

BECKMAN CENTER
CITY OF HOPE

1500 EAST DUARTE ROAD
DUARTE, CA 91010

REVISIONS	BY
△	
△	
△	
△	
△	



HARRIS GLASS CO.
6918 SOUTH ATLANTIC AVENUE
BELL, CA 90201

DOOR SCHEDULE

DR#	DOOR OPENING	STILE	HUNG	SWING	HINGED	HDWR
C1-ID	6'-0" X 8'-0"	MEDIUM	OFFSET	OUT	PAIR	02
1000A	6'-6 3/4" X 8'-0"	FRAMELESS		OUT	PAIR	01
1000B	6'-6 3/4" X 8'-0"	FRAMELESS		OUT	PAIR	01
1000C	3'-0" X 8'-0"	FRAMELESS		OUT	PAIR	05
1109A	3'-0" X 7'-0"	MEDIUM	OFFSET	OUT	RIGHT	04
1204A	3'-0" X 7'-0"	MEDIUM	OFFSET	OUT	RIGHT	06
3001A	3'-3 3/4" X 7'-0"	MEDIUM	OFFSET	IN	RIGHT	06
3002B	3'-5 1/4" X 9'-1 1/4"	MEDIUM	OFFSET	IN	RIGHT	06
5203A	6'-9 5/16" X 9'-1 1/4"	MEDIUM	OFFSET	OUT	PAIR	83
5203B	6'-9 5/16" X 9'-1 1/4"	MEDIUM	OFFSET	OUT	PAIR	83
5203C	3'-5 1/4" X 9'-1 1/4"	MEDIUM	OFFSET	IN	LEFT	06
5203D	3'-5 1/4" X 9'-1 1/4"	MEDIUM	OFFSET	OUT	LEFT	06

HARDWARE SCHEDULE

HARDWARE 01

DOORS: 1000A & 1000B

CYLINDER	VERIFY TYPE & QUANTITY OF CYLINDERS BALANCE OF HARDWARE BY DOOR SUPPLIER
SECURITY	CARD READER & WIRING IN THE SECURITY SECTION
SECURITY	DOOR CONTACT SWITCH BY SECURITY SECTION

HARDWARE 04

DOORS: 1109A

1 EA	PIVOT SET	7222	626	IVE
1 EA	PIVOT	7222 INT	626	IVE
1 EA	PANIC HARDWARE	98NL-OP	626	VON
1 EA	RIM CYLINDER	20-05T-ICX	626	SCH
1 EA	PRIMUS CORE ONLY	20-740	626	SCH
1 EA	SURFACE CLOSER	4041 SCUSH	689	LCN
1 EA	DRIP CAP	17	AL	NSP

DOOR CONTACT SWITCH IN SECURITY SECTION
THRESHOLD AS DETAILED, WEATHERSTRIPPING BY DOOR SUPPLIER

HARDWARE SCHEDULE con't

HARDWARE 02

DOORS: C1-ID

2 EA	PIVOT SET	7226	626	IVE
2 EA	PIVOT	7226PT INT	626	IVE
1 EA	PANIC HARDWARE	RX-EL9847EO	626	VON
1 EA	PANIC HARDWARE	RX-EL9847NL-OP	626	VON
1 EA	RIM CYLINDER	20-05T-ICX	626	SCH
1 EA	PRIMUS CORE ONLY	20-740	626	SCH
2 EA	OFFSET DOOR PULL	8190-0-0	630	IVE
2 EA	SURFACE CLOSER	4041 SCUSH	689	LCN
1 EA	POWER SUPPLY	PS873-2	GRY	VON

CARD READER & WIRING IN THE SECURITY SECTION
THRESHOLD AS DETAILED, WEATHERSTRIPPING BY DOOR SUPPLIER

HARDWARE 05

DOORS: 1000C

1 EA	PIVOT SET	7222	626	IVE
1 EA	PIVOT	7222 INT	626	IVE
1 EA	PANIC HARDWARE	98NL-OP	626	VON
1 EA	RIM CYLINDER	20-05T-ICX	626	SCH
1 EA	PRIMUS CORE ONLY	20-740	626	SCH
1 EA	OFFSET DOOR PULL	8190-0-0	630	IVE
1 EA	SURFACE CLOSER	4041 SCUSH	689	LCN
1 EA	DRIP CAP	17	AL	NSP


DOOR CONTACT SWITCH BY SECURITY SECTION
THRESHOLD AS DETAILED, WEATHERSTRIPPING BY DOOR SUPPLIER

STEEL SCHEDULE

SS-1	1 3/4" X 9 5/8" X 10 GA X	STEEL CHANNEL
SS-2	1 7/8" X 4 1/2" X 10 GA X 12'-0"	STEEL CHANNEL
SS-3	1 7/8" X 4 1/4" X 10 GA X 12'-0"	STEEL STIFFENER


GLAZING SCHEDULE

GL-1

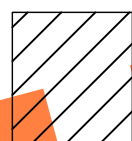


1" THICK CLEAR SOLARBAN TOXL VISION GLAZING UNITS
(OUTBOARD LITE: 1/4" THK. CLEAR SOLARBAN TOXL VISION
GLASS WITH A 1/2" AIR SPACE; INBOARD LITE: 1/4" THK. CLEAR
GLASS)

GL-1A

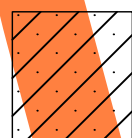


1" THICK TEMPERED CLEAR SOLARBAN TOXL SPANDREL
GLAZING UNITS (OUTBOARD LITE: 1/4" THK. TEMPERED CLEAR
SOLARBAN TOXL WITH OPASICOAT SPANDREL GLASS WITH A
1/2" AIR SPACE; INBOARD LITE: 1/4" THK. TEMPERED CLEAR
GLASS)

GL-2

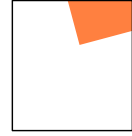


1" THICK GRAY SOLARBAN 60 VISION GLAZING UNITS
(OUTBOARD LITE: 1/4" THK. GRAY SOLARBAN 60 VISION
GLASS WITH A 1/2" AIR SPACE; INBOARD LITE: 1/4" THK. CLEAR
GLASS)


GL-2A

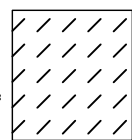


1" THICK TEMPERED GRAY SOLARBAN 60 SPANDREL
GLAZING UNITS (OUTBOARD LITE: 1/4" THK. TEMPERED GRAY
SOLARBAN 60 WITH OPASICOAT SPANDREL GLASS WITH A 1/2"
AIR SPACE; INBOARD LITE: 1/4" THK. TEMPERED CLEAR
GLASS)

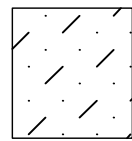


1/2" THICK CLEAR SOLARBAN TOXL VISION GLAZING

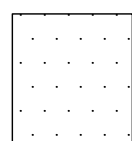

1/4" THICK CLEAR SOLARBAN TOXL VISION GLAZING

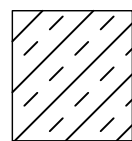

1/4" THICK GRAY SOLARBAN 60 VISION GLAZING

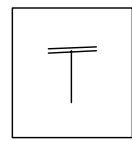

DENOTES TEMPERED GLASS AS REQUIRED

ELEVATION SYMBOLS

⚡	DENOTES TYP. WIND LOAD ANCHORS, REFER TO RESPECTIVE DETAILS FOR MORE INFORMATION
⚙	DENOTES DEAD LOAD ANCHORS, REFER TO RESPECTIVE DETAILS FOR MORE INFORMATION

ALUMINUM FRAME FINISH

TYPE: KYNAR

COLOR: PHANTOM GRAY

ALUMINUM FRAME SYSTEM

ARCADIA, INC. SERIES: OP6 2900
(2 1/2" X 7" CURTAIN WALL)

NOTE:
FOR MORE INFORMATION ON METHOD OF ANCHORING THE
CURTAIN WALL VERTICAL MULLION REFER TO DETAIL 1/5.19

ABBREVIATIONS

A.F.F.	~ ABOVE FINISH FLOOR
B.O.M.	~ BOTTOM OF MULLION
CL	~ CENTER LINE
DLO	~ DAYLIGHT OPENING
D.O.	~ DOOR OPENING
F.F.	~ FINISH FLOOR
F.O.C.	~ FACE OF CONCRETE
F.O.M.	~ FACE OF MULLION
F.V.	~ FIELD VERIFY
MEZZ.	~ MEZZANINE FLOOR
N.F.D.	~ NET FRAME DIMENSION
R.C.P.	~ RECESSED CONCRETE PANEL
R.O.	~ ROUGH OPENING
S.O.M.	~ SIDE OF MULLION
T.B.V.	~ TO BE VERIFIED
T.O.M.	~ TOP OF MULLION
W.R.O.	~ WINDOW ROUGH OPENING

JOB NAME:	BECKMAN CENTER - CITY OF HOPE
ARCHITECT:	PERKINS + WILL
SHEET DESCRIPTION:	COVER SHEET

DATE: 4/30/08

SCALE:

DRAWN: CTB

JOB NO: 009-08

SHEET NO:

1.01

HARDWARE SCHEDULE con't

HARDWARE 06

DOORS: 1204A, 3001A, 3002B, 5203C & 5203D

1 EA	PIVOT SET	T222	626	IVE
1 EA	PIVOT	T222 INT	626	IVE
1 EA	DEADLOCK	MA518515	628	ADA
1 EA	ARMORED TRIM STRIKE	MS4002	628	ADA
1 EA	CYLINDER TURN	09-904	626	SCH
1 EA	MORTISE CYLINDER	20-061 ICX	626	SCH
1 EA	PRIMUS CORE ONLY	20-740	626	SCH
1 EA	PULL/PUSHBAR	9190-0-NO	630	IVE
1 EA	SURFASCE CLOSER	4041 CUSH	689	LCN
1 EA	DRIP CAP	17	AL	NSP

DOOR CONTACT SWITCH BY SECURITY WHERE SHOWN
THRESHOLD AS DETAILED, WEATHERSTRIPPING BY DOOR SUPPLIER

HARDWARE 06

DOORS: 5203A & 5203B

2 EA	PIVOT SET	T222	626	IVE
2 EA	PIVOT	T222 INT	626	IVE
1 EA	3 PTDEADLOCK	MS18515 X 4015 X 4085	628	ADA
1 EA	ARMORED TRIM STRIKE	MS4002	628	ADA
1 EA	CYLINDER TURN	09-904	626	SCH
1 EA	MORTISE CYLINDER	20-061 ICX	626	SCH
1 EA	PRIMUS CORE ONLY	20-740	626	SCH
1 EA	EXIT INDICATOR	4089	628	ADA
2 EA	PULL/PUSHBAR	9190-0-NO	630	IVE
2 EA	CONCEALED CLOSER	2031 X ST.....	689	LCN
2 EA	OVERHEAD STOP	9005 SERIES	630	GLY
2 EA	DRIP CAP	17	AL	NSP
1 EA	ARMOR COLLAR	D-24-26D	626	KEE

THRESHOLD AS DETAILED, WEATHERSTRIPPING BY DOOR SUPPLIER

SAMPLE

REVISIONS

BY

△

△

△

△

△

BMR



DRAFTING SERVICE

SINCE 1988

23846 SUNNYMEAD BLVD.

SUITE #9

MORENO VALLEY, CA 92553

B: (951) 243-7814

F: (951) 243-7873

HARRIS GLASS CO.

6918 SOUTH ATLANTIC AVENUE

BELL, CA 90201

JOB NAME:

BECKMAN CENTER - CITY OF HOPE

ARCHITECT:

PERKINS + WILL

SHEET DESCRIPTION:

COVER SHEET

DATE:

4/30/08

SCALE:

DRAWN:


CTB

JOB NO:


009-08


SHEET NO:

1.02

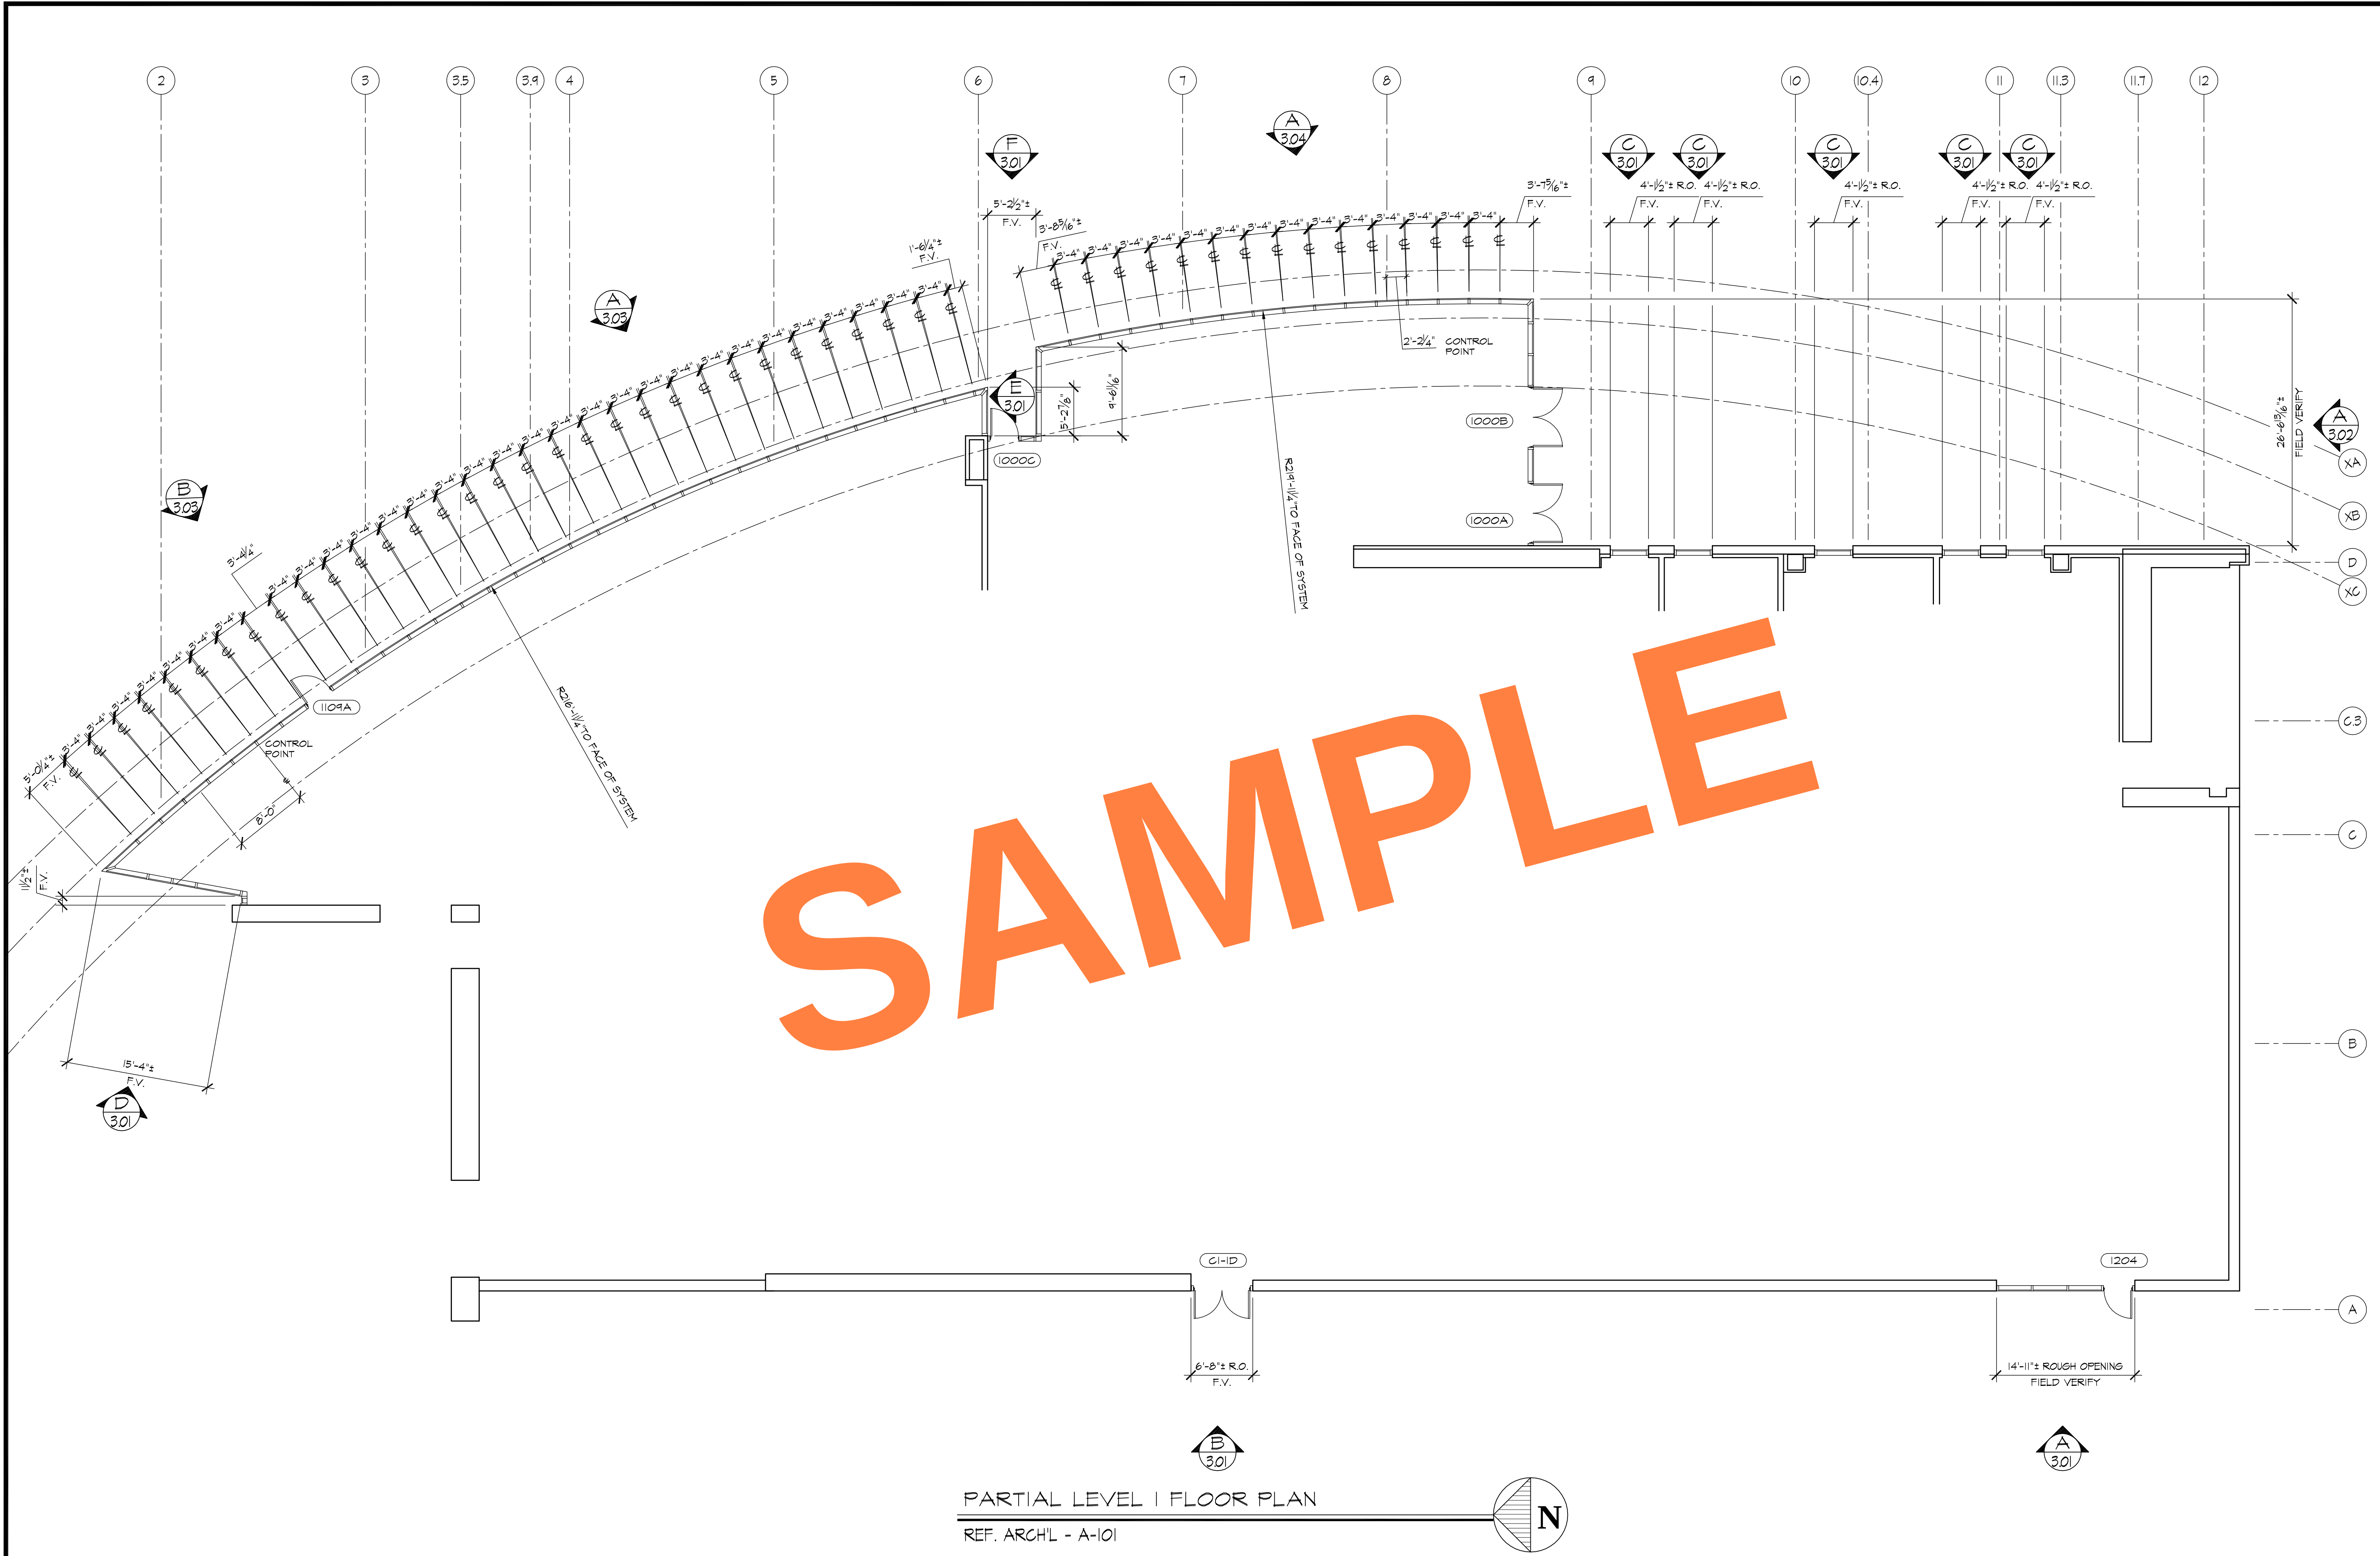

PARTIAL LEVEL 1 FLOOR PLAN
REF. ARCH'L - A-101

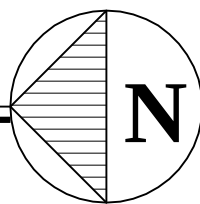

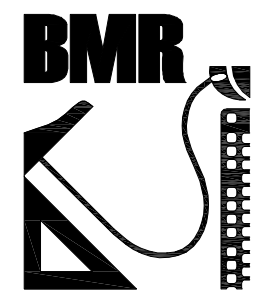REVISIONS		BY
△		
△		
△		
△		
△		
 DRAFTING SERVICE SINCE 1988 23846 SUNNY MEAD BLVD. SUITE #9 MORENO VALLEY, CA 92553 B: (951) 243-7814 F: (951) 243-7873		
HARRIS GLASS CO. 6918 SOUTH ATLANTIC AVENUE BELL, CA 90201		
JOB NAME:	BECKMAN CENTER - CITY OF HOPE	
ARCHITECT:	PERKINS + WILL	
SHEET DESCRIPTION:	FLOOR PLAN	
DATE:	4/30/08	
SCALE:	1/8"=1'-0"	
DRAWN:	CTB	
JOB NO:	009-08	
SHEET NO:	2.01	

REVISIONS	BY
△	
△	
△	
△	
△	


BMR
DRAFTING SERVICE
SINCE 1988
23846 SUNNYMEAD BLVD.
SUITE 89
MORENO VALLEY, CA 92553
B: (951) 243-7814
F: (951) 243-7873

HARRIS GLASS CO.
6918 SOUTH ATLANTIC AVENUE
BELL, CA 90201


JOB NAME:	BECKMAN CENTER - CITY OF HOPE
ARCHITECT:	PERKINS + WILL
SHEET DESCRIPTION:	FLOOR PLAN

DATE:	4/30/08
SCALE:	3/32"=1'-0"
DRAWN:	CTB
JOB NO:	009-08
SHEET NO:	


2.03

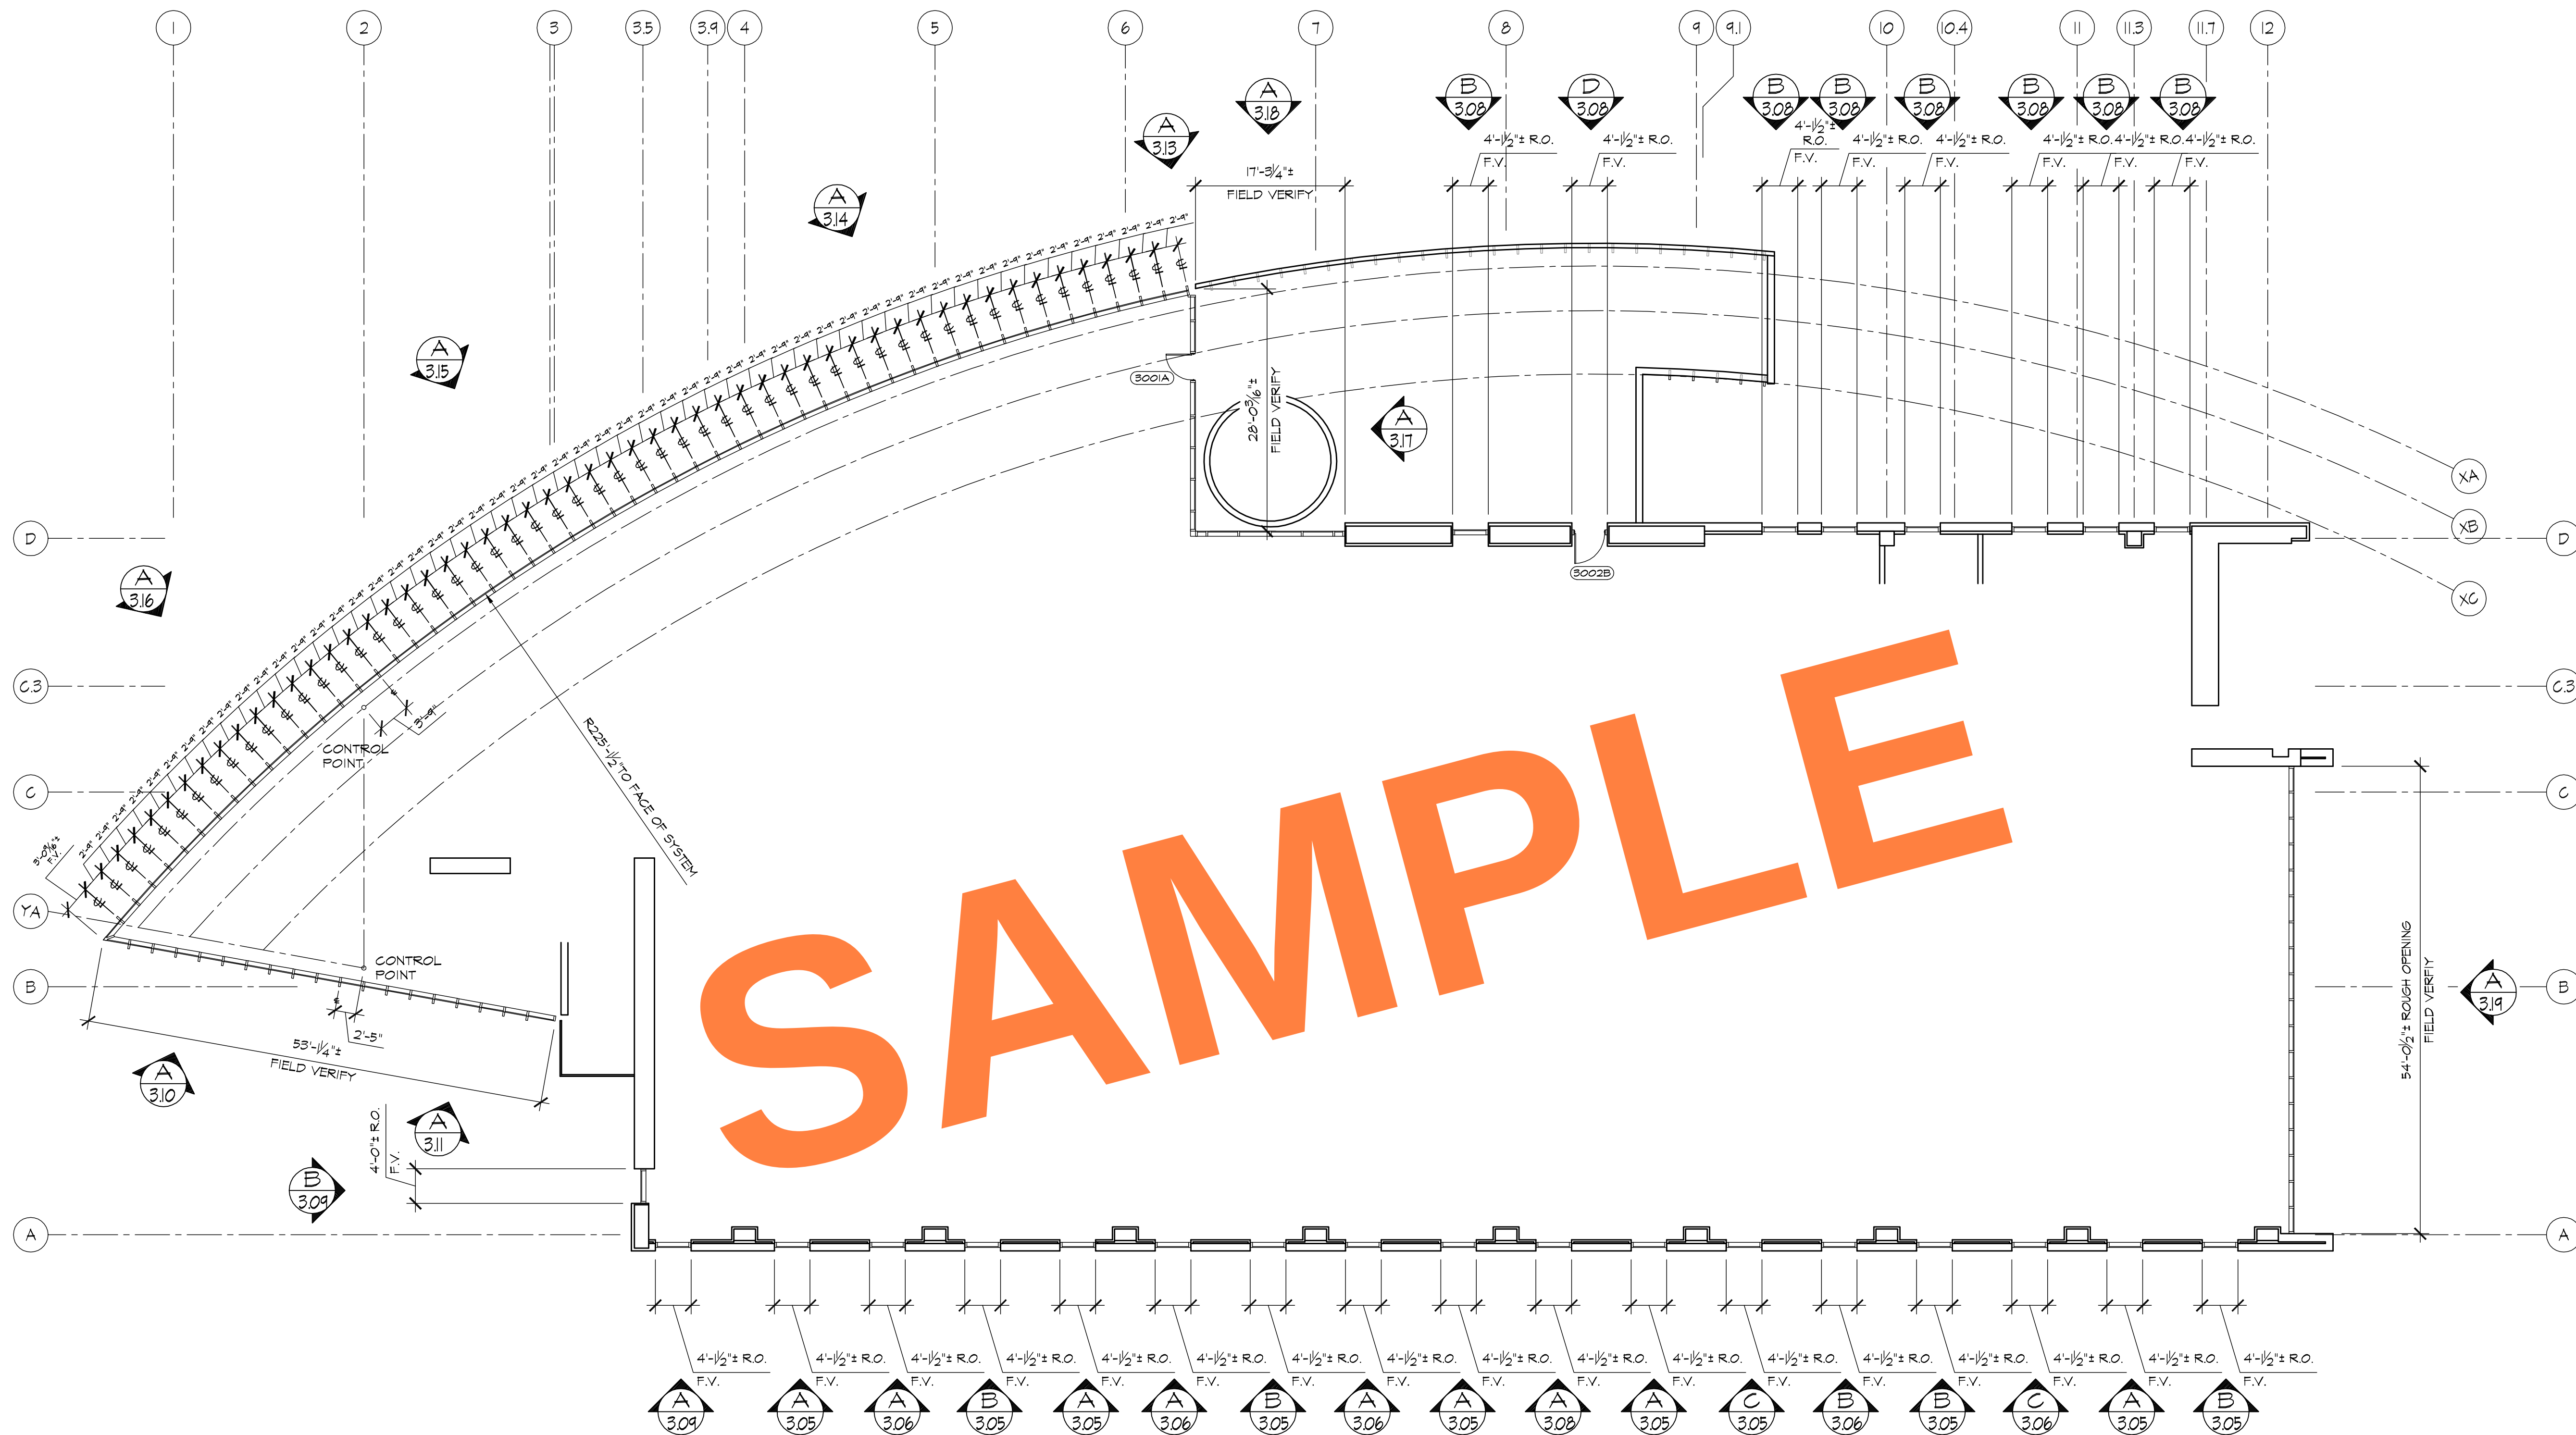

PARTIAL LEVEL 3 FLOOR PLAN
REF. ARCH'L - A-103

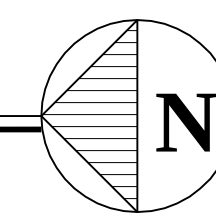

REVISIONS	BY
△	
△	
△	
△	
△	

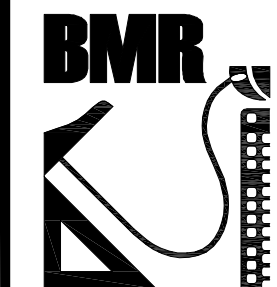


BMR
DRAFTING SERVICE
SINCE 1988
23846 SUNNYMEAD BLVD.
SUITE 80
MORENO VALLEY, CA 92553
B: (951) 243-7814
F: (951) 243-7873


HARRIS GLASS CO.
6918 SOUTH ATLANTIC AVENUE
BELL, CA 90201

JOB NAME:	BECKMAN CENTER - CITY OF HOPE
ARCHITECT:	PERKINS + WILL
SHEET DESCRIPTION:	FLOOR PLAN

DATE:	4/30/08
SCALE:	3/32"=1'-0"
DRAWN:	CTB
JOB NO:	009-08
SHEET NO:	2.04

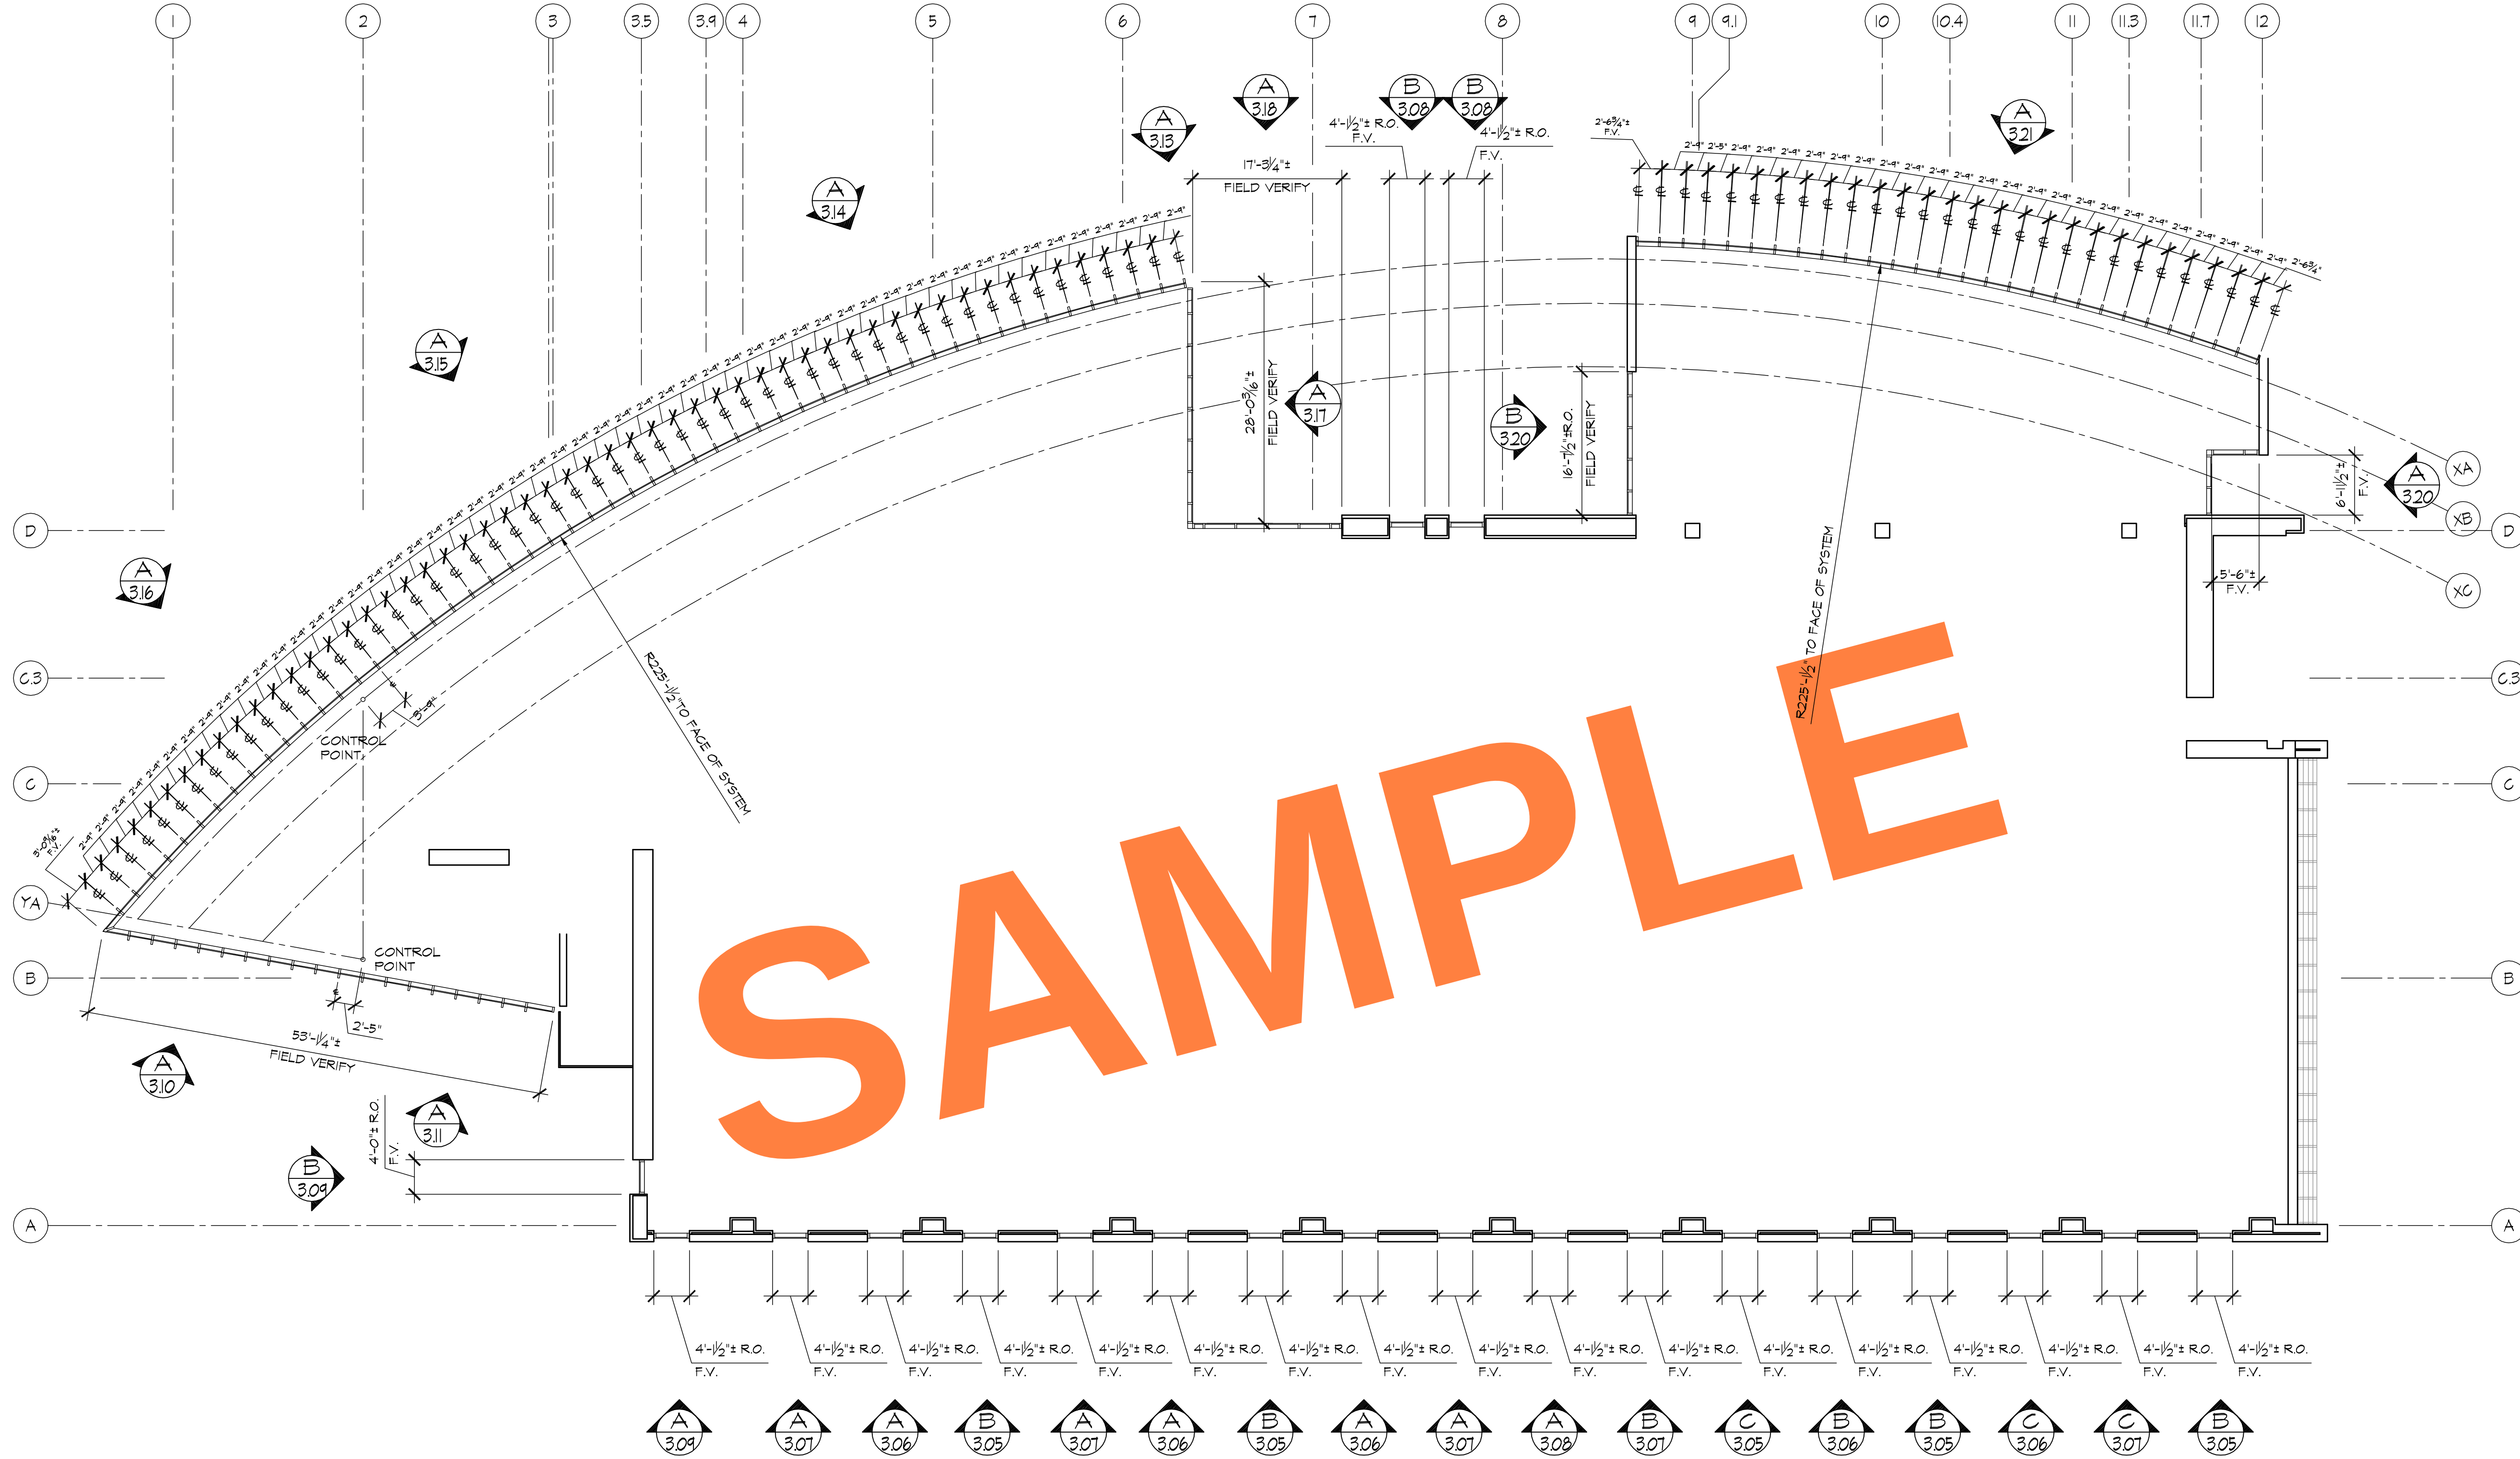

PARTIAL LEVEL 4 FLOOR PLAN
REF. ARCH'L - A-104

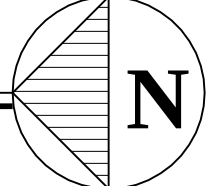


REVISIONS	BY
△	
△	
△	
△	
△	






BMR
DRAFTING SERVICE
SINCE 1988
23846 SUNNYMEAD BLVD.
SUITE 89
MORENO VALLEY, CA 92553
B: (951) 243-7814
F: (951) 243-7873

HARRIS GLASS CO.
6918 SOUTH ATLANTIC AVENUE
BELL, CA 90201


JOB NAME:	BECKMAN CENTER - CITY OF HOPE
ARCHITECT:	PERKINS + WILL
SHEET DESCRIPTION:	FLOOR PLAN

DATE:	4/30/08
SCALE:	3/32"=1'-0"
DRAWN:	CTB
JOB NO:	009-08
SHEET NO:	2.05

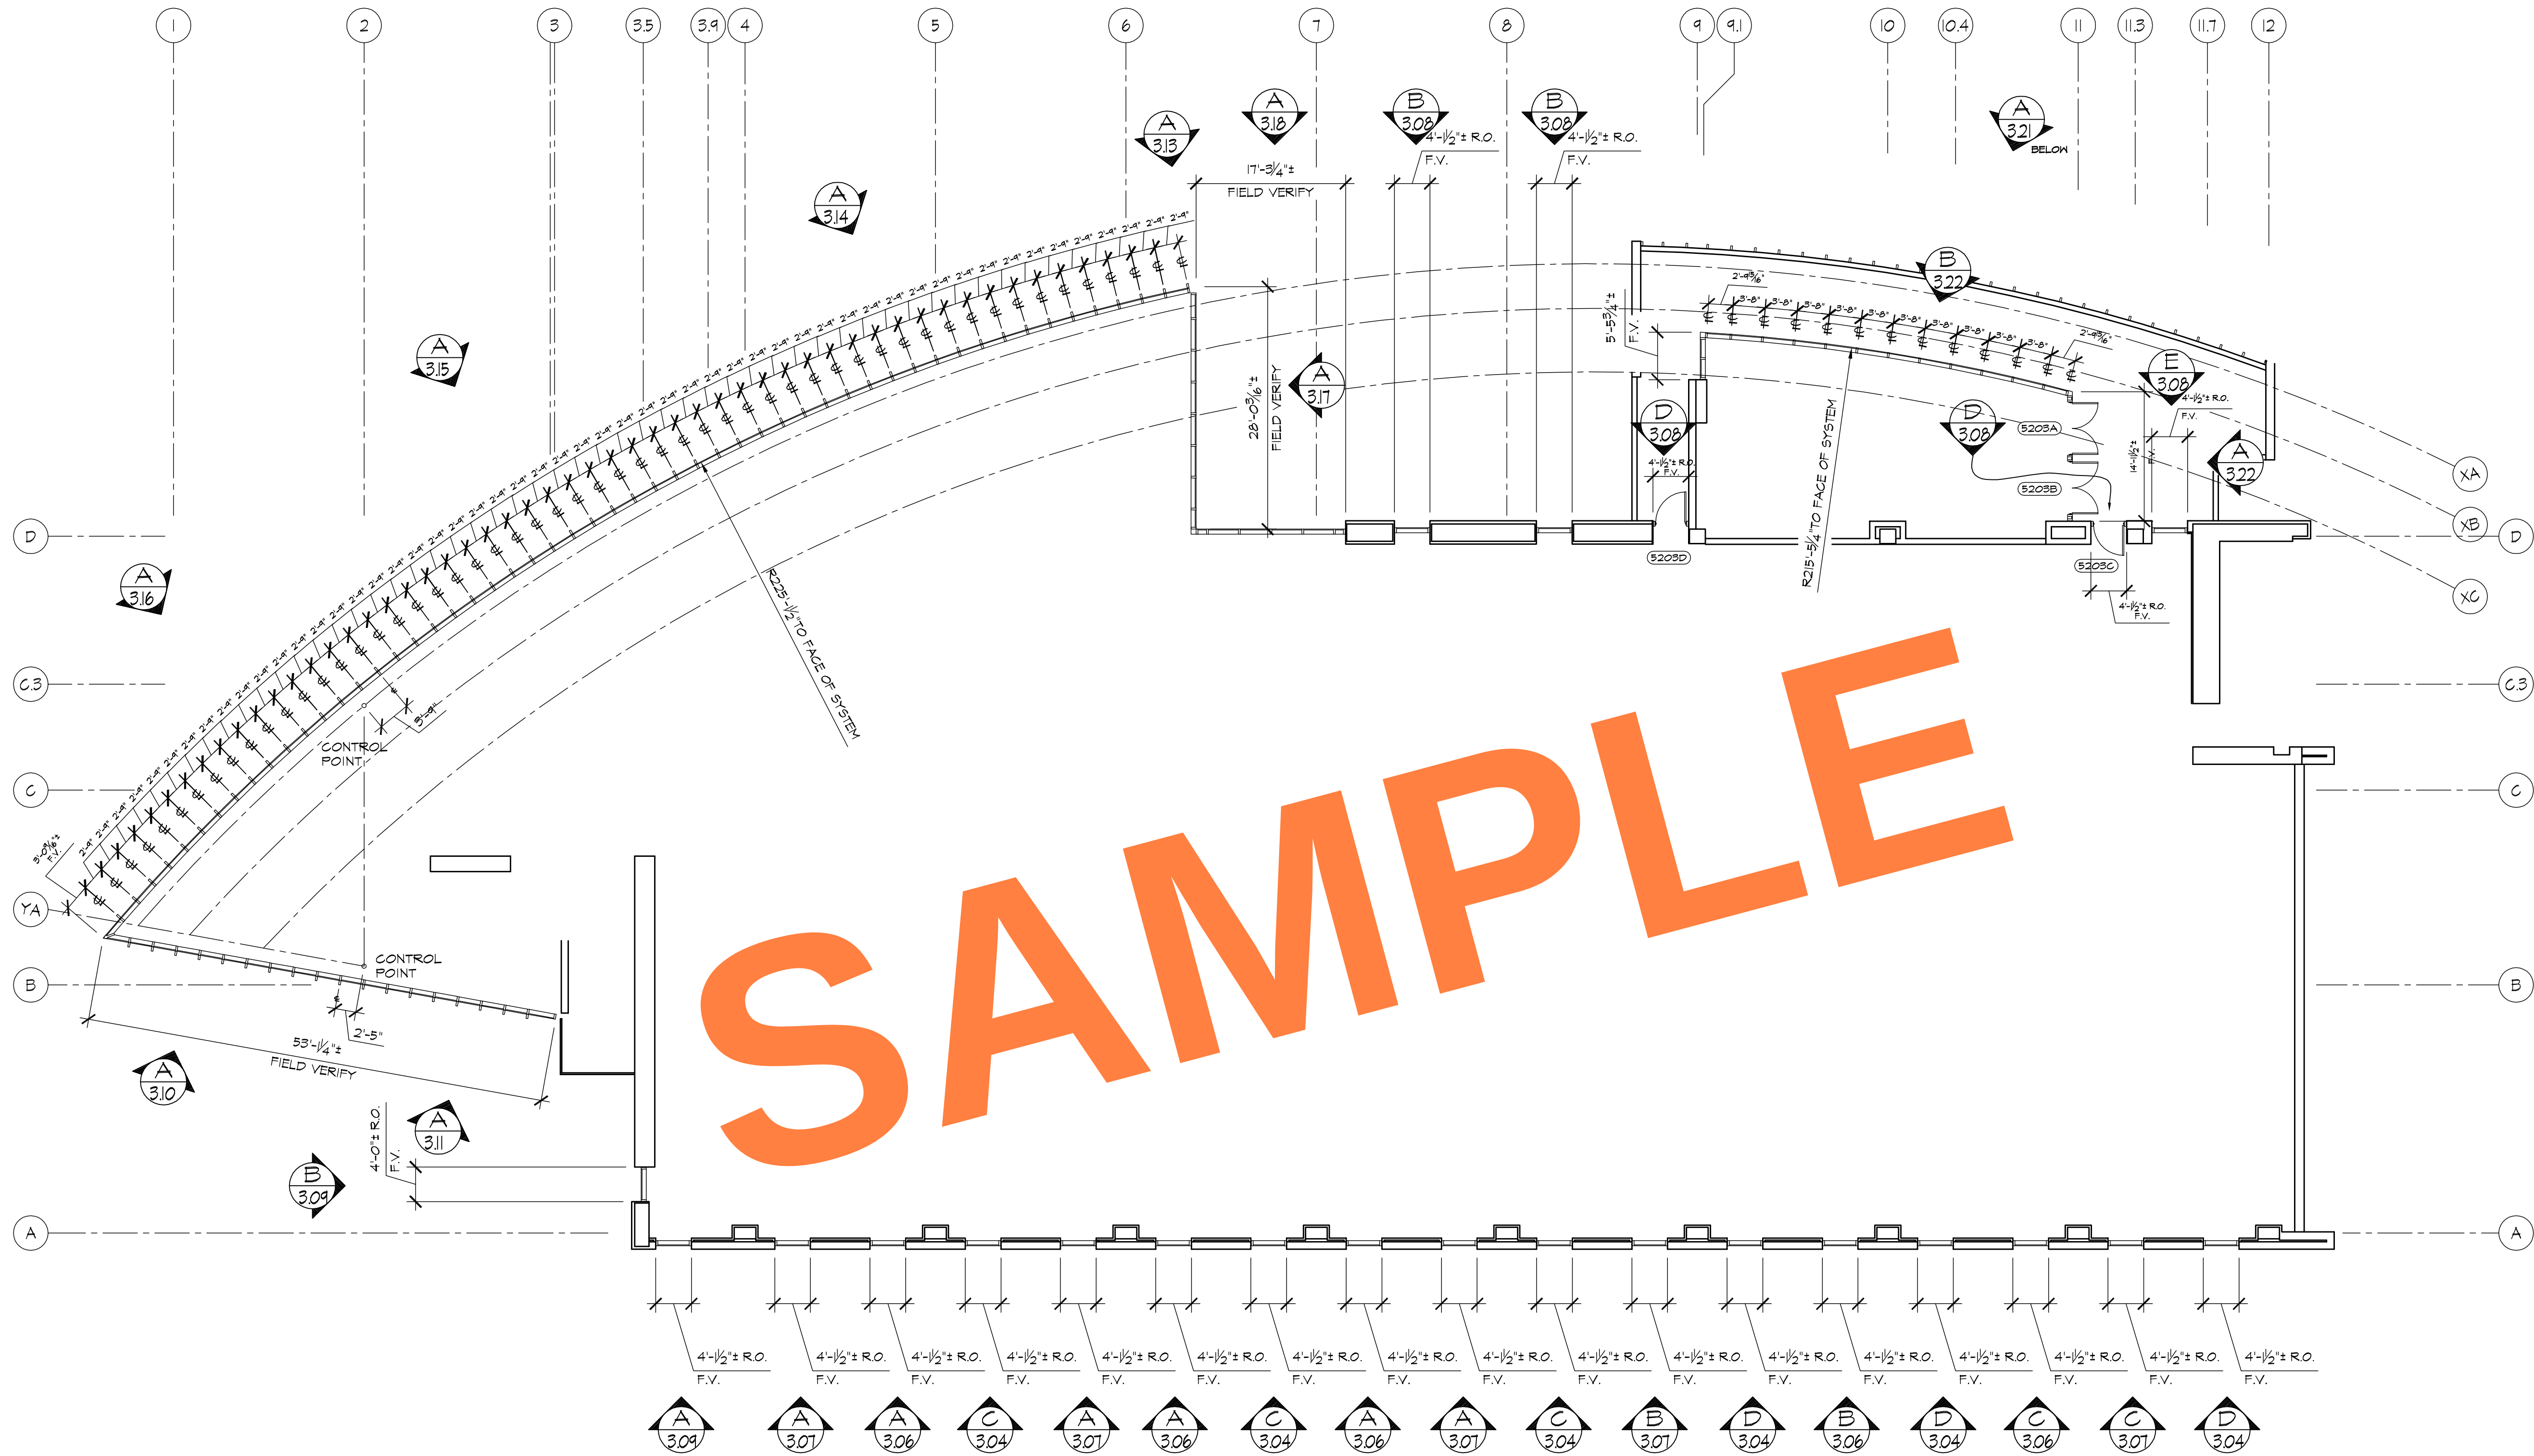

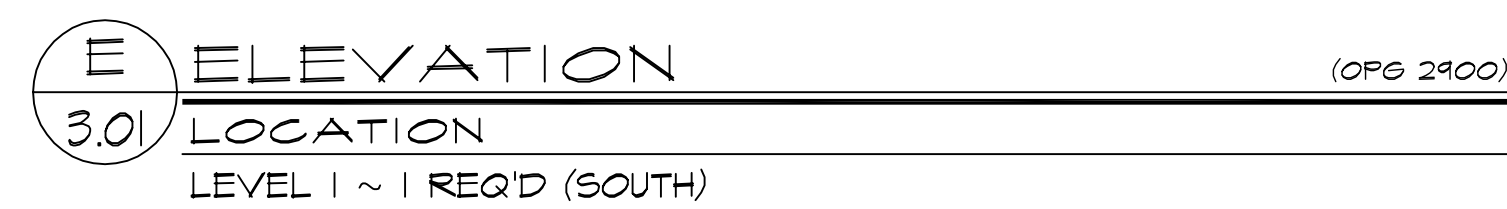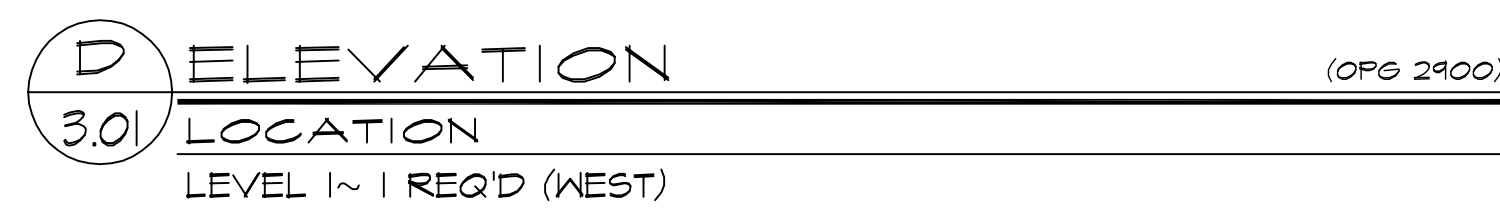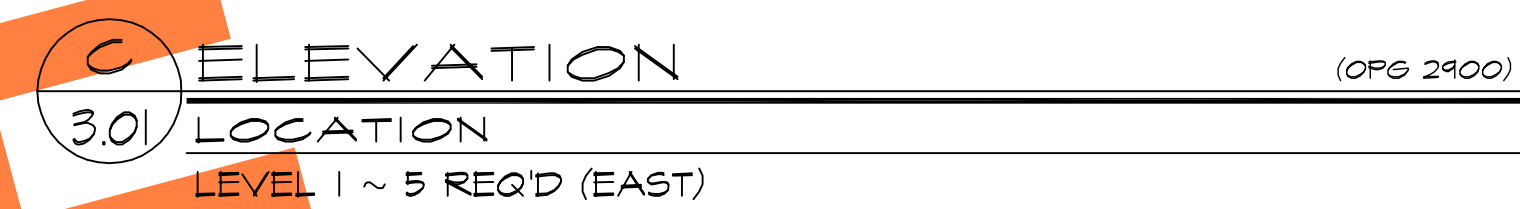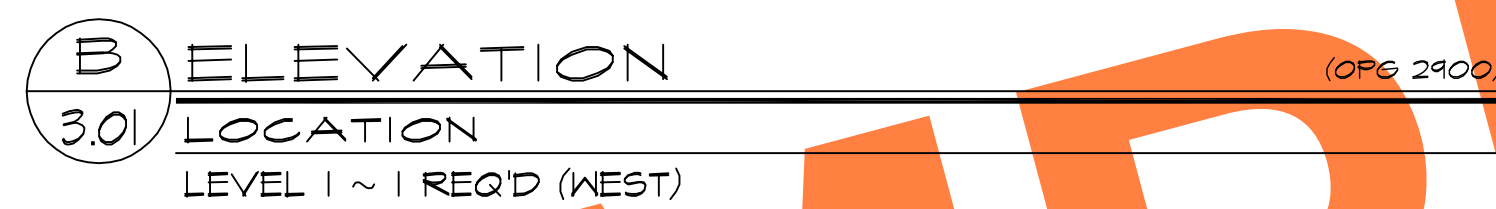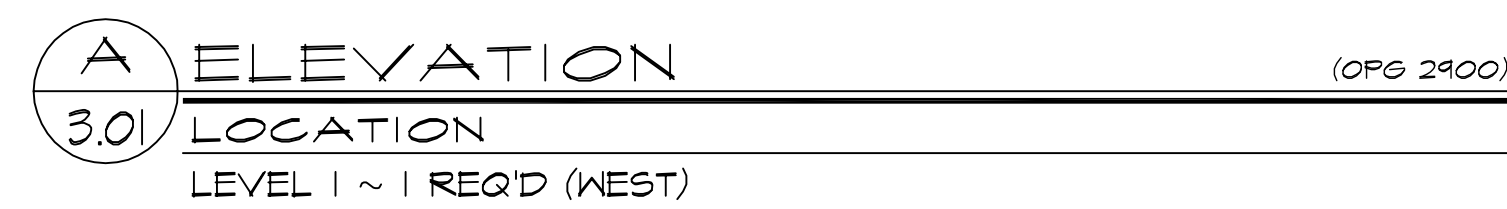

REVISIONS	BY
△	
△	
△	
△	
△	

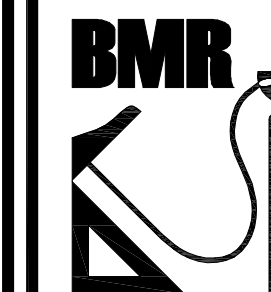

**DRAFTING SERVICE
SINCE 1988**
23846 SUNNYMEAD BLVD.
SUITE #6
MORENO VALLEY, CA 92553
B: (951) 243-7614
F: (951) 243-7673

HARRIS GLASS CO.
6918 SOUTH ATLANTIC AVENUE
BELL, CA 90201

JOB NAME: BECKMAN CENTER - CITY OF HOPE

ADDRESS:

ARCHITECT:
PERKINS + WILL

SHEET DESCRIPTION:
ELEVATIONS

DATE: 4/30/08



SCALE: 3/8"=1'-0"

DRAWN: CTB

JOB NO: 009-08

SHEET NO: 201

5.01

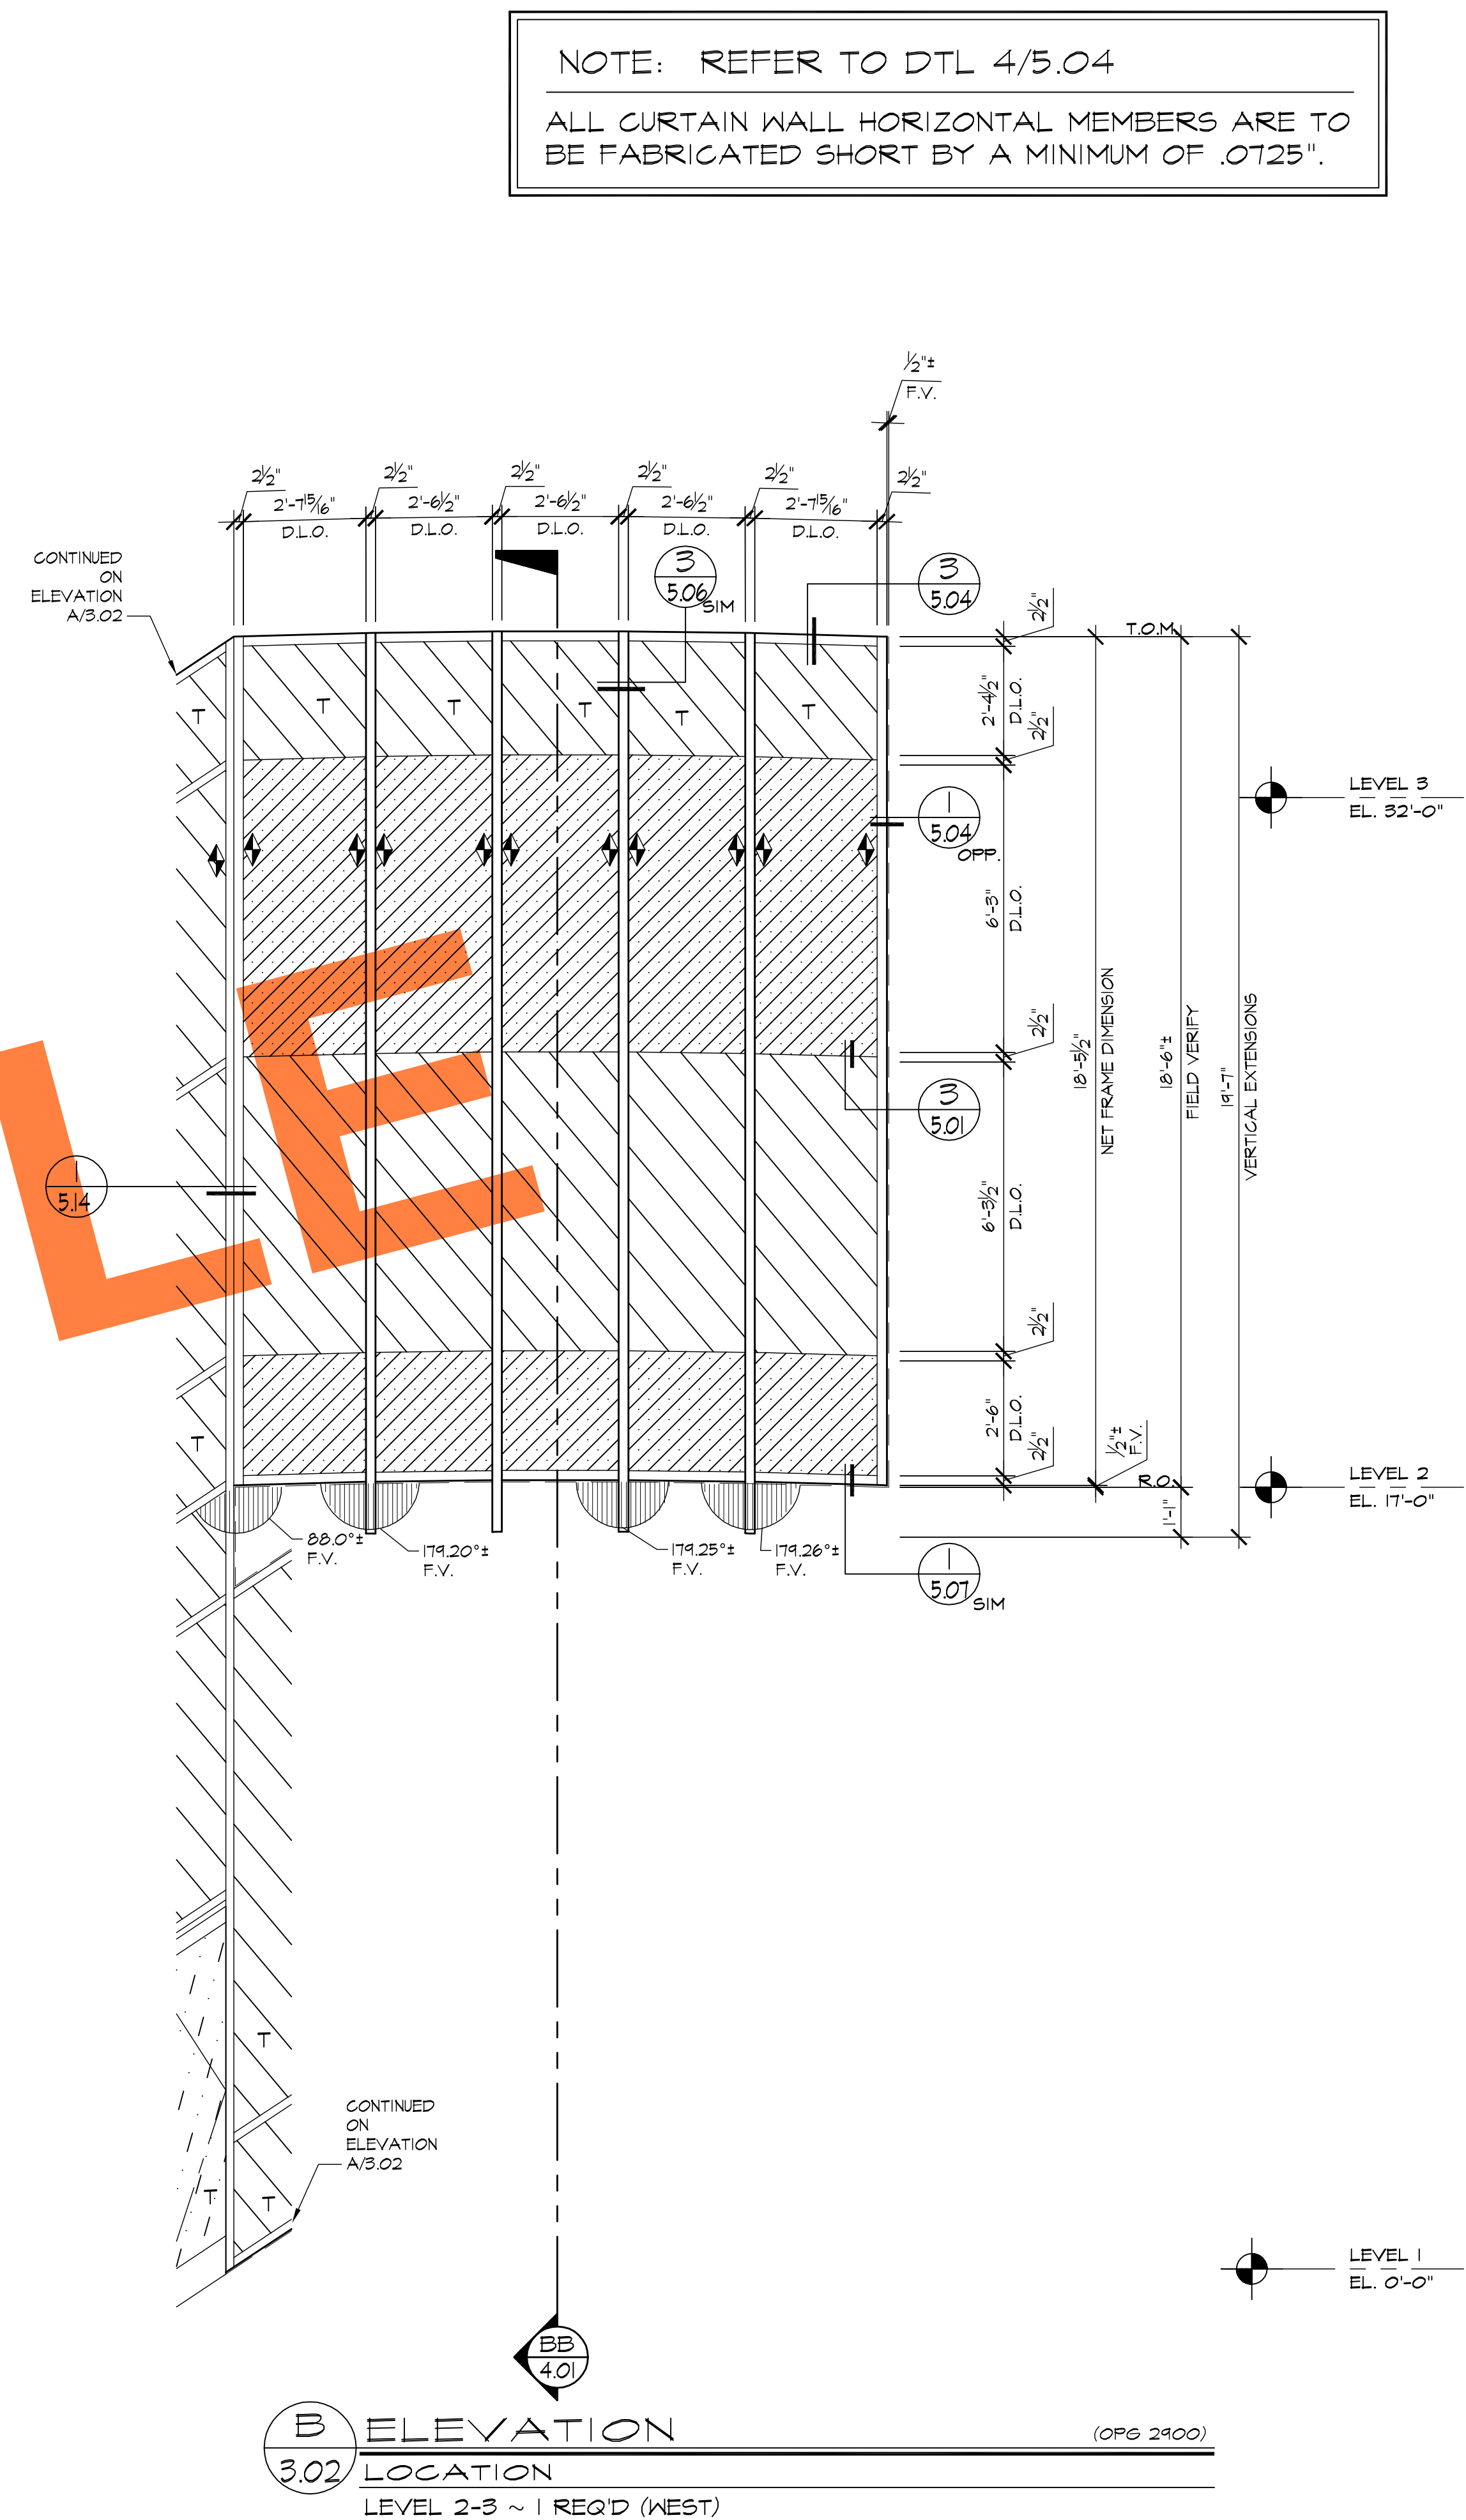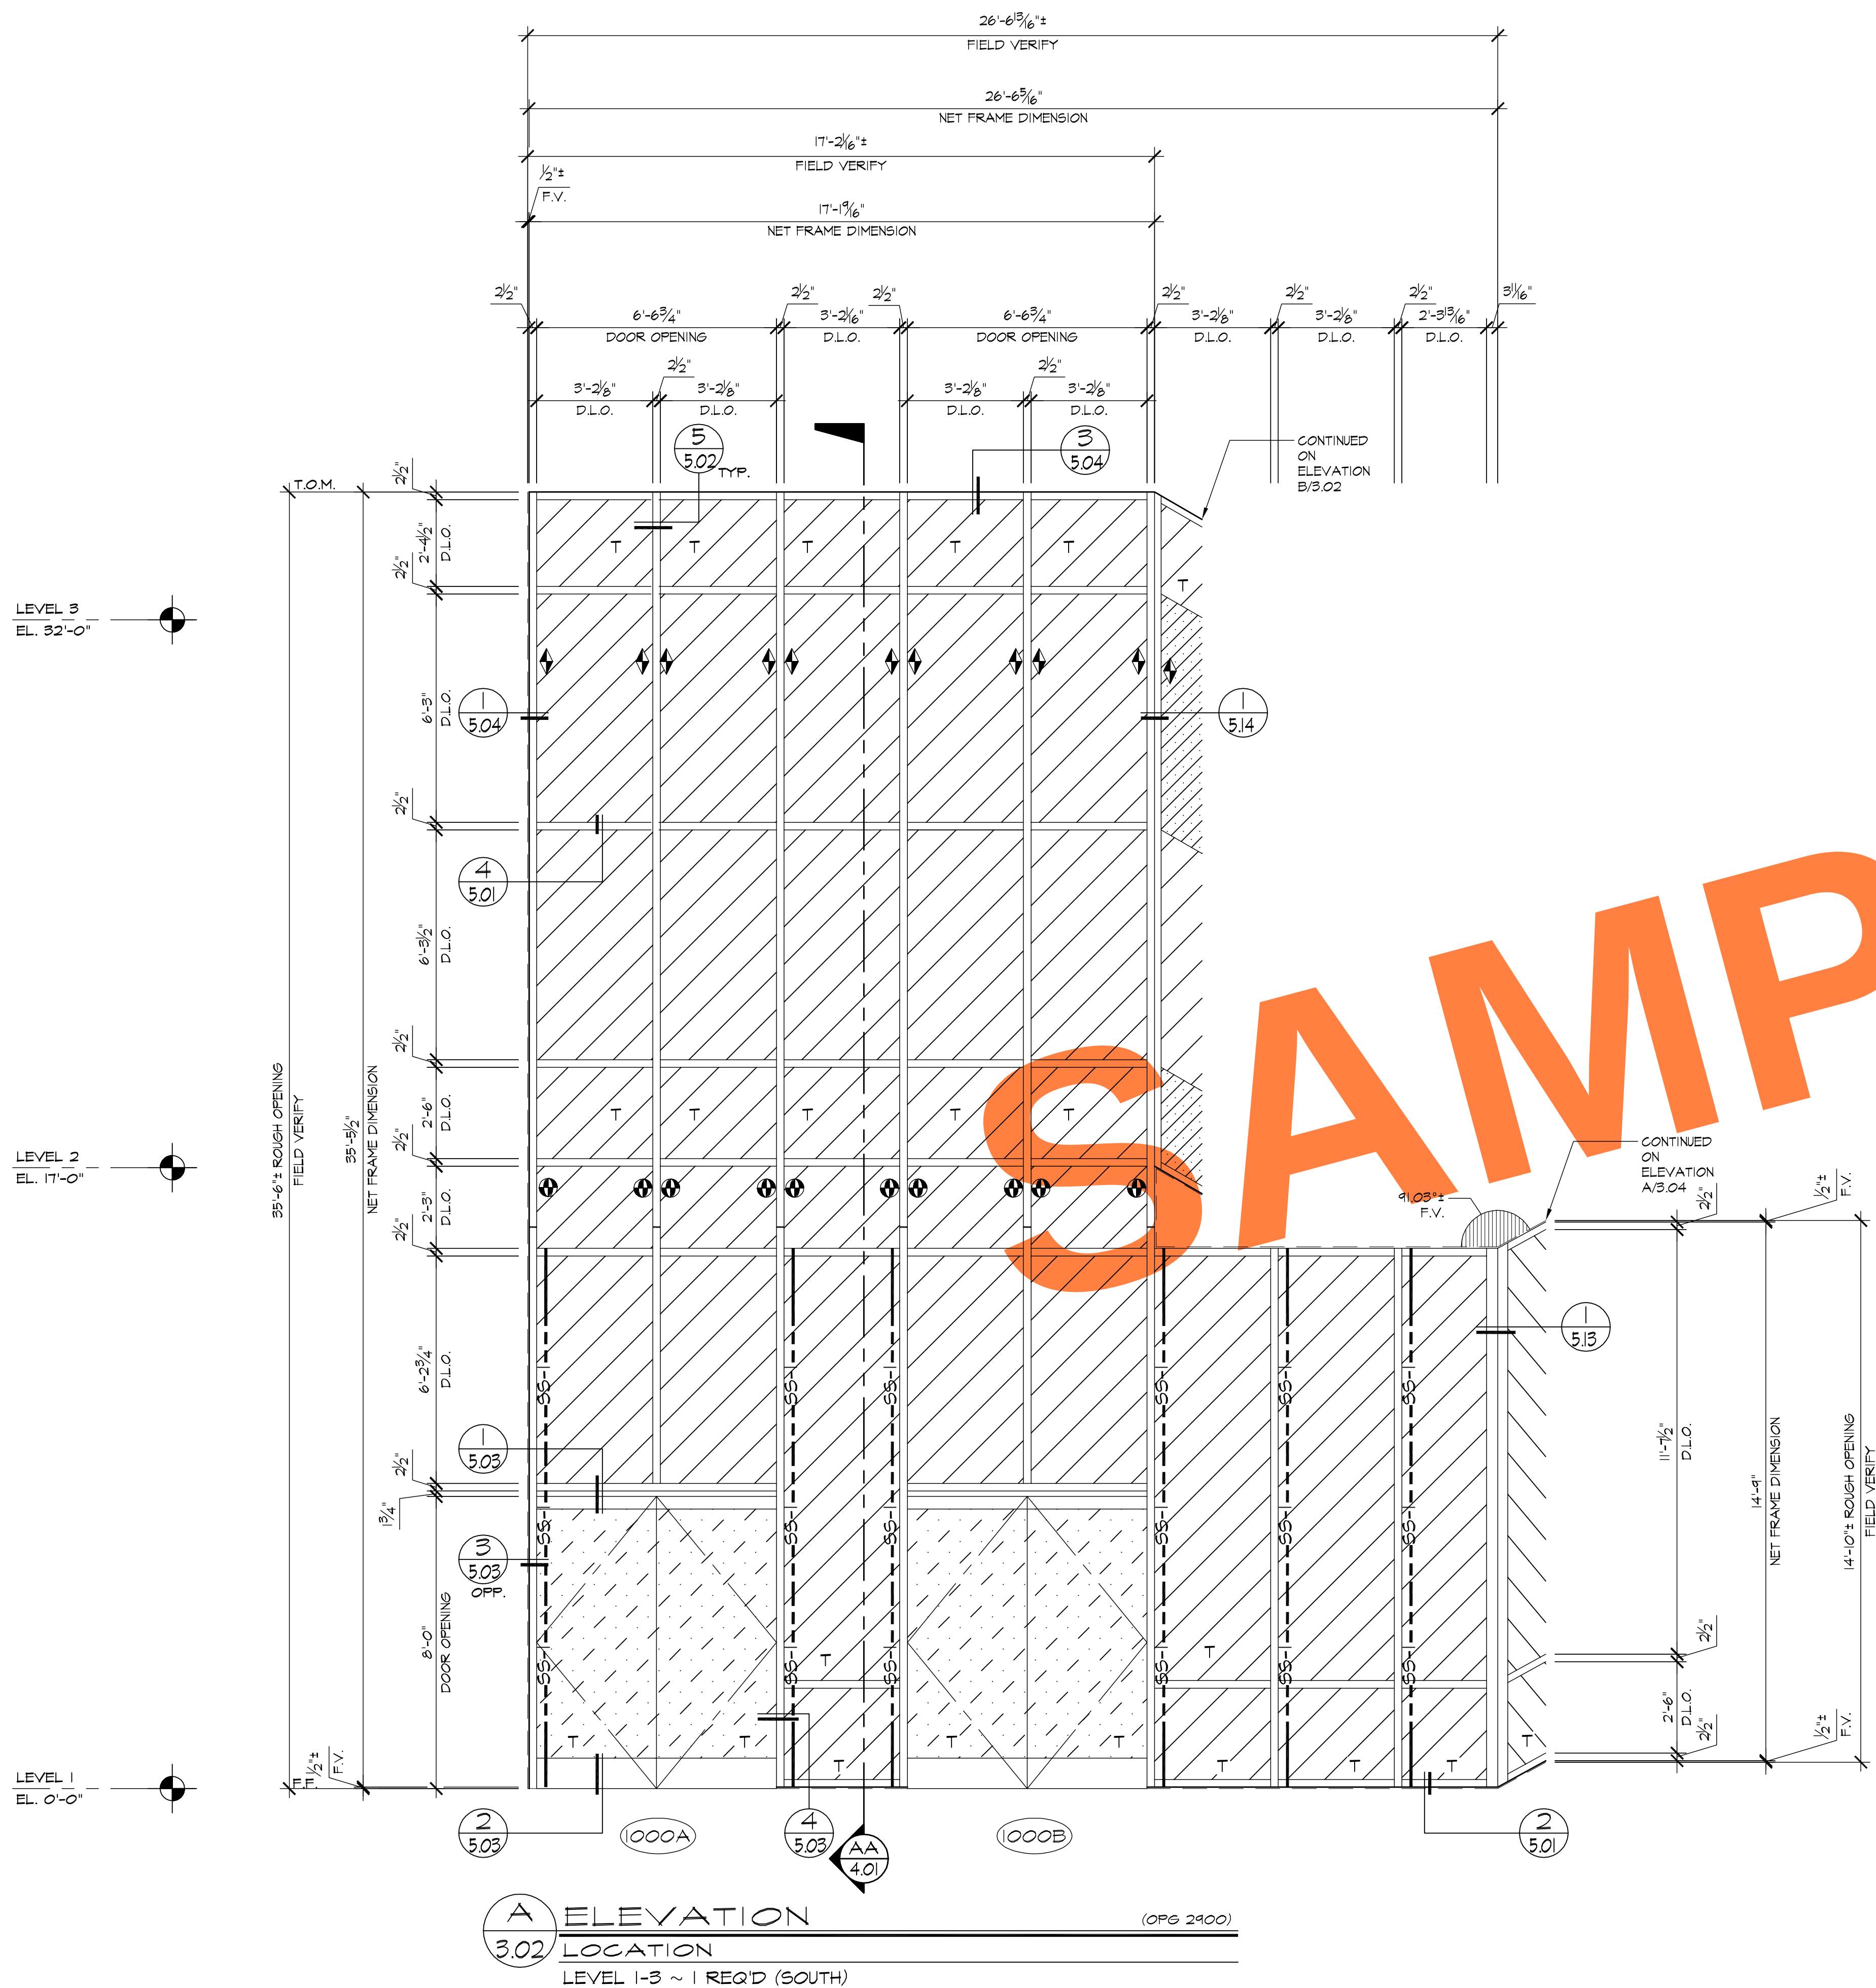


REVISIONS	BY
△	
△	
△	
△	
△	




HARRIS GLASS CO.
6918 SOUTH ATLANTIC AVENUE
BELL, CA 90201

JOB NAME:	BECKMAN CENTER - CITY OF HOPE
ARCHITECT:	PERKINS + WILL
DATE:	4/30/08
SHEET DESCRIPTION:	ELEVATIONS
DRAWN:	CTB
JOB NO:	004-08
SHEET NO:	

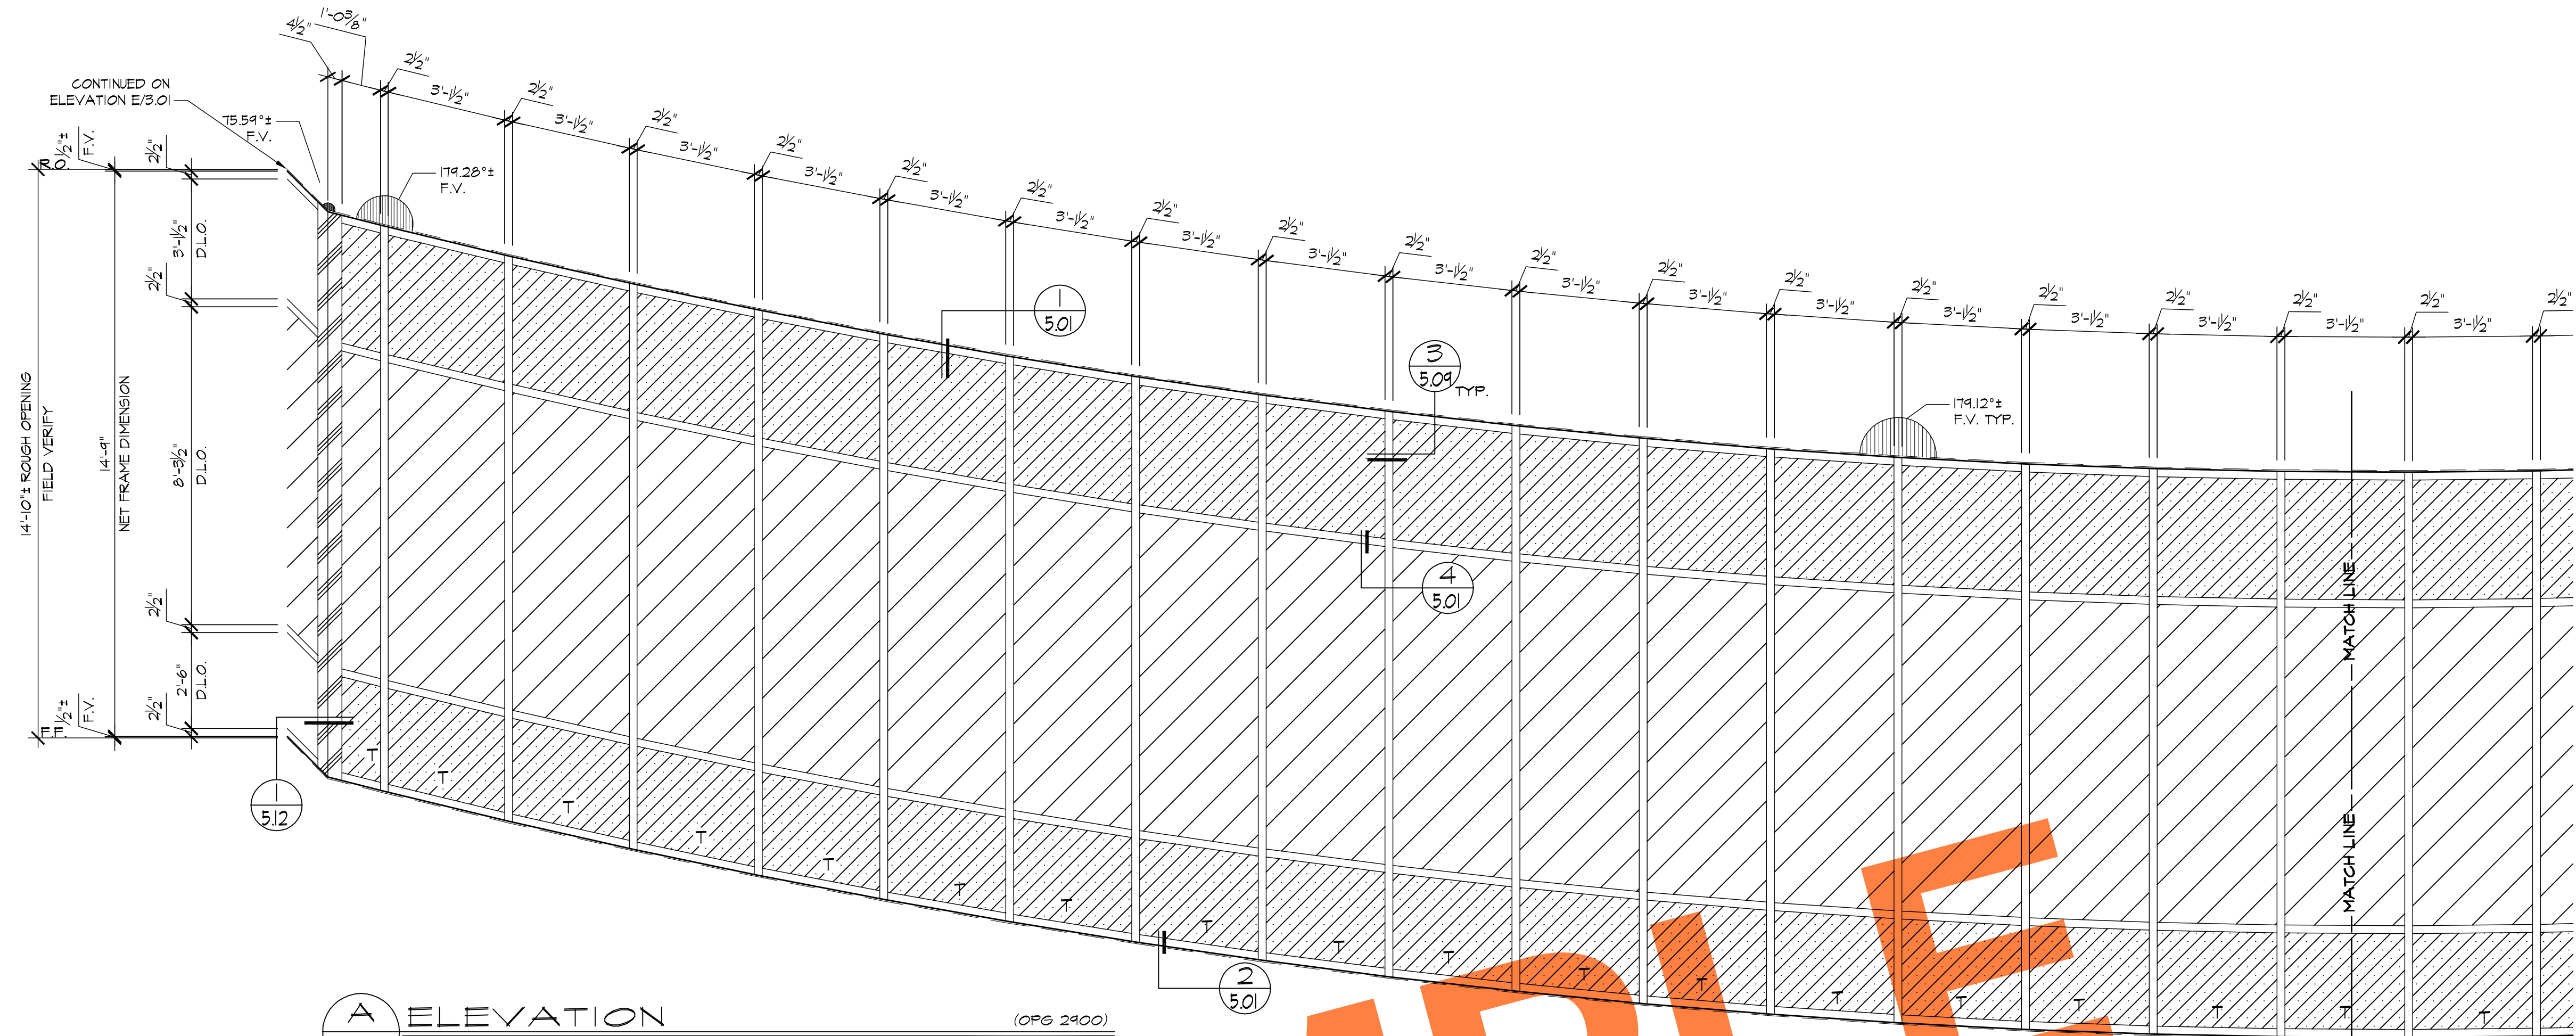


A ELEVATION
3.03 LOCATION
LEVEL 1 ~ 1 REQ'D (EAST)
(OPG 2900)

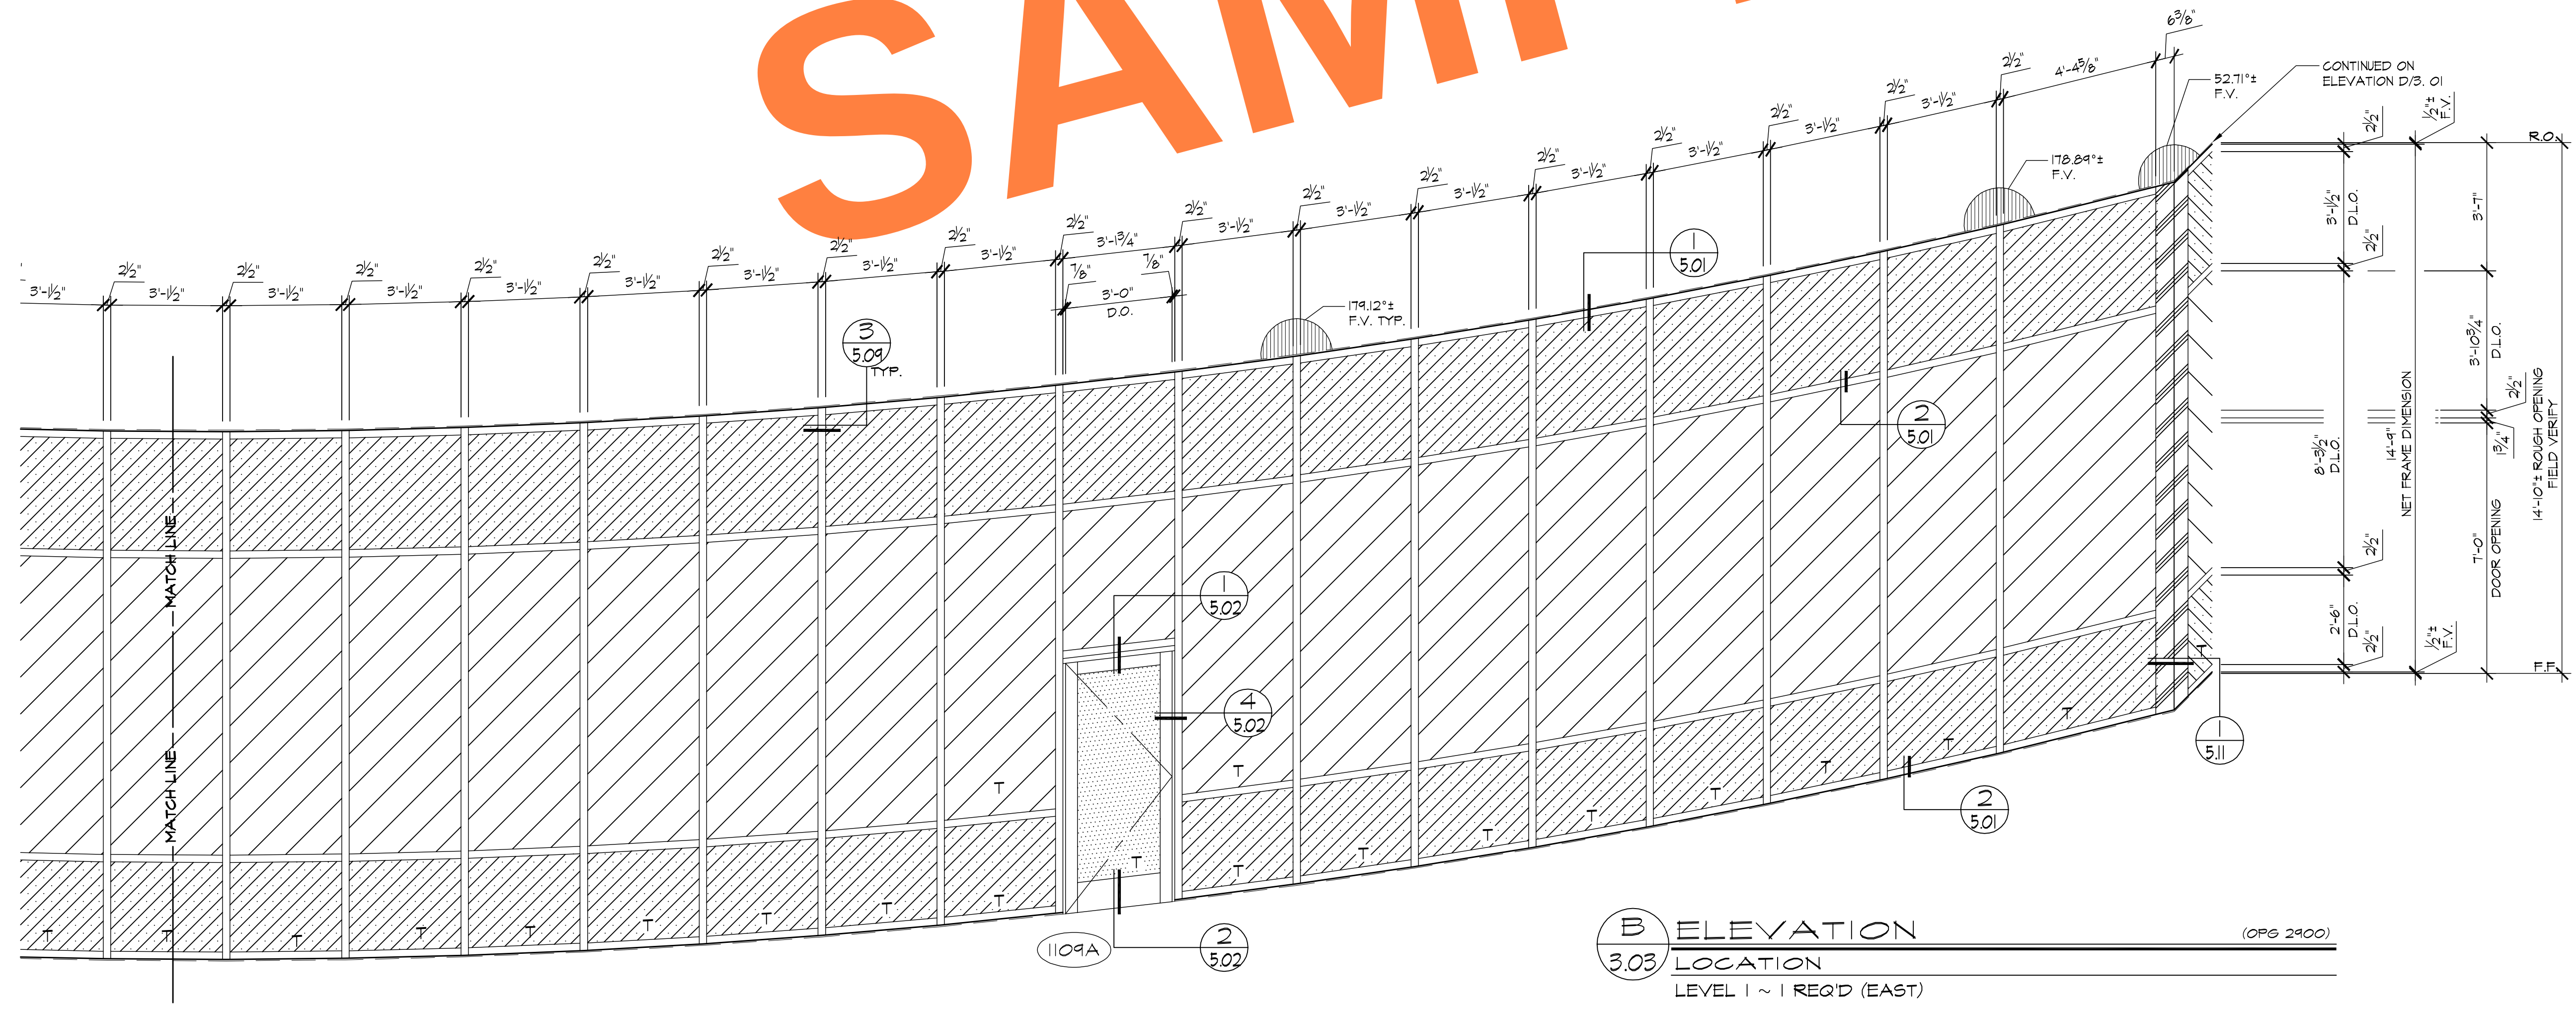

B ELEVATION
3.03 LOCATION
LEVEL 1 ~ 1 REQ'D (EAST)
(OPG 2900)


REVISIONS		BY
△		
△		
△		
△		
△		

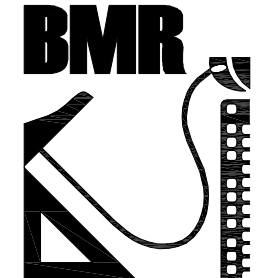


BMR
DRAFTING SERVICE
SINCE 1988
23846 SUNNYMEAD BLVD.
SUITE #9
MORENO VALLEY, CA 92553
P: (951) 243-7814
F: (951) 243-7873

HARRIS GLASS CO.
6918 SOUTH ATLANTIC AVENUE
BELL, CA 90201


JOB NAME:	BECKMAN CENTER - CITY OF HOPE
ARCHITECT:	PERKINS + WILL
SHEET DESCRIPTION:	ELEVATIONS
DATE:	4/30/08
SCALE:	3/8"=1'-0"
DRAWN:	CTB
JOB NO:	009-08
SHEET NO:	3.03

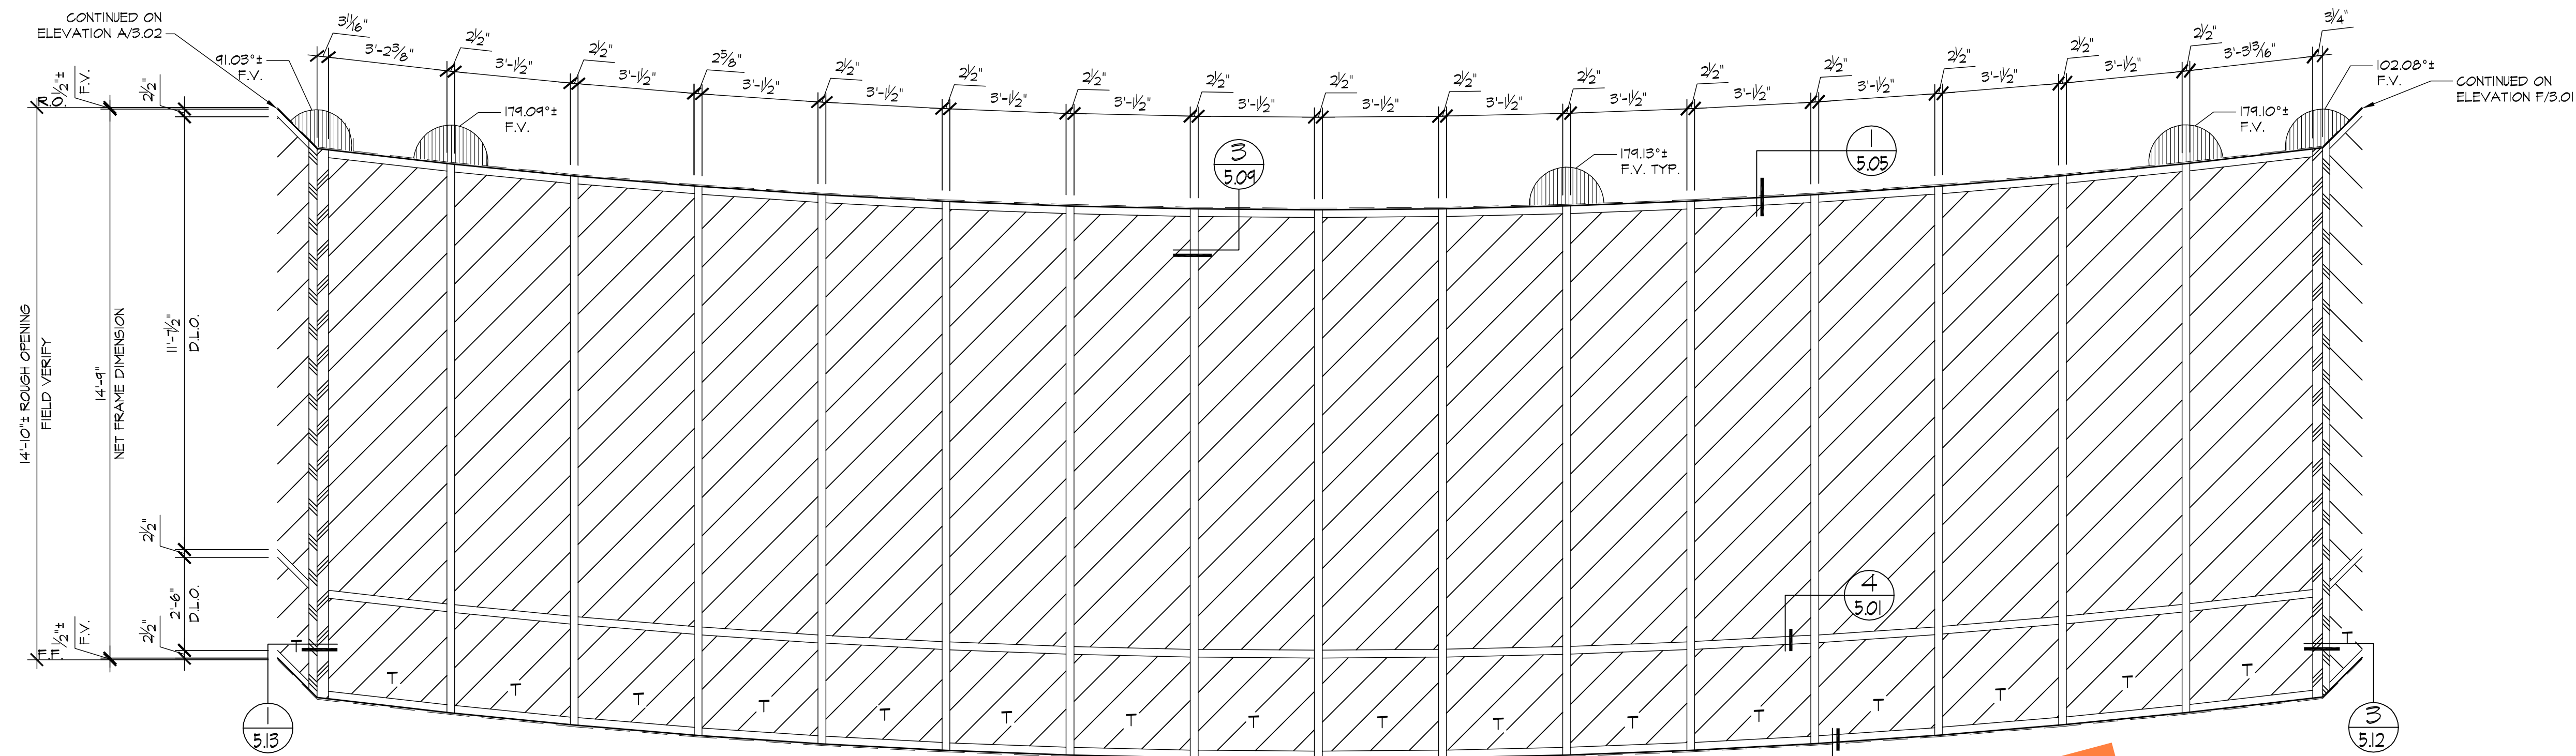


A ELEVATION
3.04 LOCATION (OPG 2900)
LEVEL 1 ~ 1 REQ'D (EAST)

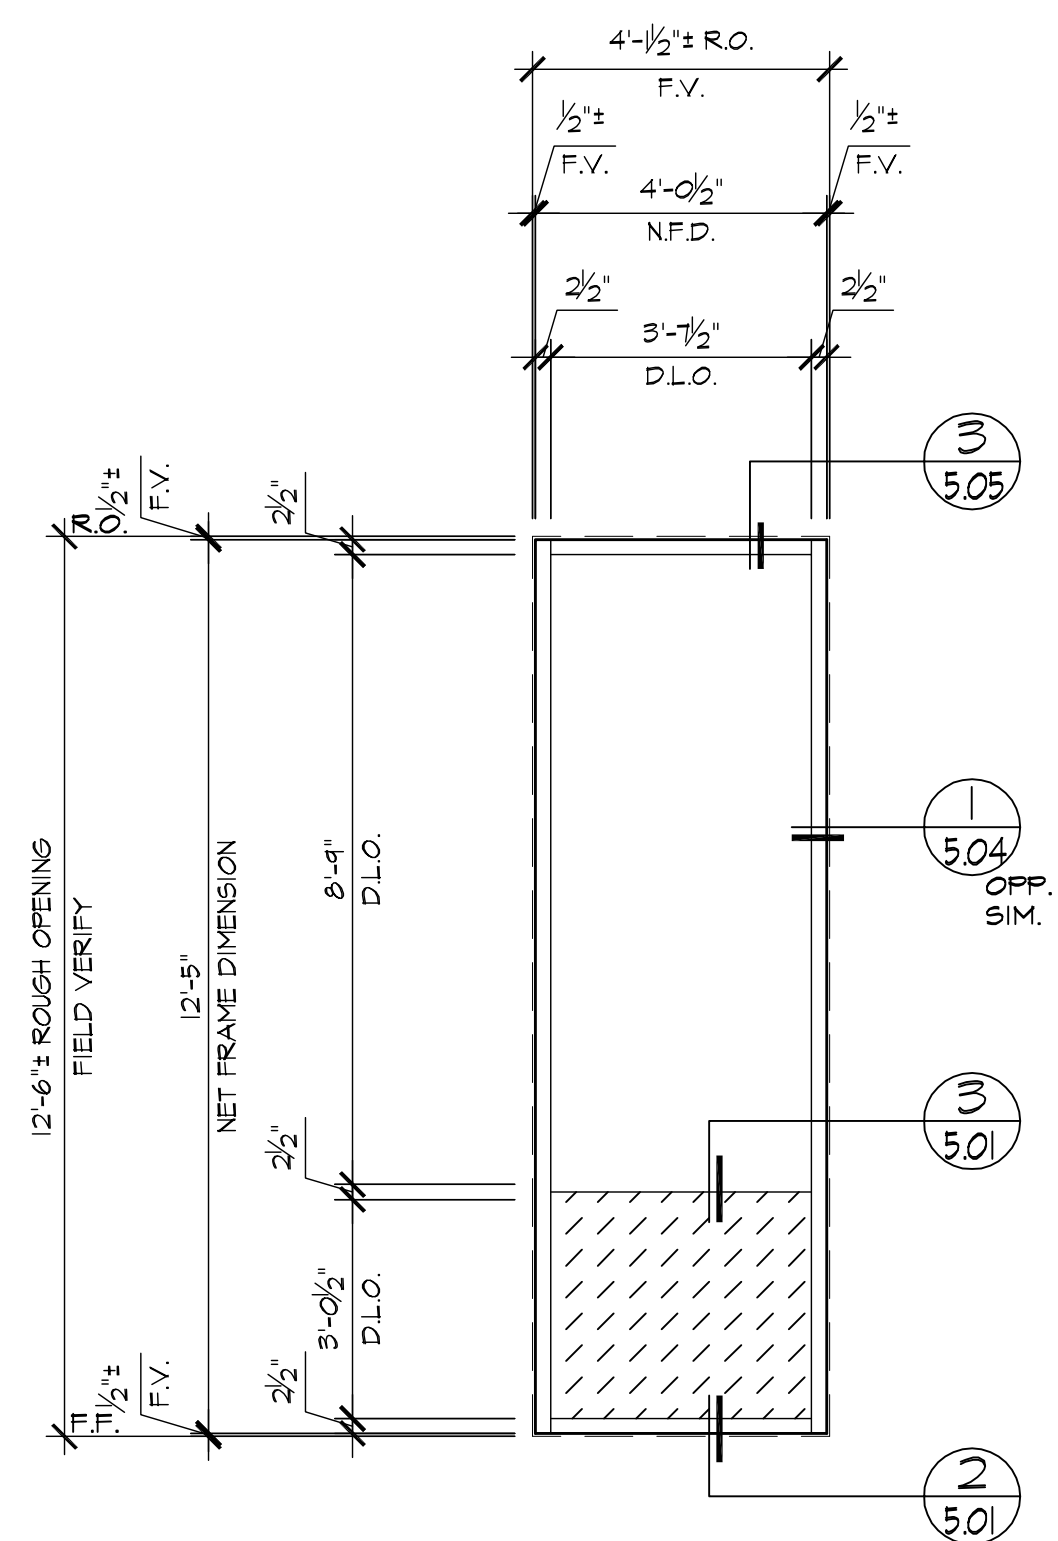

B ELEVATION
3.04 LOCATION (OPG 2900)
LEVEL 2 ~ 6 REQ'D (WEST)

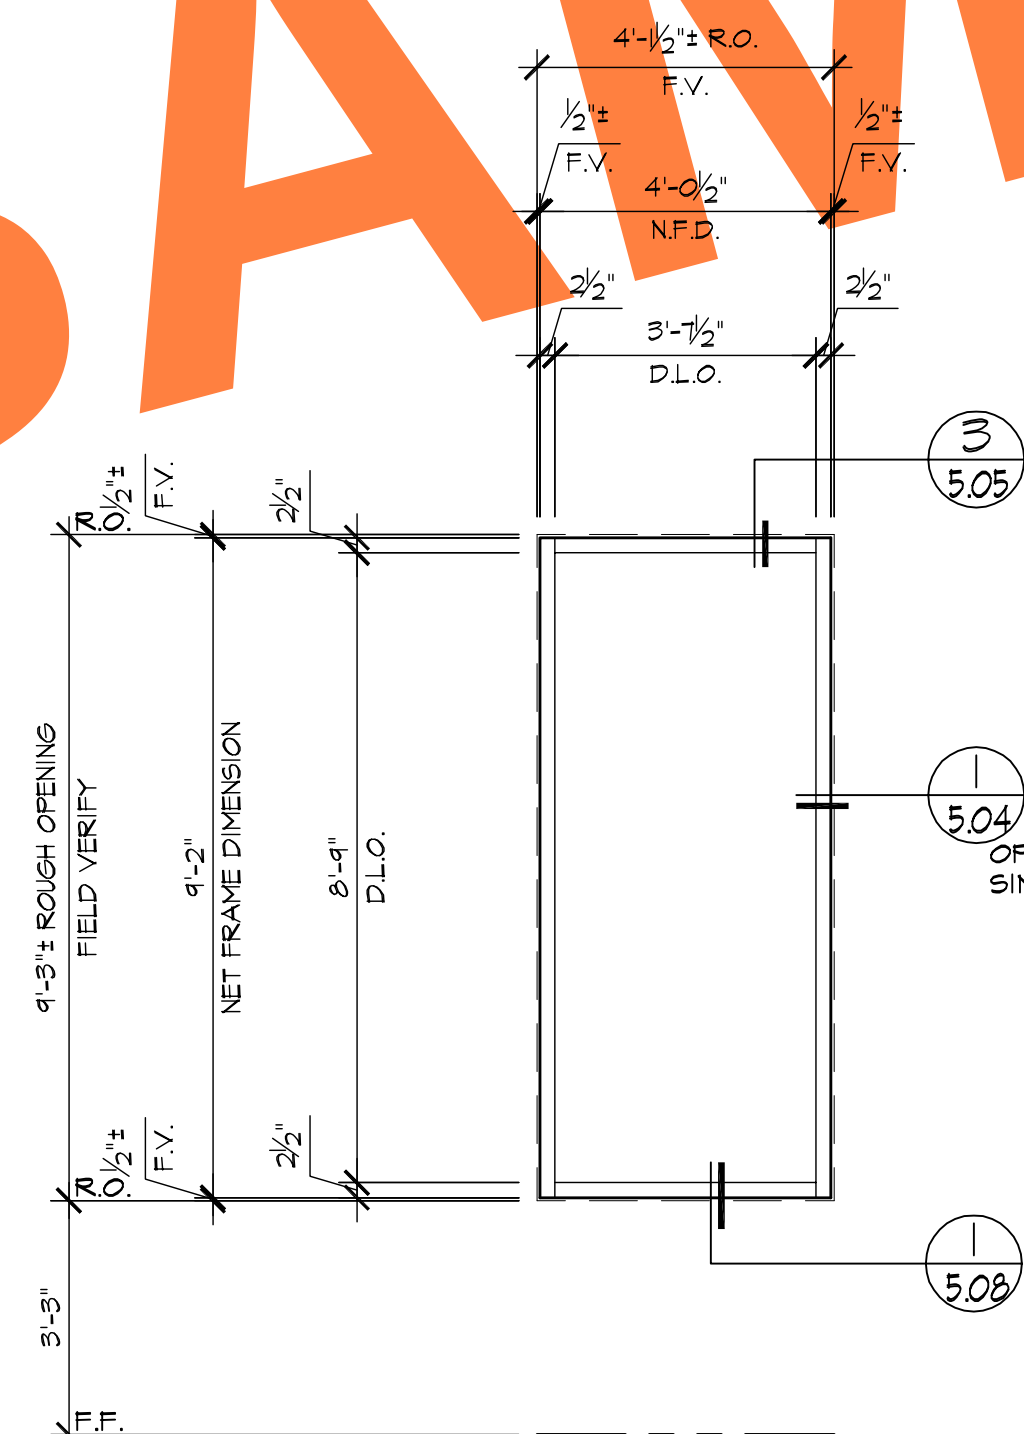

C ELEVATION
3.04 LOCATION (OPG 2900)
LEVEL 5 ~ 3 REQ'D (WEST)

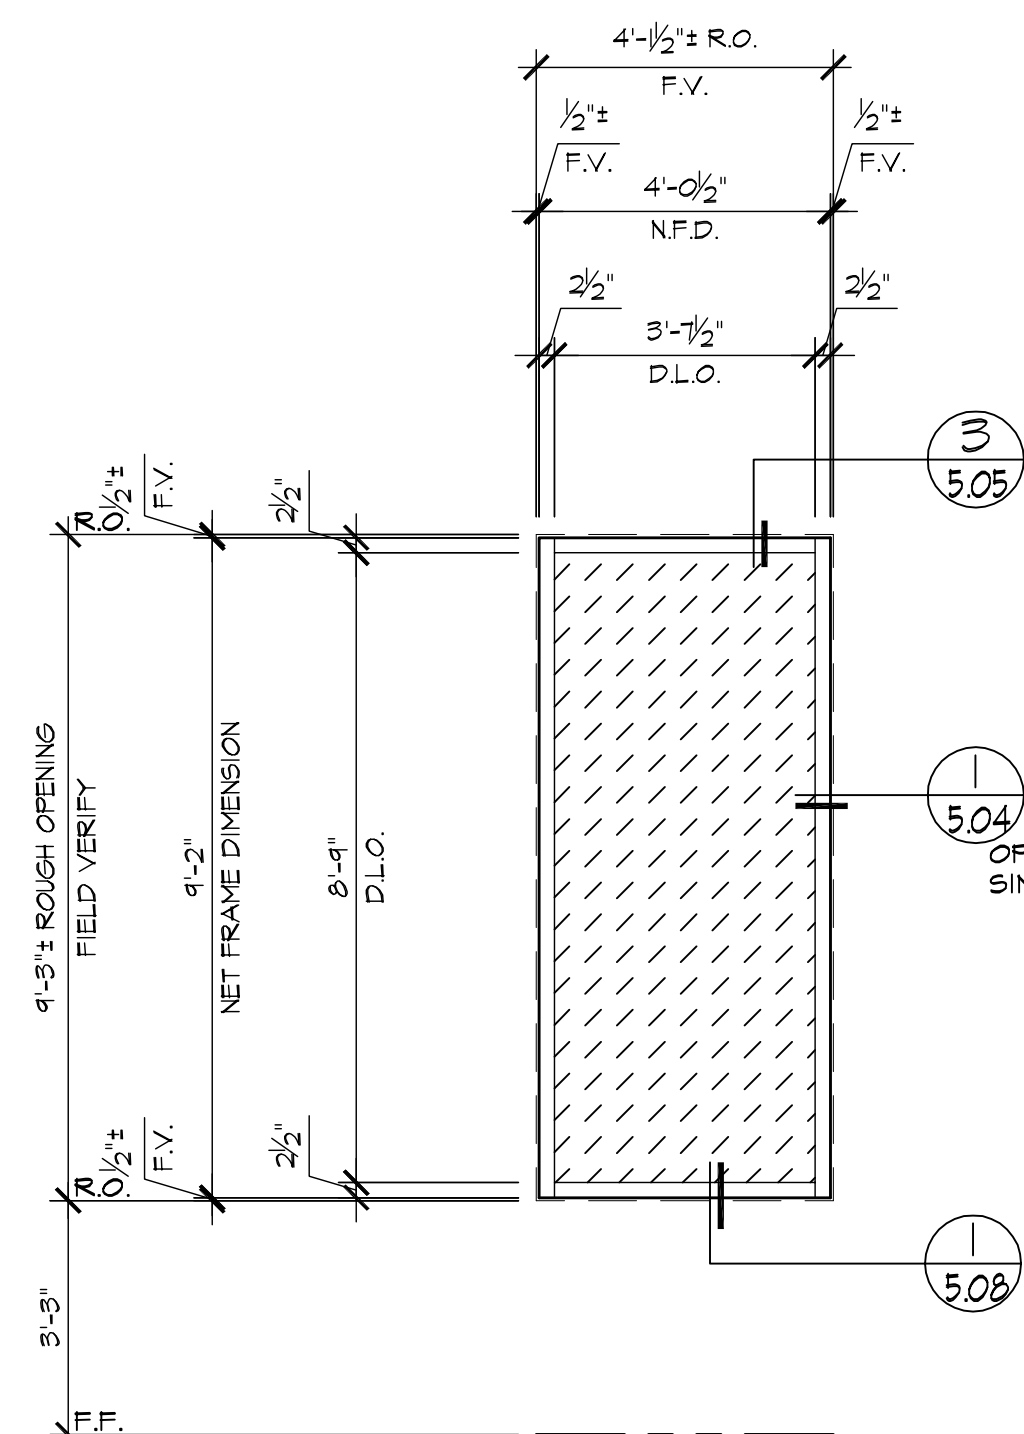




D ELEVATION
3.04 LOCATION (OPG 2900)
LEVEL 5 ~ 3 REQ'D (WEST)

REVISIONS	BY




HARRIS GLASS CO.
6918 SOUTH ATLANTIC AVENUE
BELL, CA 90201


JOB NAME:	BECKMAN CENTER - CITY OF HOPE
ARCHITECT:	PERKINS + WILL
SHEET DESCRIPTION:	ELEVATIONS
DATE:	4/30/08
SCALE:	3/8"=1'-0"
DRAWN:	CTB
JOB NO:	009-08
SHEET NO:	3.04

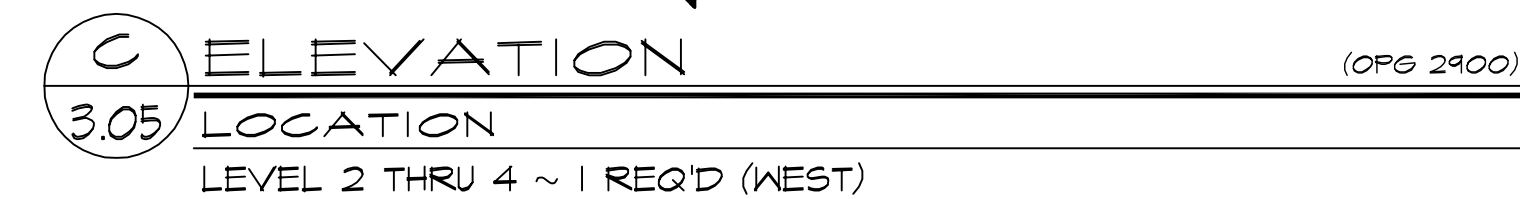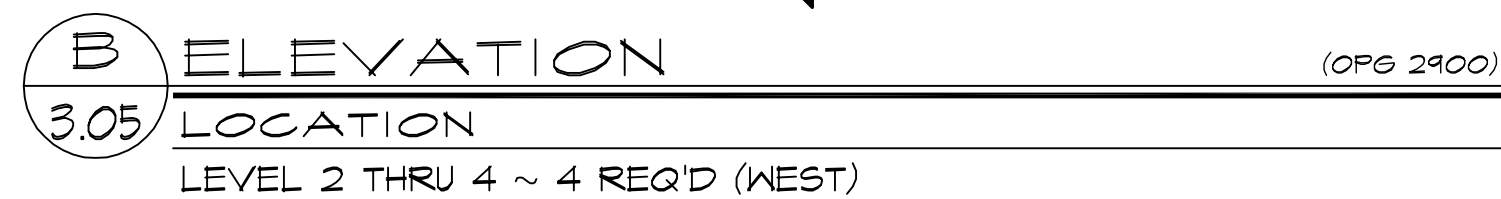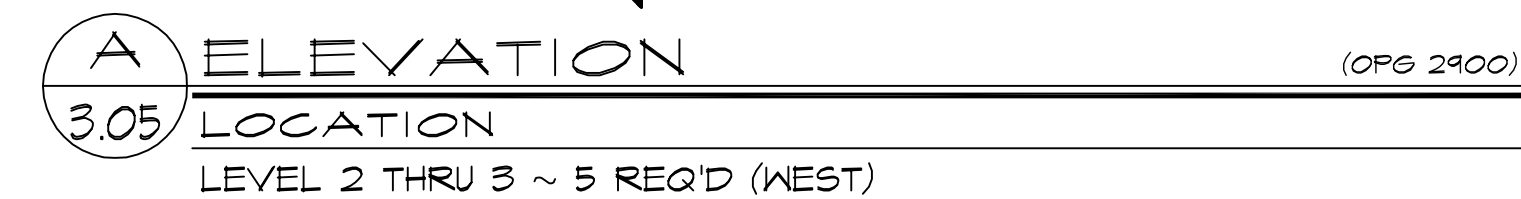


REVISIONS	BY
△	
△	
△	
△	
△	
 BMR DRAFTING SERVICE SINCE 1988 23846 SUNNYMEAD BLVD. SUITE #6 MORENO VALLEY, CA 92553 P: (951) 243-7814 F: (951) 243-7873	
HARRIS GLASS CO. 6918 SOUTH ATLANTIC AVENUE BELL, CA 90201	
JOB NAME: BECKMAN CENTER - CITY OF HOPE	
ARCHITECT: PERKINS + WILL	
SHEET DESCRIPTION: ELEVATIONS	
DATE: 4/30/08	
SCALE: 3/8"=1'-0"	
DRAWN: CTB	
JOB NO: 009-08	
SHEET NO: 3.05	

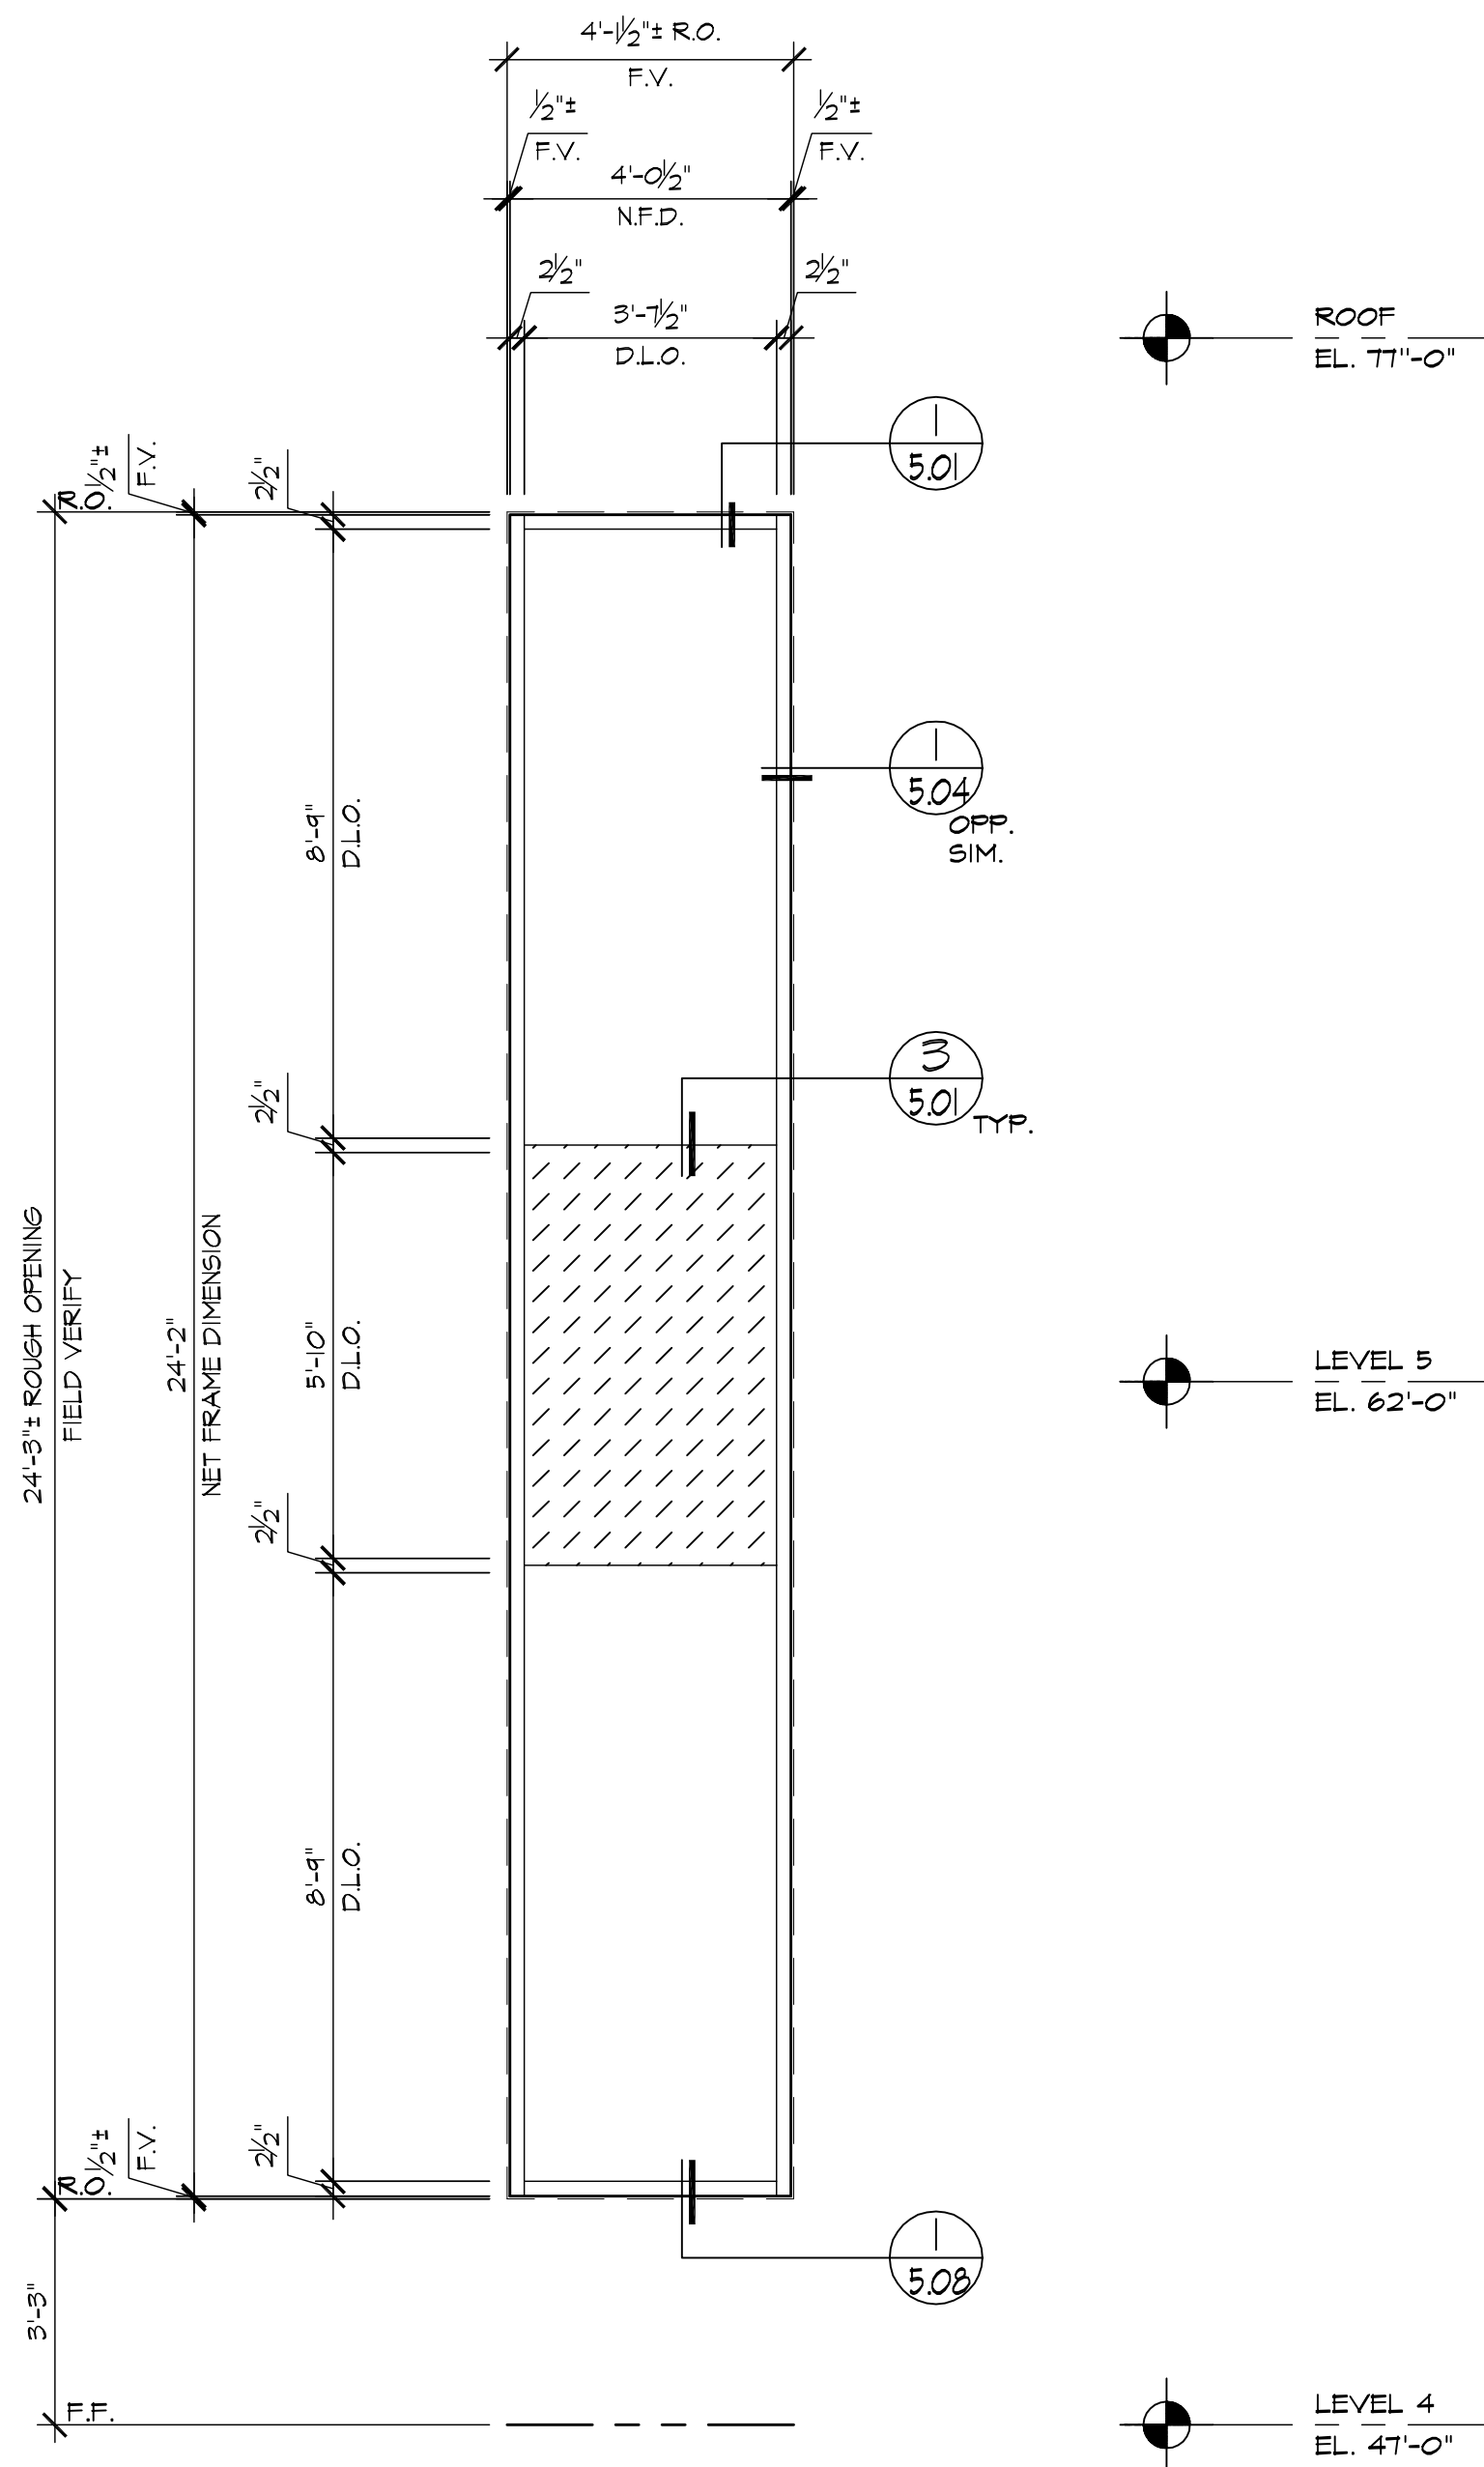

A ELEVATION
3.07 LOCATION
LEVEL 4 THRU 5 ~ 3 REQ'D (WEST)
(OPG 2900)

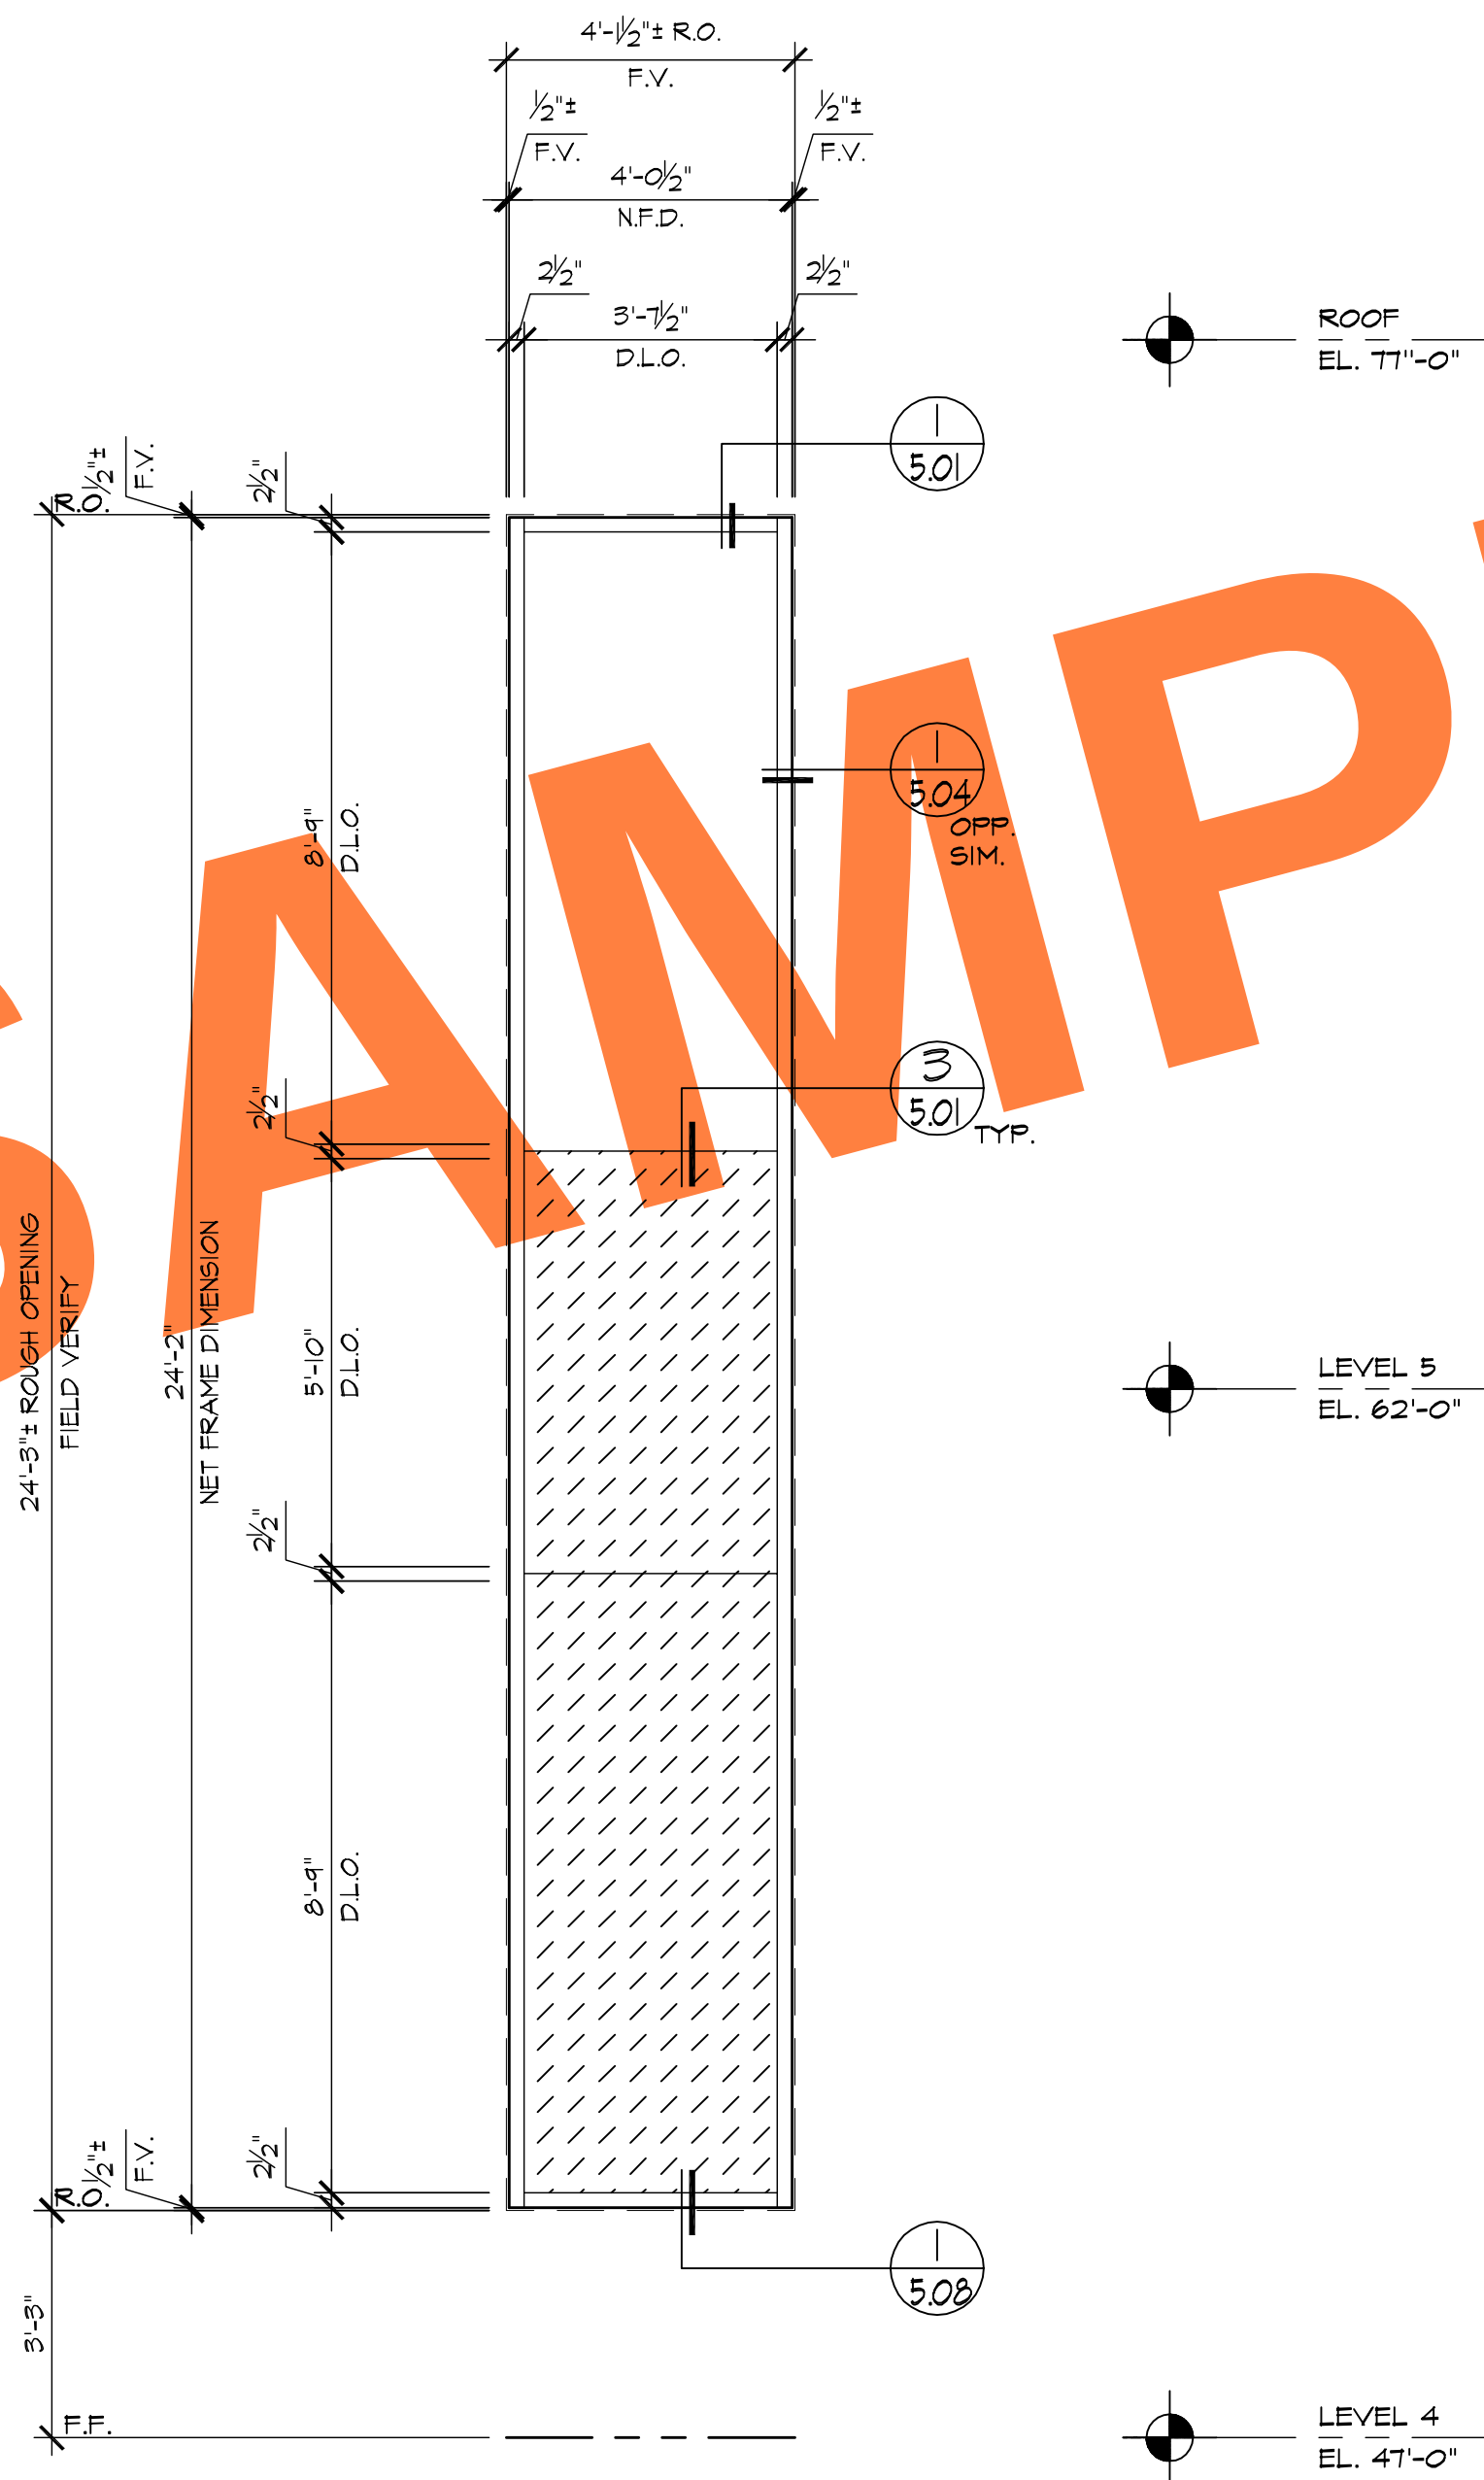

B ELEVATION
3.07 LOCATION
LEVEL 4 THRU 5 ~ 1 REQ'D (WEST)
(OPG 2900)

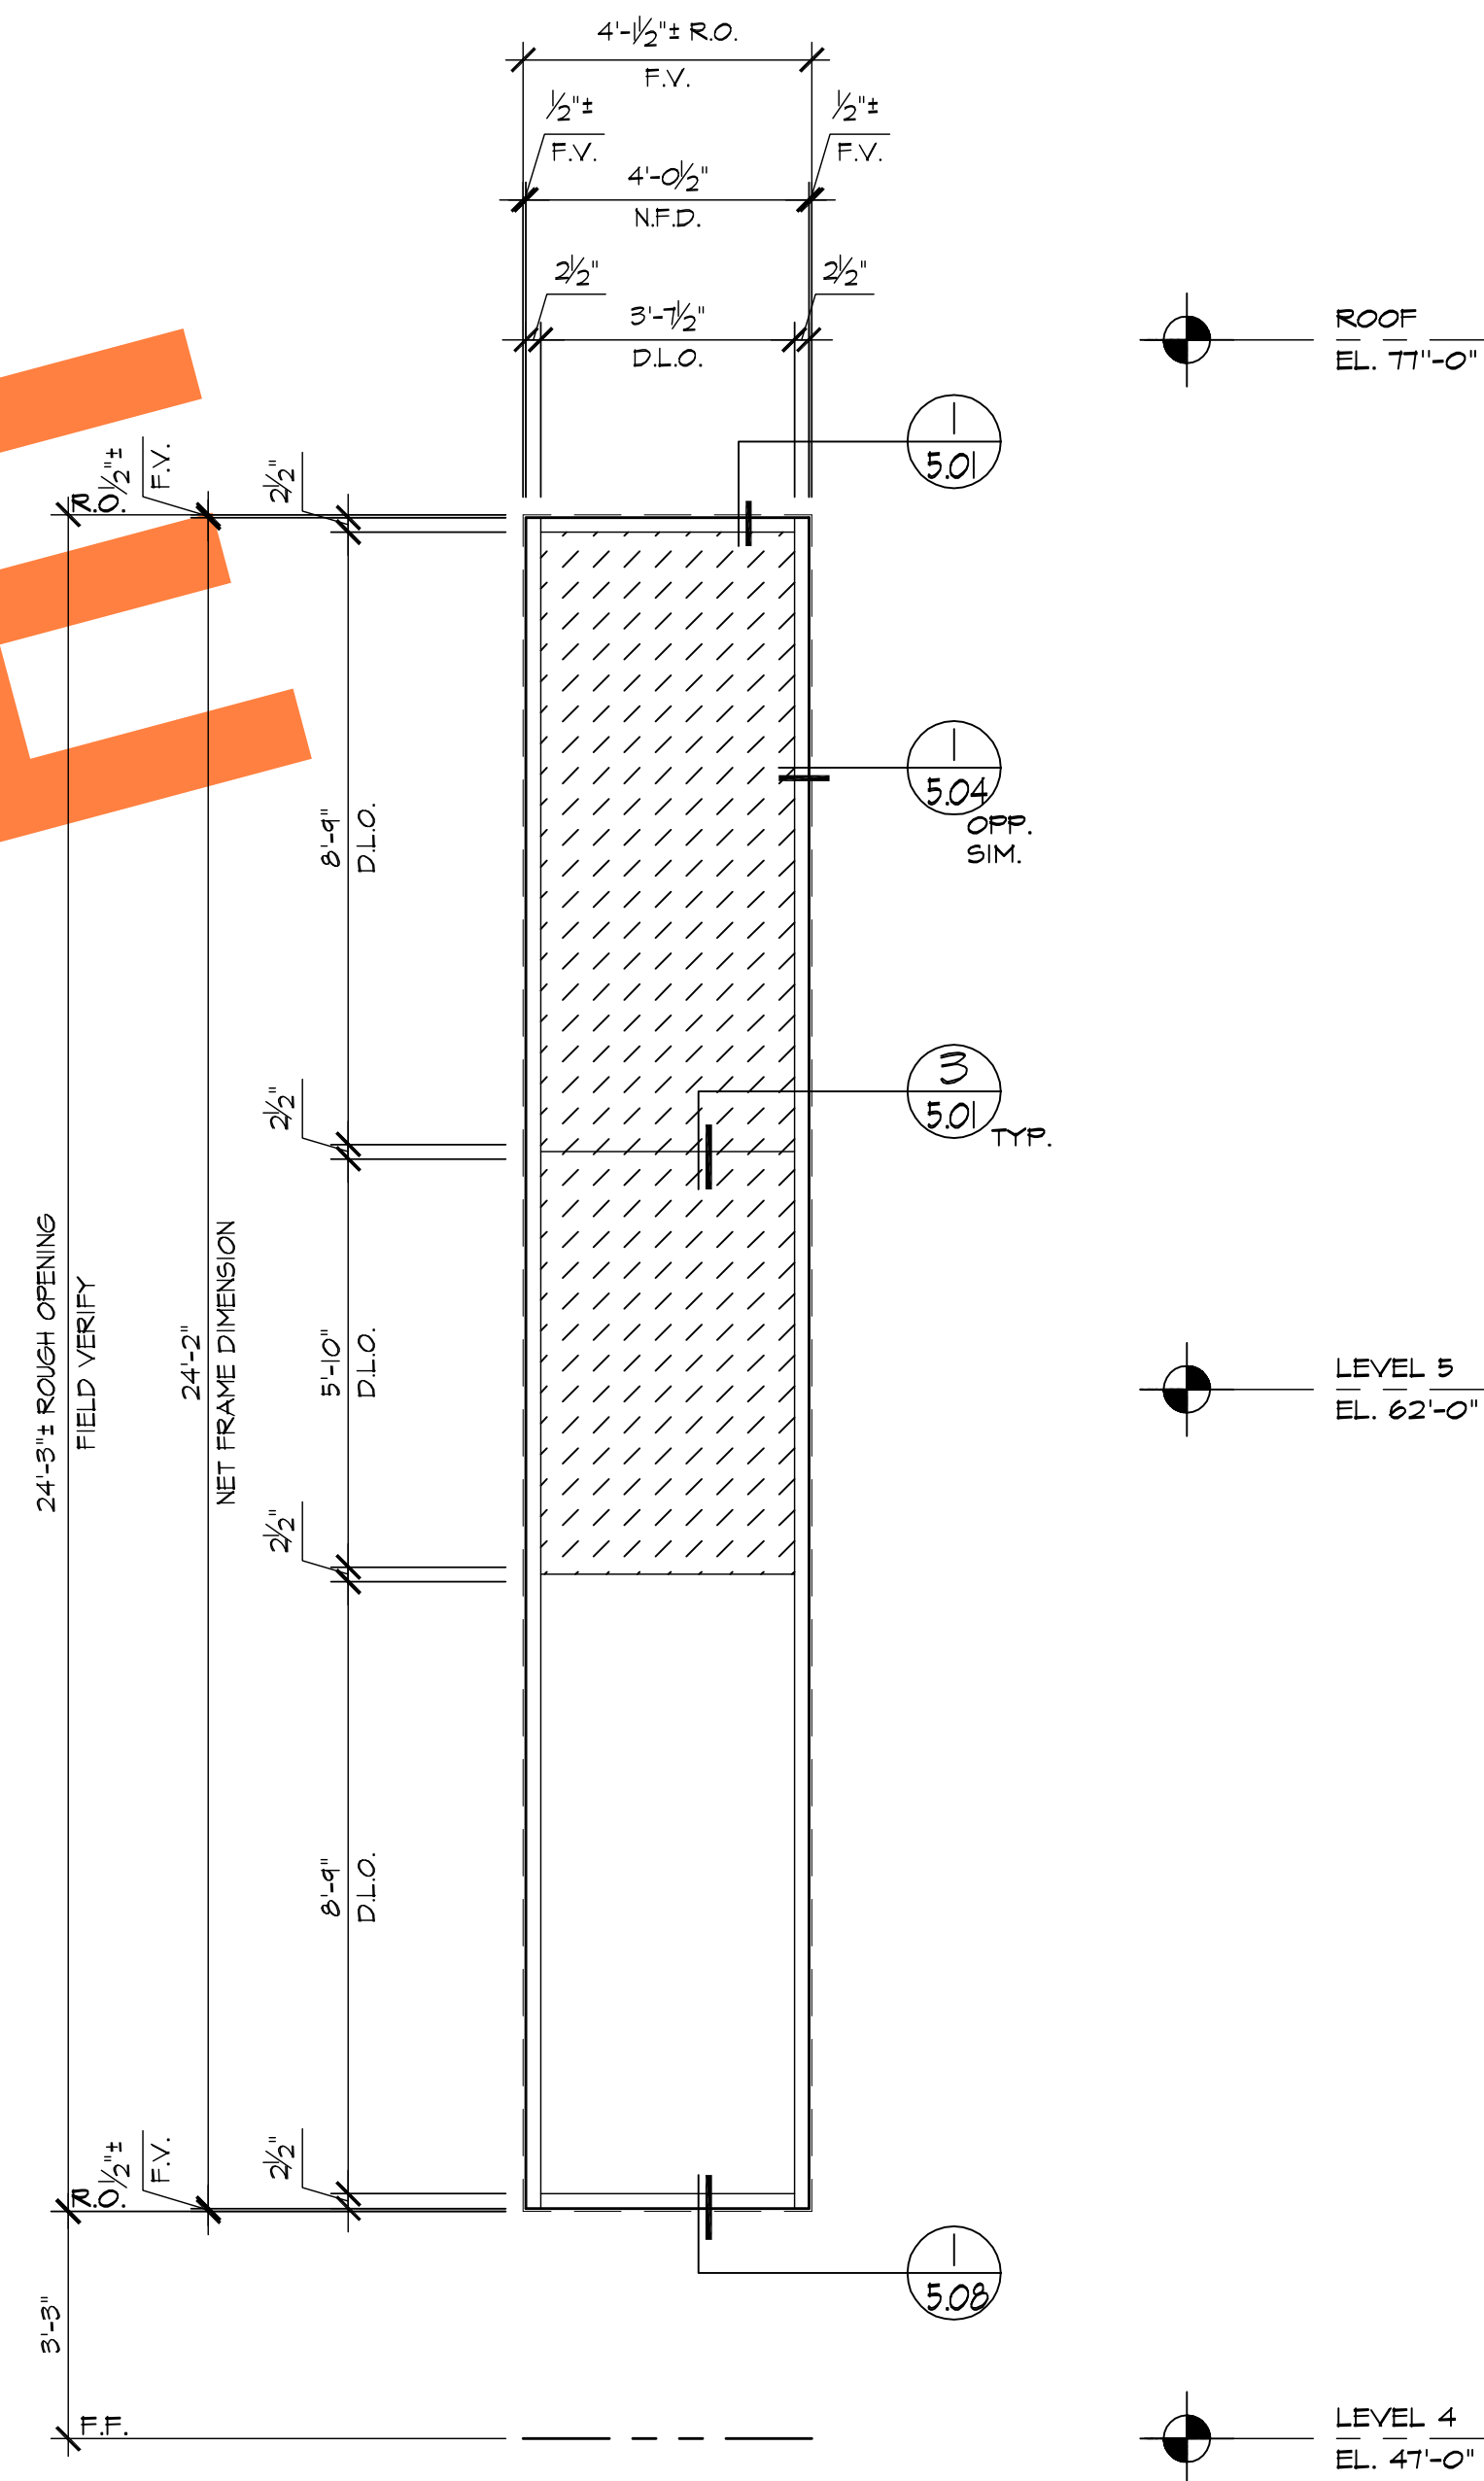


C ELEVATION
3.07 LOCATION
LEVEL 4 THRU 5 ~ 1 REQ'D (WEST)
(OPG 2900)

REVISIONS	BY
△	
△	
△	
△	
△	


BMR
DRAFTING SERVICE
SINCE 1988
23846 SUNNYMEAD BLVD.
SUITE 80
MORENO VALLEY, CA 92553
B: (951) 243-7814
F: (951) 243-7873

HARRIS GLASS CO.
6918 SOUTH ATLANTIC AVENUE
BELL, CA 90201


JOB NAME:	BECKMAN CENTER - CITY OF HOPE
ARCHITECT:	PERKINS + WILL
SHEET DESCRIPTION:	ELEVATIONS
DATE:	4/30/08
SCALE:	3/8"=1'-0"
DRAWN:	CTB
JOB NO:	009-08
SHEET NO:	3.07

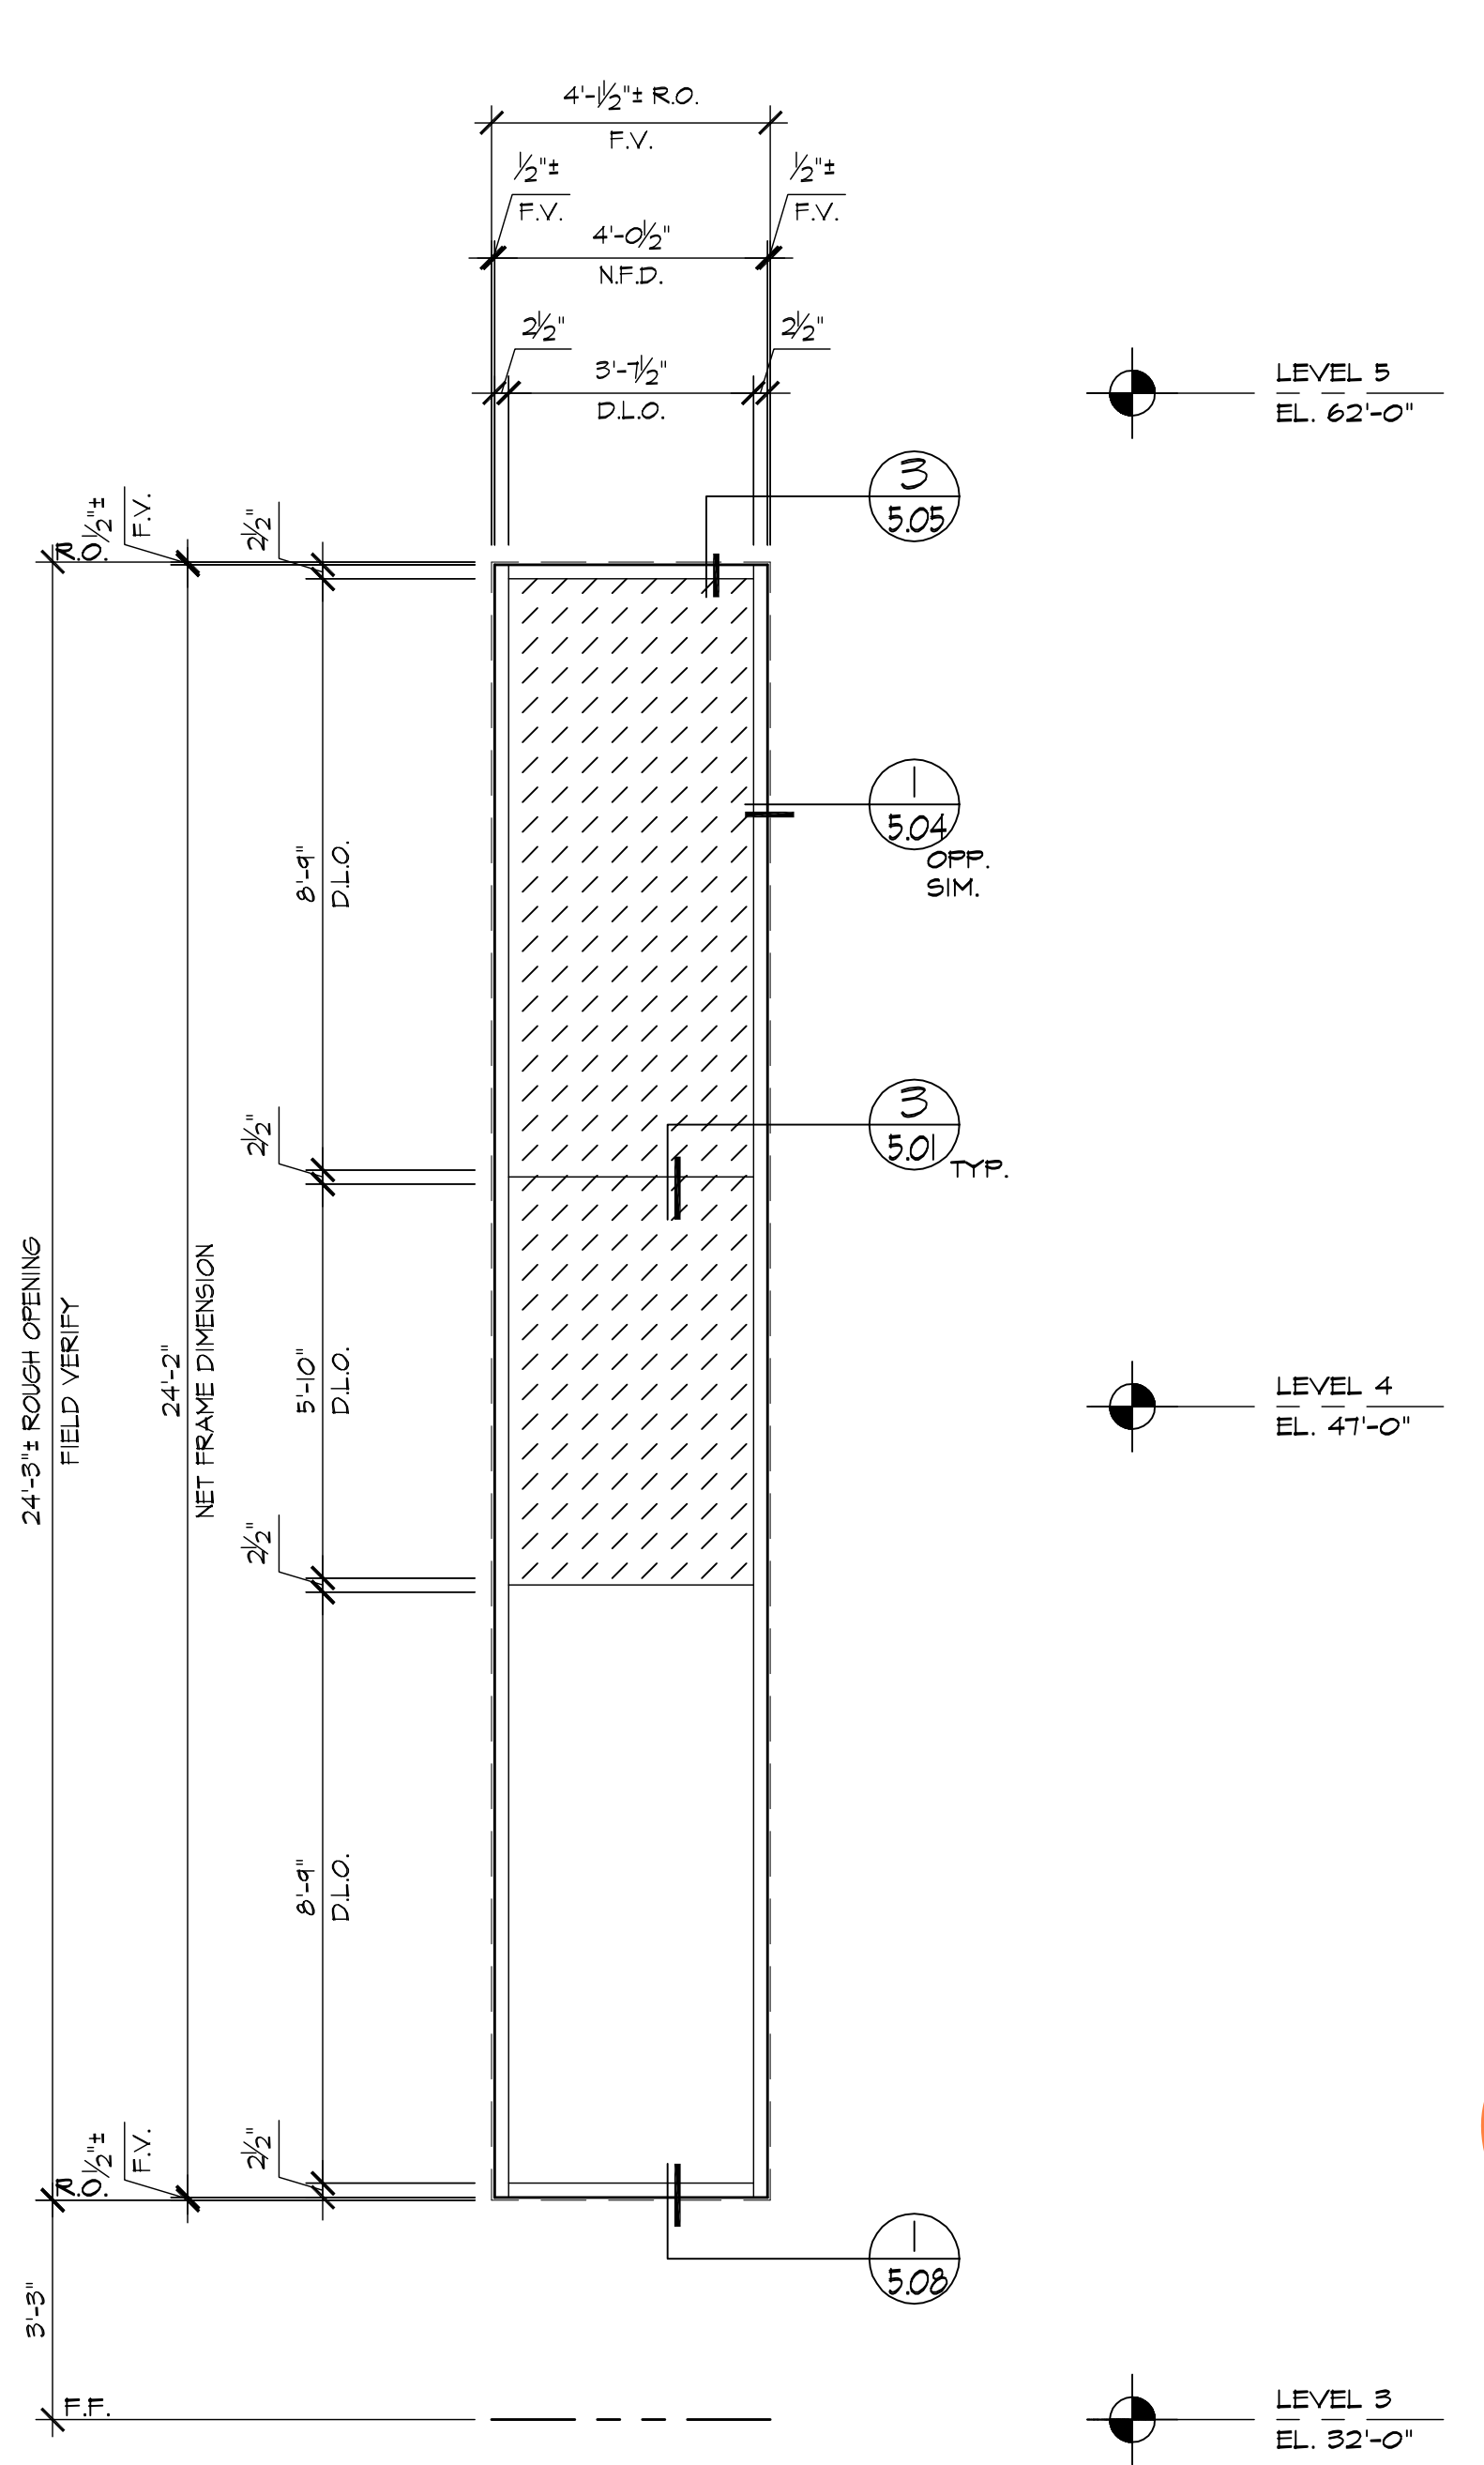


A ELEVATION
3.08 LOCATION
LEVEL 3 THRU 4 ~ 1 REQ'D (WEST)
(OPG 2900)

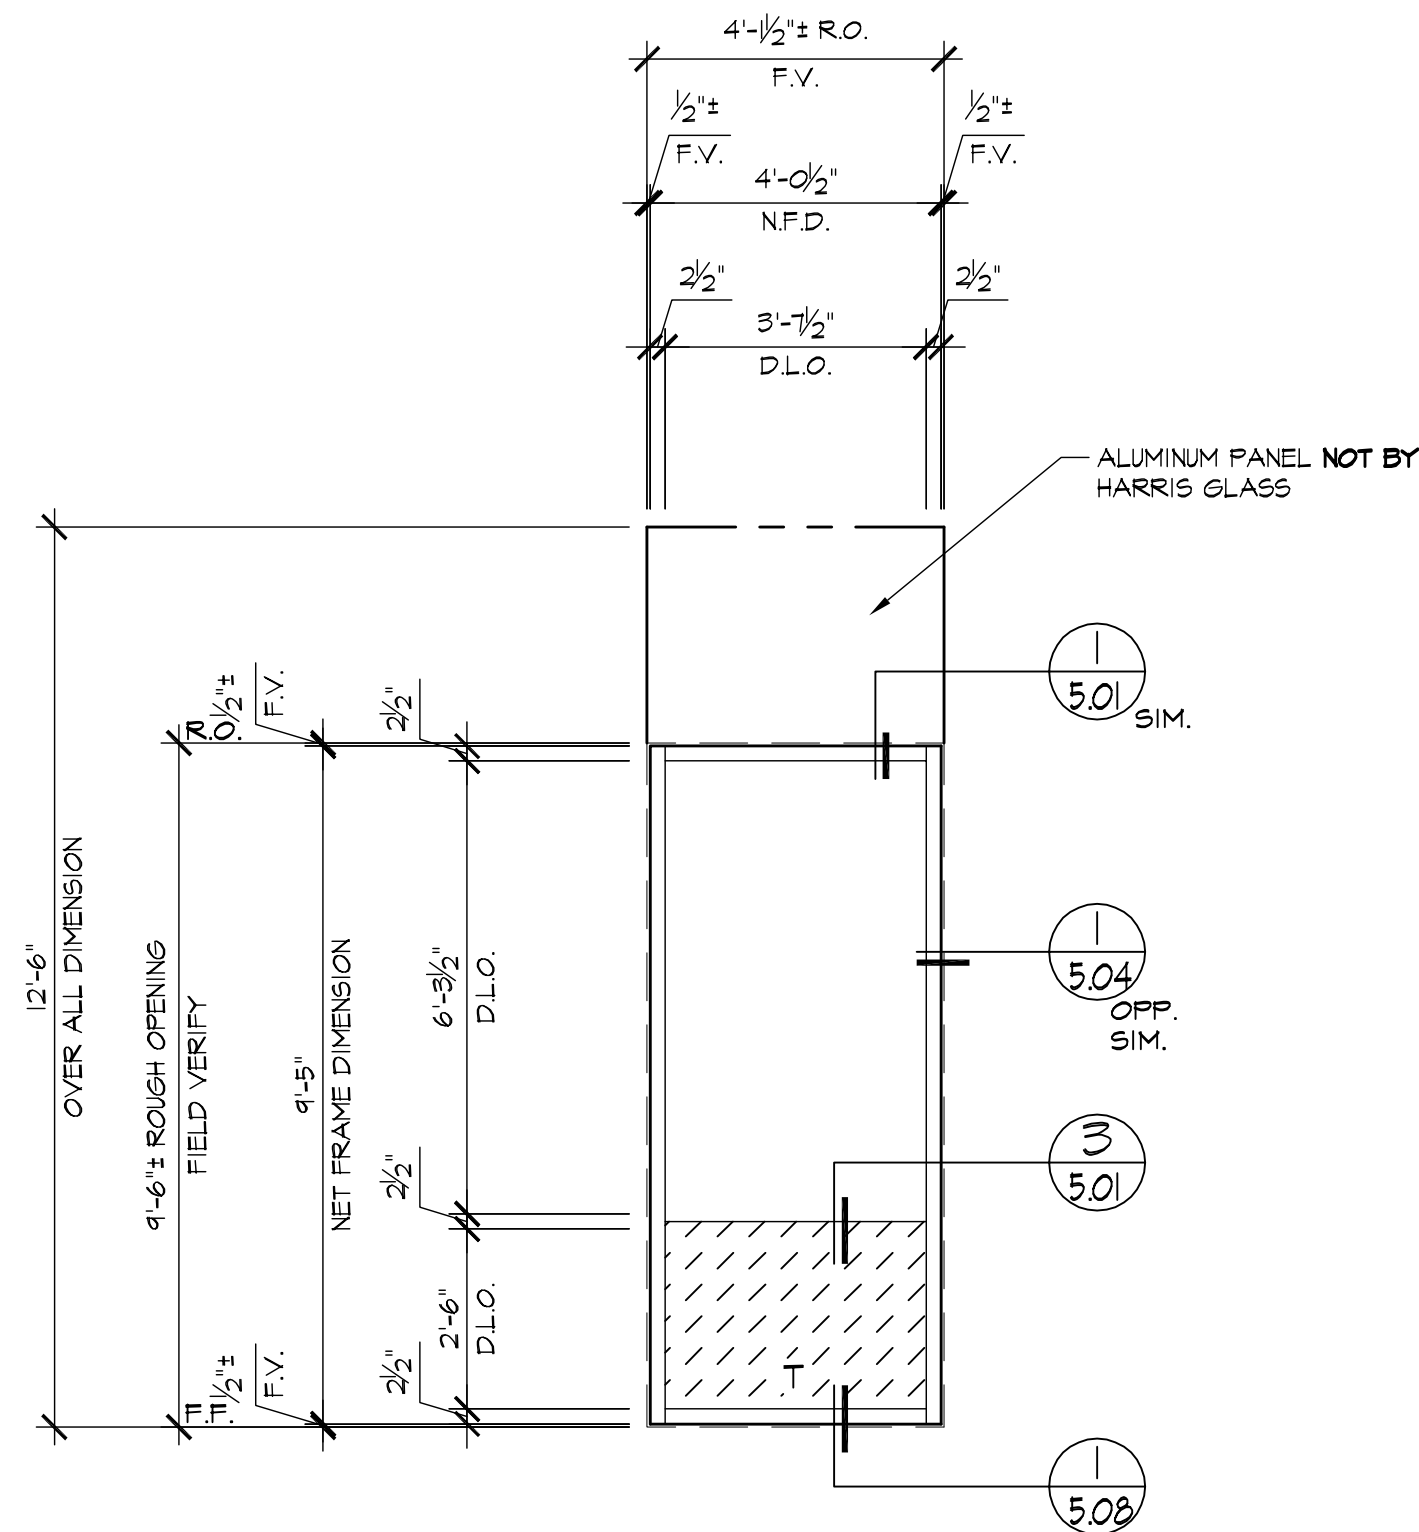

B ELEVATION
3.08 LOCATION
LEVEL 2 ~ 5 REQ'D (EAST)
LEVEL 3 ~ 7 REQ'D (EAST)
LEVEL 4 ~ 2 REQ'D (EAST)
LEVEL 5 ~ 2 REQ'D (EAST)
(OPG 2900)

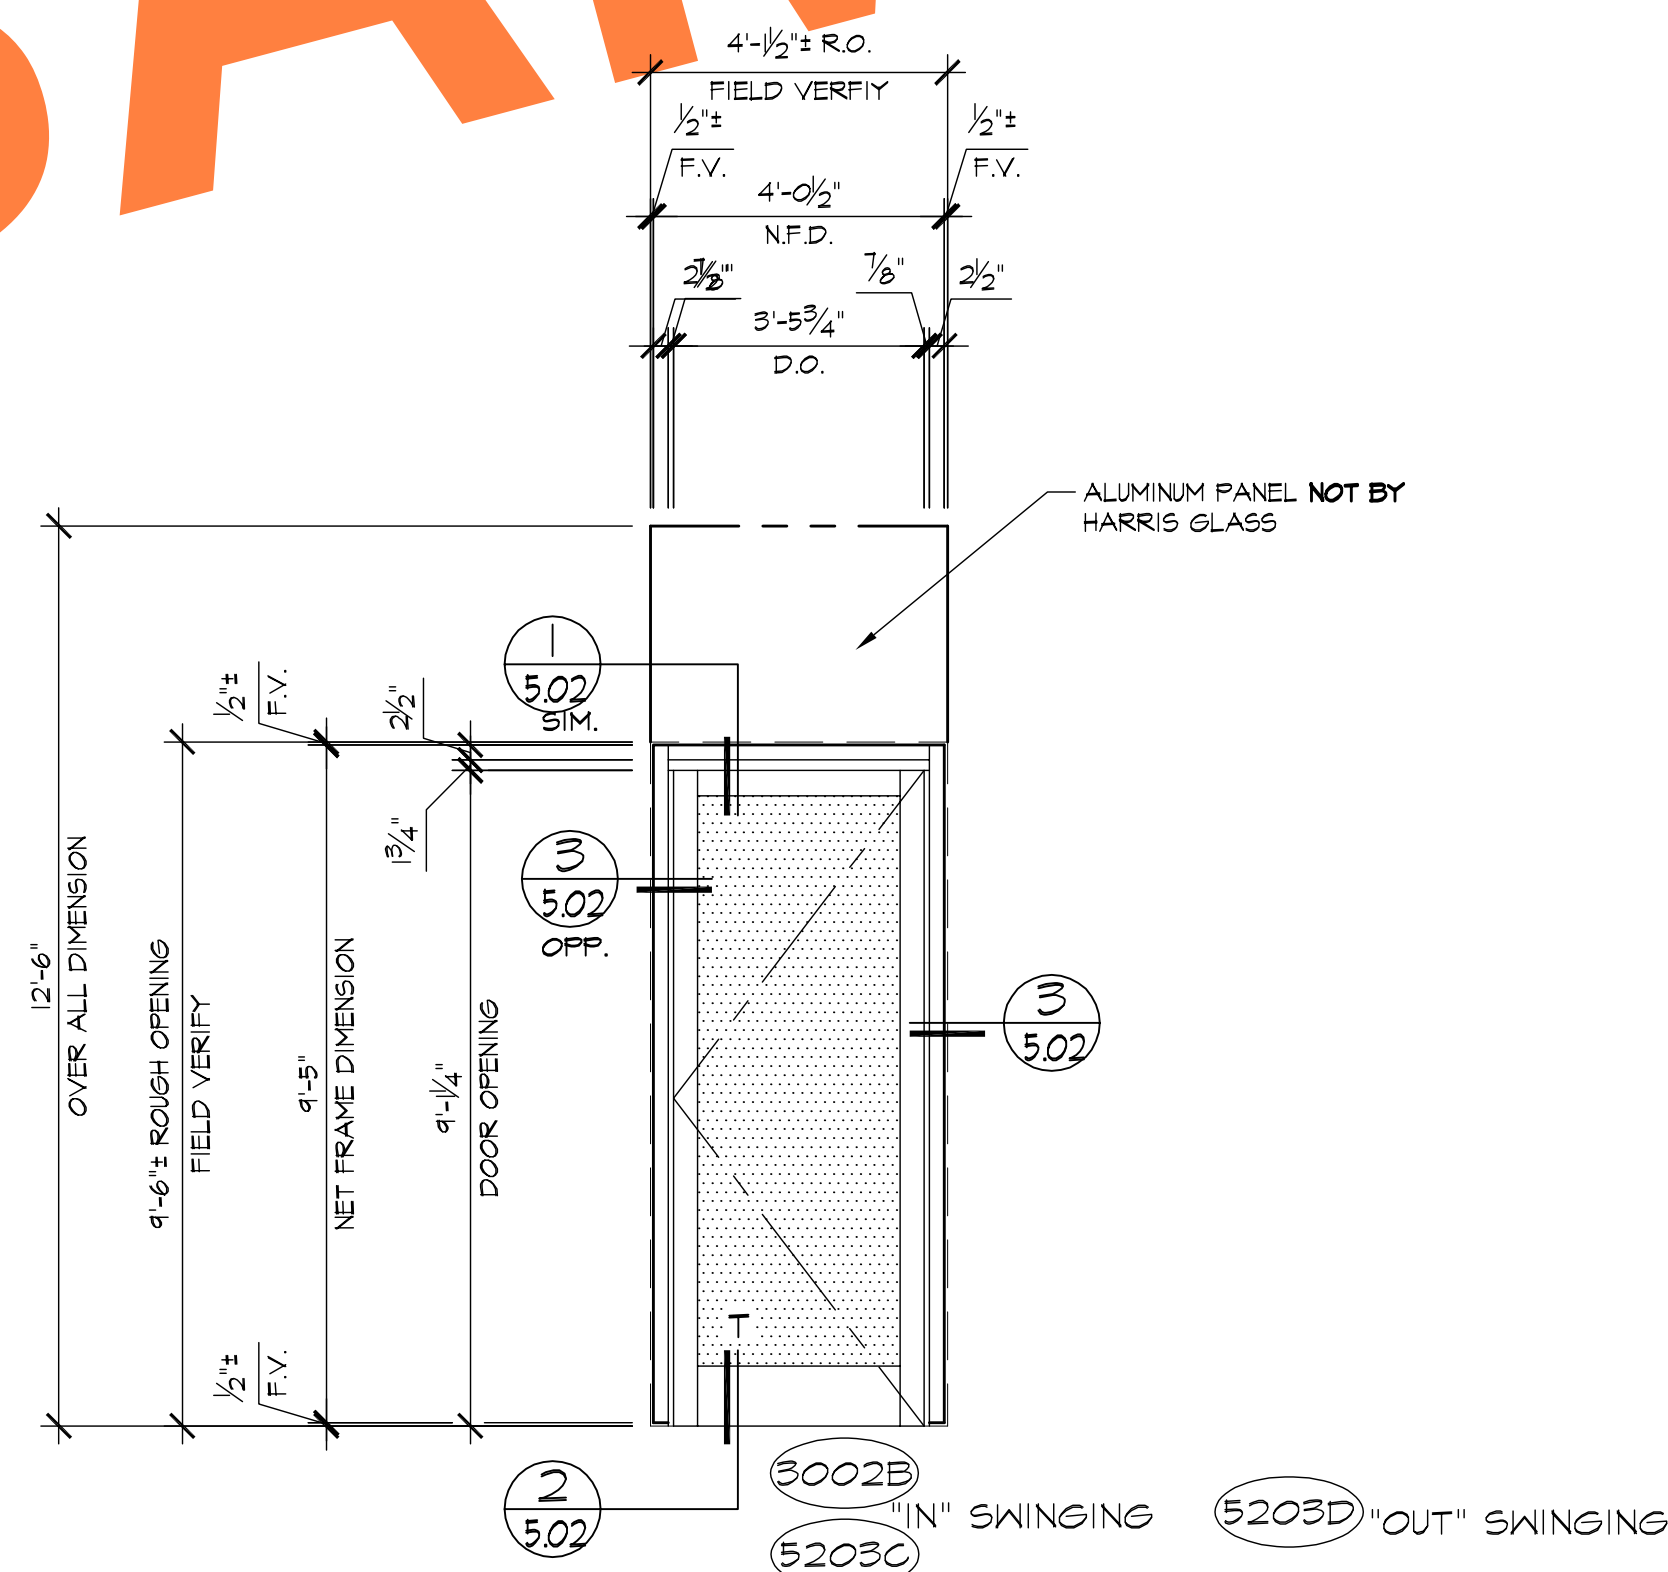

D ELEVATION
3.08 LOCATION
LEVEL 3 ~ 1 REQ'D/OPP. (EAST)
LEVEL 5 ~ 2 REQ'D (TERRACE 5203)
(OPG 2900)

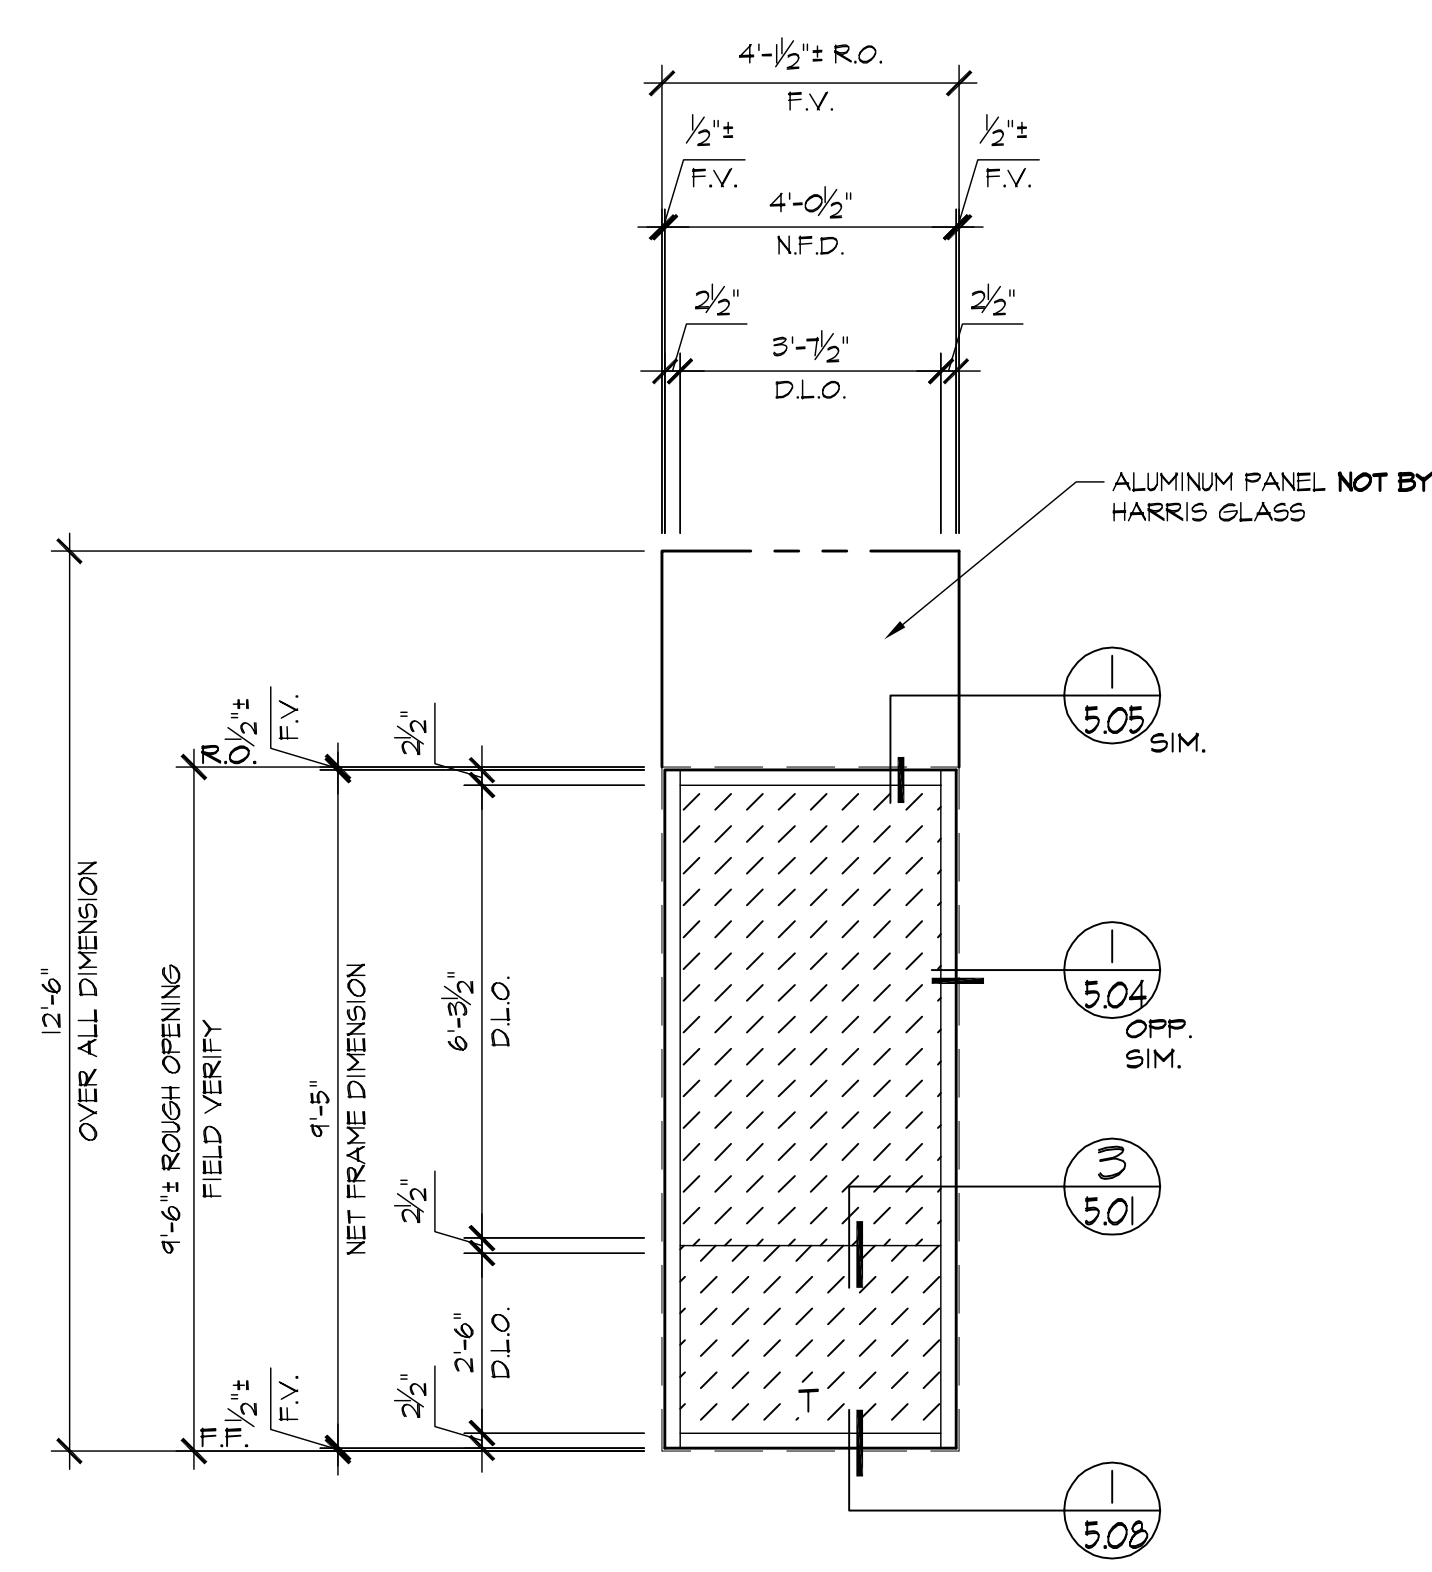


E ELEVATION
3.08 LOCATION
LEVEL 5 ~ 1 REQ'D (TERRACE 5203)
(OPG 2900)

REVISIONS	BY
△	
△	
△	
△	
△	

BMR
DRAFTING SERVICE
SINCE 1988
23846 SUNNYMEAD BLVD.
SUITE #6
MORENO VALLEY, CA 92553
B: (951) 243-7814
F: (951) 243-7873

HARRIS GLASS CO.
6918 SOUTH ATLANTIC AVENUE
BELL, CA 90201

JOB NAME:	BECKMAN CENTER - CITY OF HOPE
ARCHITECT:	PERKINS + WILL
SHEET DESCRIPTION:	ELEVATIONS
DATE:	4/30/08
SCALE:	3/8"=1'-0"
DRAWN:	CTB
JOB NO:	009-08
SHEET NO:	3.08

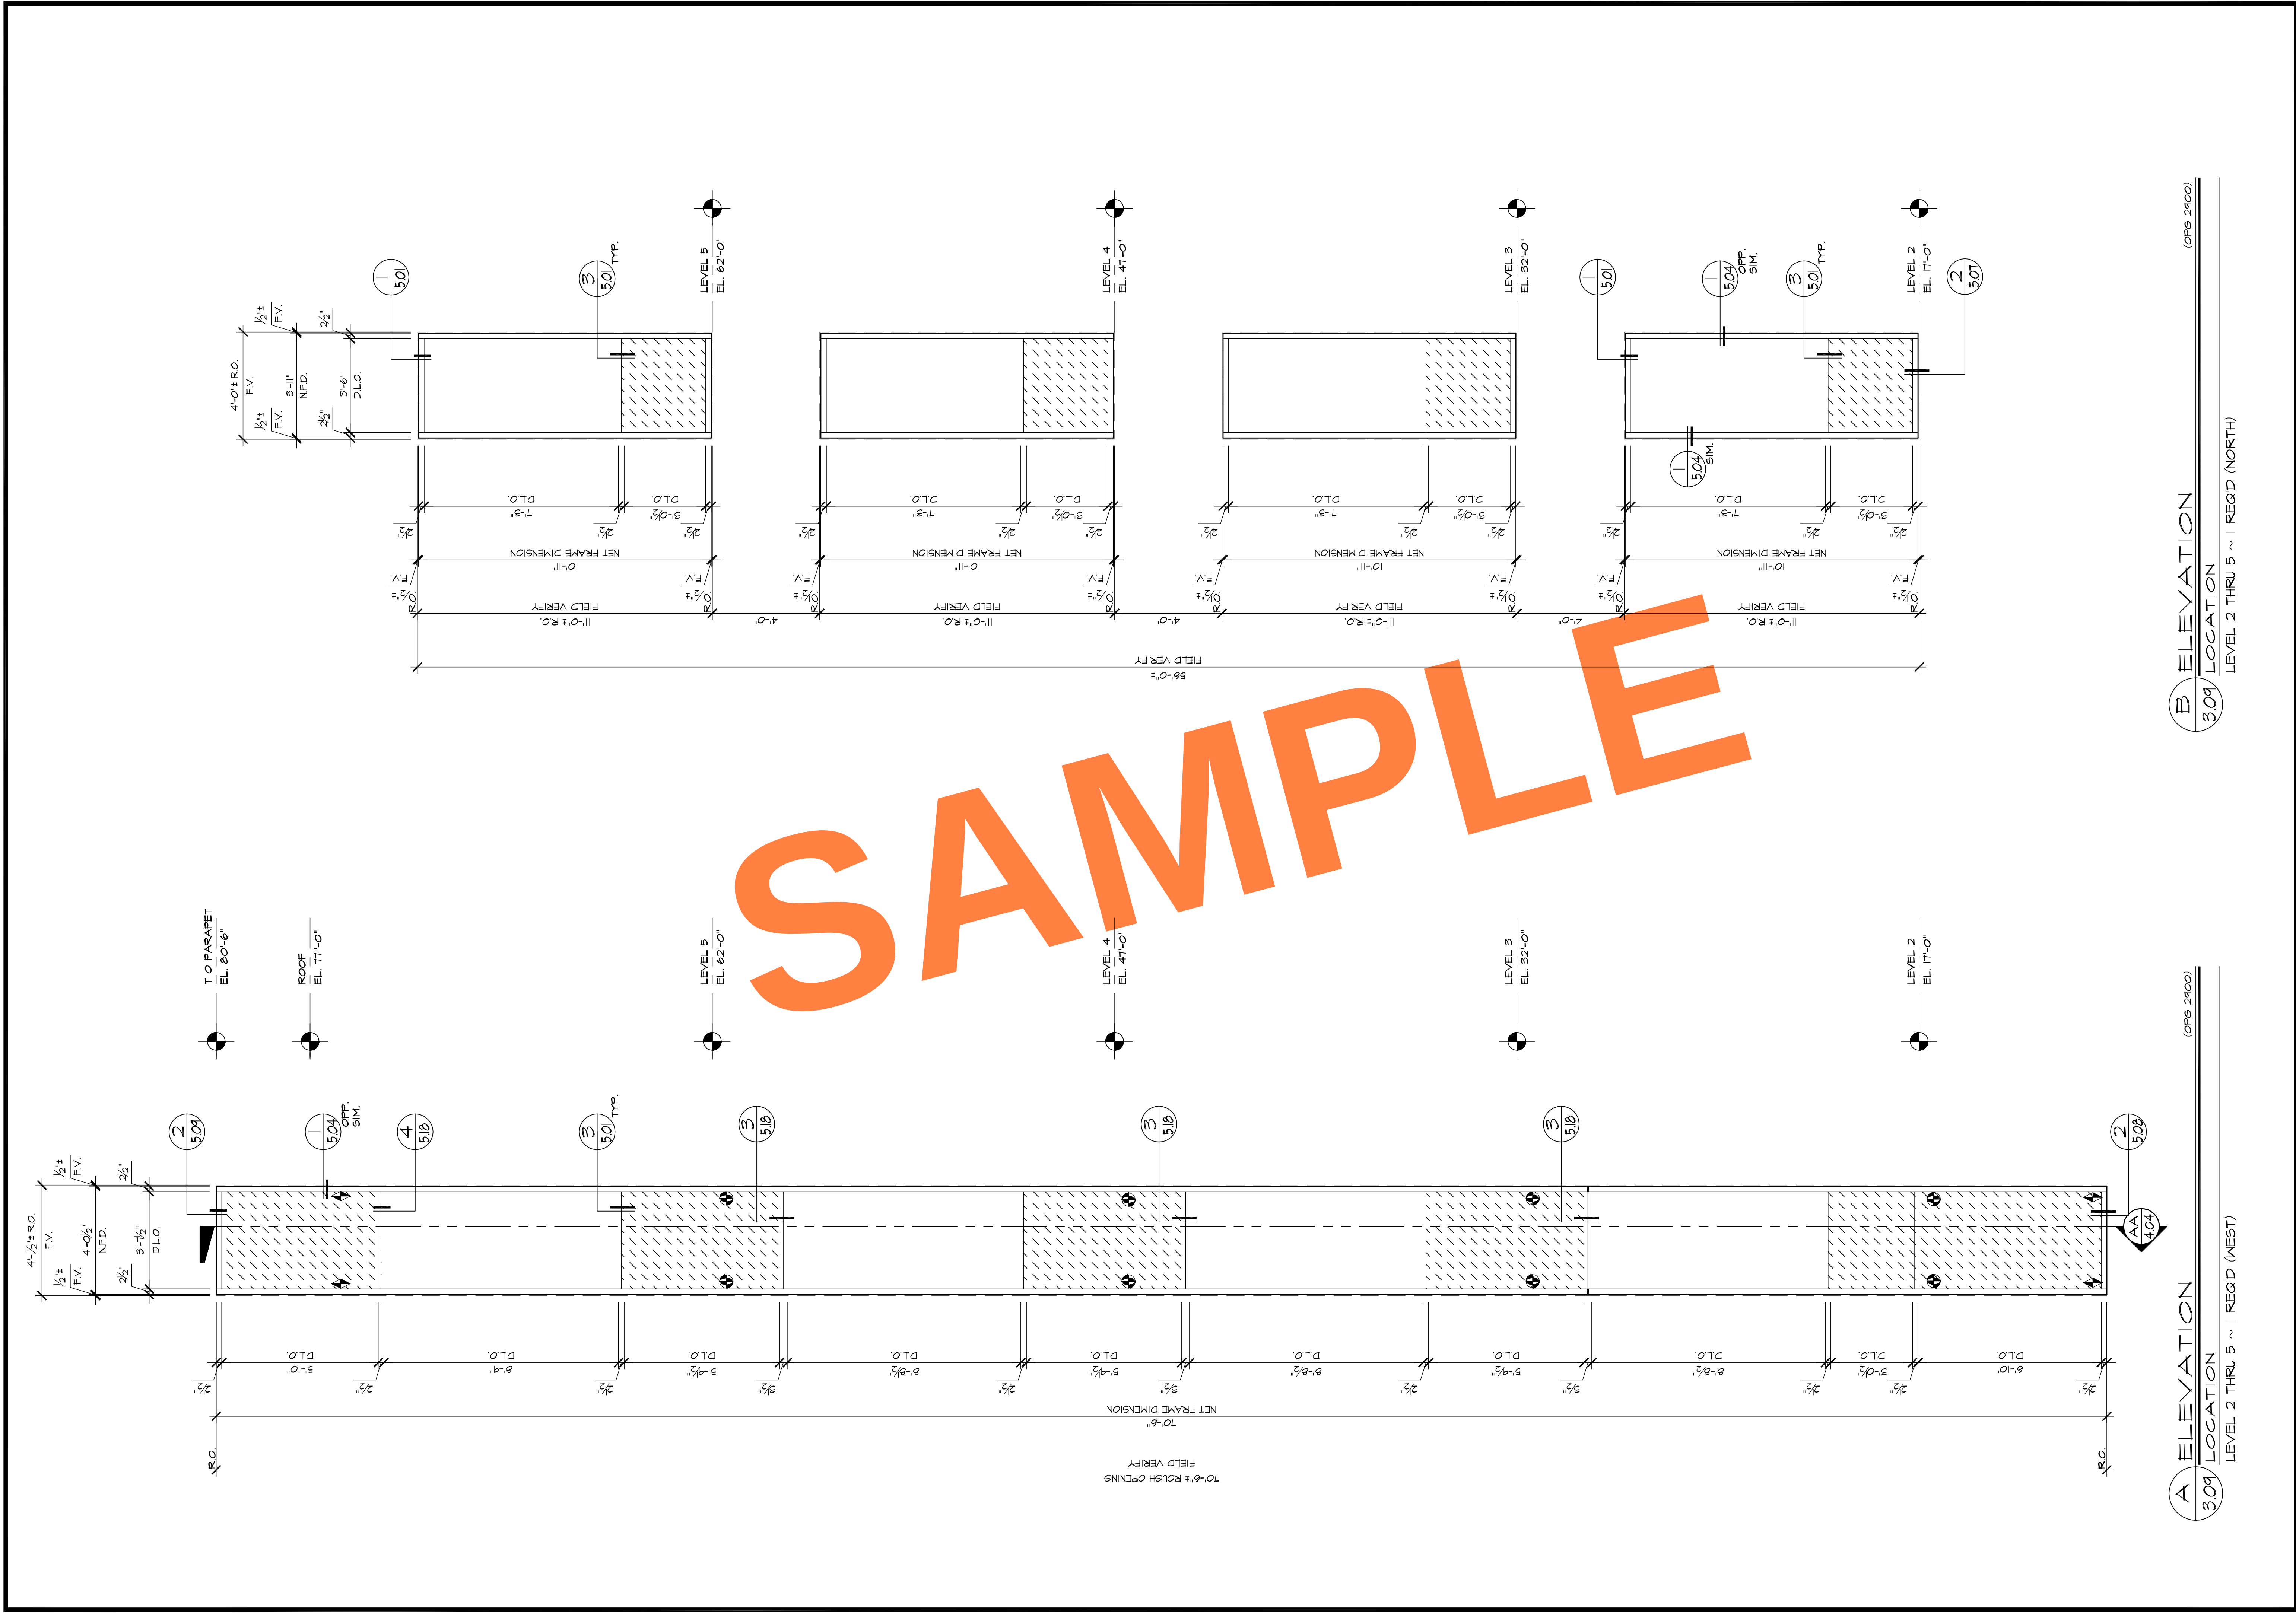

JOB NAME: BECKMAN CENTER - CITY OF HOPE		REVISIONS		BY:
ARCHITECT: PERKINS + WILL		△		
SHEET DESCRIPTION: ELEVATIONS		△		
DATE: 4/30/08		△		
SCALE: 3/8"=1'-0"		△		
DRAWN: CTB		△		
JOB NO: 009-08		△		
SHEET NO: 3.09		△		



BMR
DRAFTING SERVICE
SINCE 1988
23846 SUNNYMEAD BLVD.
SUITE 60
MORENO VALLEY, CA 92553
B: (951) 243-7814
F: (951) 243-7873

HARRIS GLASS CO.
6918 SOUTH ATLANTIC AVENUE
BELL, CA 90201

INTERSECTION OF
COL. 2 AND YA

2'-5"
MULTIPLY

55'-1 1/2"±

FIELD VERIFY

NET FRAME DIMENSION

55'-0 3/4"

2'-0" D.L.O.

2'-0" D.L.O.

2'-0" D.L.O.

2'-0" D.L.O.

2'-0" D.L.O.

2'-0" D.L.O.

2'-0" D.L.O.

2'-0" D.L.O.

2'-0" D.L.O.

2'-0" D.L.O.

2'-0" D.L.O.

2'-0" D.L.O.

2'-0" D.L.O.

2'-0" D.L.O.

2'-0" D.L.O.

2'-0" D.L.O.

2'-0" D.L.O.

2'-0" D.L.O.

2'-0" D.L.O.

2'-0" D.L.O.

2'-0" D.L.O.

2'-0" D.L.O.

2'-0" D.L.O.

2'-0" D.L.O.

2'-0" D.L.O.

2'-0" D.L.O.

2'-0" D.L.O.

2'-0" D.L.O.

2'-0" D.L.O.

2'-0" D.L.O.

2'-0" D.L.O.

2'-0" D.L.O.

2'-0" D.L.O.

2'-0" D.L.O.

2'-0" D.L.O.

2'-0" D.L.O.

2'-0" D.L.O.

2'-0" D.L.O.

2'-0" D.L.O.

2'-0" D.L.O.

2'-0" D.L.O.

2'-0" D.L.O.

2'-0" D.L.O.

2'-0" D.L.O.

2'-0" D.L.O.

2'-0" D.L.O.

2'-0" D.L.O.

2'-0" D.L.O.

2'-0" D.L.O.

2'-0" D.L.O.

2'-0" D.L.O.

2'-0" D.L.O.

2'-0" D.L.O.

2'-0" D.L.O.

2'-0" D.L.O.

2'-0" D.L.O.

2'-0" D.L.O.

2'-0" D.L.O.

2'-0" D.L.O.

2'-0" D.L.O.

2'-0" D.L.O.

2'-0" D.L.O.

2'-0" D.L.O.

2'-0" D.L.O.

2'-0" D.L.O.

2'-0" D.L.O.

2'-0" D.L.O.

2'-0" D.L.O.

2'-0" D.L.O.

2'-0" D.L.O.

2'-0" D.L.O.

2'-0" D.L.O.

2'-0" D.L.O.

2'-0" D.L.O.

2'-0" D.L.O.

2'-0" D.L.O.

2'-0" D.L.O.

2'-0" D.L.O.

2'-0" D.L.O.

2'-0" D.L.O.

2'-0" D.L.O.

2'-0" D.L.O.

2'-0" D.L.O.

2'-0" D.L.O.

2'-0" D.L.O.

2'-0" D.L.O.

2'-0" D.L.O.

2'-0" D.L.O.

2'-0" D.L.O.

2'-0" D.L.O.

2'-0" D.L.O.

2'-0" D.L.O.

2'-0" D.L.O.

2'-0" D.L.O.

2'-0" D.L.O.

2'-0" D.L.O.

2'-0" D.L.O.

2'-0" D.L.O.

2'-0" D.L.O.

2'-0" D.L.O.

2'-0" D.L.O.

2'-0" D.L.O.

2'-0" D.L.O.

2'-0" D.L.O.

2'-0" D.L.O.

2'-0" D.L.O.

2'-0" D.L.O.

2'-0" D.L.O.

2'-0" D.L.O.

2'-0" D.L.O.

2'-0" D.L.O.

2'-0" D.L.O.

2'-0" D.L.O.

2'-0" D.L.O.

2'-0" D.L.O.

2'-0" D.L.O.

2'-0" D.L.O.

2'-0" D.L.O.

2'-0" D.L.O.

2'-0" D.L.O.

2'-0" D.L.O.

2'-0" D.L.O.

2'-0" D.L.O.

2'-0" D.L.O.

2'-0" D.L.O.

2'-0" D.L.O.

2'-0" D.L.O.

2'-0" D.L.O.

T.O. FASCIA EDGE
EL. 71'-0"

LEVEL 5
EL. 62'-0"

LEVEL 4
EL. 47'-0"

LEVEL 3
EL. 32'-0"

LEVEL 2
EL. 17'-0"

2
504

4
504

3
510

3
510

3
510

1
506

A ELEVATION
3.11

(OFS 2400)

LOCATION

LEVEL 2 THRU 5 ~ 1 REQ'D (WEST)

CONTINUED ON
ELEVATION A/3.10

JOB NAME: BECKMAN CENTER - CITY OF HOPE

ARCHITECT:

PERKINS + WILL

SHEET DESCRIPTION:

ELEVATIONS

DATE: 4/30/08

SCALE: 3/8"=1'-0"

DRAWN: CTB

JOB NO: 009-08


SHEET NO:


3.11


REVISIONS	BY
△	
△	
△	
△	
△	

BMR
DRAFTING SERVICE
SINCE 1988
23846 SUNNYMEAD BLVD.
SUITE 6
MORENO VALLEY, CA 92553
P: (951) 243-7814
F: (951) 243-7873

HARRIS GLASS CO.
6918 SOUTH ATLANTIC AVENUE
BELL, CA 90201

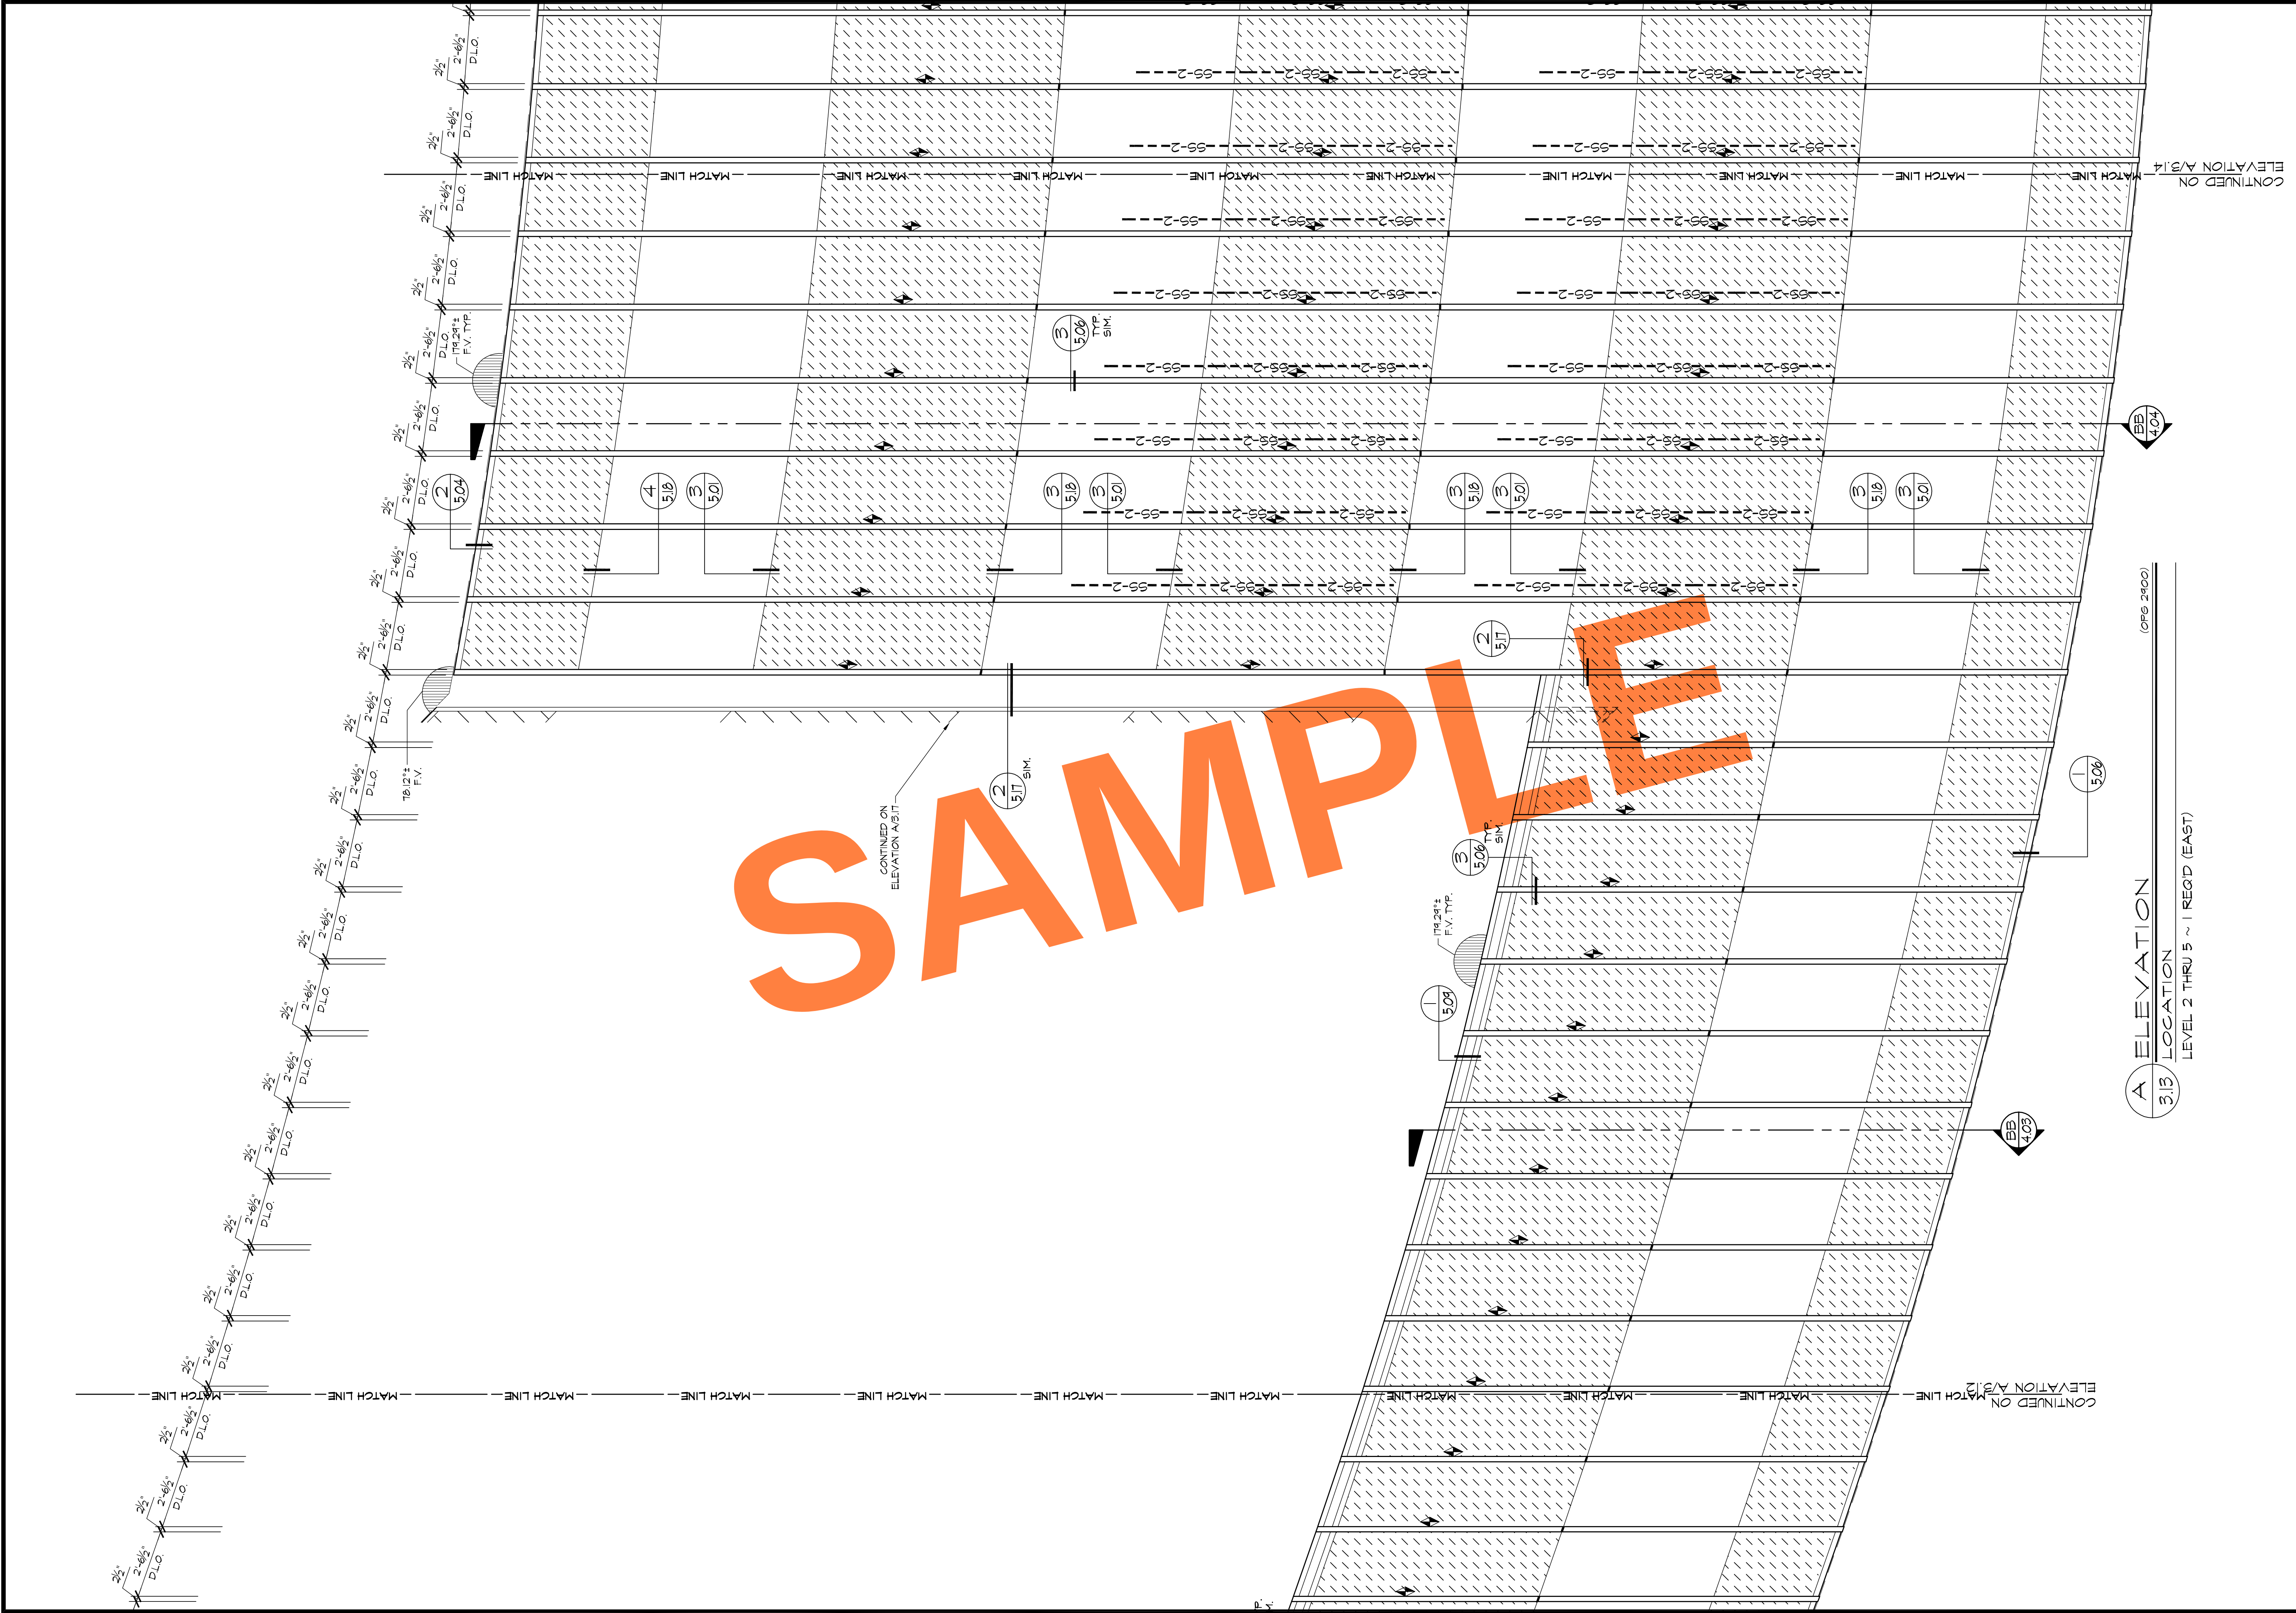

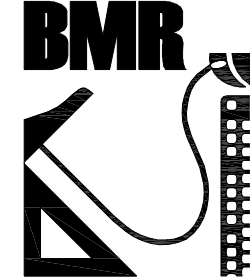REVISIONS		BY
△		
△		
△		
△		
△		
 BMR DRAFTING SERVICE SINCE 1988 23846 SUNNYMEAD BLVD. SUITE 100 MORENO VALLEY, CA 92553 B: (951) 243-7814 F: (951) 243-7873		
HARRIS GLASS CO. 6918 SOUTH ATLANTIC AVENUE BELL, CA 90201		
JOB NAME: BECKMAN CENTER - CITY OF HOPE ARCHITECT: PERKINS + WILL SHEET DESCRIPTION: ELEVATIONS		
DATE: 4/30/08 SCALE: 3/8"=1'-0" DRAWN: CTB JOB NO: 009-08 SHEET NO: 013		

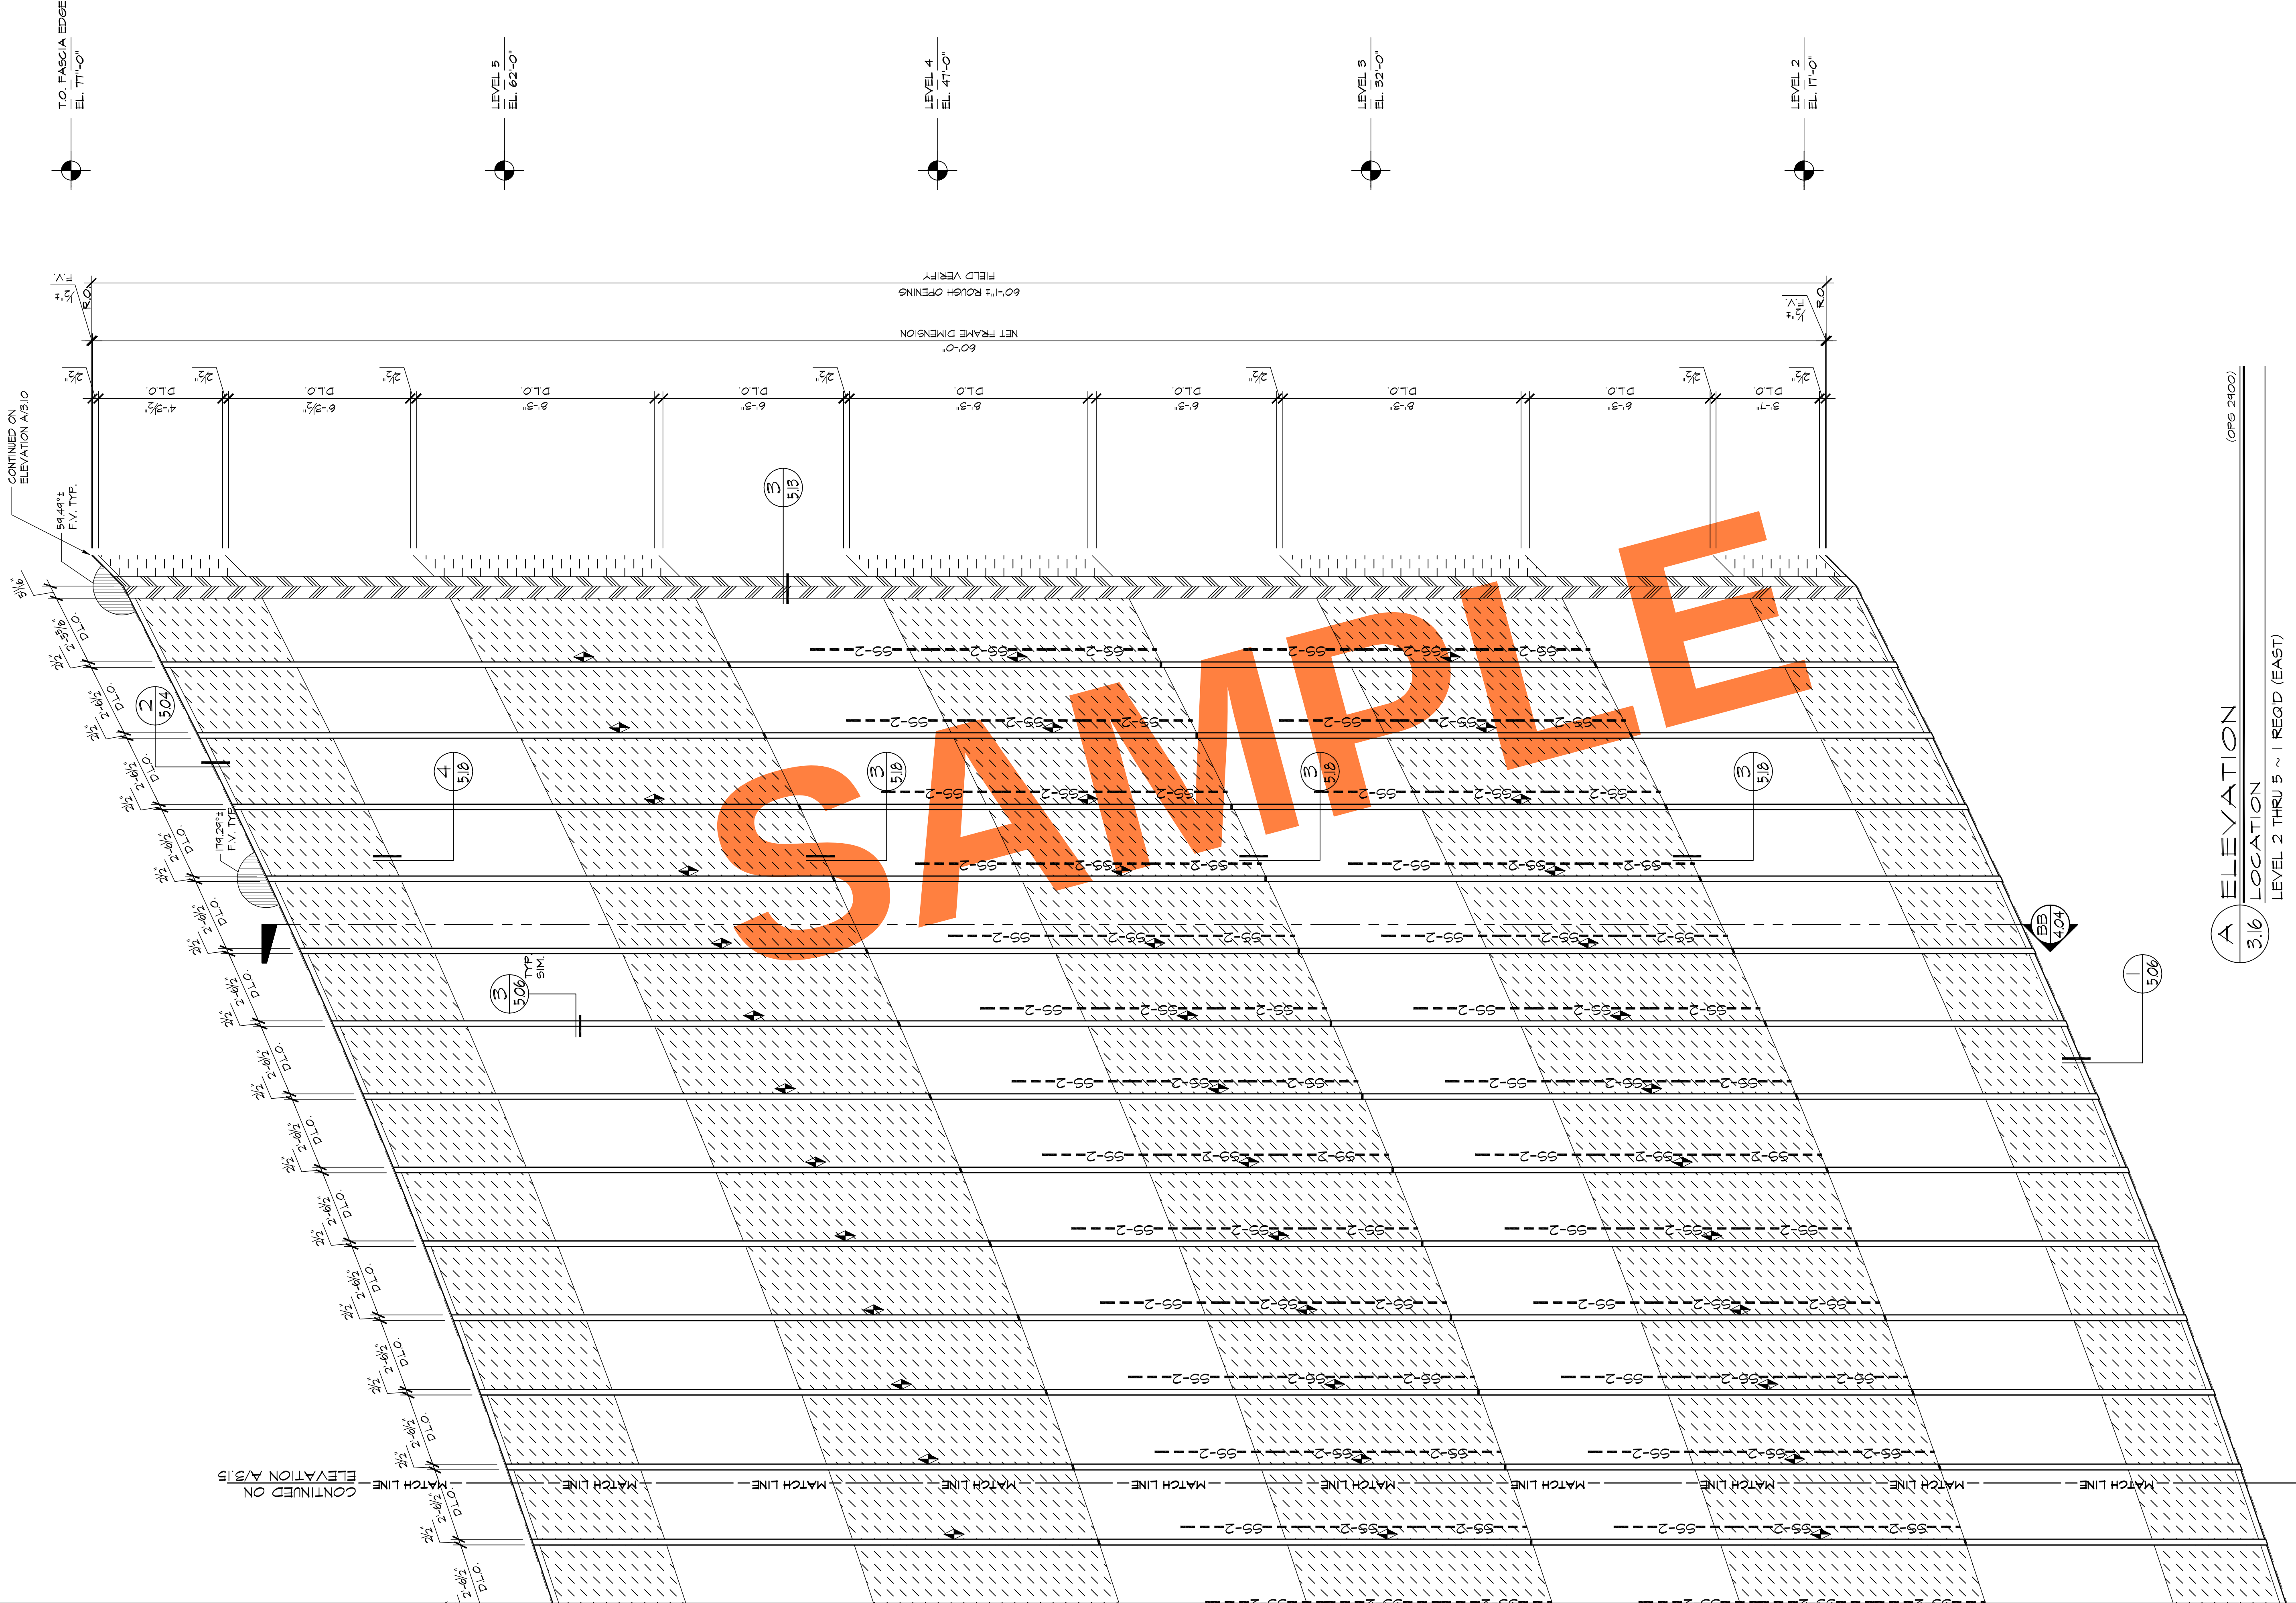


A ELEVATION
3.16 LOCATION
LEVEL 2 THRU 5 ~ 1 REQ'D (EAST)
(CFS 2900)

JOB NAME:	BECKMAN CENTER - CITY OF HOPE
ARCHITECT:	PERKINS + WILL
SHEET DESCRIPTION:	ELEVATIONS
DATE:	4/30/08
SCALE:	3/8"=1'-0"
DRAWN:	CTB
JOB NO:	008-600
SHEET NO:	3.16

HARRIS GLASS CO.
6918 SOUTH ATLANTIC AVENUE
BELL, CA 90201


REVISIONS	BY
△	
△	
△	
△	
△	

BMR
DRAFTING SERVICE
SINCE 1988
23846 SUNNYMEAD BLVD.
SUITE 80
MORENO VALLEY, CA 92553
B: (951) 243-7814
F: (951) 243-7873

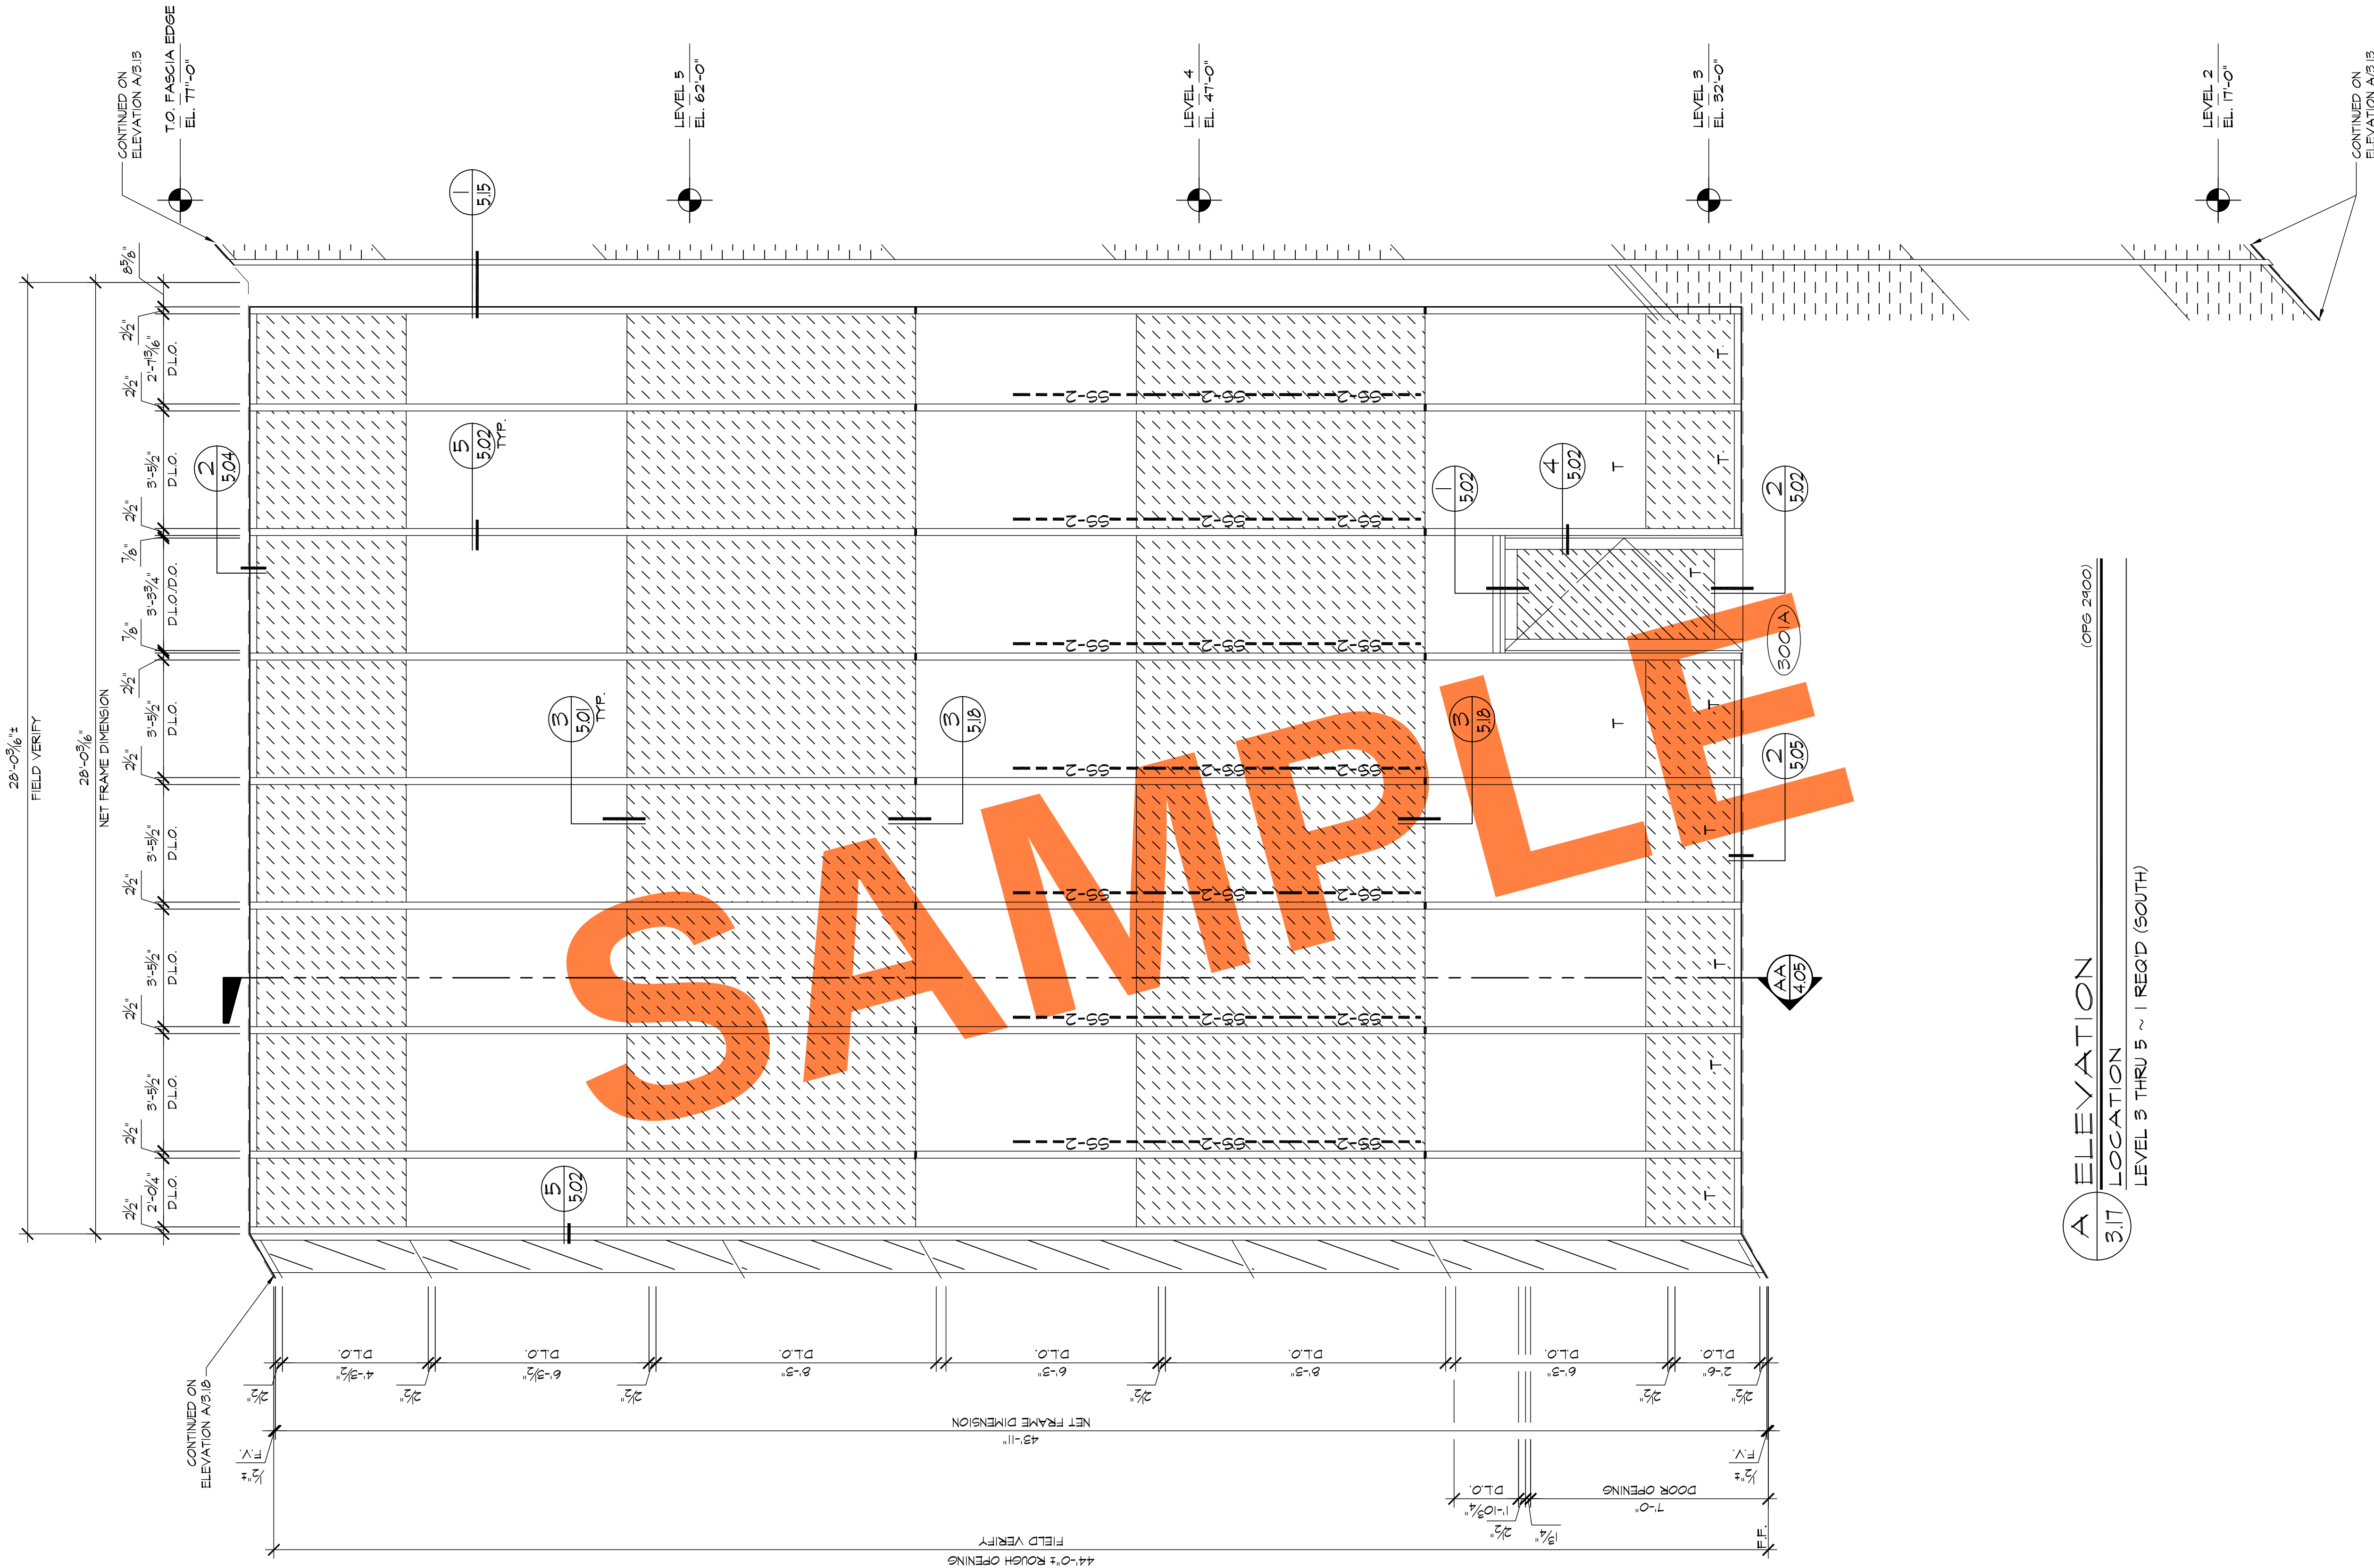

A ELEVATION
3.17 LOCATION
LEVEL 3 THRU 5 ~ 1 REQ'D (SOUTH)
(OFG 2400)


REVISIONS		BY
△		
△		
△		
△		
△		

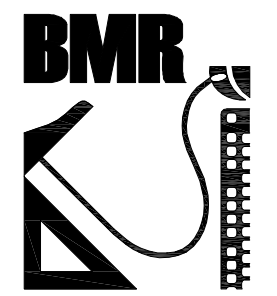

BMR
DRAFTING SERVICE
SINCE 1988
23846 SUNNYMEAD BLVD.
SUITE 80
MORENO VALLEY, CA 92553
B: (951) 243-7814
F: (951) 243-7873


HARRIS GLASS CO.
6918 SOUTH ATLANTIC AVENUE
BELL, CA 90201

JOB NAME: BECKMAN CENTER - CITY OF HOPE	
ARCHITECT: PERKINS + WILL	SHEET DESCRIPTION: ELEVATIONS
DATE: 4/30/08	
SCALE: 3/8"=1'-0"	
DRAWN: CTB	
JOB NO: 009-08	
SHEET NO: 3.17	

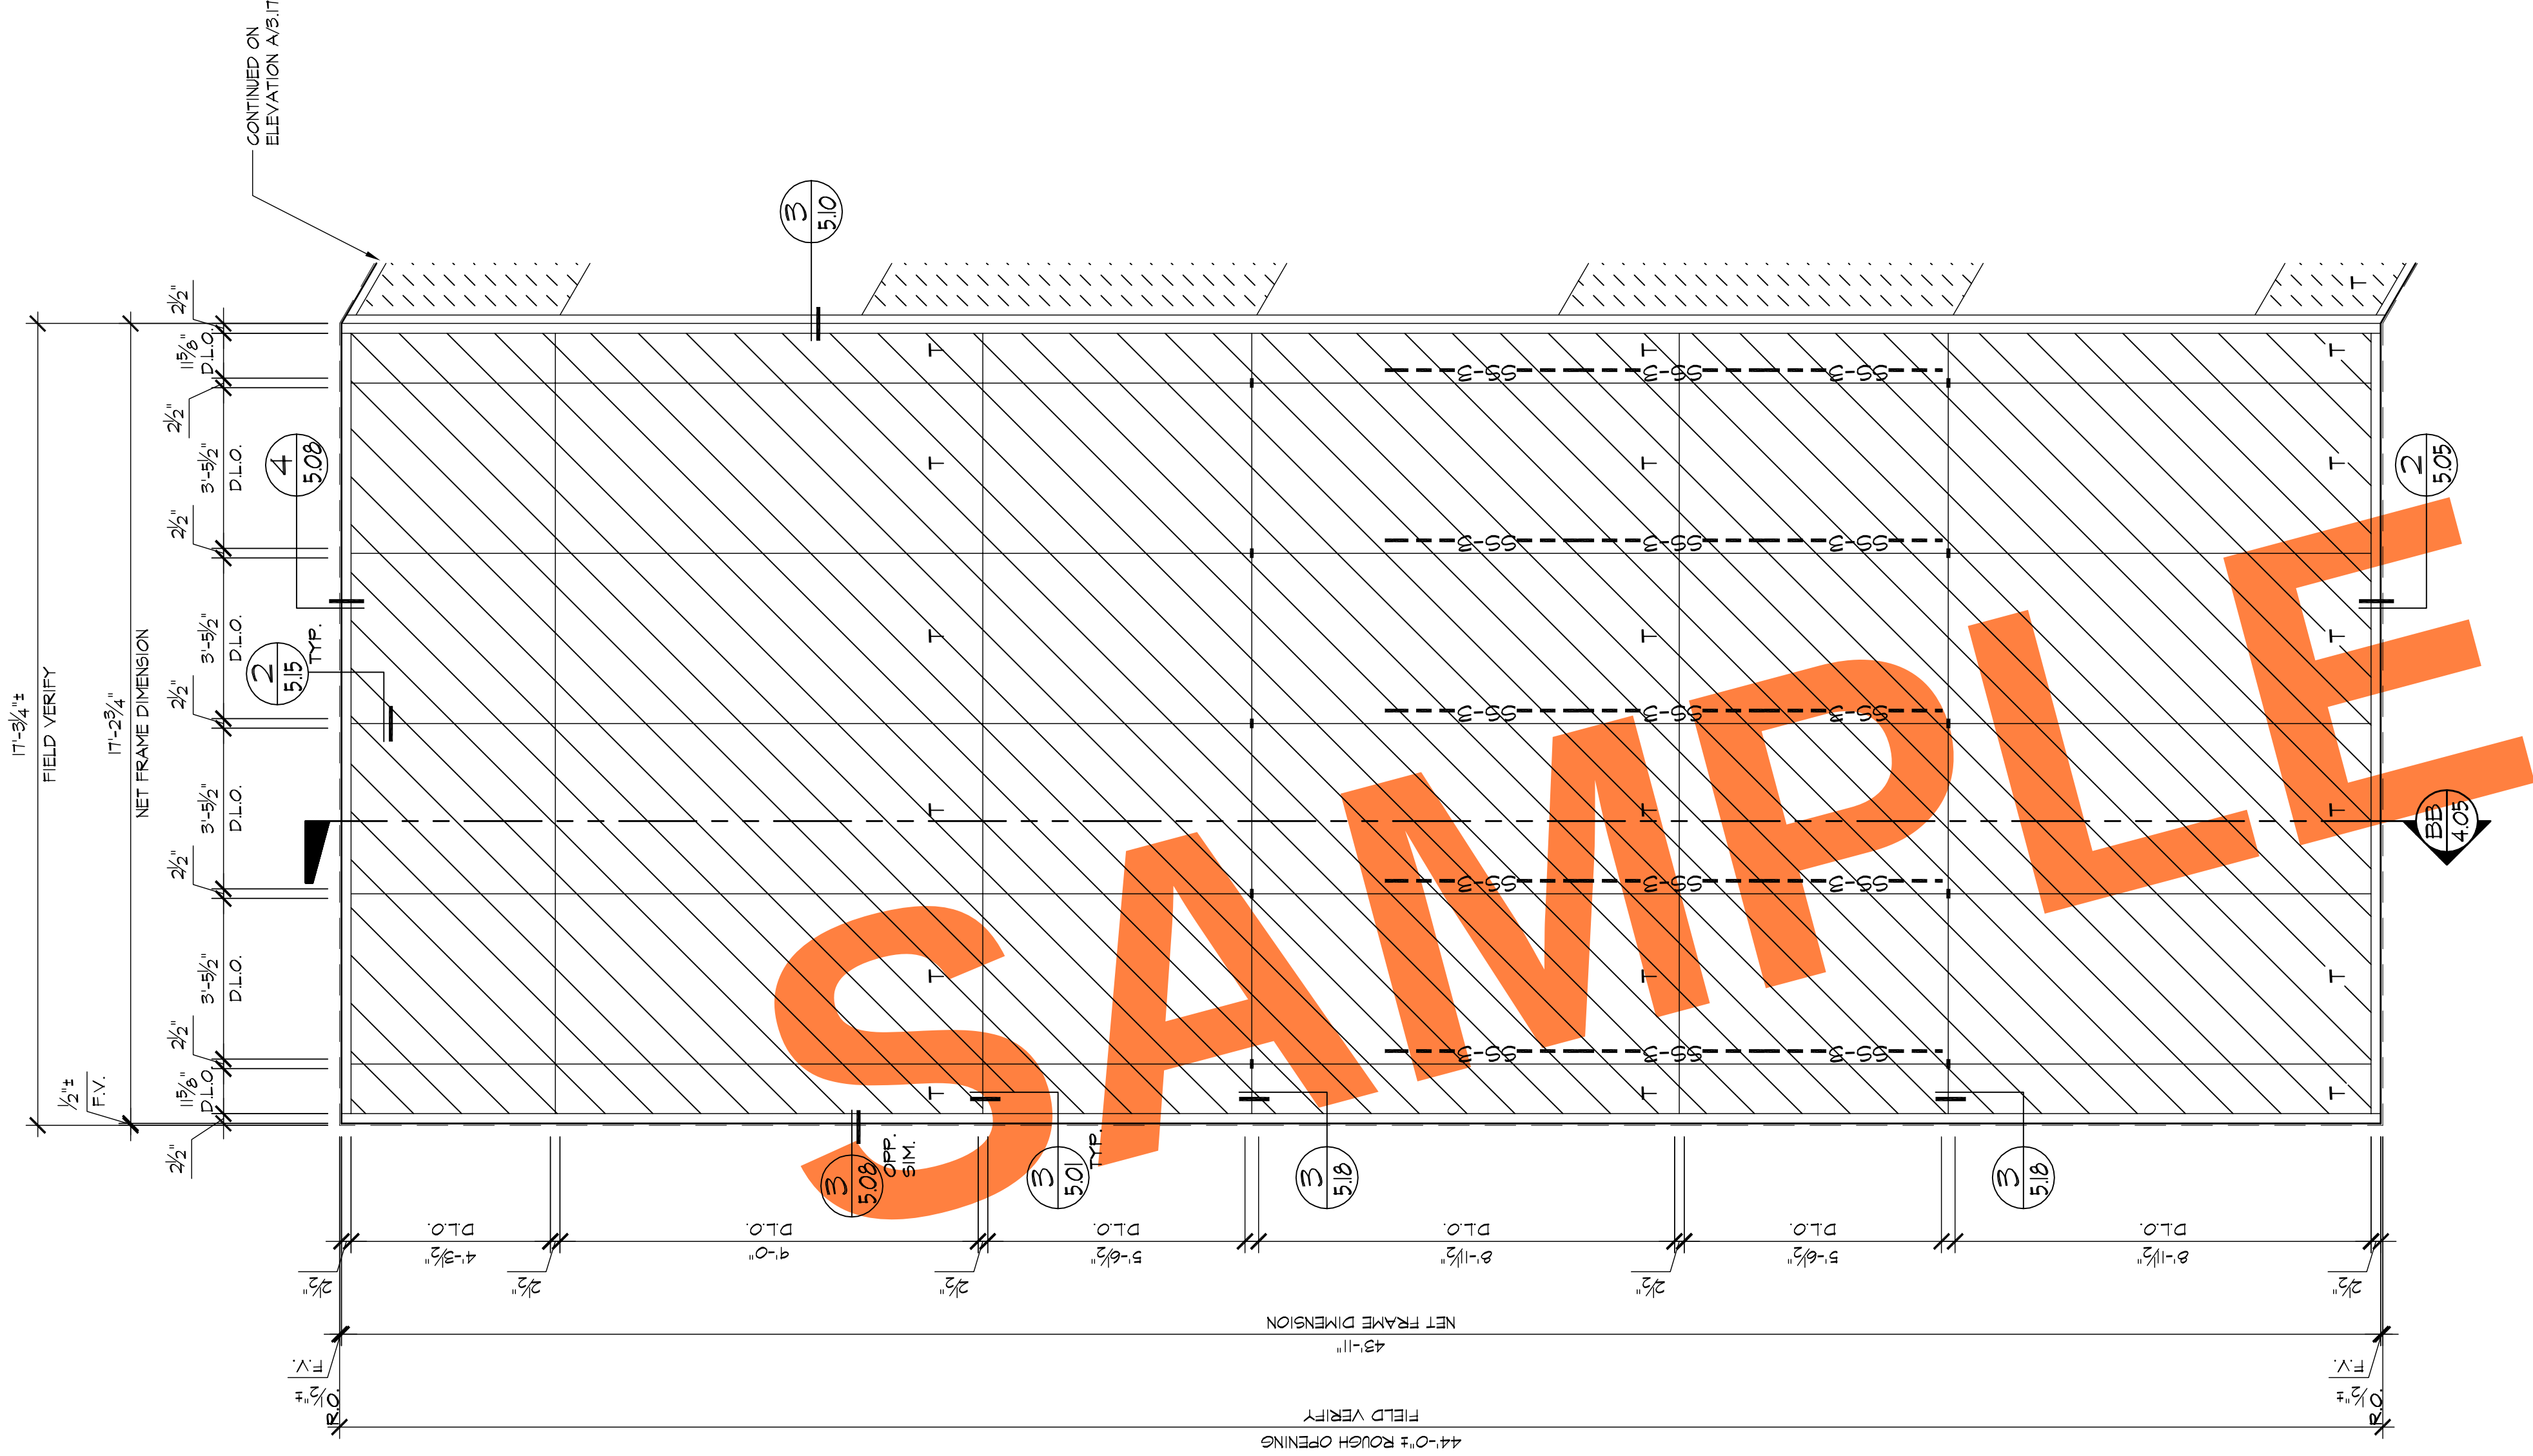

A ELEVATION
3.18 LOCATION
LEVEL 3 THRU 5 ~ 1 REQ'D (EAST)
(OPG 2900)

REVISIONS		BY
△		
△		
△		
△		
△		
BMR DRAFTING SERVICE SINCE 1988 23846 SUNNYMEAD BLVD. SUITE #6 MORENO VALLEY, CA 92553 B: (951) 243-7814 F: (951) 243-7873		
HARRIS GLASS CO. 6918 SOUTH ATLANTIC AVENUE BELL, CA 90201		
JOB NAME:	BECKMAN CENTER - CITY OF HOPE	
ARCHITECT:	PERKINS + WILL	
SHEET DESCRIPTION:	ELEVATIONS	
DATE:	4/30/08	
SCALE:	3/8"=1'-0"	
DRAWN:	CTB	
JOB NO:	009-08	
SHEET NO:	3.18	

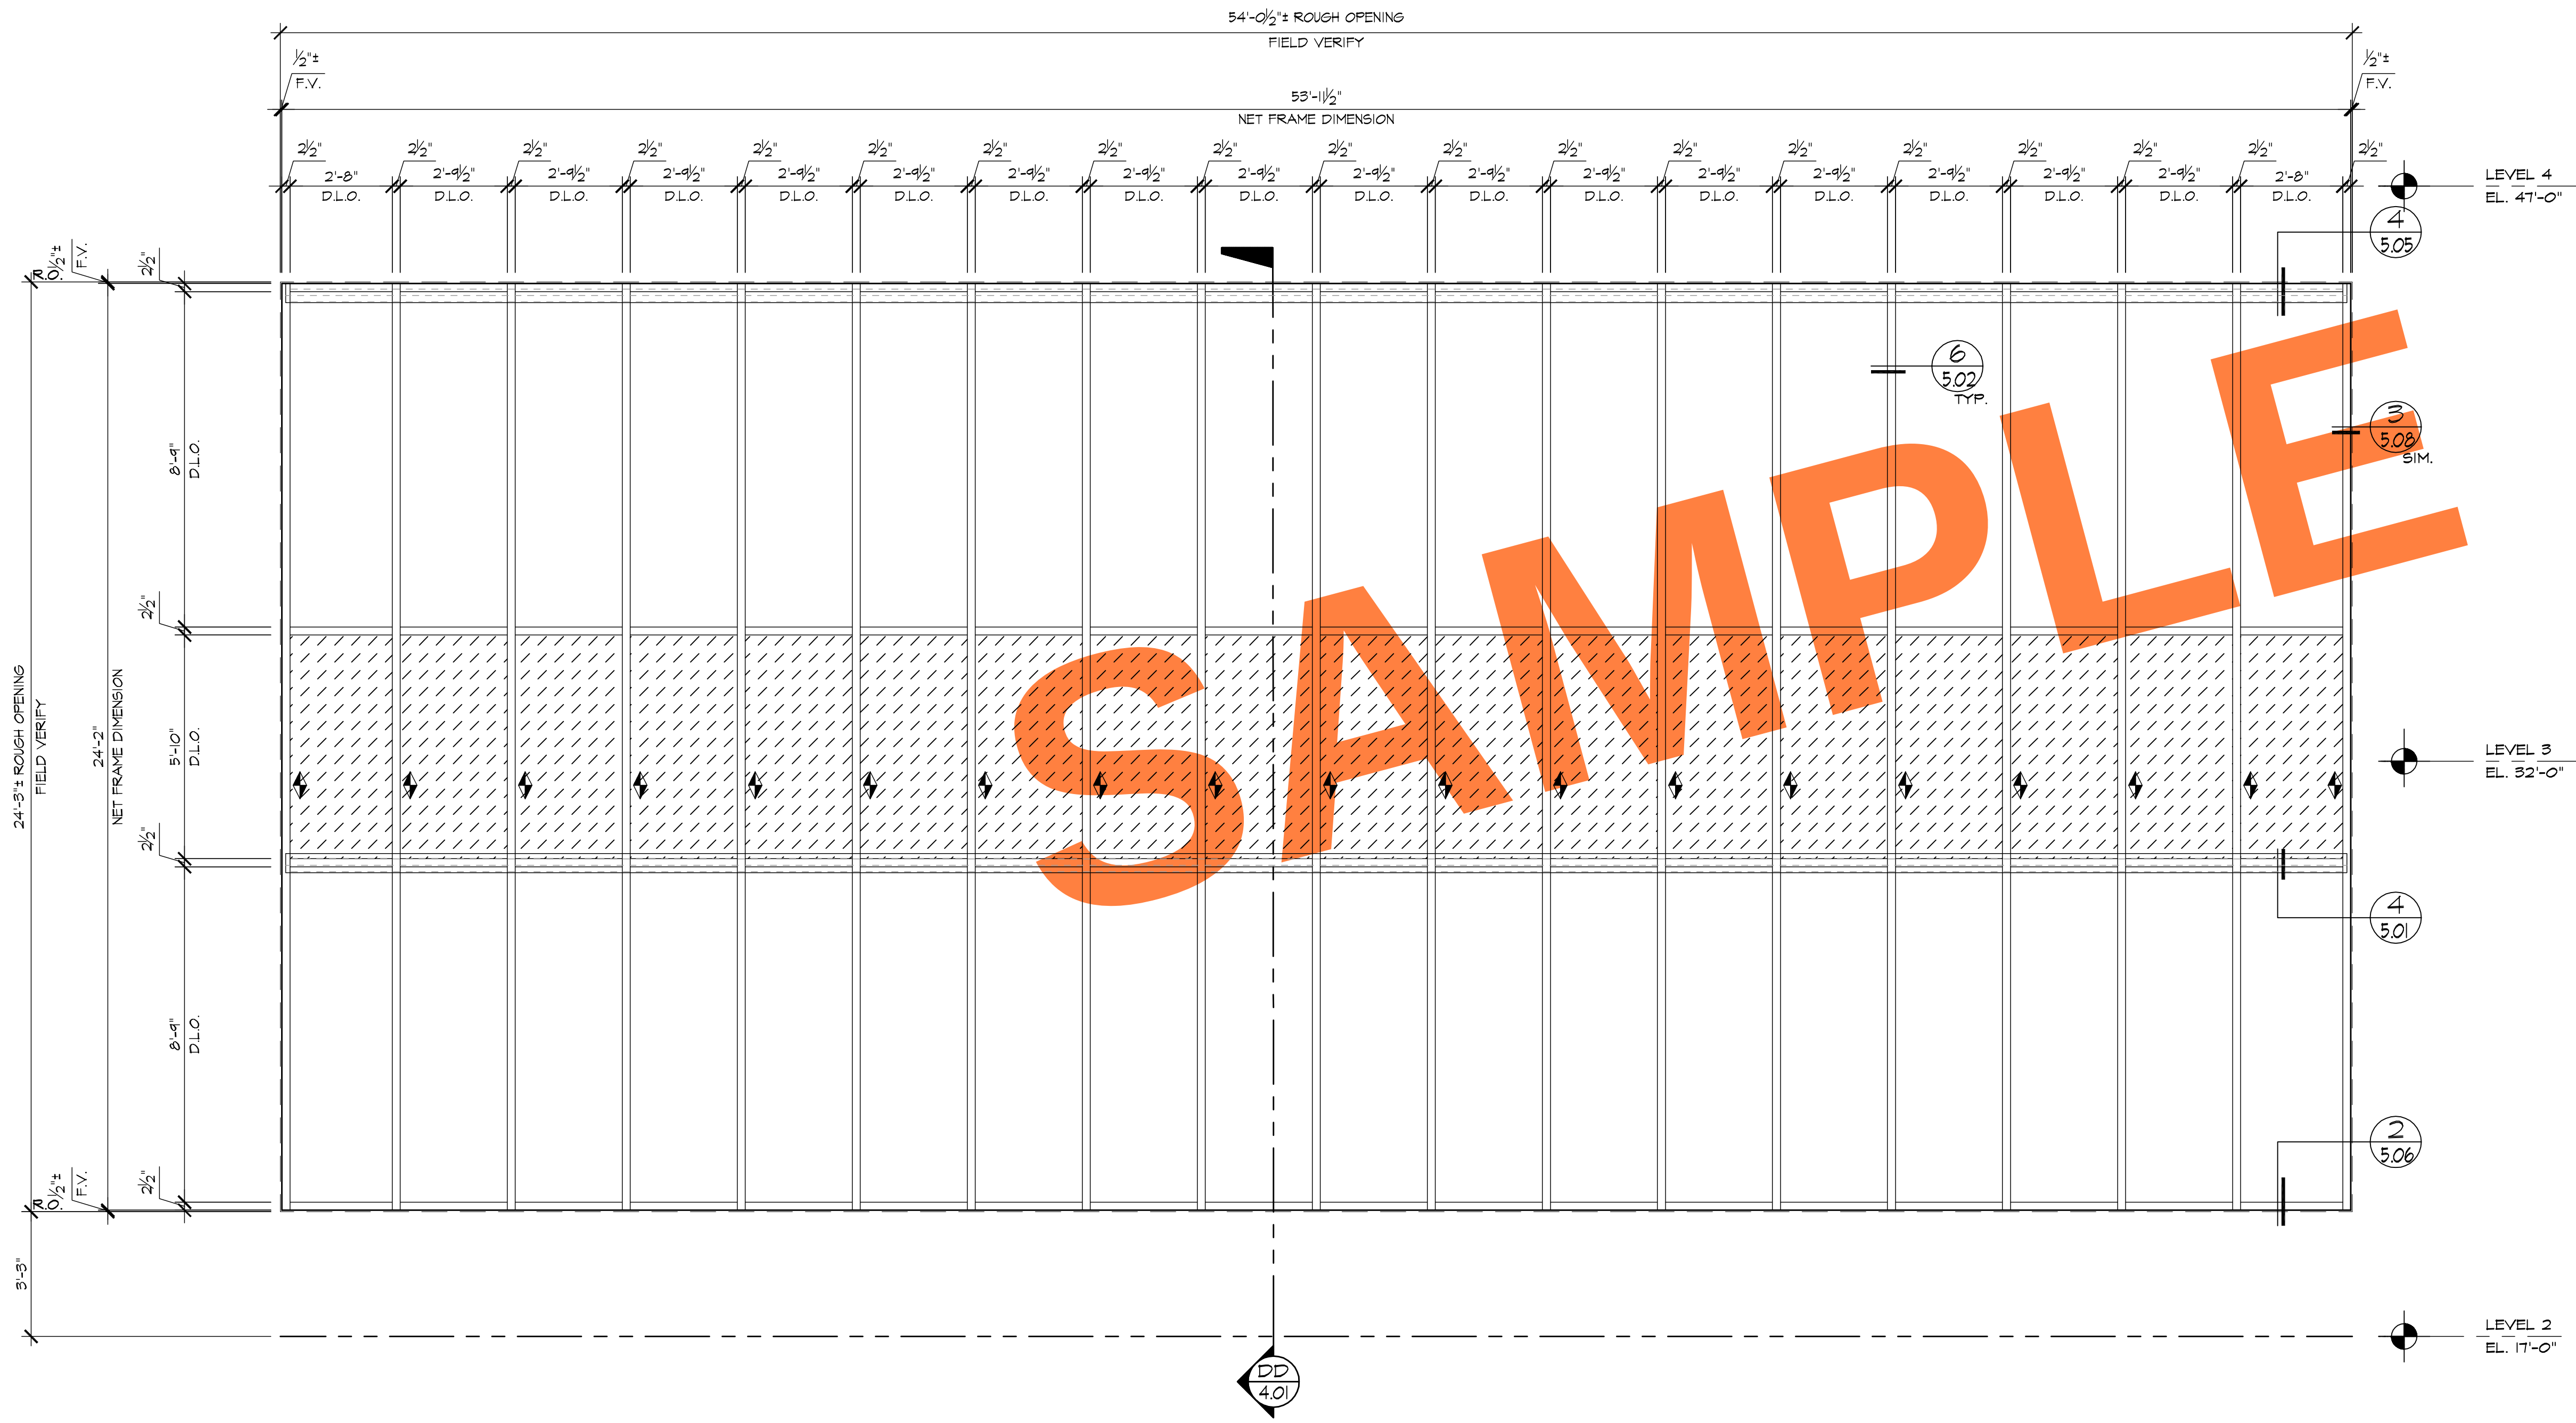


A ELEVATION
3.19 LOCATION
LEVEL 2-3 ~ 1 REQ'D (SOUTH)
(OPS 2900)

REVISIONS	BY
△	
△	
△	
△	
△	


BMR
DRAFTING SERVICE
SINCE 1988
23846 SUNNYMEAD BLVD.
SUITE #9
MORENO VALLEY, CA 92553
B: (951) 243-7814
F: (951) 243-7873

HARRIS GLASS CO.
6918 SOUTH ATLANTIC AVENUE
BELL, CA 90201

JOB NAME:	BECKMAN CENTER - CITY OF HOPE
ARCHITECT:	PERKINS + WILL
SHEET DESCRIPTION:	ELEVATIONS
DATE:	4/30/08
SCALE:	3/8"=1'-0"
DRAWN:	CTB
JOB NO:	009-08
SHEET NO:	3.19

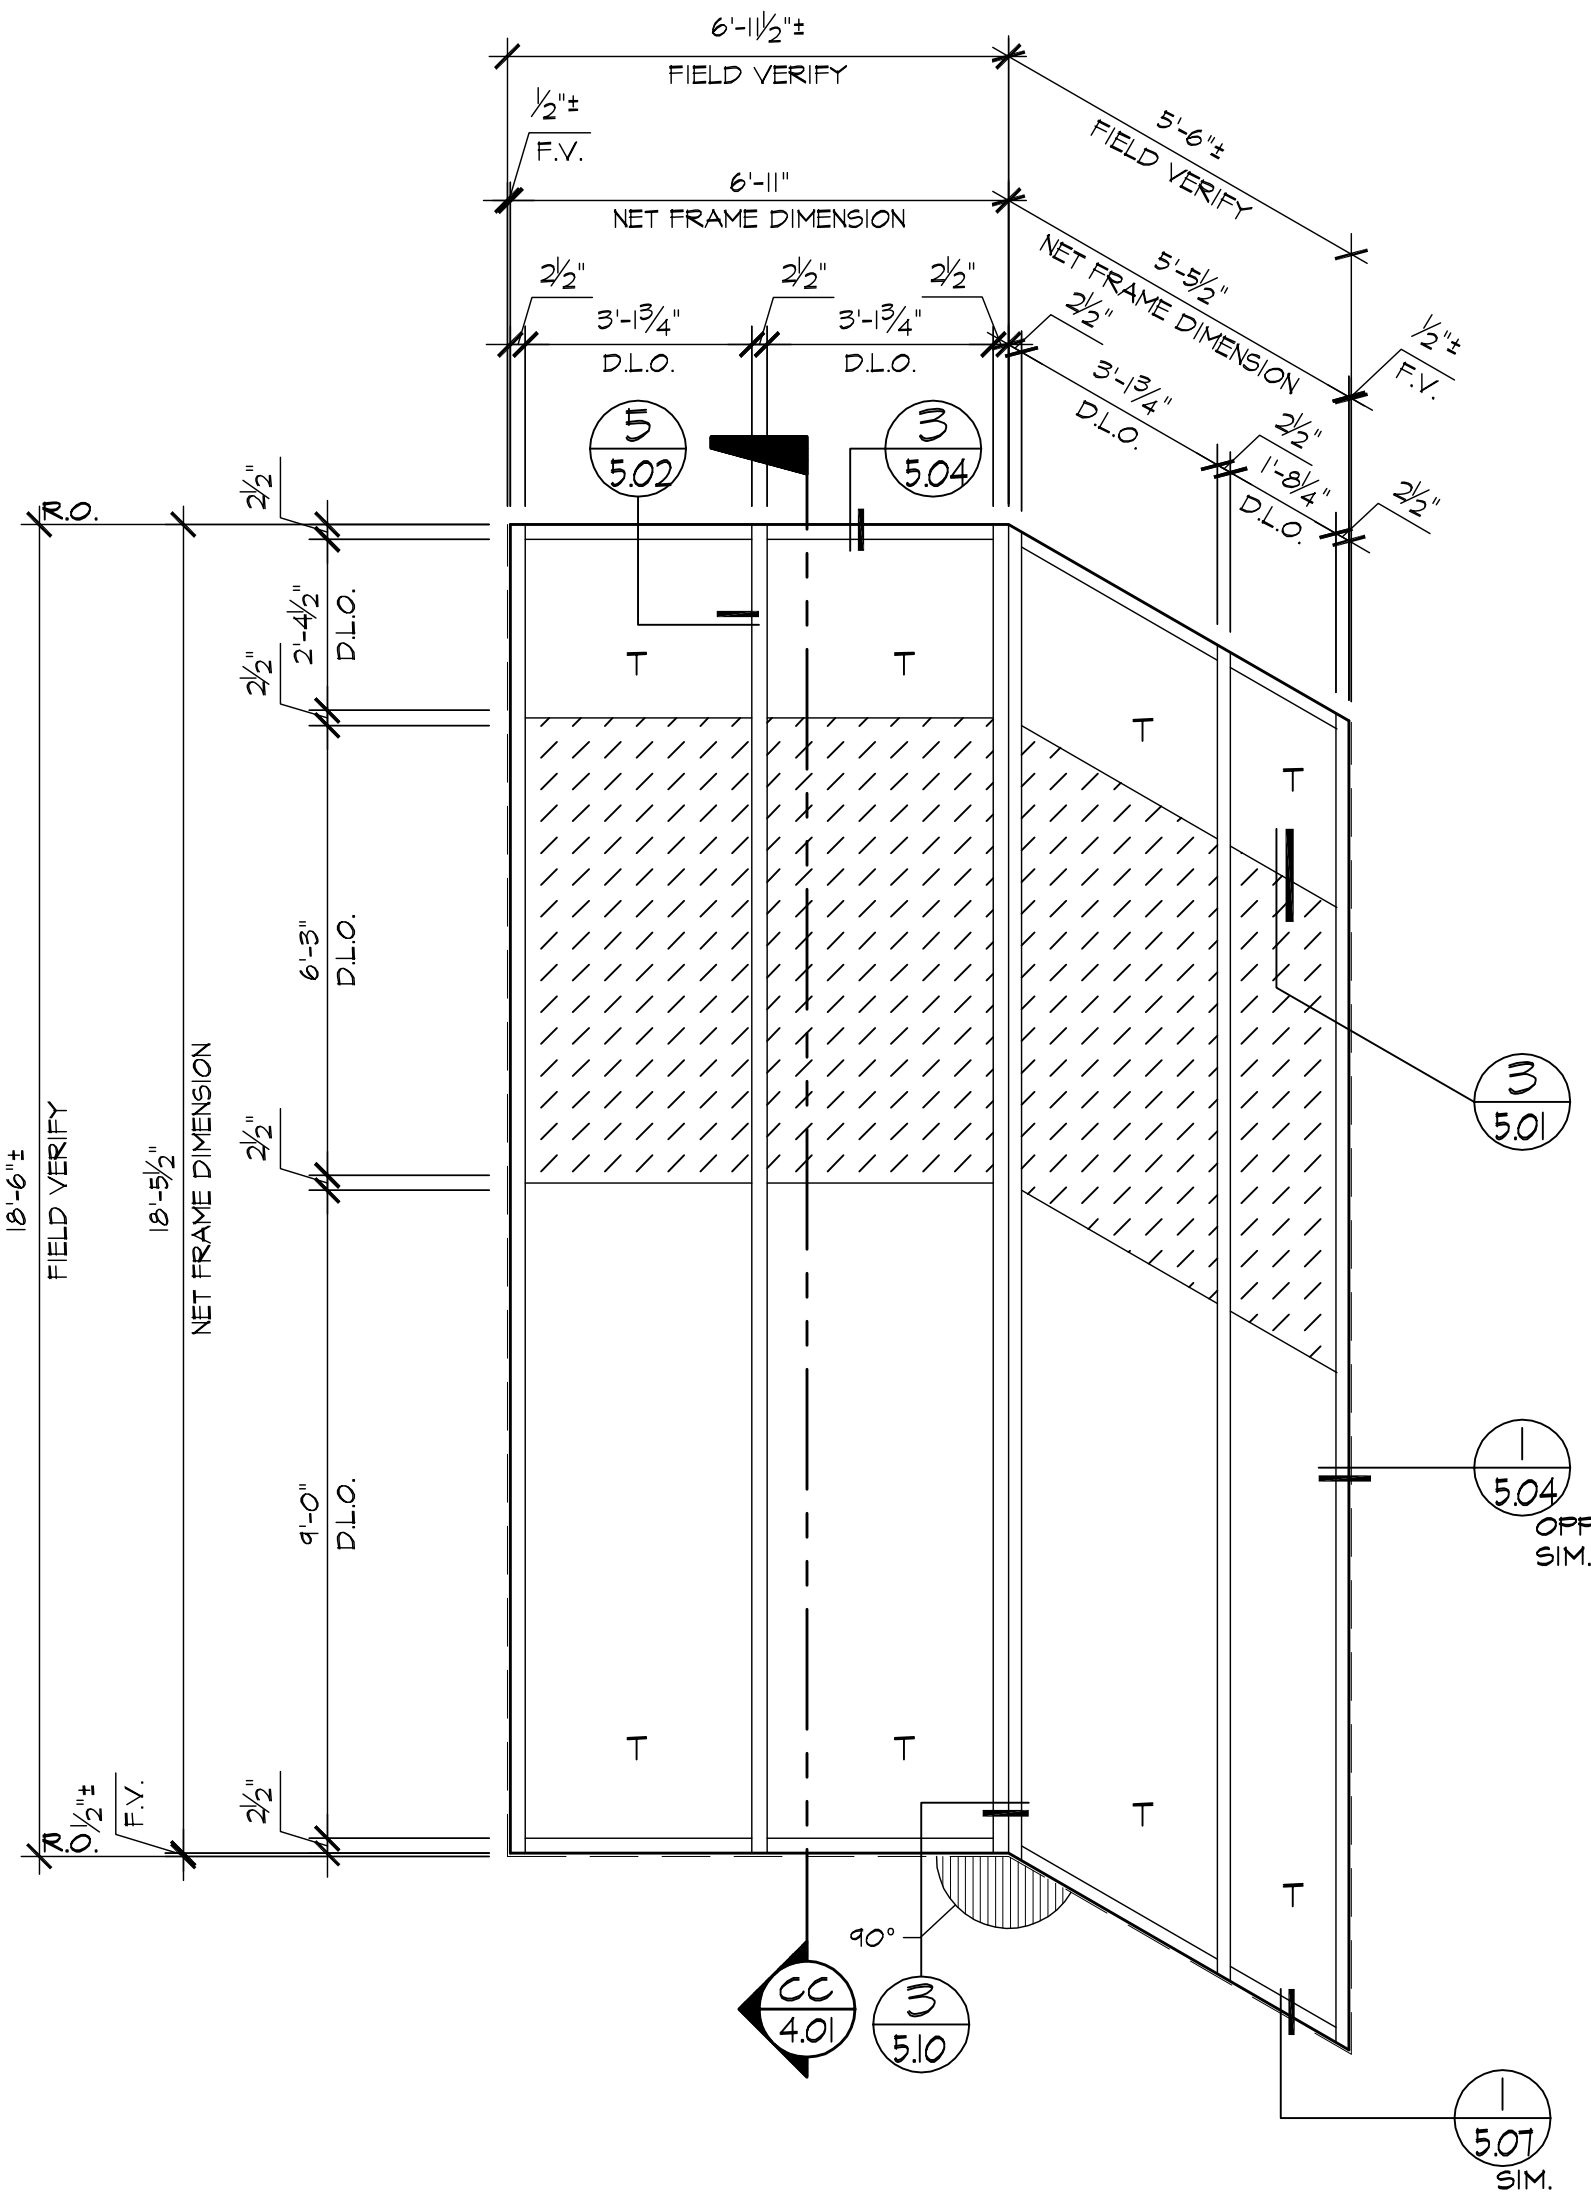

A ELEVATION
3.20 LOCATION
LEVEL 4 ~ 1 REQ'D (SOUTH)
(OPB 2900)

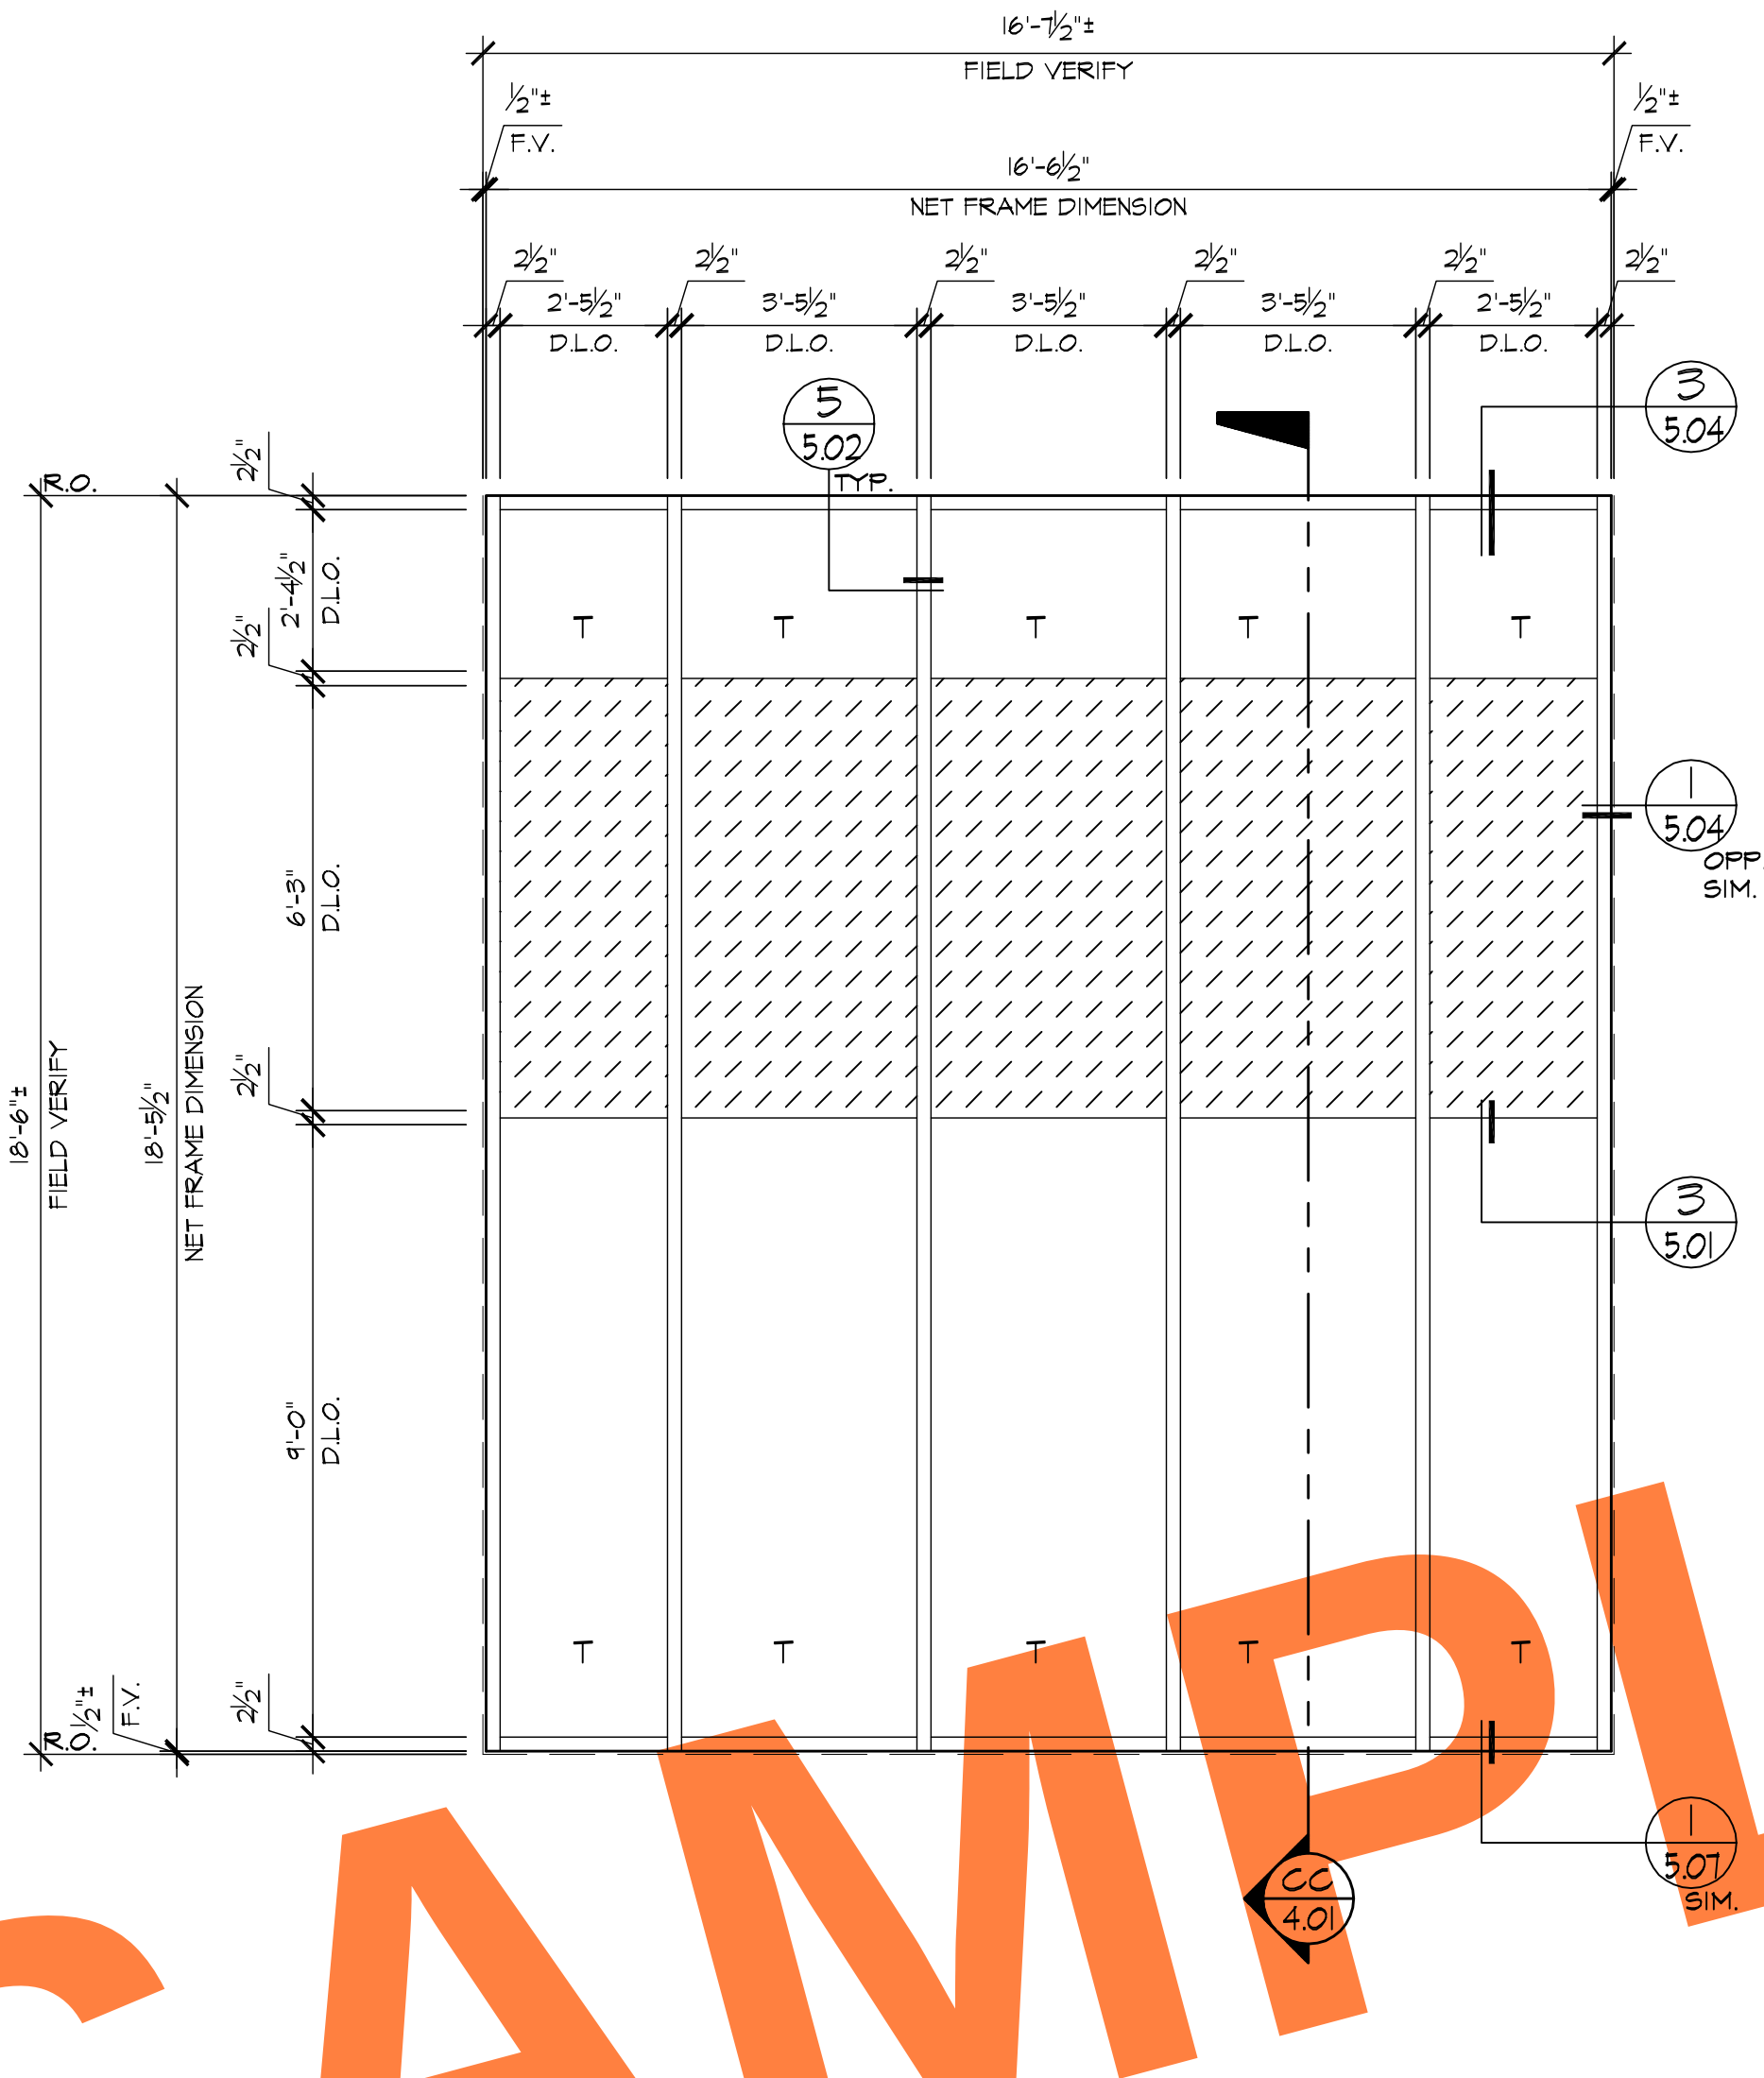


B ELEVATION
3.20 LOCATION
LEVEL 4 ~ 1 REQ'D (NORTH)
(OPB 2900)

REVISIONS	BY
△	
△	
△	
△	
△	



HARRIS GLASS CO.
6918 SOUTH ATLANTIC AVENUE
BELL, CA 90201

JOB NAME:	BECKMAN CENTER - CITY OF HOPE
ARCHITECT:	PERKINS + WILL
SHEET DESCRIPTION:	ELEVATIONS
DATE:	4/30/08
SCALE:	3/8"=1'-0"
DRAWN:	CTB
JOB NO:	009-08
SHEET NO:	3.20

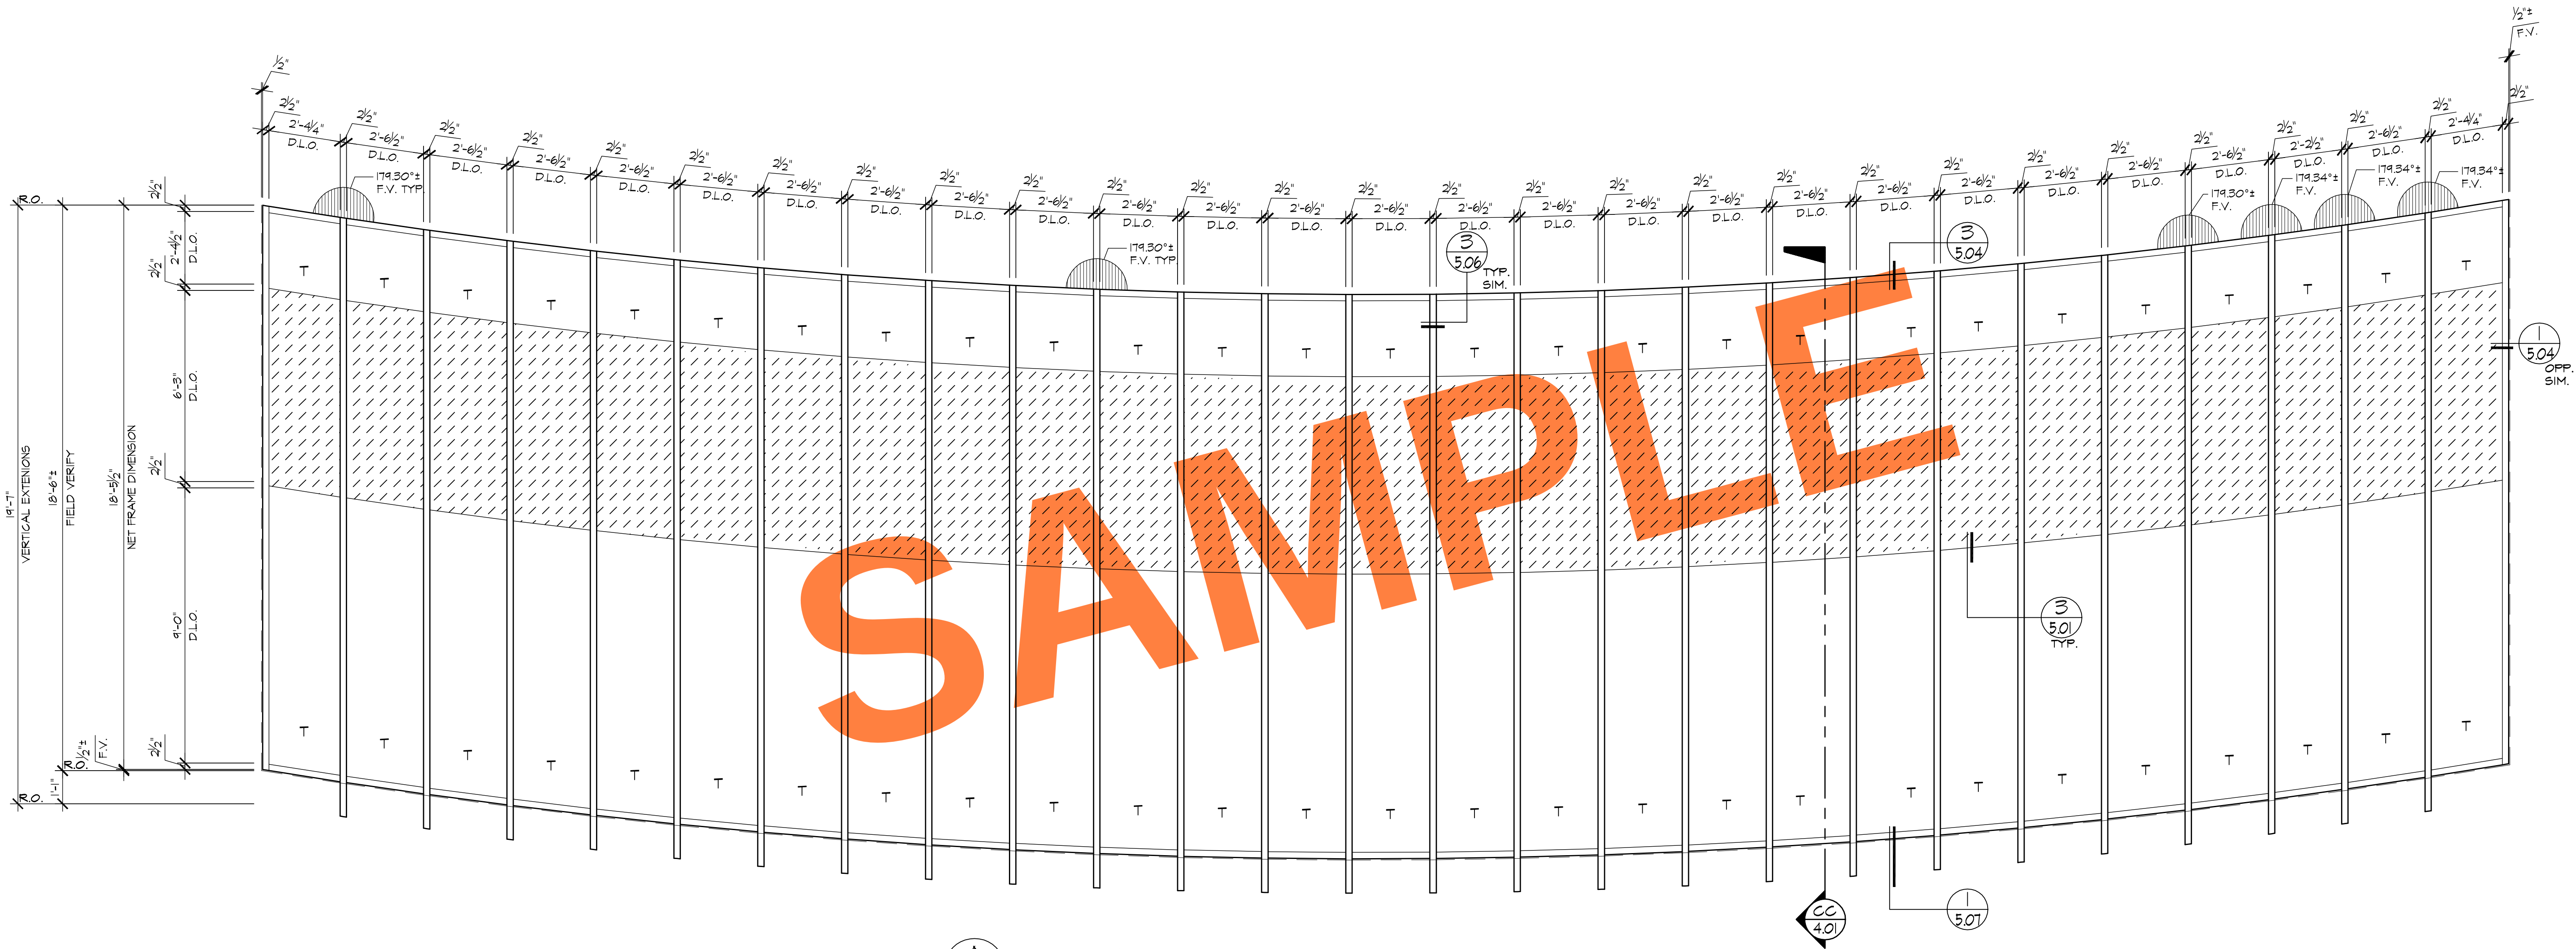


A ELEVATION
3.21 LOCATION (OPG 2900)
LEVEL 4 ~ 1 REQ'D (NORTH)

REVISIONS	BY
△	
△	
△	
△	
△	


BMR
DRAFTING SERVICE
SINCE 1988
23846 SUNNYMEAD BLVD.
SUITE #9
MORENO VALLEY, CA 92553
B: (951) 243-7814
F: (951) 243-7873

HARRIS GLASS CO.
6918 SOUTH ATLANTIC AVENUE
BELL, CA 90201

JOB NAME:	BECKMAN CENTER - CITY OF HOPE
ARCHITECT:	PERKINS + WILL
SHEET DESCRIPTION:	ELEVATIONS
DATE:	4/30/08
SCALE:	3/8"=1'-0"
DRAWN:	CTB
JOB NO:	009-08
SHEET NO:	3.21

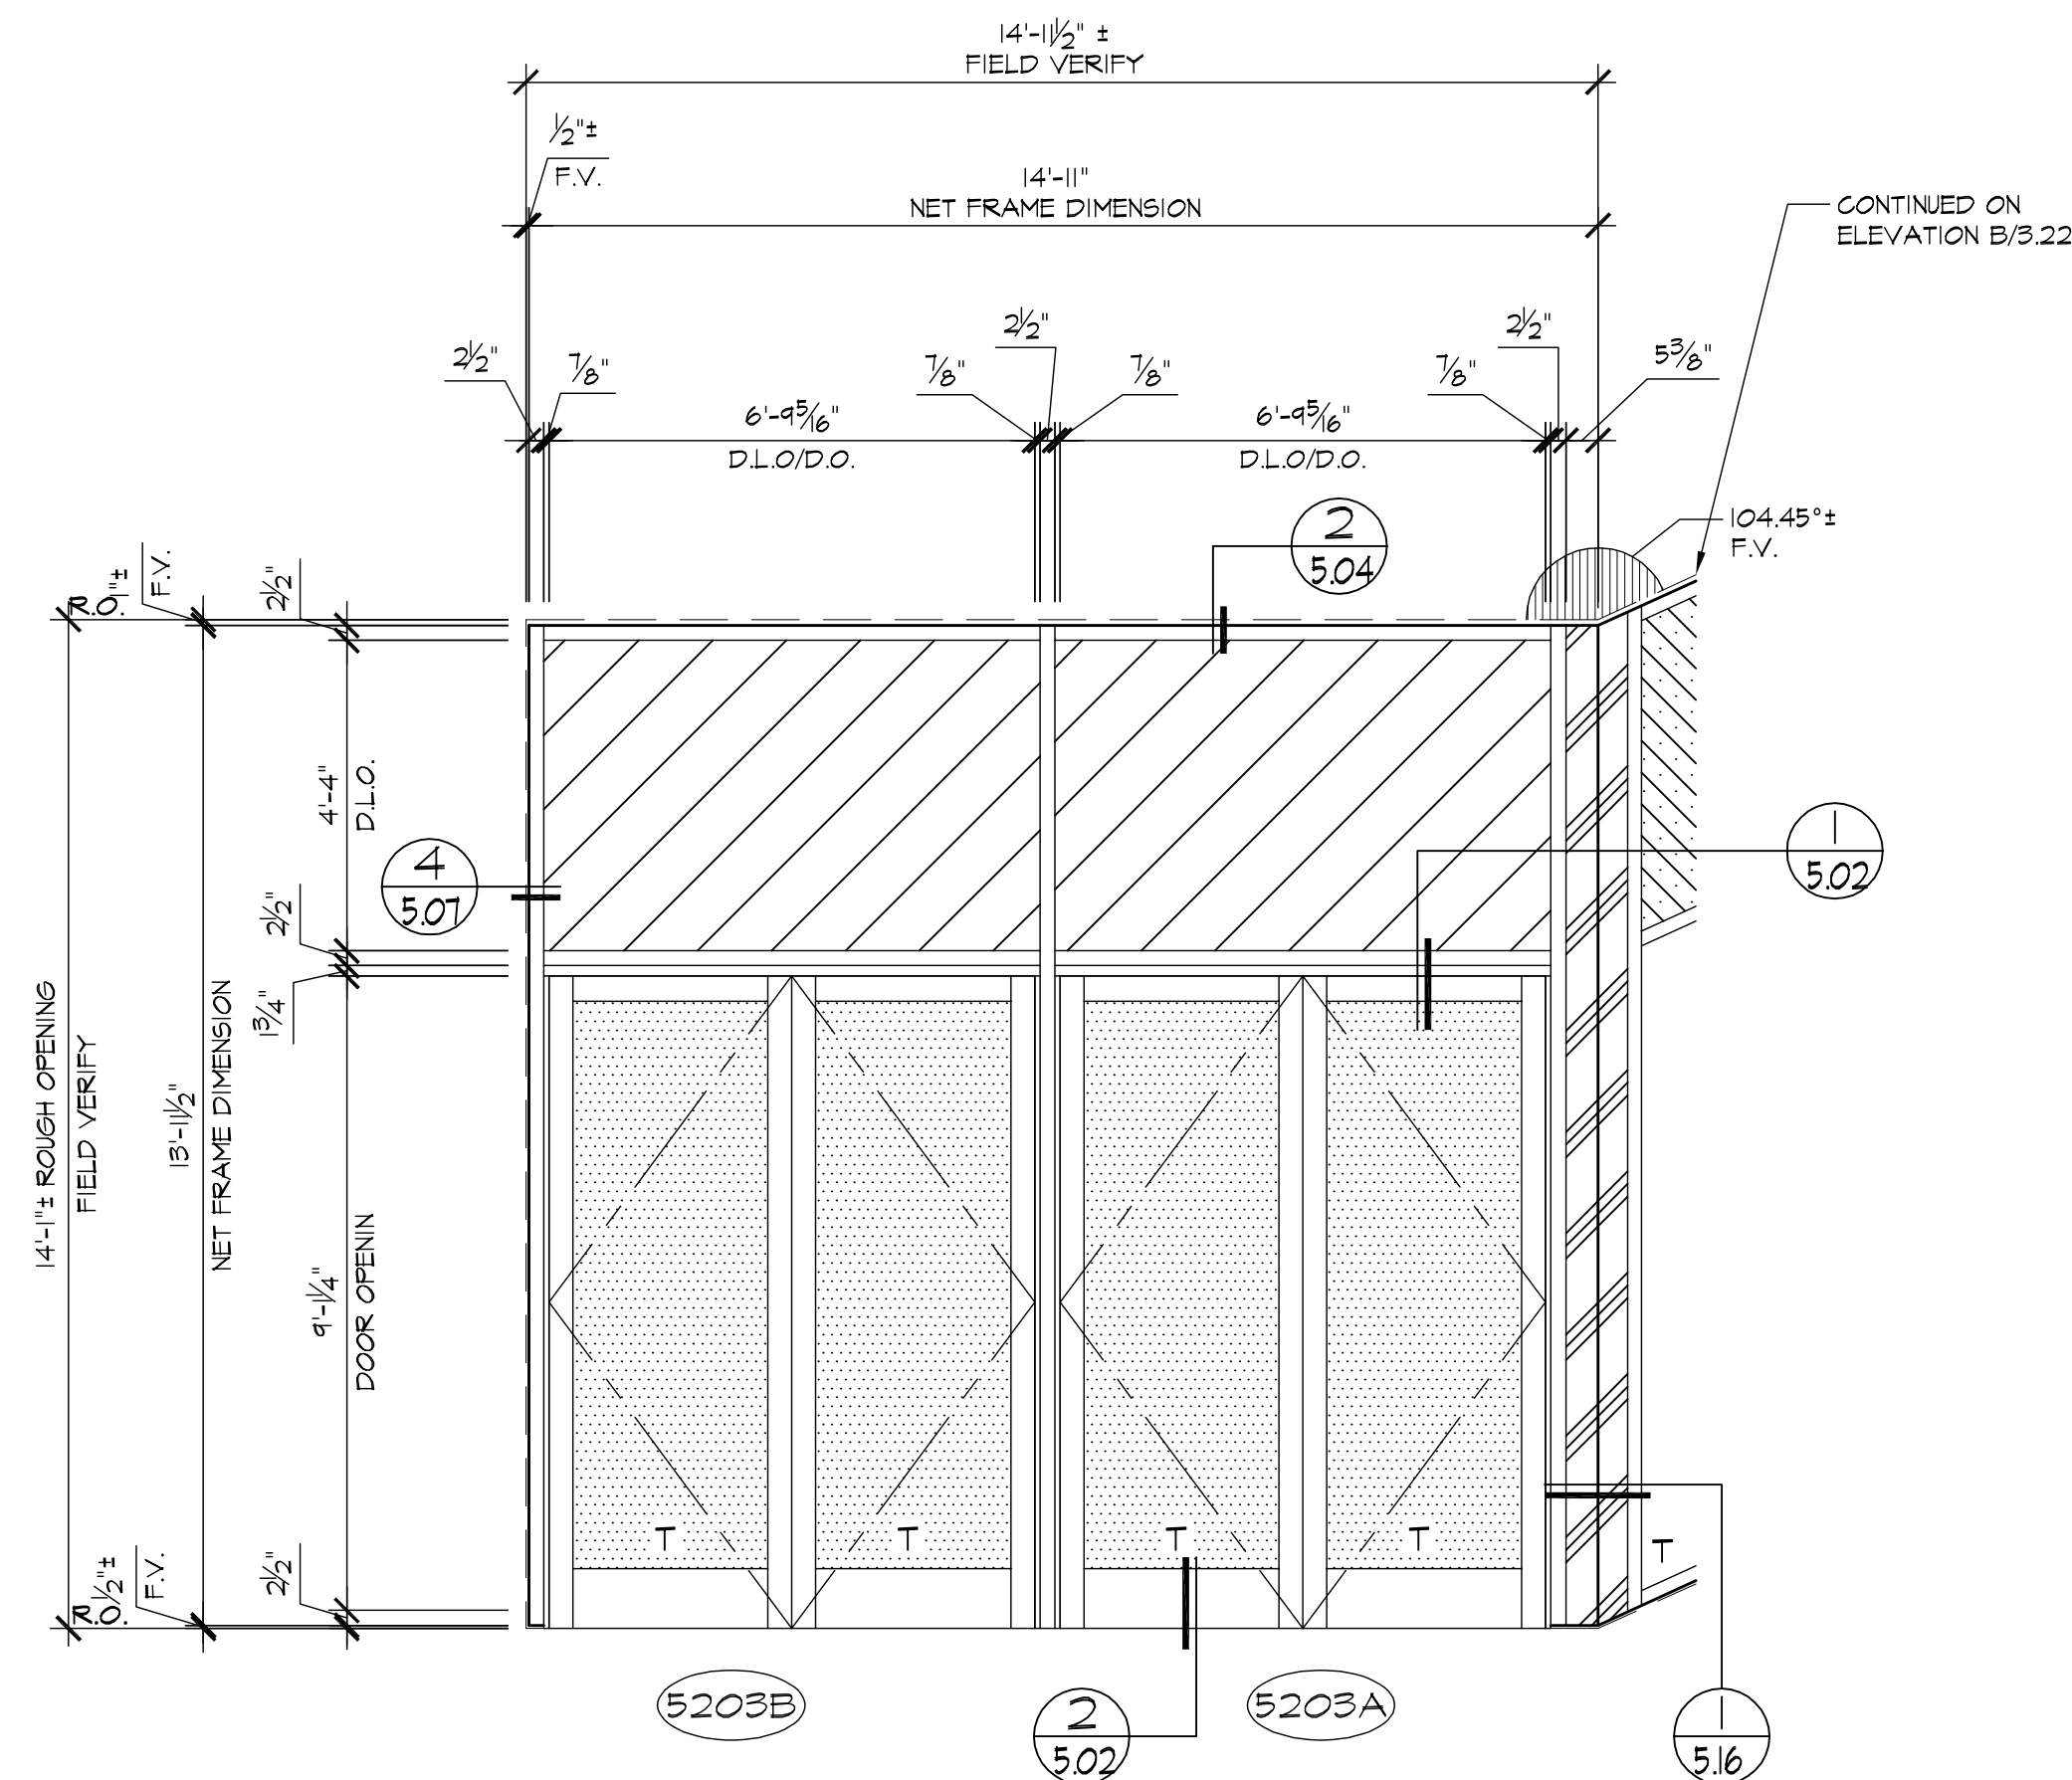


A ELEVATION
 3.22 LOCATION
 LEVEL 5 ~ 1 REQ'D (TERRACE 5203)

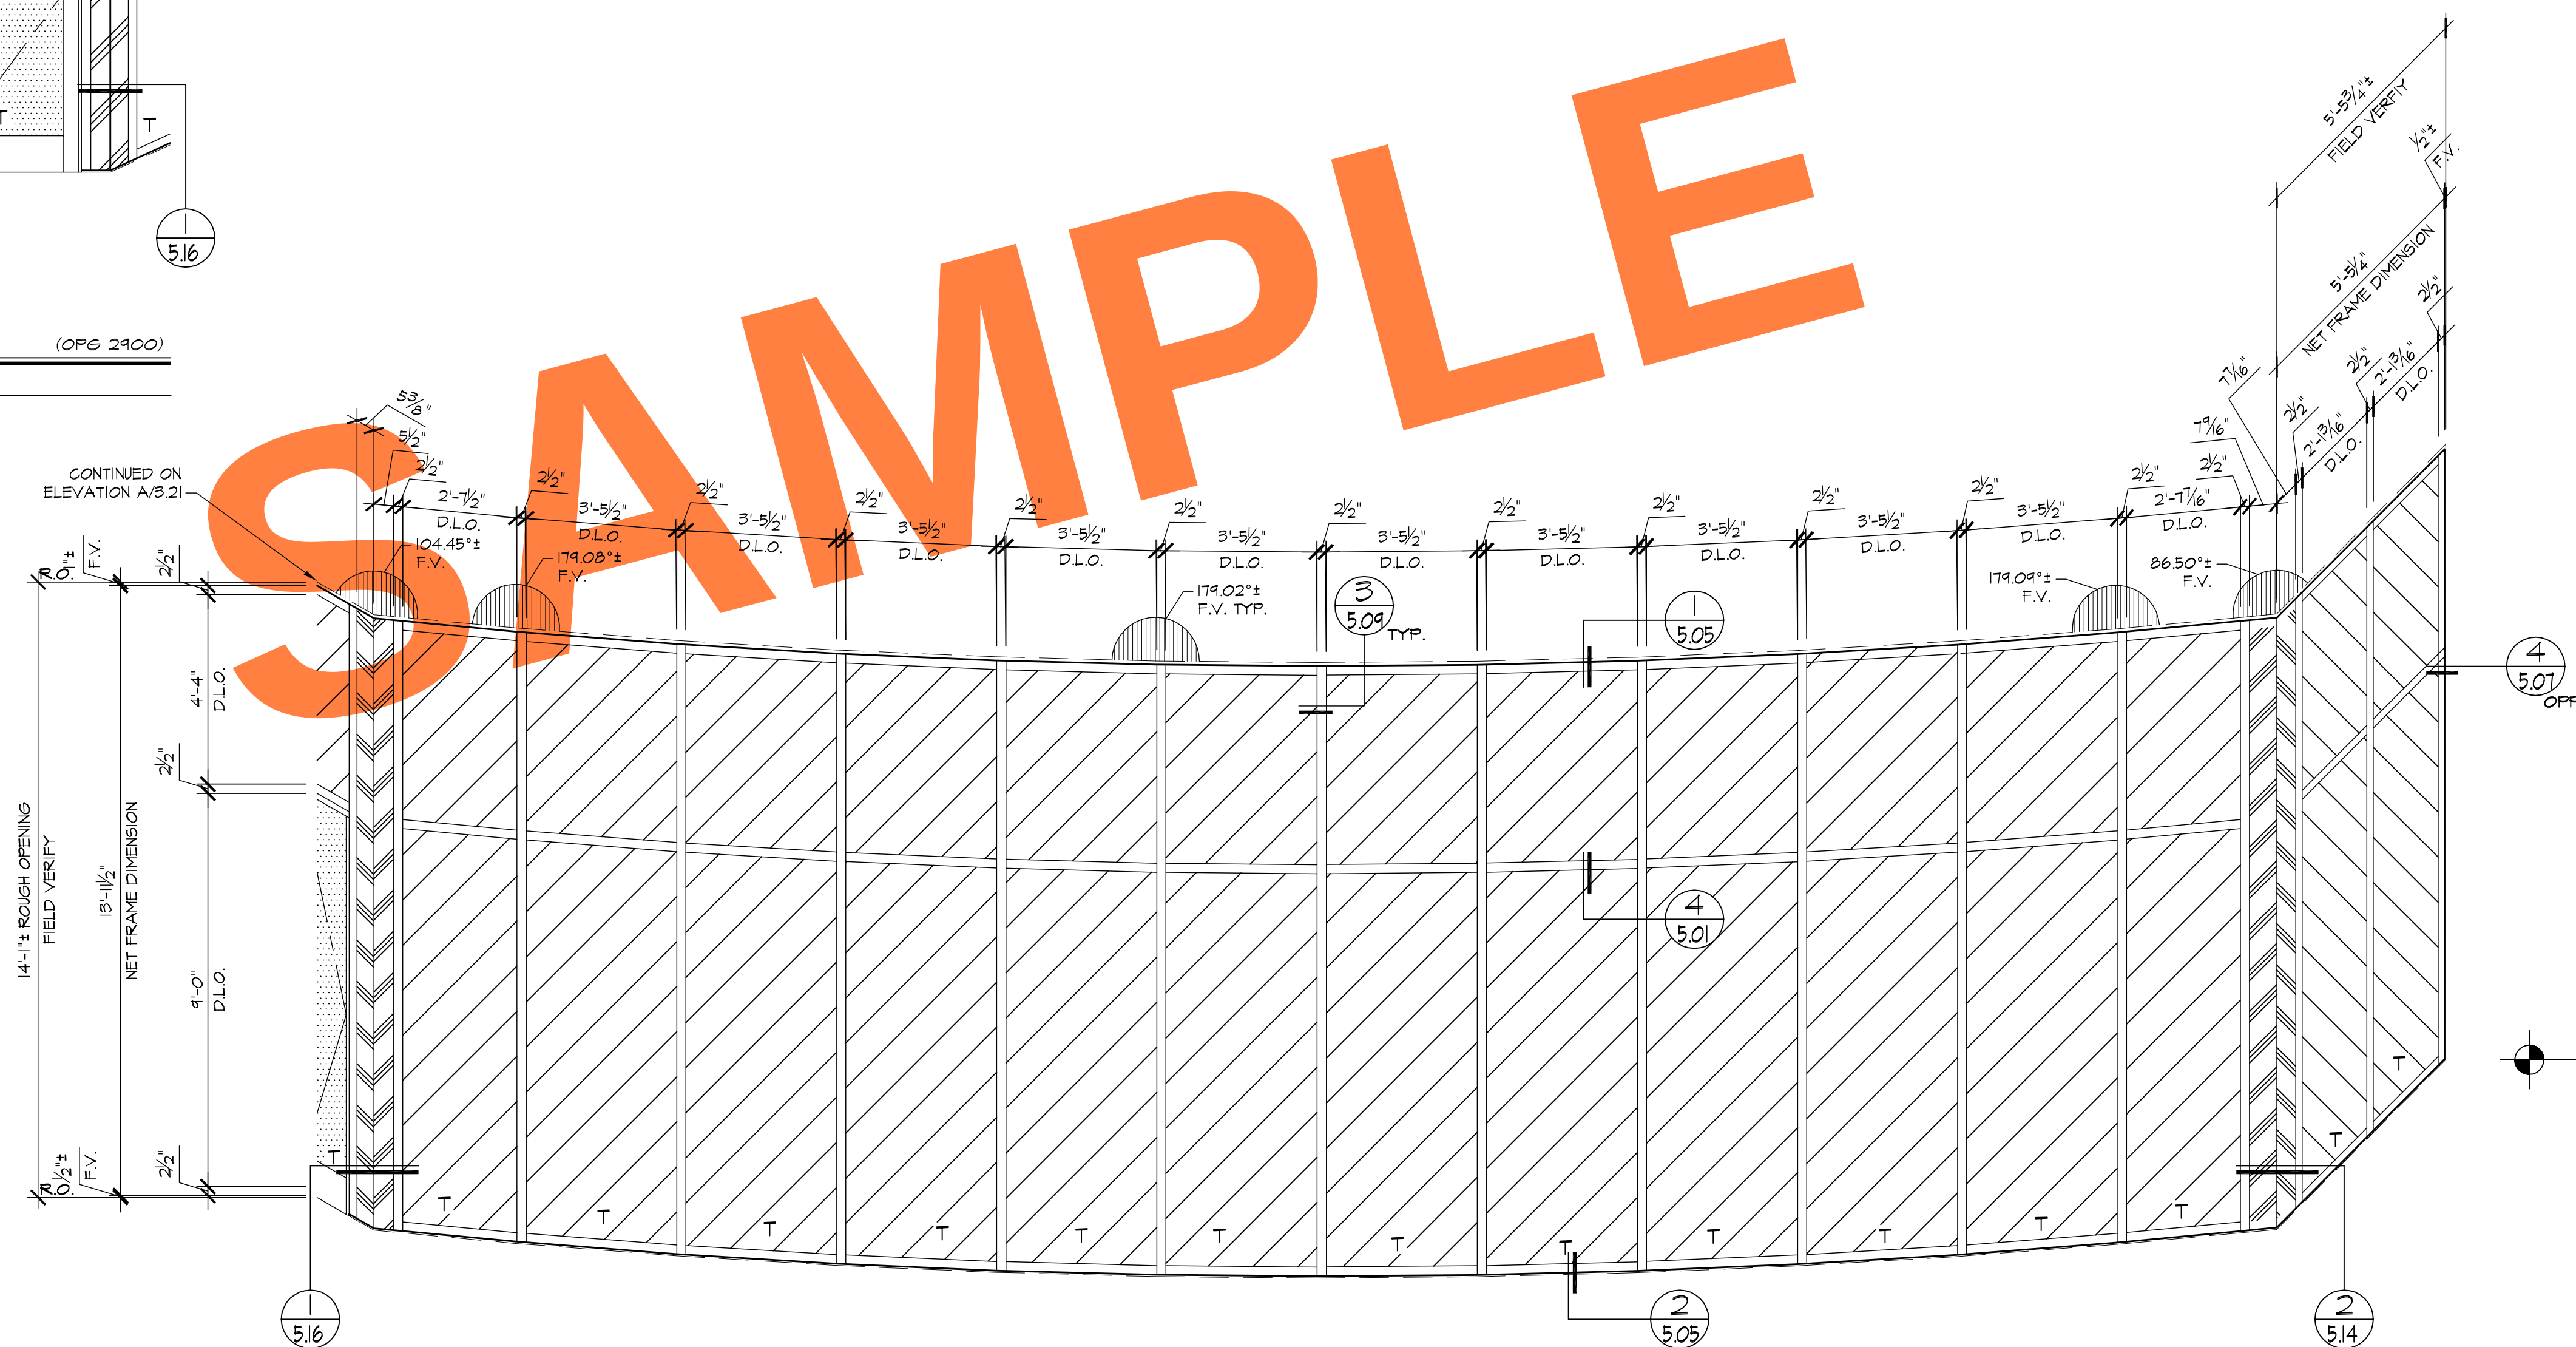

B ELEVATION
 3.22 LOCATION
 LEVEL 5 ~ 1 REQ'D (TERRACE 5203)

REVISIONS	BY
△	
△	
△	
△	
△	


BMR DRAFTING SERVICE SINCE 1988 23846 SUNNYMEAD BLVD. SUITE #9 MORENO VALLEY, CA 92553 B: (951) 243-7814 F: (951) 243-7873	
HARRIS GLASS CO. 6918 SOUTH ATLANTIC AVENUE BELL, CA 90201	
JOB NAME: BECKMAN CENTER - CITY OF HOPE ARCHITECT: PERKINS + WILL SHEET DESCRIPTION: ELEVATIONS	DATE: 4/30/08 SCALE: 3/8"=1'-0" DRAWN: CTB JOB NO: 009-08 SHEET NO: 3.22

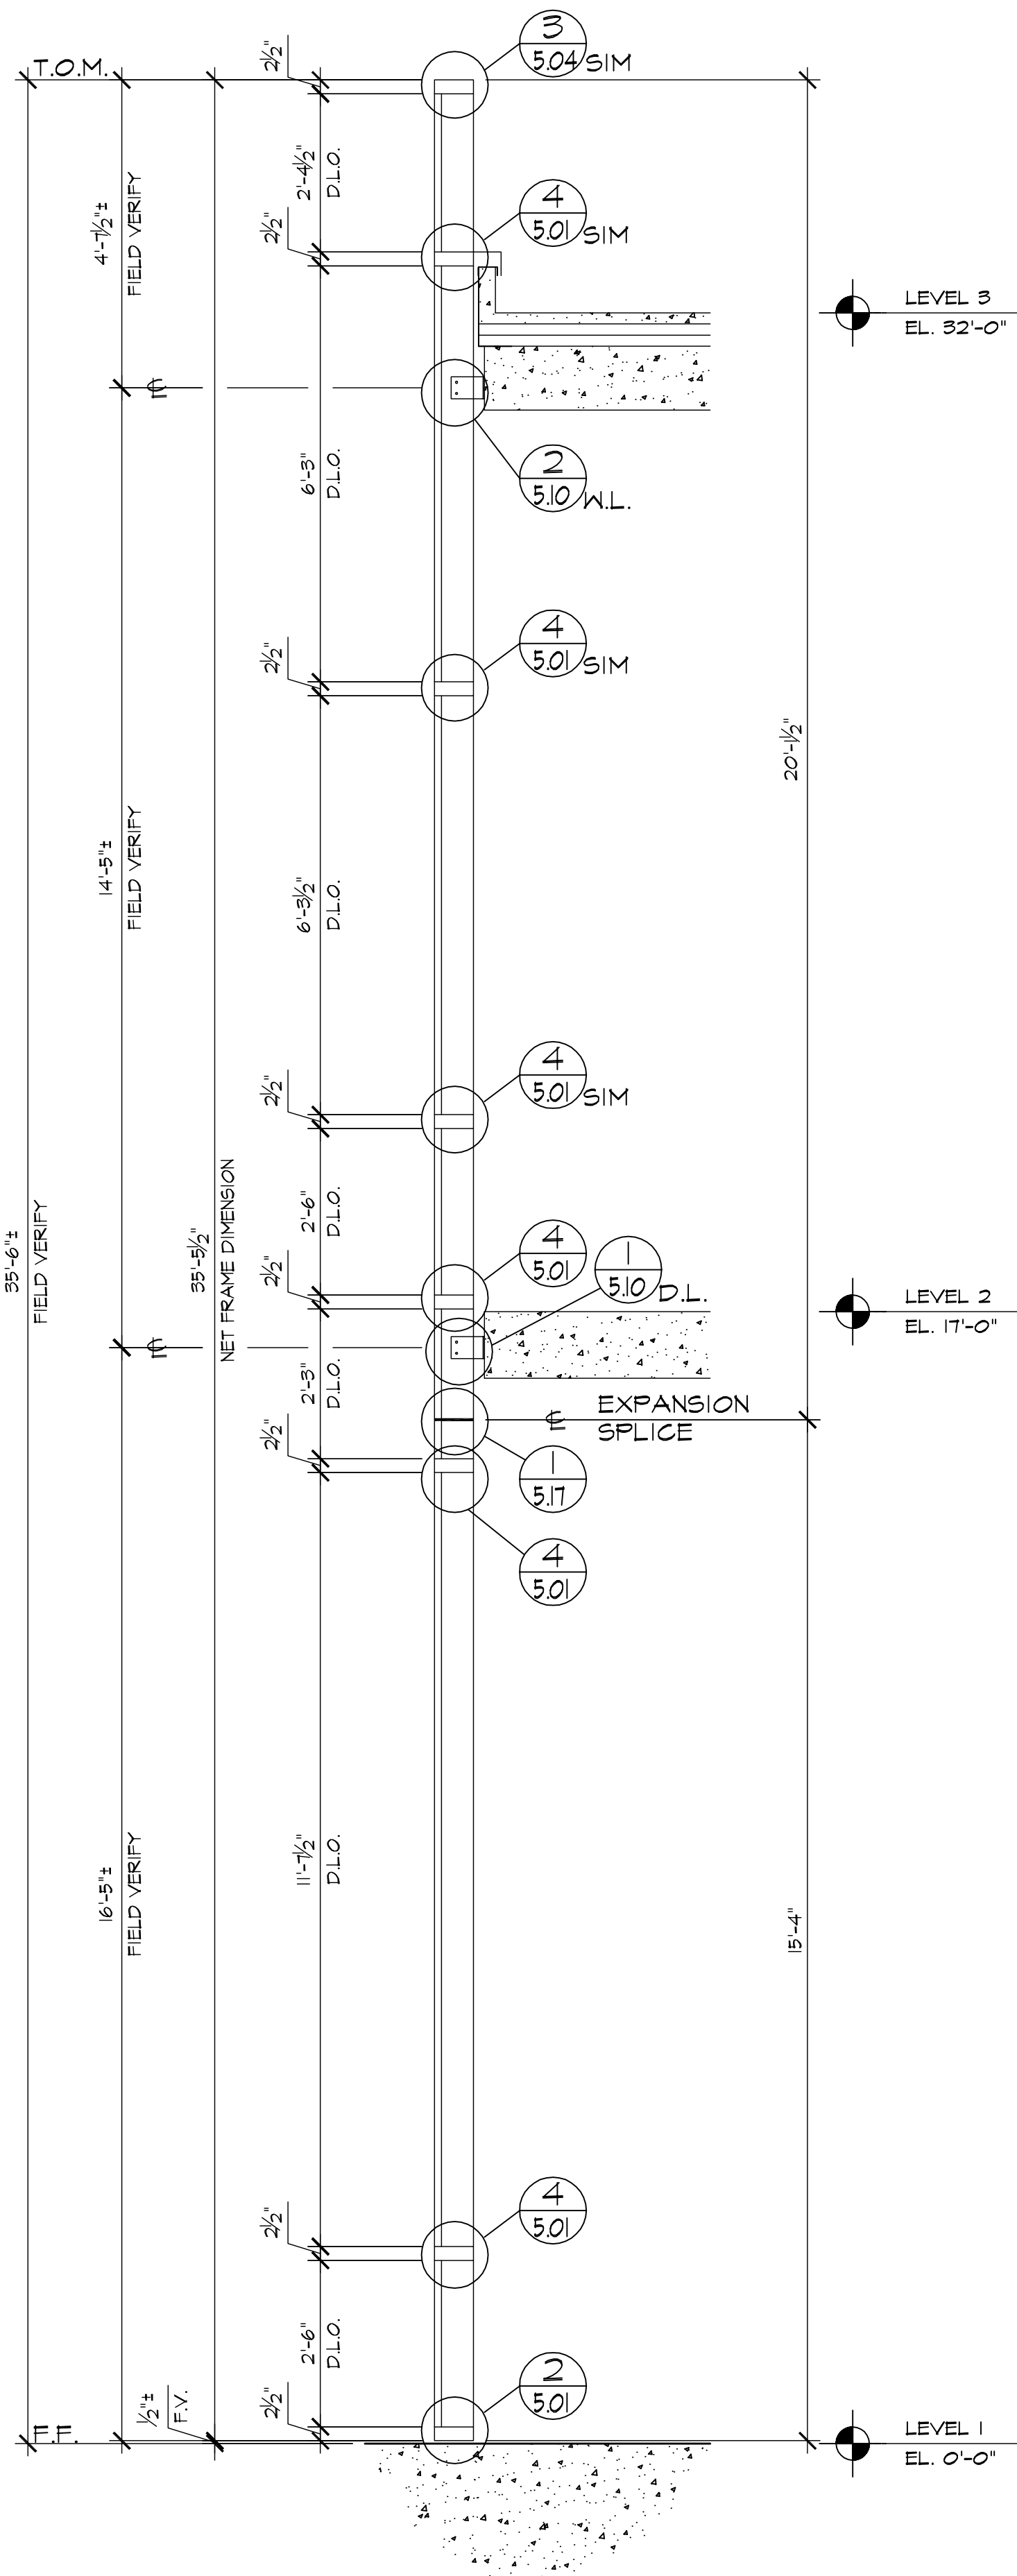


AA WALL SECTION
4.01 ARCH'L: 1/A-311



BB WALL SECTION
4.01 ARCH'L:

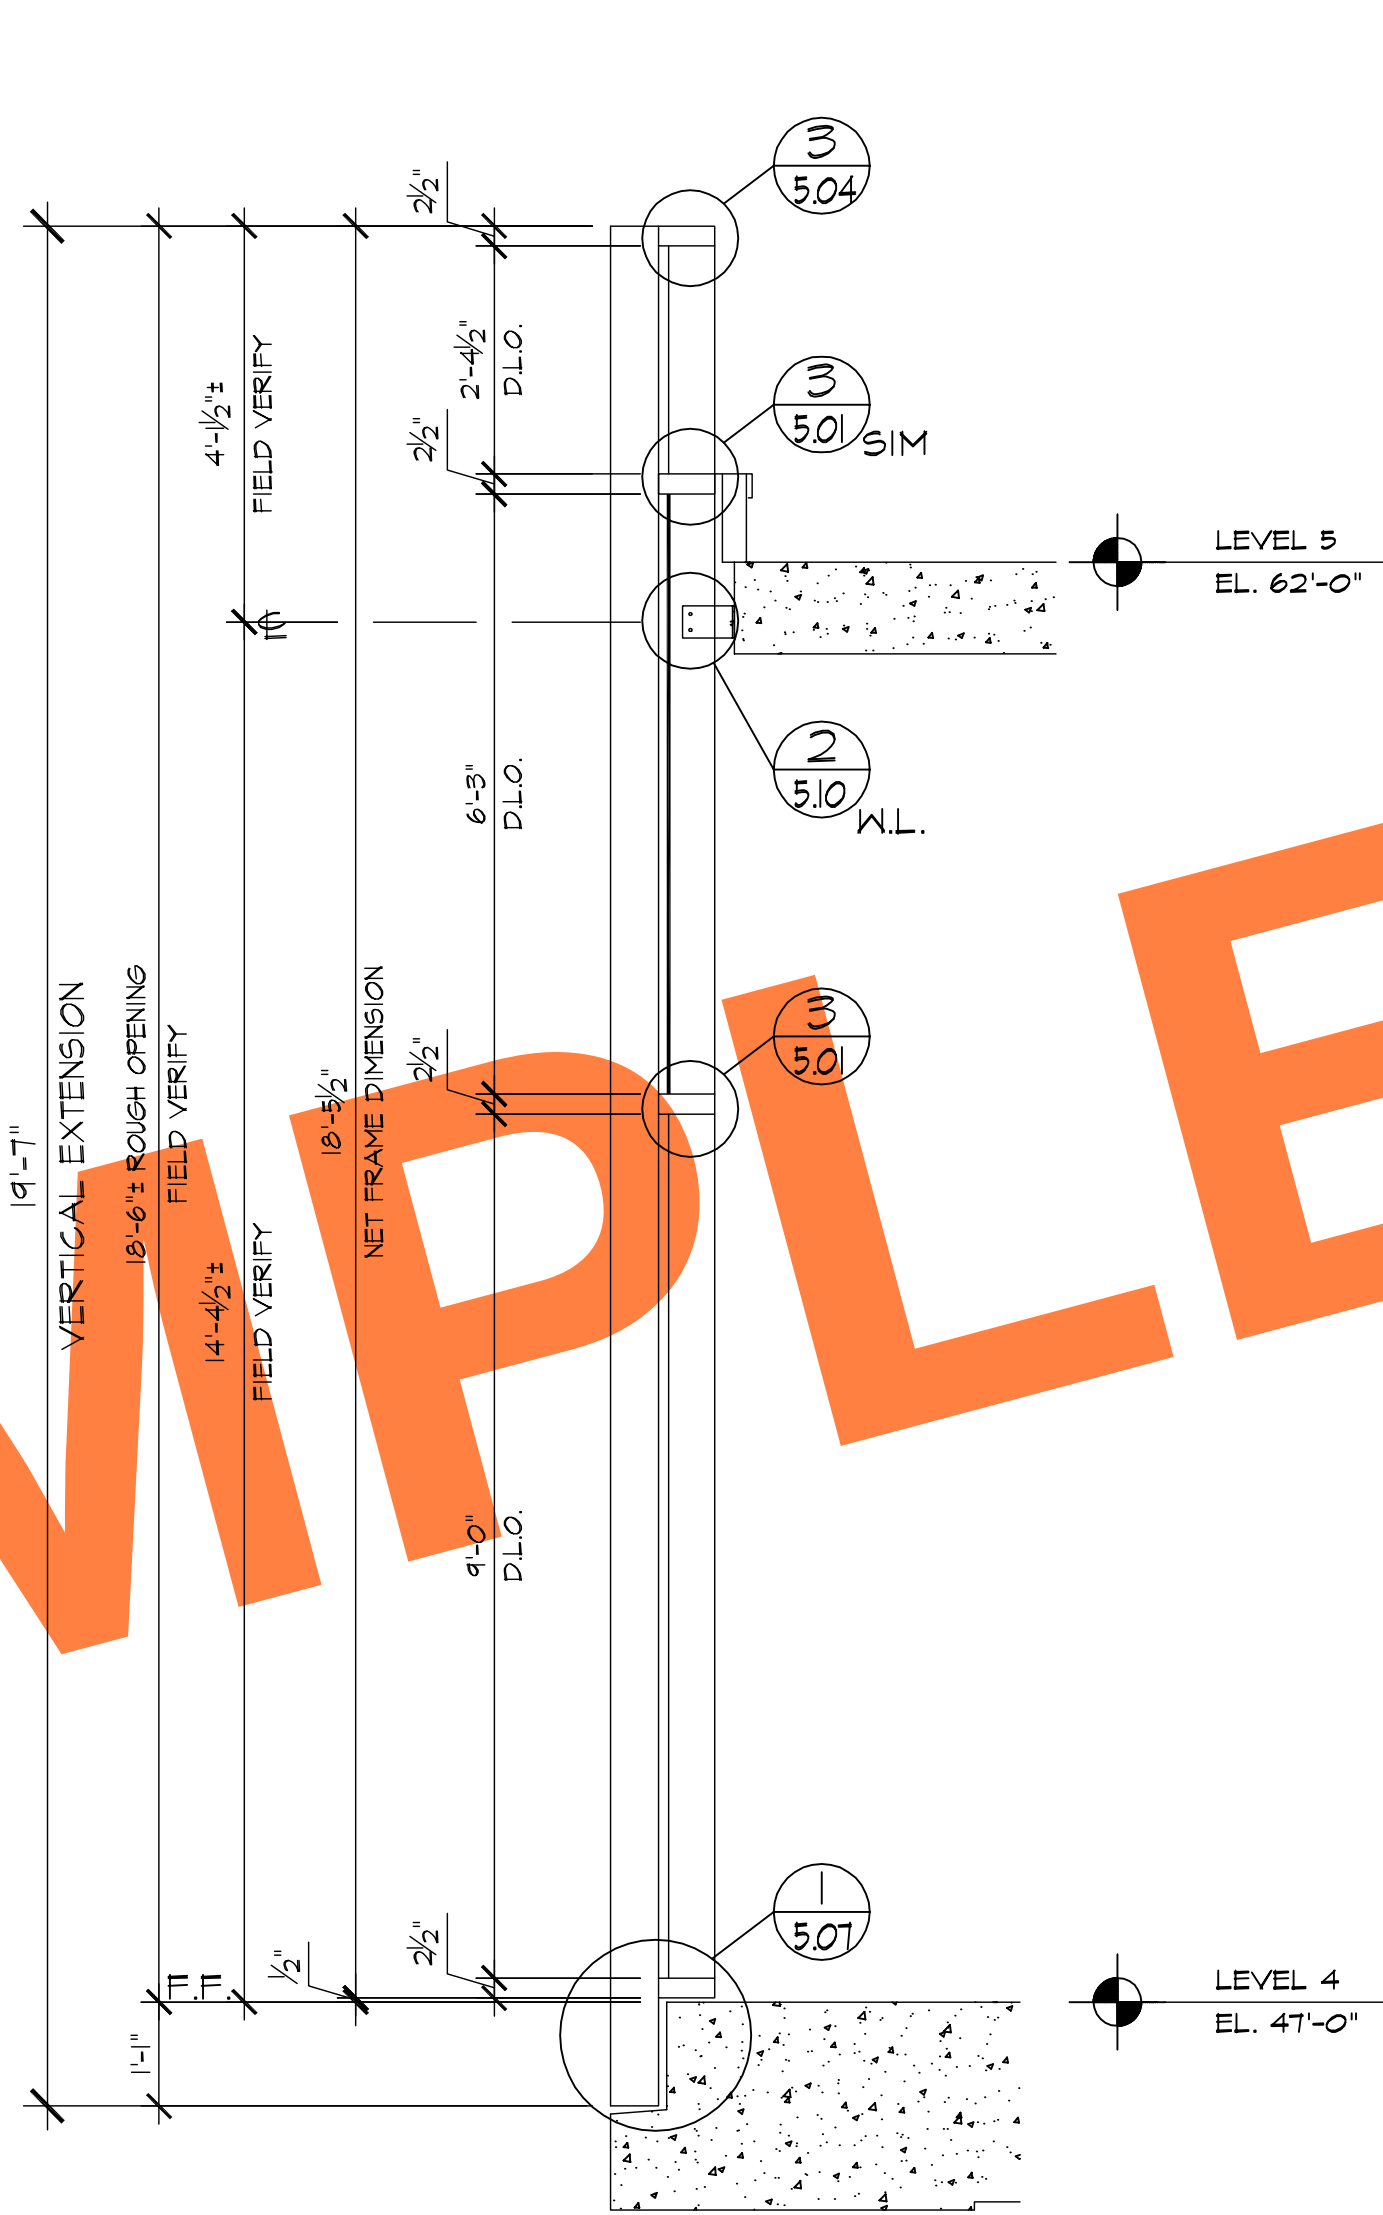

CC WALL SECTION
4.01 ARCH'L:

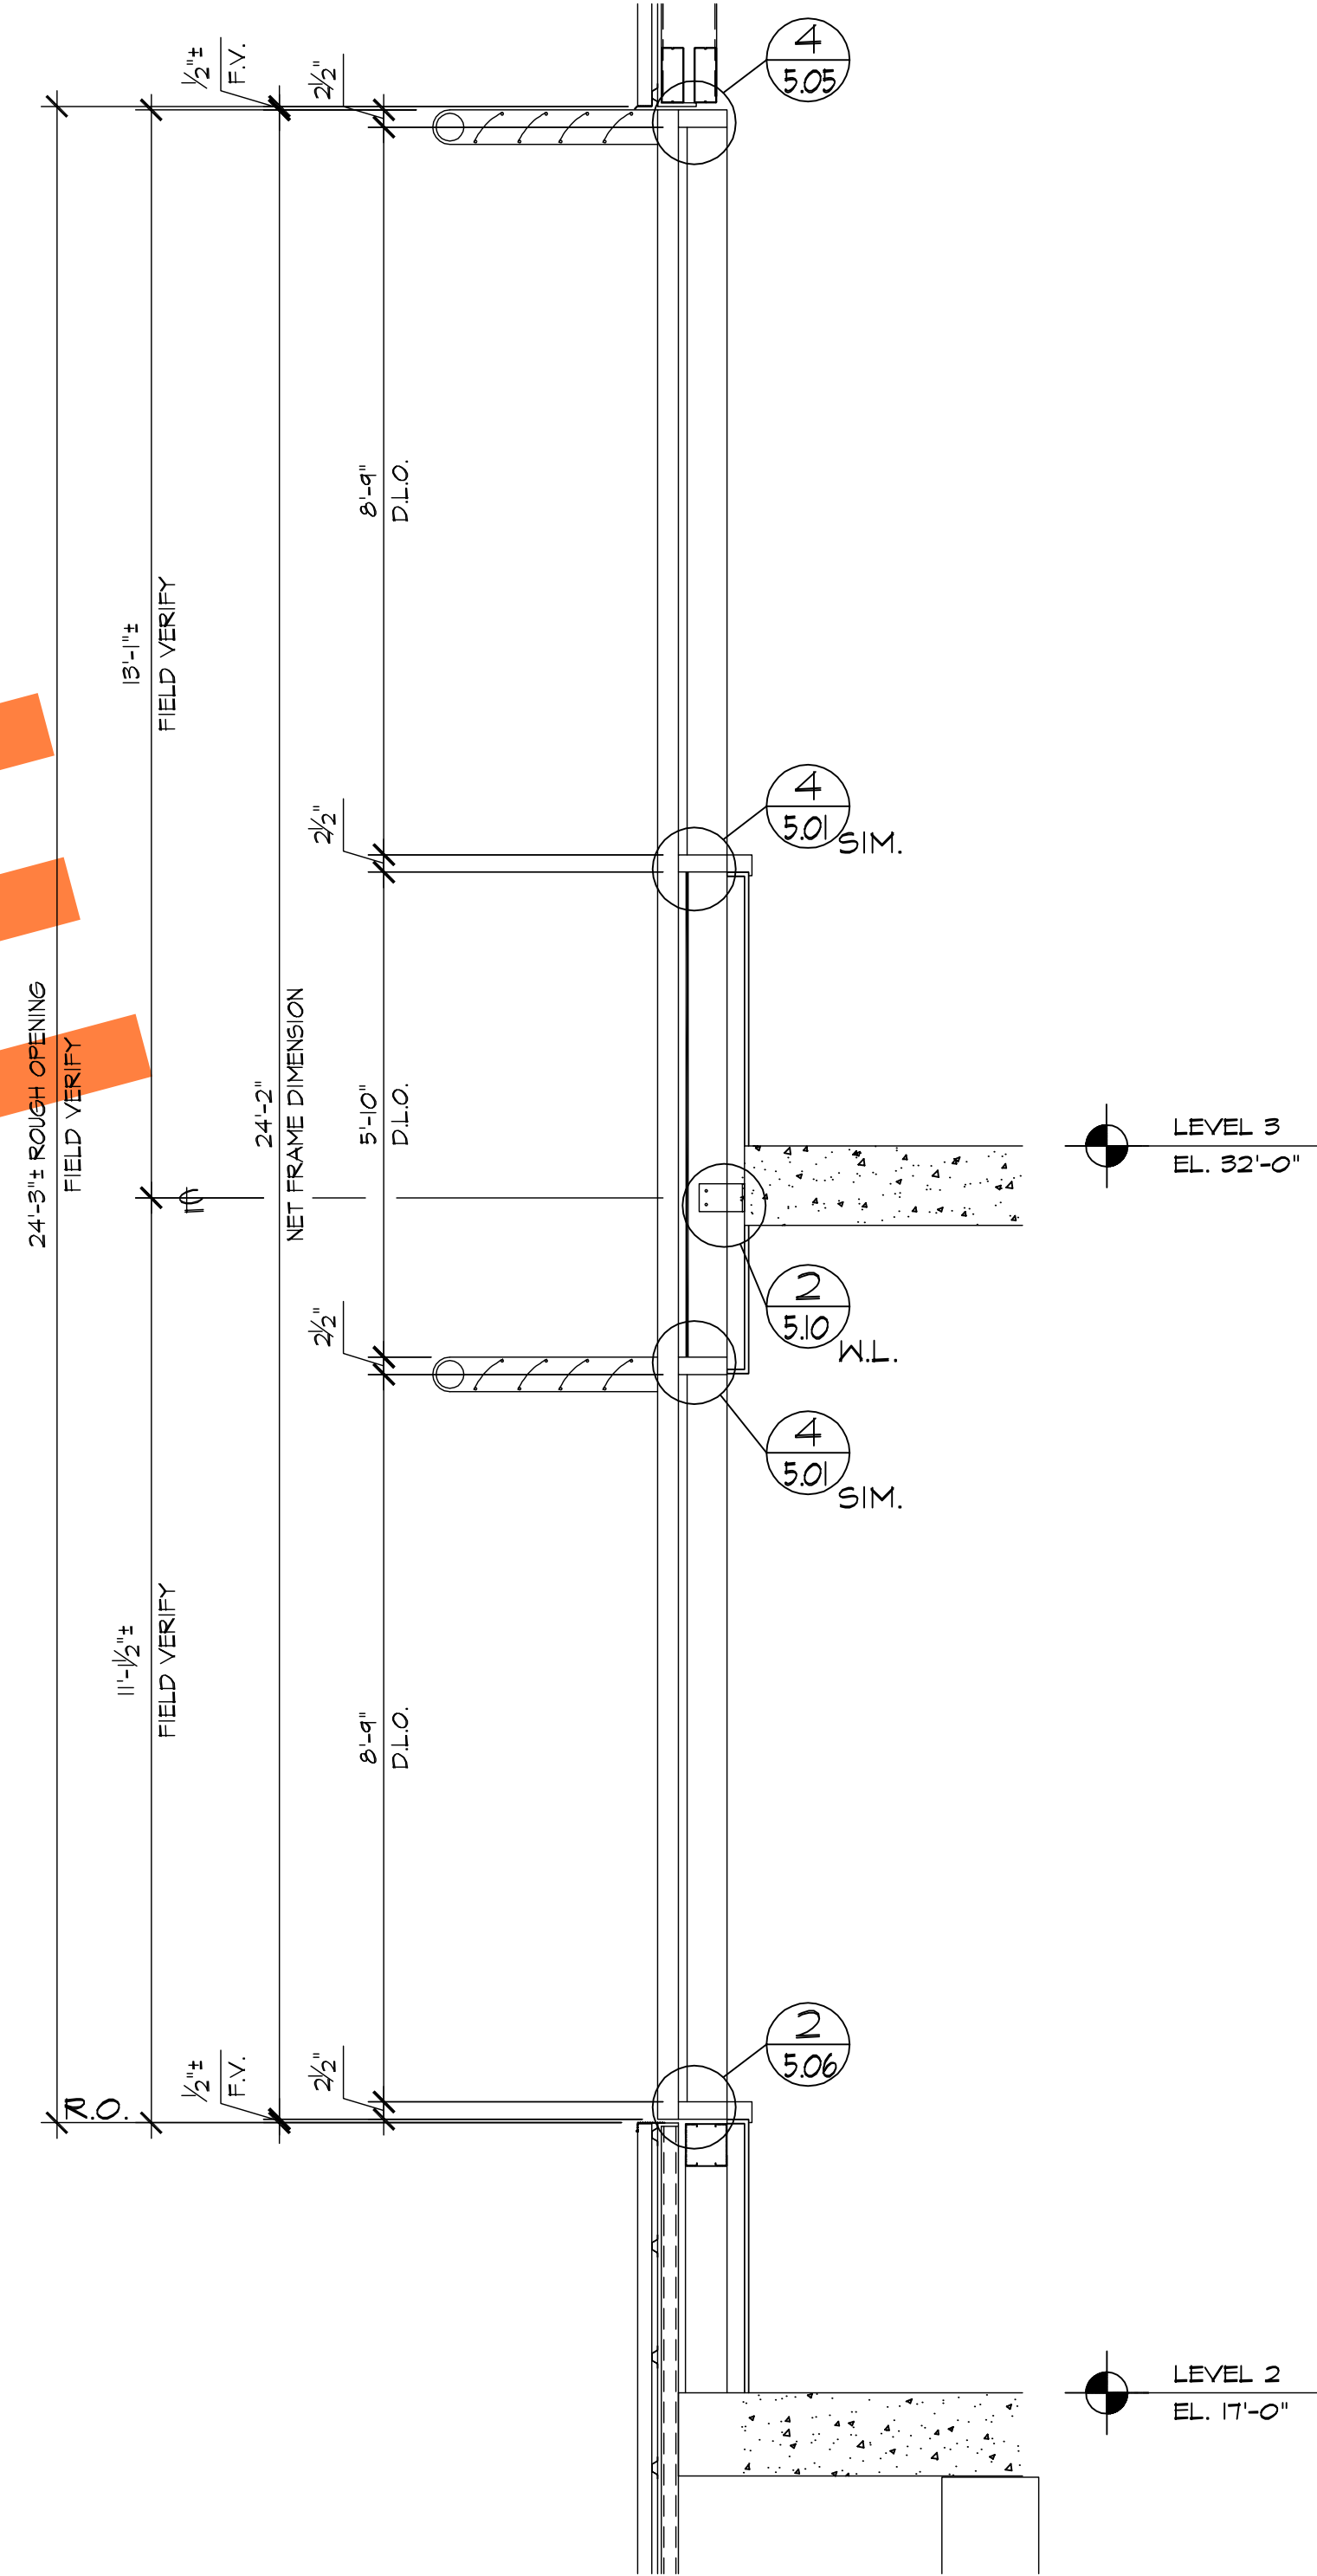


DD WALL SECTION
4.01 ARCH'L: 3/A-310

REVISIONS	BY
△	
△	
△	
△	
△	

BMR
DRAFTING SERVICE
SINCE 1988
23846 SUNNYMEAD BLVD.
SUITE 80
MORENO VALLEY, CA 92553
B: (951) 243-7814
F: (951) 243-7873

HARRIS GLASS CO.
6918 SOUTH ATLANTIC AVENUE
BELL, CA 90201

JOB NAME:	BECKMAN CENTER - CITY OF HOPE
ARCHITECT:	PERKINS + WILL
SHEET DESCRIPTION:	WALL SECTIONS
DATE:	4/30/08
SCALE:	1/2"=1'-0"
DRAWN:	CTB
JOB NO:	009-08
SHEET NO:	4.01

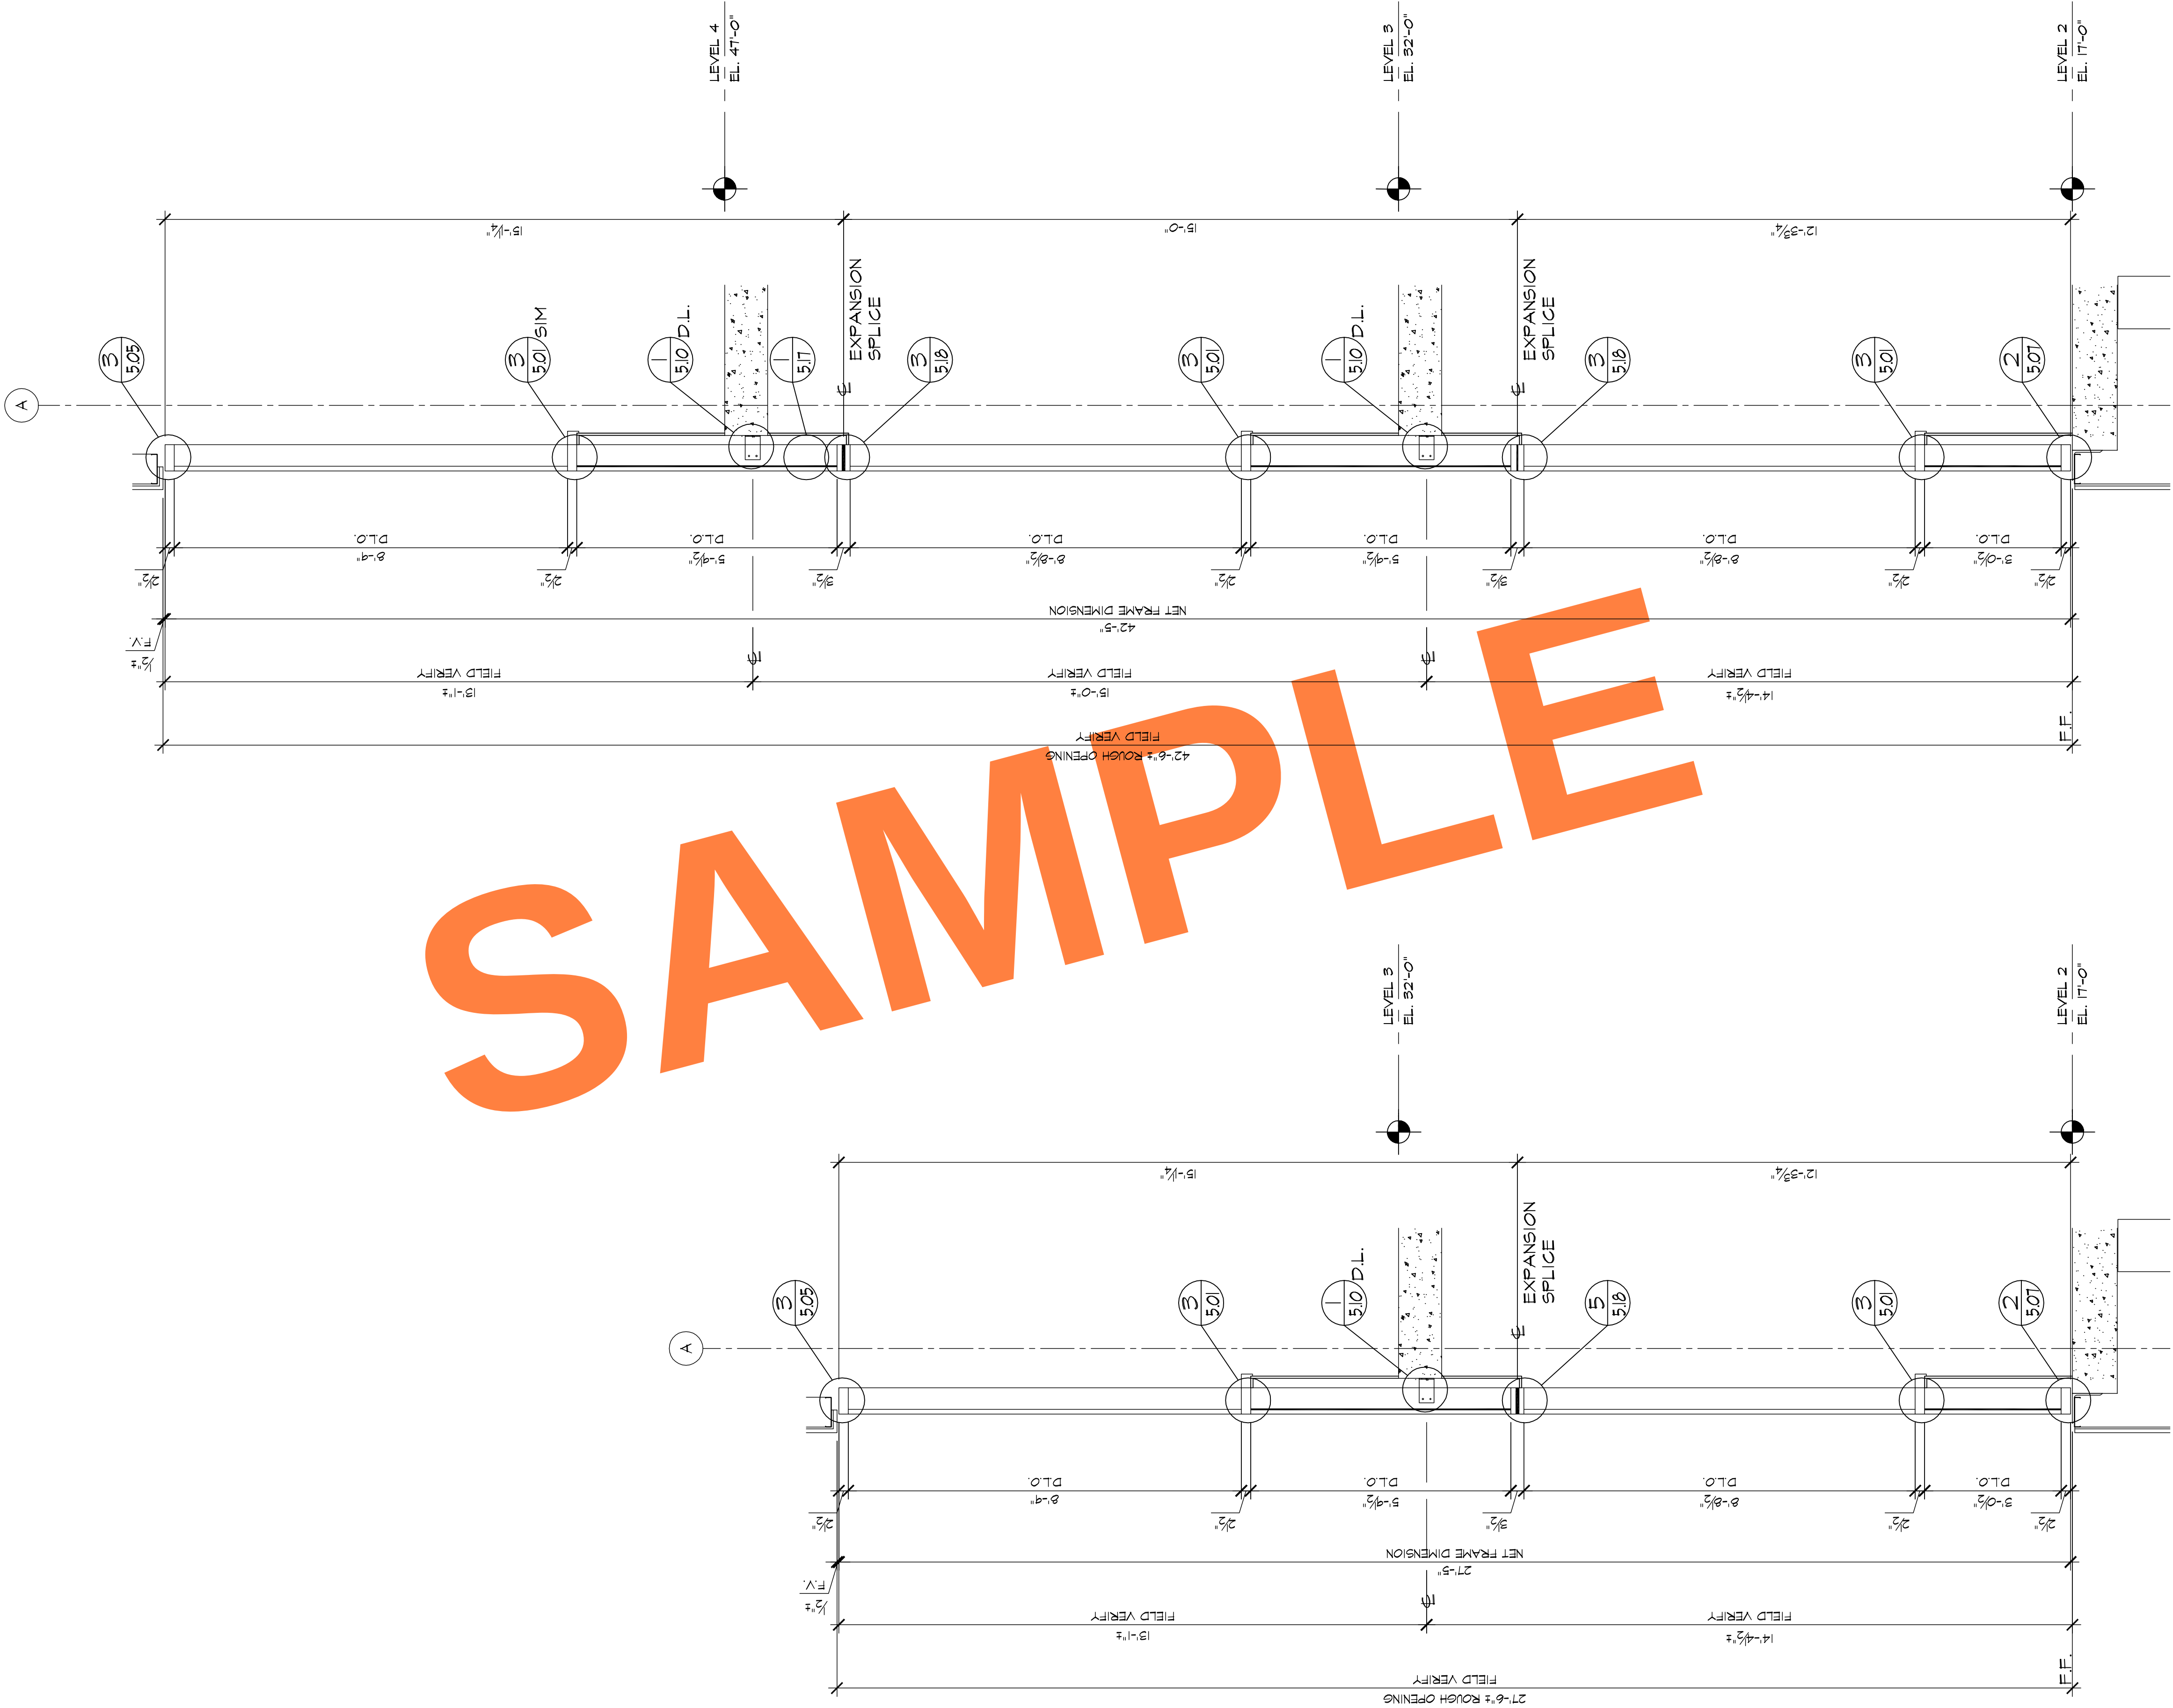

AA WALL SECTION


4.02 ARCHL:

BB WALL SECTION

4.02 ARCHL:

JOB NAME:	BECKMAN CENTER - CITY OF HOPE
ARCHITECT:	PERKINS + WILL
SHEET DESCRIPTION:	WALL SECTIONS
DATE:	4/30/08
SCALE:	1/2"=1'-0"
DRAWN:	CTB
JOB NO:	009-08
SHEET NO:	4.02



HARRIS GLASS CO.
6918 SOUTH ATLANTIC AVENUE
BELL, CA 90201

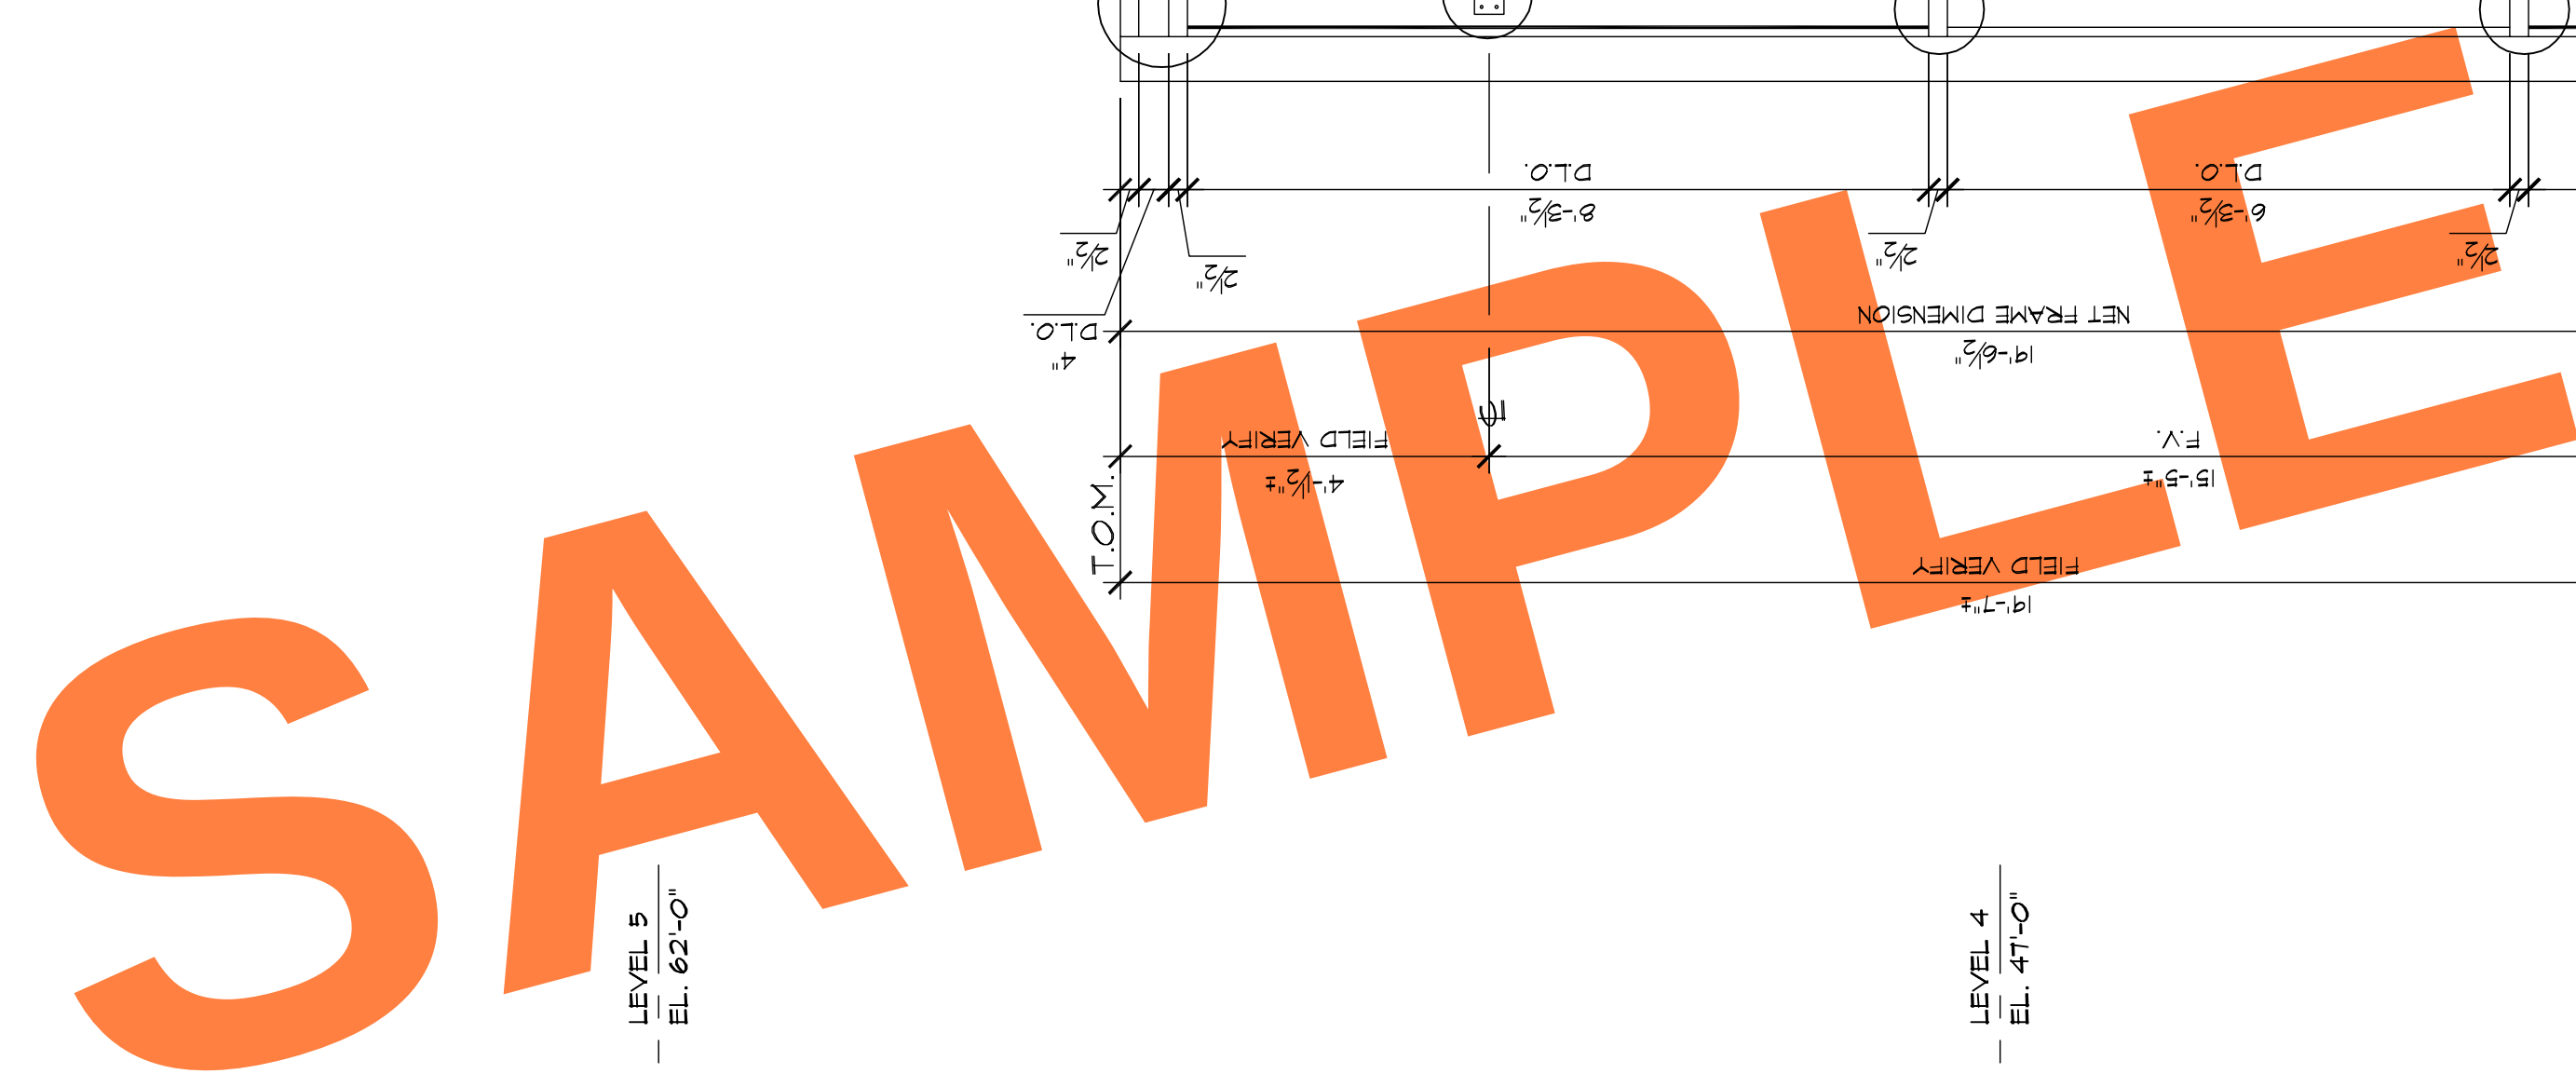

BB	WALL SECTION
4.03	ARCH'L: 2/4-303

HARRIS GLASS CO. 6918 SOUTH ATLANTIC AVENUE BELL, CA 90201	REVISIONS	BY
	△	
	△	
	△	
	△	
	△	
 DRAFTING SERVICE SINCE 1989 23846 SUNNYMEAD BLVD. SUITE #6 MORENO VALLEY, CA 92553 B: (951) 243-7614 F: (951) 243-7673		



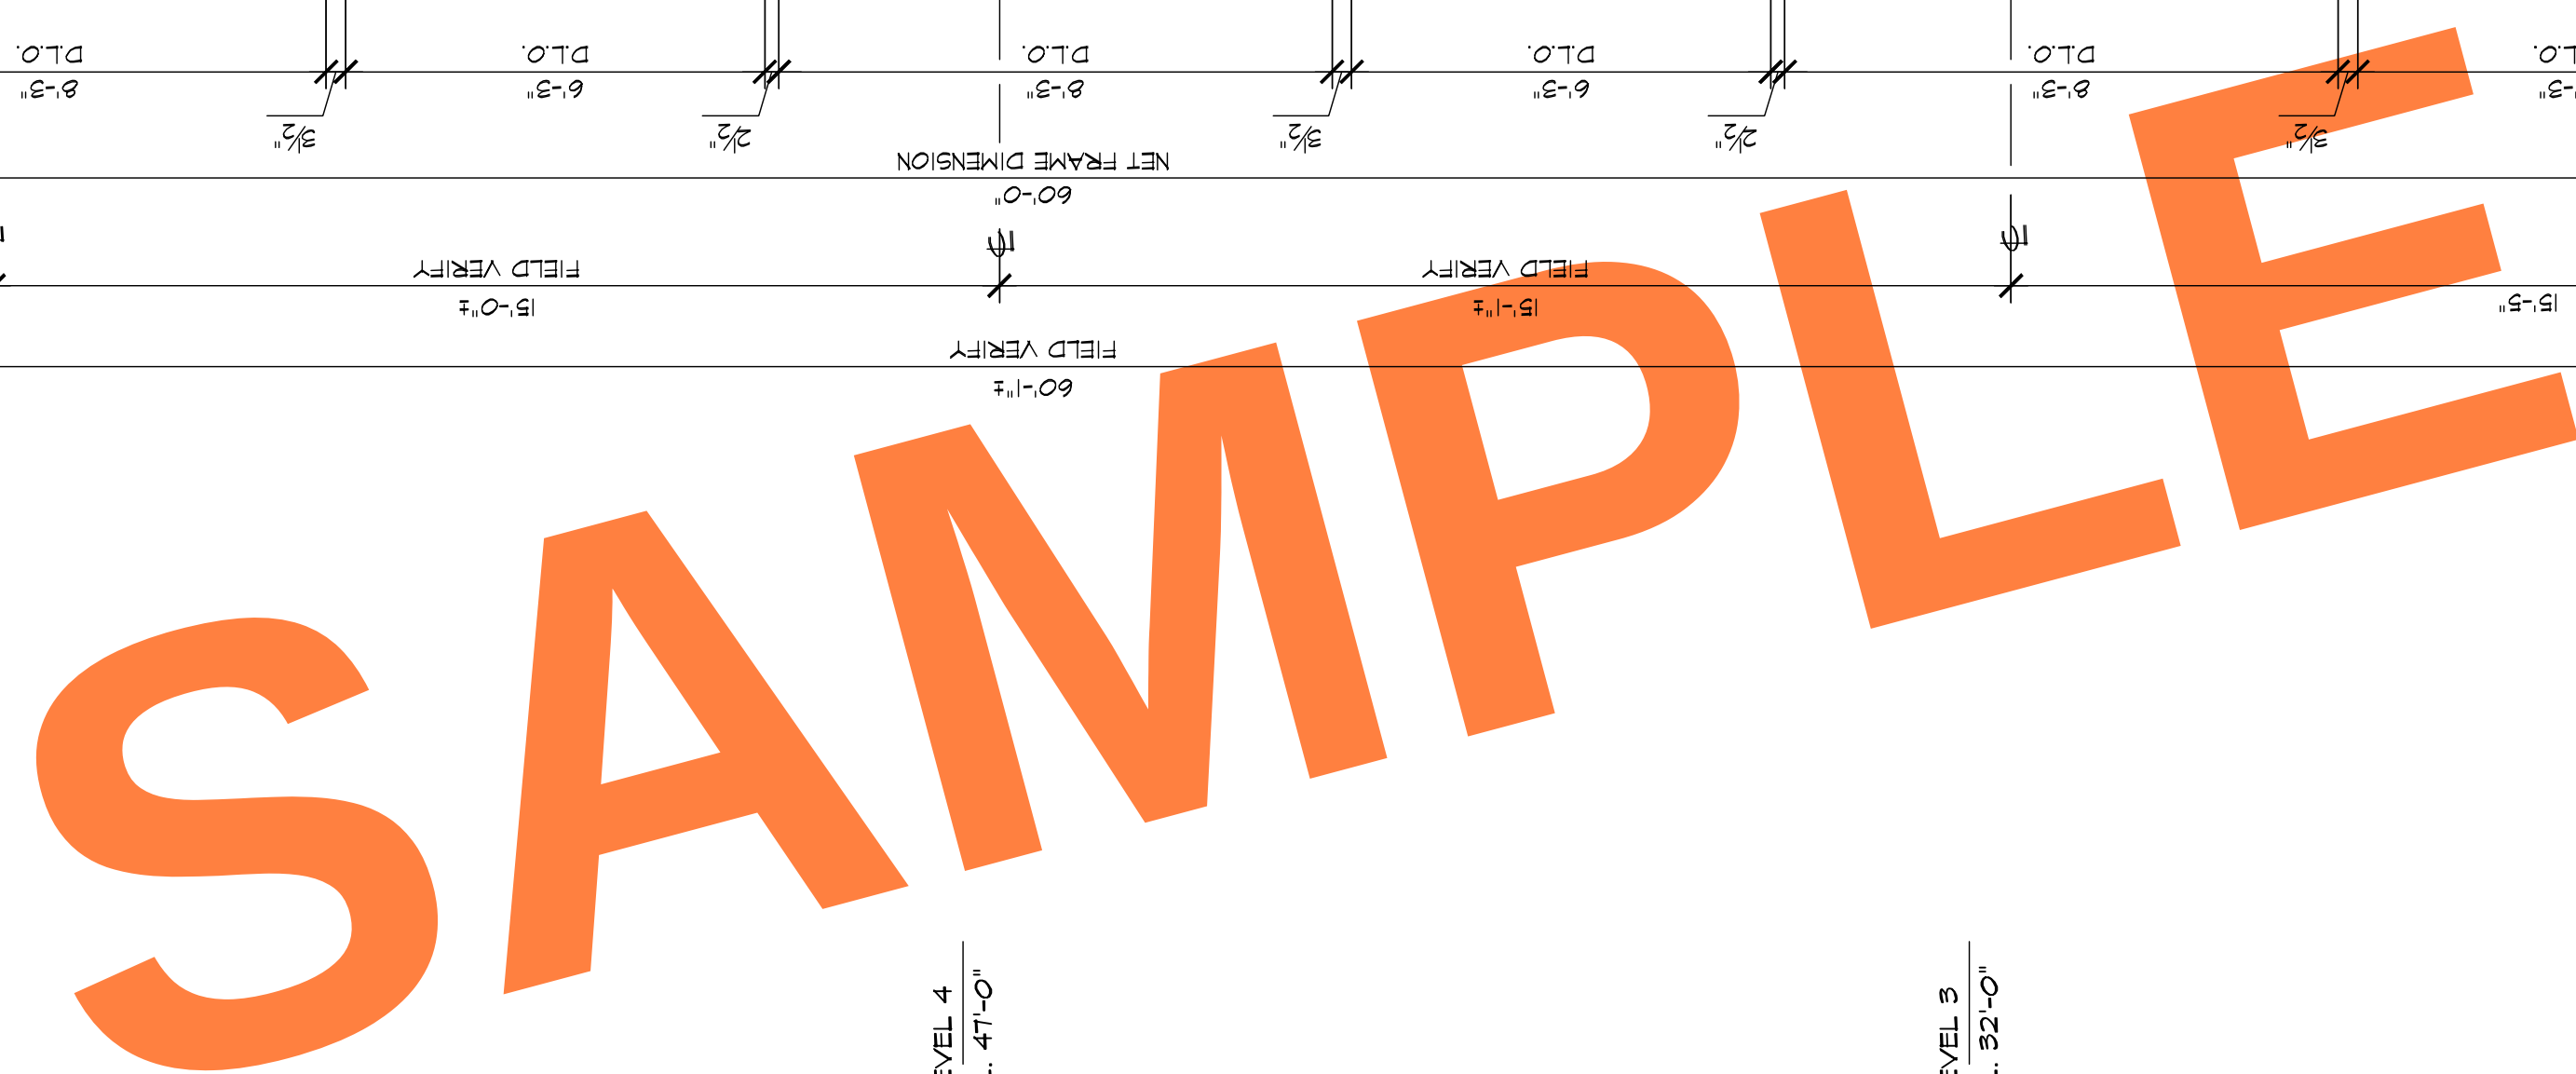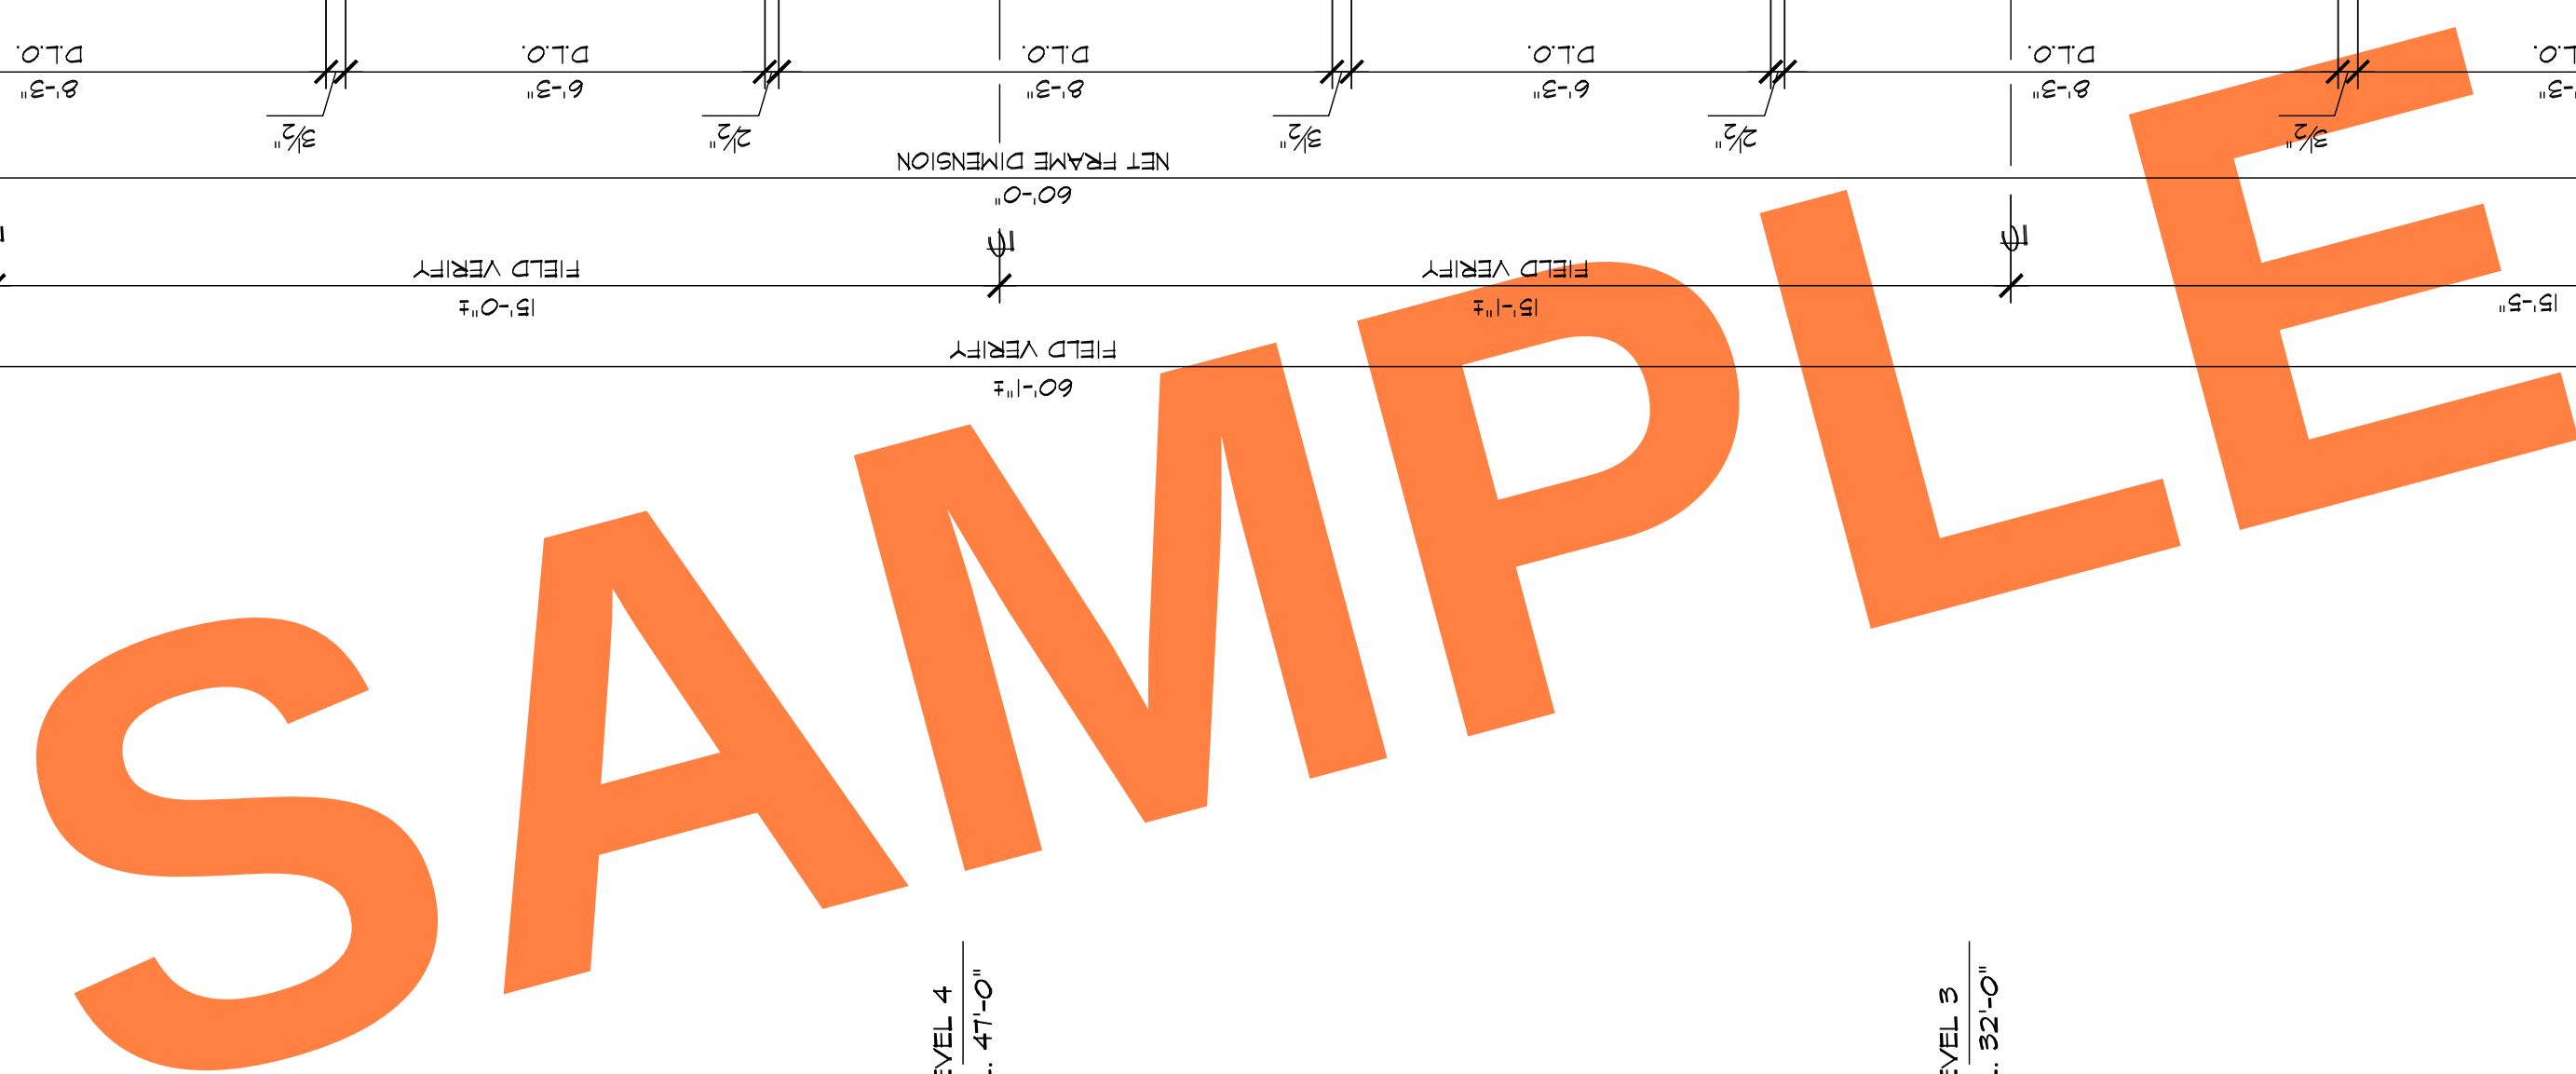


BB WALL SECTION
4.04 ARCH'L: 2/A-310 (SIM)

HARRIS GLASS CO.
6918 SOUTH ATLANTIC AVENUE
BELL, CA 90201


BMR




DRAFTING SERVICE
SINCE 1988
23846 SUNNYMEAD BLVD.
SUITE #6
MORENO VALLEY, CA 92553
B: (951) 243-7614
F: (951) 243-7673

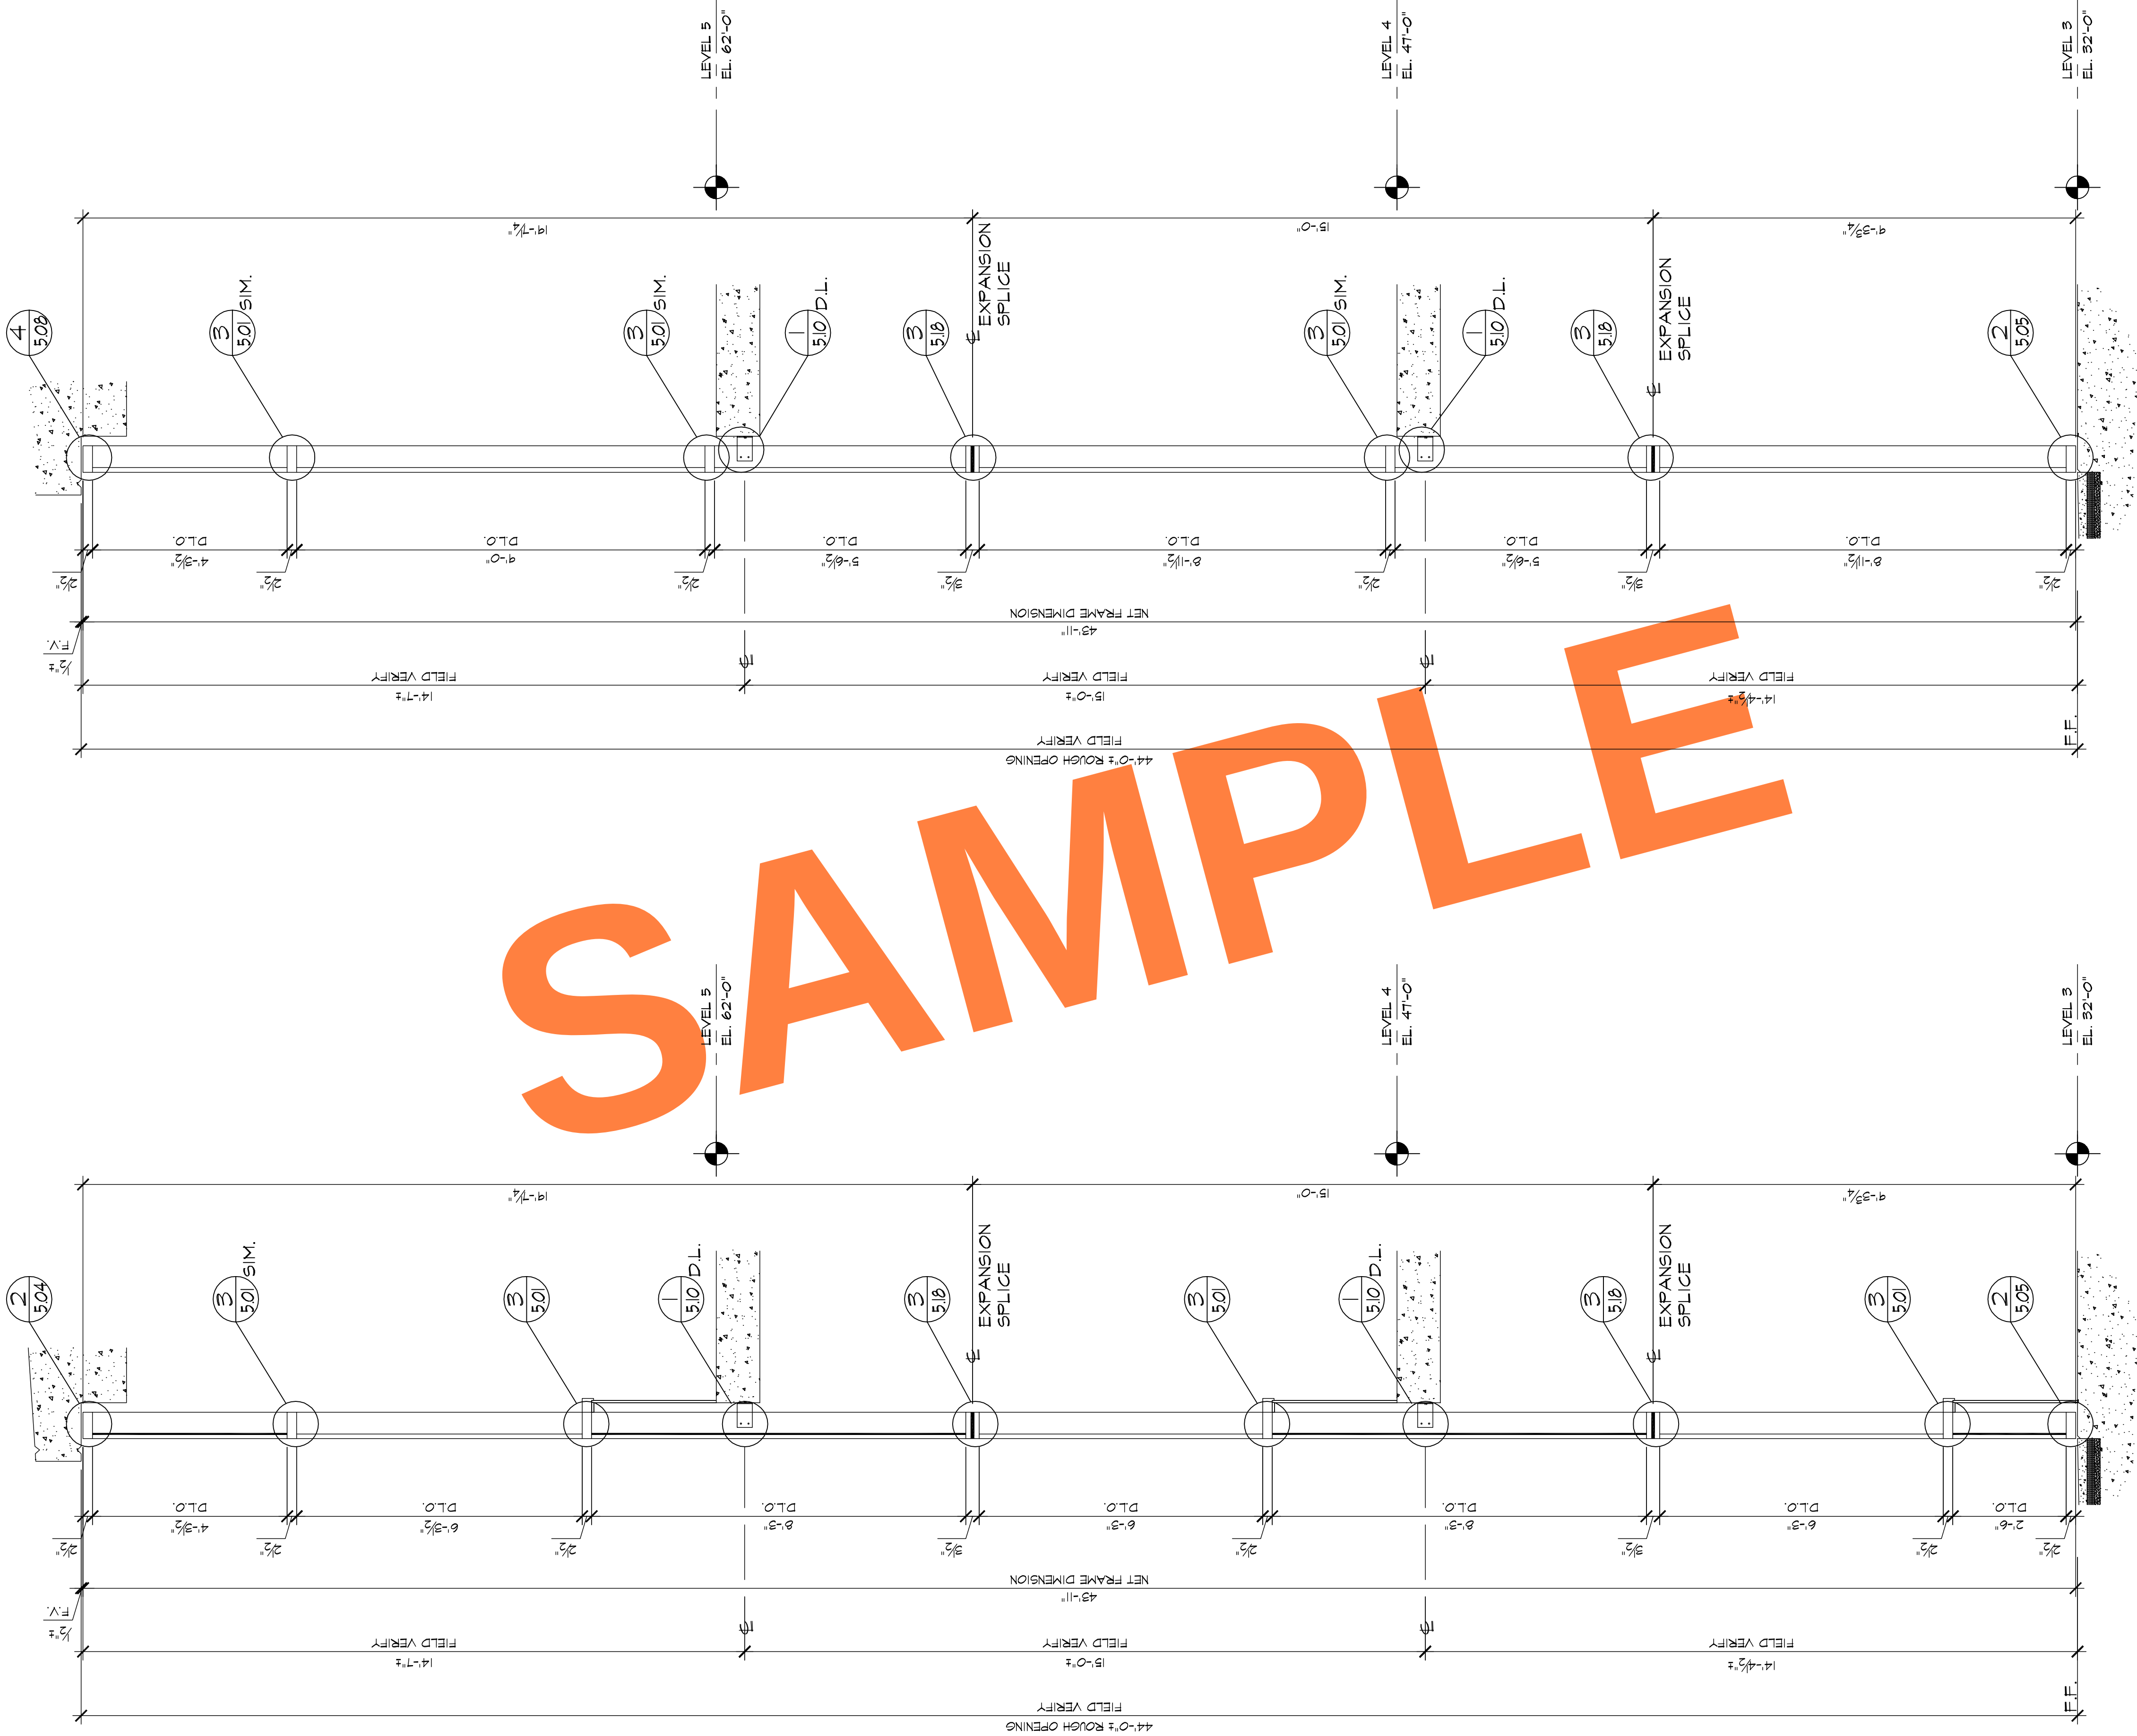


REVISIONS		BY
△		
△		
△		
△		
△		
BMR DRAFTING SERVICE SINCE 1988 23846 SUNNYMEAD BLVD. SUITE #9 MORENO VALLEY, CA 92553 B: (951) 243-7814 F: (951) 243-7873		
HARRIS GLASS CO. 6918 SOUTH ATLANTIC AVENUE BELL, CA 90201		
JOB NAME:	BECKMAN CENTER - CITY OF HOPE	
ARCHITECT:	PERKINS + WILL	
SHEET DESCRIPTION:	WALL SECTIONS	
DATE:	4/30/08	
SCALE:	1/2"=1'-0"	
DRAWN:	CTB	
JOB NO:	009-08	
SHEET NO:	4.05	

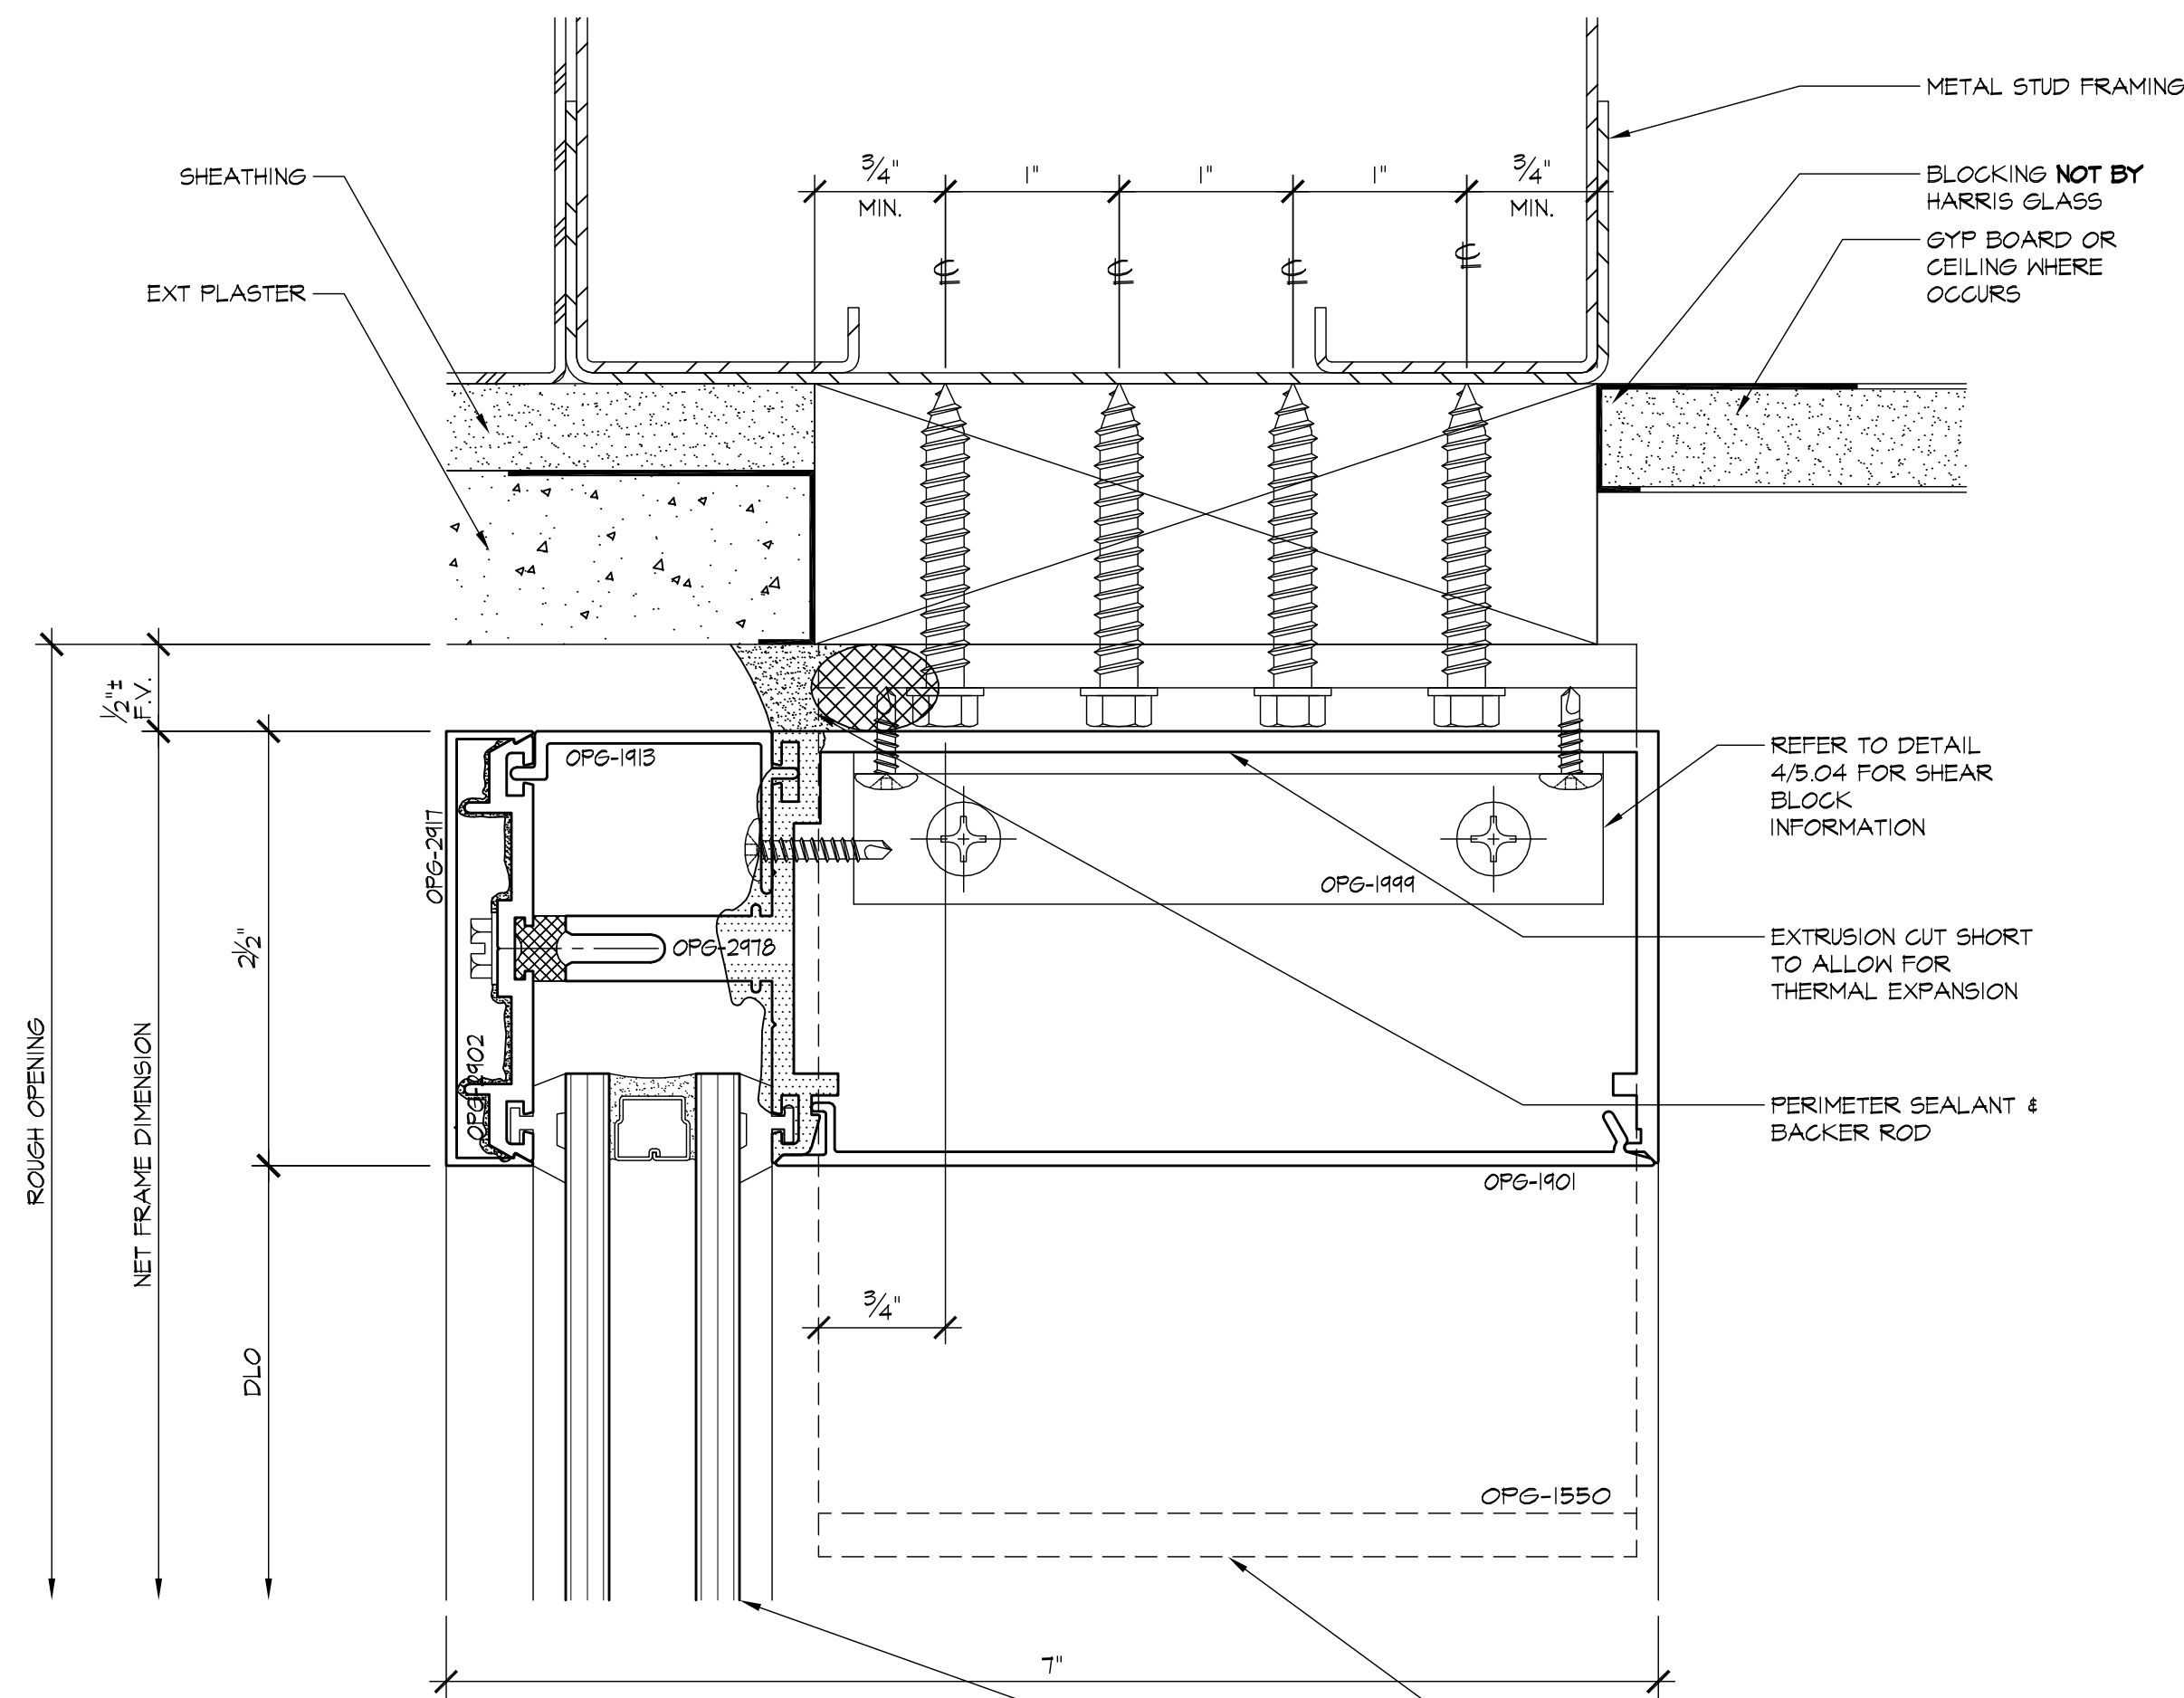


1 HEAD
5.01 ARCHL: 11/A-4-10; 8/A-4-10 (SIM); 2/A-4-12 (SIM)

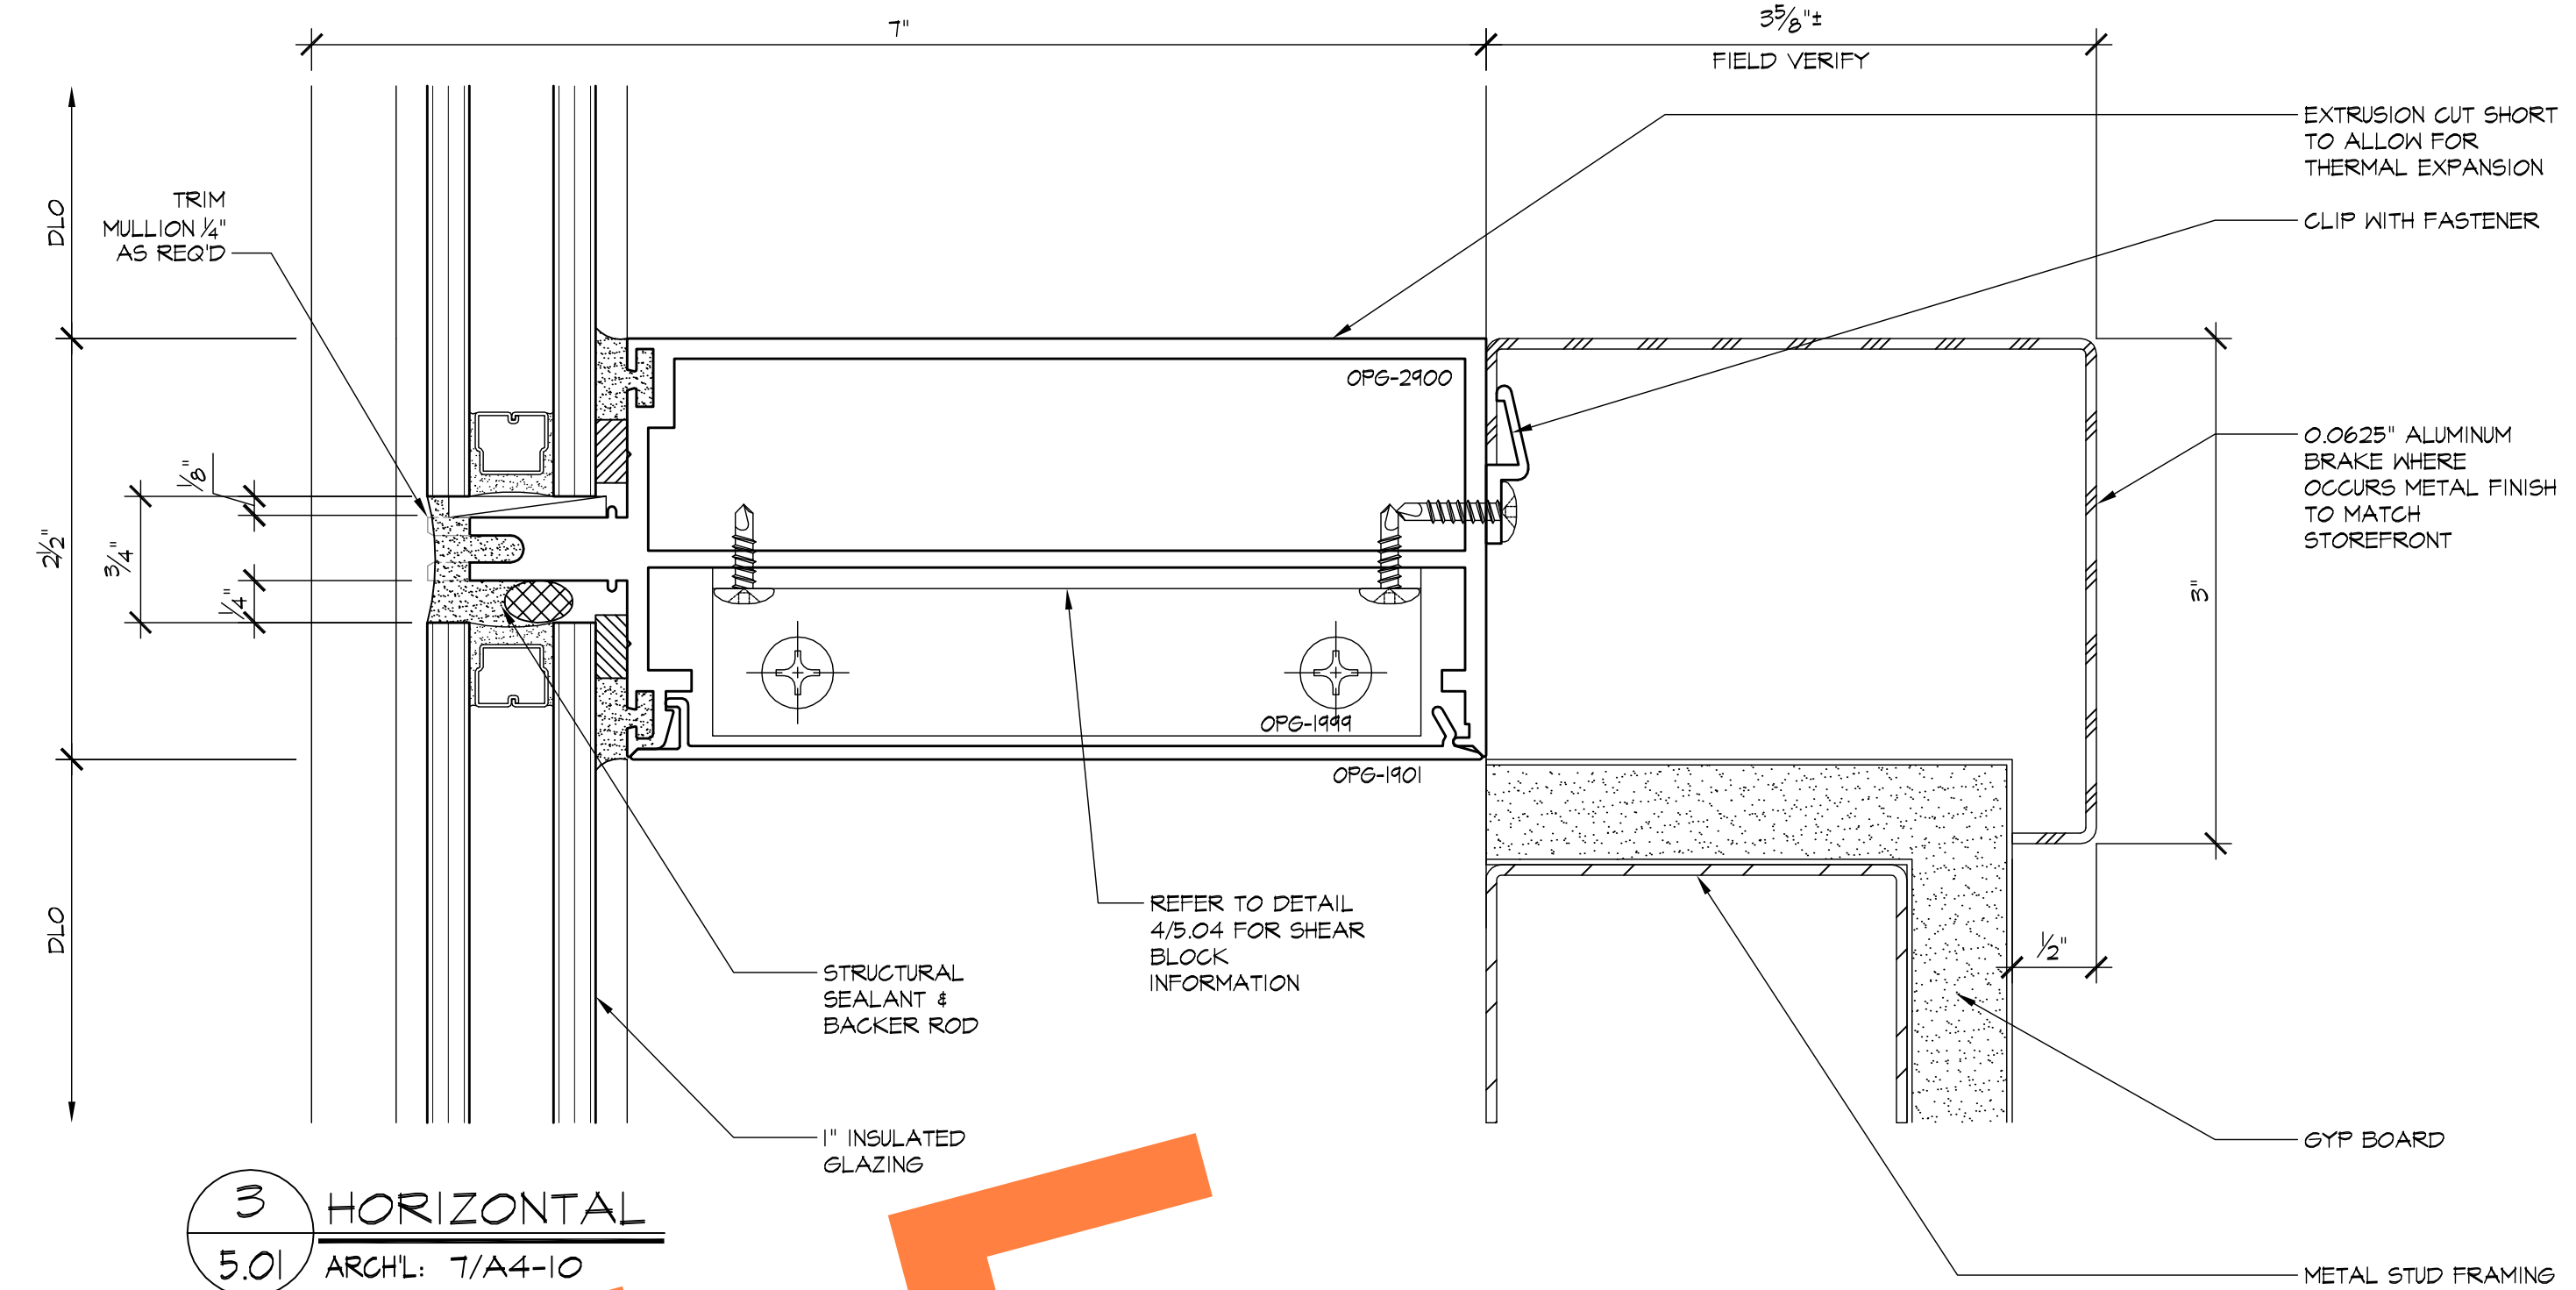

3 HORIZONTAL
5.01 ARCHL: 7/A-4-10

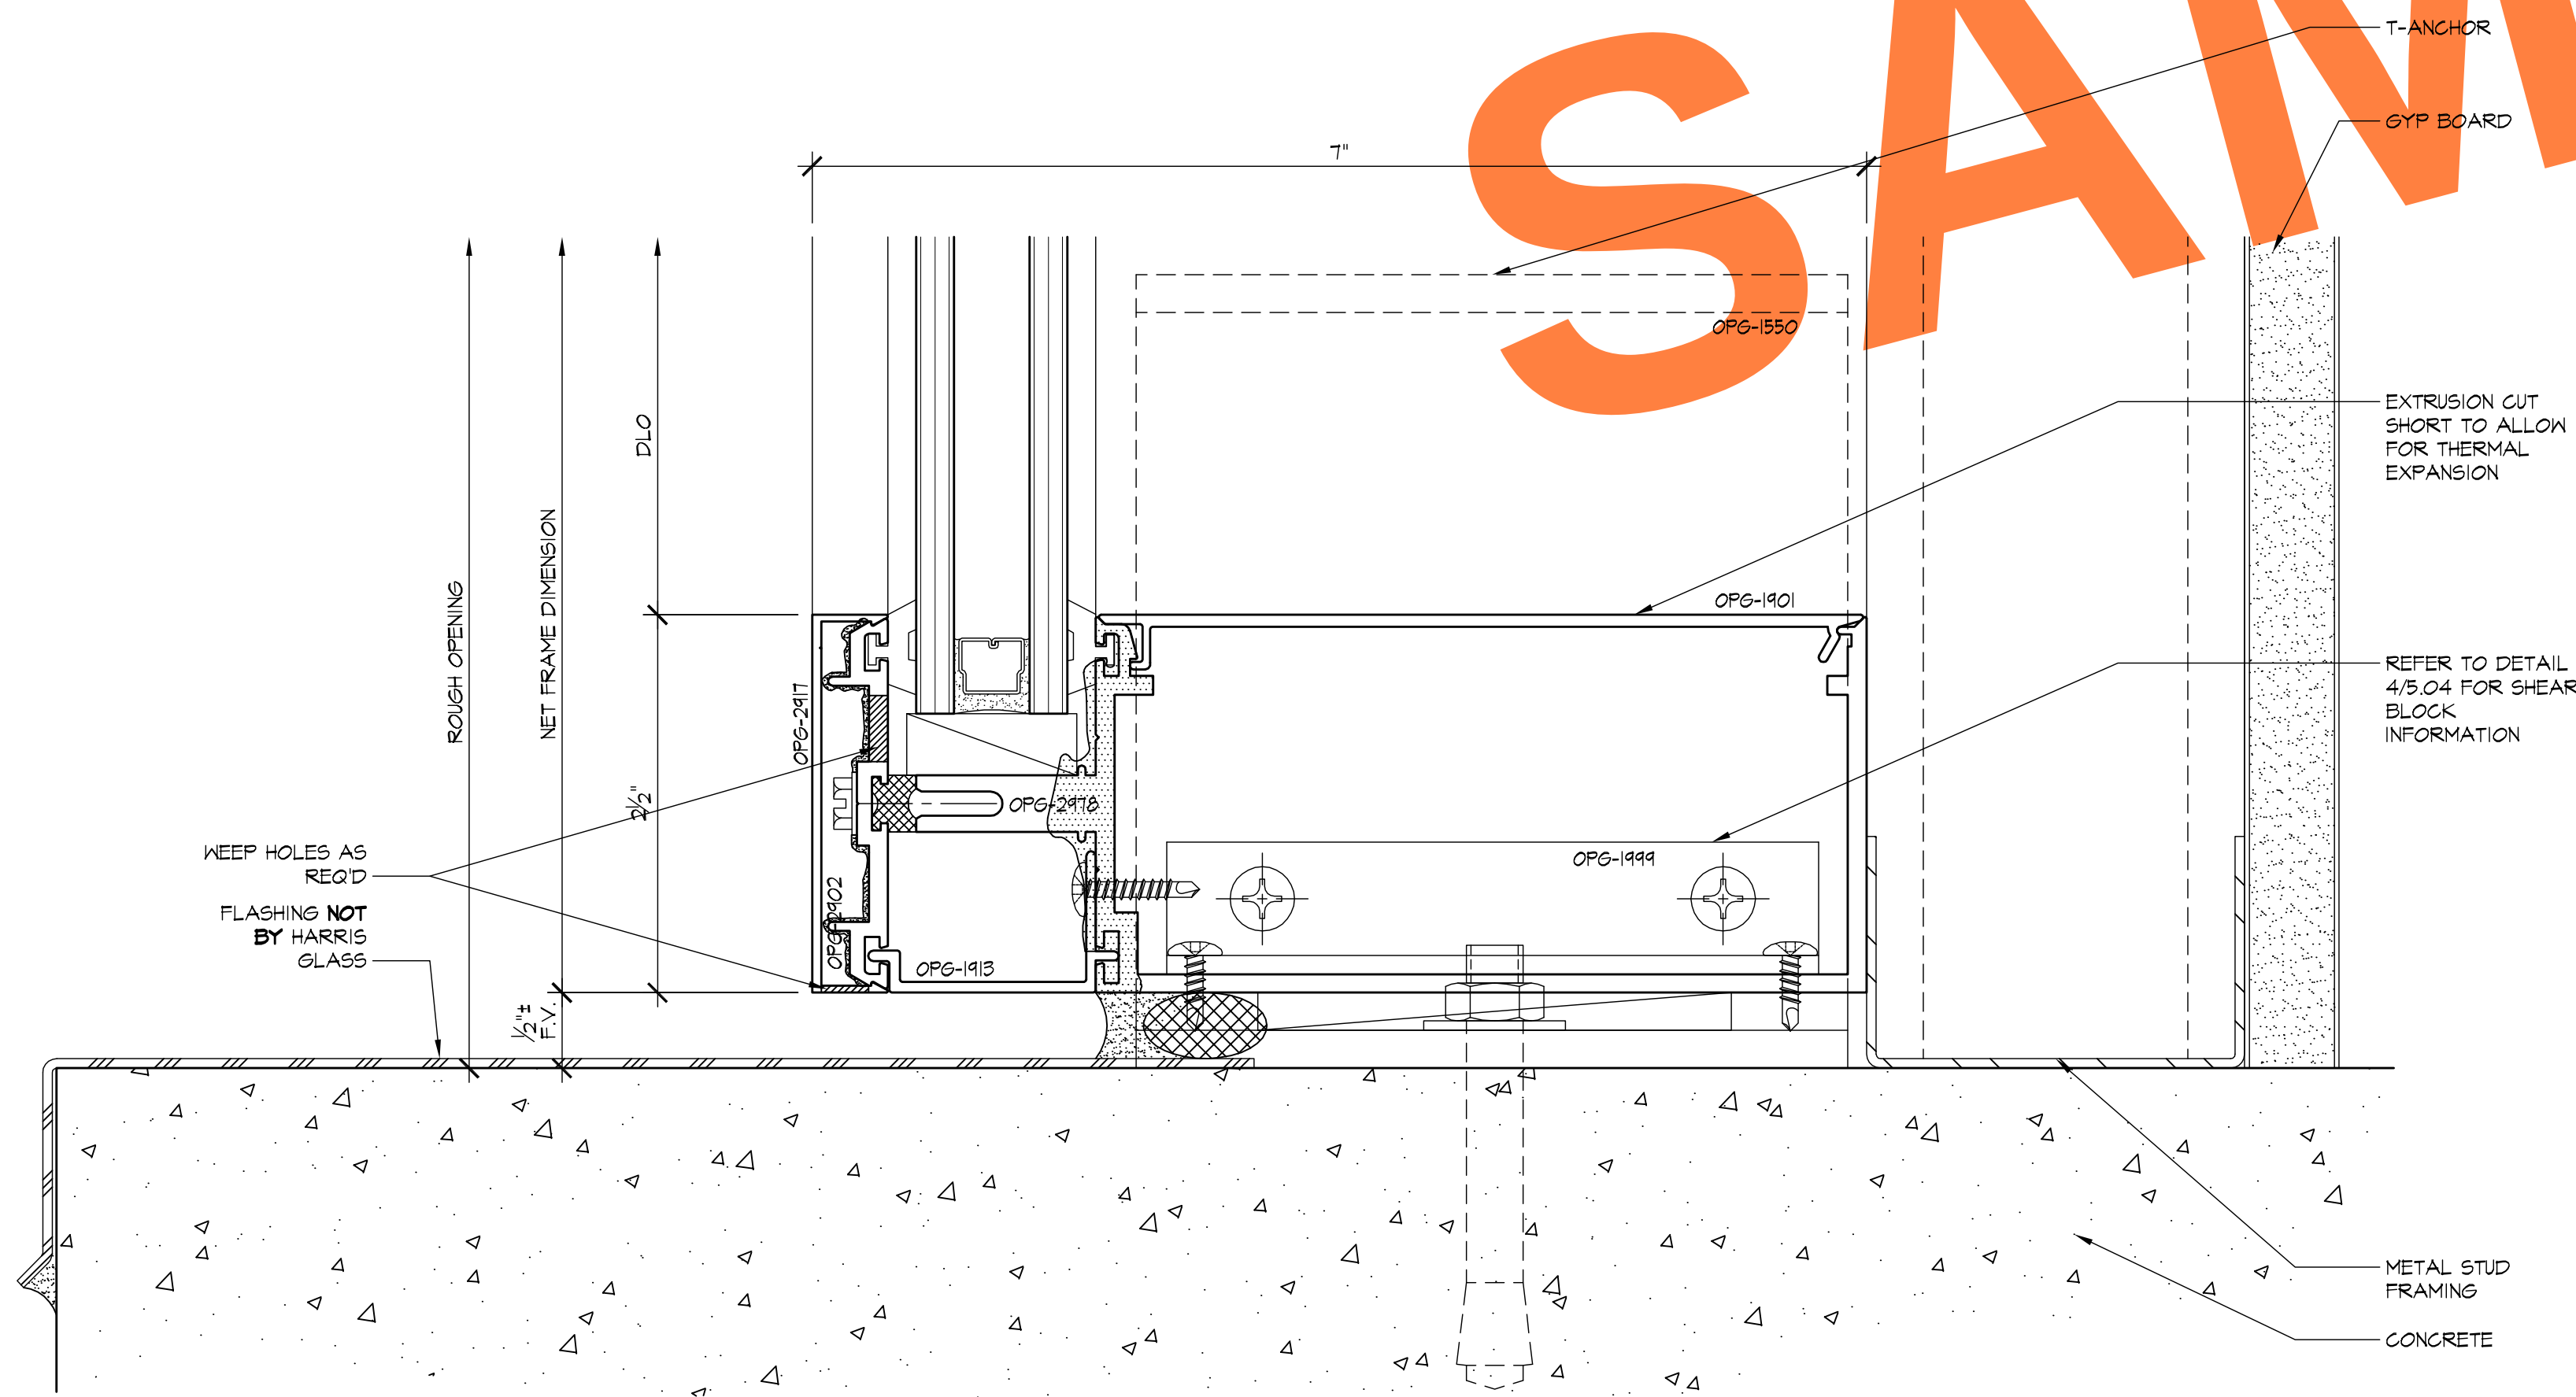

2 SILL
5.01 ARCHL: 7/A-4-10

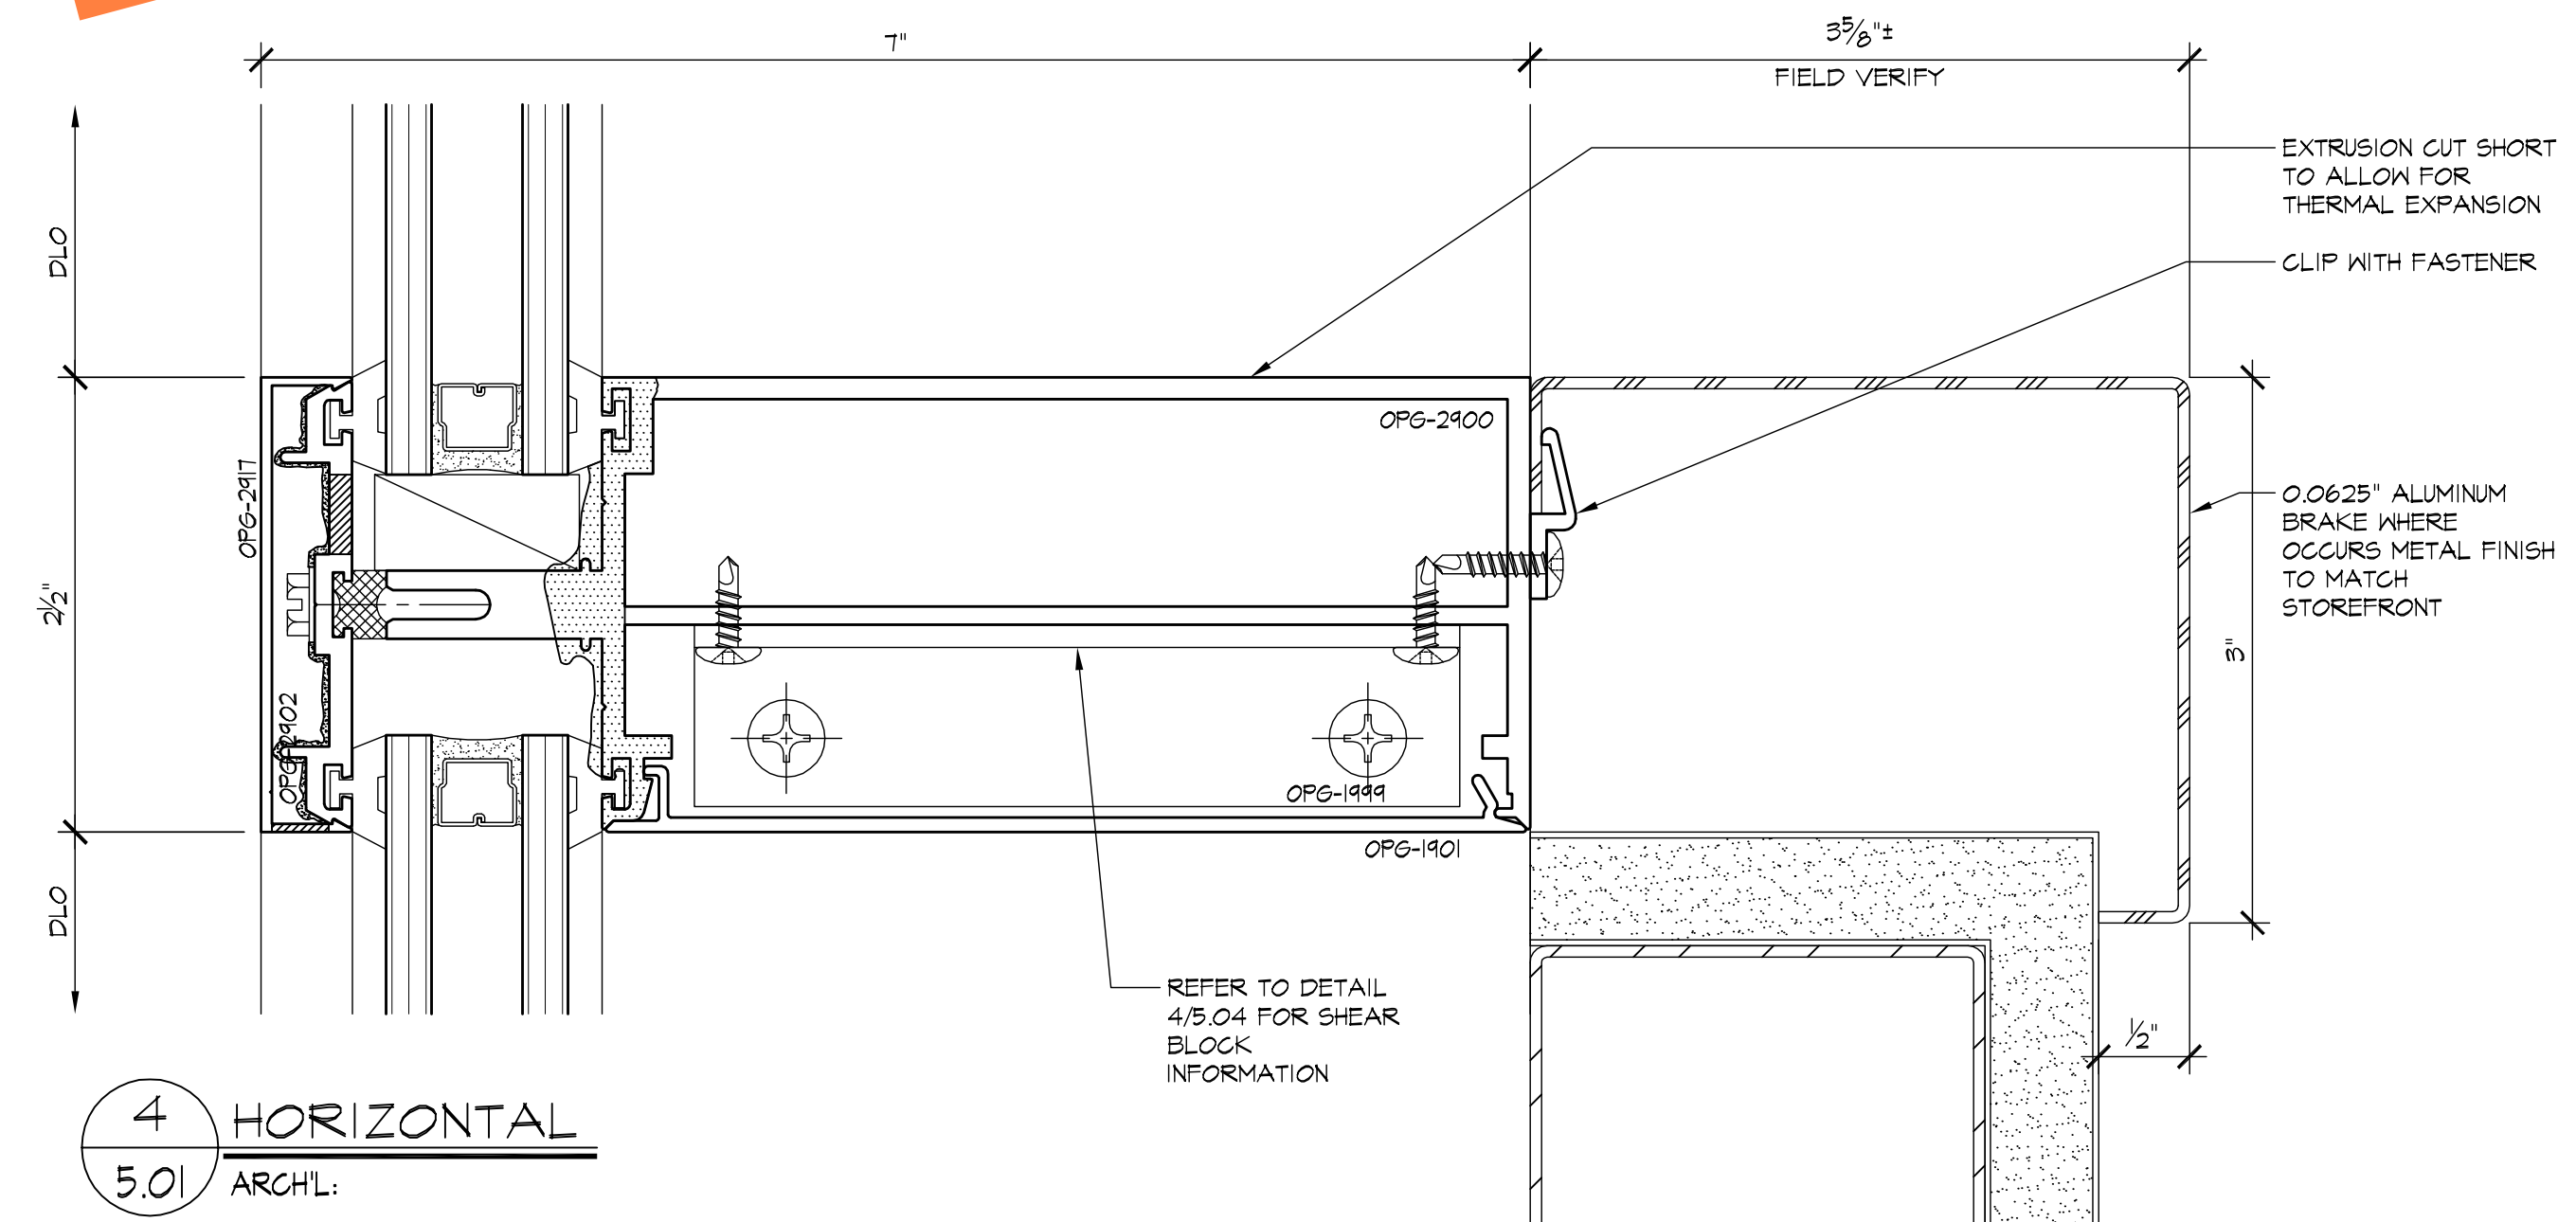

4 HORIZONTAL
5.01 ARCHL:


REVISIONS	BY
△	
△	
△	
△	
△	




HARRIS GLASS CO.
6918 SOUTH ATLANTIC AVENUE
BELL, CA 90201

JOB NAME:	BECKMAN CENTER - CITY OF HOPE
ARCHITECT:	PERKINS + WILL
SHEET DESCRIPTION:	DETAILS
DATE:	4/30/08
SCALE:	FULL
DRAWN:	CTB
JOB NO:	009-08
SHEET NO:	5.01


5.03

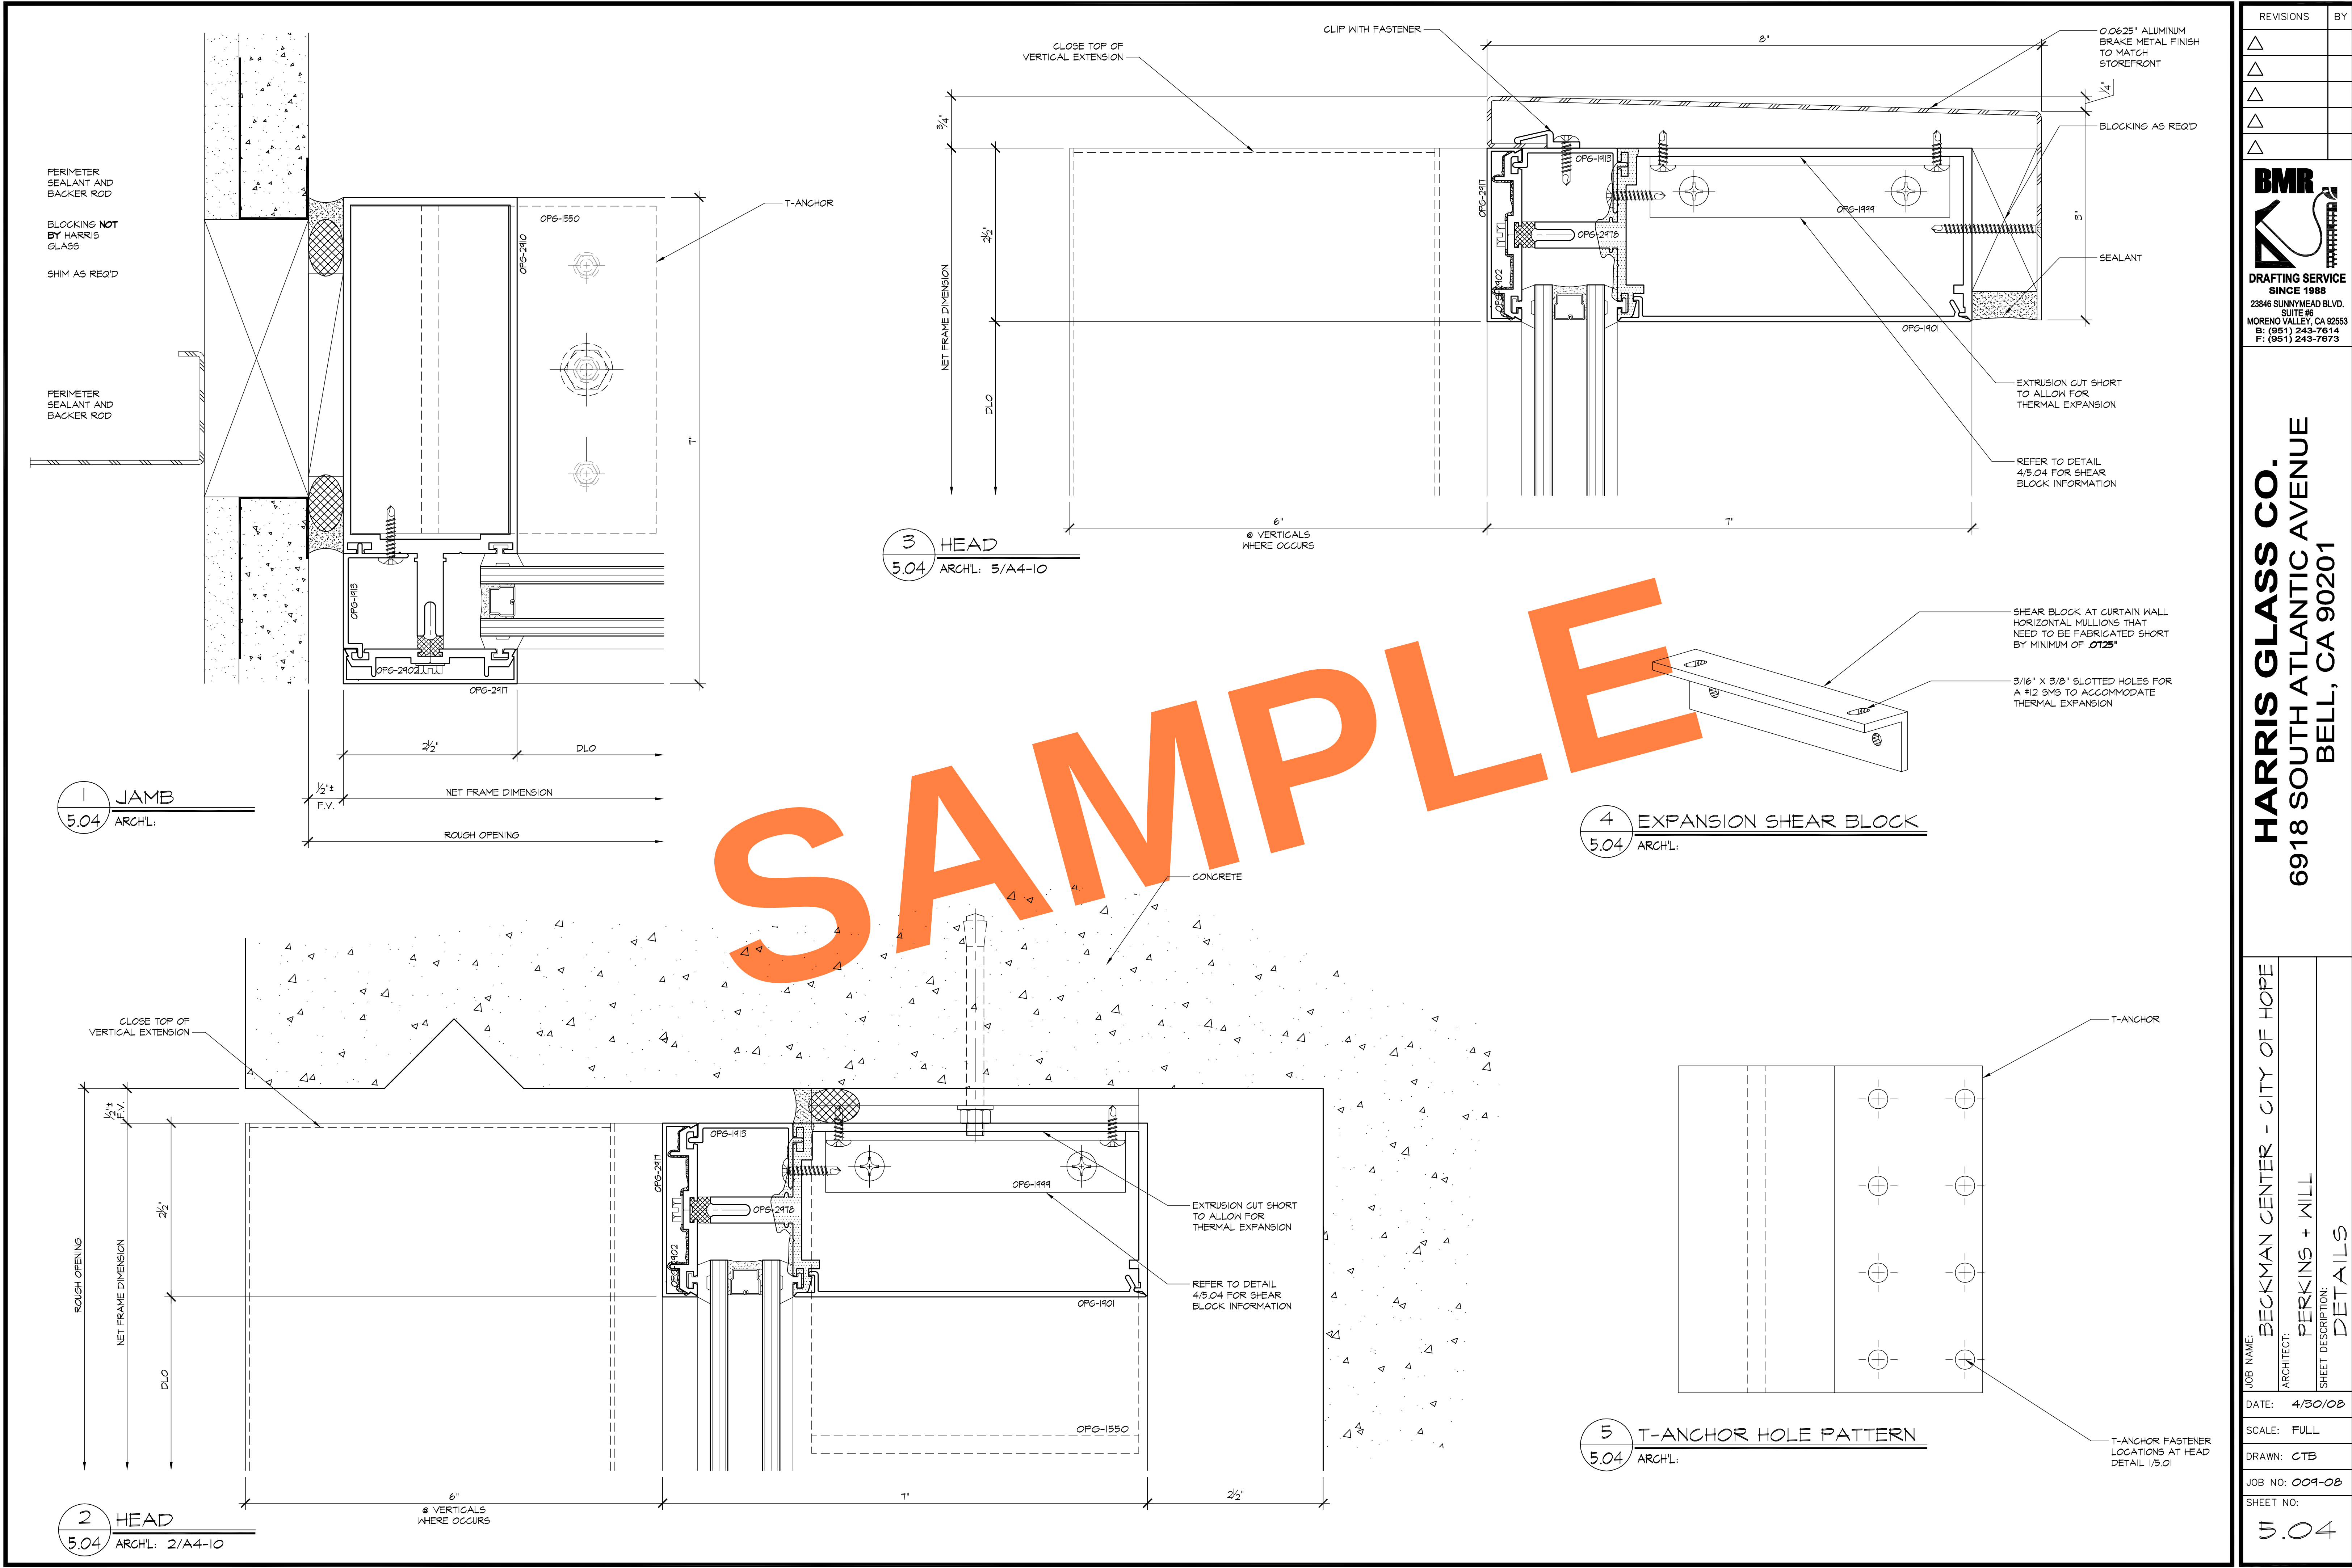


REVISIONS		BY
△		
△		
△		
△		
△		
BMR DRAFTING SERVICE SINCE 1988 23846 SUNNYMEAD BLVD. SUITE #9 MORENO VALLEY, CA 92553 P: (951) 243-7814 F: (951) 243-7873		
HARRIS GLASS CO. 6918 SOUTH ATLANTIC AVENUE BELL, CA 90201		
JOB NAME:	BECKMAN CENTER - CITY OF HOPE	
ARCHITECT:	PERKINS + WILL	
SHEET DESCRIPTION:	DETAILS	
DATE:	4/30/08	
SCALE:	FULL	
DRAWN:	CTB	
JOB NO:	009-08	
SHEET NO:	5.04	

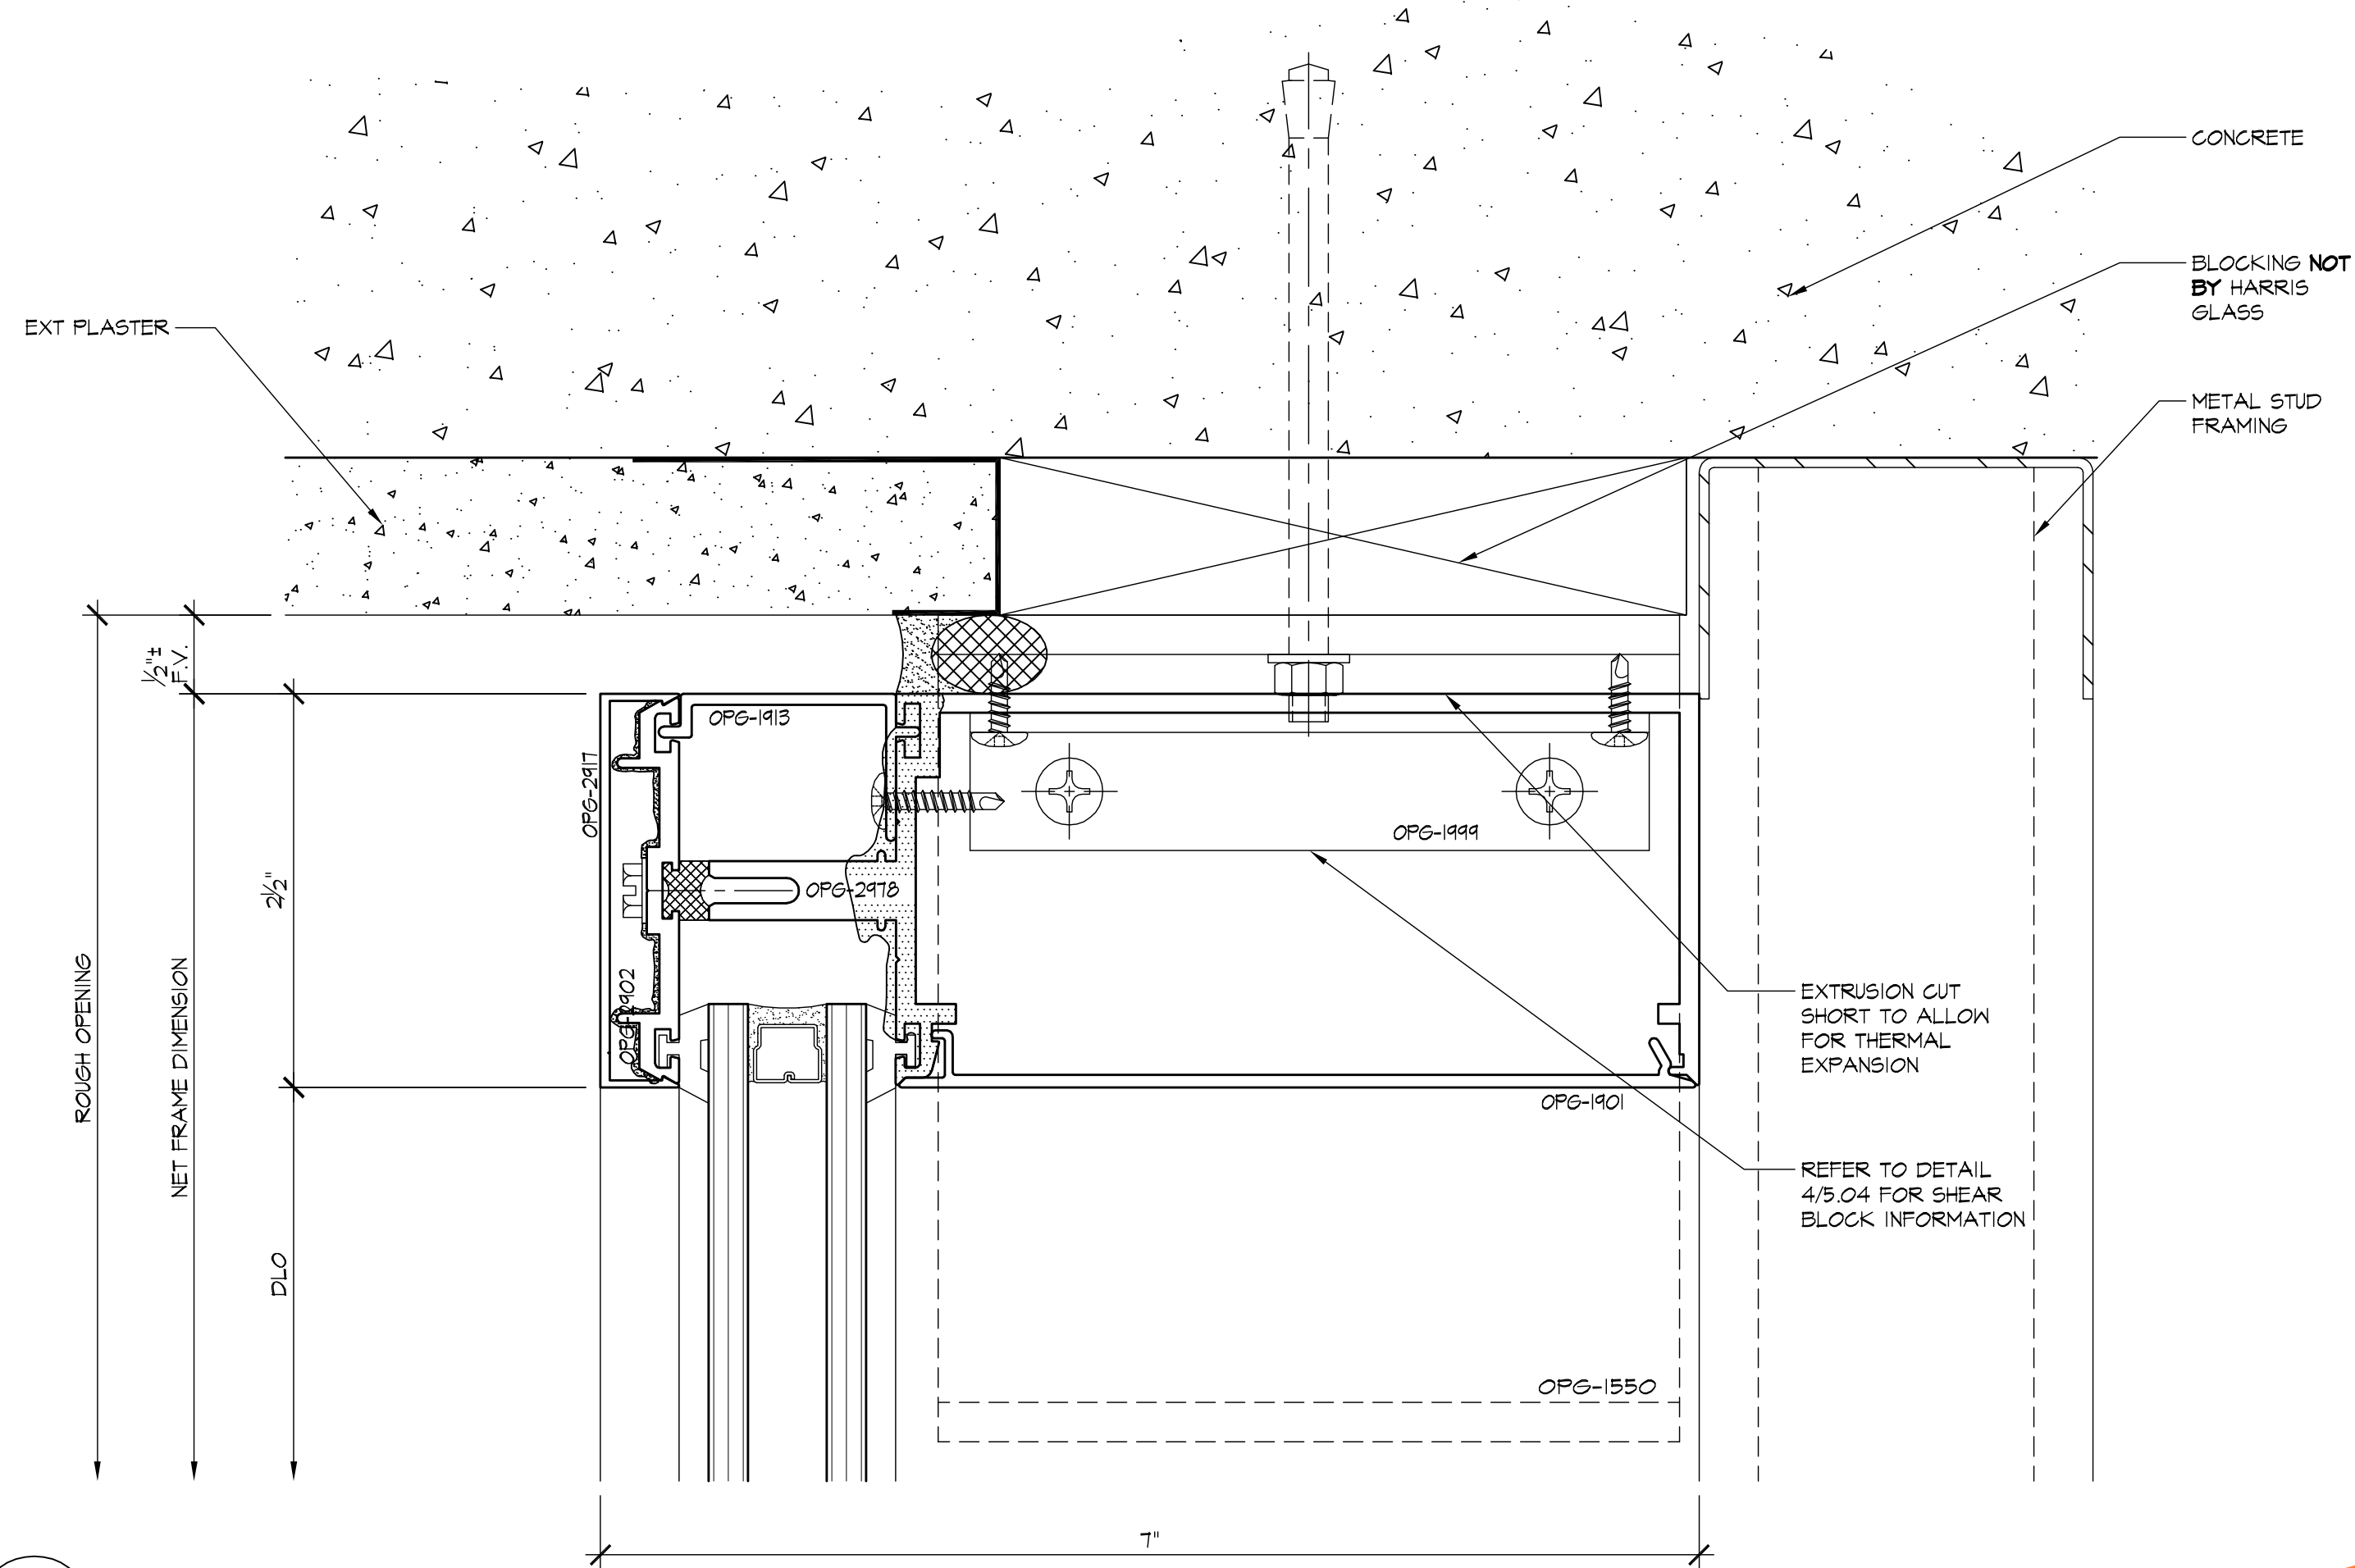


1 HEAD
5.05 ARCHL: 10/A-4-10

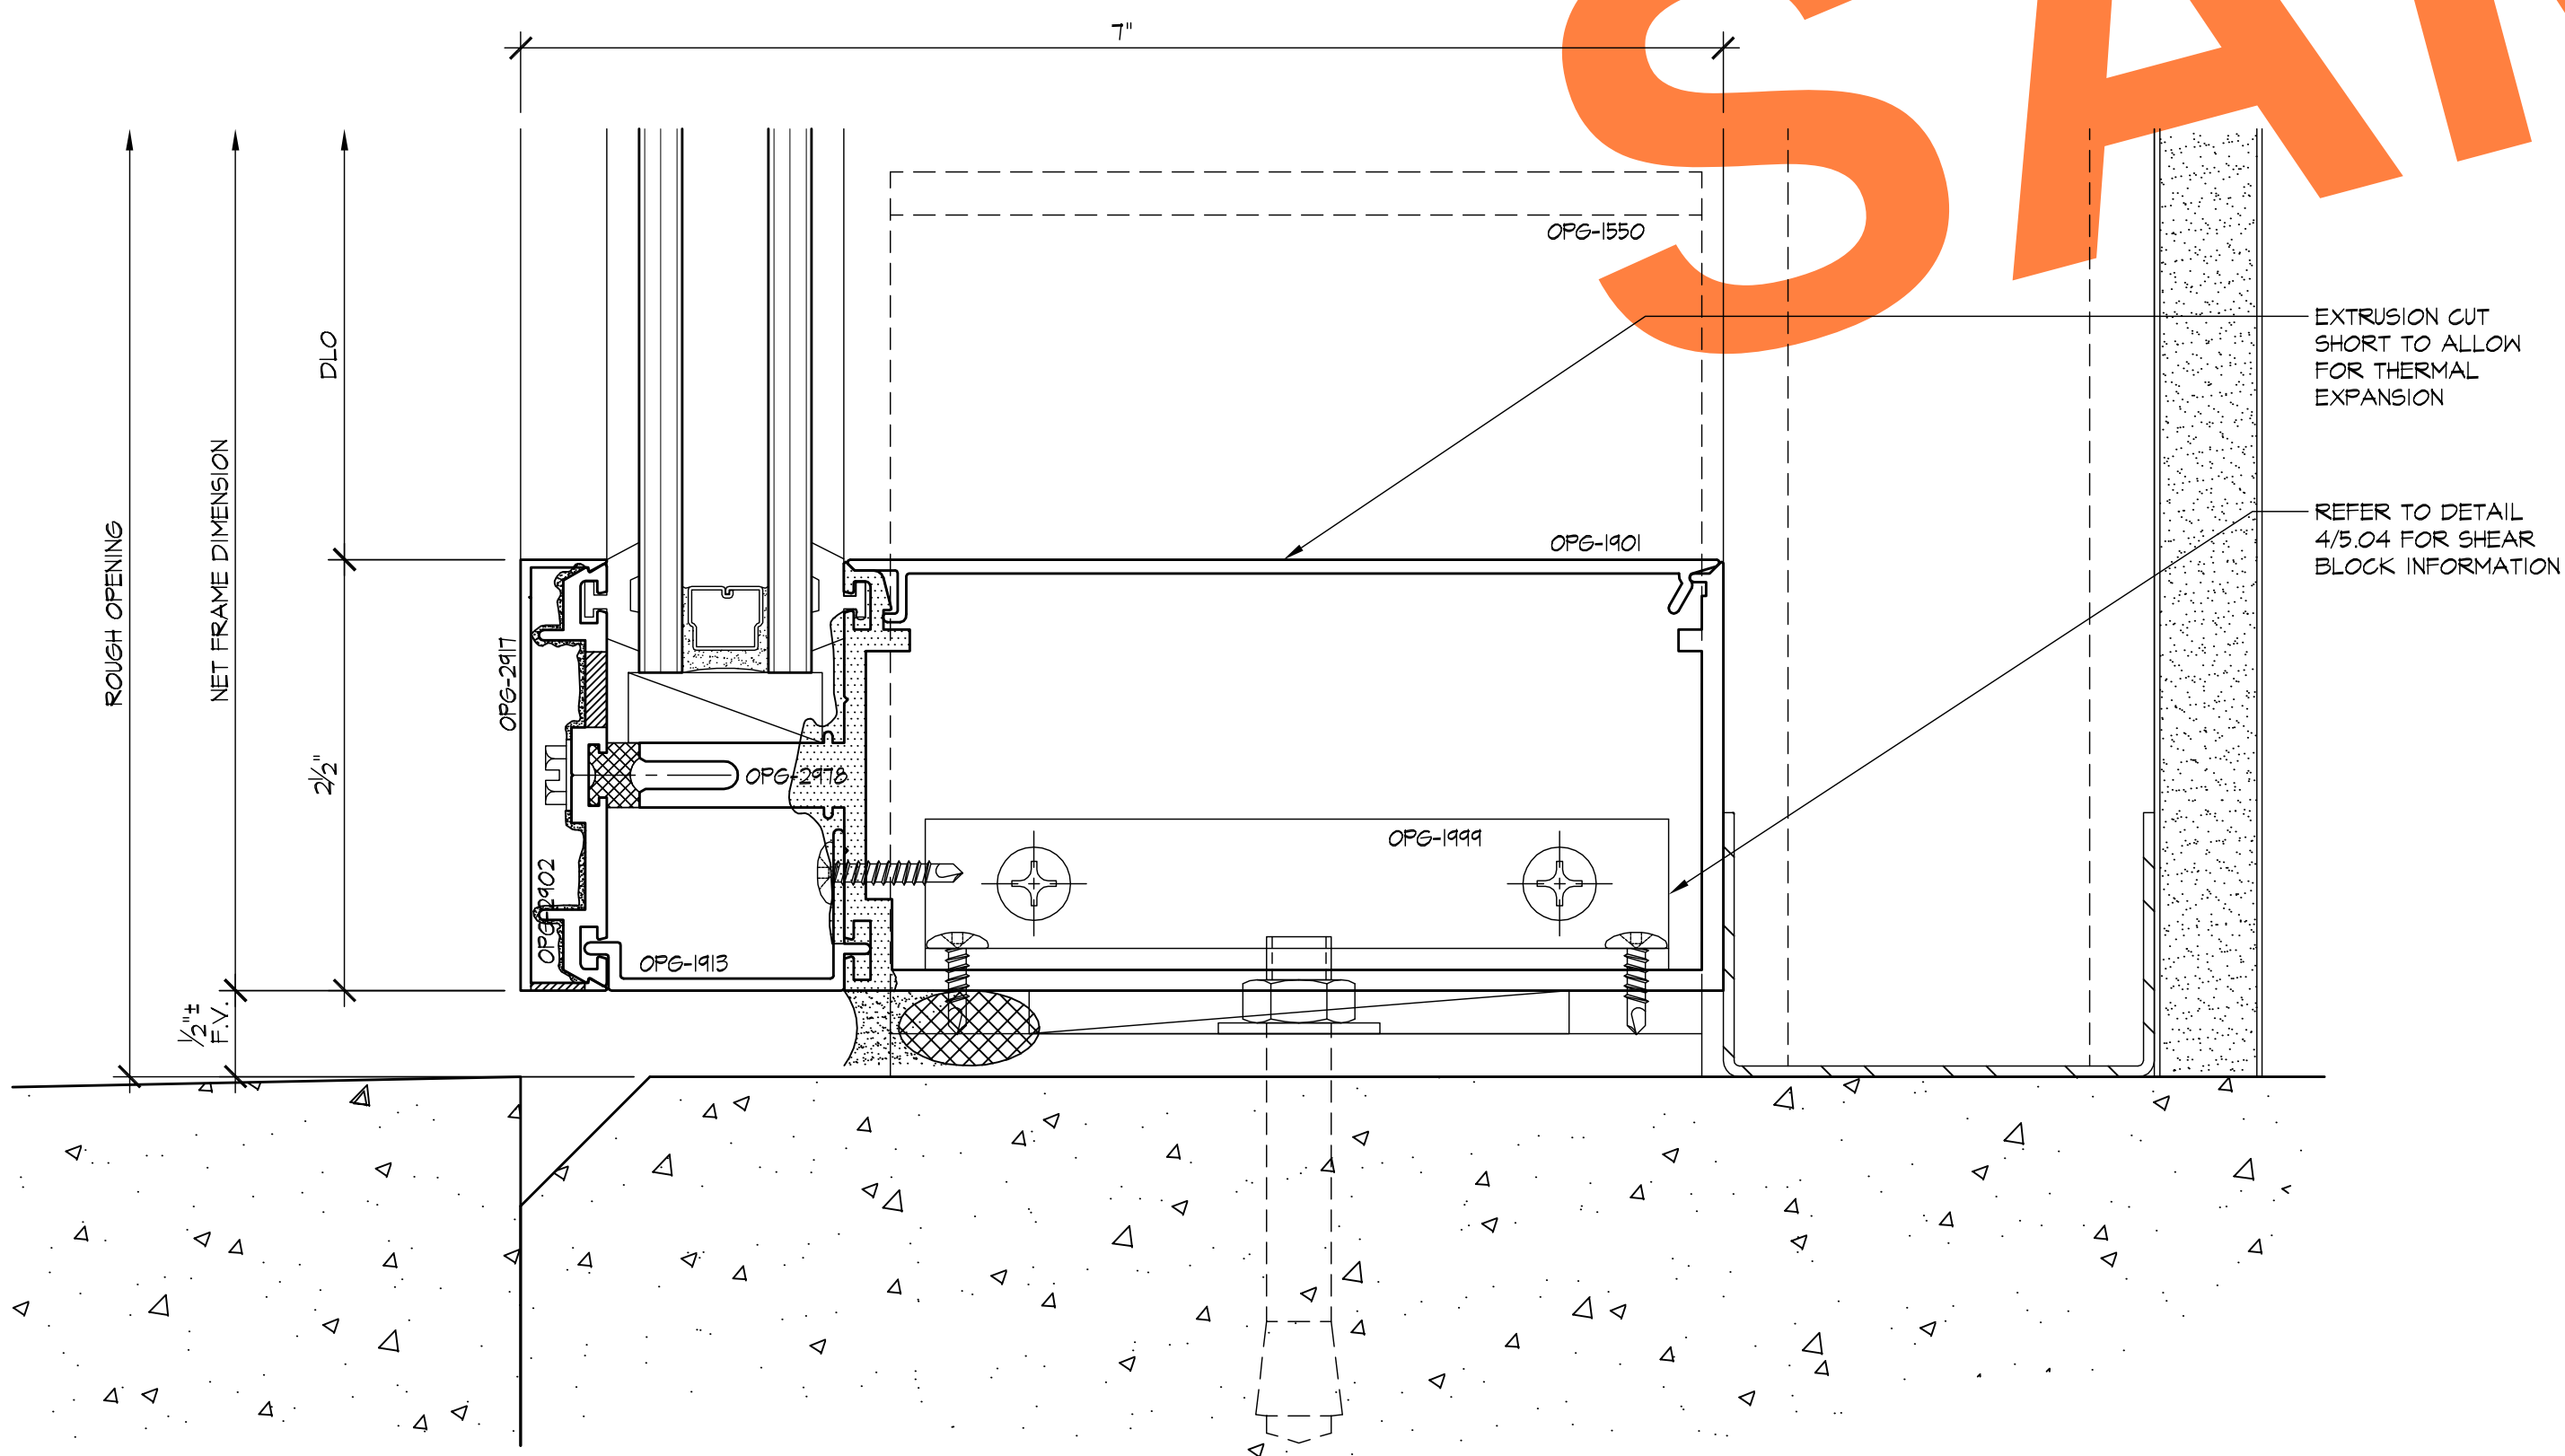

2 SILL
5.05 ARCHL: 9/A-4-10

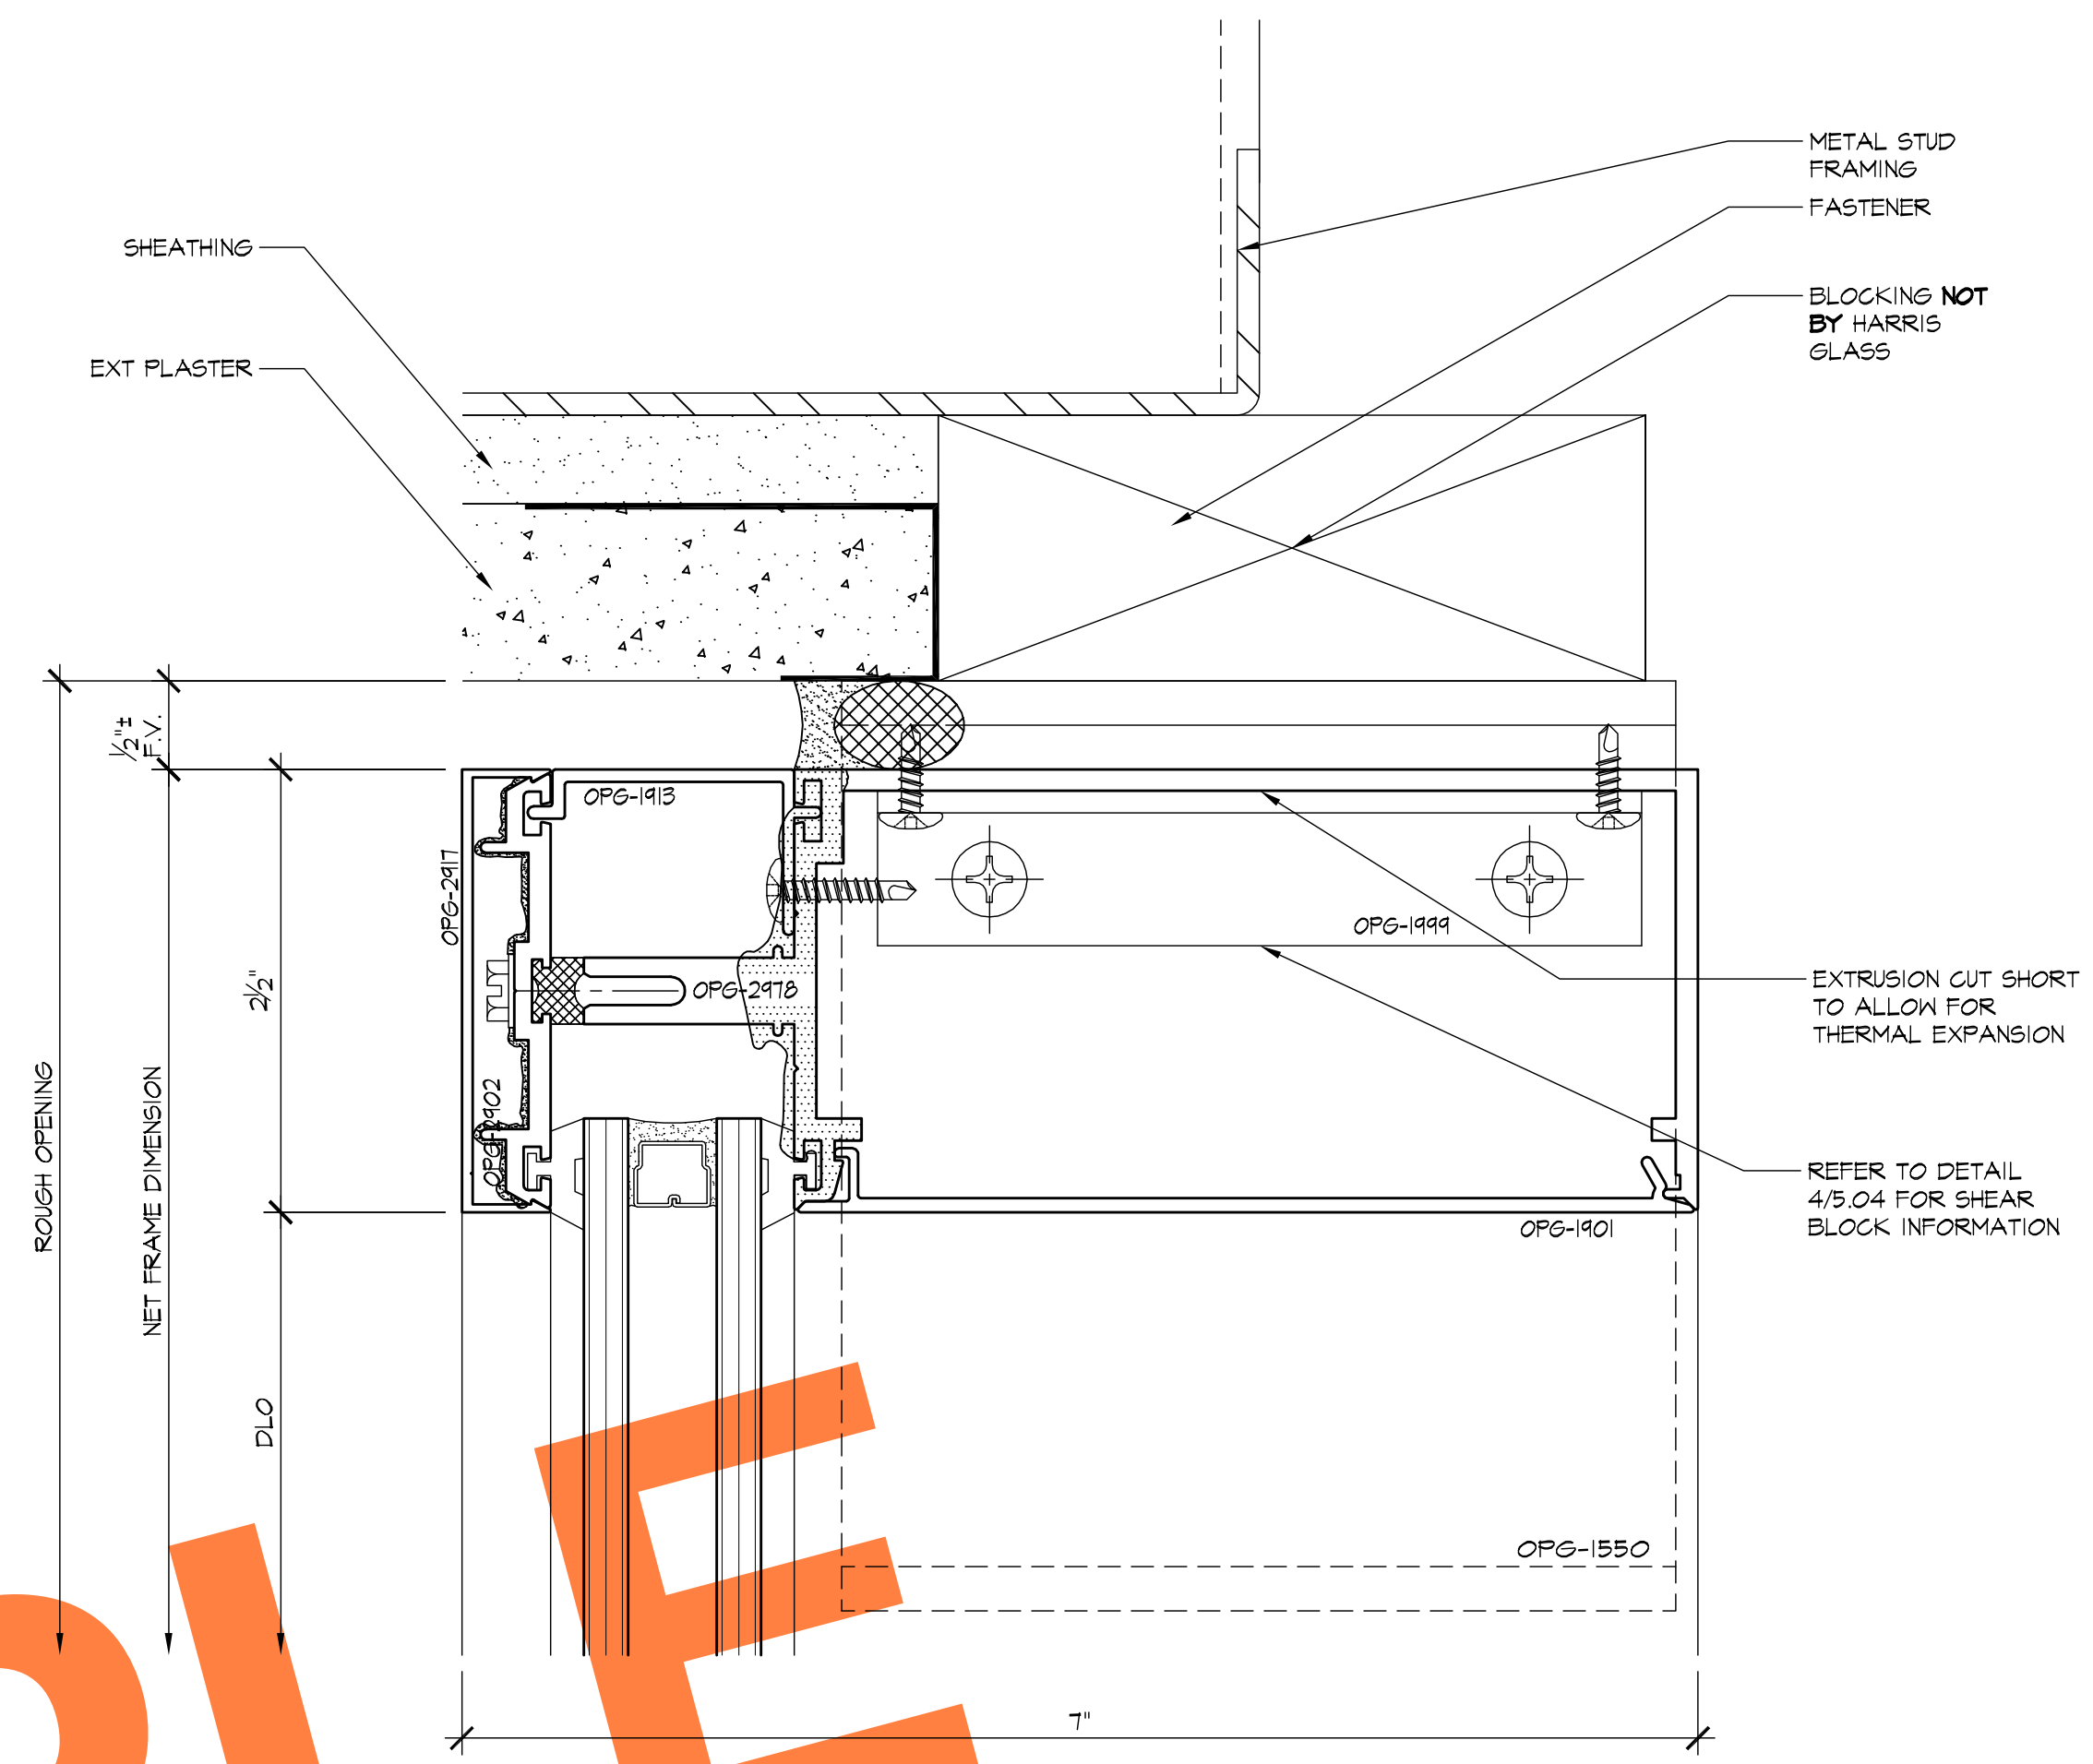

3 HEAD
5.05 ARCHL: 4/A-4-12

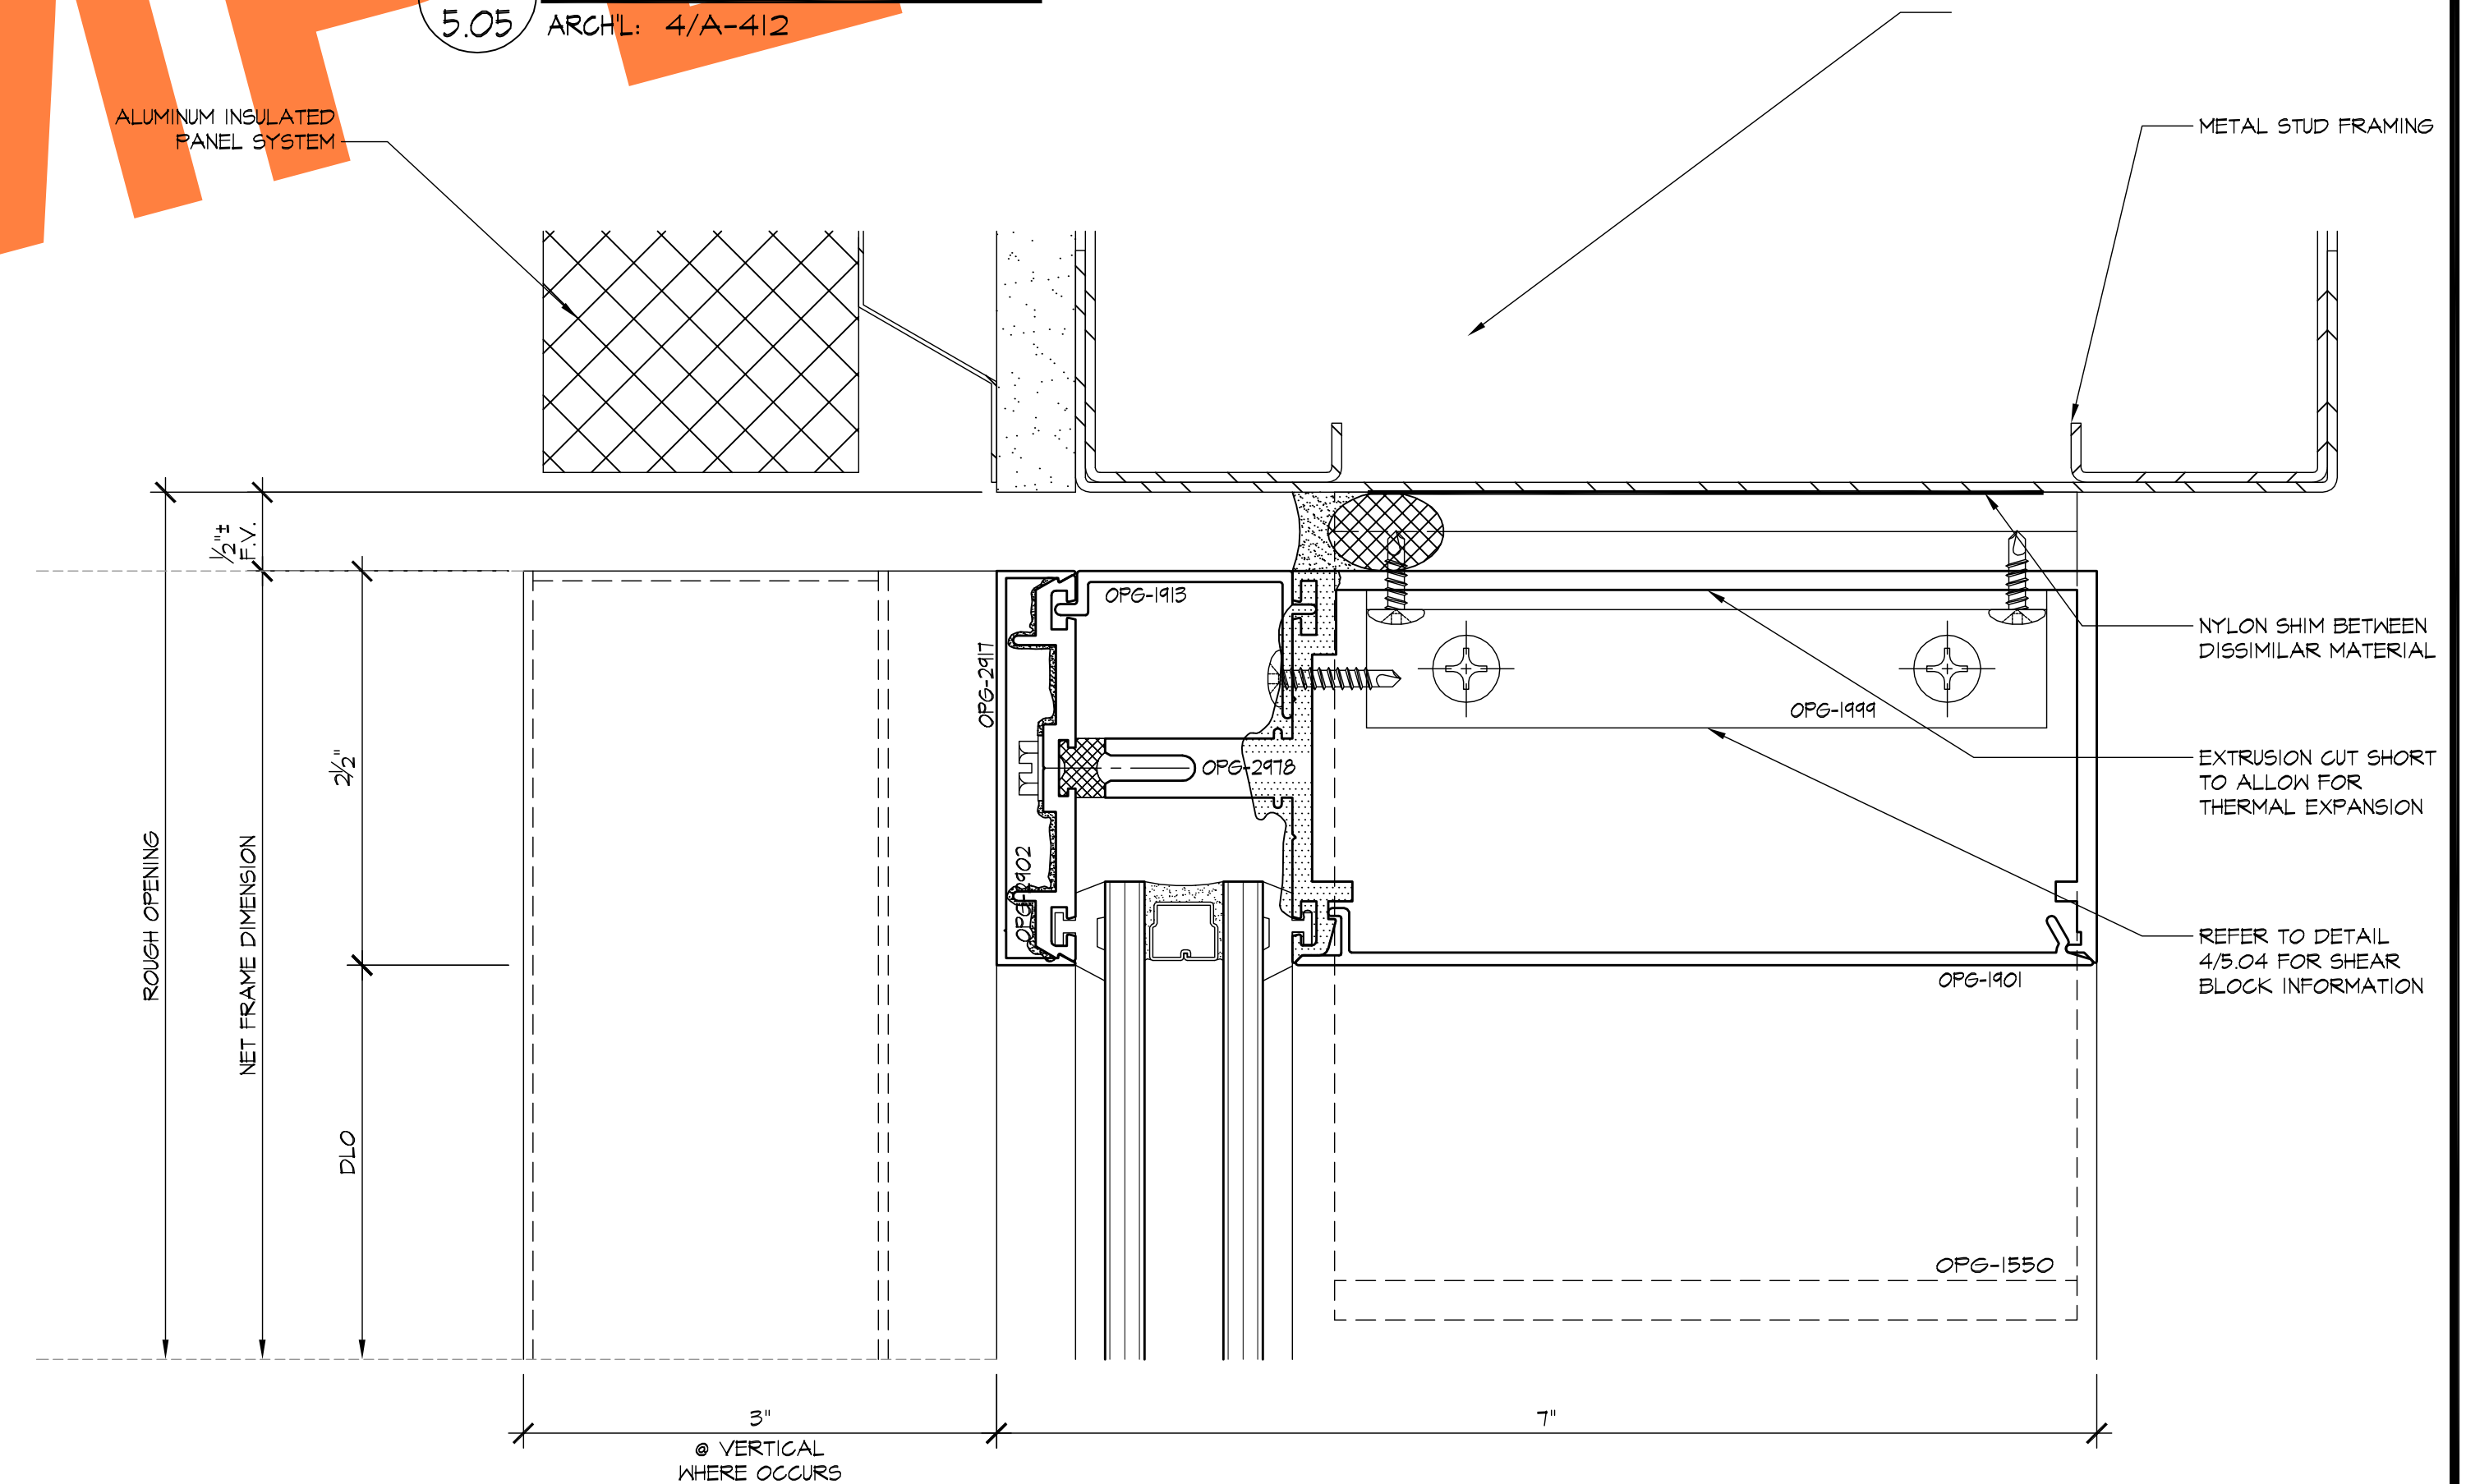

4 HEAD
5.05 ARCHL: 8/A-4-11

REVISIONS	BY
△	
△	
△	
△	
△	


BMR
DRAFTING SERVICE
SINCE 1988
23846 SUNNYMEAD BLVD.
SUITE #9
MORENO VALLEY, CA 92553
B: (951) 243-7814
F: (951) 243-7873

HARRIS GLASS CO.
6918 SOUTH ATLANTIC AVENUE
BELL, CA 90201


JOB NAME: BECKMAN CENTER - CITY OF HOPE
ARCHITECT: PERKINS + WILL
SHEET DESCRIPTION: DETAILS

DATE: 4/30/08
SCALE: FULL
DRAWN: CTB
JOB NO: 009-08
SHEET NO:


5.05

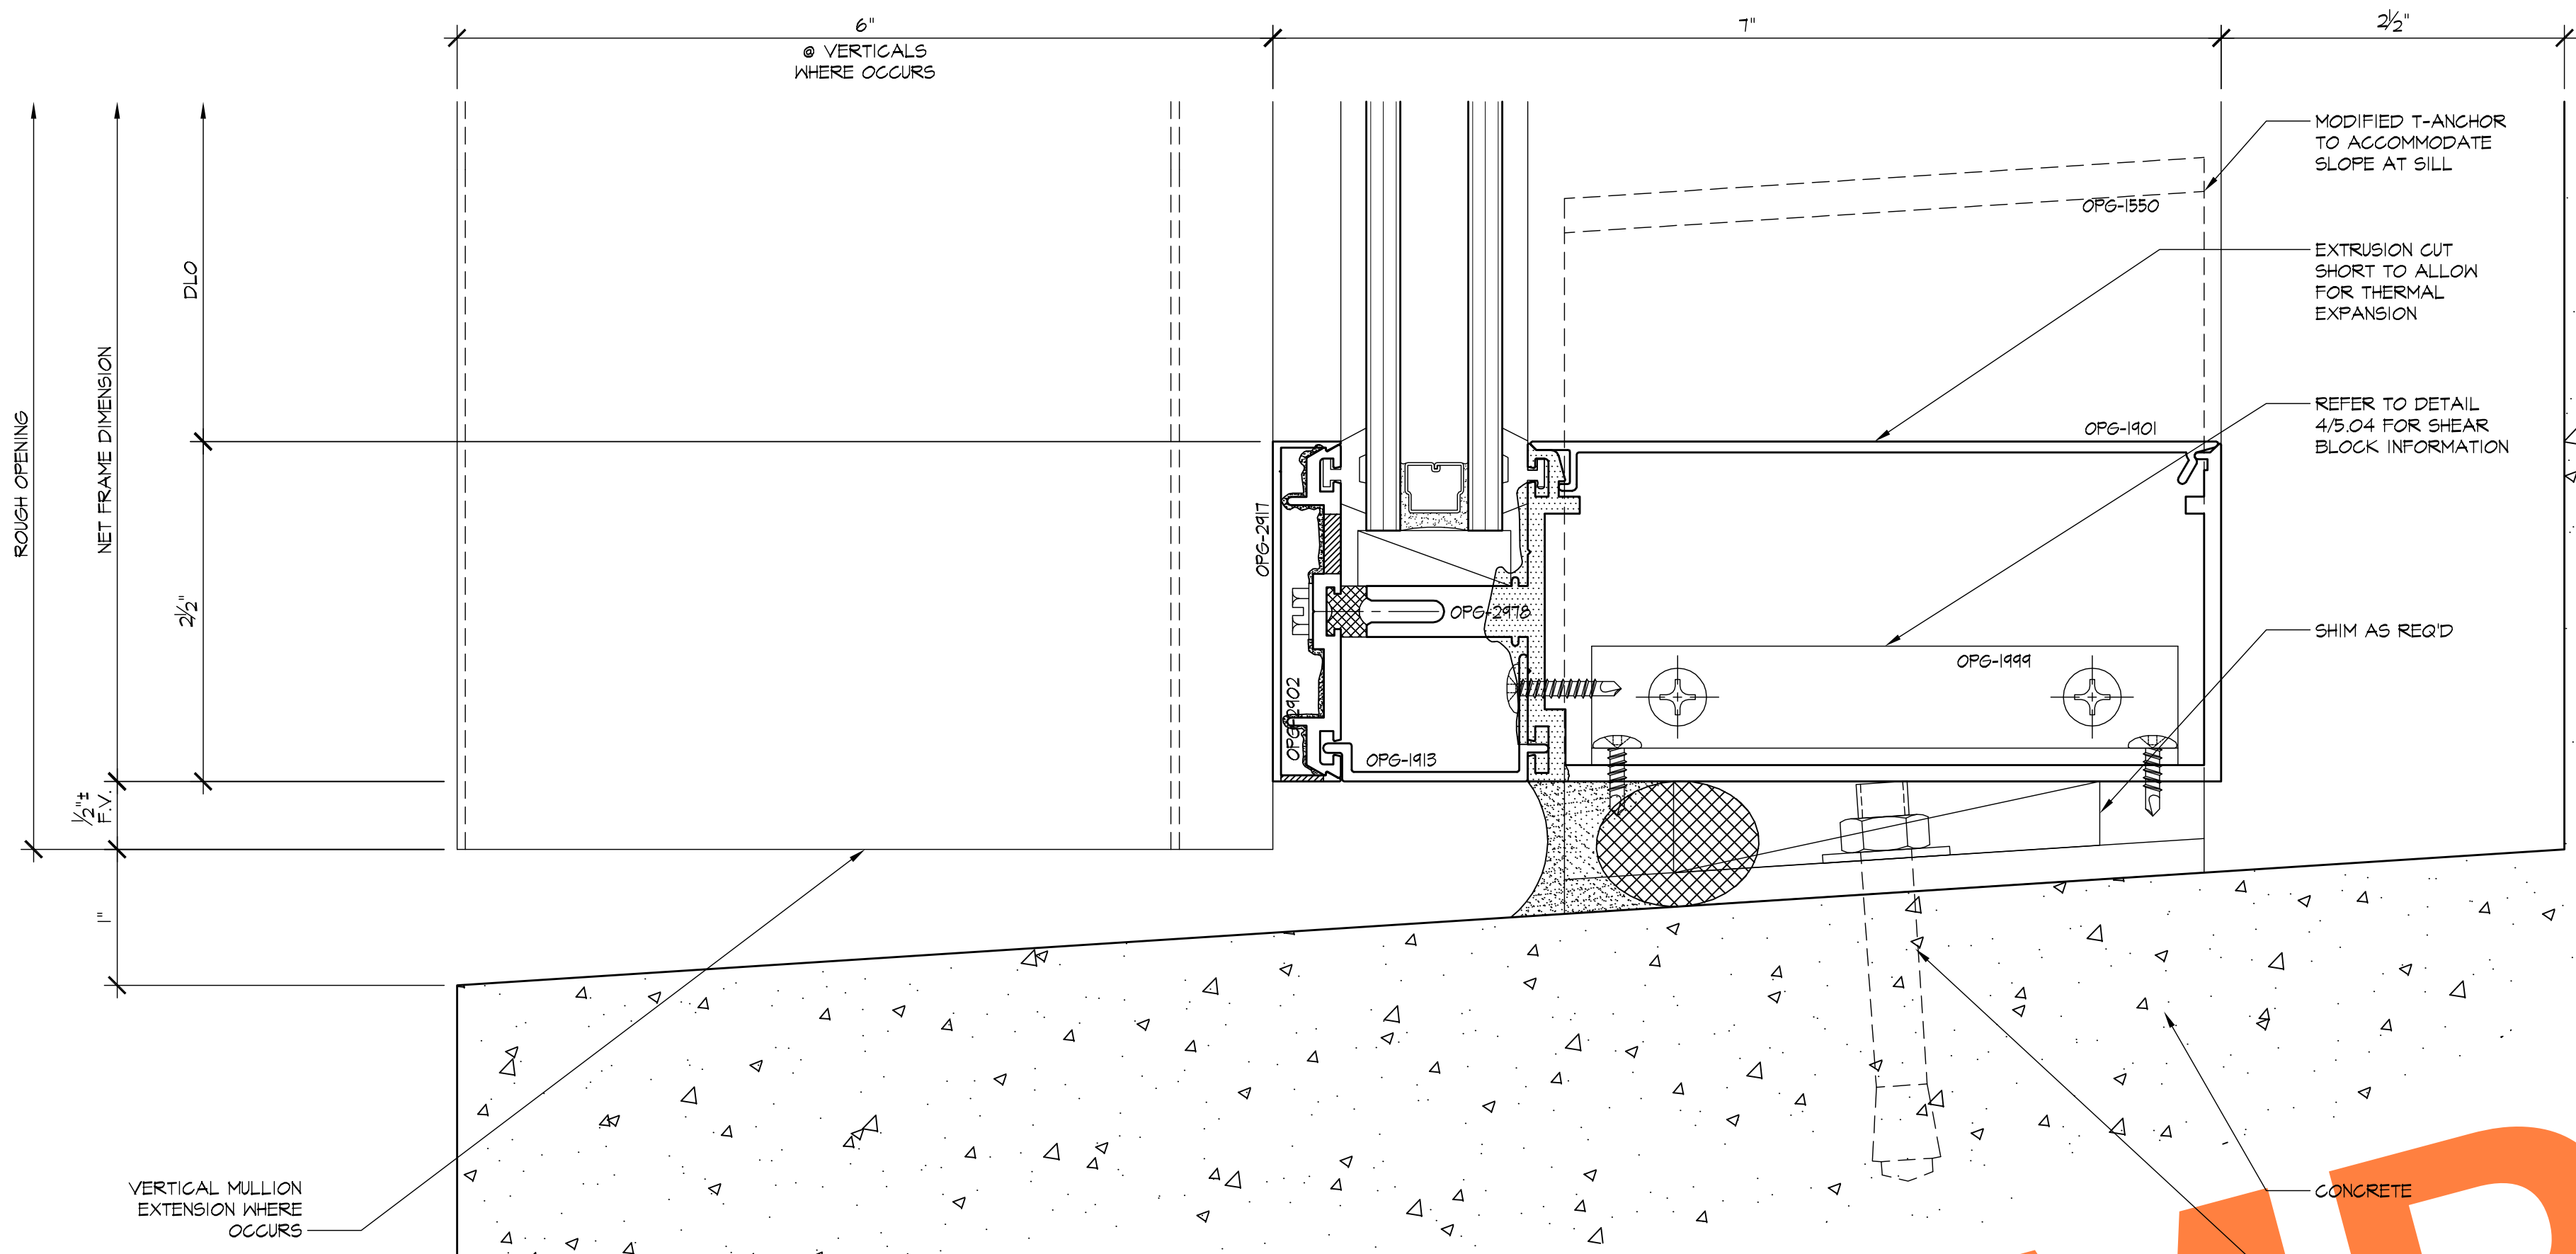

1 SILL
5.06 ARCHL: 1/A-410

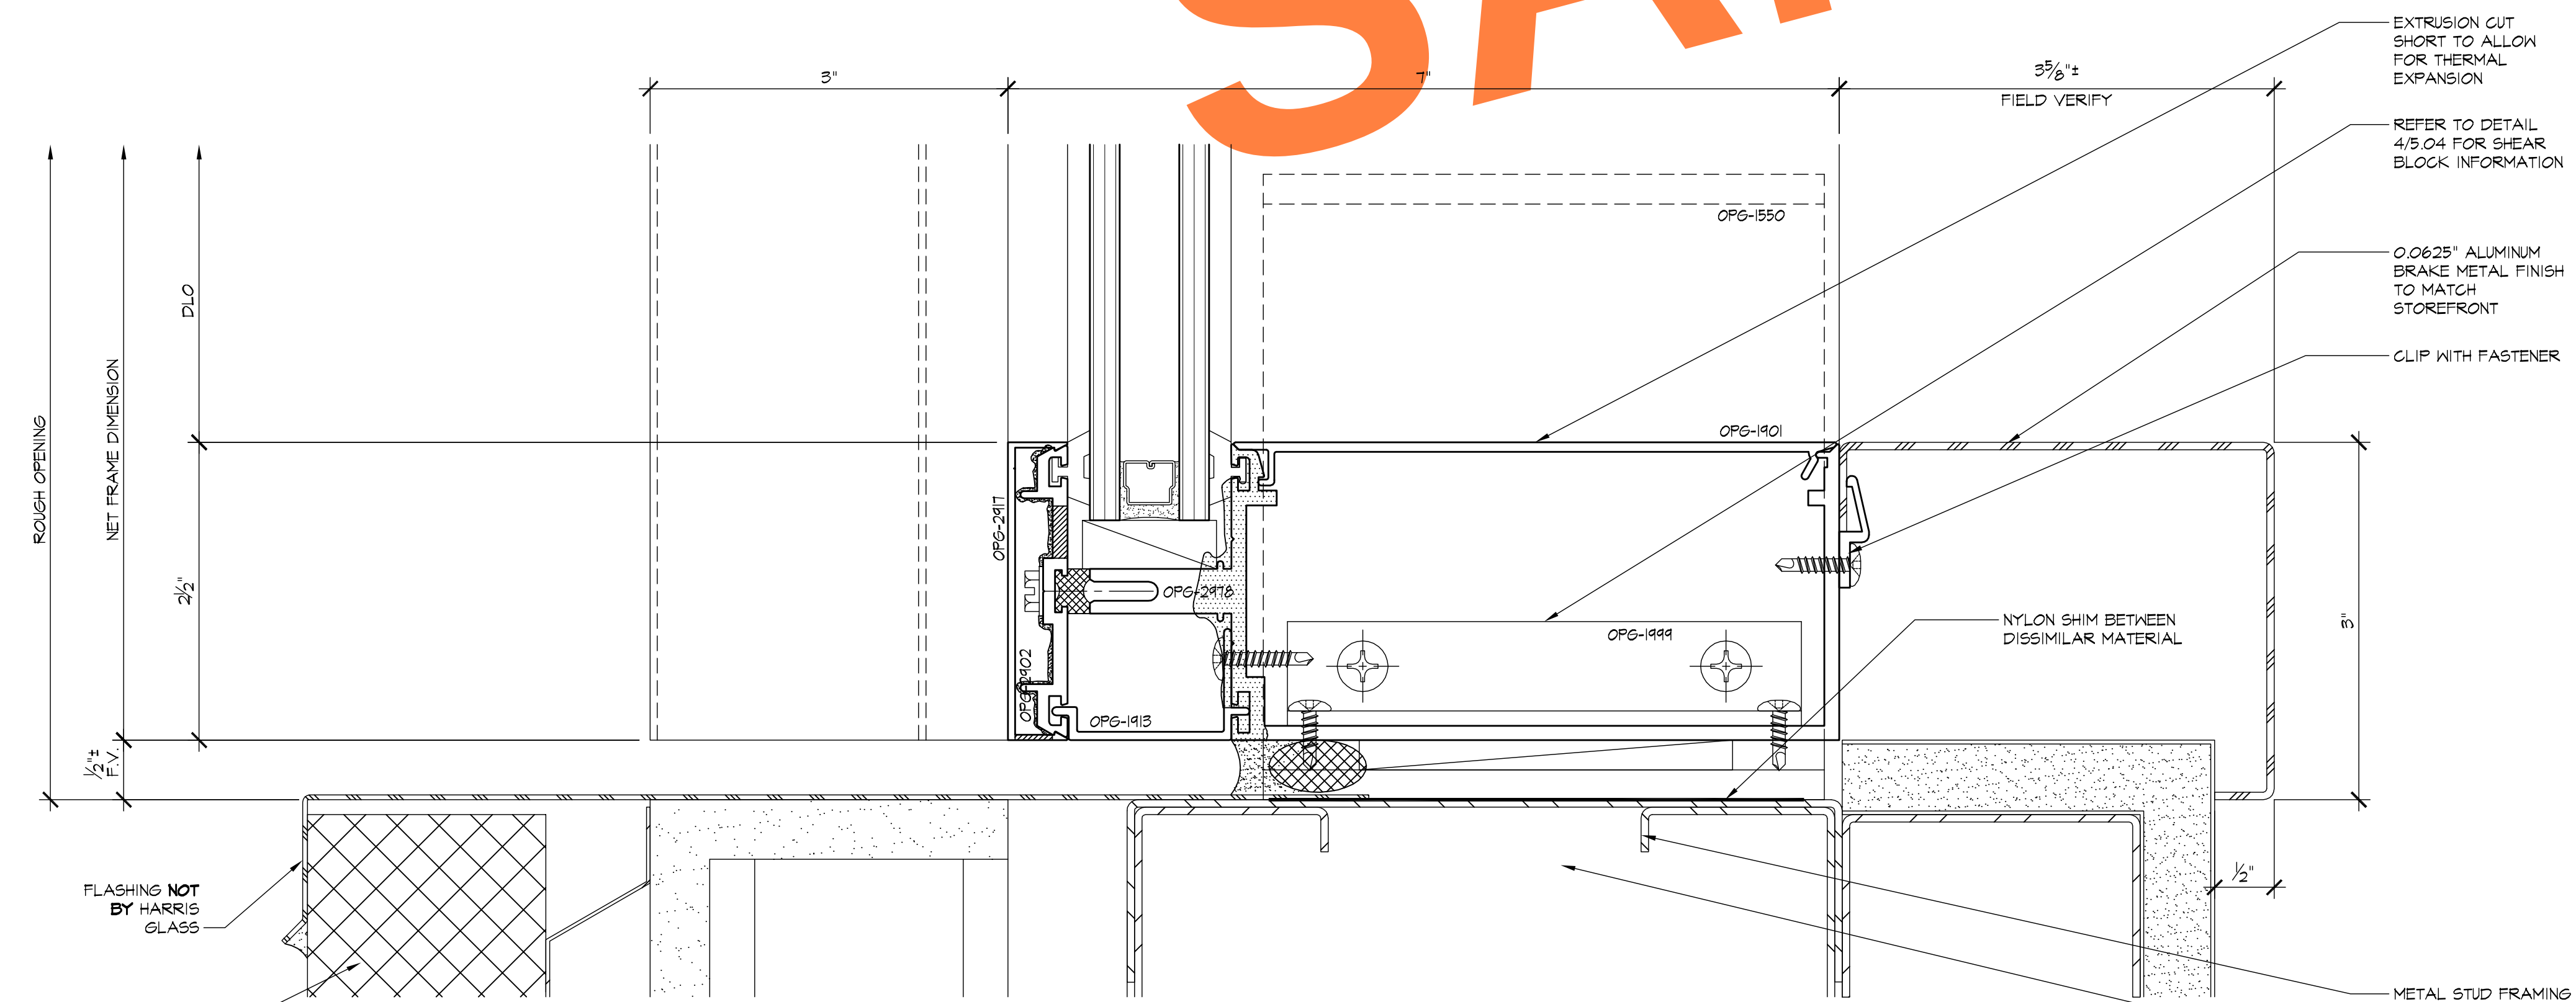


2 SILL
5.06 ARCHL: 7/A-411

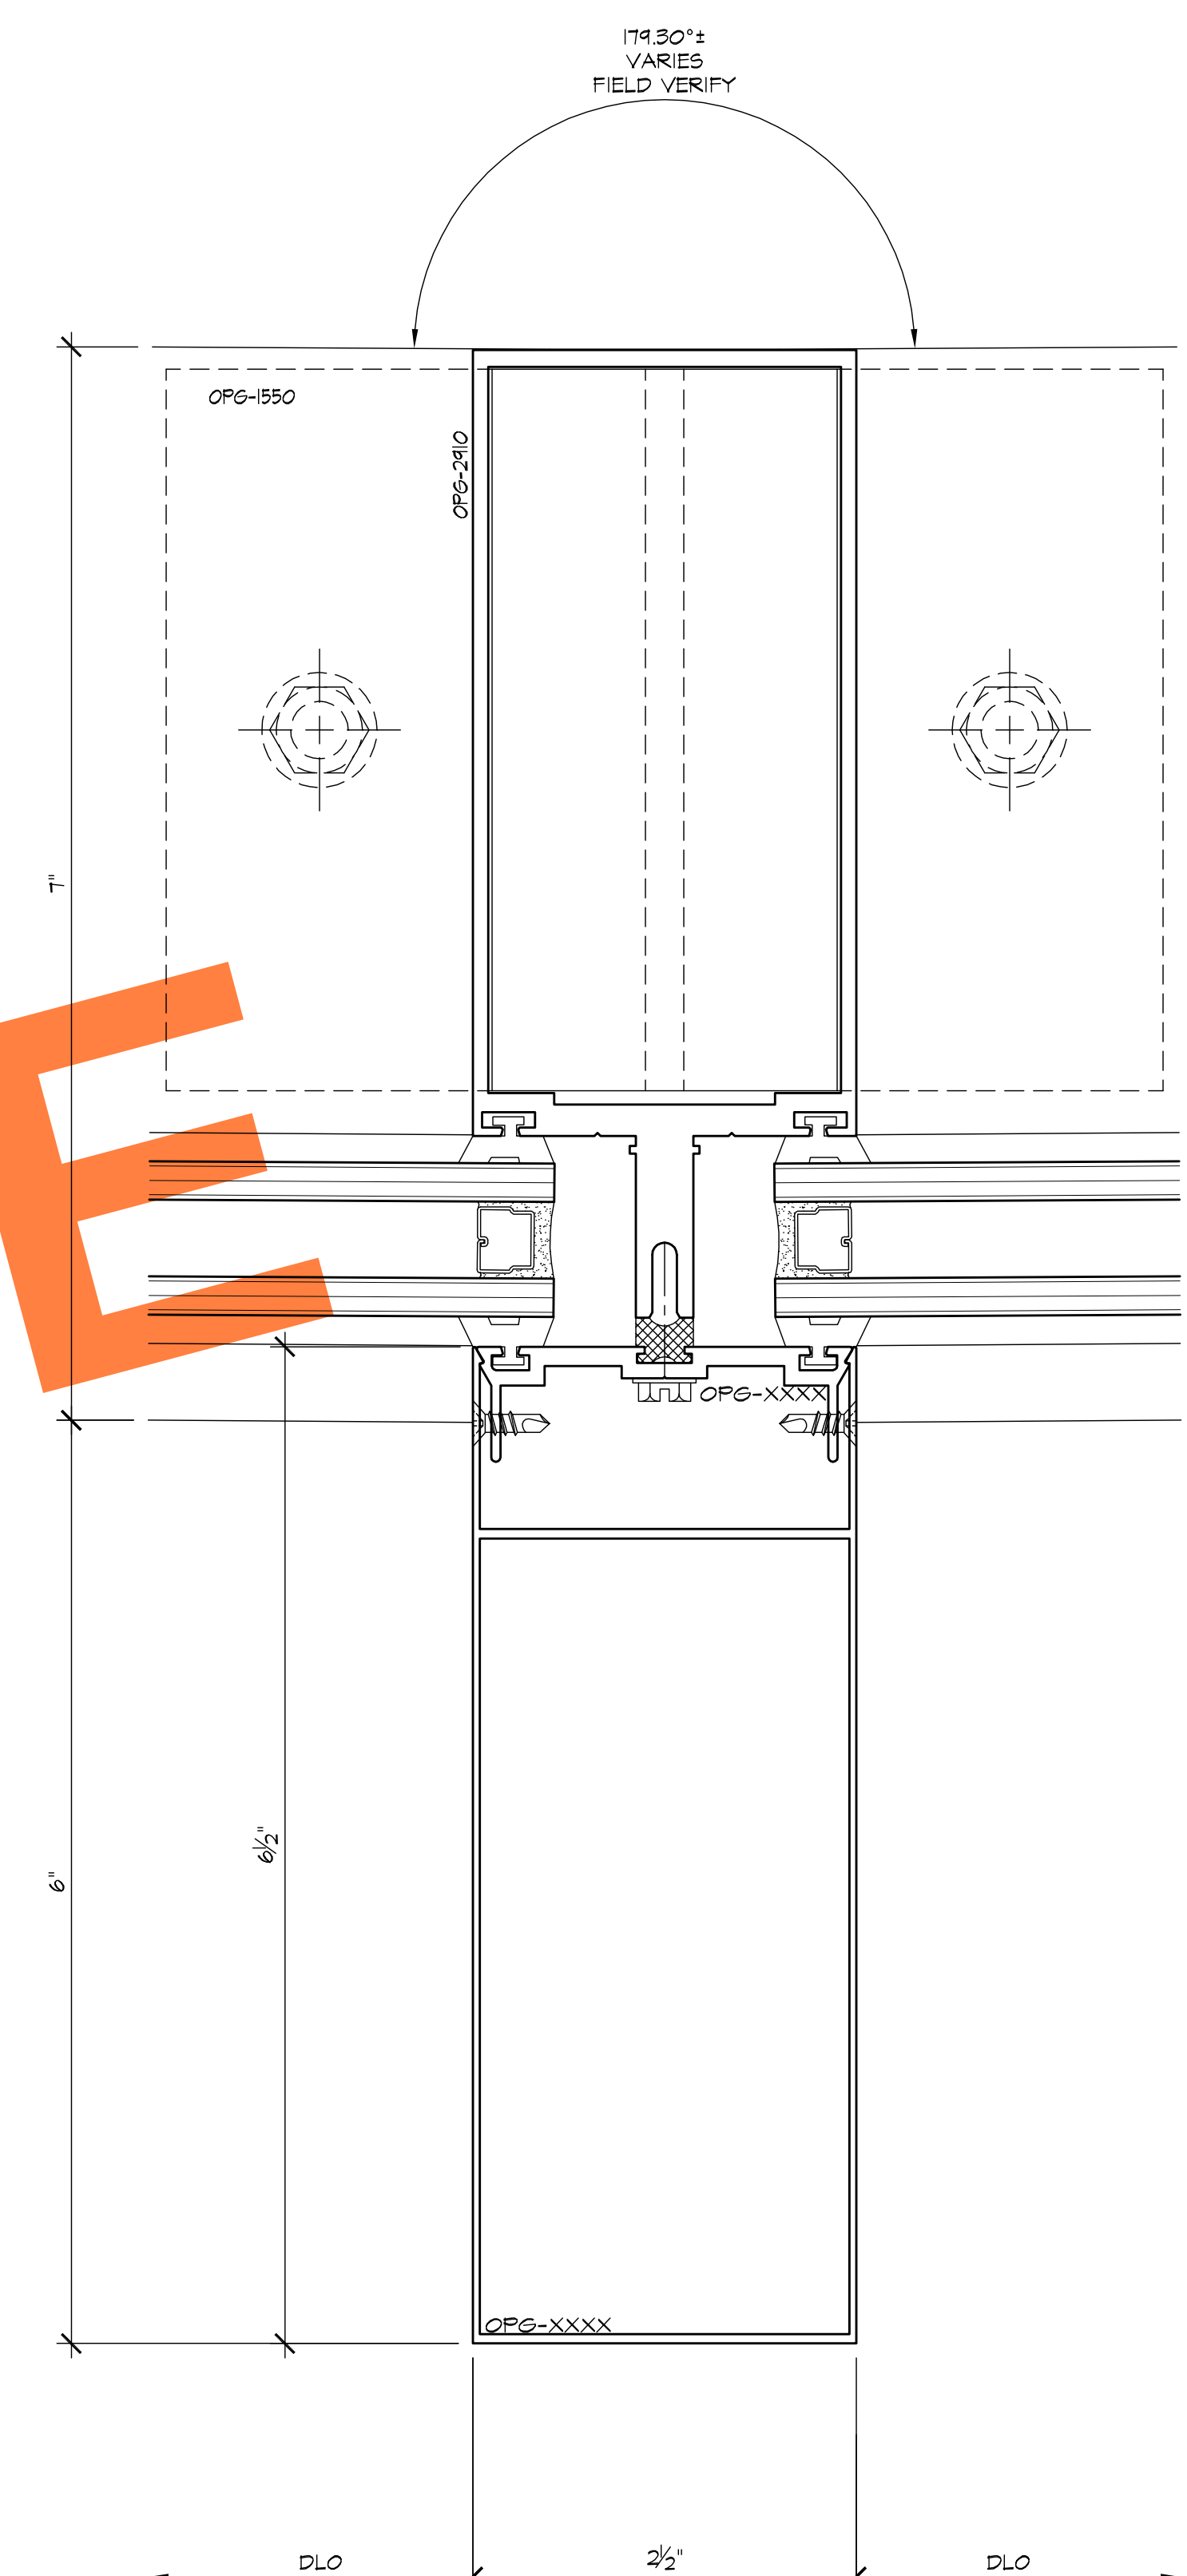


3 VERTICAL
5.06 ARCHL: 10/A-416 (SIM)

REVISIONS	BY
△	
△	
△	
△	
△	

BMR DRAFTING SERVICE SINCE 1988 23846 SUNNYMEAD BLVD. SUITE #9 MORENO VALLEY, CA 92553 B: (951) 243-7814 F: (951) 243-7873	
HARRIS GLASS CO. 6918 SOUTH ATLANTIC AVENUE BELL, CA 90201	
JOB NAME: BECKMAN CENTER - CITY OF HOPE ARCHITECT: PERKINS + WILL SHEET DESCRIPTION: DETAILS	DATE: 4/30/08 SCALE: FULL DRAWN: CTB JOB NO: 009-08 SHEET NO: 5.06

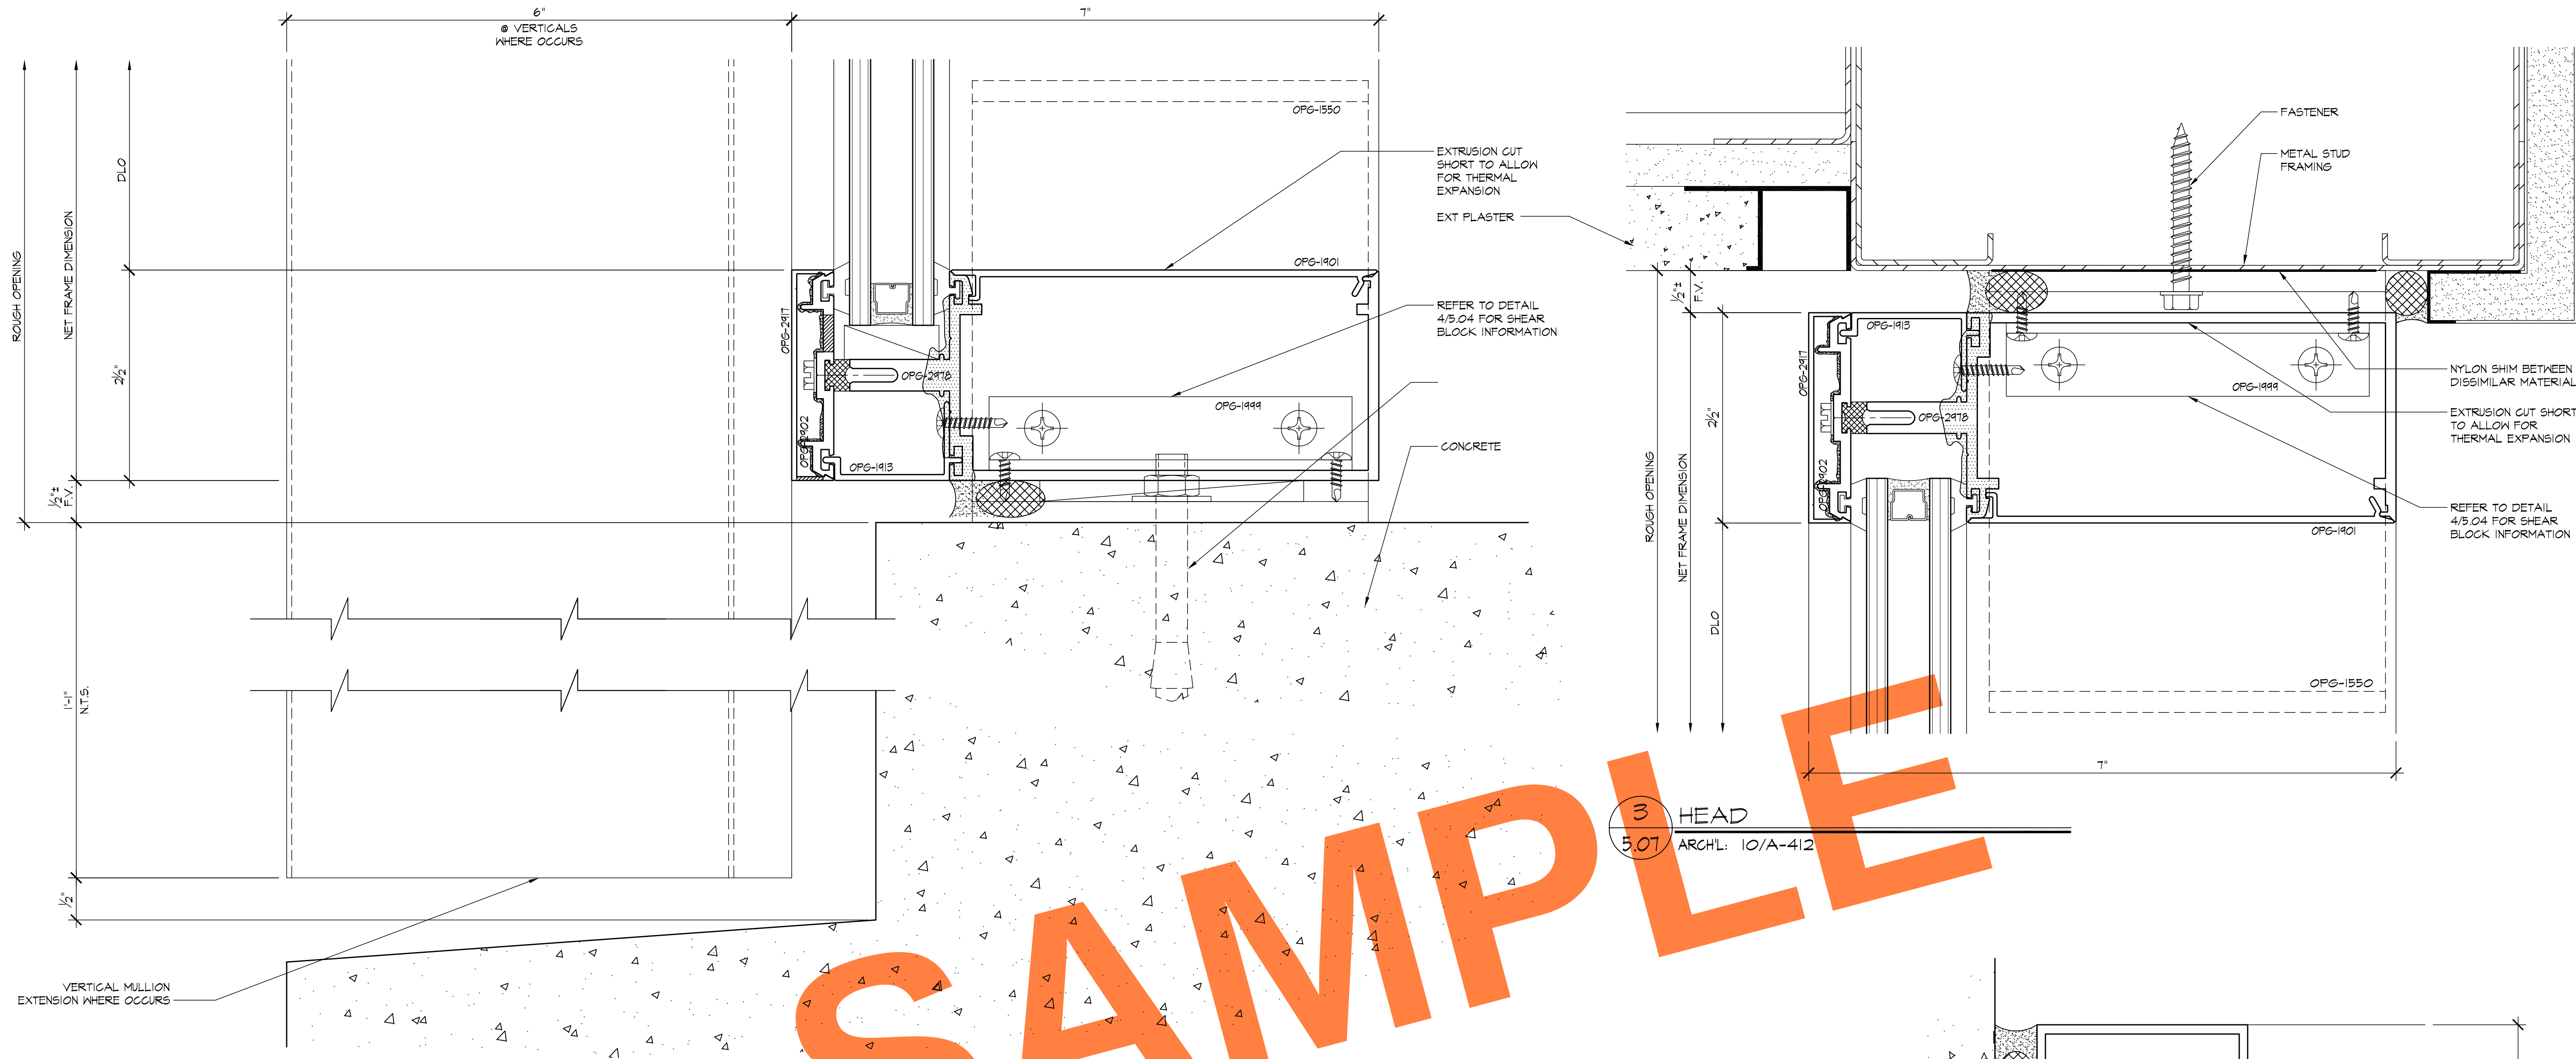


1 SILL
5.07 ARCHL: 4/A-410

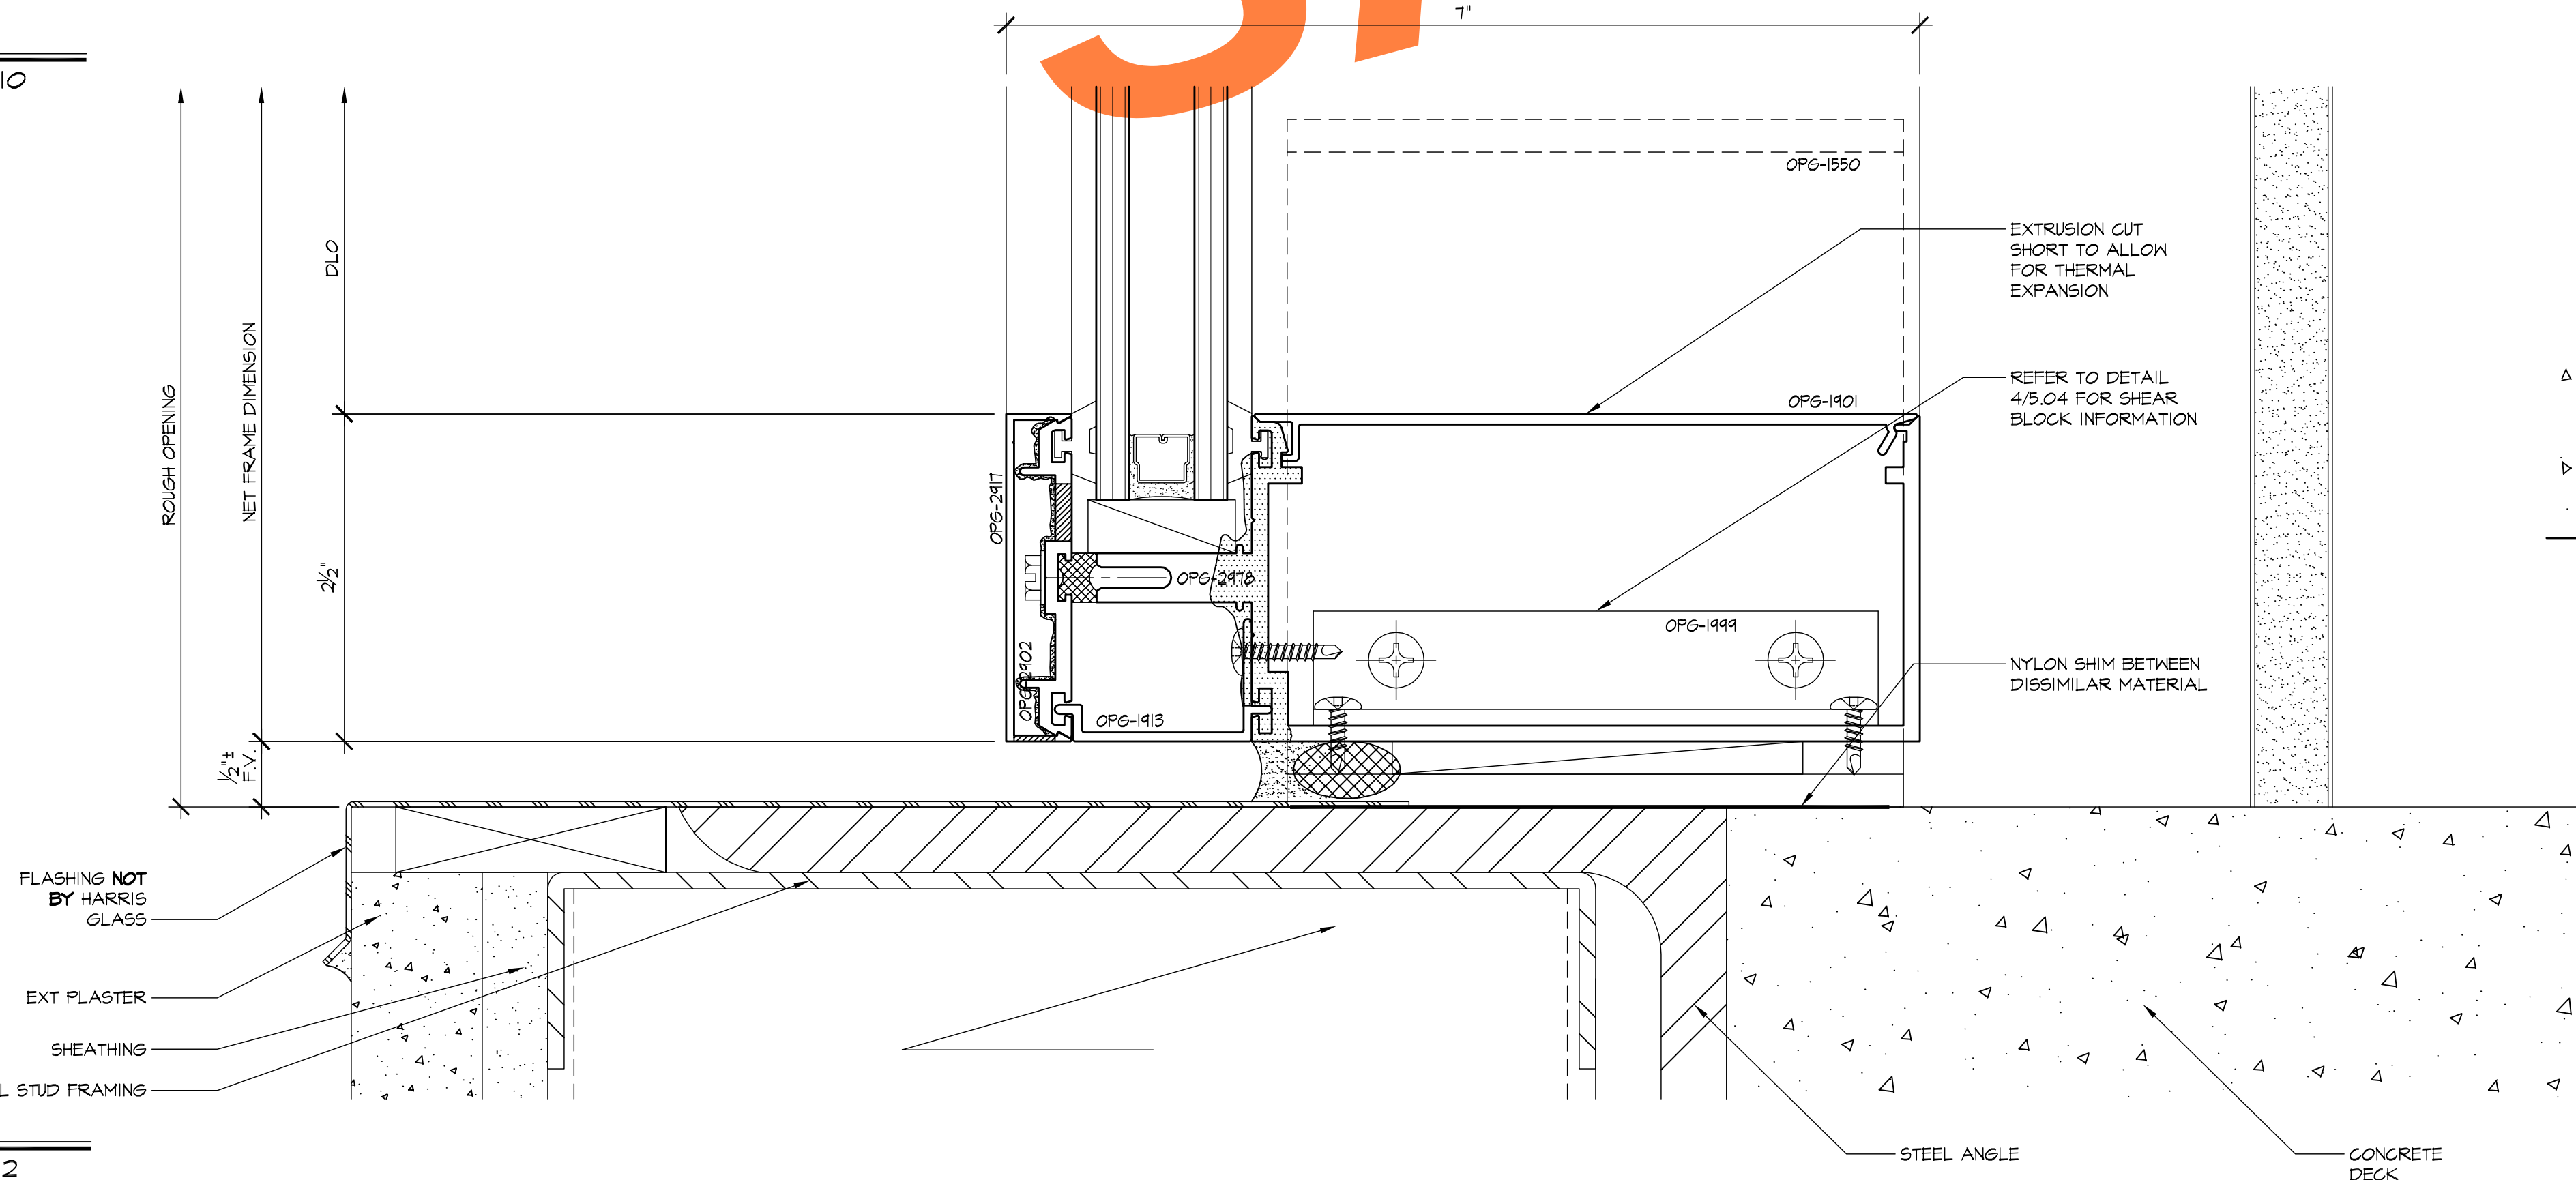

2 SILL
5.07 ARCHL: 1/A-412

3 HEAD
5.07 ARCHL: 10/A-412

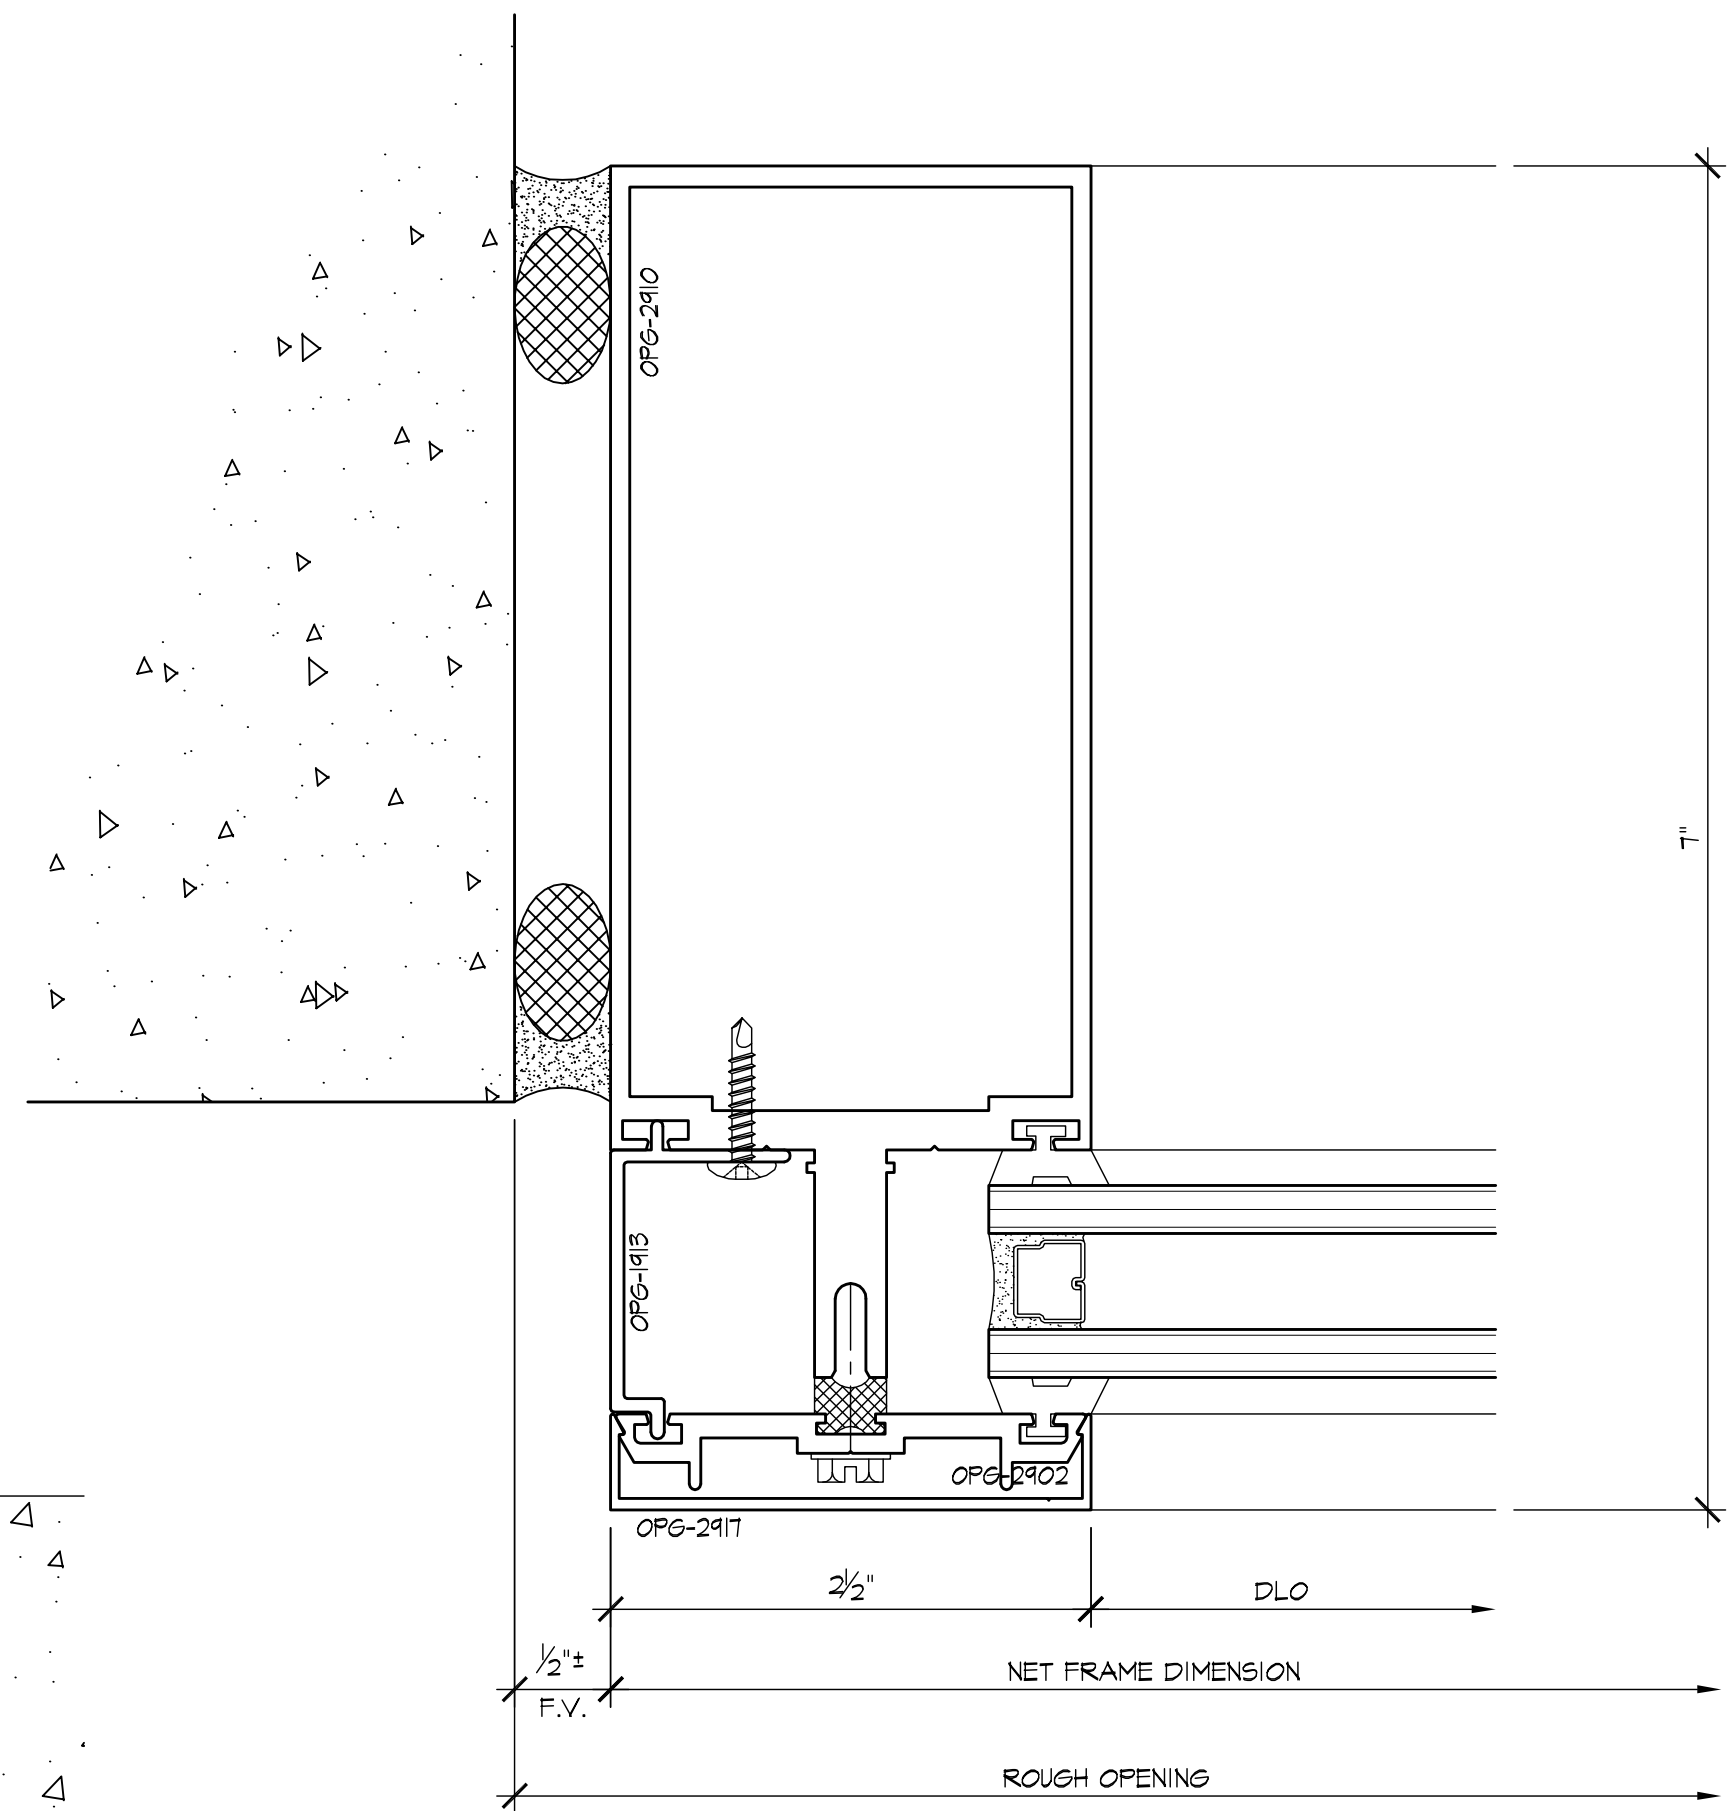


4 JAMB
5.07 ARCHL:

REVISIONS	BY
△	
△	
△	
△	
△	

BMR
DRAFTING SERVICE
SINCE 1988
23846 SUNNYMEAD BLVD.
SUITE #9
MORENO VALLEY, CA 92553
P: (951) 243-7814
F: (951) 243-7873

HARRIS GLASS CO.
6918 SOUTH ATLANTIC AVENUE
BELL, CA 90201

JOB NAME:	BECKMAN CENTER - CITY OF HOPE
ARCHITECT:	PERKINS + WILL
SHEET DESCRIPTION:	DETAILS
DATE:	4/30/08
SCALE:	FULL
DRAWN:	CTB
JOB NO:	009-08
SHEET NO:	5.07

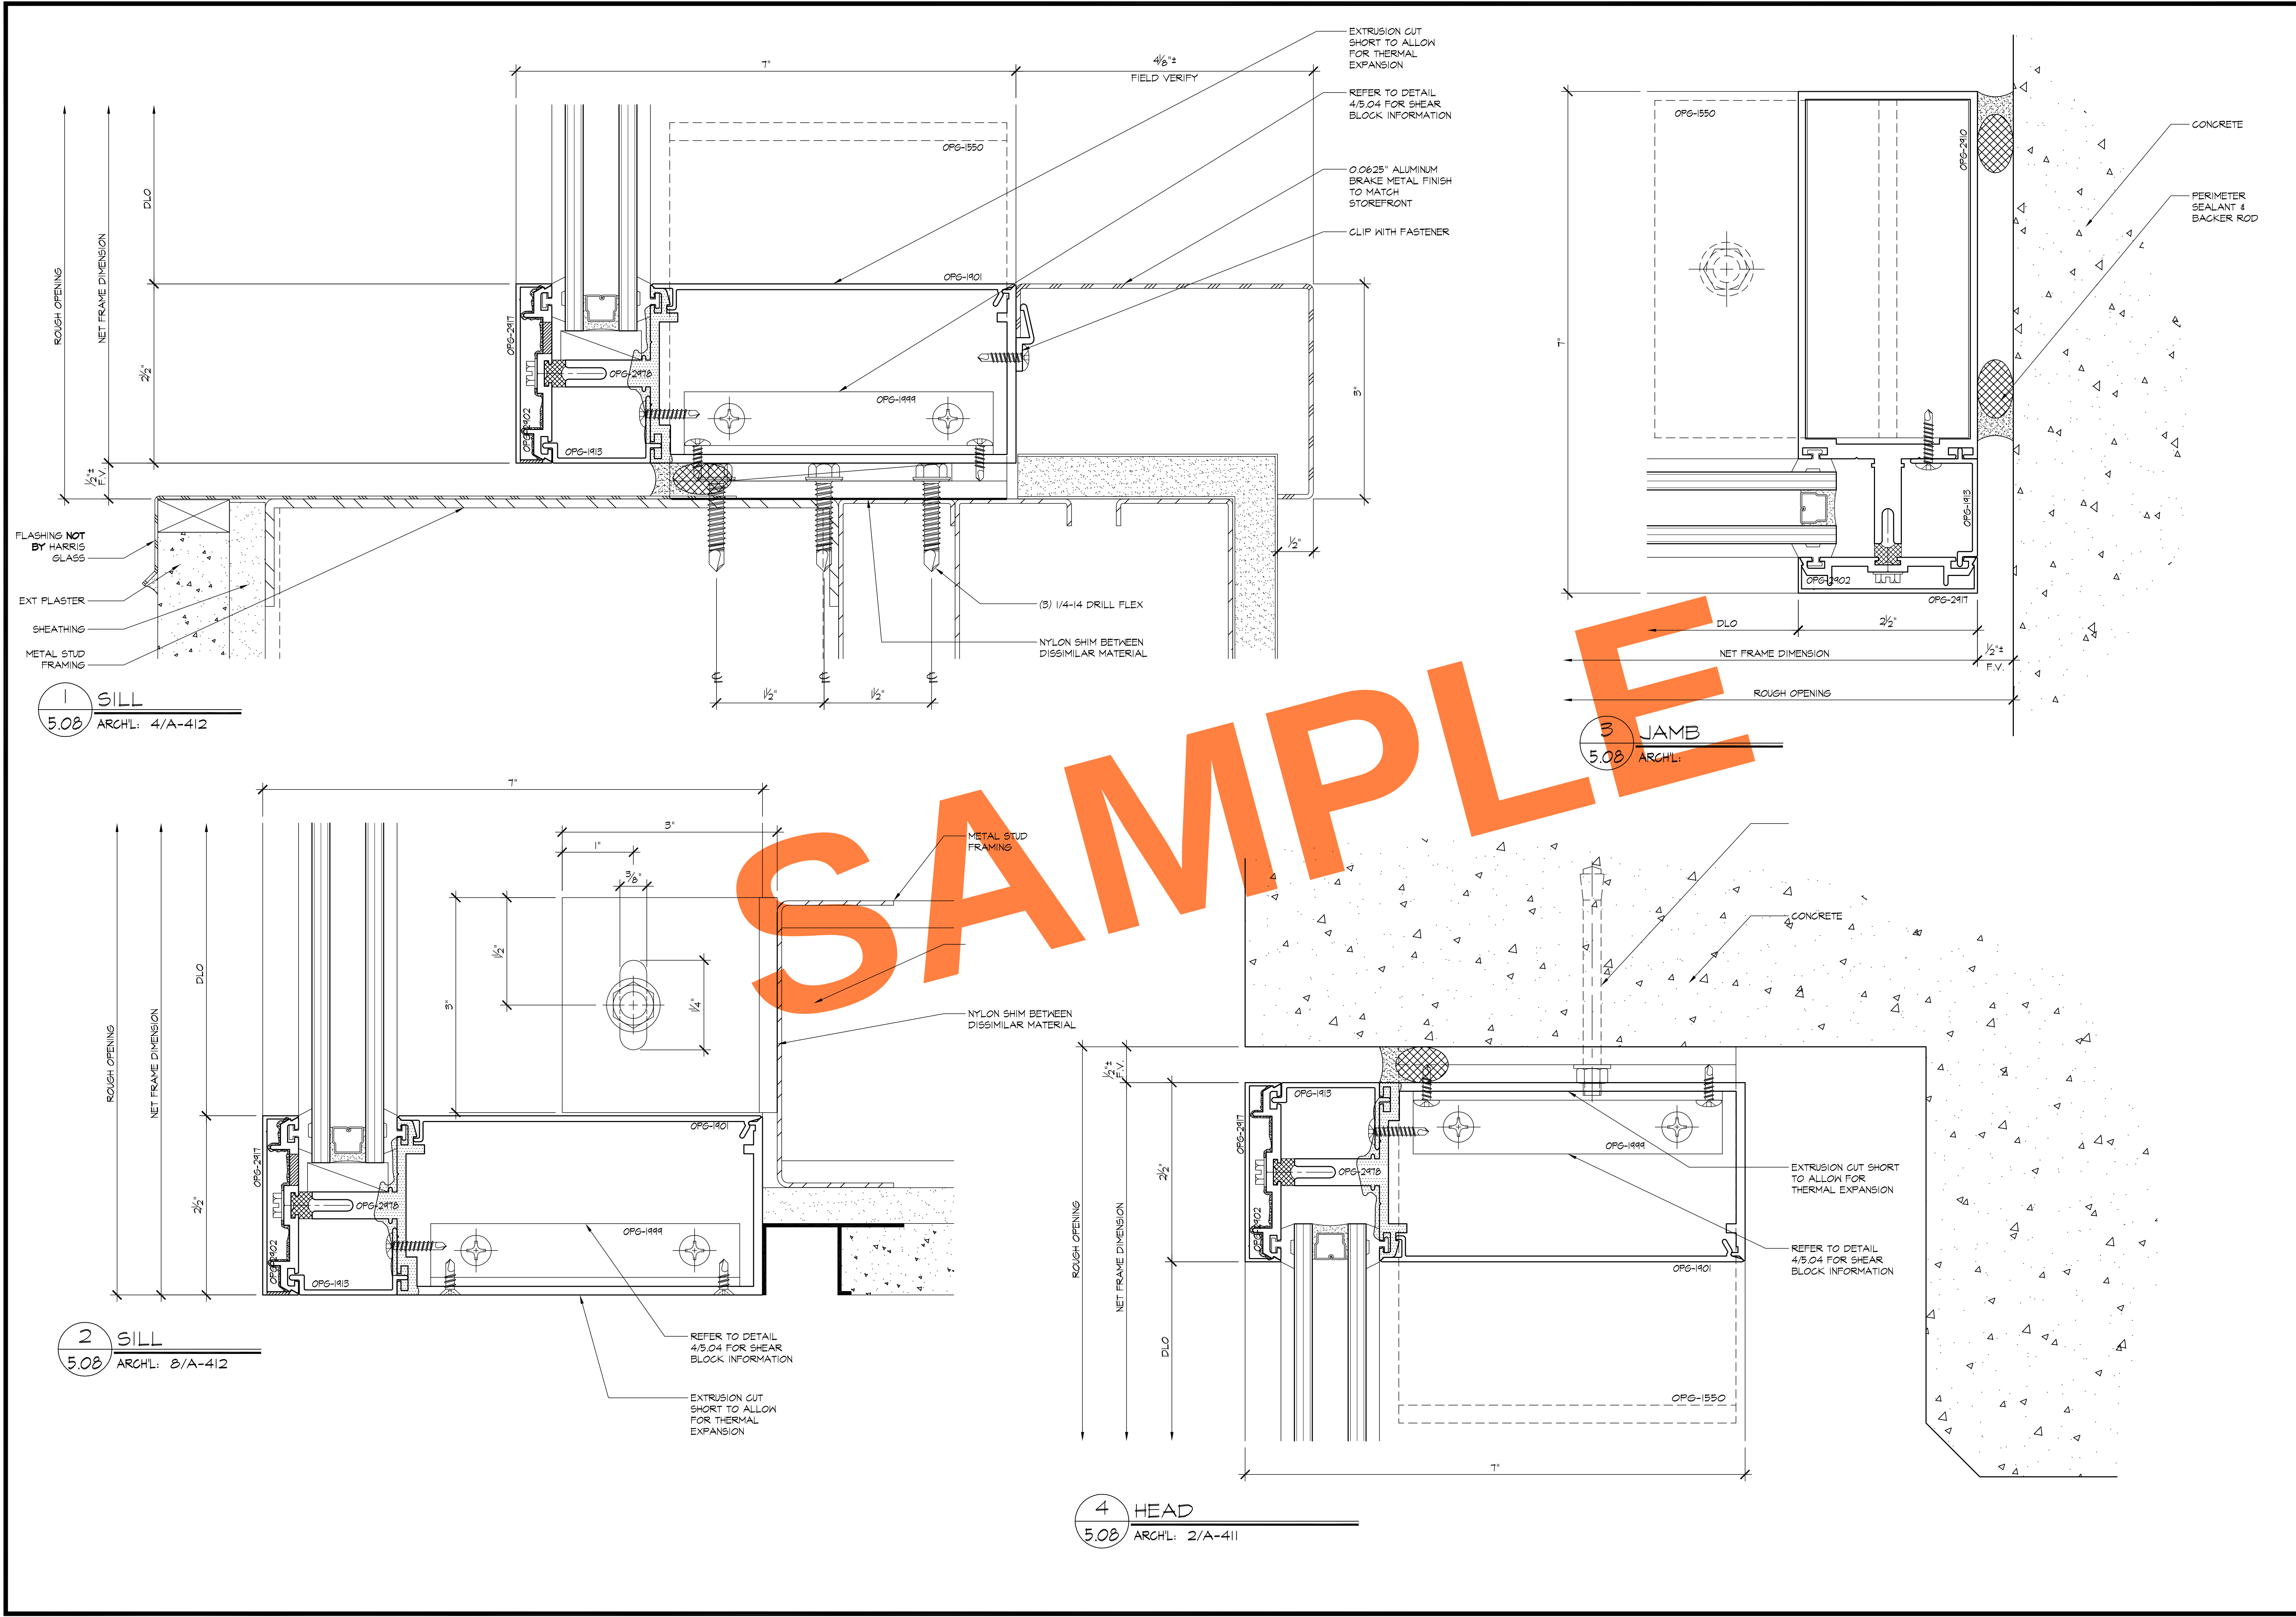

1 SILL
5.08 ARCH'L: 4/A-412

2 SILL
5.08 ARCH'L: 8/A-412

3 JAMB
5.08 ARCH'L:


4 HEAD
5.08 ARCH'L: 2/A-411

REVISIONS	BY


BMR
DRAFTING SERVICE
SINCE 1988
23846 SUNNYMEAD BLVD.
SUITE #9
MORENO VALLEY, CA 92553
P: (951) 243-7814
F: (951) 243-7873

HARRIS GLASS CO.
6918 SOUTH ATLANTIC AVENUE
BELL, CA 90201


JOB NAME:	BECKMAN CENTER - CITY OF HOPE
ARCHITECT:	PERKINS + WILL
SHEET DESCRIPTION:	DETAILS
DATE:	4/30/08
SCALE:	FULL
DRAWN:	CTB
JOB NO:	009-08
SHEET NO:	5.08

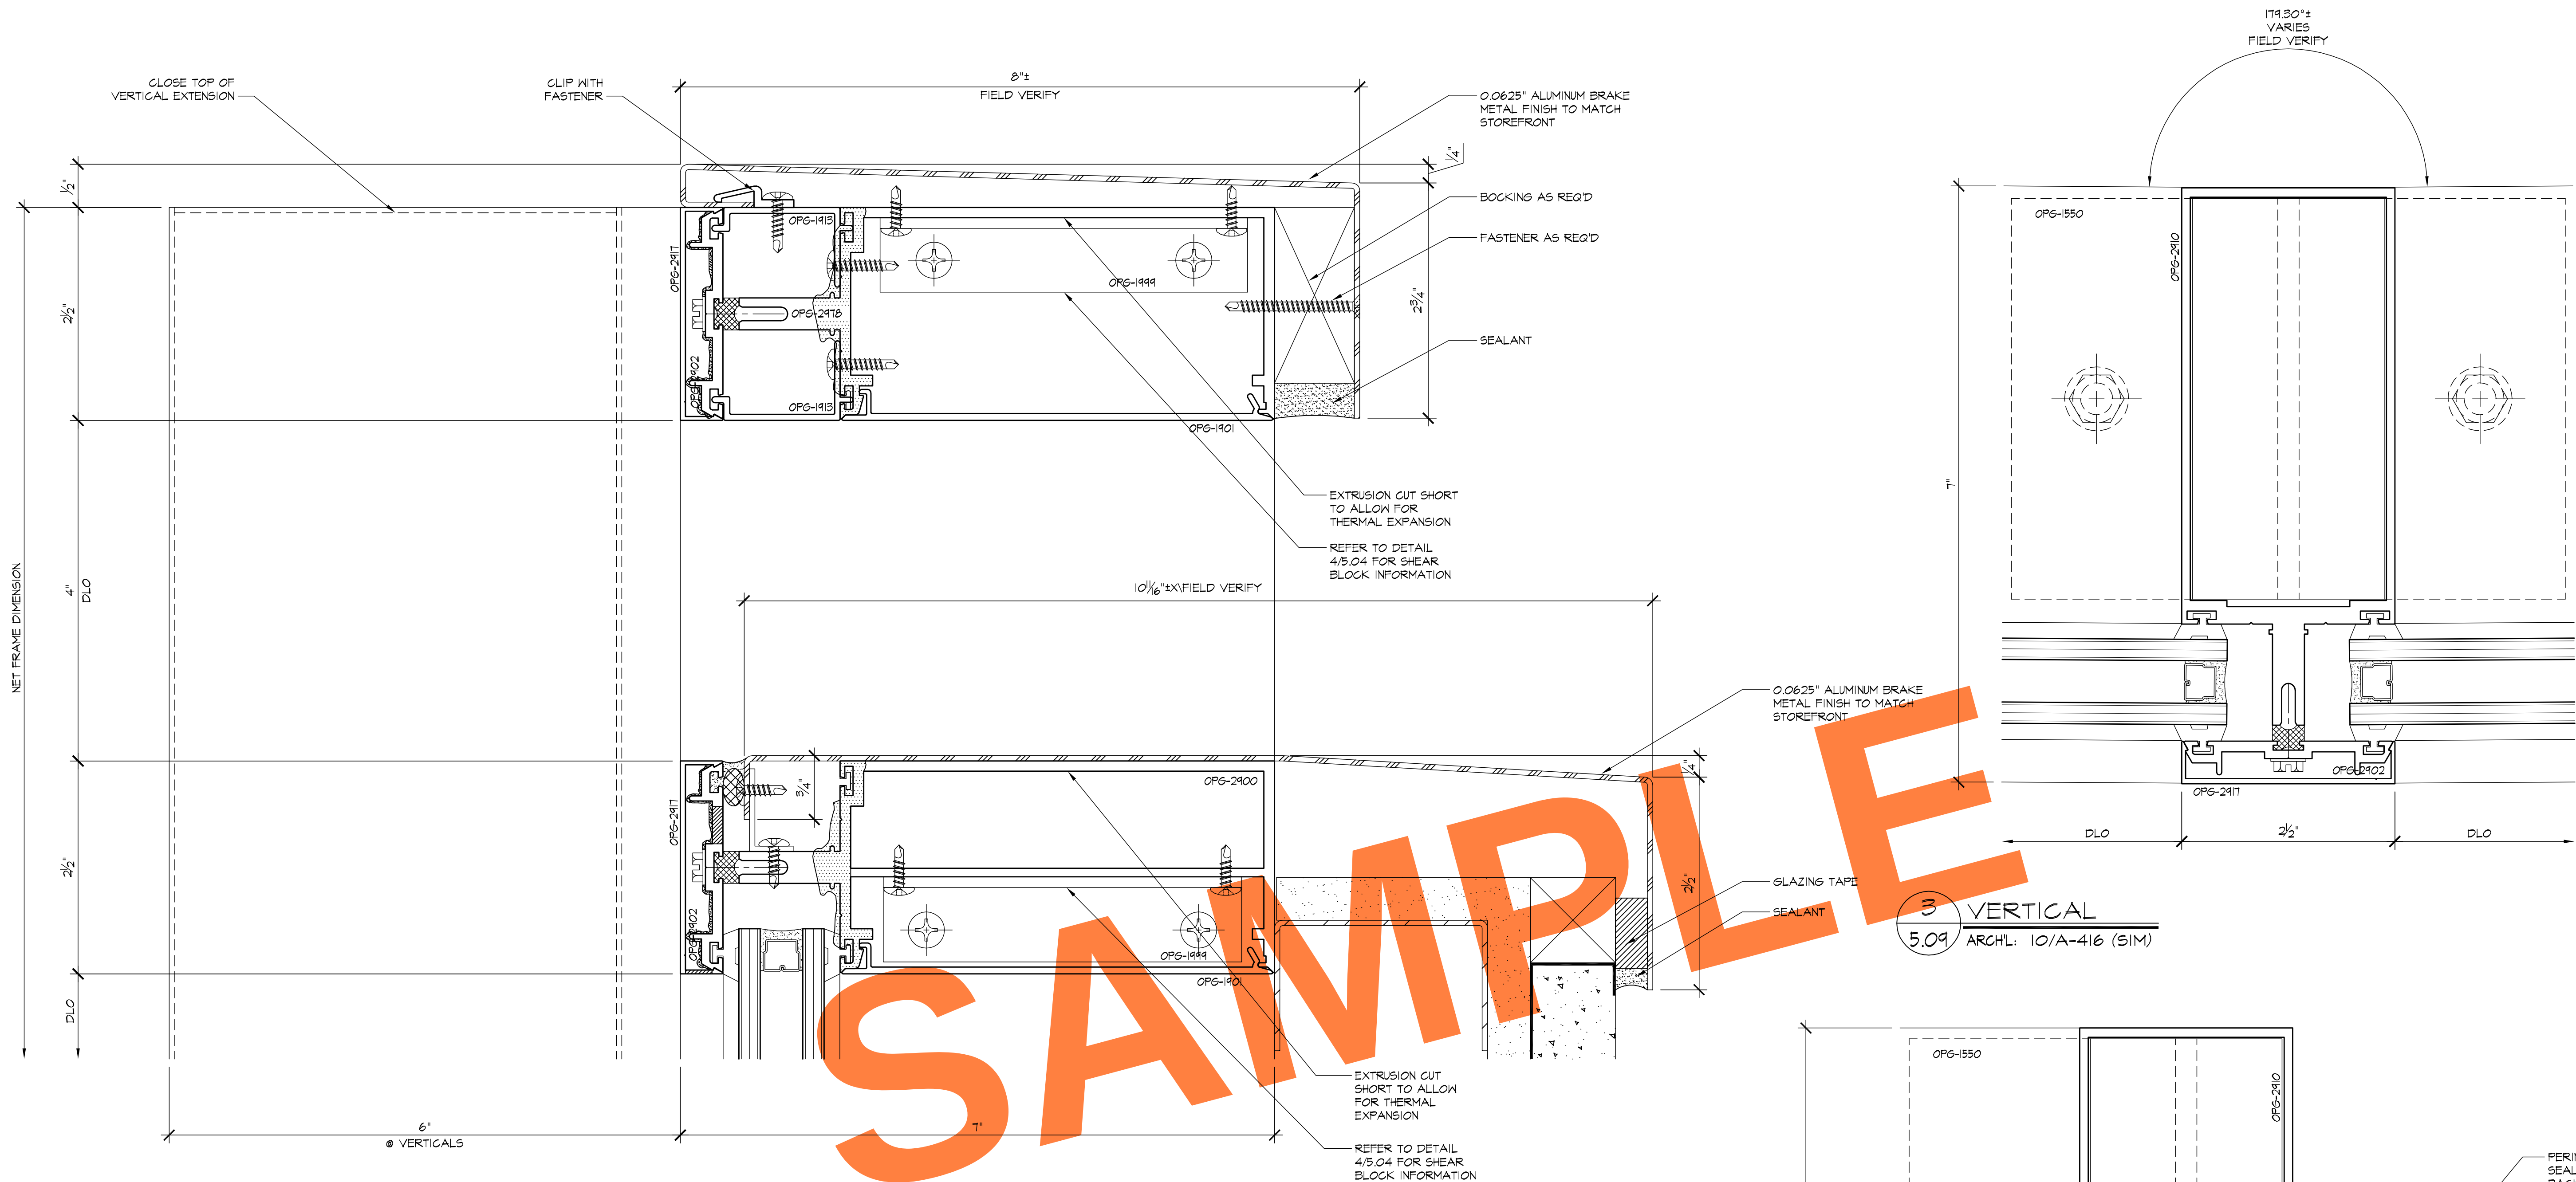

1 HEAD
5.09 ARCHL: 4/A4-11

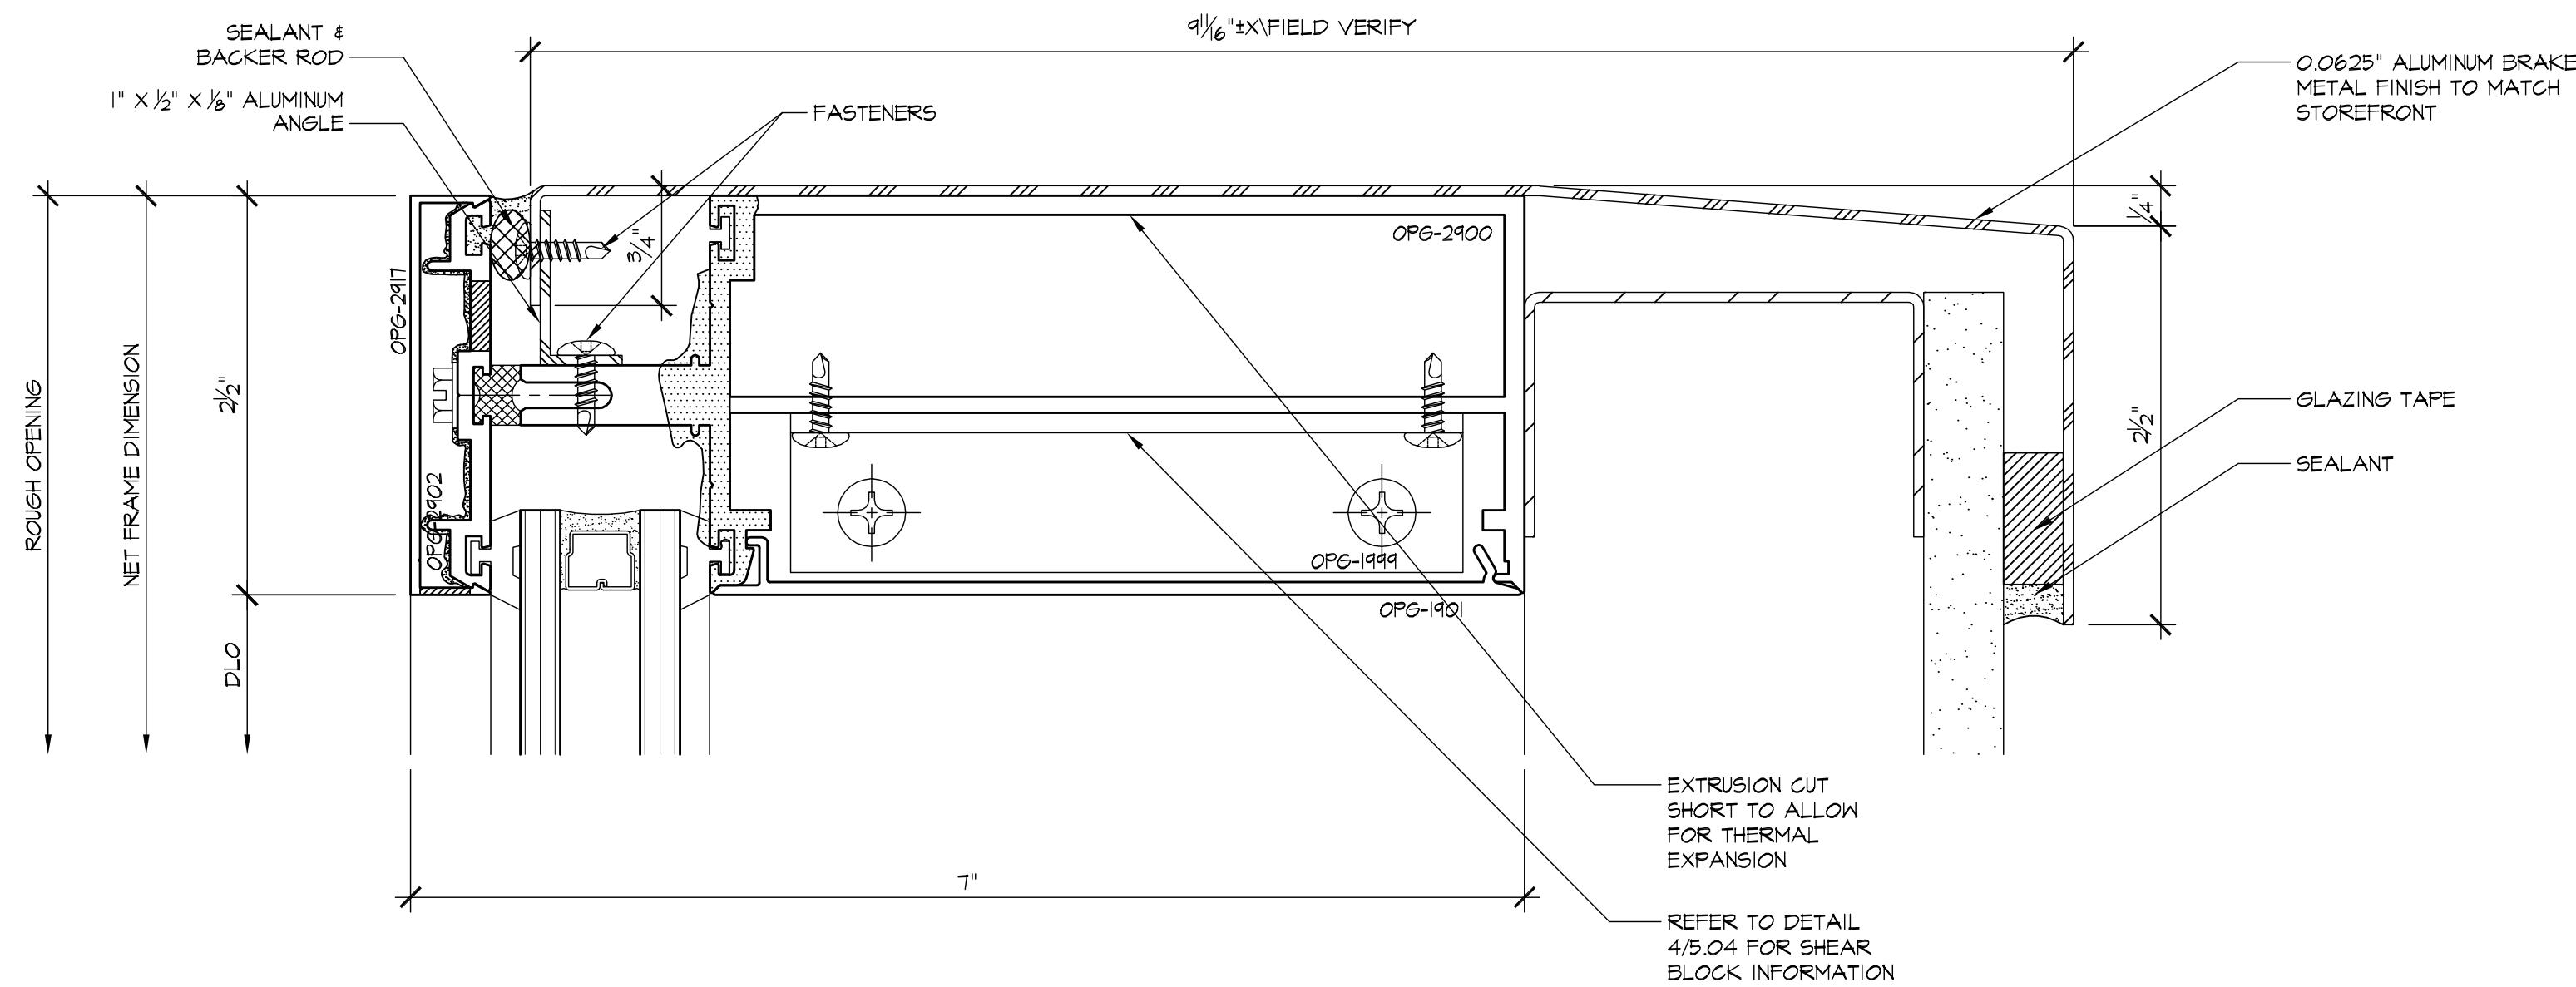

2 HEAD
5.09 ARCHL: 11/A4-12

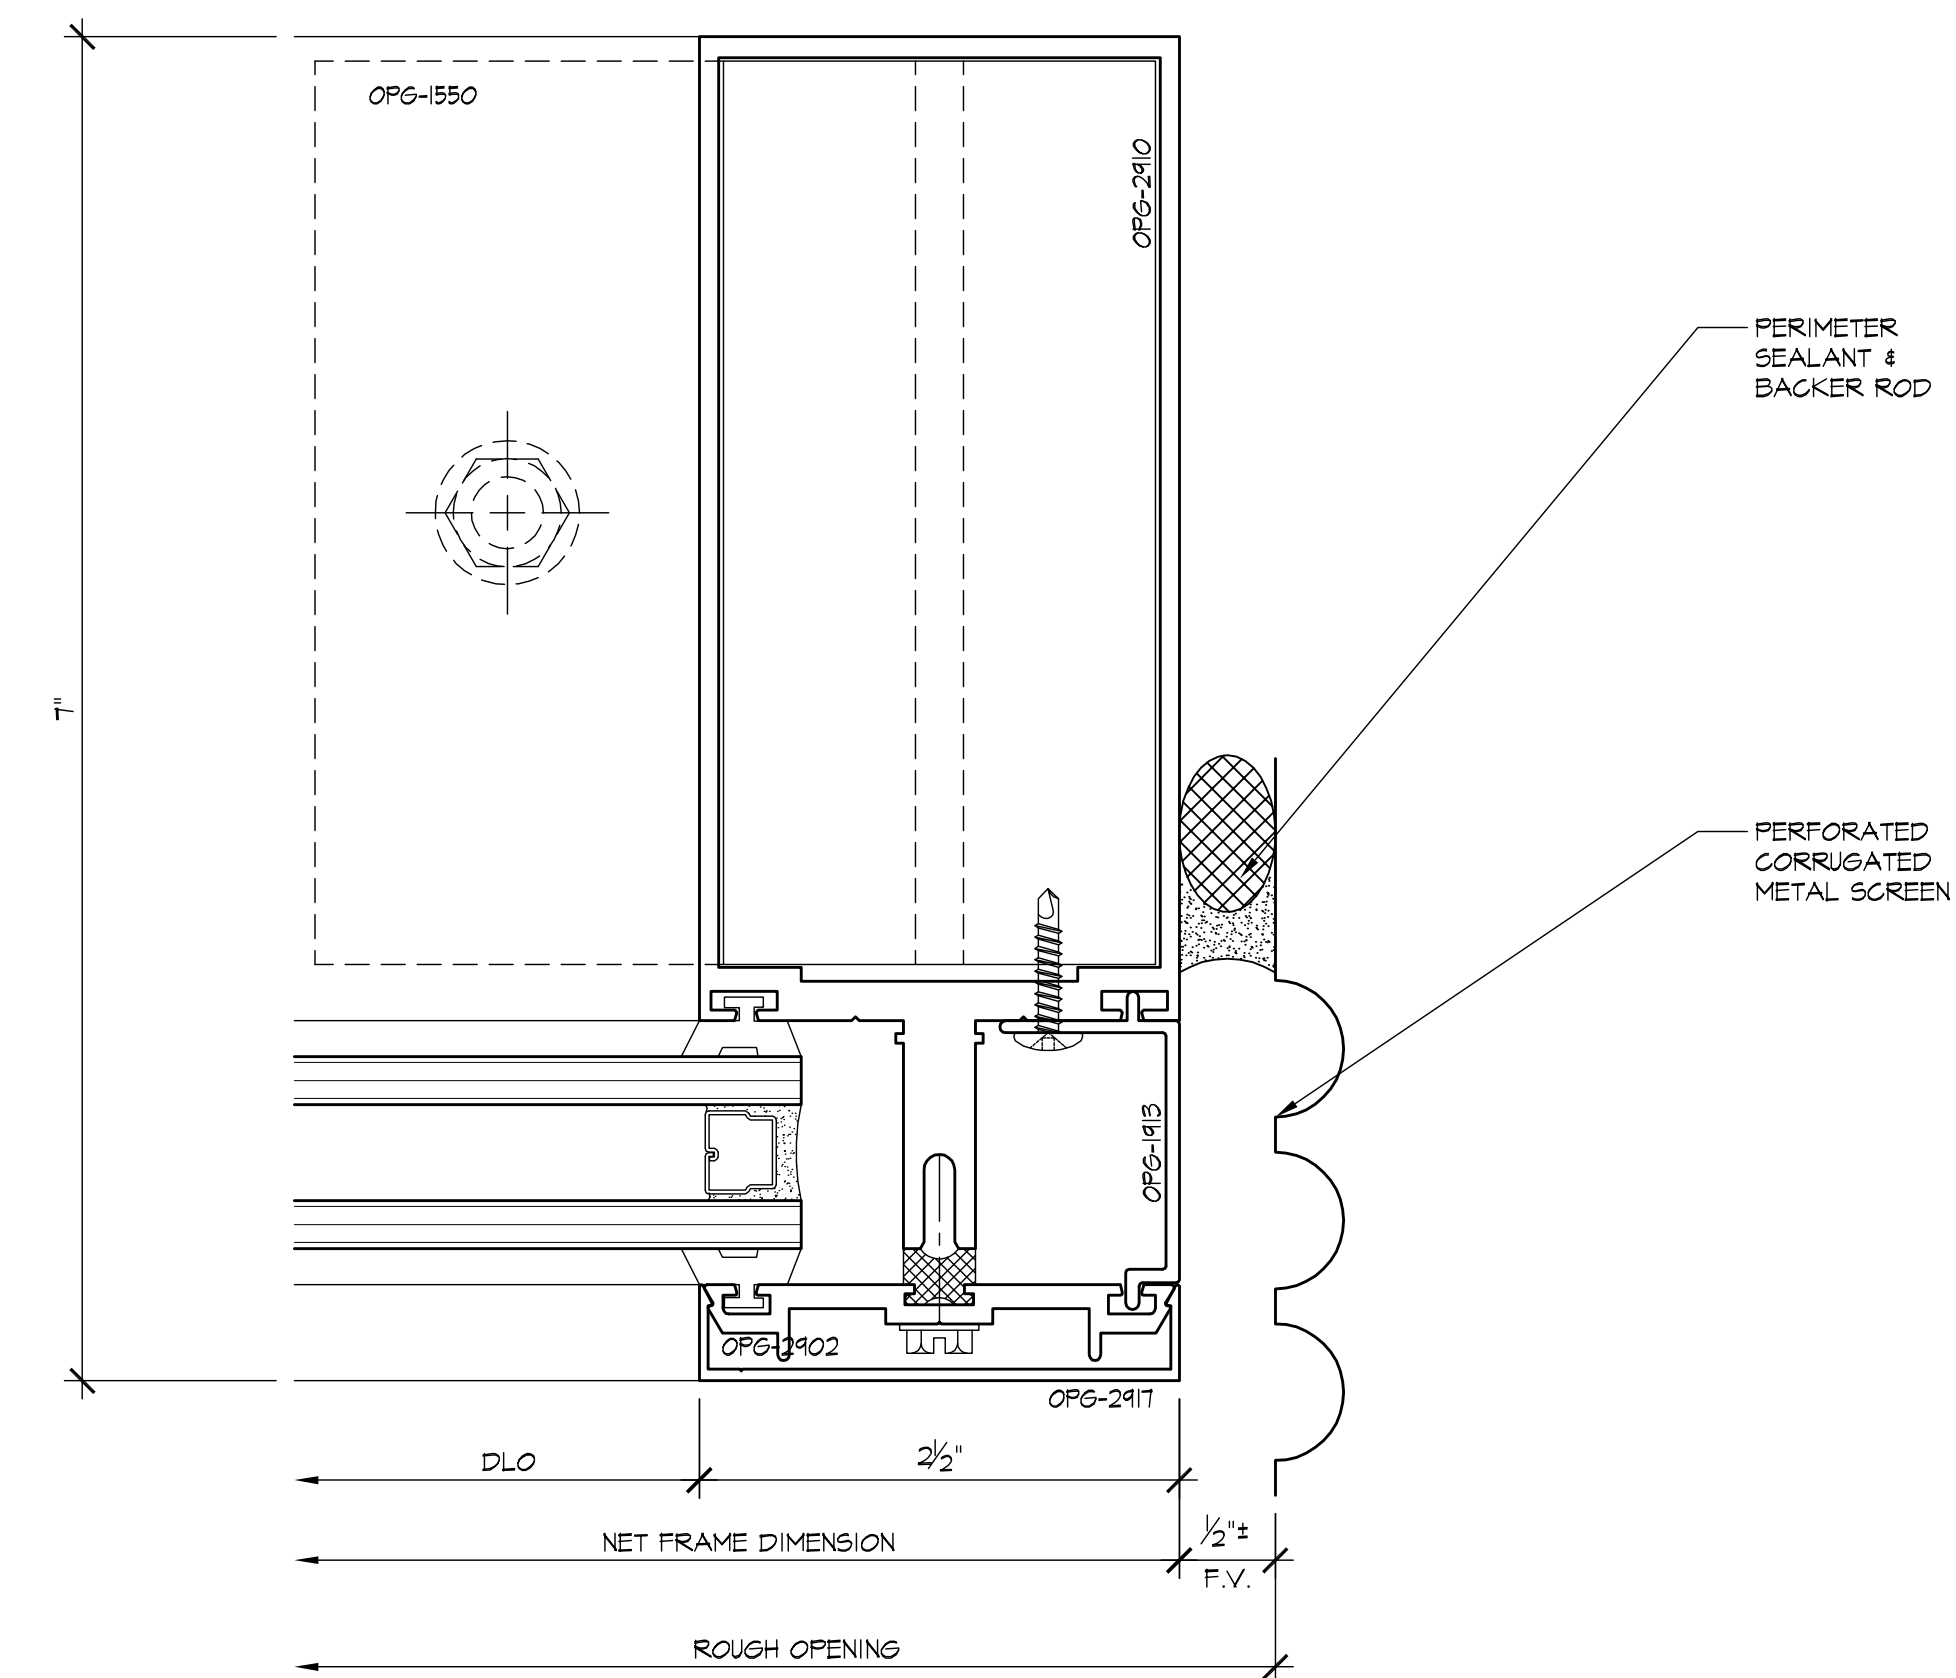

4 JAMB
5.09 ARCHL:

REVISIONS	BY
△	
△	
△	
△	
△	



BMR
DRAFTING SERVICE
SINCE 1988
23846 SUNNYMEAD BLVD.
SUITE #9
MORENO VALLEY, CA 92553
B: (951) 243-7814
F: (951) 243-7873

HARRIS GLASS CO.
6918 SOUTH ATLANTIC AVENUE
BELL, CA 90201


JOB NAME: BECKMAN CENTER - CITY OF HOPE
ARCHITECT: PERKINS + WILL
SHEET DESCRIPTION: DETAILS

DATE: 4/30/08
SCALE: FULL
DRAWN: CTB
JOB NO: 009-08
SHEET NO:

5.09

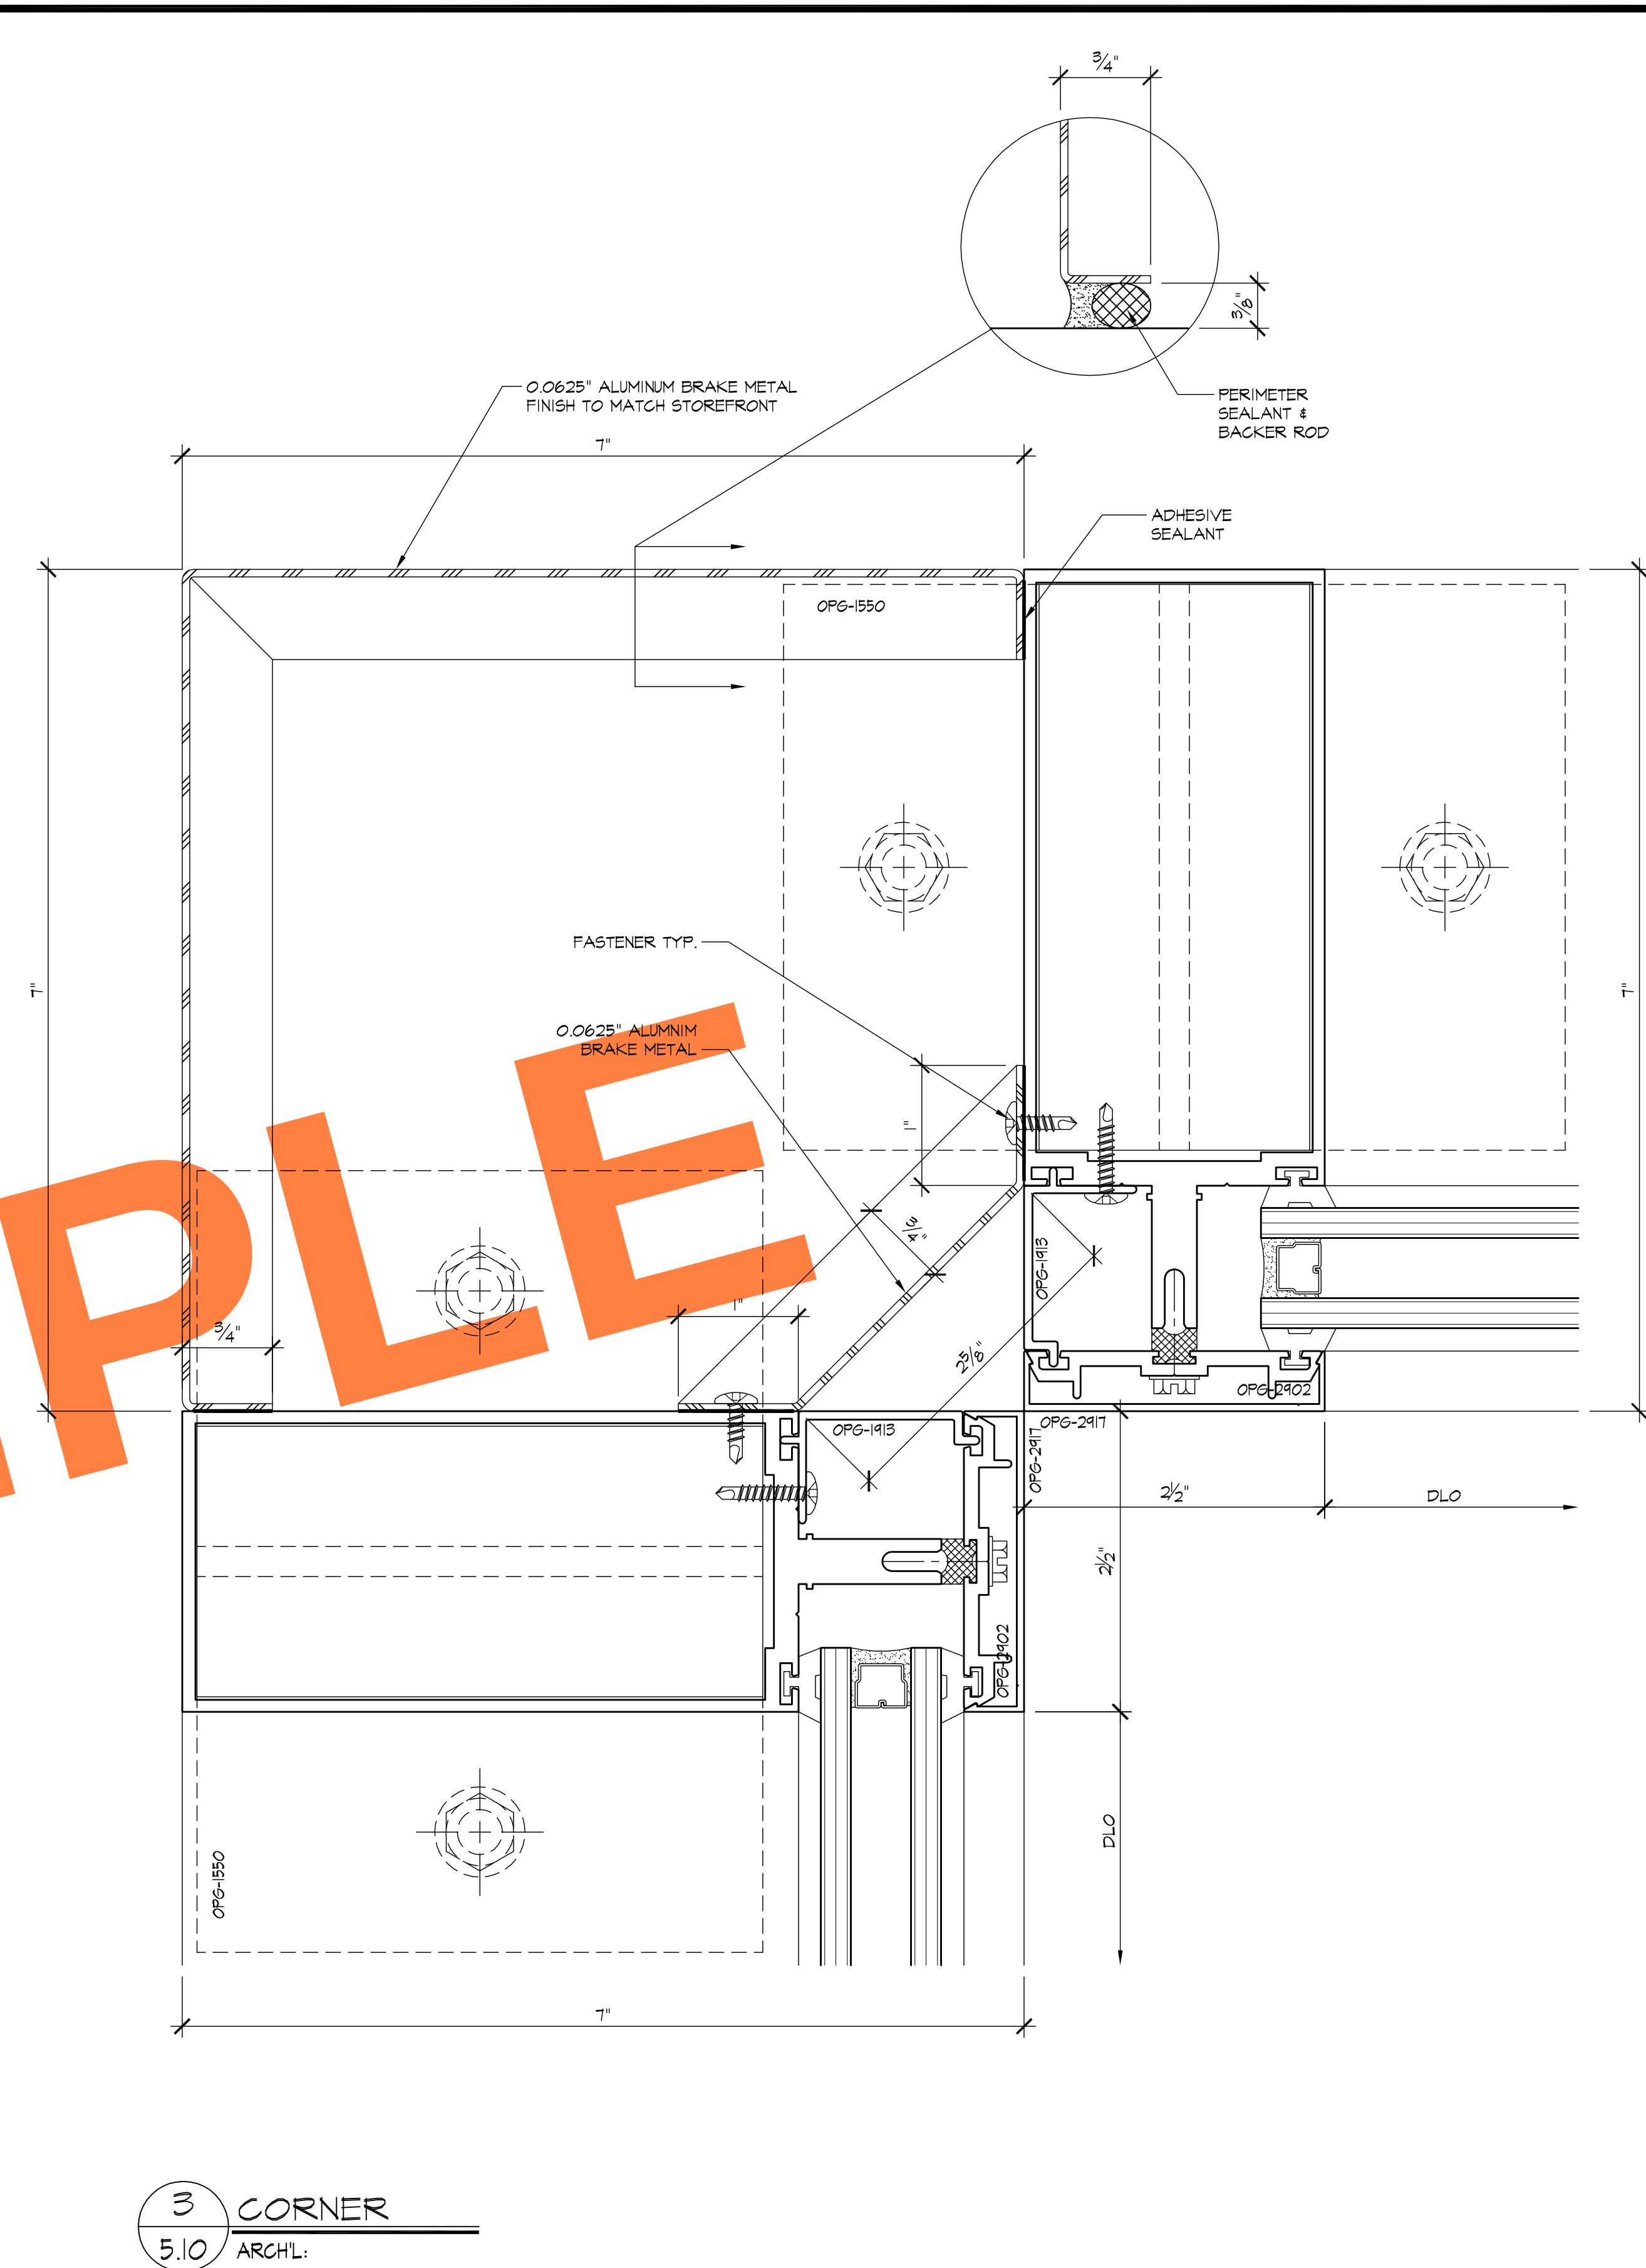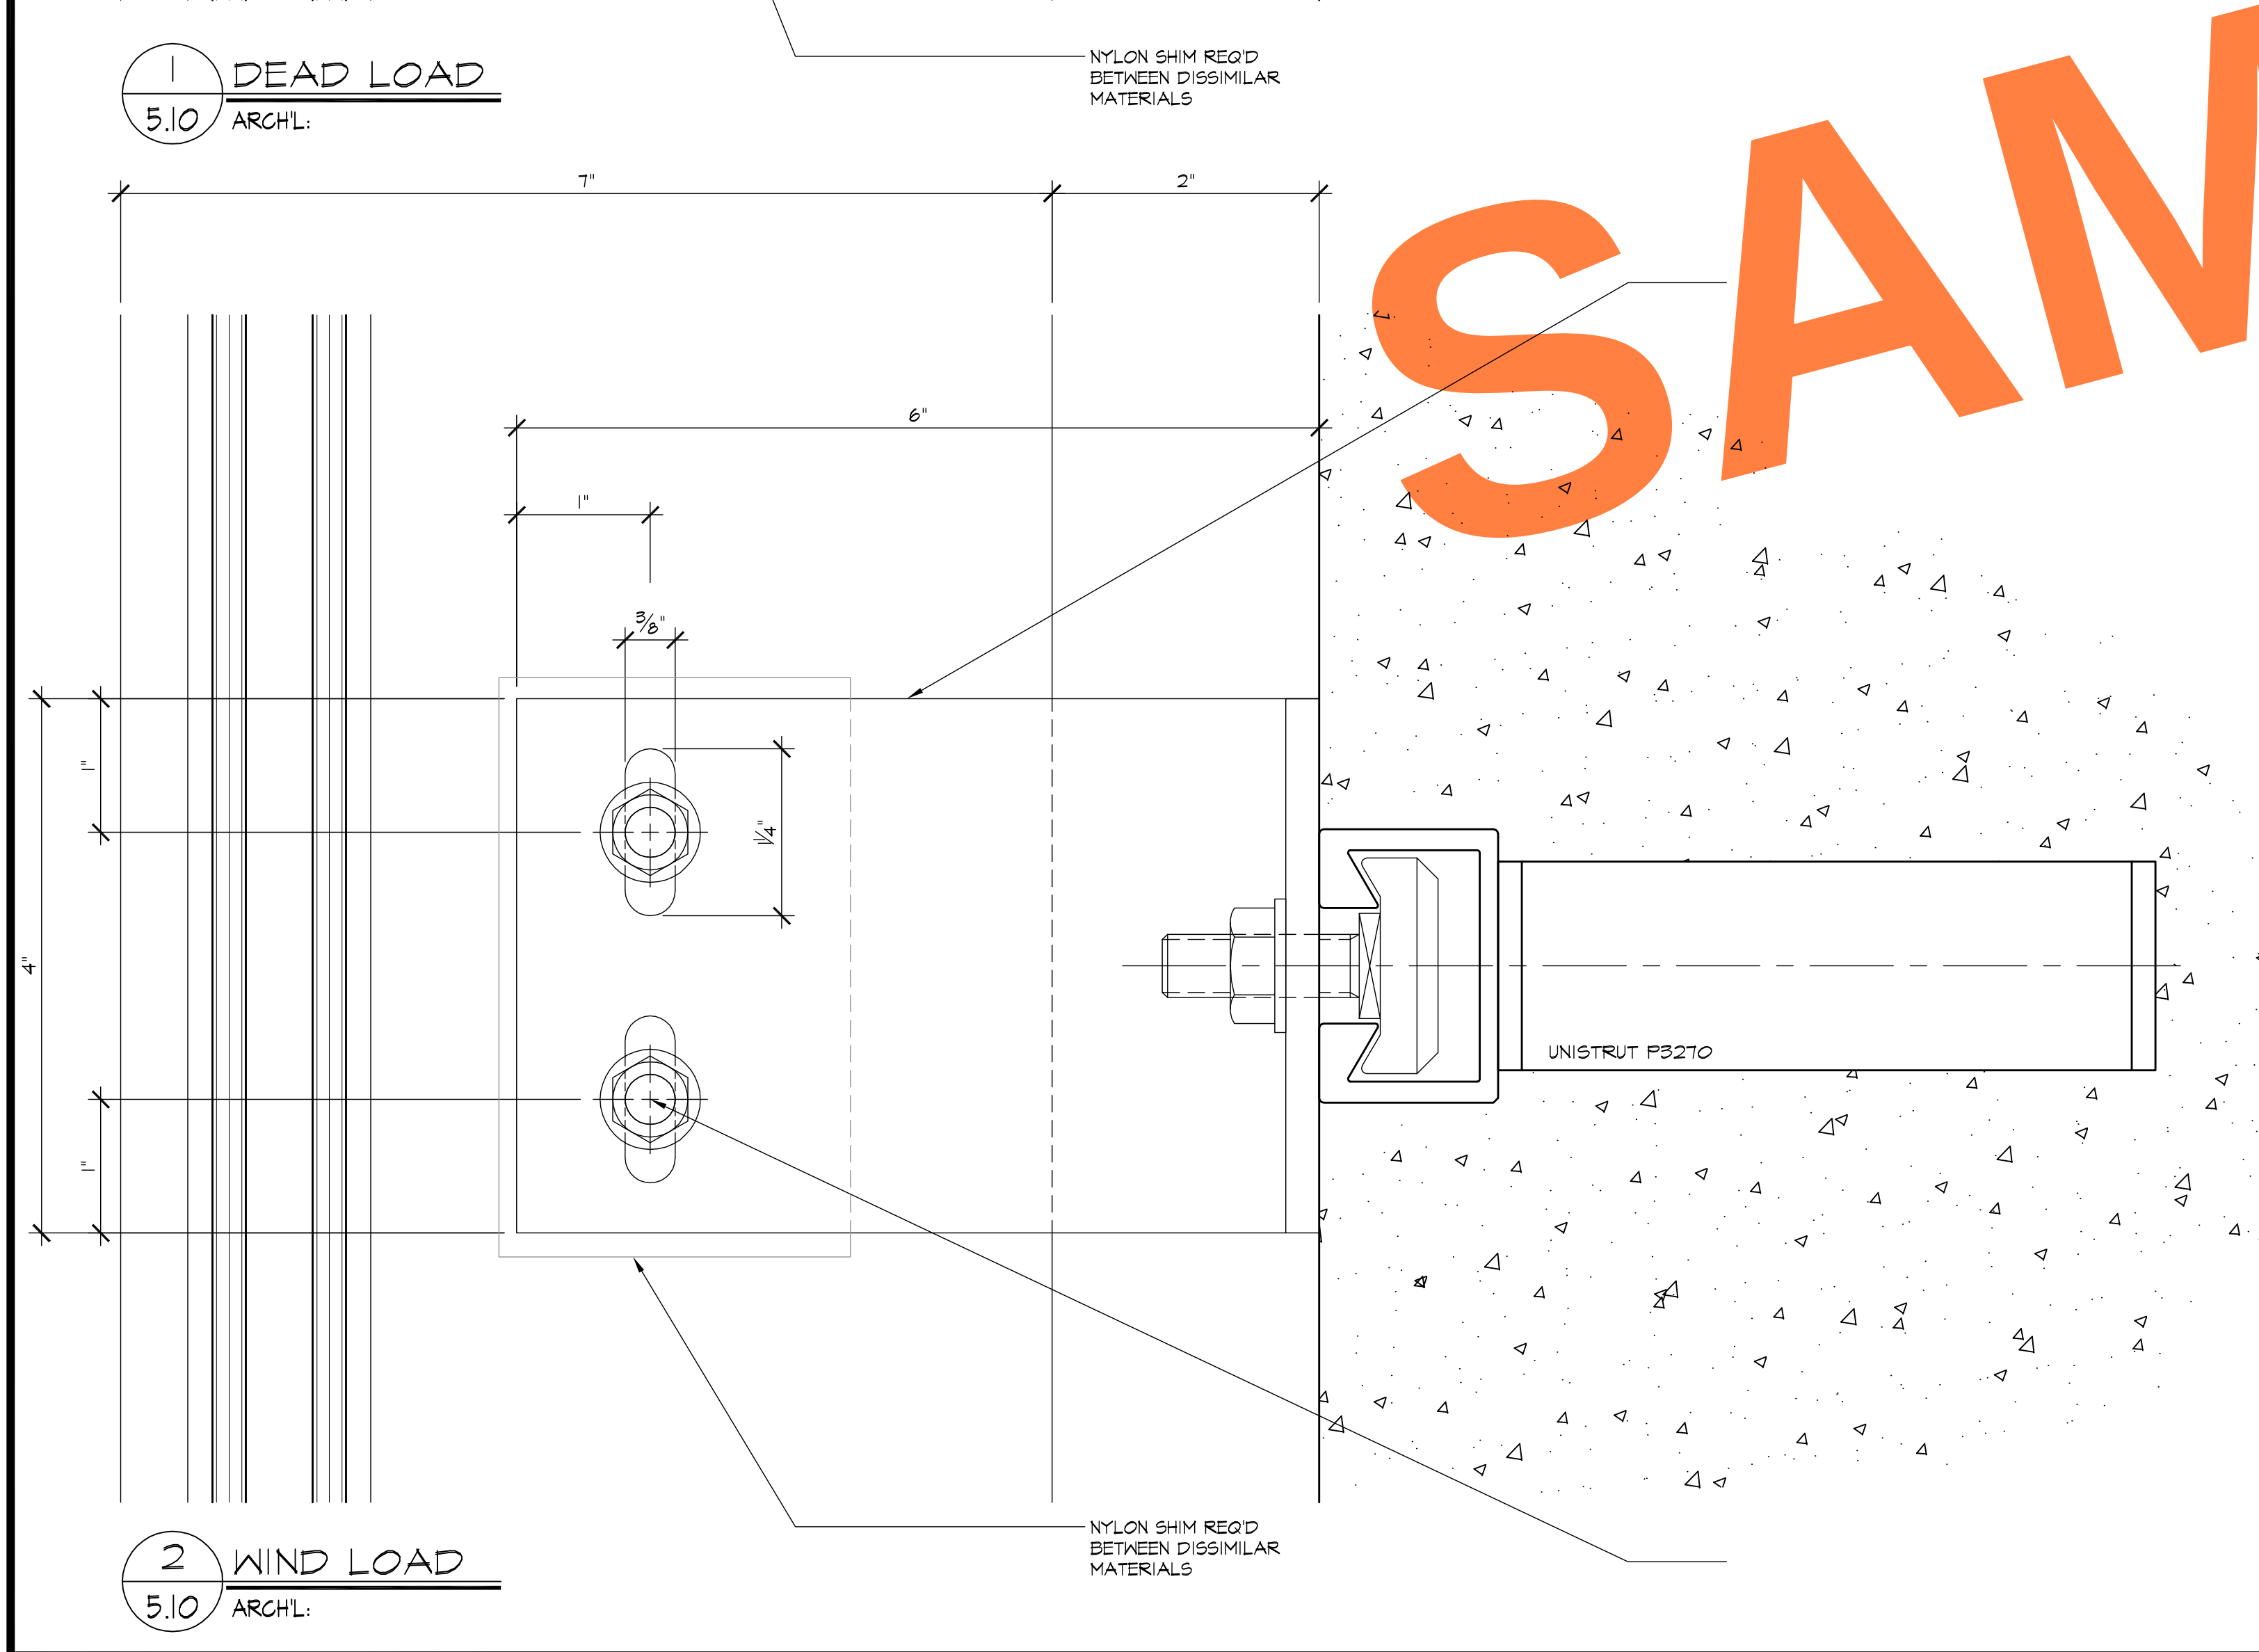

REVISIONS	BY
△	
△	
△	
△	
△	

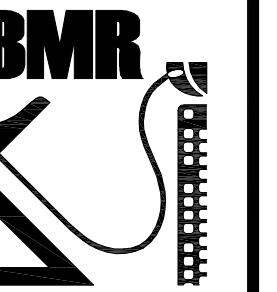

RAFTING SERVICE
SINCE 1988
8846 SUNNYMEAD BLVD.
SUITE #6
DRENO VALLEY, CA 92553
B: (951) 243-7614
F: (951) 243-7673

HARRIS GLASS CO.
6918 SOUTH ATLANTIC AVENUE
BELL, CA 90201


BECKMAN CENTER - CITY OF HOPE

ARCHITECT: **PERKINS + WILL**

SHEET DESCRIPTION: **DETAILS**

DATE: 4/30/08
SCALE: FULL
DRAWN: CTB
JOB NO: 009-08
SHEET NO:

5.10

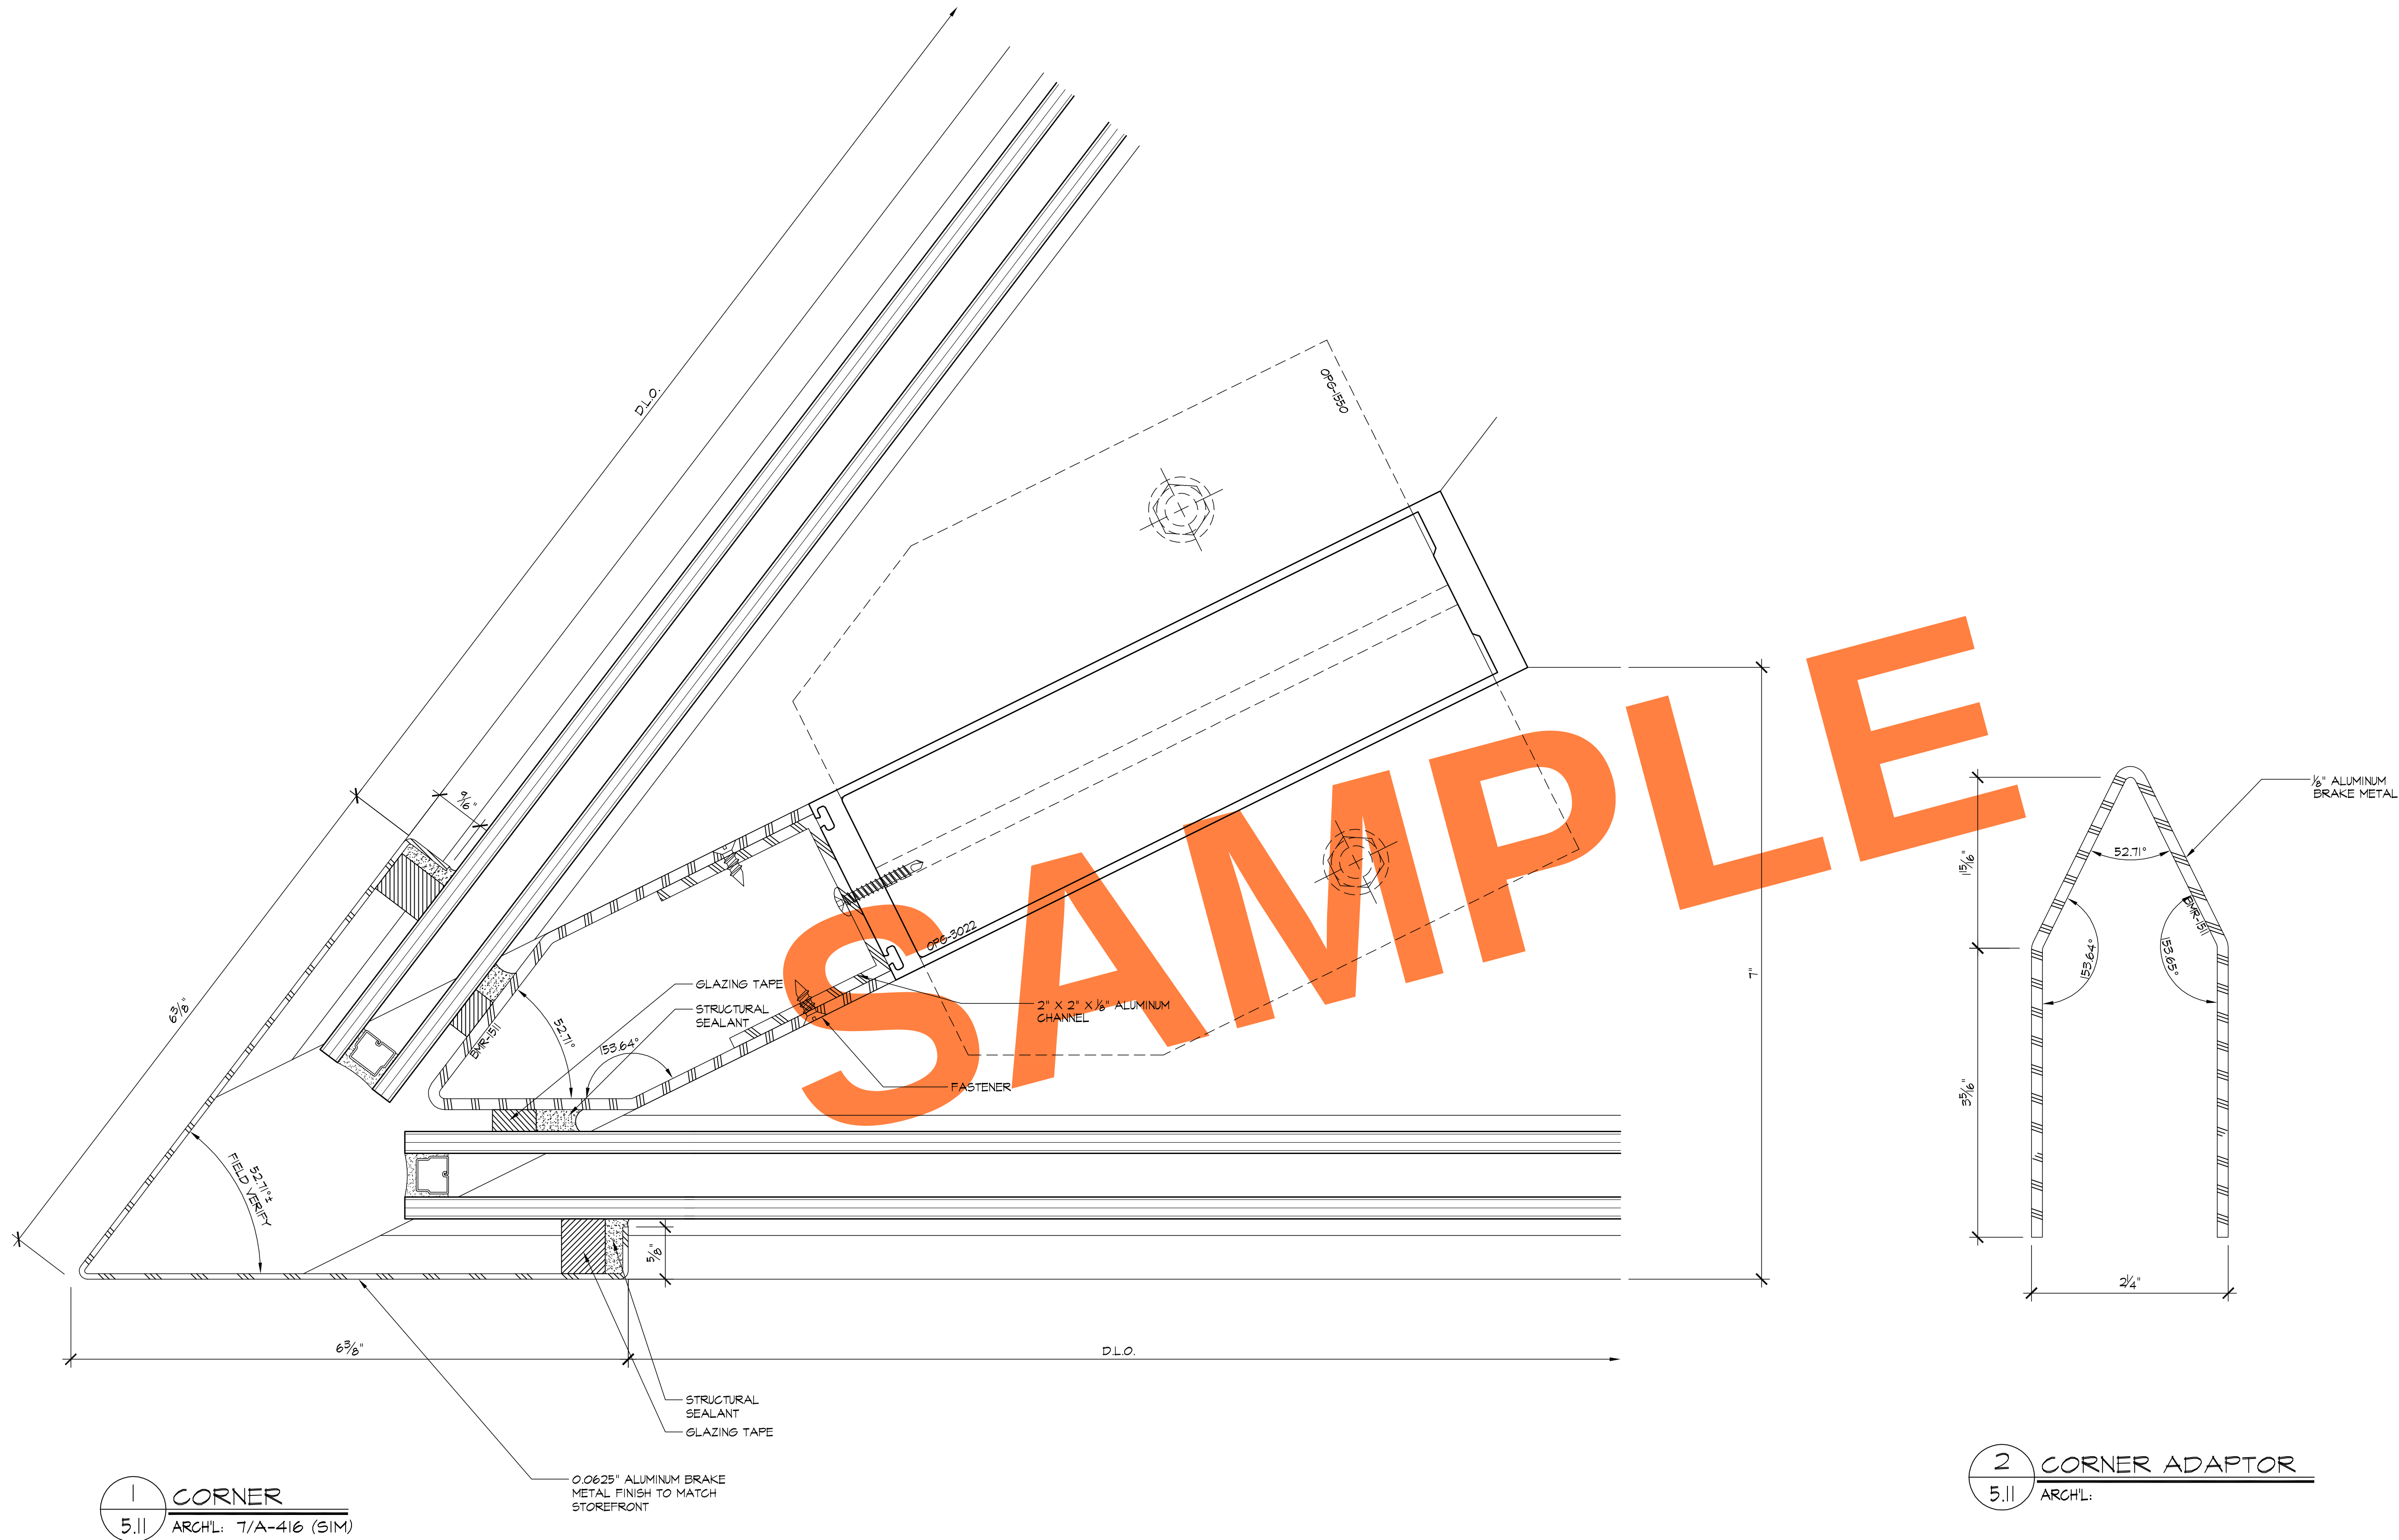

1 CORNER
5.11 ARCH'L: 7/A-416 (SIM)

2 CORNER ADAPTOR
5.11 ARCH'L:

REVISIONS	BY
△	
△	
△	
△	
△	

BMR
DRAFTING SERVICE
SINCE 1988
23846 SUNNYMEAD BLVD.
SUITE #9
MORENO VALLEY, CA 92553
B: (951) 243-7814
F: (951) 243-7873

HARRIS GLASS CO.
6918 SOUTH ATLANTIC AVENUE
BELL, CA 90201

JOB NAME: BECKMAN CENTER - CITY OF HOPE
ARCHITECT: PERKINS + WILL
SHEET DESCRIPTION: DETAILS

DATE: 4/30/08


SCALE: FULL

DRAWN: CTB

JOB NO: 009-08

SHEET NO:

5.11

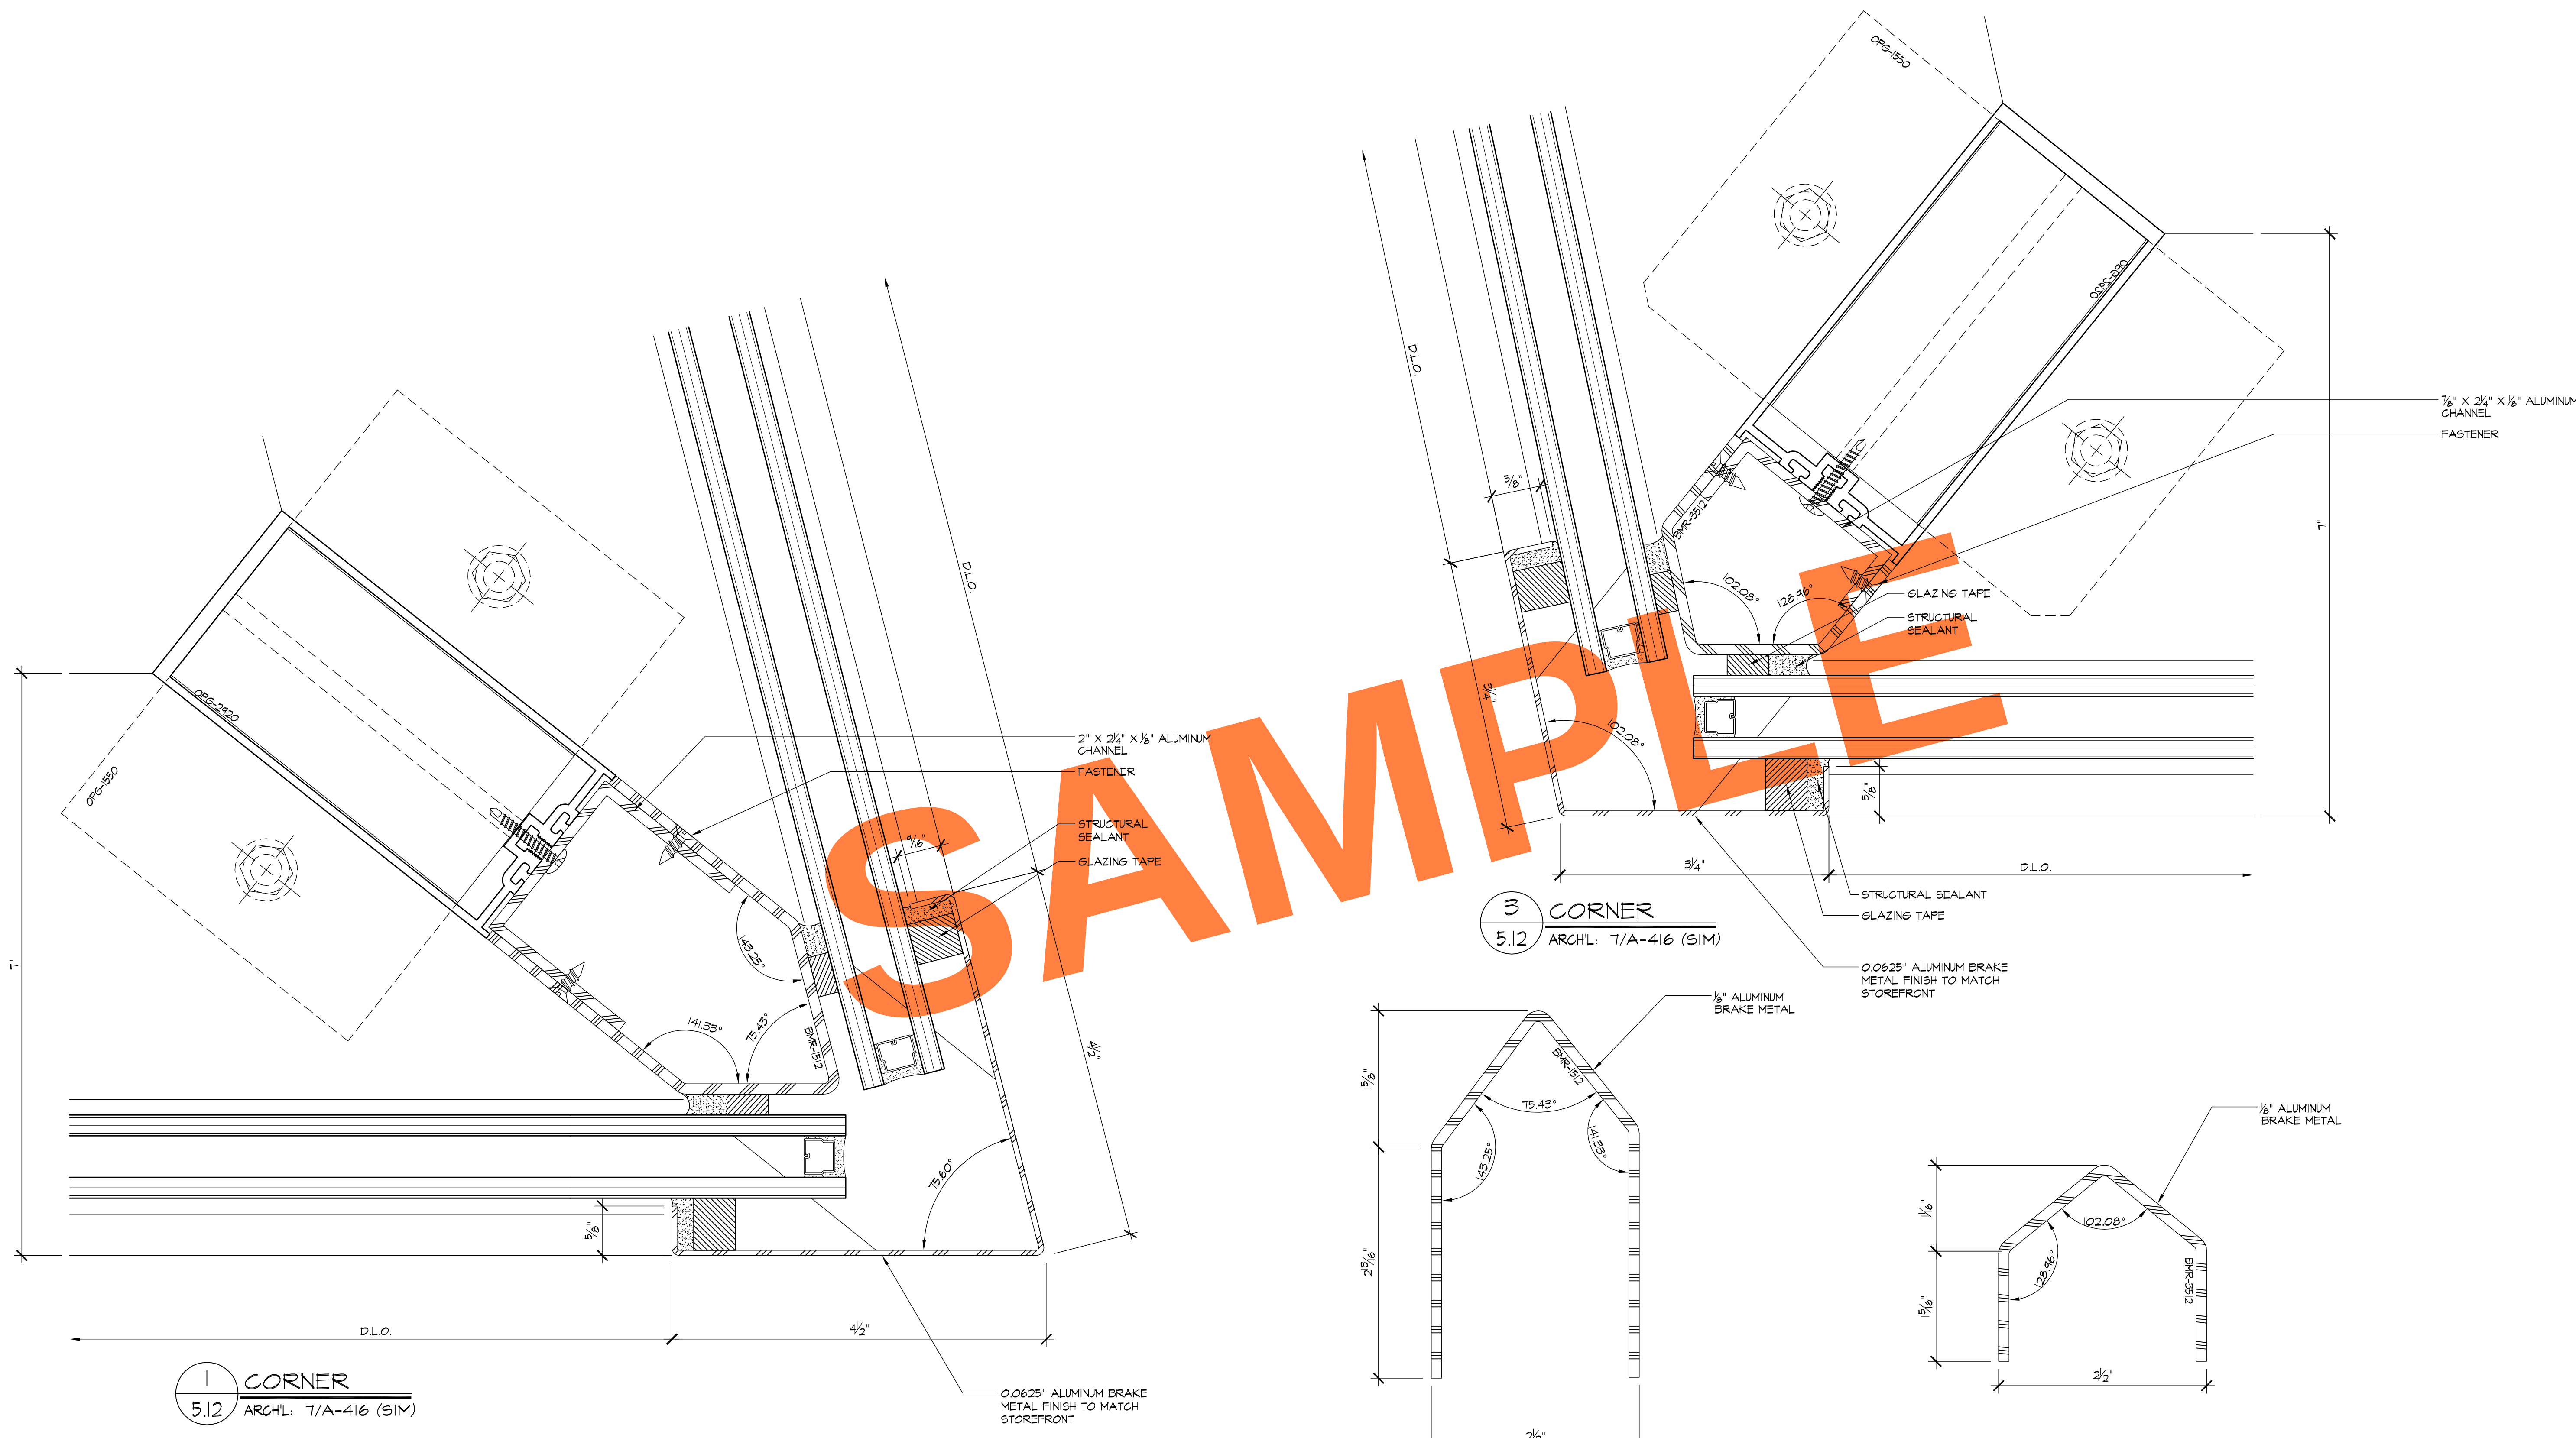

1 CORNER
5.12 ARCH'L: 7/A-416 (SIM)

2 CORNER ADAPTOR
5.12 ARCH'L:

3 CORNER
5.12 ARCH'L: 7/A-416 (SIM)


4 CORNER ADAPTOR
5.12 ARCH'L:

REVISIONS	BY
△	
△	
△	
△	
△	


BMR
DRAFTING SERVICE
SINCE 1988
23846 SUNNYMEAD BLVD.
SUITE #9
MORENO VALLEY, CA 92553
B: (951) 243-7814
F: (951) 243-7873

HARRIS GLASS CO.
6918 SOUTH ATLANTIC AVENUE
BELL, CA 90201


JOB NAME:	BECKMAN CENTER - CITY OF HOPE
ARCHITECT:	PERKINS + WILL
SHEET DESCRIPTION:	DETAILS
DATE:	4/30/08
SCALE:	FULL
DRAWN:	CTB
JOB NO:	009-08
SHEET NO:	5.12

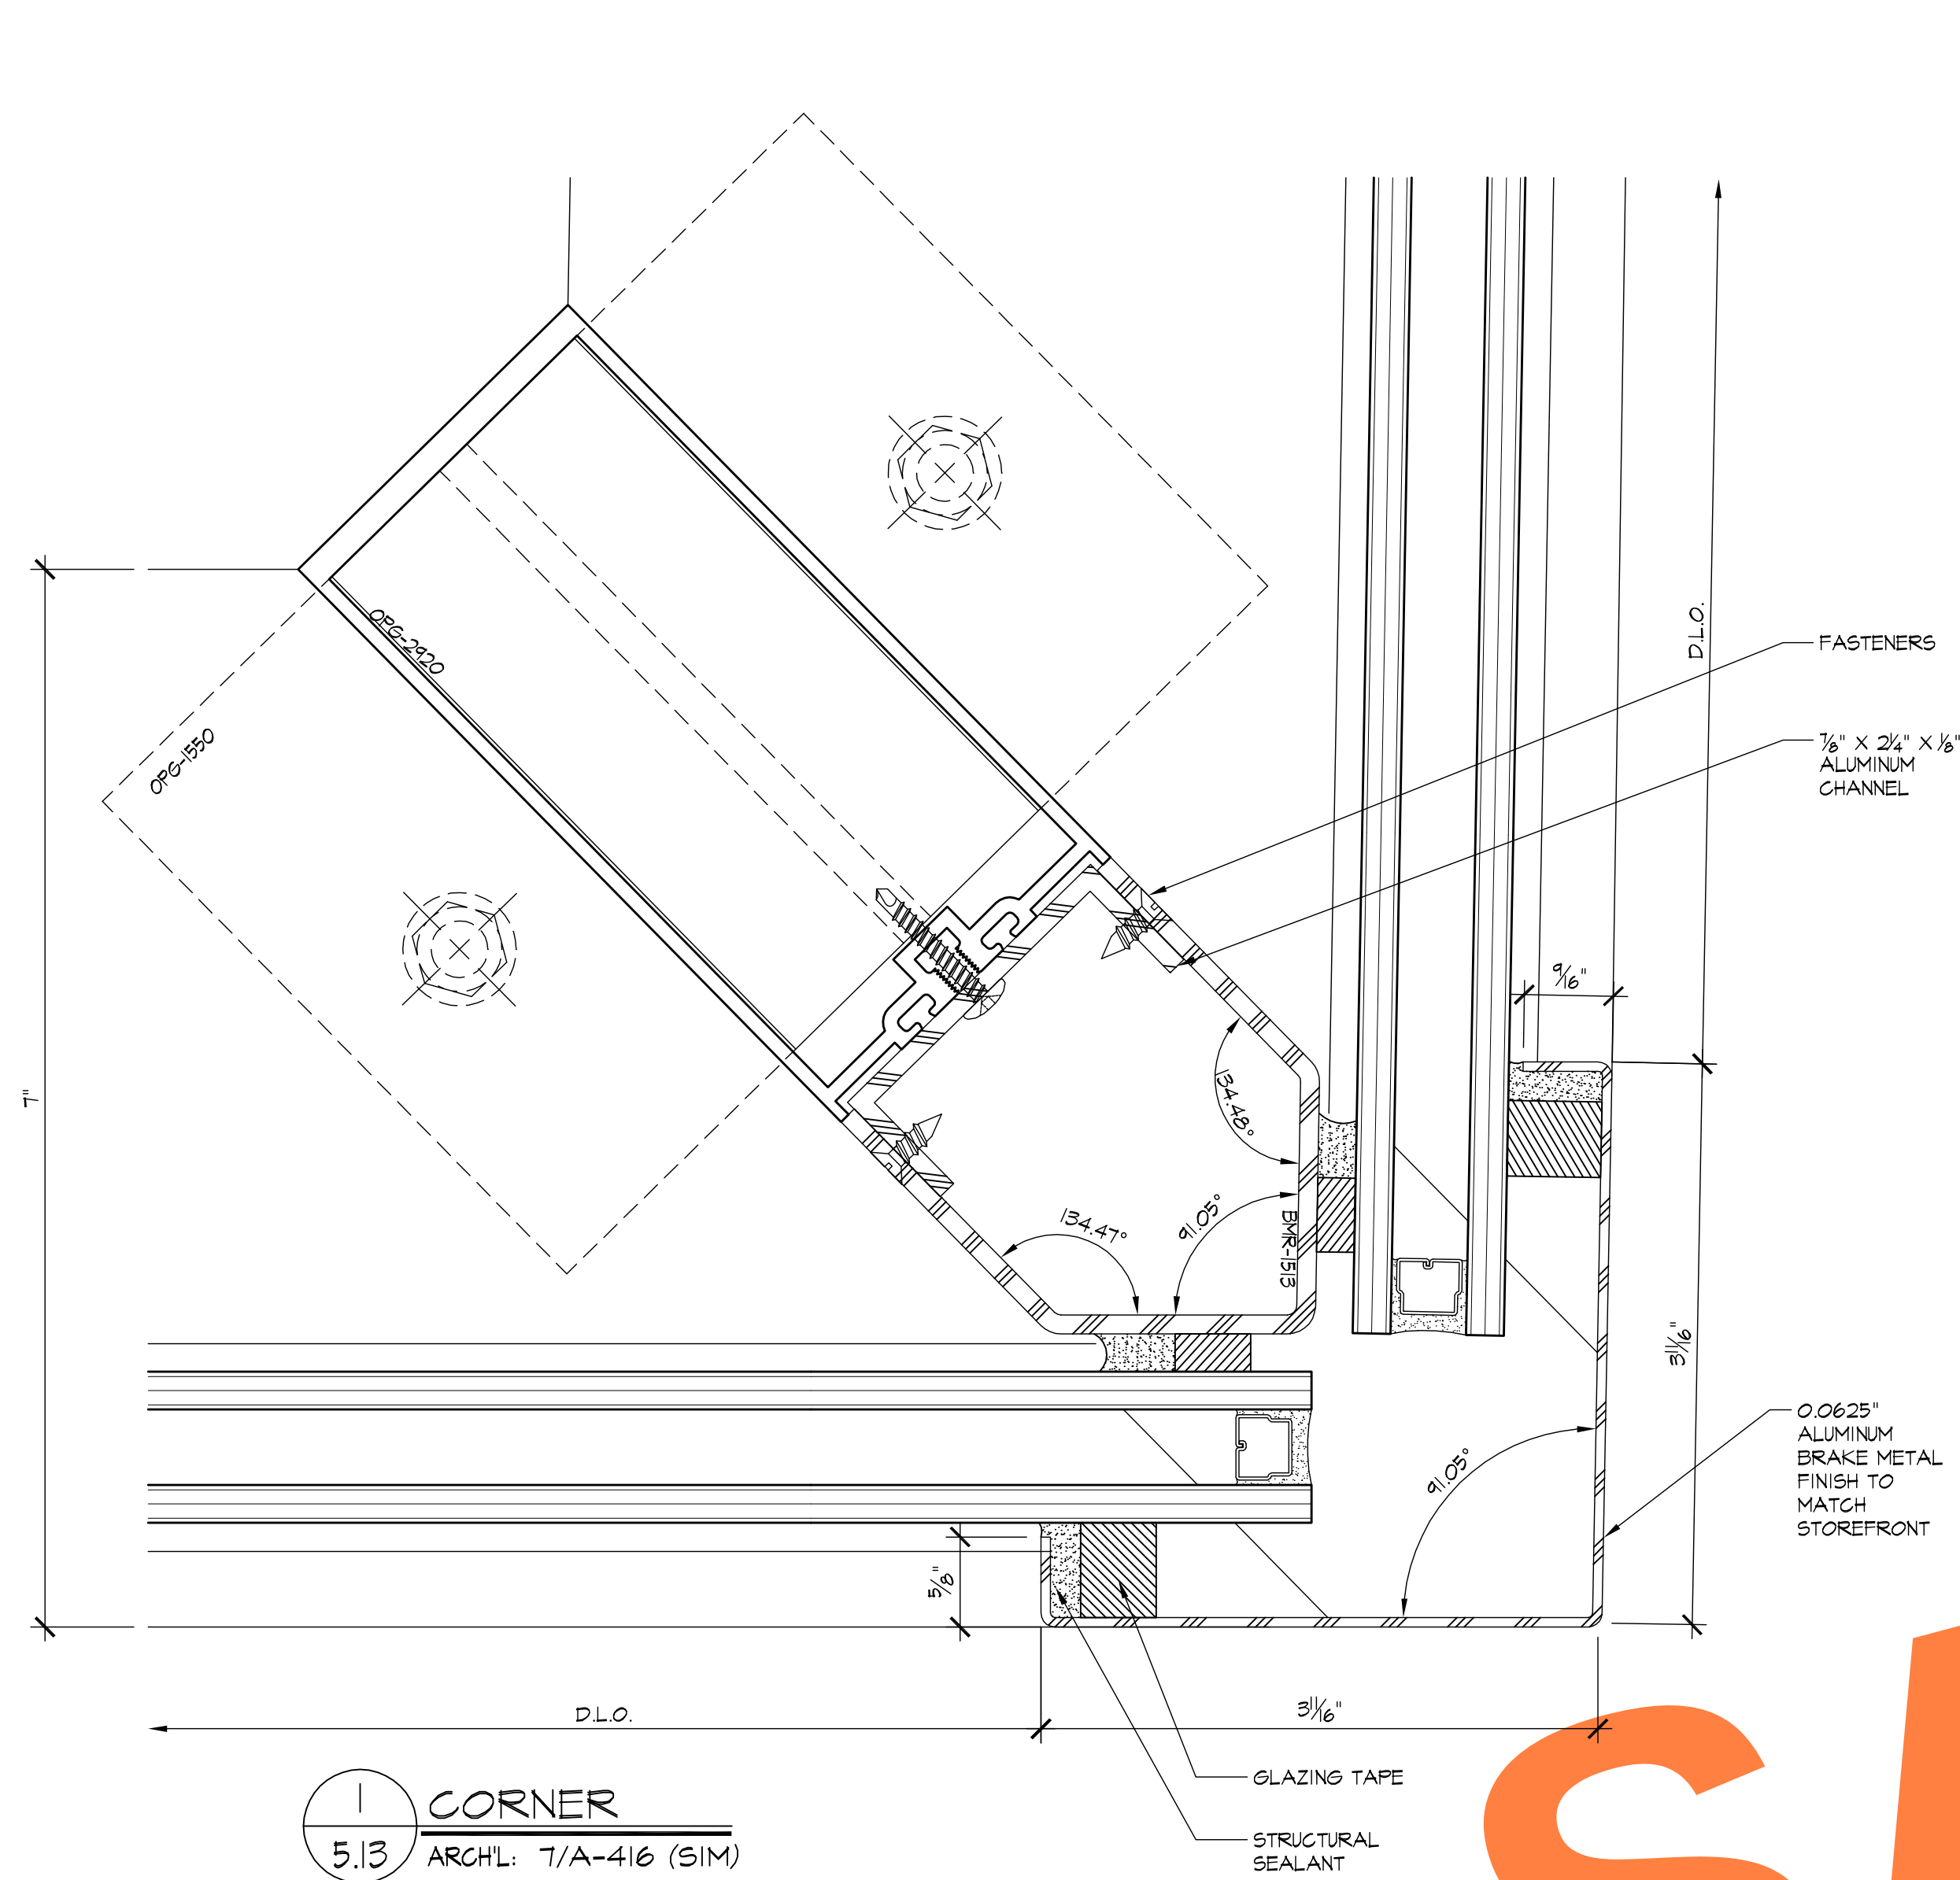


1 CORNER
5.13 ARCHL: T/A-416 (SIM)

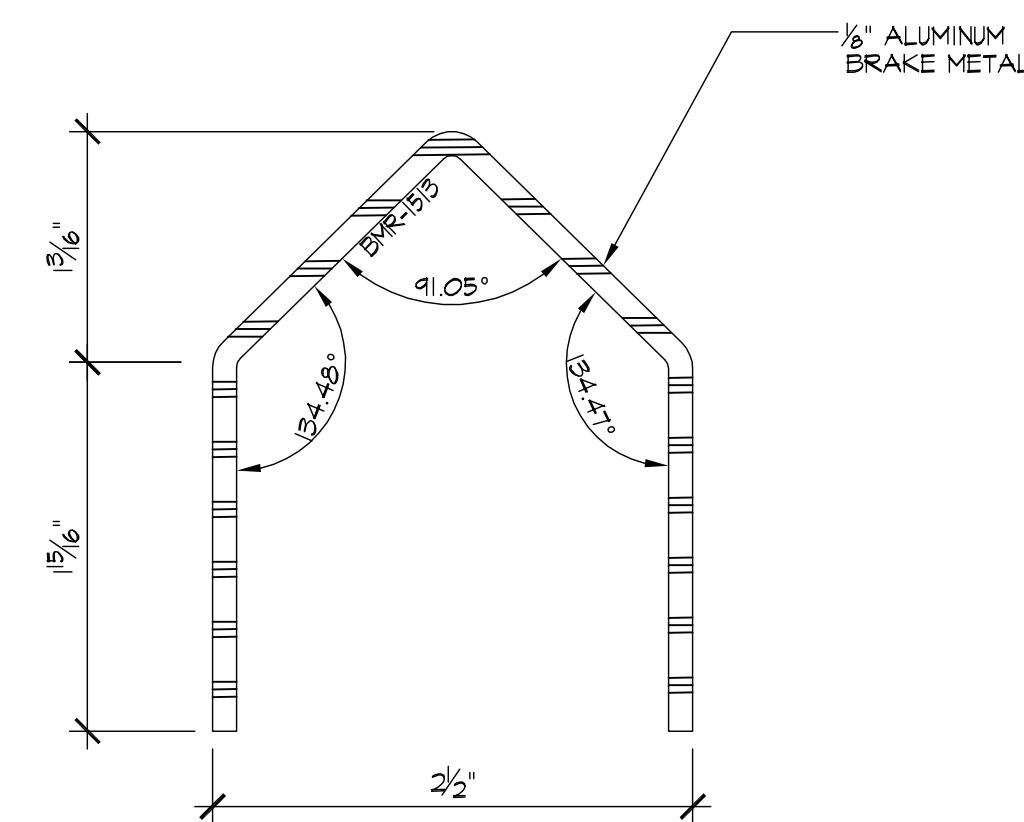

2 CORNER ADAPTOR
5.13 ARCHL:

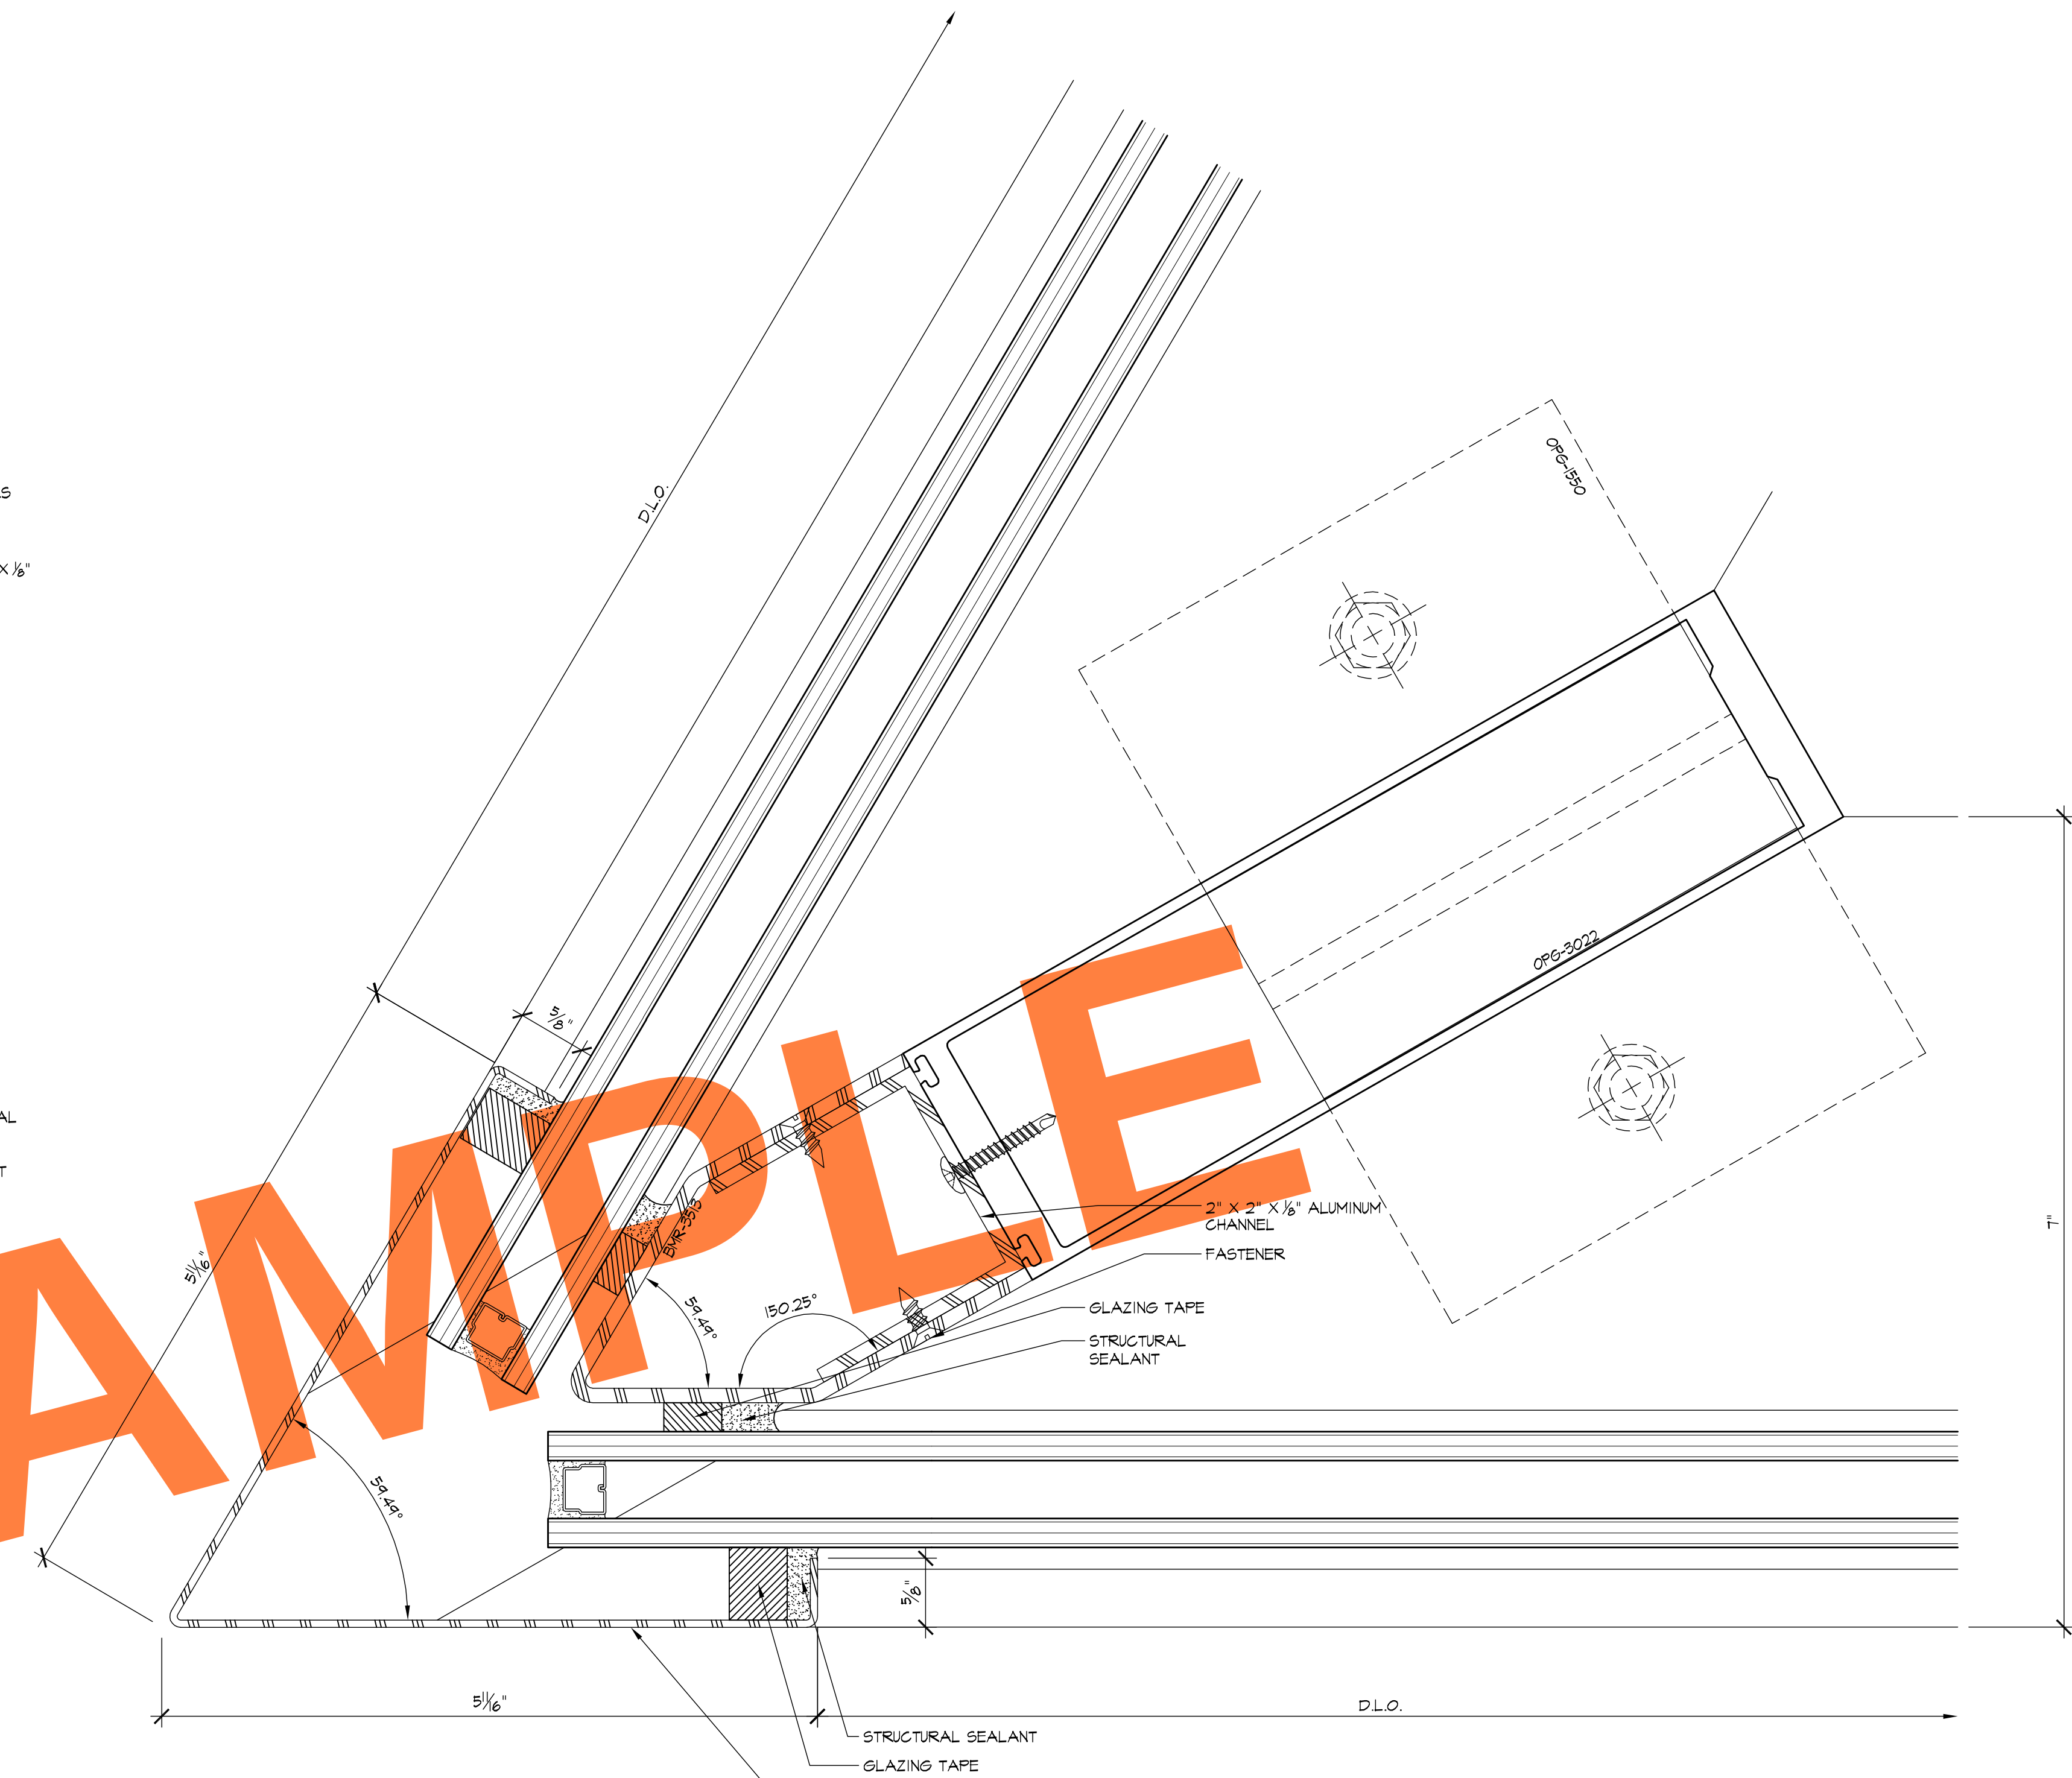

3 CORNER
5.13 ARCHL: T/A-416 (SIM)

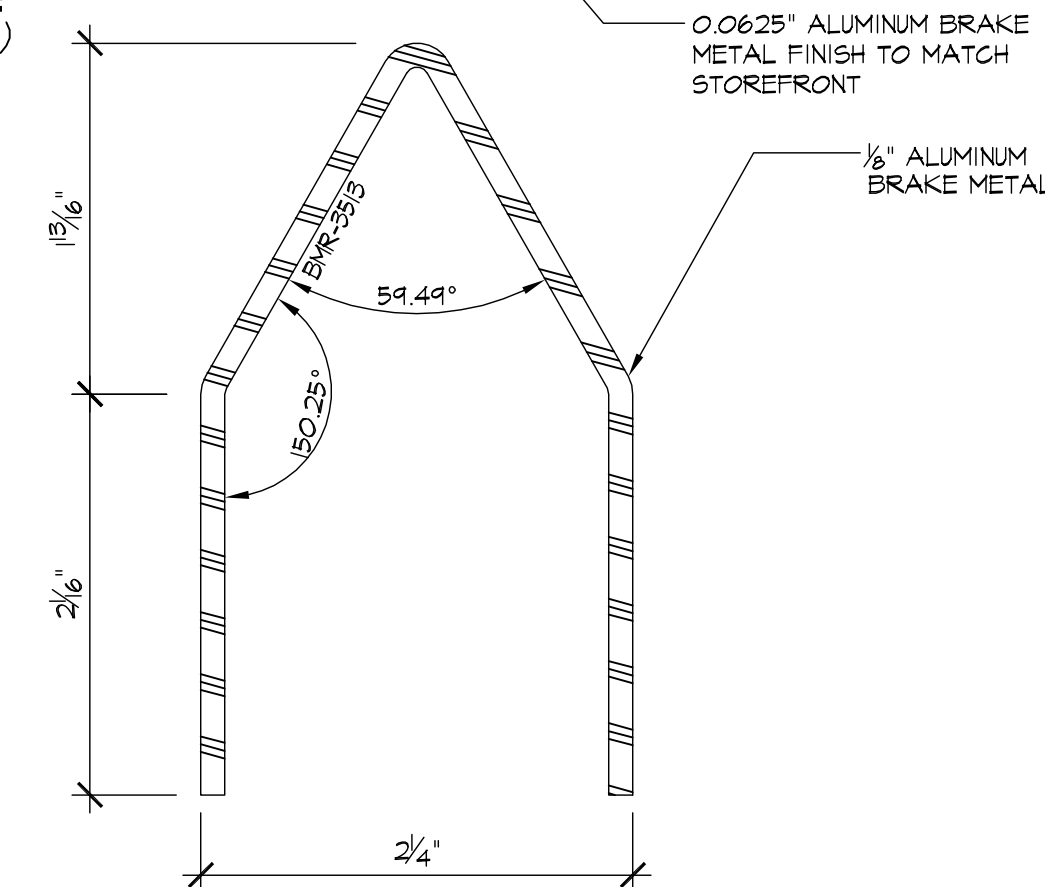

4 CORNER ADAPTOR
5.13 ARCHL:

REVISIONS	BY
△	
△	
△	
△	
△	


BMR
DRAFTING SERVICE
SINCE 1988
23846 SUNNYMEAD BLVD.
SUITE #9
MORENO VALLEY, CA 92553
B: (951) 243-7814
F: (951) 243-7873

HARRIS GLASS CO.
6918 SOUTH ATLANTIC AVENUE
BELL, CA 90201


JOB NAME: BECKMAN CENTER - CITY OF HOPE
ARCHITECT: PERKINS + WILL
SHEET DESCRIPTION: DETAILS

DATE: 4/30/08
SCALE: FULL
DRAWN: CTB
JOB NO: 009-08
SHEET NO:

5.13

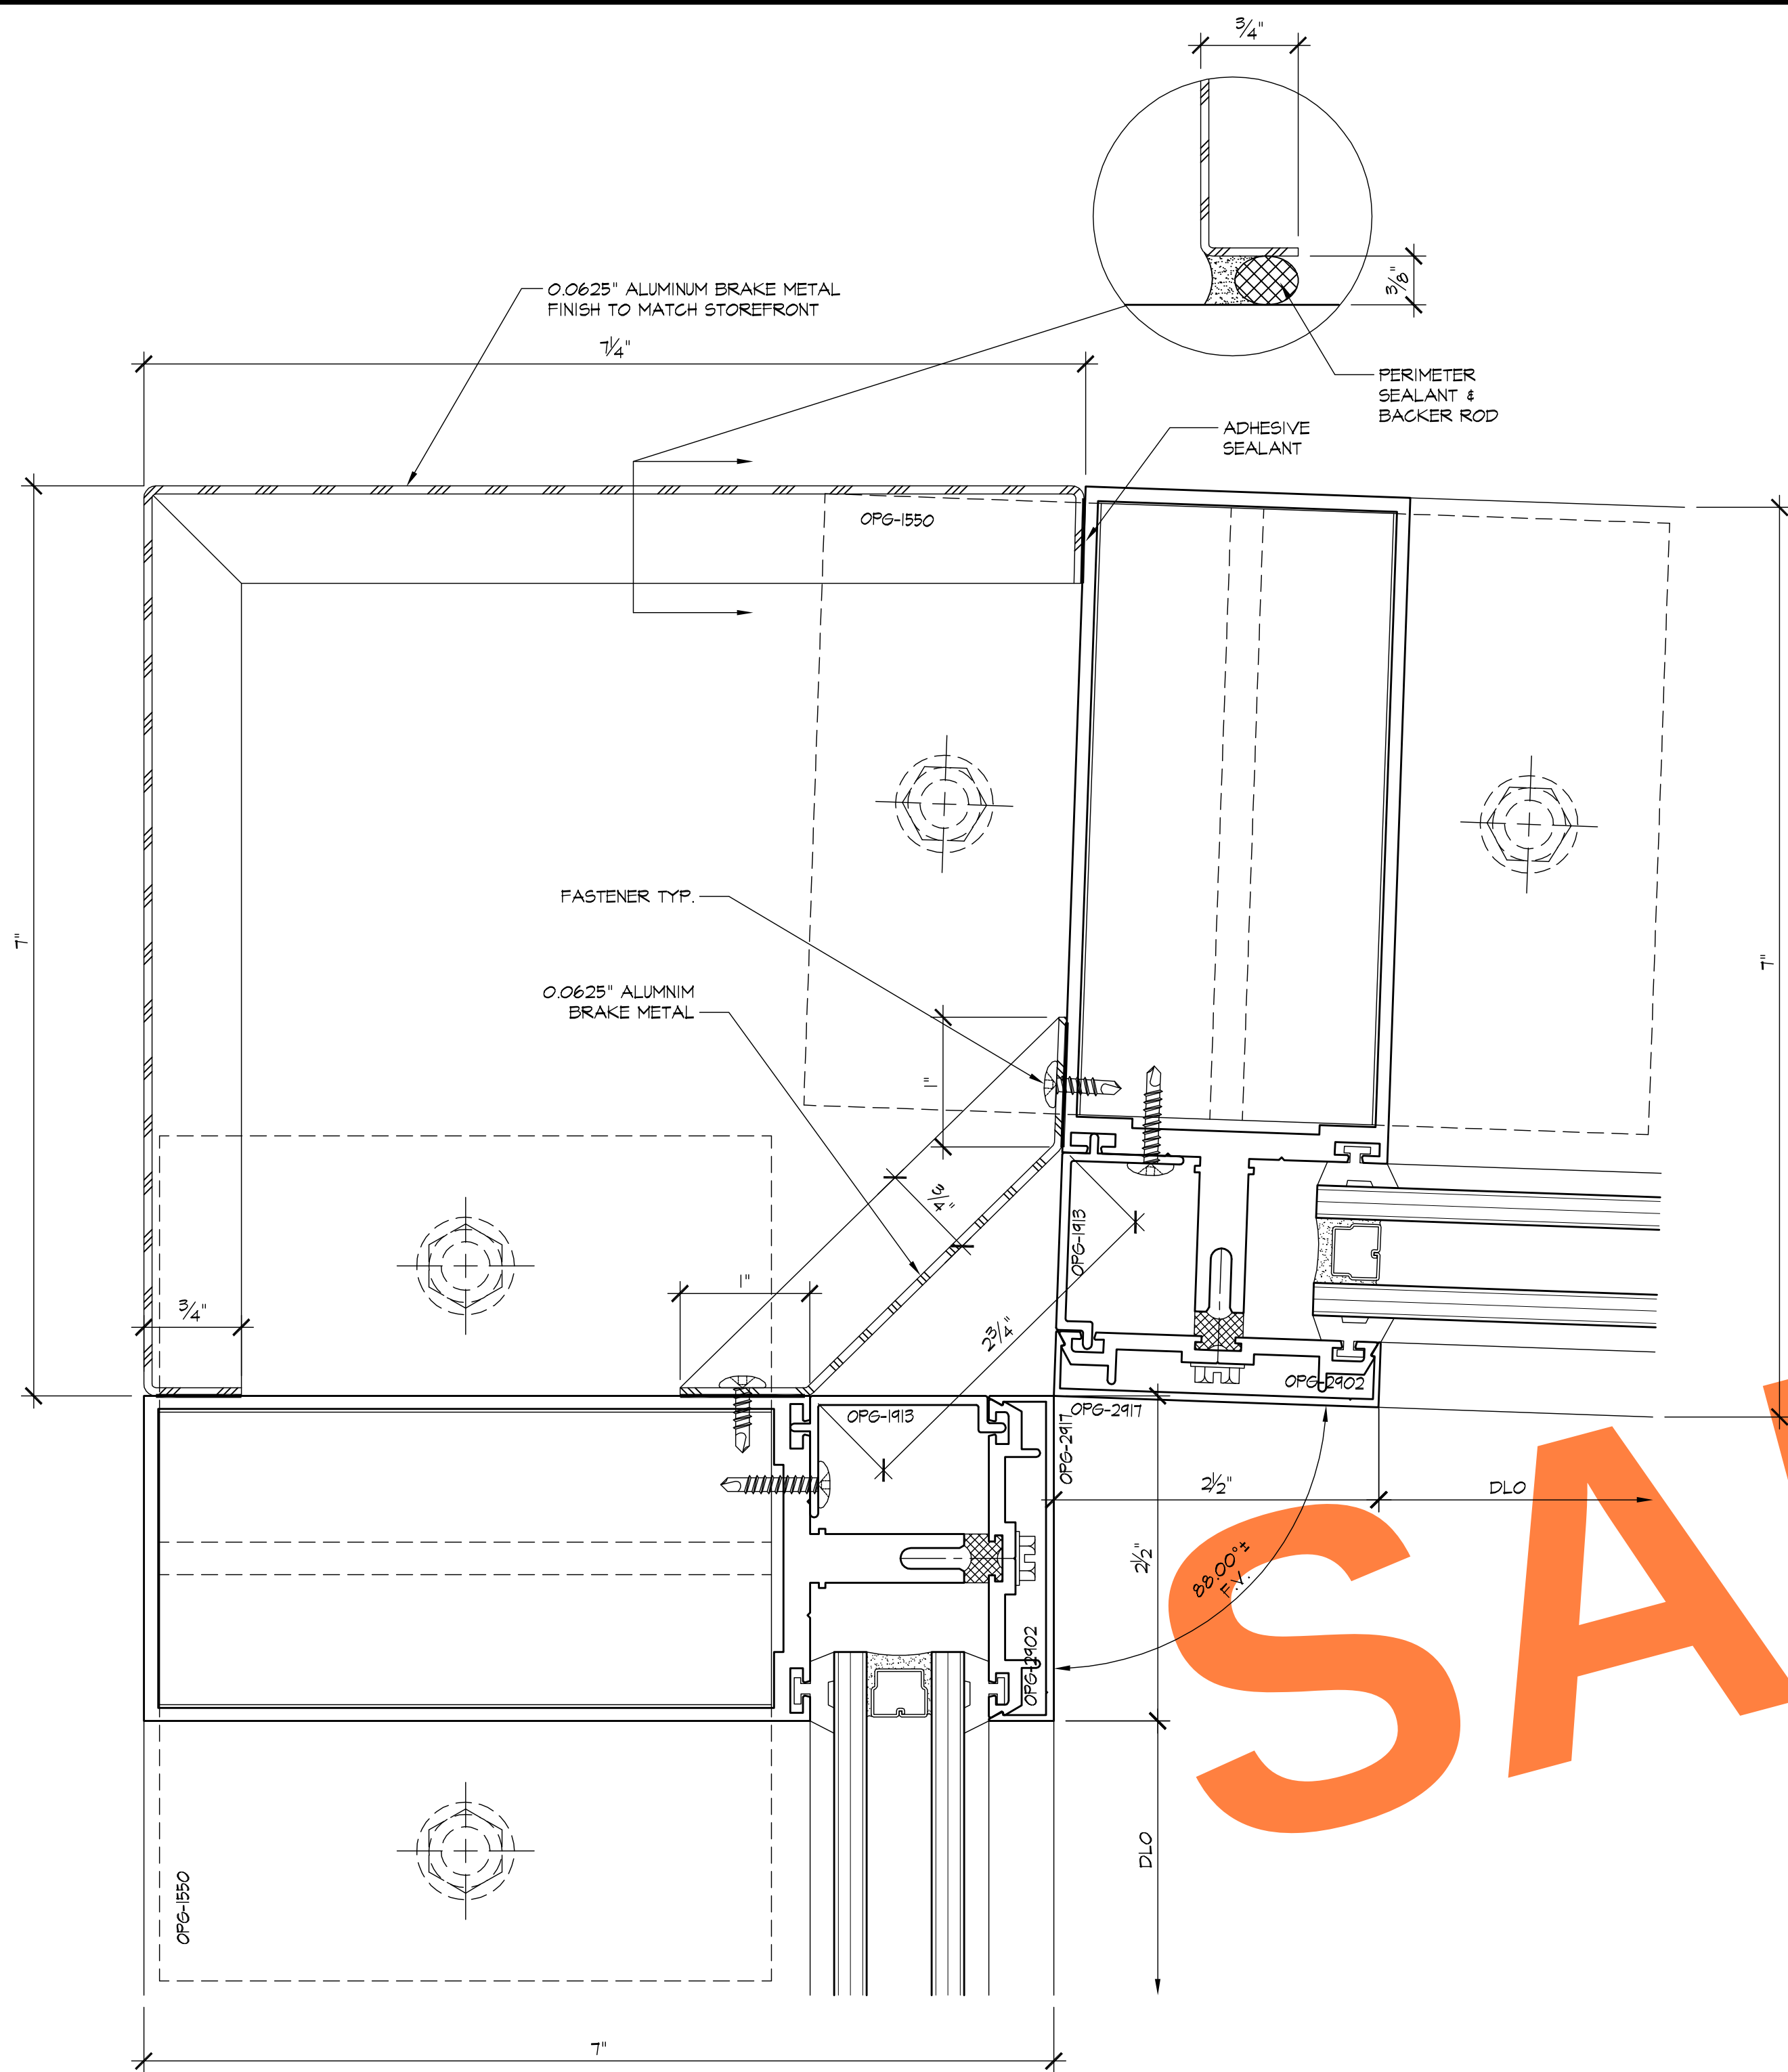

1 CORNER
5.14 ARCHL:

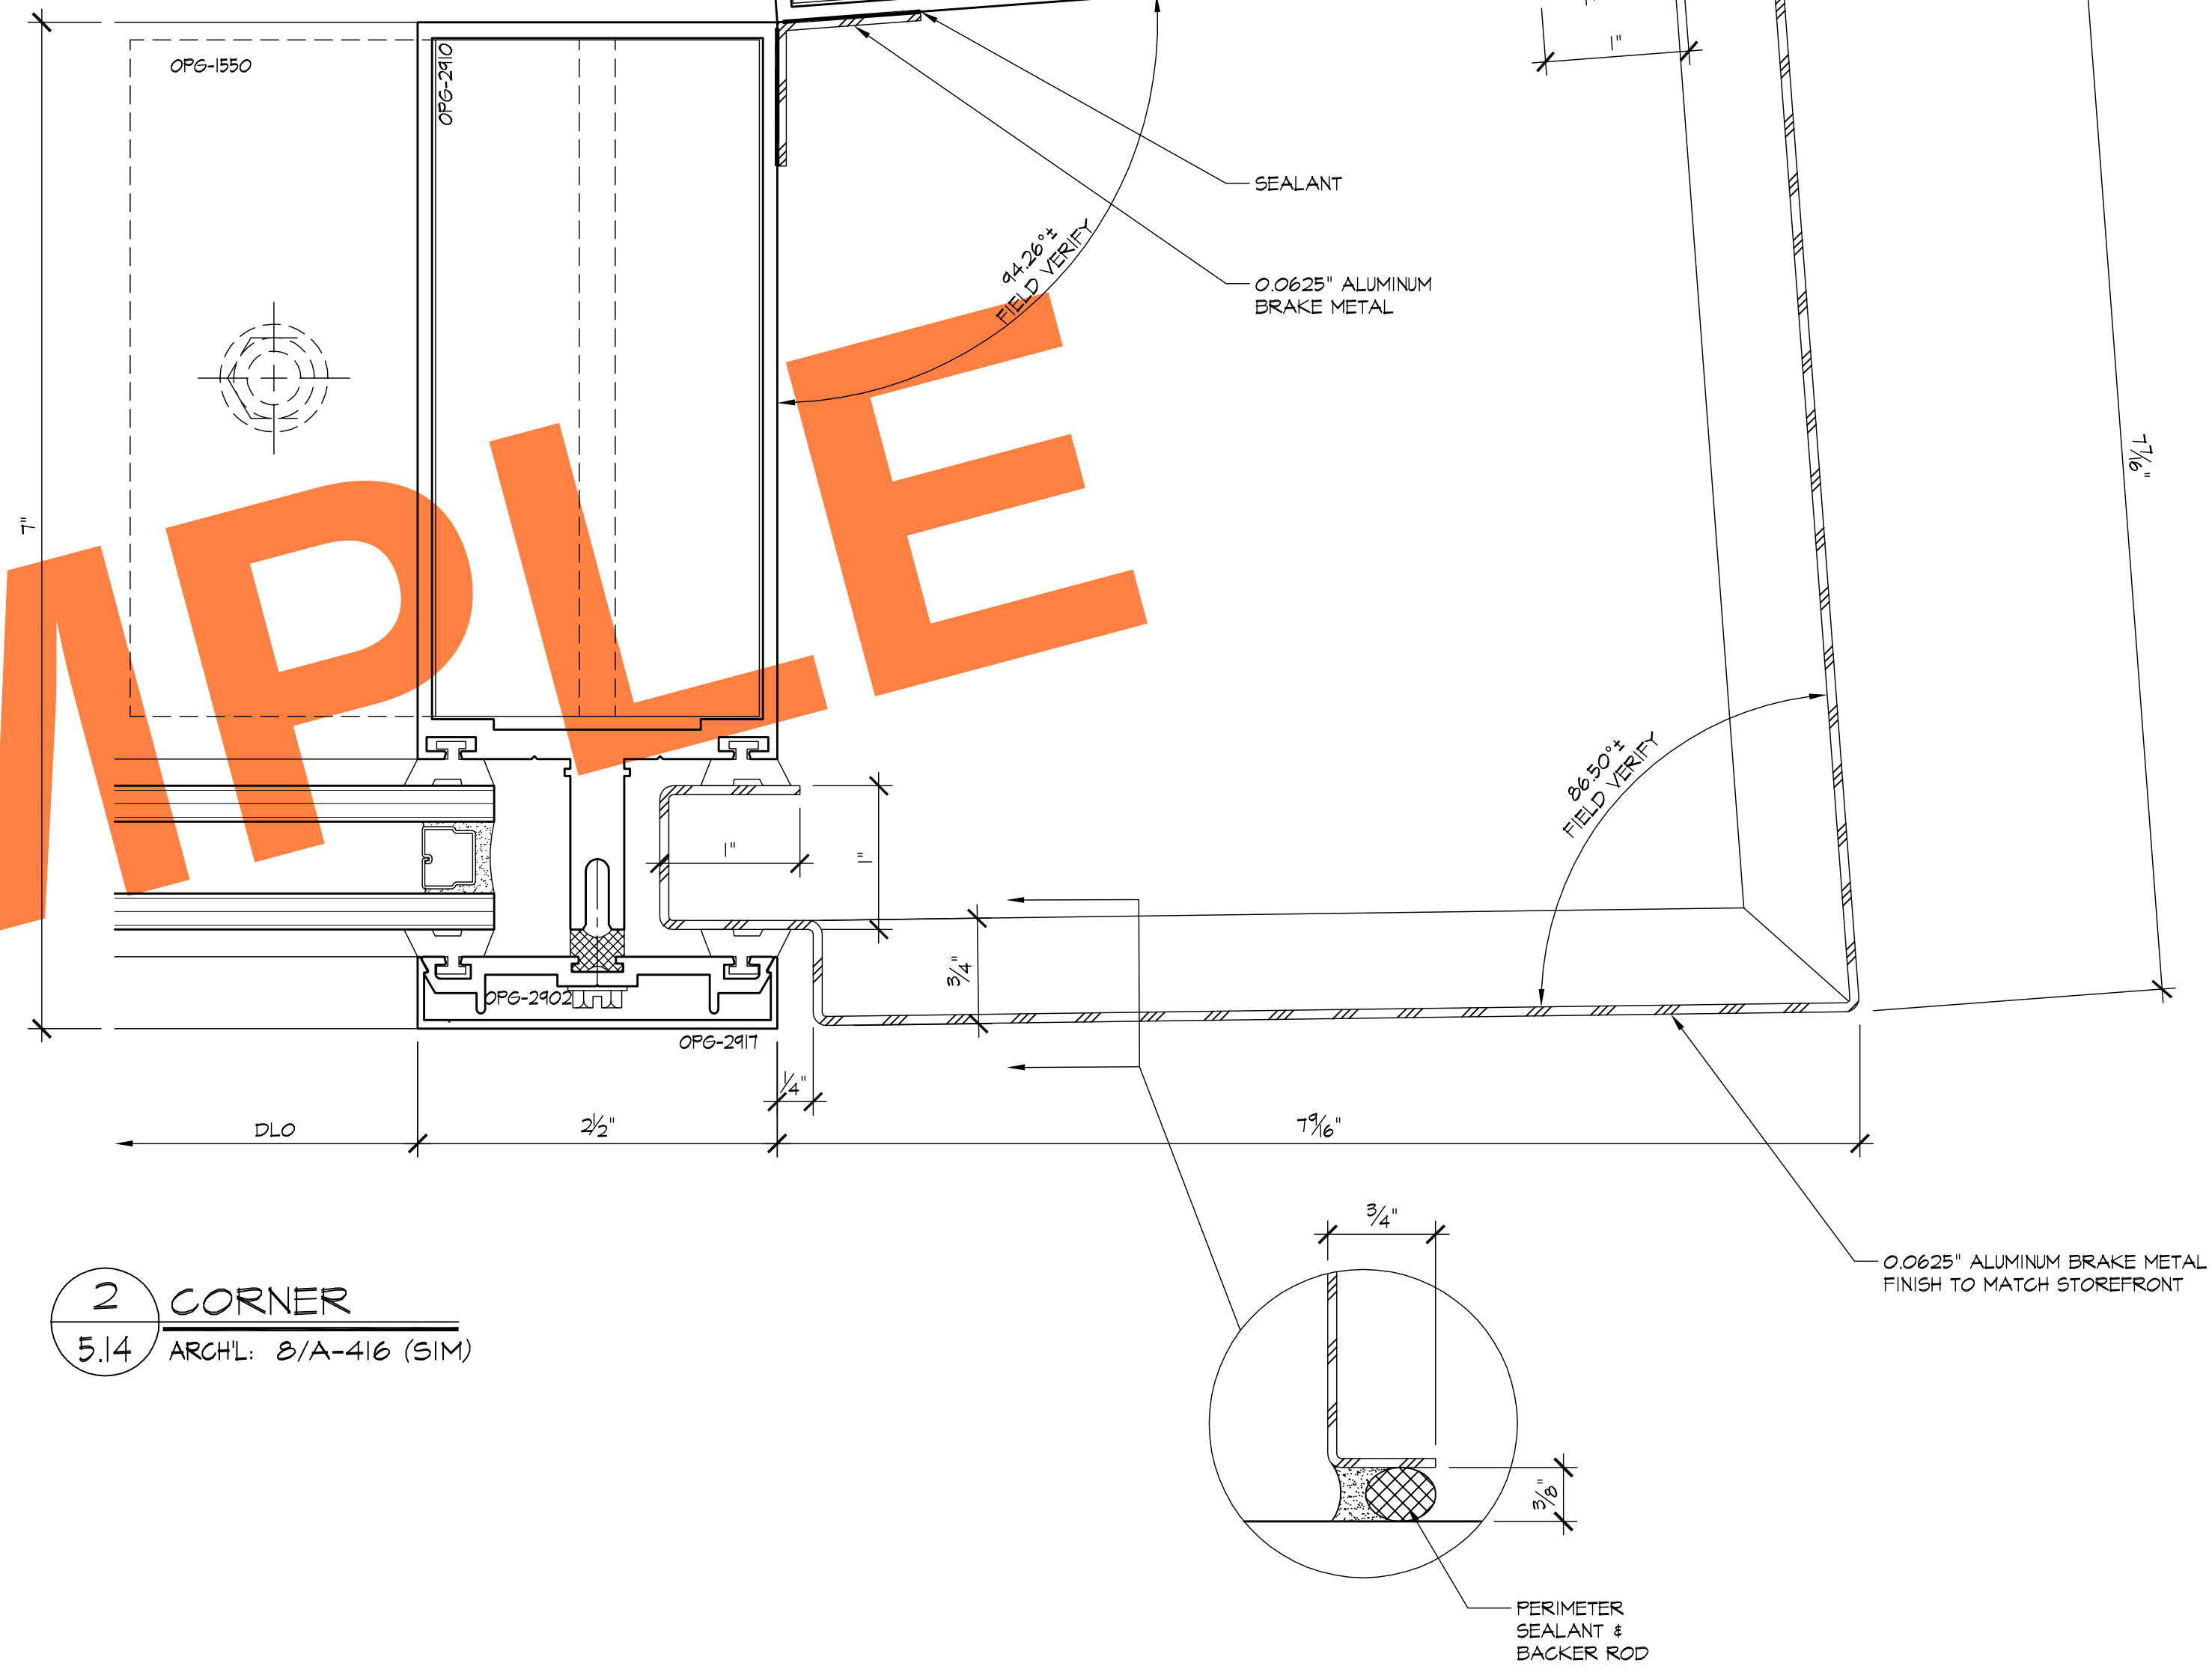

2 CORNER
5.14 ARCHL: B/A-416 (SIM)

REVISIONS	BY
△	
△	
△	
△	
△	

BMR
DRAFTING SERVICE
SINCE 1988
23846 SUNNYMEAD BLVD.
SUITE #9
MORENO VALLEY, CA 92553
B: (951) 243-7814
F: (951) 243-7873

HARRIS GLASS CO.
6918 SOUTH ATLANTIC AVENUE
BELL, CA 90201

JOB NAME: BECKMAN CENTER - CITY OF HOPE
ARCHITECT: PERKINS + WILL
SHEET DESCRIPTION: DETAILS

DATE: 4/30/08


SCALE: FULL

DRAWN: CTB


JOB NO: 009-08

SHEET NO:

5.14

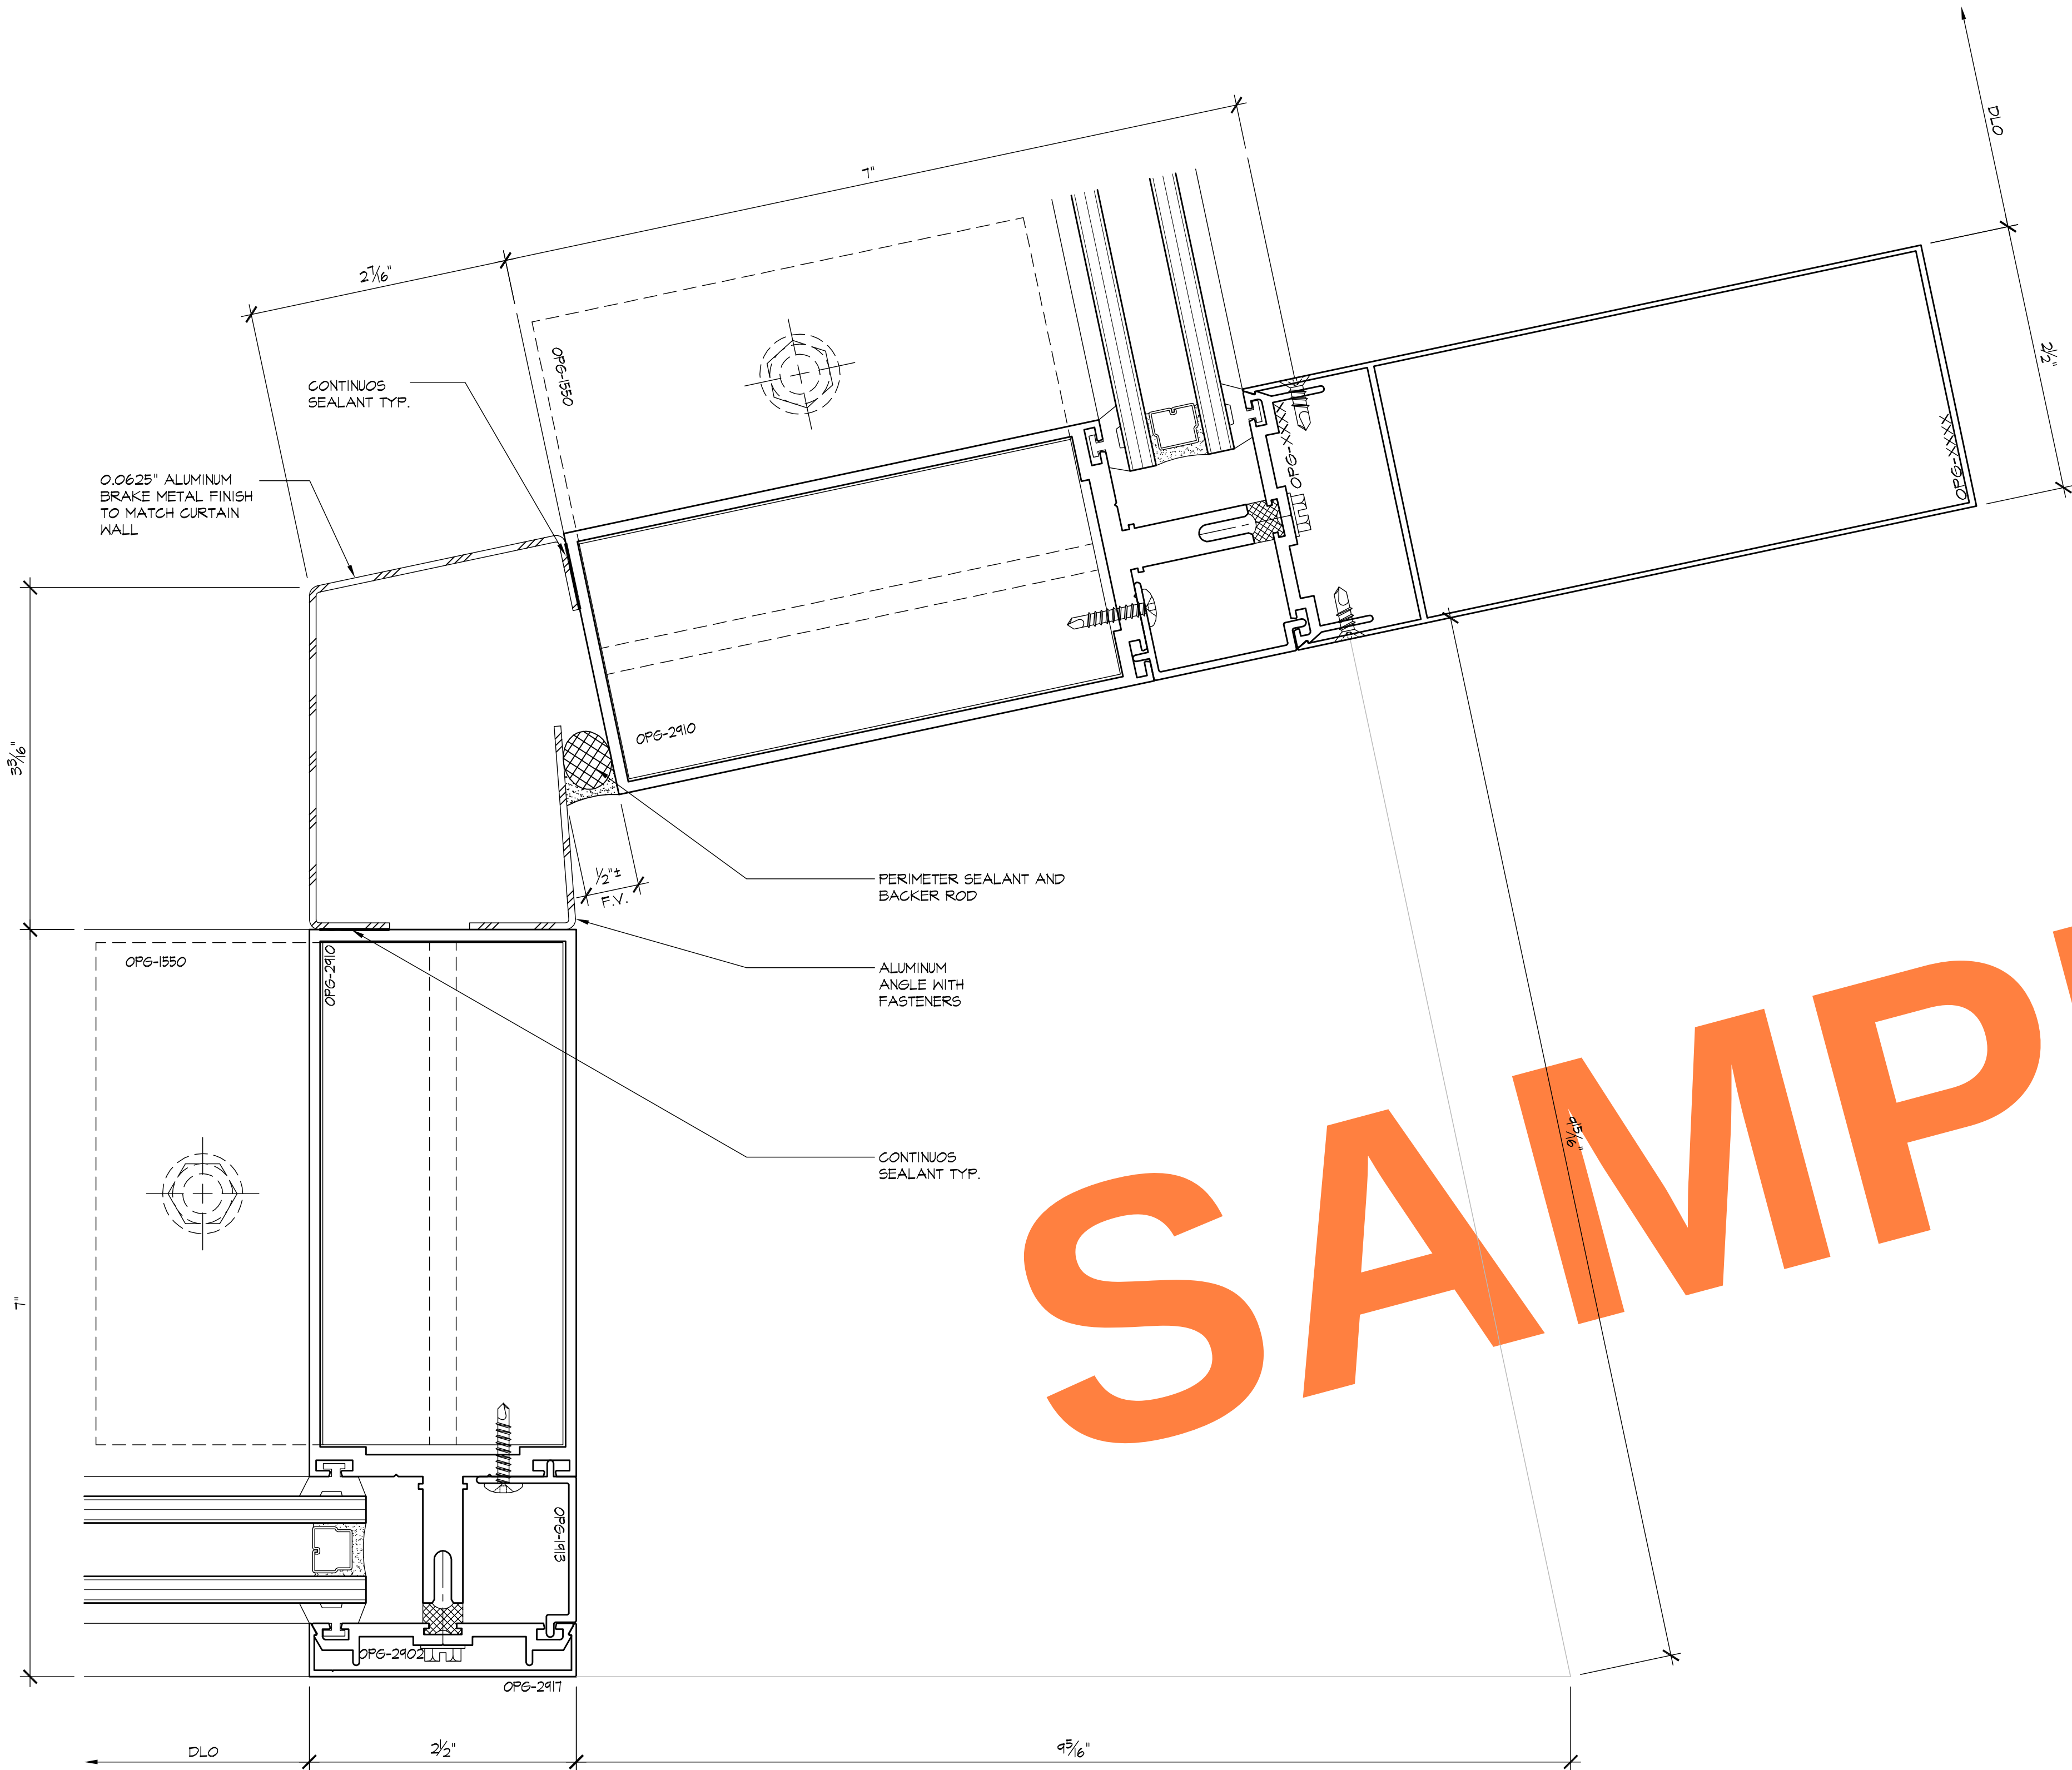

1 CORNER
5.15 ARCH'L: 8/A-416 (SIM)

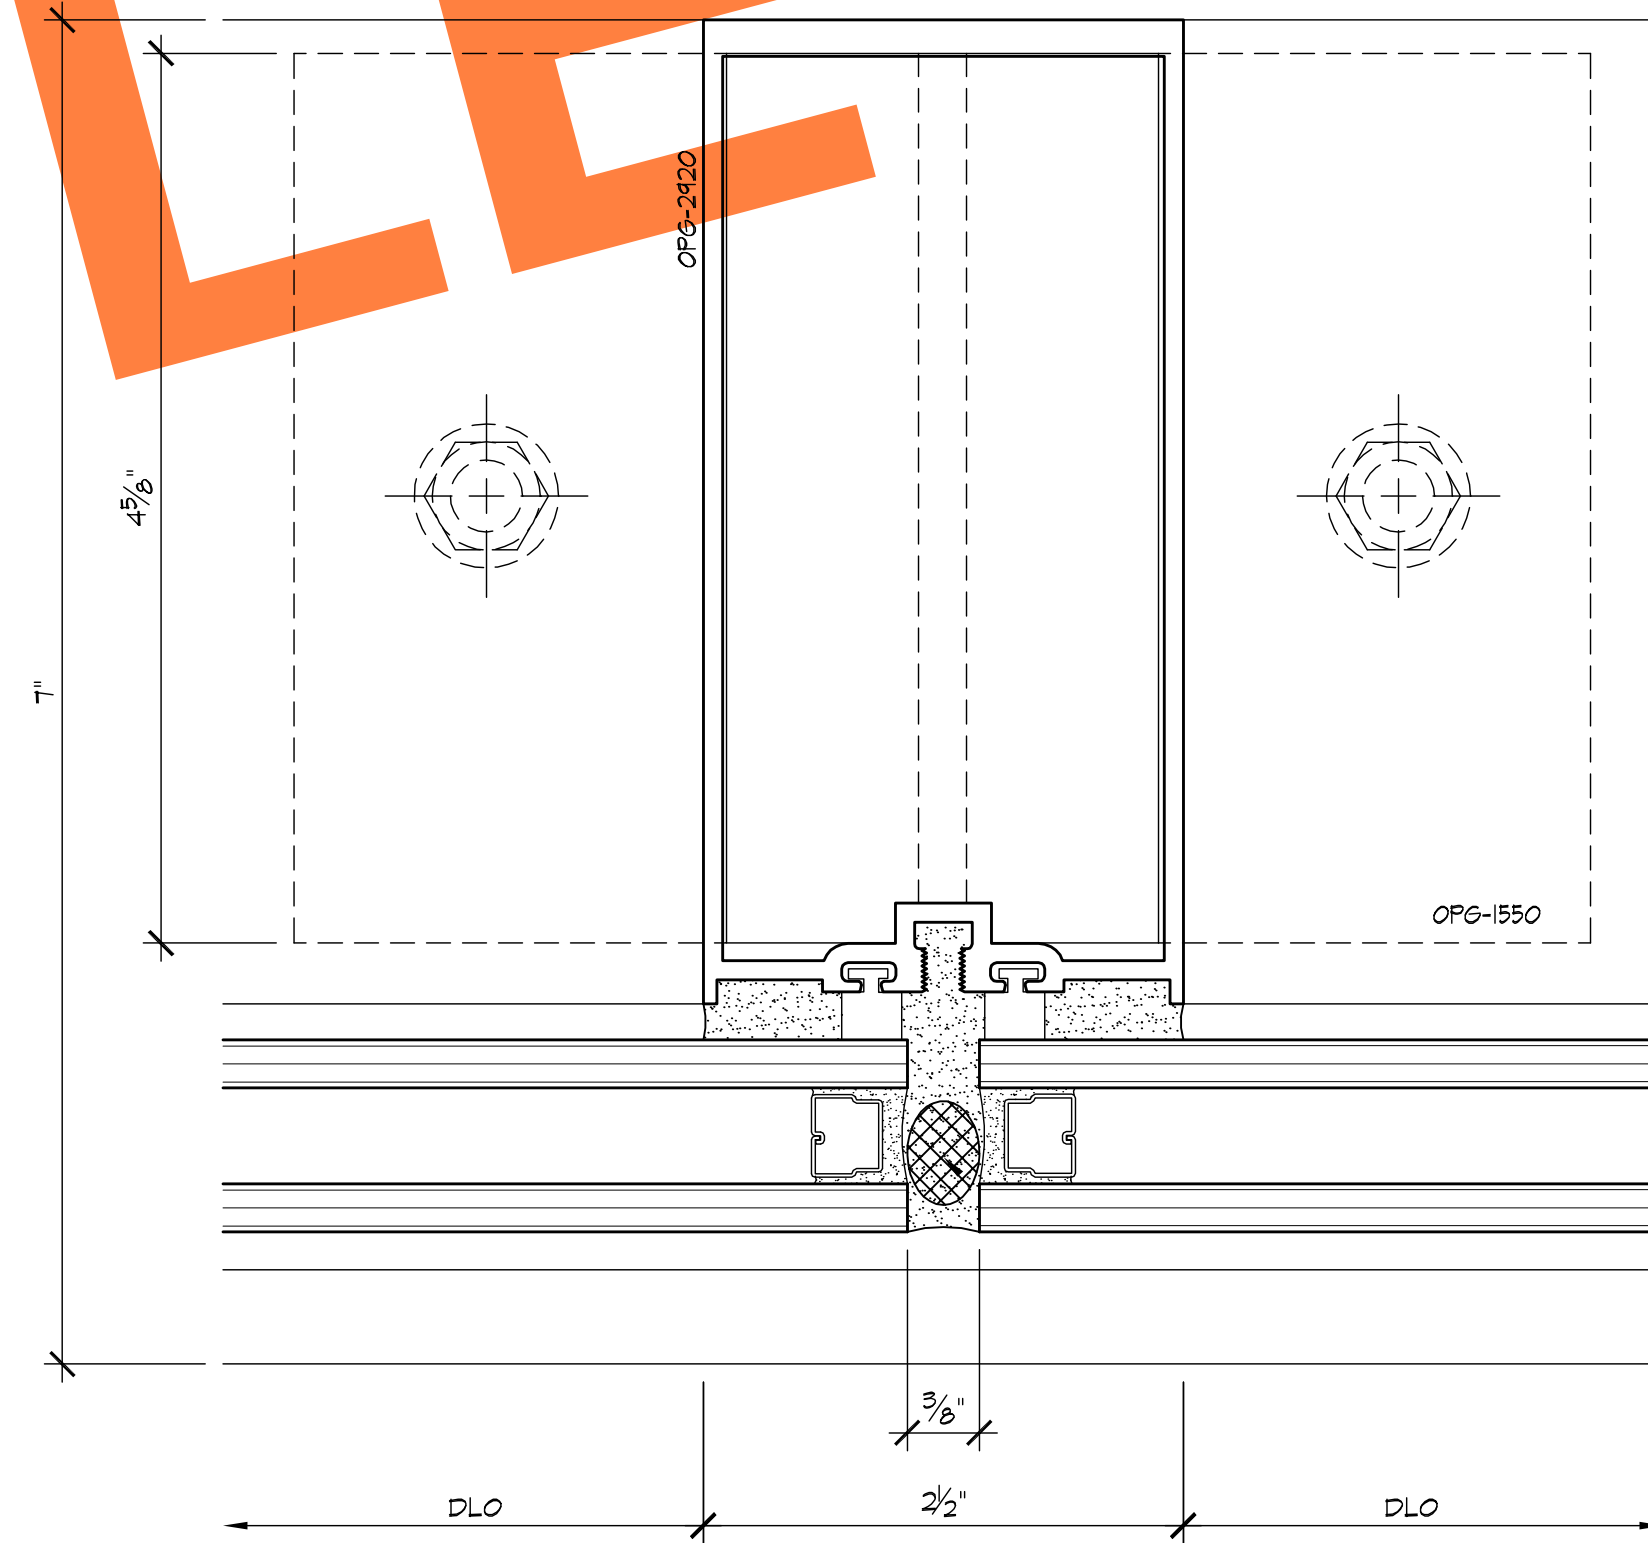

2 VERTICAL
5.15 ARCH'L: NONE

REVISIONS	BY
△	
△	
△	
△	
△	




HARRIS GLASS CO.
6918 SOUTH ATLANTIC AVENUE
BELL, CA 90201

JOB NAME:	BECKMAN CENTER - CITY OF HOPE
ARCHITECT:	PERKINS + WILL
SHEET DESCRIPTION:	GLASS SCHEDULE
DATE:	4/30/08

SCALE:	FULL
DRAWN:	CTB
JOB NO:	009-08
SHEET NO:	

5.15

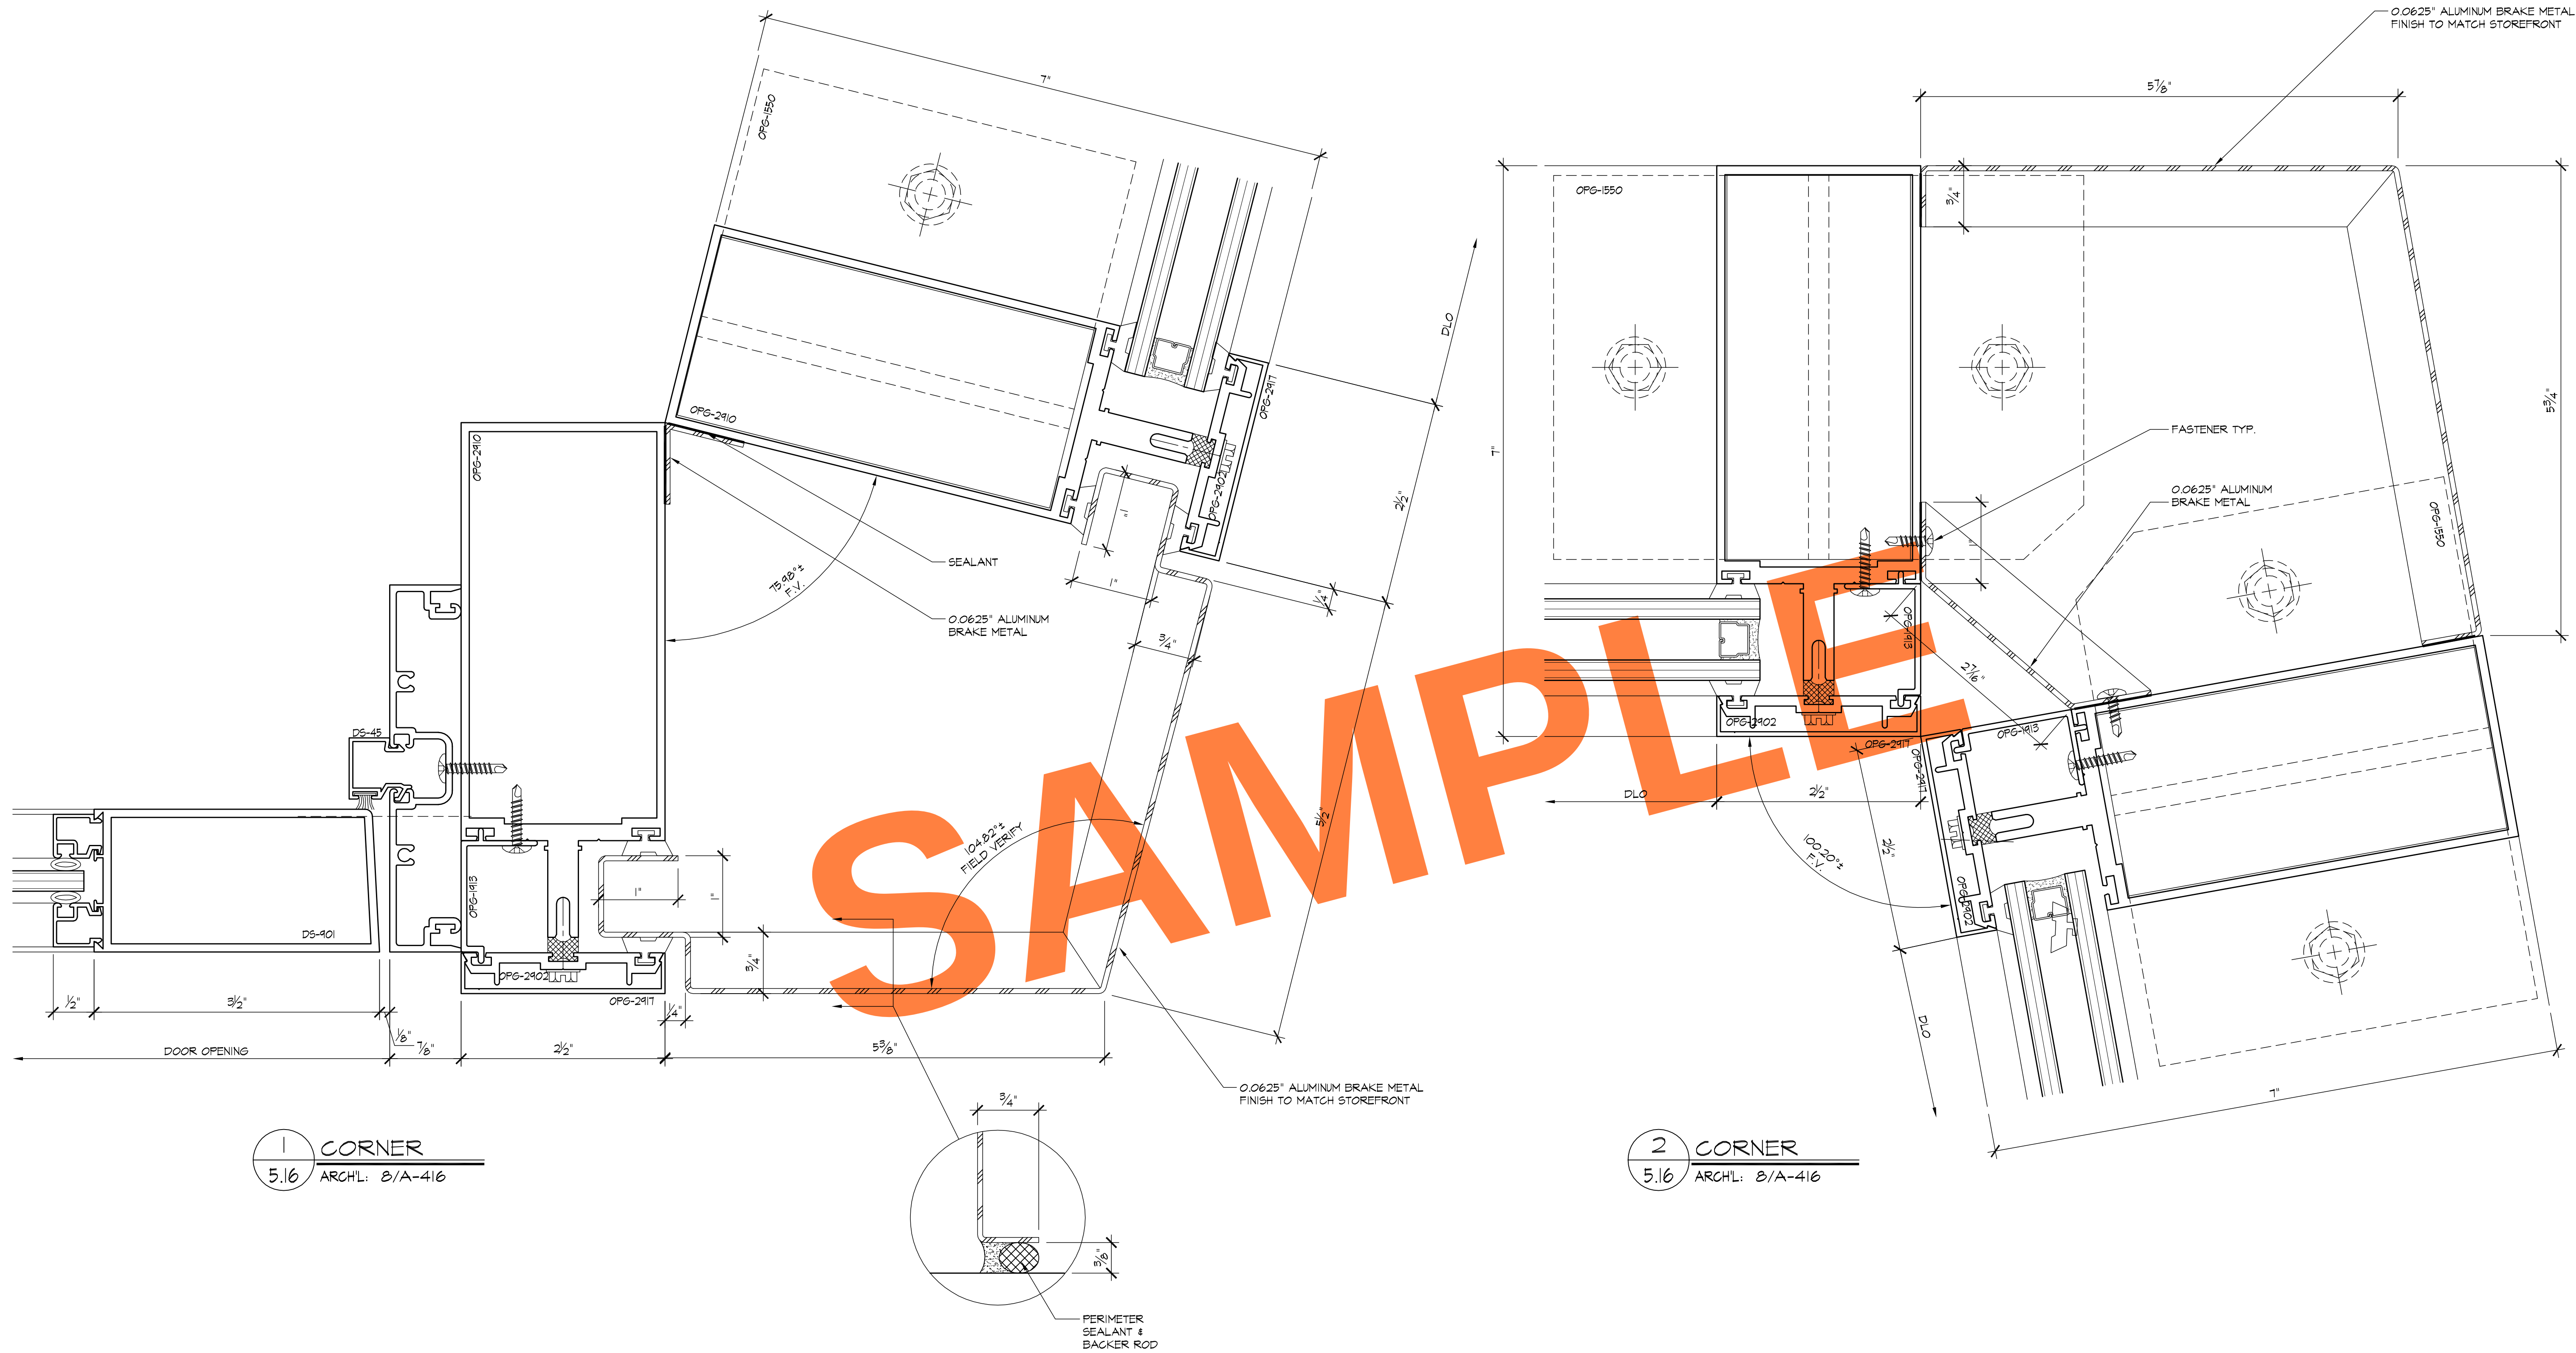

REVISIONS	BY
△	
△	
△	
△	
△	

BMR
DRAFTING SERVICE
SINCE 1988
23846 SUNNYMEAD BLVD.
SUITE #9
MORENO VALLEY, CA 92553
B: (951) 243-7814
F: (951) 243-7873

HARRIS GLASS CO.
6918 SOUTH ATLANTIC AVENUE
BELL, CA 90201

JOB NAME: BECKMAN CENTER - CITY OF HOPE
ARCHITECT: PERKINS + WILL
SHEET DESCRIPTION: GLASS SCHEDULE

DATE: 4/30/08


SCALE: FULL

DRAWN: CTB

JOB NO: 009-08

SHEET NO:

5.16

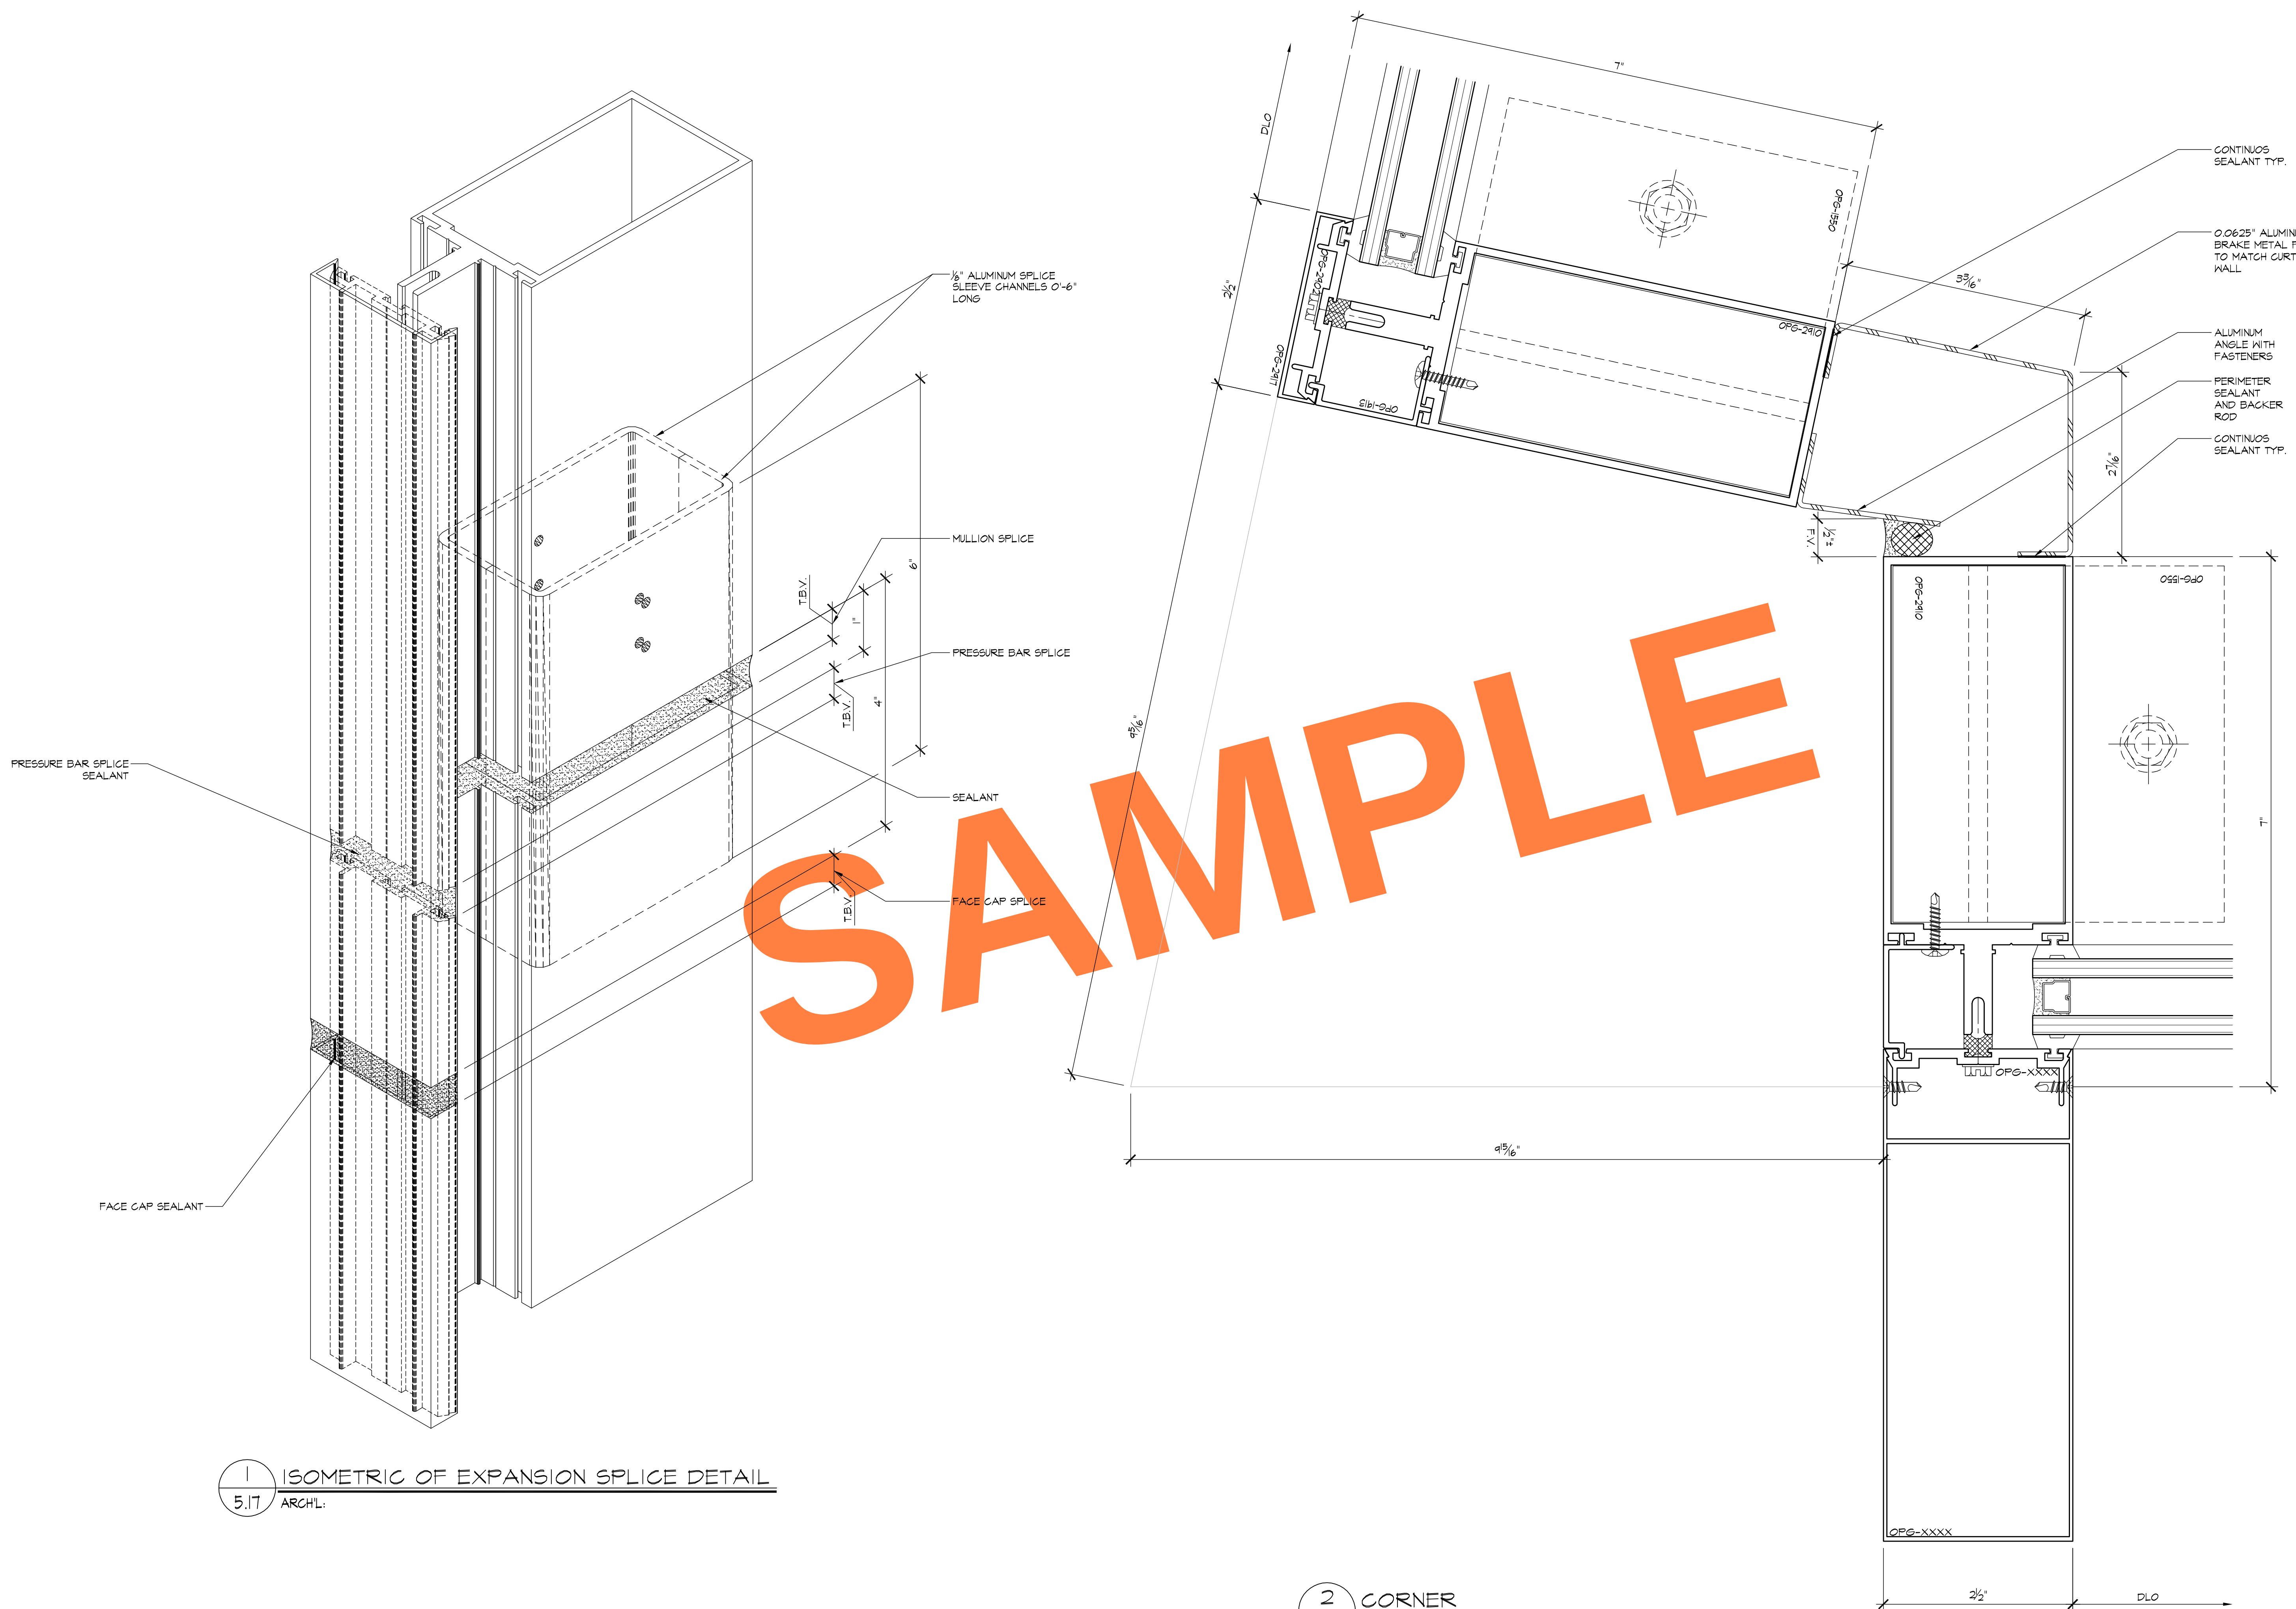

1 ISOMETRIC OF EXPANSION SPLICE DETAIL
5.17 ARCHL:

2 CORNER
5.17 ARCHL: B/A-416 (SIM)

REVISIONS	BY
△	
△	
△	
△	
△	



HARRIS GLASS CO.
6918 SOUTH ATLANTIC AVENUE
BELL, CA 90201

JOB NAME:	BECKMAN CENTER - CITY OF HOPE
ARCHITECT:	PERKINS + WILL
SHEET DESCRIPTION:	GLASS SCHEDULE
DATE:	4/30/08
SCALE:	FULL
DRAWN:	CTB
JOB NO:	009-08
SHEET NO:	5.17

