

CITY OF HOPE

AMINI TRANSFUSION MED. CTR.

DUARTE, CA

DOOR SCHEDULE

DR#	DOOR OPENING	STILE	HUNG	SWING	HINGED	HDWR
100.1	6'-0" X 8'-0"	WIDE	OFFSET	OUT	PAIR	01
100.2	6'-0" X 8'-0"	WIDE	OFFSET	OUT	PAIR	02
213.1	3'-0" X 7'-0"	WIDE	OFFSET	IN	RIGHT	21
226.1	6'-0" X 7'-0"	WIDE	OFFSET	OUT	PAIR	17
240.1	3'-0" X 7'-0"	WIDE	OFFSET	OUT	LEFT	20

HARDWARE SCHEDULE

HARDWARE NOT BY HARRIS GLASS

HARDWARE #01

DOORS: 101

2 EA	CONTINUOUS HINGE	224HD TWB	626	IVE
1 EA	PANIC HARDWARE	EL984TEO	626	VON
1 EA	PANIC HARDWARE	EL984TNL-OP	626	VON
1 EA	RIM CYLINDER	20-T57	626	SCH
2 EA	OFFSET DOOR PULL	B190-O-O	630	IVE
2 EA	SURFACE CLOSER	4041 DEL SCUSH	689	LCN
2 EA	MOUNTING PLATE	4040-18PA	689	LCN
2 EA	DOOR SWEEP	C60TA	AL	NGP
1 EA	THRESHOLD	THRESHOLD AS DETAILED	AL	NGP
1 EA	POWER SUPPLY	PS873-2	GRY	VON

HARDWARE #02

DOORS: 102

2 EA	CONTINUOUS HINGE	224HD TWB	626	IVE
1 EA	PANIC HARDWARE	EL984TEO	626	VON
1 EA	PANIC HARDWARE	EL984TNL-OP	626	VON
1 EA	RIM CYLINDER	20-T57	626	SCH
2 EA	OFFSET DOOR PULL	B190-O-O	630	IVE
2 EA	DOOR SWEEP	C60TA	AL	NGP
1 EA	THRESHOLD	THRESHOLD AS DETAILED	AL	NGP
1 EA	POWER SUPPLY	PS873-2	GRY	VON

STANLEY "MAGIC FORCE" OPERATOR, ACTUATORS AND DOOR STOPS BY OTHERS

HARDWARE SCHEDULE con't.

HARDWARE NOT BY HARRIS GLASS

HARDWARE #17

DOORS: 226.1

2 EA	CONTINUOUS HINGE	224HD	626	IVE
1 EA	3PT DEADLOCK	M81950 X 4016 X 4015 - ADVISE BACKSET	628	ADA
2 EA	MORTISE CYLINDER	20-T66	626	SCH
1 EA	EXIT INDICATOR	4089	626	ADA
1 EA		T73		TRI
2 EA	PUSH/PULL BAR	9190-O-NO	630	IVE
2 EA	SURFACE CLOSER	4041 EDA	689	LCN
2 EA	MOUNTING PLATE	4040-18PA	630	IVE
2 EA	KICK PLATE	8400 10" X 1" LDW	630	IVE
2 EA	DOOR STOP	F5436	626	IVE
1 SET	SEALS	5050B	BRN	NGP

HARDWARE #20

DOORS: 240.1

3 EA	HINGE	5BB1 4.5 X 4.5	652	IVE
1 EA	CLASSROOM LOCK	L9070L ITA	626	SCH
1 EA	MORTISE CYLINDER	20-T76	626	SCH
1 EA	SURFACE CLOSER	P4041	689	LCN
1 EA	MOUNTING PLATE	4040-18PA	689	LCN
1 EA	KICK PLATE	8400 10" X 2" LDW	630	IVE
1 EA	WALL STOP	WS406CVX	630	IVE
1 SET	SEALS	5050B	BRN	NGP


HARDWARE #21

DOORS: 213.1

3 EA	HINGE	5BB1 4.5 X 4.5	652	IVE
1 EA	CLASSROOM LOCK	L9070L ITA	626	SCH
1 EA	MORTISE CYLINDER	20-T76	626	SCH
1 EA	SURFACE CLOSER	P4041	689	LCN
1 EA	KICK PLATE	8400 10" X 2" LDW	630	IVE
1 EA	WALL STOP	WS406CVX	630	IVE
1 SET	SEALS	5050B	BRN	NGP

GLAZING SCHEDULE

GL-1

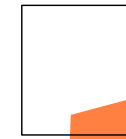


1" THICK INSULATED TEMPERED CLEAR SOLARBAN TOXL VISION GLAZING UNITS (OUTBOARD LITE: 1/4" THK. CLEAR VISION GLASS W/ SILKSCREEN DOT PATTERN (2) WITH A 1/2" AIR SPACE; INBOARD LITE: 1/4" THK. CLEAR GLASS W/ SOLARBAN TOXL (3), WITH GRAY SILICONE SEAL)

GL-2




1" THICK INSULATED TEMPERED GRAY TINT SOLARBAN TOXL VISION GLAZING UNITS (OUTBOARD LITE: 1/4" THK. GRAY TINT VISION GLASS W/ SOLARBAN TOXL (2) WITH A 1/2" AIR SPACE; INBOARD LITE: 1/4" THK. CLEAR GLASS, WITH BLACK SILICONE SEAL)

GL-3

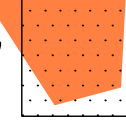


1" THICK INSULATED TEMPERED CLEAR SOLARBAN TOXL VISION GLAZING UNITS (OUTBOARD LITE: 1/4" THK. CLEAR VISION GLASS W/ SOLARBAN TOXL (2) WITH A 1/2" AIR SPACE; INBOARD LITE: 1/4" THK. CLEAR GLASS, WITH GRAY SILICONE SEAL)

S-1

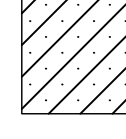


1" THICK INSULATED TEMPERED SPANDREL GLAZING UNITS (OUTBOARD LITE: 1/4" THK. SPANDREL GLASS, OPACI-COAT DOUBLE COAT WHITE (2) WITH A 1/2" AIR SPACE; INBOARD LITE: 1/4" THK. CLEAR GLASS, WITH GRAY SILICONE SEAL)

S-2

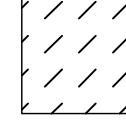


1" THICK INSULATED TEMPERED SPANDREL GLAZING UNITS (OUTBOARD LITE: 1/4" THK. GRAY TINT VISION GLASS WITH A 1/2" AIR SPACE; INBOARD LITE: 1/4" THK. CLEAR GLASS W/ GRAY OPACI-COAT (3), WITH BLACK SILICONE SEAL)

S-3

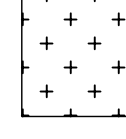

1" THICK INSULATED TEMPERED SPANDREL GLAZING UNITS (OUTBOARD LITE: 1/4" THK. CLEAR VISION GLASS WITH A 1/2" AIR SPACE; INBOARD LITE: 1/2" THK. CLEAR GLASS W/ GRAY OPACI-COAT (3), WITH GRAY SILICONE SEAL)

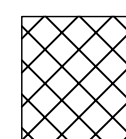

1/4" THK TEMPERED CLEAR VISION GLASS

STEEL SCHEDULE

SS-1	2" X 3 1/2" X 10 GA. X 12'-0"	STEEL CHANNEL
SS-2	2" X 3 1/2" X 10 GA. X 9'-0"	STEEL CHANNEL
SS-3	1 1/2" X 3 1/2" X 12'-0"	SOLID STEEL BAR
SS-4	1 1/2" X 3 1/2" X 15'-0"	SOLID STEEL BAR
SS-5	2" X 3 1/2" X 15'-0"	SOLID STEEL BAR
SS-6	2" X 3 1/2" X 0.25" X 12'-0"	STEEL CHANNEL
SS-7	2" X 3 1/2" X 10 GA. X 14'-0"	STEEL CHANNEL
SS-8	1 1/2" X 3 1/2" X 14'-0"	SOLID STEEL BAR
SS-9	2" X 3 1/2" X 0.25" X 14'-0"	STEEL CHANNEL

ALUMINUM FRAME FINISH

EXTERIOR:

TYPE: KYNAR XL

COLOR: PLATINUM

INTERIOR:

TYPE: ANODIZED CLASS I

COLOR: CLEAR

ALUMINUM FRAME SYSTEM

US ALUMINUM

SERIES: CWB3250
(2 1/2" X 6" CURTAIN WALL)

SERIES: CWB350
(2 1/2" X 6" CURTAIN WALL)

SERIES: 450
(1 3/4" X 4 1/2" CENTER GLAZED)

ABBREVIATIONS

A.F.F. ~ ABOVE FINISH FLOOR
B.O.M. ~ BOTTOM OF MULLION
CL ~ CENTER LINE
DLO ~ DAYLIGHT OPENING
D.O. ~ DOOR OPENING
F.F. ~ FINISH FLOOR
F.O.C. ~ FACE OF CONCRETE
F.O.M. ~ FACE OF MULLION
F.V. ~ FIELD VERIFY
MEZZ. ~ MEZZANINE FLOOR
N.F.D. ~ NET FRAME DIMENSION
R.C.P. ~ RECESSED CONCRETE PANEL
R.O. ~ ROUGH OPENING
S.O.M. ~ SIDE OF MULLION
T.O.M. ~ TOP OF MULLION
W.R.O. ~ WINDOW ROUGH OPENING

REVISIONS	BY
△	
△	
△	
△	
△	



HARRIS GLASS CO.
6918 SOUTH ATLANTIC AVENUE
BELL, CA 90201

JOB NAME: CITY OF HOPE AMINI TRANSFUSION MED CTR
ARCHITECT: EWINGCOLE
SHEET DESCRIPTION: COVER SHEET

DATE: 4/8/08


SCALE:

DRAWN: CTB


JOB NO: 017-08

SHEET NO:


1.01

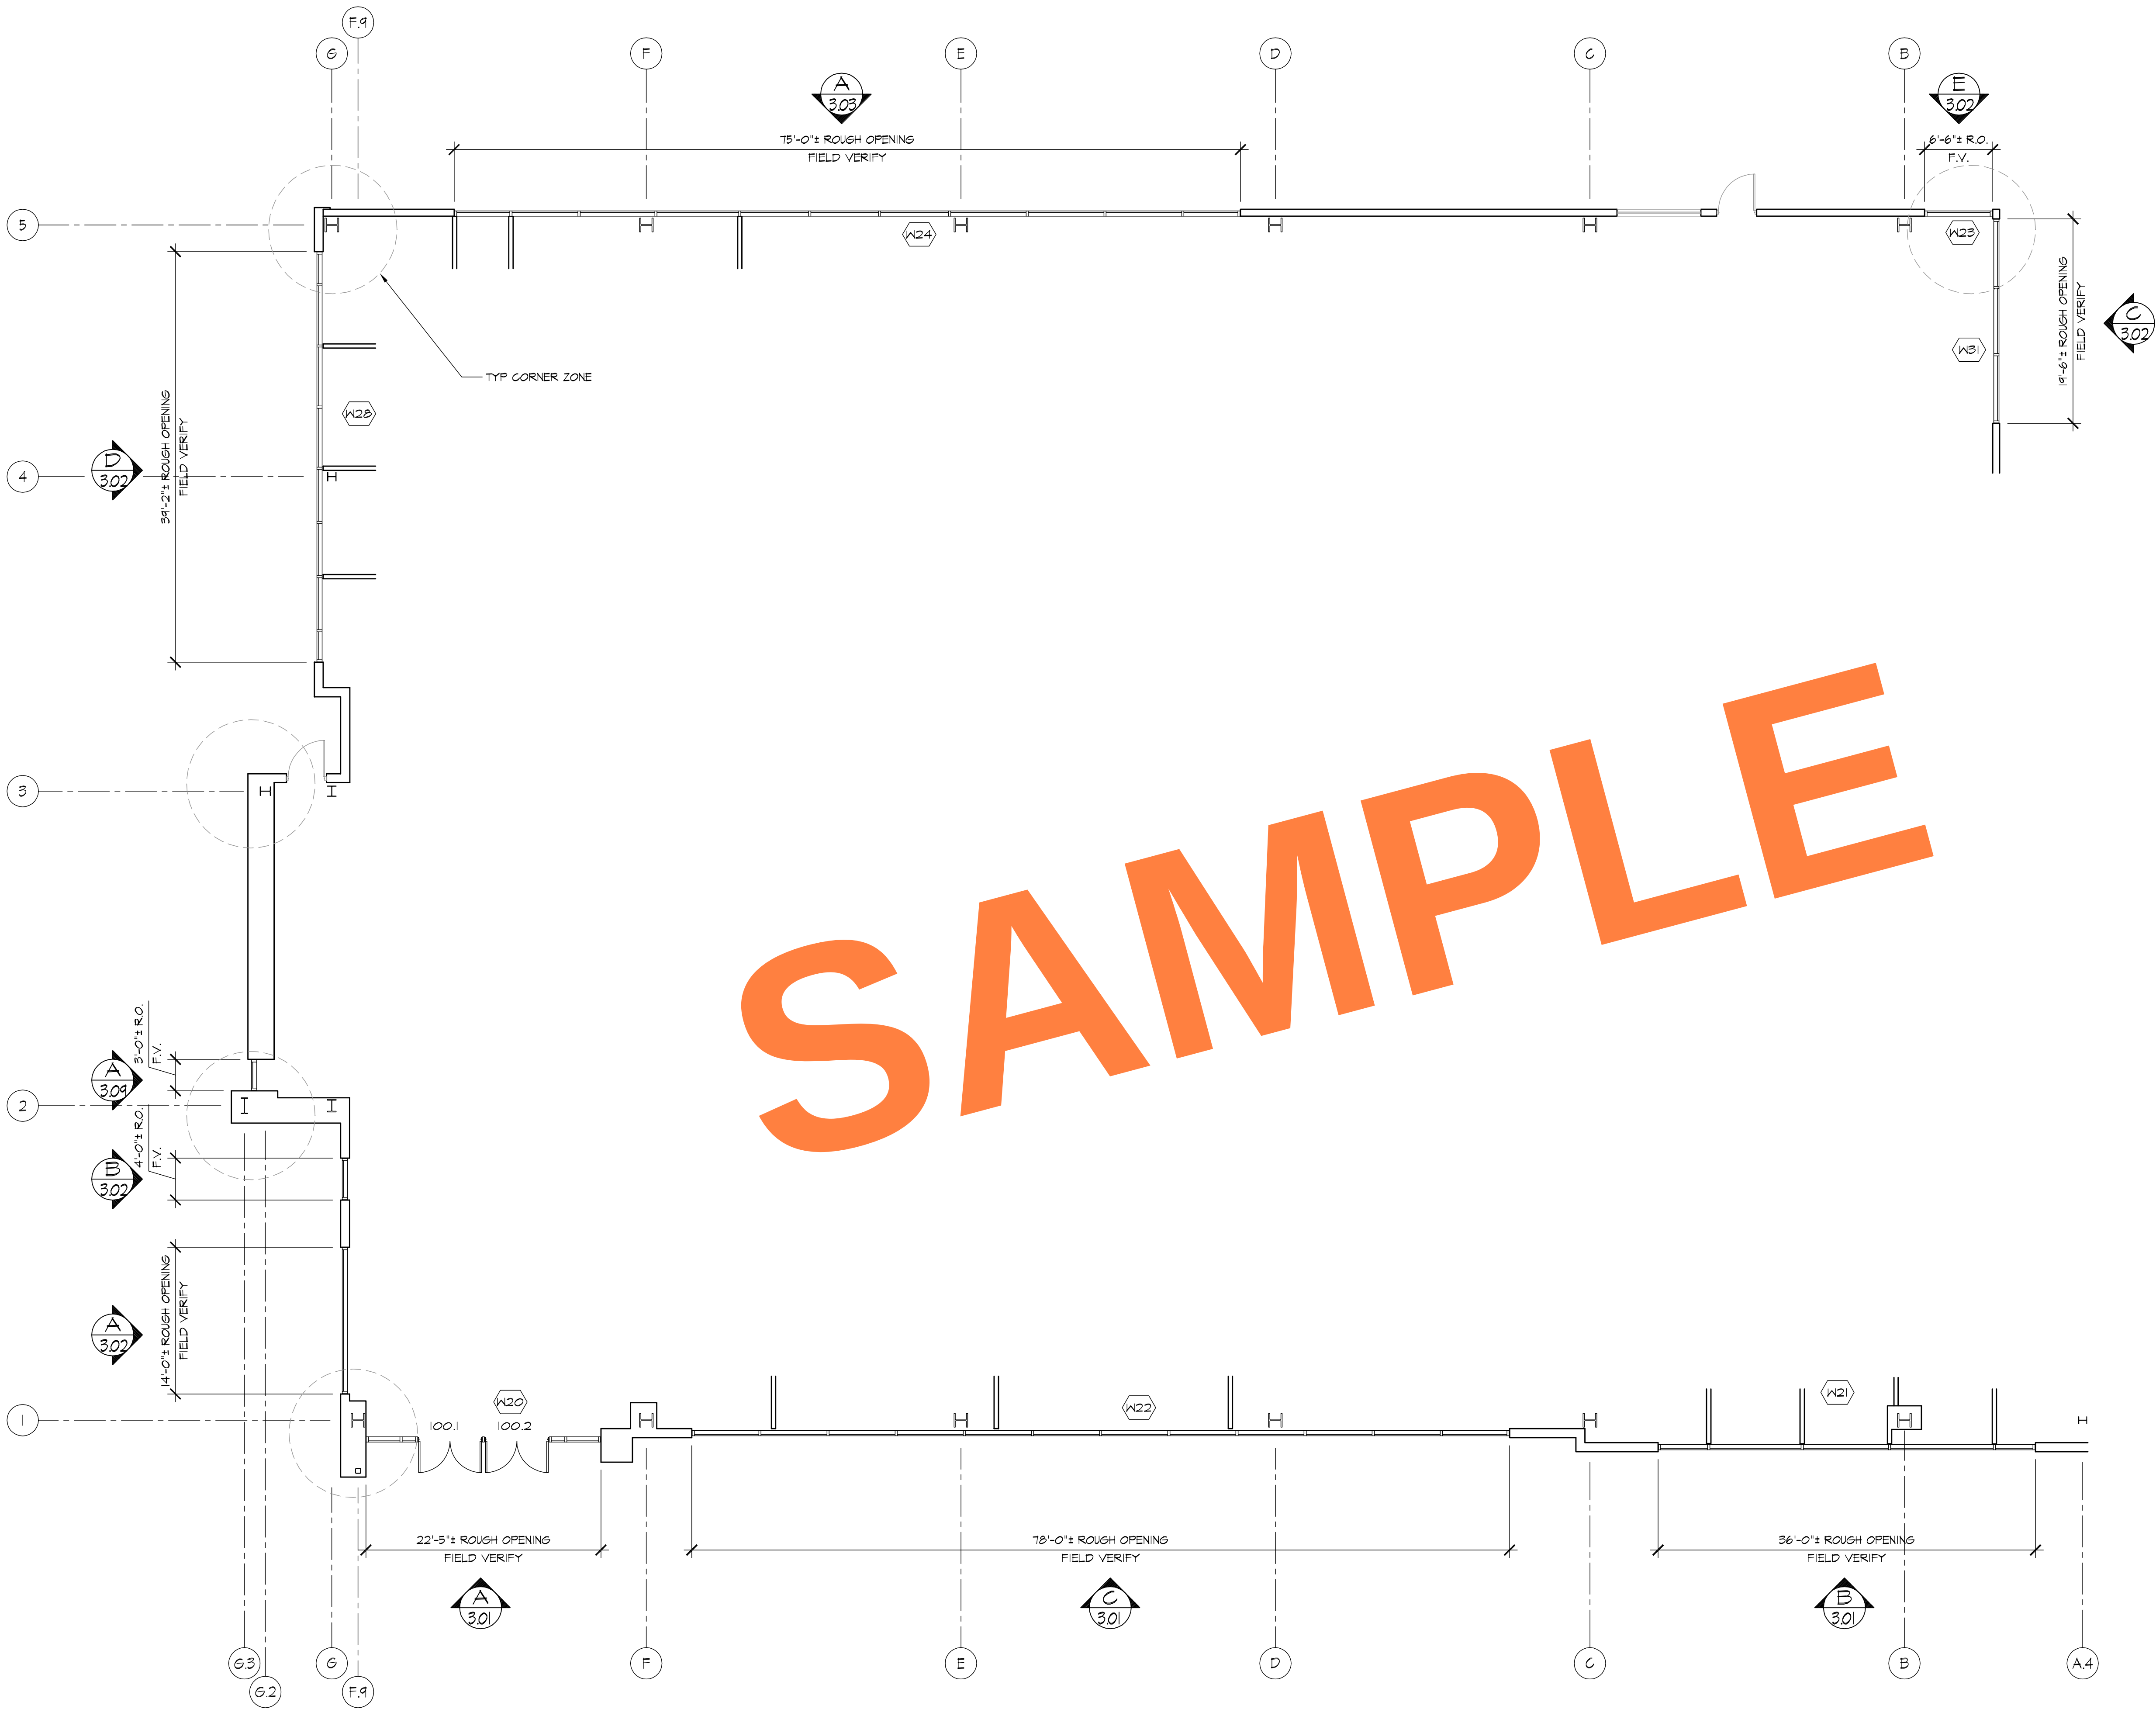

REVISIONS		BY
△		
△		
△		
△		
△		
BMR DRAFTING SERVICE SINCE 1988 23846 SUNNYMEAD BLVD. SUITE #9 MORENO VALLEY, CA 92553 B: (951) 243-7814 F: (951) 243-7873		
HARRIS GLASS CO. 6918 SOUTH ATLANTIC AVENUE BELL, CA 90201		
JOB NAME:	CITY OF HOPE AMINI TRANSFUSION MED CTR	
ARCHITECT:	EWINGCOLE	
SHEET DESCRIPTION:	FLOOR PLAN	
DATE:	4/8/08	
SCALE:	1/8"=1'-0"	
DRAWN:	CTB	
JOB NO:	OIT-08	
SHEET NO:	2.01	

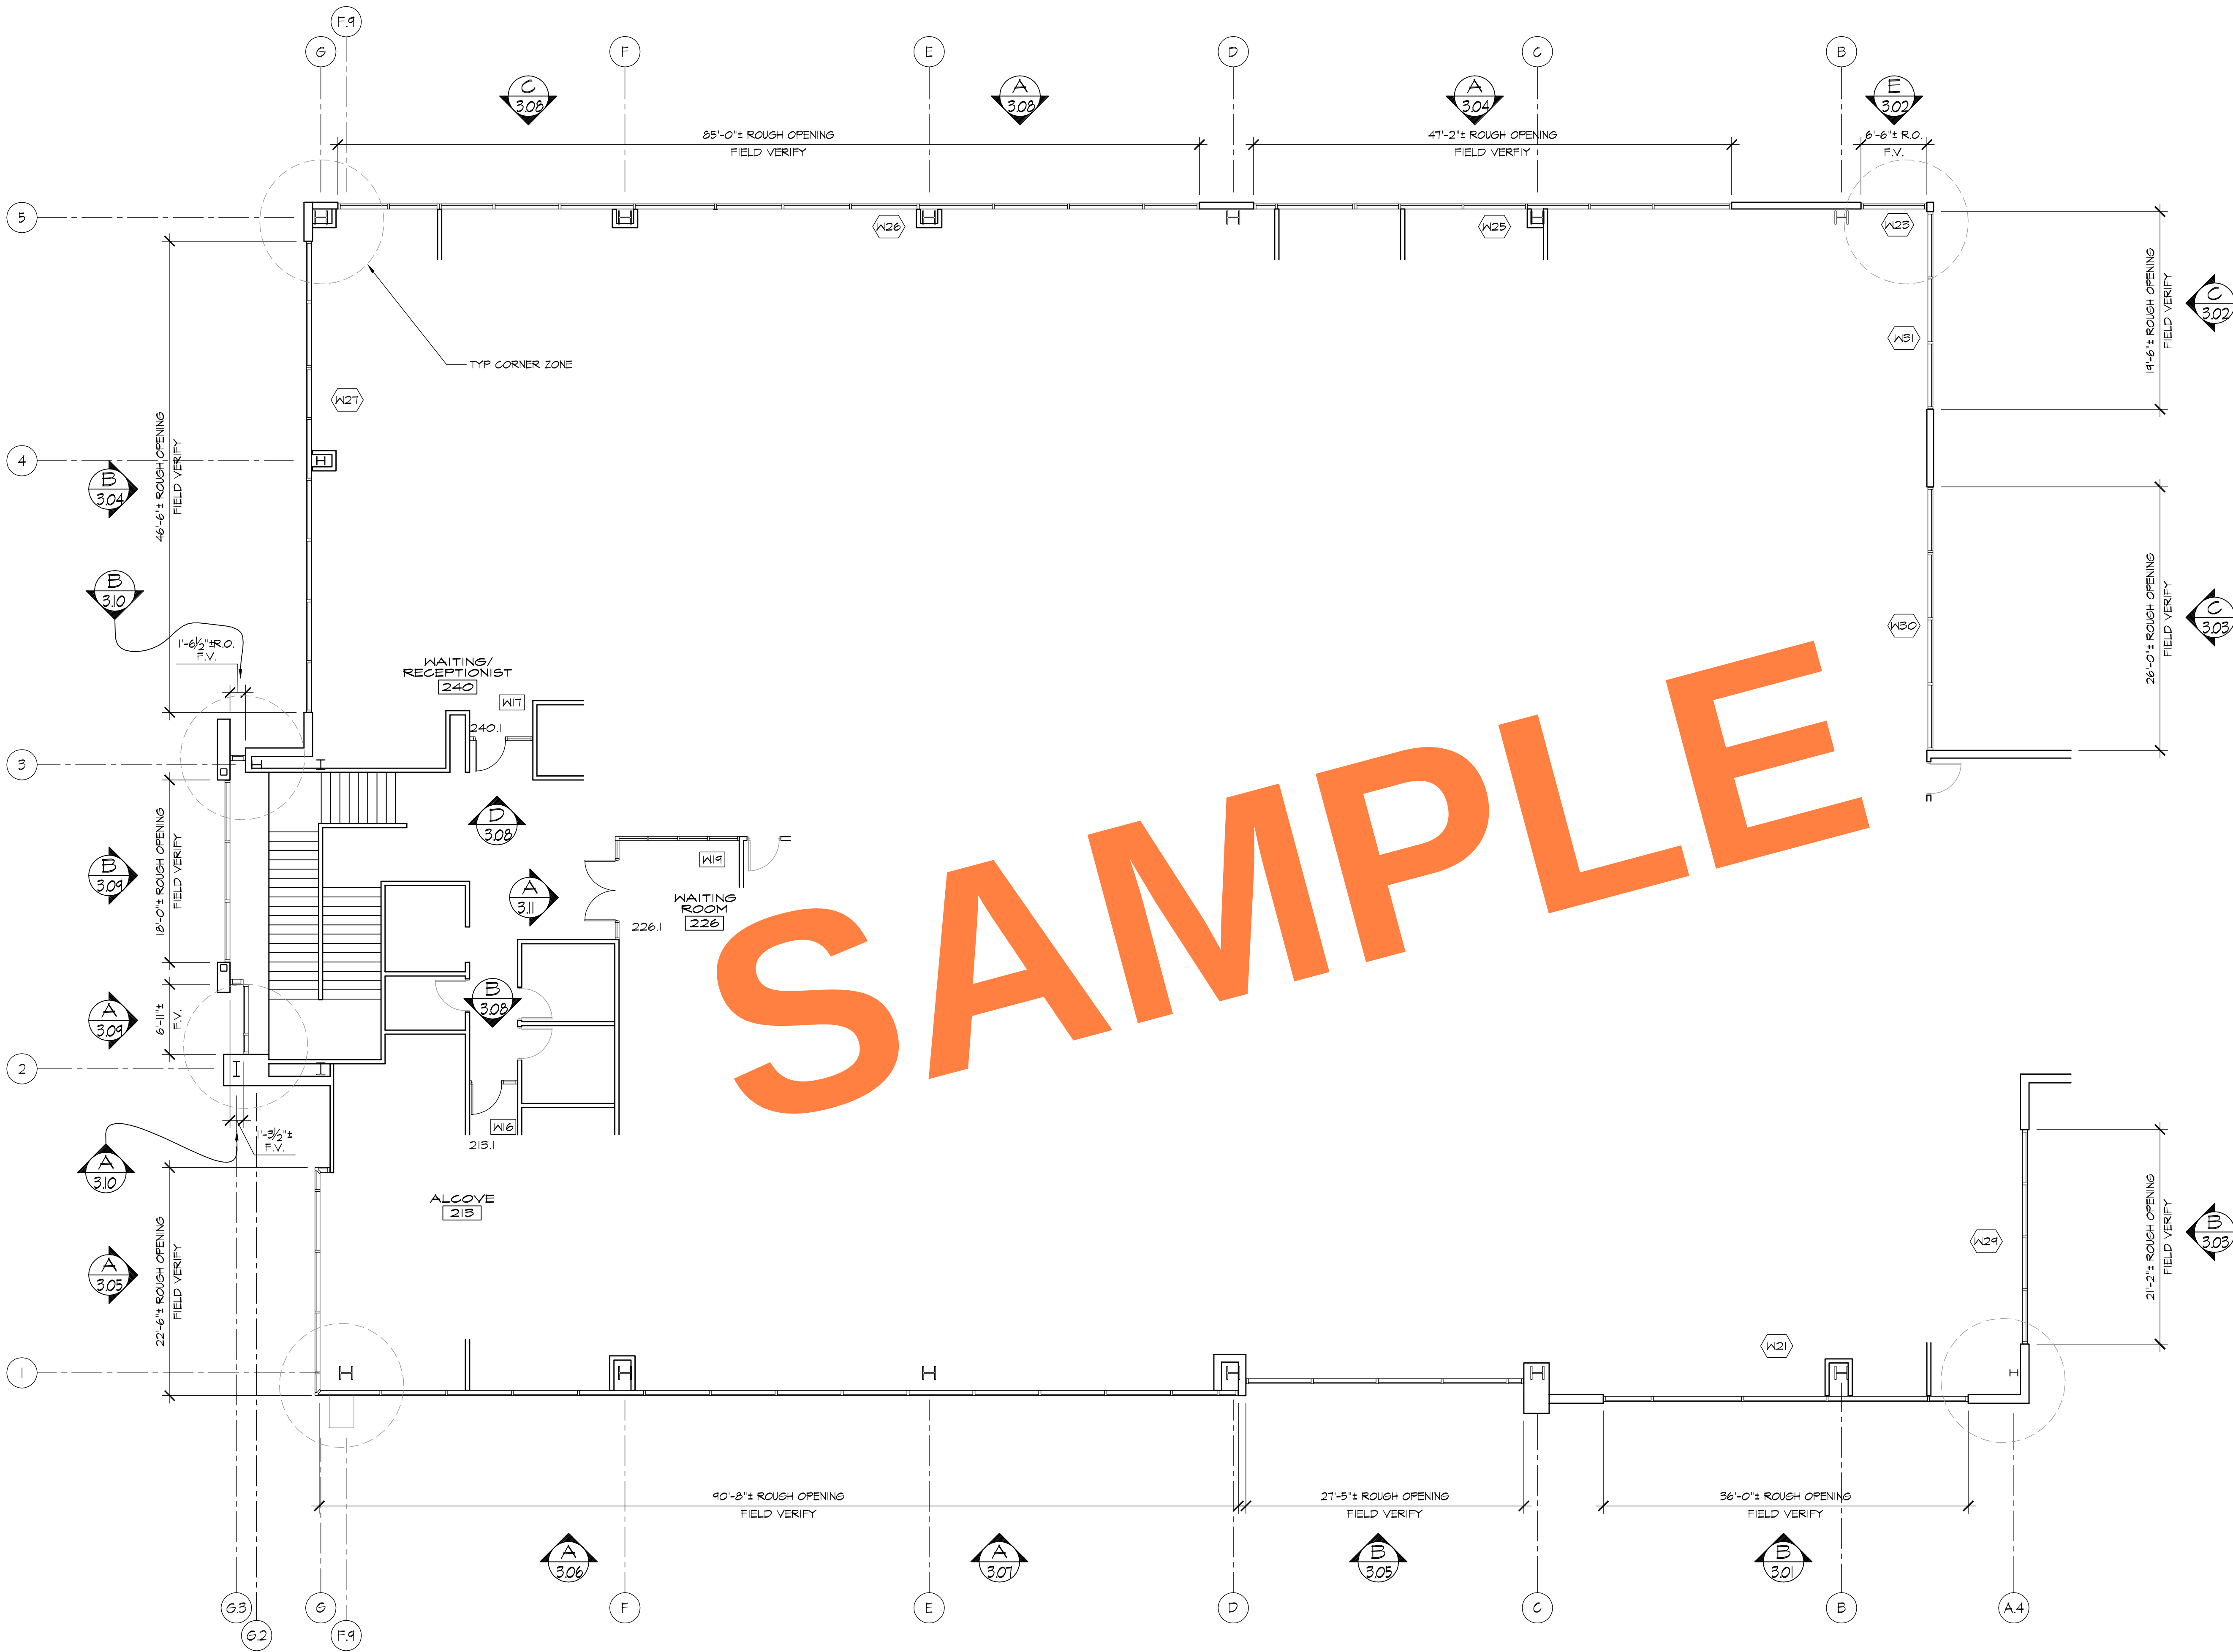

PARTIAL 2ND FLOOR PLAN
REF. ARCH'L - A2.2.1/A2.2.2

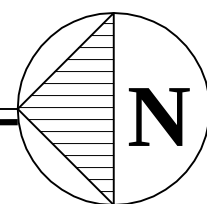


REVISIONS	BY
△	
△	
△	
△	
△	




HARRIS GLASS CO.
6918 SOUTH ATLANTIC AVENUE
BELL, CA 90201

JOB NAME:	CITY OF HOPE AMINI TRANSFUSION MED CTR
ARCHITECT:	EWINGCOLE
SHEET DESCRIPTION:	FLOOR PLAN
DATE:	4/8/08
SCALE:	1/8"=1'-0"
DRAWN:	CTB
JOB NO:	017-08
SHEET NO:	2.02

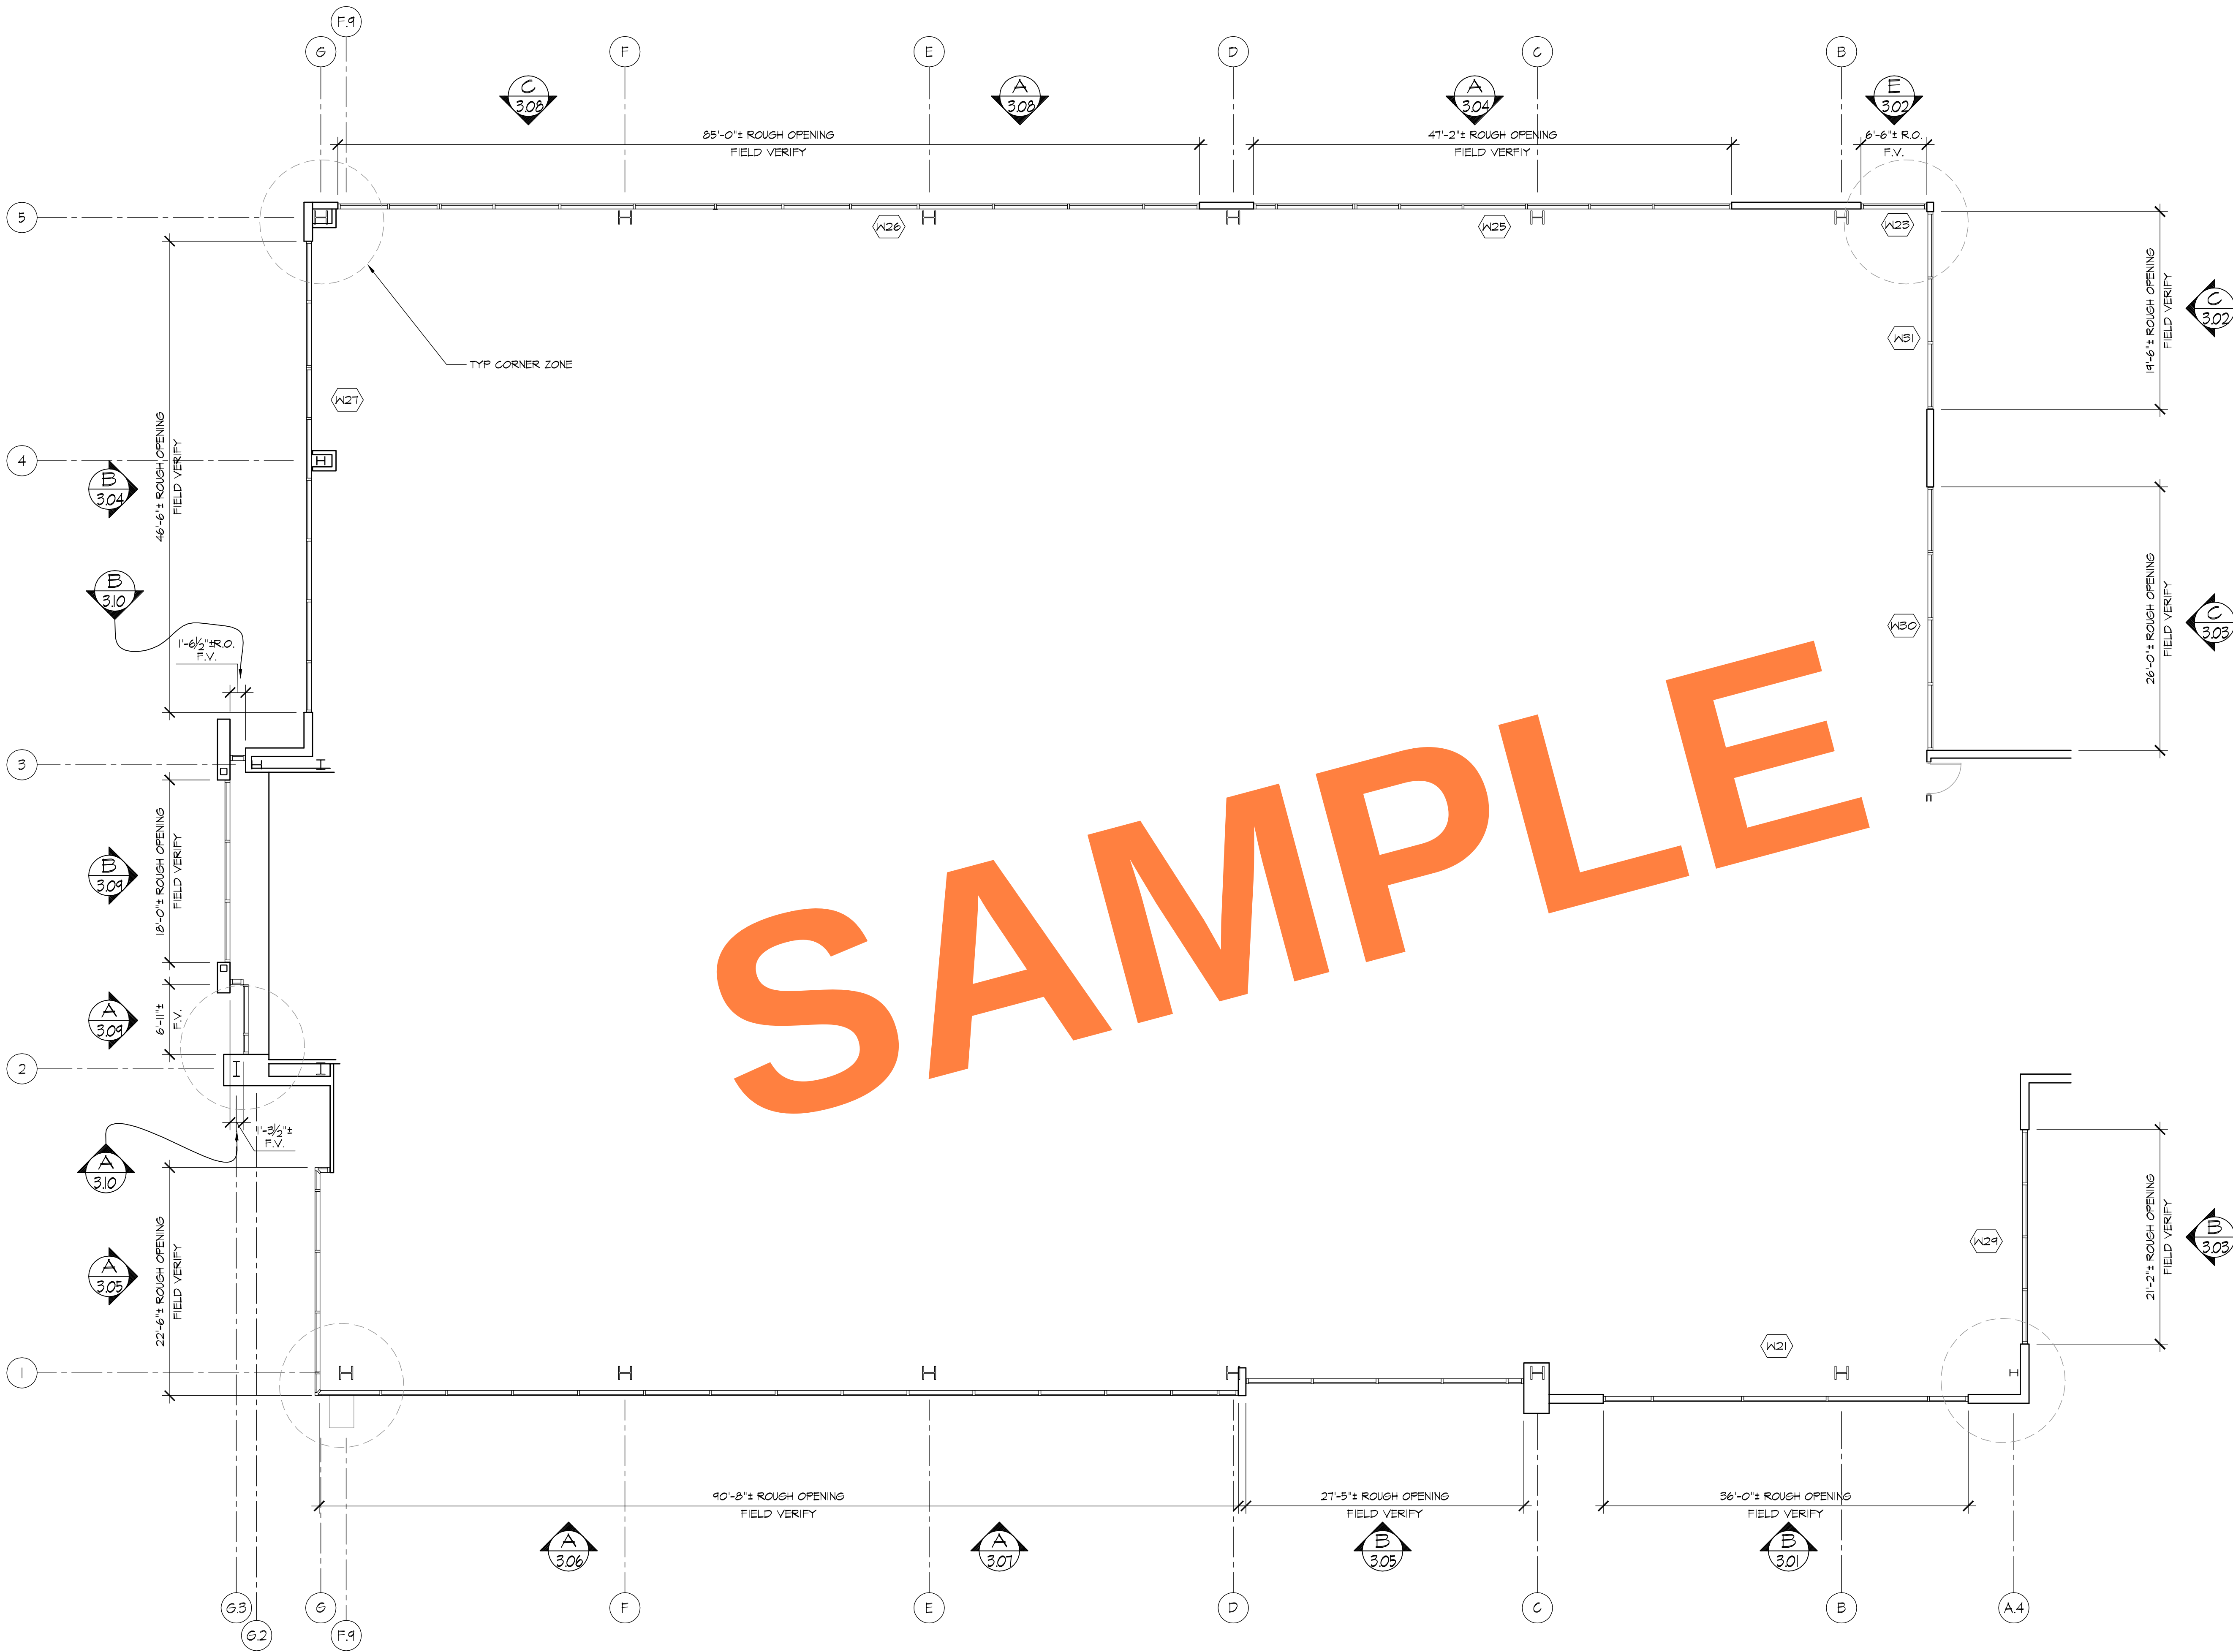


PARTIAL 3RD FLOOR PLAN
REF. ARCH'L - A23.0

REVISIONS		BY
△		
△		
△		
△		
△		
BMR DRAFTING SERVICE SINCE 1988 23846 SUNNYMEAD BLVD. SUITE #9 MORENO VALLEY, CA 92553 B: (951) 243-7814 F: (951) 243-7873		
HARRIS GLASS CO. 6918 SOUTH ATLANTIC AVENUE BELL, CA 90201		
JOB NAME:	CITY OF HOPE AMINI TRANSFUSION MED CTR	
ARCHITECT:	EWINGCOLE	
SHEET DESCRIPTION:	FLOOR PLAN	
DATE:	4/8/08	
SCALE:	1/8"=1'-0"	
DRAWN:	CTB	
JOB NO:	OIT-08	
SHEET NO:	2.03	

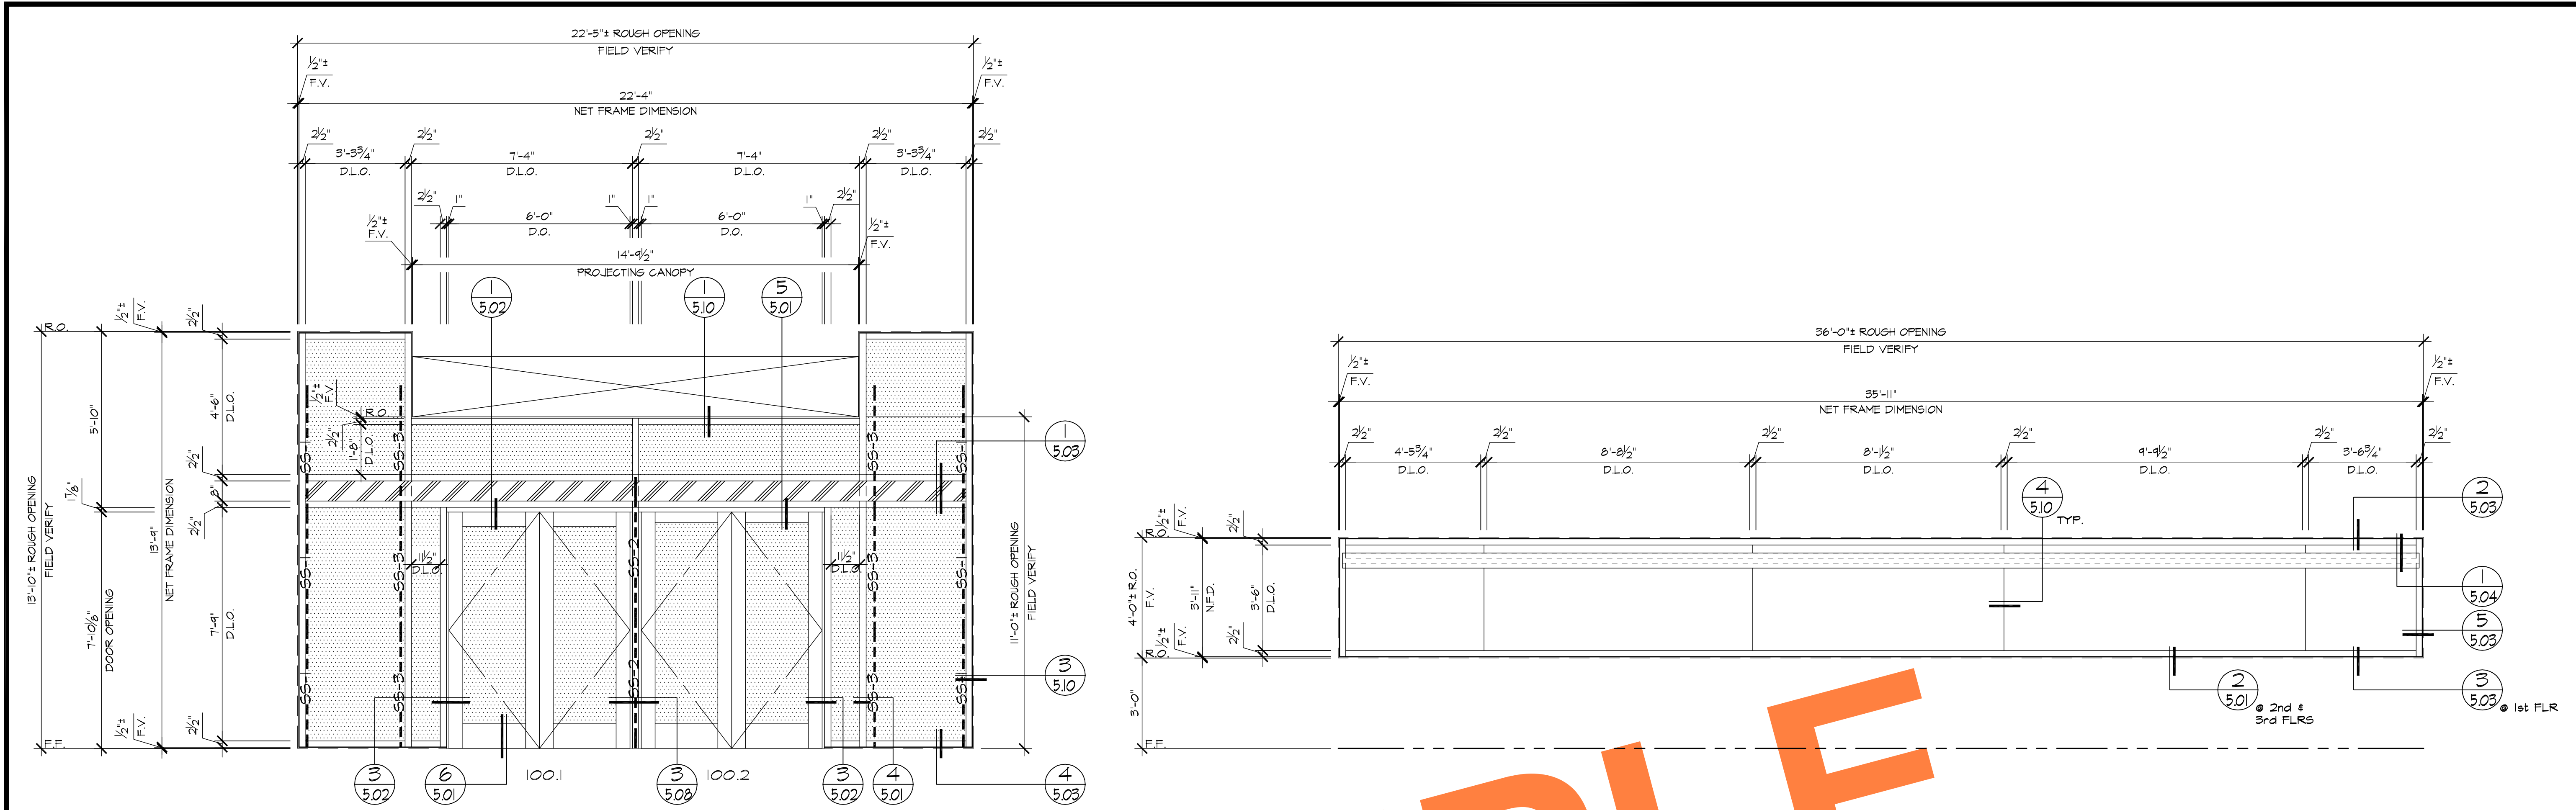


A ELEVATION
3.01 LOCATION
1st. FLR. ~ 1 REQ'D (WEST)
(CW 3250) W20

B ELEVATION
3.01 LOCATION
1st. FLR. ~ 1 REQ'D (WEST)
2nd. FLR. ~ 1 REQ'D (WEST)
3rd. FLR. ~ 1 REQ'D (WEST)
(CW 3150) W21

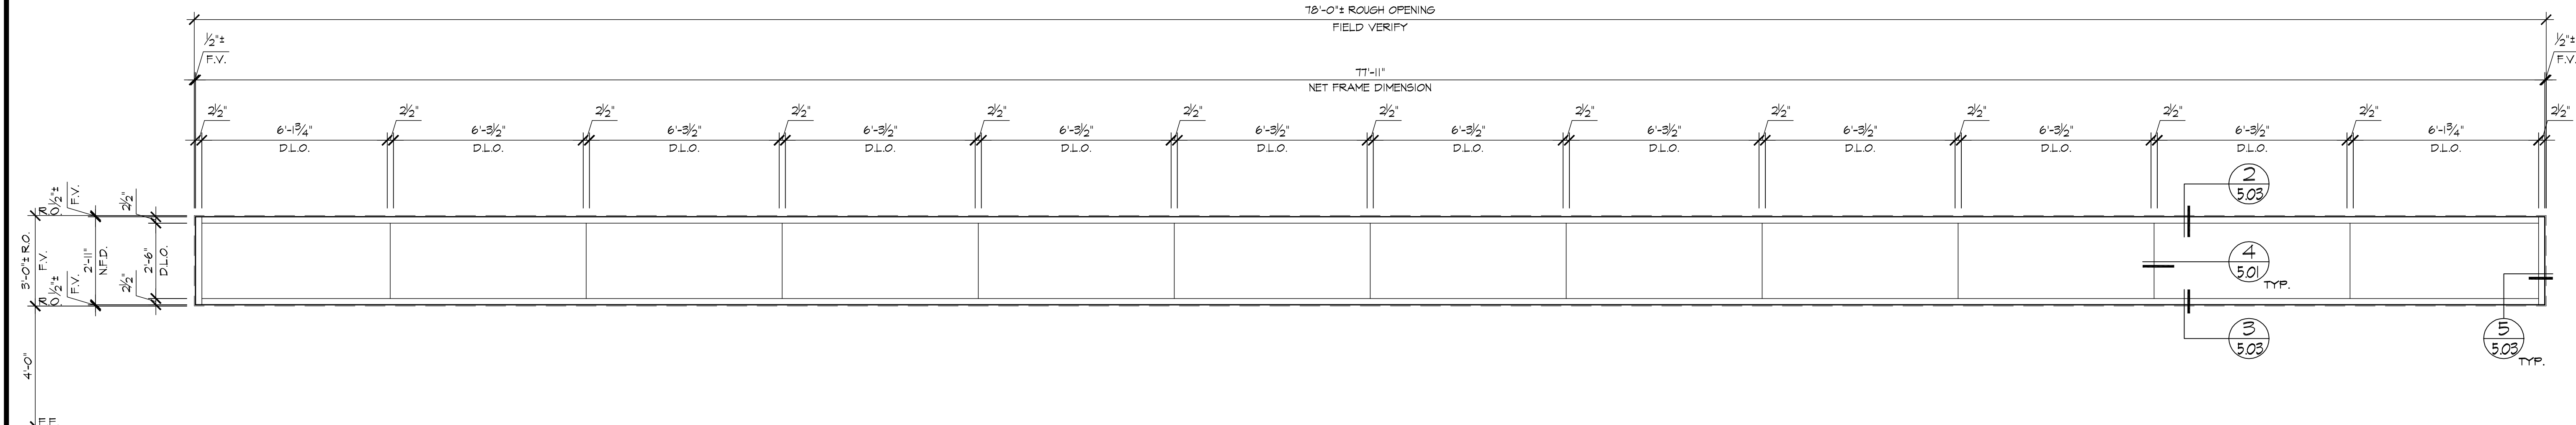

C ELEVATION
3.01 LOCATION
1st. FLR. ~ 1 REQ'D (WEST)
(CW 3150) W22




REVISIONS	BY
△	
△	
△	
△	
△	

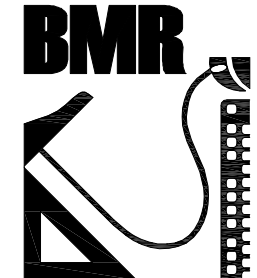

BMR
DRAFTING SERVICE
SINCE 1988
23846 SUNNYMEAD BLVD.
SUITE #9
MORENO VALLEY, CA 92553
B: (951) 243-7814
F: (951) 243-7873

HARRIS GLASS CO.
6918 SOUTH ATLANTIC AVENUE
BELL, CA 90201

JOB NAME:	CITY OF HOPE AMINI TRANSFUSION MED CTR
ARCHITECT:	EWINGCOLE
SHEET DESCRIPTION:	ELEVATIONS
DATE:	4/8/08
SCALE:	3/8"=1'-0"
DRAWN:	CTB
JOB NO:	017-08
SHEET NO:	3.01

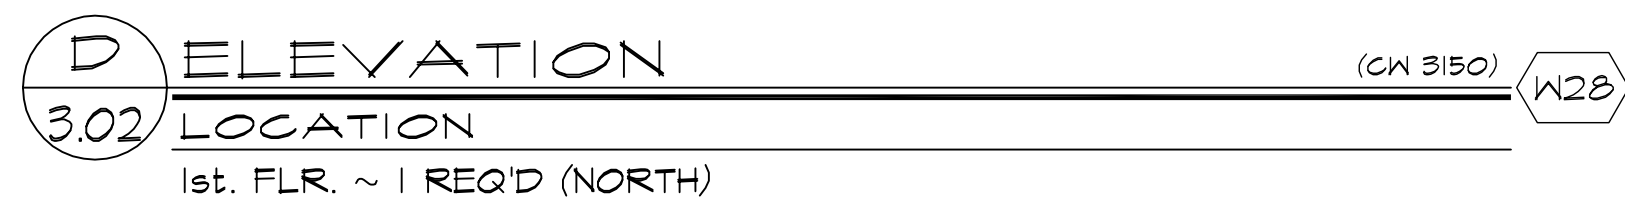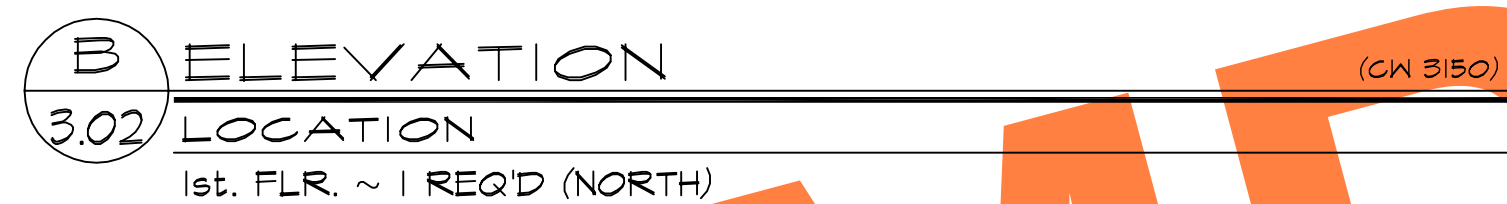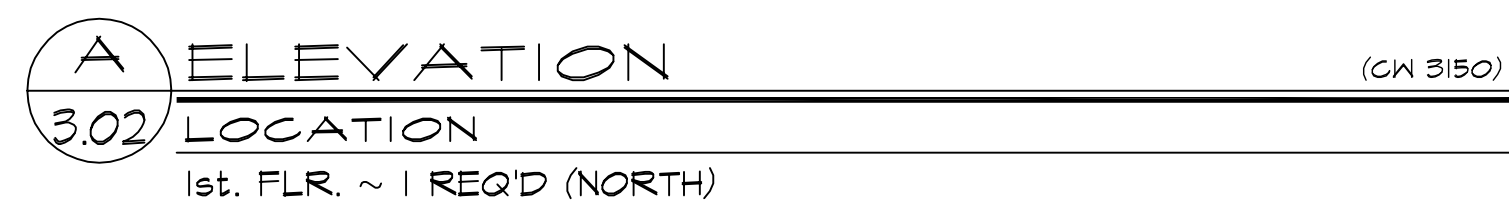

BMR



DRAFTING SERVICE
SINCE 1988


23846 SUNNYMEAD BLVD.
SUITE #6
MORENO VALLEY, CA 92553

B: (951) 243-7614
F: (951) 243-7673


HARRIS GLASS CO.
6918 SOUTH ATLANTIC AVENUE
BELL, CA 90201

JOB NAME:	CITY OF HOPE AMINI TRANSFUSION MED CTR
ARCHITECT:	EWINGCOLE
SHEET DESCRIPTION:	ELEVATIONS
DATE:	4/8/08
SCALE:	3/8"=1'-0"
DRAWN:	CTB
JOB NO:	017-08
SHEET NO:	


3.02

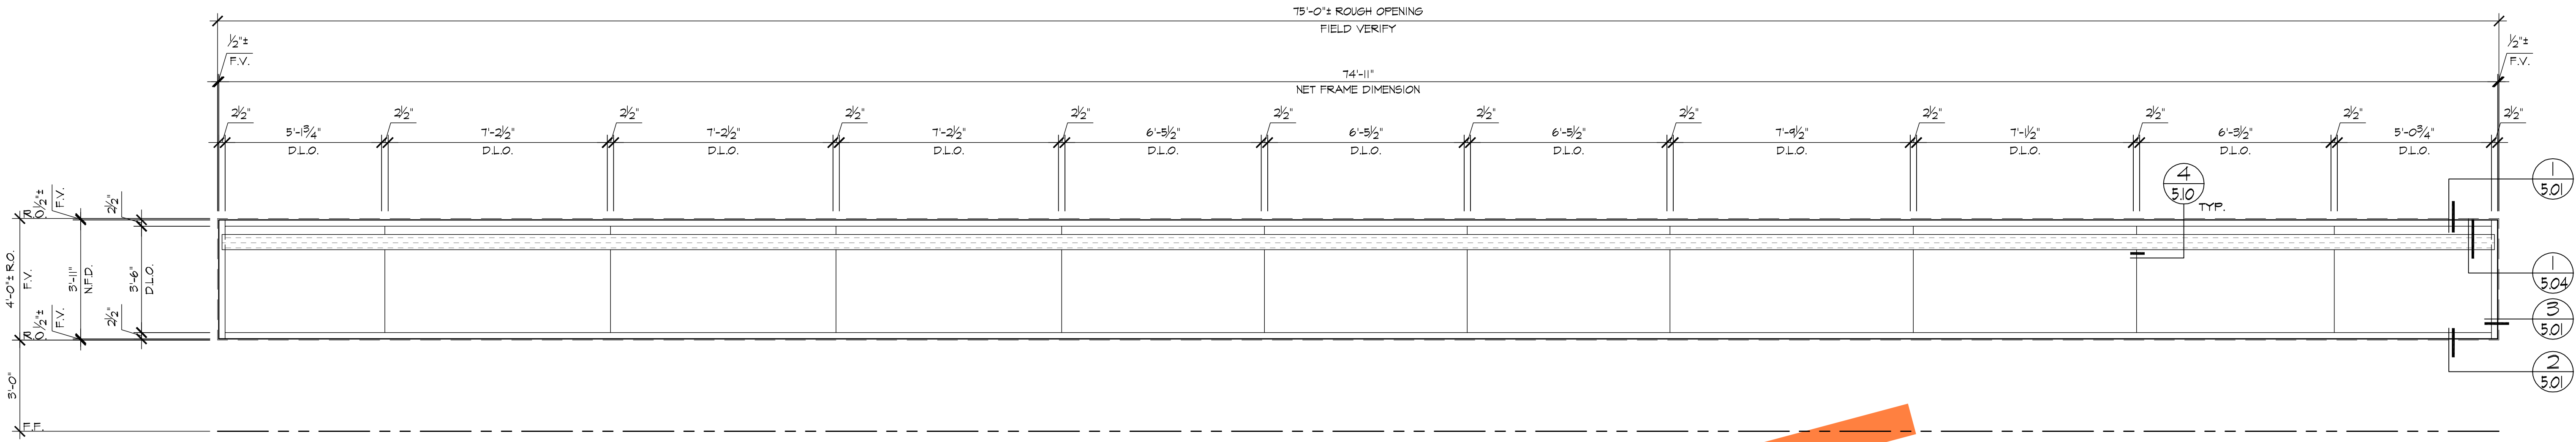

A ELEVATION
3.03 LOCATION
1st. FLR. ~ 1 REQ'D (EAST)

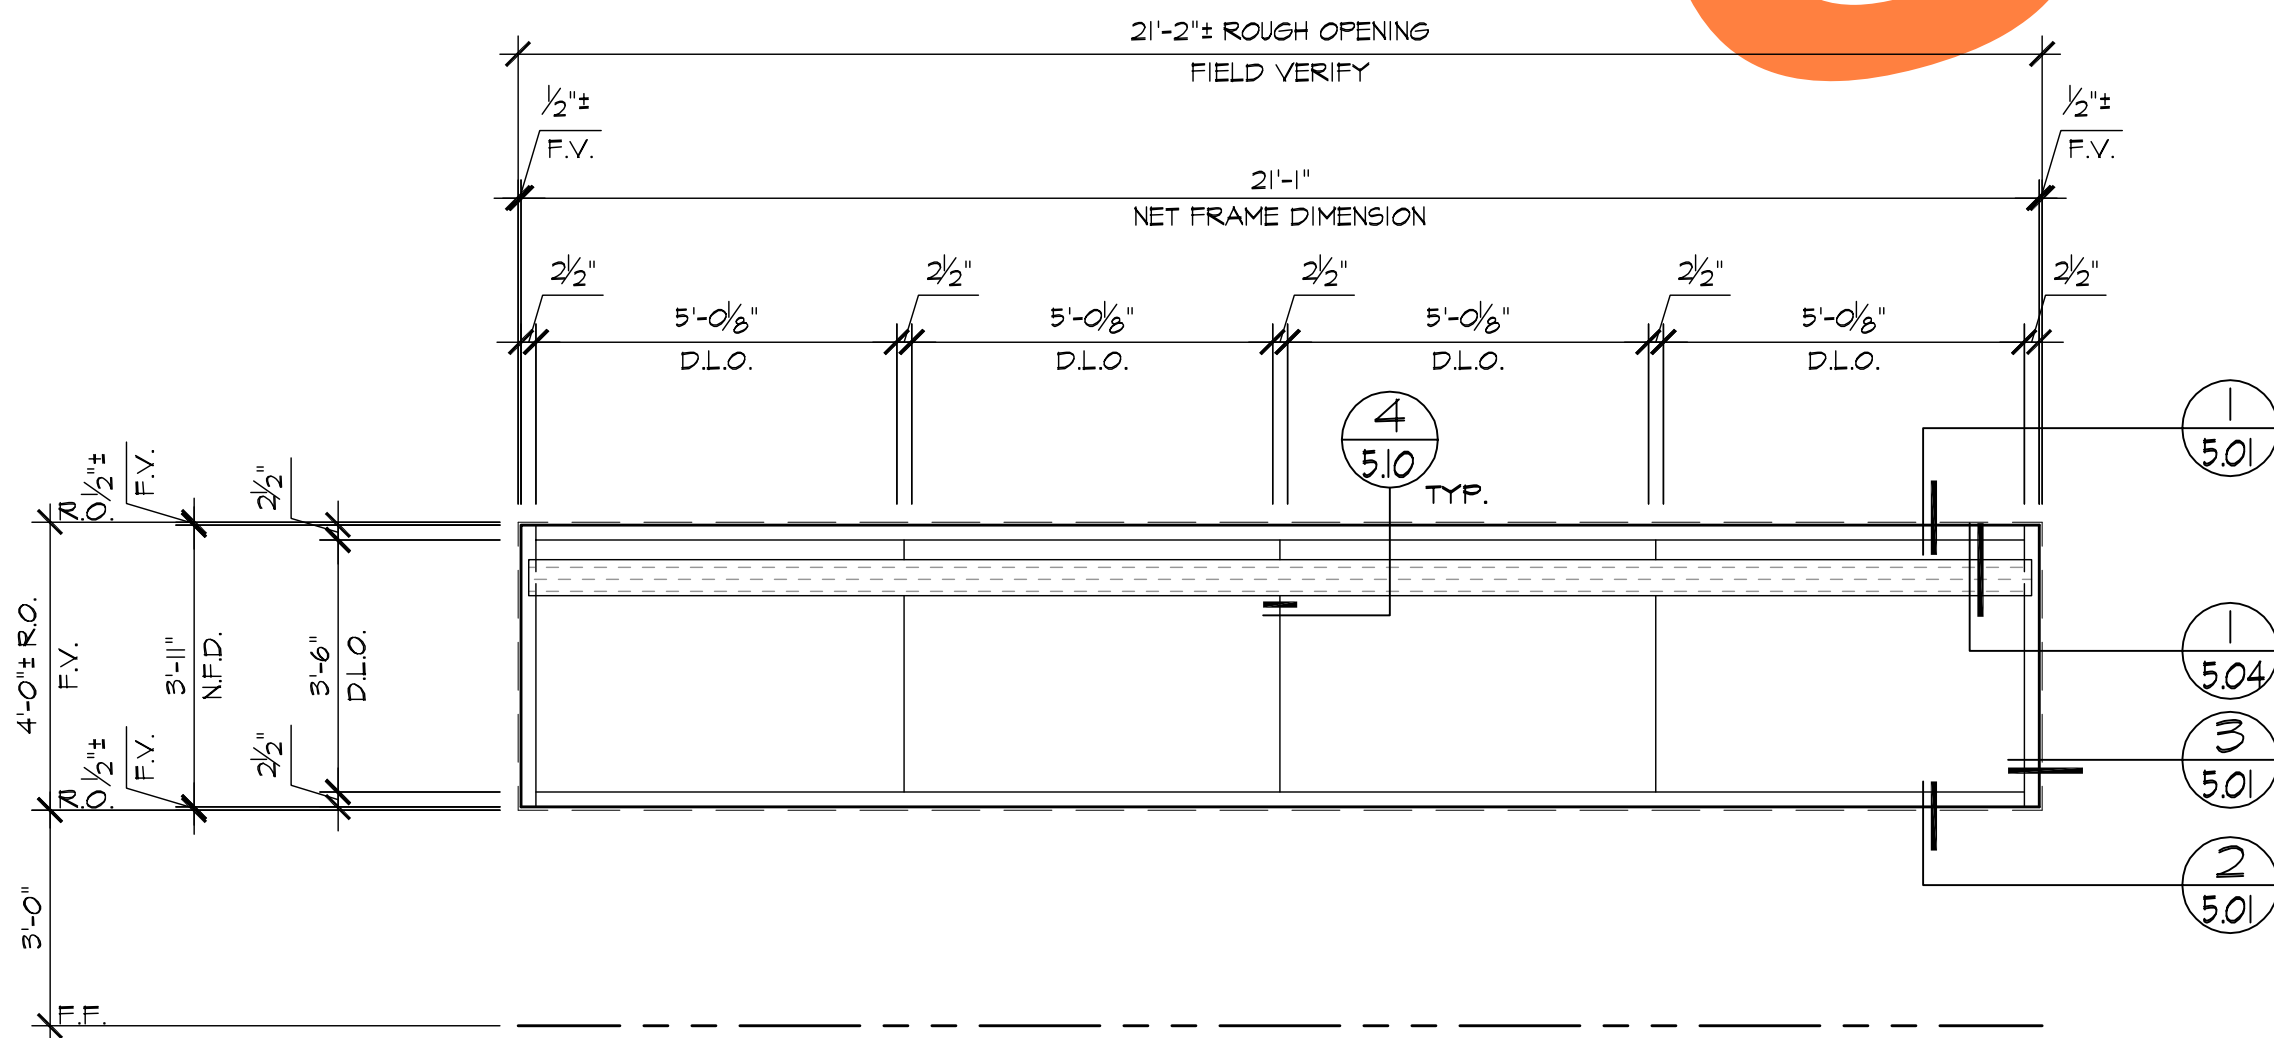

B ELEVATION
3.03 LOCATION
2nd. FLR. ~ 1 REQ'D (SOUTH)
3rd. FLR. ~ 1 REQ'D (SOUTH)

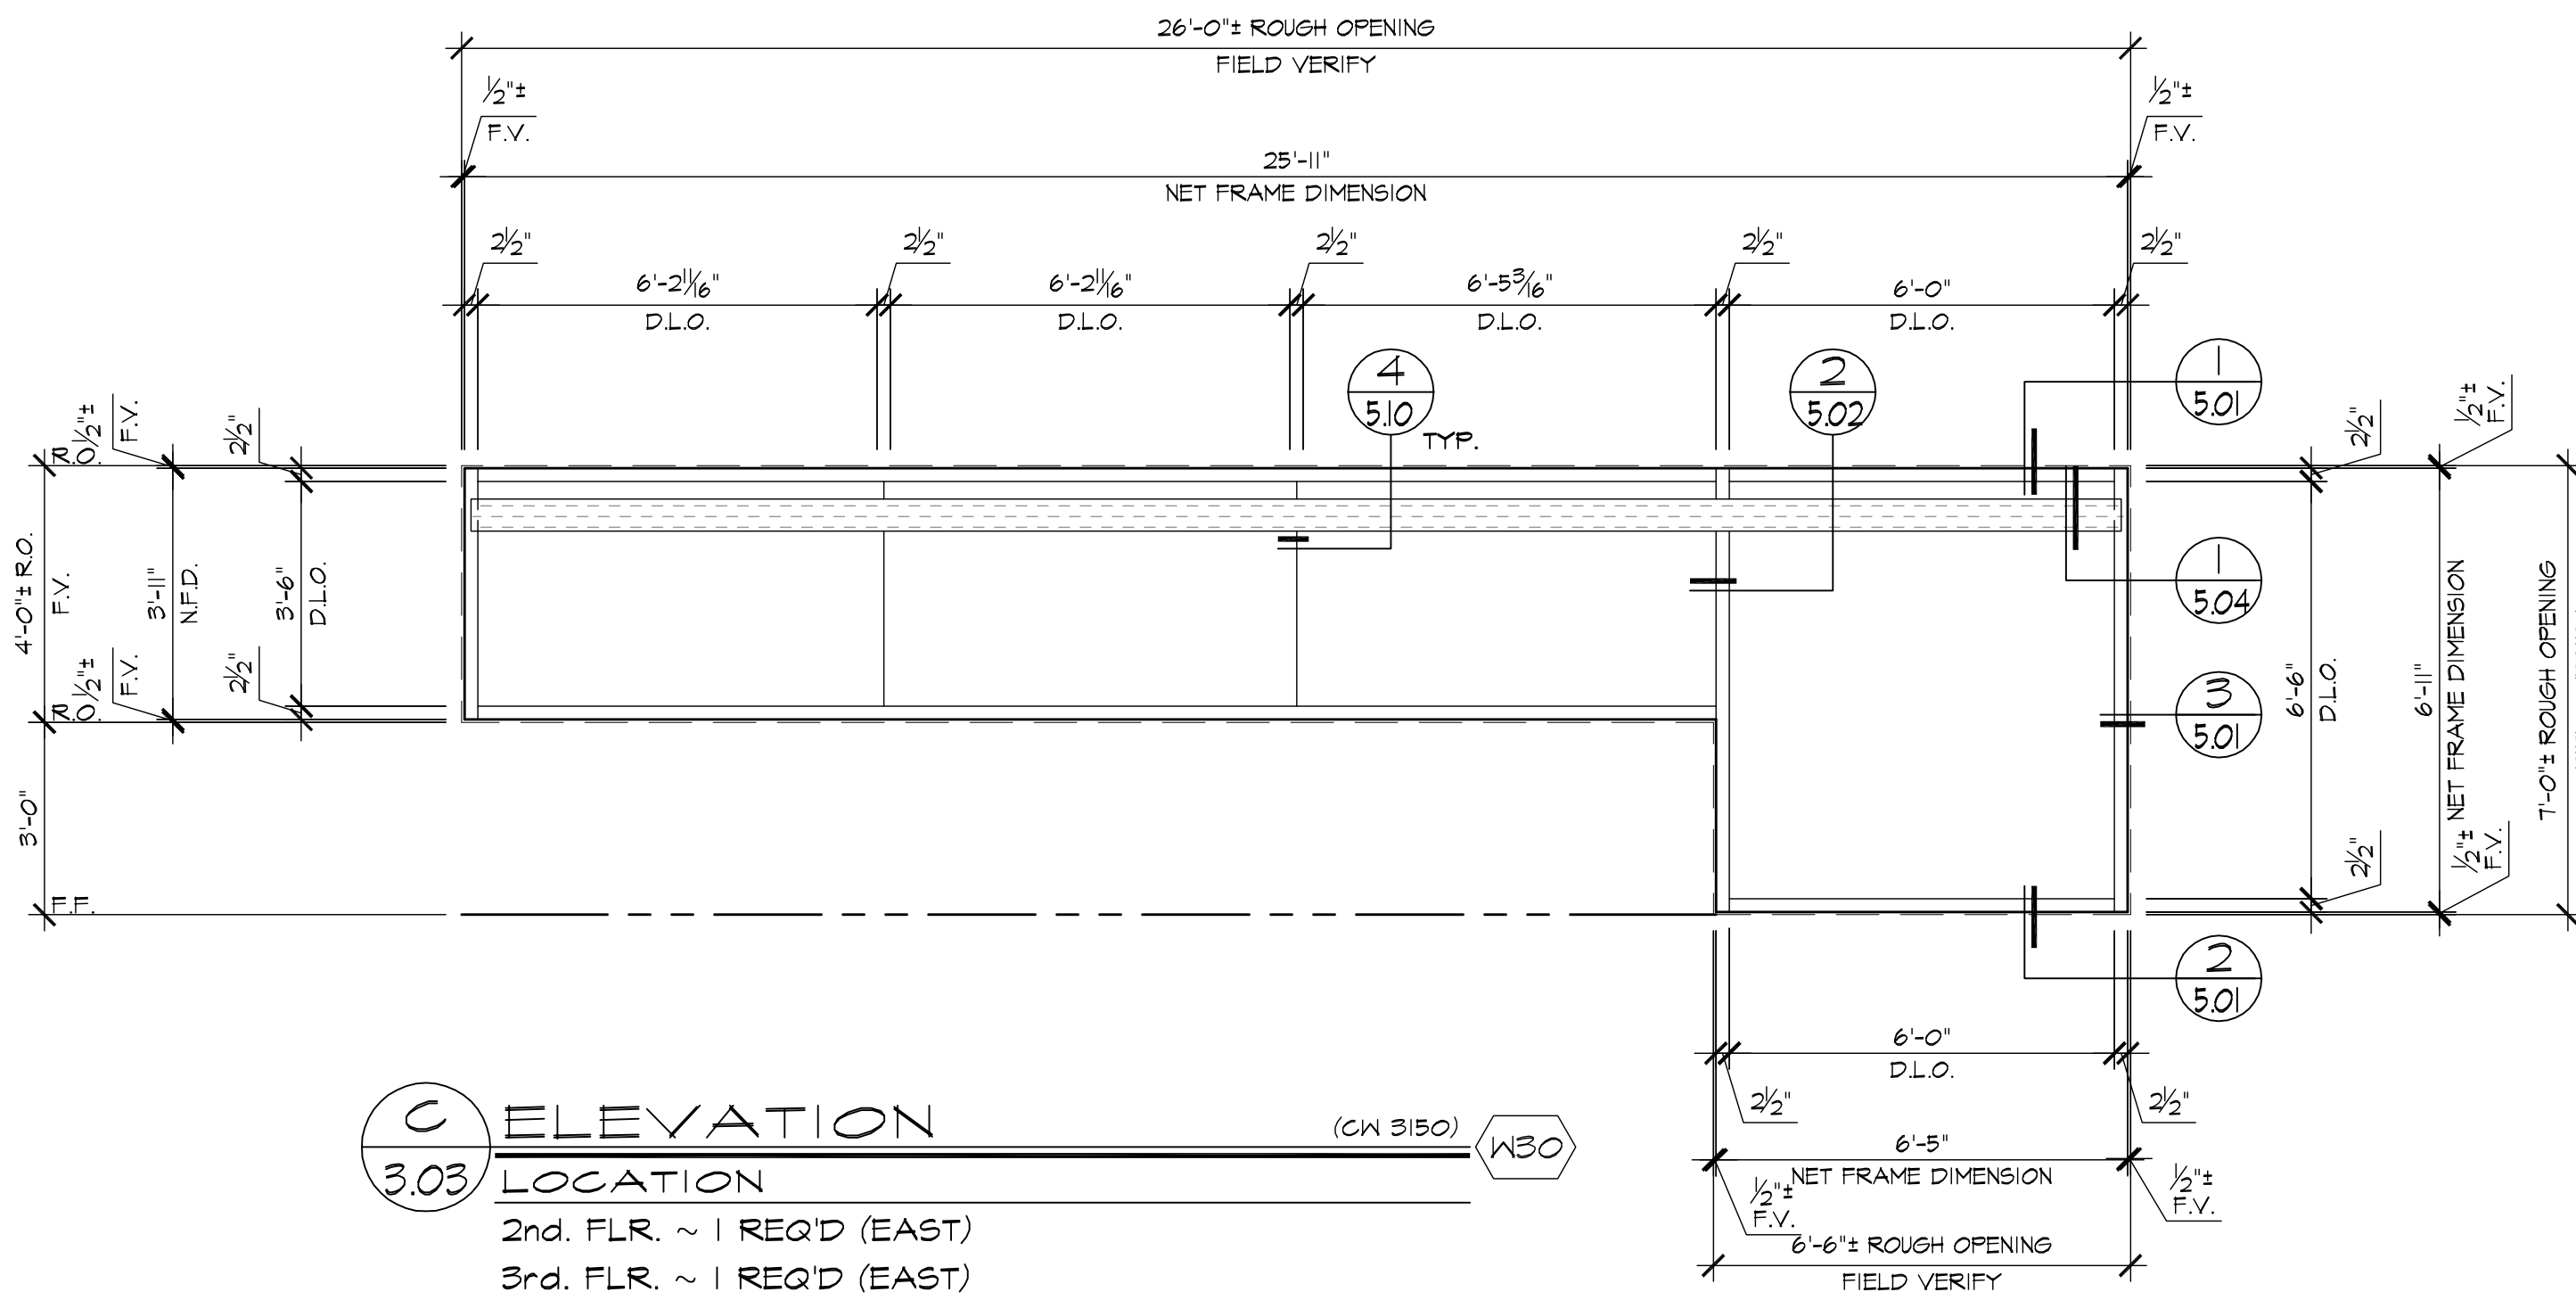


C ELEVATION
3.03 LOCATION
2nd. FLR. ~ 1 REQ'D (EAST)
3rd. FLR. ~ 1 REQ'D (EAST)

REVISIONS	BY
△	
△	
△	
△	
△	




HARRIS GLASS CO.
6918 SOUTH ATLANTIC AVENUE
BELL, CA 90201

JOB NAME:	CITY OF HOPE AMINI TRANSFUSION MED CTR
ARCHITECT:	EWINGCOLE
SHEET DESCRIPTION:	ELEVATIONS
DATE:	4/8/08
SCALE:	3/8"=1'-0"
DRAWN:	CTB
JOB NO:	017-08
SHEET NO:	3.03

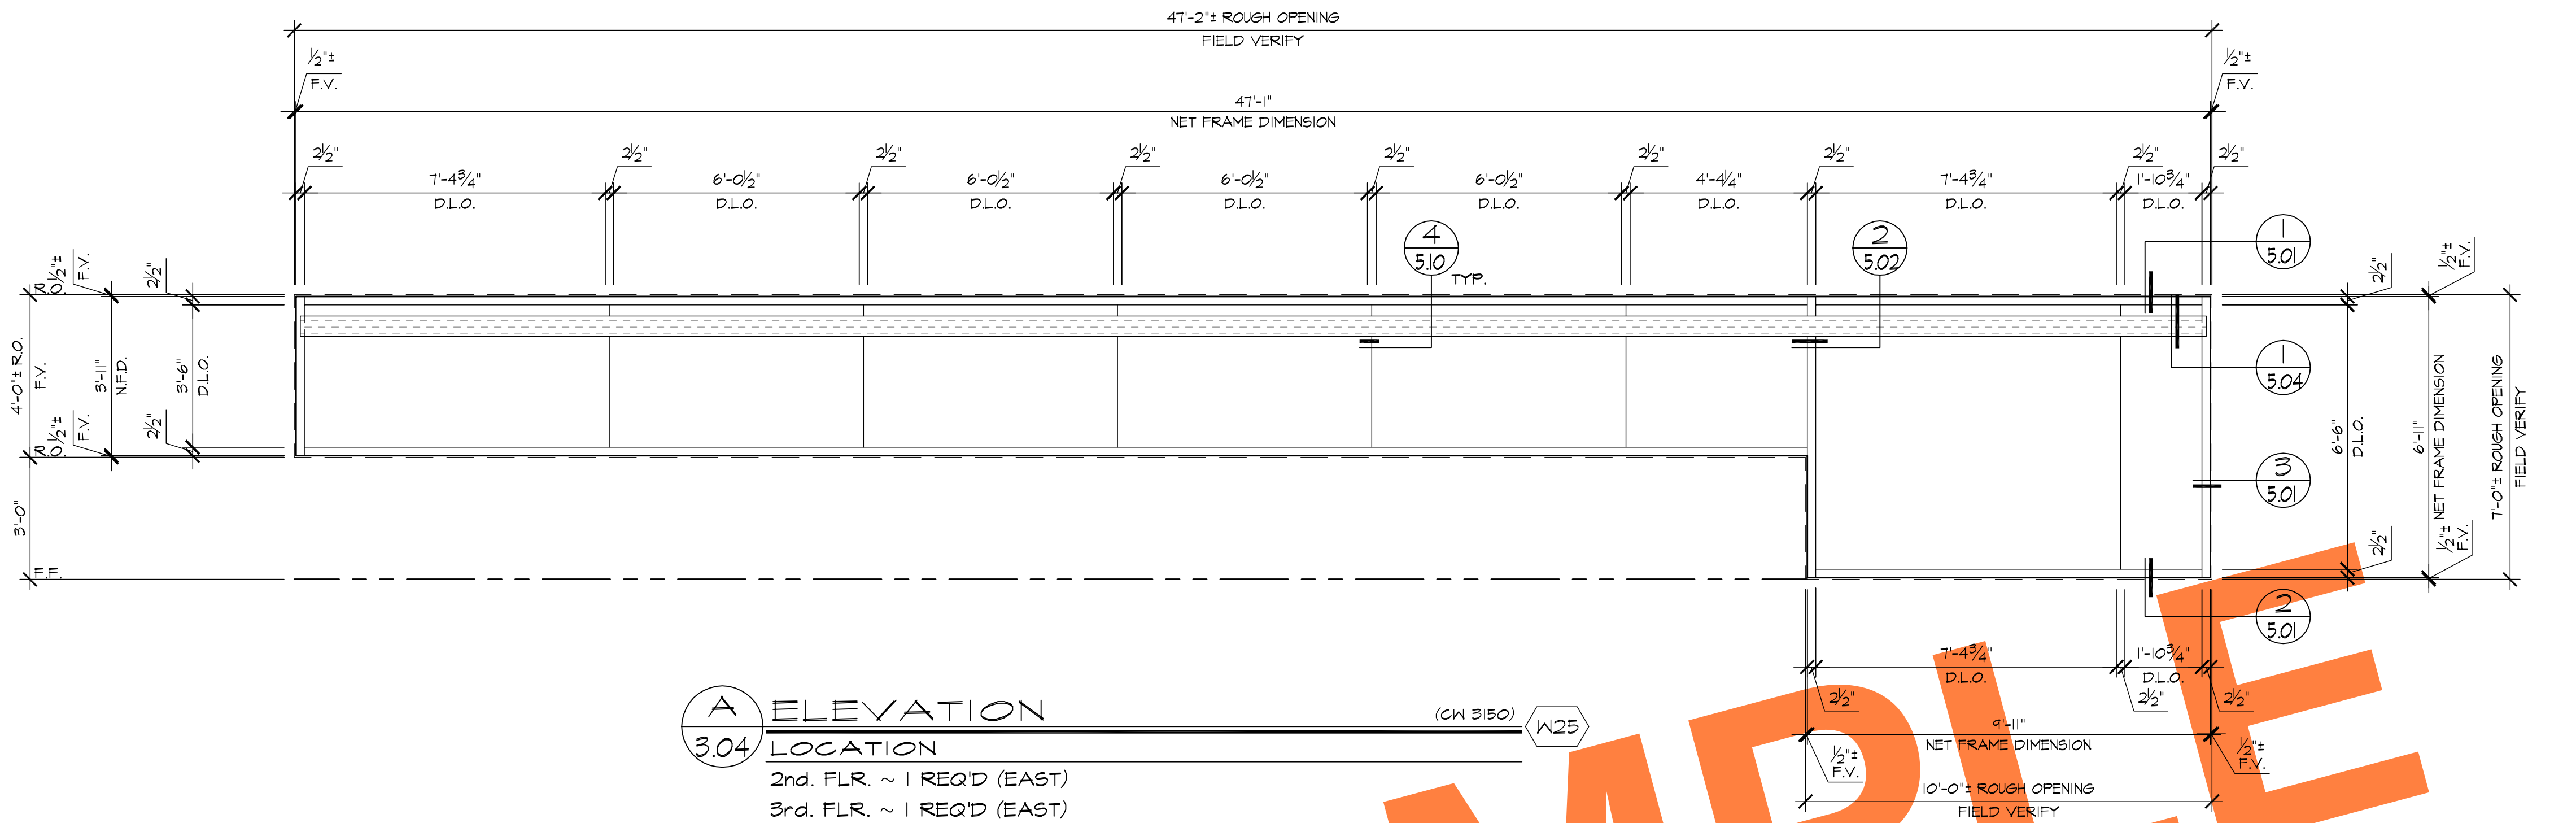

A ELEVATION
3.04 LOCATION
 2nd. FLR. ~ 1 REQ'D (EAST)
 3rd. FLR. ~ 1 REQ'D (EAST)

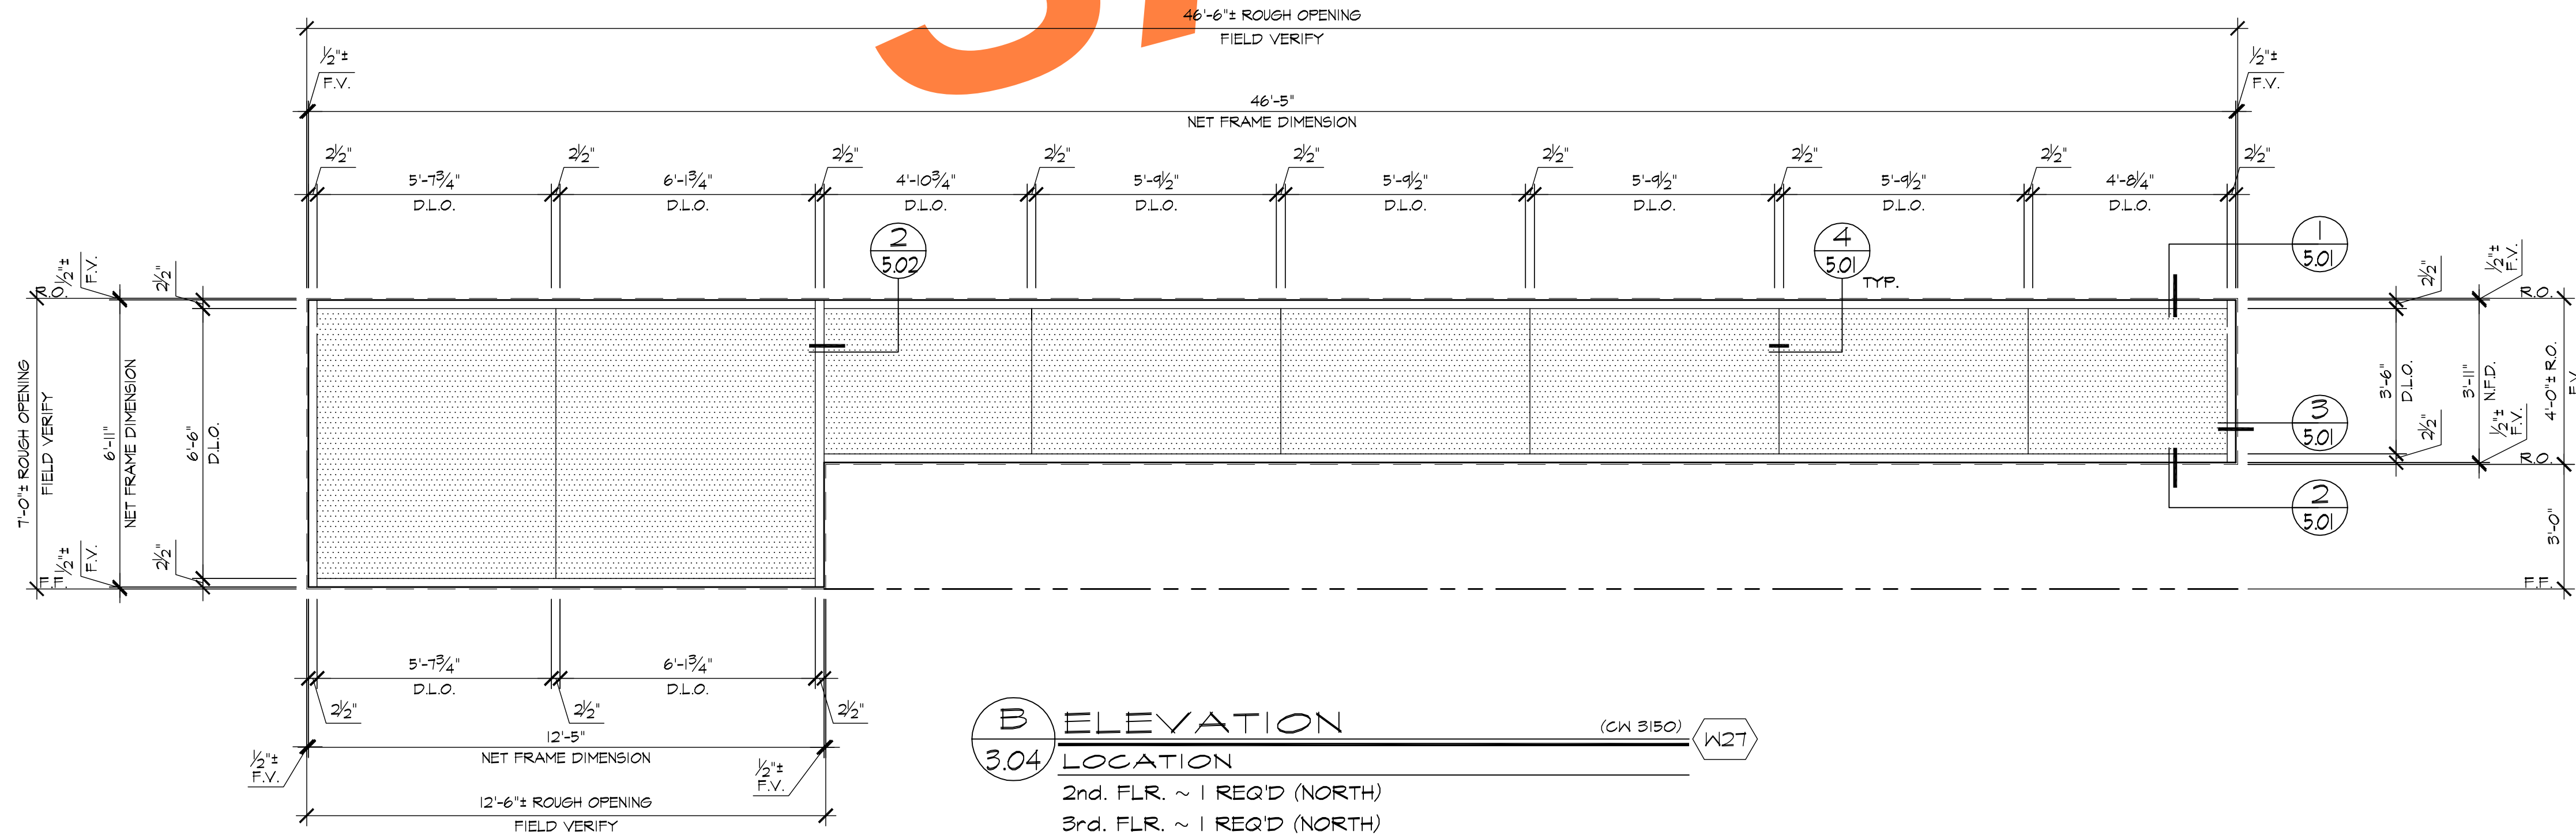


B ELEVATION
3.04 LOCATION
 2nd. FLR. ~ 1 REQ'D (NORTH)
 3rd. FLR. ~ 1 REQ'D (NORTH)

REVISIONS	BY
△	
△	
△	
△	
△	


BMR
 DRAFTING SERVICE
 SINCE 1988
 23846 SUNNYMEAD BLVD.
 SUITE 80
 MORENO VALLEY, CA 92553
 P: (951) 243-7814
 F: (951) 243-7873

HARRIS GLASS CO.
 6918 SOUTH ATLANTIC AVENUE
 BELL, CA 90201

JOB NAME:	CITY OF HOPE AMINI TRANSFUSION MED CTR
ARCHITECT:	EWINGCOLE
SHEET DESCRIPTION:	ELEVATIONS
DATE:	4/8/08
SCALE:	3/8"=1'-0"
DRAWN:	CTB
JOB NO:	017-08
SHEET NO:	3.04

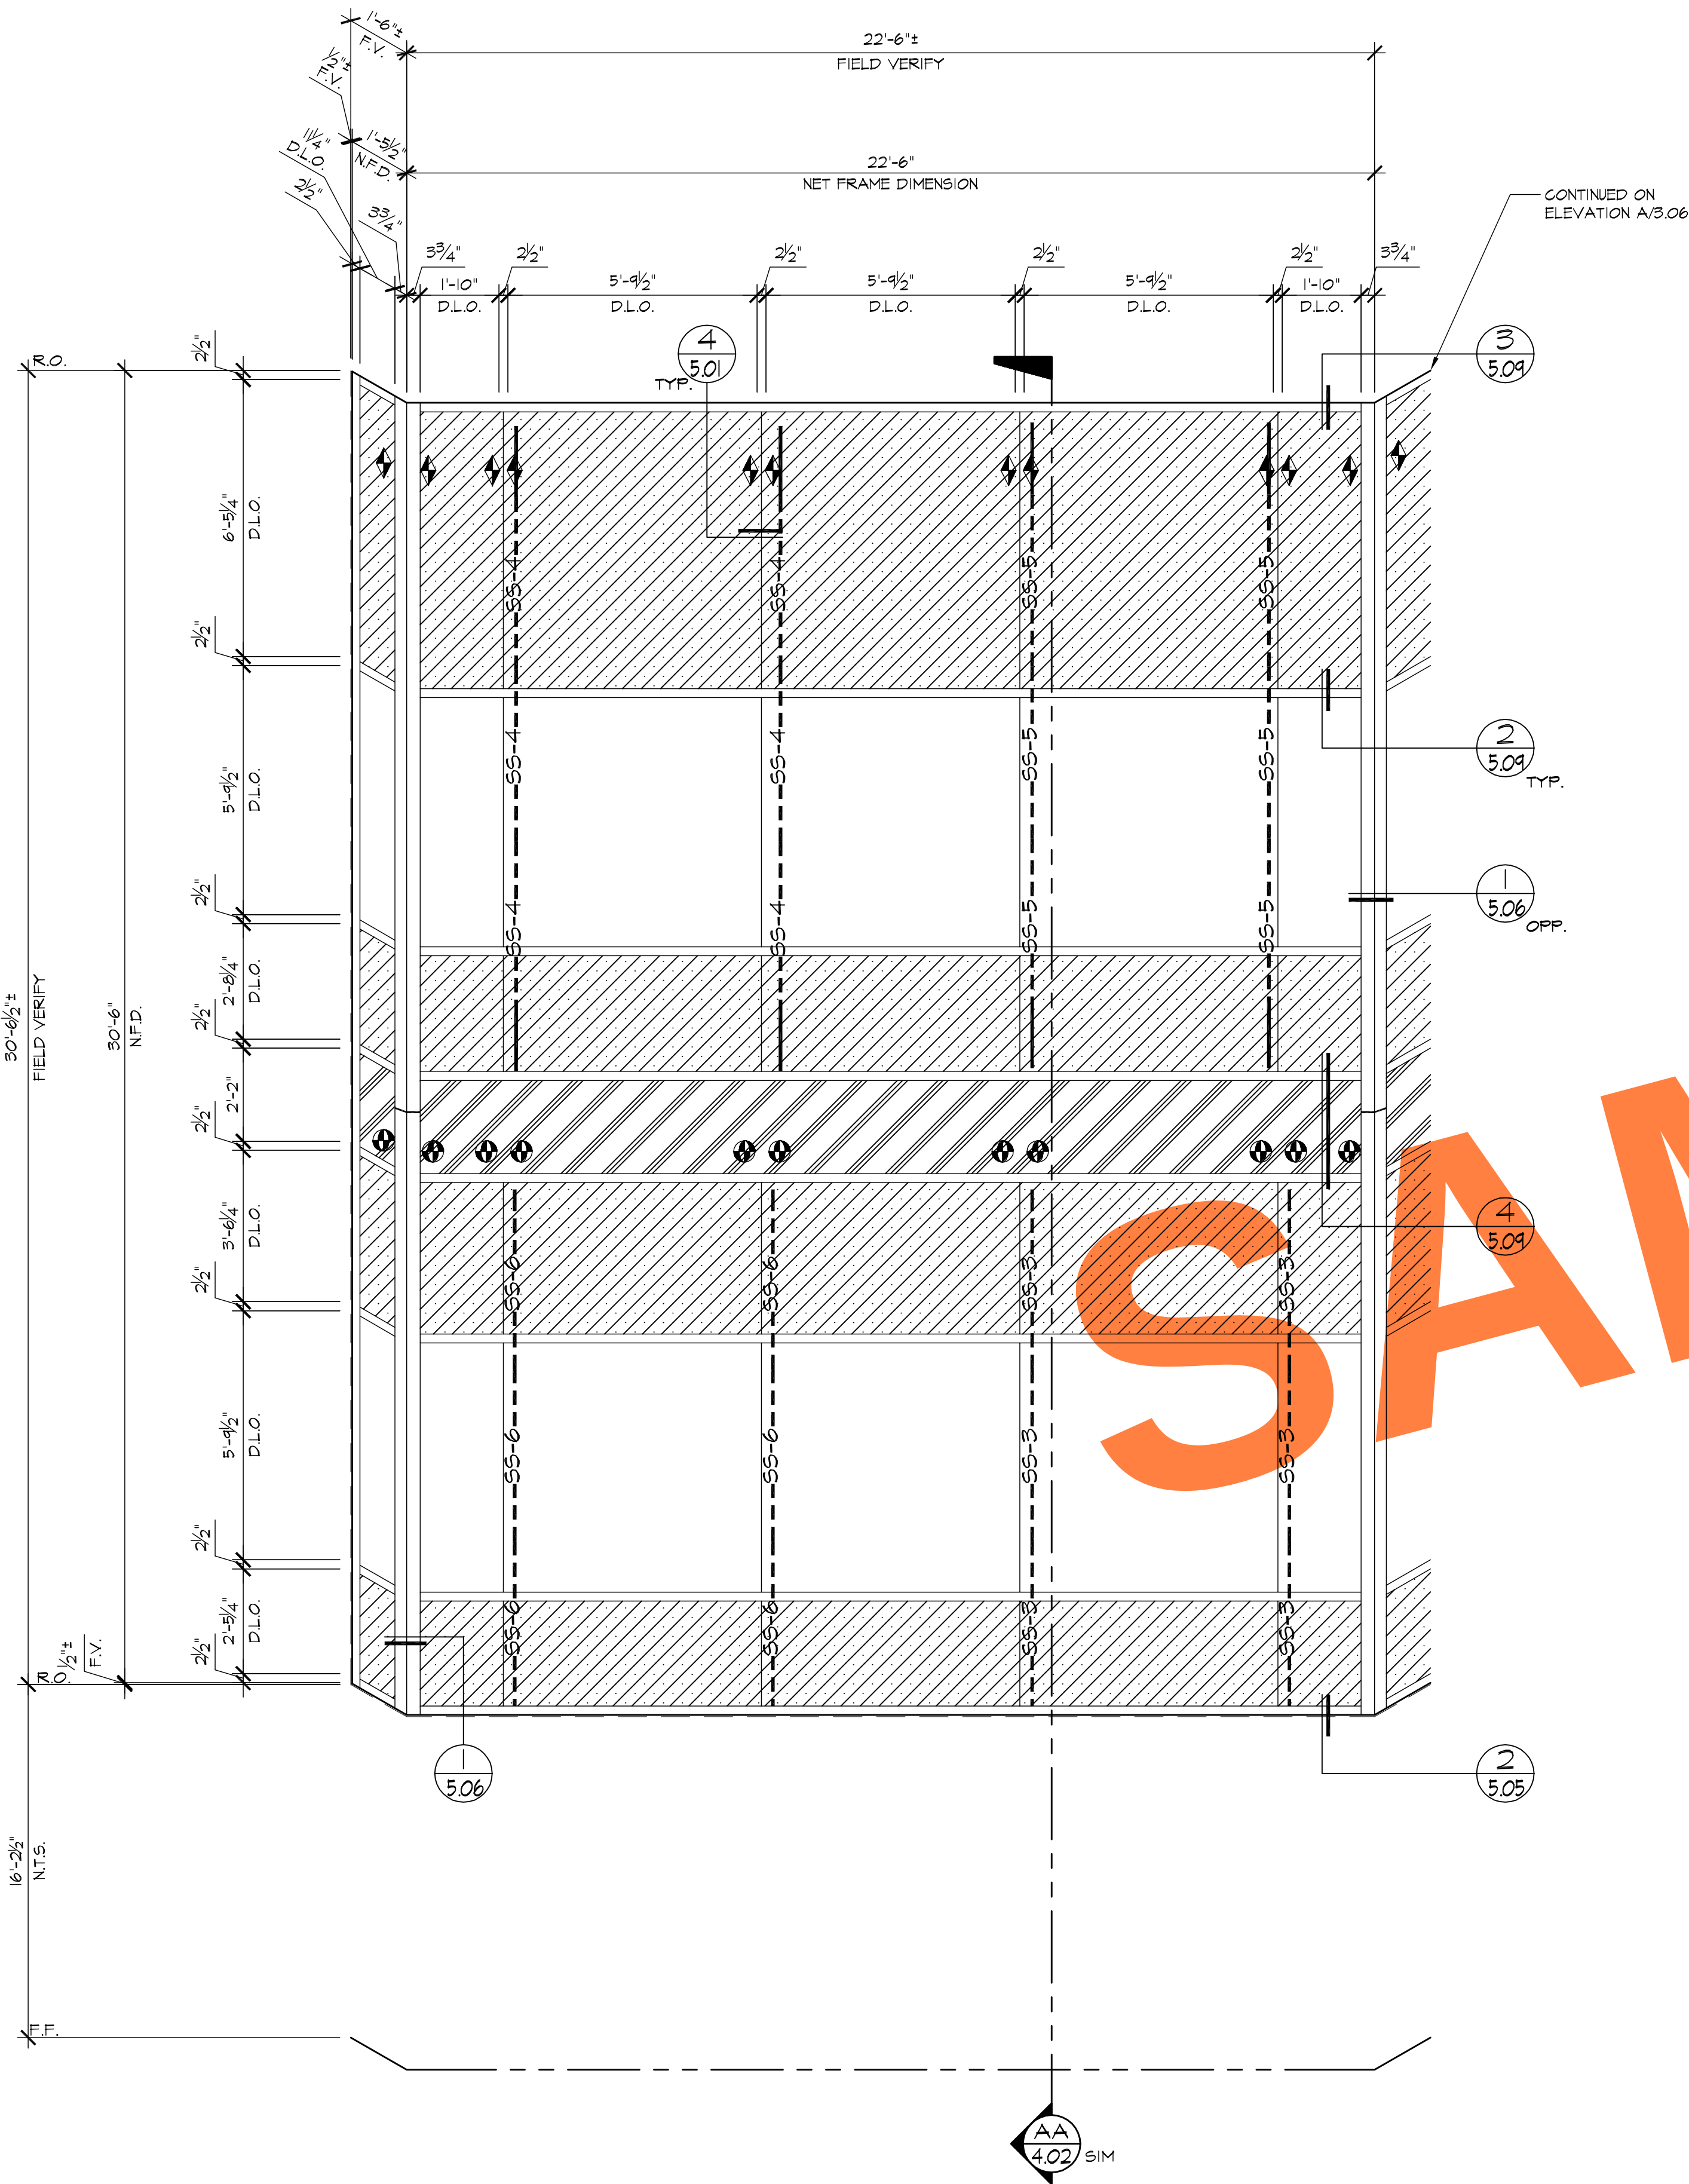

A ELEVATION
3.05 LOCATION
2nd THRU 3rd FLR. ~ 1 REQ'D (NORTH)
(CW 3150)

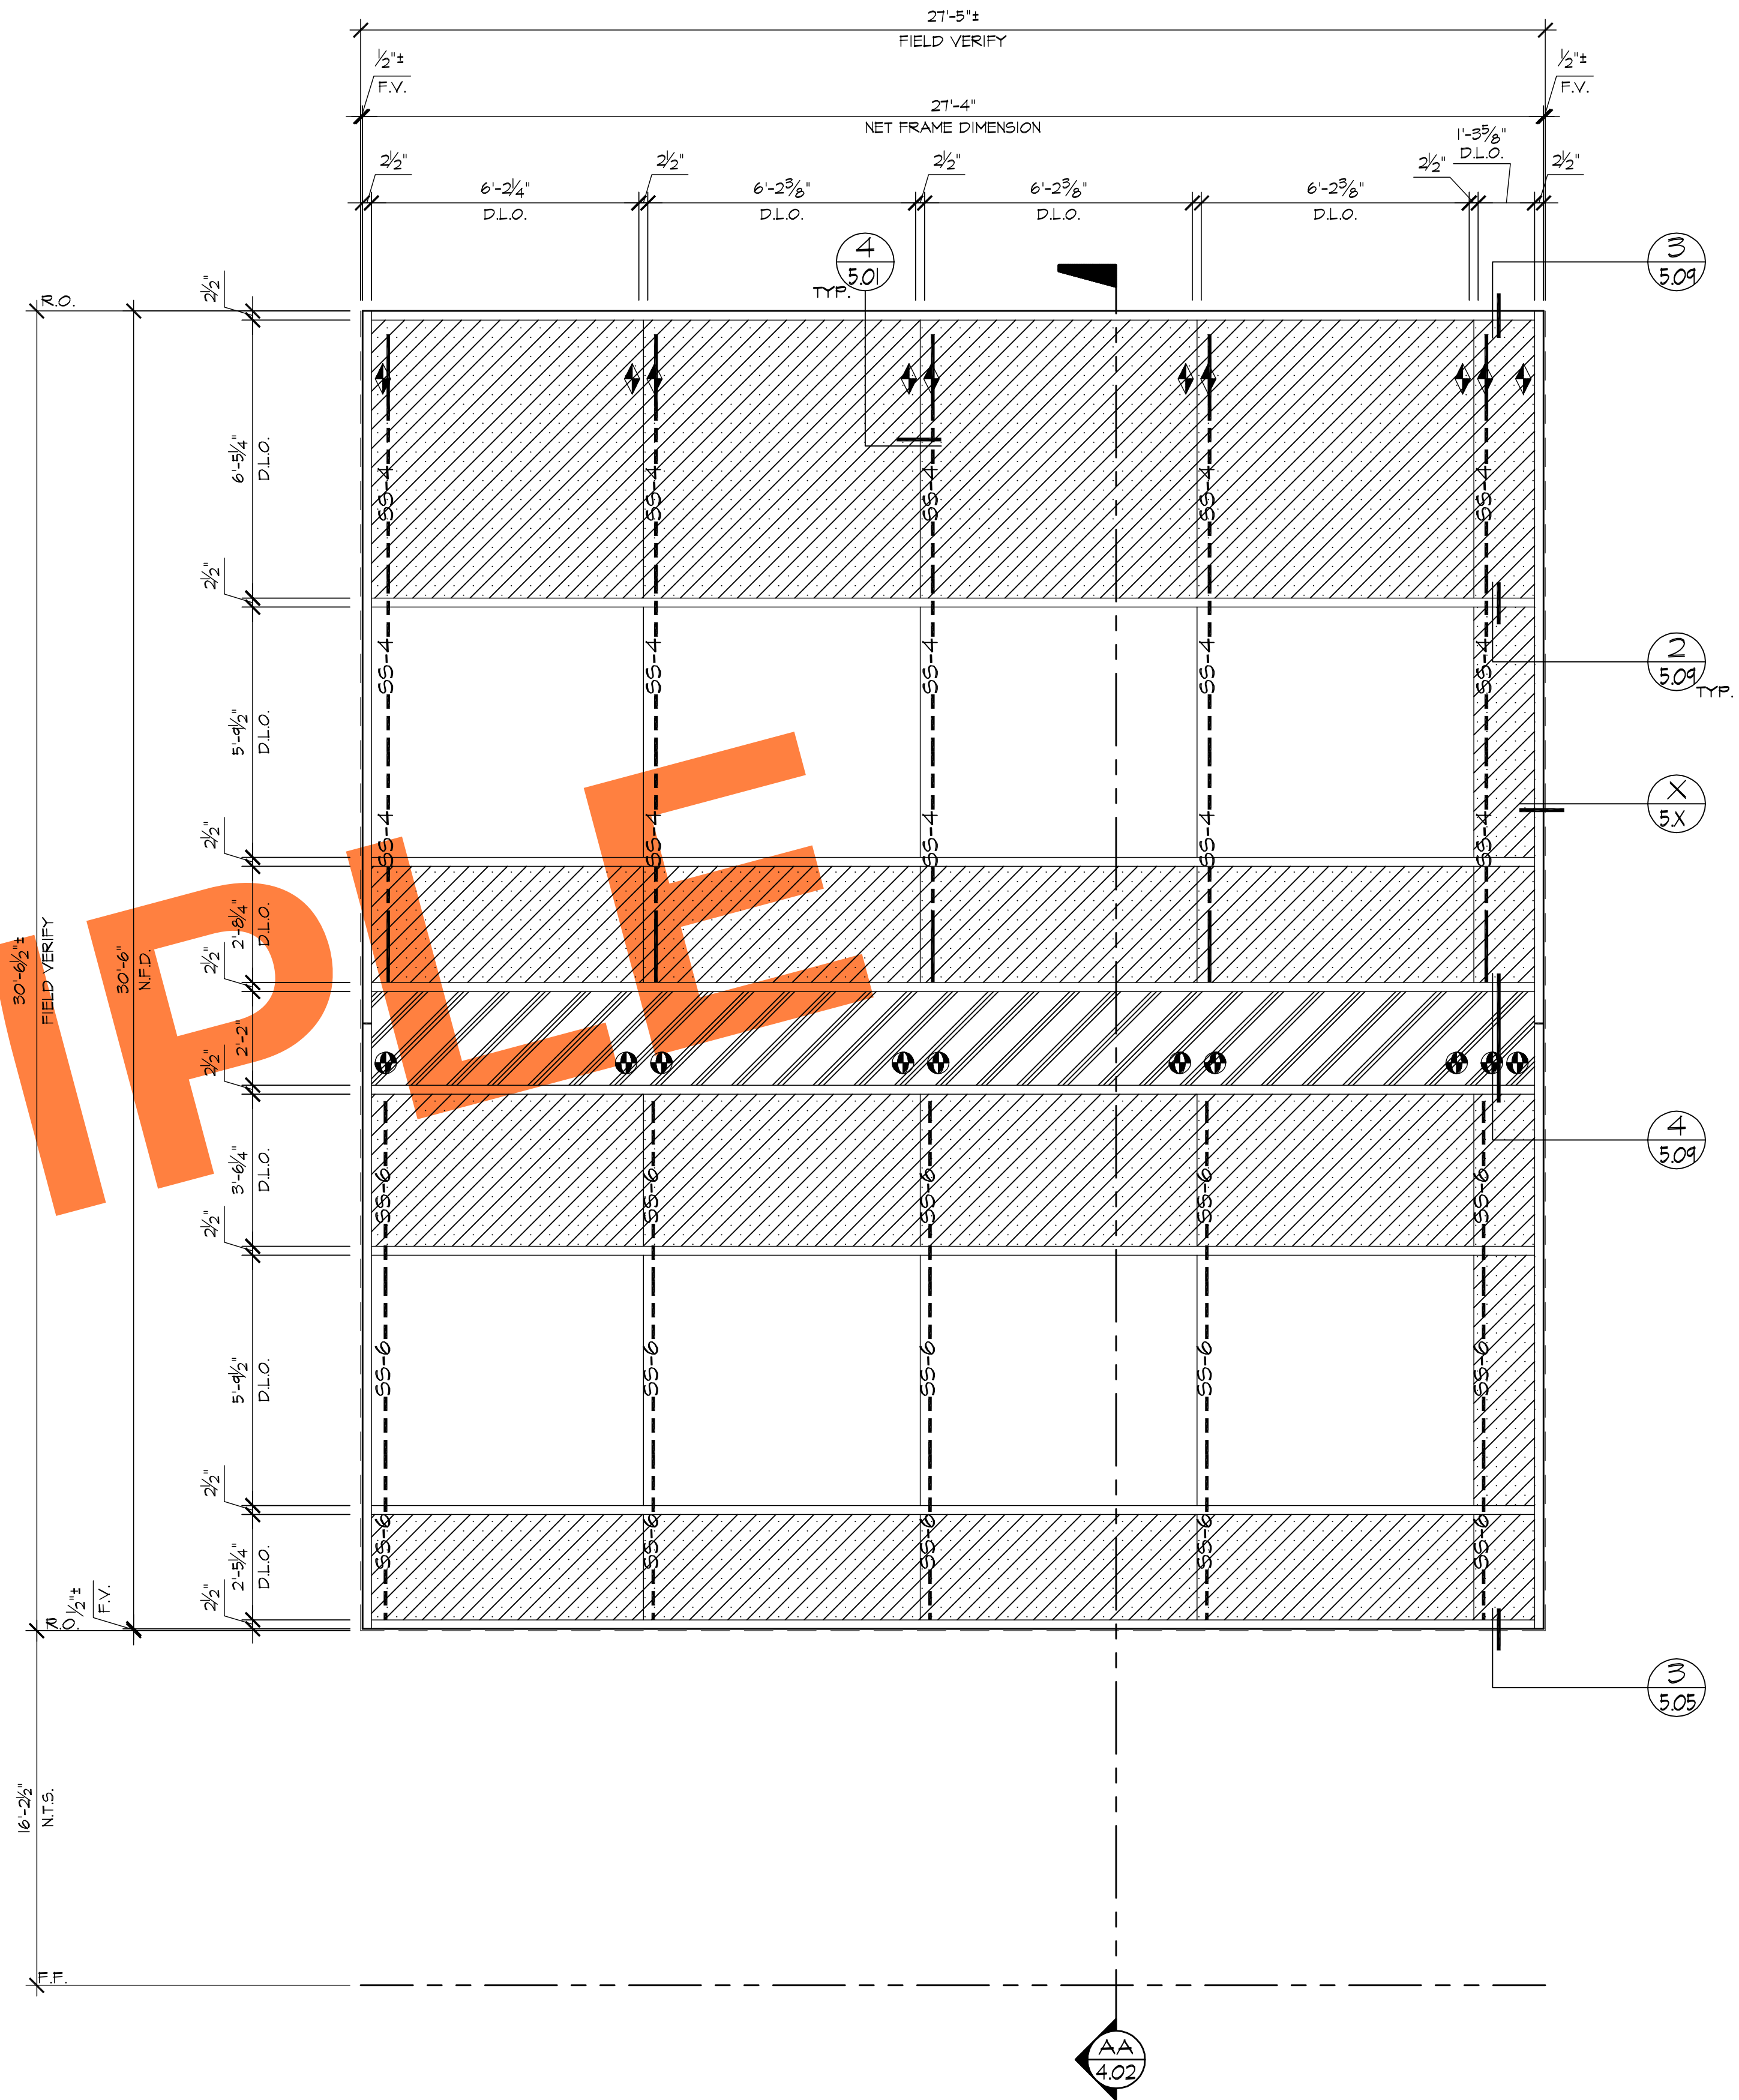

B ELEVATION
3.05 LOCATION
2nd THRU 3rd FLR. ~ 1 REQ'D (WEST)
(CW 3150)


REVISIONS	BY
△	
△	
△	
△	
△	

BMR
DRAFTING SERVICE
SINCE 1988
23846 SUNNYMEAD BLVD.
SUITE #6
MORENO VALLEY, CA 92553
B: (951) 243-7814
F: (951) 243-7873

HARRIS GLASS CO.
6918 SOUTH ATLANTIC AVENUE
BELL, CA 90201

JOB NAME: CITY OF HOPE AMINI TRANSFUSION MED CTR
ARCHITECT: EWINGCOLE
SHEET DESCRIPTION: ELEVATIONS
DATE: 4/8/08
SCALE: 3/8"=1'-0"
DRAWN: CTB
JOB NO: 017-08
SHEET NO:

3.05

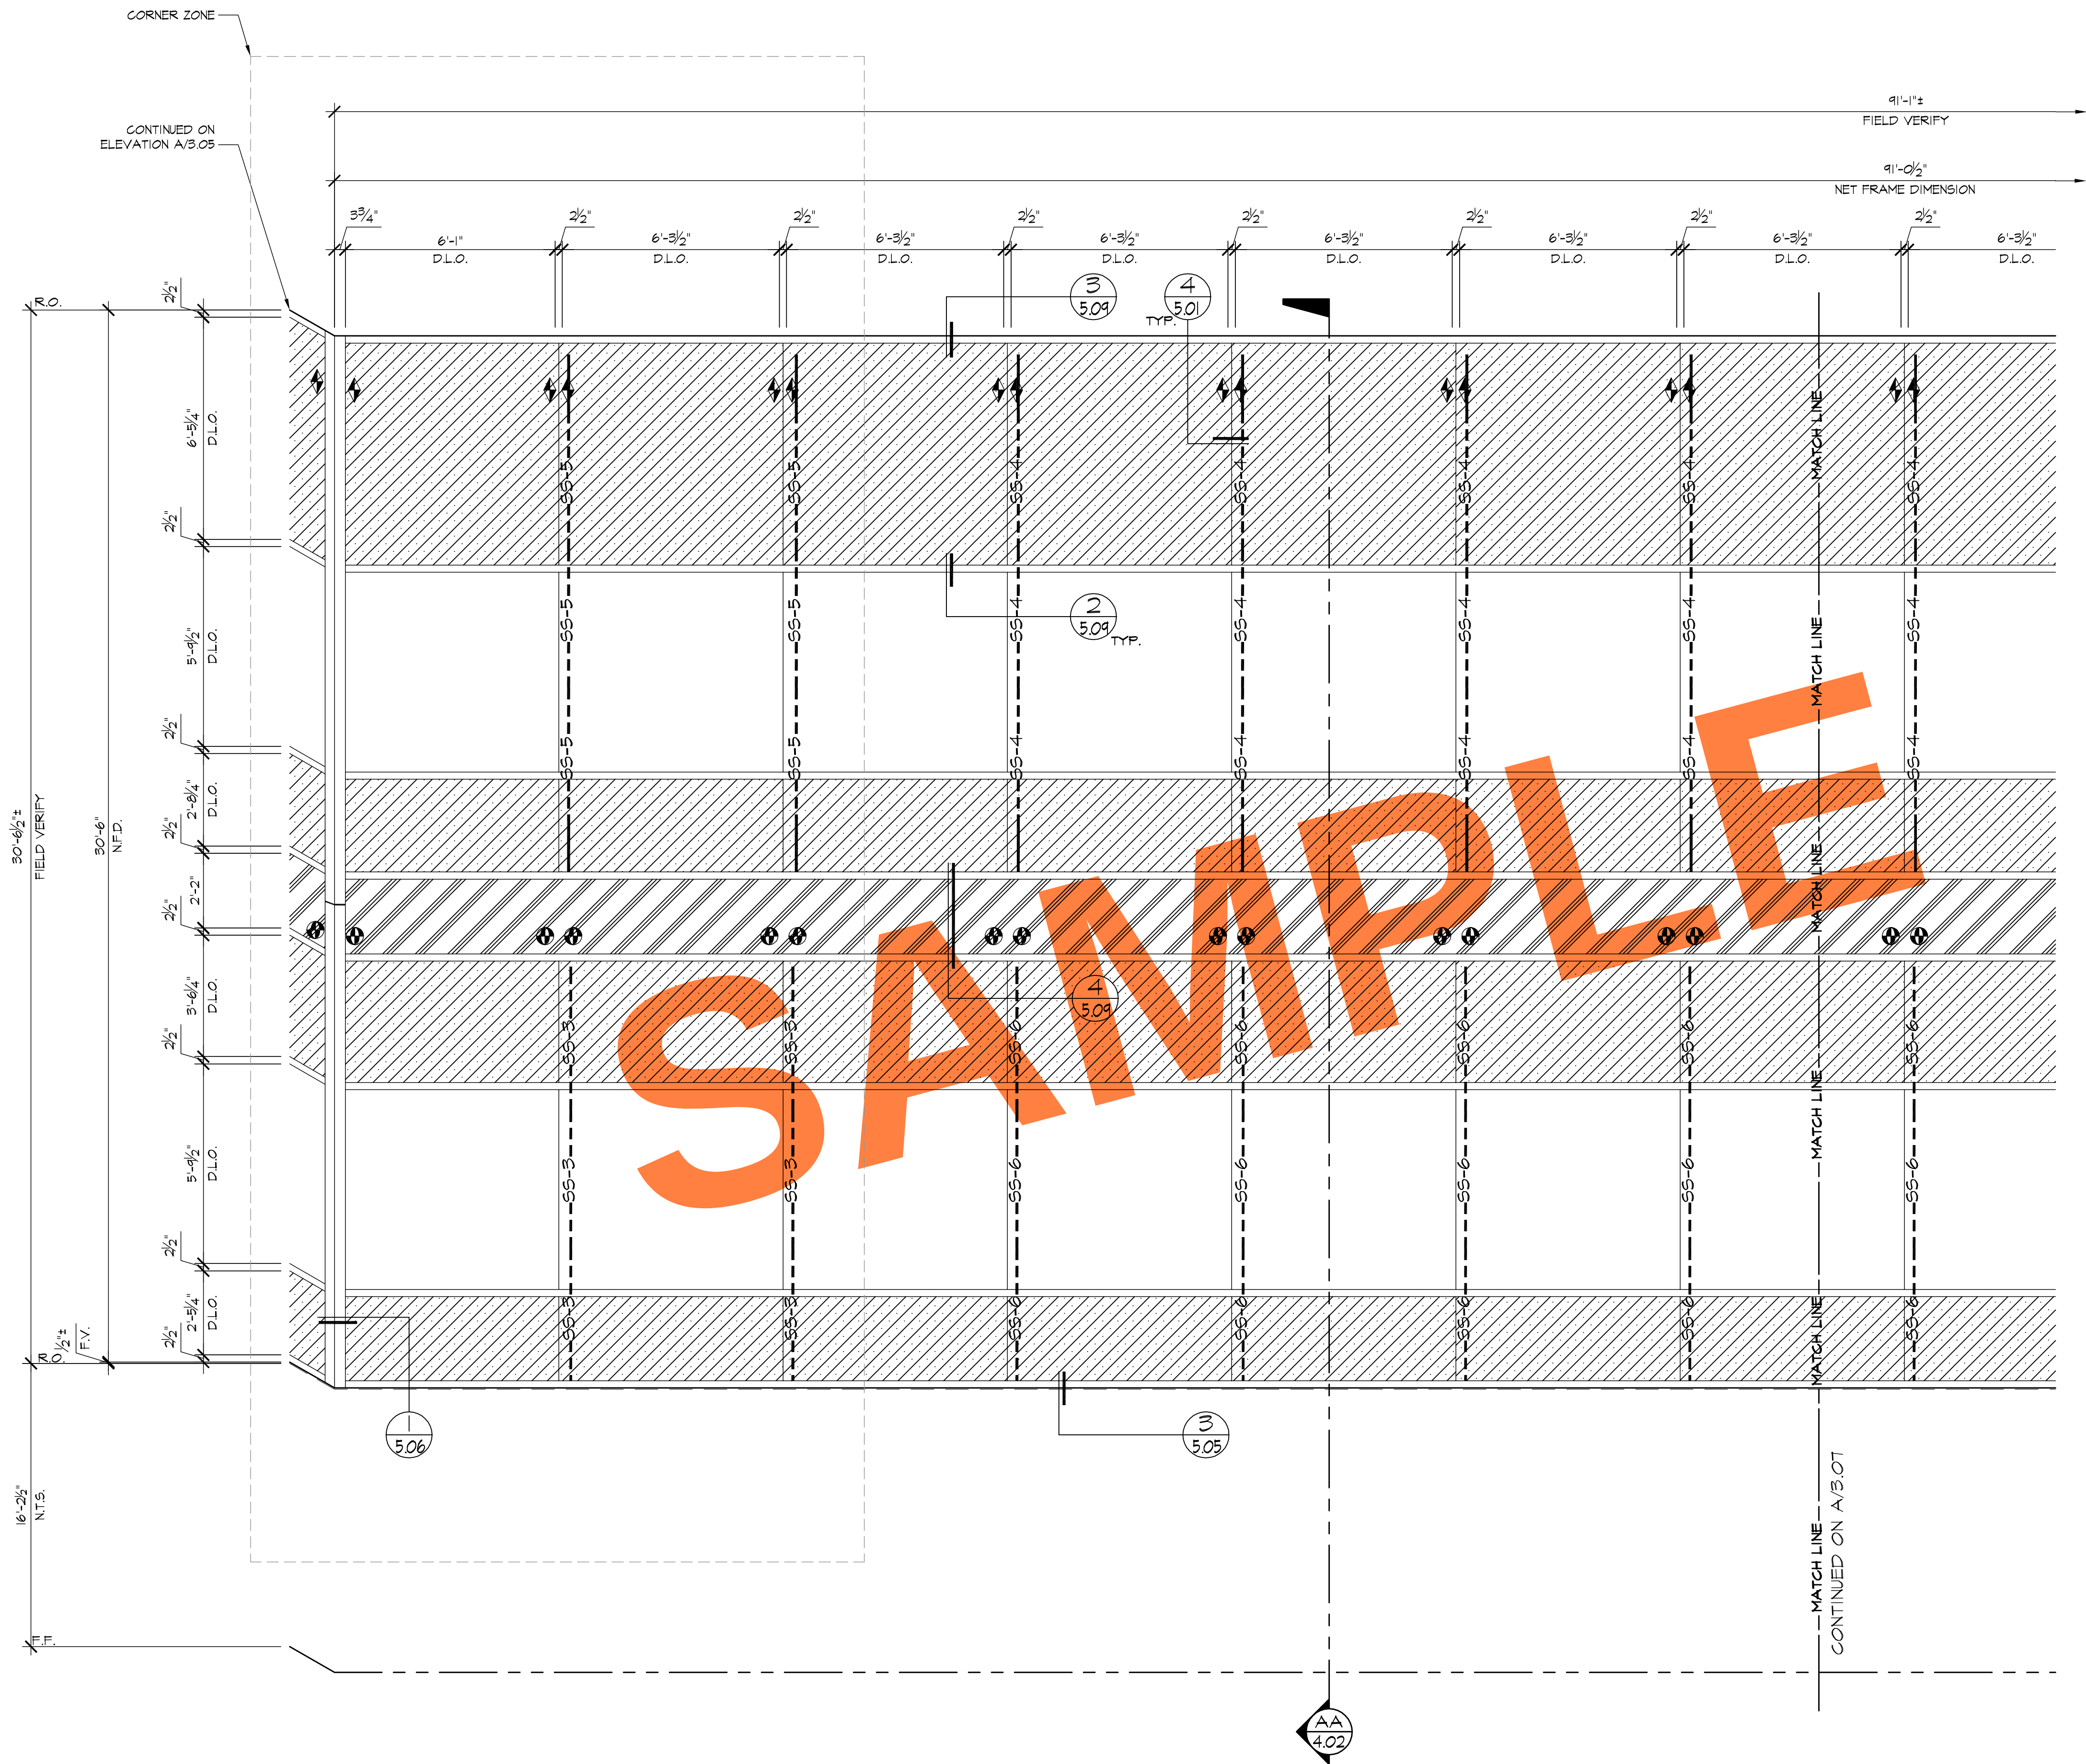


ELEVATION
3.06 LOCATION
2nd THRU 3rd FLR. ~ 1 REQ'D (WEST)
(CW 3/50)

REVISIONS	BY
△	
△	
△	
△	
△	



HARRIS GLASS CO.
6918 SOUTH ATLANTIC AVENUE
BELL, CA 90201

JOB NAME:	CITY OF HOPE AMINI TRANSFUSION MED CTR
ARCHITECT:	EWINGCOLE
SHEET DESCRIPTION:	ELEVATIONS
DATE:	4/8/08
SCALE:	3/8"=1'-0"
DRAWN:	CTB
JOB NO:	017-08
SHEET NO:	3.06

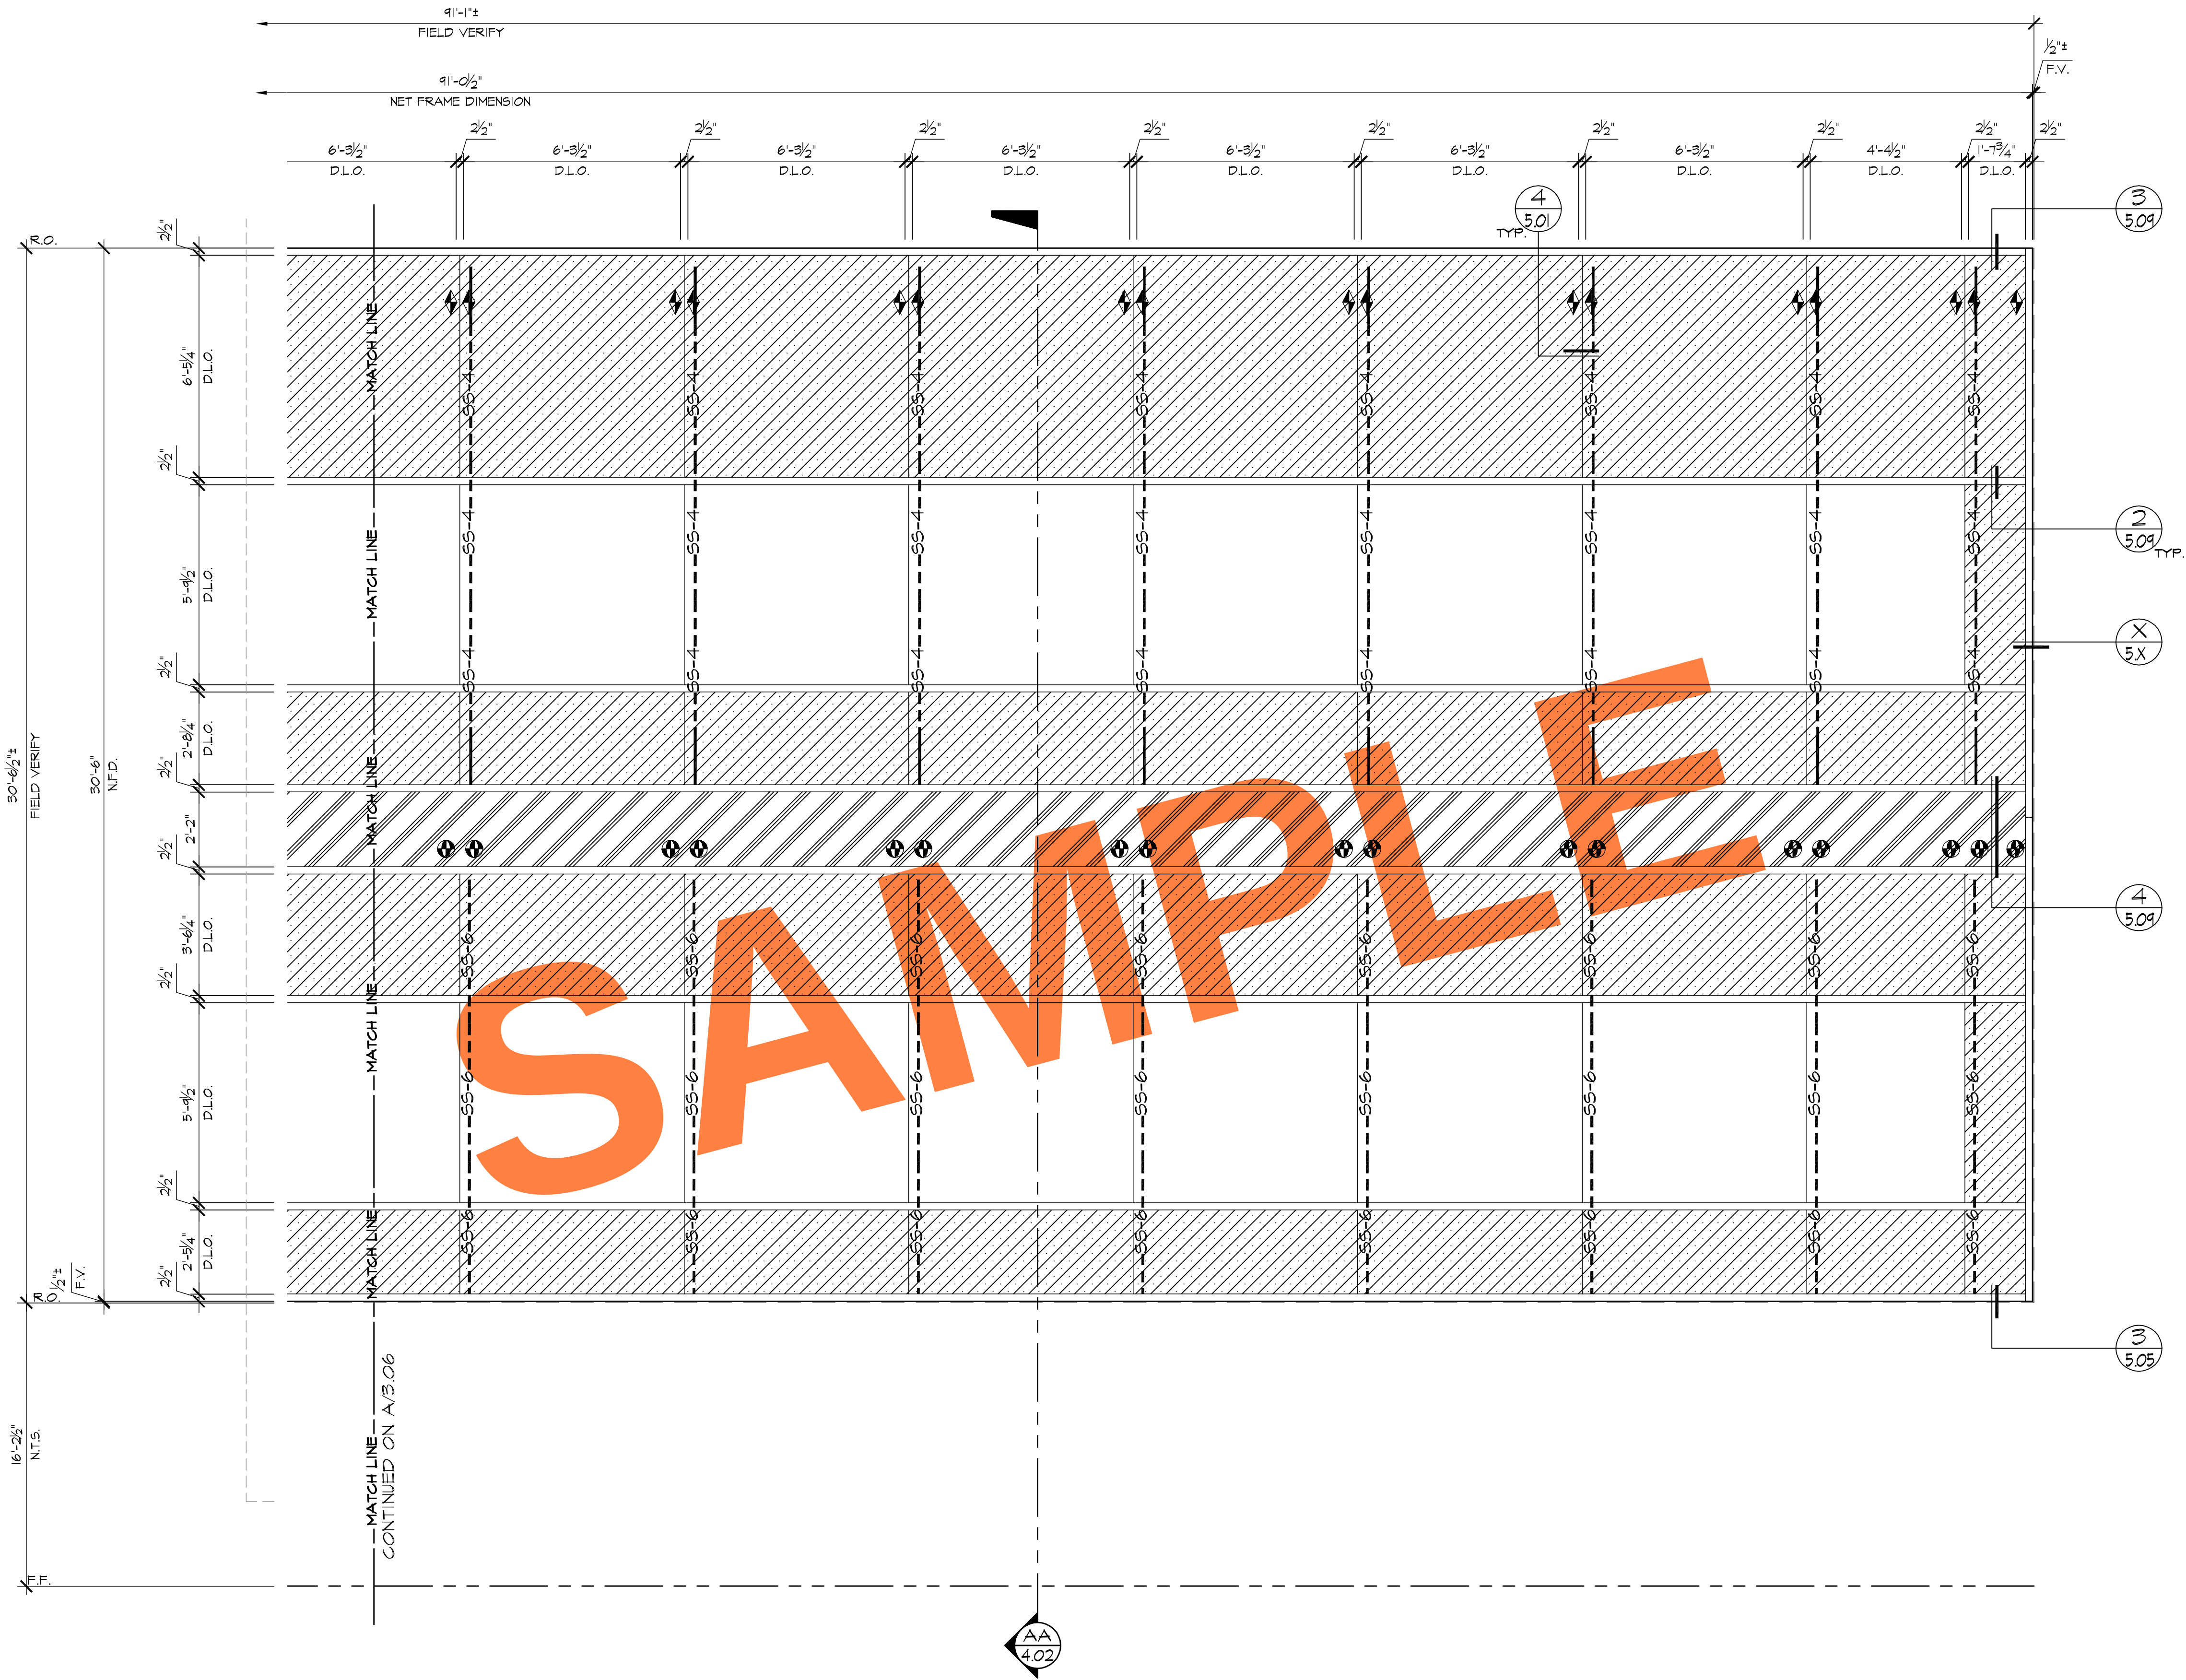


A
3.07 **ELEVATION** (CW 3150)
LOCATION
2nd THRU 3rd FLR. ~ 1 REQ'D (WEST)

REVISIONS	BY
△	
△	
△	
△	
△	


BMR
DRAFTING SERVICE
SINCE 1988
23846 SUNNYMEAD BLVD.
SUITE #6
MORENO VALLEY, CA 92553
B: (951) 243-7814
F: (951) 243-7873

HARRIS GLASS CO.
6918 SOUTH ATLANTIC AVENUE
BELL, CA 90201


JOB NAME:	CITY OF HOPE AMINI TRANSFUSION MED CTR
ARCHITECT:	EWINGCOLE
SHEET DESCRIPTION:	ELEVATIONS
DATE:	4/8/08
SCALE:	3/8"=1'-0"
DRAWN:	CTB
JOB NO:	017-08
SHEET NO:	3.07

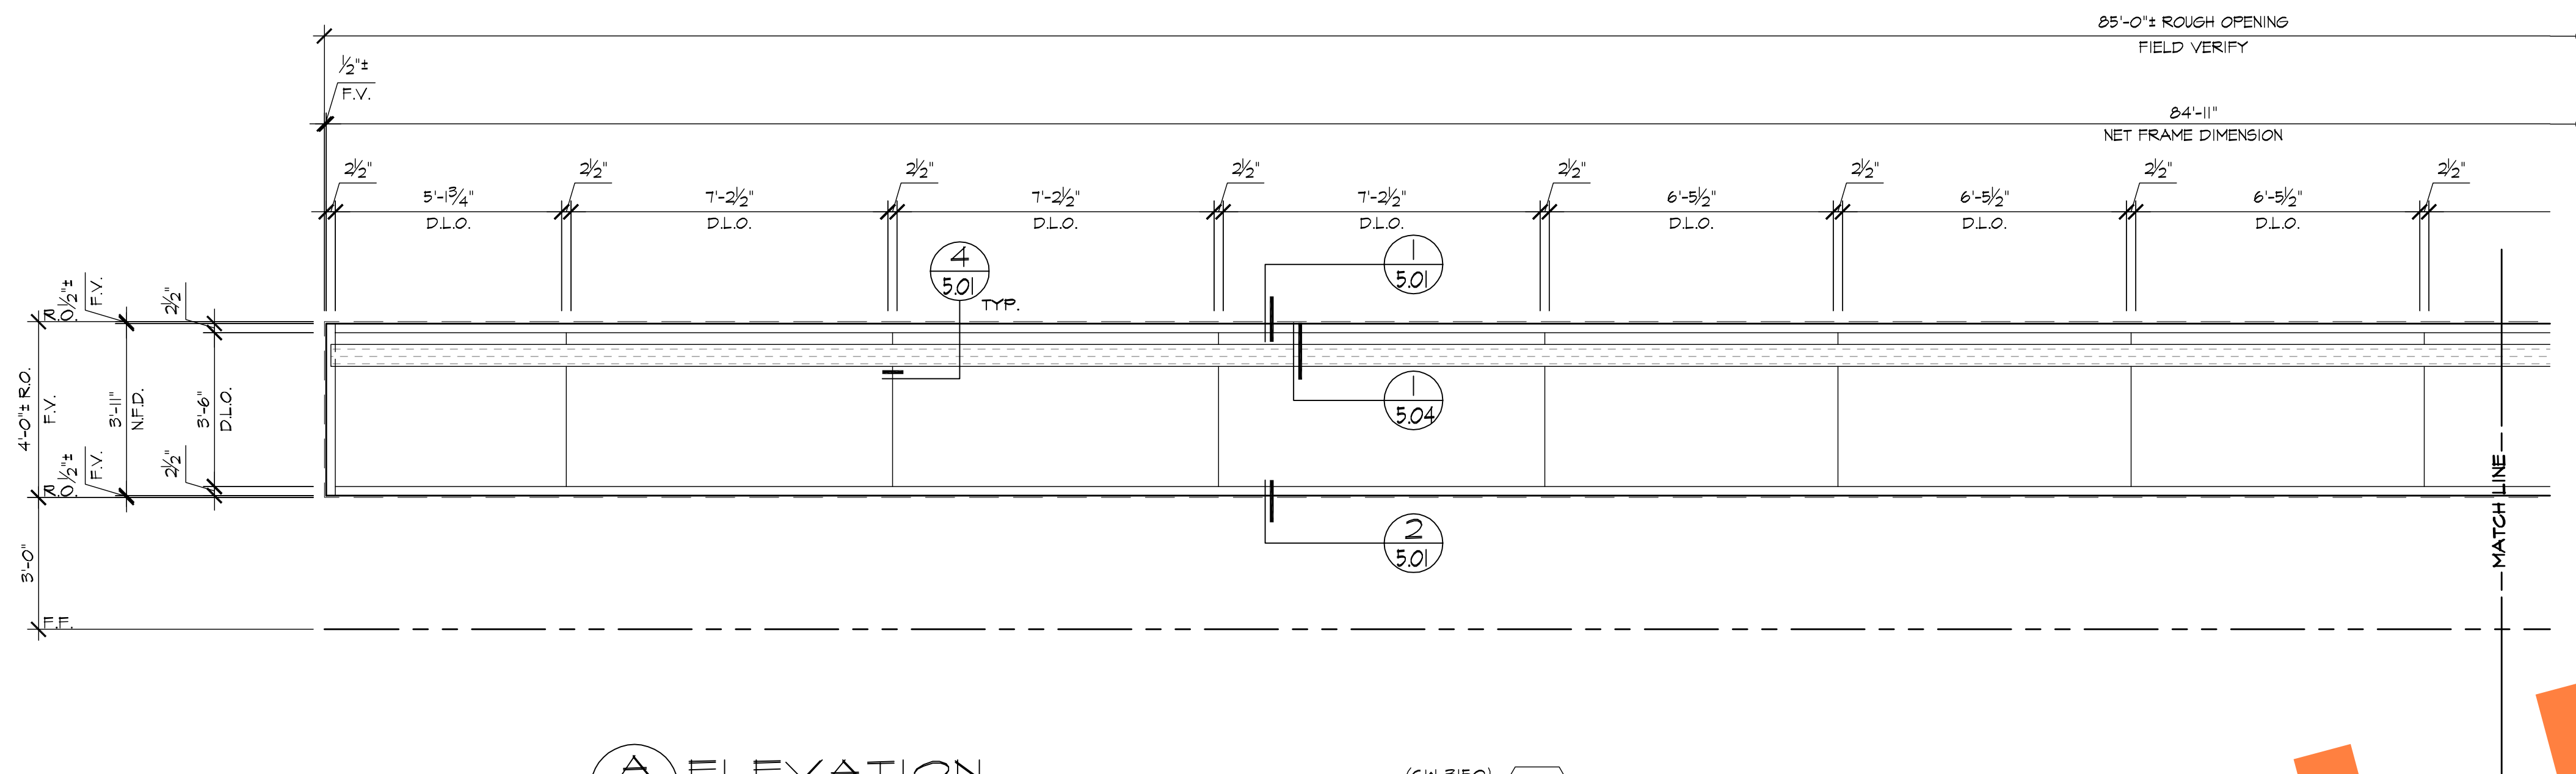


A ELEVATION
3.08 LOCATION (CN 3150) W26
2nd. FLR. ~ 1 REQ'D (EAST)
3rd. FLR. ~ 1 REQ'D (EAST)

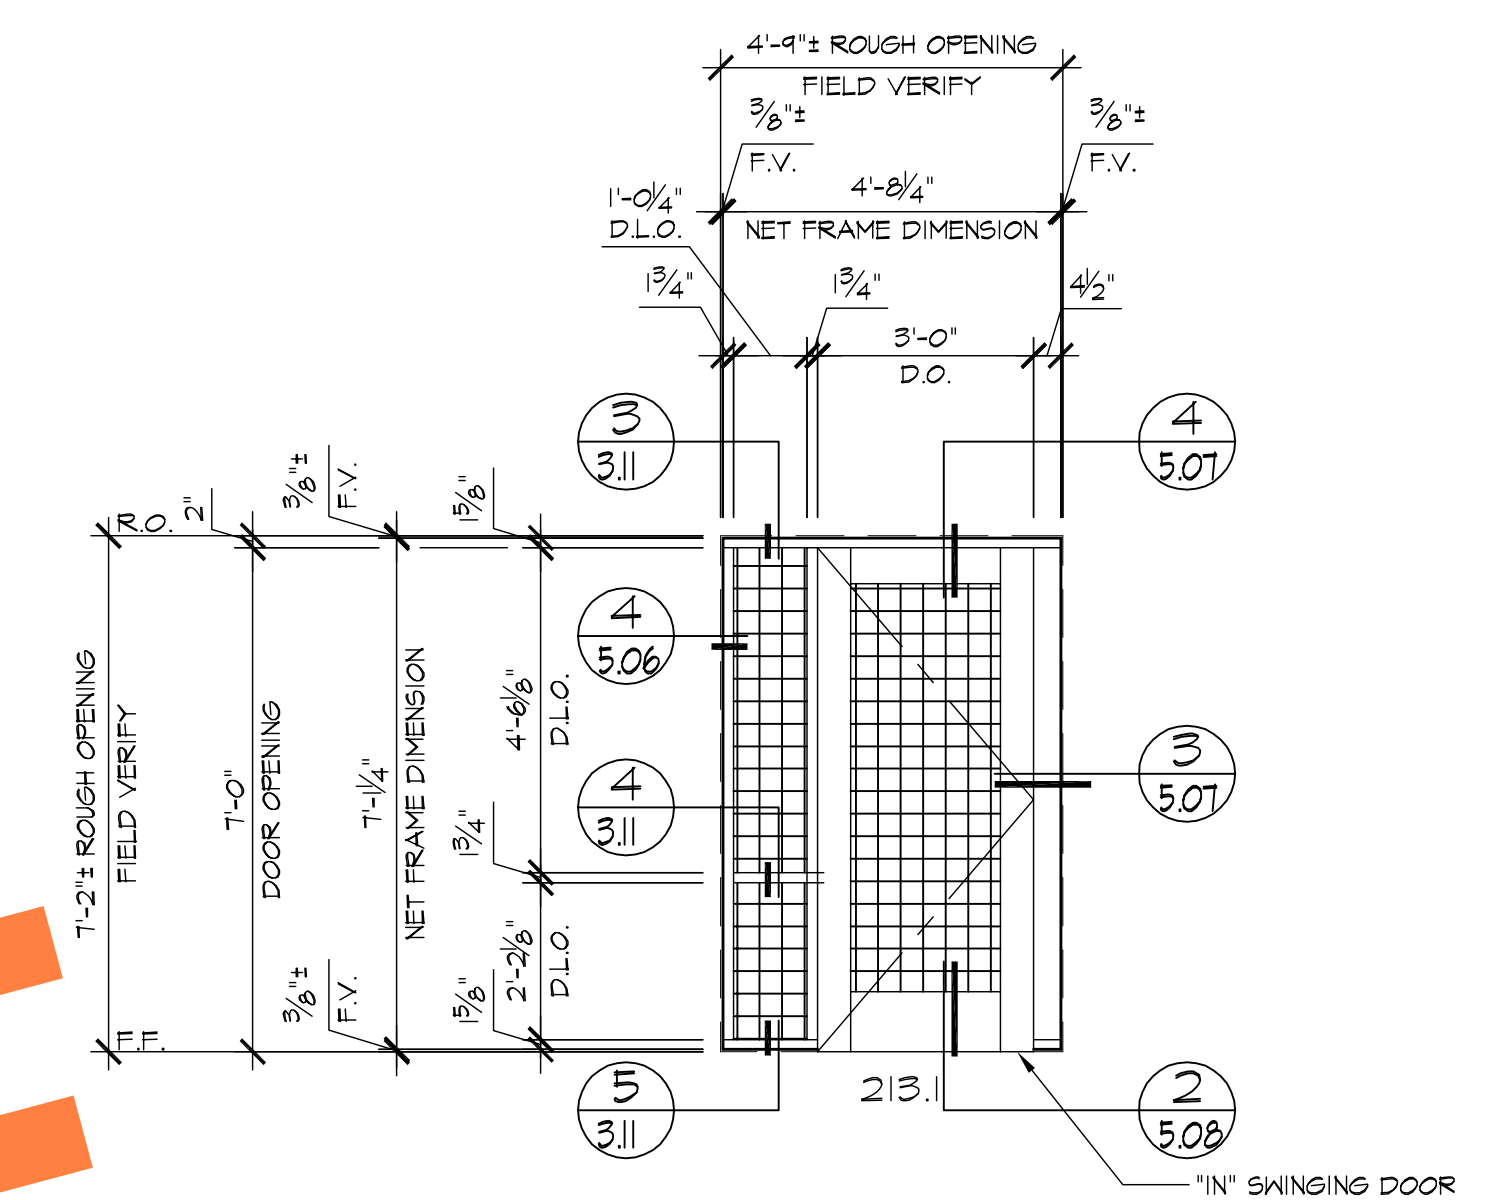

B ELEVATION
3.08 LOCATION ~ INTERIOR (SERIES 450) W16
1 REQ'D ~ ALCOVE (213)

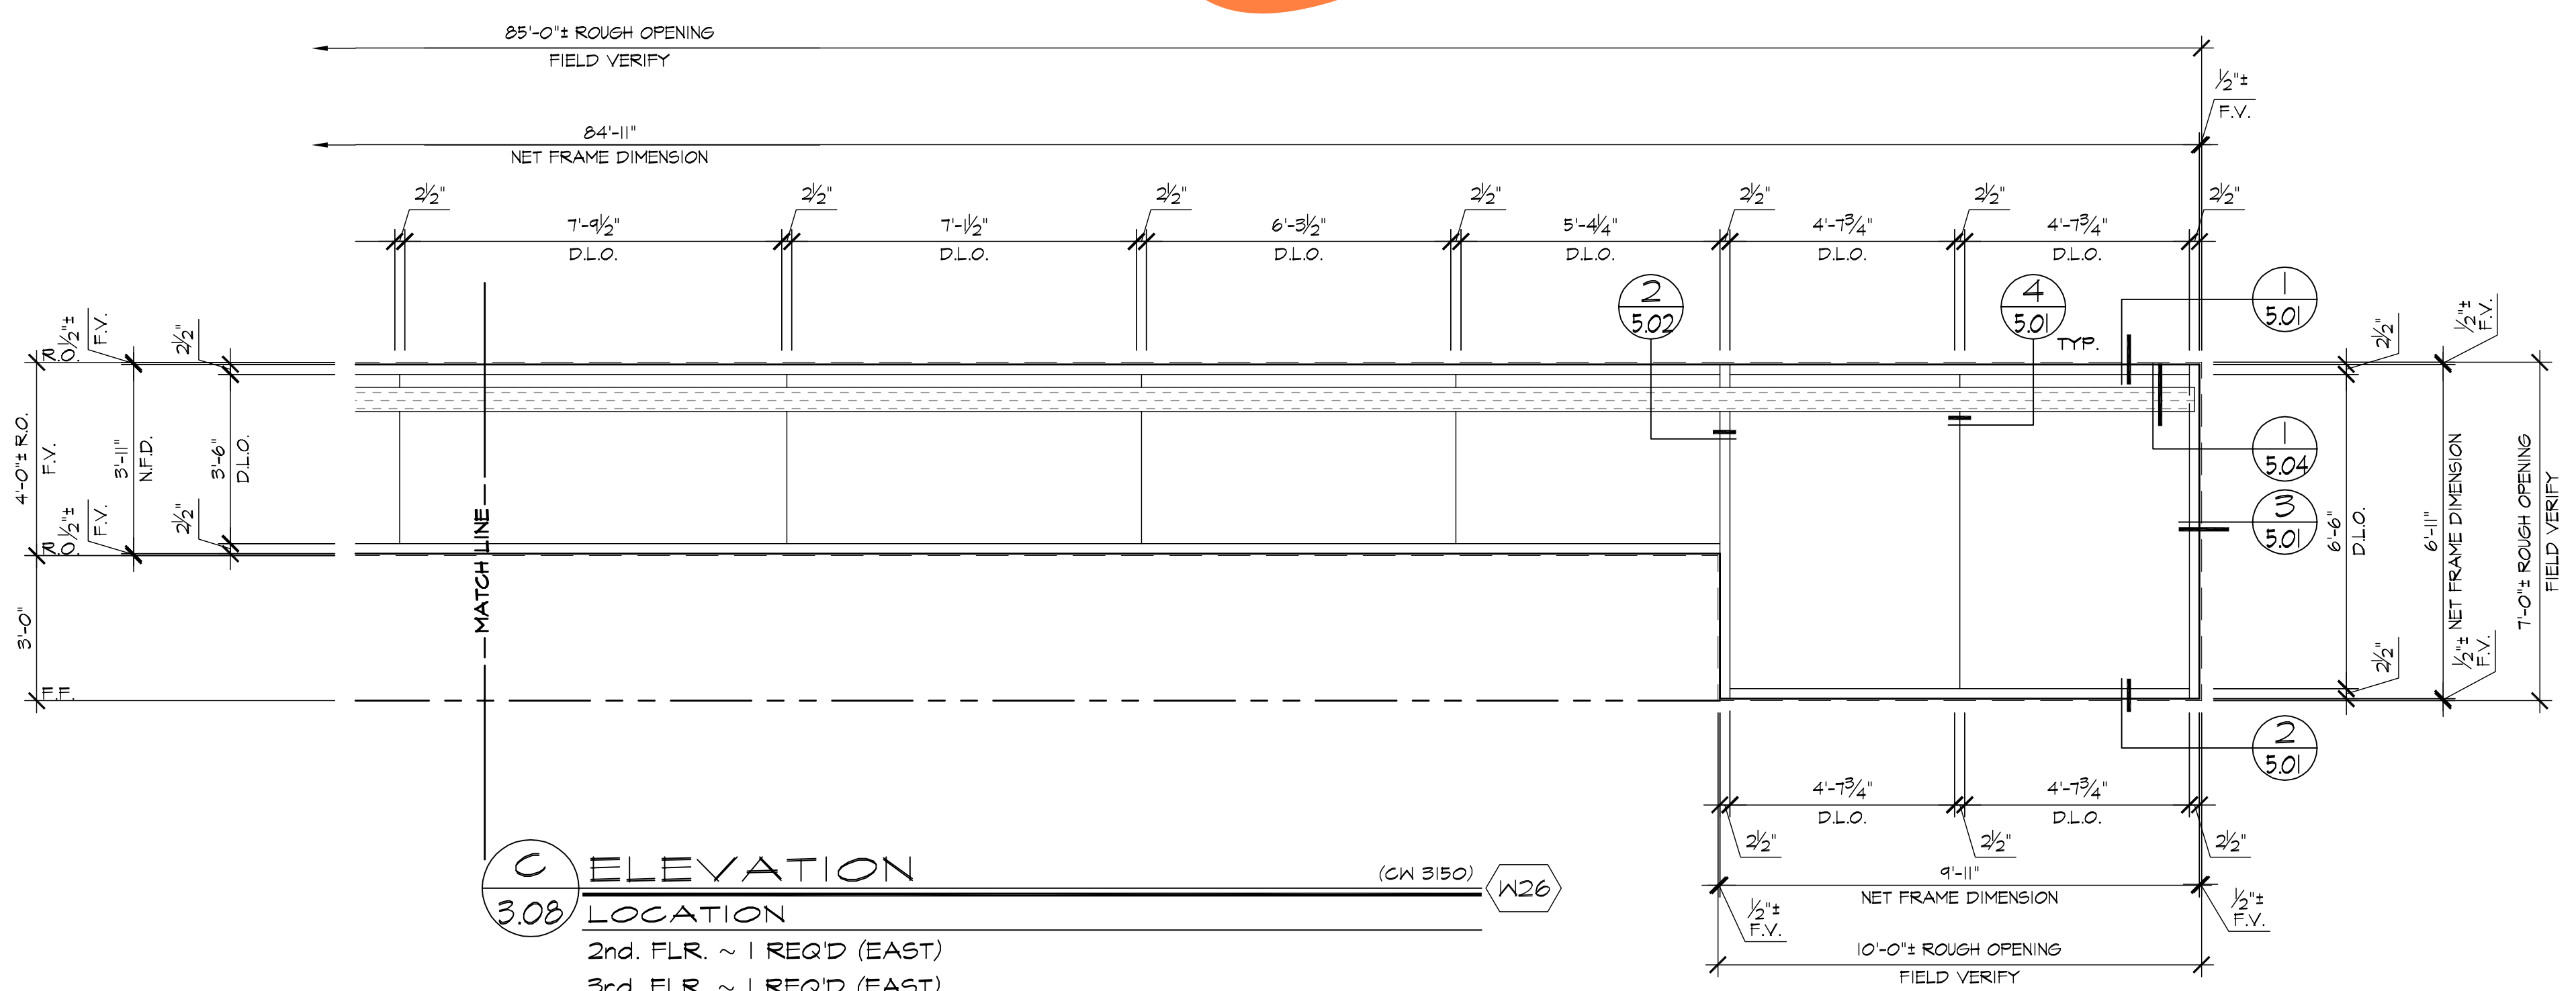


C ELEVATION
3.08 LOCATION (CN 3150) W26
2nd. FLR. ~ 1 REQ'D (EAST)
3rd. FLR. ~ 1 REQ'D (EAST)

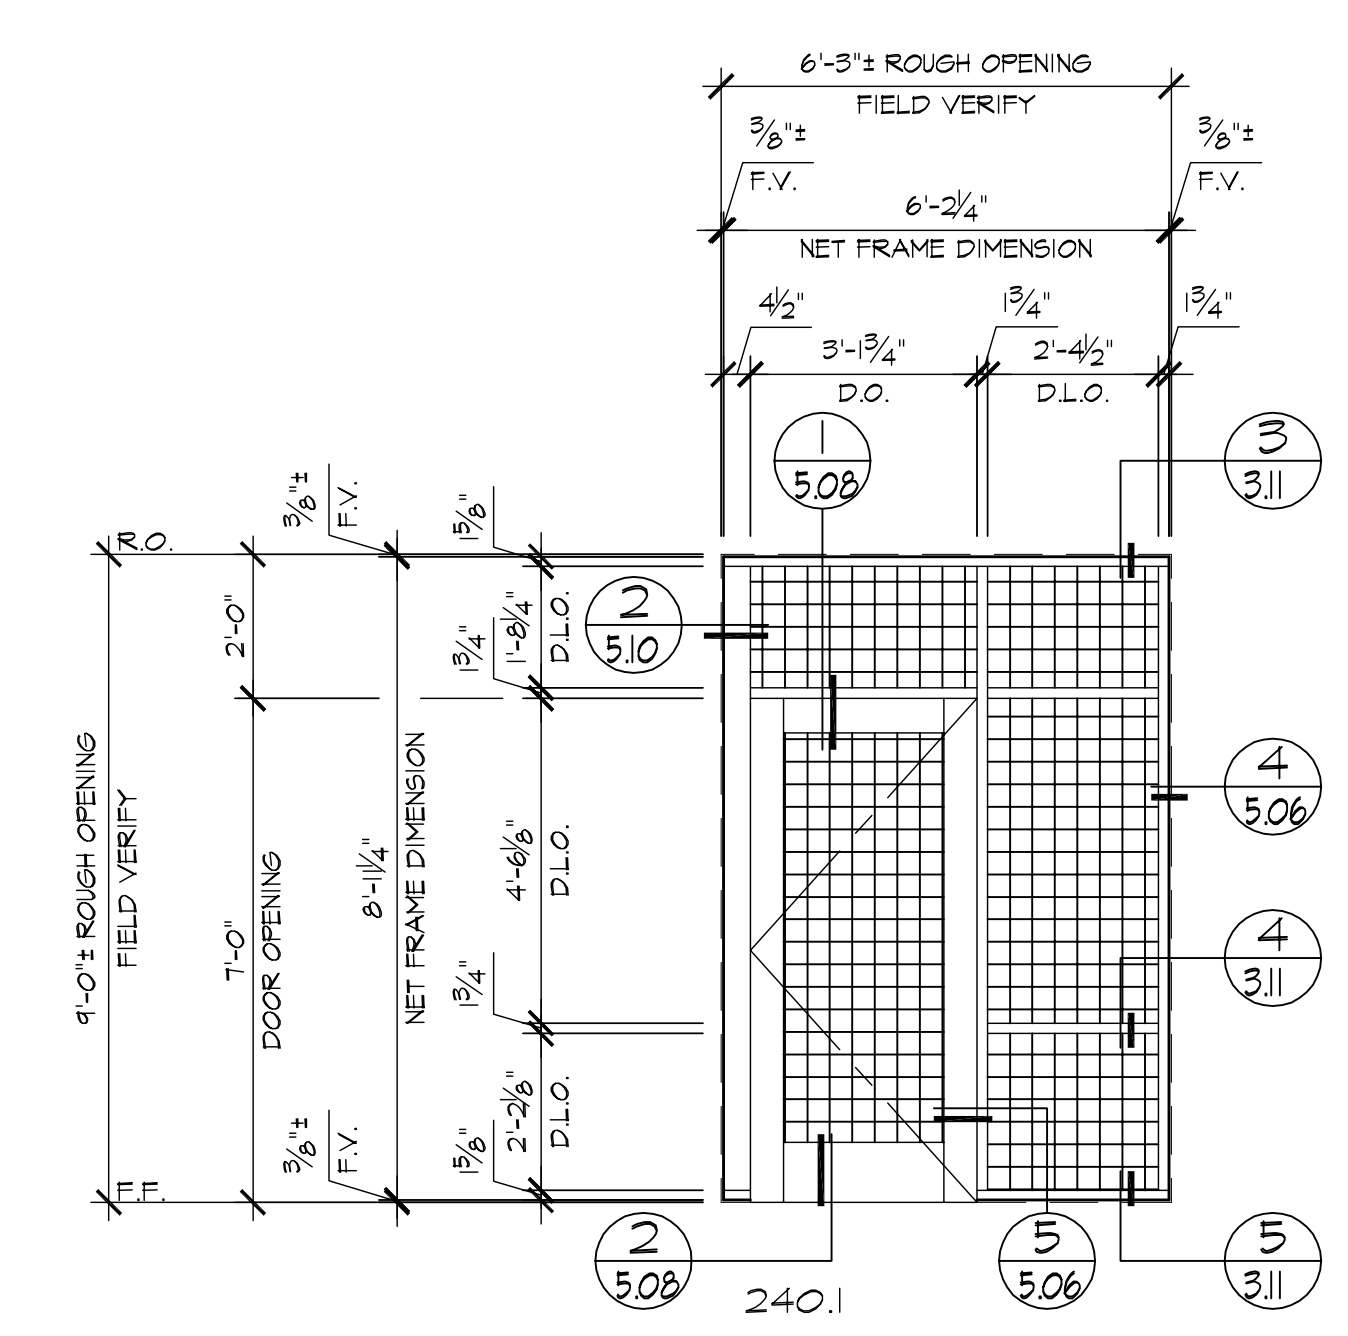

D ELEVATION
3.08 LOCATION ~ INTERIOR (SERIES 450) W17
1 REQ'D ~ WAITING/RECEPTIONIST (240)

SAMPLE


REVISIONS		BY
△		
△		
△		
△		
△		

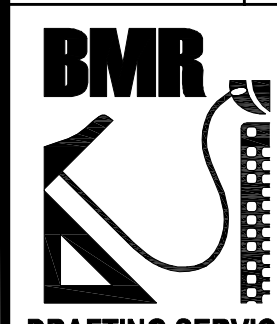


DRAFTING SERVICE
SINCE 1988
23846 SUNNYMEAD BLVD.
SUITE 80
MORENO VALLEY, CA 92553
P: (951) 243-7814
F: (951) 243-7873

HARRIS GLASS CO.
6918 SOUTH ATLANTIC AVENUE
BELL, CA 90201

JOB NAME:	CITY OF HOPE AMINI TRANSFUSION MED CTR
ARCHITECT:	EWINGCOLE
SHEET DESCRIPTION:	ELEVATIONS
DATE:	4/8/08
SCALE:	3/8"=1'-0"
DRAWN:	CTB
JOB NO:	017-08
SHEET NO:	3.08

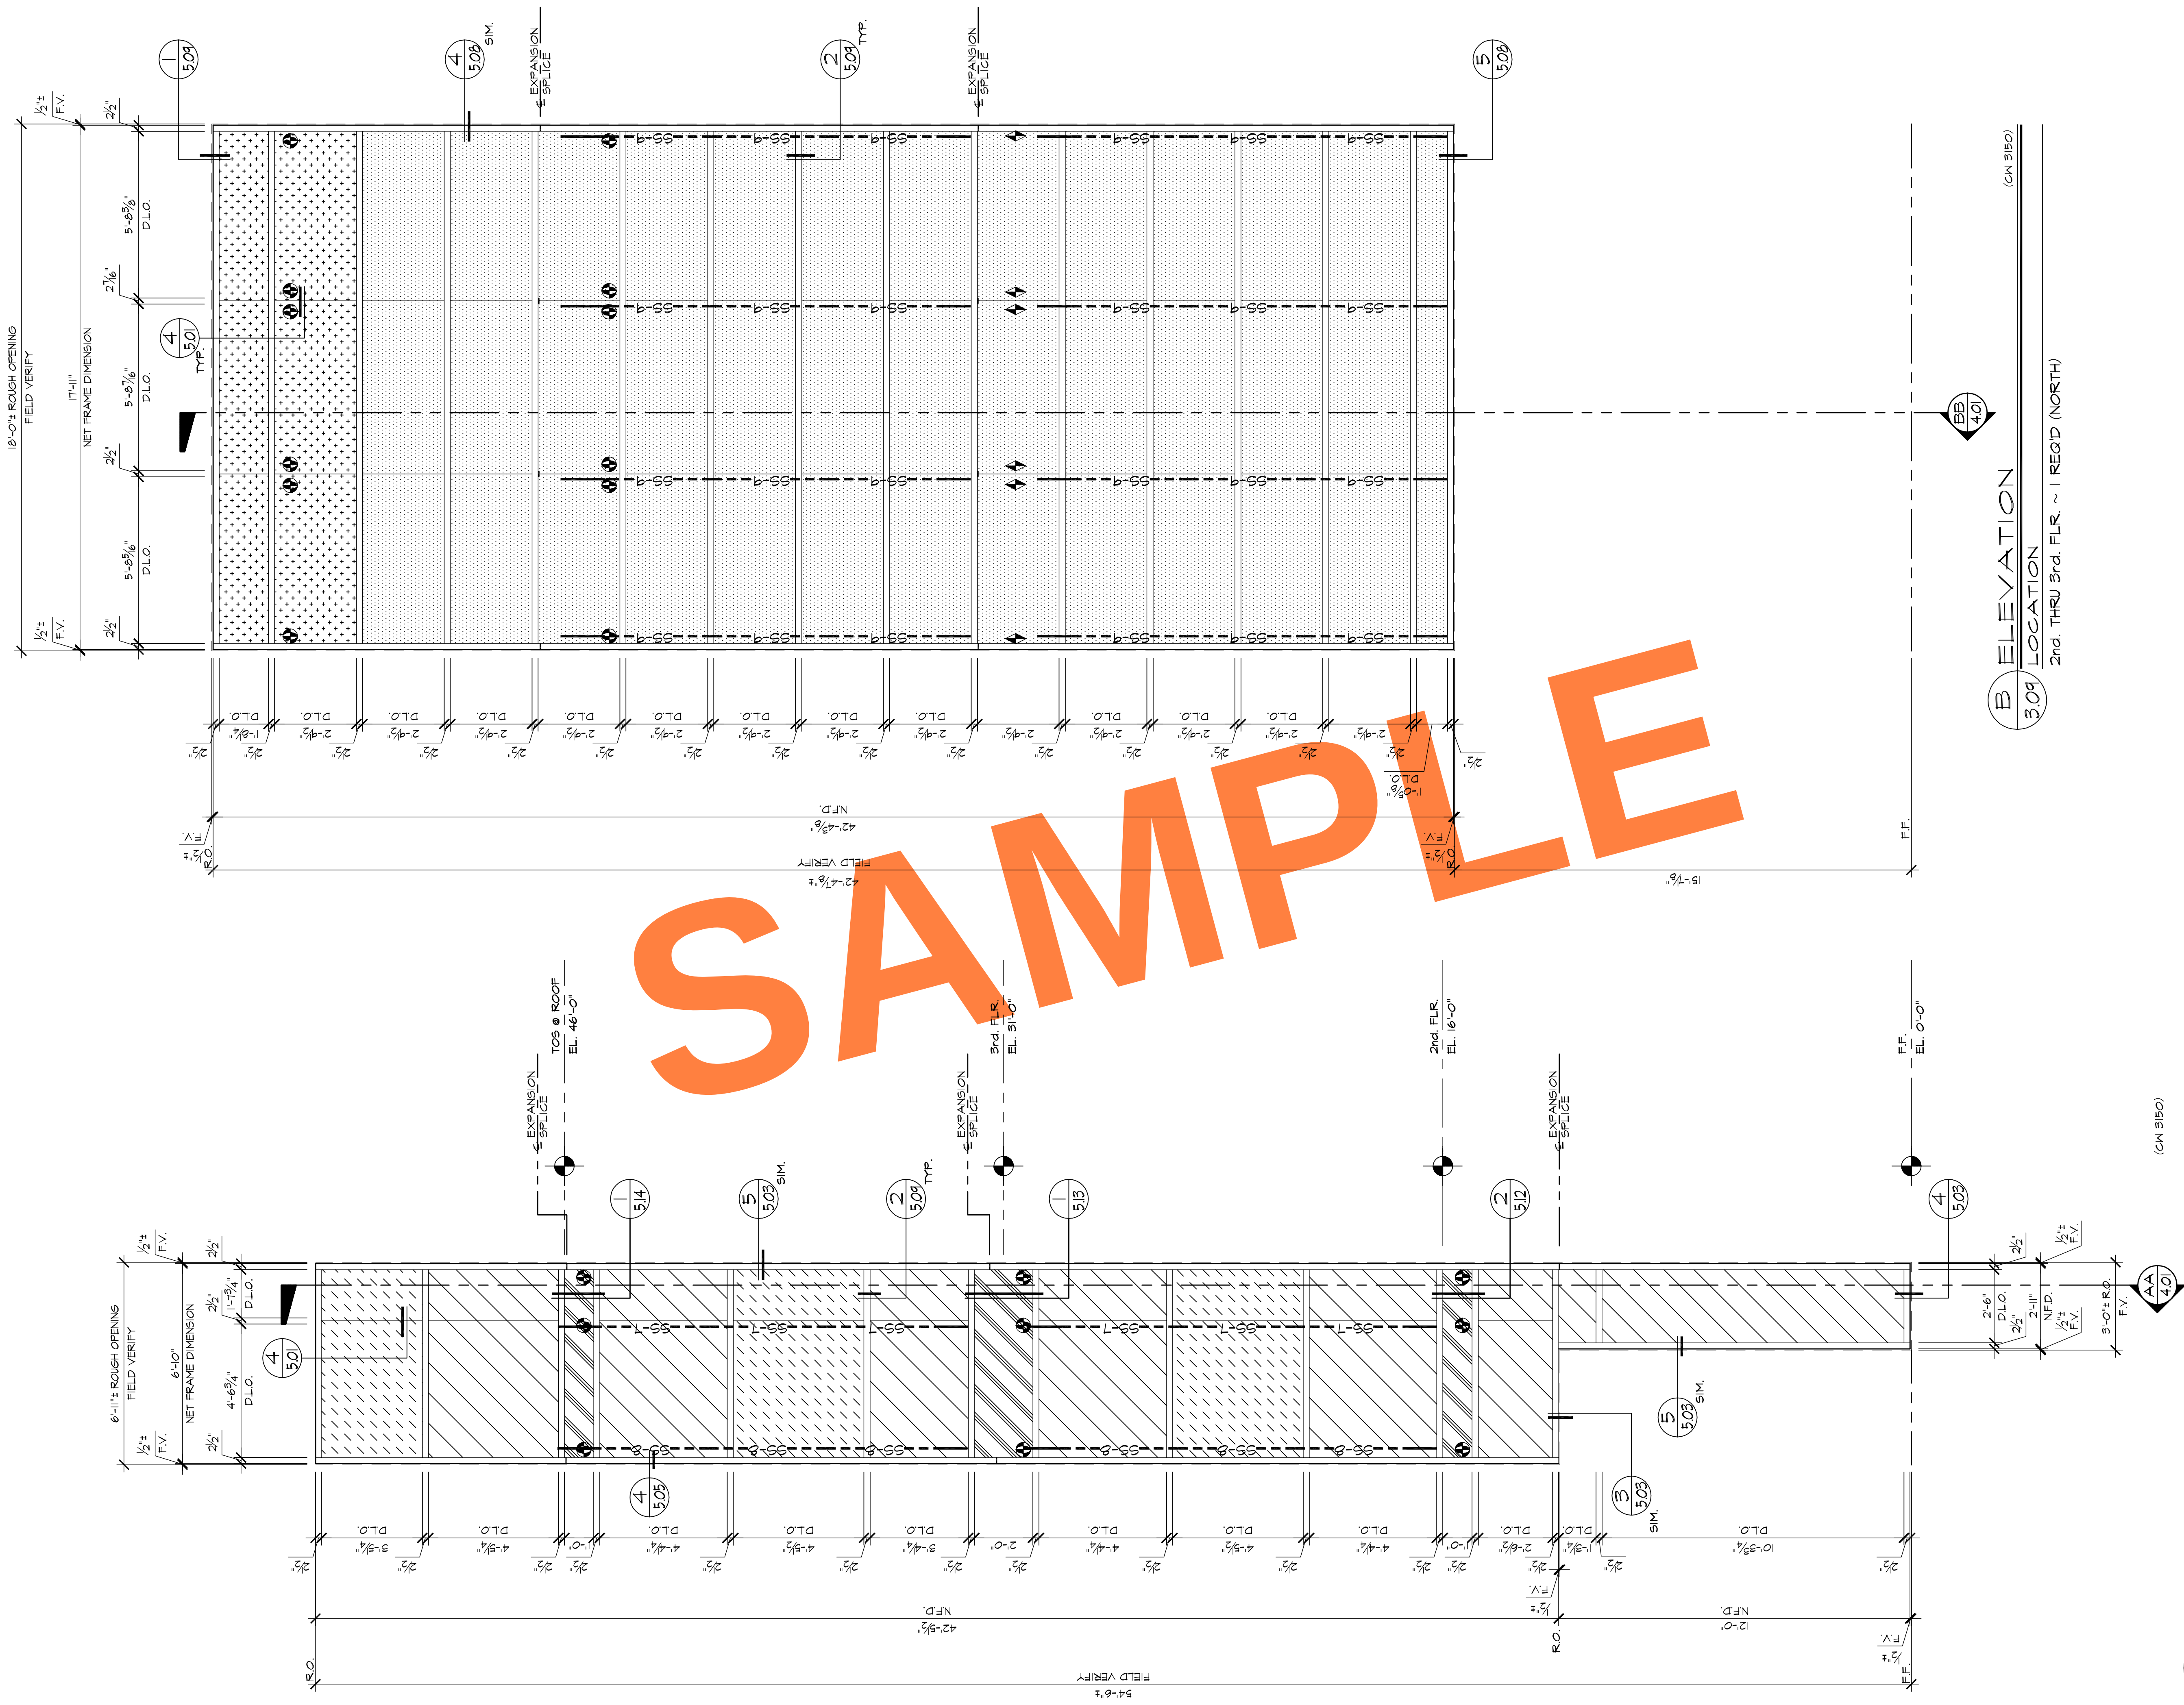


REVISIONS		BY
△		
△		
△		
△		
△		
		
DRAFTING SERVICE		
SINCE 1988		
23846 SUNNYMEAD BLVD.		
SUITE 8		
MORENO VALLEY, CA 92553		
B: (951) 243-7814		
F: (951) 243-7873		
HARRIS GLASS CO.		
6918 SOUTH ATLANTIC AVENUE		
BELL, CA 90201		
JOB NAME:	CITY OF HOPE AMINI TRANSFUSION MED CTR	
ARCHITECT:	EWINGCOLE	
SHEET DESCRIPTION:	ELEVATIONS	
DATE:	8/10/17	
SCALE:	3/8"=1'-0"	
DRAWN:	CTB	
JOB NO:	017-08	
SHEET NO:	3.09	

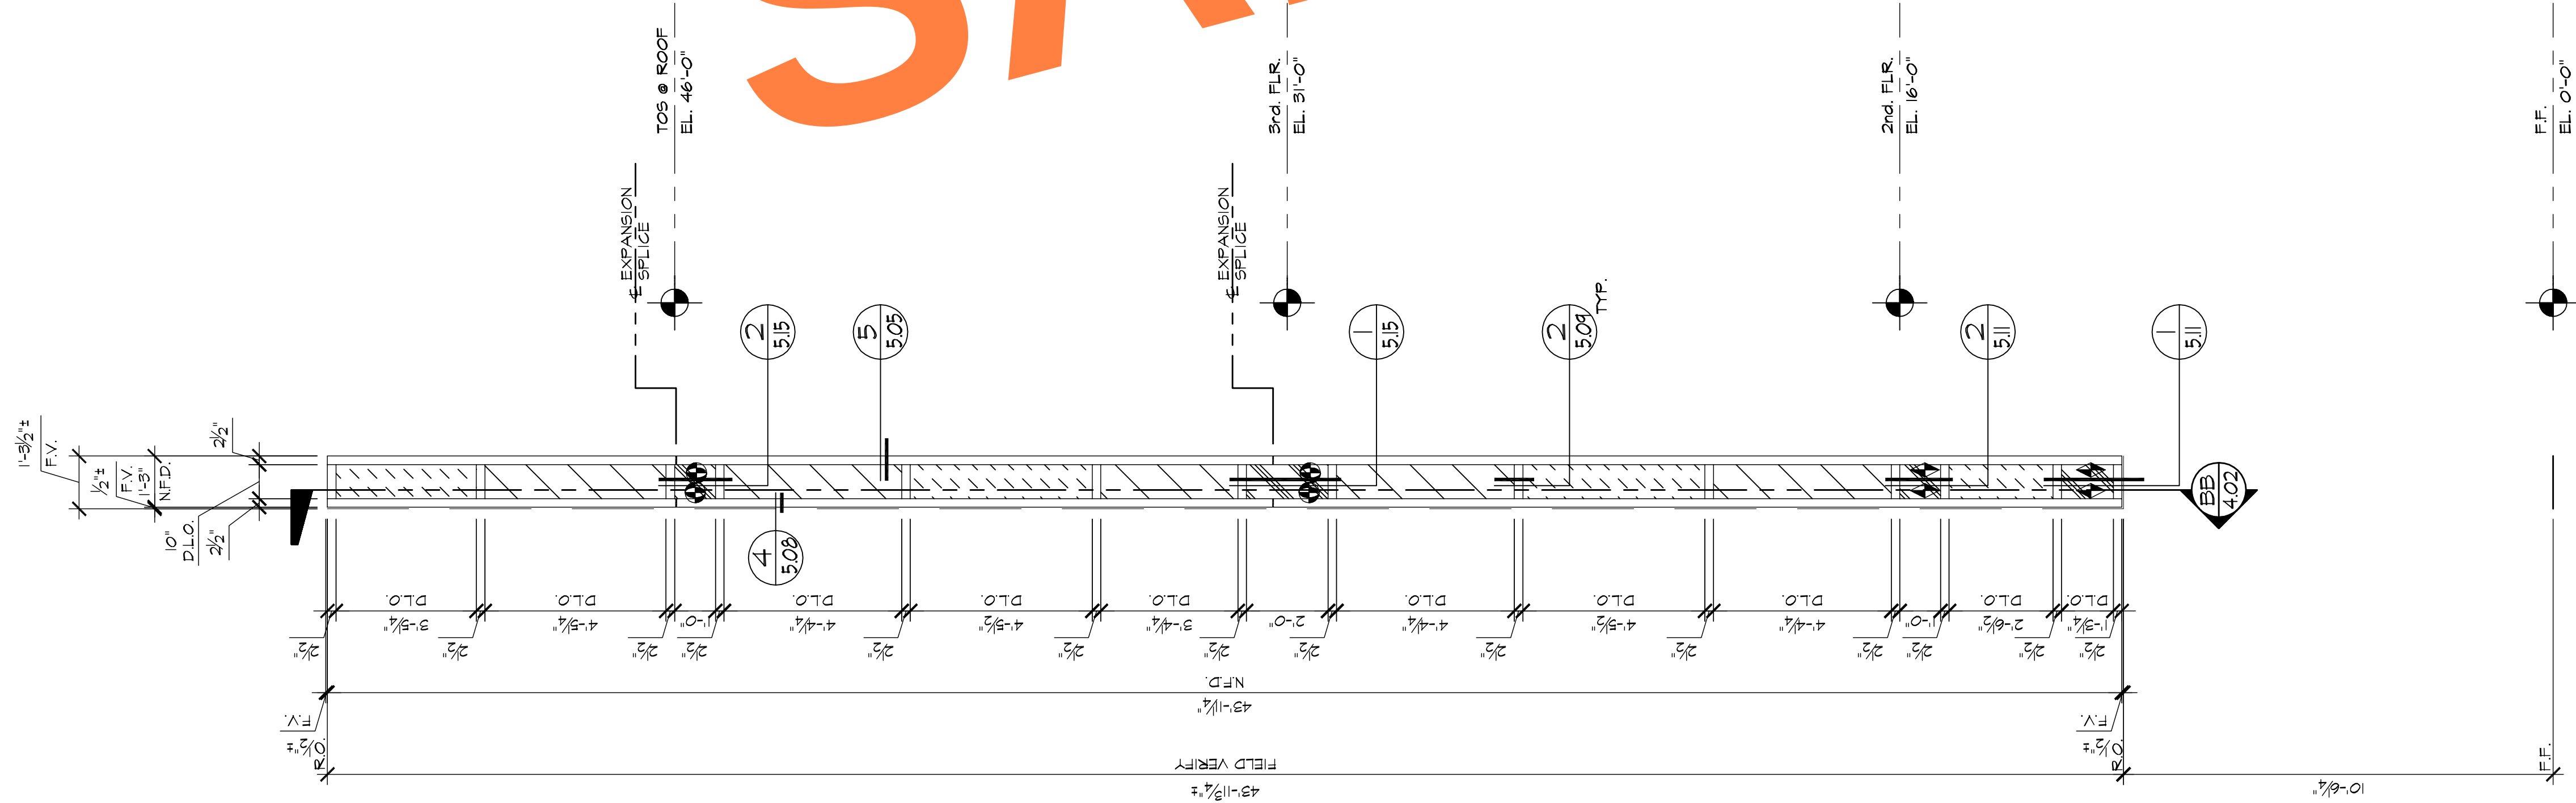

A ELEVATION
310 LOCATION
2nd THRU 3rd FLR. ~ | REQ'D (WEST)

(CA 9150)

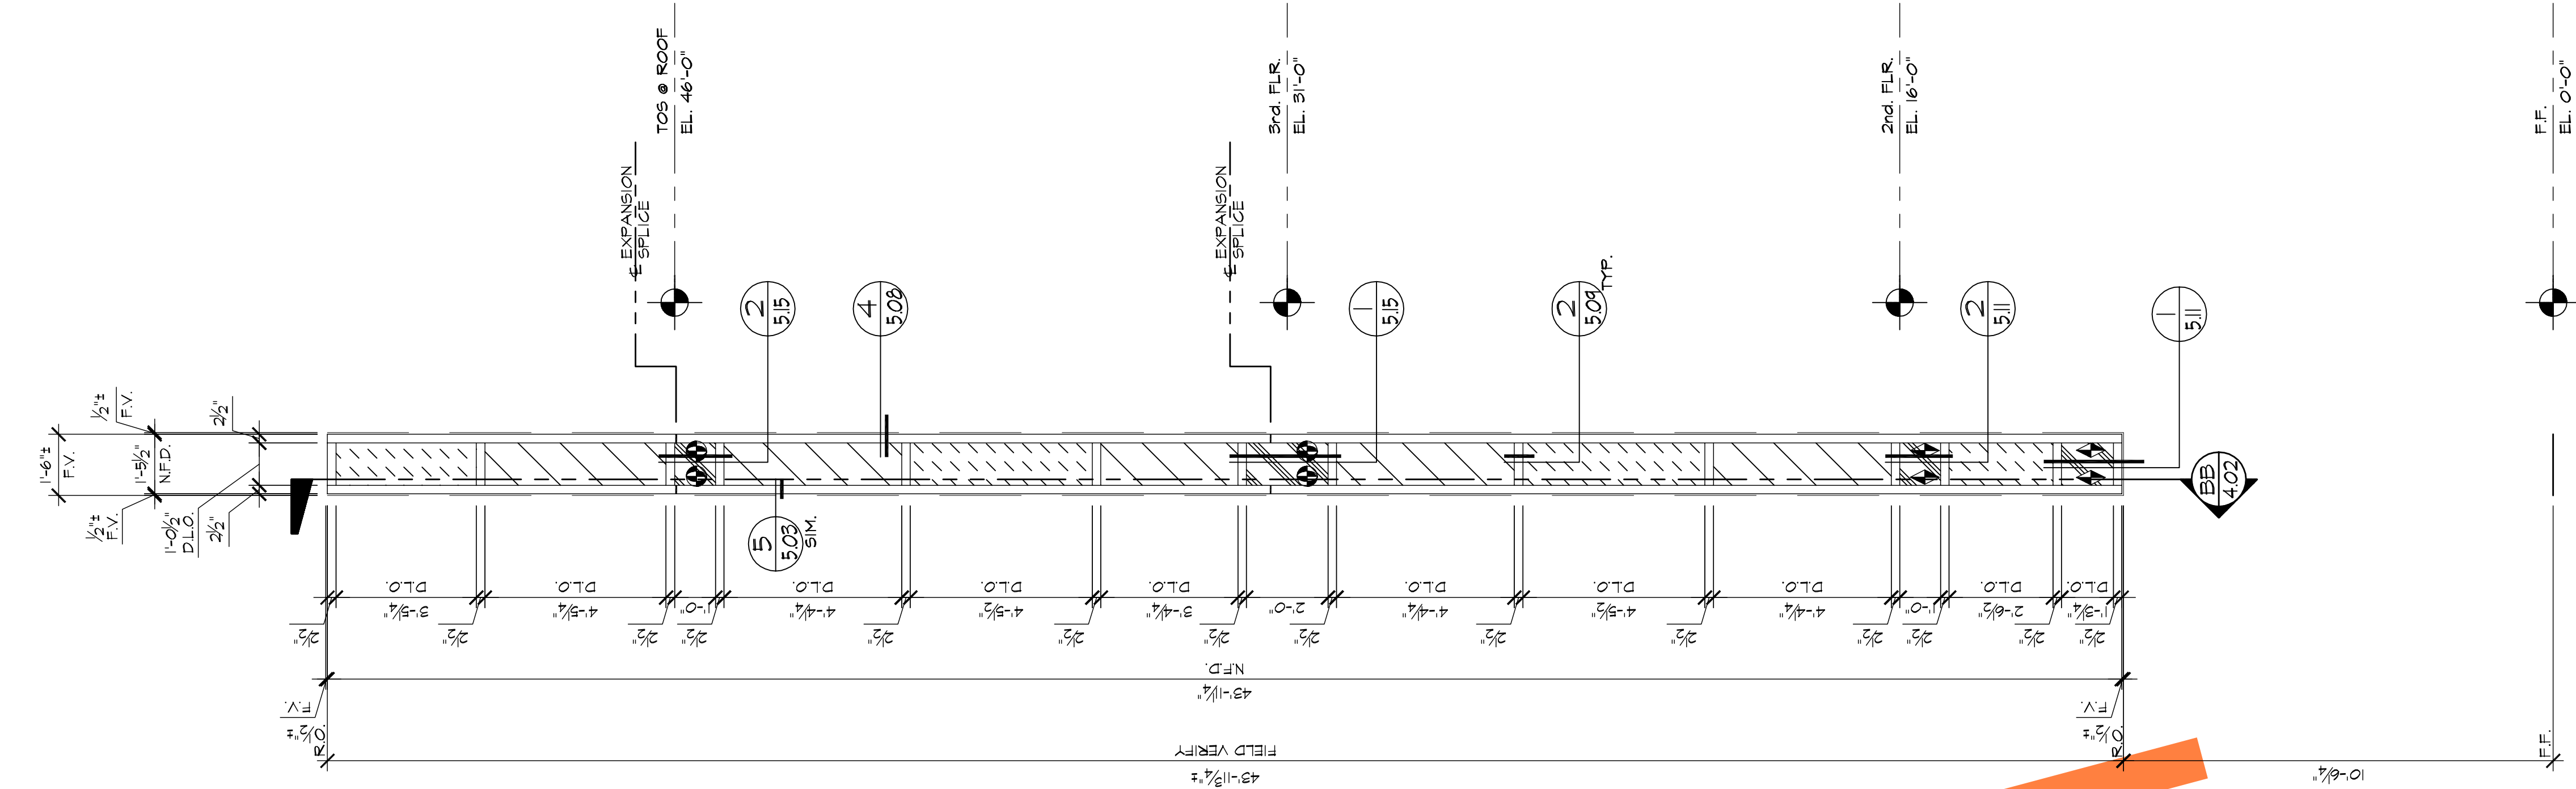

B ELEVATION
310 LOCATION
2nd THRU 3rd FLR. ~ | REQ'D (EAST)


(CA 9150)

JOB NAME:	CITY OF HOPE AMINI TRANSFUSION MED CTR
ARCHITECT:	EWINGCOLE
SHEET DESCRIPTION:	ELEVATIONS
DATE:	4/10/08
SCALE:	3/8"=1'-0"
DRAWN:	CTB
JOB NO:	017-08
SHEET NO:	W.10

HARRIS GLASS CO.
6918 SOUTH ATLANTIC AVENUE
BELL, CA 90201


BMR
DRAFTING SERVICE
SINCE 1988
23846 SUNNY MEAD BLVD.
SUITE #8
MORENO VALLEY, CA 92553
B: (951) 243-7814
F: (951) 243-7873

REVISIONS	BY:
△	
△	
△	
△	
△	

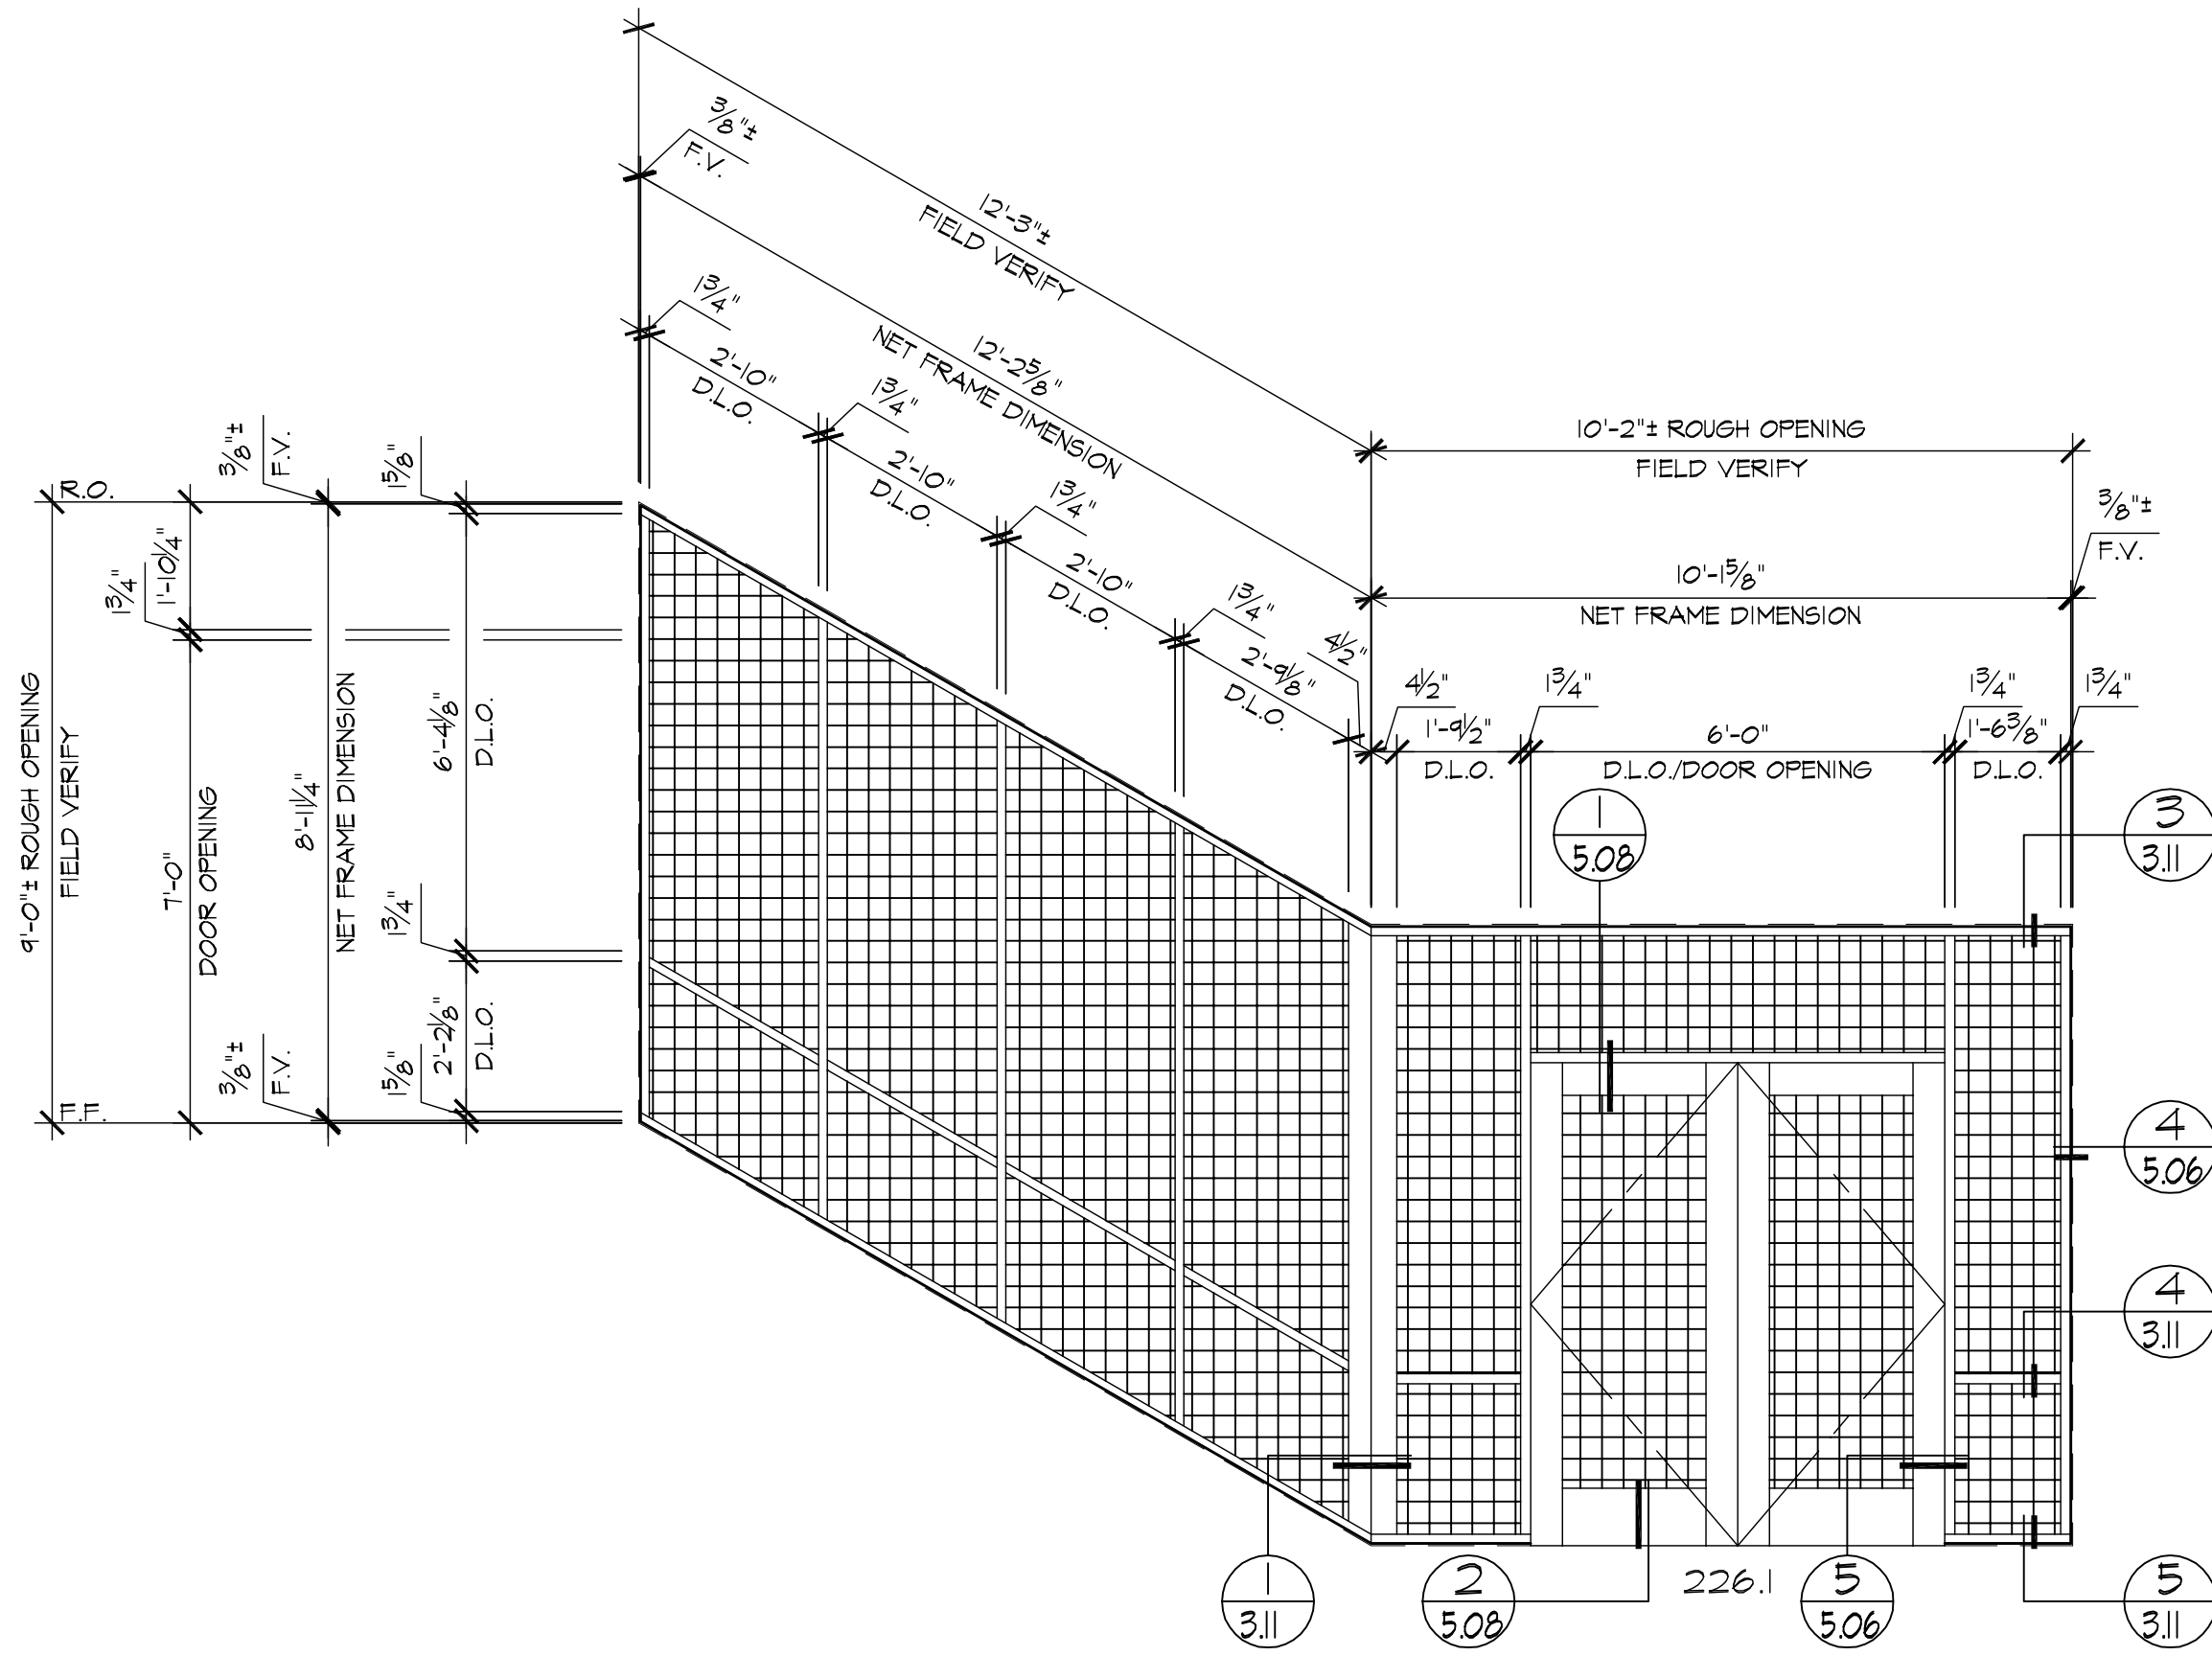


A ELEVATION
3.11 LOCATION ~ INTERIOR
1 REQ'D ~ WAITING ROOM (226)

SCALE:
3/8" = 1'-0"

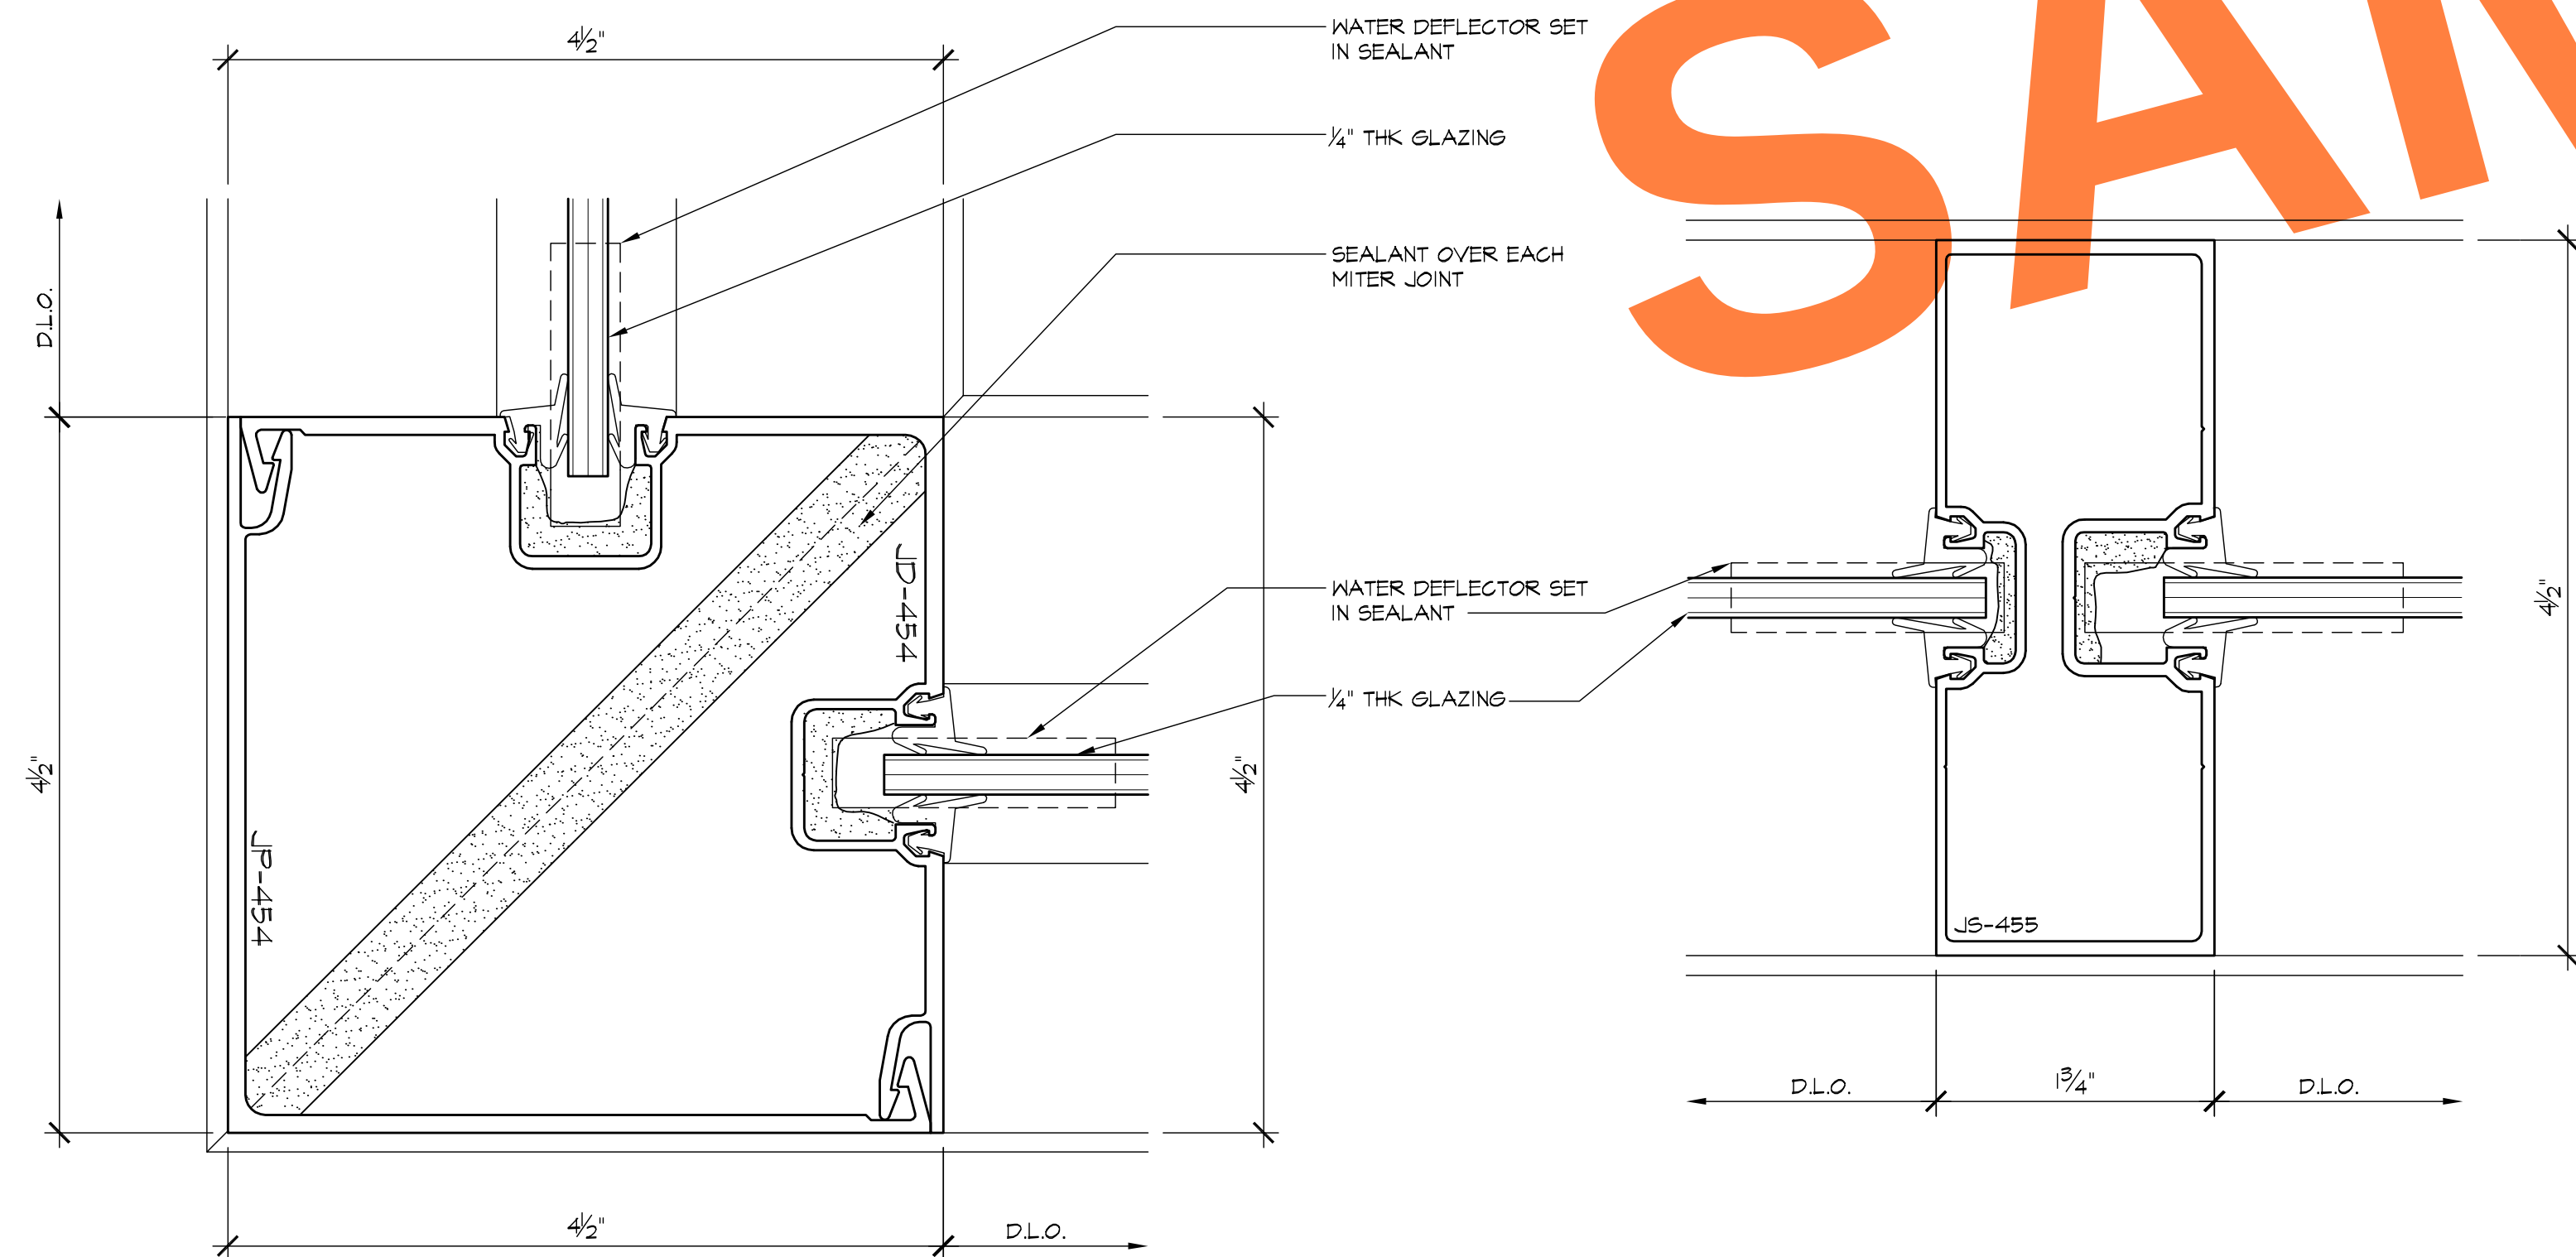


1 CORNER
3.11 ARCH'L:


2 VERTICAL
3.11 ARCH'L: SF8/A8.1.4

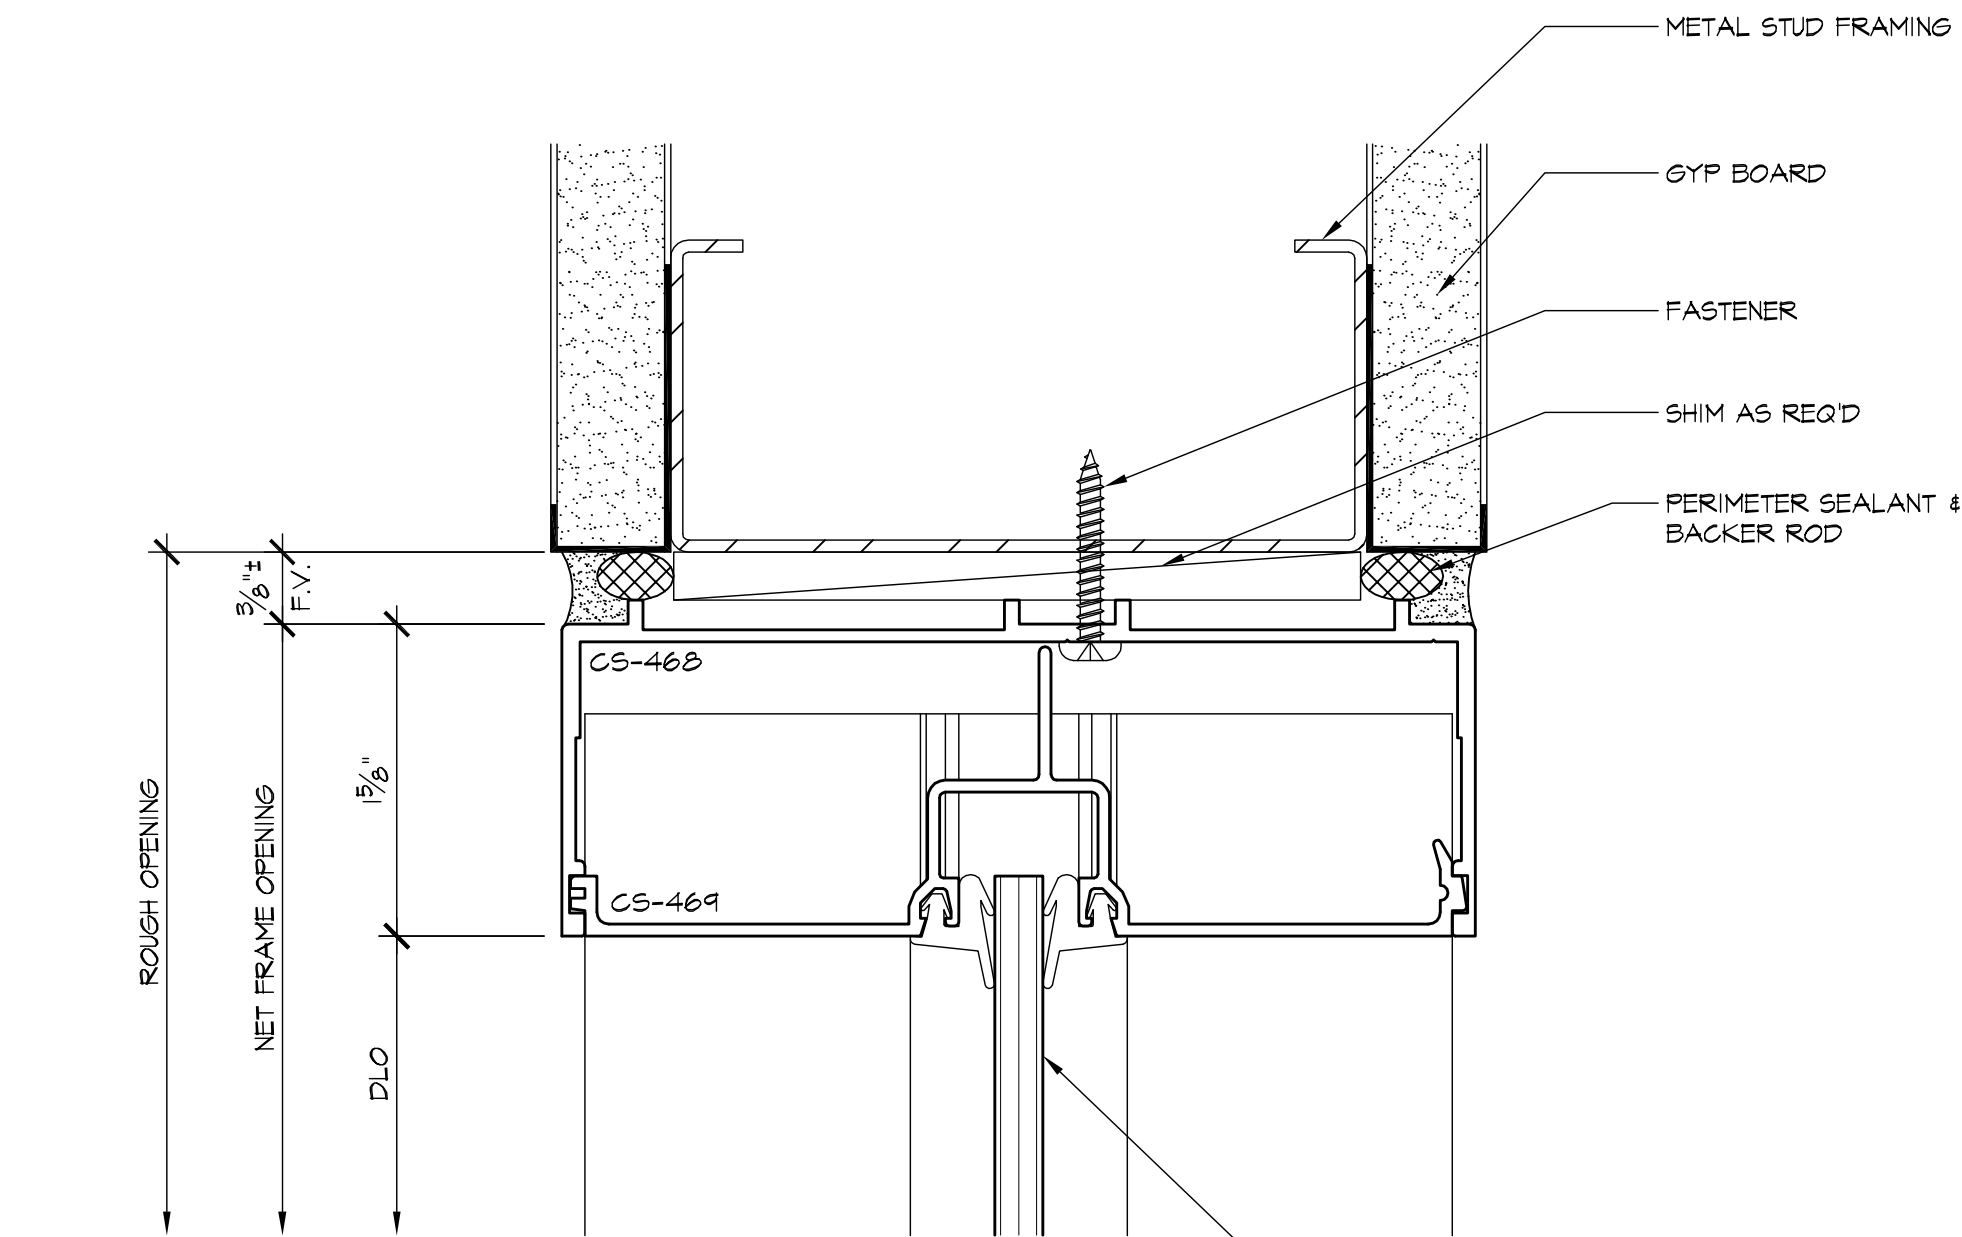

3 HEAD
3.11 ARCH'L: SF5/A8.1.4 (SIM)

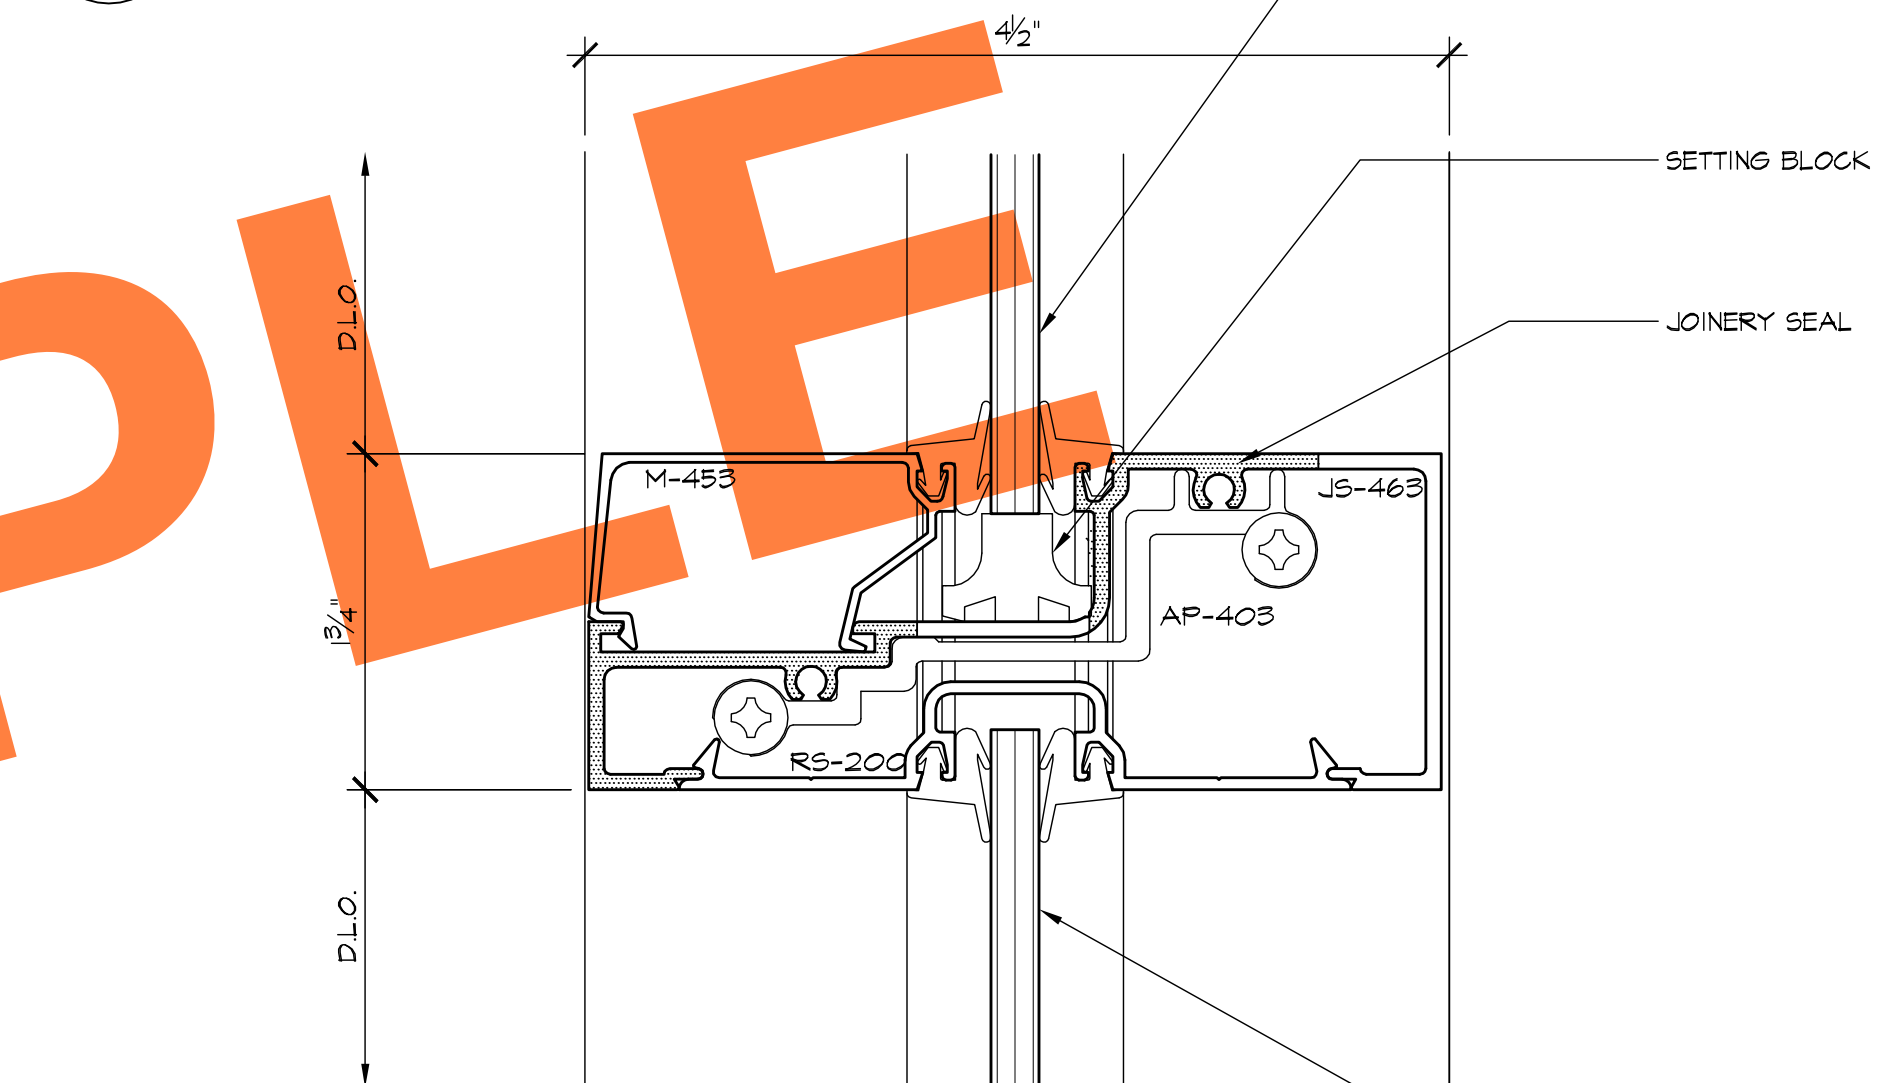

4 HORIZONTAL
3.11 ARCH'L: SF6/A8.1.4 (SIM)

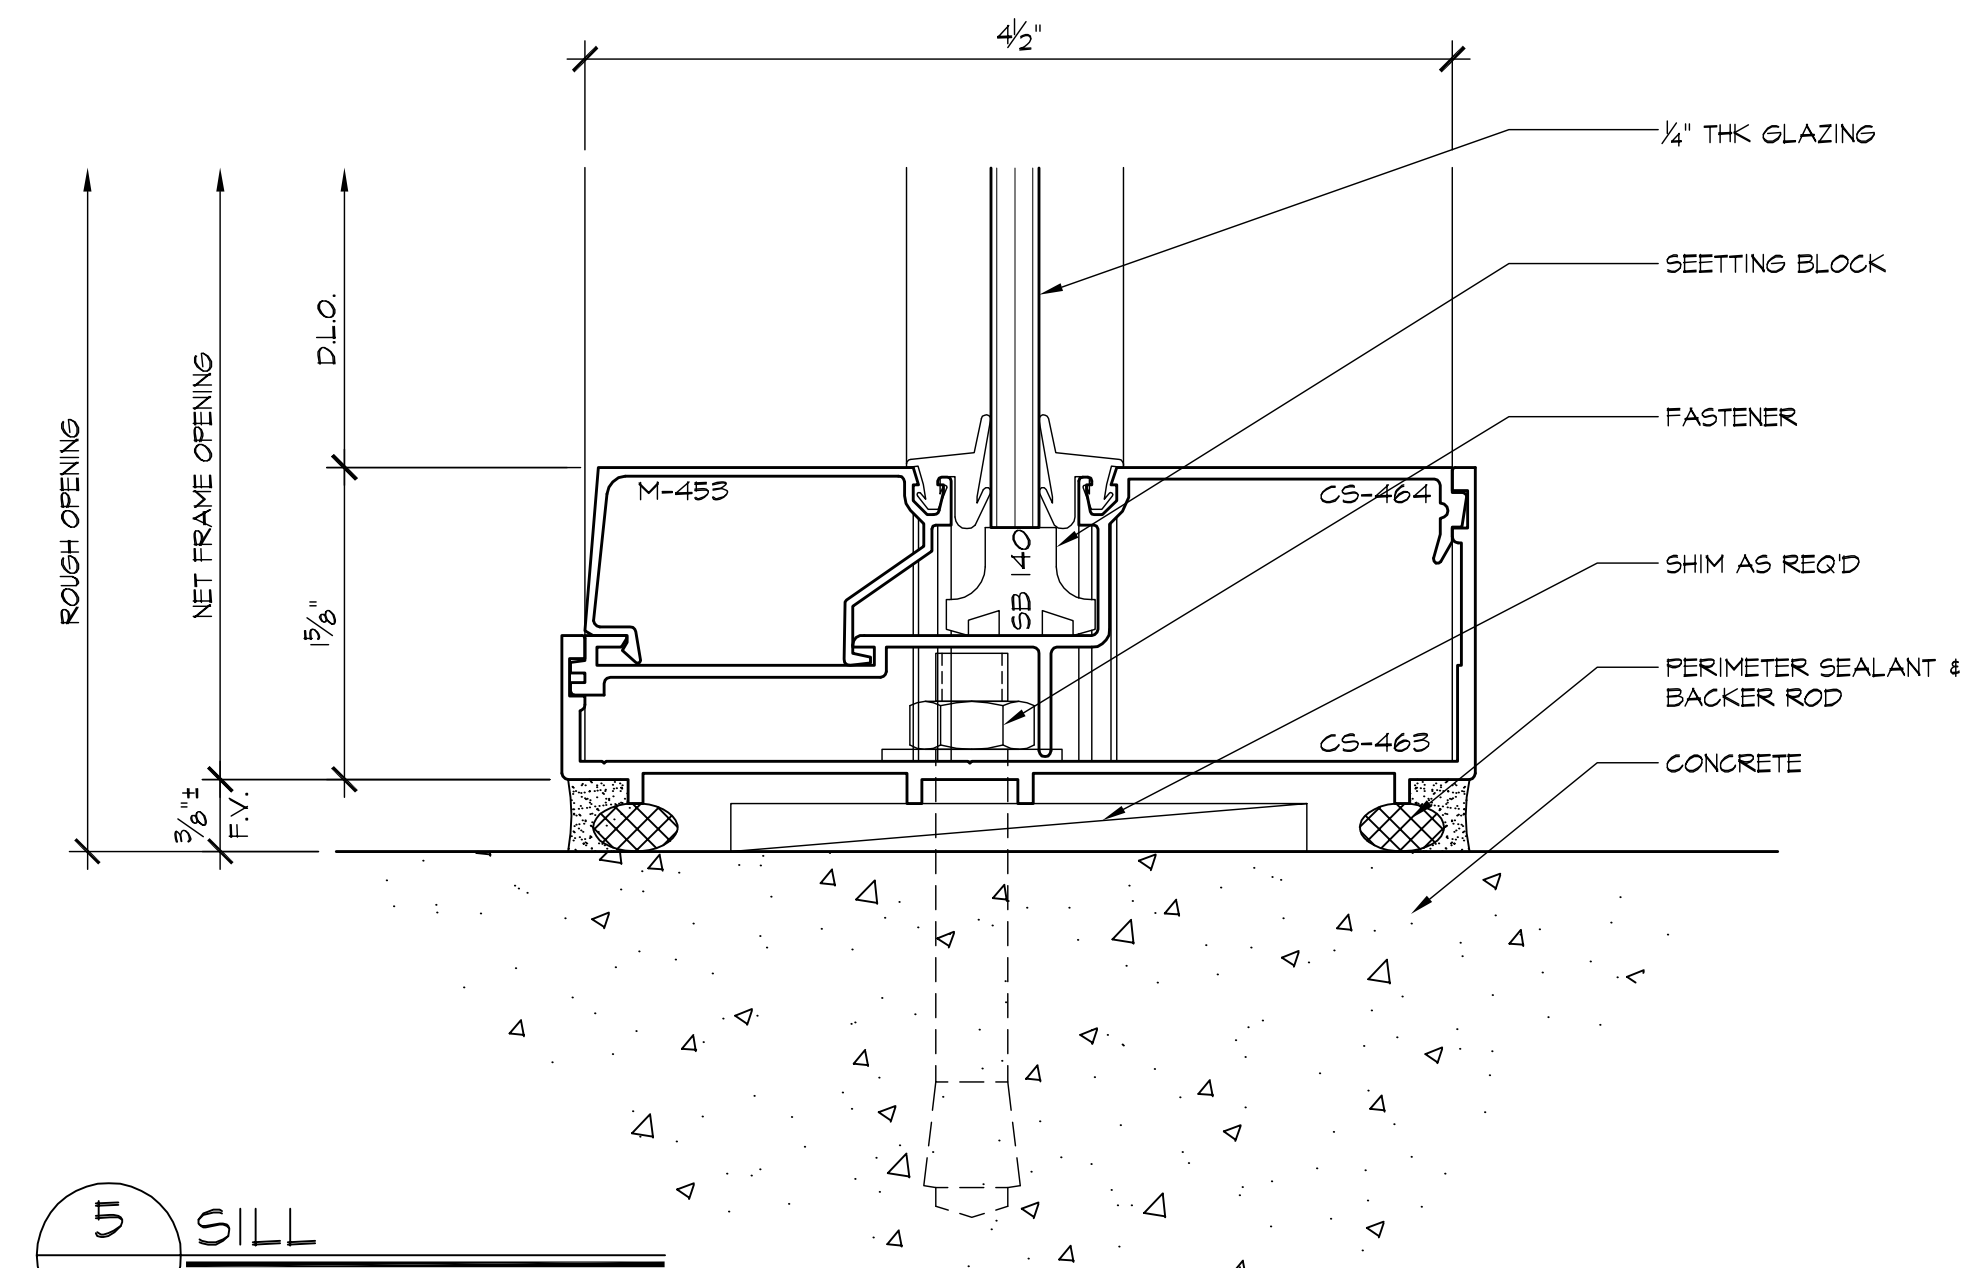

5 SILL
3.11 ARCH'L: SF7/A8.1.4 (SIM)

SCALE:
FULL


REVISIONS	BY
△	
△	
△	
△	
△	

BMR
DRAFTING SERVICE
SINCE 1988
23846 SUNNMEAD BLVD.
SUITE #
MORENO VALLEY, CA 92553
B: (951) 243-7814
F: (951) 243-7873

HARRIS GLASS CO.
6918 SOUTH ATLANTIC AVENUE
BELL, CA 90201

JOB NAME: CITY OF HOPE AMINI TRANSFUSION MED CTR
ARCHITECT: EWINGCOLE
SHEET DESCRIPTION: ELEVATIONS / DETAILS
DATE: 4/8/08
SCALE: AS NOTED
DRAWN: CTB
JOB NO: OIT-08
SHEET NO:

3.11

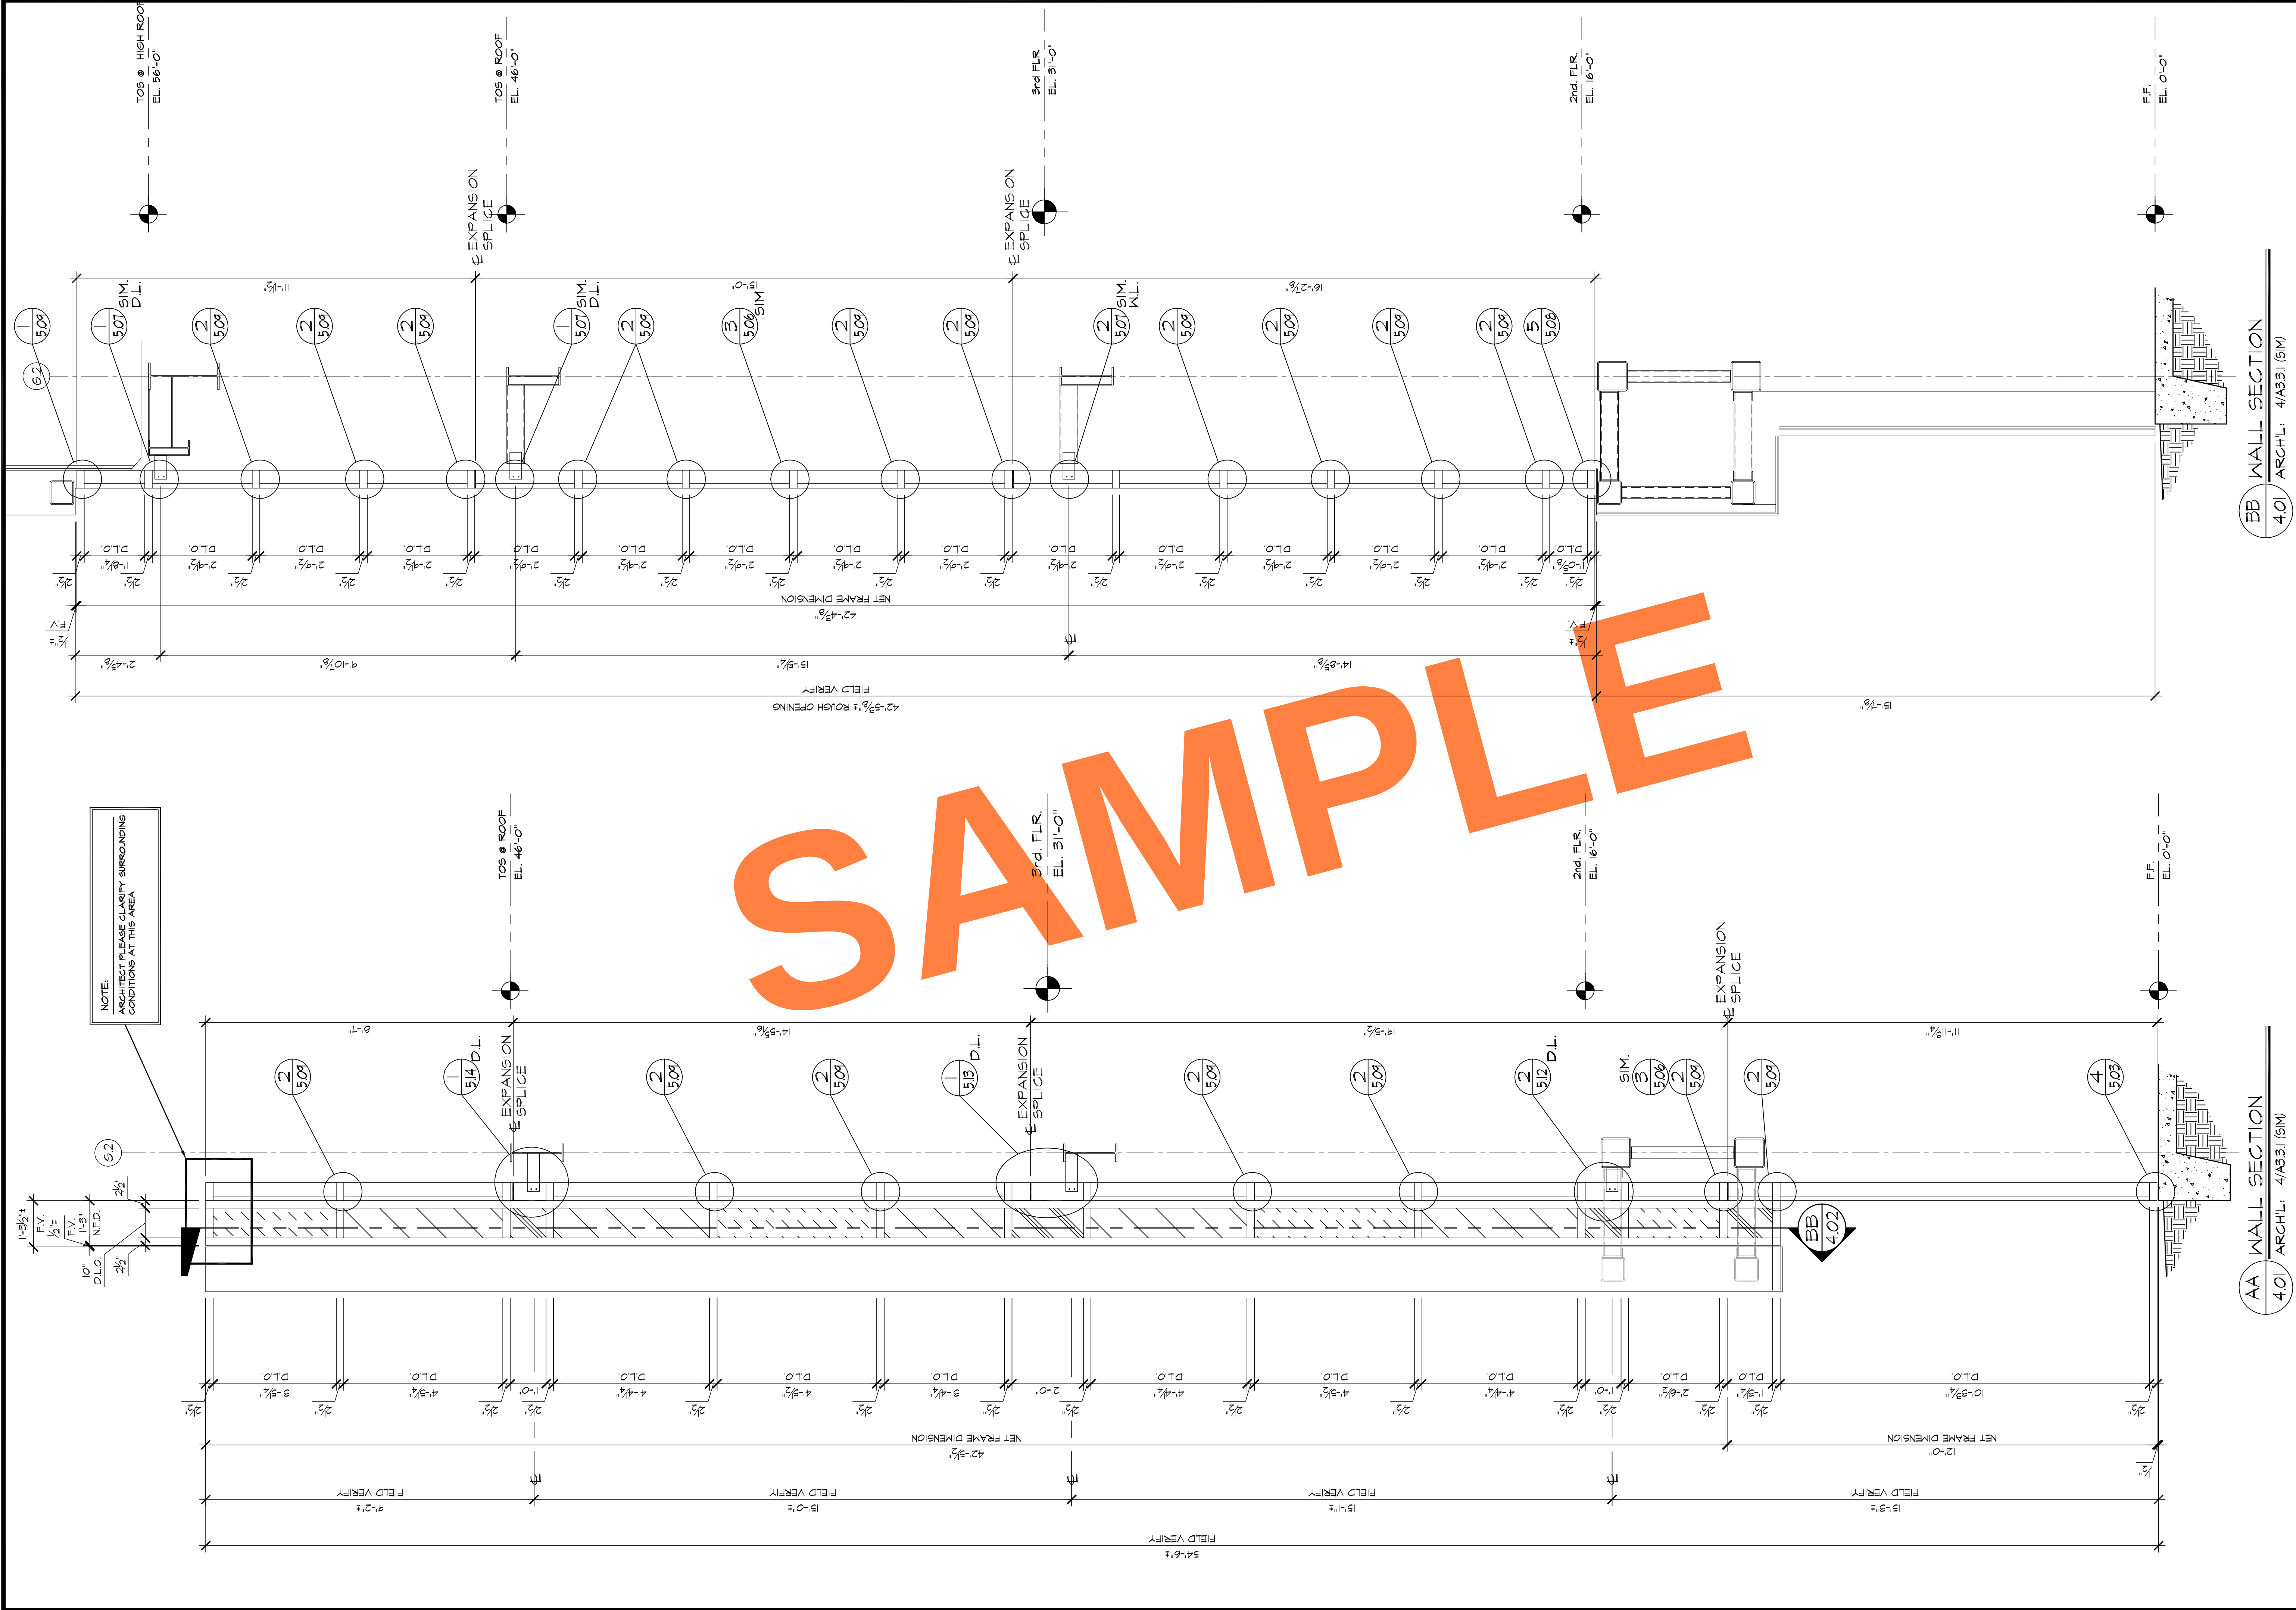

AA WALL SECTION
4.0 ARCH'L: 4/A331 (SIM)

BB WALL SECTION
4.0 ARCH'L: 4/A331 (SIM)

JOB NAME: CITY OF HOPE AMINI TRANSFUSION MED CTR
ARCHITECT: EWINGCOLE
SHEET DESCRIPTION: WALL SECTIONS

JOB NO: 80-LT-0
SHEET NO: 4.0

REVISIONS BY

△

△

△

△


△

BMR


DRAFTING SERVICE
SINCE 1988
23846 SUNNYMEAD BLVD.
SUITE #6
MORENO VALLEY, CA 92553
B: (951) 243-7814
F: (951) 243-7873

HARRIS GLASS CO.

6918 SOUTH ATLANTIC AVENUE
BELL, CA 90201

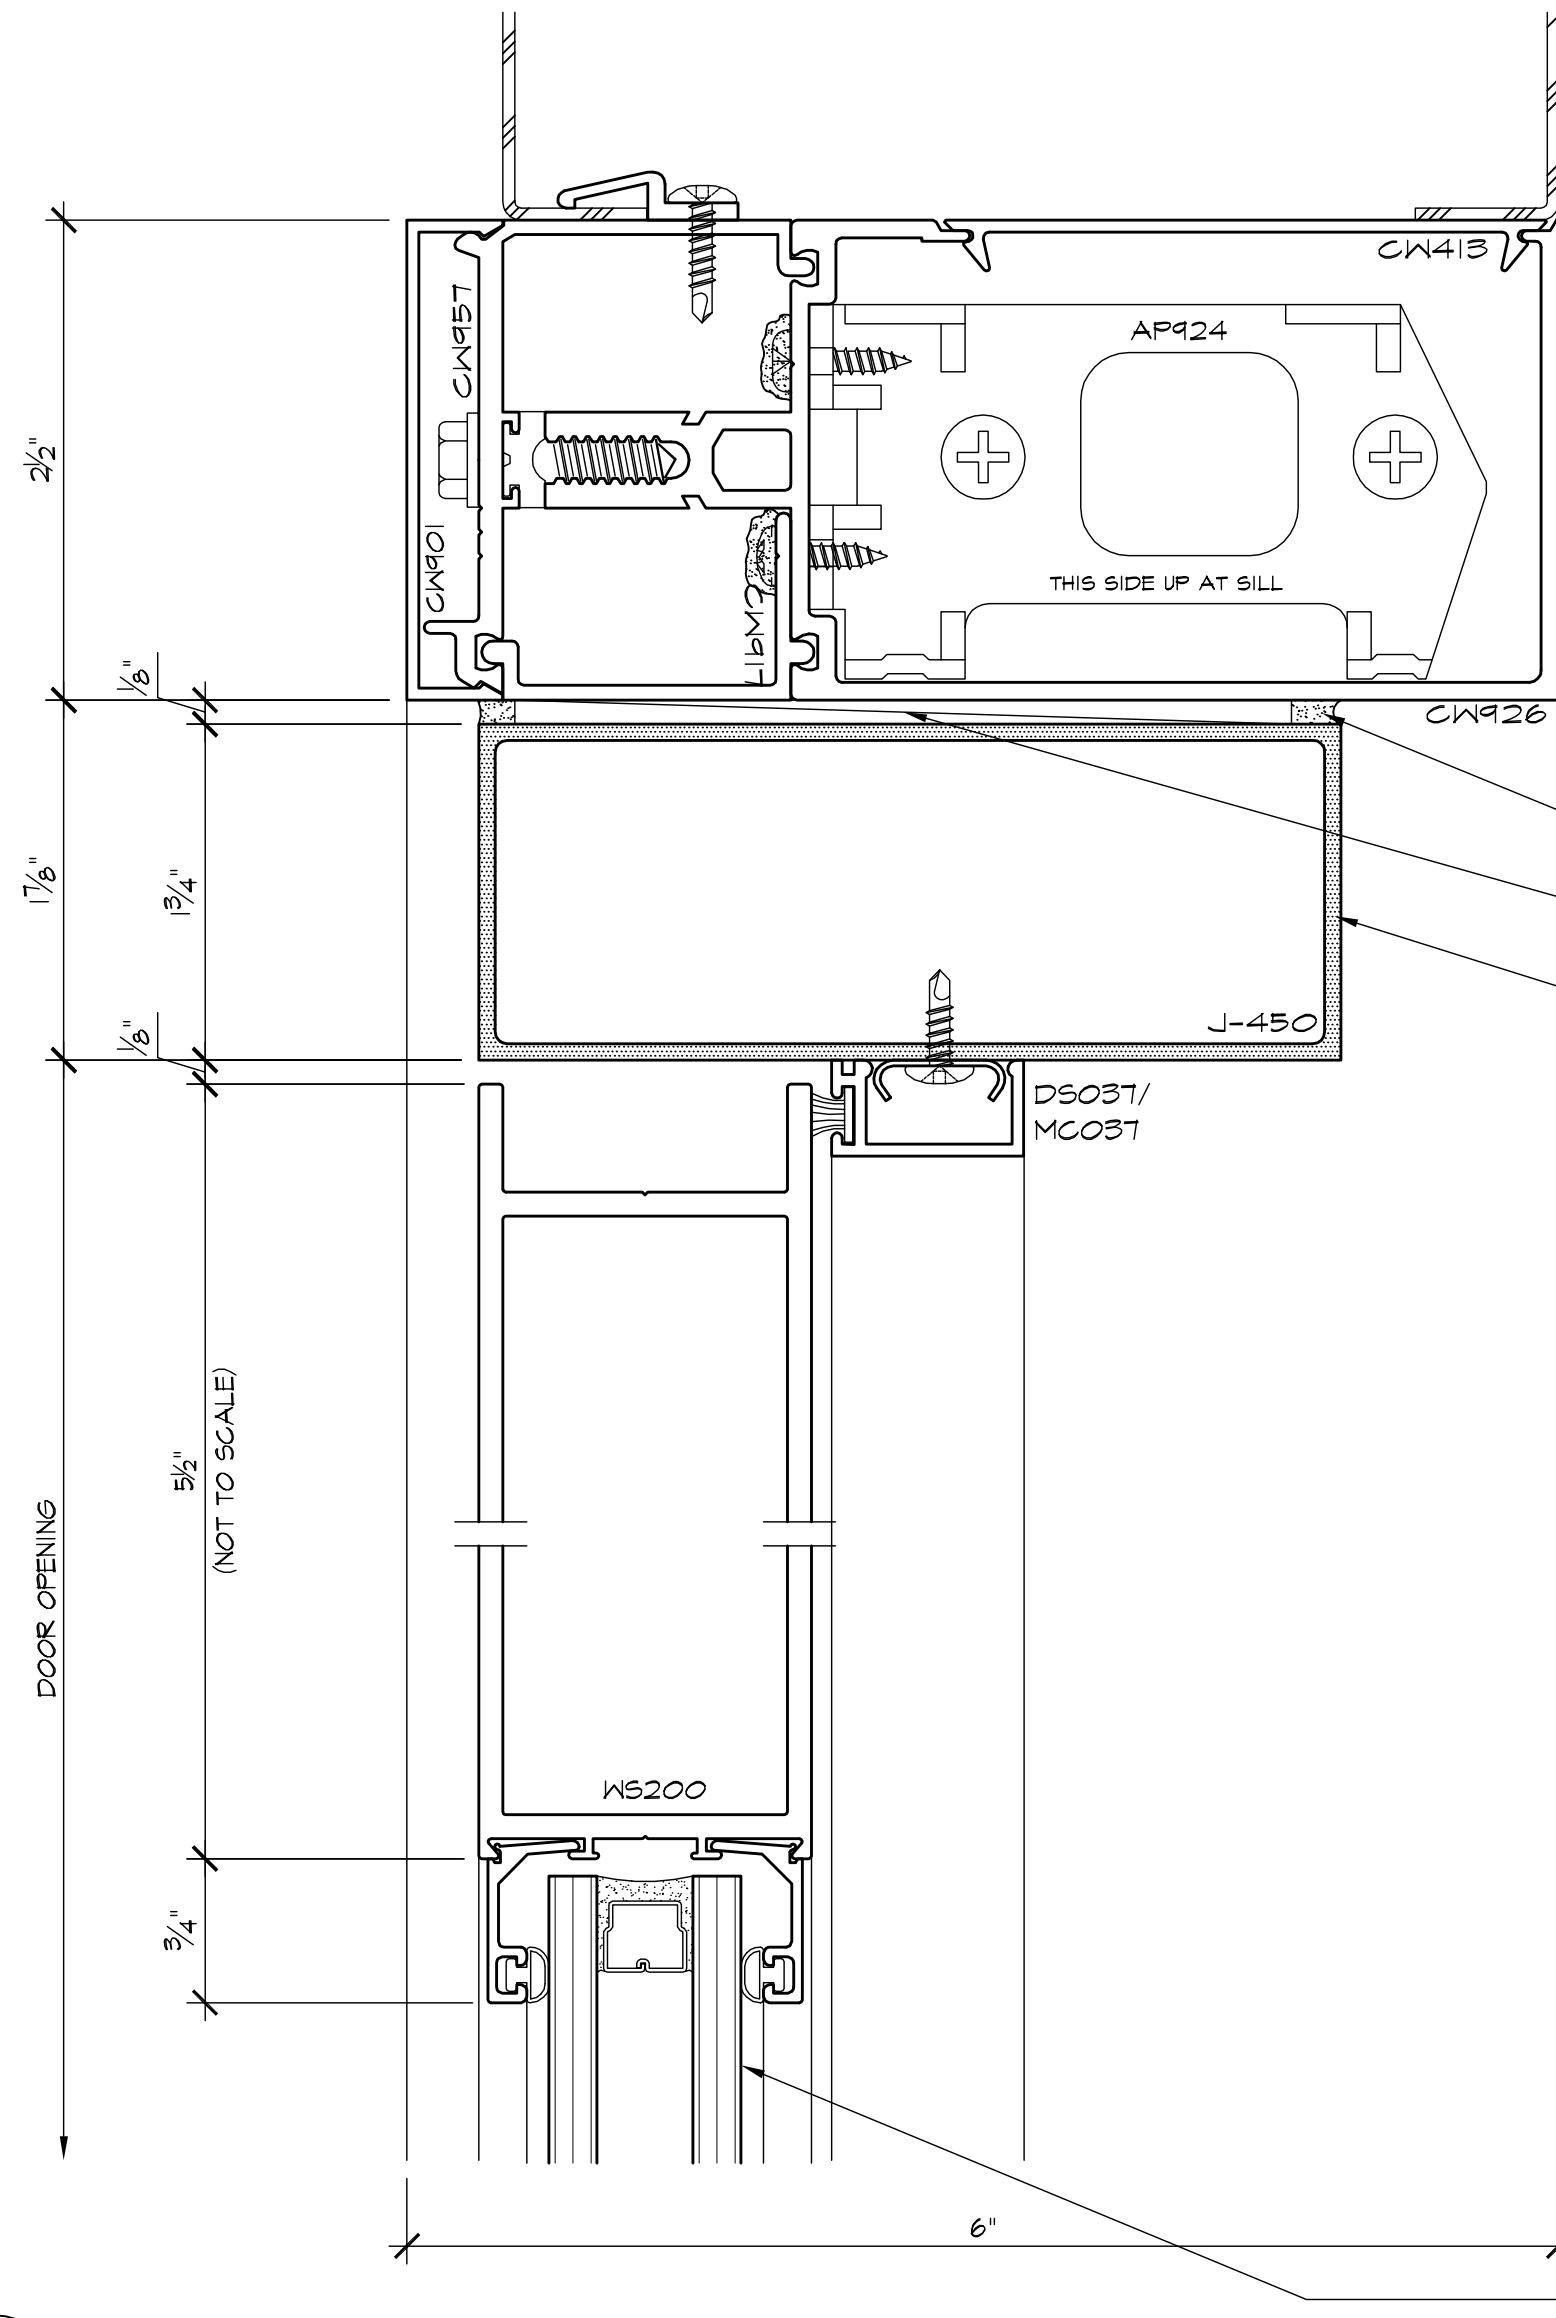

1 DOOR HEAD
5.02 ARCH'L: CWB/AB.1.4 (SIM.)

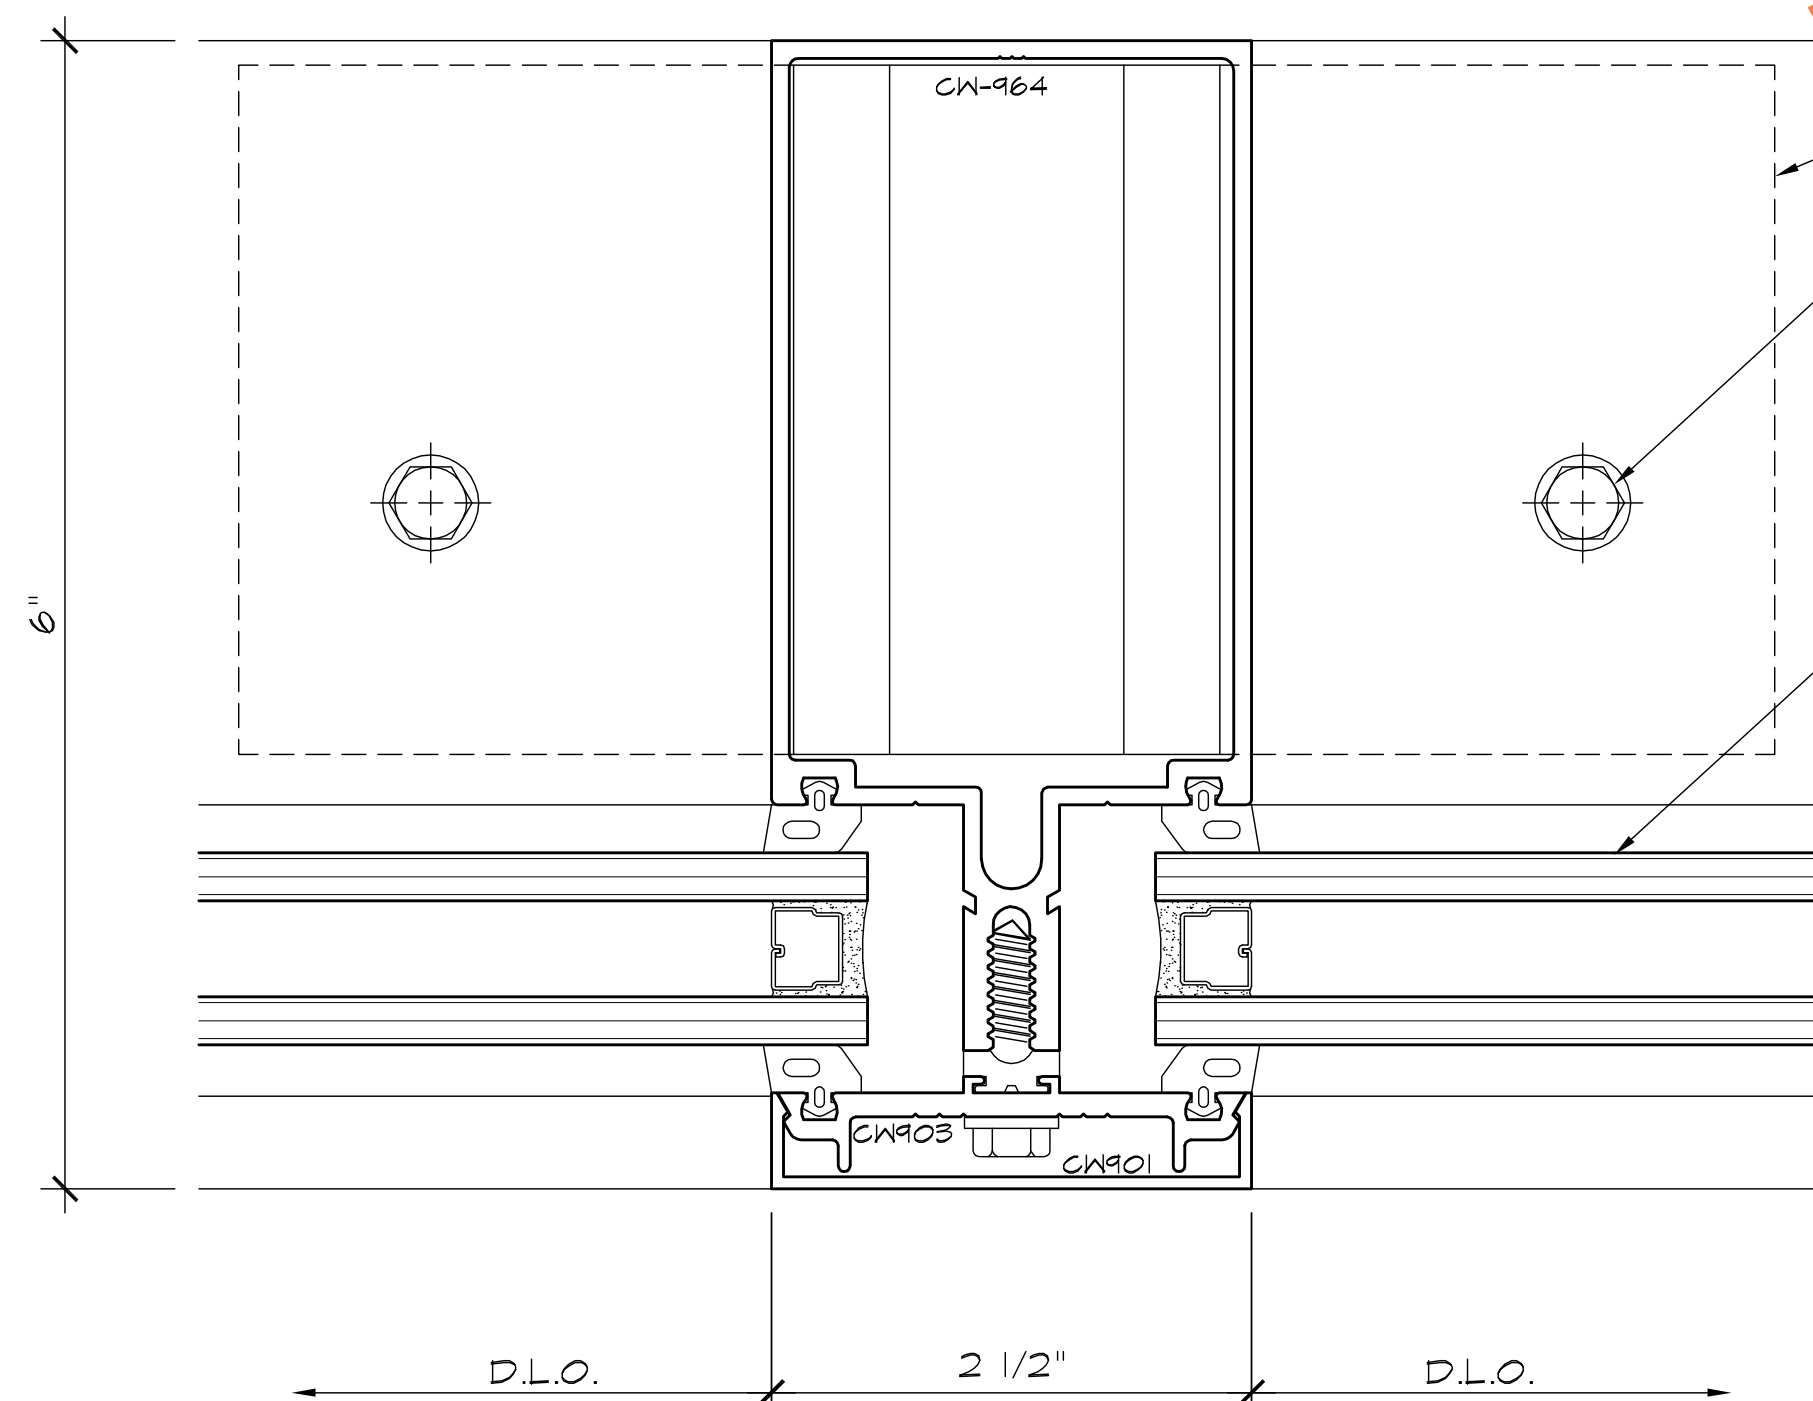

2 VERTICAL
5.02 ARCH'L: CWB/AB.1.4

BRAKE METAL REFER TO
DEATIL 1/5.03 FOR MORE
INFORMATION

T-ANCHOR


T-ANCHOR FASTENER

SEALANT

SHIM AS REQ'D


JOINERY SEAL

1" INSULATED GLAZING

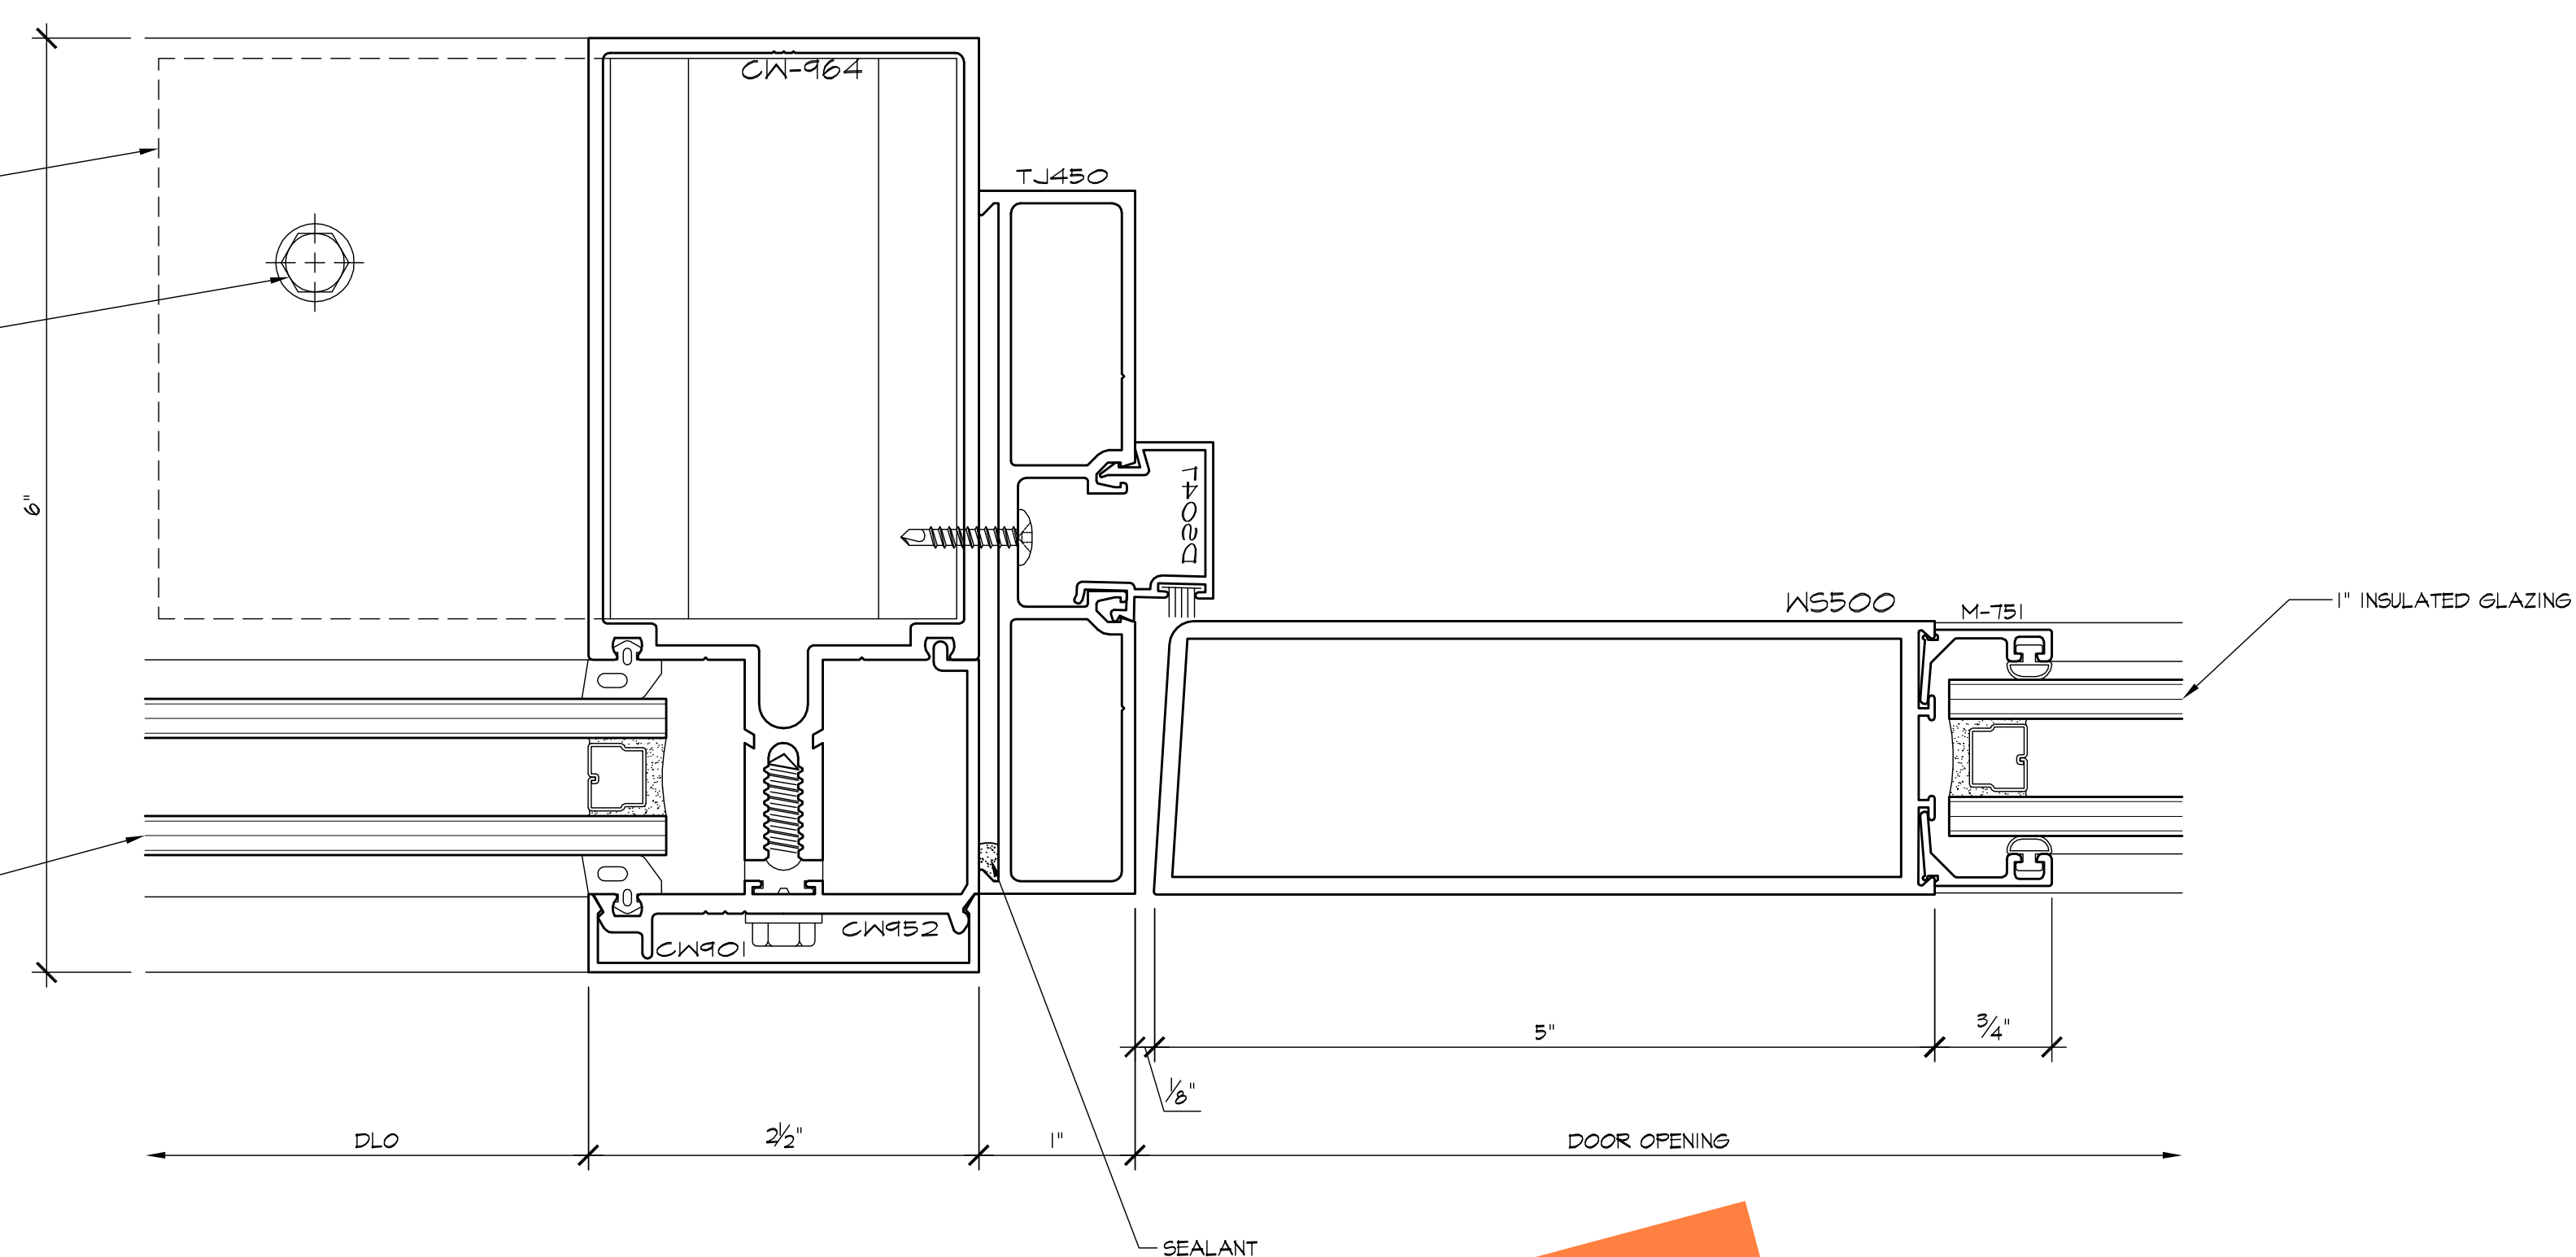

3 DOOR JAMB
5.02 ARCH'L: CWI/AB.1.4

SAMPLE

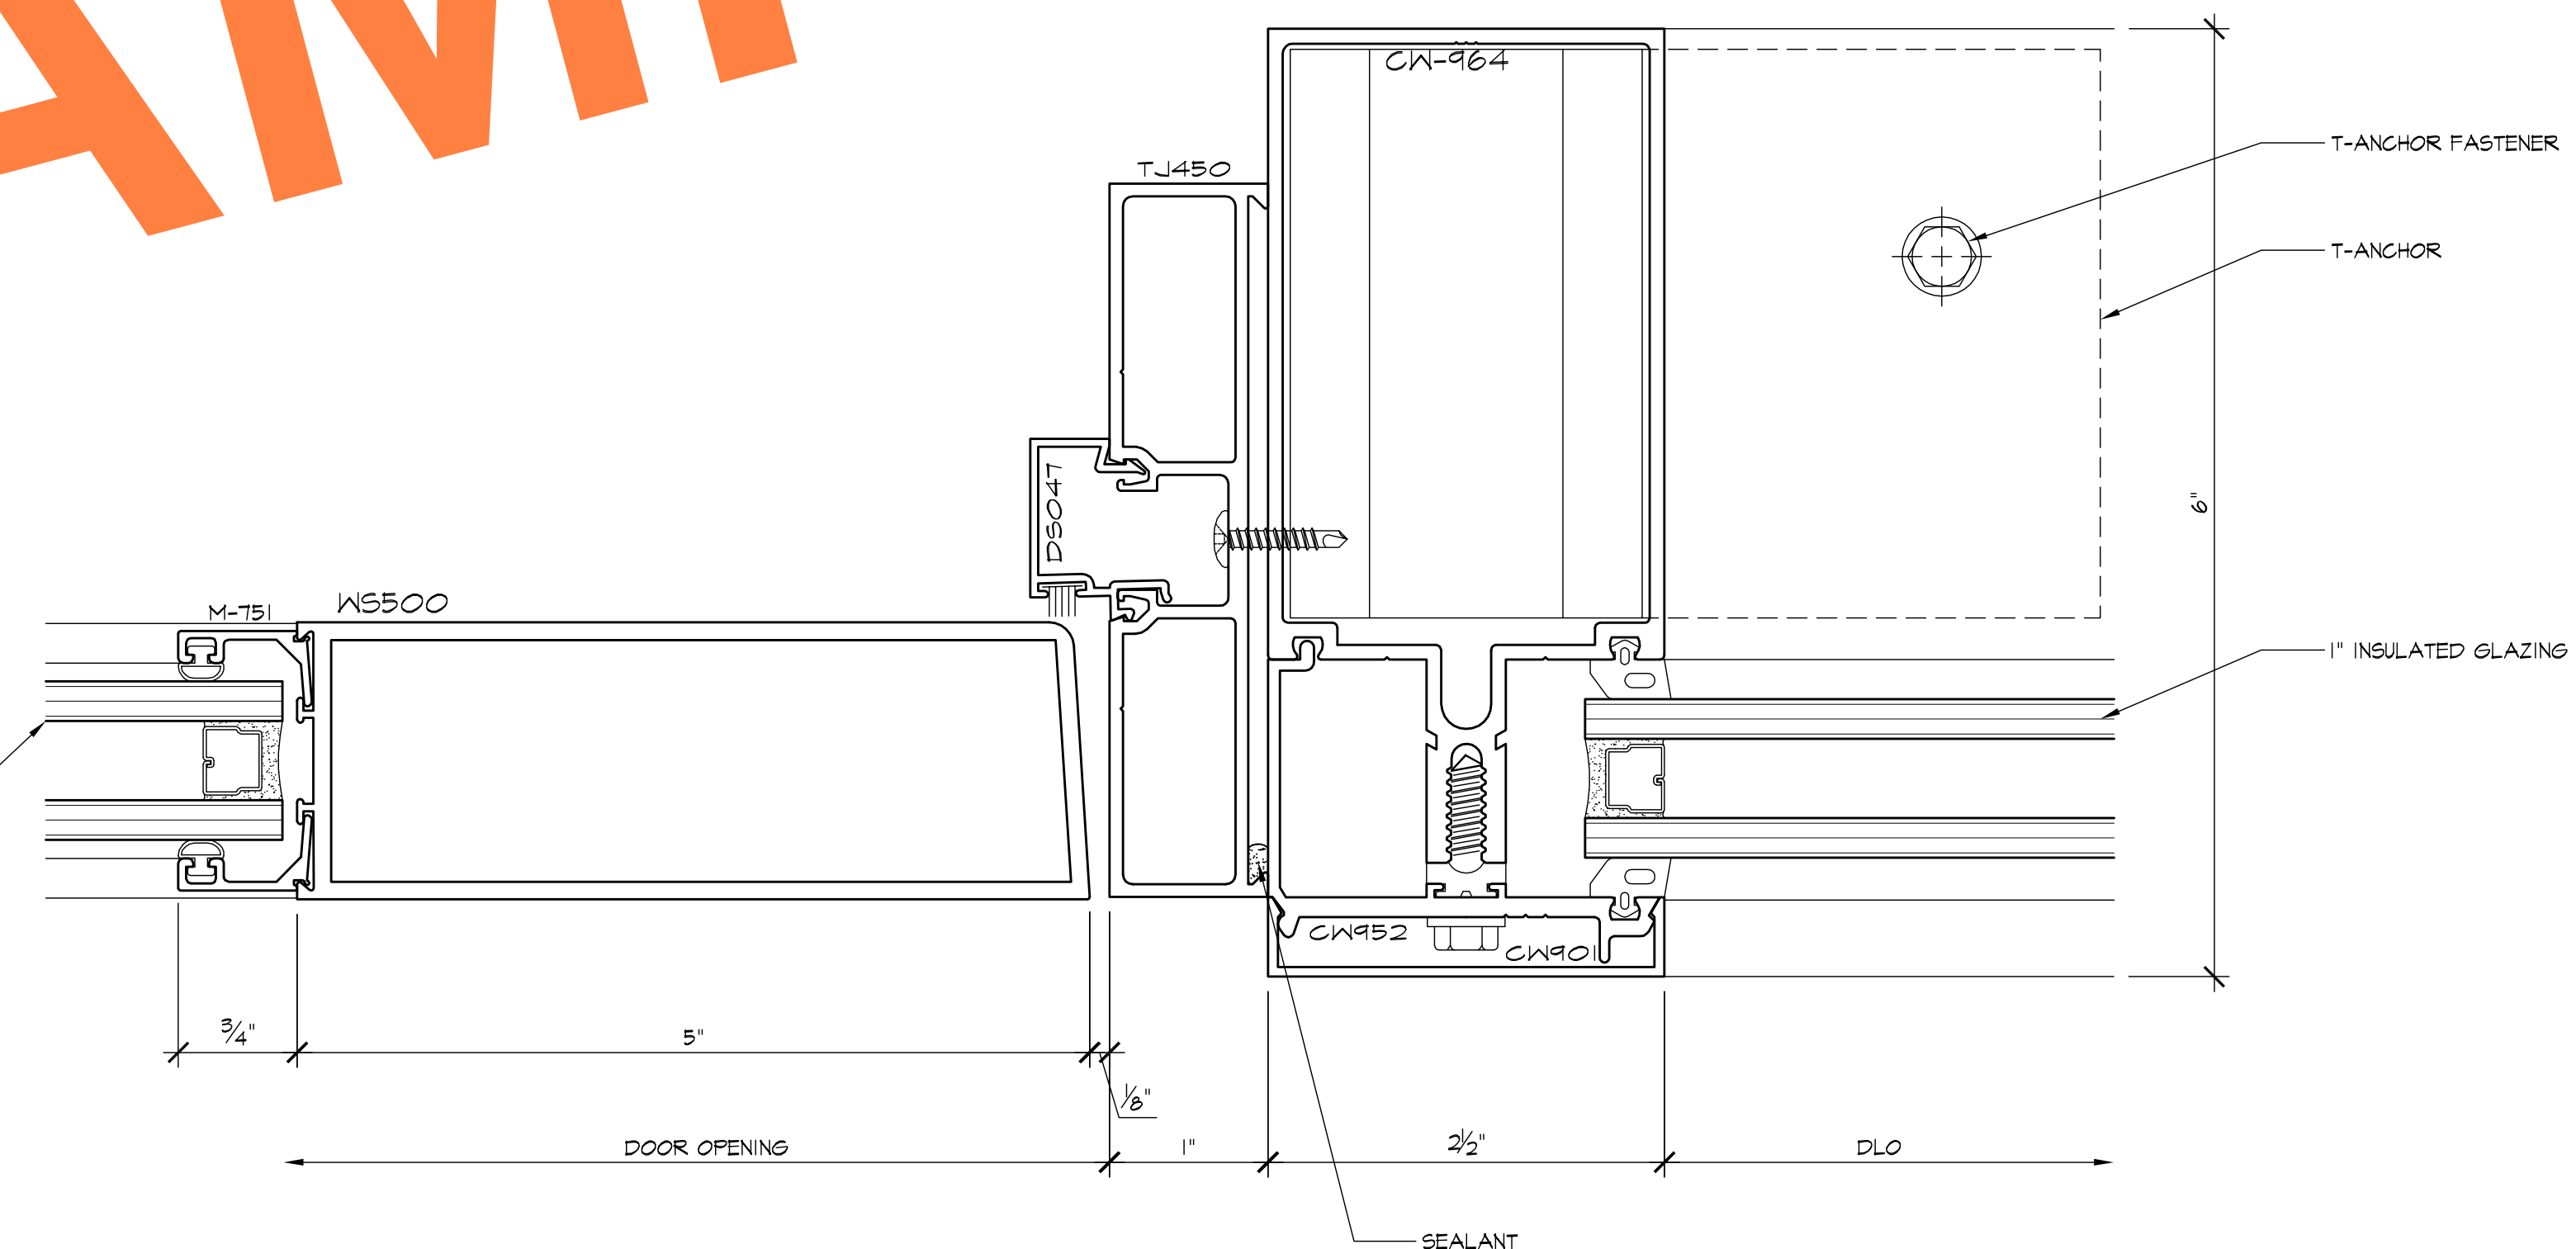

3 DOOR JAMB
5.02 ARCH'L: CWI/AB.1.4


REVISIONS	BY
△	
△	
△	
△	
△	

BMR
DRAFTING SERVICE
SINCE 1988
23846 SUNNYMEAD BLVD.
SUITE 60
MORENO VALLEY, CA 92553
B: (951) 243-7814
F: (951) 243-7873

HARRIS GLASS CO.
6918 SOUTH ATLANTIC AVENUE
BELL, CA 90201

JOB NAME: CITY OF HOPE AMINI TRANSFUSION MED CTR
ARCHITECT: EWINGCOLE
SHEET DESCRIPTION: DETAILS
DATE: 4/8/08
SCALE: FULL
DRAWN: CTB
JOB NO: OIT-08
SHEET NO:

5.02

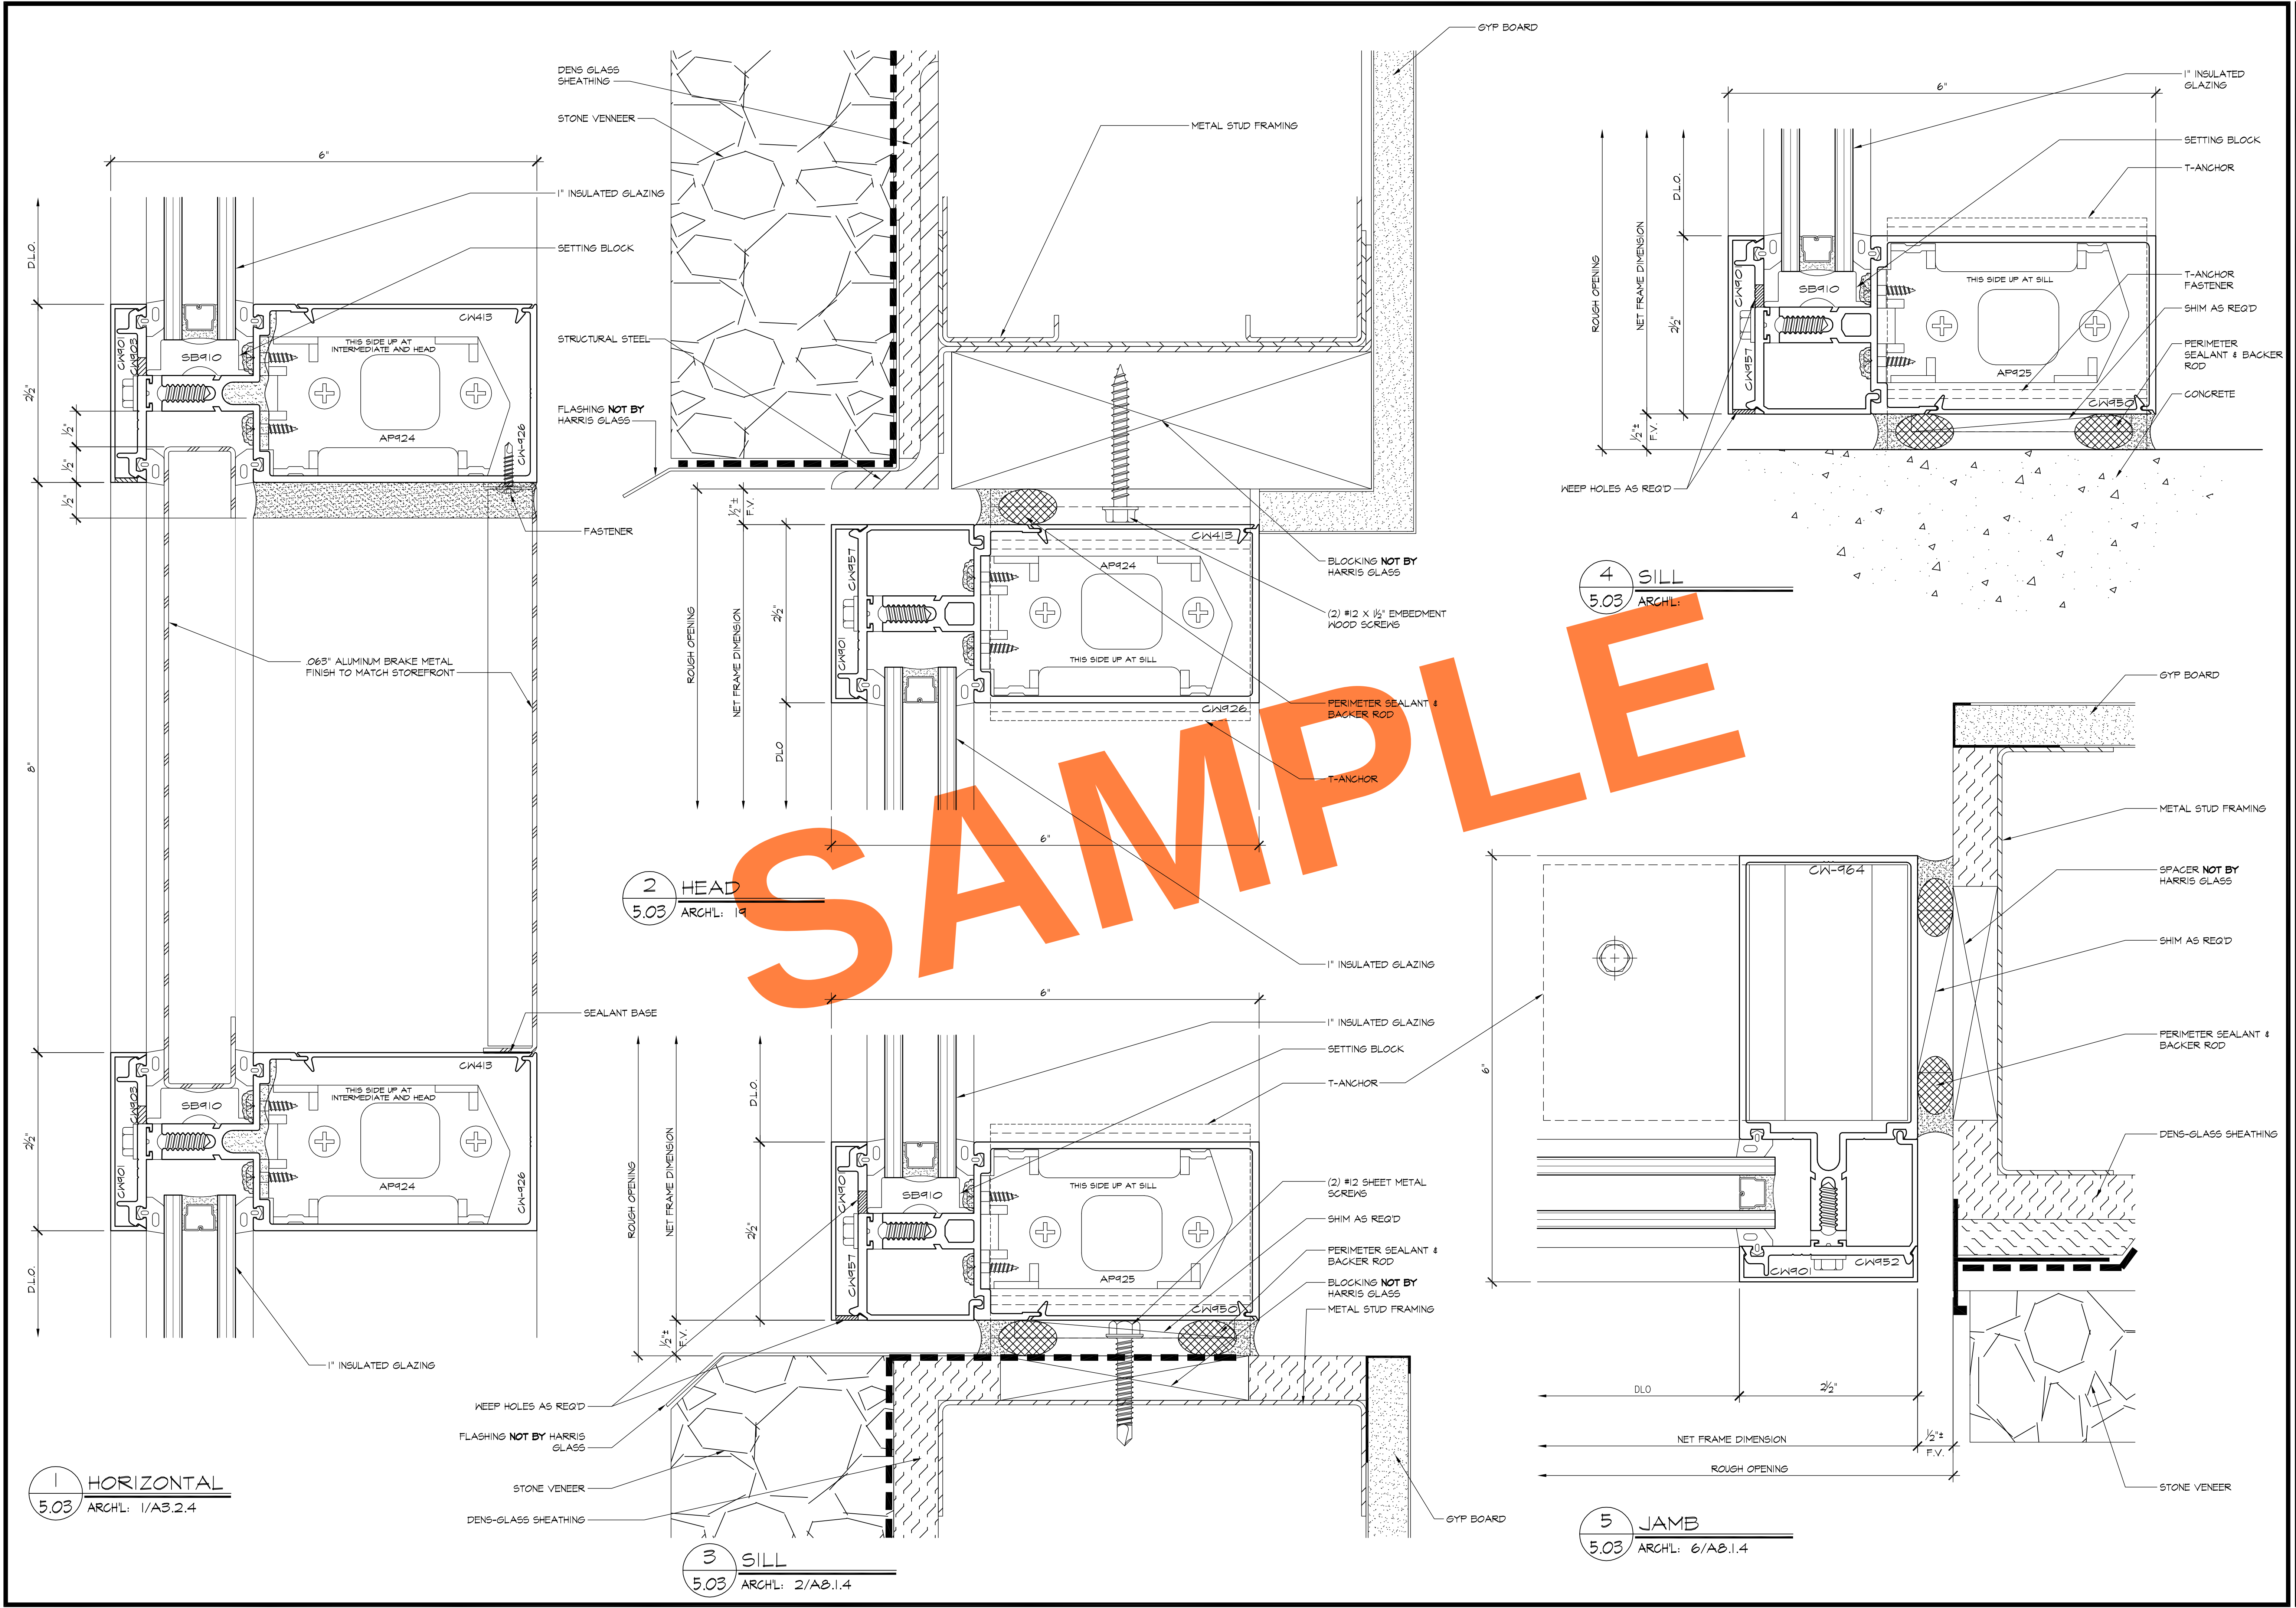

1 HORIZONTAL
5.03 ARCH'L: 1/A3.2.4


2 HEAD
5.03 ARCH'L: 1/A3.2.4

3 SILL
5.03 ARCH'L: 2/A8.1.4

4 SILL
5.03 ARCH'L: 6/A8.1.4

5 JAMB
5.03 ARCH'L: 6/A8.1.4


REVISIONS		BY
△		
△		
△		
△		
△		

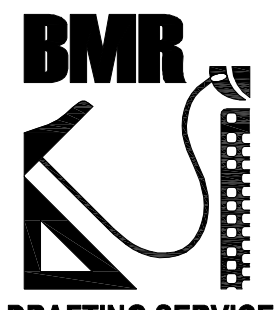

BMR
DRAFTING SERVICE
SINCE 1988
23846 SUNNYMEAD BLVD.
SUITE #9
MORENO VALLEY, CA 92553
P: (951) 243-7814
F: (951) 243-7873

HARRIS GLASS CO.
6918 SOUTH ATLANTIC AVENUE
BELL, CA 90201

JOB NAME:	CITY OF HOPE AMINI TRANSFUSION MED CTR
ARCHITECT:	EWINGCOLE
SHEET DESCRIPTION:	DETAILS
DATE:	4/8/08
SCALE:	FULL
DRAWN:	CTB
JOB NO:	017-08
SHEET NO:	5.03

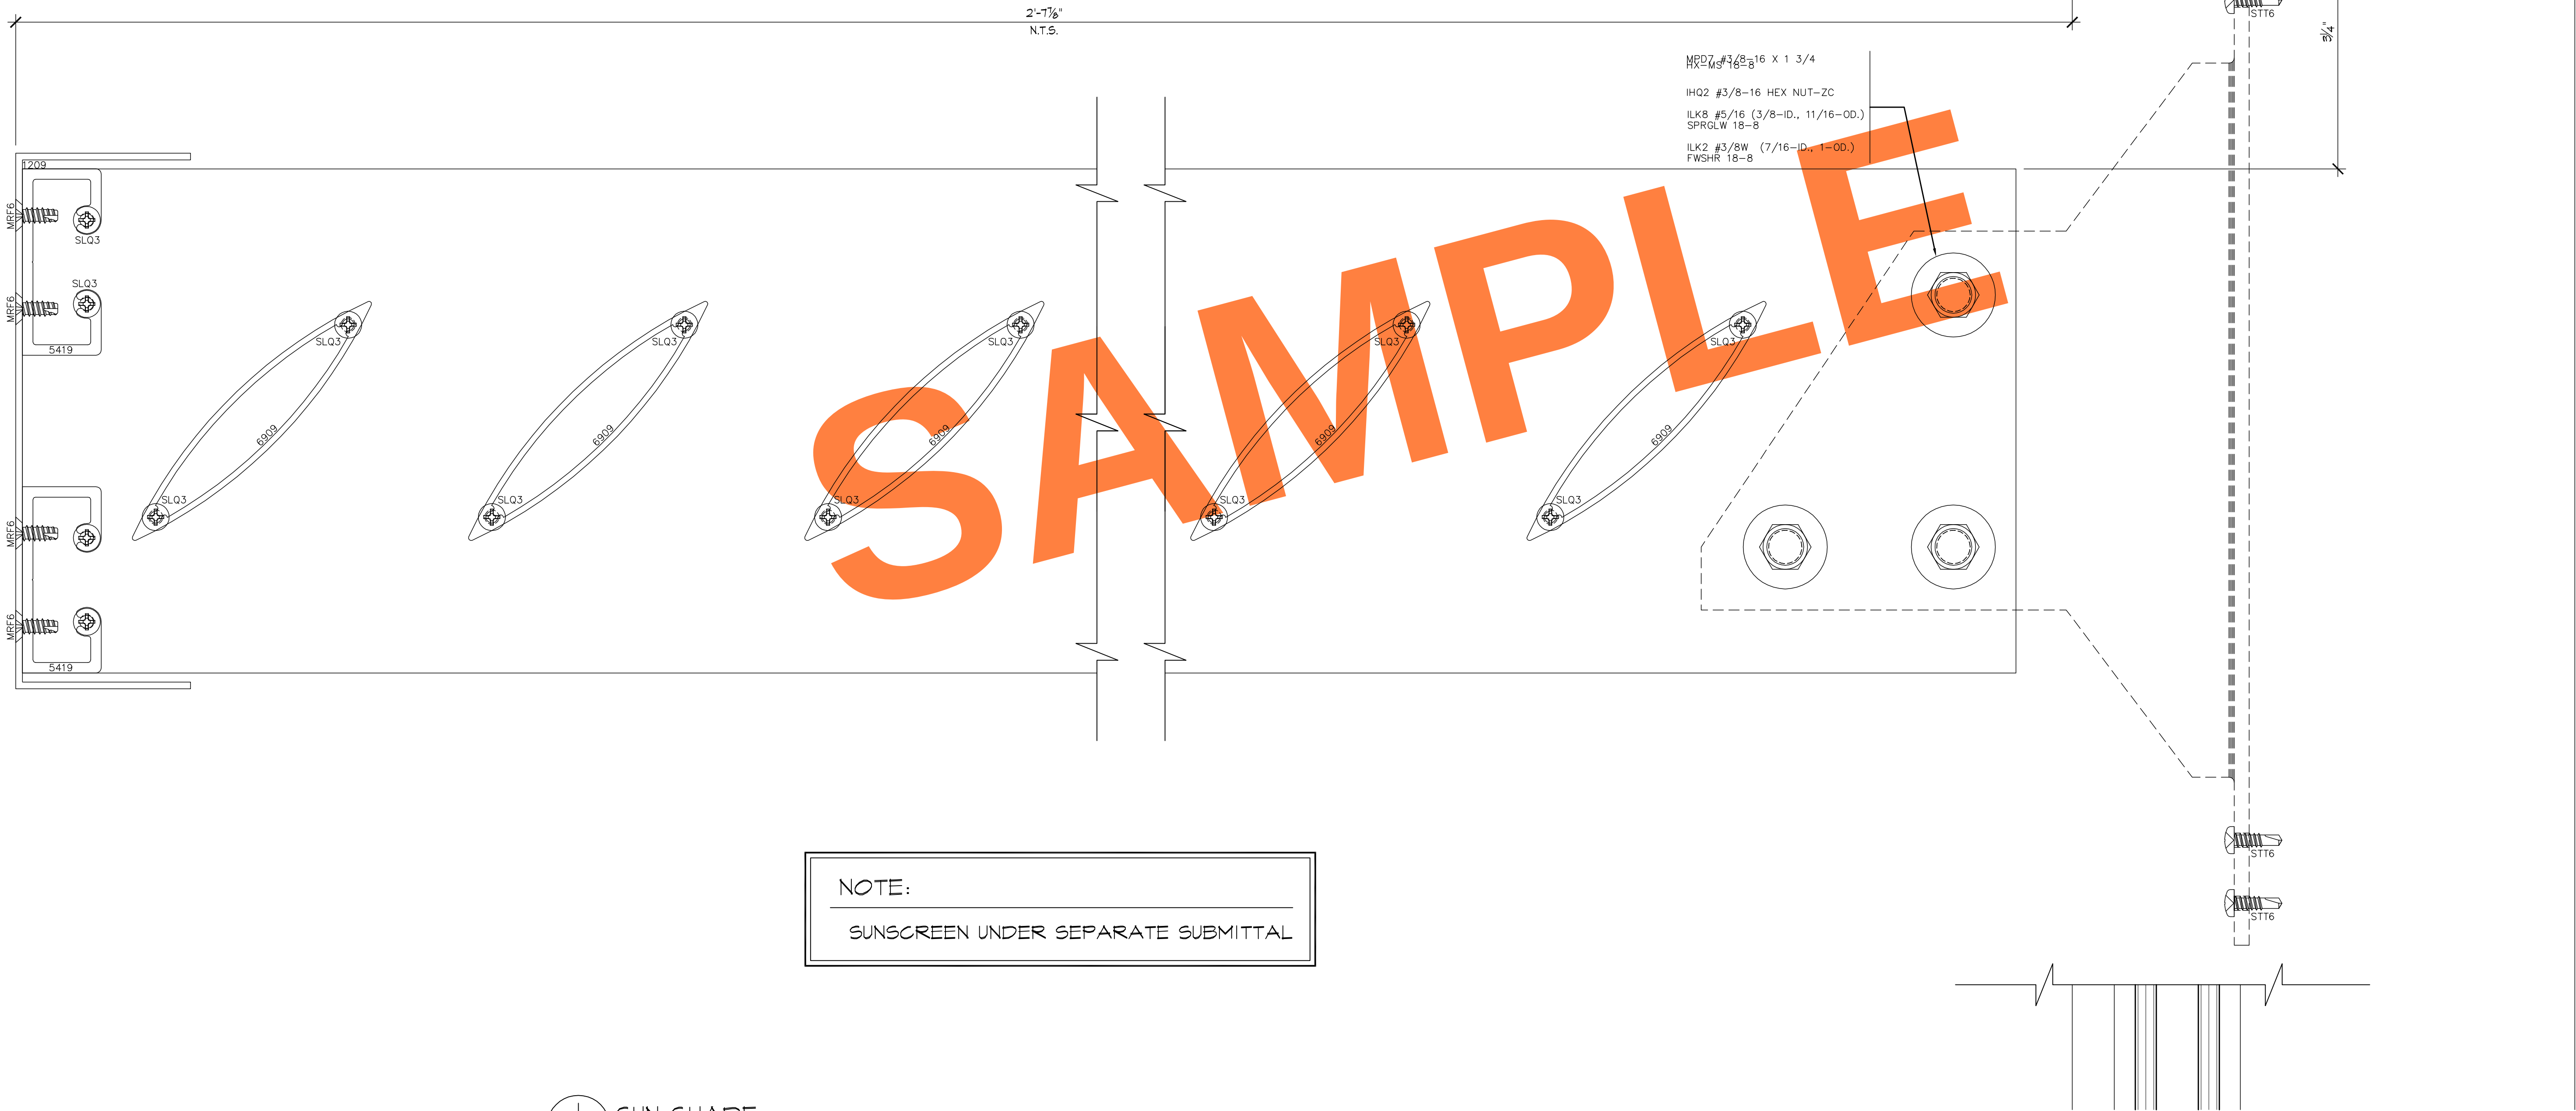


NOTE:
SUNSCREEN UNDER SEPARATE SUBMITTAL

1 SUN SHADE
5.04 ARCHL: 1/A8.1.4

REFER TO DETAIL 1/5.01 FOR
SURROUNDING CONDITIONS

1" INSULATED GLAZING

HPD7 #3/8-16 X 1 3/4
HX2 WSP 16-8
IHQ2 #3/8-16 HEX NUT-ZC
ILK8 #5/16 (3/8-ID, 11/16-OD.)
SPRGLW 18-8
ILK2 #3/8W (7/16-ID, 1-OD.)
FWSHR 18-8

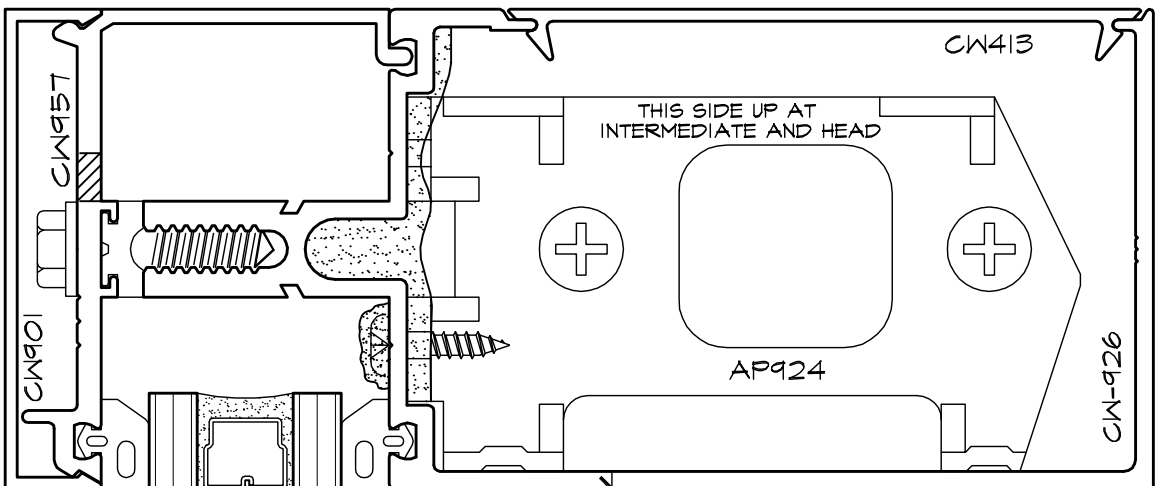

REVISIONS	BY
△	
△	
△	
△	
△	

BMR
DRAFTING SERVICE
SINCE 1988
23846 SUNNYMEAD BLVD.
SUITE #9
MORENO VALLEY, CA 92553
B: (951) 243-7814
F: (951) 243-7873

HARRIS GLASS CO.
6918 SOUTH ATLANTIC AVENUE
BELL, CA 90201

JOB NAME: CITY OF HOPE AMINI TRANSFUSION MED CTR
ARCHITECT: EWINGCOLE
SHEET DESCRIPTION: DETAILS

DATE: 4/8/08


SCALE: FULL

DRAWN: CTB

JOB NO: 017-08




SHEET NO:

5.04

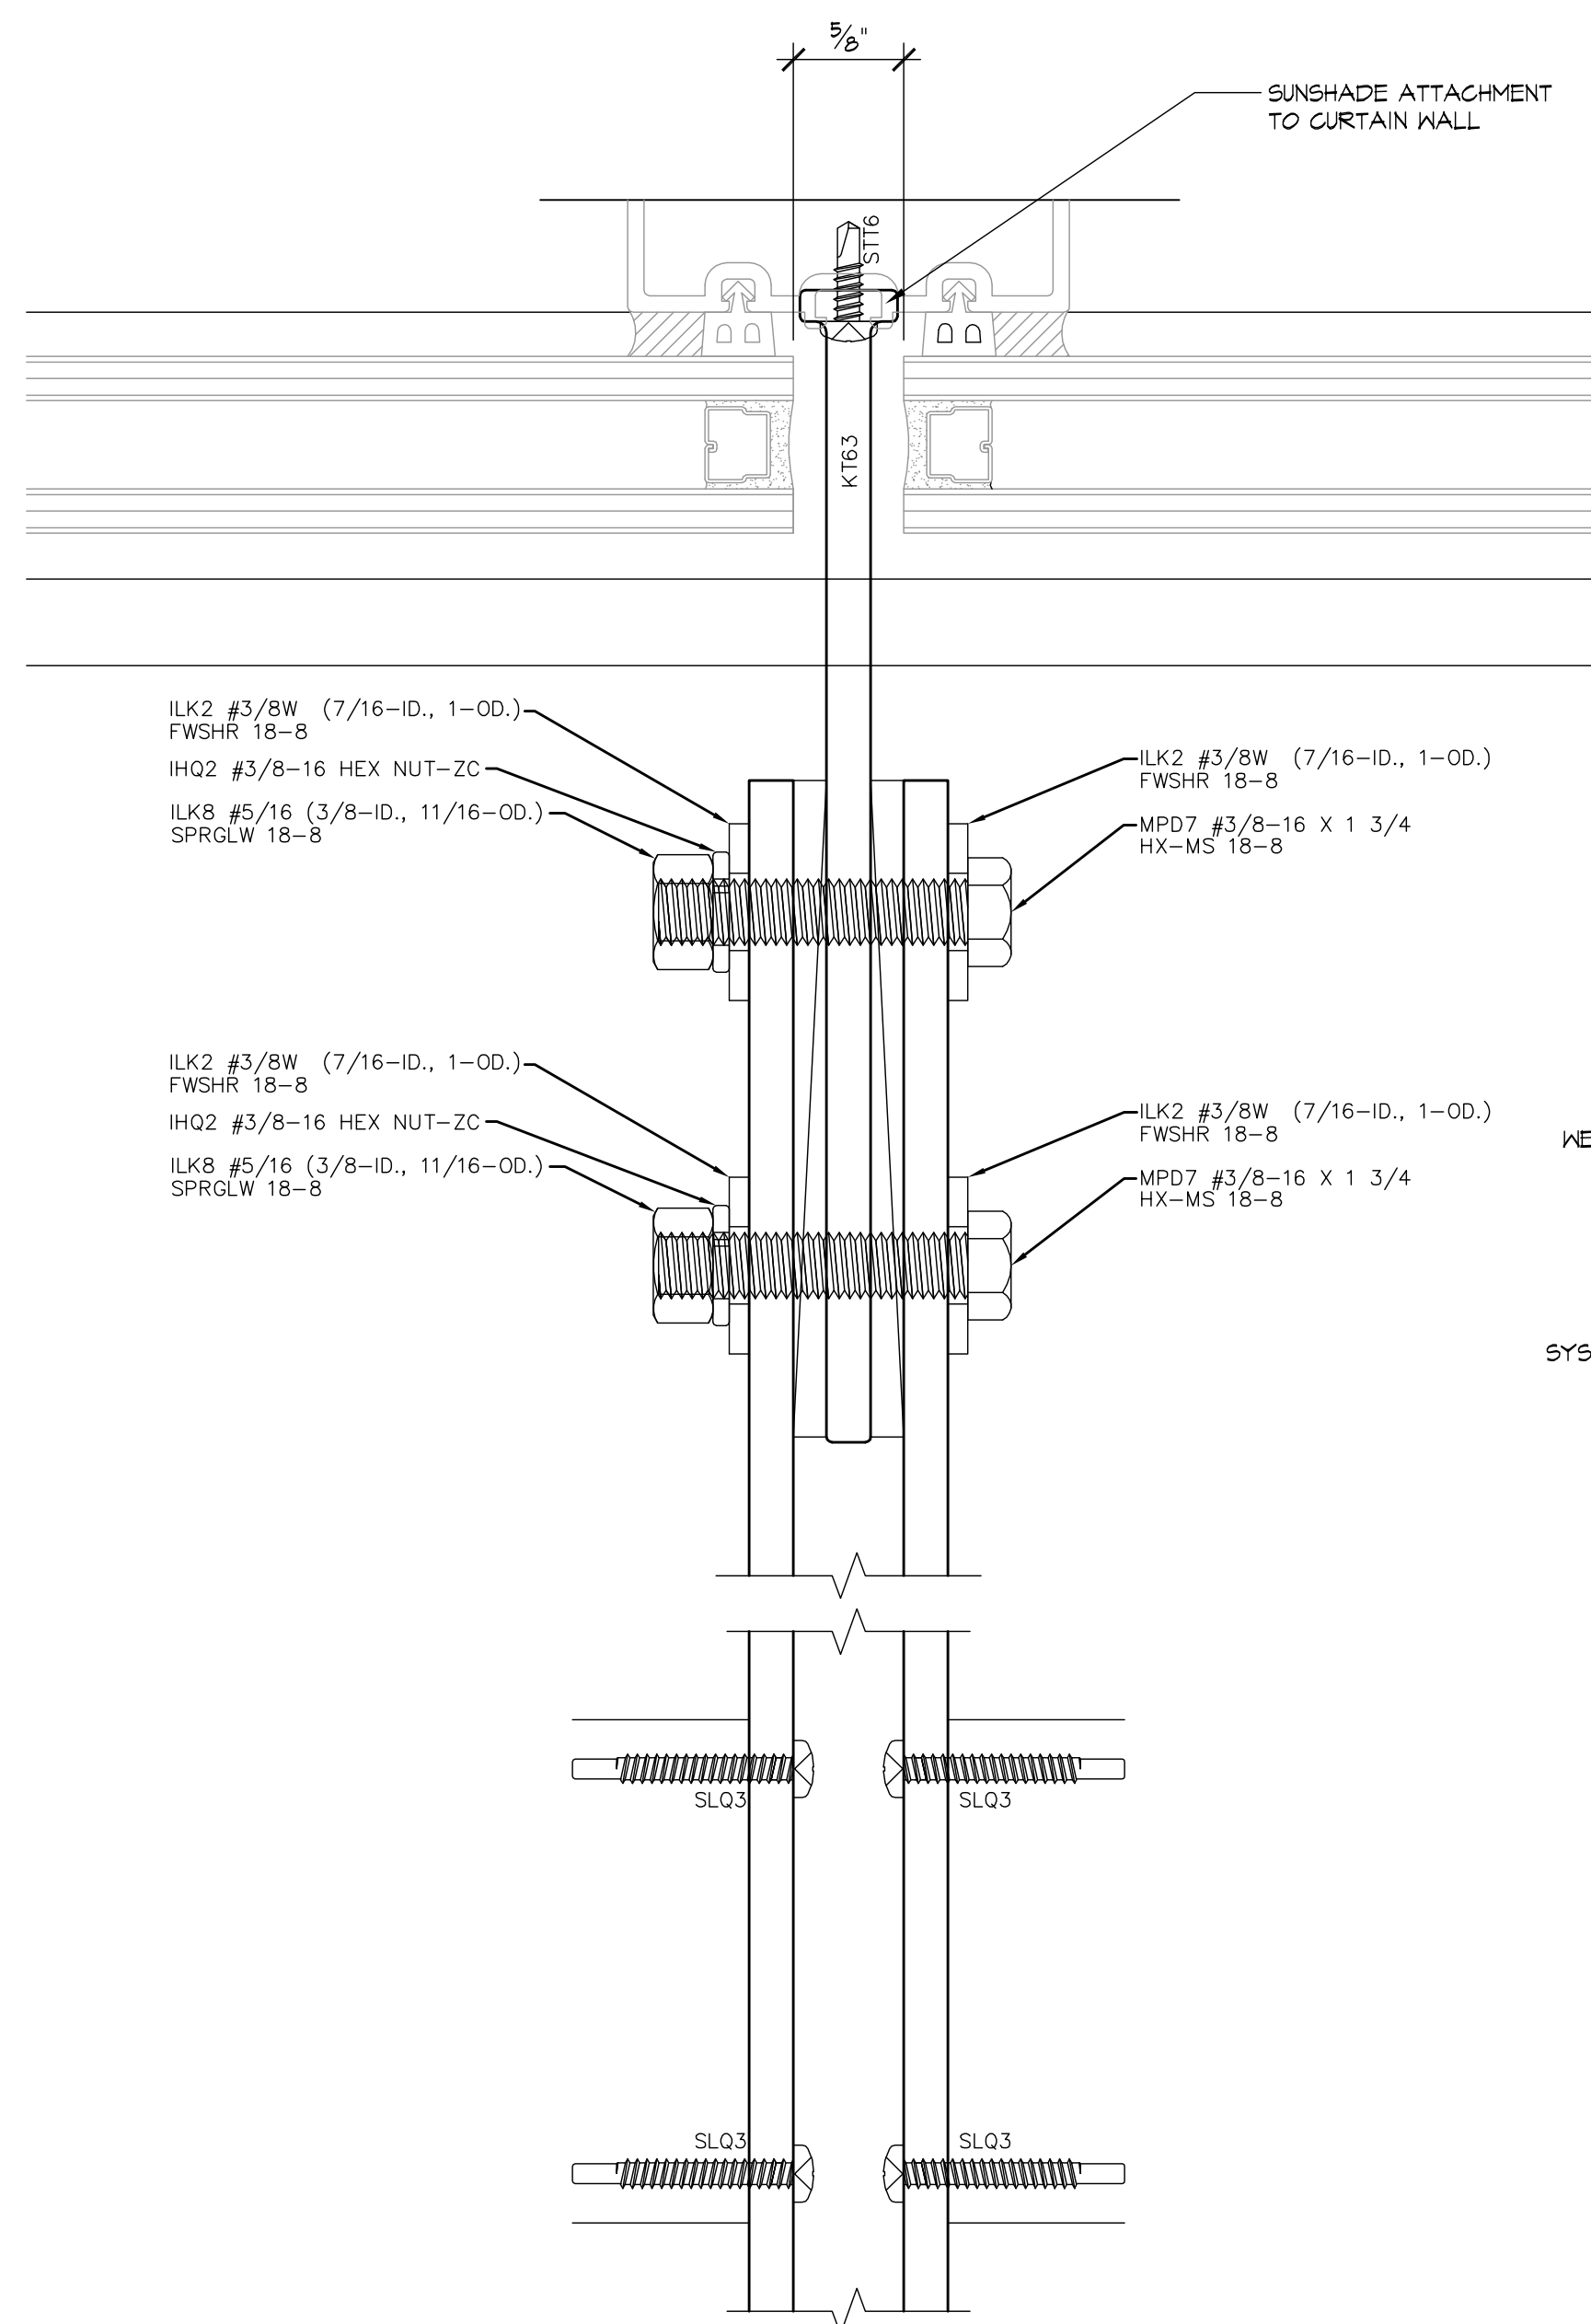

1 SUN SHADE SECTION
5.05 ARCH'L:

NOTE:
SUNSCREEN UNDER SEPARATE SUBMITTAL

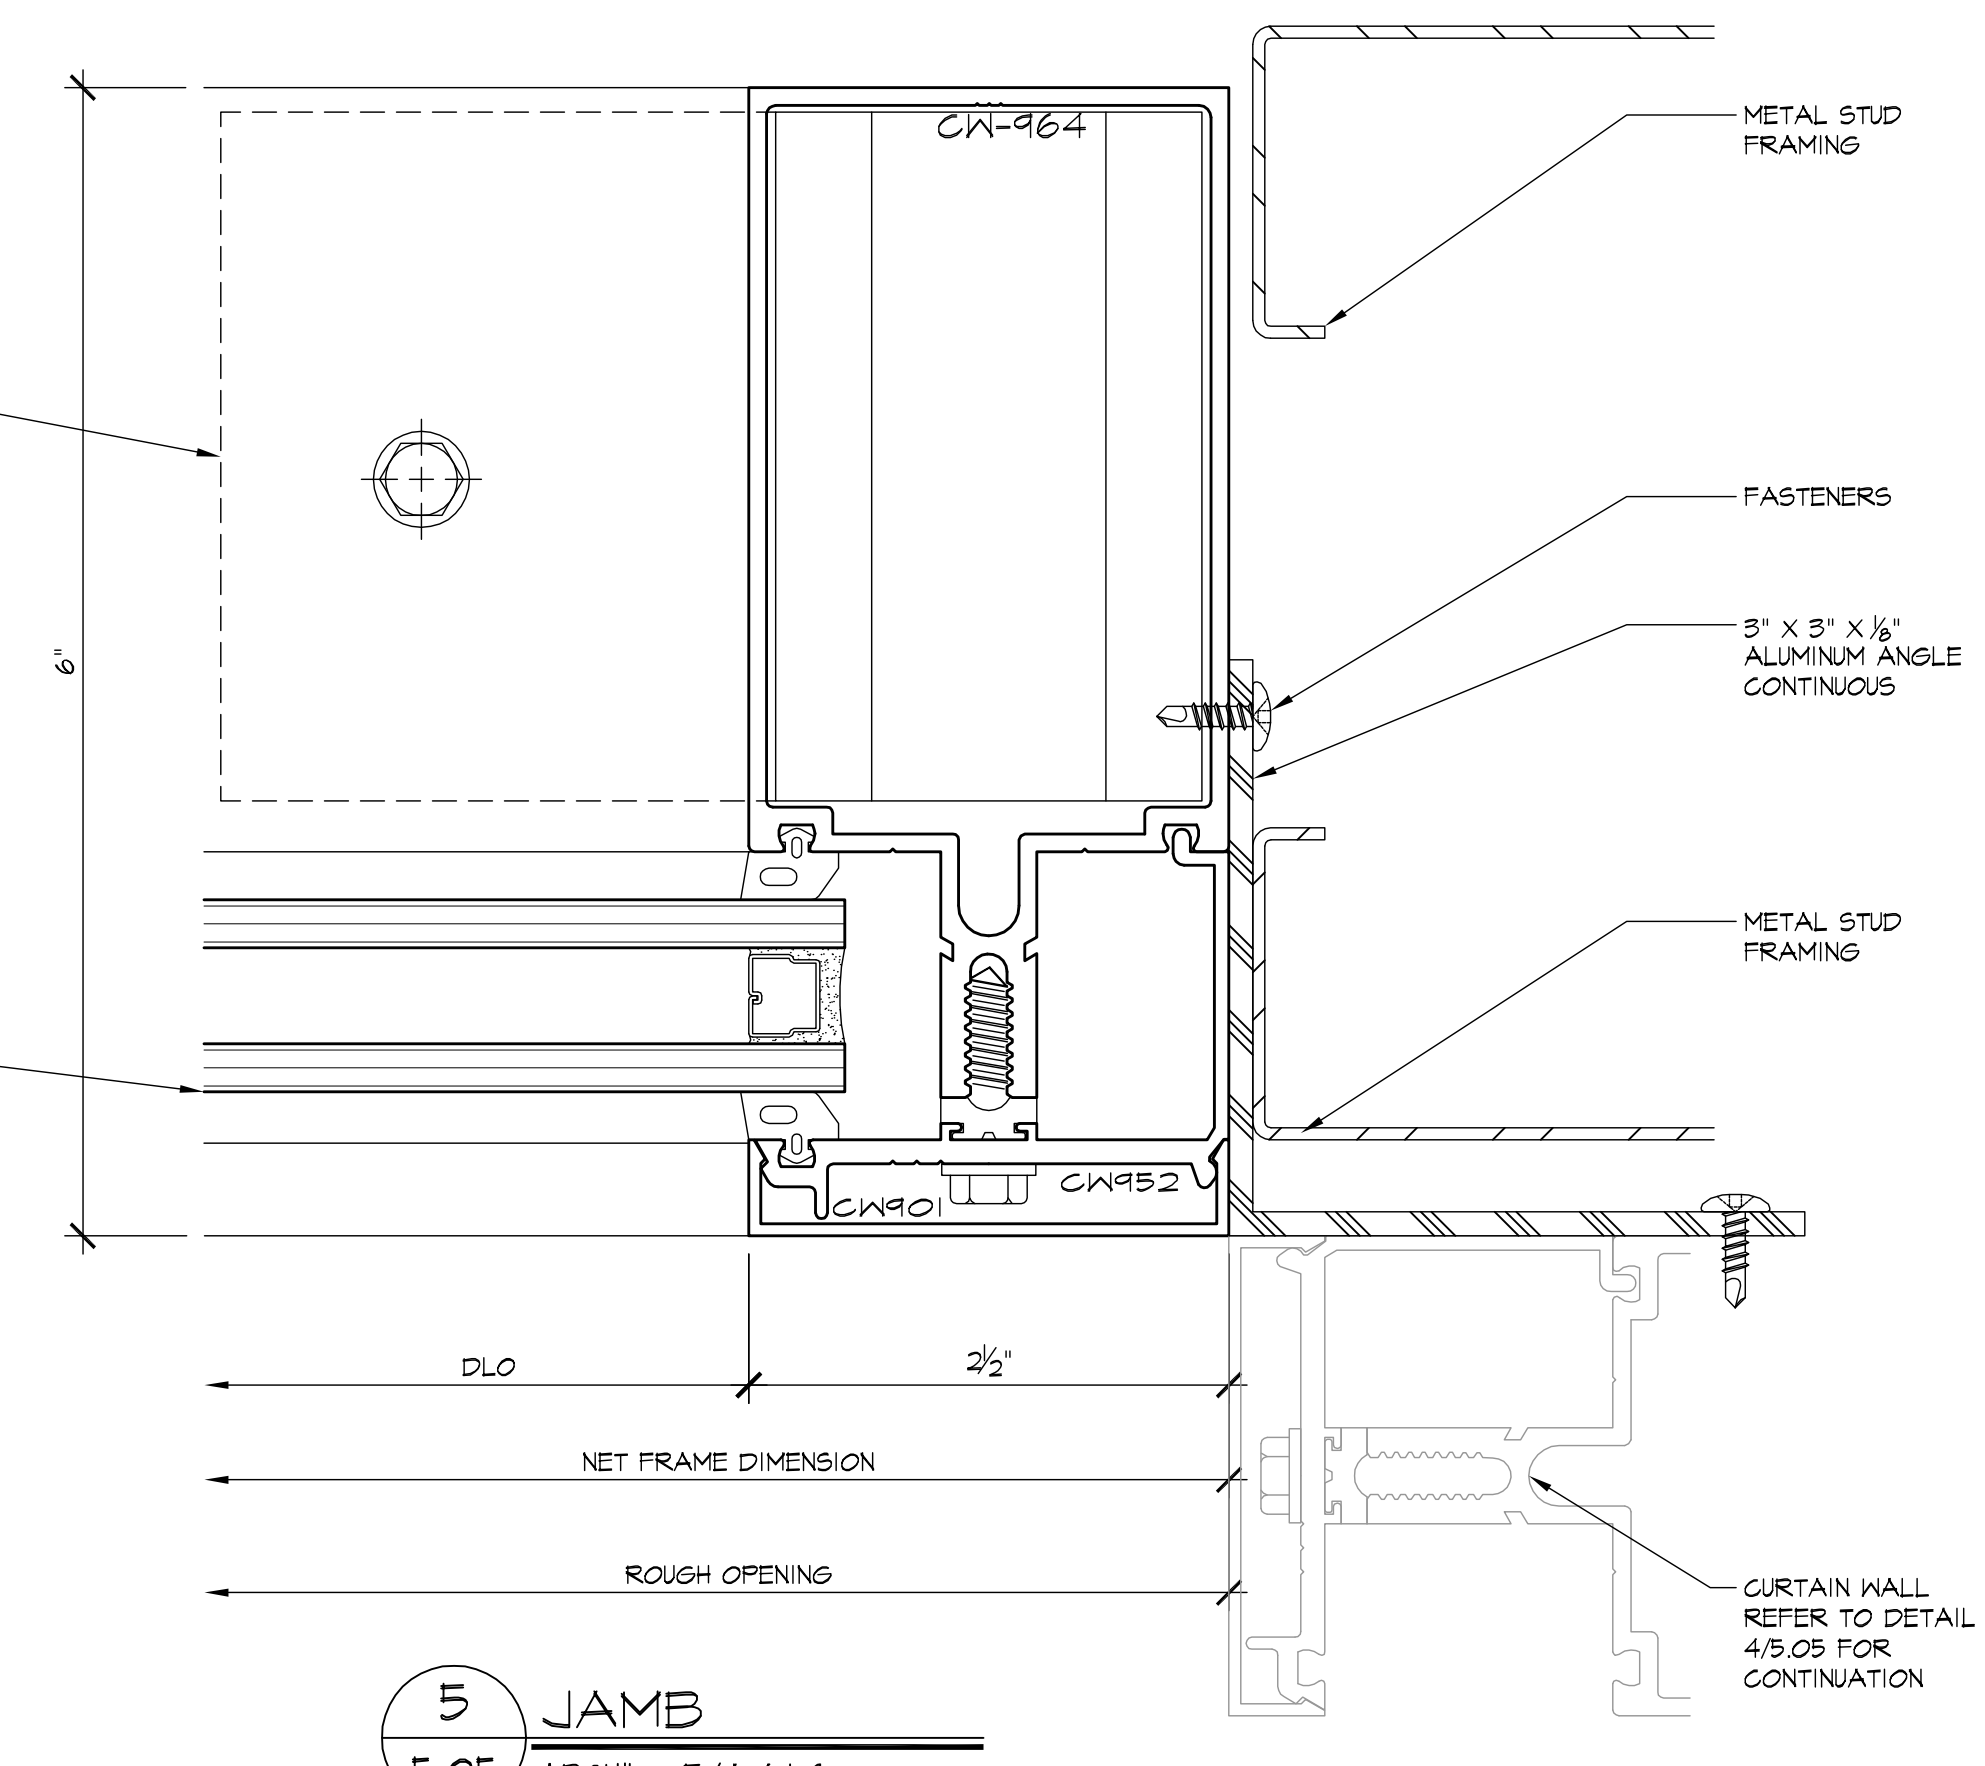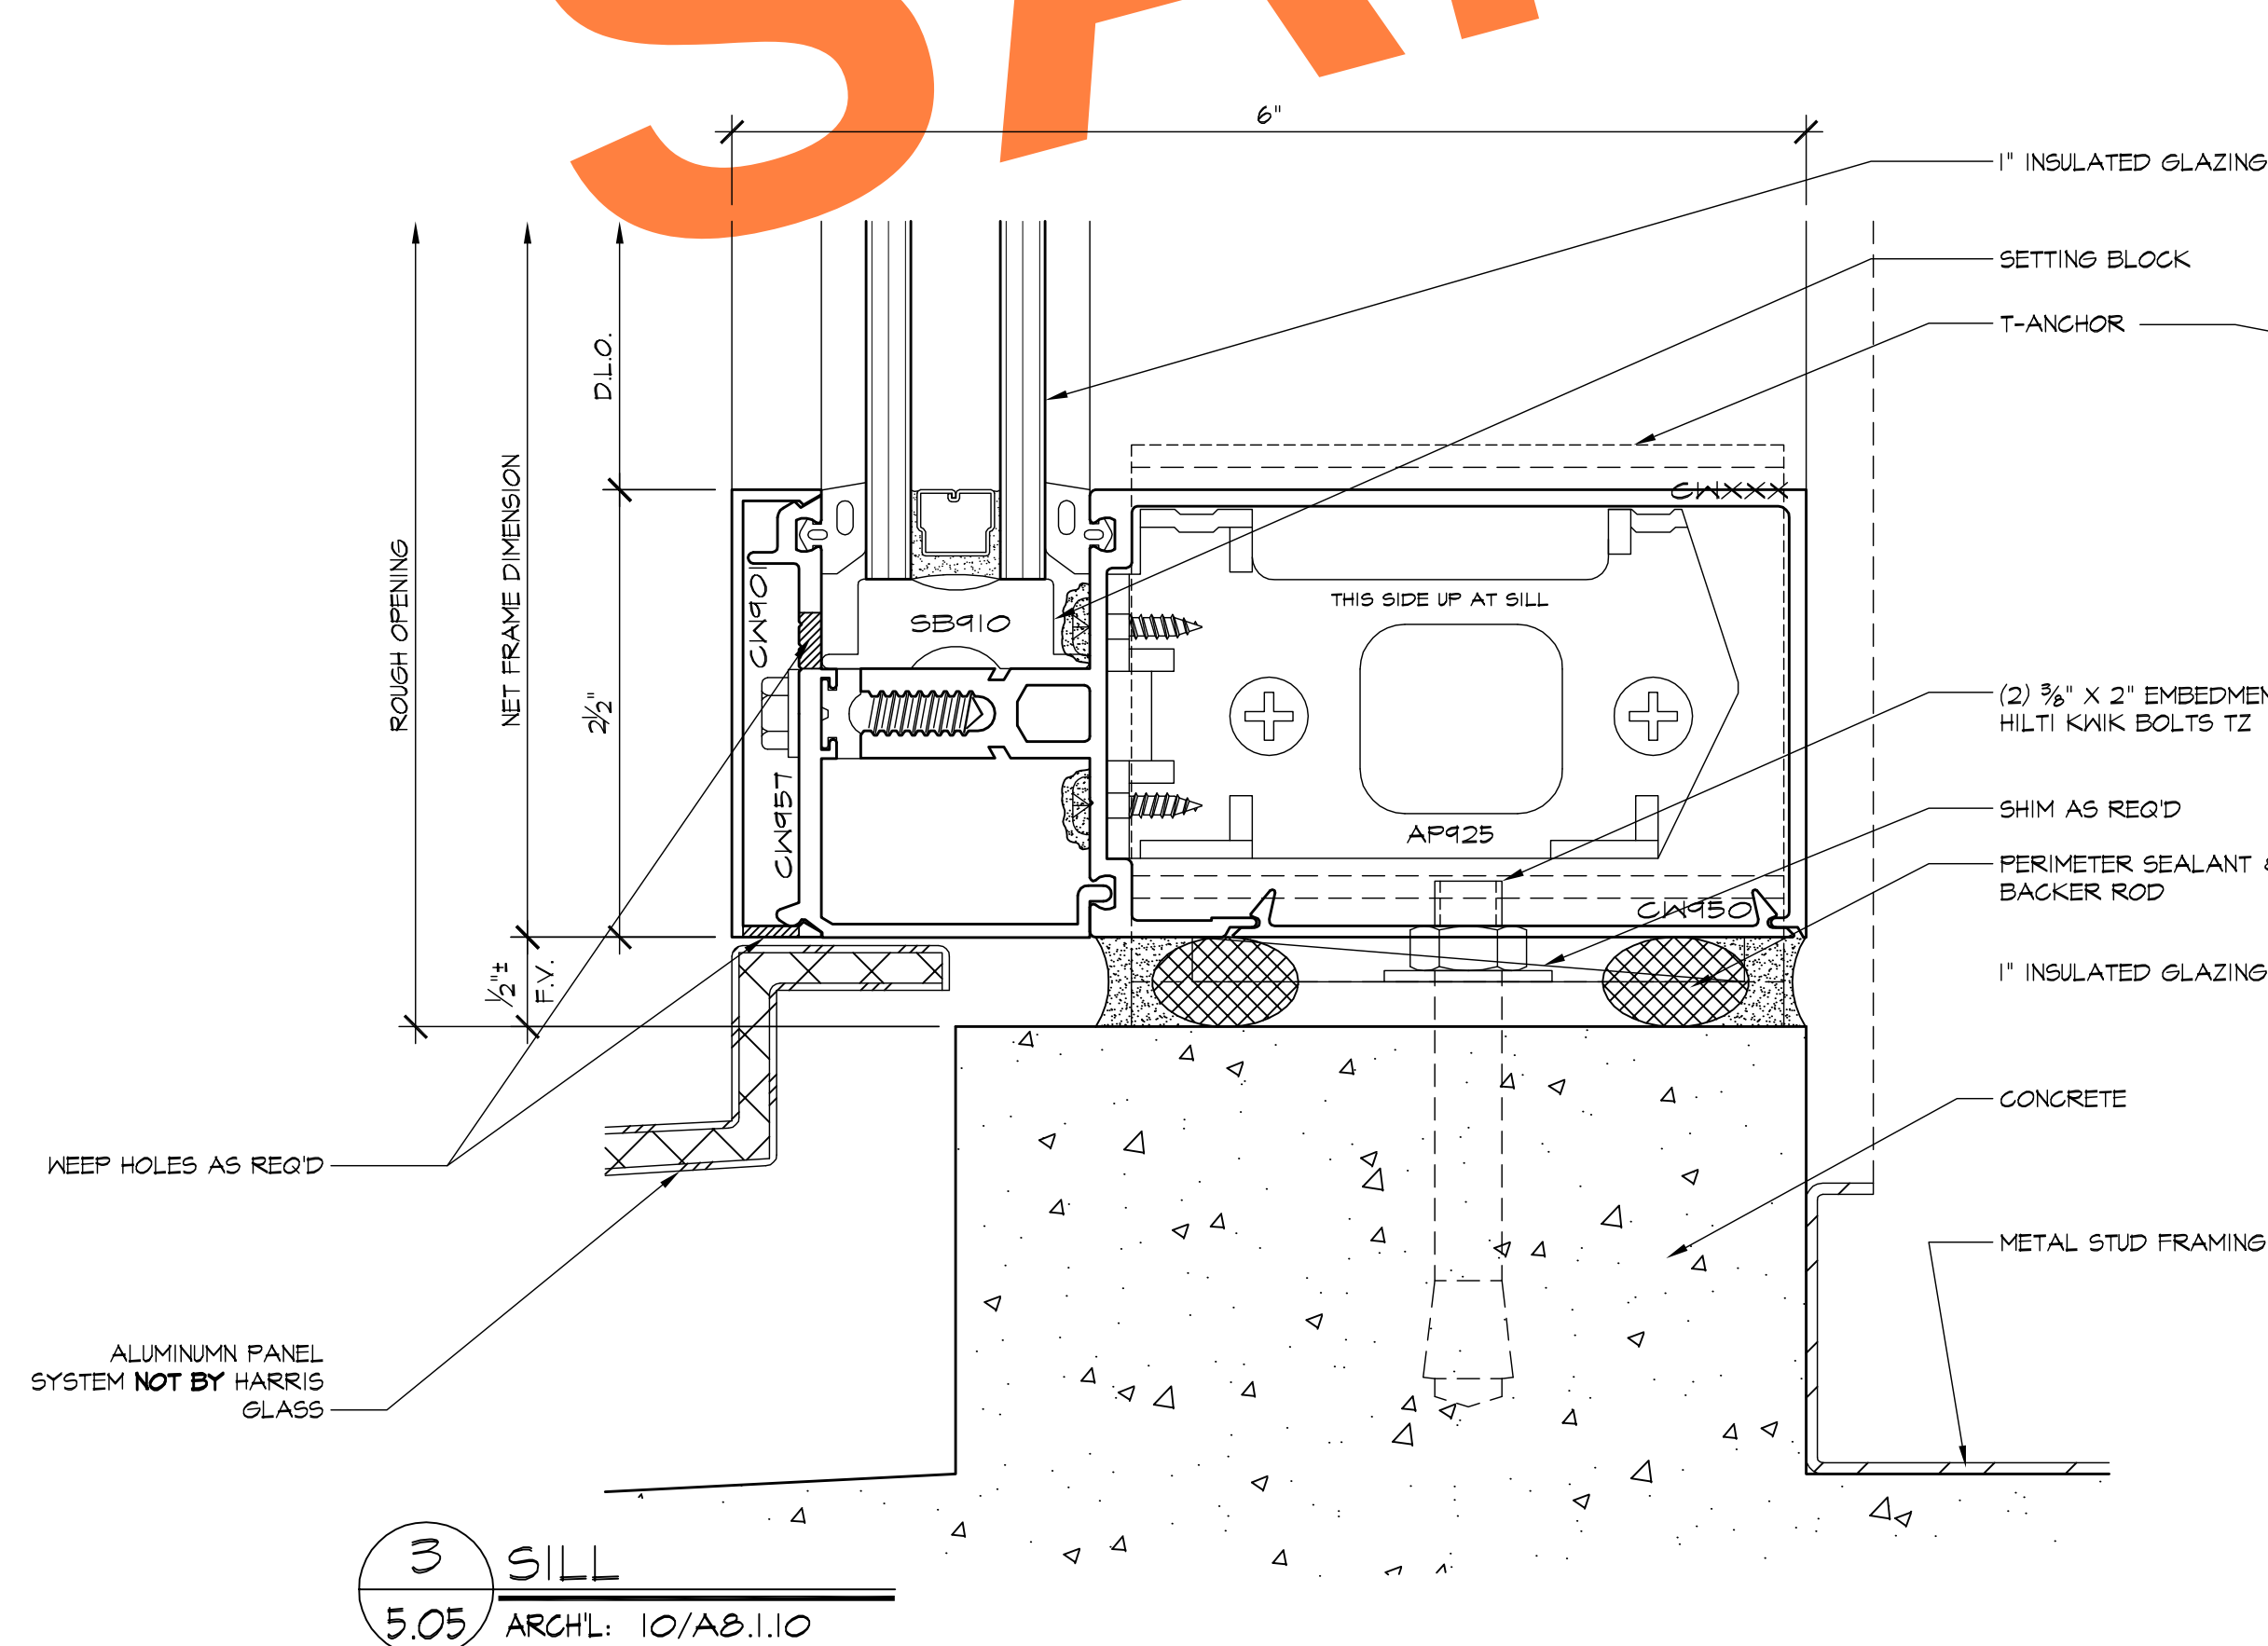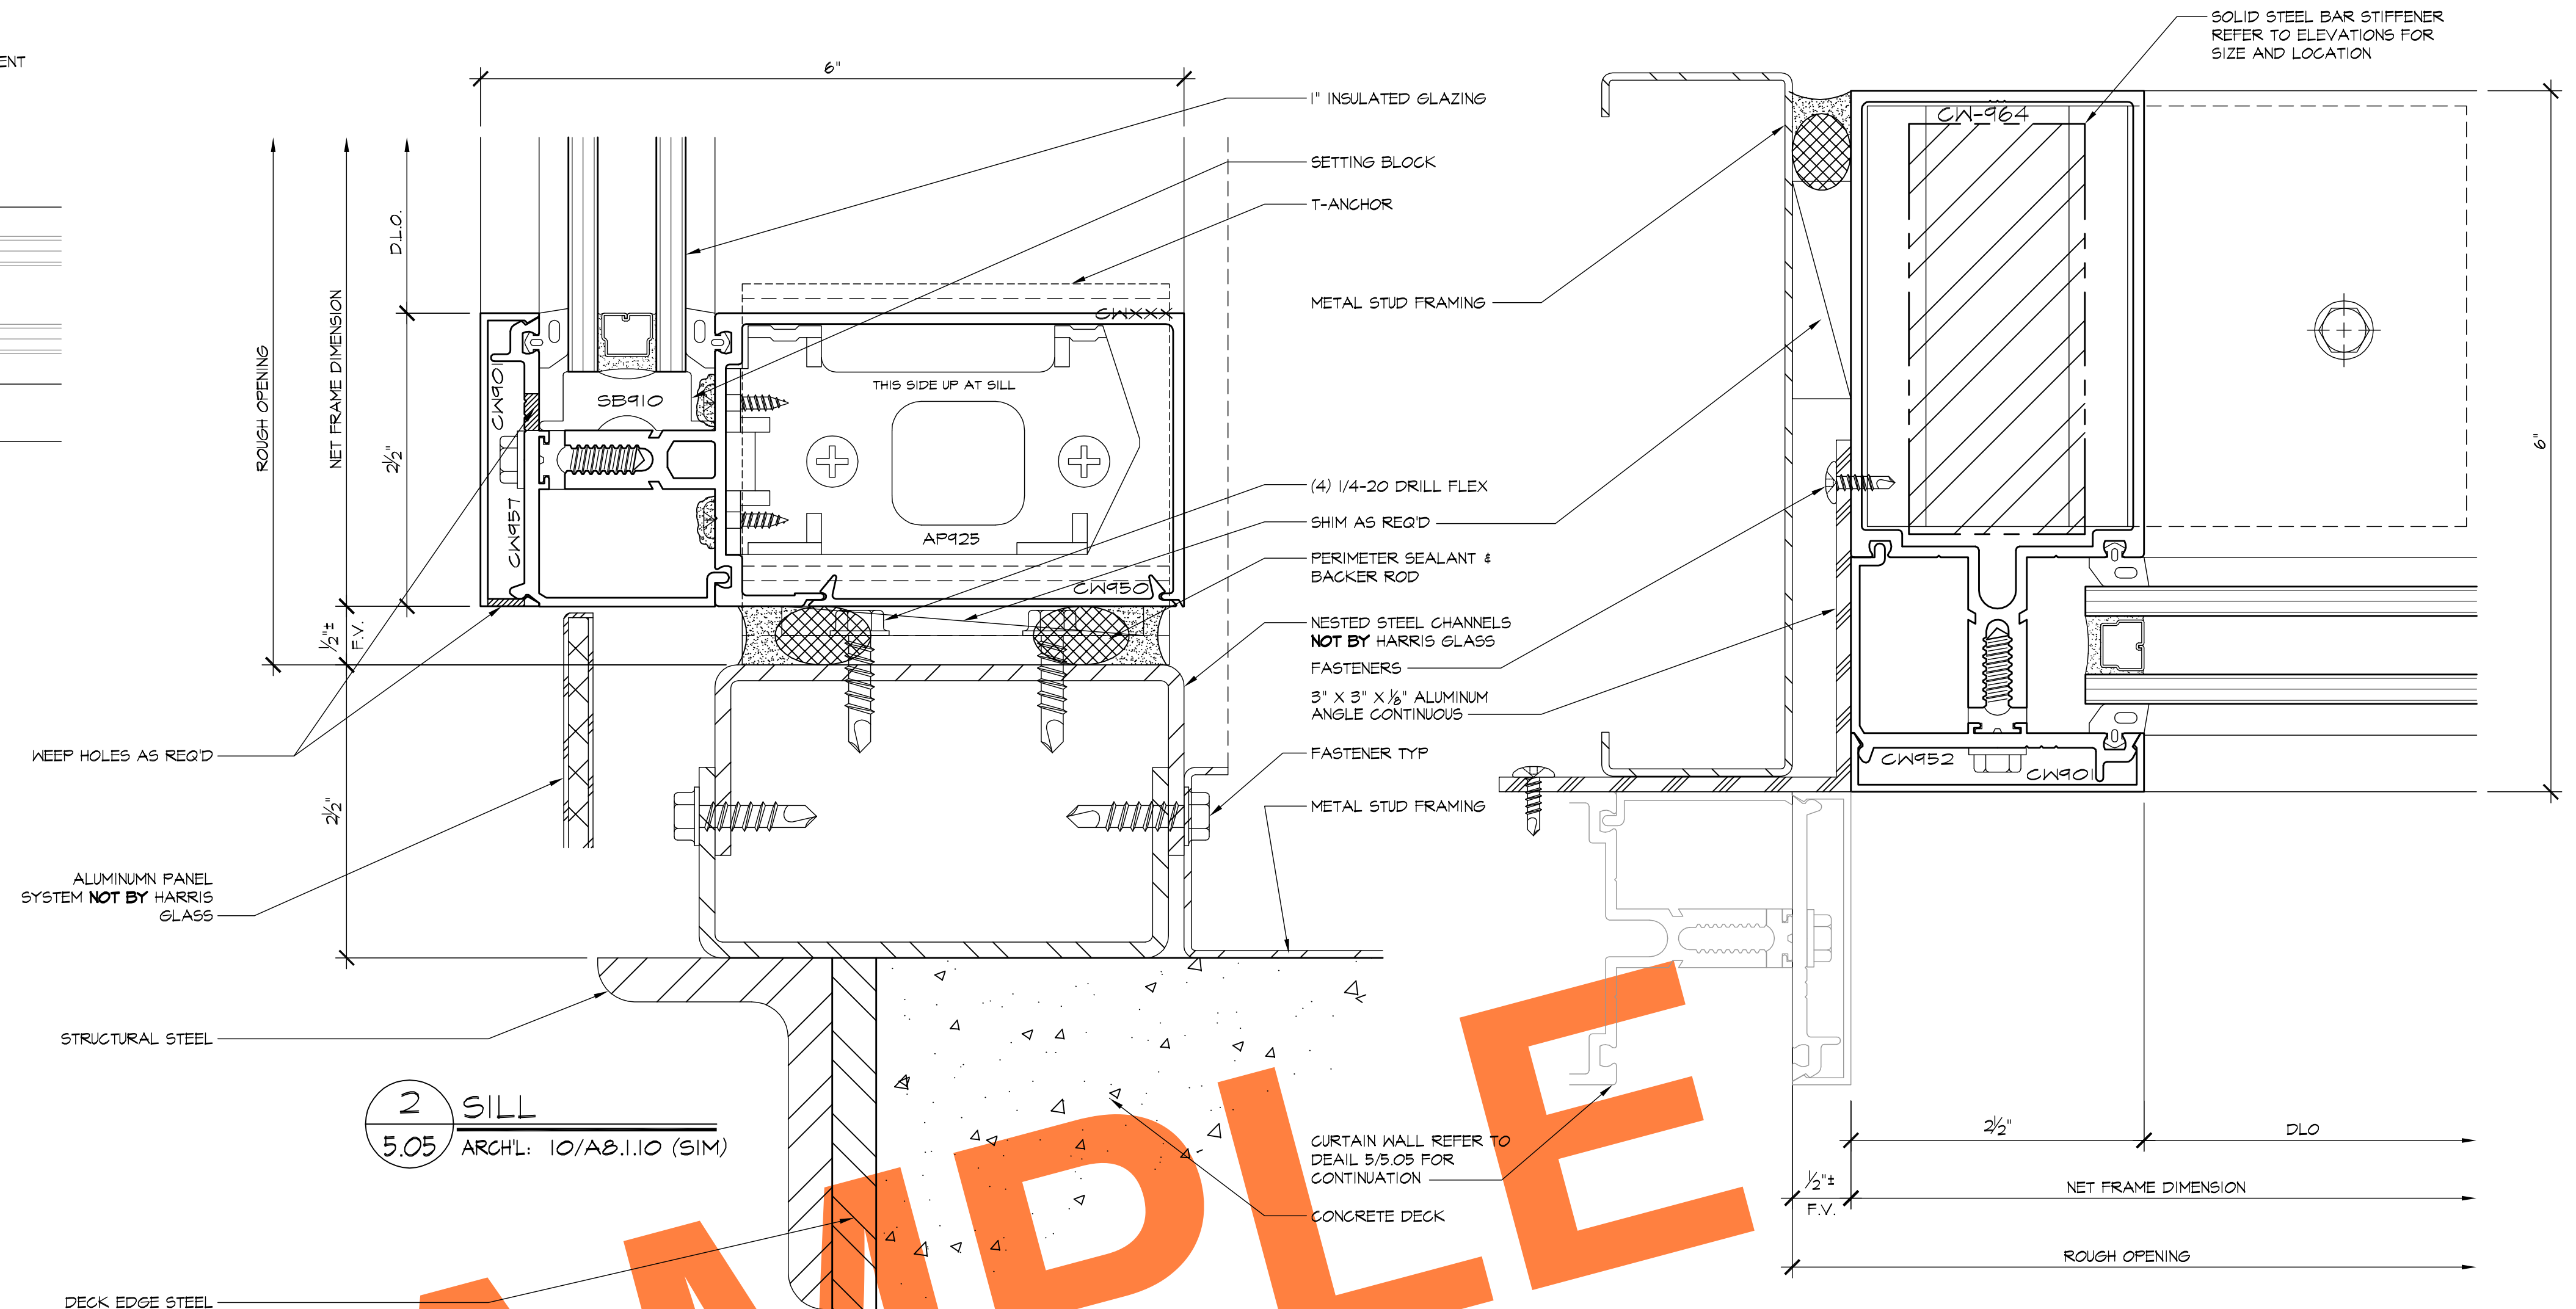



REVISIONS	BY
△	
△	
△	
△	
△	

BMR
DRAFTING SERVICE
SINCE 1988
23846 SUNNMEAD BLVD.
SUITE 60
MORENO VALLEY, CA 92553
B: (951) 243-7814
F: (951) 243-7873




HARRIS GLASS CO.
6918 SOUTH ATLANTIC AVENUE
BELL, CA 90201

JOB NAME: CITY OF HOPE AMINI TRANSFUSION MED CTR
ARCHITECT: EWINGCOLE
SHEET DESCRIPTION: DETAILS
DATE: 4/8/08
SCALE: FULL
DRAWN: CTB
JOB NO: 017-08
SHEET NO:

5.05

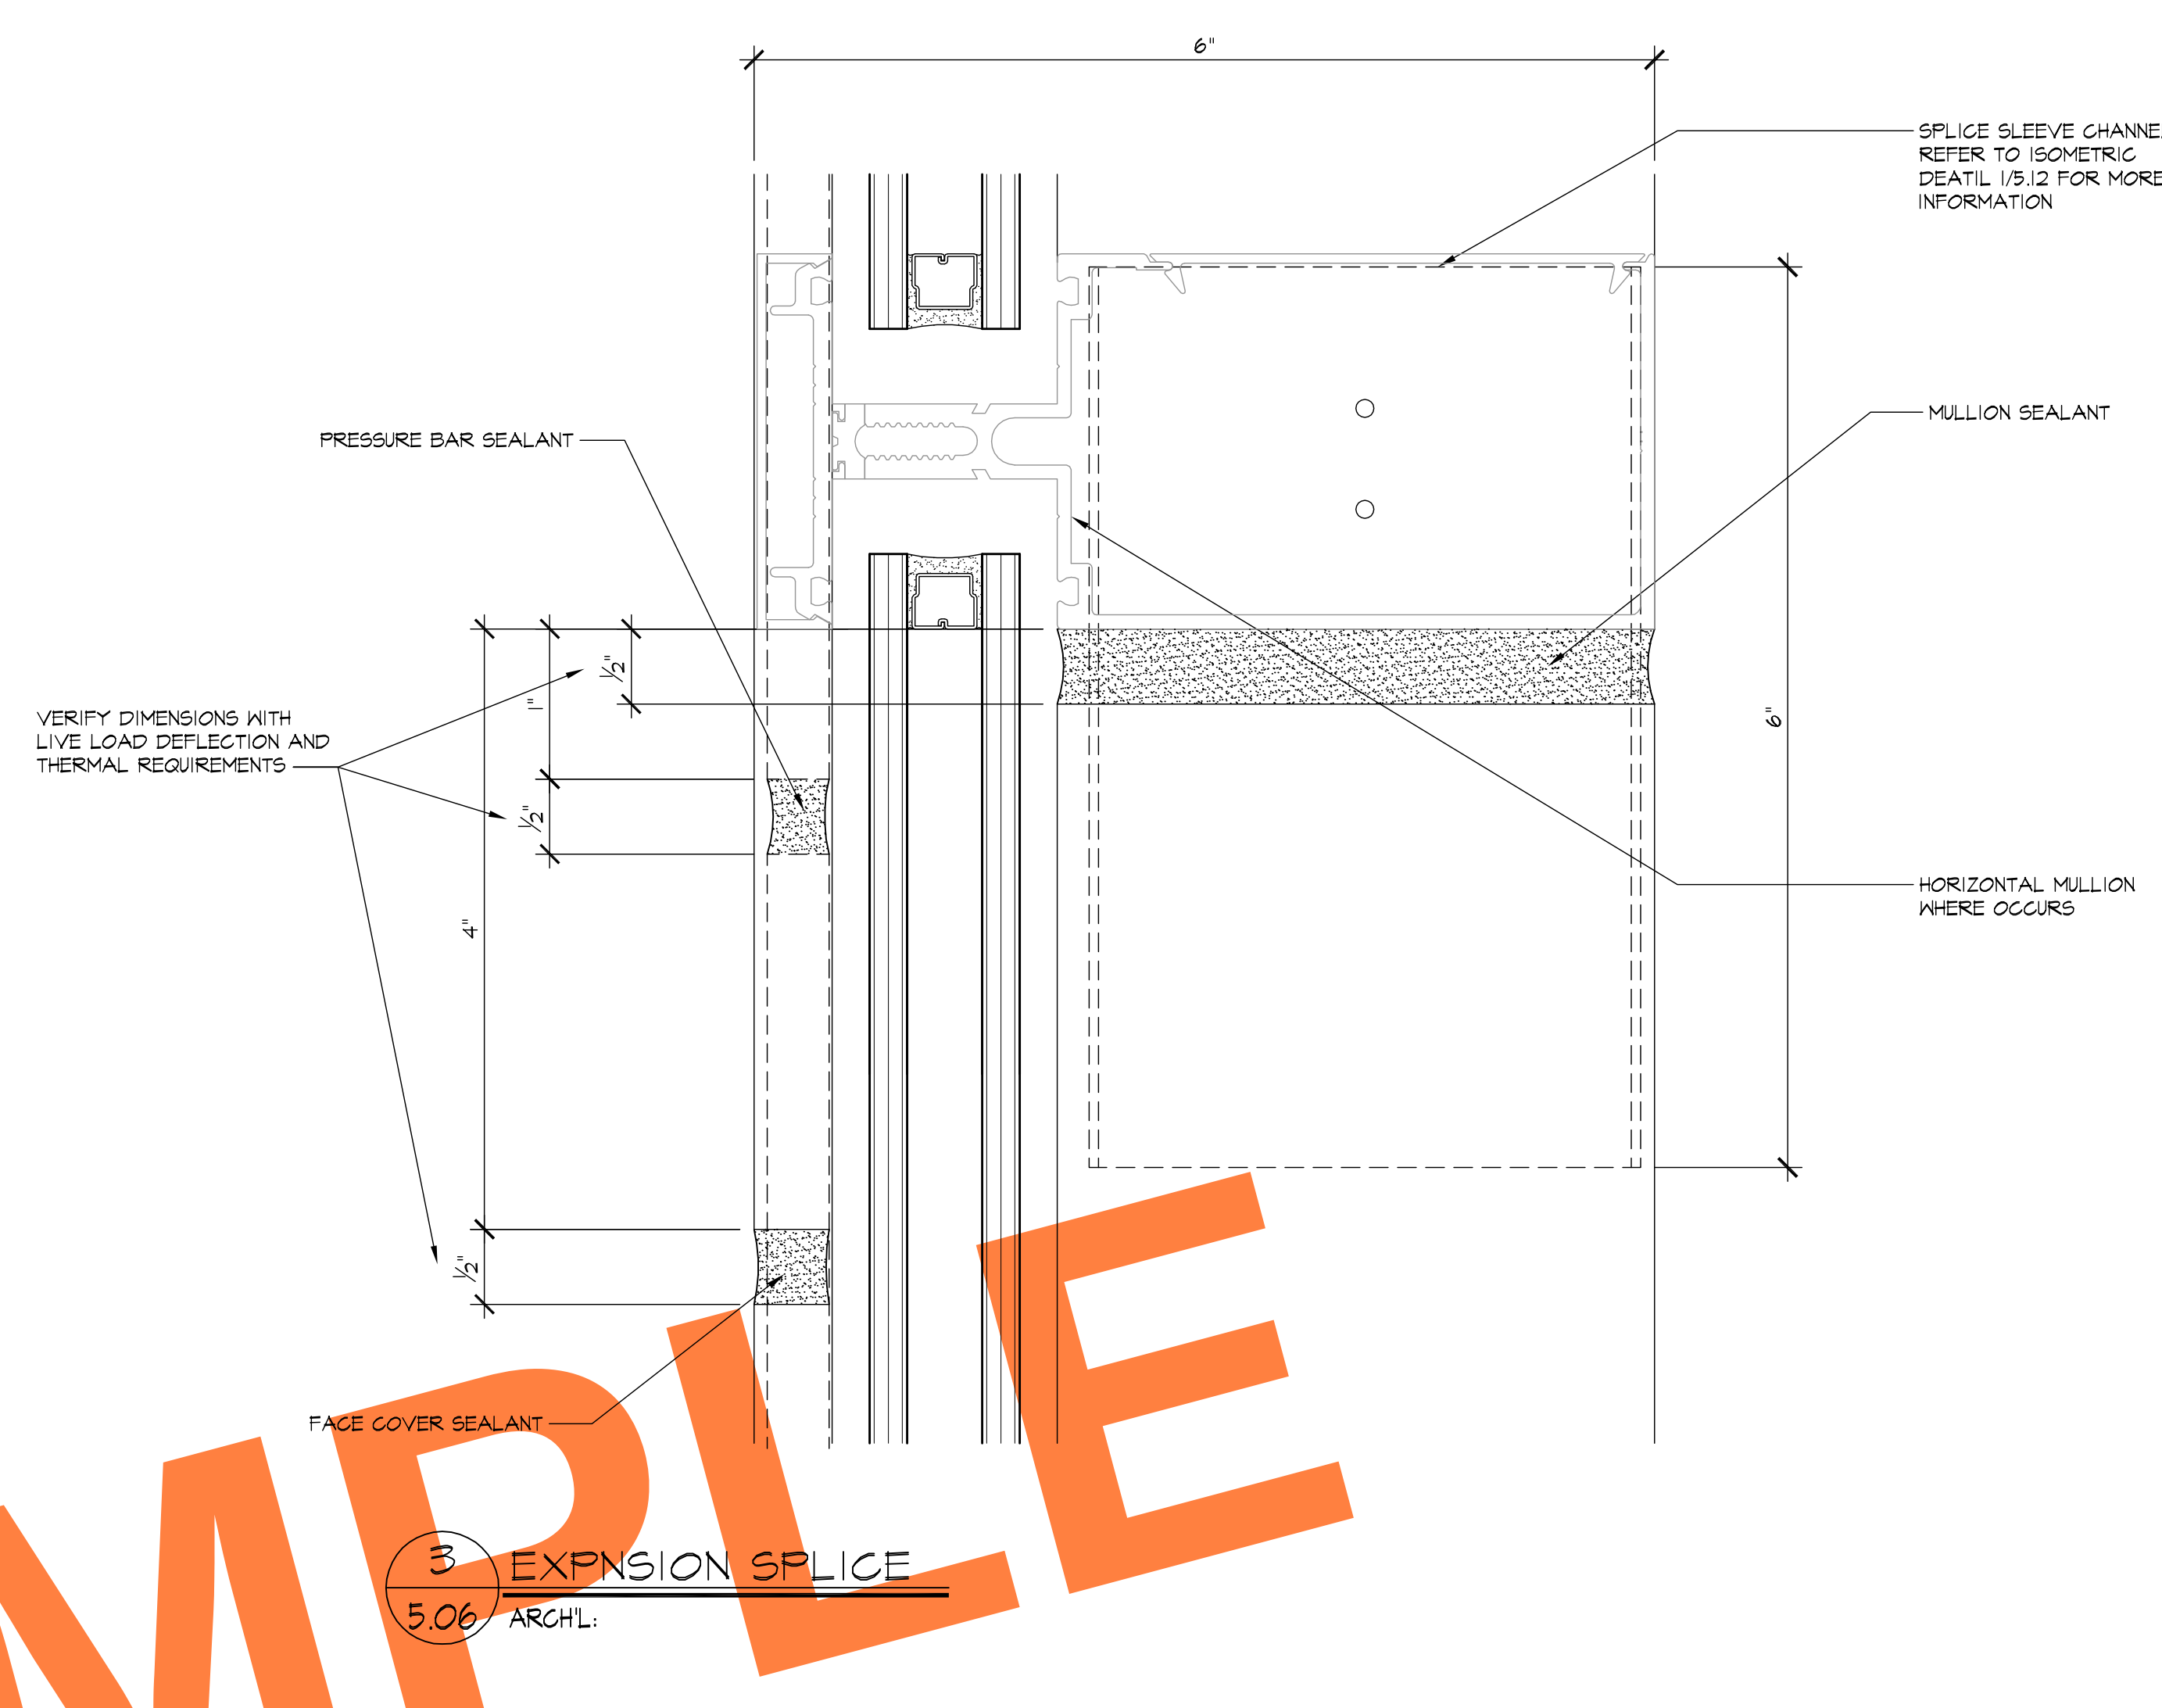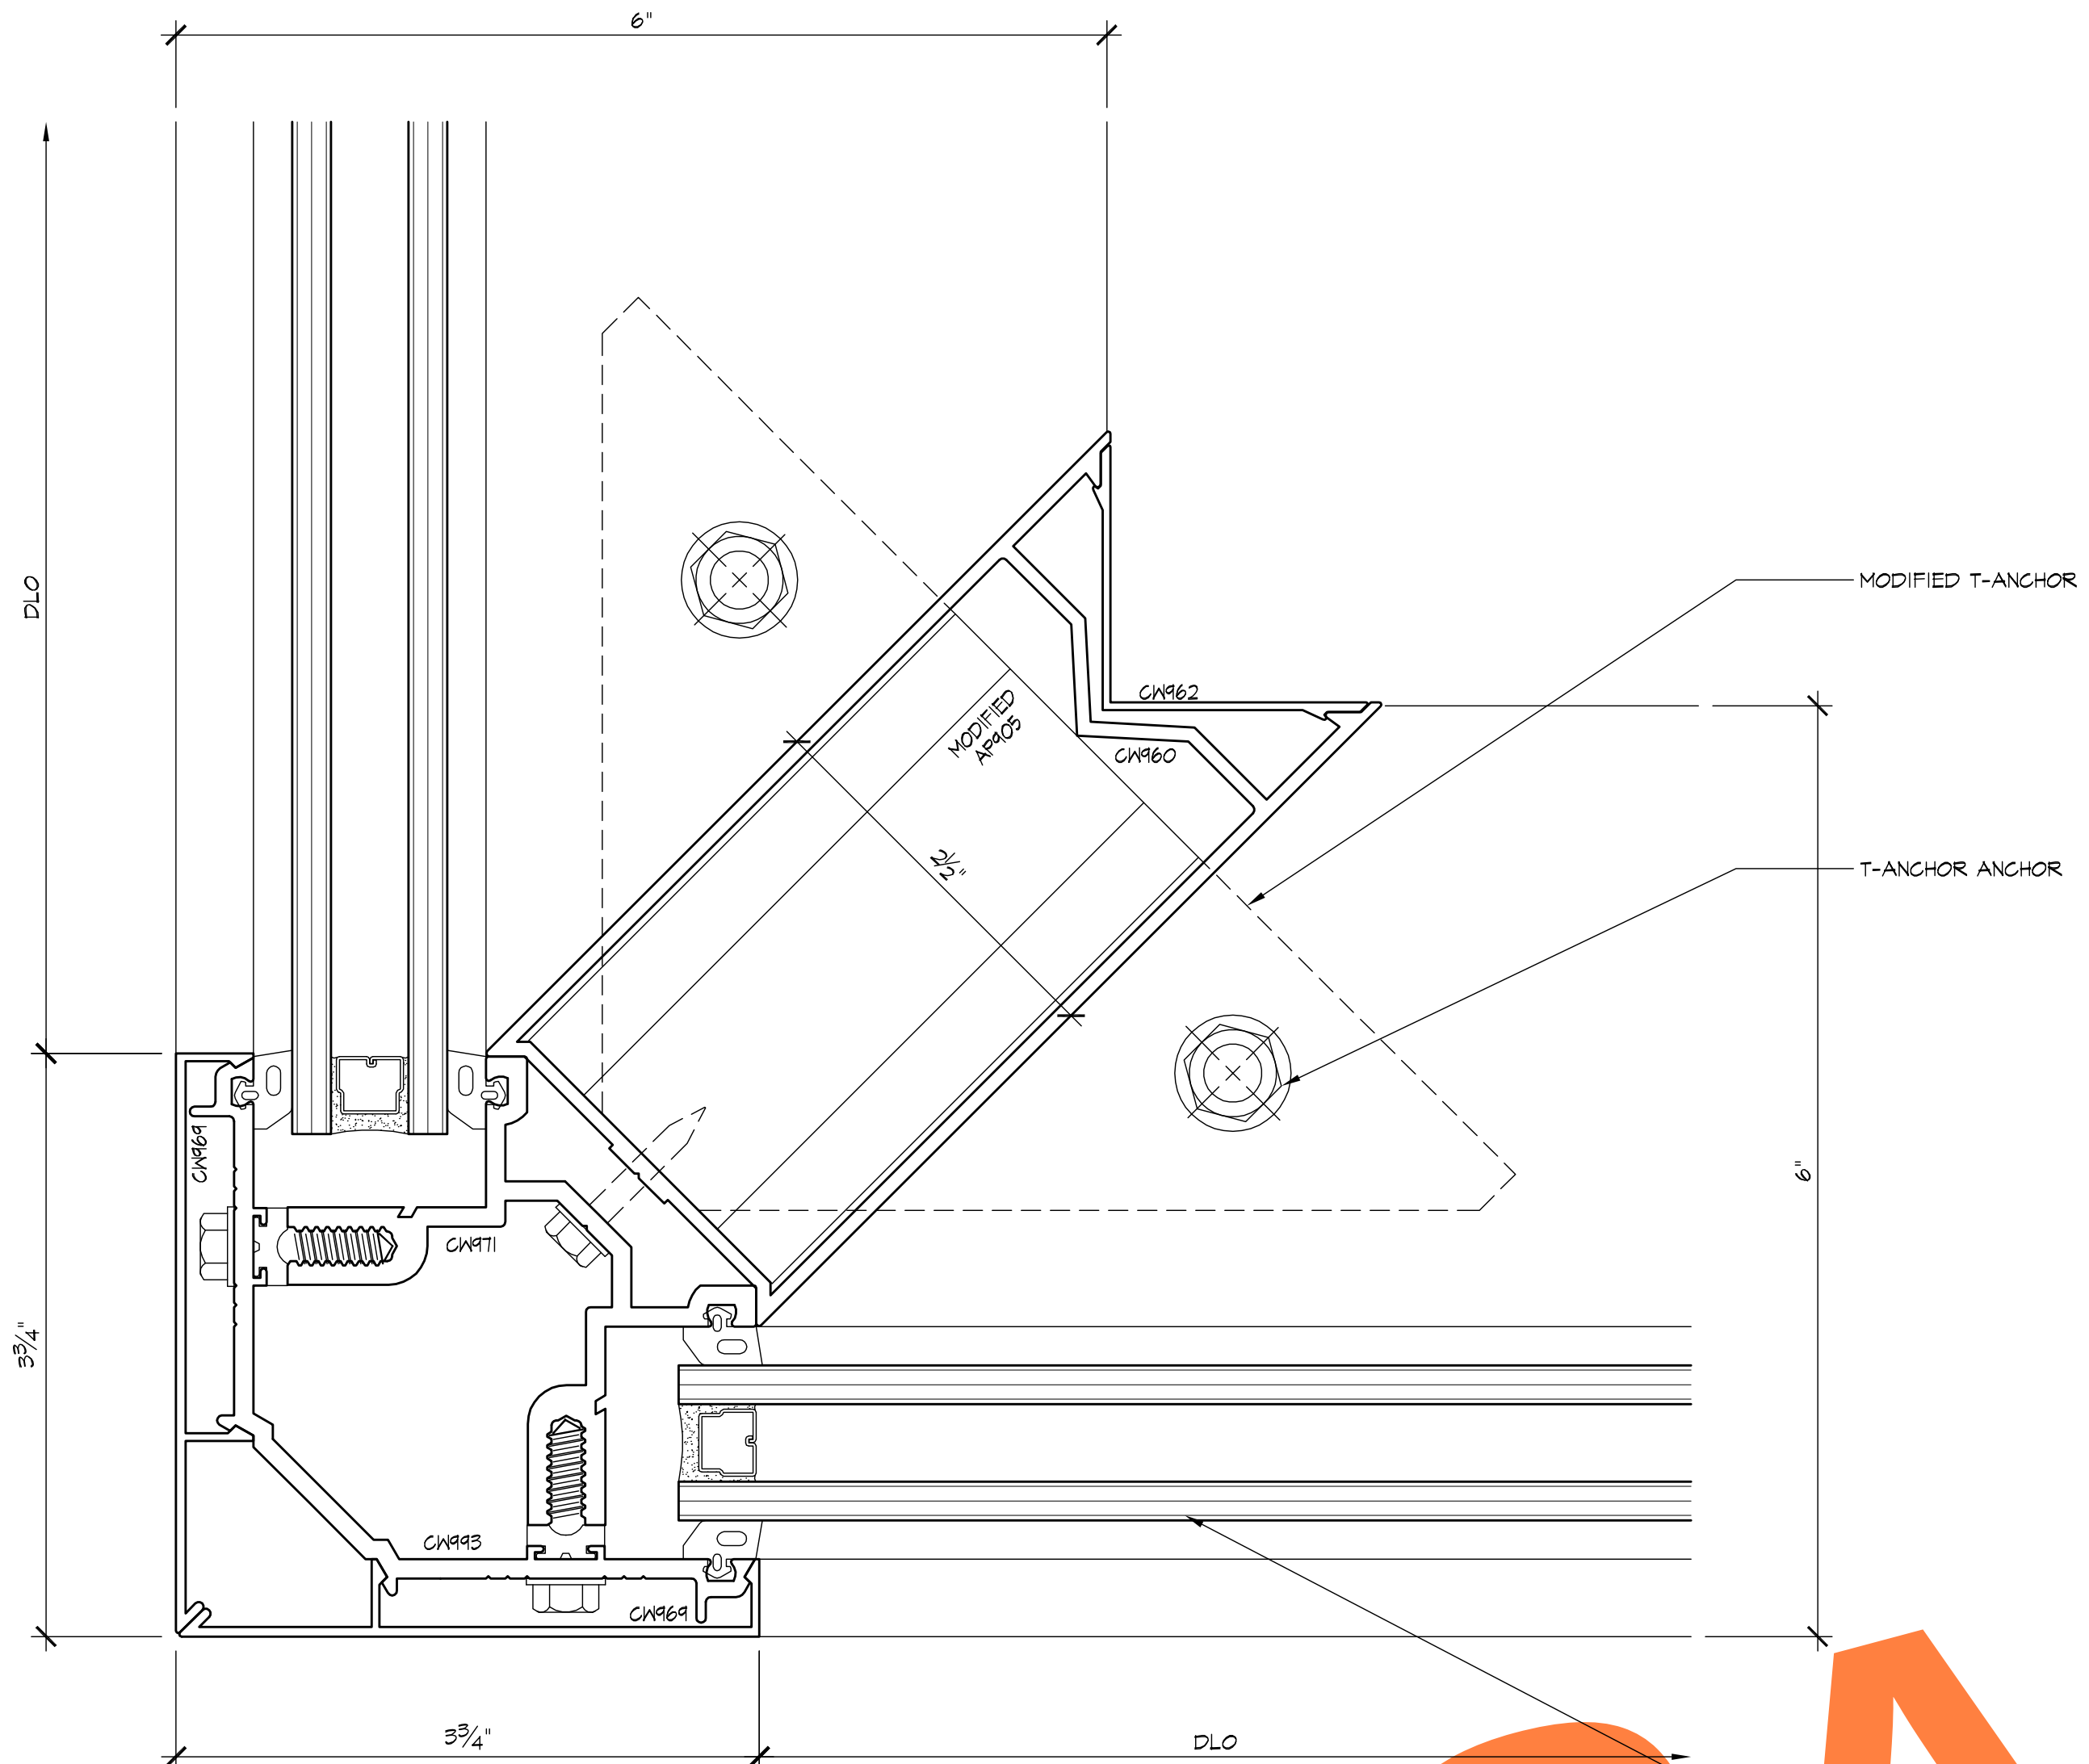

1 CORNER
5.06 ARCH'L:

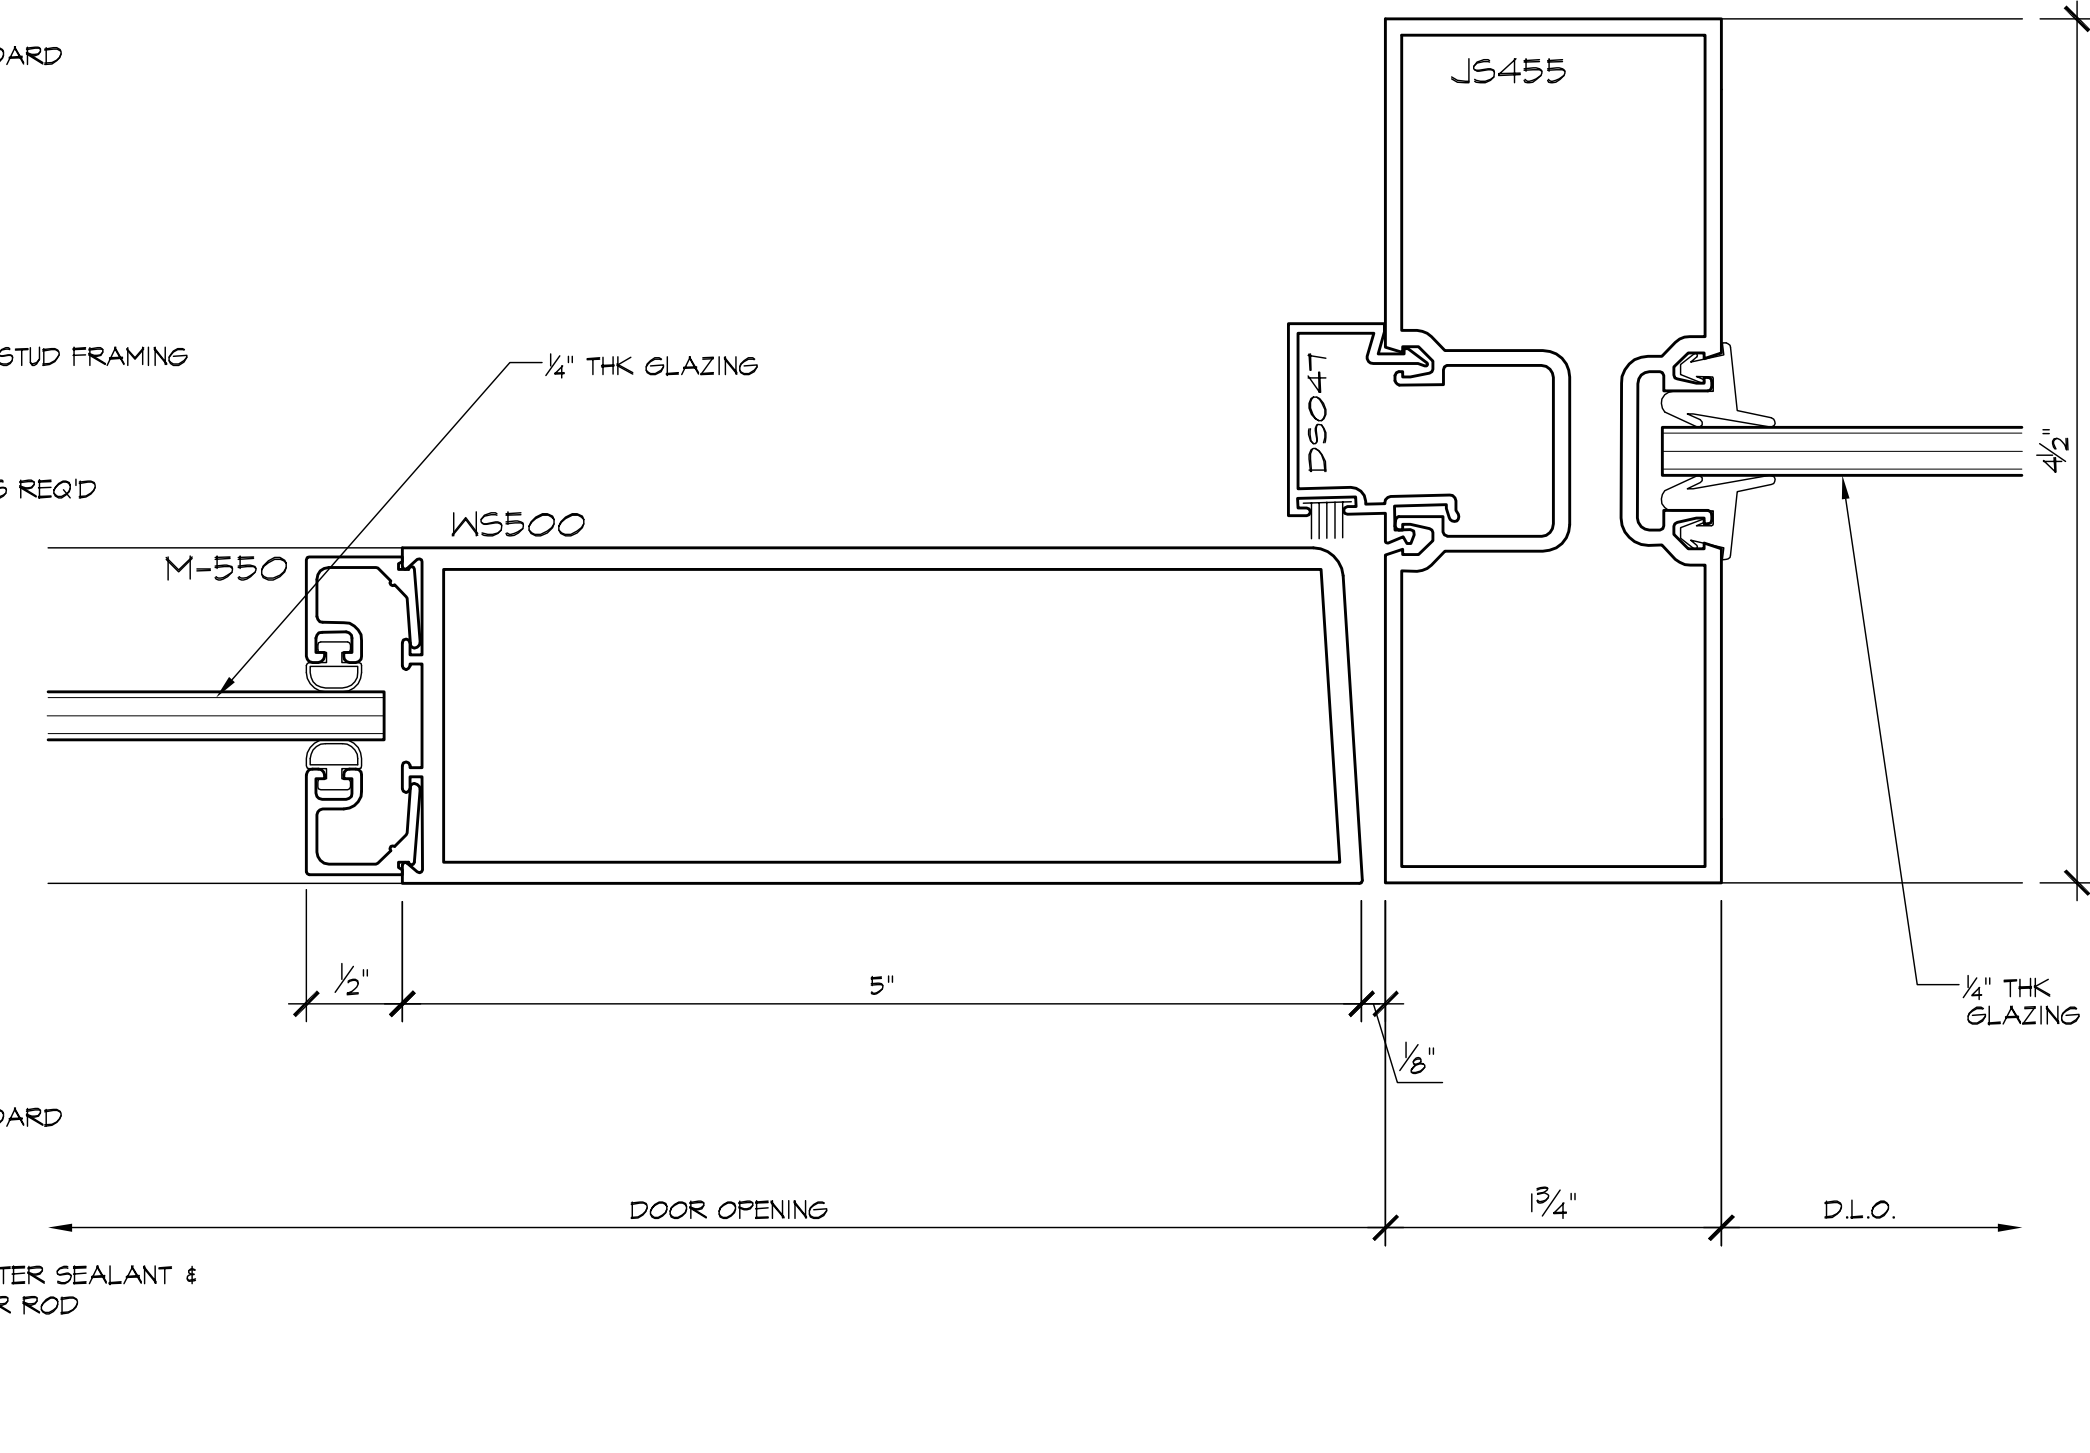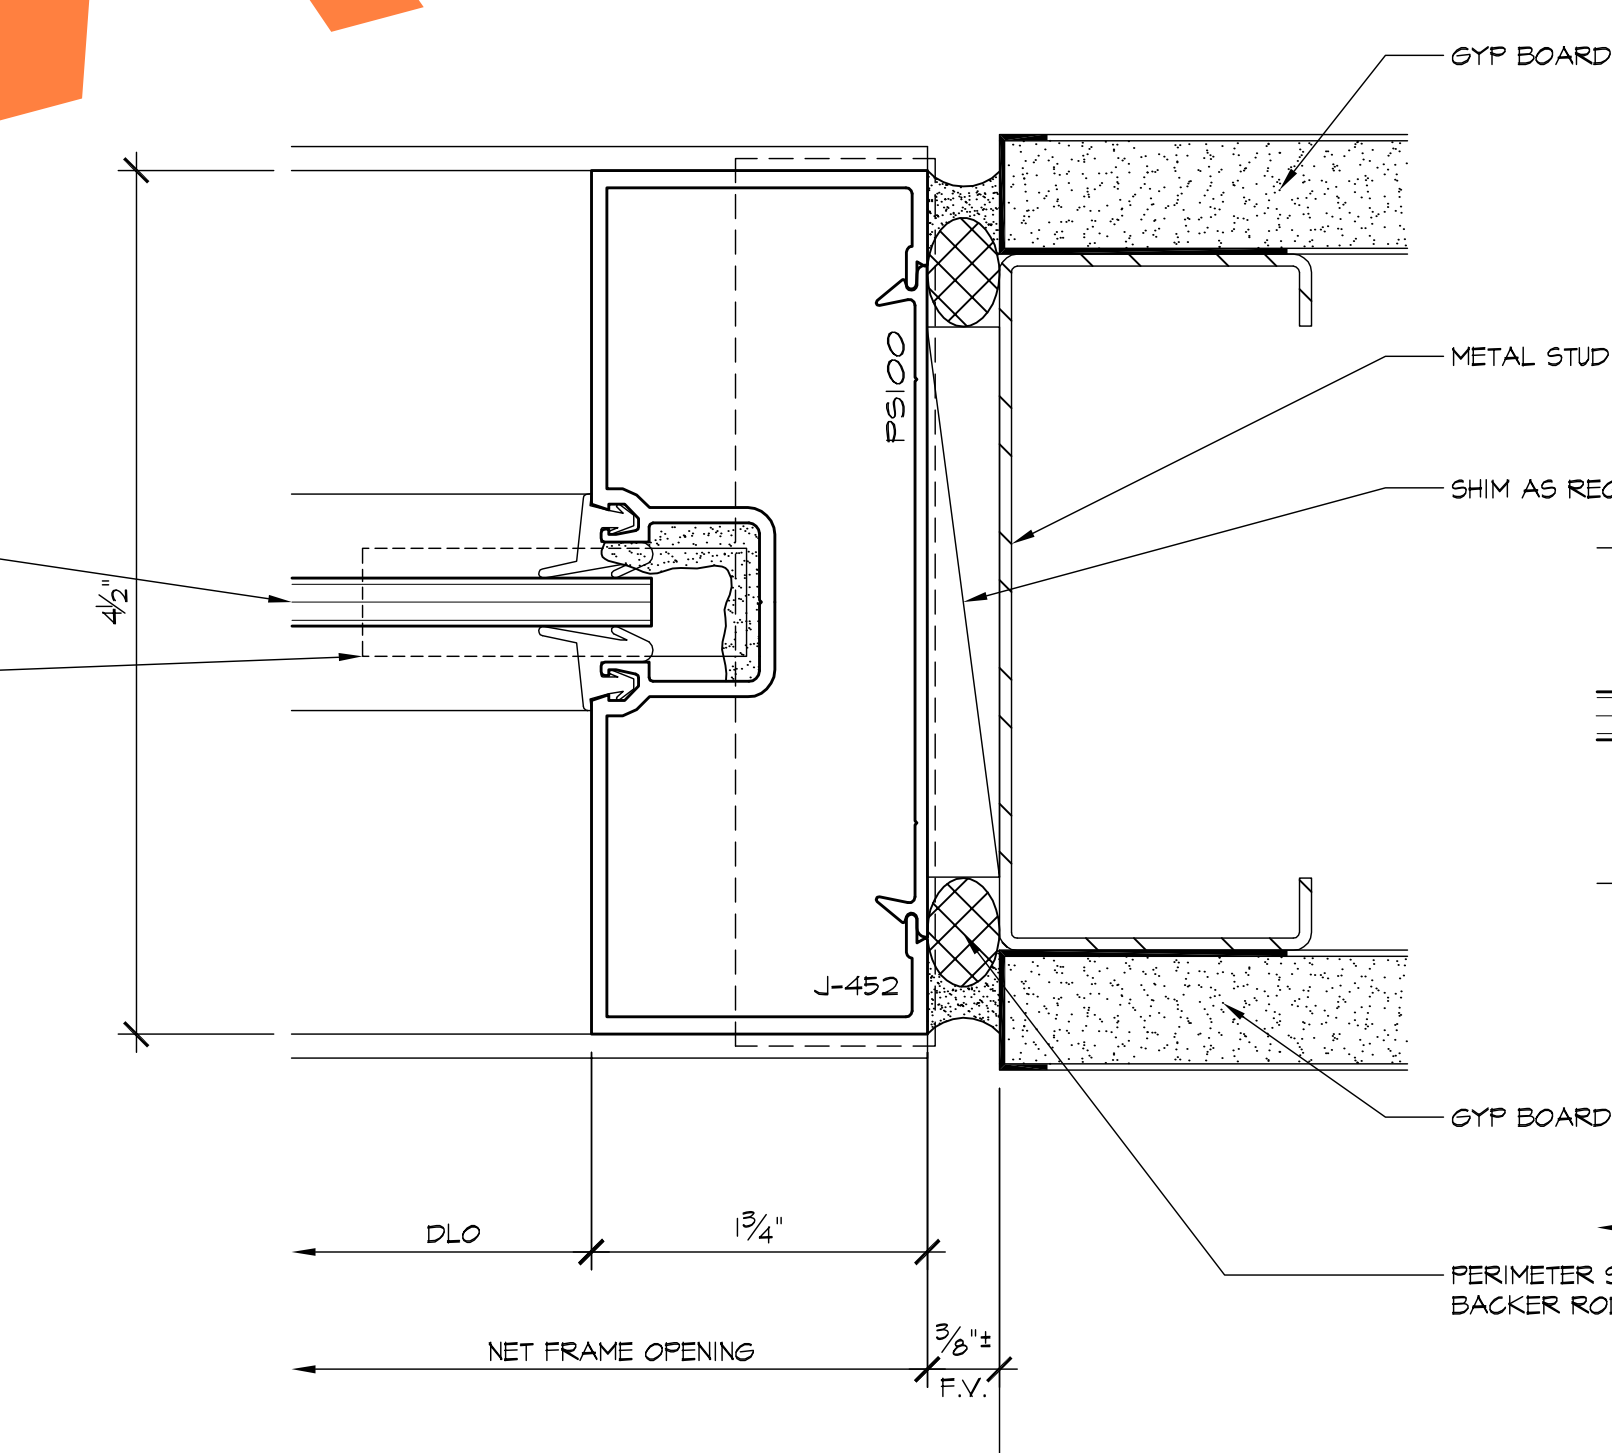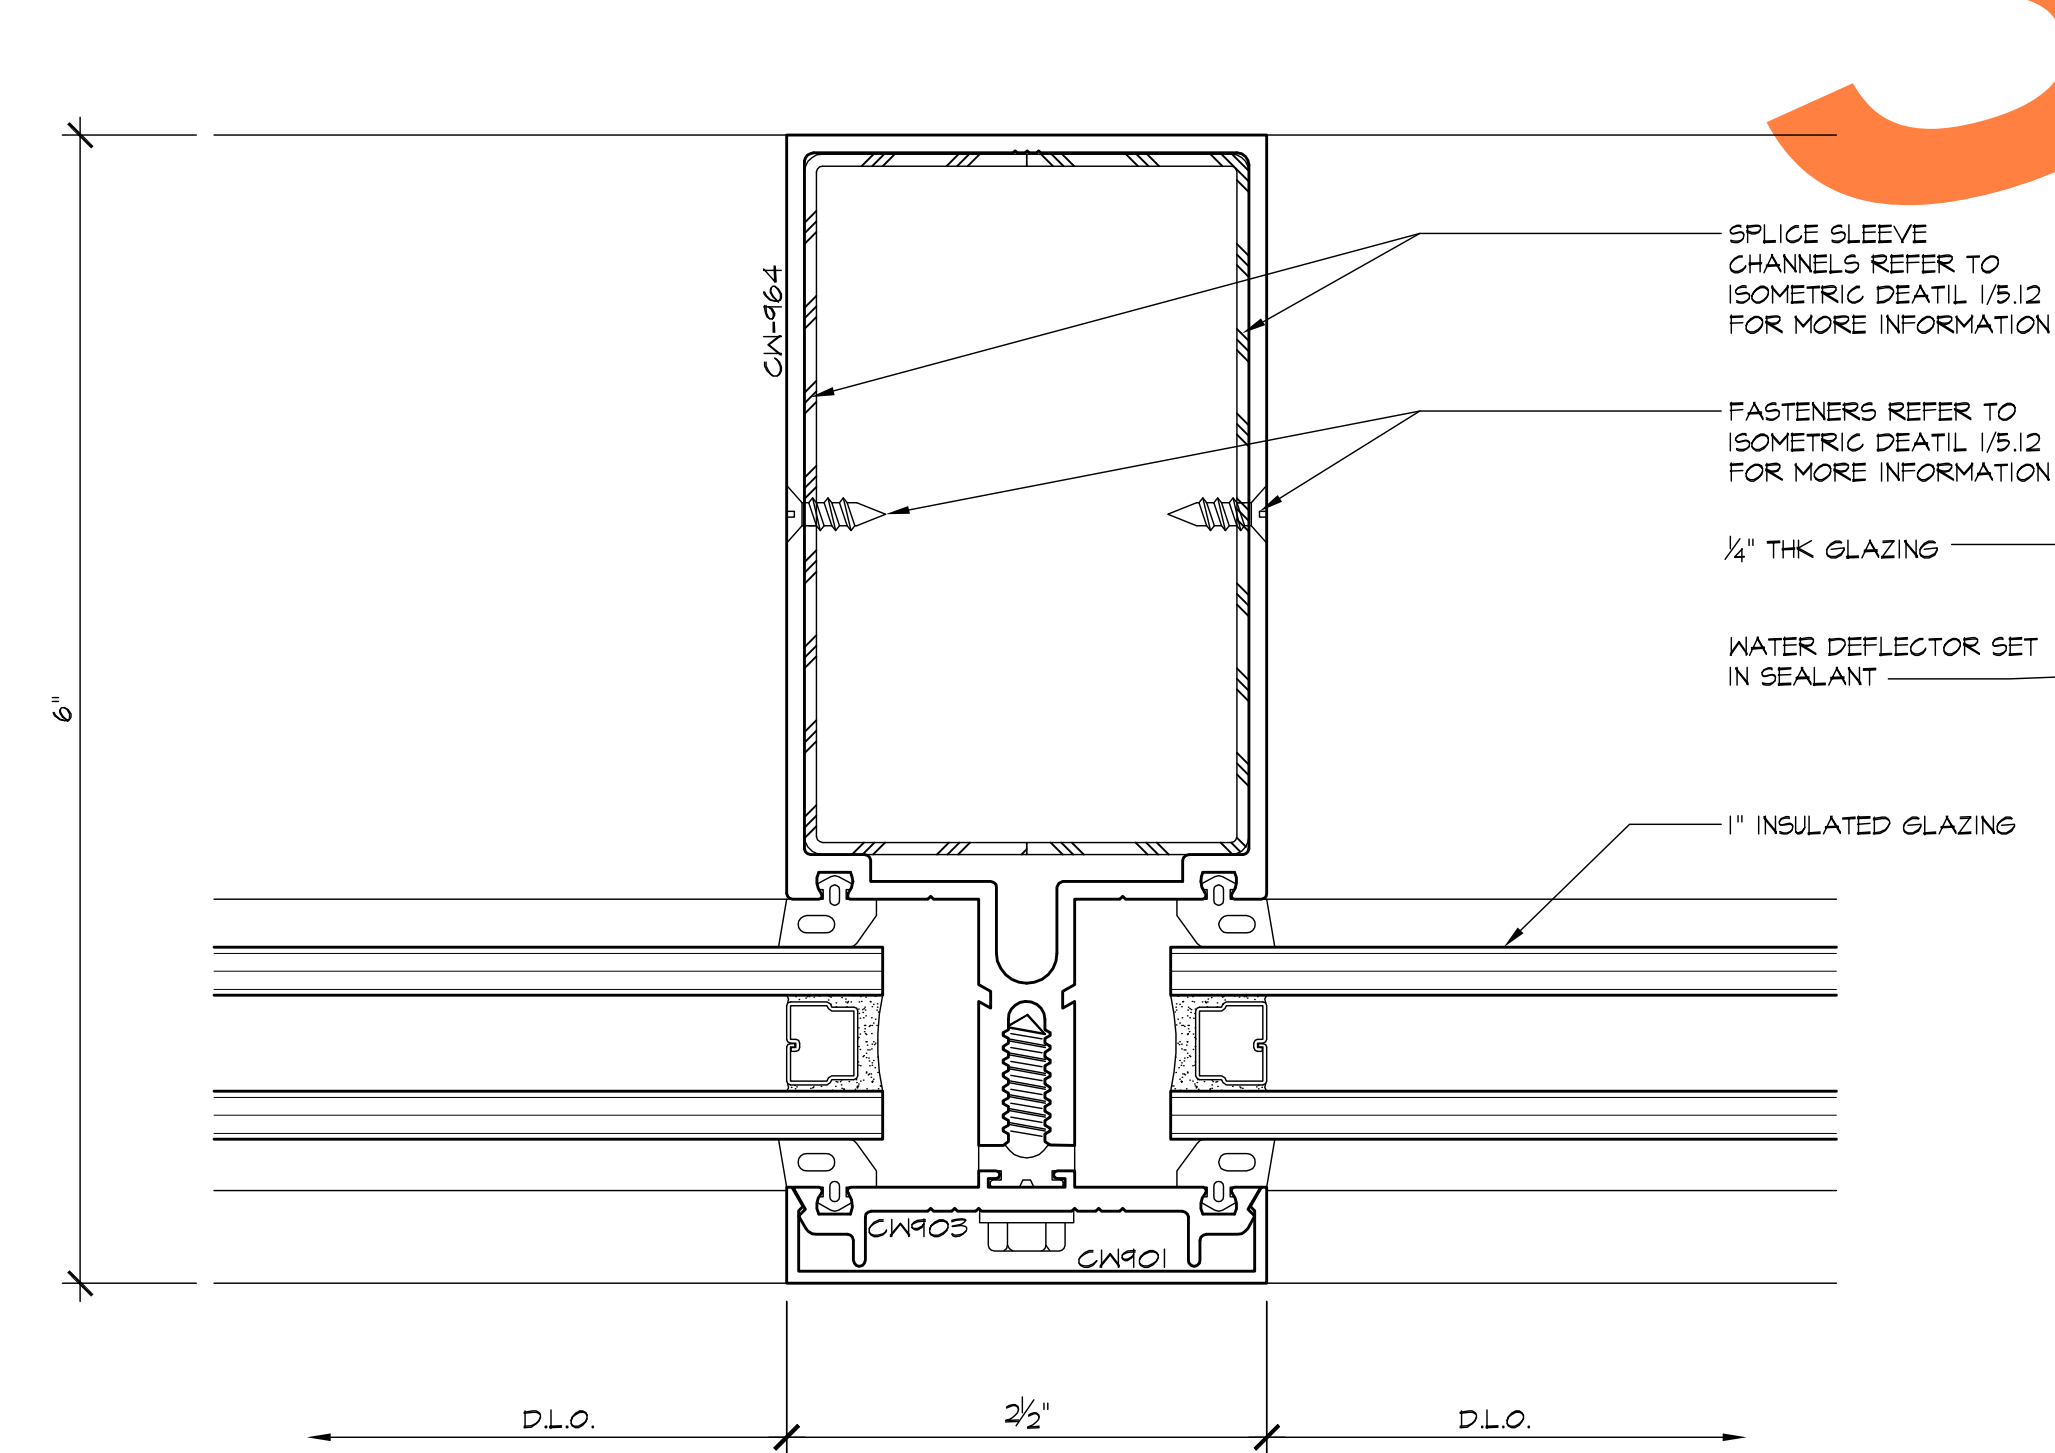

4 JAMB
5.06 ARCH'L: SF4/AB.1.4 (SIM)

5 DOOR JAMB
5.06 ARCH'L: SF1/AB.1.4


2 VERTICAL
5.06 ARCH'L: CW8/AB.1.4

REVISIONS	BY
△	
△	
△	
△	
△	




HARRIS GLASS CO.
6918 SOUTH ATLANTIC AVENUE
BELL, CA 90201


JOB NAME:	CITY OF HOPE AMINI TRANSFUSION MED CTR
ARCHITECT:	EWINGCOLE
SHEET DESCRIPTION:	DETAILS
DATE:	4/8/08
SCALE:	FULL
DRAWN:	CTB
JOB NO:	OIT-08
SHEET NO:	5.06

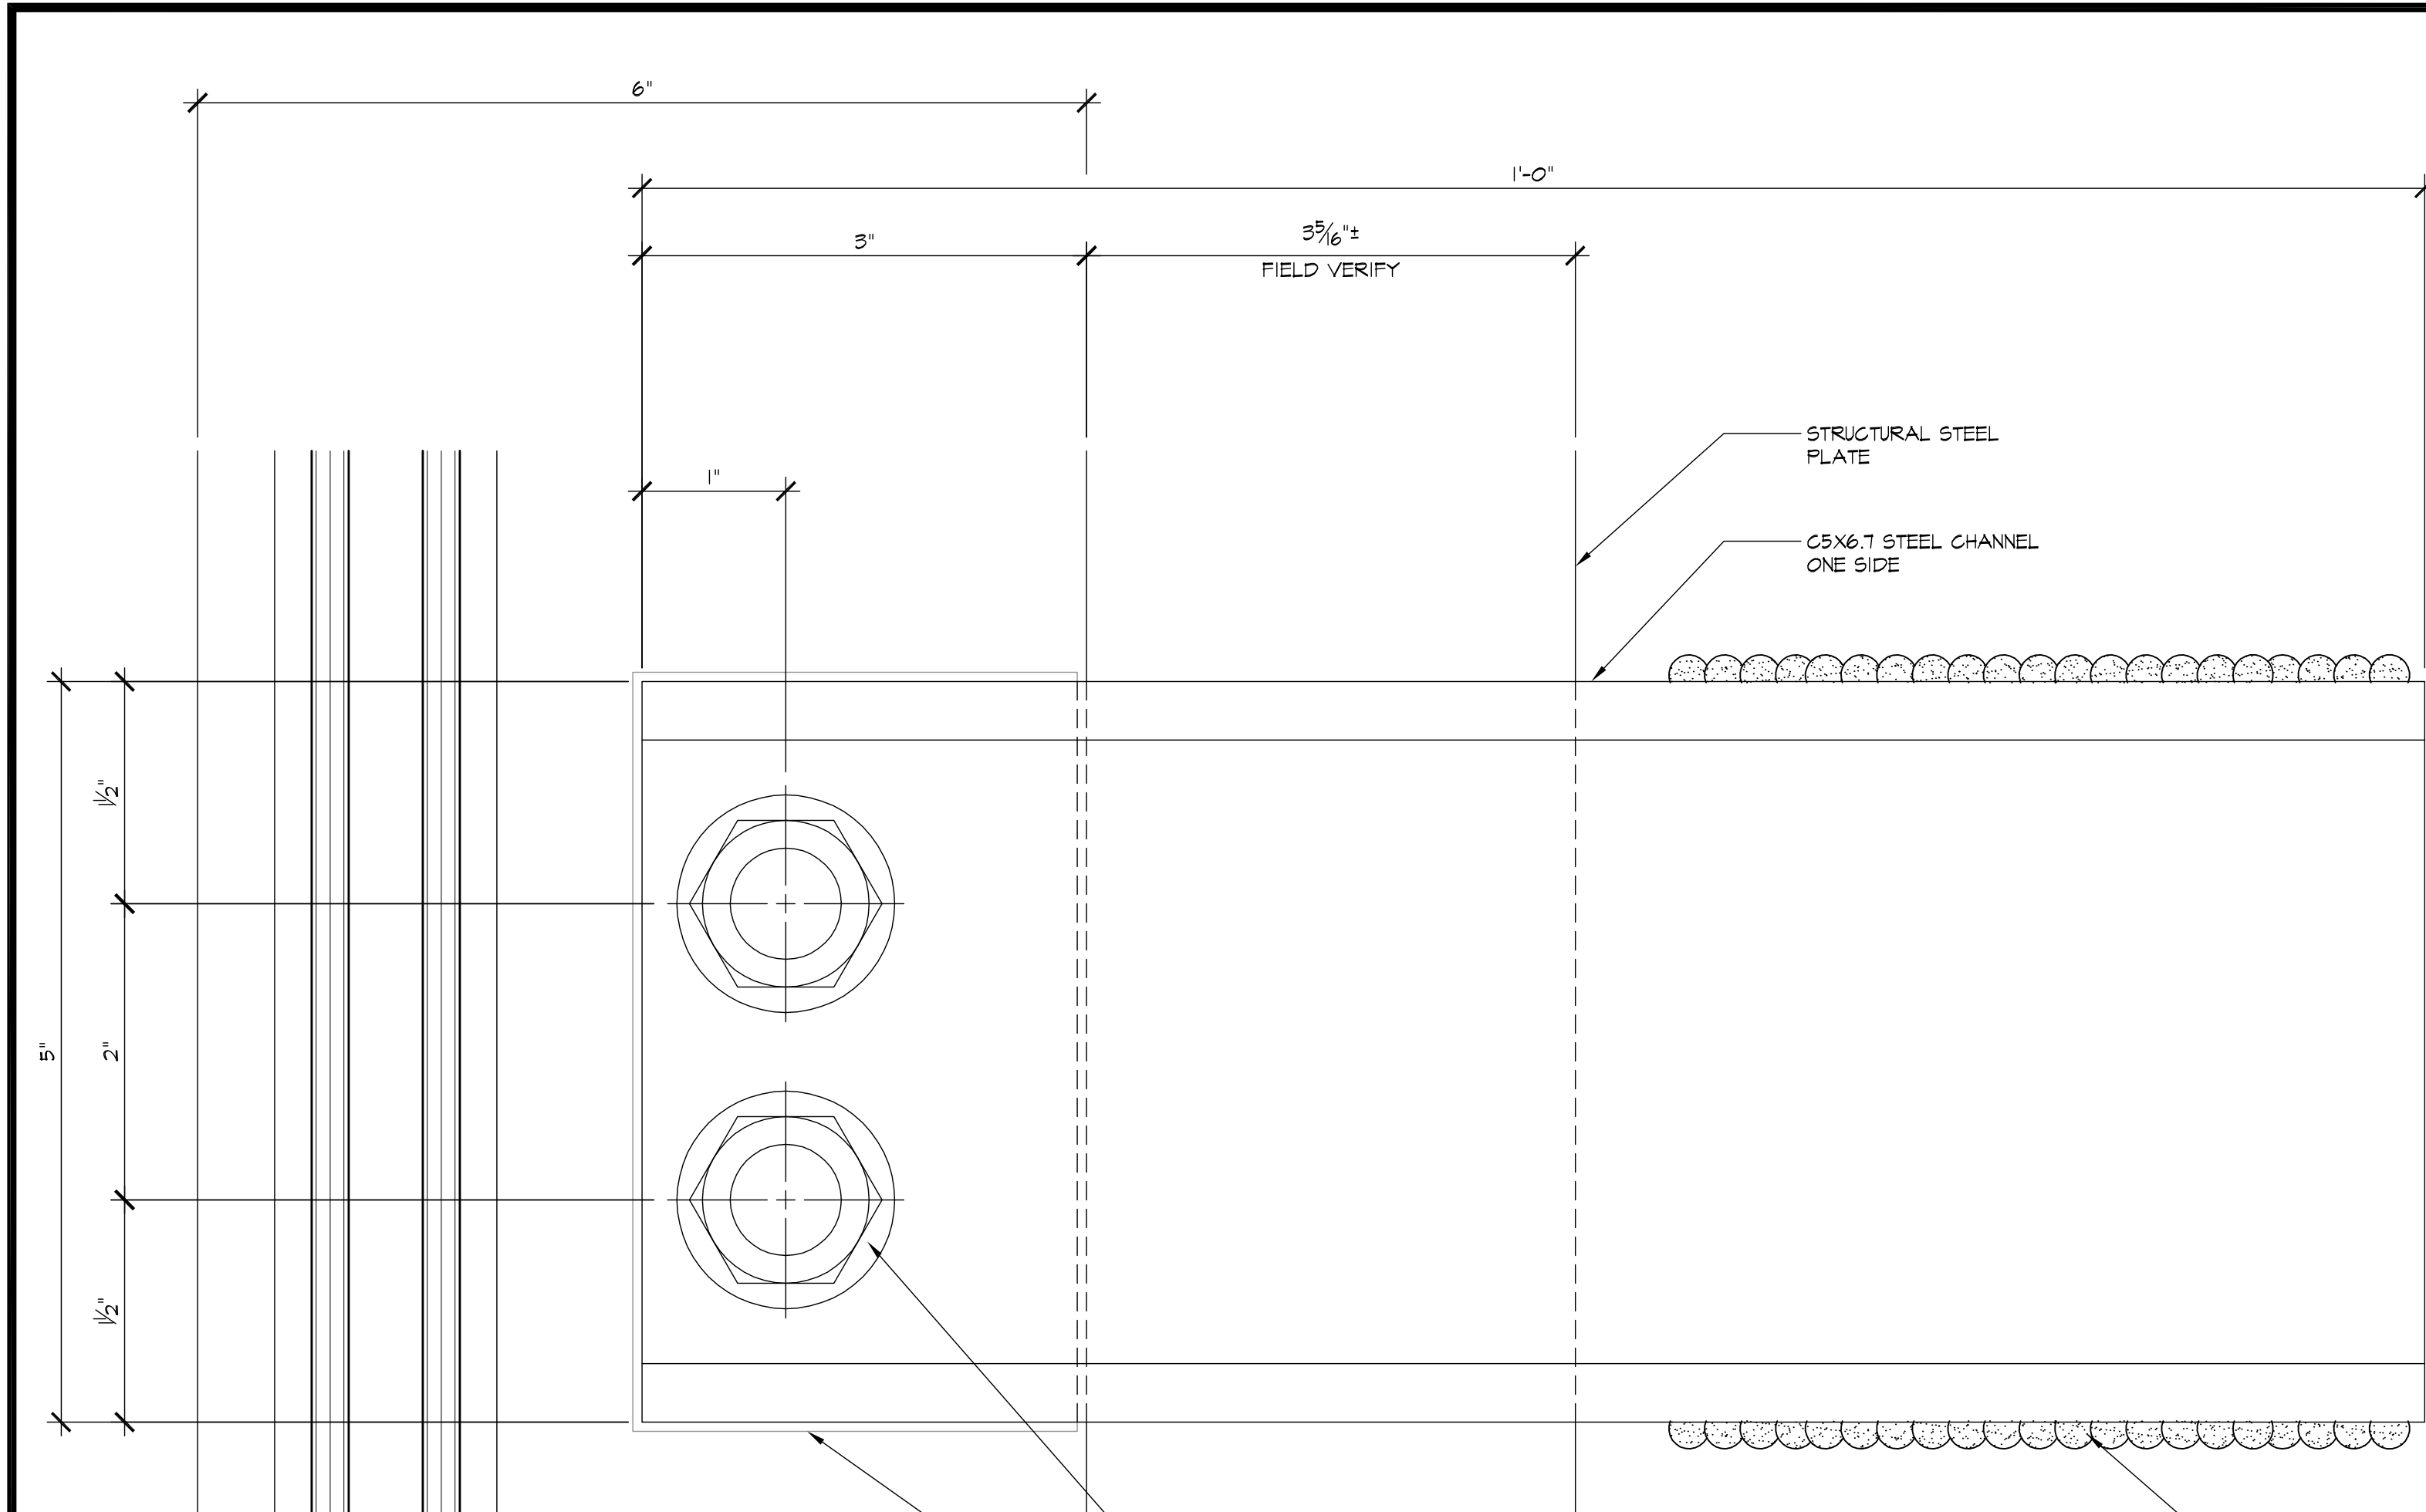


1 DEAD LOAD ANCHOR
5.07 ARCHL: 3/53.2

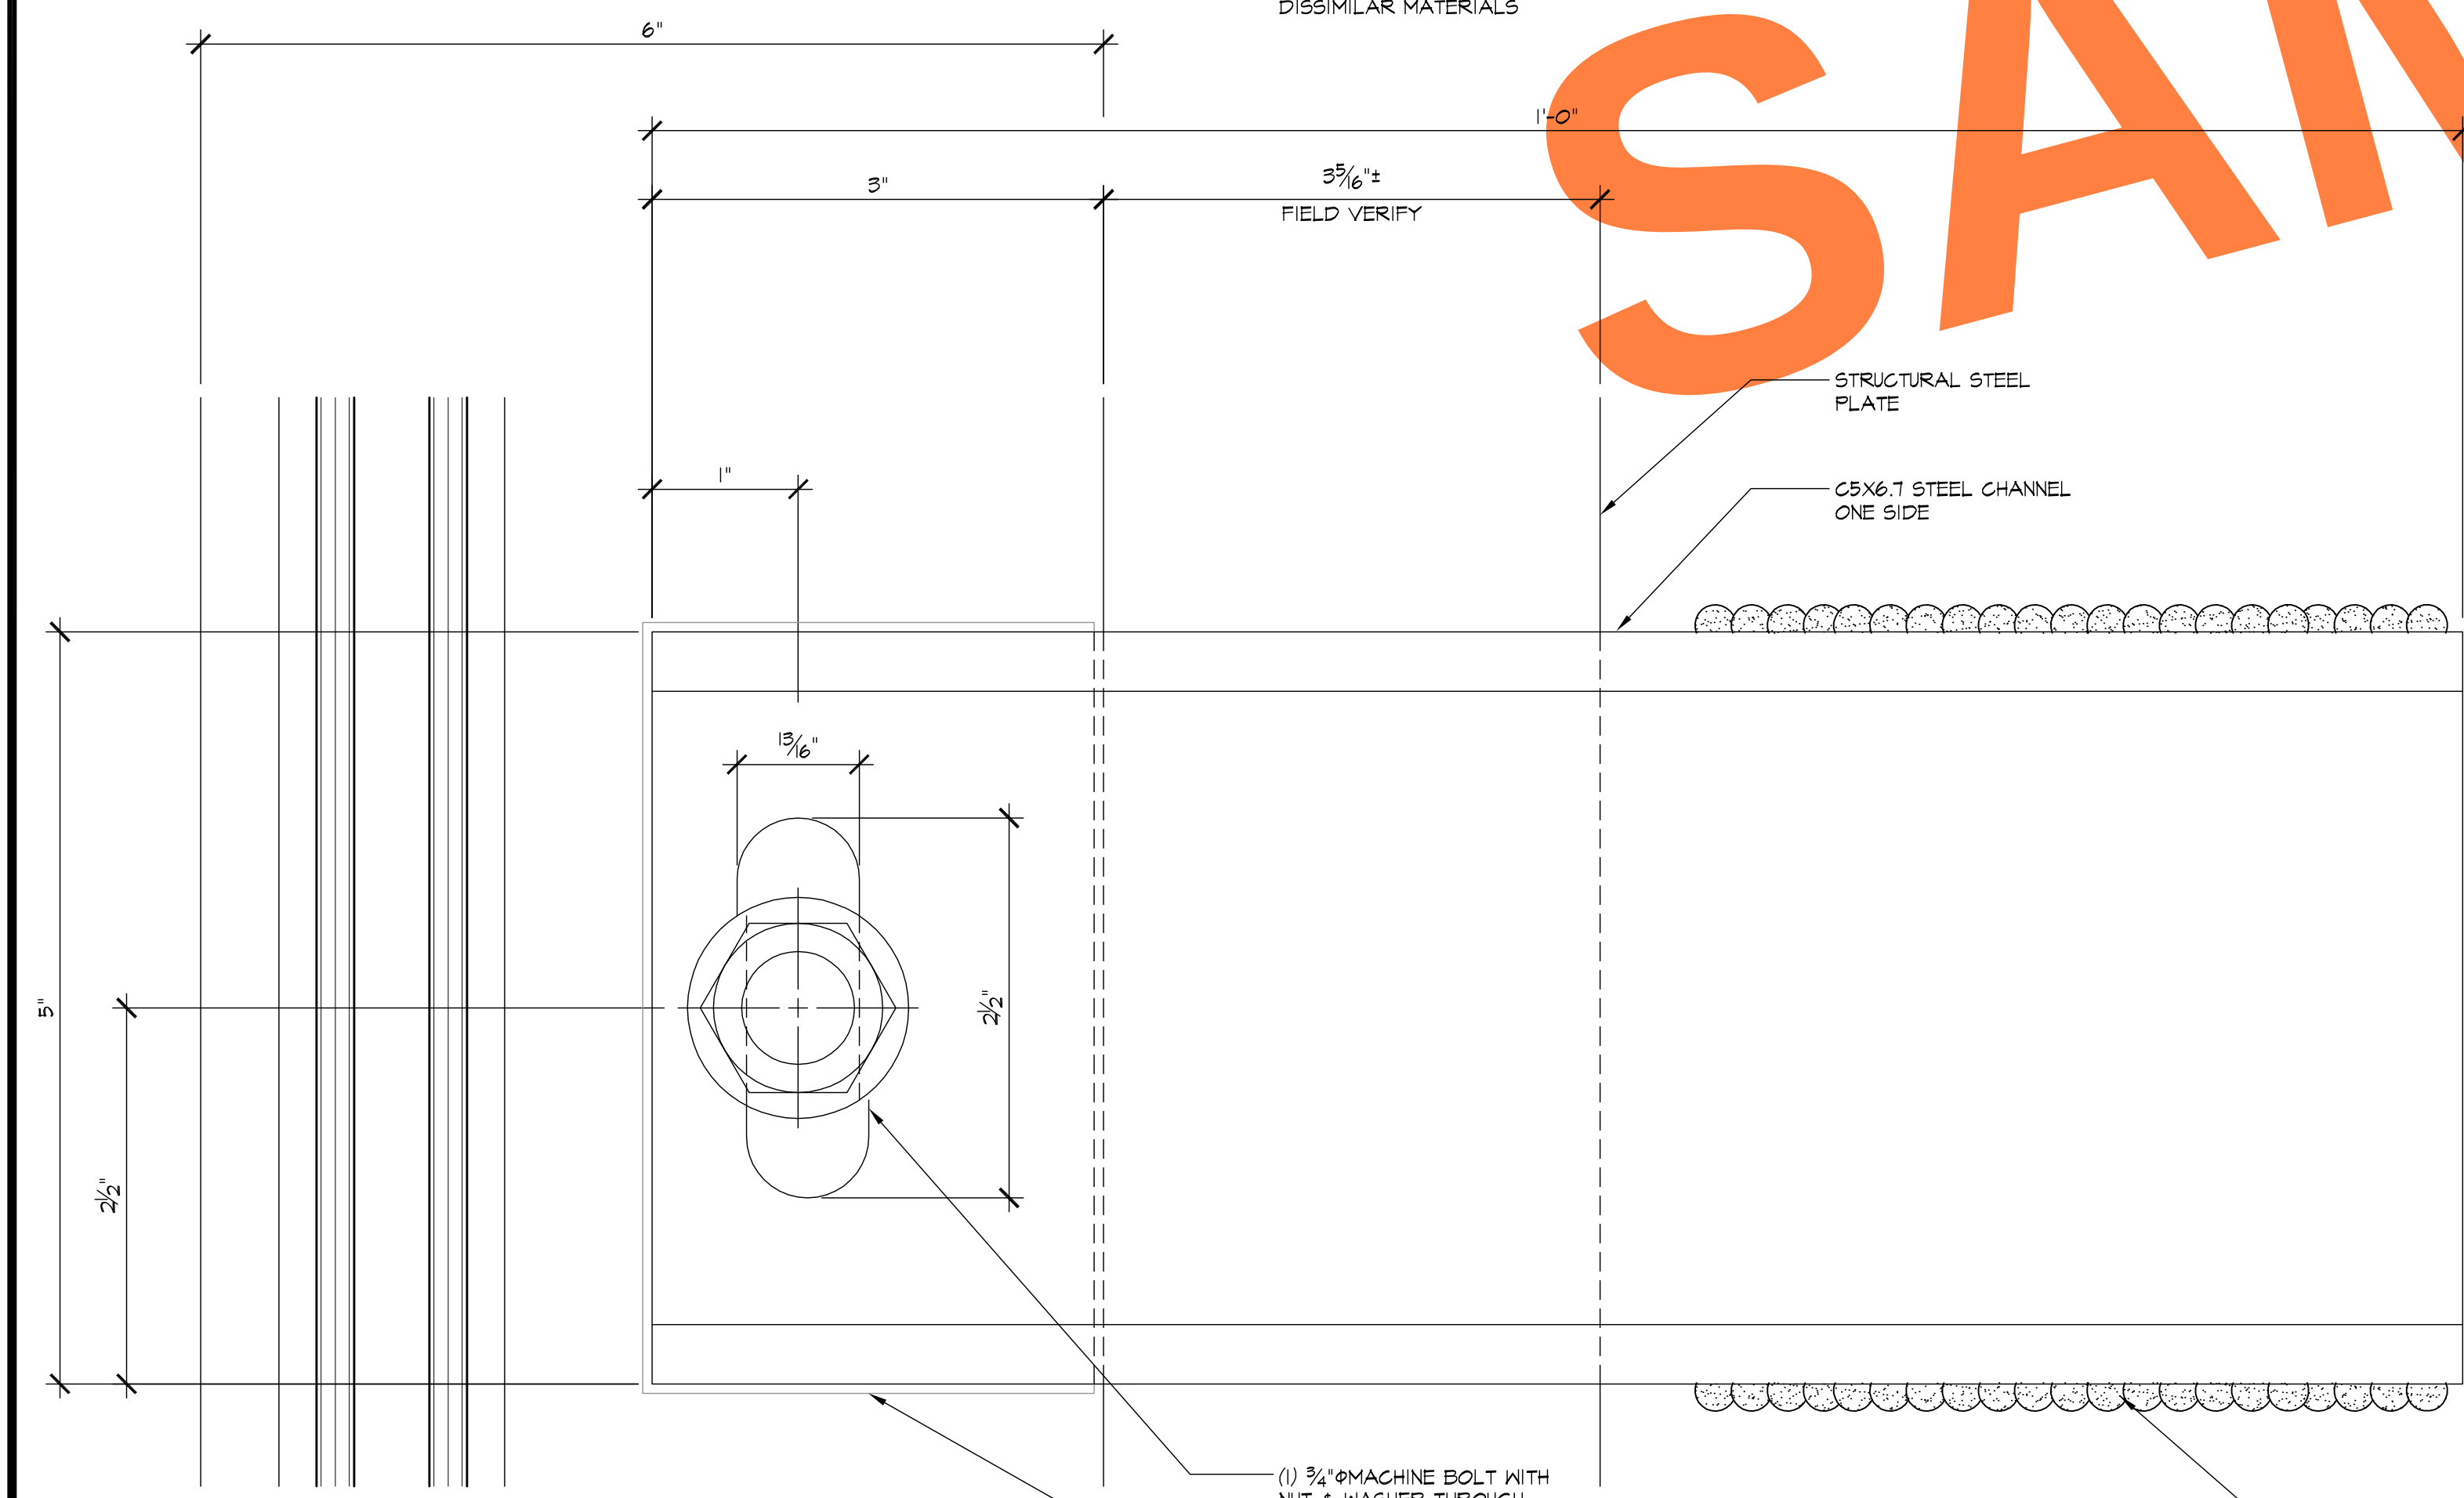

2 WIND LOAD ANCHOR
5.07 ARCHL: 3/53.2

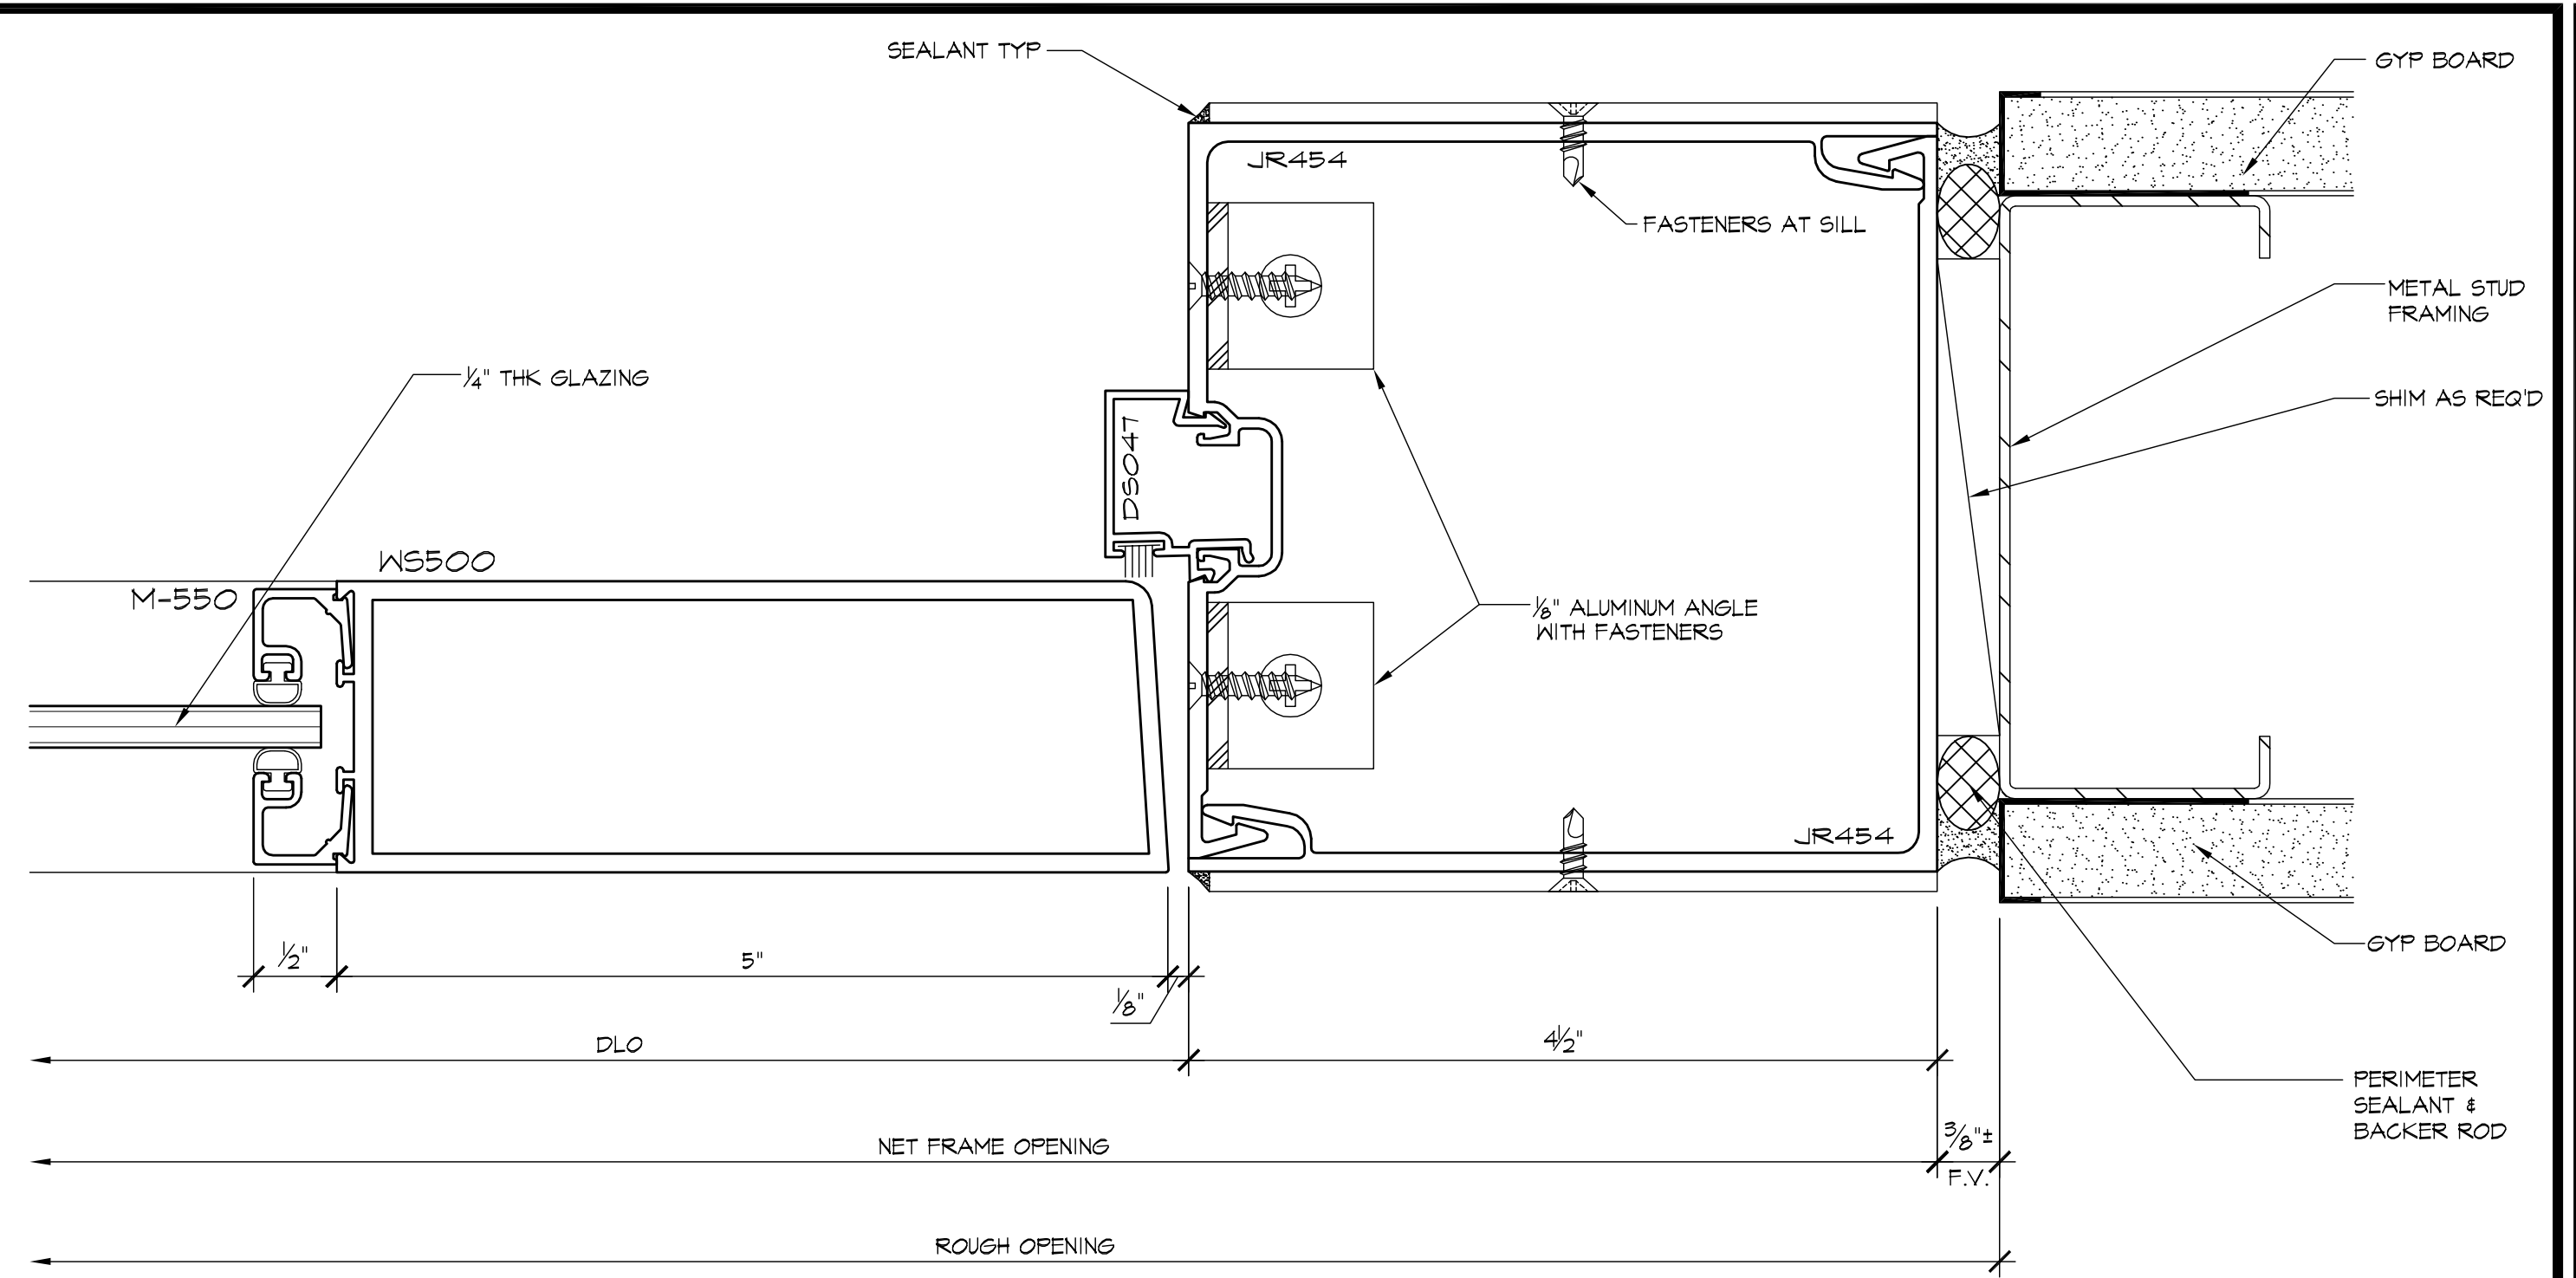

3 DOOR JAMB
5.07 ARCHL: 3/53.2

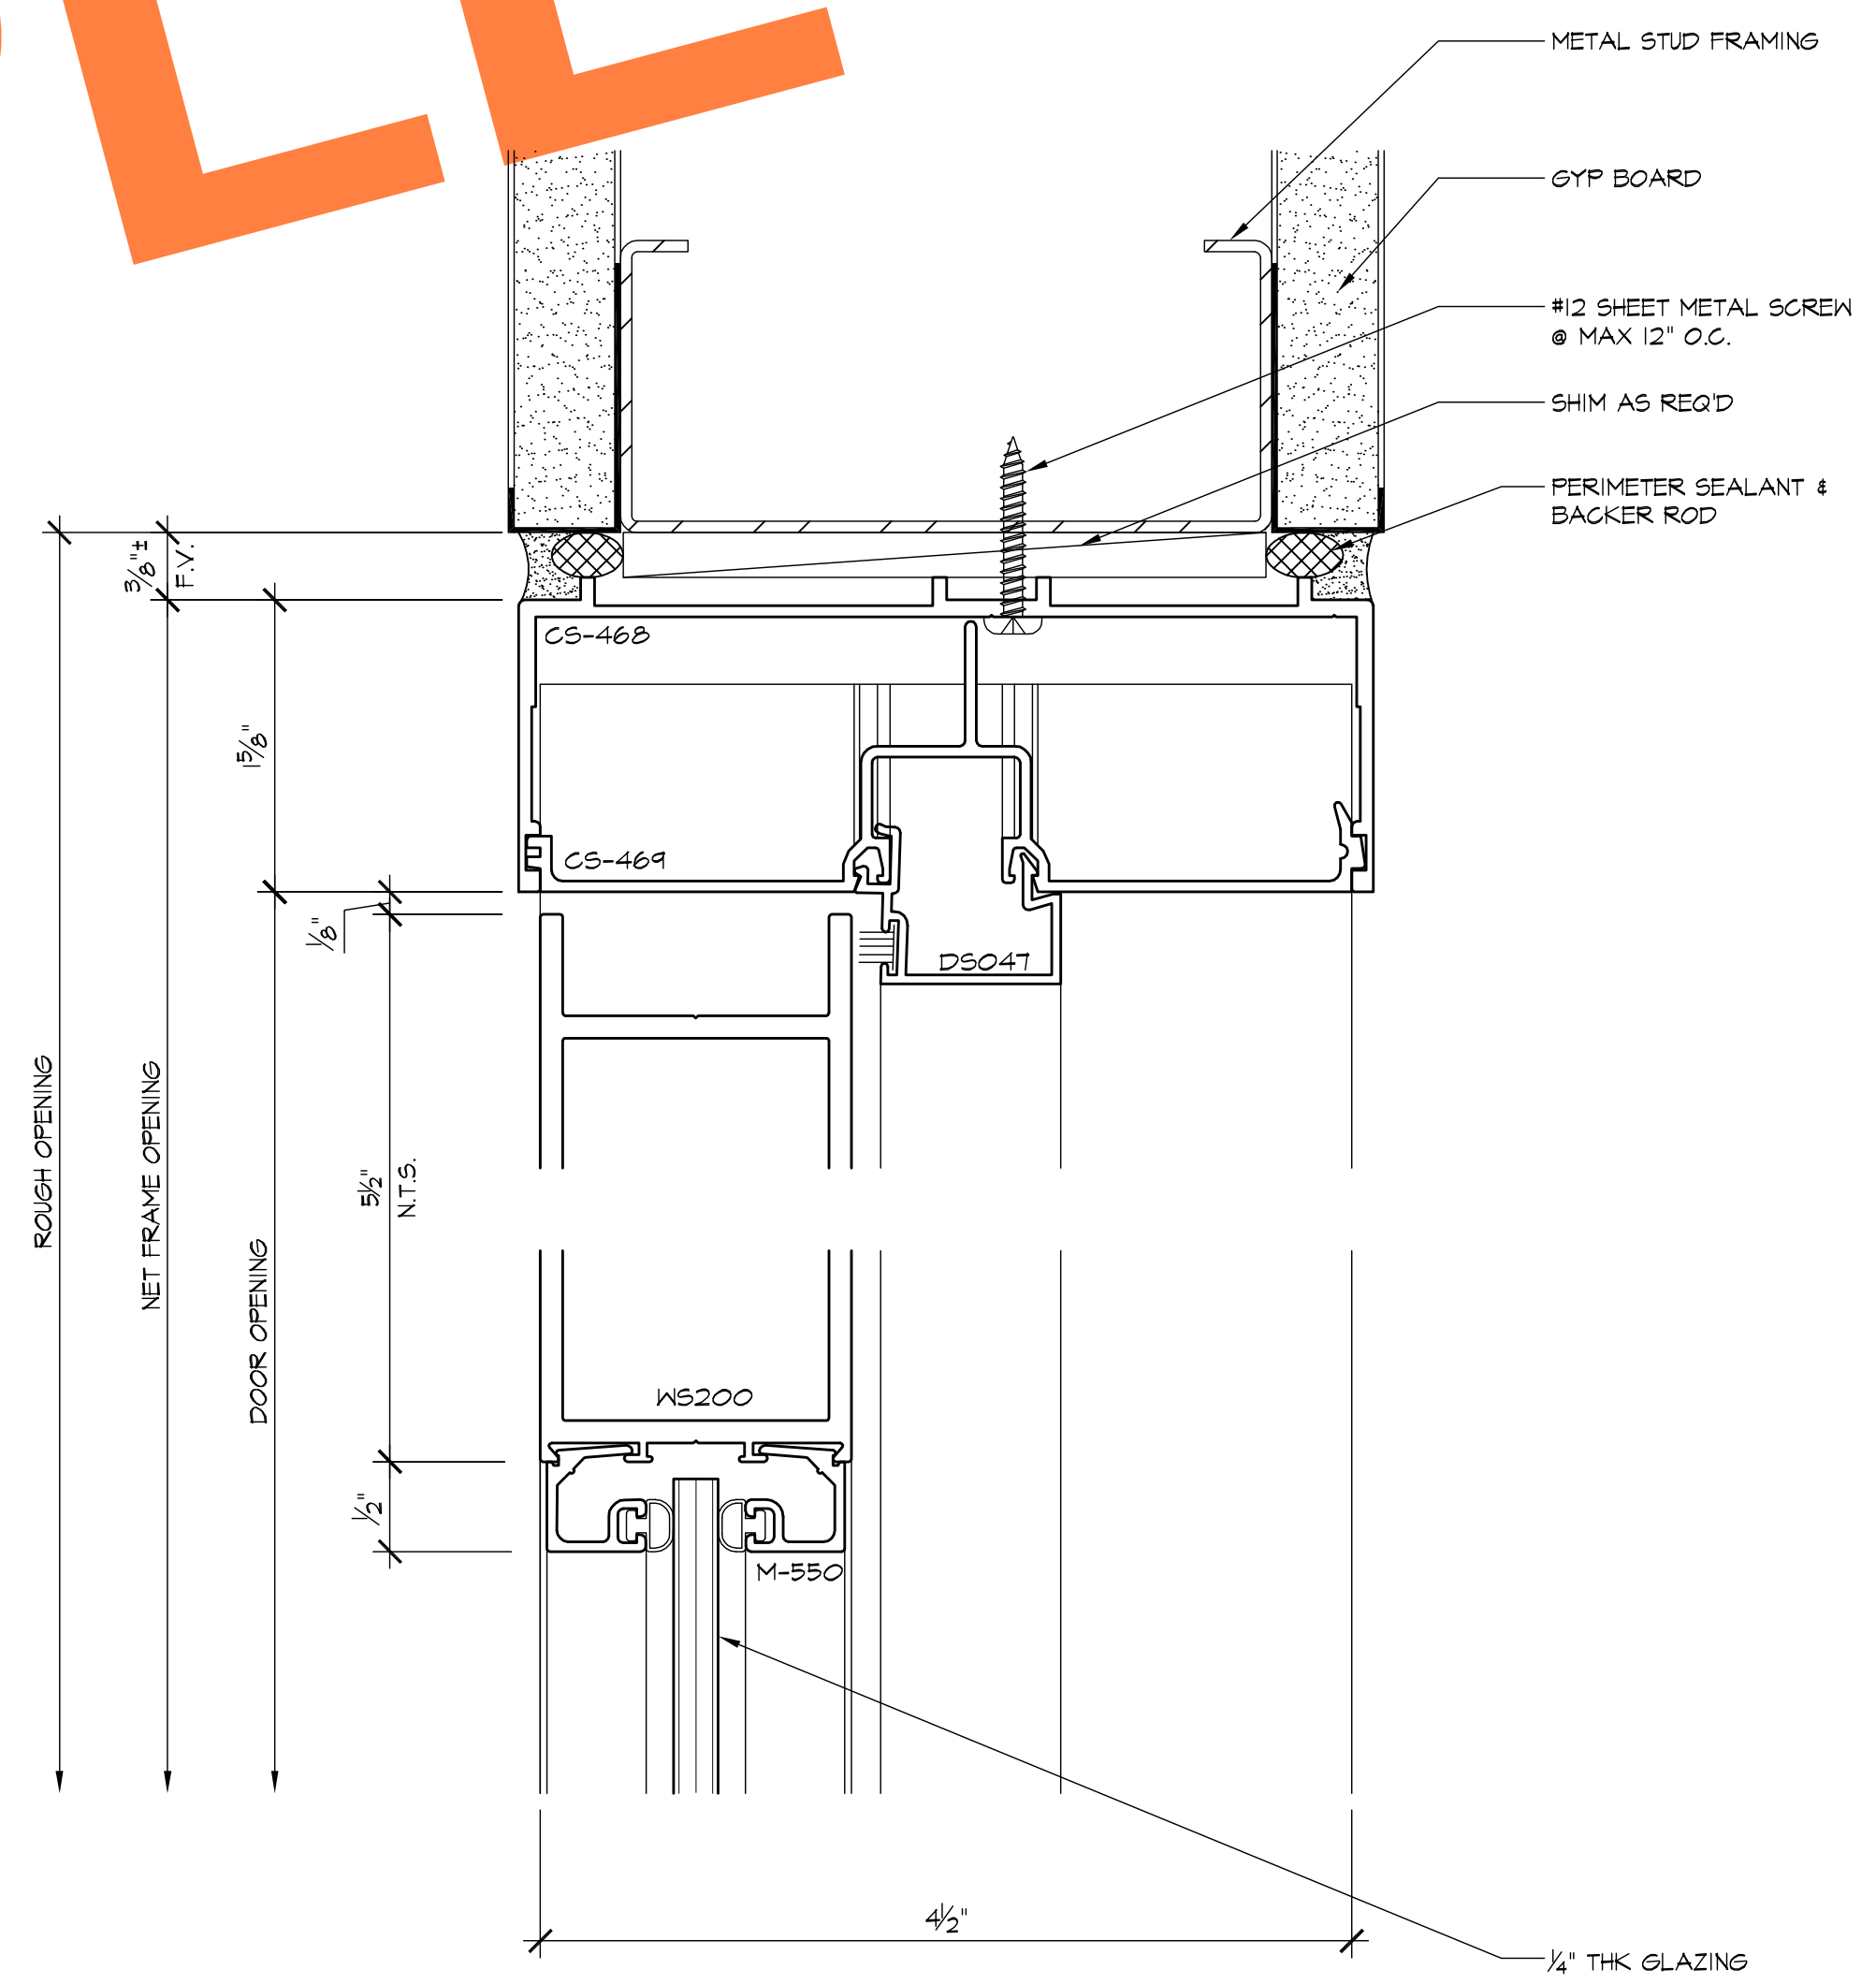


4 DOOR HEAD
5.07 ARCHL: 3/53.2

REVISIONS	BY
△	
△	
△	
△	
△	


BMR DRAFTING SERVICE SINCE 1988 23846 SUNNYMEAD BLVD. SUITE #6 MORENO VALLEY, CA 92553 P: (951) 243-7814 F: (951) 243-7873	HARRIS GLASS CO. 6918 SOUTH ATLANTIC AVENUE BELL, CA 90201
--	---

JOB NAME: CITY OF HOPE AMINI TRANSFUSION MED CTR	ARCHITECT: EWINGCOLE
DATE: 4/8/08	SHEET DESCRIPTION: DETAILS
SCALE: FULL	
DRAWN: CTB	
JOB NO: 017-08	
SHEET NO:	5.07


1 DOOR HEAD
5.08 ARCH'L: SF3/AB.1.4

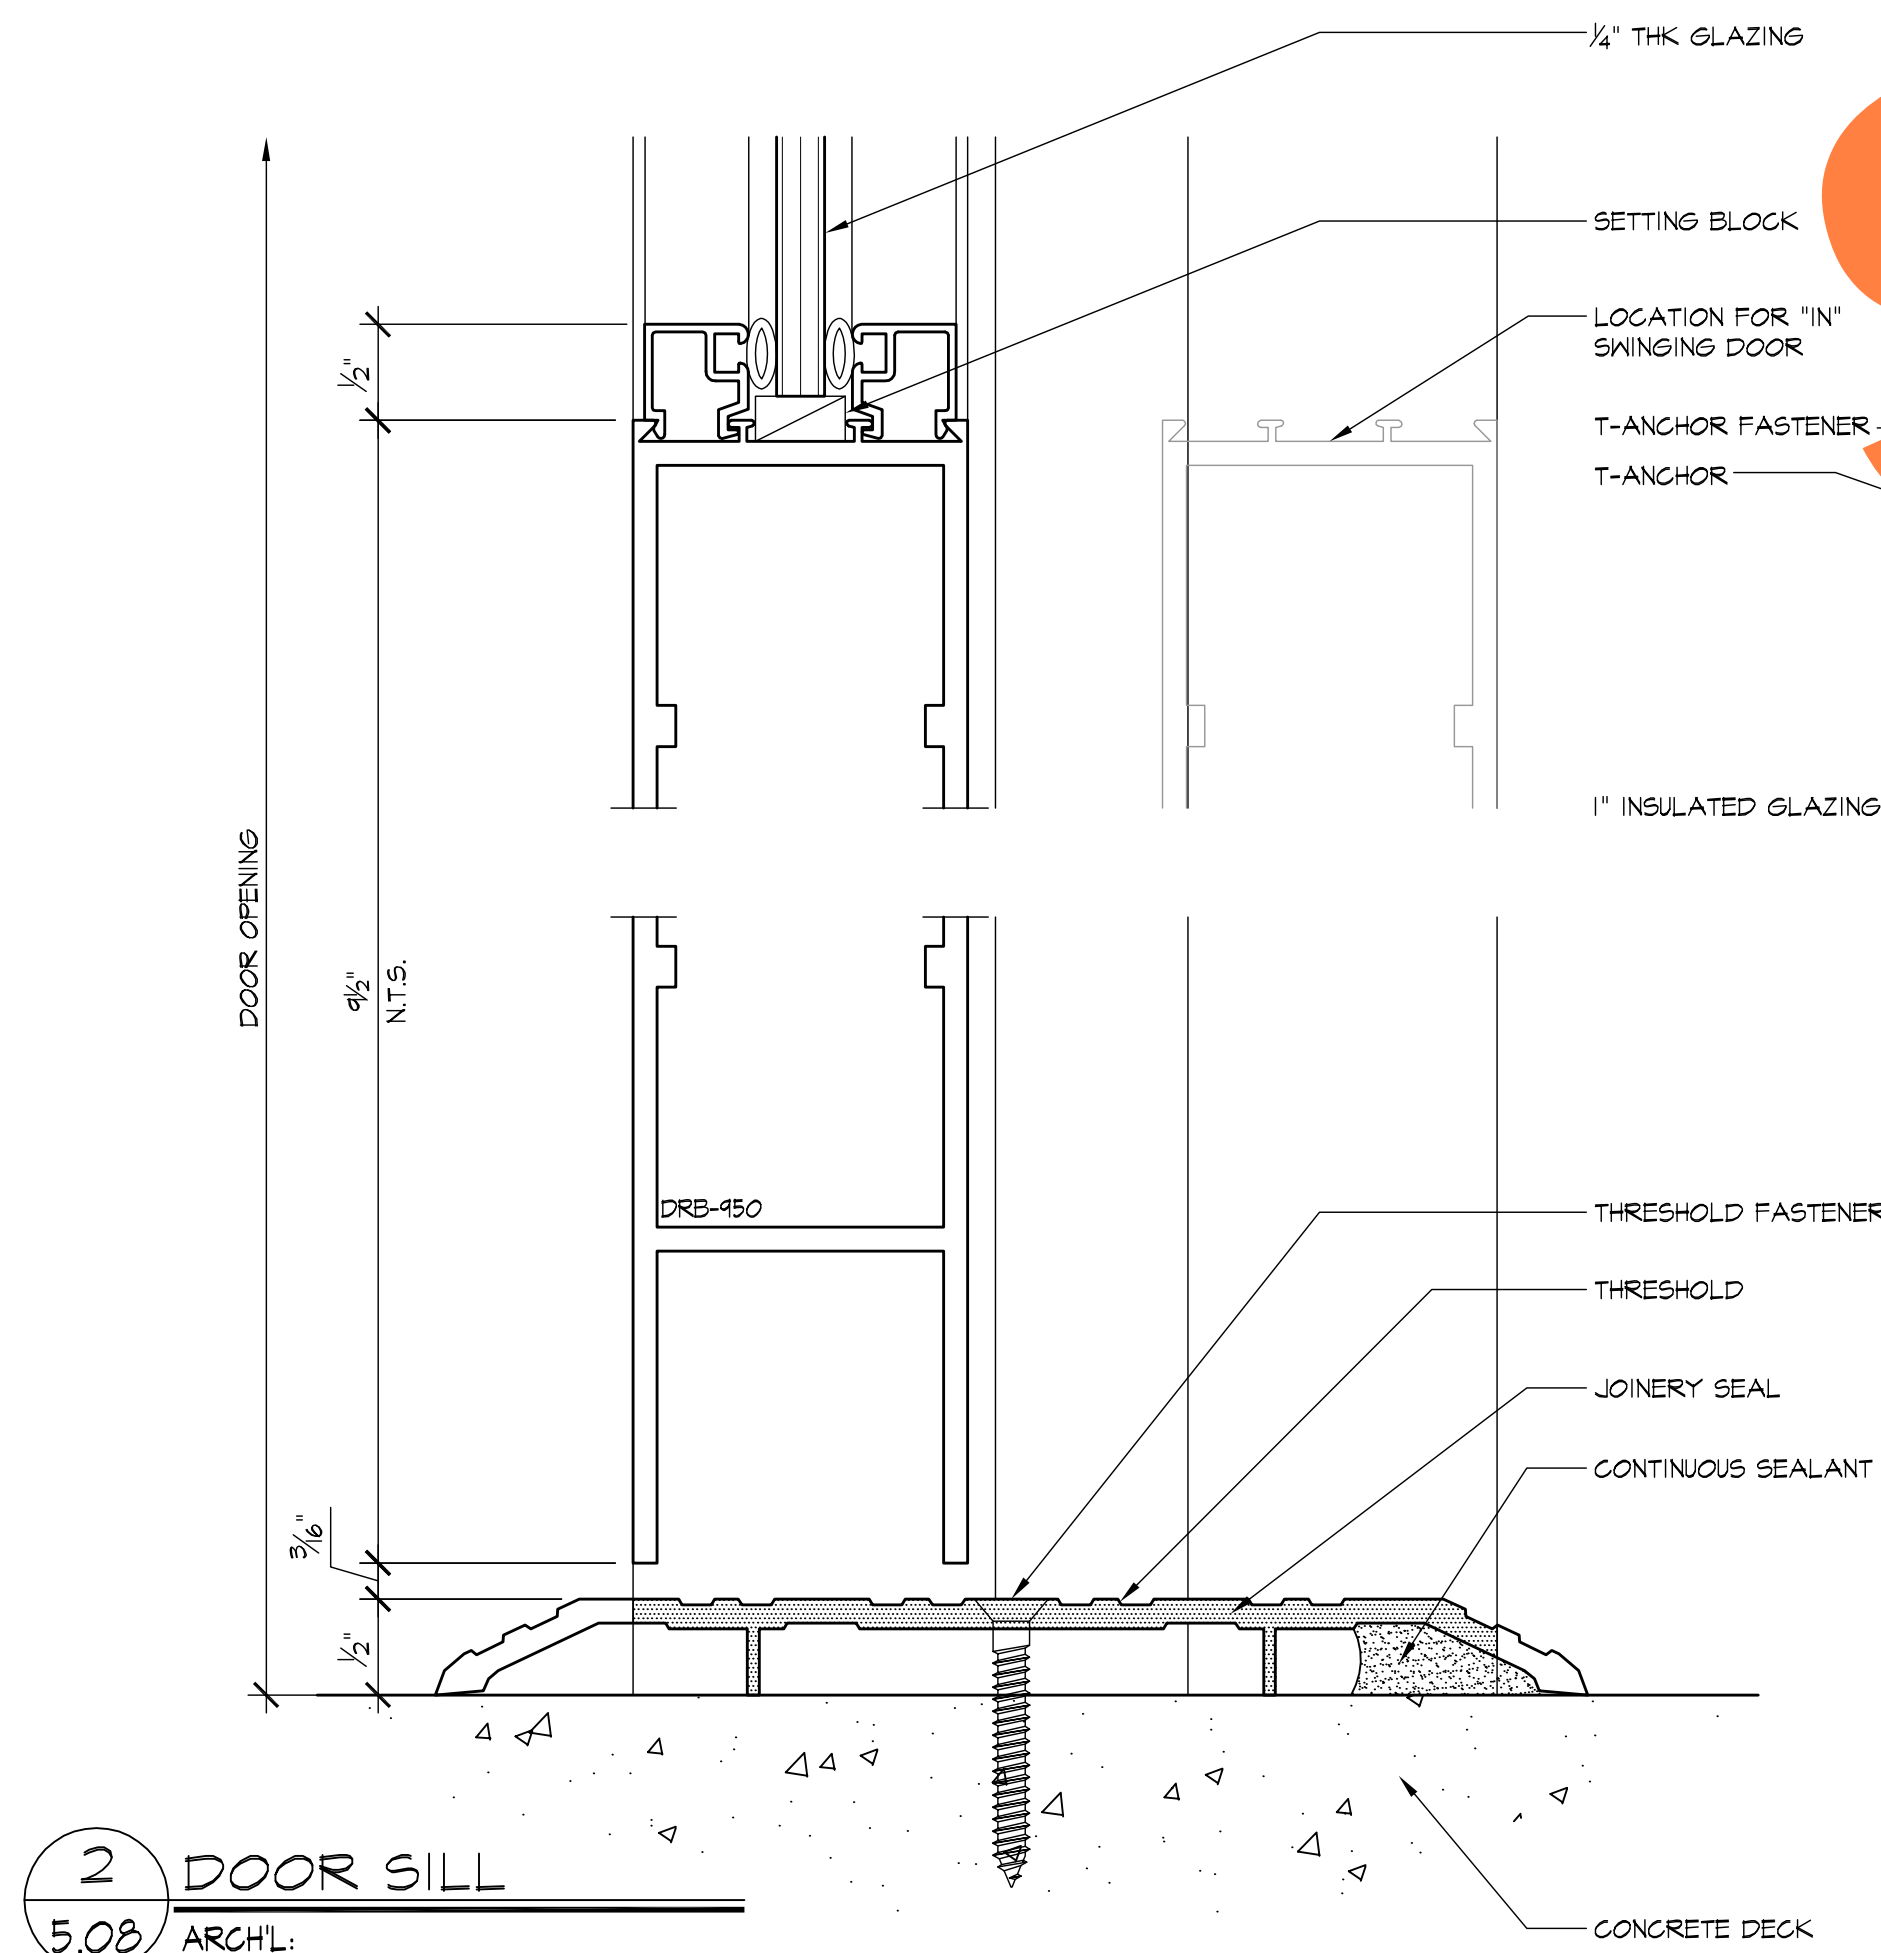


3 DOOR SILL
5.08 ARCH'L:

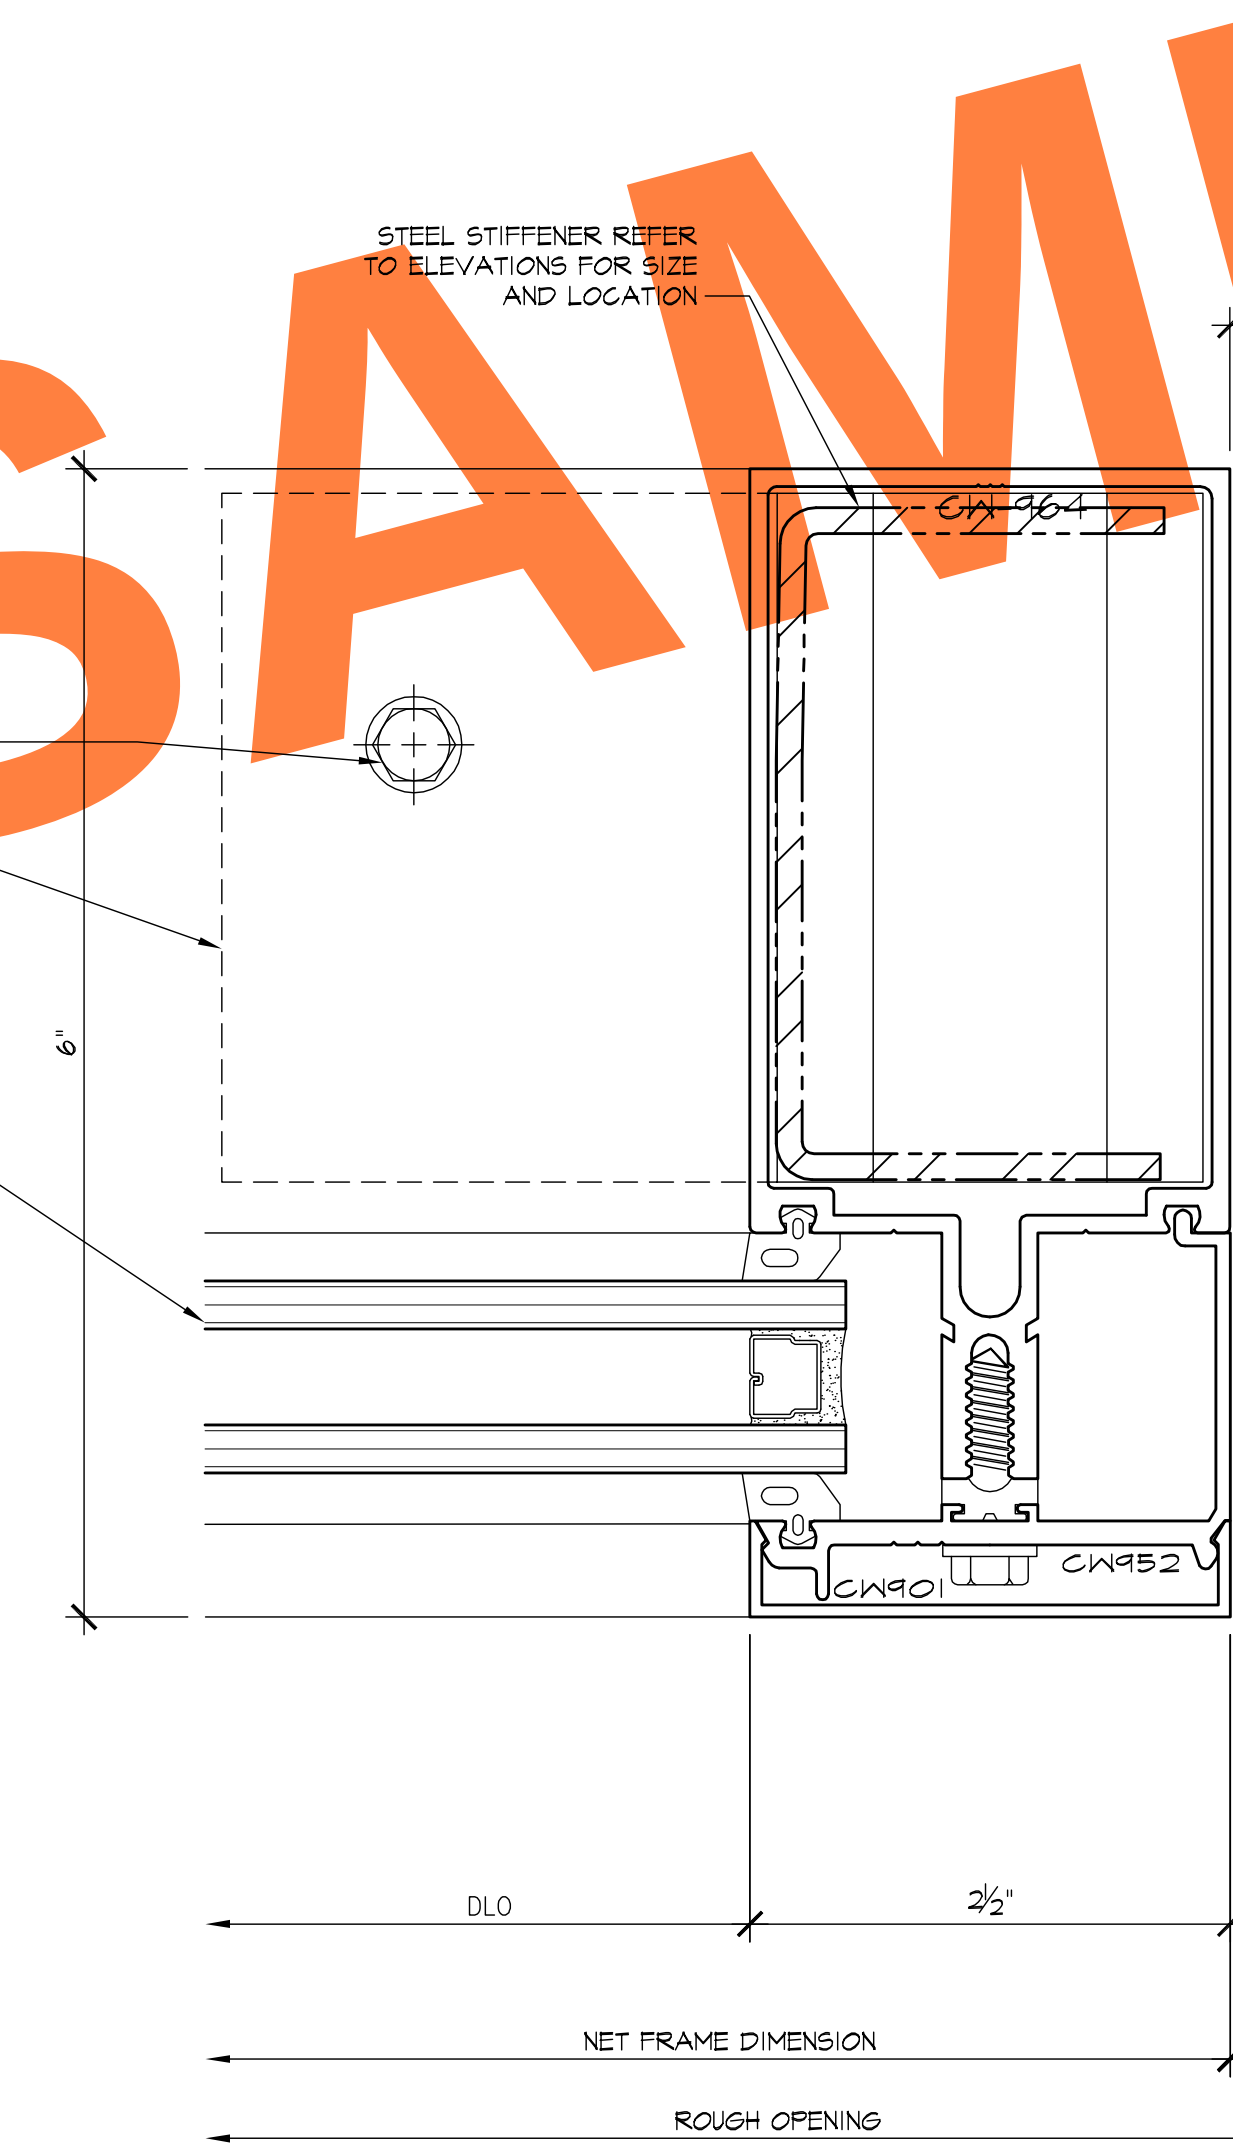

4 JAMB
5.08 ARCH'L: 5/A4.1.6

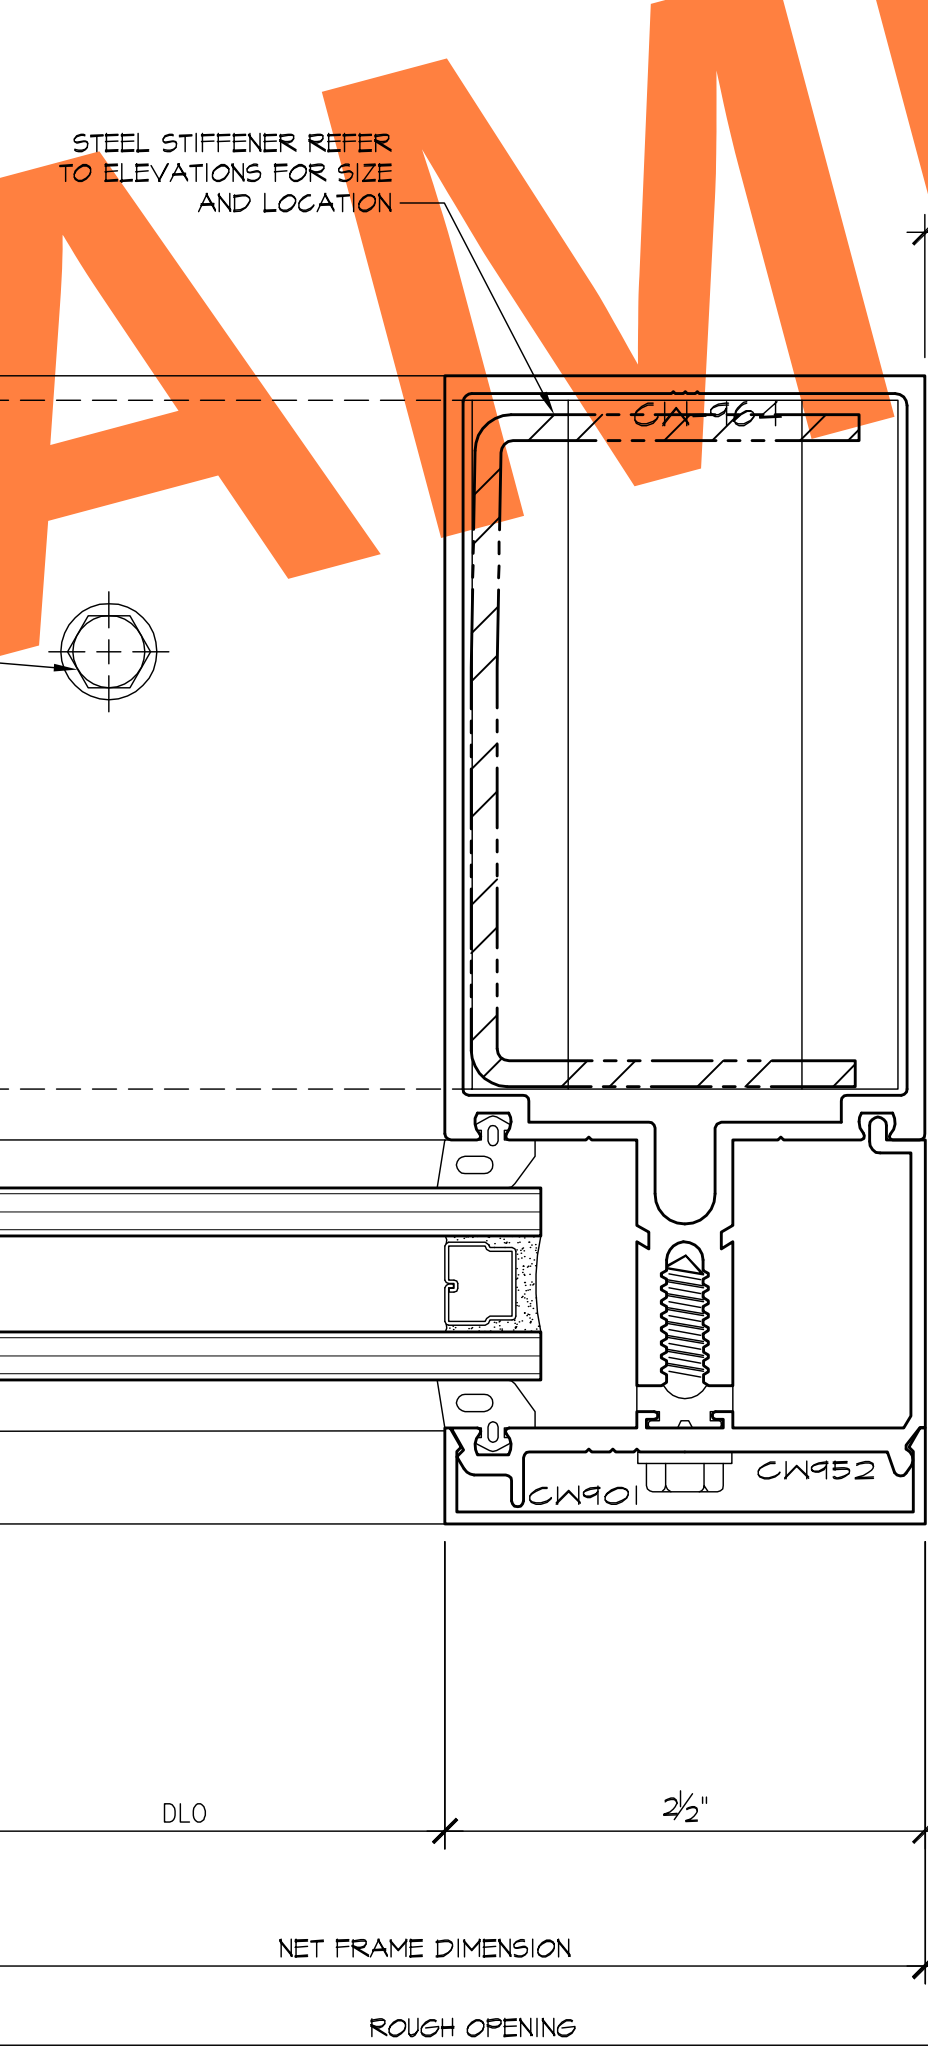

5 SILL
5.08 ARCH'L: 12/53.3

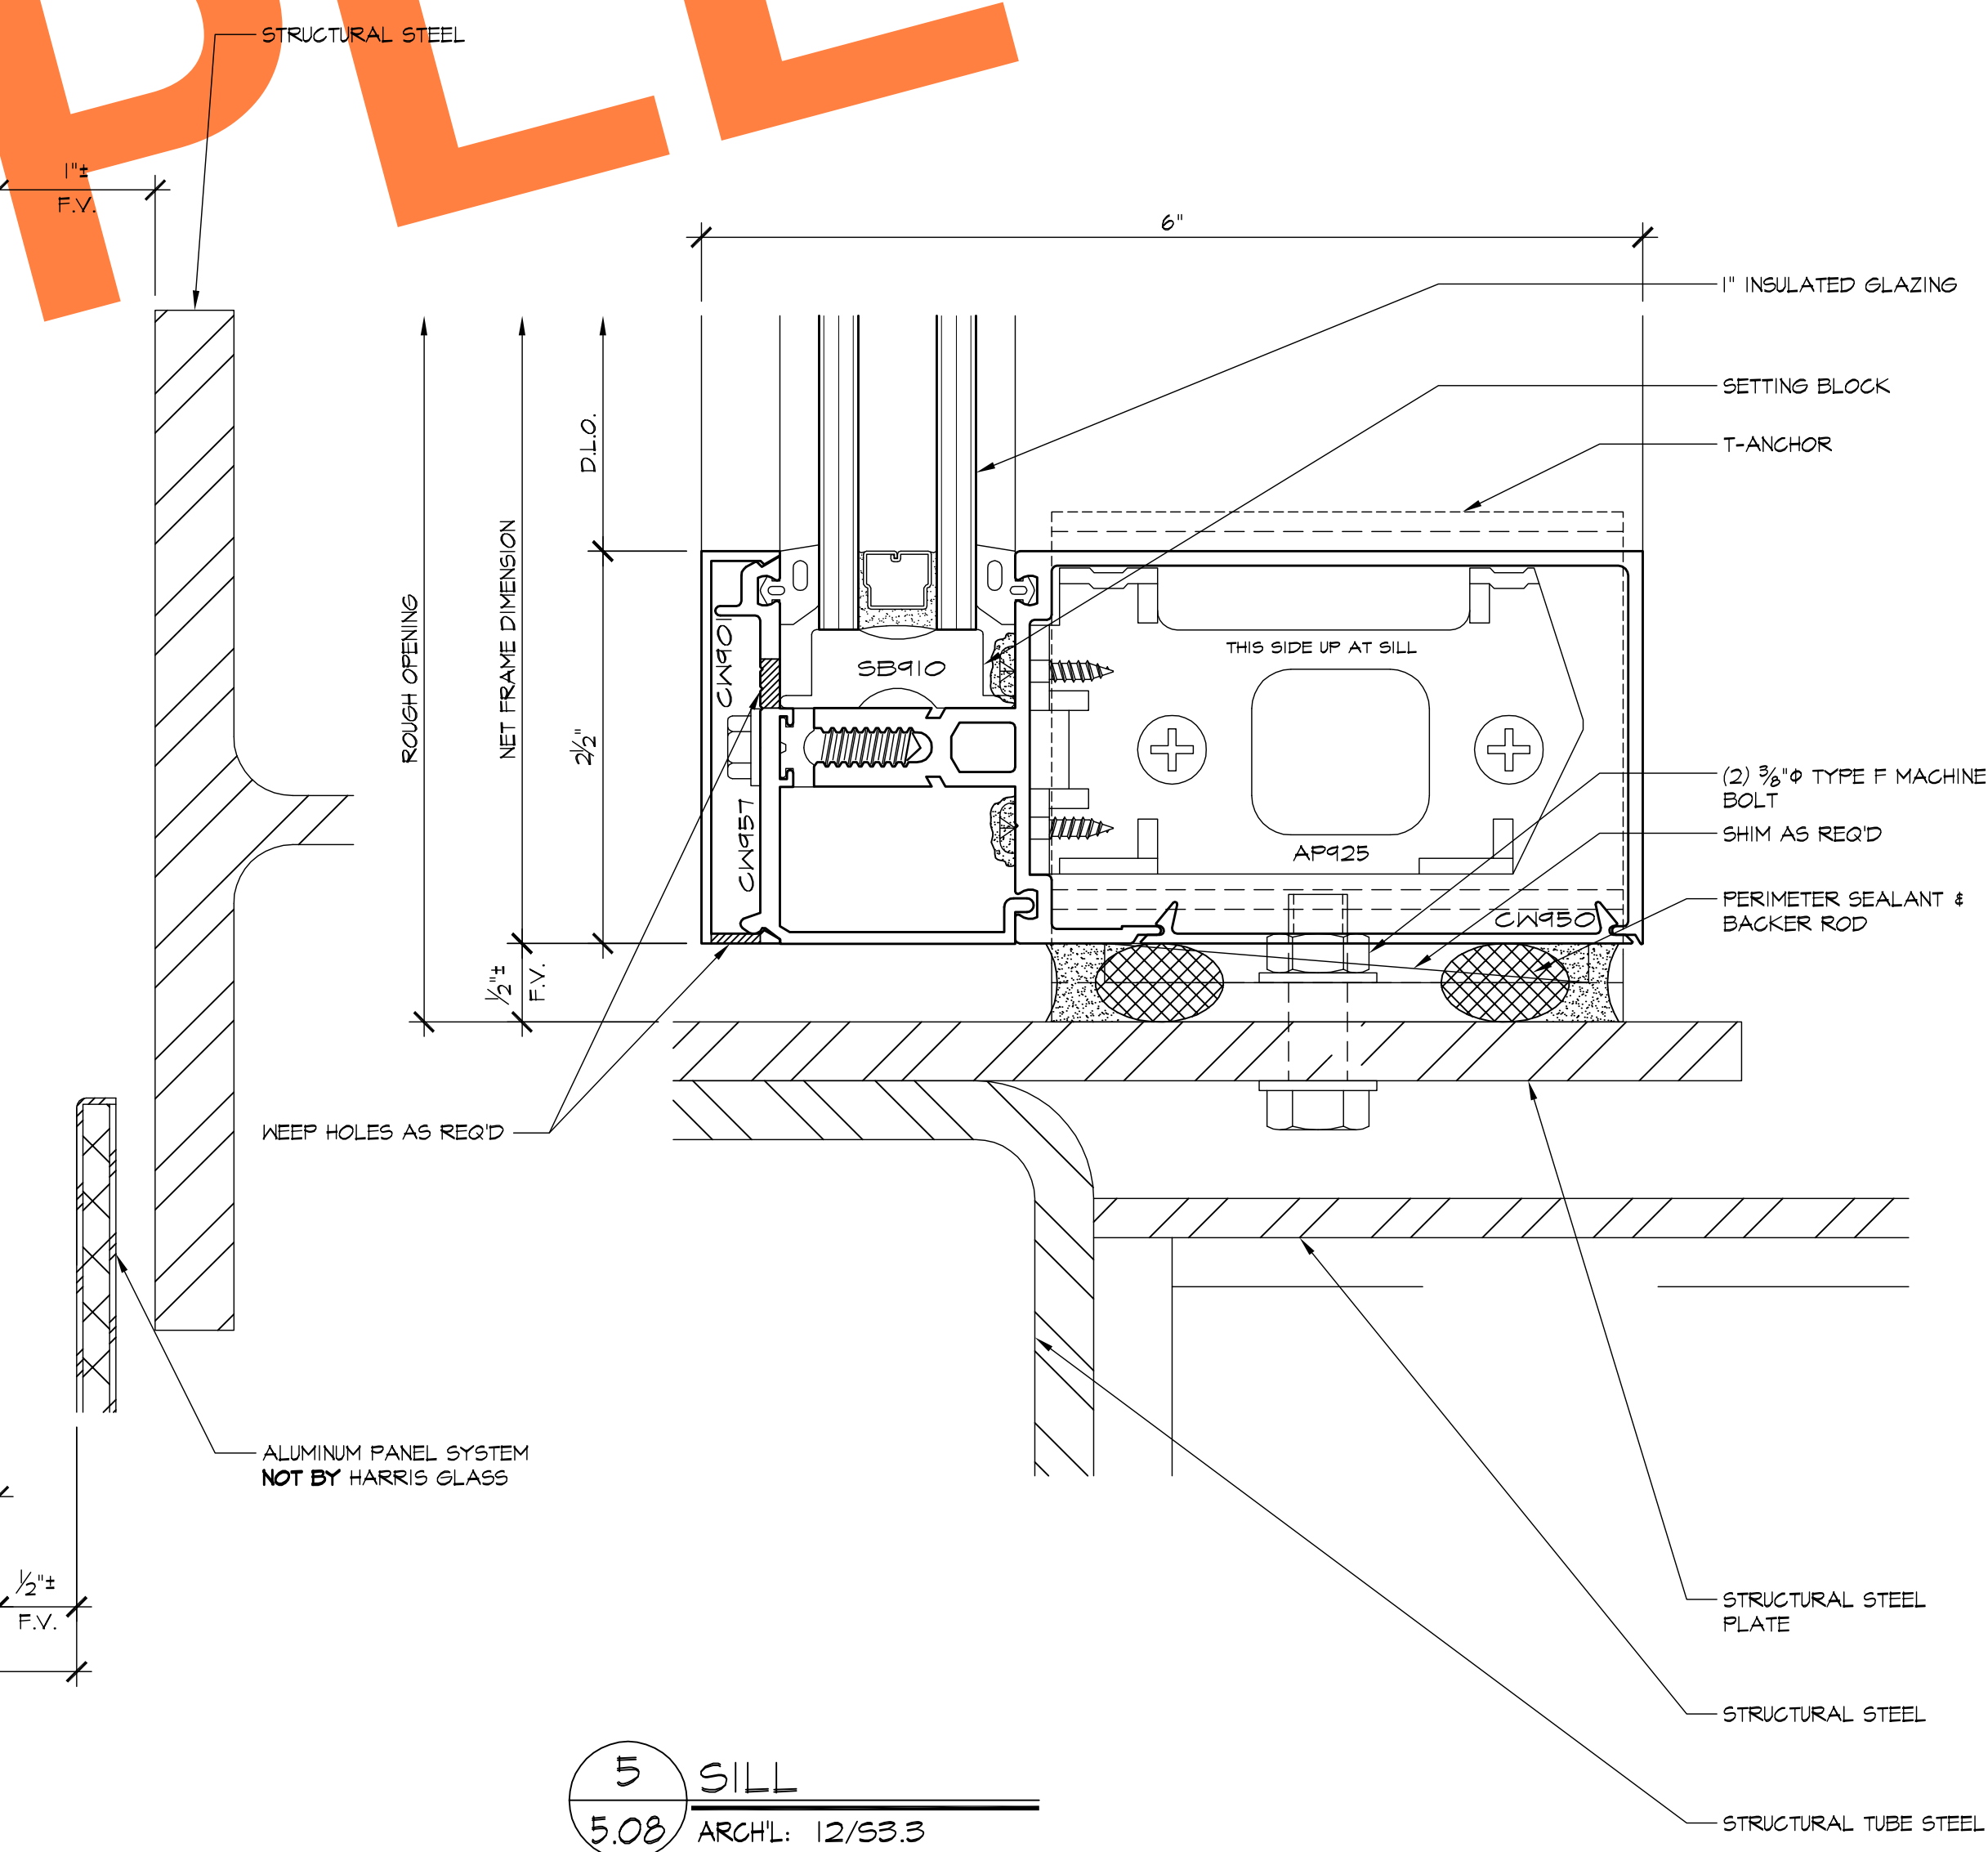


REVISIONS	BY
△	
△	
△	
△	
△	


BMR
DRAFTING SERVICE
SINCE 1988
23846 SUNNYMEAD BLVD.
SUITE #9
MORENO VALLEY, CA 92553
B: (951) 243-7814
F: (951) 243-7873

HARRIS GLASS CO.
6918 SOUTH ATLANTIC AVENUE
BELL, CA 90201


JOB NAME:	CITY OF HOPE AMINI TRANSFUSION MED CTR
ARCHITECT:	EWINGCOLE
SHEET DESCRIPTION:	DETAILS
DATE:	4/8/08
SCALE:	FULL
DRAWN:	CTB
JOB NO:	017-08
SHEET NO:	5.08

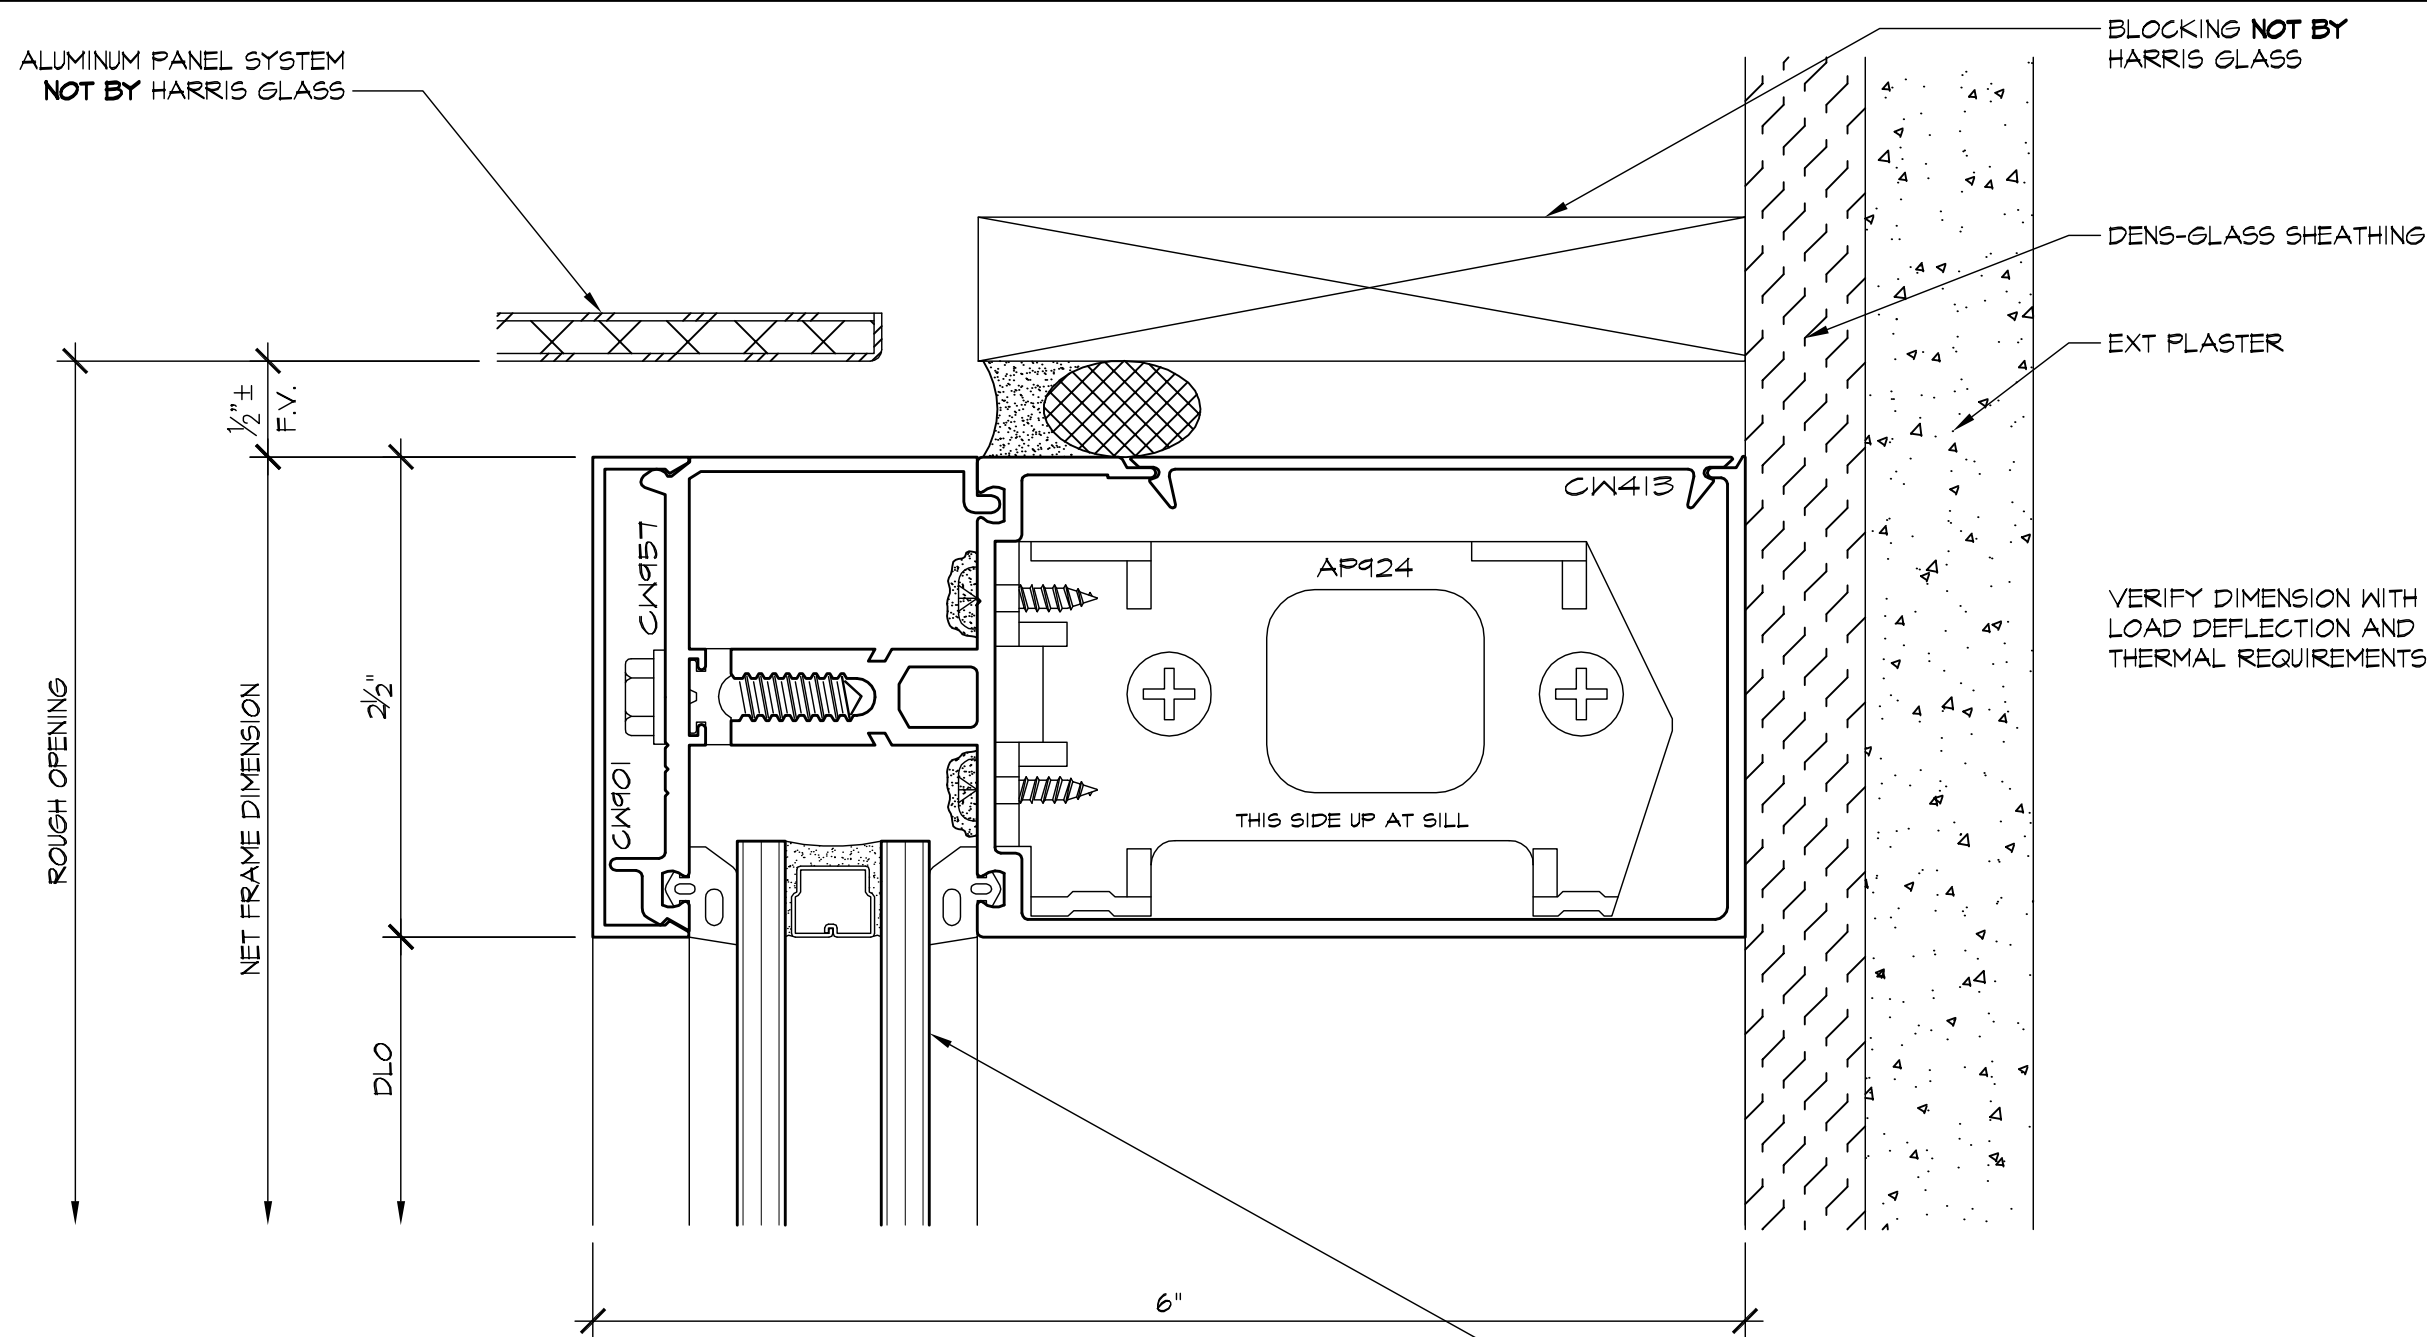


1 HEAD
5.09 ARCHL: 4/A3.3.1

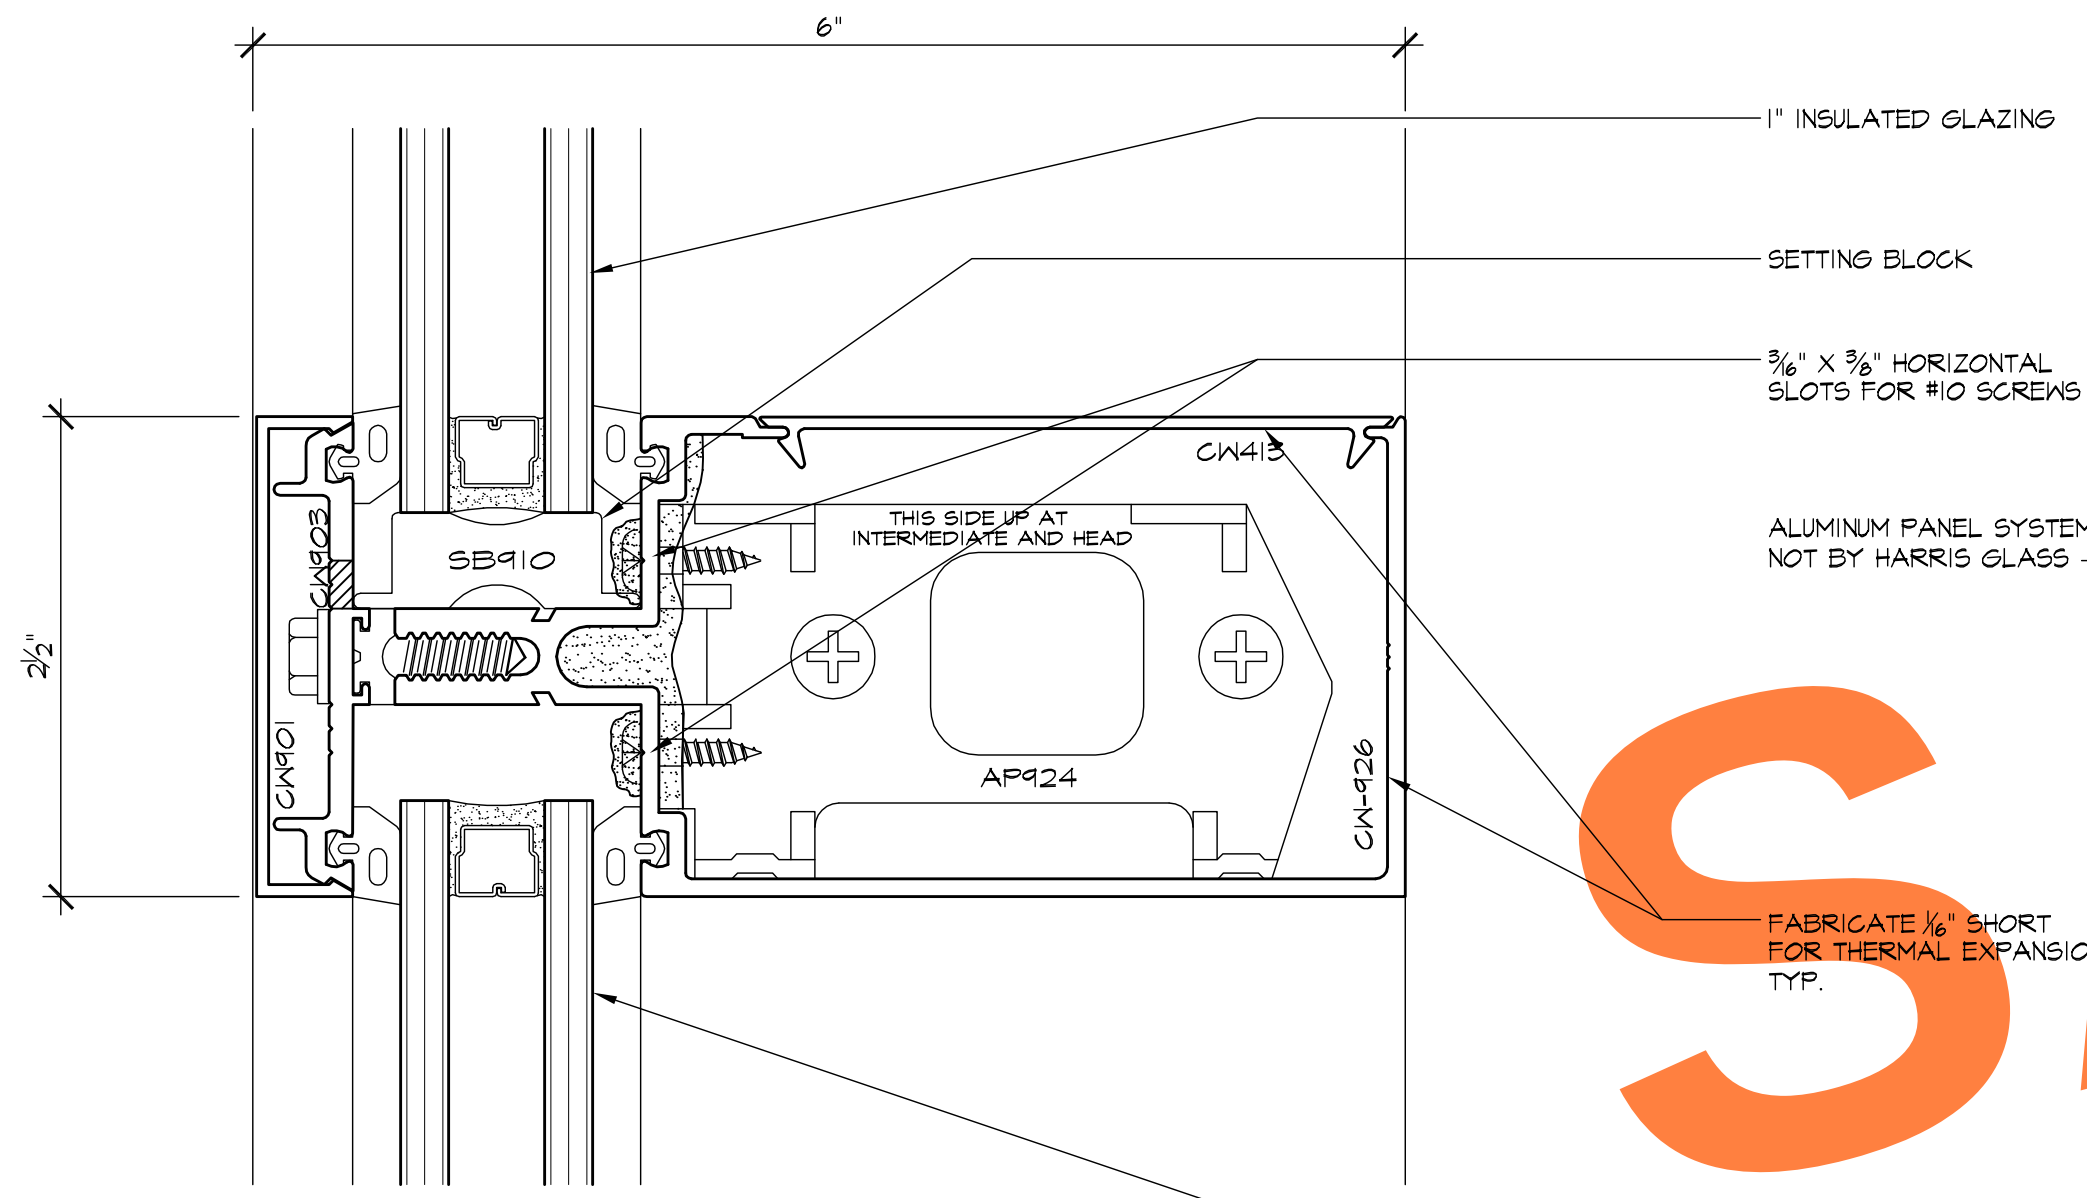

2 HORIZONTAL
5.09 ARCHL:

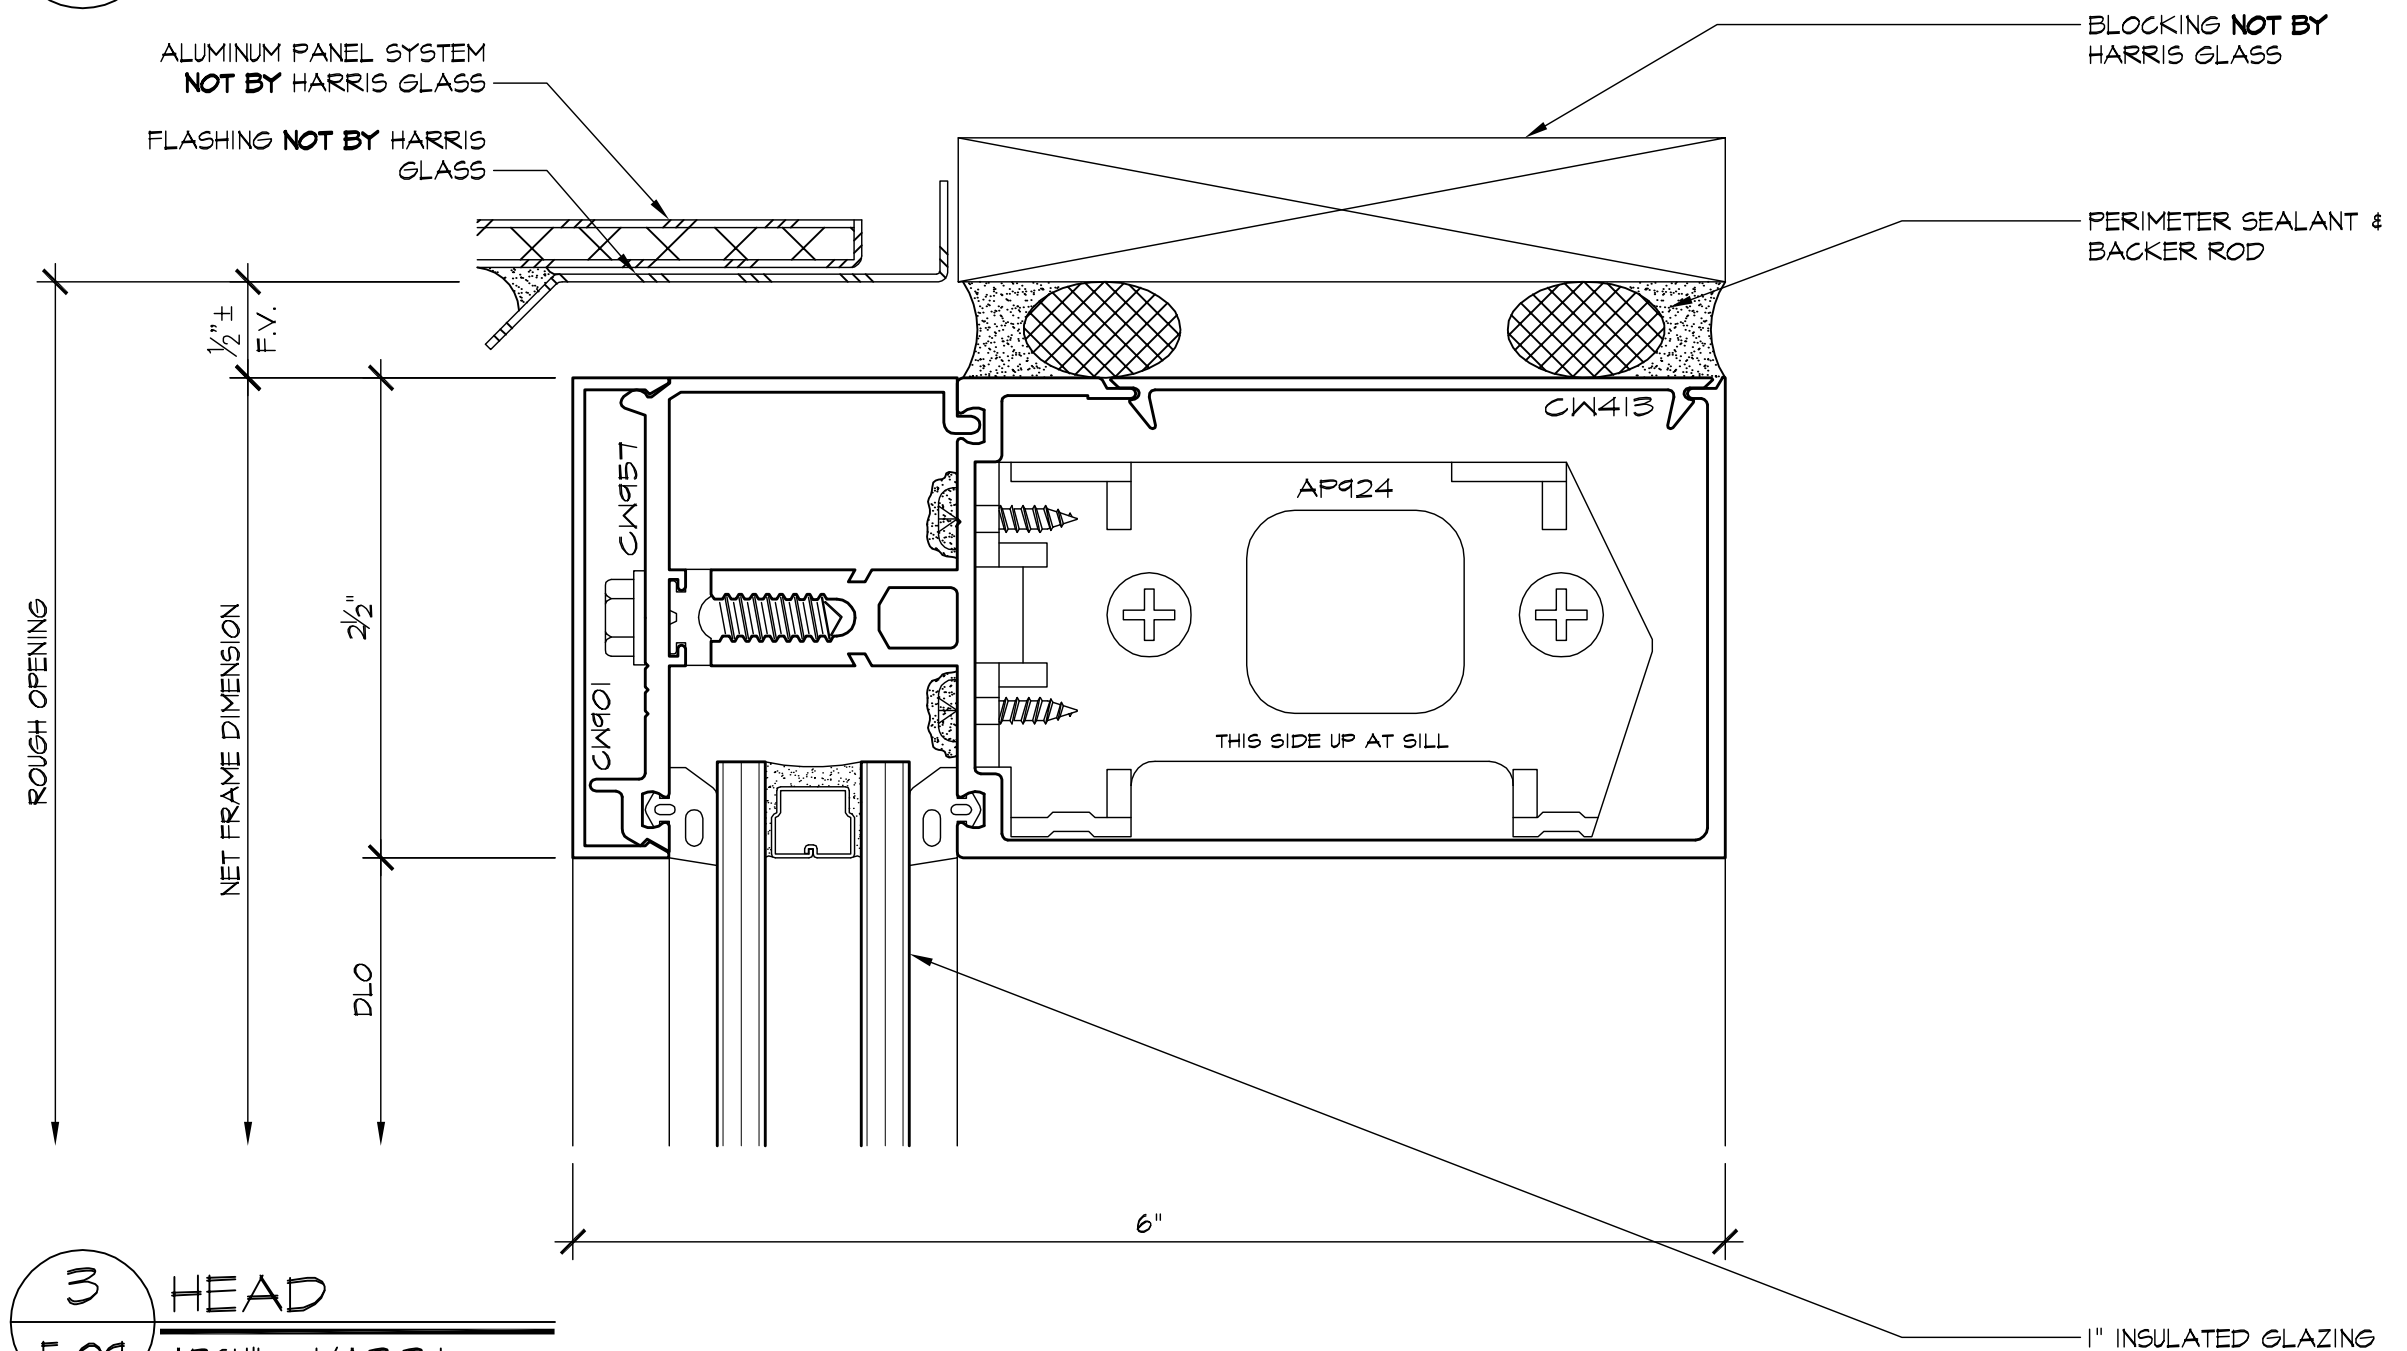

3 HEAD
5.09 ARCHL: 1/A3.3.1

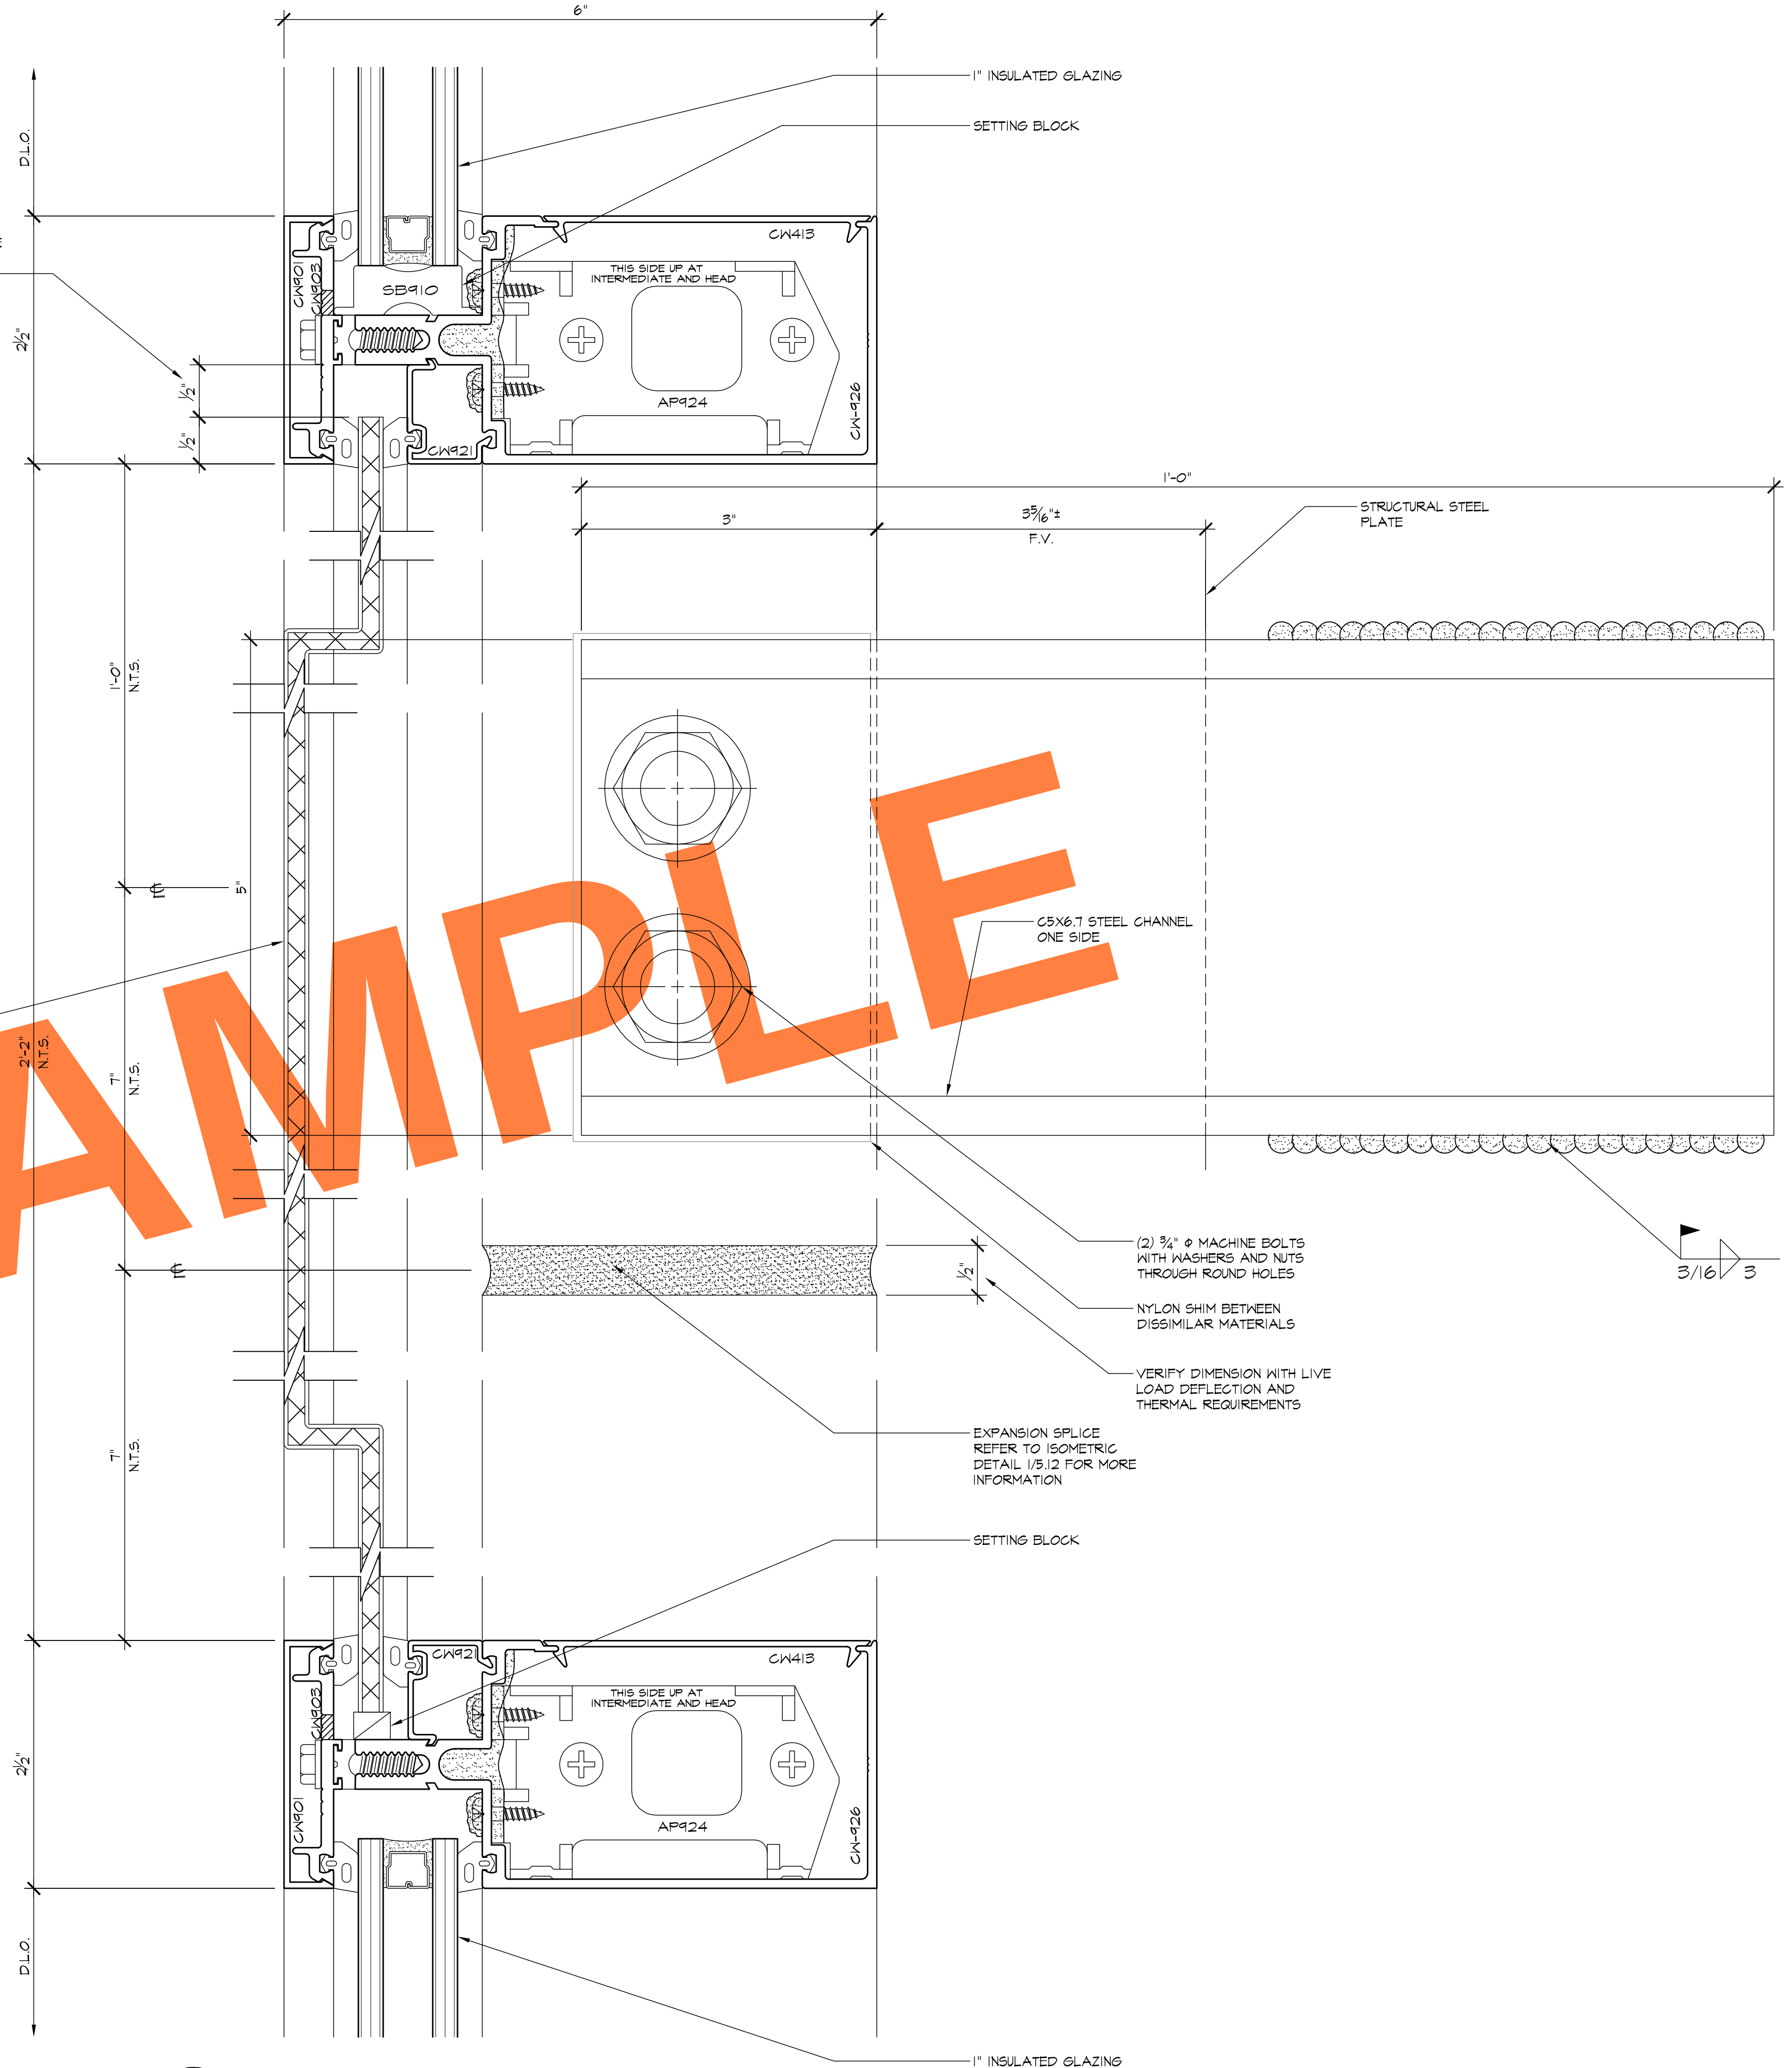


4 HORIZONTAL
5.09 ARCHL:

REVISIONS	BY
△	
△	
△	
△	
△	




HARRIS GLASS CO.
6918 SOUTH ATLANTIC AVENUE
BELL, CA 90201


JOB NAME:	CITY OF HOPE AMINI TRANSFUSION MED CTR
ARCHITECT:	EWINGCOLE
SHEET DESCRIPTION:	DETAILS
DATE:	4/8/08
SCALE:	FULL
DRAWN:	CTB
JOB NO:	017-08
SHEET NO:	5.09

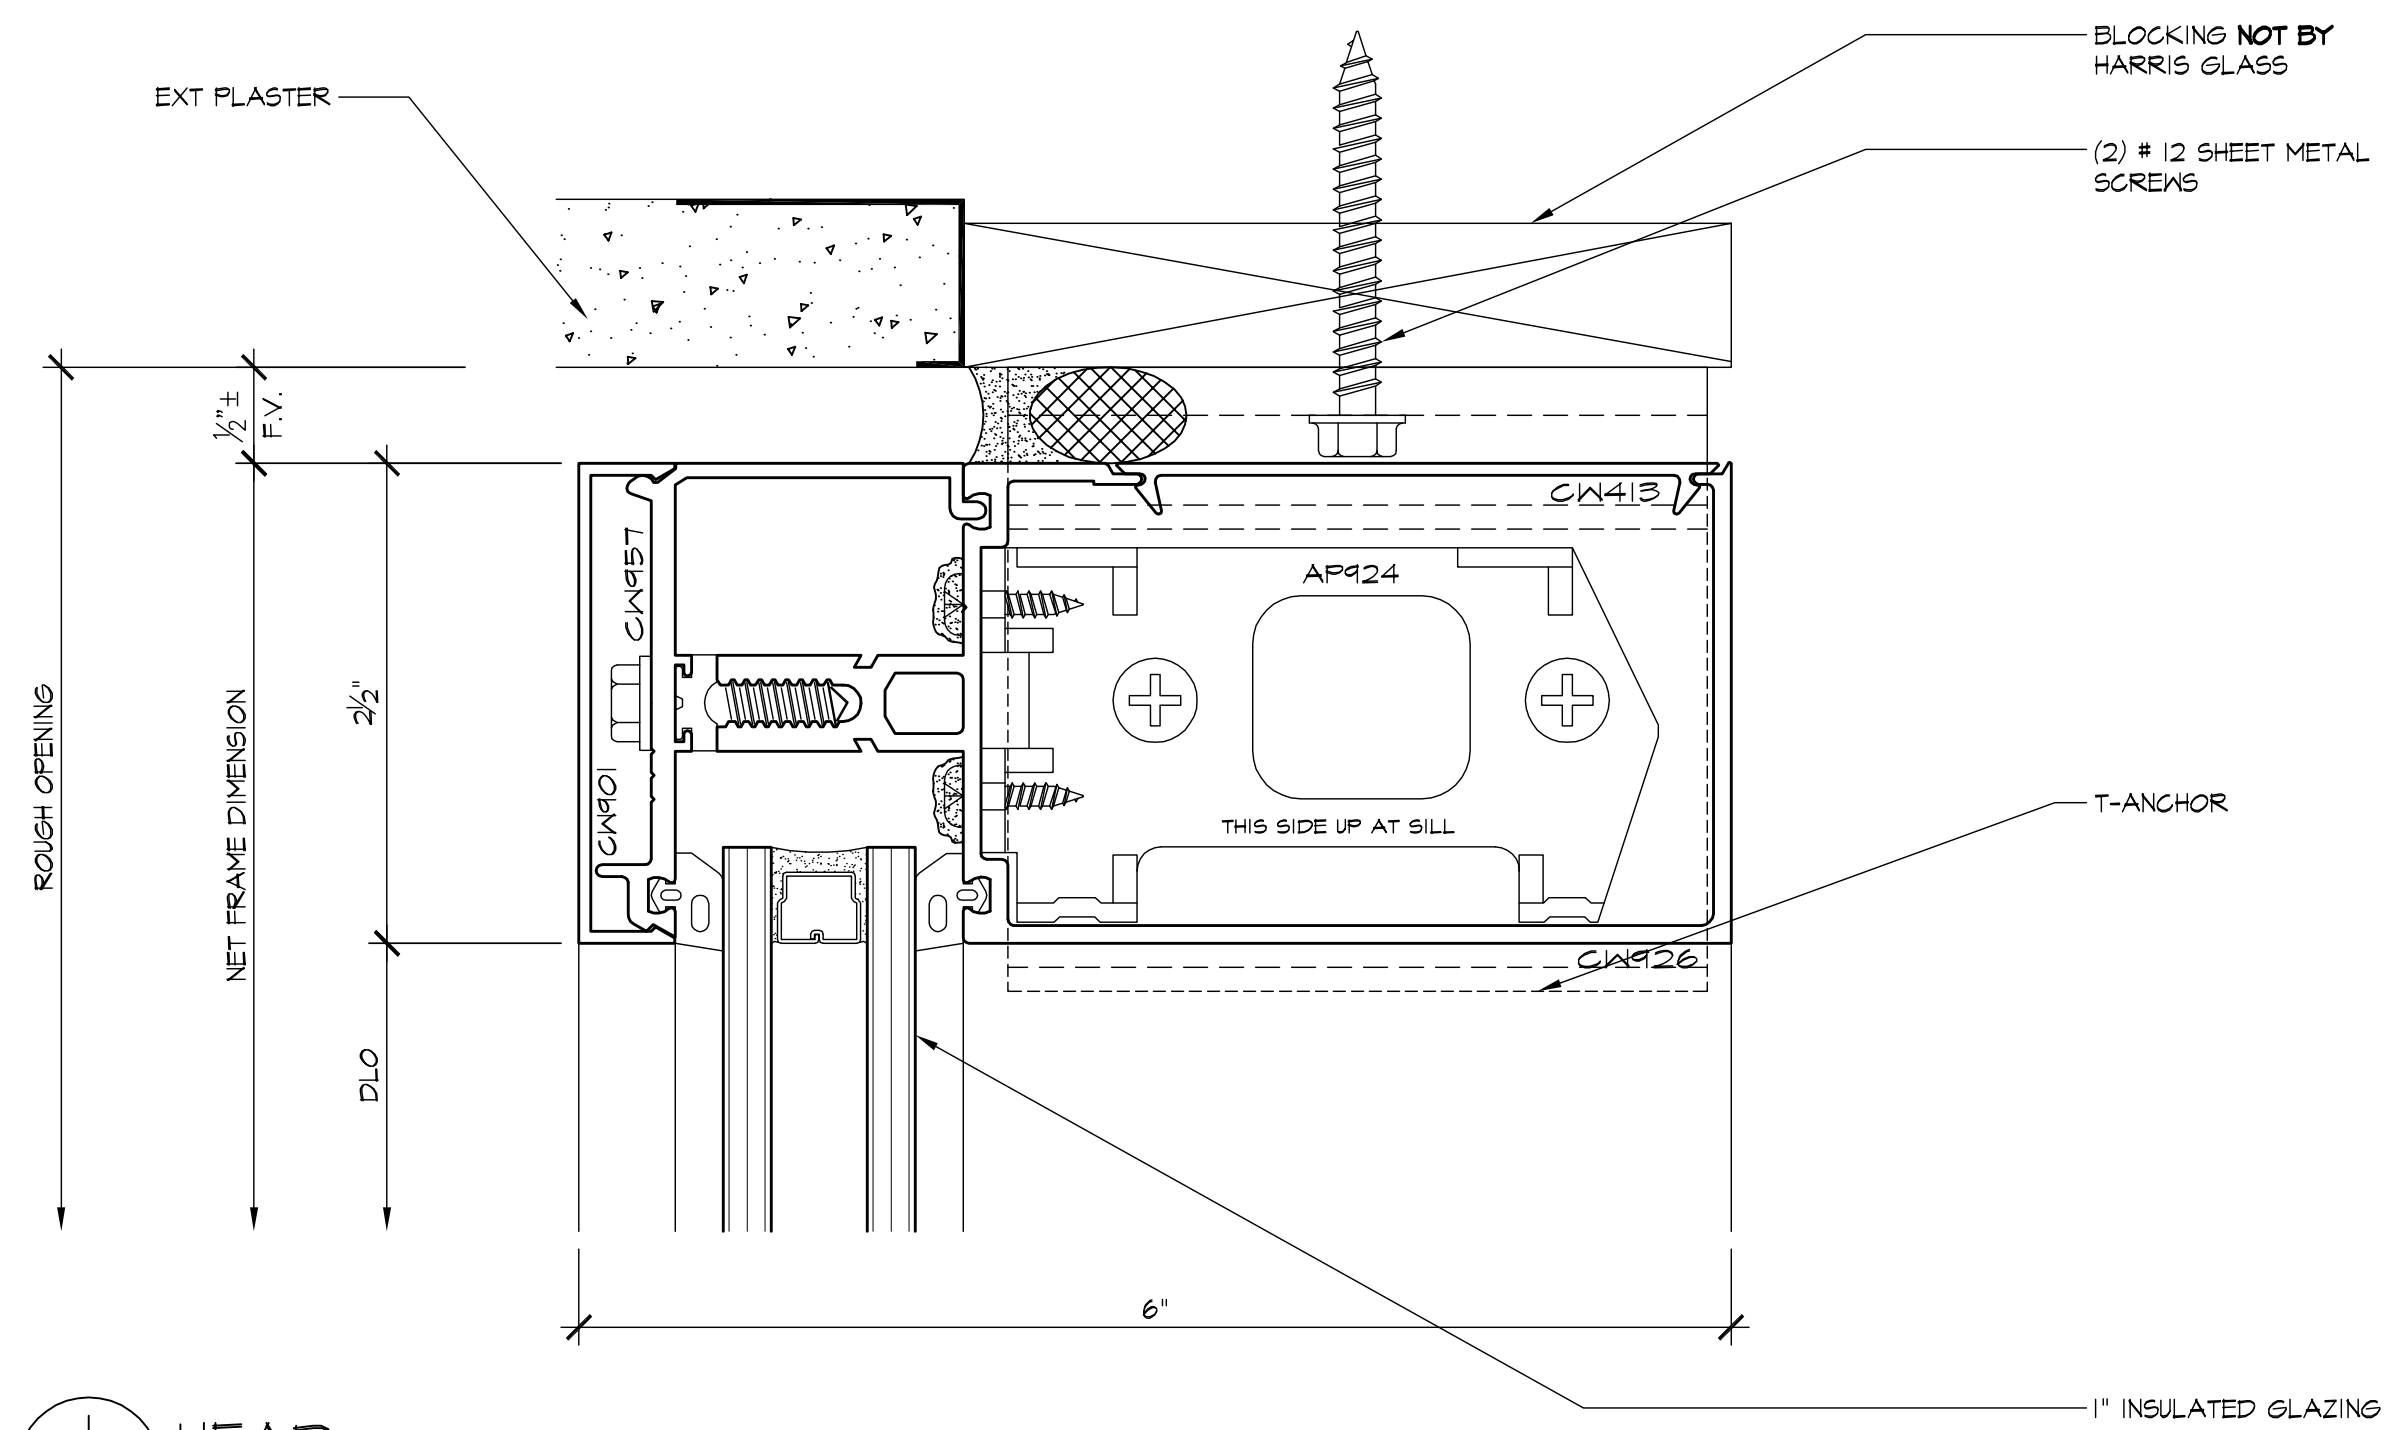


1 HEAD
5.10 ARCHL: 1/A3.2.4

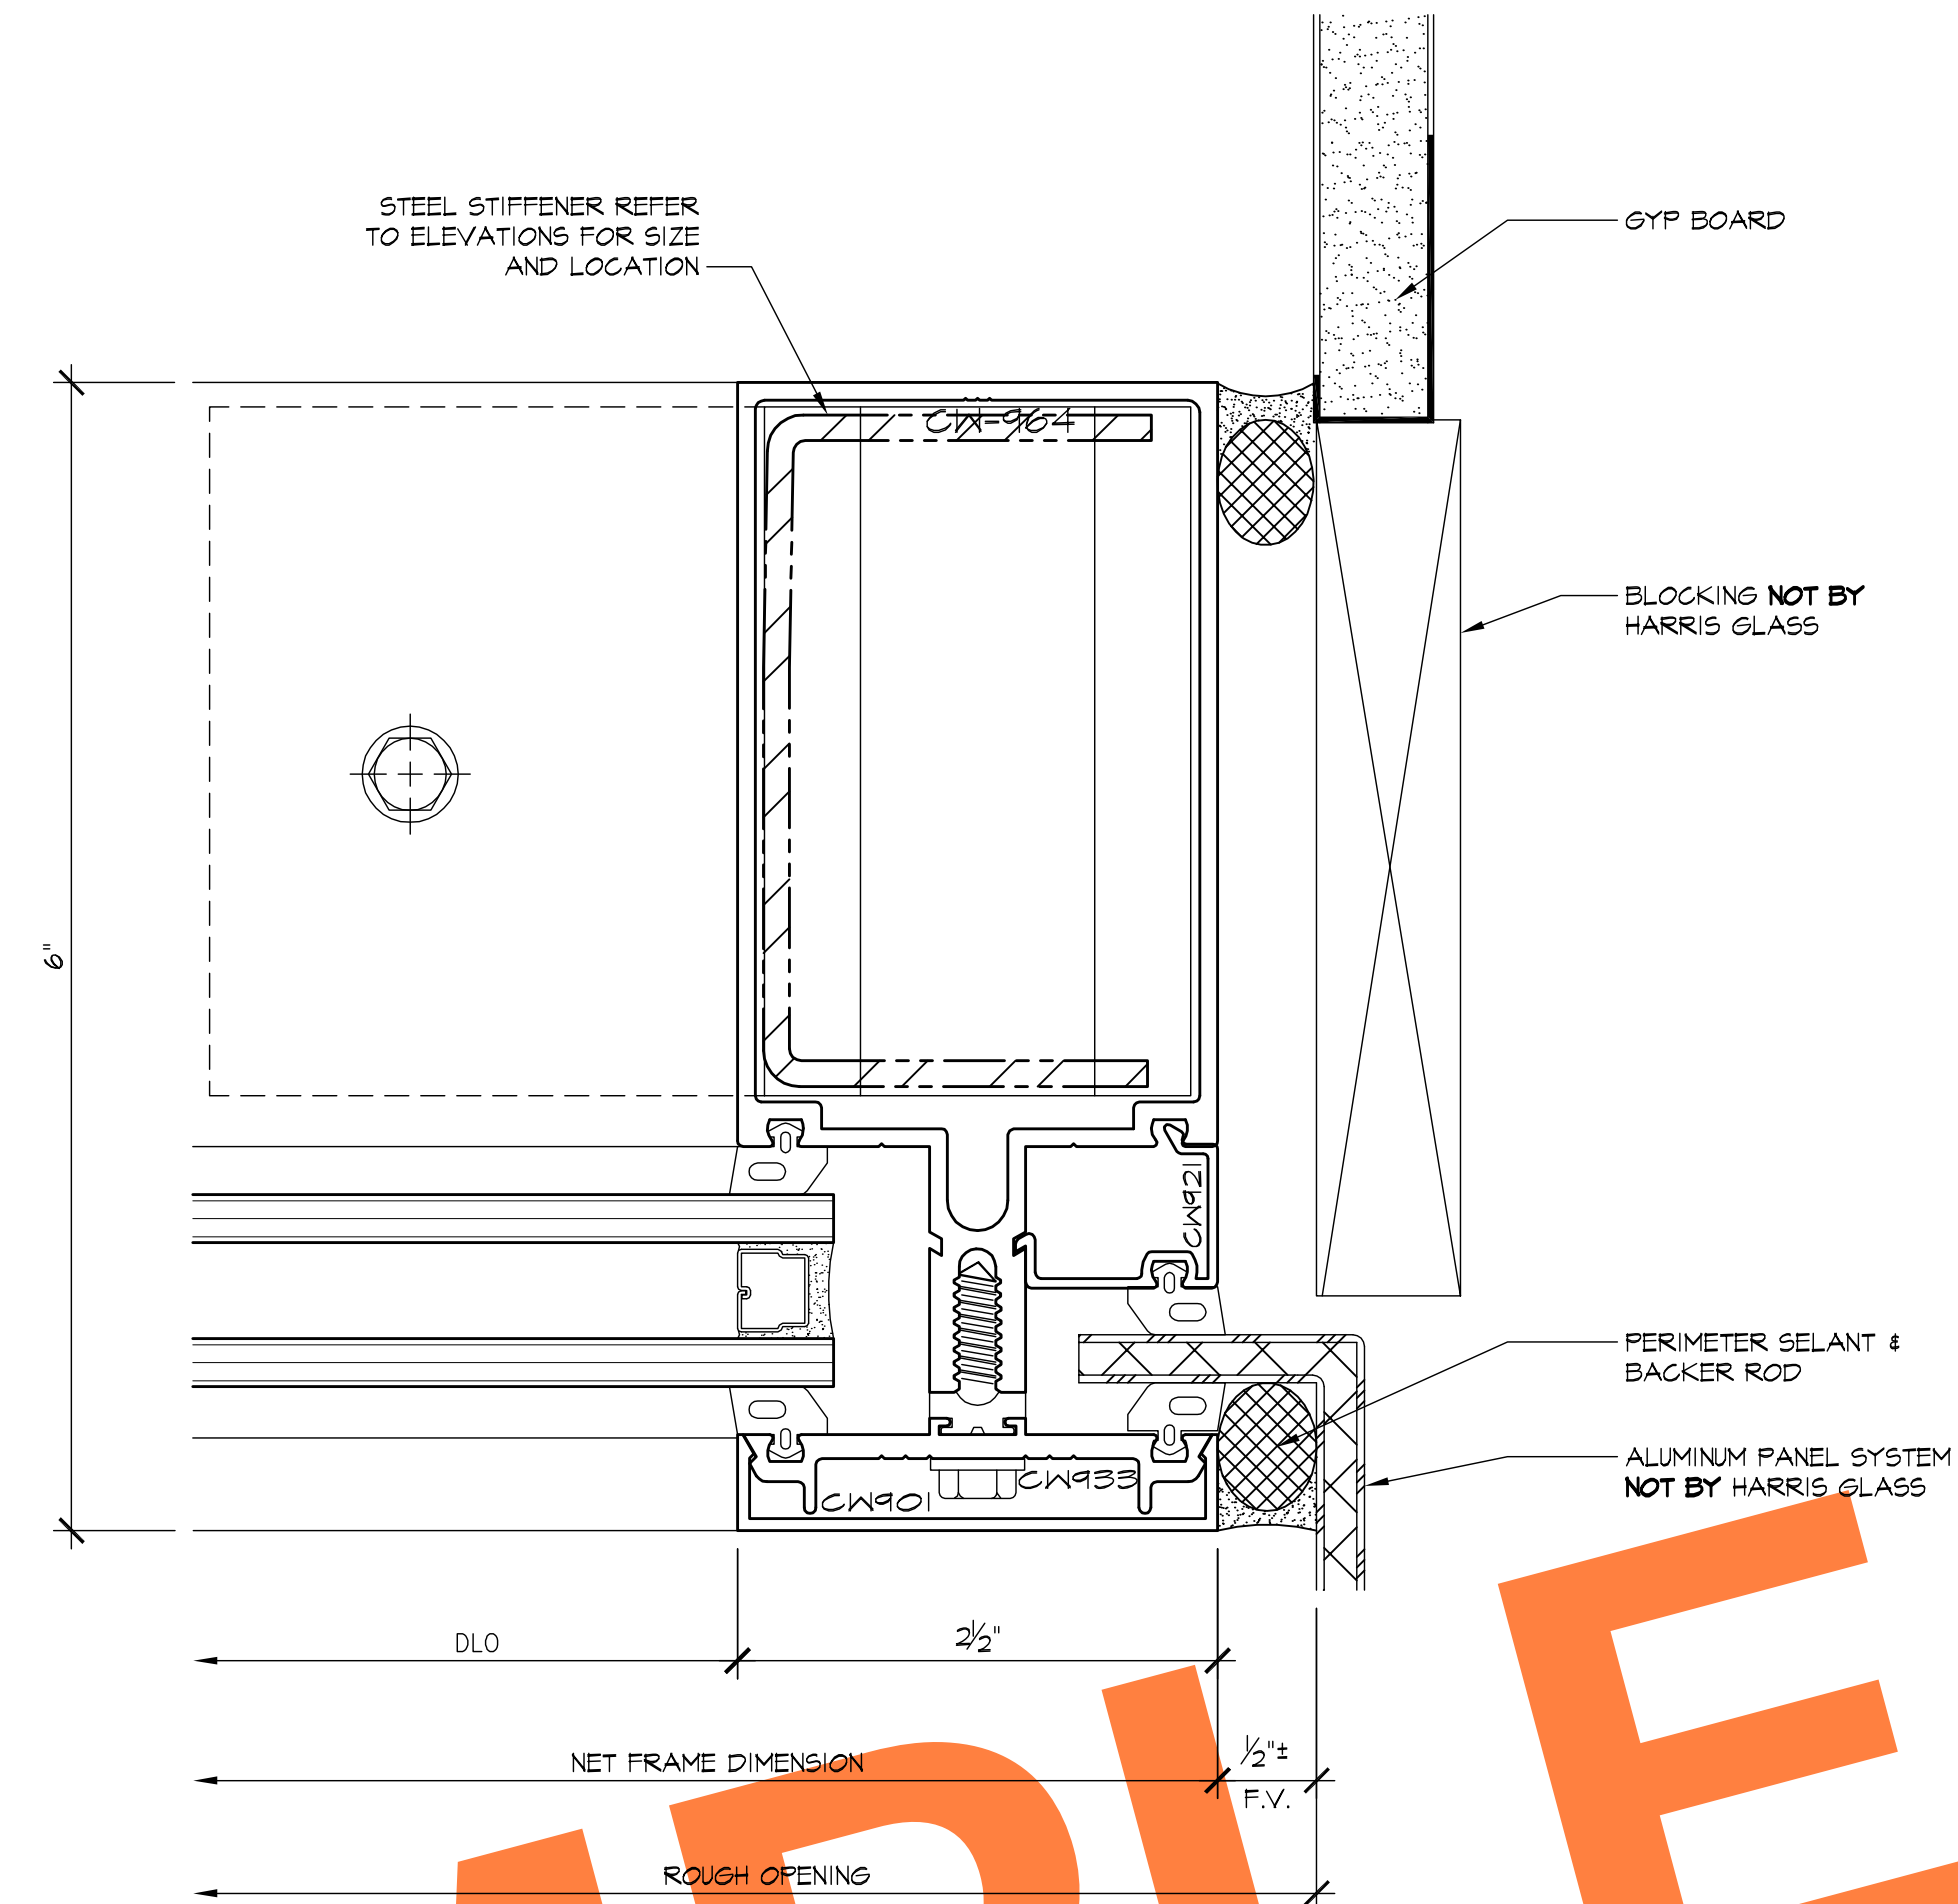

3 JAMB
5.10 ARCHL: 19/A4.1.4

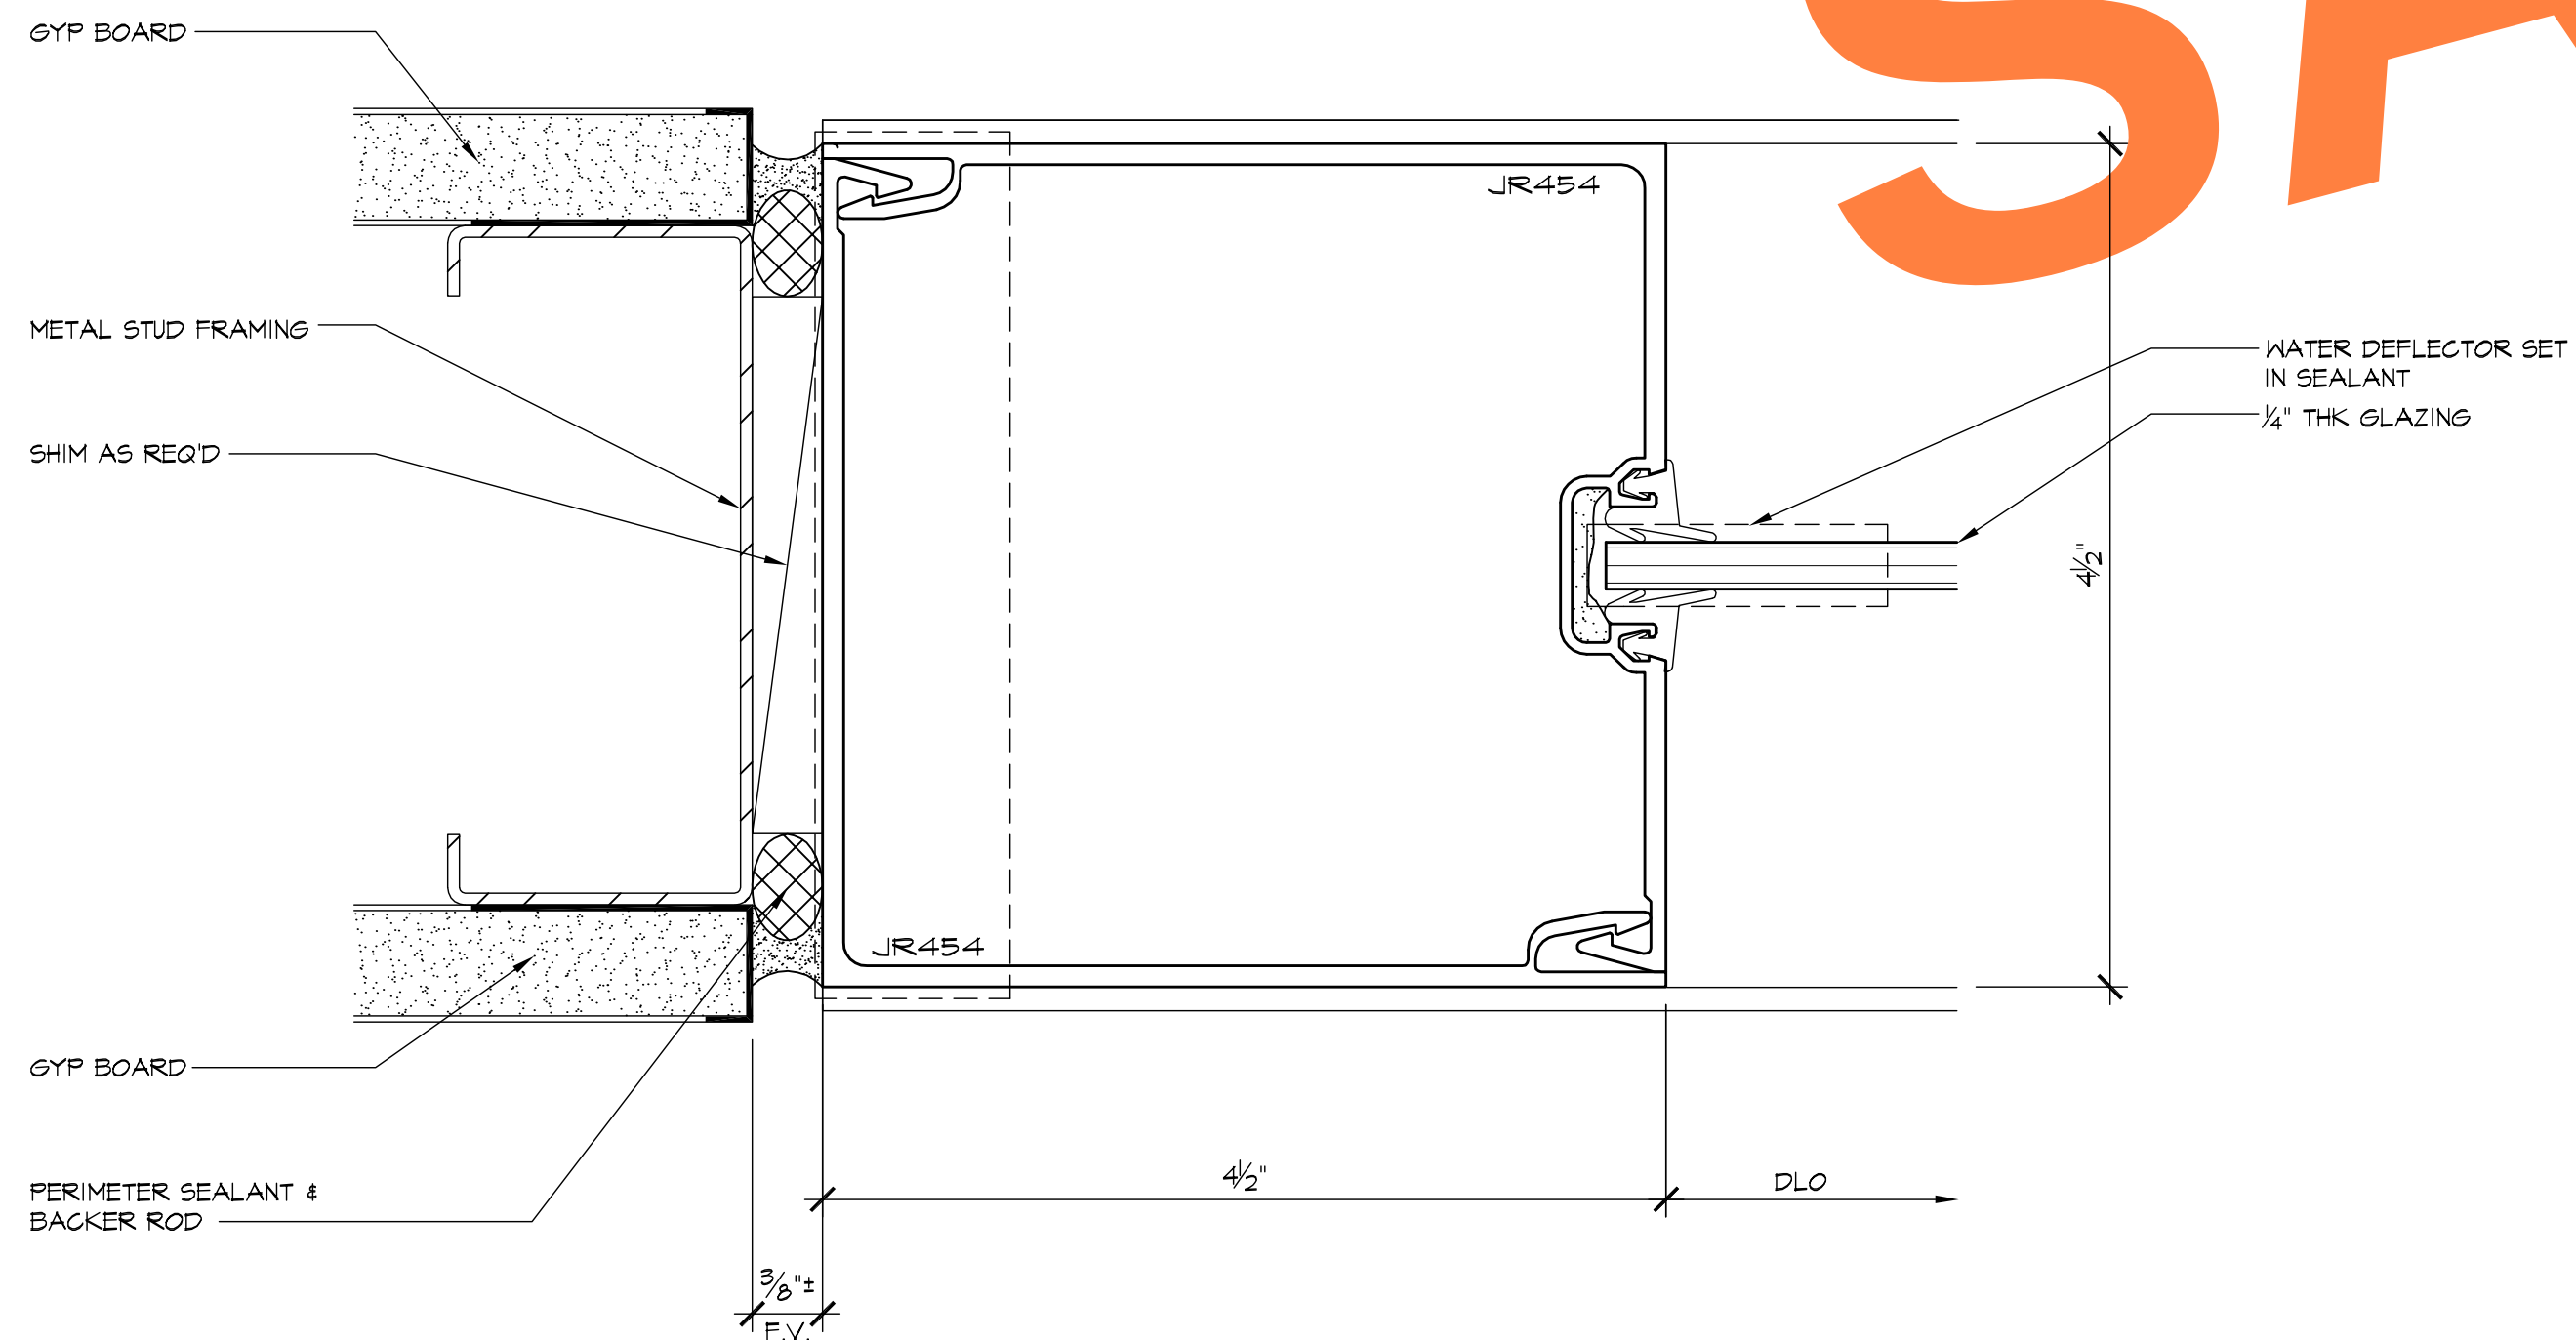

2 JAMB
5.10 ARCHL: SF4/A8.1.4 (SIM)

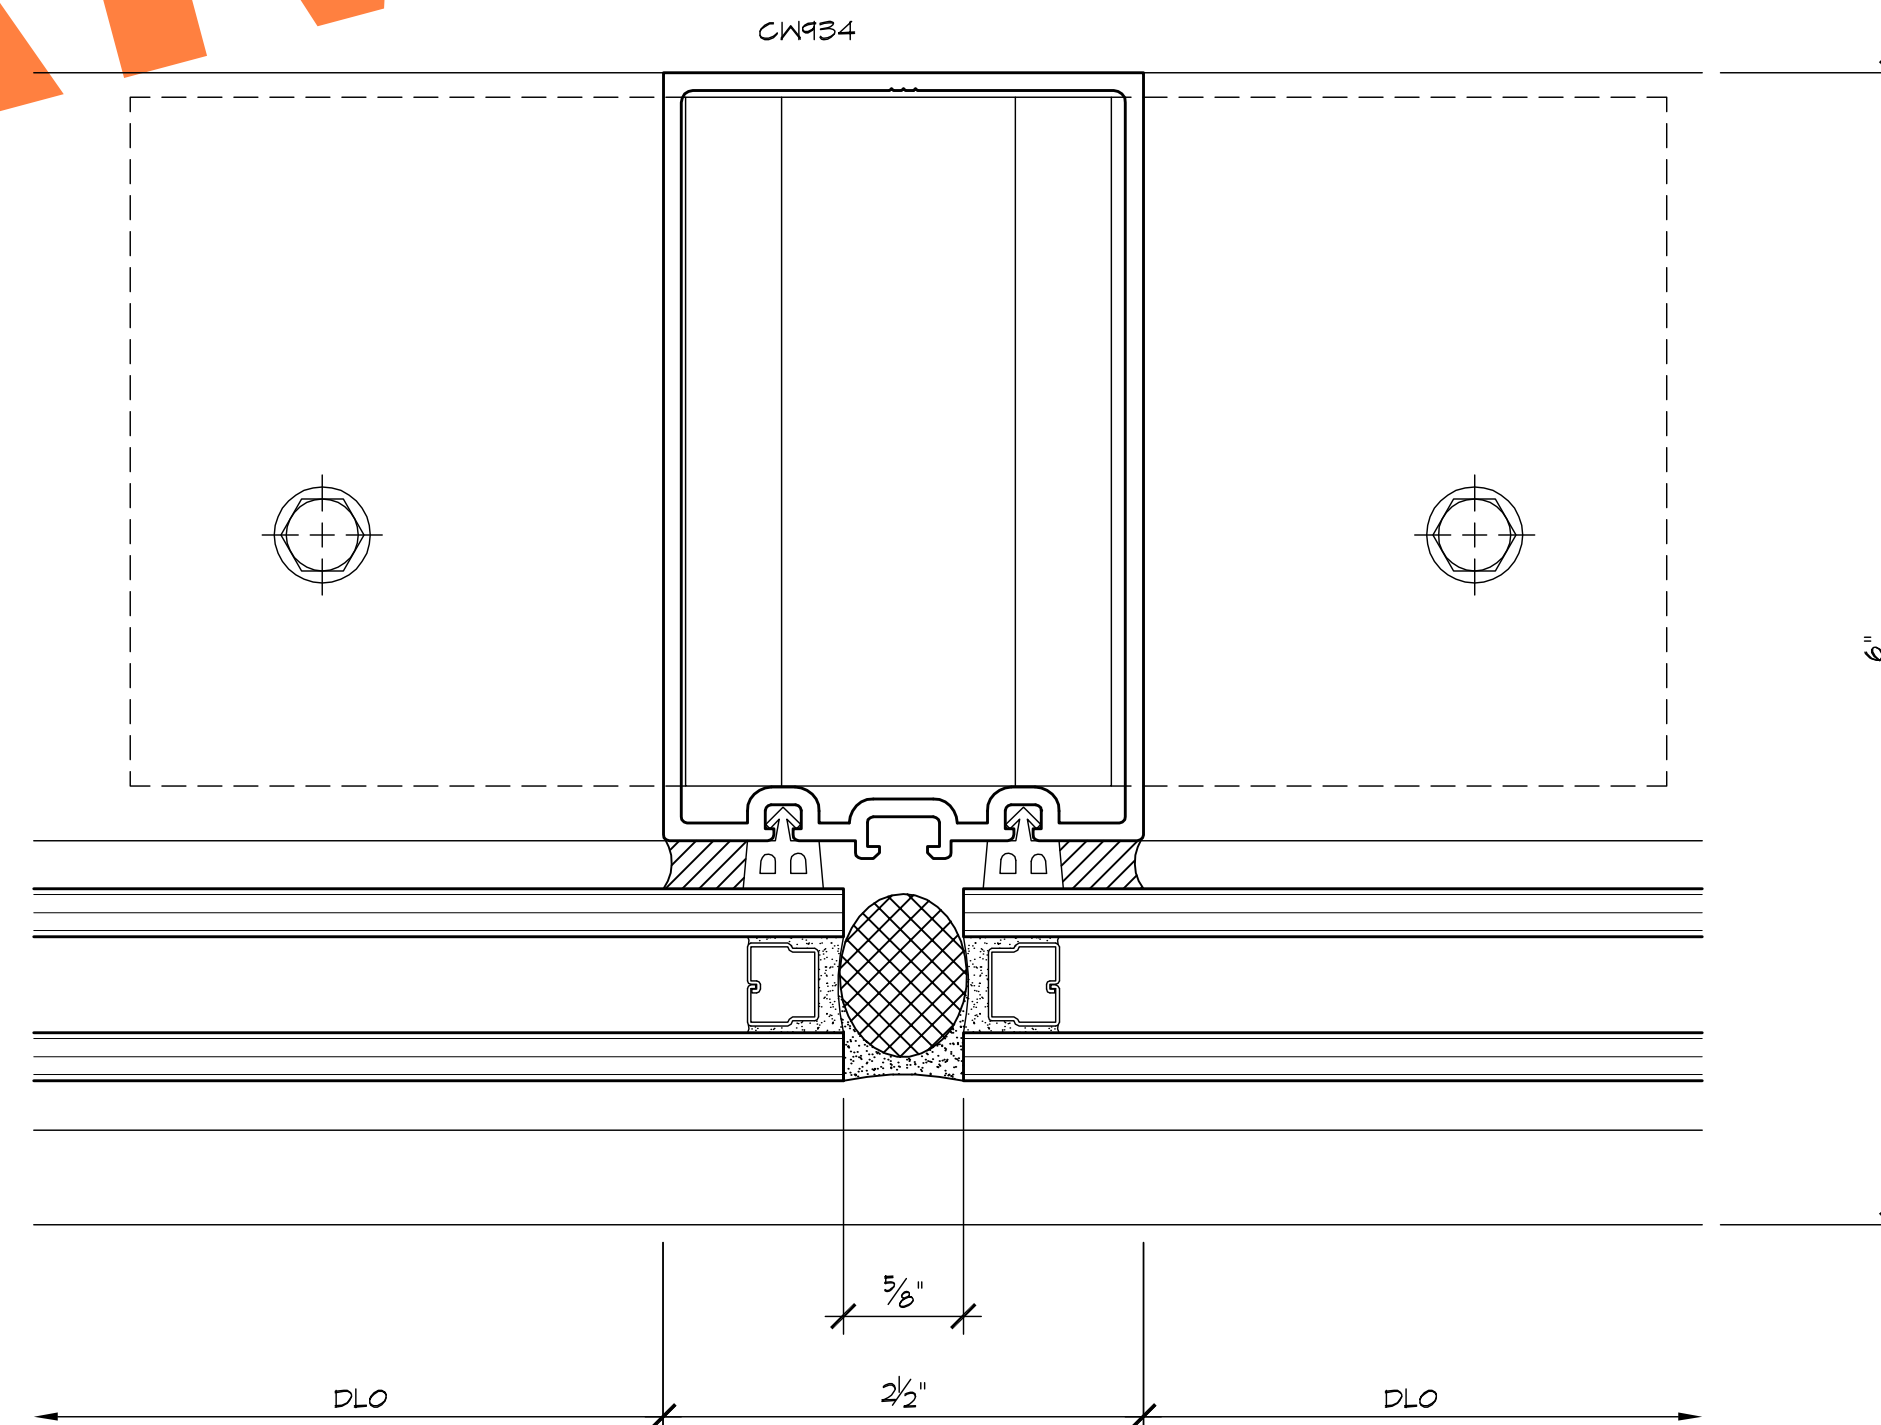

4 VERTICAL
5.10 ARCHL: CWN/A8.1.4


REVISIONS	BY
△	
△	
△	
△	
△	




HARRIS GLASS CO.
6918 SOUTH ATLANTIC AVENUE
BELL, CA 90201

JOB NAME:	CITY OF HOPE AMINI TRANSFUSION MED CTR
ARCHITECT:	EWINGCOLE
SHEET DESCRIPTION:	DETAILS
DATE:	4/8/08

SCALE:	FULL
DRAWN:	CTB
JOB NO:	017-08
SHEET NO:	5.10

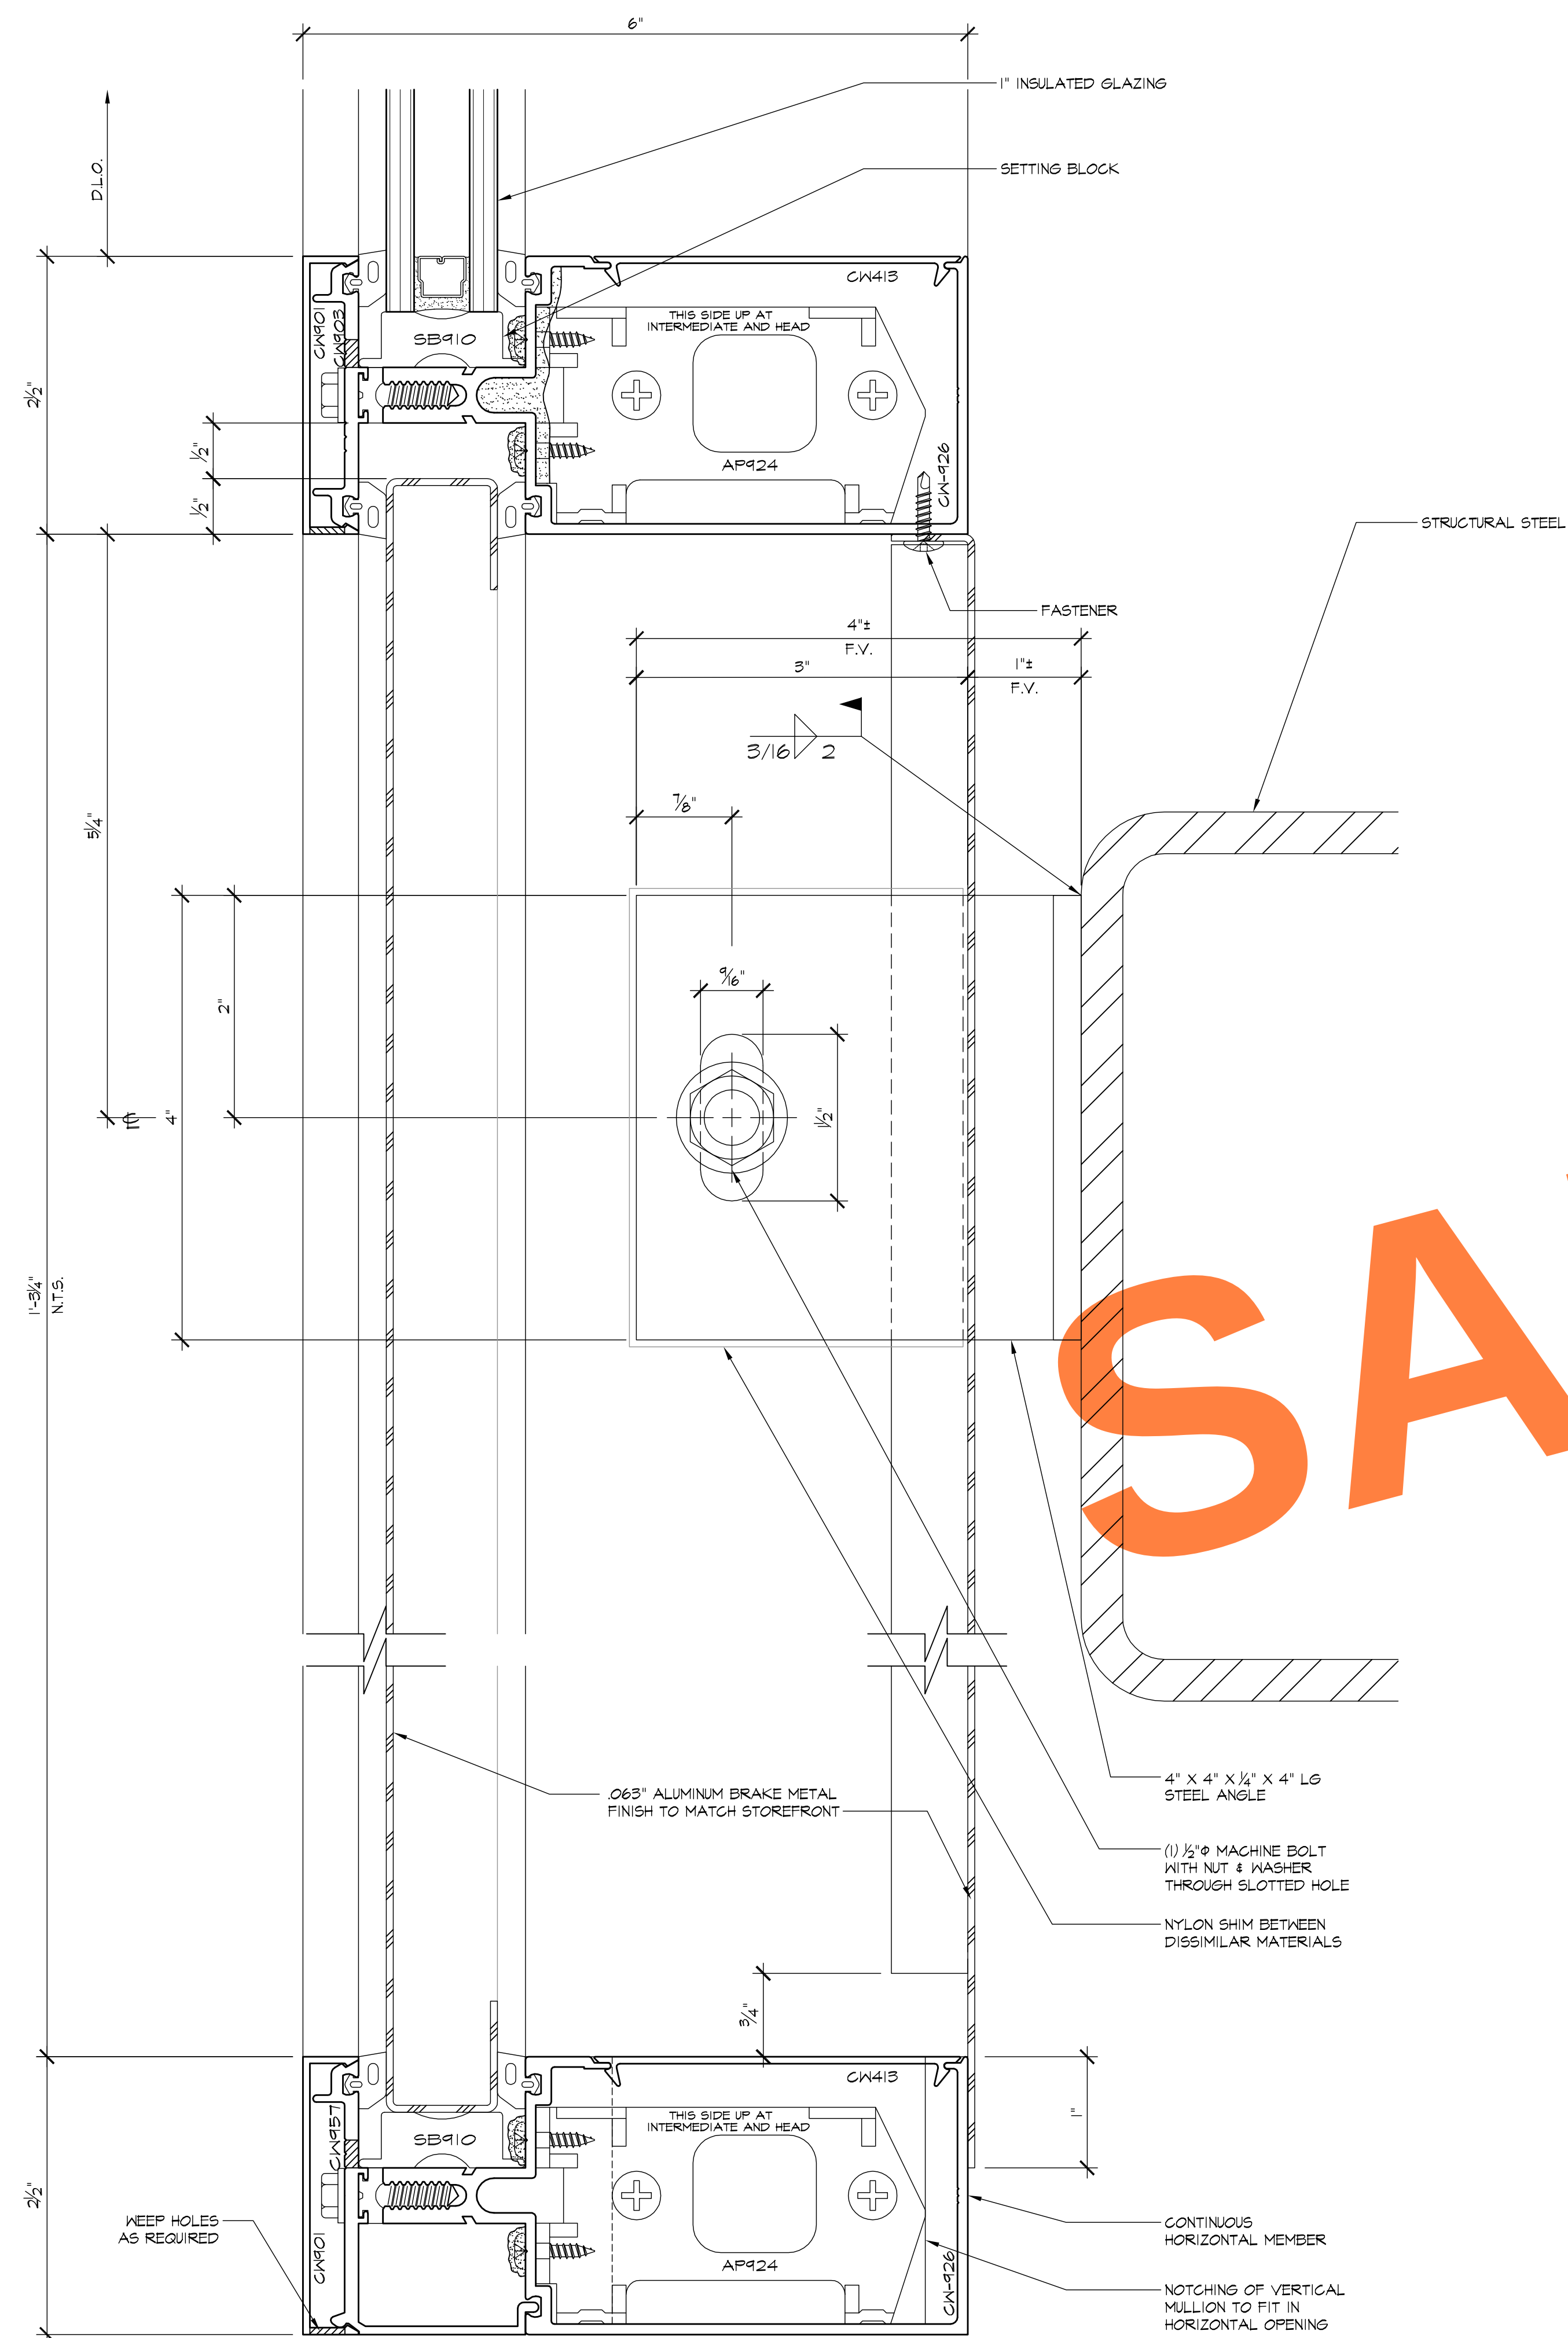


1 HORIZONTAL
5.11 ARCH'L: 1/A3.2.4

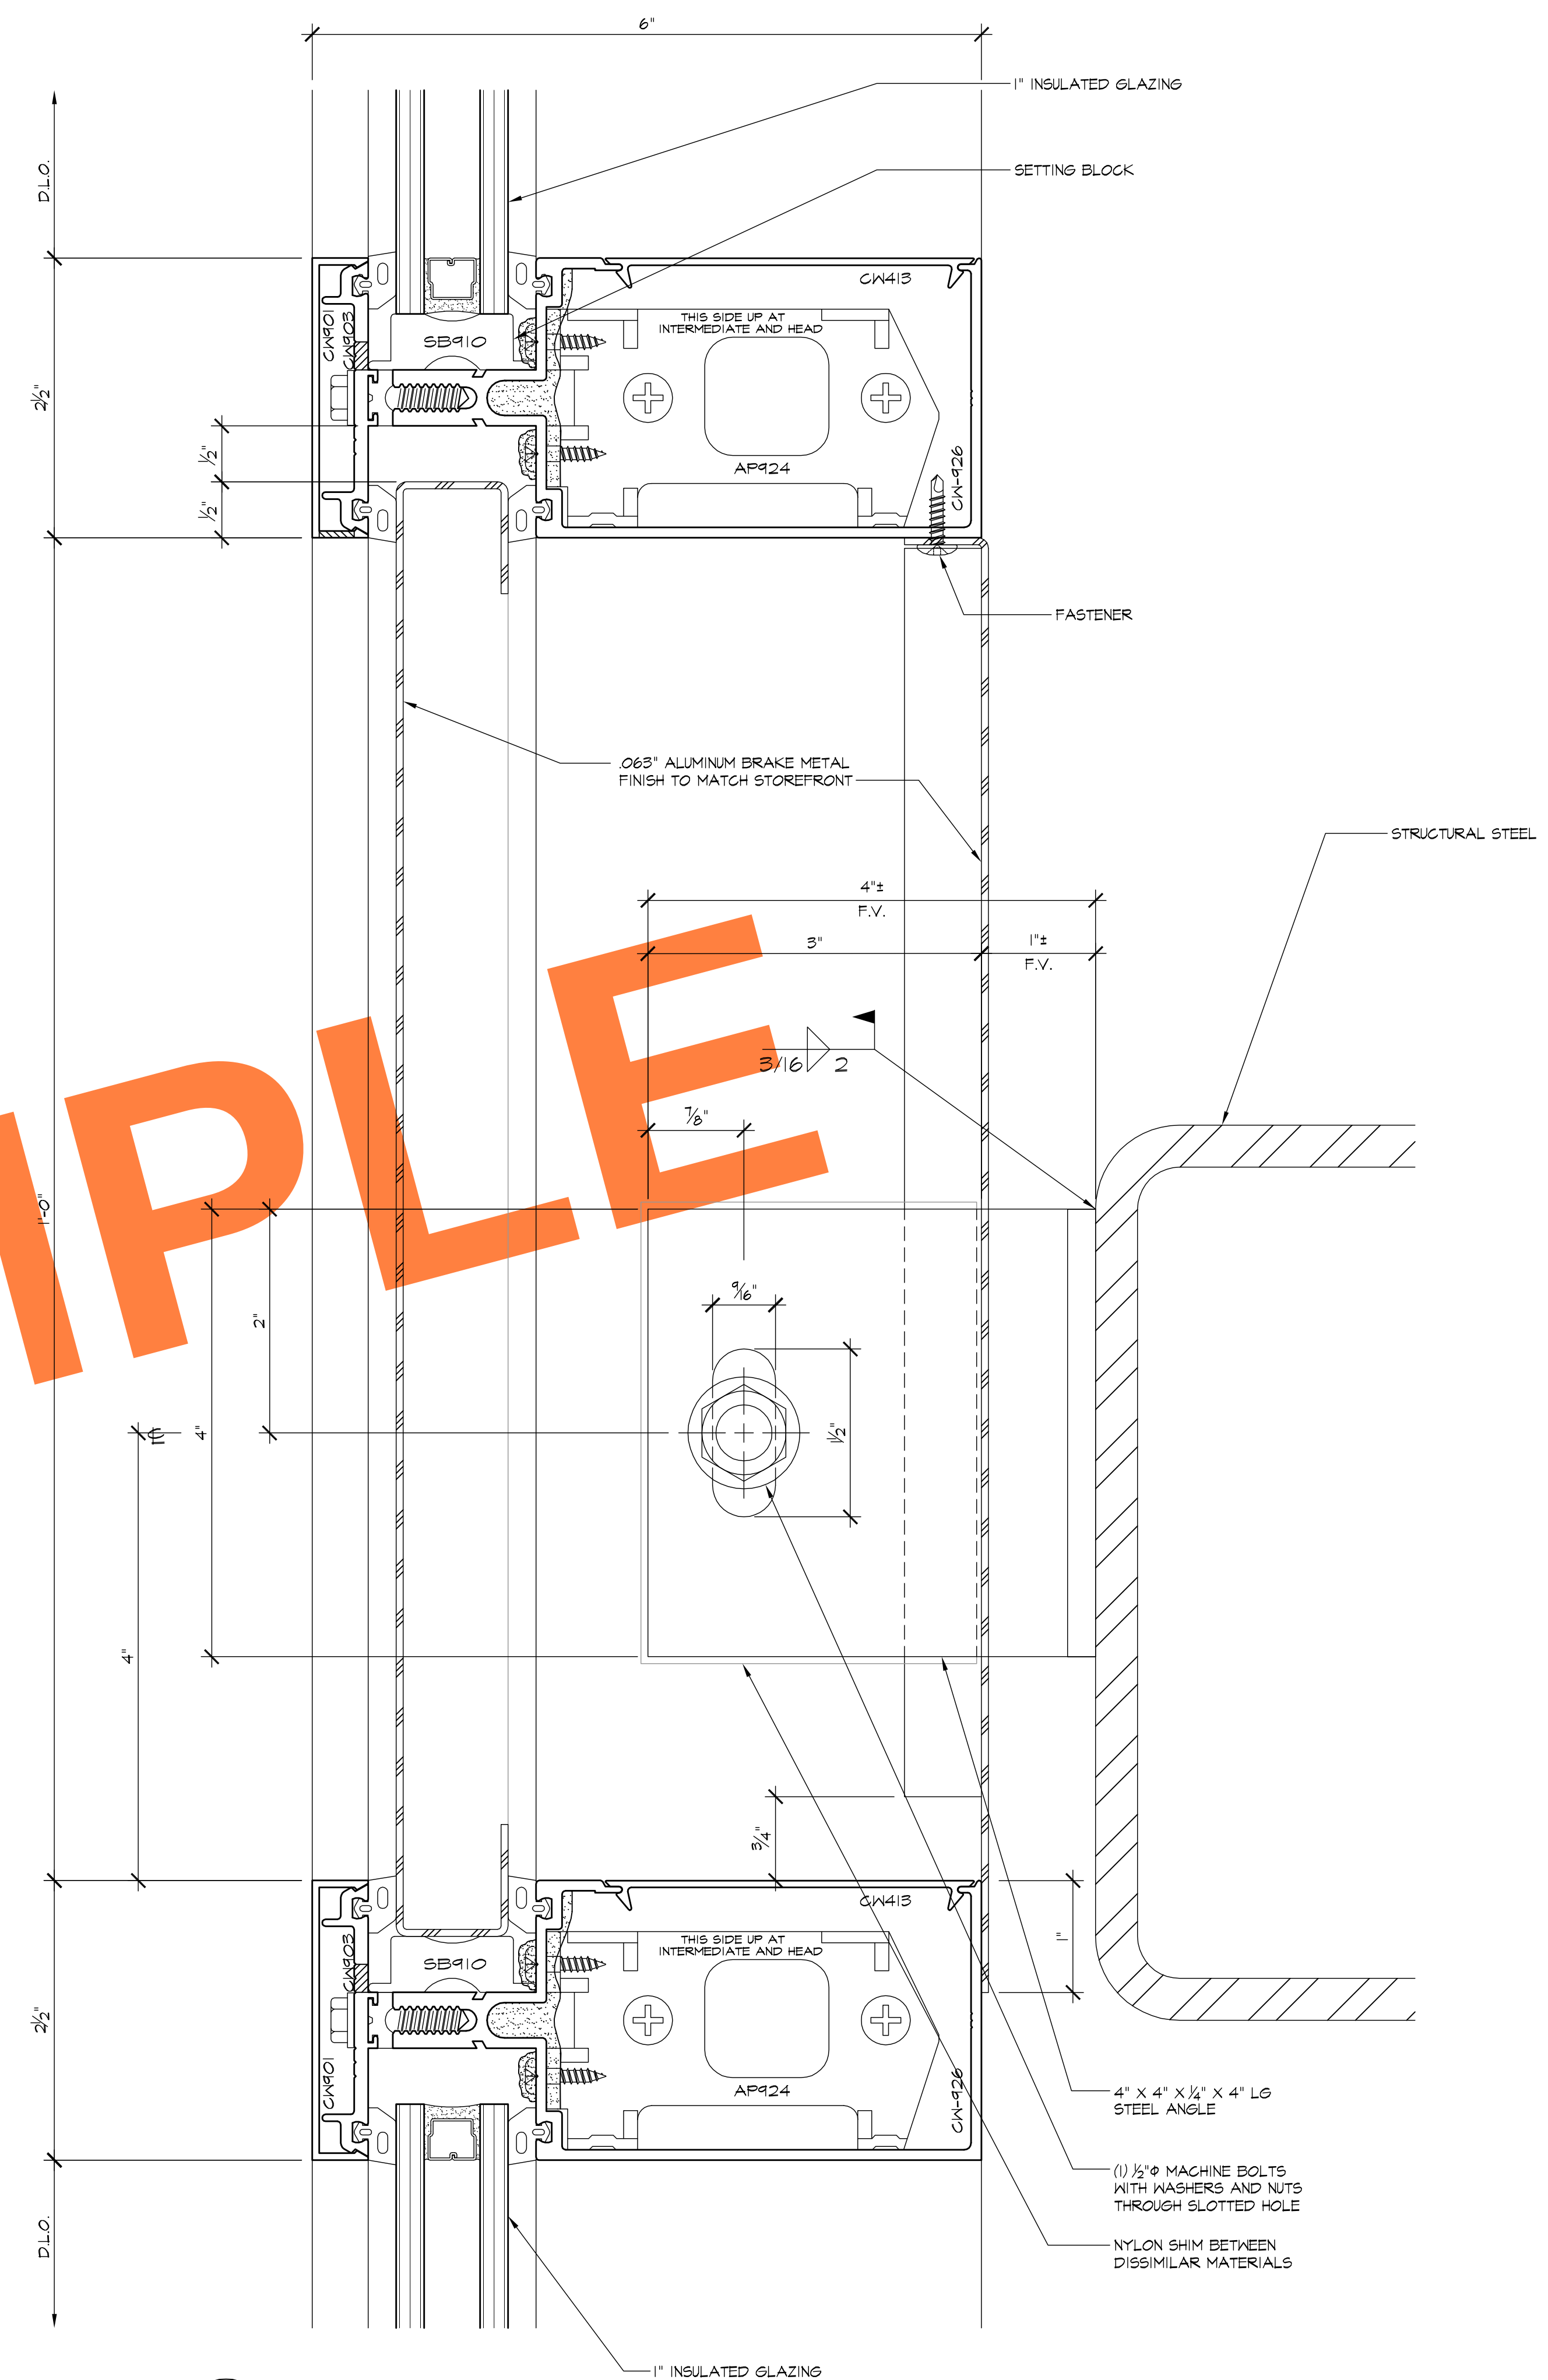

2 HORIZONTAL
5.11 ARCH'L: 1/A3.2.4

REVISIONS	BY
△	
△	
△	
△	
△	

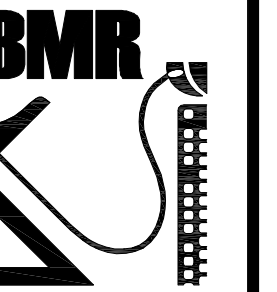

RAFTING SERVICE
SINCE 1988
8846 SUNNYMEAD BLVD.
SUITE #6
DRENO VALLEY, CA 92553
B: (951) 243-7614
F: (951) 243-7673

HARRIS GLASS CO.
6918 SOUTH ATLANTIC AVENUE
BELL, CA 90201

CITY OF HOPE AMINI TRANSFUSION MED CTR

EWINGCOLE

SHEET DESCRIPTION: DETAILS


DATE: 4/8/08

SCALE: FULL


DRAWN: CTB

B NO: 017-08
 SHEET NO:

5.11

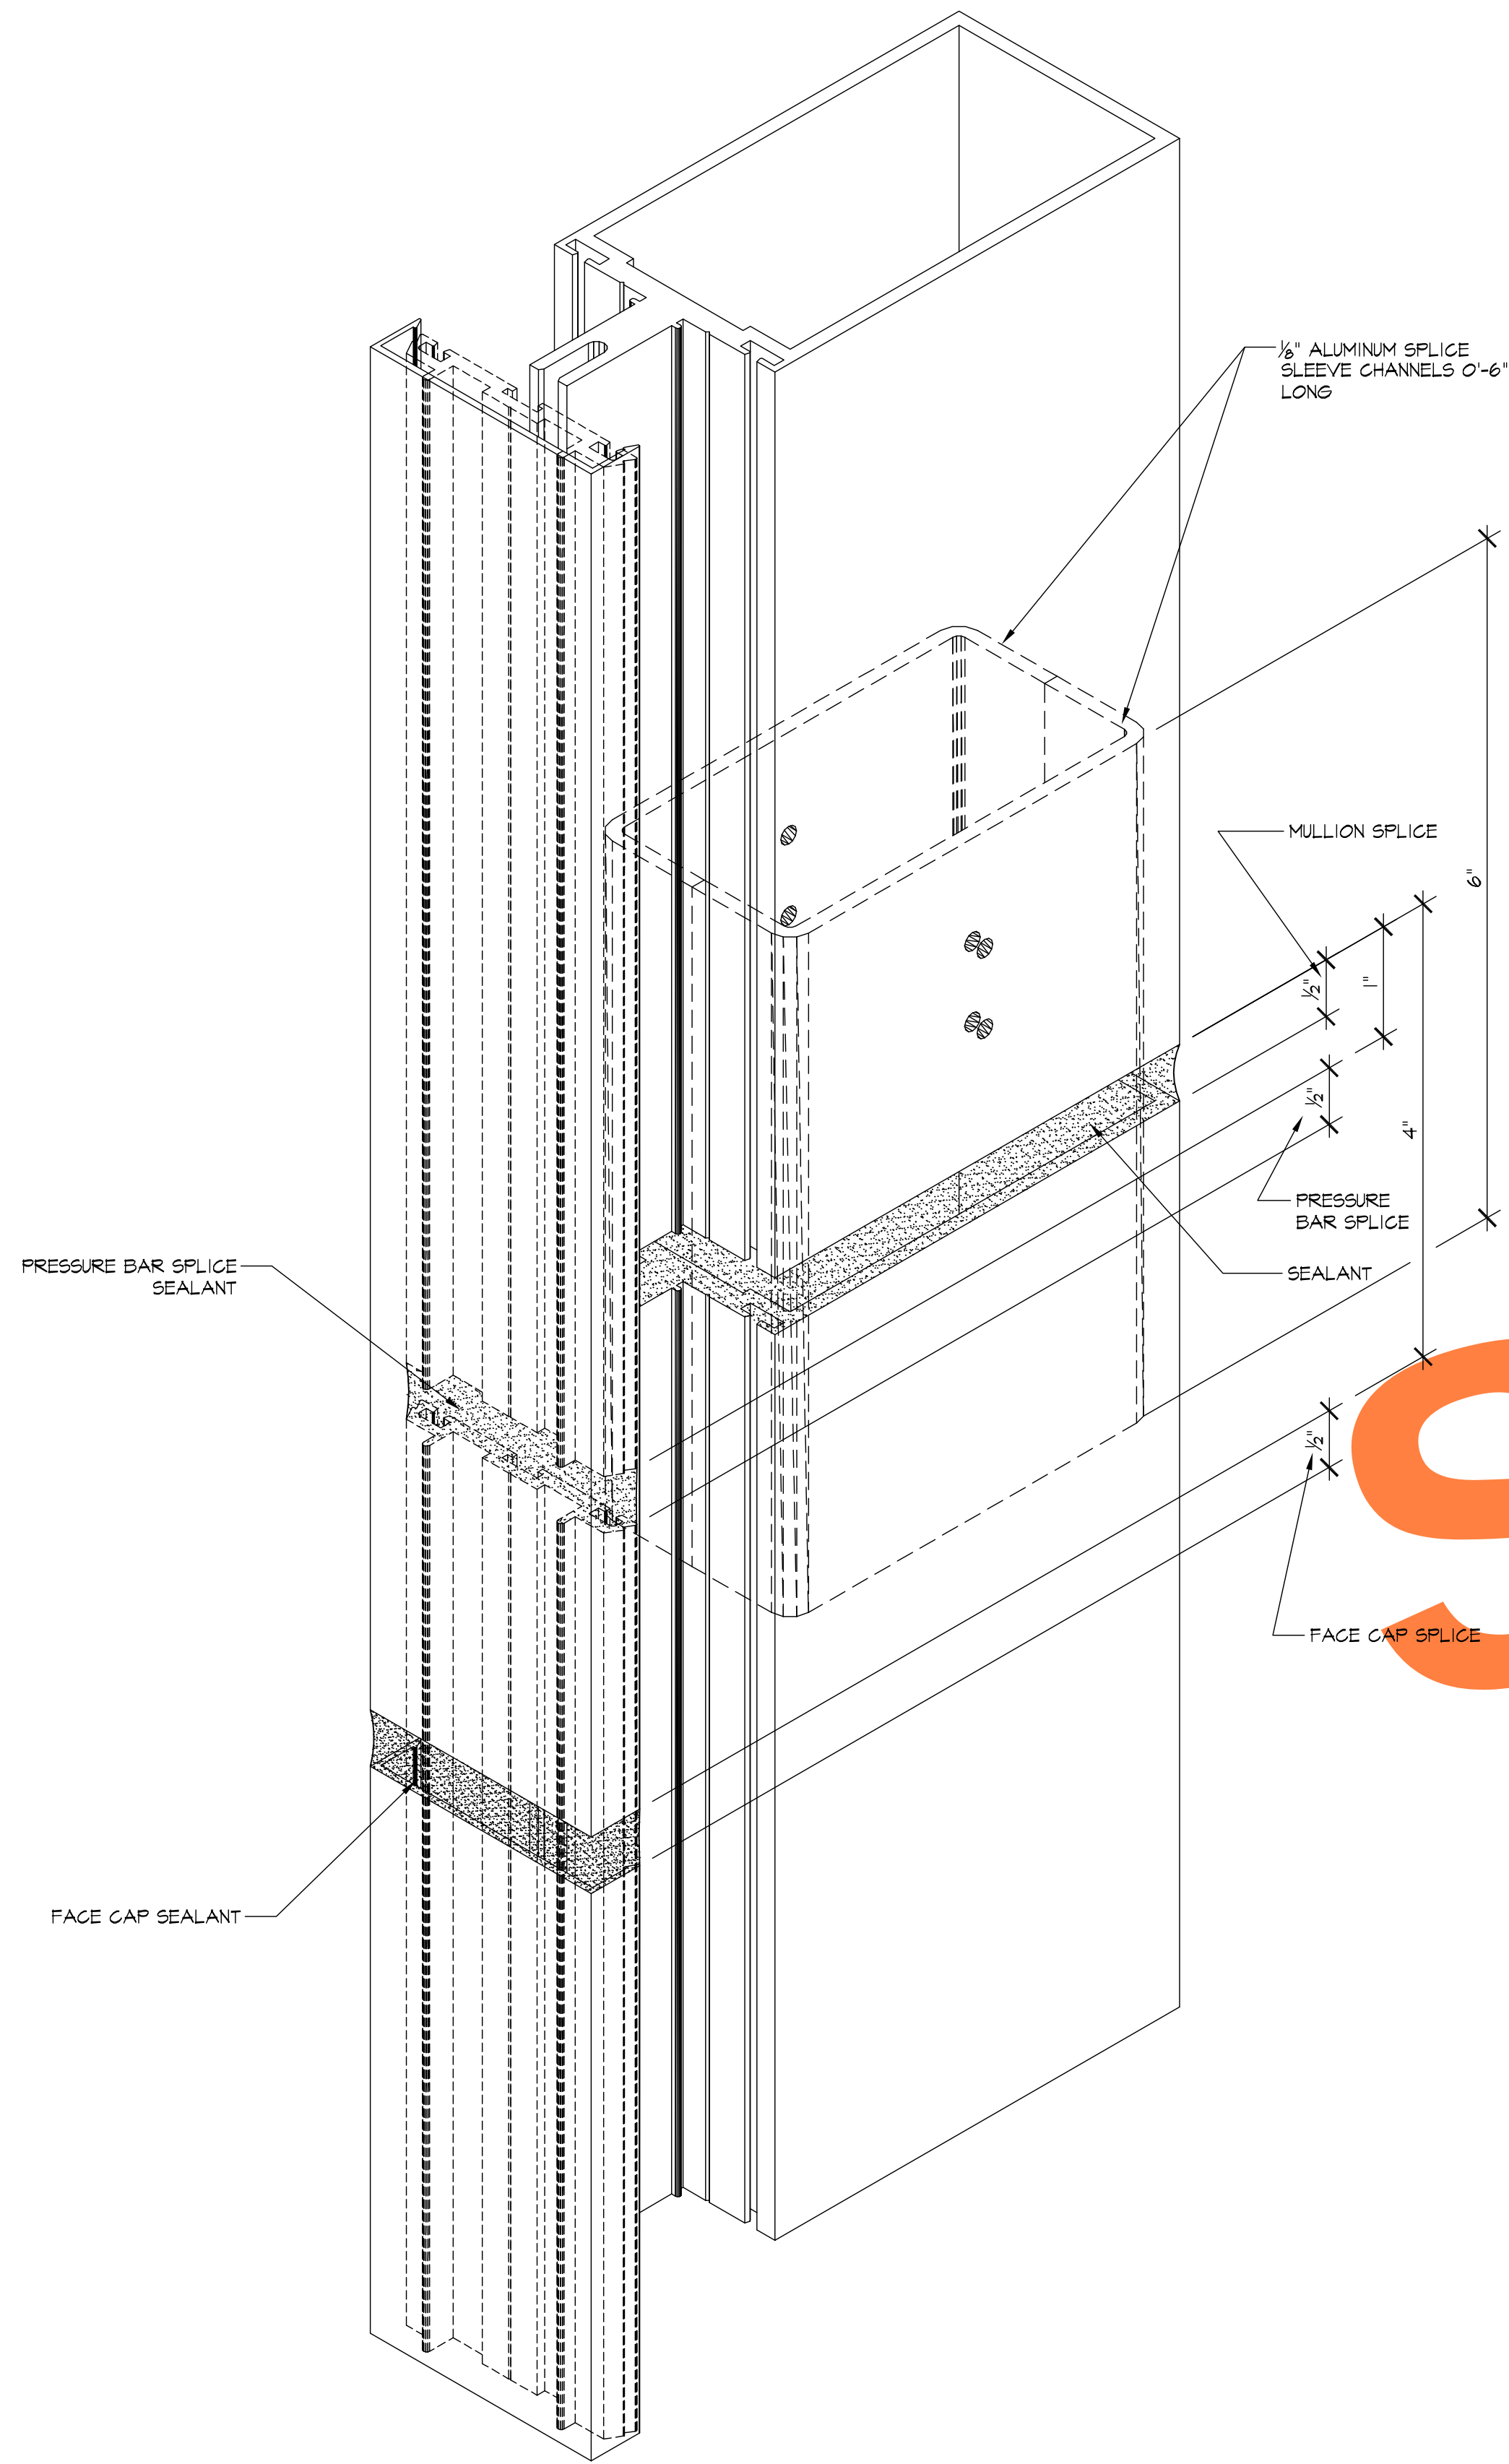

1 ISOMETRIC EXPANSION SPLICE DETAIL
5.12 ARCH'L:

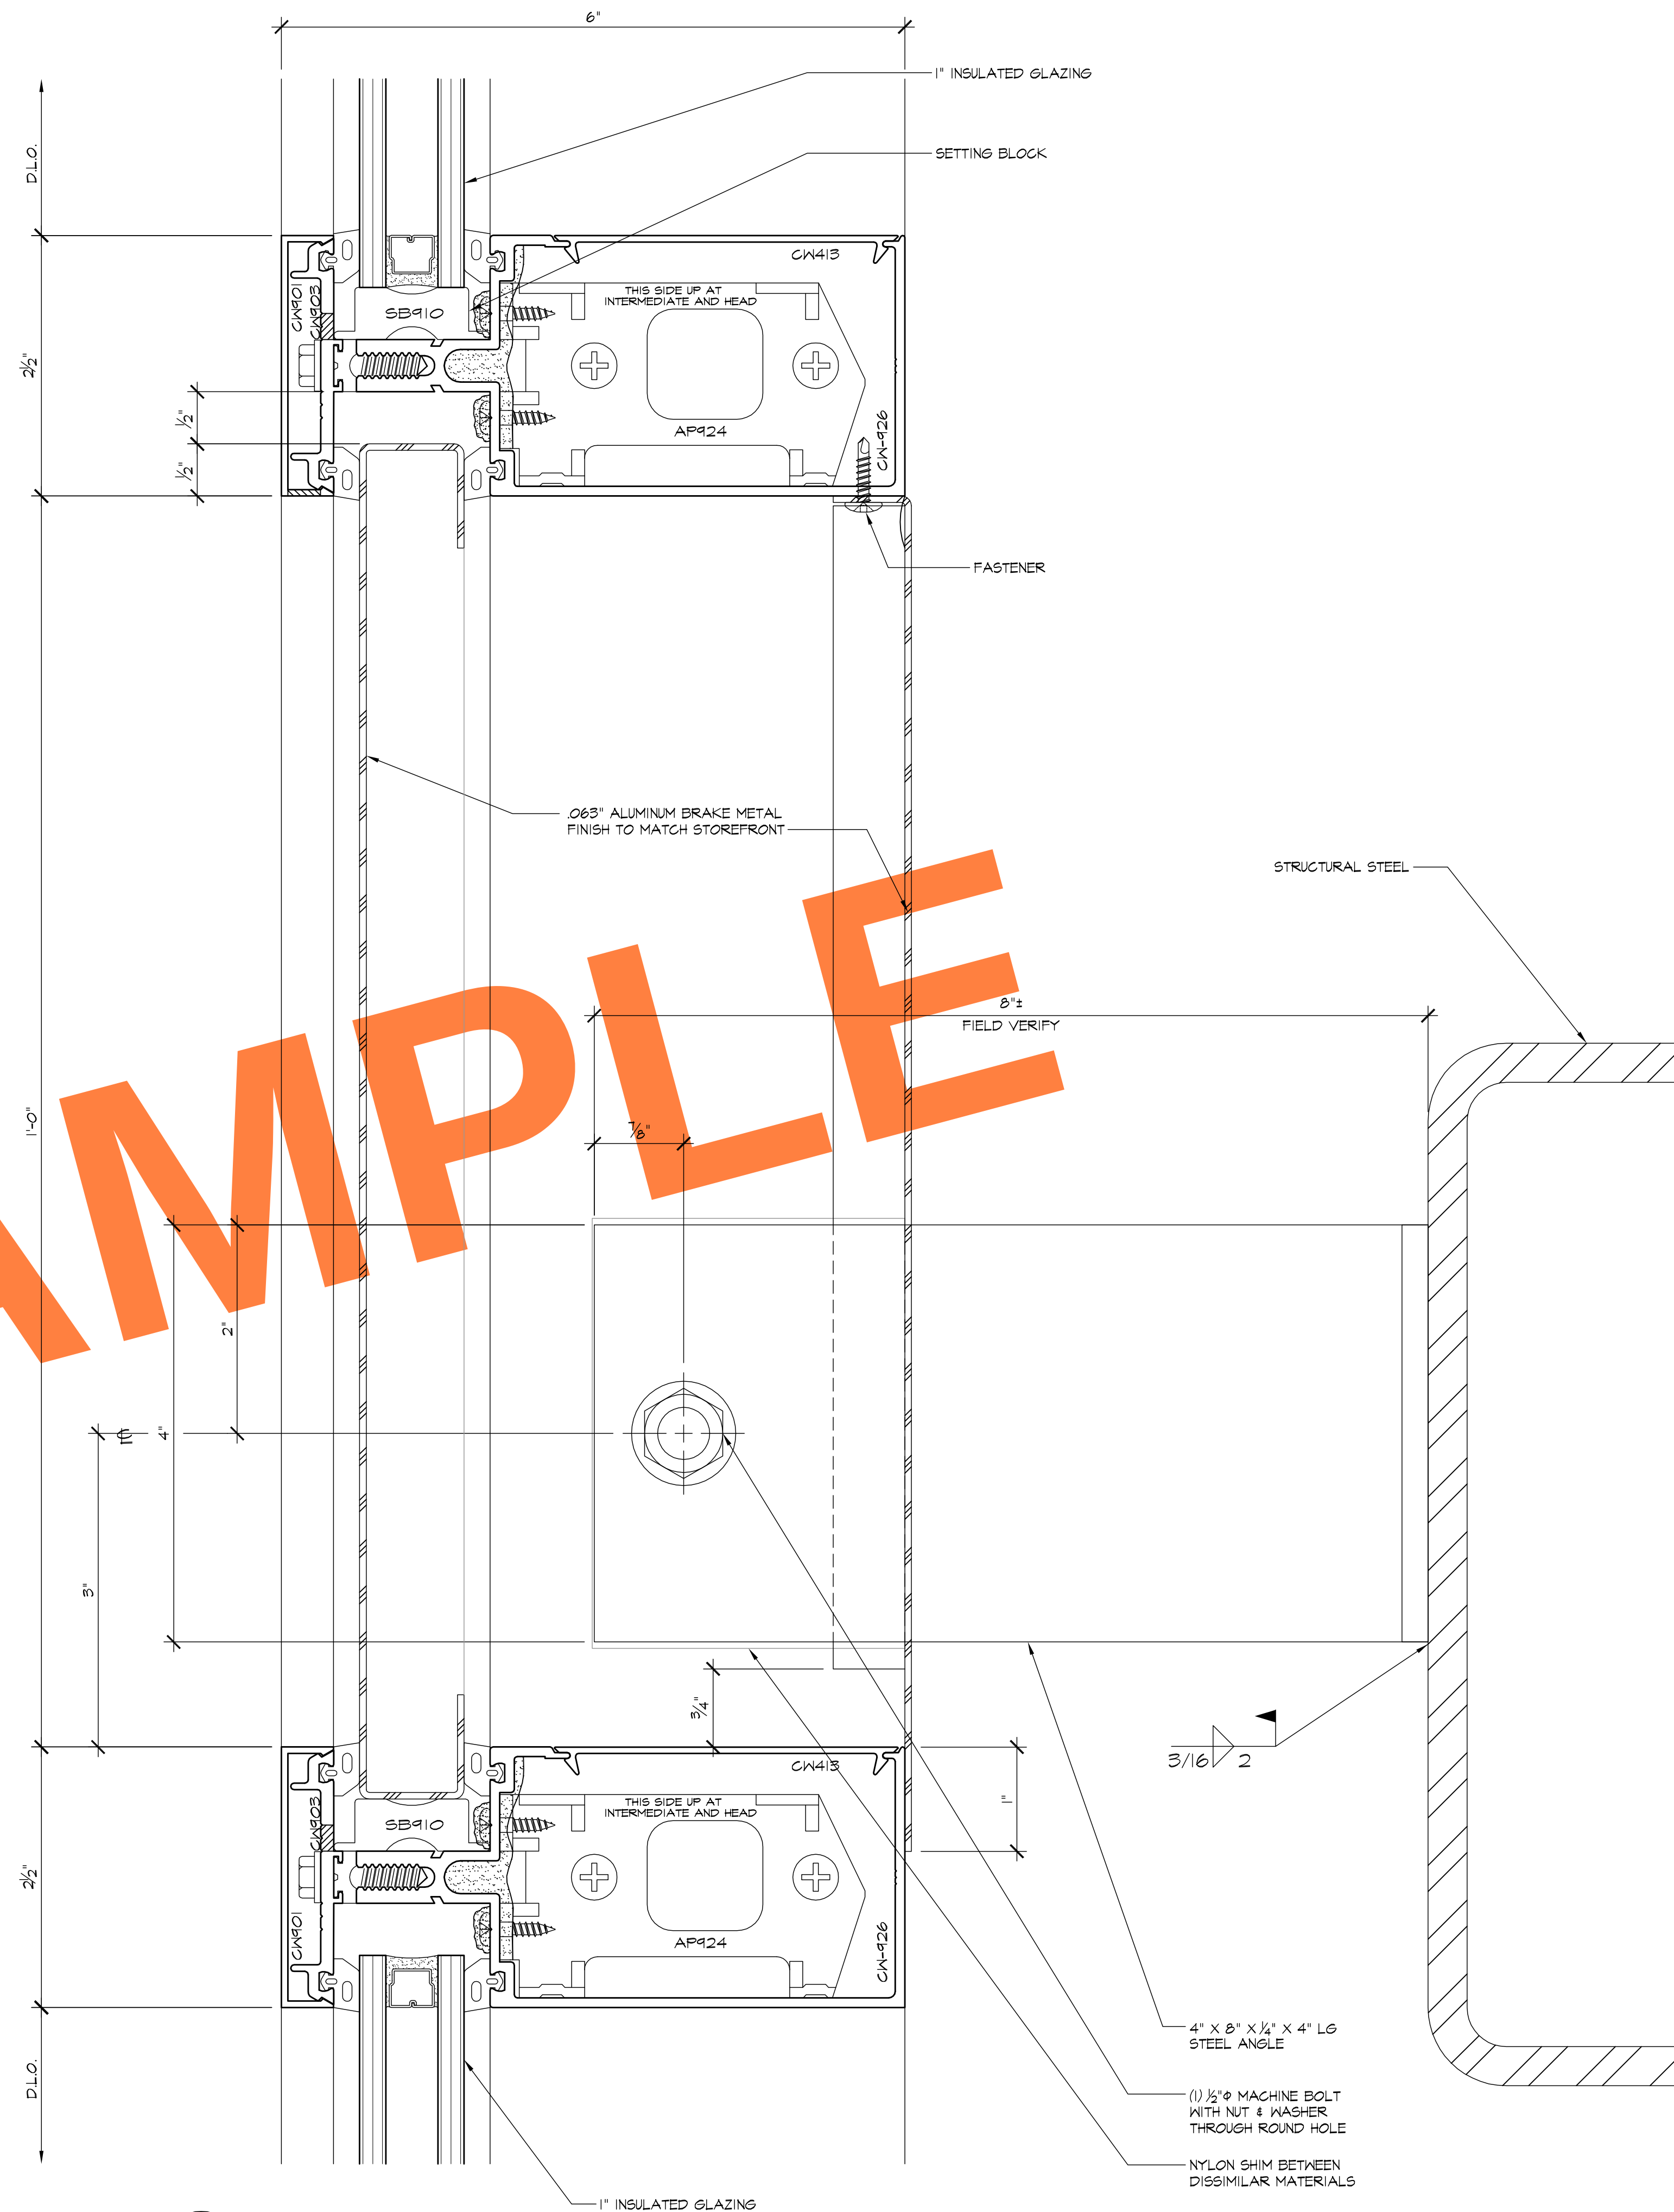


2 HORIZONTAL
5.12 ARCH'L: 1/A3.2.4

REVISIONS	BY
△	
△	
△	
△	
△	



HARRIS GLASS CO.
6918 SOUTH ATLANTIC AVENUE
BELL, CA 90201

JOB NAME:	CITY OF HOPE AMINI TRANSFUSION MED CTR
ARCHITECT:	EWINGCOLE
SHEET DESCRIPTION:	DETAILS
DATE:	4/8/08
SCALE:	FULL
DRAWN:	CTB
JOB NO:	017-08
SHEET NO:	5.12

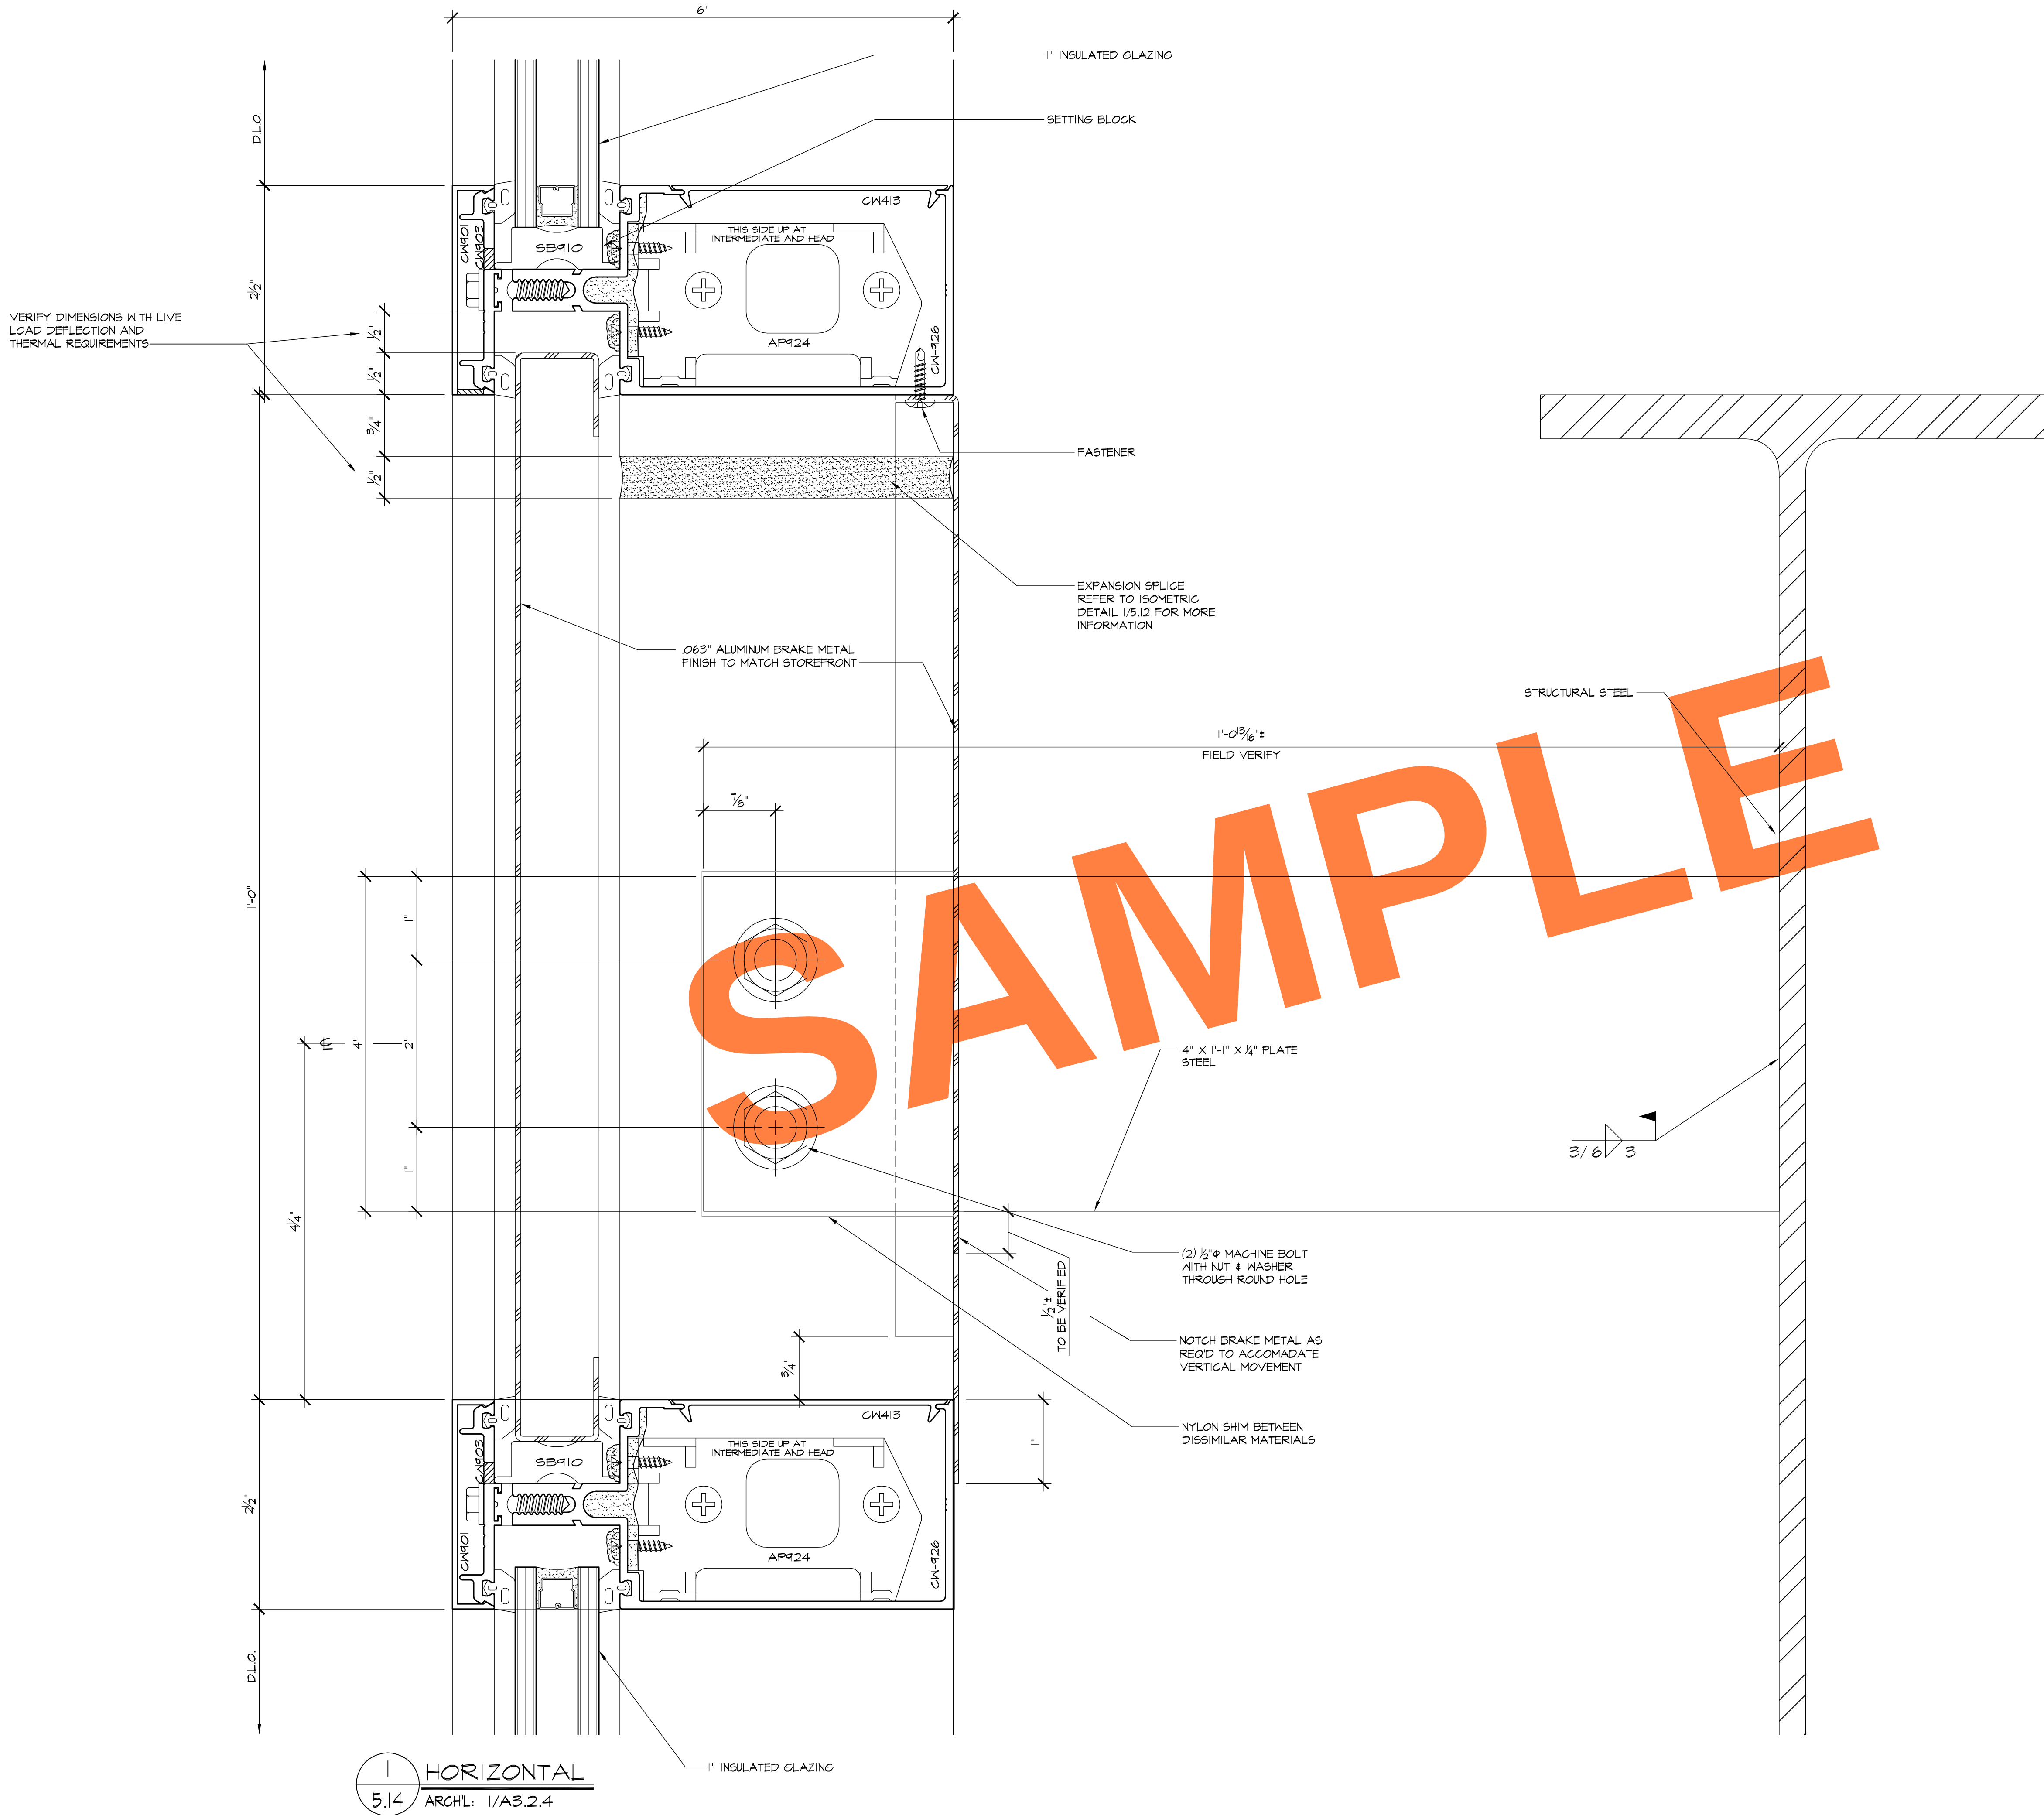


1 HORIZONTAL
5.14 ARCHL: 1/A3.2.4

REVISIONS	BY
△	
△	
△	
△	
△	

BMR
DRAFTING SERVICE
SINCE 1988
23846 SUNNYMEAD BLVD.
SUITE #9
MORENO VALLEY, CA 92553
B: (951) 243-7814
F: (951) 243-7873

HARRIS GLASS CO.
6918 SOUTH ATLANTIC AVENUE
BELL, CA 90201

JOB NAME:	CITY OF HOPE AMINI TRANSFUSION MED CTR
ARCHITECT:	EWINGCOLE
SHEET DESCRIPTION:	DETAILS
DATE:	4/8/08
SCALE:	FULL
DRAWN:	CTB
JOB NO:	017-08
SHEET NO:	5.14

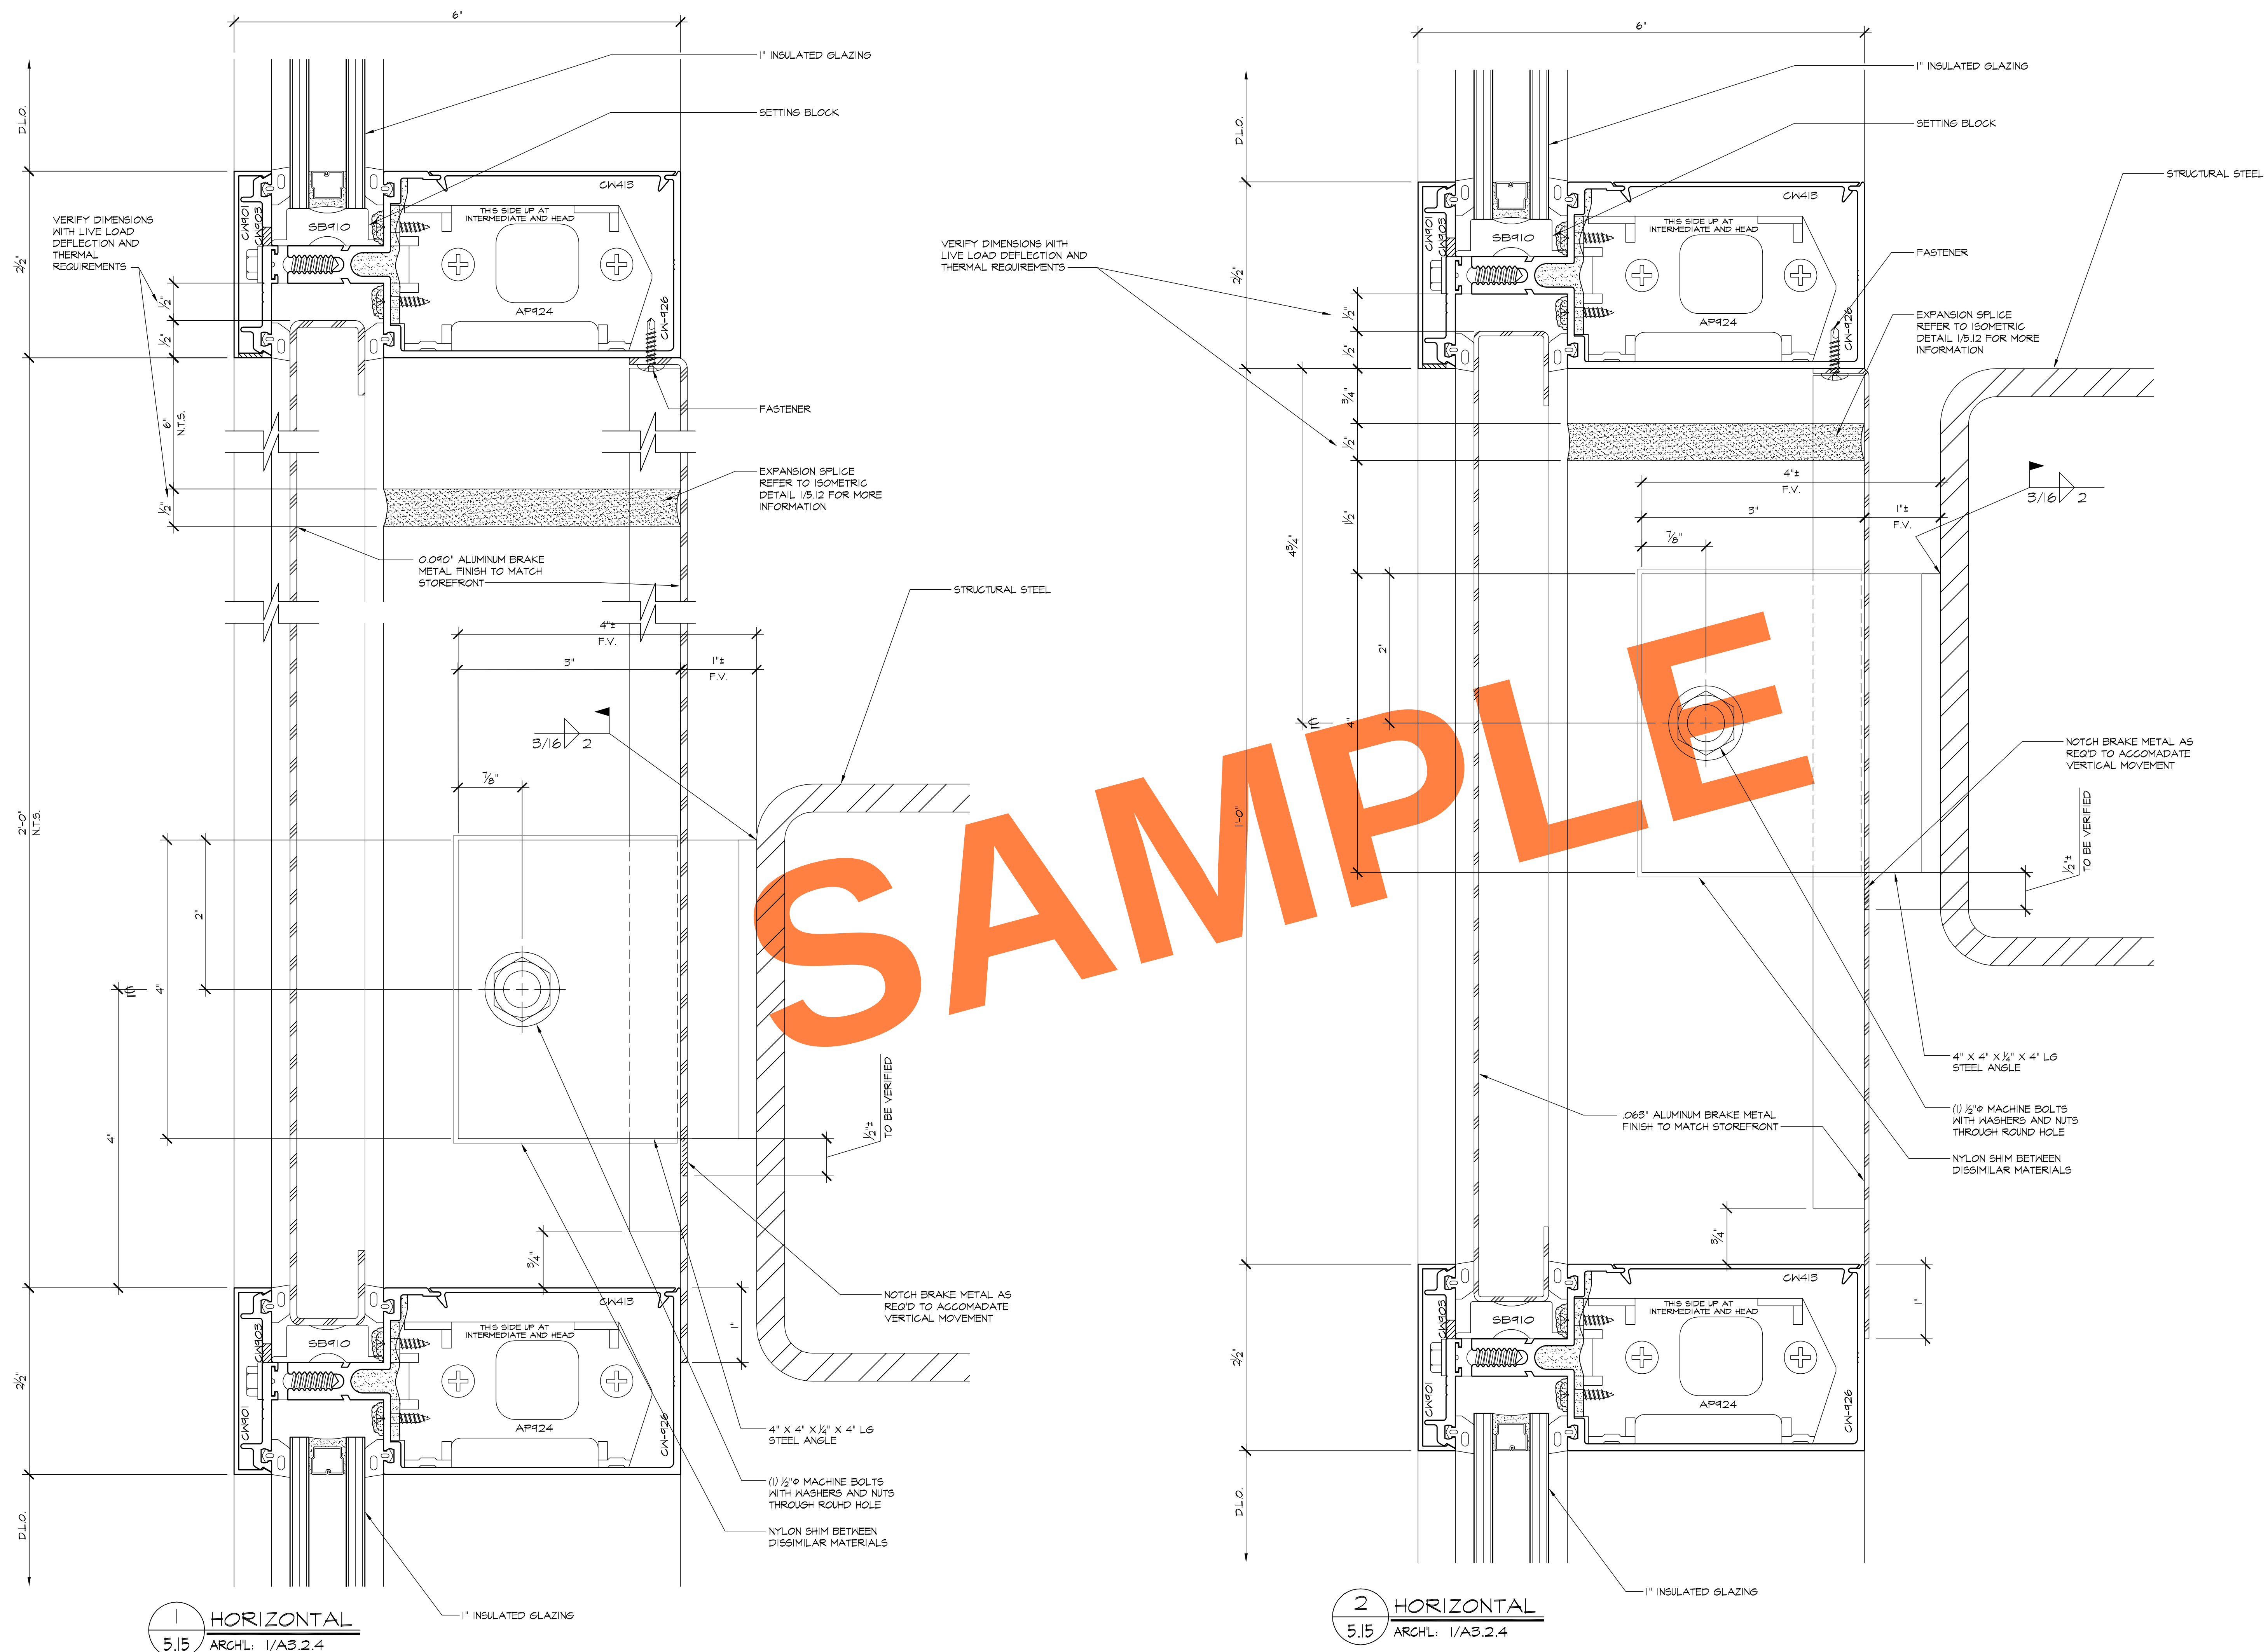

REVISIONS	BY
△	
△	
△	
△	
△	
 BMR DRAFTING SERVICE SINCE 1988 23846 SUNNYMEAD BLVD. SUITE #6 MORENO VALLEY, CA 92553 B: (951) 243-7814 F: (951) 243-7873	
HARRIS GLASS CO. 6918 SOUTH ATLANTIC AVENUE BELL, CA 90201	
JOB NAME: CITY OF HOPE AMINI TRANSFUSION MED CTR	
ARCHITECT: EWINGCOLE	
SHEET DESCRIPTION: DETAILS	
DATE: 4/8/08	
SCALE: FULL	
DRAWN: CTB	
JOB NO: 017-08	
SHEET NO: 5.15	