

KOLL CENTER 3
THE KOLL COMPANY
SPECTRUM 5
IRVINE, CA

REVISIONS

BY


△

△

△

△

△

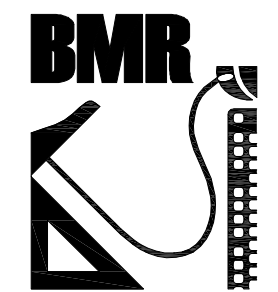

DRAFTING SERVICE
SINCE 1988
23846 SUNNYMEAD BLVD.
SUITE #9
MORENO VALLEY, CA 92553
P: (951) 243-7814
F: (951) 243-7873

FULLERTON GLASS
607 S. EUCLID
FULLERTON, CA 92832

DOOR SCHEDULE

BUILDING 1

DR#	QTY.	DOOR OPENING	SYSTEM	STILE	HUNG	SWING	HINGED	HDWR
1A100	1	8'-0" X 7'-9"	2" X 4 1/2"	WIDE	OFFSET	OUT	PAIR	~
1B100	1	8'-0" X 7'-9"	2" X 4 1/2"	WIDE	OFFSET	OUT	PAIR	~
1B100A	1	8'-0" X 7'-9"	2" X 4 1/2"	WIDE	OFFSET	OUT	PAIR	~
1C100	1	8'-0" X 7'-9"	2" X 4 1/2"	WIDE	OFFSET	OUT	PAIR	~
1D100	1	8'-0" X 7'-9"	2" X 4 1/2"	WIDE	OFFSET	OUT	PAIR	~
1E100	1	8'-0" X 7'-9"	2" X 4 1/2"	WIDE	OFFSET	OUT	PAIR	~
1F100	1	8'-0" X 7'-9"	2" X 4 1/2"	WIDE	OFFSET	OUT	PAIR	~
1G100	1	8'-0" X 7'-9"	2" X 4 1/2"	WIDE	OFFSET	OUT	PAIR	~
1H100	1	8'-0" X 7'-9"	2" X 4 1/2"	WIDE	OFFSET	OUT	PAIR	~

BUILDING 2

DR#	QTY.	DOOR OPENING	SYSTEM	STILE	HUNG	SWING	HINGED	HDWR
2A100	1	6'-0" X 7'-9"	2" X 4 1/2"	WIDE	OFFSET	OUT	PAIR	~
2A100B	1	3'-0" X 7'-9"	2" X 4 1/2"	WIDE	OFFSET	OUT	LEFT	~
2B100	1	6'-0" X 7'-9"	2" X 4 1/2"	WIDE	OFFSET	OUT	PAIR	~
2B100B	1	3'-0" X 7'-9"	2" X 4 1/2"	WIDE	OFFSET	OUT	LEFT	~

BUILDING 3

DR#	QTY.	DOOR OPENING	SYSTEM	STILE	HUNG	SWING	HINGED	HDWR
3A100	1	6'-0" X 7'-9"	2" X 4 1/2"	WIDE	OFFSET	OUT	PAIR	~
3B100	1	6'-0" X 7'-9"	2" X 4 1/2"	WIDE	OFFSET	OUT	PAIR	~
3C100	1	6'-0" X 7'-9"	2" X 4 1/2"	WIDE	OFFSET	OUT	PAIR	~
3D100	1	6'-0" X 7'-9"	2" X 4 1/2"	WIDE	OFFSET	OUT	PAIR	~
3E100	1	6'-0" X 7'-9"	2" X 4 1/2"	WIDE	OFFSET	OUT	PAIR	~
3F100	1	6'-0" X 7'-9"	2" X 4 1/2"	WIDE	OFFSET	OUT	PAIR	~

BUILDING 4

DR#	QTY.	DOOR OPENING	SYSTEM	STILE	HUNG	SWING	HINGED	HDWR
4A100	1	6'-0" X 7'-9"	2" X 4 1/2"	WIDE	OFFSET	OUT	PAIR	~
4B100	1	6'-0" X 7'-9"	2" X 4 1/2"	WIDE	OFFSET	OUT	PAIR	~
4C100	1	6'-0" X 7'-9"	2" X 4 1/2"	WIDE	OFFSET	OUT	PAIR	~
4D100	1	6'-0" X 7'-9"	2" X 4 1/2"	WIDE	OFFSET	OUT	PAIR	~
4E100	1	6'-0" X 7'-9"	2" X 4 1/2"	WIDE	OFFSET	OUT	PAIR	~
4F100	1	6'-0" X 7'-9"	2" X 4 1/2"	WIDE	OFFSET	OUT	PAIR	~

BUILDING 5

DR#	QTY.	DOOR OPENING	SYSTEM	STILE	HUNG	SWING	HINGED	HDWR
5A100	1	6'-0" X 7'-9"	2" X 4 1/2"	WIDE	OFFSET	OUT	PAIR	~
5B100	1	6'-0" X 7'-9"	2" X 4 1/2"	WIDE	OFFSET	OUT	PAIR	~
5C100	1	6'-0" X 7'-9"	2" X 4 1/2"	WIDE	OFFSET	OUT	PAIR	~
5D100	1	6'-0" X 7'-9"	2" X 4 1/2"	WIDE	OFFSET	OUT	PAIR	~

BUILDING 6

DR#	QTY.	DOOR OPENING	SYSTEM	STILE	HUNG	SWING	HINGED	HDWR
6A100	1	6'-0" X 7'-9"	2" X 4 1/2"	WIDE	OFFSET	OUT	PAIR	~
6B100	1	6'-0" X 7'-9"	2" X 4 1/2"	WIDE	OFFSET	OUT	PAIR	~
6C100	1	6'-0" X 7'-9"	2" X 4 1/2"	WIDE	OFFSET	OUT	PAIR	~
6D100	1	6'-0" X 7'-9"	2" X 4 1/2"	WIDE	OFFSET	OUT	PAIR	~
6E100	1	6'-0" X 7'-9"	2" X 4 1/2"	WIDE	OFFSET	OUT	PAIR	~

BUILDING 7

DR#	QTY.	DOOR OPENING	SYSTEM	STILE	HUNG	SWING	HINGED	HDWR
7A100	1	6'-0" X 7'-9"	2" X 4 1/2"	WIDE	OFFSET	OUT	PAIR	~
7A100A	1	8'-0" X 9'-1/2"	2" X 4 1/2"	WIDE	OFFSET	SLIDER	SLIDER	~
7B100	1	6'-0" X 7'-9"	2" X 4 1/2"	WIDE	OFFSET	OUT	PAIR	~
7B100A	1	8'-0" X 9'-1/2"	2" X 4 1/2"	WIDE	OFFSET	SLIDER	SLIDER	~
7C100	1	6'-0" X 7'-9"	2" X 4 1/2"	WIDE	OFFSET	OUT	PAIR	~
7C100A	1	8'-0" X 9'-1/2"	2" X 4 1/2"	WIDE	OFFSET	SLIDER	SLIDER	~
7D100	1	6'-0" X 7'-9"	2" X 4 1/2"	WIDE	OFFSET	OUT	PAIR	~
7D100A	1	8'-0" X 9'-1/2"	2" X 4 1/2"	WIDE	OFFSET	SLIDER	SLIDER	~

BUILDING 8

DR#	QTY.	DOOR OPENING	SYSTEM	STILE	HUNG	SWING	HINGED	HDWR
8A100	1	6'-0" X 7'-9"	2" X 4 1/2"	WIDE	OFFSET	OUT	PAIR	~
8A100A	1	8'-0" X 9'-1/2"	2" X 4 1/2"	WIDE	OFFSET	SLIDER	SLIDER	~
8B100	1	6'-0" X 7'-9"	2" X 4 1/2"	WIDE	OFFSET	OUT	PAIR	~
8B100A	1	8'-0" X 9'-1/2"	2" X 4 1/2"	WIDE	OFFSET	SLIDER	SLIDER	~
8C100	1	6'-0" X 7'-9"	2" X 4 1/2"	WIDE	OFFSET	OUT	PAIR	~
8C100A	1	8'-0" X 9'-1/2"	2" X 4 1/2"	WIDE	OFFSET	SLIDER	SLIDER	~
8D100	1	6'-0" X 7'-9"	2" X 4 1/2"	WIDE	OFFSET	OUT	PAIR	~
8D100A	1	8'-0" X 9'-1/2"	2" X 4 1/2"	WIDE	OFFSET	SLIDER	SLIDER	~

BUILDING 9

DR#	QTY.	DOOR OPENING	SYSTEM	STILE	HUNG	SWING	HINGED	HDWR
9A100	1	6'-0" X 7'-9"	2" X 4 1/2"	WIDE	OFFSET	OUT	PAIR	~
9A100C	1	3'-0" X 7'-9"	2" X 4 1/2"	WIDE	OFFSET	OUT	LEFT	~
9A101	1	3'-0" X 7'-9"	2" X 4 1/2"	WIDE	OFFSET	OUT	LEFT	~
9A102	1	3'-0" X 7'-9"	2" X 4 1/2"	WIDE	OFFSET	OUT	LEFT	~

JOB NAME: KOLL CENTER 3

ARCHITECT:

LPA INC.

SHEET DESCRIPTION: COVER SHEET

DATE: 08/15/07

SCALE:

DRAWN: L. LOPEZ

JOB NO: 053-07

SHEET NO:

1.01


KOLL CENTER 3

THE KOLL COMPANY

SPECTRUM 5

IRVINE, CA

REVISIONS	BY
△	
△	
△	
△	
△	

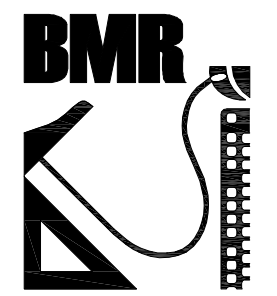

BMR
DRAFTING SERVICE
SINCE 1988
23846 SUNNYMEAD BLVD.
SUITE #9
MORENO VALLEY, CA 92553
B: (951) 243-7814
F: (951) 243-7873

FULLERTON GLASS
607 S. EUCLID
FULLERTON, CA 92832

DOOR SCHEDULE

BUILDING 10

DR#	QTY.	DOOR OPENING	SYSTEM	STILE	HUNG	SWING	HINGED	HDWR
10A100	1	8'-0" X 7'-9"	2" X 4 1/2"	WIDE	OFFSET	OUT	PAIR	~
10B100	1	8'-0" X 7'-9"	2" X 4 1/2"	WIDE	OFFSET	OUT	PAIR	~
10B100A	1	8'-0" X 7'-9"	2" X 4 1/2"	WIDE	OFFSET	OUT	PAIR	~
10C100	1	8'-0" X 7'-9"	2" X 4 1/2"	WIDE	OFFSET	OUT	PAIR	~
10D100	1	8'-0" X 7'-9"	2" X 4 1/2"	WIDE	OFFSET	OUT	PAIR	~
10E100	1	8'-0" X 7'-9"	2" X 4 1/2"	WIDE	OFFSET	OUT	PAIR	~
10E100A	1	3'-0" X 7'-9"	2" X 4 1/2"	WIDE	OFFSET	OUT	LEFT	~
10F100	1	8'-0" X 7'-9"	2" X 4 1/2"	WIDE	OFFSET	OUT	PAIR	~
10F100A	1	3'-0" X 7'-9"	2" X 4 1/2"	WIDE	OFFSET	OUT	LEFT	~
10G100	1	8'-0" X 7'-9"	2" X 4 1/2"	WIDE	OFFSET	OUT	PAIR	~
10G100A	1	3'-0" X 7'-9"	2" X 4 1/2"	WIDE	OFFSET	OUT	LEFT	~
10H100	1	8'-0" X 7'-9"	2" X 4 1/2"	WIDE	OFFSET	OUT	PAIR	~
10H100A	1	3'-0" X 7'-9"	2" X 4 1/2"	WIDE	OFFSET	OUT	LEFT	~


BUILDING 11

DR#	QTY.	DOOR OPENING	SYSTEM	STILE	HUNG	SWING	HINGED	HDWR
11A100	1	8'-0" X 7'-9"	2" X 4 1/2"	WIDE	OFFSET	OUT	PAIR	~
11B100	1	8'-0" X 7'-9"	2" X 4 1/2"	WIDE	OFFSET	OUT	PAIR	~
11C100	1	8'-0" X 7'-9"	2" X 4 1/2"	WIDE	OFFSET	OUT	PAIR	~
11D100	1	8'-0" X 7'-9"	2" X 4 1/2"	WIDE	OFFSET	OUT	PAIR	~
11E100	1	8'-0" X 7'-9"	2" X 4 1/2"	WIDE	OFFSET	OUT	PAIR	~
11F100	1	8'-0" X 7'-9"	2" X 4 1/2"	WIDE	OFFSET	OUT	PAIR	~
11G100	1	8'-0" X 7'-9"	2" X 4 1/2"	WIDE	OFFSET	OUT	PAIR	~
11G100A	1	8'-0" X 7'-9"	2" X 4 1/2"	WIDE	OFFSET	OUT	PAIR	~
11H100	1	8'-0" X 7'-9"	2" X 4 1/2"	WIDE	OFFSET	OUT	PAIR	~

HARDWARE SCHEDULE

AS REQUIRED ~ CONCEALED OVERHEAD CLOSER
LOCK
LOCK INDICATOR
CYLINDER
CYLINDER GUARD
PUSH / PULL
THRESHOLD


GLASS SCHEDULE

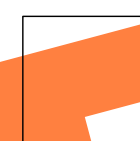


1" THICK CLEAR VISION GLAZING UNITS (OUTBOARD LITE: 1/4" THK. EVERGREEN VISION GLASS WITH A 1/2" AIR SPACE; INBOARD LITE: 1/4" THK. CLEAR GLASS)



1/4" EVERGREEN OPACI-COAT SPANDREL GLAZING

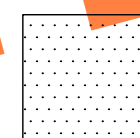

1/4" THK. CLEAR TEMPERED GLAZING

 

T DENOTES TEMPERED GLASS AS REQUIRED

STEEL SCHEDULE

SS-1	1 1/2" x 2 1/2" x 3/16" x ALL LONG	STEEL CHANNEL
SS-2	1 3/4" x 2 1/2" x 3/16" x ALL LONG	STEEL CHANNEL
	1 1/2" x 2" x 3/16" x ALL LONG	STEEL CHANNEL
	1 1/4" x 1 1/2" x 3/16" x ALL LONG	STEEL CHANNEL
SS-3	1 5/8" x 2 1/8" x 10ga. x ALL LONG	STEEL CHANNEL
SS-4	1 1/2" x 2 1/8" x 3/16" x ALL LONG	STEEL CHANNEL

ALUMINUM FRAME FINISH

TYPE: ANODIZED
COLOR: CLEAR


ALUMINUM FRAME SYSTEM

ARCADIA, INC. SERIES: AFG 451
(2" x 4 1/2" OFFSET GLAZED)

ABBREVIATIONS

- A.F.F. ~ ABOVE FINISH FLOOR
B.O.M. ~ BOTTOM OF MULLION
CL ~ CENTER LINE
DLO ~ DAYLIGHT OPENING
F.F. ~ FINISH FLOOR
F.O.C. ~ FACE OF CONCRETE
F.O.M. ~ FACE OF MULLION
F.V. ~ FIELD VERIFY
MEZZ. ~ MEZZANINE FLOOR
N.F.D. ~ NET FRAME DIMENSION
R.C.P. ~ RECESSED CONCRETE PANEL
R.O. ~ ROUGH OPENING
S.O.M. ~ SIDE OF MULLION
T.O.M. ~ TOP OF MULLION
W.R.O. ~ WINDOW ROUGH OPENING


JOB NAME:	KOLL CENTER 3
ARCHITECT:	LPA INC.
SHEET DESCRIPTION:	COVER SHEET
DATE:	08/15/07
SCALE:	
DRAWN:	L. LOPEZ
JOB NO:	053-07
SHEET NO:	1.02

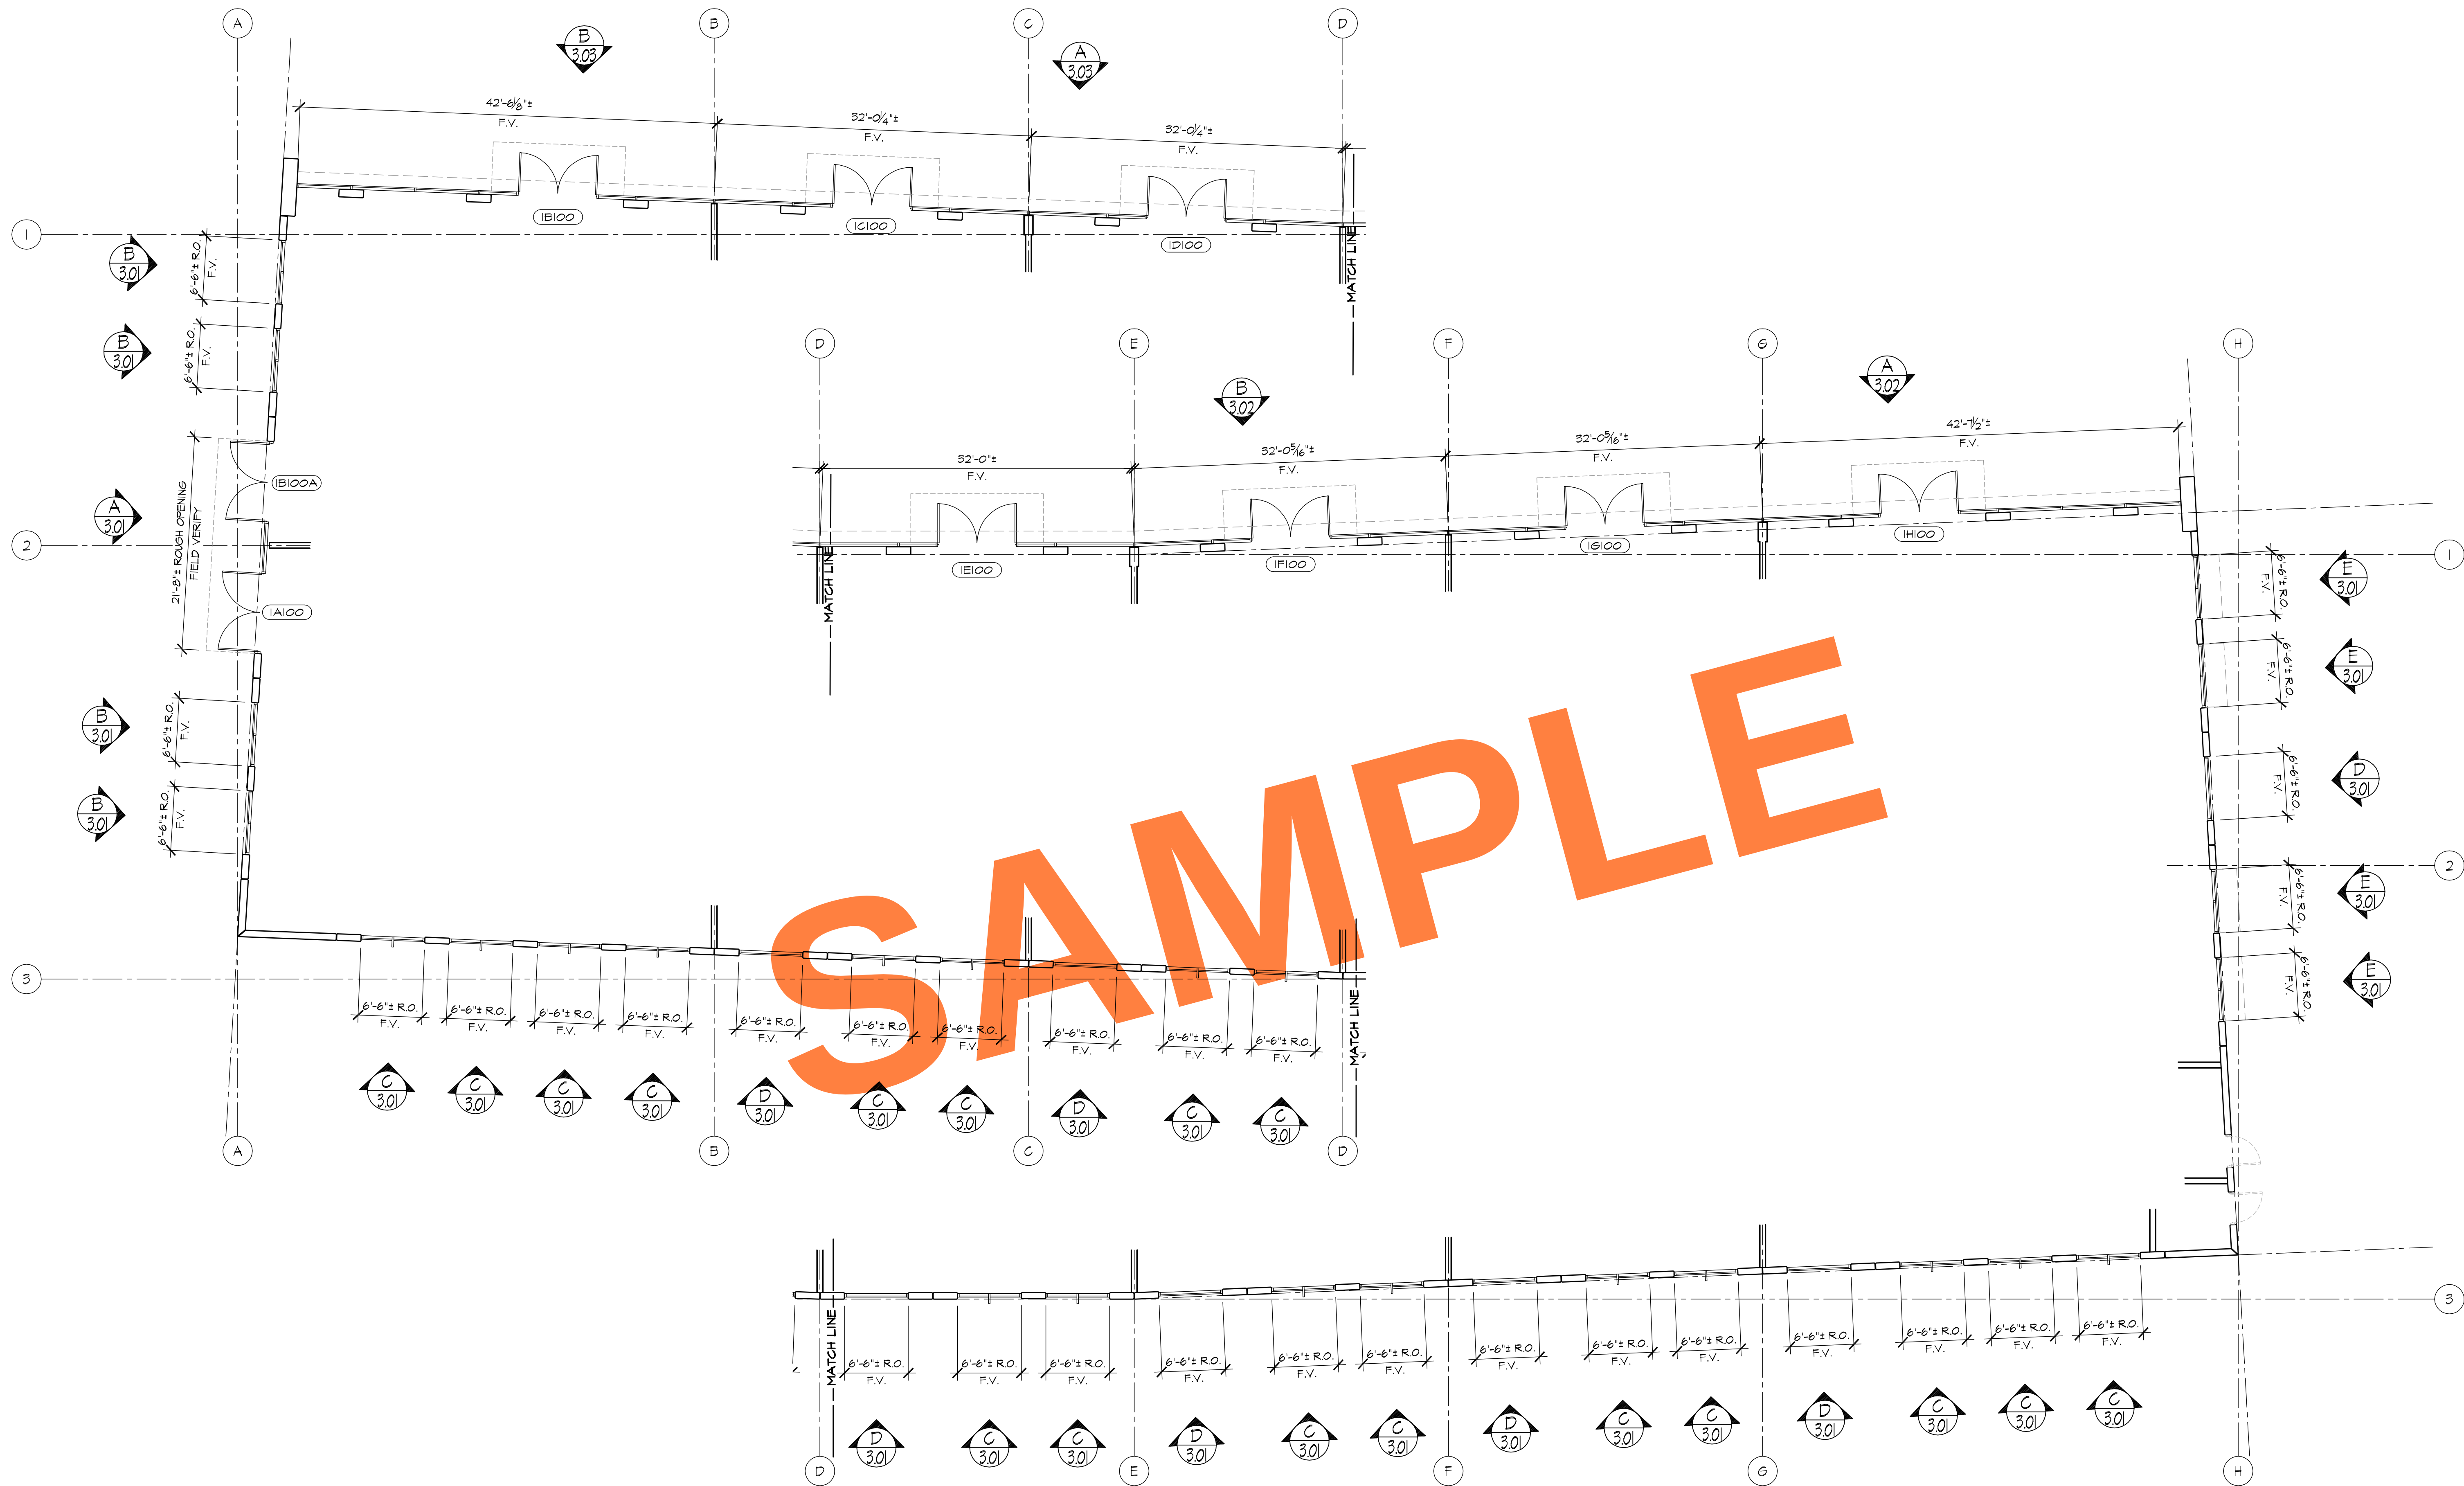

PARTIAL 1st. FLOOR PLAN

REF. ARCH'L - A2.01, A2.02

BUILDING - 1

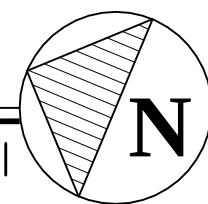

REVISIONS	BY
△	
△	
△	
△	
△	

BMR
DRAFTING SERVICE
SINCE 1988
23846 SUNNYMEAD BLVD.
SUITE #9
MORENO VALLEY, CA 92553
B: (951) 243-7814
F: (951) 243-7873

FULLERTON GLASS
607 S. EUCLID
FULLERTON, CA 92832

JOB NAME: KOLL CENTER 3
ARCHITECT: LPA INC.
SHEET DESCRIPTION: FLOOR PLAN

DATE: 08/15/07


SCALE: 1/8"=1'-0"

DRAWN: L. LOPEZ

JOB NO: 053-07

SHEET NO:



2.01

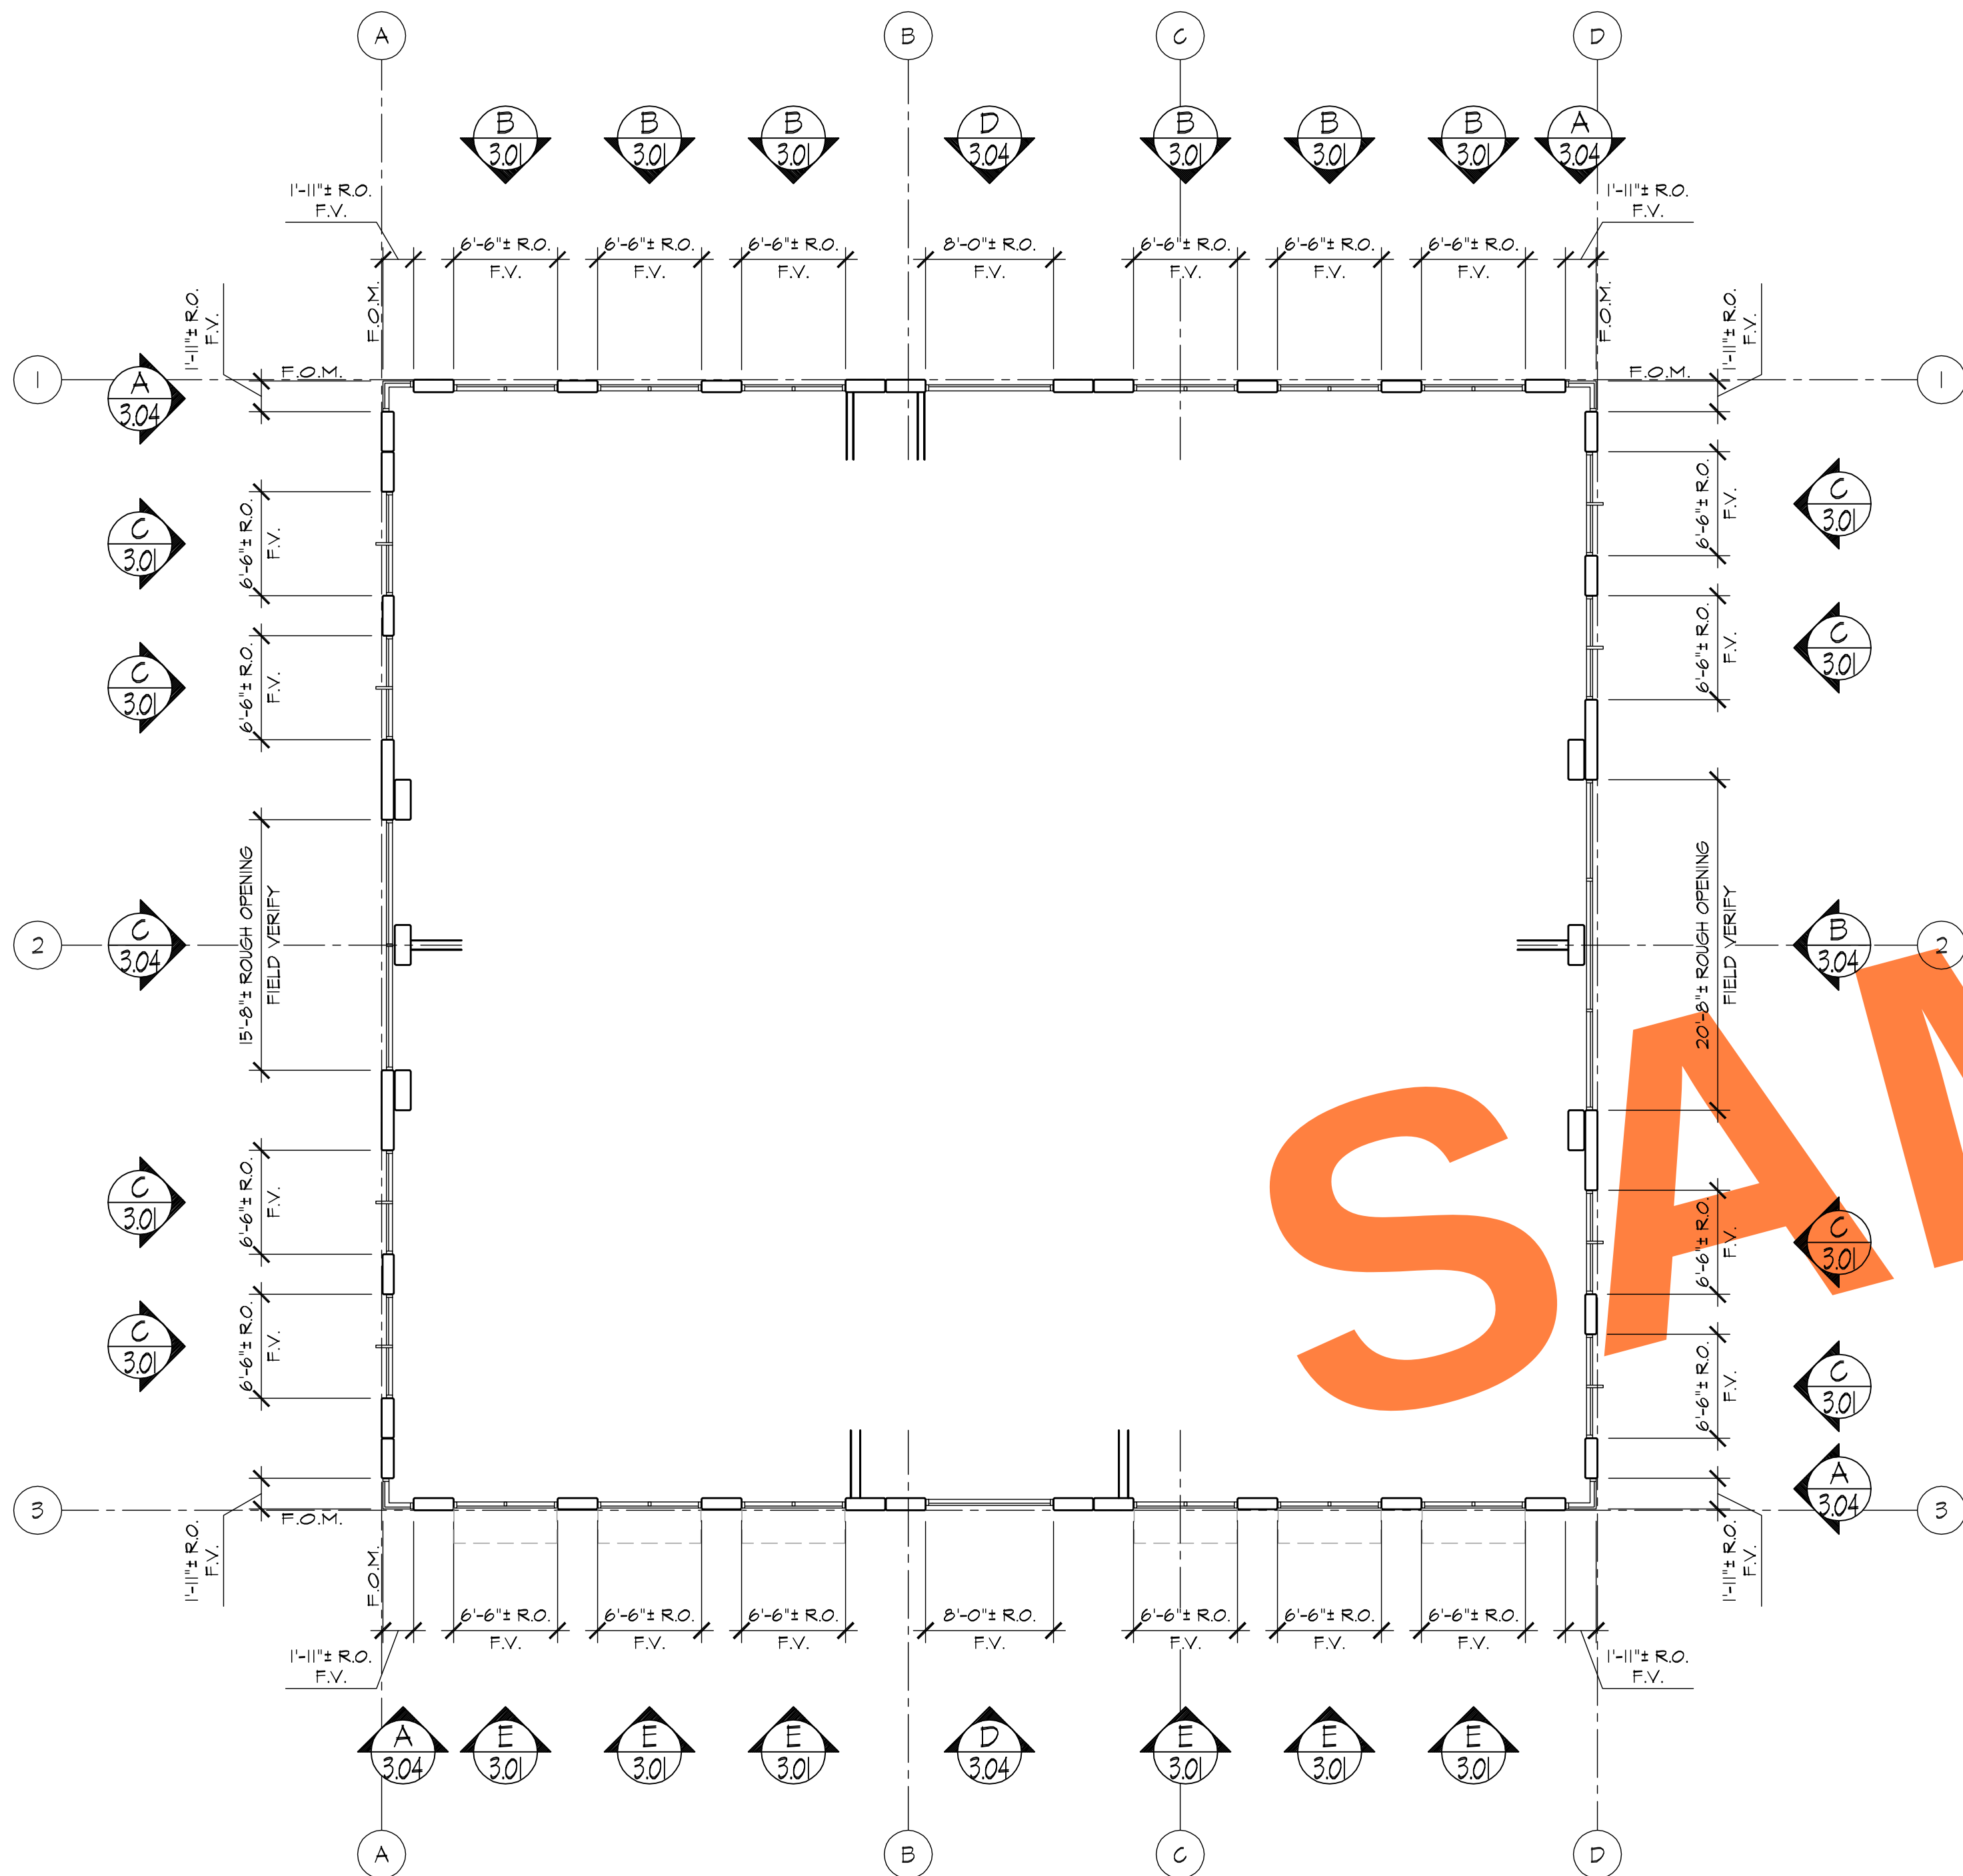

2nd. FLOOR PLAN

REF. ARCH'L - A2.05


BUILDING - 2

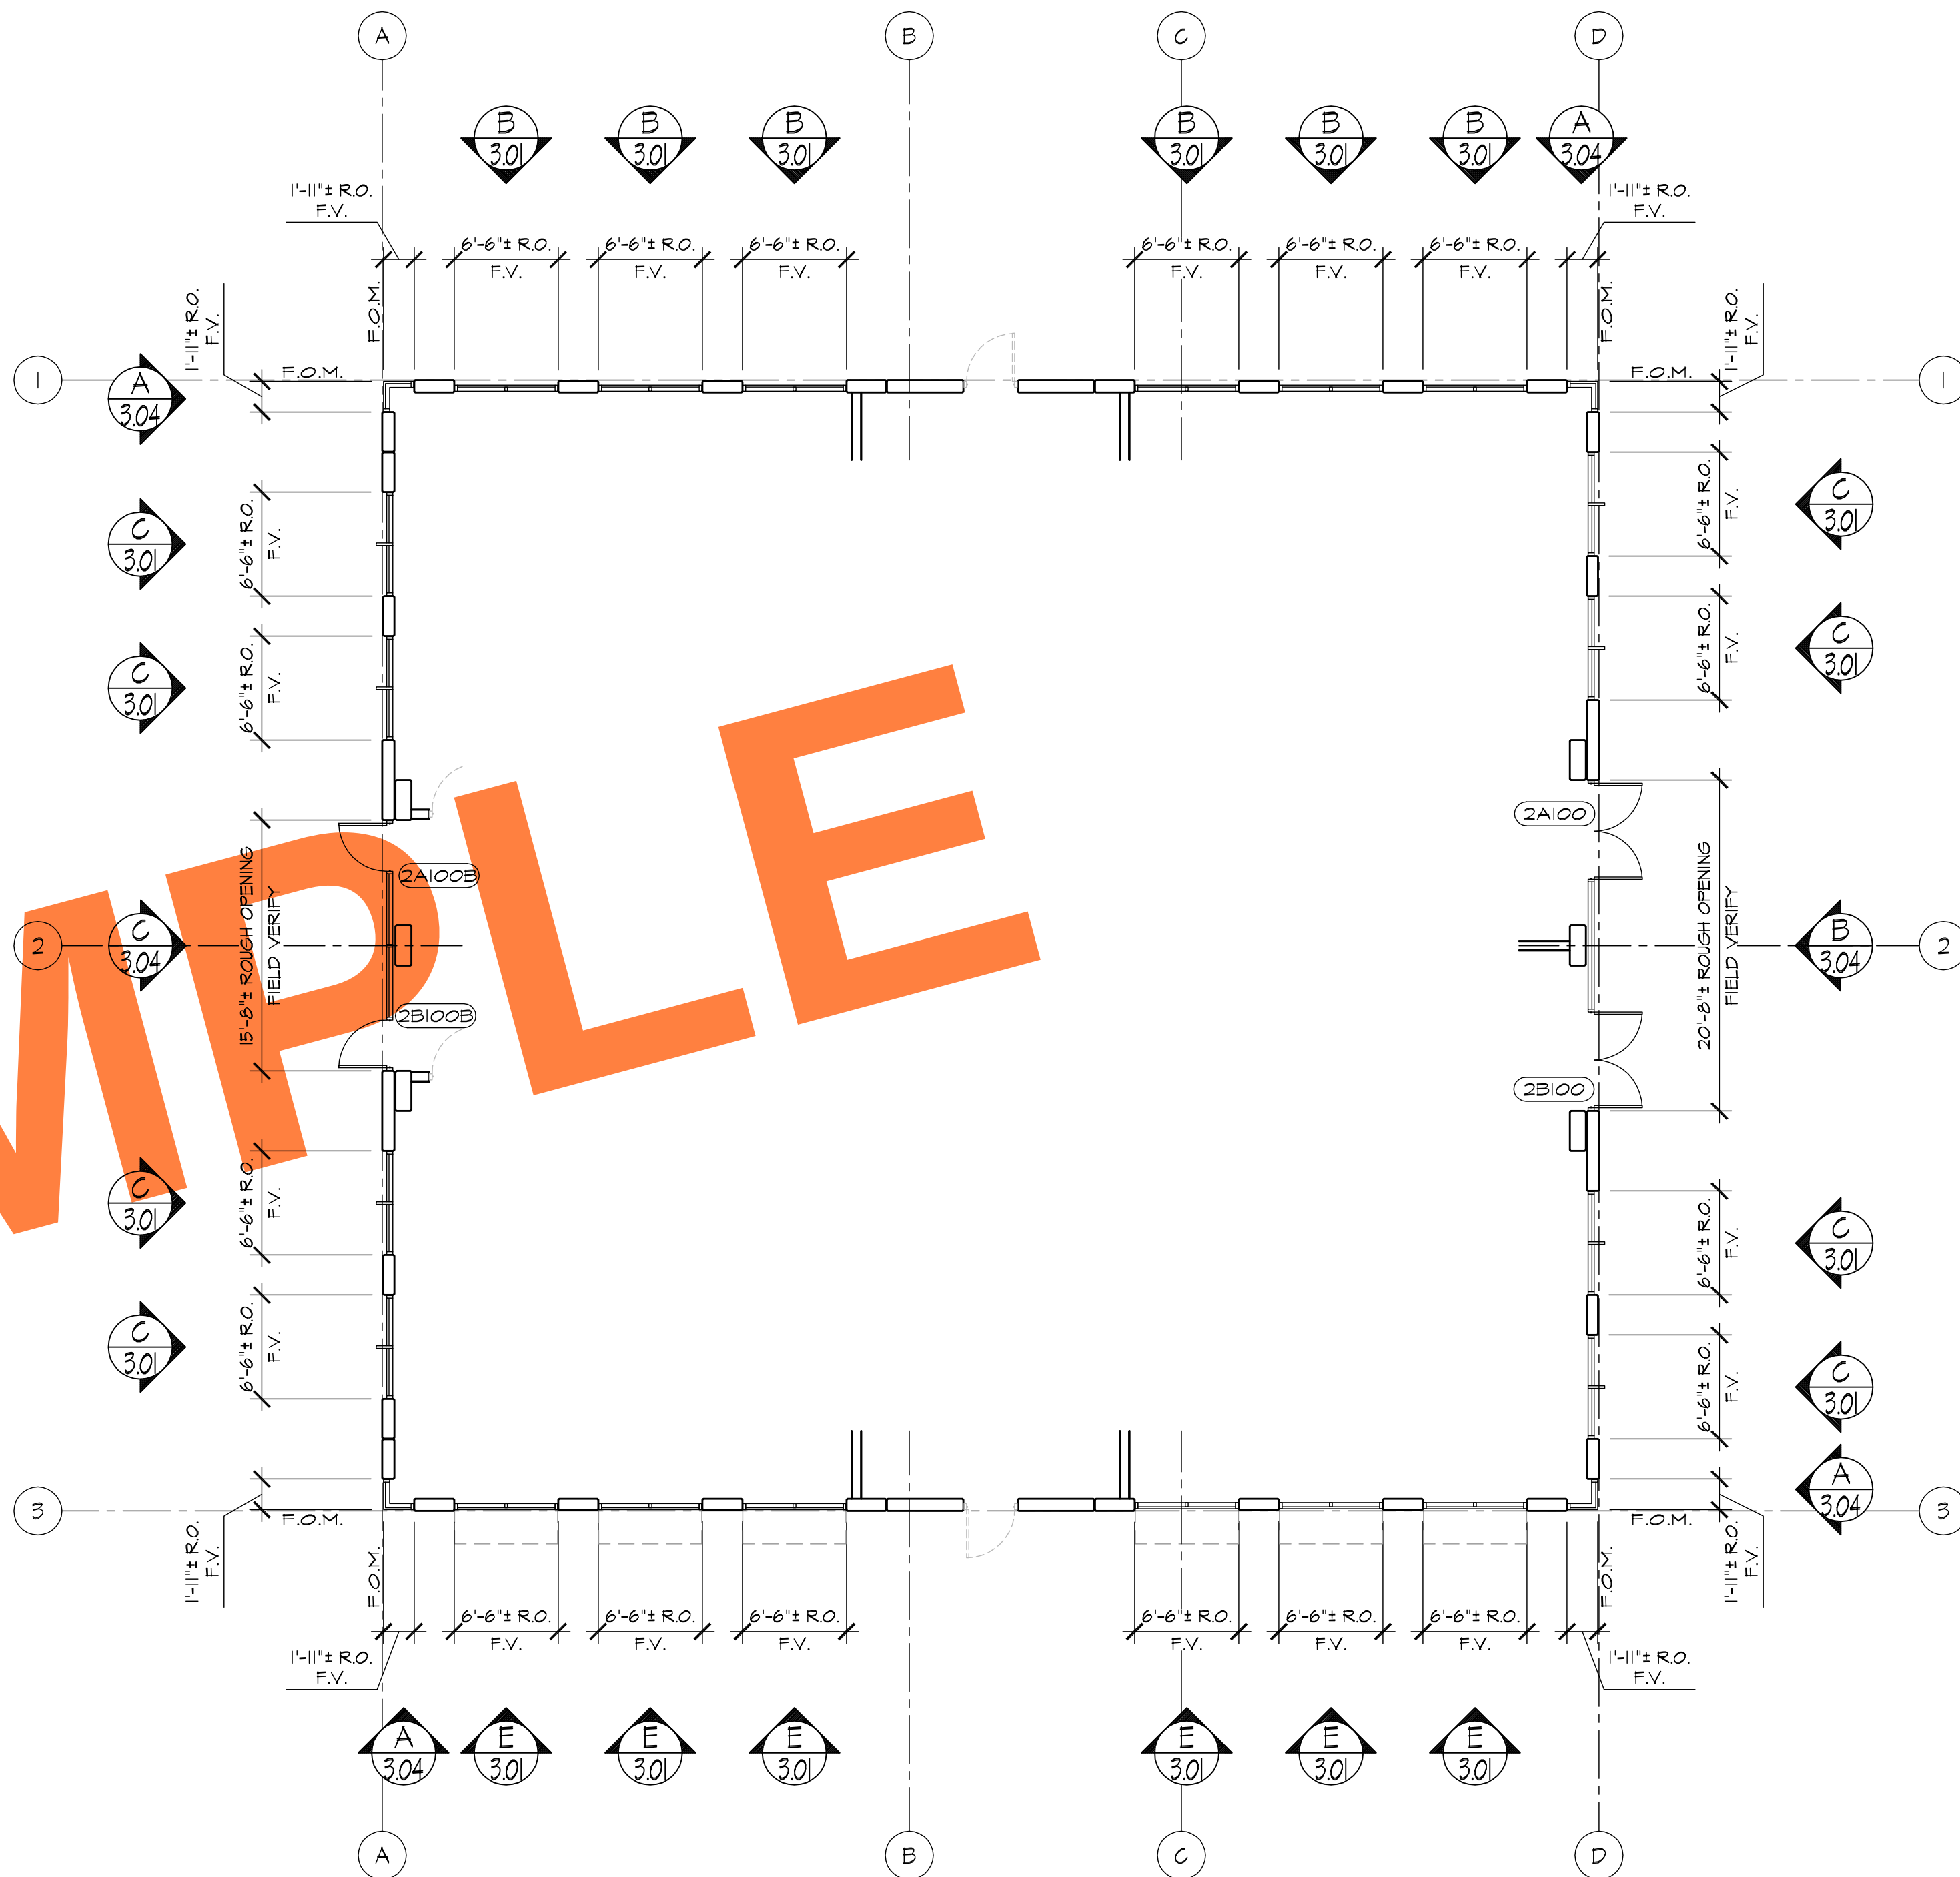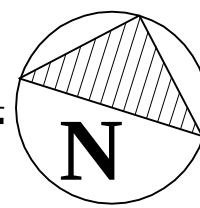



1st. FLOOR PLAN

REF. ARCH'L - A2.05

BUILDING - 2

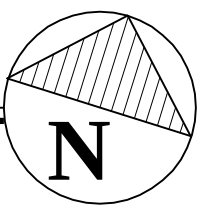

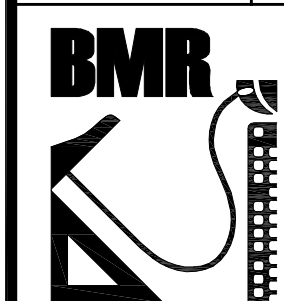REVISIONS		BY
△		
△		
△		
△		
△		
 DRAFTING SERVICE SINCE 1988 23846 SUNNYMEAD BLVD. SUITE #9 MORENO VALLEY, CA 92553 B: (951) 243-7814 F: (951) 243-7873		
FULLERTON GLASS 607 S. EUCLID FULLERTON, CA 92832		
JOB NAME:	KOLL CENTER 3	
ARCHITECT:	LPA INC.	
SHEET DESCRIPTION:	FLOOR PLAN	
DATE:	08/15/07	
SCALE:	1/8"=1'-0"	
DRAWN:	L. LOPEZ	
JOB NO:	053-07	
SHEET NO:	2.02	

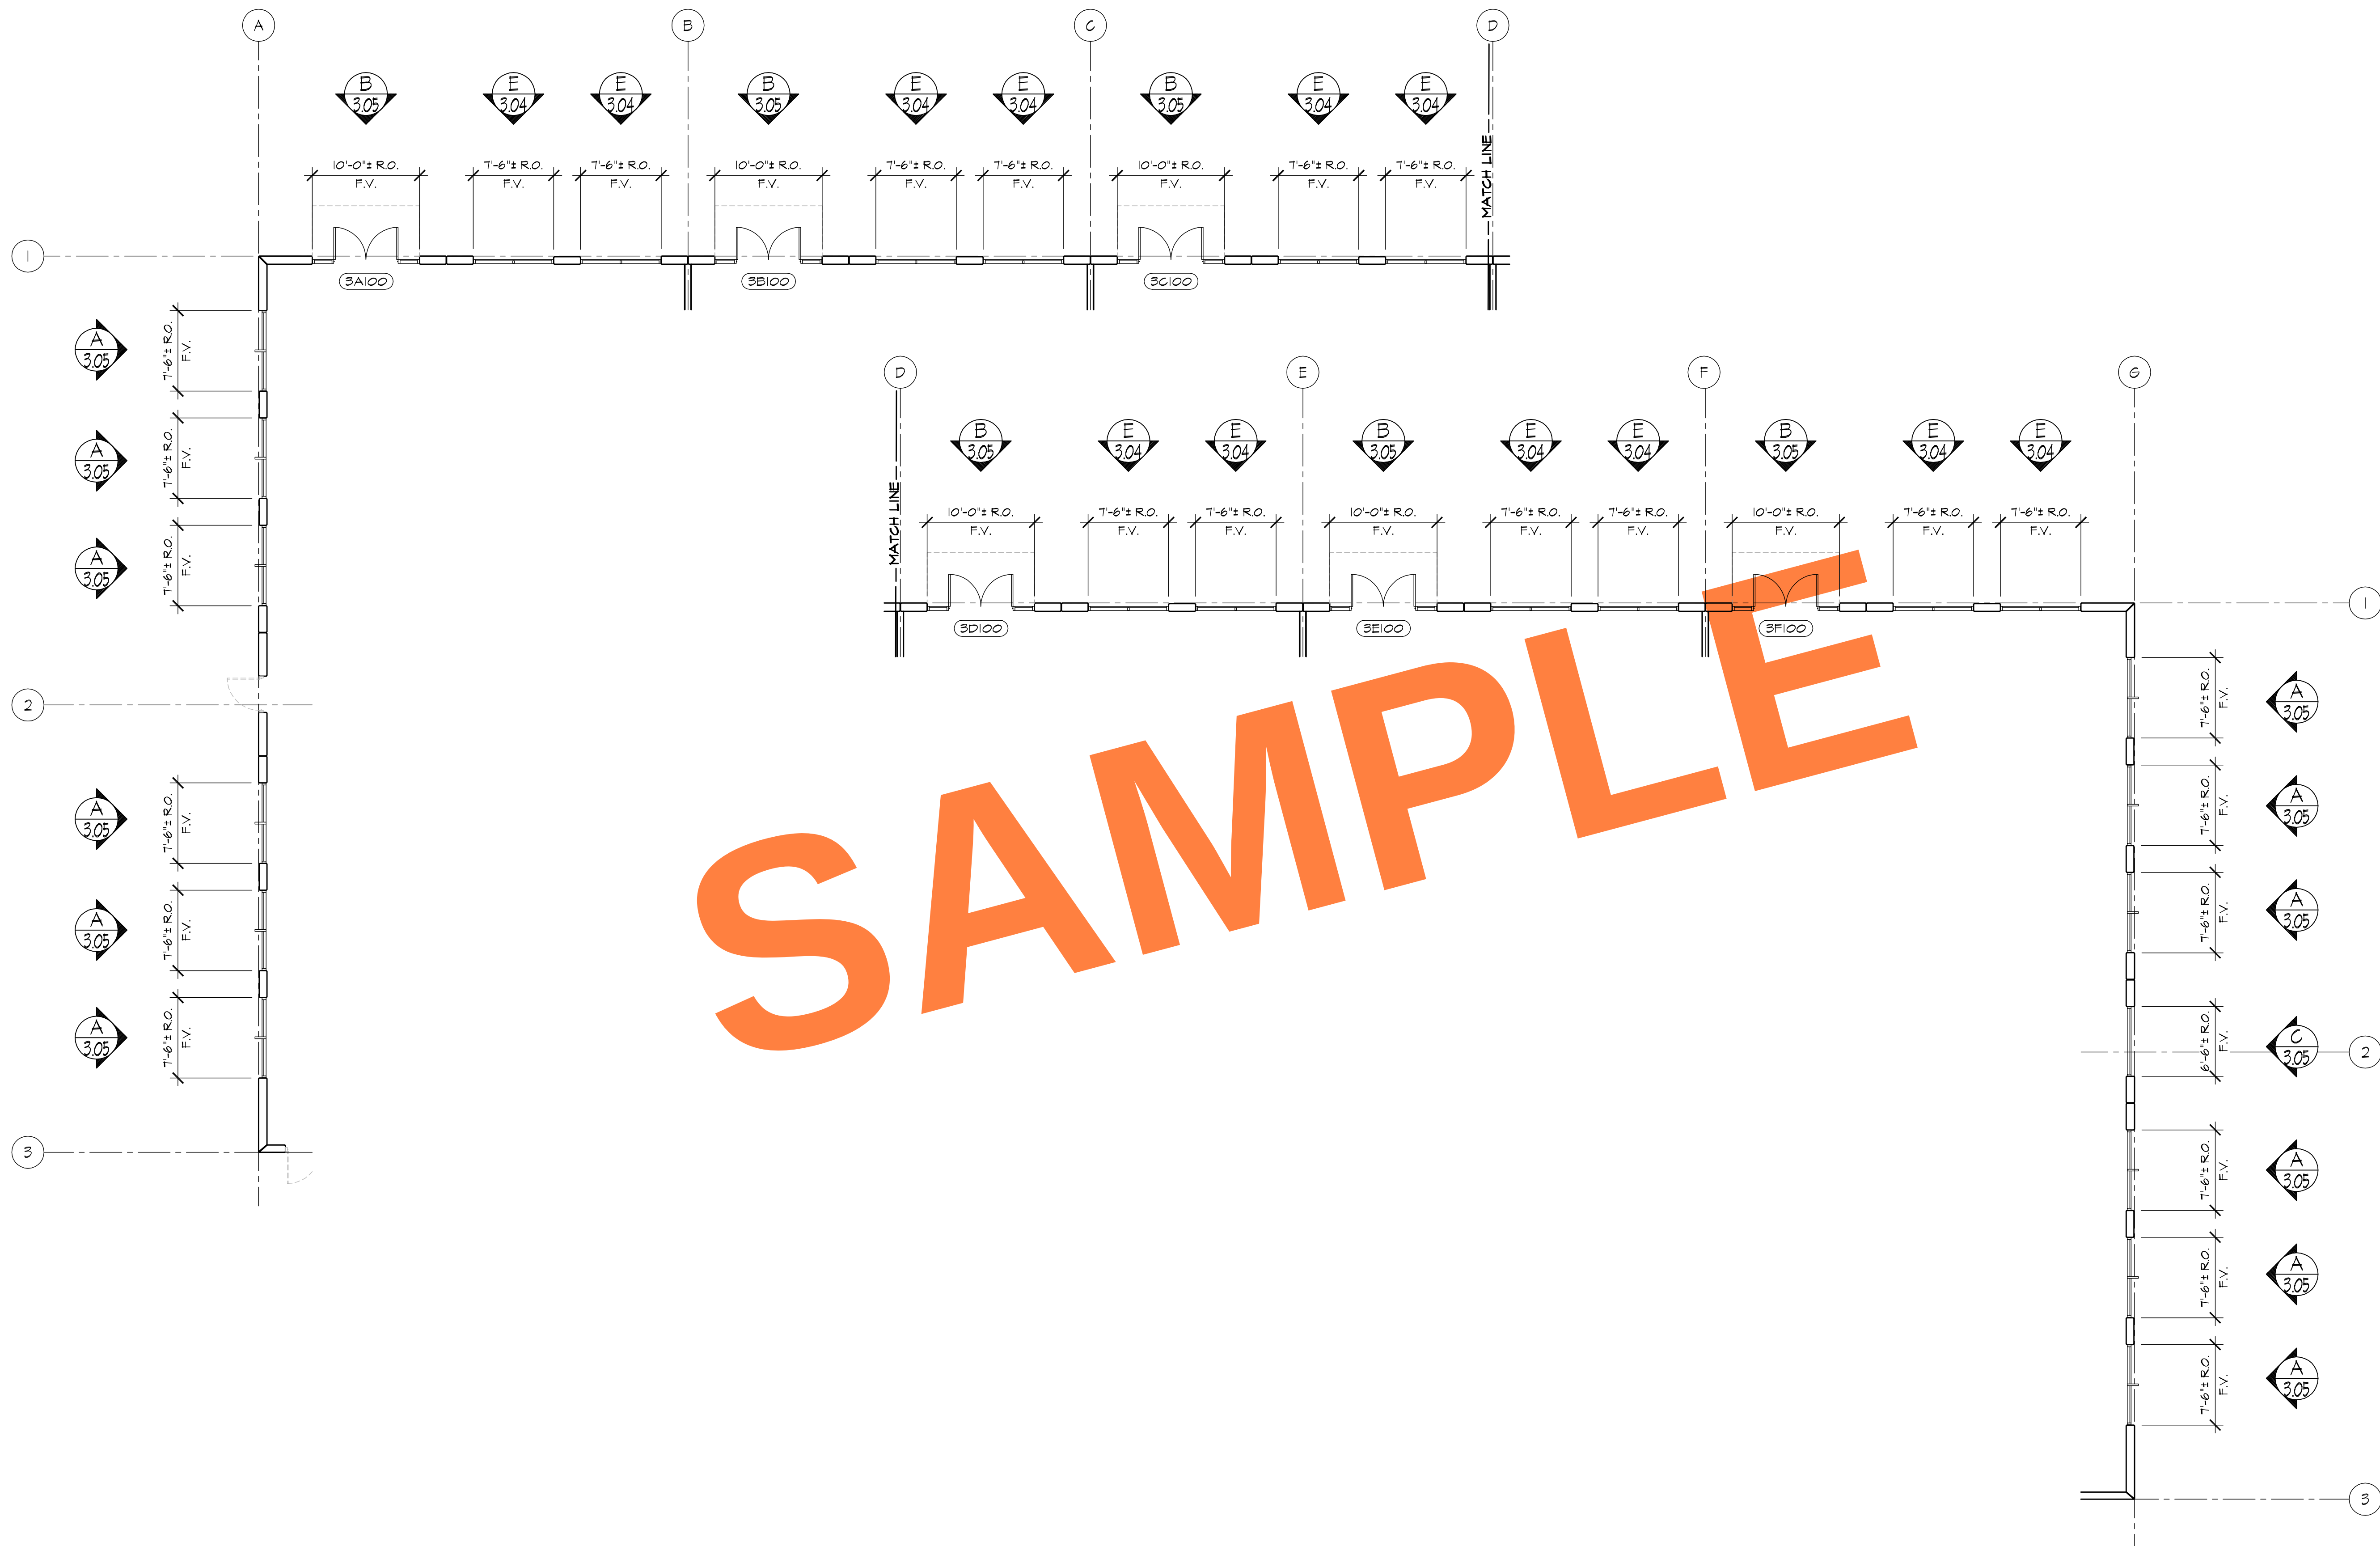

PARTIAL 1st. FLOOR PLAN
REF. ARCH'L - A2.01, A2.03

BUILDING - 3


N

REVISIONS	BY
△	
△	
△	
△	
△	

BMR
DRAFTING SERVICE
SINCE 1988
23846 SUNNYMEAD BLVD.
SUITE #6
MORENO VALLEY, CA 92553
B: (951) 243-7814
F: (951) 243-7873

FULLERTON GLASS
607 S. EUCLID
FULLERTON, CA 92832


JOB NAME:	KOLL CENTER 3
ARCHITECT:	LPA INC.
SHEET DESCRIPTION:	FLOOR PLAN
DATE:	08/15/07
SCALE:	1/8"=1'-0"
DRAWN:	L. LOPEZ
JOB NO:	053-07
SHEET NO:	2.03

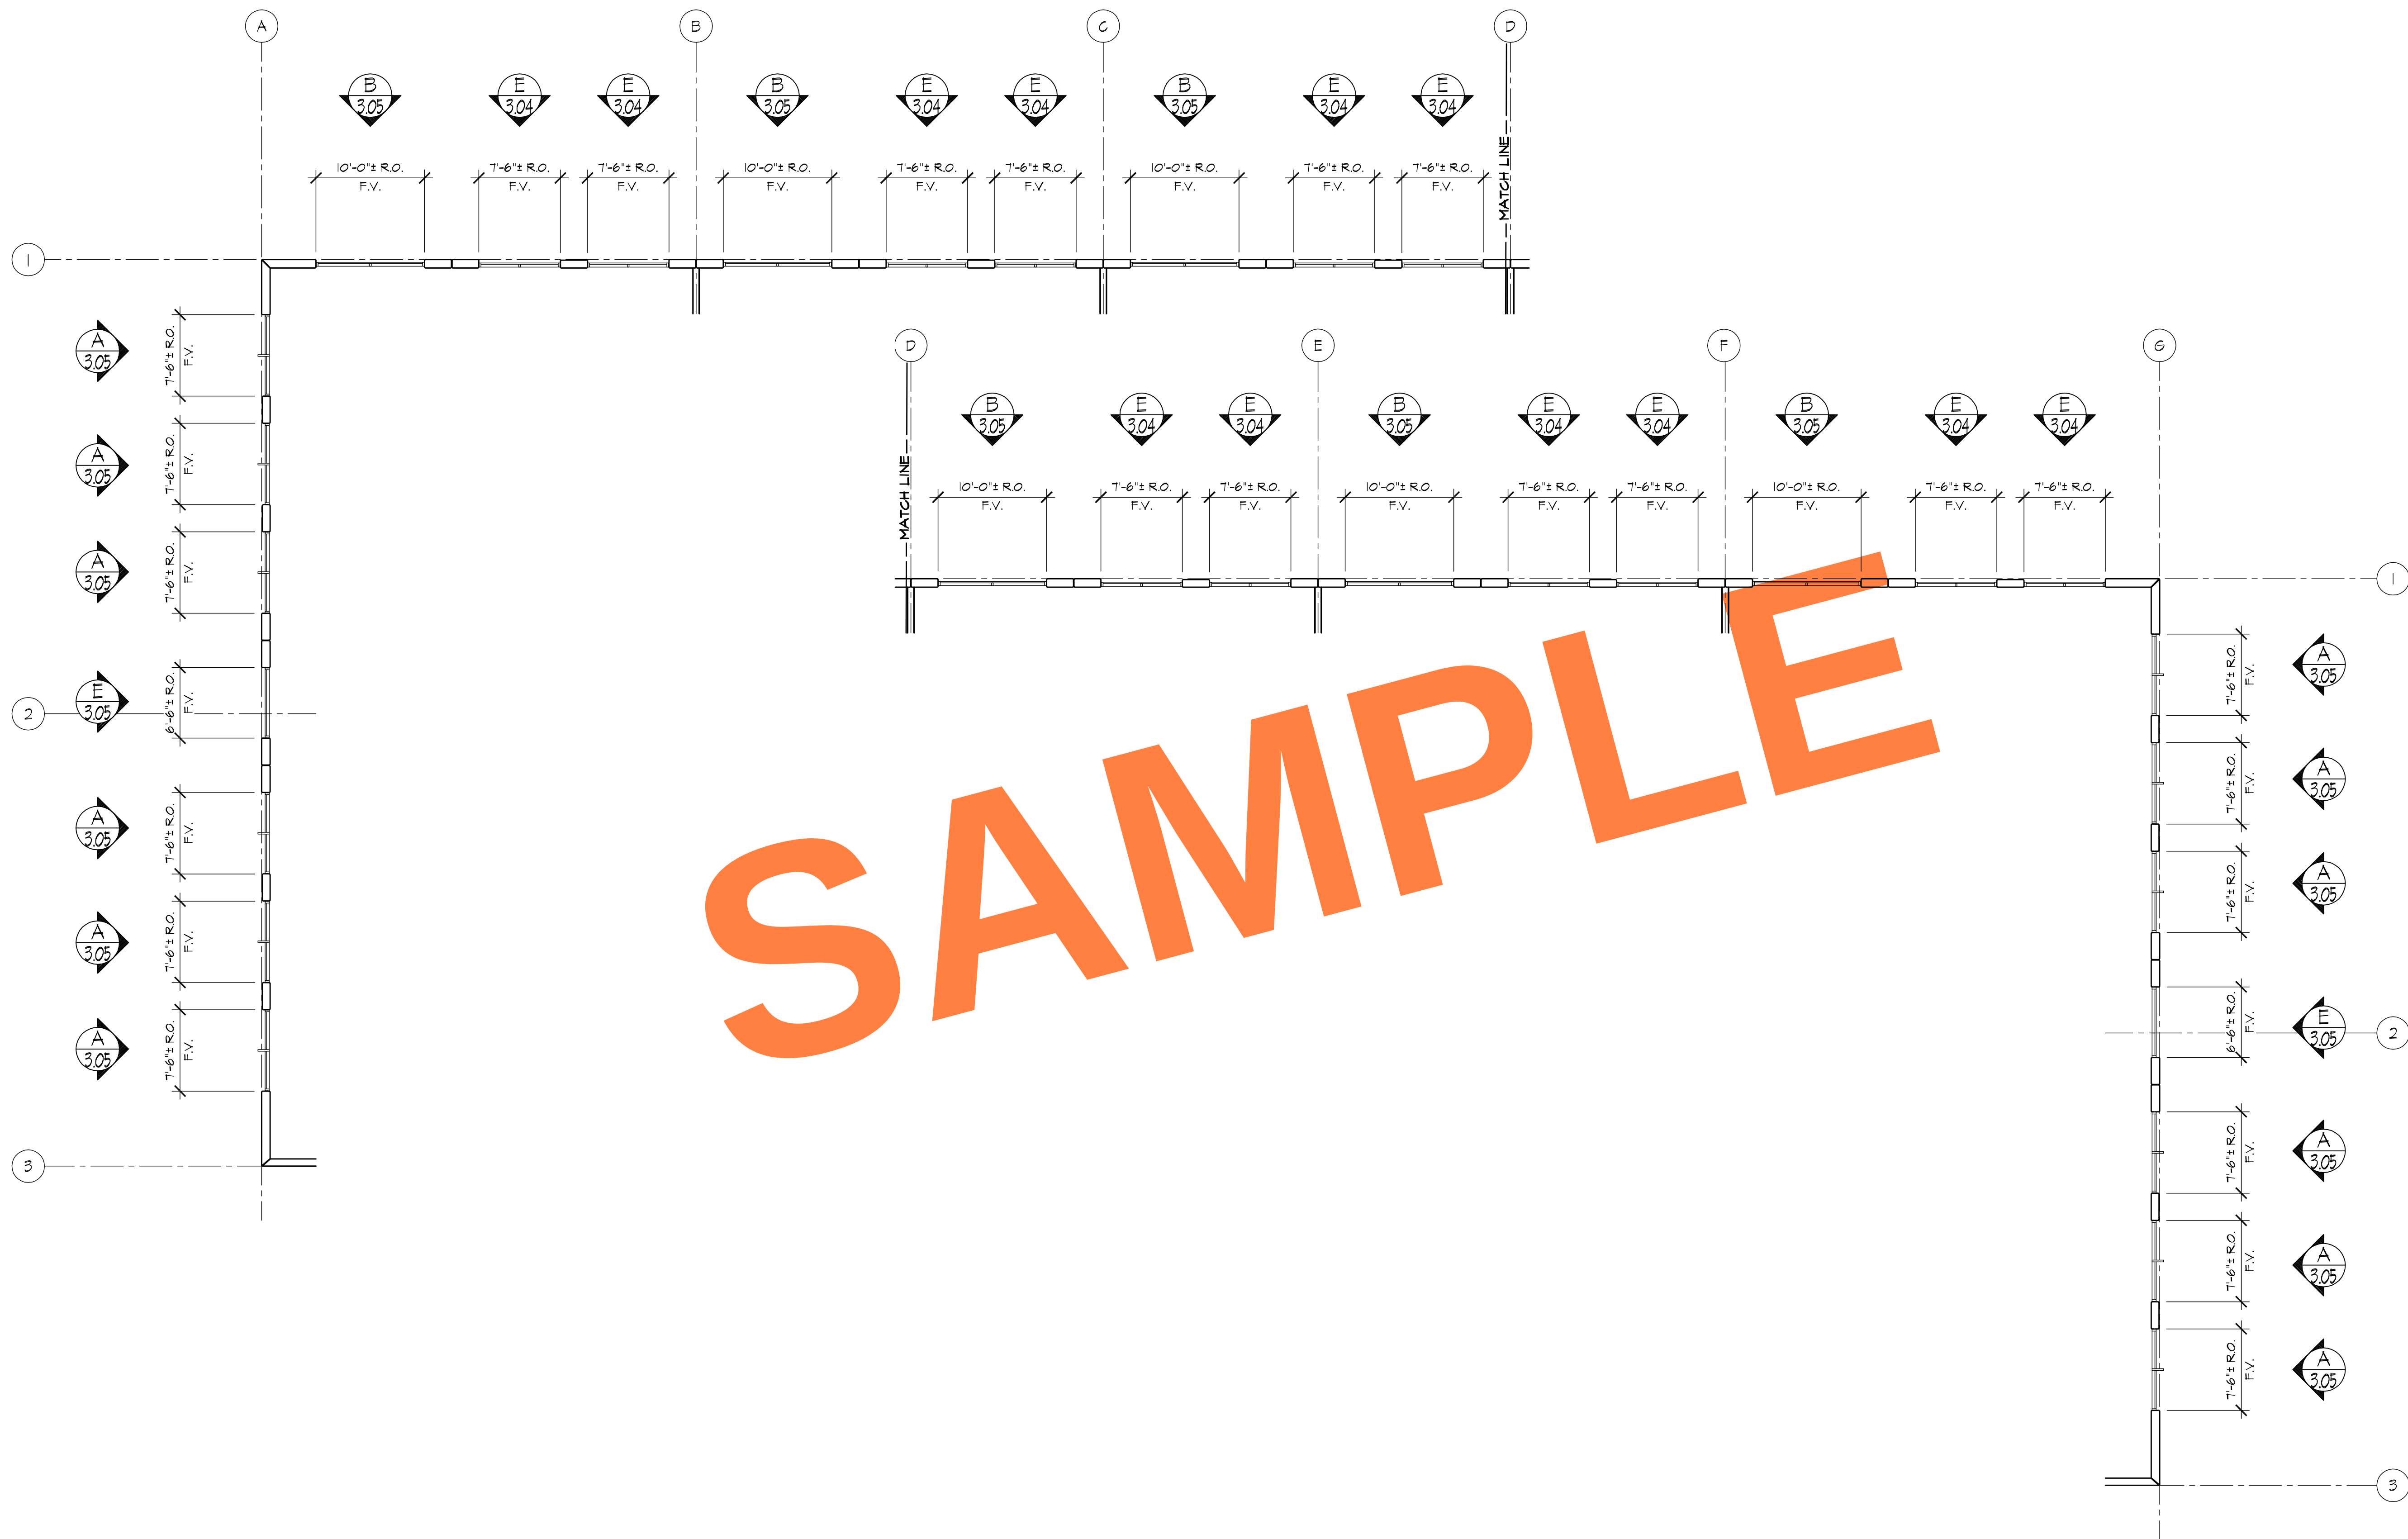

PARTIAL 2nd. FLOOR PLAN

REF. ARCH'L - A2.09, A2.10

BUILDING - 3

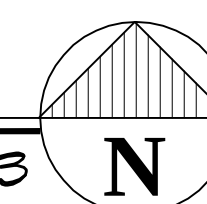

REVISIONS	BY
△	
△	
△	
△	
△	

BMR
DRAFTING SERVICE
SINCE 1988
23846 SUNNYMEAD BLVD.
SUITE #9
MORENO VALLEY, CA 92553
B: (951) 243-7814
F: (951) 243-7873

FULLERTON GLASS
607 S. EUCLID
FULLERTON, CA 92832

JOB NAME: KOLL CENTER 3
ARCHITECT: LPA INC.
SHEET DESCRIPTION: FLOOR PLAN

DATE: 08/15/07


SCALE: 1/8"=1'-0"

DRAWN: L. LOPEZ

JOB NO: 053-07

SHEET NO:


2.04

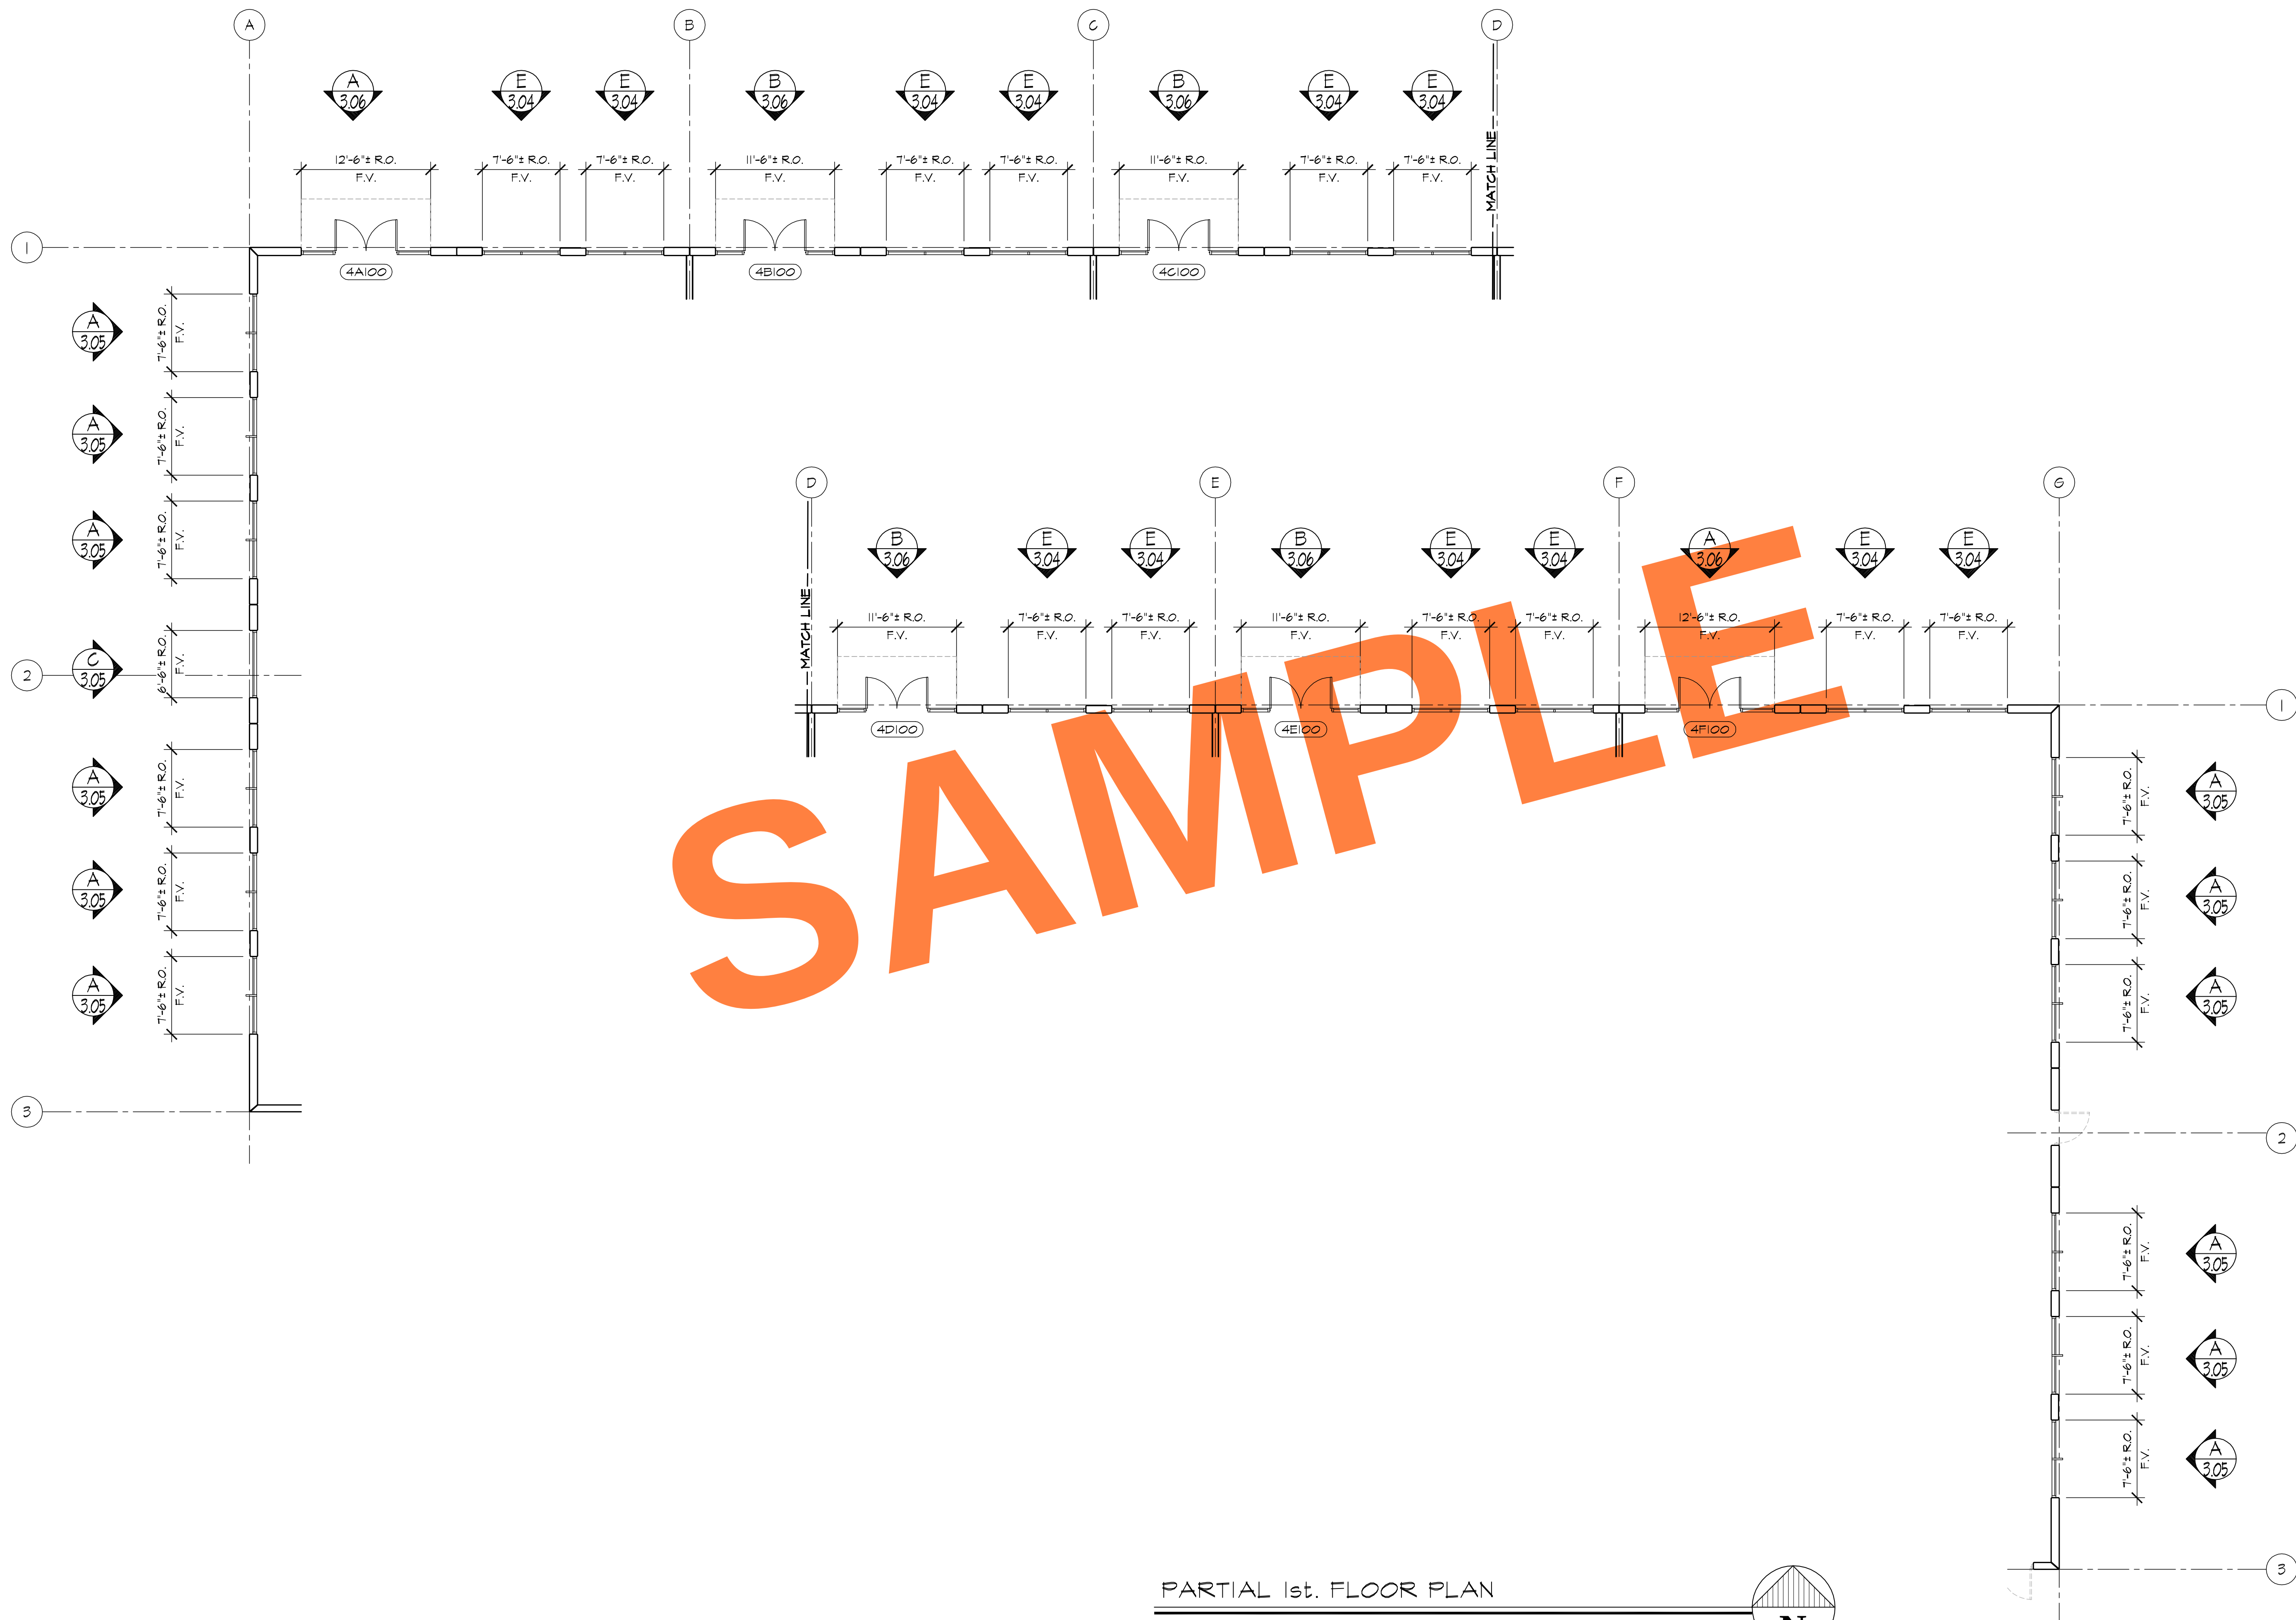

PARTIAL 1st. FLOOR PLAN

REF. ARCH'L - A2.13, A2.14

BUILDING - 4

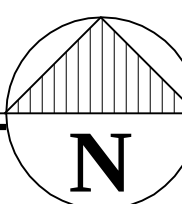

REVISIONS	BY
△	
△	
△	
△	
△	

BMR
DRAFTING SERVICE
SINCE 1988
23846 SUNNYMEAD BLVD.
SUITE #6
MORENO VALLEY, CA 92553
B: (951) 243-7814
F: (951) 243-7873

FULLERTON GLASS
607 S. EUCLID
FULLERTON, CA 92832

JOB NAME: KOLL CENTER 3
ARCHITECT: LPA INC.
SHEET DESCRIPTION: FLOOR PLAN

DATE: 08/15/07


SCALE: 1/8"=1'-0"

DRAWN: L. LOPEZ

JOB NO: 053-07

SHEET NO:

2.05

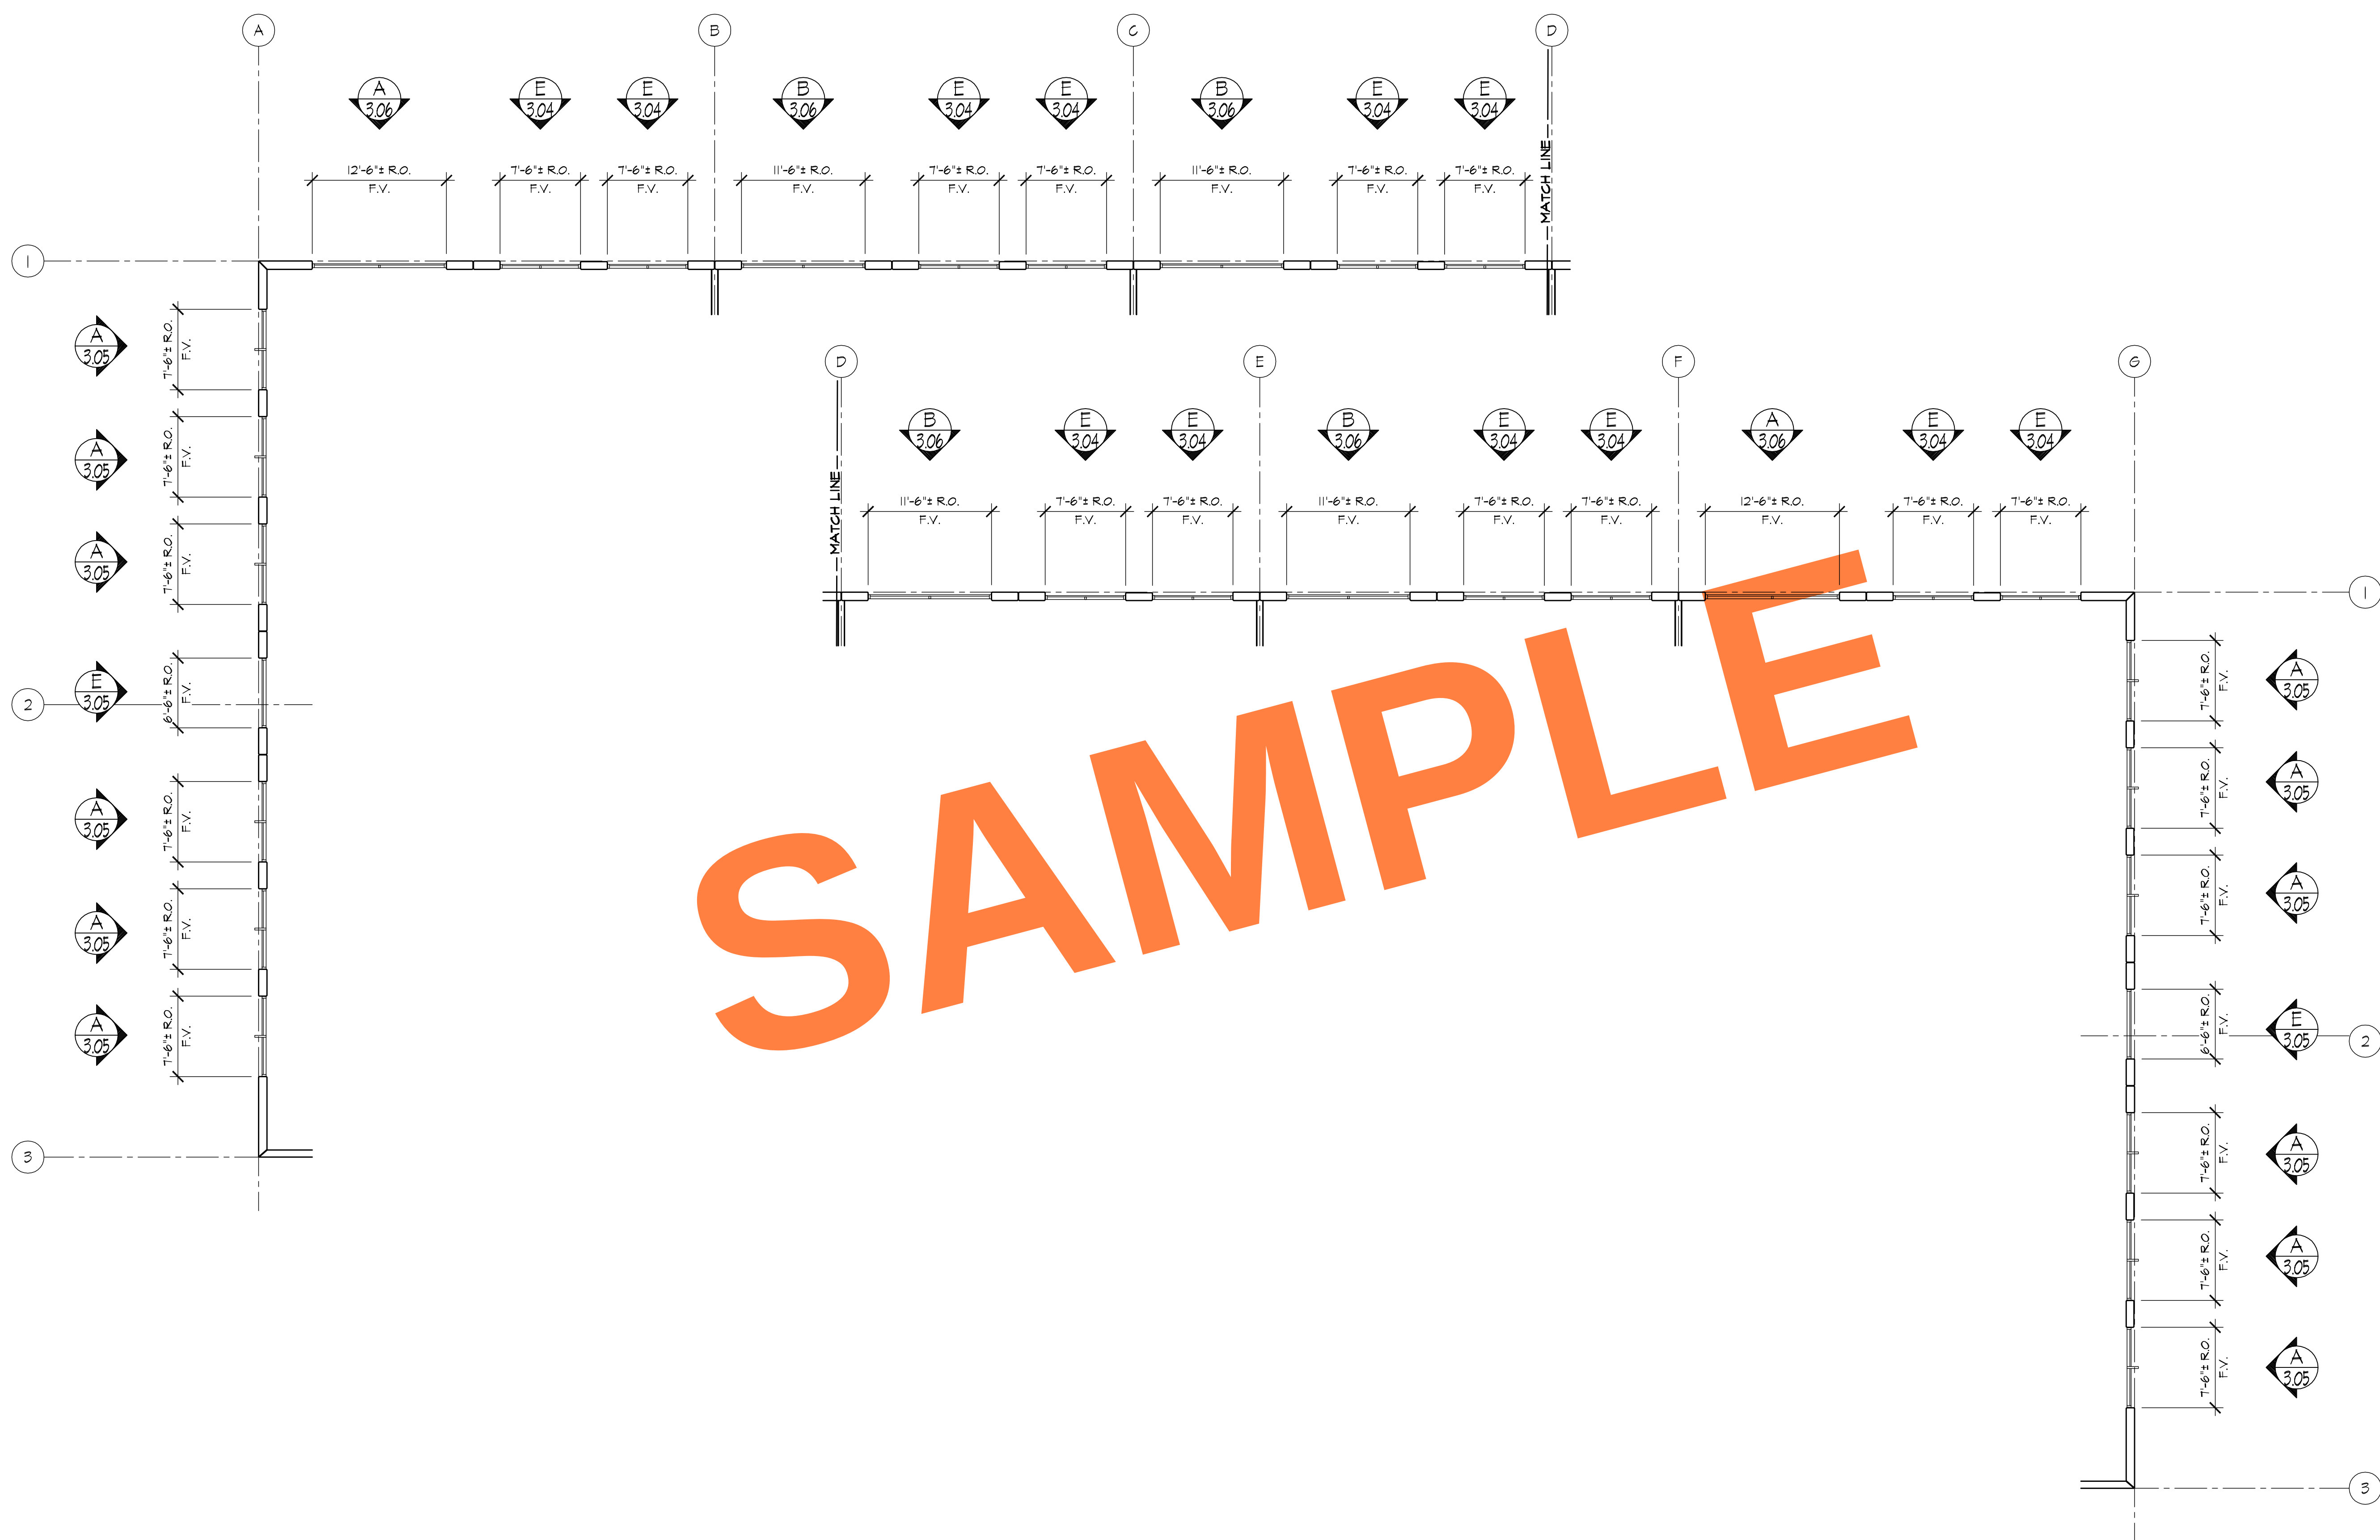


SAMPLE

PARTIAL 2nd. FLOOR PLAN

REF. ARCH'L - A2.15, A2.16

BUILDING - 4

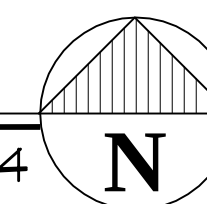

REVISIONS	BY
△	
△	
△	
△	
△	



FULLERTON GLASS
607 S. EUCLID
FULLERTON, CA 92832

JOB NAME: KOLL CENTER 3
ARCHITECT: LPA INC.
SHEET DESCRIPTION: FLOOR PLAN

DATE: 08/15/07


SCALE: 1/8"=1'-0"

DRAWN: L. LOPEZ

JOB NO: 053-07

SHEET NO:


2.06

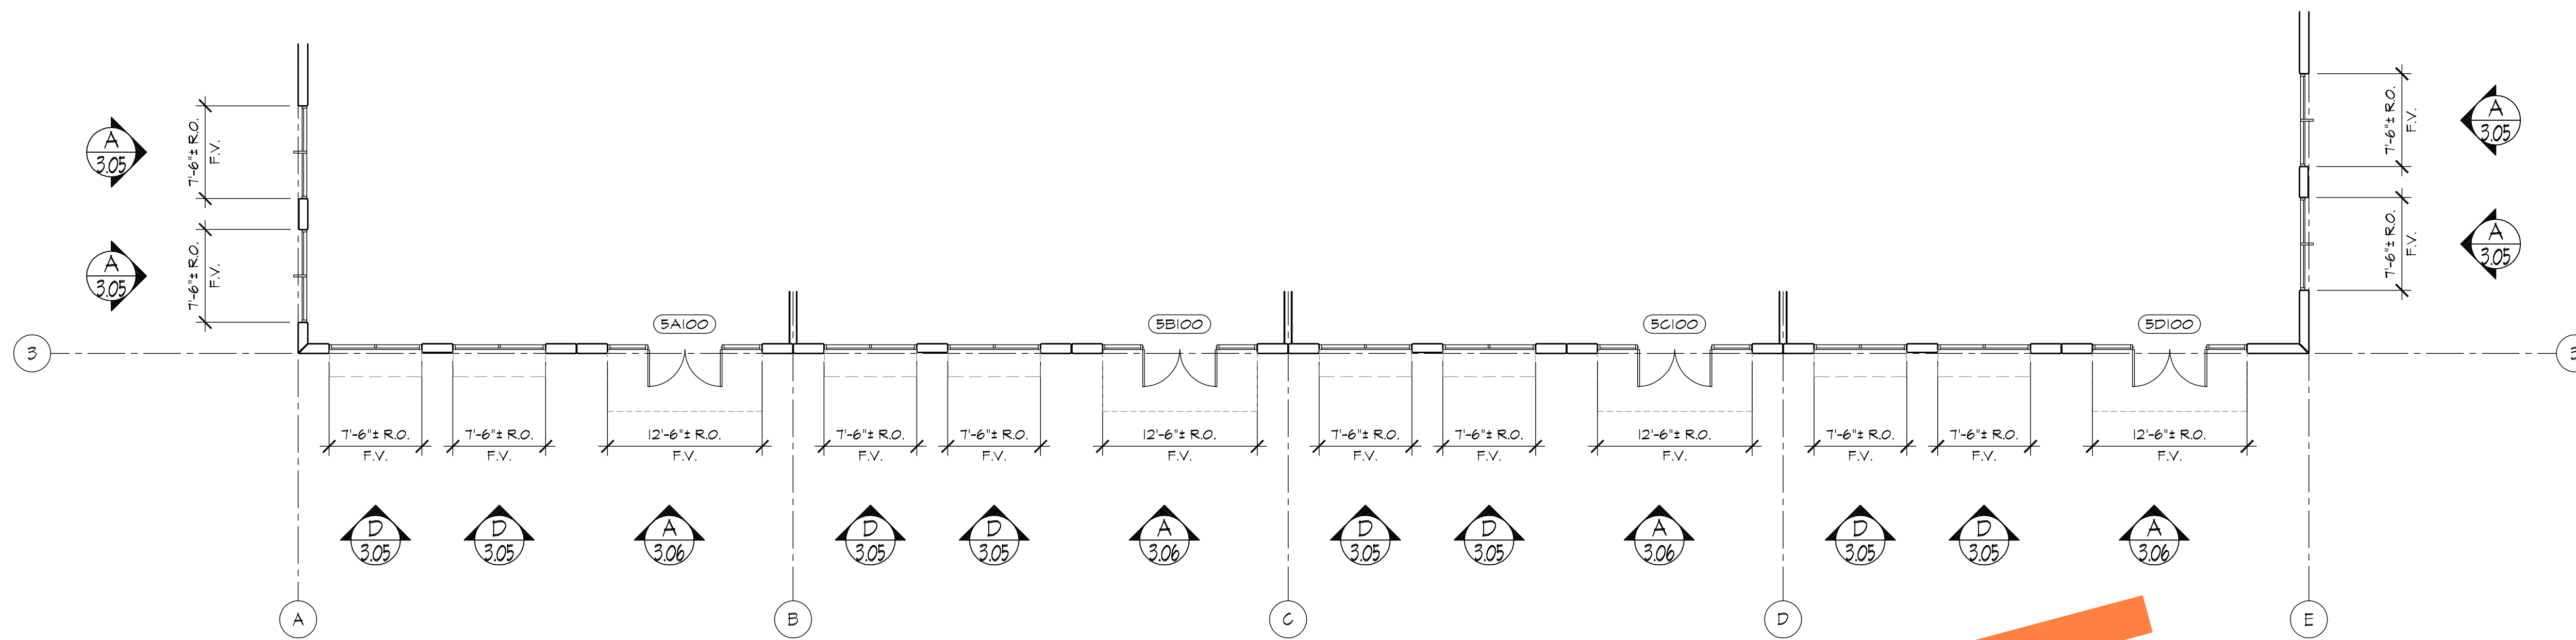

PARTIAL 1st. FLOOR PLAN

REF. ARCH'L - A2.19

BUILDING - 5

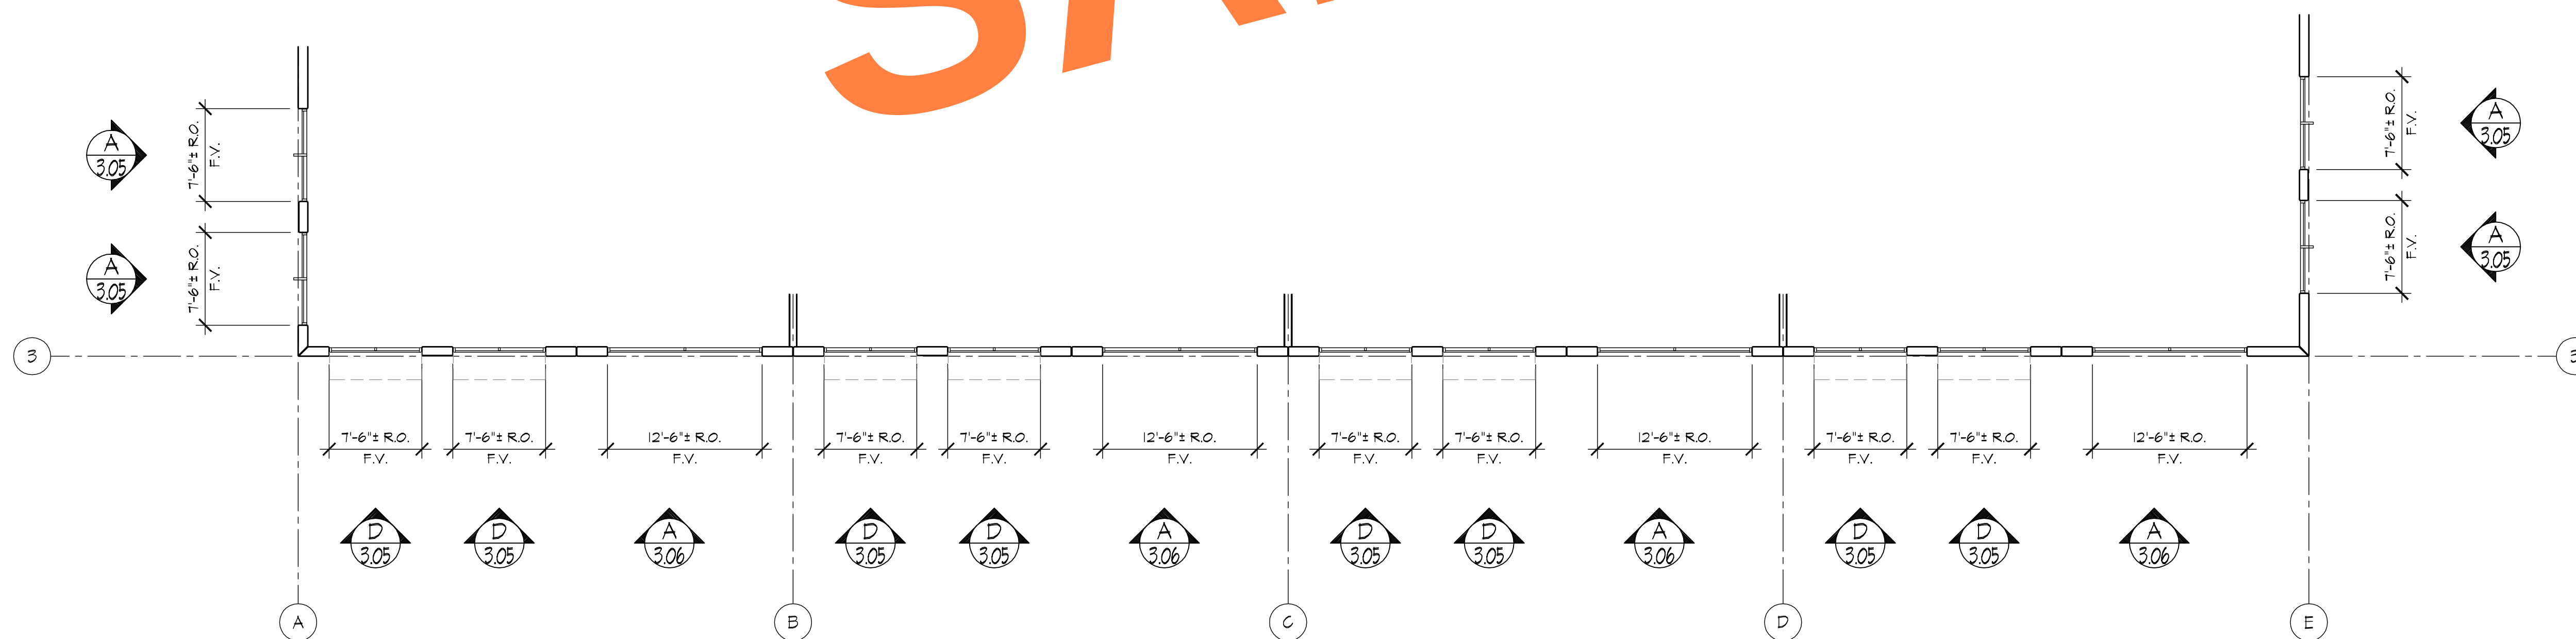

PARTIAL 2nd. FLOOR PLAN

REF. ARCH'L - A2.20

BUILDING - 5



REVISIONS	BY
△	
△	
△	
△	
△	

BMR
DRAFTING SERVICE
SINCE 1988
23846 SUNNYMEAD BLVD.
SUITE #9
MORENO VALLEY, CA 92553
B: (951) 243-7814
F: (951) 243-7873

FULLERTON GLASS
607 S. EUCLID
FULLERTON, CA 92832

JOB NAME: KOLL CENTER 3
ARCHITECT: LPA INC.
SHEET DESCRIPTION: FLOOR PLAN

DATE: 08/15/07


SCALE: 1/8"=1'-0"

DRAWN: L. LOPEZ

JOB NO: 053-07



SHEET NO:

2.07

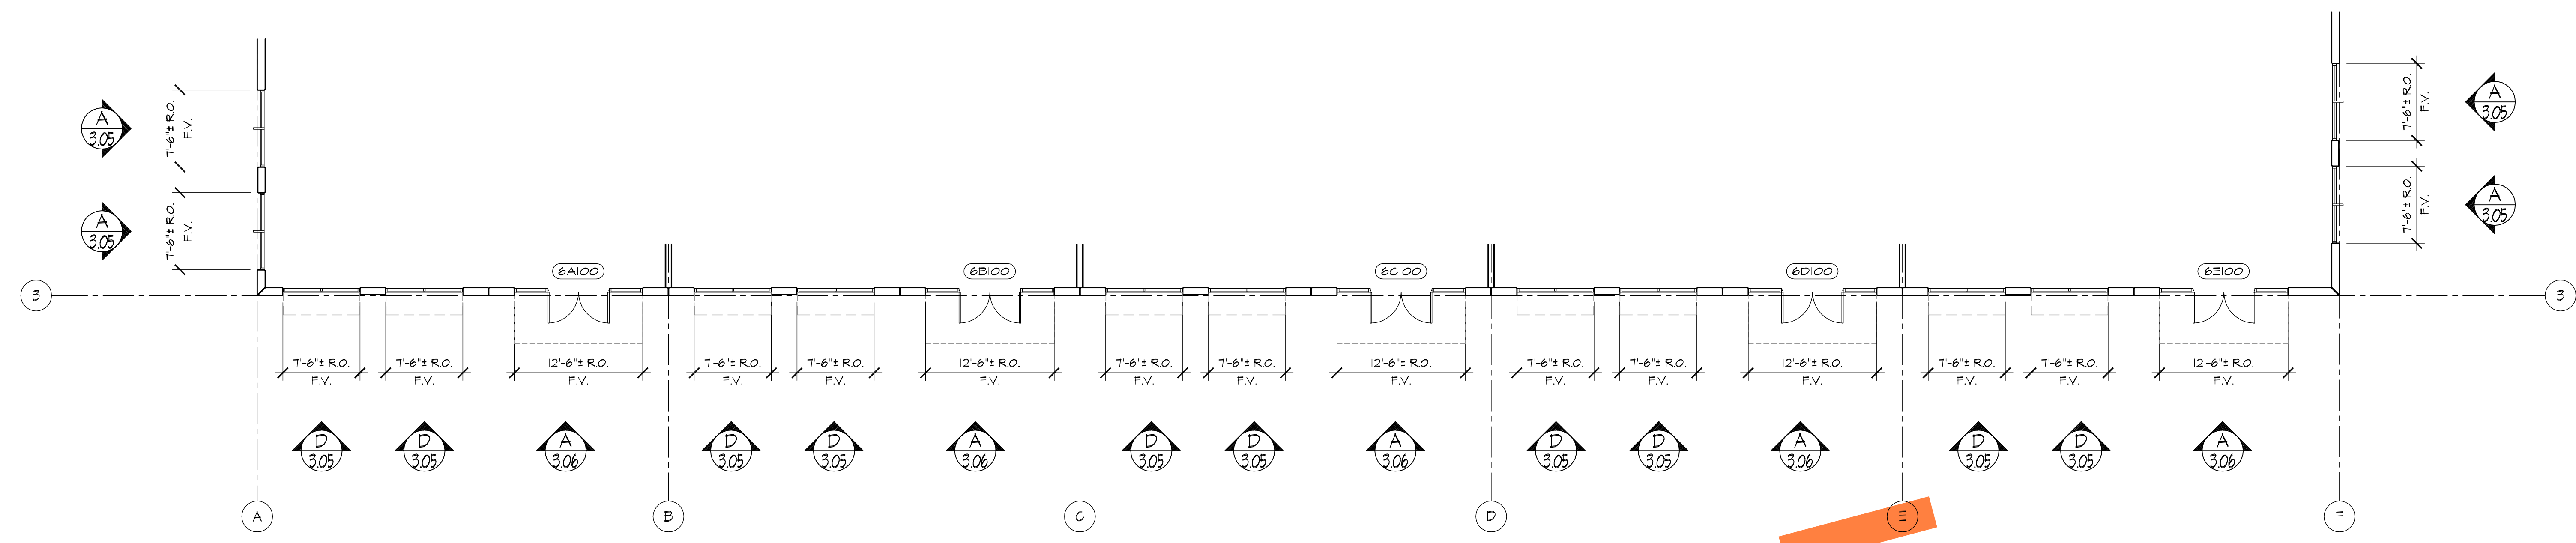


PARTIAL 1st. FLOOR PLAN
REF. ARCH'L - A2.22

BUILDING - 6

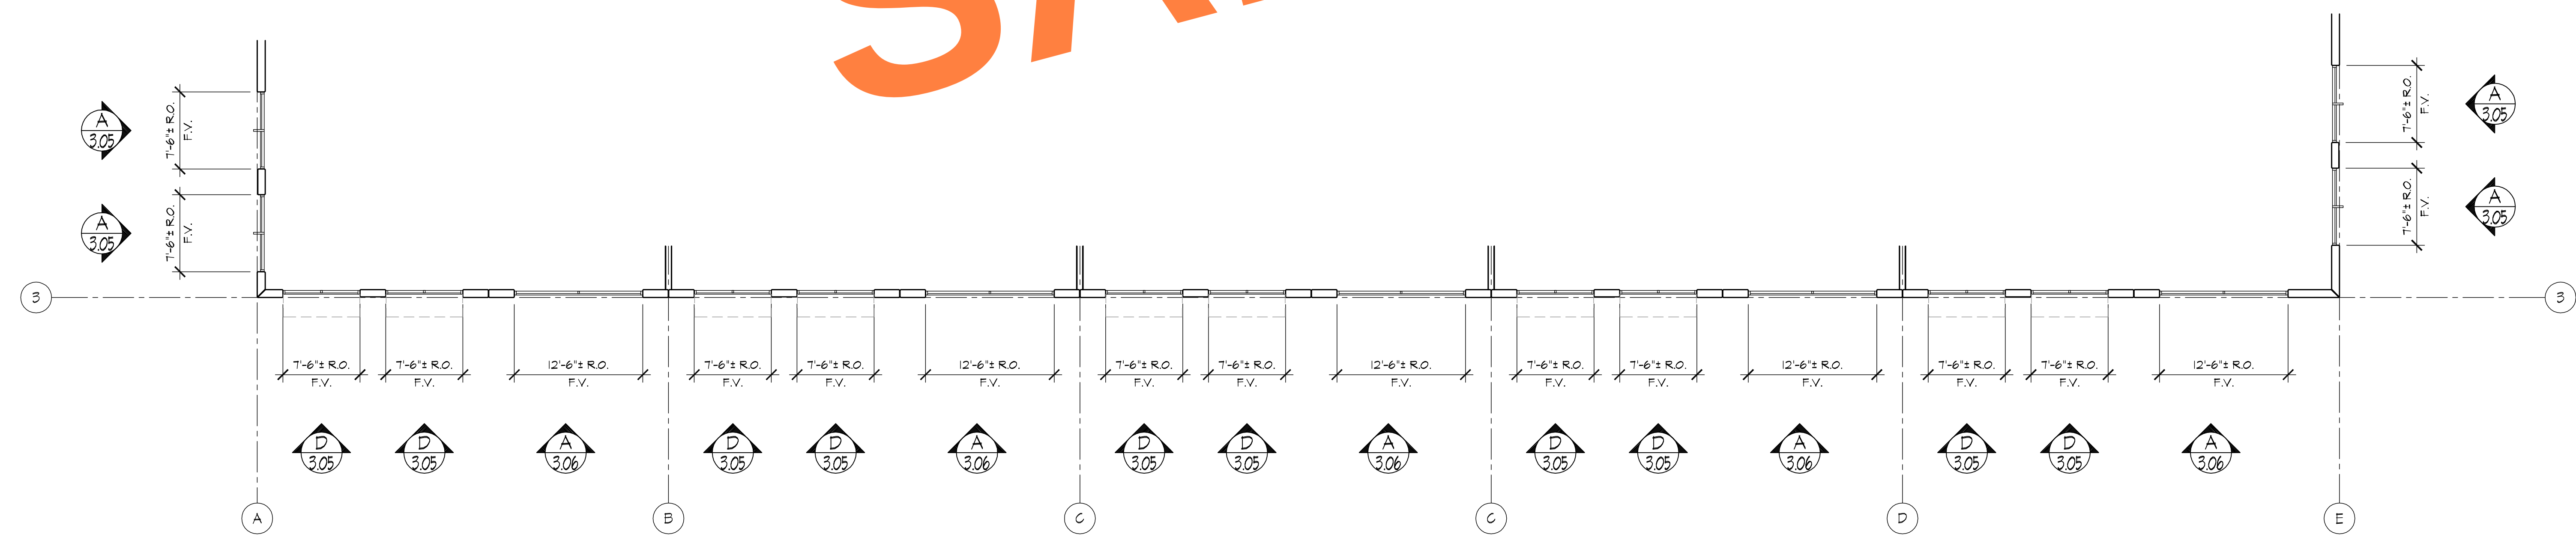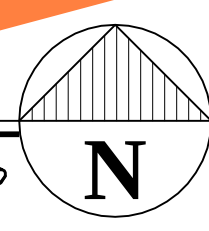

PARTIAL 2nd. FLOOR PLAN
REF. ARCH'L - A2.23

BUILDING - 6

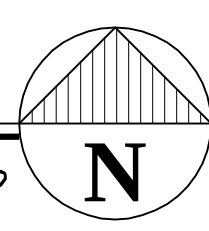


REVISIONS	BY
△	
△	
△	
△	
△	


BMR
DRAFTING SERVICE
SINCE 1988
23846 SUNNYMEAD BLVD.
SUITE #9
MORENO VALLEY, CA 92553
B: (951) 243-7814
F: (951) 243-7873

FULLERTON GLASS
607 S. EUCLID
FULLERTON, CA 92832

JOB NAME:	KOLL CENTER 3
ARCHITECT:	LPA INC.
SHEET DESCRIPTION:	FLOOR PLAN
DATE:	08/15/07
SCALE:	1/8"=1'-0"
DRAWN:	L. LOPEZ
JOB NO:	053-07
SHEET NO:	2.08

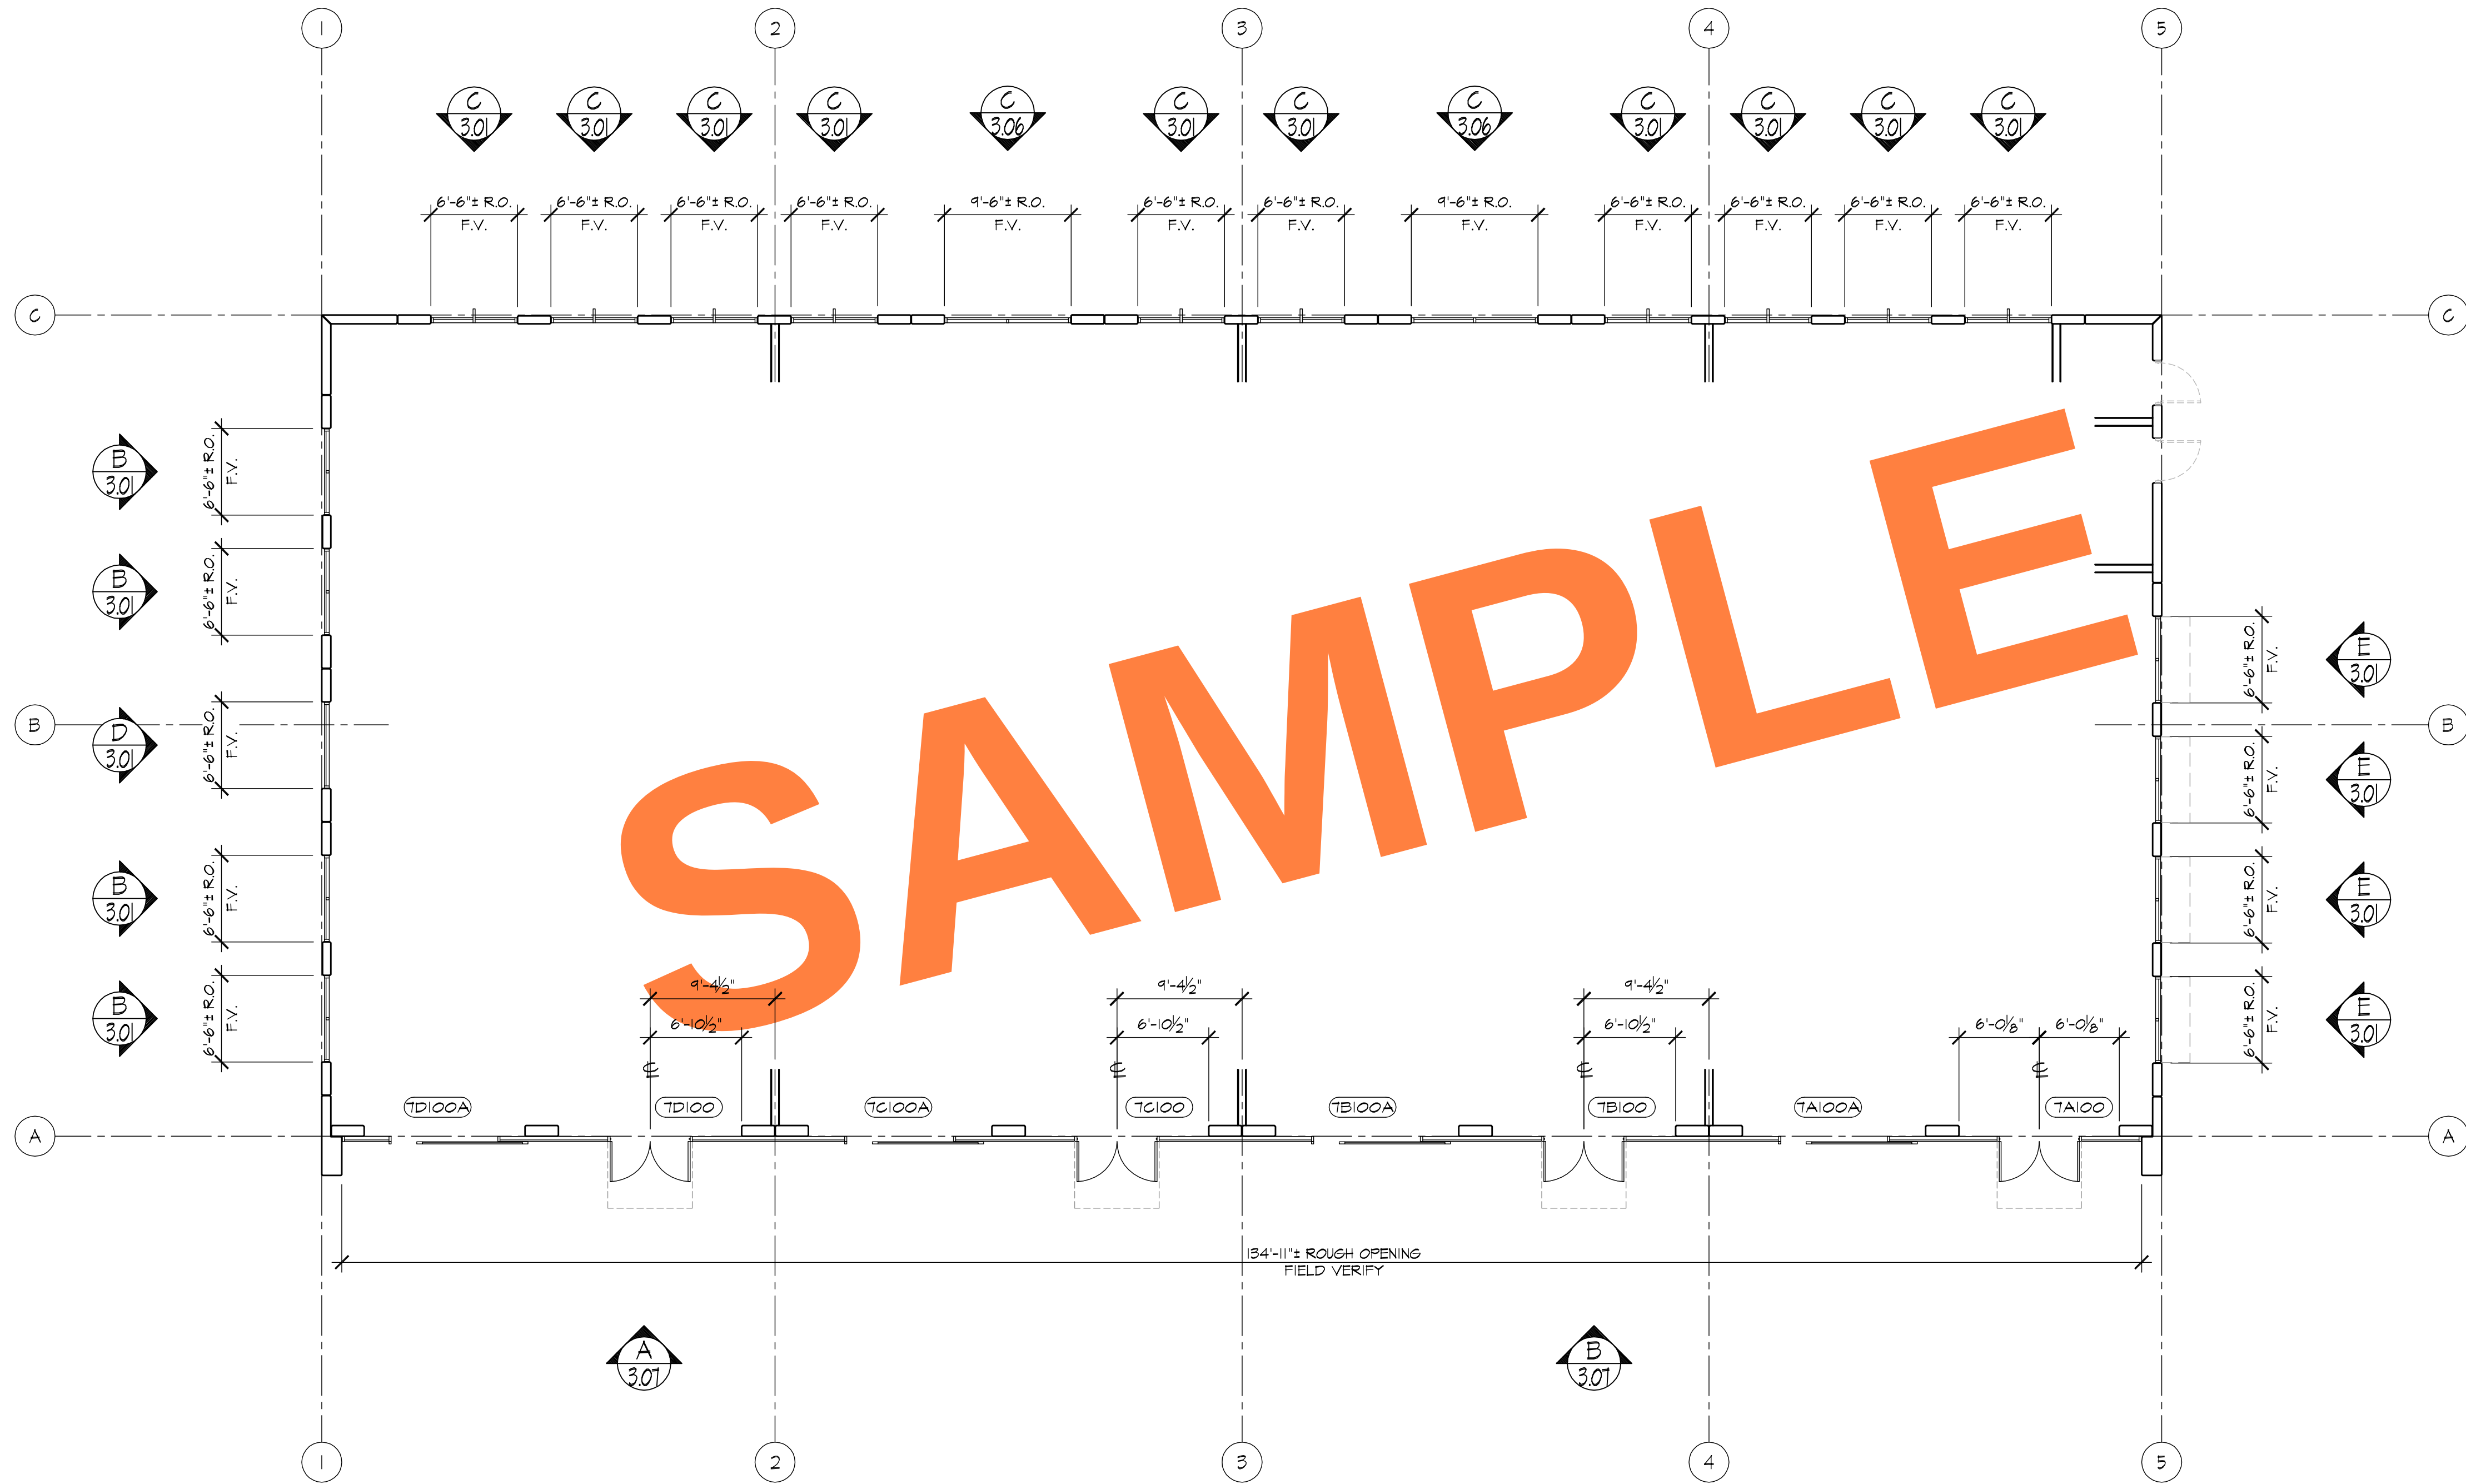

1st. FLOOR PLAN
REF. ARCH'L - A2.25

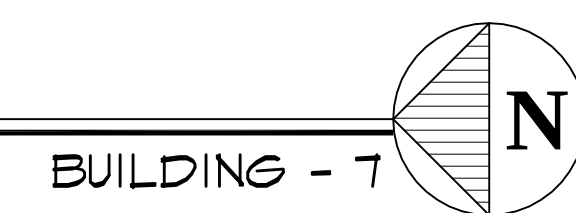


REVISIONS	BY
△	
△	
△	
△	
△	

BMR
DRAFTING SERVICE
SINCE 1988
23846 SUNNYMEAD BLVD.
SUITE #9
MORENO VALLEY, CA 92553
B: (951) 243-7814
F: (951) 243-7873

FULLERTON GLASS
607 S. EUCLID
FULLERTON, CA 92832

JOB NAME: KOLL CENTER 3
ARCHITECT: LPA INC.
SHEET DESCRIPTION: FLOOR PLAN


DATE: 08/15/07
SCALE: 1/8"=1'-0"
DRAWN: L. LOPEZ
JOB NO: 053-07
SHEET NO:

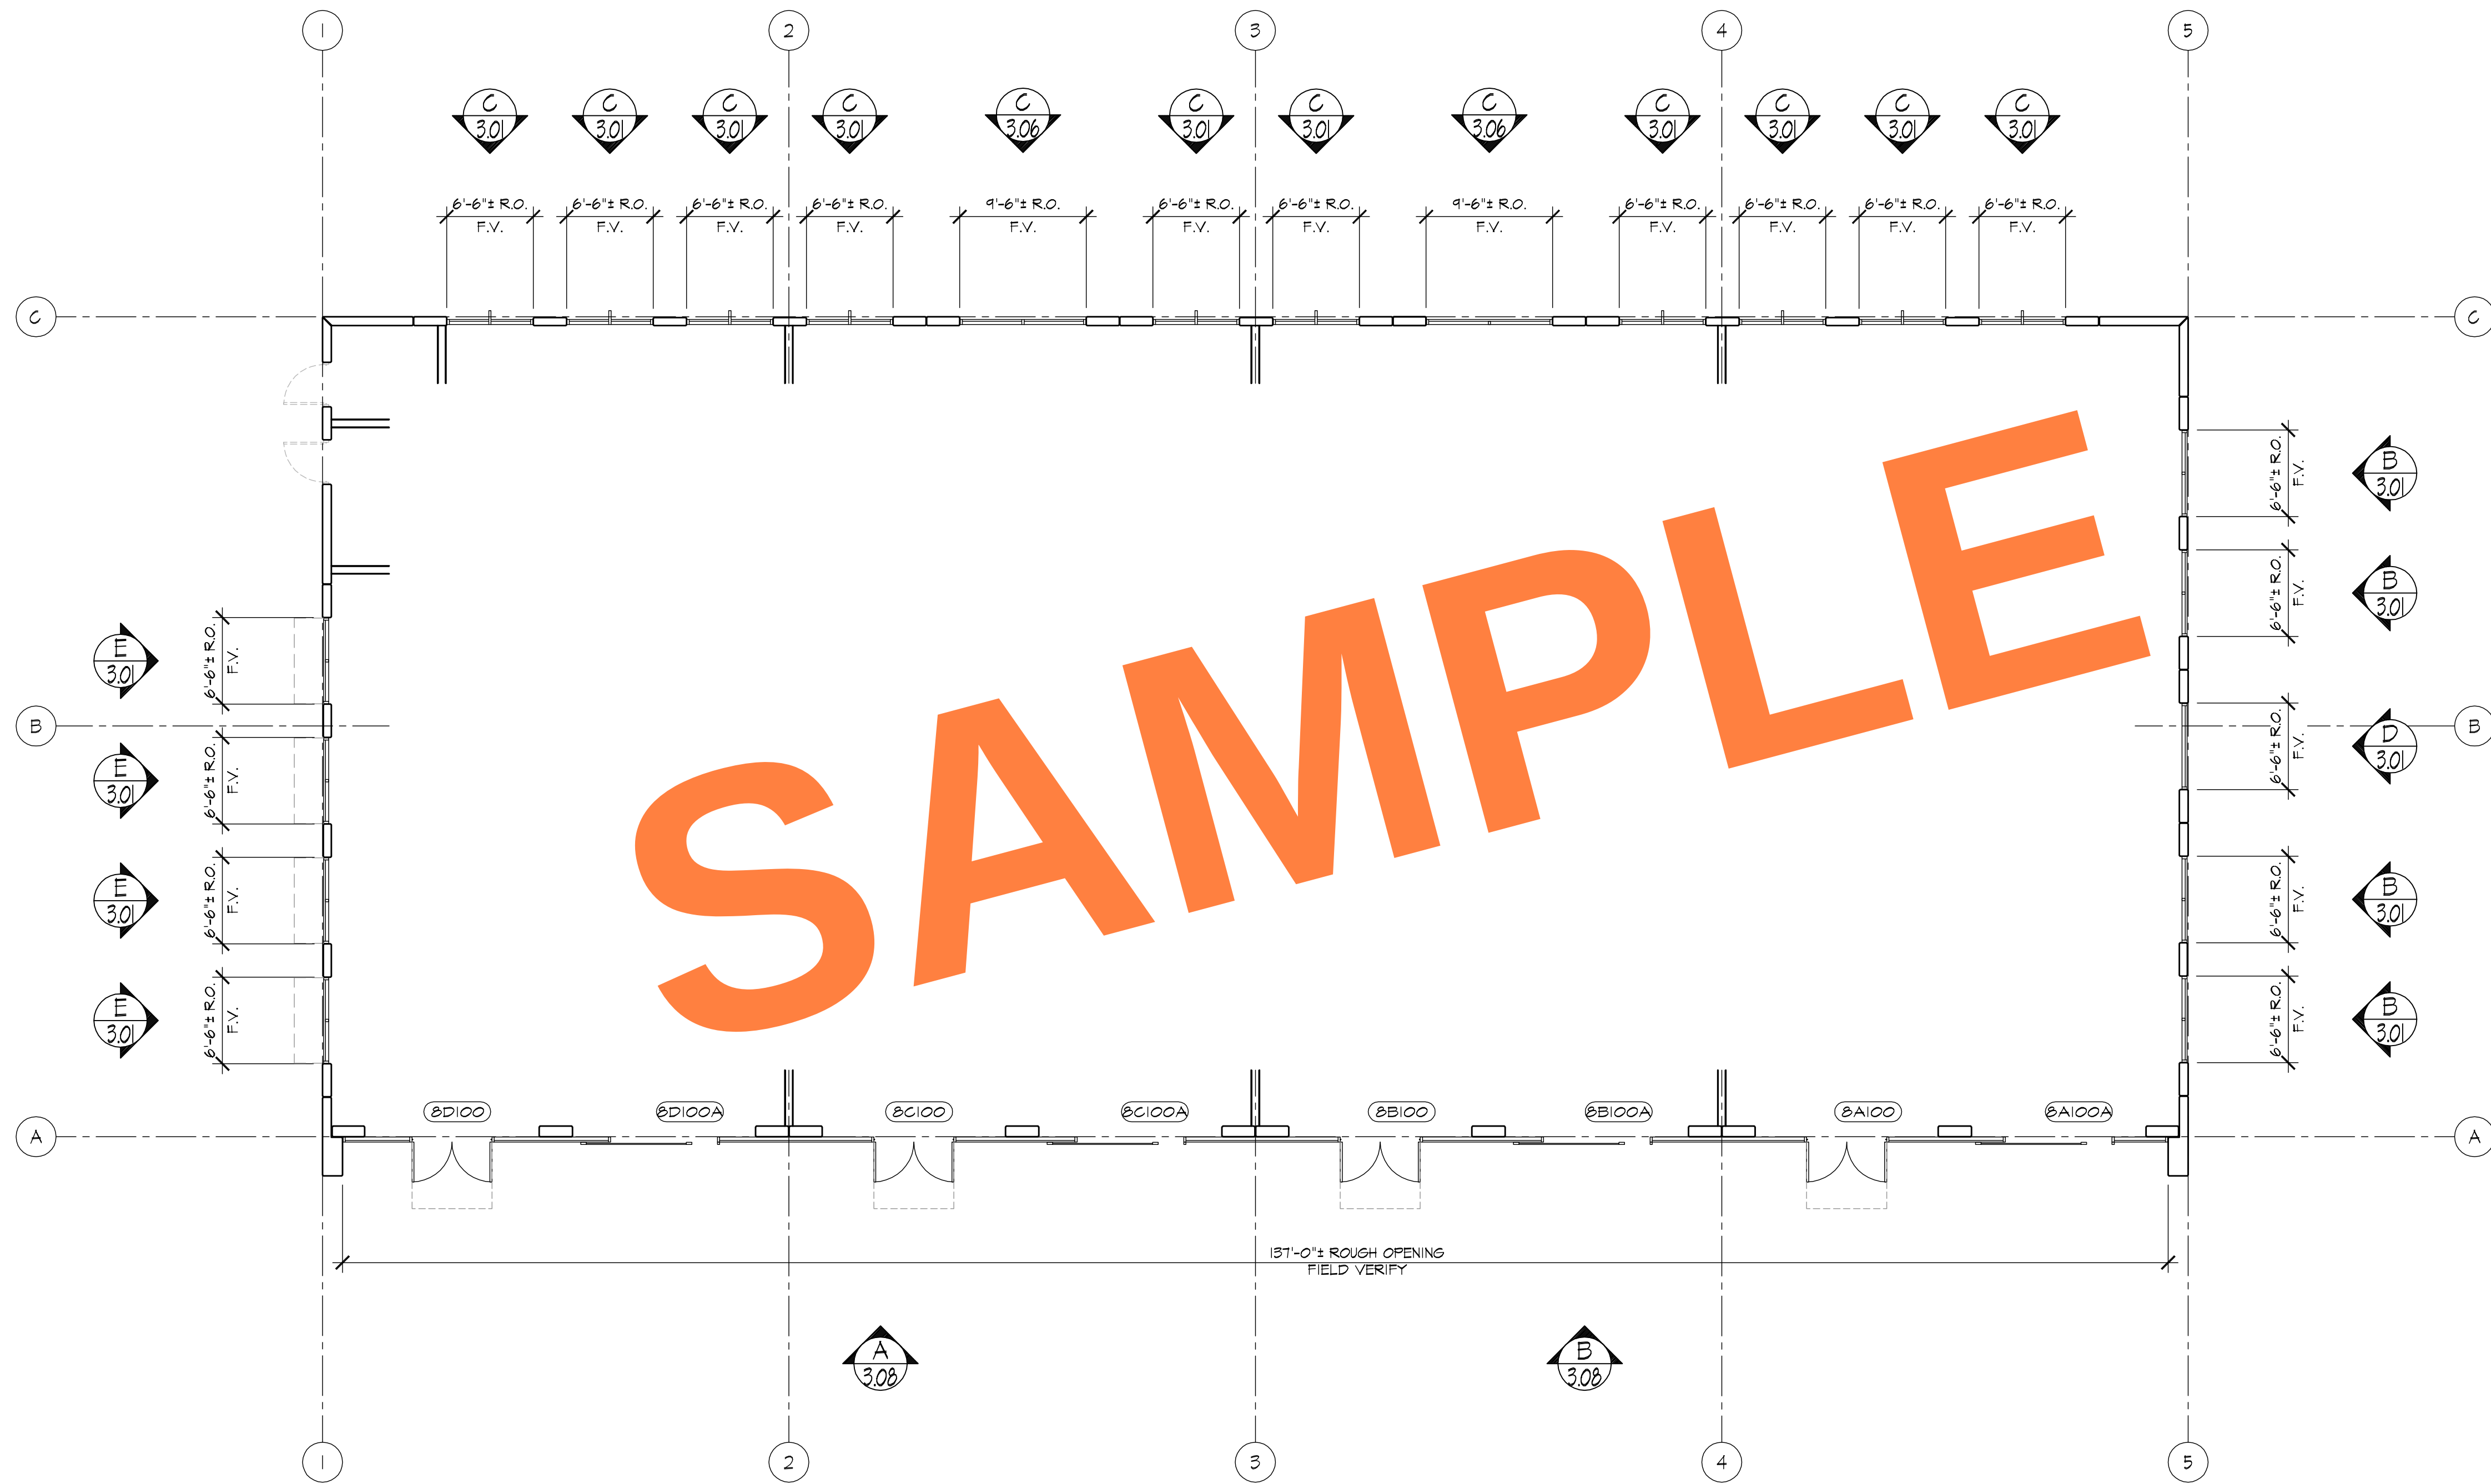

1st. FLOOR PLAN

REF. ARCH'L - A2.27

BUILDING - 8

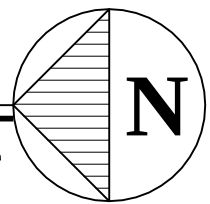

REVISIONS	BY
△	
△	
△	
△	
△	

BMR
DRAFTING SERVICE
SINCE 1988
23846 SUNNYMEAD BLVD.
SUITE #9
MORENO VALLEY, CA 92553
B: (951) 243-7814
F: (951) 243-7873

FULLERTON GLASS
607 S. EUCLID
FULLERTON, CA 92832

JOB NAME:	KOLL CENTER 3
ARCHITECT:	LPA INC.
SHEET DESCRIPTION:	FLOOR PLAN

DATE: 08/15/07


SCALE: 1/8"=1'-0"

DRAWN: L. LOPEZ

JOB NO: 053-07

SHEET NO:



2.10

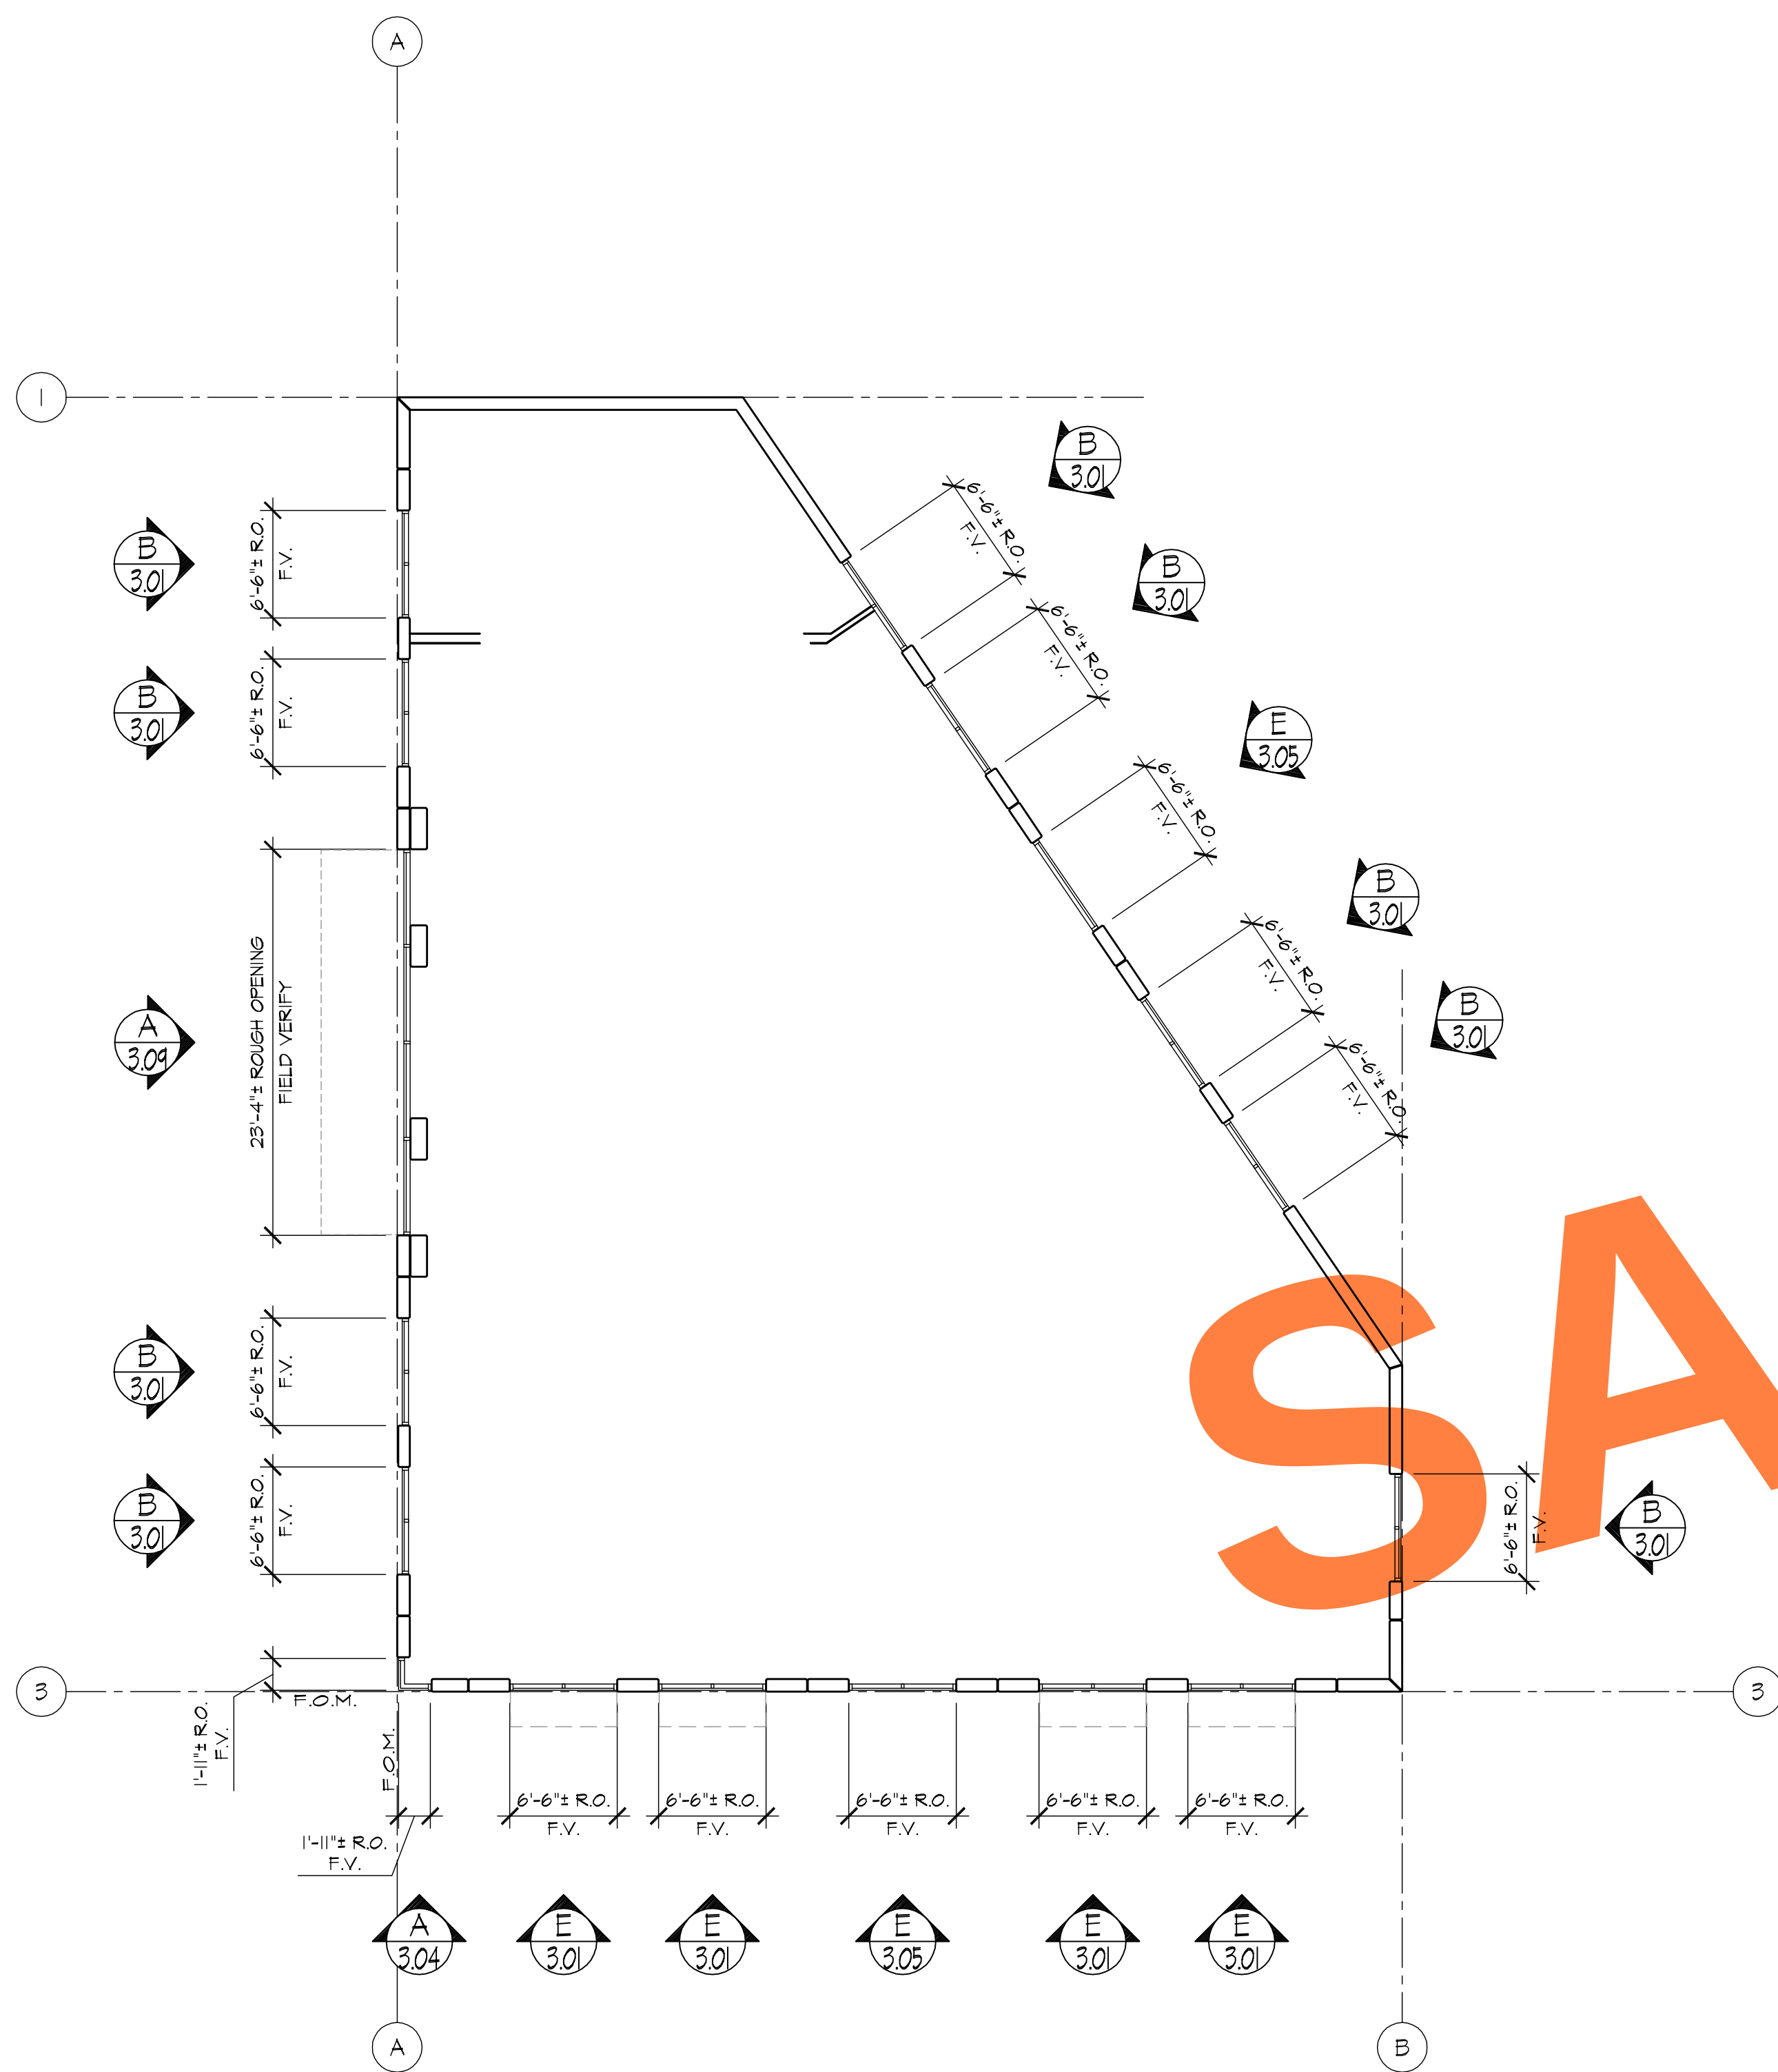

2nd. FLOOR PLAN

REF. ARCH'L - A2.29


BUILDING - 9

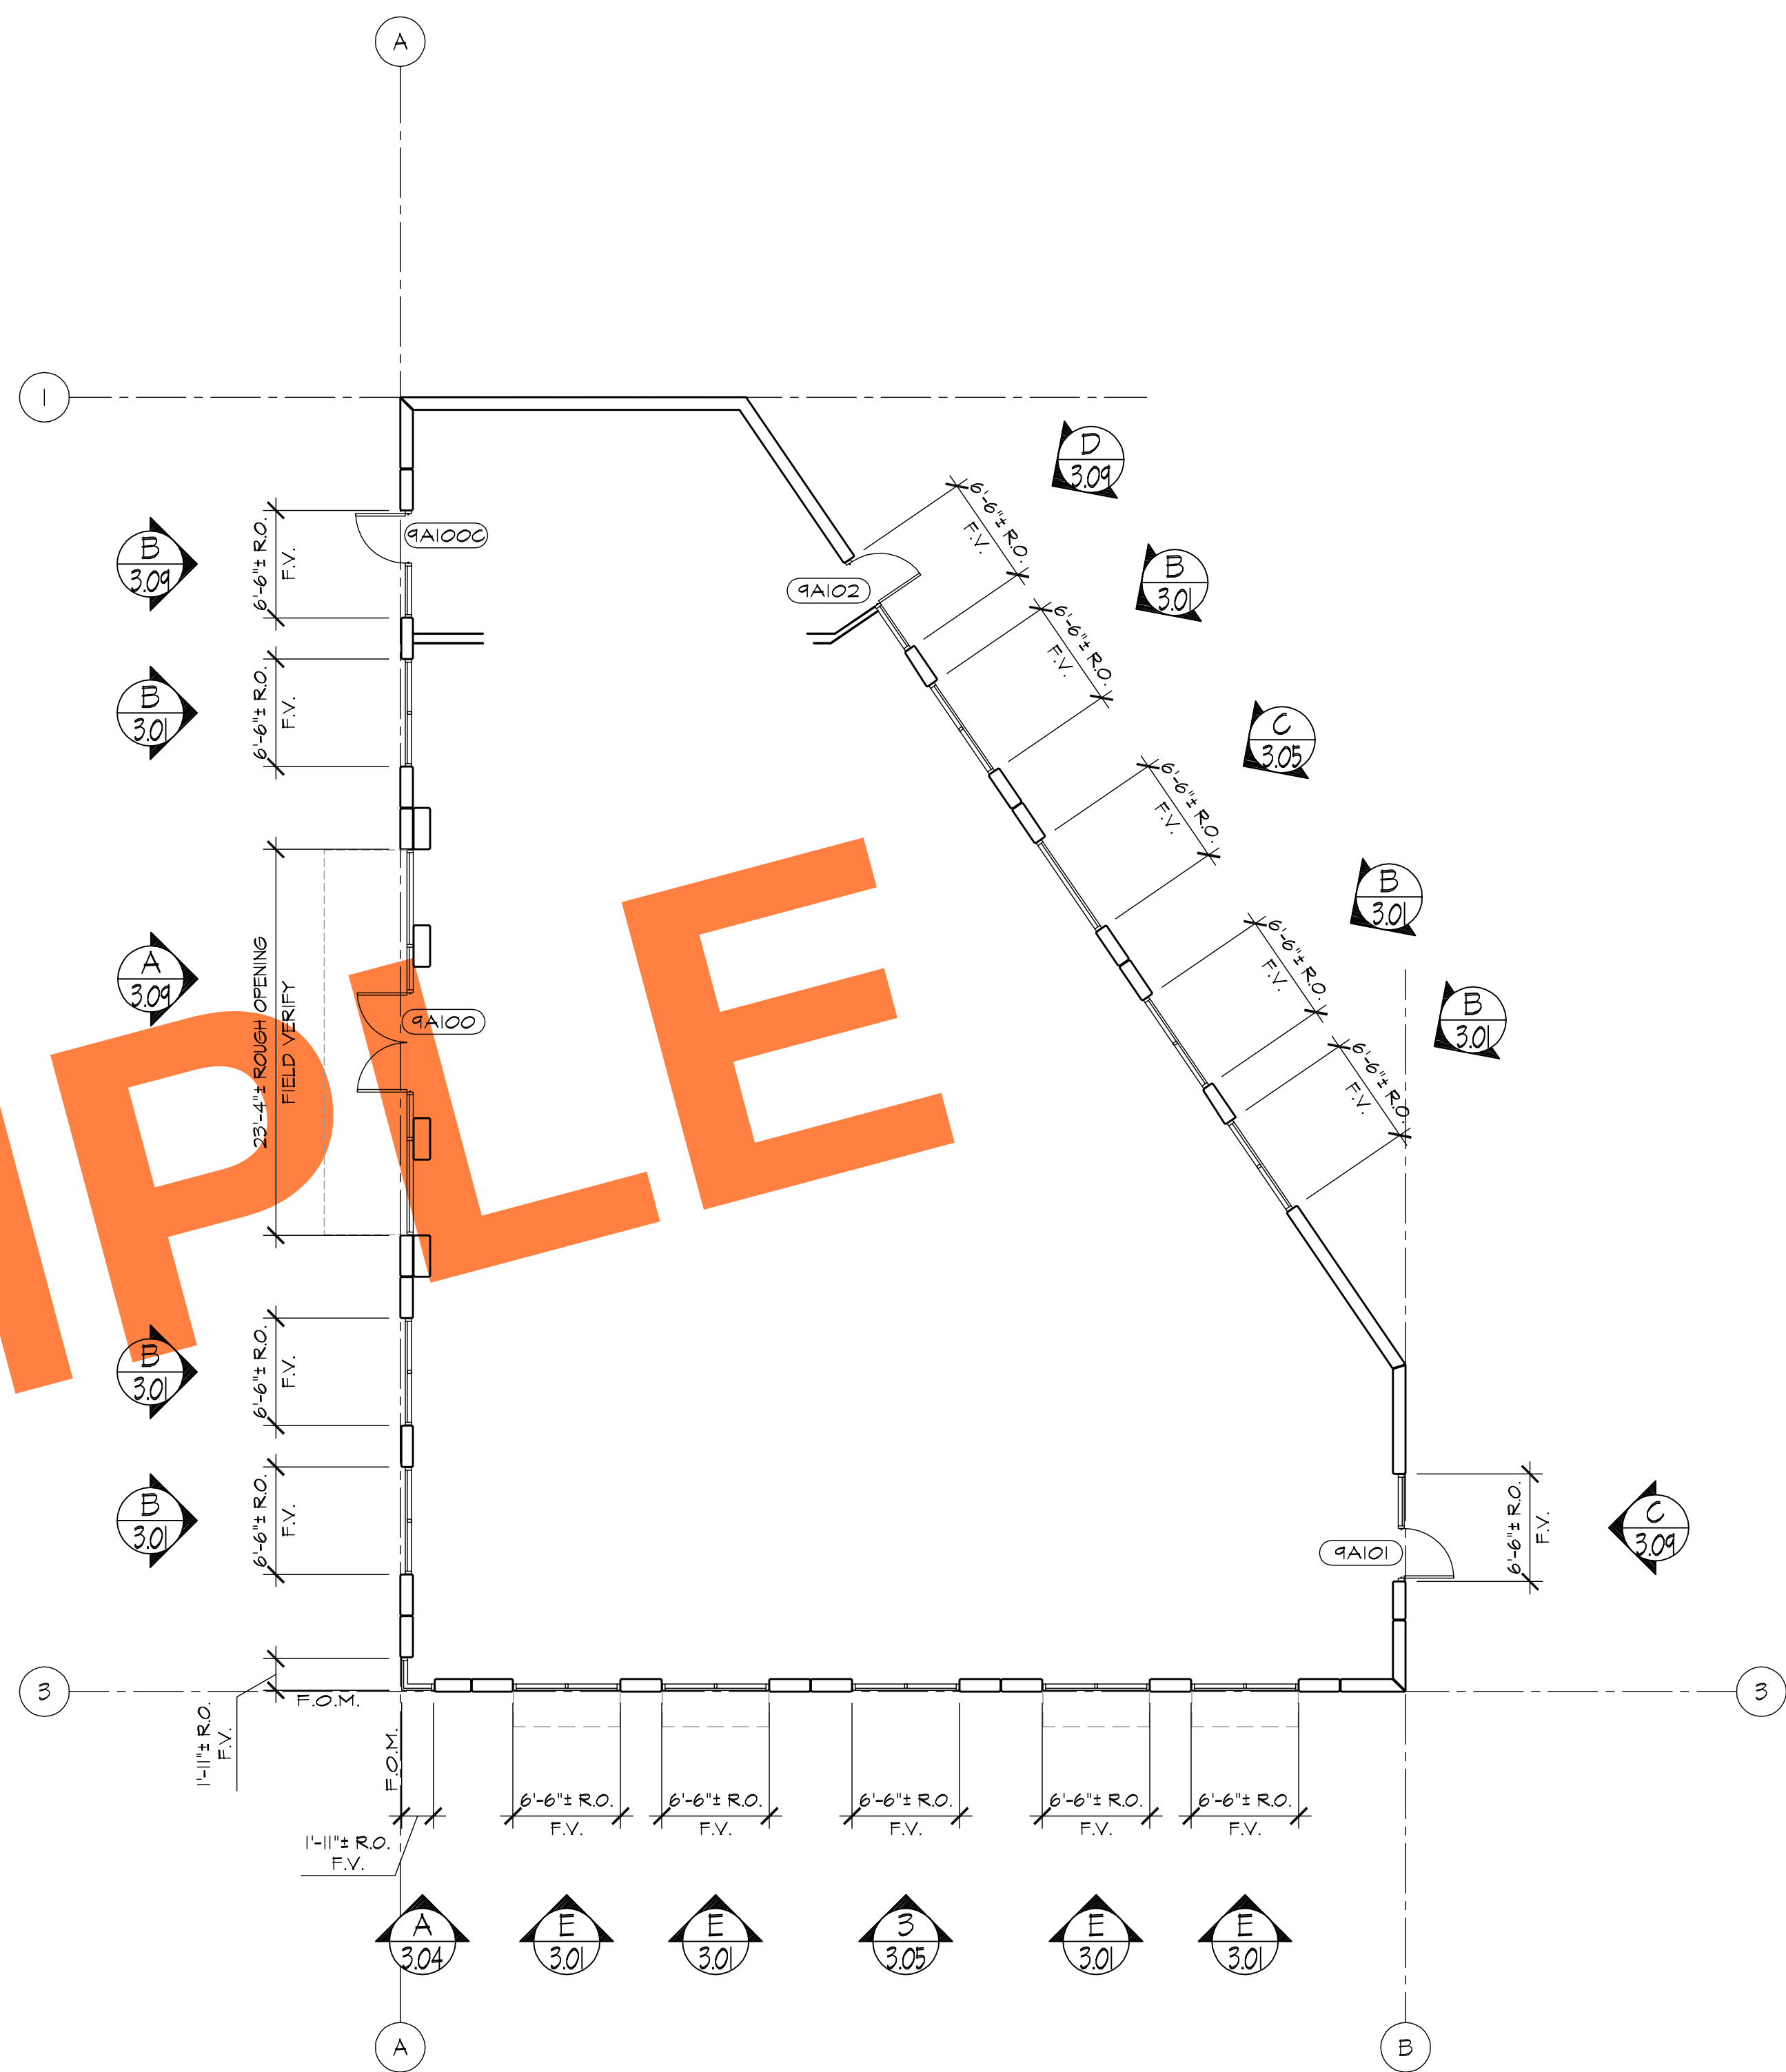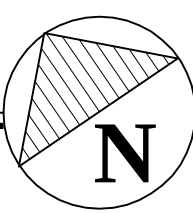

1st. FLOOR PLAN

REF. ARCH'L - A2.29

BUILDING - 9

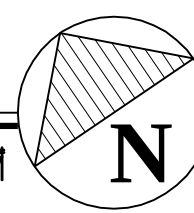

REVISIONS	BY
△	
△	
△	
△	
△	

BMR
DRAFTING SERVICE
SINCE 1988
23846 SUNNYMEAD BLVD.
SUITE #9
MORENO VALLEY, CA 92553
B: (951) 243-7814
F: (951) 243-7873

FULLERTON GLASS
607 S. EUCLID
FULLERTON, CA 92832

JOB NAME: KOLL CENTER 3
ARCHITECT: LPA INC.
SHEET DESCRIPTION: FLOOR PLAN

DATE: 08/15/07


SCALE: 1/8"=1'-0"

DRAWN: L. LOPEZ


JOB NO: 053-07

SHEET NO:

2.11

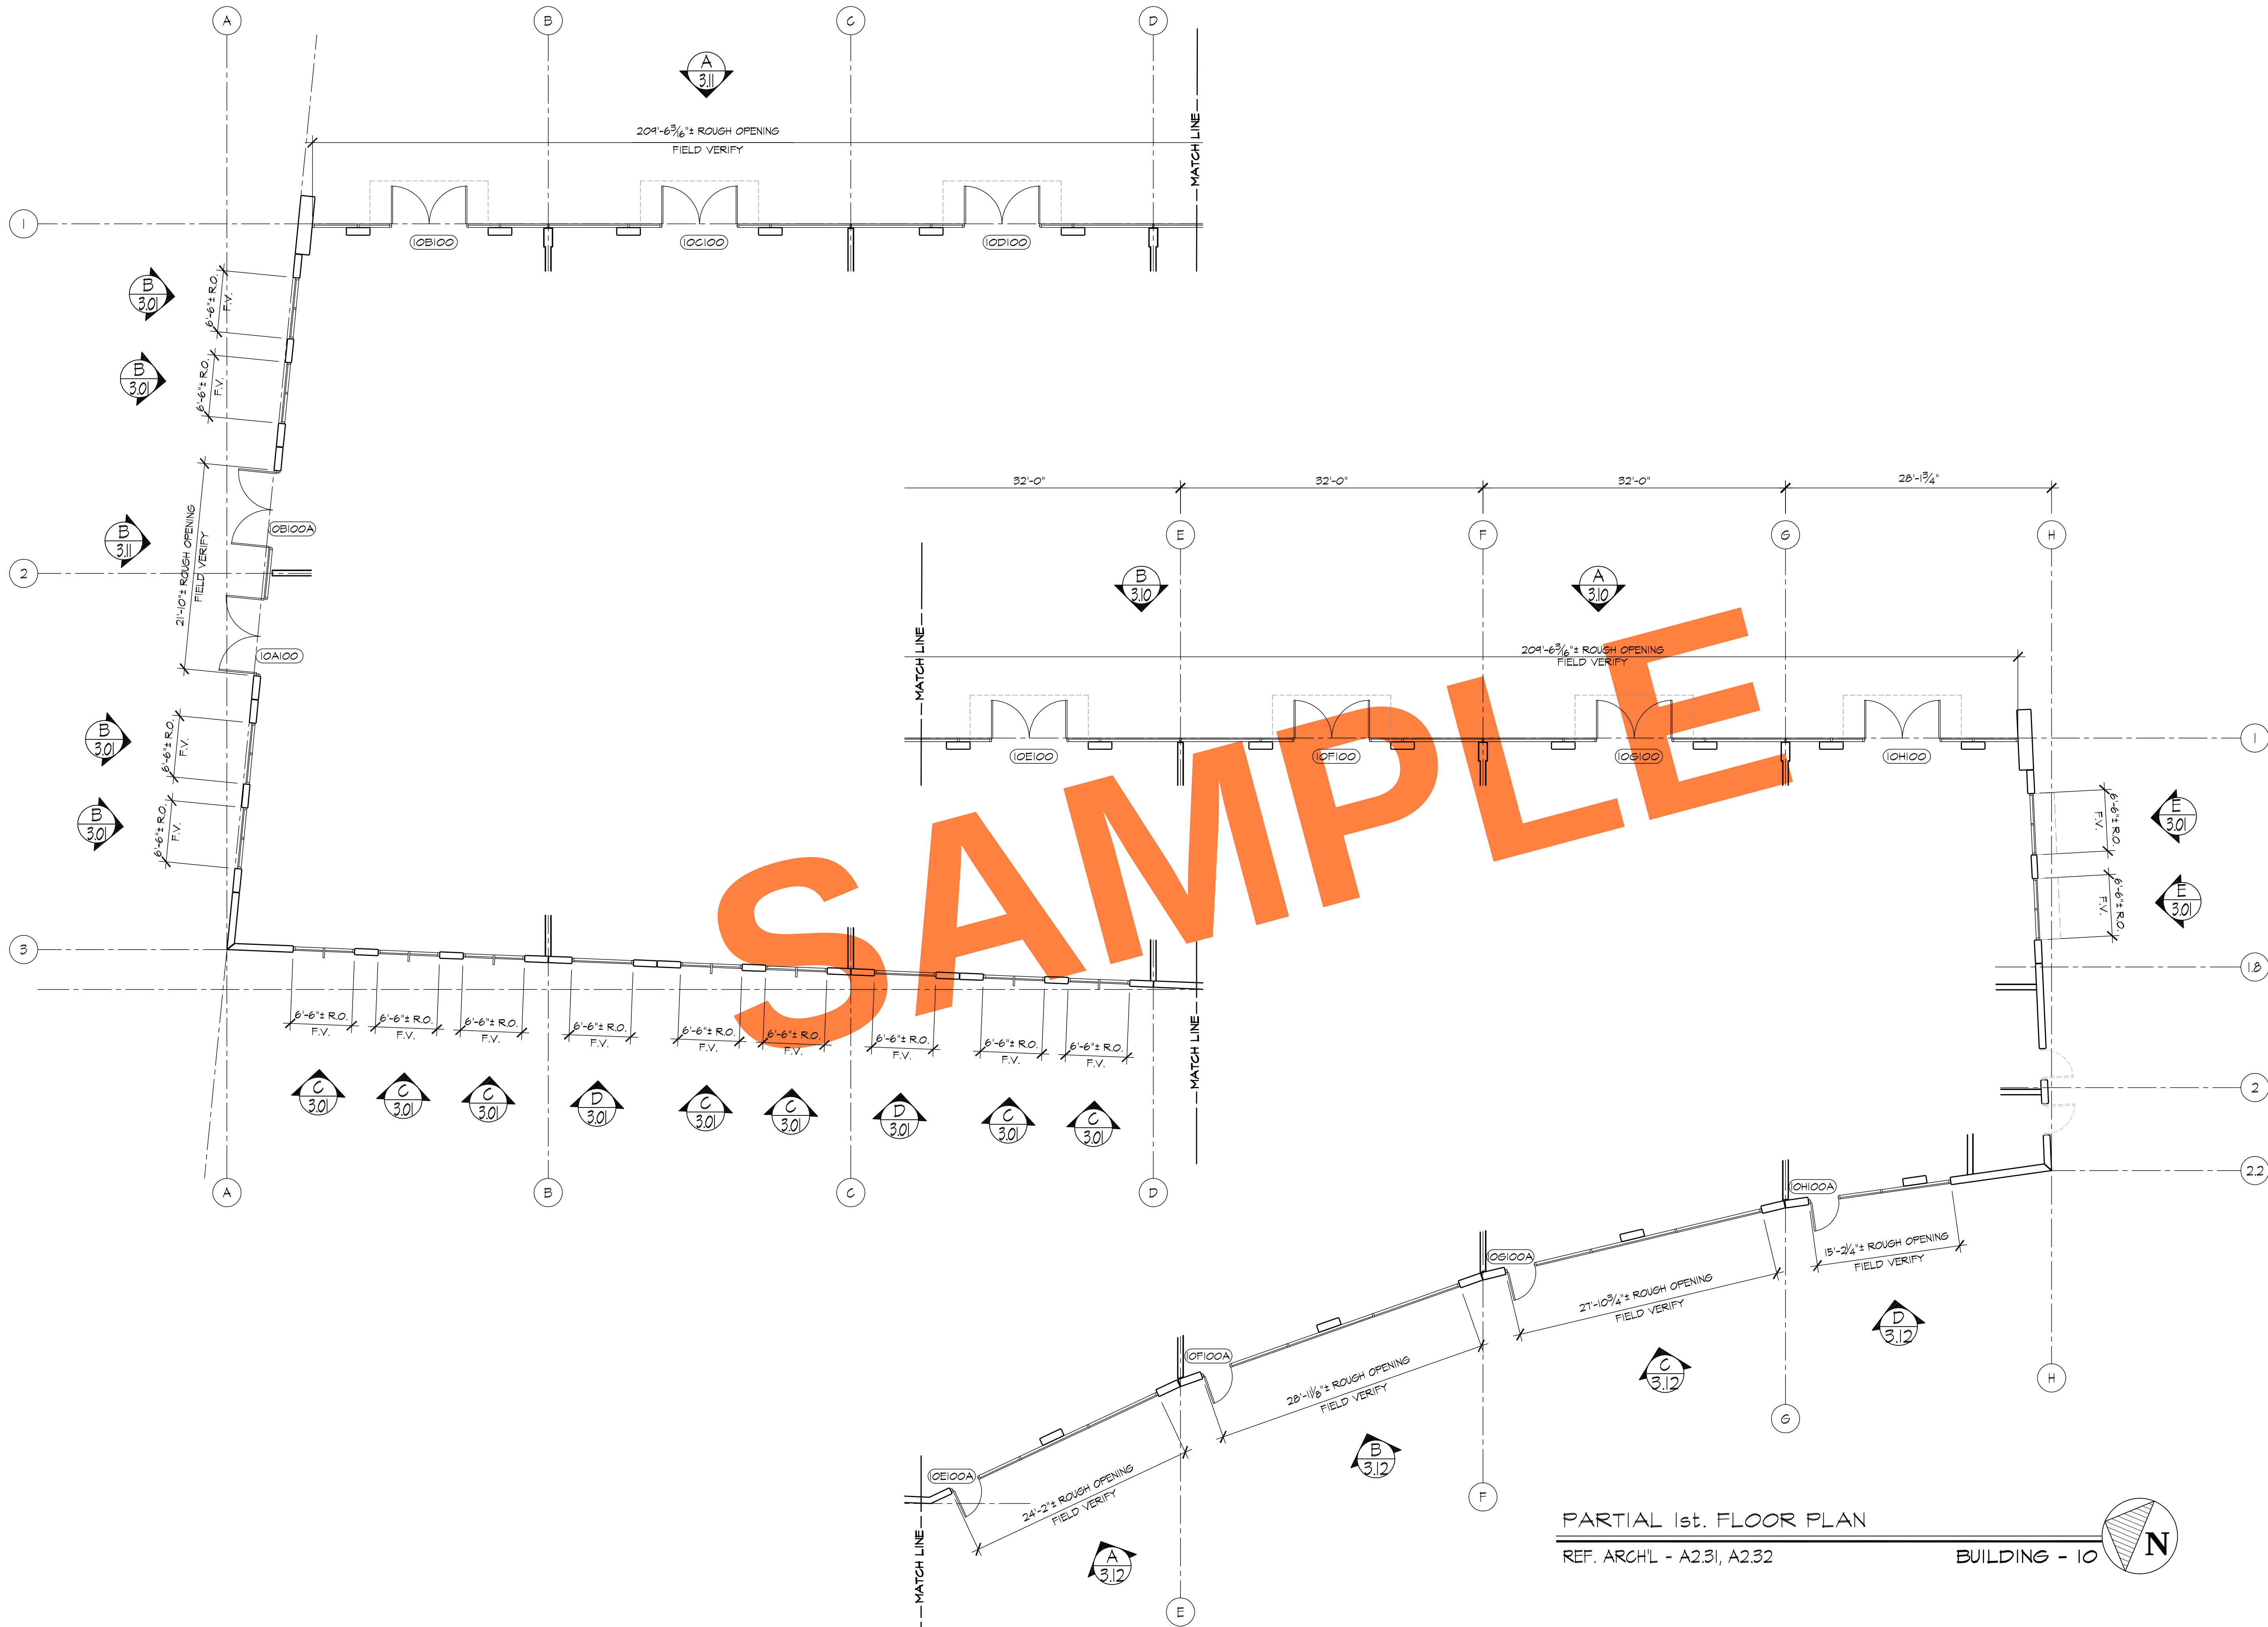


REVISIONS	BY
△	
△	
△	
△	
△	

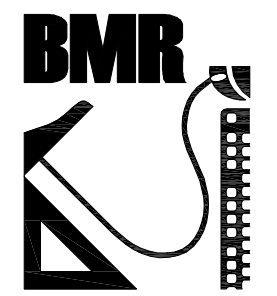

BMR
DRAFTING SERVICE
SINCE 1988
23846 SUNNYMEAD BLVD.
SUITE #9
MORENO VALLEY, CA 92553
B: (951) 243-7814
F: (951) 243-7873


FULLERTON GLASS
607 S. EUCLID
FULLERTON, CA 92832

JOB NAME:	KOLL CENTER 3
ARCHITECT:	LPA INC.
SHEET DESCRIPTION:	FLOOR PLAN
DATE:	08/15/07
SCALE:	1/8"=1'-0"
DRAWN:	L. LOPEZ
JOB NO:	053-07
SHEET NO:	2.12

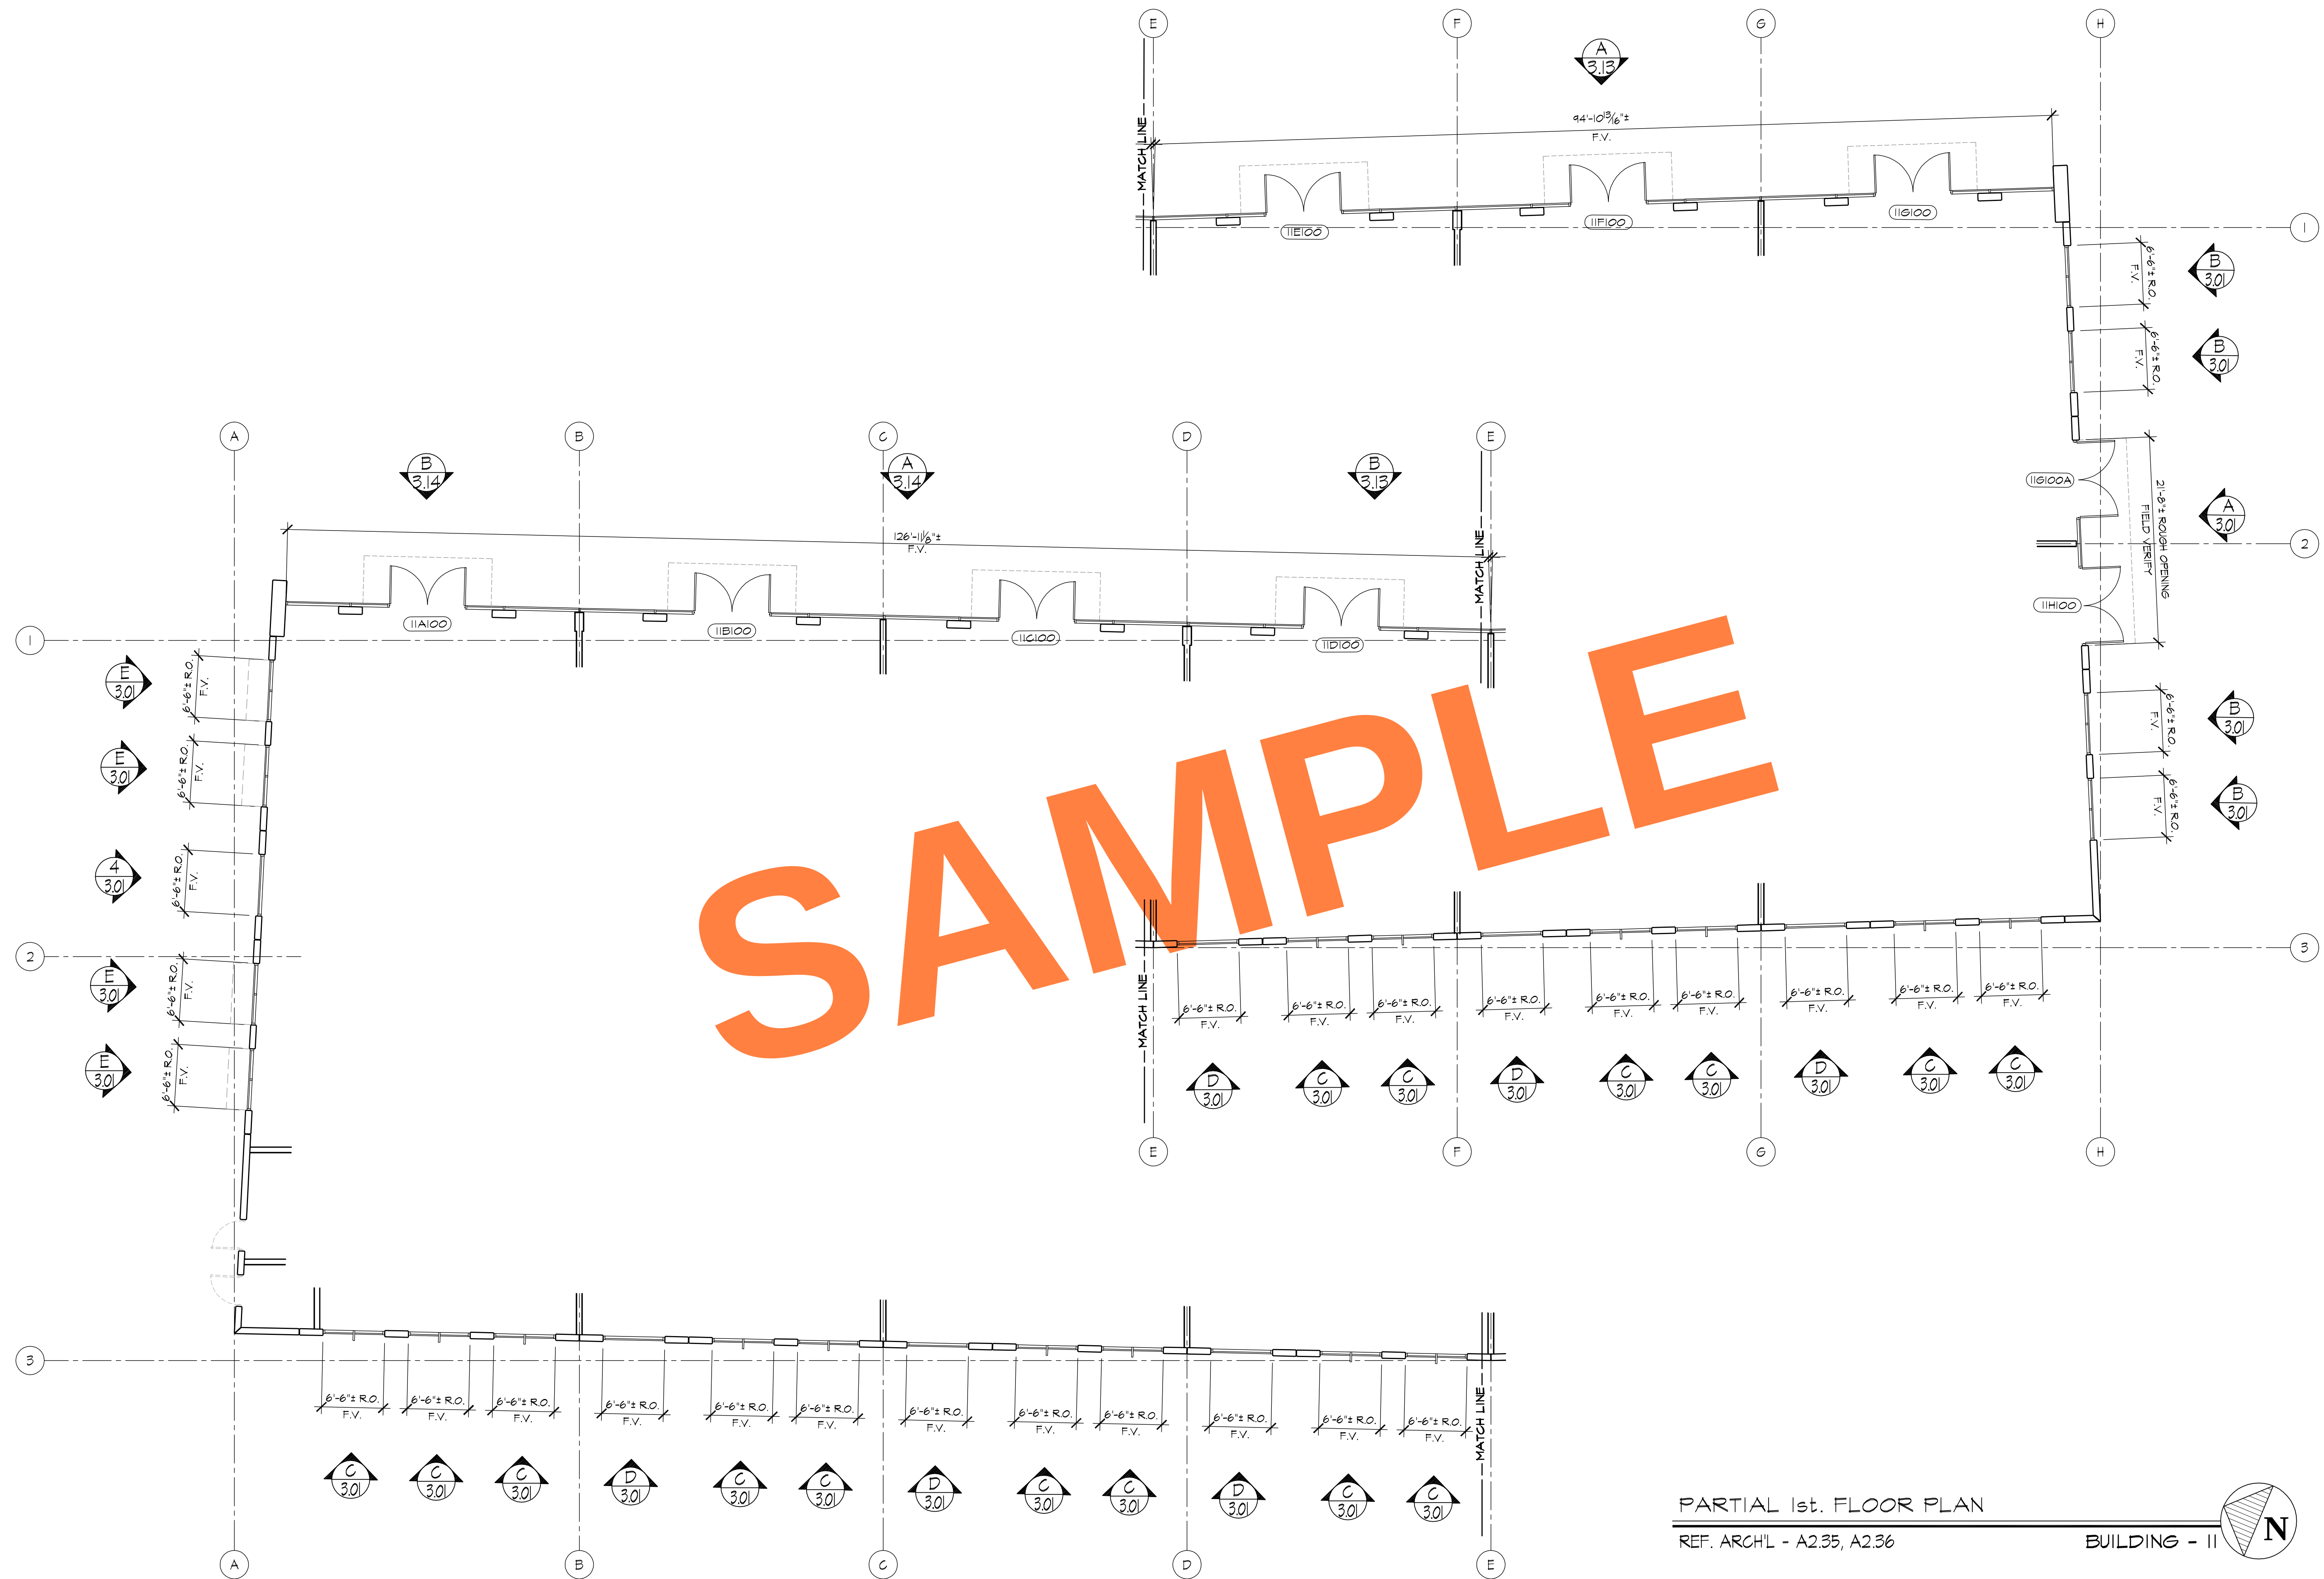


PARTIAL 1st. FLOOR PLAN
REF. ARCH'L - A2.35, A2.36


BUILDING - II

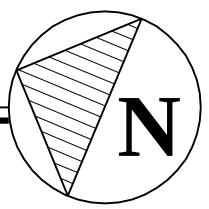


REVISIONS		BY
△		
△		
△		
△		
△		
BMR DRAFTING SERVICE SINCE 1988 23846 SUNNYMEAD BLVD. SUITE #9 MORENO VALLEY, CA 92553 B: (951) 243-7814 F: (951) 243-7873		
FULLERTON GLASS 607 S. EUCLID FULLERTON, CA 92832		
JOB NAME:	KOLL CENTER 3	
ARCHITECT:	LPA INC.	
SHEET DESCRIPTION:	FLOOR PLAN	
DATE:	08/15/07	
SCALE:	1/8"=1'-0"	
DRAWN:	L. LOPEZ	
JOB NO:	053-07	
SHEET NO:	2.13	

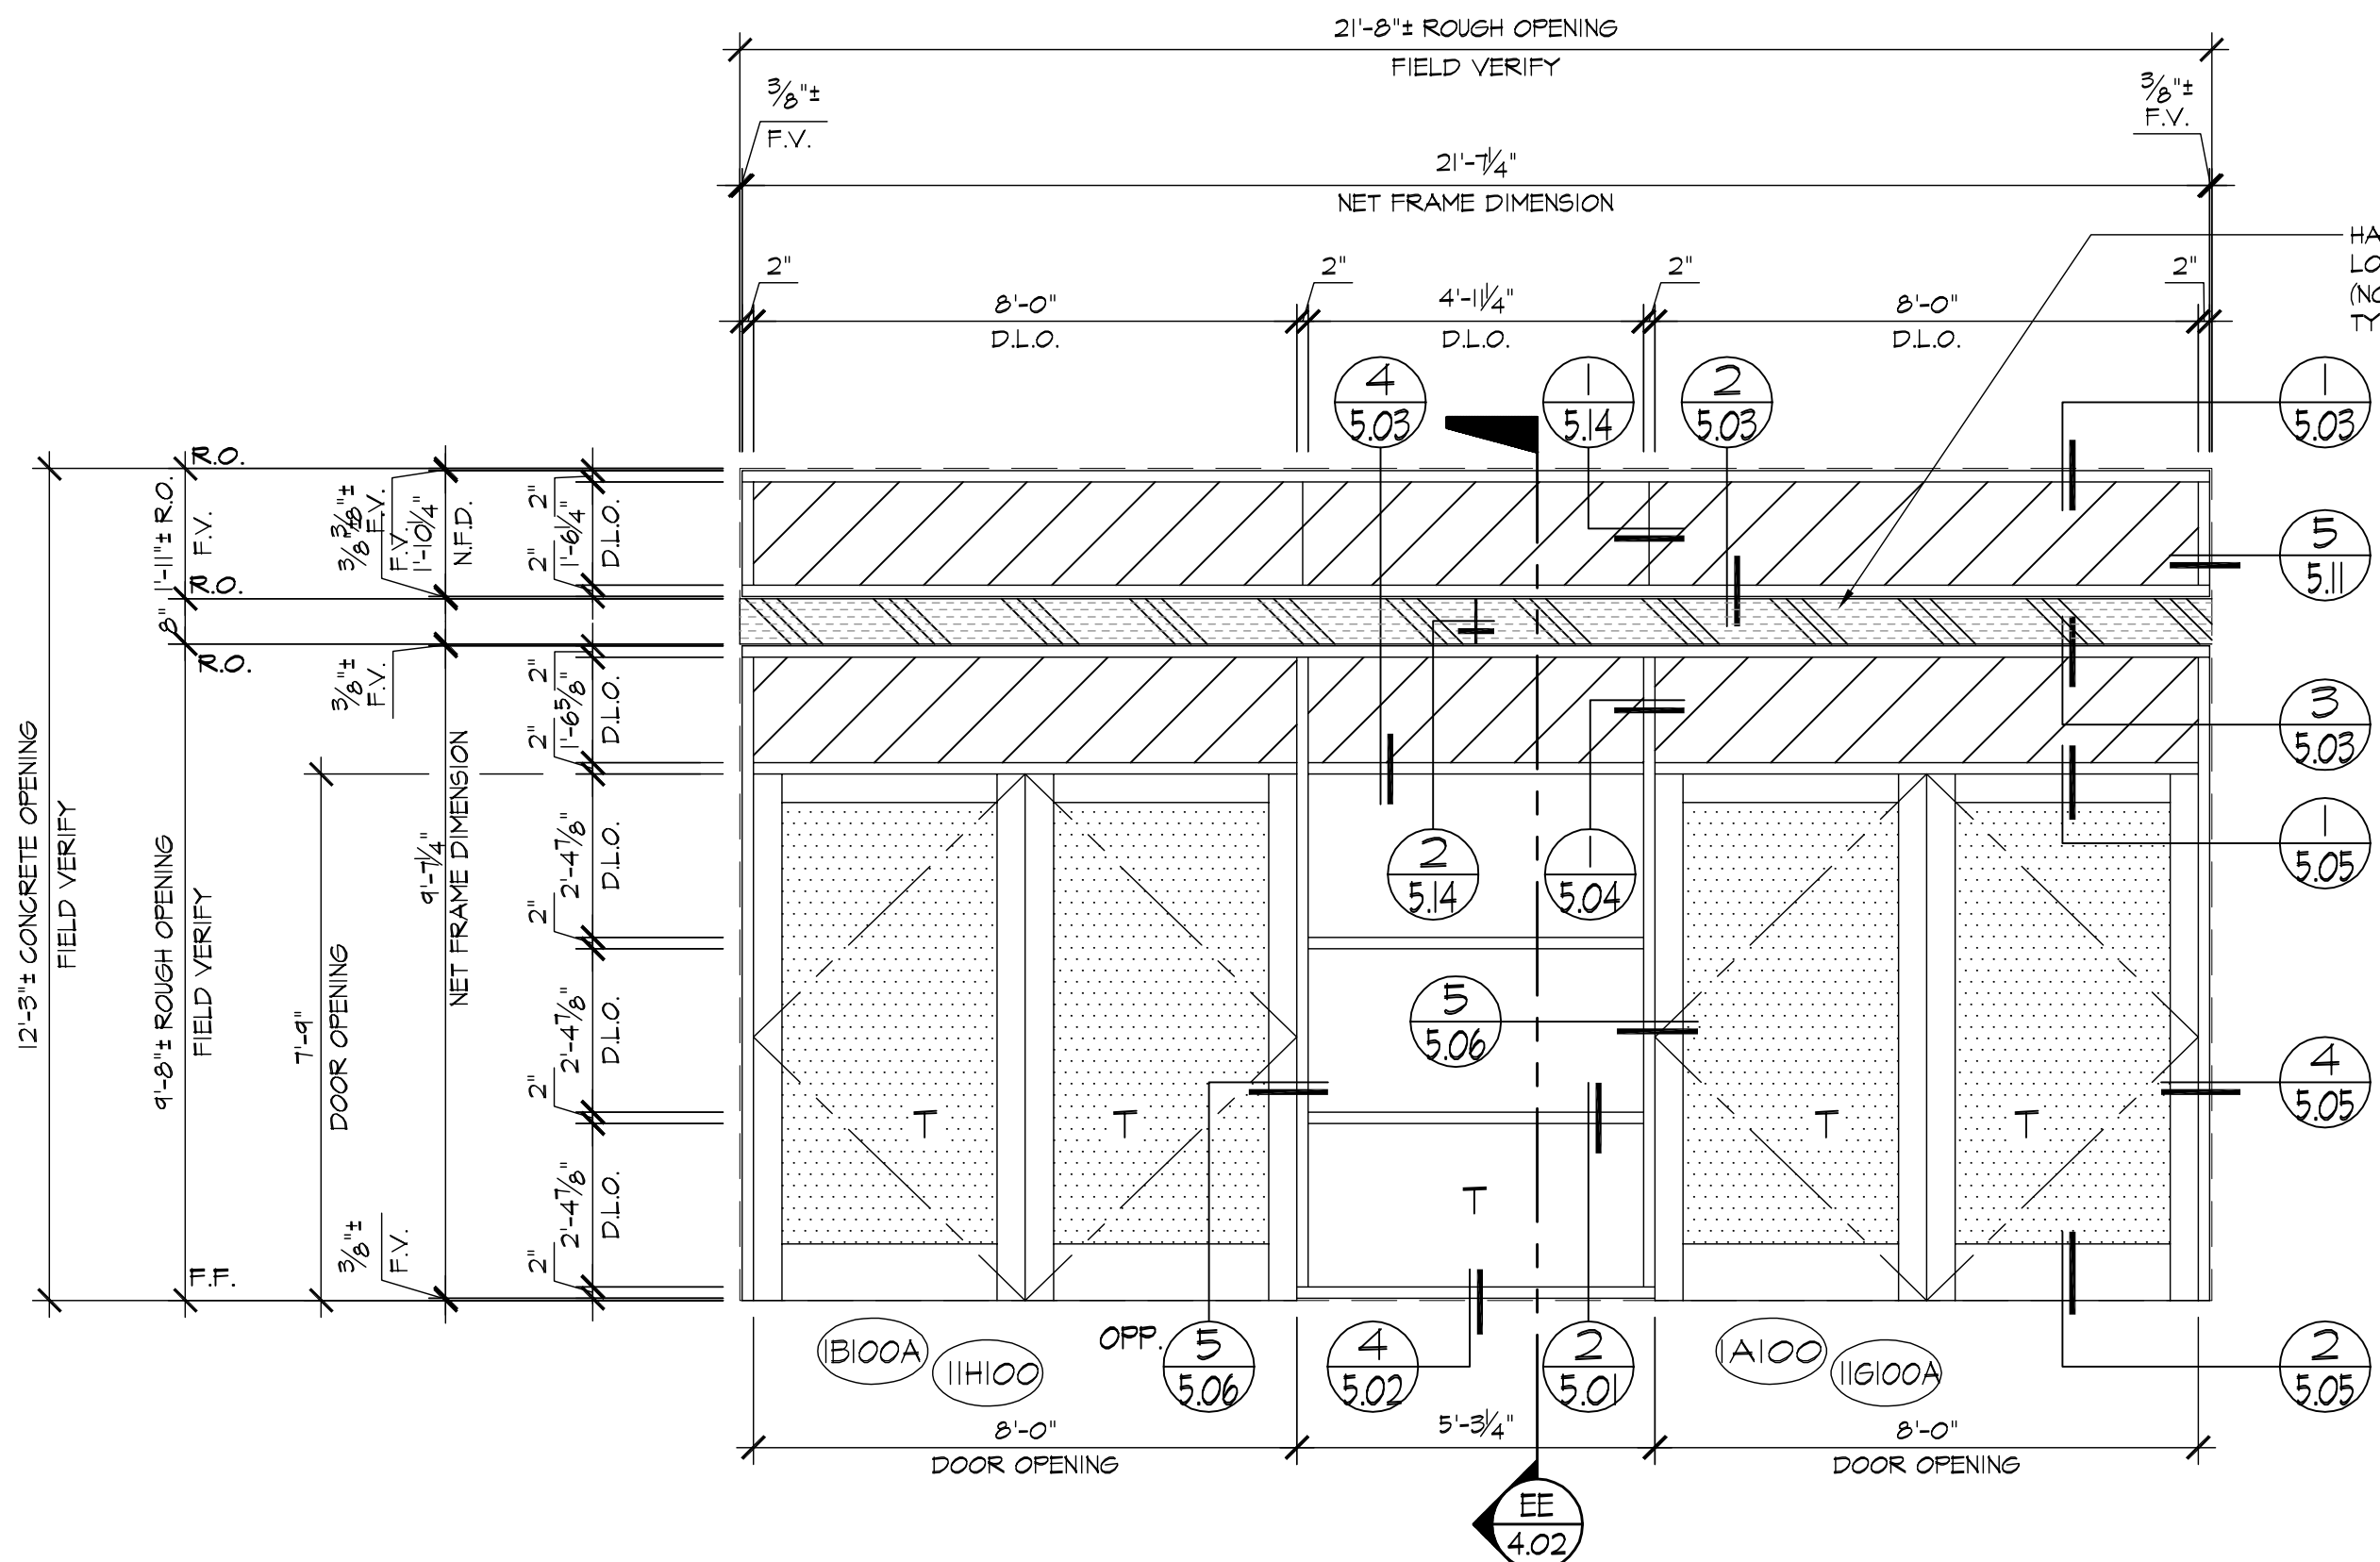


A ELEVATION (AFG 451 2" X 4 1/2" OFFSET GLAZED SYSTEM)
3.01 LOCATION
 BLDG. #1 ~ 1 REQ'D (NORTH)
 BLDG. #11 ~ 1 REQ'D (SOUTH)

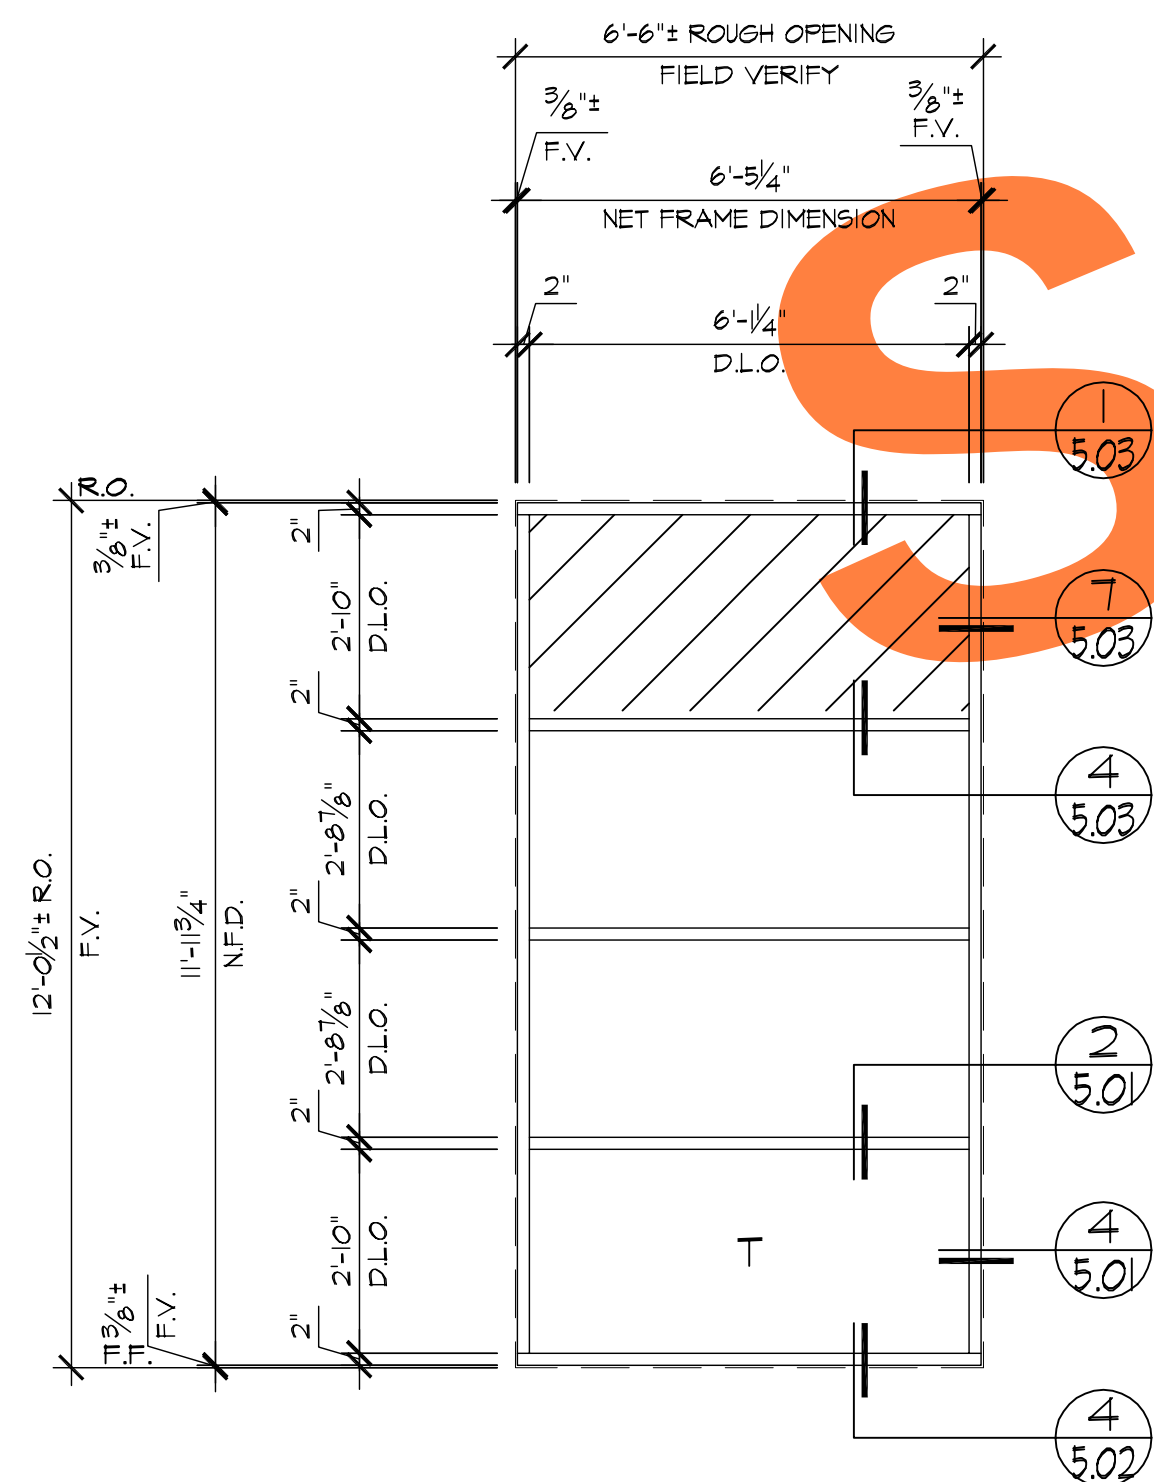


D ELEVATION (AFG 451 2" X 4 1/2" OFFSET GLAZED SYSTEM)
3.01 LOCATION
 BLDG. #1 ~ 6 REQ'D (WEST)
 BLDG. #1 ~ 1 REQ'D (SOUTH)
 BLDG. #7 ~ 1 REQ'D (NORTH)
 BLDG. #8 ~ 1 REQ'D (SOUTH)
 BLDG. #10 ~ 2 REQ'D (WEST)
 BLDG. #11 ~ 6 REQ'D (WEST)
 BLDG. #11 ~ 1 REQ'D (NORTH)

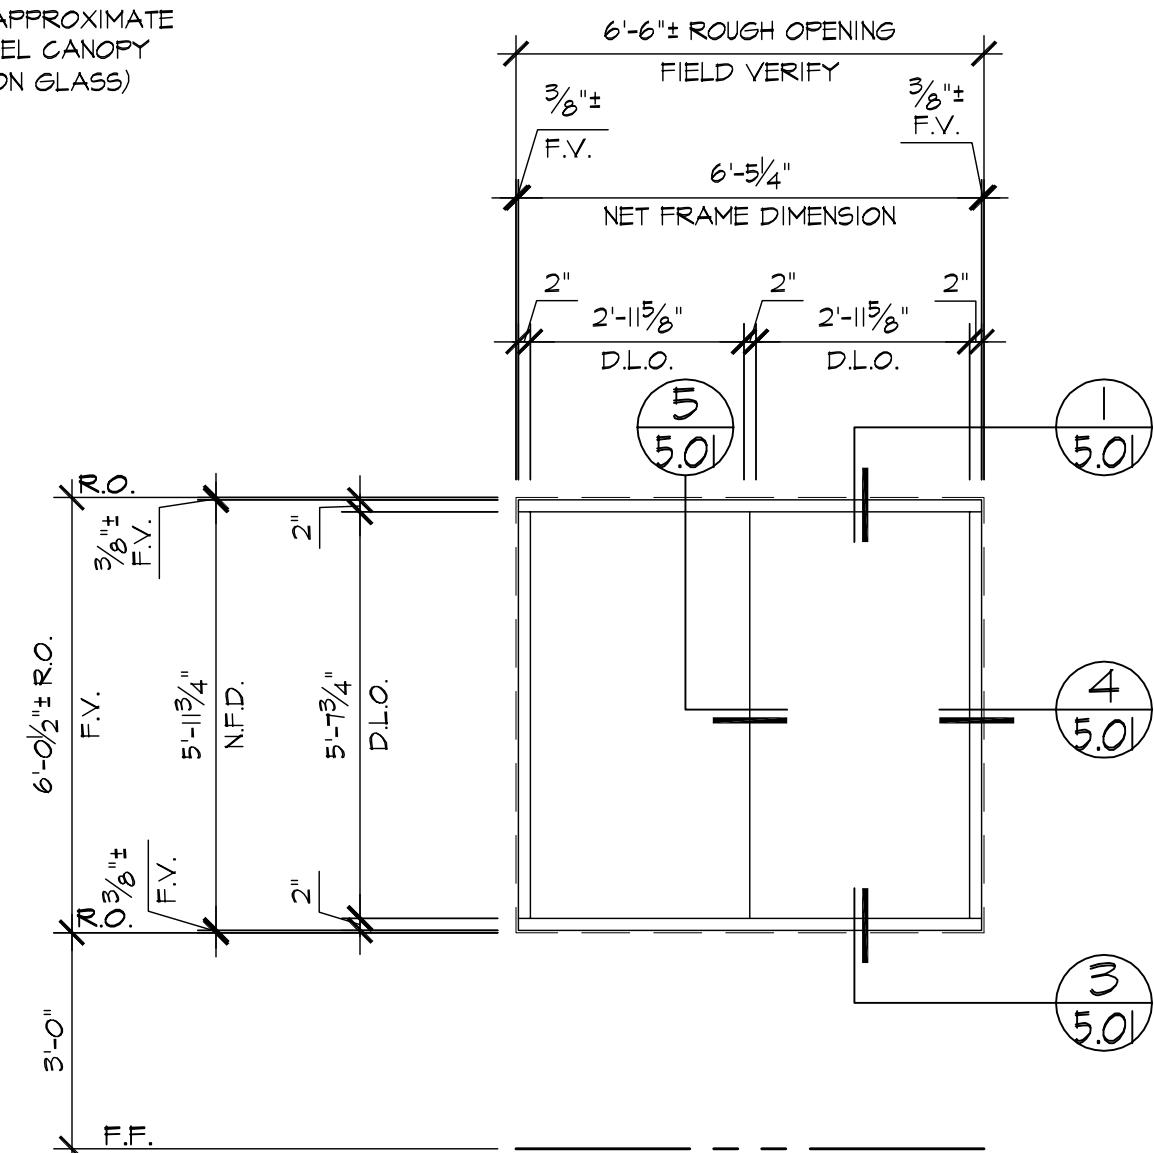

B ELEVATION (AFG 451 2" X 4 1/2" OFFSET GLAZED SYSTEM)
3.01 LOCATION
 BLDG. #1 ~ 4 REQ'D (NORTH)
 BLDG. #2/ 1st. FLR. ~ 6 REQ'D (NORTH)
 BLDG. #2/ 2nd. FLR. ~ 6 REQ'D (NORTH)
 BLDG. #7 ~ 4 REQ'D (NORTH)
 BLDG. #8 ~ 4 REQ'D (SOUTH)
 BLDG. #9/ 1st. FLR. ~ 3 REQ'D (NORTH)
 BLDG. #9/ 1st. FLR. ~ 3 REQ'D (WEST)
 BLDG. #9/ 2nd. FLR. ~ 4 REQ'D (NORTH)
 BLDG. #9/ 2nd. FLR. ~ 4 REQ'D (WEST)
 BLDG. #9/ 2nd. FLR. ~ 1 REQ'D (SOUTH)
 BLDG. #10 ~ 4 REQ'D (NORTH)
 BLDG. #11 ~ 4 REQ'D (SOUTH)

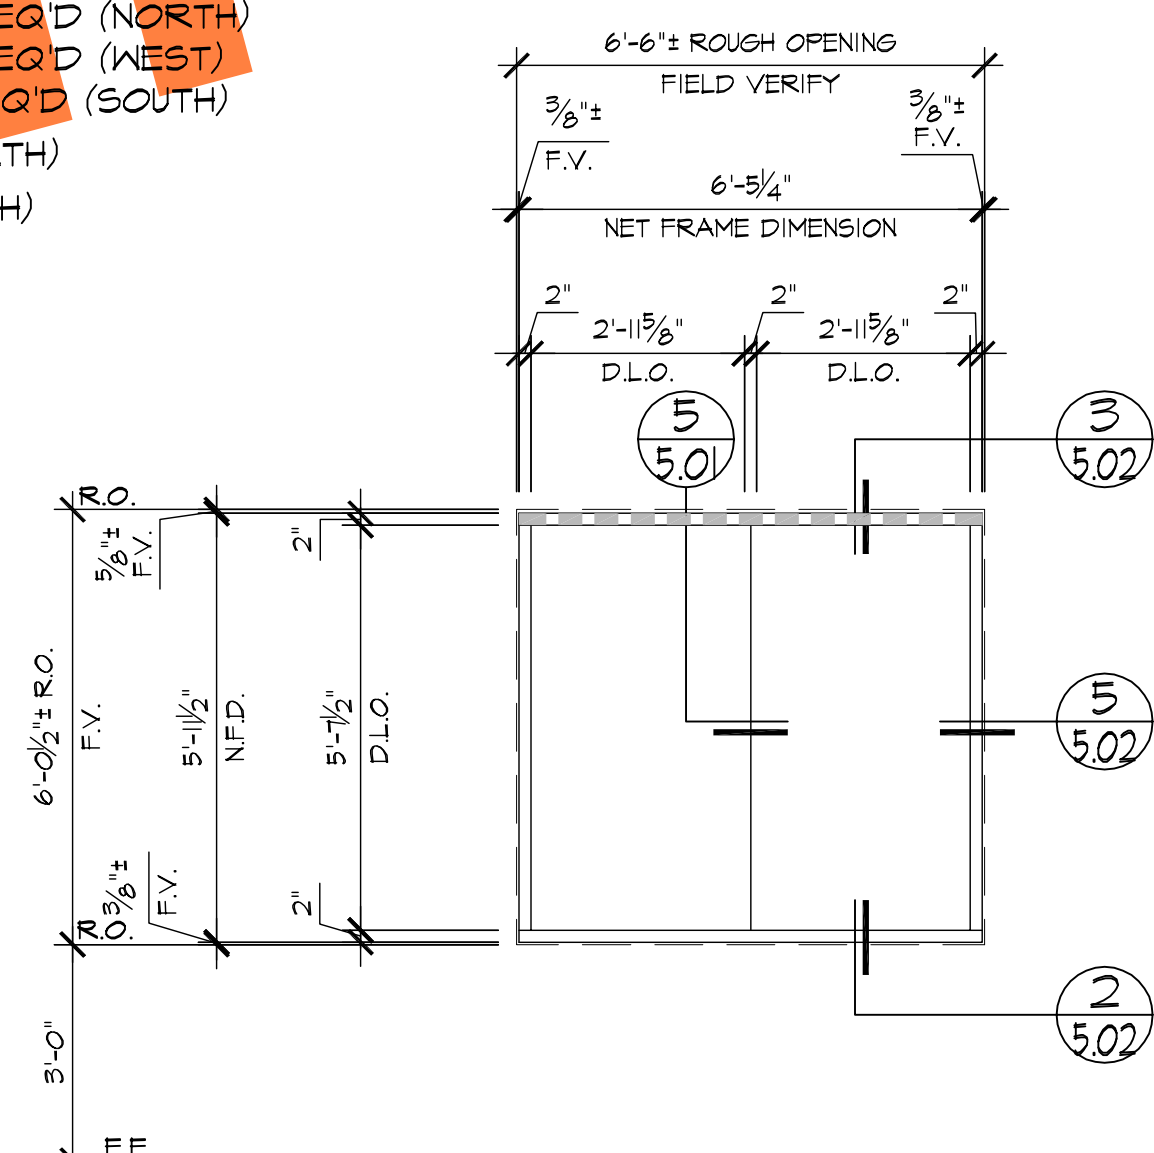

E ELEVATION (AFG 451 2" X 4 1/2" OFFSET GLAZED SYSTEM)
3.01 LOCATION
 BLDG. #1 ~ 4 REQ'D (SOUTH)
 BLDG. #2/ 1st. FLR. ~ 6 REQ'D (SOUTH)
 BLDG. #2/ 2nd. FLR. ~ 6 REQ'D (SOUTH)
 BLDG. #7 ~ 4 REQ'D (SOUTH)
 BLDG. #8 ~ 4 REQ'D (NORTH)
 BLDG. #9/ 1st. FLR. ~ 4 REQ'D (SOUTH)
 BLDG. #9/ 2nd. FLR. ~ 4 REQ'D (SOUTH)
 BLDG. #10 ~ 2 REQ'D (SOUTH)
 BLDG. #11 ~ 4 REQ'D (NORTH)

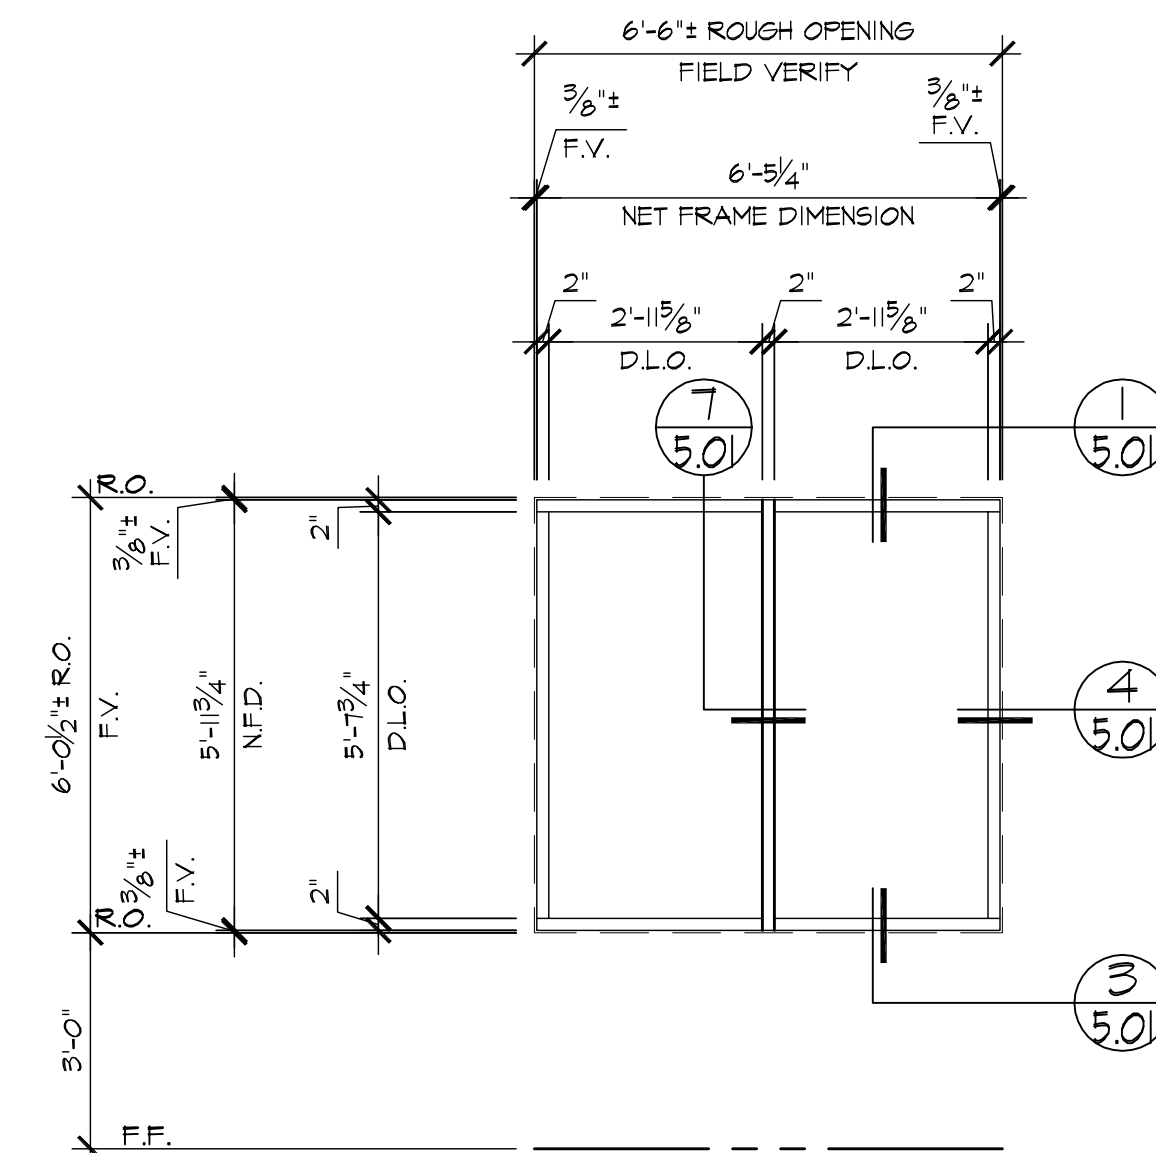

C ELEVATION (AFG 451 2" X 4 1/2" OFFSET GLAZED SYSTEM)
3.01 LOCATION
 BLDG. #1 ~ 17 REQ'D (WEST)
 BLDG. #2/ 1st. FLR. ~ 4 REQ'D (EAST)
 BLDG. #2/ 1st. FLR. ~ 4 REQ'D (WEST)
 BLDG. #2/ 2nd. FLR. ~ 4 REQ'D (EAST)
 BLDG. #2/ 2nd. FLR. ~ 4 REQ'D (WEST)
 BLDG. #7 ~ 10 REQ'D (EAST)
 BLDG. #8 ~ 10 REQ'D (EAST)
 BLDG. #10 ~ 7 REQ'D (WEST)
 BLDG. #11 ~ 15 REQ'D (WEST)

NOTE:
 FIELD VERIFY W/LOCATION OF 2" REVEAL ON THE WING WALL. TOP & BOTTOM OF MULLIONS TO ALIGN W/ TOP & BOTTOM OF REVEAL.


FULLERTON GLASS
 607 S. EUCLID
 FULLERTON, CA 92832

REVISIONS BY

BMR
 DRAFTING SERVICE
 SINCE 1988
 23846 SUNNYMEAD BLVD.
 SUITE 100
 MORENO VALLEY, CA 92553
 B: (951) 243-7814
 F: (951) 243-7873


JOB NAME: KOLL CENTER 3
 ARCHITECT: LPA INC.
 SHEET DESCRIPTION: ELEVATIONS

DATE: 08/15/07
 SCALE: 3/8"=1'-0"
 DRAWN: L. LOPEZ
 JOB NO: 053-07
 SHEET NO: 3.01

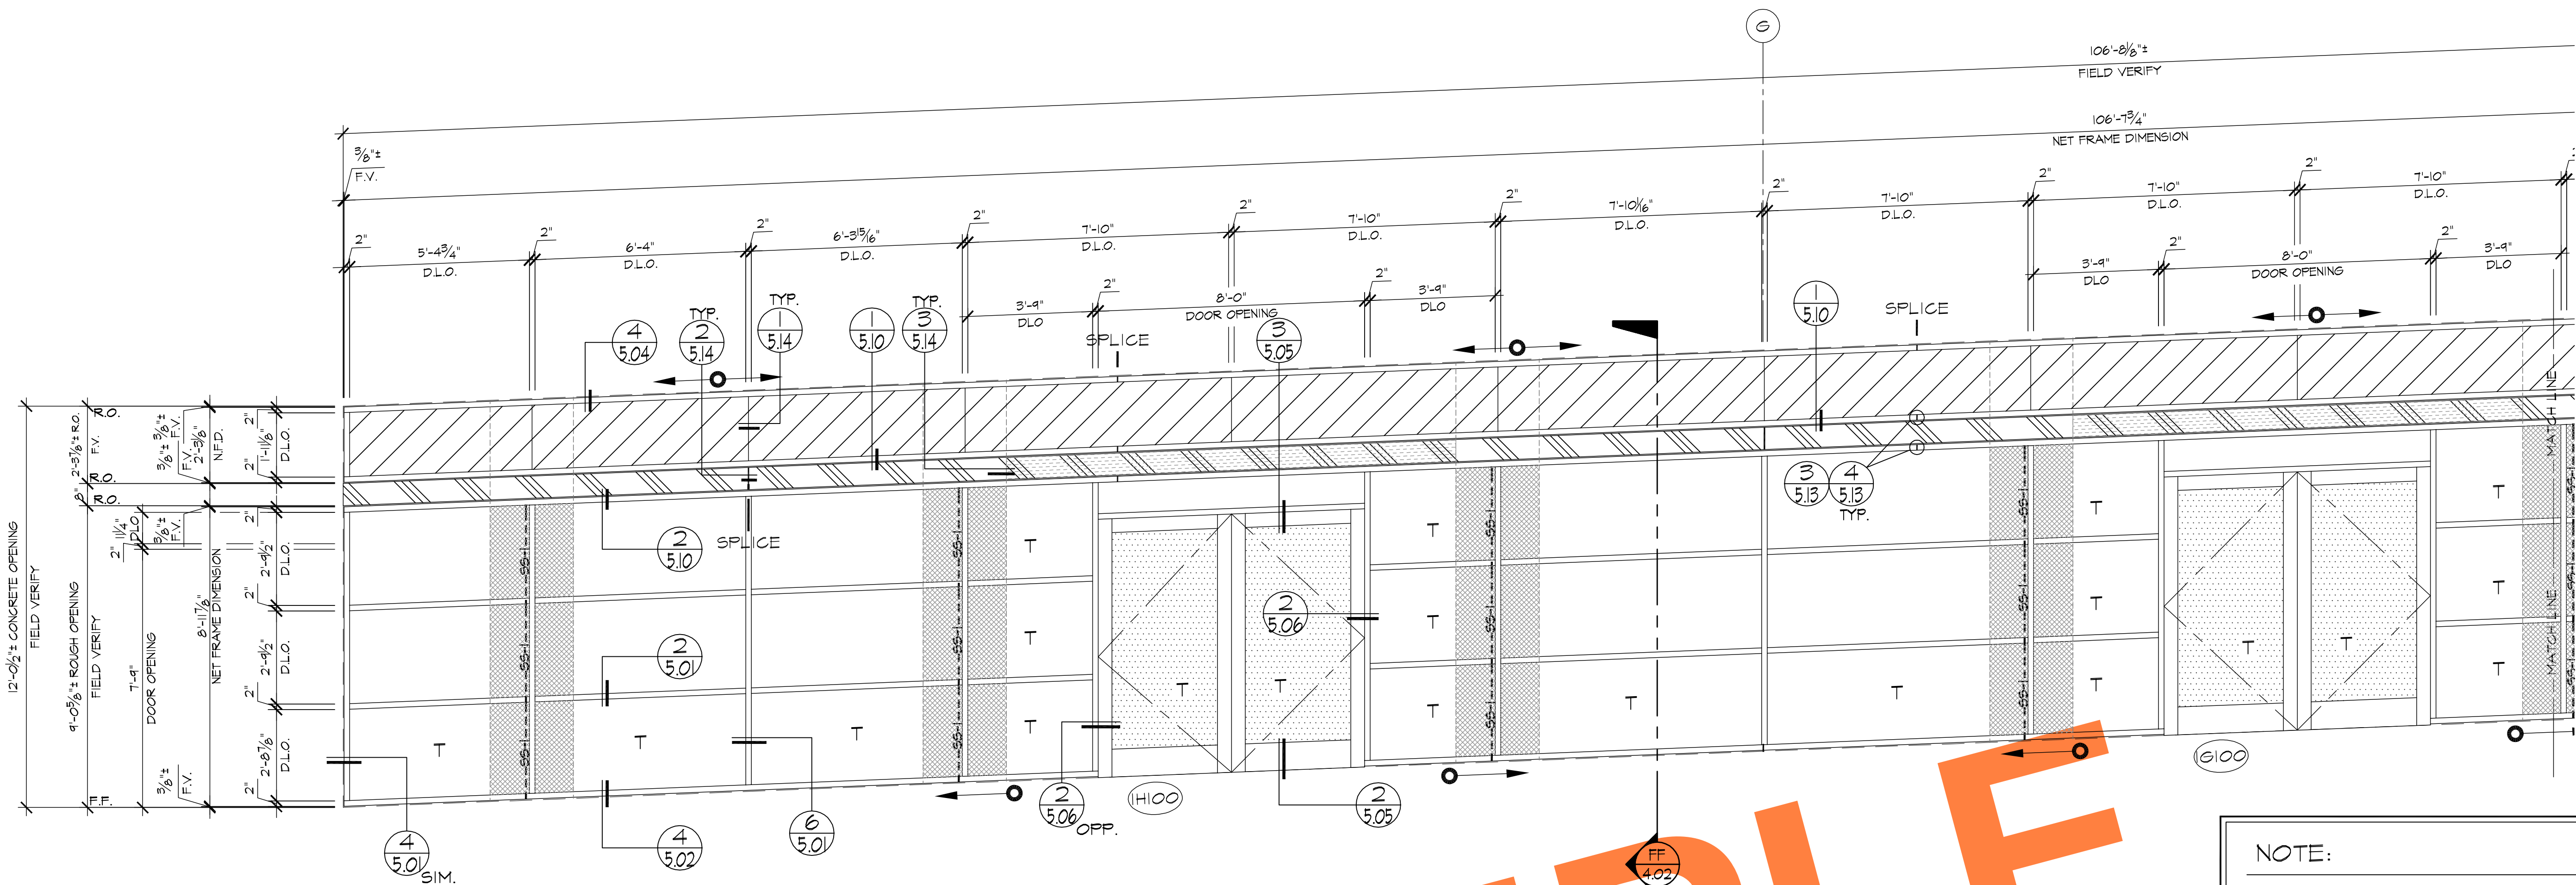


A ELEVATION (AFG 451 2" X 4 1/2" OFFSET GLAZED SYSTEM)
3.02 LOCATION
 BLDG. #1. ~ 1 REQ'D (EAST)

NOTE:
 FIELD VERIFY W/LOCATION OF 2" REVEAL ON THE WING WALL. TOP & BOTTOM OF MULLIONS TO ALIGN W/ TOP & BOTTOM OF REVEAL.

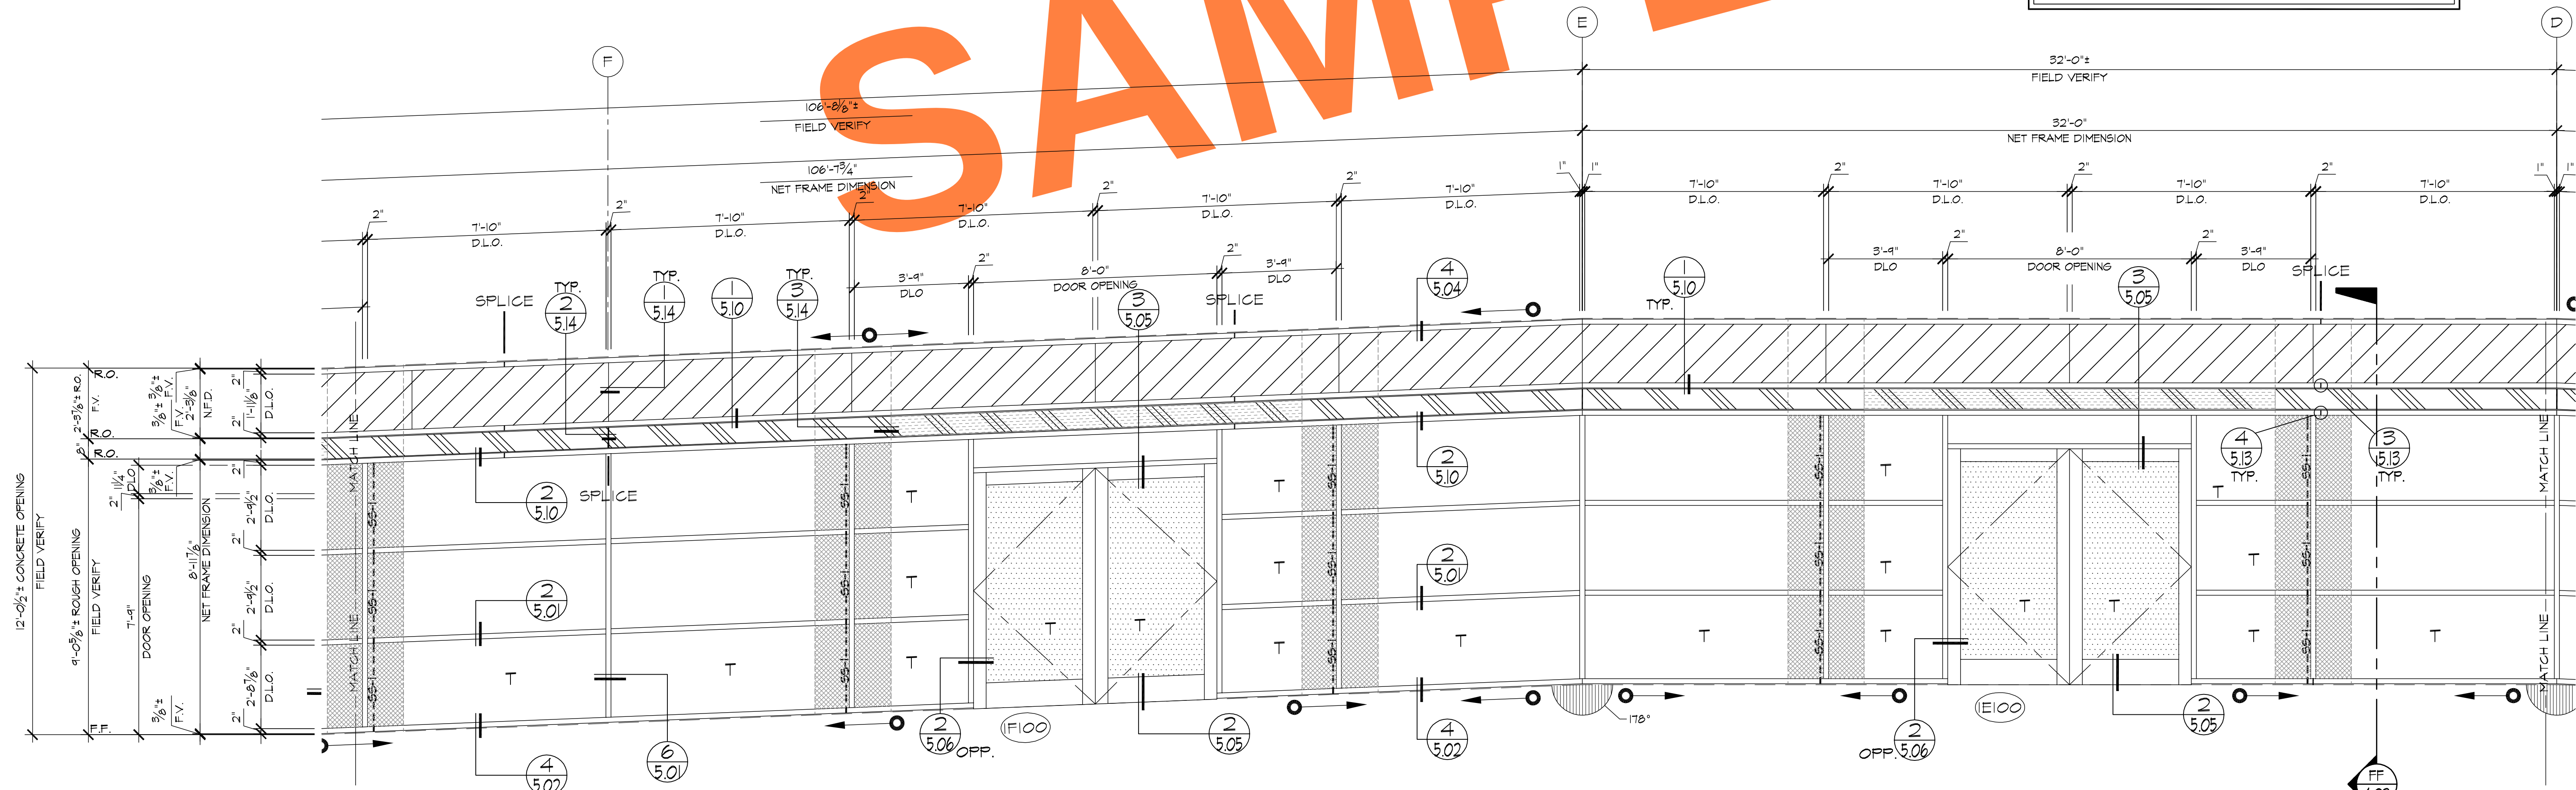

B ELEVATION (AFG 451 2" X 4 1/2" OFFSET GLAZED SYSTEM)
3.02 LOCATION
 BLDG. #1. ~ 1 REQ'D (EAST)

REVISIONS		BY
△		
△		
△		
△		
△		

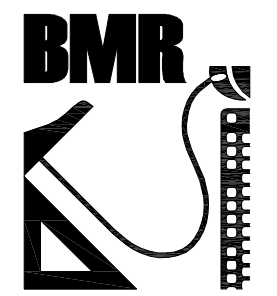

BMR
 DRAFTING SERVICE
 SINCE 1988
 23846 SUNNYMEAD BLVD.
 SUITE #1
 MORENO VALLEY, CA 92553
 P: (951) 243-7814
 F: (951) 243-7873

FULLERTON GLASS
 607 S. EUCLID
 FULLERTON, CA 92832

JOB NAME:	KOLL CENTER 3
ARCHITECT:	LPA INC.
SHEET DESCRIPTION:	ELEVATIONS
DATE:	08/15/07
SCALE:	3/8"=1'-0"
DRAWN:	L. LOPEZ
JOB NO:	053-07
SHEET NO:	3.02



A ELEVATION (AFG 451 2" X 4 1/2" OFFSET GLAZED SYSTEM)
3.04 LOCATION

BLDG. #2/ 1st. FLR. ~ | REQ'D (NORTH)
BLDG. #2/ 1st. FLR. ~ | REQ'D (WEST)
BLDG. #2/ 1st. FLR. ~ | REQ'D (SOUTH)
BLDG. #2/ 1st. FLR. ~ | REQ'D (EAST)
BLDG. #2/ 2nd. FLR. ~ | REQ'D (NORTH)
BLDG. #2/ 2nd. FLR. ~ | REQ'D (WEST)
BLDG. #2/ 2nd. FLR. ~ | REQ'D (SOUTH)
BLDG. #2/ 2nd. FLR. ~ | REQ'D (EAST)


BLDG. #4/ 1st. FLR. ~ | REQ'D (WEST)
BLDG. #4/ 2nd. FLR. ~ | REQ'D (WEST)

D ELEVATION (AFG 451 2" X 4 1/2" OFFSET GLAZED SYSTEM)
3.04 LOCATION

BLDG. #2/ 2nd. FLR. ~ | REQ'D (SOUTH)
BLDG. #2/ 2nd. FLR. ~ | REQ'D (NORTH)

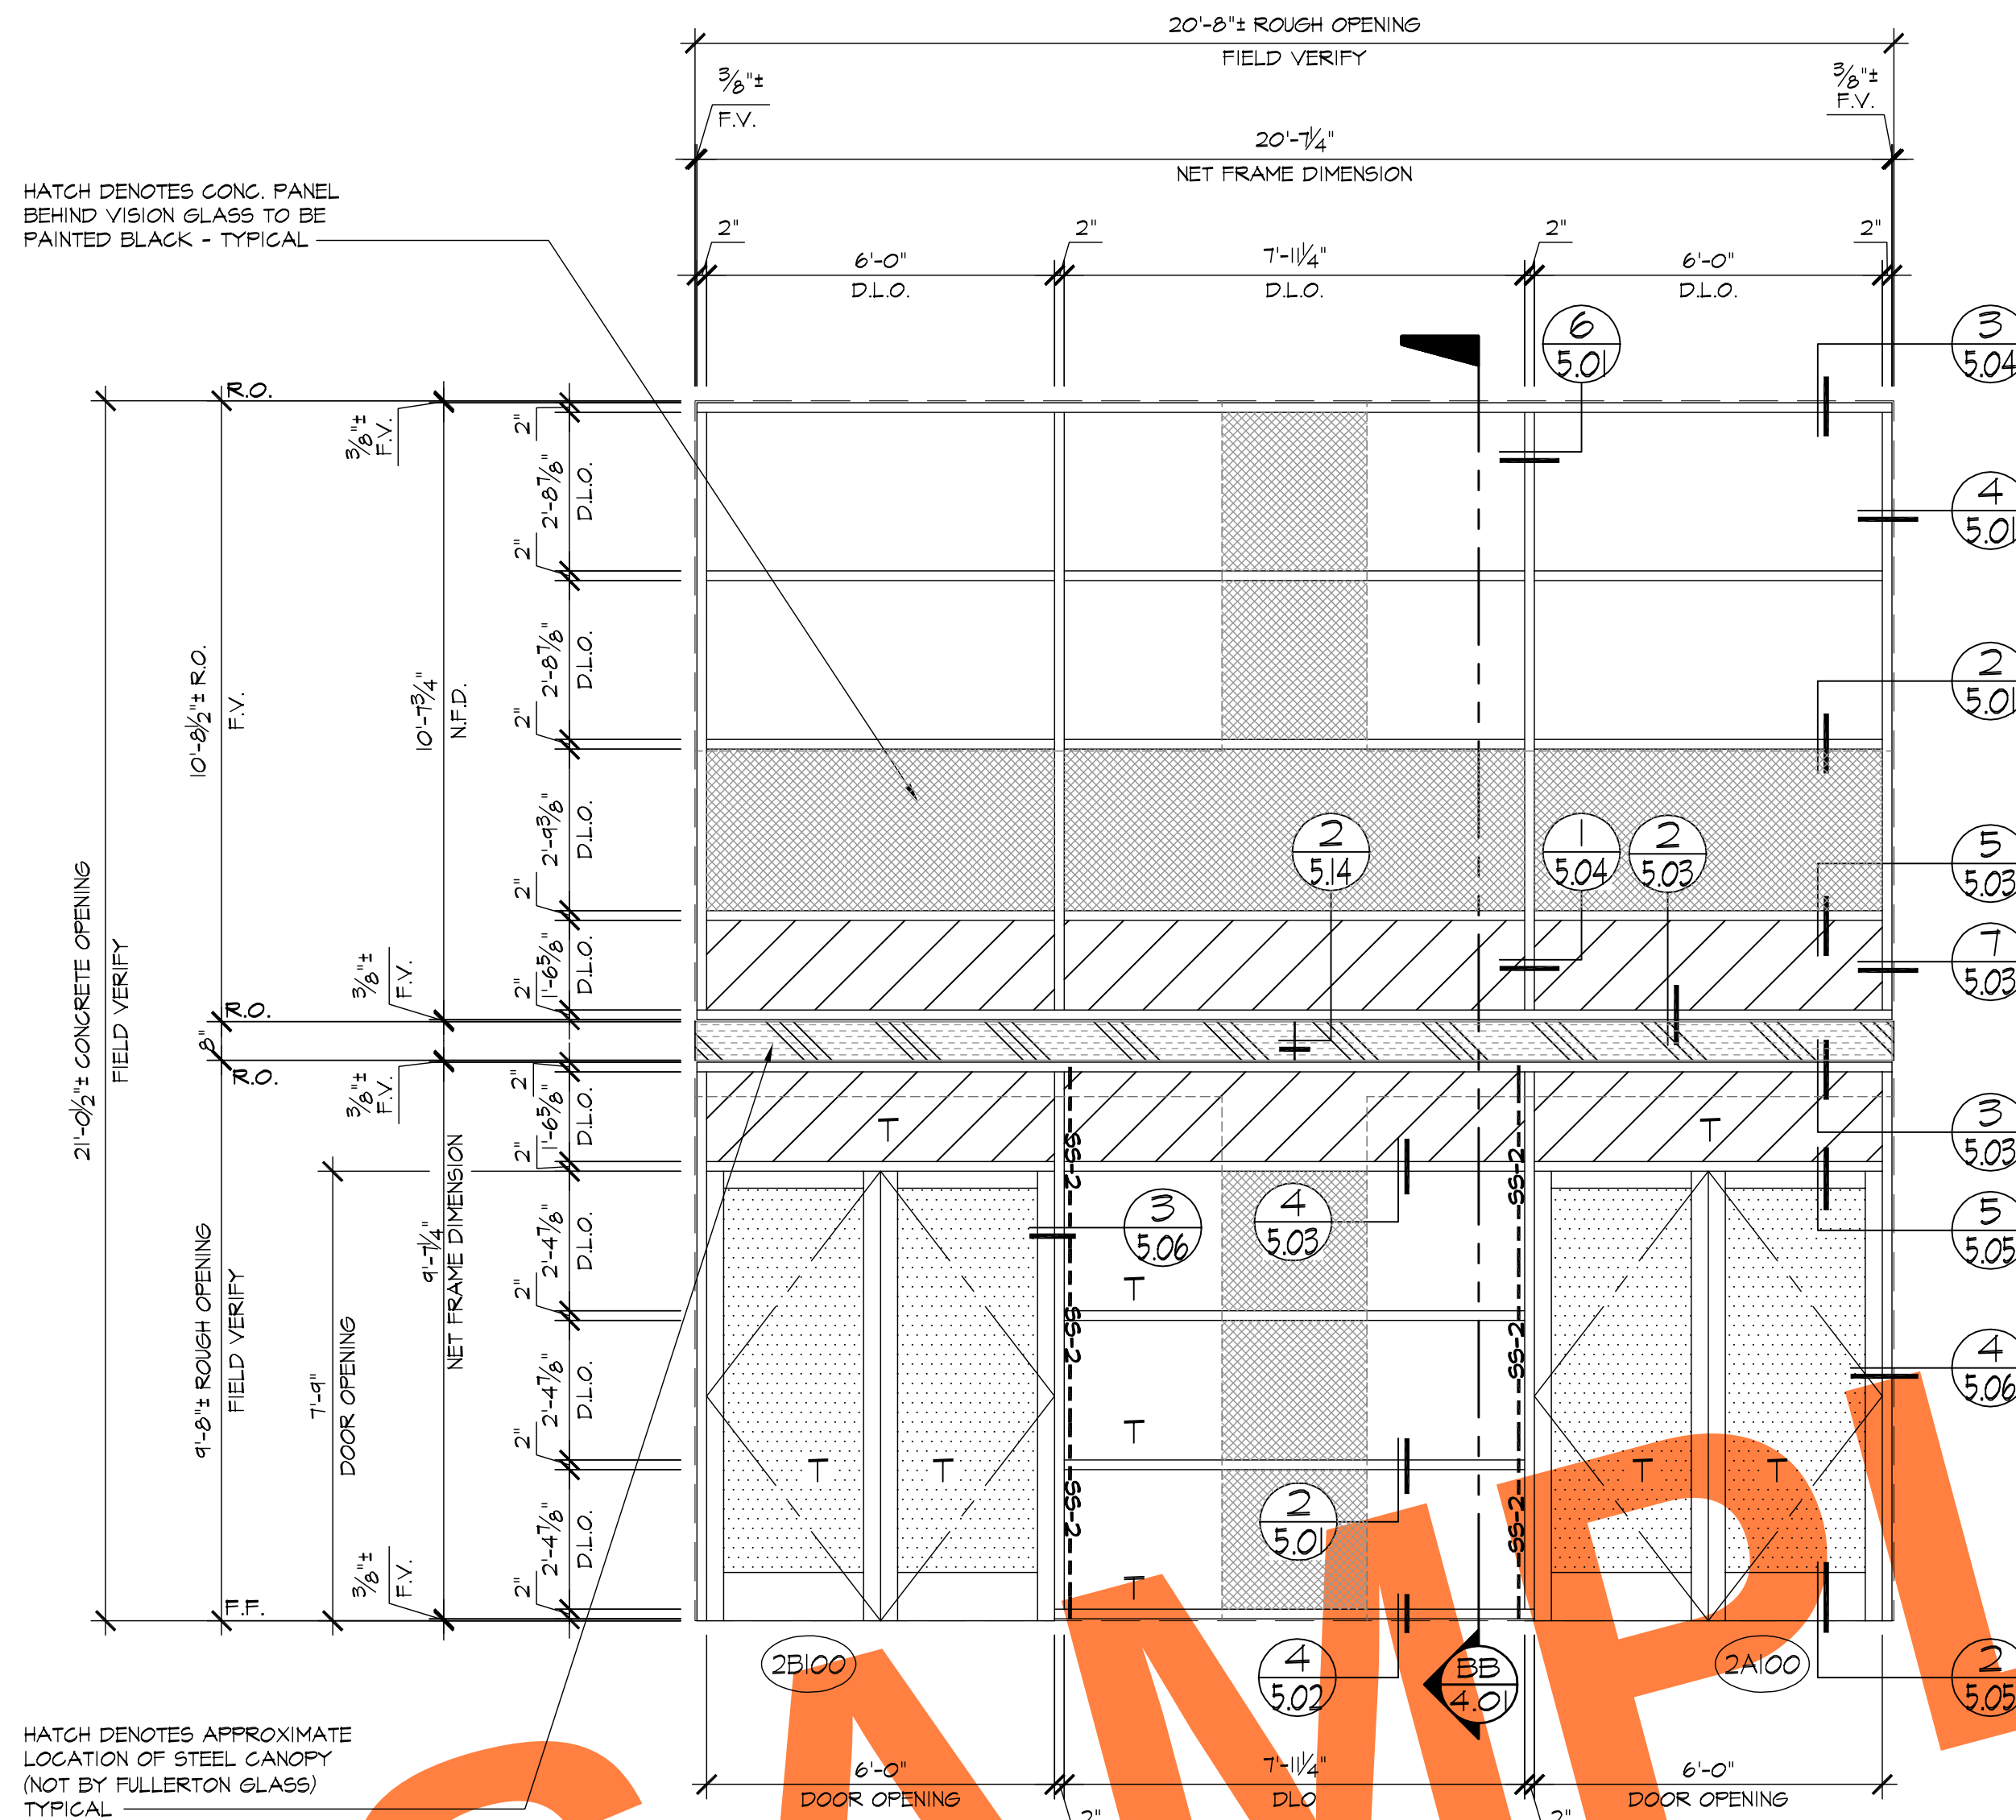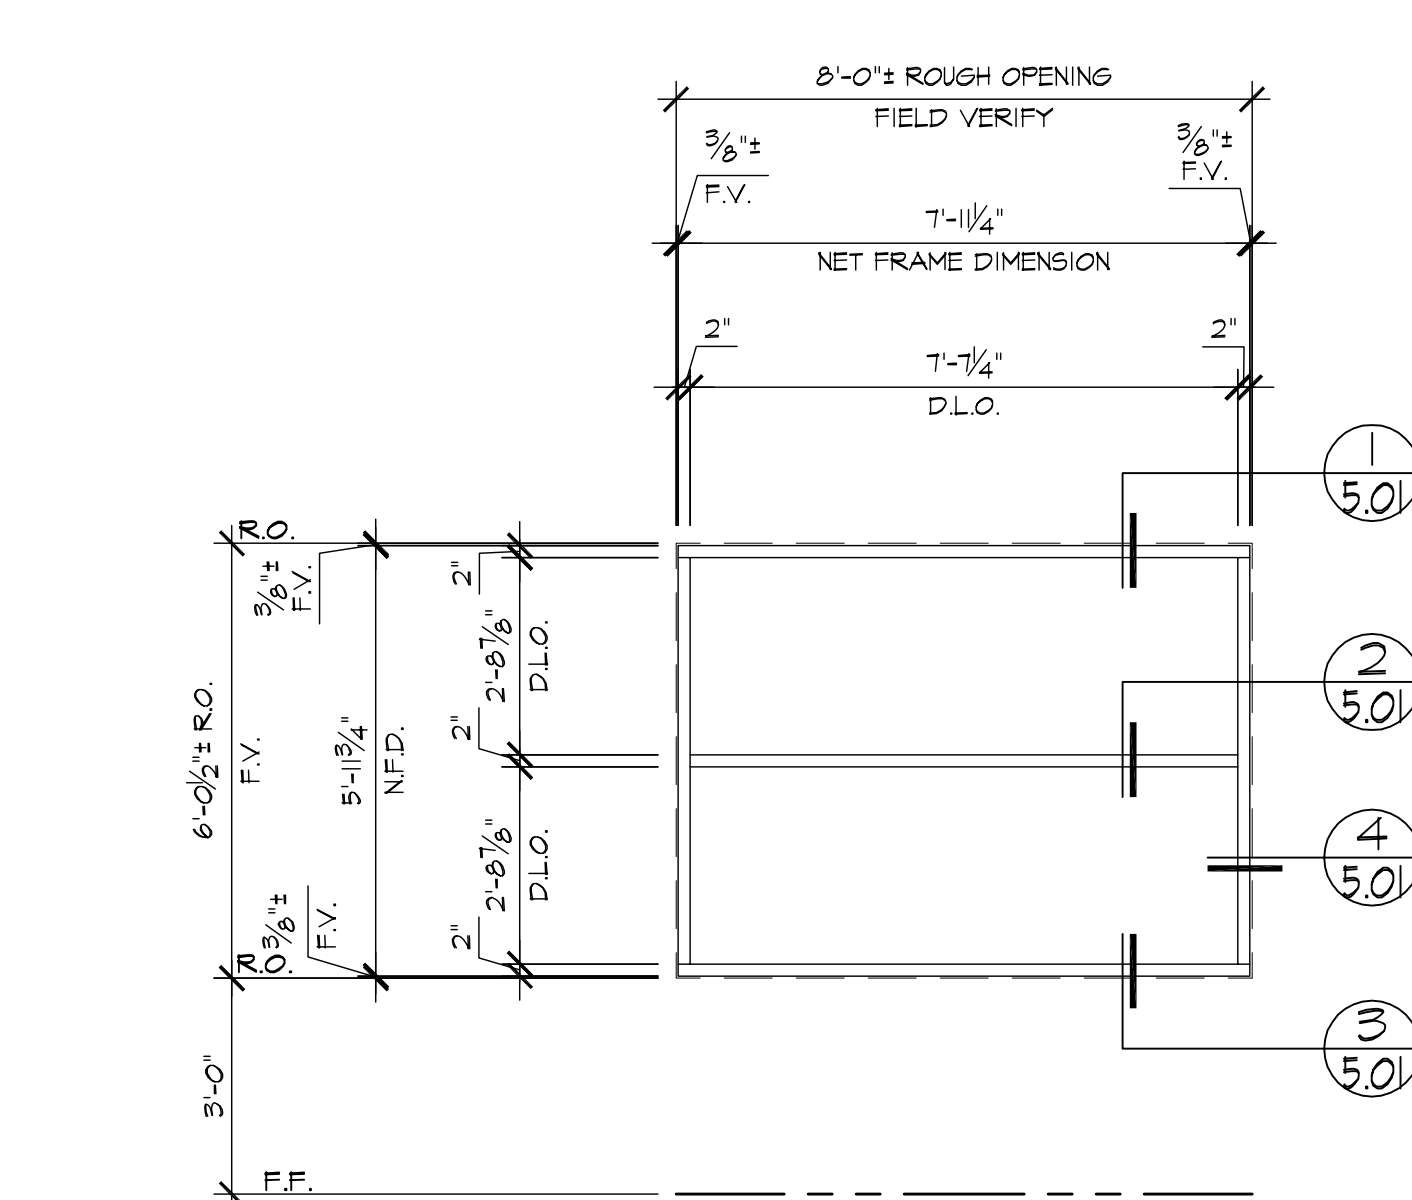


B ELEVATION (AFG 451 2" X 4 1/2" OFFSET GLAZED SYSTEM)
3.04 LOCATION
BLDG. #2/ 1st.-2nd. FLR. ~ | REQ'D (EAST)

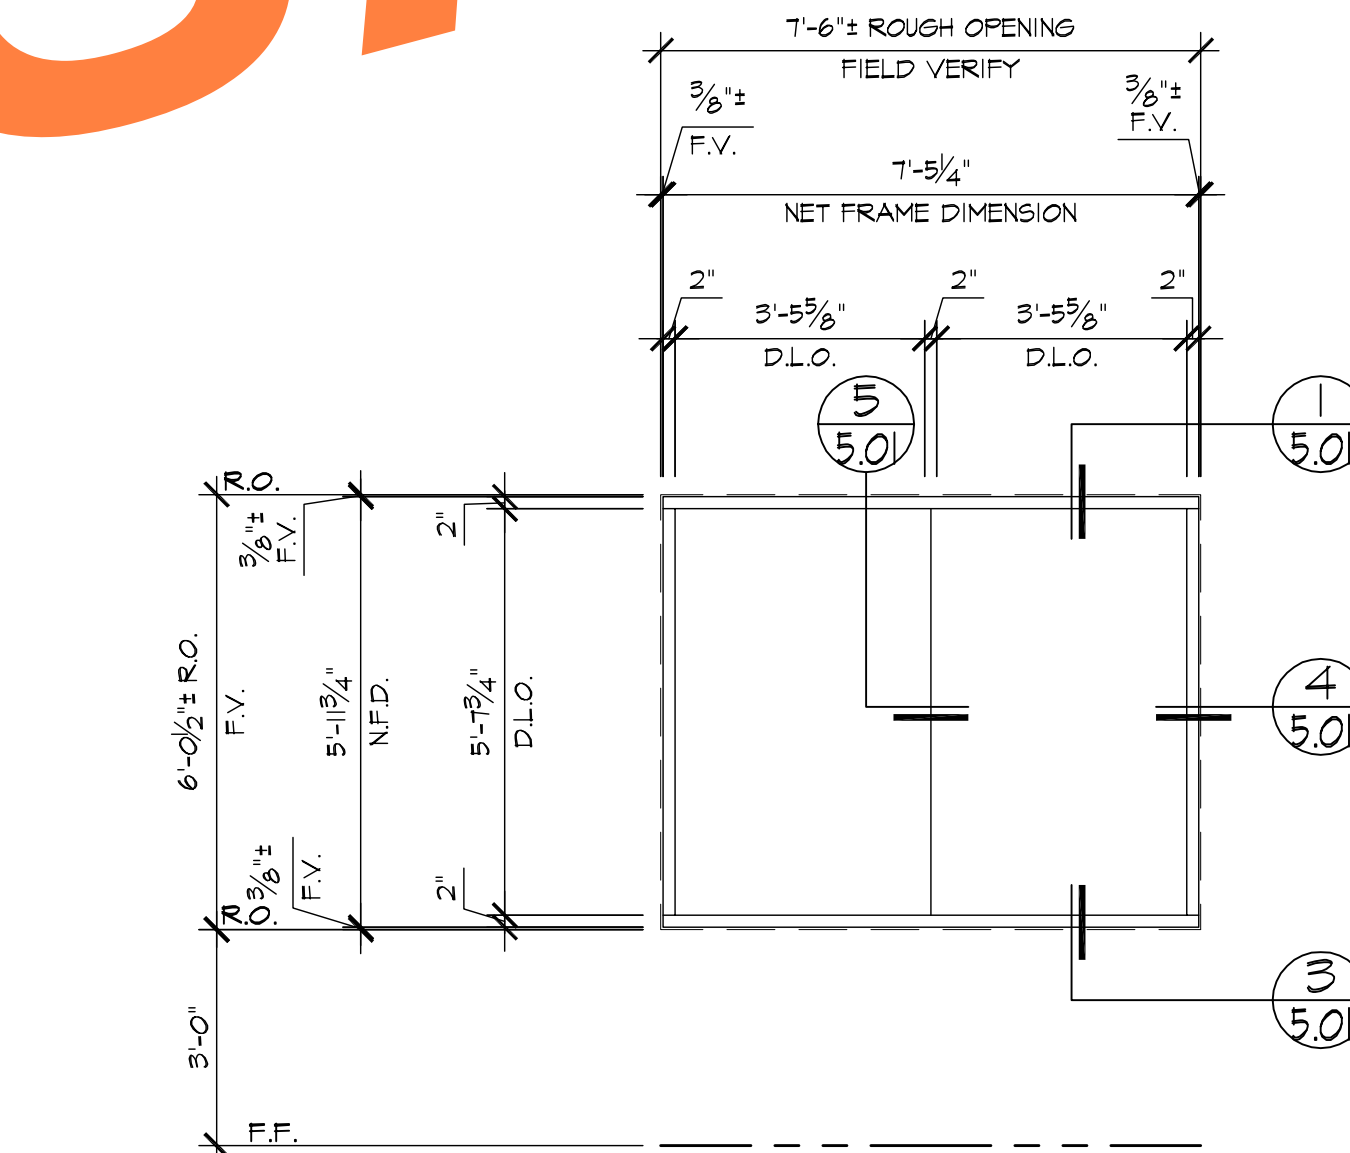

E ELEVATION (AFG 451 2" X 4 1/2" OFFSET GLAZED SYSTEM)
3.04 LOCATION

BLDG. #3/ 1st. FLR. ~ 12 REQ'D (NORTH)
BLDG. #3/ 2nd. FLR. ~ 12 REQ'D (NORTH)
BLDG. #4/ 1st. FLR. ~ 12 REQ'D (NORTH)
BLDG. #4/ 2nd. FLR. ~ 12 REQ'D (NORTH)

C ELEVATION (AFG 451 2" X 4 1/2" OFFSET GLAZED SYSTEM)
3.04 LOCATION
BLDG. #2/ 1st.-2nd. FLR. ~ | REQ'D (WEST)

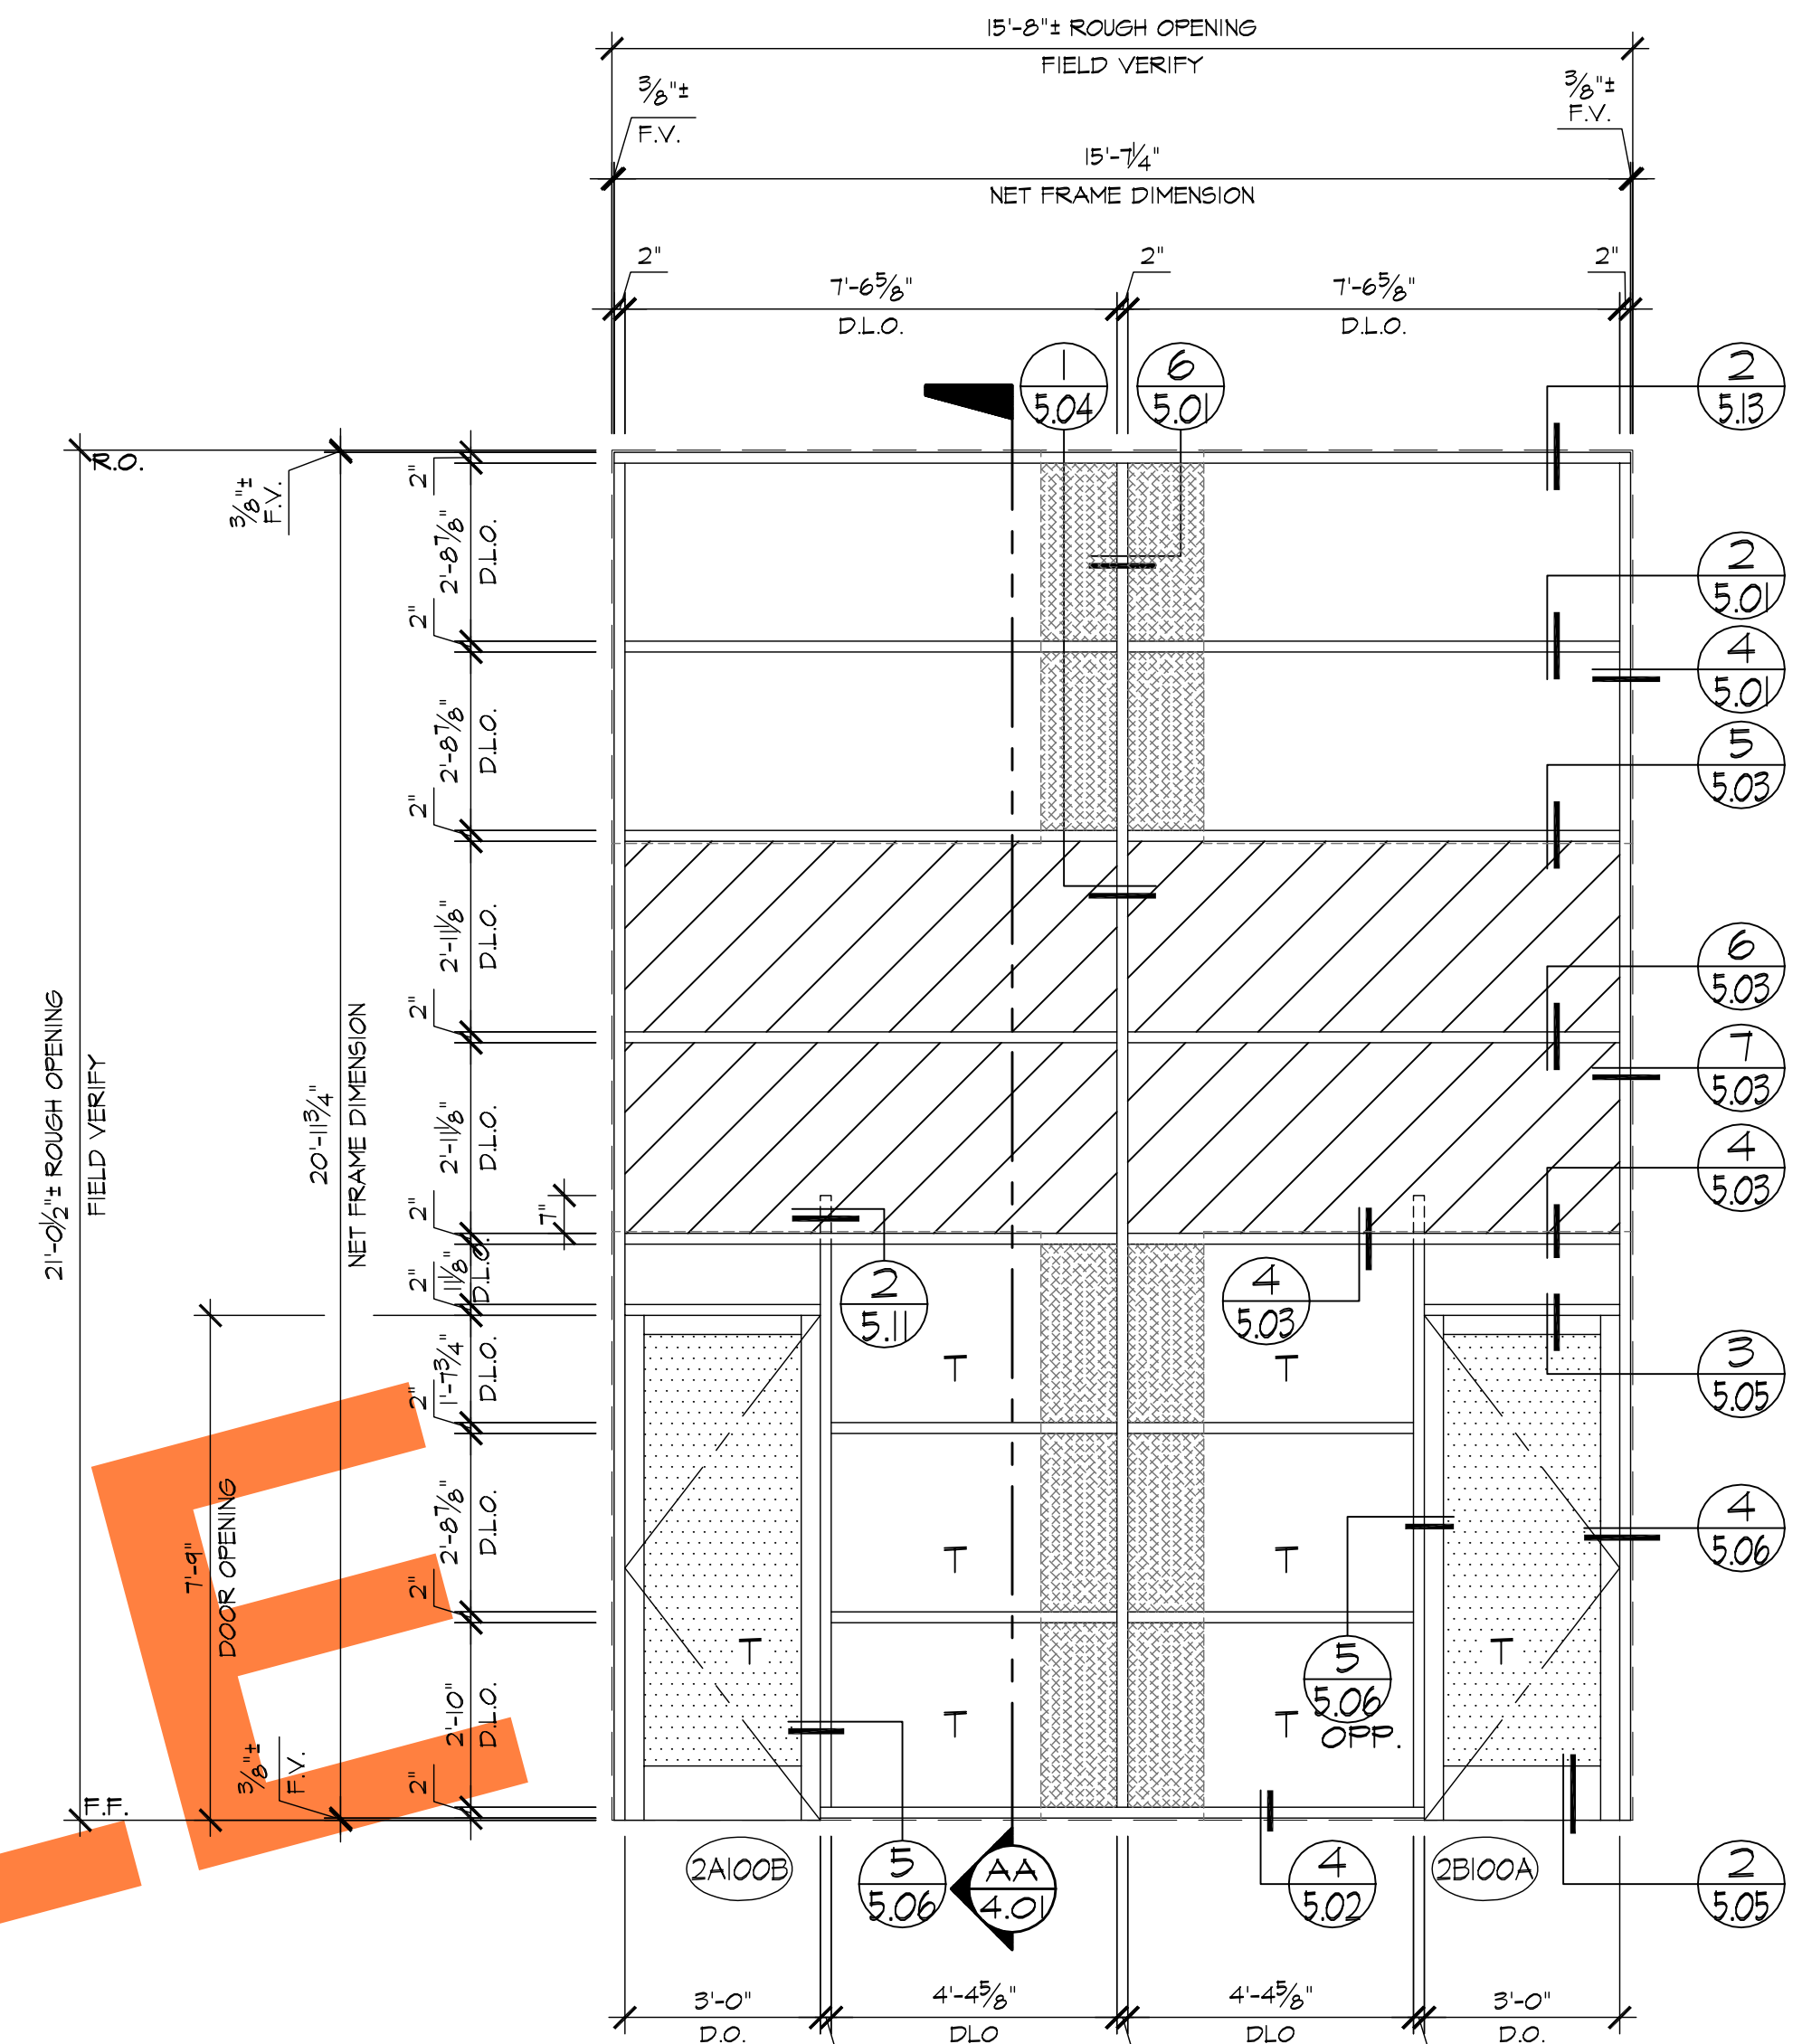

NOTE:

FIELD VERIFY W/LOCATION OF 2" REVEAL ON THE WING WALL. TOP & BOTTOM OF MULLIONS TO ALIGN W/ TOP & BOTTOM OF REVEAL.

NOTE:

ALL QUANTITIES TO BE VERIFIED BY GENERAL CONTRACTOR


FULLERTON GLASS
607 S. EUCLID
FULLERTON, CA 92832

REVISIONS BY
BMR
DRAFTING SERVICE
SINCE 1988
23846 SUNNYMEAD BLVD.
SUITE 80
MORENO VALLEY, CA 92553
B: (951) 243-7814
F: (951) 243-7873

JOB NAME: KOLL CENTER 3
ARCHITECT: LPA INC.
SHEET DESCRIPTION: ELEVATIONS


DATE: 08/15/07
SCALE: 3/8"=1'-0"
DRAWN: L. LOPEZ
JOB NO: 053-07
SHEET NO:

3.04

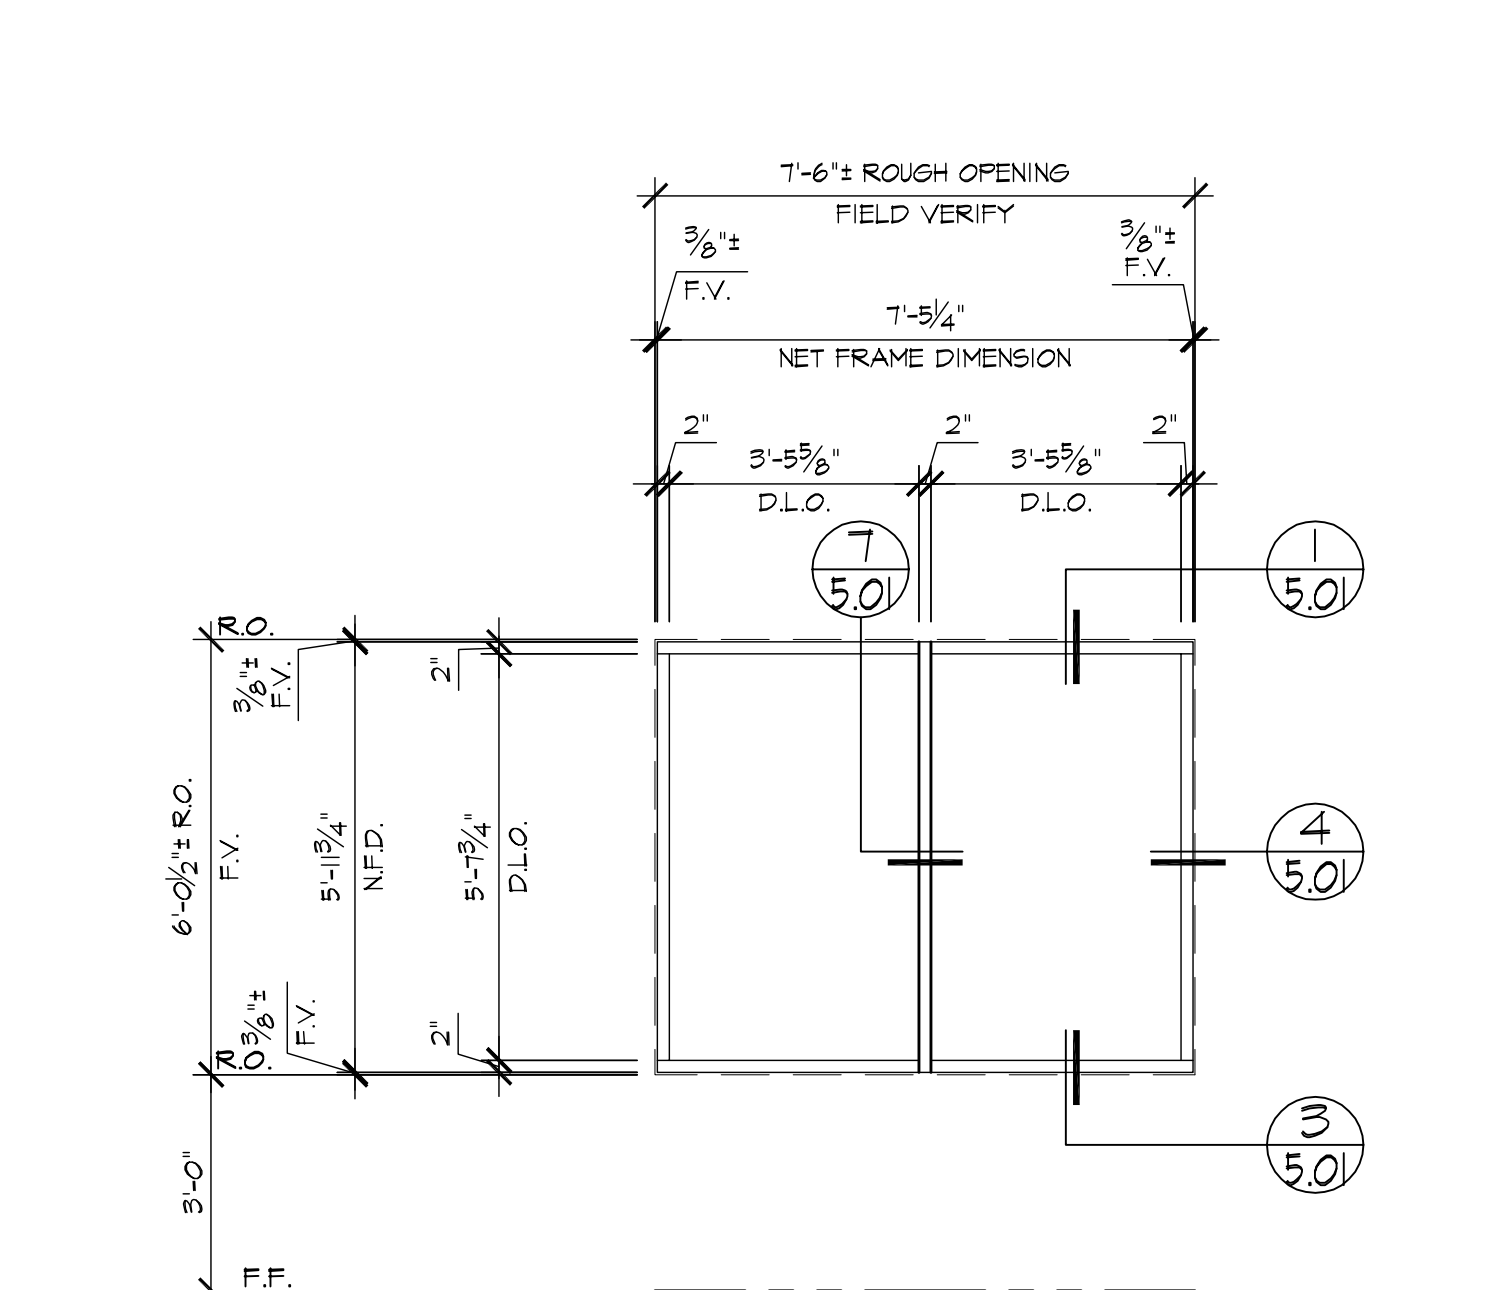


A ELEVATION (AFG 451 2" X 4 1/2" OFFSET GLAZED SYSTEM)
3.05 LOCATION

- BLDG. #3/ 1st. FLR. ~ 6 REQ'D (WEST)
- BLDG. #3/ 1st. FLR. ~ 6 REQ'D (EAST)
- BLDG. #3/ 2nd. FLR. ~ 6 REQ'D (WEST)
- BLDG. #3/ 2nd. FLR. ~ 6 REQ'D (EAST)
- BLDG. #4/ 1st. FLR. ~ 6 REQ'D (WEST)
- BLDG. #4/ 1st. FLR. ~ 6 REQ'D (EAST)
- BLDG. #4/ 2nd. FLR. ~ 6 REQ'D (WEST)
- BLDG. #4/ 2nd. FLR. ~ 6 REQ'D (EAST)
- BLDG. #5/ 1st. FLR. ~ 2 REQ'D (WEST)
- BLDG. #5/ 1st. FLR. ~ 2 REQ'D (EAST)
- BLDG. #5/ 2nd. FLR. ~ 2 REQ'D (WEST)
- BLDG. #5/ 2nd. FLR. ~ 2 REQ'D (EAST)
- BLDG. #6/ 1st. FLR. ~ 2 REQ'D (WEST)
- BLDG. #6/ 1st. FLR. ~ 2 REQ'D (EAST)
- BLDG. #6/ 2nd. FLR. ~ 2 REQ'D (WEST)
- BLDG. #6/ 2nd. FLR. ~ 2 REQ'D (EAST)

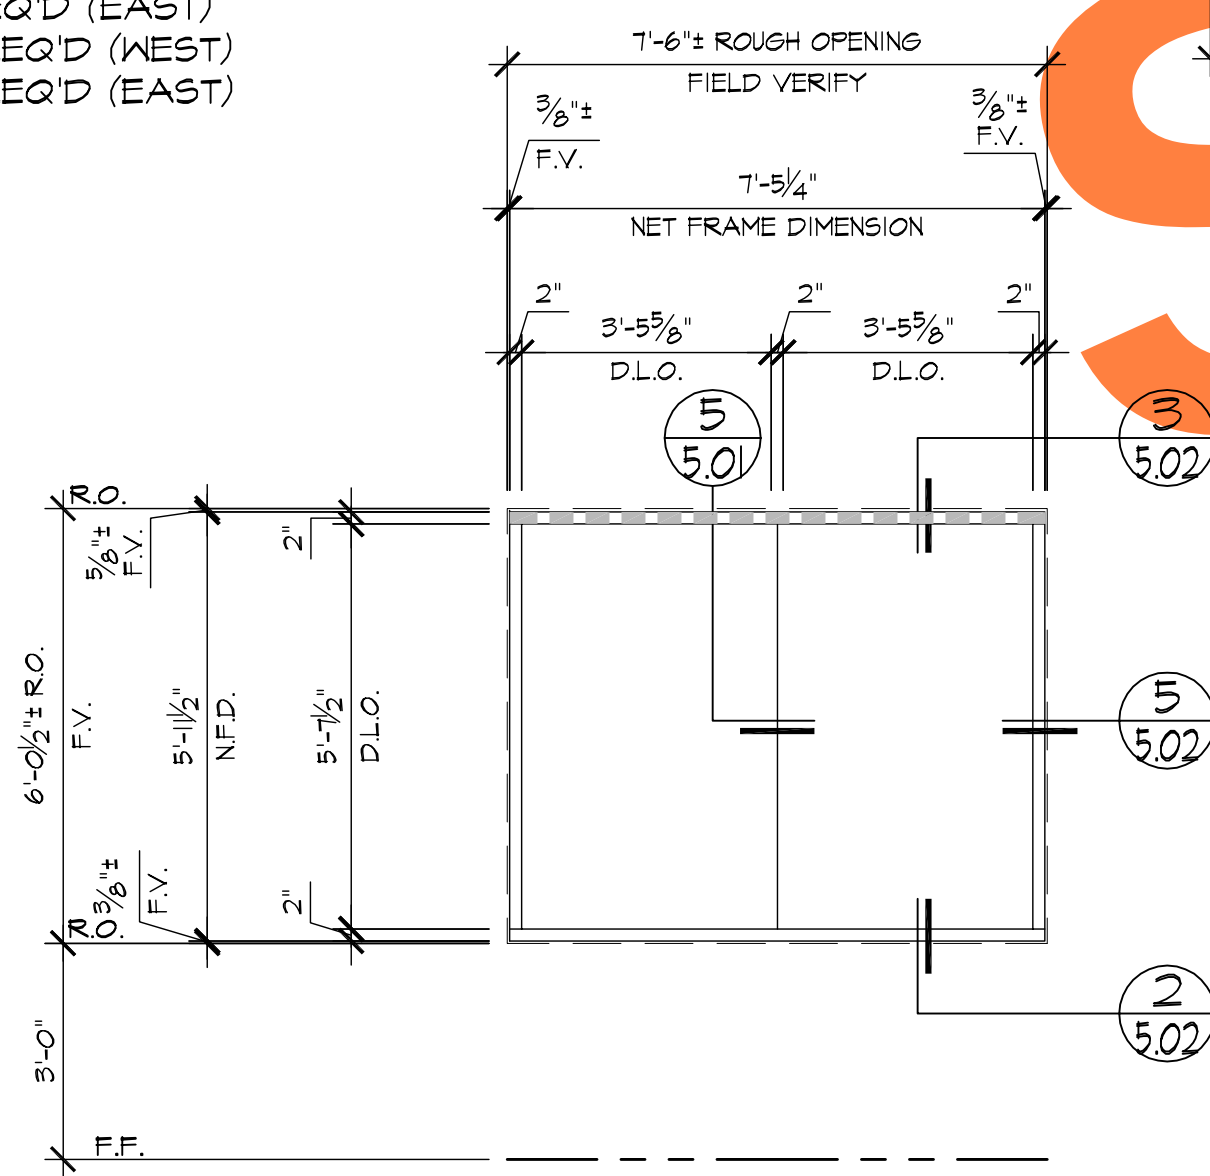

D ELEVATION (AFG 451 2" X 4 1/2" OFFSET GLAZED SYSTEM)
3.05 LOCATION

- BLDG. #5/ 1st. FLR. ~ 8 REQ'D (SOUTH)
- BLDG. #5/ 2nd. FLR. ~ 8 REQ'D (SOUTH)
- BLDG. #6/ 1st. FLR. ~ 10 REQ'D (SOUTH)
- BLDG. #6/ 2nd. FLR. ~ 10 REQ'D (SOUTH)

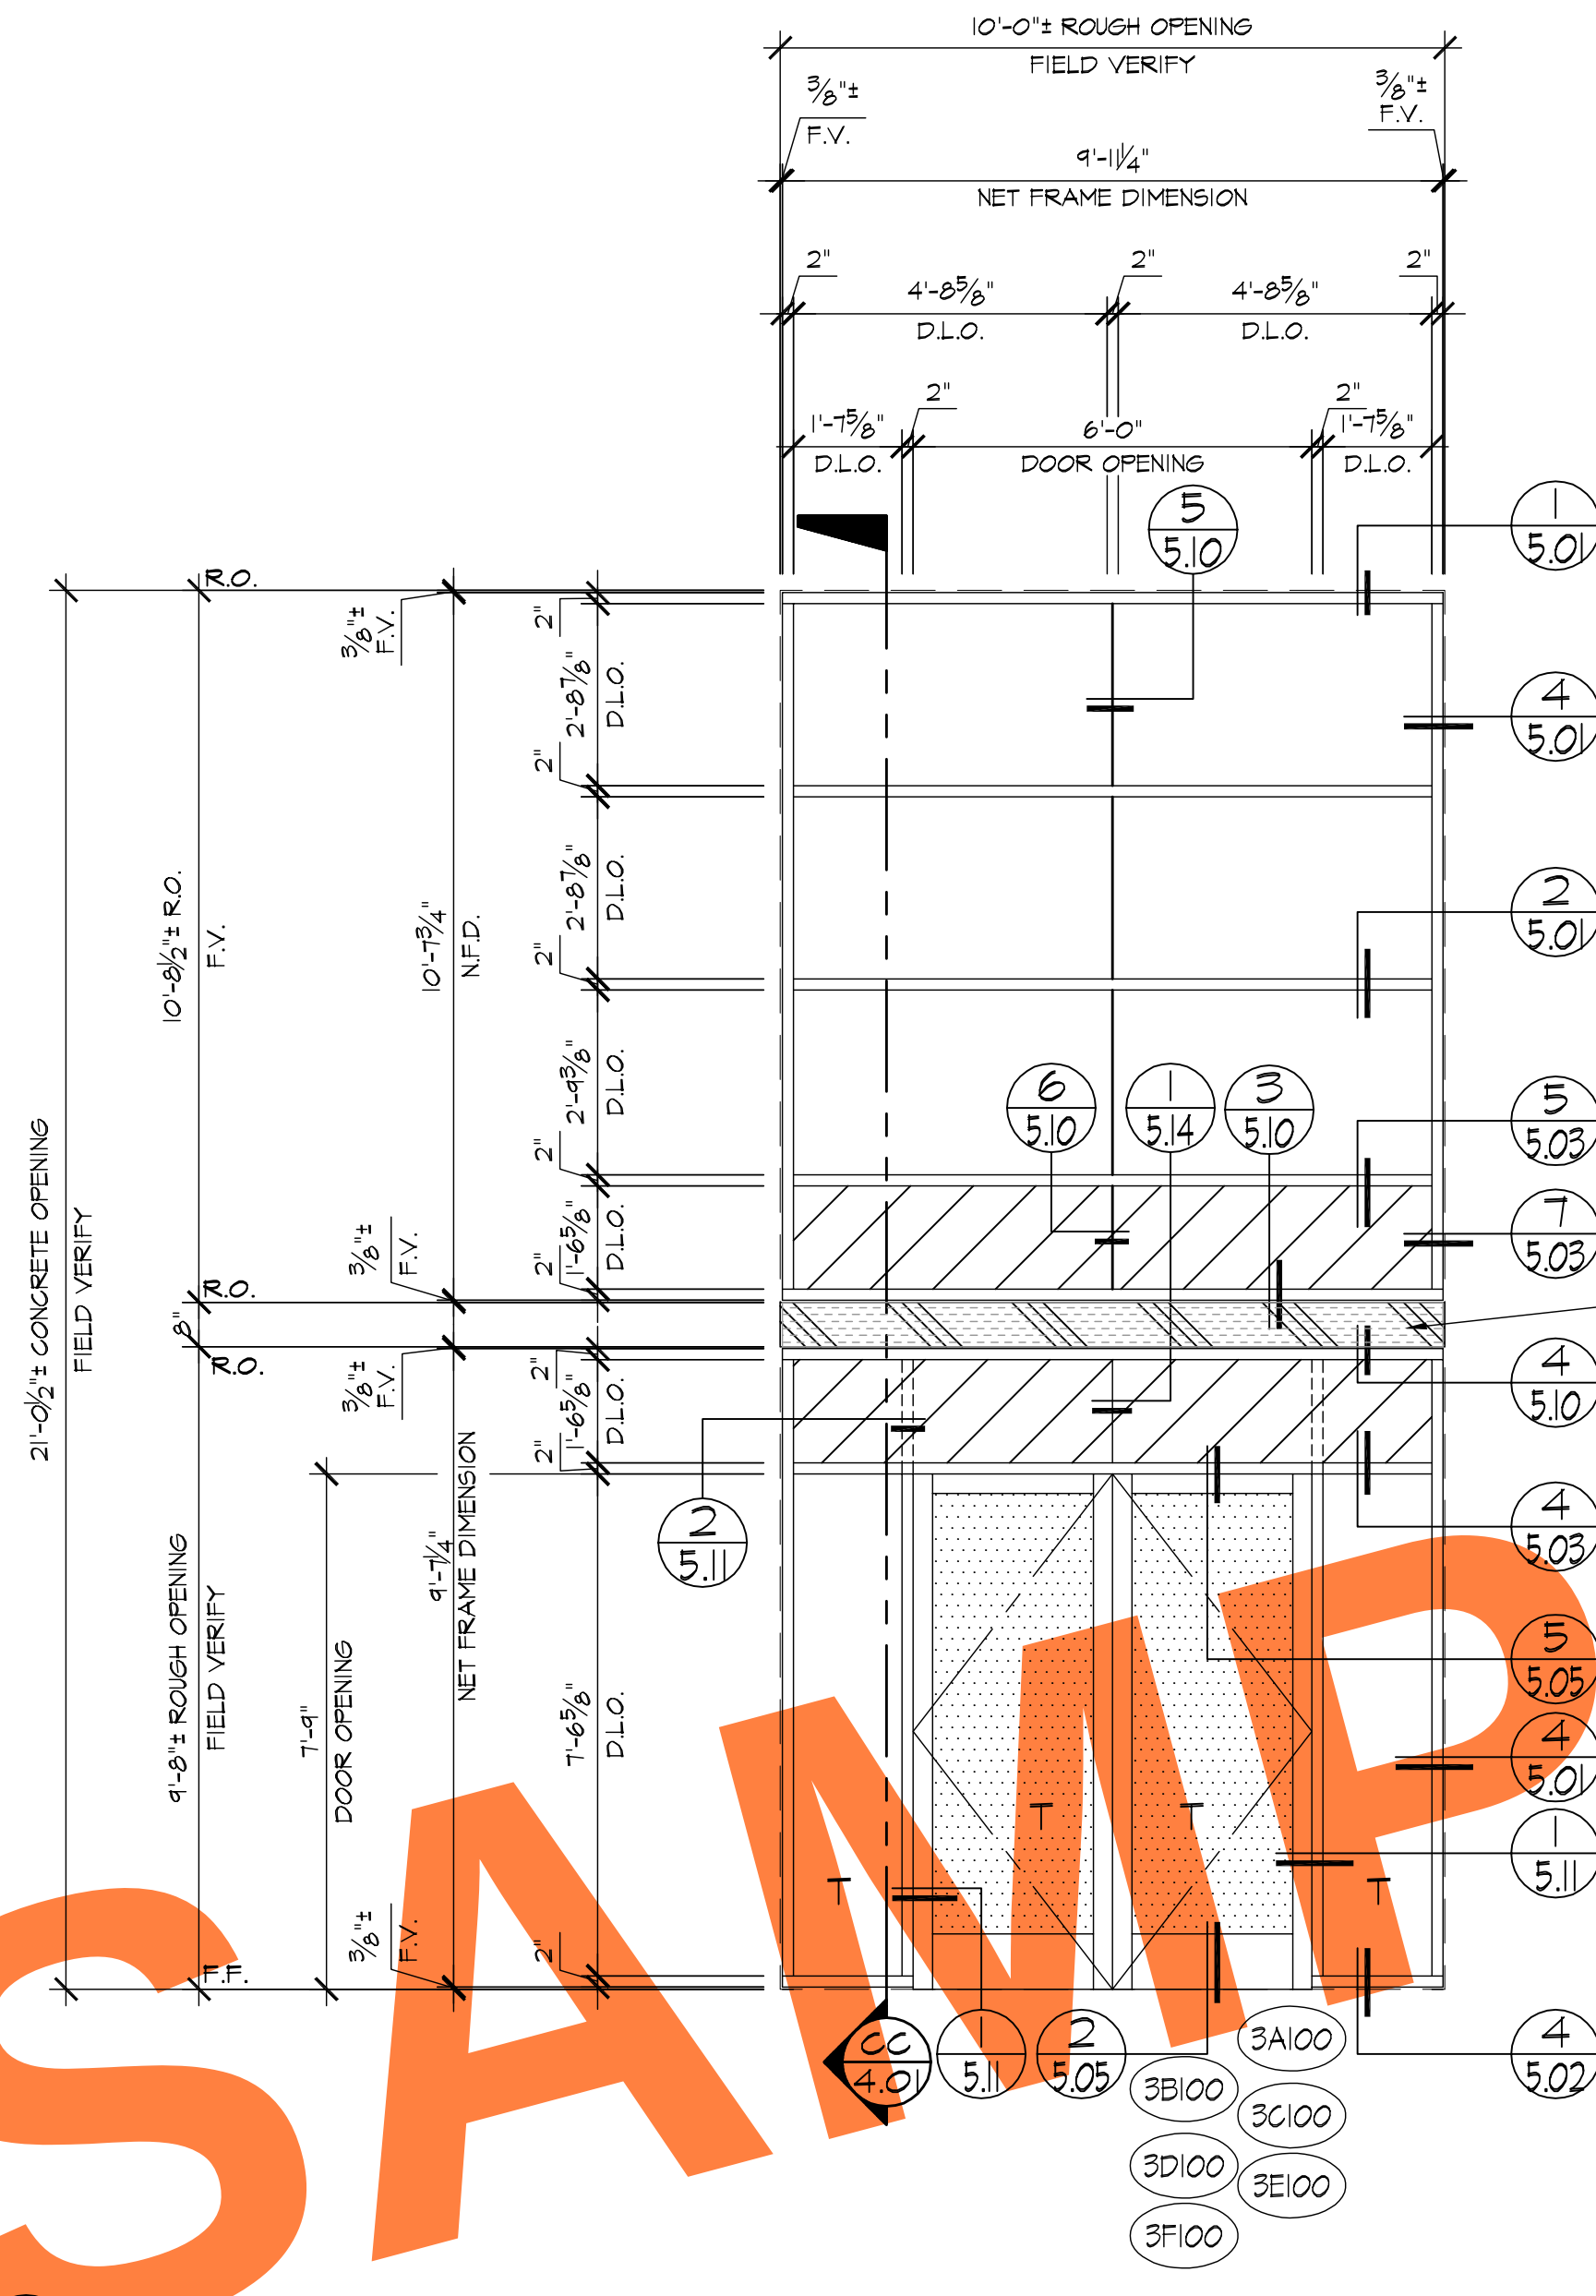


B ELEVATION (AFG 451 2" X 4 1/2" OFFSET GLAZED SYSTEM W/ HEAVY DUTY BUTT GLZD MULL.)
3.05 LOCATION

BLDG. #3/ 1st.-2nd. FLR. ~ 6 REQ'D (NORTH)


NOTE:
 FIELD VERIFY W/LOCATION OF 2" REVEAL ON THE WING WALL. TOP & BOTTOM OF MULLIONS TO ALIGN W/ TOP & BOTTOM OF REVEAL.

NOTE:
 ALL QUANTITIES TO BE VERIFIED BY GENERAL CONTRACTOR

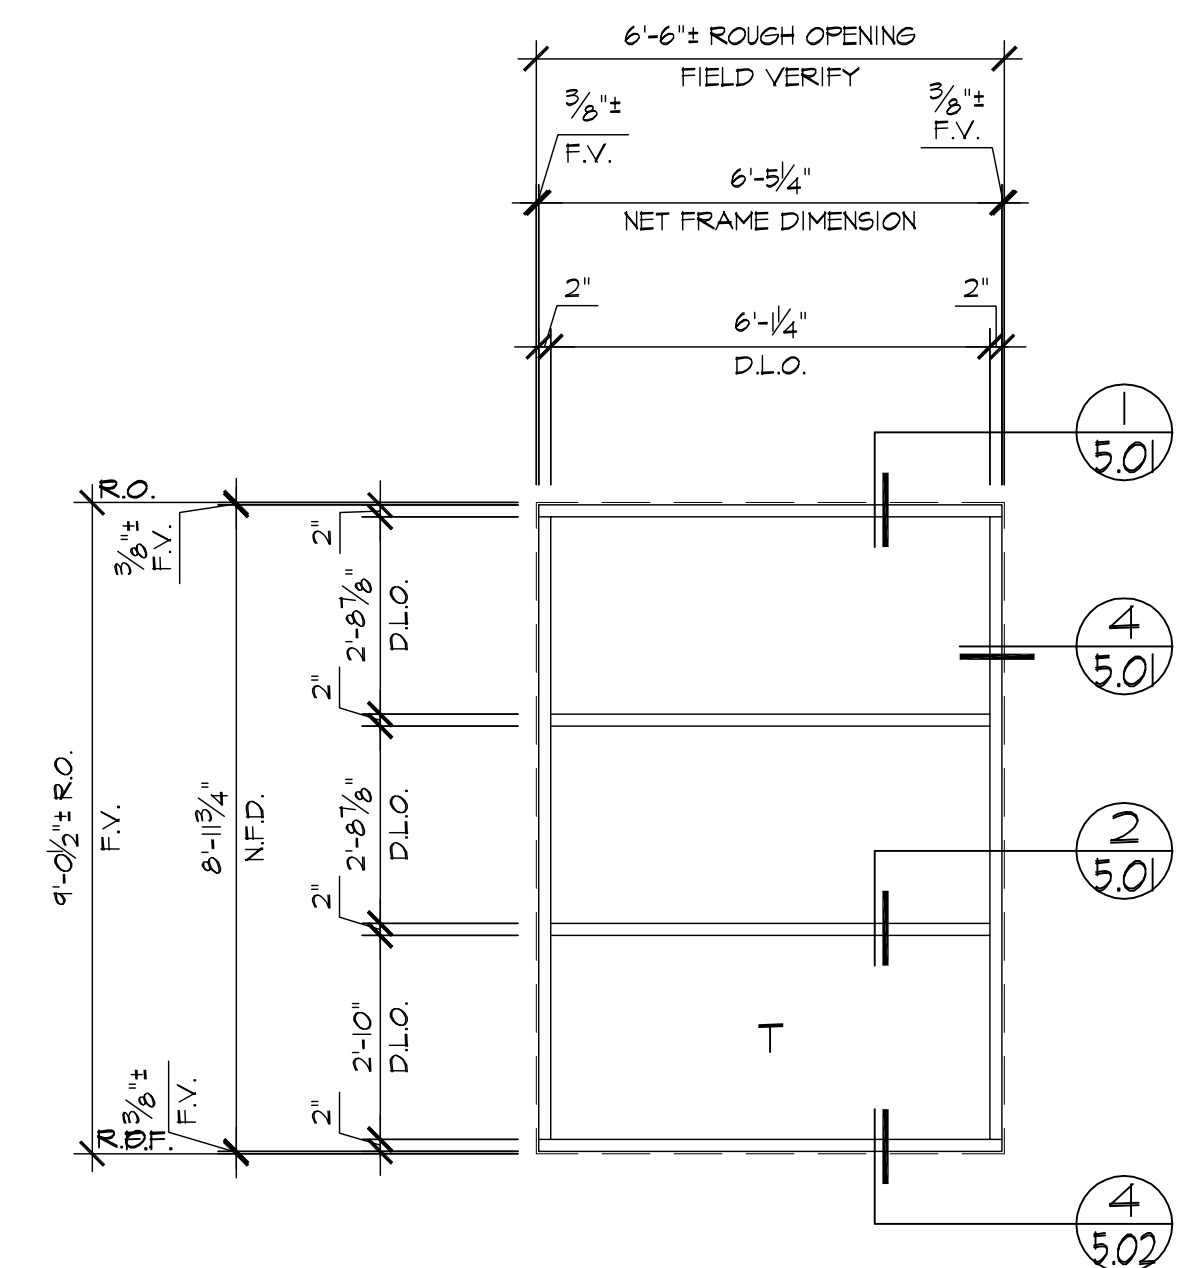

C ELEVATION (AFG 451 2" X 4 1/2" OFFSET GLAZED SYSTEM)
3.05 LOCATION

- BLDG. #3/ 1st. FLR. ~ 1 REQ'D (EAST)
- BLDG. #4/ 1st. FLR. ~ 1 REQ'D (WEST)
- BLDG. #9/ 1st. FLR. ~ 1 REQ'D (EAST)
- BLDG. #9/ 1st. FLR. ~ 1 REQ'D (WEST)

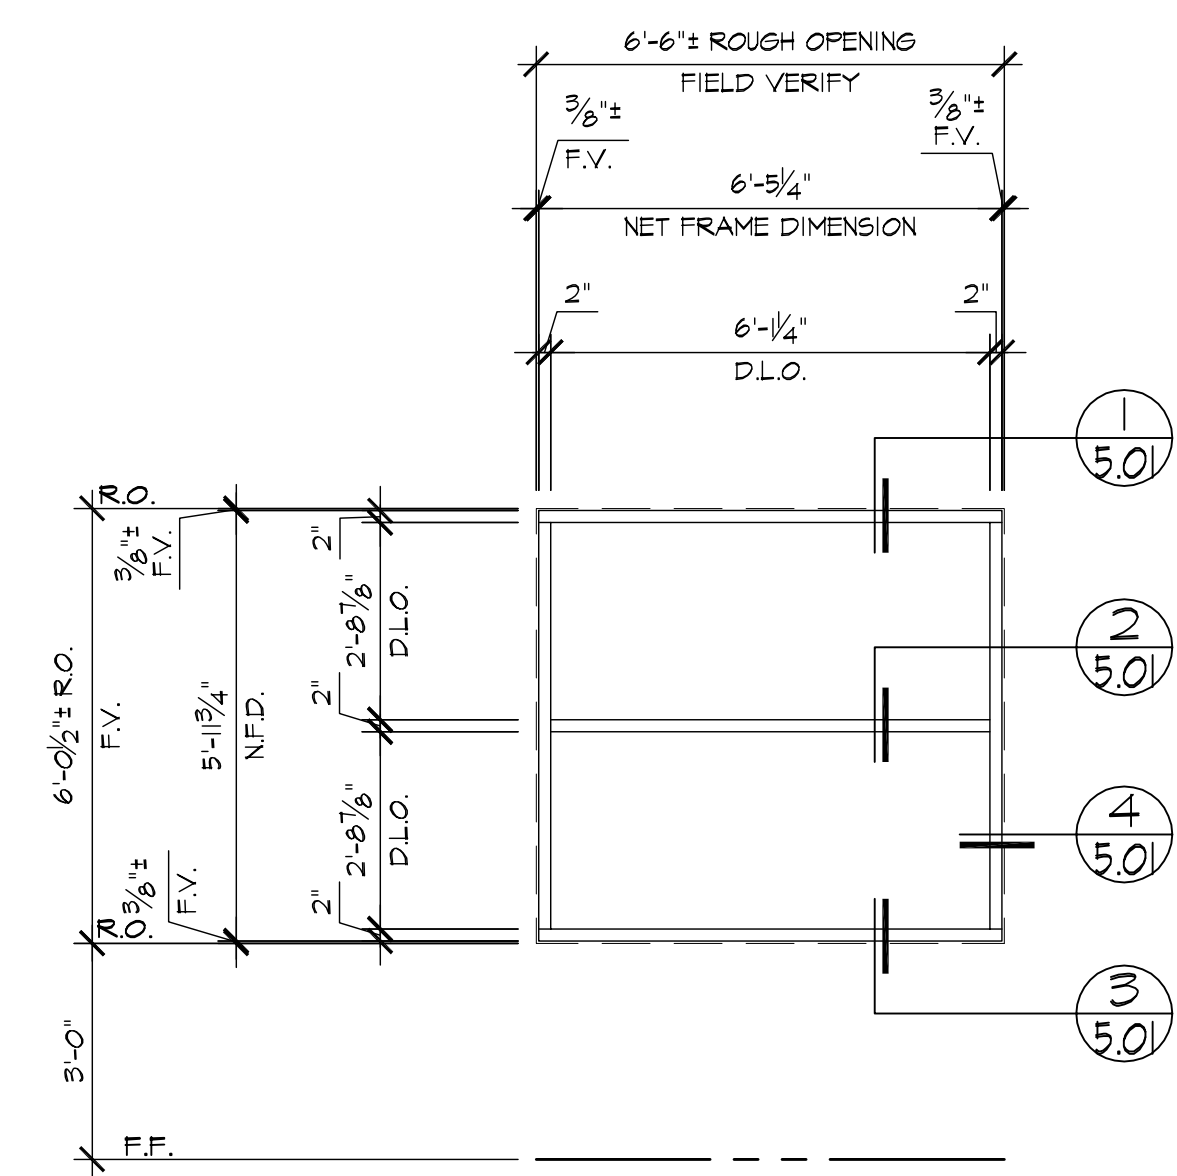

E ELEVATION (AFG 451 2" X 4 1/2" OFFSET GLAZED SYSTEM)
3.05 LOCATION


- BLDG. #3/ 2nd. FLR. ~ 1 REQ'D (WEST)
- BLDG. #3/ 2nd. FLR. ~ 1 REQ'D (EAST)
- BLDG. #4/ 2nd. FLR. ~ 1 REQ'D (WEST)
- BLDG. #4/ 2nd. FLR. ~ 1 REQ'D (EAST)
- BLDG. #9/ 2nd. FLR. ~ 1 REQ'D (EAST)
- BLDG. #9/ 2nd. FLR. ~ 1 REQ'D (WEST)

REVISIONS	BY
△	
△	
△	
△	
△	


BMR
 DRAFTING SERVICE
 SINCE 1988
 23846 SUNNYMEAD BLVD.
 SUITE 8
 MORENO VALLEY, CA 92553
 B: (951) 243-7814
 F: (951) 243-7873

FULLERTON GLASS
 607 S. EUCLID
 FULLERTON, CA 92832

JOB NAME:	KOLL CENTER 3
ARCHITECT:	LPA INC.
SHEET DESCRIPTION:	ELEVATIONS
DATE:	08/15/07
SCALE:	3/8"=1'-0"
DRAWN:	L. LOPEZ
JOB NO:	053-07
SHEET NO:	3.05

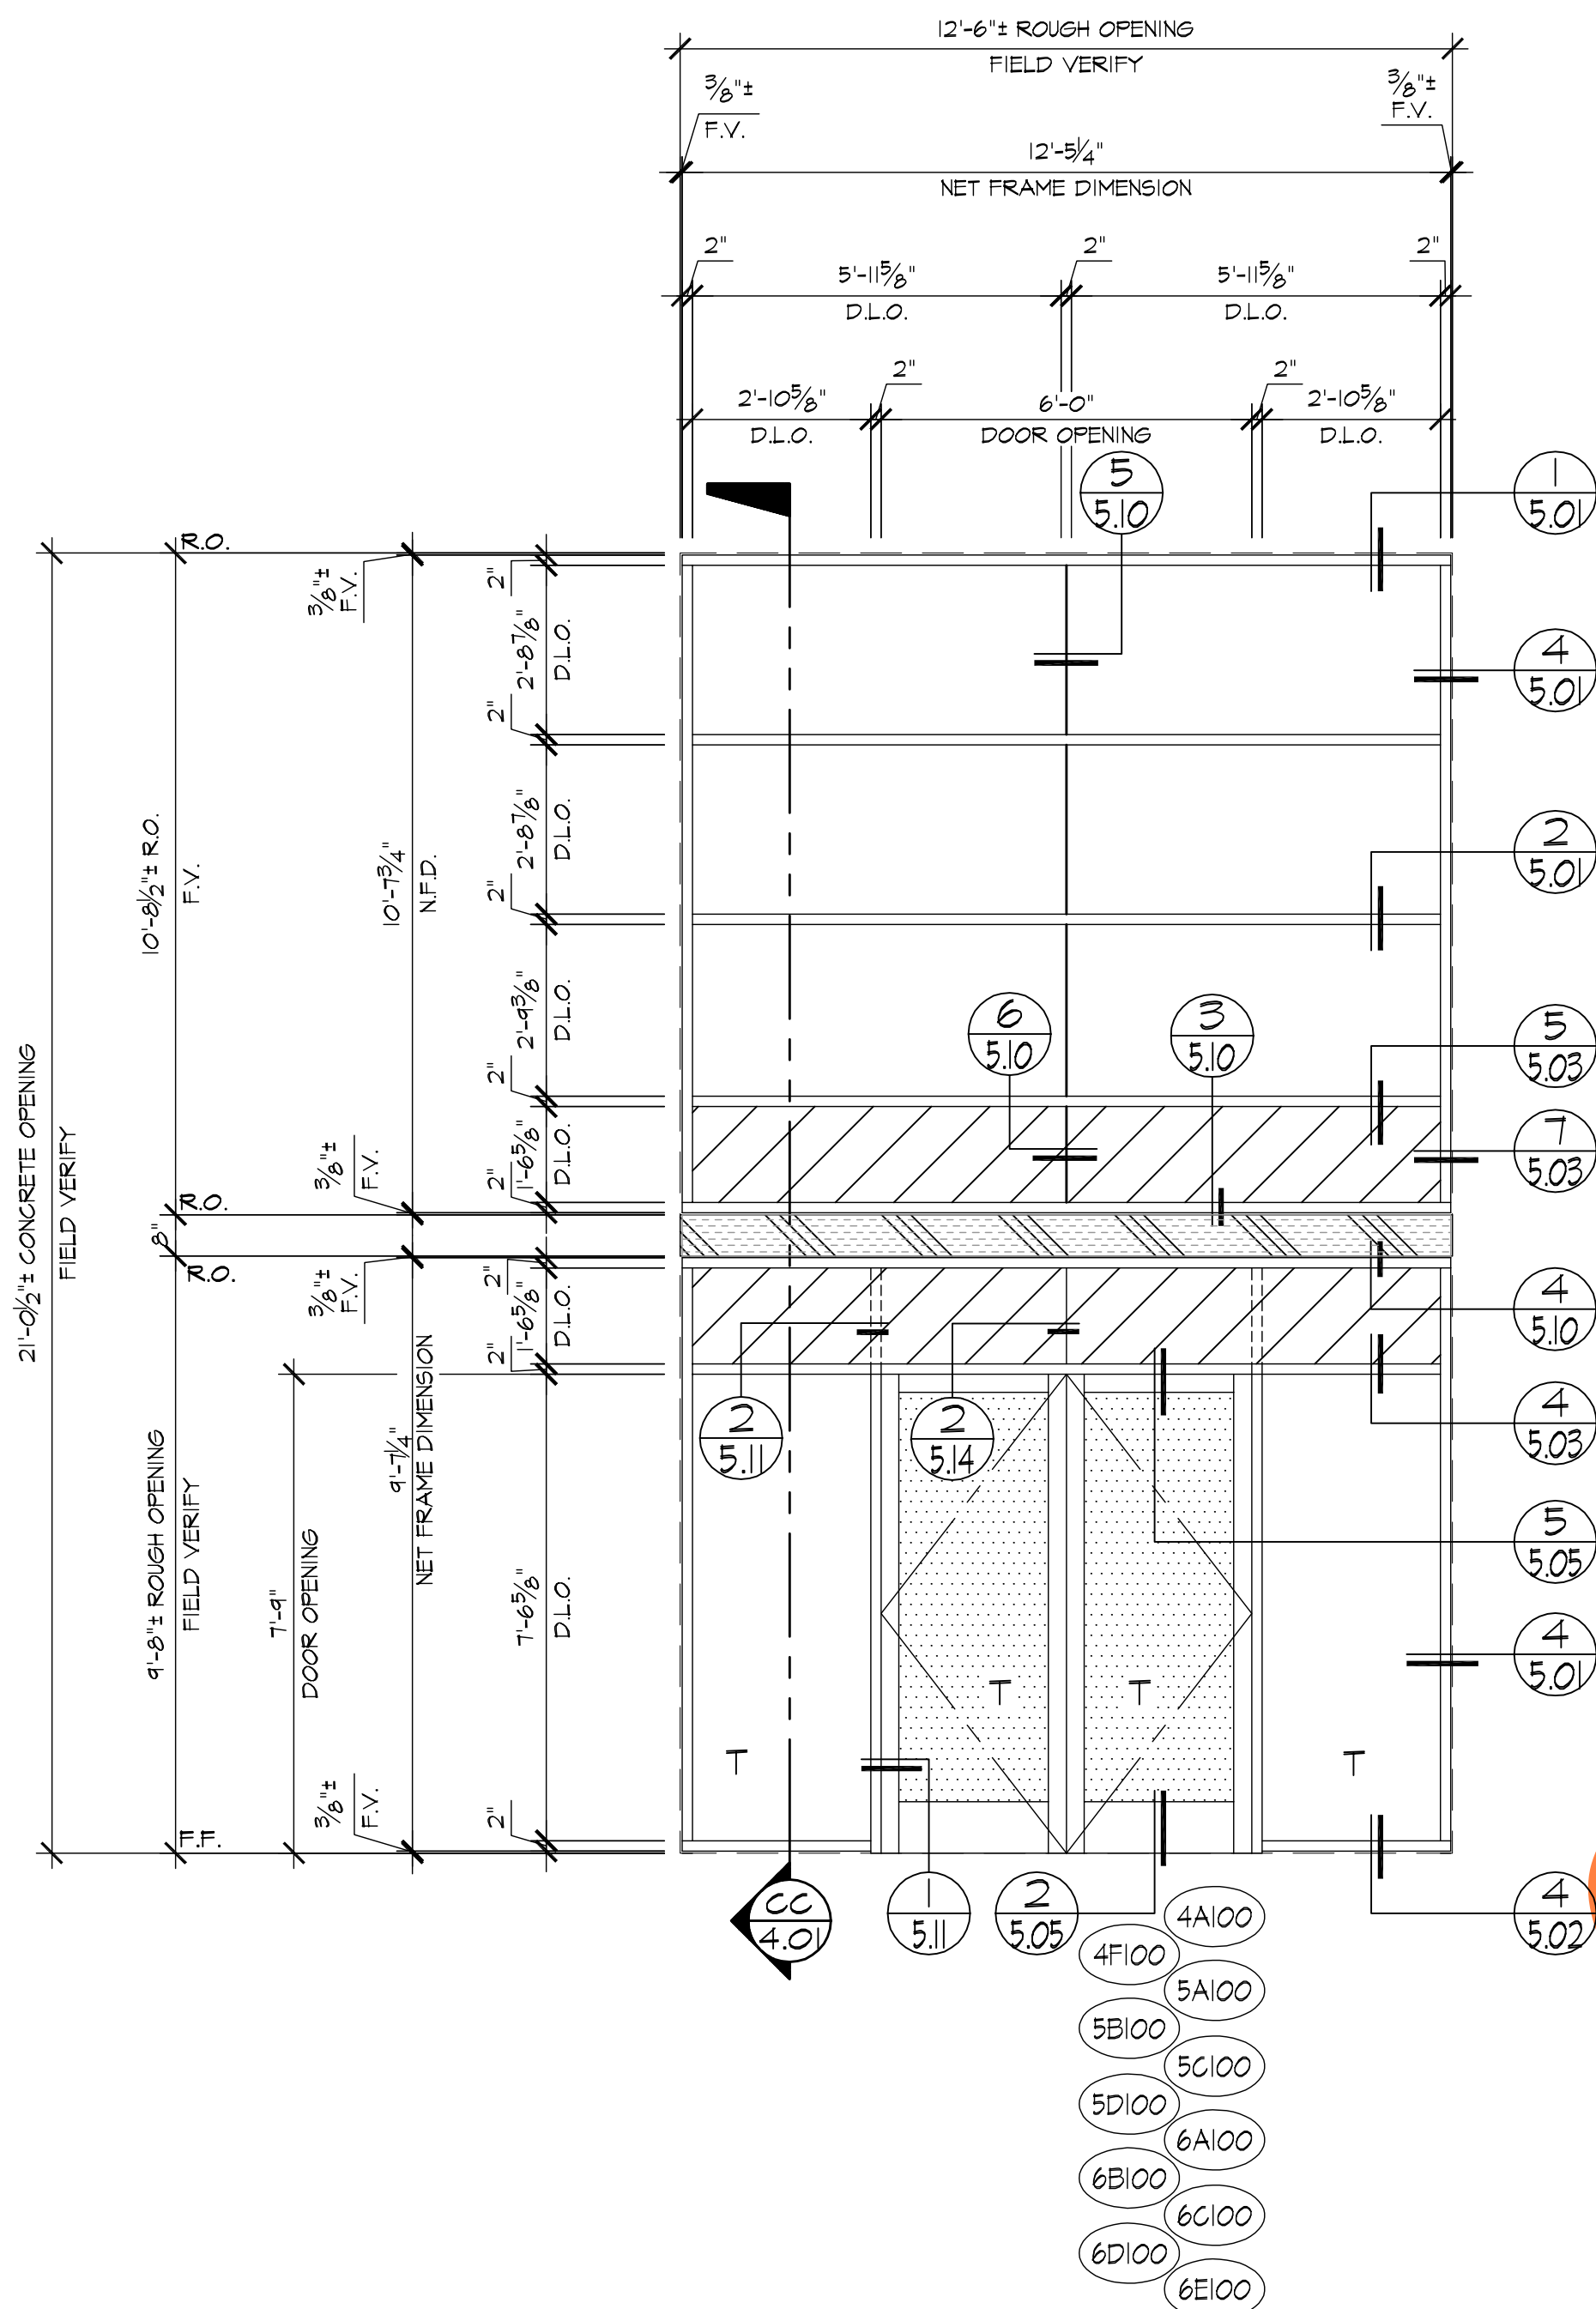


A ELEVATION (AFG 451 2" X 4 1/2" OFFSET GLAZED SYSTEM W/ HEAVY DUTY BUTT GLZD MULL.)
3.06 LOCATION
 BLDG. #4/ 1st.-2nd. FLR. ~ 2 REQ'D (NORTH)
 BLDG. #5/ 1st.-2nd. FLR. ~ 4 REQ'D (SOUTH)
 BLDG. #6/ 1st.-2nd. FLR. ~ 4 REQ'D (SOUTH)

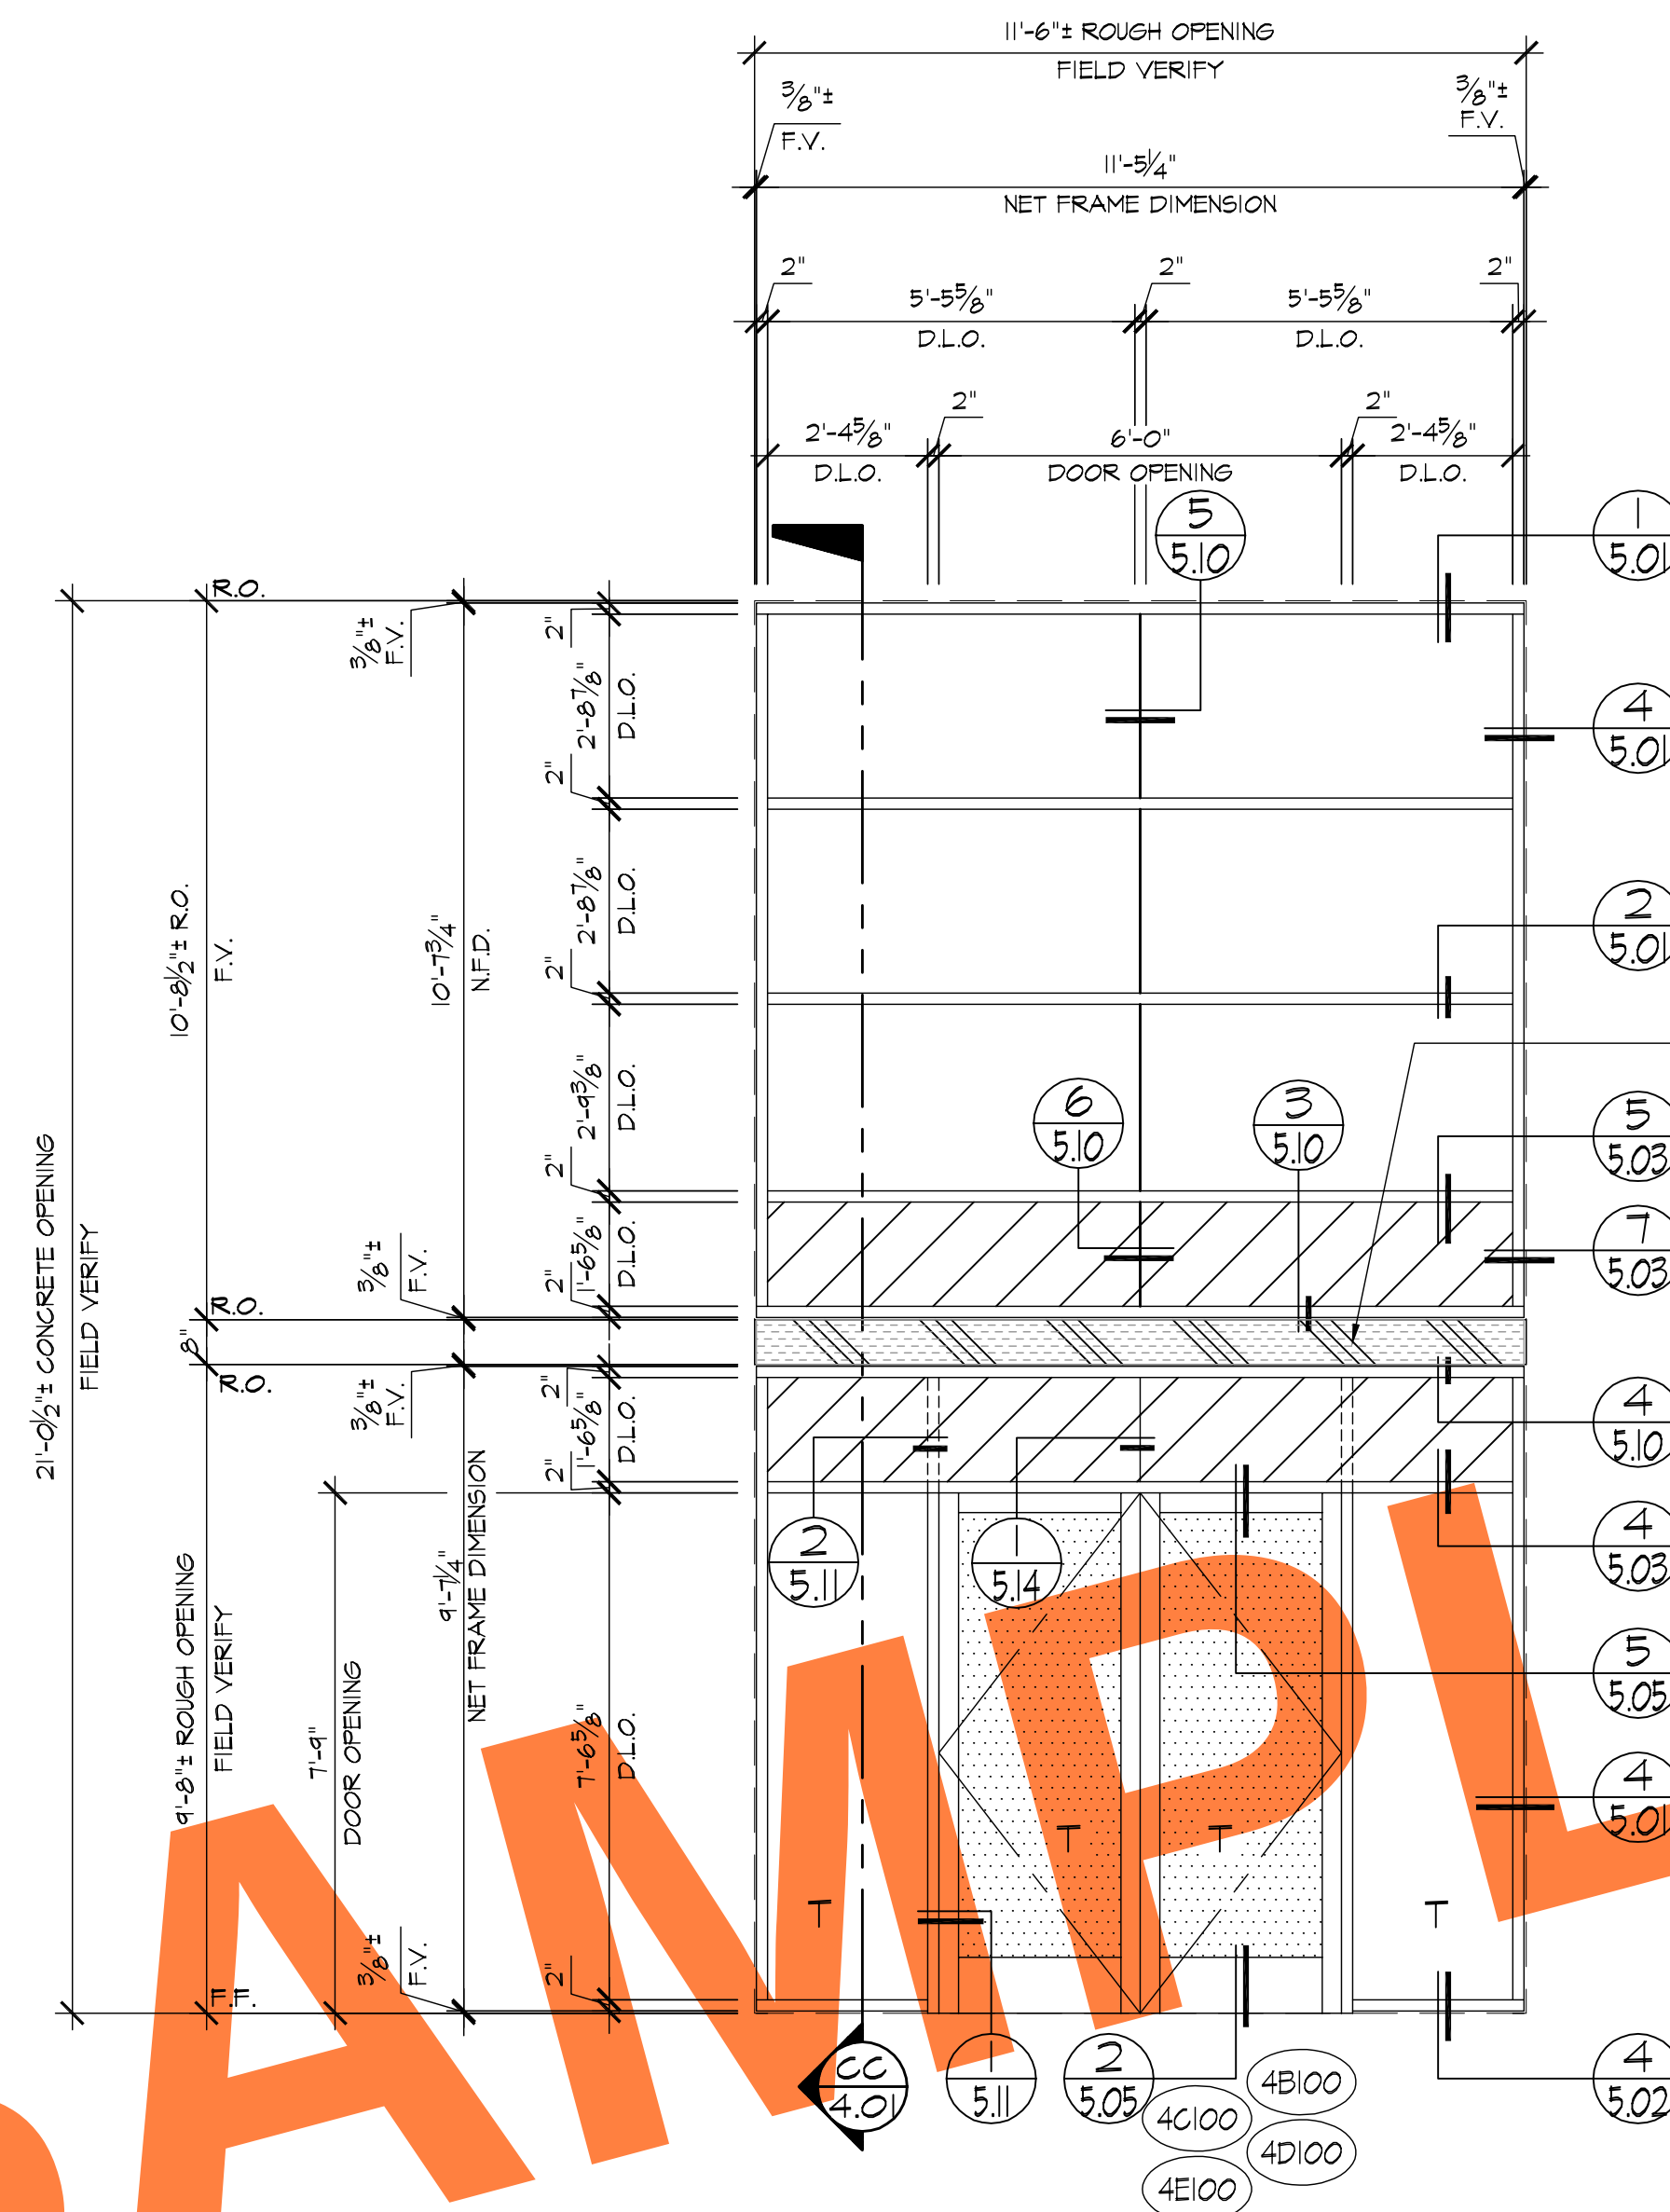

B ELEVATION (AFG 451 2" X 4 1/2" OFFSET GLAZED SYSTEM W/ HEAVY DUTY BUTT GLZD MULL.)
3.06 LOCATION
 BLDG. #4/ 1st.-2nd. FLR. ~ 4 REQ'D (NORTH)

HATCH DENOTES APPROXIMATE LOCATION OF STEEL CANOPY (NOT BY FULLERTON GLASS) TYPICAL

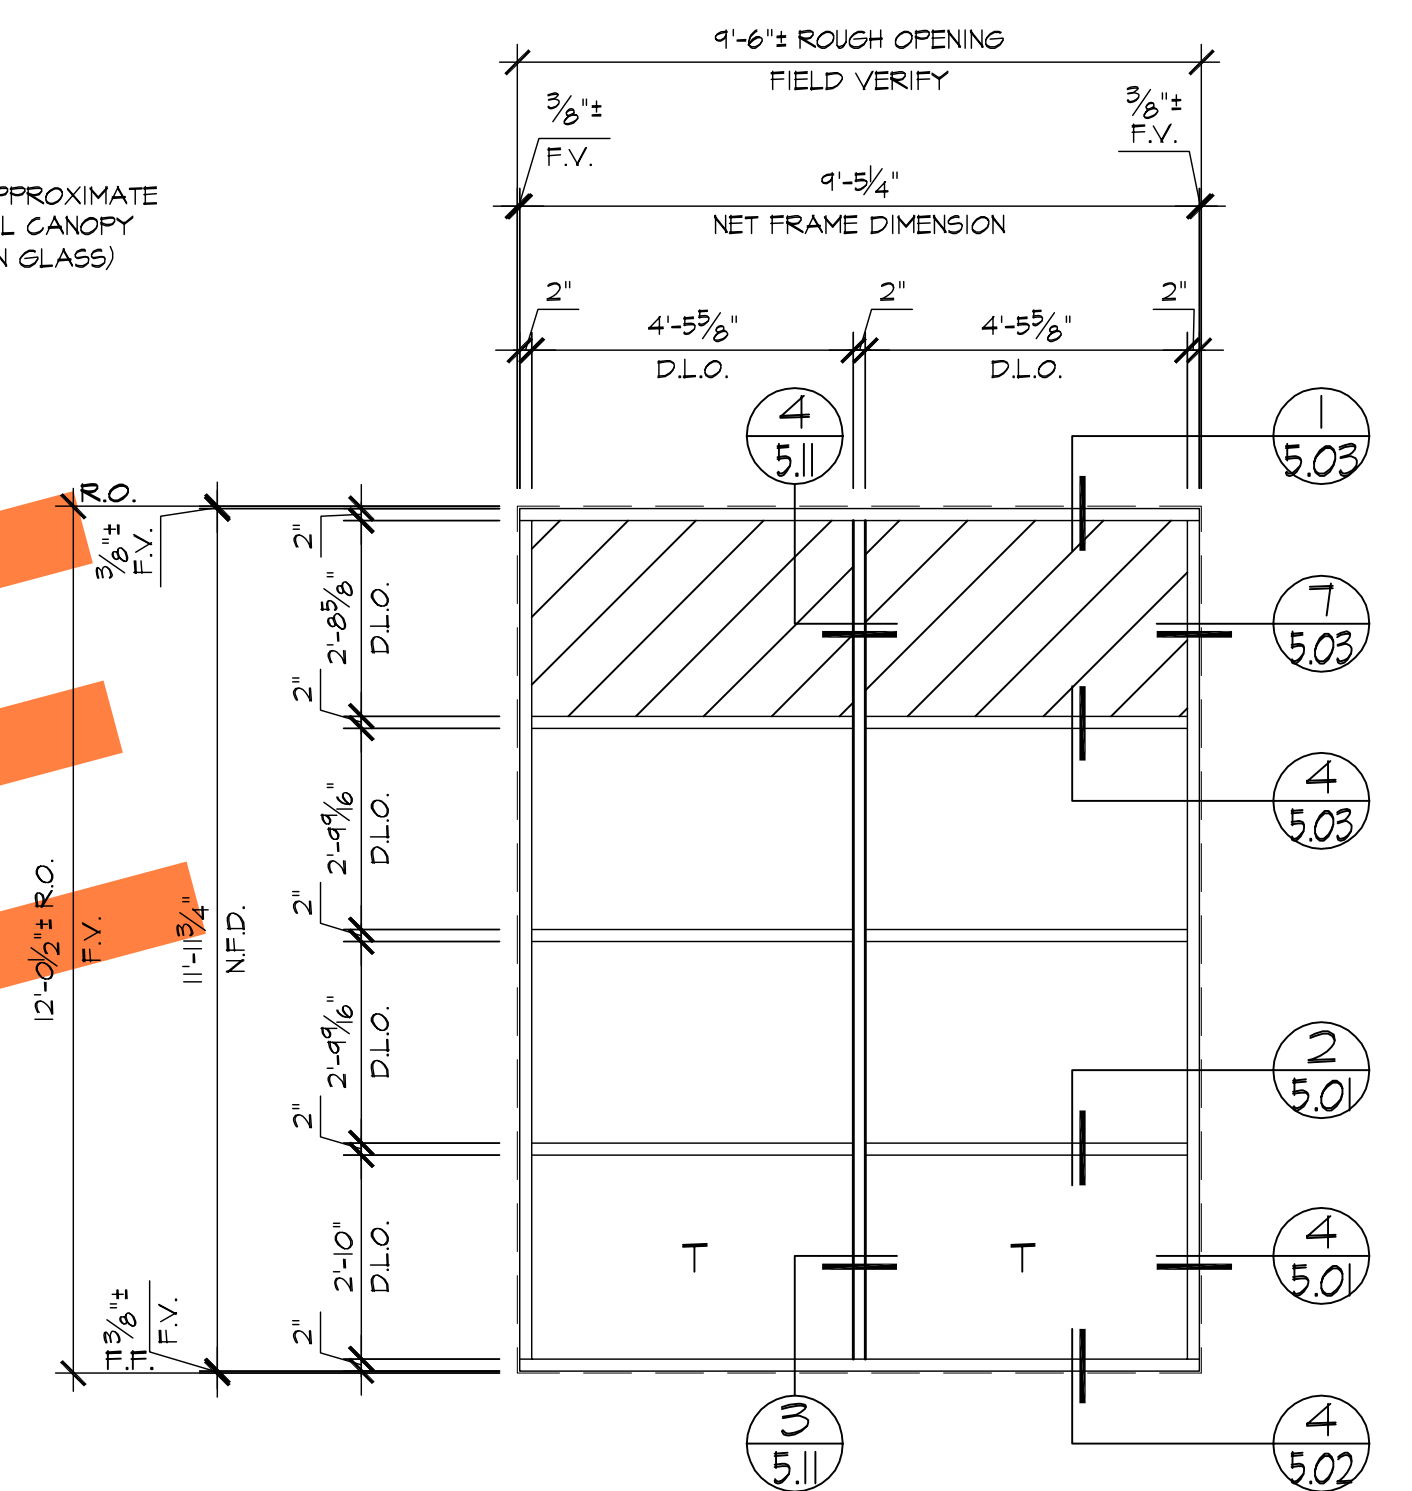

C ELEVATION (AFG 451 2" X 4 1/2" OFFSET GLAZED SYSTEM W/ HEAVY DUTY BUTT GLZD MULL.)
3.06 LOCATION
 BLDG. #7 ~ 2 REQ'D (EAST)
 BLDG. #8 ~ 2 REQ'D (EAST)

NOTE:

FIELD VERIFY W/LOCATION OF 2" REVEAL ON THE WING WALL. TOP & BOTTOM OF MULLIONS TO ALIGN W/ TOP & BOTTOM OF REVEAL.

NOTE:

ALL QUANTITIES TO BE VERIFIED BY GENERAL CONTRACTOR

REVISIONS	BY
△	
△	
△	
△	
△	




FULLERTON GLASS
 607 S. EUCLID
 FULLERTON, CA 92832


JOB NAME: KOLL CENTER 3
 ARCHITECT: LPA INC.
 SHEET DESCRIPTION: ELEVATIONS

DATE: 08/15/07
 SCALE: 3/8"=1'-0"
 DRAWN: L. LOPEZ
 JOB NO: 053-07
 SHEET NO:

3.06

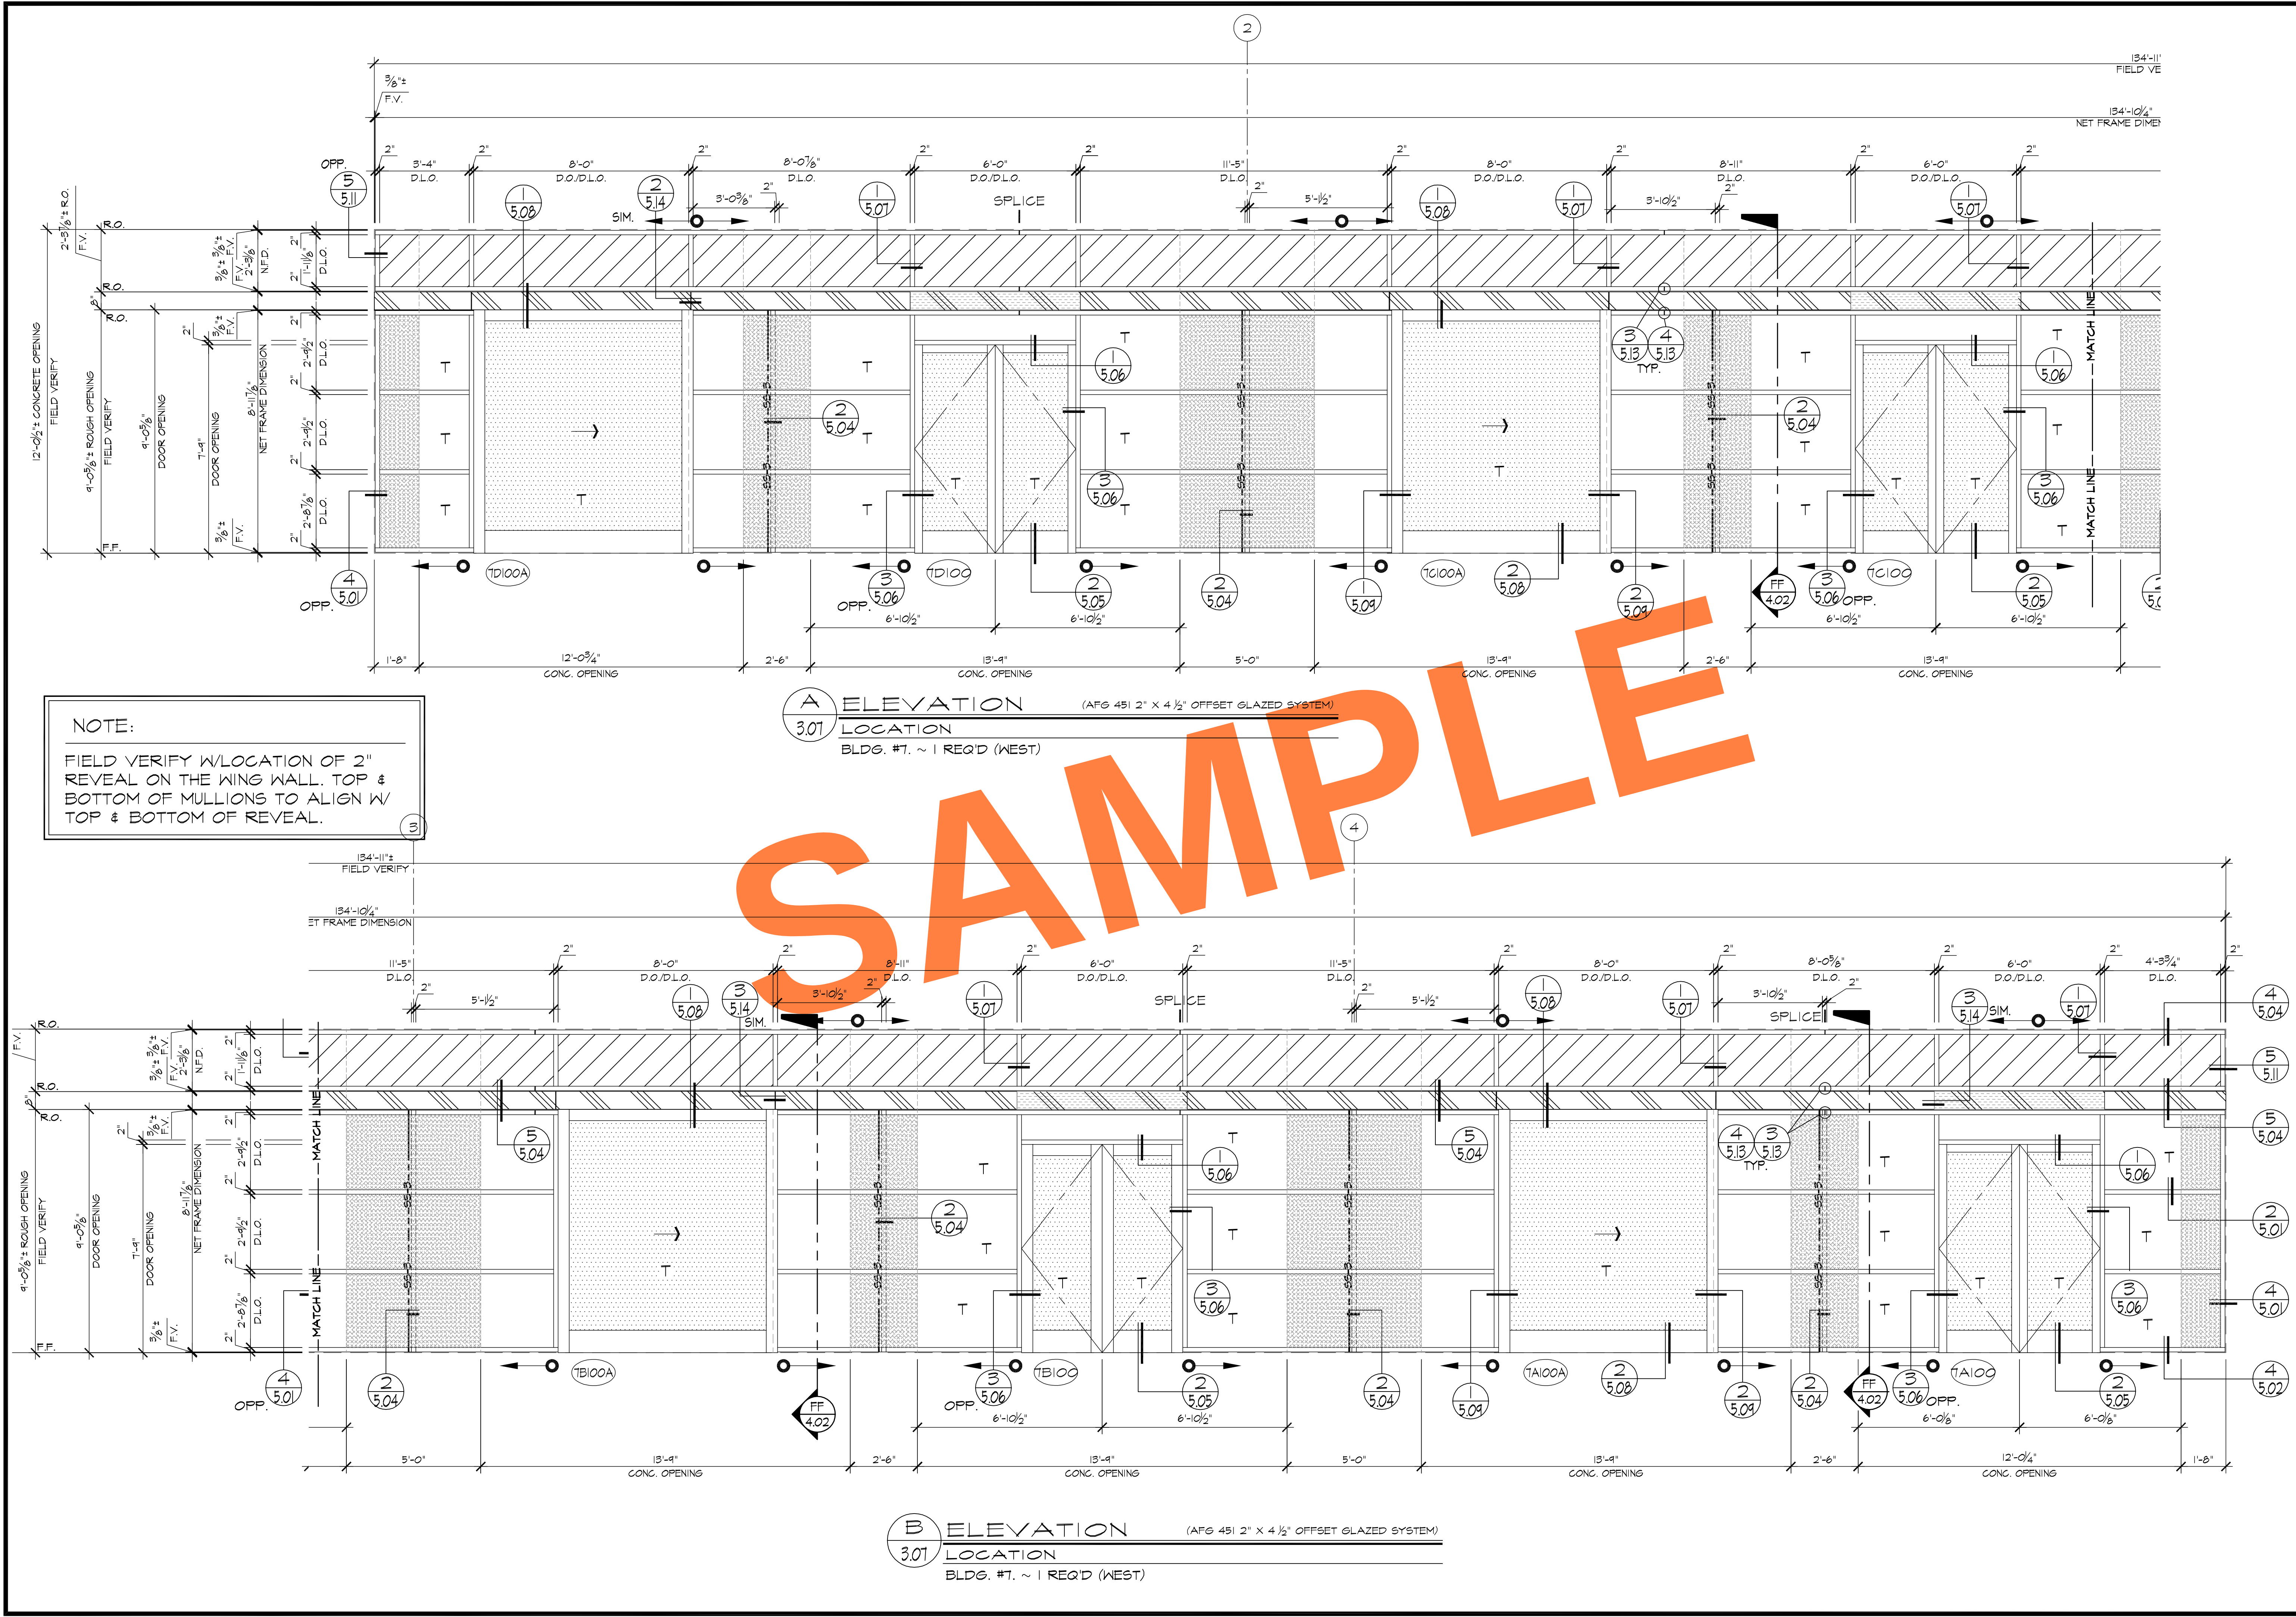


REVISIONS		BY
△		
△		
△		
△		
△		

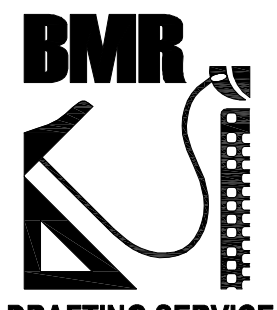

BMR
DRAFTING SERVICE
SINCE 1988
23846 SUNNYMEAD BLVD.
SUITE 60
MORENO VALLEY, CA 92553
P: (951) 243-7814
F: (951) 243-7873


FULLERTON GLASS
607 S. EUCLID
FULLERTON, CA 92832

JOB NAME:	KOLL CENTER 3
ARCHITECT:	LPA INC.
SHEET DESCRIPTION:	ELEVATIONS
DATE:	08/15/07
SCALE:	3/8"=1'-0"
DRAWN:	L. LOPEZ
JOB NO:	053-07
SHEET NO:	3.07

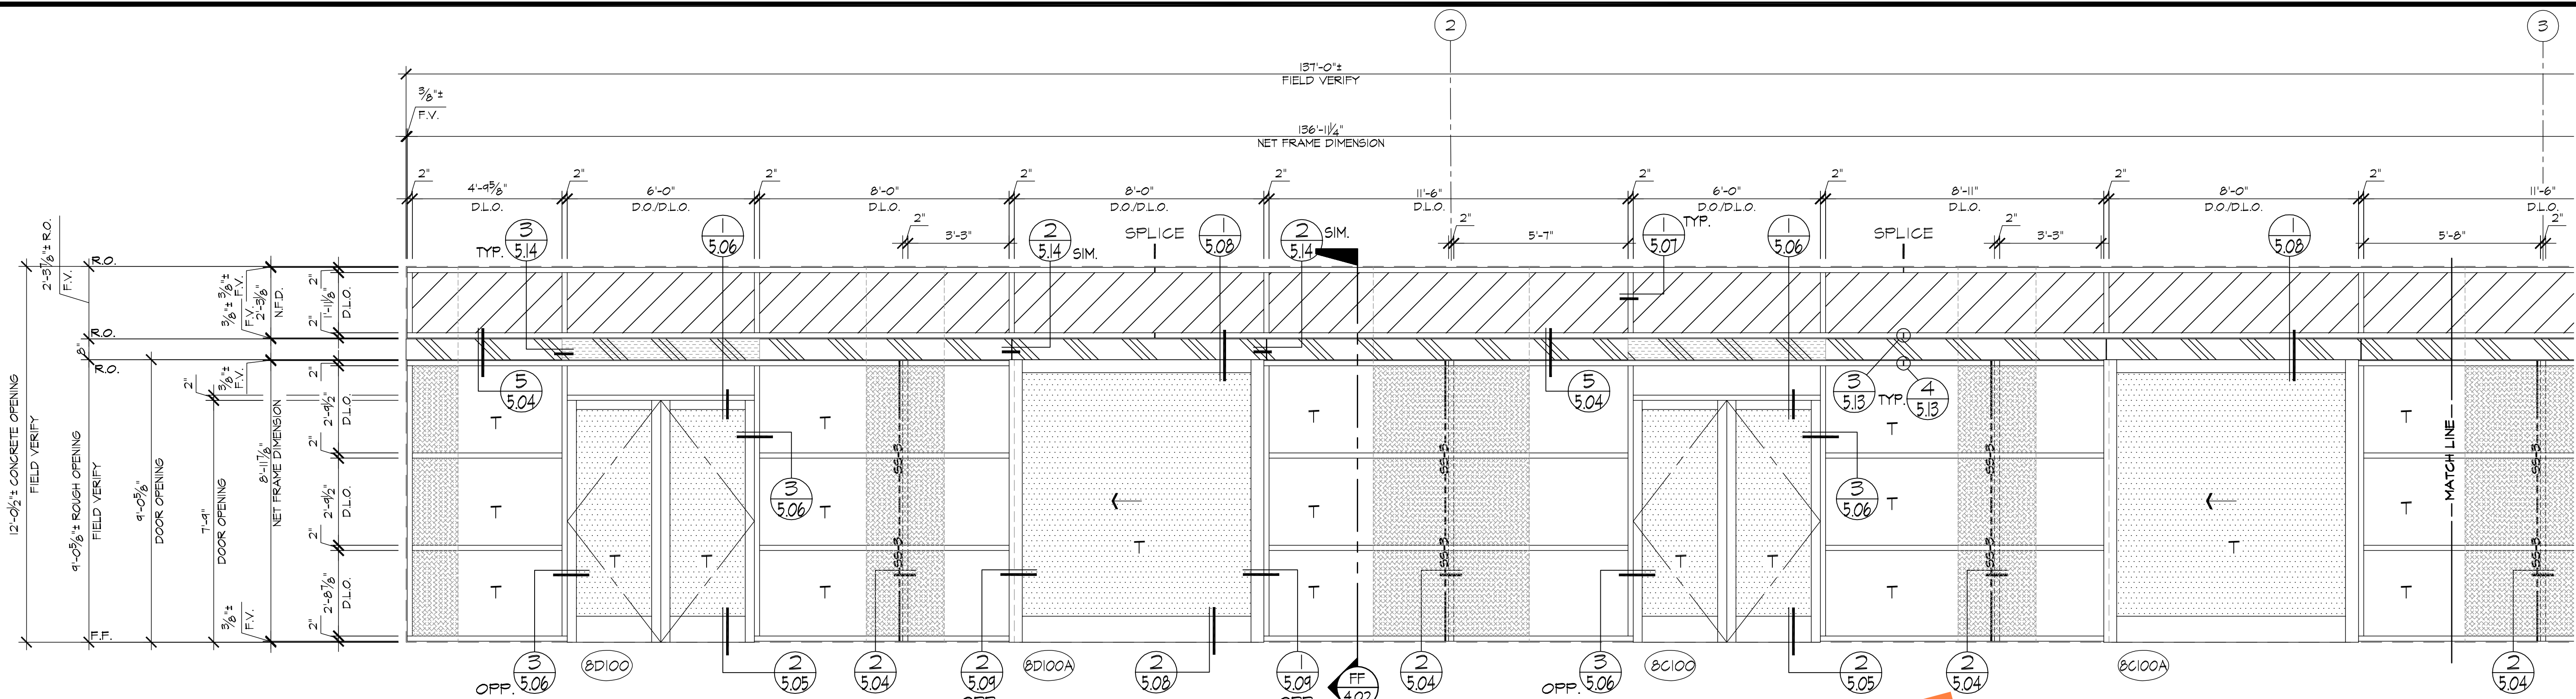

NOTE:
FIELD VERIFY W/LOCATION OF 2" REVEAL ON THE WING WALL. TOP & BOTTOM OF MULLIONS TO ALIGN W/ TOP & BOTTOM OF REVEAL.

A ELEVATION (AFG 451 2" X 4 1/2" OFFSET GLAZED SYSTEM)
3.08 LOCATION
BLDG. #8. ~ 1 REQ'D (WEST)

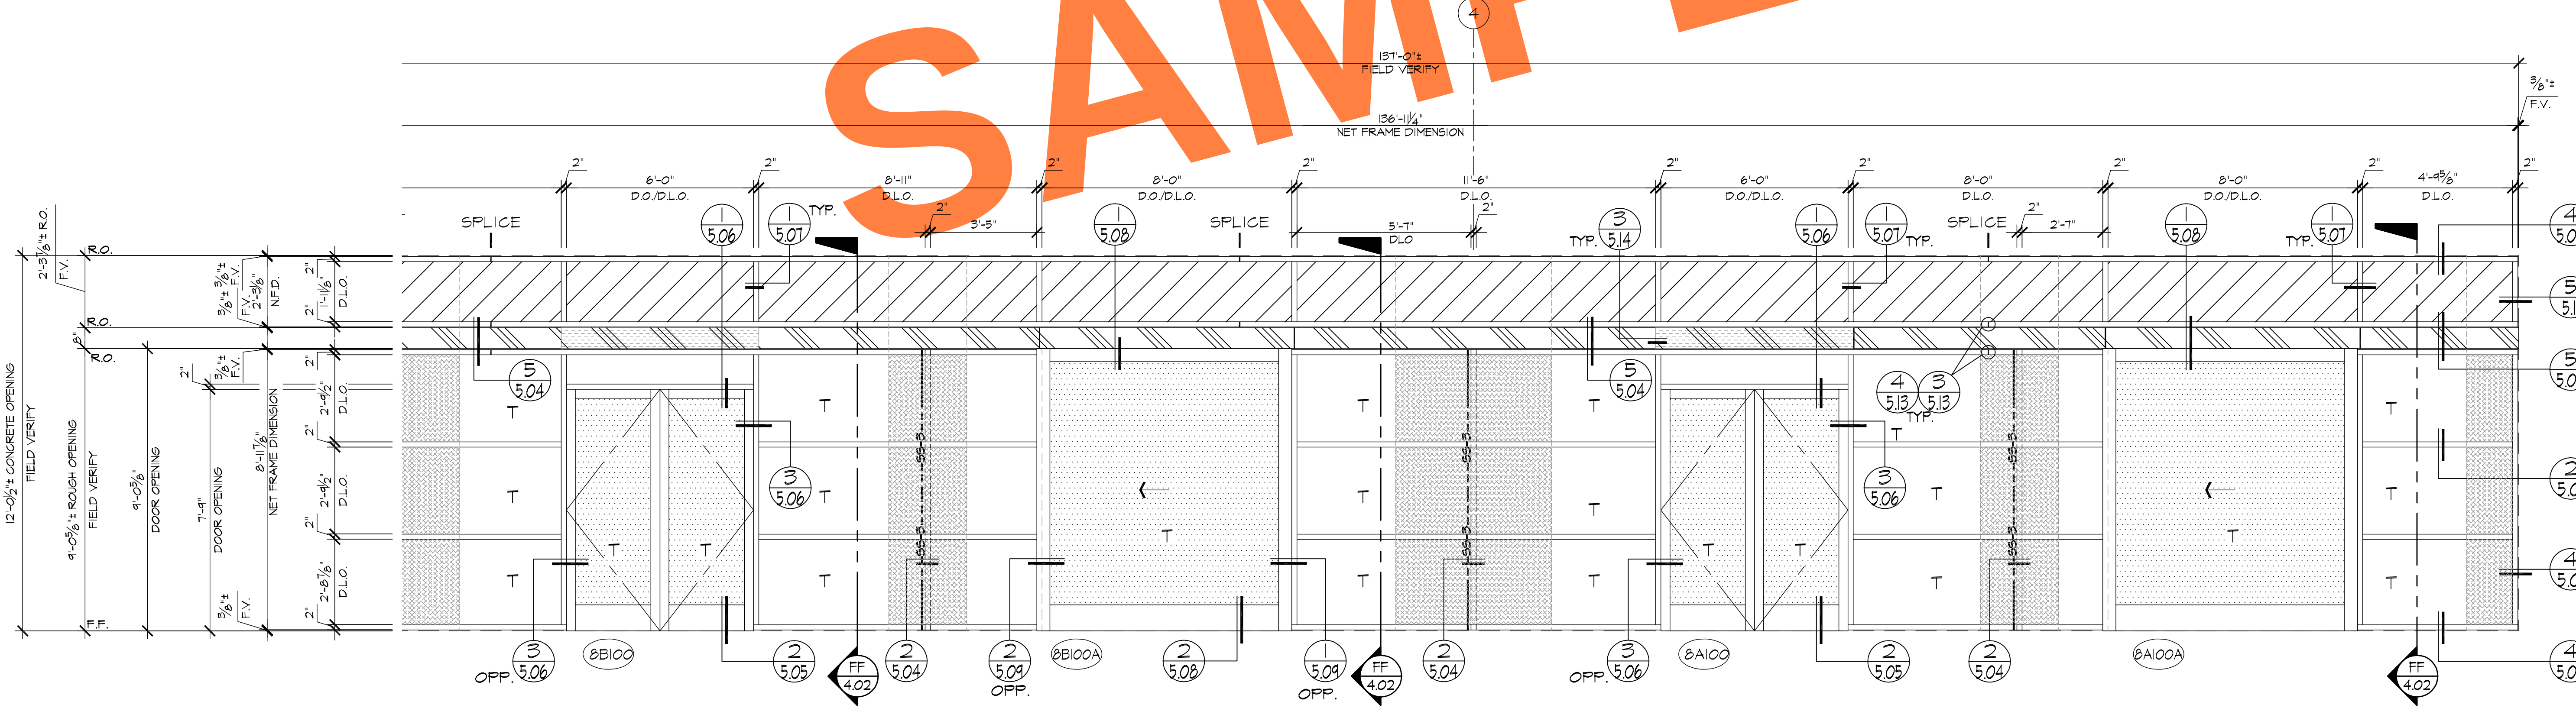


B ELEVATION (AFG 451 2" X 4 1/2" OFFSET GLAZED SYSTEM)
3.08 LOCATION
BLDG. #8. ~ 1 REQ'D (WEST)

REVISIONS	BY
△	
△	
△	
△	
△	


BMR
DRAFTING SERVICE
SINCE 1988
23846 SUNNYMEAD BLVD.
SUITE 80
MORENO VALLEY, CA 92553
B: (951) 243-7814
F: (951) 243-7873

FULLERTON GLASS
607 S. EUCLID
FULLERTON, CA 92832


JOB NAME:	KOLL CENTER 3
ARCHITECT:	LPA INC.
SHEET DESCRIPTION:	ELEVATIONS
DATE:	08/15/07
SCALE:	3/8"=1'-0"
DRAWN:	L. LOPEZ
JOB NO:	053-07
SHEET NO:	3.08

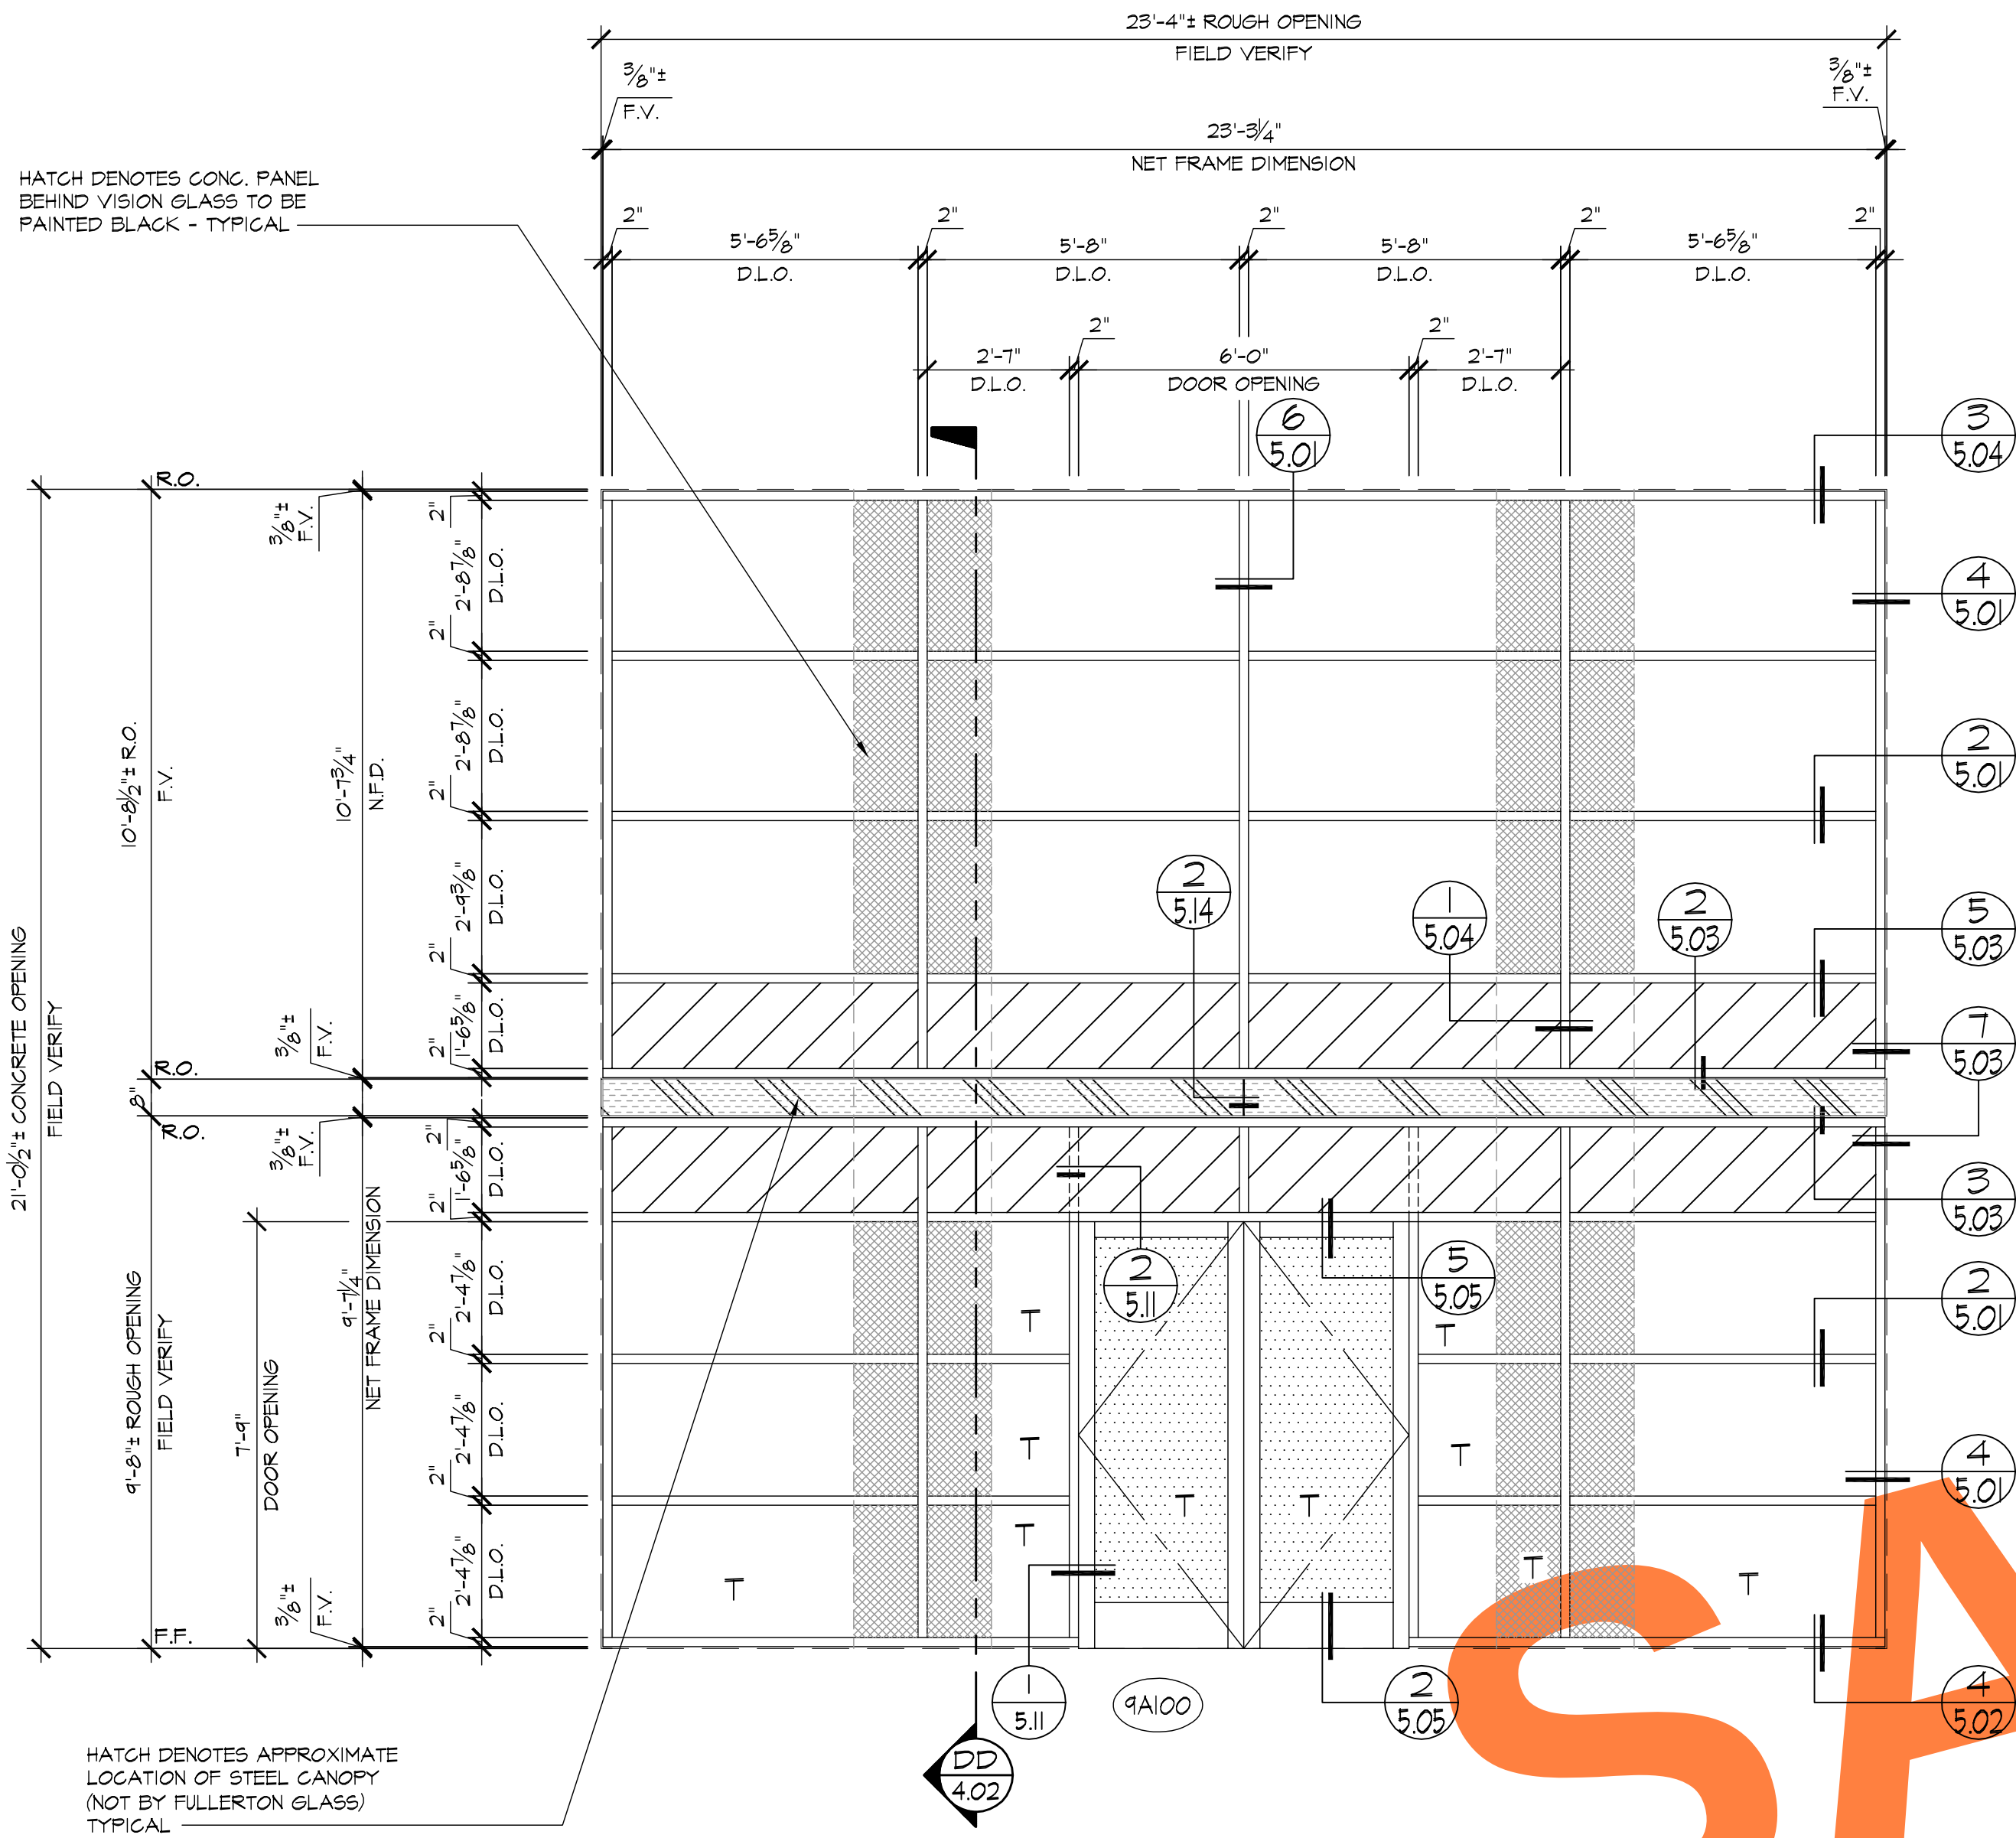


A ELEVATION (AFG 451 2" X 4 1/2" OFFSET GLAZED SYSTEM)
3.09 LOCATION
 BLDG. #9/ 1st.-2nd. FLR. ~ 1 REQ'D (NORTH)

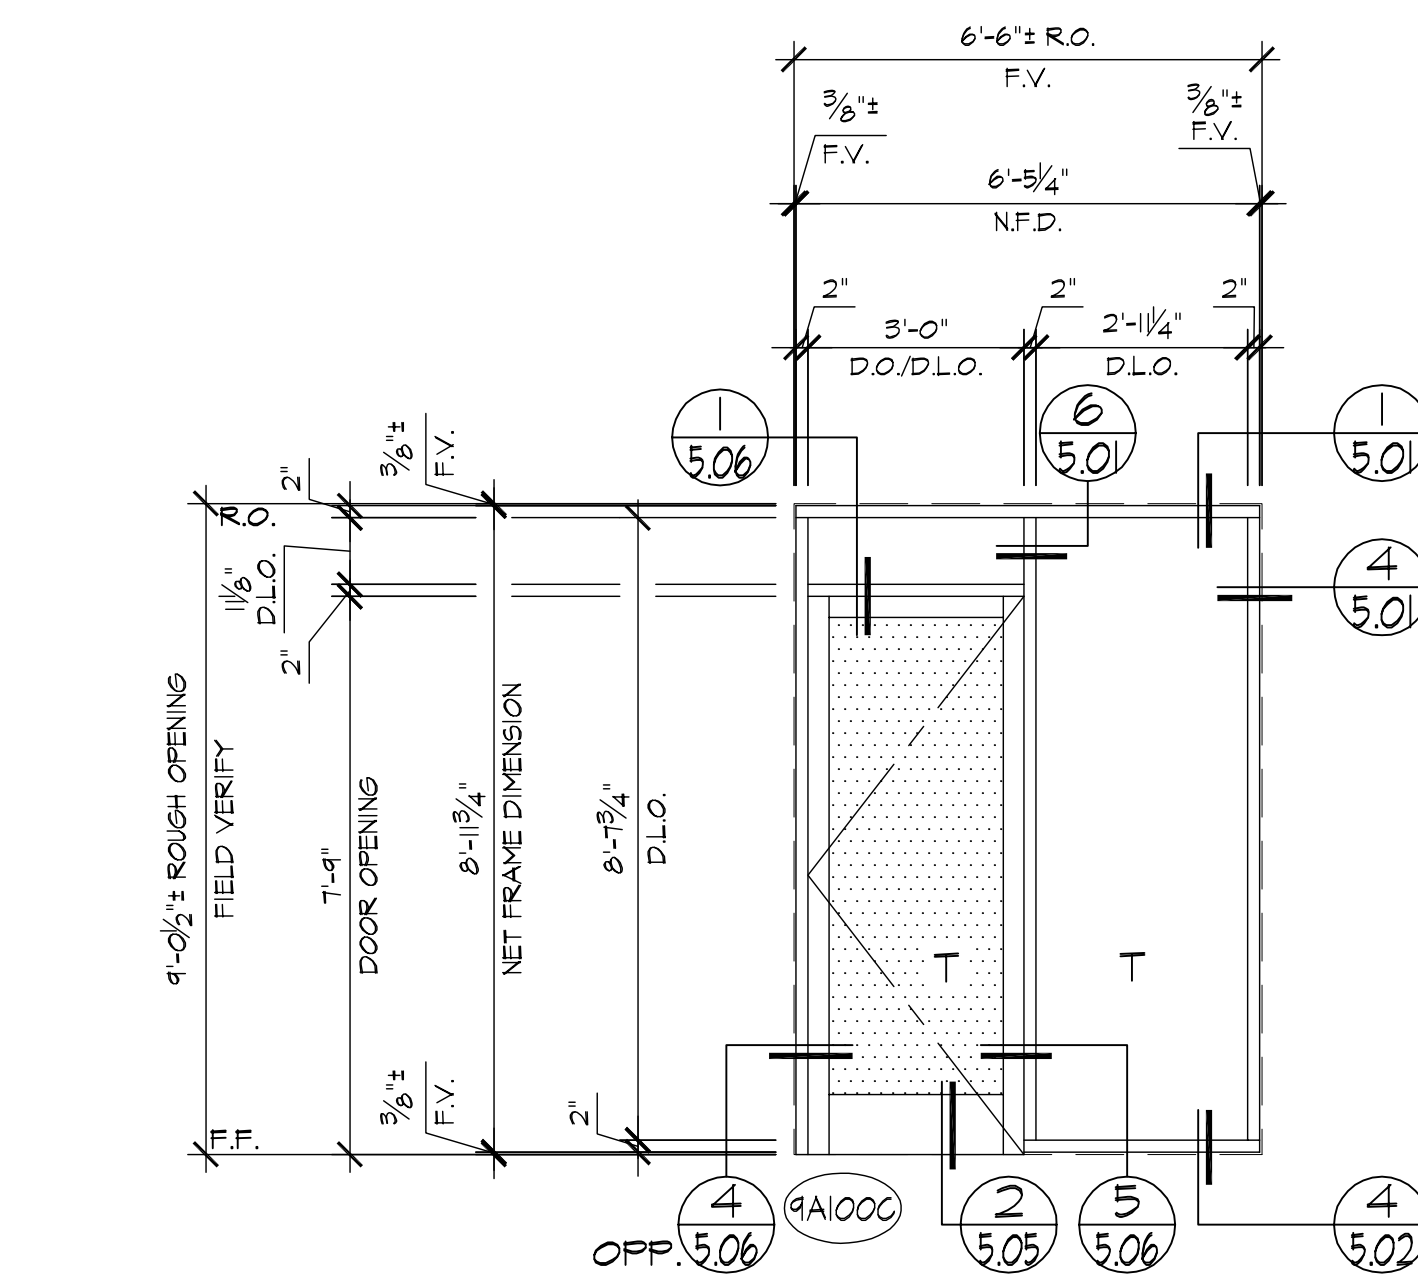

B ELEVATION (AFG 451 2" X 4 1/2" OFFSET GLAZED SYSTEM)
3.09 LOCATION
 BLDG. #9/ 1st. FLR. ~ 1 REQ'D (NORTH)

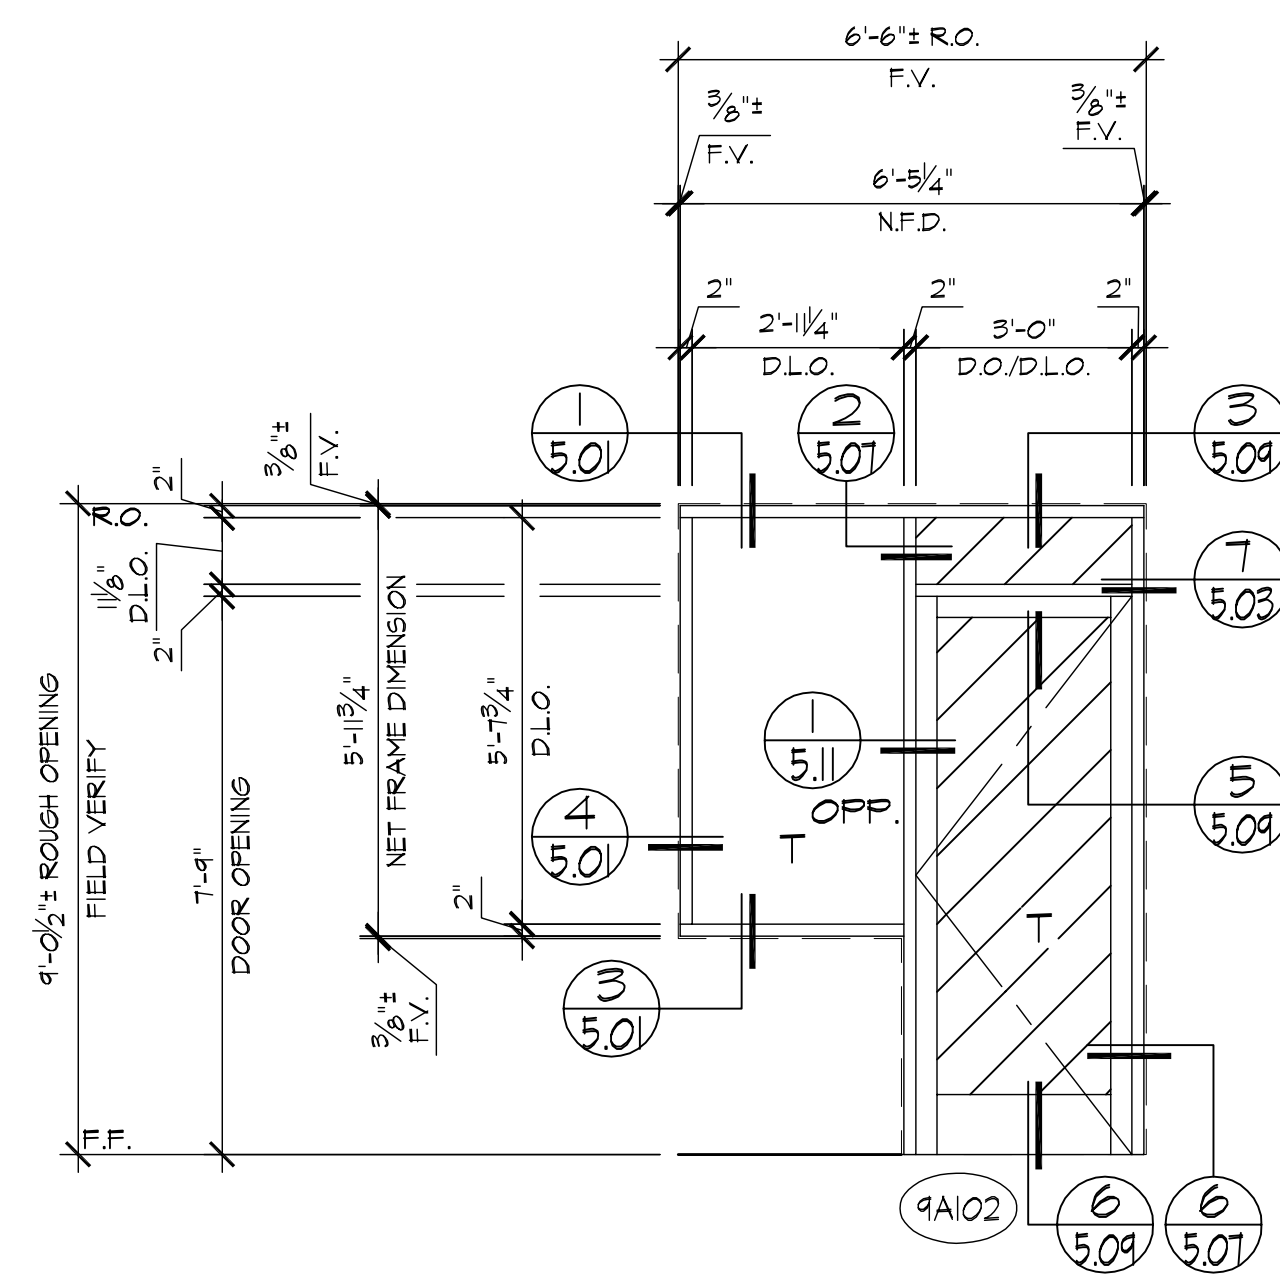

C ELEVATION (AFG 451 2" X 4 1/2" OFFSET GLAZED SYSTEM)
3.09 LOCATION
 BLDG. #9/ 1st. FLR. ~ 1 REQ'D (EAST)

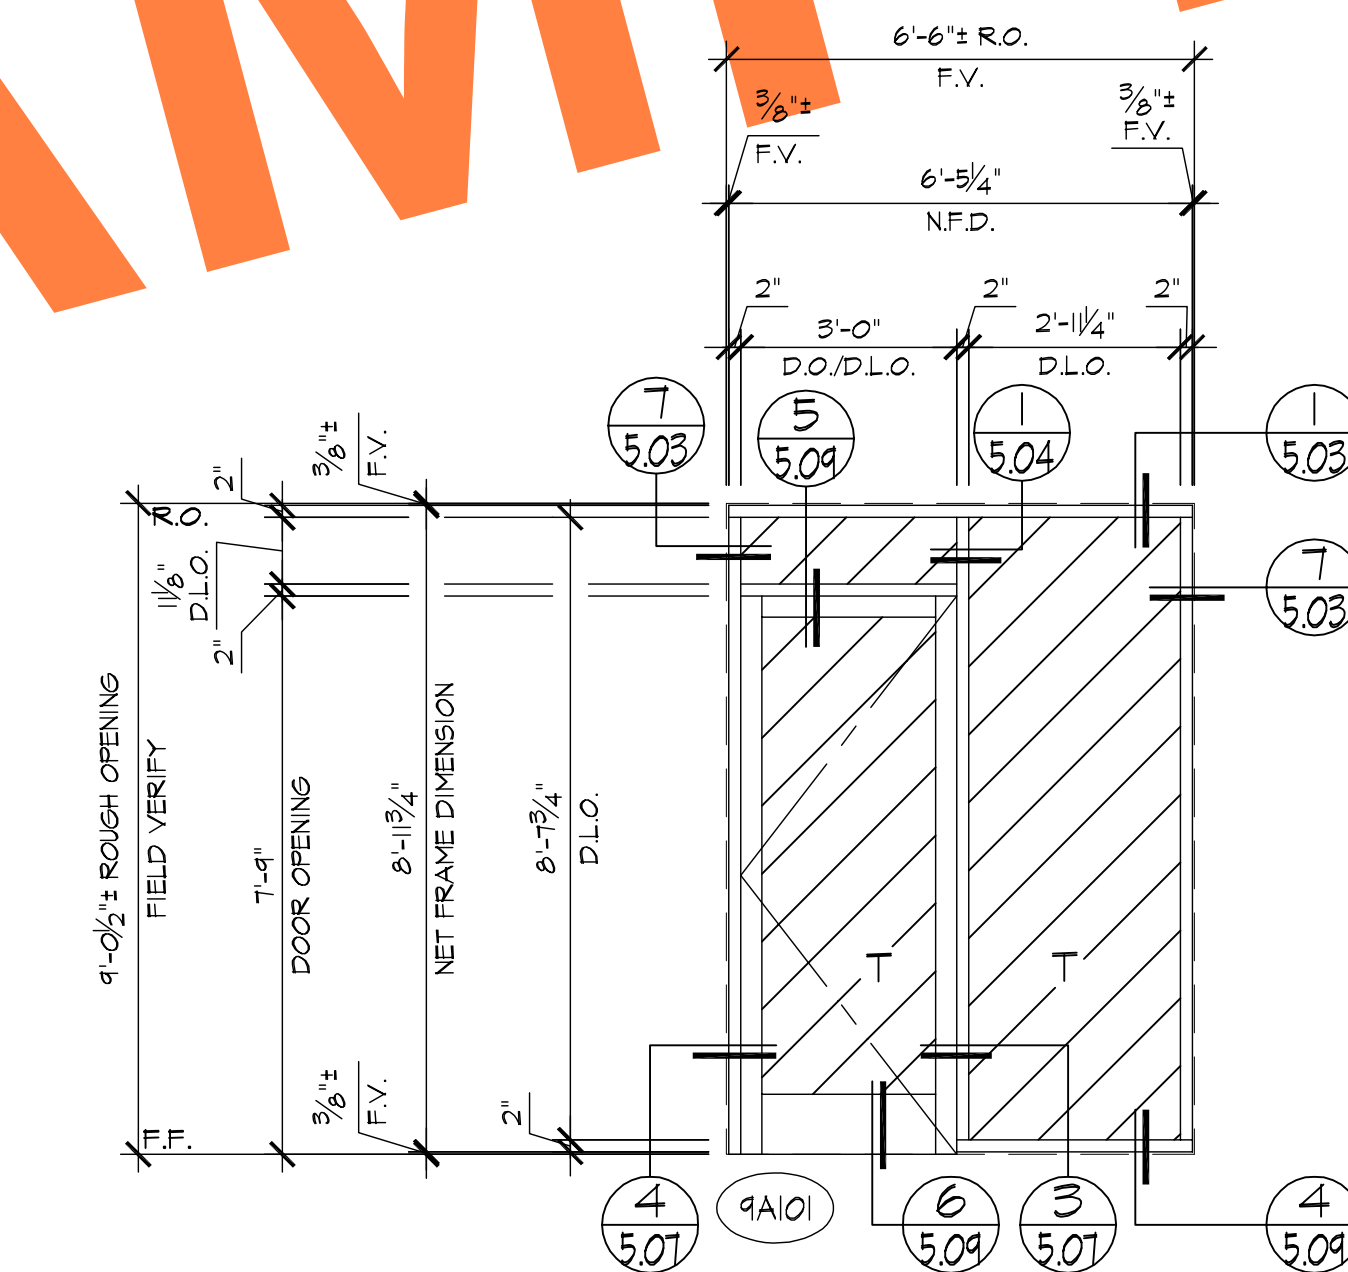

D ELEVATION (AFG 451 2" X 4 1/2" OFFSET GLAZED SYSTEM)
3.09 LOCATION
 BLDG. #9/ 1st. FLR. ~ 1 REQ'D (SOUTH)



NOTE:
 FIELD VERIFY W/LOCATION OF 2" REVEAL ON THE WING WALL. TOP & BOTTOM OF MULLIONS TO ALIGN W/ TOP & BOTTOM OF REVEAL.

REVISIONS	BY
△	
△	
△	
△	
△	

BMR
 DRAFTING SERVICE
 SINCE 1988
 23846 SUNNYMEAD BLVD.
 SUITE 80
 MORENO VALLEY, CA 92553
 B: (951) 243-7814
 F: (951) 243-7873

FULLERTON GLASS
 607 S. EUCLID
 FULLERTON, CA 92832

JOB NAME:	KOLL CENTER 3
ARCHITECT:	LPA INC.
SHEET DESCRIPTION:	ELEVATIONS
DATE:	08/15/07
SCALE:	3/8"=1'-0"
DRAWN:	L. LOPEZ
JOB NO:	053-07
SHEET NO:	3.09

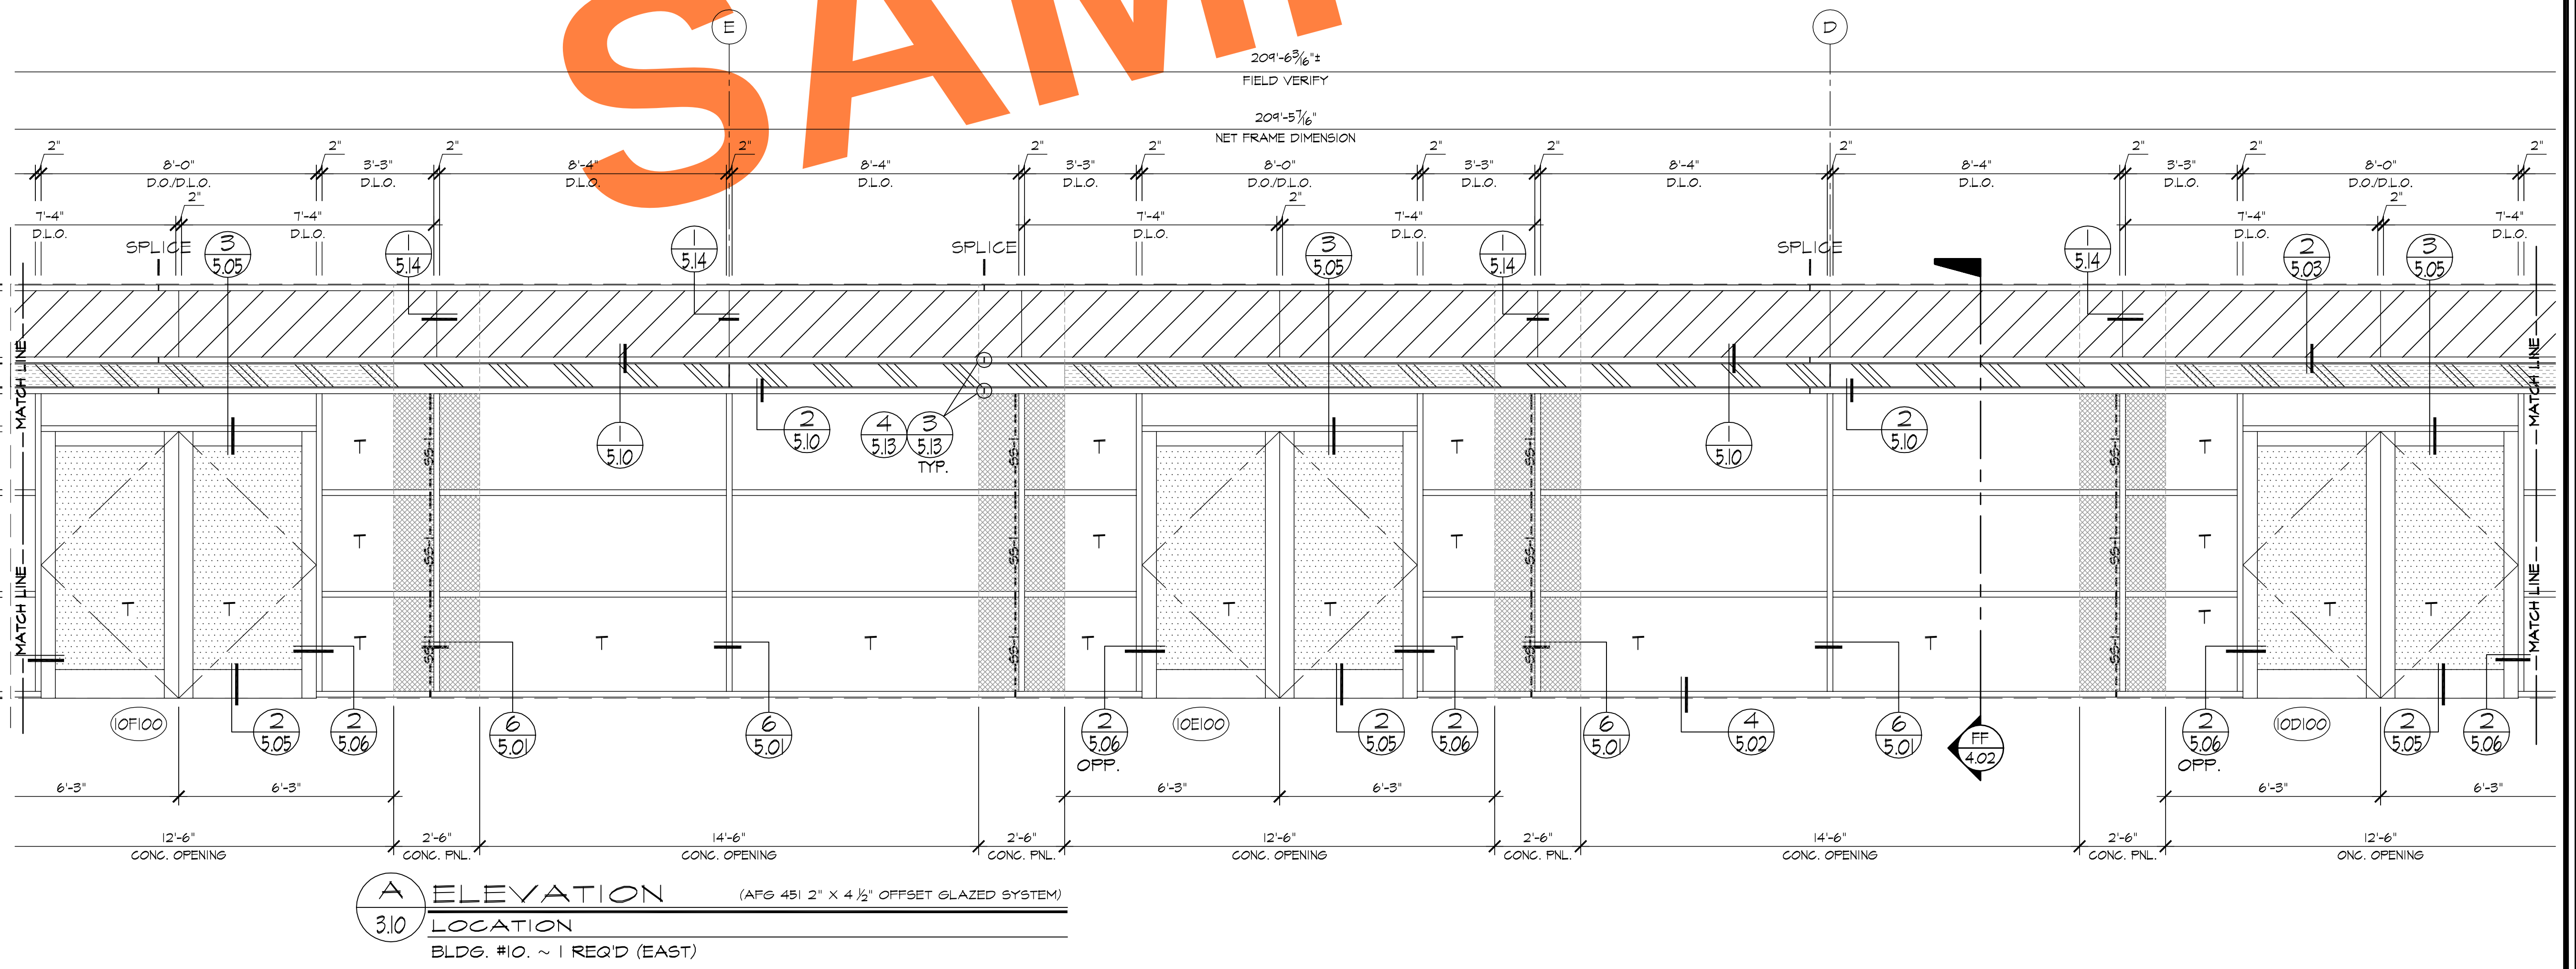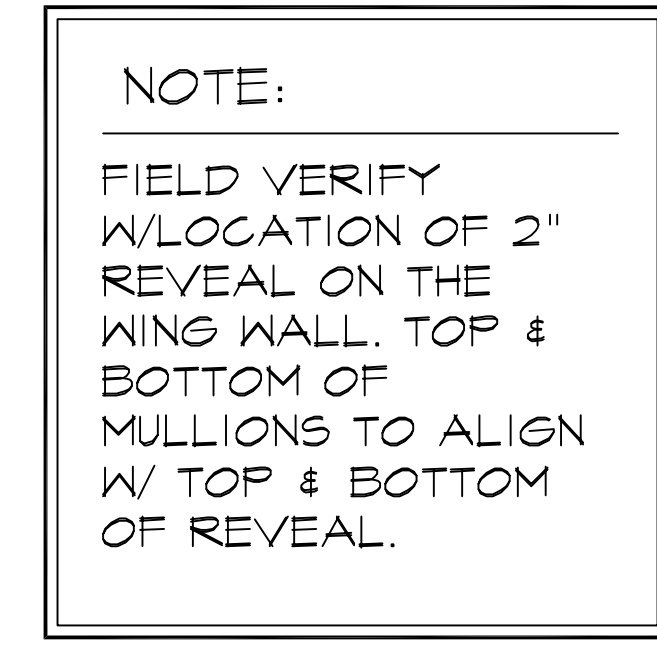


REVISIONS	BY
△	
△	
△	
△	
△	




FULLERTON GLASS
607 S. EUCLID
FULLERTON, CA 92832

JOB NAME:	KOLL CENTER 3
DATE:	02/15/07
ARCHITECT:	LPA INC.
SHEET DESCRIPTION:	ELEVATIONS
SCALE:	3/8"=1'-0"
DRAWN:	L. LOPEZ
JOB NO:	053-07
SHEET NO:	3.10

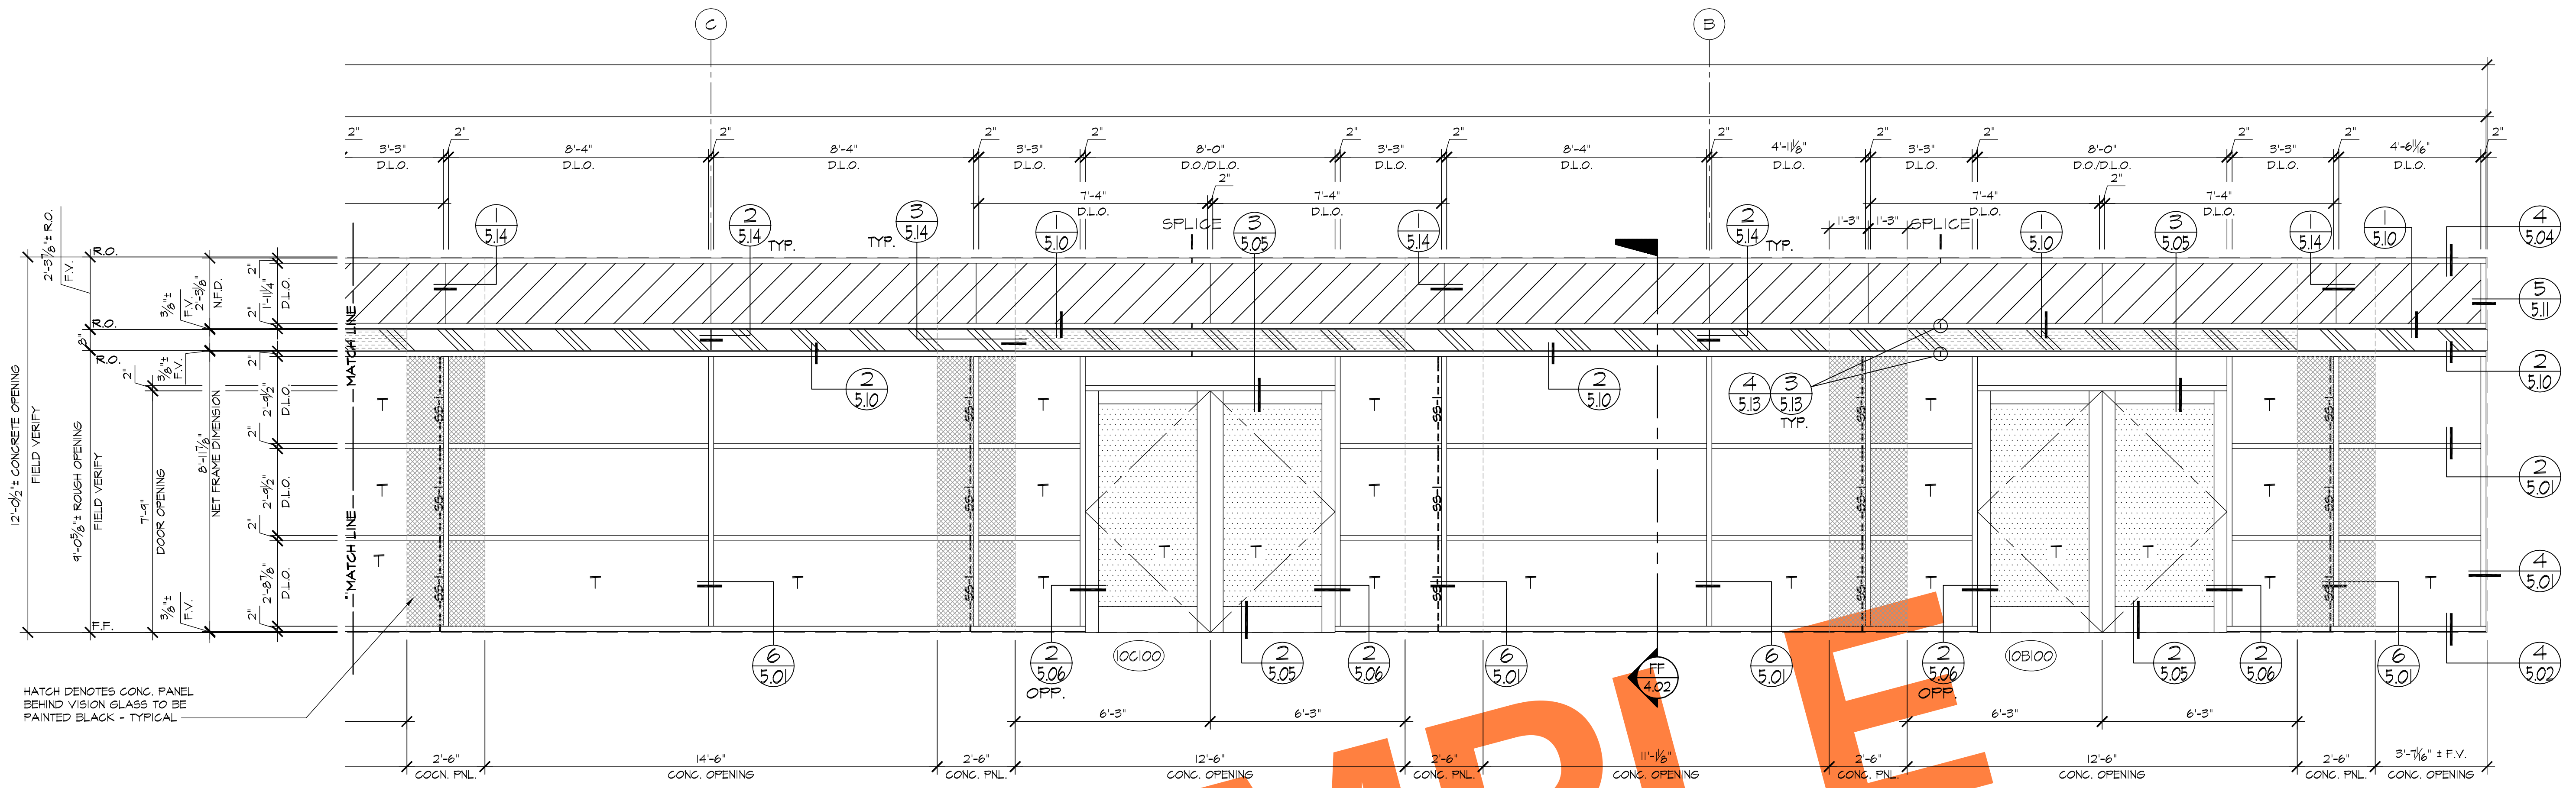

A ELEVATION (AFG 45) 2" X 4 1/2" OFFSET GLAZED SYSTEM)
3.11 LOCATION
 BLDG. #10. ~ 1 REQ'D (EAST)

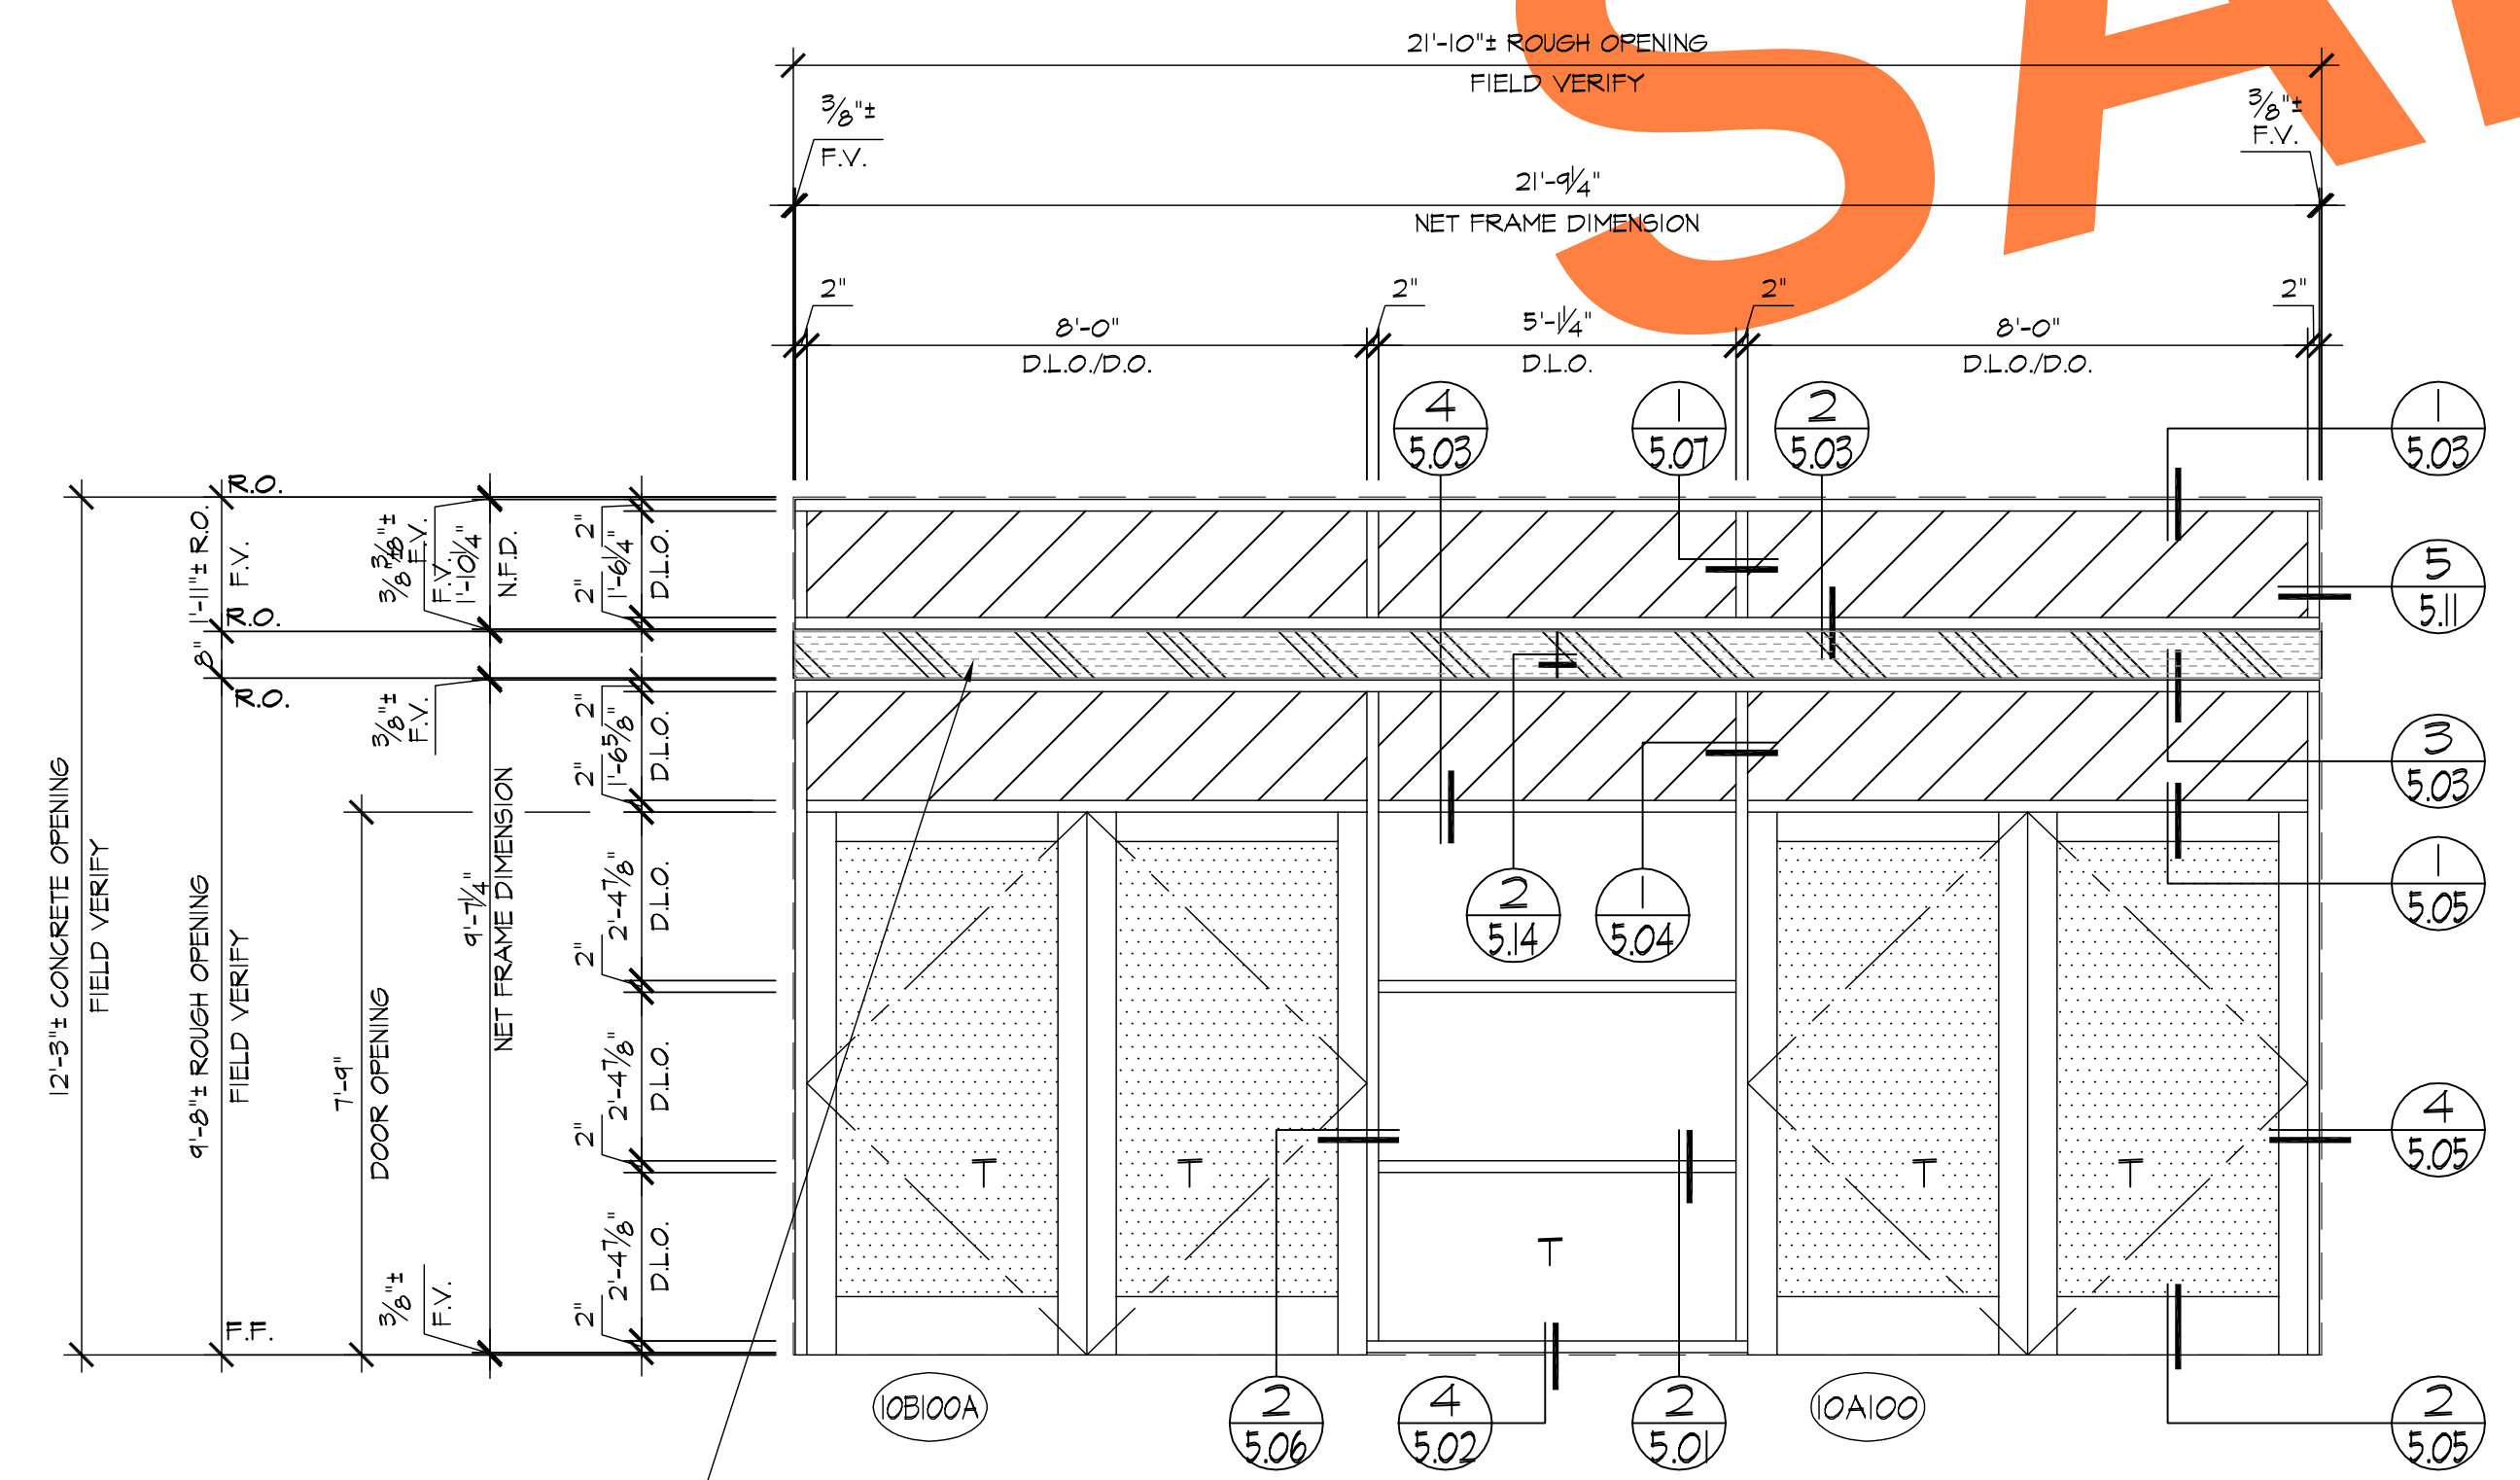

B ELEVATION (AFG 45) 2" X 4 1/2" OFFSET GLAZED SYSTEM)
3.11 LOCATION
 BLDG. #10 ~ 1 REQ'D (NORTH)


NOTE:
 FIELD VERIFY W/LOCATION OF 2" REVEAL ON THE WING WALL. TOP & BOTTOM OF MULLIONS TO ALIGN W/ TOP & BOTTOM OF REVEAL.

REVISIONS	BY
△	
△	
△	
△	
△	

BMR
 DRAFTING SERVICE
 SINCE 1988
 23846 SUNNYMEAD BLVD.
 SUITE #6
 MORENO VALLEY, CA 92553
 P: (951) 243-7814
 F: (951) 243-7873

FULLERTON GLASS
 607 S. EUCLID
 FULLERTON, CA 92832


JOB NAME:	KOLL CENTER 3
ARCHITECT:	LPA INC.
SHEET DESCRIPTION:	ELEVATIONS
DATE:	08/15/07
SCALE:	3/8"=1'-0"
DRAWN:	L. LOPEZ
JOB NO:	053-07
SHEET NO:	3.11

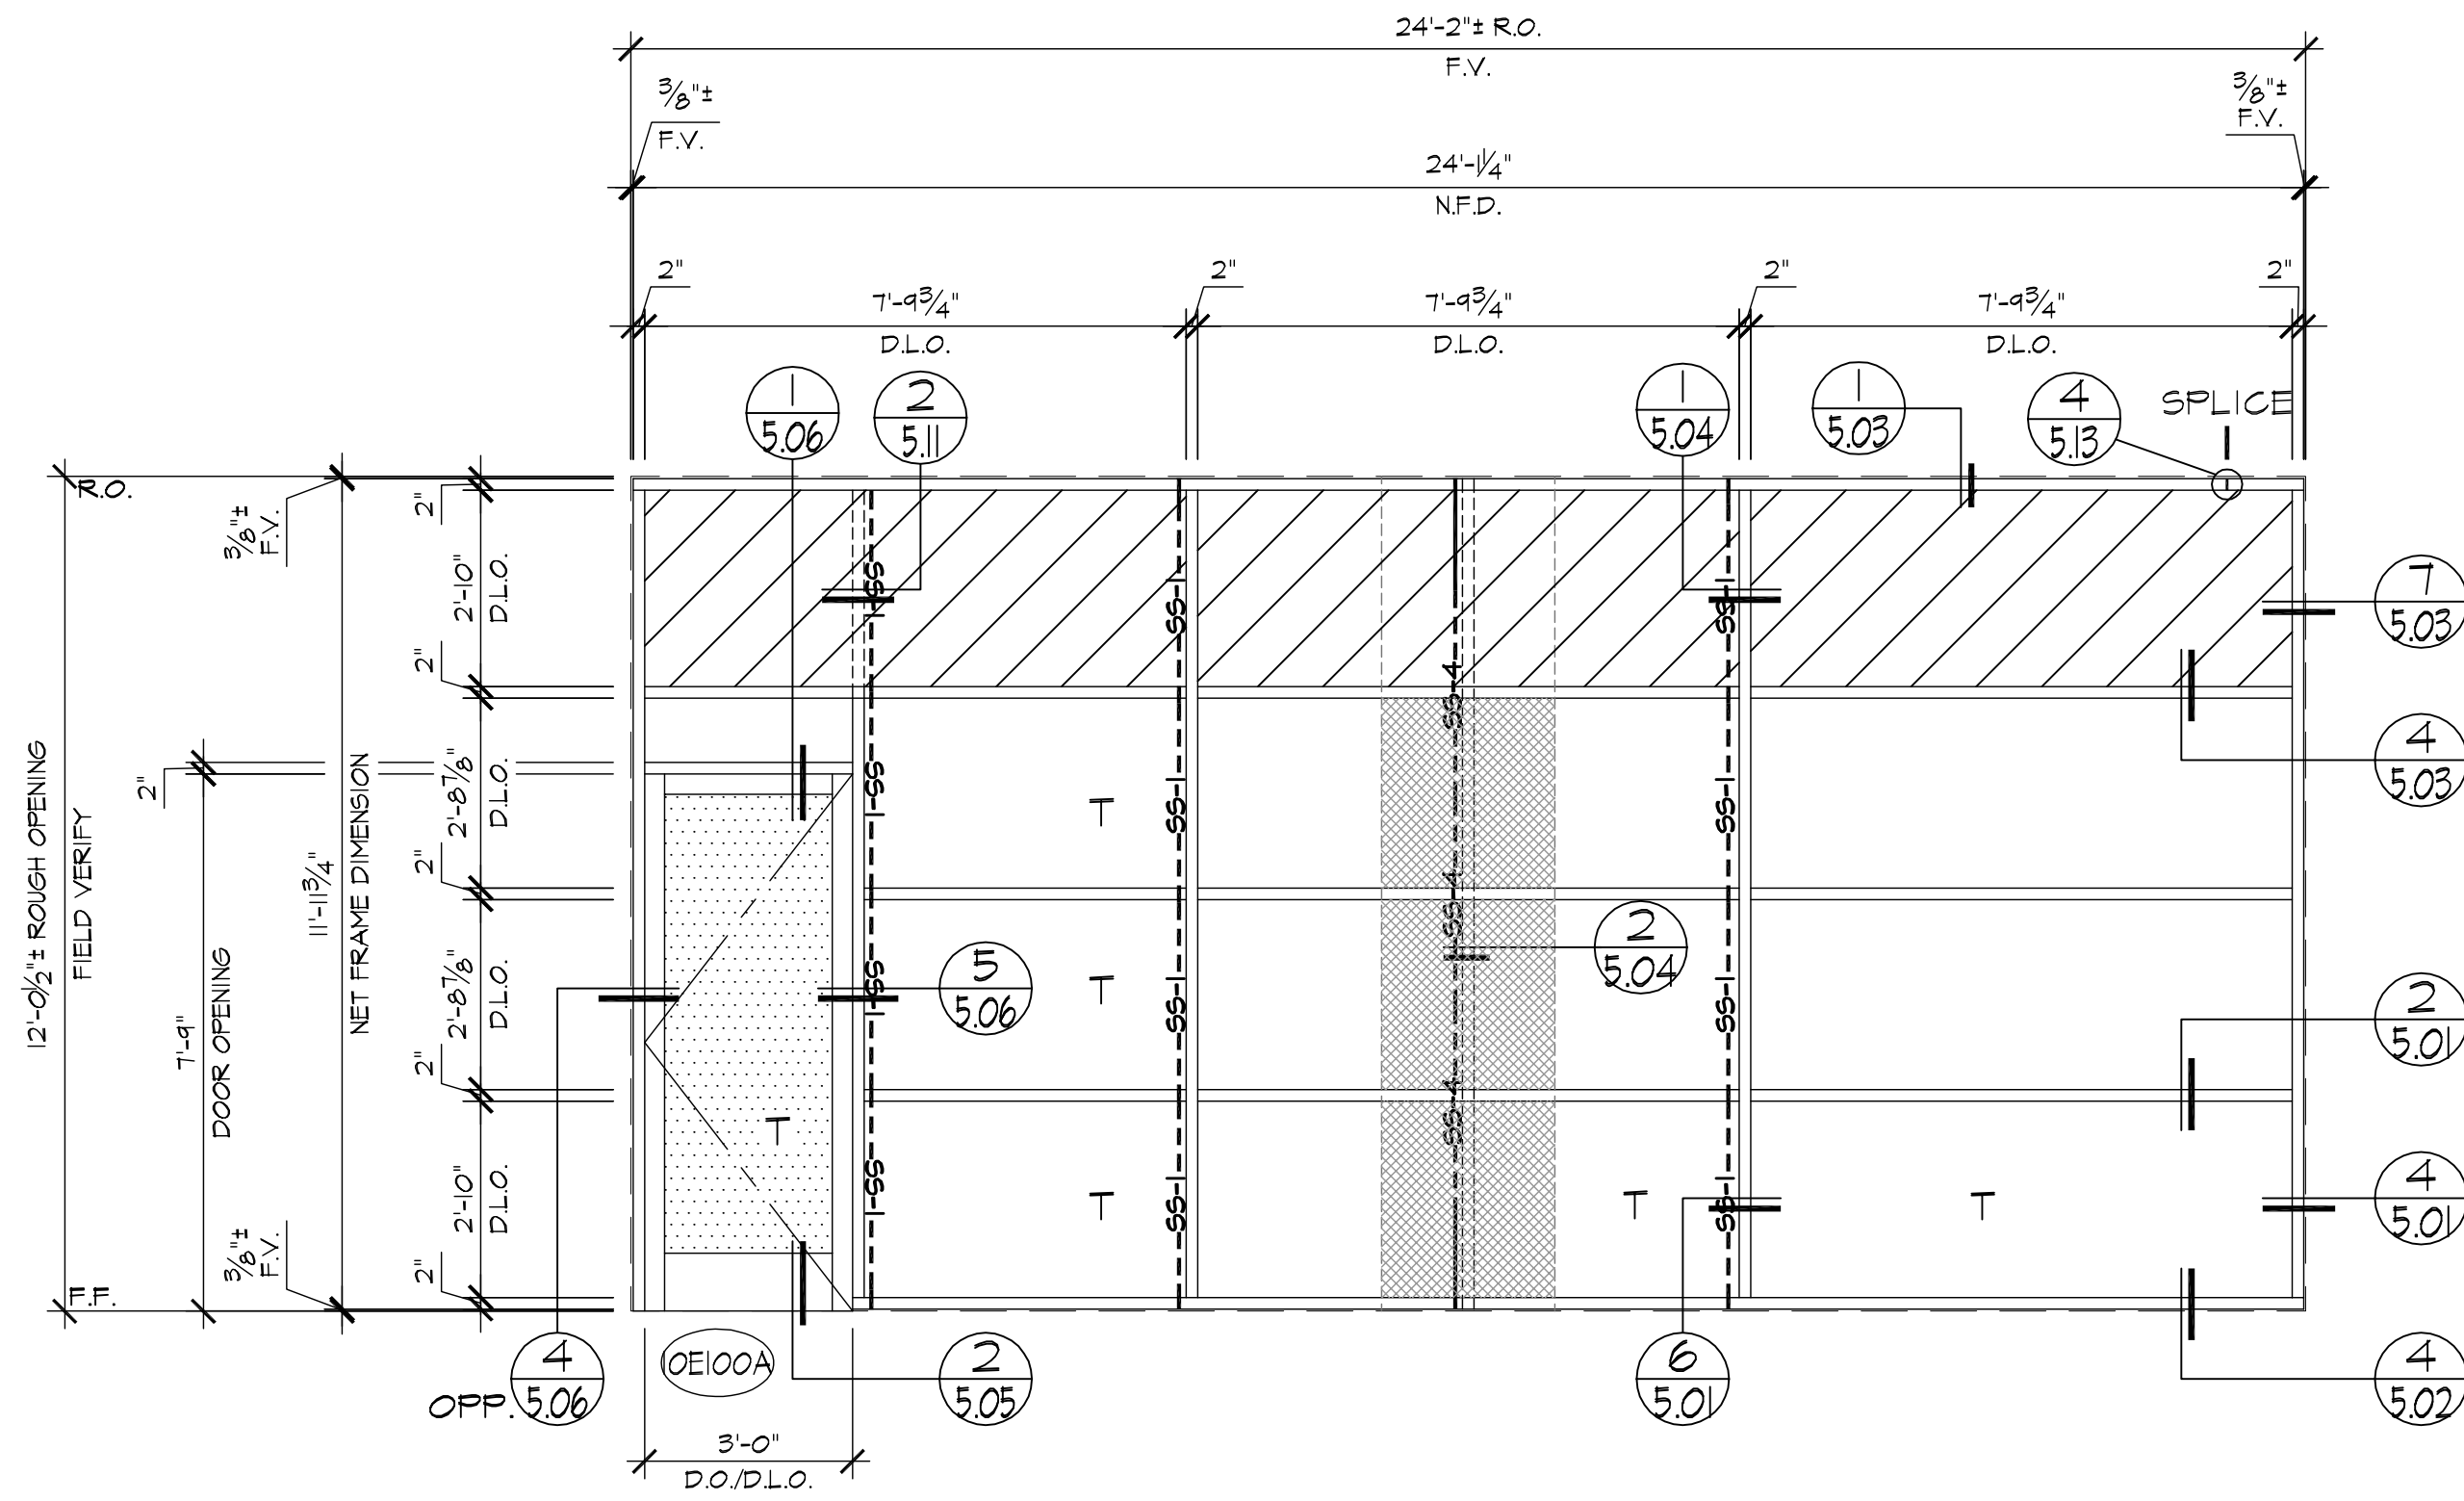


A ELEVATION (AFG 451 2" X 4 1/2" OFFSET GLAZED SYSTEM)
3.12 LOCATION
 BLDG. #10/ 1st. FLR. ~ 1 REQ'D (WEST)

NOTE:


FIELD VERIFY W/LOCATION OF 2" REVEAL ON THE WING WALL. TOP & BOTTOM OF MULLIONS TO ALIGN W/ TOP & BOTTOM OF REVEAL.

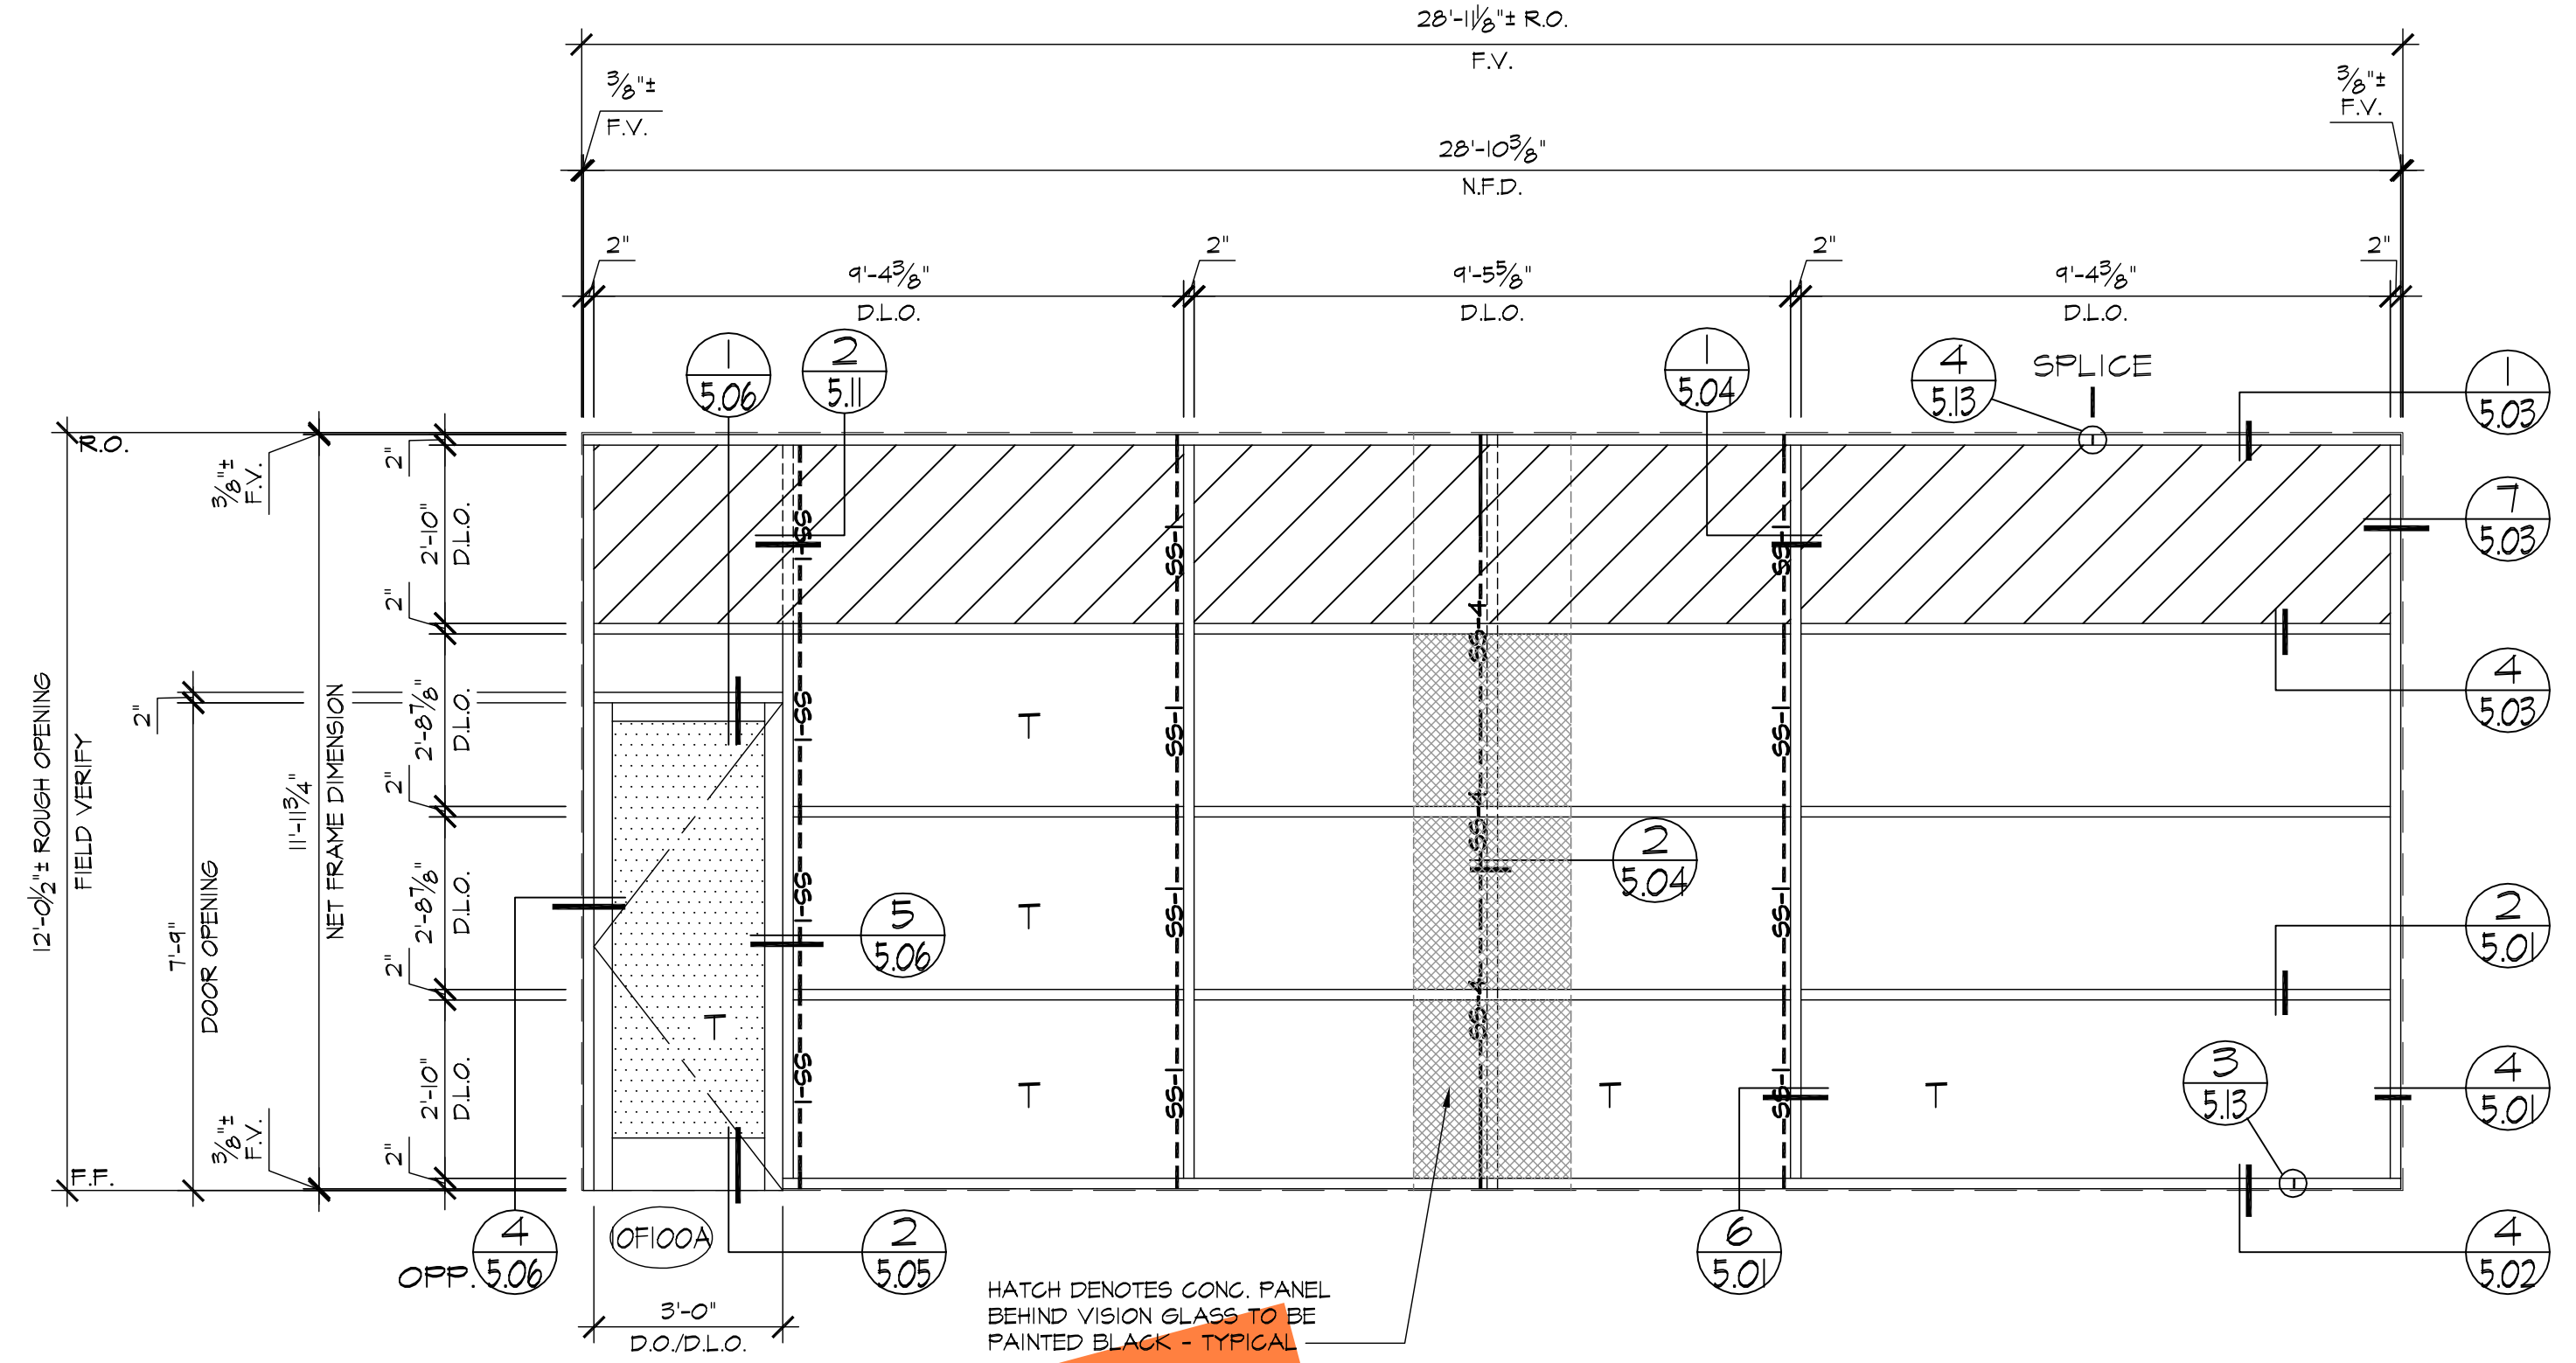

B ELEVATION (AFG 451 2" X 4 1/2" OFFSET GLAZED SYSTEM)
3.12 LOCATION
 BLDG. #10/ 1st. FLR. ~ 1 REQ'D (WEST)

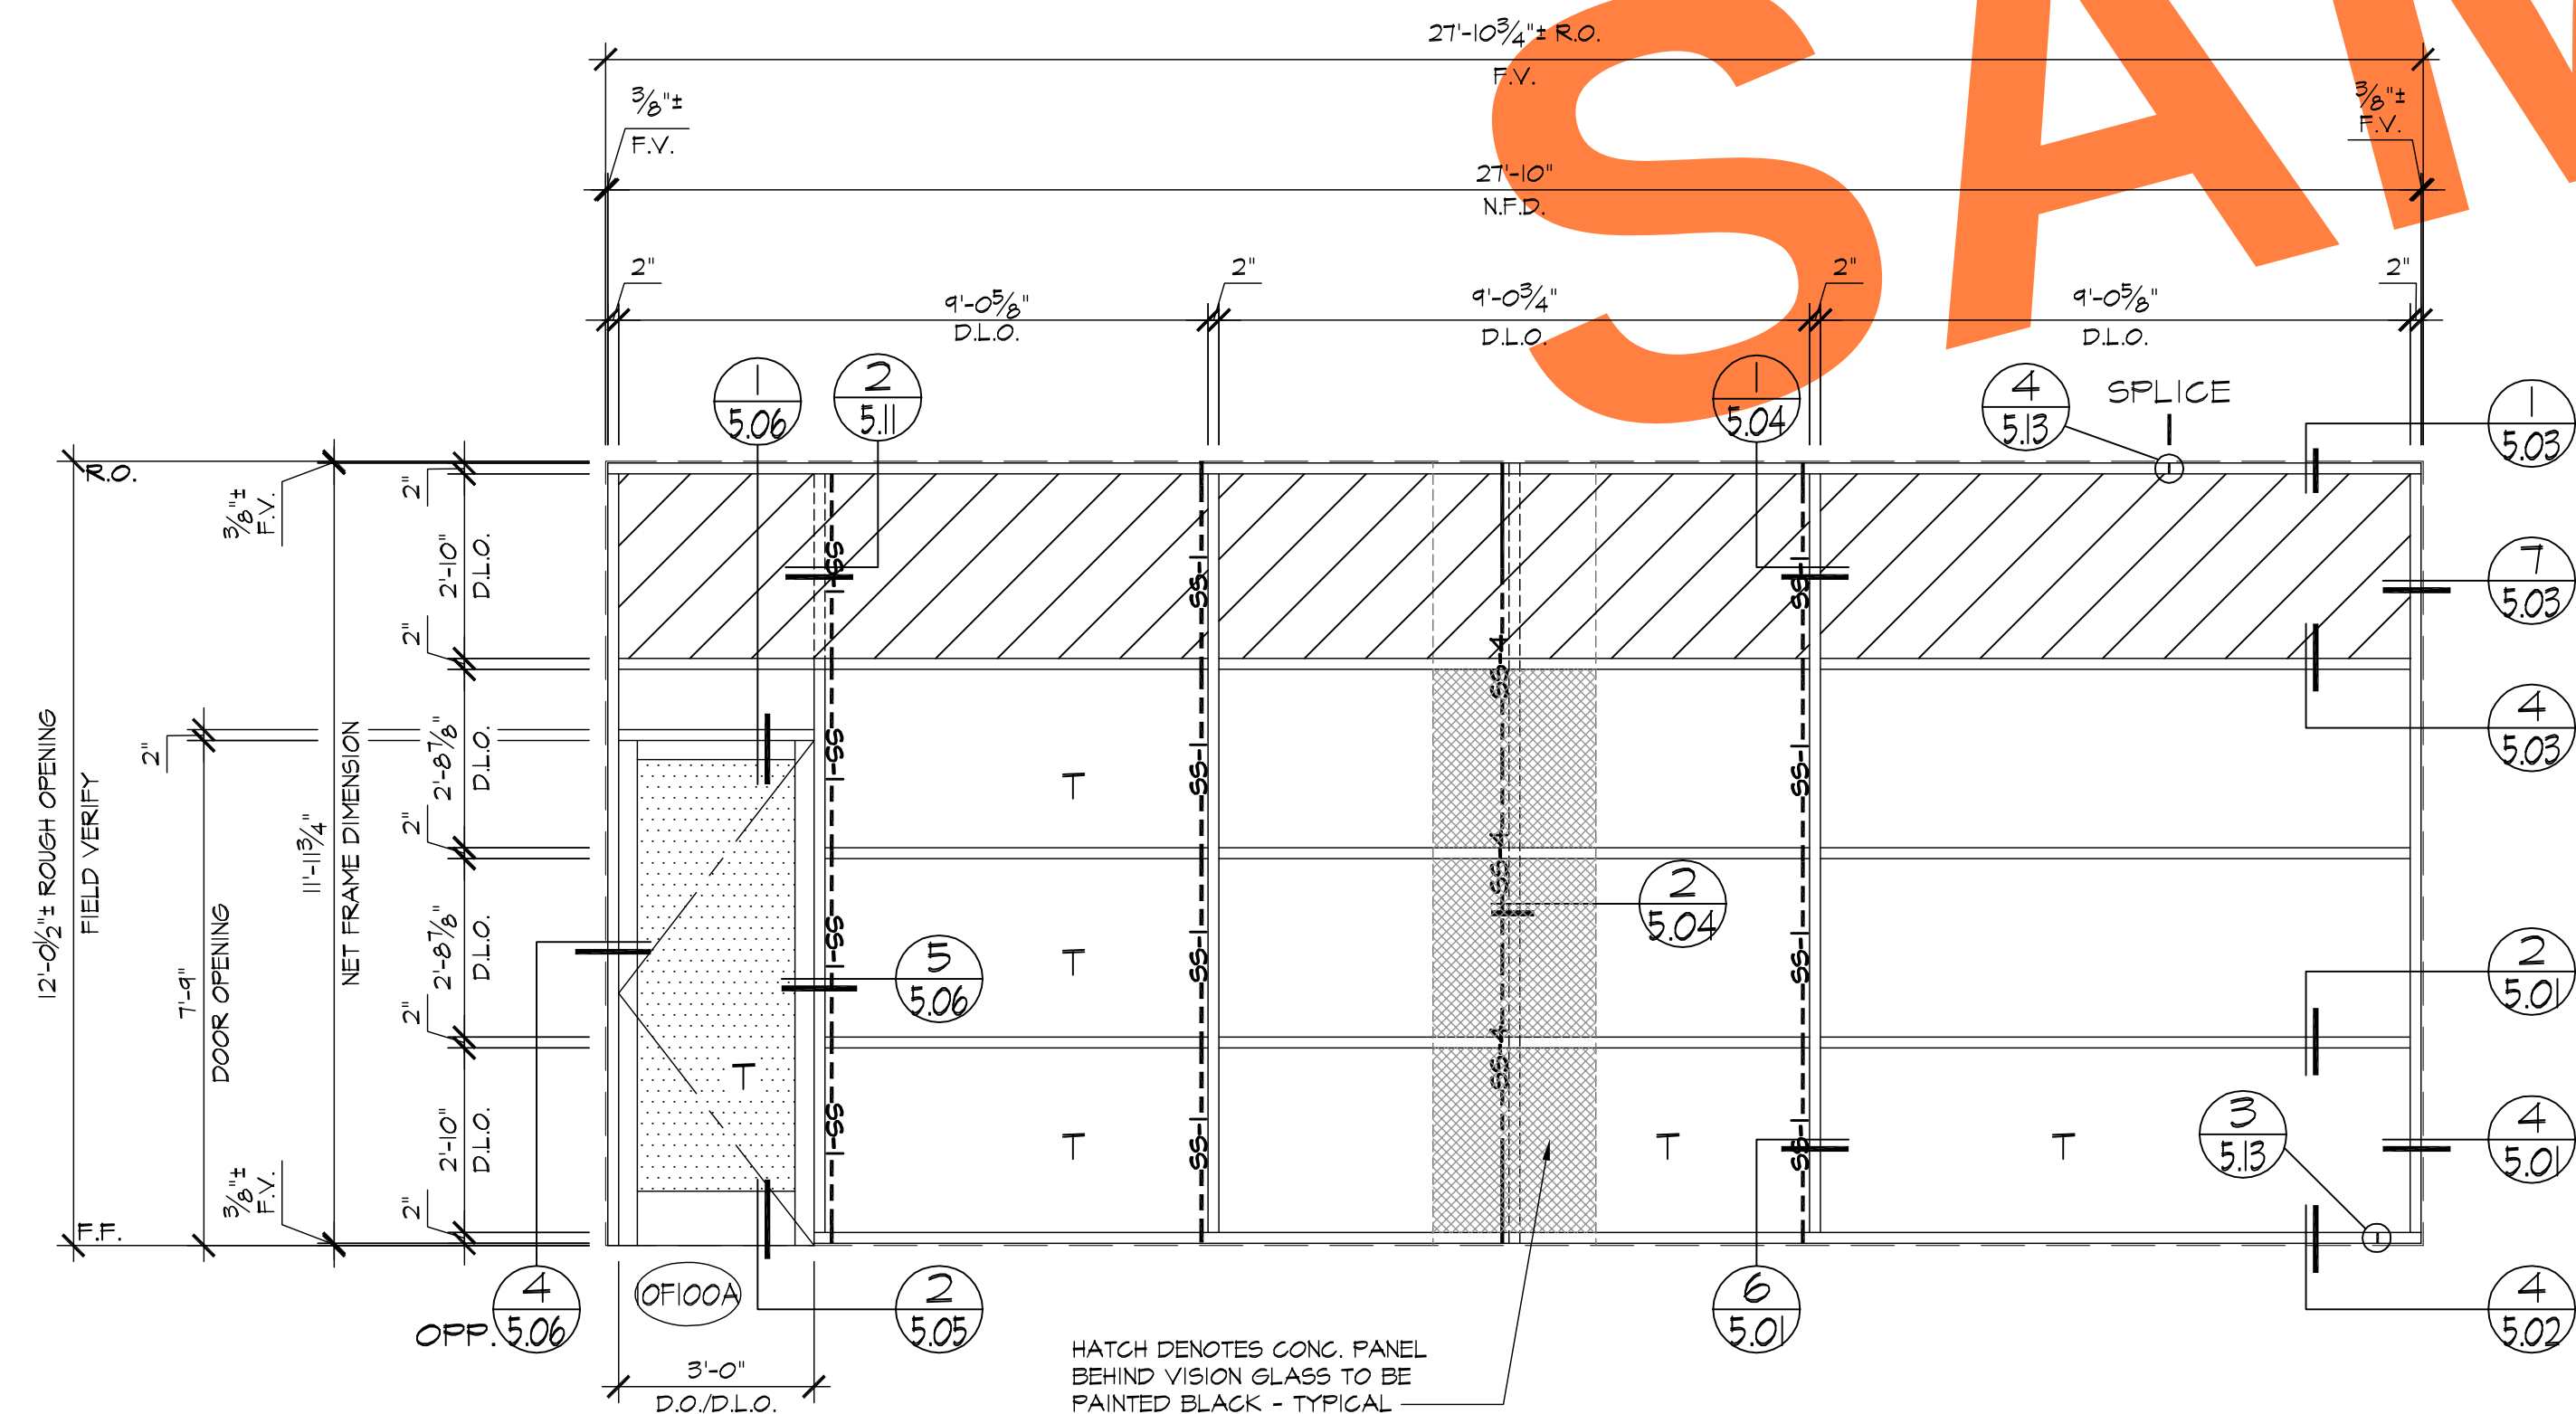

C ELEVATION (AFG 451 2" X 4 1/2" OFFSET GLAZED SYSTEM)
3.12 LOCATION
 BLDG. #10/ 1st. FLR. ~ 1 REQ'D (WEST)

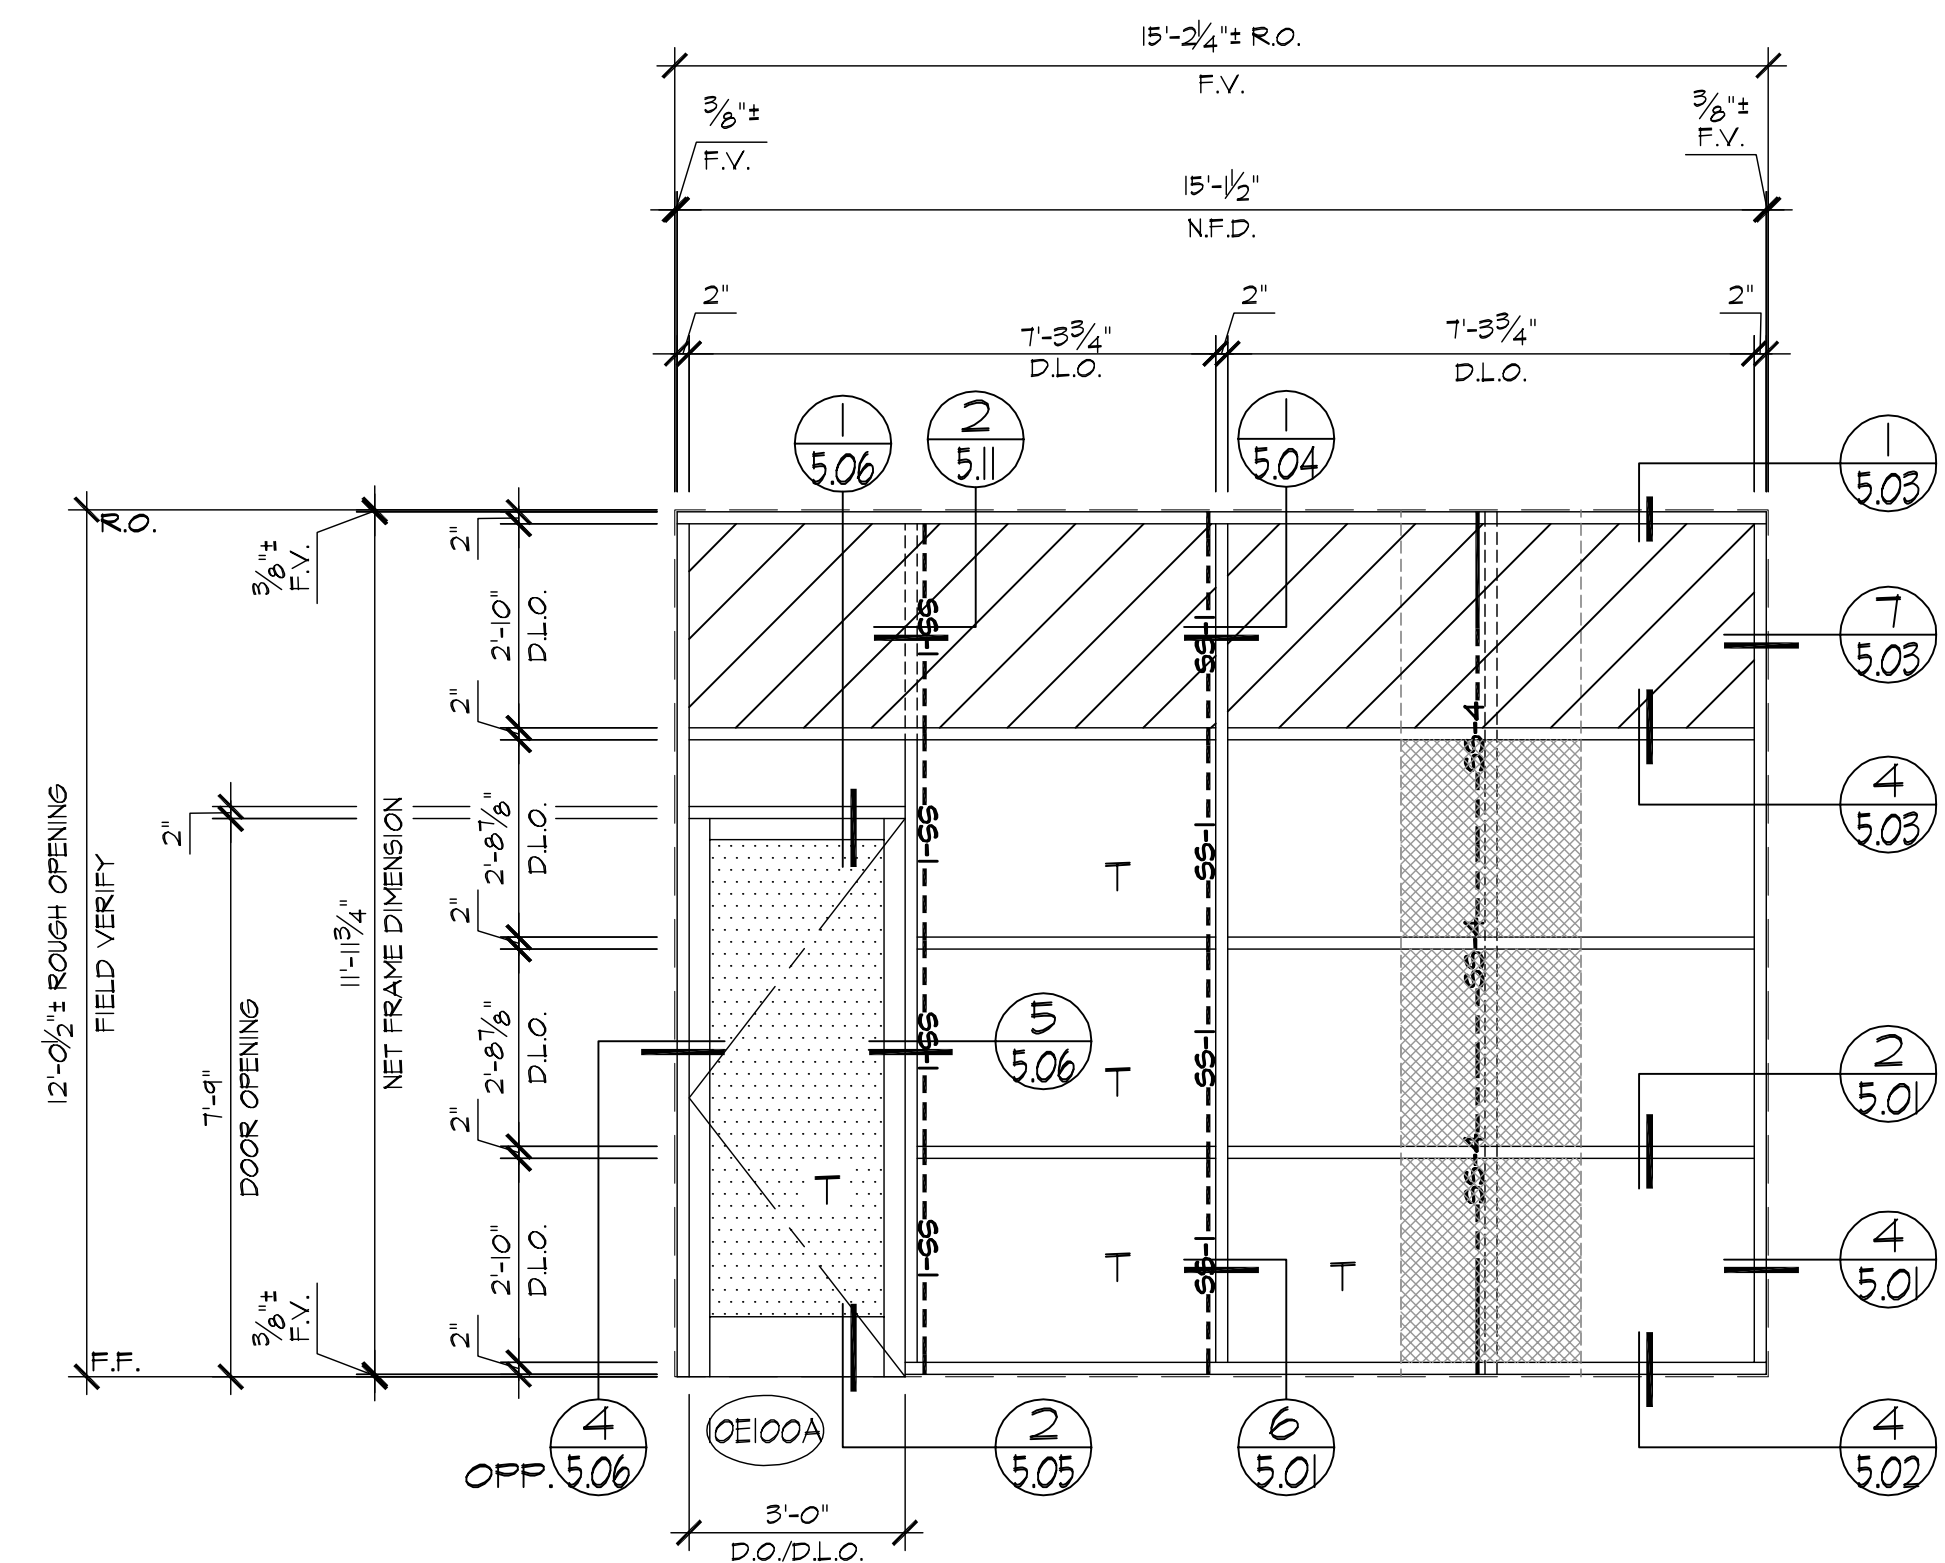

D ELEVATION (AFG 451 2" X 4 1/2" OFFSET GLAZED SYSTEM)
3.12 LOCATION
 BLDG. #10/ 1st. FLR. ~ 1 REQ'D (WEST)

REVISIONS	BY
△	
△	
△	
△	
△	





FULLERTON GLASS
 607 S. EUCLID
 FULLERTON, CA 92832


JOB NAME: KOLL CENTER 3
 ARCHITECT: LPA INC.
 SHEET DESCRIPTION: ELEVATIONS

DATE: 08/15/07
 SCALE: 3/8"=1'-0"
 DRAWN: L. LOPEZ
 JOB NO: 053-07
 SHEET NO:


3.12

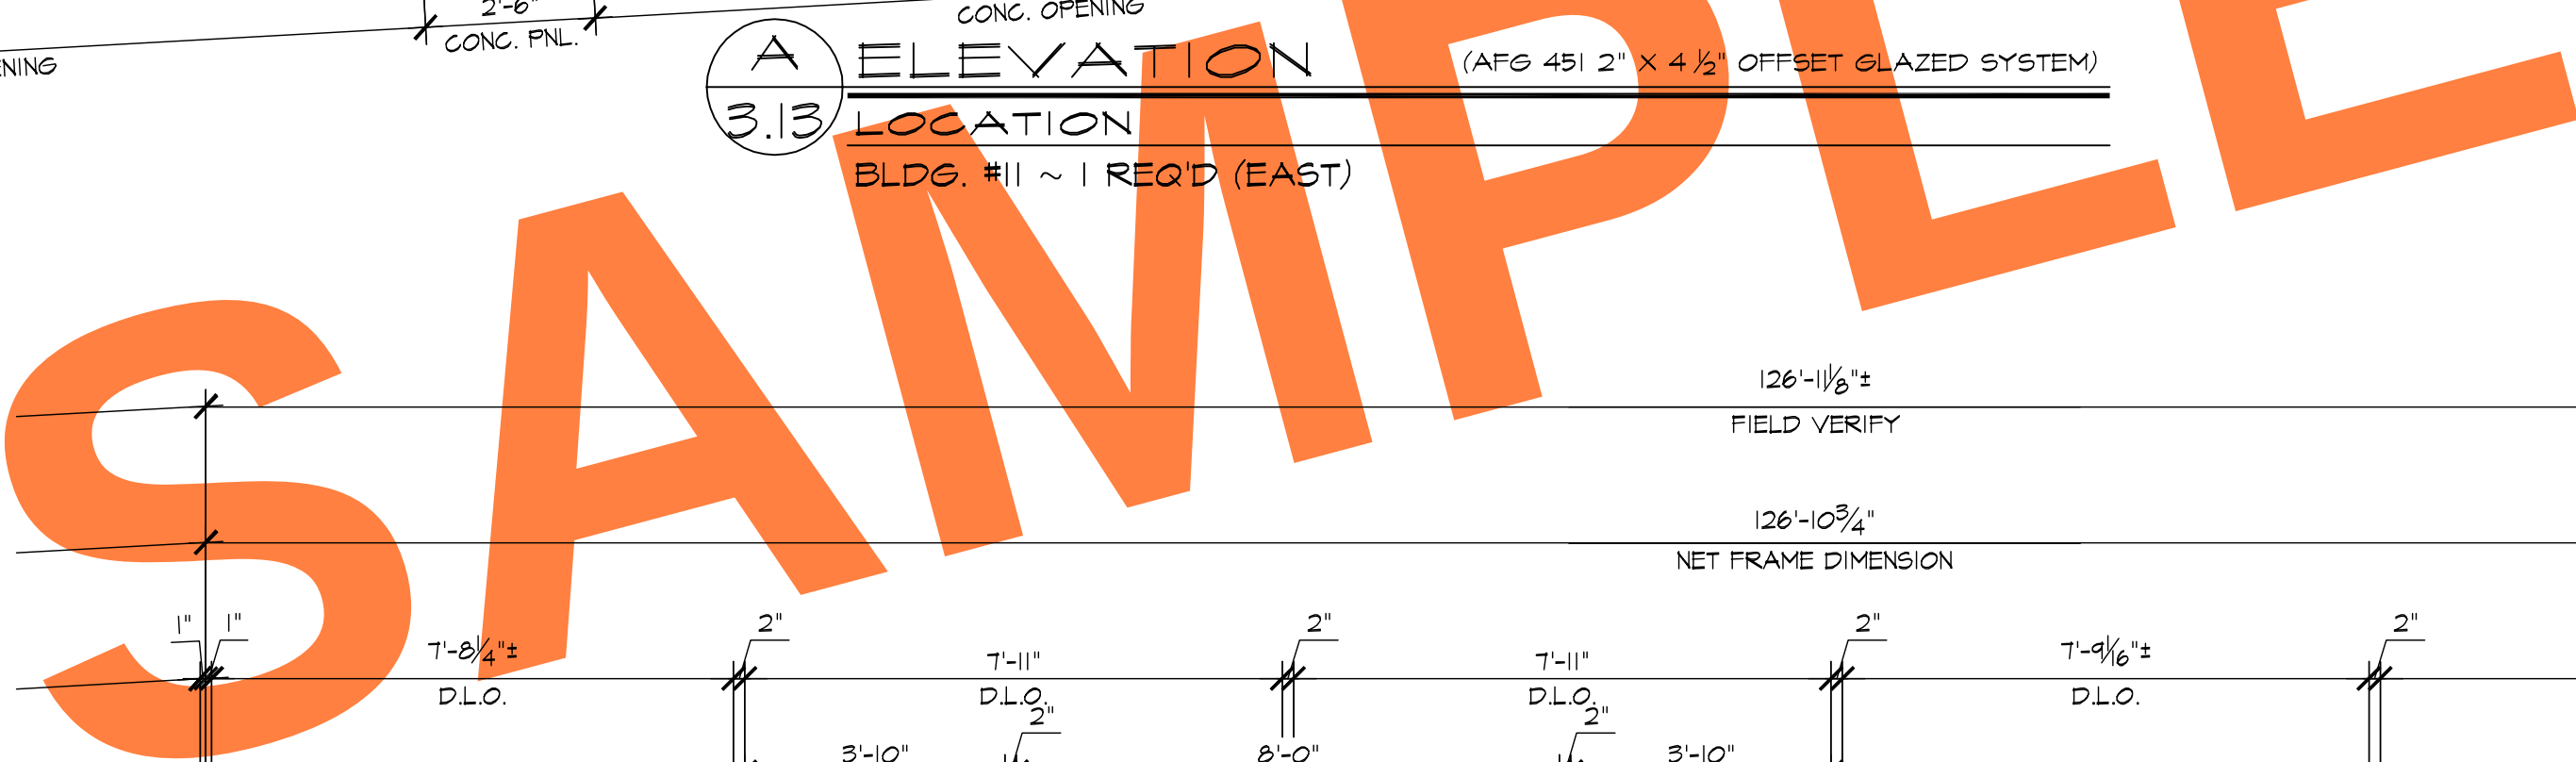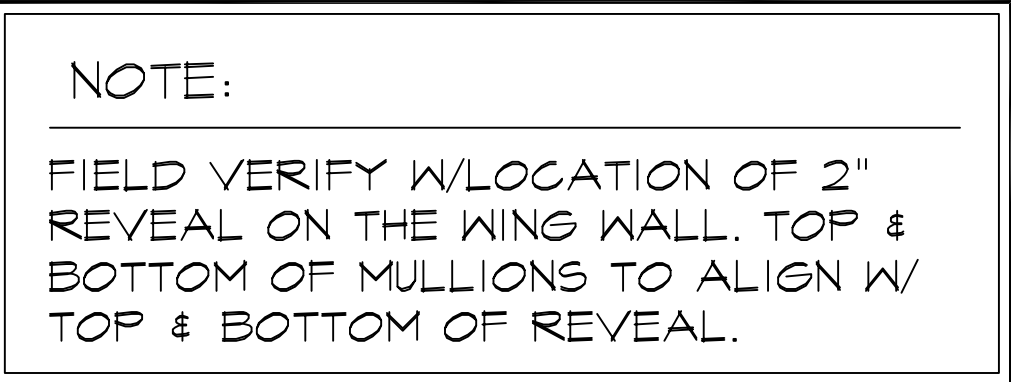

REVISIONS	BY
△	
△	
△	
△	
△	
 BMR DRAFTING SERVICE SINCE 1988 23846 SUNNYMEAD BLVD. SUITE 86 MORENO VALLEY, CA 92553 B: (951) 243-7614 F: (951) 243-7673	
FULLERTON GLASS 607 S. EUCLID FULLERTON, CA 92832	
JOB NAME: KOLL CENTER 3	
ARCHITECT: LPA INC.	
SHEET DESCRIPTION: ELEVATIONS	
DATE: 02/15/07	
SCALE: 3/8"=1'-0"	
DRAWN: L. LOPEZ	
JOB NO: 053-07	
SHEET NO: 3.13	

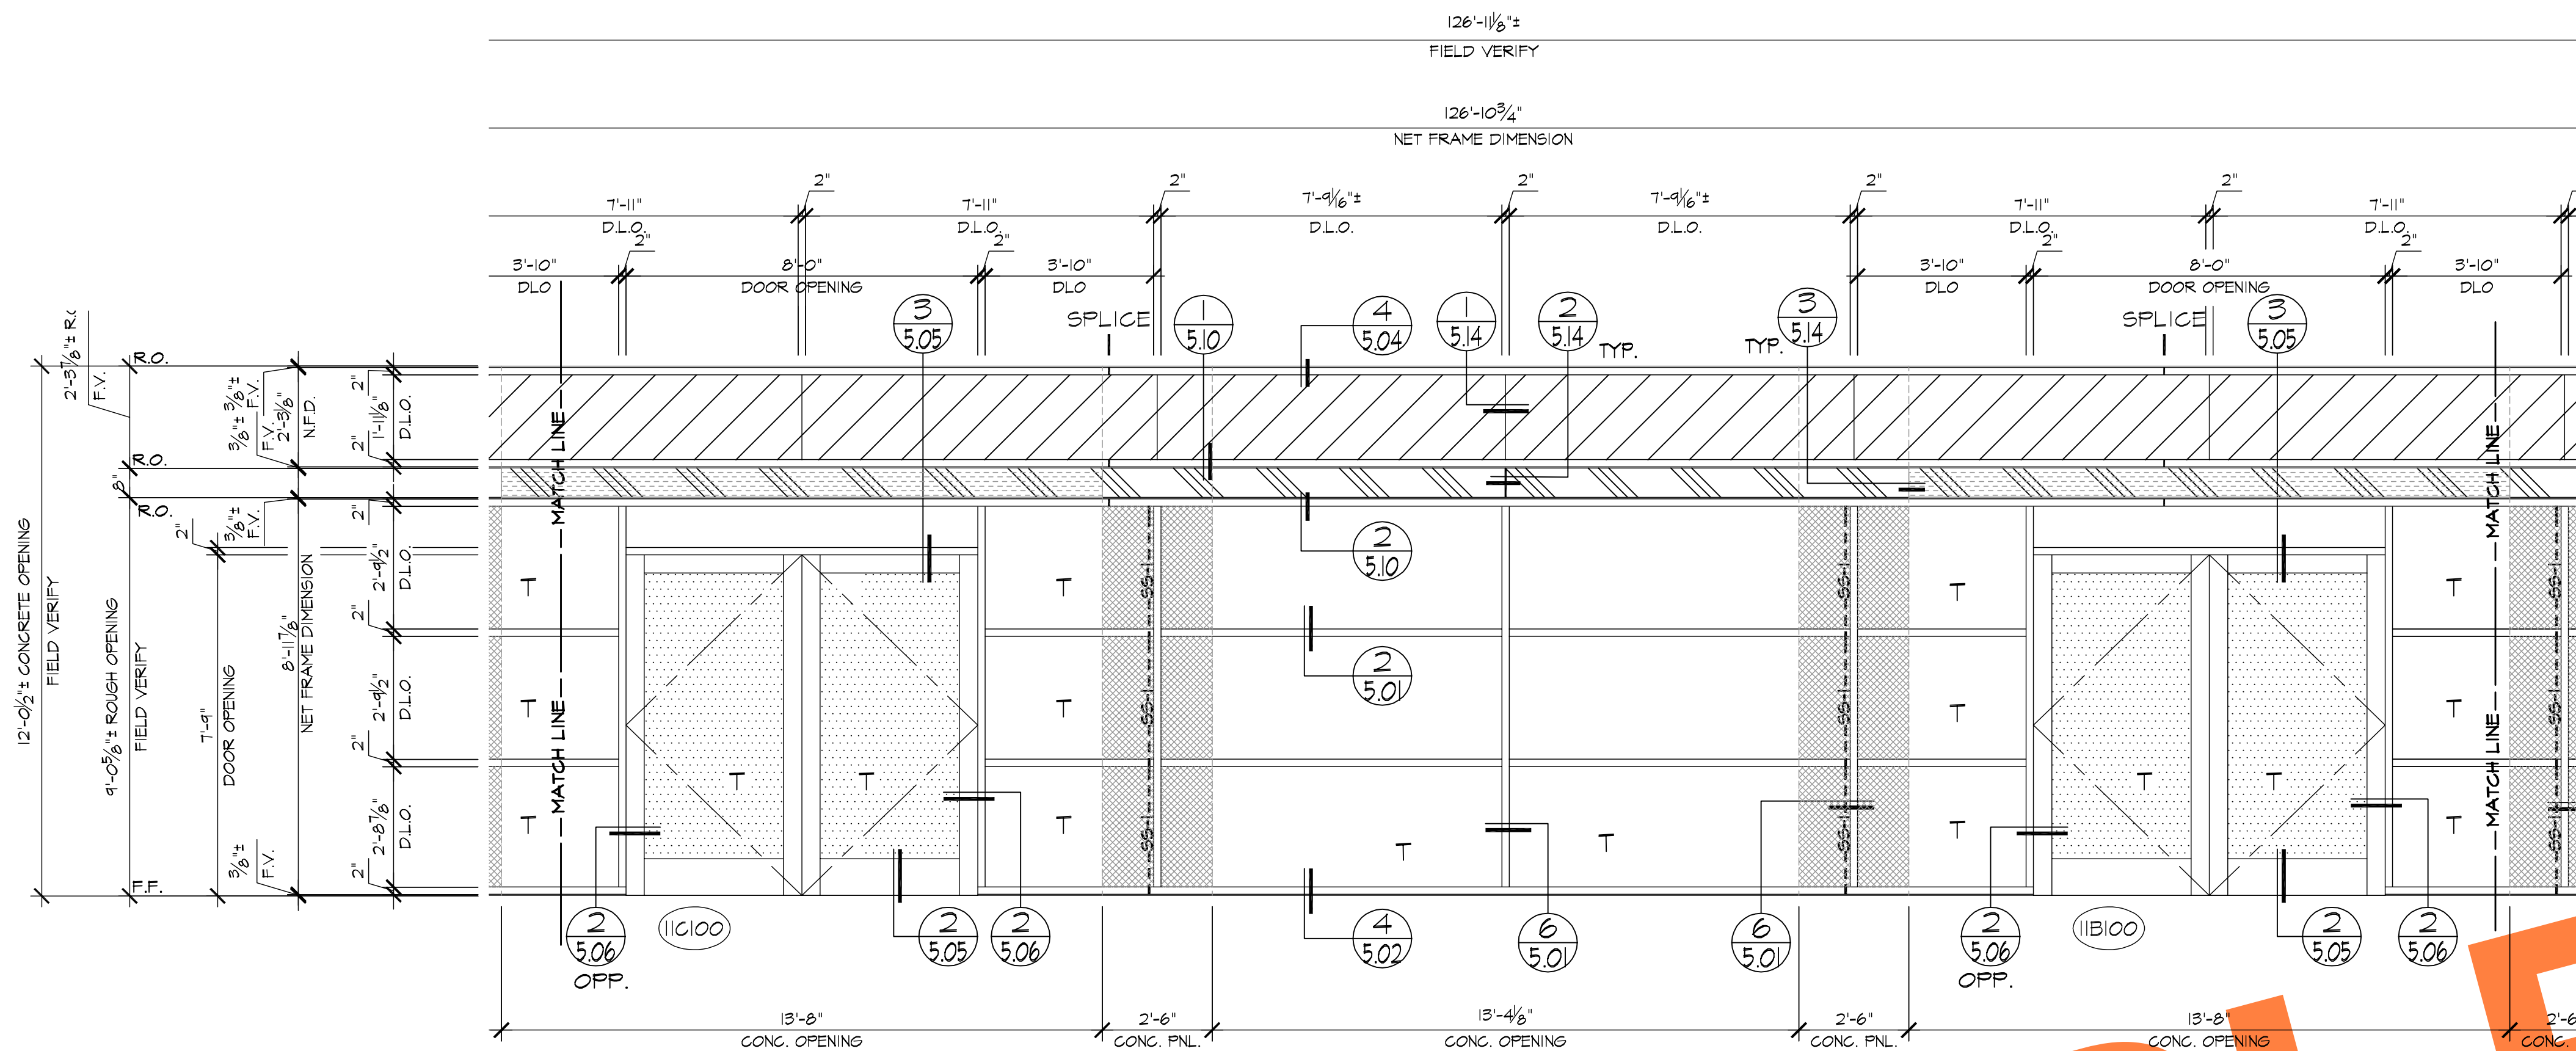

A ELEVATION (AFG 451 2" X 4 1/2" OFFSET GLAZED SYSTEM)
3.14 LOCATION
 BLDG. #11. ~ 1 REQ'D (EAST)

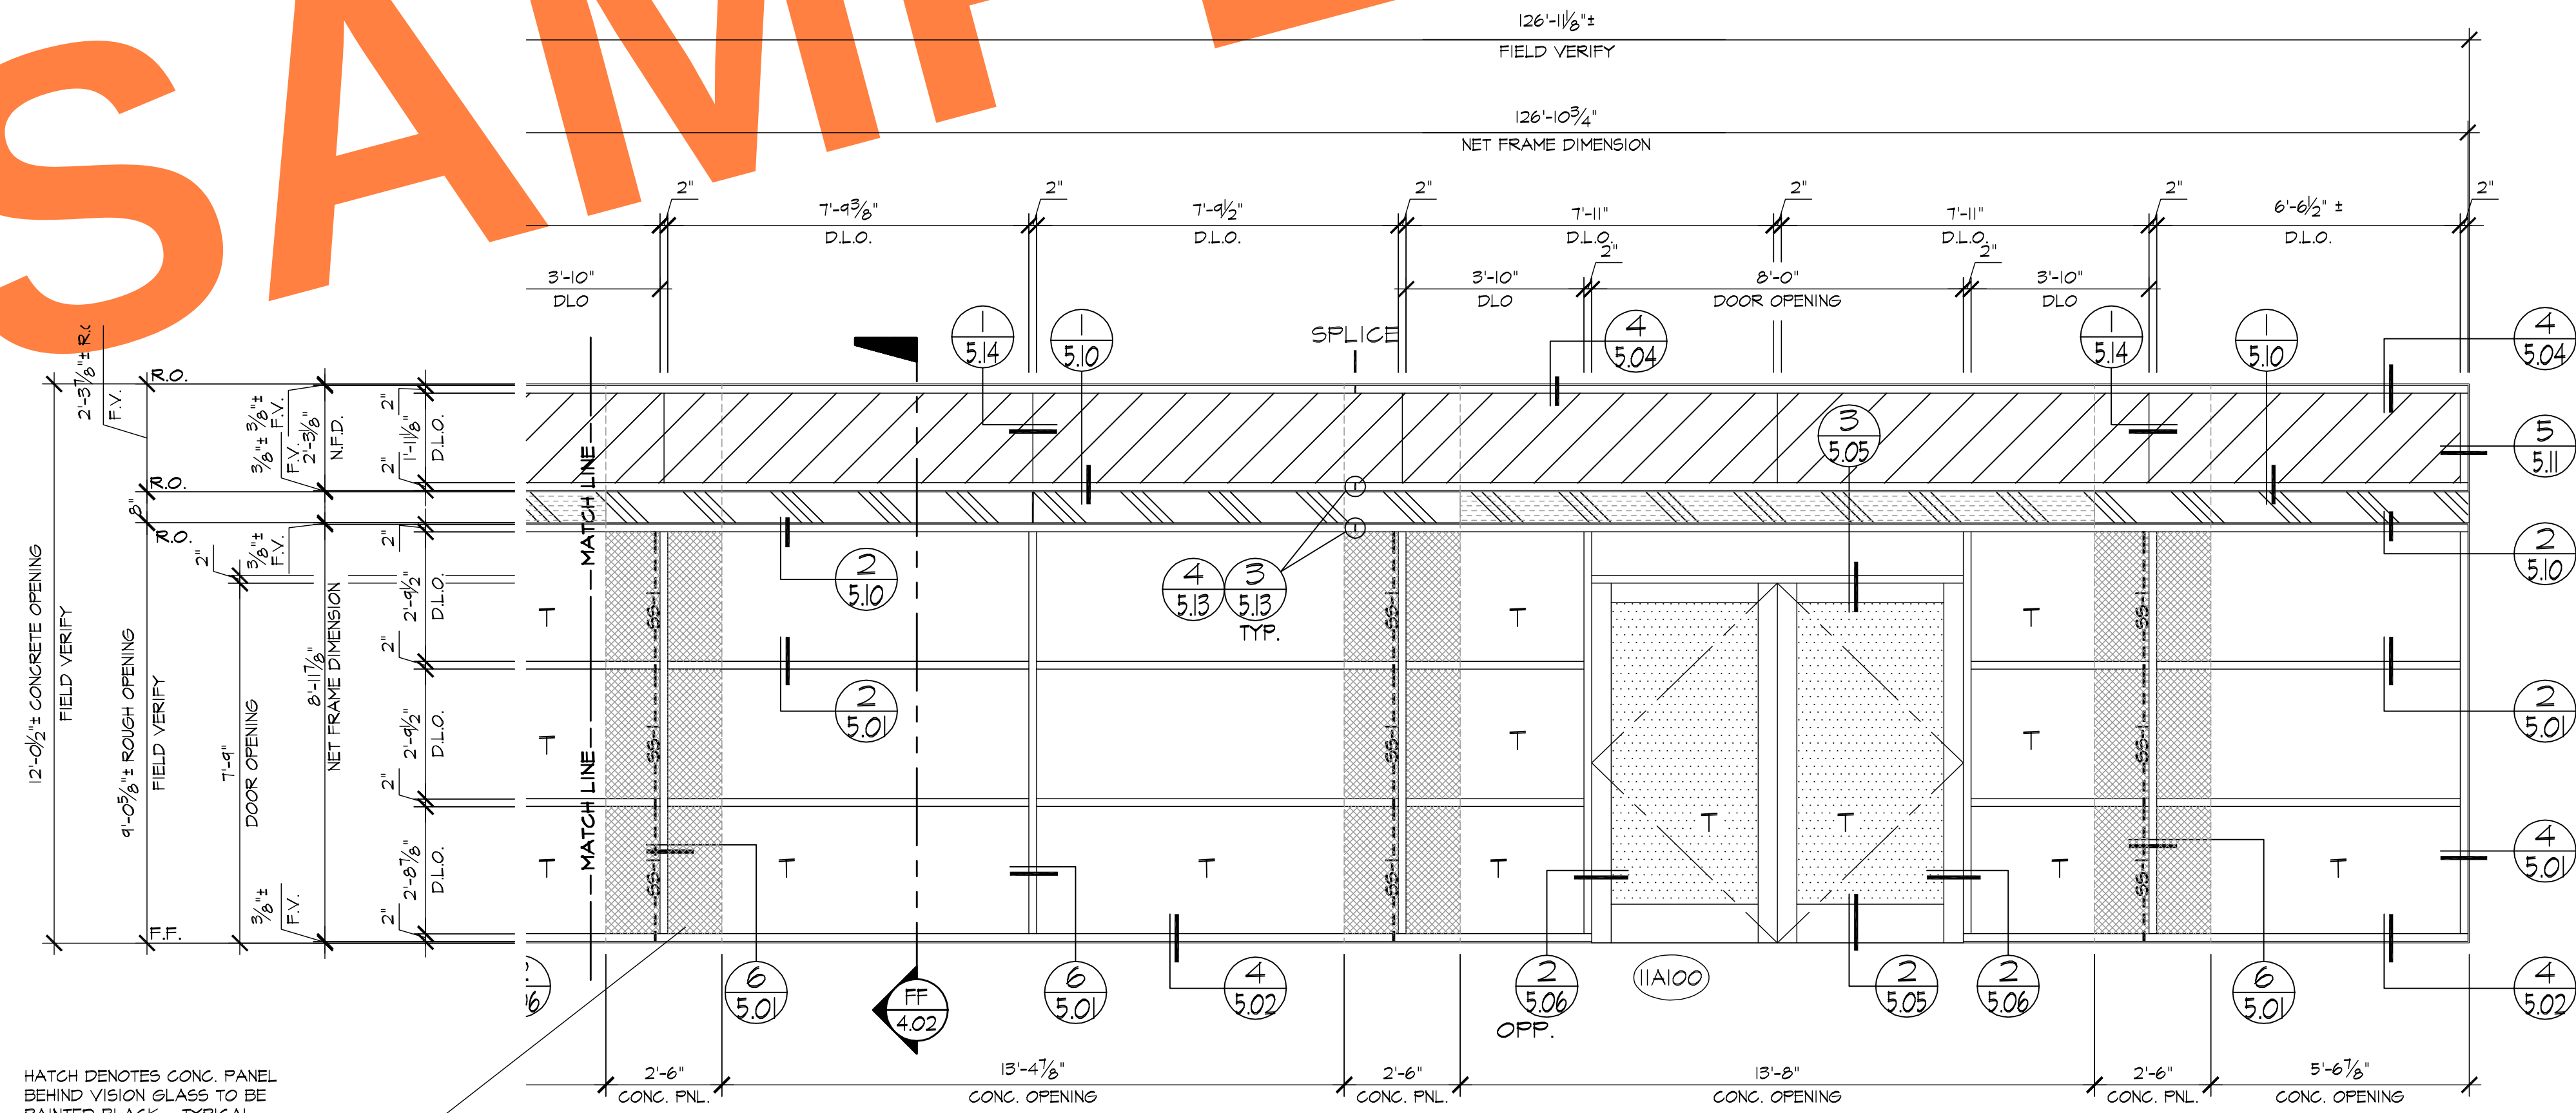

HATCH DENOTES CONC. PANEL
 BEHIND VISION GLASS TO BE
 PAINTED BLACK - TYPICAL

NOTE:

FIELD VERIFY W/LOCATION OF 2" REVEAL ON THE WING WALL. TOP & BOTTOM OF MULLIONS TO ALIGN W/ TOP & BOTTOM OF REVEAL.

B ELEVATION (AFG 451 2" X 4 1/2" OFFSET GLAZED SYSTEM)
3.14 LOCATION
 BLDG. #11. ~ 1 REQ'D (EAST)


FULLERTON GLASS
 607 S. EUCLID
 FULLERTON, CA 92832

JOB NAME: KOLL CENTER 3
 ARCHITECT: LPA INC.
 SHEET DESCRIPTION: ELEVATIONS

DATE: 08/15/07
 SCALE: 3/8"=1'-0"
 DRAWN: L. LOPEZ
 JOB NO: 053-07
 SHEET NO:

REVISIONS	BY
△	
△	
△	
△	
△	


BMR
 DRAFTING SERVICE
 SINCE 1988
 23846 SUNNYMEAD BLVD.
 SUITE #9
 MORENO VALLEY, CA 92553
 B: (951) 243-7814
 F: (951) 243-7873

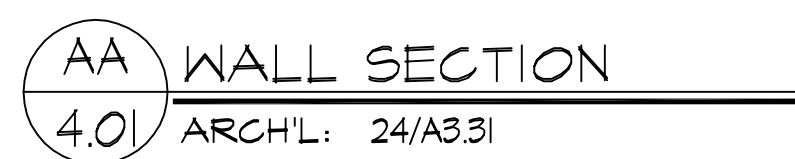


NOTE:

ALL QUANTITIES TO BE VERIFIED BY
GENERAL CONTRACTOR


REVISIONS	BY
△	
△	
△	
△	
△	
 BMR DRAFTING SERVICE SINCE 1988 23846 SUNNYMEAD BLVD. SUITE #6 MORENO VALLEY, CA 92553 B: (951) 243-7614 F: (951) 243-7673	
FULLERTON GLASS 607 S. EUCLID FULLERTON, CA 92832	
JOB NAME: KOLL CENTER 3	
ARCHITECT: LPA INC.	
SHEET DESCRIPTION: WALL SECTIONS	
DATE: 08/15/07	
SCALE: 1/2"=1'-0"	
DRAWN: L. LOPEZ	
JOB NO: 053-07	
SHEET NO: 4.01	

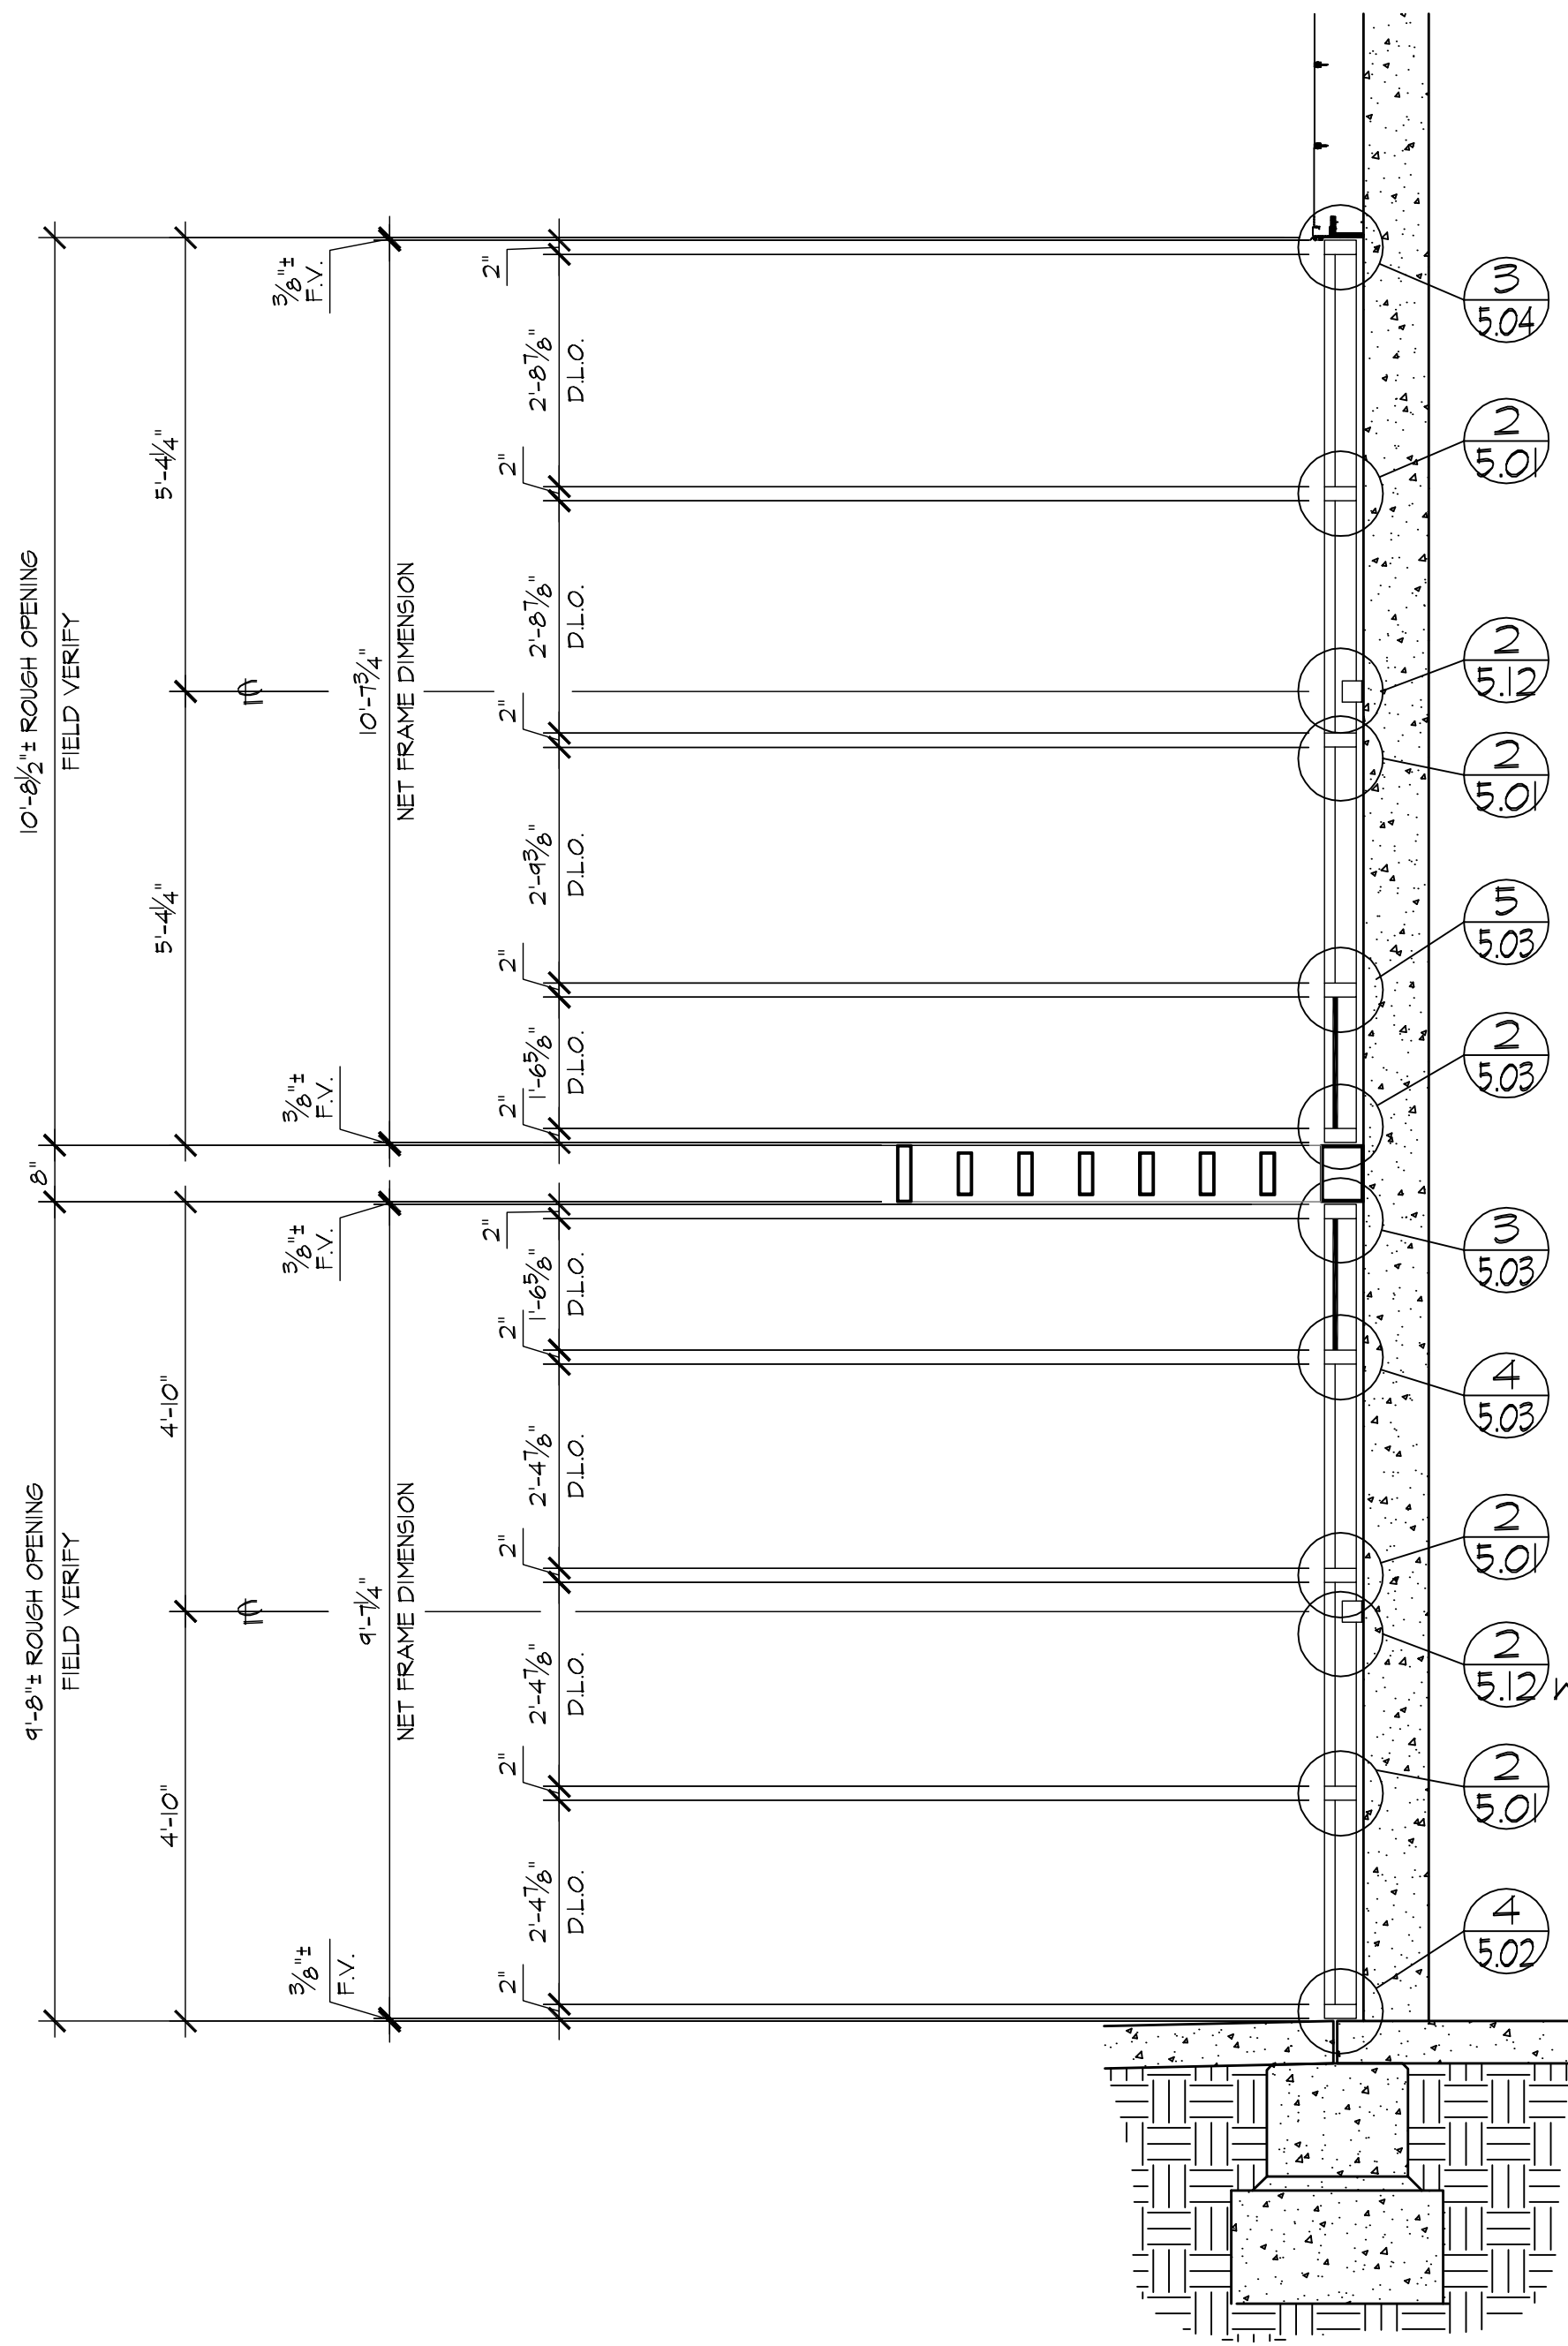

DD WALL SECTION
4.02 ARCH'L: 24/A336

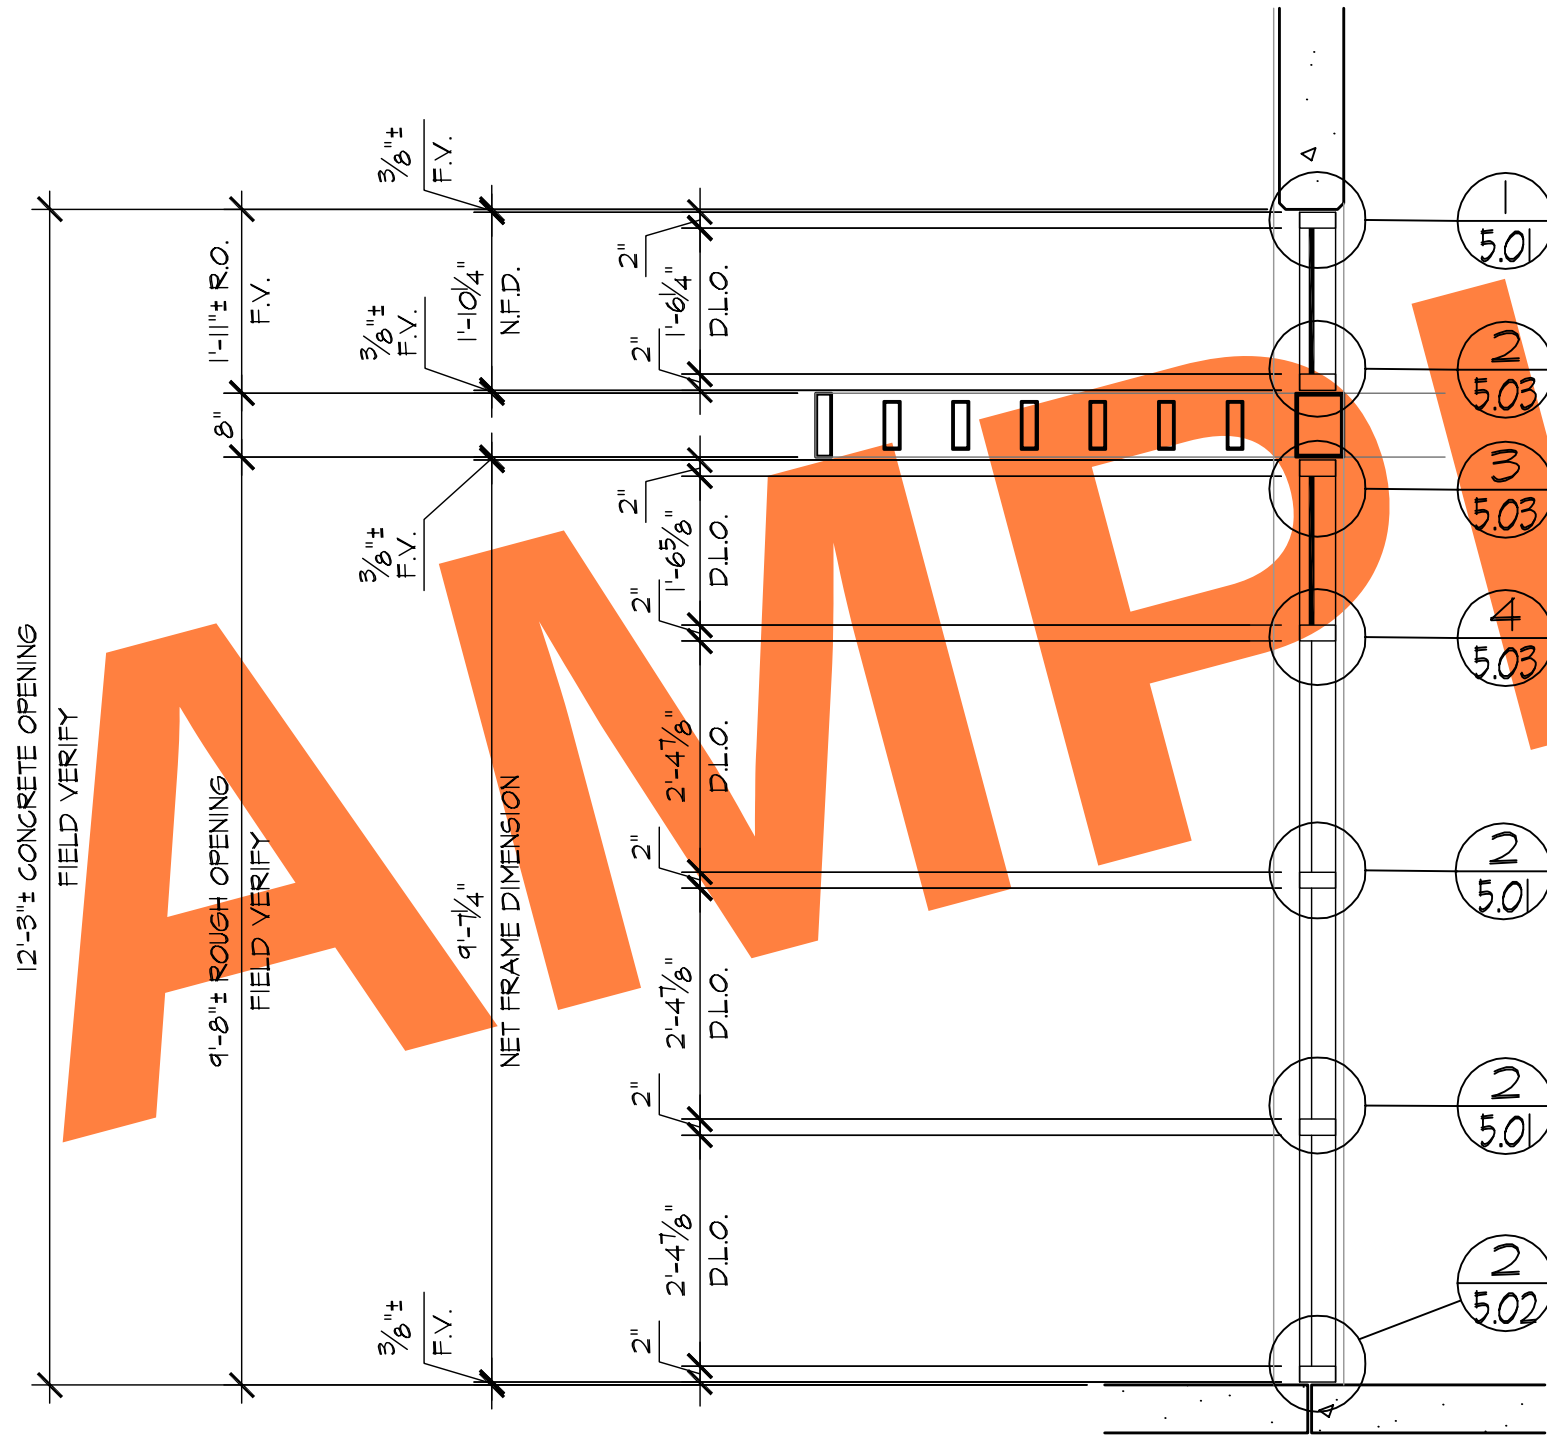

EE WALL SECTION
4.02 ARCH'L: 08/A330

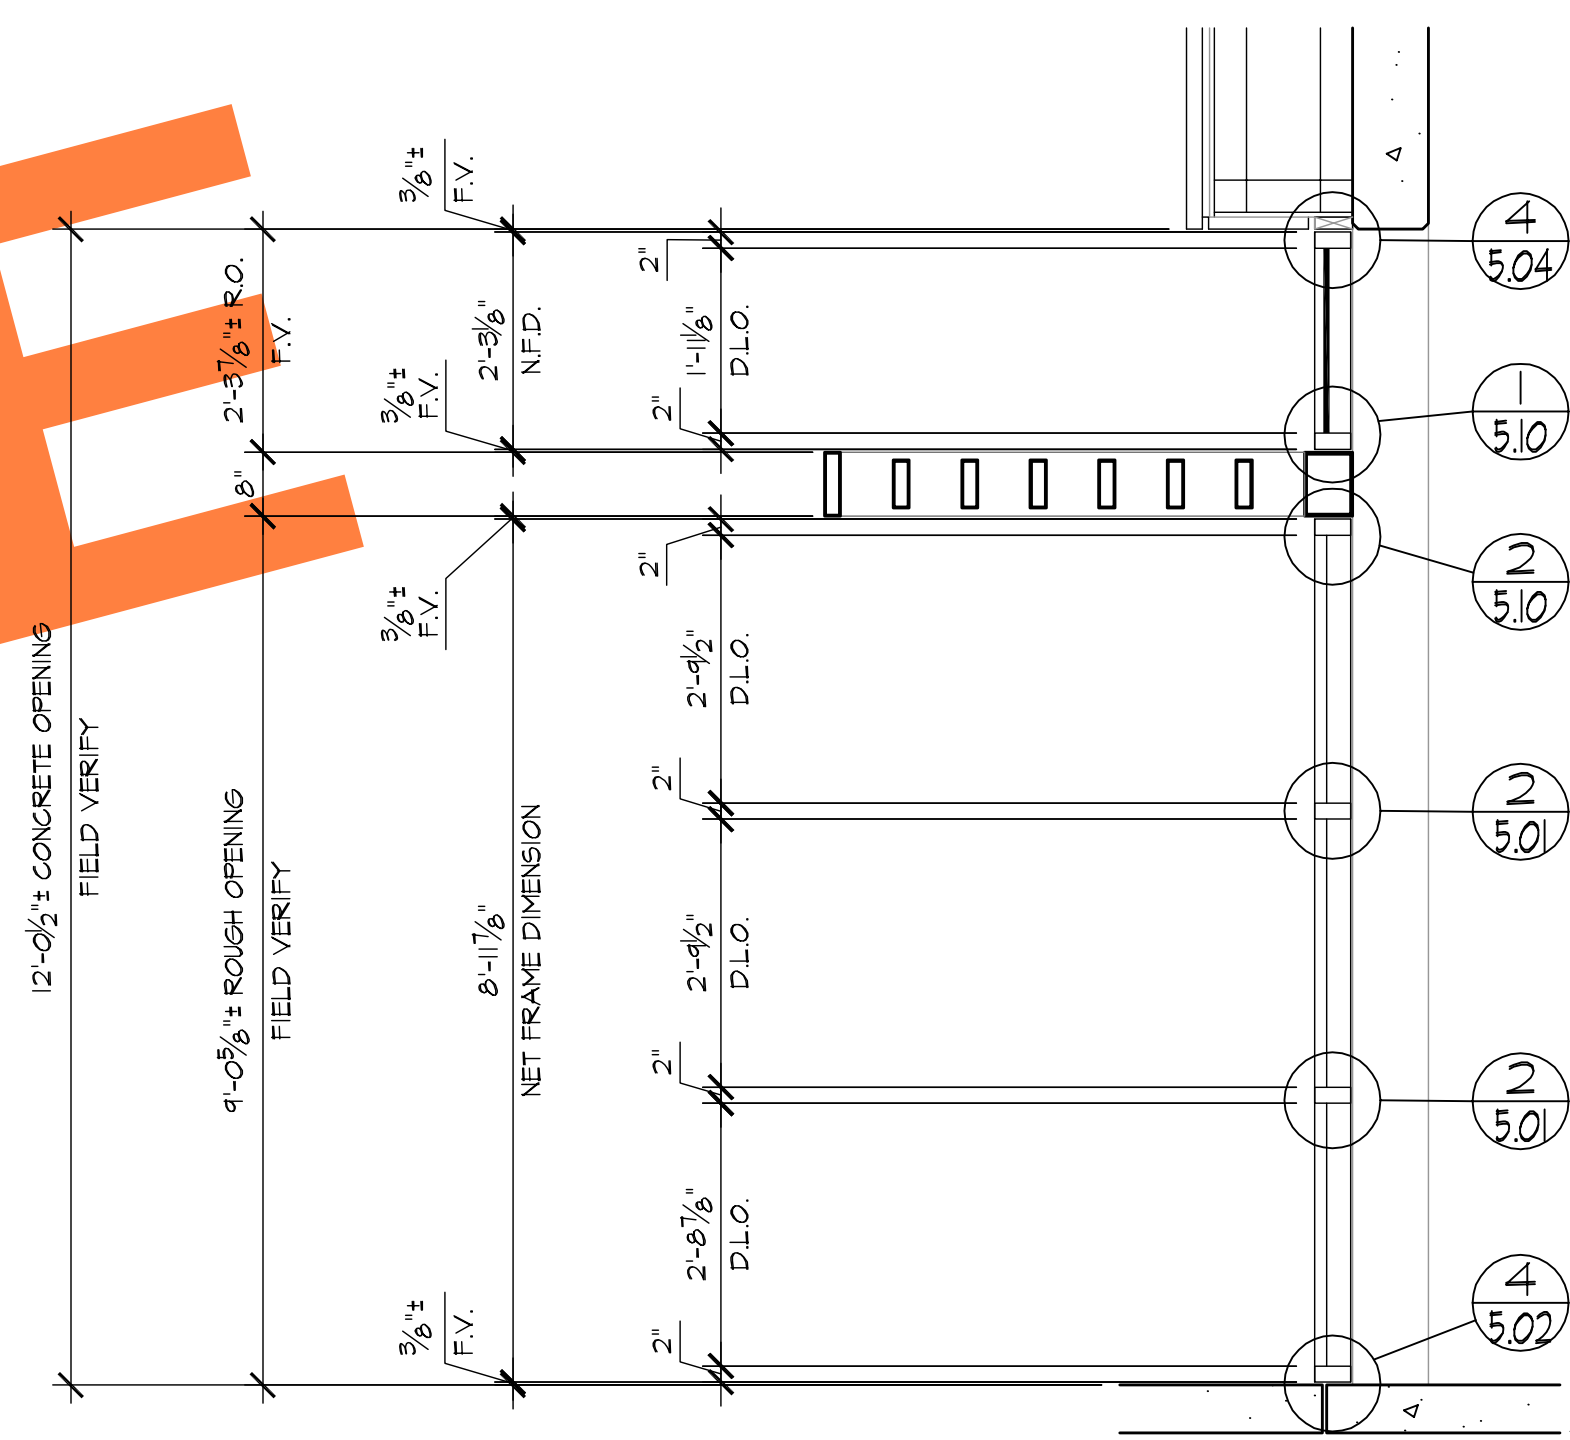

FF WALL SECTION
4.02 ARCH'L: 24/A330 SIM.

FULLERTON GLASS
607 S. EUCLID
FULLERTON, CA 92832

JOB NAME: KOLL CENTER 3
ARCHITECT: LPA INC.
SHEET DESCRIPTION: WALL SECTIONS

DATE: 08/15/07
SCALE: 1/2"=1'-0"
DRAWN: L. LOPEZ
JOB NO: 053-07
SHEET NO:

4.02

REVISIONS

BY

△


△

△


△

△


△

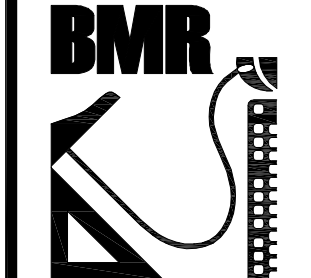


DRAFTING SERVICE
SINCE 1988
23846 SUNNYMEAD BLVD.
SUITE #6
MORENO VALLEY, CA 92553
B: (951) 243-7814
F: (951) 243-7873

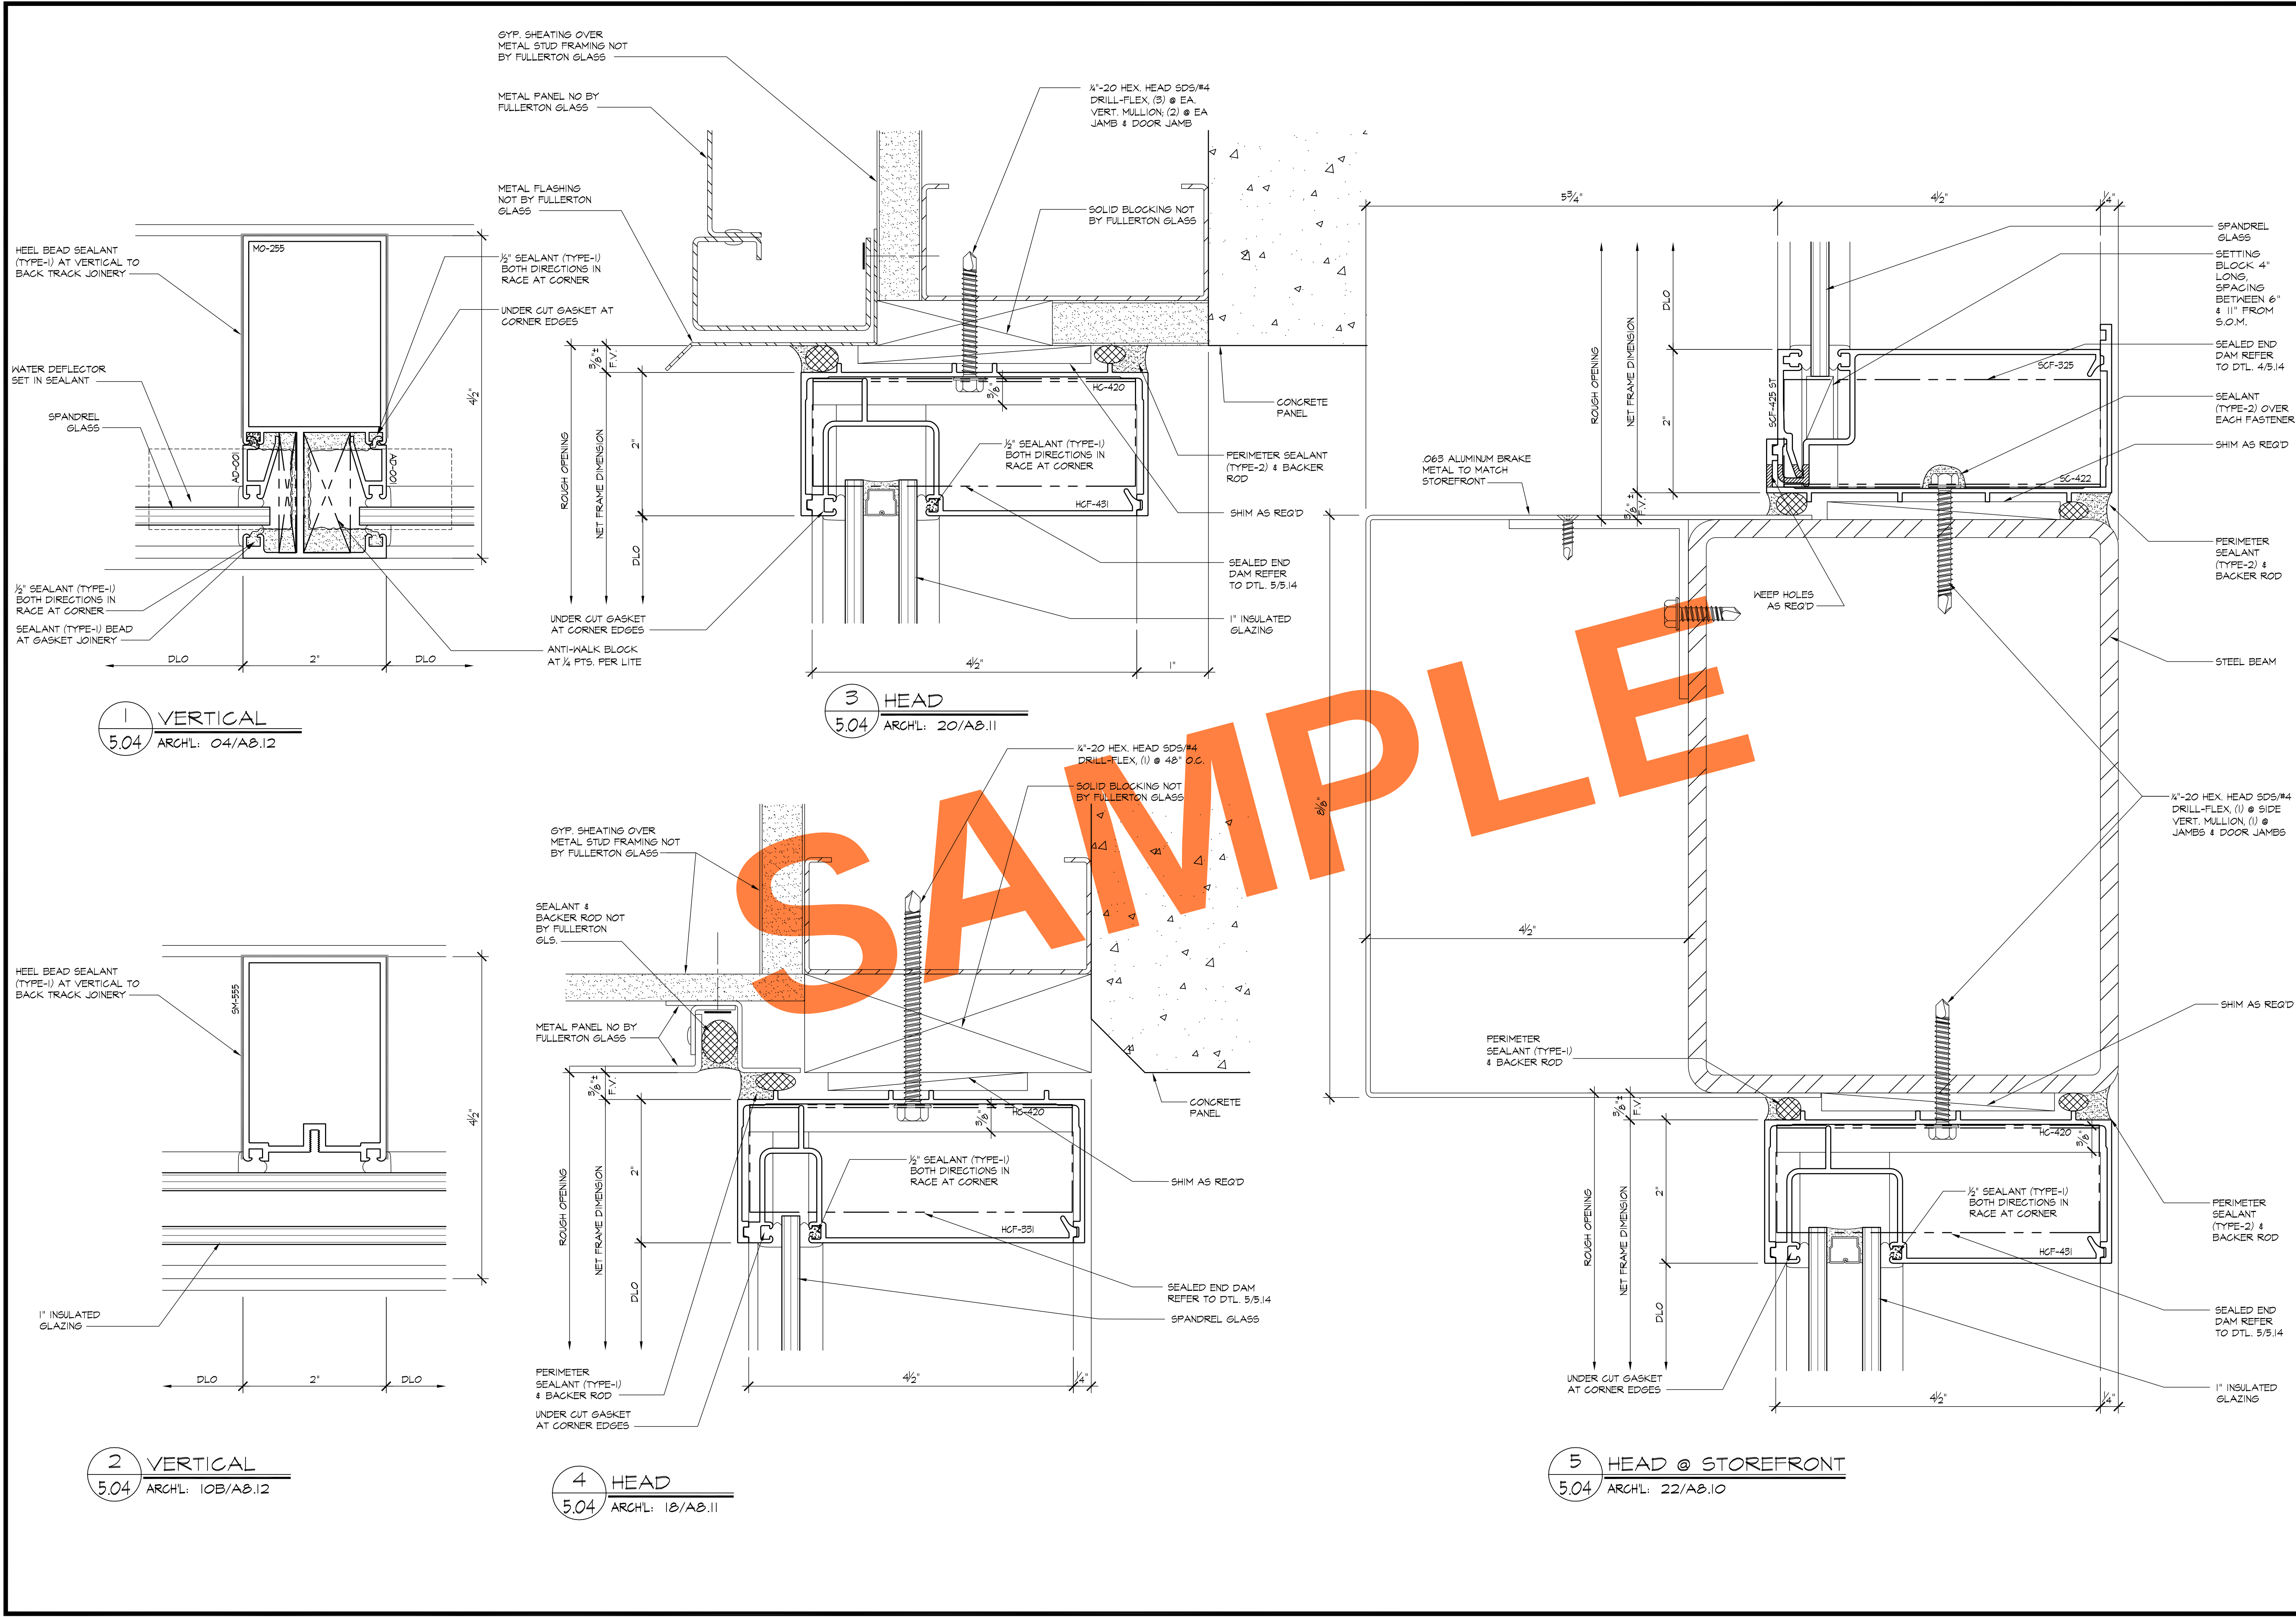


REVISIONS		BY
△		
△		
△		
△		
△		
BMR DRAFTING SERVICE SINCE 1988 23846 SUNNYMEAD BLVD. SUITE #8 MORENO VALLEY, CA 92553 B: (951) 243-7814 F: (951) 243-7873		
FULLERTON GLASS 607 S. EUCLID FULLERTON, CA 92832		
JOB NAME:	KOLL CENTER 3	
ARCHITECT:	LPA INC.	
SHEET DESCRIPTION:	DETAILS	
DATE:	08/15/07	
SCALE:	FULL	
DRAWN:	L. LOPEZ	
JOB NO:	053-07	
SHEET NO:	5.04	

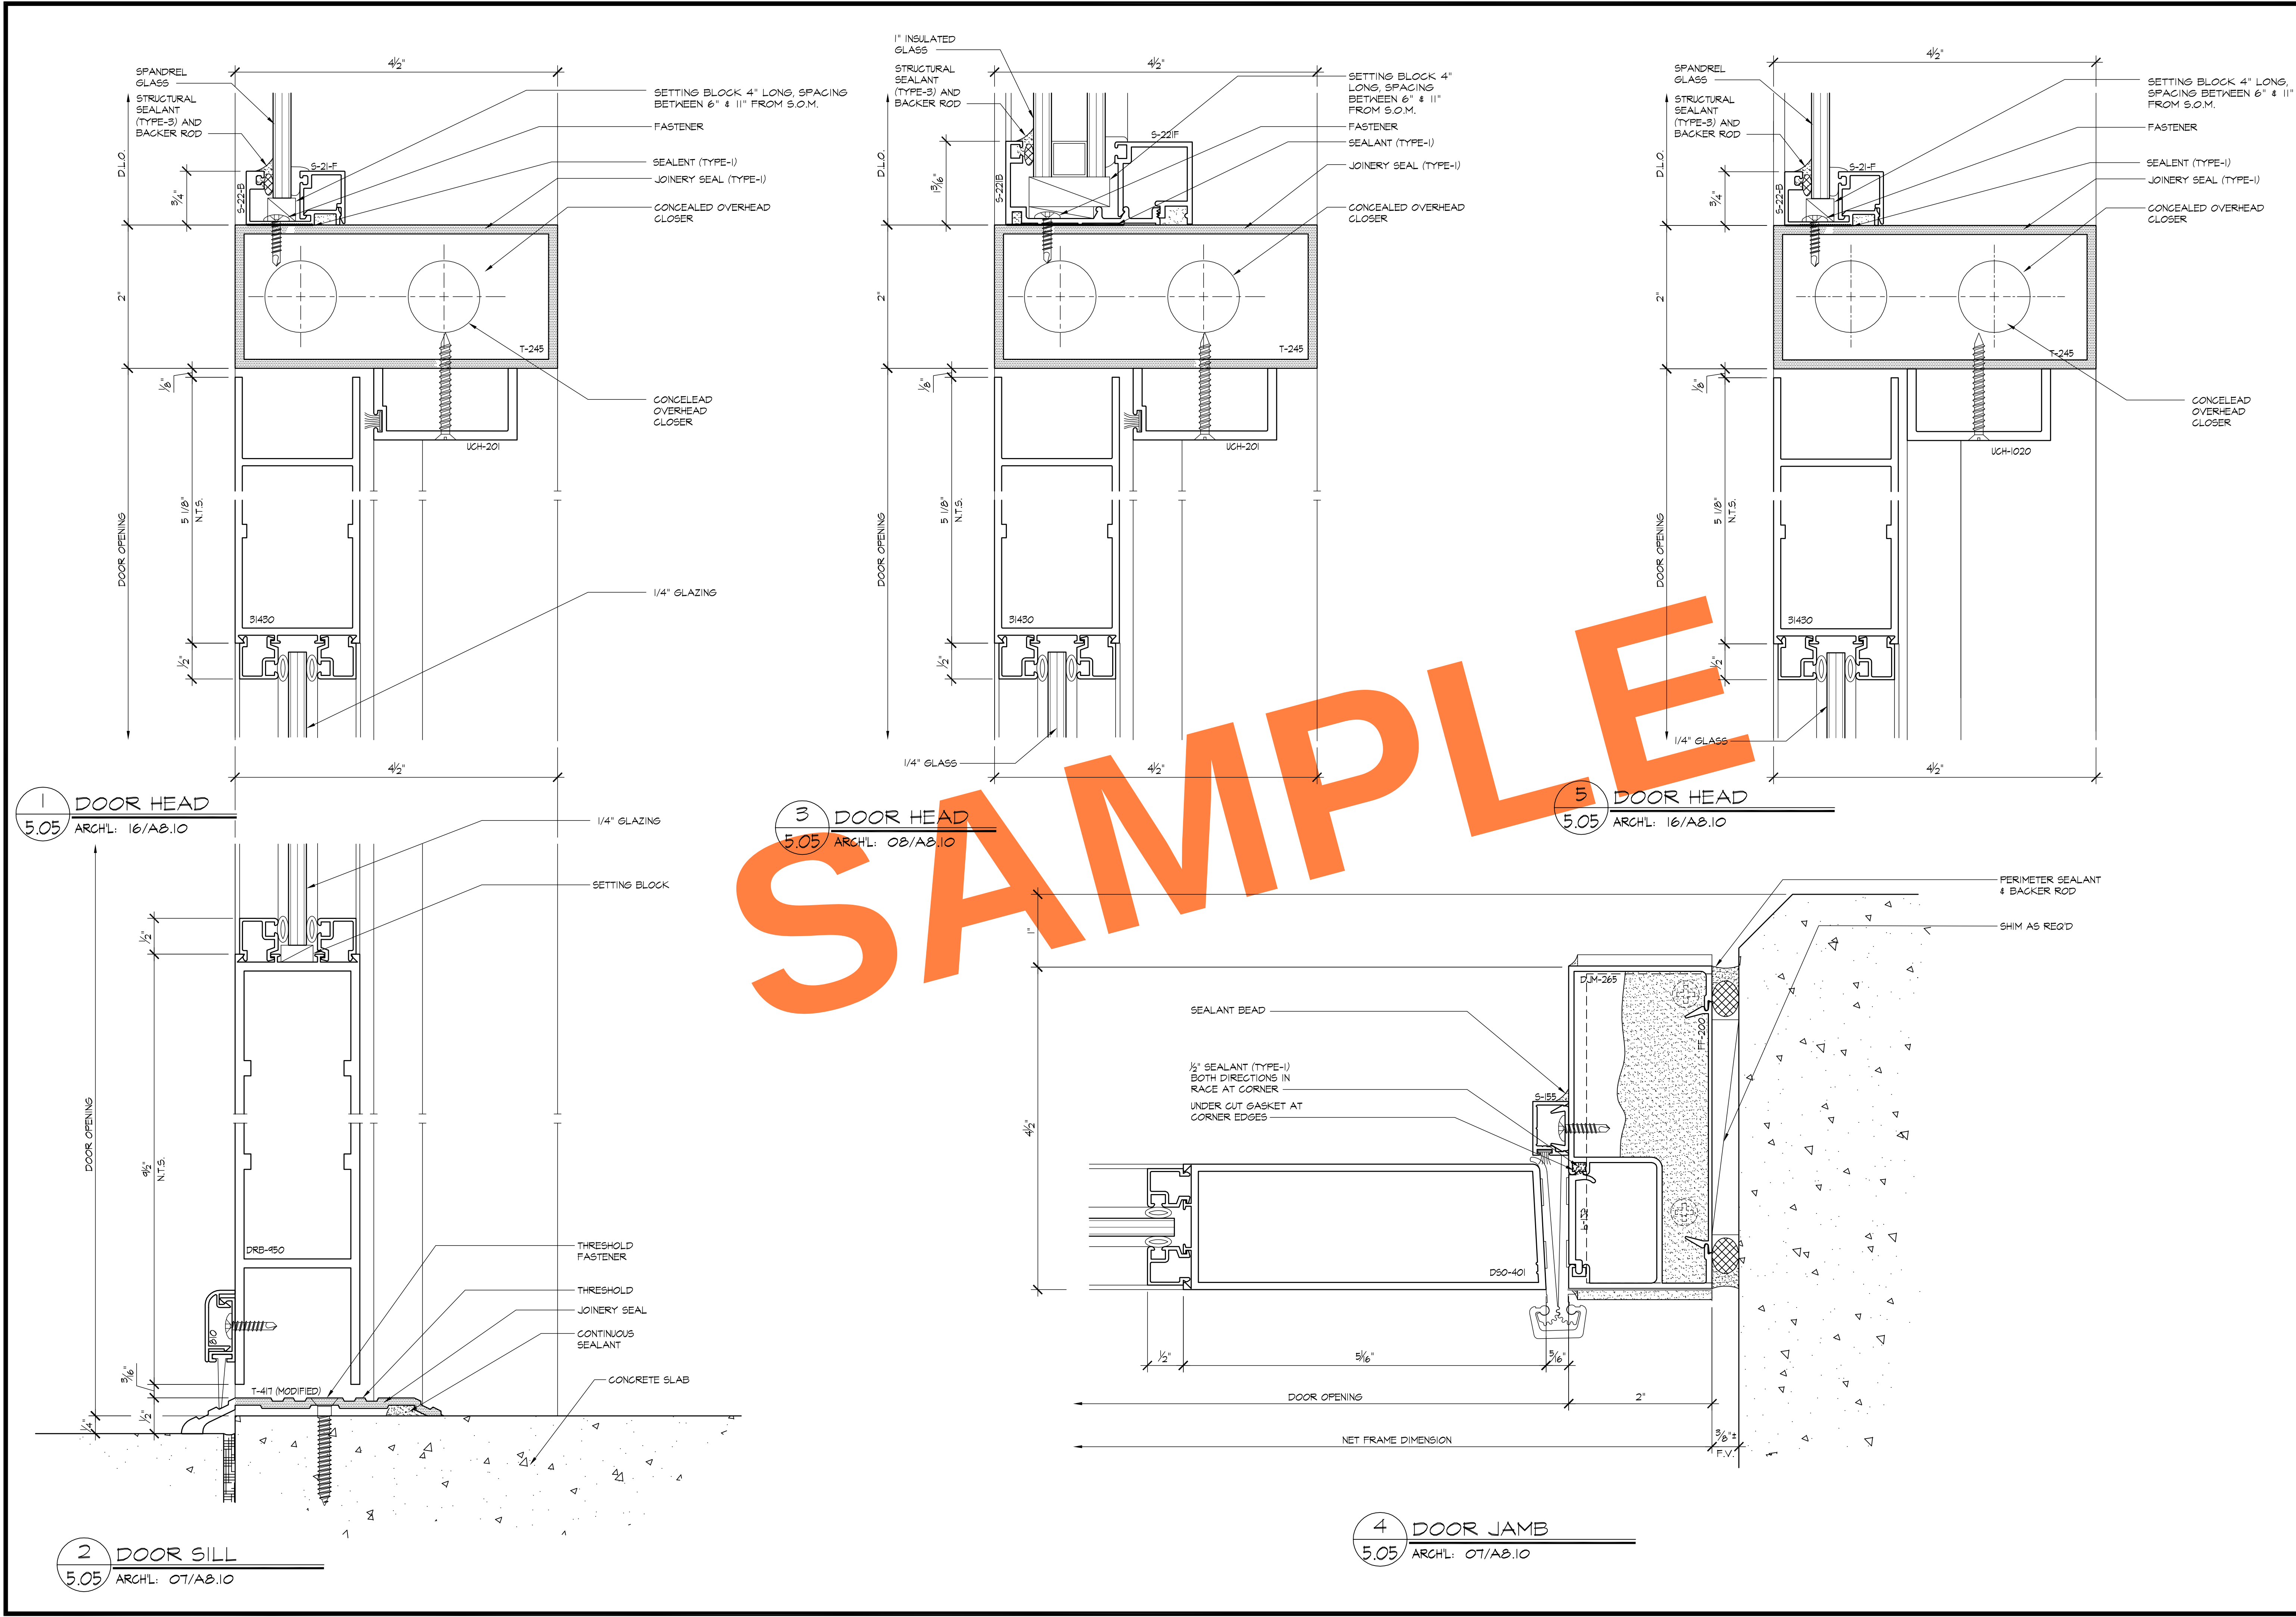


REVISIONS		BY

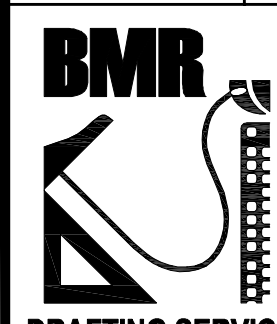 BMR DRAFTING SERVICE SINCE 1988 23846 SUNNYMEAD BLVD. SUITE #9 MORENO VALLEY, CA 92553 B: (951) 243-7814 F: (951) 243-7873	
FULLERTON GLASS 607 S. EUCLID FULLERTON, CA 92832	
JOB NAME:	KOLL CENTER 3
ARCHITECT:	LPA INC.
SHEET DESCRIPTION:	DETAILS
DATE:	08/15/07
SCALE:	FULL
DRAWN:	L. LOPEZ
JOB NO:	053-07
SHEET NO:	5.05

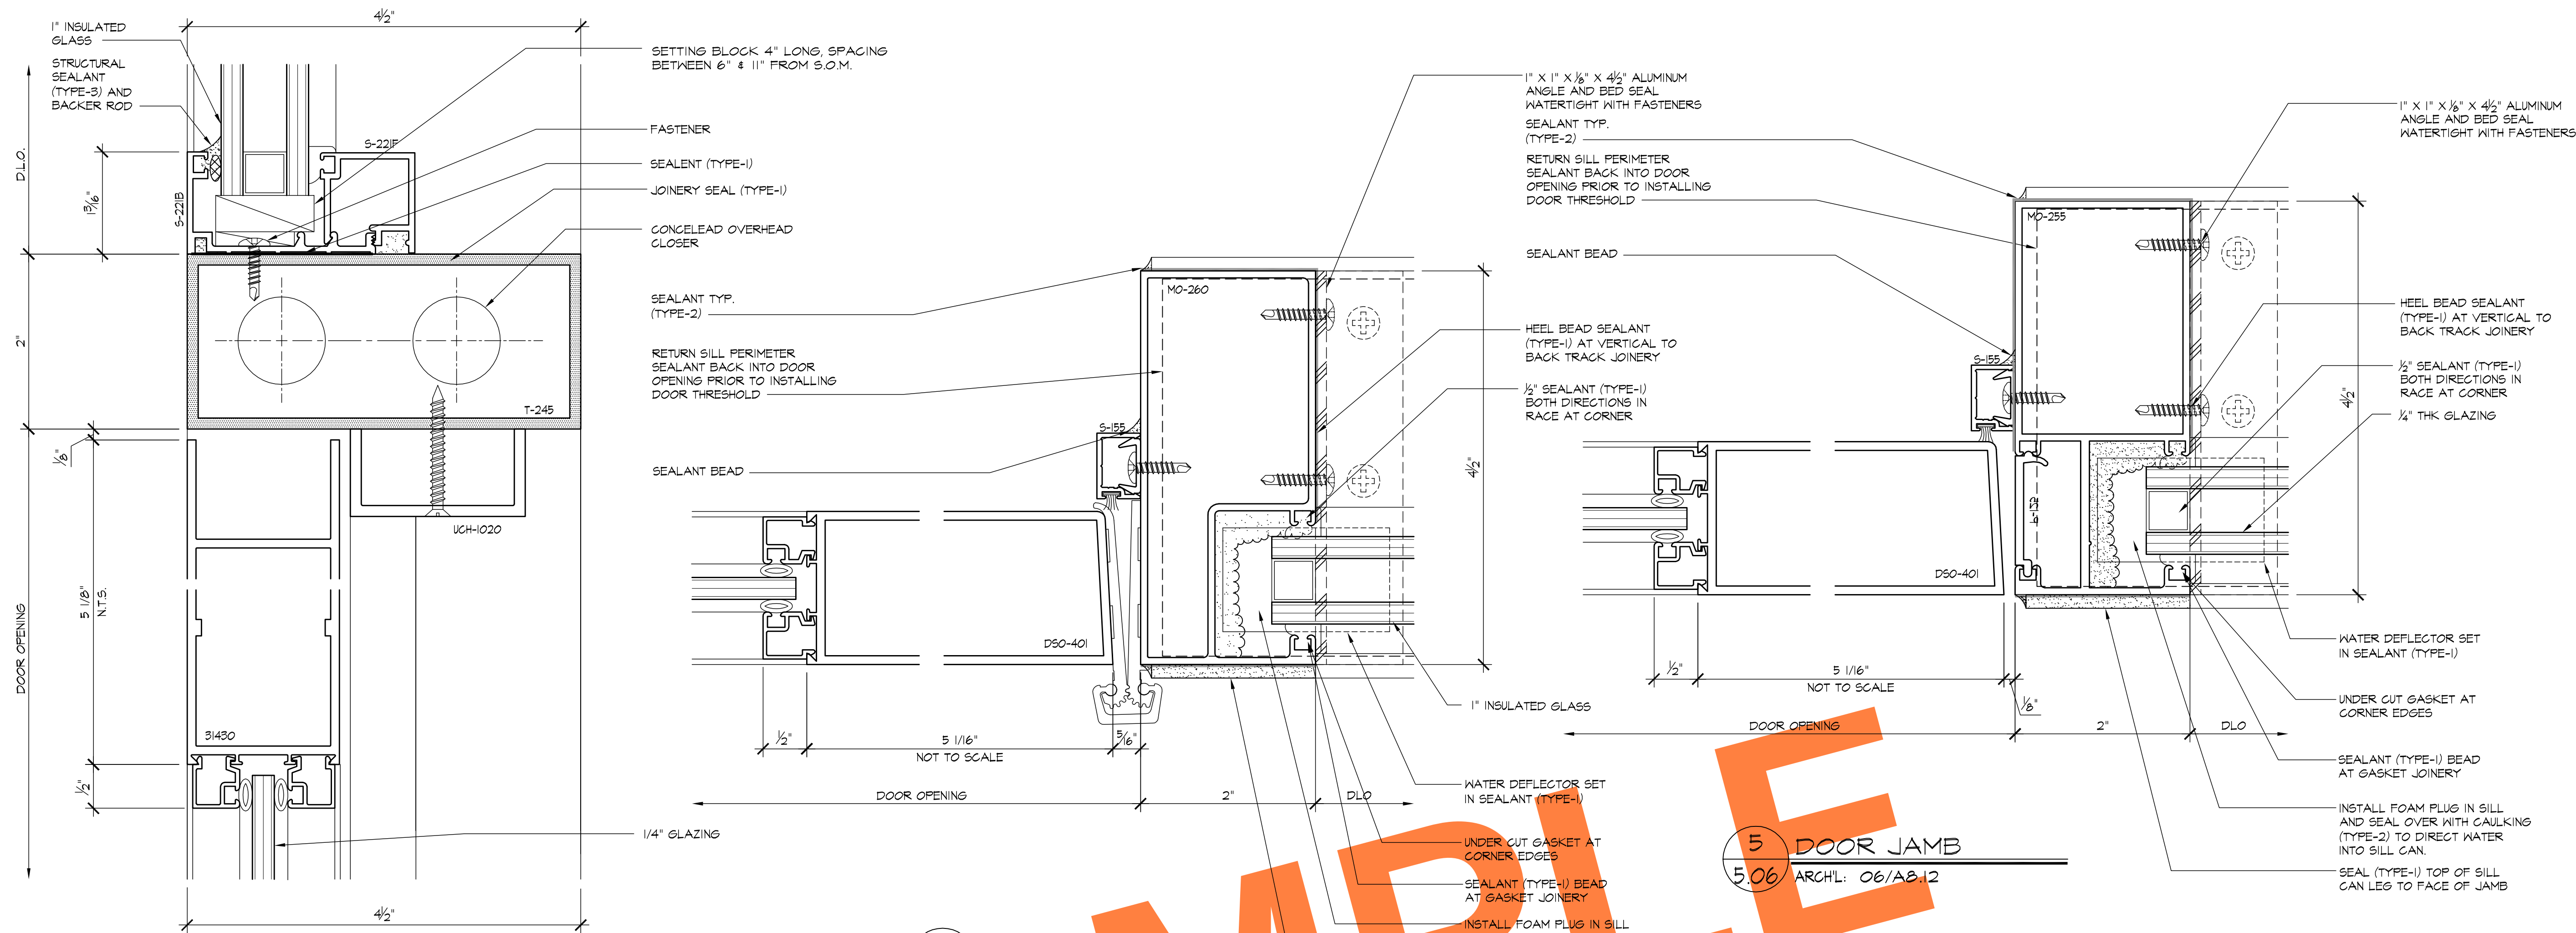


1 DOOR HEAD
5.06 ARCHL: 05/A8.12

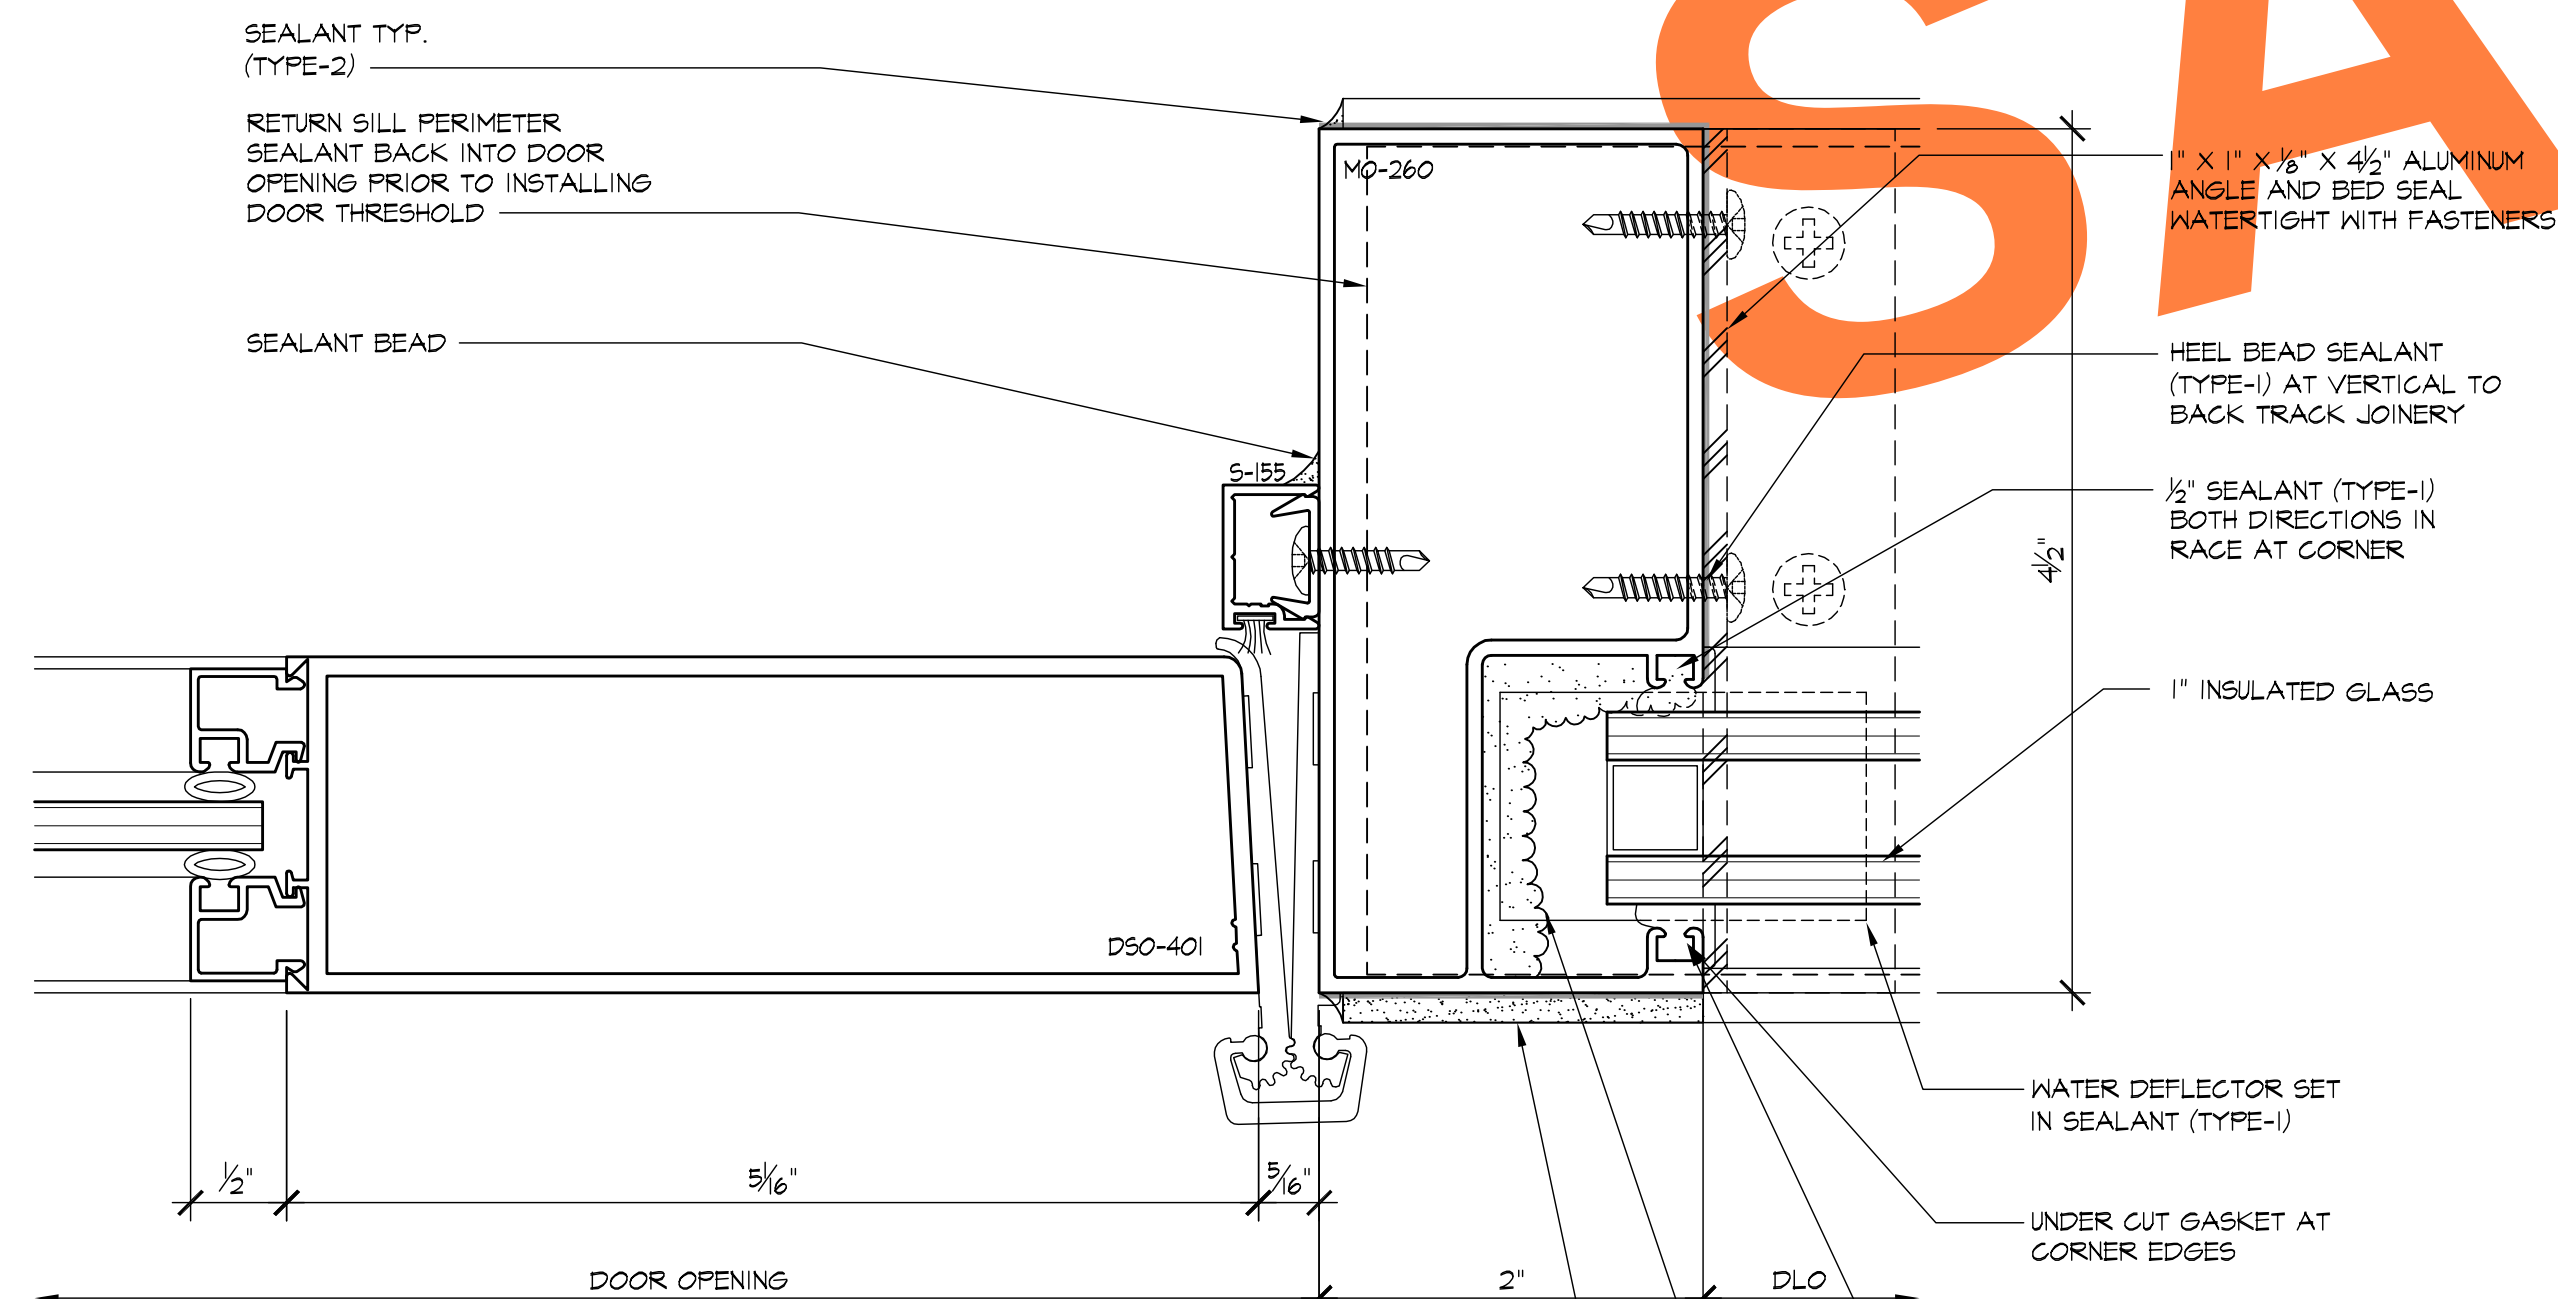

2 DOOR JAMB
5.06 ARCHL: 06/A8.12

3 DOOR JAMB
5.06 ARCHL: 06/A8.12

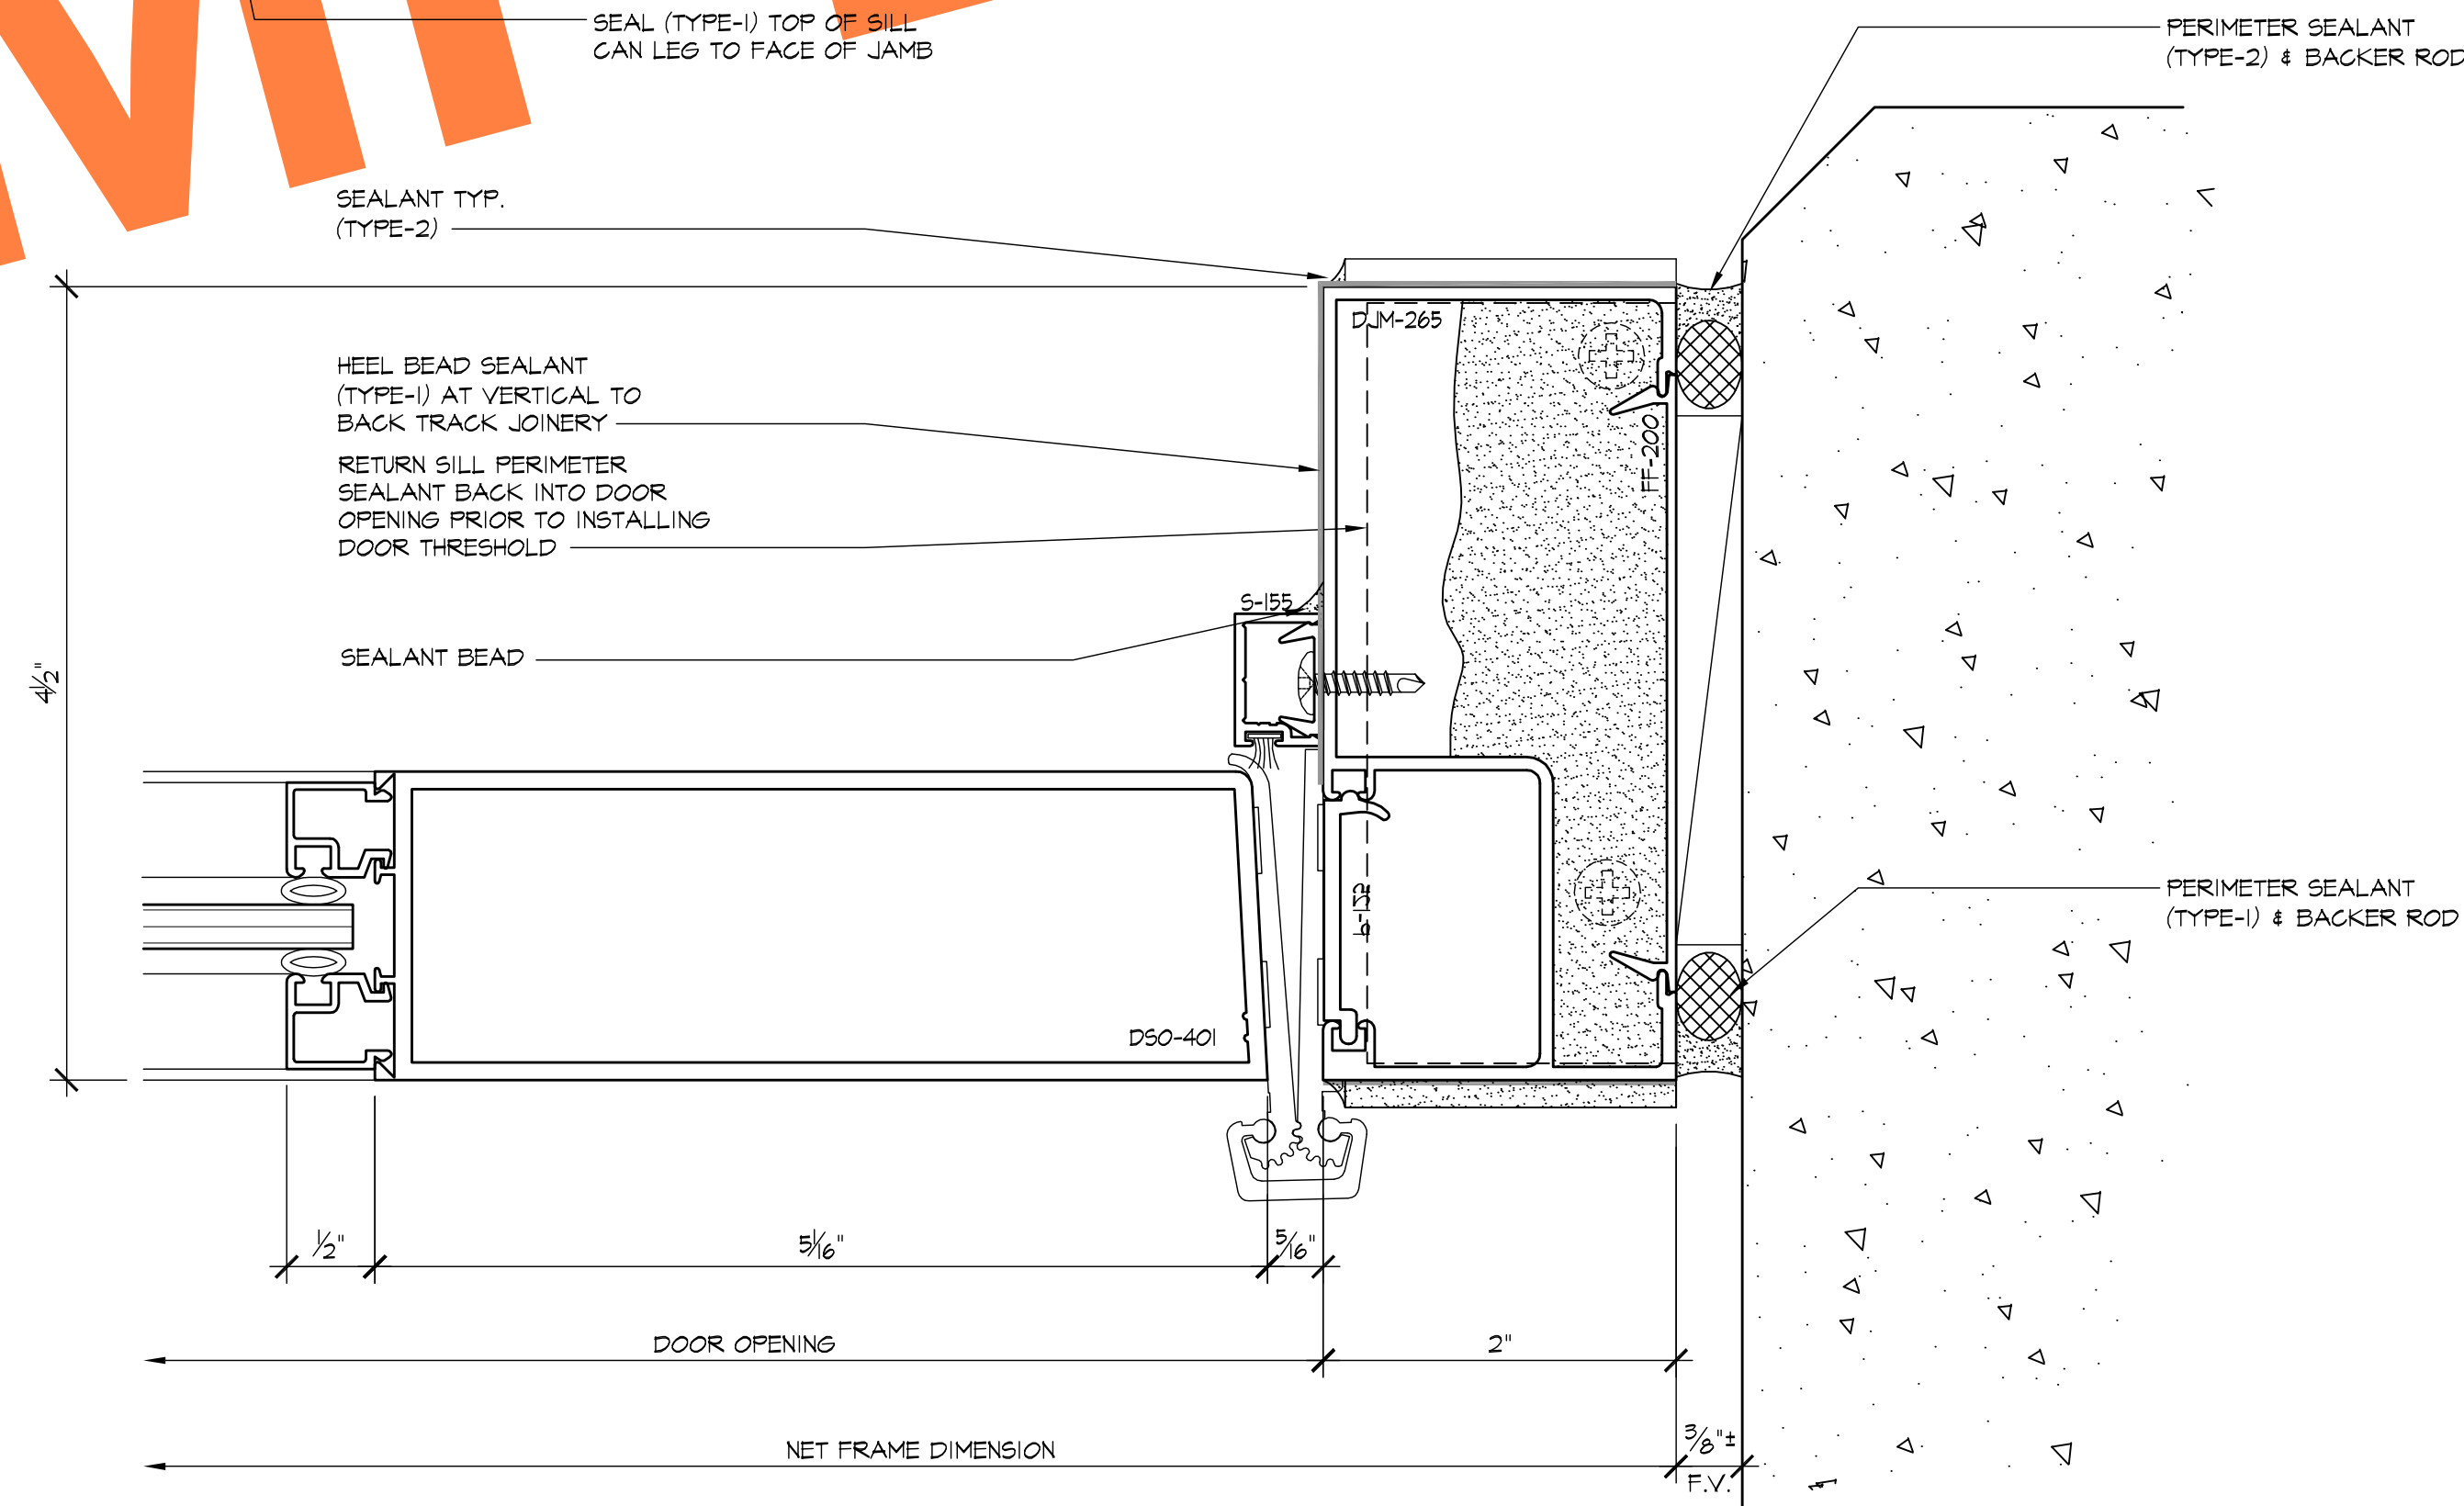

4 DOOR JAMB
5.06 ARCHL: 07/A8.10


REVISIONS	BY
△	
△	
△	
△	
△	

BMR	
DRAFTING SERVICE SINCE 1988	
23846 SUNNYMEAD BLVD. SUITE #9	
MORENO VALLEY, CA 92553	
P: (951) 243-7814 F: (951) 243-7873	


FULLERTON GLASS	
607 S. EUCLID	
FULLERTON, CA 92832	

JOB NAME:	KOLL CENTER 3
ARCHITECT:	LPA INC.
SHEET DESCRIPTION:	DETAILS


DATE:	08/15/07
SCALE:	FULL
DRAWN:	L. LOPEZ
JOB NO:	053-07
SHEET NO:	5.06

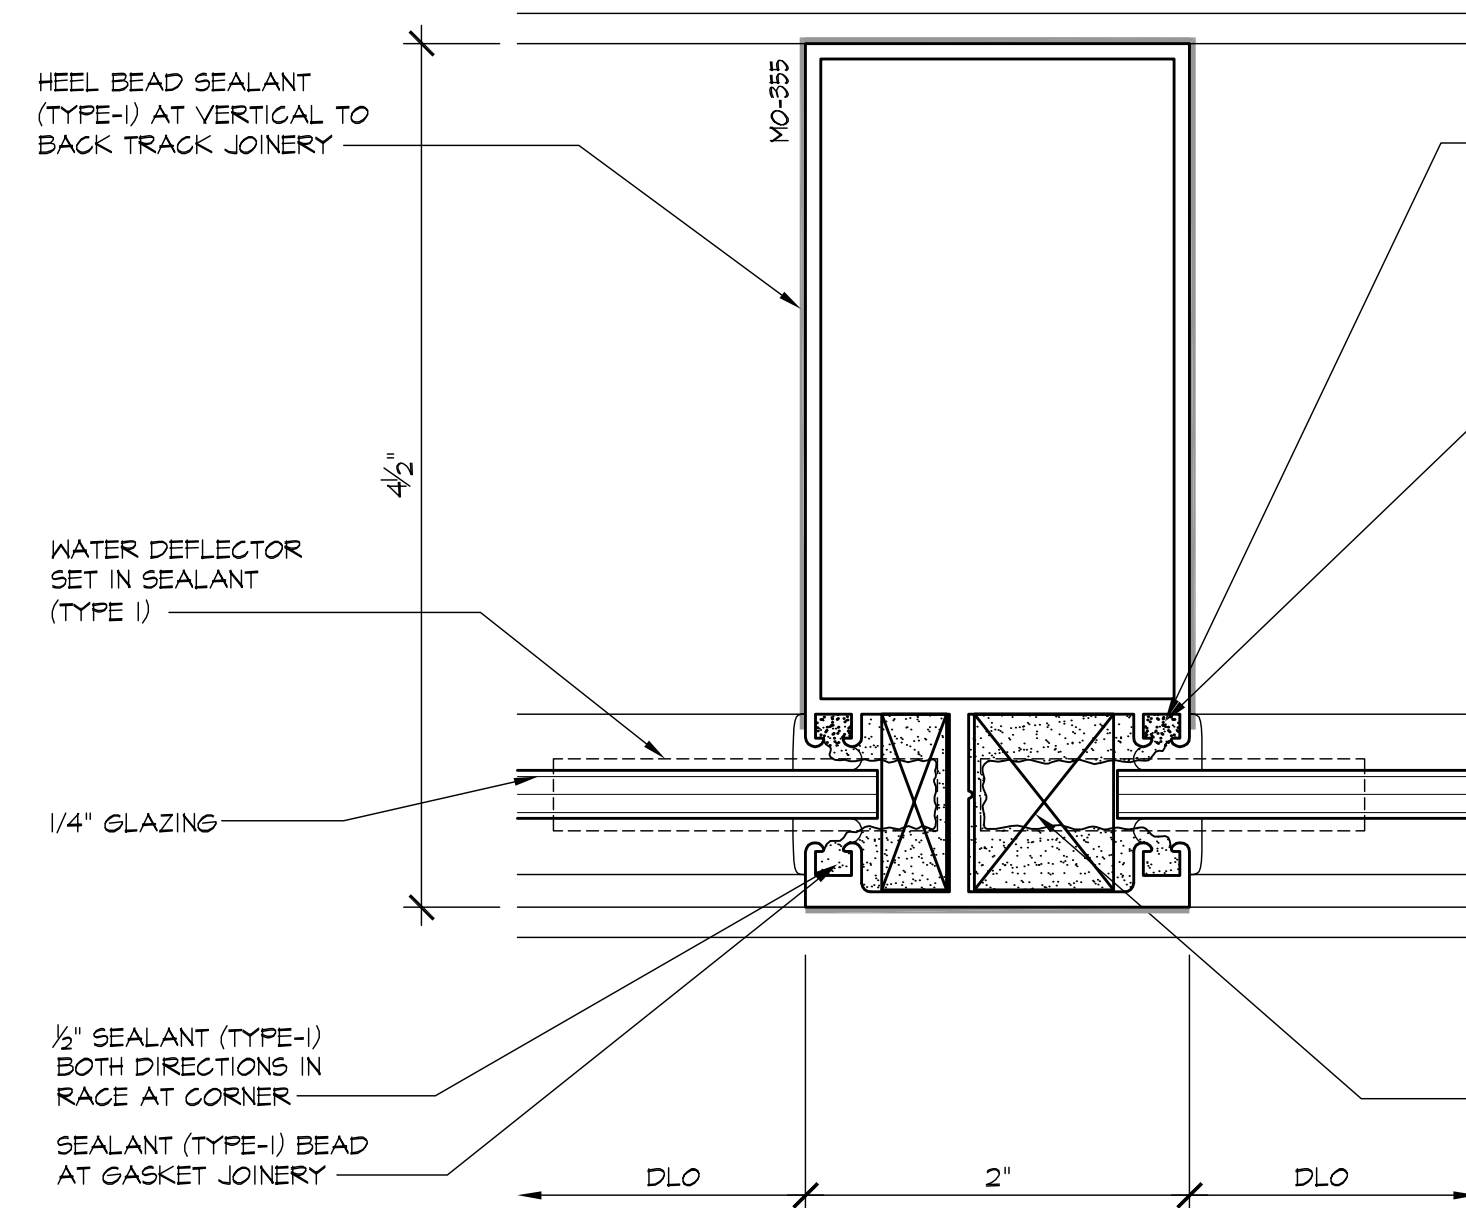


1 VERTICAL
5.07 ARCH'L:

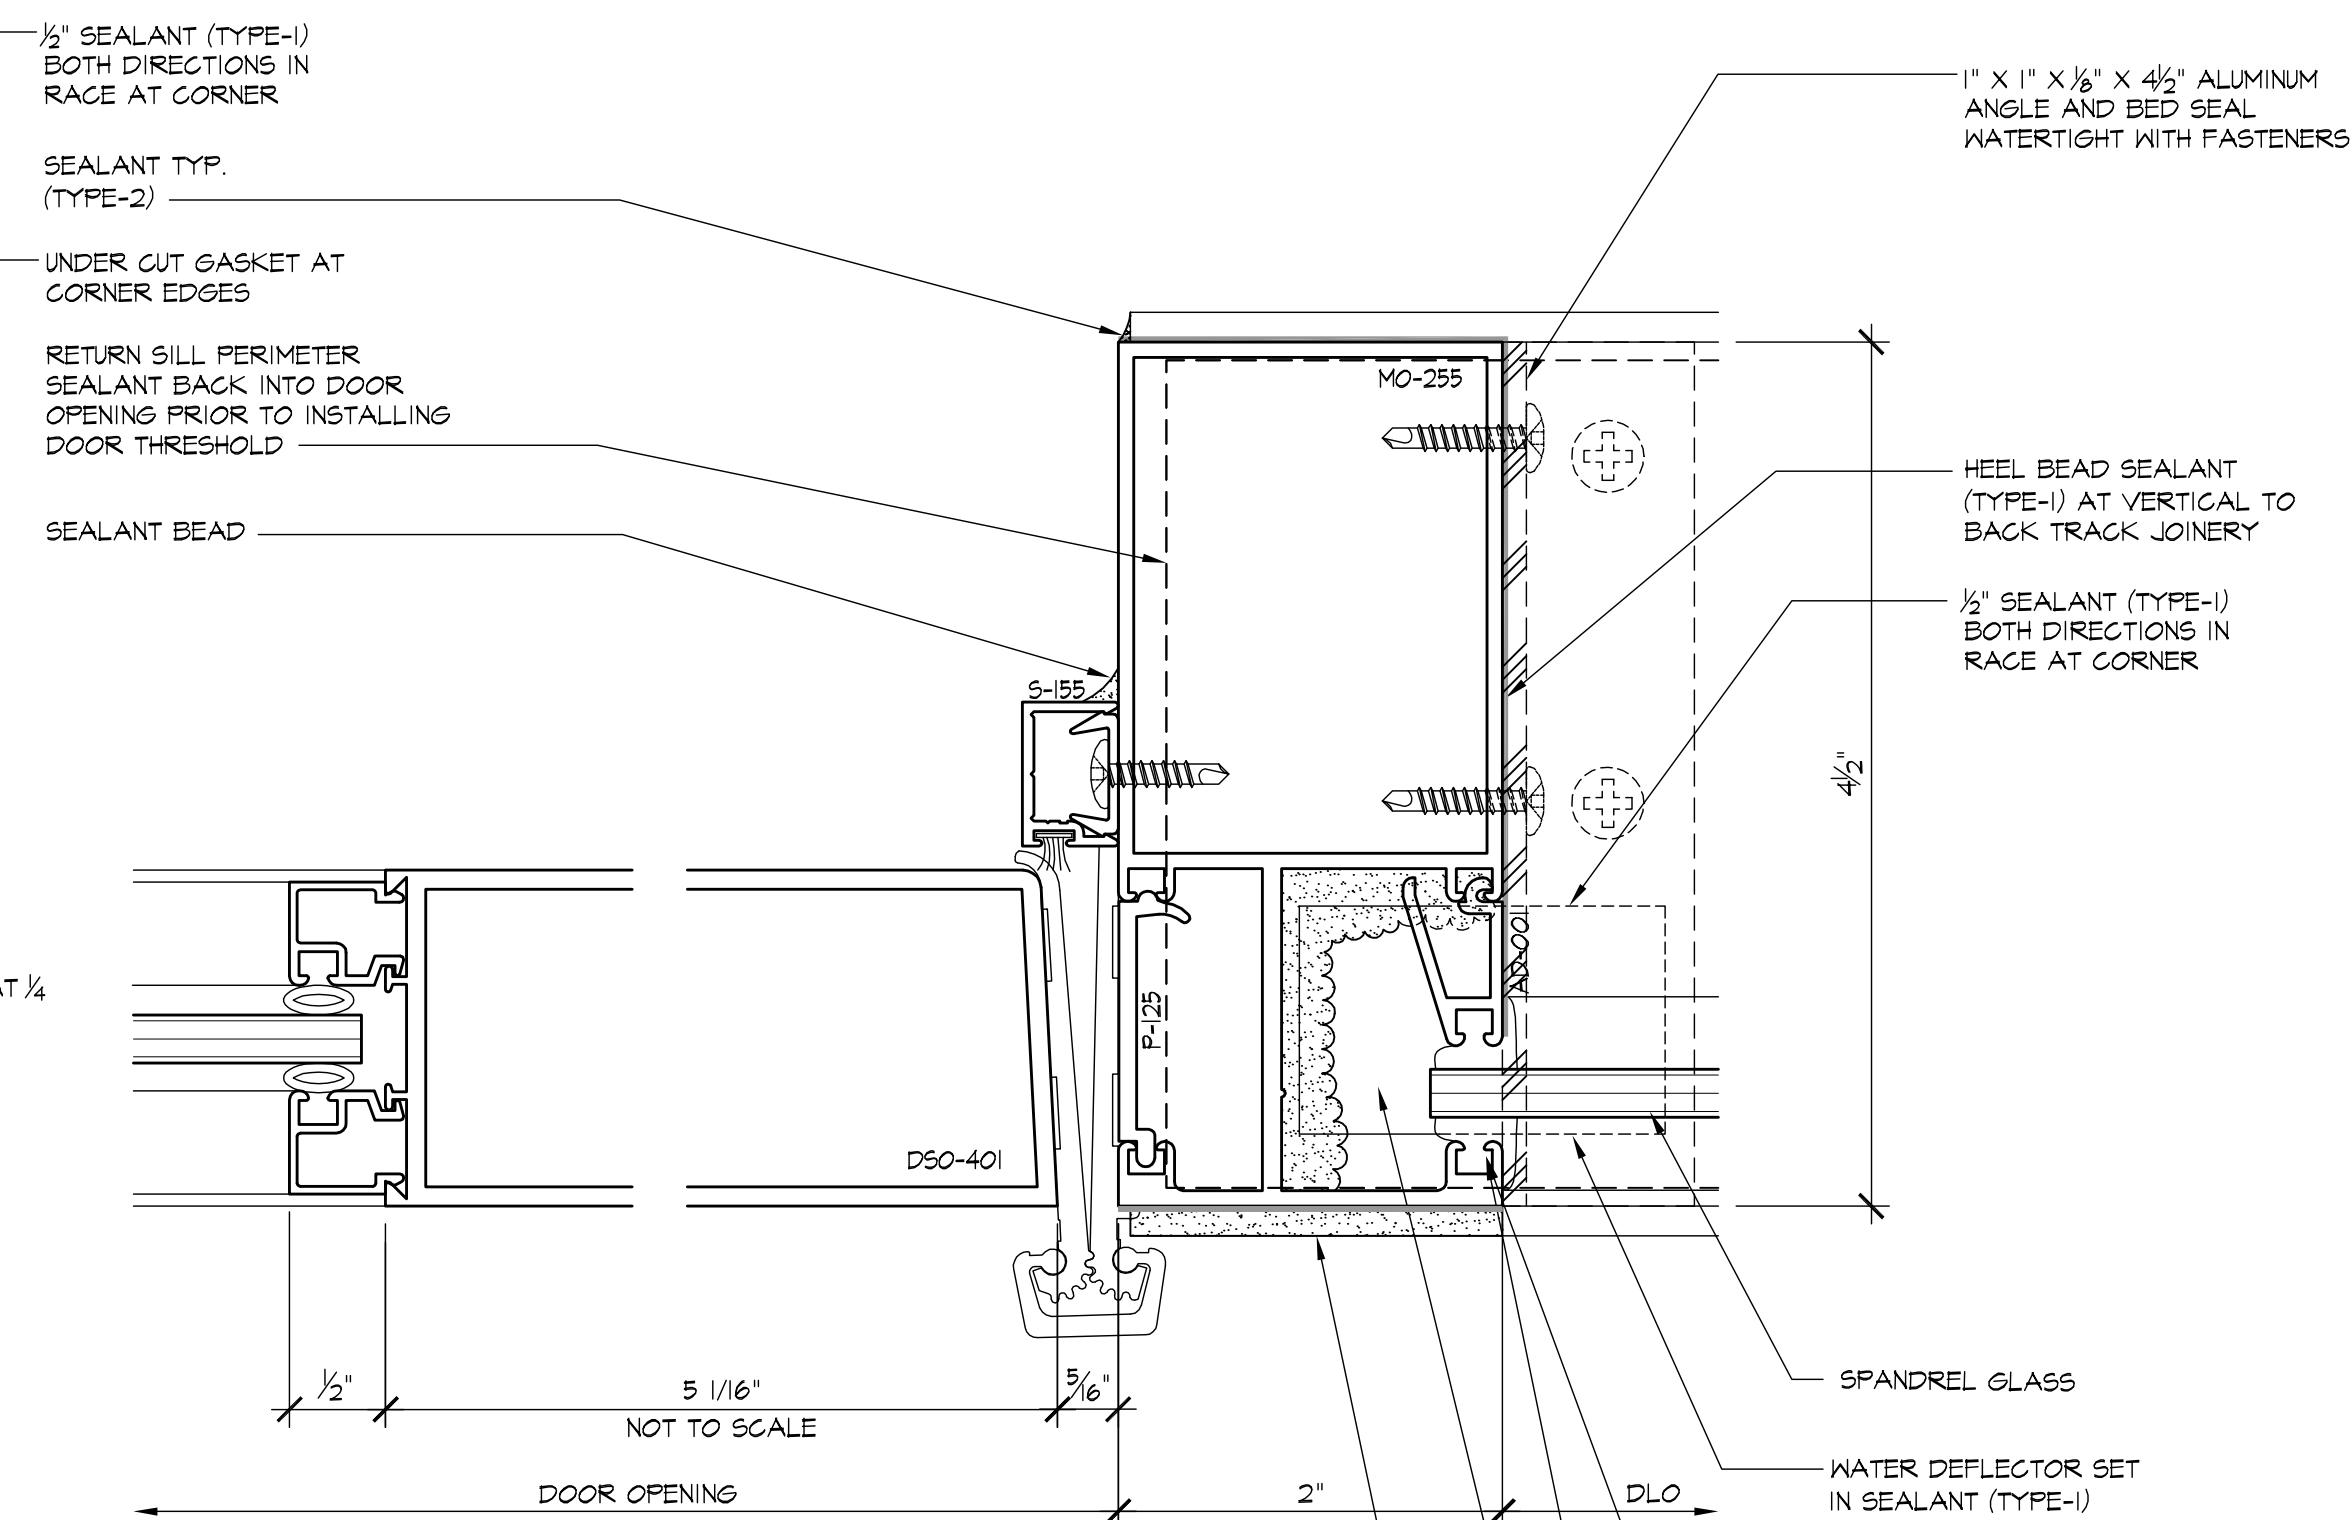


3 DOOR JAMB
5.07 ARCH'L: NONE

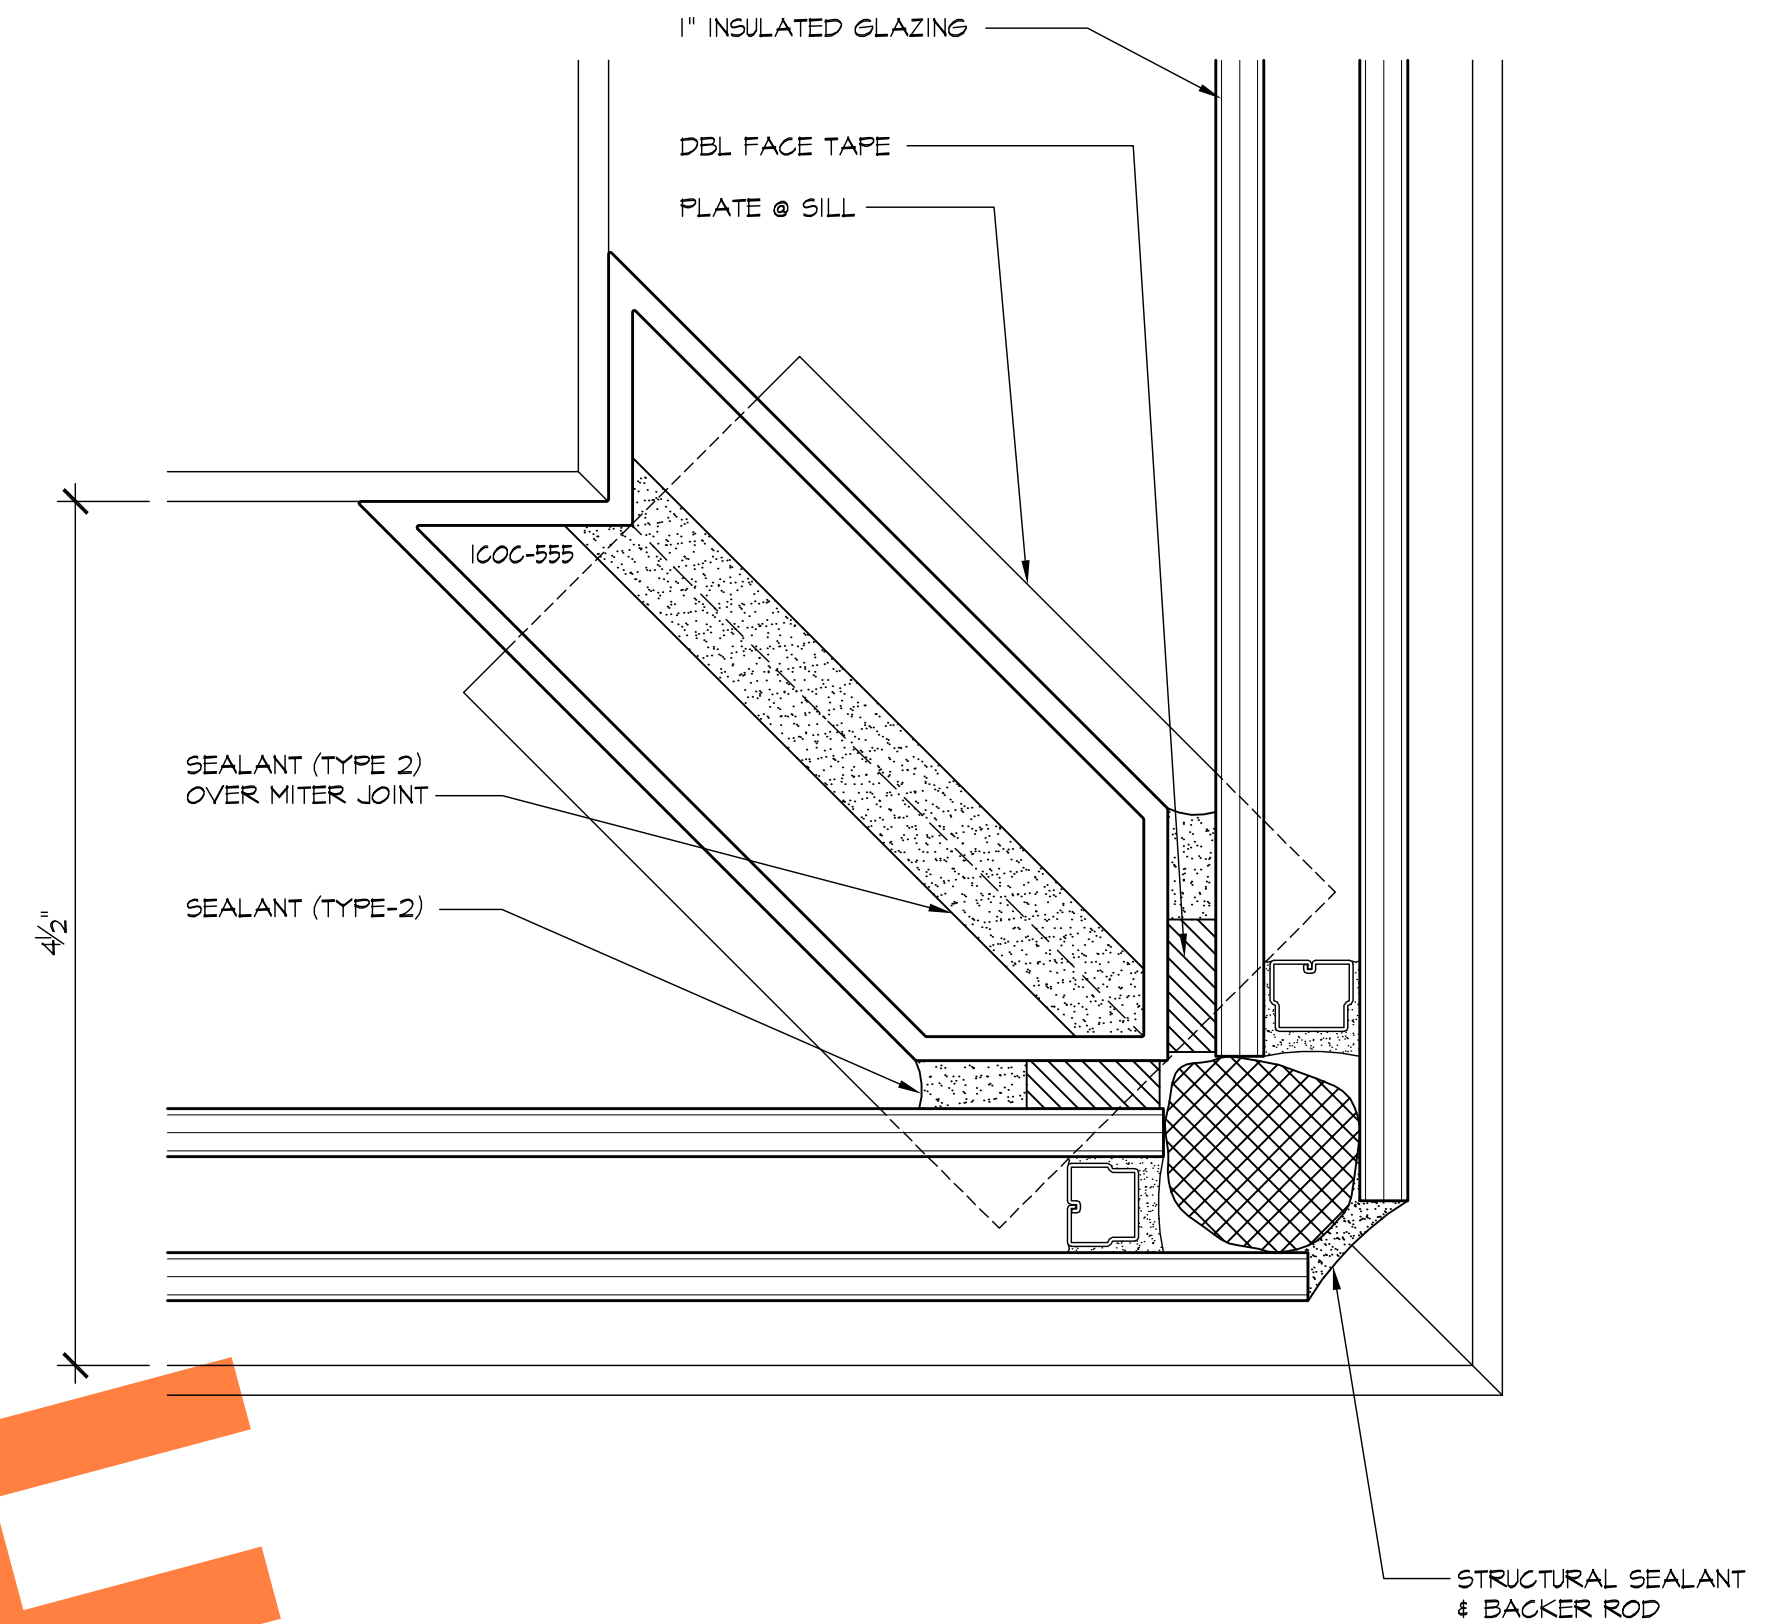


5 CORNER
5.07 ARCH'L: 12/A8.12

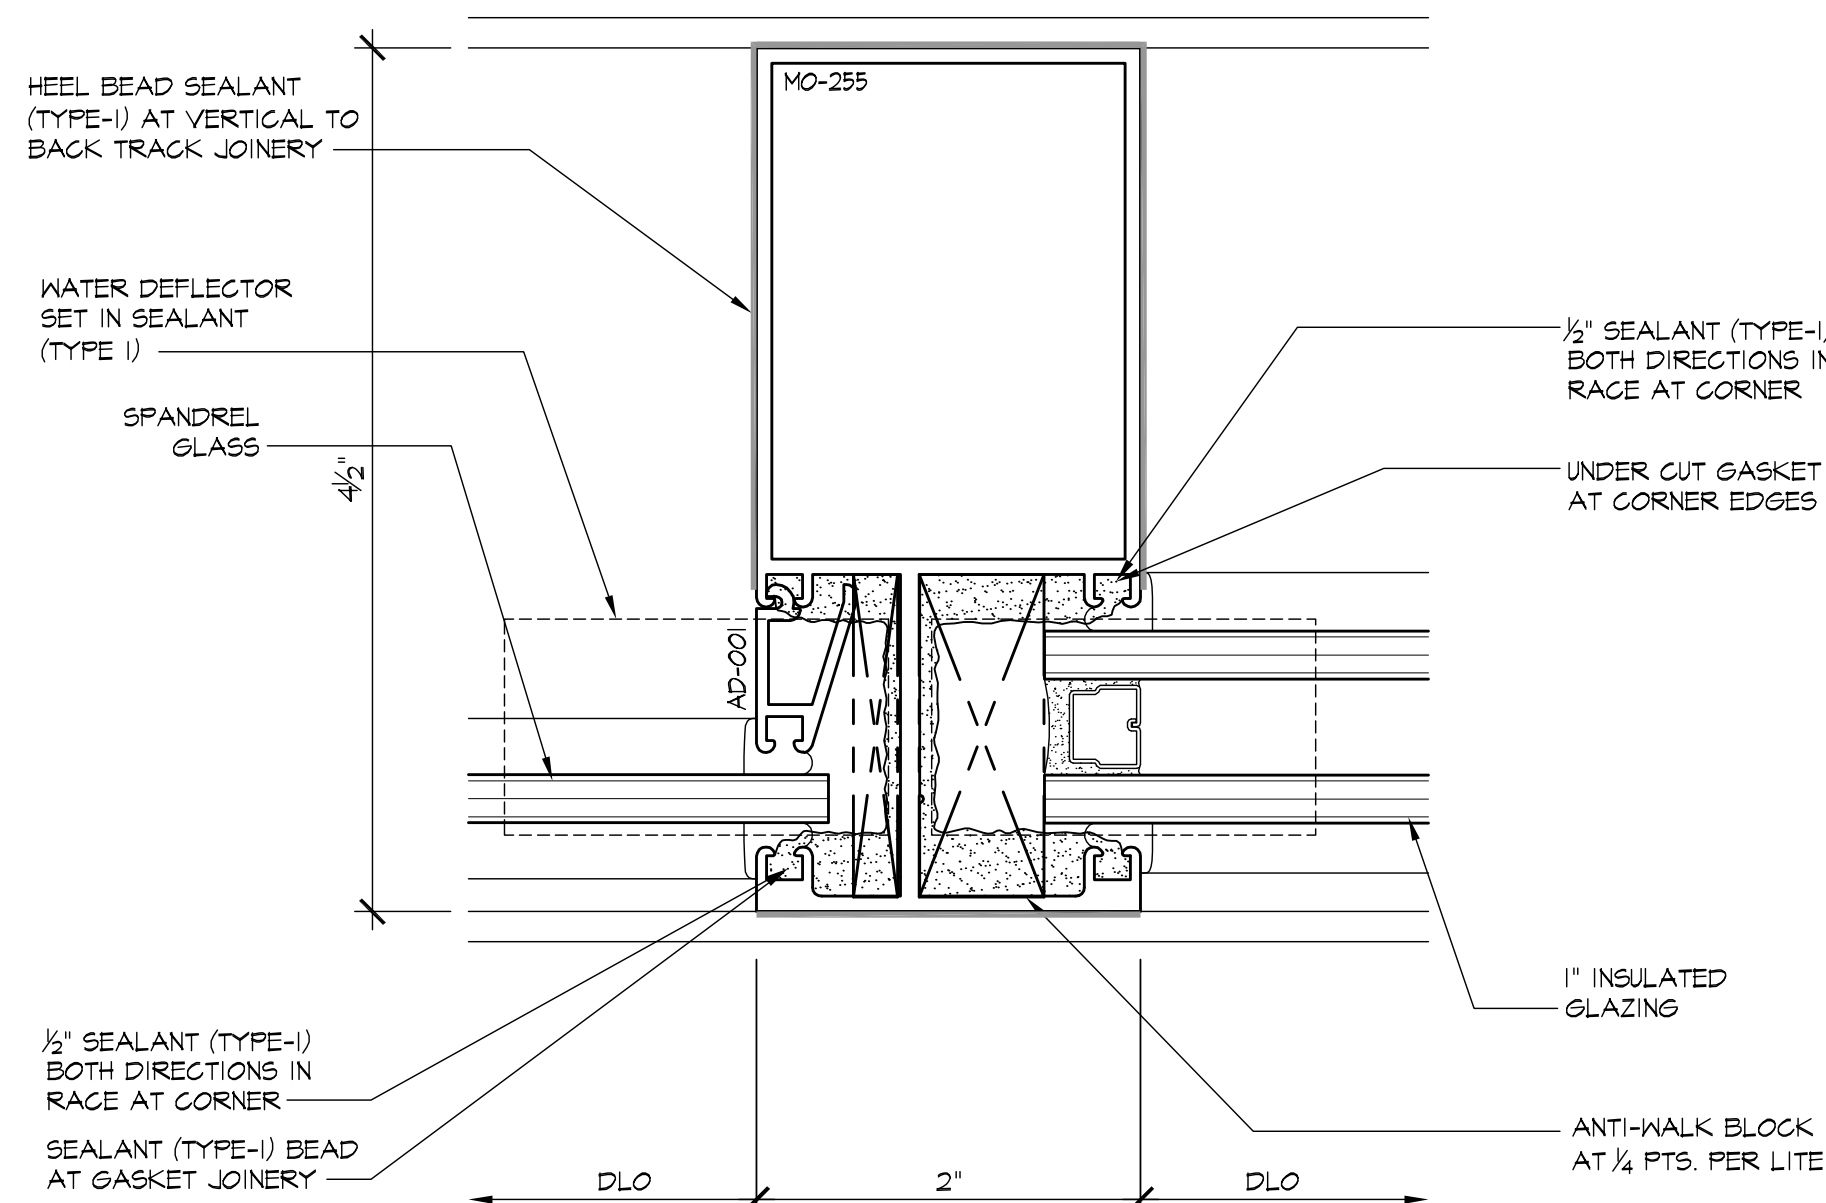

2 VERTICAL
5.07 ARCH'L: NONE

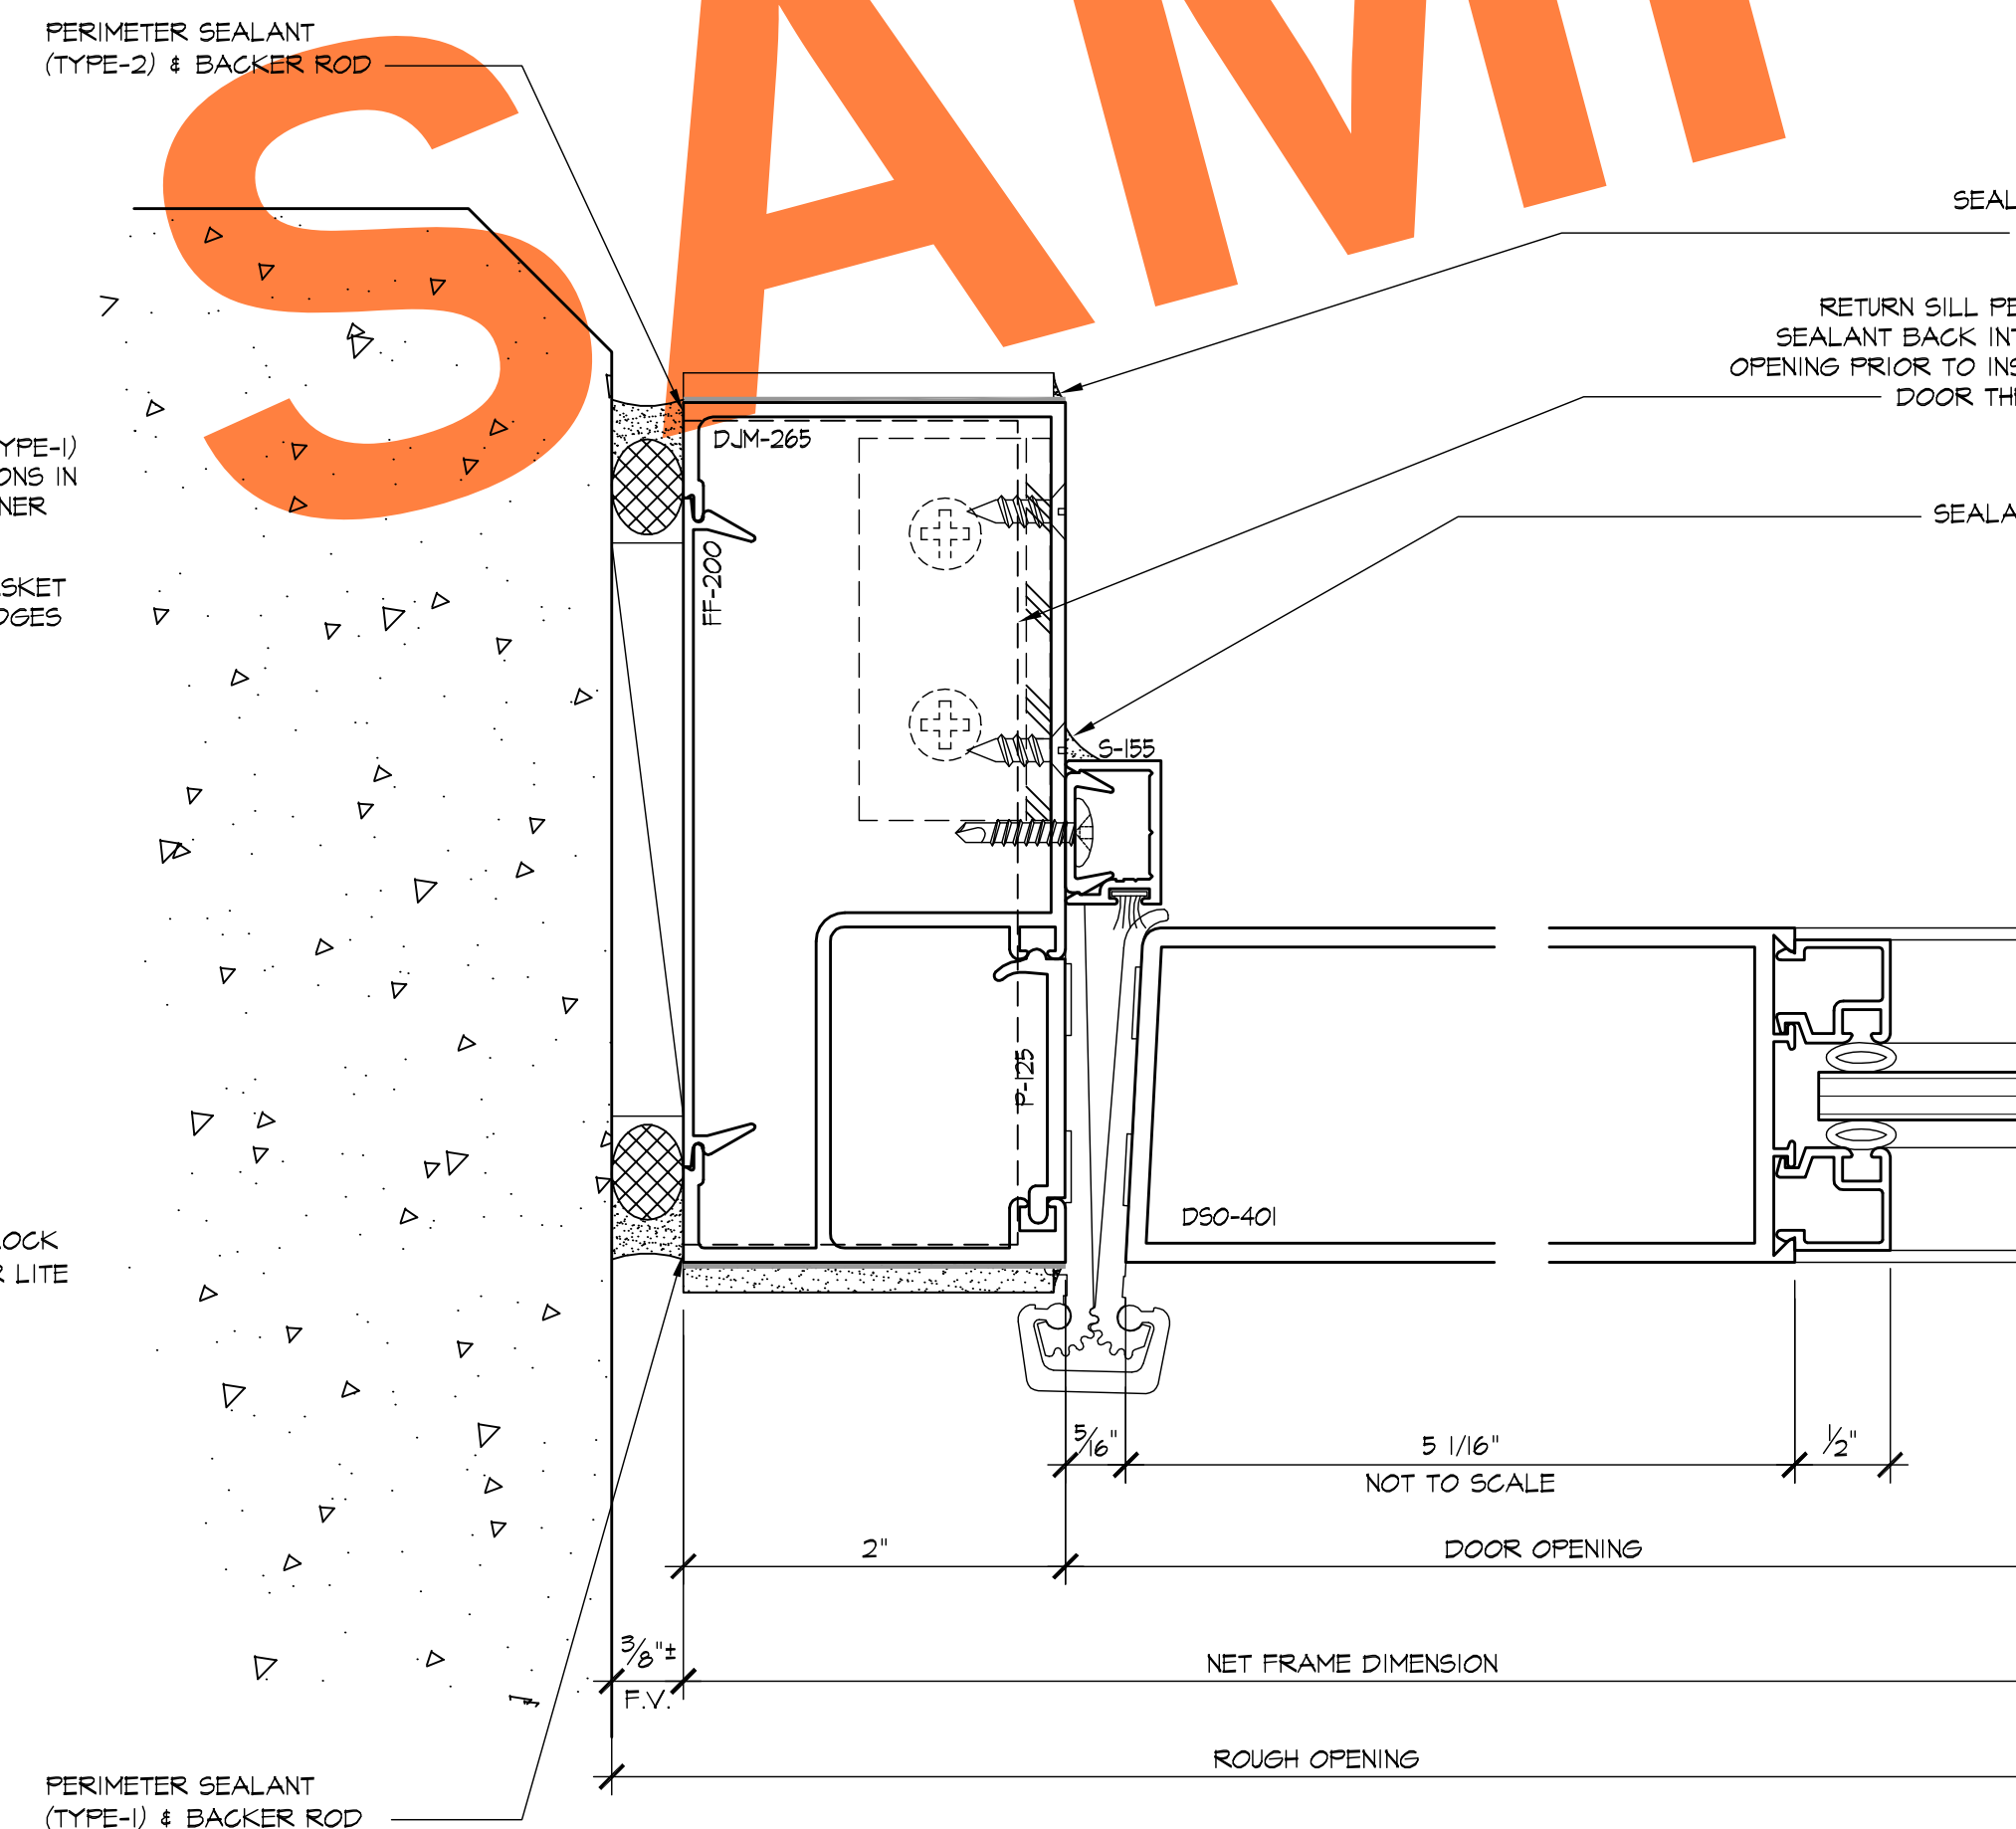

4 DOOR JAMB
5.07 ARCH'L: 07/A8.10

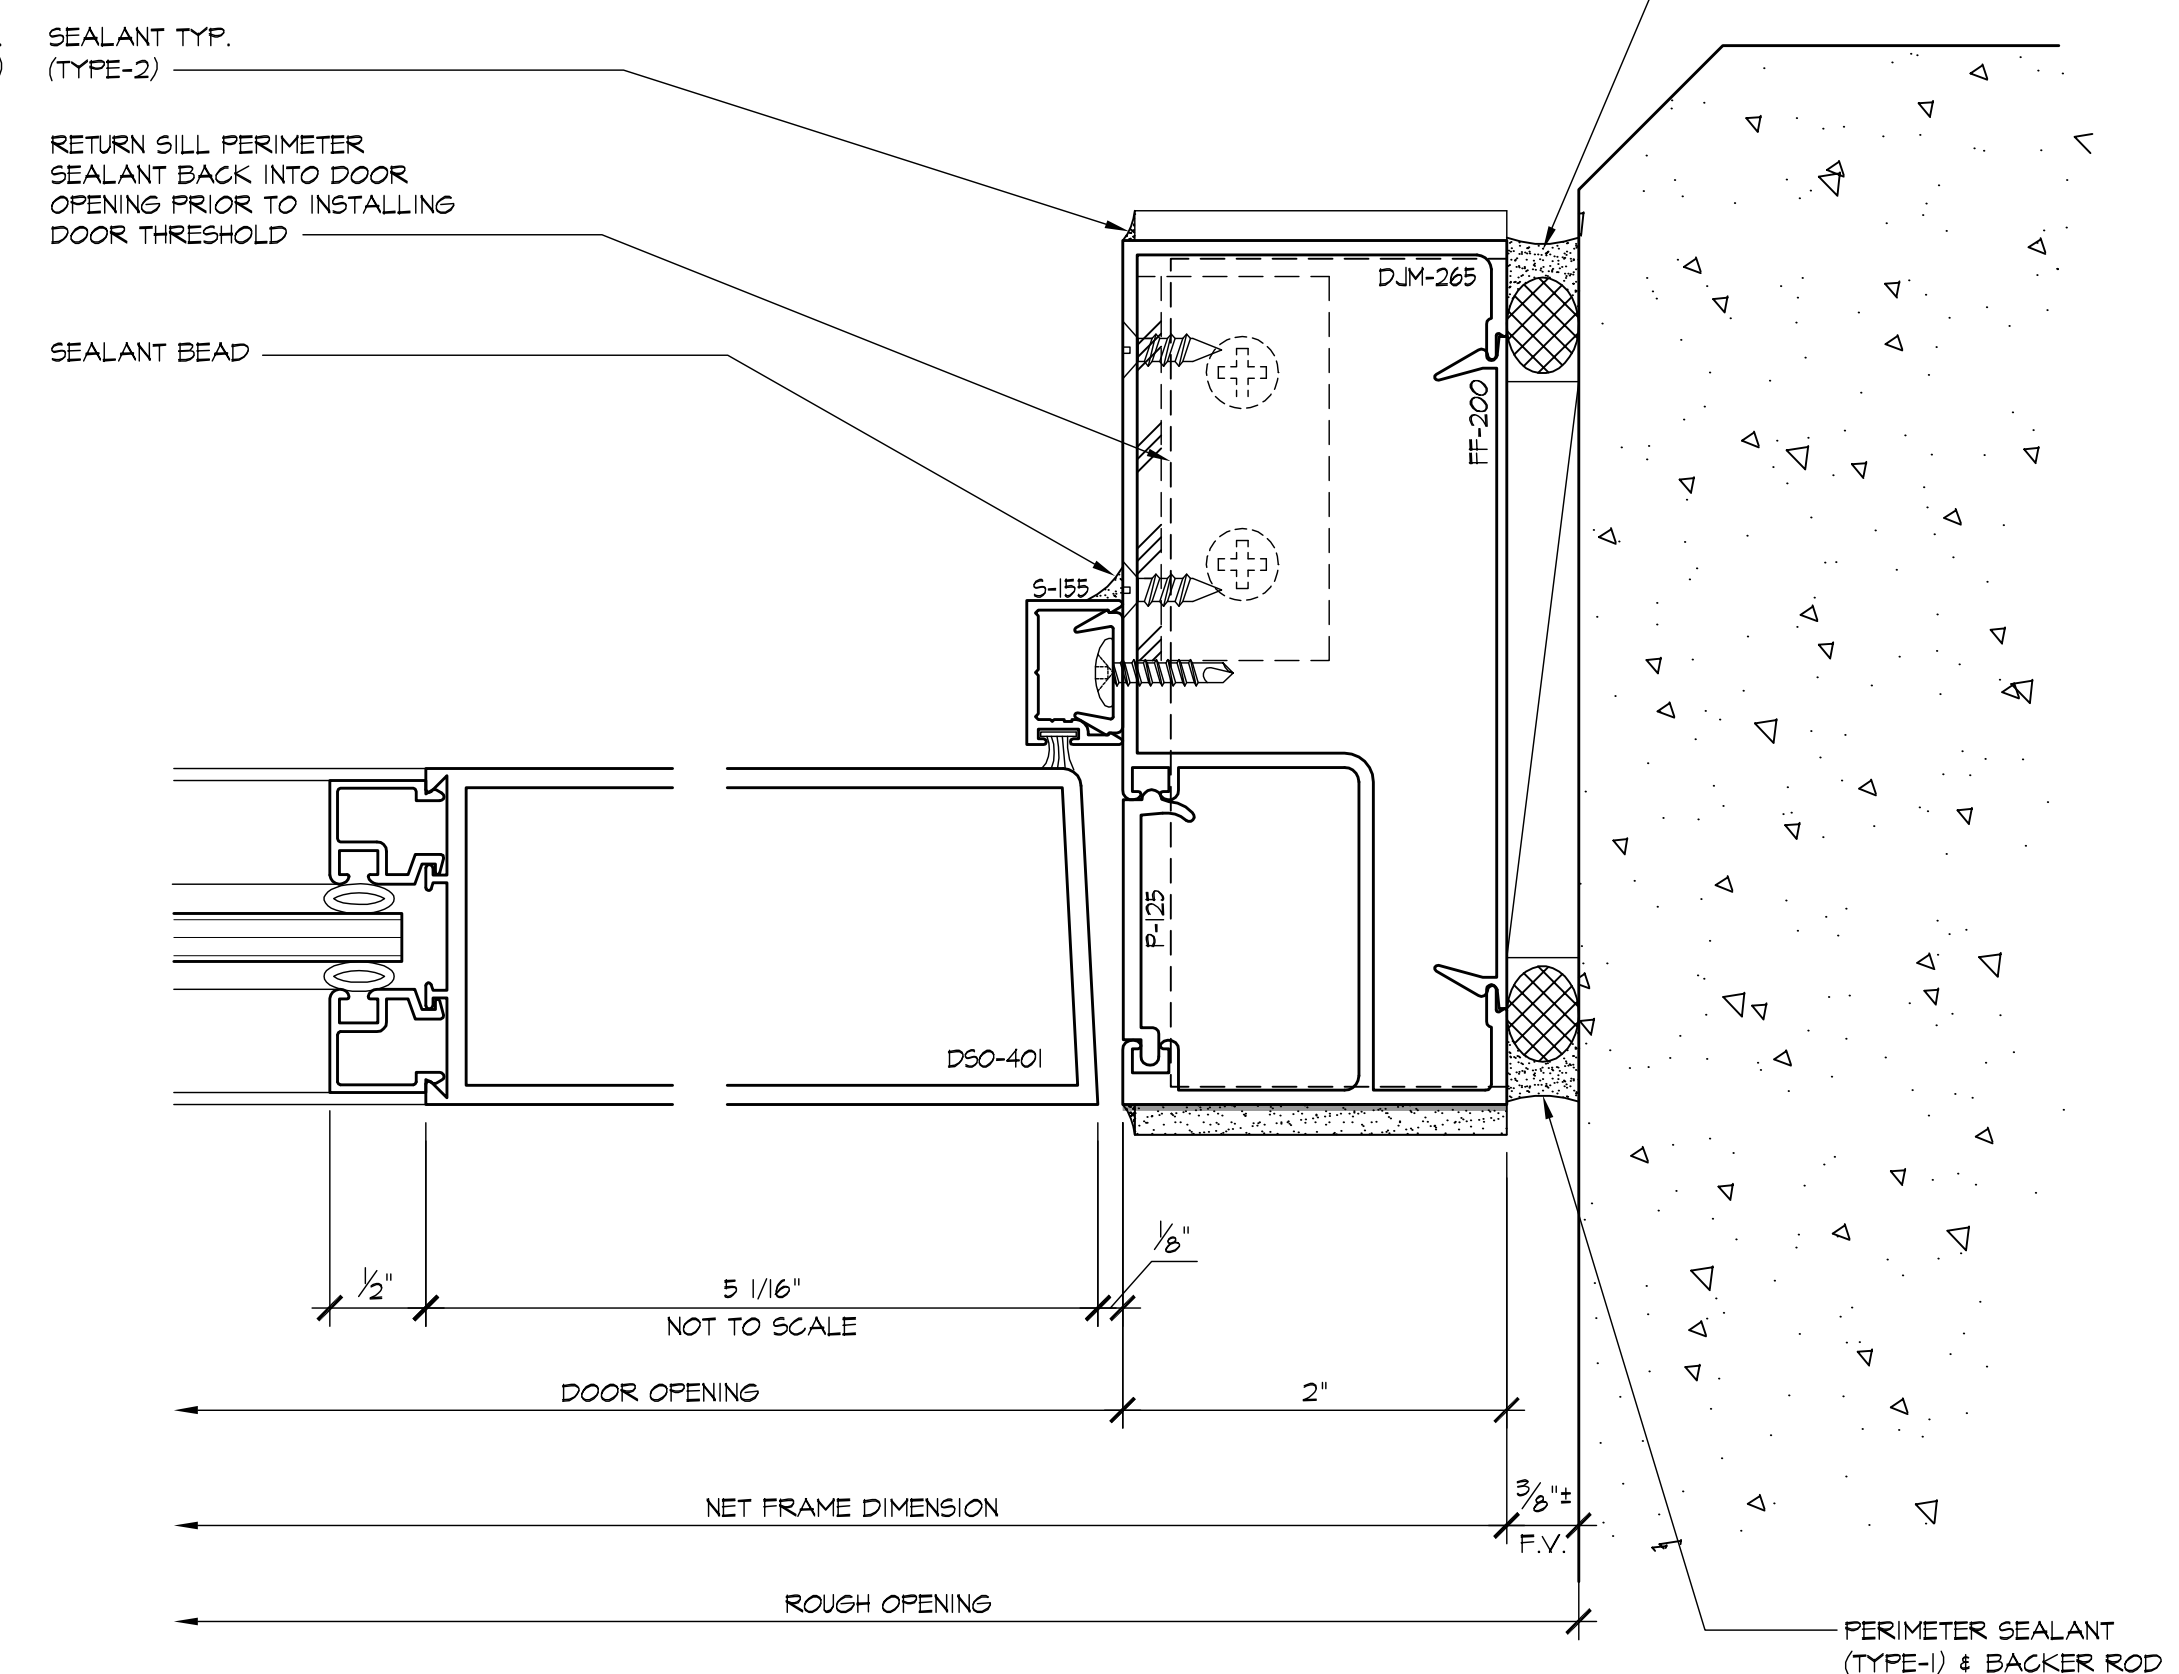

6 DOOR JAMB
5.07 ARCH'L: 07/A8.10

REVISIONS	BY
△	
△	
△	
△	
△	


BMR
DRAFTING SERVICE
SINCE 1988
23846 SUNNYMEAD BLVD.
SUITE #9
MORENO VALLEY, CA 92553
B: (951) 243-7814
F: (951) 243-7873

FULLERTON GLASS
607 S. EUCLID
FULLERTON, CA 92832

JOB NAME: KOLL CENTER 3
ARCHITECT: LPA INC.
SHEET DESCRIPTION: DETAILS

DATE: 08/15/07
SCALE: FULL
DRAWN: L. LOPEZ
JOB NO: 053-07
SHEET NO:

5.07

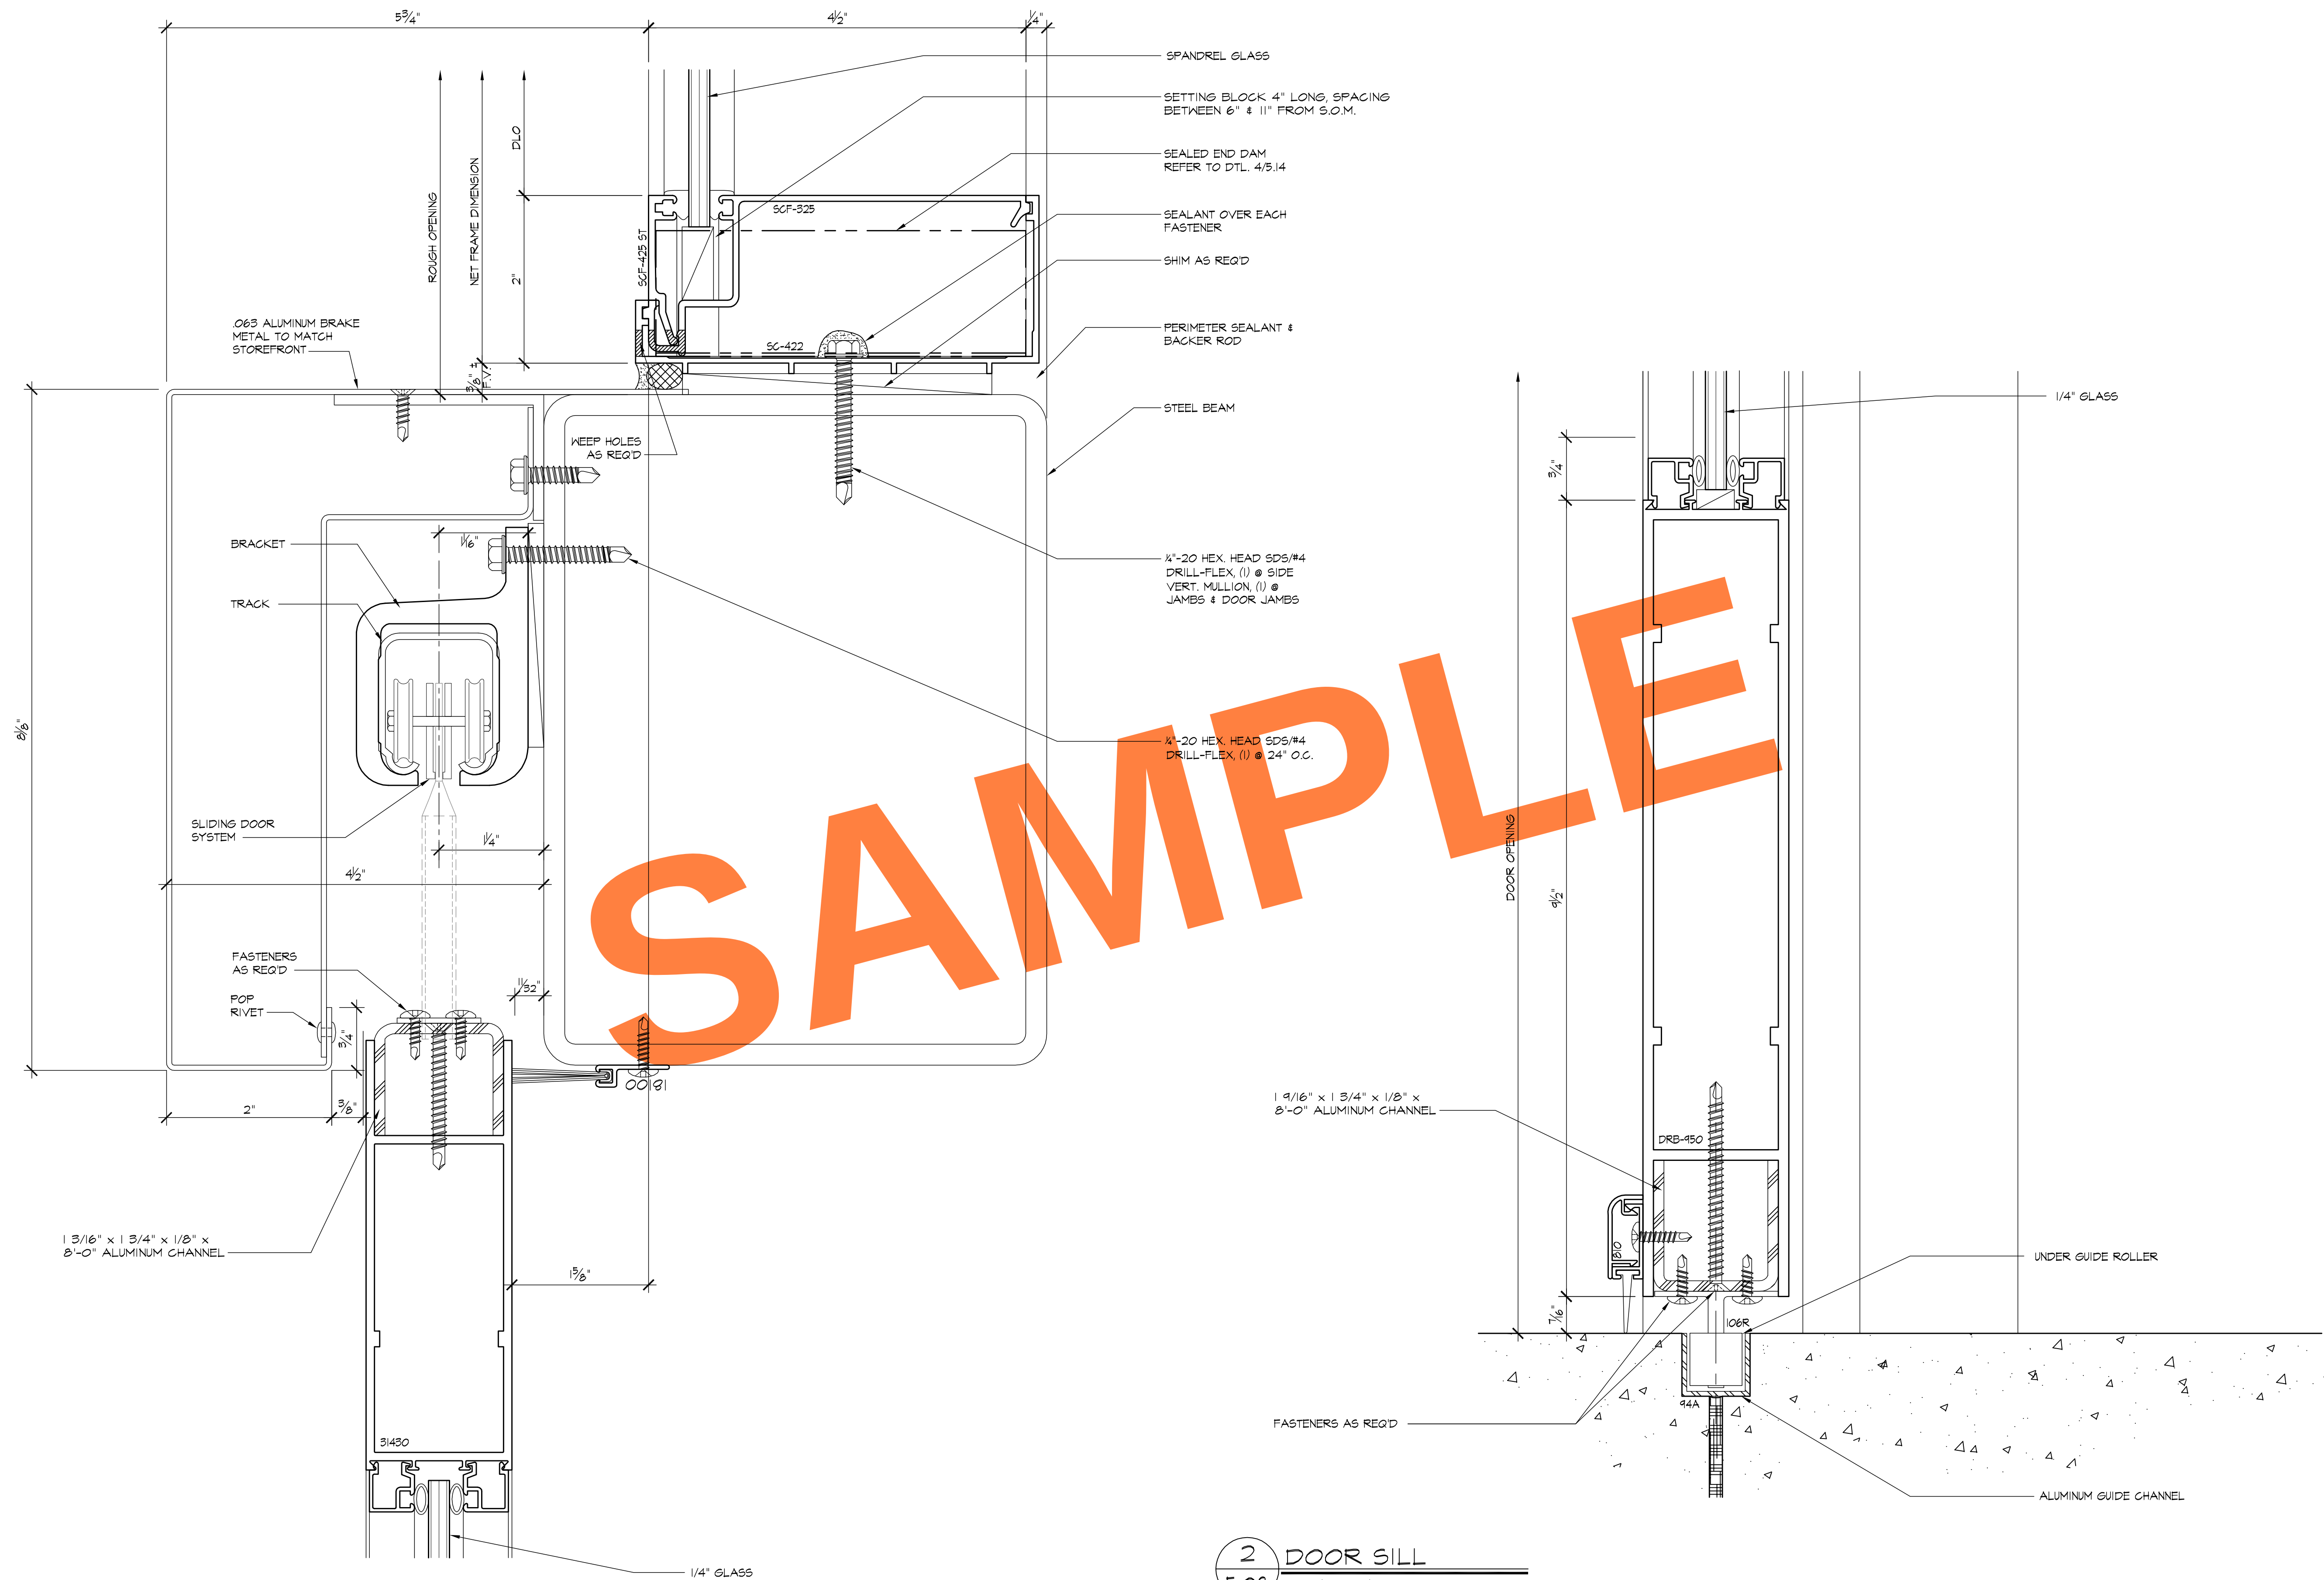

1 HEAD @ STOREFRONT
5.08 ARCHL: 14/A8.11


2 DOOR SILL
5.08 ARCHL: 16/A8.11

REVISIONS	BY
△	
△	
△	
△	
△	


BMR
DRAFTING SERVICE
SINCE 1988
23846 SUNNYMEAD BLVD.
SUITE #9
MORENO VALLEY, CA 92553
B: (951) 243-7814
F: (951) 243-7873

FULLERTON GLASS
607 S. EUCLID
FULLERTON, CA 92832


JOB NAME:	KOLL CENTER 3
ARCHITECT:	LPA INC.
SHEET DESCRIPTION:	DETAILS
DATE:	08/15/07
SCALE:	FULL
DRAWN:	L. LOPEZ
JOB NO:	053-07
SHEET NO:	5.08

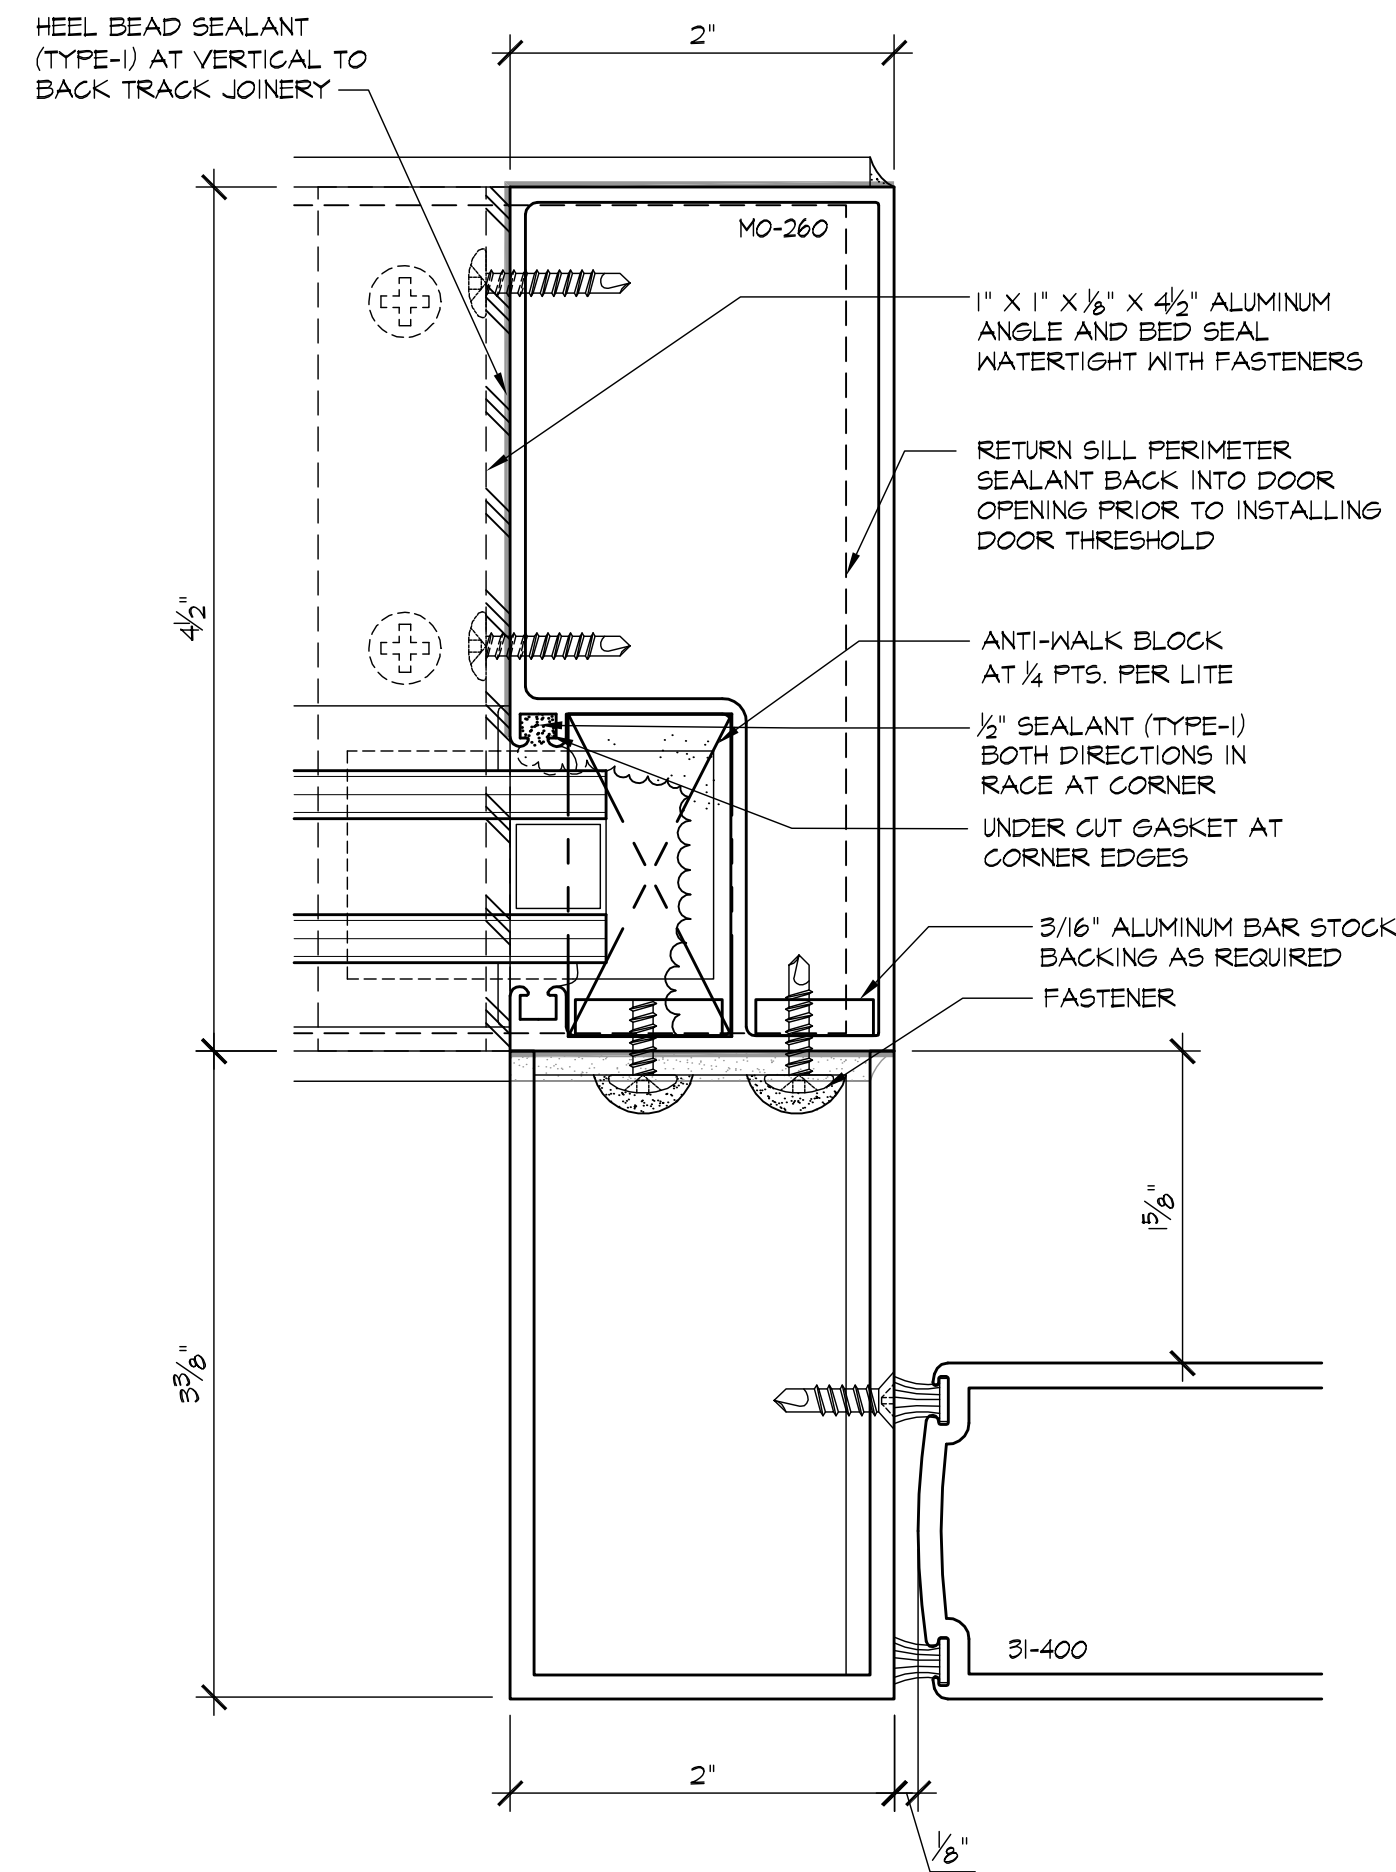


1 JAMB @ SLIDING DOOR
5.09 ARCH'L: NONE

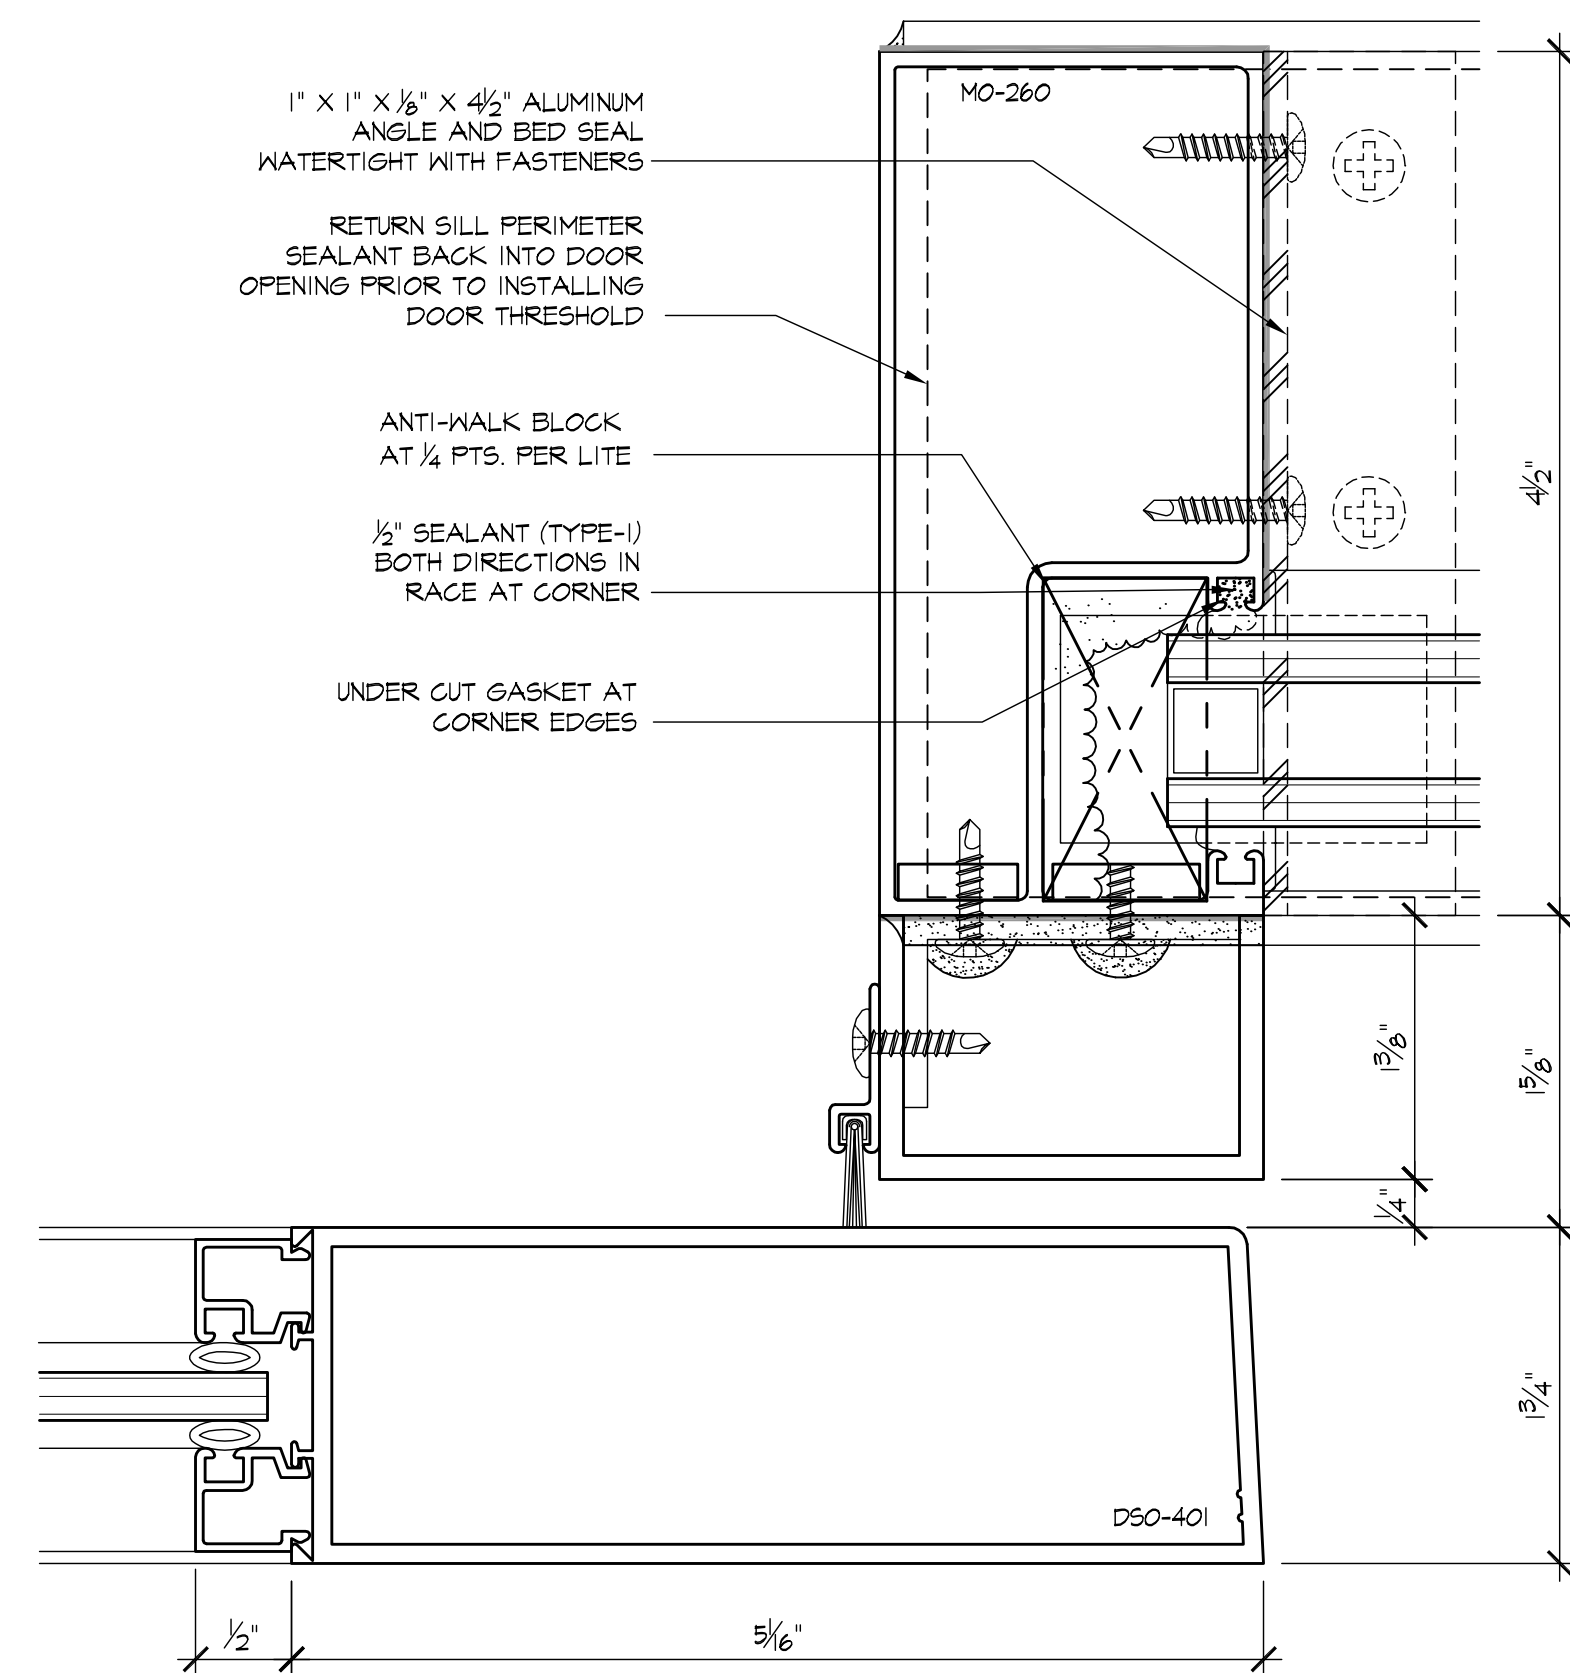


2 JAMB @ SLIDING DOOR
5.09 ARCH'L: 15/A8.11

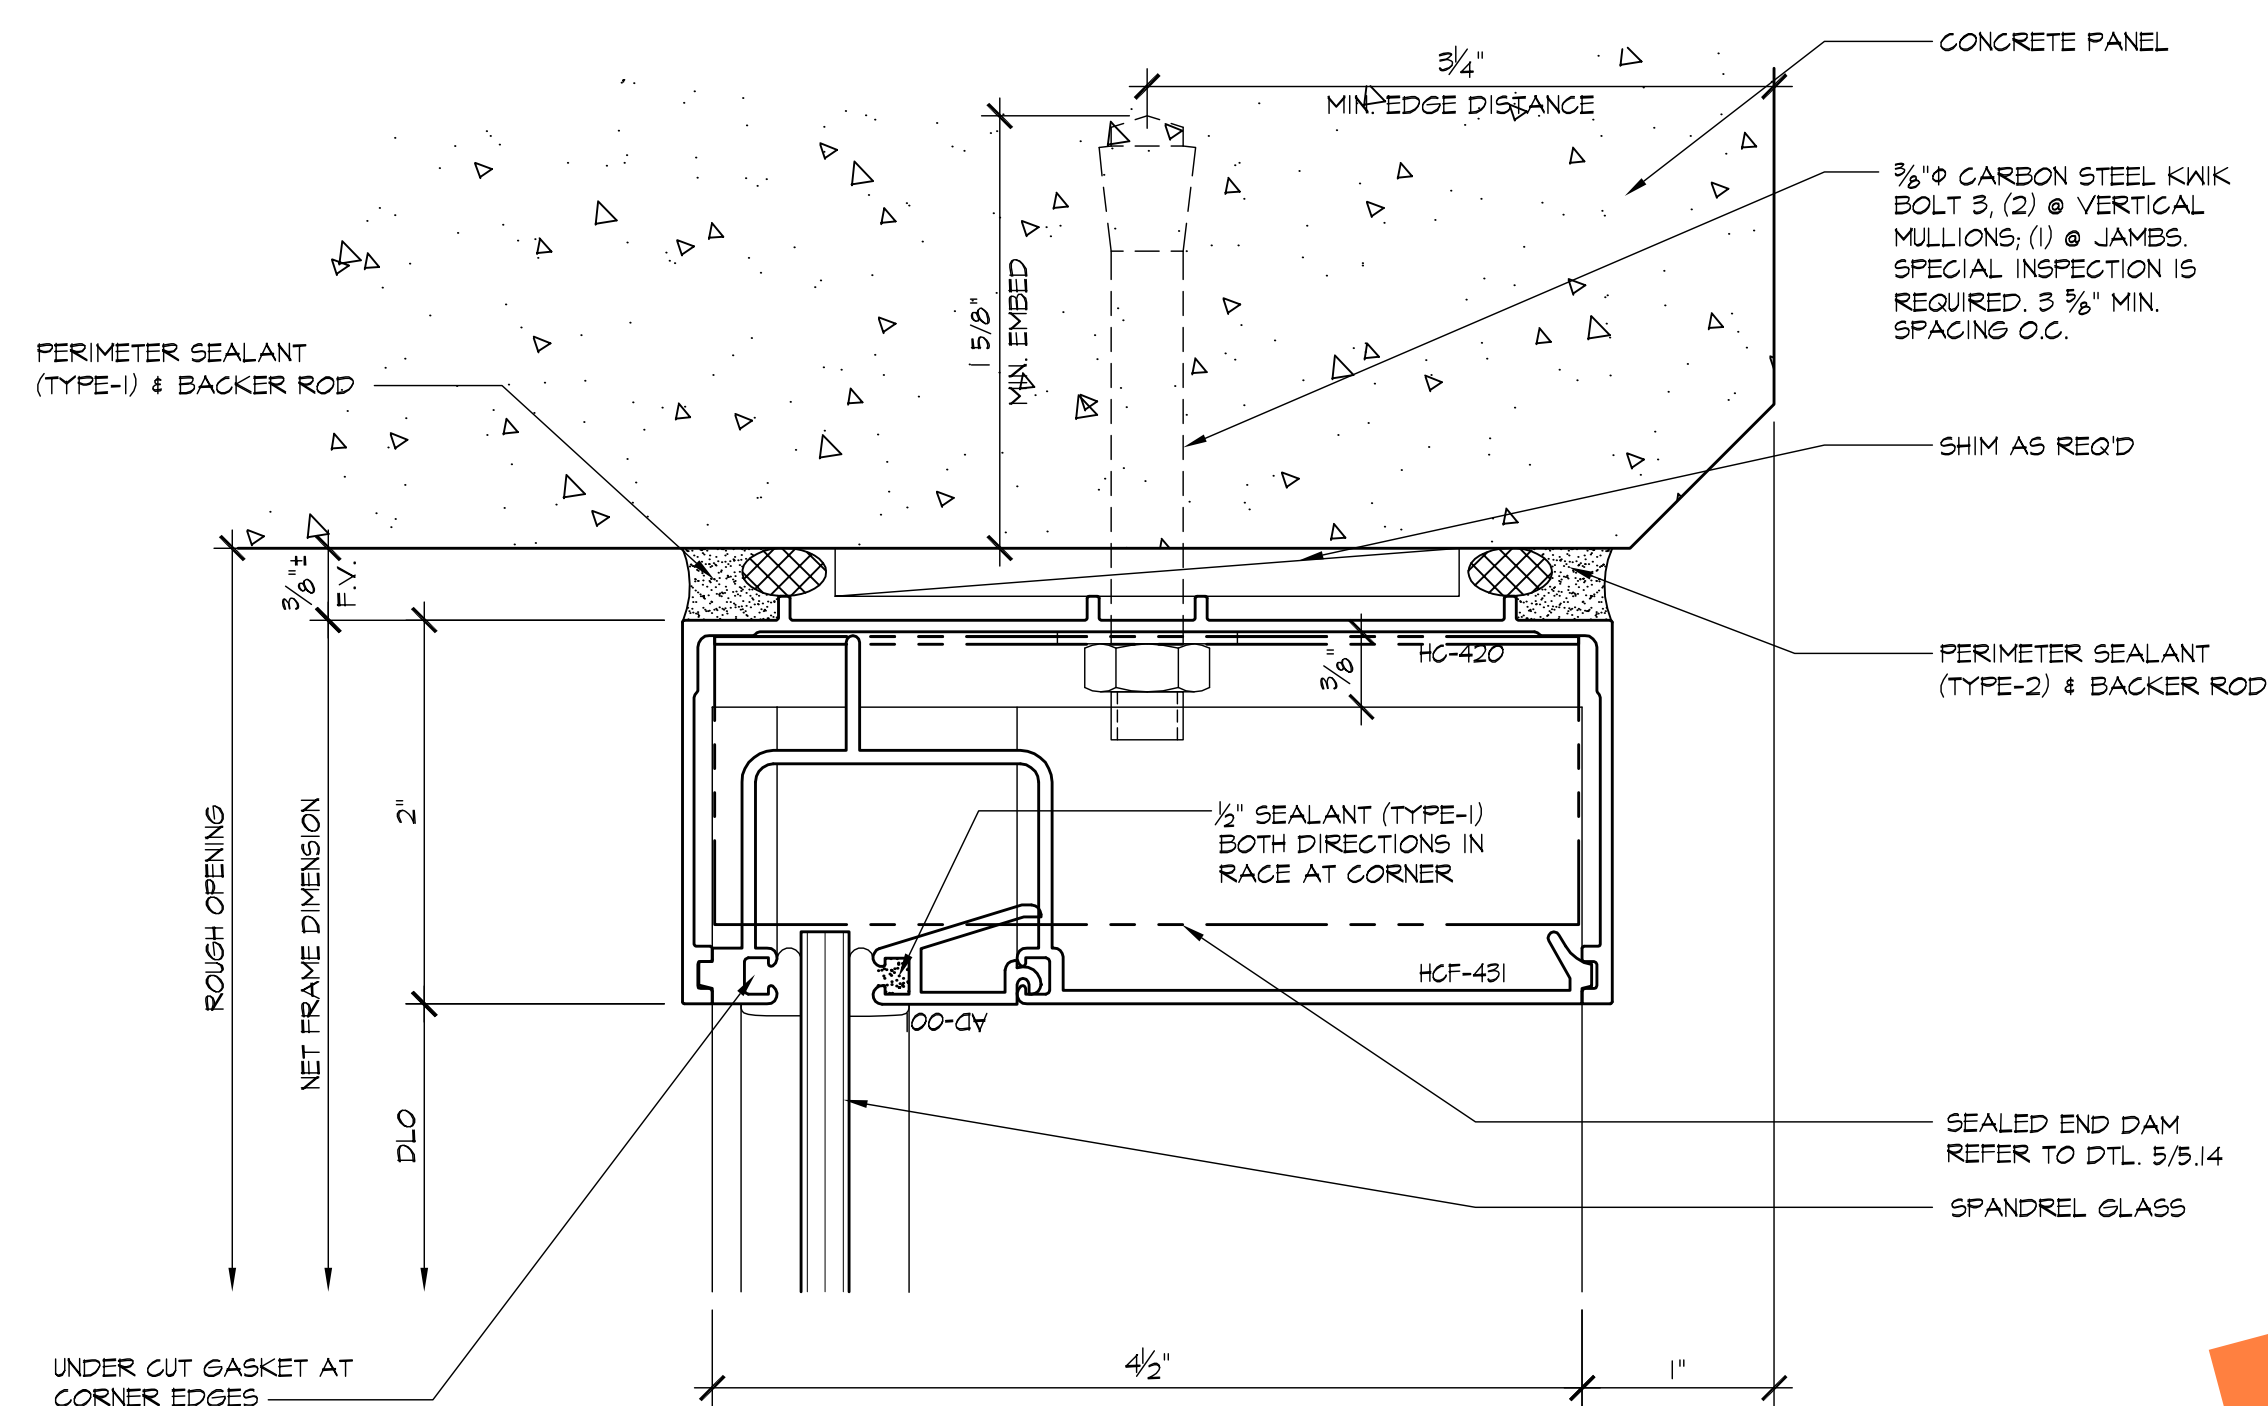


3 HEAD
5.09 ARCH'L: 09/A8.10

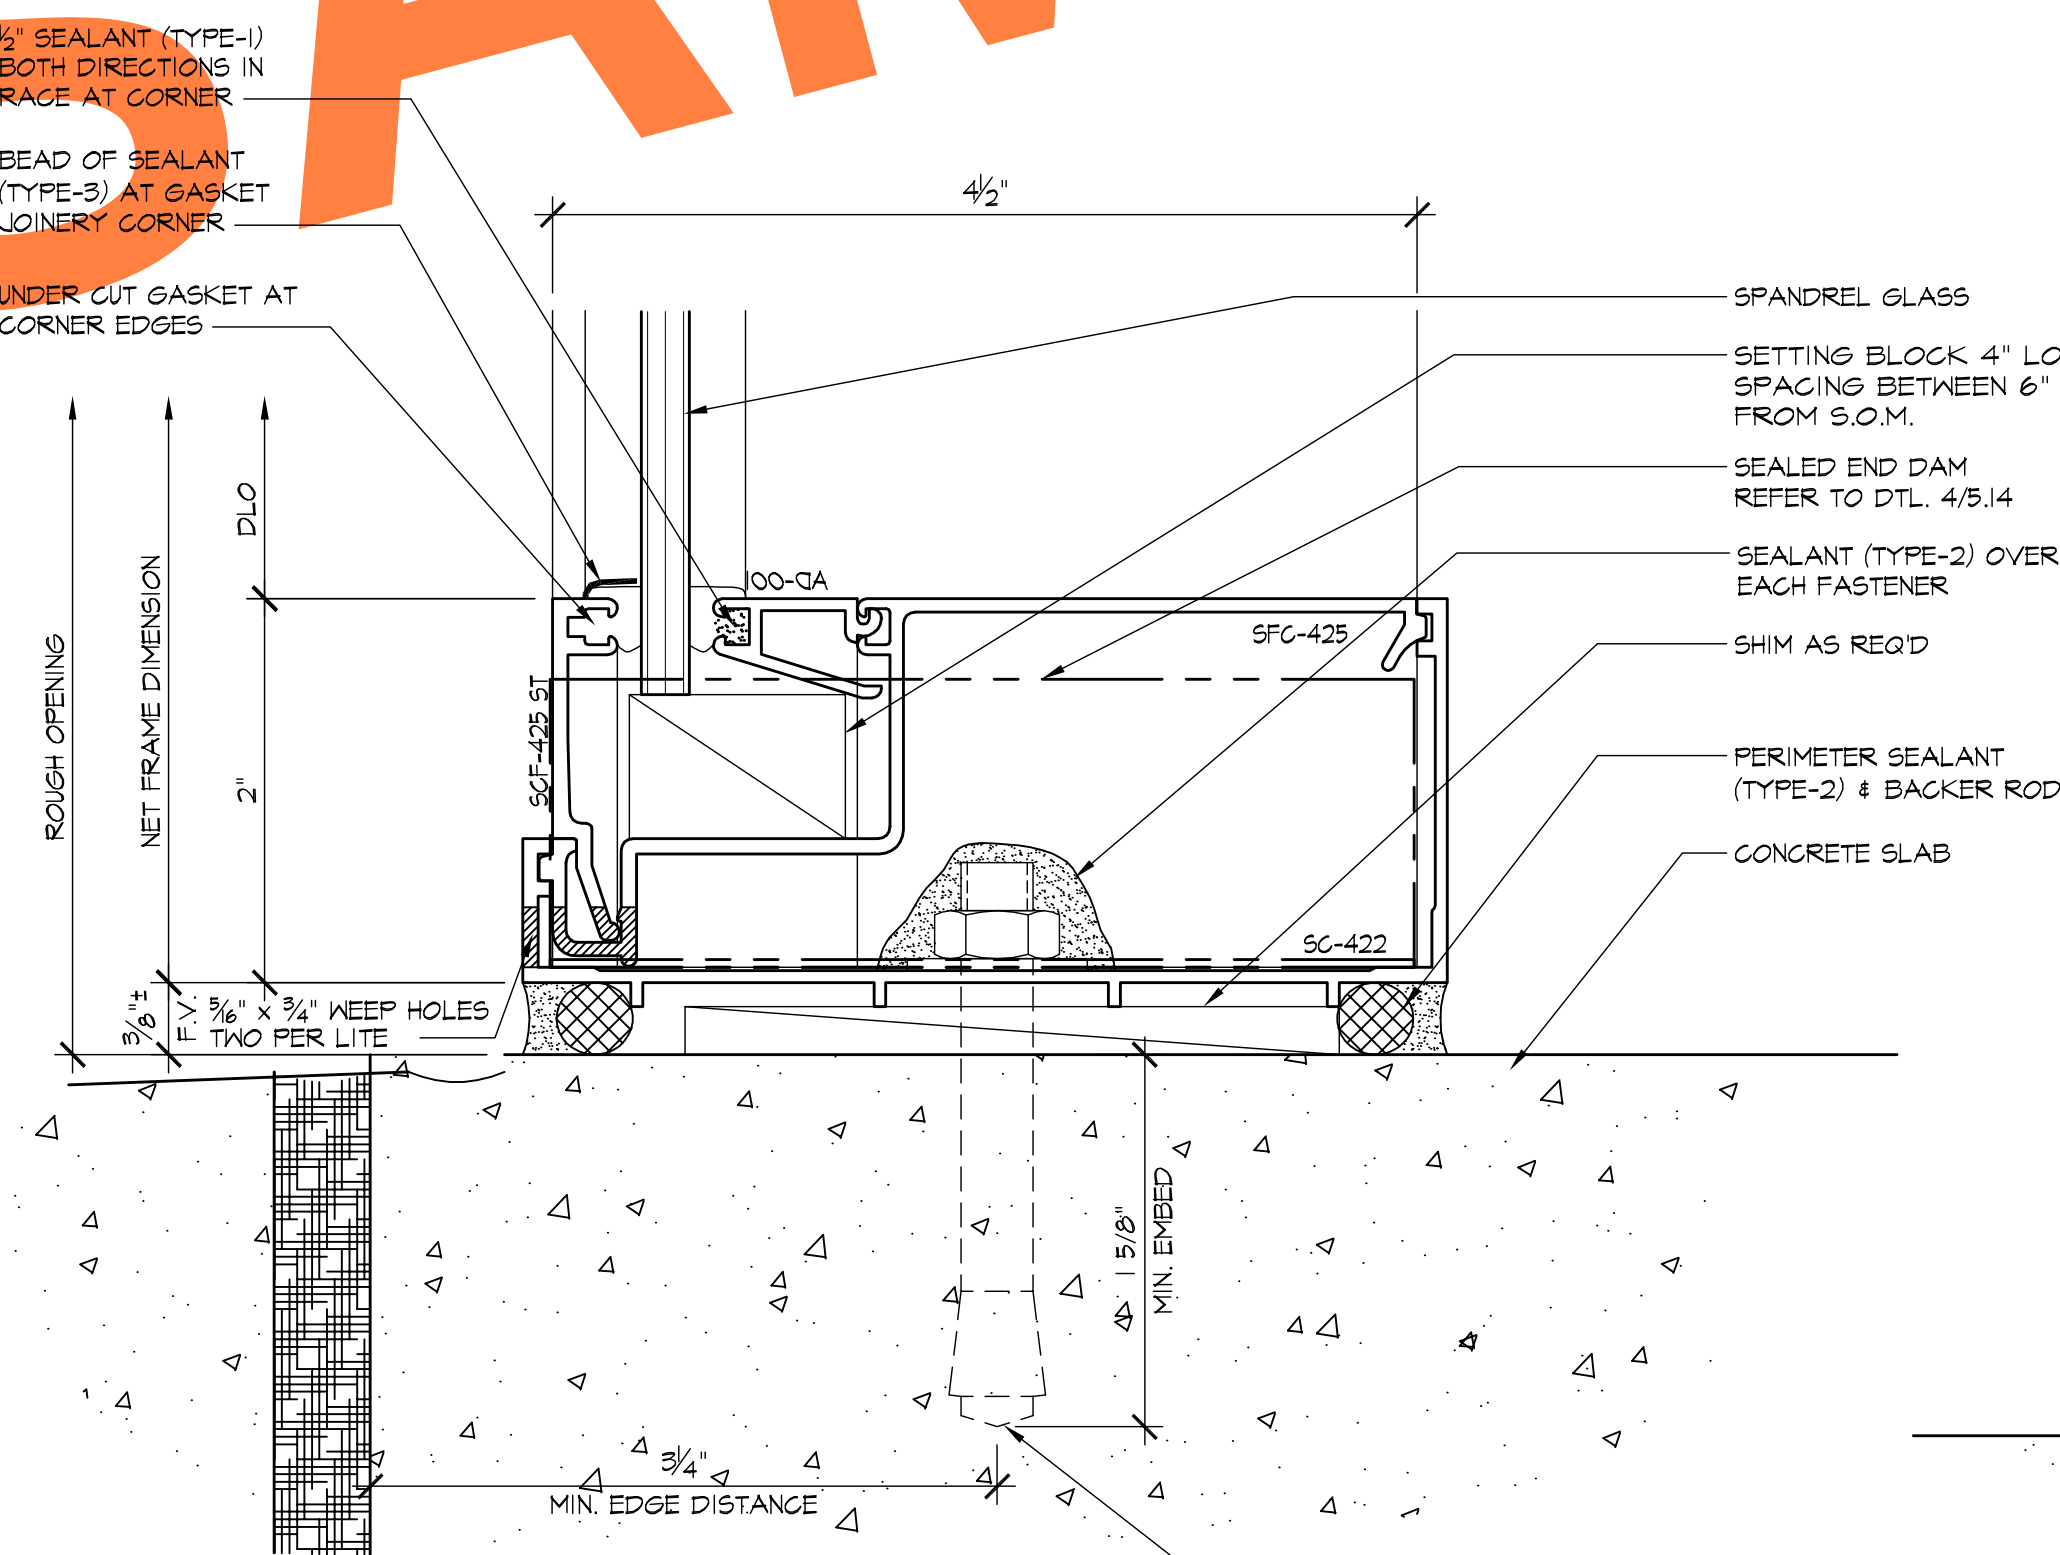

4 SILL
5.09 ARCH'L: 08/A8.12

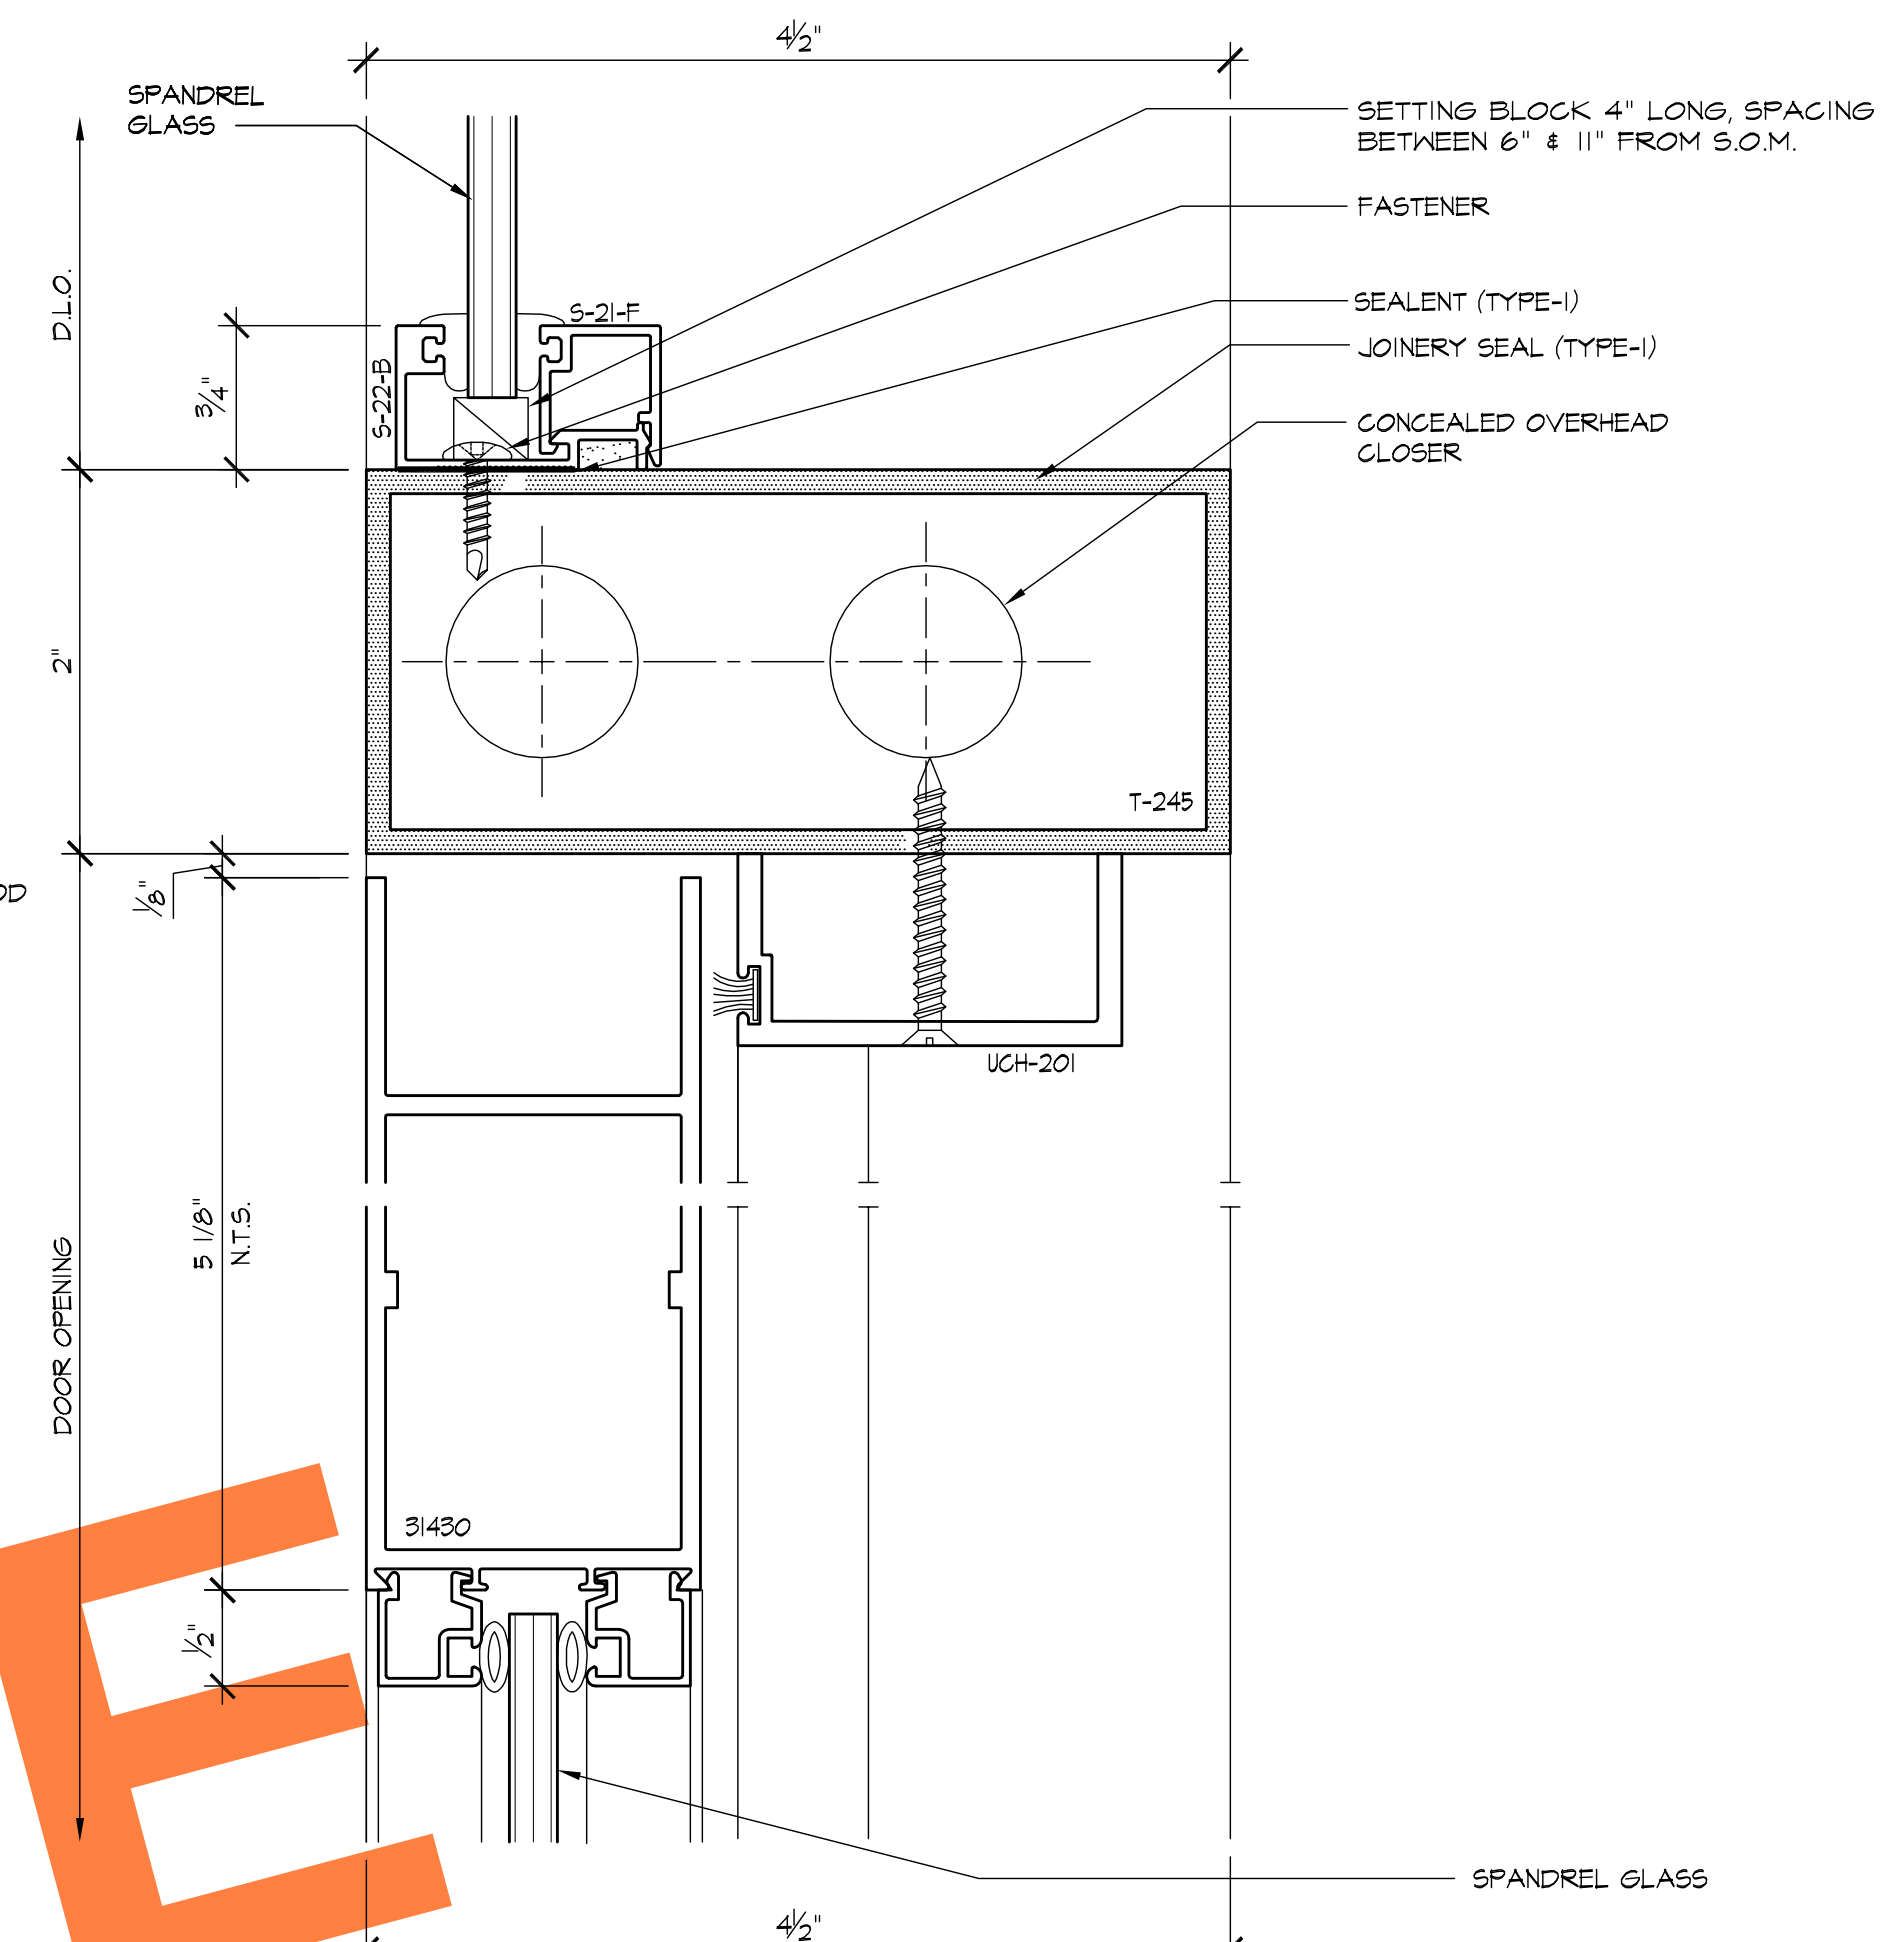

5 DOOR HEAD
5.09 ARCH'L: 14/A8.12

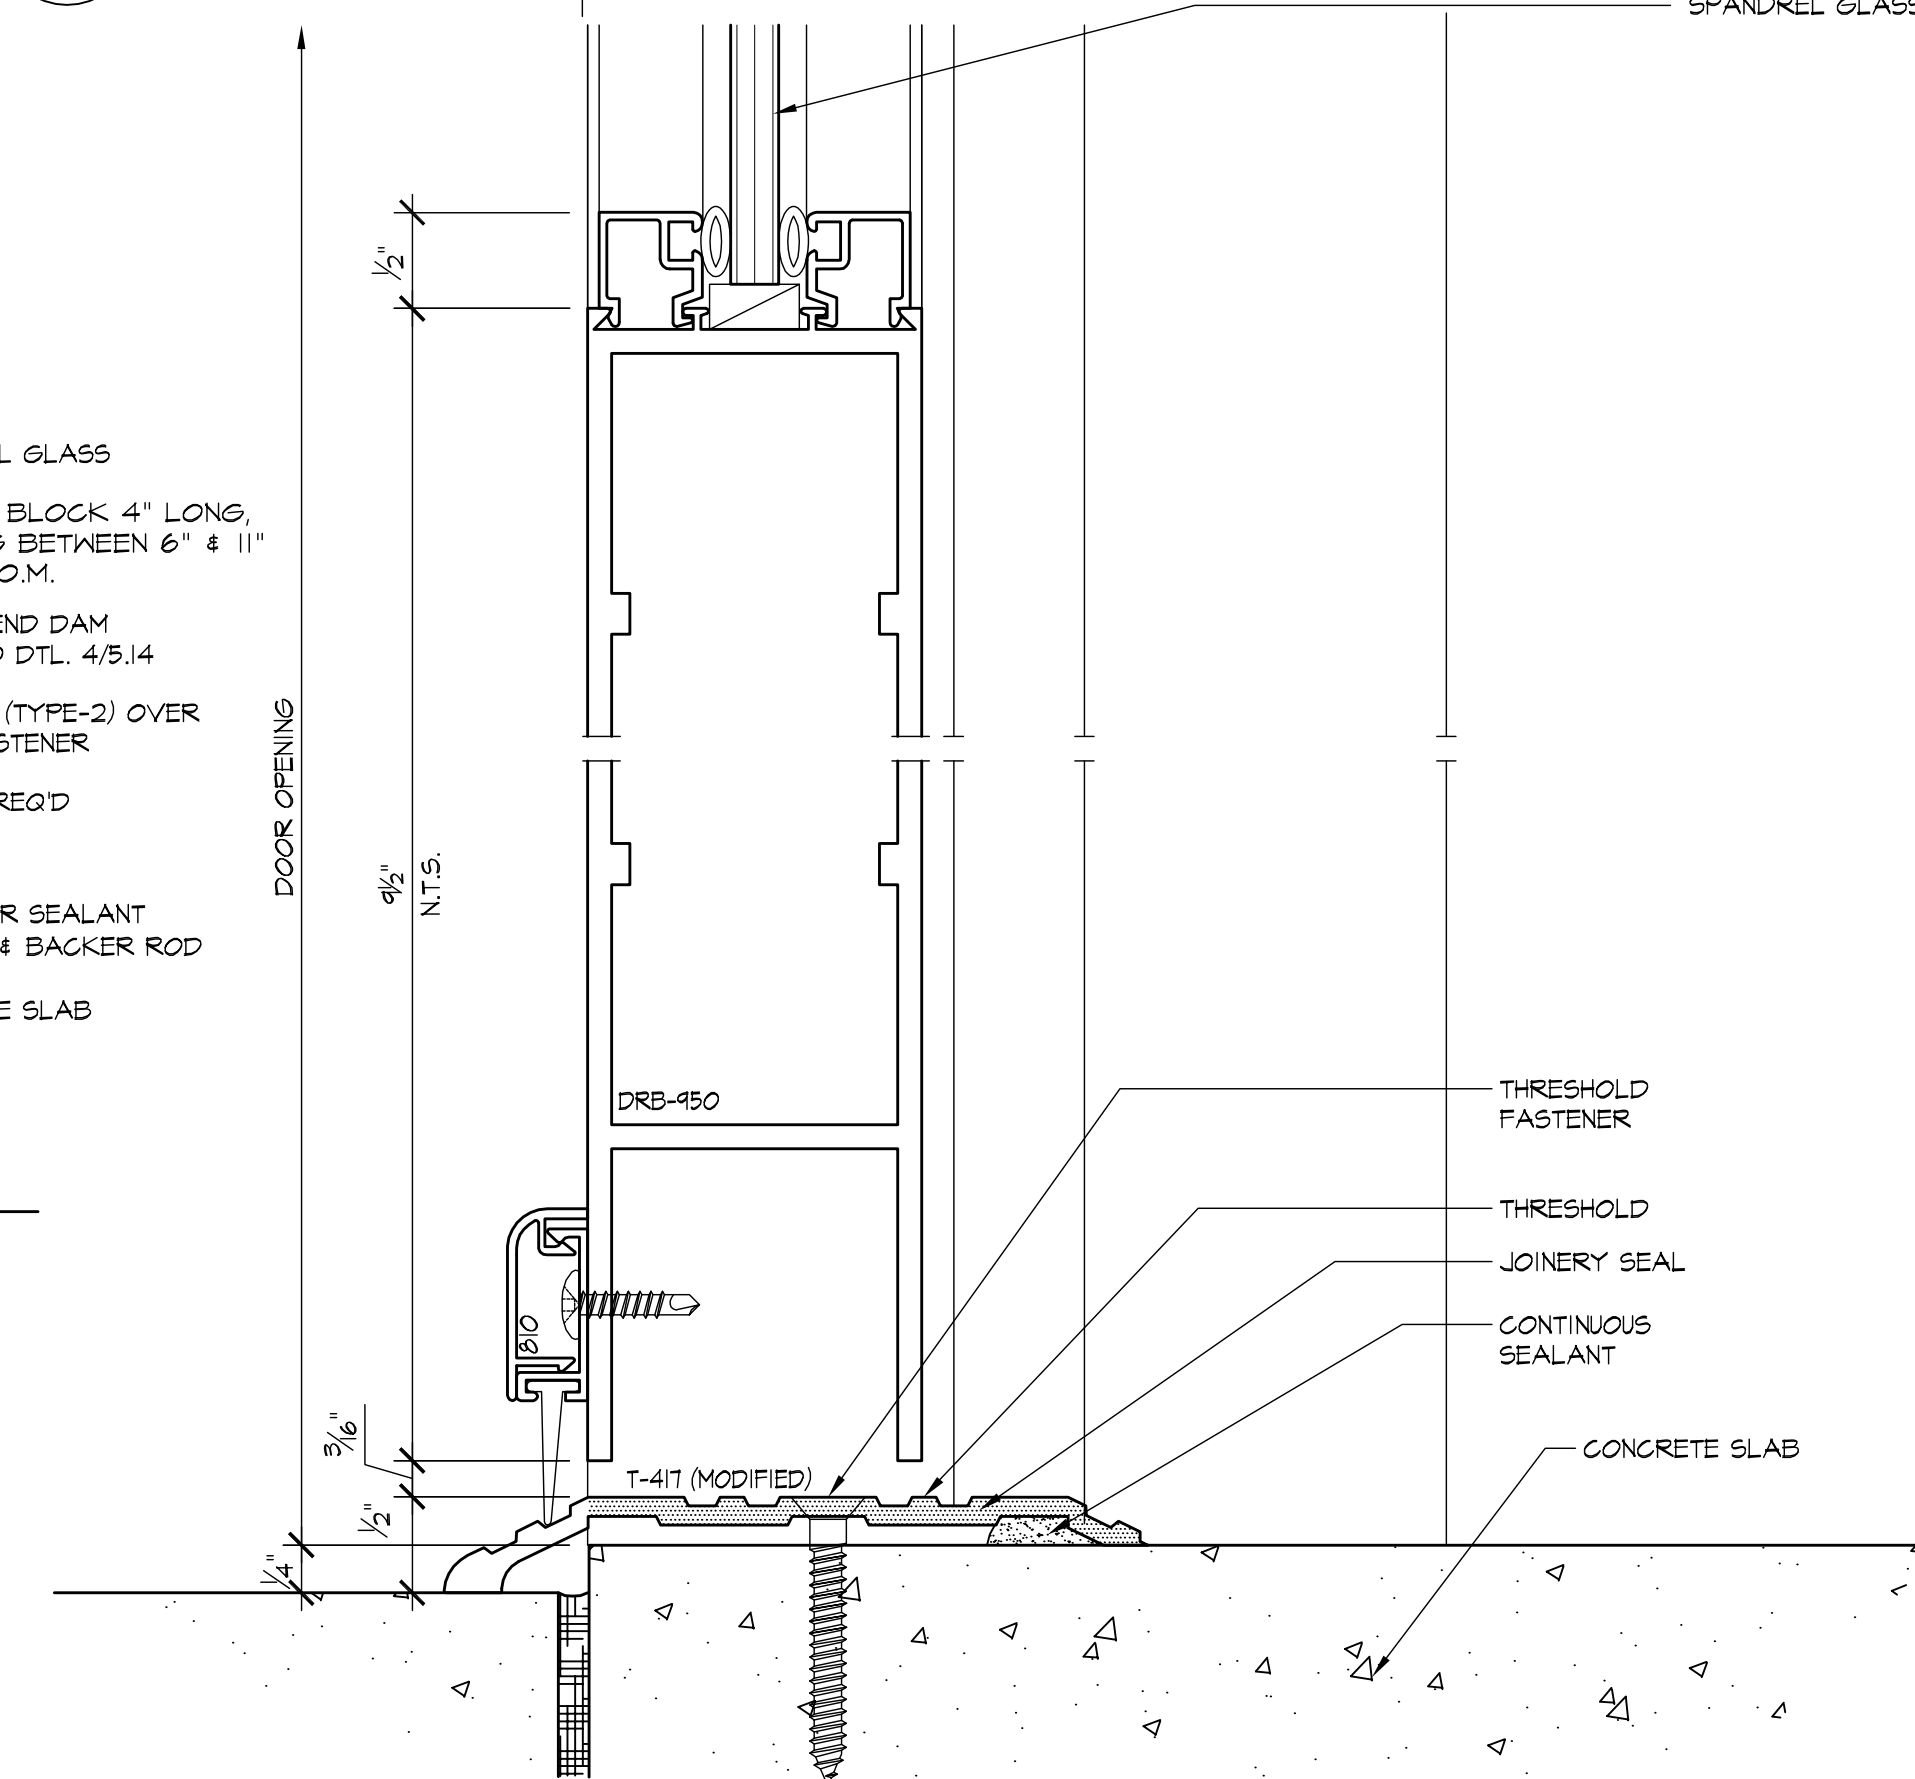


6 DOOR SILL
5.09 ARCH'L: NONE

REVISIONS	BY


BMR
DRAFTING SERVICE
SINCE 1988
23846 SUNNYMEAD BLVD.
SUITE 80
MORENO VALLEY, CA 92553
B: (951) 243-7814
F: (951) 243-7873

FULLERTON GLASS
607 S. EUCLID
FULLERTON, CA 92832


JOB NAME: KOLL CENTER 3
ARCHITECT: LPA INC.
SHEET DESCRIPTION: DETAILS
DATE: 08/15/07
SCALE: FULL
DRAWN: L. LOPEZ
JOB NO: 053-07
SHEET NO:
5.09

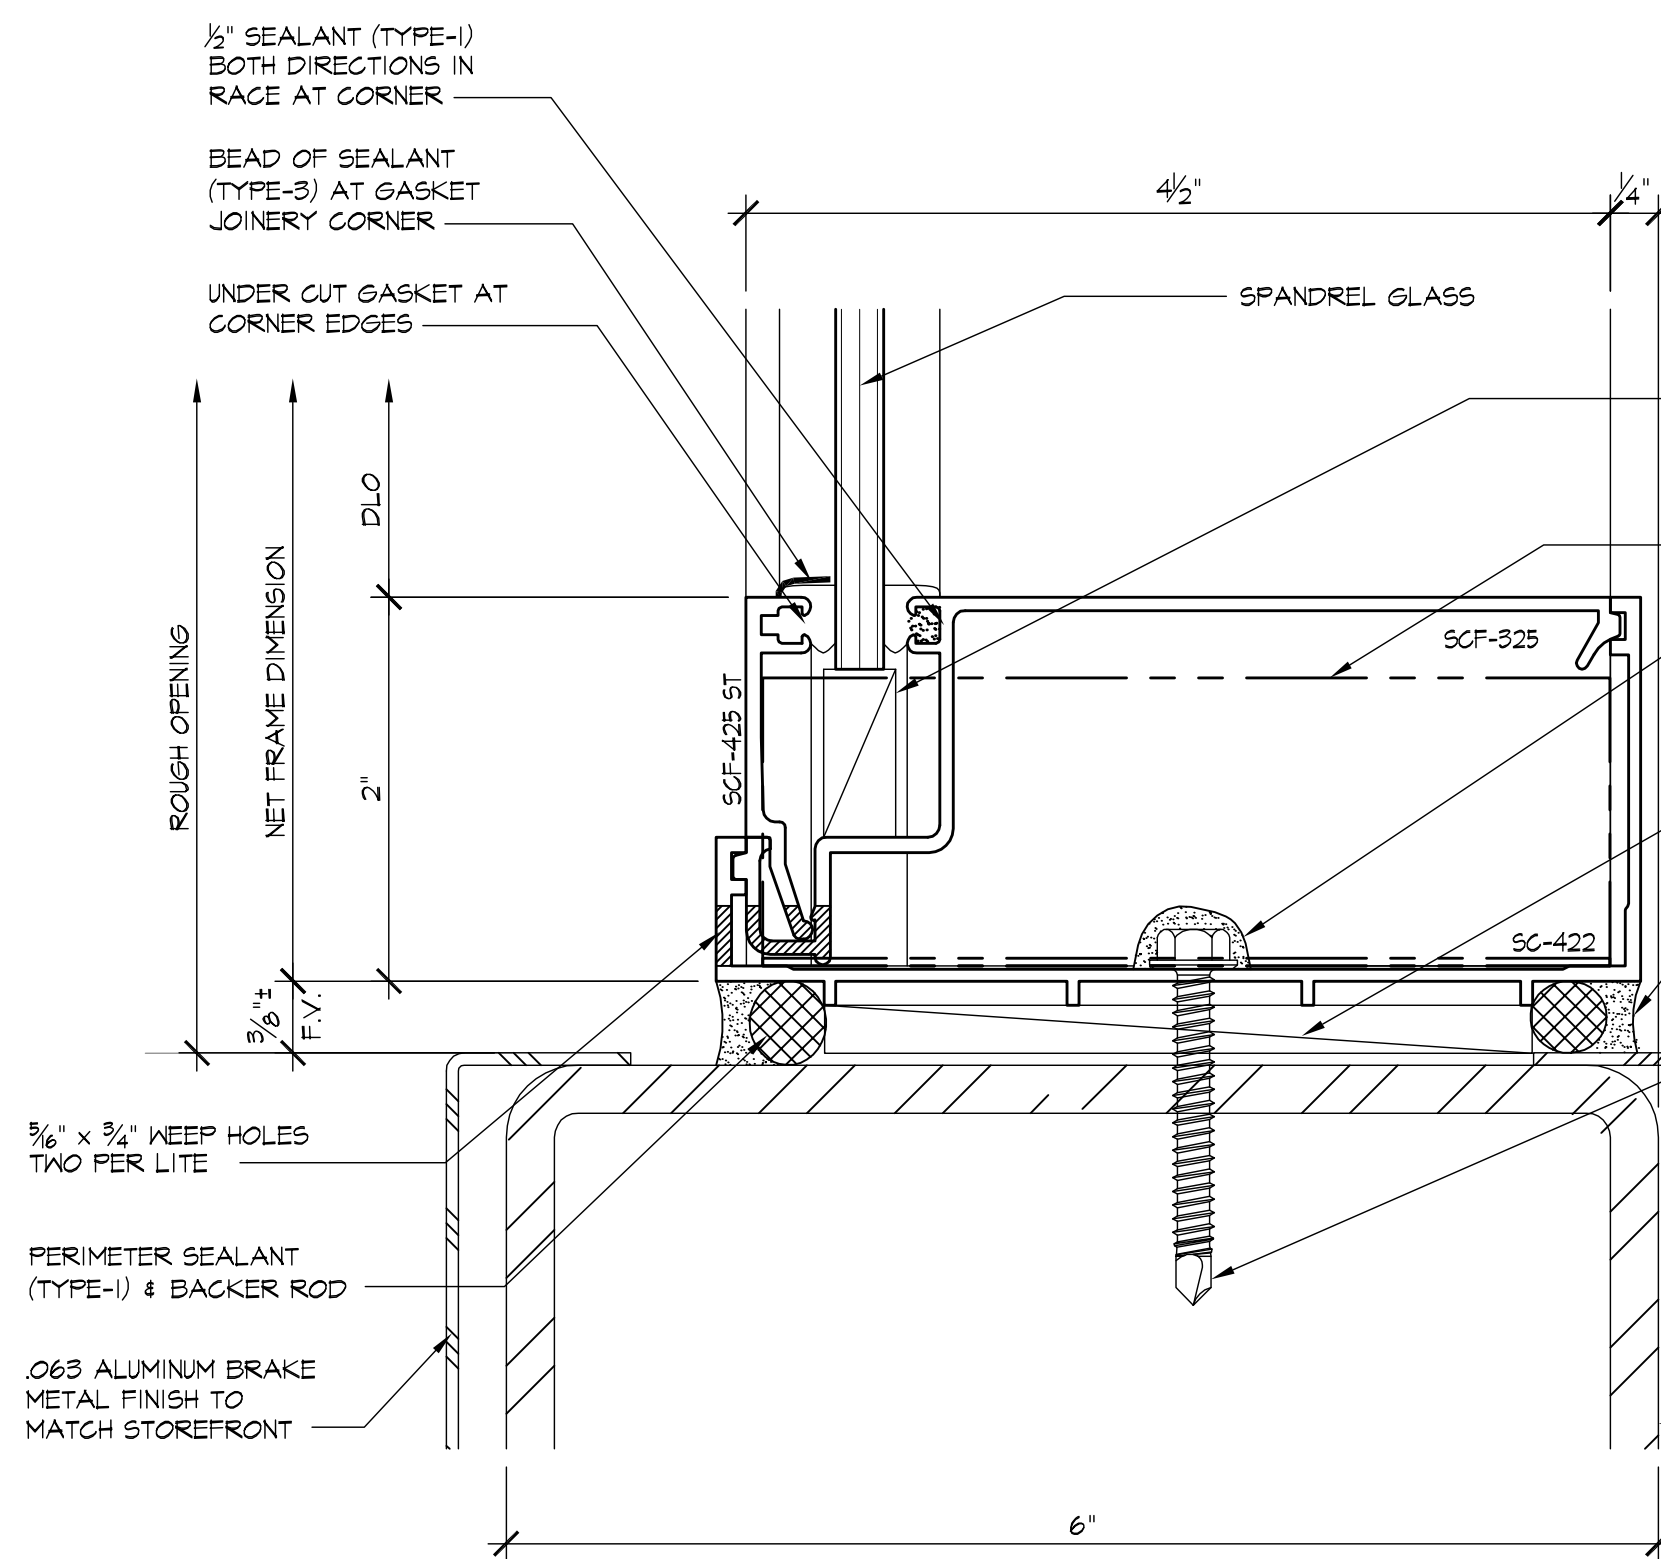


1 SILL @ CANOPY
5.10 ARCHL: 21/A8.10

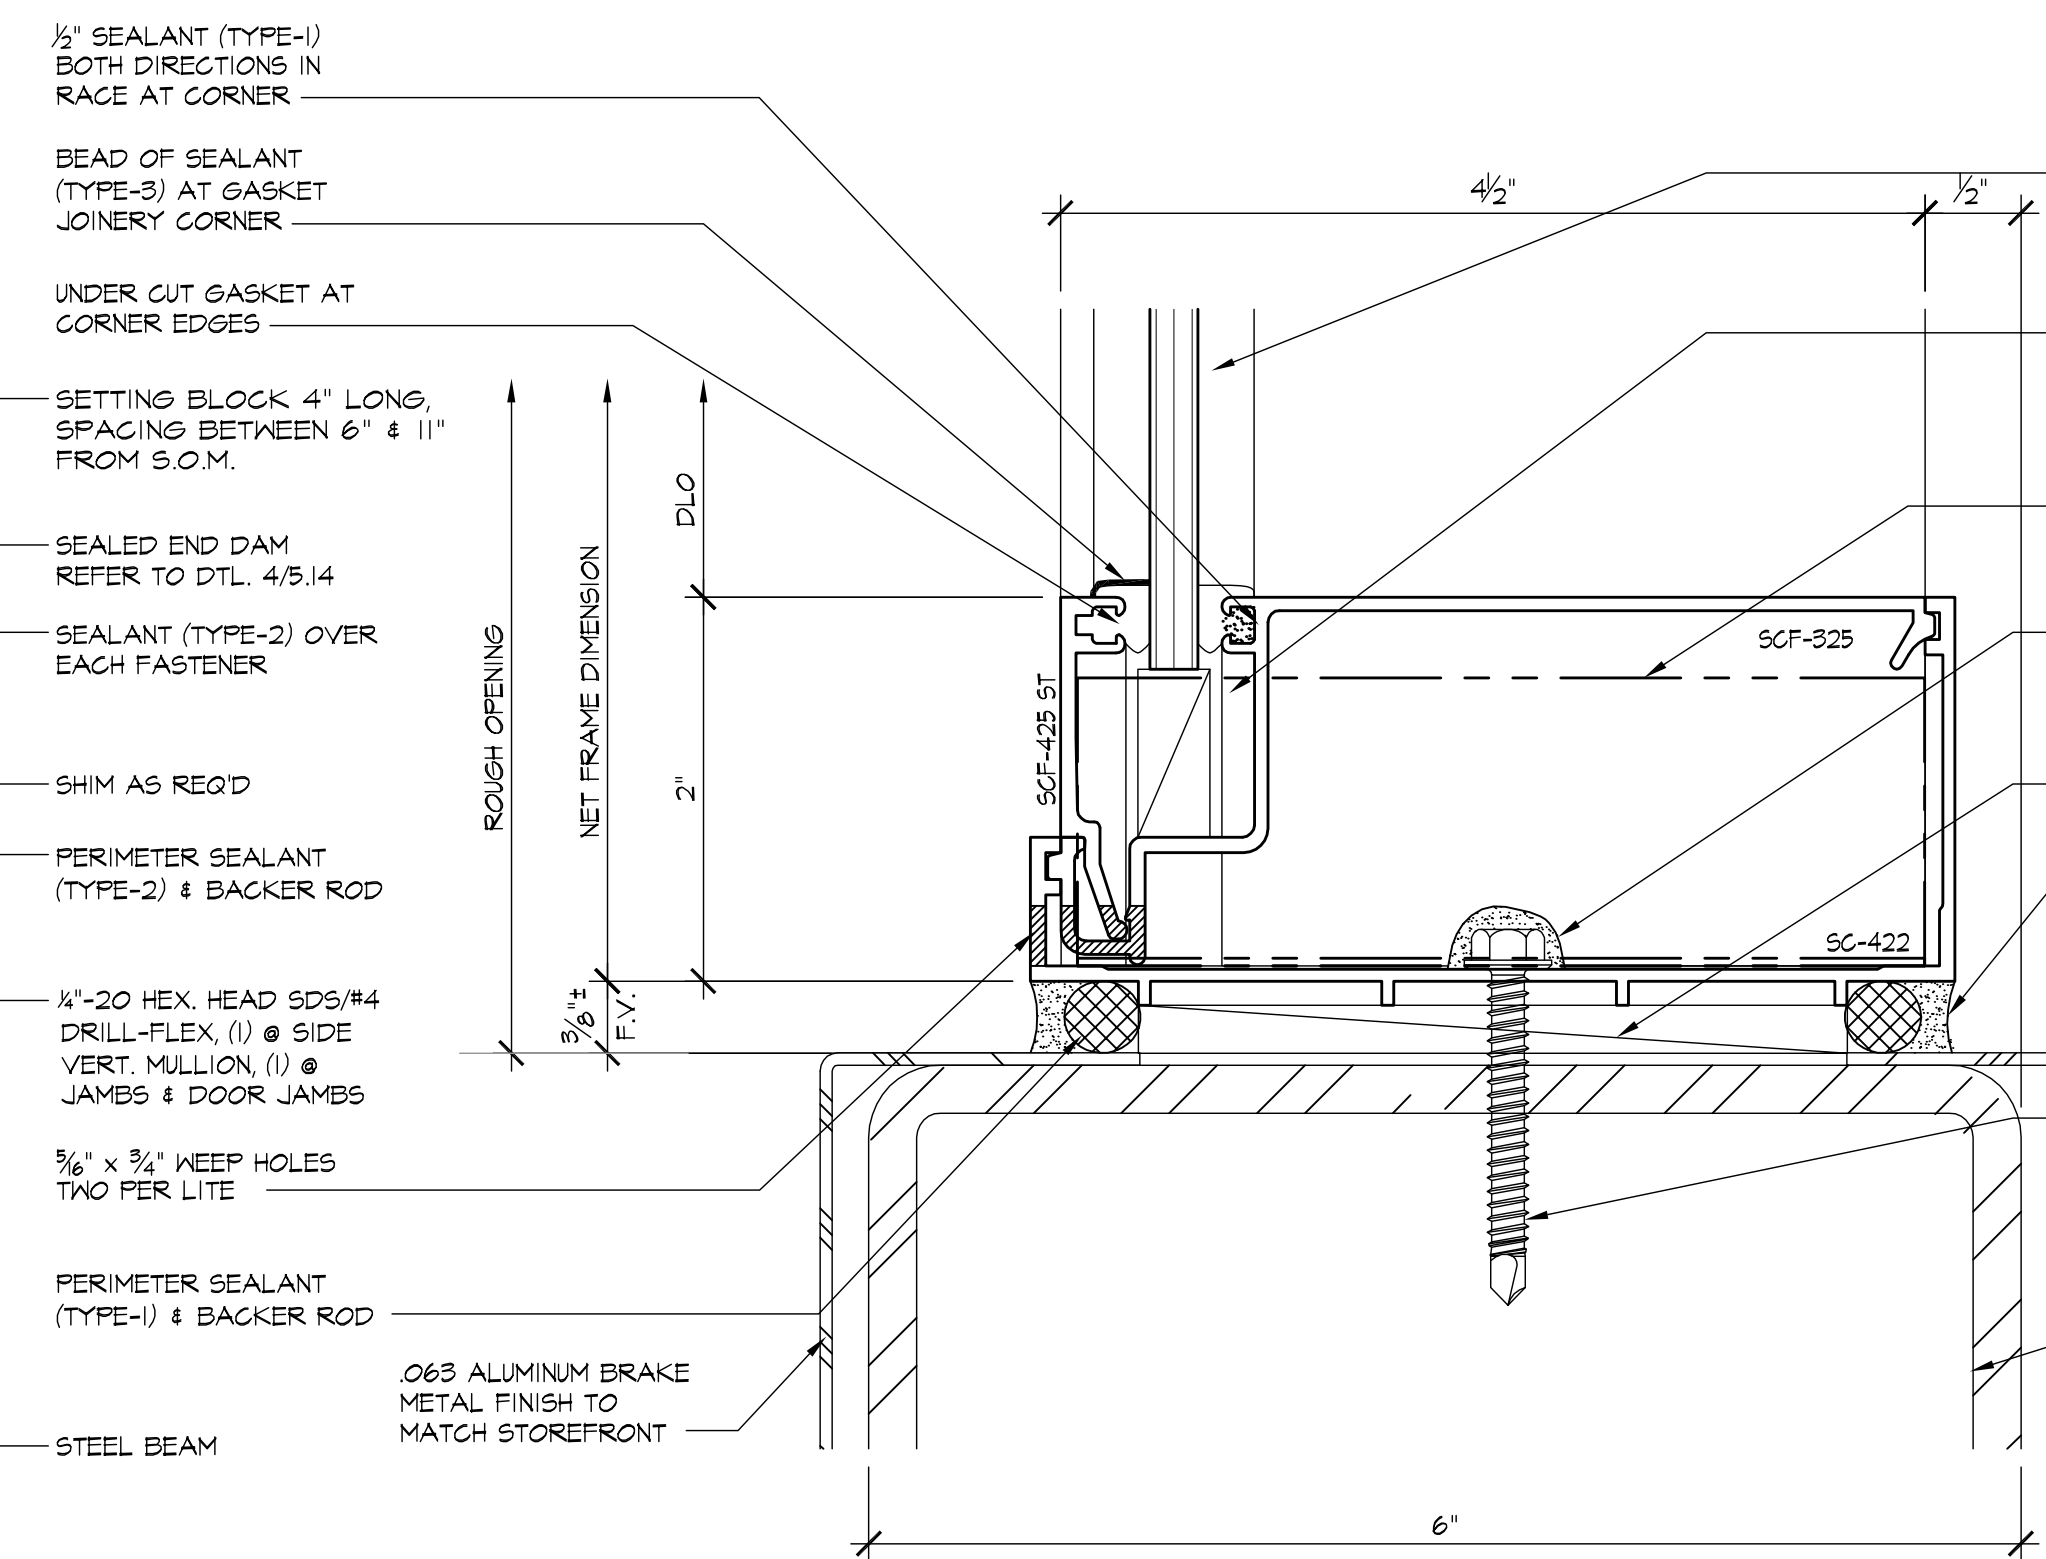


3 SILL @ CANOPY
5.10 ARCHL: 21/A8.10 SIM.

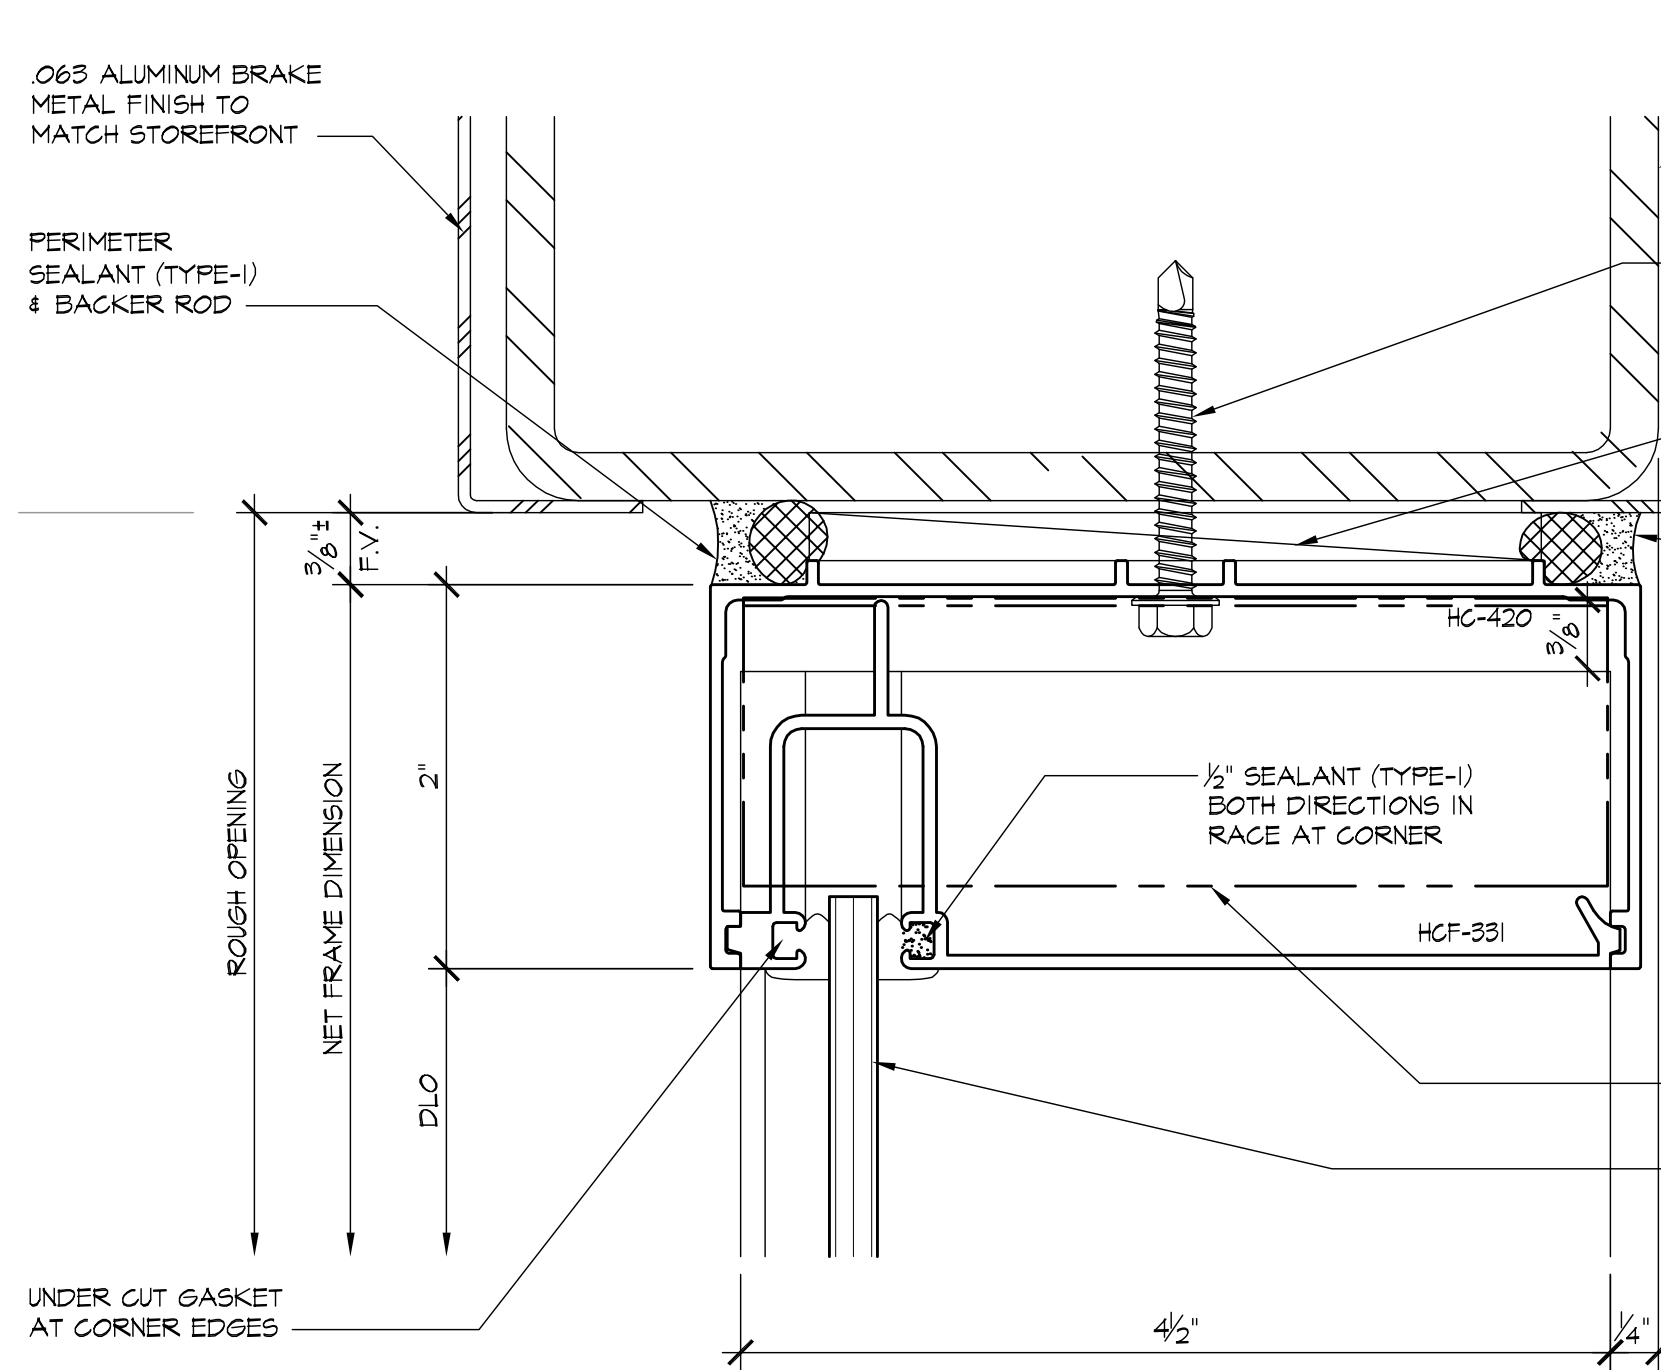


2 HEAD @ CANOPY
5.10 ARCHL: 21/A8.10

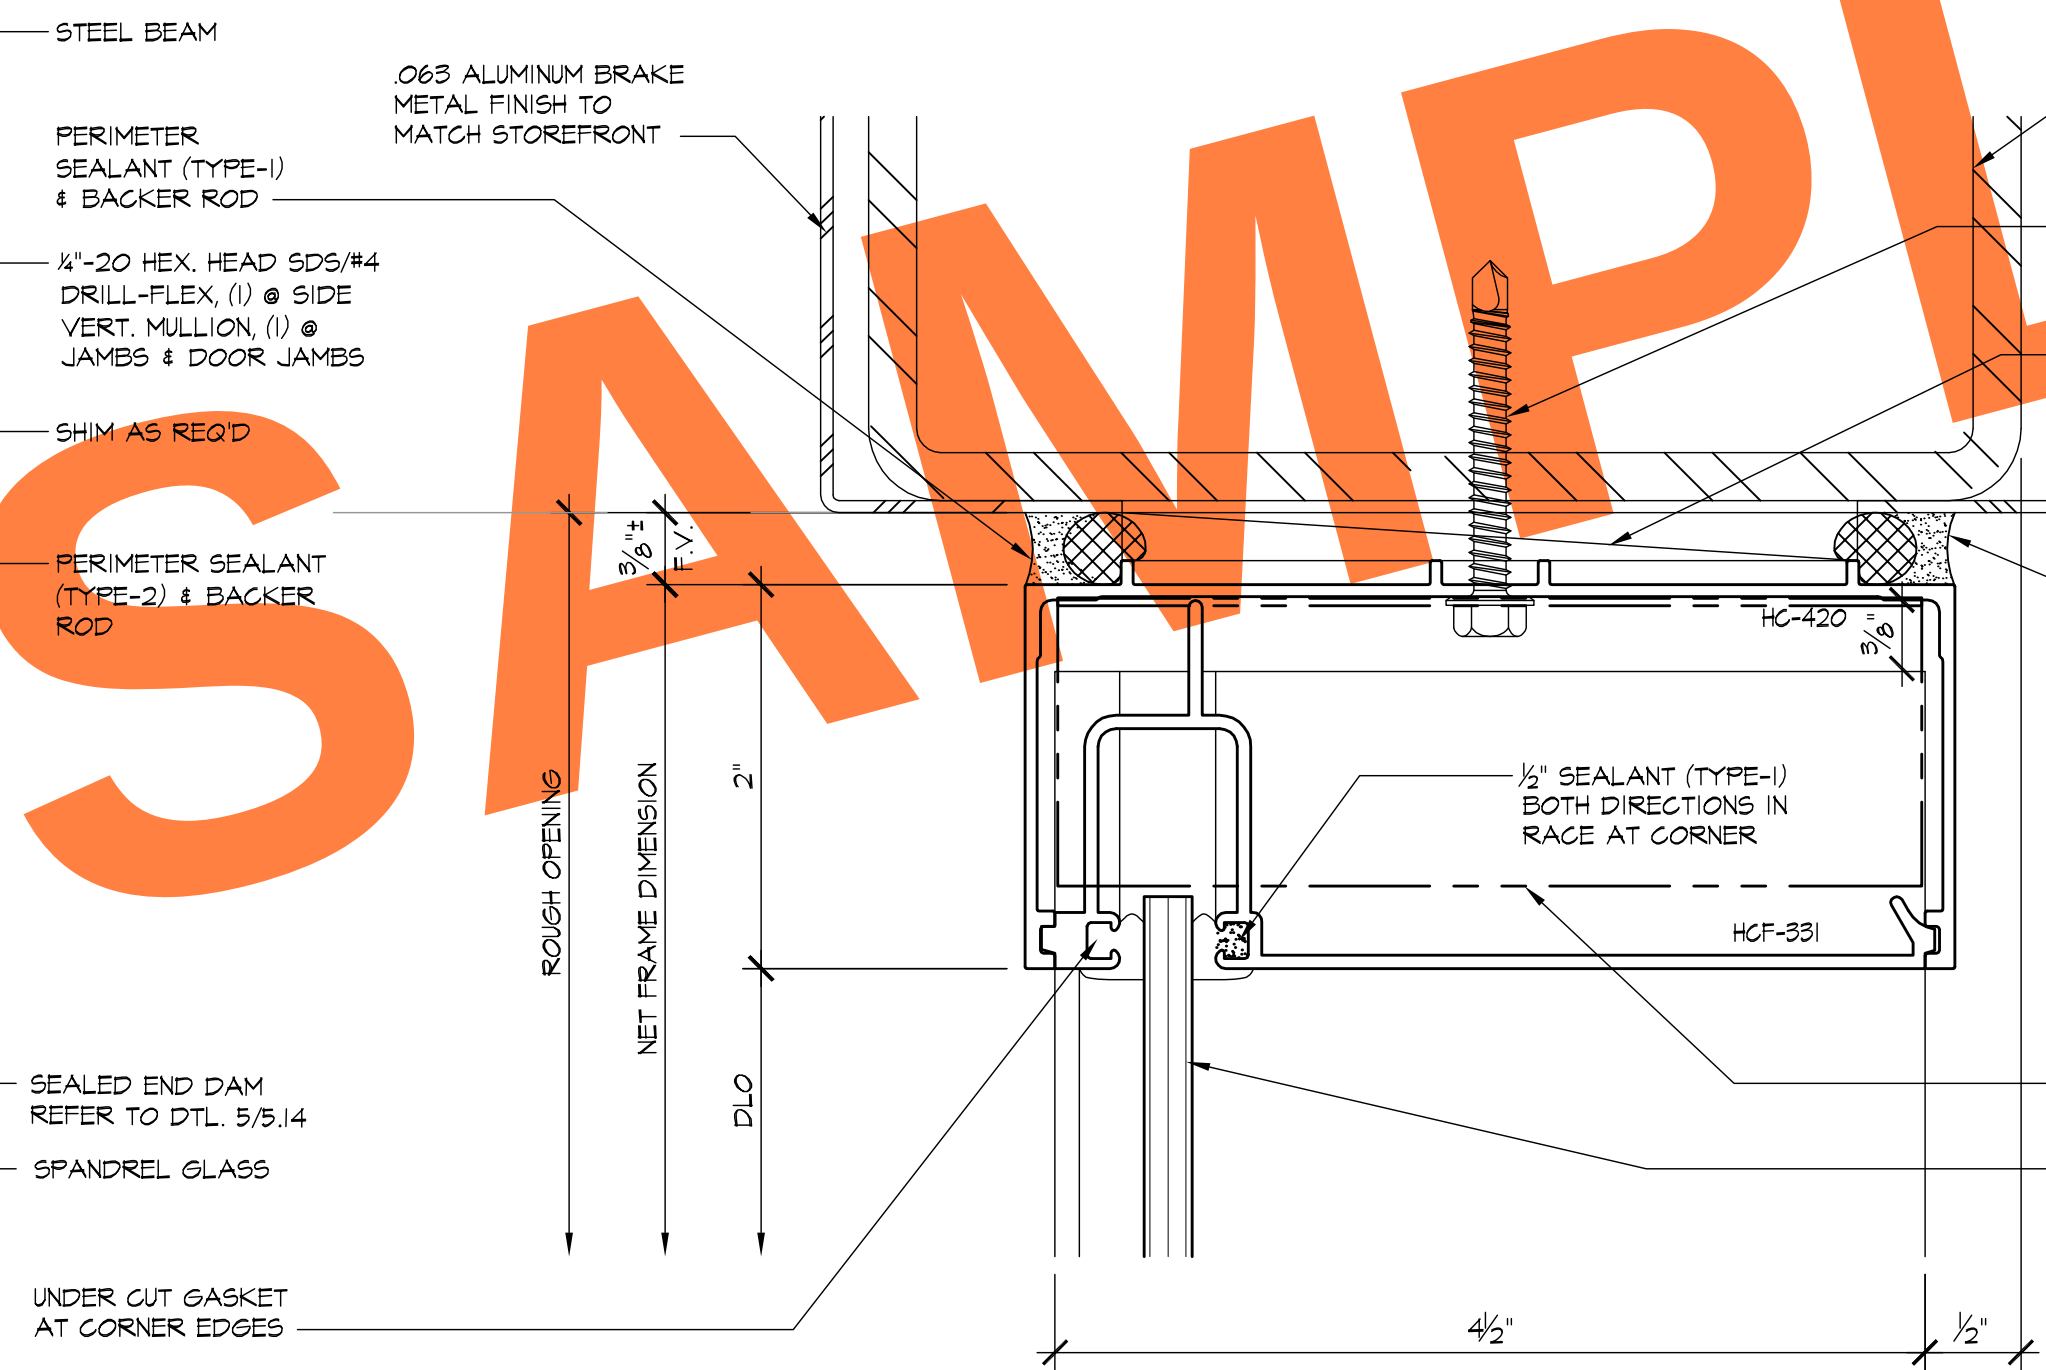

4 HEAD @ CANOPY
5.10 ARCHL: 21/A8.10 SIM.

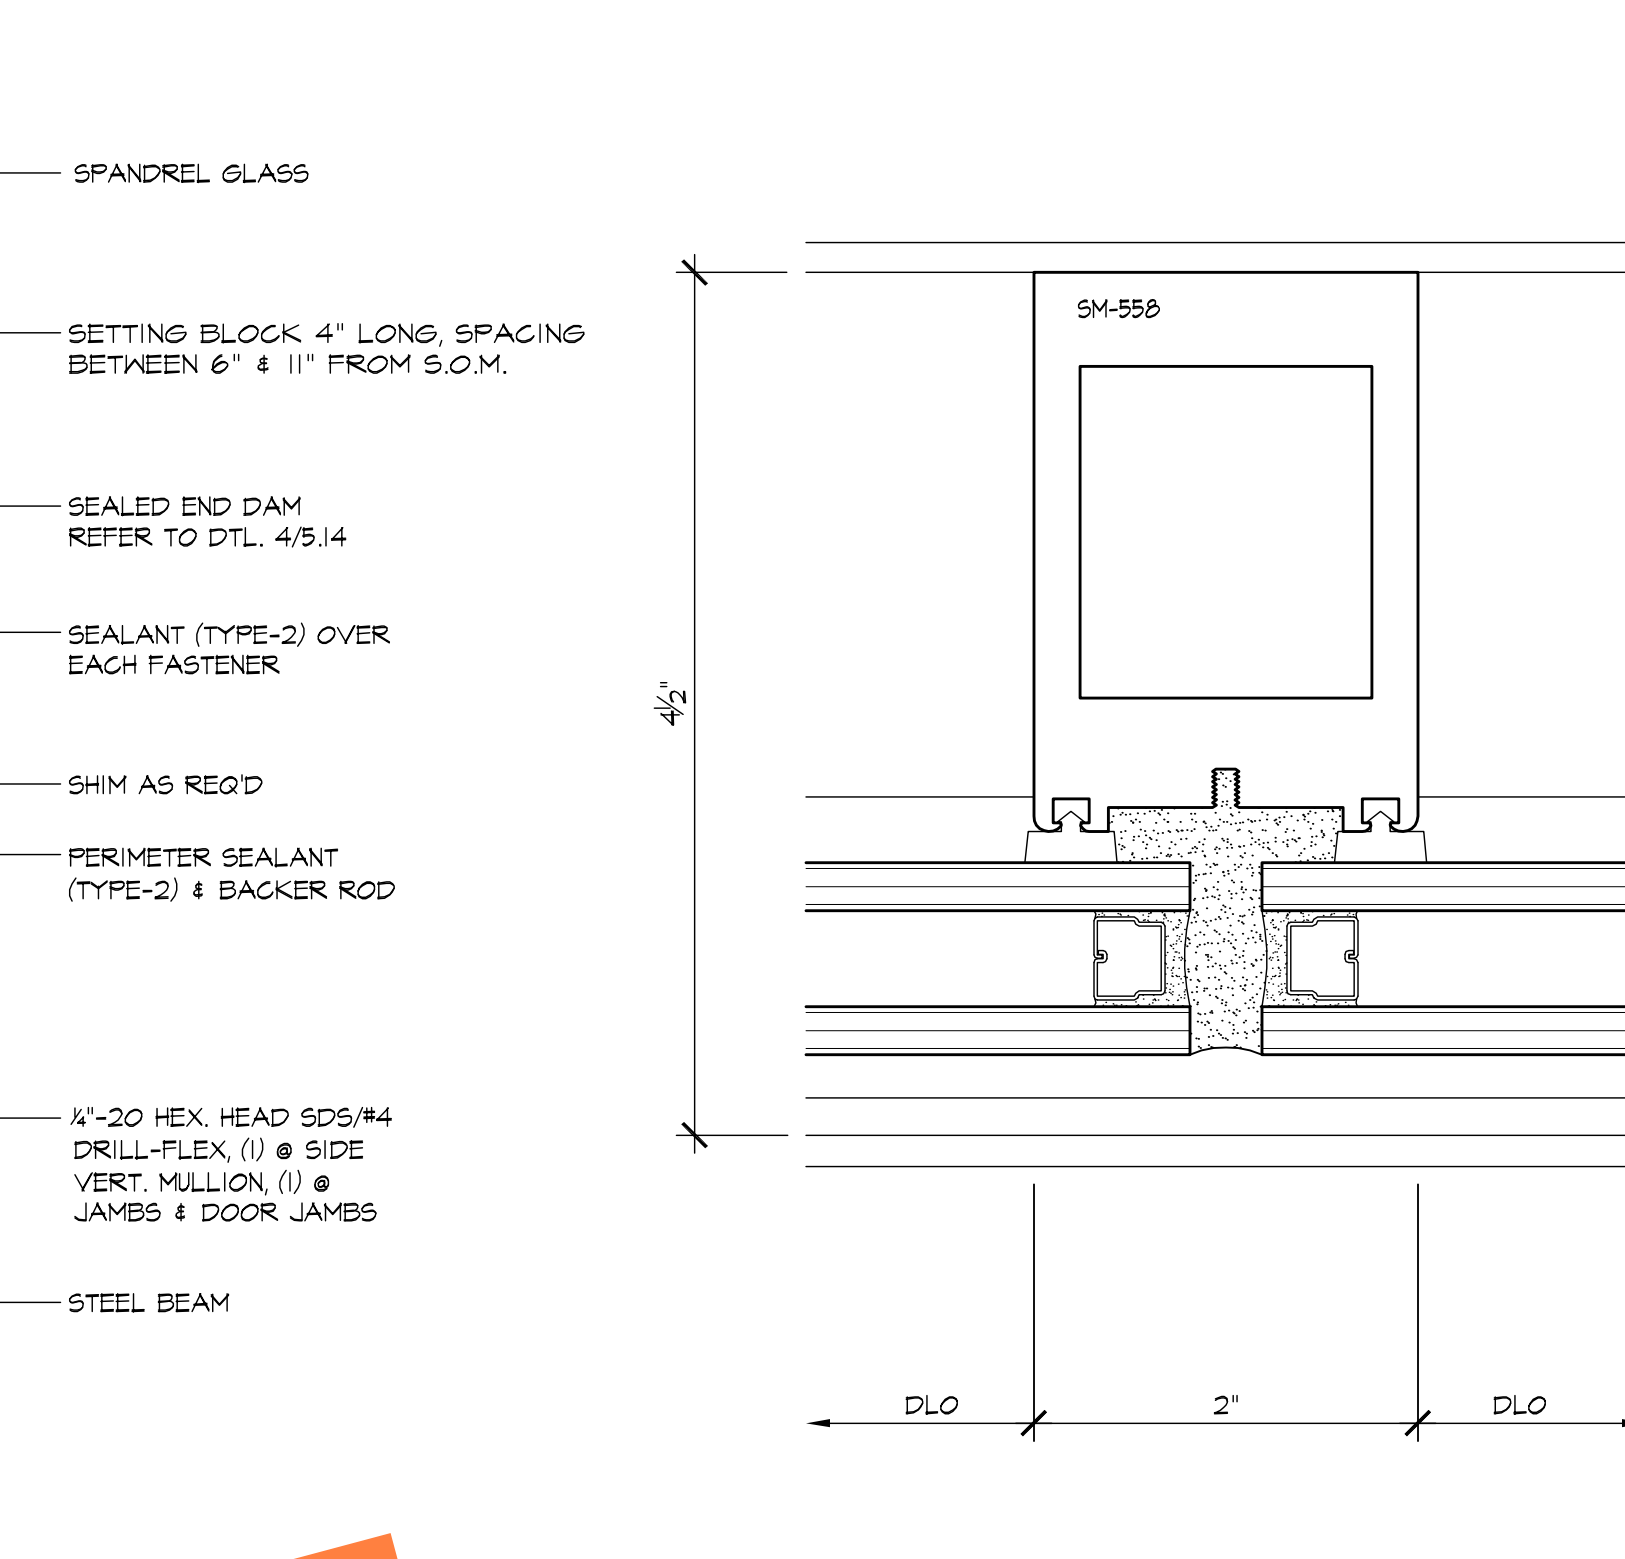


5 VERTICAL
5.10 ARCHL: 10B/A8.12

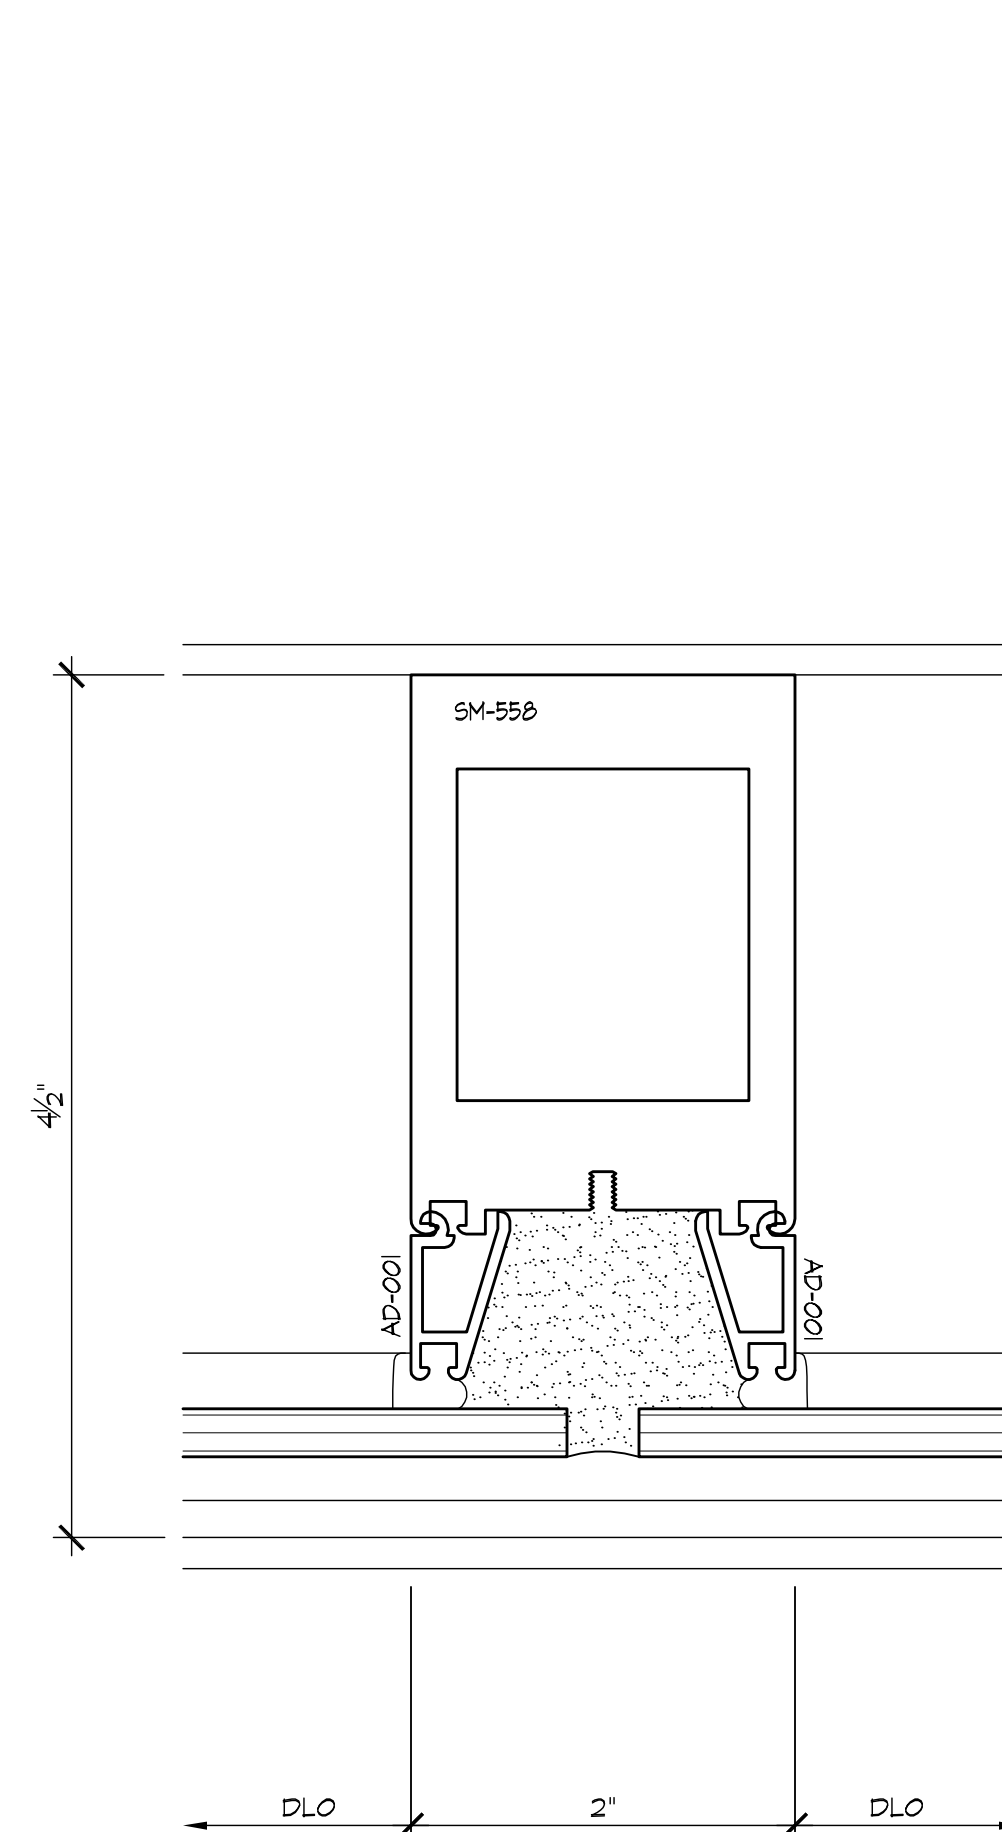


6 VERTICAL
5.10 ARCHL: 10B/A8.12

REVISIONS	BY
△	
△	
△	
△	
△	

BMR DRAFTING SERVICE SINCE 1988 23846 SUNNYMEAD BLVD. SUITE #9 MORENO VALLEY, CA 92553 B: (951) 243-7814 F: (951) 243-7873	
FULLERTON GLASS 607 S. EUCLID FULLERTON, CA 92832	
JOB NAME: KOLL CENTER 3 ARCHITECT: LPA INC. SHEET DESCRIPTION: DETAILS	DATE: 08/15/07 SCALE: FULL DRAWN: L. LOPEZ JOB NO: 053-07 SHEET NO: 5.10

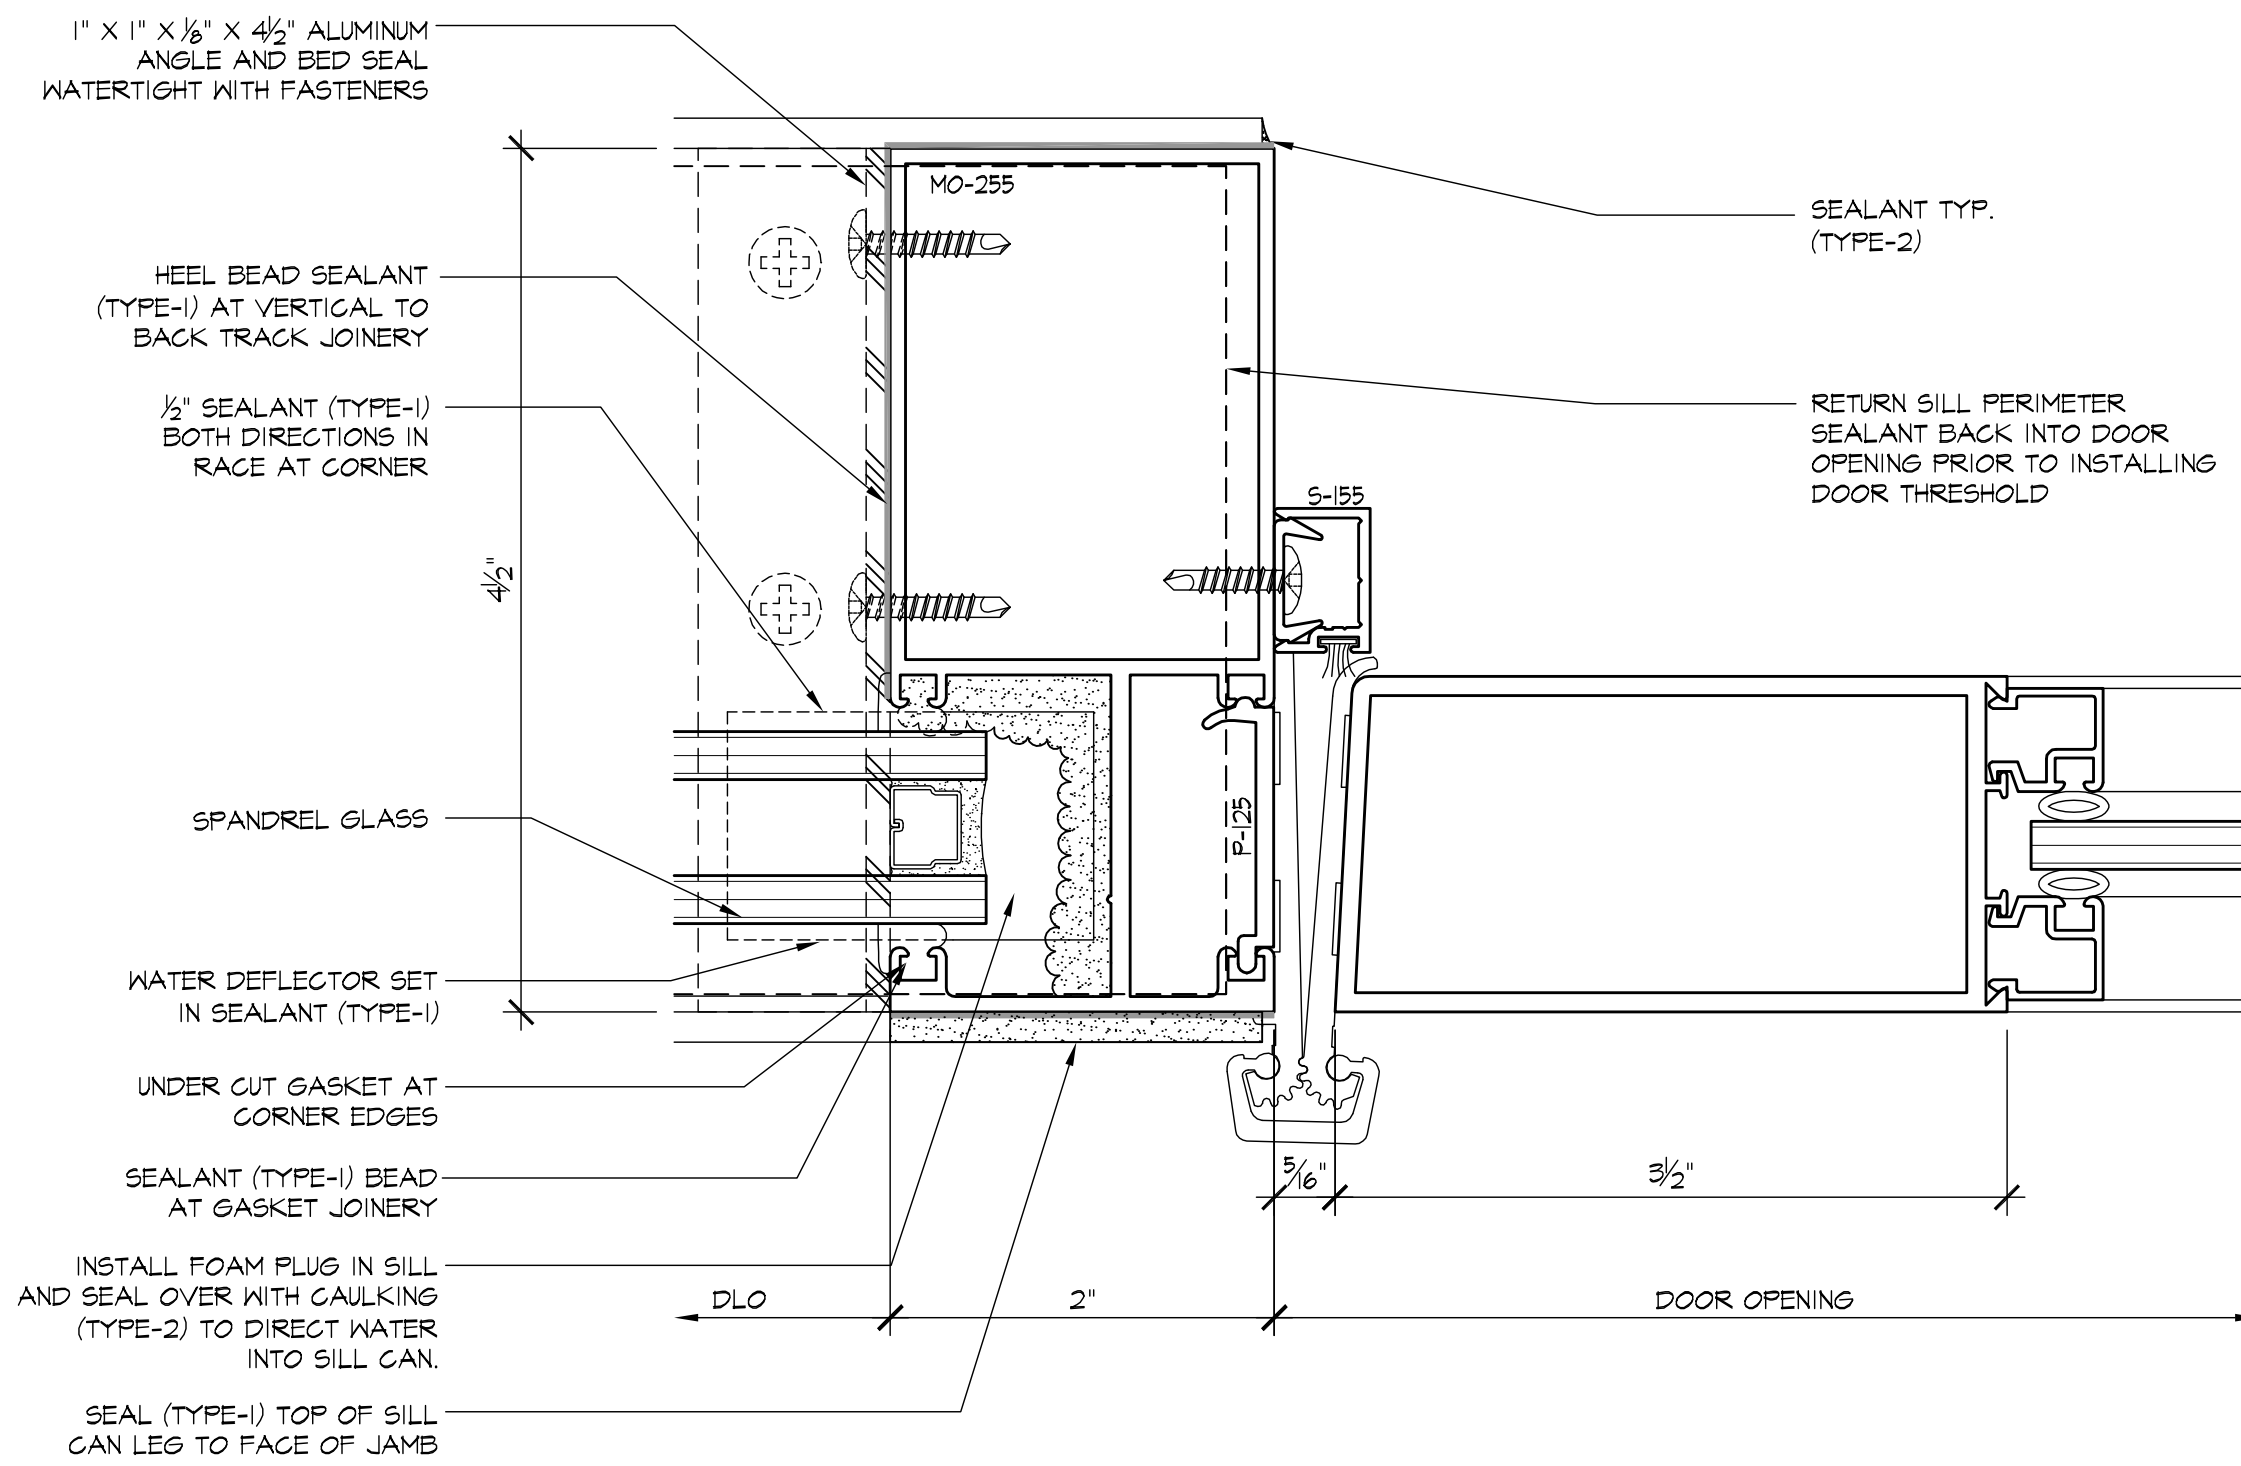


1 DOOR JAMB
5.11 ARCHL: NONE

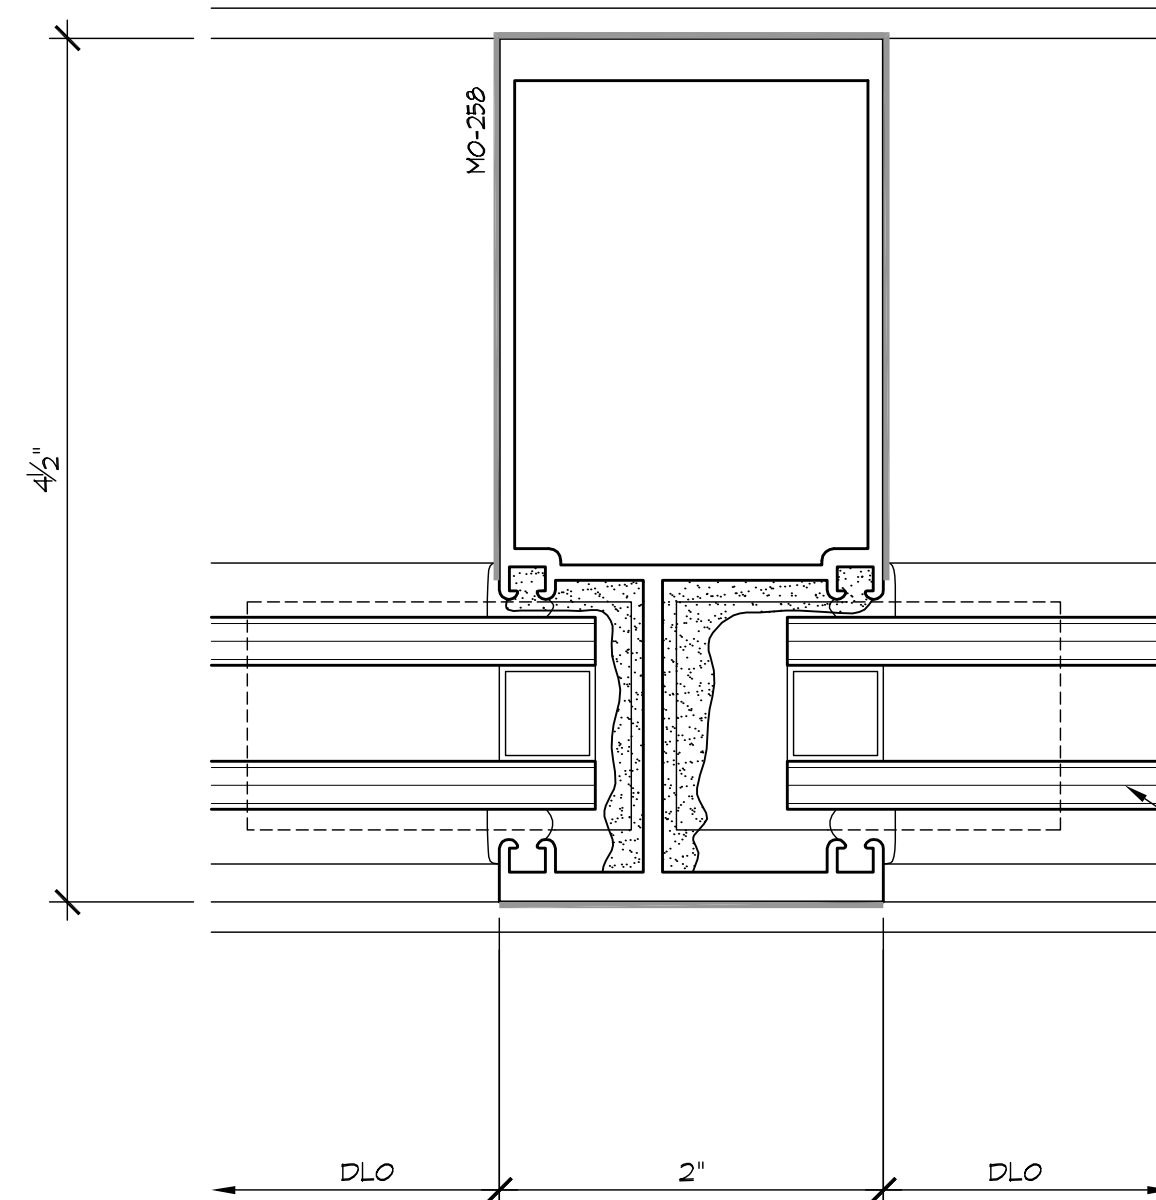


3 VERTICAL
5.11 ARCHL: 1/A8.12


HEEL BEAD SEALANT (TYPE-I) AT VERTICAL TO BACK TRACK JOINERY
1/2" SEALANT (TYPE-I) BOTH DIRECTIONS IN RACE AT CORNER
UNDER CUT GASKET AT CORNER EDGES
1/4" GLAZING
1" INSULATED GLASS
WATER DEFLECTOR SET IN SEALANT (TYPE I)
UNDER CUT GASKET AT CORNER EDGES
SEALANT (TYPE-I) BEAD AT GASKET JOINERY

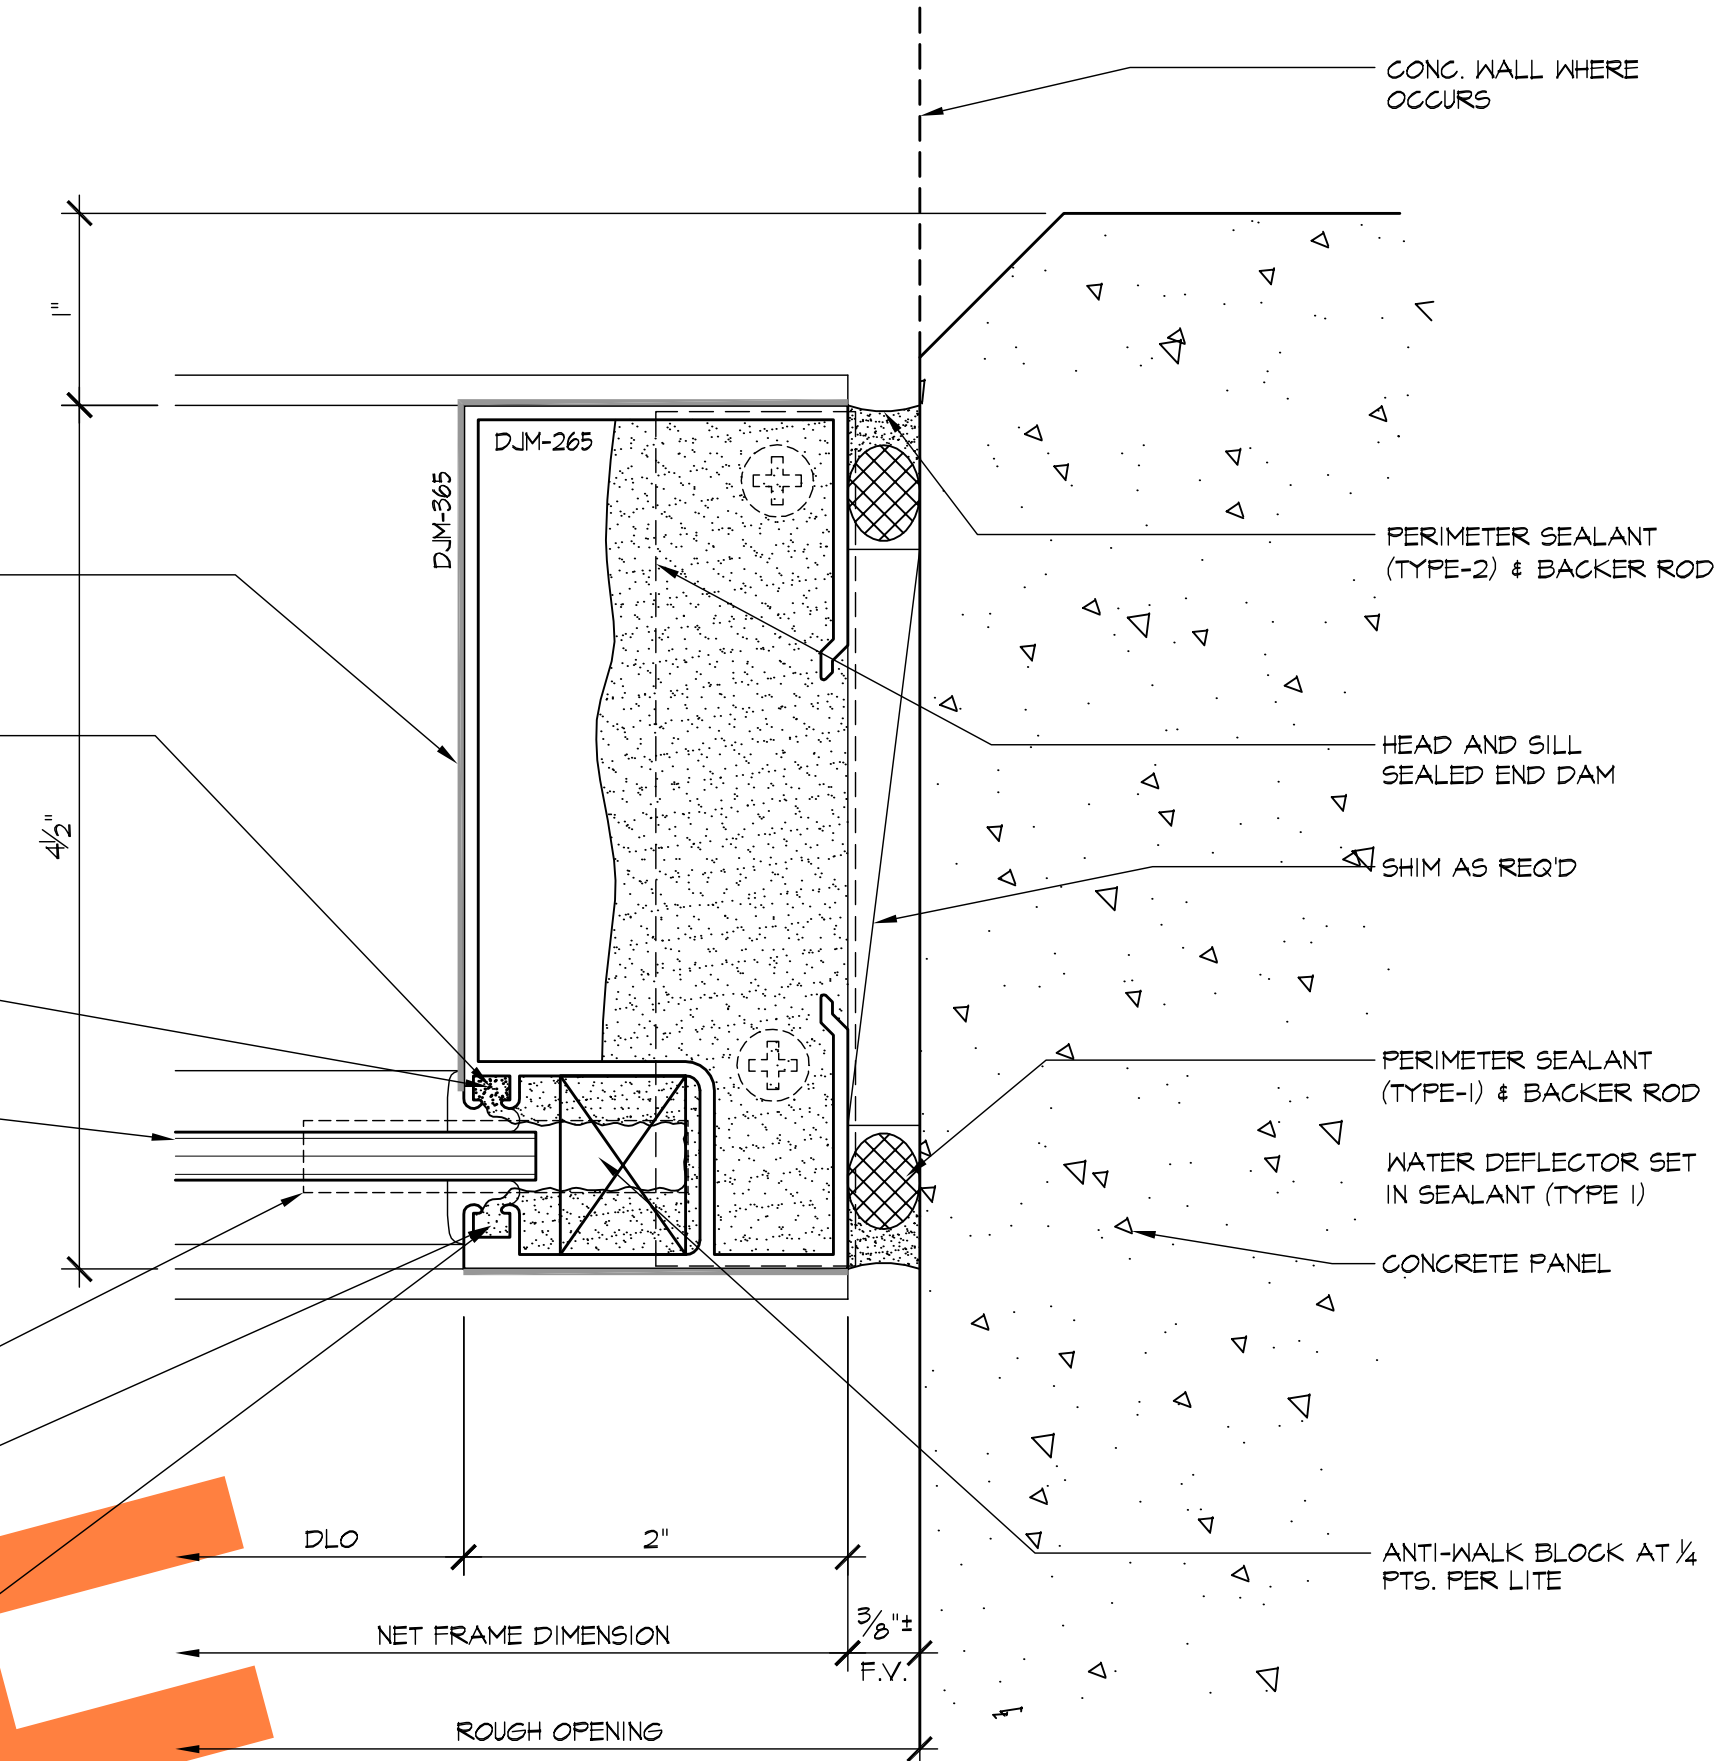

5 JAMB
5.11 ARCHL: 05/A8.10

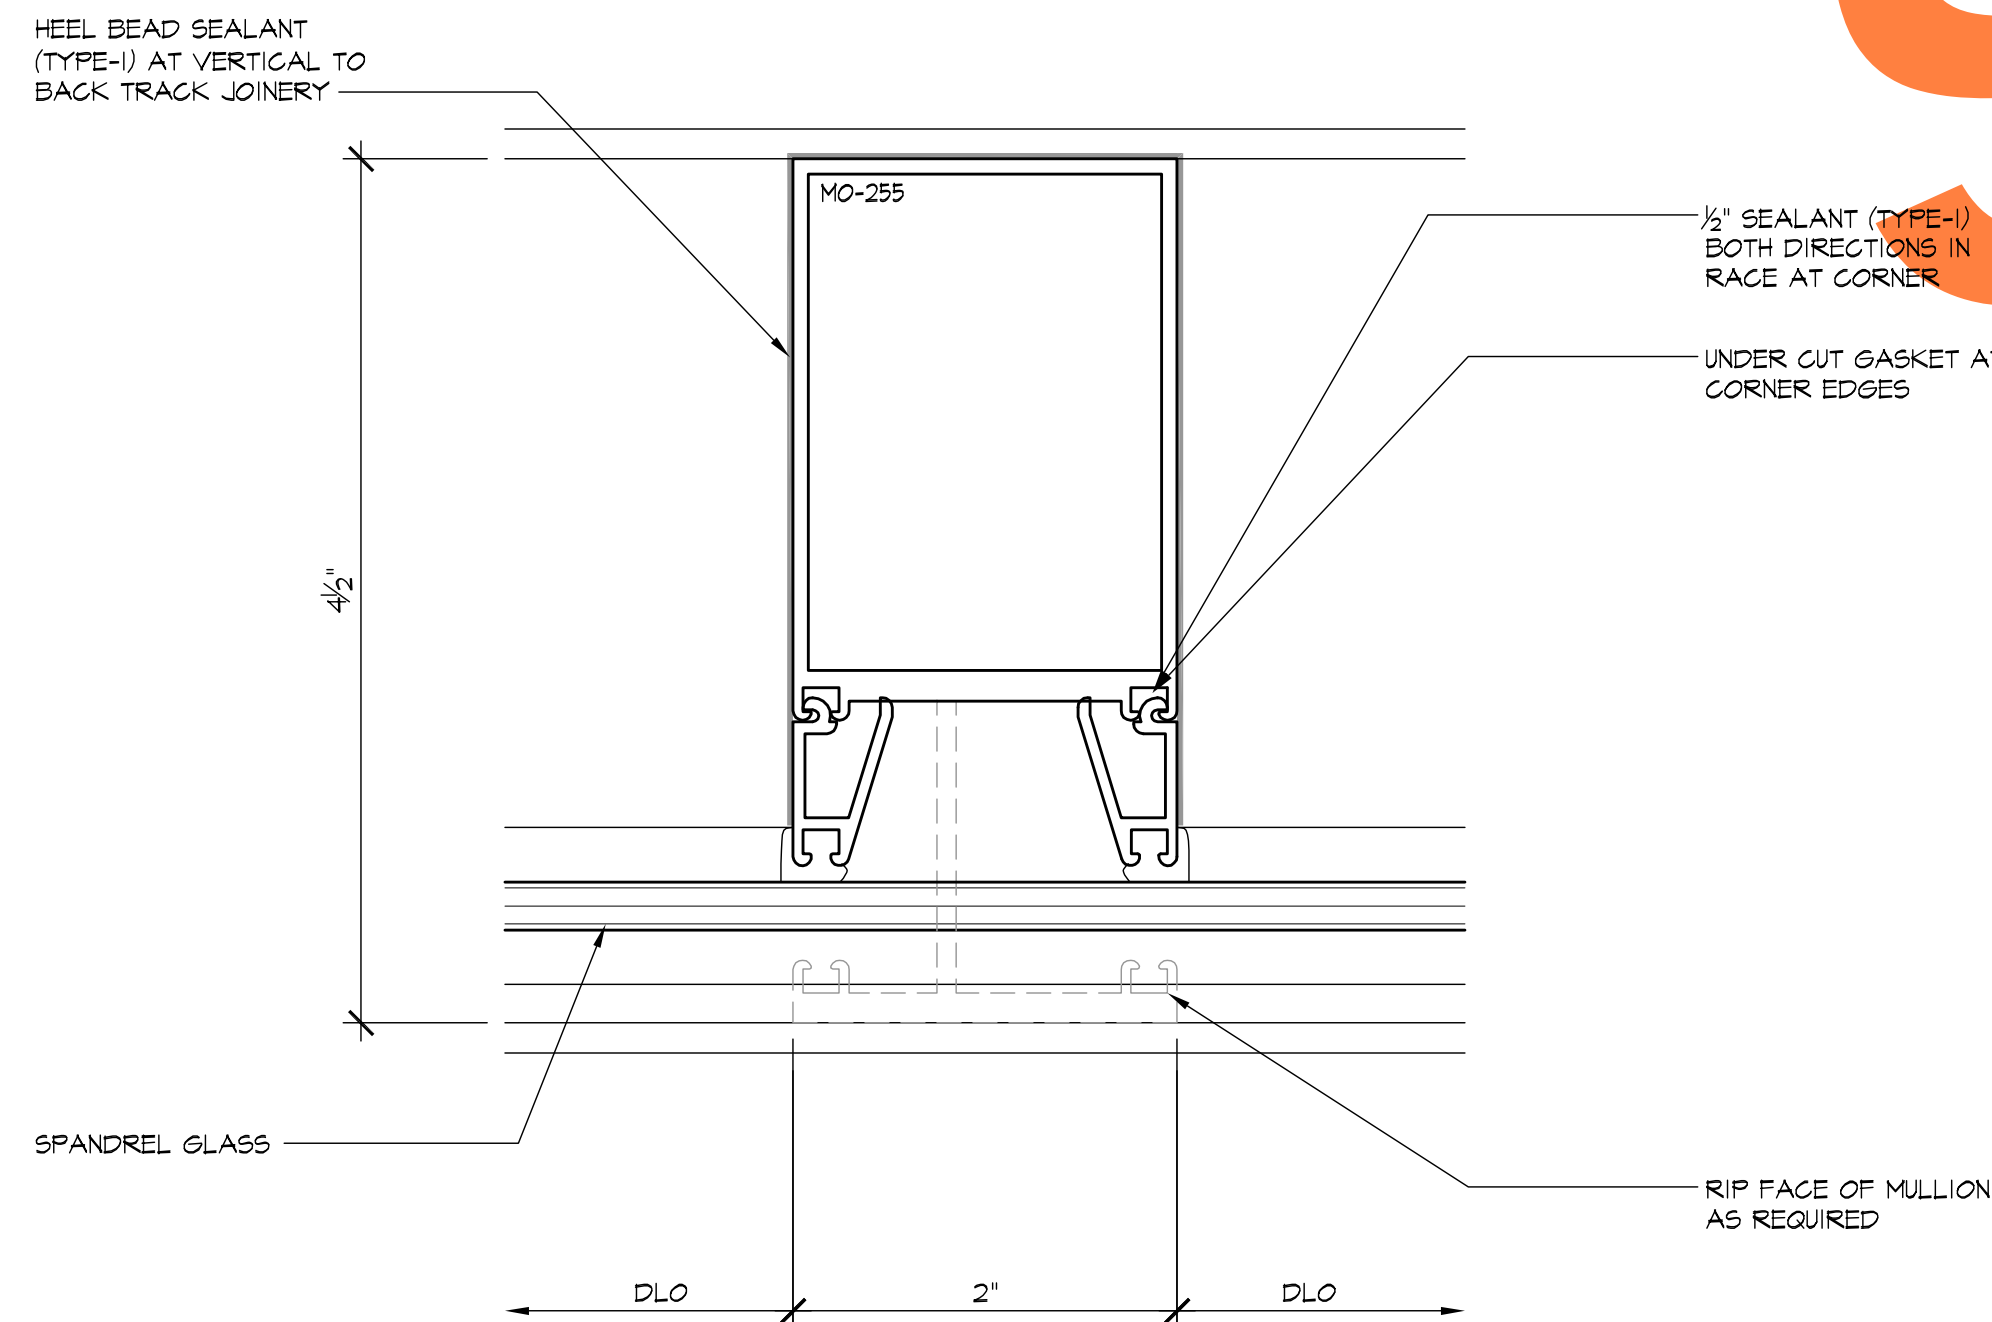

2 VERTICAL
5.11 ARCHL: 04/A8.12 SIM.

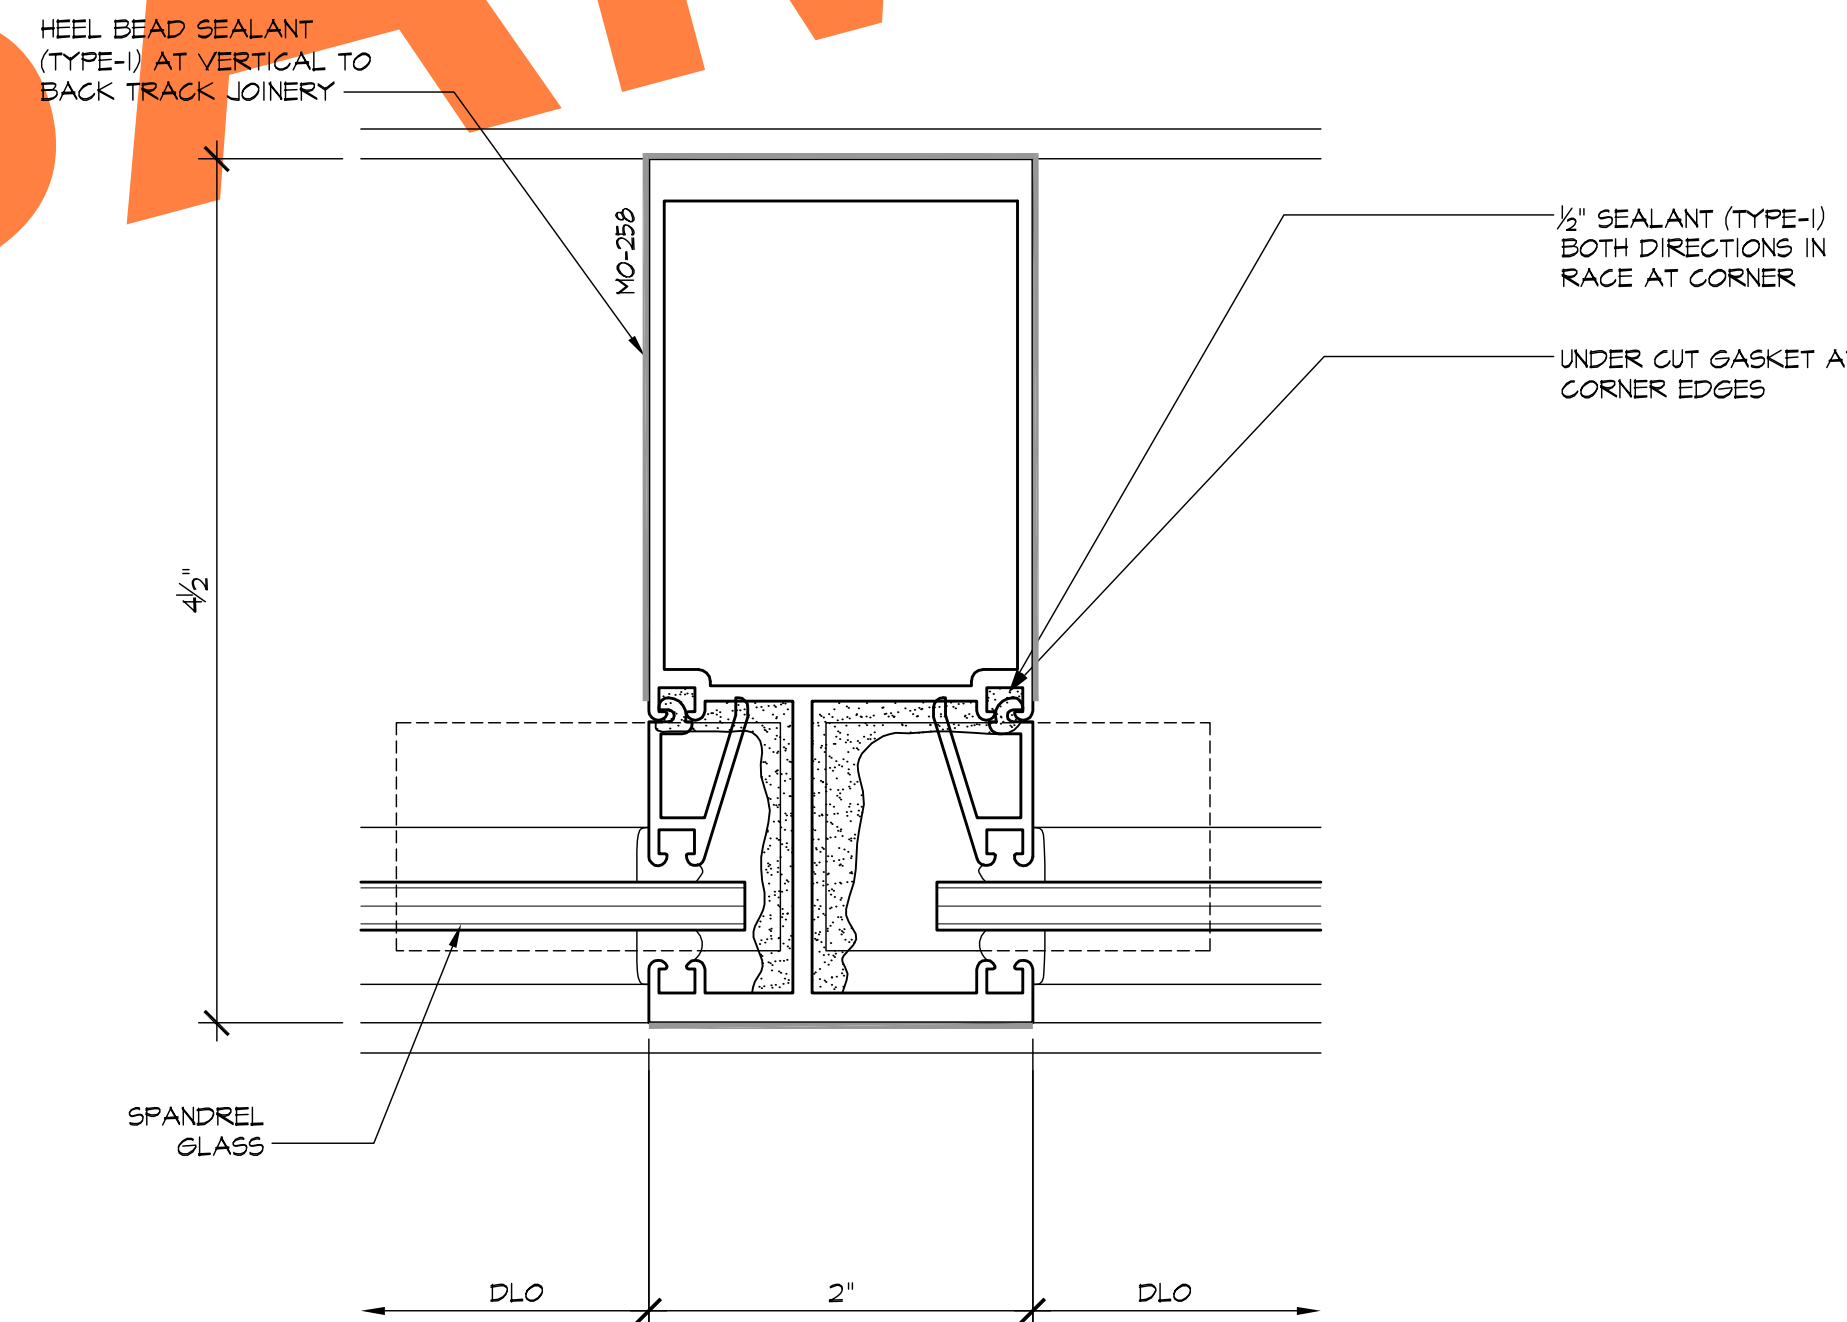

4 VERTICAL
5.11 ARCHL: 04/A8.12 SIM.

REVISIONS	BY
△	
△	
△	
△	
△	




FULLERTON GLASS
607 S. EUCLID
FULLERTON, CA 92832


JOB NAME: KOLL CENTER 3
ARCHITECT: LPA INC.
SHEET DESCRIPTION: DETAILS

DATE: 08/15/07
SCALE: FULL
DRAWN: L. LOPEZ
JOB NO: 053-07
SHEET NO:


5.11

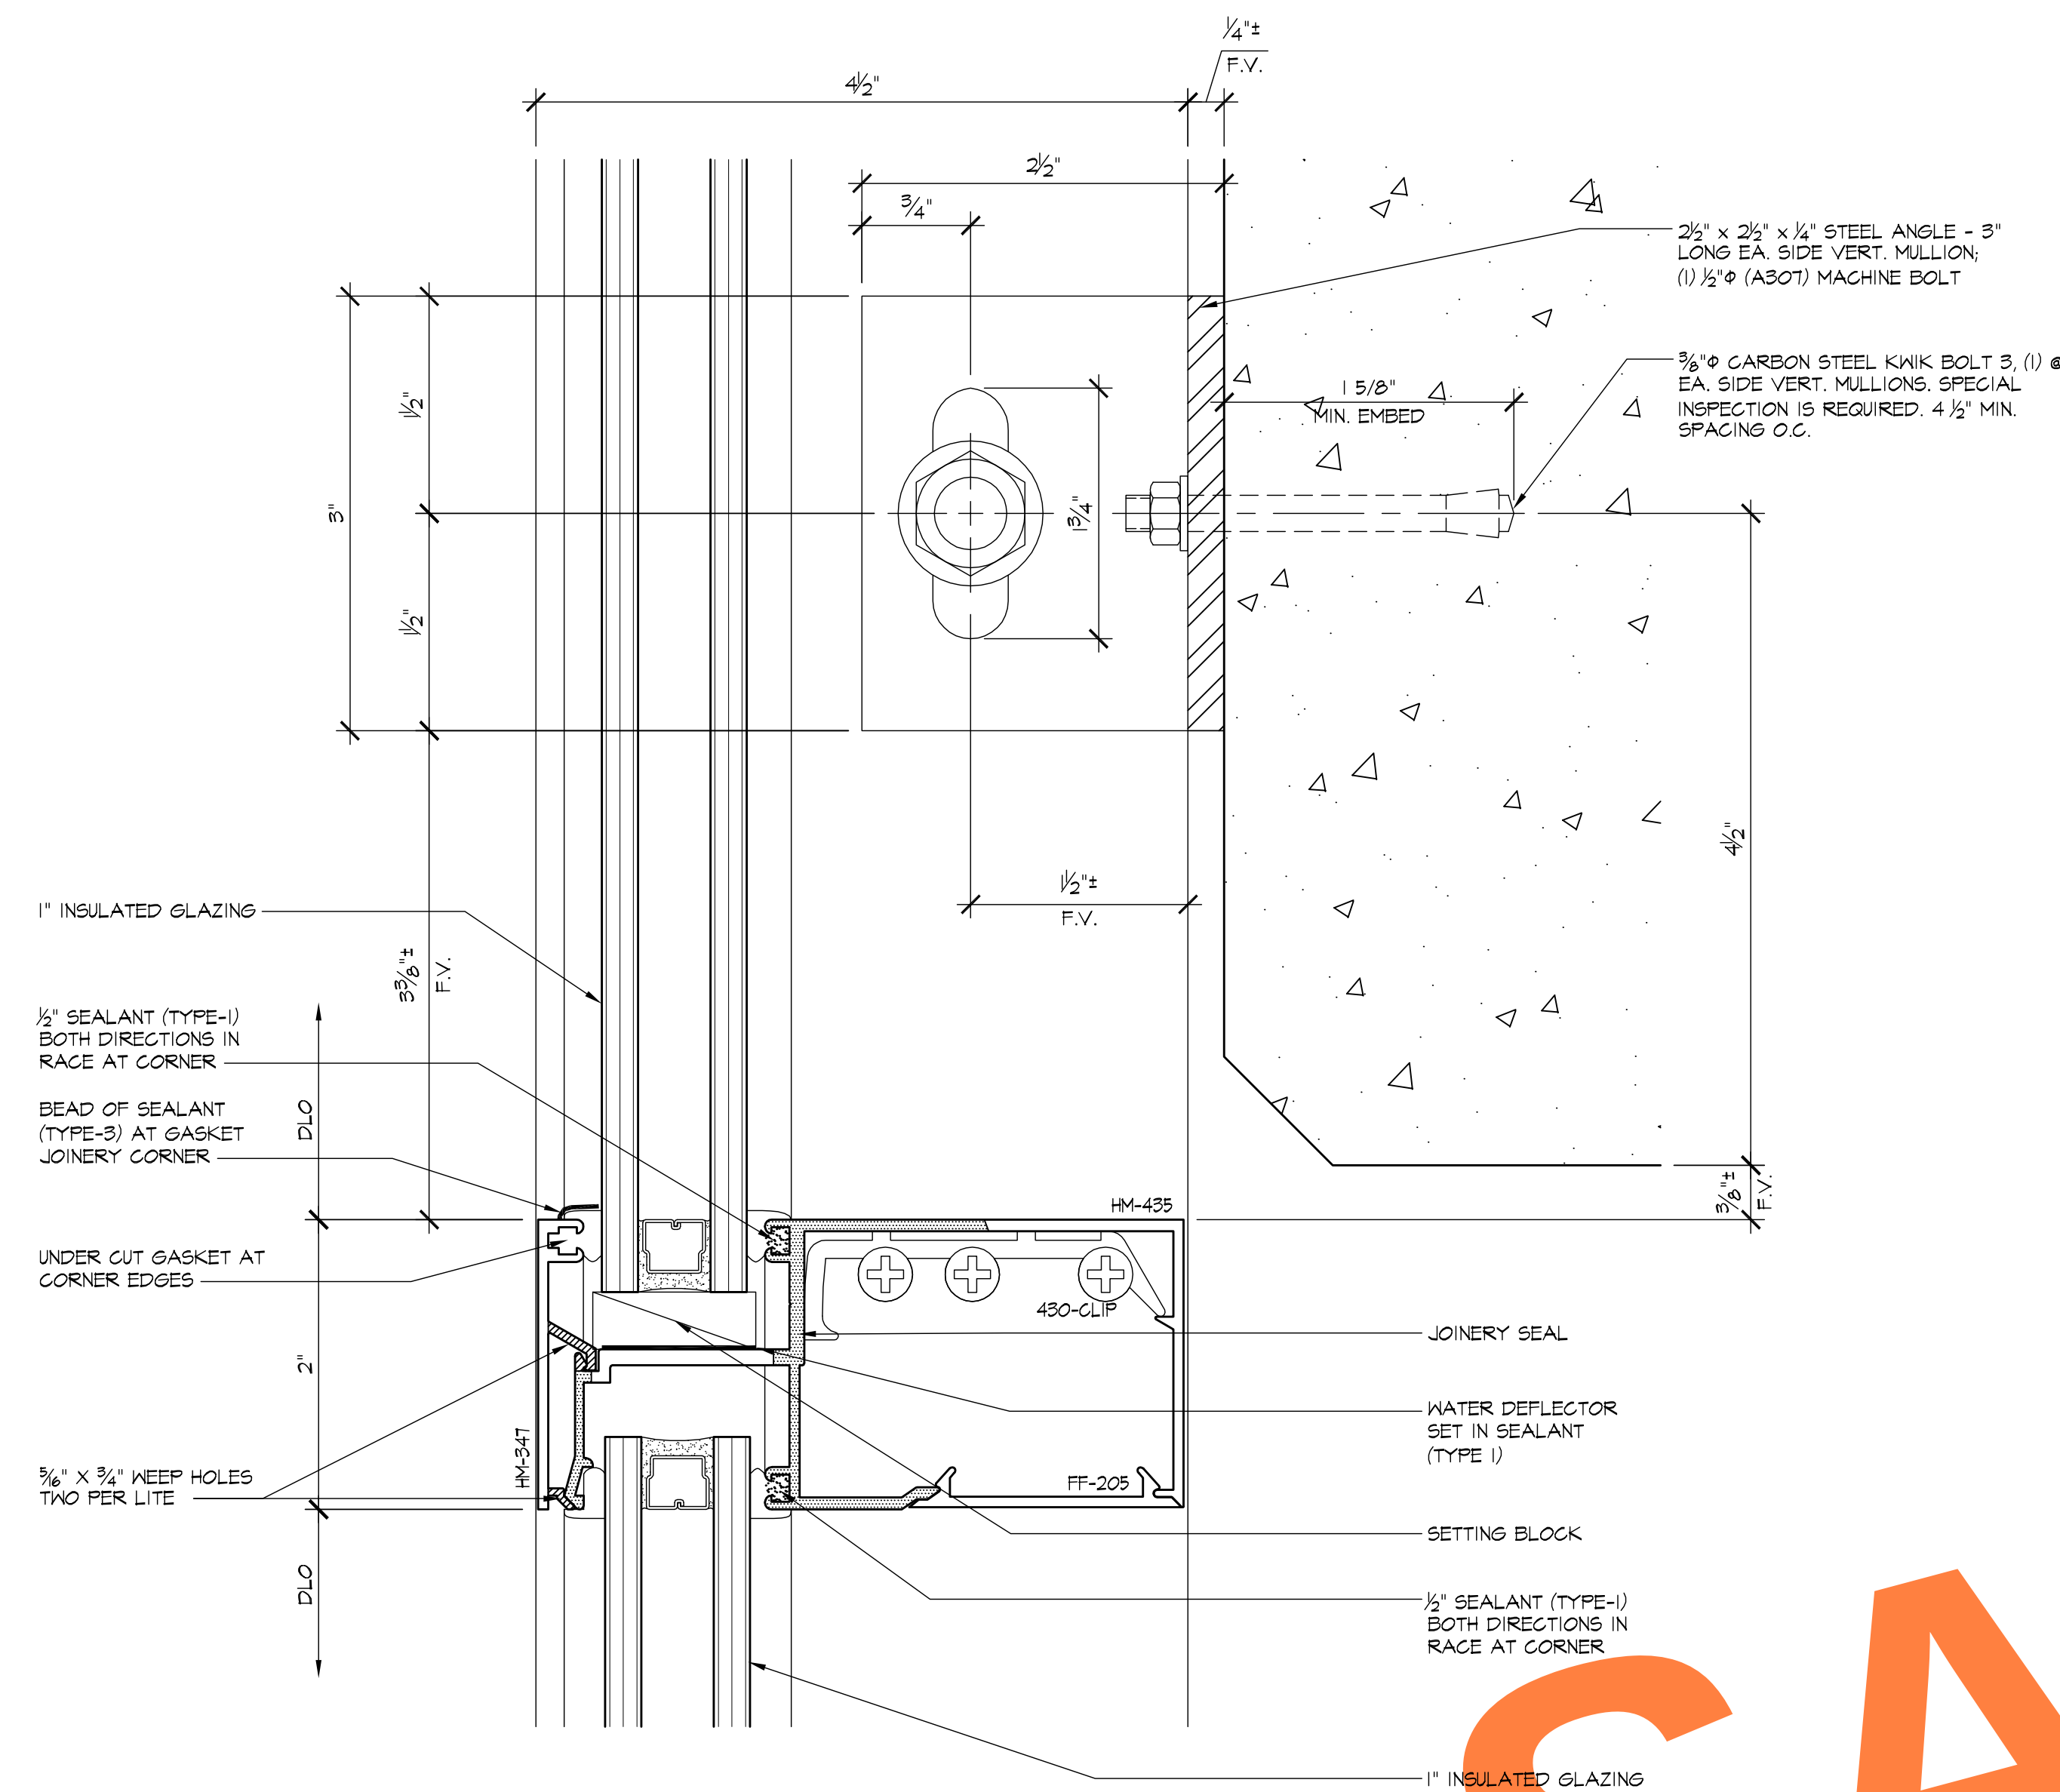

1 WIND LOAD ANCHOR
5.12 ARCH'L: NONE

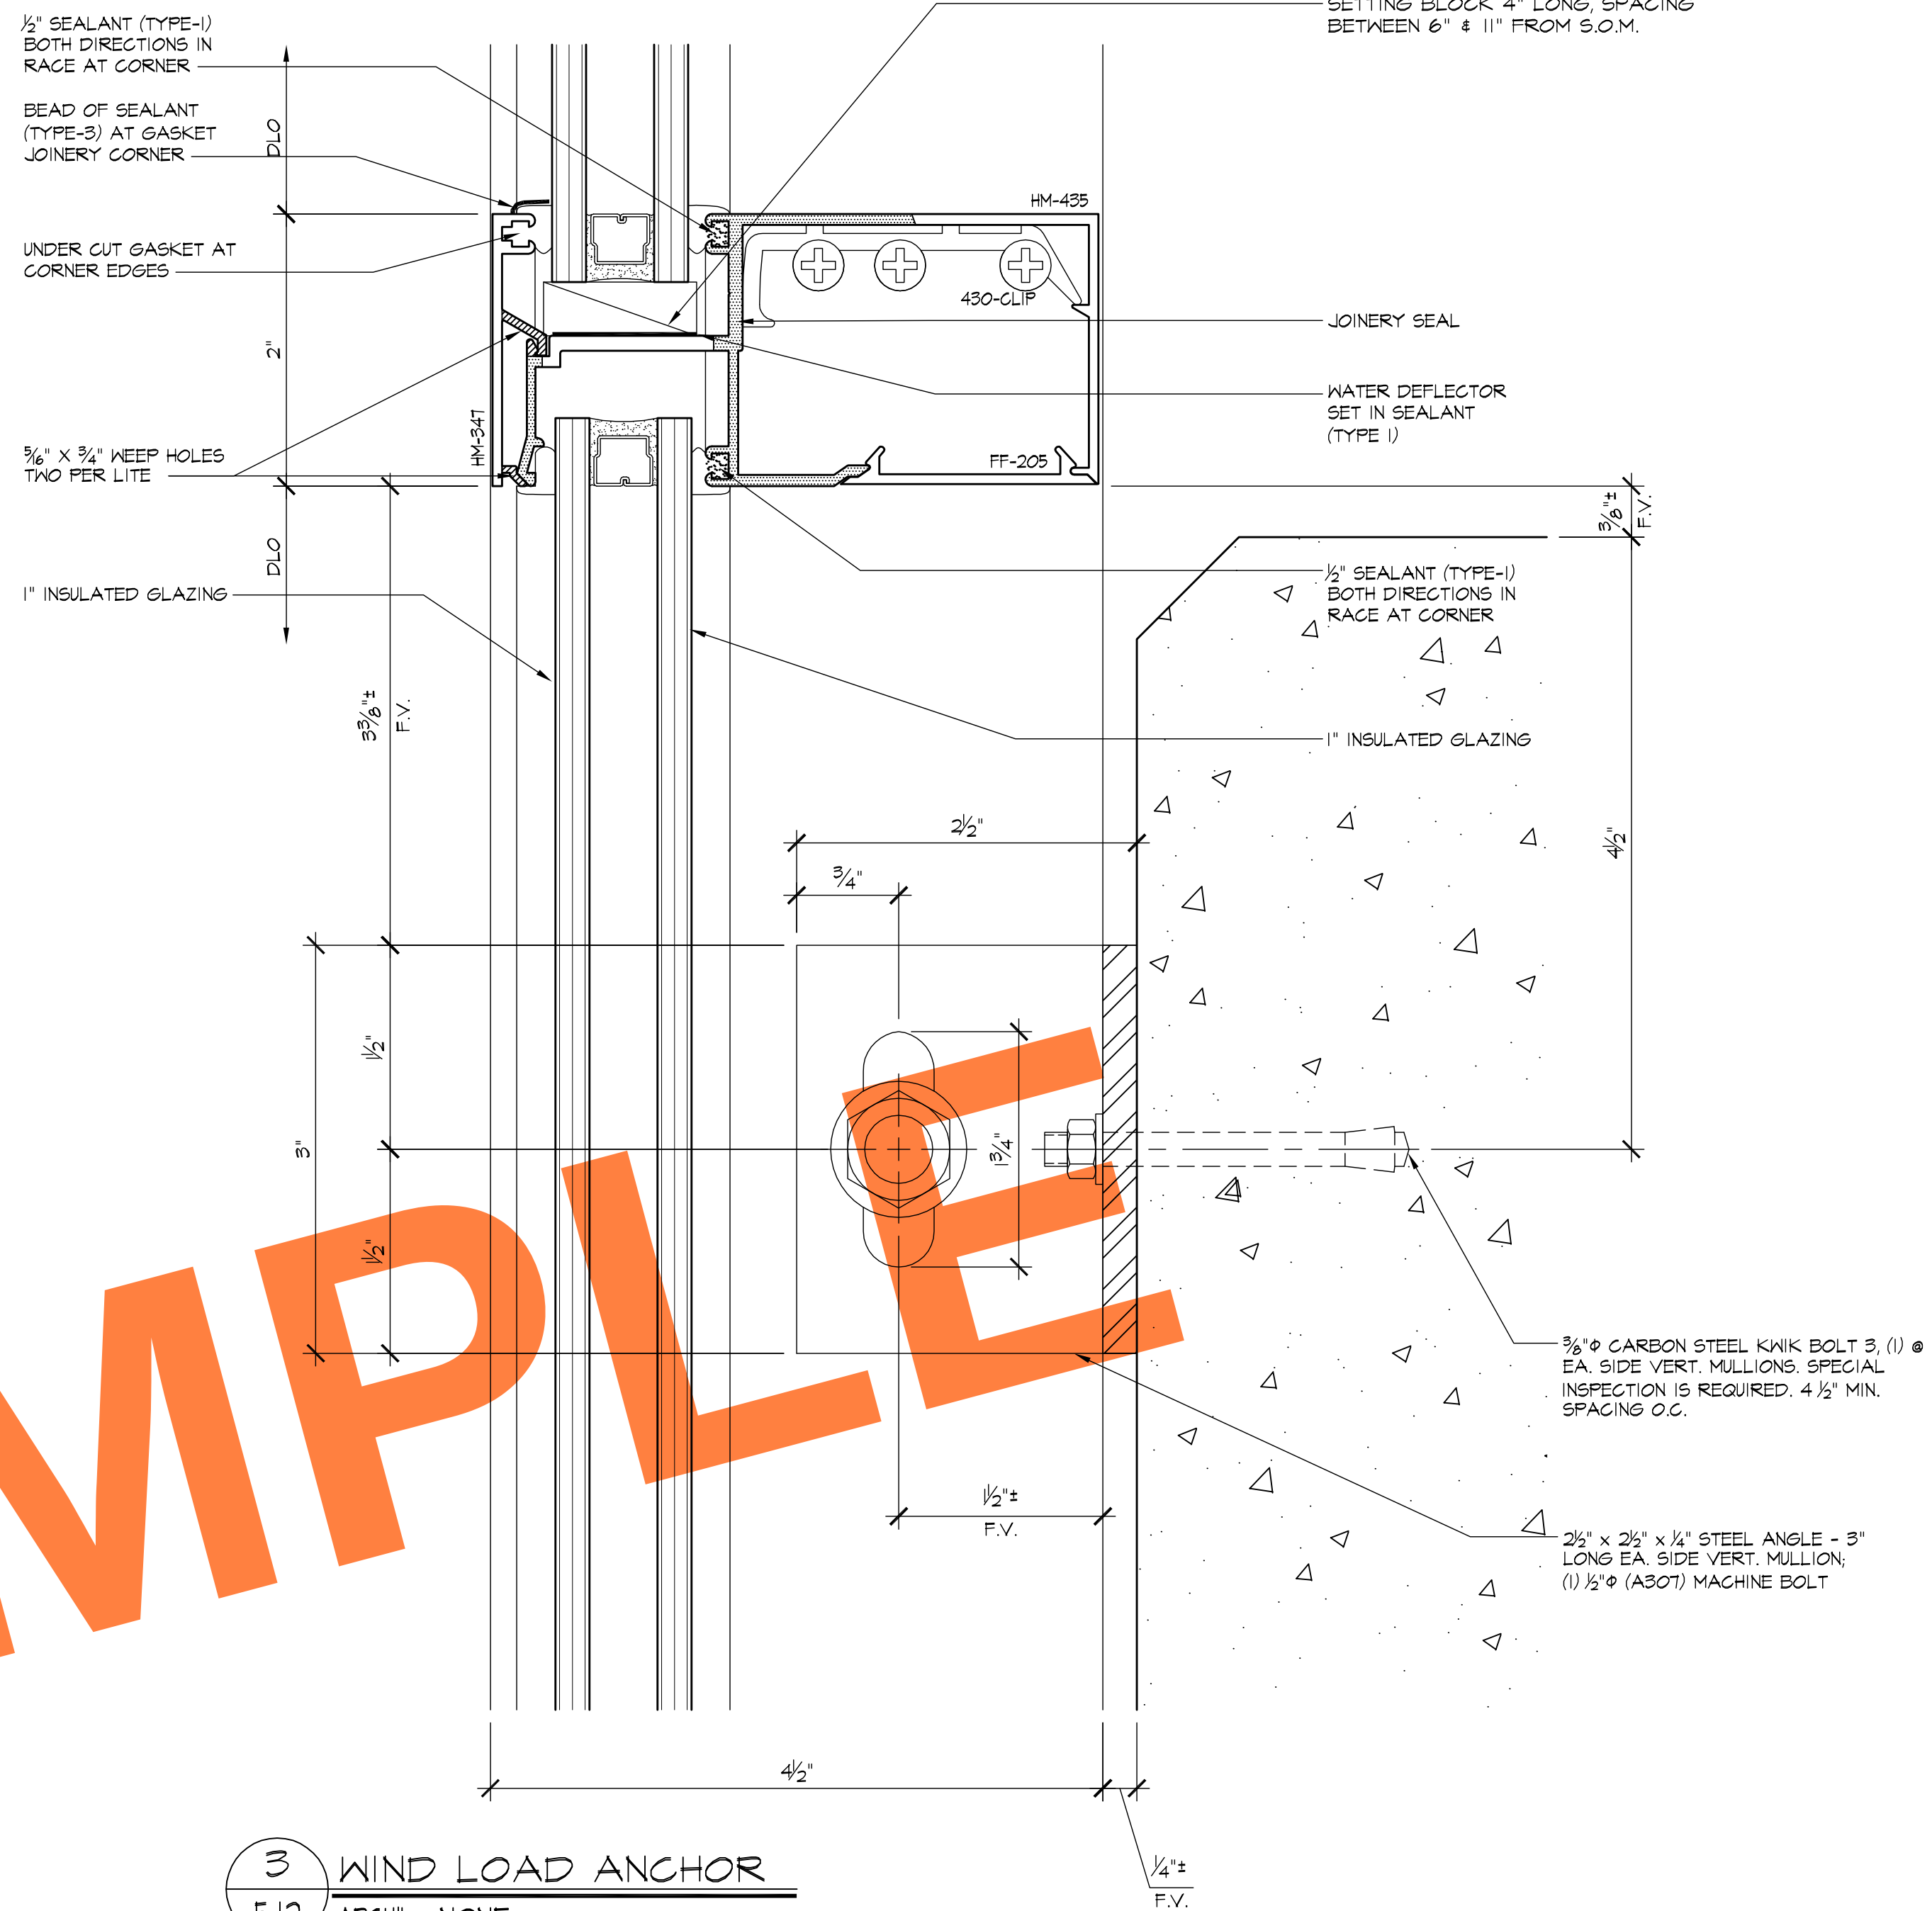

3 WIND LOAD ANCHOR
5.12 ARCH'L: NONE

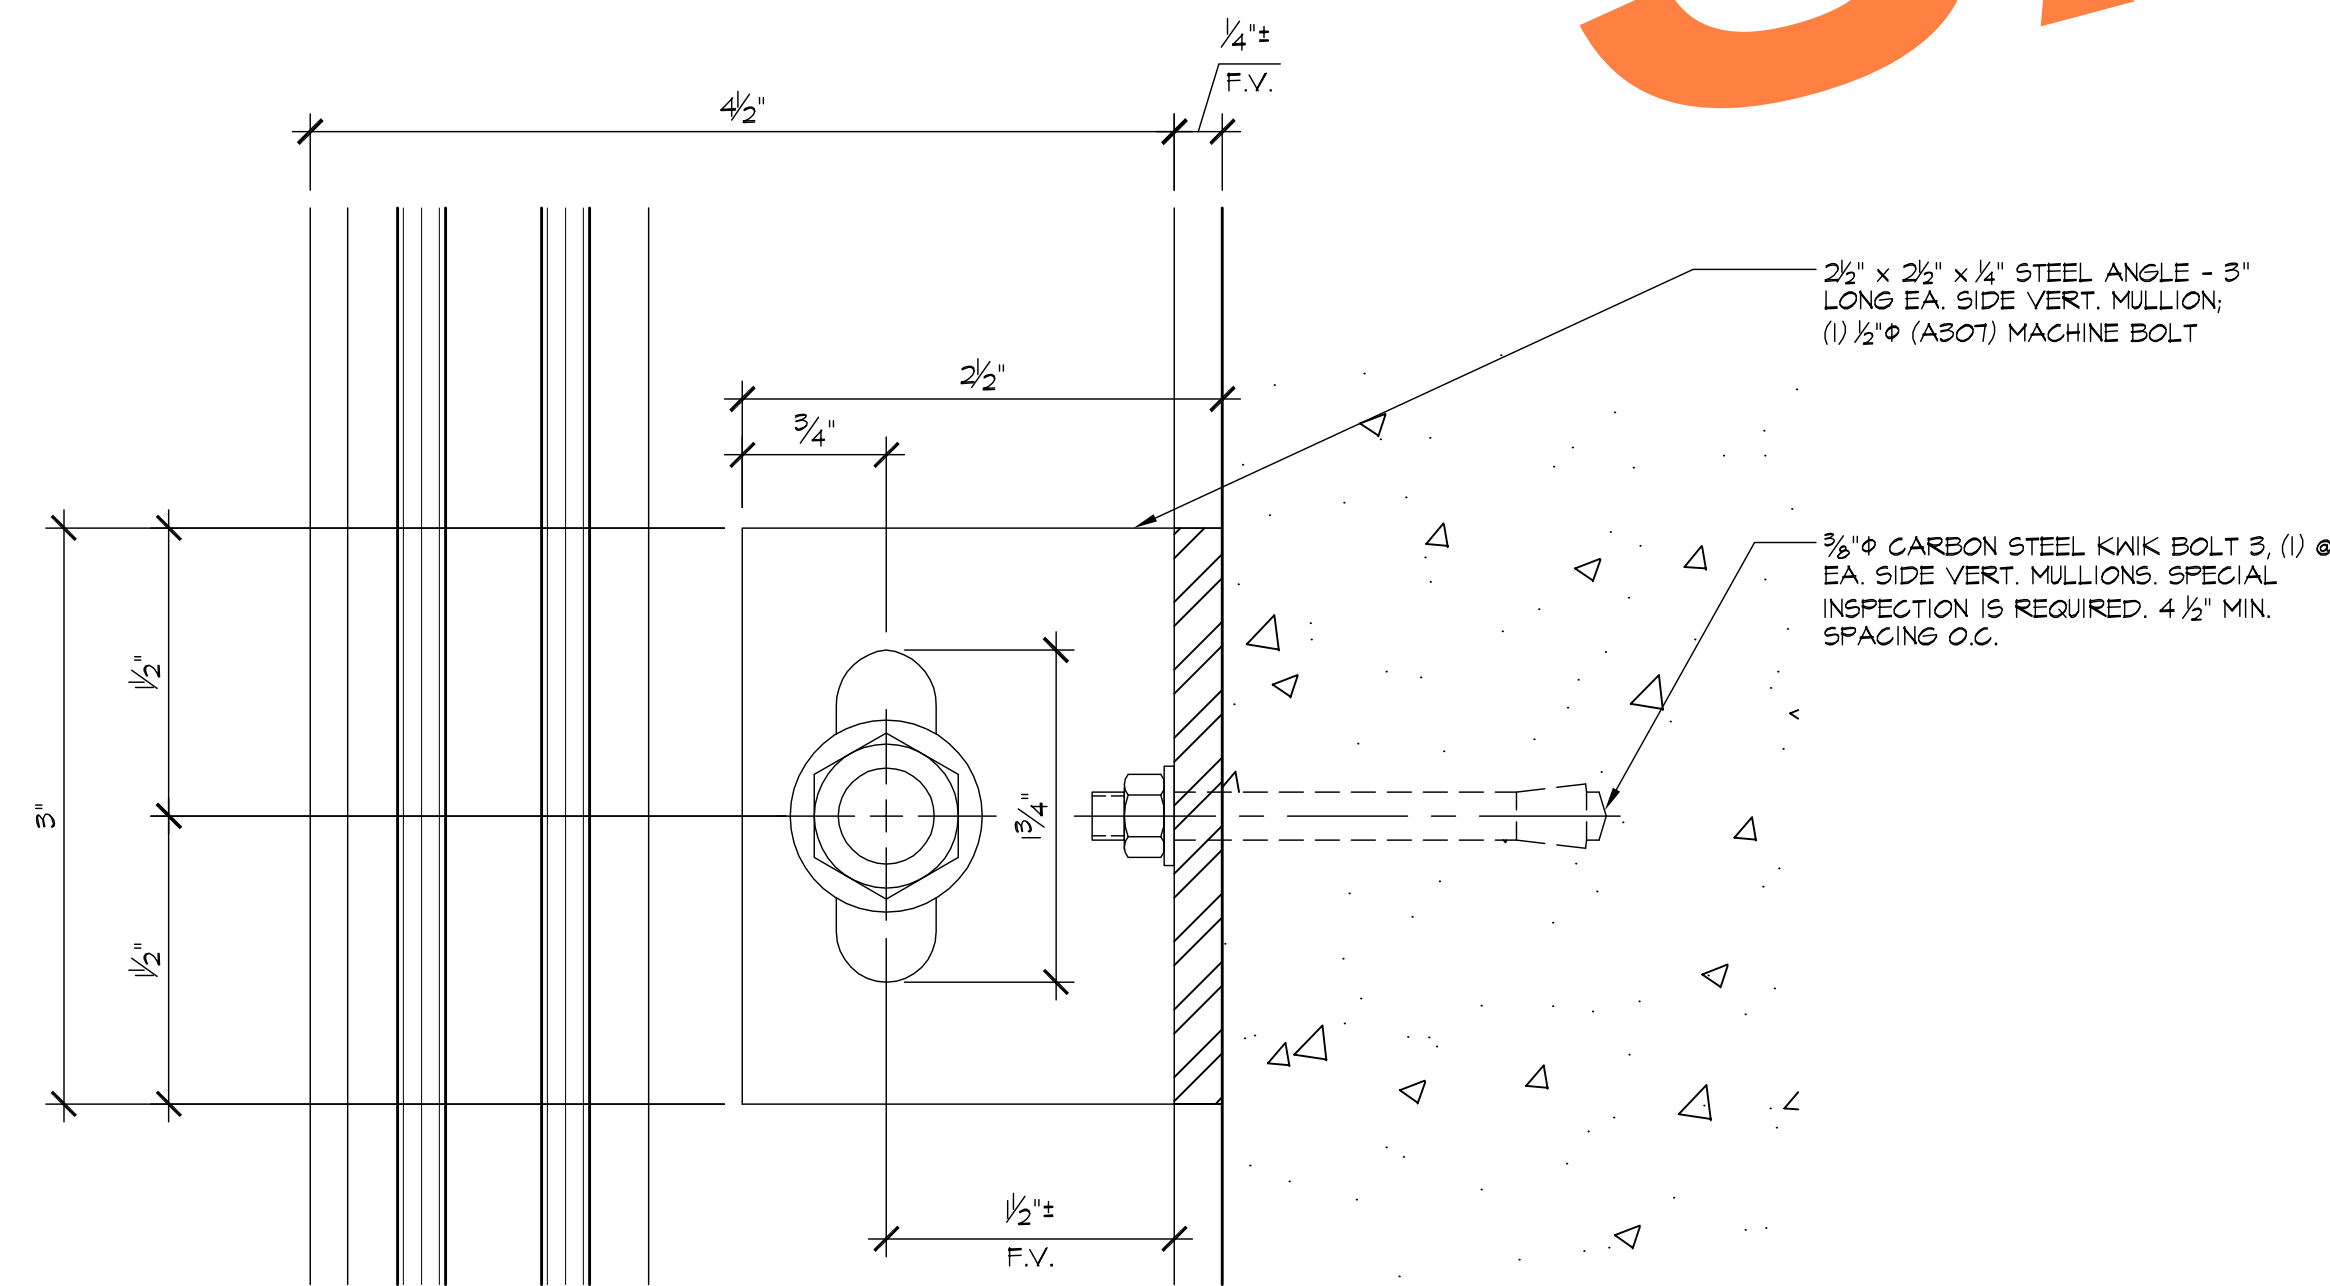

2 WIND LOAD ANCHOR
5.12 ARCH'L: NONE

REVISIONS	BY
△	
△	
△	
△	
△	



FULLERTON GLASS
607 S. EUCLID
FULLERTON, CA 92832

JOB NAME: KOLL CENTER 3
ARCHITECT: LPA INC.
SHEET DESCRIPTION: DETAILS

DATE: 08/15/07


SCALE: FULL

DRAWN: L. LOPEZ


JOB NO: 053-07

SHEET NO:


5.12

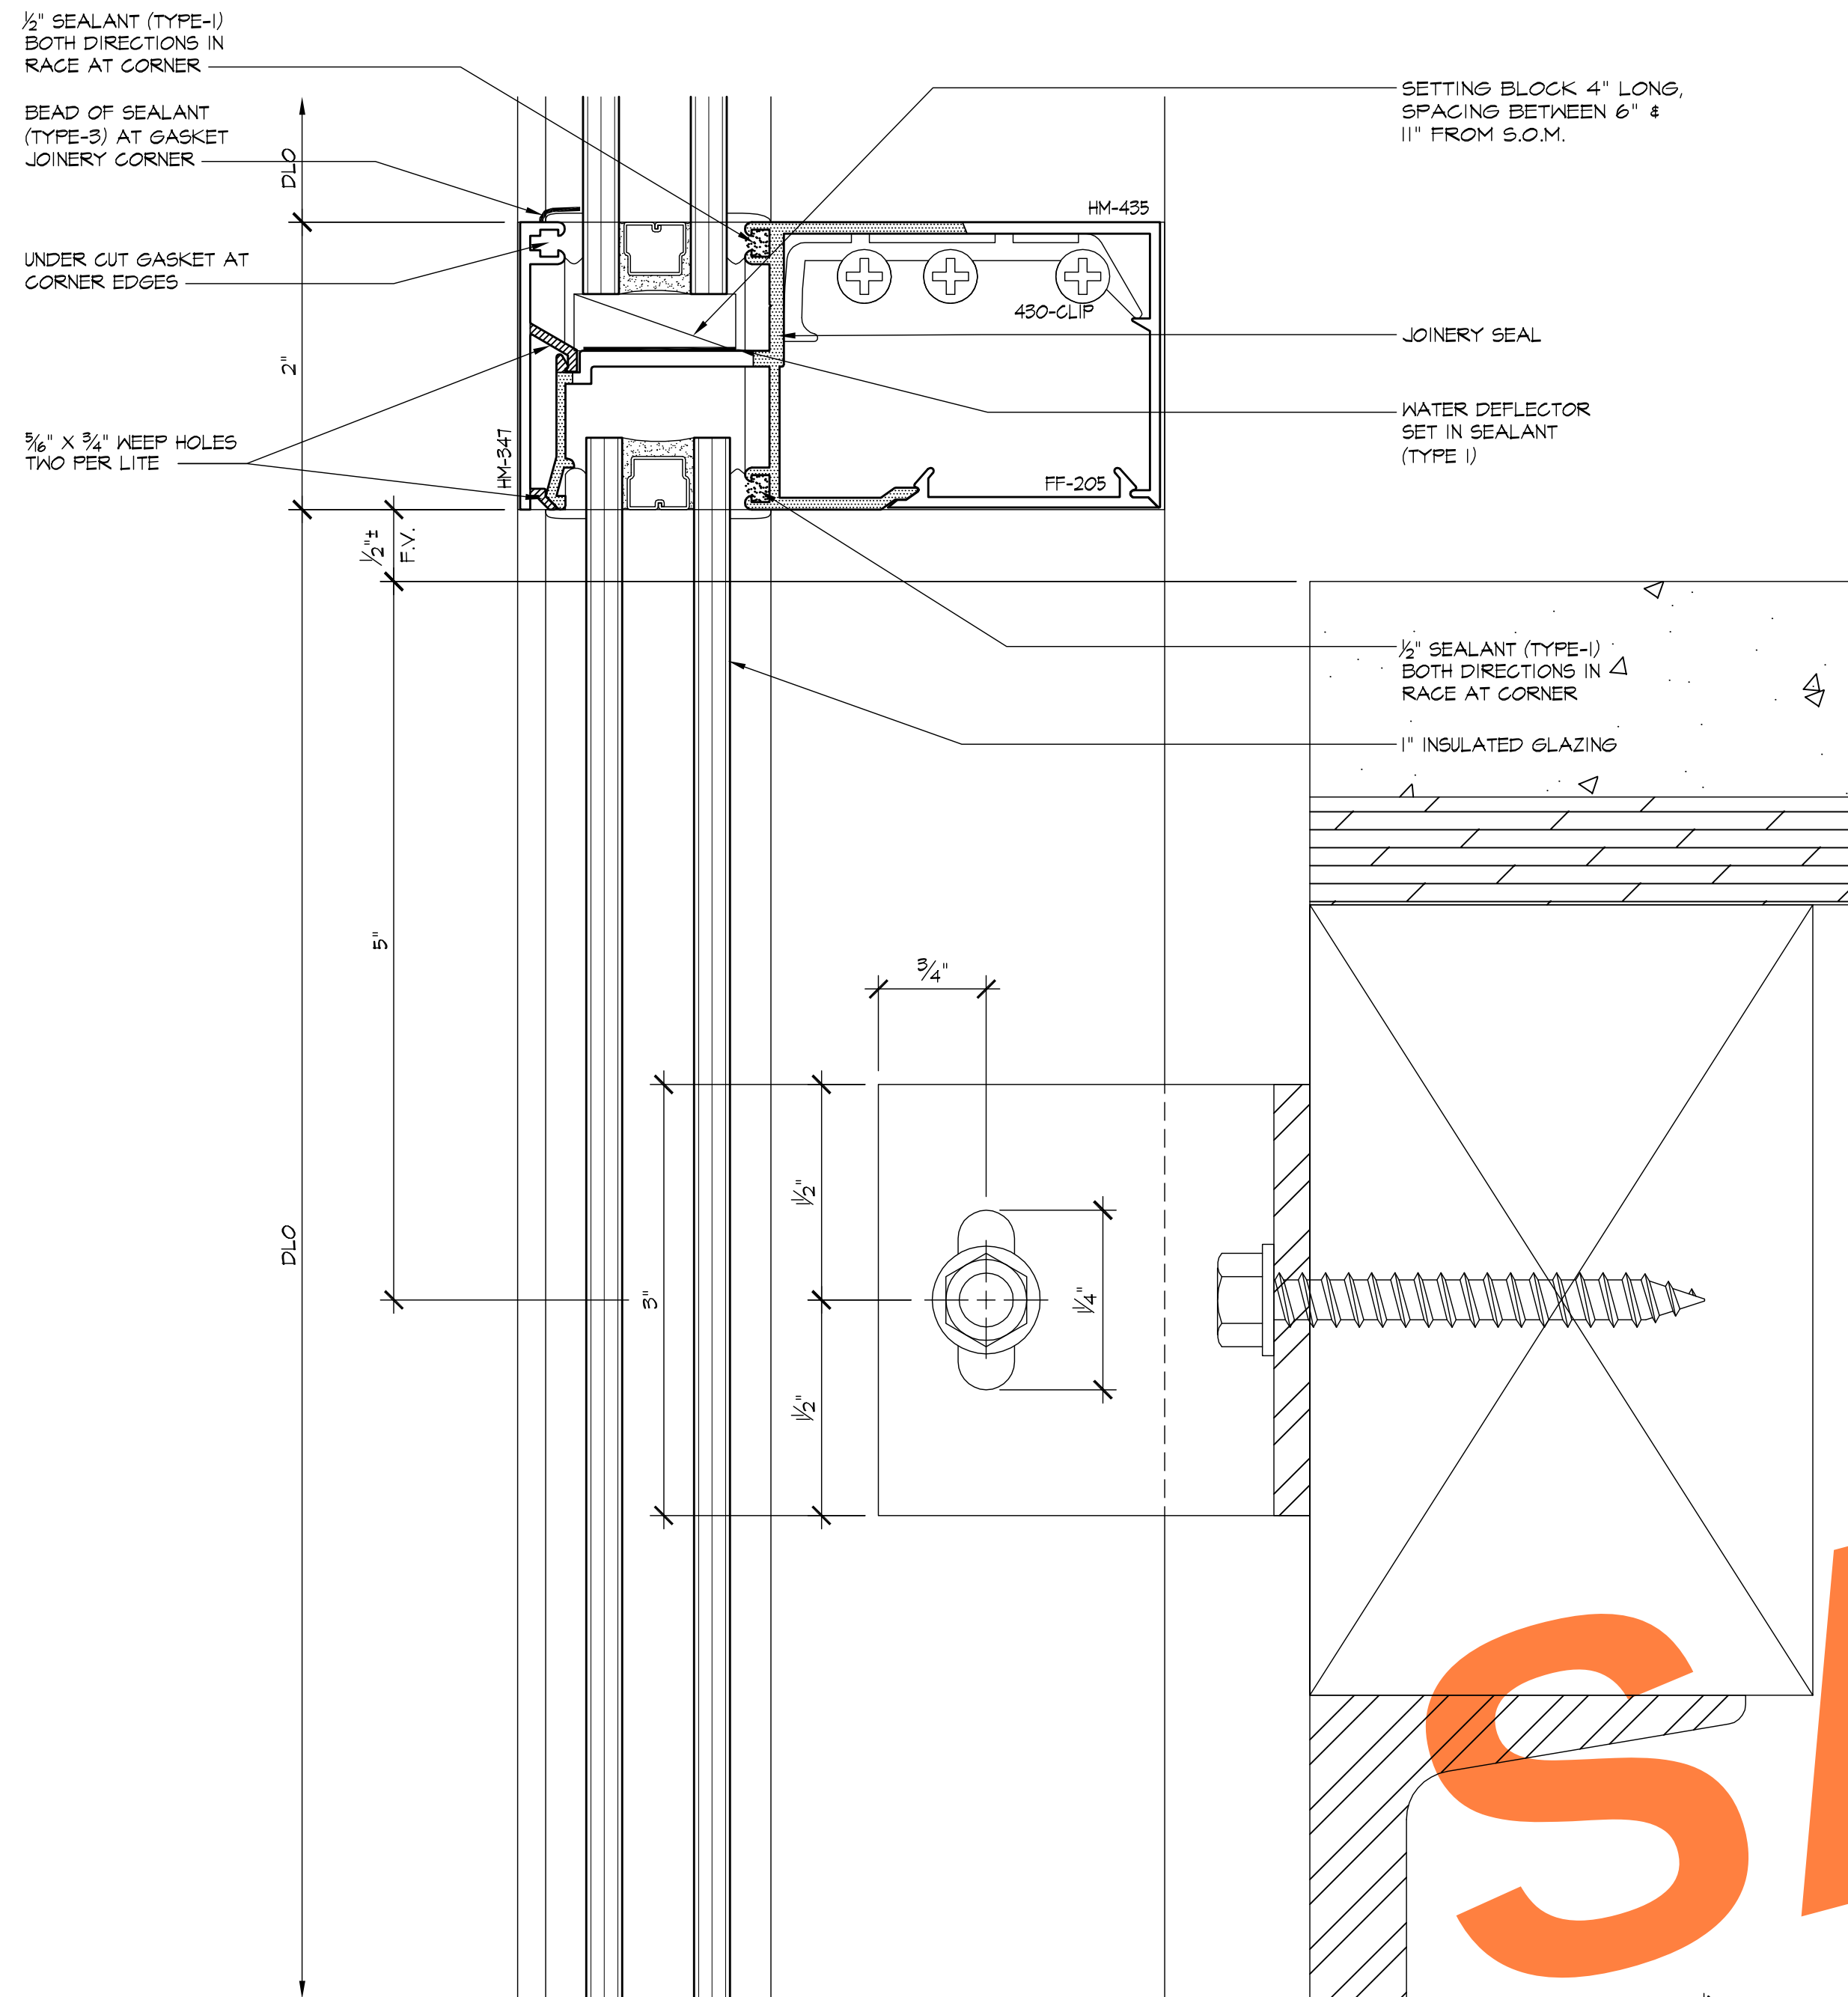

1 WIND LOAD ANCHOR
5.13 ARCHL: NONE

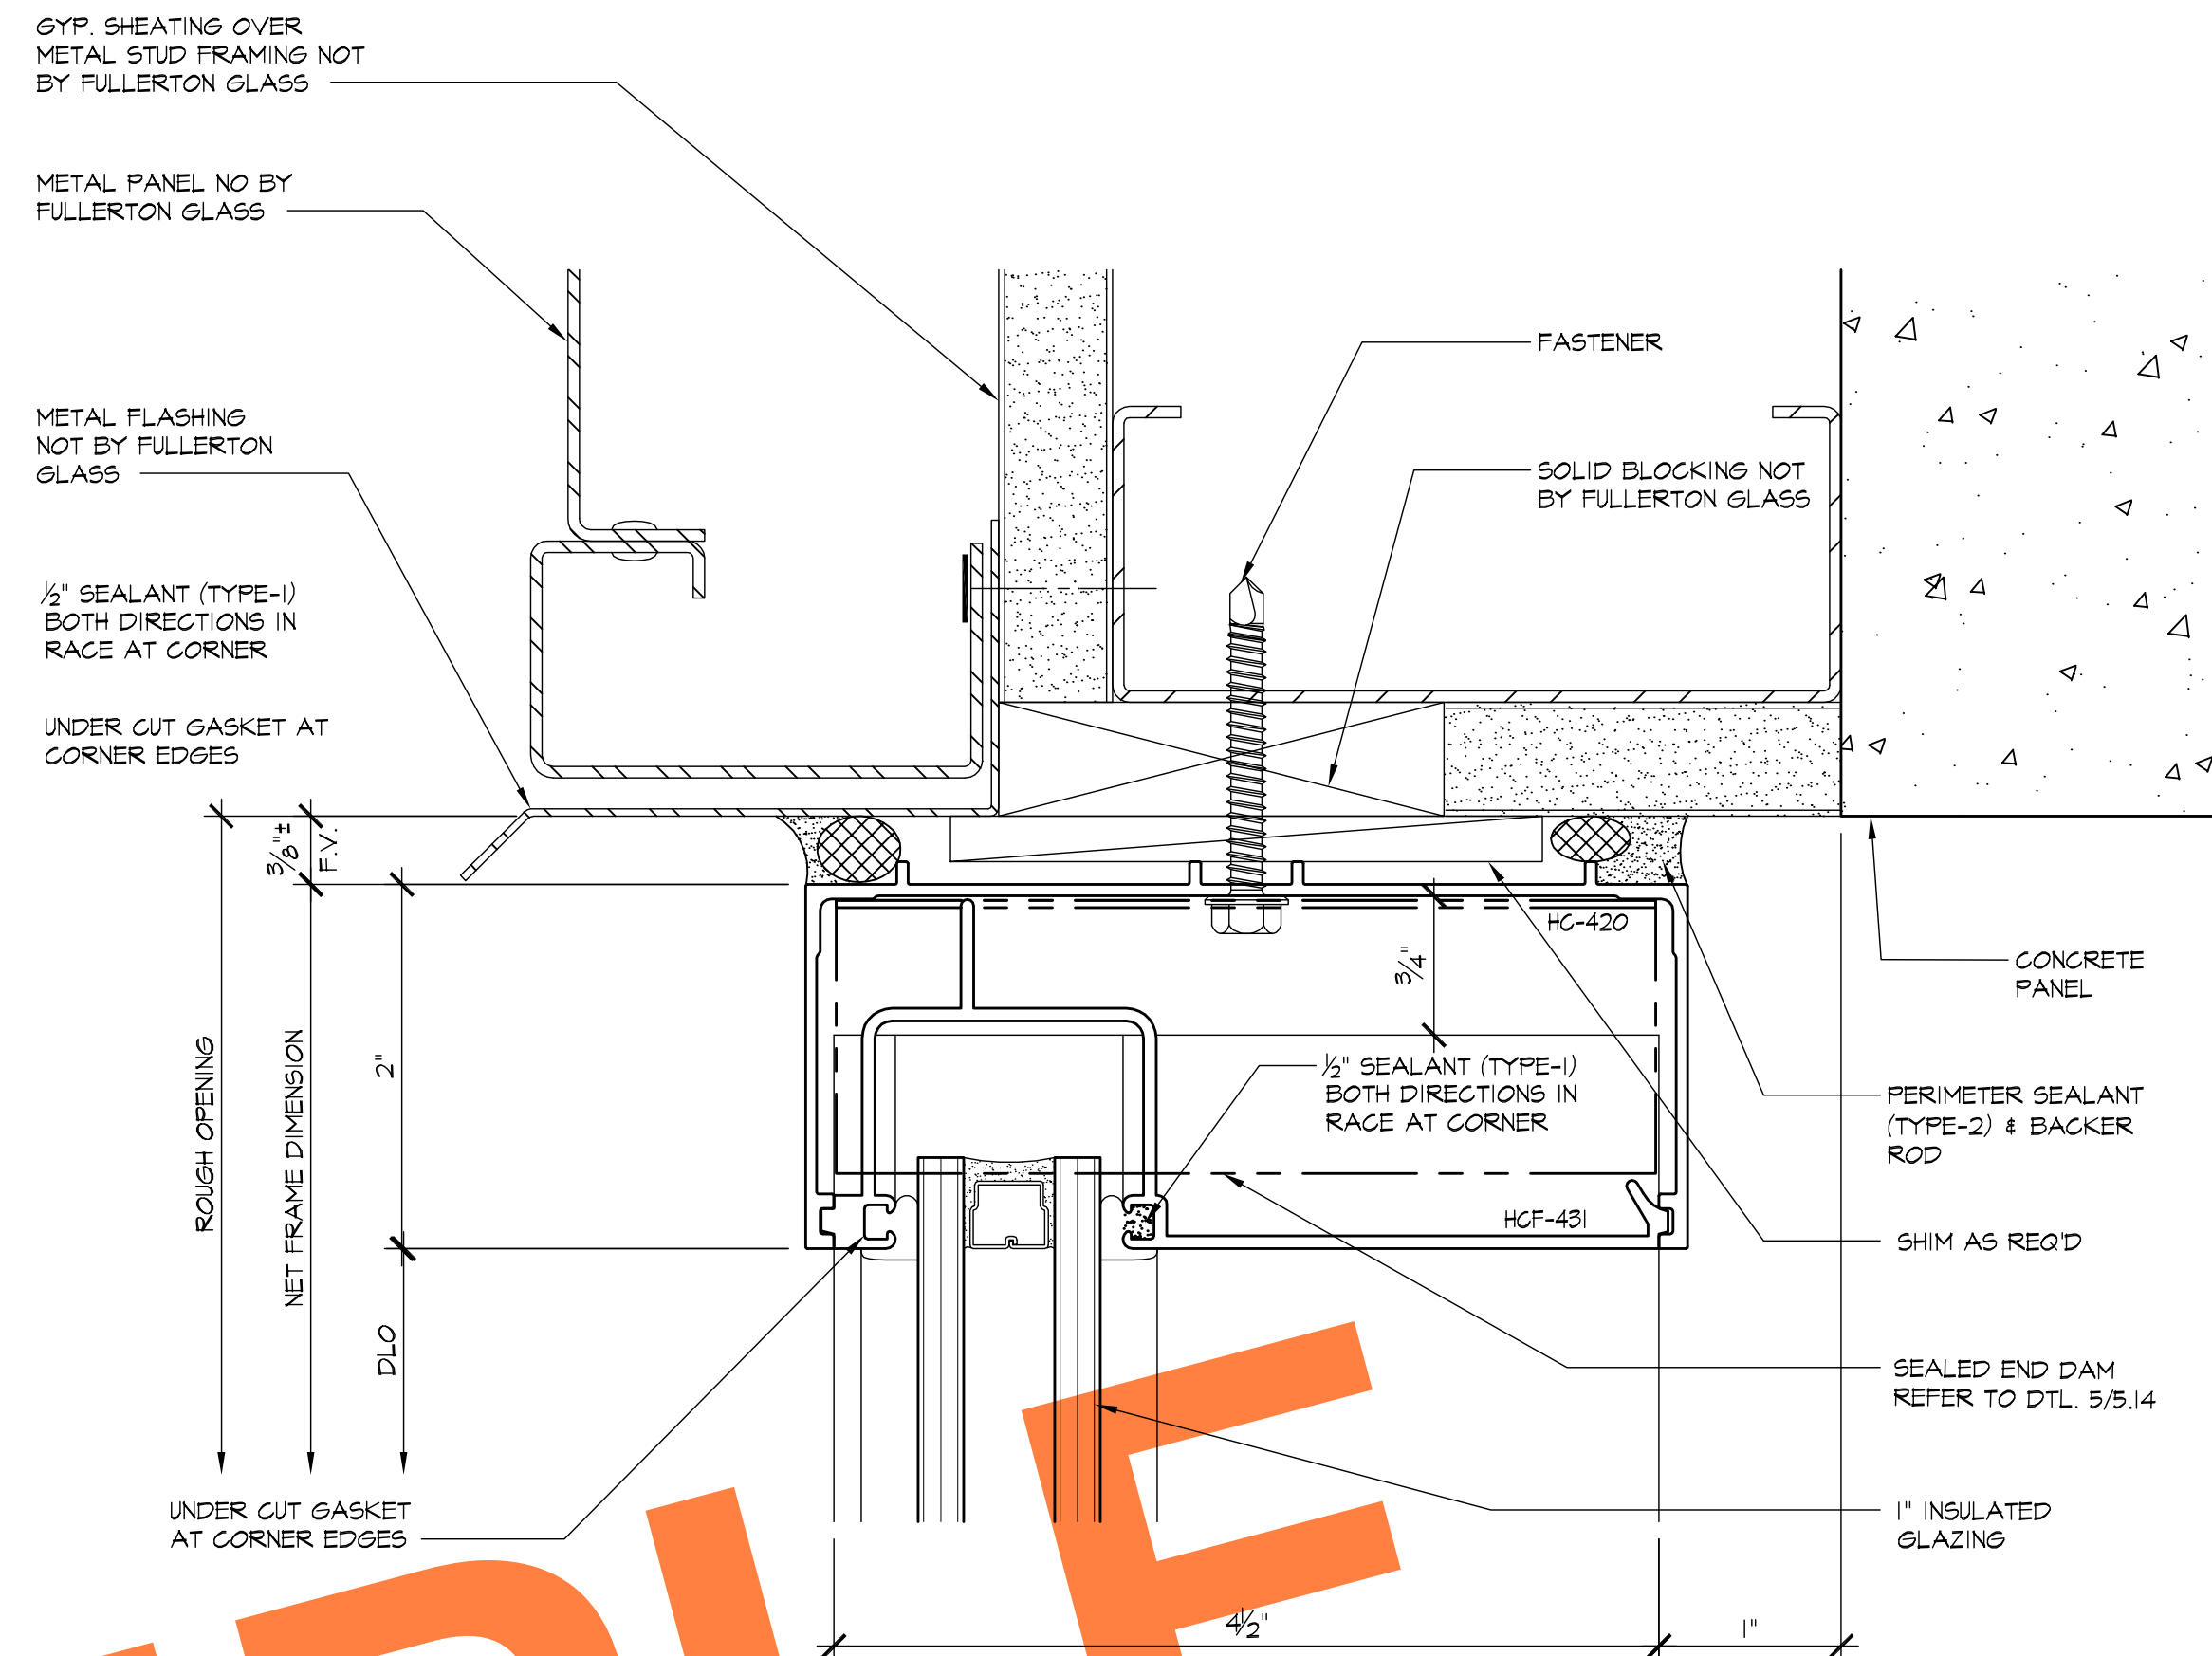

2 HEAD
5.13 ARCHL: 20/A8,11

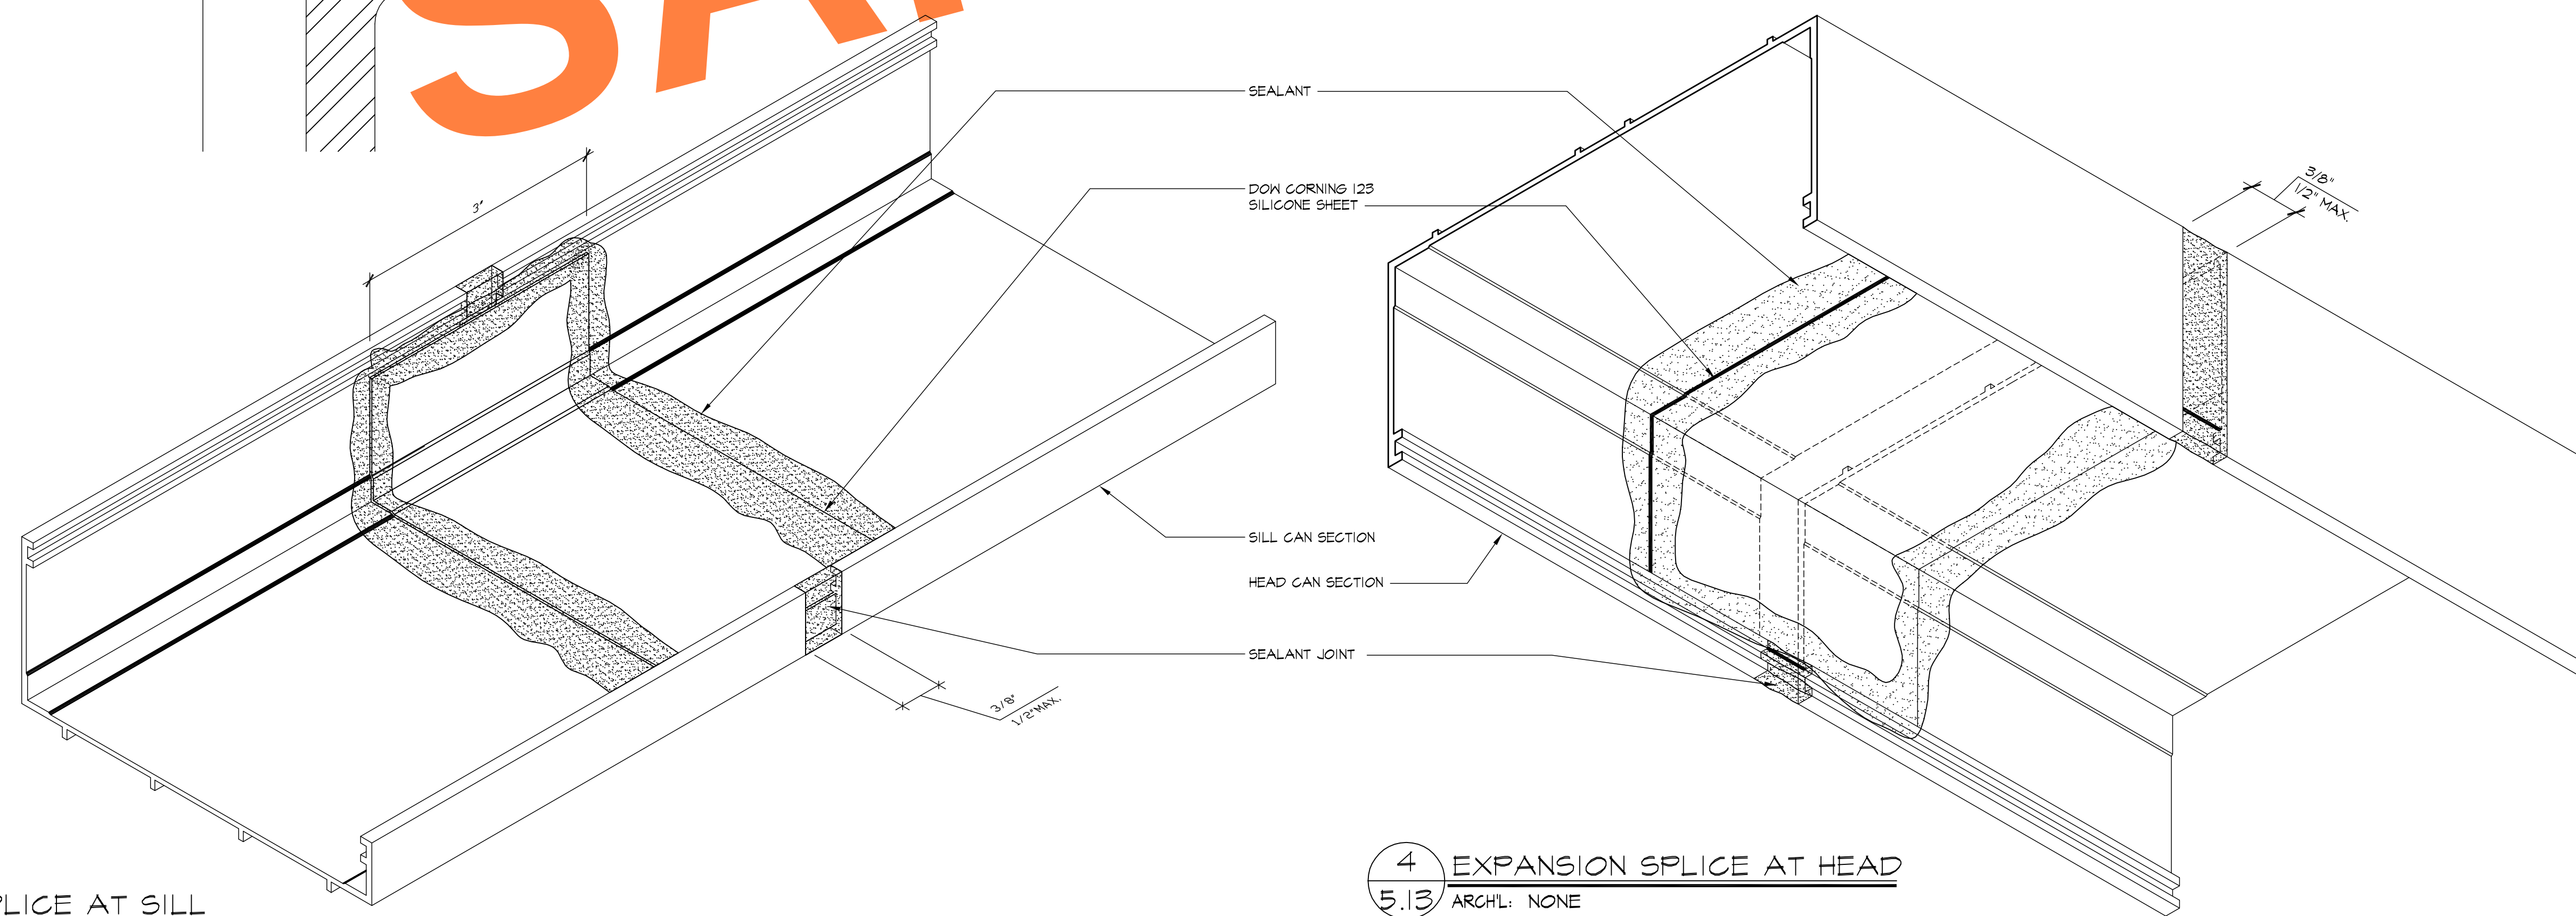

3 EXPANSION SPLICE AT SILL
5.13 ARCHL: NONE

4 EXPANSION SPLICE AT HEAD
5.13 ARCHL: NONE

REVISIONS	BY
△	
△	
△	
△	
△	




FULLERTON GLASS
607 S. EUCLID
FULLERTON, CA 92832


JOB NAME: KOLL CENTER 3
ARCHITECT: LPA INC.
SHEET DESCRIPTION: DETAILS

DATE: 08/15/07
SCALE: FULL
DRAWN: L. LOPEZ
JOB NO: 053-07
SHEET NO:


5.13

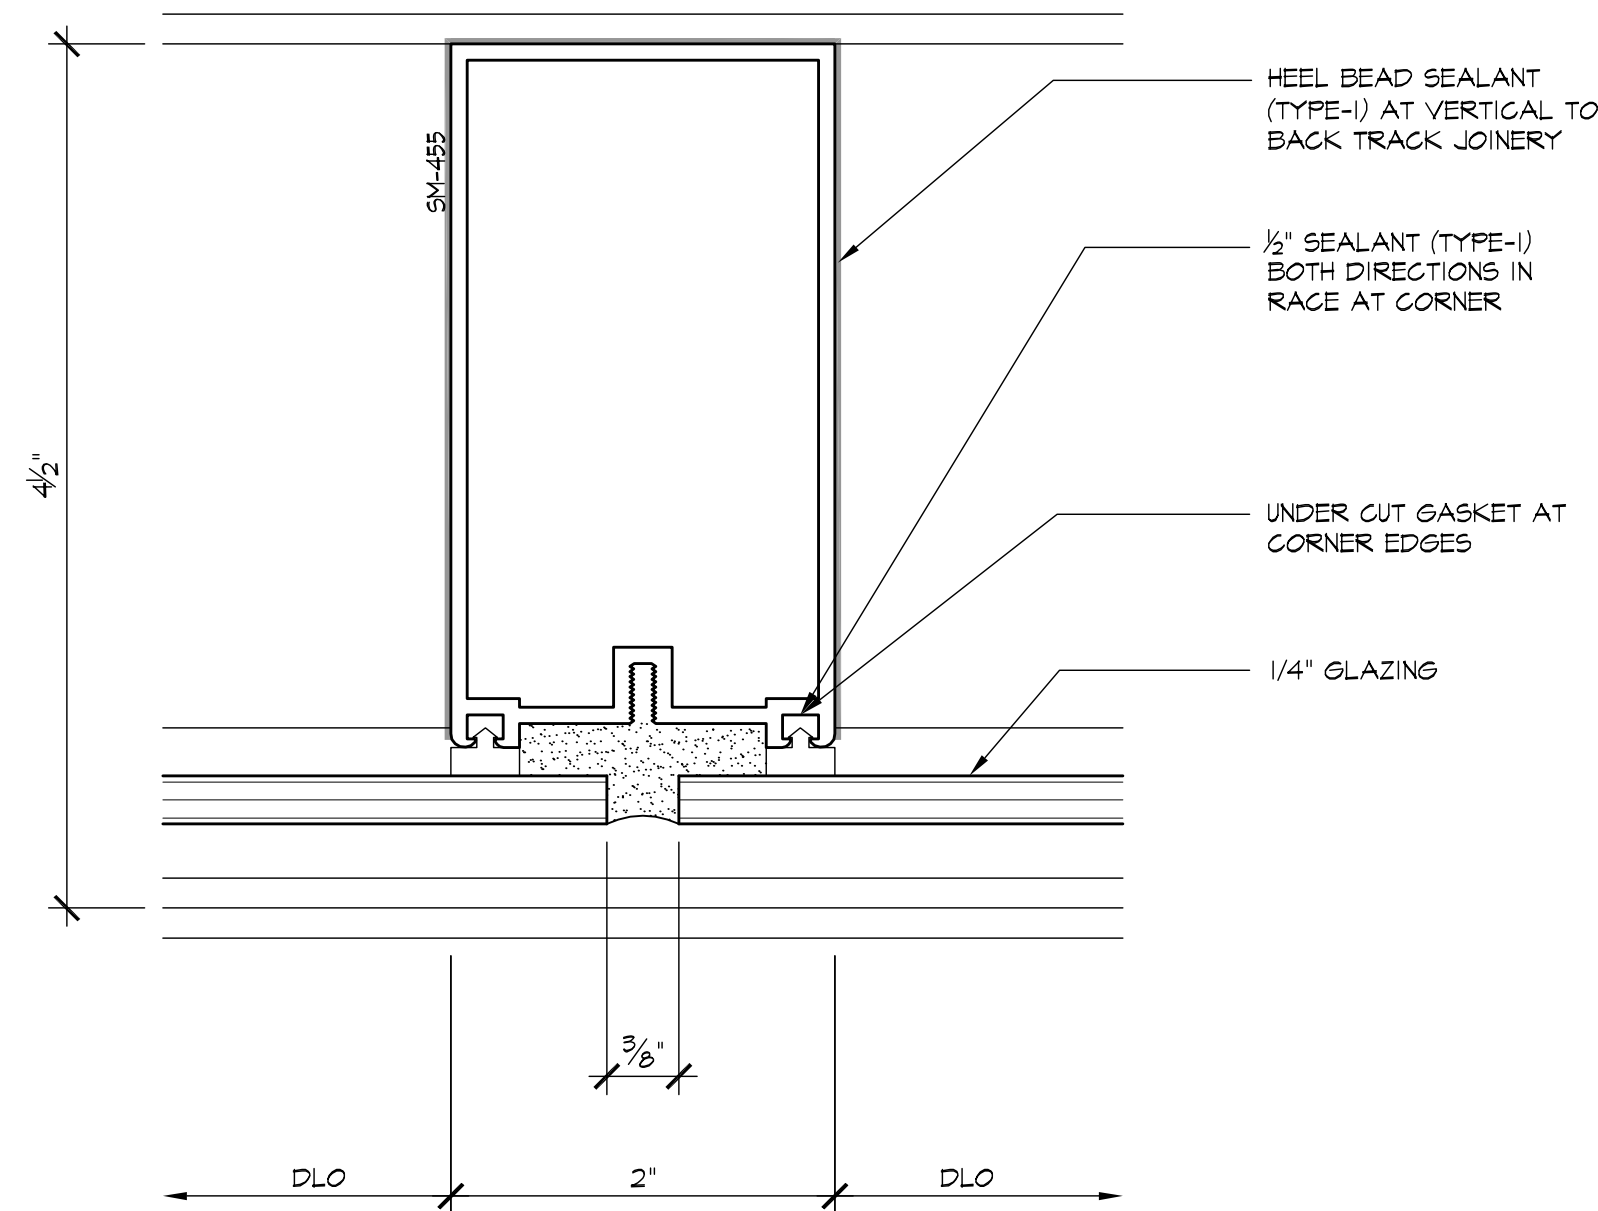


1 VERTICAL
5.14 ARCH'L: 04/AB.12

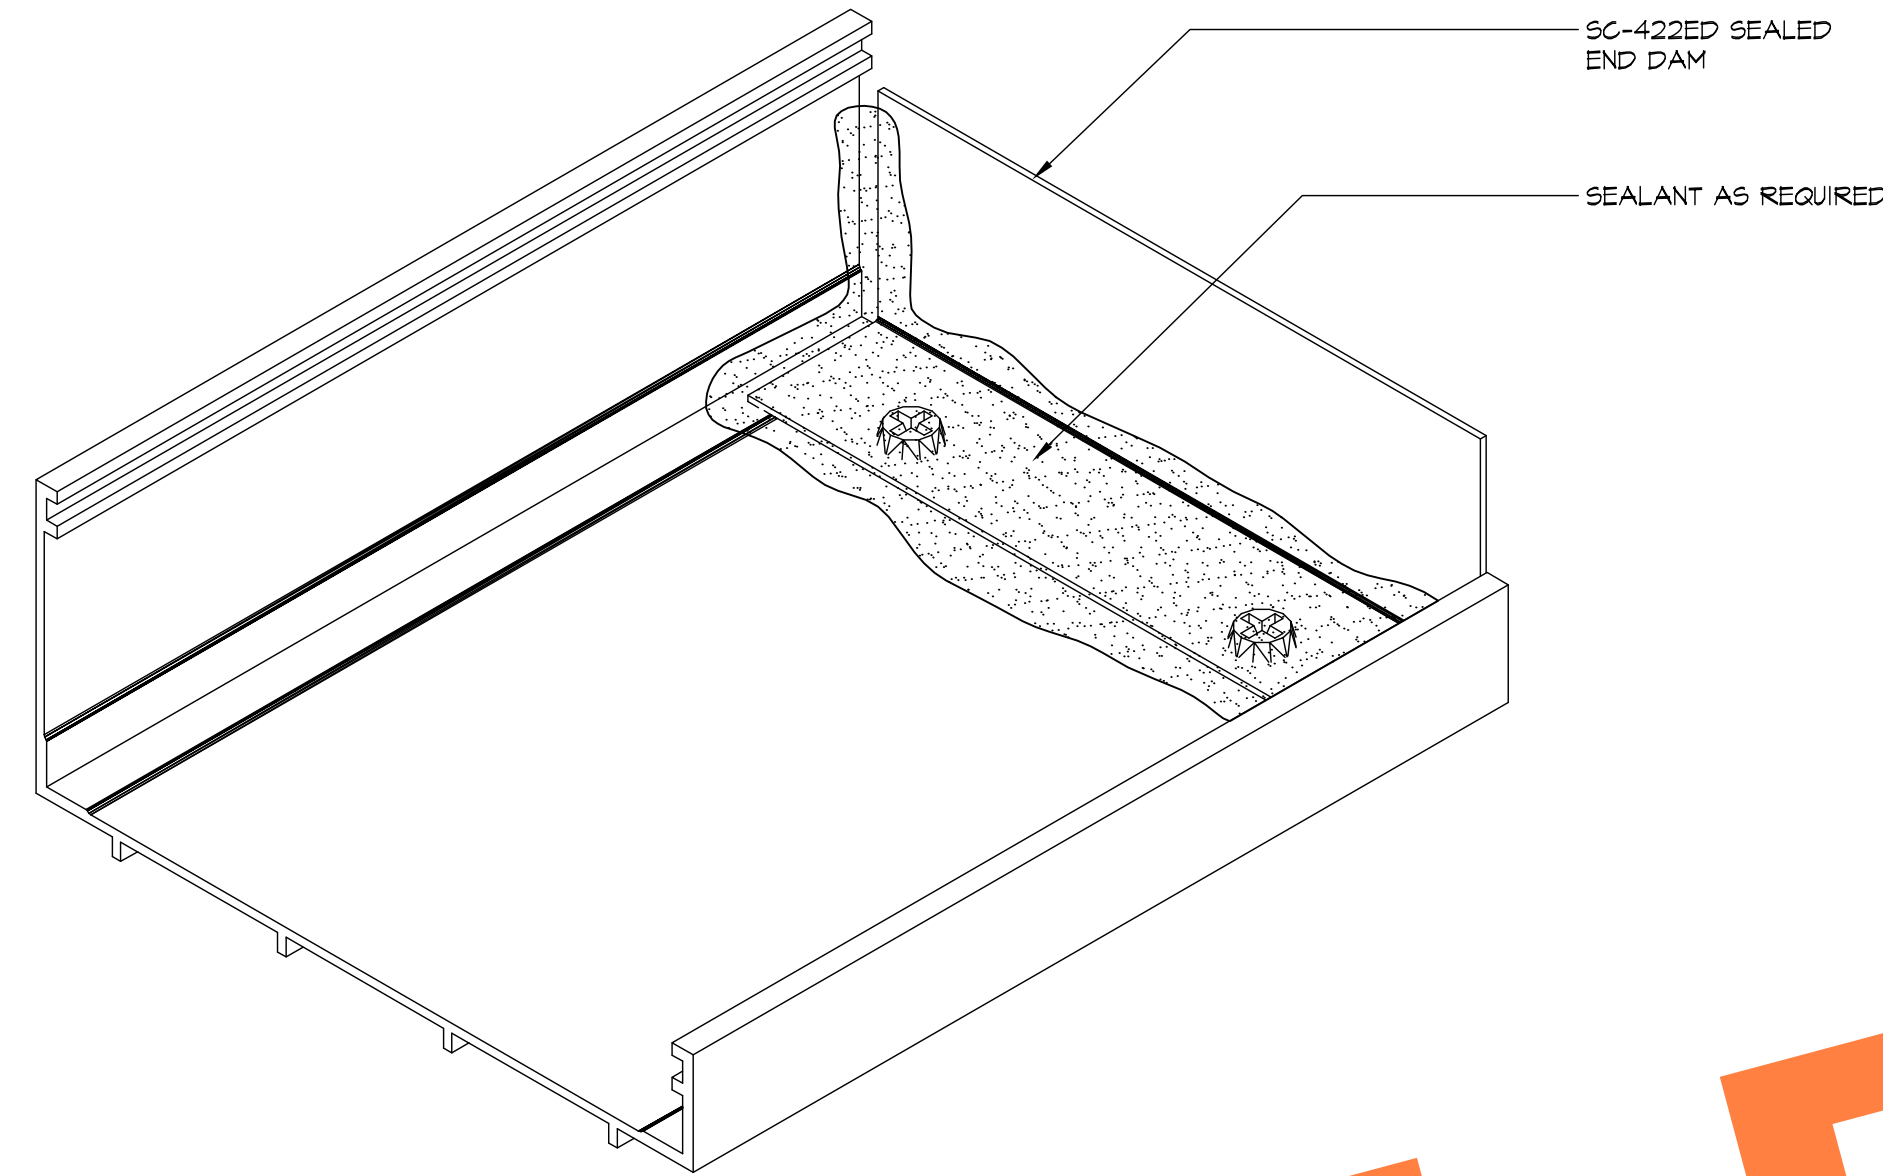


4 SILL CAN END DAM DETAIL
5.14 ARCH'L: NONE

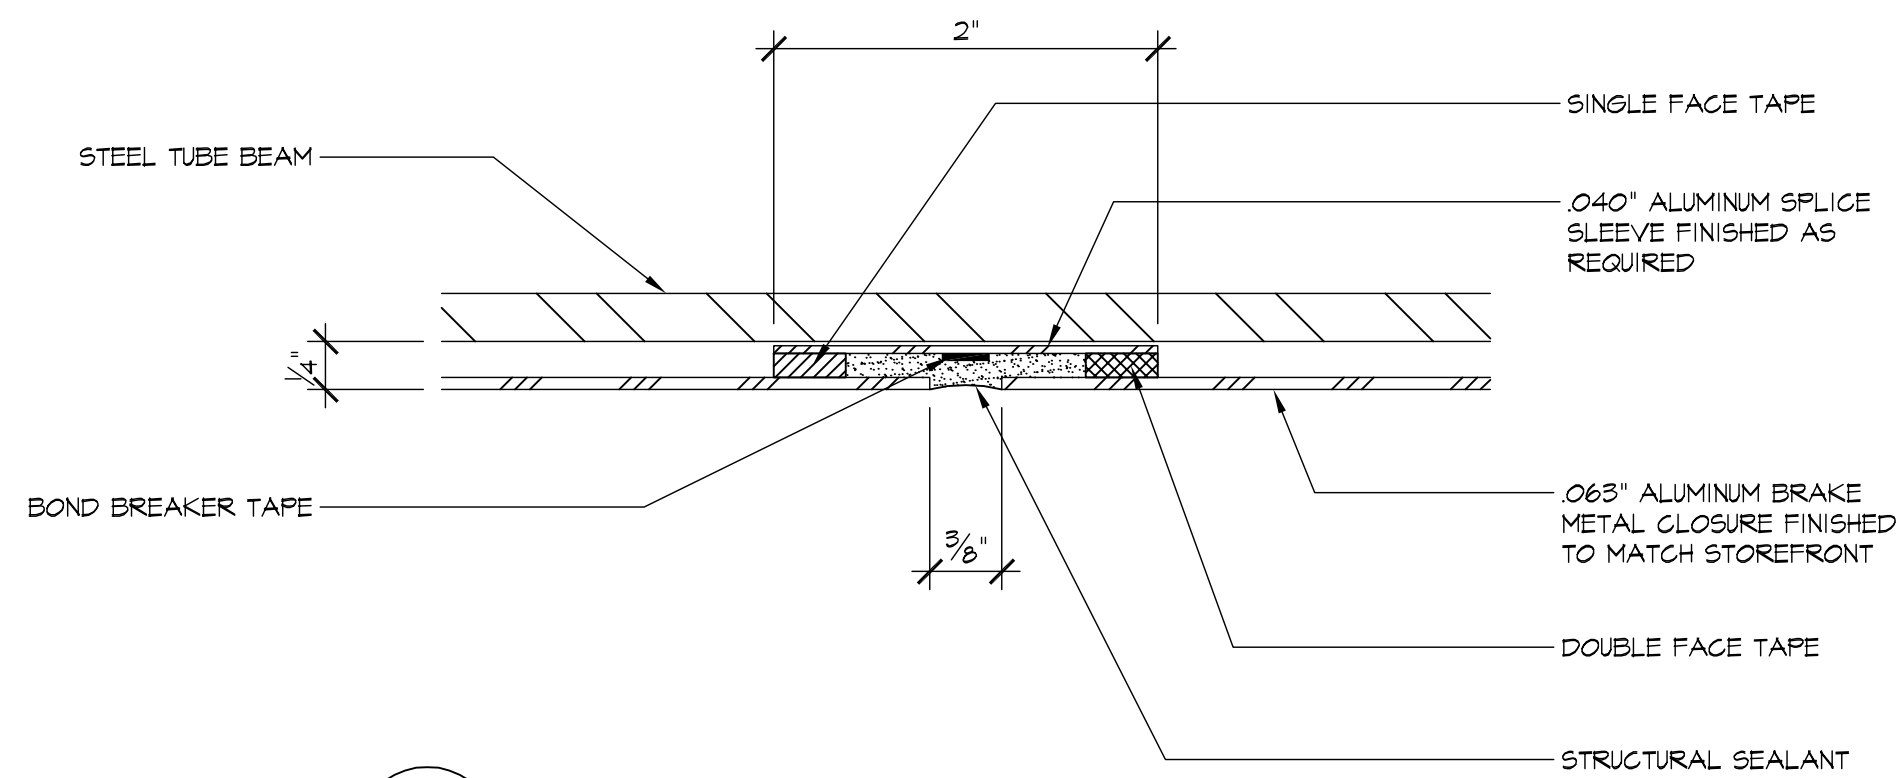

2 SPLICE DETAIL
5.14 ARCH'L: NONE

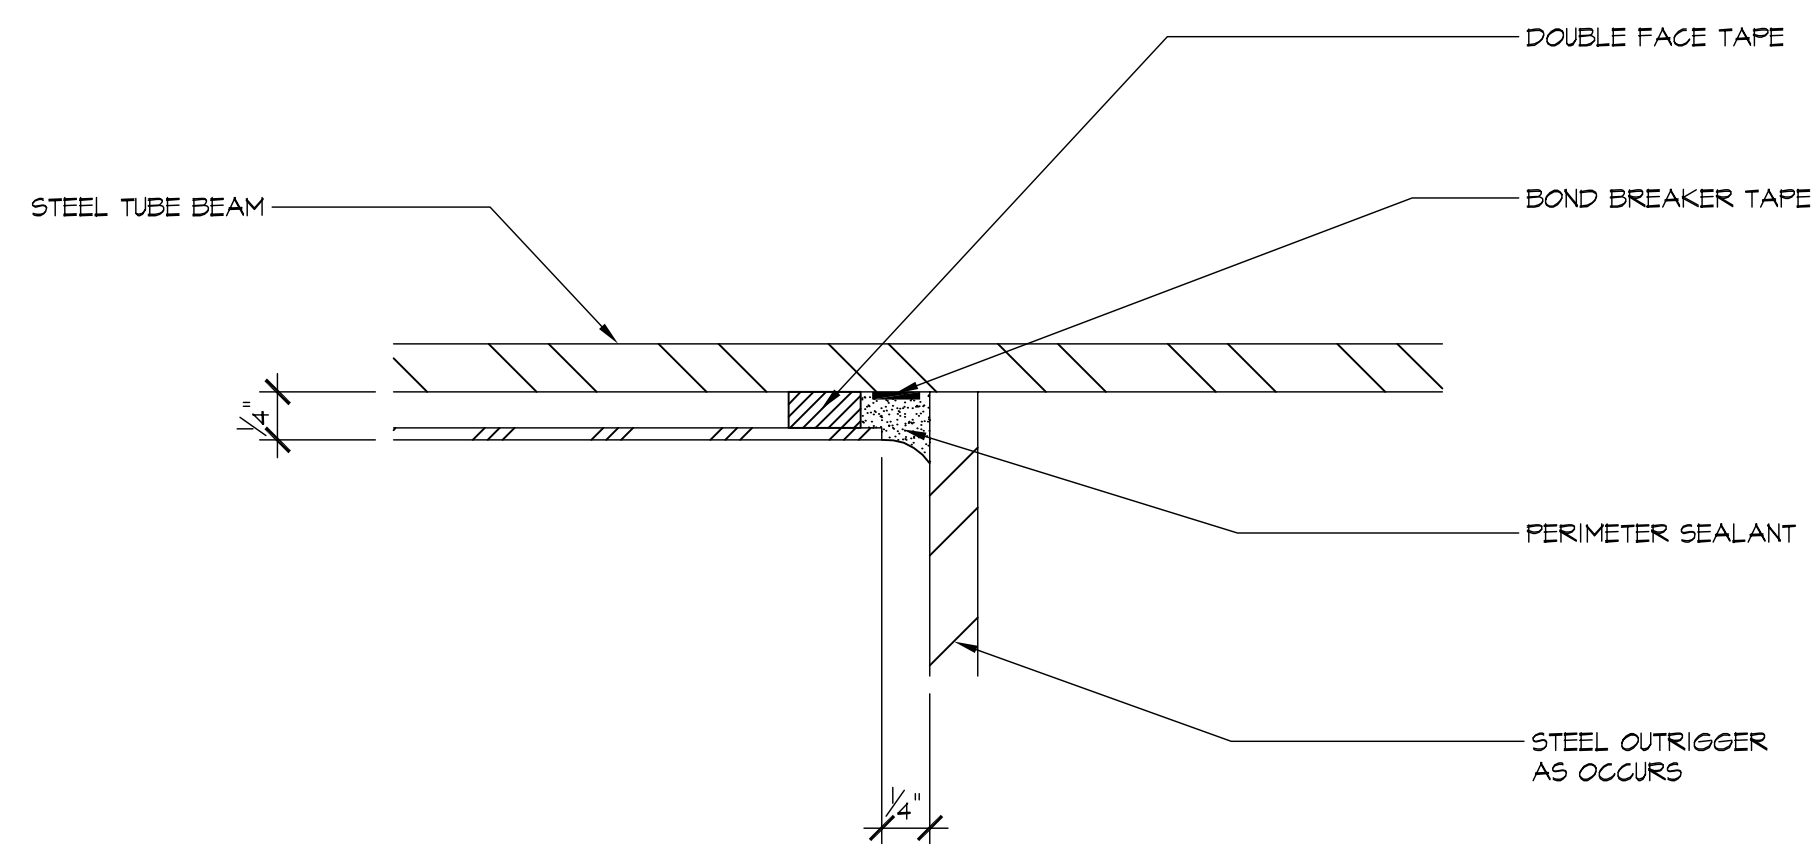

3 JAMB DETAIL
5.14 ARCH'L: NONE

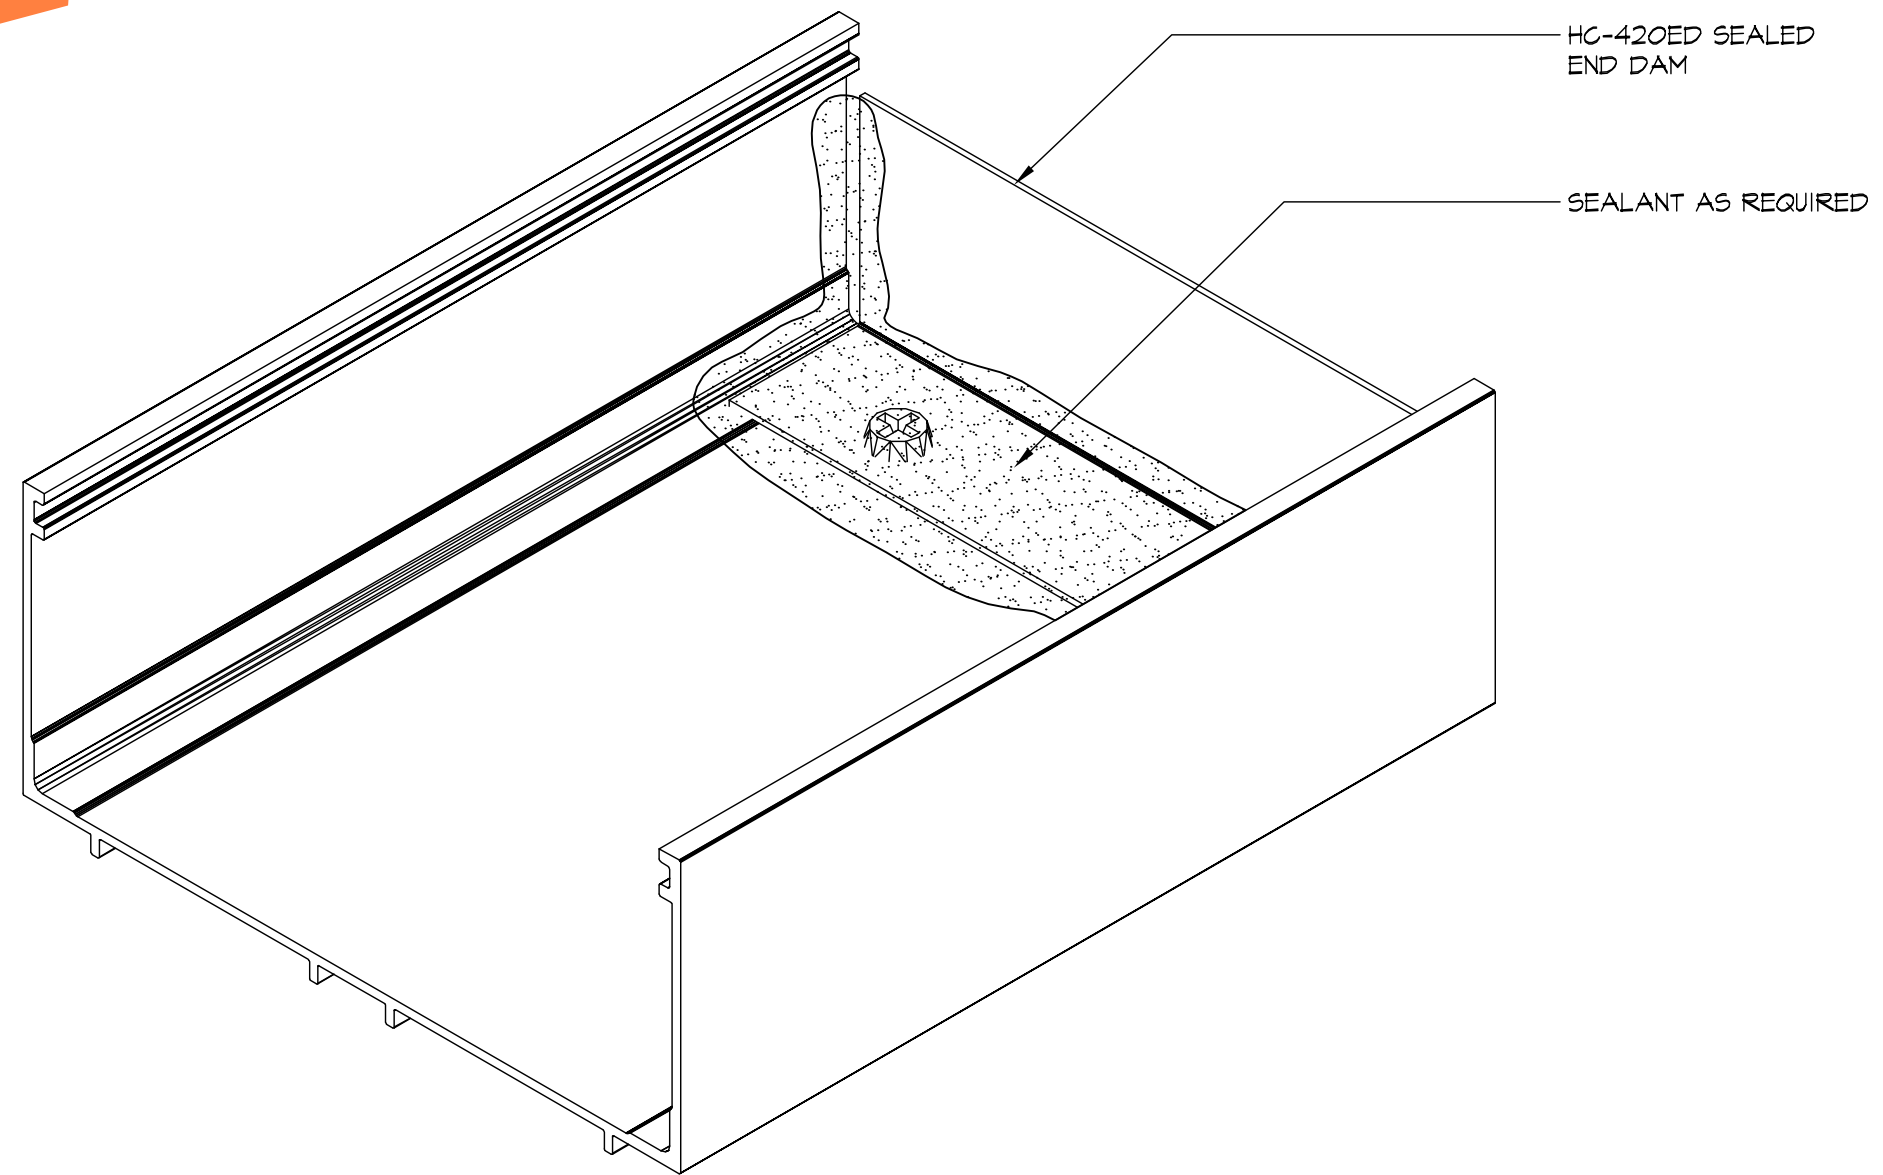

5 HEAD CAN END DAM DETAIL
5.14 ARCH'L: NONE

REVISIONS	BY
△	
△	
△	
△	
△	

BMR
DRAFTING SERVICE
SINCE 1988
23846 SUNNYMEAD BLVD.
SUITE #9
MORENO VALLEY, CA 92553
B: (951) 243-7814
F: (951) 243-7873

FULLERTON GLASS
607 S. EUCLID
FULLERTON, CA 92832

JOB NAME: KOLL CENTER 3
ARCHITECT: LPA INC.
SHEET DESCRIPTION: DETAILS

DATE: 08/15/07
SCALE: FULL
DRAWN: L. LOPEZ
JOB NO: 053-07
SHEET NO:

5.14