

INLAND REGIONAL
CENTER BTS.
WATERMAN AVE.
SAN BERNARDINO, CALIFORNIA

REVISIONS

BY

△

△

△

△

△

△

BMR

DRAFTING SERVICE

SINCE 1988

23846 SUNNYMEAD BLVD.

SUITE #9

MORENO VALLEY, CA 92553

B: (951) 243-7814

F: (951) 243-7873

GLASS FACTORY
26383 BASE LINE
HIGHLAND, CA 92346

JOB NAME: INLAND REGIONAL CENTER BTS

ARCHITECT: WARE MALCOMB

SHEET DESCRIPTION: COVER SHEET

DATE: 10-30-08

SCALE:

DRAWN: MAC/BMR

JOB NO: 068-08

SHEET NO:
1.01

DOOR SCHEDULE

BUILDING - 1

DR#	DOOR OPENING	STILE	HUNG	SWING	HINGED	HDWR
1111	3'-0" X 7'-0"	Narrow	Offset	Out	Left	--
1111a	3'-0" X 7'-0"	Narrow	Offset	Out	Left	--
1114	3'-0" X 7'-0"	Narrow	Offset	Out	Right	--
1115	6'-0" X 7'-0"	Narrow	Offset	Out	Pair	--
1116	3'-0" X 7'-0"	Narrow	Offset	Out	Left	--

BUILDING - 2

DR#	DOOR OPENING	STILE	HUNG	SWING	HINGED	HDWR
2111	3'-0" X 7'-0"	Narrow	Offset	Out	Right	--
2114	6'-0" X 7'-0"	Narrow	Offset	Out	Pair	--
2115	6'-0" X 7'-0"	Narrow	Offset	Out	Pair	--
2116	3'-0" X 7'-0"	Narrow	Offset	Out	Left	--

BUILDING - 3

DR#	DOOR OPENING	STILE	HUNG	SWING	HINGED	HDWR
3101	6'-0" X 7'-0"	Narrow	Offset	Out	Pair	--
3101a	6'-0" X 7'-0"	Narrow	Offset	Out	Pair	--
3101b	6'-0" X 7'-0"	Narrow	Offset	Out	Pair	--
3101c	3'-0" X 7'-0"	Narrow	Offset	Out	Right	--
3101d	3'-0" X 7'-0"	Narrow	Offset	Out	Left	--
3101e	3'-0" X 7'-0"	Narrow	Offset	Out	Right	--
3105	3'-0" X 7'-0"	Narrow	Offset	Out	Right	--
3107	6'-0" X 7'-0"	Narrow	Offset	Out	Pair	--
3108	6'-0" X 6'-11 5/8"	Narrow	Offset	Out	Pair	--
3111	3'-0" X 6'-11 5/8"	Narrow	Offset	Out	Left	--
3201	3'-0" X 7'-0"	Narrow	Offset	Out	Right	--
3201a	3'-0" X 7'-0"	Narrow	Offset	Out	Left	--


BUILDING - LOBBY

DR#	DOOR OPENING	STILE	HUNG	SWING	HINGED	HDWR
201	3'-0" X 8'-0"	Narrow	Offset	Out	Right	--


HARDWARE SCHEDULE

REFER TO HARDWARE SPECIFICATIONS

GLAZING SCHEDULE

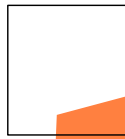


1" INSULATED VISTEON BRONZE RC VISION GLAZING UNITS
(OUTBOARD LITE: 1/4" THK. VISTEON BRONZE RC VISION GLASS WITH
A 1/2" AIR SPACE; INBOARD LITE: 1/4" THK. CLEAR GLASS)

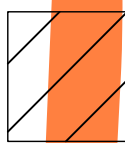

1" INSULATED VISTEON BRONZE RC SPANDREL GLAZING UNITS
(OUTBOARD LITE: 1/4" THK. VISTEON BRONZE RC VISION GLASS WITH
A 1/2" AIR SPACE; INBOARD LITE: 1/4" THK. CLEAR GLASS WITH AN
OPACICOAT ON SURFACE #4)



1/4" THICK CLEAR GLASS WITH AN OPACICOAT ON SURFACE
#2 SPANDREL GLAZING

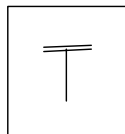

DENOTES TEMPERED GLASS AS REQUIRED

ALUMINUM FRAME FINISH

TYPE: PAINTED - 4 COAT FINISH

COLOR: BRIGHT COPPER - UC5211XL/BC

ALUMINUM FRAME SYSTEM

ARCADIA, INC. SERIES: T-500 (OPG-3000)
2 1/4" X 10" (Vert.) 6" (Horiz.)
SERIES: AG-451
2" X 4 1/2" CENTER GLAZED SYSTEM
SERIES: AFG-451
2" X 4 1/2" OFFSET GLAZING SYSTEM
SERIES: AF-175
2" X 1 3/4" OFFSET GLAZING SYSTEM

FASTENER NOTE:

1. WHEREVER POSSIBLE 1/4"Φ TAPCON FASTENERS WILL BE
USED IN LIEU OF WEDGE ANCHORS - TYPICAL

DESIGN CRITERIA

WIND: 85 M.P.H.
EXPOSURE: C
BUILDING HEIGHT: 1 & 2 = 44'-6"; 3 = 34'-6"

ELEVATION SYMBOLS	
	DENOTES JAMB ANCHORS LUG, REFER TO RESPECTIVE DETAILS FOR MORE INFORMATION
	DENOTES MID SPAN ANCHORS, REFER TO DETAIL 3/5.1.9 FOR MORE INFORMATION

ABBREVIATIONS


A.F.F. ~ ABOVE FINISH FLOOR
B.O.M. ~ BOTTOM OF MULLION
CL ~ CENTER LINE
DLO ~ DAYLIGHT OPENING
D.O. ~ DOOR OPENING
F.F. ~ FINISH FLOOR
F.O.C. ~ FACE OF CONCRETE
F.O.M. ~ FACE OF MULLION
F.V. ~ FIELD VERIFY
MEZZ. ~ MEZZANINE FLOOR
N.F.D. ~ NET FRAME DIMENSION
R.C.P. ~ RECESSED CONCRETE PANEL
R.O. ~ ROUGH OPENING
S.O.M. ~ SIDE OF MULLION
T.O.M. ~ TOP OF MULLION
W.R.O. ~ WINDOW ROUGH OPENING



PARTIAL 1ST. FLOOR PLAN

REF. ARCH'L - A2.1a

BUILDING - 1

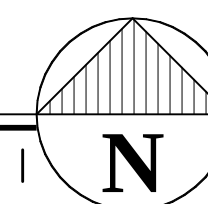


REVISIONS	BY
△	
△	
△	
△	
△	



GLASS FACTORY
26383 BASE LINE
HIGHLAND, CA 92346

JOB NAME:	INLAND REGIONAL CENTER BTS
ARCHITECT:	WARE MALCOMB
SHEET DESCRIPTION:	1st FLOOR PLAN - BLDG 1


DATE:	10-30-08
SCALE:	3/32"=1'-0"
DRAWN:	MAG/BMR
JOB NO:	068-08
SHEET NO:	2.01

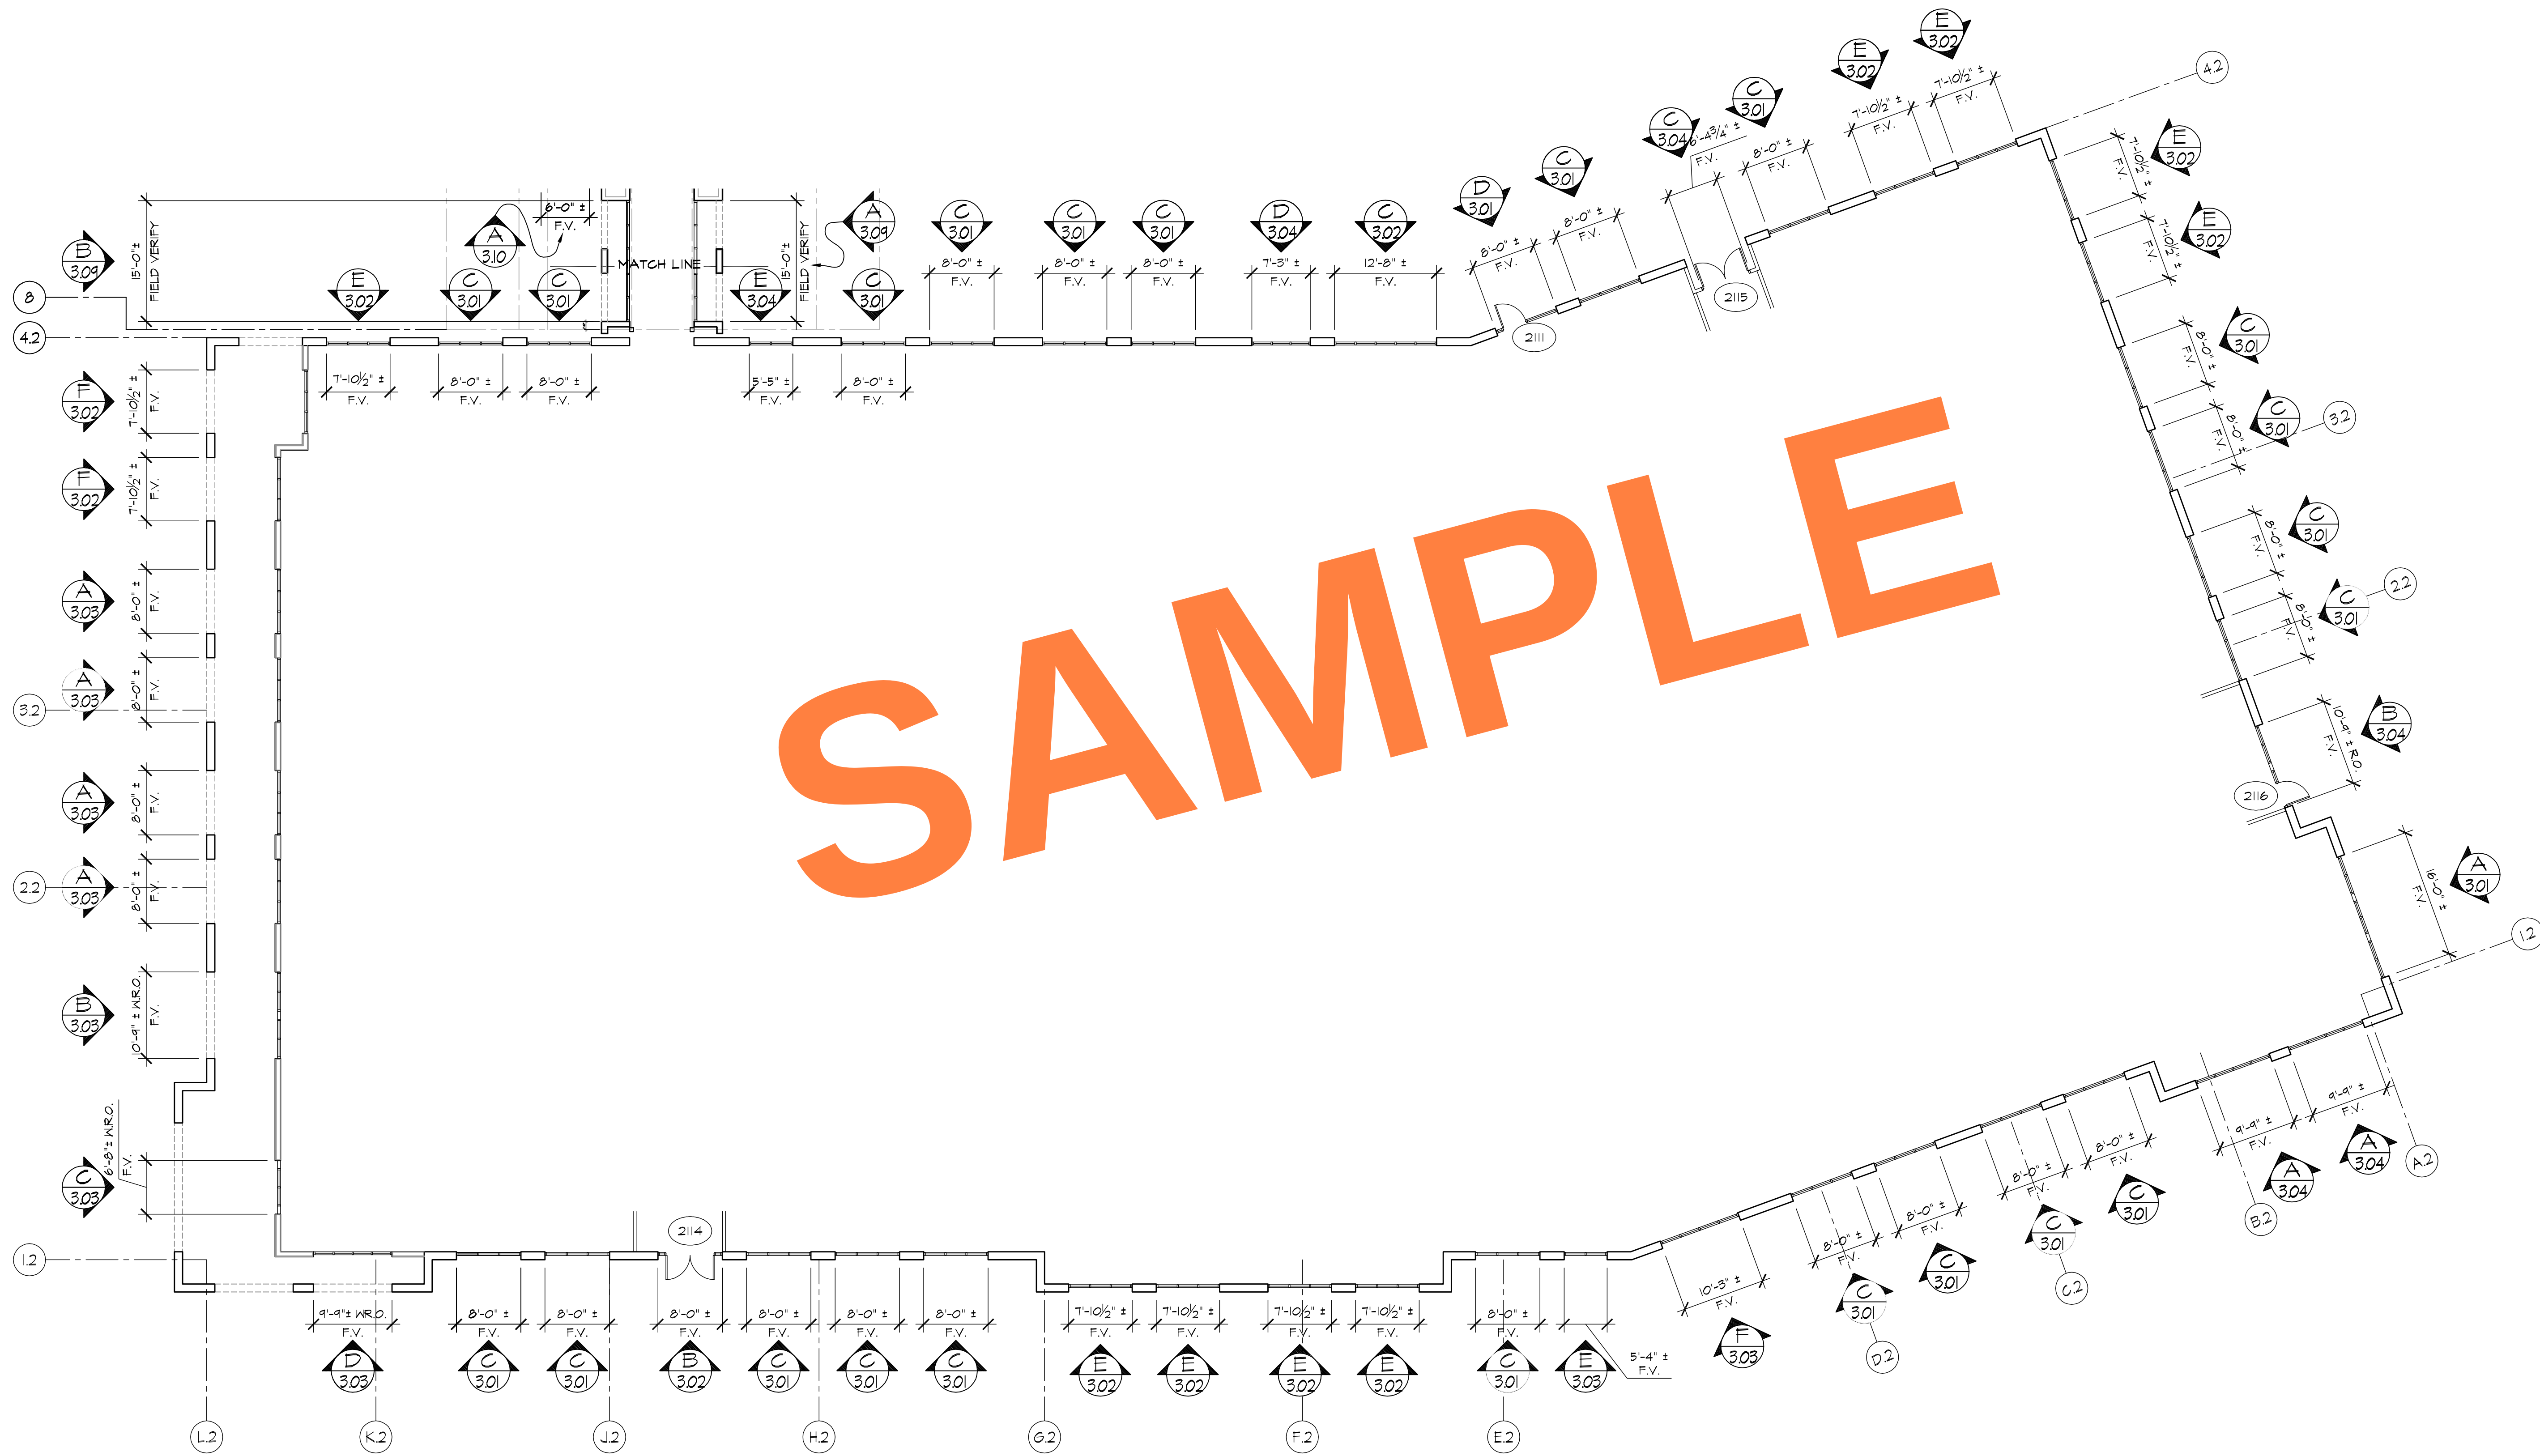

PARTIAL 1ST. FLOOR PLAN

REF. ARCH'L - A2.1b

BUILDING - 2

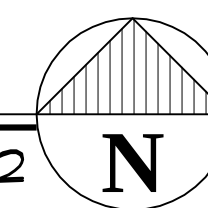

REVISIONS	BY
△	
△	
△	
△	
△	

BMR
DRAFTING SERVICE
SINCE 1988
23846 SUNNY MEAD BLVD.
SUITE #9
MORENO VALLEY, CA 92553
B: (951) 243-7814
F: (951) 243-7873

GLASS FACTORY
26383 BASE LINE
HIGHLAND, CA 92346

JOB NAME: INLAND REGIONAL CENTER BTS

ARCHITECT: WARE MALCOMB

SHEET DESCRIPTION: 1st FLOOR PLAN - BLDG 2

DATE: 10-30-08

SCALE: 3/32"=1'-0"

DRAWN: MAC/BMR

JOB NO: 068-08

SHEET NO:


2.02



PARTIAL 2ND. FLOOR PLAN

REF. ARCH'L - A22a

BUILDING - 1

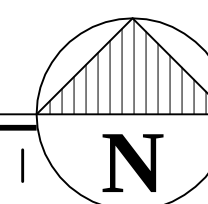

REVISIONS	BY
△	
△	
△	
△	
△	

BMR
DRAFTING SERVICE
SINCE 1988
23846 SUNNYMEAD BLVD.
SUITE #9
MORENO VALLEY, CA 92553
B: (951) 243-7814
F: (951) 243-7873

GLASS FACTORY
26383 BASE LINE
HIGHLAND, CA 92346

JOB NAME: INLAND REGIONAL CENTER BTS
ARCHITECT: WARE MALCOMB
SHEET DESCRIPTION: 2nd FLOOR PLAN - BLDG 1

DATE: 10-30-08


SCALE: 3/32"=1'-0"

DRAWN: MAC/BMR

JOB NO: 068-08

SHEET NO:

2.03

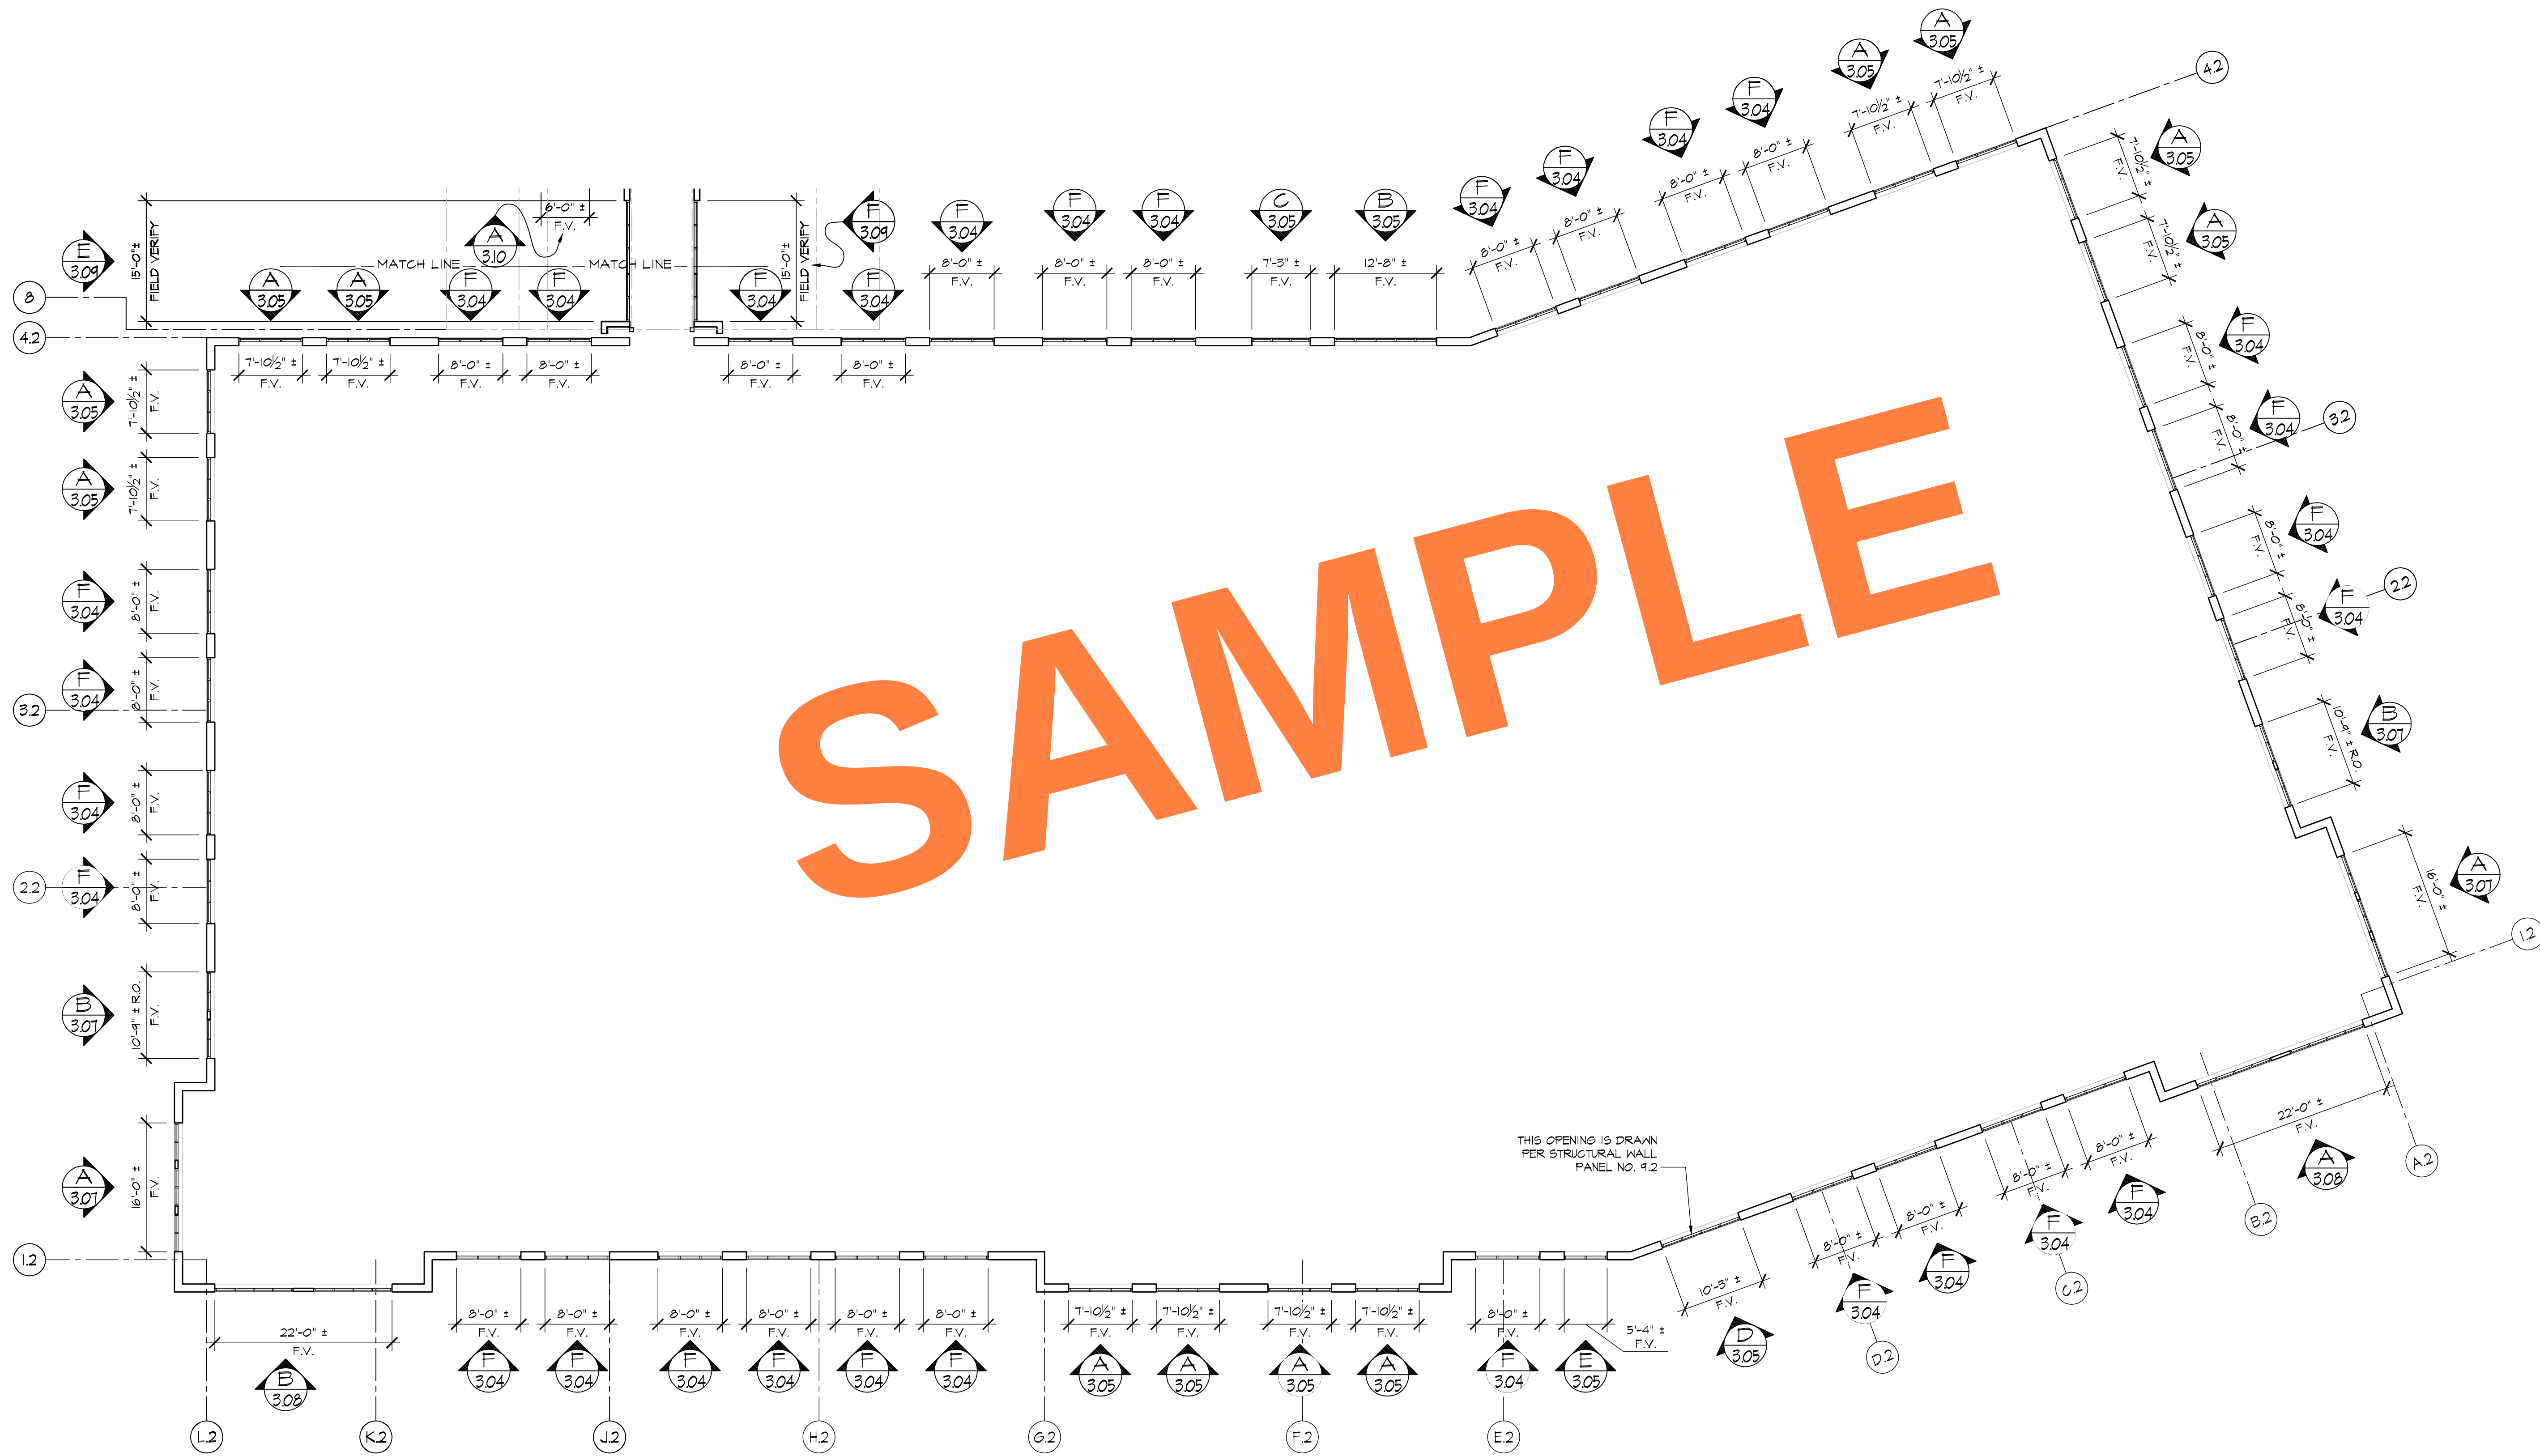

PARTIAL 2ND. FLOOR PLAN
REF. ARCH'L - A2.26




REVISIONS	BY
△	
△	
△	
△	
△	

BMR
DRAFTING SERVICE
SINCE 1988
23846 SUNNY MEAD BLVD.
SUITE #9
MORENO VALLEY, CA 92553
B: (951) 243-7814
F: (951) 243-7873

GLASS FACTORY
26383 BASE LINE
HIGHLAND, CA 92346


JOB NAME:	INLAND REGIONAL CENTER BTS
ARCHITECT:	WARE MALCOMB
SHEET DESCRIPTION:	2nd FLOOR PLAN - BLDG 2
DATE:	10-30-08
SCALE:	3/32"=1'-0"
DRAWN:	MAG/BMR
JOB NO:	068-08
SHEET NO:	2.04

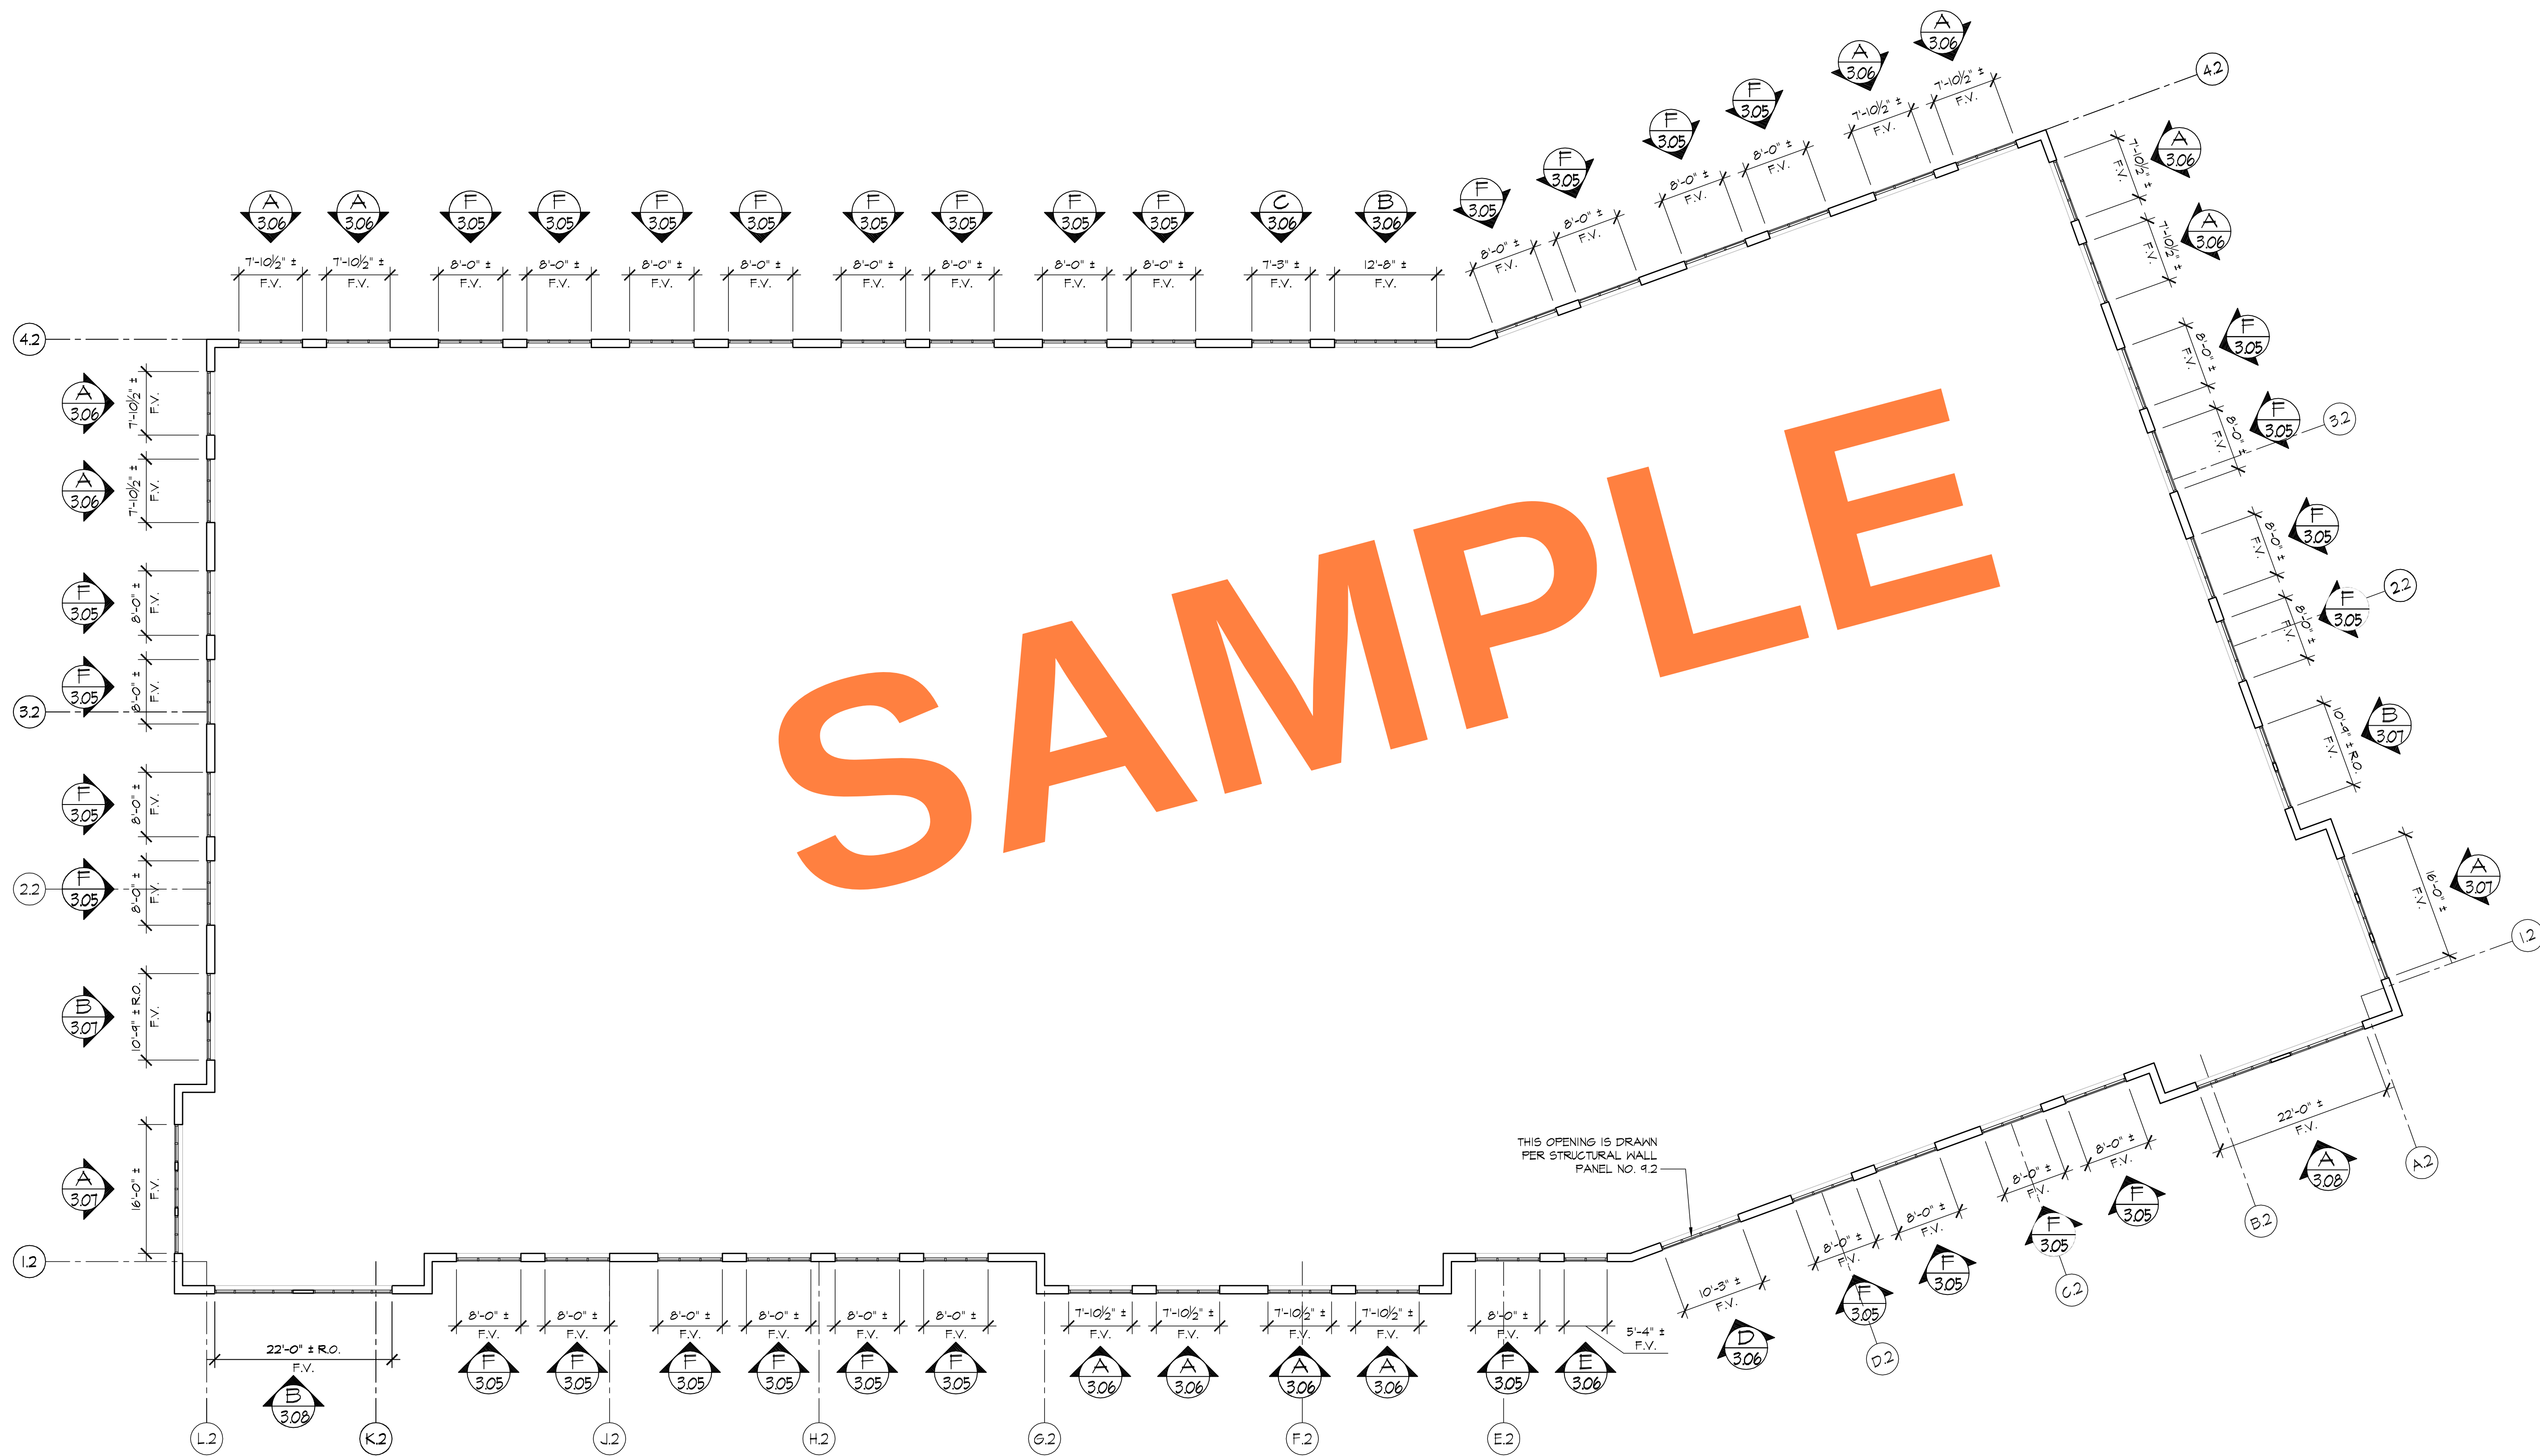

PARTIAL 3RD. FLOOR PLAN

REF. ARCH'L - A2.36

BUILDING - 2

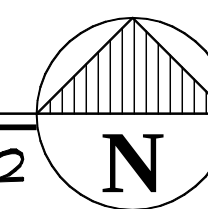


REVISIONS	BY
△	
△	
△	
△	
△	

BMR
DRAFTING SERVICE
SINCE 1988
23846 SUNNYMEAD BLVD.
SUITE #9
MORENO VALLEY, CA 92553
B: (951) 243-7814
F: (951) 243-7873

GLASS FACTORY
26383 BASE LINE
HIGHLAND, CA 92346

JOB NAME:	INLAND REGIONAL CENTER BTS
ARCHITECT:	WARE MALCOMB
SHEET DESCRIPTION:	3rd FLOOR PLAN - BLDG. 2
DATE:	10-30-08
SCALE:	3/32"=1'-0"
DRAWN:	MAG/BMR
JOB NO:	068-08
SHEET NO:	2.06

REVISIONS	BY
△	
△	
△	
△	
△	

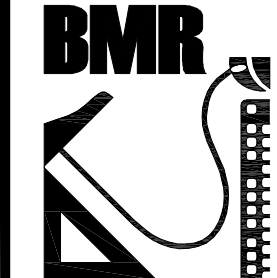

BMR
DRAFTING SERVICE
SINCE 1988
23846 SUNNYMEAD BLVD.
SUITE 80
MORENO VALLEY, CA 92553
B: (951) 243-7814
F: (951) 243-7873


GLASS FACE FACTORY
26383 BASE LINE
HIGHLAND, CA 92346


JOB NAME:	INLAND REGIONAL CENTER BTS
ARCHITECT:	WARE MALCOMB
SHEET DESCRIPTION:	1st & 2nd FLR. PLAN - BLDG. 3
DATE:	10-30-08
SCALE:	3/32"=1'-0"
DRAWN:	MAG/BMR
JOB NO:	068-08
SHEET NO:	2.07



PARTIAL 1ST. FLOOR PLAN
REF. ARCH'L - A2.1a


LOBBY

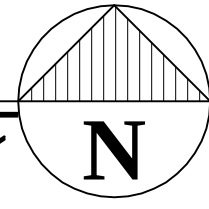


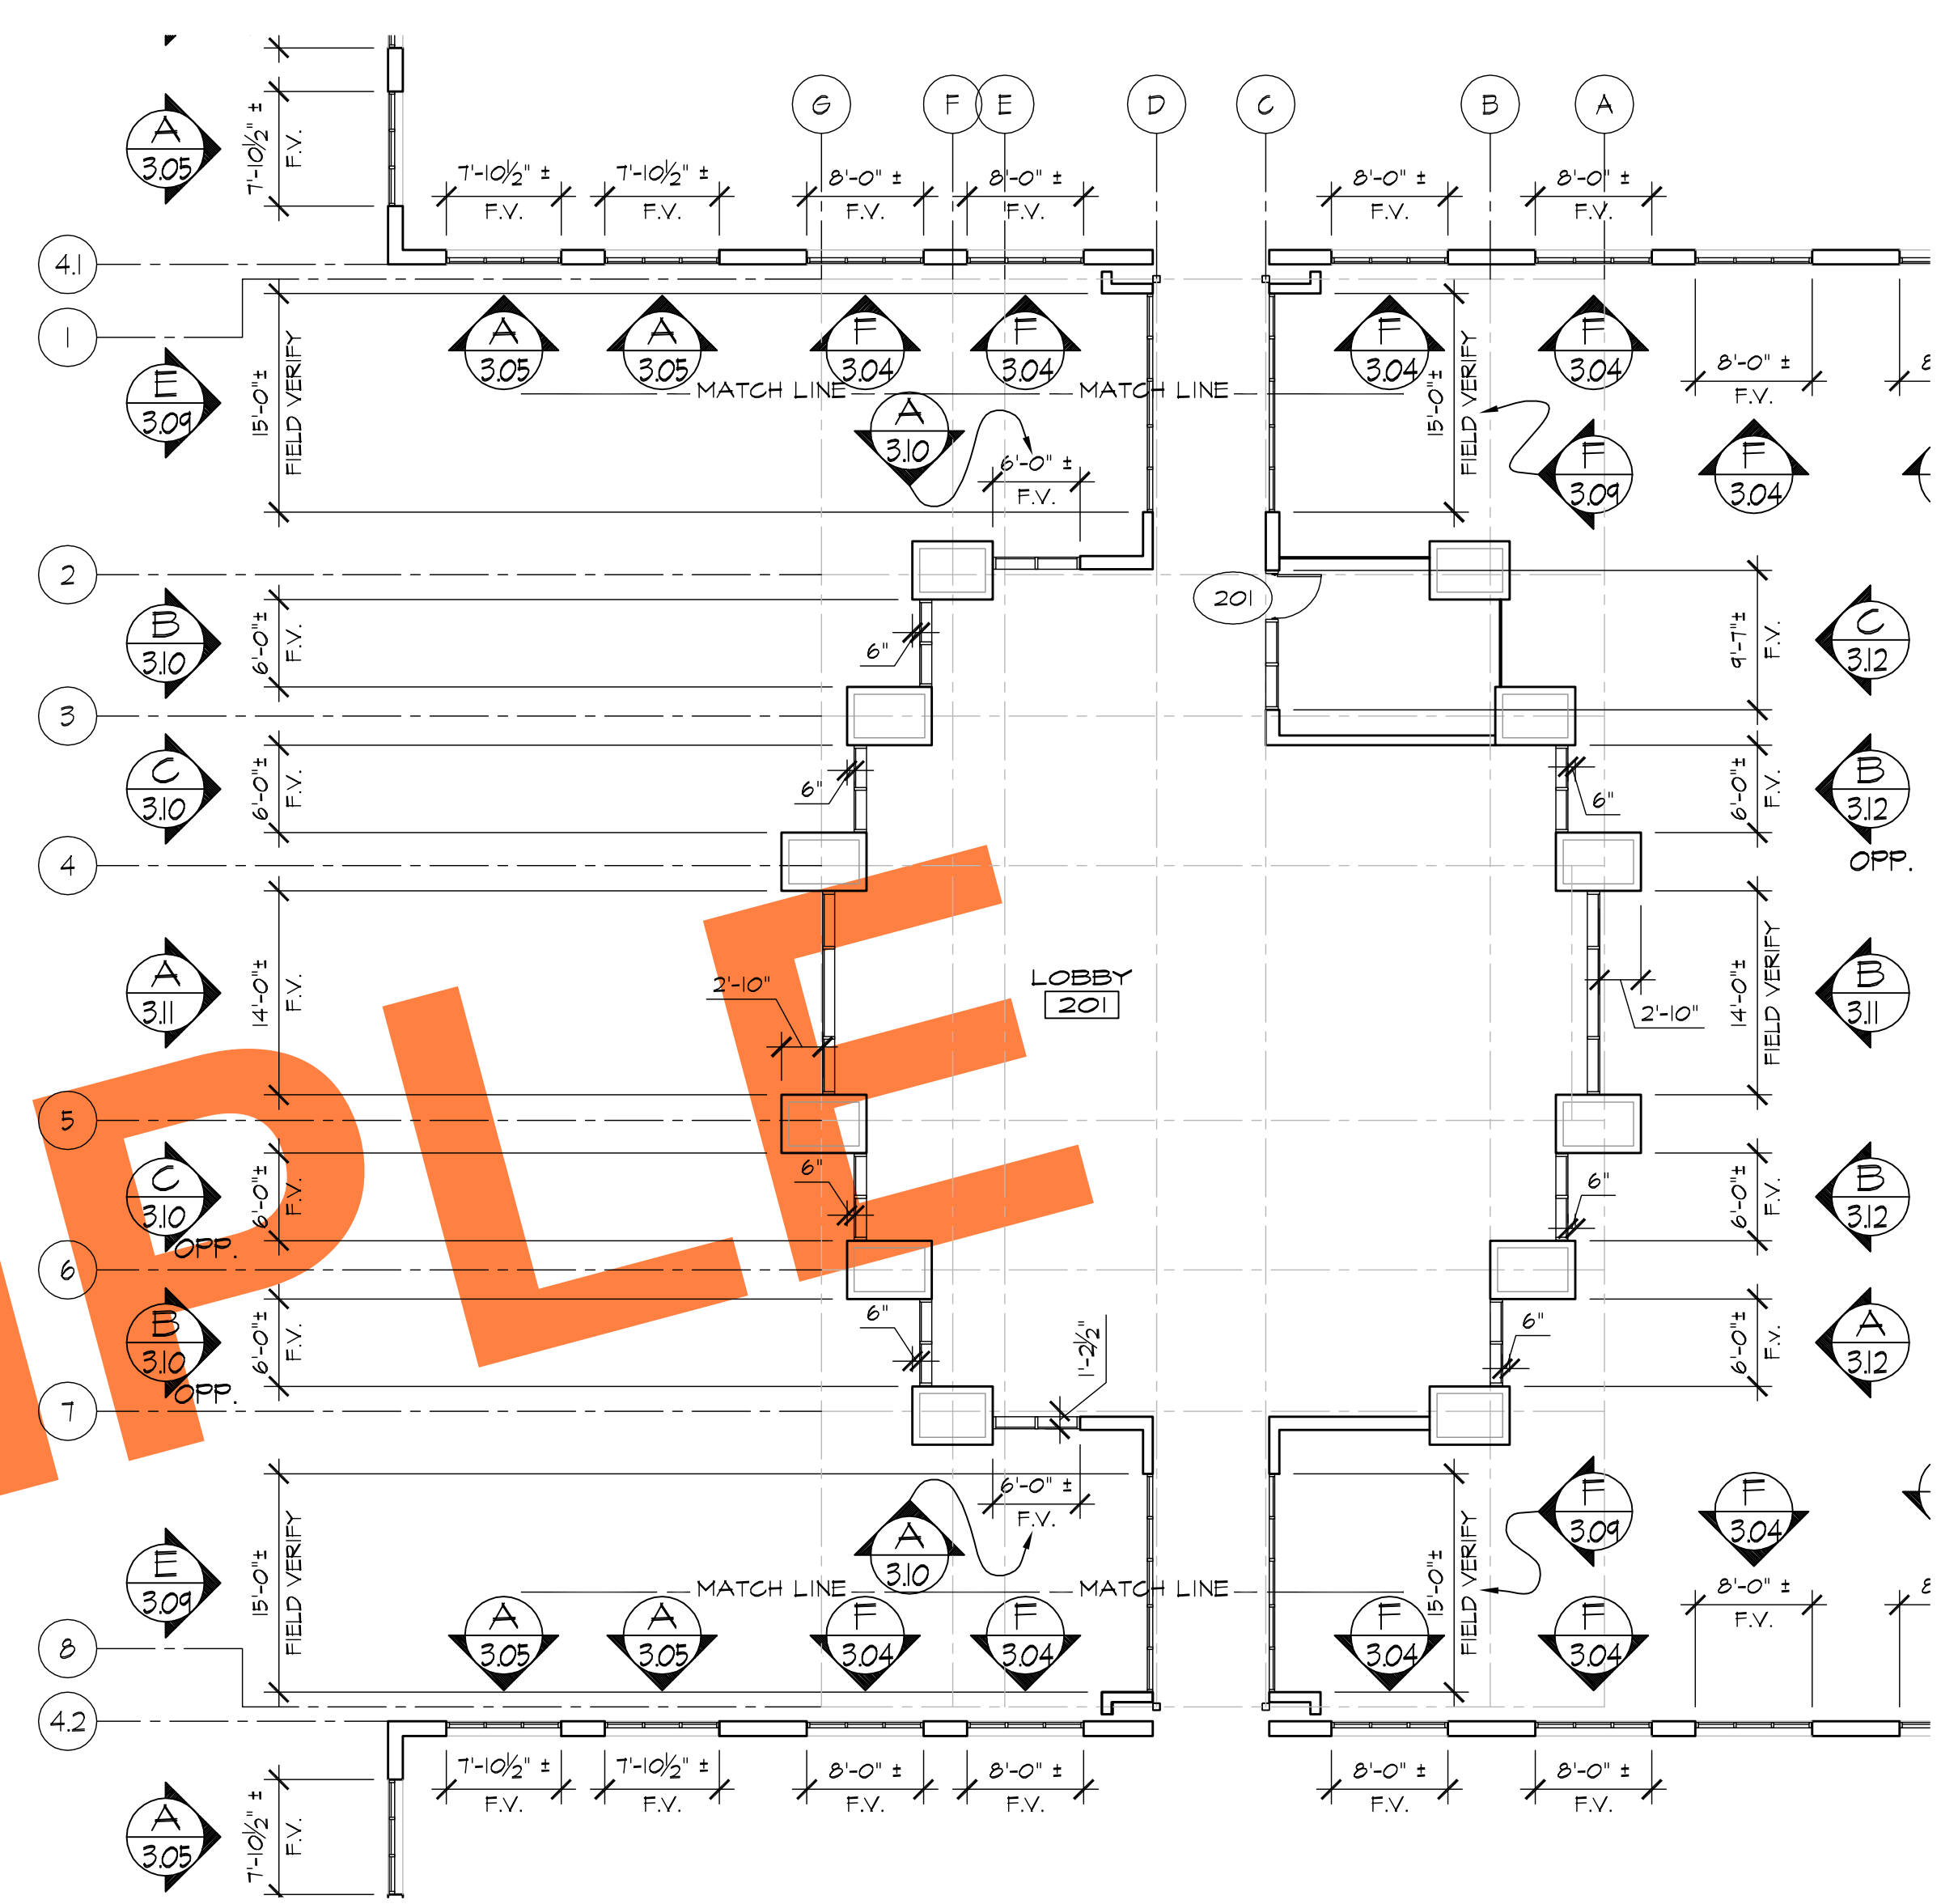


PARTIAL 2ND. FLOOR PLAN
REF. ARCH'L - A2.1a

LOBBY

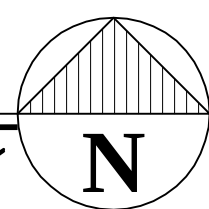


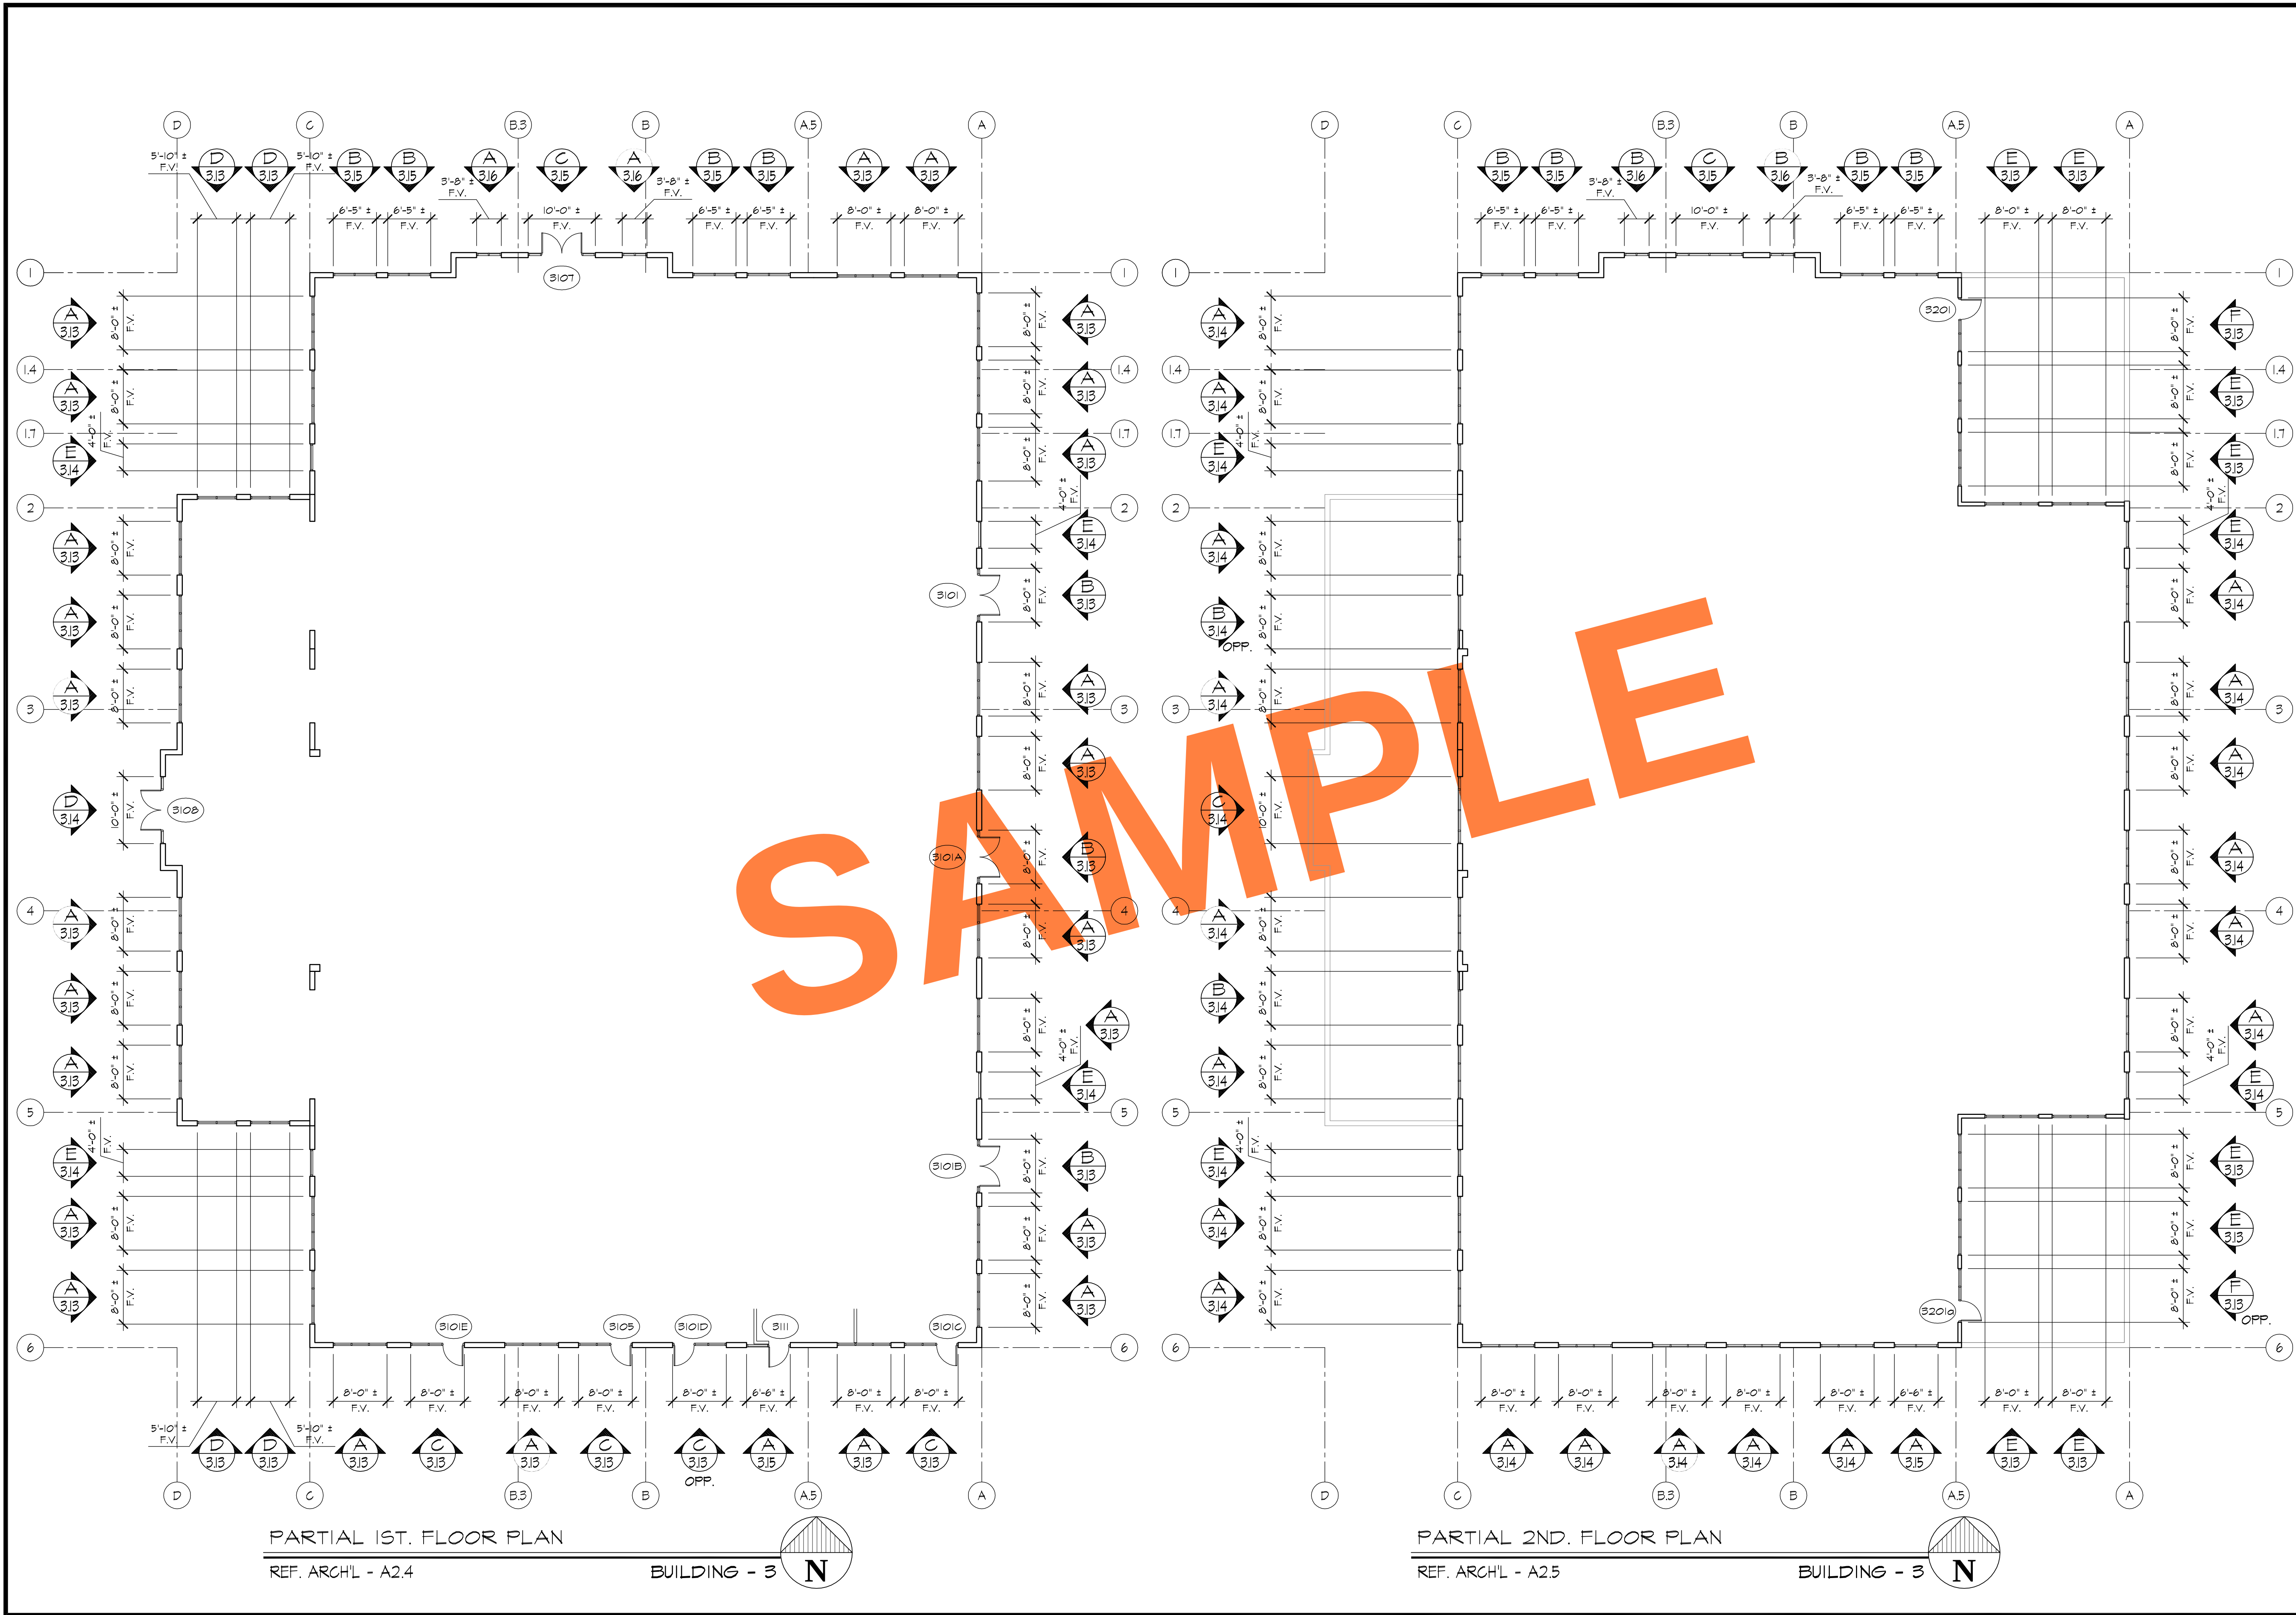


REVISIONS		BY
△		
△		
△		
△		
△		
BMR DRAFTING SERVICE SINCE 1988 23846 SUNNYMEAD BLVD. SUITE #6 MORENO VALLEY, CA 92553 B: (951) 243-7814 F: (951) 243-7873		
GLASS FACTORY 26383 BASE LINE HIGHLAND, CA 92346		
JOB NAME: INLAND REGIONAL CENTER BTS		
ARCHITECT: WARE MALCOMB		
SHEET DESCRIPTION: 1st & 2nd FLR. PLAN - BLDG. 3		
DATE: 10-30-08		
SCALE: 3/32"=1'-0"		
DRAWN: MAC/BMR		
JOB NO: 068-08		
SHEET NO:		
2.08		

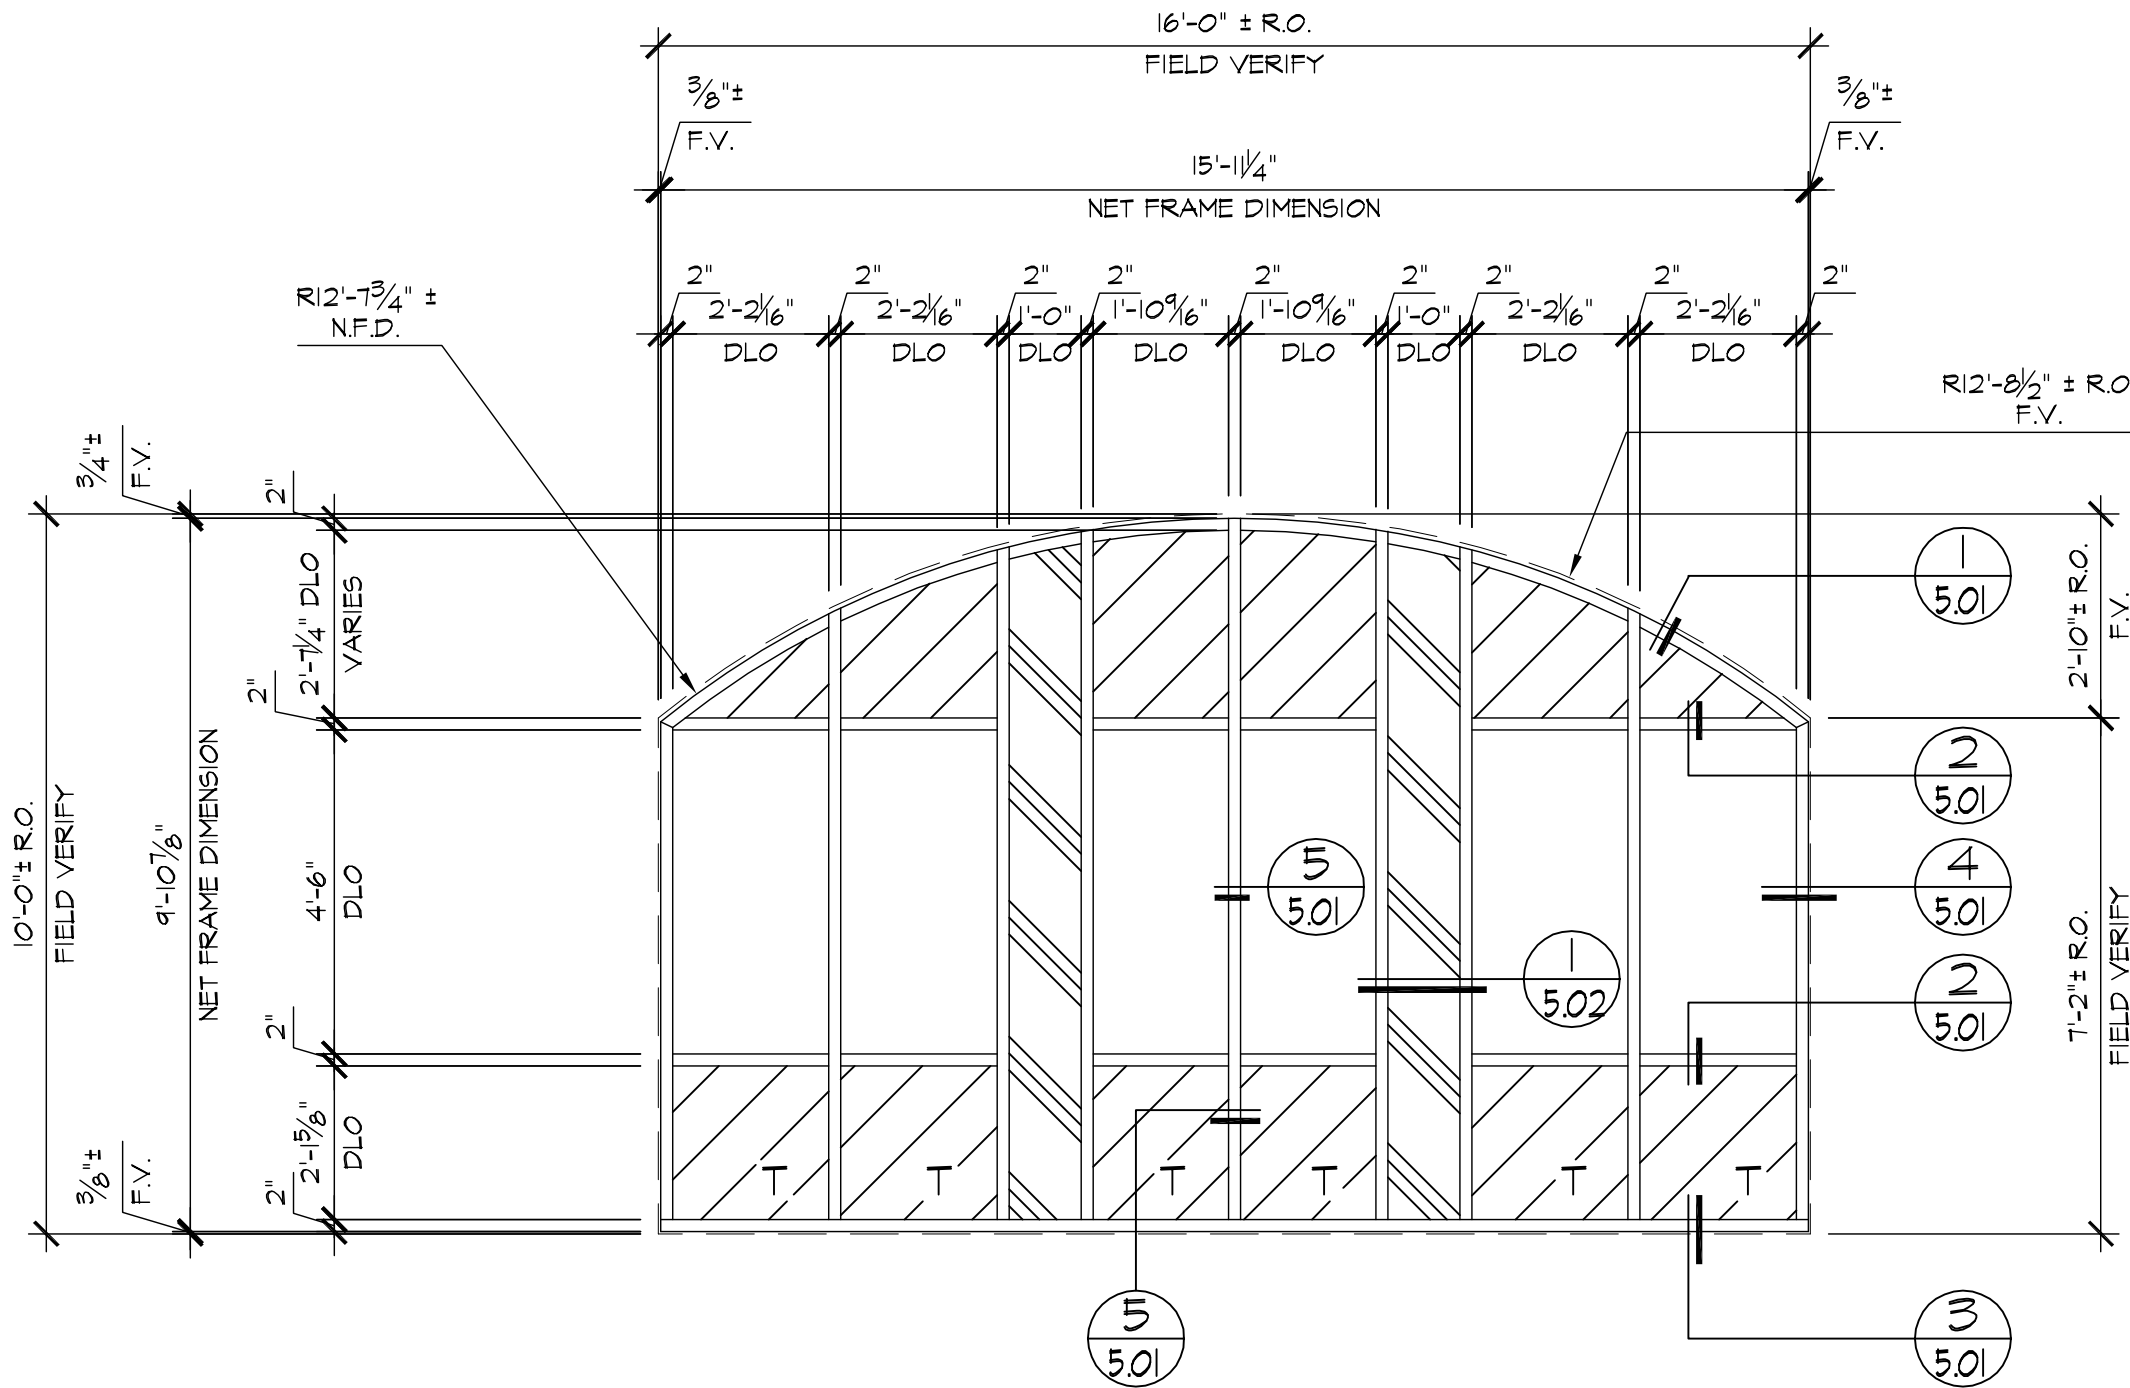


A ELEVATION (AG451)
3.01 LOCATION
 BLDG-1/1st. FLR. ~ 1 REQ'D (EAST)
 BLDG-2/1st. FLR. ~ 1 REQ'D (EAST)

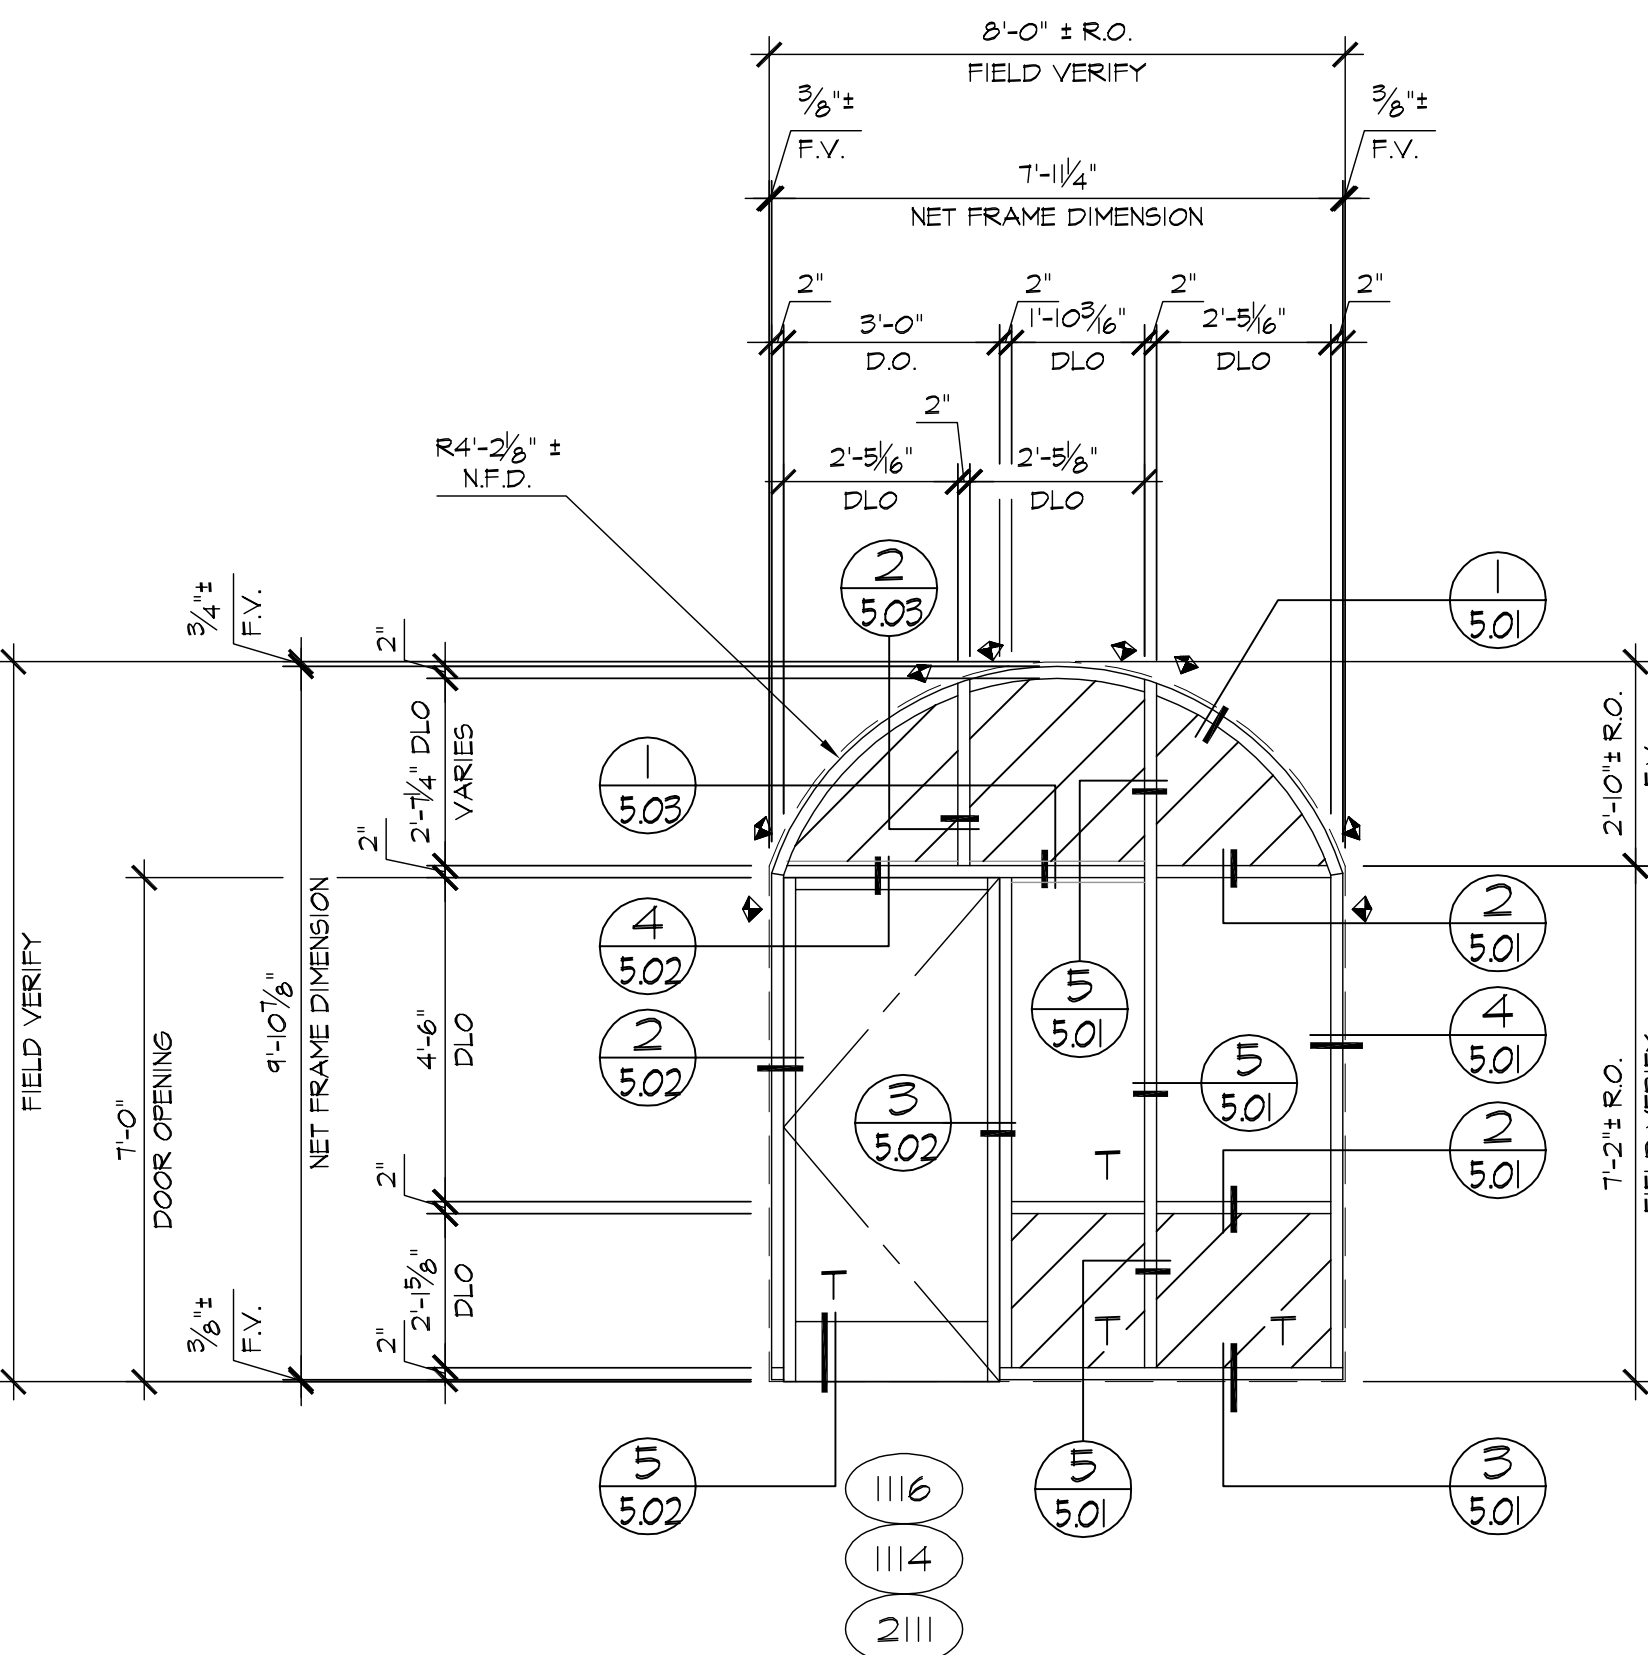


D ELEVATION (AG451)
3.01 LOCATION
 BLDG-1/1st. FLR. ~ 1 REQ'D (EAST)
 BLDG-1/1st. FLR. ~ 1 REQ'D/OPP. (NORTH)
 BLDG-2/1st. FLR. ~ 1 REQ'D/OPP. (NORTH)

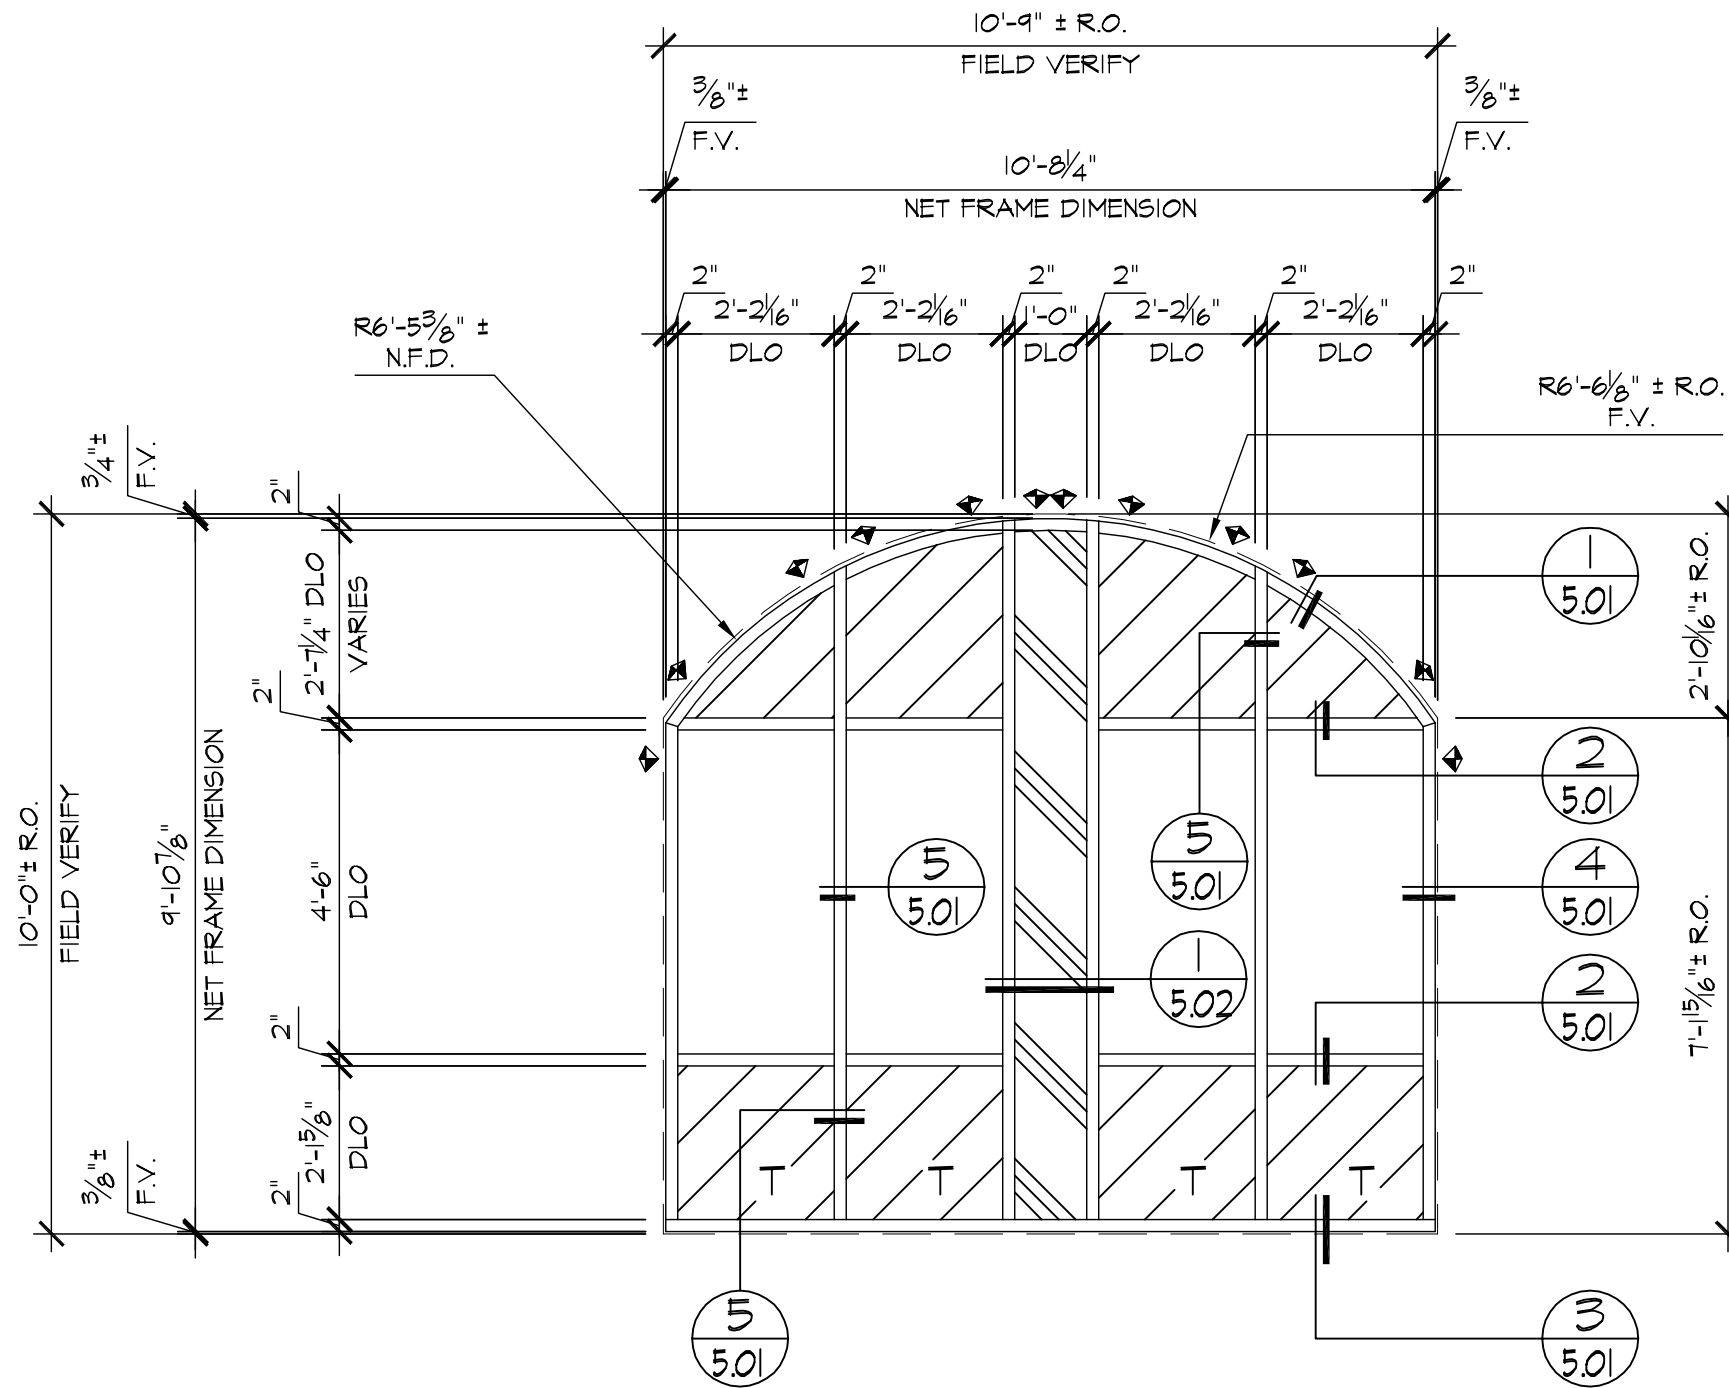


B ELEVATION (AG451)
3.01 LOCATION
 BLDG-1/1st. FLR. ~ 1 REQ'D (EAST)

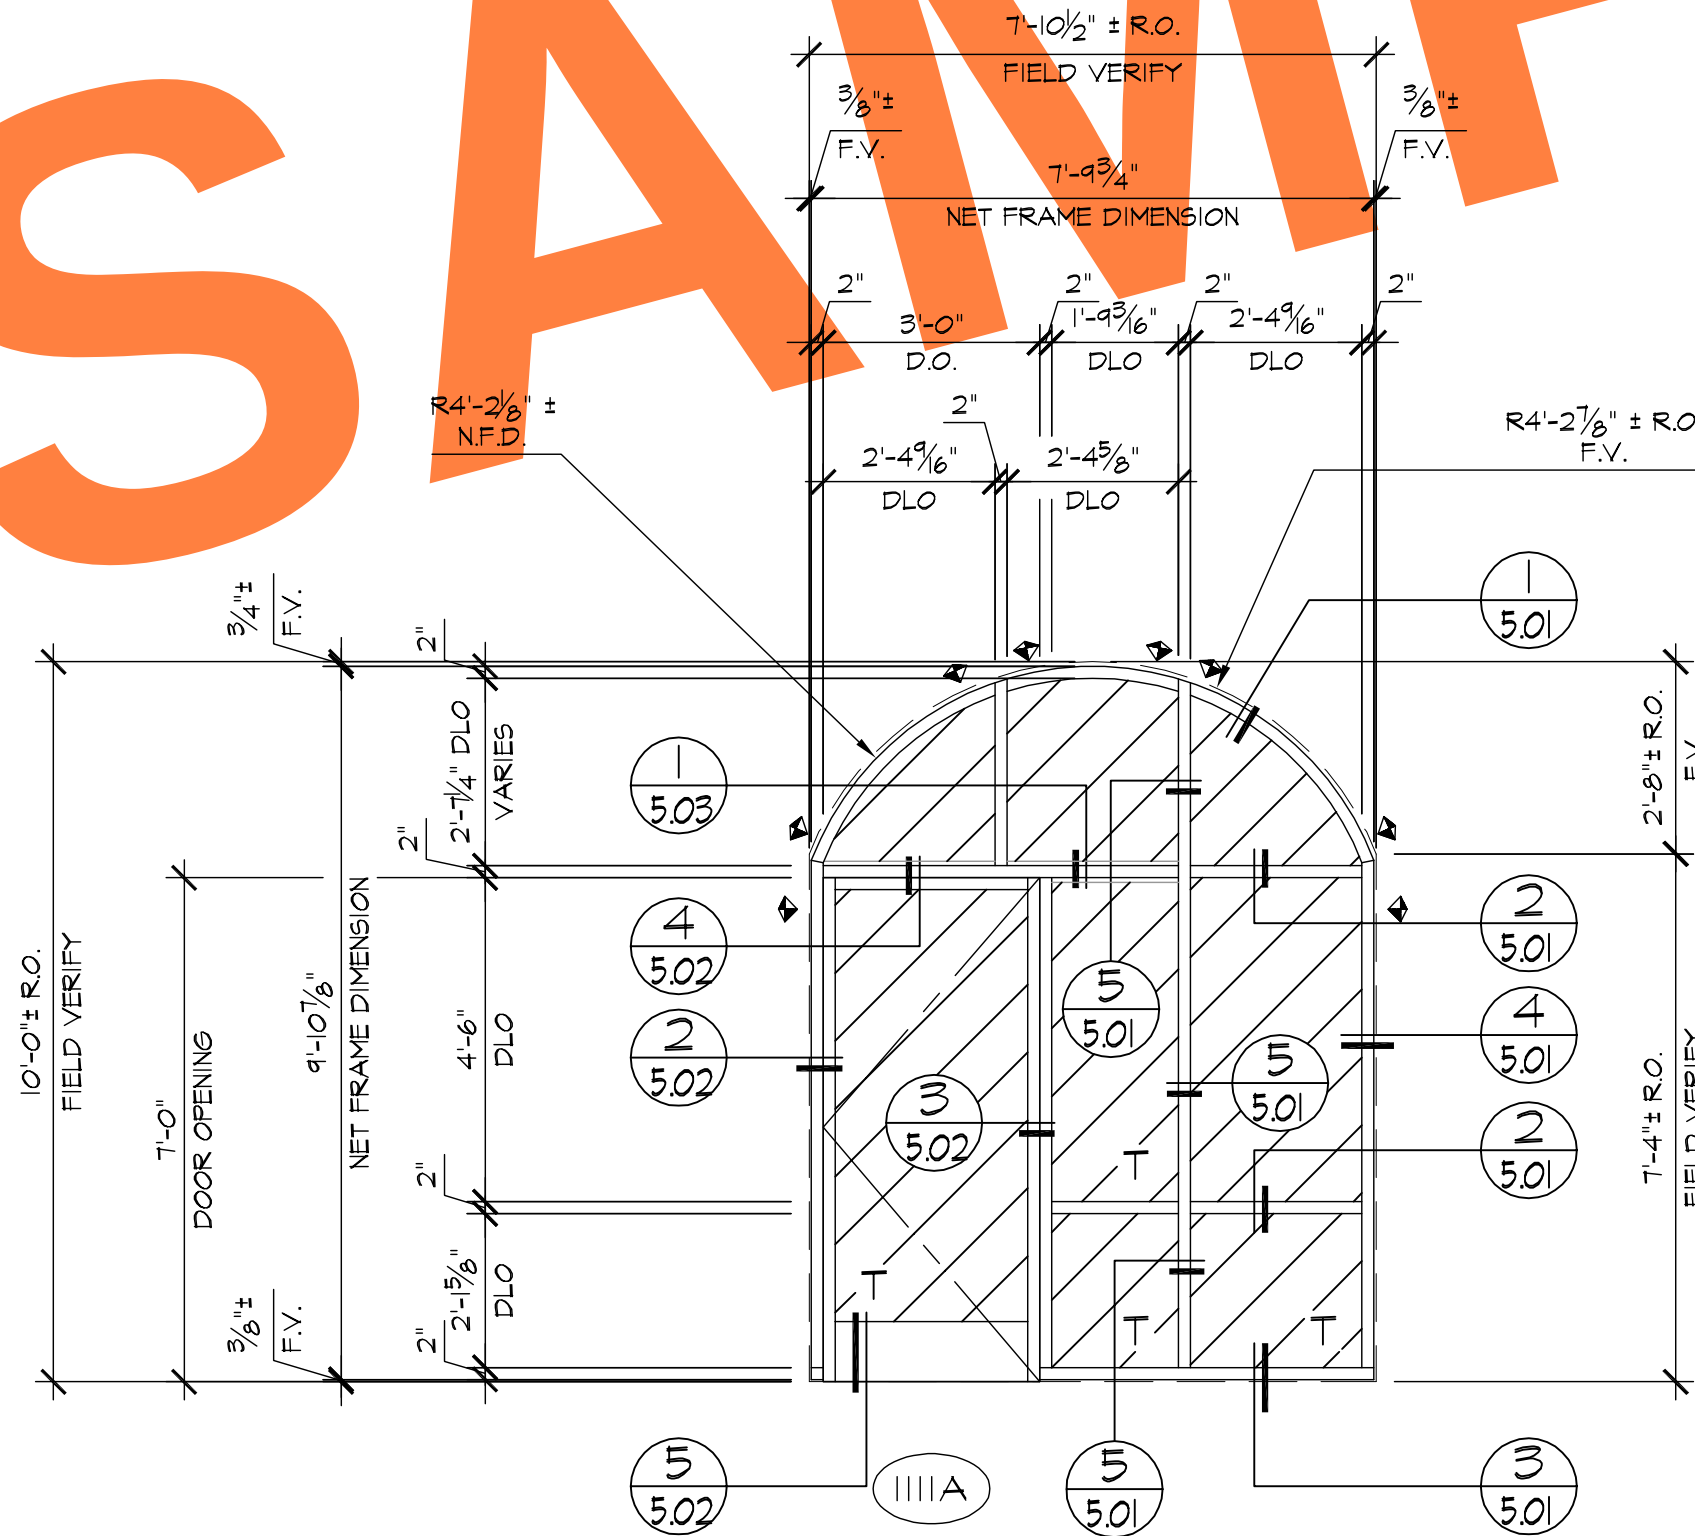

E ELEVATION (AG451)
3.01 LOCATION
 BLDG-1/1st. FLR. ~ 1 REQ'D (EAST)

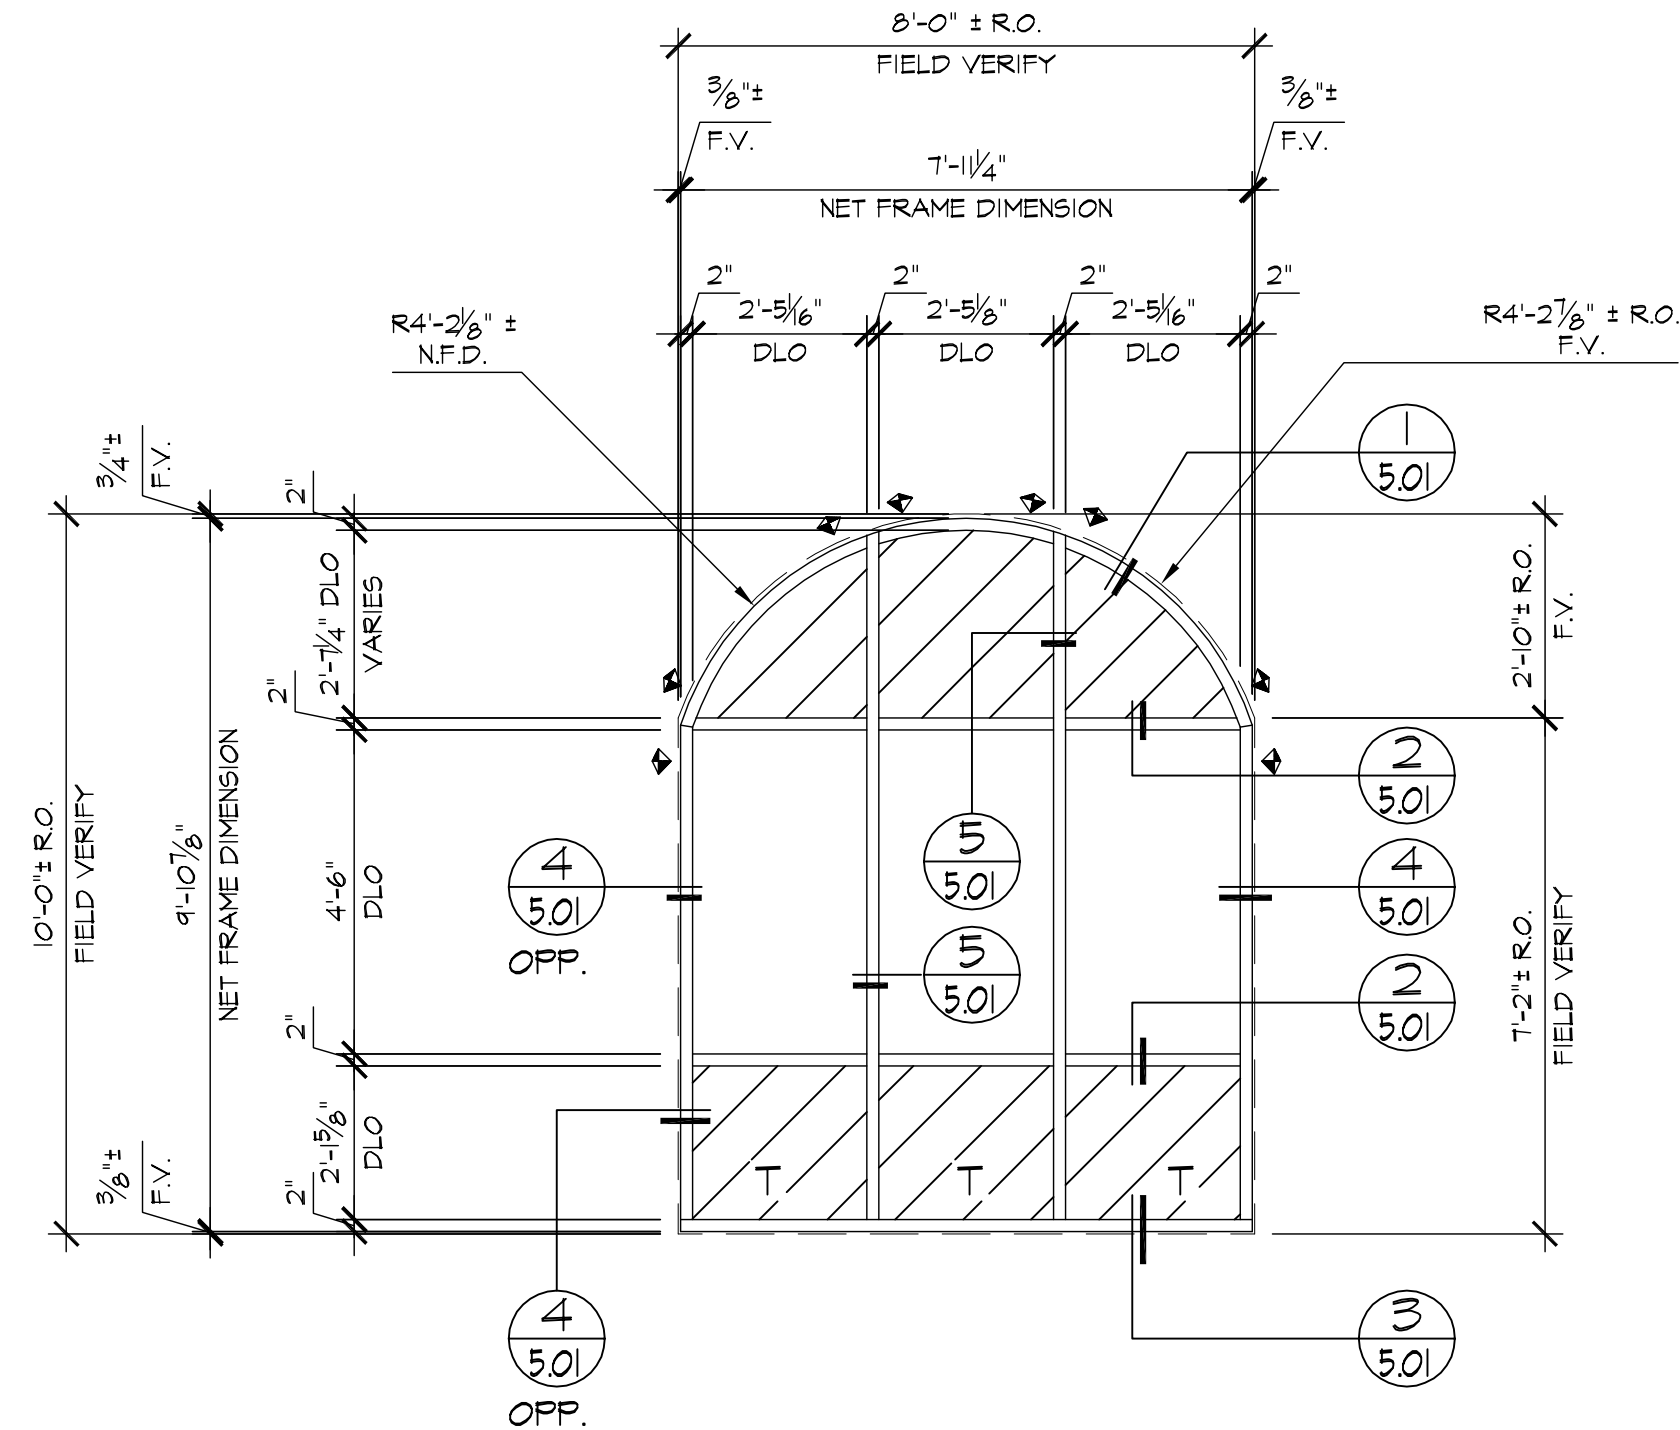

C ELEVATION (AG451)
3.01 LOCATION
 BLDG-1/1st. FLR. ~ 2 REQ'D (EAST)
 BLDG-1/1st. FLR. ~ 9 REQ'D (SOUTH)
 BLDG-1/1st. FLR. ~ 10 REQ'D (NORTH)
 BLDG-2/1st. FLR. ~ 4 REQ'D (EAST)
 BLDG-2/1st. FLR. ~ 8 REQ'D (NORTH)
 BLDG-2/1st. FLR. ~ 10 REQ'D (SOUTH)

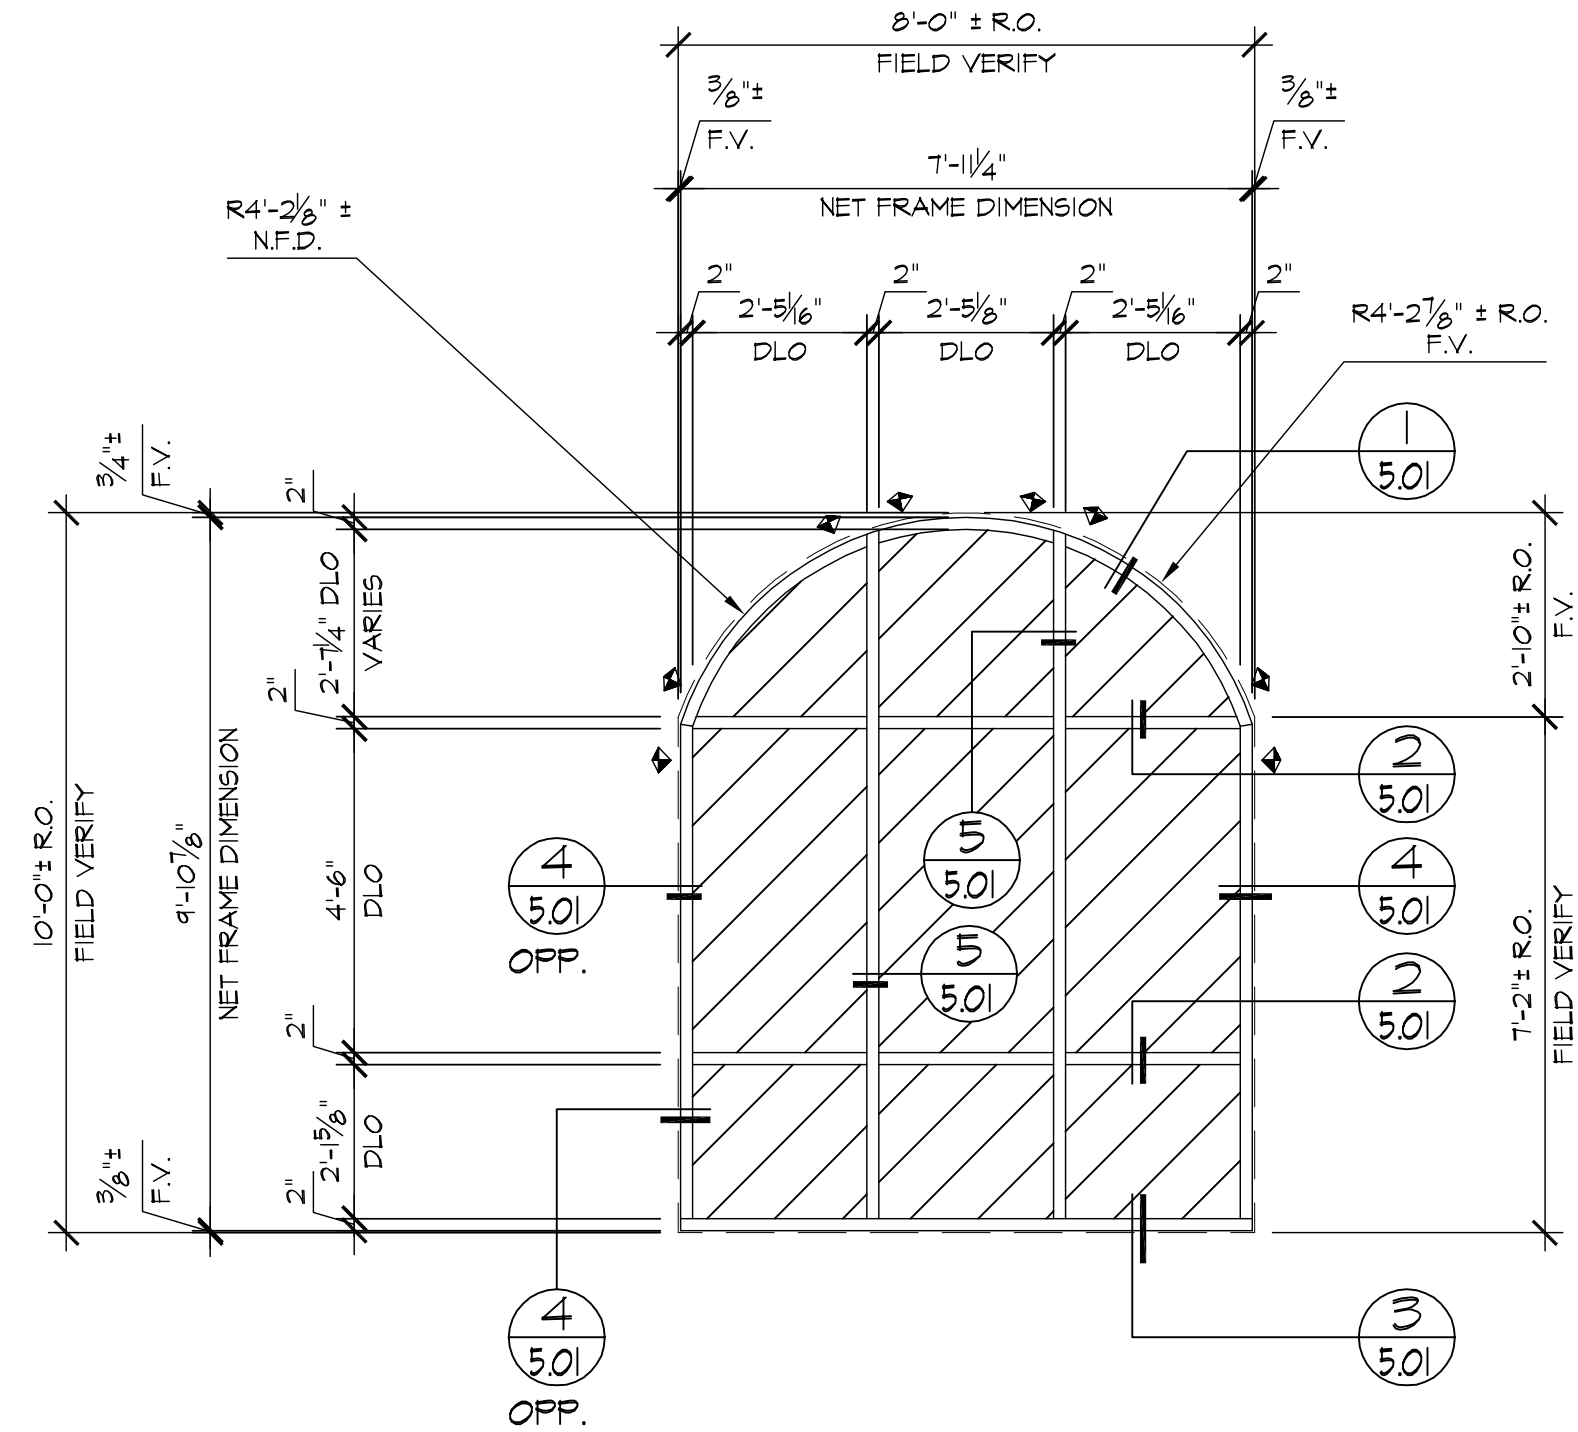


F ELEVATION (AG451)
3.01 LOCATION
 BLDG-1/1st. FLR. ~ 1 REQ'D (EAST)
 BLDG-1/1st. FLR. ~ 1 REQ'D (SOUTH)

REVISIONS BY


BMR
 DRAFTING SERVICE
 SINCE 1988
 23846 SUNNYMEAD BLVD.
 SUITE 60
 MORENO VALLEY, CA 92553
 P: (951) 243-7814
 F: (951) 243-7873

GLASS FACORY
 26383 BASE LINE
 HIGHLAND, CA 92346


JOB NAME:	INLAND REGIONAL CENTER BTS
ARCHITECT:	WARE MALCOMB
SHEET DESCRIPTION:	ELEVATIONS
DATE:	10-30-08
SCALE:	3/8"=1'-0"
DRAWN:	MAC/BMR
JOB NO:	068-08
SHEET NO:	3.01

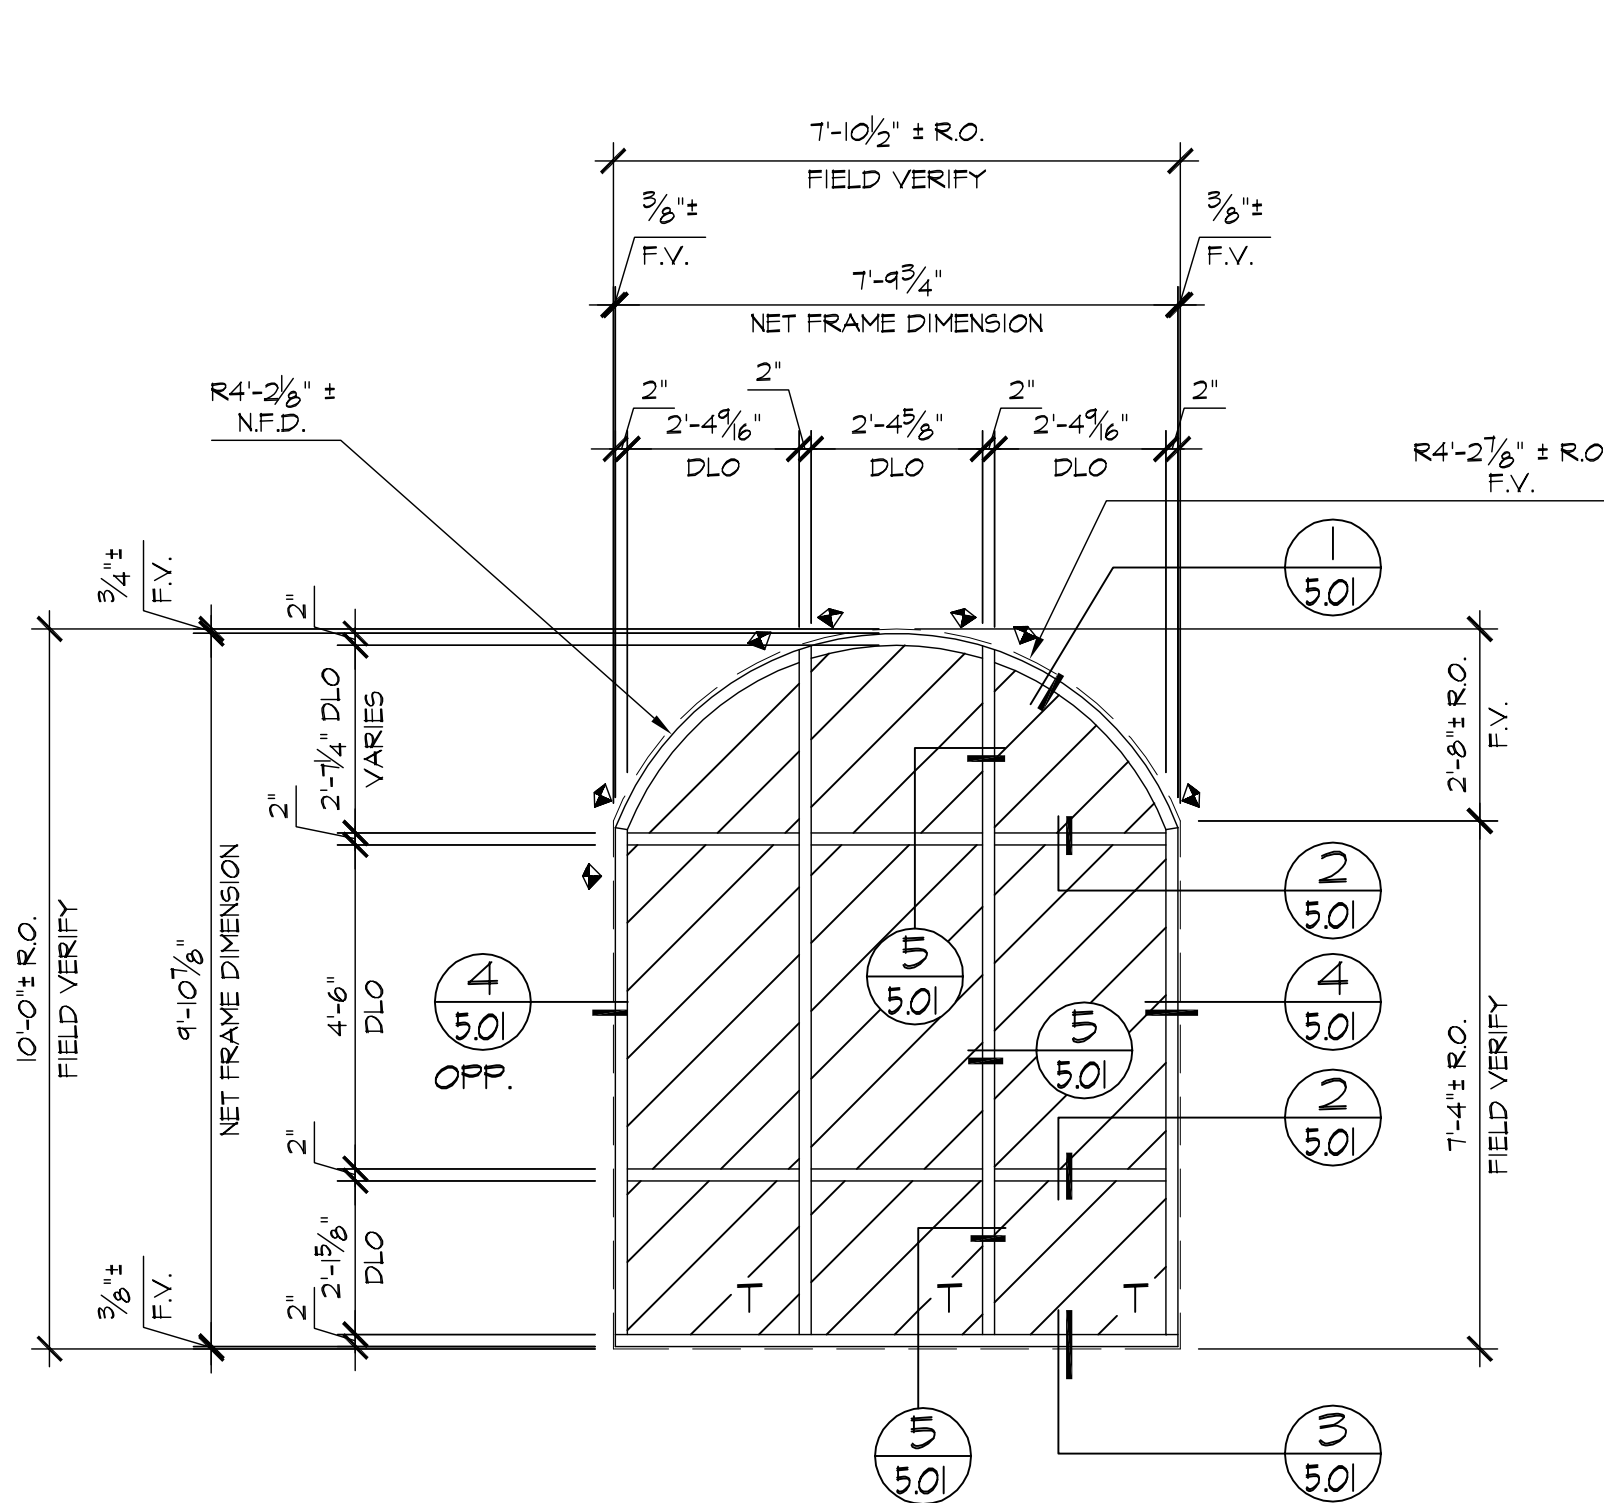


A ELEVATION
3.02 LOCATION
 BLDG-1/1st. FLR. ~ 2 REQ'D (SOUTH)

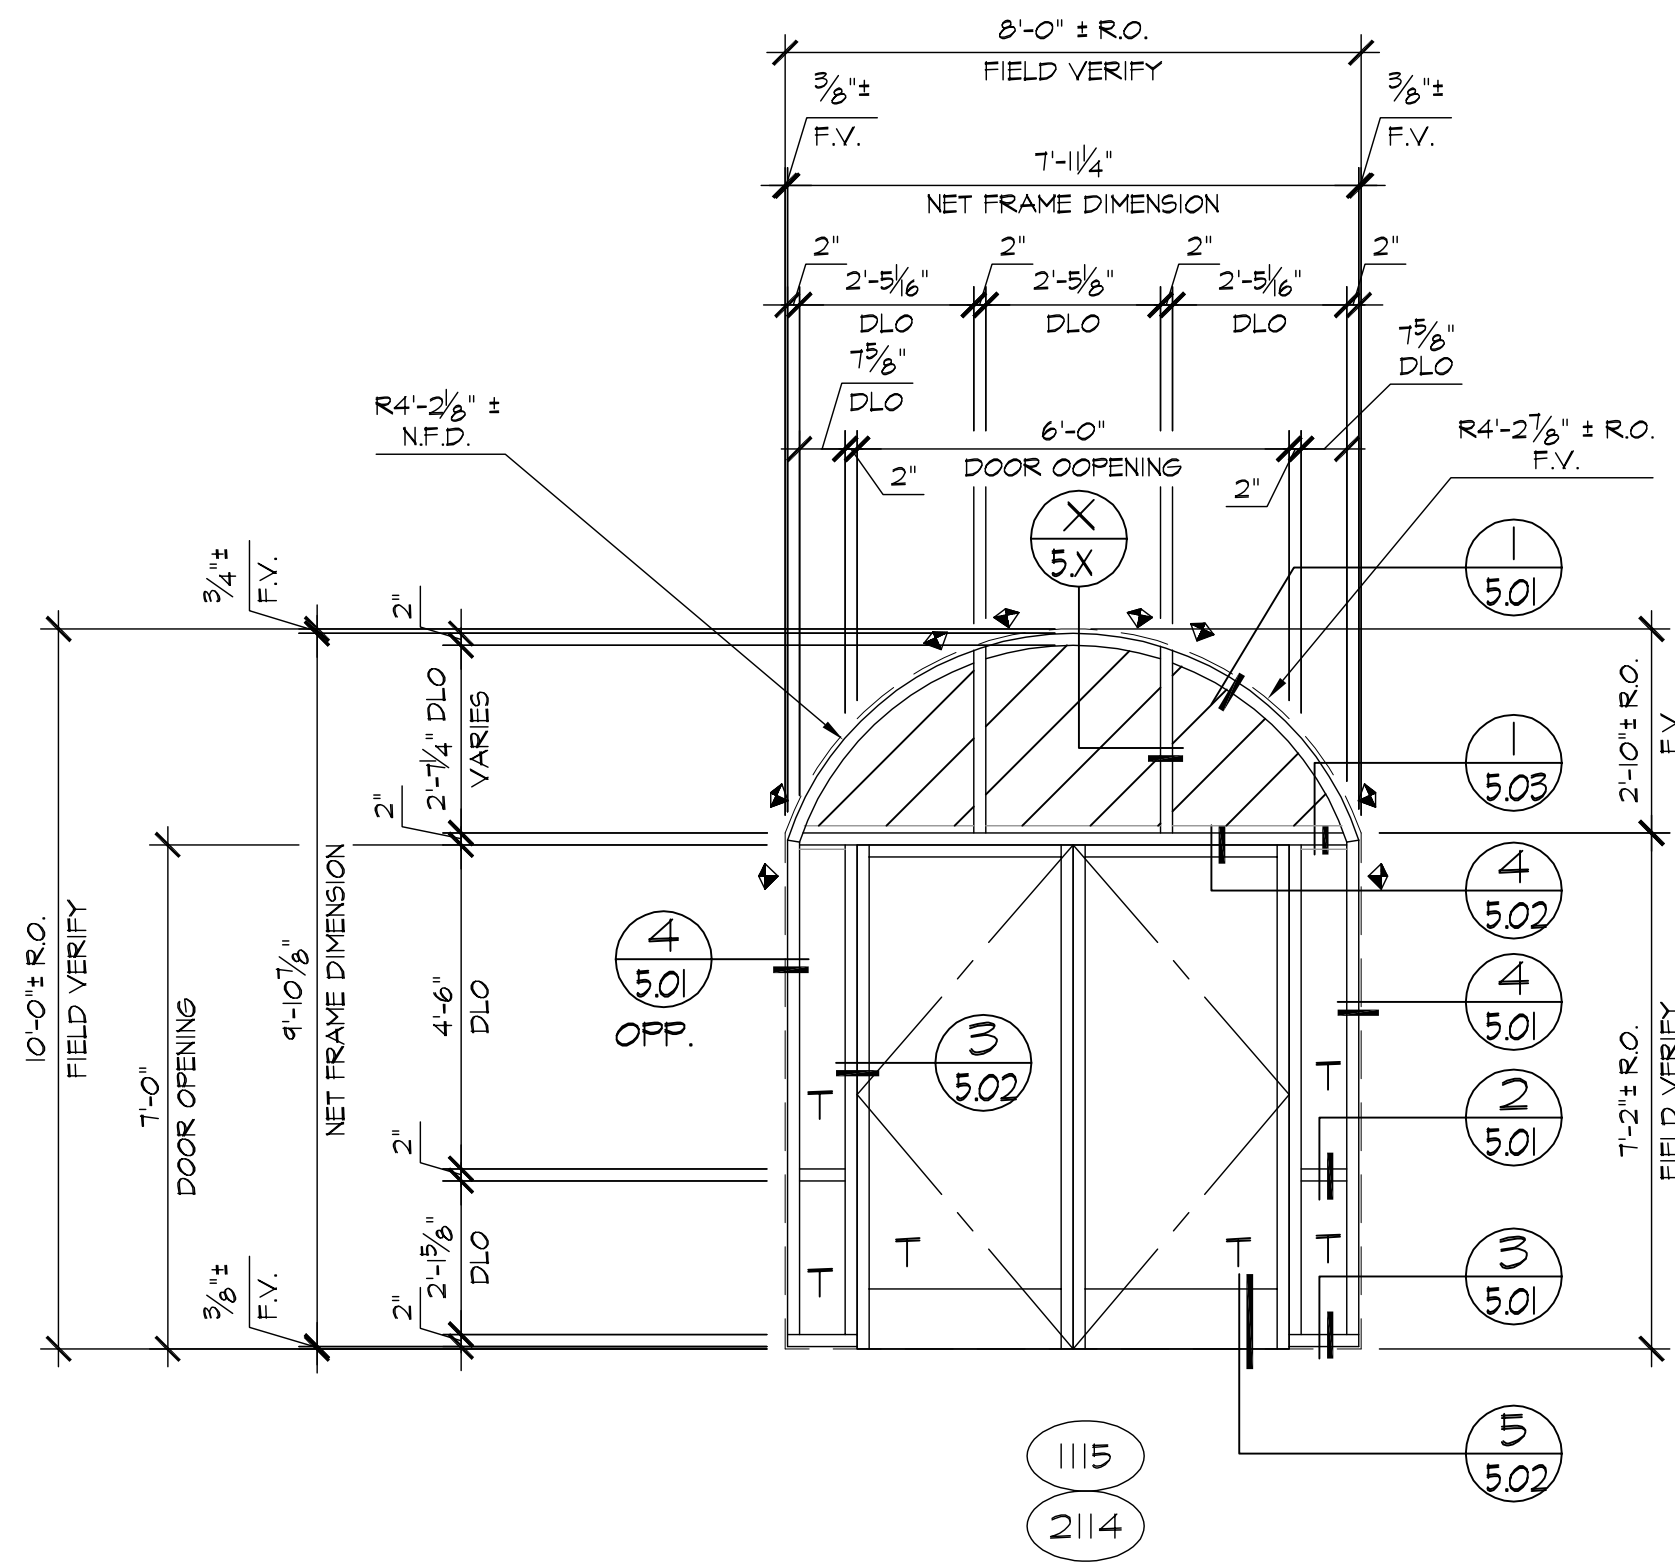


B ELEVATION
3.02 LOCATION
 BLDG-1/1st. FLR. ~ 1 REQ'D (SOUTH)
 BLDG-2/1st. FLR. ~ 1 REQ'D (SOUTH)

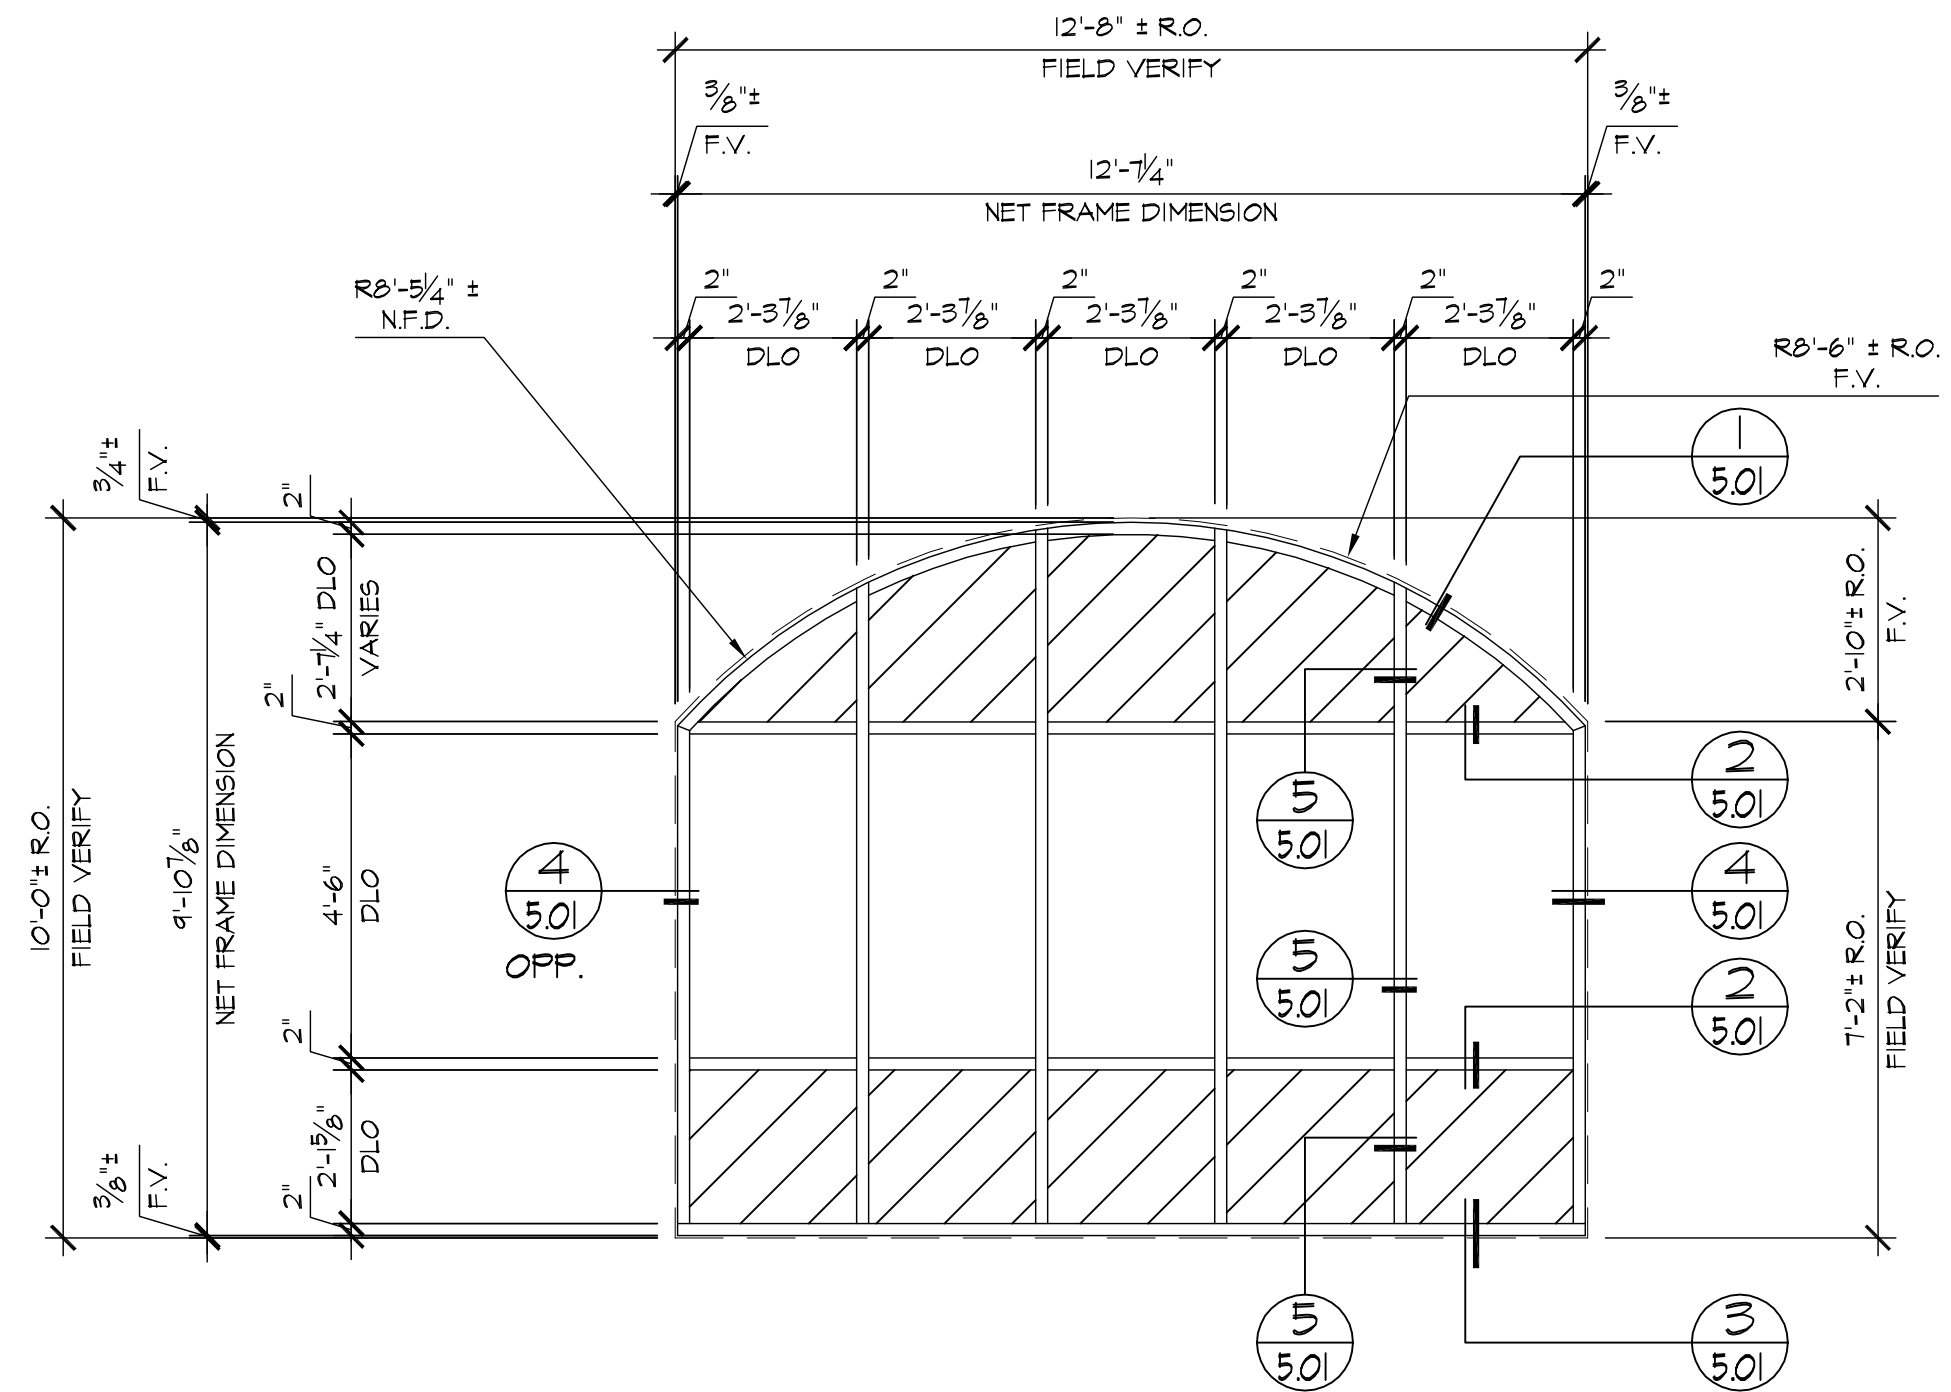


C ELEVATION
3.02 LOCATION
 BLDG-1/1st. FLR. ~ 1 REQ'D (SOUTH)
 BLDG-2/1st. FLR. ~ 1 REQ'D (NORTH)

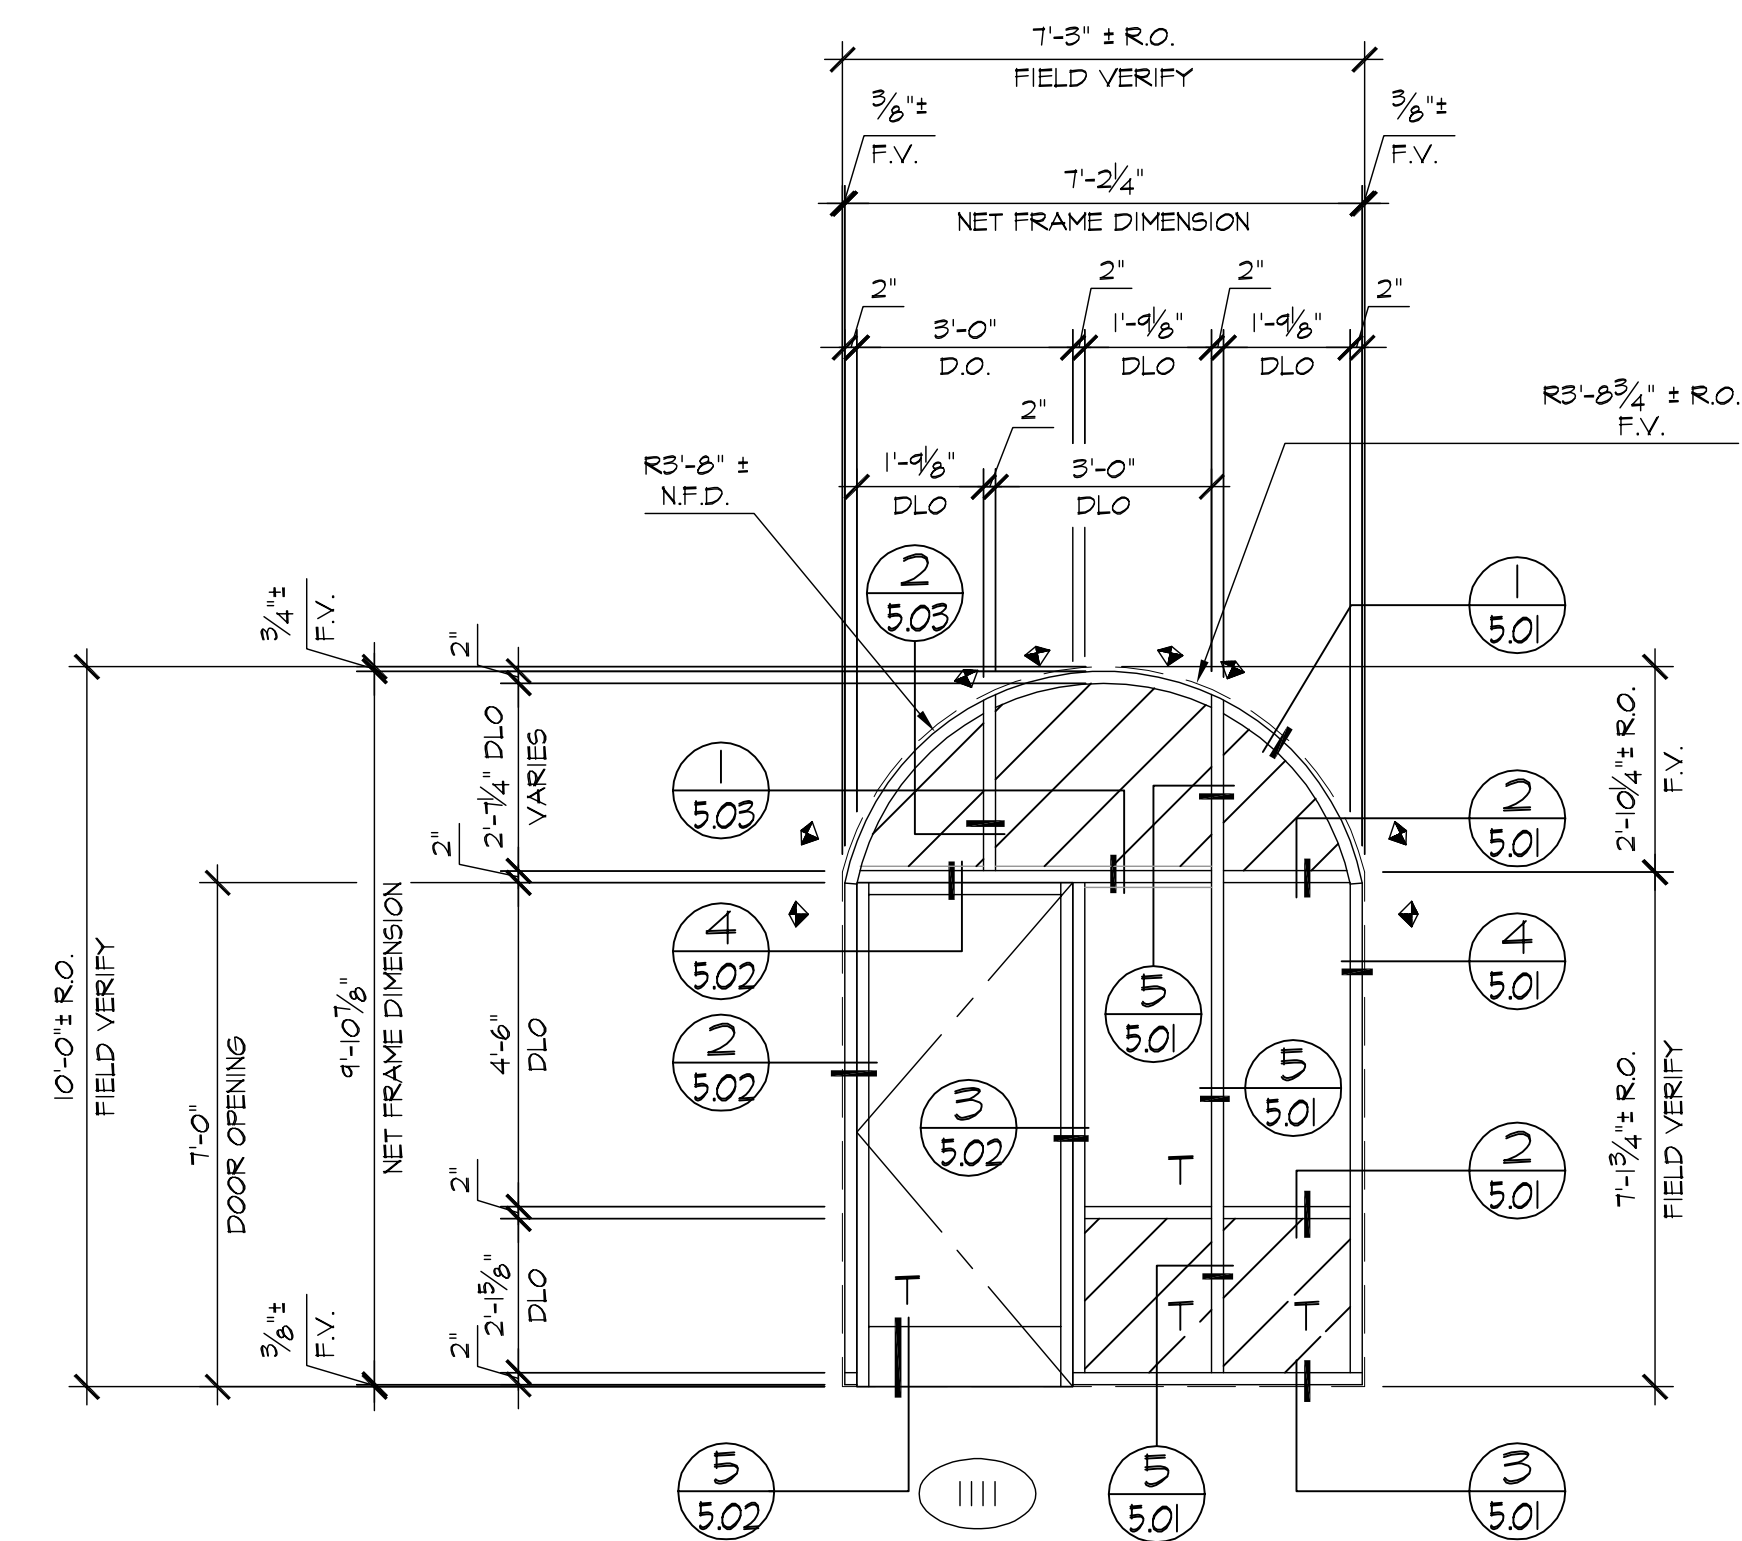

D ELEVATION
3.02 LOCATION
 BLDG-1/1st. FLR. ~ 1 REQ'D (SOUTH)

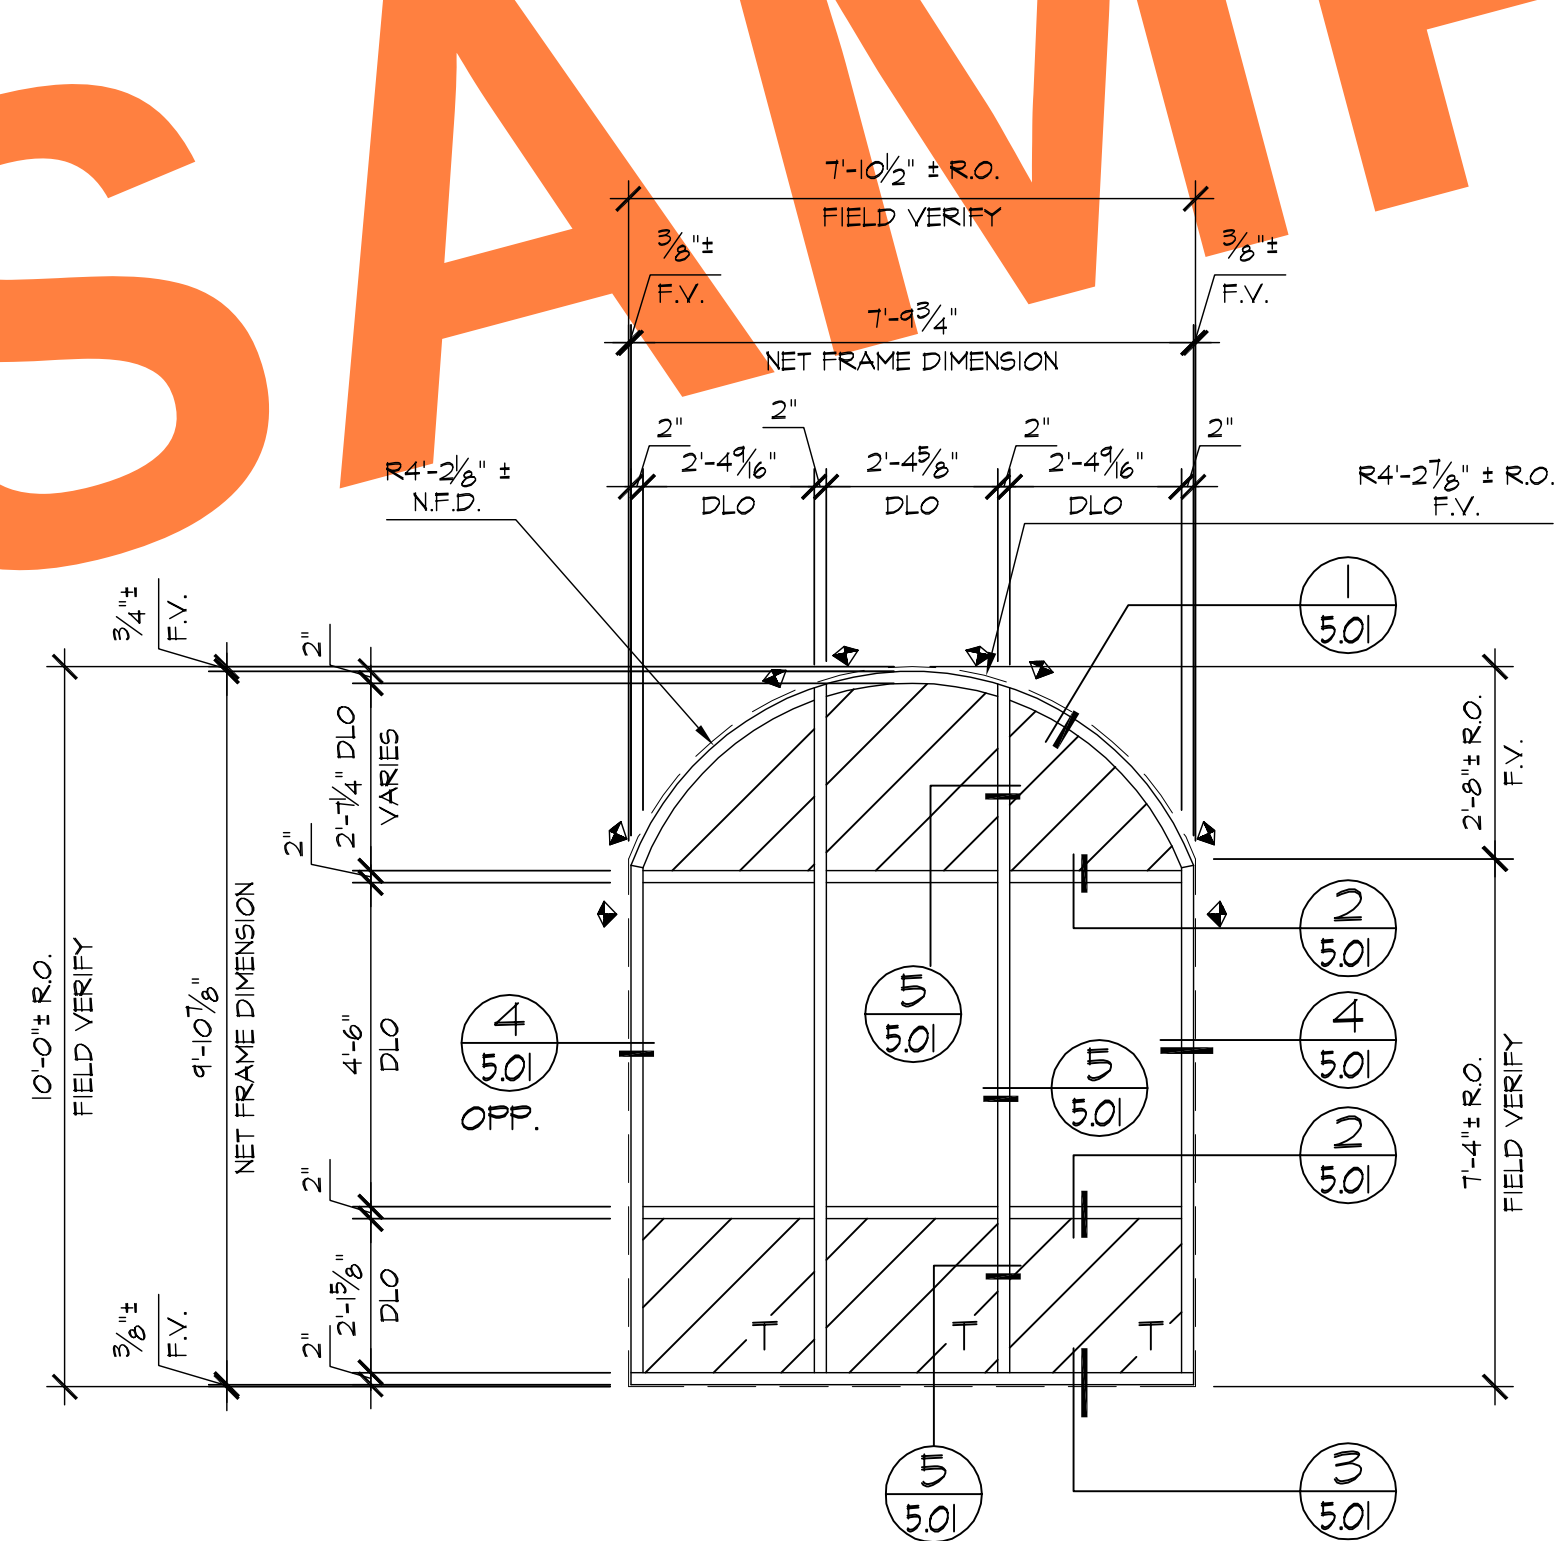

E ELEVATION
3.02 LOCATION
 BLDG-1/1st. FLR. ~ 1 REQ'D (SOUTH)
 BLDG-1/1st. FLR. ~ 4 REQ'D (NORTH)
 BLDG-2/1st. FLR. ~ 2 REQ'D (EAST)
 BLDG-2/1st. FLR. ~ 3 REQ'D (NORTH)
 BLDG-2/1st. FLR. ~ 4 REQ'D (SOUTH)

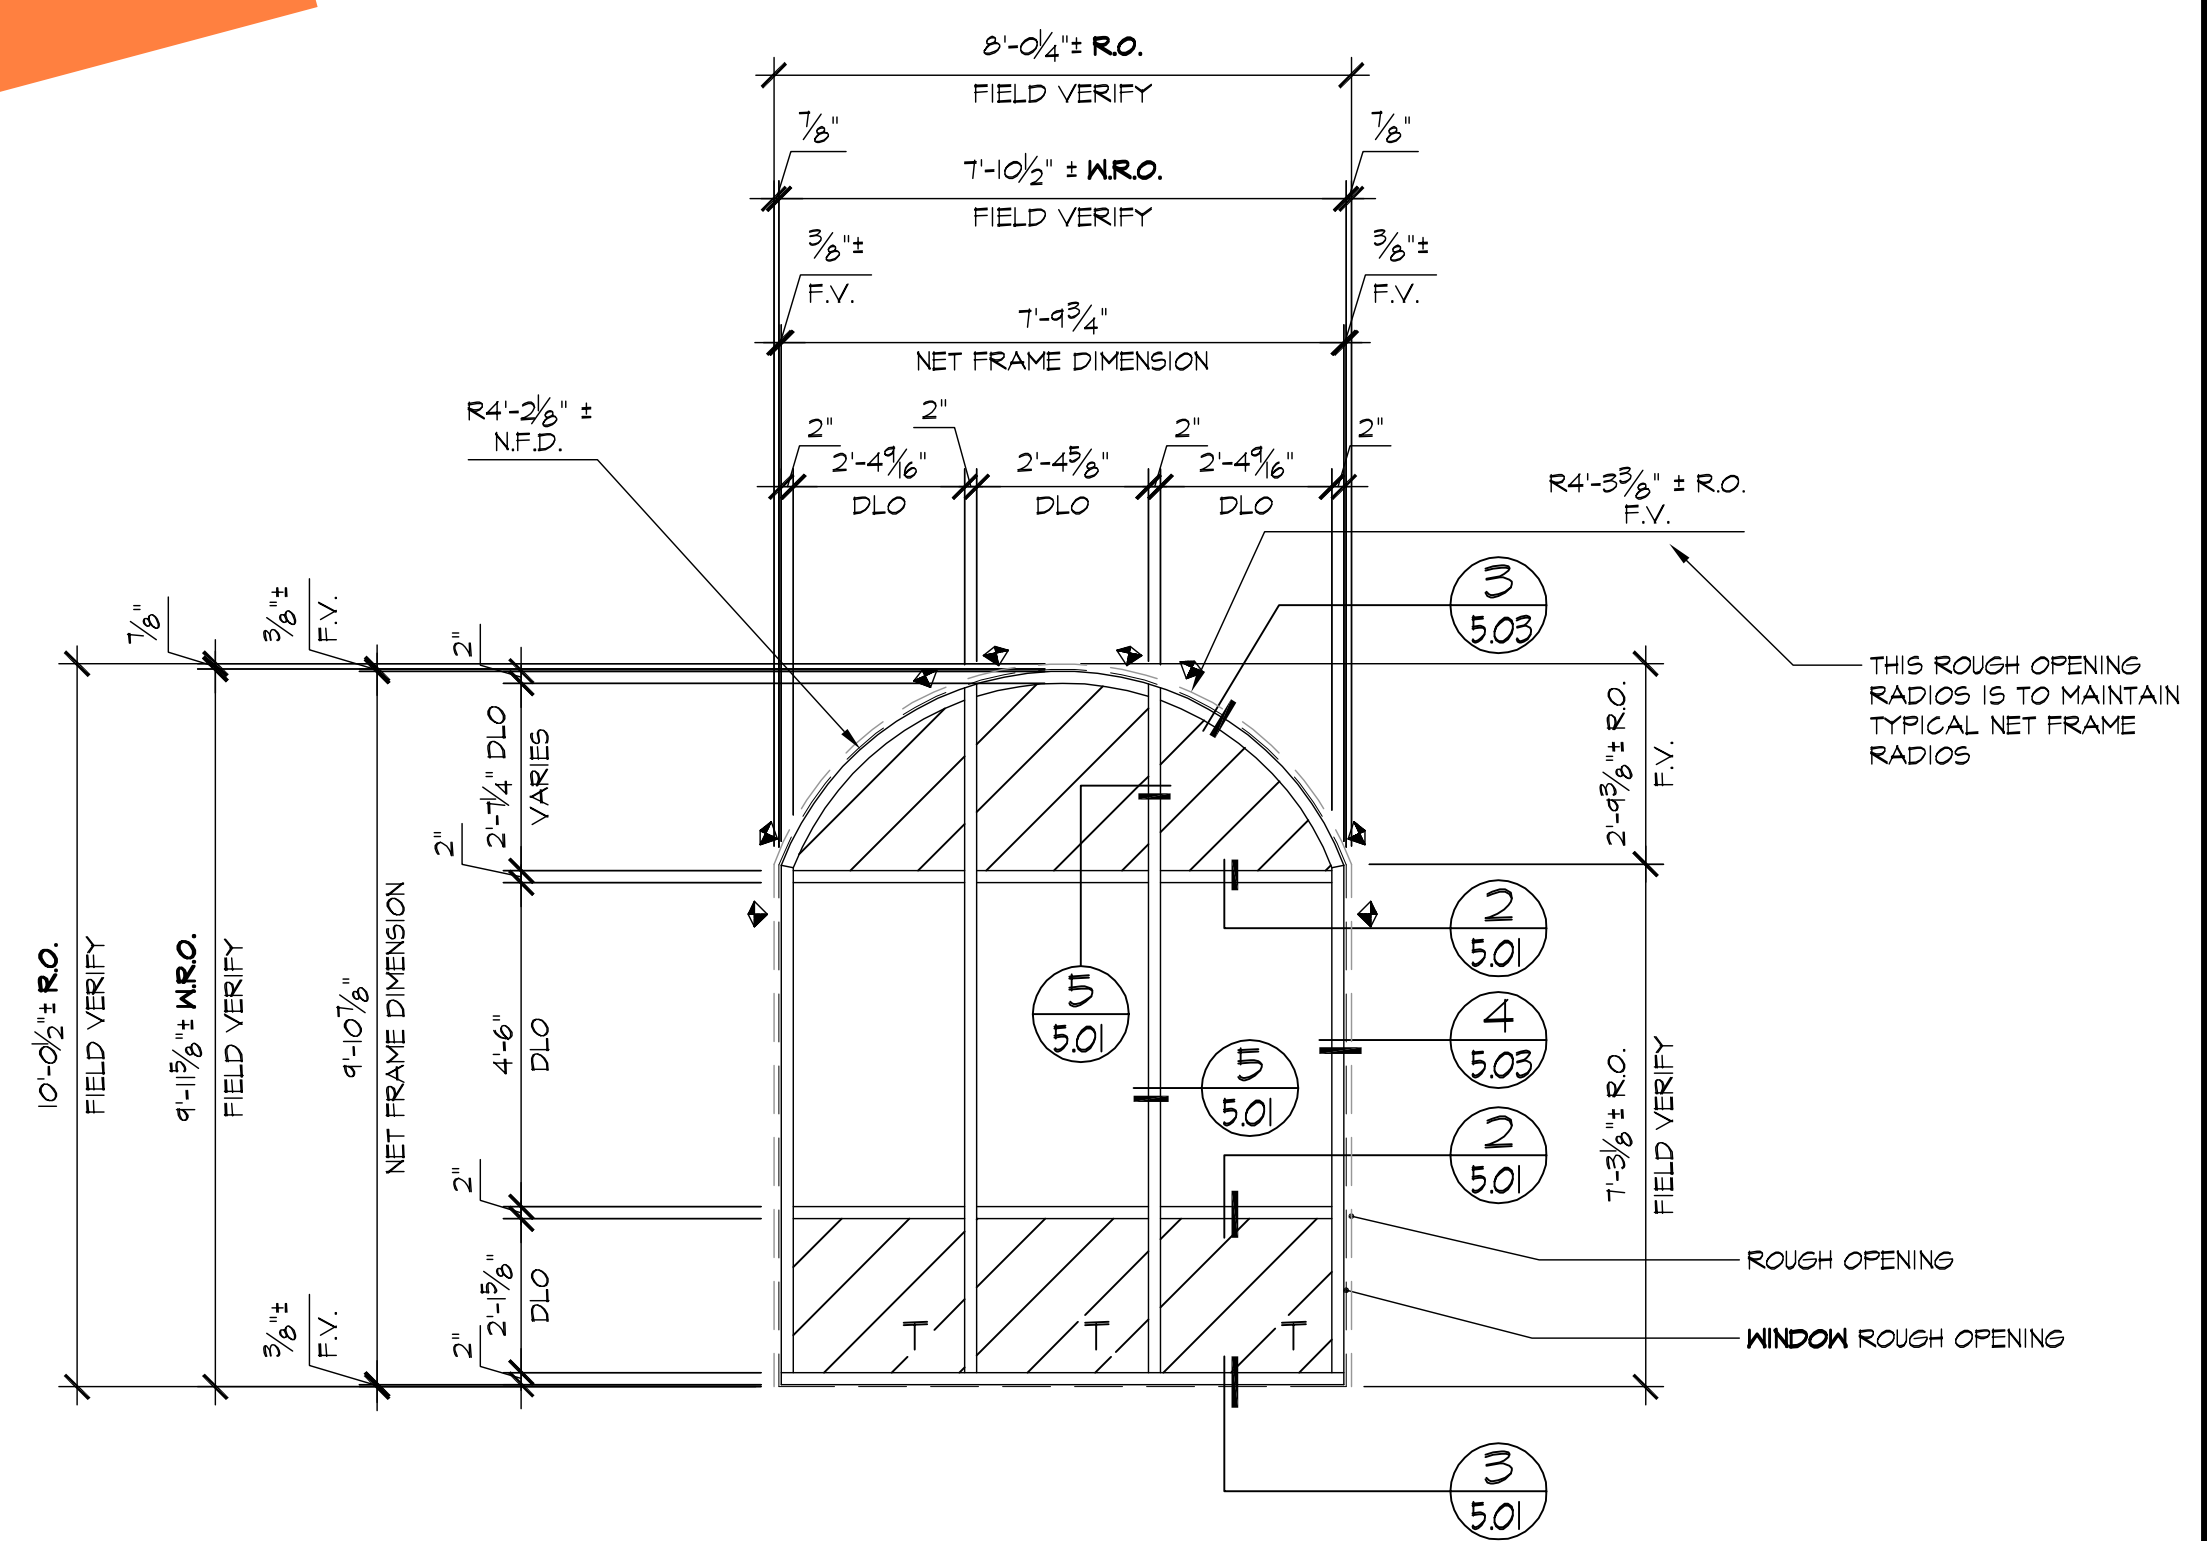


F ELEVATION
3.02 LOCATION
 BLDG-1/1st. FLR. ~ 2 REQ'D (WEST)
 BLDG-2/1st. FLR. ~ 2 REQ'D (WEST)

REVISIONS	BY


BMR
 DRAFTING SERVICE
 SINCE 1988
 23846 SUNNYMEAD BLVD.
 SUITE 80
 MORENO VALLEY, CA 92553
 P: (951) 243-7814
 F: (951) 243-7873

GLASS FACILITY
 26383 BASE LINE
 HIGHLAND, CA 92346


JOB NAME:	INLAND REGIONAL CENTER BTS
ARCHITECT:	WARE MALCOMB
SHEET DESCRIPTION:	ELEVATIONS
DATE:	10-30-08
SCALE:	3/8"=1'-0"
DRAWN:	MAG/BMR
JOB NO:	068-08
SHEET NO:	3.02

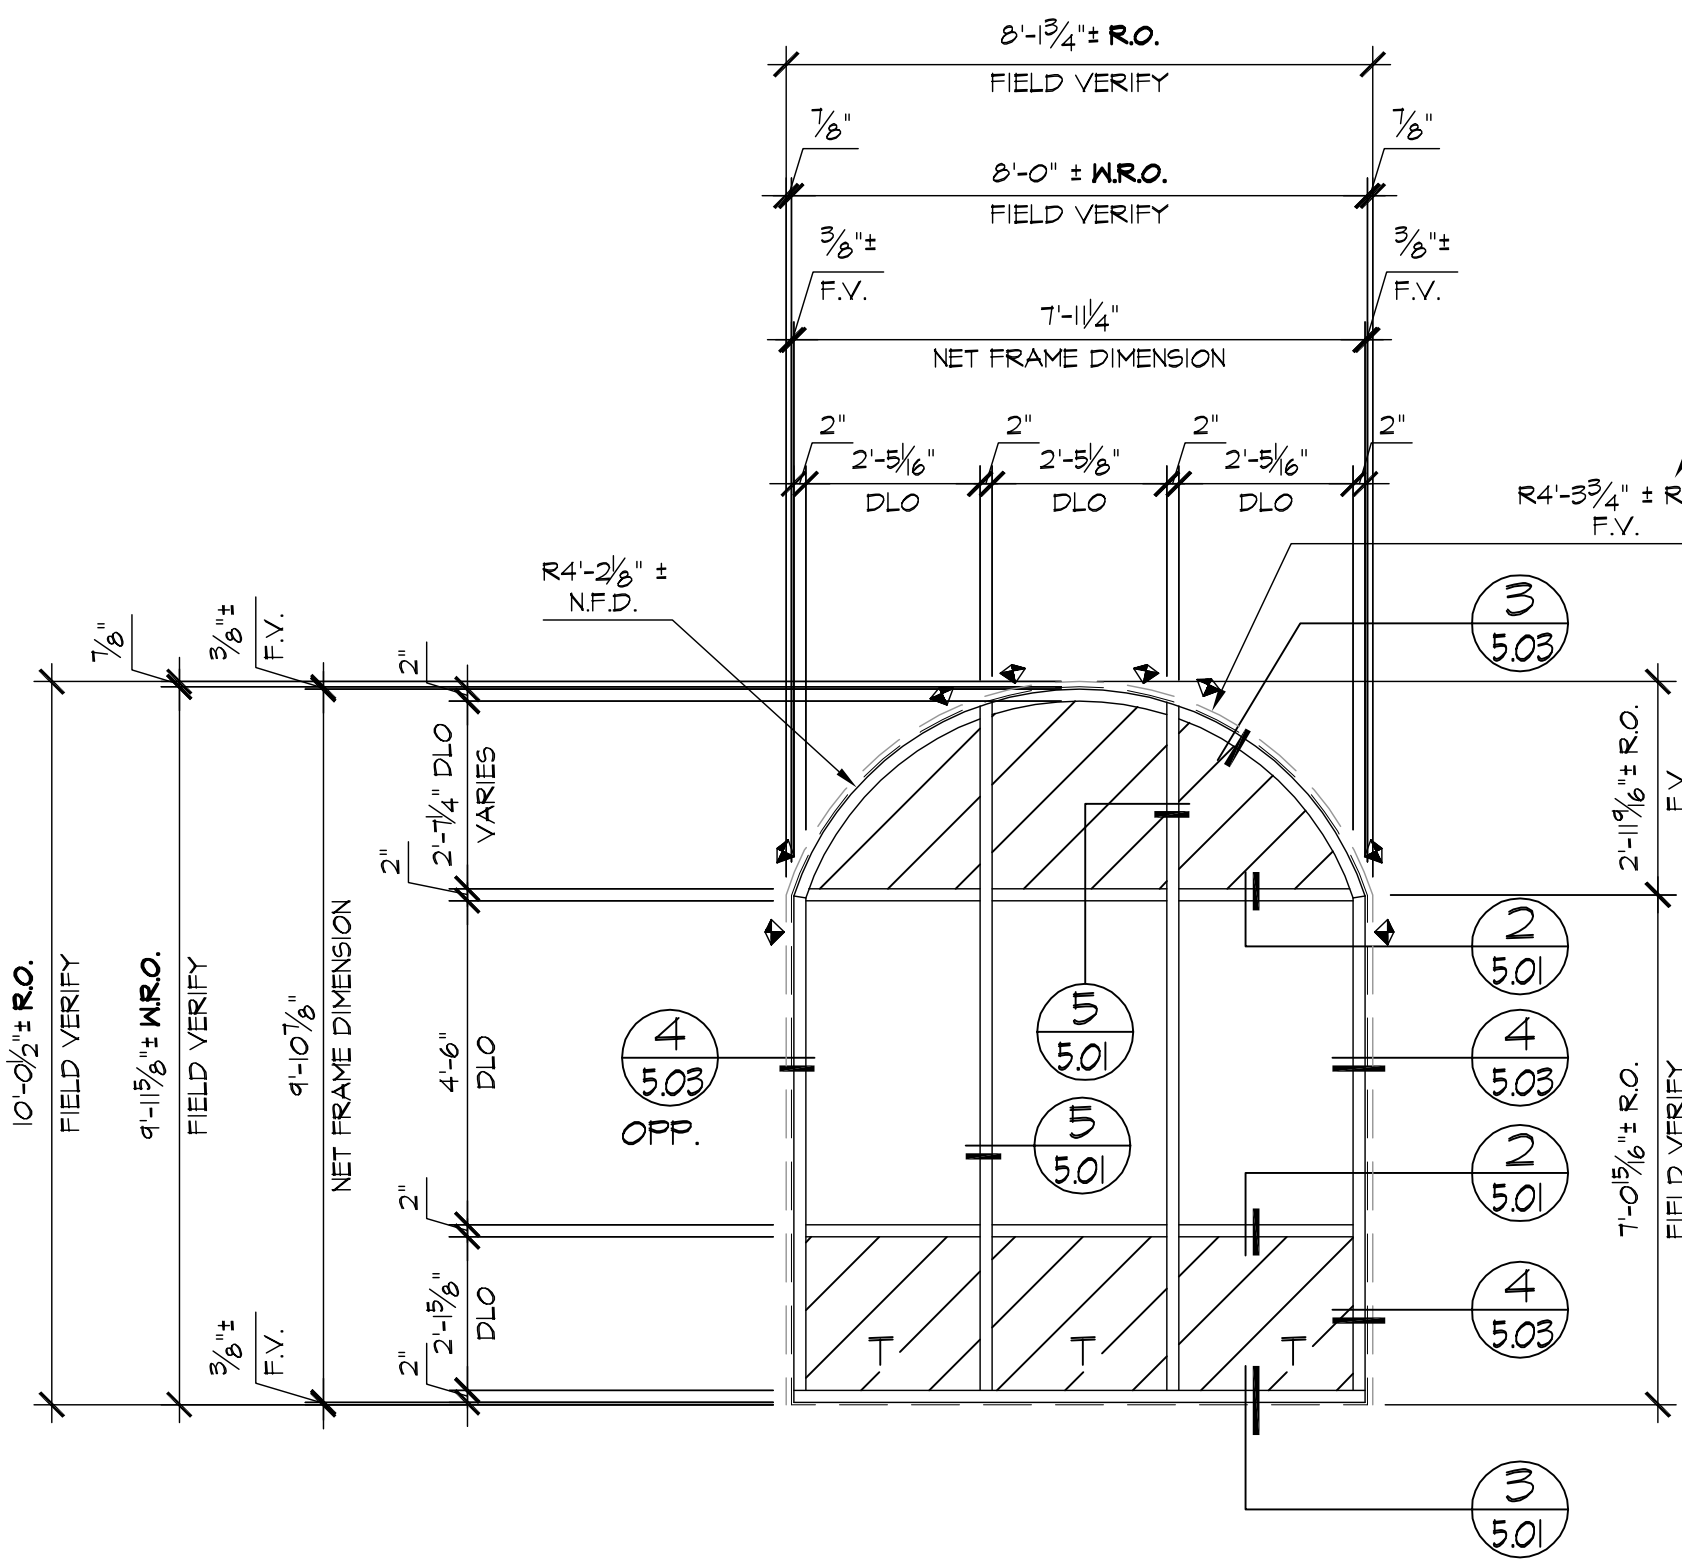


A ELEVATION
3.03 LOCATION
 BLDG-1/1st. FLR. ~ 4 REQ'D (WEST)
 BLDG-2/1st. FLR. ~ 4 REQ'D (WEST)

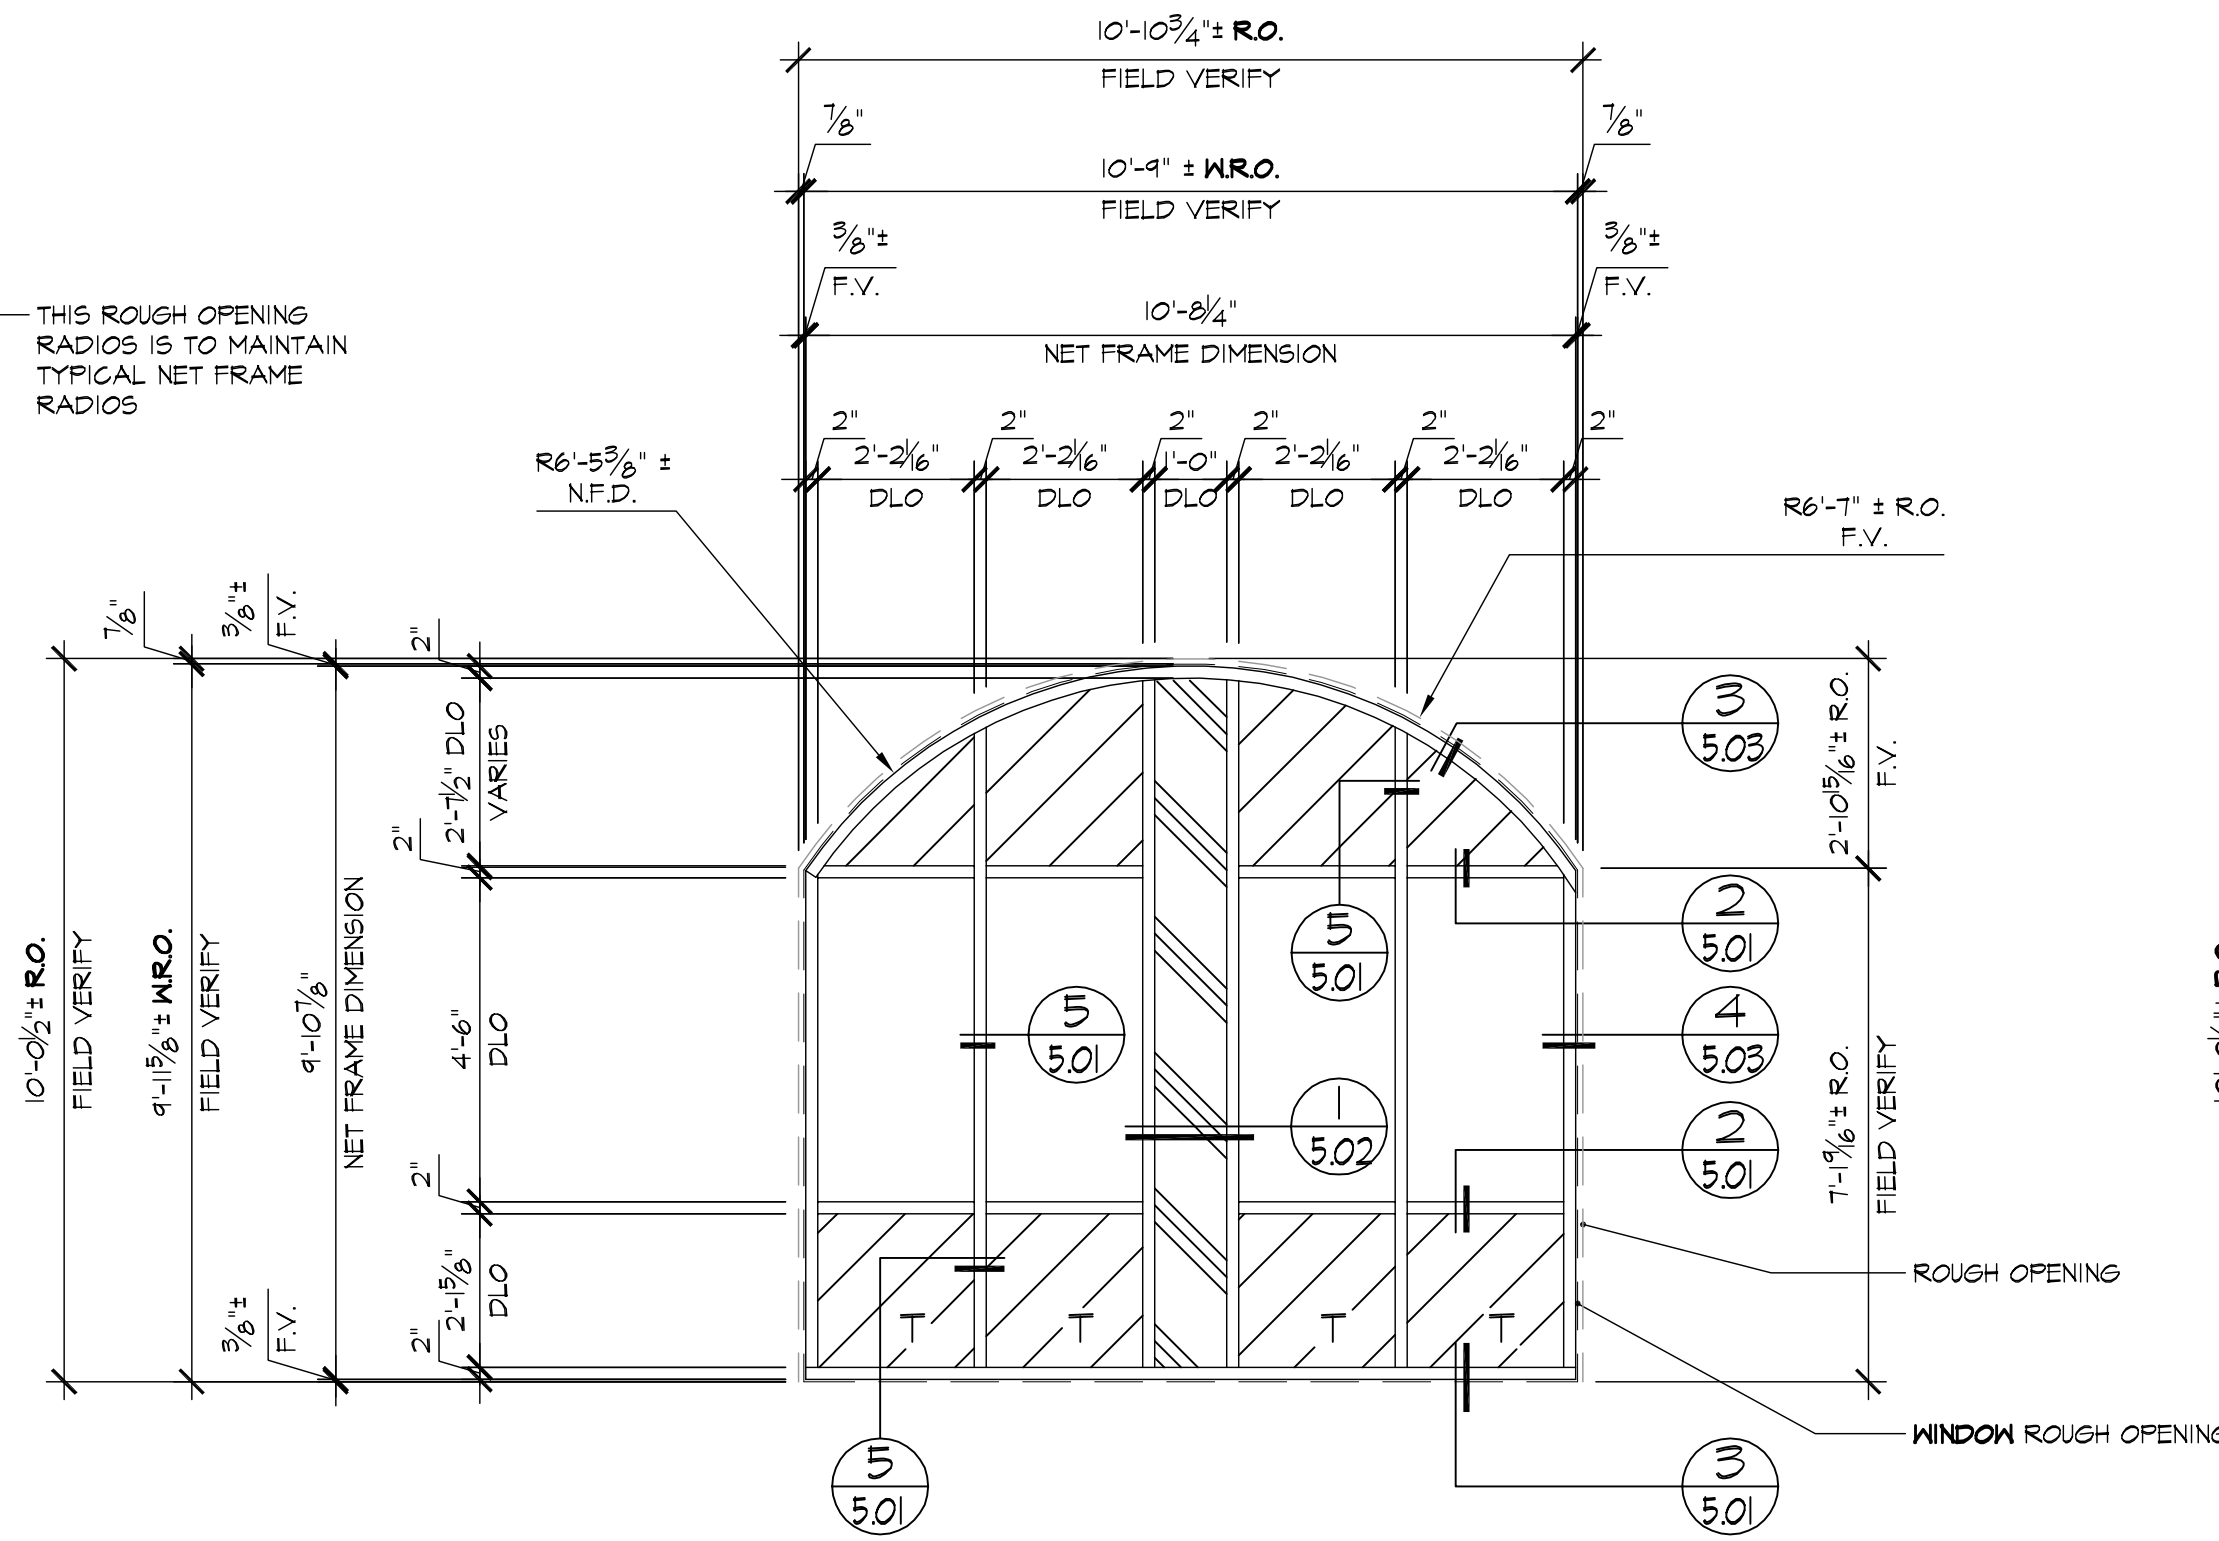


B ELEVATION
3.03 LOCATION
 BLDG-1/1st. FLR. ~ 1 REQ'D (WEST)
 BLDG-2/1st. FLR. ~ 1 REQ'D (WEST)

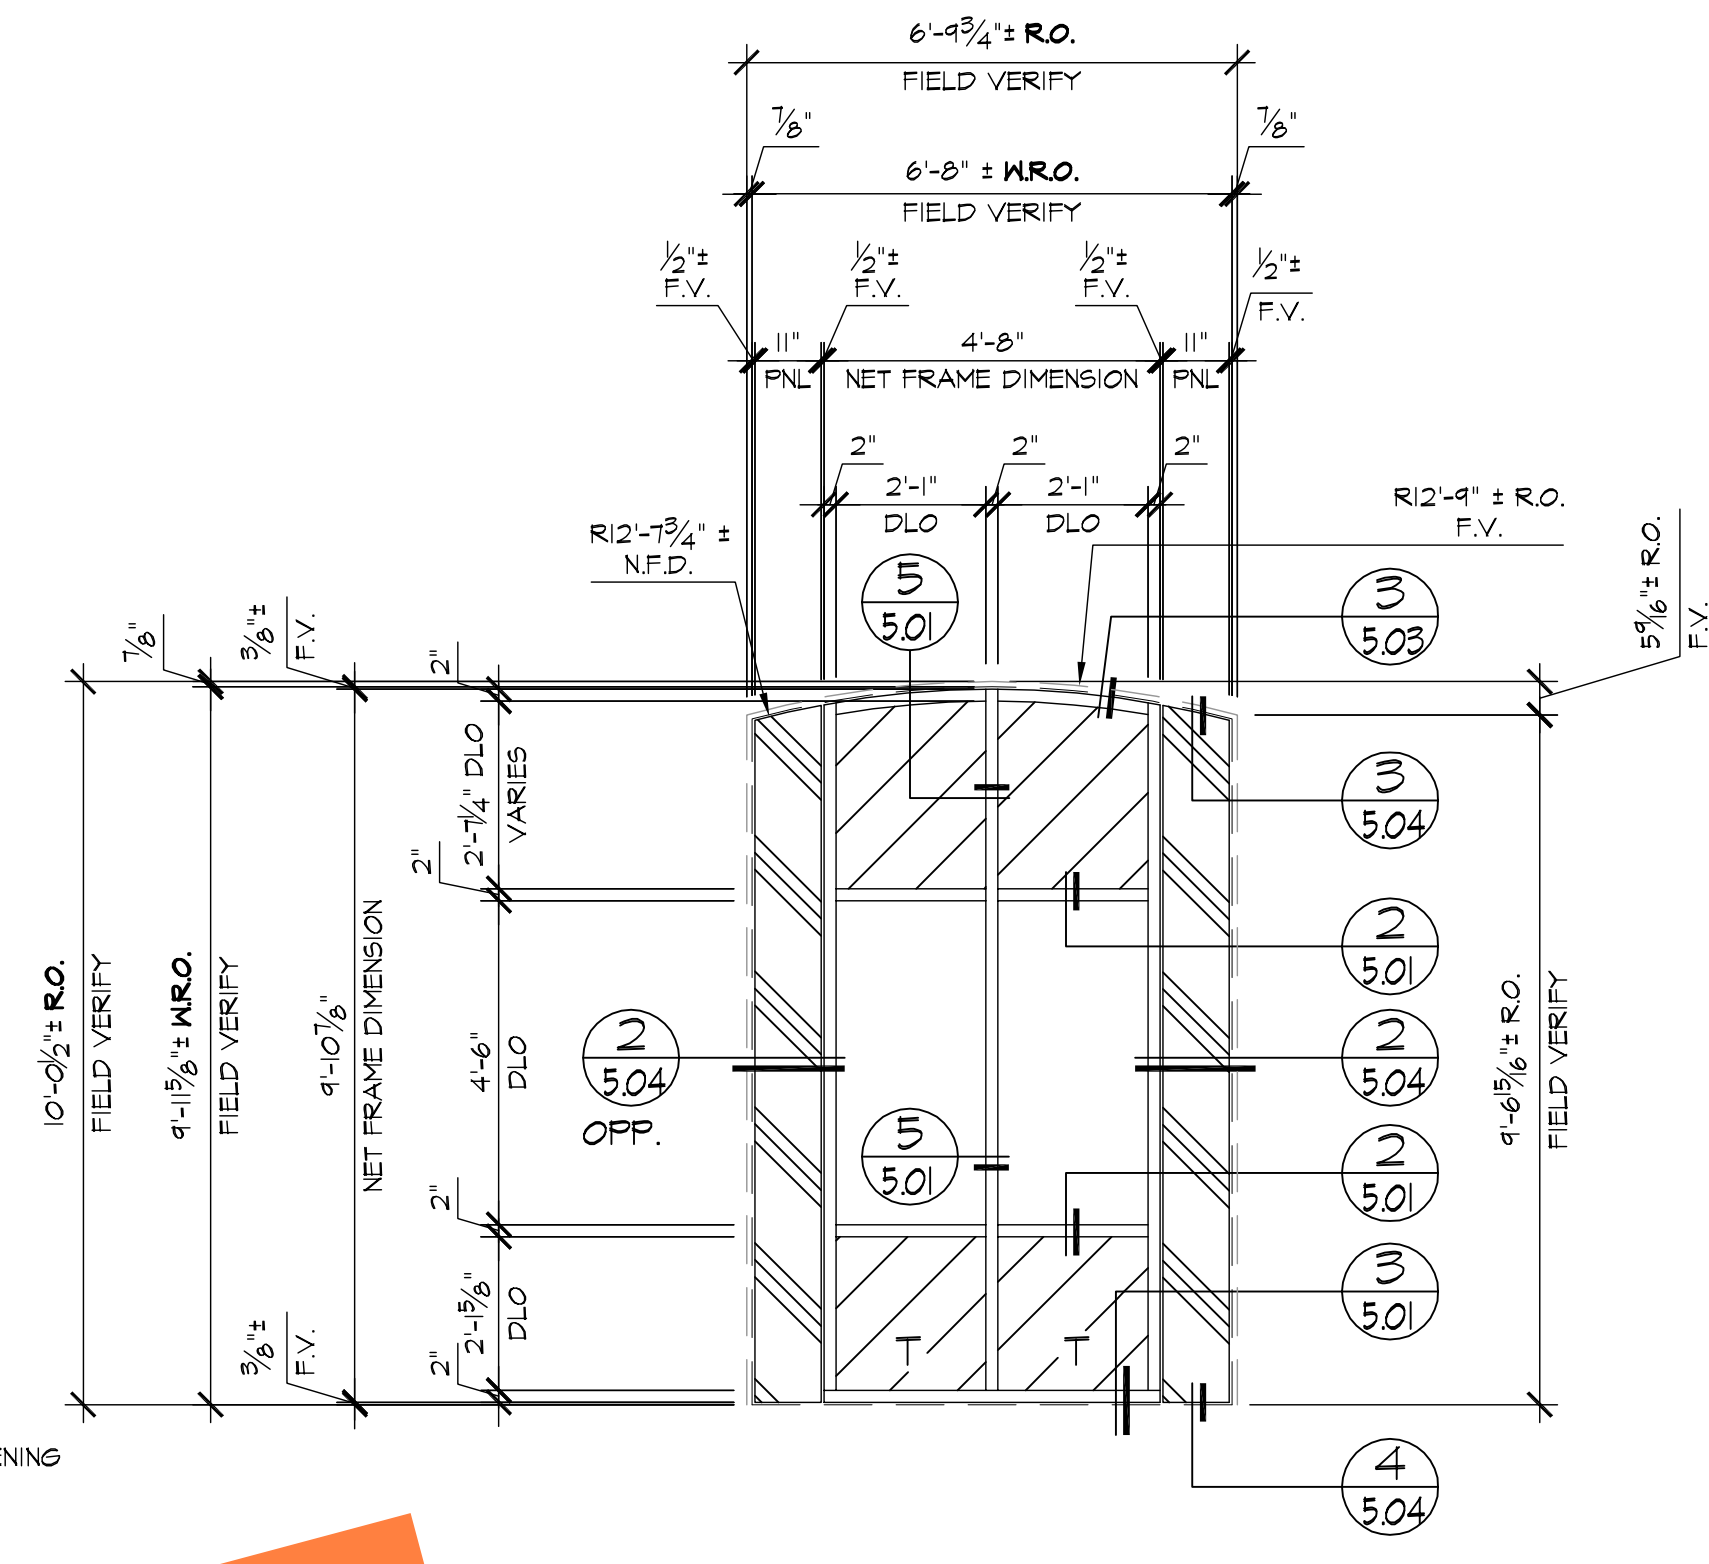


C ELEVATION
3.03 LOCATION
 BLDG-1/1st. FLR. ~ 1 REQ'D (WEST)
 BLDG-2/1st. FLR. ~ 1 REQ'D (WEST)

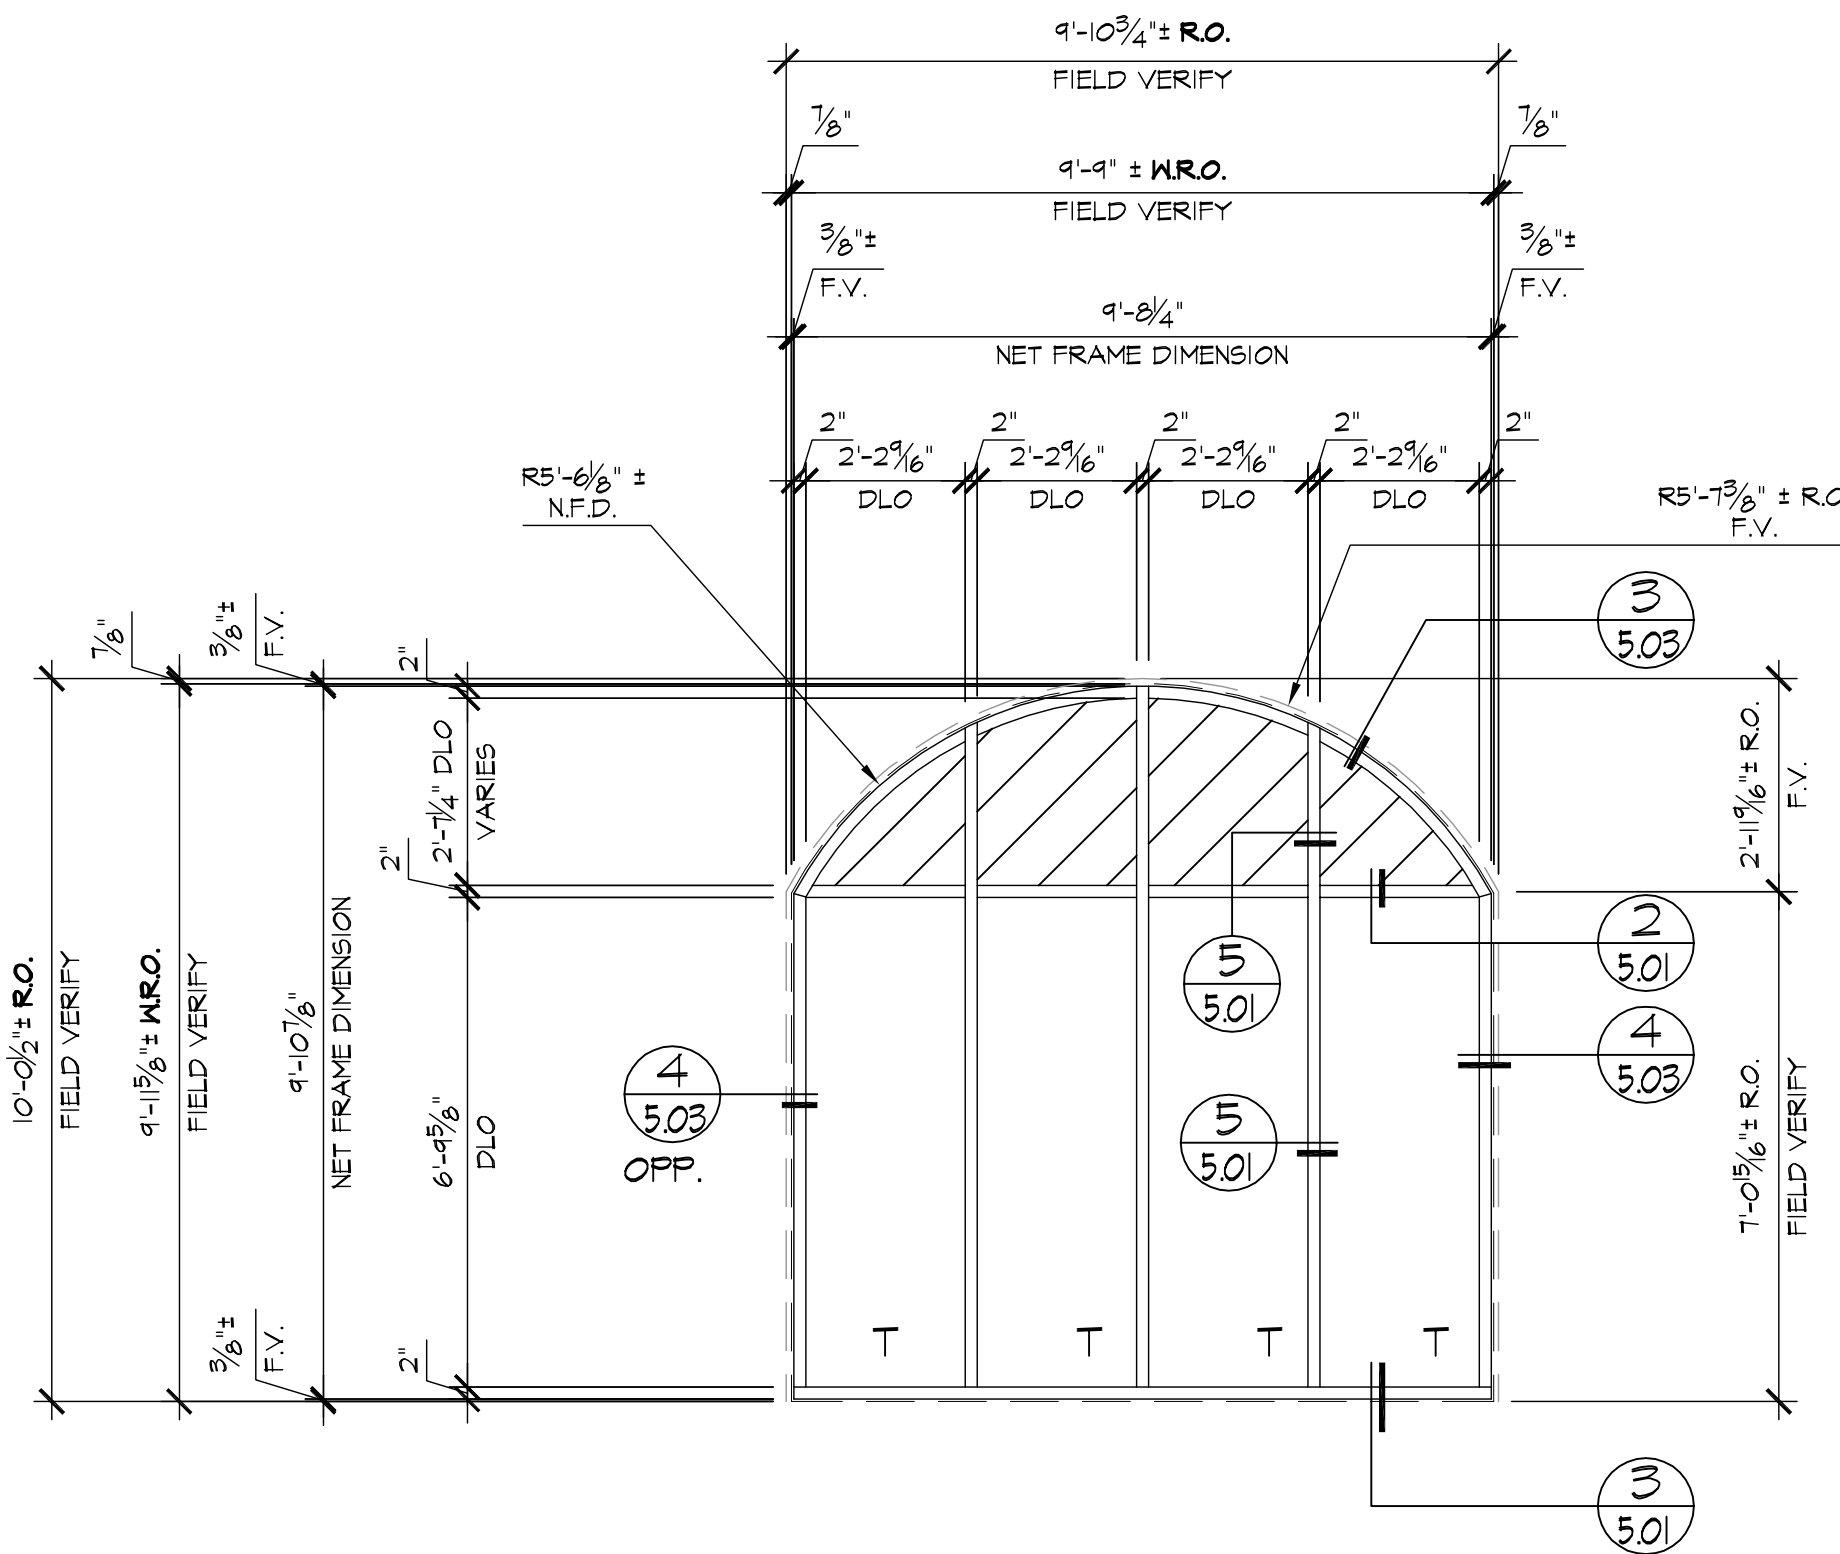

D ELEVATION
3.03 LOCATION
 BLDG-1/1st. FLR. ~ 1 REQ'D (NORTH)
 BLDG-2/1st. FLR. ~ 1 REQ'D (SOUTH)

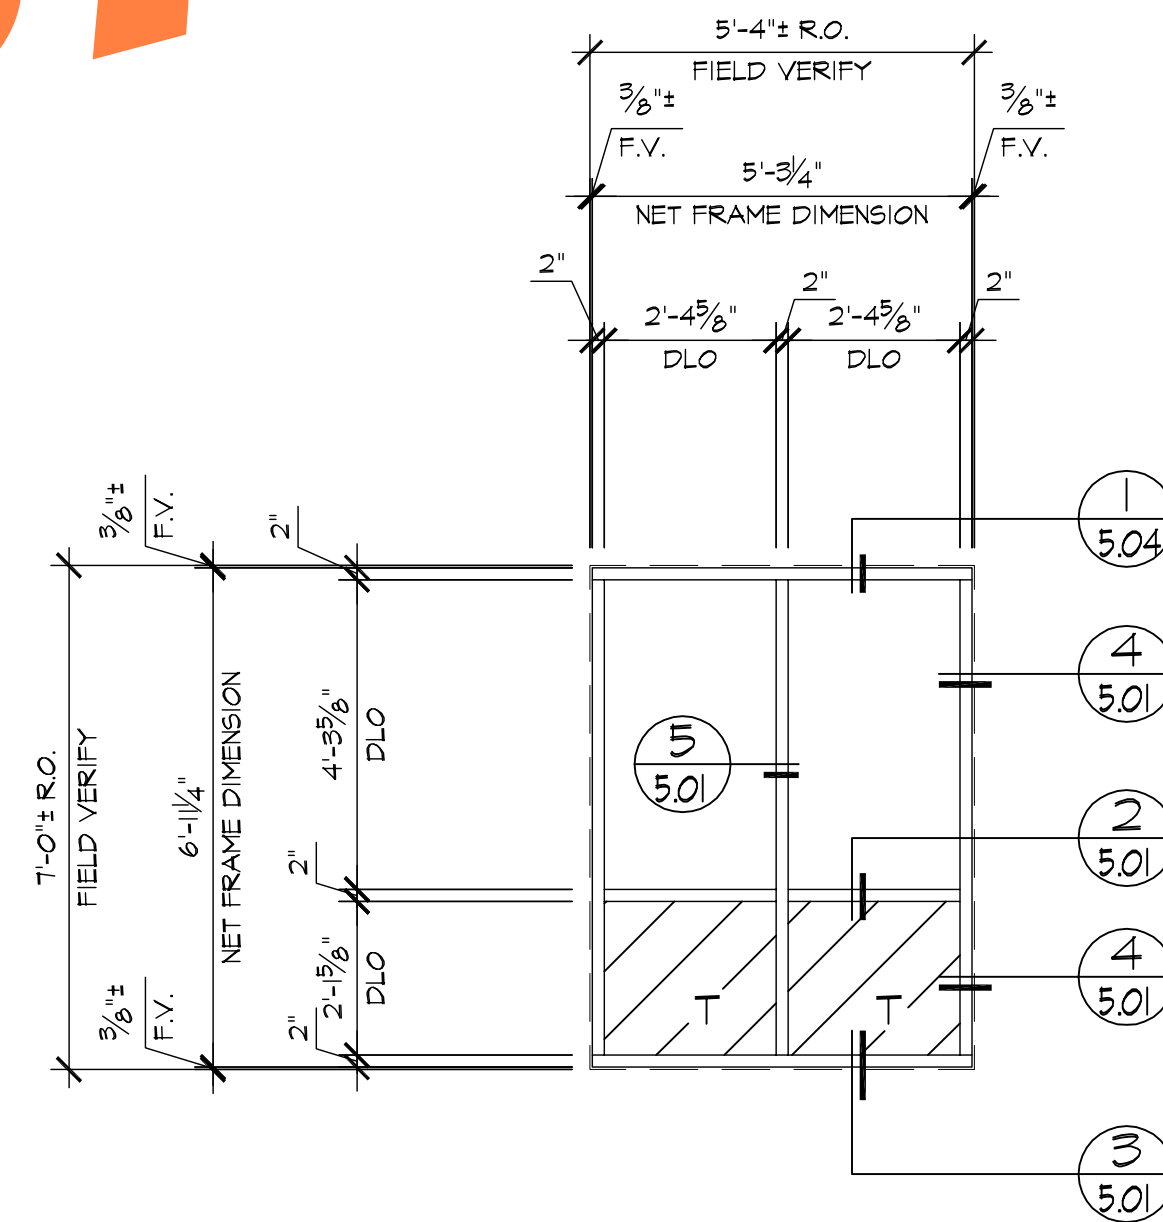

E ELEVATION
3.03 LOCATION
 BLDG-1/1st. FLR. ~ 1 REQ'D (NORTH)
 BLDG-2/1st. FLR. ~ 1 REQ'D (SOUTH)

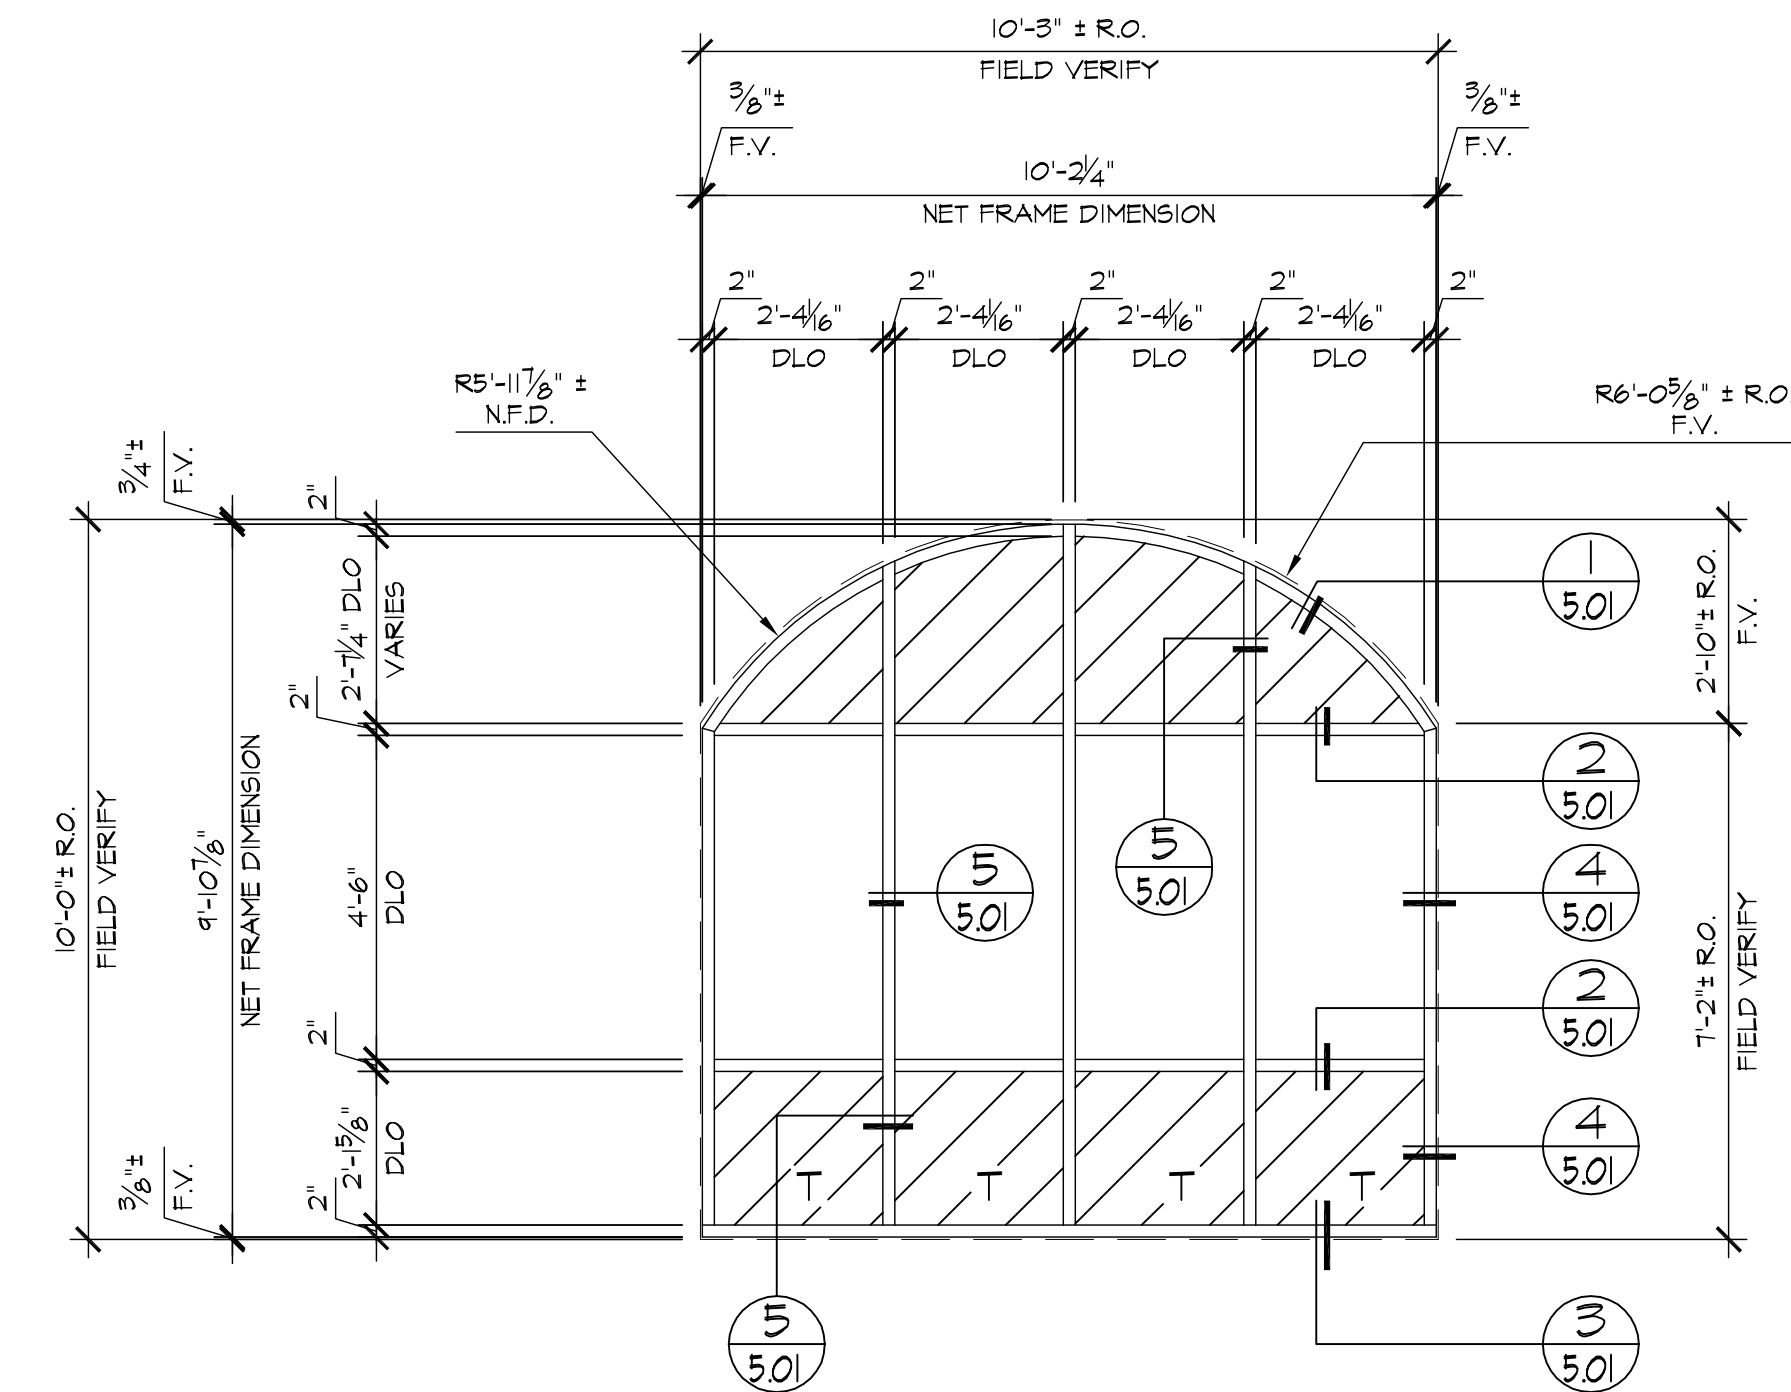

F ELEVATION
3.03 LOCATION
 BLDG-1/1st. FLR. ~ 1 REQ'D (NORTH)
 BLDG-2/1st. FLR. ~ 1 REQ'D (SOUTH)

REVISIONS	BY
△	
△	
△	
△	
△	






BMR
 DRAFTING SERVICE
 SINCE 1988
 23846 SUNNYMEAD BLVD.
 SUITE 80
 MORENO VALLEY, CA 92553
 P: (951) 243-7814
 F: (951) 243-7873


GLASS FACTORY
 26383 BASE LINE
 HIGHLAND, CA 92346

JOB NAME: INLAND REGIONAL CENTER BTS
 ARCHITECT: WARE MALCOMB
 SHEET DESCRIPTION: ELEVATIONS


DATE: 10-30-08
 SCALE: 3/8"=1'-0"
 DRAWN: MAC/BMR
 JOB NO: 068-08
 SHEET NO:

3.03

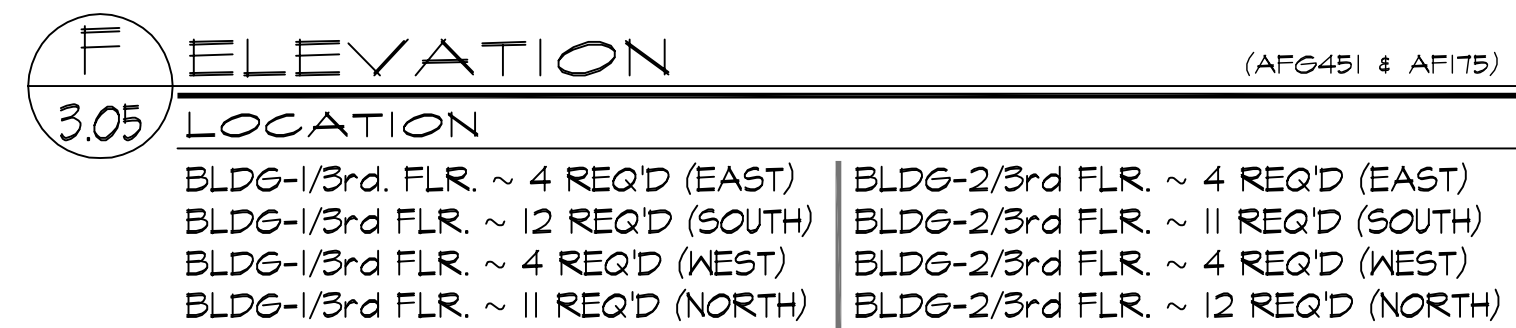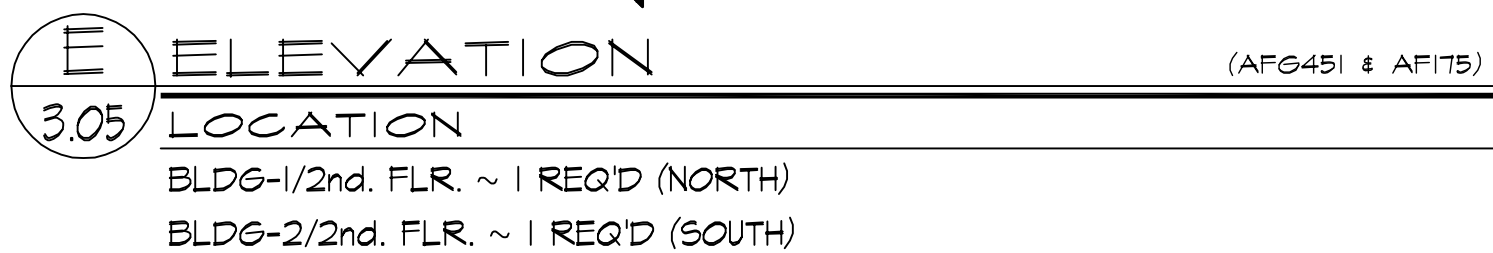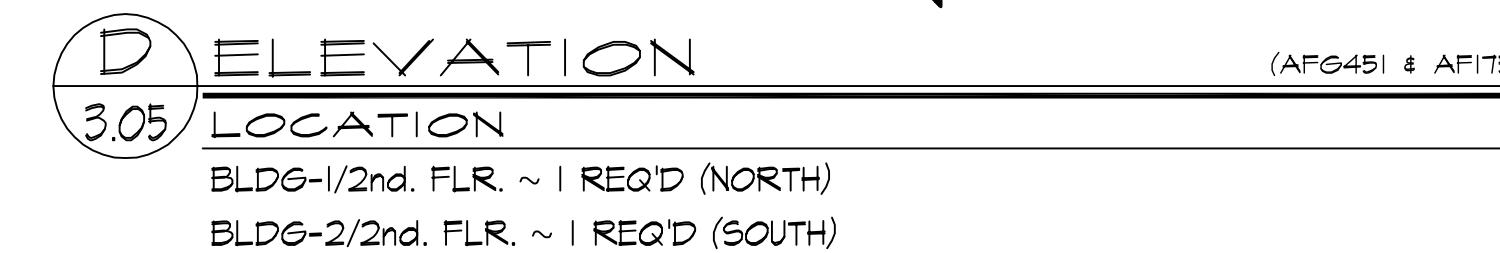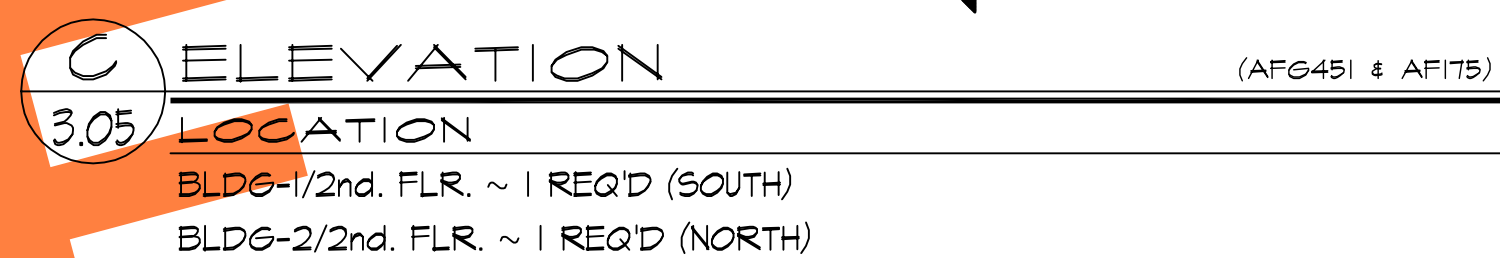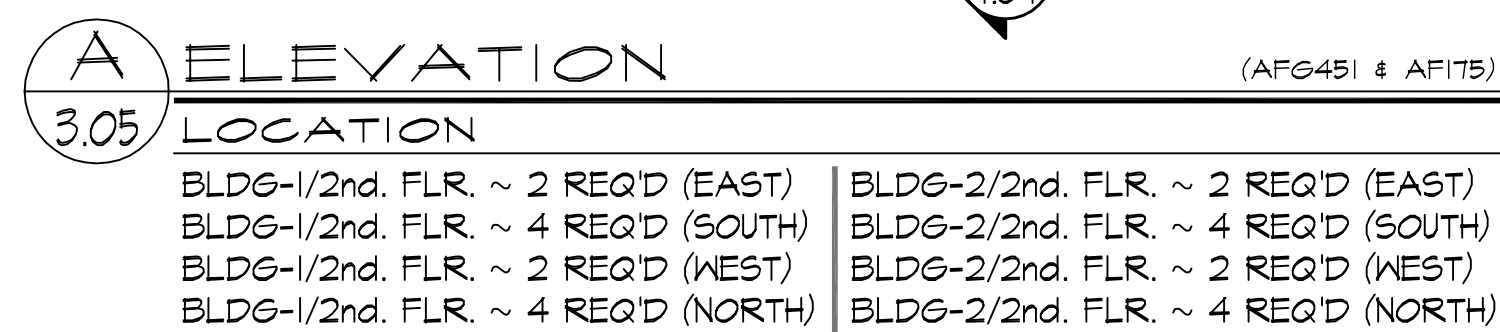


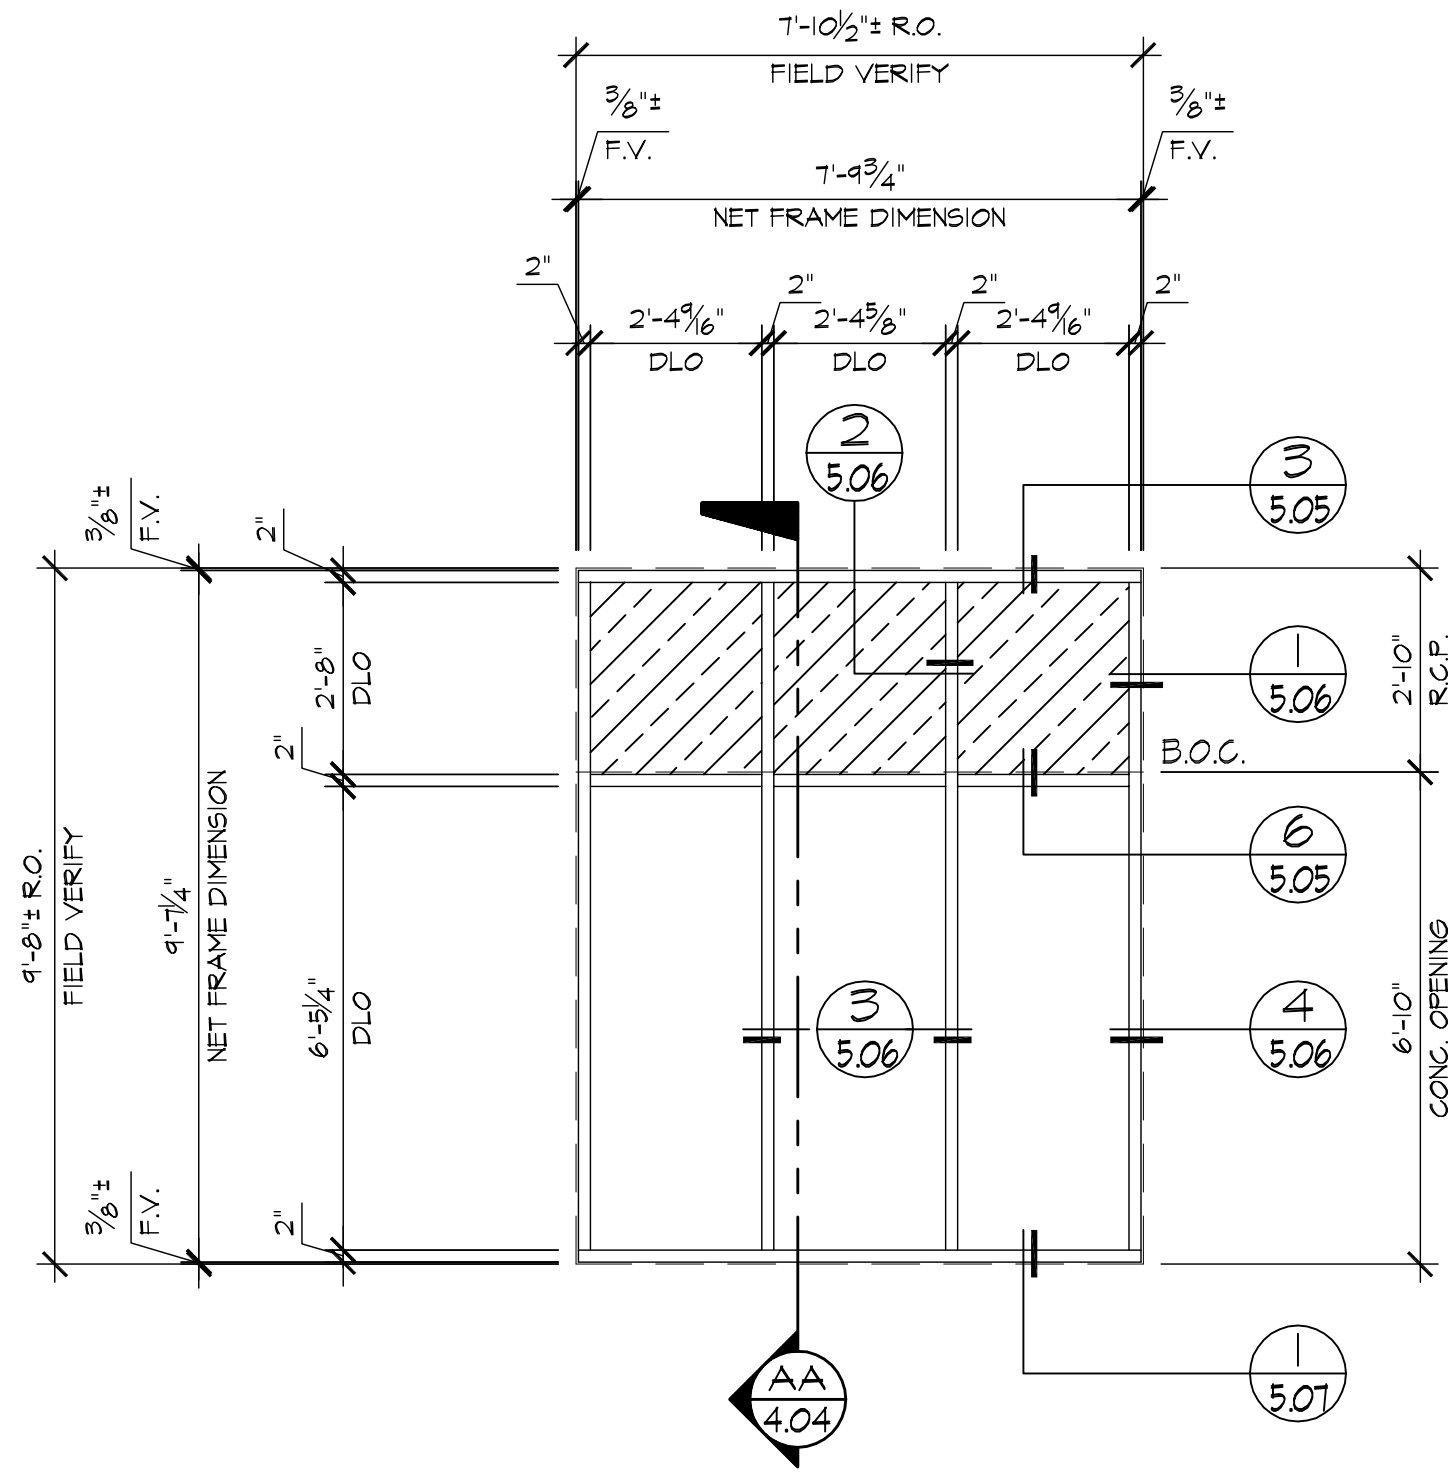


A ELEVATION (AFG451 & AF175)
3.06 LOCATION
BLDG-1/3rd. FLR. ~ 2 REQ'D (EAST)
BLDG-1/3rd. FLR. ~ 4 REQ'D (SOUTH)
BLDG-1/3rd. FLR. ~ 2 REQ'D (WEST)
BLDG-1/3rd. FLR. ~ 4 REQ'D (NORTH)
BLDG-2/3rd. FLR. ~ 2 REQ'D (EAST)
BLDG-2/3rd. FLR. ~ 4 REQ'D (SOUTH)
BLDG-2/3rd. FLR. ~ 2 REQ'D (WEST)
BLDG-2/3rd. FLR. ~ 4 REQ'D (NORTH)

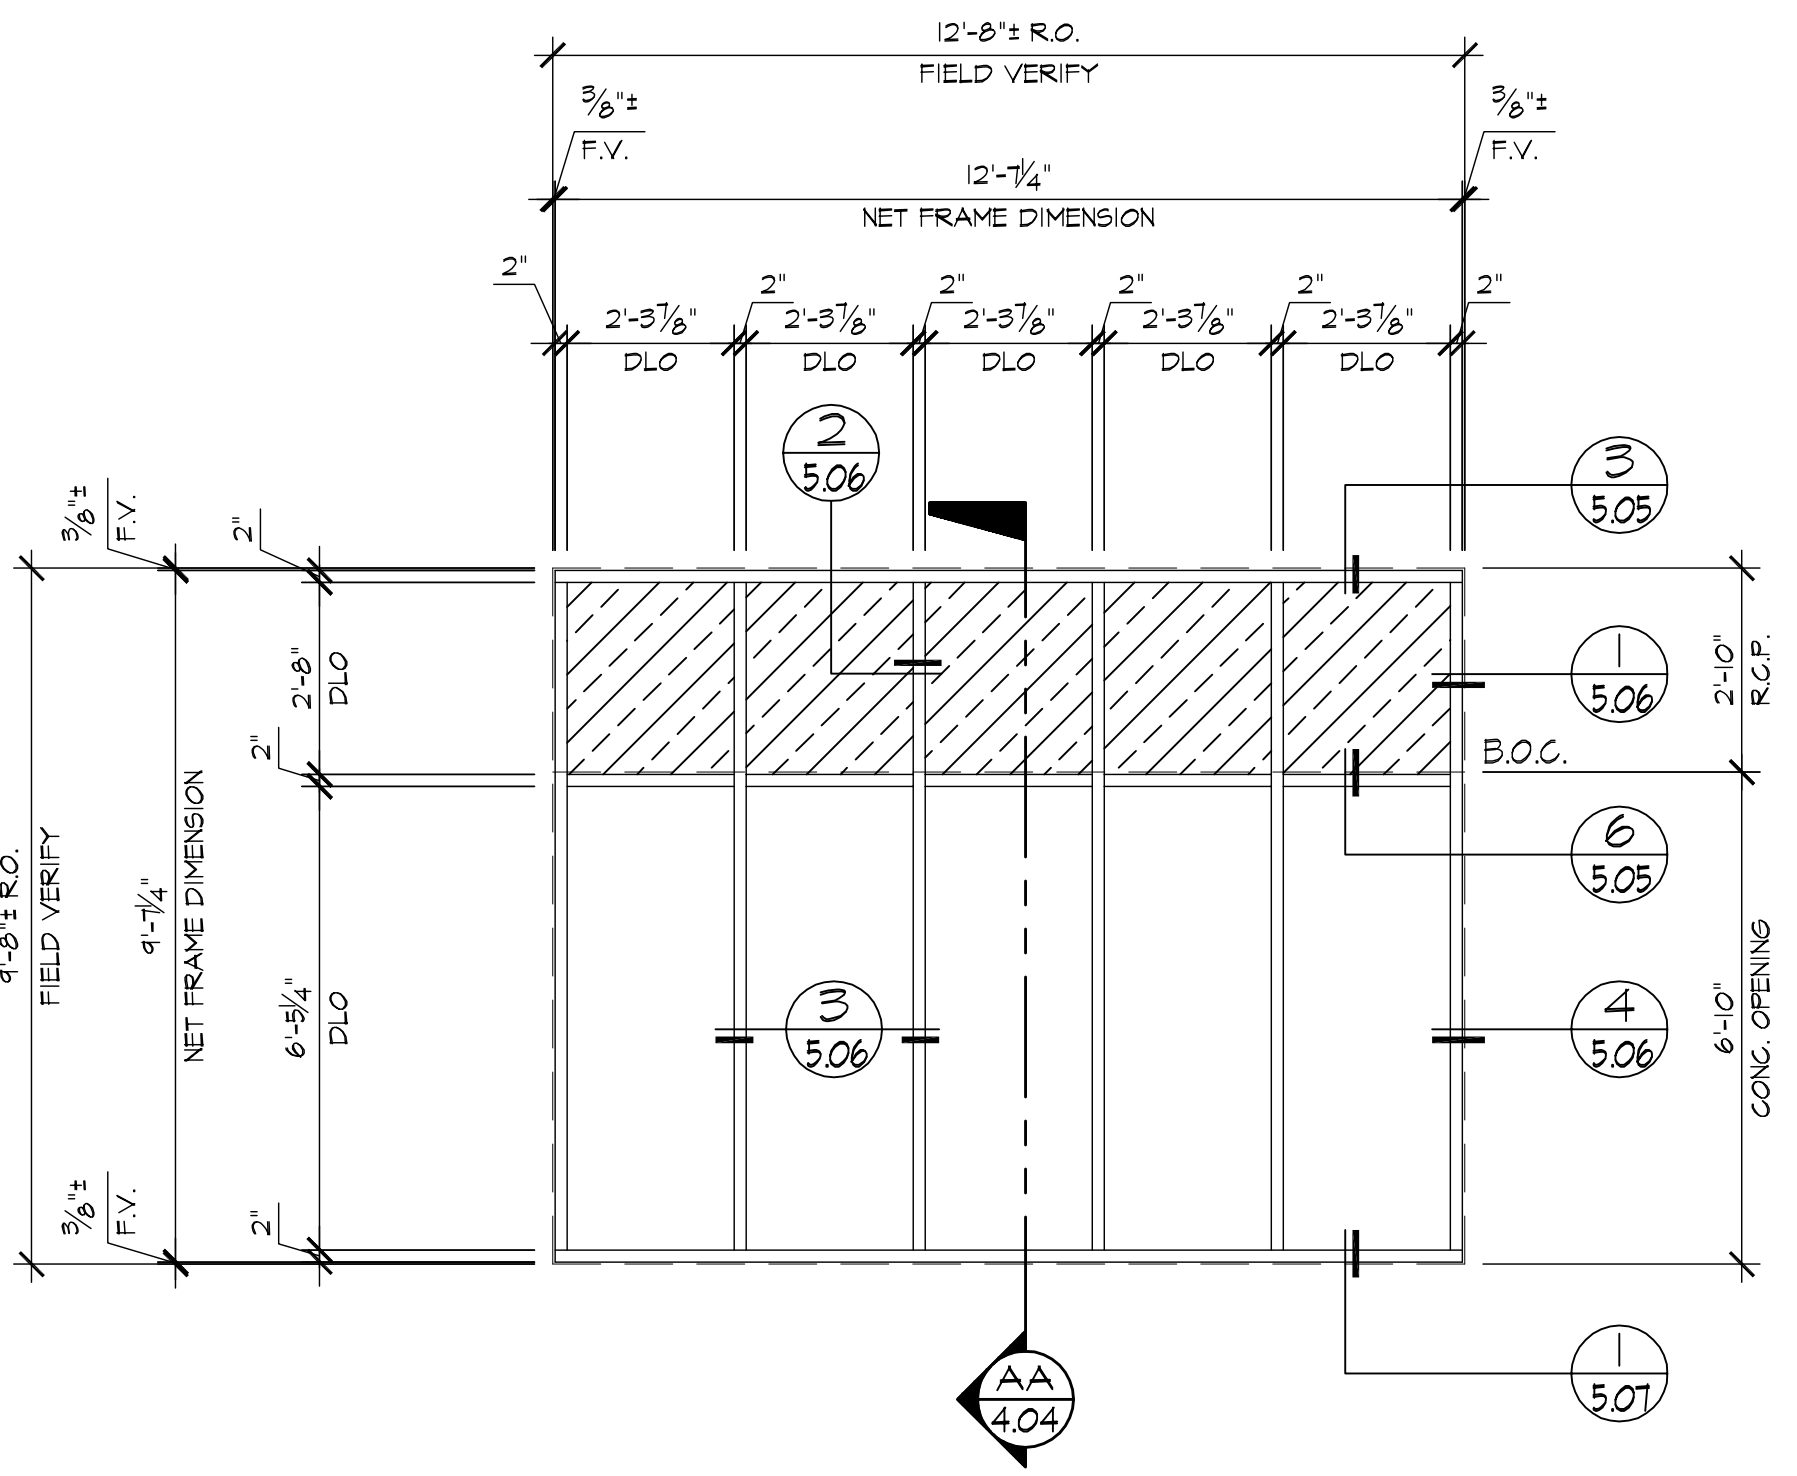


B ELEVATION (AFG451 & AF175)
3.06 LOCATION
BLDG-1/3rd. FLR. ~ 1 REQ'D (SOUTH)
BLDG-2/3rd. FLR. ~ 1 REQ'D (NORTH)

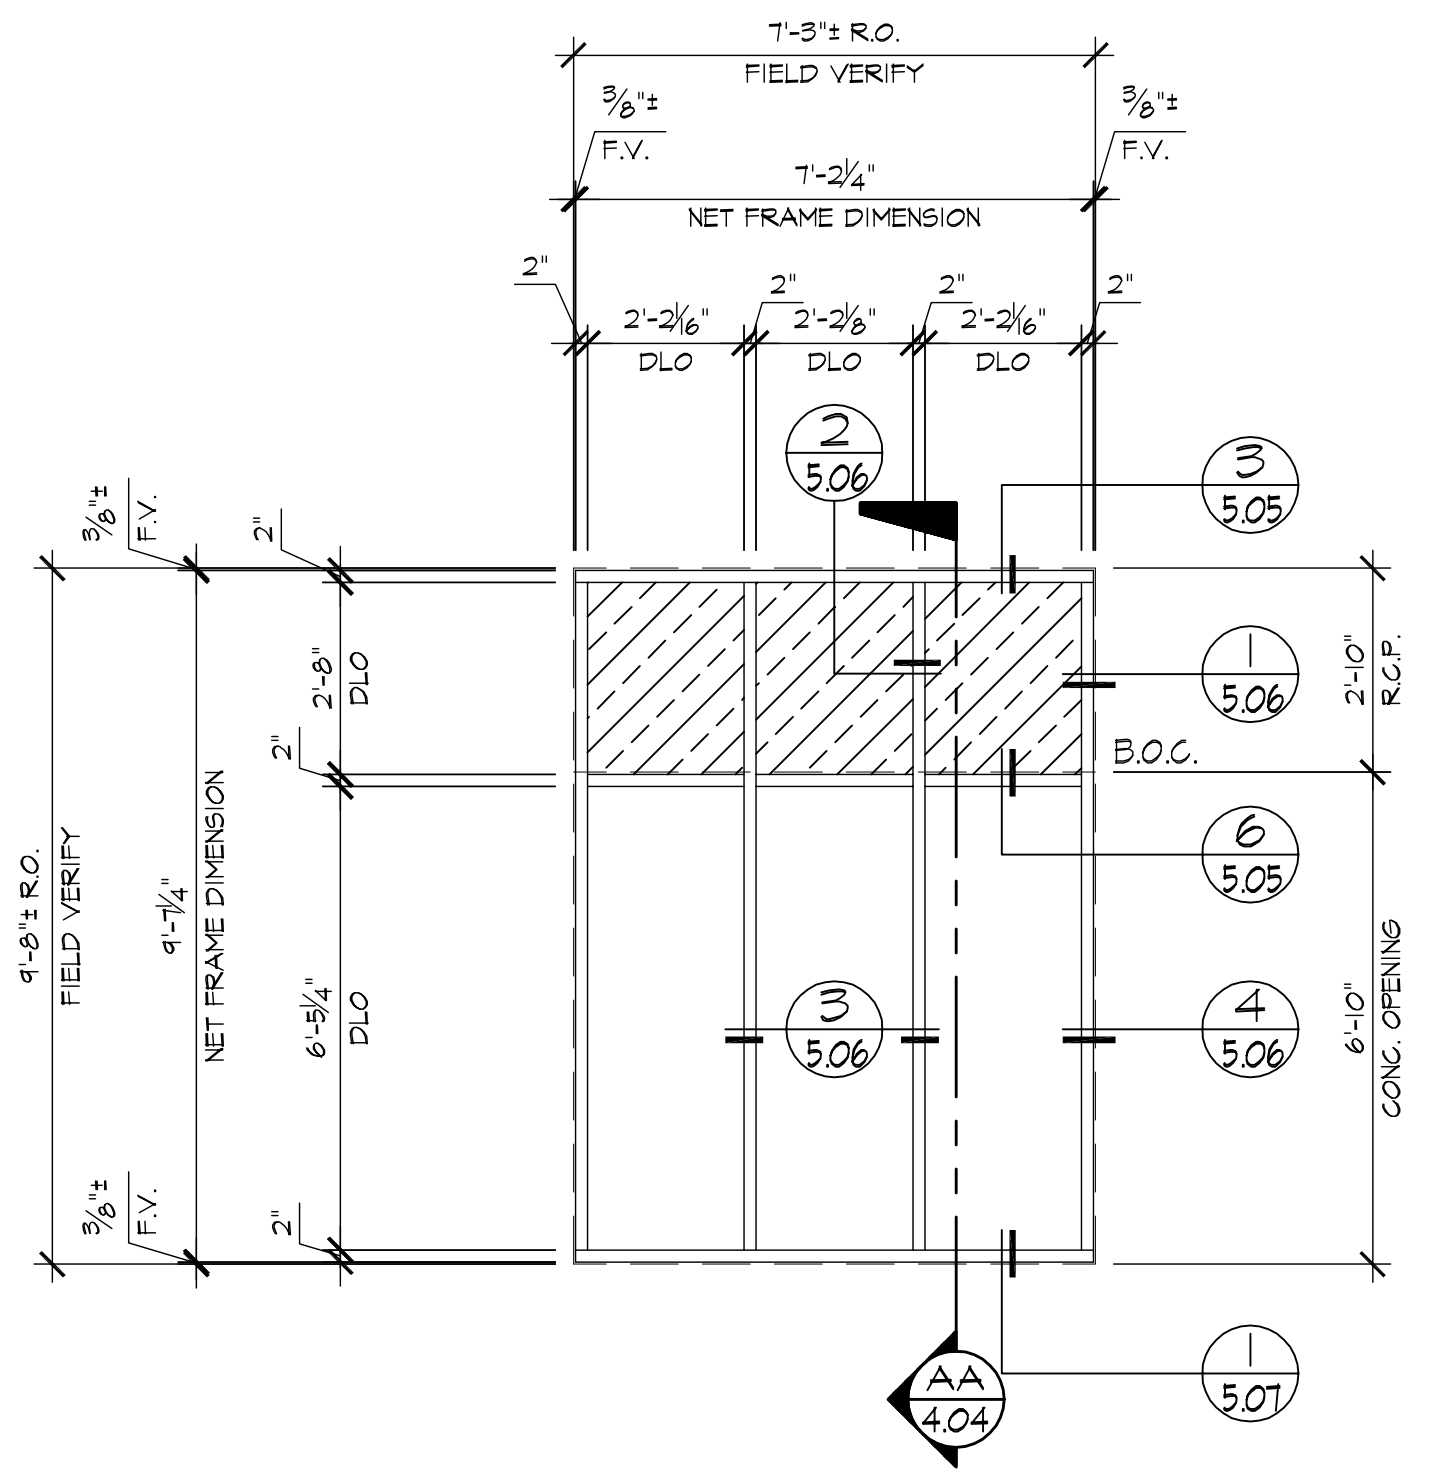

C ELEVATION (AFG451 & AF175)
3.06 LOCATION
BLDG-1/3rd. FLR. ~ 1 REQ'D (SOUTH)
BLDG-2/3rd. FLR. ~ 1 REQ'D (NORTH)

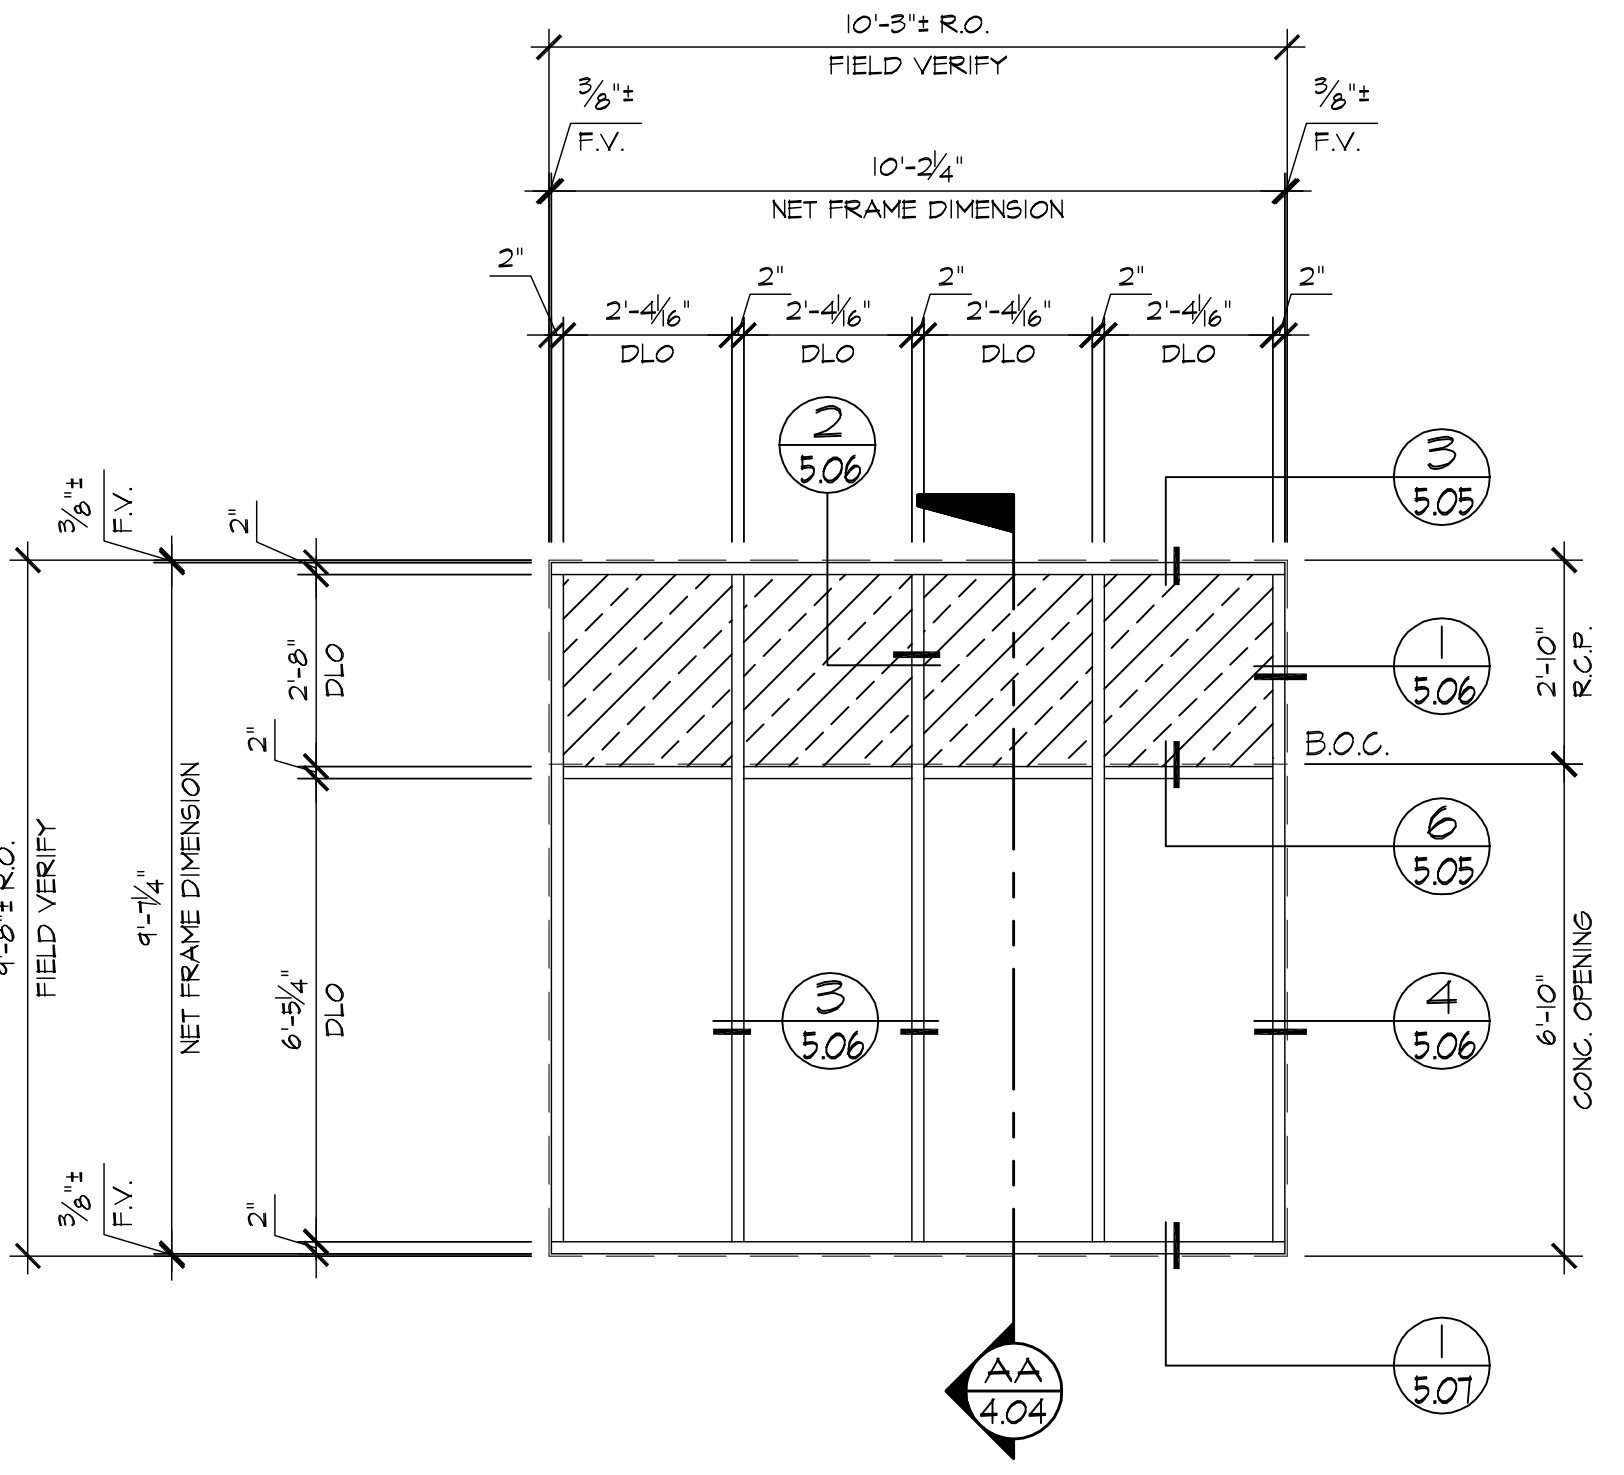


D ELEVATION (AFG451 & AF175)
3.06 LOCATION
BLDG-1/3rd. FLR. ~ 1 REQ'D (NORTH)
BLDG-2/3rd. FLR. ~ 1 REQ'D (SOUTH)

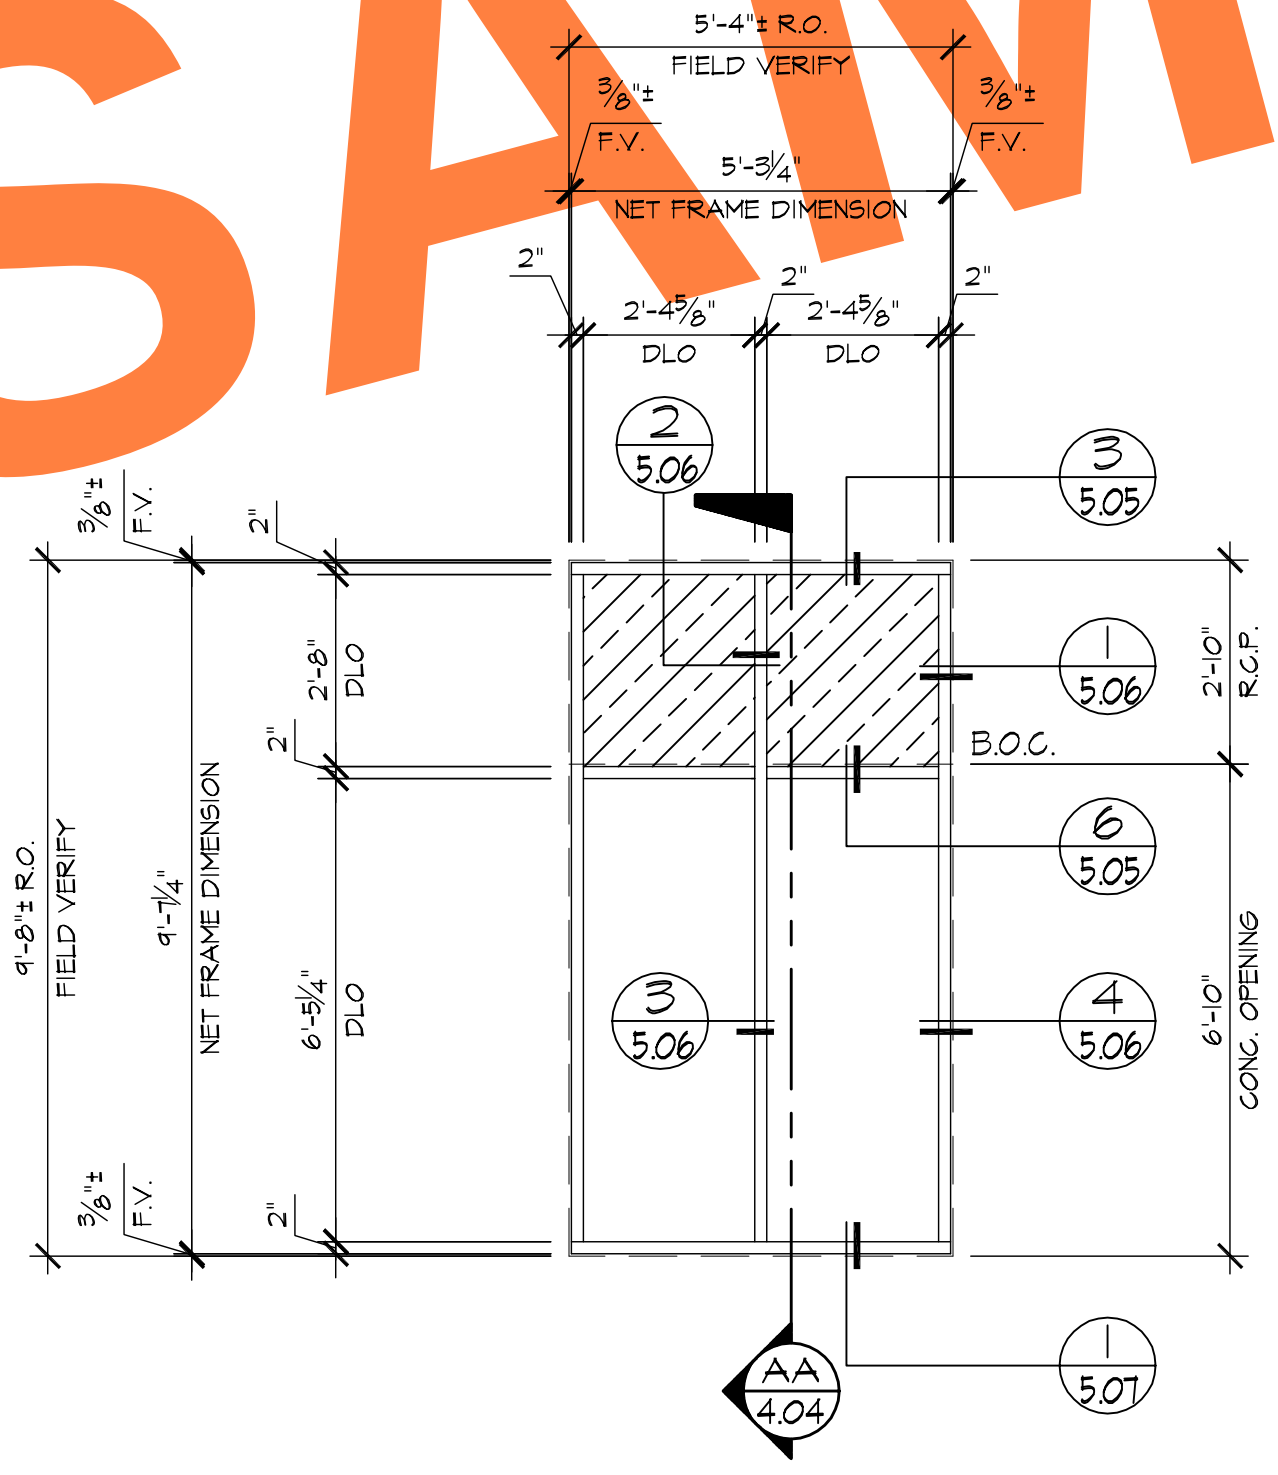

E ELEVATION (AFG451 & AF175)
3.06 LOCATION
BLDG-1/3rd. FLR. ~ 1 REQ'D (NORTH)
BLDG-2/3rd. FLR. ~ 1 REQ'D (SOUTH)

REVISIONS		BY
△		
△		
△		
△		
△		

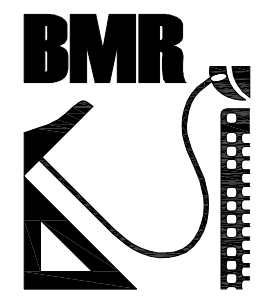

BMR
DRAFTING SERVICE
SINCE 1988
23846 SUNNYMEAD BLVD.
SUITE 80
MORENO VALLEY, CA 92553
B: (951) 243-7814
F: (951) 243-7873

GLASS FACTORY
26383 BASE LINE
HIGHLAND, CA 92346

JOB NAME:	INLAND REGIONAL CENTER BTS
ARCHITECT:	WARE MALCOMB
SHEET DESCRIPTION:	ELEVATIONS
DATE:	10-30-08
SCALE:	3/8"=1'-0"
DRAWN:	MAG/BMR
JOB NO:	068-08
SHEET NO:	3.06

DRAFTING SERVICE
SINCE 1988
3846 SUNNYMEAD BLVD.
SUITE #6
ORENO VALLEY, CA 92553
B: (951) 243-7614
F: (951) 243-7673

GLASS FACTORY
26383 BASE LINE
HIGHLAND, CA 92346


JOB NAME: INLAND REGIONAL CENTER BTS

ARCHITECT: WARE MALCOMB


SHEET DESCRIPTION: ELEVATIONS

DATE:	10-30-08
SCALE:	3/8"=1'-0"
DRAWN:	MAC/BMR
JOB NO:	068-08
SHEET NO:	


3.08

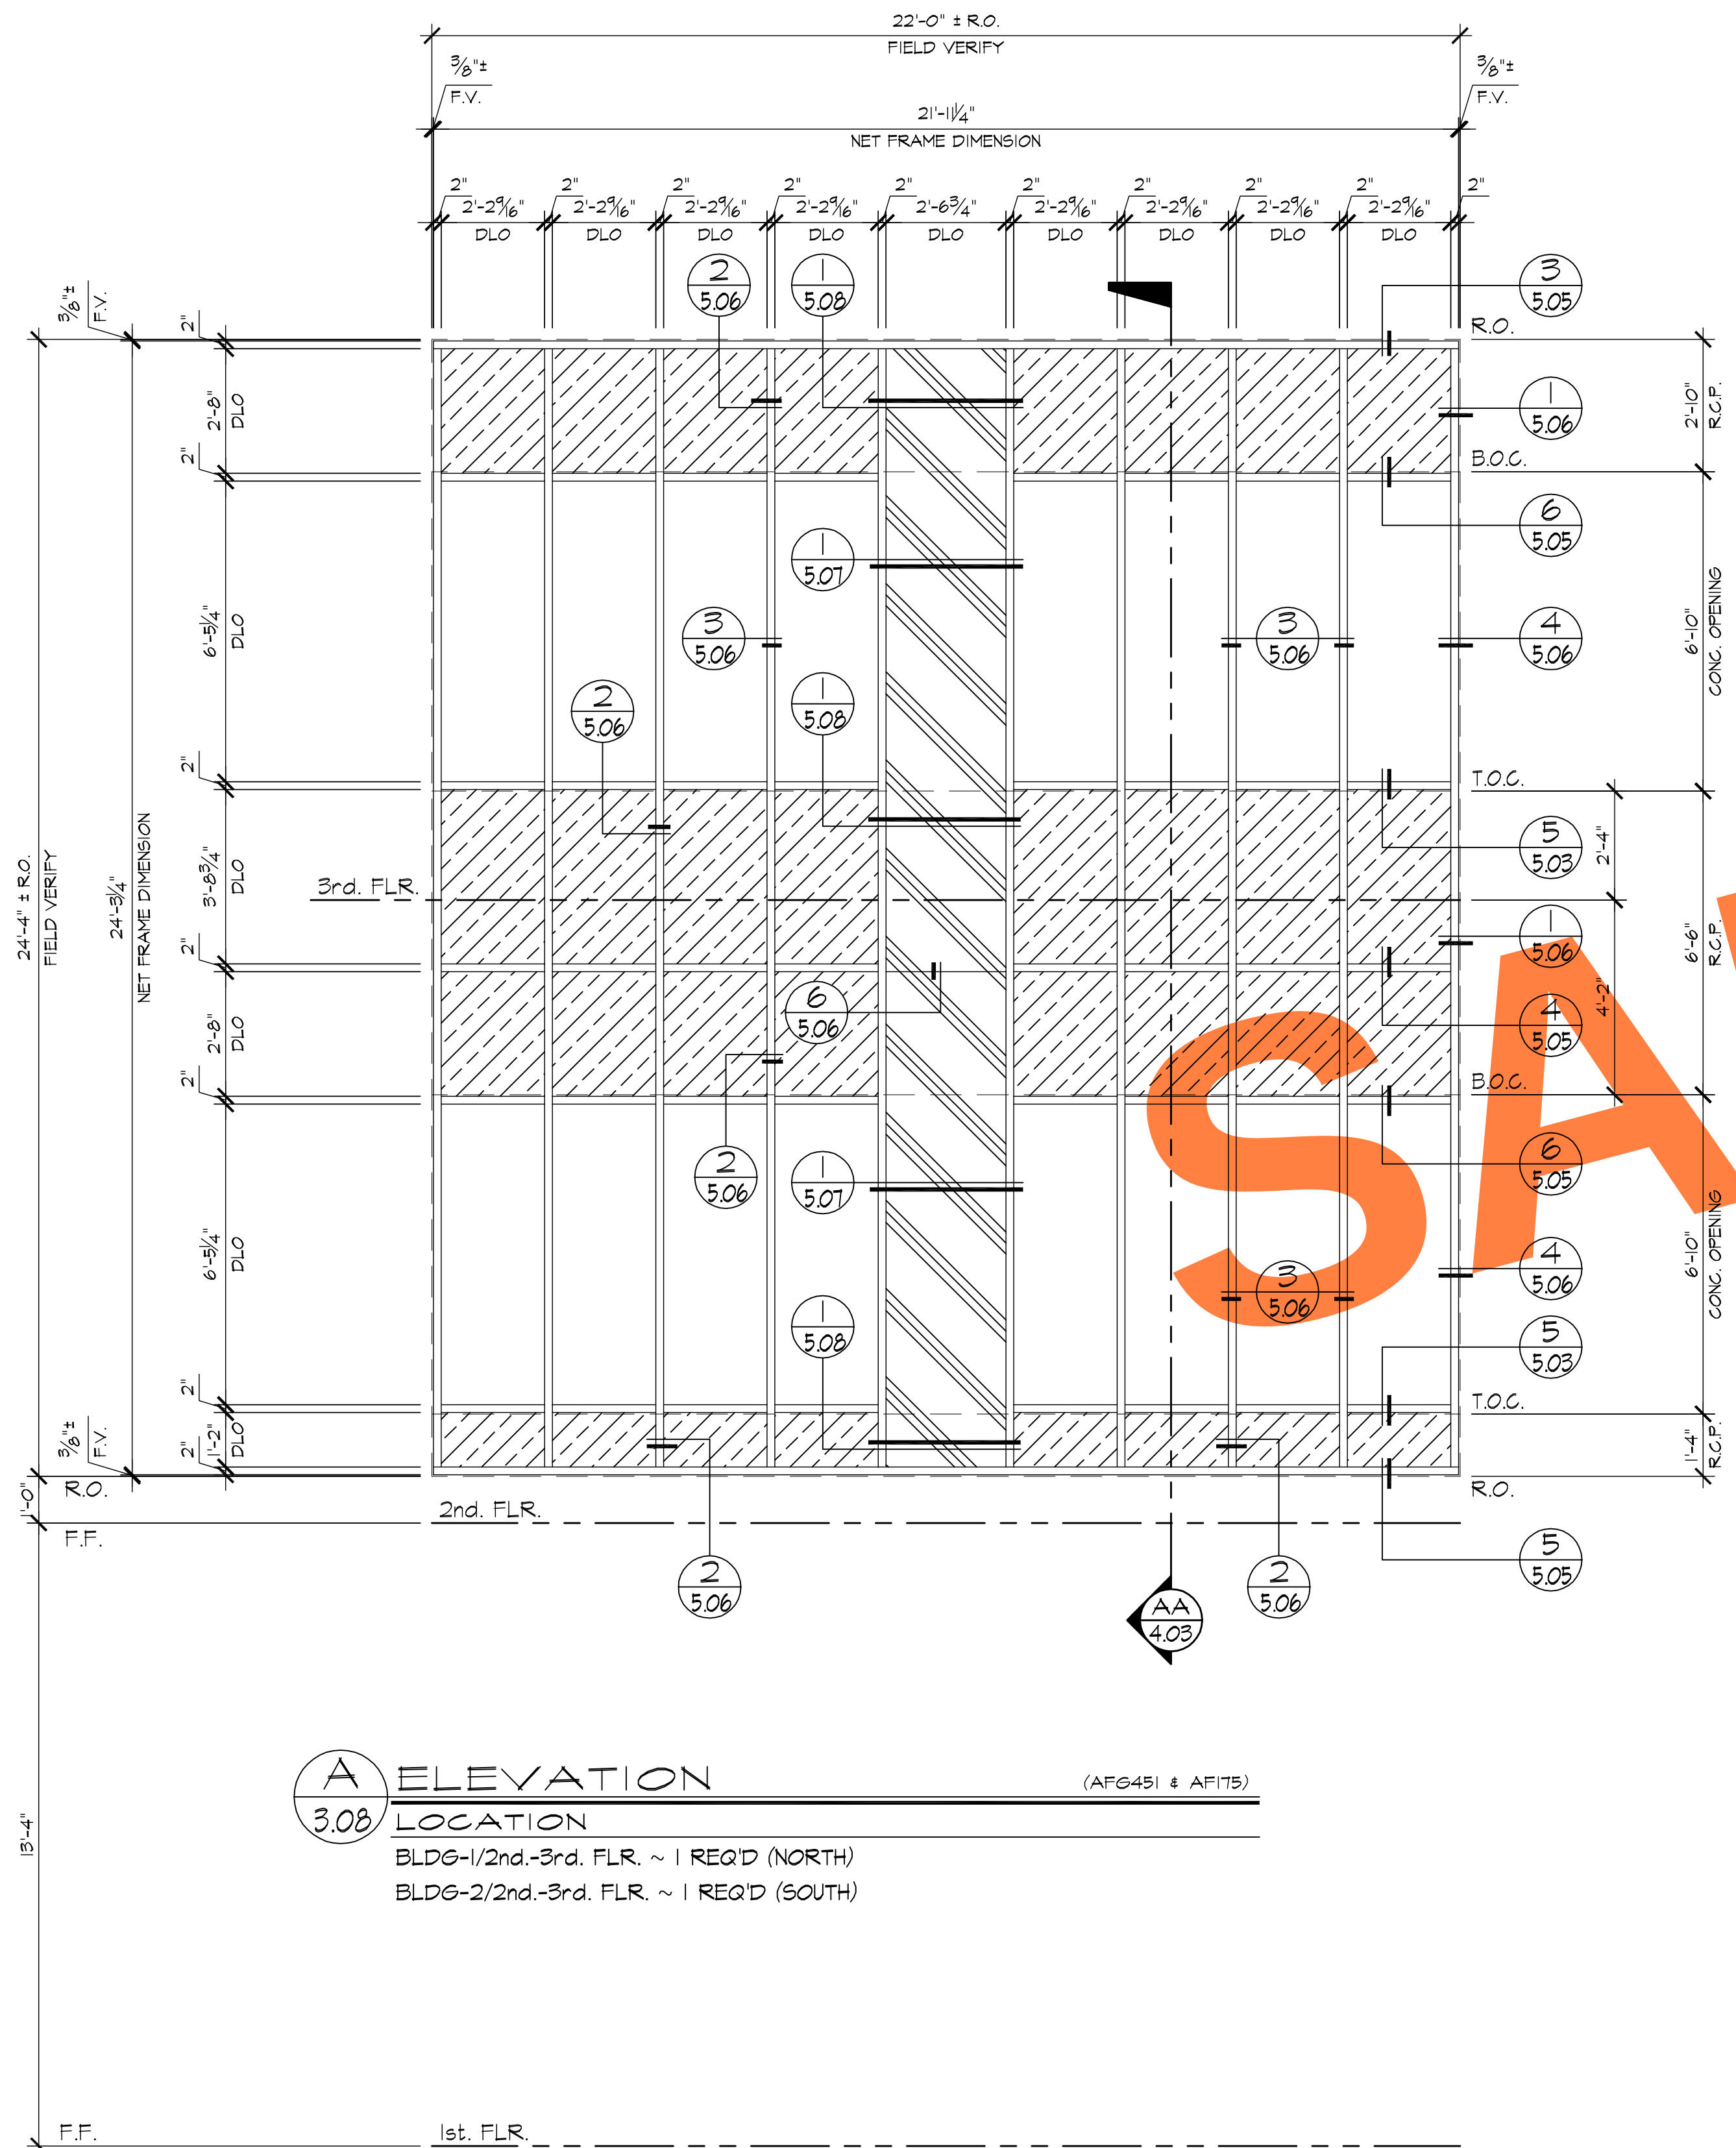


A 3.08	ELEVATION	(AFG451 & AF175)
	LOCATION	
	BLDG-1/2nd.-3rd. FLR. ~ REQ'D (NORTH)	
	BLDG-2/2nd.-3rd. FLR. ~ REQ'D (SOUTH)	

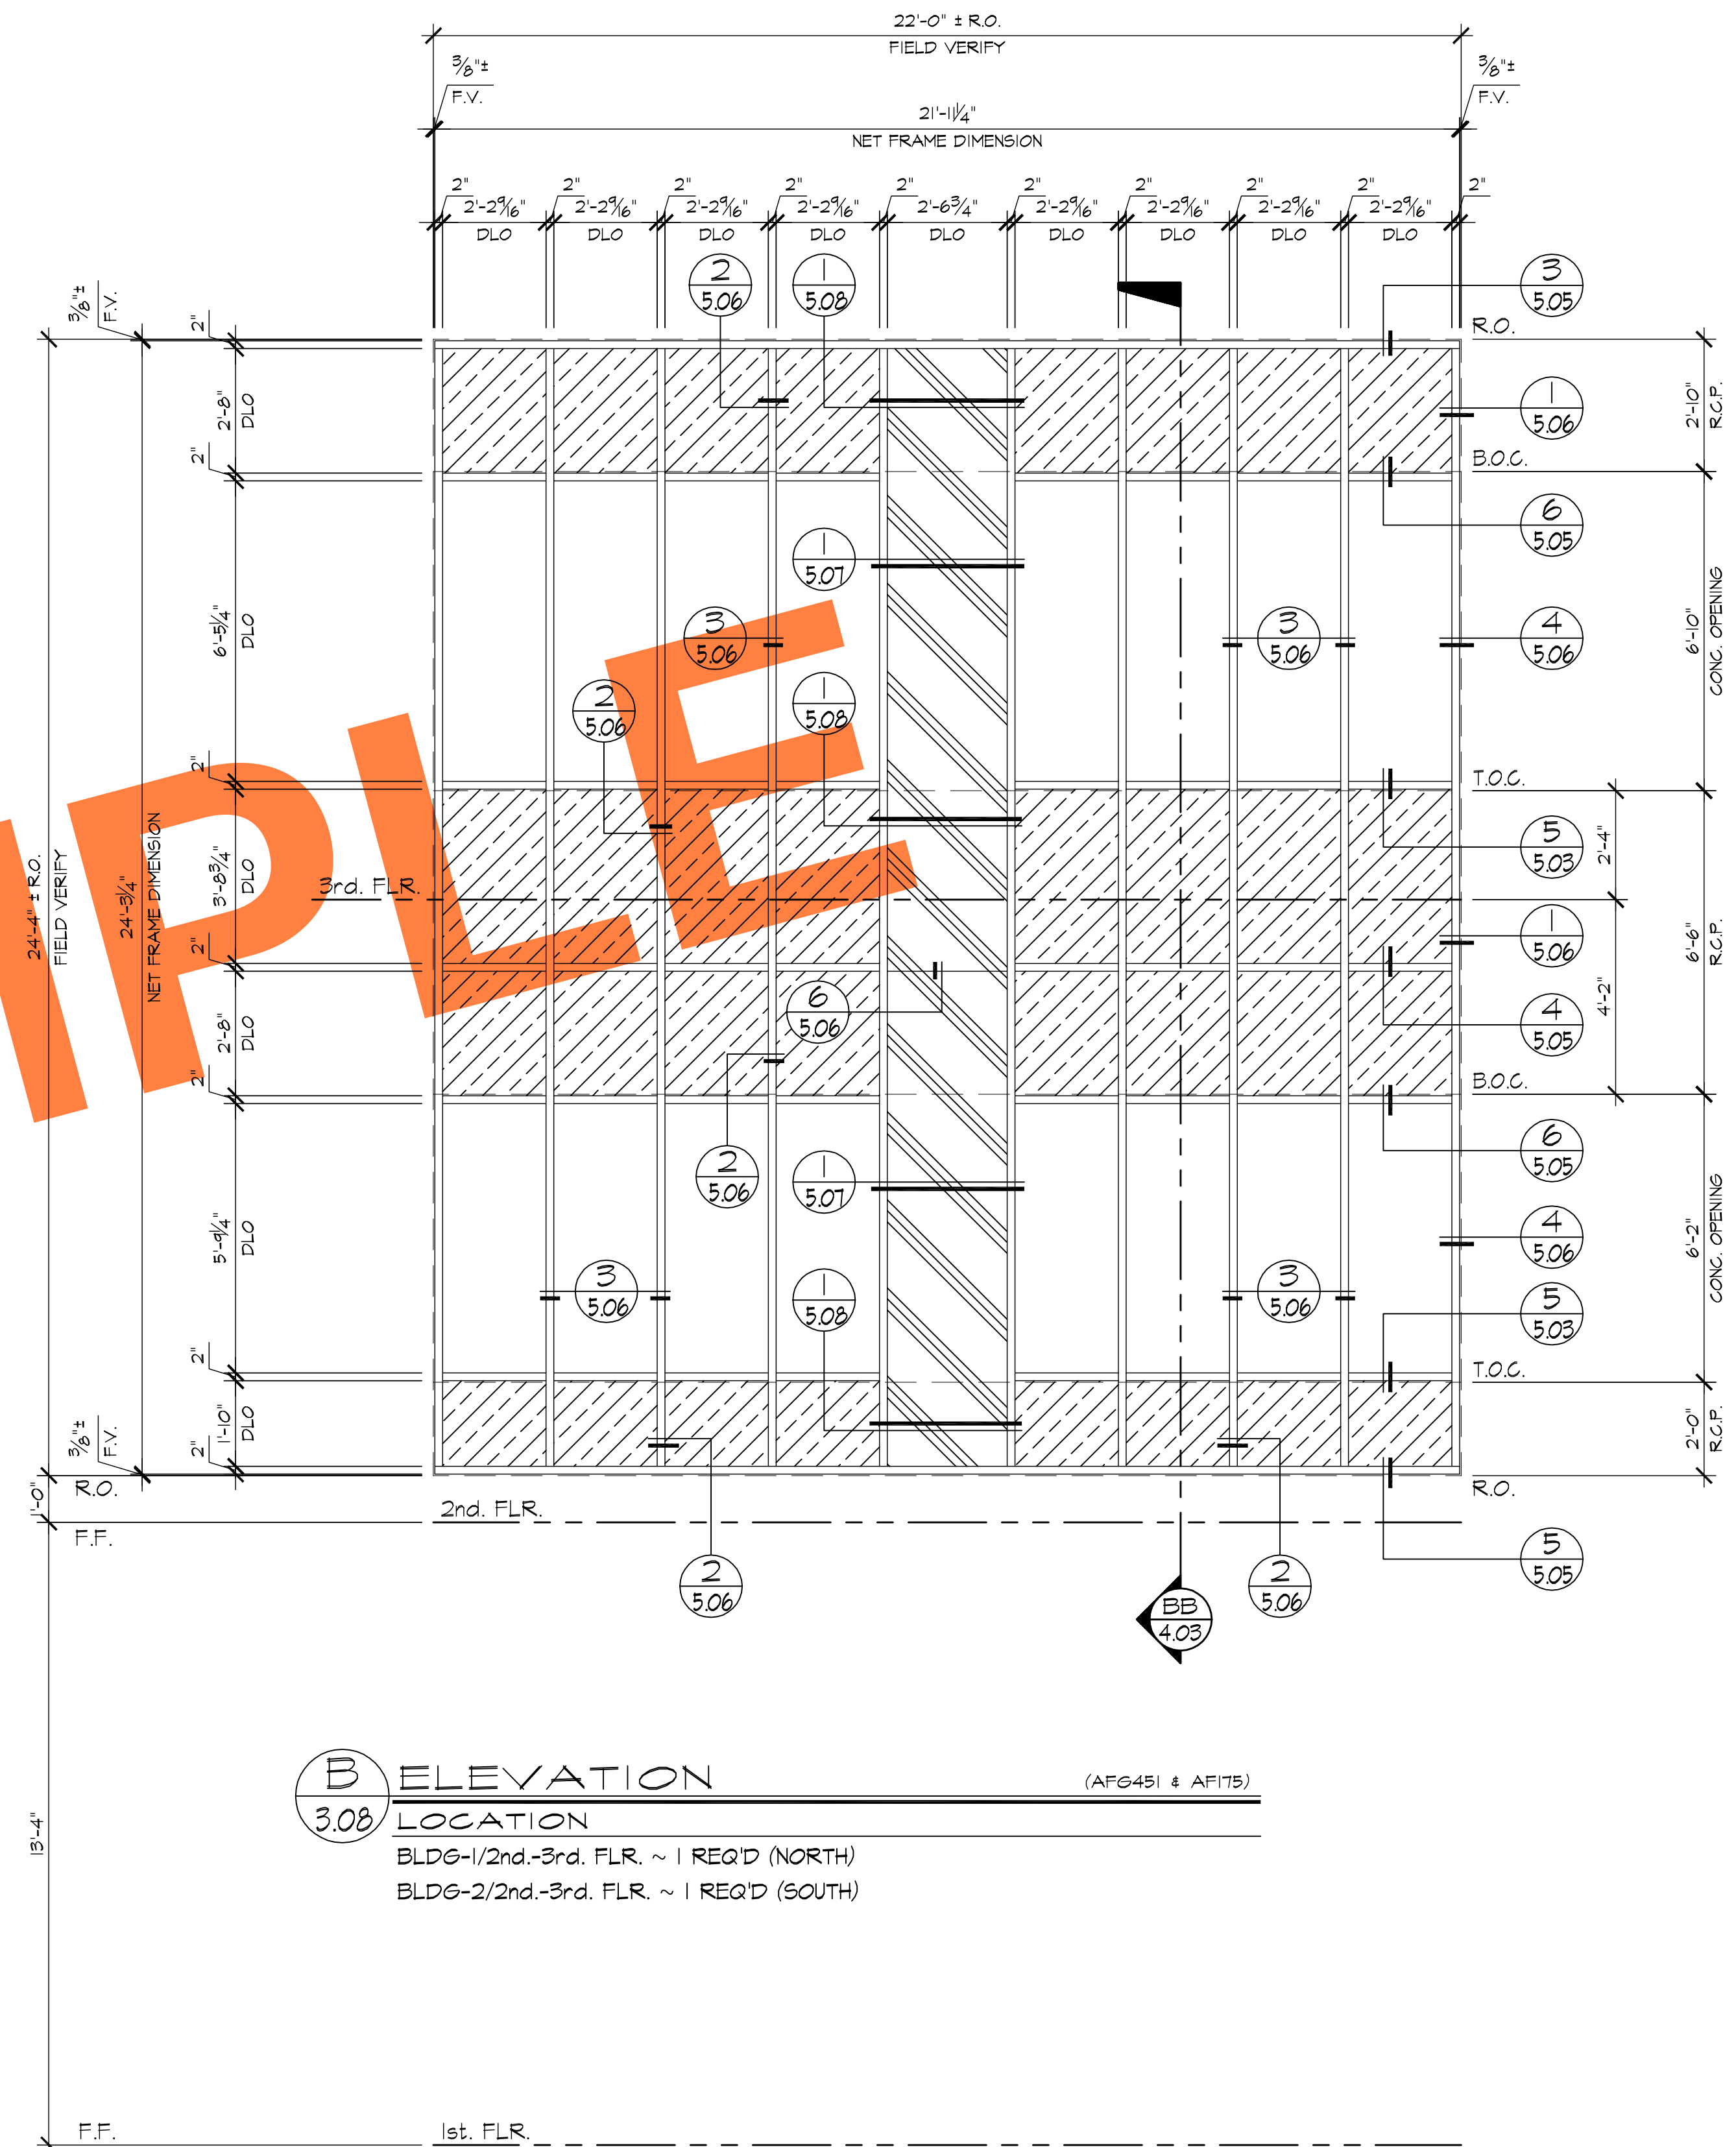


B	ELEVATION	(AFG451 & AF175)
3.08	LOCATION	
	BLDG-1/2nd.-3rd. FLR. ~ REQ'D (NORTH)	
	BLDG-2/2nd.-3rd. FLR. ~ REQ'D (SOUTH)	

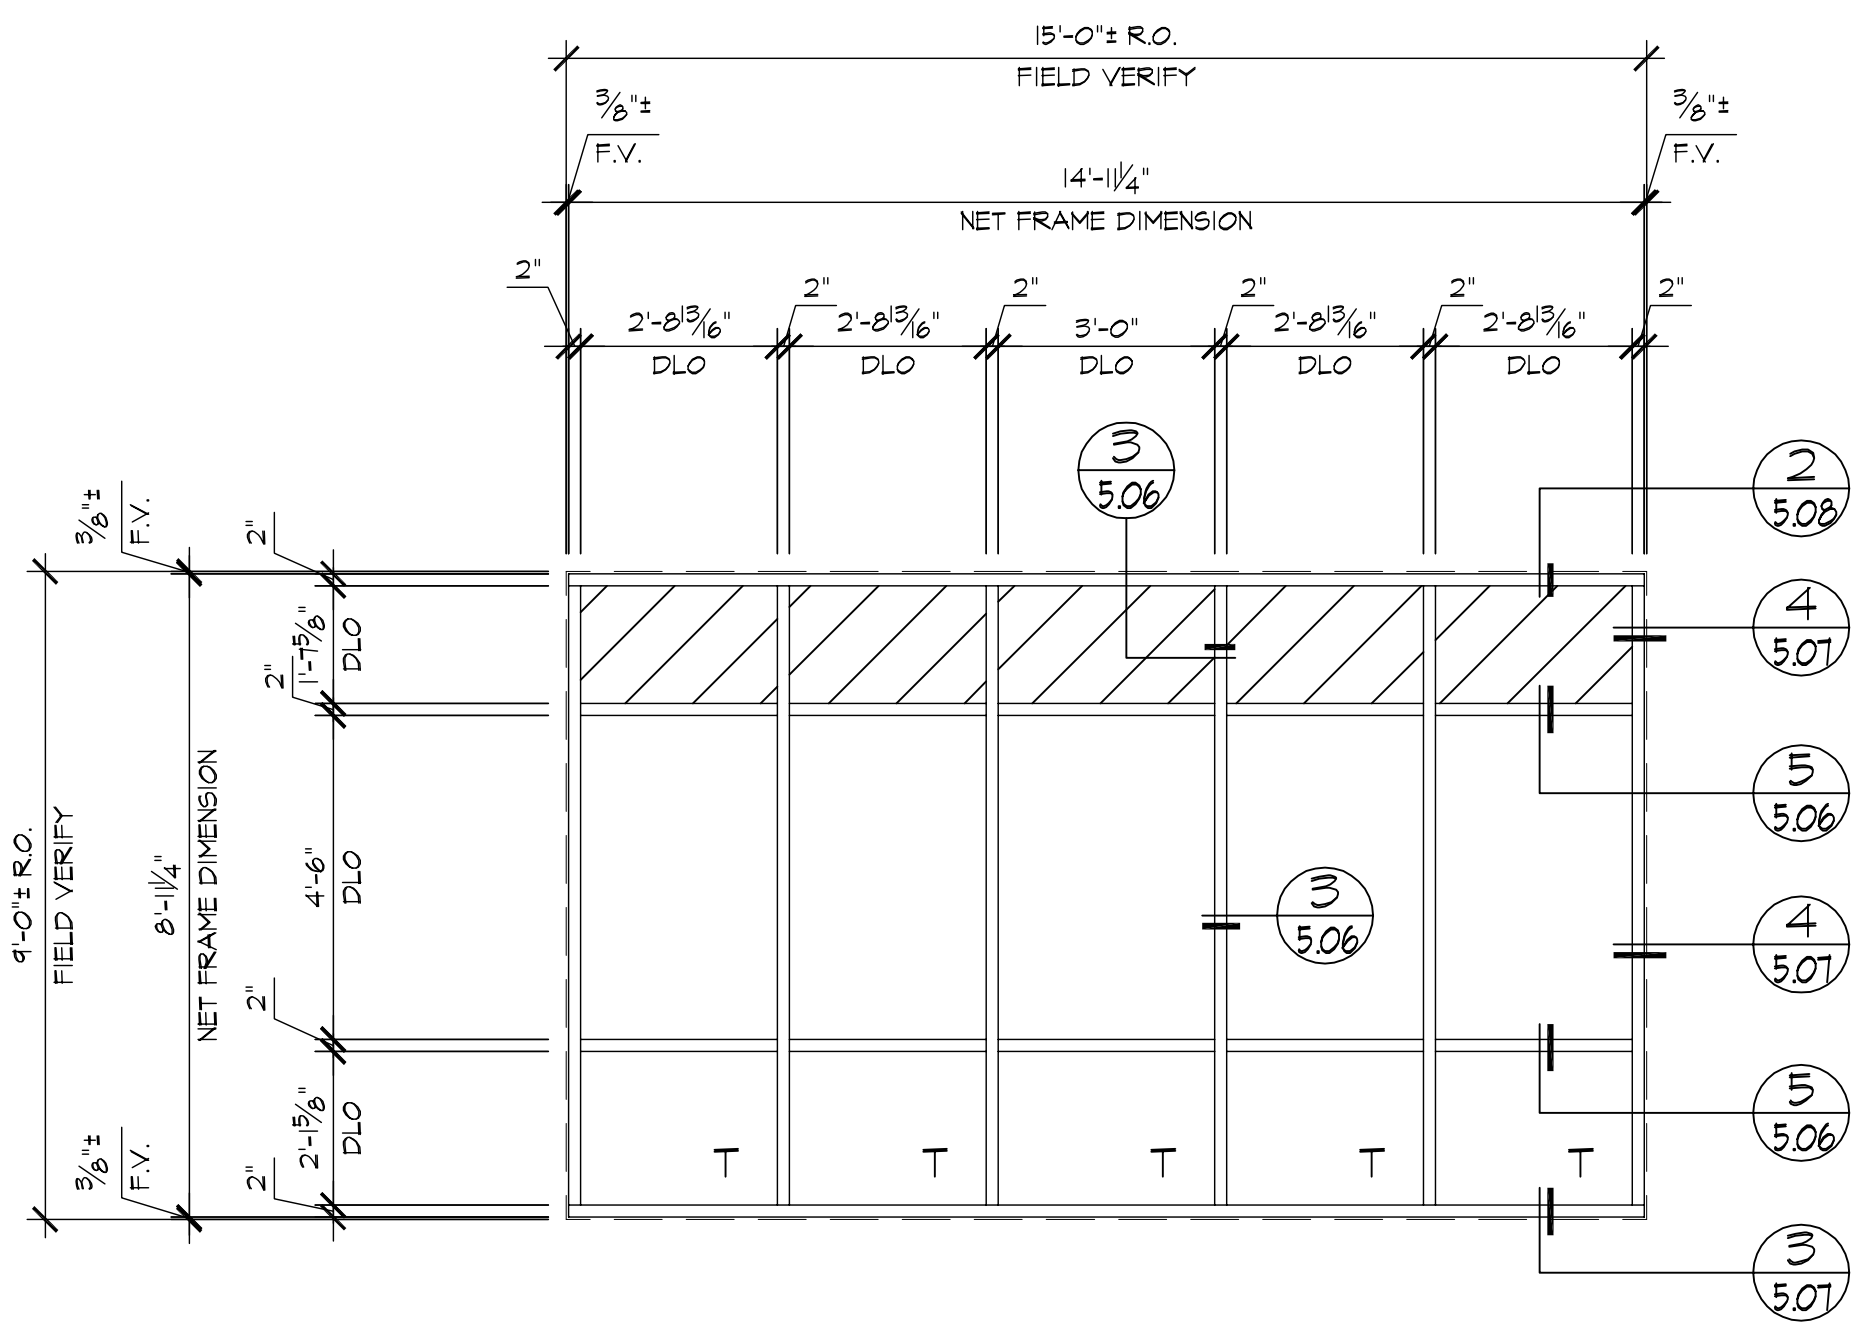


A ELEVATION
3.09 LOCATION
LOBBY/1st. FLR. ~ 2 REQ'D (EAST)
(AFG451)

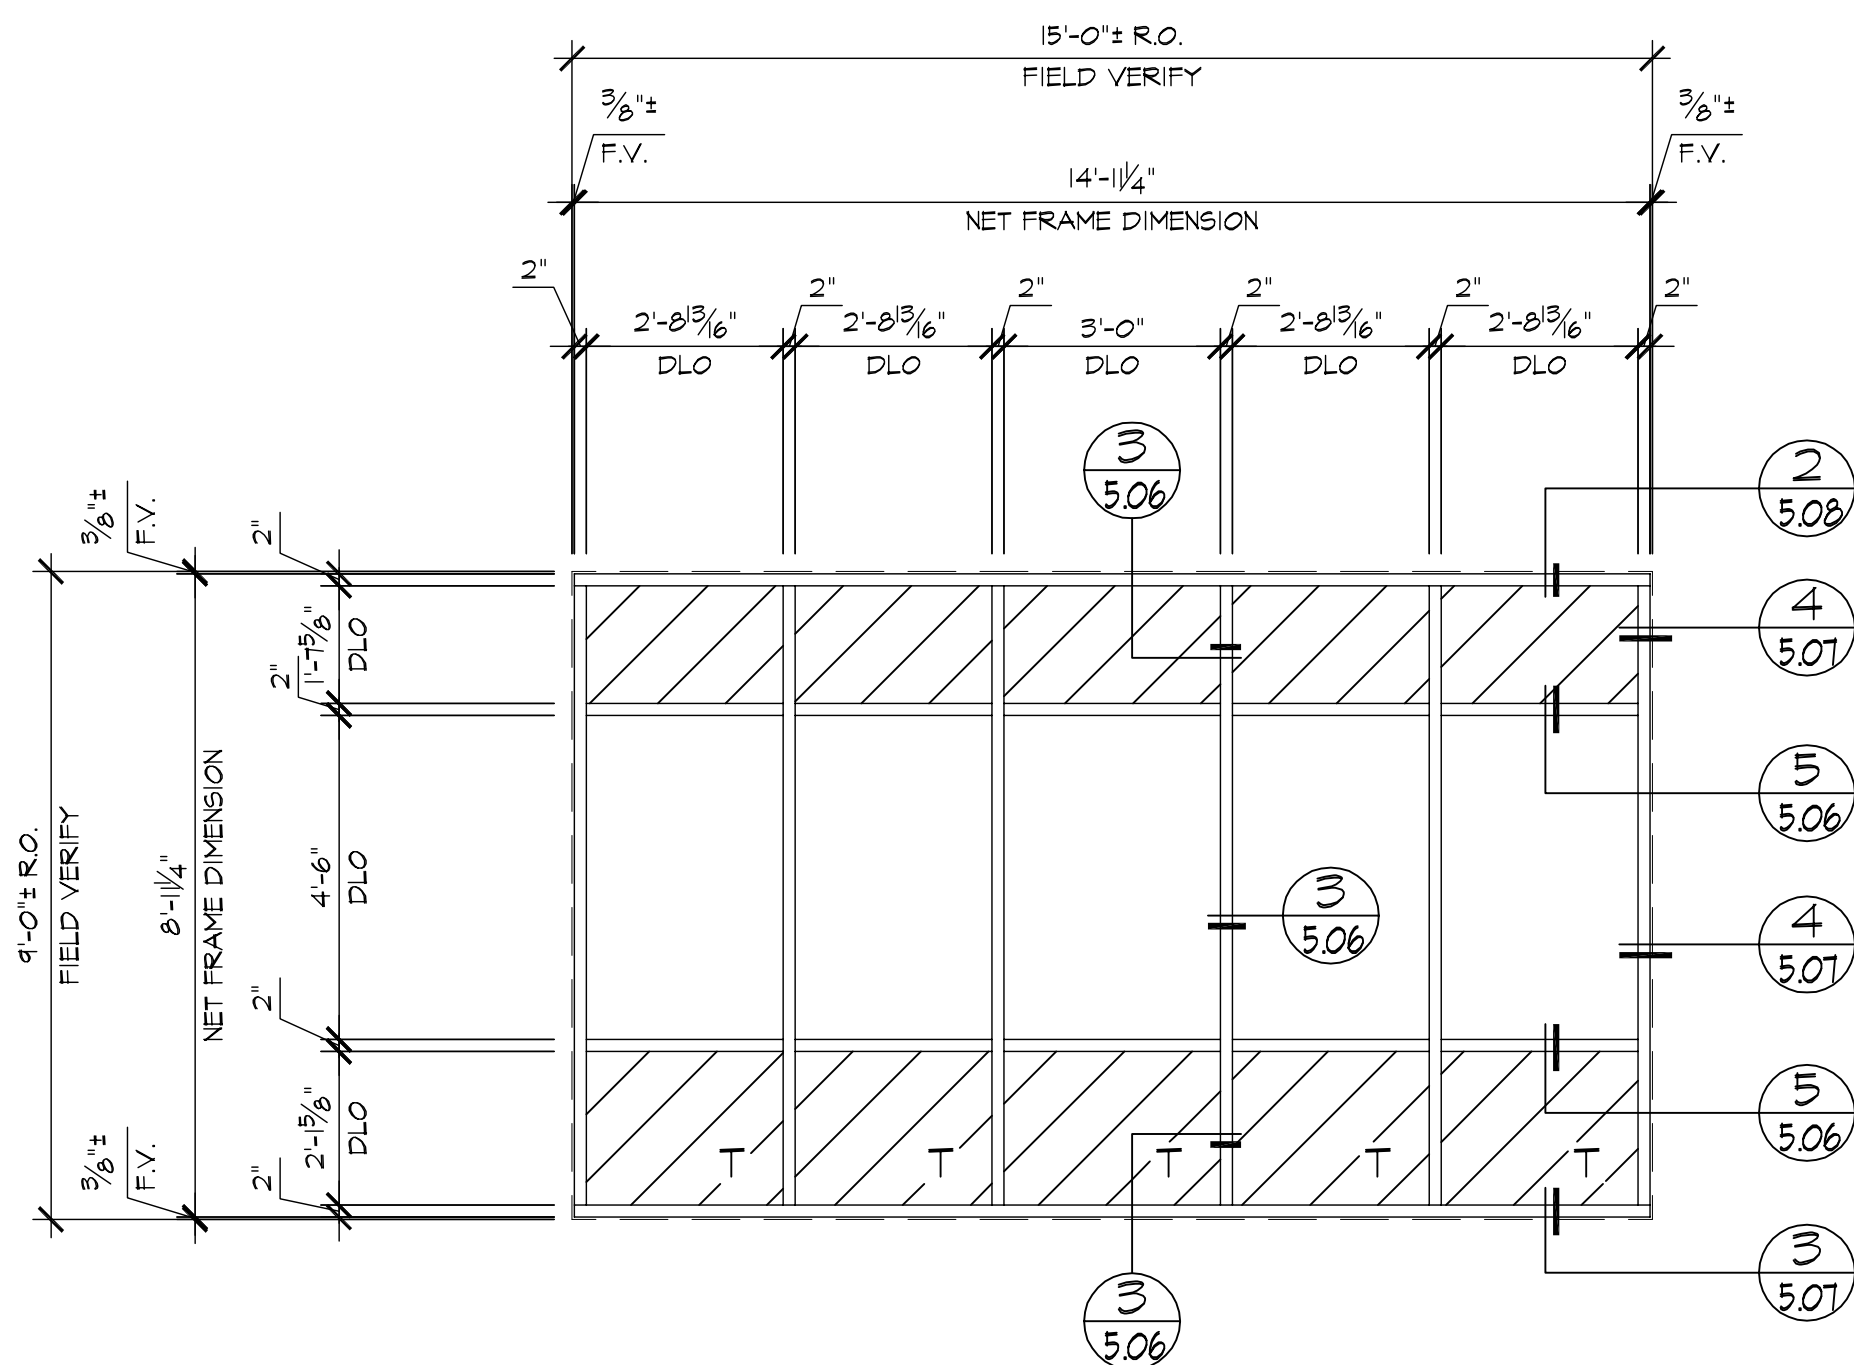


B ELEVATION
3.09 LOCATION
LOBBY/1st. FLR. ~ 2 REQ'D (WEST)
(AFG451)

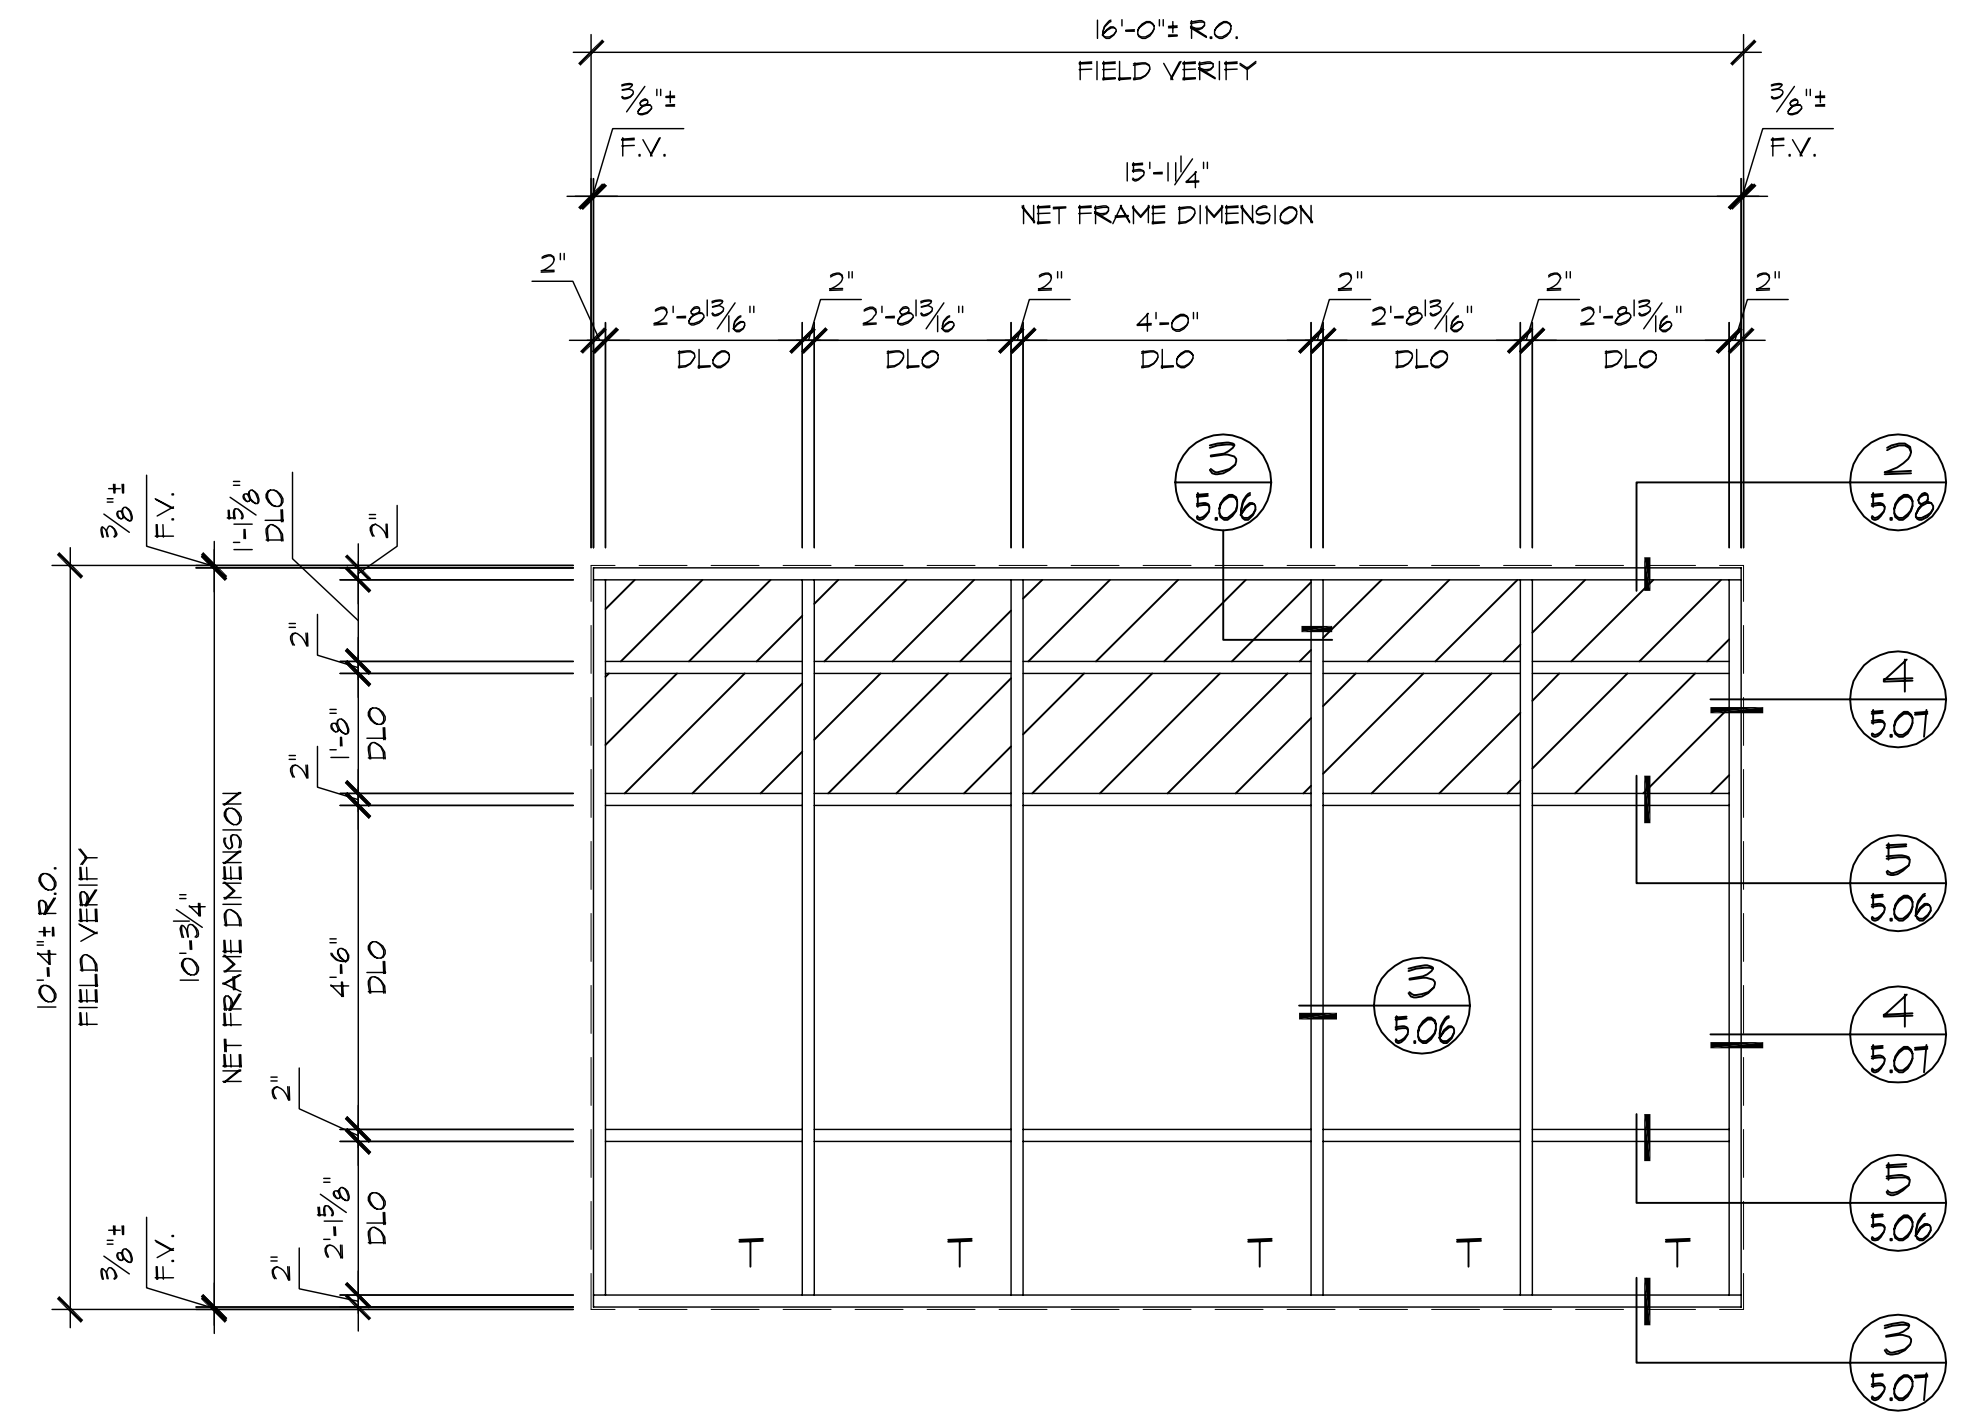


C ELEVATION
3.09 LOCATION
LOBBY/1st. FLR. ~ 2 REQ'D (EAST)
(AFG451)

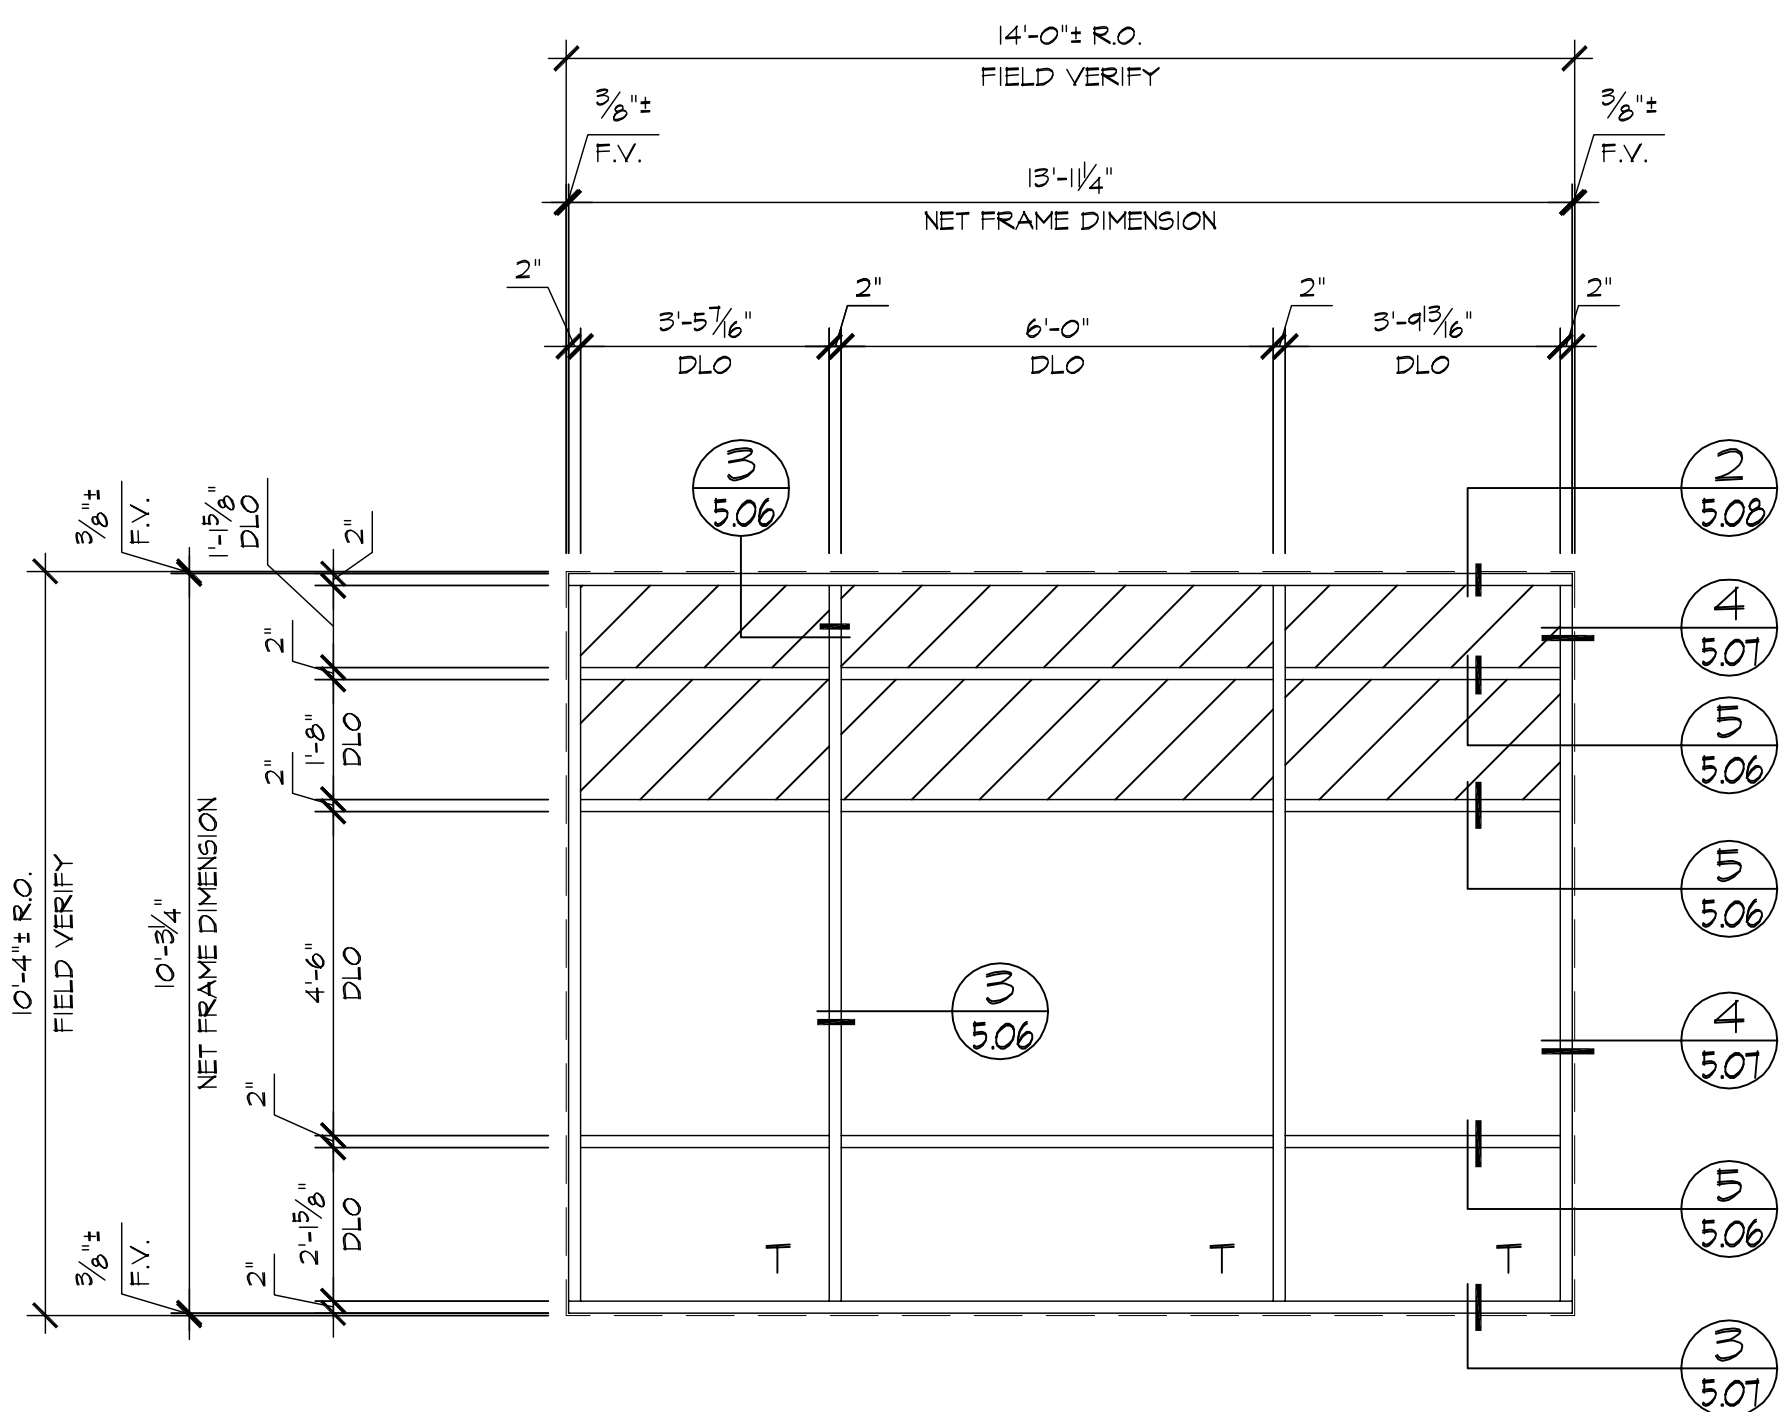

D ELEVATION
3.09 LOCATION
LOBBY/1st. FLR. ~ 1 REQ'D (EAST)
(AFG451)

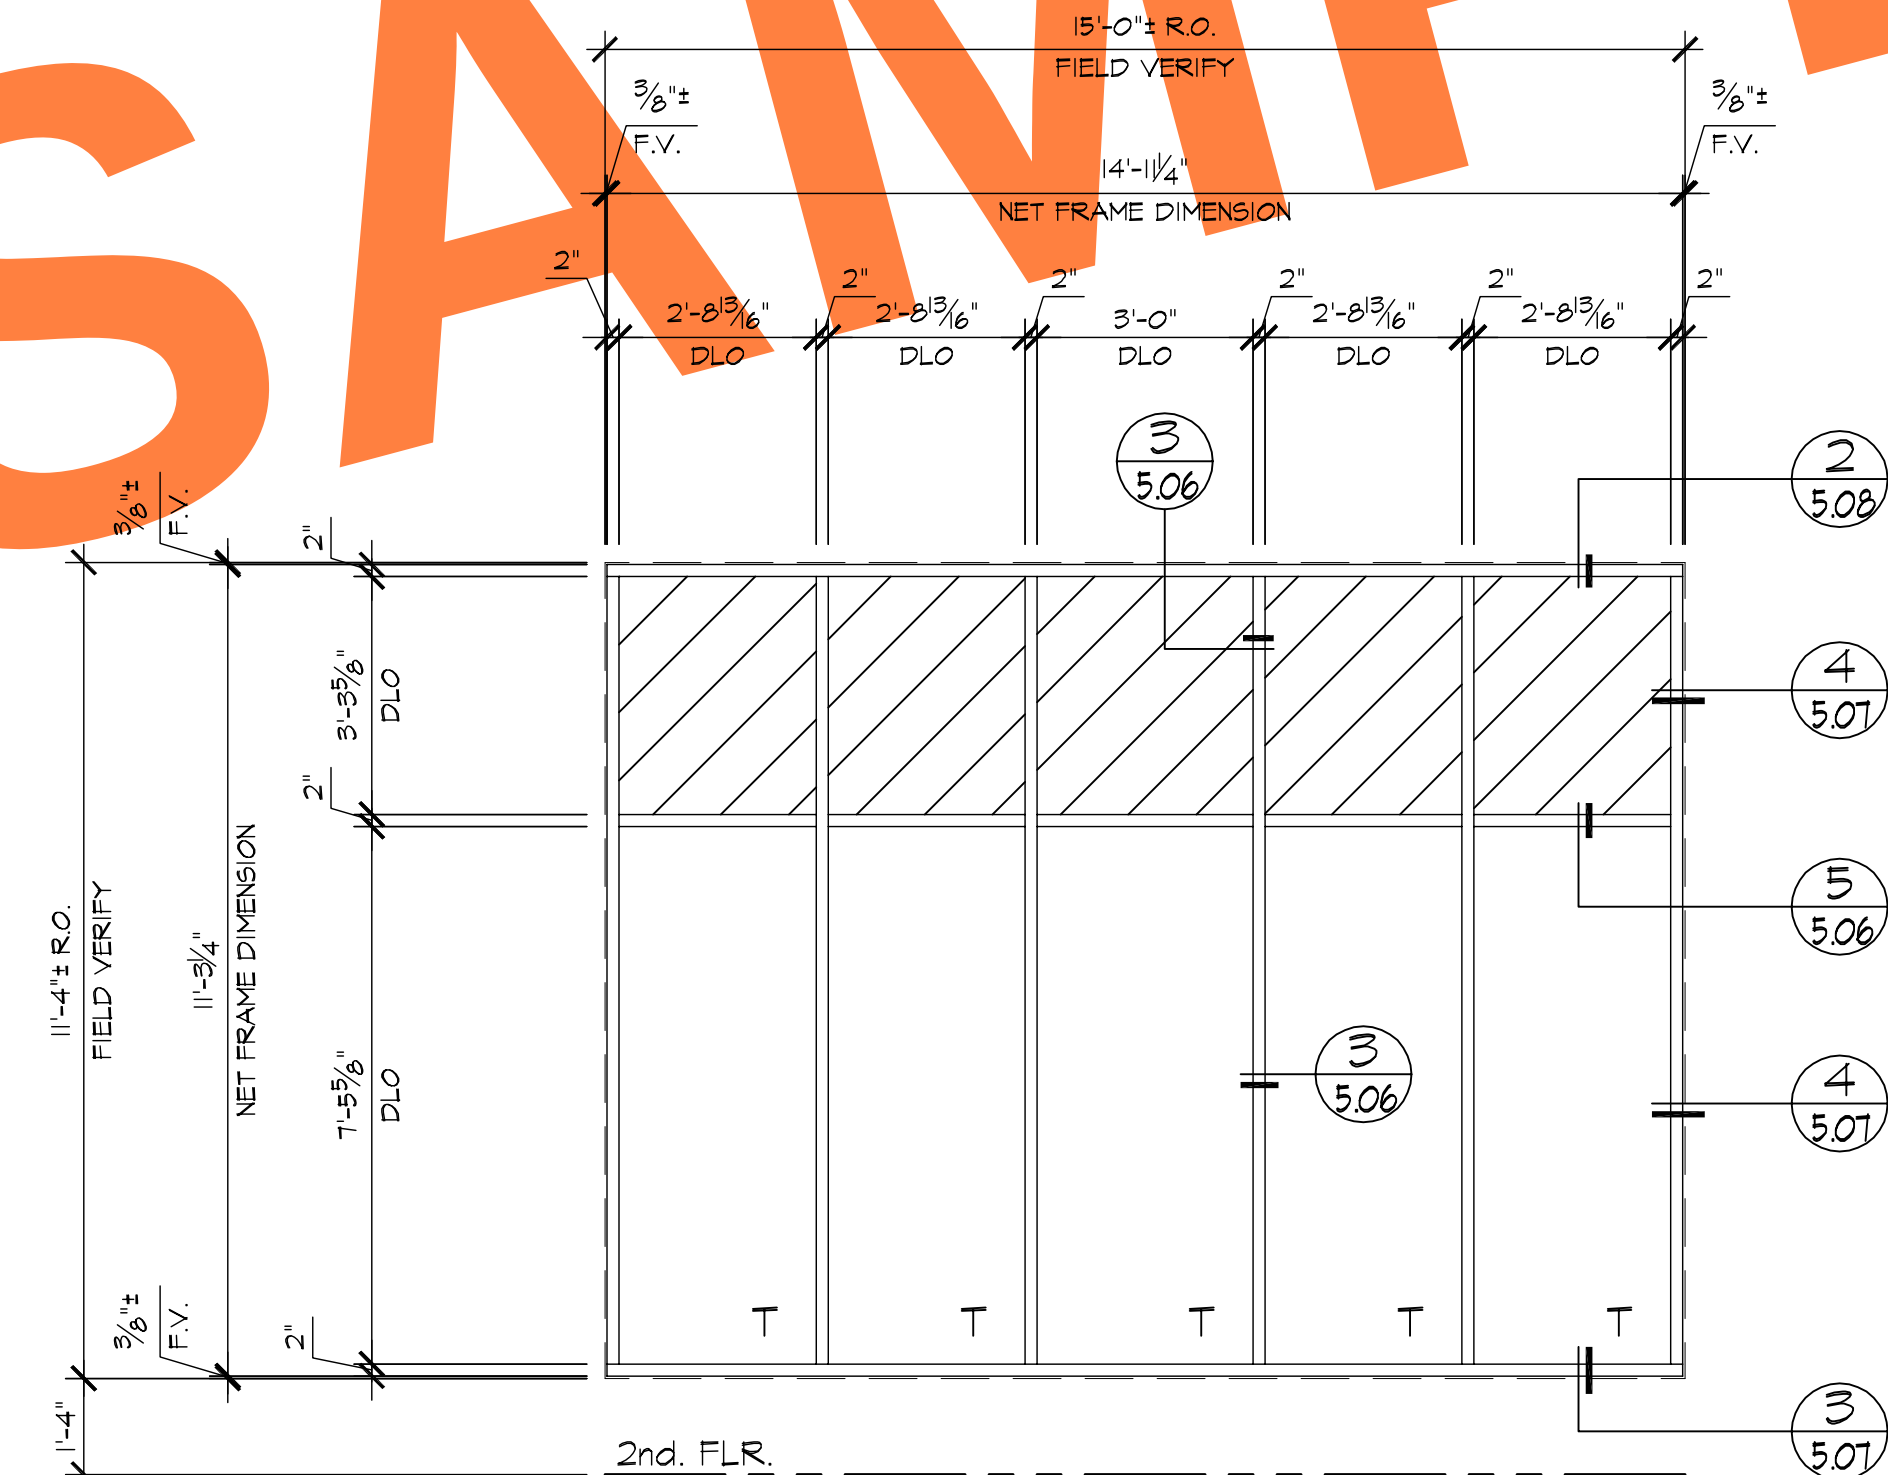

E ELEVATION
3.09 LOCATION
LOBBY/2nd. FLR. ~ 2 REQ'D (WEST)
(AFG451)

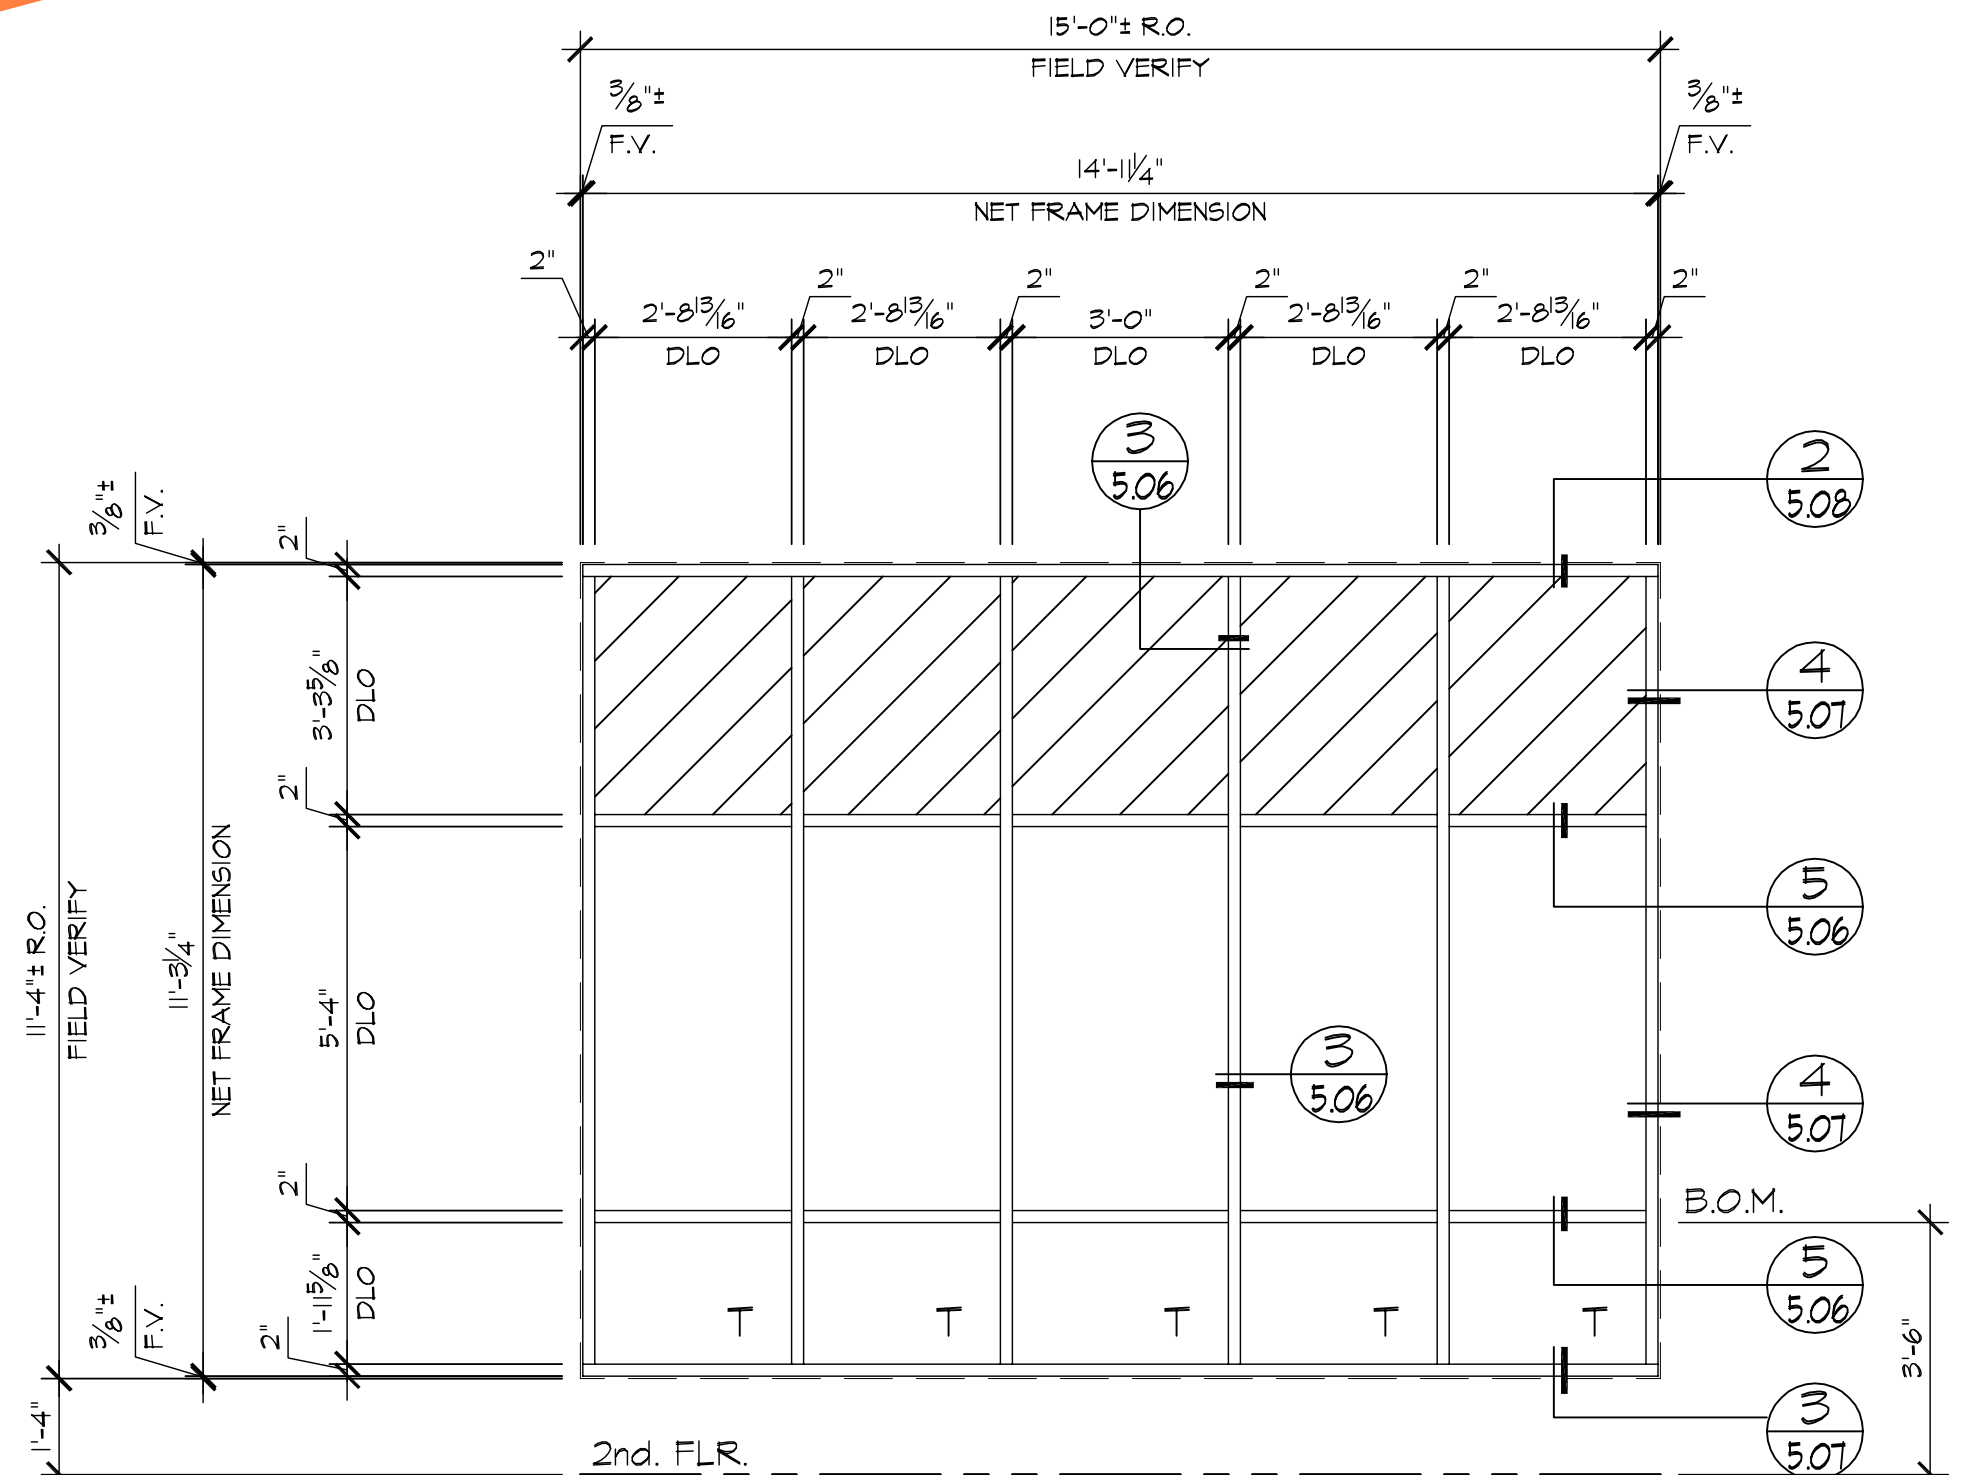

F ELEVATION
3.09 LOCATION
LOBBY/2nd. FLR. ~ 2 REQ'D (EAST)
(AFG451)

REVISIONS	BY
△	
△	
△	
△	
△	




GLASS FACTORY
26383 BASE LINE
HIGHLAND, CA 92346


JOB NAME: INLAND REGIONAL CENTER BTS
ARCHITECT: WARE MALCOMB
SHEET DESCRIPTION: ELEVATIONS

DATE: 10-30-08
SCALE: 3/8"=1'-0"
DRAWN: MAC/BMR
JOB NO: 068-08
SHEET NO:


3.09

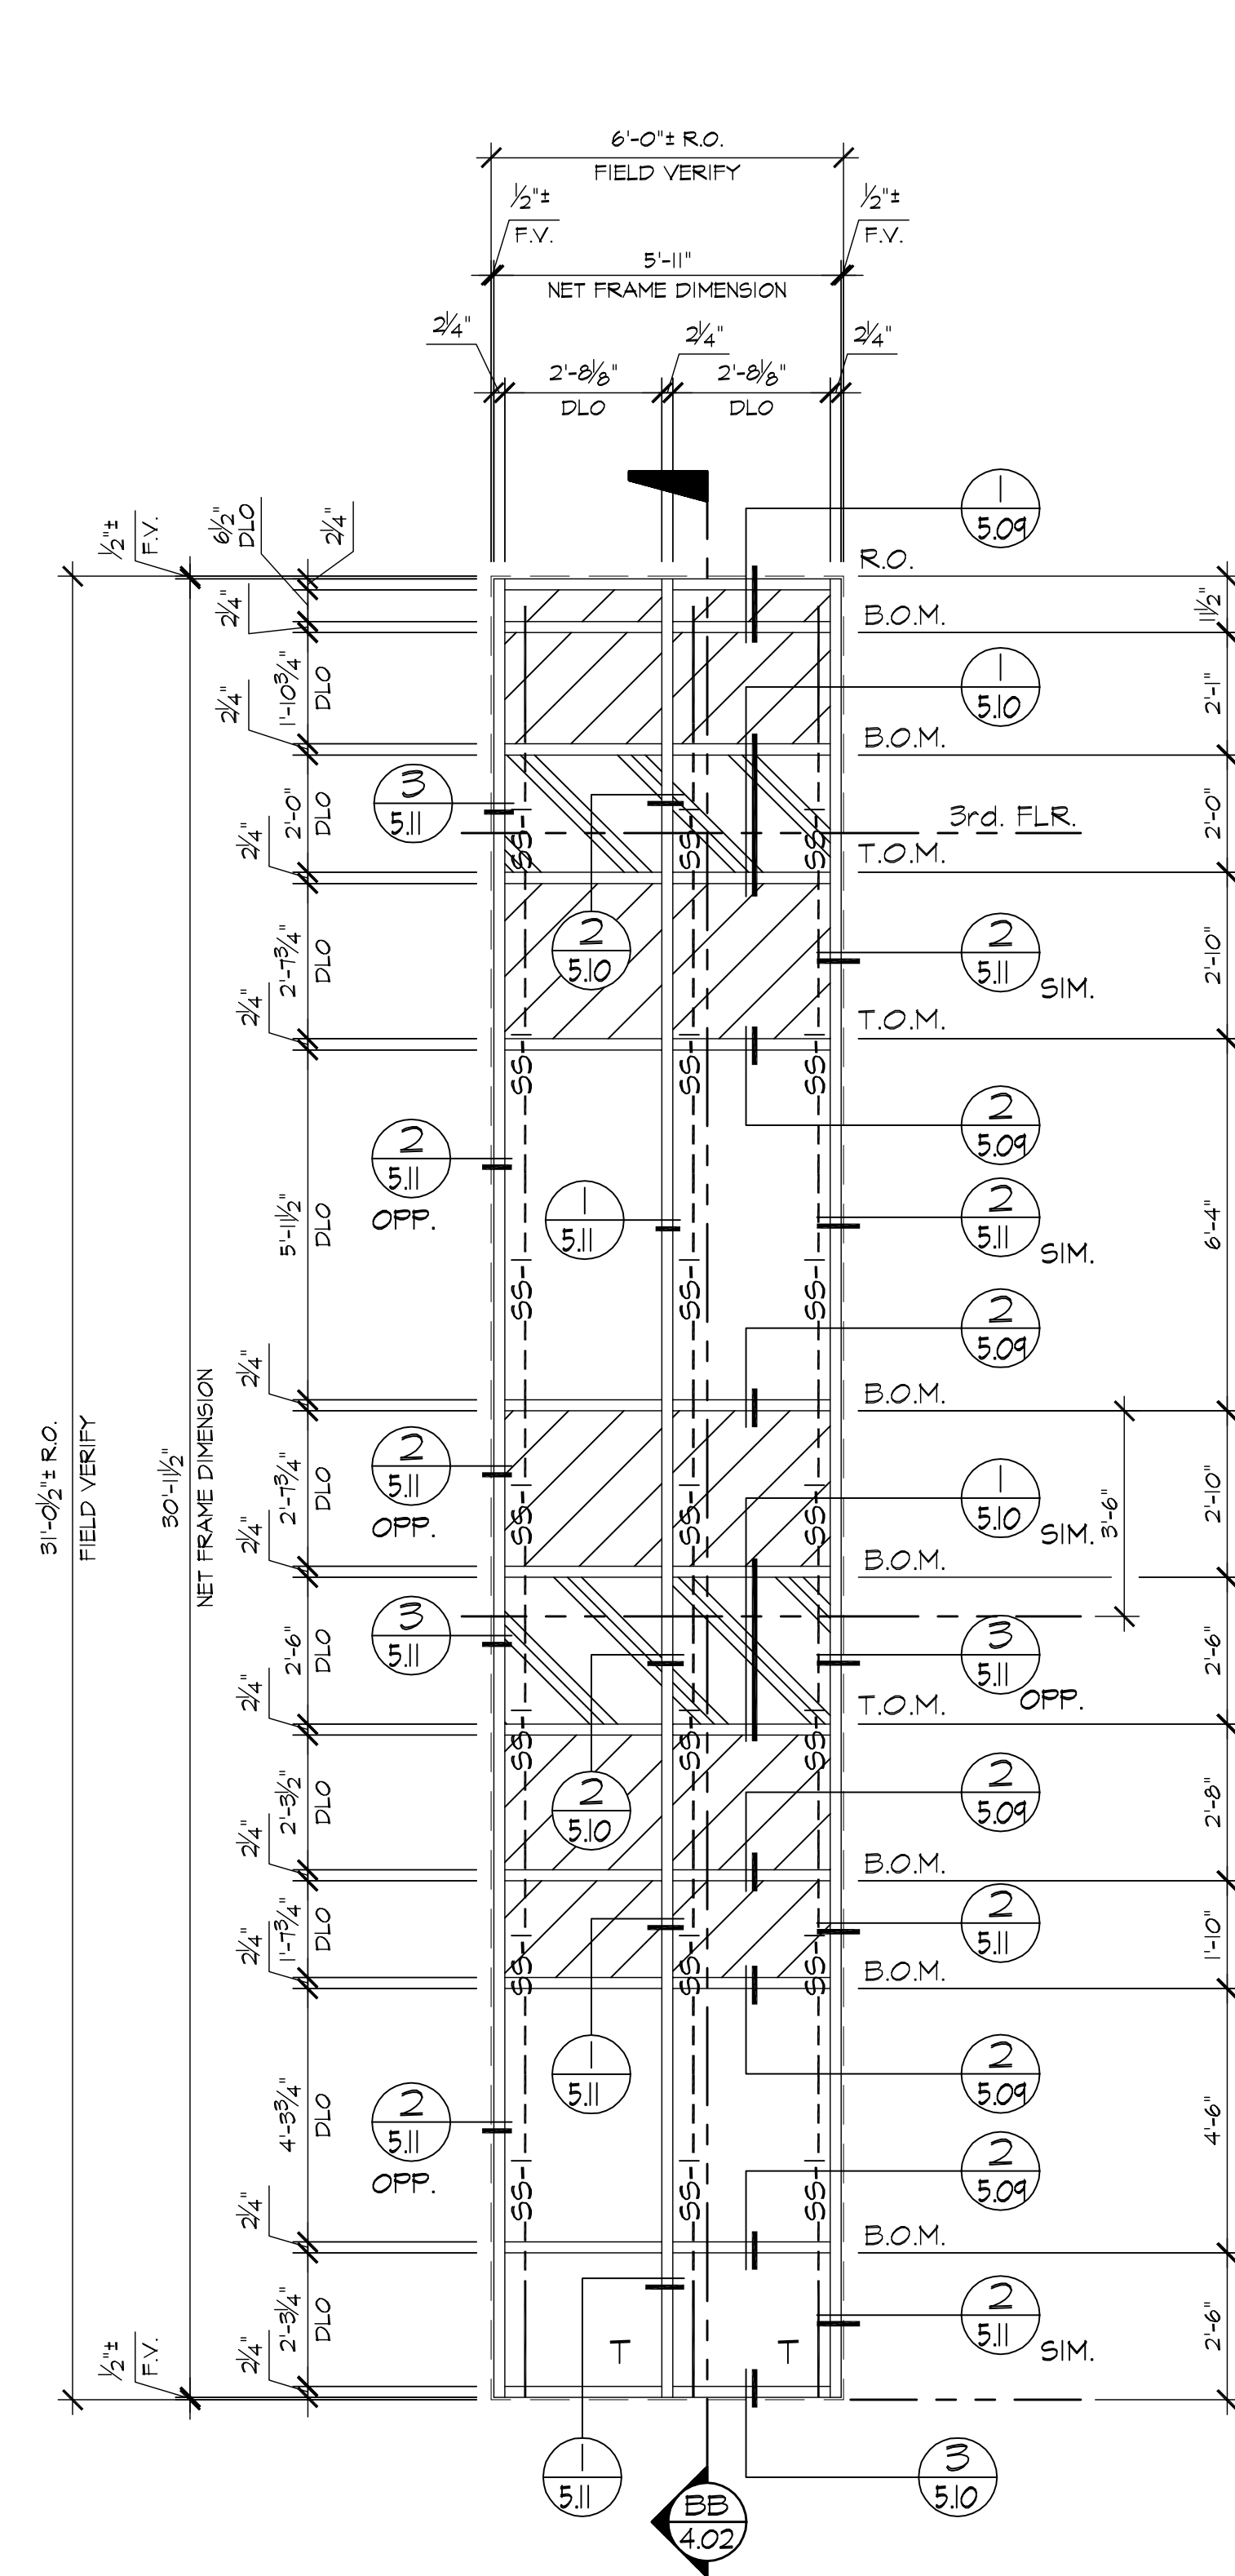

A ELEVATION
 3.10 LOCATION (T500 OP6-3000)
 LOBBY/1st.-3rd. FLR. ~ | REQ'D (SOUTH)
 LOBBY/1st.-3rd. FLR. ~ | REQ'D (NORTH)

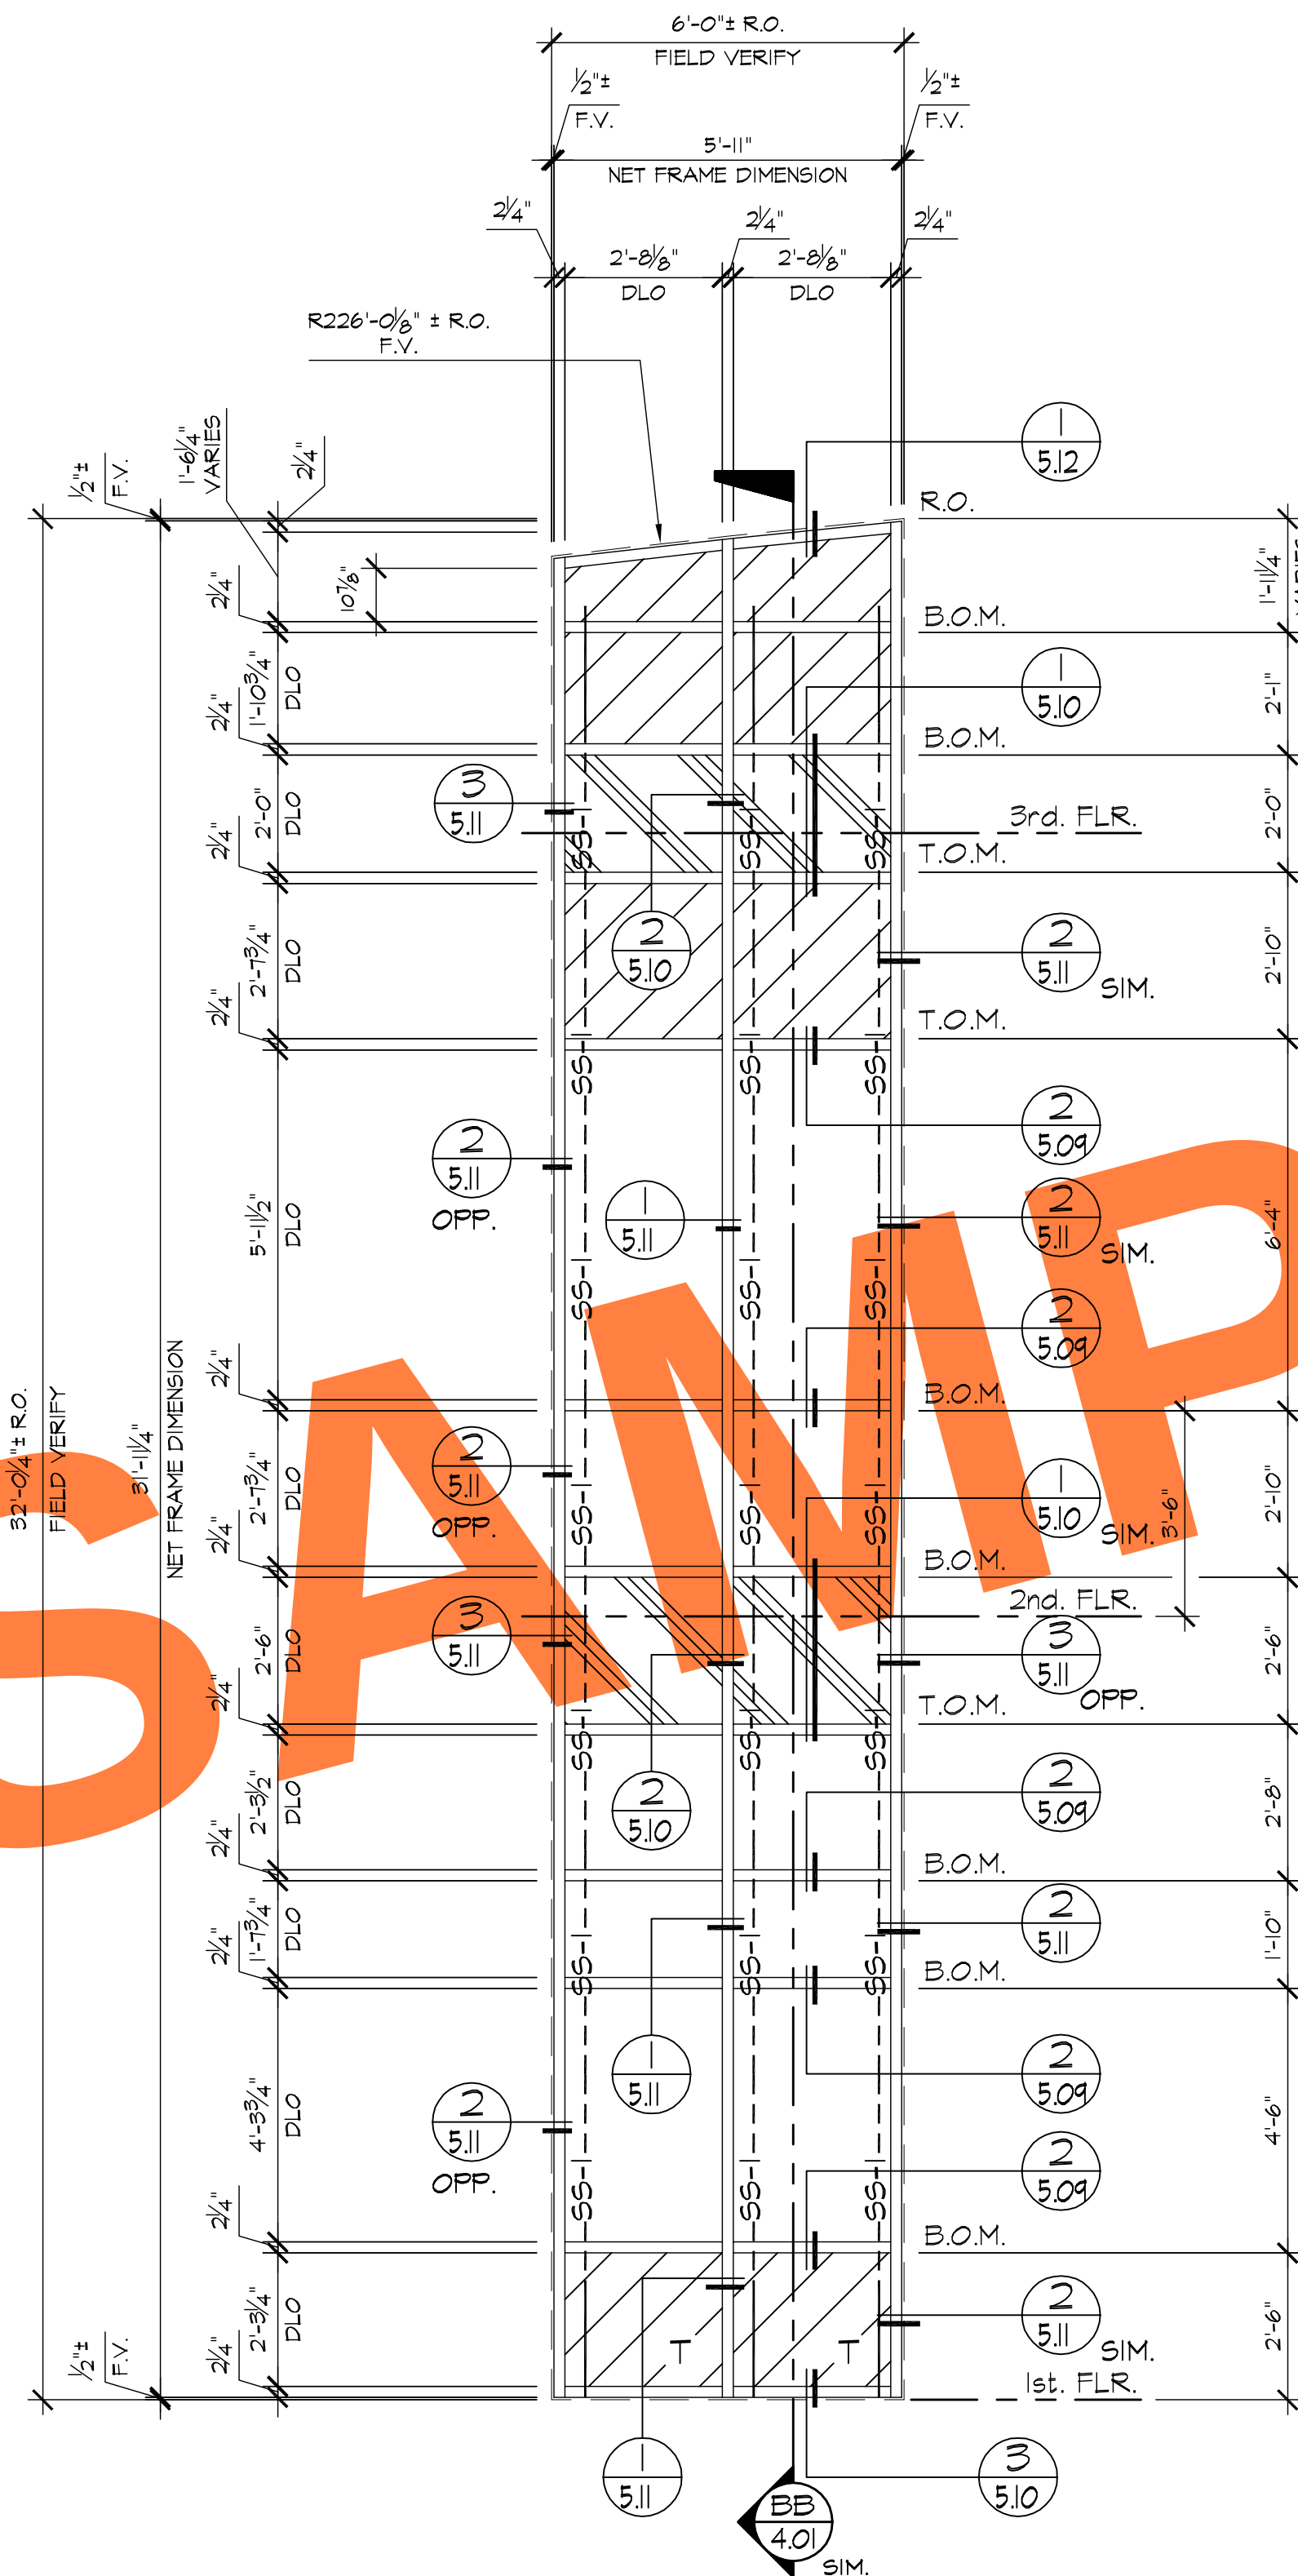

B ELEVATION
 3.10 LOCATION (T500 OP6-3000)
 LOBBY/1st.-3rd. FLR. ~ | REQ'D (WEST)
 LOBBY/1st.-3rd. FLR. ~ | REQ'D/OPP. (WEST)

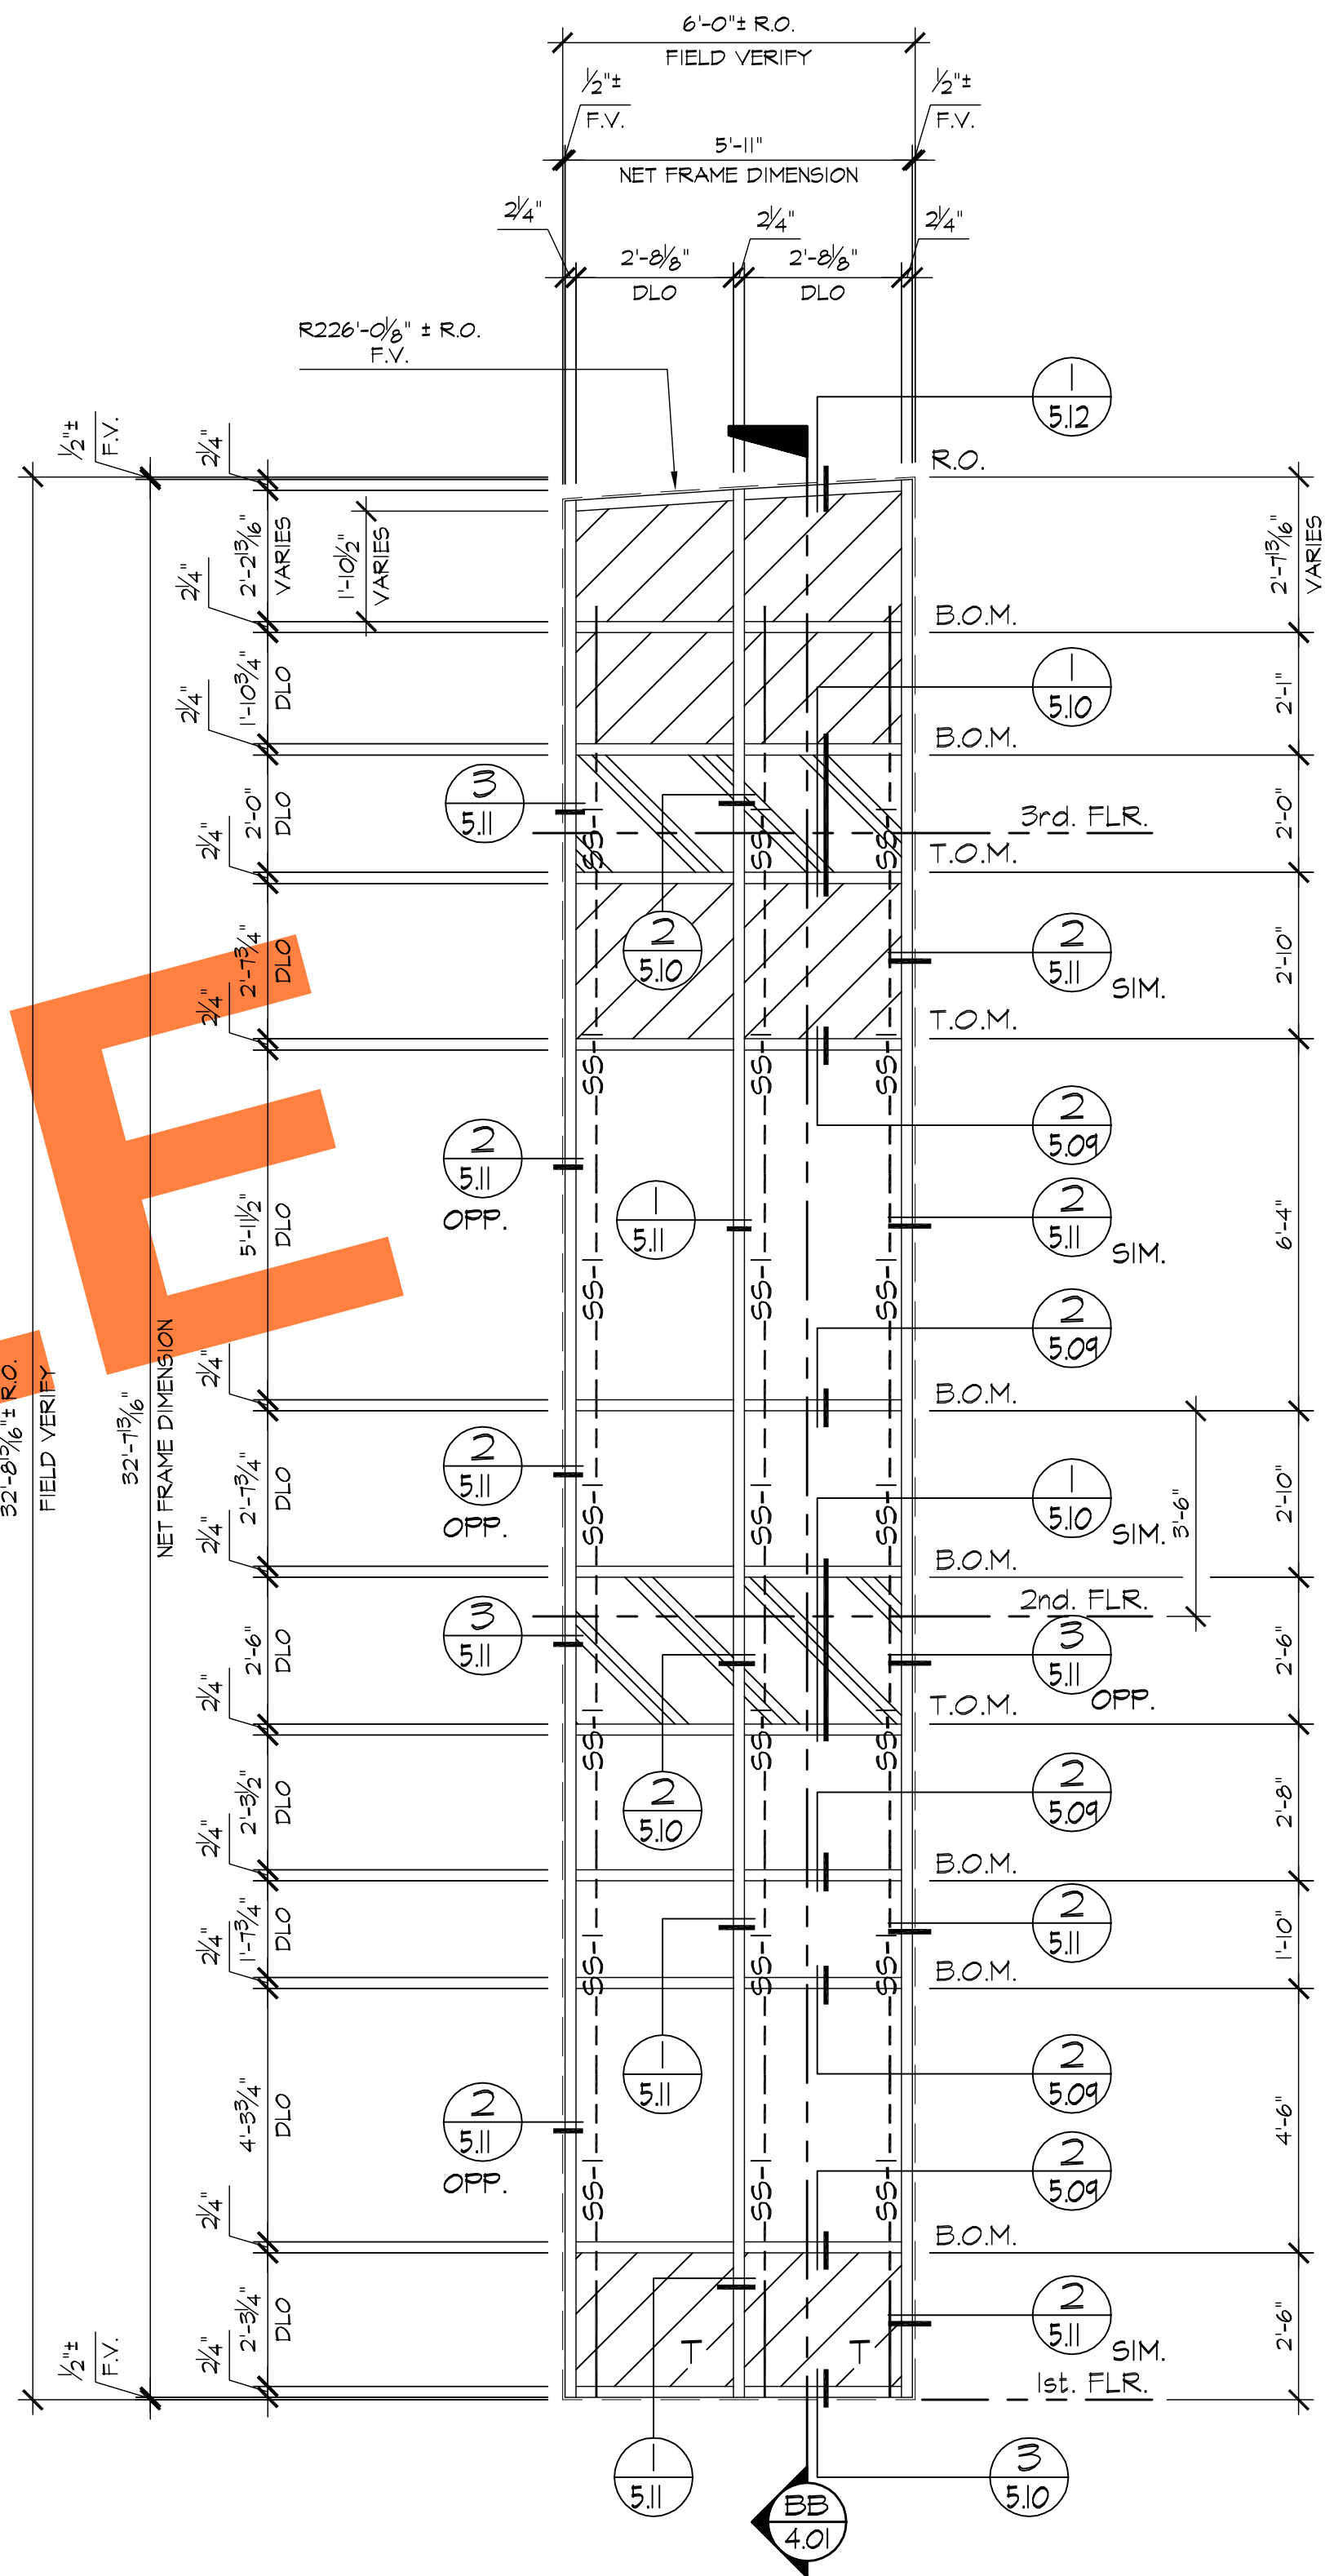

C ELEVATION
 3.10 LOCATION (T500 OP6-3000)
 LOBBY/1st.-3rd. FLR. ~ | REQ'D (WEST)
 LOBBY/1st.-3rd. FLR. ~ | REQ'D (WEST)

REVISIONS	BY
△	
△	
△	
△	
△	




GLASS FACORY
 26383 BASE LINE
 HIGHLAND, CA 92346


JOB NAME: INLAND REGIONAL CENTER BTS
 ARCHITECT: WARE MALCOMB
 SHEET DESCRIPTION: ELEVATIONS

DATE: 10-30-08
 SCALE: 3/8"=1'-0"
 DRAWN: MAC/BMR
 JOB NO: 068-08
 SHEET NO:

3.10

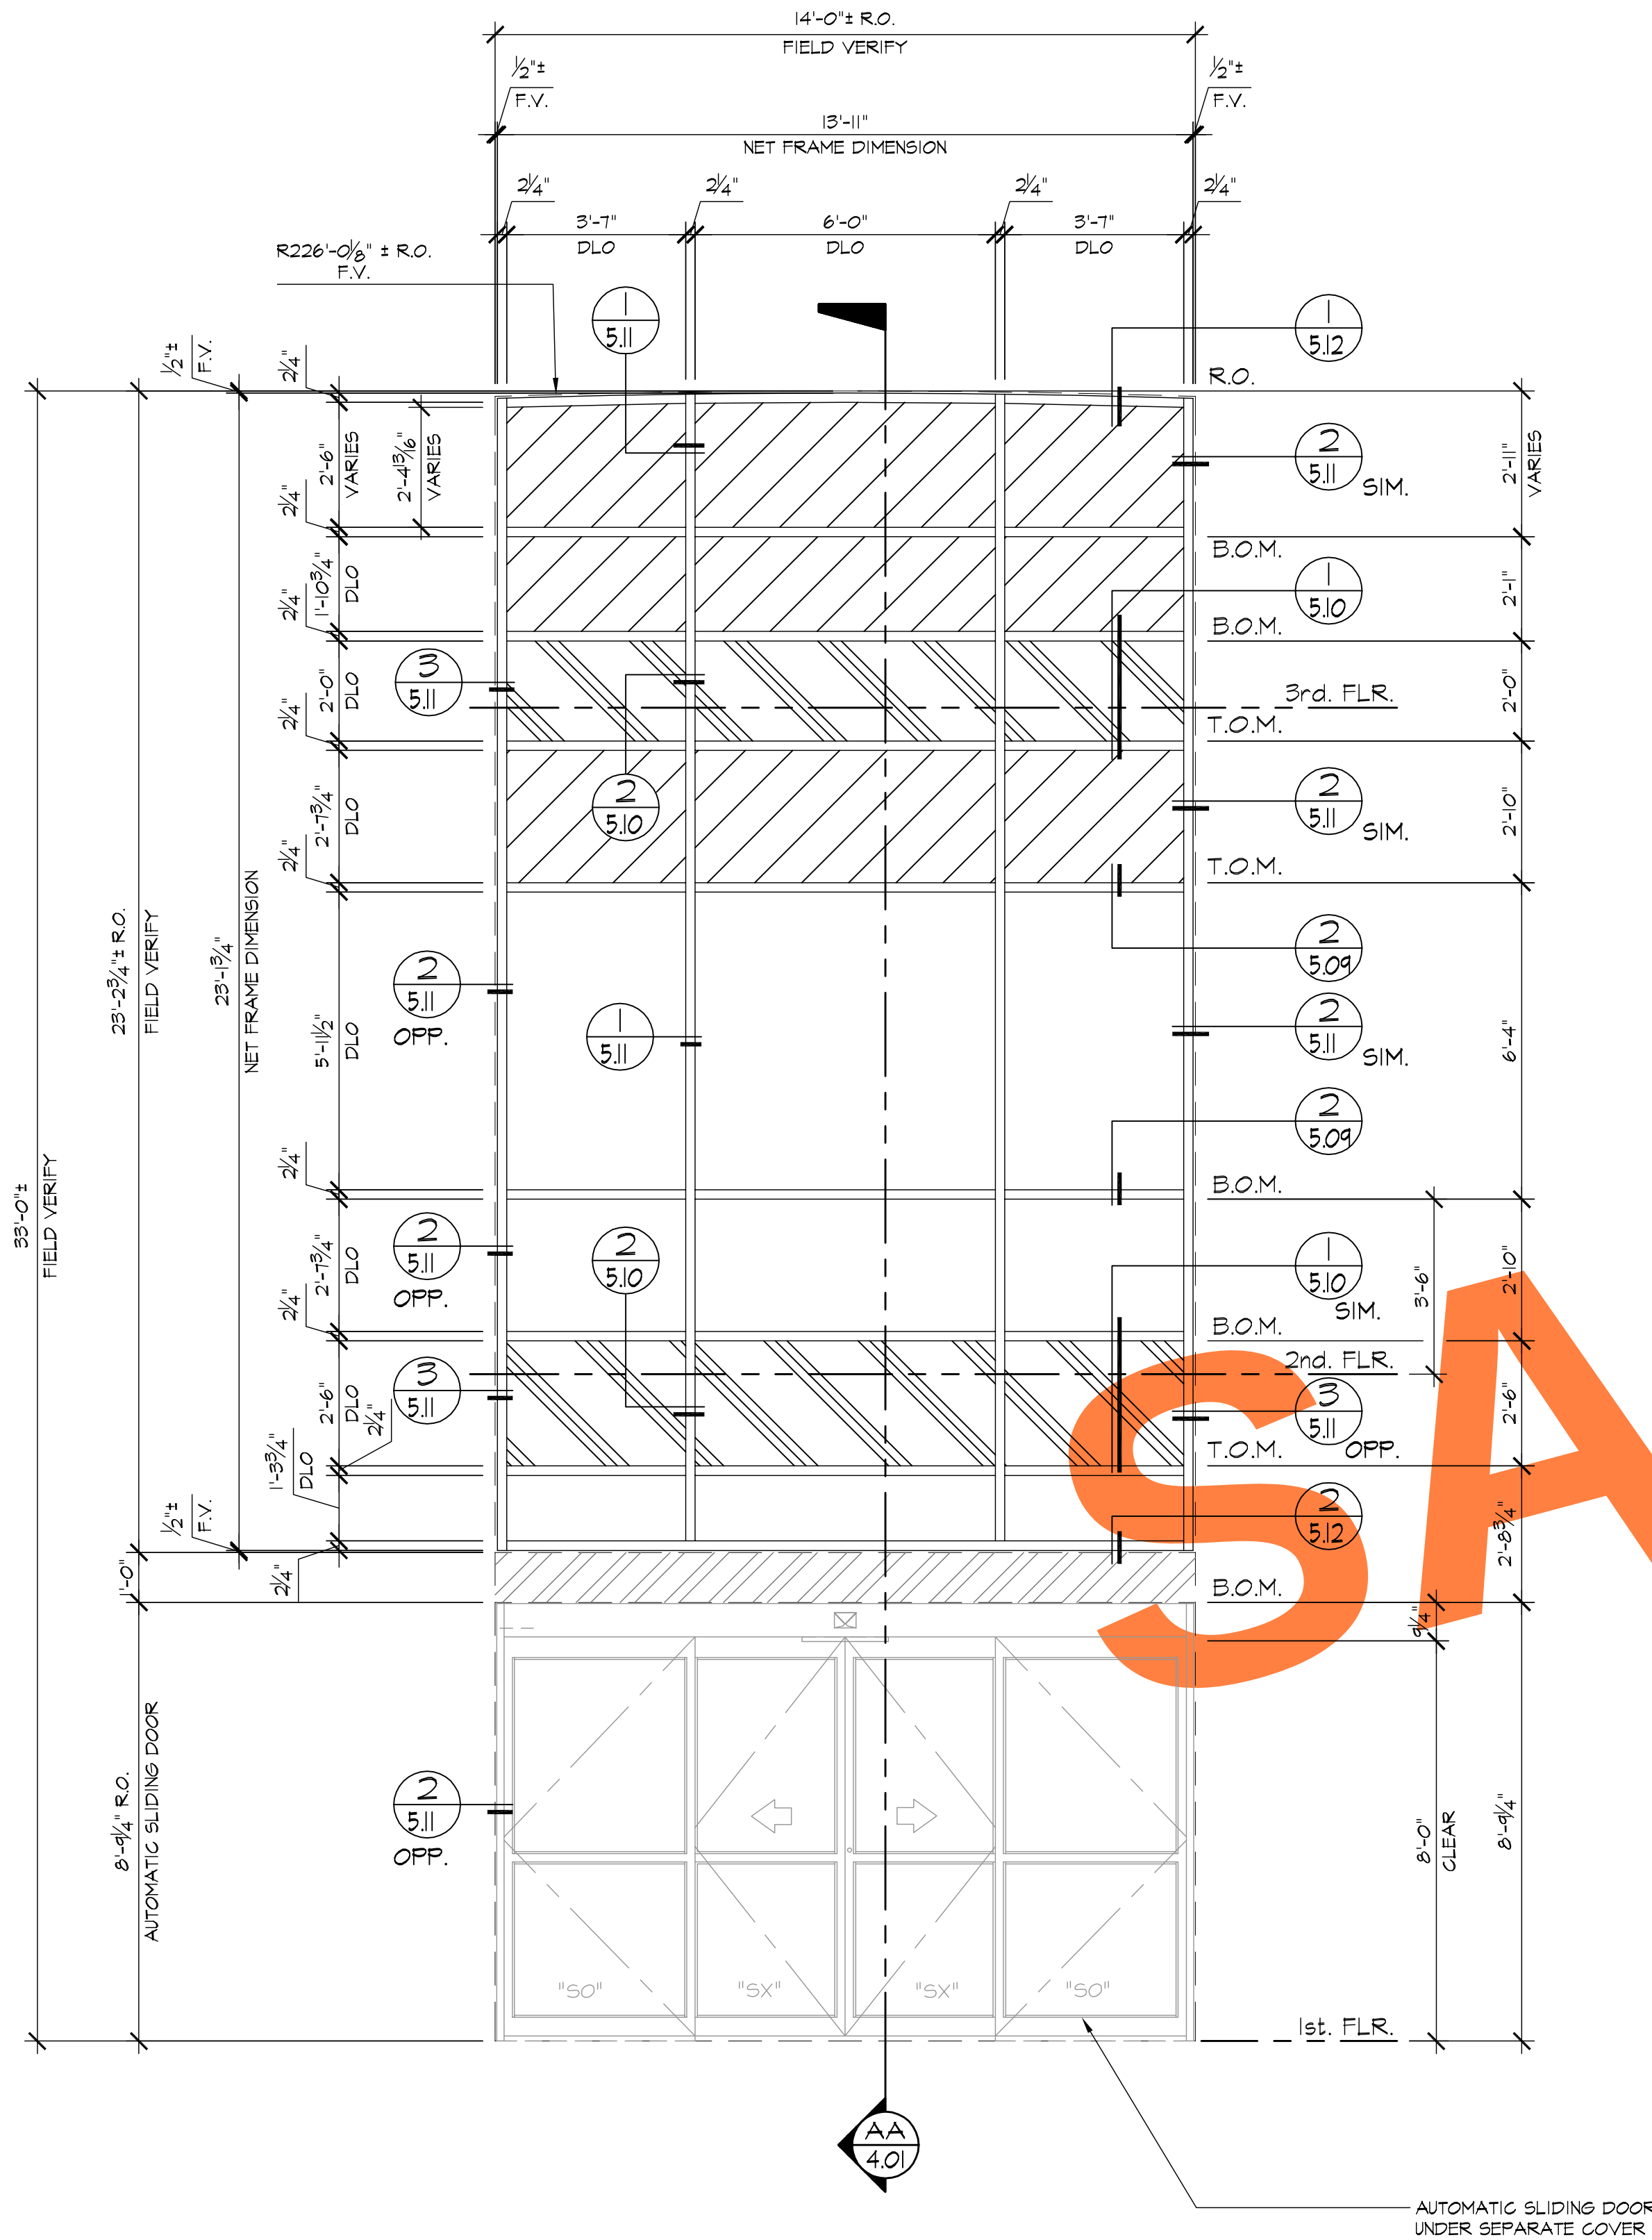

A ELEVATION
3.11 LOCATION
 LOBBY/1st.-3rd. FLR. ~ 1 REQ'D (WEST)

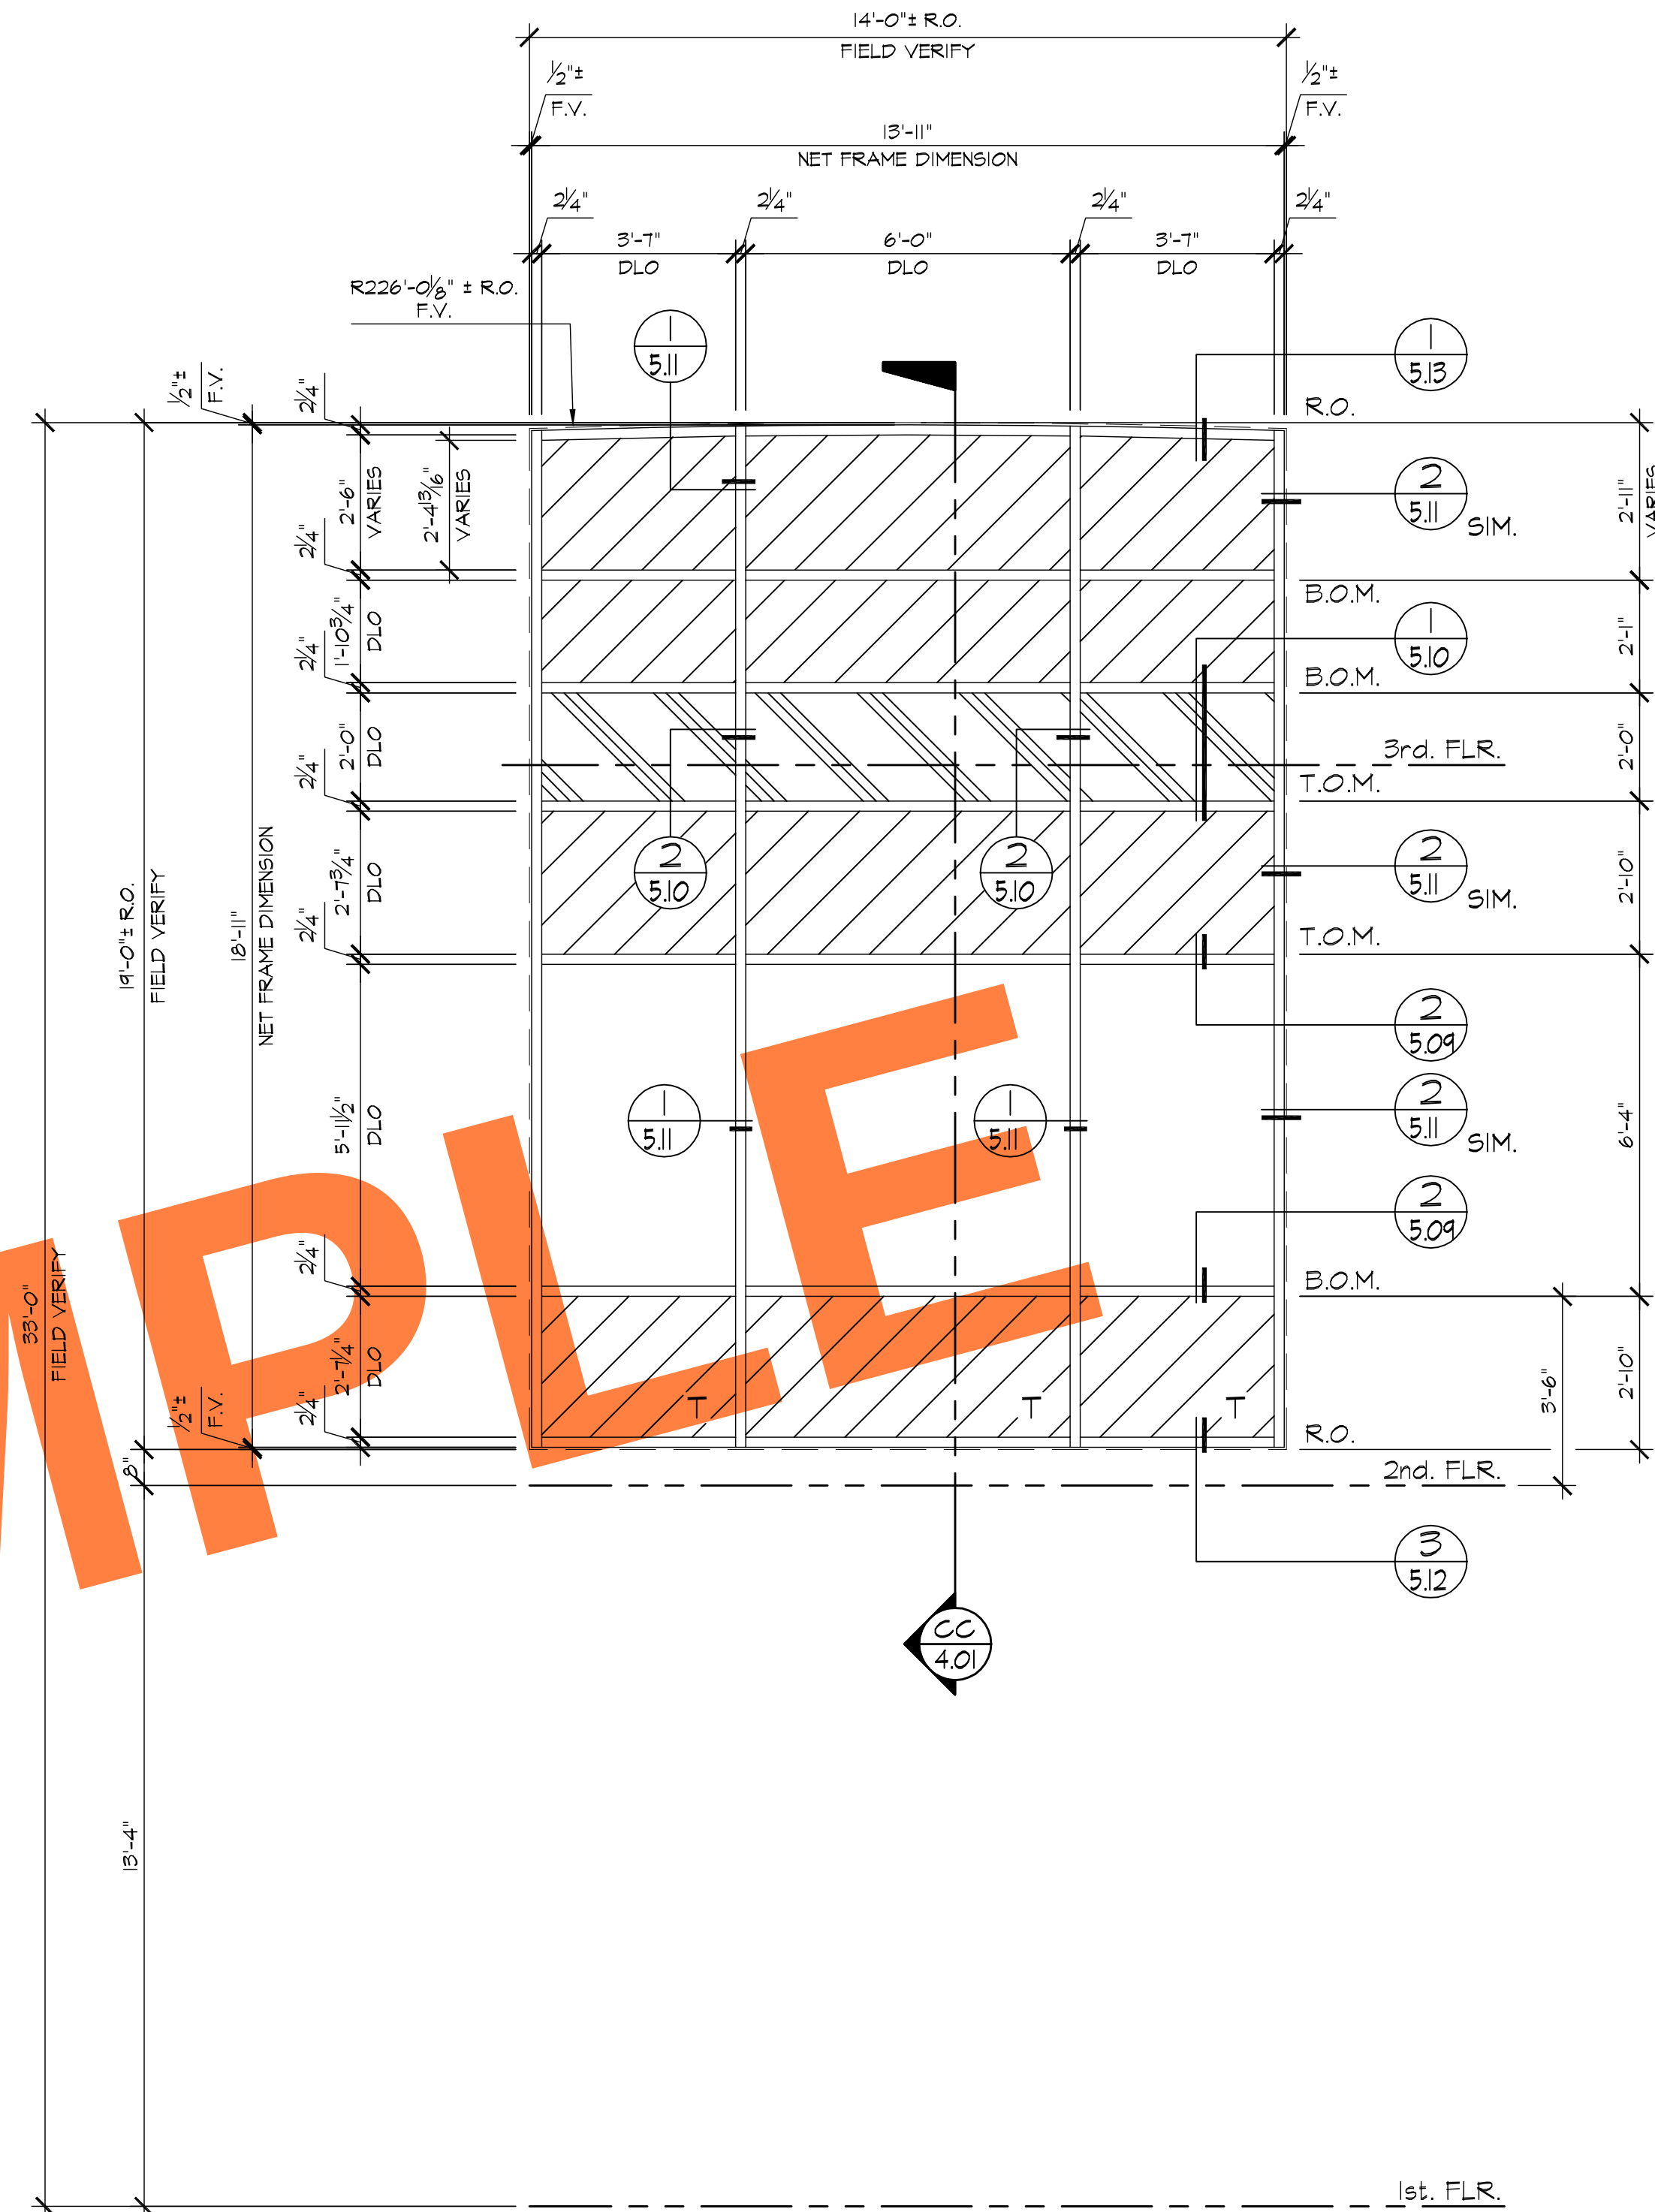


B ELEVATION
3.11 LOCATION
 LOBBY/2nd.-3rd. FLR. ~ 1 REQ'D (EAST)

REVISIONS	BY
△	
△	
△	
△	
△	


BMR
 DRAFTING SERVICE
 SINCE 1988
 23846 SUNNYMEAD BLVD.
 SUITE #6
 MORENO VALLEY, CA 92553
 P: (951) 243-7814
 F: (951) 243-7873

GLASS FACTORY
 26383 BASE LINE
 HIGHLAND, CA 92346


JOB NAME:	INLAND REGIONAL CENTER BTS
ARCHITECT:	WARE MALCOMB
SHEET DESCRIPTION:	ELEVATIONS
DATE:	10-30-08
SCALE:	3/8"=1'-0"
DRAWN:	MAG/BMR
JOB NO:	068-08
SHEET NO:	3.11

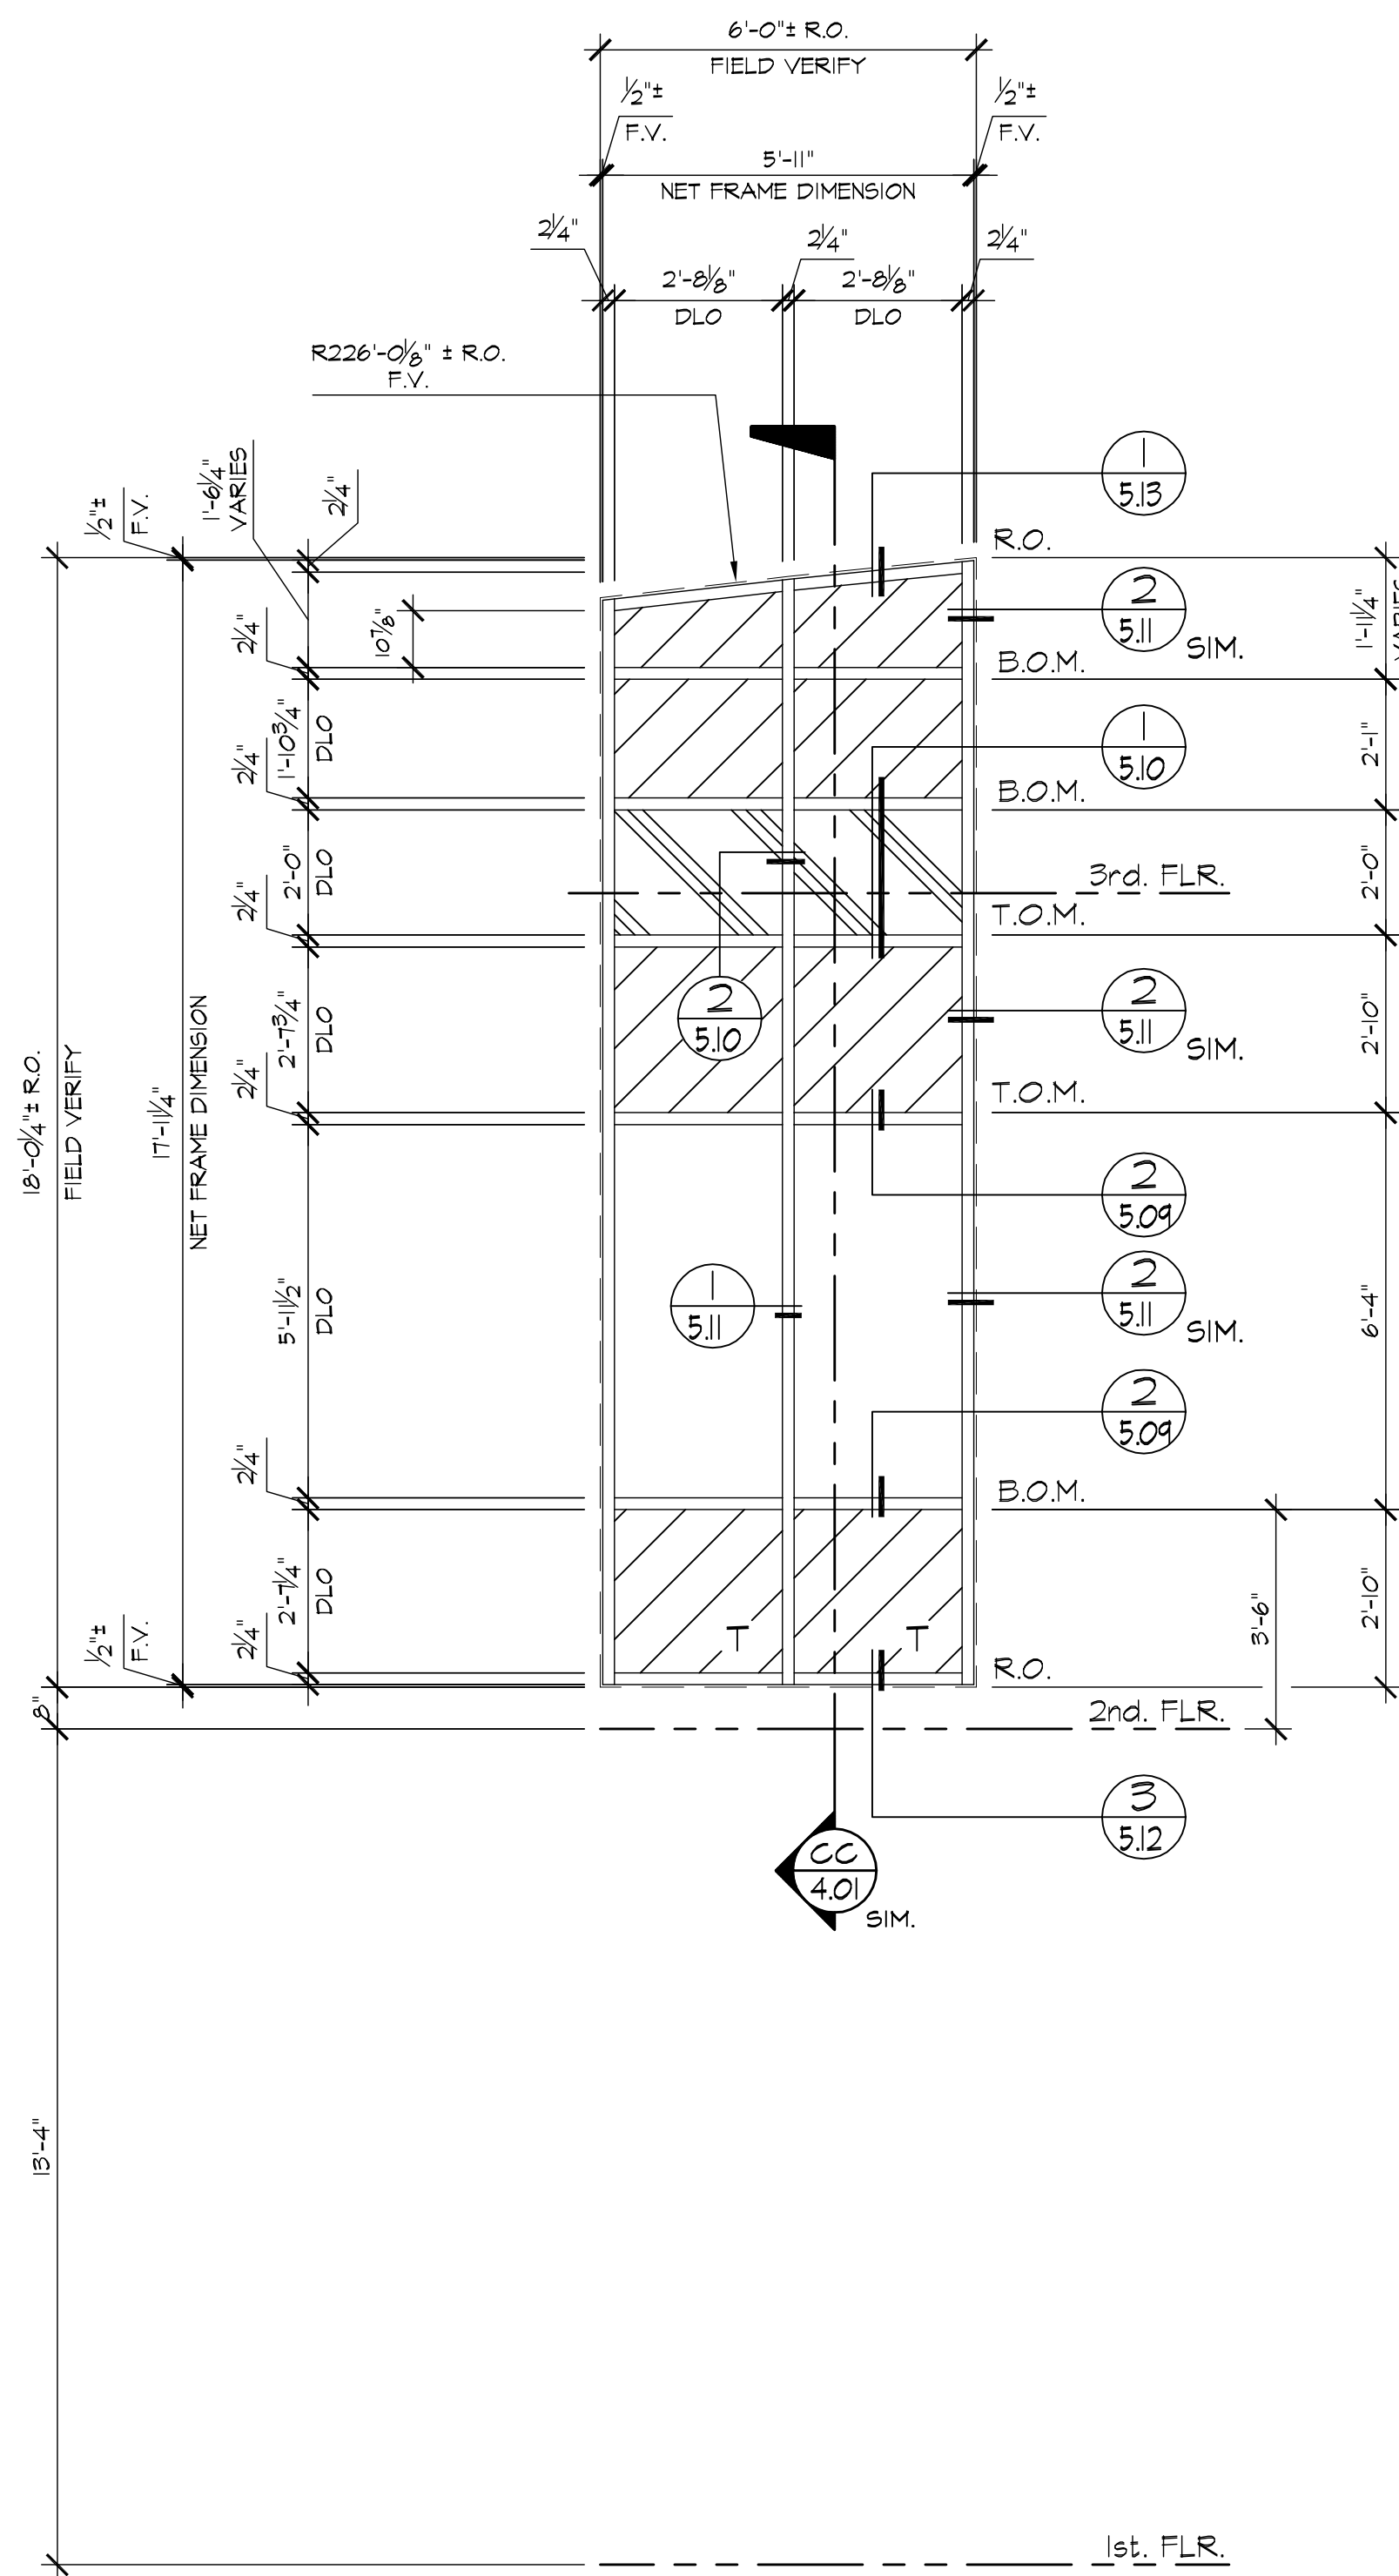

A ELEVATION
3.12 LOCATION (T500 OFG-3000)
LOBBY/2nd.-3rd. FLR. ~ I REQ'D (EAST)

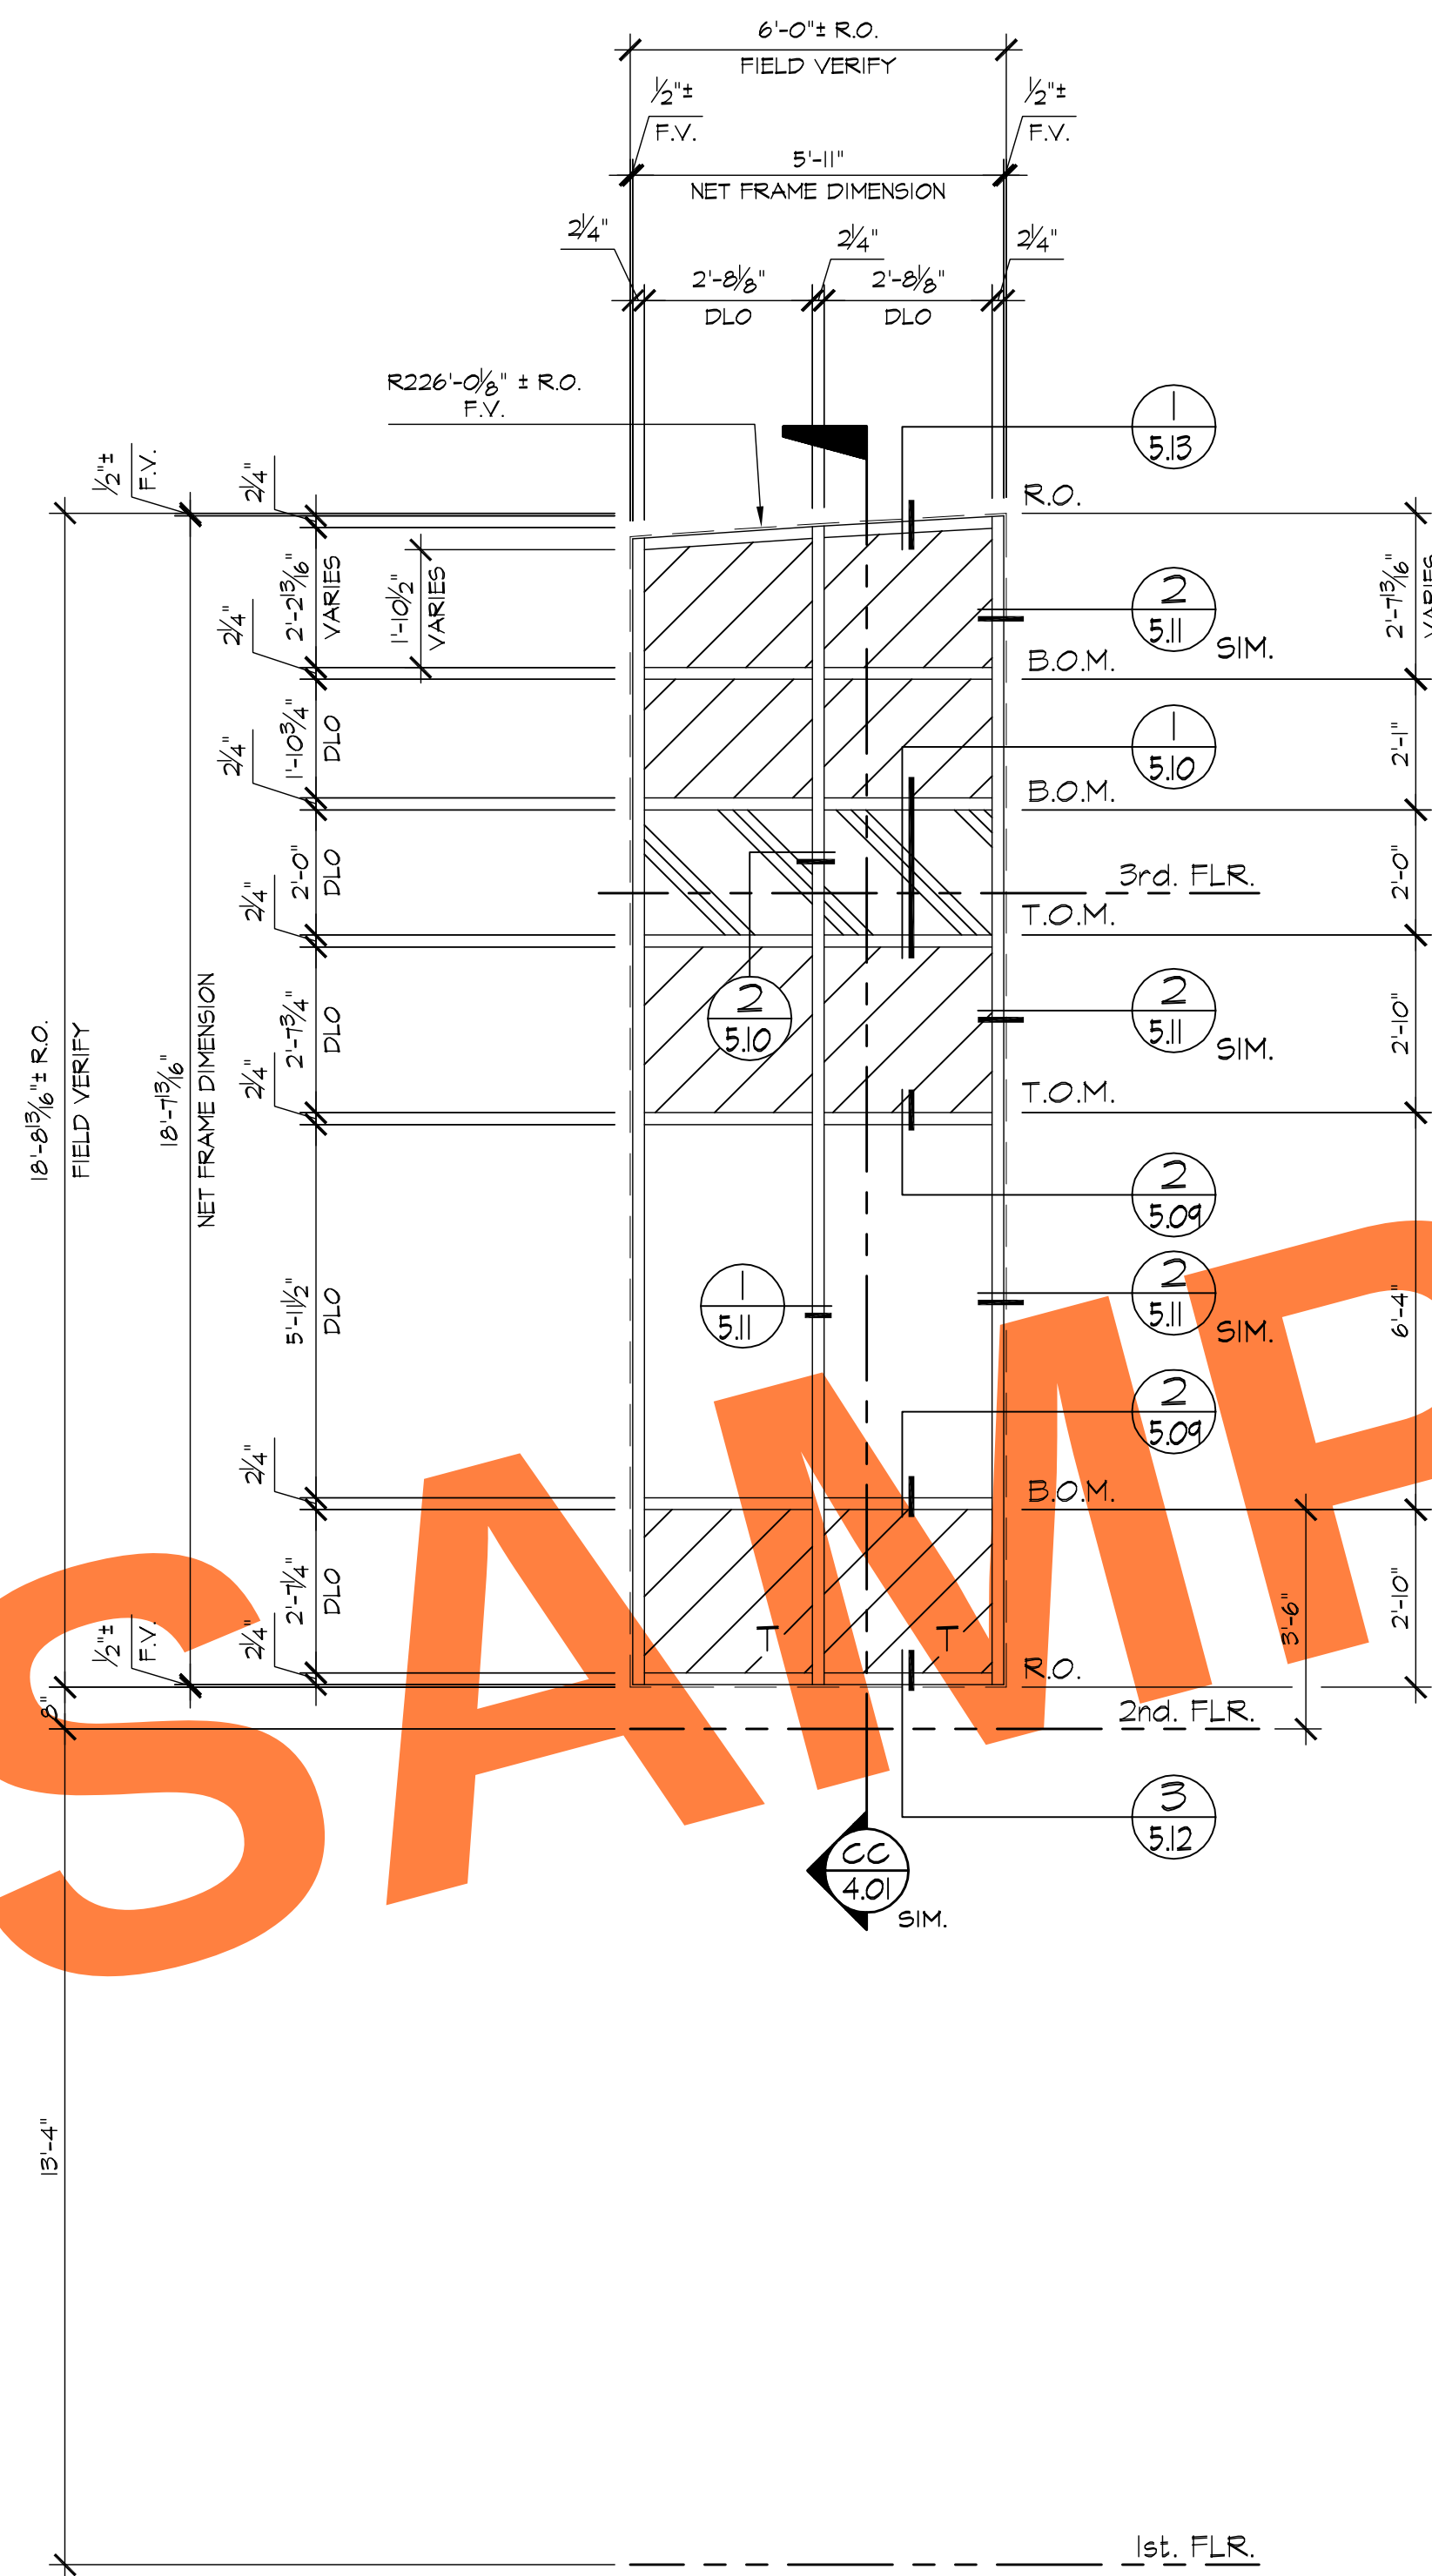

B ELEVATION
3.12 LOCATION (T500 OFG-3000)
LOBBY/2nd.-3rd. FLR. ~ I REQ'D (EAST)
LOBBY/2nd.-3rd. FLR. ~ I REQ'D/OPP. (EAST)

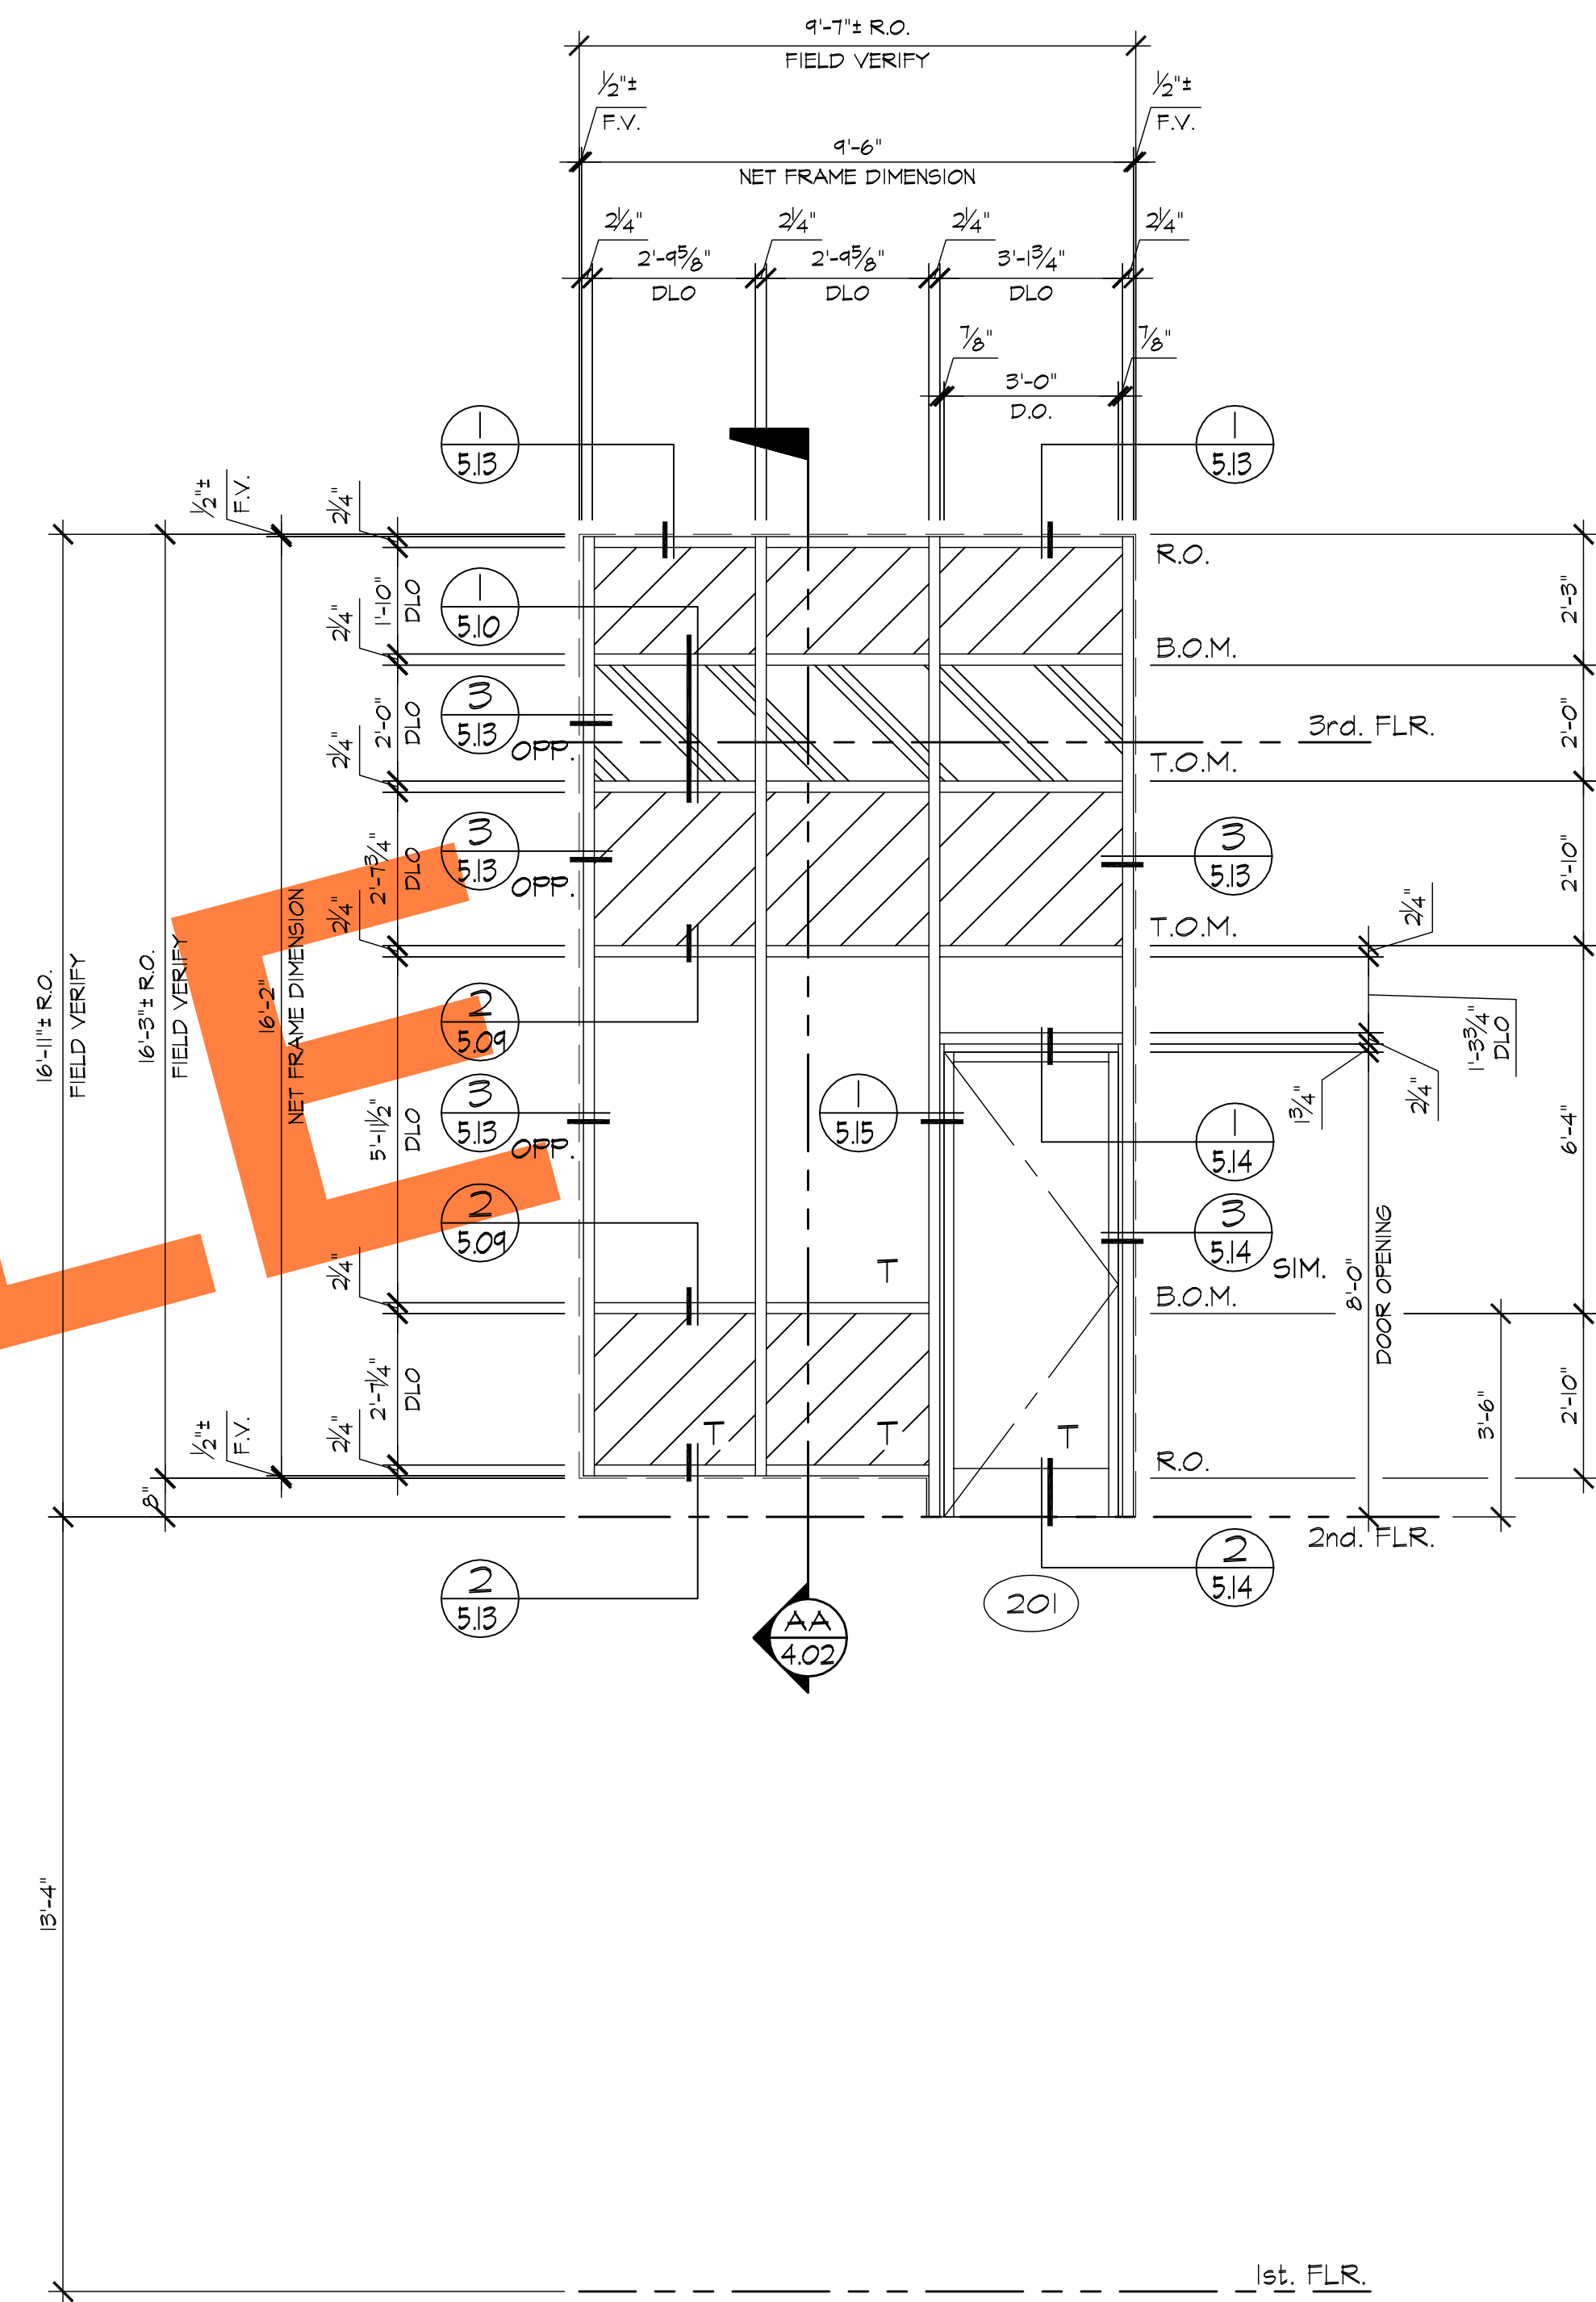

C ELEVATION
3.12 LOCATION (T500 OFG-3000)
LOBBY/2nd.-3rd. FLR. ~ I REQ'D (EAST)

REVISIONS	BY
△	
△	
△	
△	
△	




GLASS FACTORY
26383 BASE LINE
HIGHLAND, CA 92346


JOB NAME:	INLAND REGIONAL CENTER BTS
ARCHITECT:	WARE MALCOMB
SHEET DESCRIPTION:	ELEVATIONS

DATE:	10-30-08
SCALE:	3/8"=1'-0"
DRAWN:	MAG/BMR
JOB NO:	068-08
SHEET NO:	


3.12

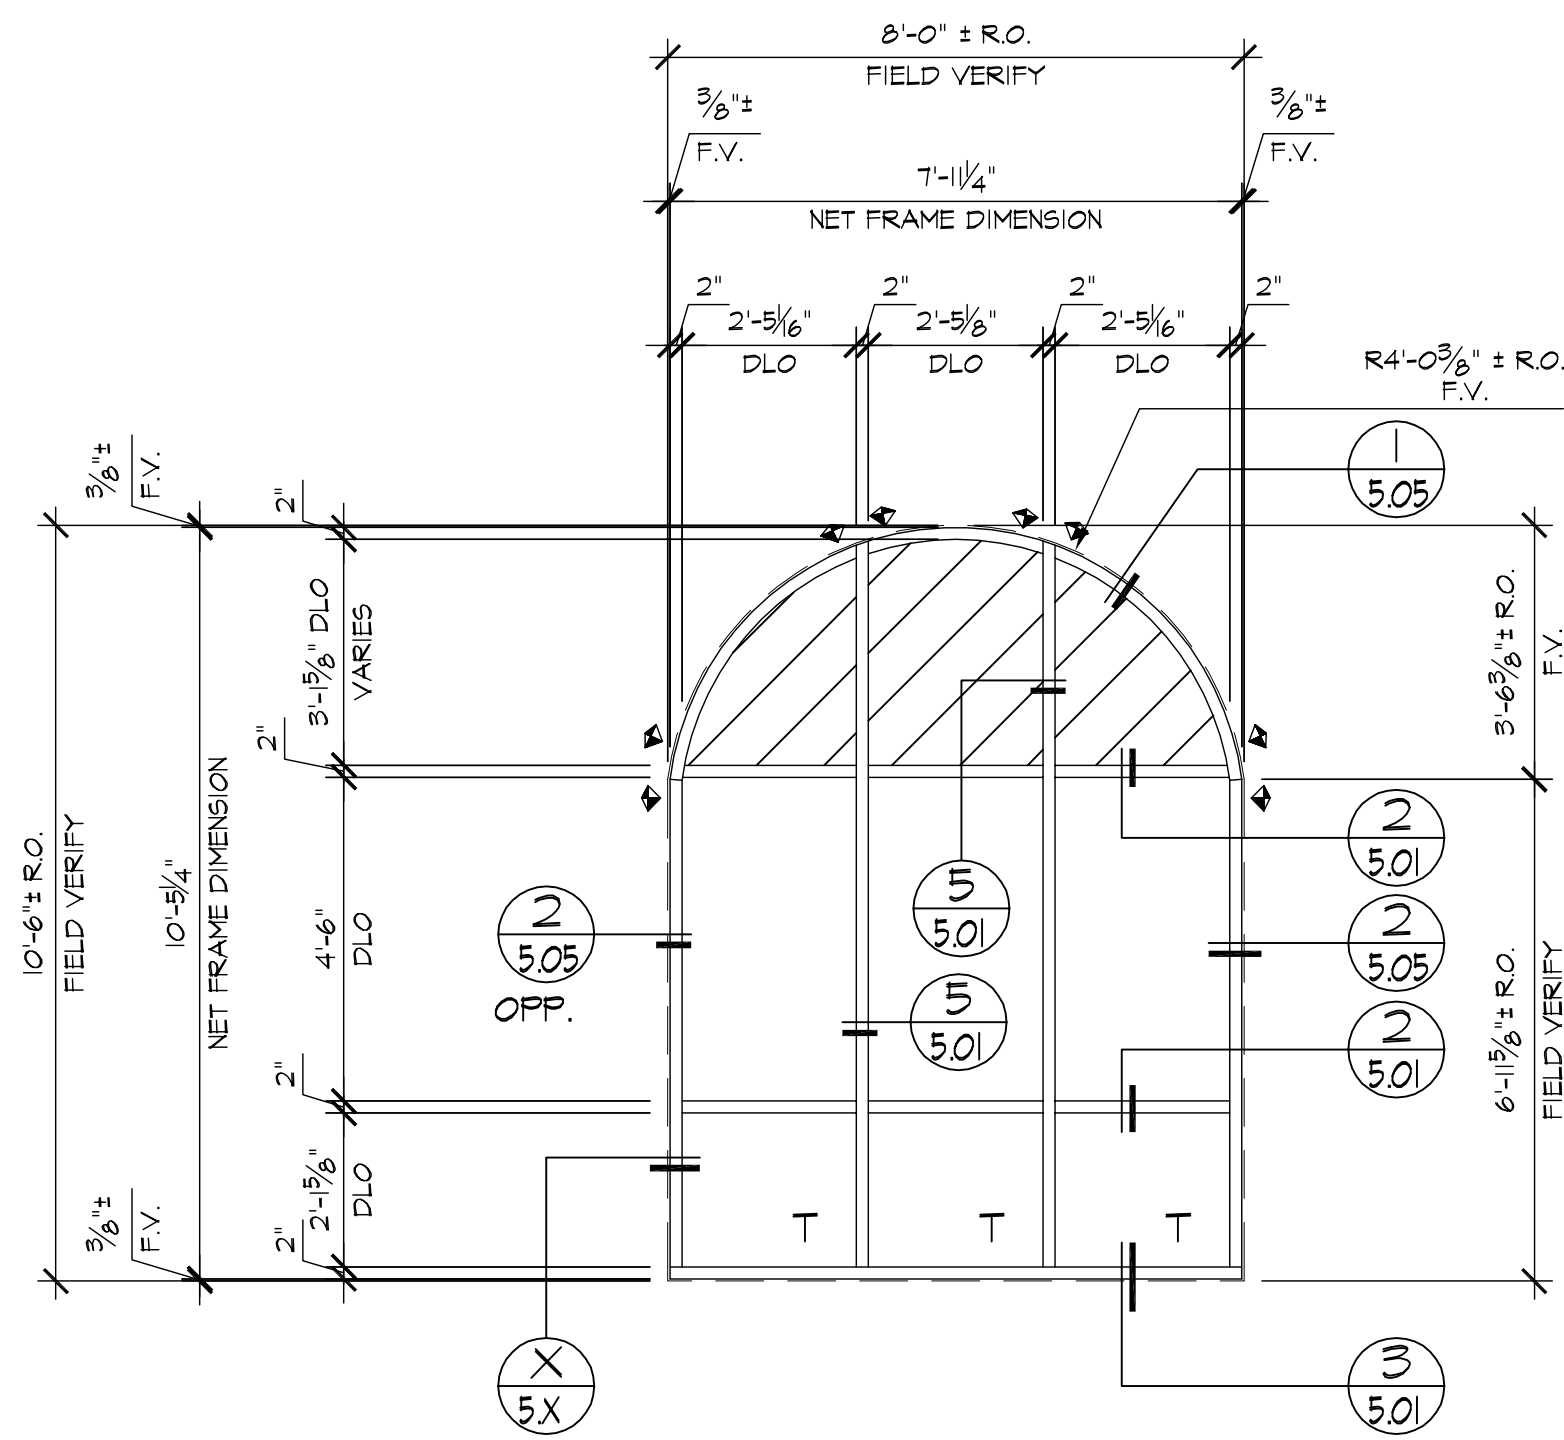


A ELEVATION
3.13 LOCATION
 BLDG-3/1st. FLR. ~ 9 REQ'D (EAST)
 BLDG-3/1st. FLR. ~ 3 REQ'D (SOUTH)
 BLDG-3/1st. FLR. ~ 10 REQ'D (WEST)
 BLDG-3/1st. FLR. ~ 2 REQ'D (NORTH)

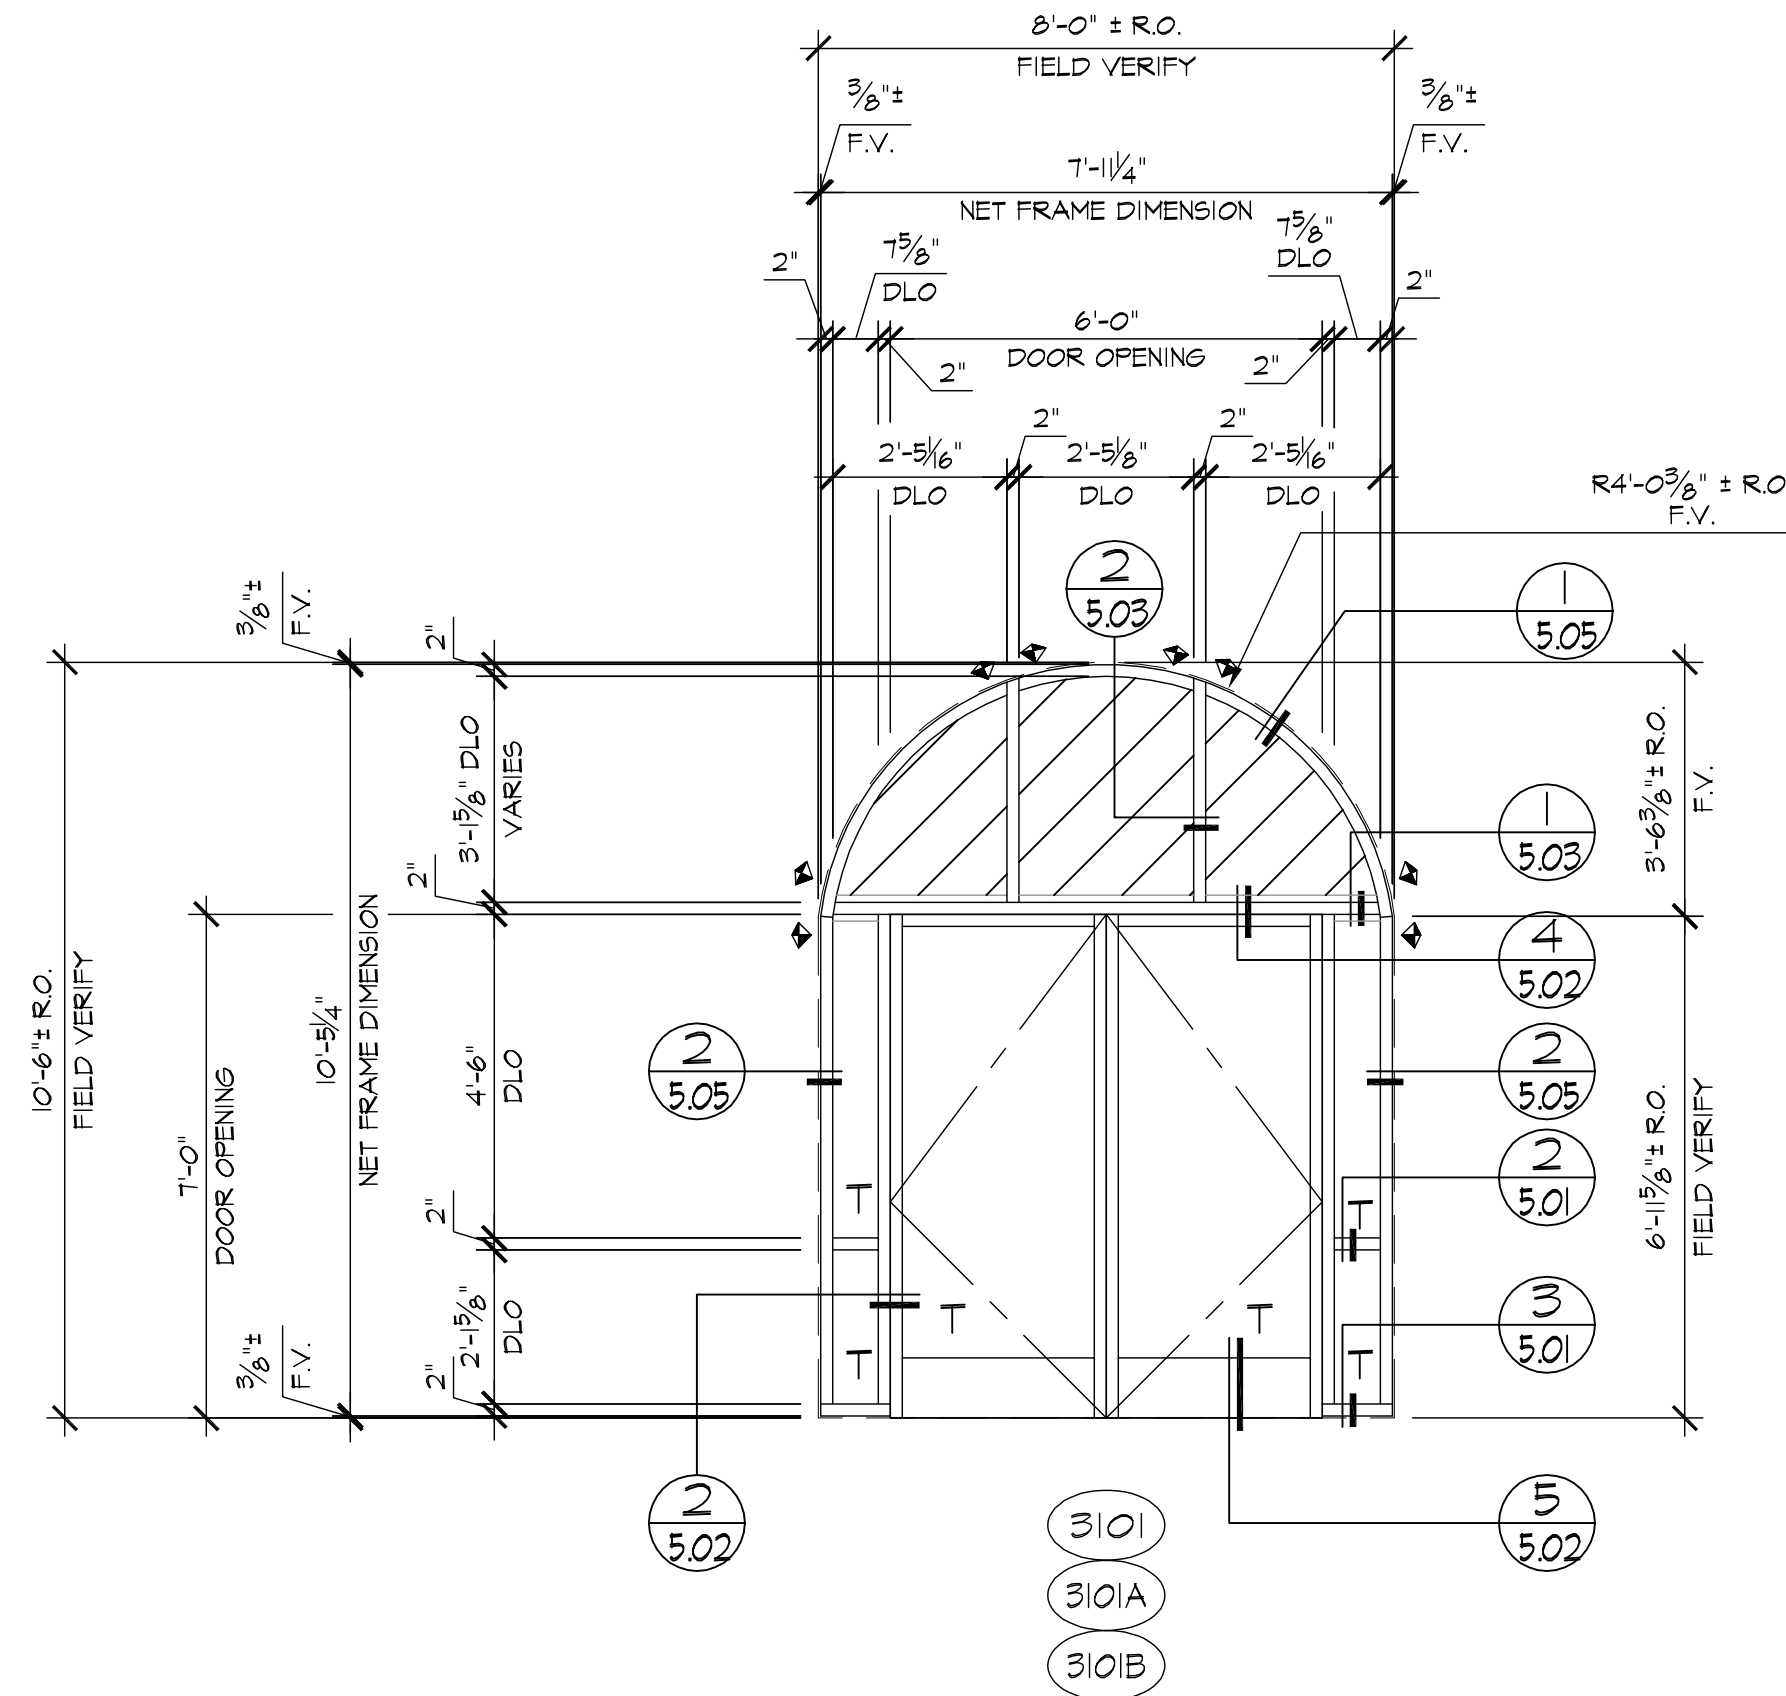


B ELEVATION
3.13 LOCATION
 BLDG-3/1st. FLR. ~ 3 REQ'D (EAST)

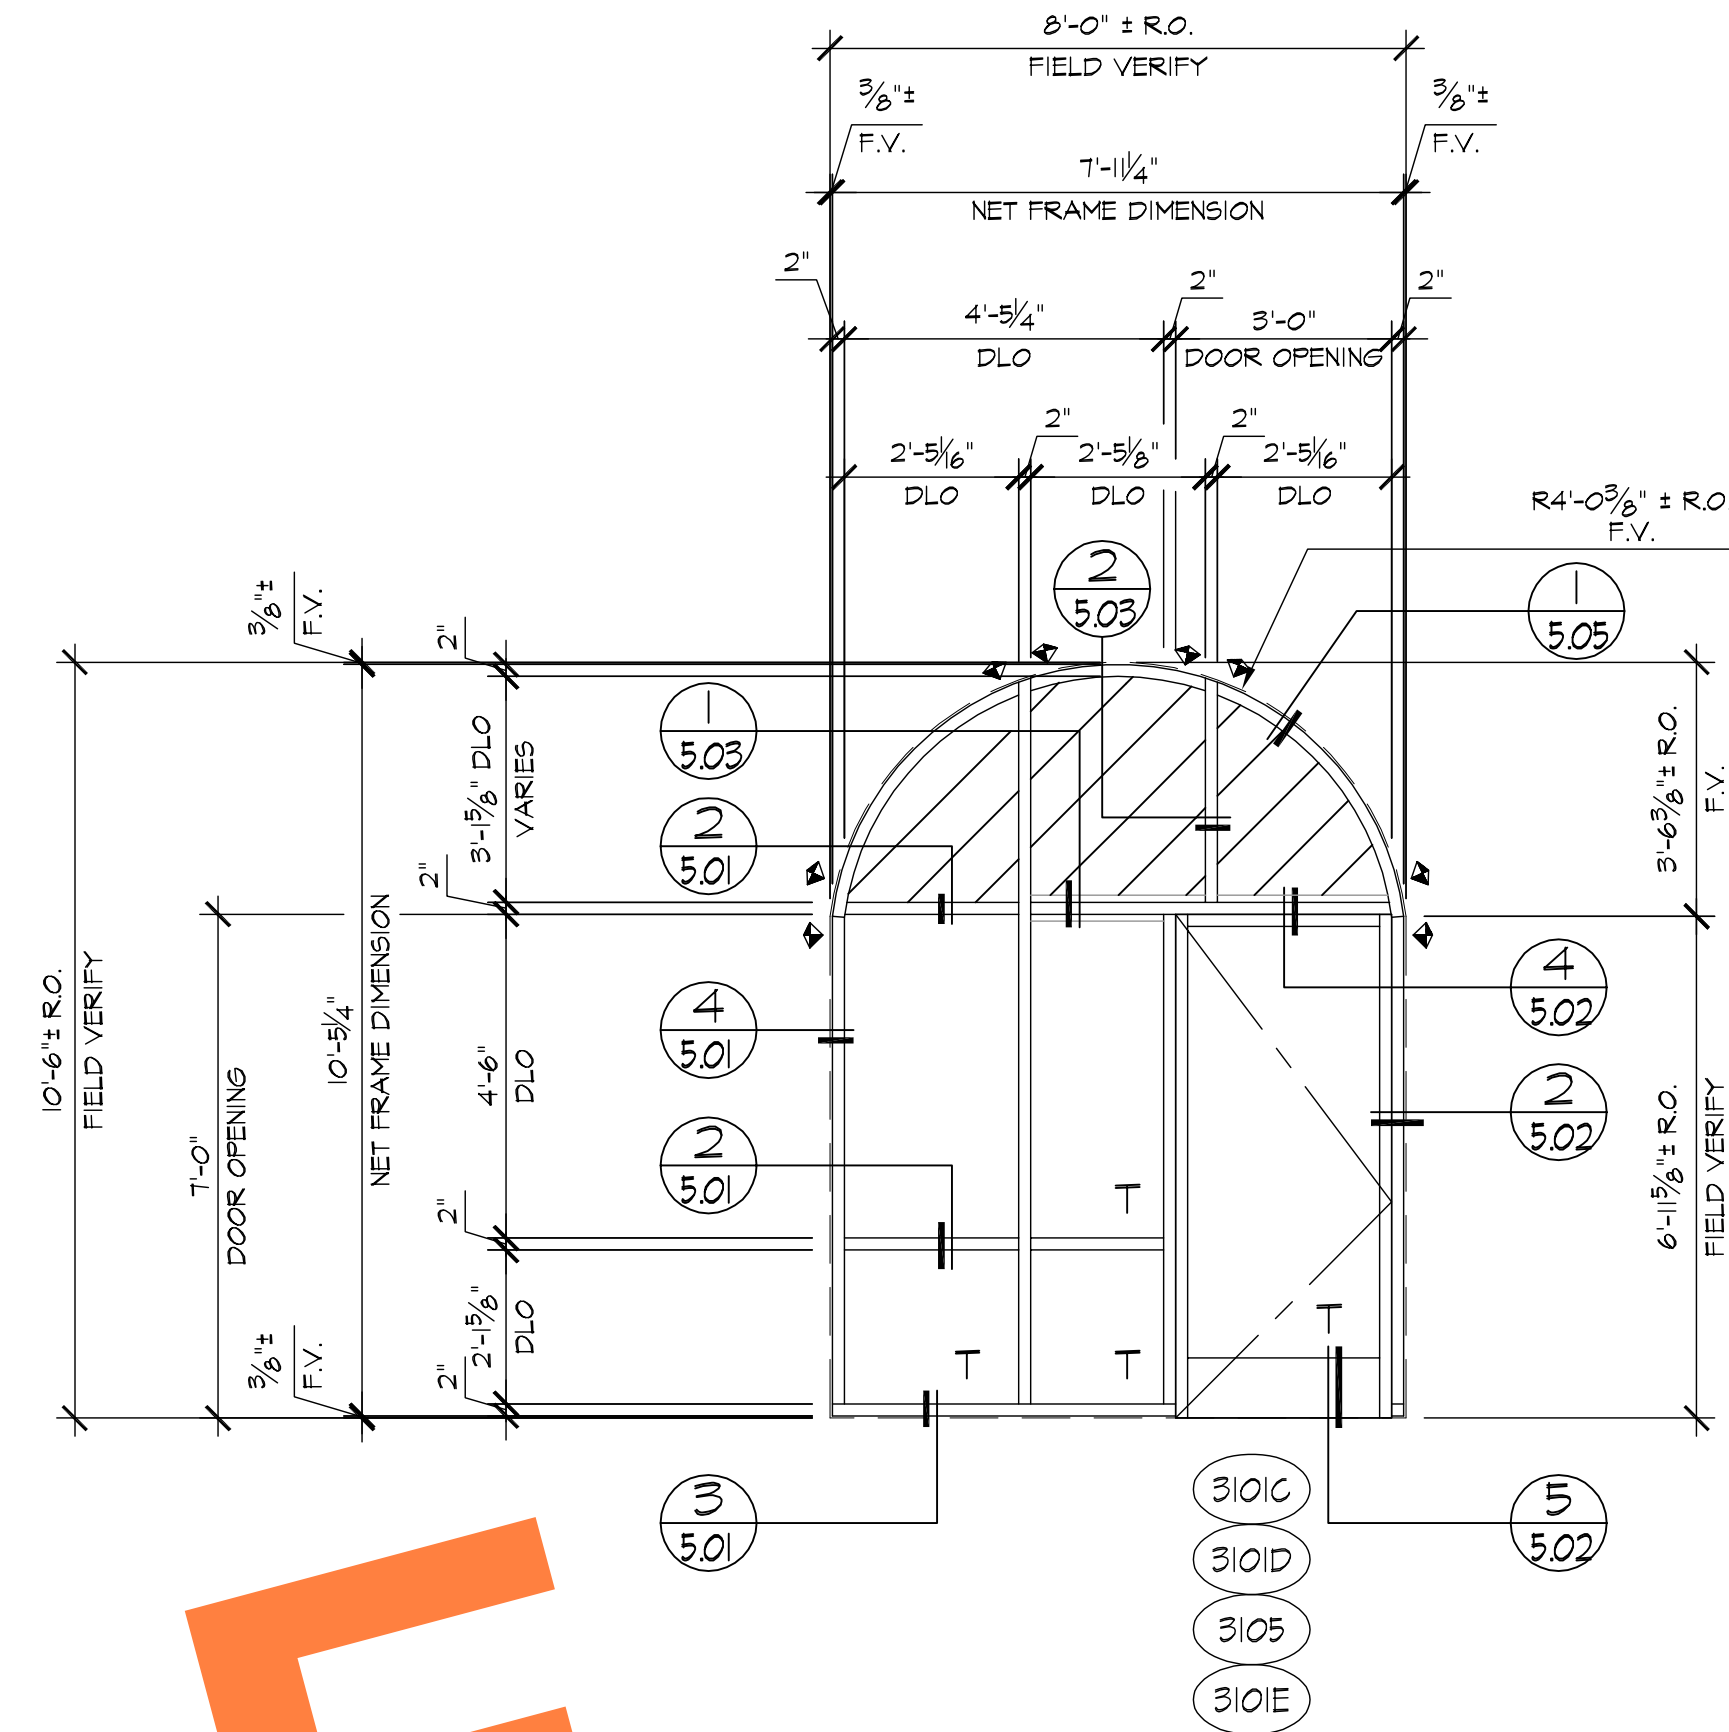


C ELEVATION
3.13 LOCATION
 BLDG-3/1st. FLR. ~ 3 REQ'D (SOUTH)
 BLDG-3/1st. FLR. ~ 1 REQ'D/OPP. (SOUTH)

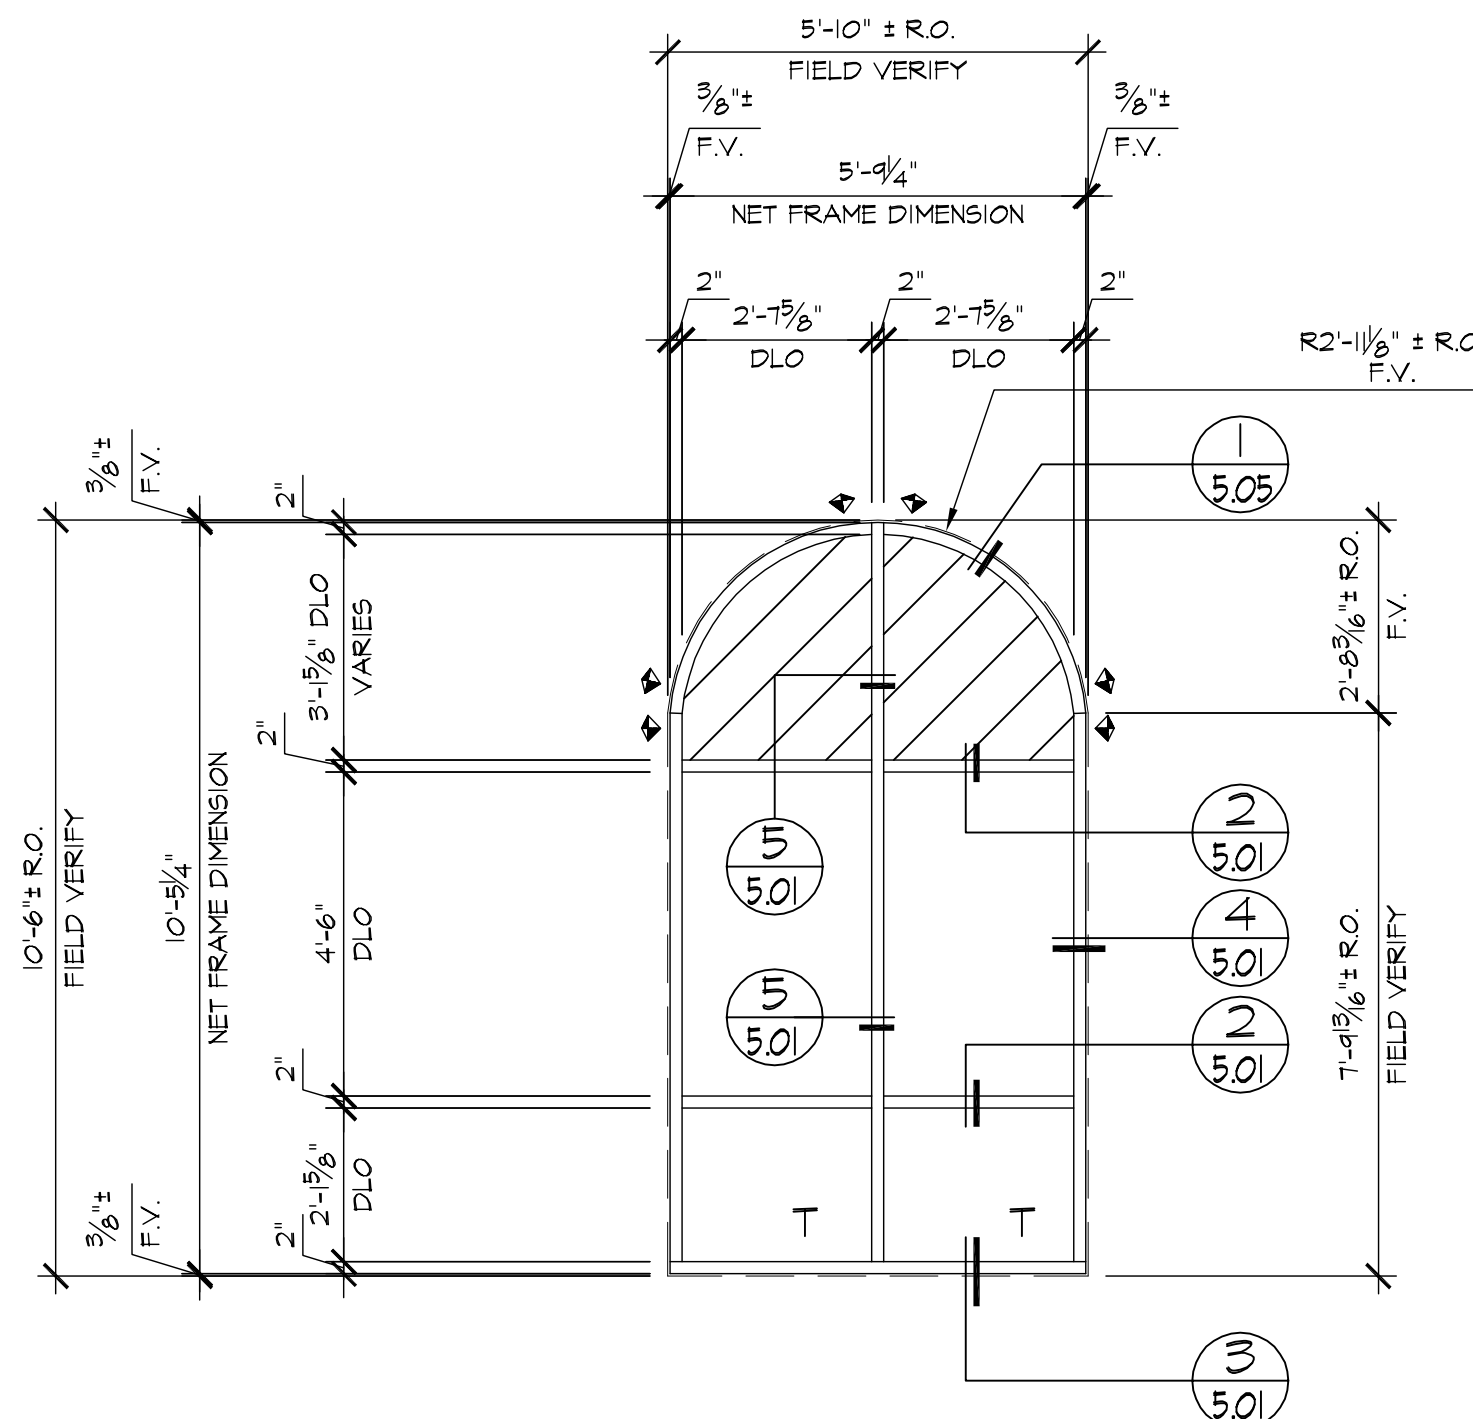

D ELEVATION
3.13 LOCATION
 BLDG-3/1st. FLR. ~ 2 REQ'D (SOUTH)
 BLDG-3/1st. FLR. ~ 2 REQ'D (NORTH)

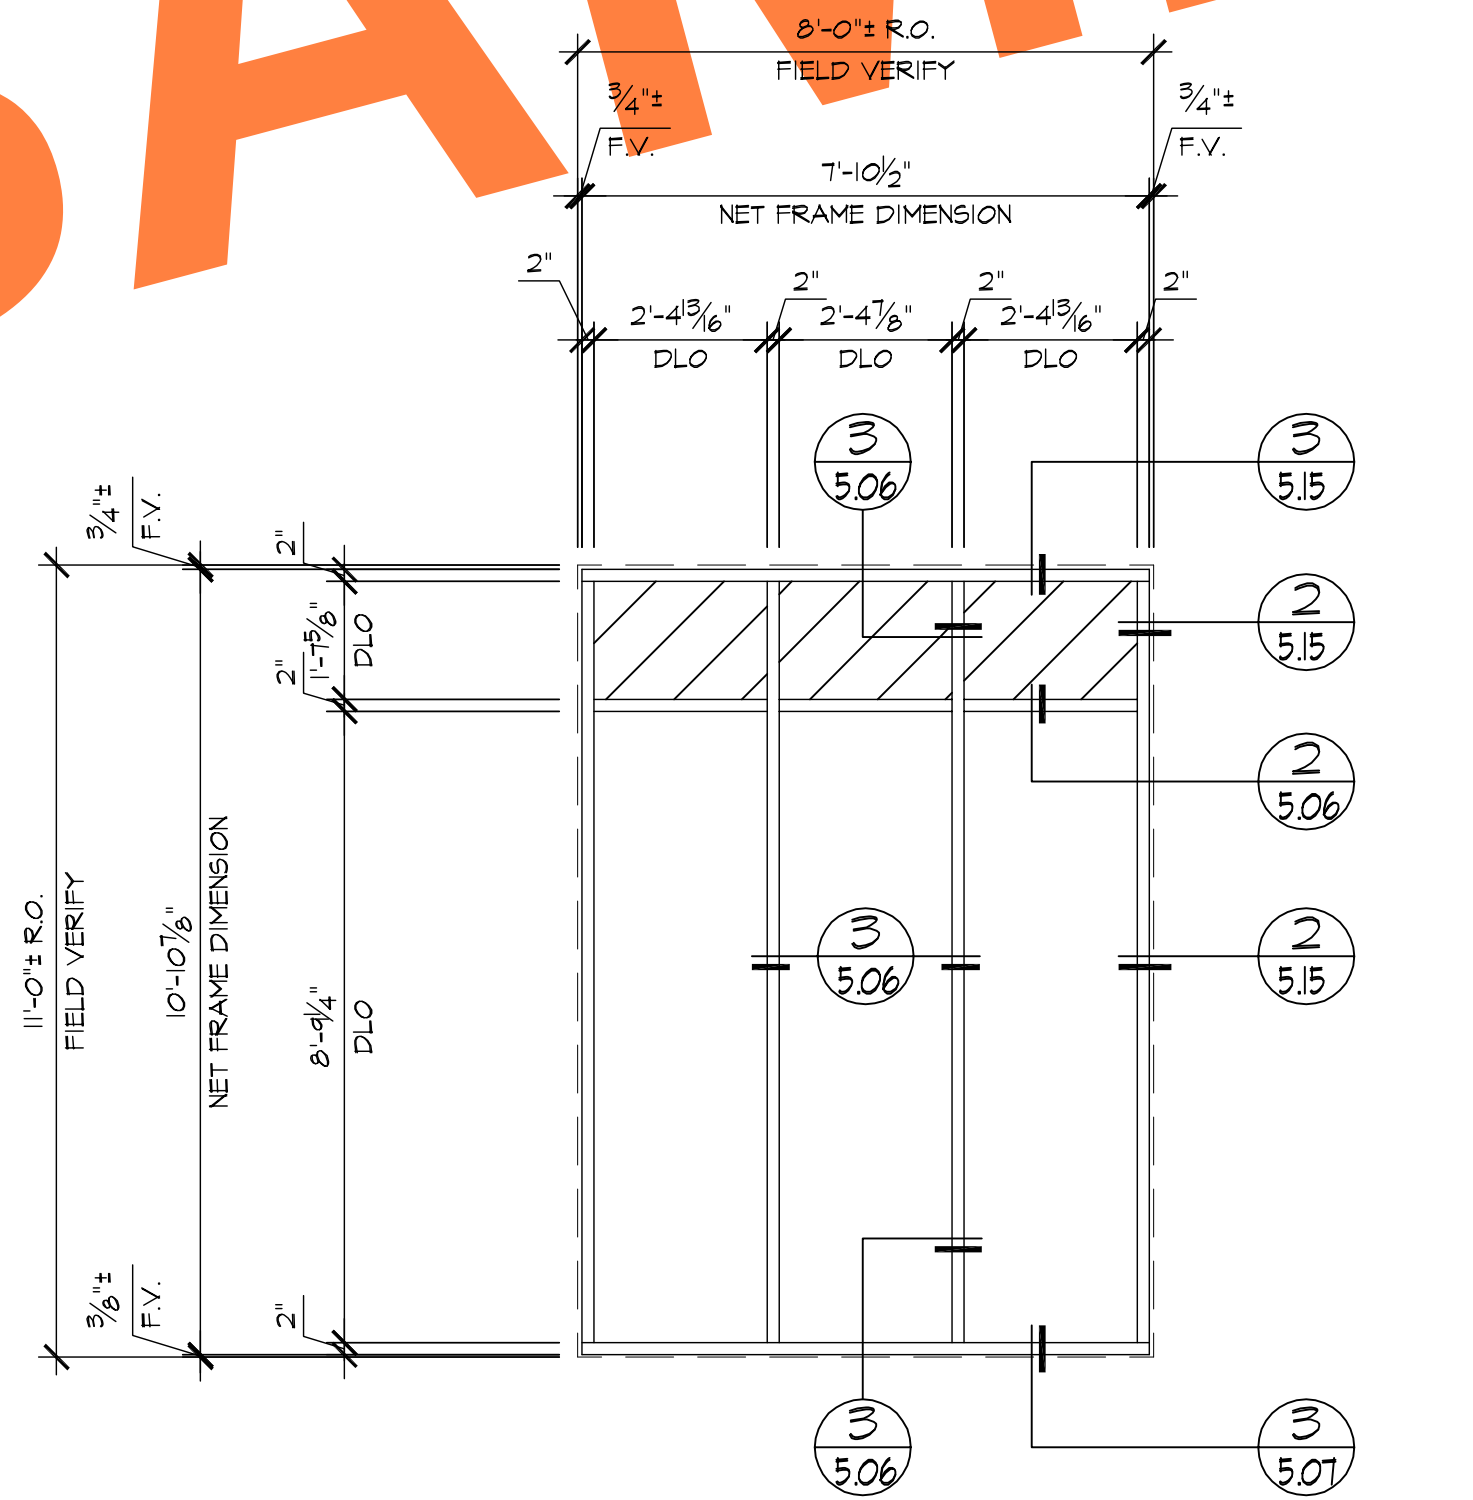

E ELEVATION
3.13 LOCATION
 BLDG-3/2nd. FLR. ~ 4 REQ'D (EAST)
 BLDG-3/2nd. FLR. ~ 2 REQ'D (SOUTH)
 BLDG-3/2nd. FLR. ~ 2 REQ'D (NORTH)

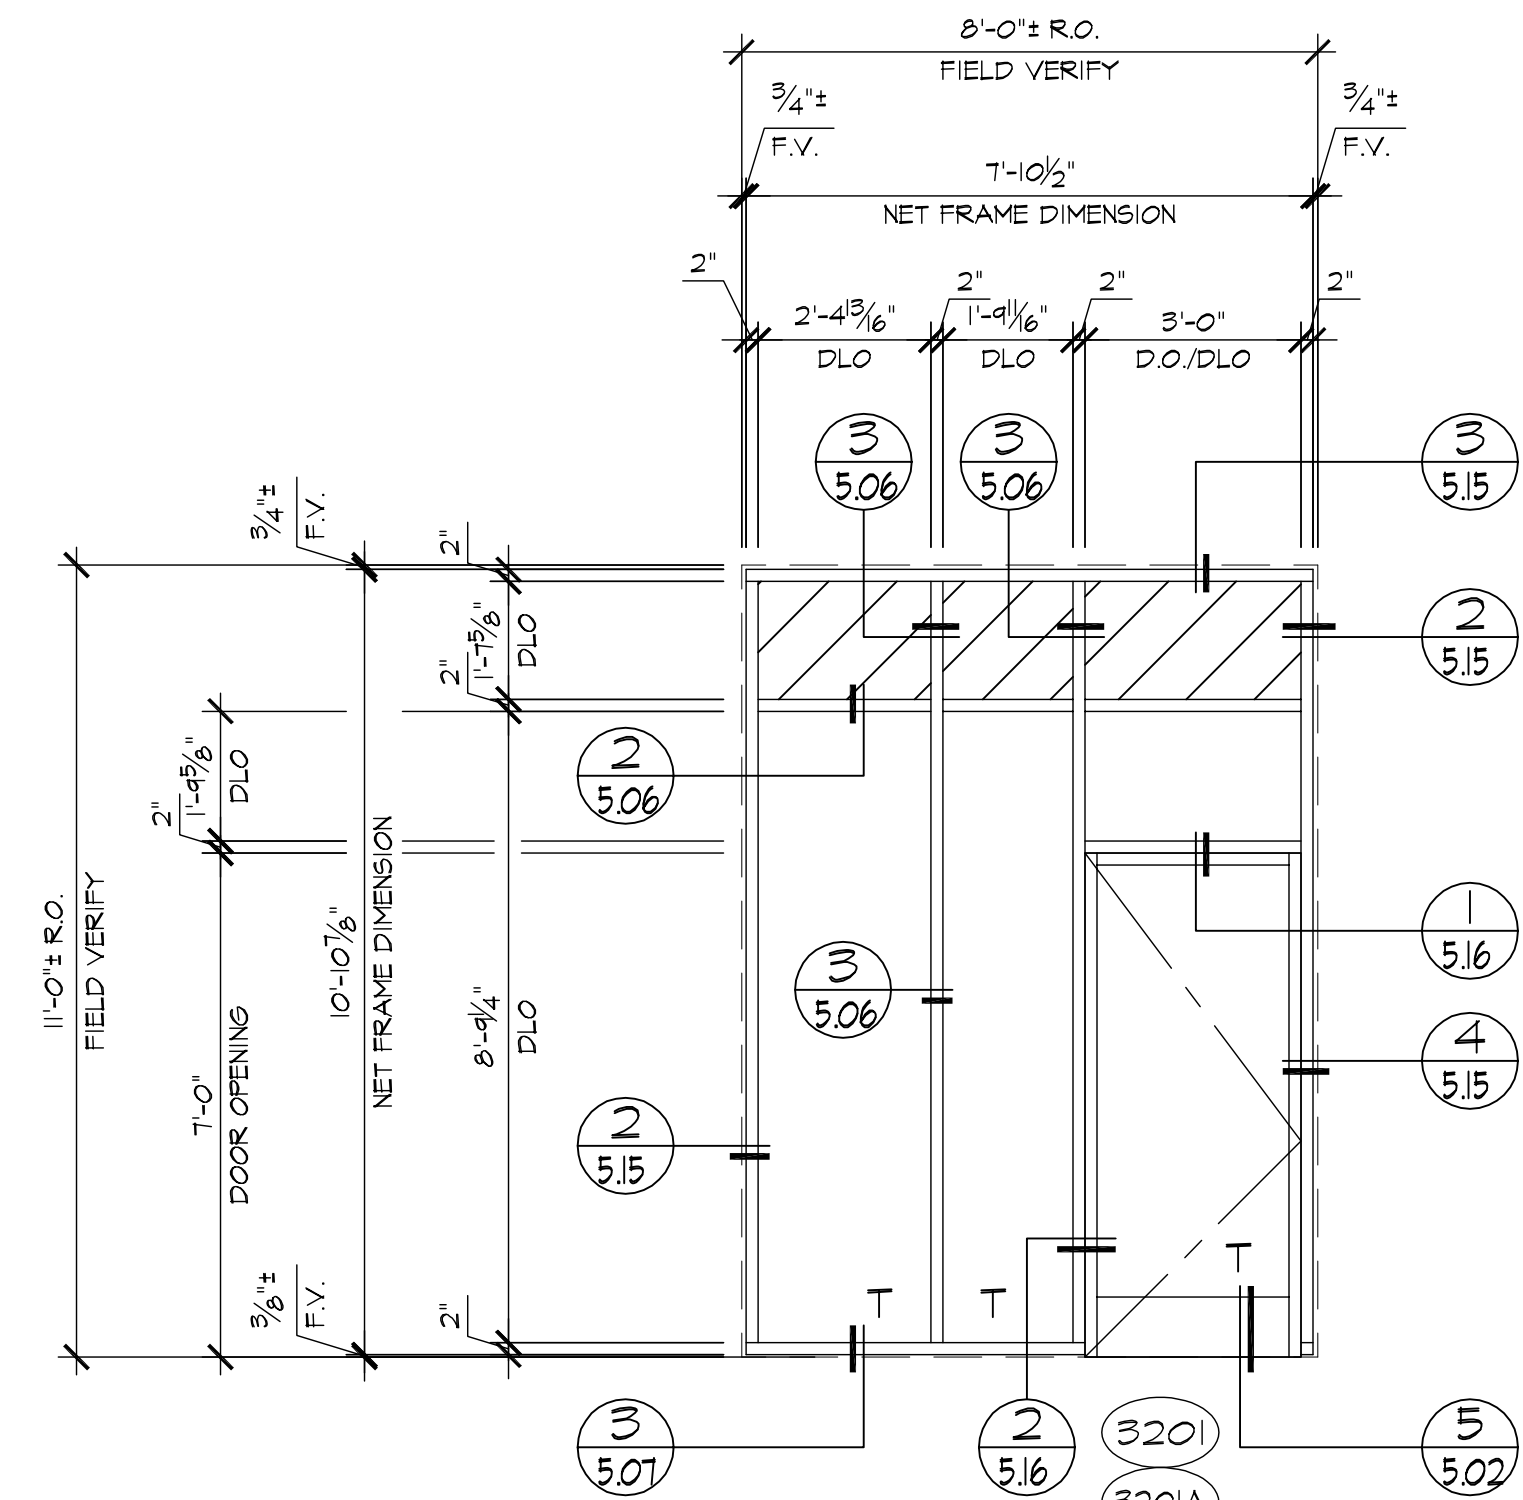

F ELEVATION
3.13 LOCATION
 BLDG-3/2nd. FLR. ~ 1 REQ'D (EAST)
 BLDG-3/2nd. FLR. ~ 1 REQ'D/OPP. (EAST)

REVISIONS	BY
△	
△	
△	
△	
△	





BMR
 DRAFTING SERVICE
 SINCE 1988
 23846 SUNNY MEAD BLVD.
 SUITE 80
 MORENO VALLEY, CA 92553
 P: (951) 243-7814
 F: (951) 243-7873


GLASS FACTORY
 26383 BASE LINE
 HIGHLAND, CA 92346

JOB NAME: INLAND REGIONAL CENTER BTS
 ARCHITECT: WARE MALCOMB
 SHEET DESCRIPTION: ELEVATIONS


DATE: 10-30-08
 SCALE: 3/8"=1'-0"
 DRAWN: MAC/BMR
 JOB NO: 068-08
 SHEET NO:

3.13

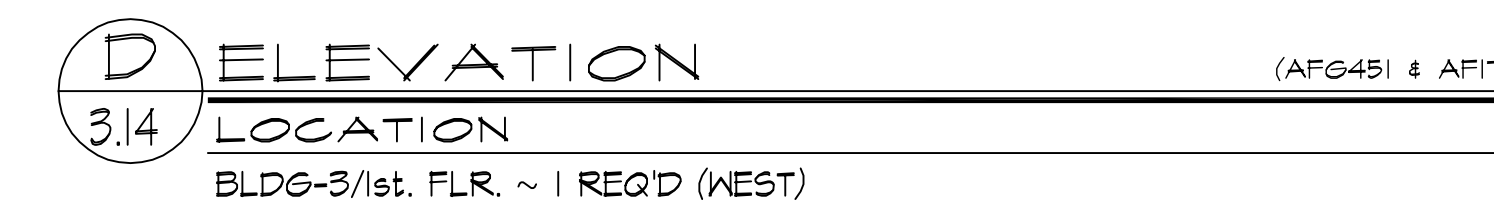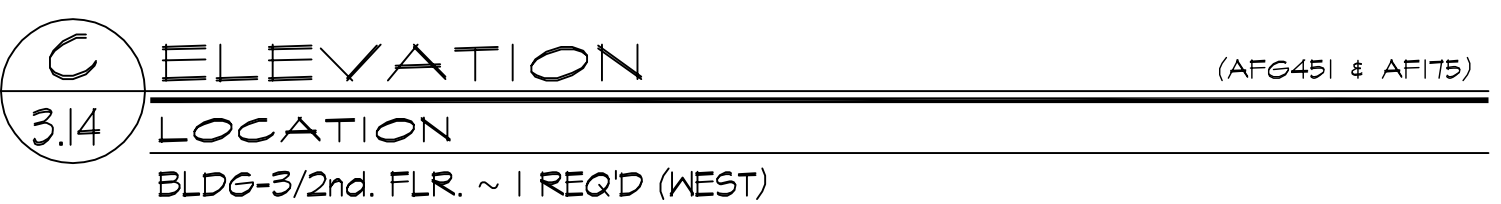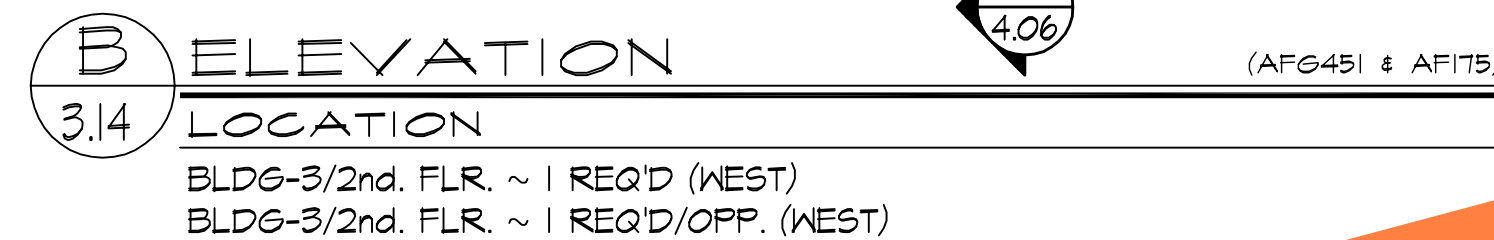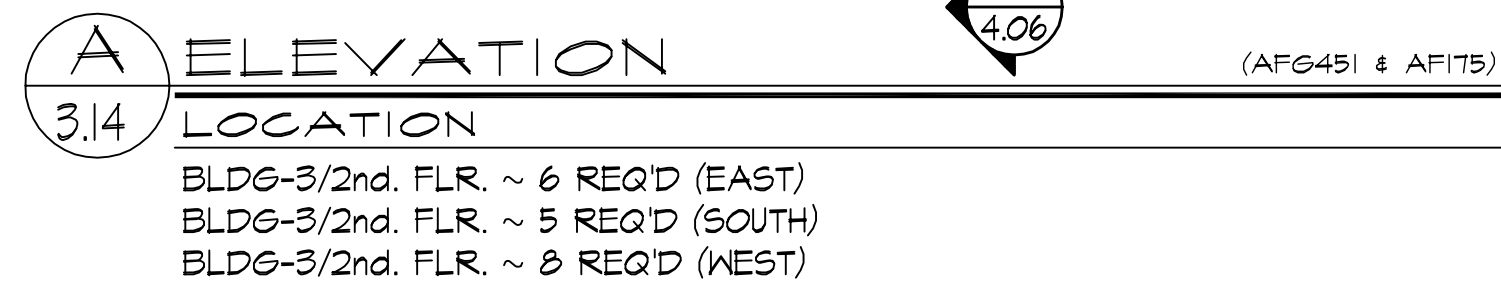


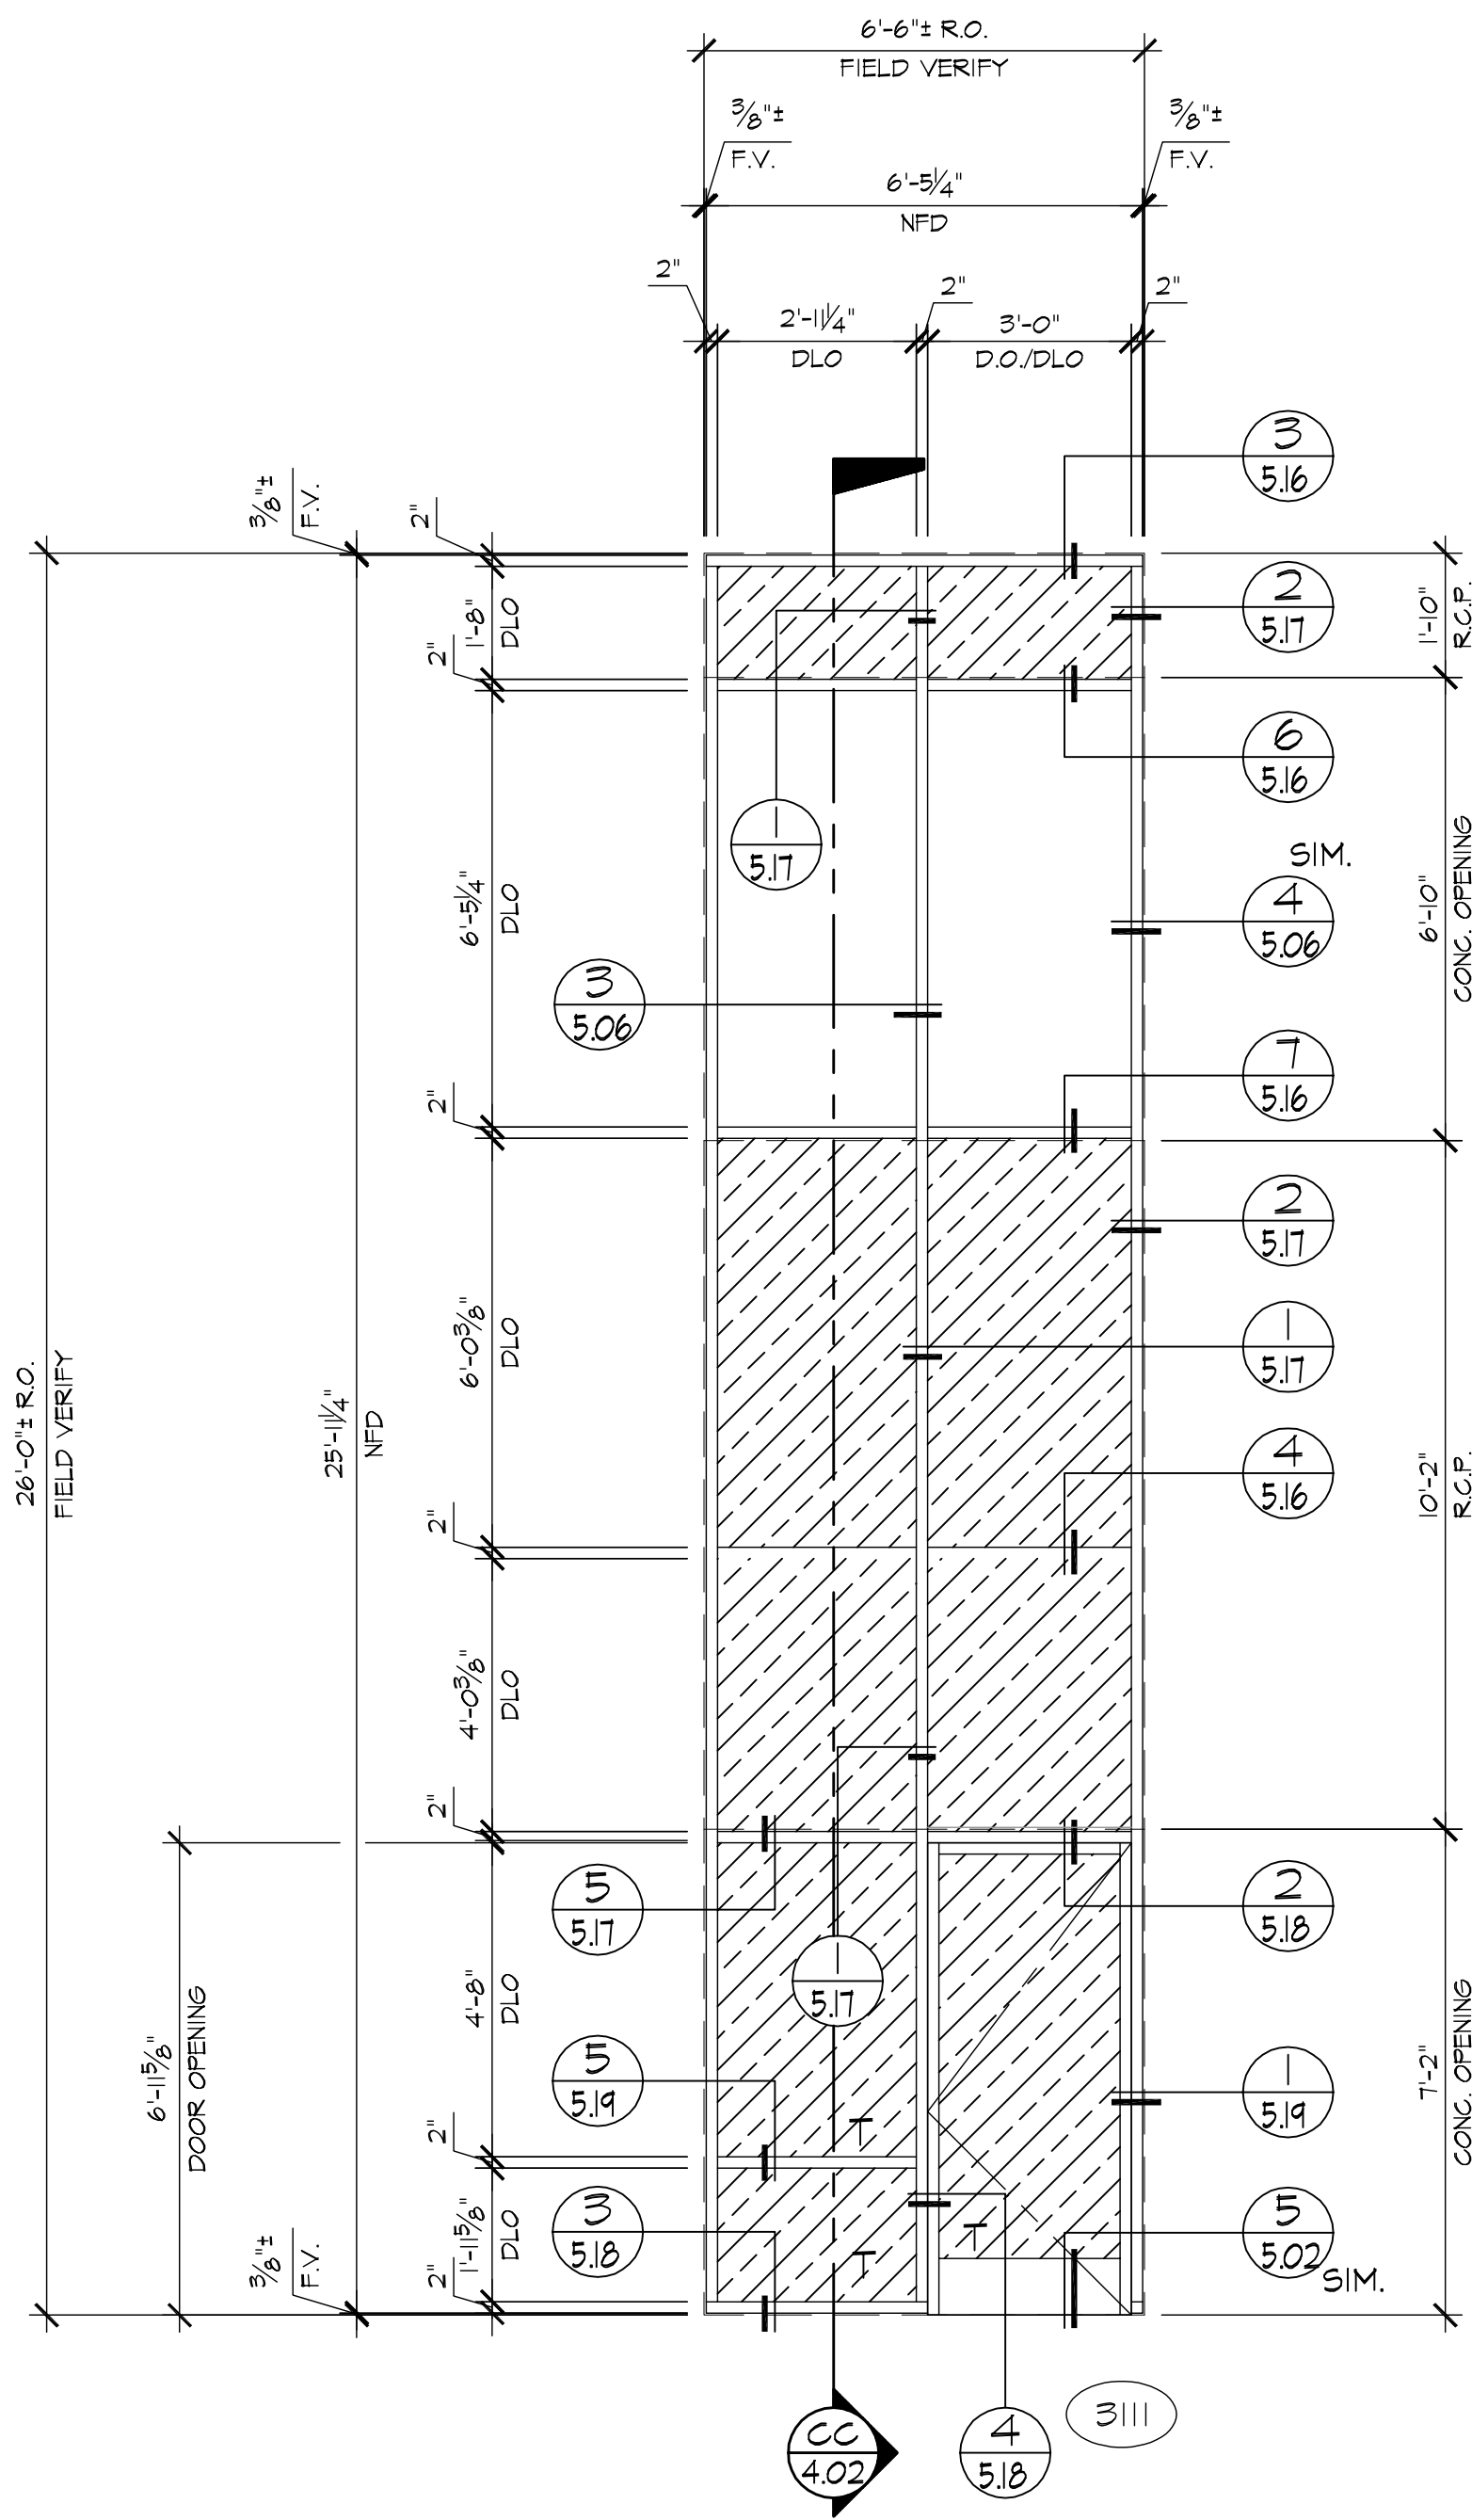

A ELEVATION
 3.15 LOCATION
 BLDG-3/1st.-2nd. FLR. ~ 1 REQ'D (SOUTH)

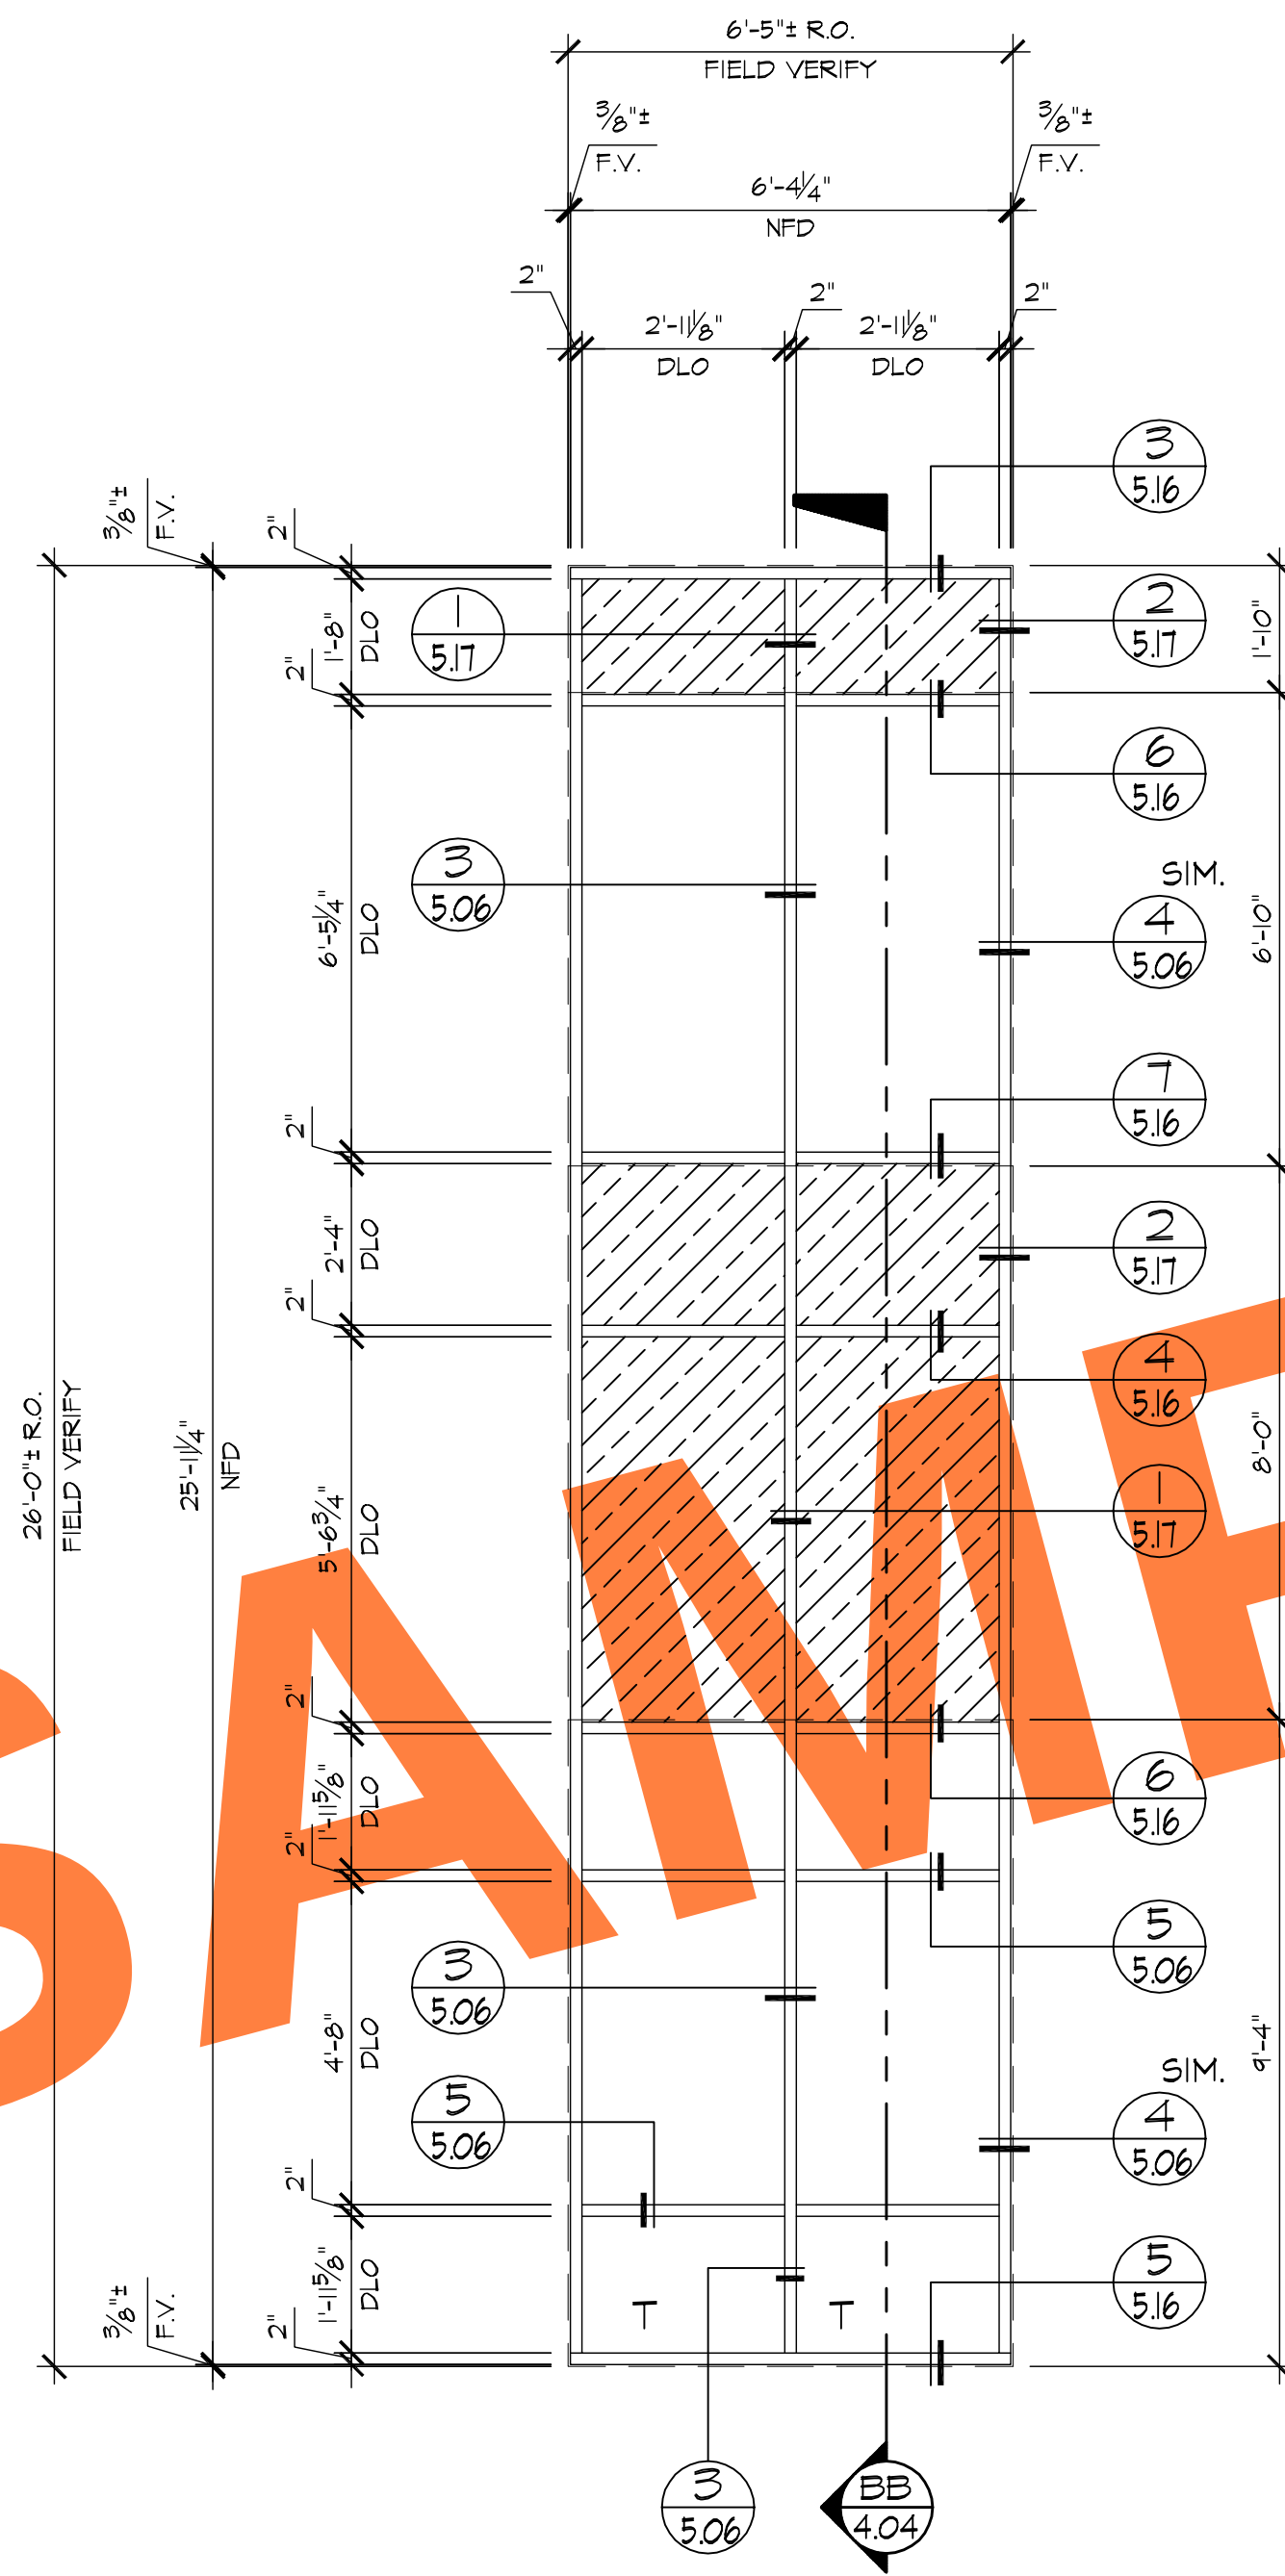

B ELEVATION
 3.15 LOCATION
 BLDG-3/1st.-2nd. FLR. ~ 4 REQ'D (NORTH)

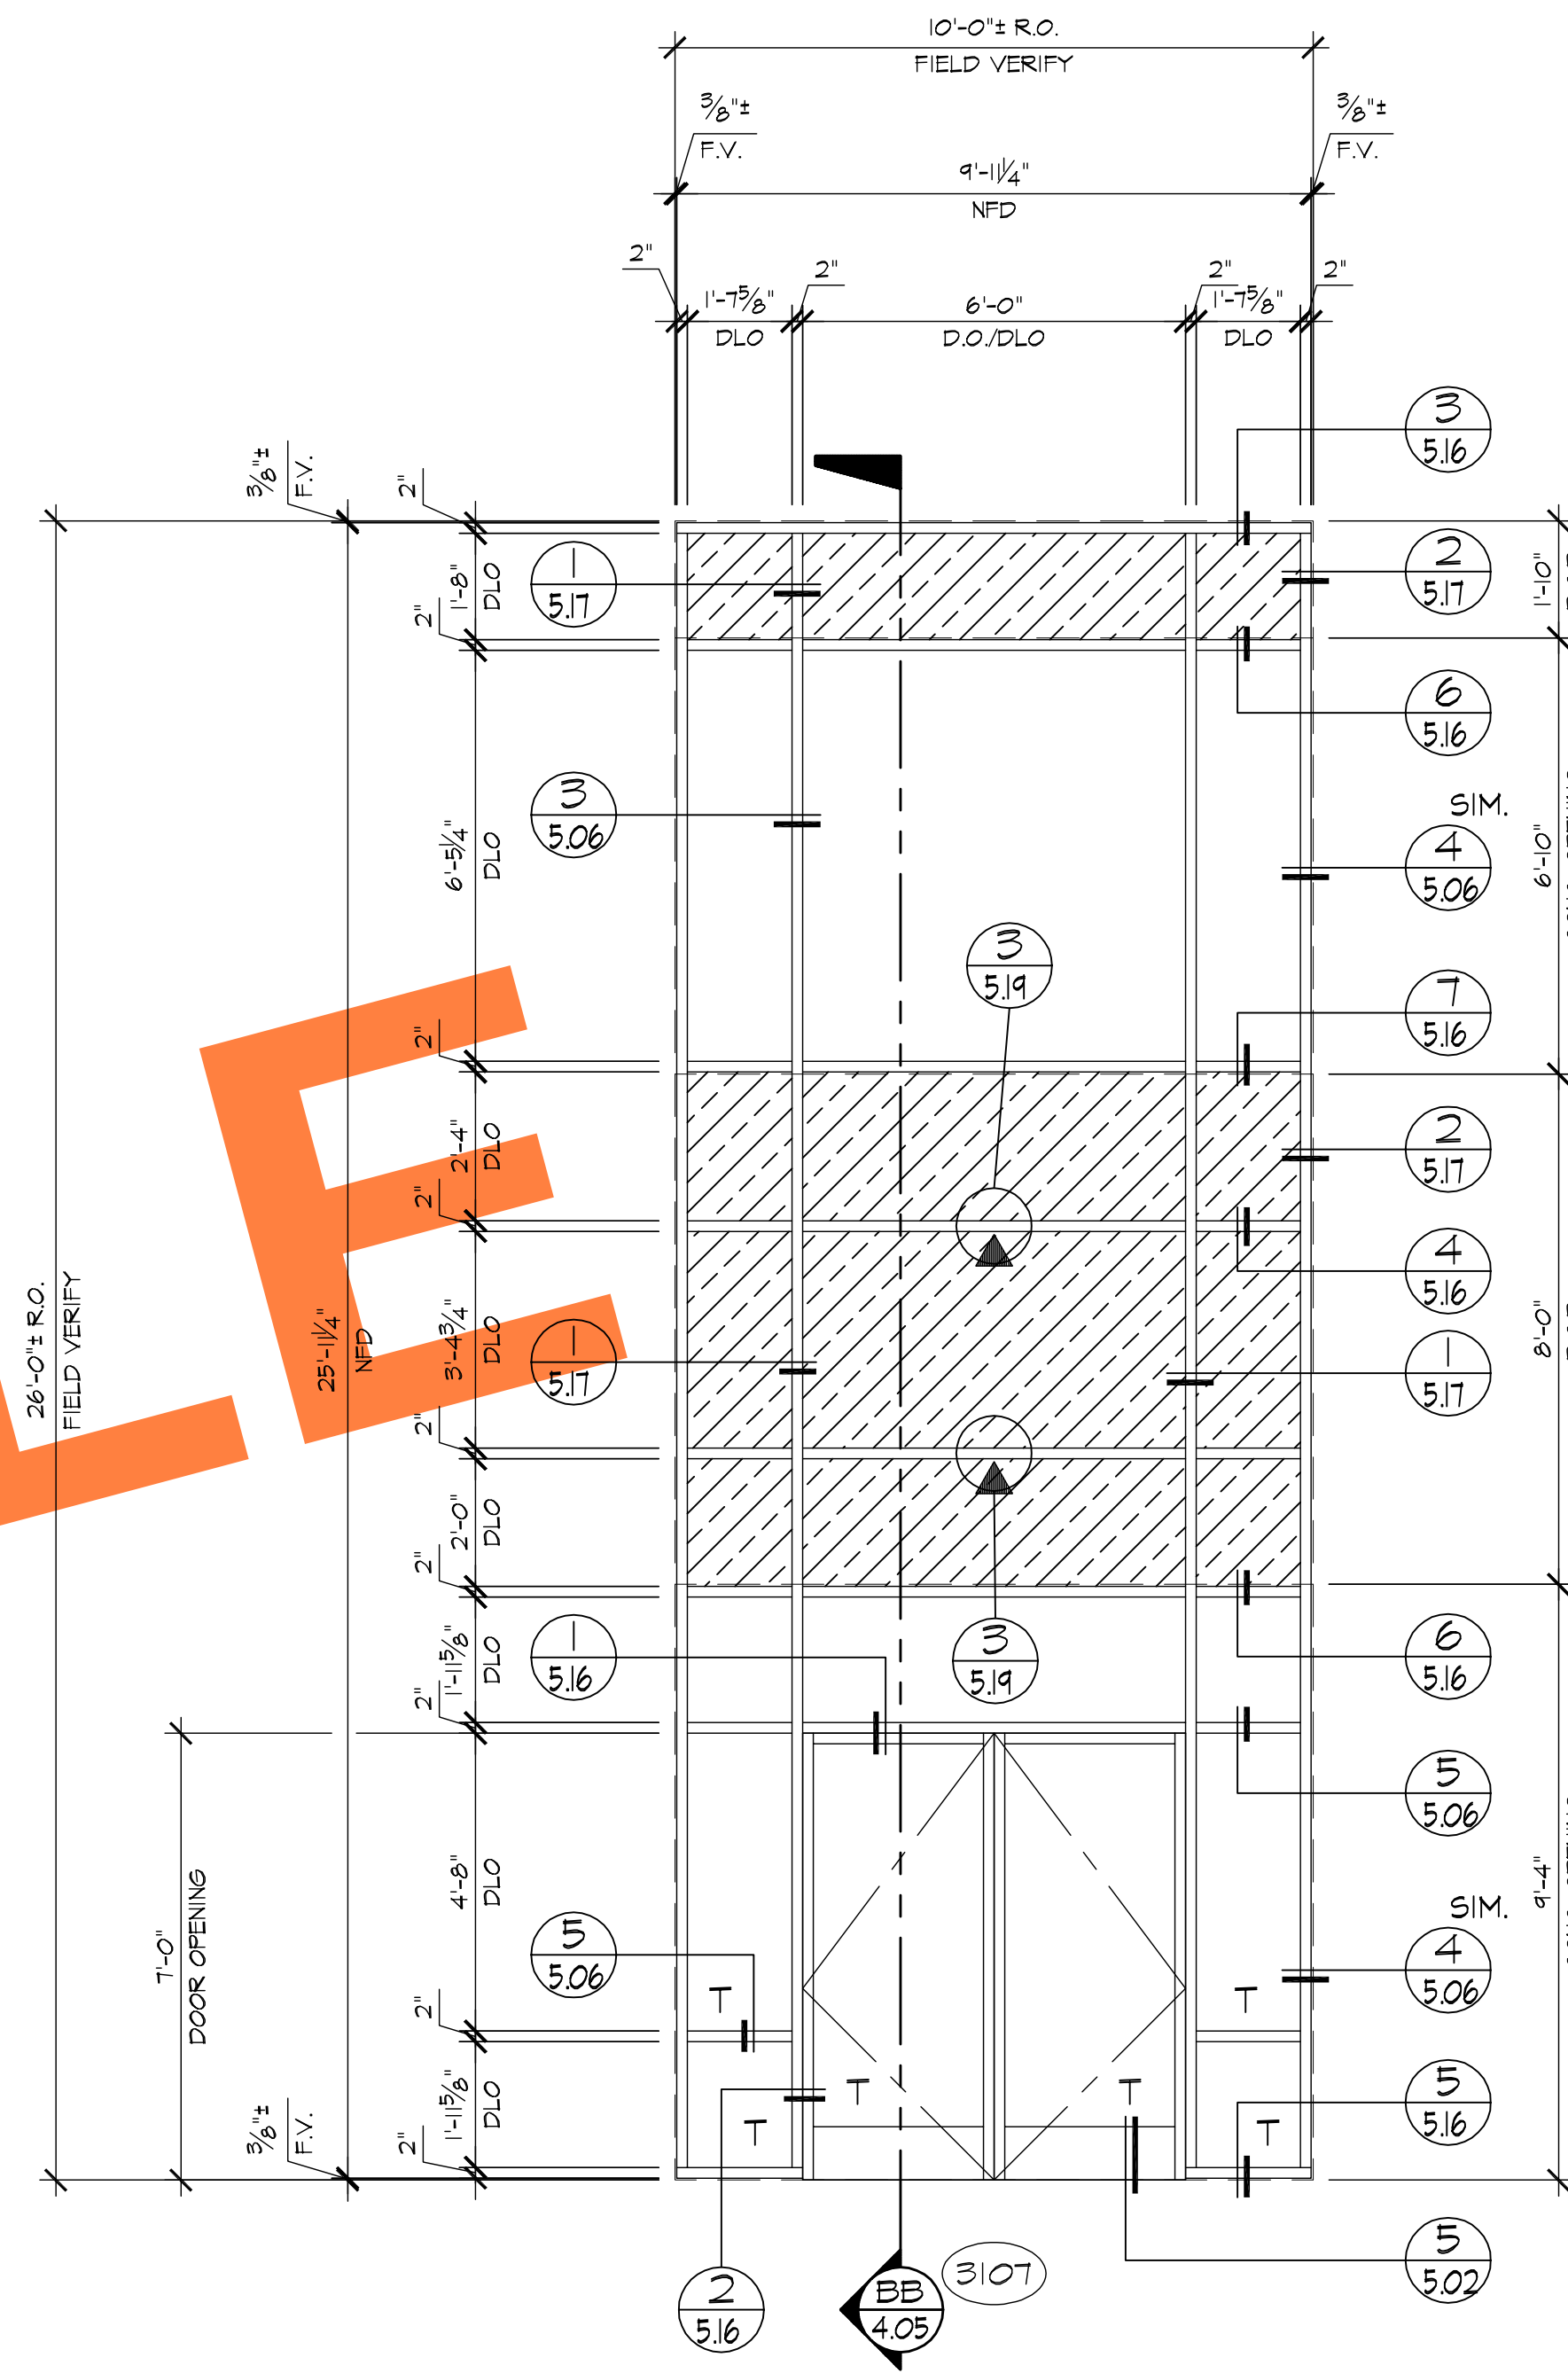

C ELEVATION
 3.15 LOCATION
 BLDG-3/1st.-2nd. FLR. ~ 1 REQ'D (NORTH)

REVISIONS	BY
△	
△	
△	
△	
△	




GLASS FACTORY
 26383 BASE LINE
 HIGHLAND, CA 92346


JOB NAME:	INLAND REGIONAL CENTER BTS
ARCHITECT:	WARE MALCOMB
SHEET DESCRIPTION:	ELEVATIONS

DATE:	10-30-08
SCALE:	3/8"=1'-0"
DRAWN:	MAG/BMR
JOB NO:	068-08
SHEET NO:	

3.15

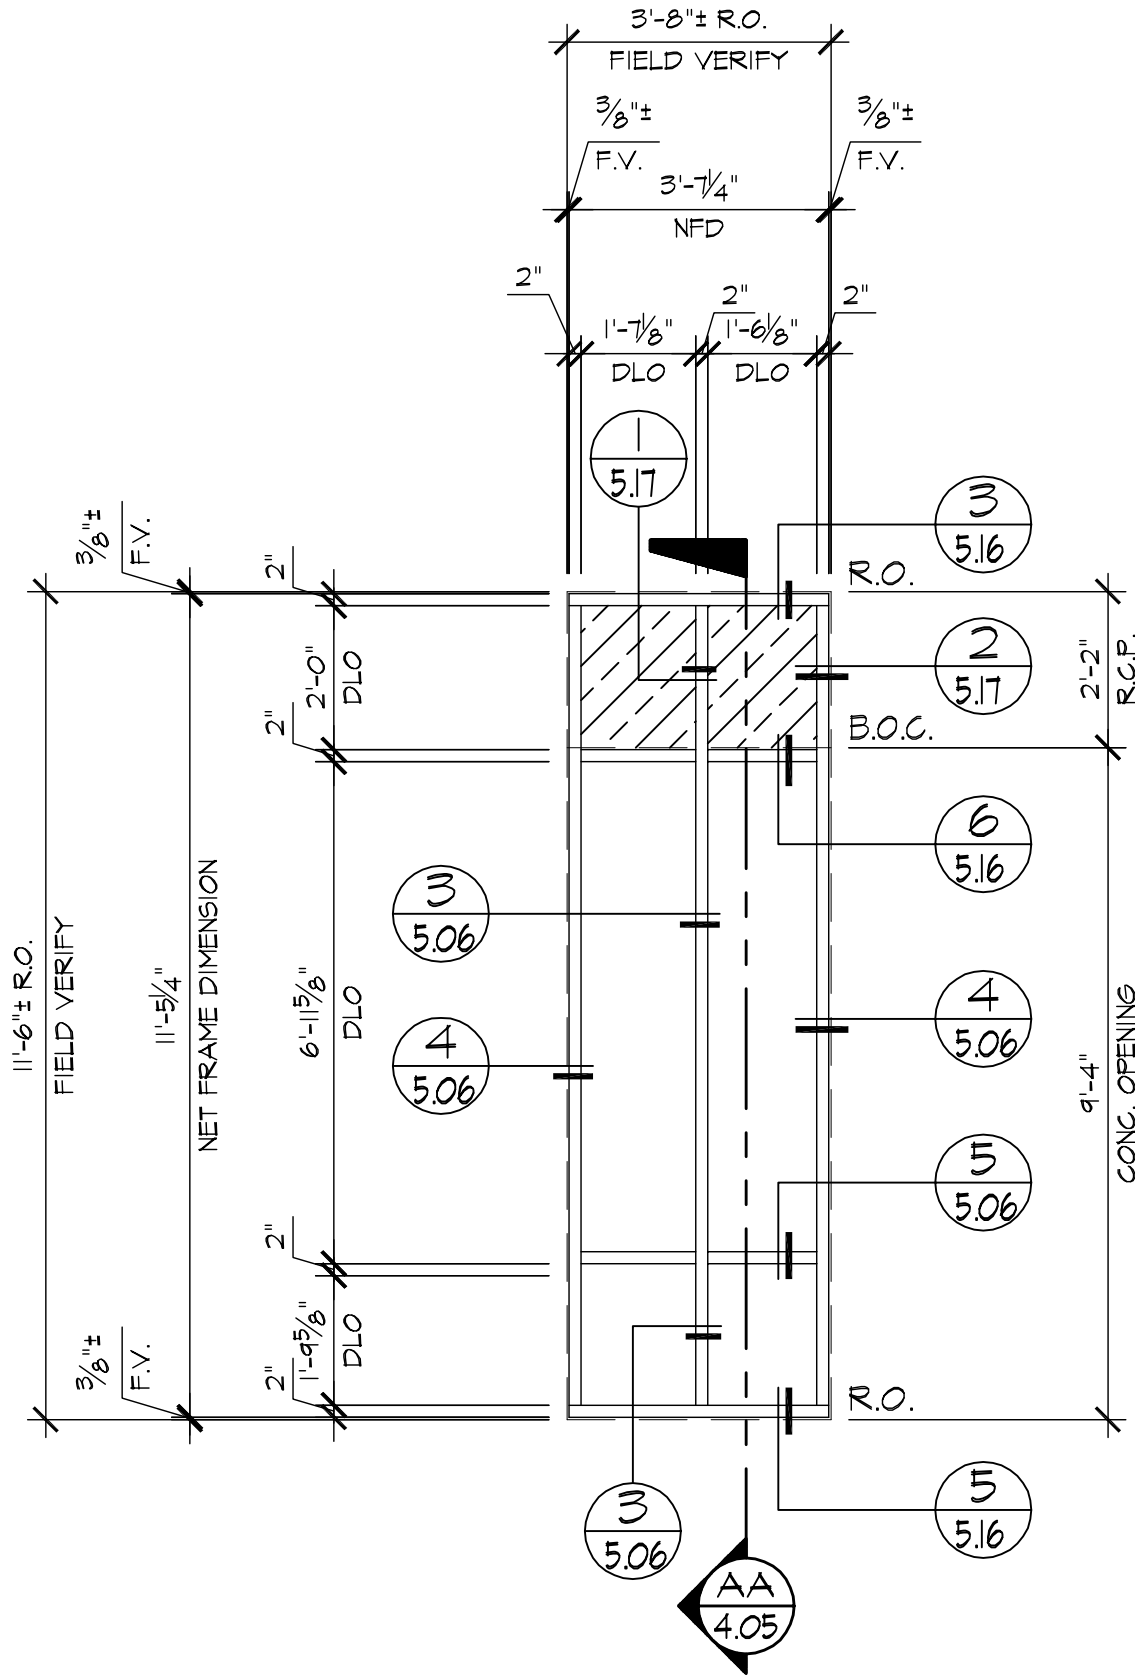

A ELEVATION
3.16 LOCATION (AFG451 & AF175)
BLDG-3/1st. FLR. ~ 2 REQ'D (EAST)

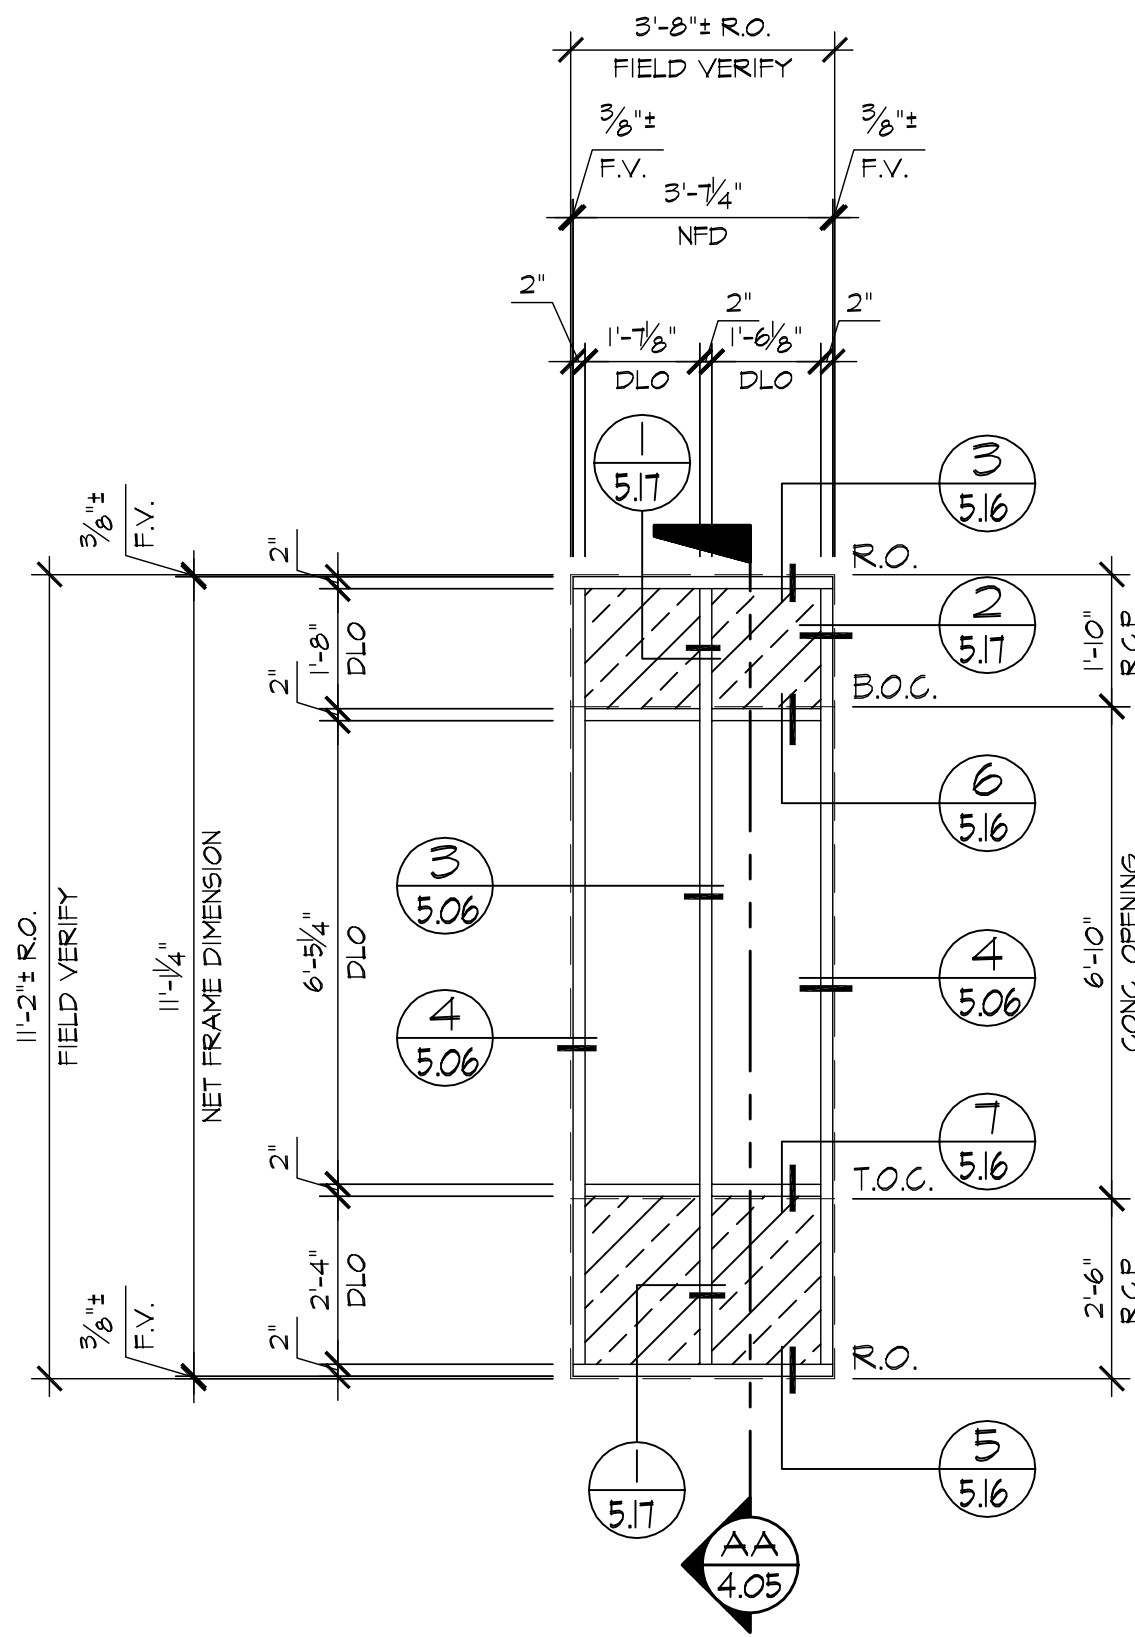


B ELEVATION
3.16 LOCATION (AFG451 & AF175)
BLDG-3/2nd. FLR. ~ 2 REQ'D (EAST)

SAMPLE


REVISIONS	BY
△	
△	
△	
△	
△	

BMR

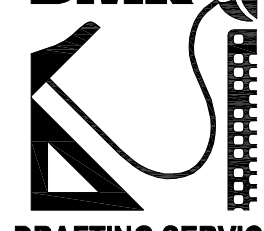
**DRAFTING SERVICE**
SINCE 1988
23846 SUNNY MEAD BLVD.
SUITE #9
MORENO VALLEY, CA 92553
B: (951) 243-7814
F: (951) 243-7873

GLASS FACORY
26383 BASE LINE
HIGHLAND, CA 92346


JOB NAME:	INLAND REGIONAL CENTER BTS
ARCHITECT:	WARE MALCOMB
SHEET DESCRIPTION:	ELEVATIONS
DATE:	10-30-08
SCALE:	3/8"=1'-0"
DRAWN:	MAG/BMR
JOB NO:	068-08
SHEET NO:	3.16

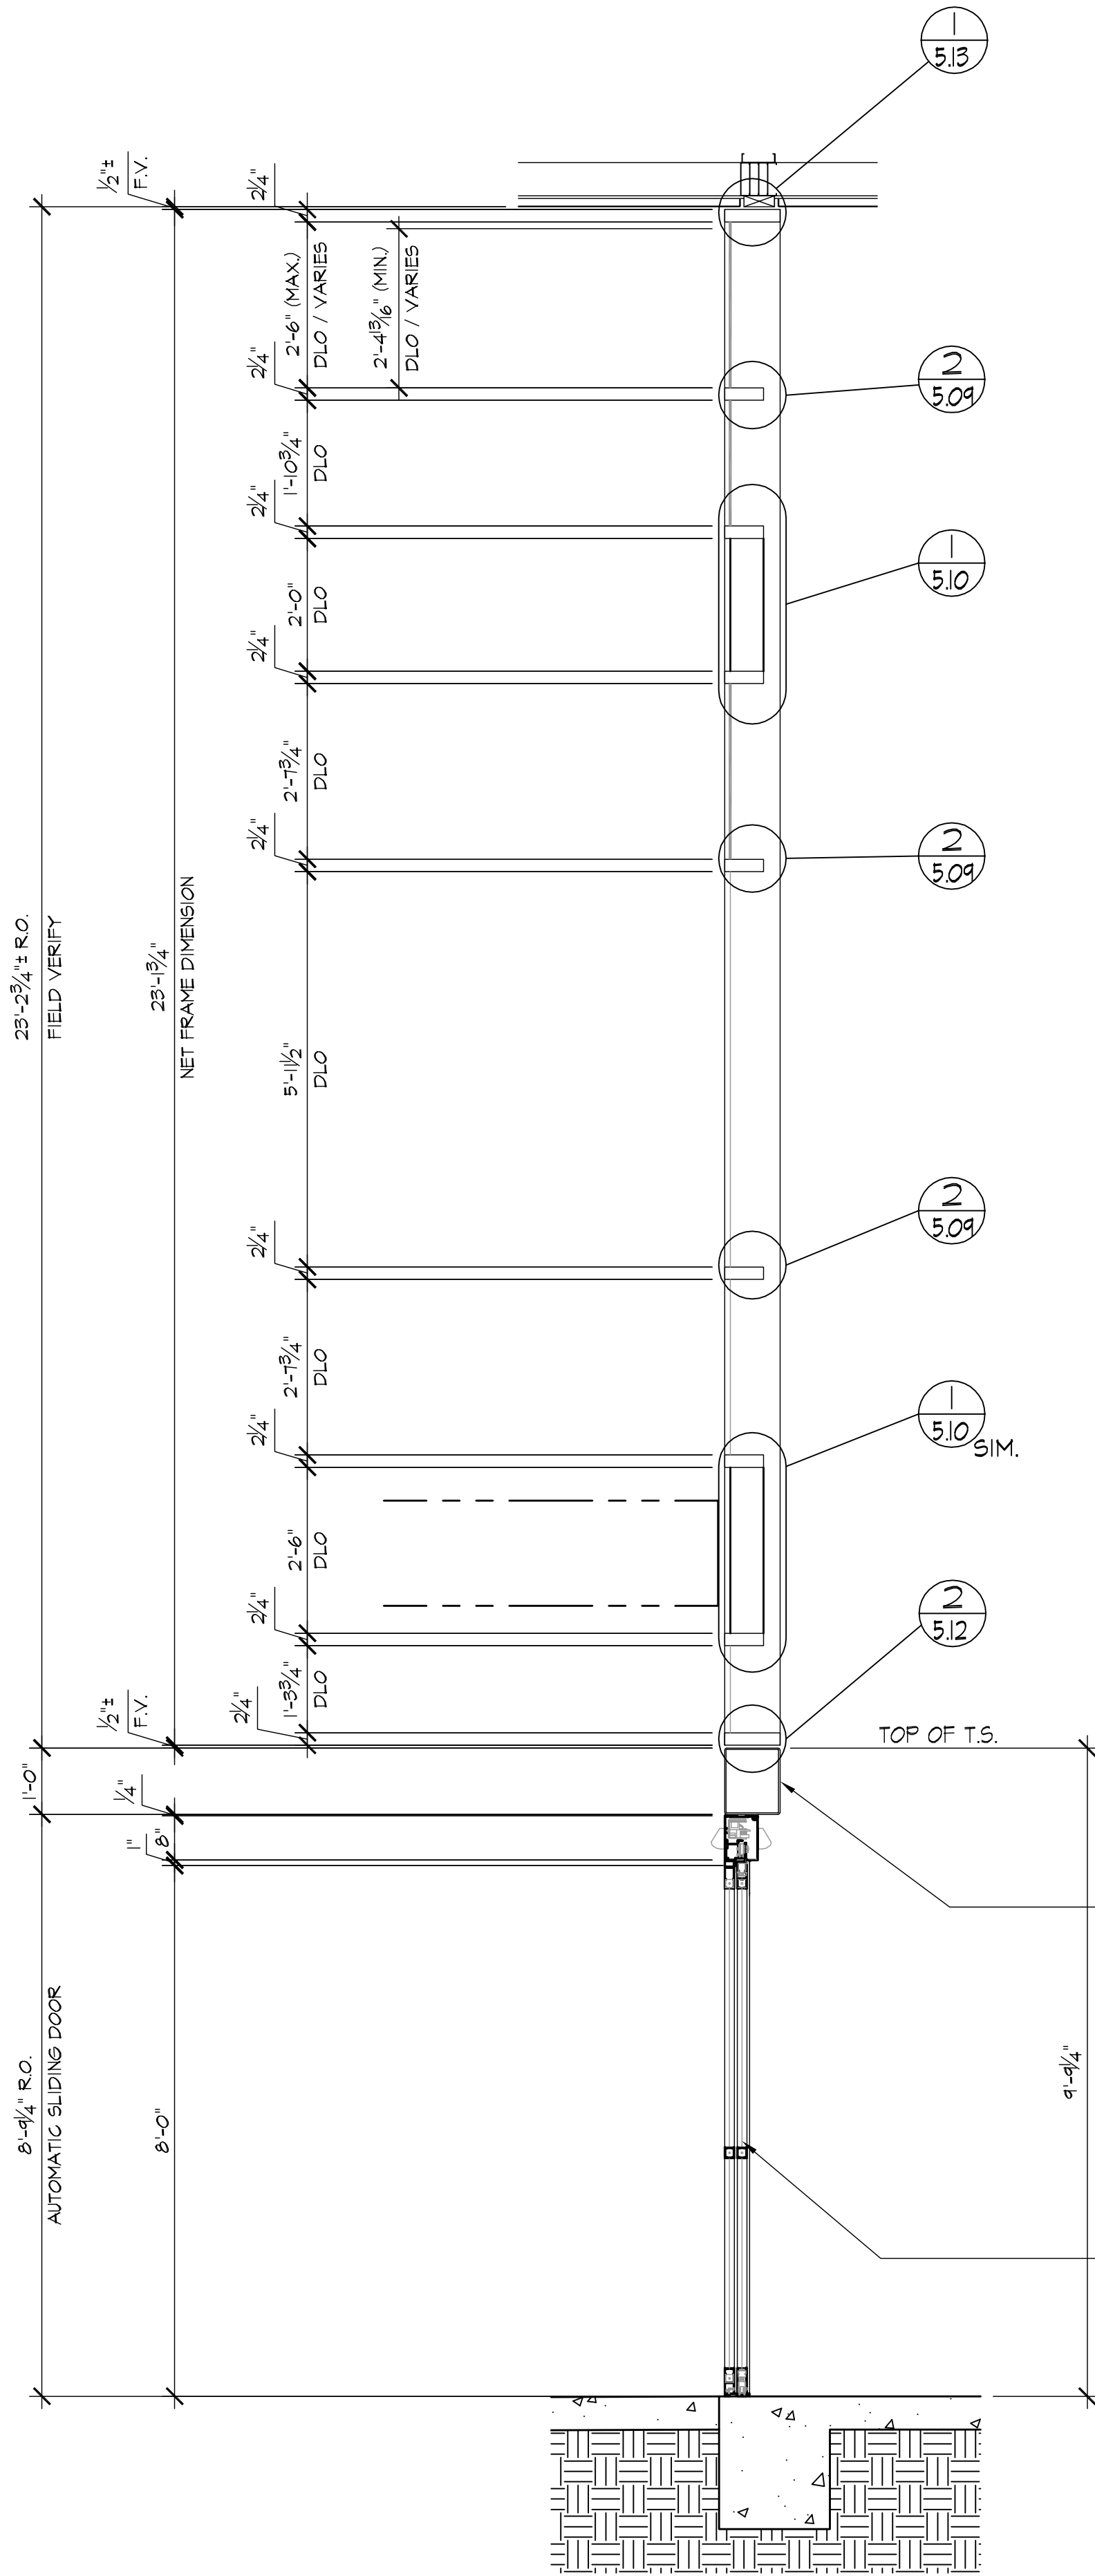

AA WALL SECTION
4.01 ARCH'L: 3/A6.2

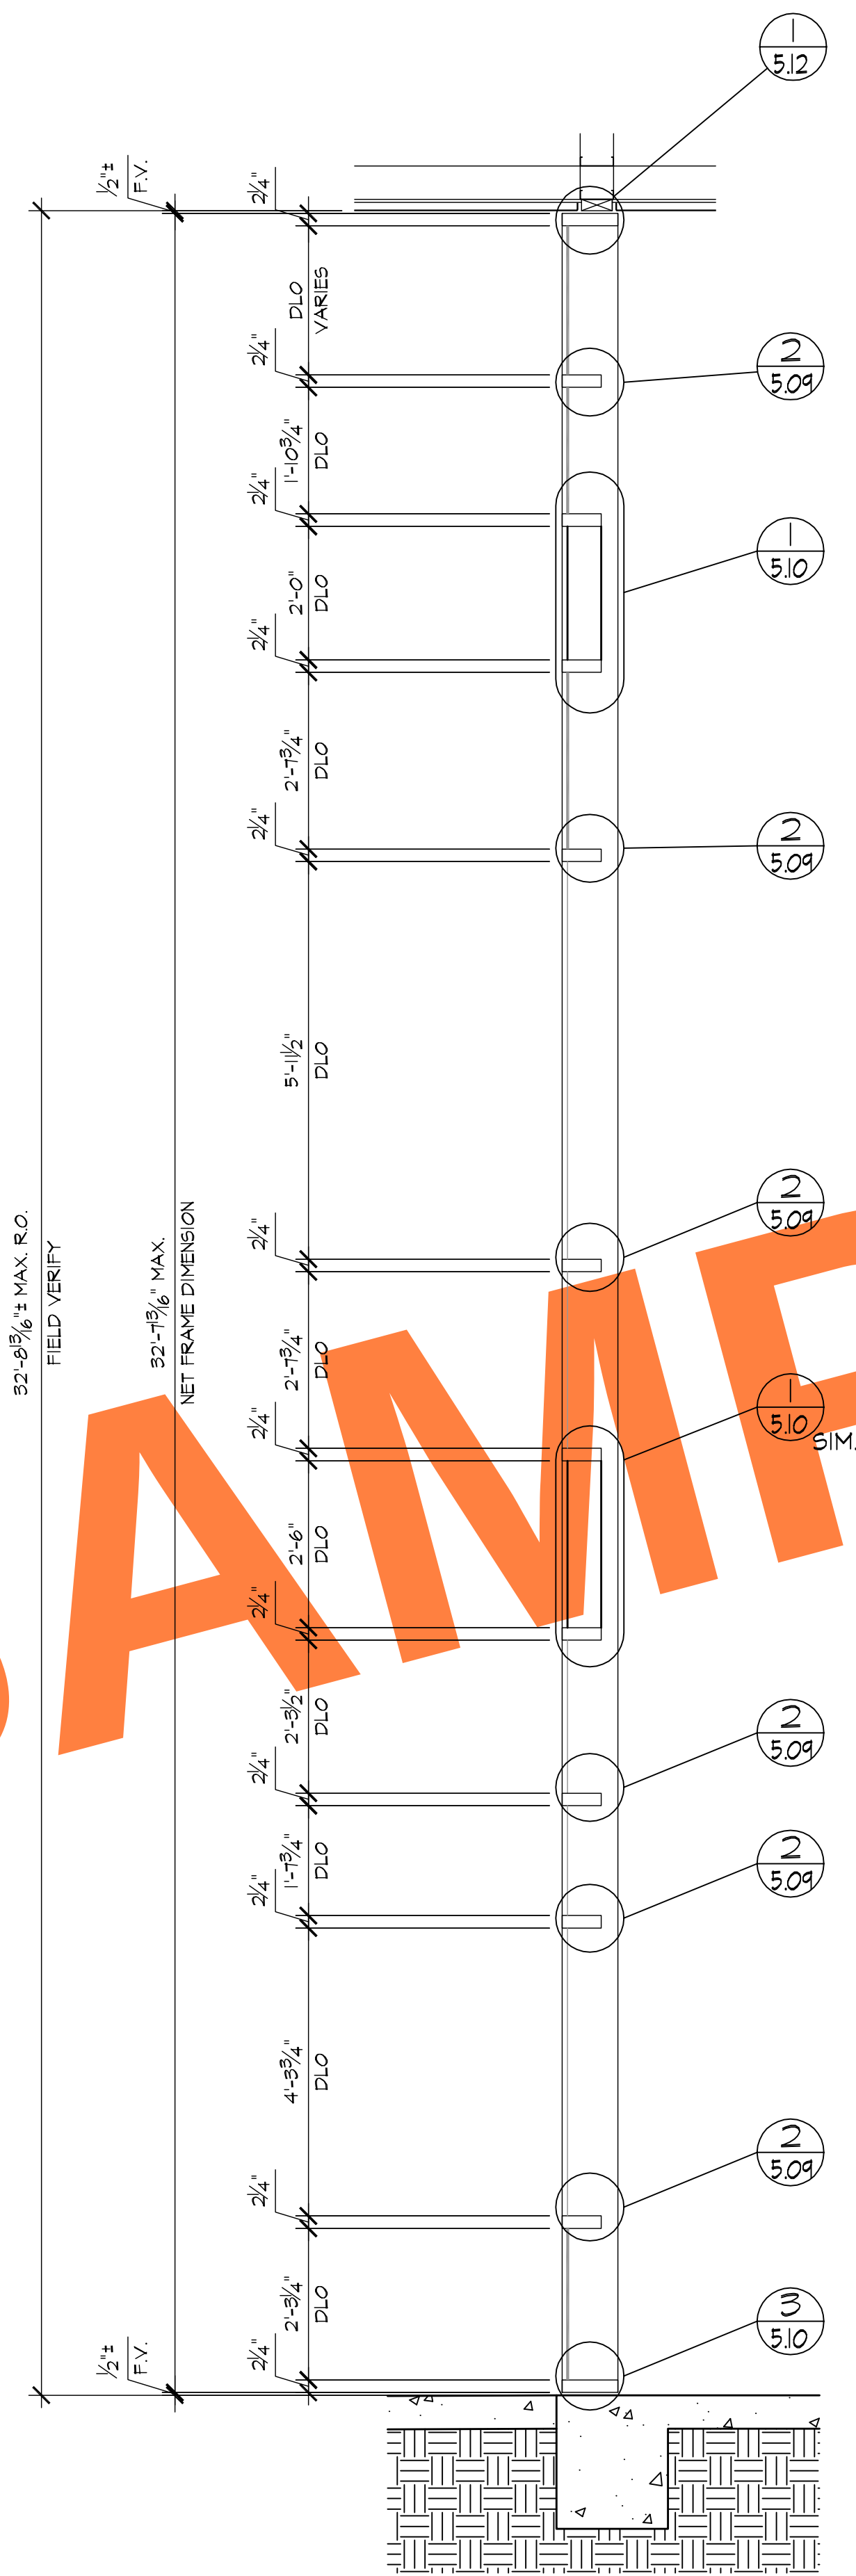

BB WALL SECTION
4.01 ARCH'L: 2/A6.2

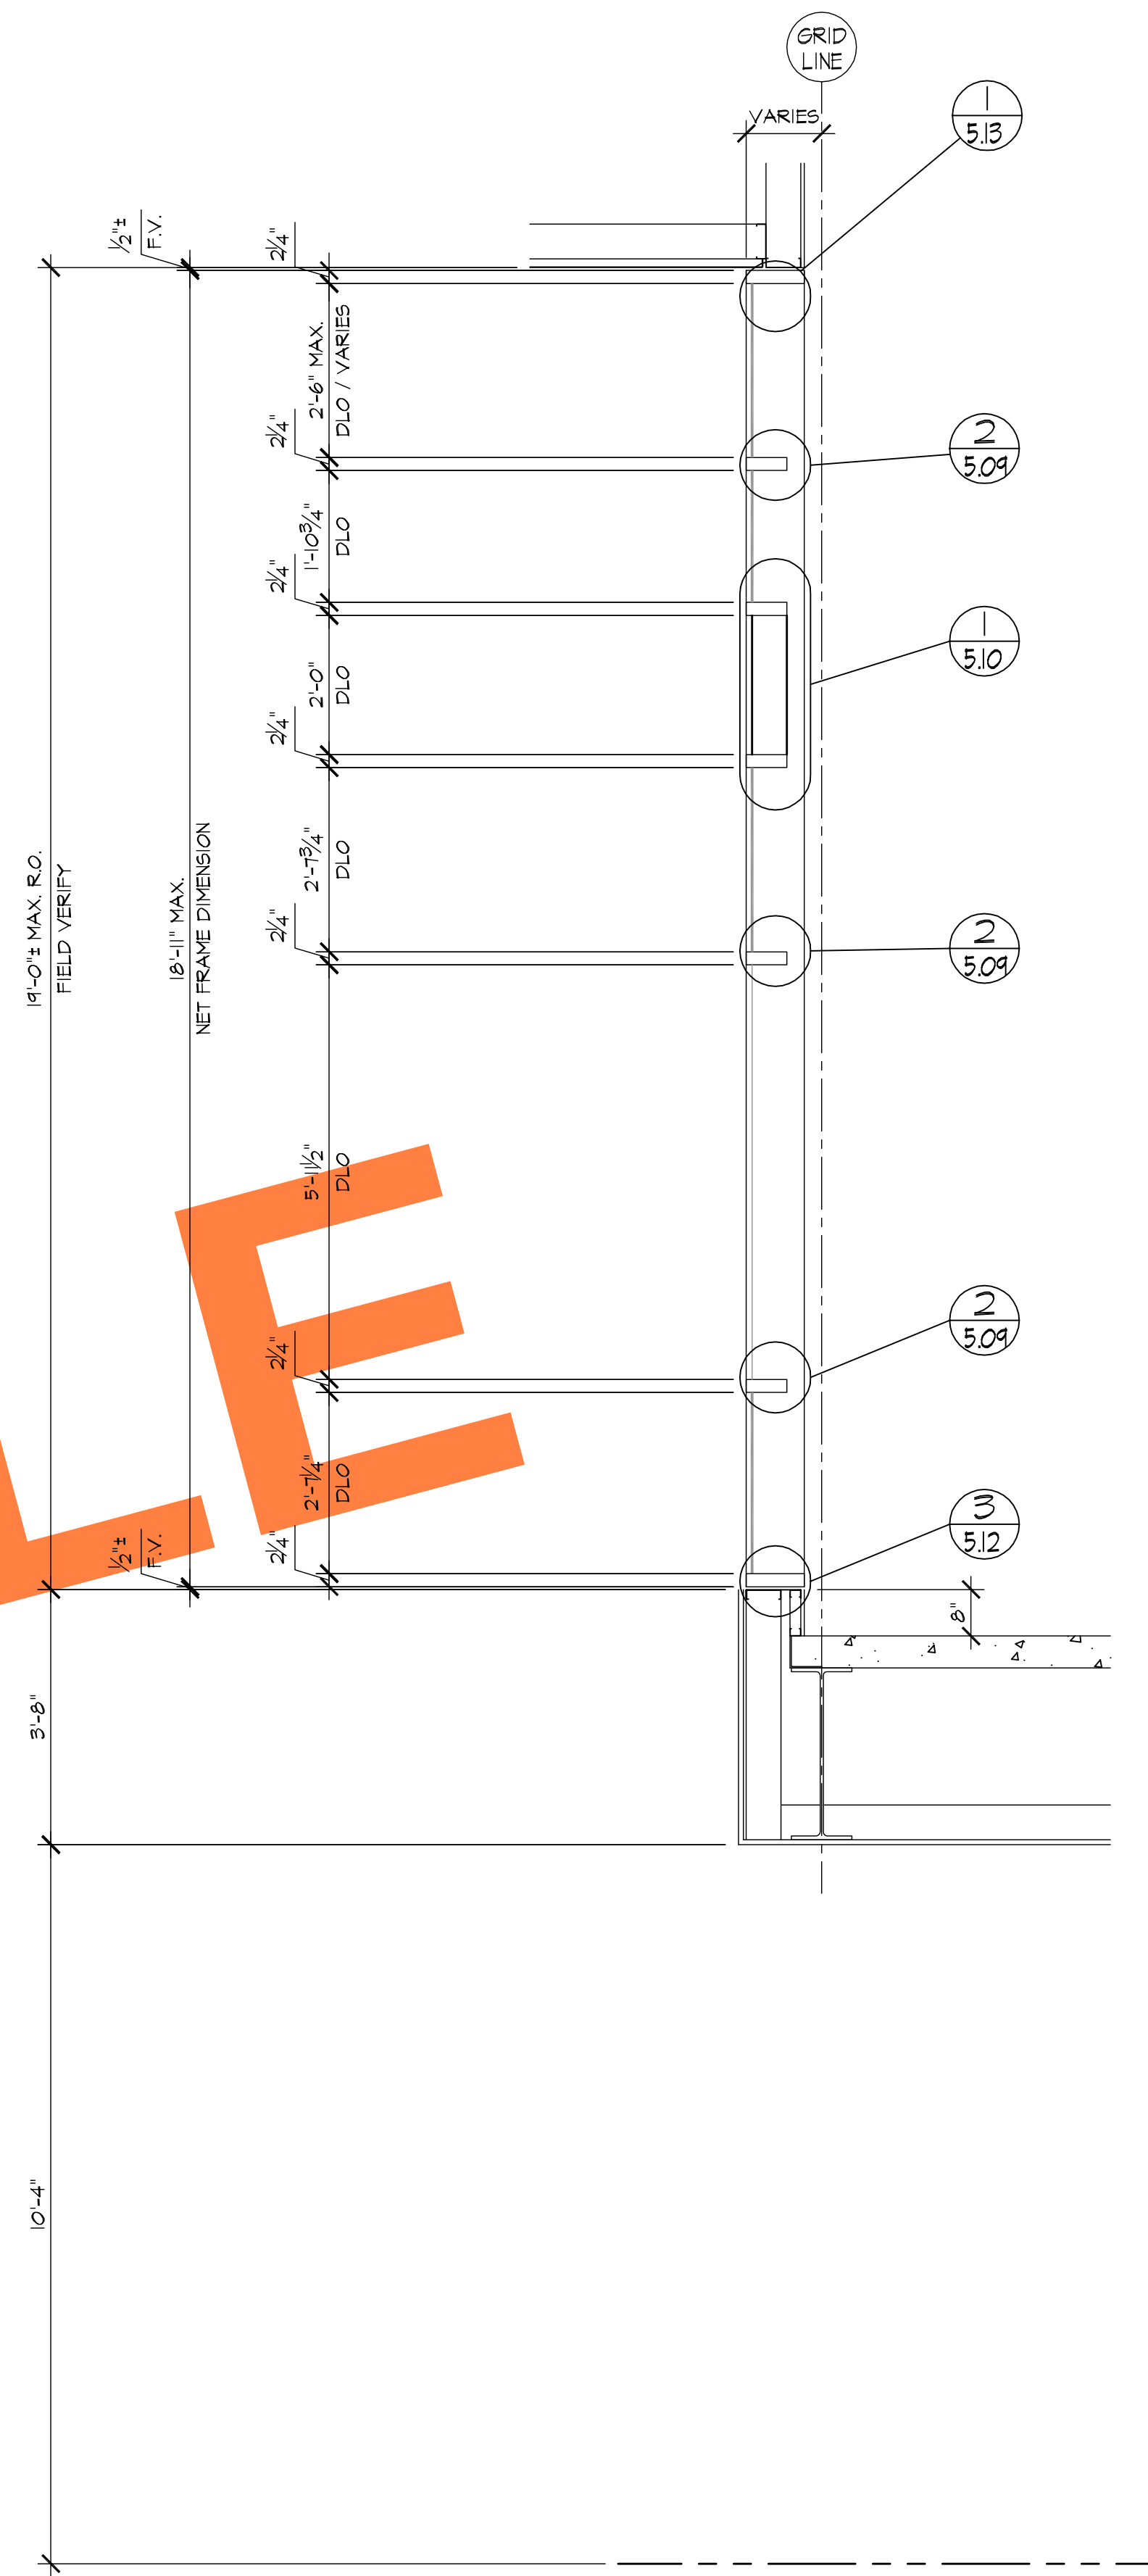

CC WALL SECTION
4.01 ARCH'L: 2/A6.4




REVISIONS	BY
△	
△	
△	
△	
△	




GLASS FACTORY
26383 BASE LINE
HIGHLAND, CA 92346

JOB NAME:	INLAND REGIONAL CENTER BTS
ARCHITECT:	WARE MALCOMB
SHEET DESCRIPTION:	WALL SECTIONS


DATE:	10-30-08
SCALE:	1/2"=1'-0"
DRAWN:	MAG/BMR
JOB NO:	068-08
SHEET NO:	

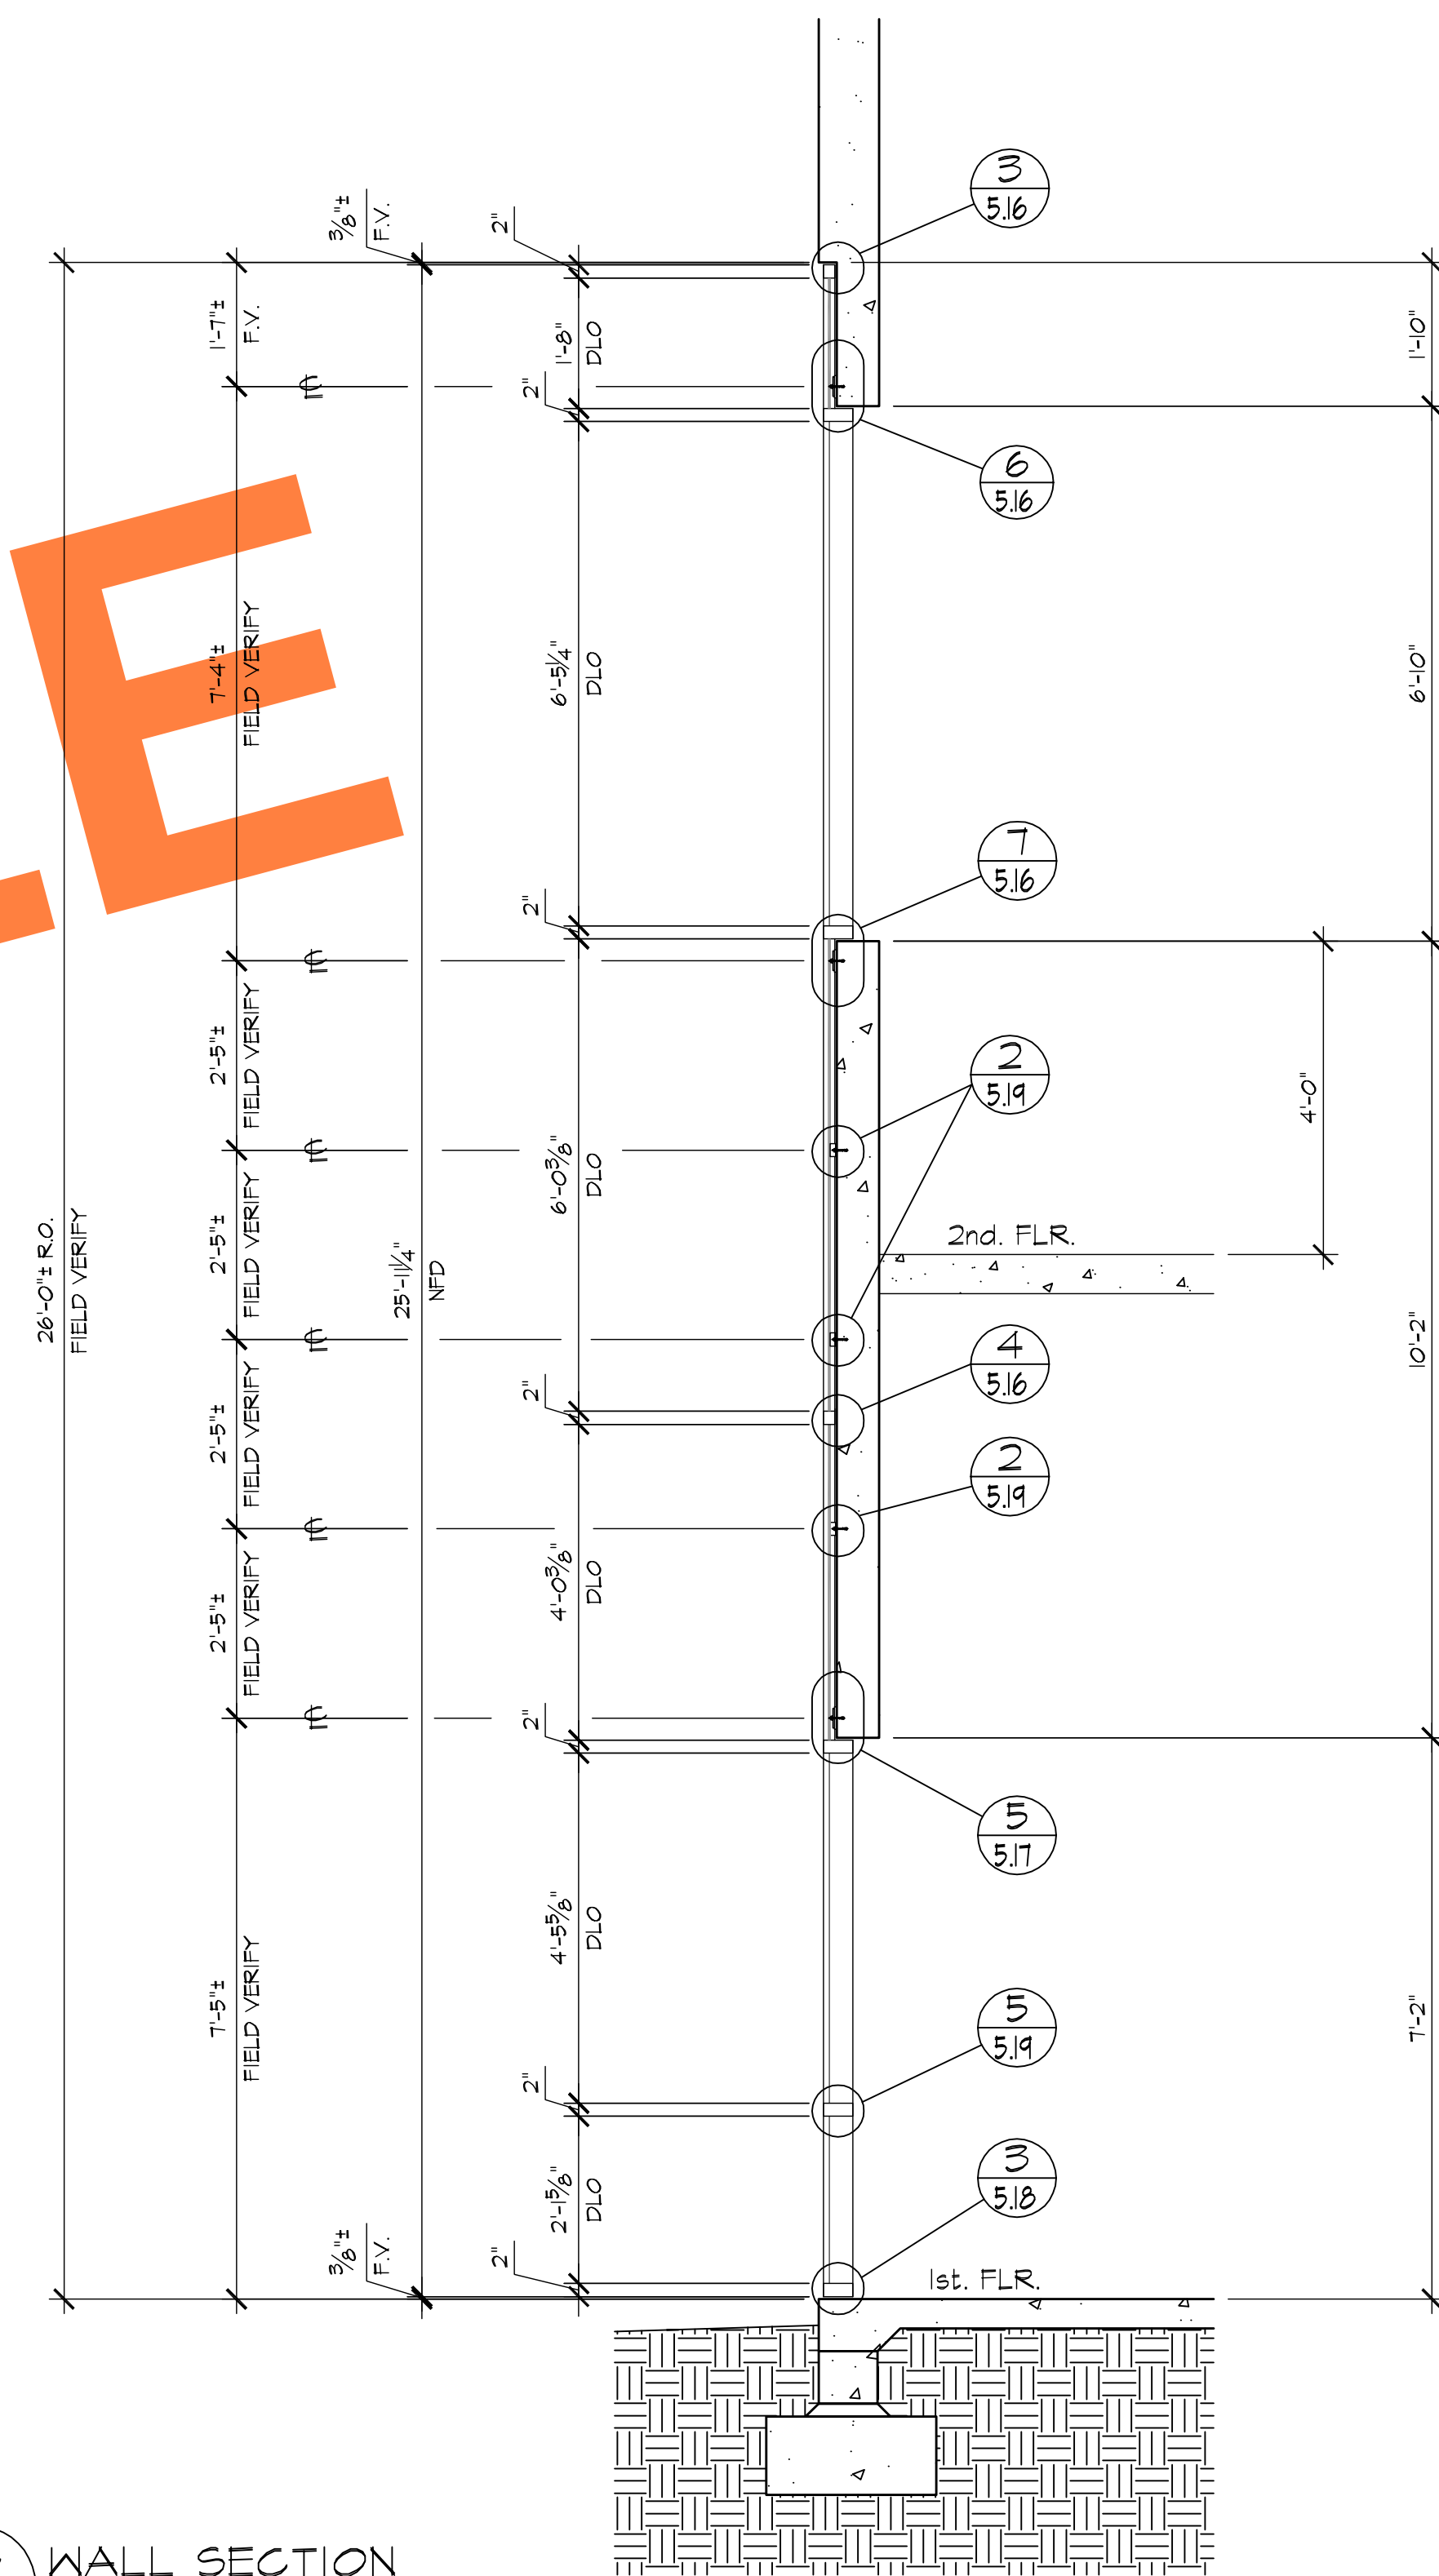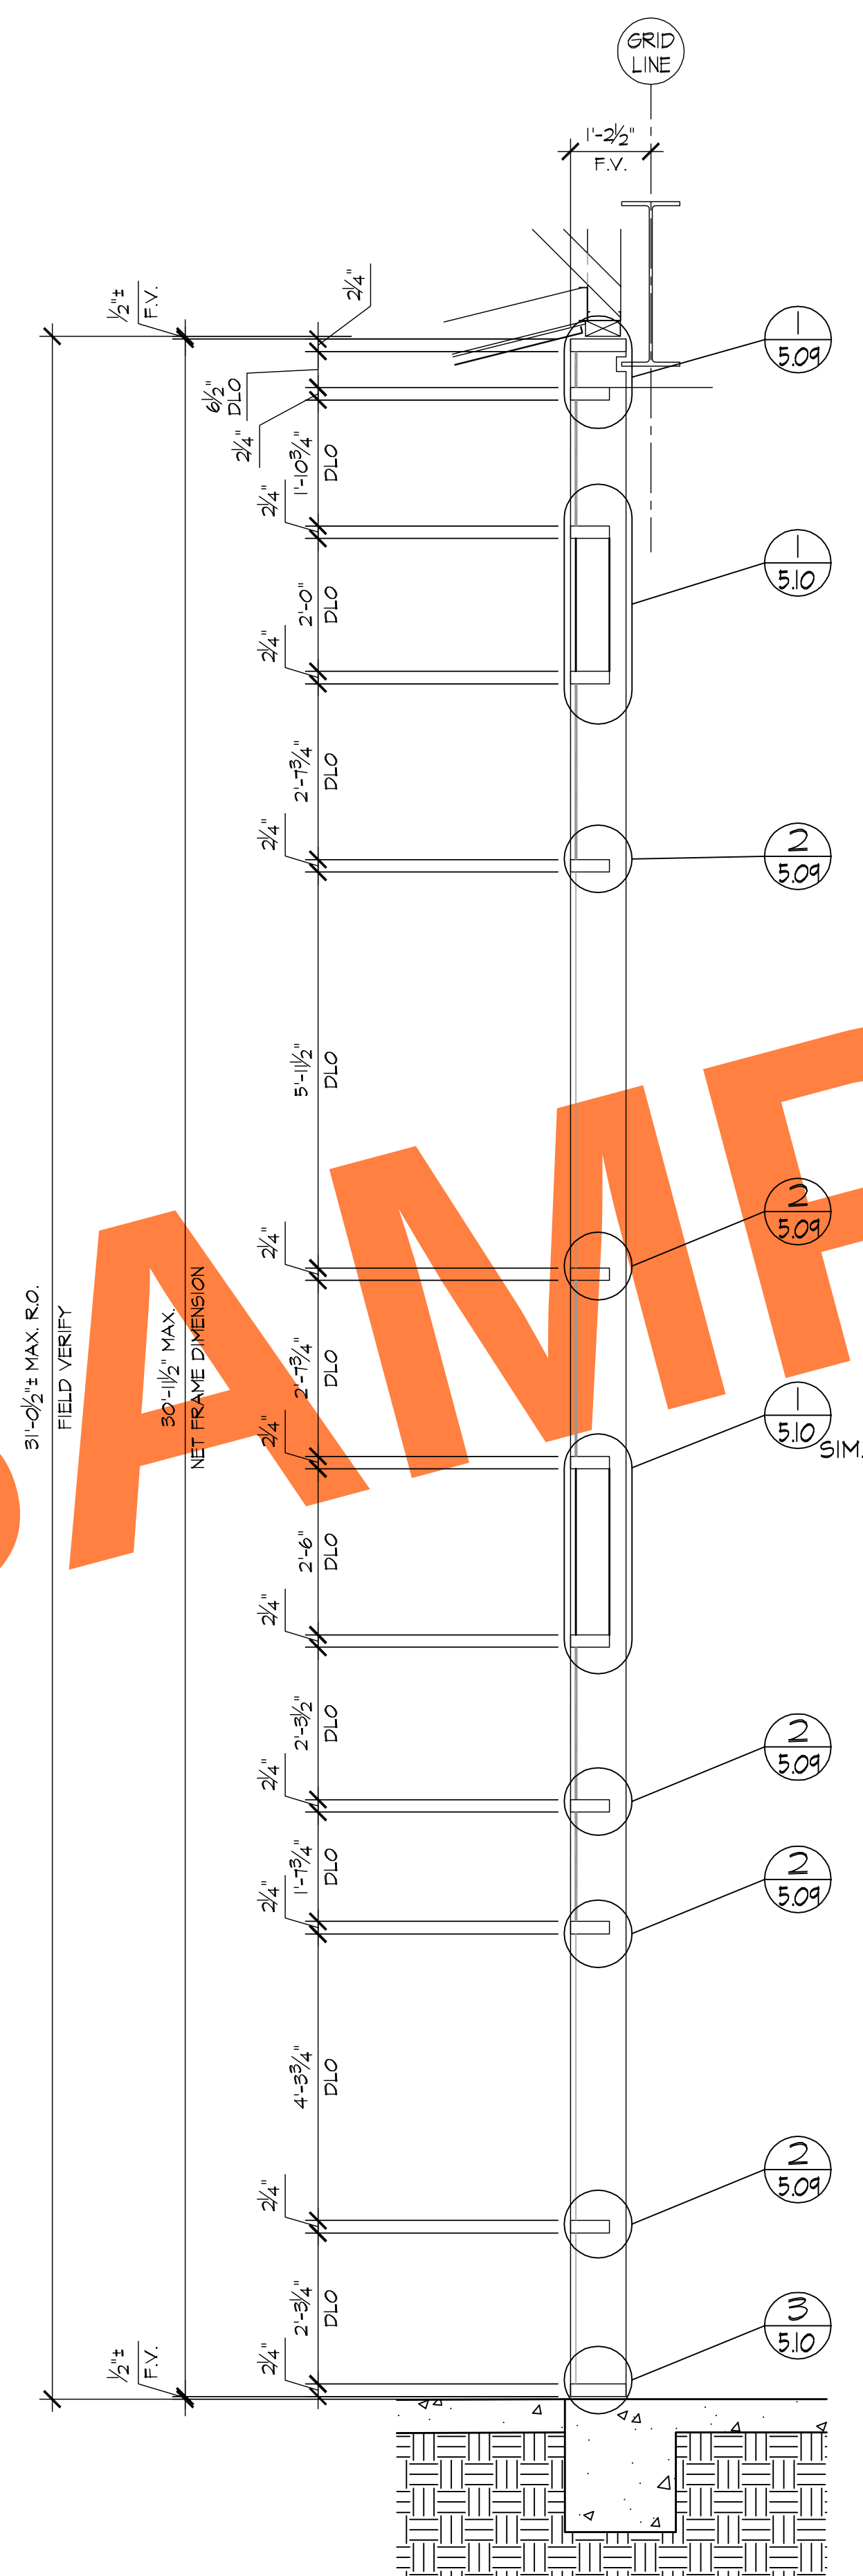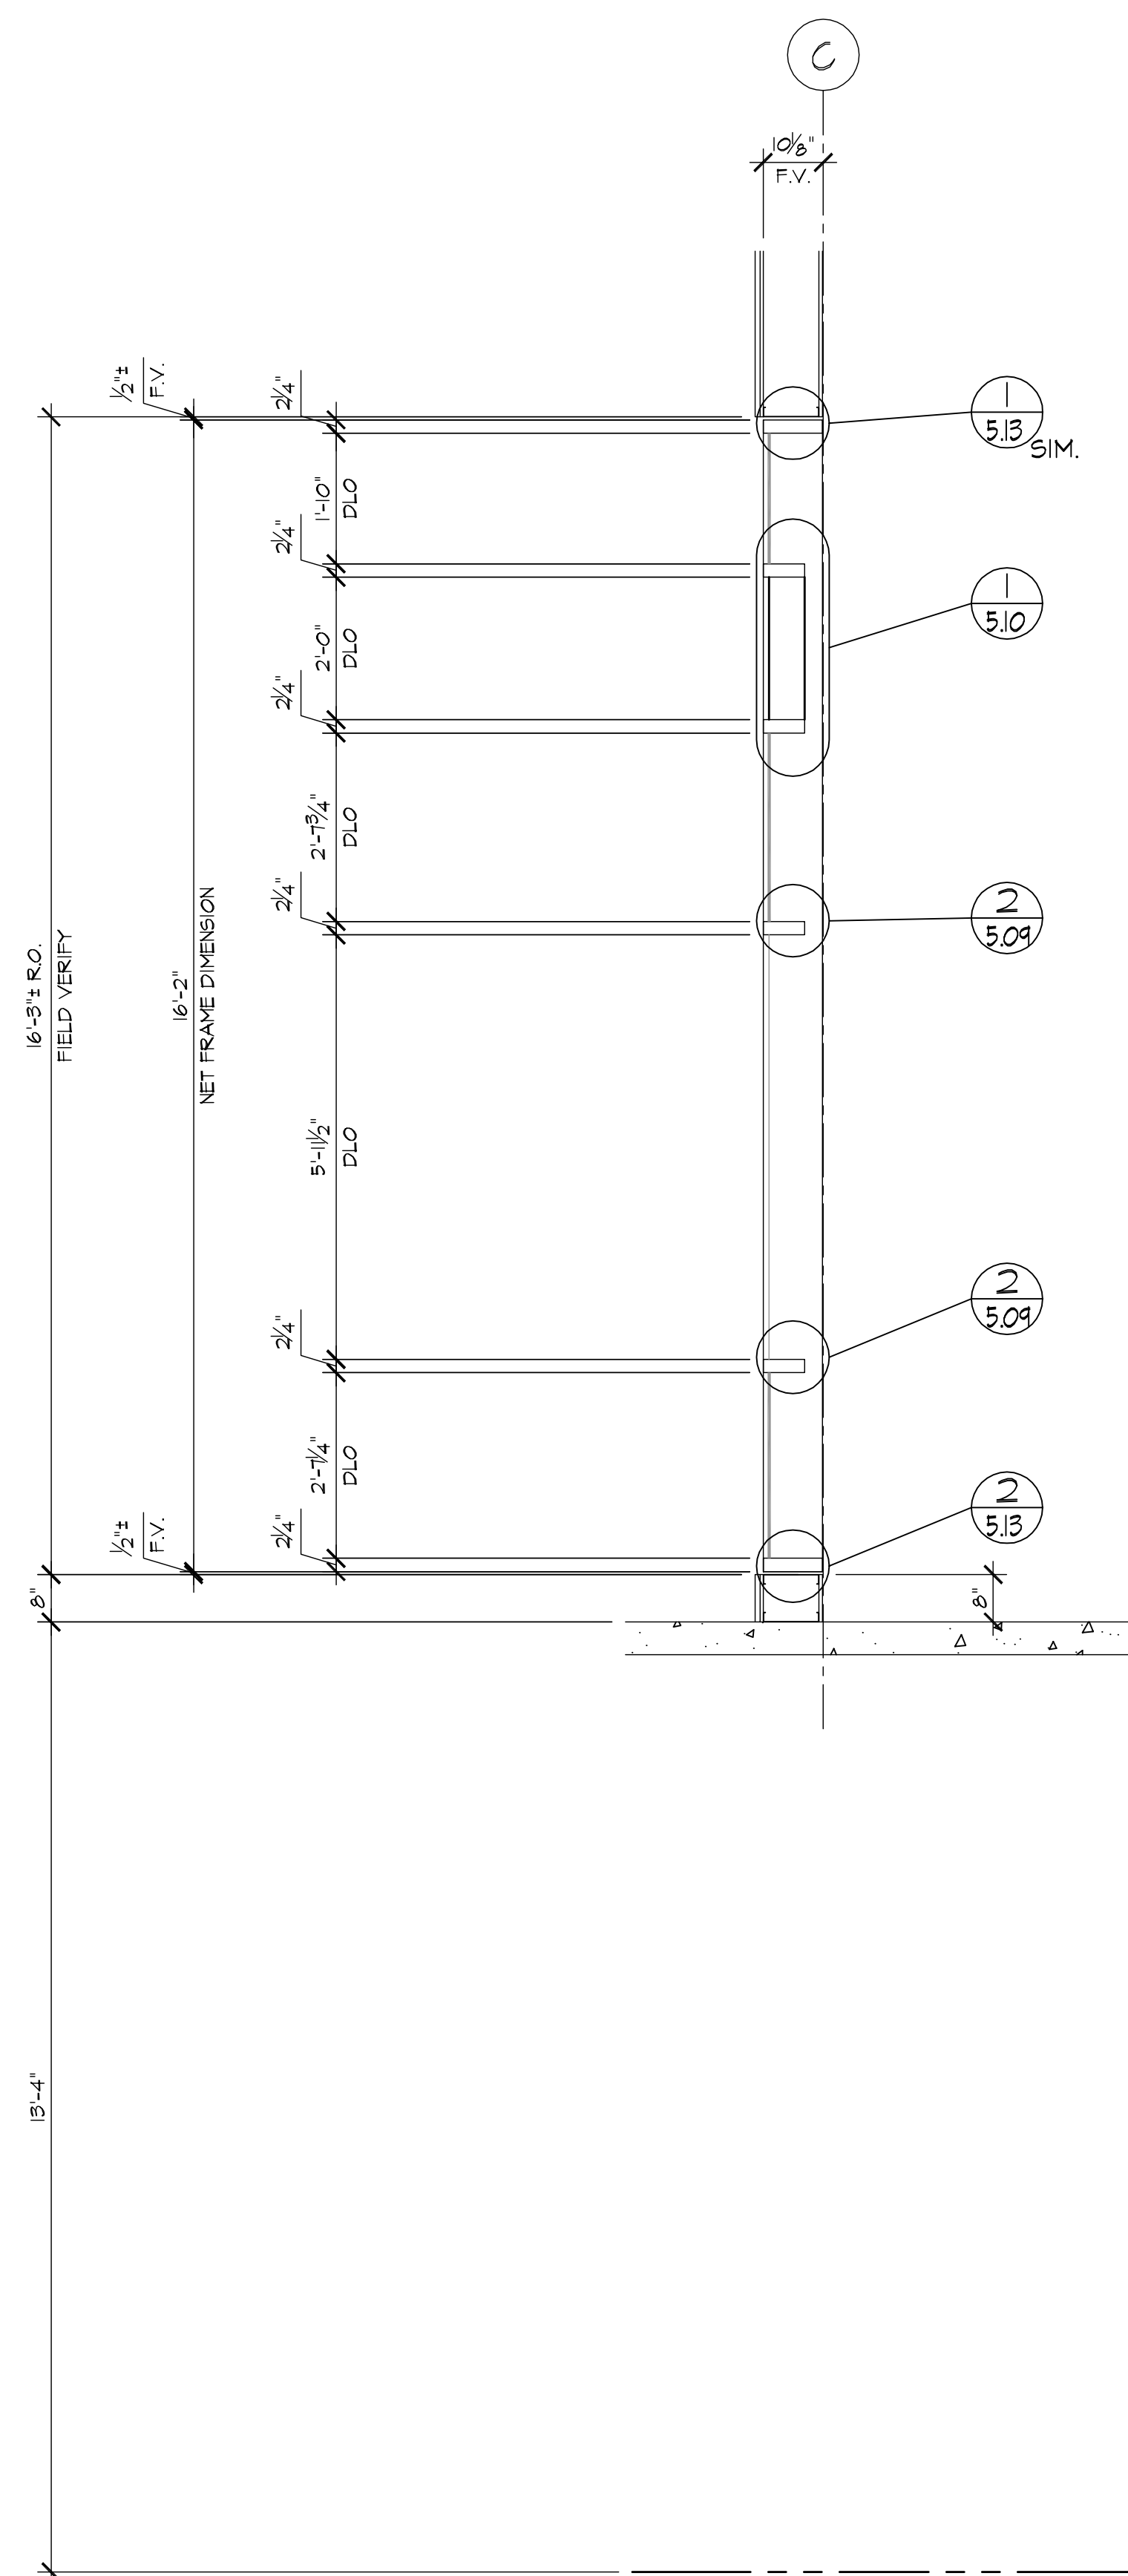

REVISIONS		BY
△		
△		
△		
△		
△		
 BMR DRAFTING SERVICE SINCE 1988 23846 SUNNYMEAD BLVD. SUITE #6 MORENO VALLEY, CA 92553 B: (951) 243-7814 F: (951) 243-7873		
GLASS FACTORY 26383 BASE LINE HIGHLAND, CA 92346		
JOB NAME: INLAND REGIONAL CENTER BTS		
ARCHITECT: WARE MALCOMB		
SHEET DESCRIPTION: WALL SECTIONS		
DATE: 10-30-08		
SCALE: 1/2"=1'-0"		
DRAWN: MAC/BMR		
JOB NO: 068-08		
SHEET NO: 4.02		

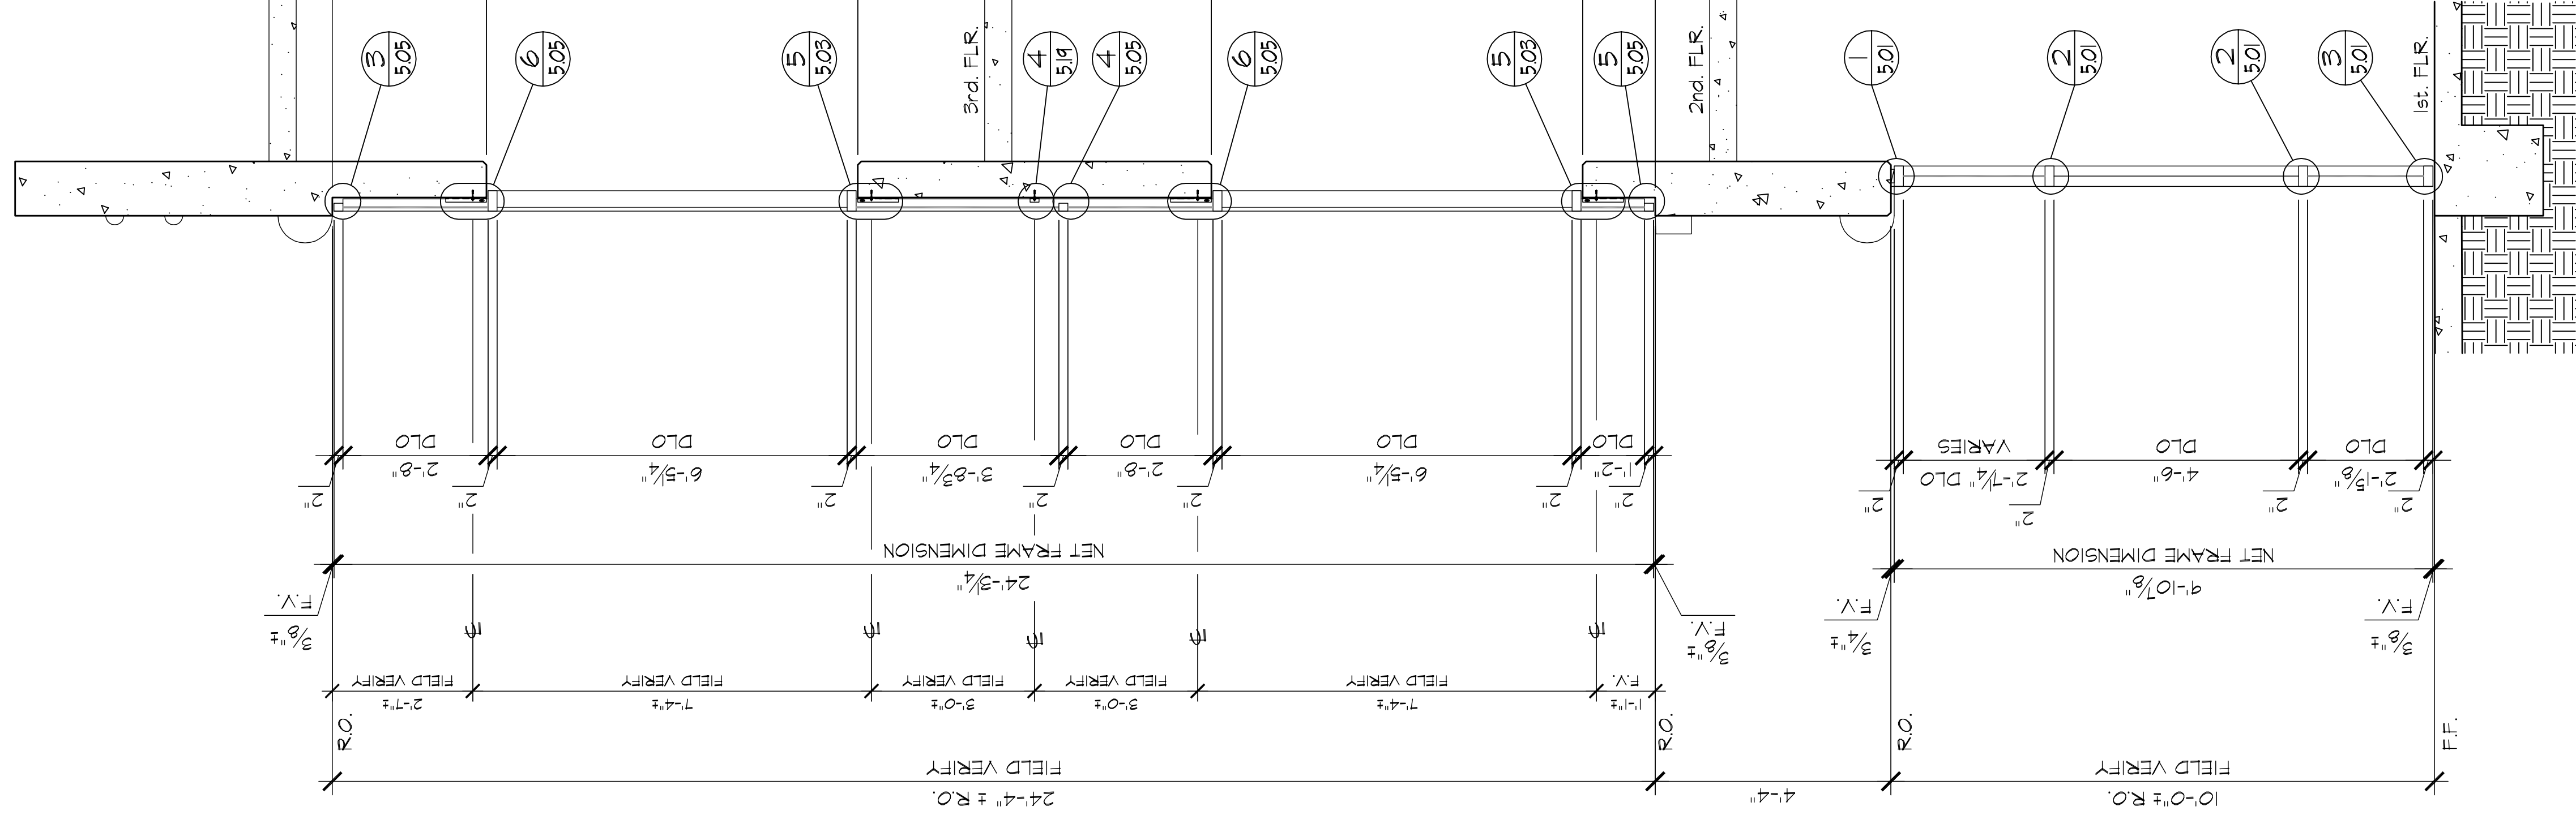

AA WALL SECTION
4.03 ARCHL: 5/A6B

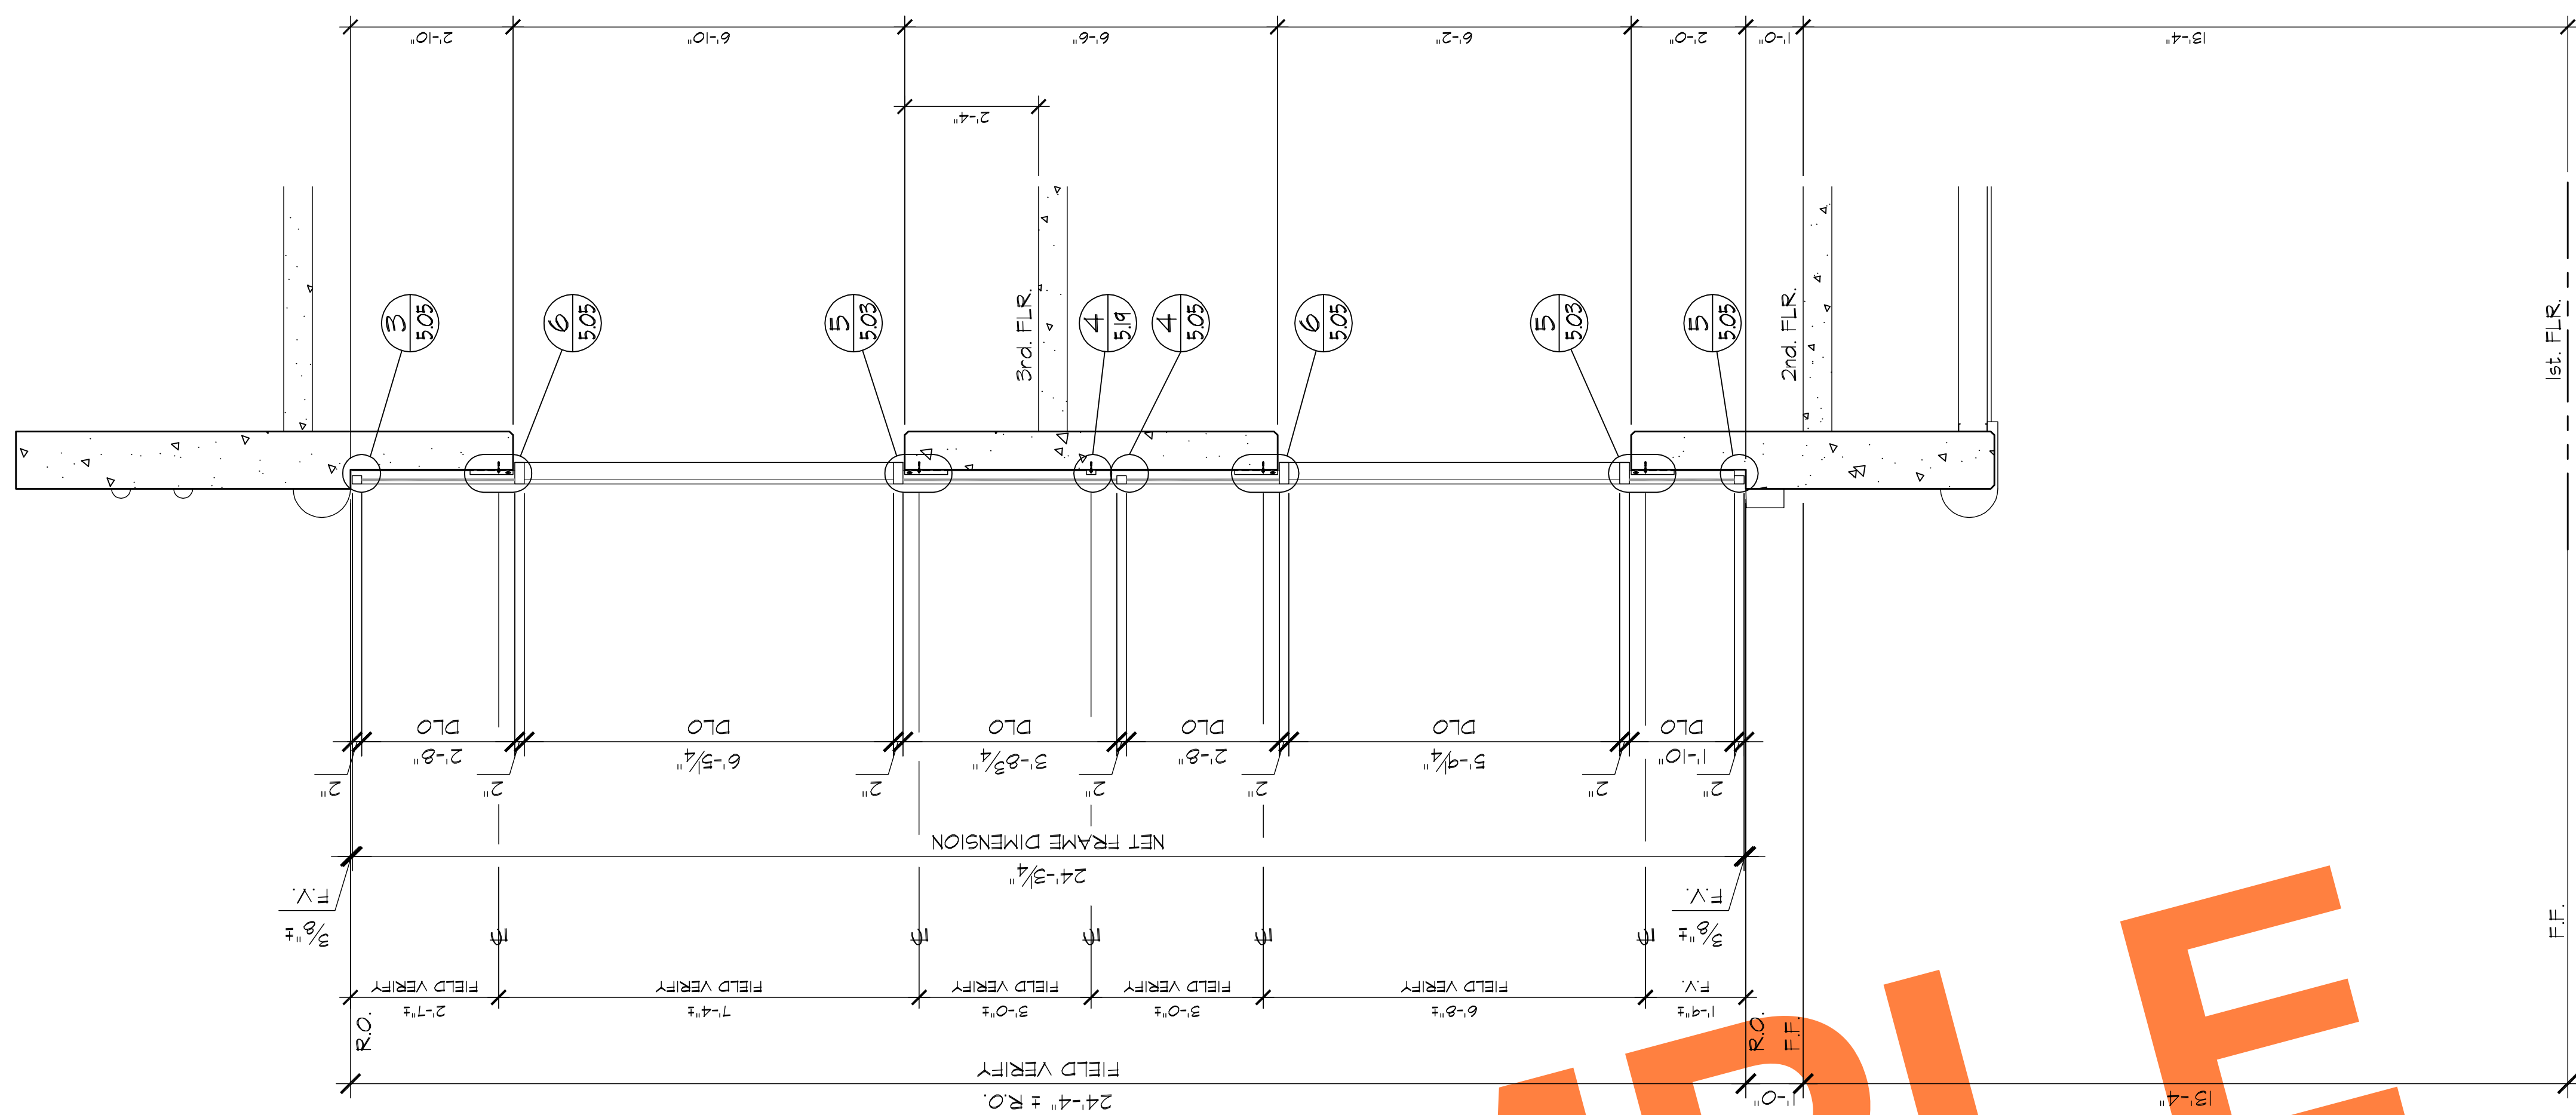

BB WALL SECTION
4.03 ARCHL: 4/A6B

JOB NAME: INLAND REGIONAL CENTER BTS	
ARCHITECT: WARE MALCOMB	
SHEET DESCRIPTION: WALL SECTIONS	
DATE: 10-20-01	
SCALE: 1/2"=1'-0"	
DRAWN: MAC/BMR	
JOB NO: 00-890	
SHEET NO:	4.03

GLASS FACTORY
26383 BASE LINE
HIGHLAND, CA 92346

BMR

DRAFTING SERVICE

SINCE 1988

23846 SUNNYMEAD BLVD.


SUITE #9

MORENO VALLEY, CA 92553


B: (951) 243-7814

F: (951) 243-7873


REVISIONS	BY
△	
△	
△	
△	
△	

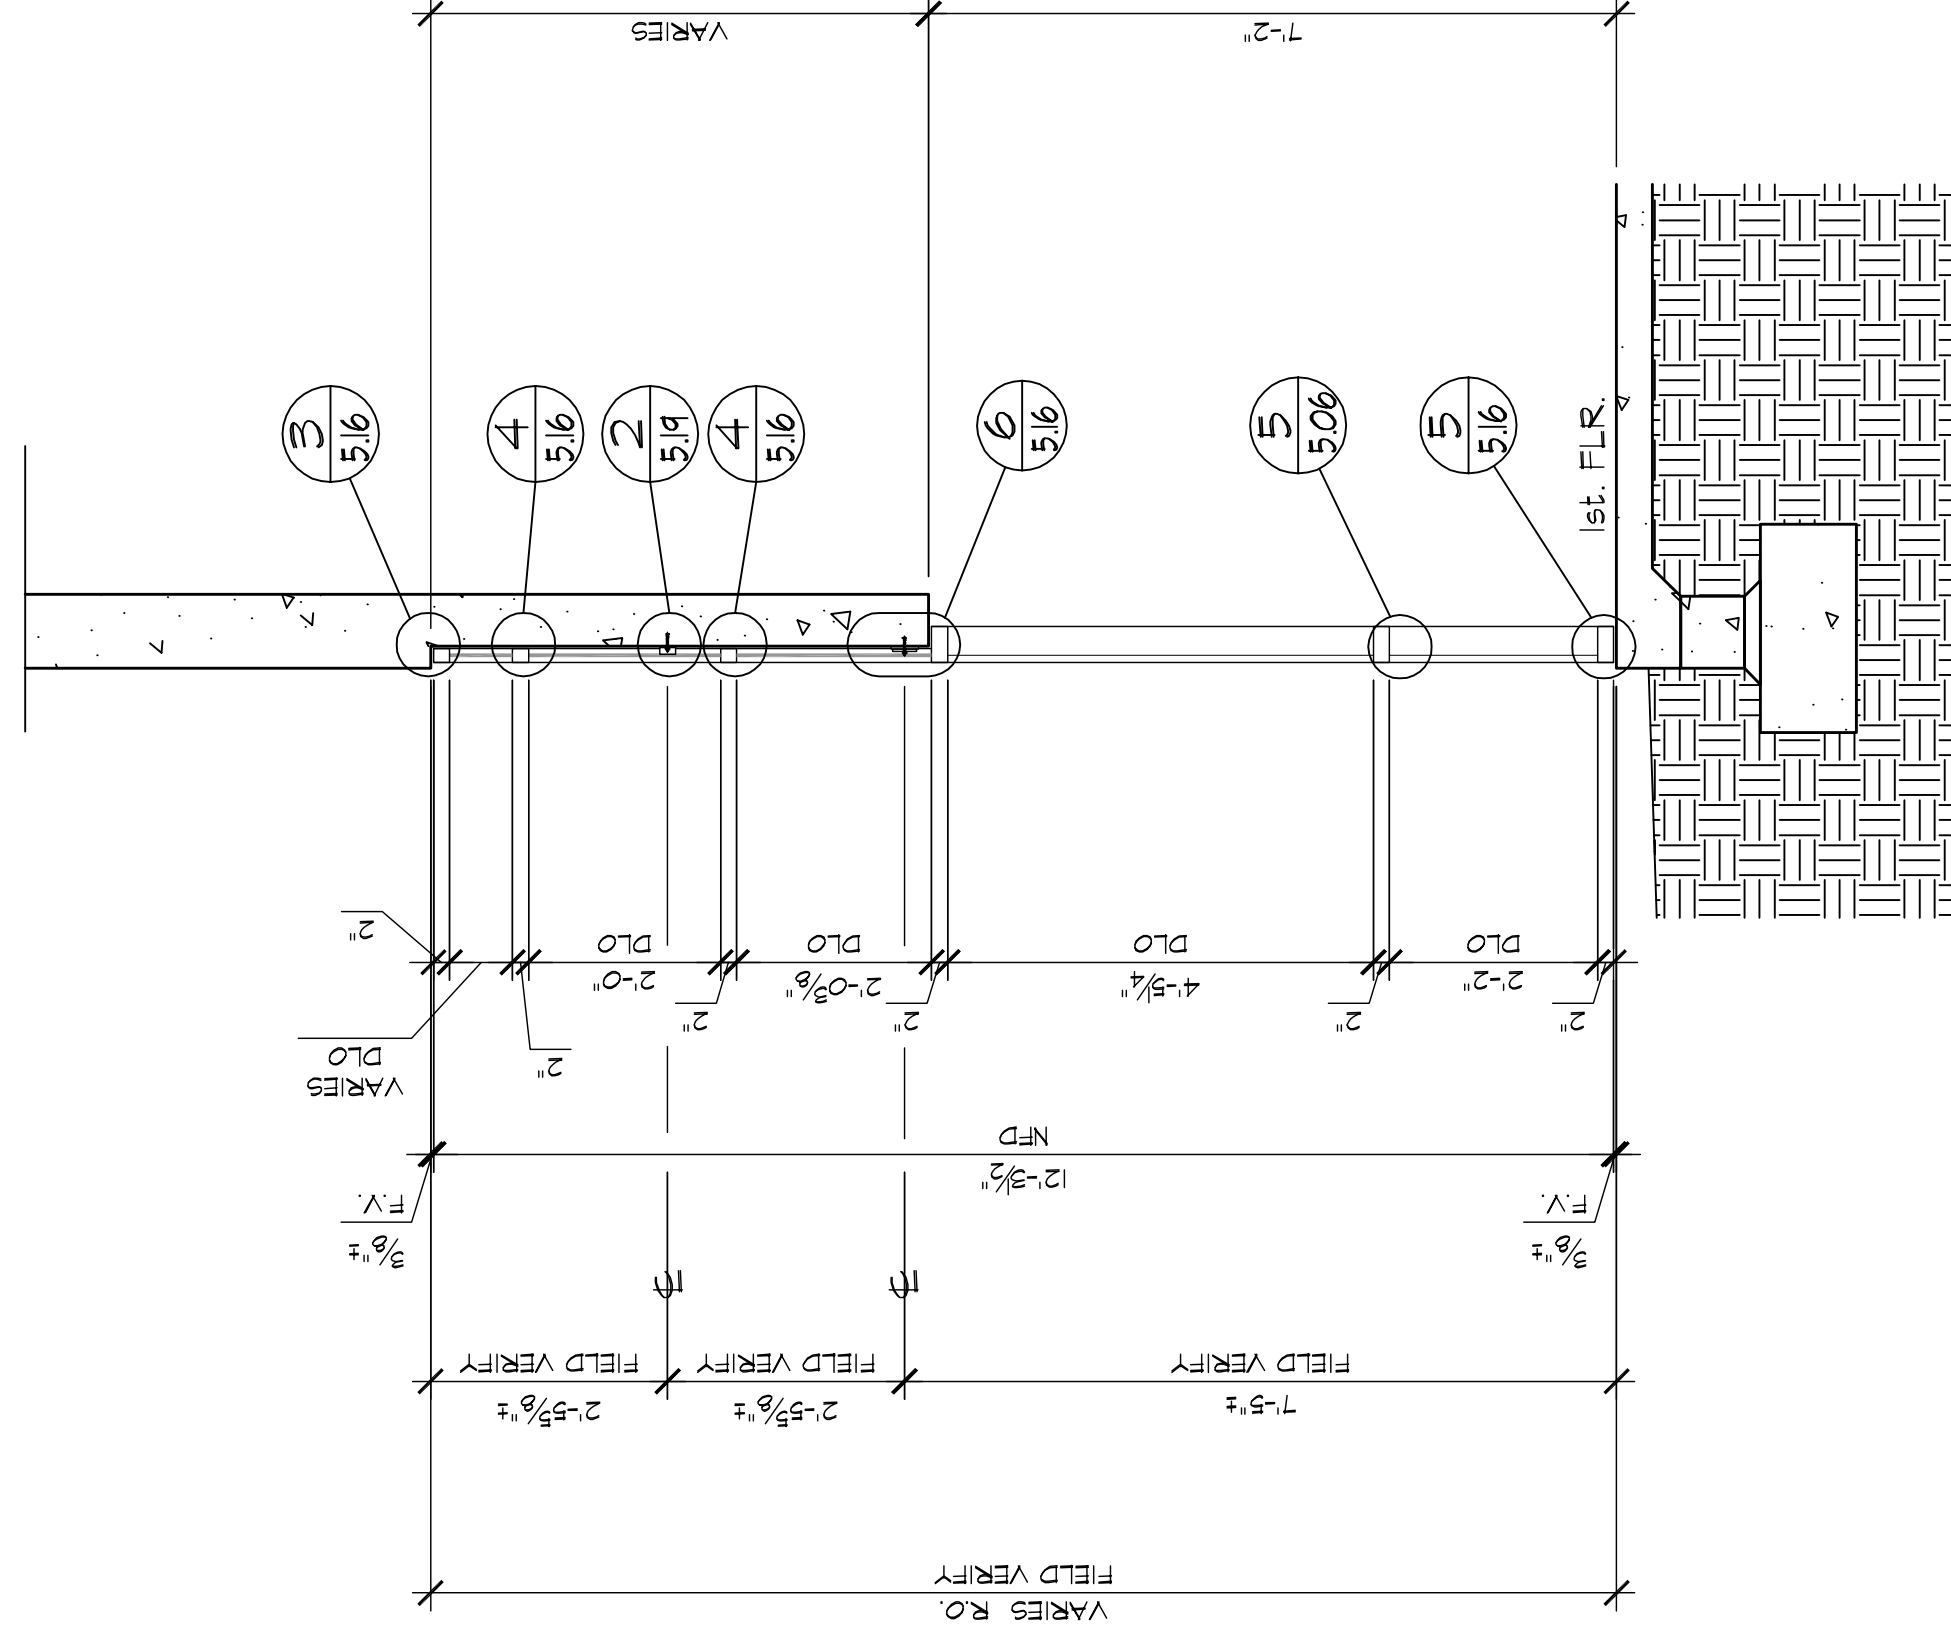

CC WALL SECTION
4.04 ARCH'L: 2/A6.11

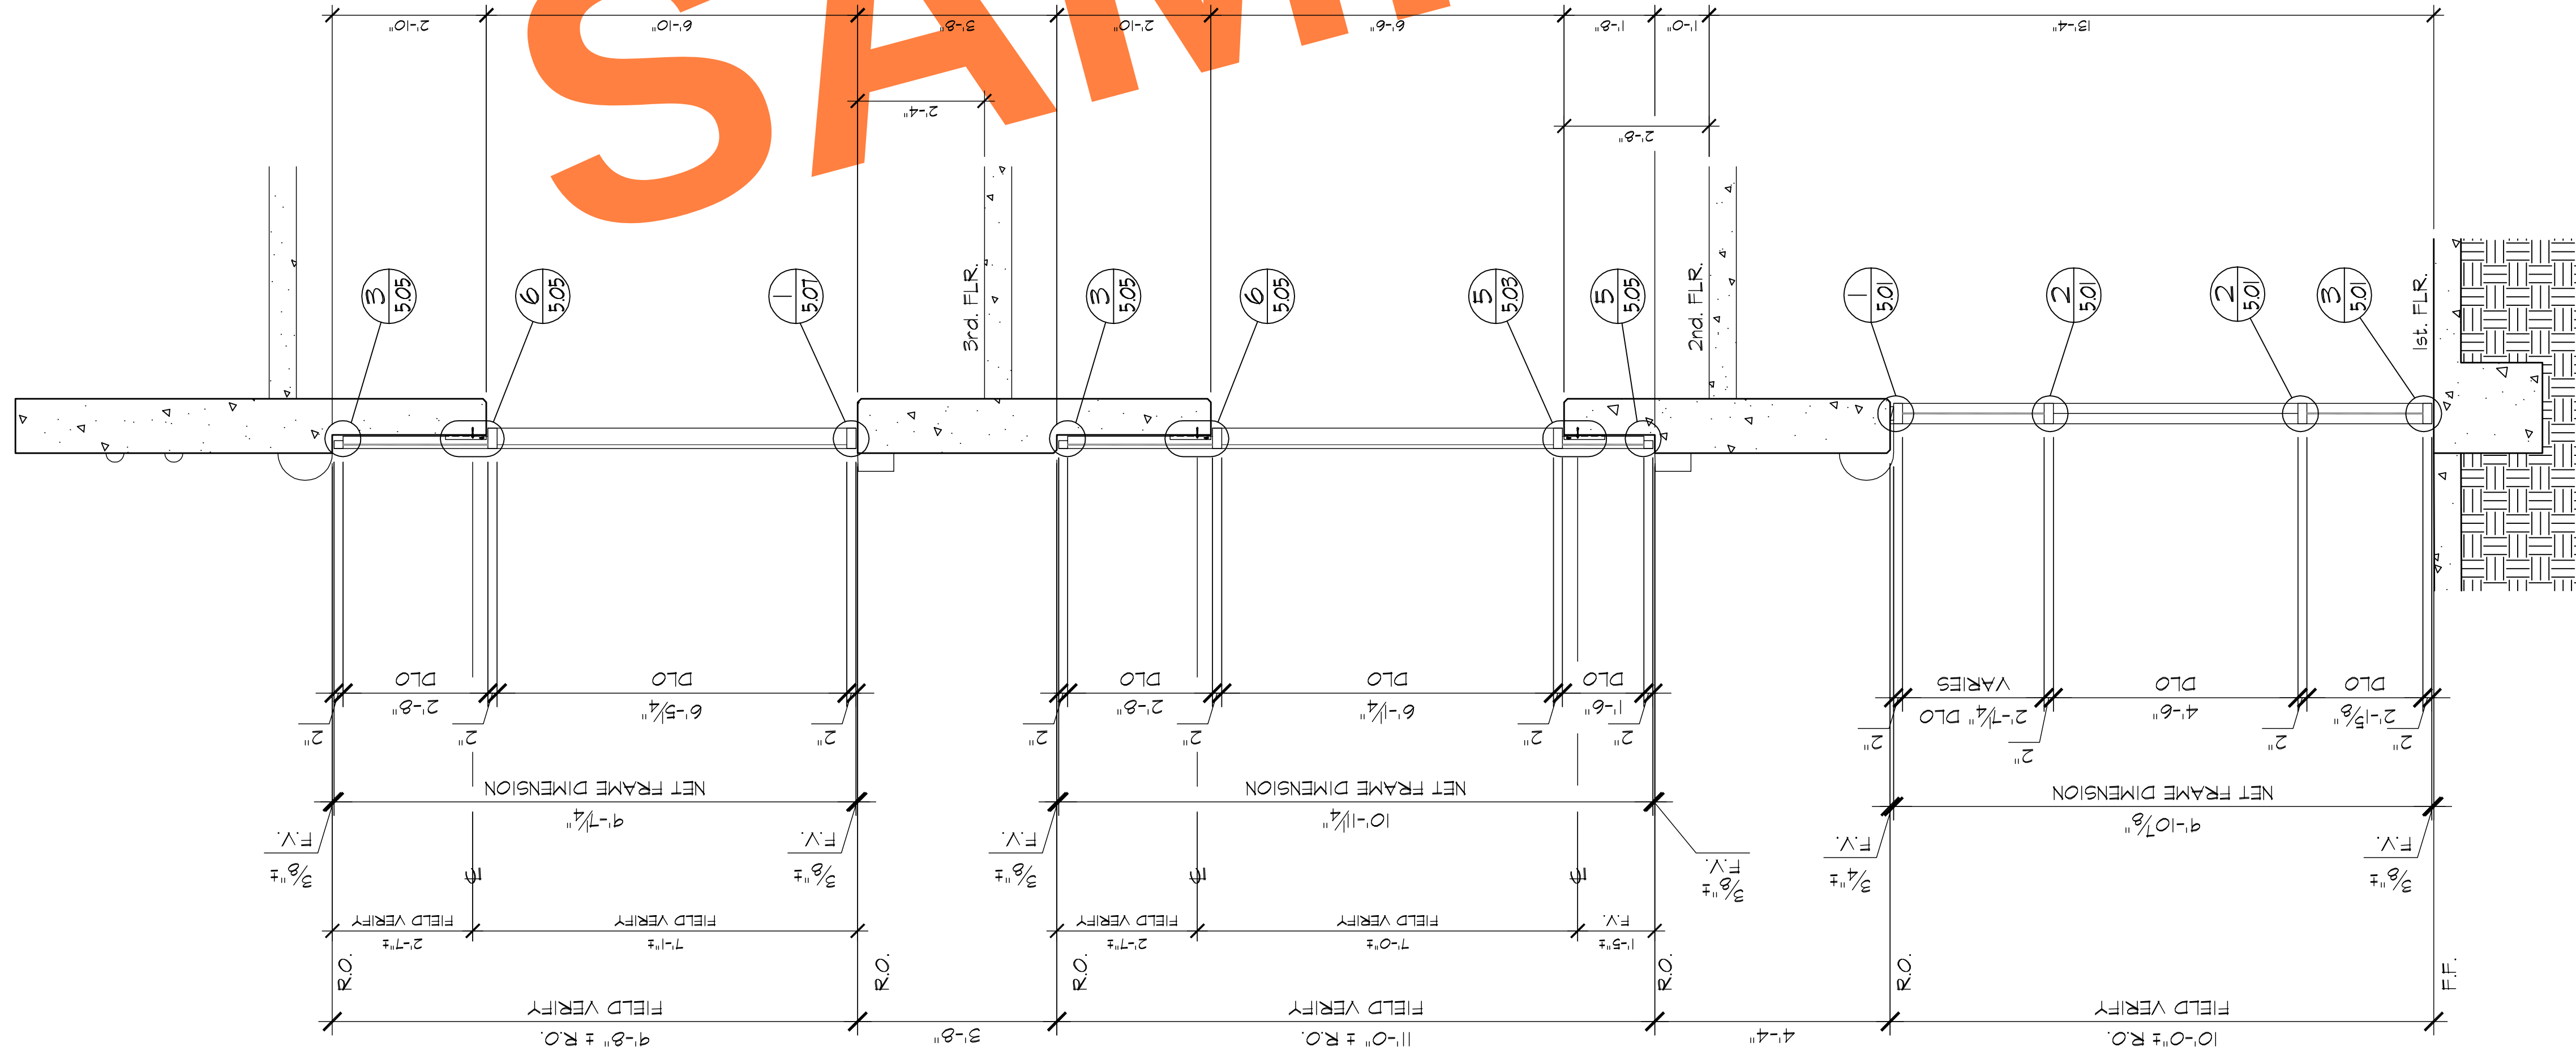

AA WALL SECTION
4.04 ARCH'L: 2/A6.8

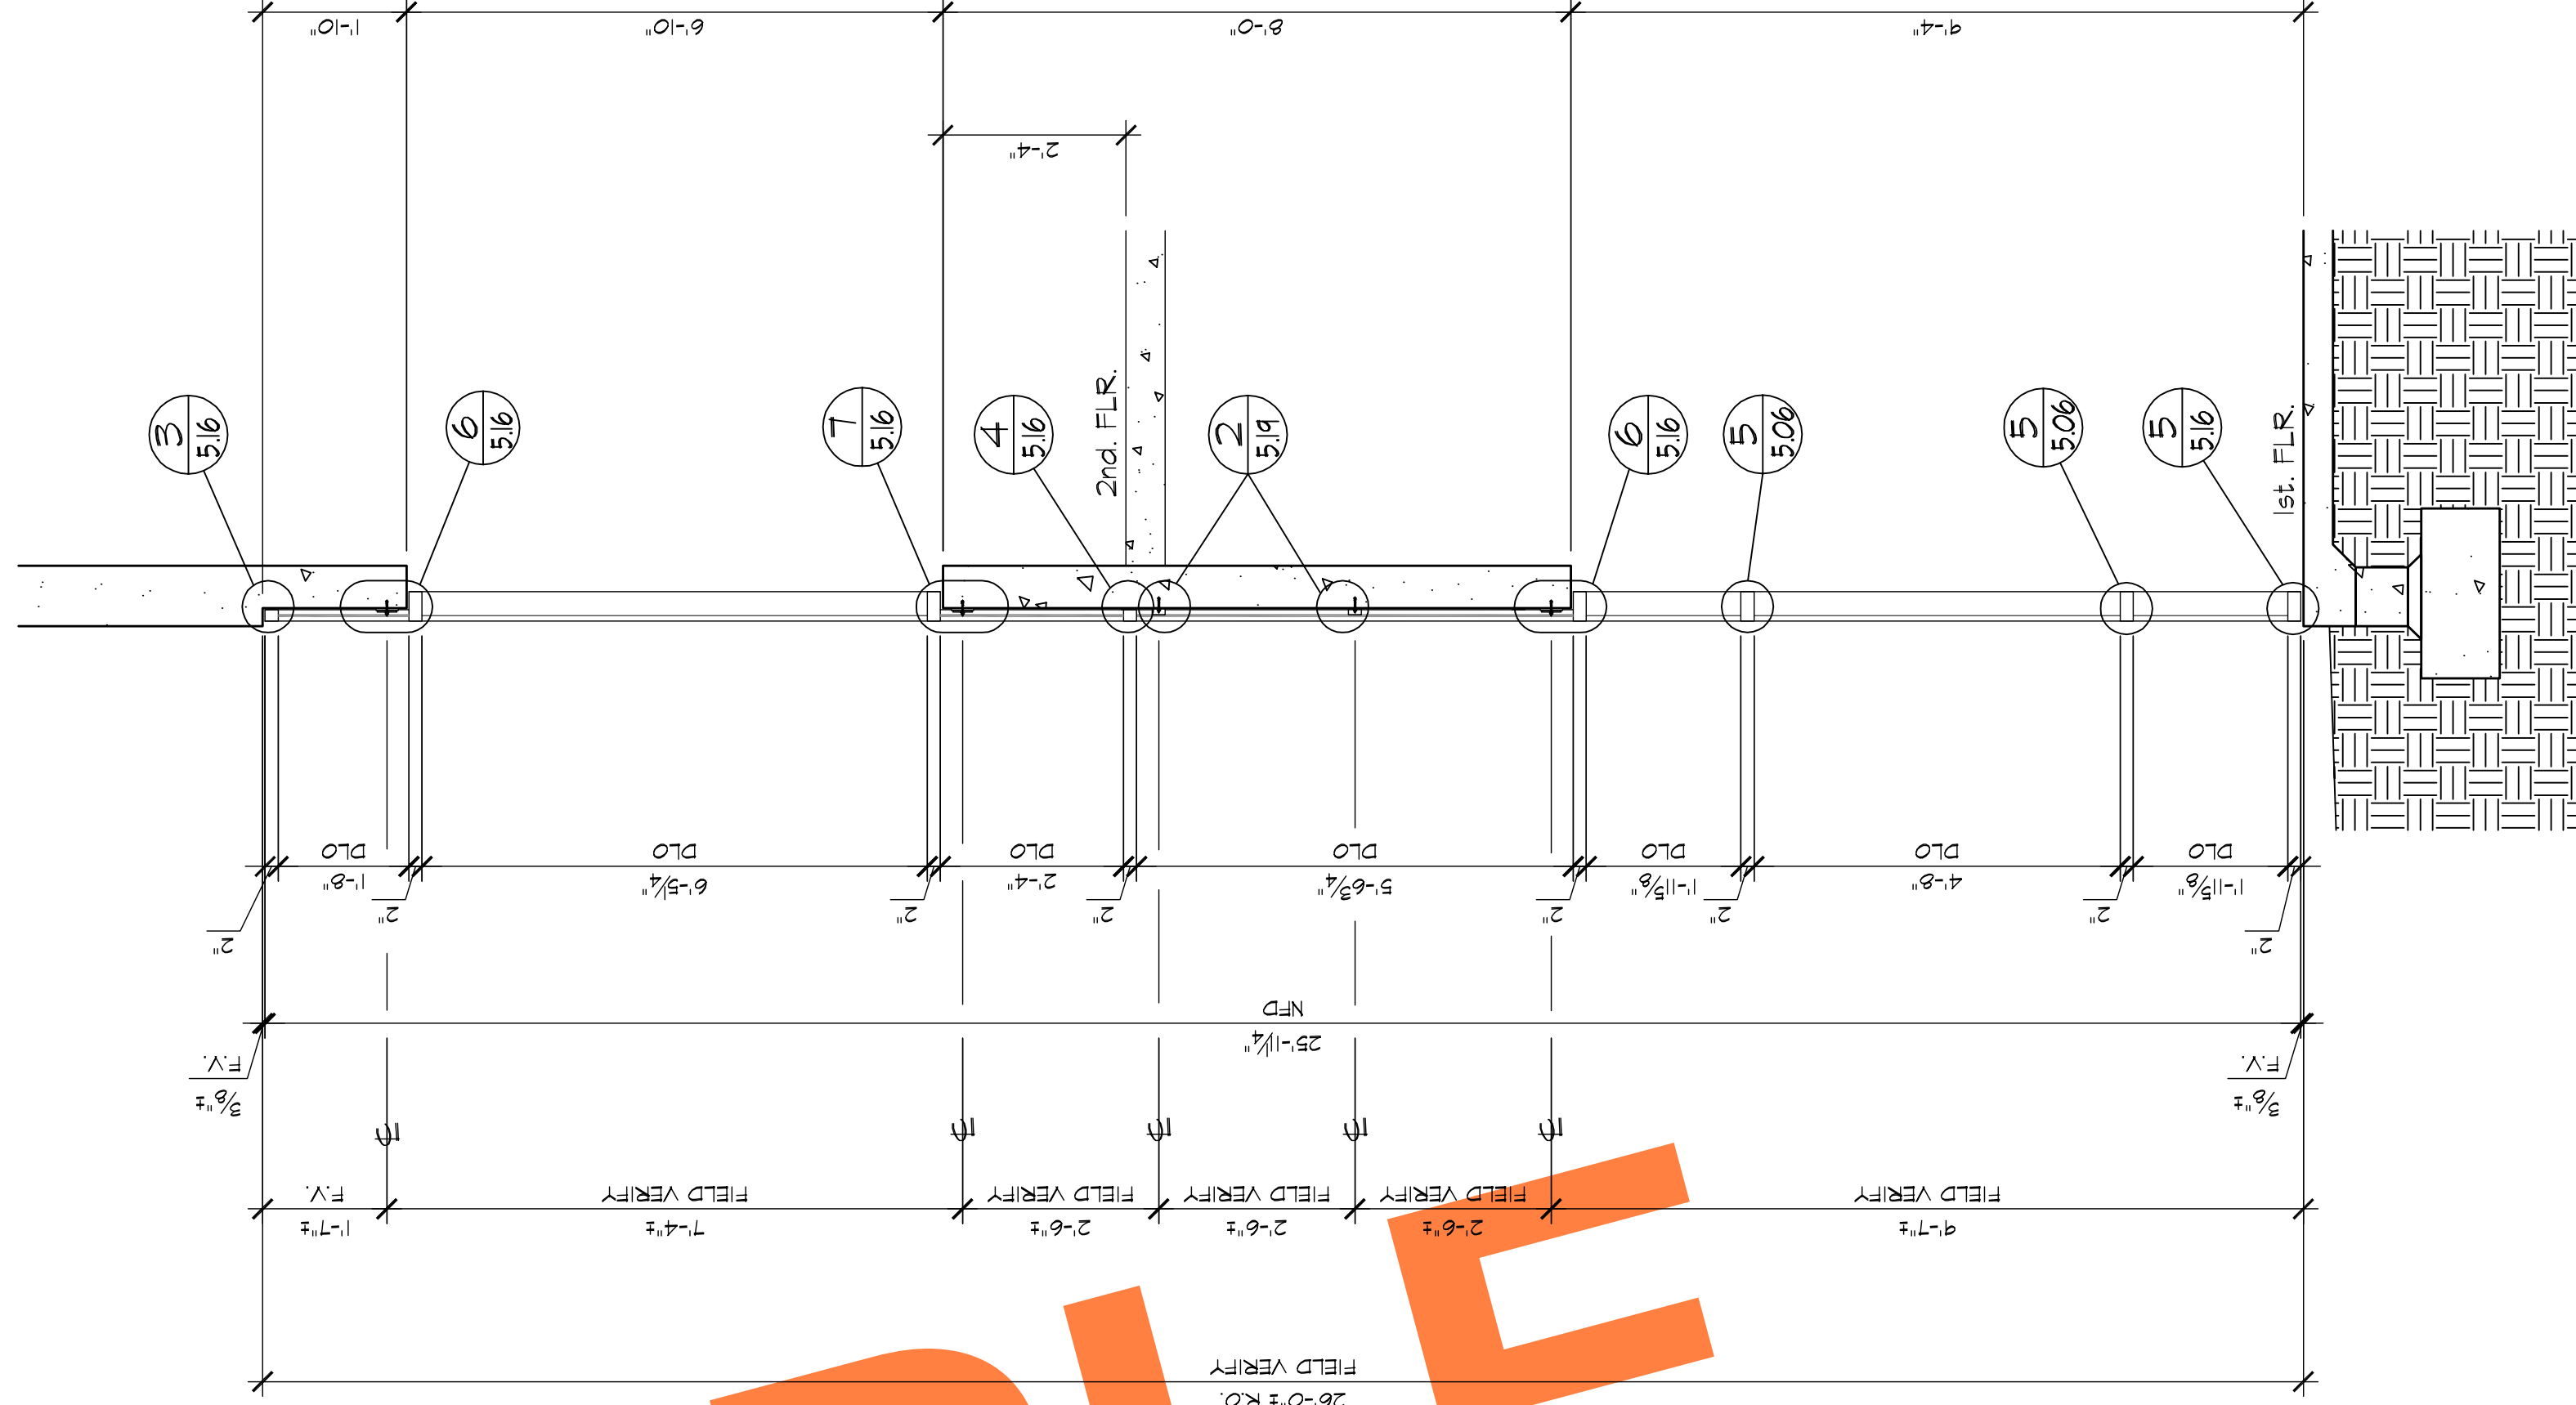

BB WALL SECTION
4.04 ARCH'L: 6/A6.10

JOB NAME:	INLAND REGIONAL CENTER BTS
ARCHITECT:	WARE MALCOMB
SHEET DESCRIPTION:	WALL SECTIONS
DATE:	10-30-08
SCALE:	1/2"=1'-0"
DRAWN:	MAG/BMR
JOB NO:	060-08
SHEET NO:	4.04

REVISIONS

BY

△

△

△

△

△

BMR

DRAFTING SERVICE

SINCE 1988

23846 SUNNYMEAD BLVD.

SUITE #6

MORENO VALLEY, CA 92553




B: (951) 243-7814


F: (951) 243-7873

GLASS FACTORY


26383 BASE LINE

HIGHLAND, CA 92346

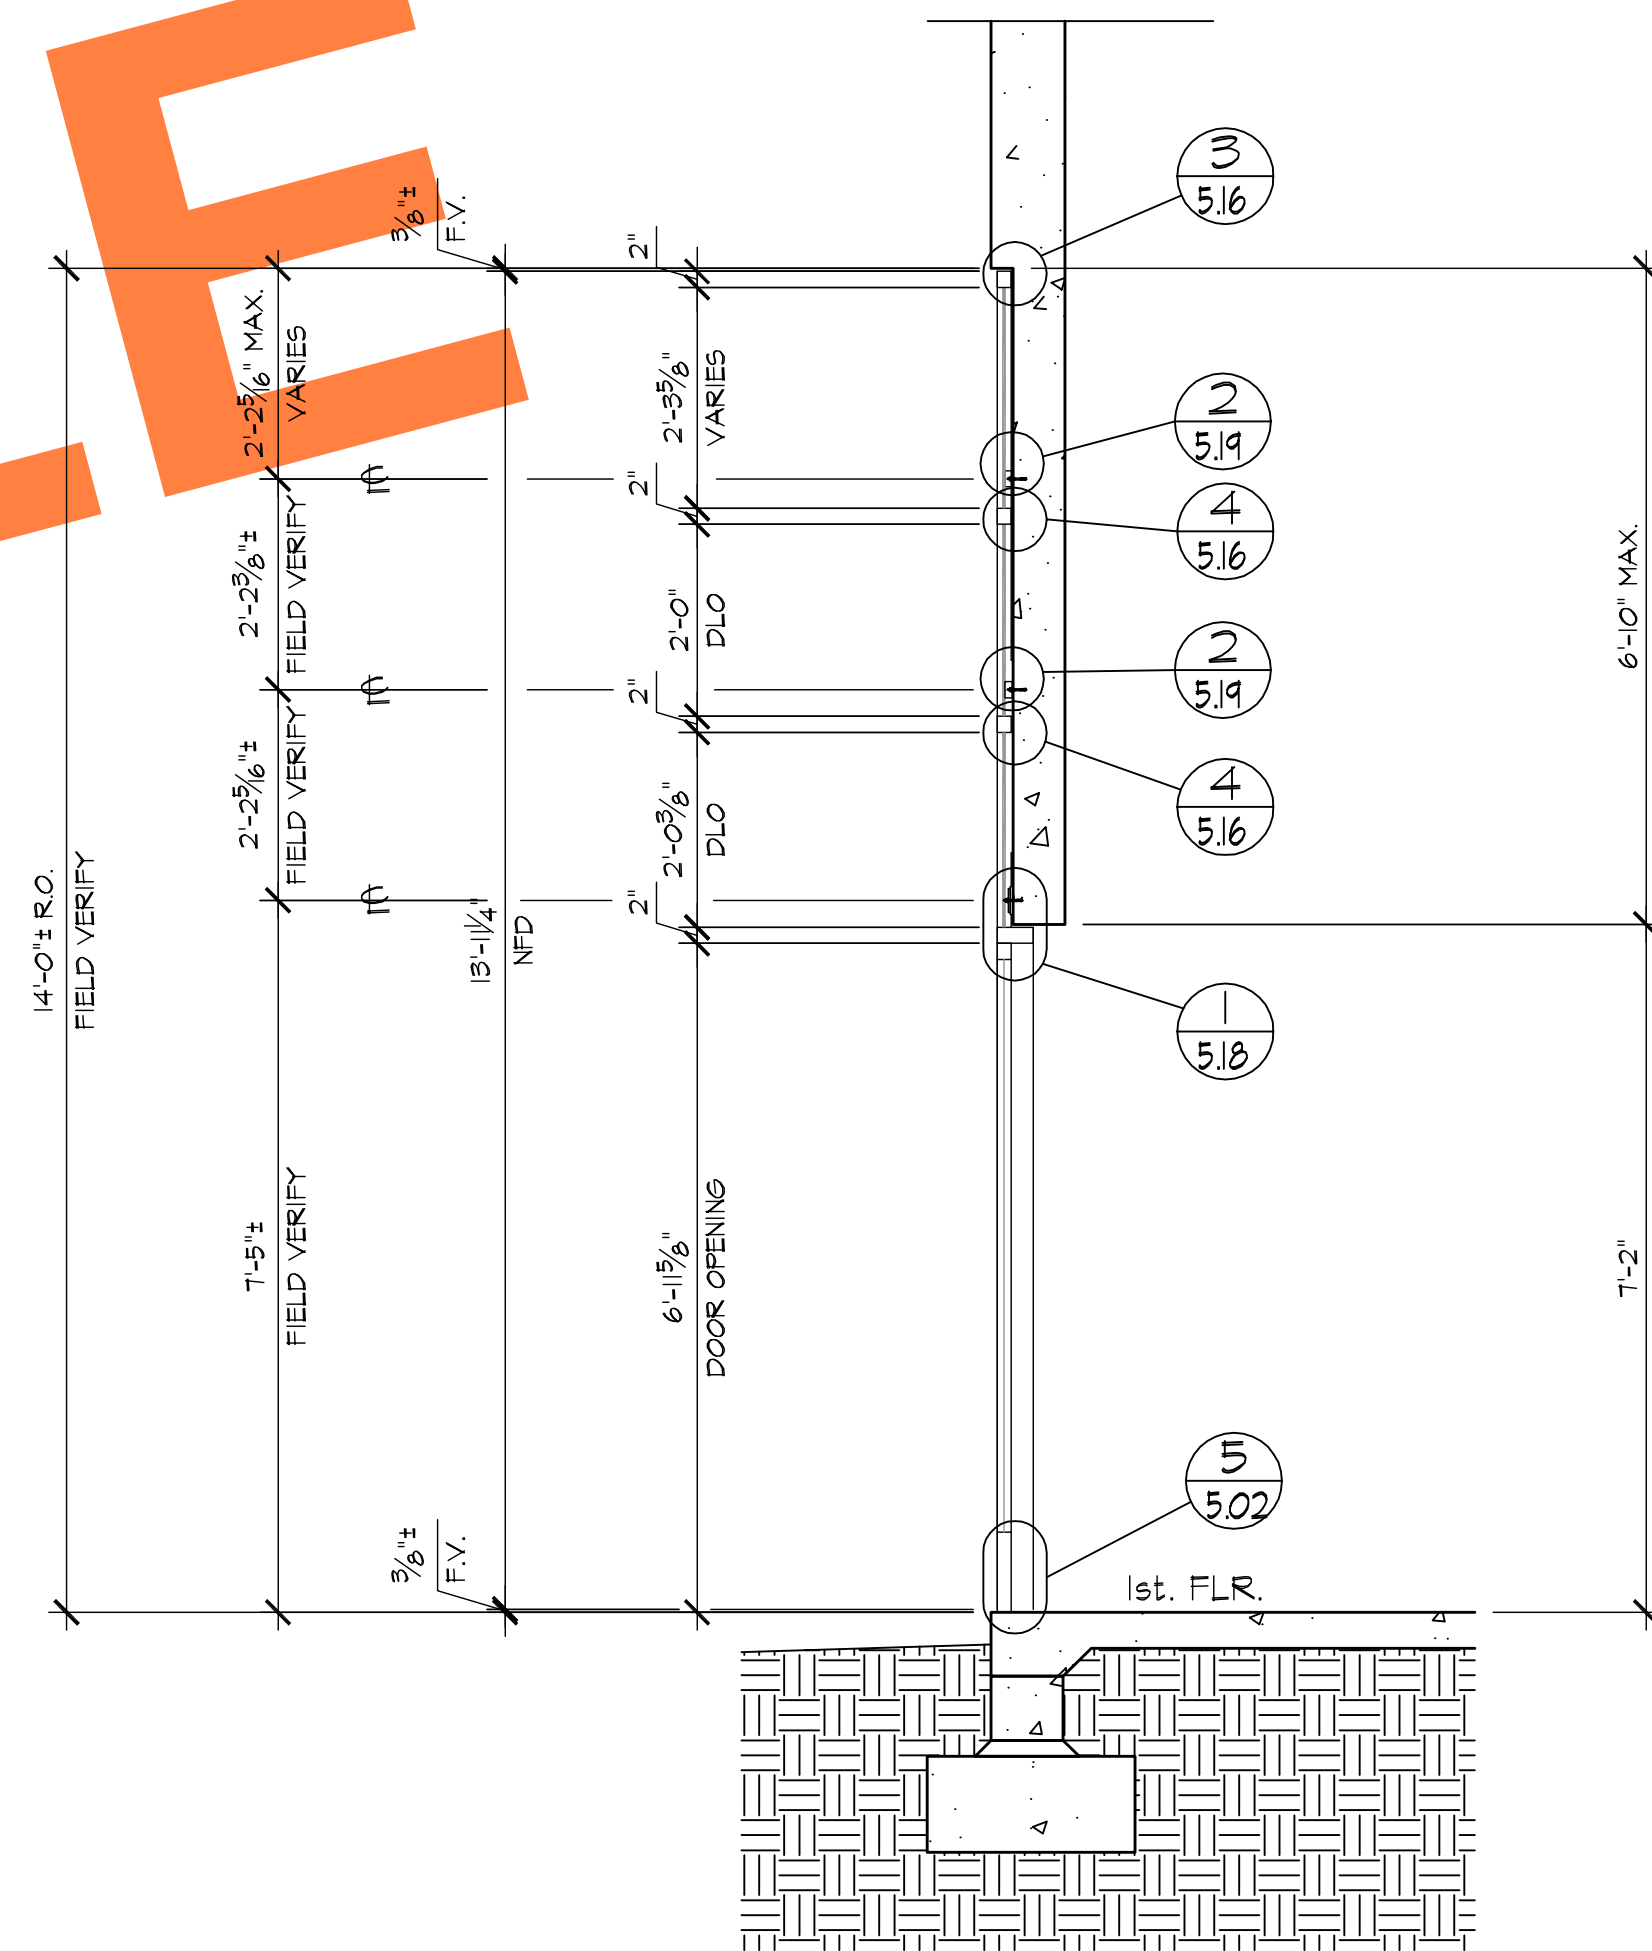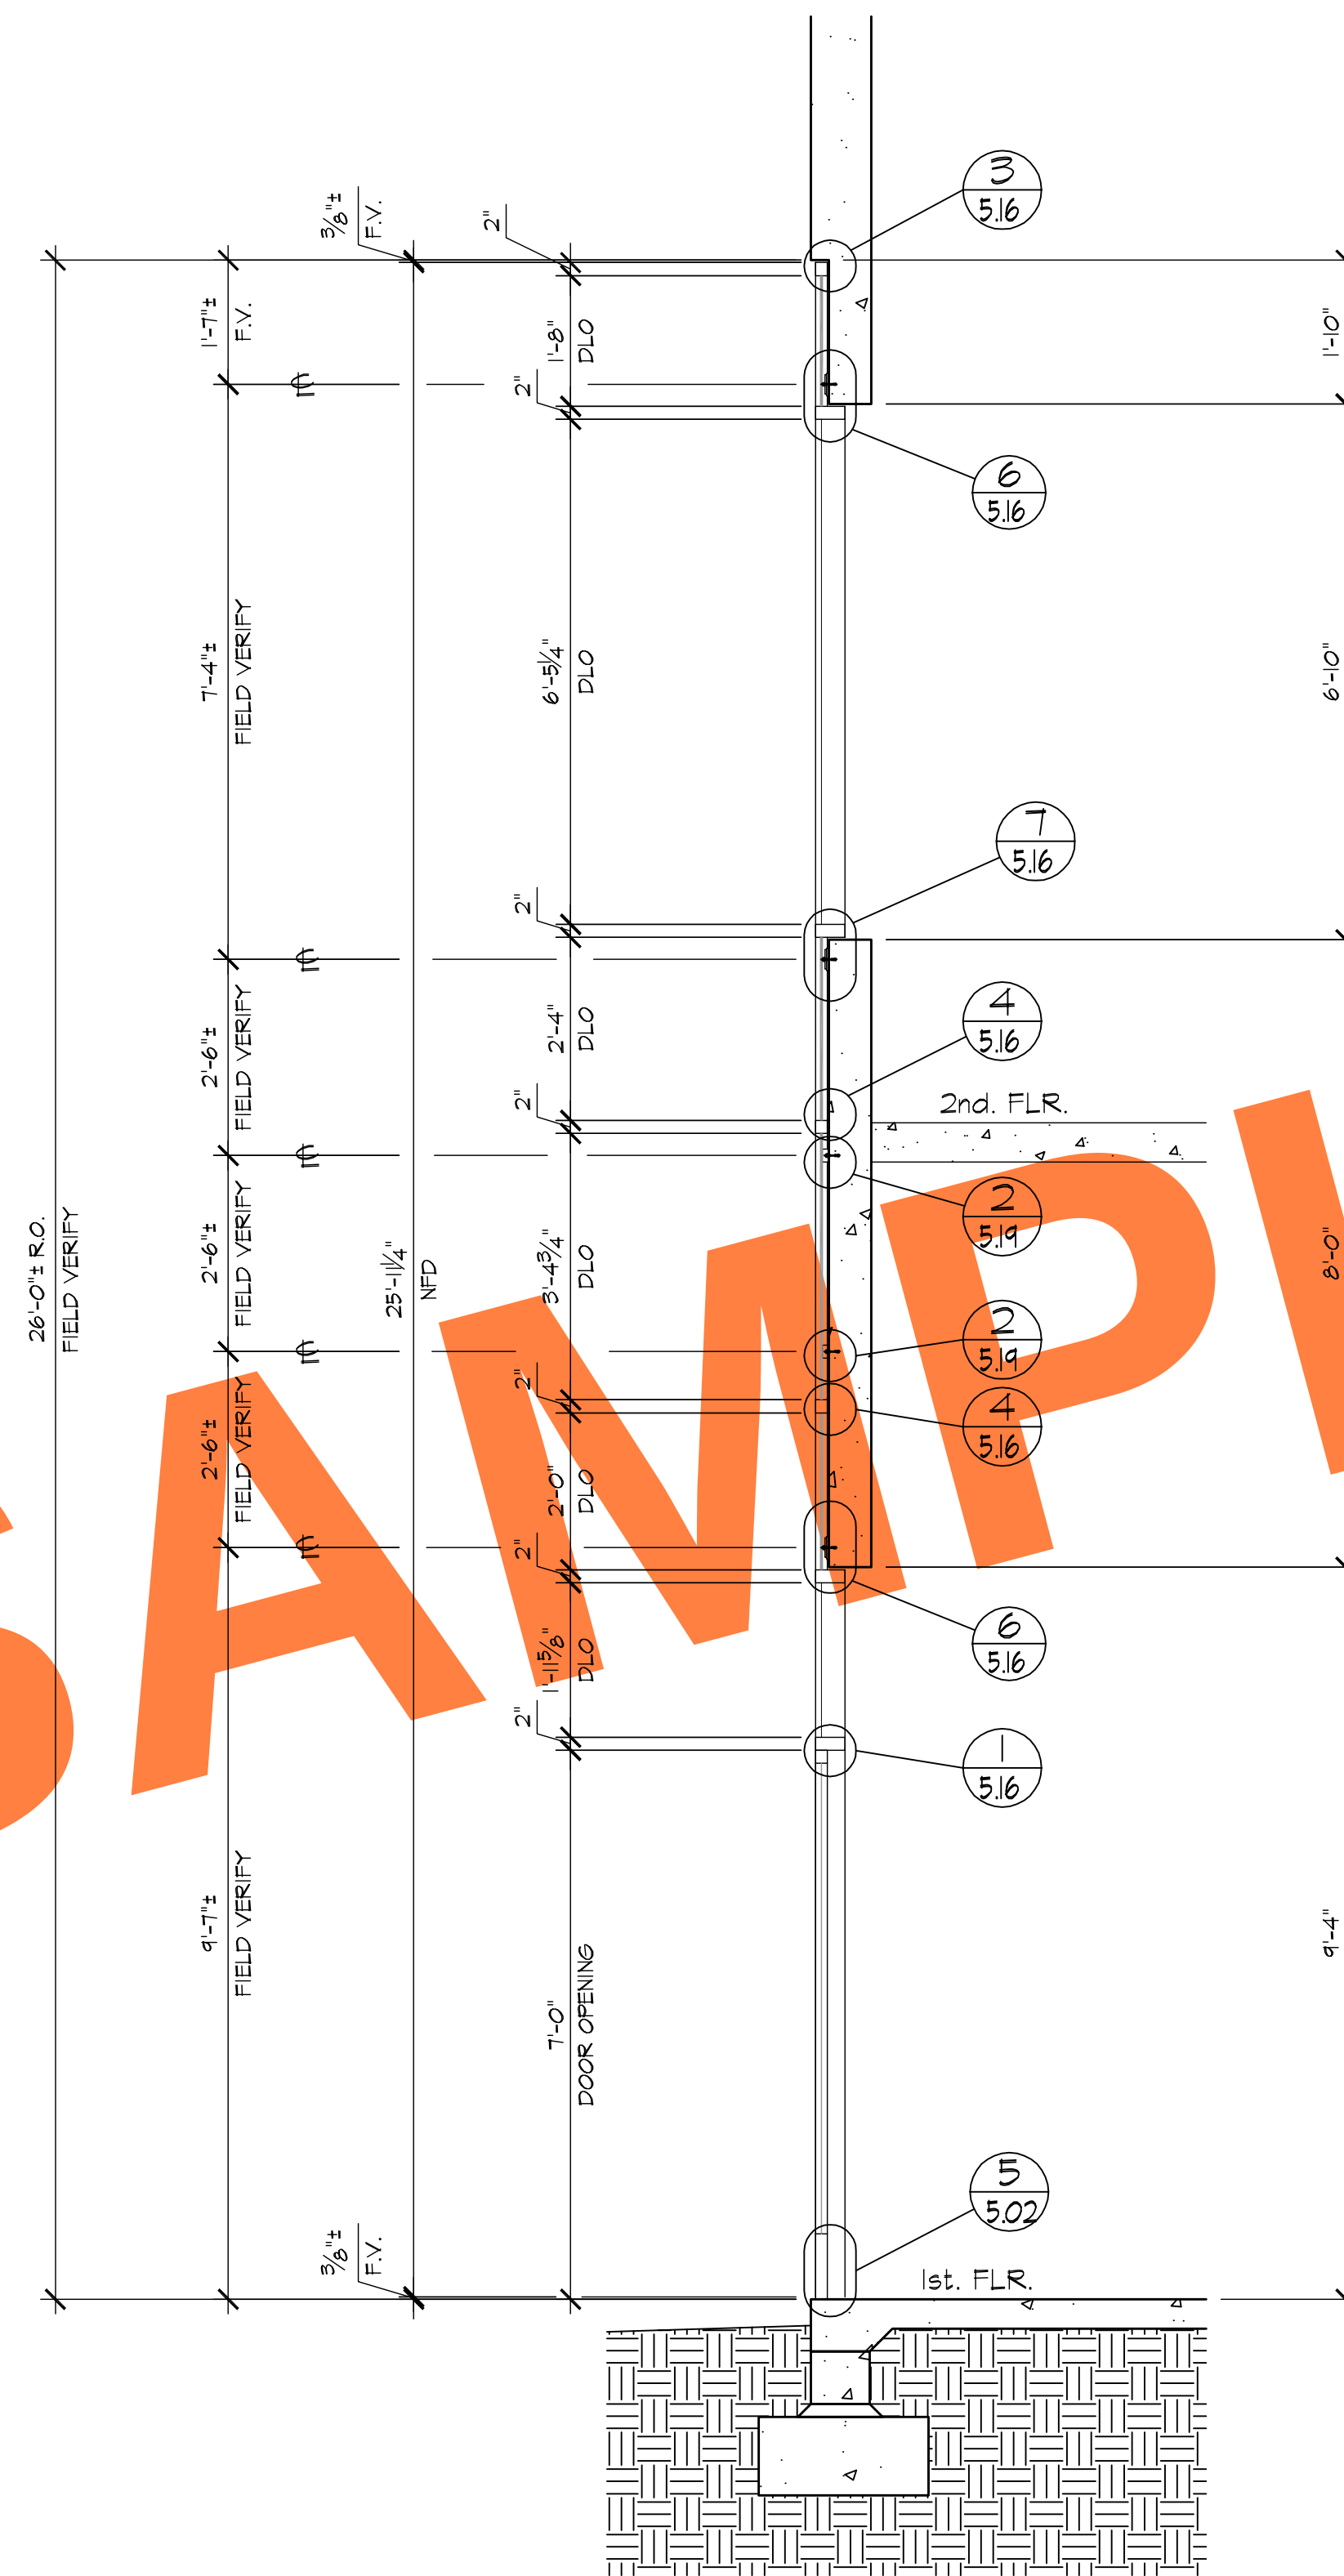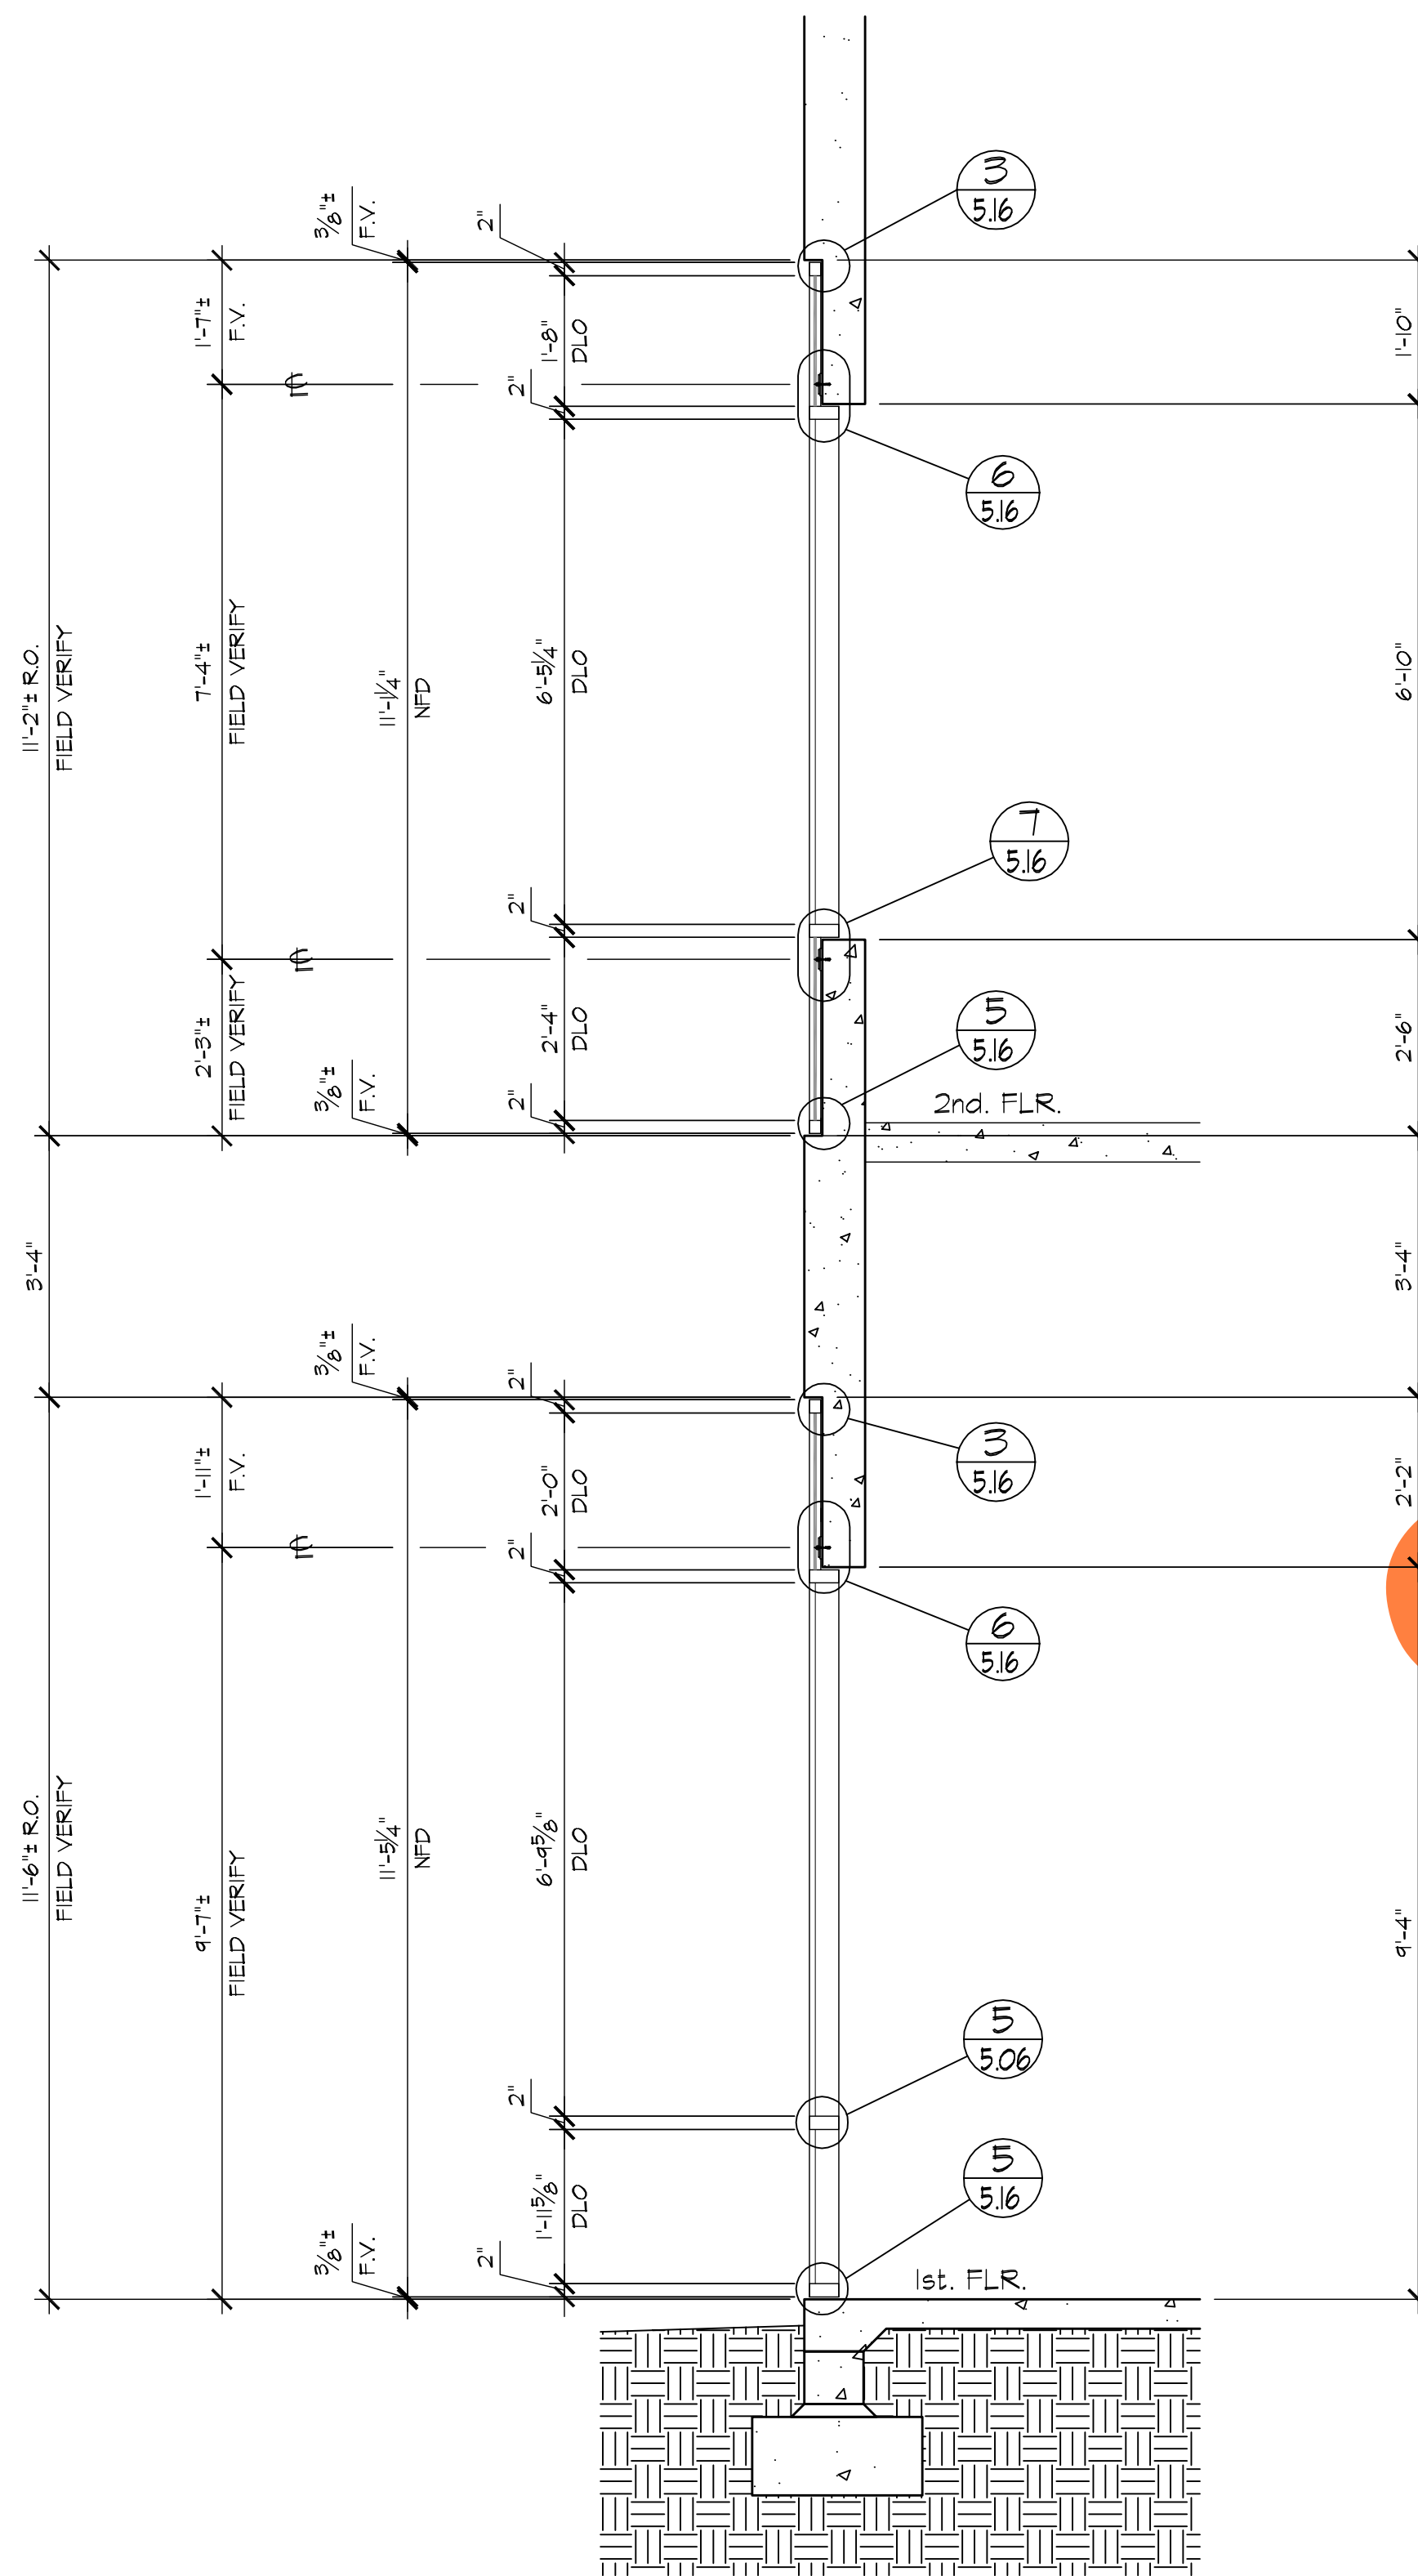
[illegible]

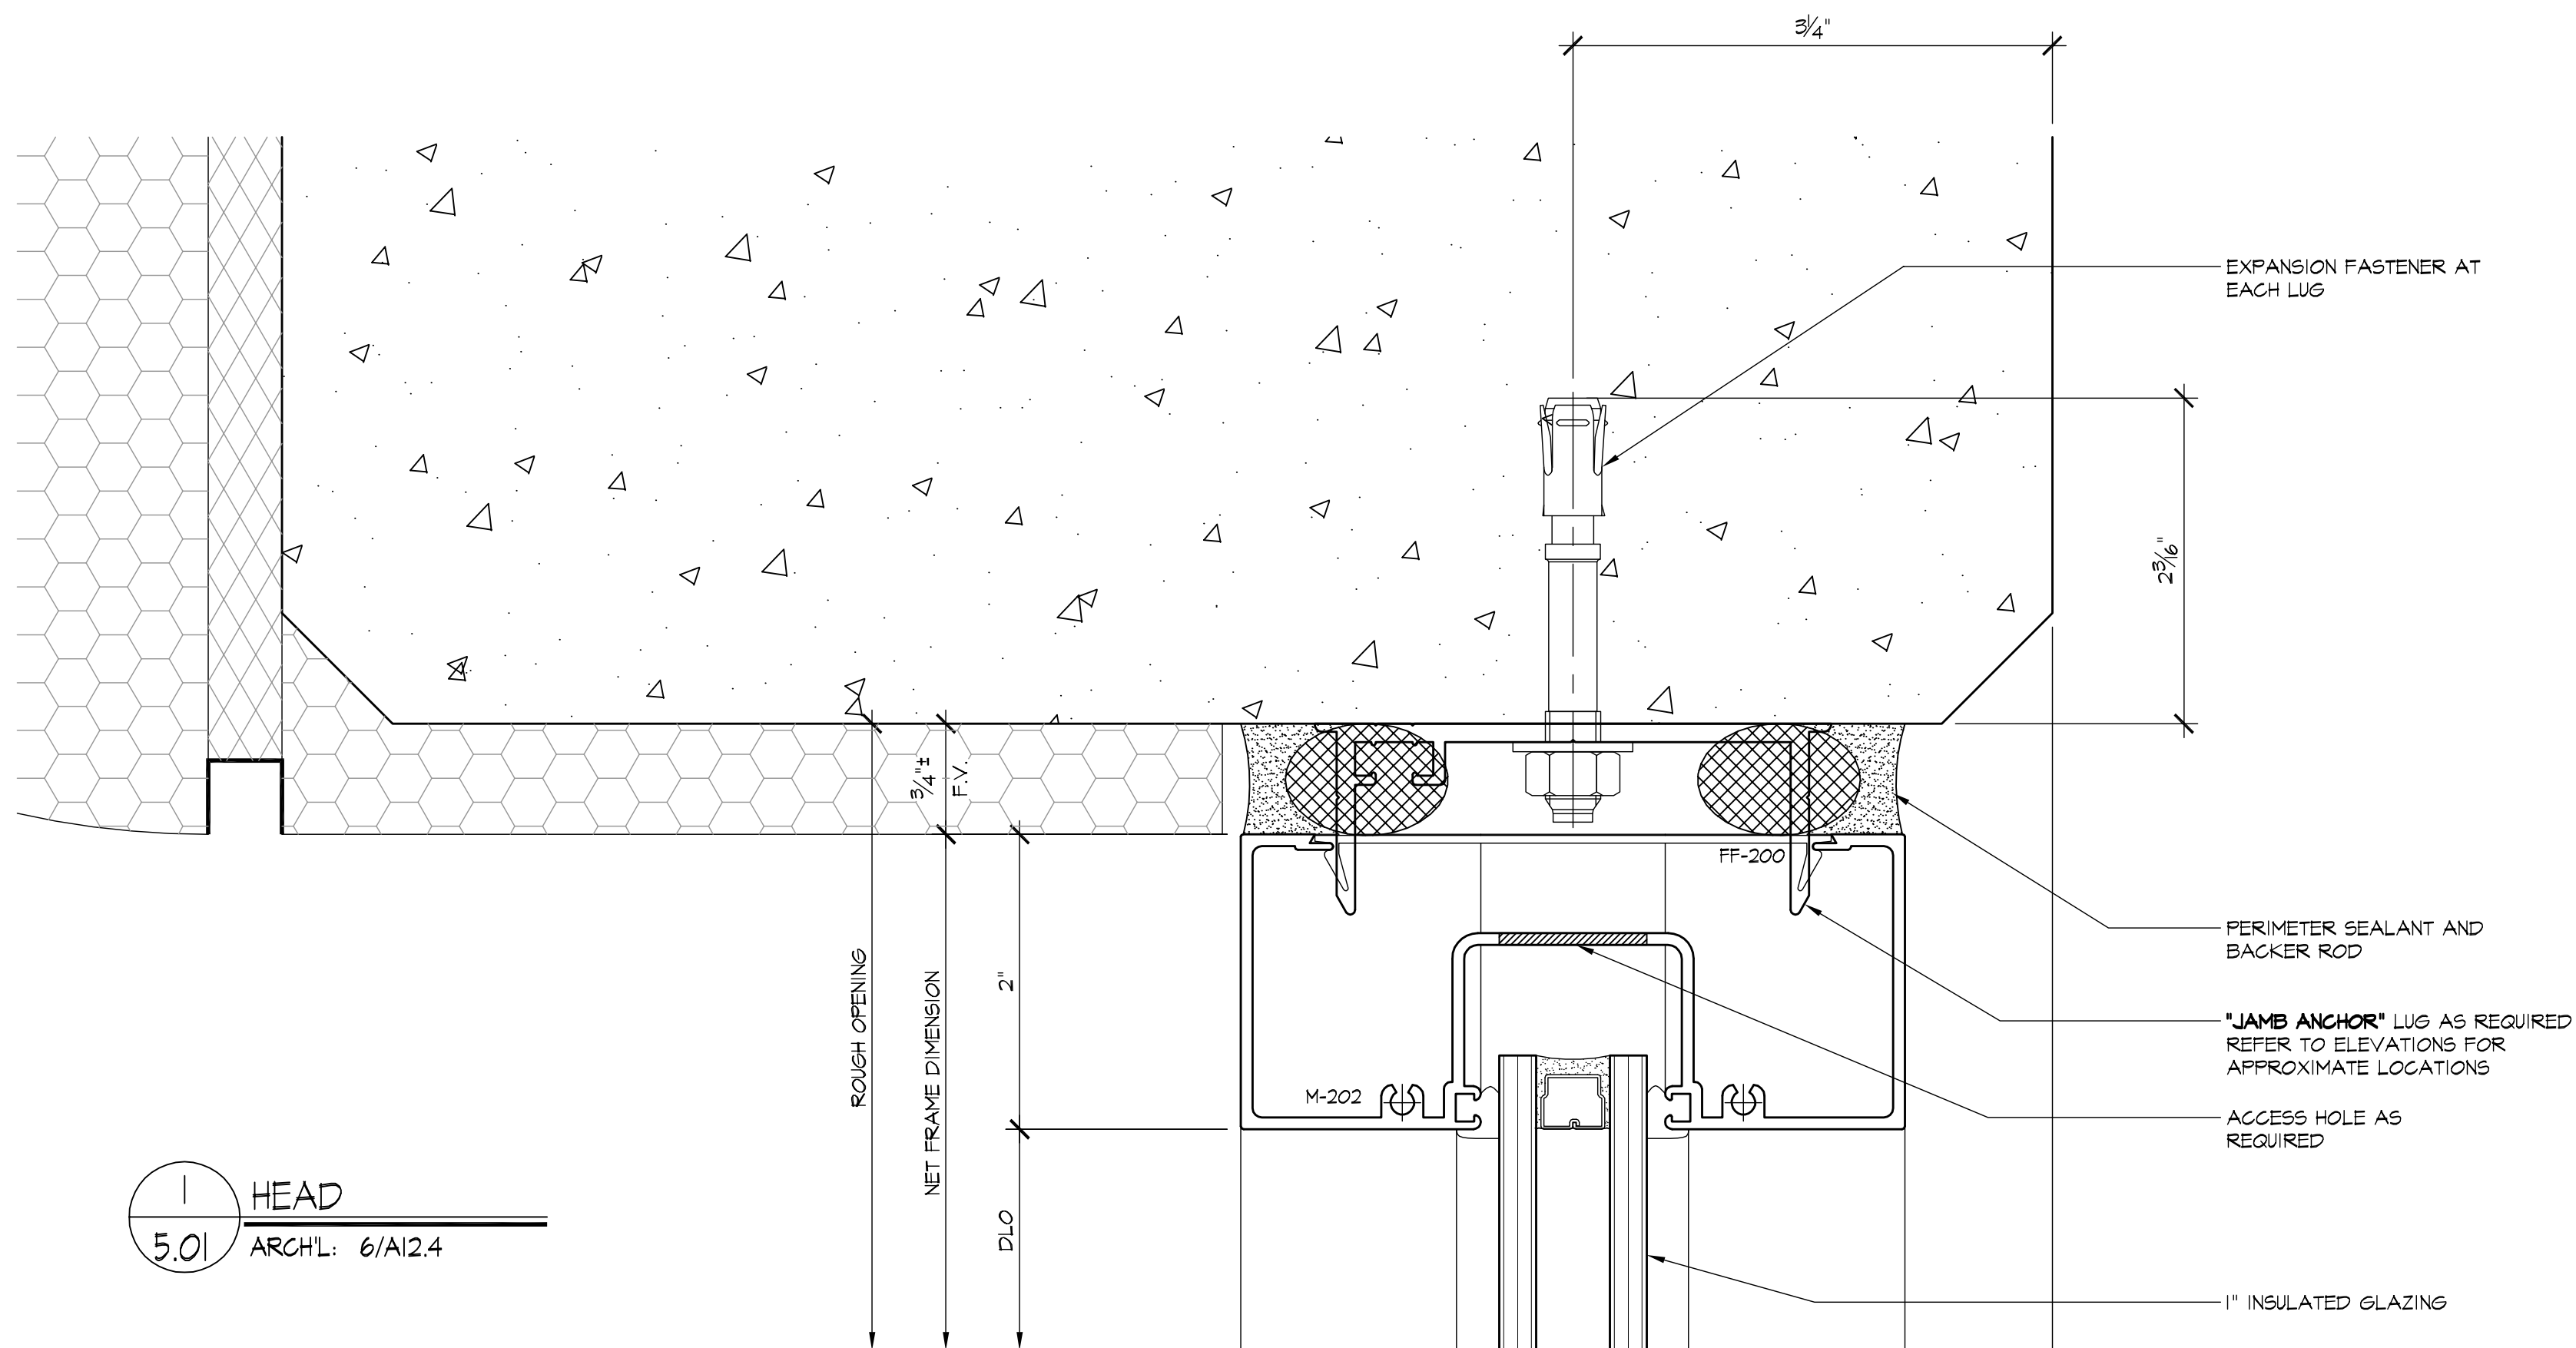


1 HEAD
5.01 ARCHL: 6/A12.4

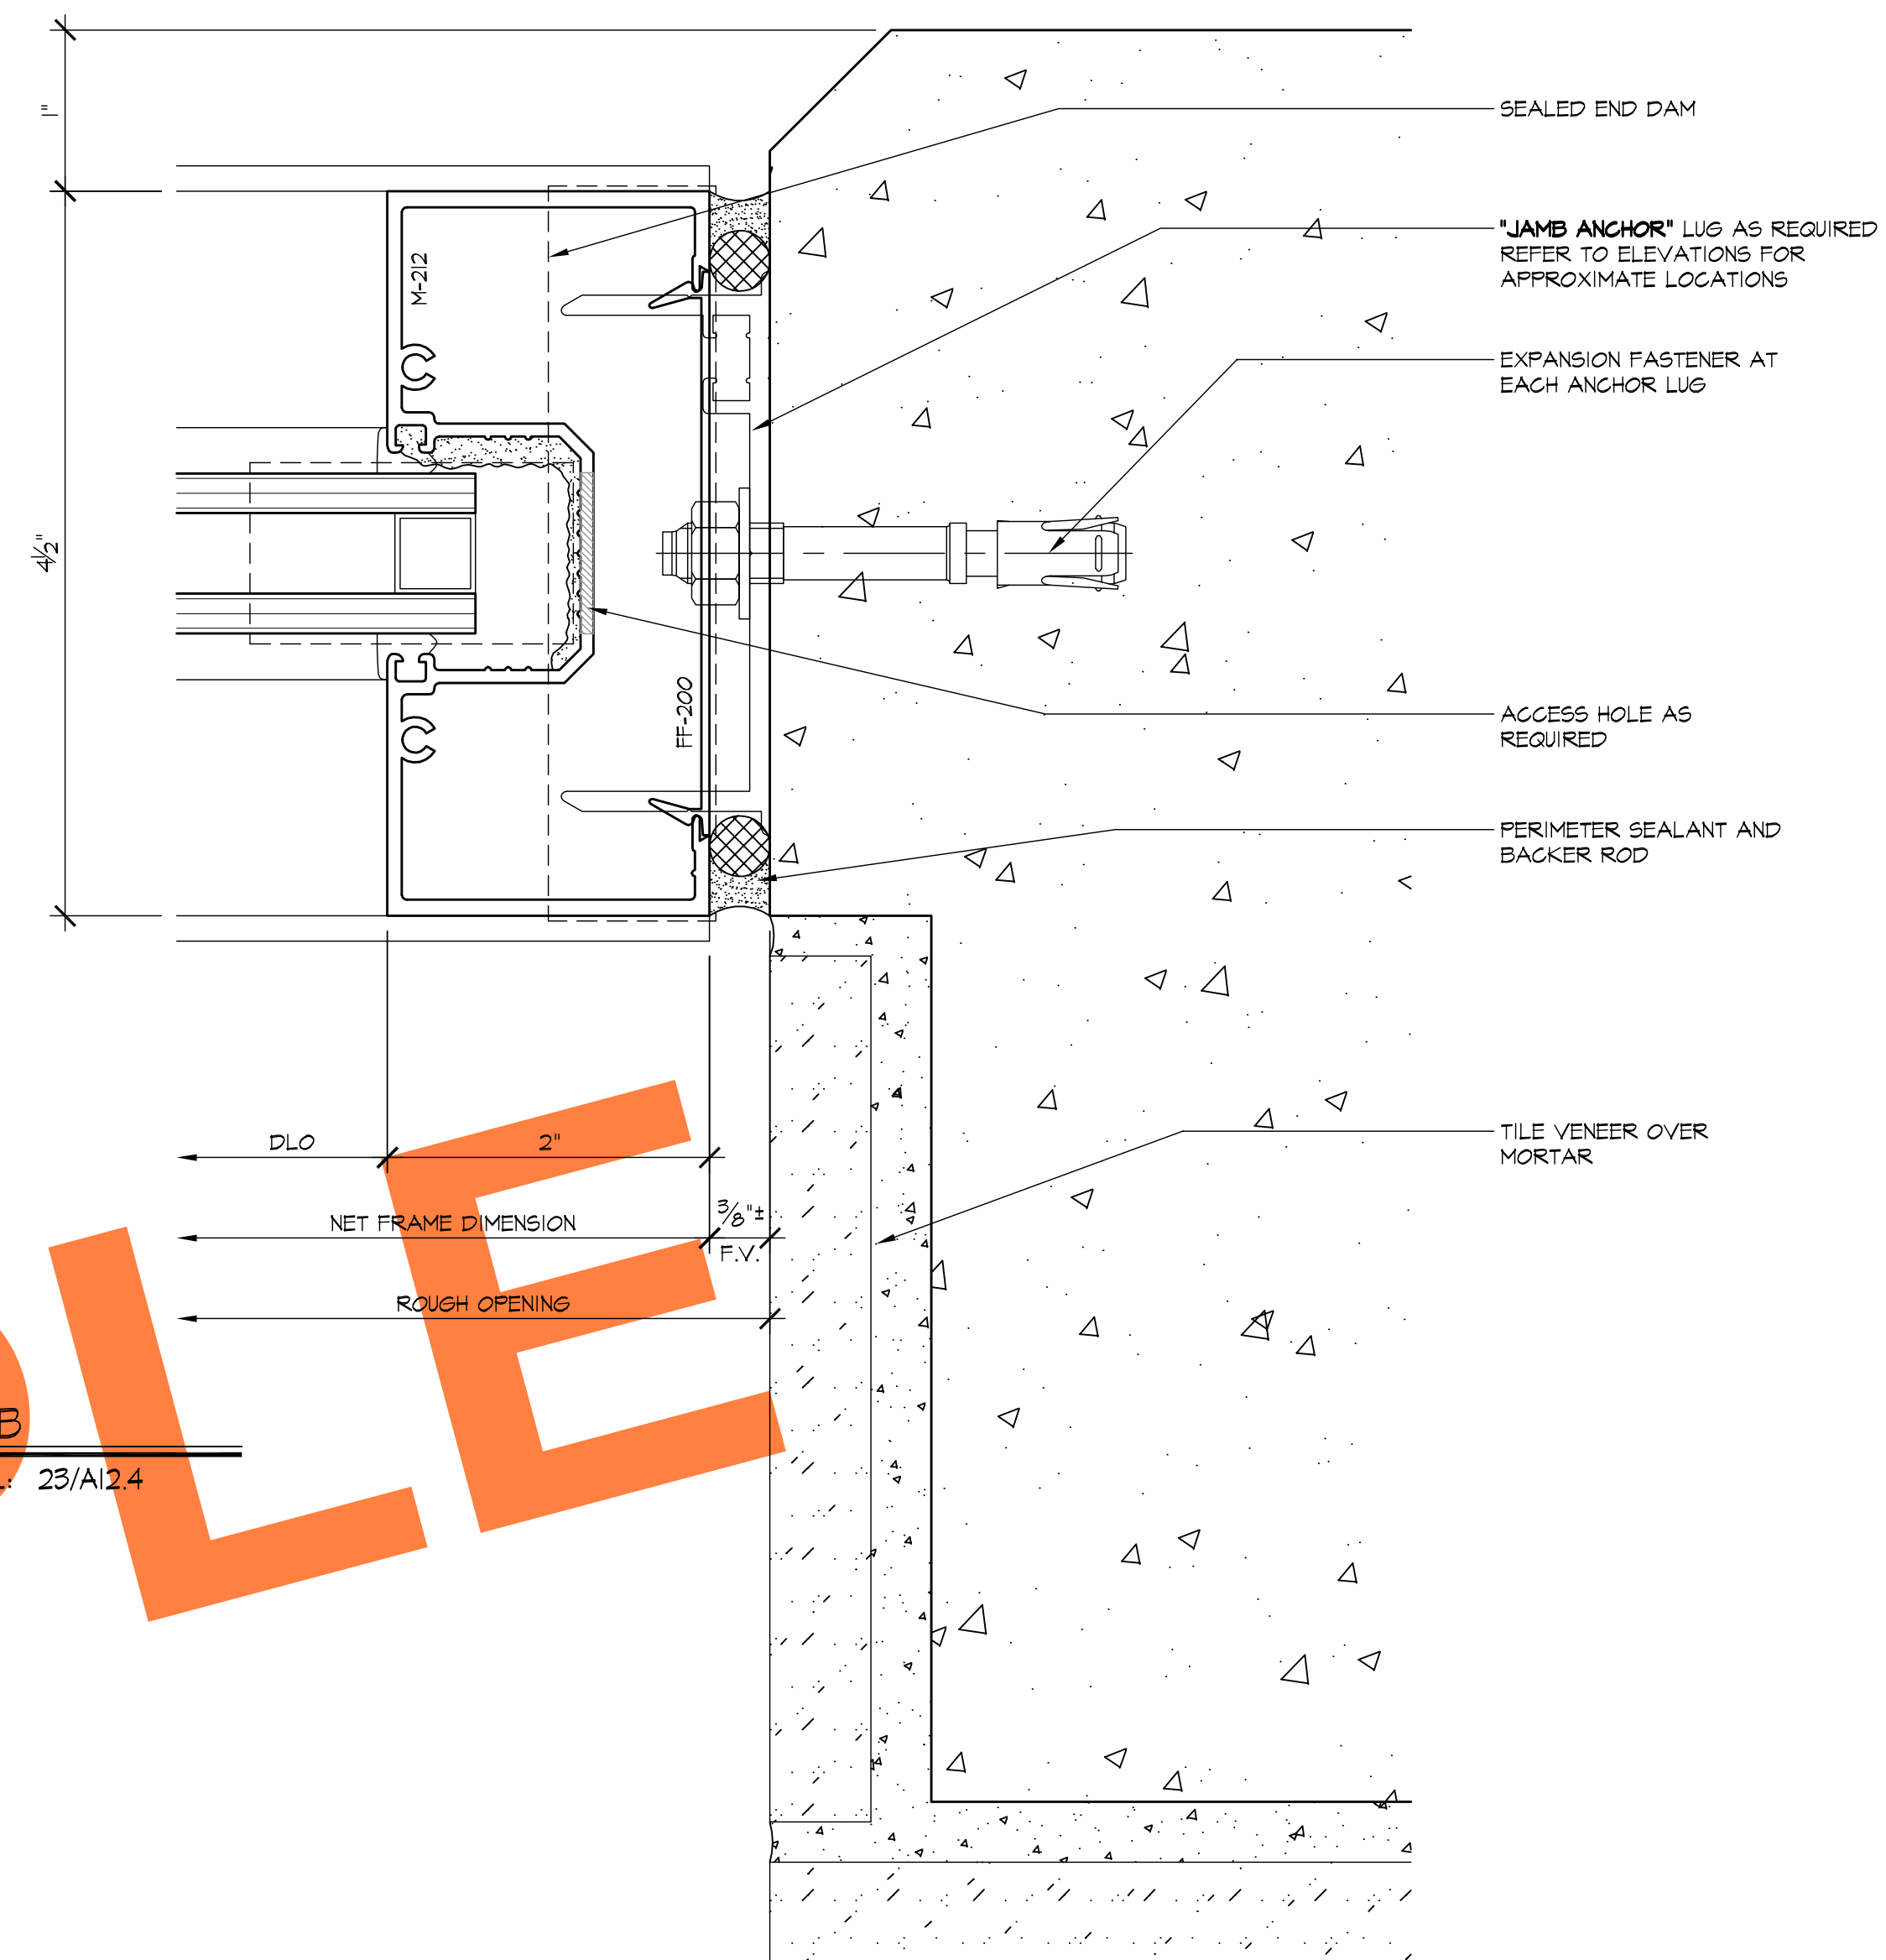


4 JAMB
5.01 ARCHL: 23/A12.4

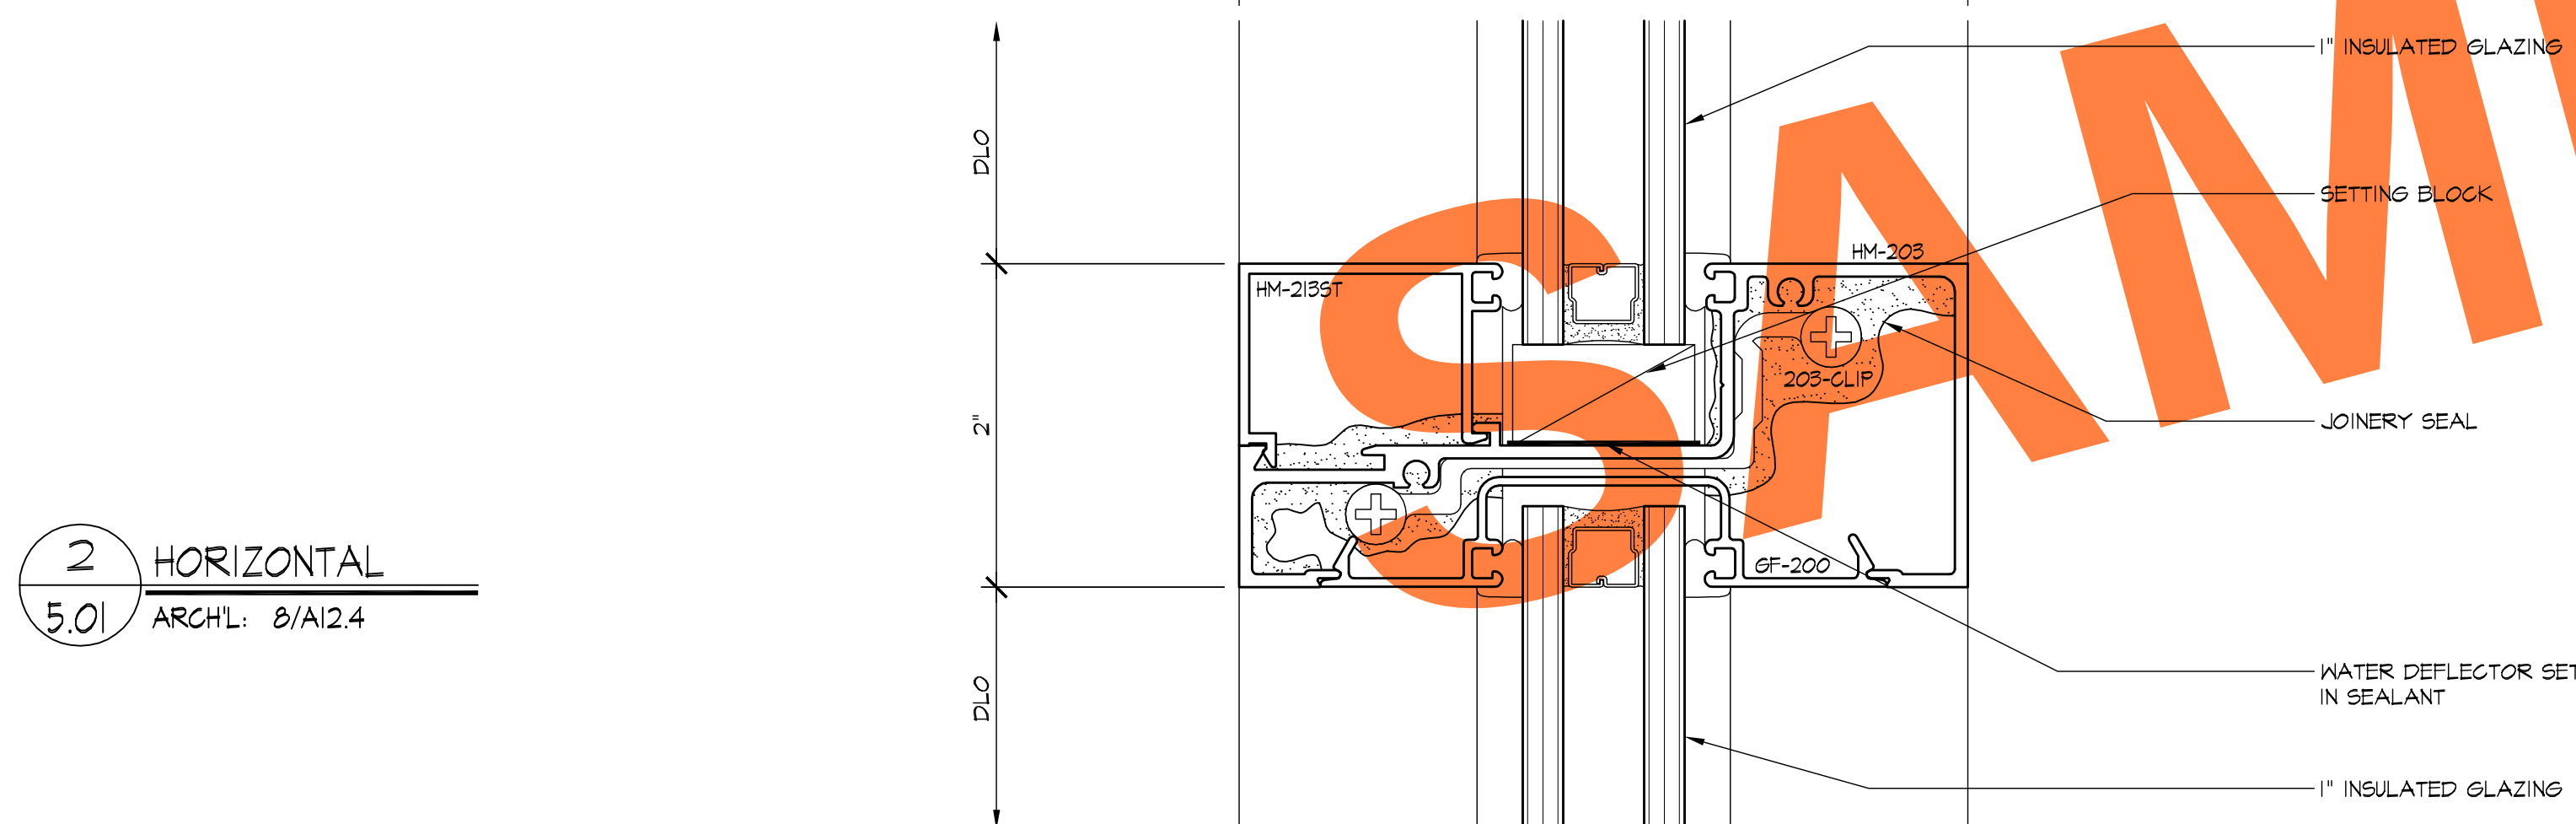

2 HORIZONTAL
5.01 ARCHL: 8/A12.4

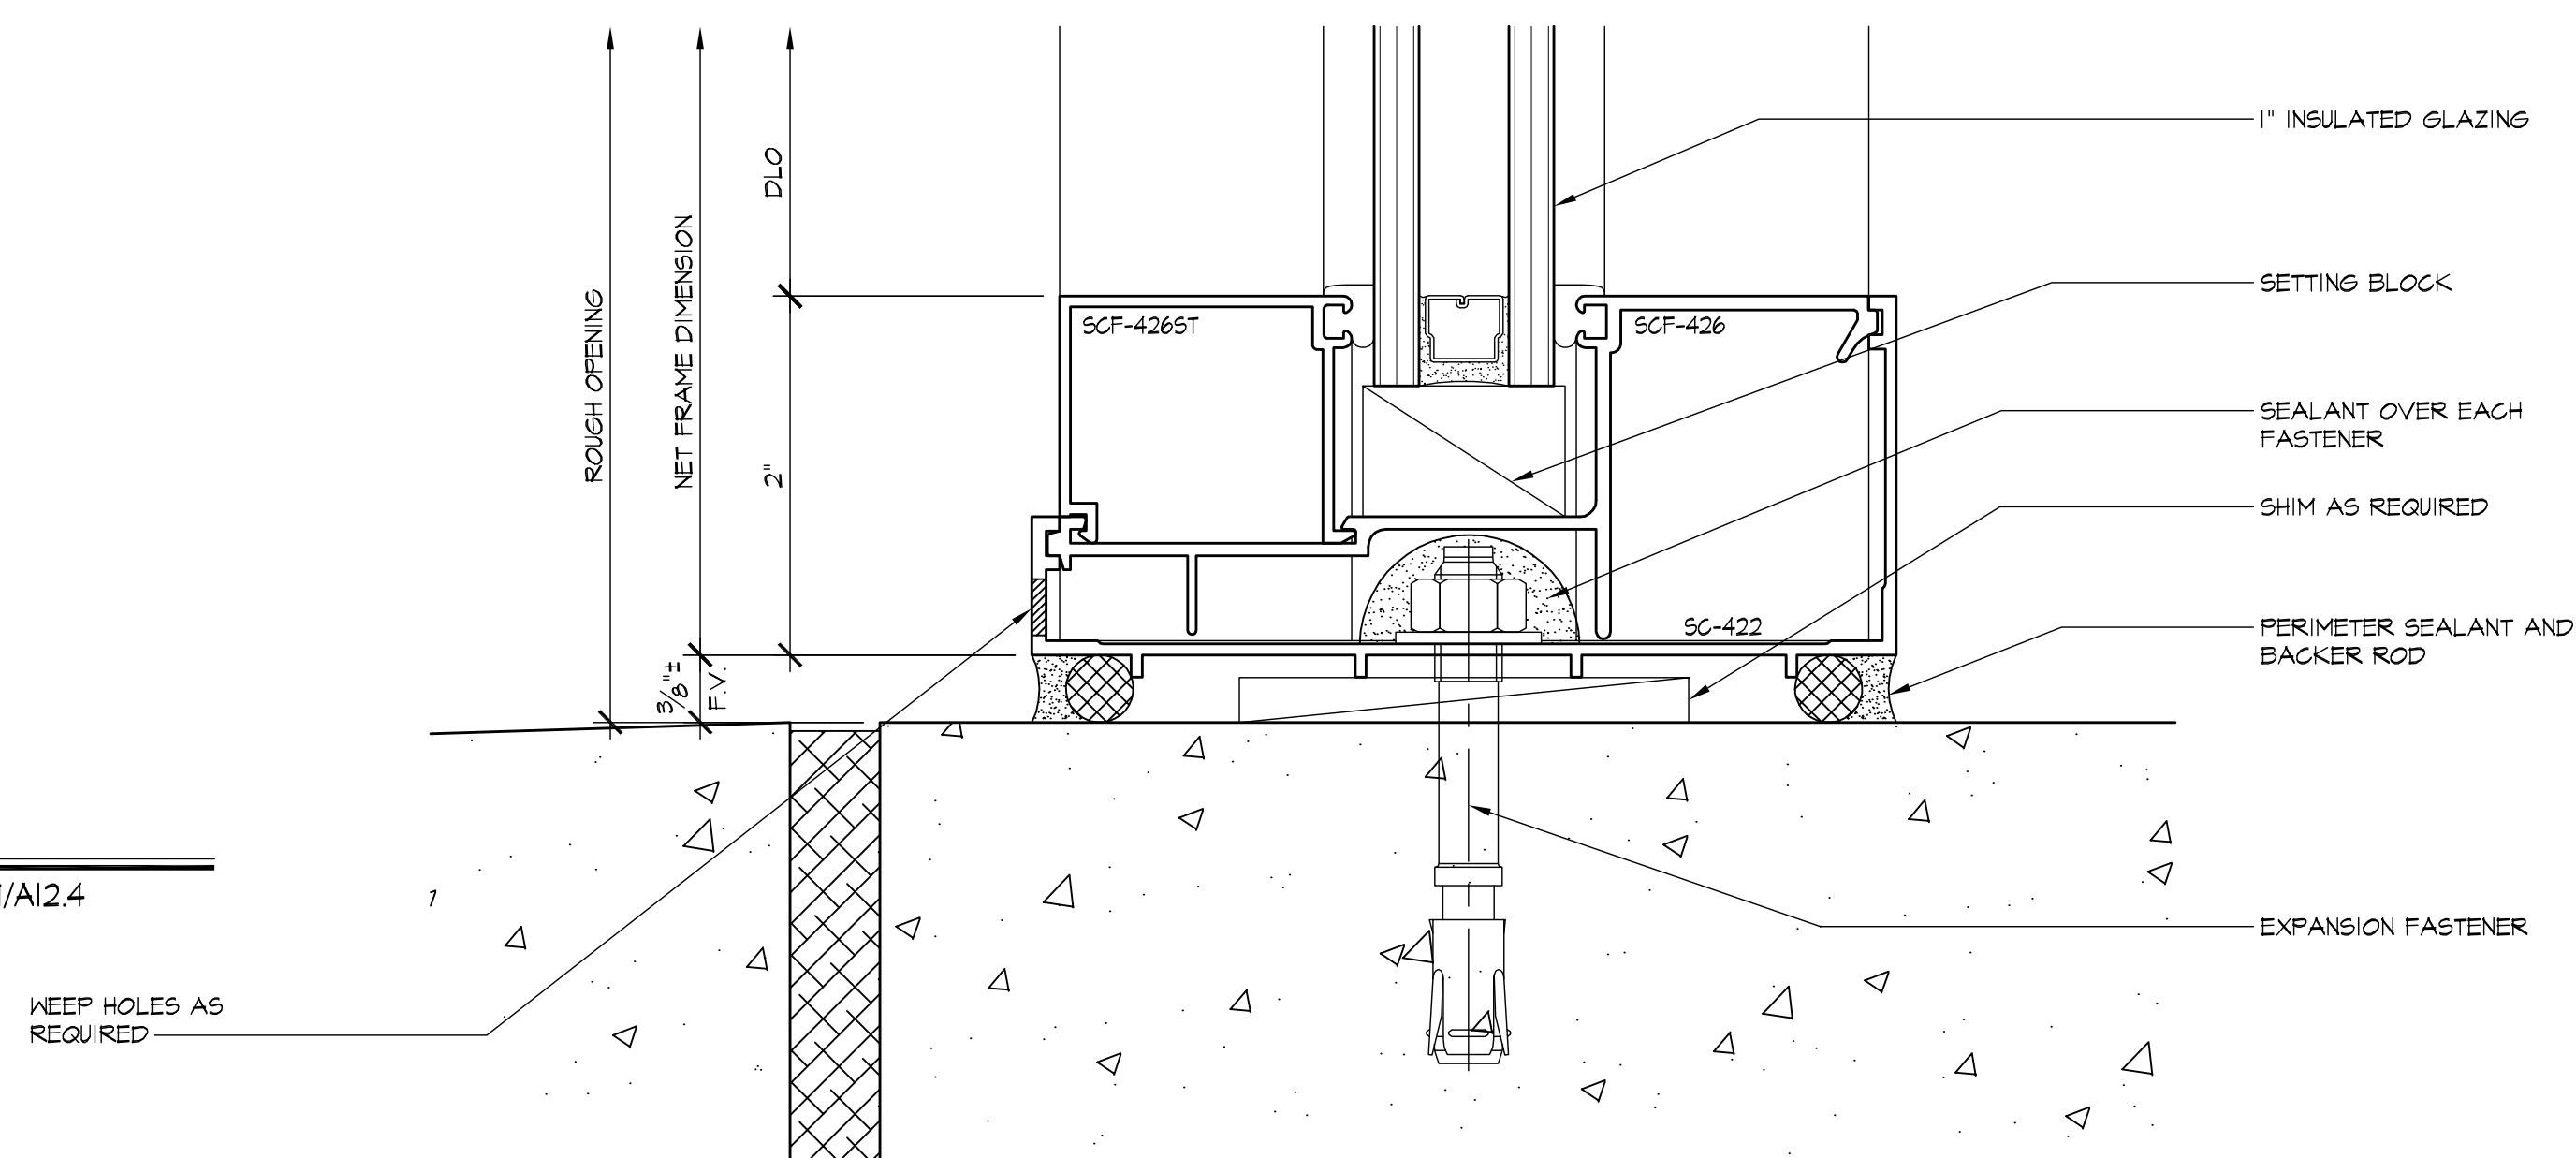

3 SILL
5.01 ARCHL: 9/A12.4

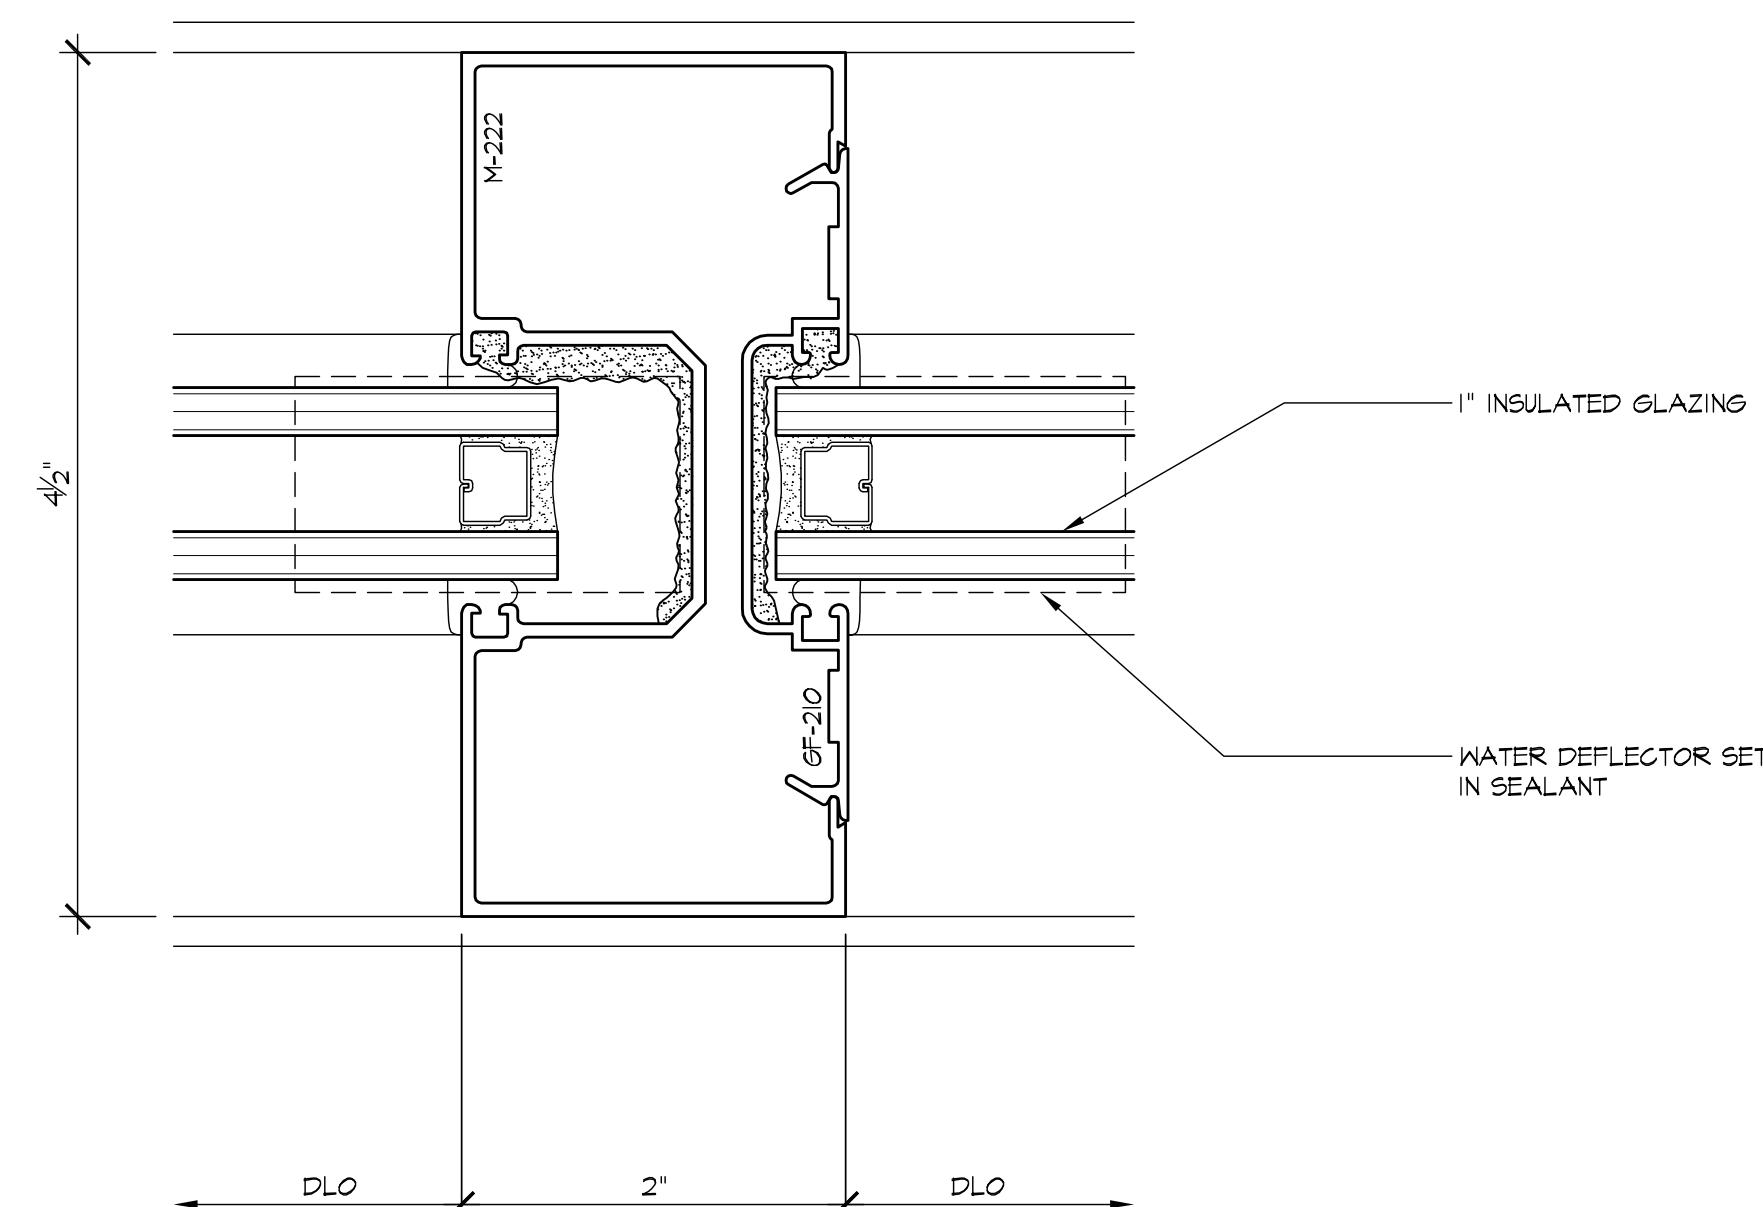

5 VERTICAL
5.01 ARCHL: 8/A12.4


REVISIONS	BY
△	
△	
△	
△	
△	



GLASS FACTORY 26383 BASE LINE HIGHLAND, CA 92346


JOB NAME:	INLAND REGIONAL CENTER BTS
ARCHITECT:	WARE MALCOMB
SHEET DESCRIPTION:	DETAILS
DATE:	10-30-08
SCALE:	FULL
DRAWN:	MAG/BMR
JOB NO:	068-08
SHEET NO:	

5.01

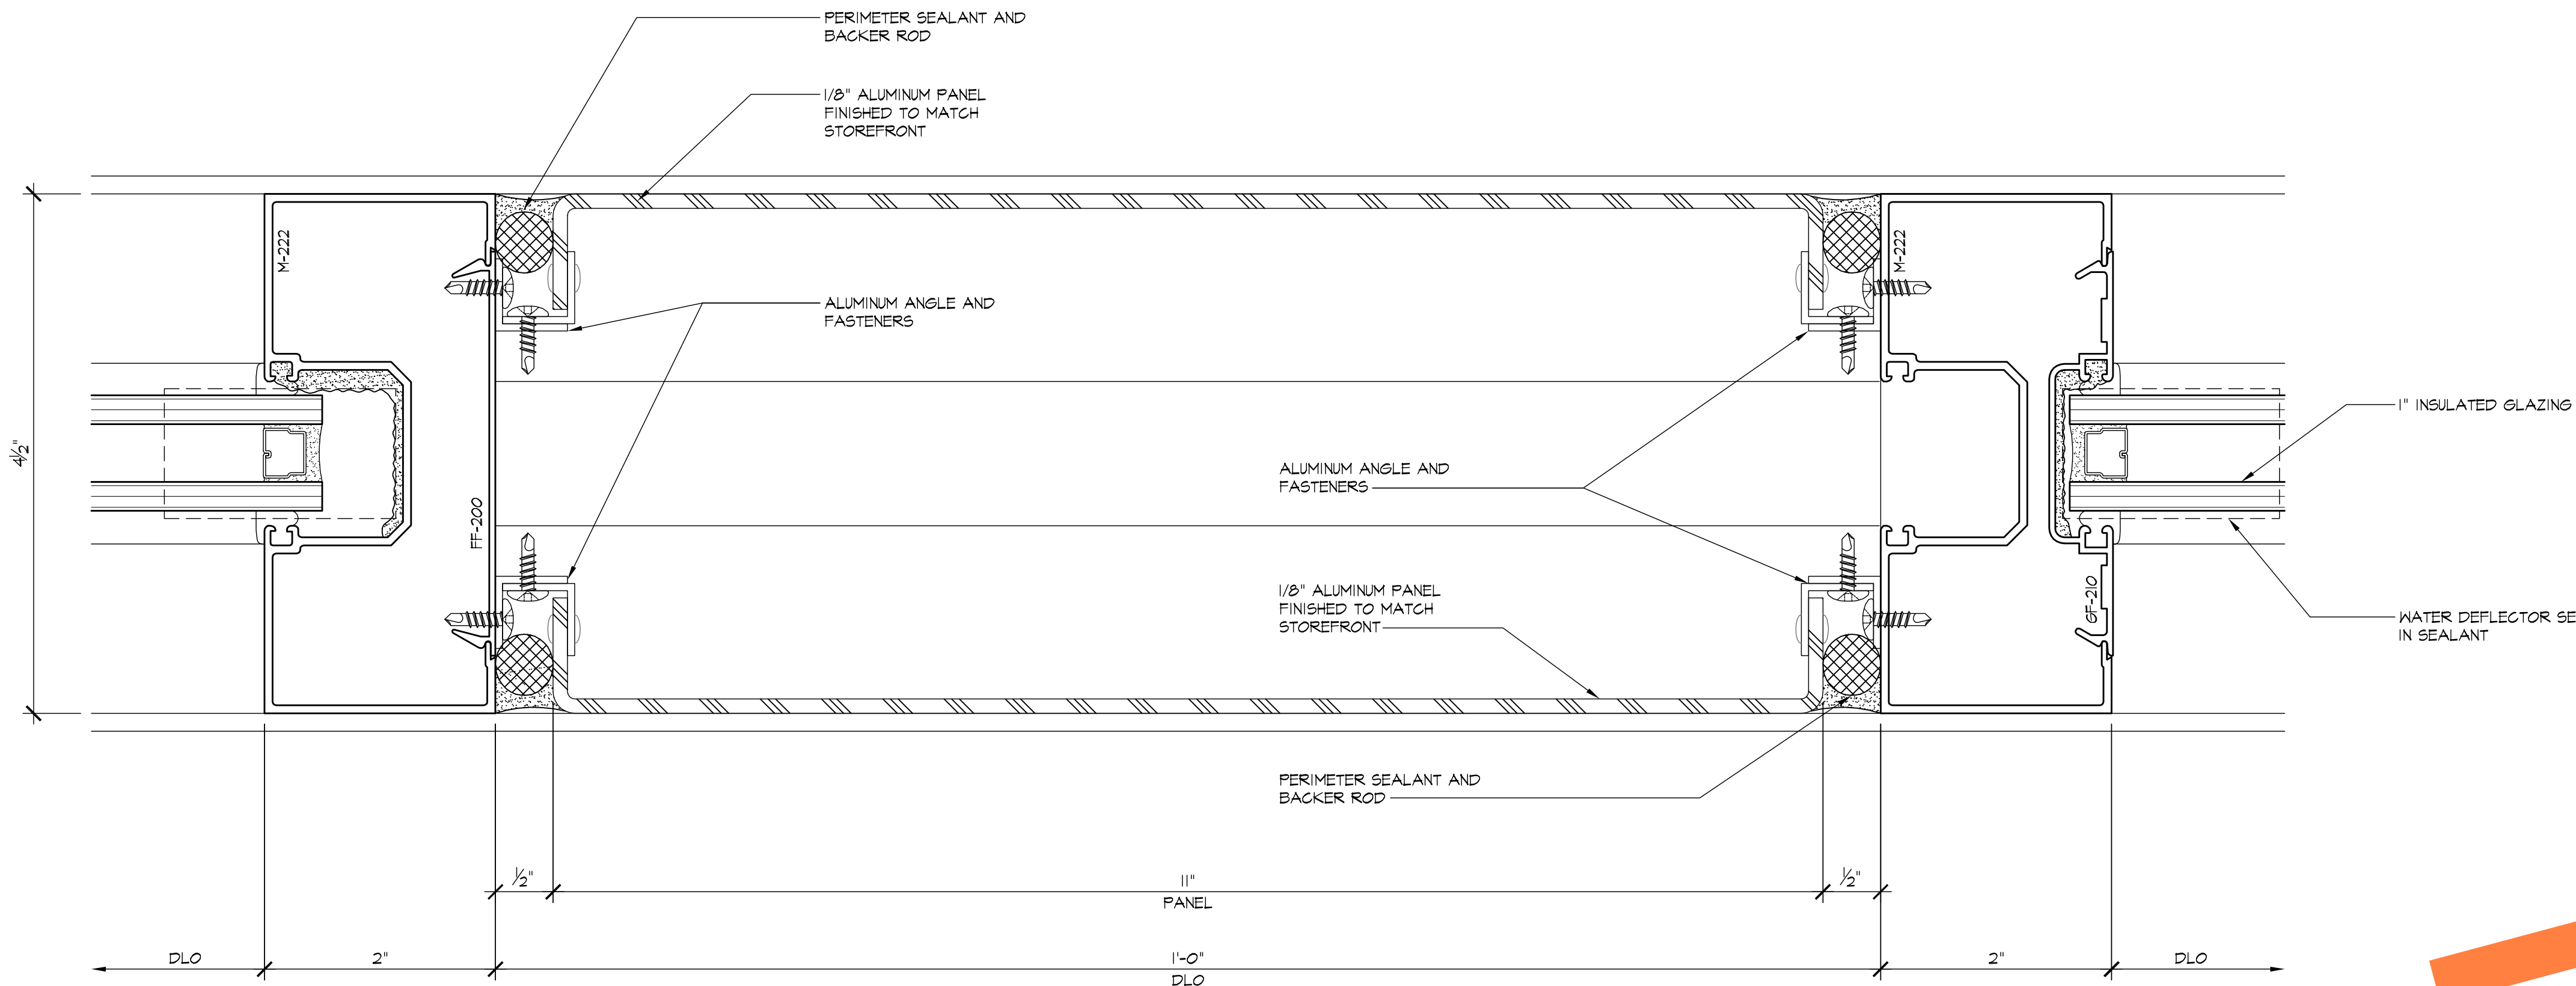


1 DOUBLE VERTICAL
502 ARCHL: 4/A12.4a

4 DOOR HEAD
502 ARCHL: 2/A12.4

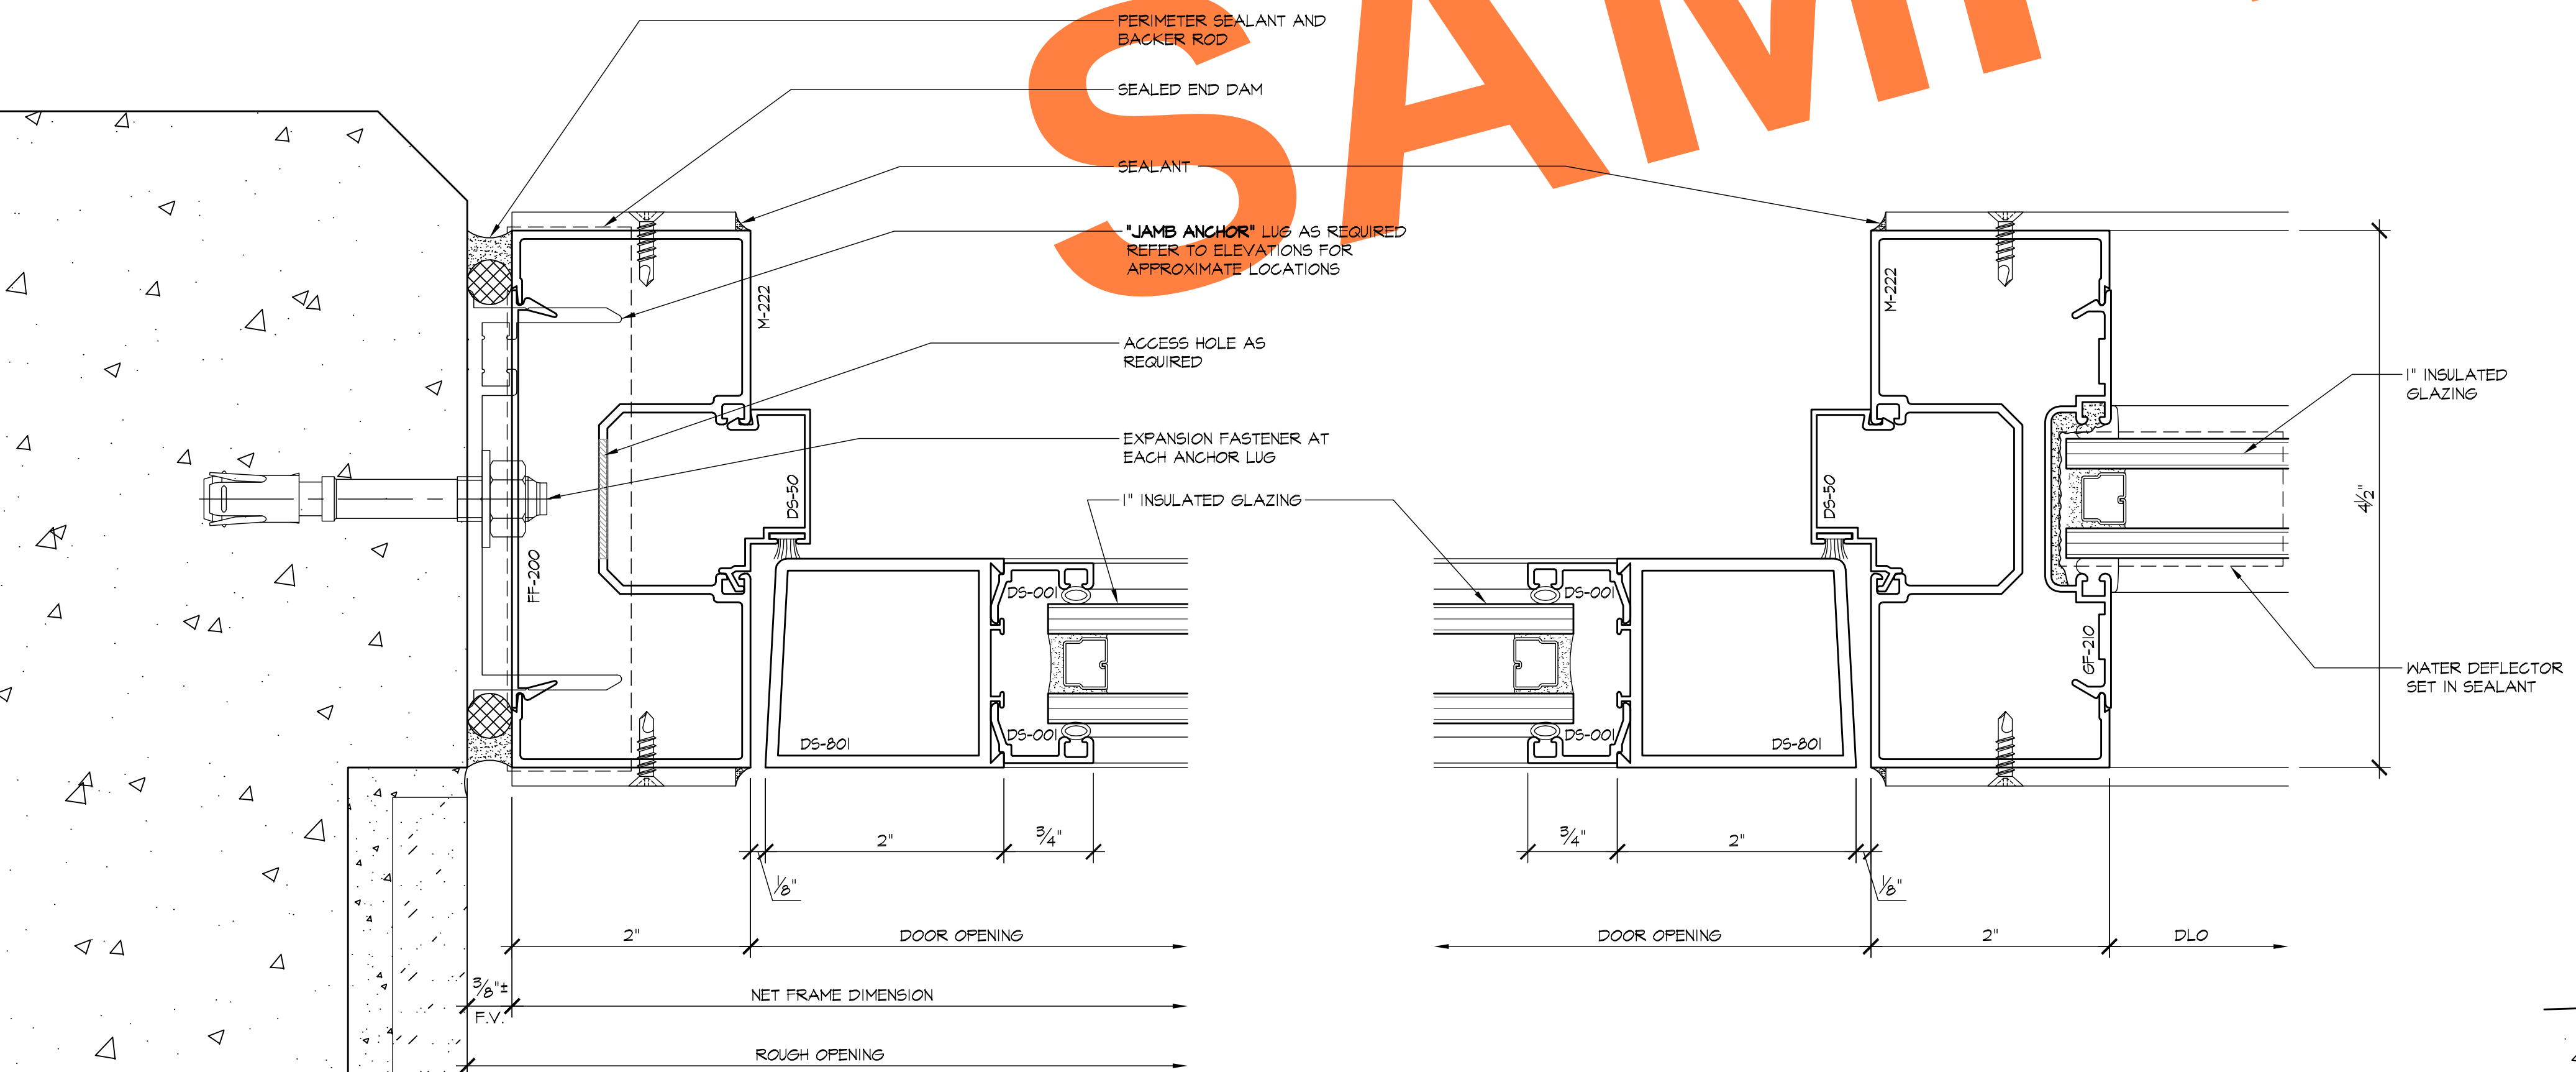

2 DOOR JAMB
502 ARCHL: 24/A12.4
4/A12.4 SIM.

3 DOOR JAMB
502 ARCHL: 10/A12.4

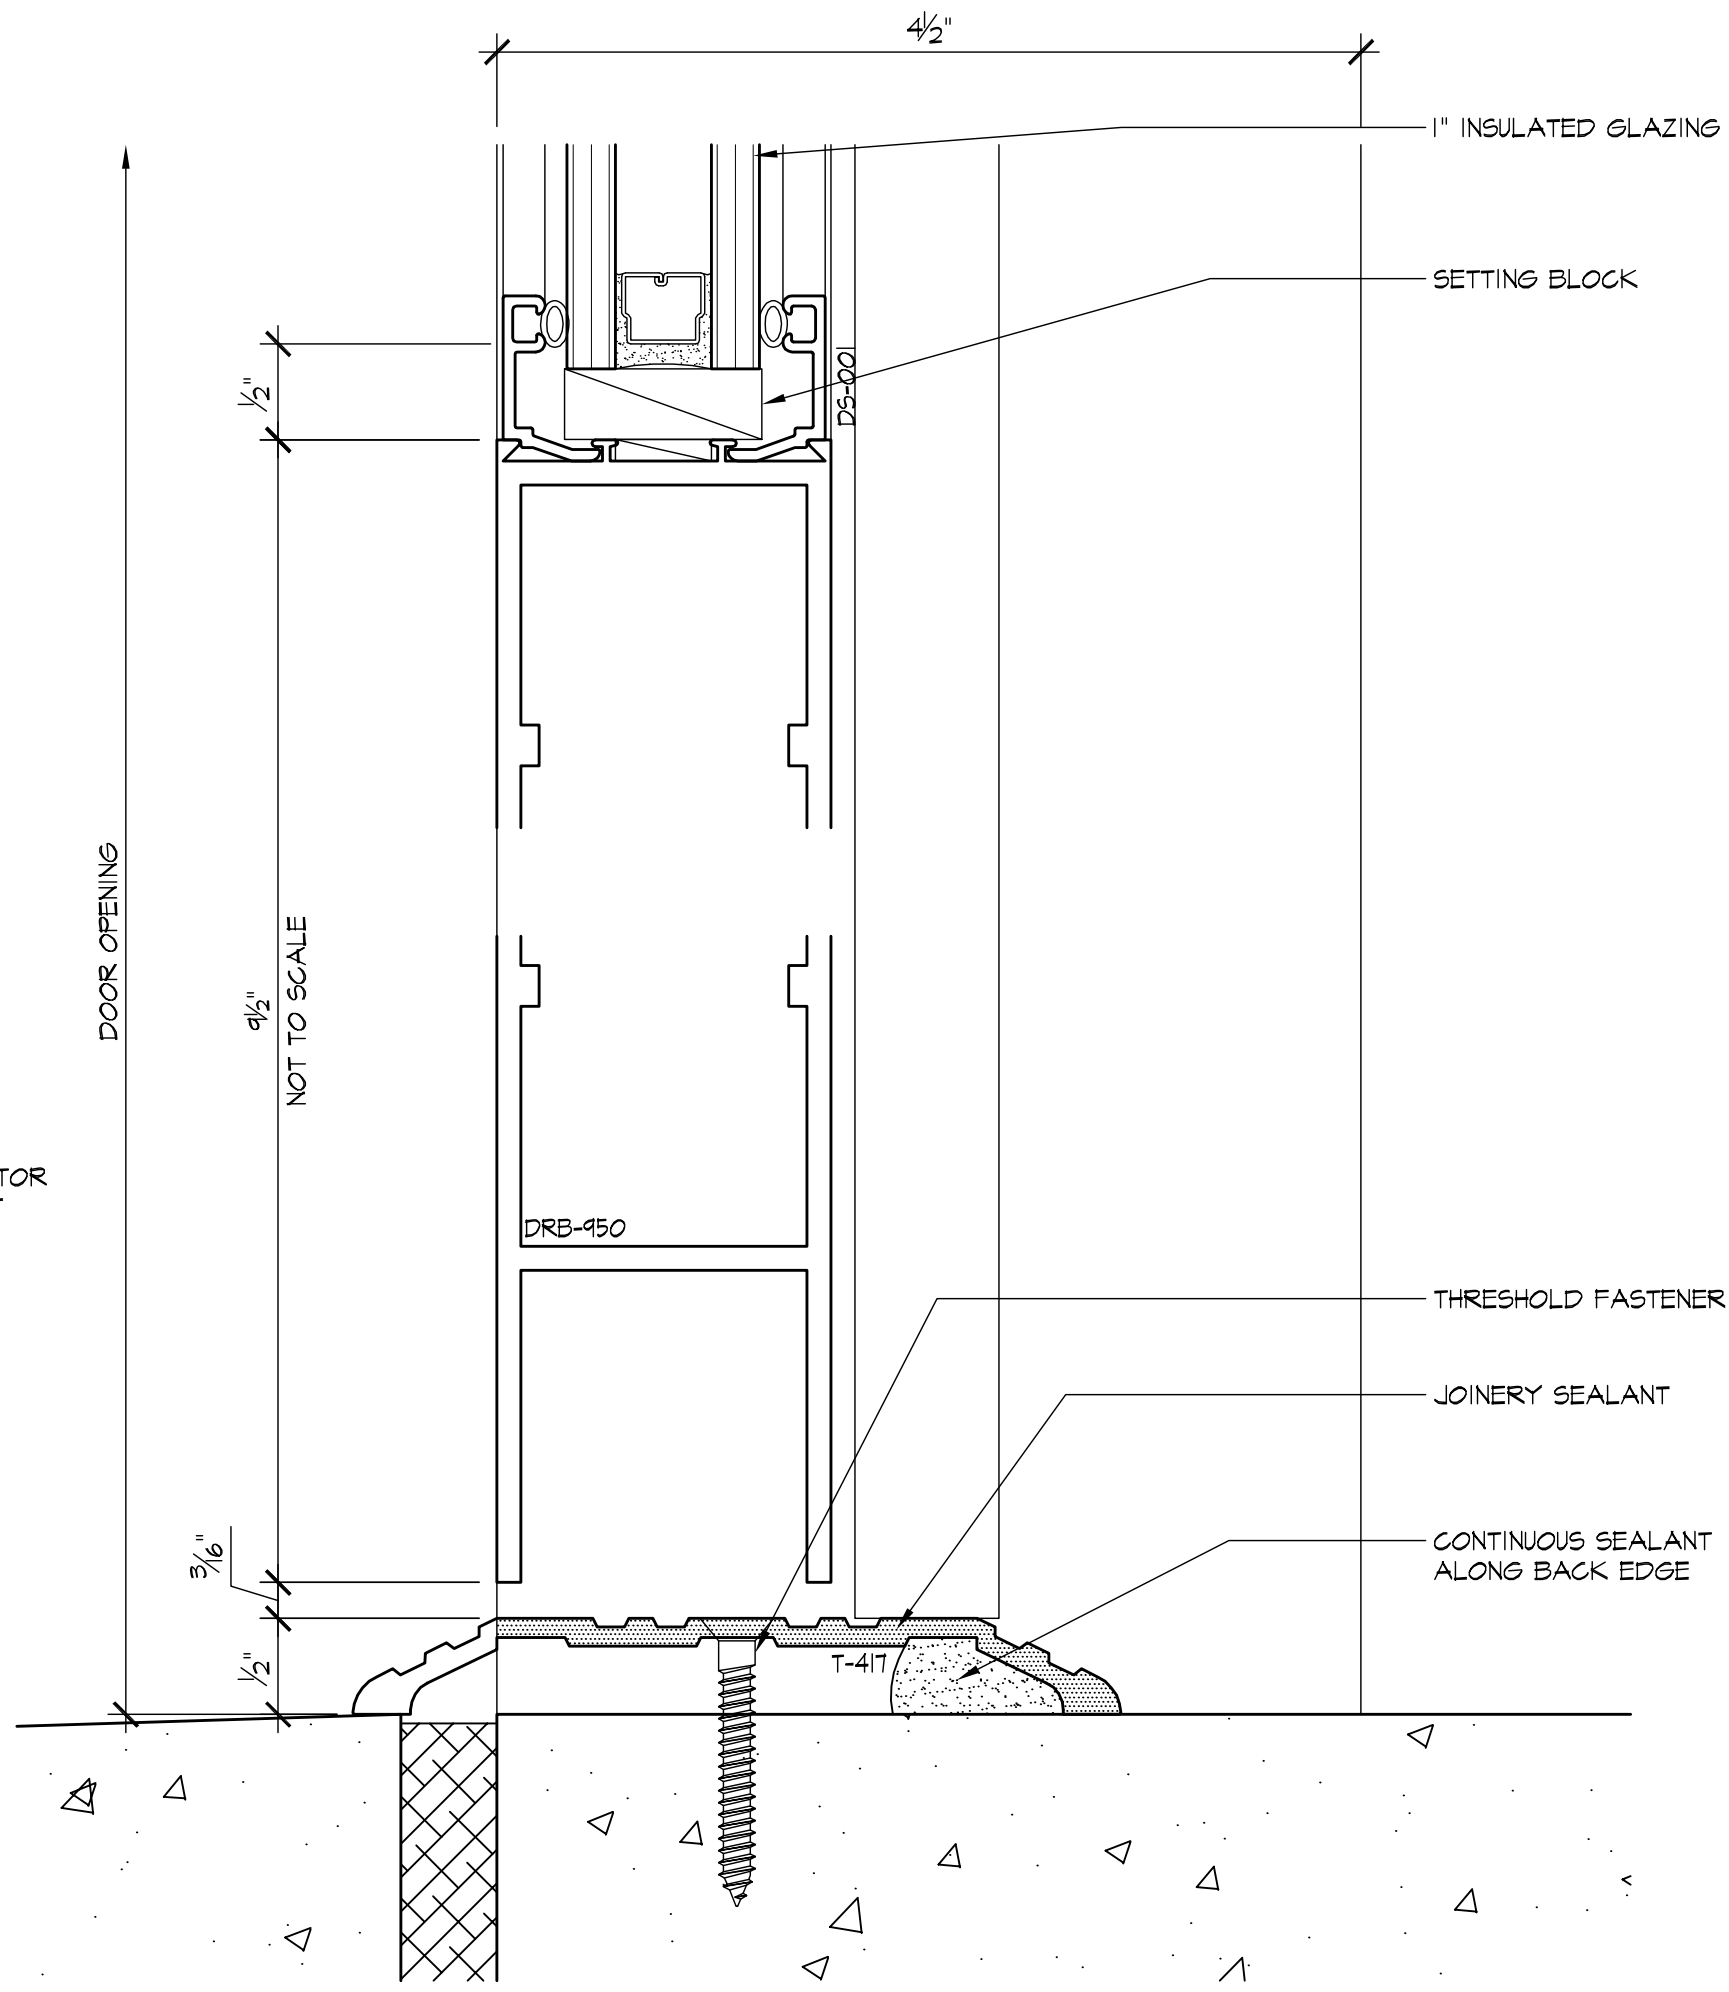


5 DOOR SILL
502 ARCHL: 2/A12.4

REVISIONS	BY
△	
△	
△	
△	
△	


BMR
DRAFTING SERVICE
SINCE 1988
23846 SUNNYMEAD BLVD.
SUITE #9
MORENO VALLEY, CA 92553
B: (951) 243-7814
F: (951) 243-7873

GLASS FACTORY
26383 BASE LINE
HIGHLAND, CA 92346


JOB NAME:	INLAND REGIONAL CENTER BTS
ARCHITECT:	WARE MALCOMB
SHEET DESCRIPTION:	DETAILS
DATE:	10-30-08
SCALE:	FULL
DRAWN:	MAG/BMR
JOB NO:	068-08
SHEET NO:	5.02

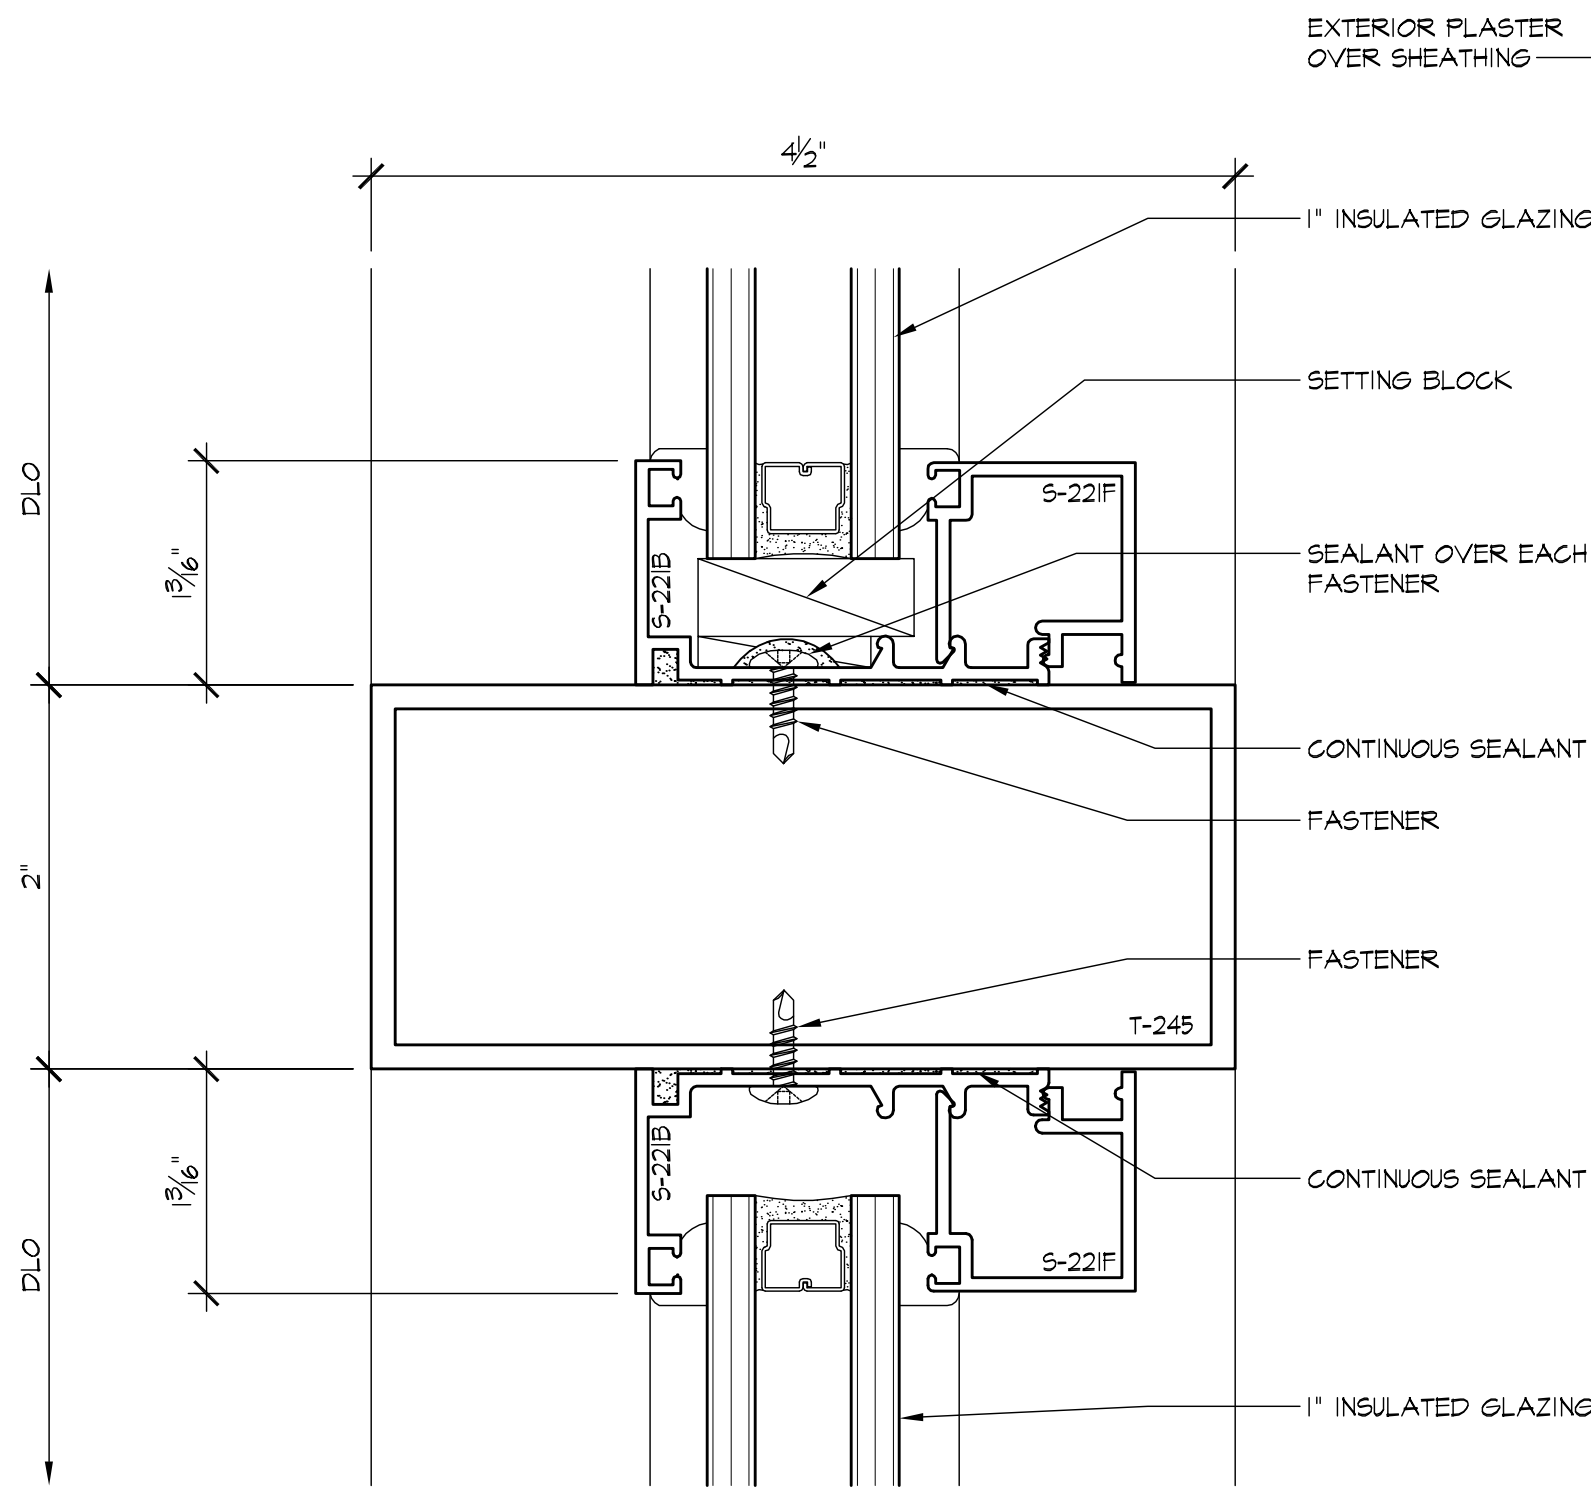


1 HORIZONTAL
503 ARCH'L: NONE

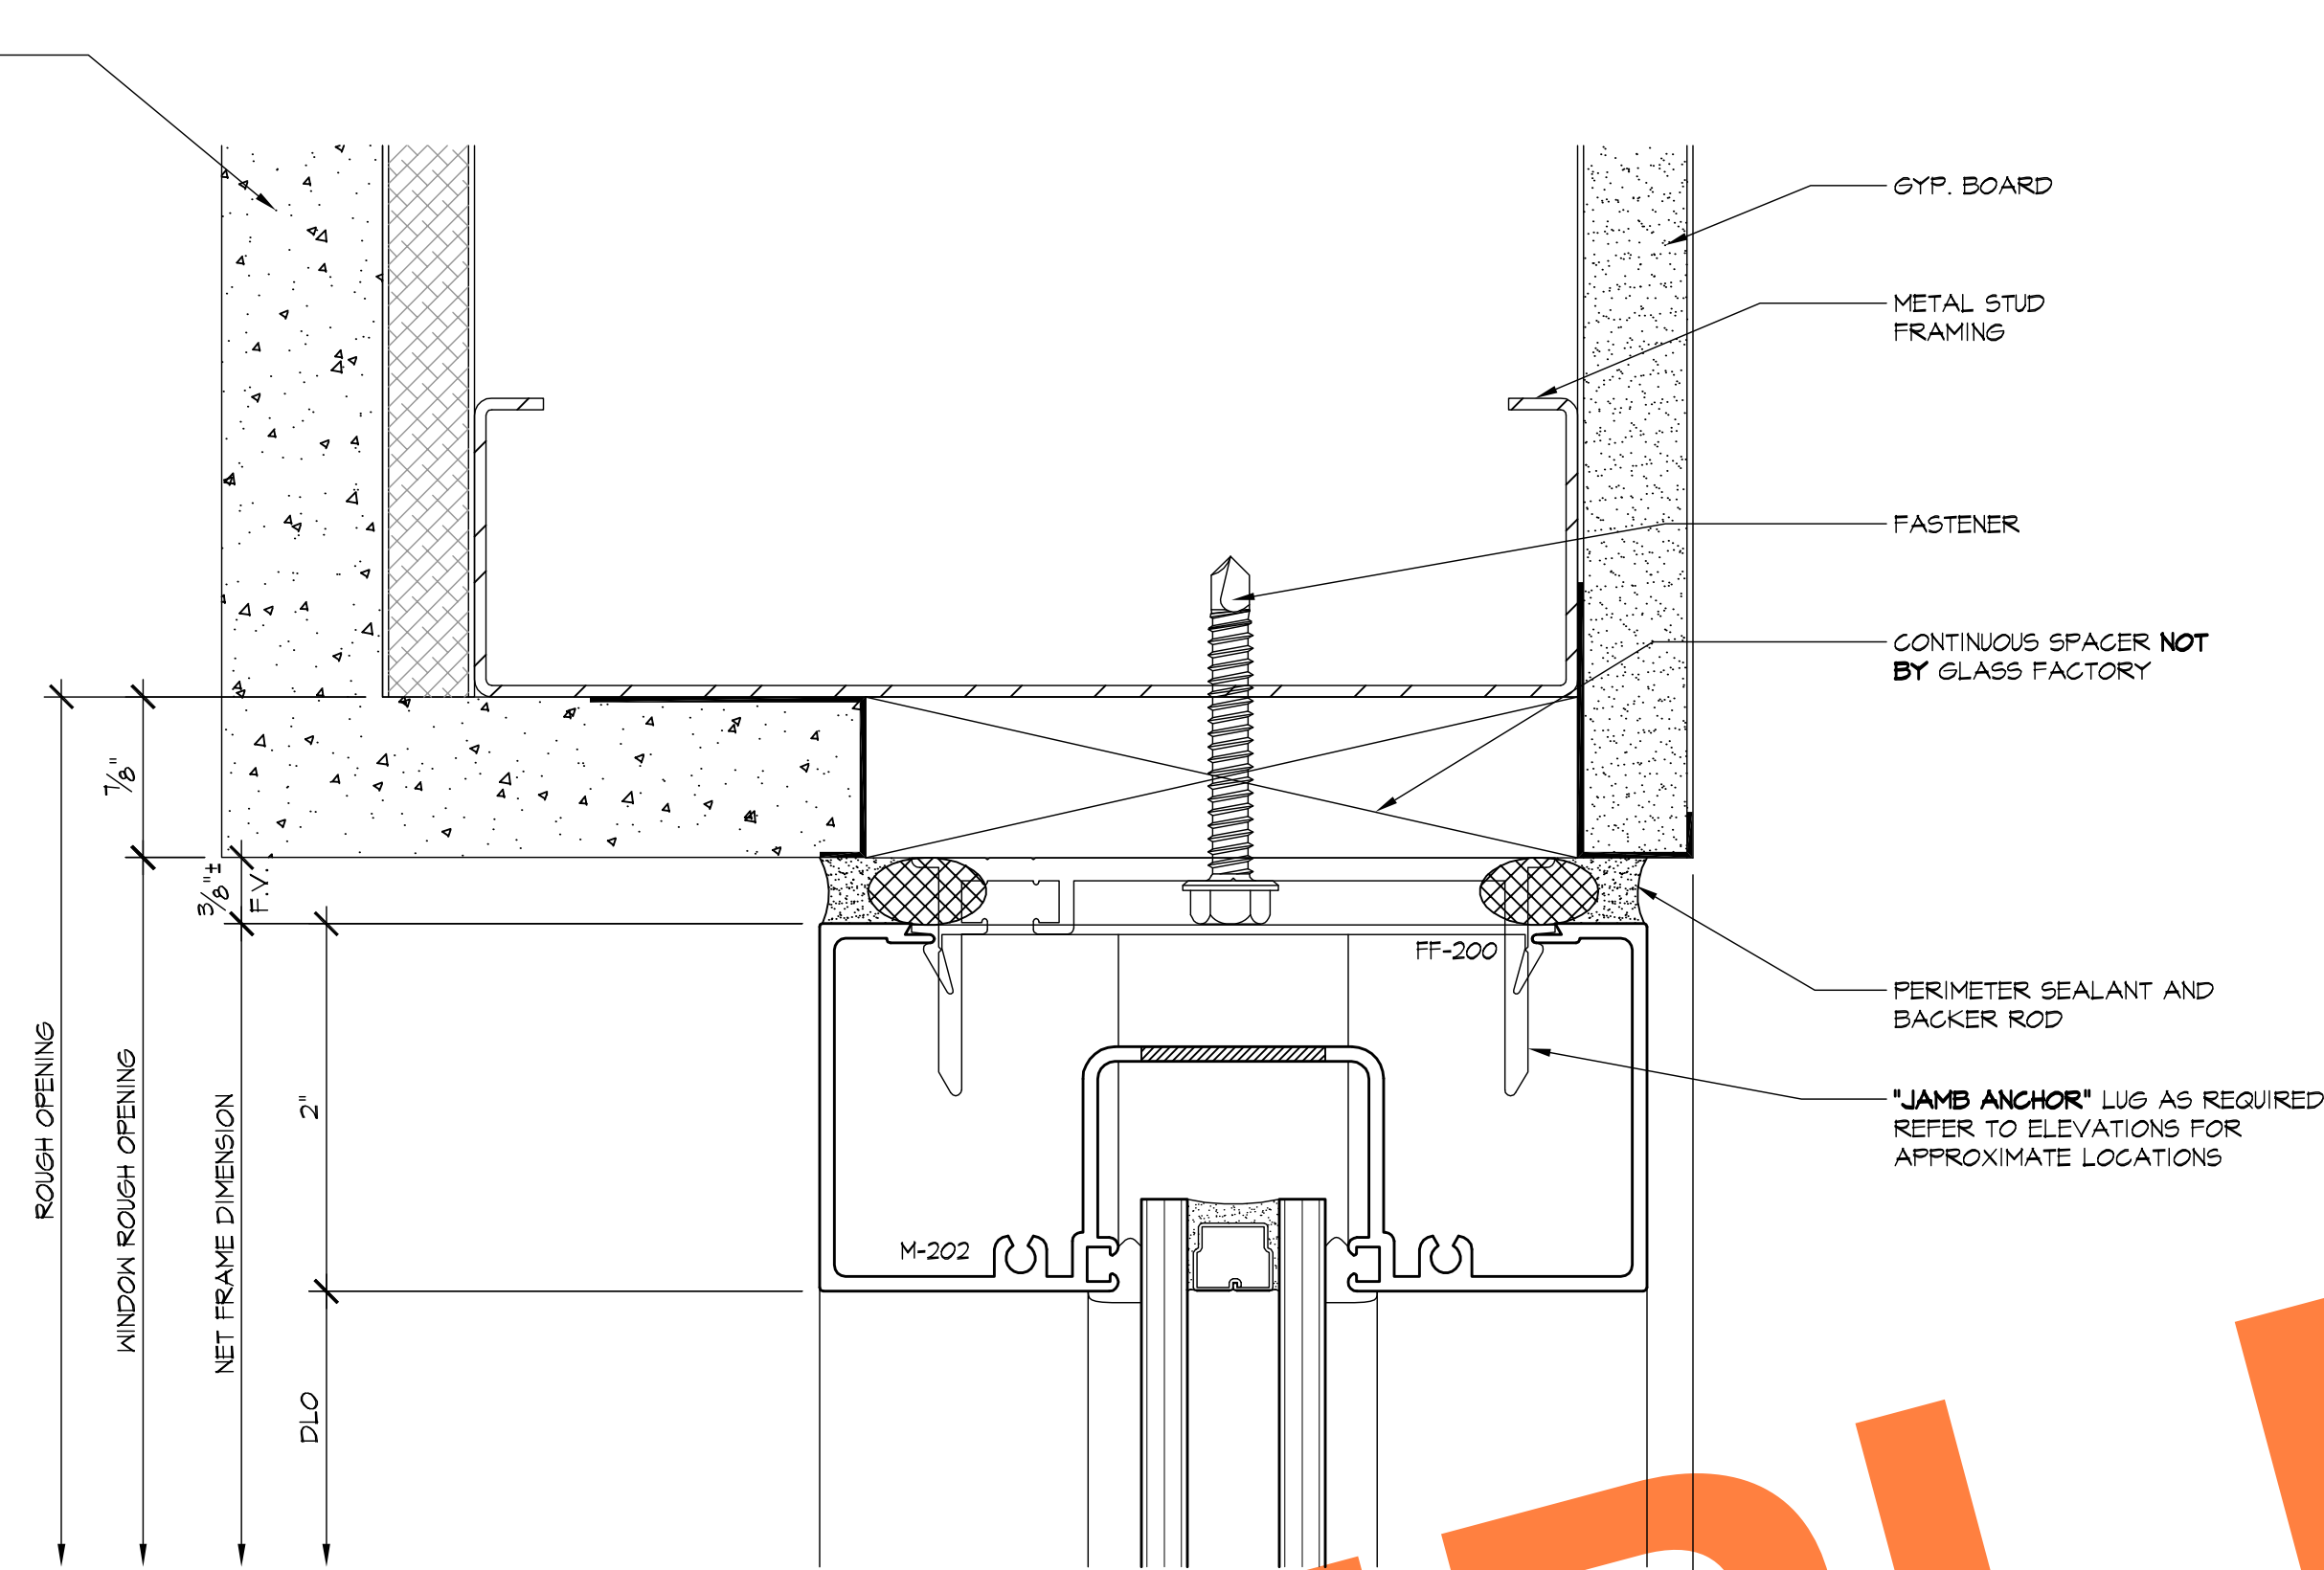


3 HEAD
503 ARCH'L: 1/A12.4a

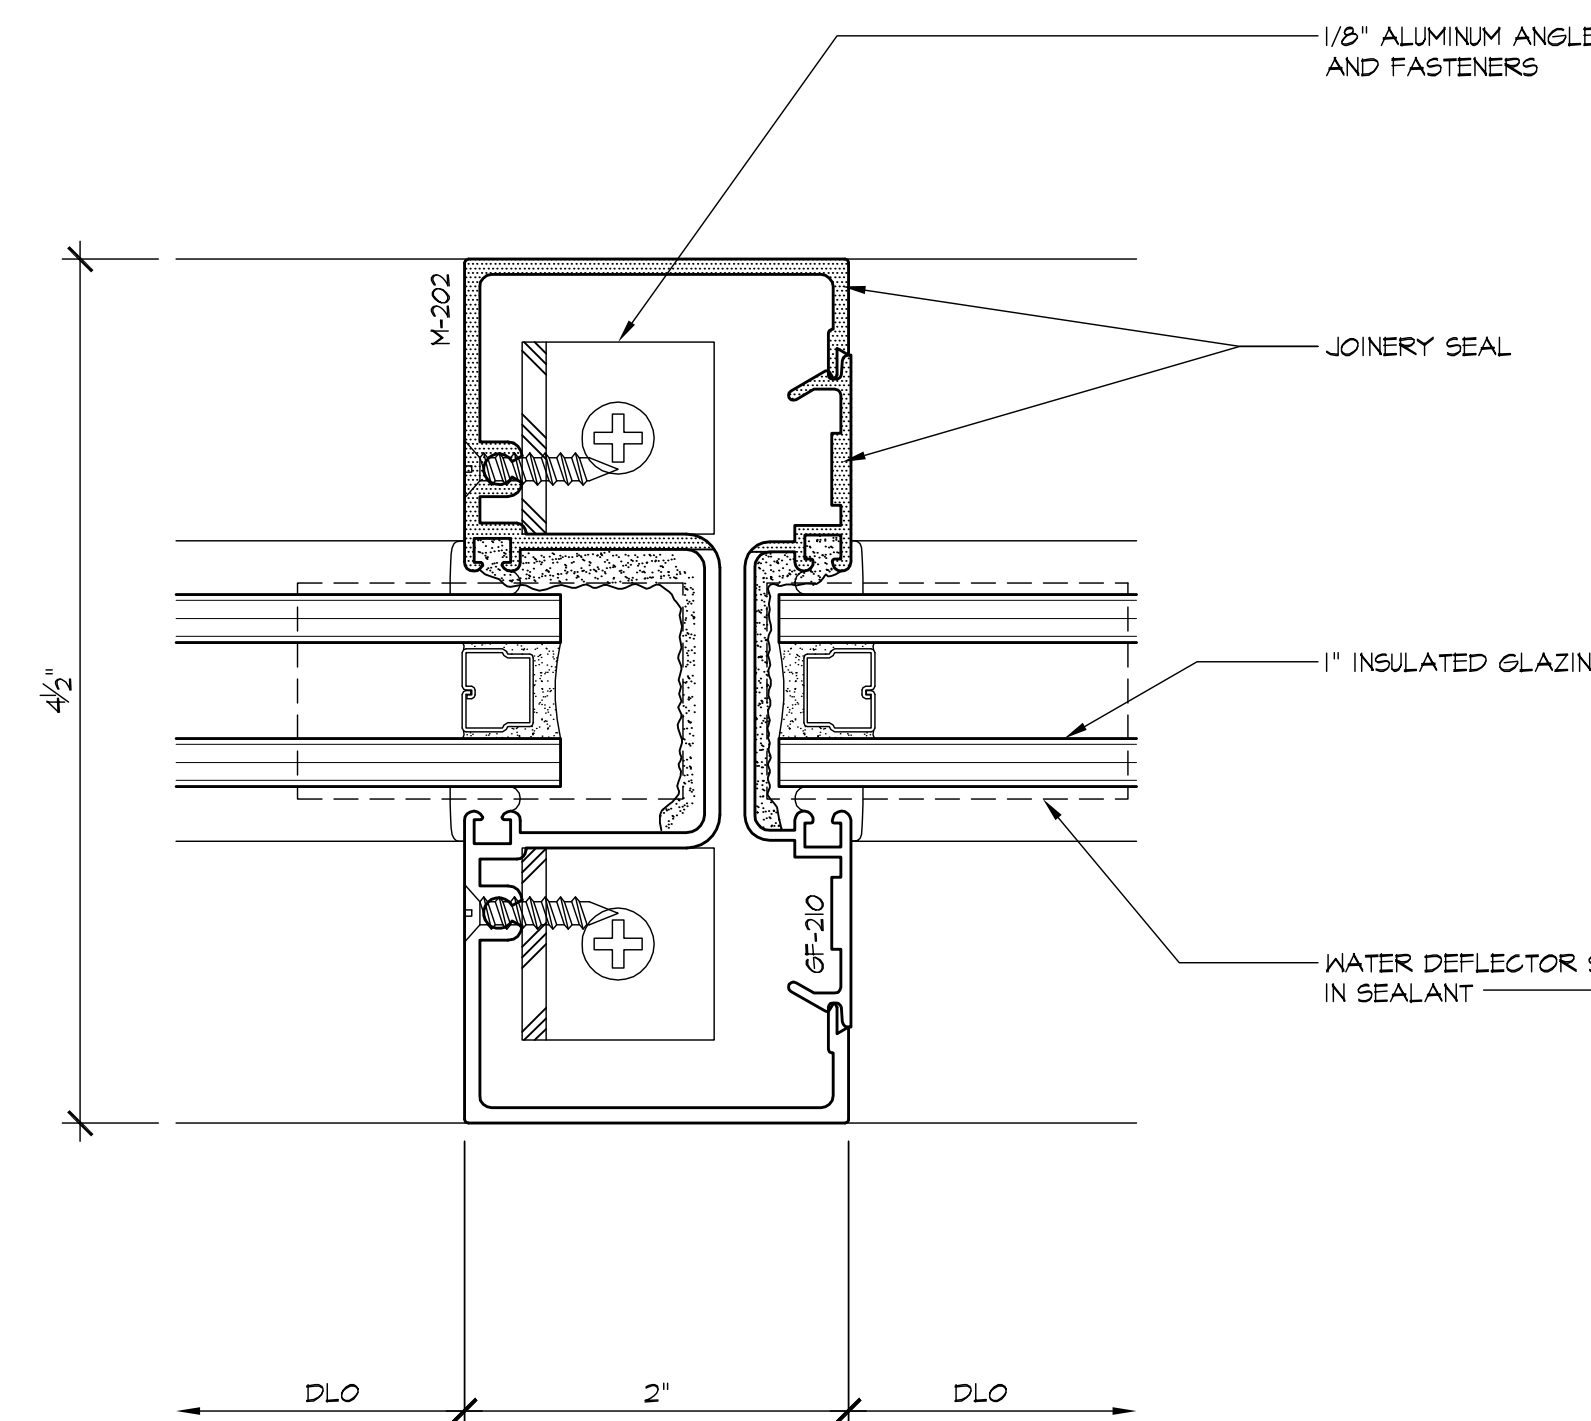

2 VERTICAL
503 ARCH'L: 8/A12.4 SIM.

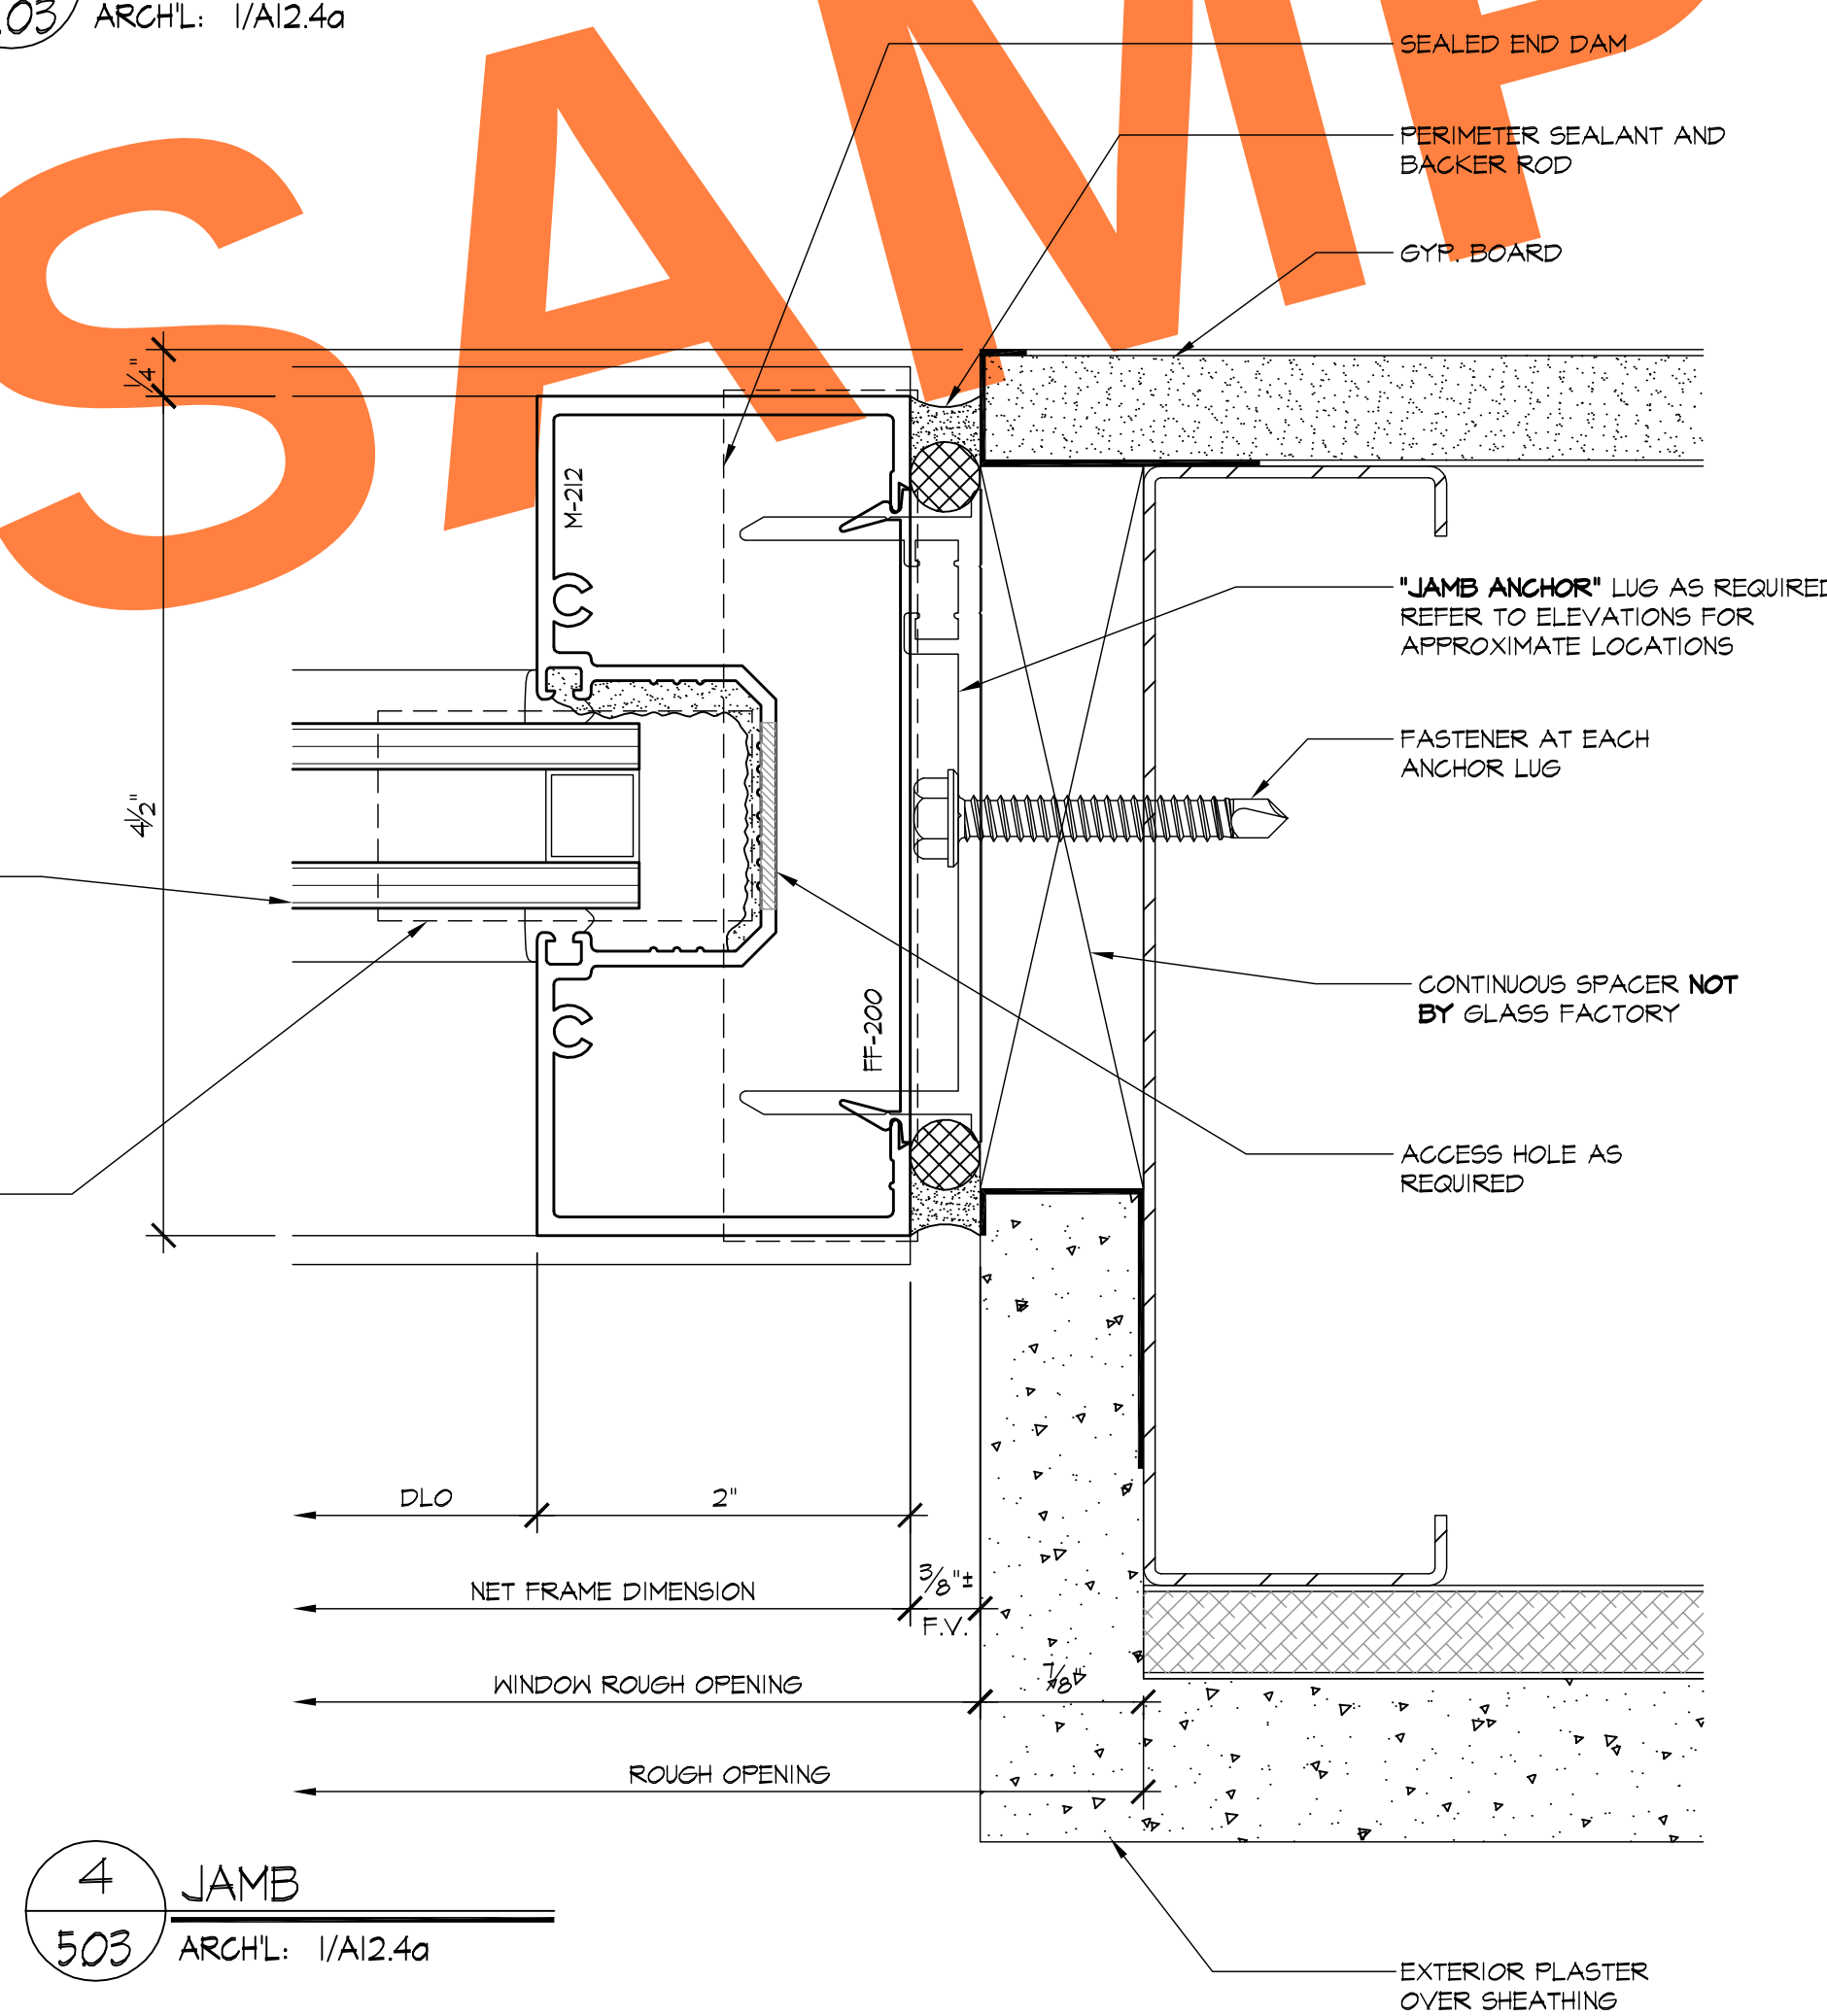

4 JAMB
503 ARCH'L: 1/A12.4a

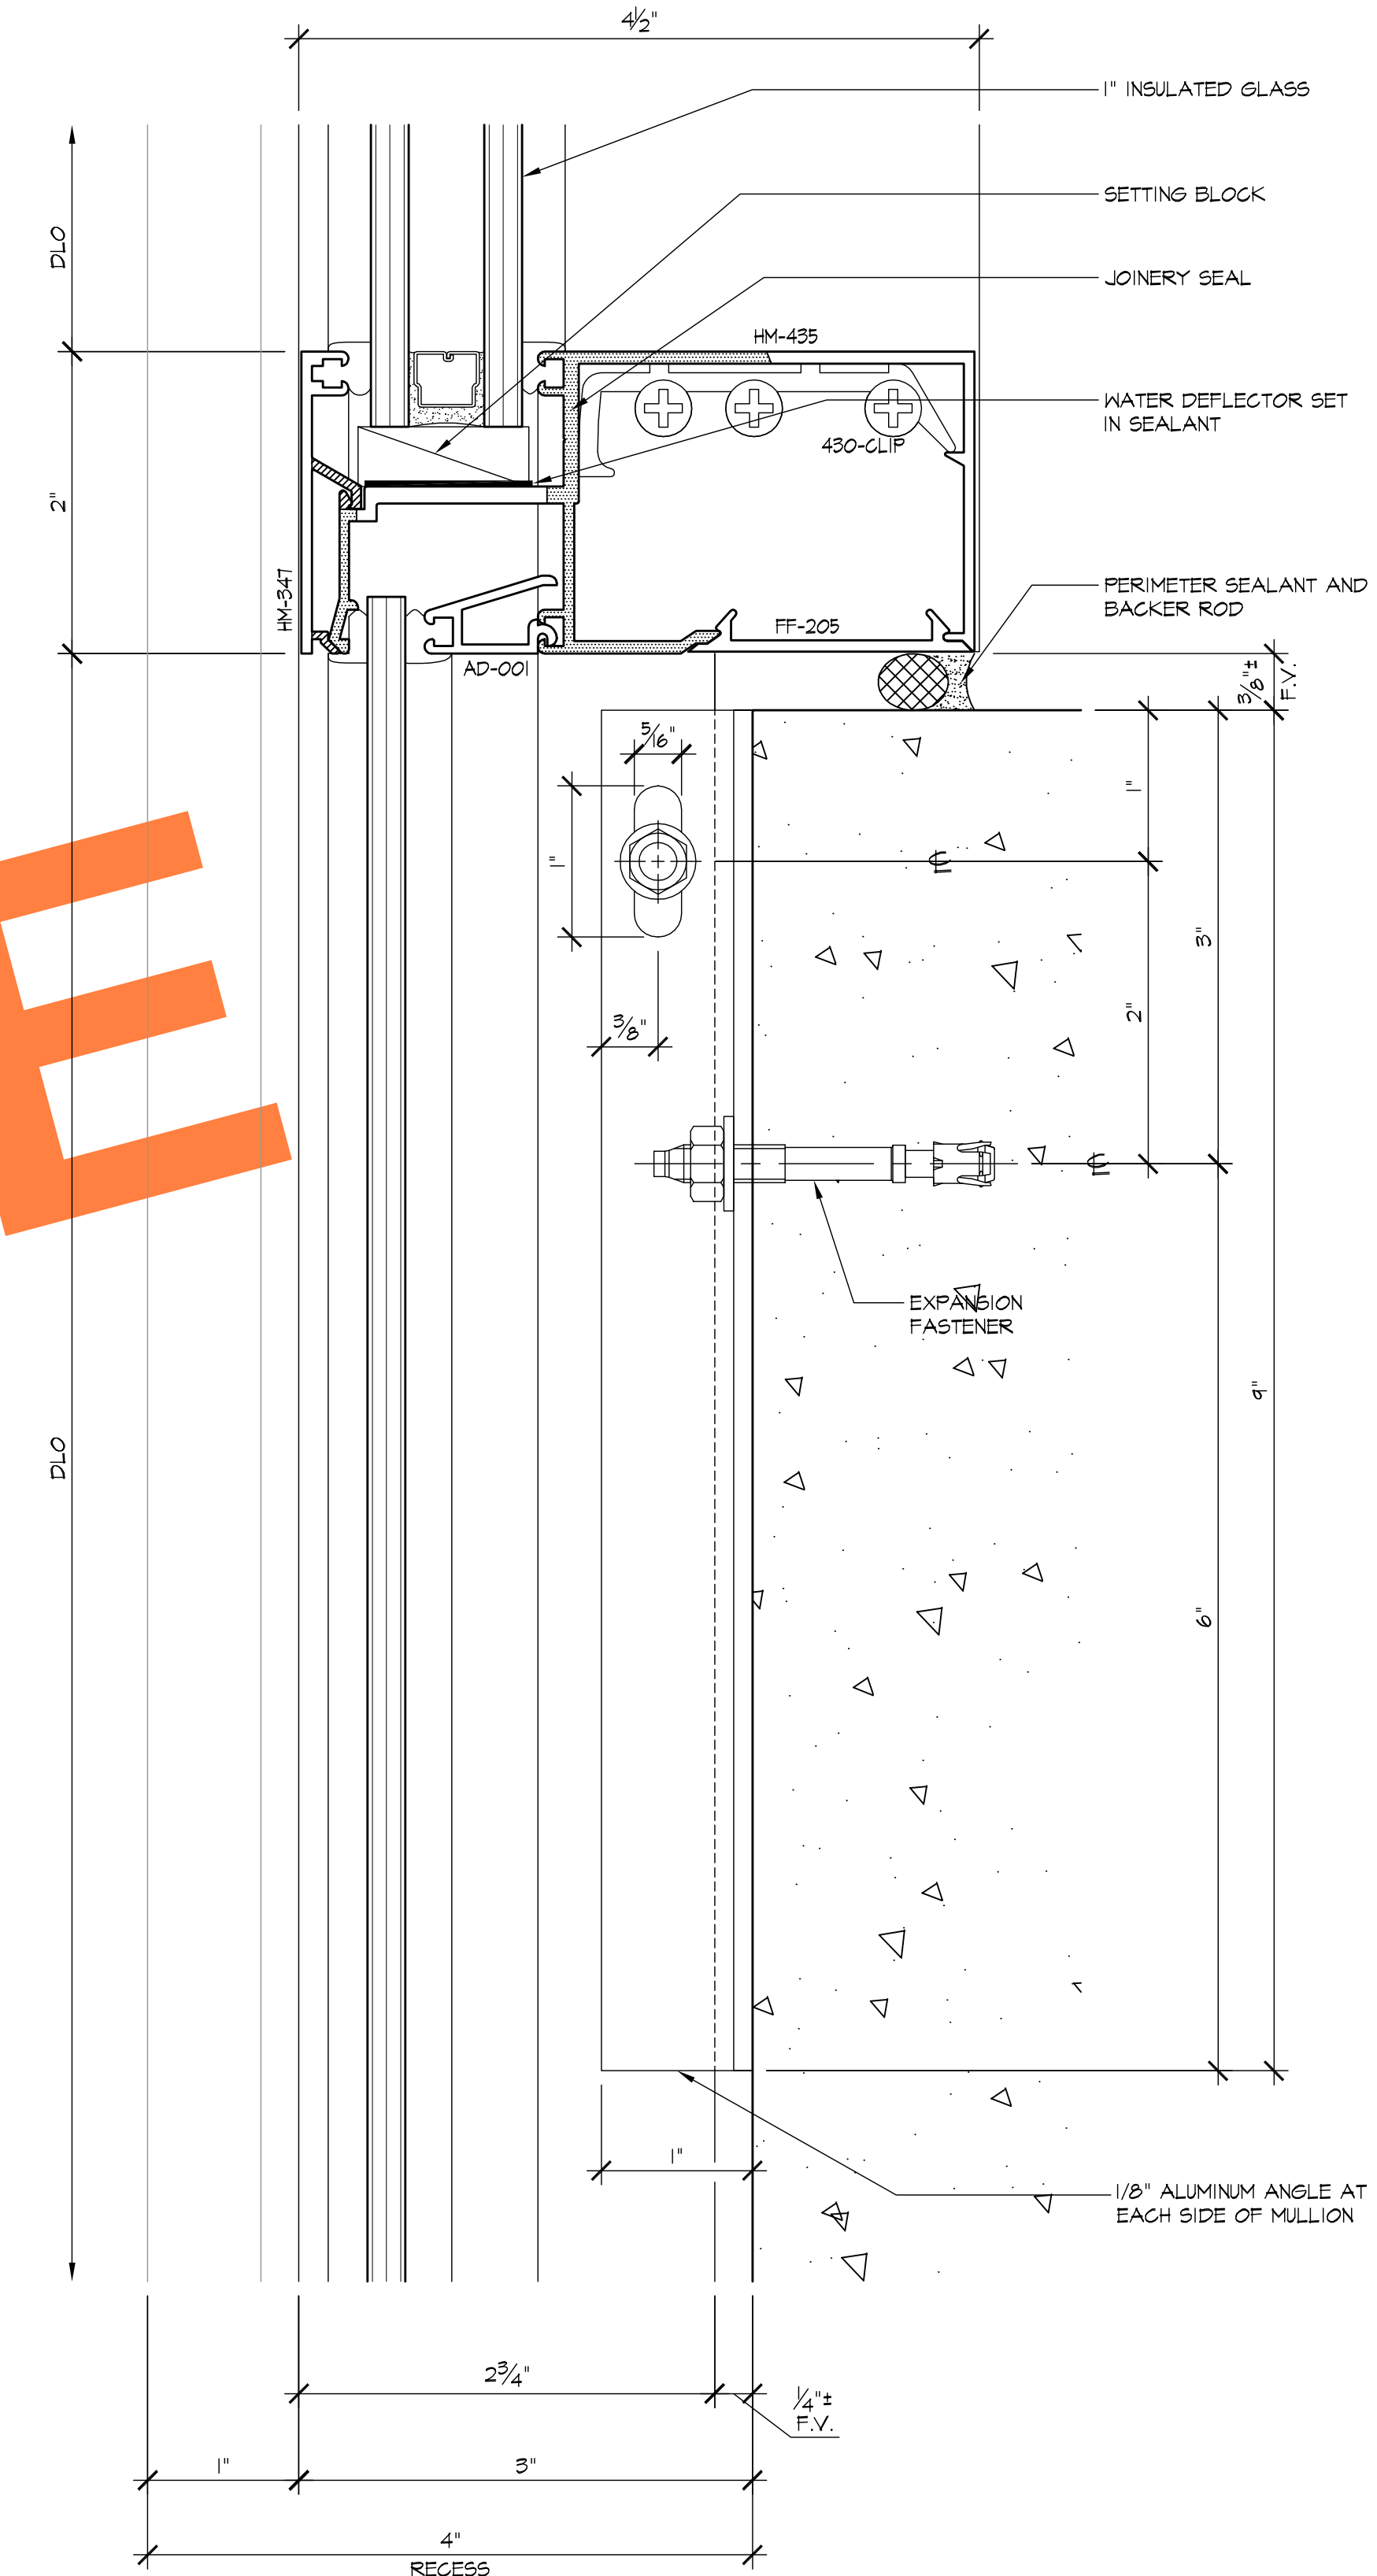

5 HORIZONTAL
503 ARCH'L: 19/A12.4


REVISIONS	BY
△	
△	
△	
△	
△	

BMR
DRAFTING SERVICE
SINCE 1988
23846 SUNNYMEAD BLVD.
SUITE #9
MORENO VALLEY, CA 92553
B: (951) 243-7814
F: (951) 243-7873


GLASS FACTORY
26383 BASE LINE
HIGHLAND, CA 92346

JOB NAME: INLAND REGIONAL CENTER BTS
ARCHITECT: WARE MALCOMB
SHEET DESCRIPTION: DETAILS
DATE: 10-30-08


SCALE: FULL
DRAWN: MAC/BMR
JOB NO: 068-08
SHEET NO:
503

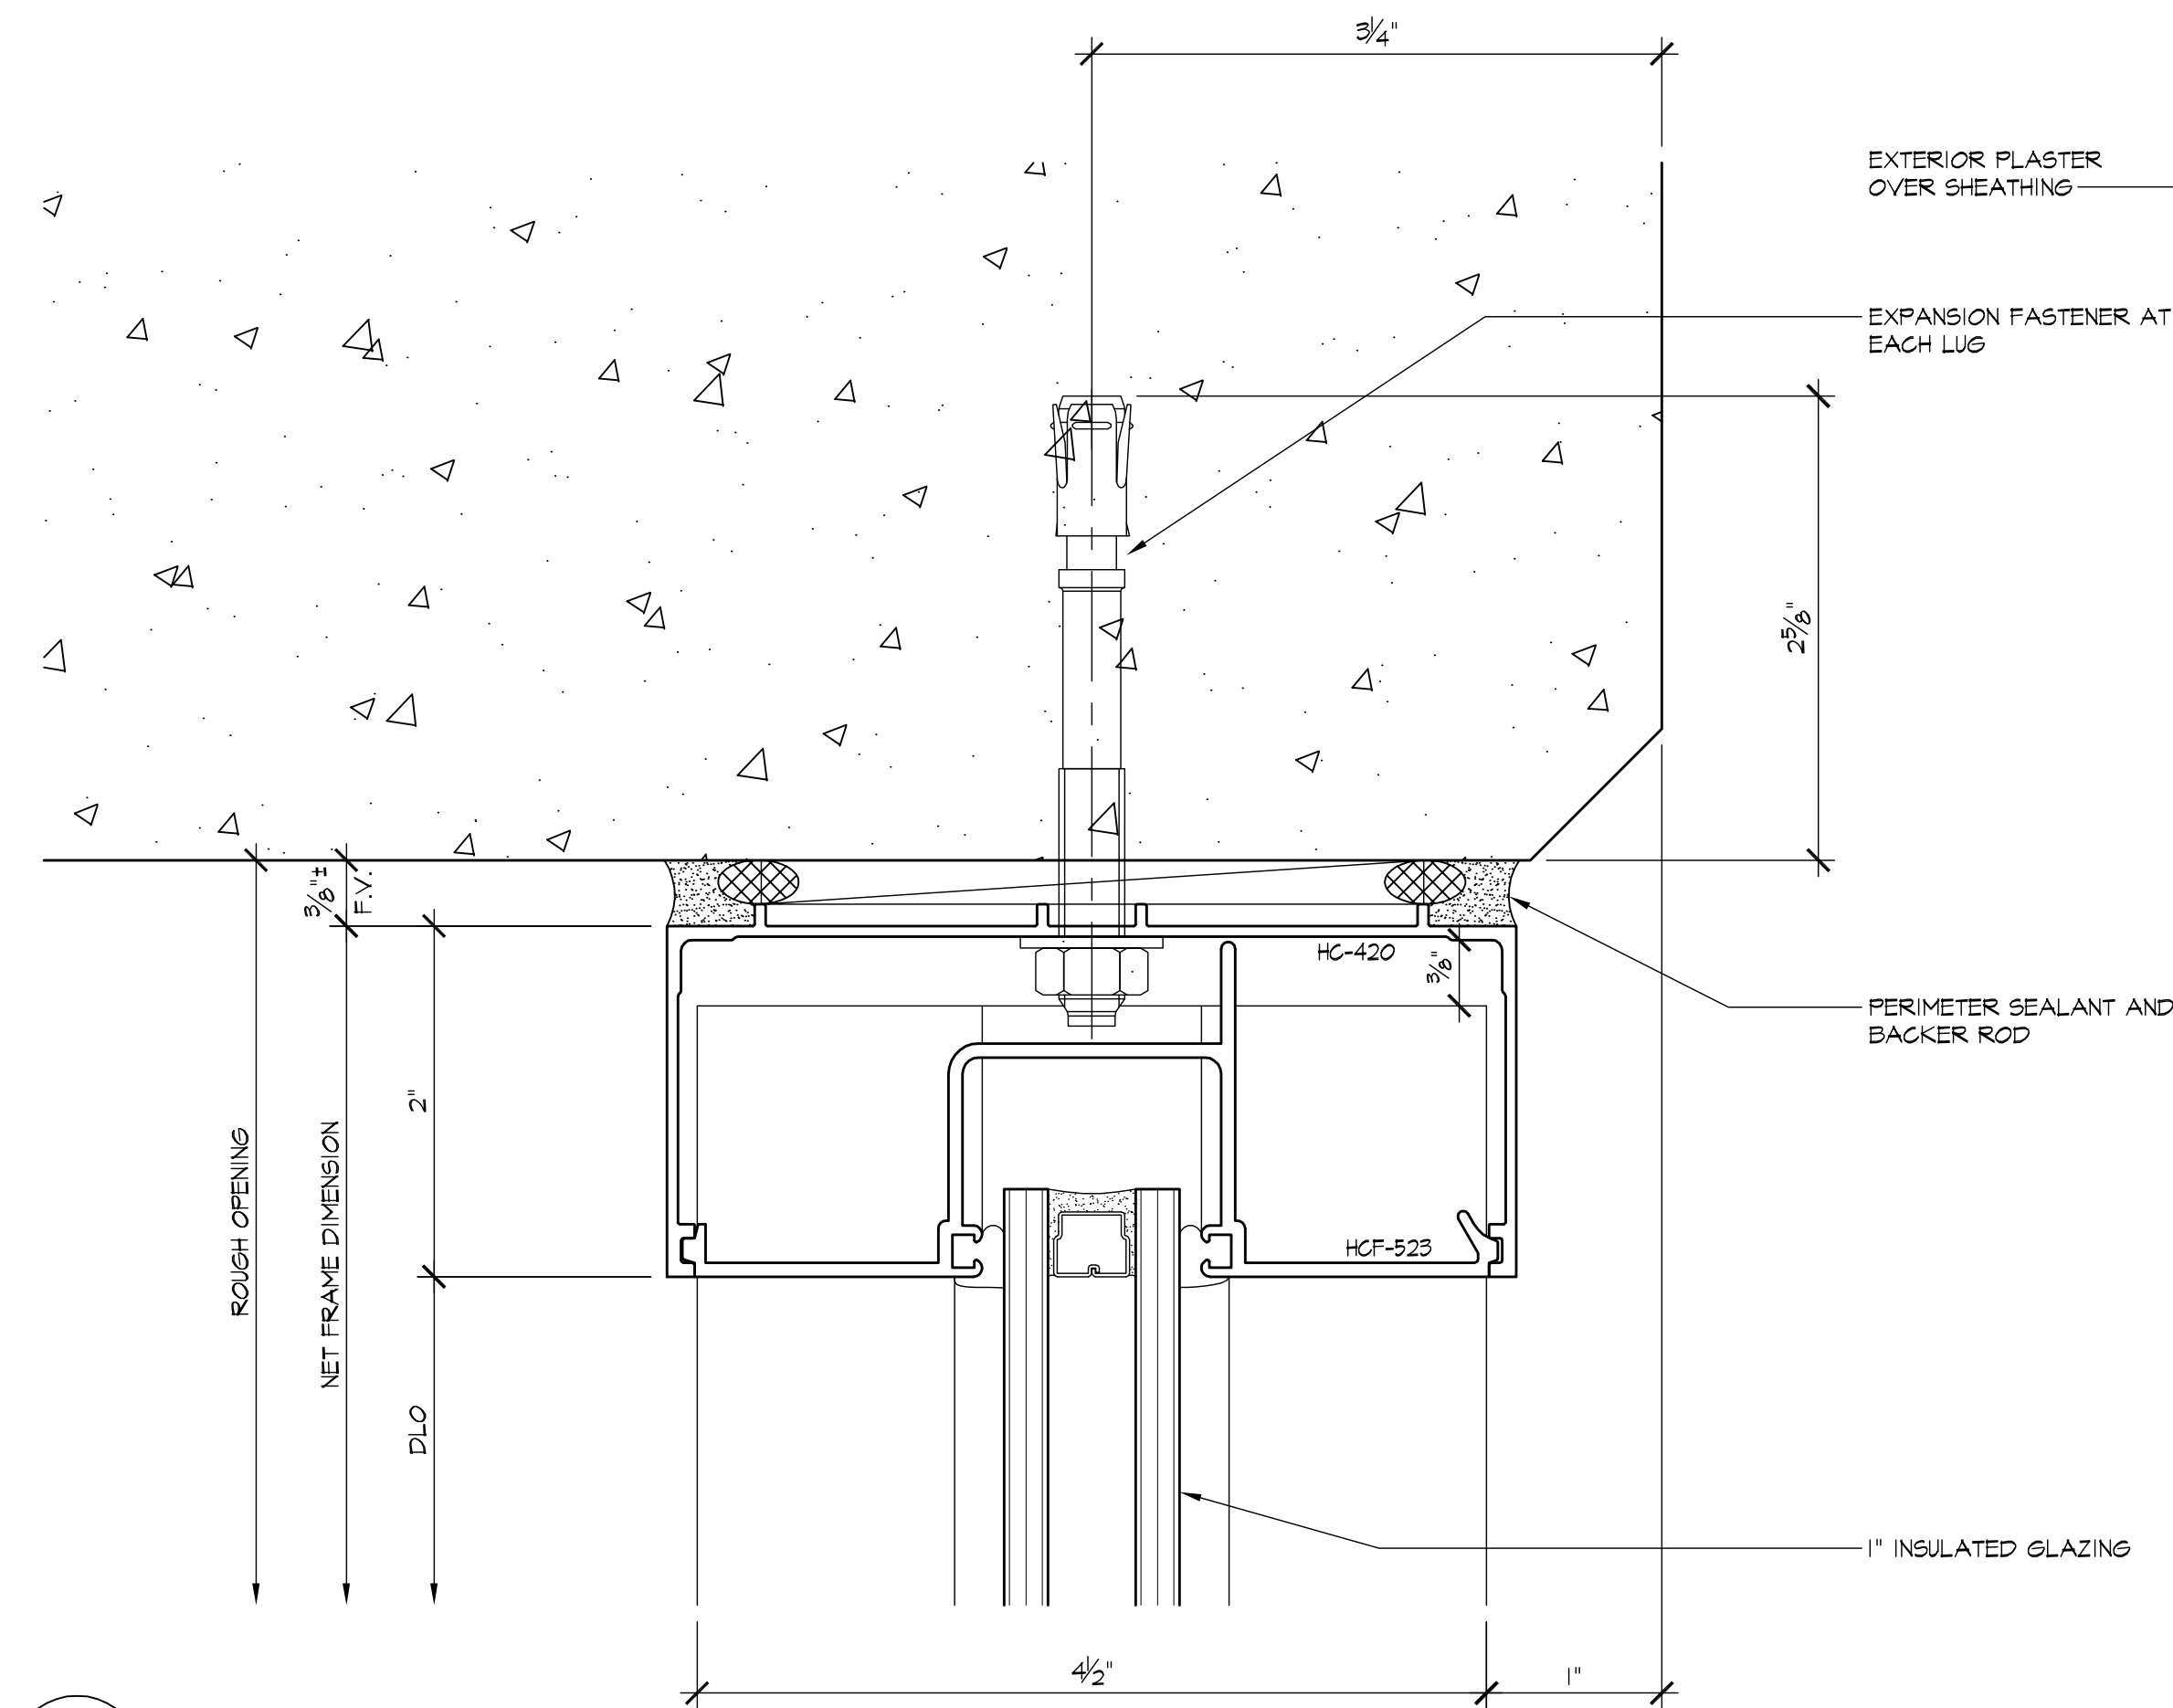


1 HEAD
504 ARCH'L: 2/AI2.4

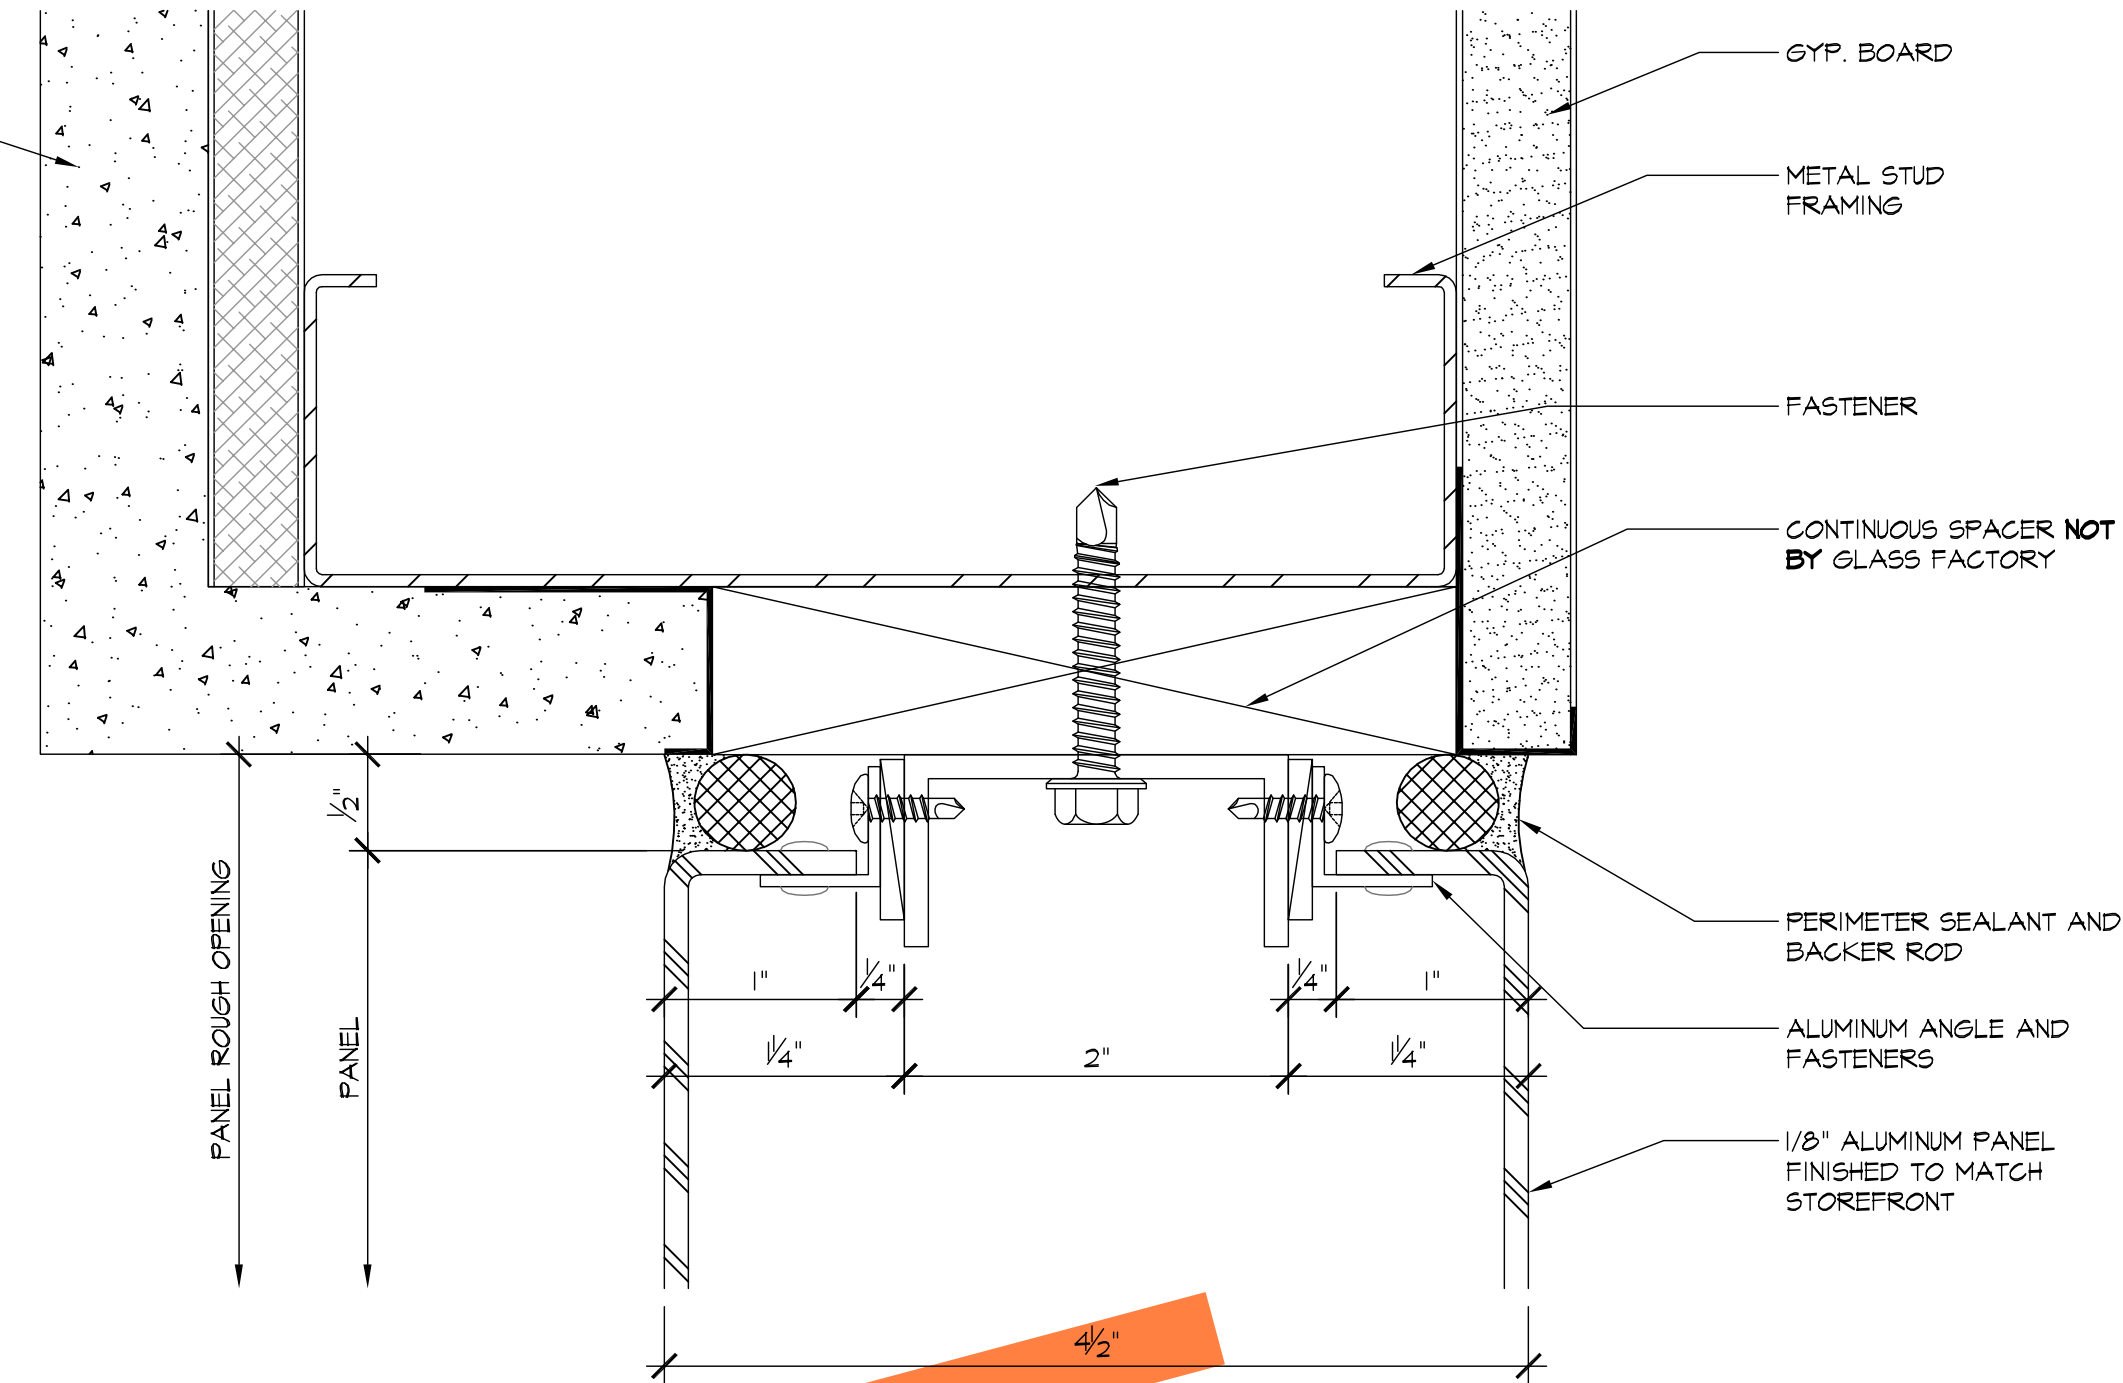

3 PANEL HEAD
5.04 ARCH'L: NONE

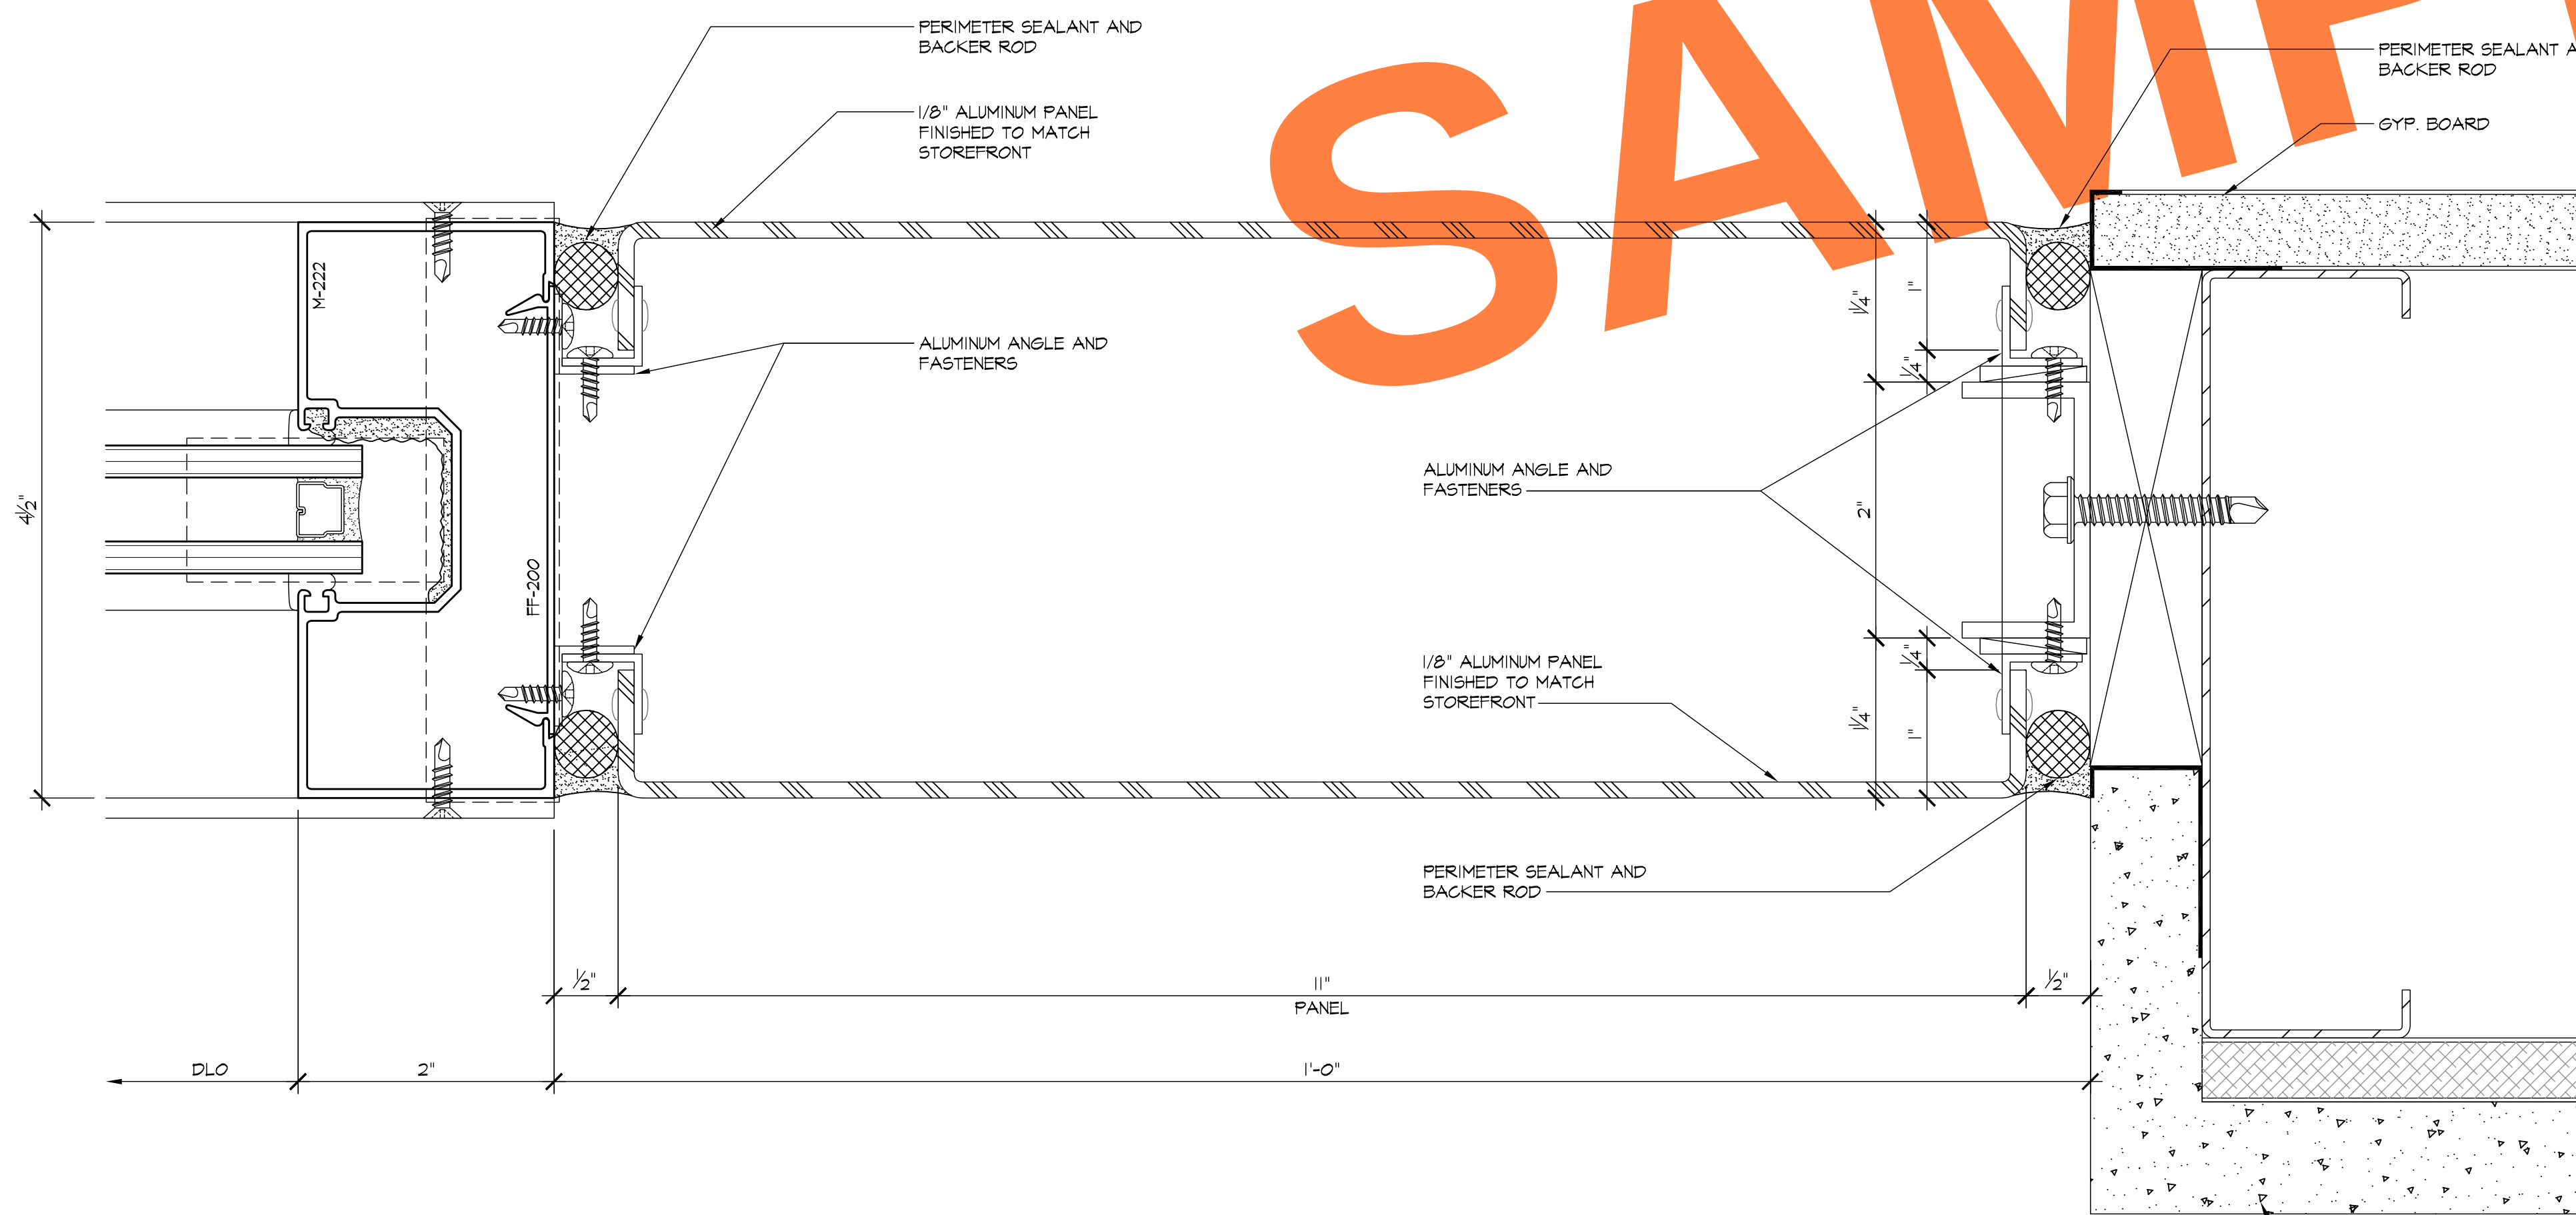

2 JAMB
504 ARCH'L: 5/AI2.4a

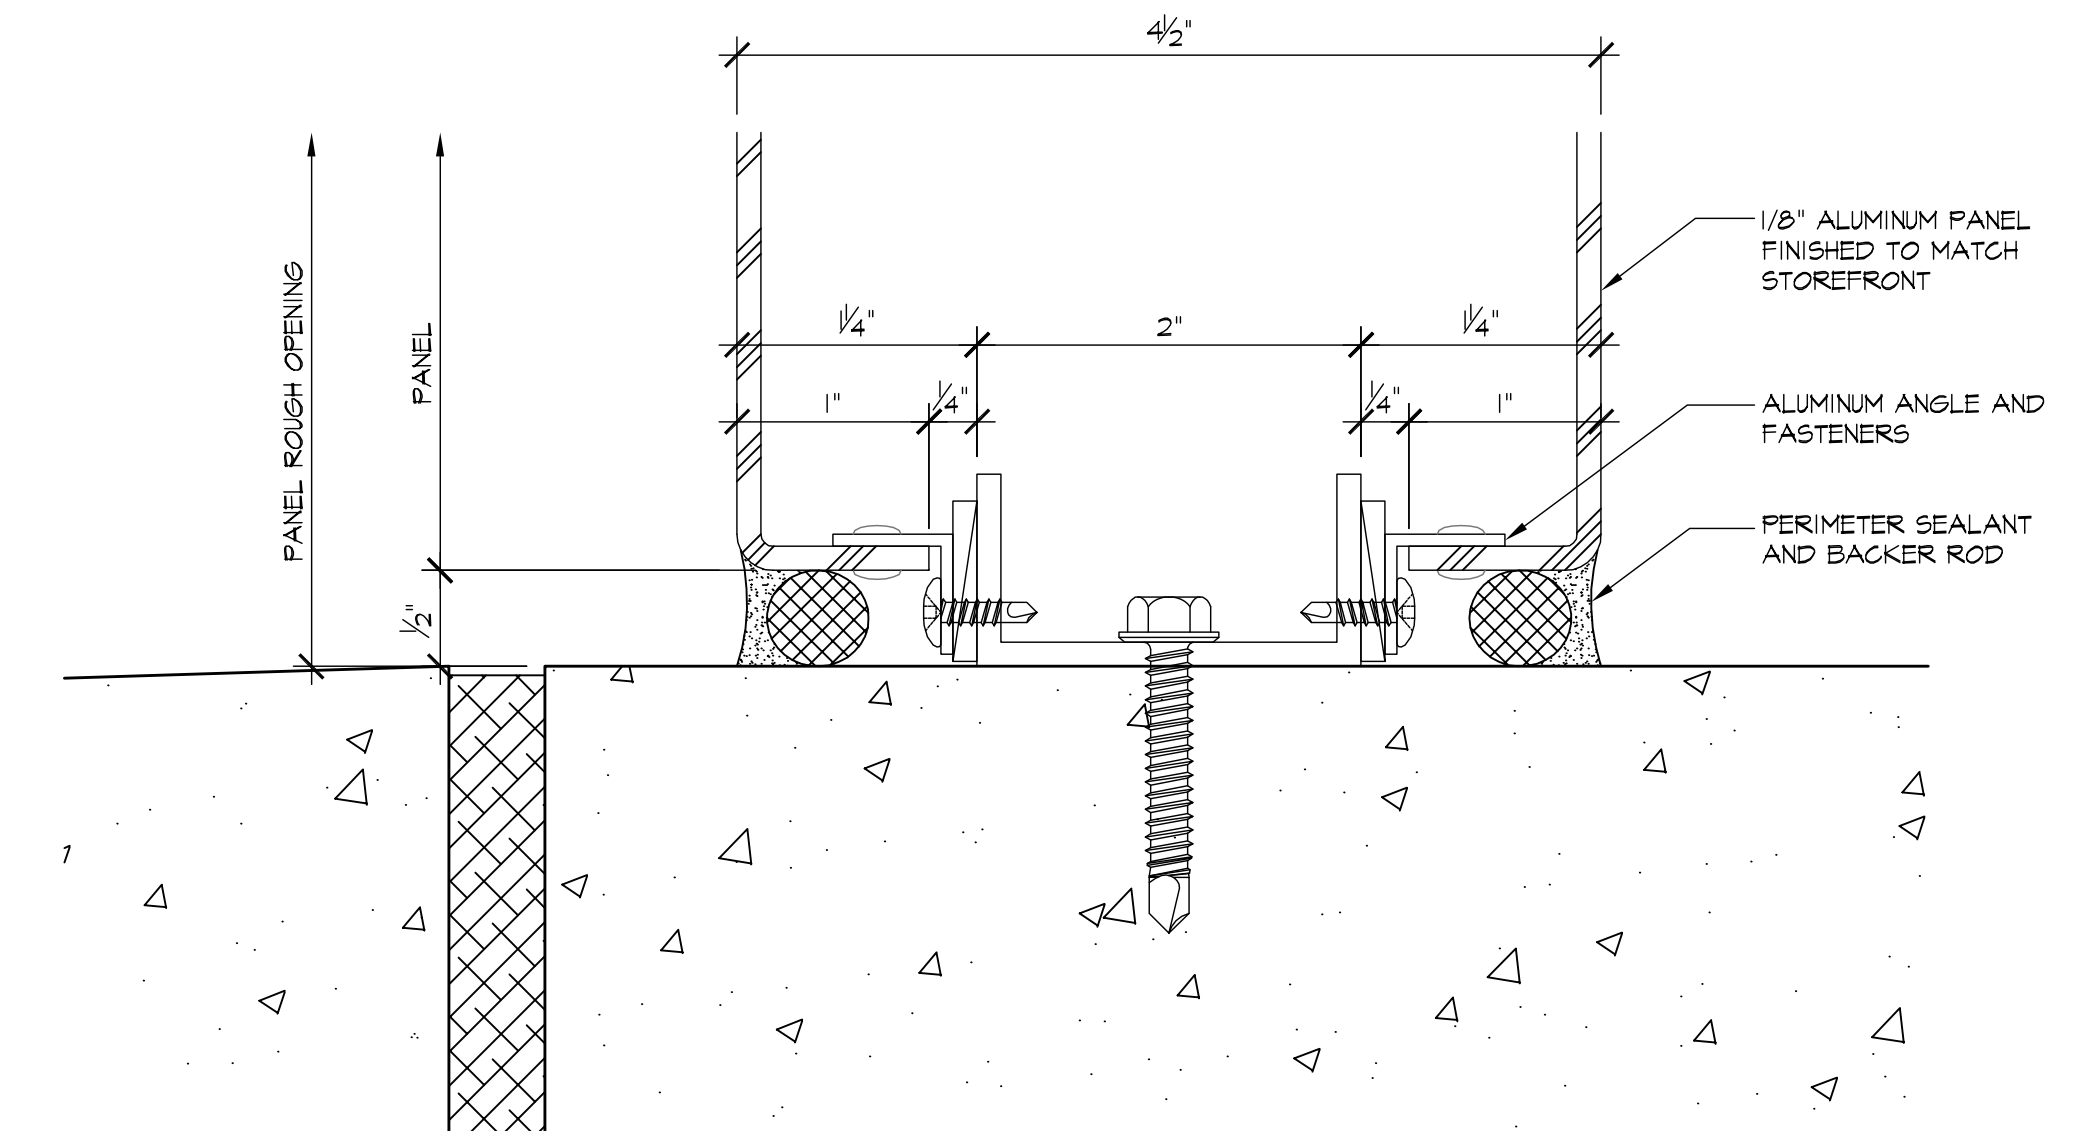

4 PANEL SILL
5.04 ARCH'L: NONE

REVISIONS	BY
△	
△	
△	
△	
△	


BMR
DRAFTING SERVICE
SINCE 1988
23846 SUNNYMEAD BLVD.
SUITE #9
MORENO VALLEY, CA 92553
B: (951) 243-7814
F: (951) 243-7873

GLASS FACTORY
26383 BASE LINE
HIGHLAND, CA 92346

JOB NAME: INLAND REGIONAL CENTER BTS
ARCHITECT: WARE MALCOMB
SHEET DESCRIPTION: DETAILS

DATE: 10-30-08
SCALE: FULL
DRAWN: MAC/BMR
JOB NO: 068-08
SHEET NO:

5.04

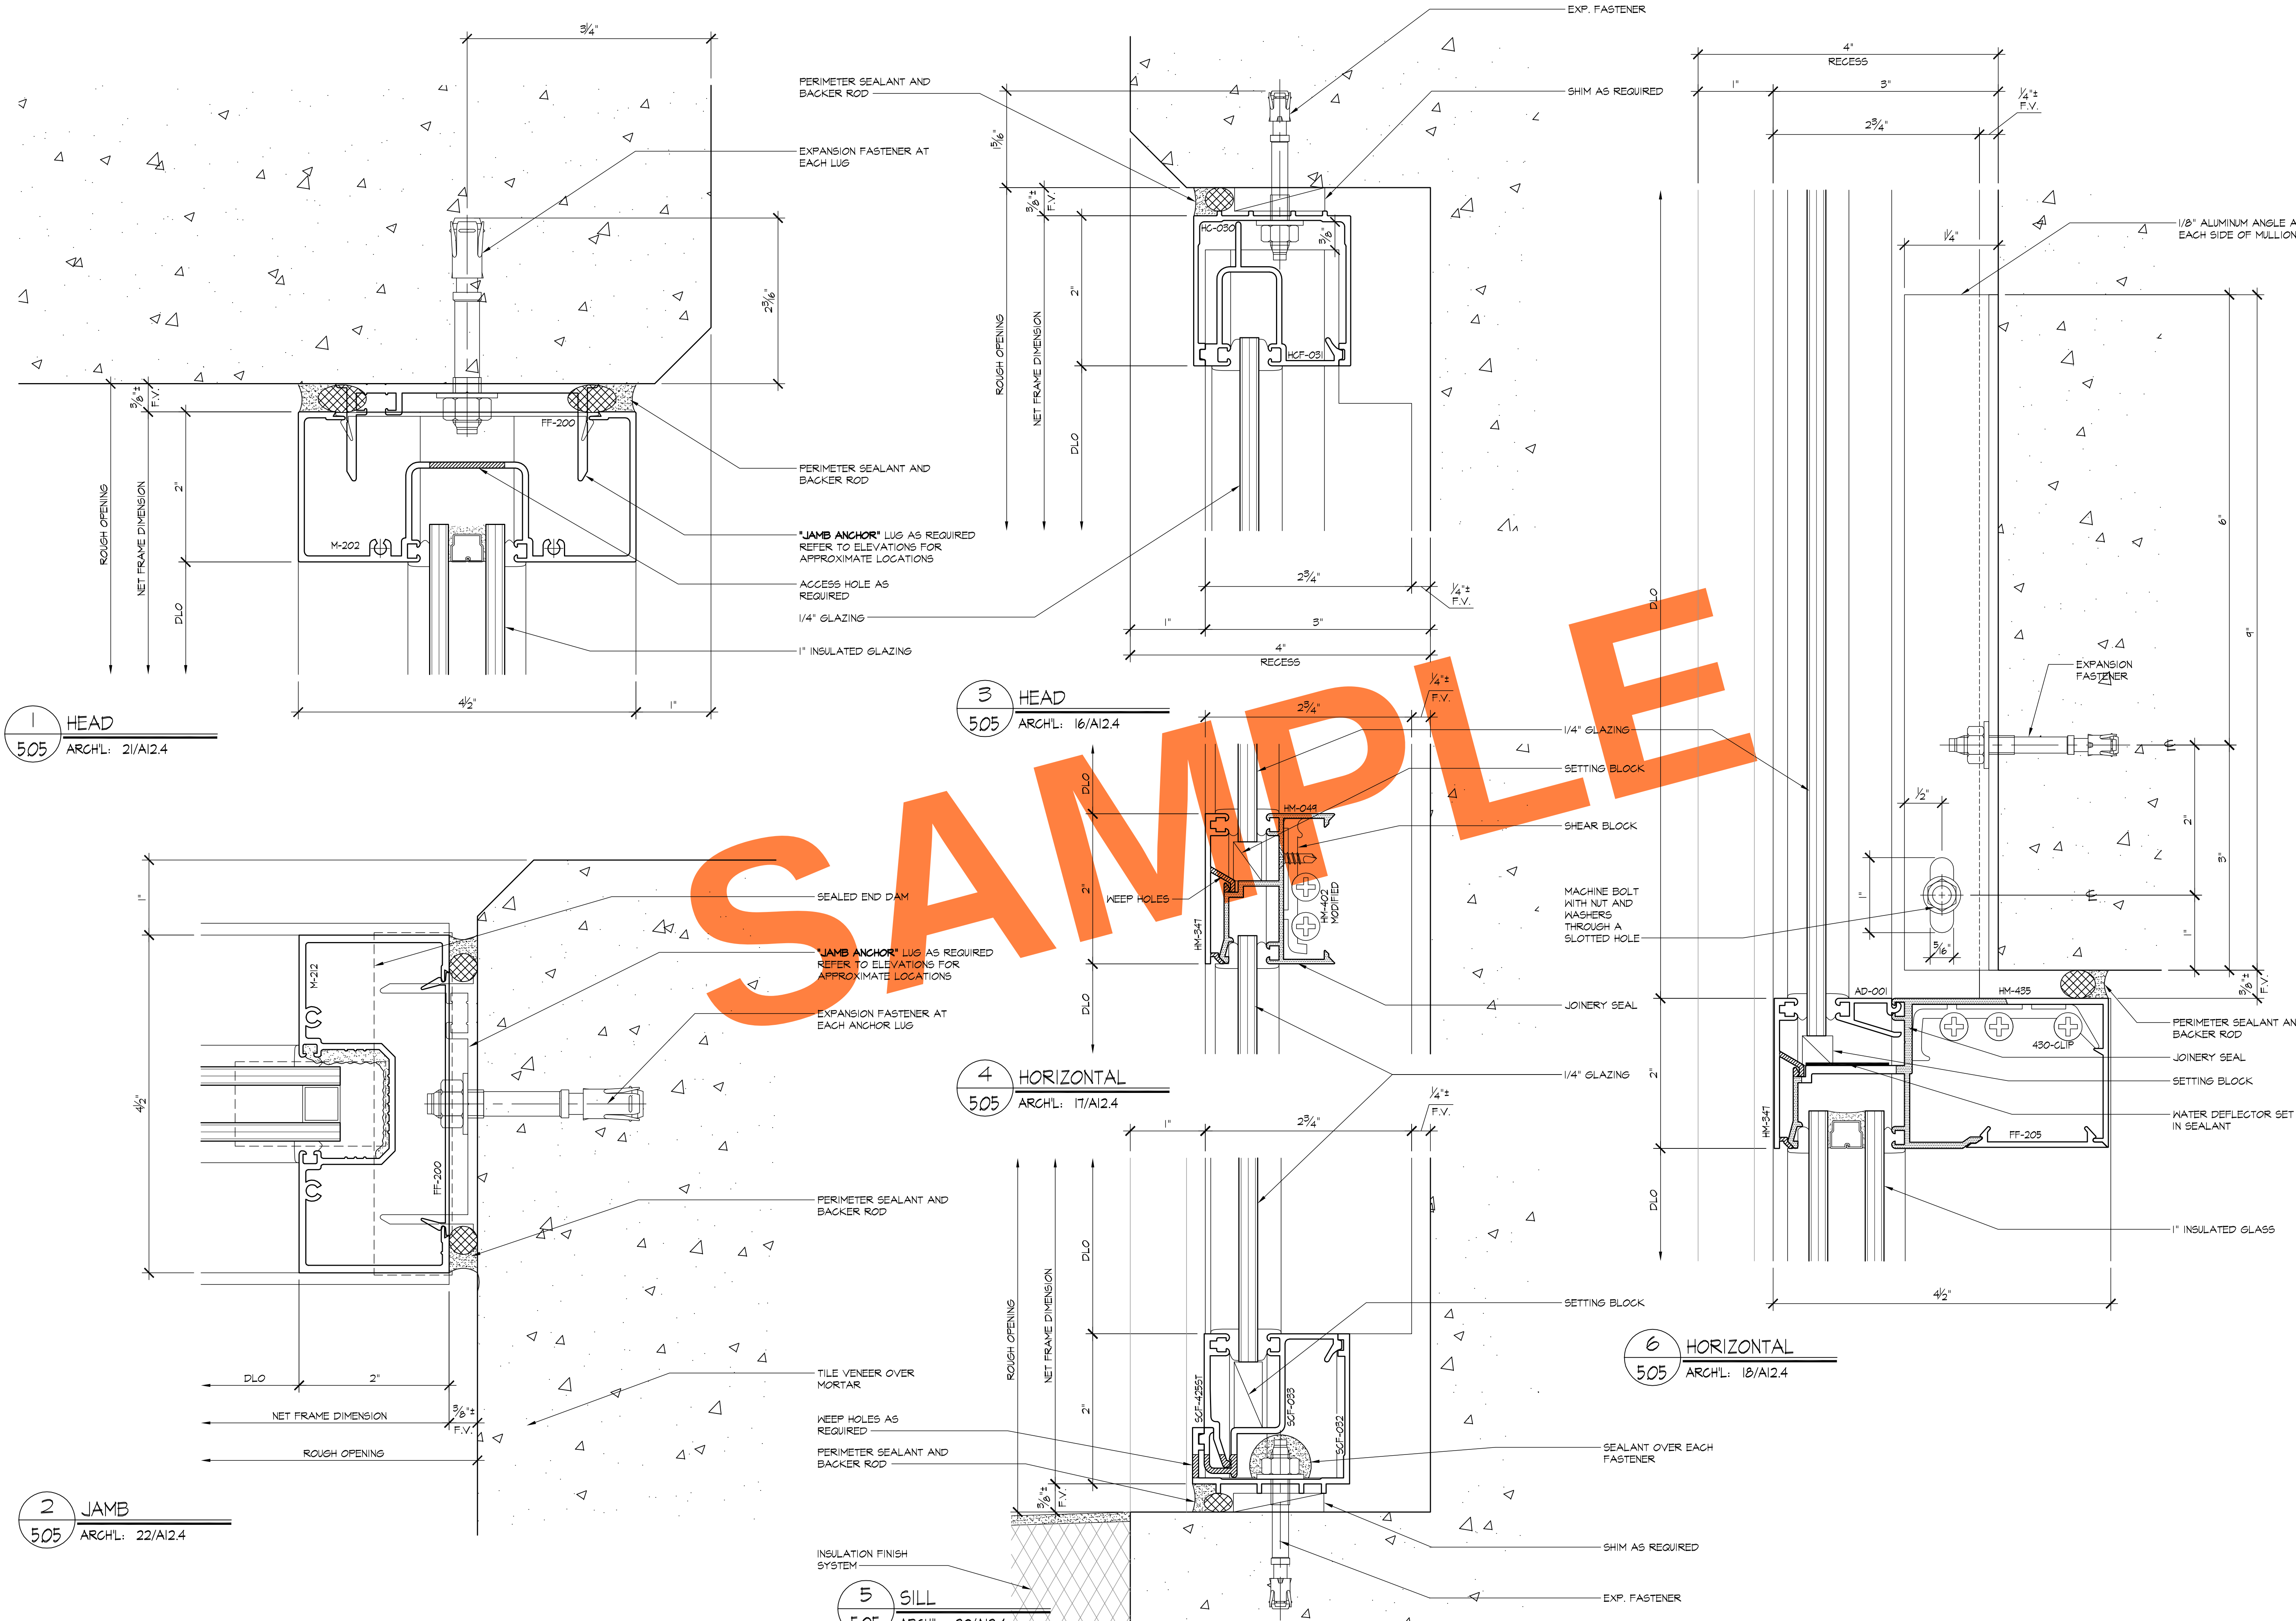

1 HEAD
505 ARCH'L: 21/A12.4

3 HEAD
505 ARCH'L: 16/A12.4

2 JAMB
505 ARCH'L: 22/A12.4

4 HORIZONTAL
505 ARCH'L: 17/A12.4

6 HORIZONTAL
505 ARCH'L: 18/A12.4




5 SILL
505 ARCH'L: 20/A12.4

REVISIONS	BY

BMR
DRAFTING SERVICE
SINCE 1988
23846 SUNNMEAD BLVD.
SUITE 80
MORENO VALLEY, CA 92553
P: (951) 243-7814
F: (951) 243-7873

GLASS FACTORY
26383 BASE LINE
HIGHLAND, CA 92346




JOB NAME:	INLAND REGIONAL CENTER BTS
ARCHITECT:	WARE MALCOMB
SHEET DESCRIPTION:	DETAILS
DATE:	10-30-08
SCALE:	FULL
DRAWN:	MAG/BMR
JOB NO:	068-08
SHEET NO:	5.05

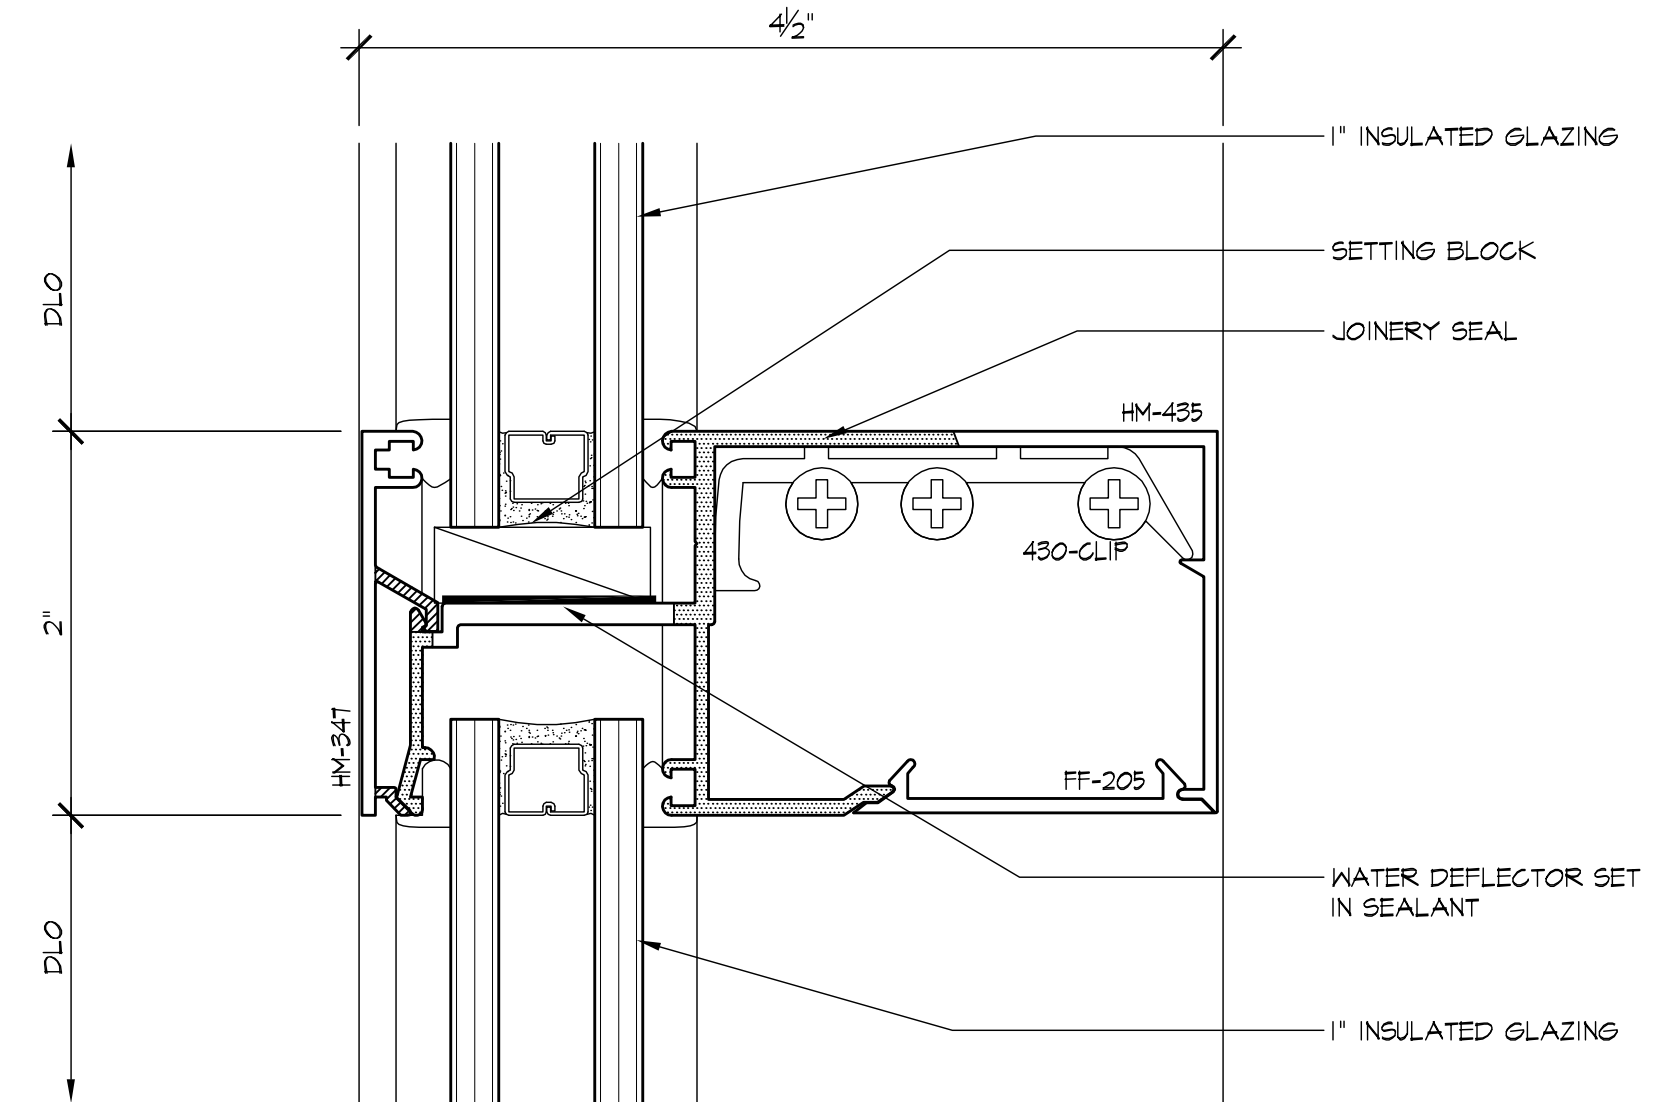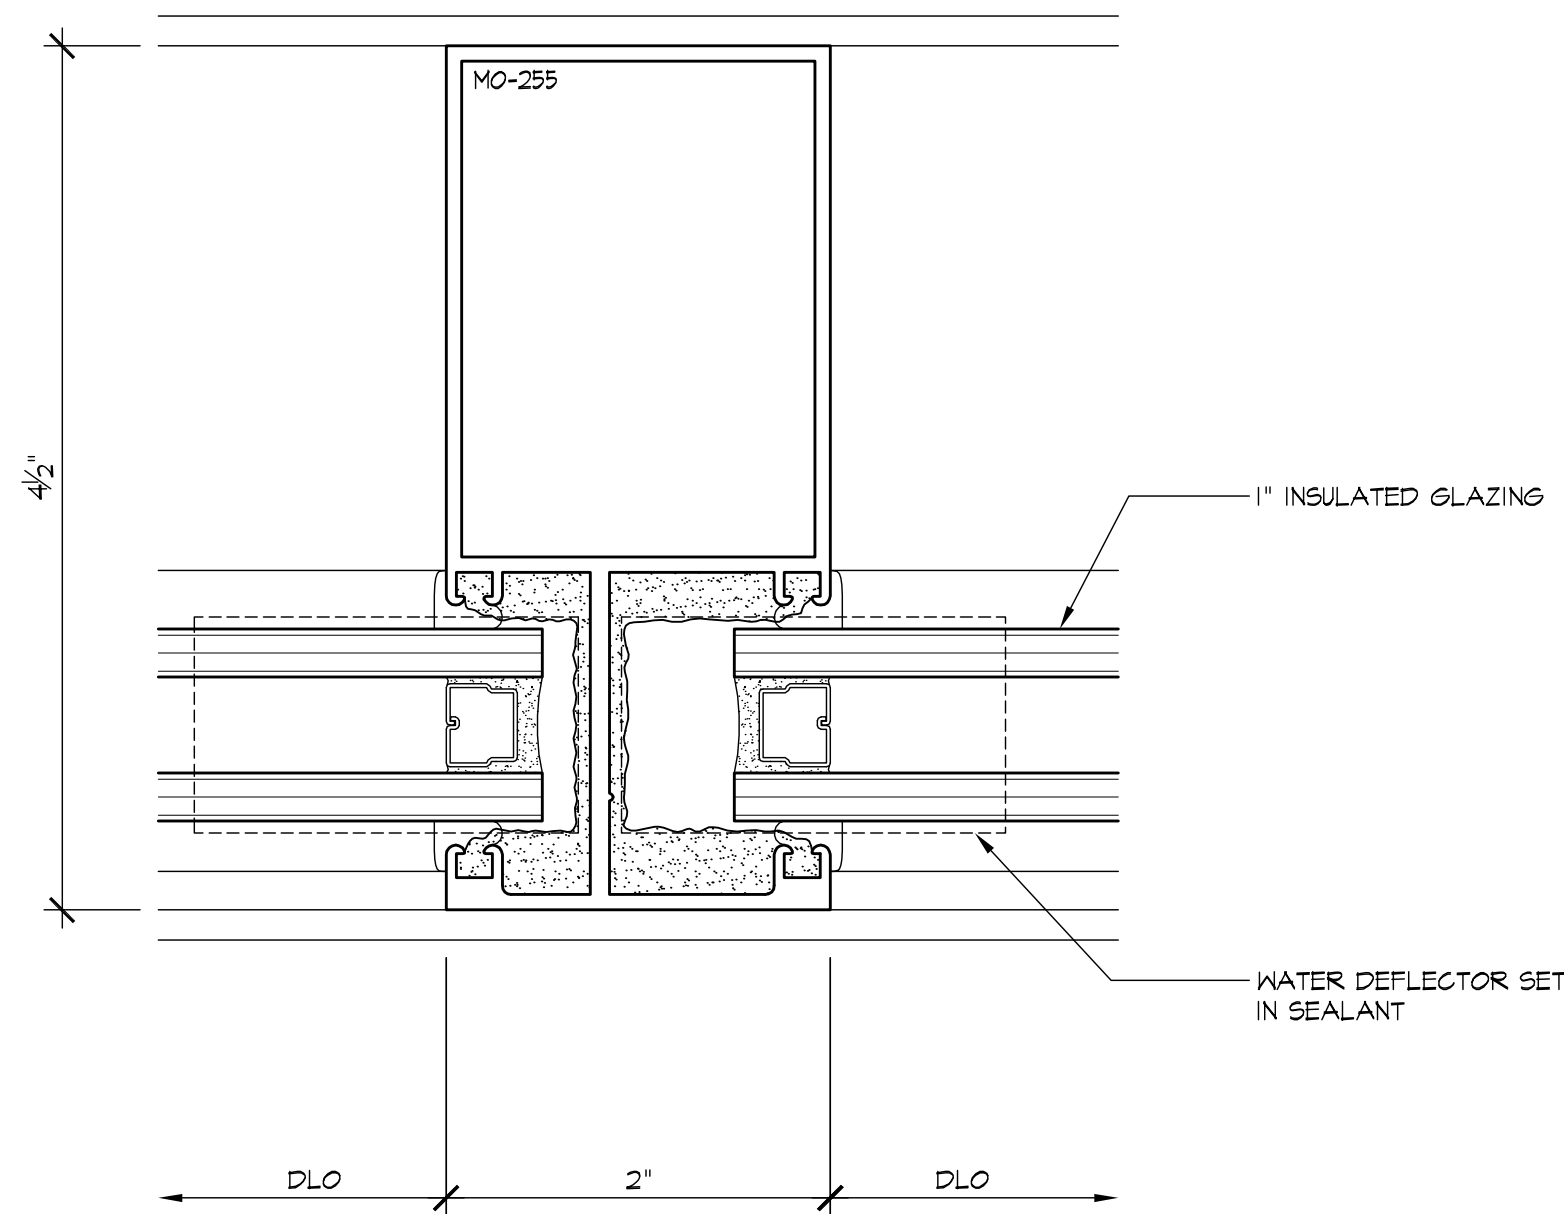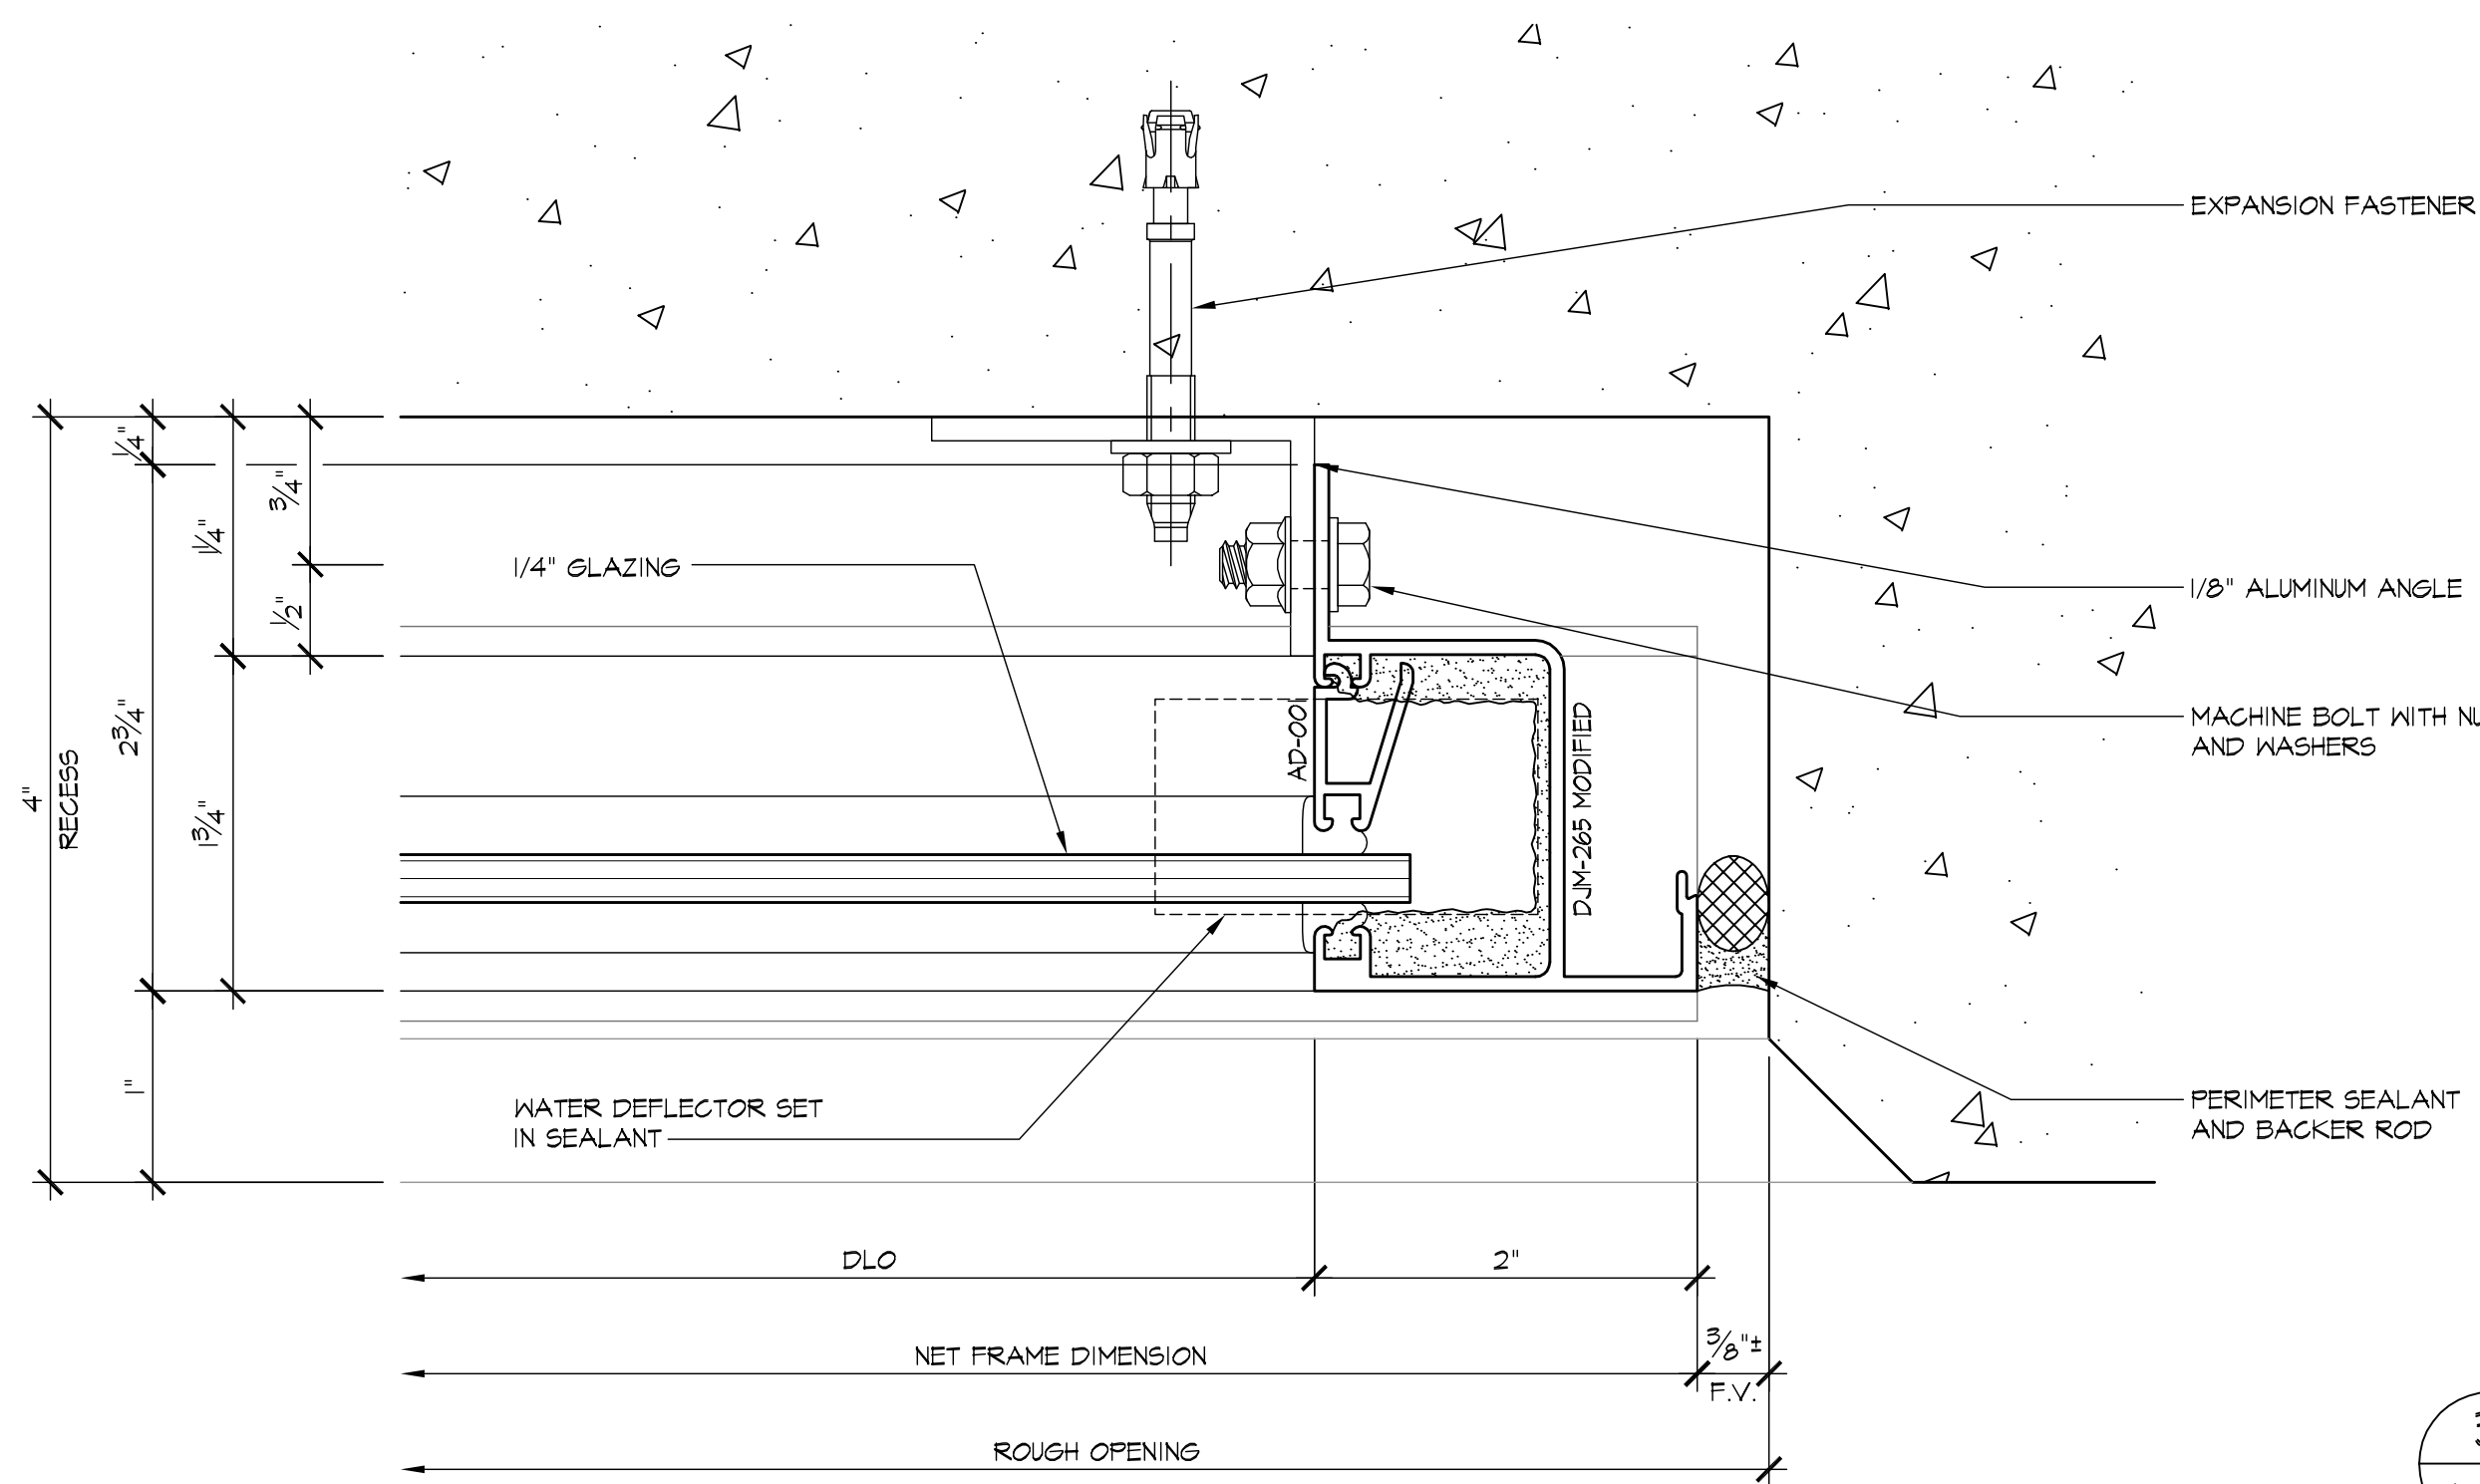

1 JAMB
5.06 ARCH'L: 16/A12.4

3 VERTICAL
5.06 ARCH'L: 14/A12.4

5 HORIZONTAL
5.06 ARCH'L: 14/A12.4

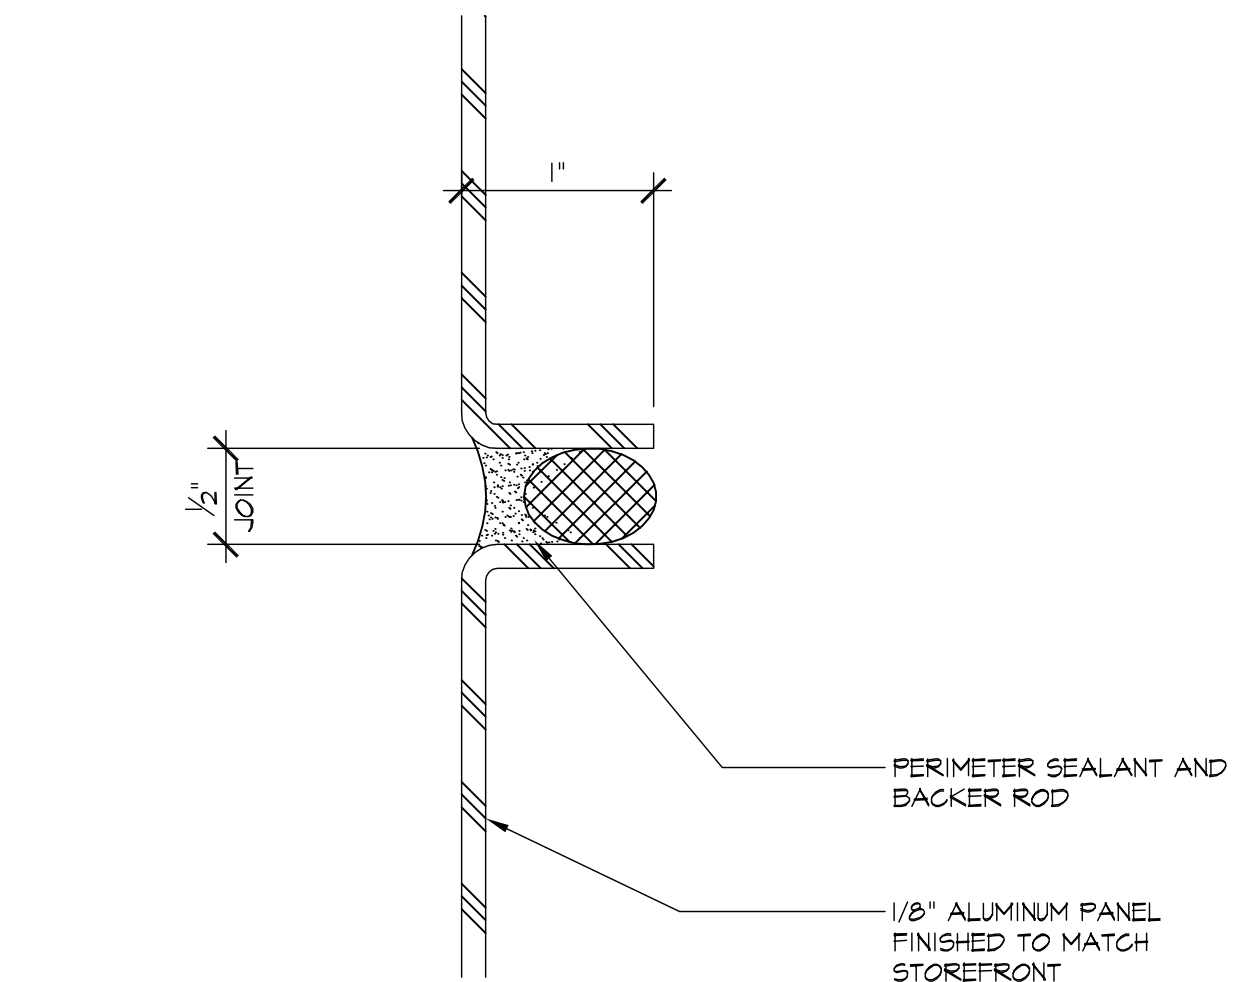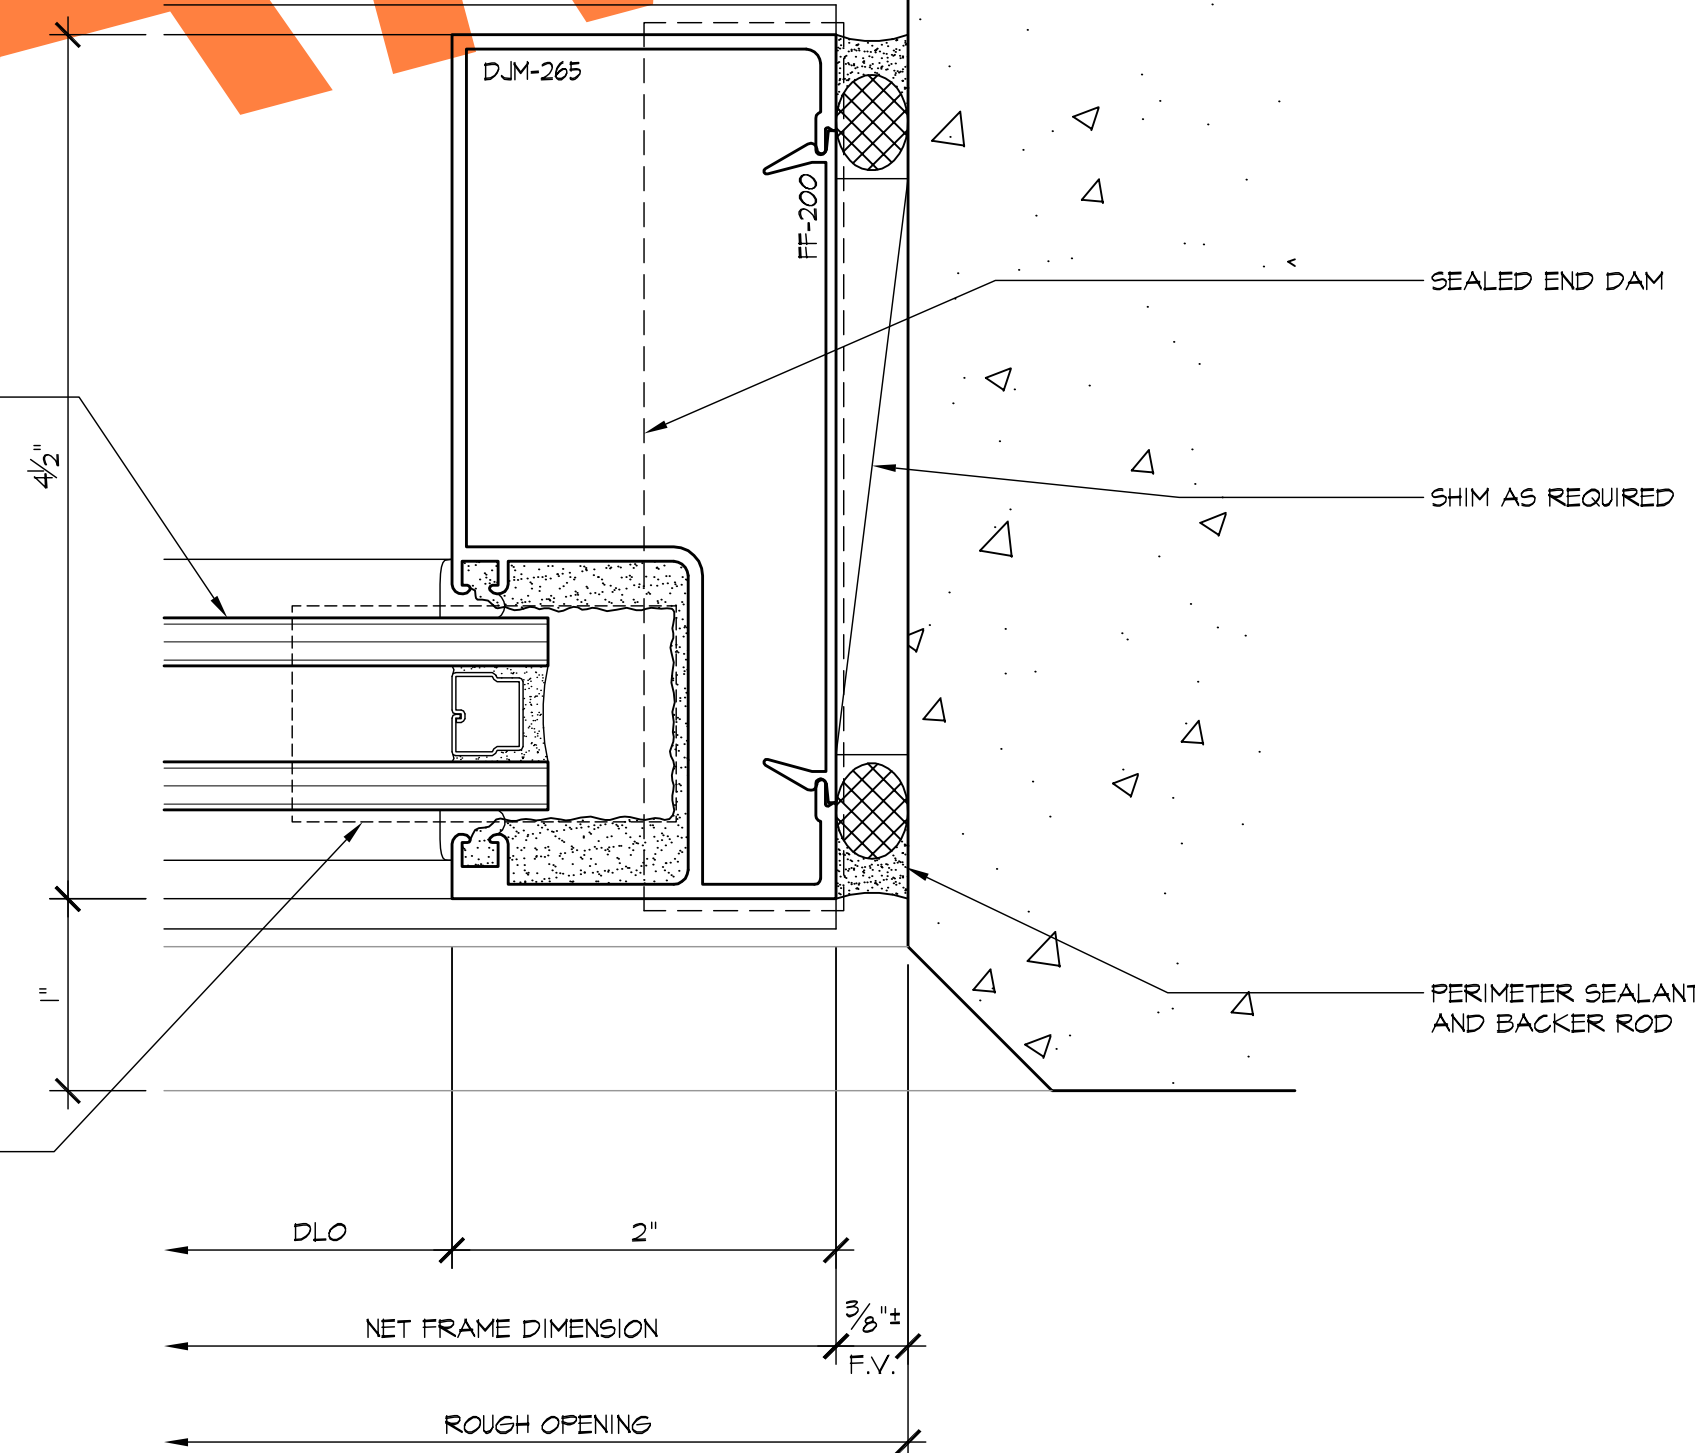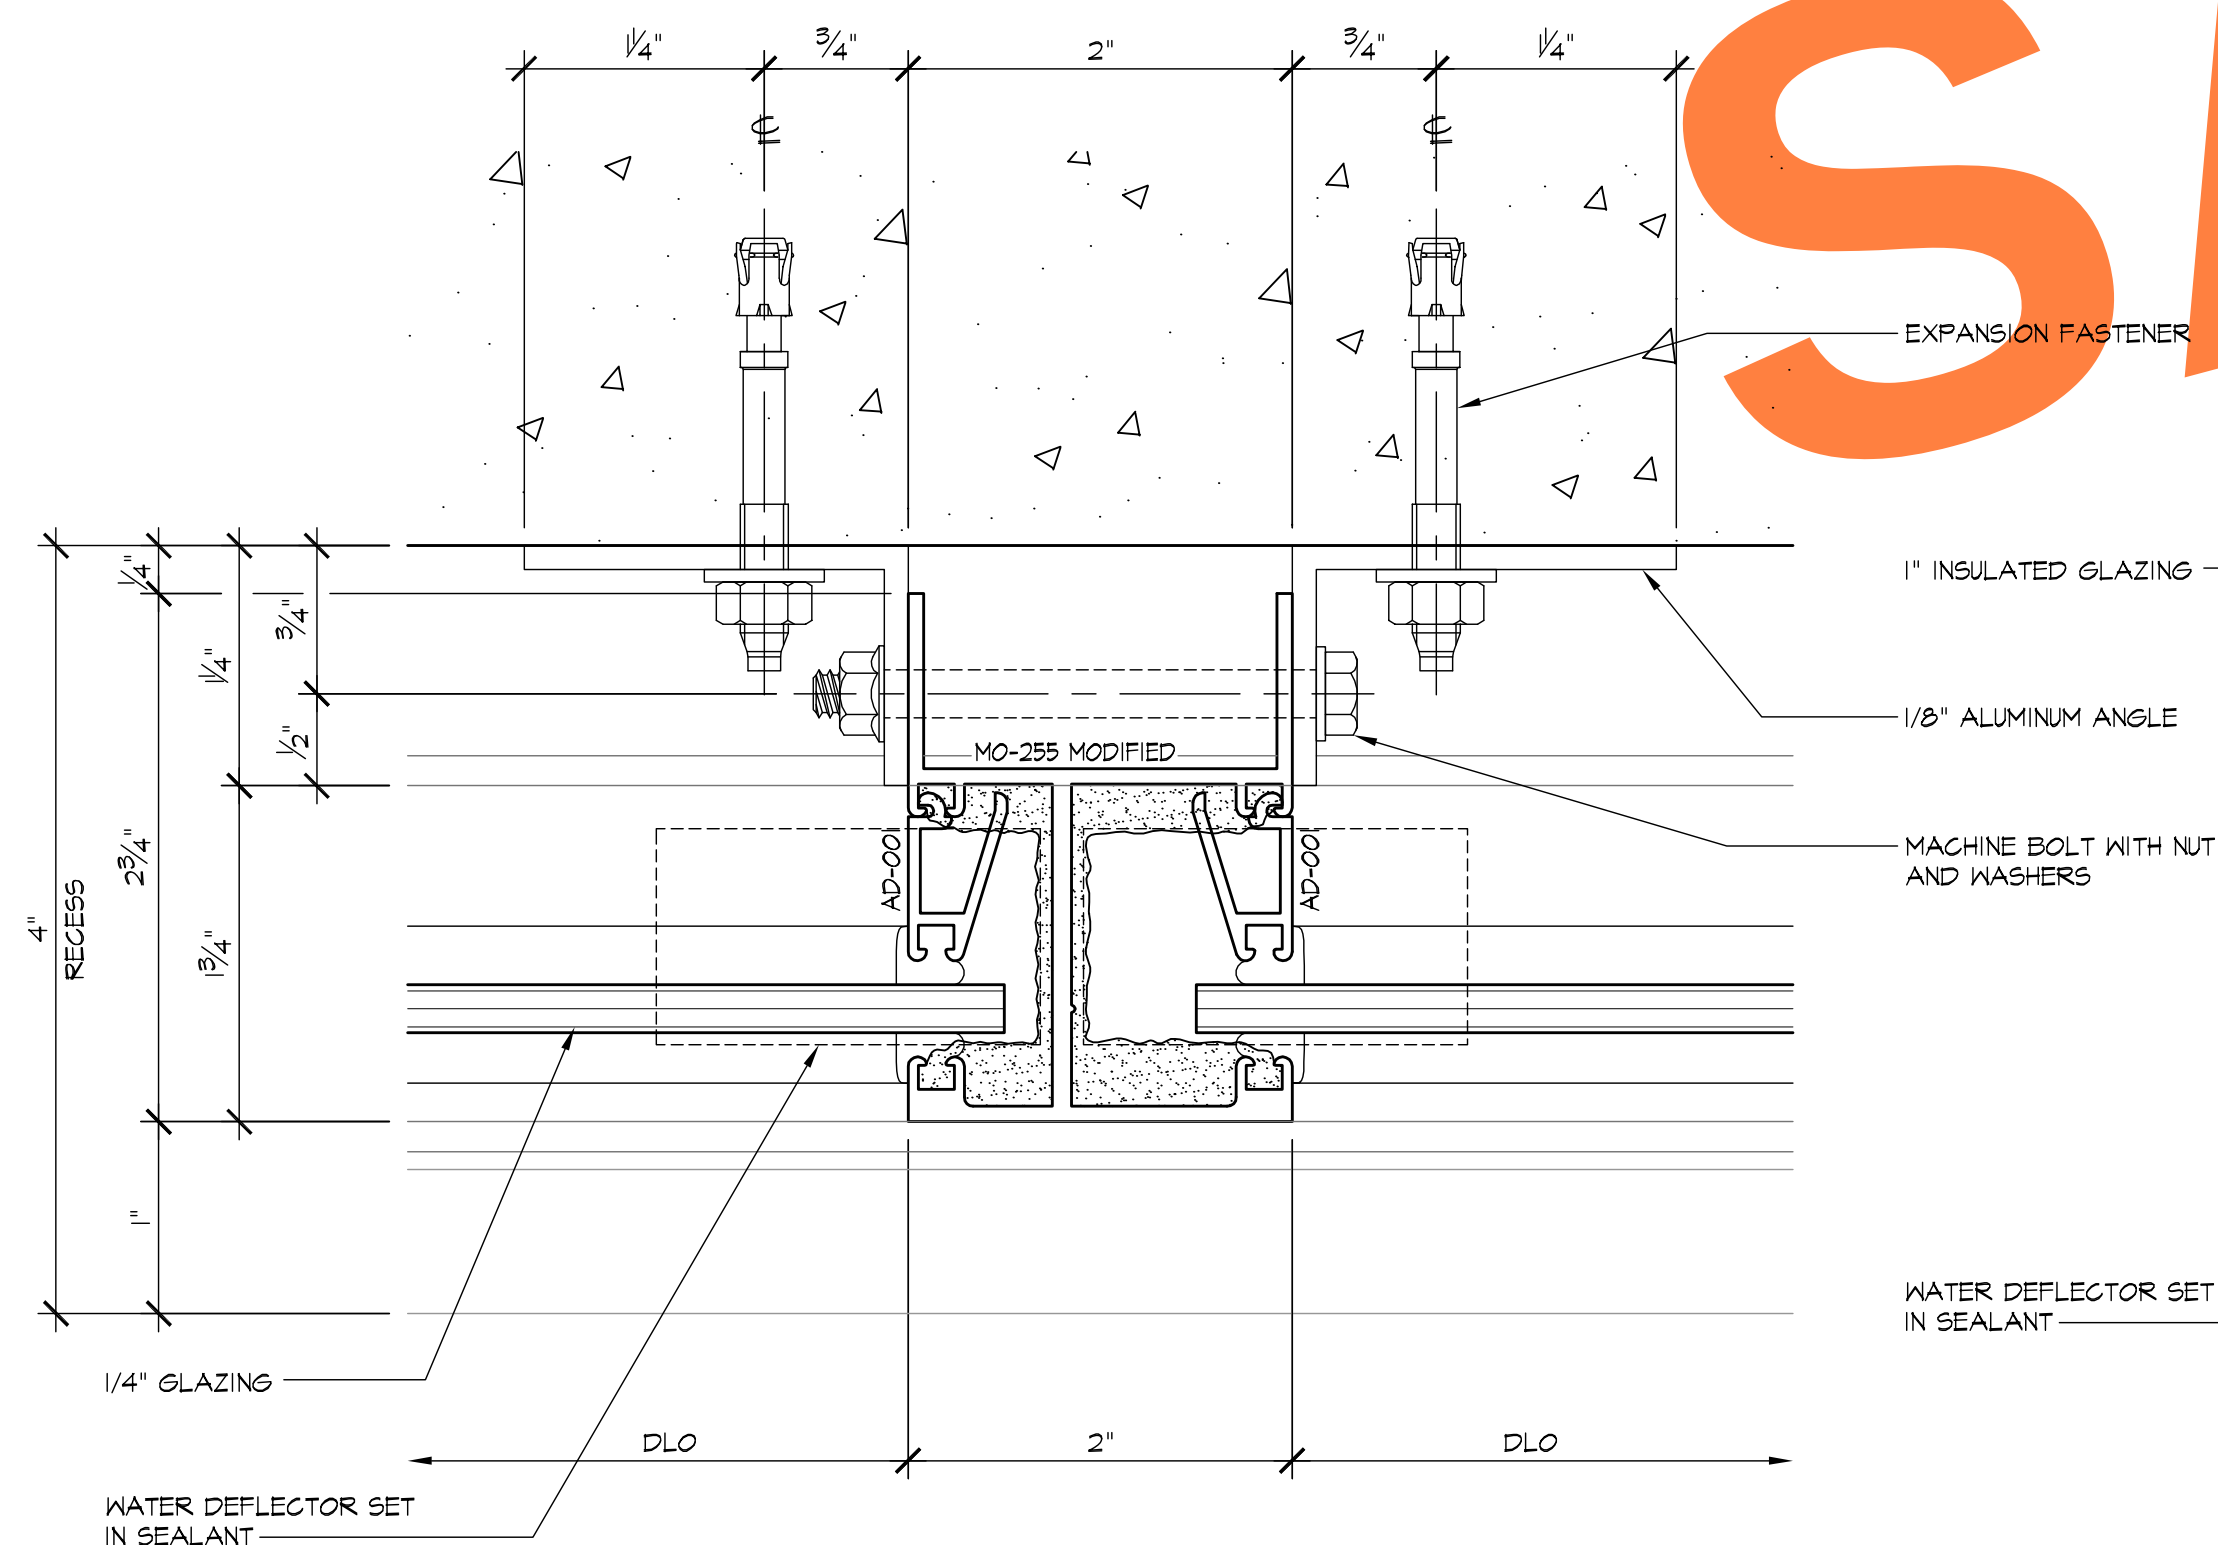

5 HORIZONTAL
5.06 ARCH'L: 14/A12.4

2 VERTICAL
5.06 ARCH'L: 17/A12.4

4 JAMB
5.06 ARCH'L: 23/A12.4 SIM, 24/A12.4 SIM

REVISIONS	BY
△	
△	
△	
△	
△	


BMR
DRAFTING SERVICE
SINCE 1988
23846 SUNNYMEAD BLVD.
SUITE #9
MORENO VALLEY, CA 92553
B: (951) 243-7814
F: (951) 243-7873

GLASS FACTORY
26383 BASE LINE
HIGHLAND, CA 92346


JOB NAME: INLAND REGIONAL CENTER BTS
ARCHITECT: WARE MALCOMB
SHEET DESCRIPTION: DETAILS

DATE: 10-30-08
SCALE: FULL
DRAWN: MAC/BMR
JOB NO: 068-08
SHEET NO:


5.06

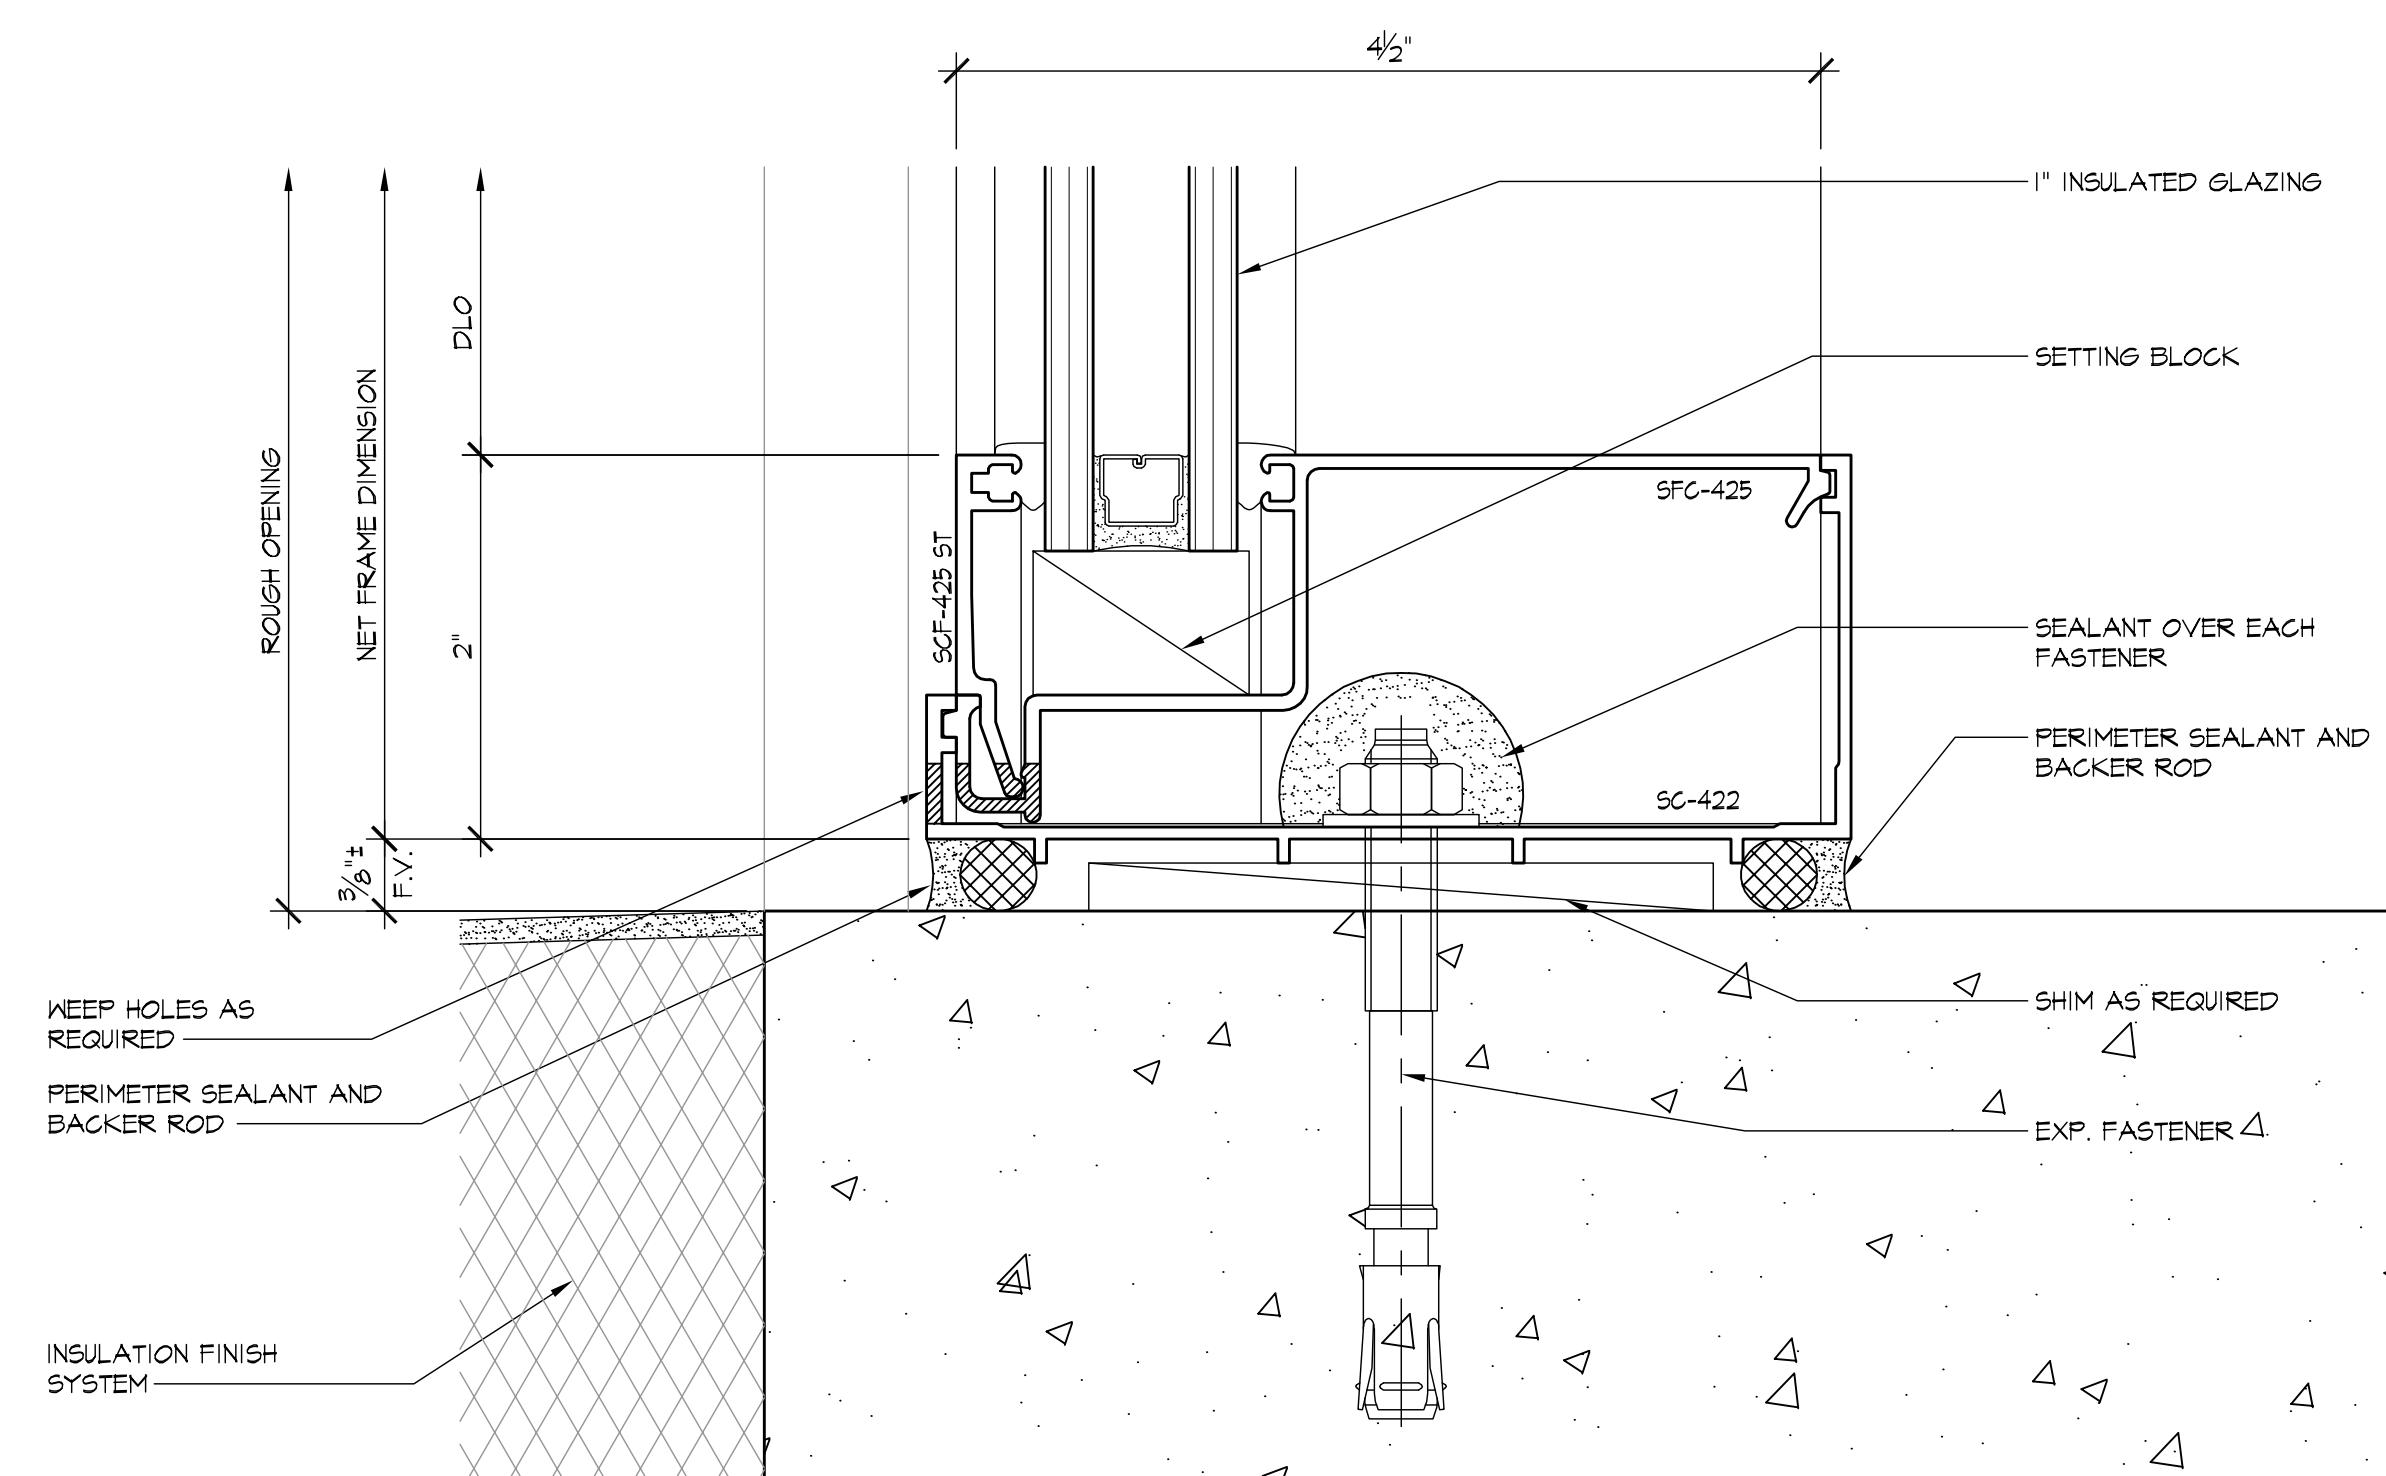


1 SILL
5.07 ARCH'L: NONE

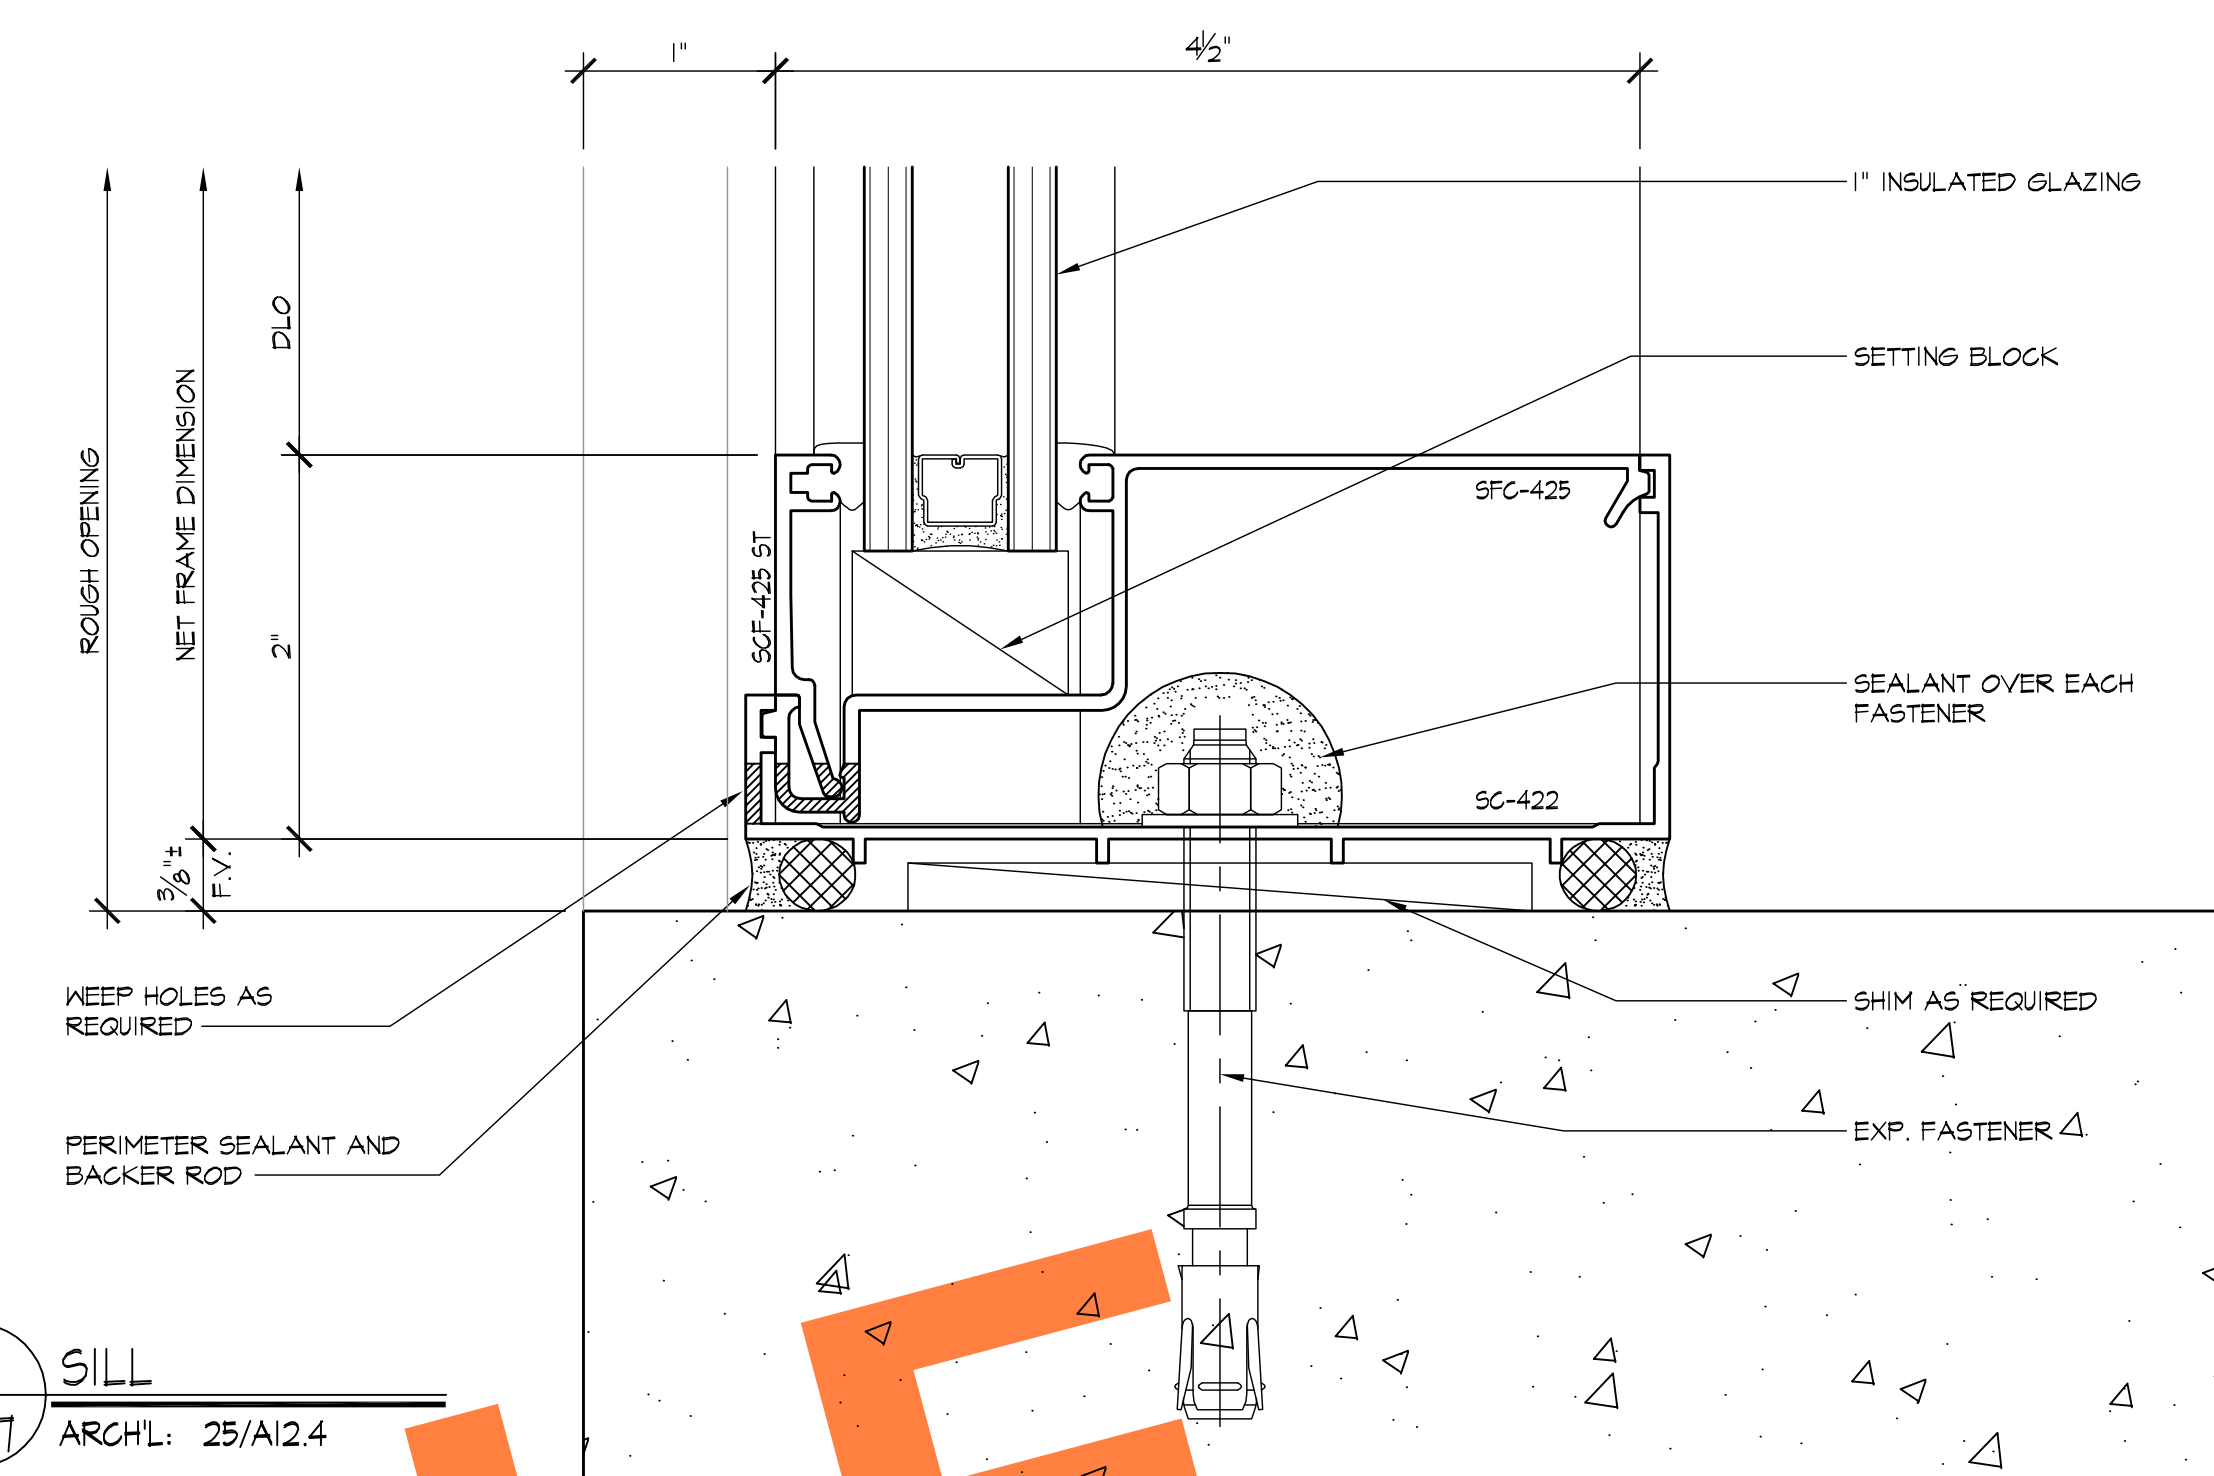

3 SILL
5.07 ARCH'L: 25/A12.4

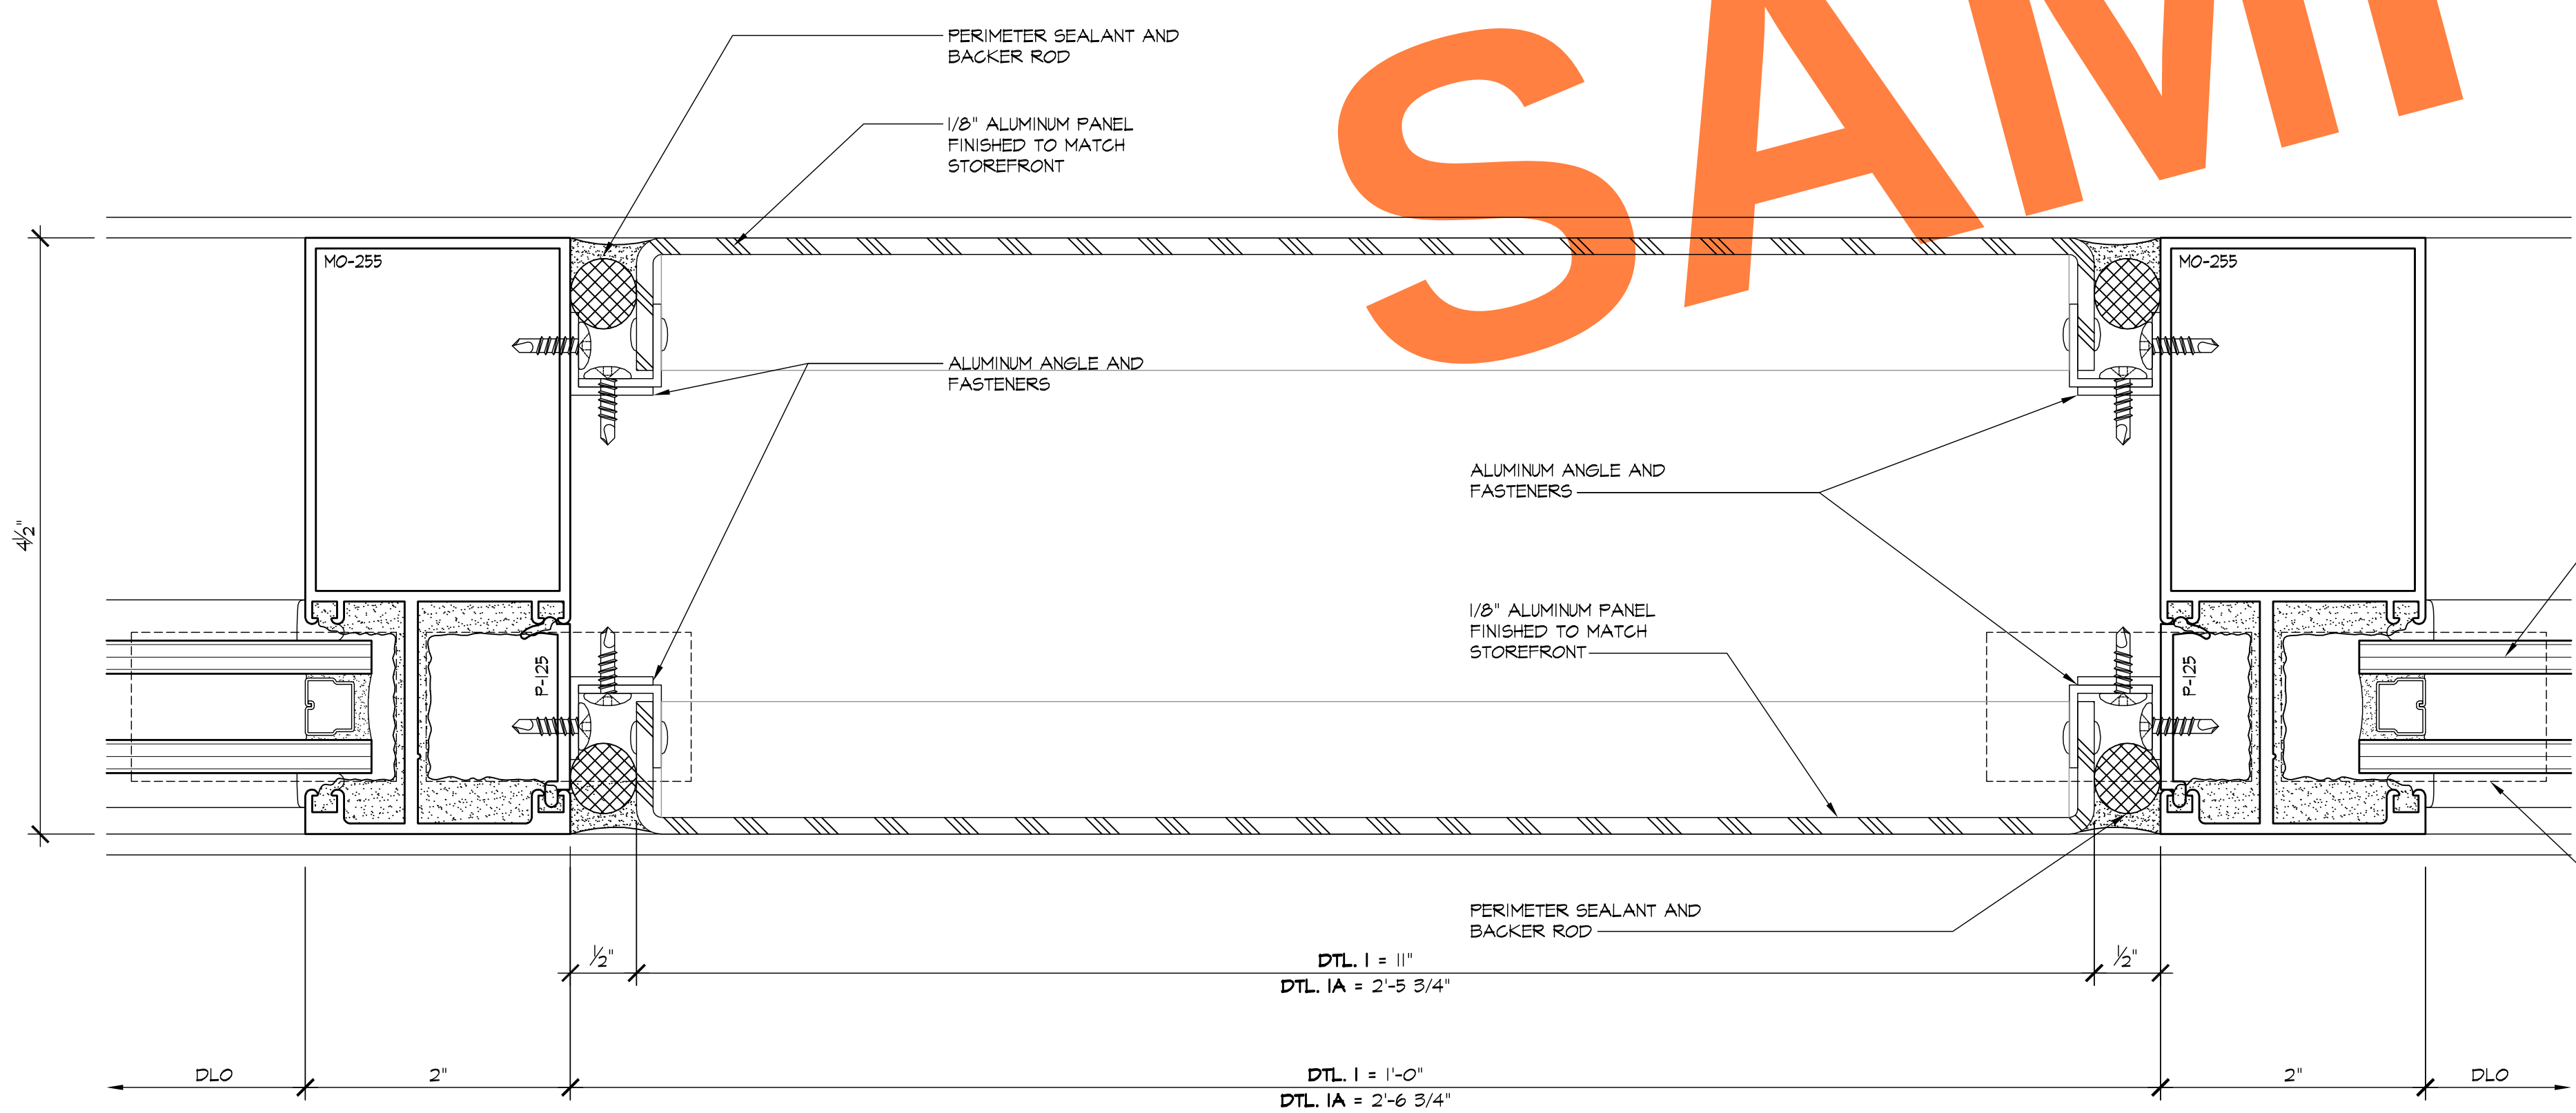

2 VERTICAL
5.07 ARCH'L: 4/A12.4a

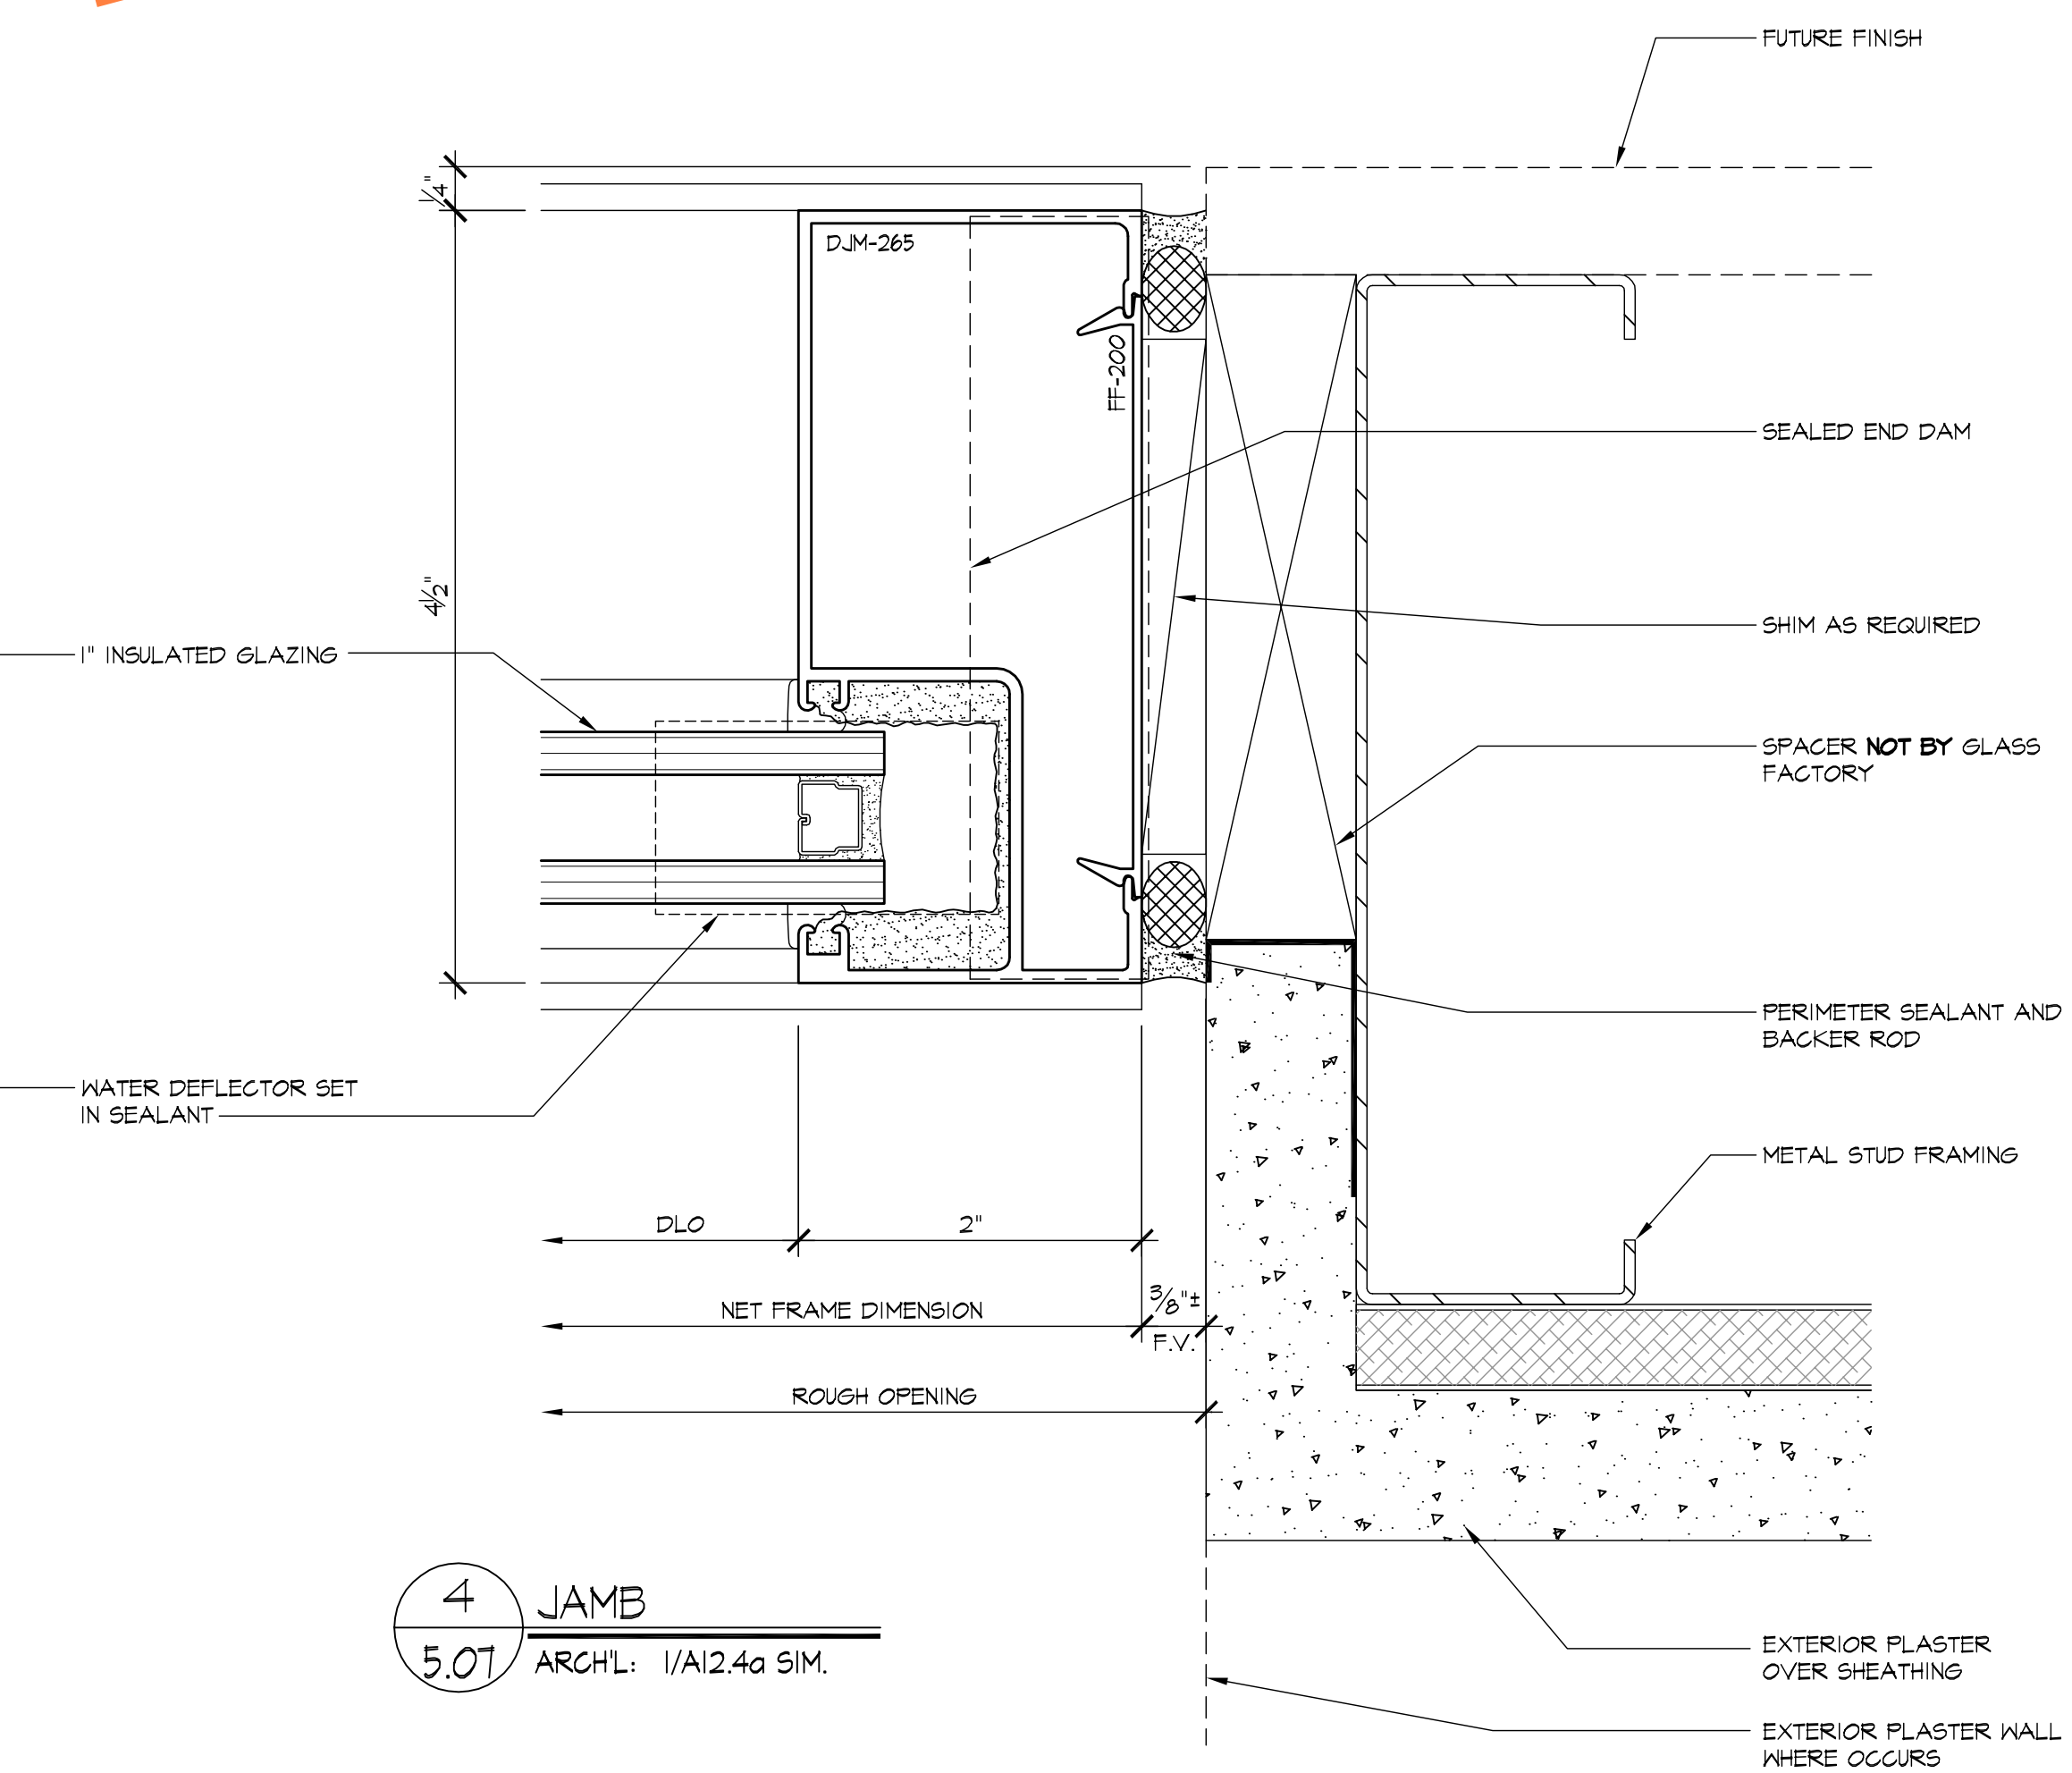

4 JAMB
5.07 ARCH'L: 1/A12.4a SIM.



REVISIONS	BY
△	
△	
△	
△	
△	

BMR
DRAFTING SERVICE
SINCE 1988
23846 SUNNYMEAD BLVD.
SUITE #9
MORENO VALLEY, CA 92553
B: (951) 243-7814
F: (951) 243-7873

GLASS FACTORY
26383 BASE LINE
HIGHLAND, CA 92346

JOB NAME: INLAND REGIONAL CENTER BTS
ARCHITECT: WARE MALCOMB
SHEET DESCRIPTION: DETAILS

DATE: 10-30-08
SCALE: FULL
DRAWN: MAC/BMR
JOB NO: 068-08
SHEET NO:
5.07

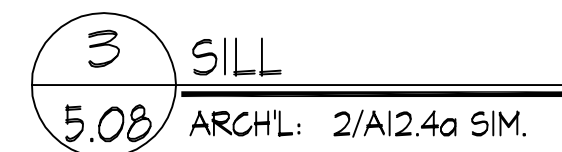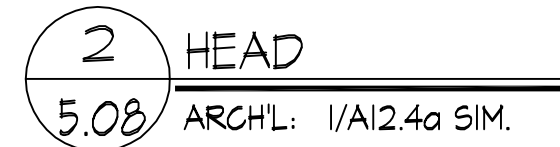

BMR



DRAFTING SERVICE
SINCE 1988


23846 SUNNYMEAD BLVD.
SUITE #6
MORENO VALLEY, CA 92555

B: (951) 243-7614
F: (951) 243-7673

GLASS FACTORY
26383 BASE LINE
HIGHLAND, CA 92346


DATE:	10-30-08
SCALE:	FULL
DRAWN:	MAC/BMR
JOB NO:	068-08
SHEET NO:	

5.08

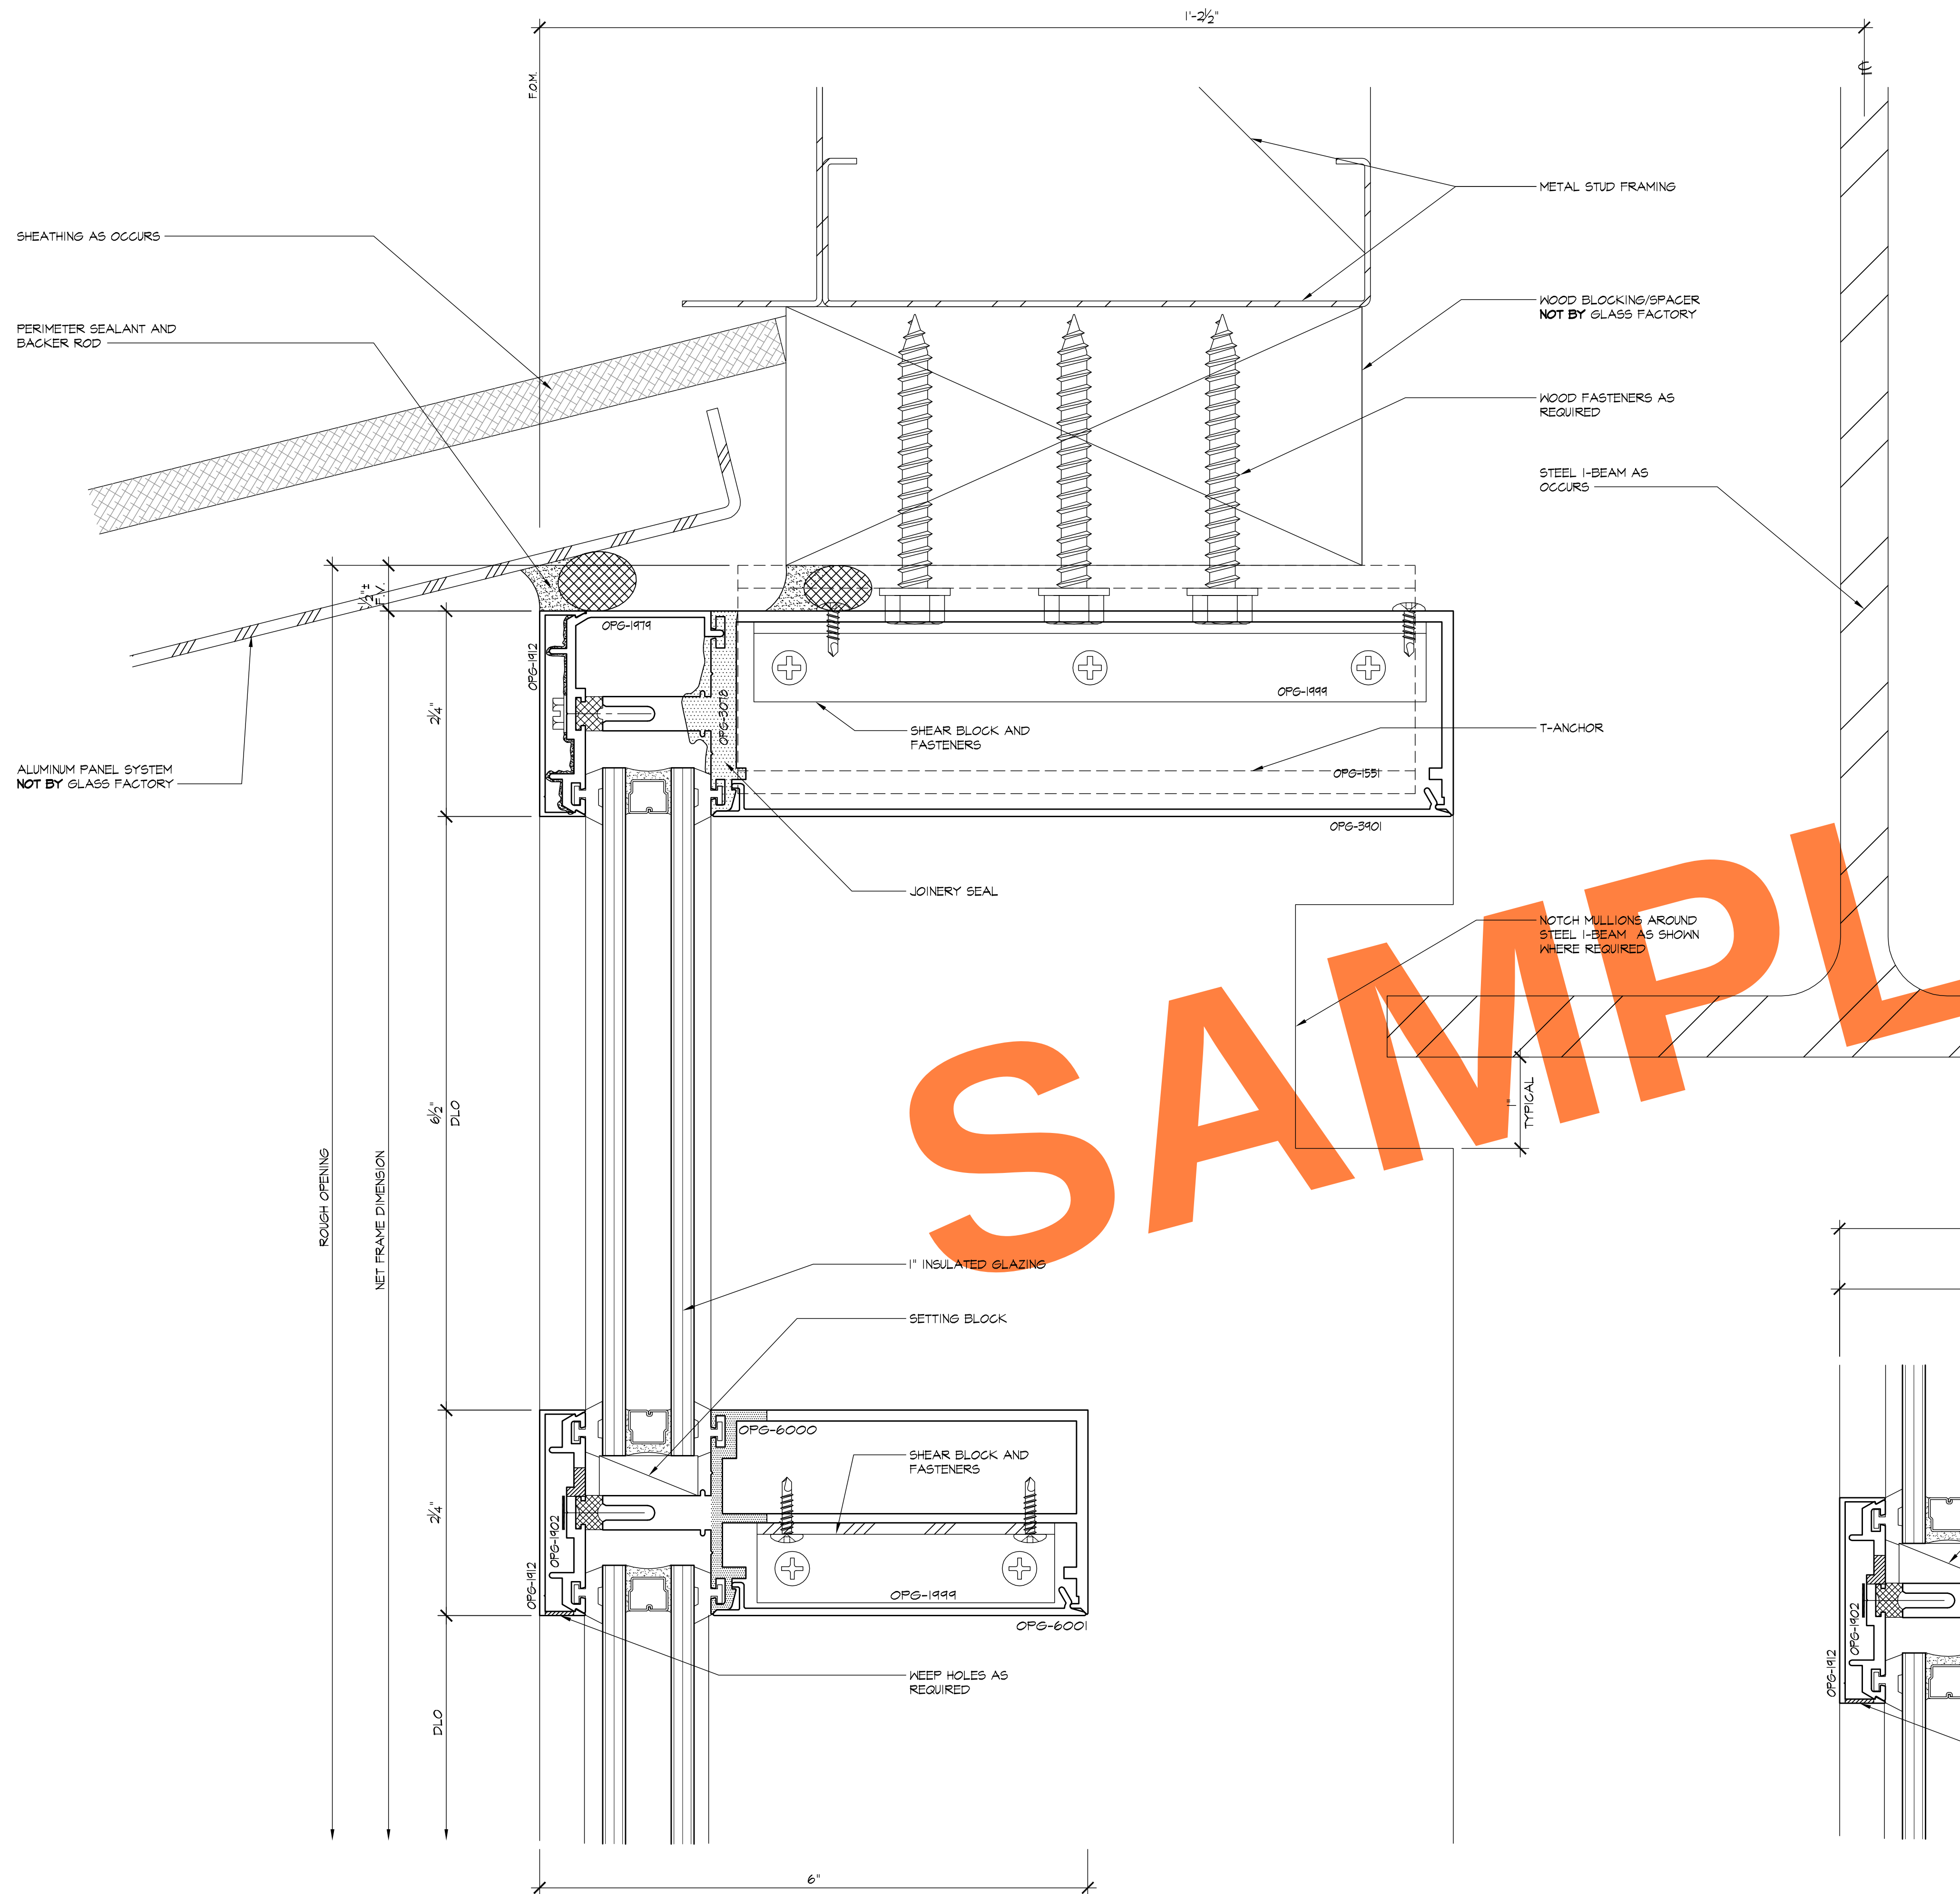

1 HEAD
509 ARCH'L: 4/A12.2a SIM.

2 HORIZONTAL
509 ARCH'L: 14/A12.4

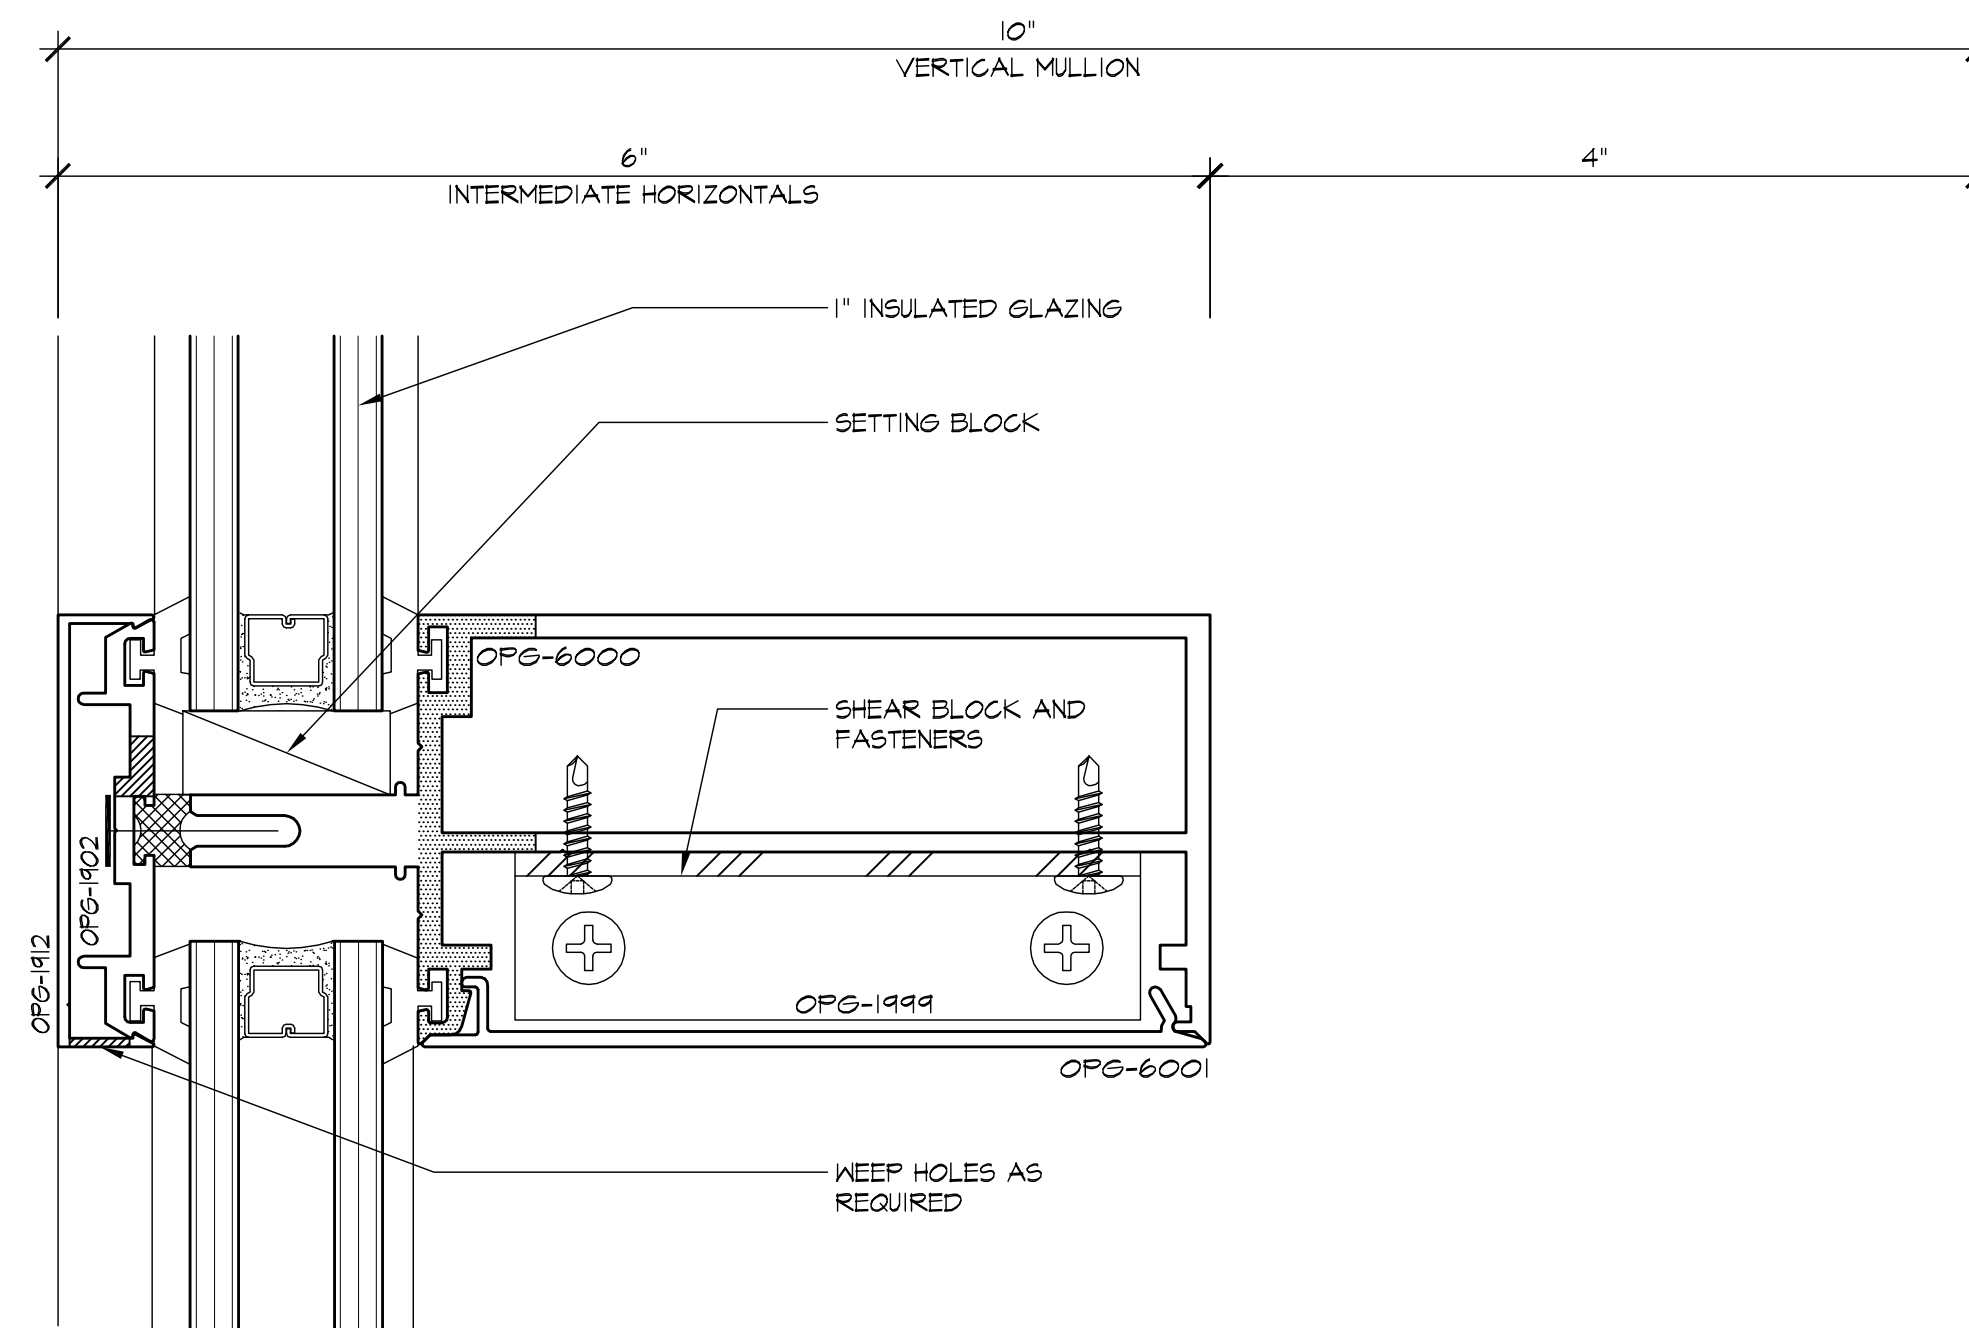

REVISIONS	BY
△	
△	
△	
△	
△	


BMR
DRAFTING SERVICE
SINCE 1988
23846 SUNNYMEAD BLVD.
SUITE #9
MORENO VALLEY, CA 92553
B: (951) 243-7814
F: (951) 243-7873

GLASS FACTORY
26383 BASE LINE
HIGHLAND, CA 92346

JOB NAME: INLAND REGIONAL CENTER BTS
ARCHITECT: WARE MALCOMB
SHEET DESCRIPTION: DETAILS

DATE: 10-30-08
SCALE: FULL
DRAWN: MAC/BMR
JOB NO: 068-08
SHEET NO:

5.09

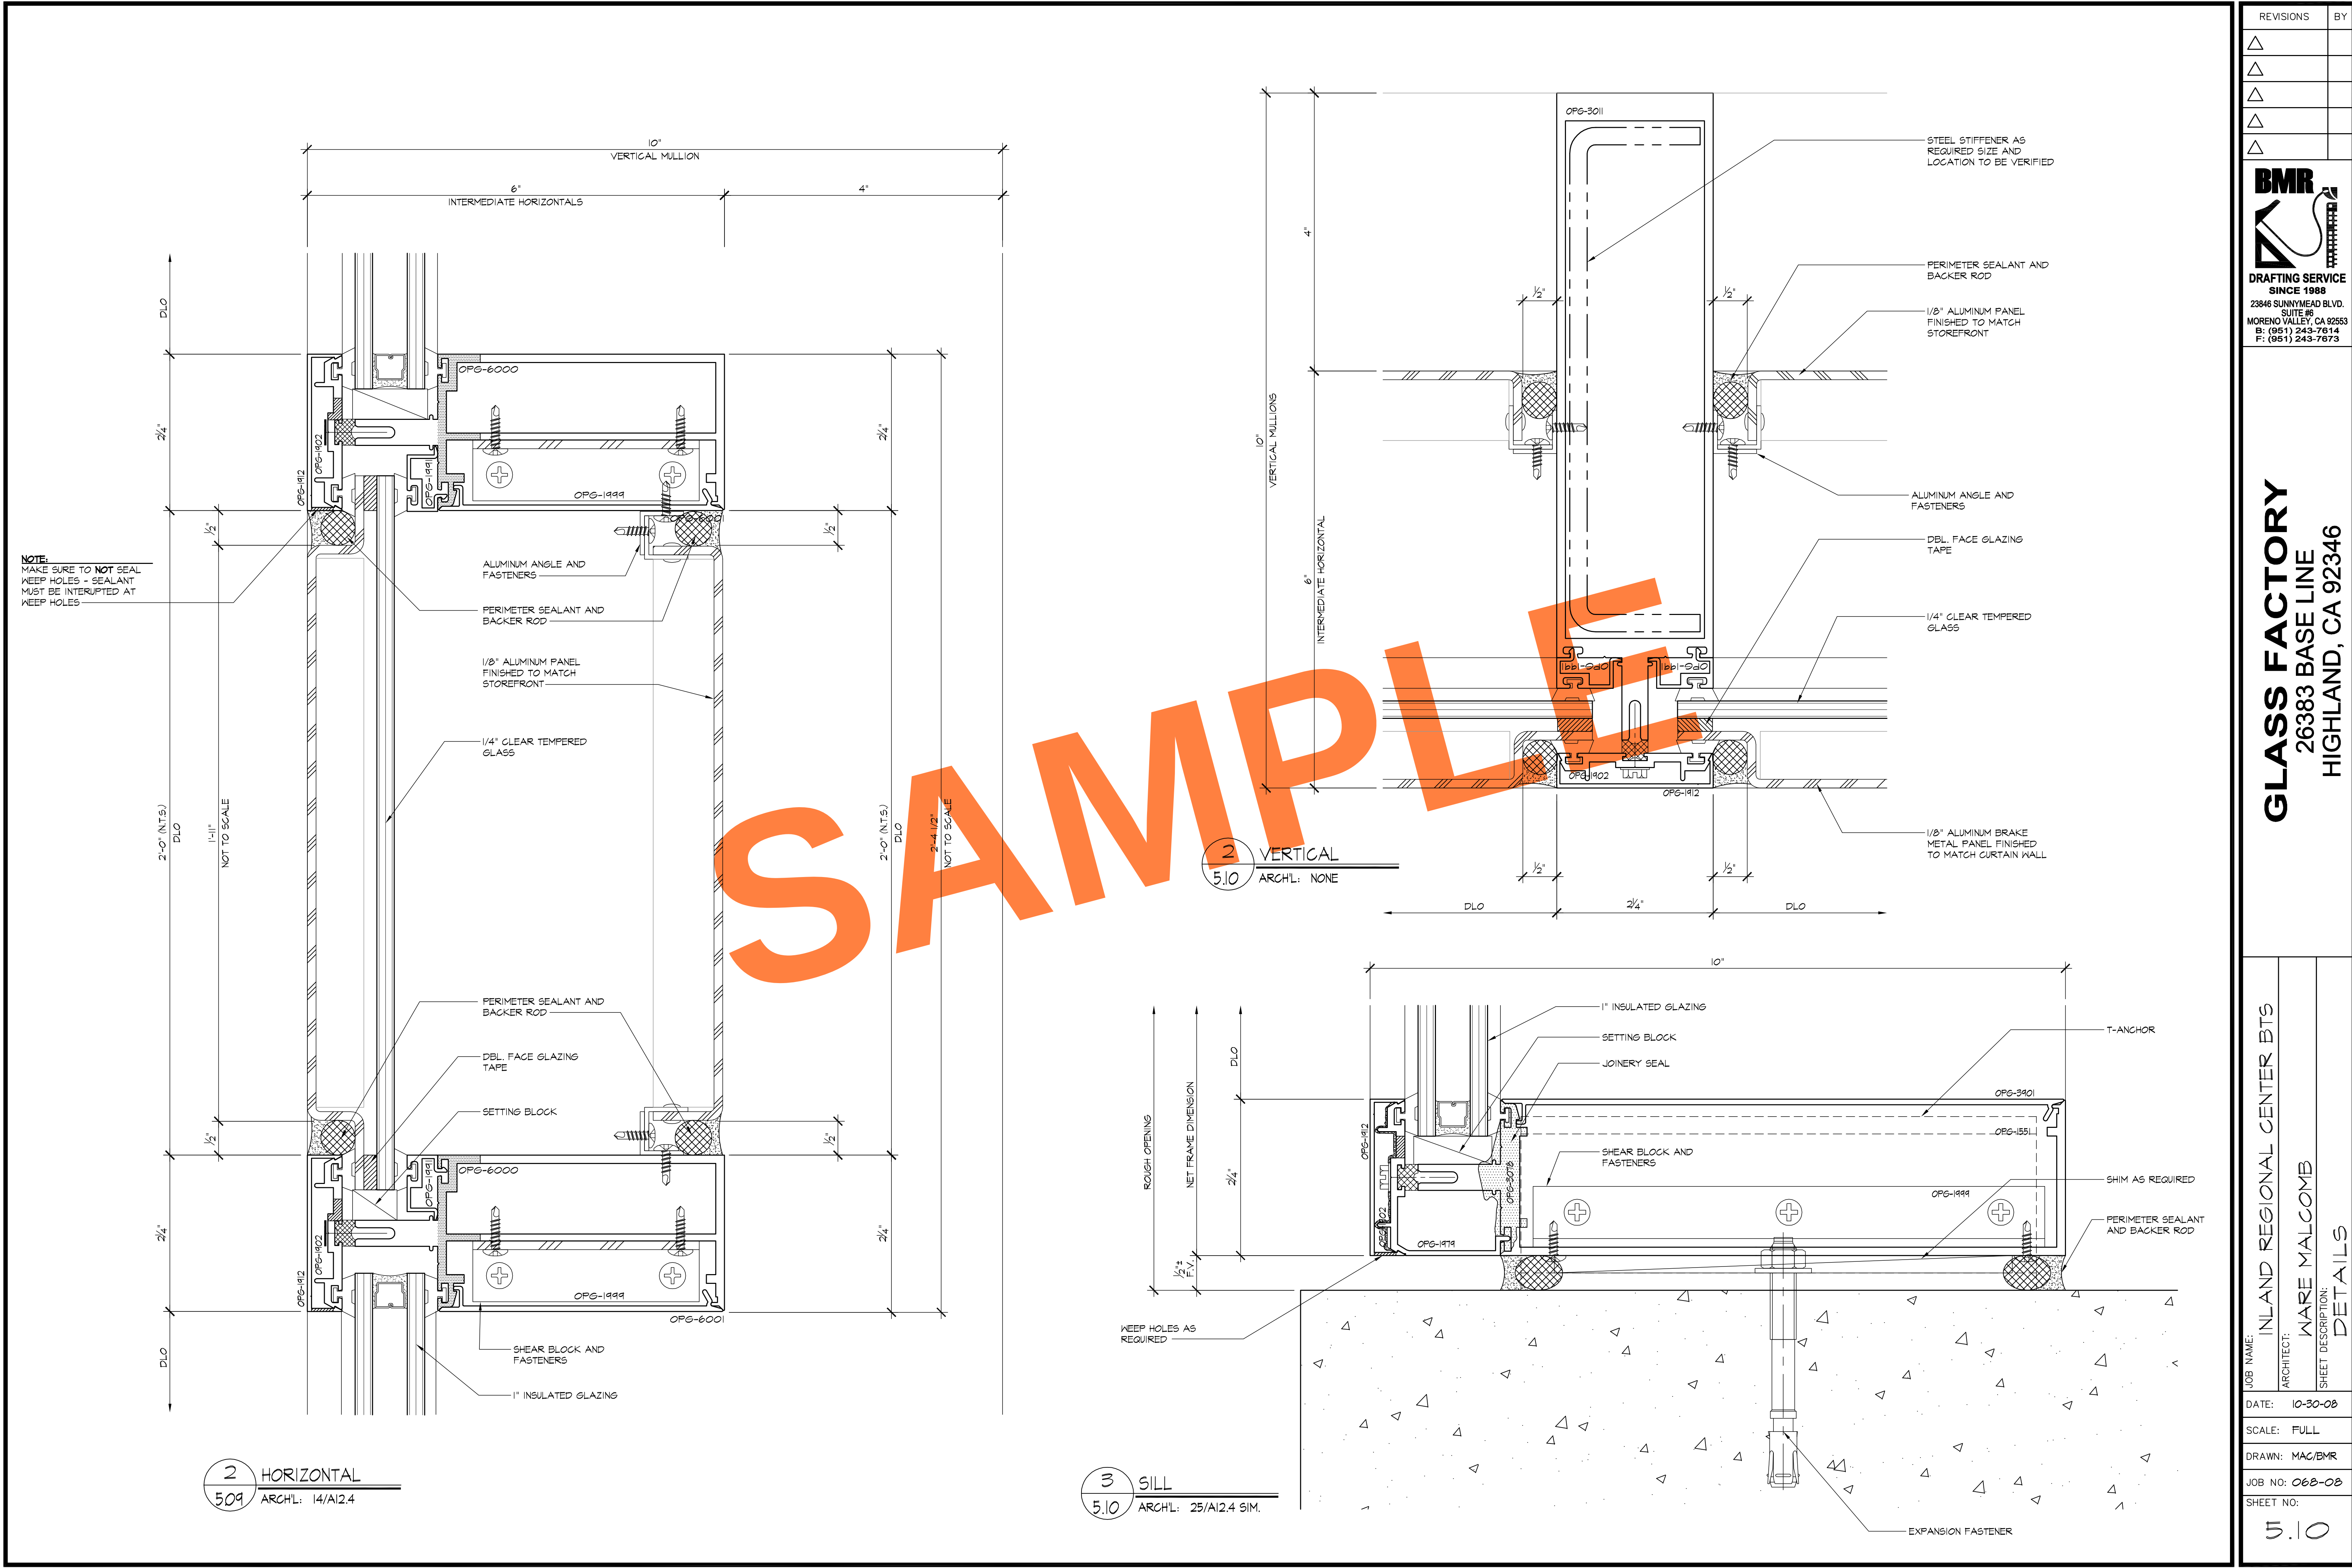

NOTE:
MAKE SURE TO NOT SEAL
KEEP HOLES - SEALANT
MUST BE INTERRUPTED AT
KEEP HOLES

2 HORIZONTAL
5.10 ARCHL: 14/A12.4

3 SILL
5.10 ARCHL: 25/A12.4 SIM.

2 VERTICAL
5.10 ARCHL: NONE

REVISIONS		BY
△		
△		
△		
△		
△		

BMR

DRAFTING SERVICE

SINCE 1988

23846 SUNNYMEAD BLVD.

SUITE #9

MORENO VALLEY, CA 92553

B: (951) 243-7814

F: (951) 243-7873

GLASS FACTORY

26383 BASE LINE

HIGHLAND, CA 92346

JOB NAME: INLAND REGIONAL CENTER BTS

ARCHITECT: WARE MALCOMB

SHEET DESCRIPTION: DETAILS

DATE: 10-30-08


SCALE: FULL

DRAWN: MAC/BMR

JOB NO: 068-08

SHEET NO:

5.10

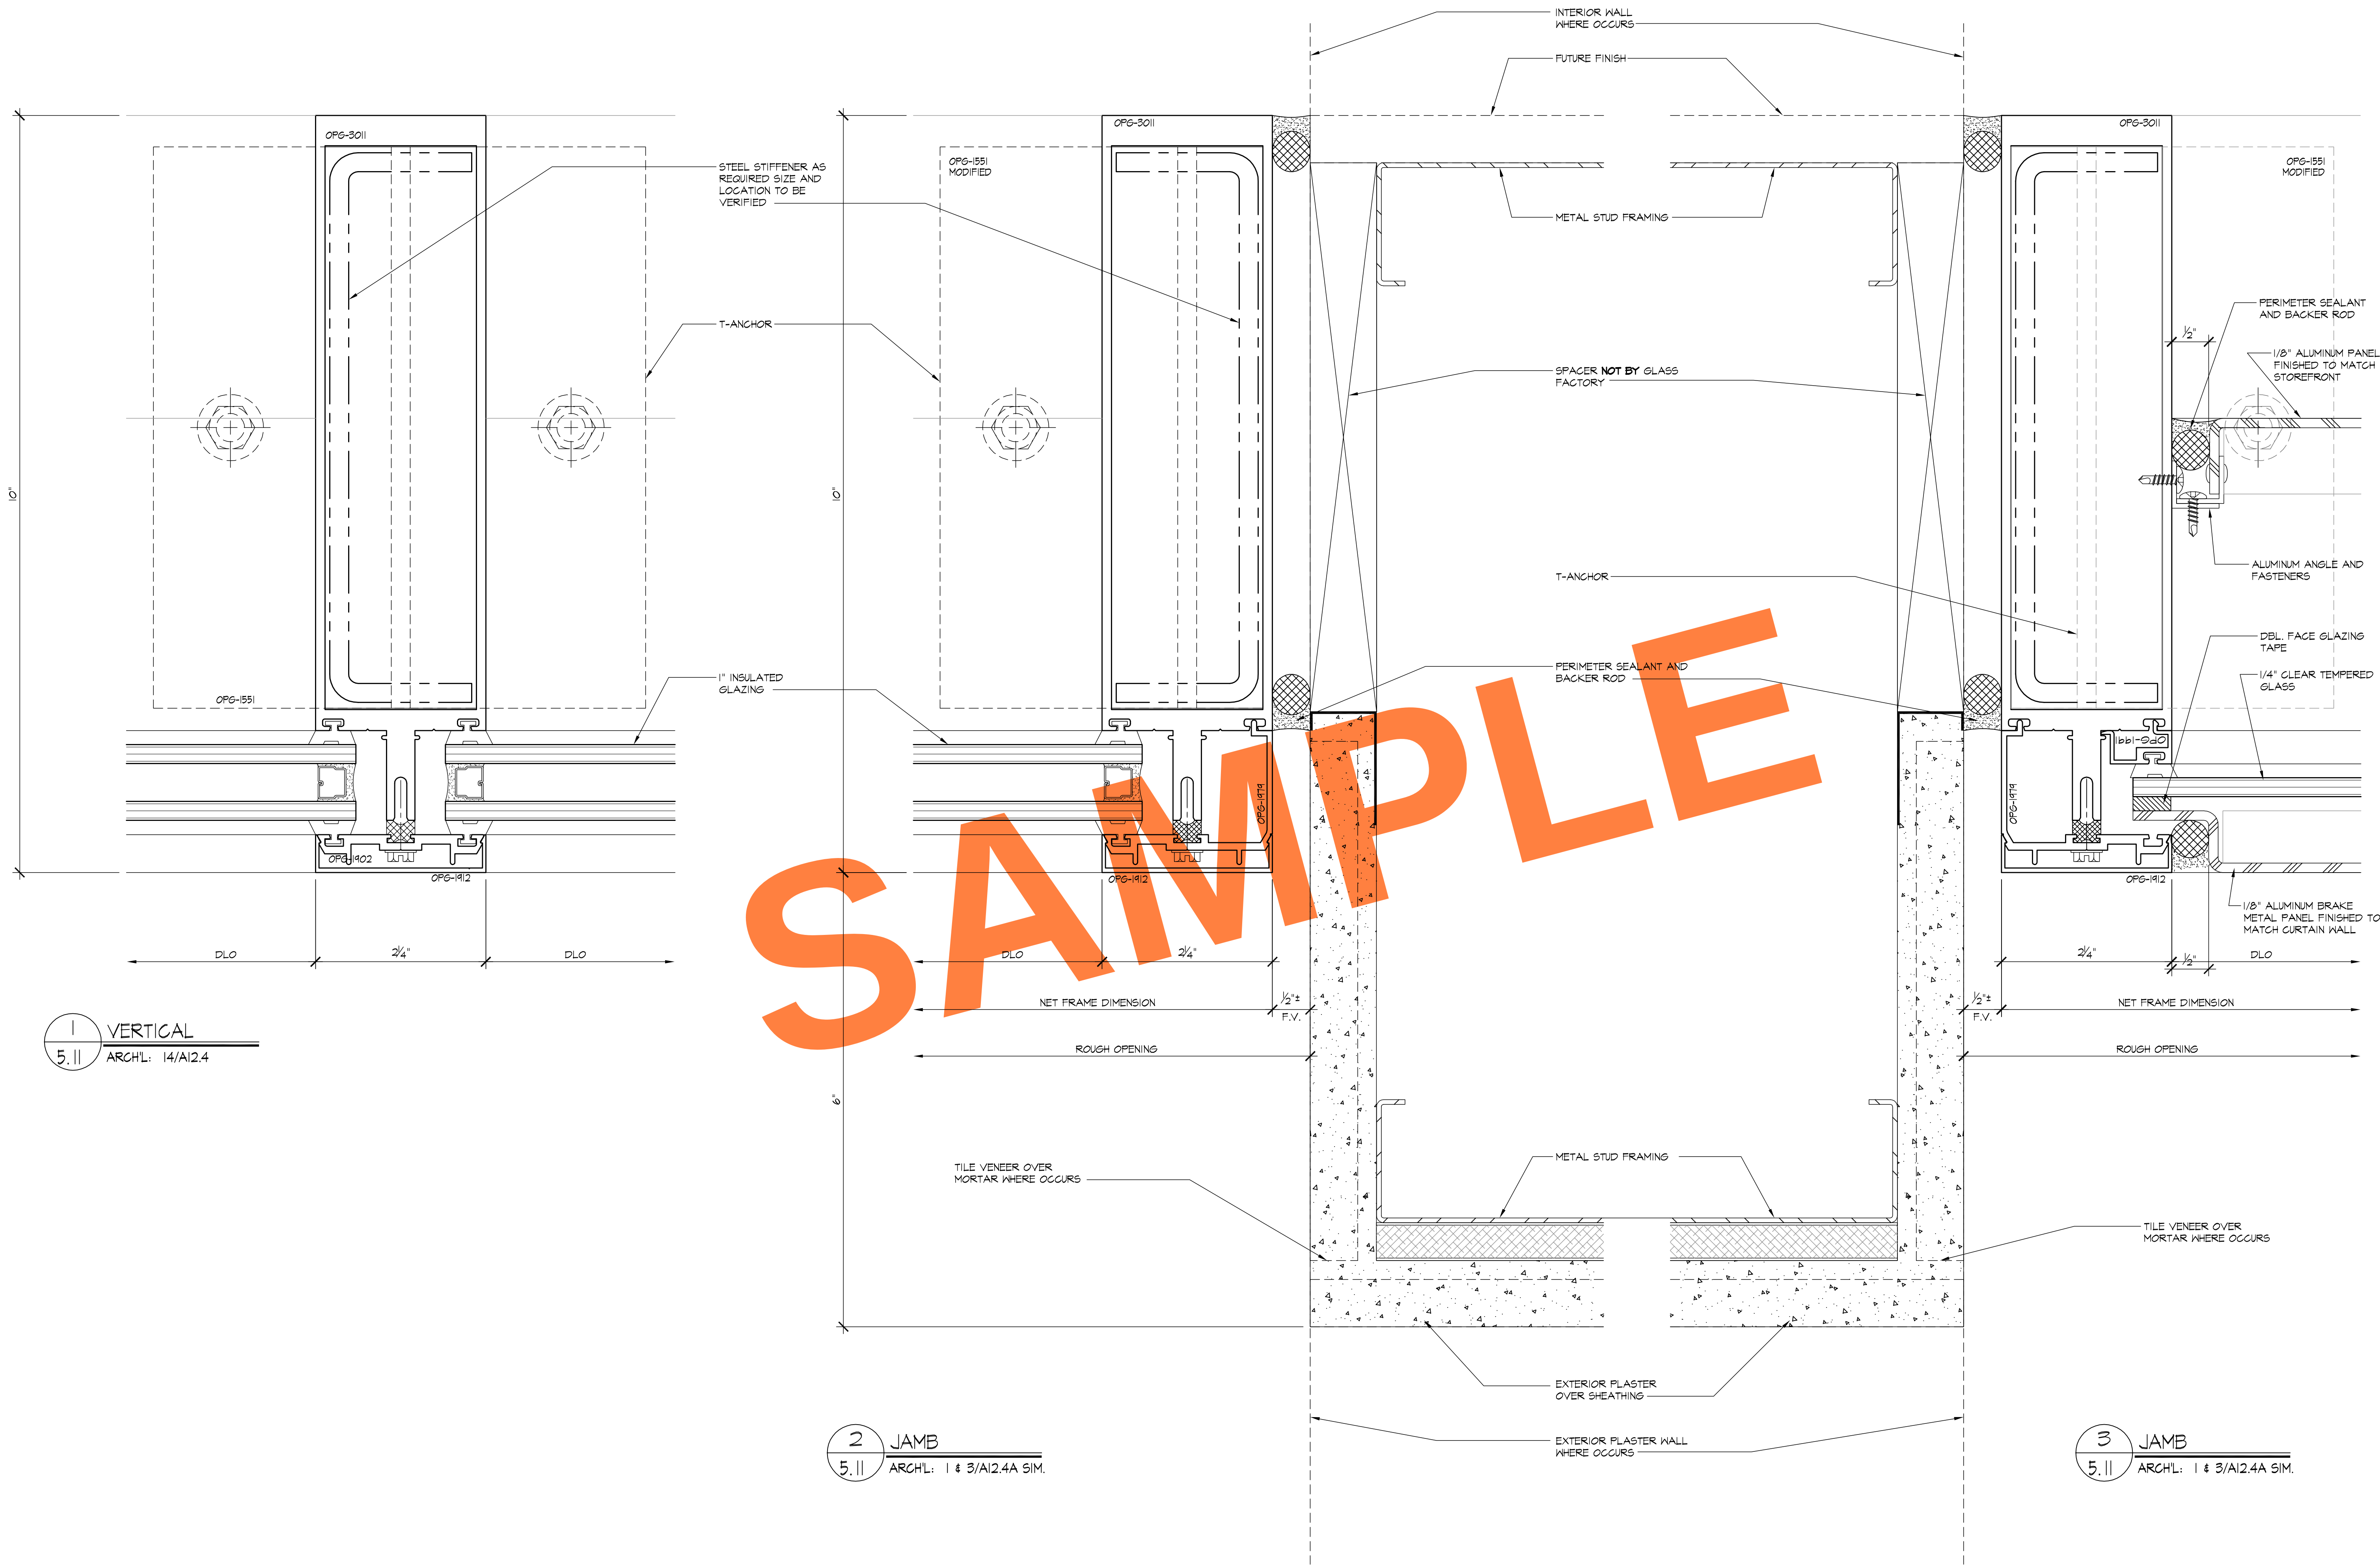

1 VERTICAL
5.11 ARCH'L: 14/A12.4

2 JAMB
5.11 ARCH'L: 1 & 3/A12.4A SIM.

3 JAMB
5.11 ARCH'L: 1 & 3/A12.4A SIM.

REVISIONS	BY
△	
△	
△	
△	
△	


BMR
DRAFTING SERVICE
SINCE 1988
23846 SUNNYMEAD BLVD.
SUITE #9
MORENO VALLEY, CA 92553
B: (951) 243-7814
F: (951) 243-7873

GLASS FACTORY
26383 BASE LINE
HIGHLAND, CA 92346

JOB NAME: INLAND REGIONAL CENTER BTS
ARCHITECT: WARE MALCOMB
SHEET DESCRIPTION: DETAILS

DATE: 10-30-08
SCALE: FULL
DRAWN: MAC/BMR
JOB NO: 068-08
SHEET NO:


5.11

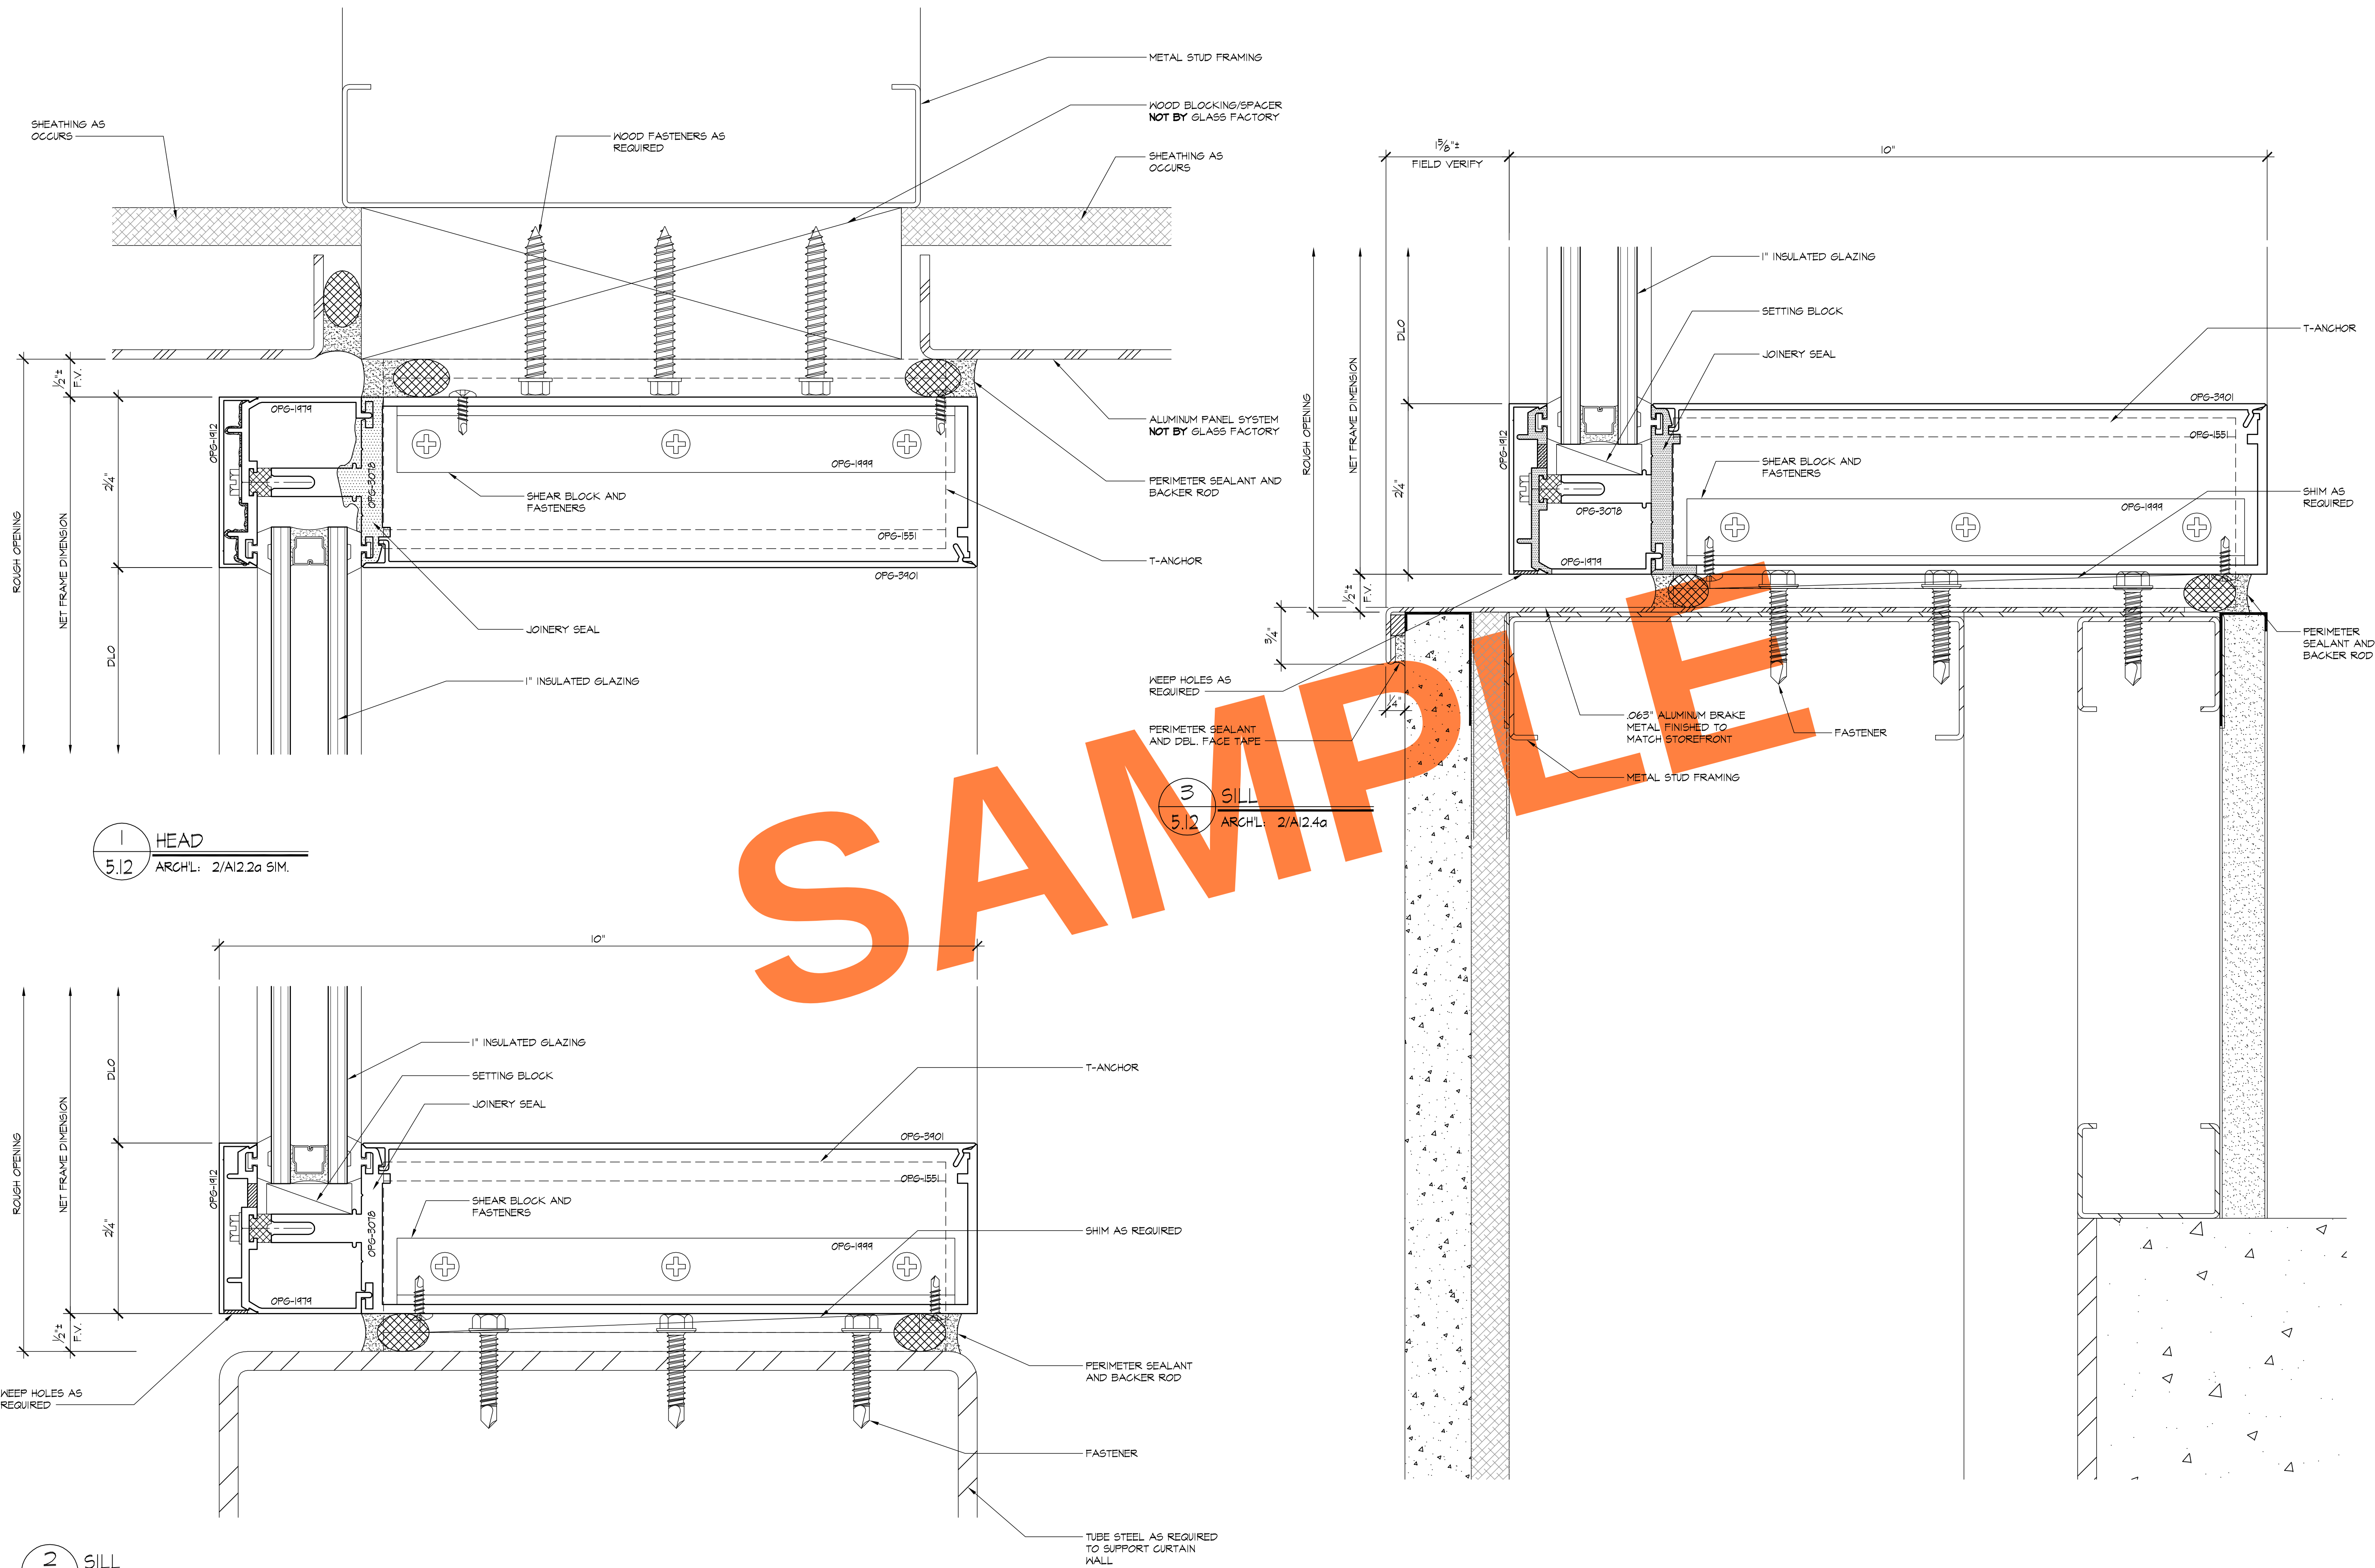

1 HEAD
5.12 ARCH'L: 2/A12.2a SIM.

2 SILL
5.12 ARCH'L: NONE


REVISIONS	BY
△	
△	
△	
△	
△	

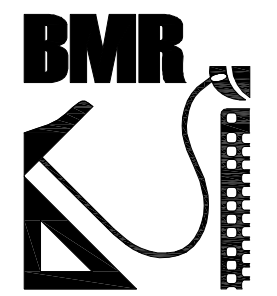


BMR
DRAFTING SERVICE
SINCE 1988
23846 SUNNYMEAD BLVD.
SUITE #9
MORENO VALLEY, CA 92553
B: (951) 243-7814
F: (951) 243-7873

GLASS FACTORY
26383 BASE LINE
HIGHLAND, CA 92346


JOB NAME:	INLAND REGIONAL CENTER BTS
ARCHITECT:	WARE MALCOMB
SHEET DESCRIPTION:	DETAILS
DATE:	10-30-08
SCALE:	FULL
DRAWN:	MAG/BMR
JOB NO:	068-08
SHEET NO:	5.12

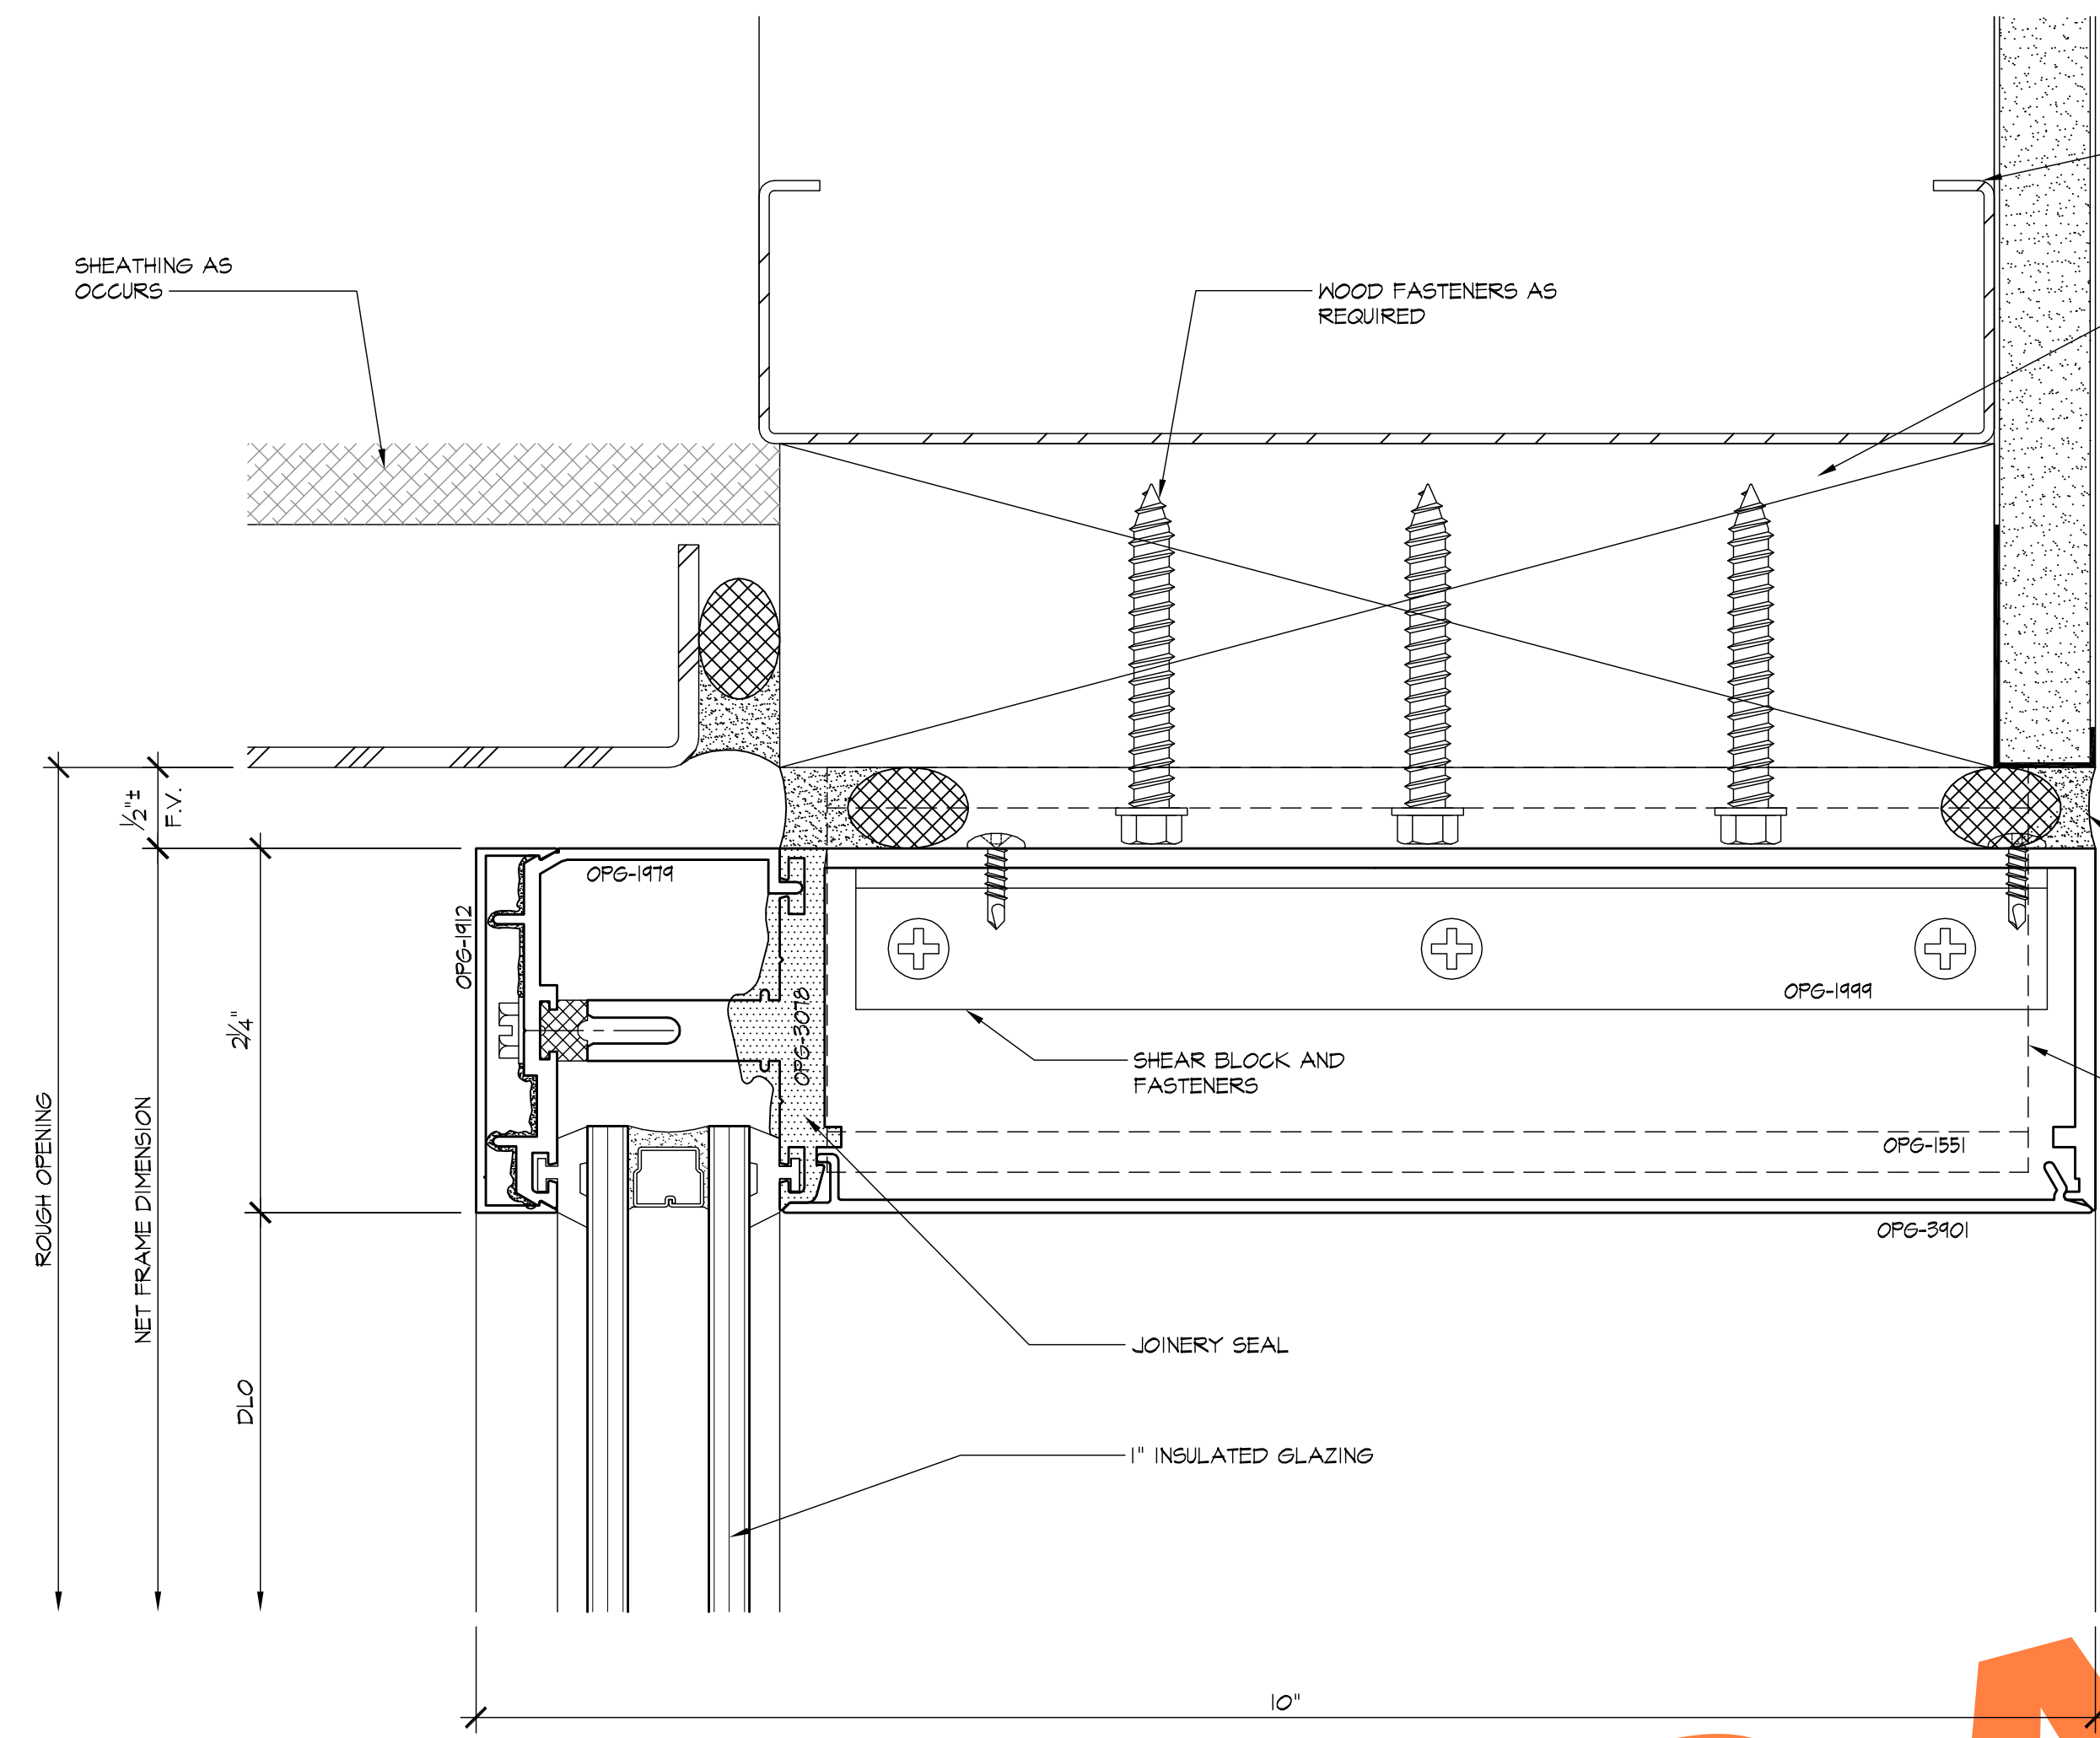

1 HEAD
5.13 ARCH'L: 2/A12.2a SIM.

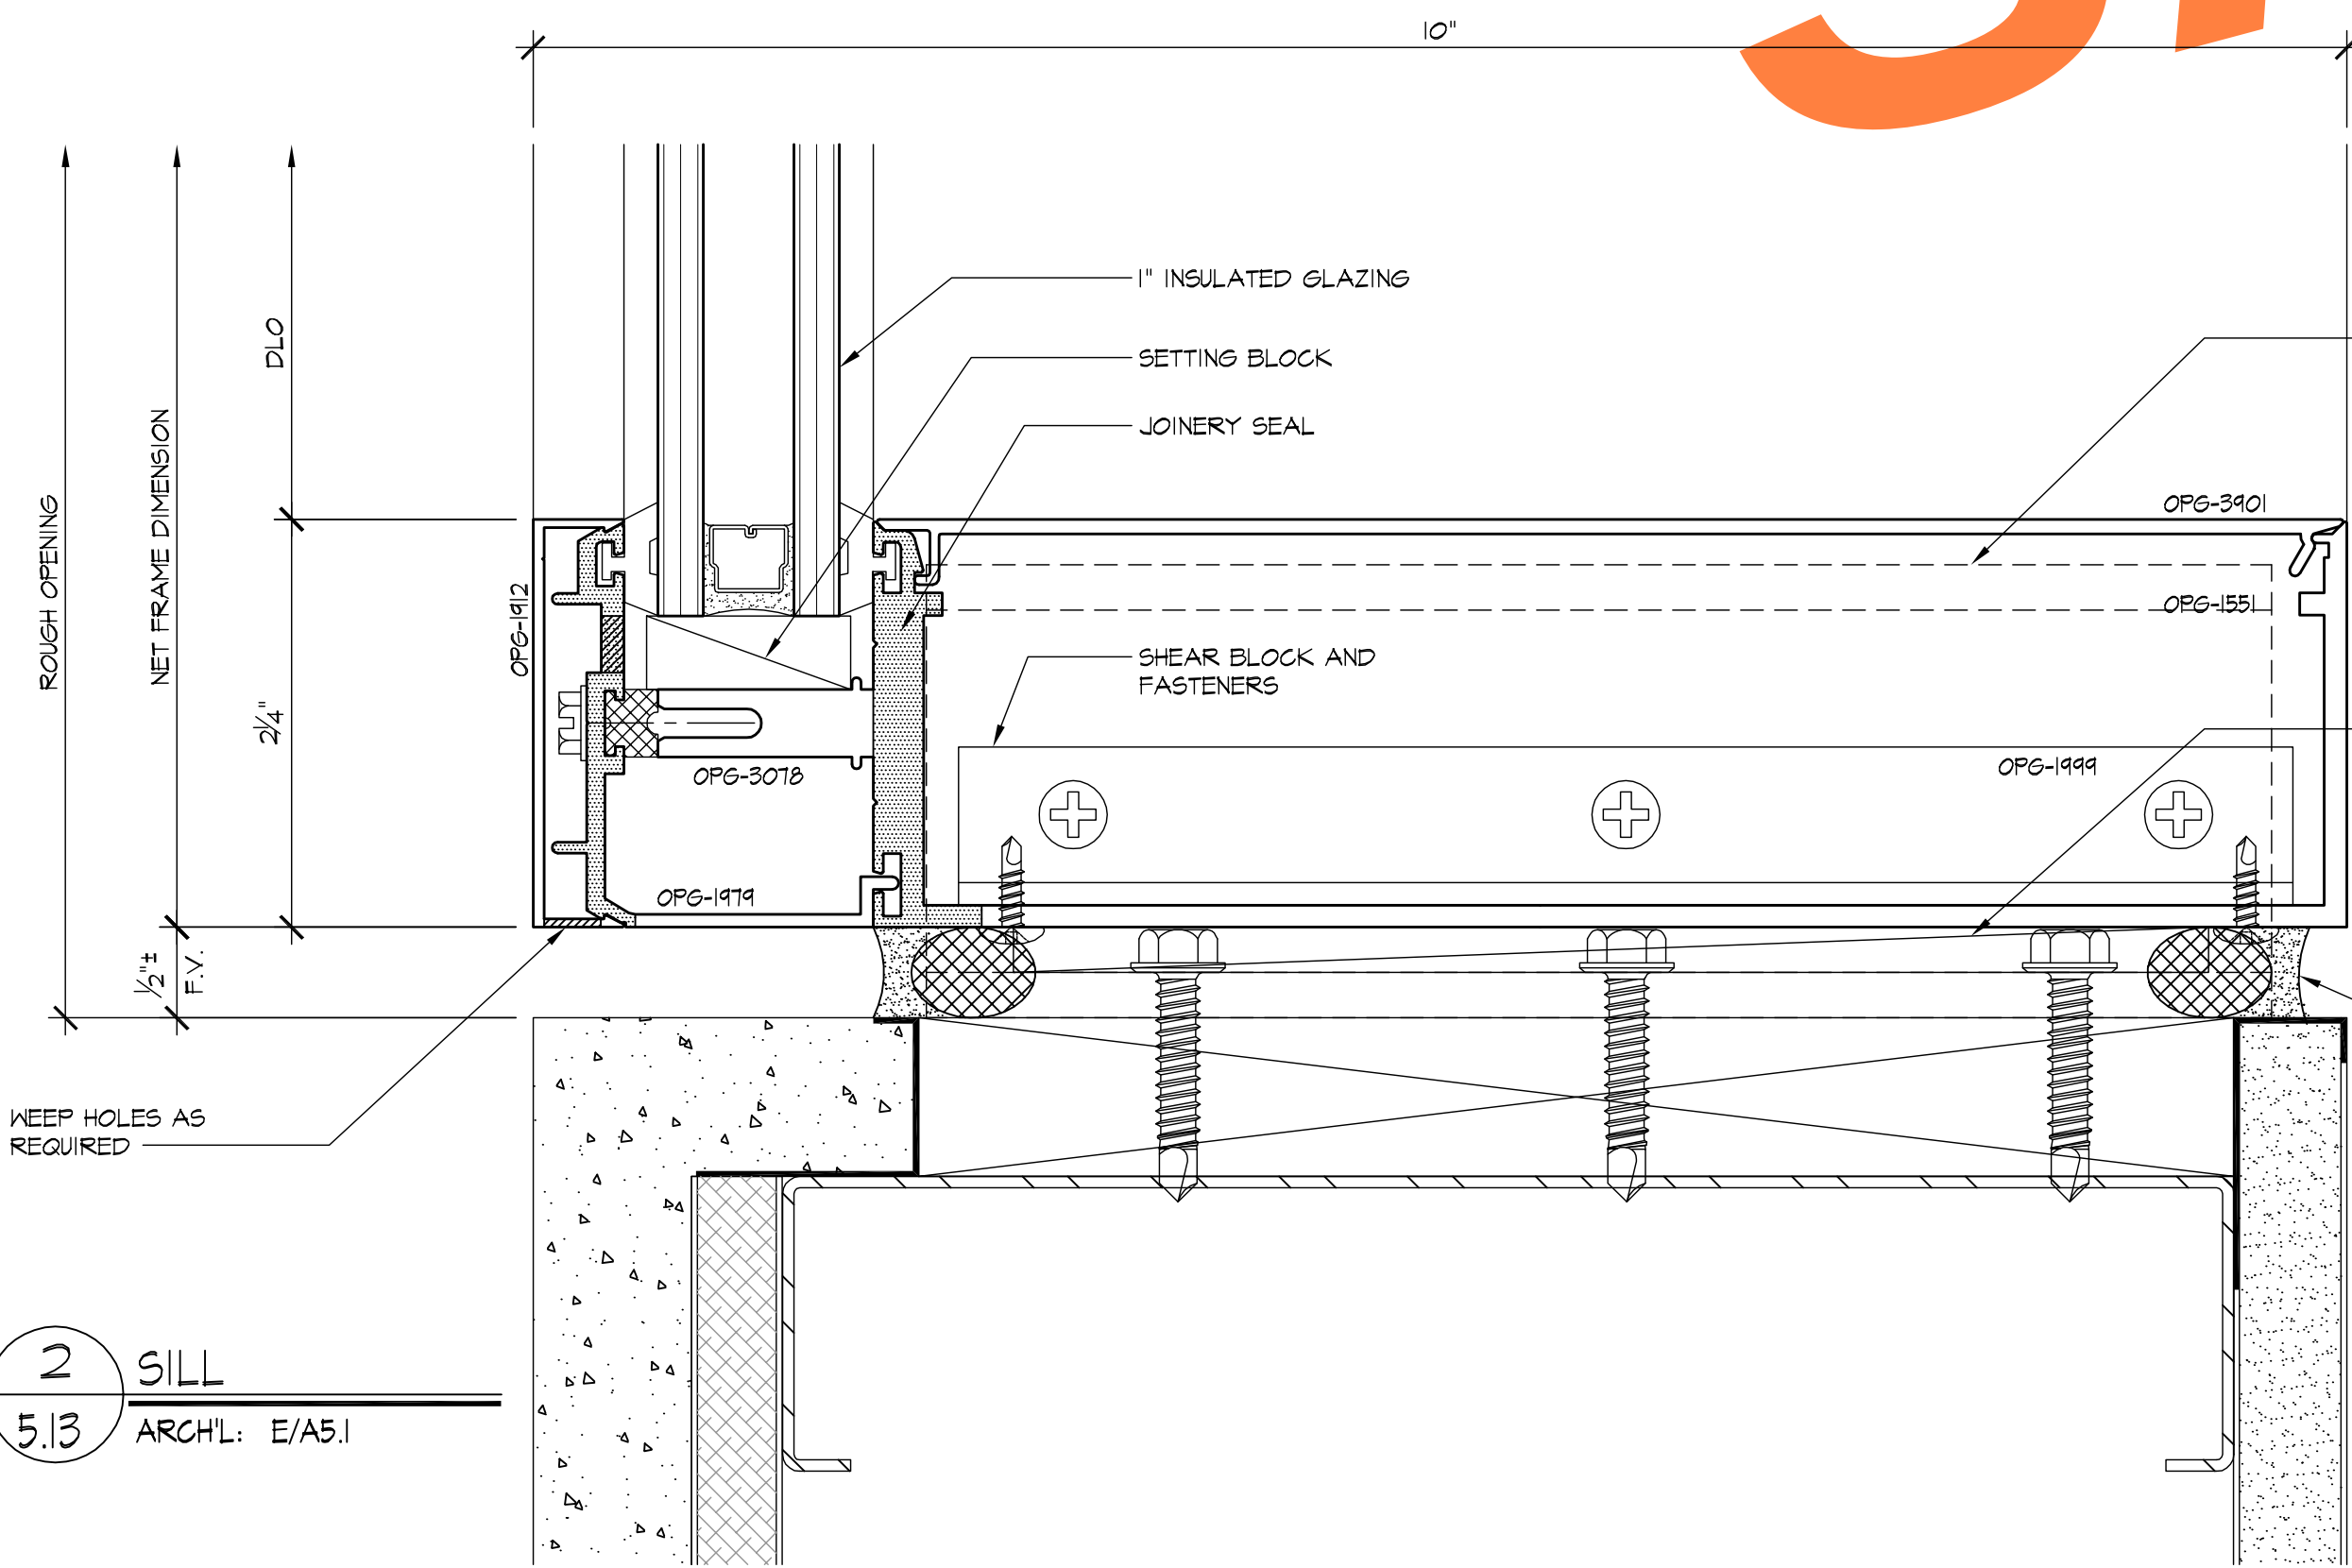


2 SILL
5.13 ARCH'L: E/A5.1

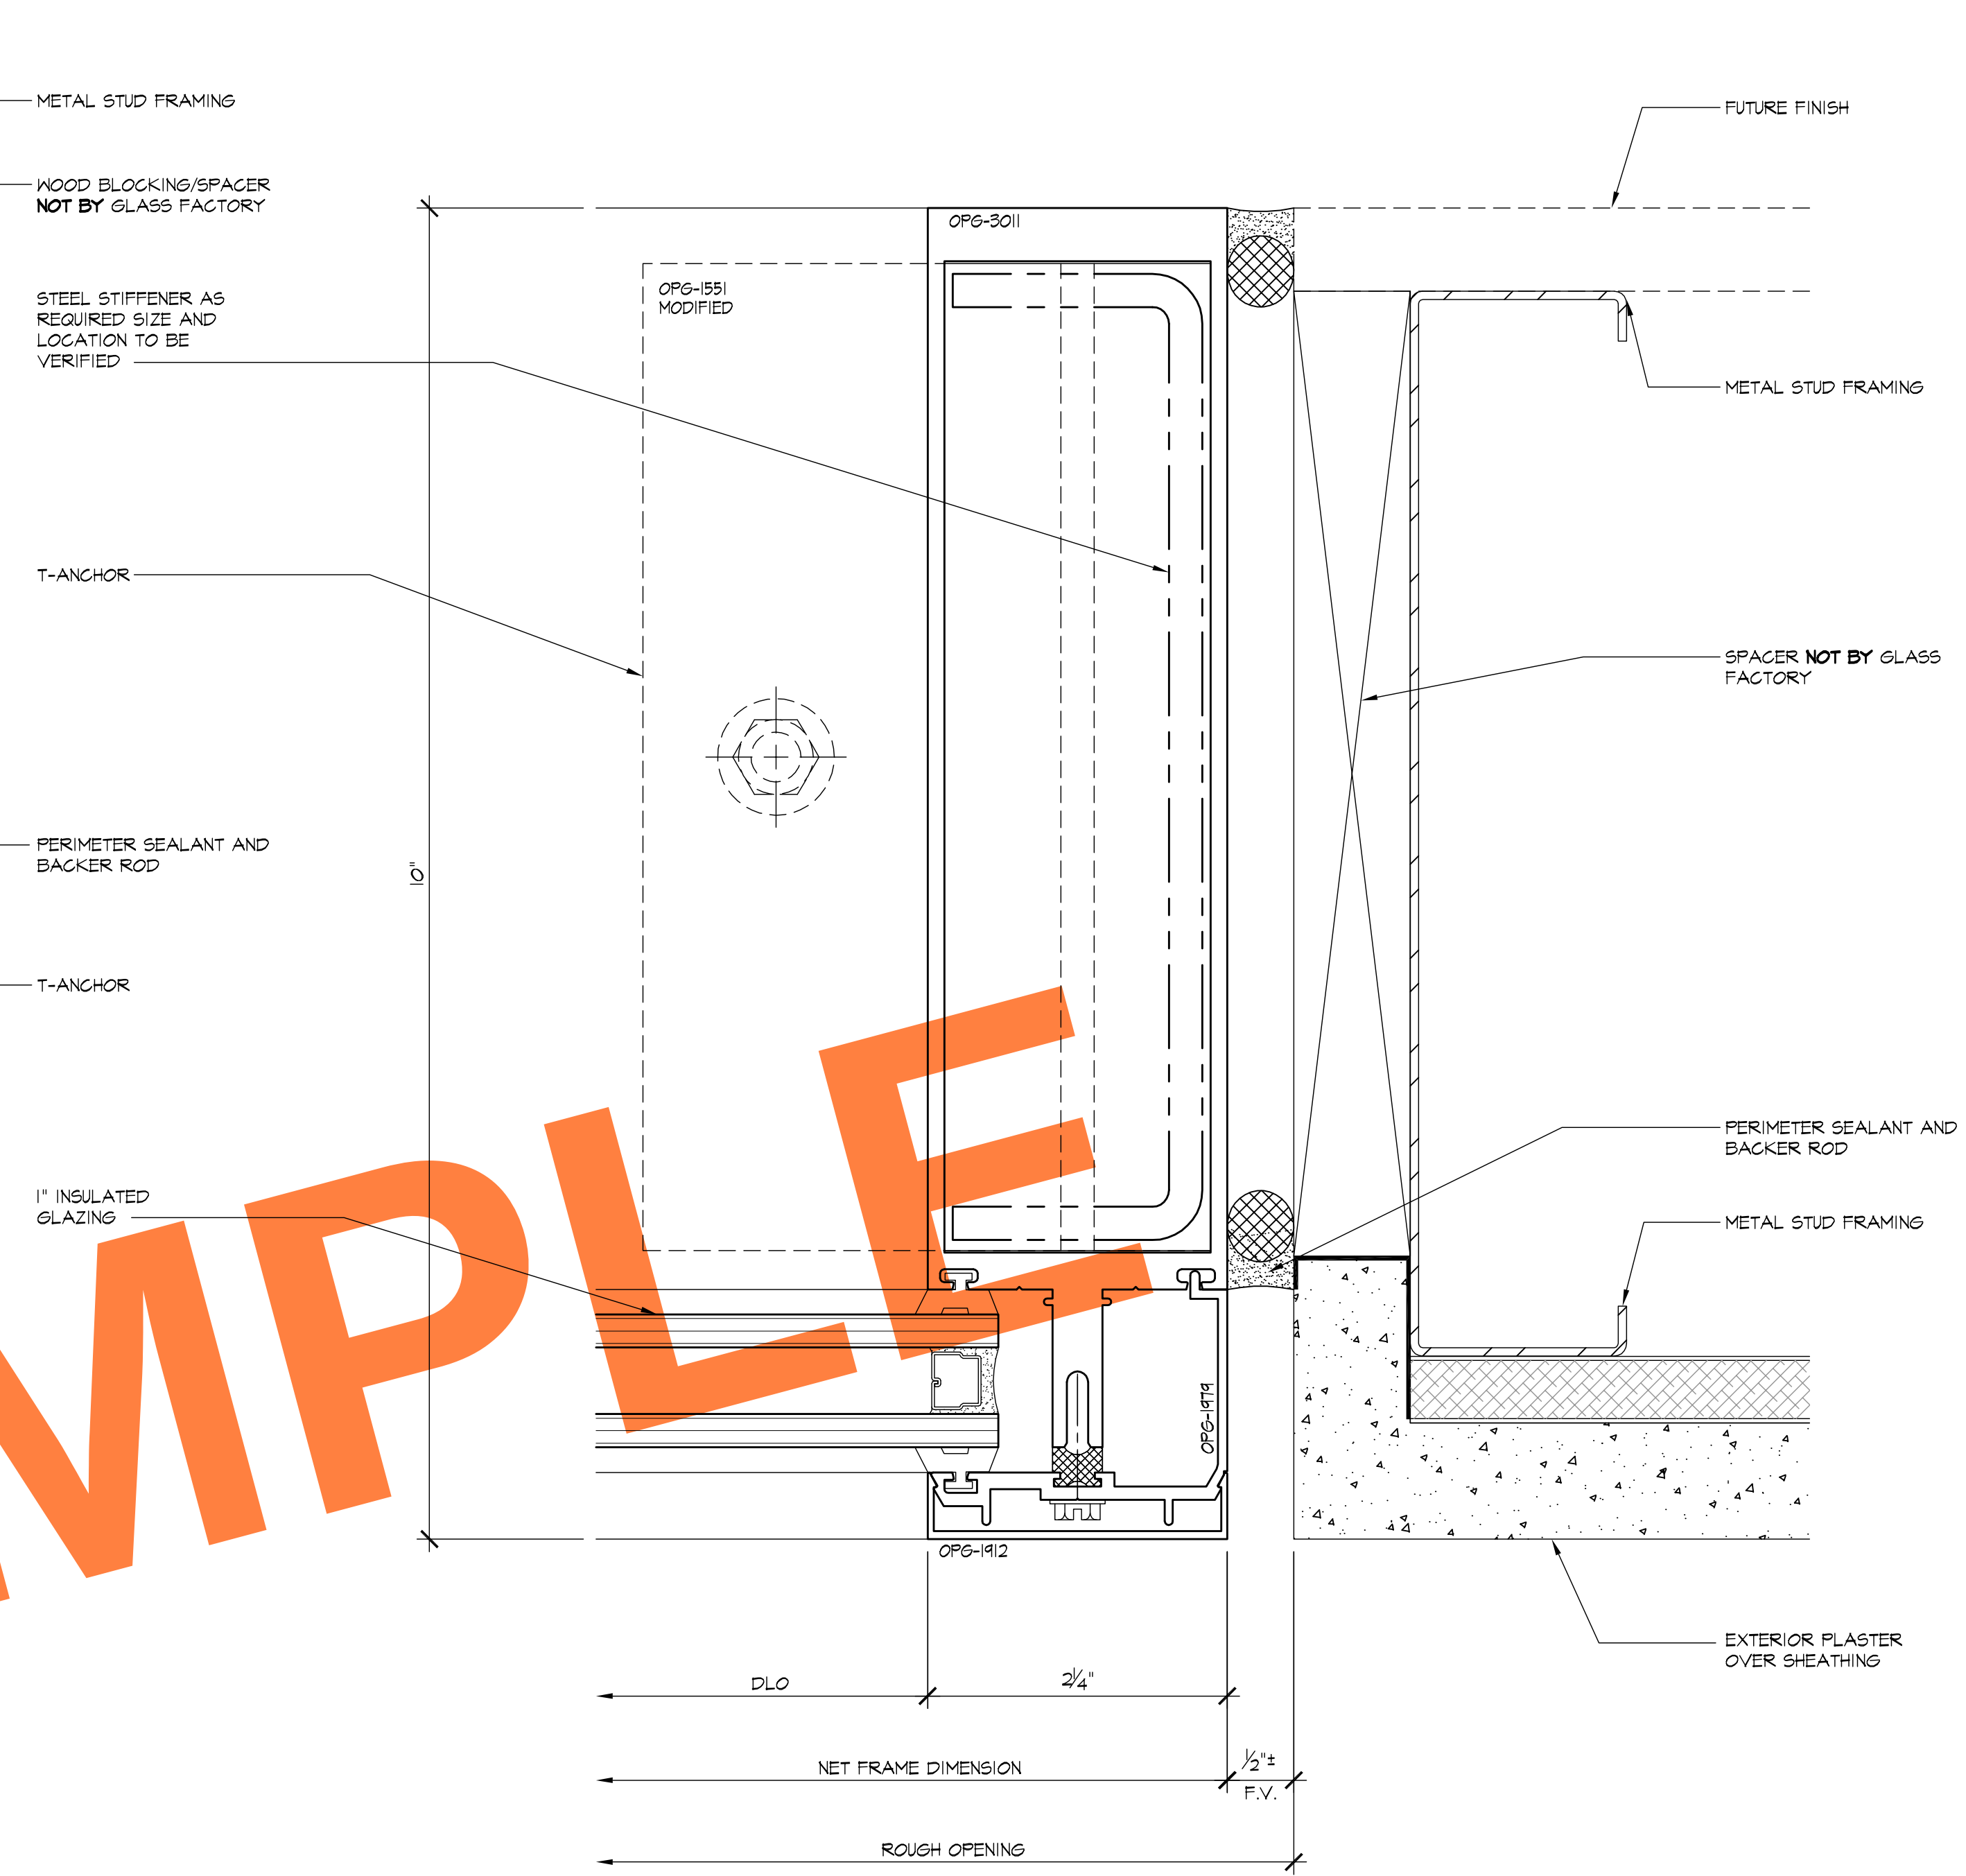


3 JAMB
5.13 ARCH'L: 2/A12.2a SIM.


SAMPLE

REVISIONS	BY

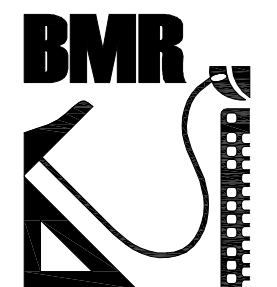 BMR DRAFTING SERVICE SINCE 1988 23846 SUNNYMEAD BLVD. SUITE #9 MORENO VALLEY, CA 92553 B: (951) 243-7814 F: (951) 243-7873	
GLASS FACTORY 26383 BASE LINE HIGHLAND, CA 92346	
JOB NAME:	INLAND REGIONAL CENTER BTS
ARCHITECT:	WARE MALCOMB
SHEET DESCRIPTION:	DETAILS
DATE:	10-30-08
SCALE:	FULL
DRAWN:	MAG/BMR
JOB NO:	068-08
SHEET NO:	5.13

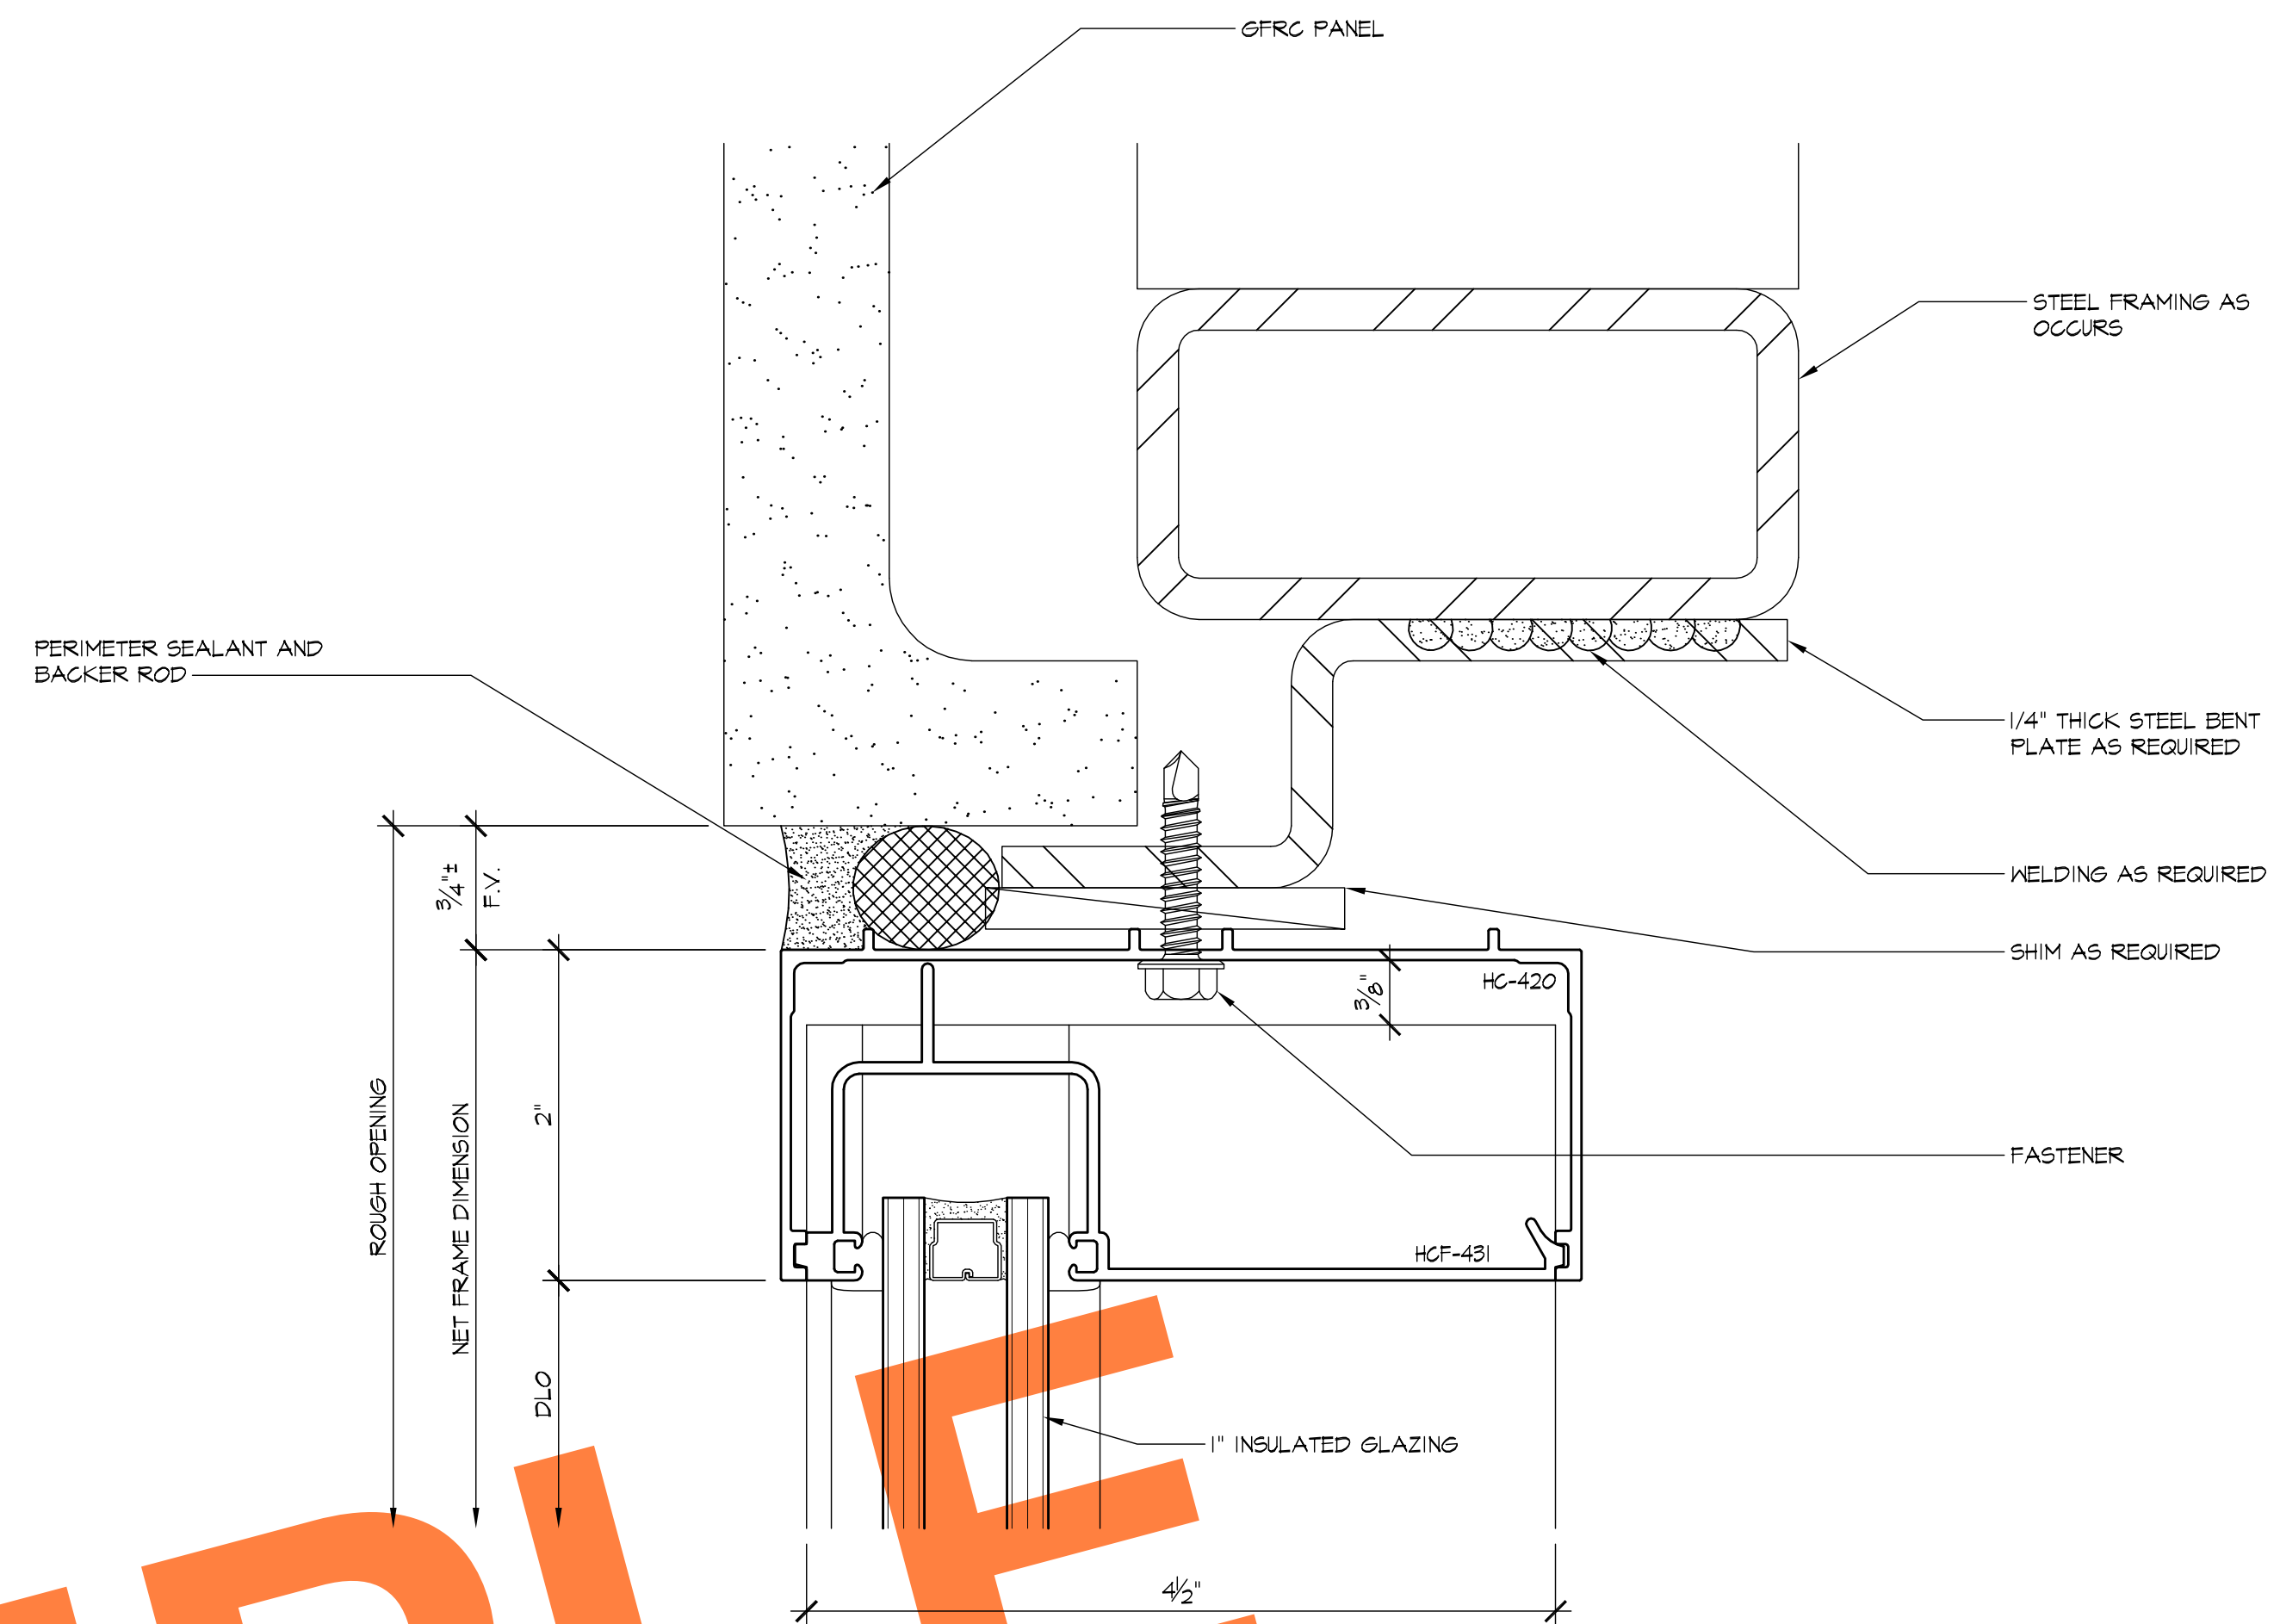

3 HEAD
5.5 ARCH'L: 11/A12.4c

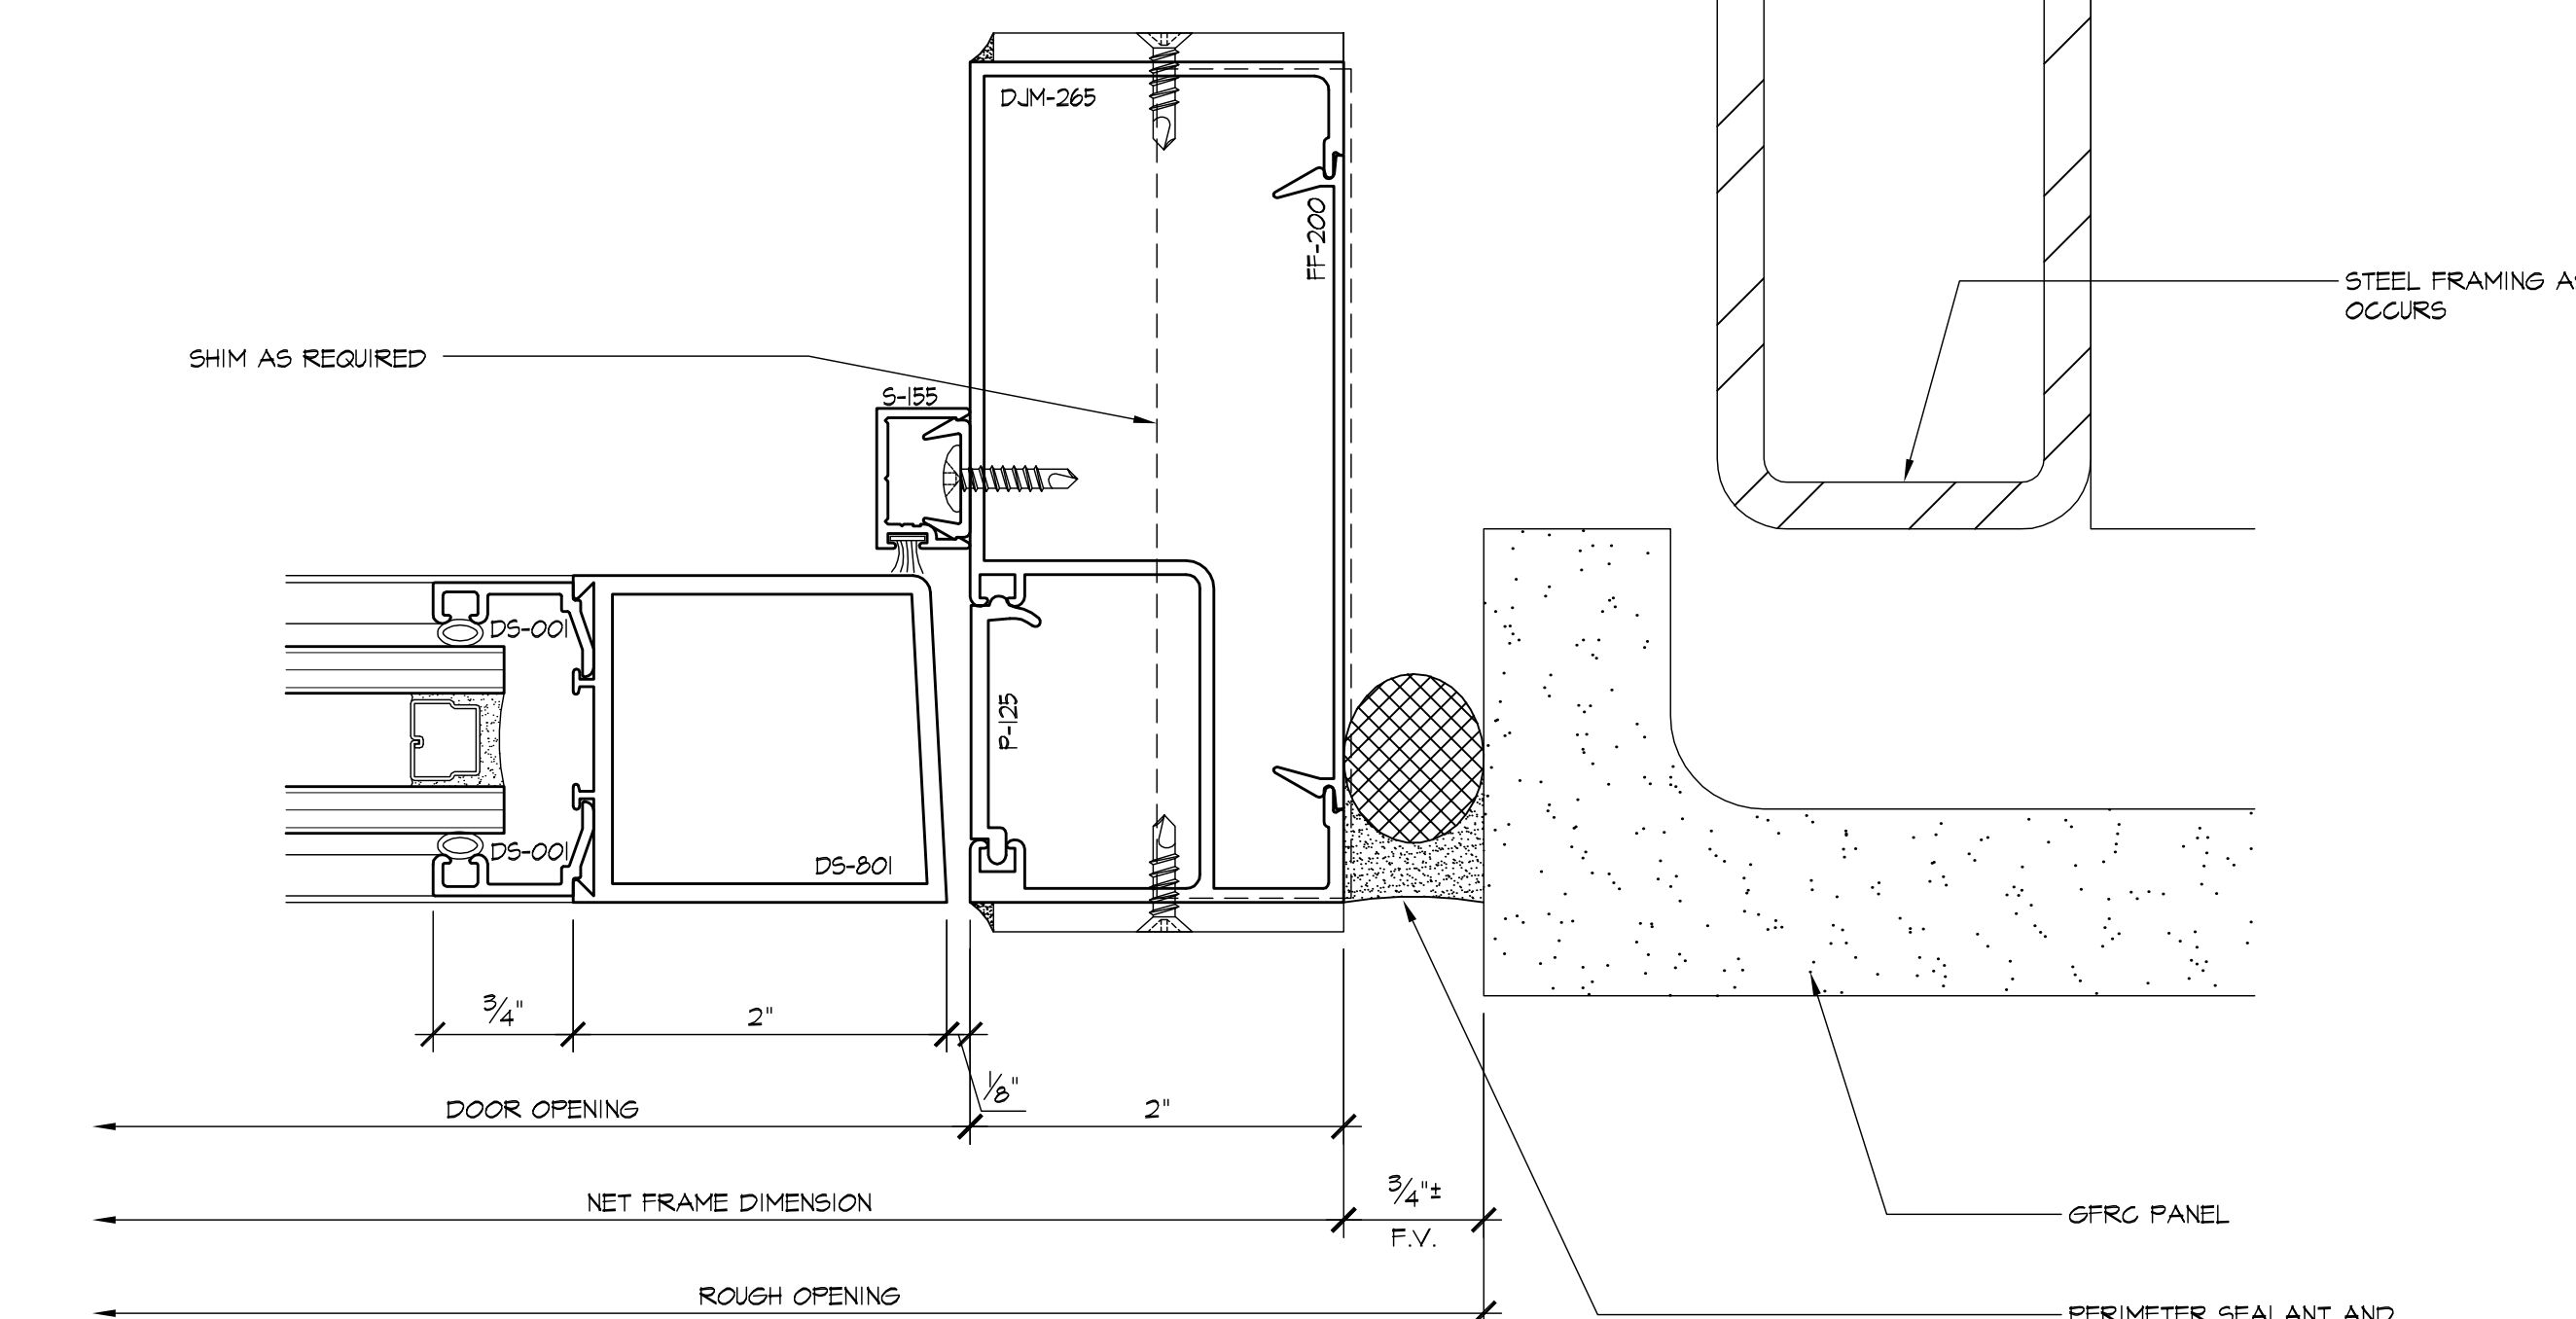

4 DOOR JAMB
5.5 ARCH'L: 11/A12.4a SIM.

BMR



DRAFTING SERVICE
SINCE 1988

23846 SUNNYMEAD BLVD.
SUITE #6
MORENO VALLEY, CA 92553


B: (951) 243-7614
F: (951) 243-7673

JOB NAME: INLAND REGIONAL CENTER BTS


ARCHITECT: WARE MALCOMB

SHEET DESCRIPTION: DETAILS


DATE:	10-30-08
SCALE:	FULL
DRAWN:	MAC/BMR
JOB NO:	068-08
SHEET NO:	5.15

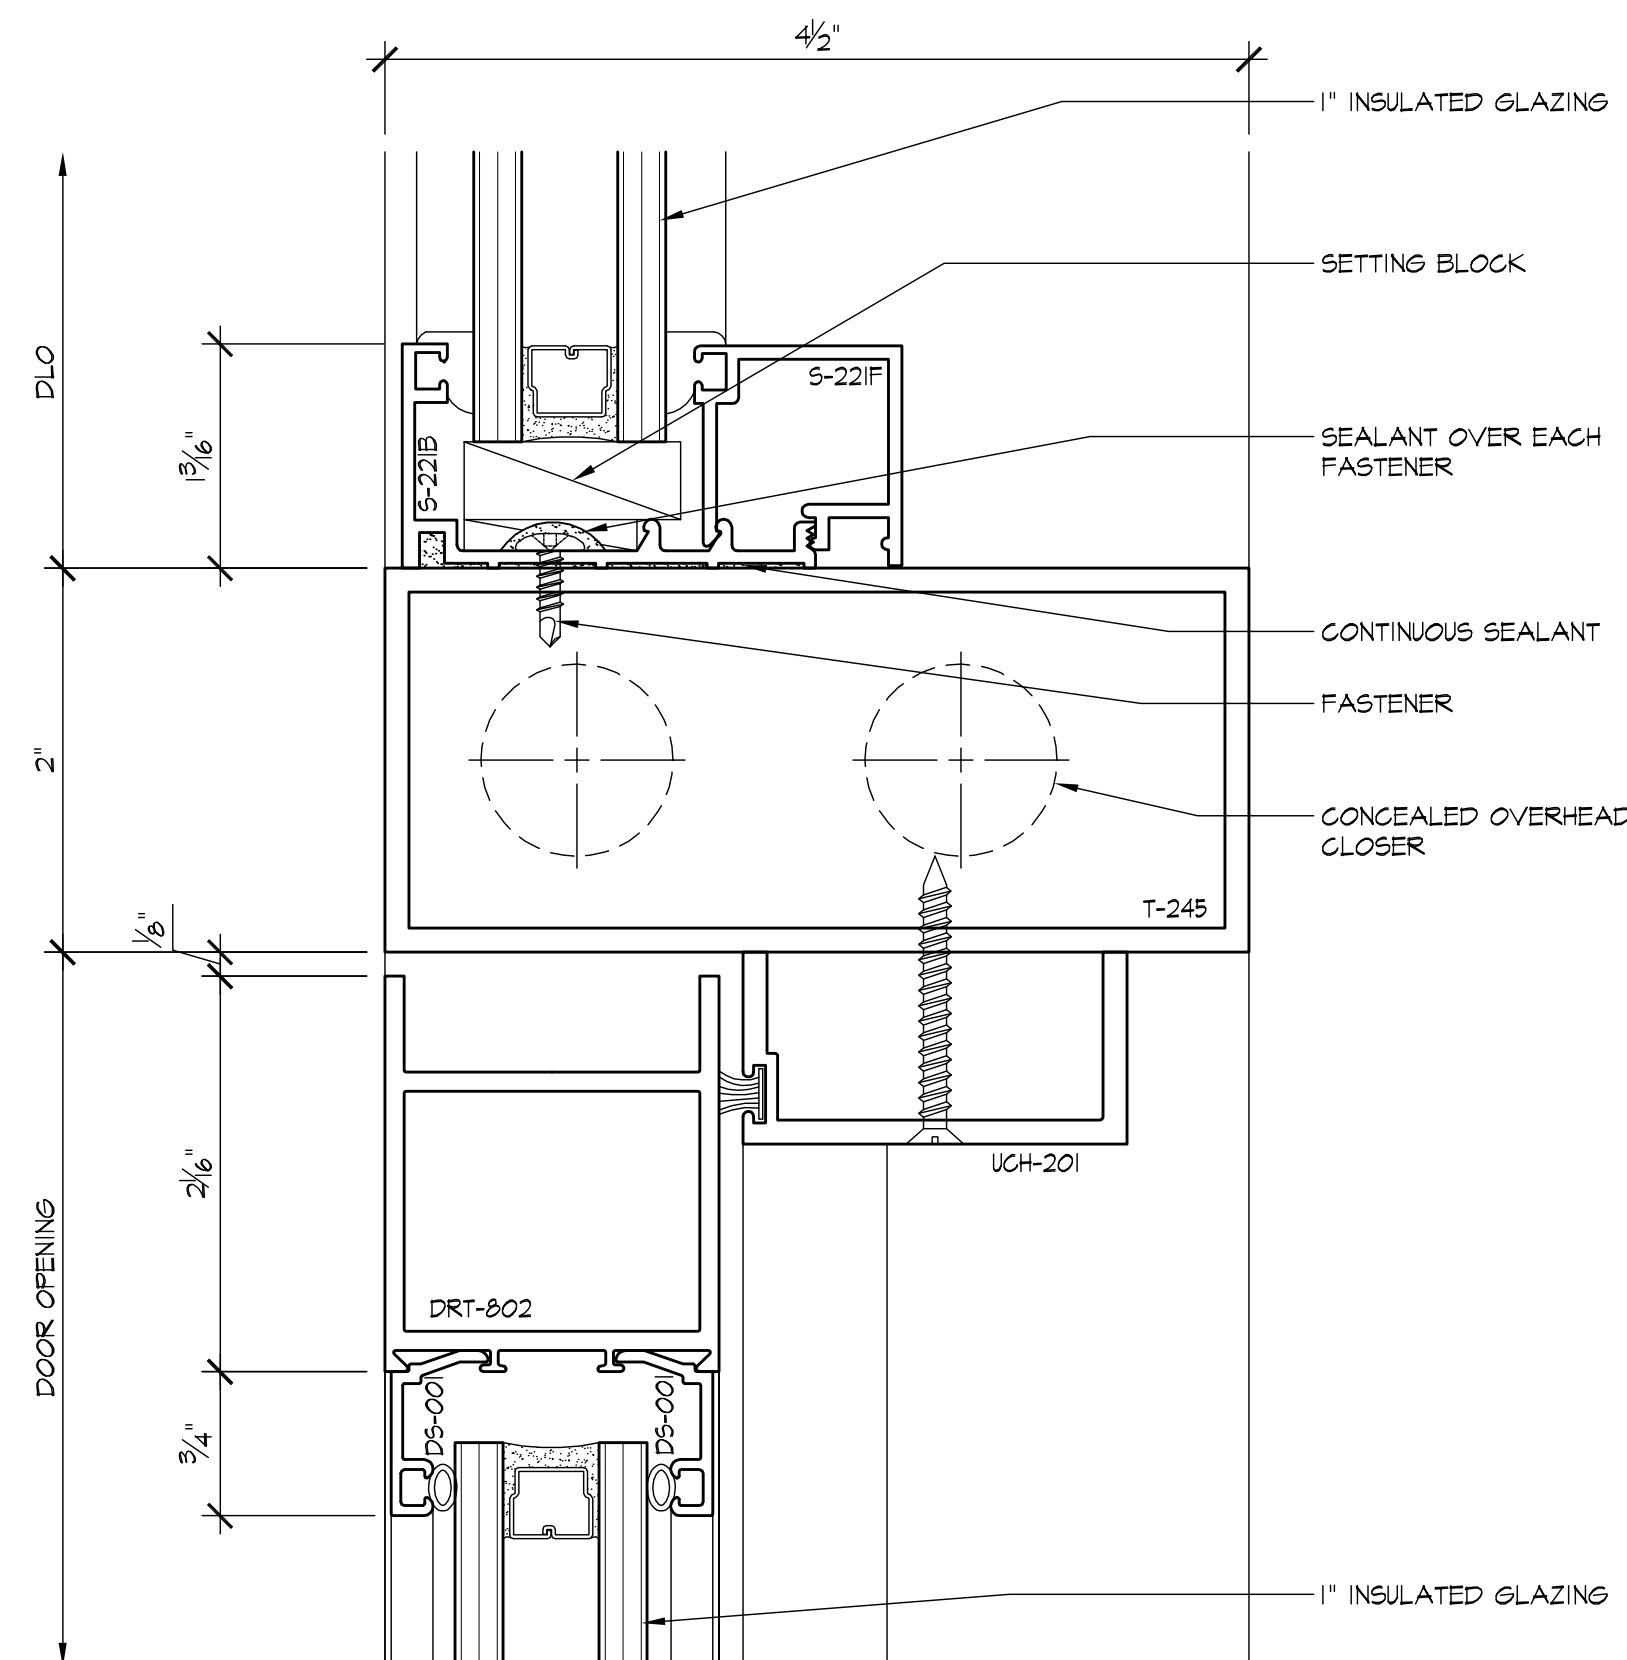


1 DOOR HEAD
5.16 ARCH'L: 3/A12.4

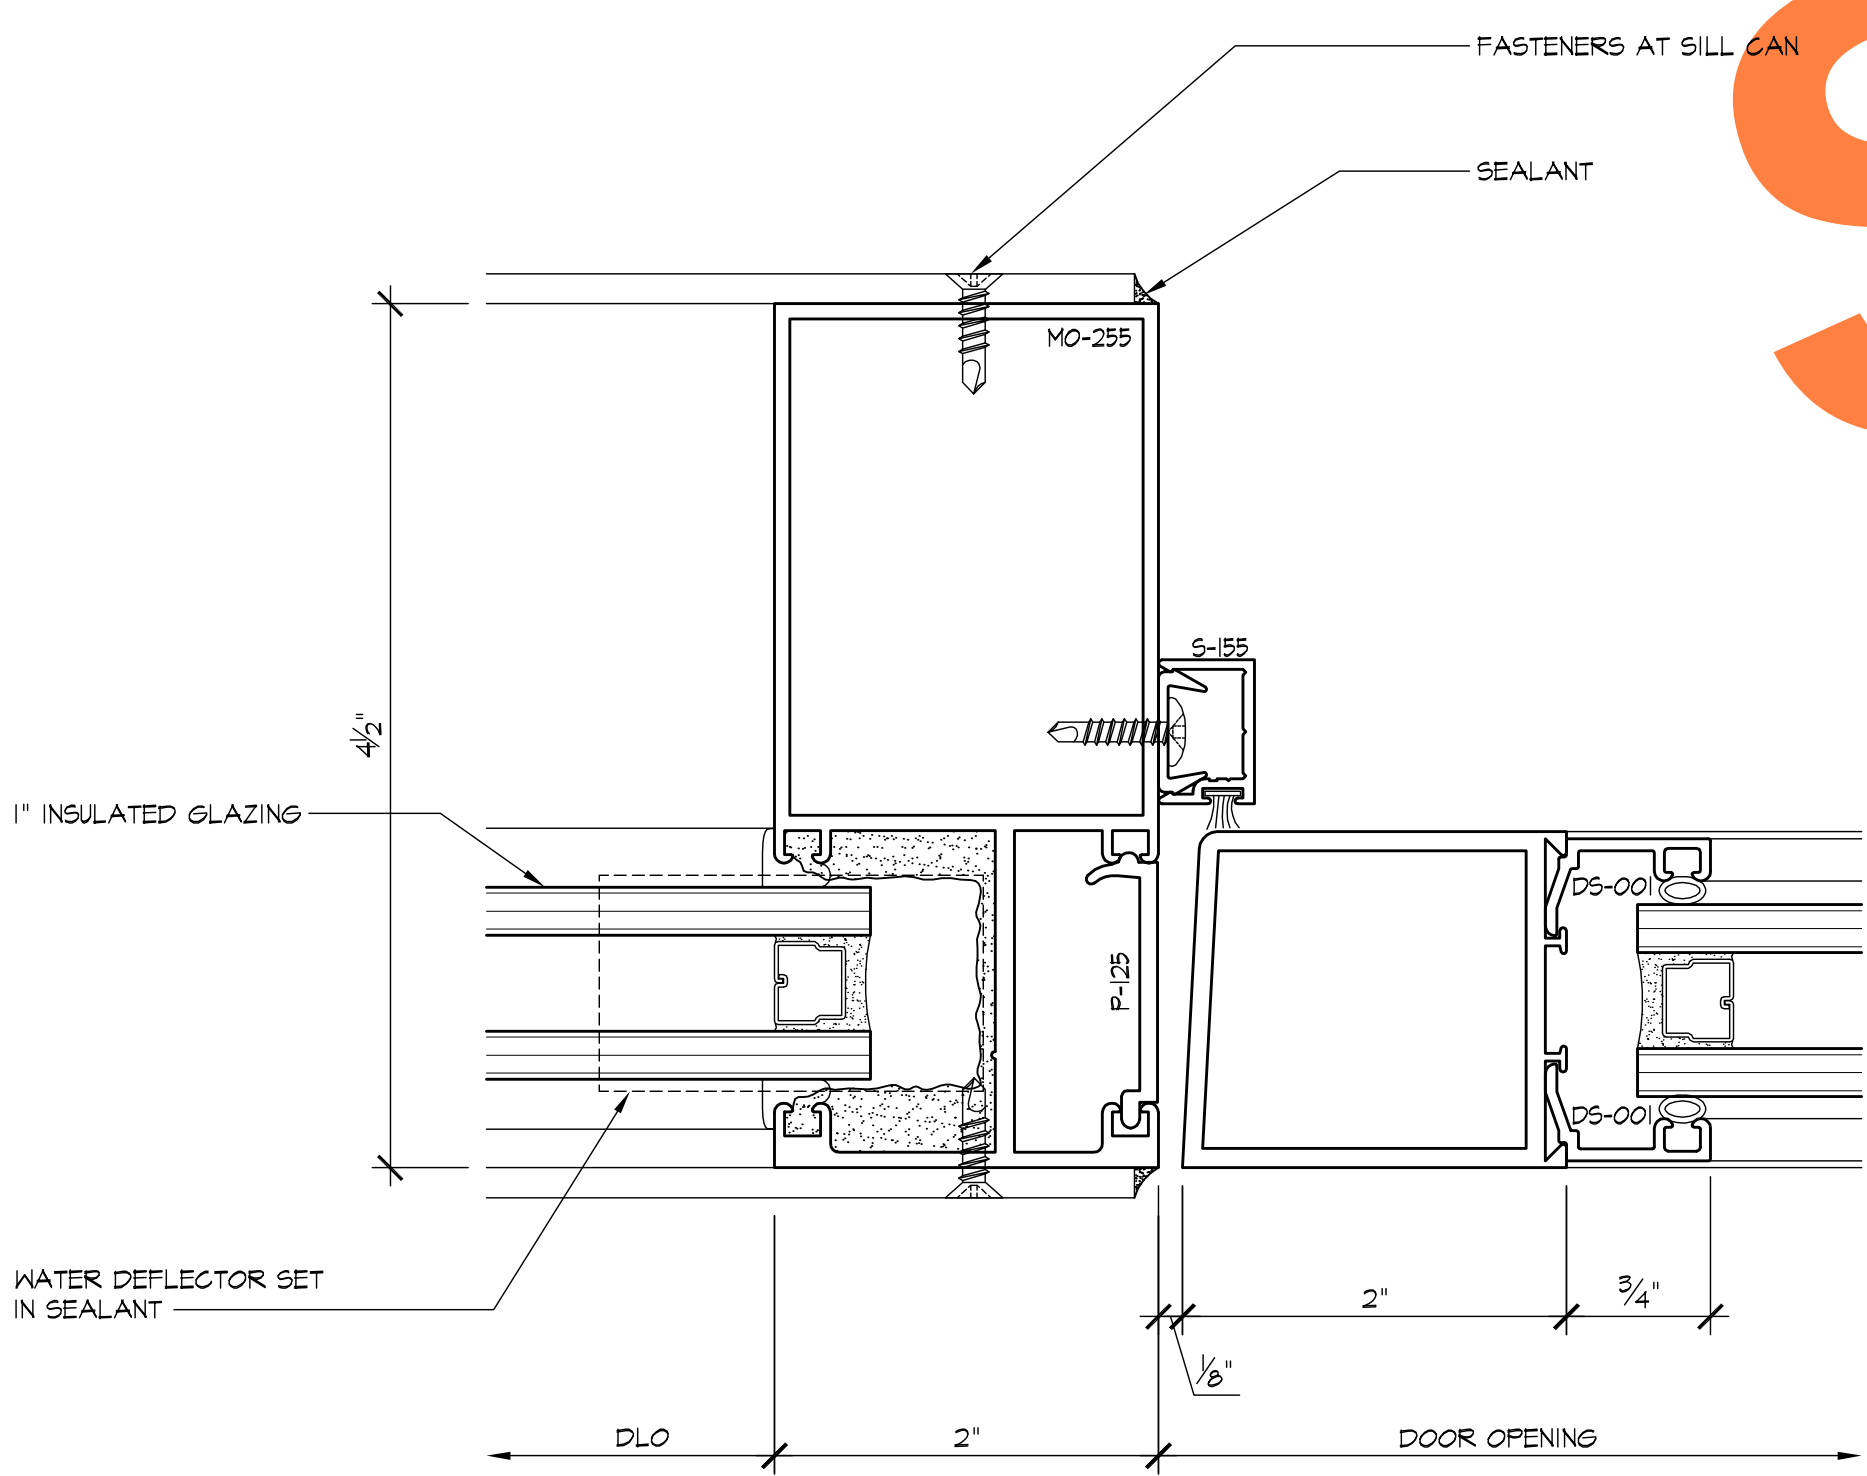

2 DOOR JAMB
5.16 ARCH'L: NONE

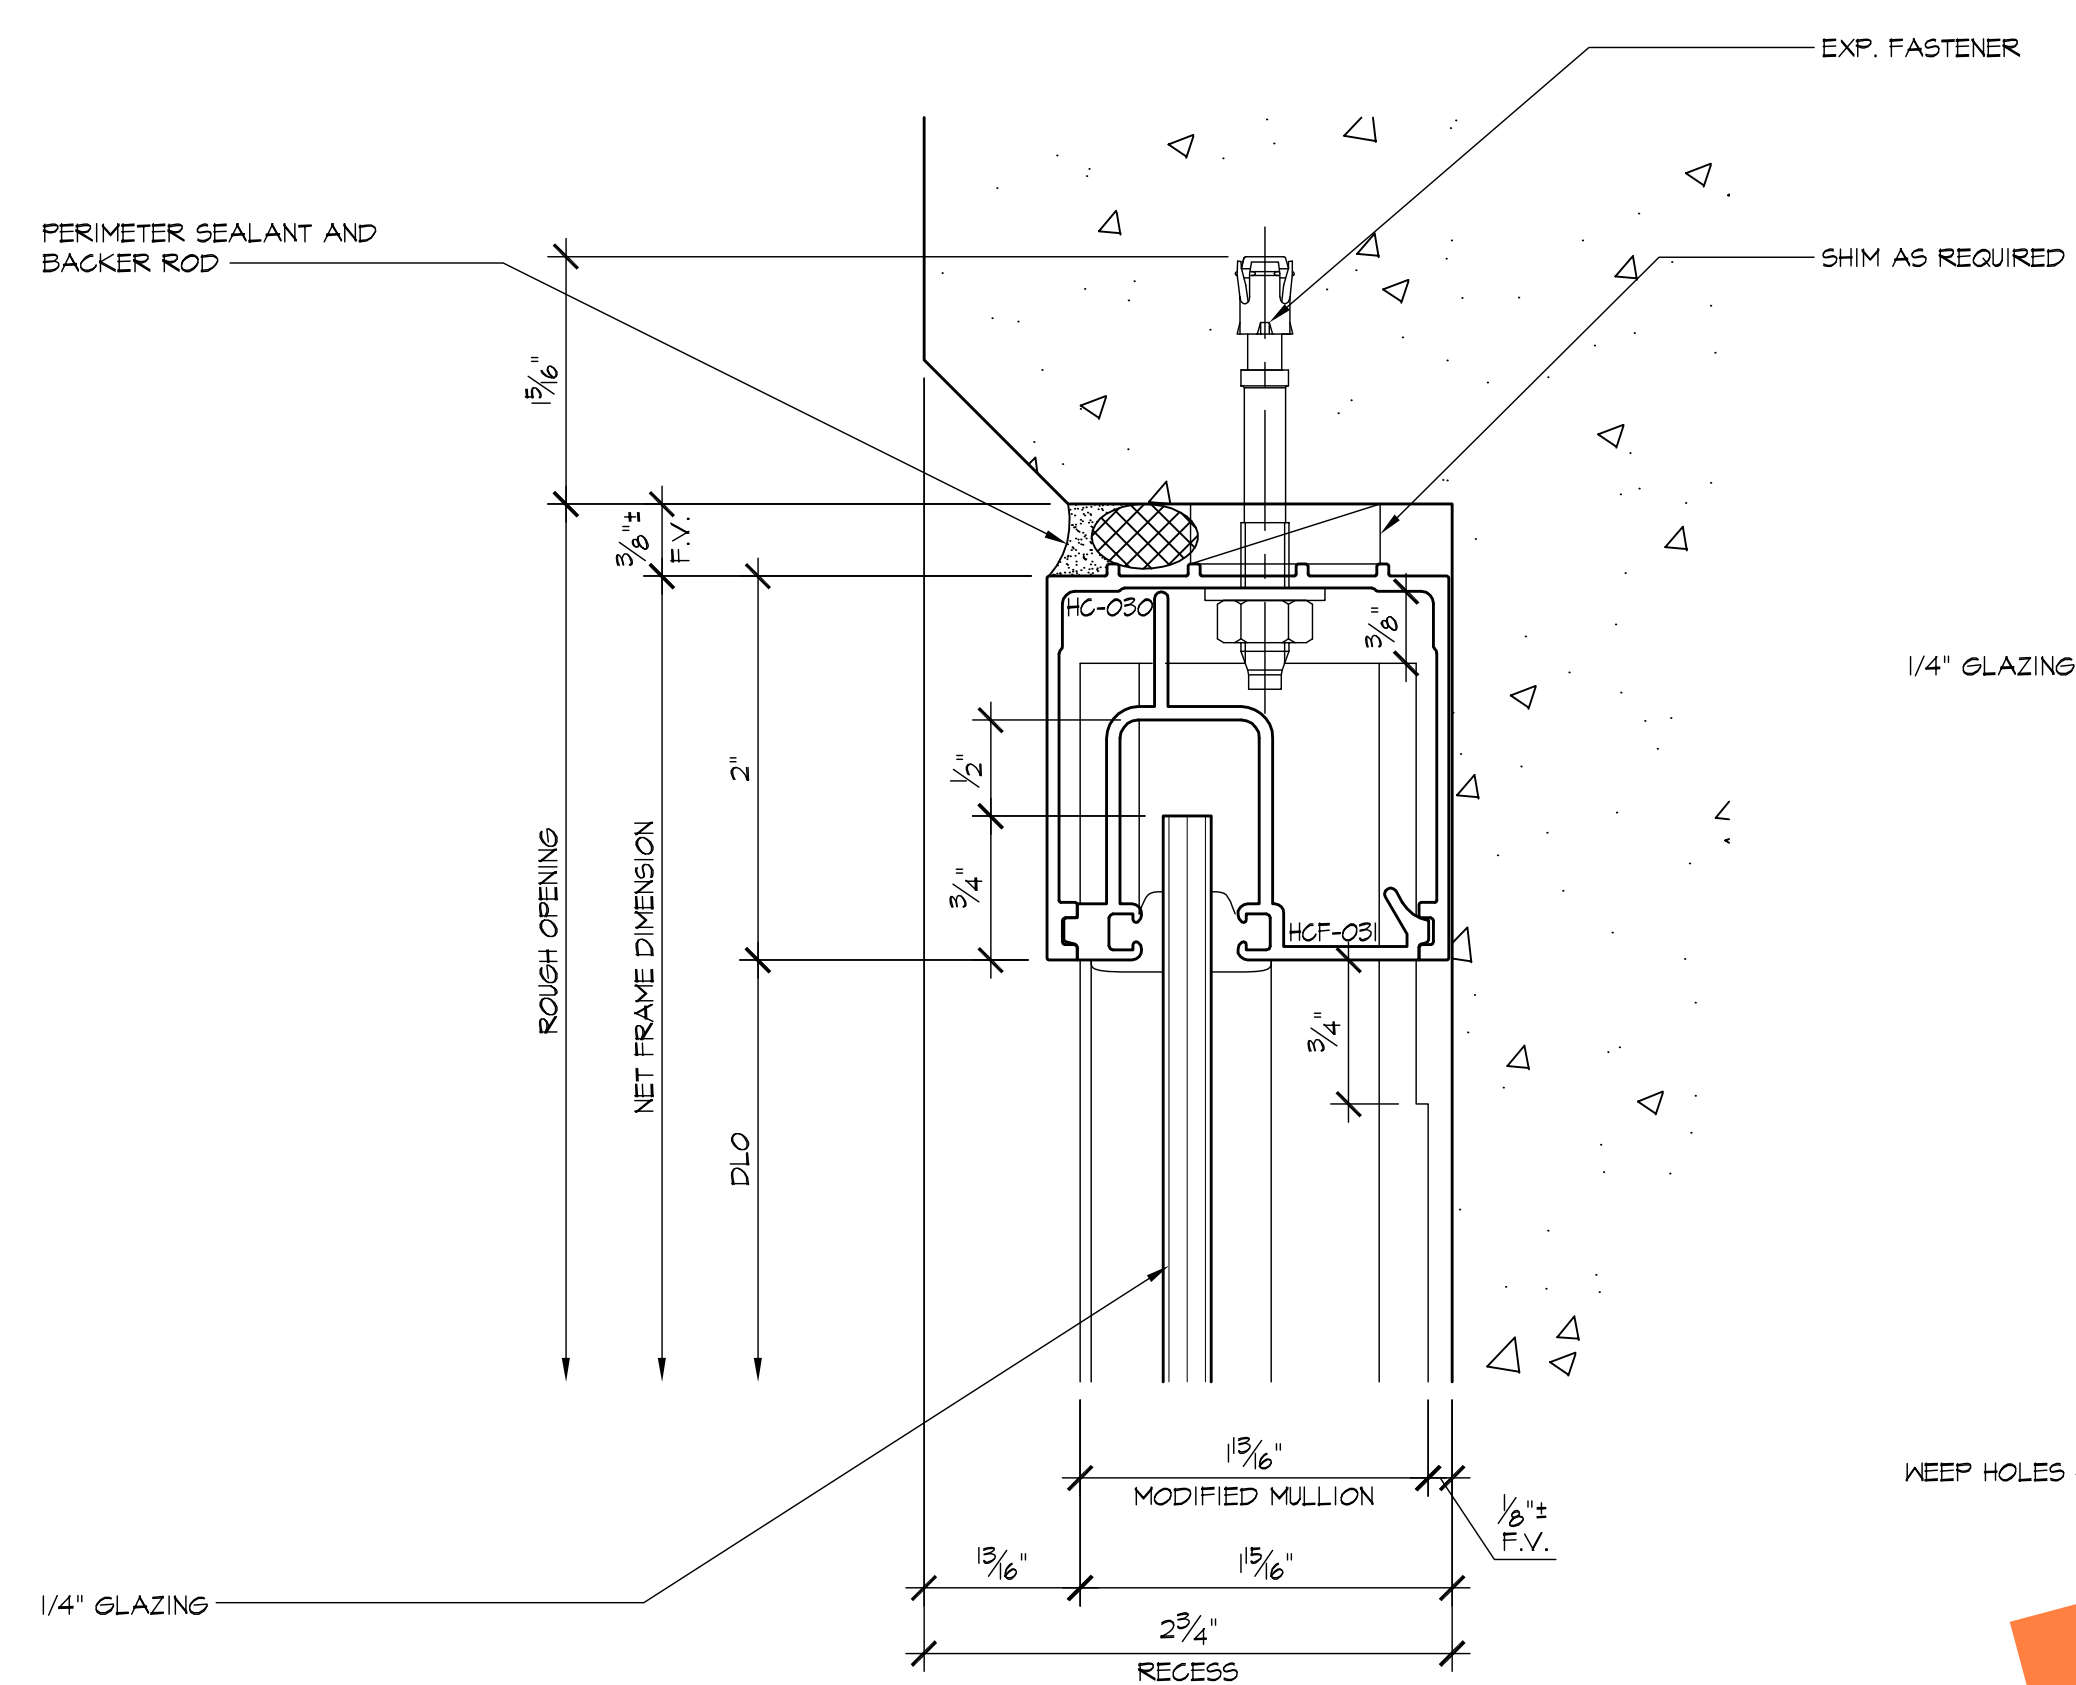


3 HEAD
5.16 ARCH'L: 11/A12.4

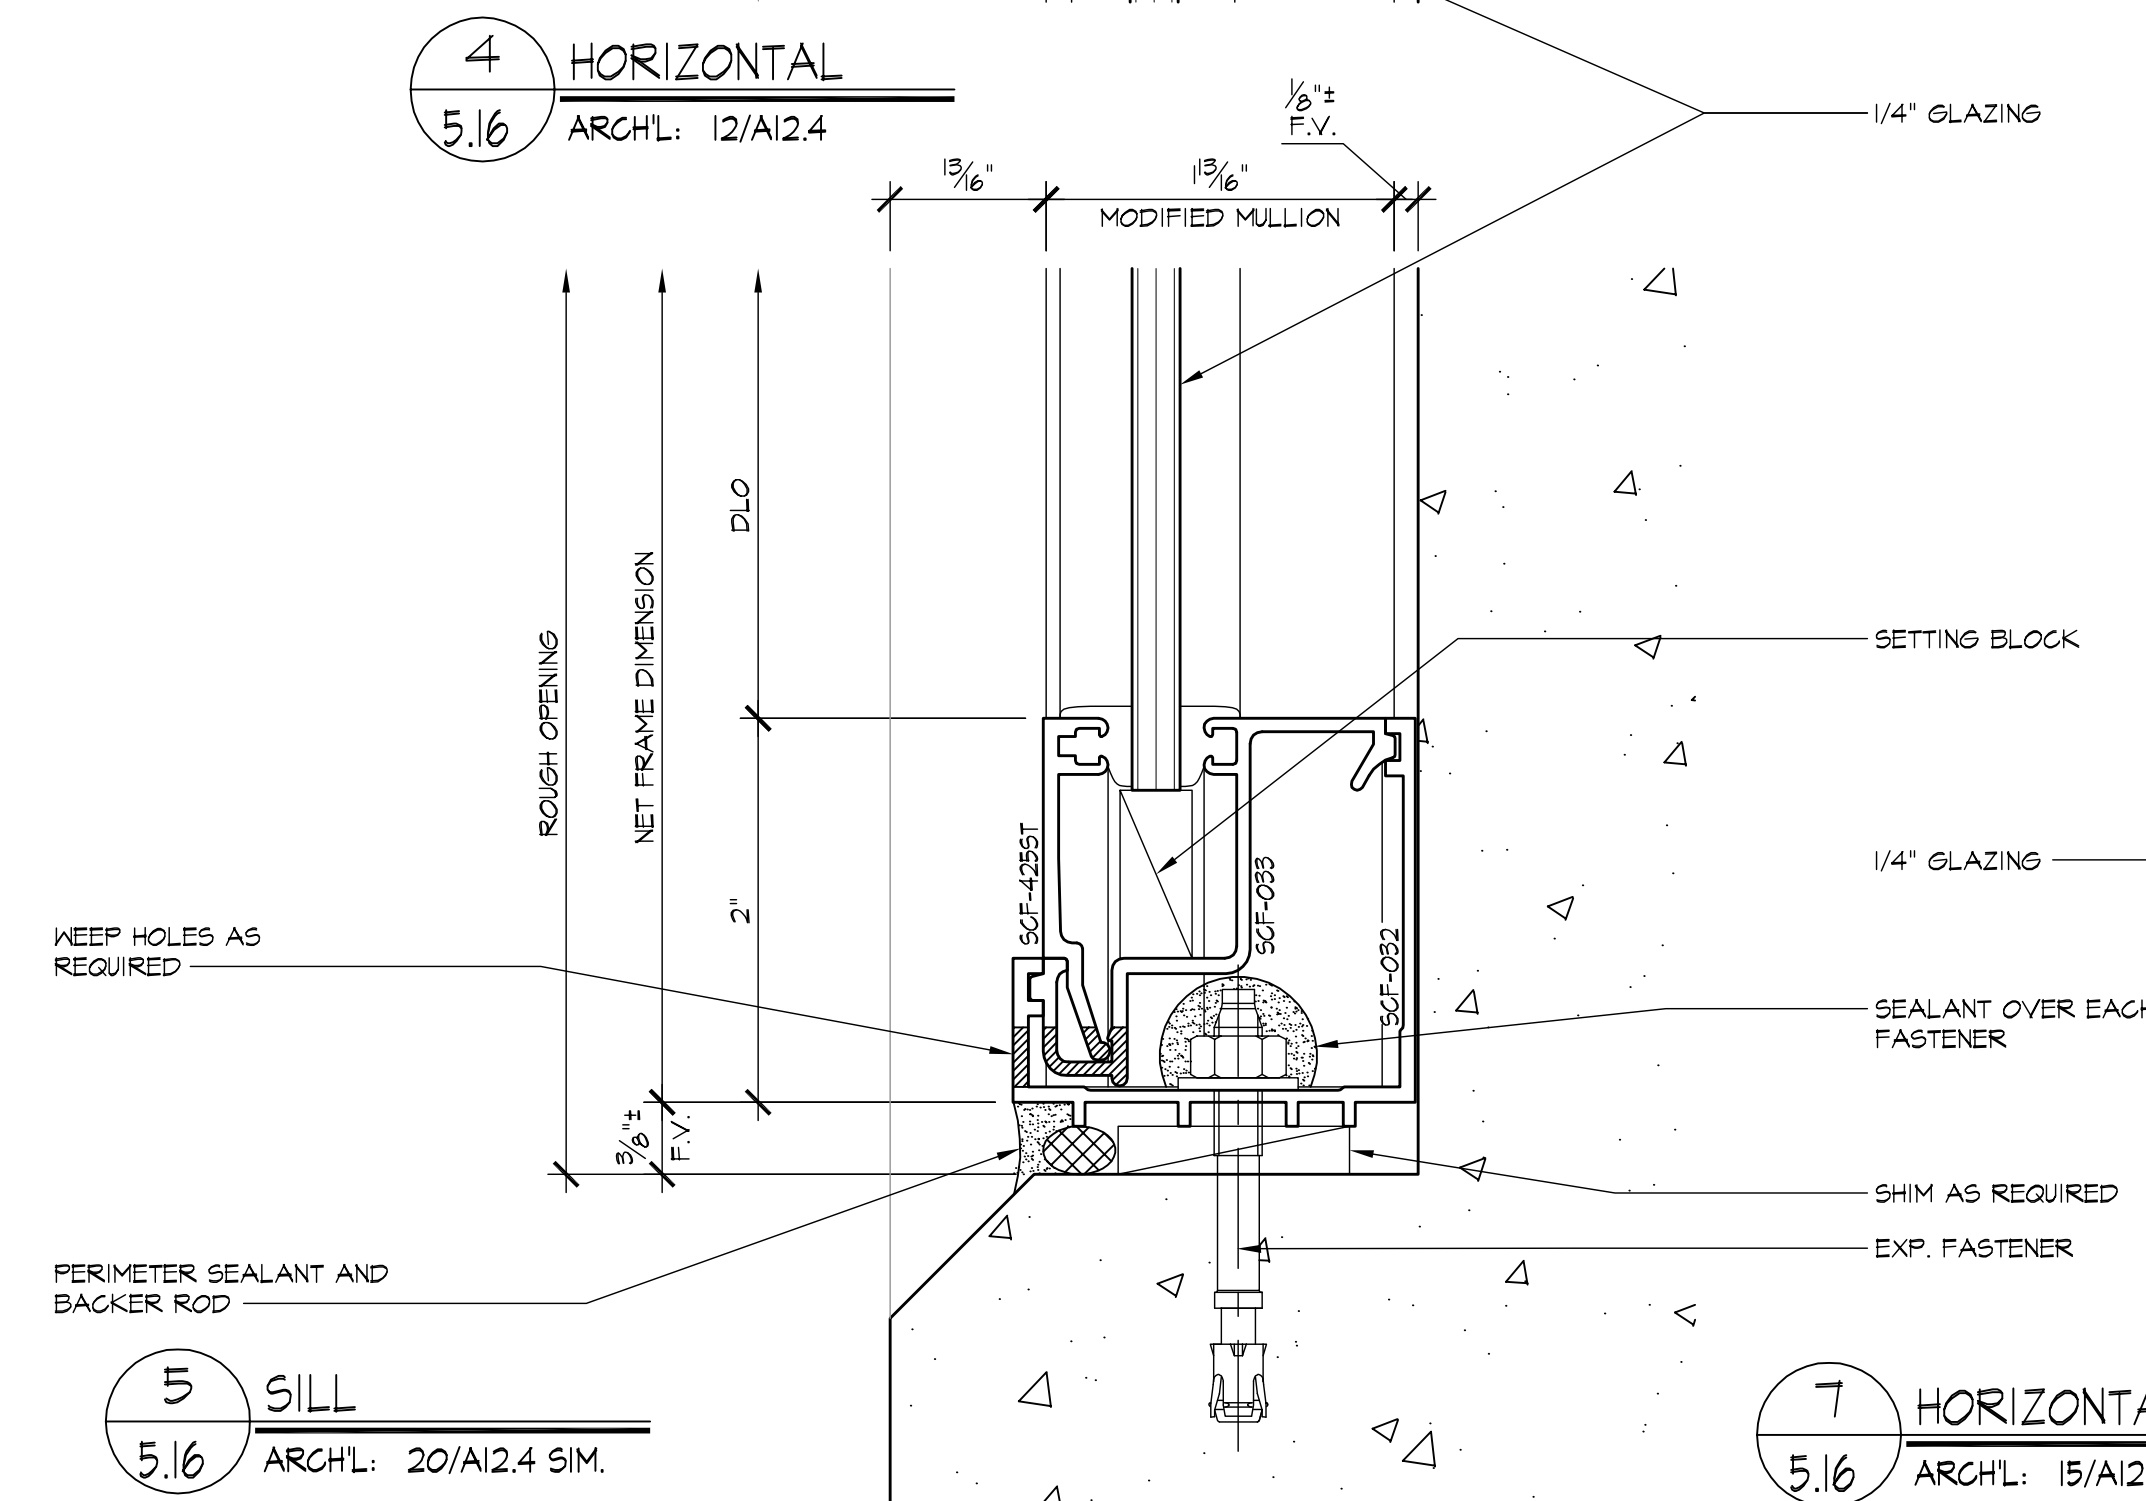

5 SILL
5.16 ARCH'L: 20/A12.4 SIM.

6 HORIZONTAL
5.16 ARCH'L: 13/A12.4

7 HORIZONTAL
5.16 ARCH'L: 15/A12.4

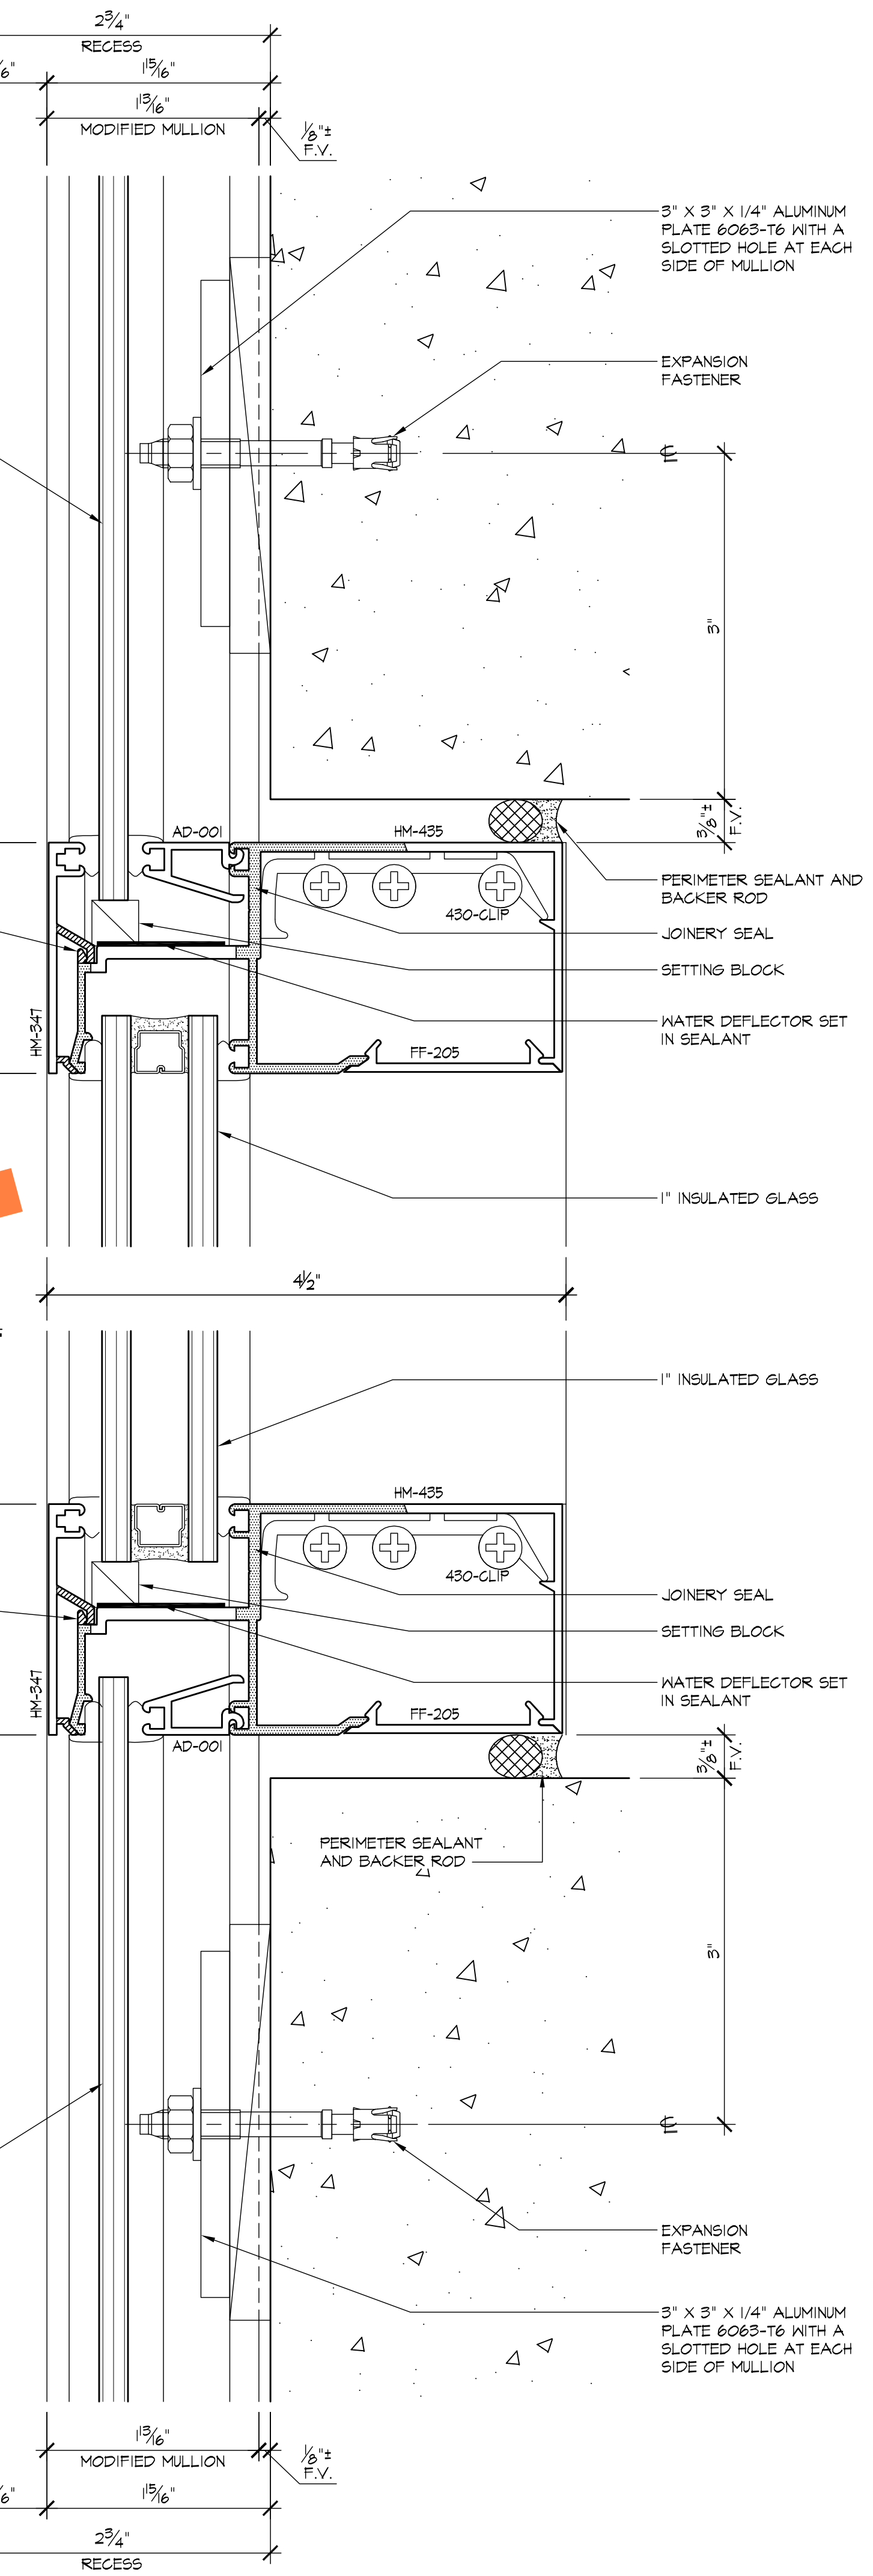

REVISIONS		BY

BMR

DRAFTING SERVICE

SINCE 1988

23846 SUNNYMEAD BLVD.

SUITE #9

MORENO VALLEY, CA 92553

B: (951) 243-7814


F: (951) 243-7873

GLASS FACTORY

26383 BASE LINE

HIGHLAND, CA 92346


JOB NAME:	INLAND REGIONAL CENTER BTS
ARCHITECT:	WARE MALCOMB
SHEET DESCRIPTION:	DETAILS
DATE:	10-30-08
SCALE:	FULL
DRAWN:	MAG/BMR
JOB NO:	068-08
SHEET NO:	5.16

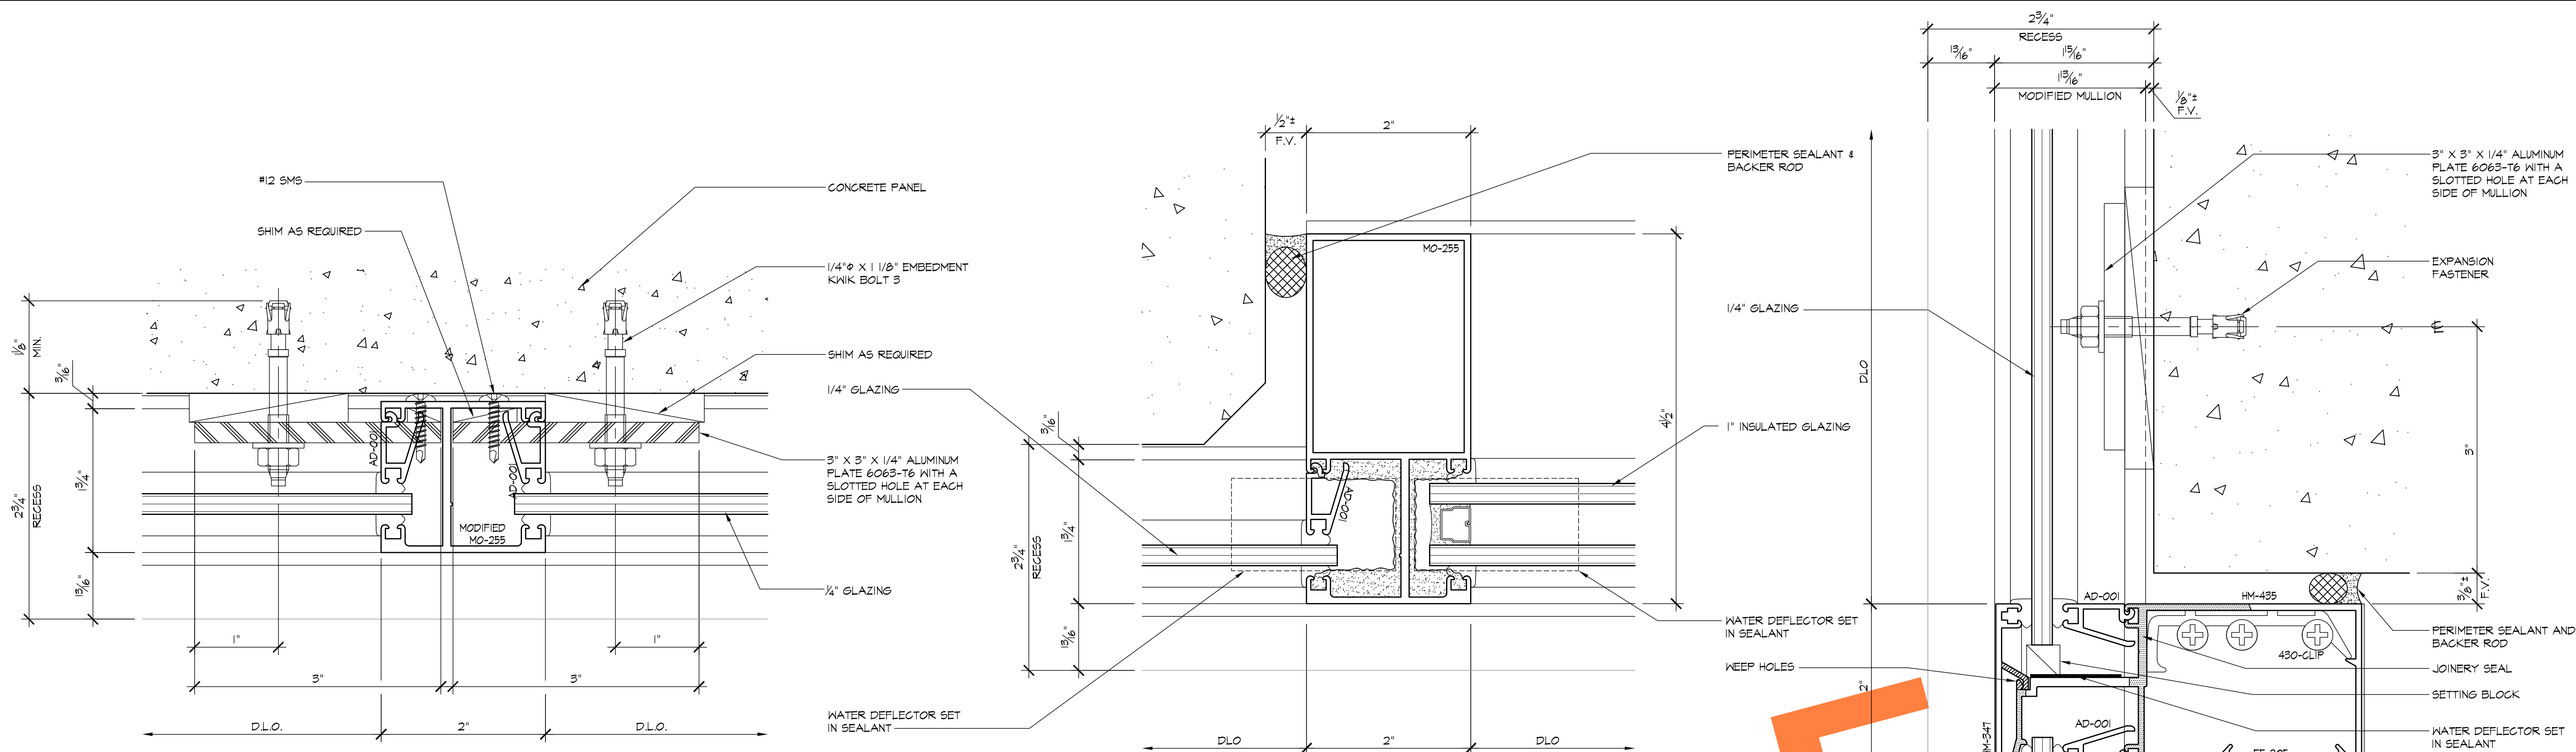

1 VERTICAL
5.17 ARCHL: 12/A12.4

3 VERTICAL
5.17 ARCHL: NONE

5 HORIZONTAL
5.17 ARCHL: 12/A12.4

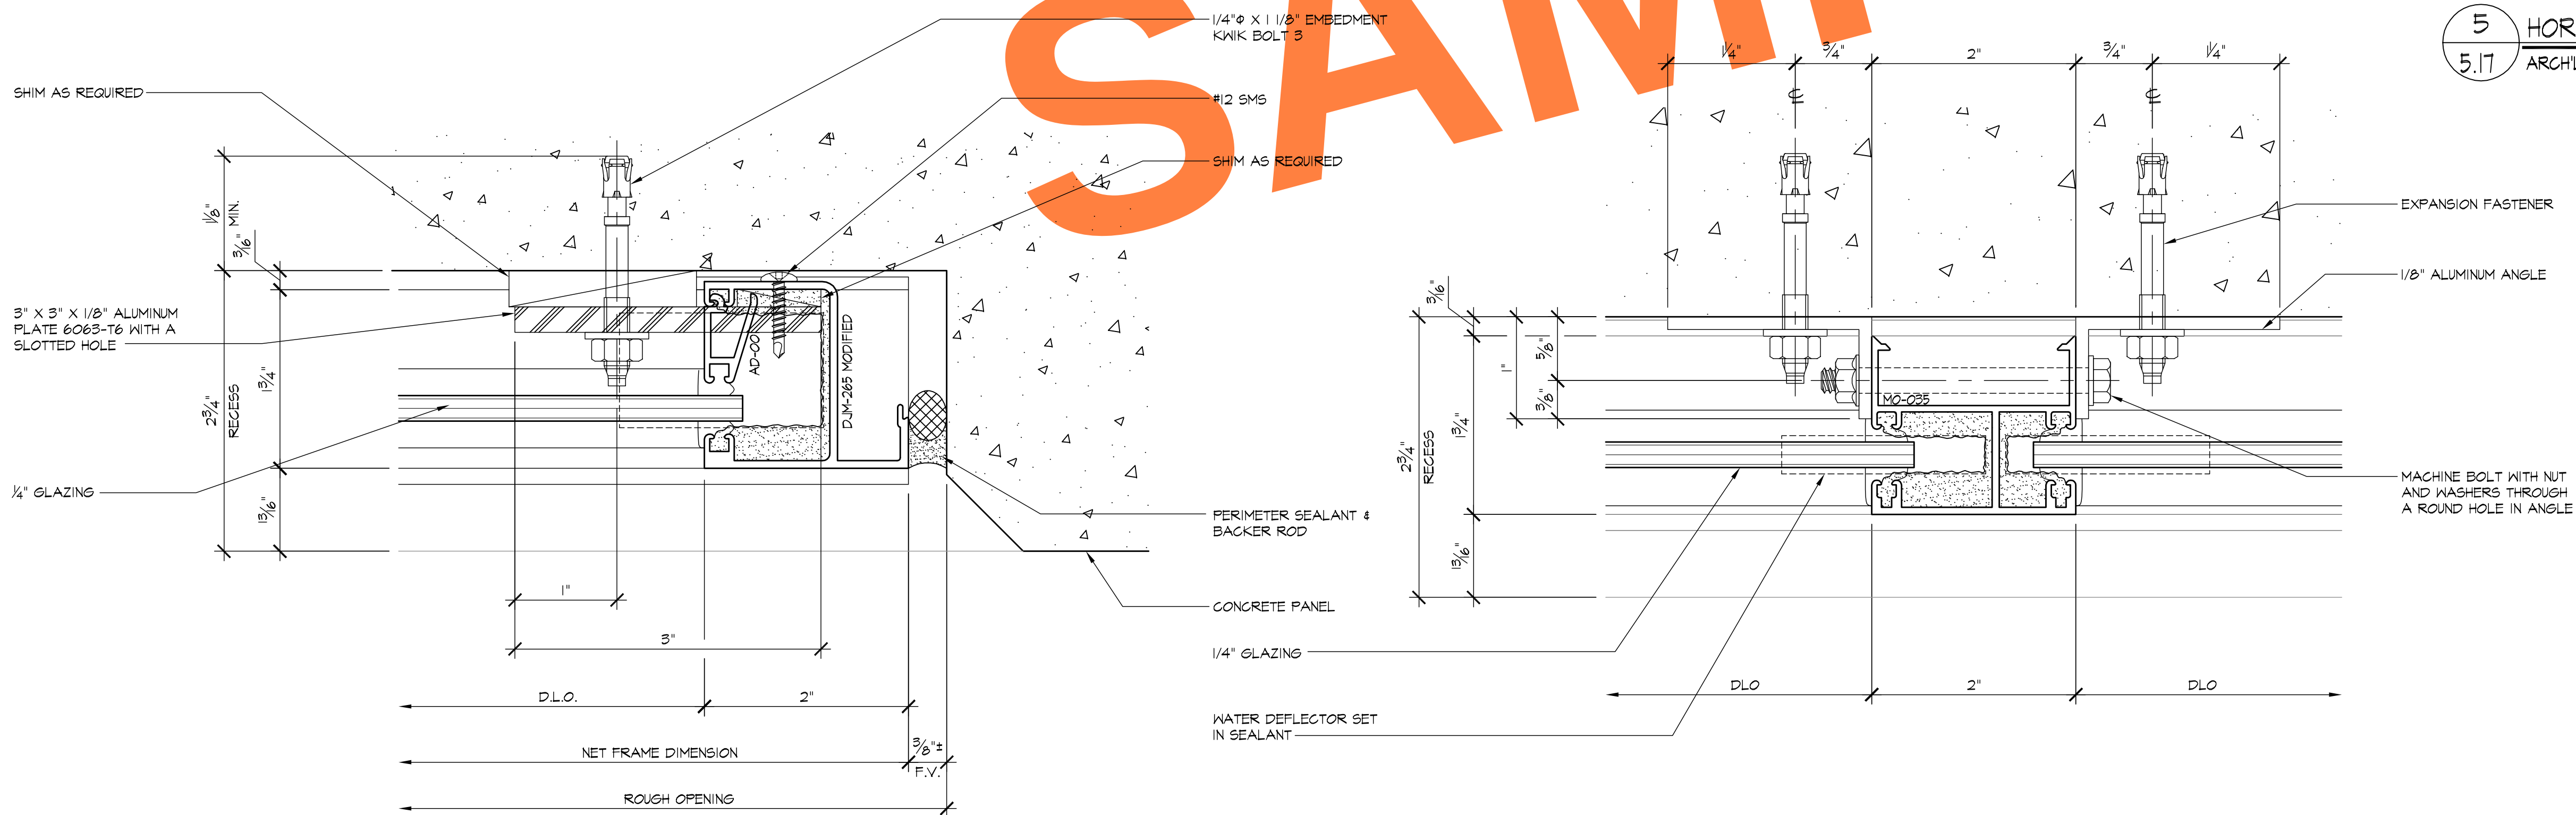

2 JAMB
5.17 ARCHL: 11/A12.4A

4 VERTICAL
5.17 ARCHL: 12/A12.4

REVISIONS	BY
△	
△	
△	
△	
△	


BMR
DRAFTING SERVICE
SINCE 1988
23846 SUNNYMEAD BLVD.
SUITE 80
MORENO VALLEY, CA 92553
B: (951) 243-7814
F: (951) 243-7873

GLASS FACTORY
26383 BASE LINE
HIGHLAND, CA 92346

JOB NAME: INLAND REGIONAL CENTER BTS
ARCHITECT: WARE MALCOMB
SHEET DESCRIPTION: DETAILS

DATE: 10-30-08
SCALE: FULL
DRAWN: MAC/BMR
JOB NO: 068-08
SHEET NO:

5.17

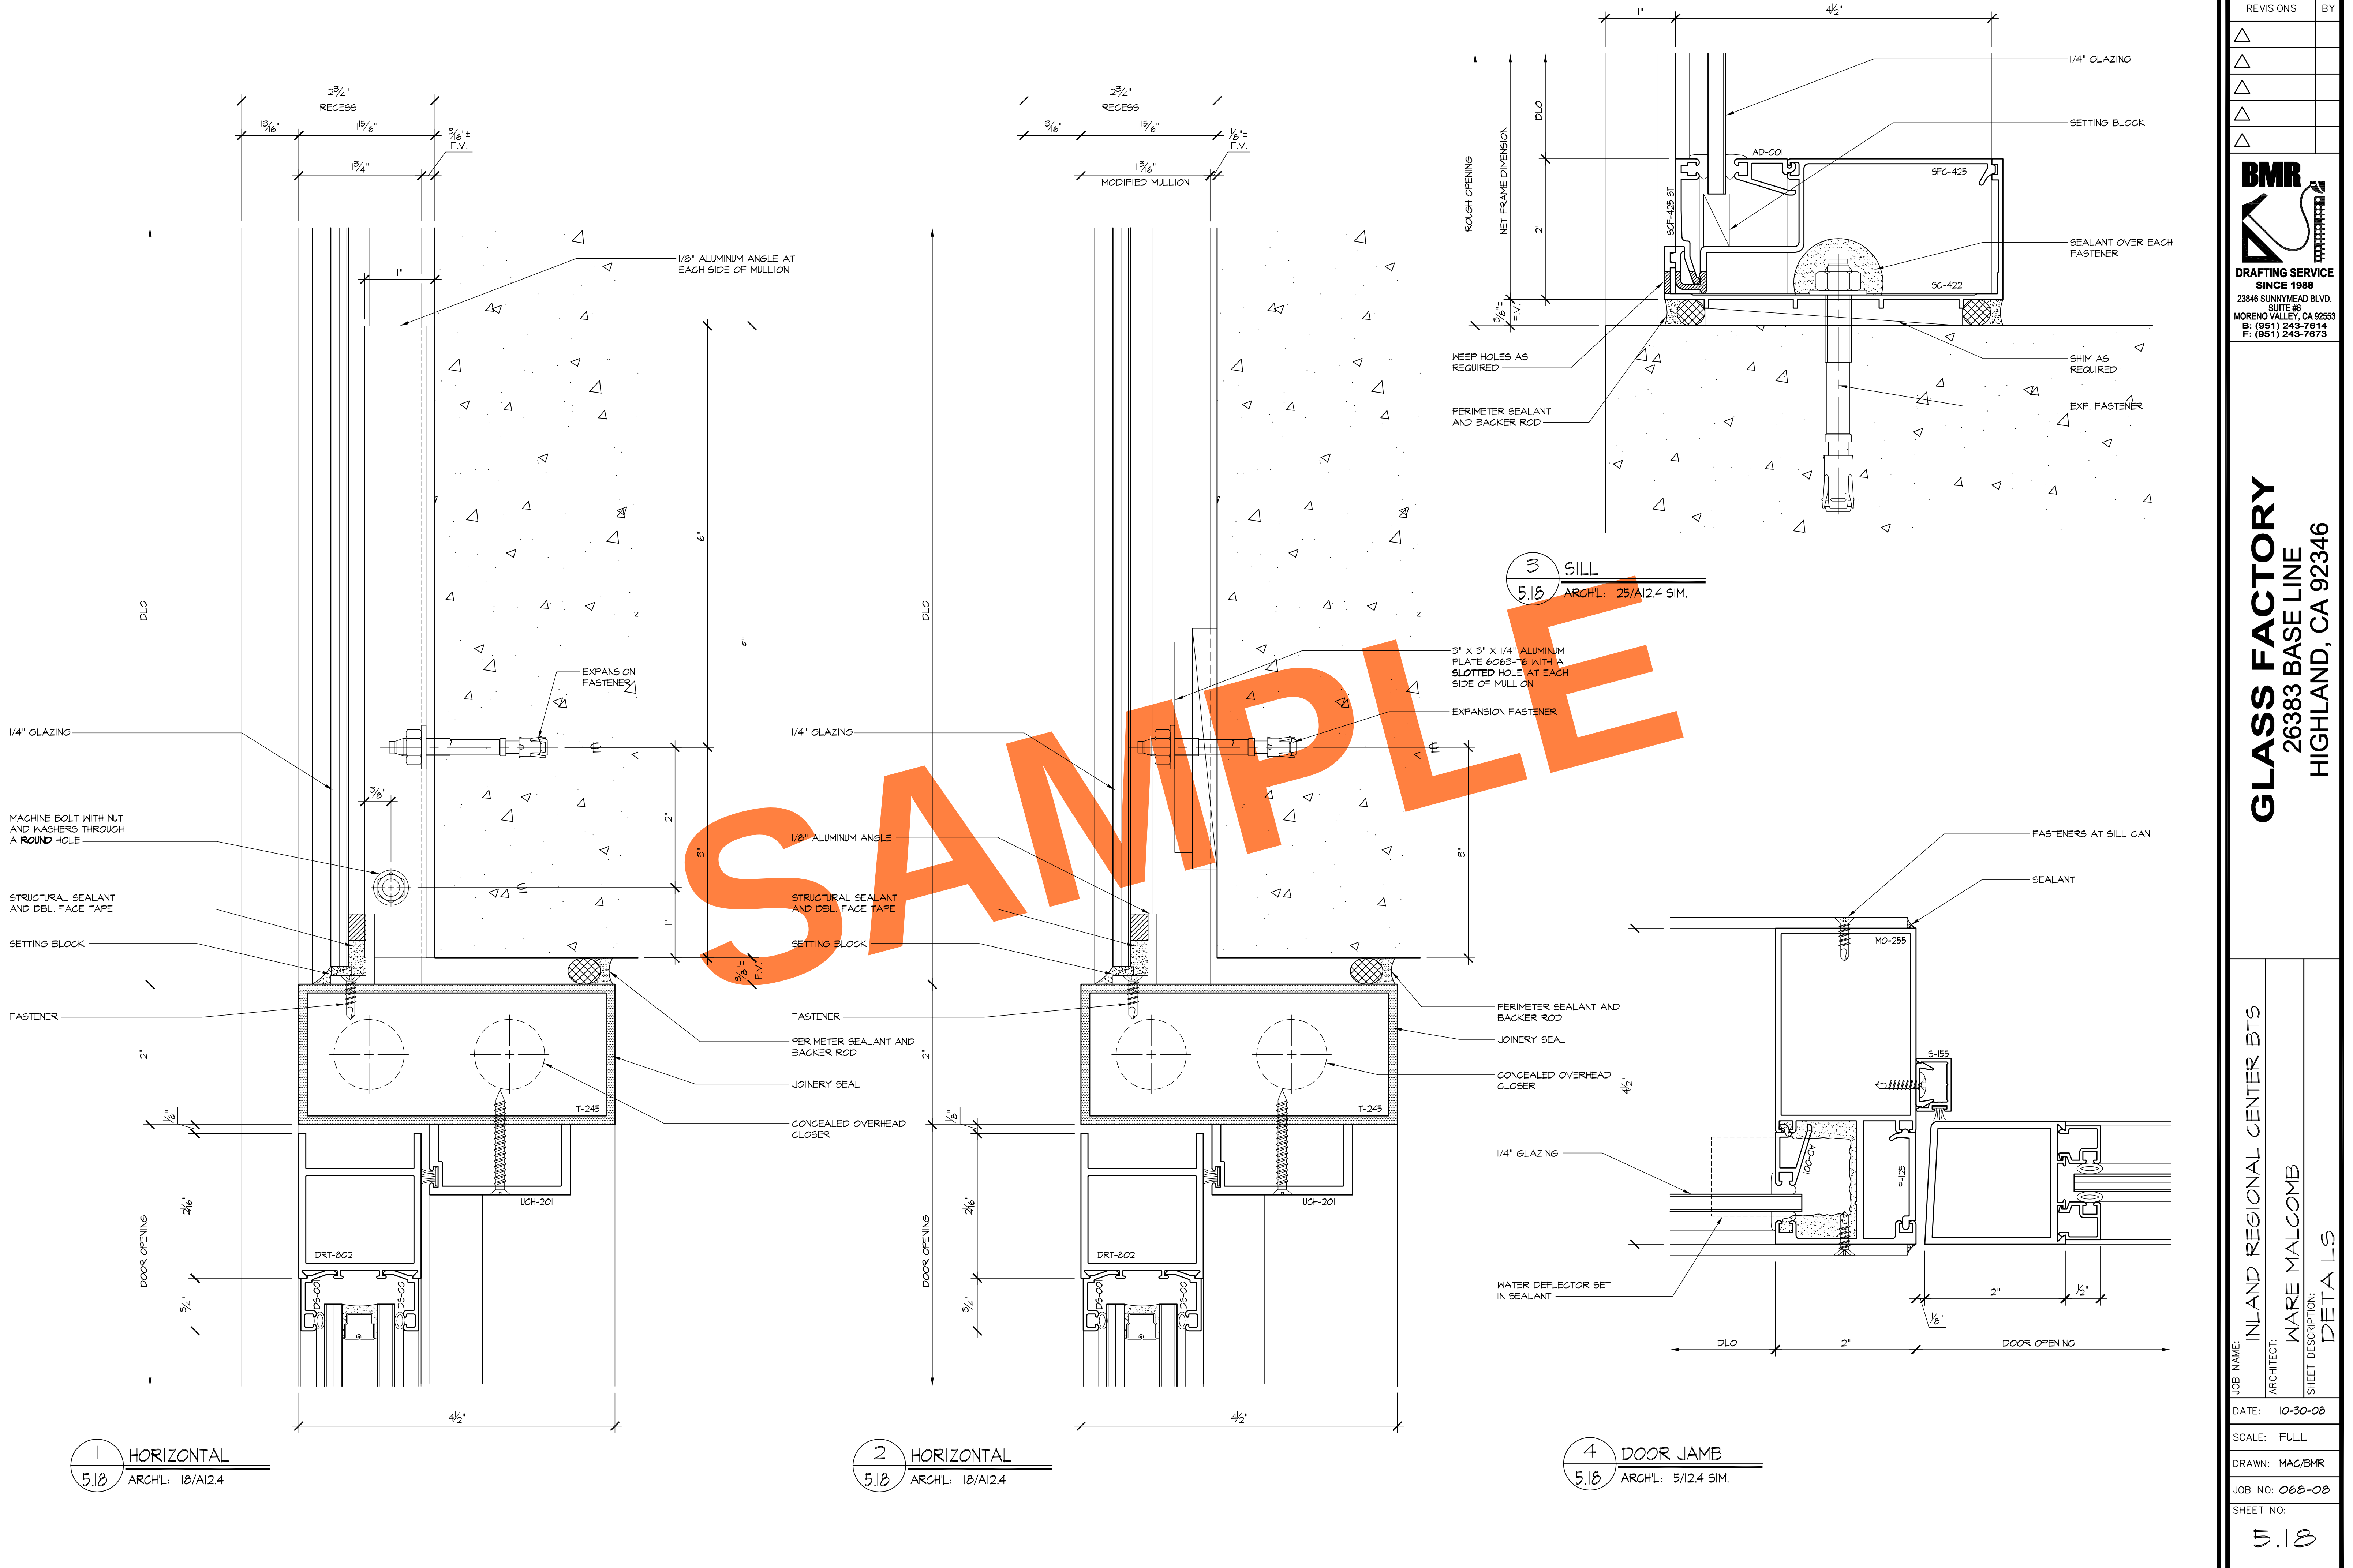

1 HORIZONTAL
5.18 ARCH'L: 18/A12.4

2 HORIZONTAL
5.18 ARCH'L: 18/A12.4


4 DOOR JAMB
5.18 ARCH'L: 5/12.4 SIM.

REVISIONS	BY


BMR
DRAFTING SERVICE
SINCE 1988
23846 SUNNYMEAD BLVD.
SUITE #9
MORENO VALLEY, CA 92553
B: (951) 243-7814
F: (951) 243-7873

GLASS FACTORY
26383 BASE LINE
HIGHLAND, CA 92346


JOB NAME:	INLAND REGIONAL CENTER BTS
ARCHITECT:	WARE MALCOMB
SHEET DESCRIPTION:	DETAILS
DATE:	10-30-08
SCALE:	FULL
DRAWN:	MAG/BMR
JOB NO:	068-08
SHEET NO:	5.18

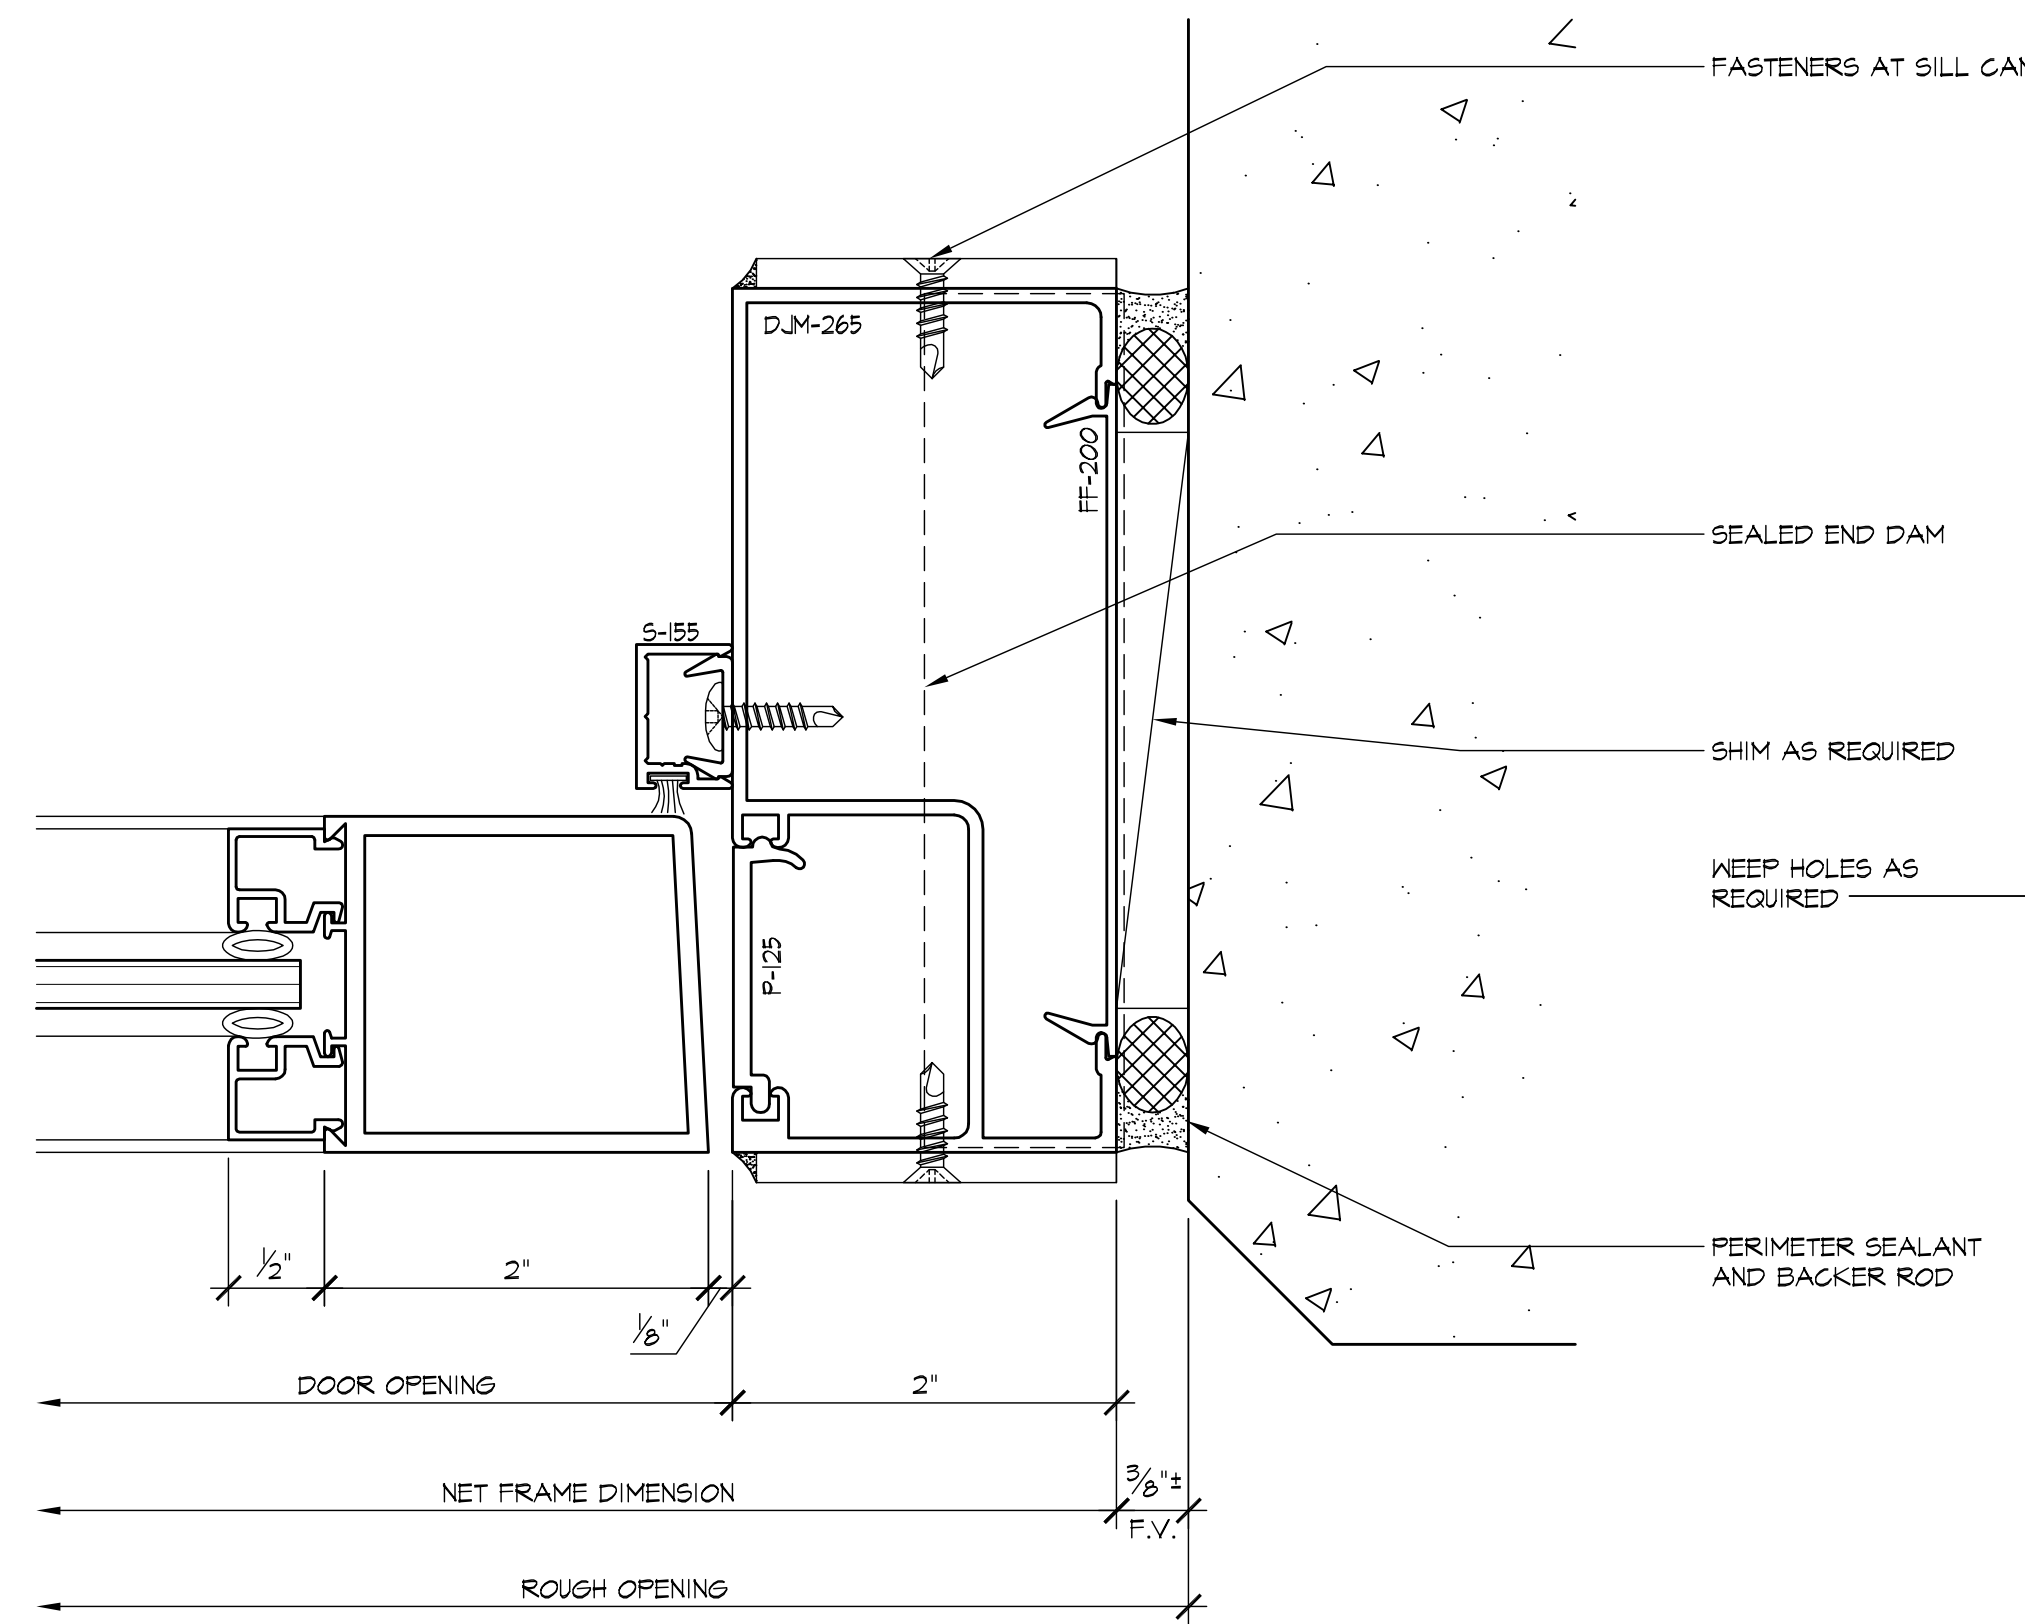


1 DOOR JAMB
5.19 ARCH'L: 4/A12.4 SIM.

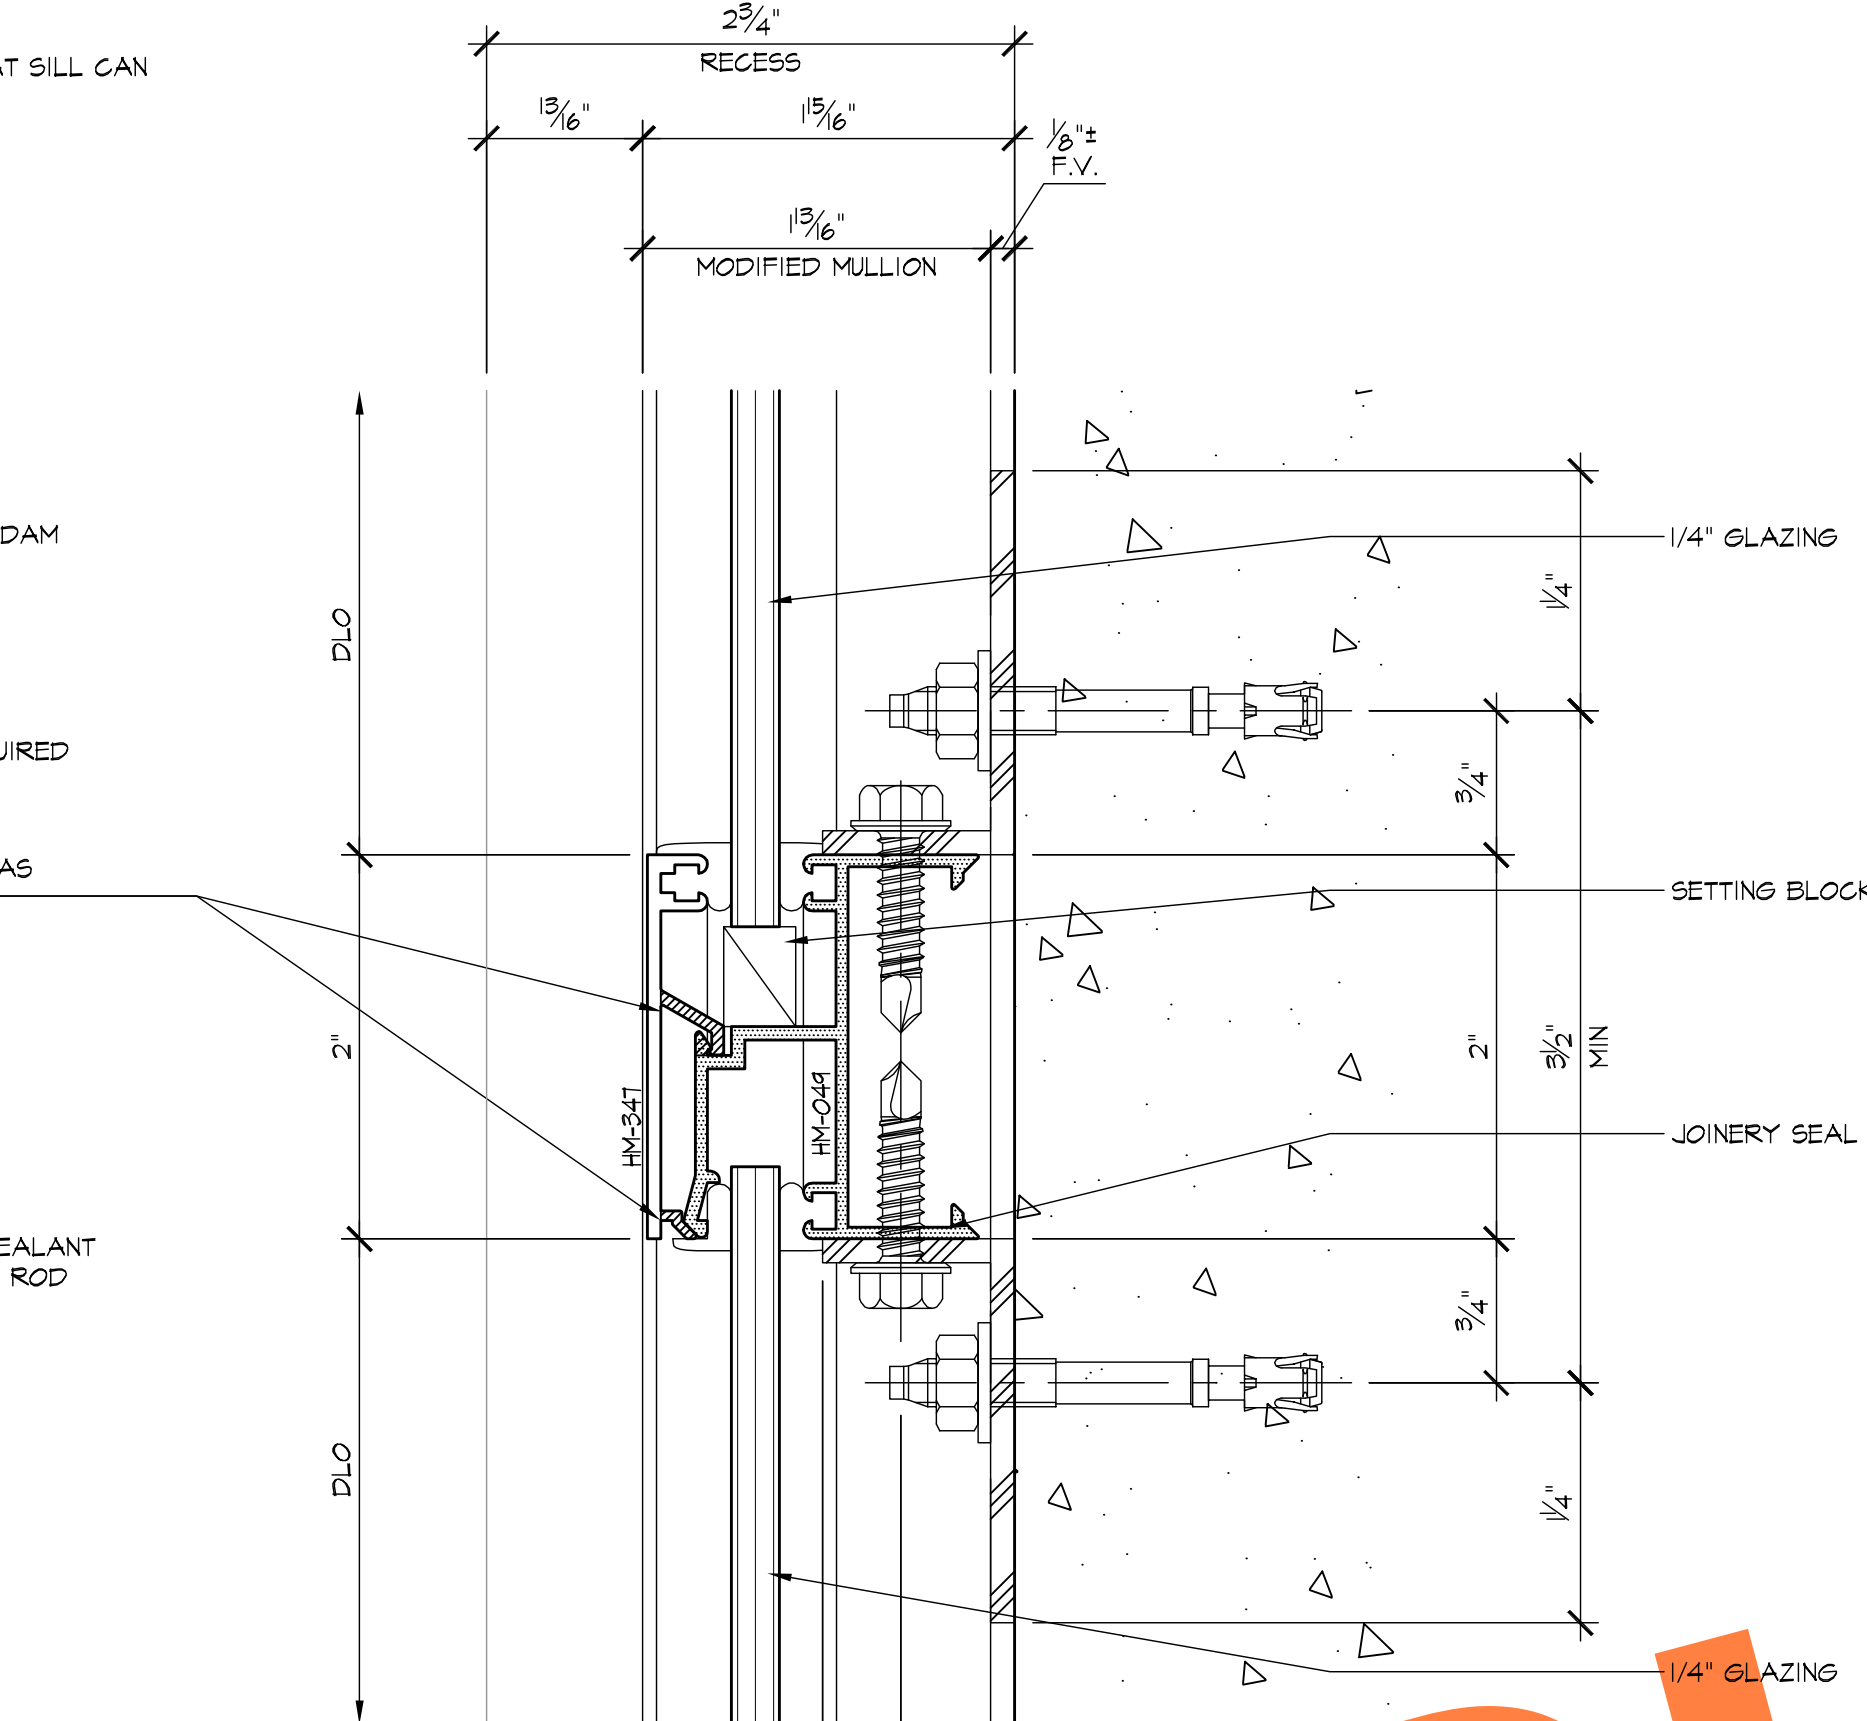


3 DEAD LOAD ANCHOR
5.19 ARCH'L: NONE

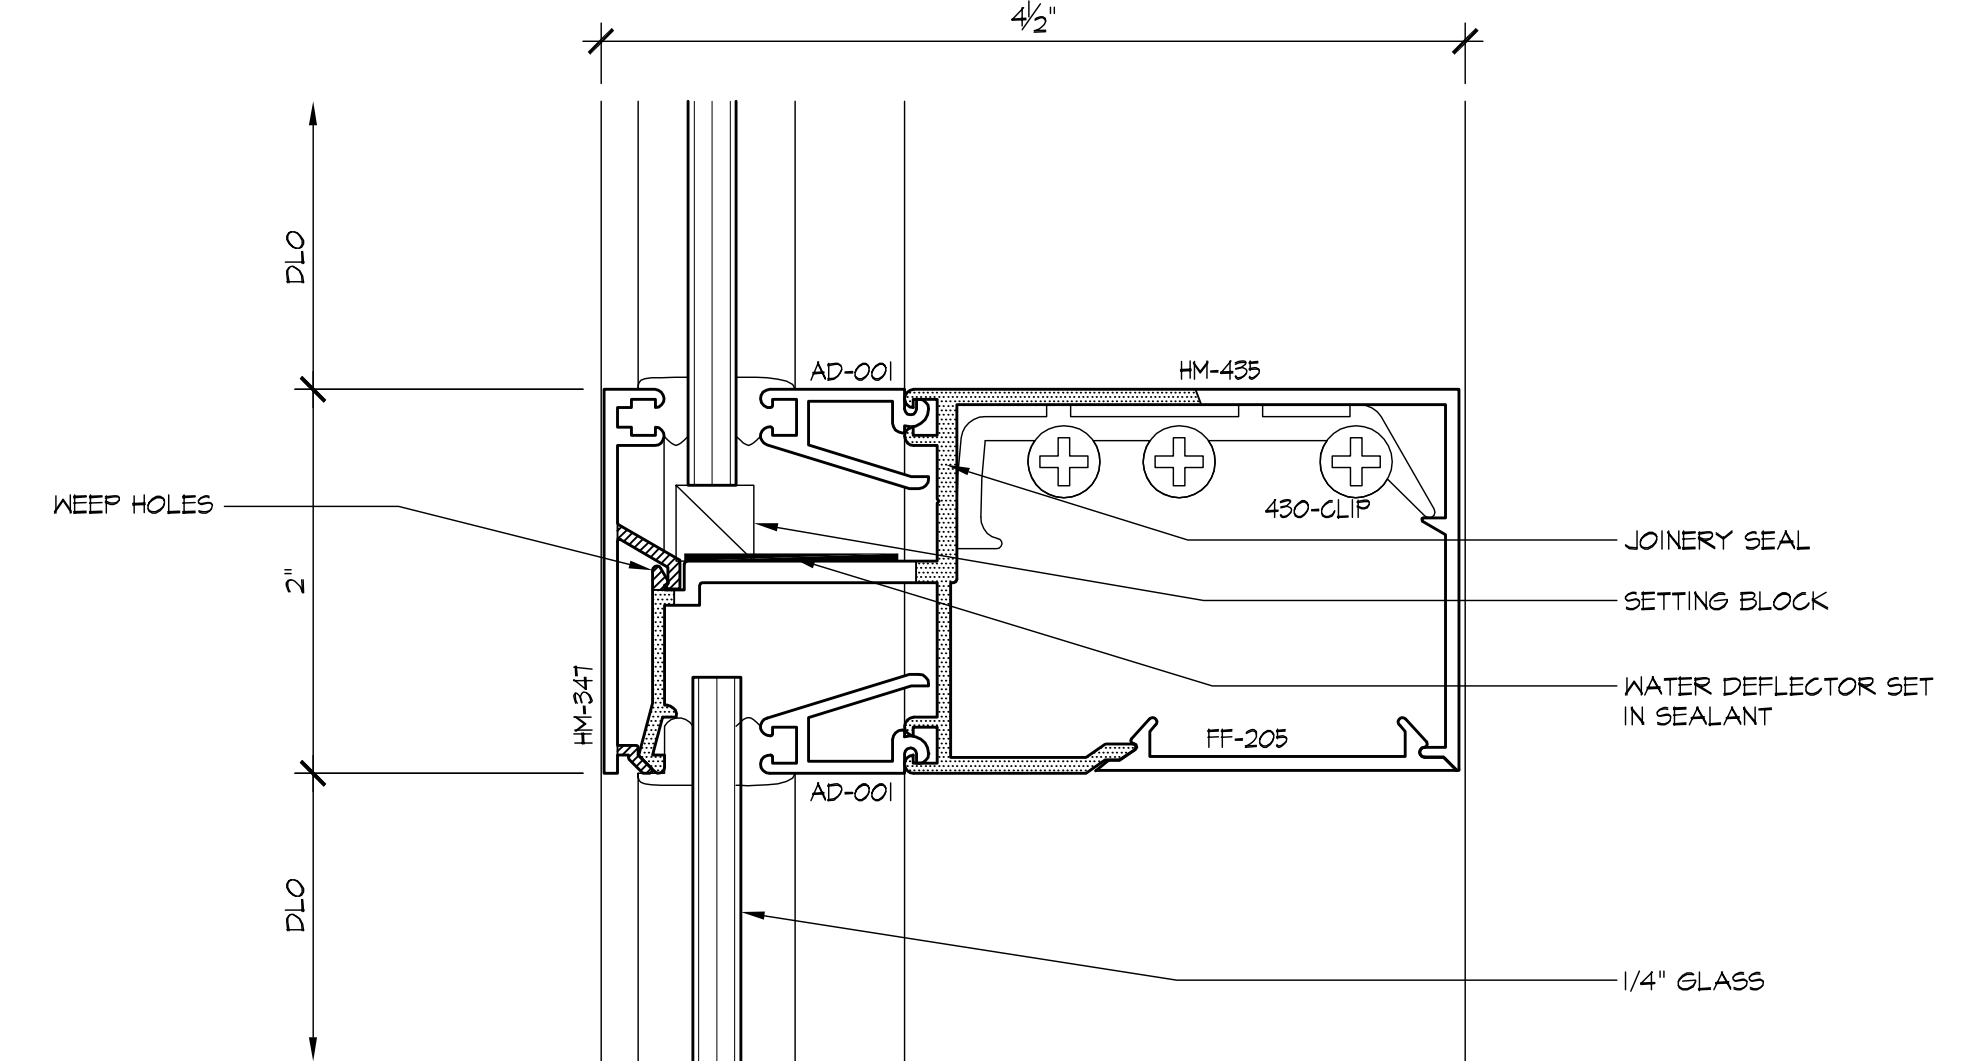

5 HORIZONTAL
5.19 ARCH'L: NONE

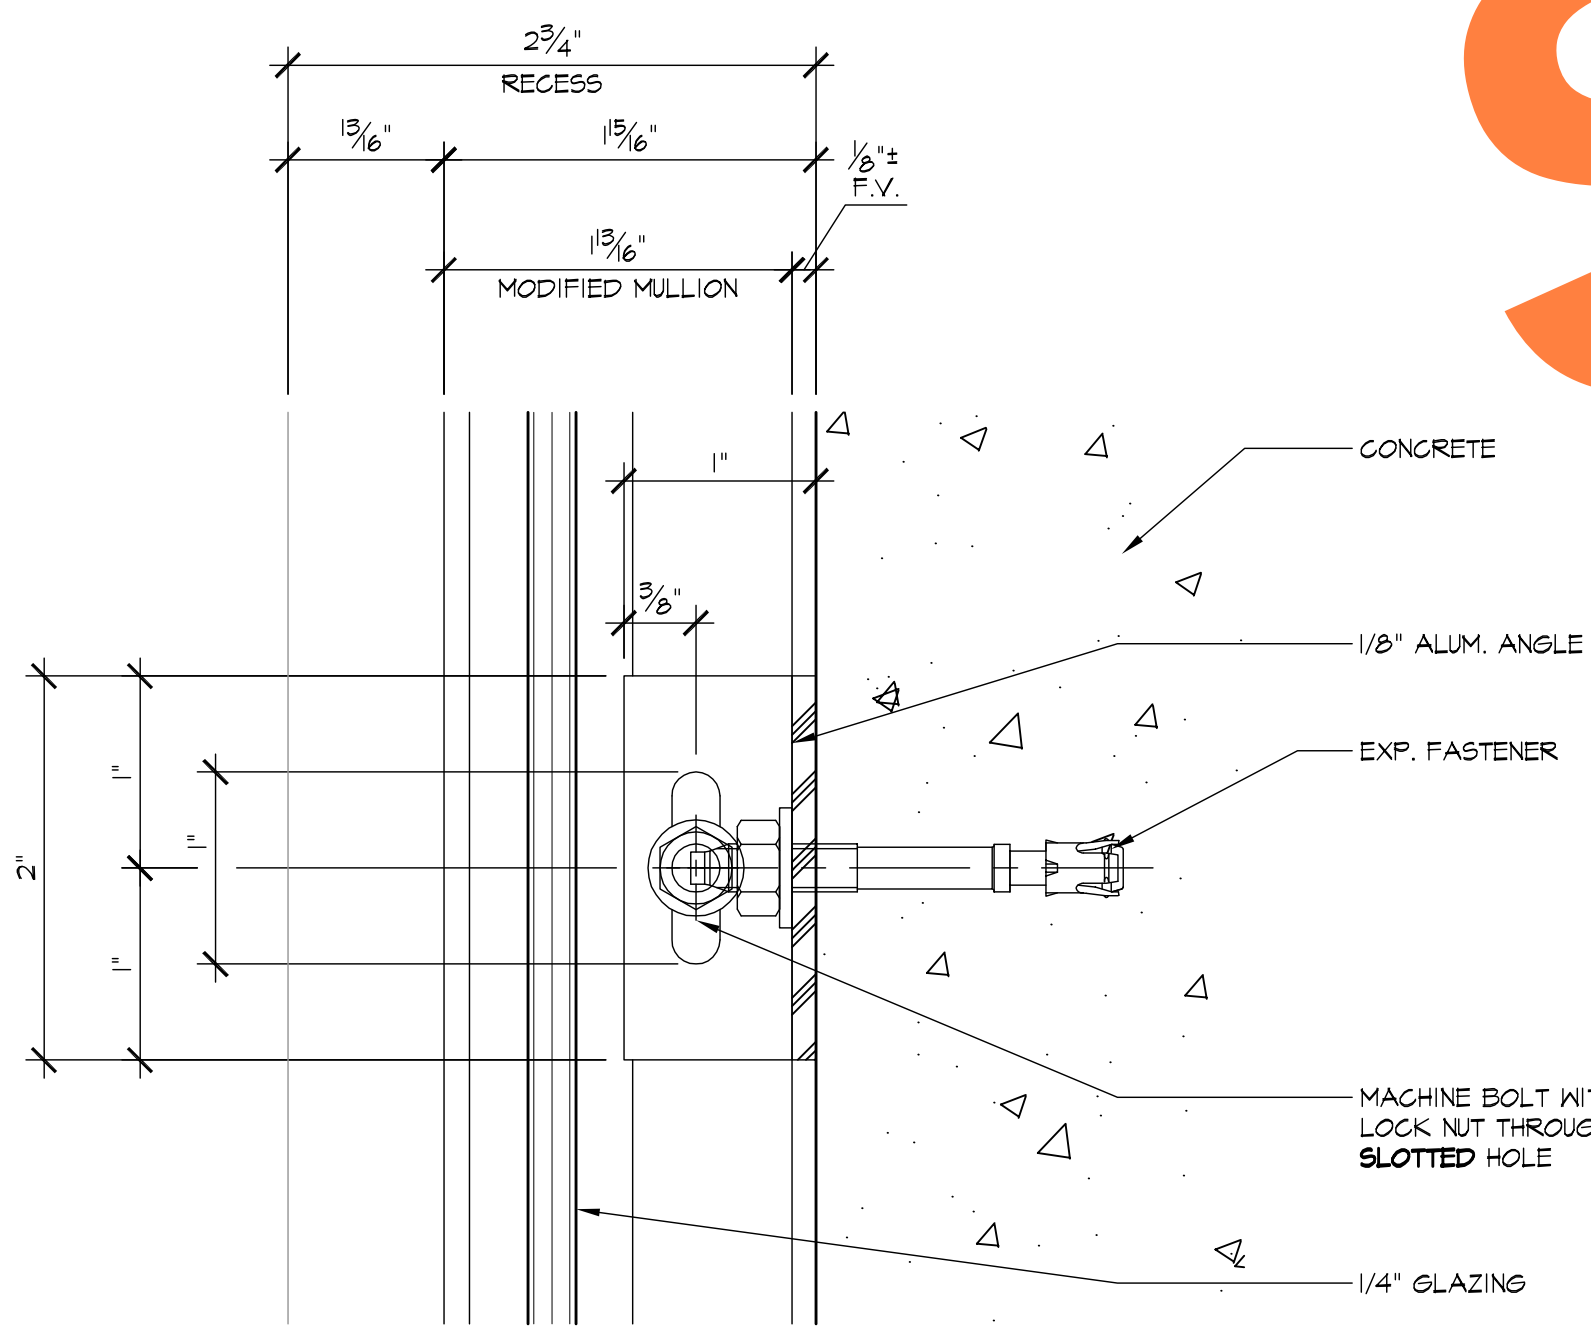

2 WIND LOAD ANCHOR
5.19 ARCH'L: NONE

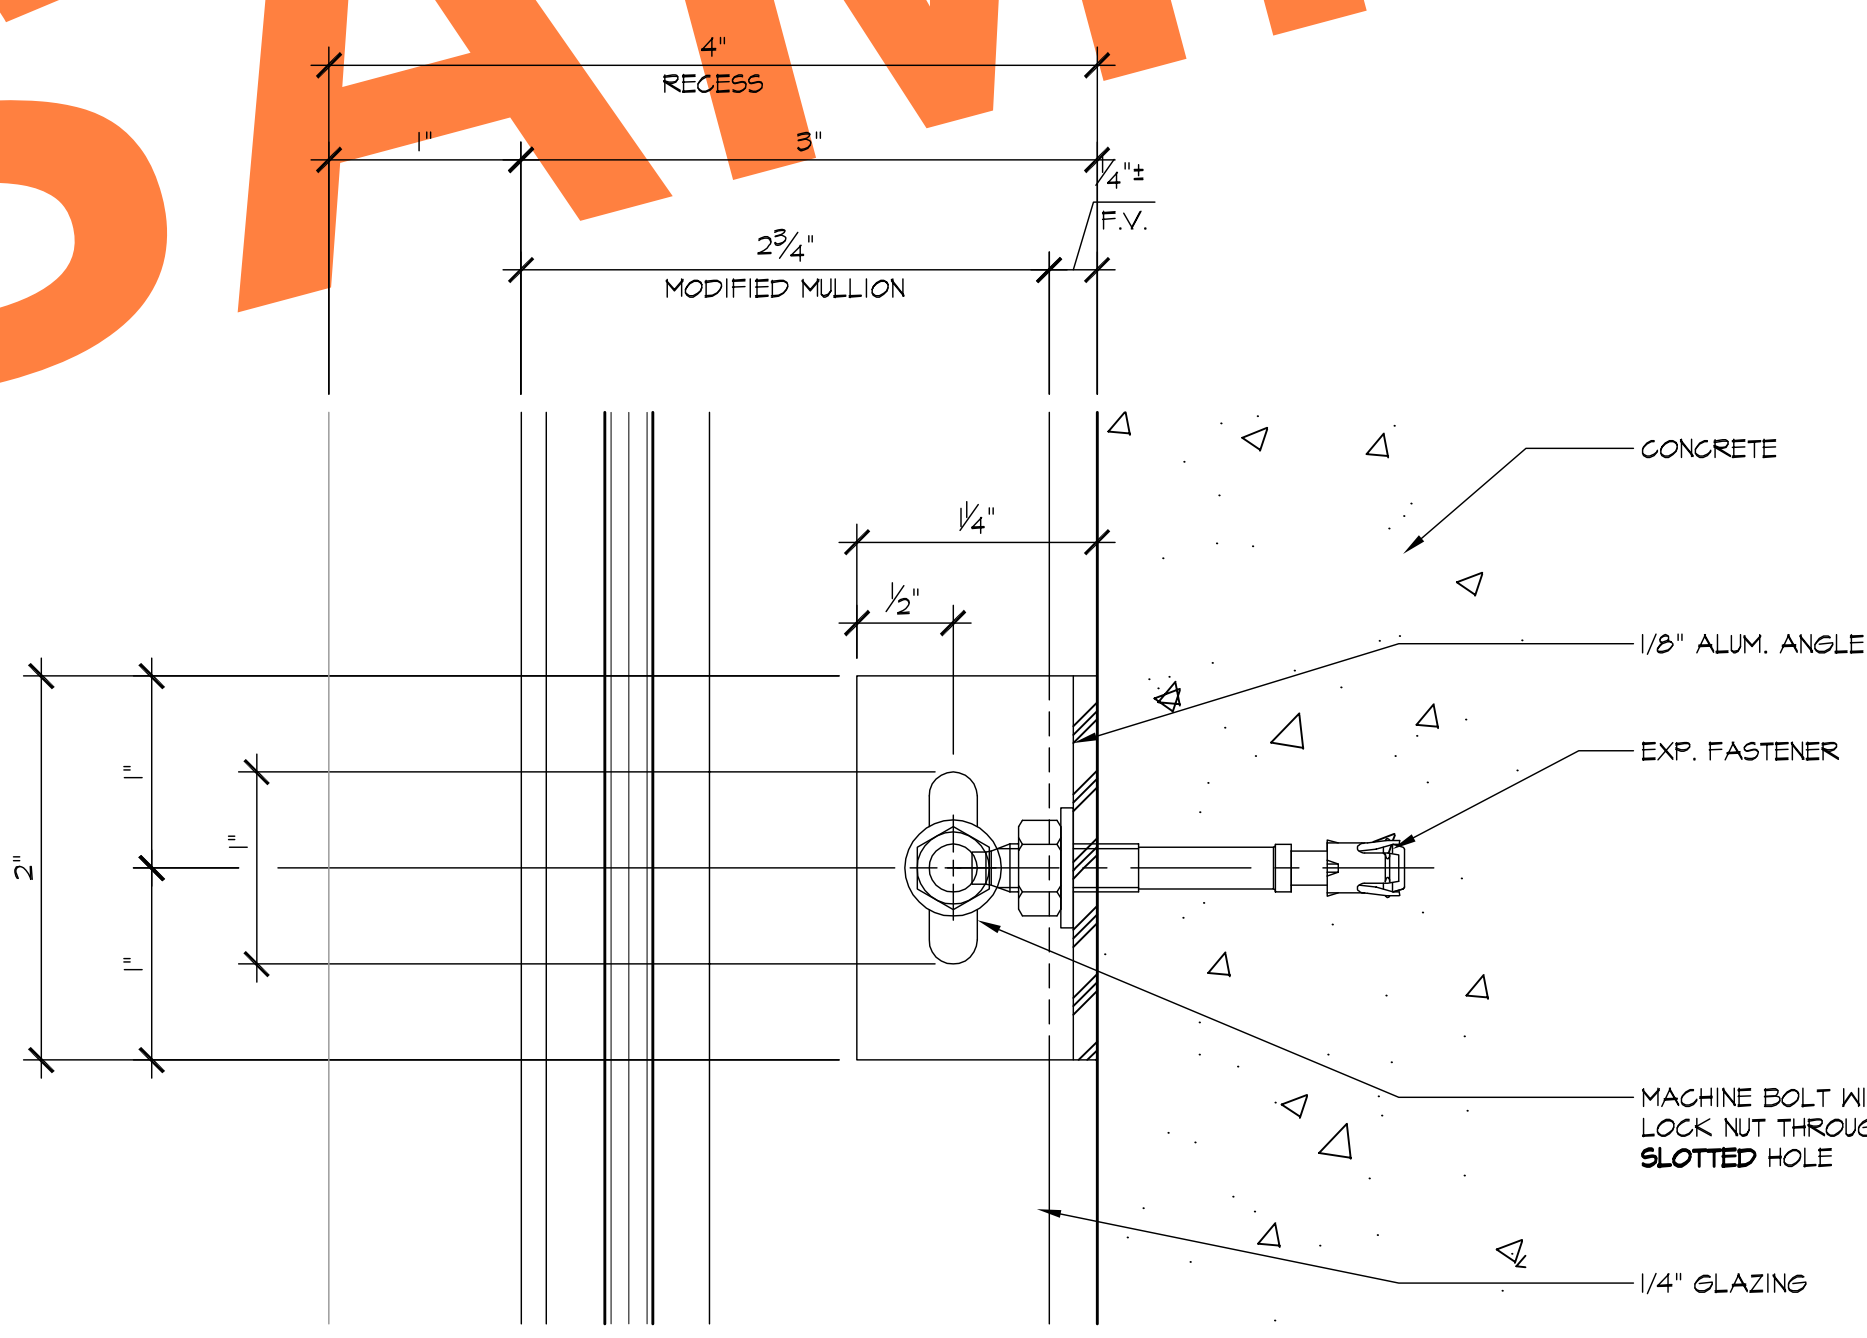

4 WIND LOAD ANCHOR
5.19 ARCH'L: NONE

REVISIONS	BY
△	
△	
△	
△	
△	

BMR

DRAFTING SERVICE

SINCE 1988

23846 SUNNYMEAD BLVD.

SUITE #9

MORENO VALLEY, CA 92553

B: (951) 243-7814

F: (951) 243-7873

GLASS FACTORY

26383 BASE LINE

HIGHLAND, CA 92346

JOB NAME:	INLAND REGIONAL CENTER BTS
ARCHITECT:	WARE MALCOMB
SHEET DESCRIPTION:	DETAILS
DATE:	10-30-08
SCALE:	FULL
DRAWN:	MAG/BMR
JOB NO:	068-08
SHEET NO:	5.19