

SILVER LAKE
BRANCH LIBRARY

SILVER LAKE, CALIFORNIA

CHANNEL GLASS SCHEDULE

GLASS PROFILE: P26/60/1 (P23/60/1 & P33/60/1 WHERE REQUIRED)

- CLEAR WITH GREEN CAST CHANNEL TEXTURE TO BE 504 ROUGH CAST. AZUR ON EXTERIOR CHANNEL SURFASCE #2, LOW-E ON INTERIOR CHANNEL SURFACE #3
- CLEAR WITH GREEN CAST CHANNEL TEXTURE TO BE 504 CLARISSIMO. AZUR ON EXTERIOR CHANNEL SURFASCE #2, LOW-E ON INTERIOR CHANNEL SURFACE #3
- TEMPERED CLEAR WITH GREEN CAST CHANNEL TEXTURE TO BE 504 ROUGH CAST. AZUR ON EXTERIOR CHANNEL SURFASCE #2, LOW-E ON INTERIOR CHANNEL SURFACE #3
- TEMPERED CLEAR WITH GREEN CAST CHANNEL TEXTURE TO BE 504 CLARISSIMO. AZUR ON EXTERIOR CHANNEL SURFASCE #2, LOW-E ON INTERIOR CHANNEL SURFACE #3

NOTE:

ELEVATIONS UPDATED USING THE LATEST STEEL FABRICATION DRAWINGS

GLASS SCHEDULE

- 1" THICK CLEAR WITH GREEN CAST CHANNEL TEXTURE TO BE 504 ROUGH CAST. AZUR ON EXTERIOR CHANNEL SURFASCE #2, LOW-E ON INTERIOR CHANNEL SURFACE #3
- 1" THICK CLEAR WITH GREEN CAST CHANNEL TEXTURE TO BE 504 CLARISSIMO. AZUR ON EXTERIOR CHANNEL SURFASCE #2, LOW-E ON INTERIOR CHANNEL SURFACE #3
- TEMPERED CLEAR WITH GREEN CAST CHANNEL TEXTURE TO BE 504 ROUGH CAST. AZUR ON EXTERIOR CHANNEL SURFASCE #2, LOW-E ON INTERIOR CHANNEL SURFACE #3
- TEMPERED CLEAR WITH GREEN CAST CHANNEL TEXTURE TO BE 504 CLARISSIMO. AZUR ON EXTERIOR CHANNEL SURFASCE #2, LOW-E ON INTERIOR CHANNEL SURFACE #3

DENOTES TEMPERED GLASS AS REQUIRED

ALUMINUM FRAME FINISH

TYPE: ANODIZED
COLOR: CLEAR

ALUMINUM FRAME SYSTEM

U.S. ALUMINUM SERIES: 05451
(2 X 4 1/2" OFFSET)

SERVICE ALUMINUM SERIES: 200
(CASEMENT & AWNING)

BENDHEIM SERIES: SF60


ABBREVIATIONS

A.F.F. ~ ABOVE FINISH FLOOR
B.O.M. ~ BOTTOM OF MULLION
CL ~ CENTER LINE
DLO ~ DAYLIGHT OPENING
F.F. ~ FINISH FLOOR
F.O.C. ~ FACE OF CONCRETE
F.O.M. ~ FACE OF MULLION
F.V. ~ FIELD VERIFY
MEZZ. ~ MEZZANINE FLOOR
N.F.D. ~ NET FRAME DIMENSION
R.C.P. ~ RECESSED CONCRETE PANEL
R.O. ~ ROUGH OPENING
S.O.M. ~ SIDE OF MULLION
T.O.M. ~ TOP OF MULLION
T.O.P. ~ TOP OF PARAPET
W.R.O. ~ WINDOW ROUGH OPENING

REVISIONS

BY

BMR

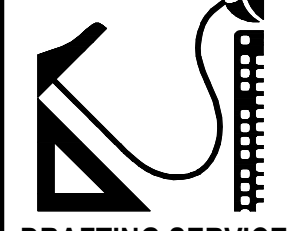


DRAFTING SERVICE
SINCE 1988
23846 SUNNYMEAD BLVD.
SUITE #9
MORENO VALLEY, CA 92553
B: (951) 243-7614
F: (951) 243-7673


HARRIS GLASS CO.
6918 SOUTH ATLANTIC AVENUE
BELL, CA 90201

JOB NAME: SILVER LAKE BRANCH LIBRARY
ARCHITECT: M2A
SHEET DESCRIPTION: COVER SHEET

DATE: 9/10/07
SCALE:
DRAWN: CTB
JOB NO: 066-07
SHEET NO:
1.01

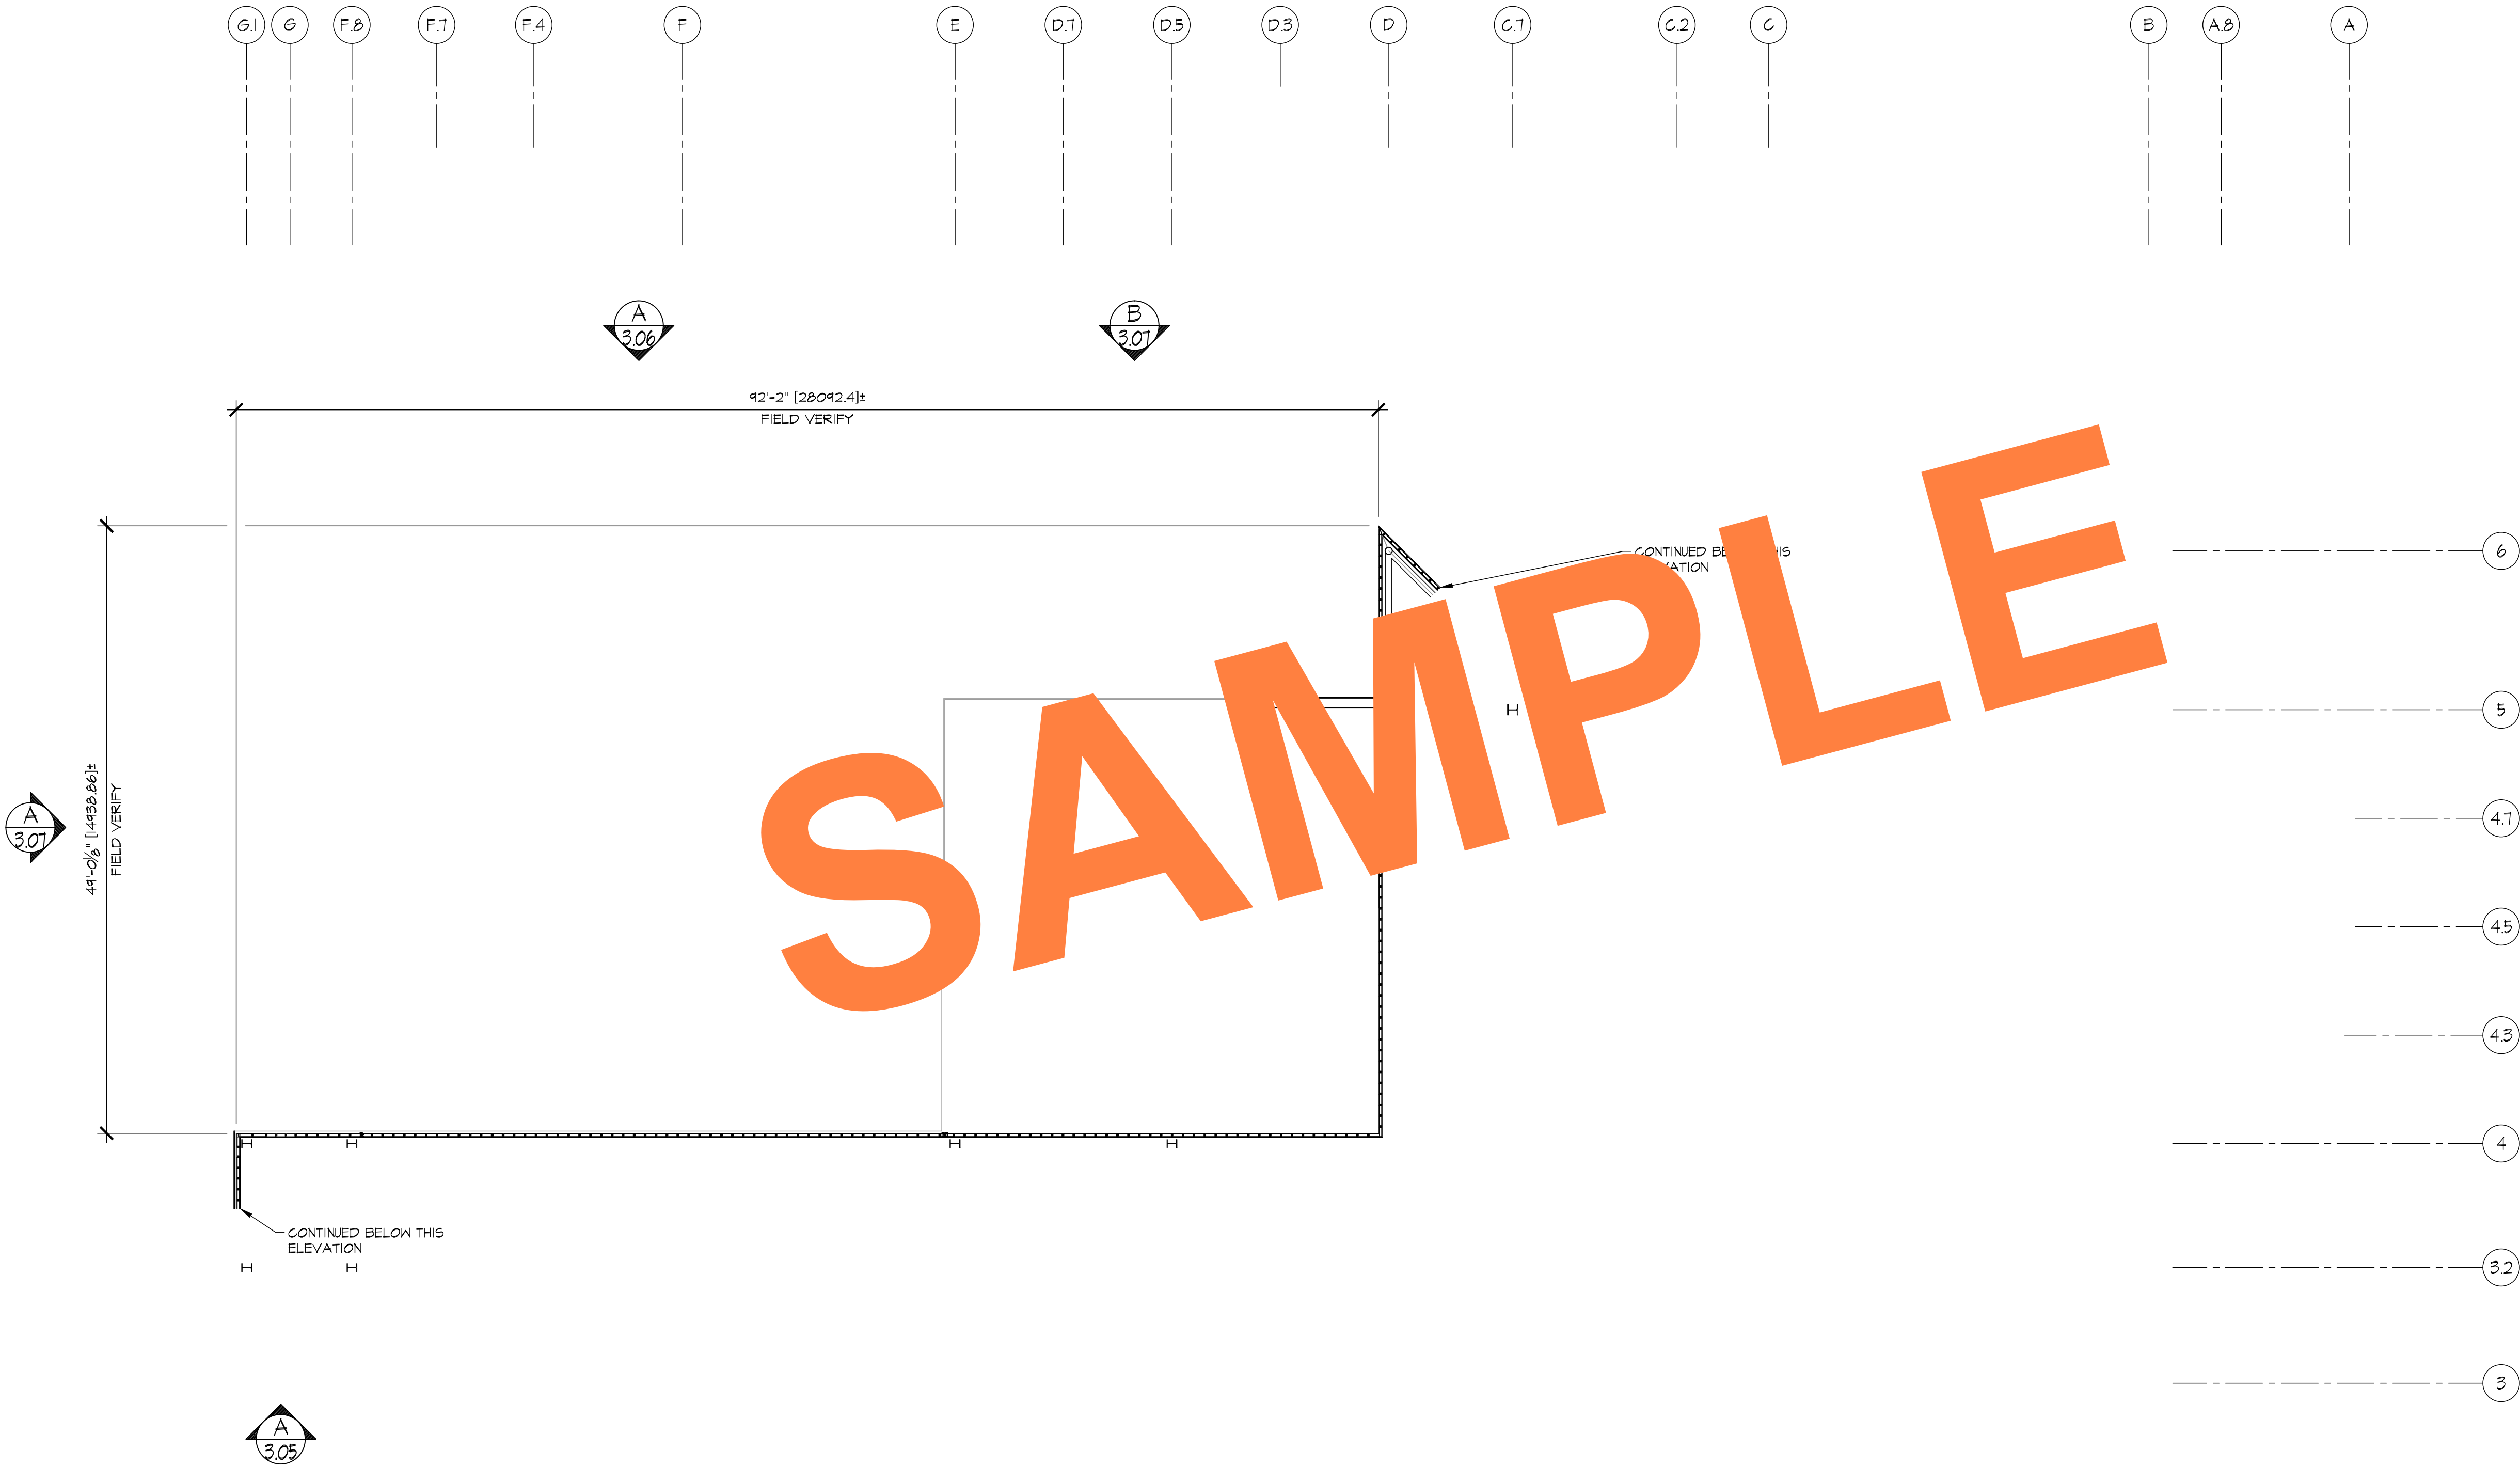

PARTIAL FLOOR PLAN @ EL 123'-0"
REF. ARCH'L - A2.3 (SIM)

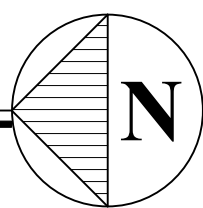


REVISIONS	BY
△	
△	
△	
△	
△	


BMR
DRAFTING SERVICE
SINCE 1988
23846 SUNNYMEAD BLVD.
SUITE #5
MORENO VALLEY, CA 92553
B: (951) 243-7614
F: (951) 243-7673

HARRIS GLASS CO.
6918 SOUTH ATLANTIC AVENUE
BELL, CA 90201


JOB NAME:	SILVER LAKE BRANCH LIBRARY
ARCHITECT:	M2A
SHEET DESCRIPTION:	FLOOR PLAN
DATE:	2-20-08
SCALE:	1/8"=1'-0"
DRAWN:	CTB
JOB NO:	066-07
SHEET NO:	2.03

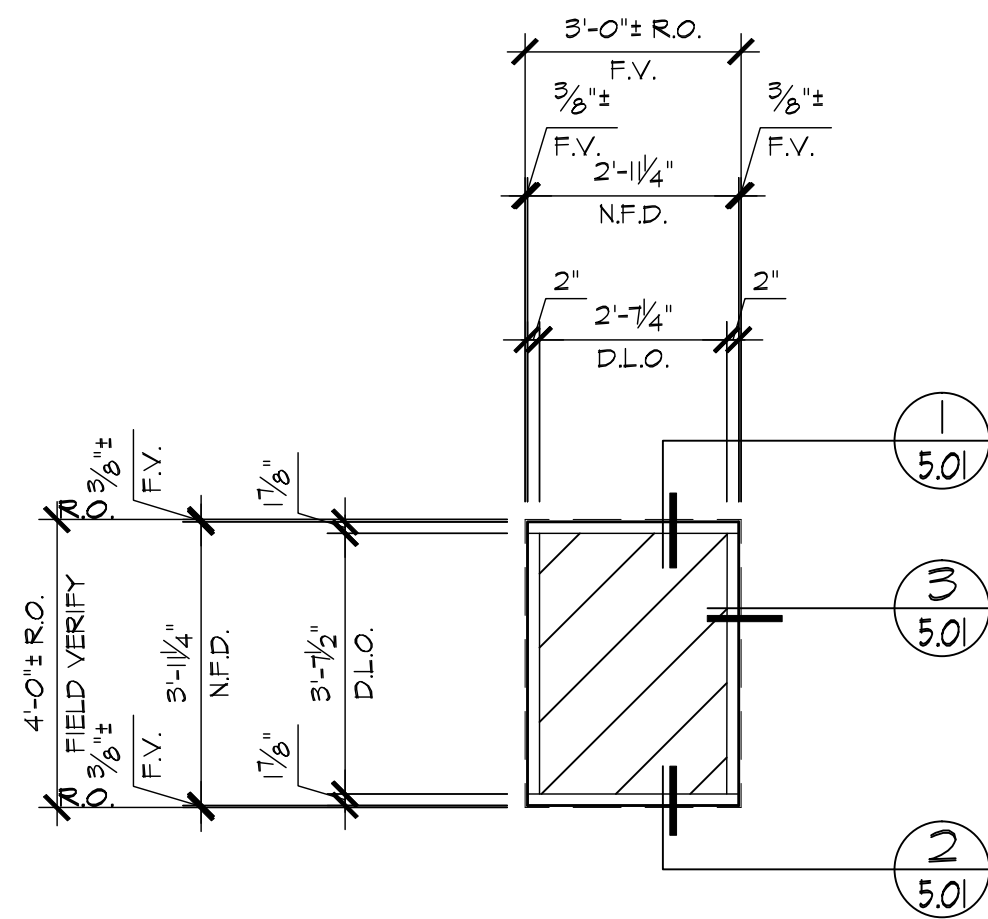


A ELEVATION
3.01 LOCATION (05451) 01
1st. FLR. ~ 1 REQ'D (NORTH)

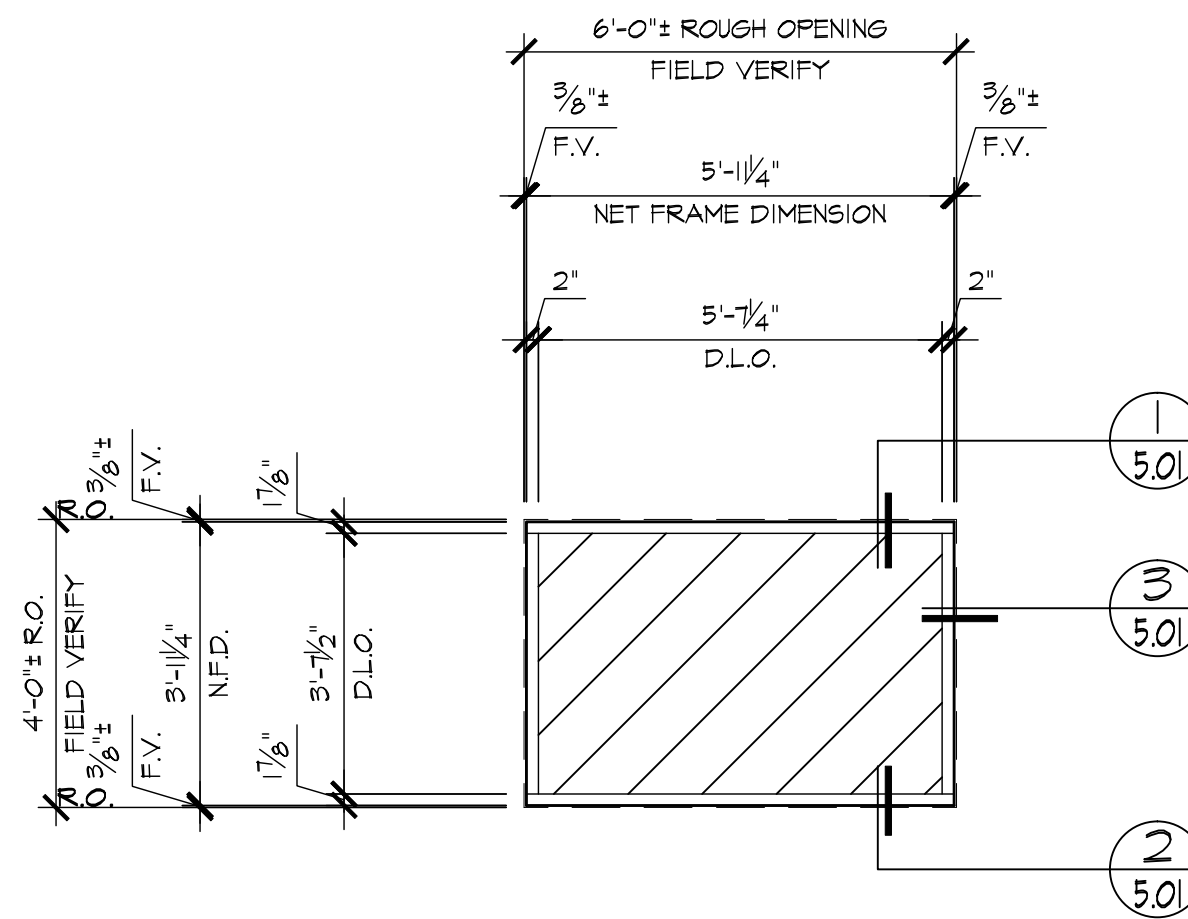


B ELEVATION
3.01 LOCATION (05451) 02
1st. FLR. ~ 1 REQ'D (NORTH)
1st. FLR. ~ 1 REQ'D (EAST)

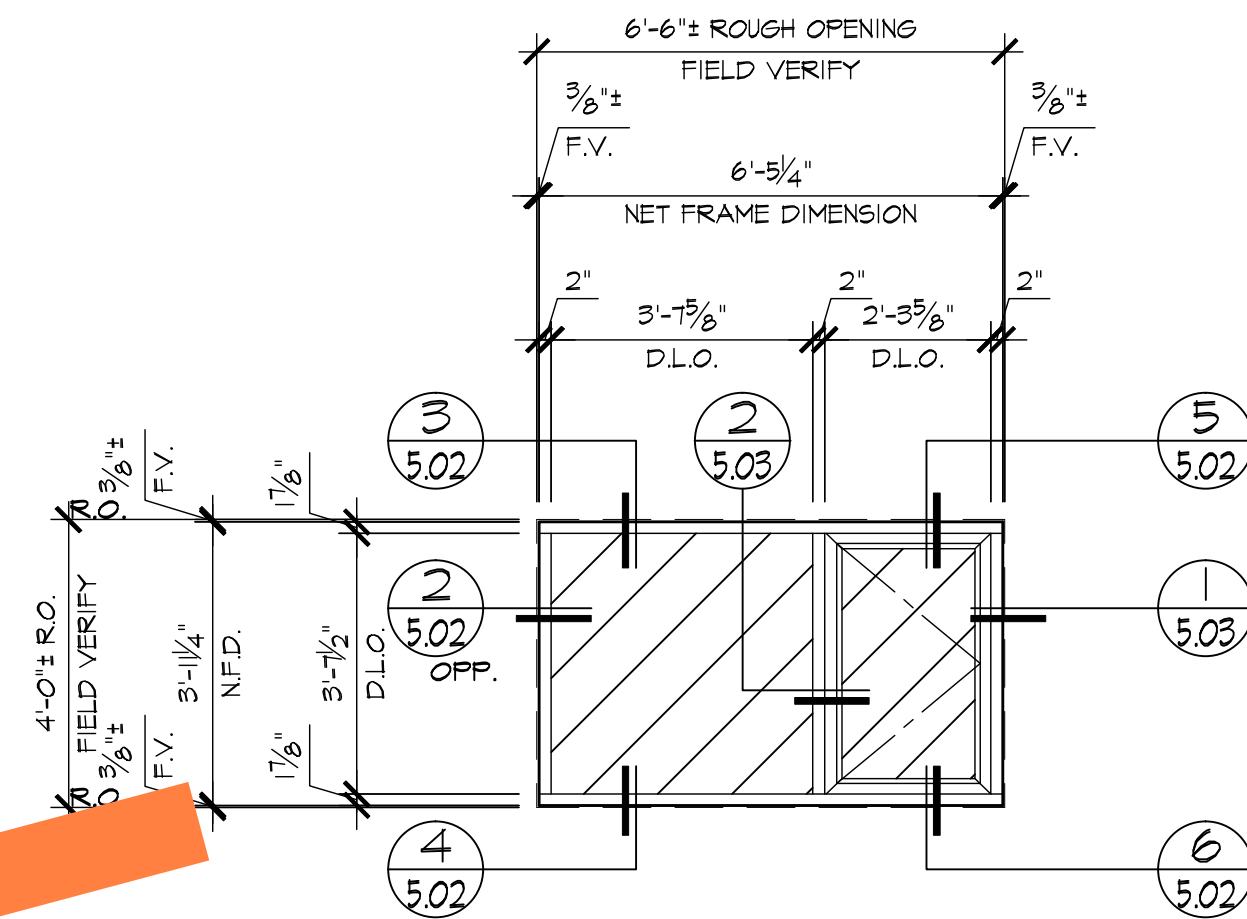


C ELEVATION
3.01 LOCATION (05451, 200) 03 04
1st. FLR. ~ 1 REQ'D (WEST)
1st. FLR. ~ 1 REQ'D/OPP. (WEST)

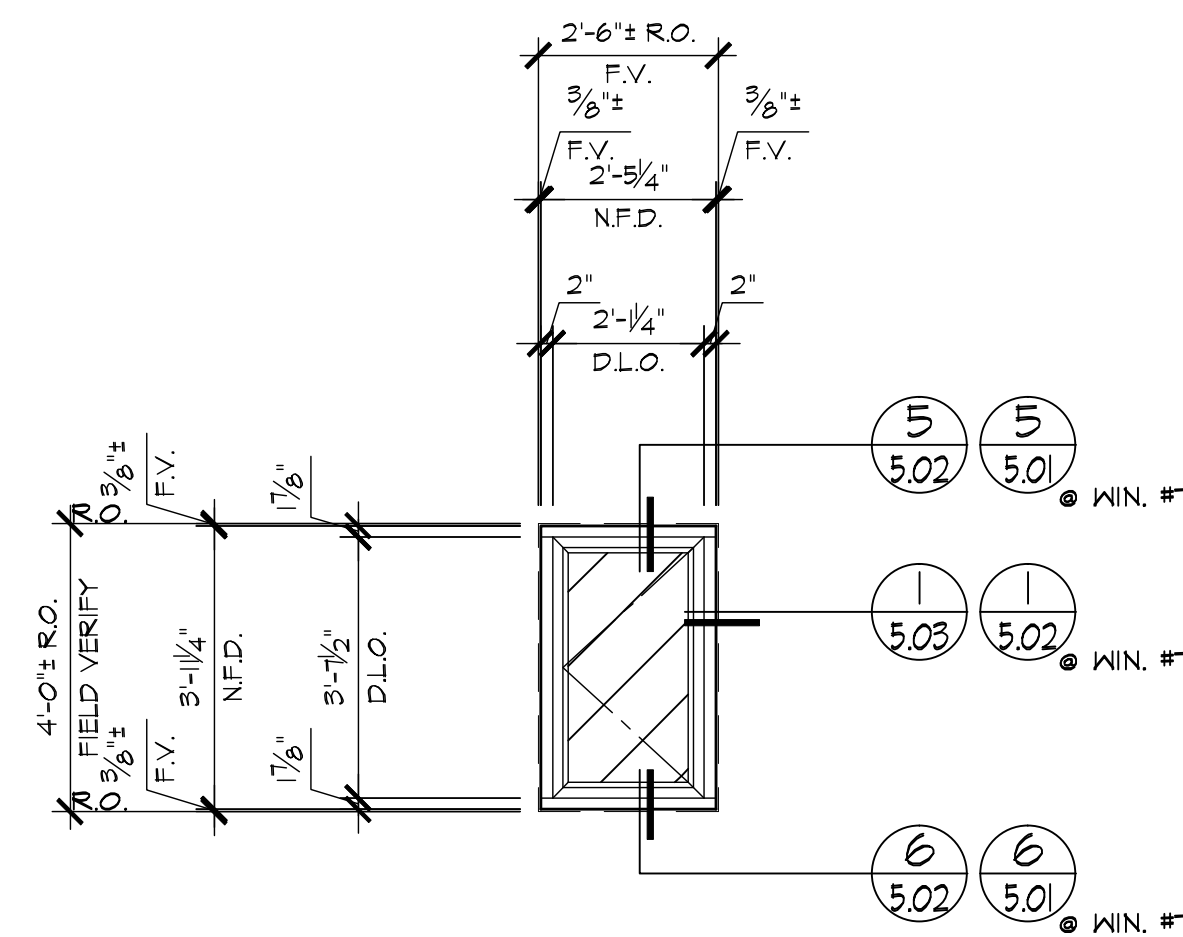

D ELEVATION
3.01 LOCATION (05451, 200) 05 07
1st. FLR. ~ 1 REQ'D (SOUTH)
1st. FLR. ~ 1 REQ'D (EAST)

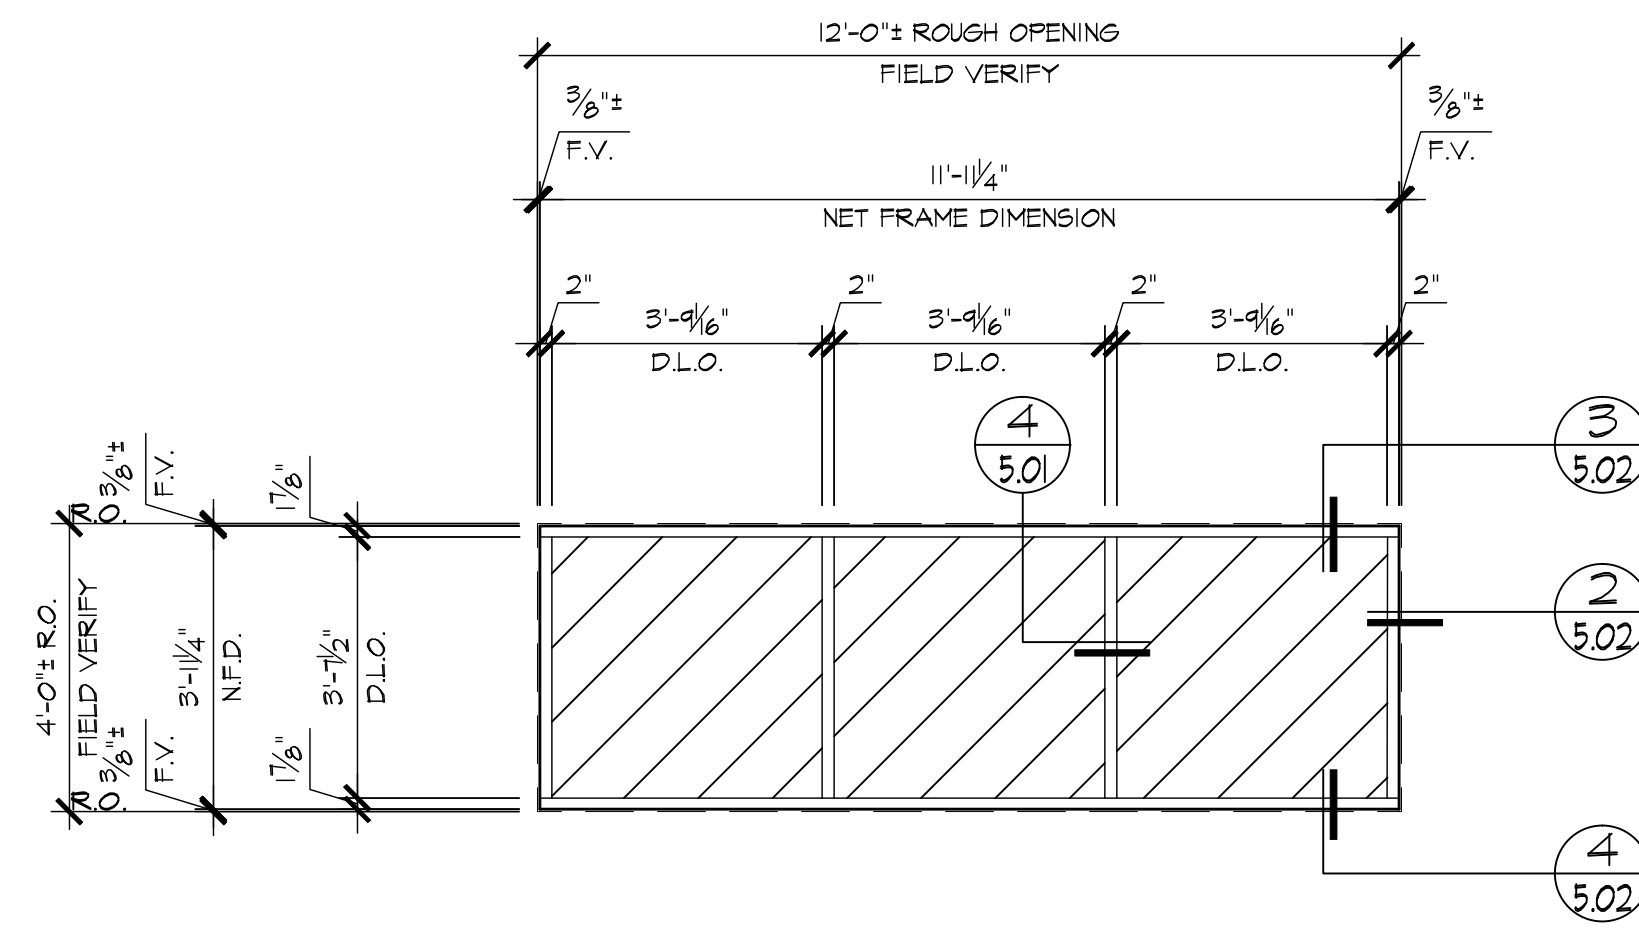

E ELEVATION
3.01 LOCATION (05451) 06
1st. FLR. ~ 1 REQ'D (WEST)

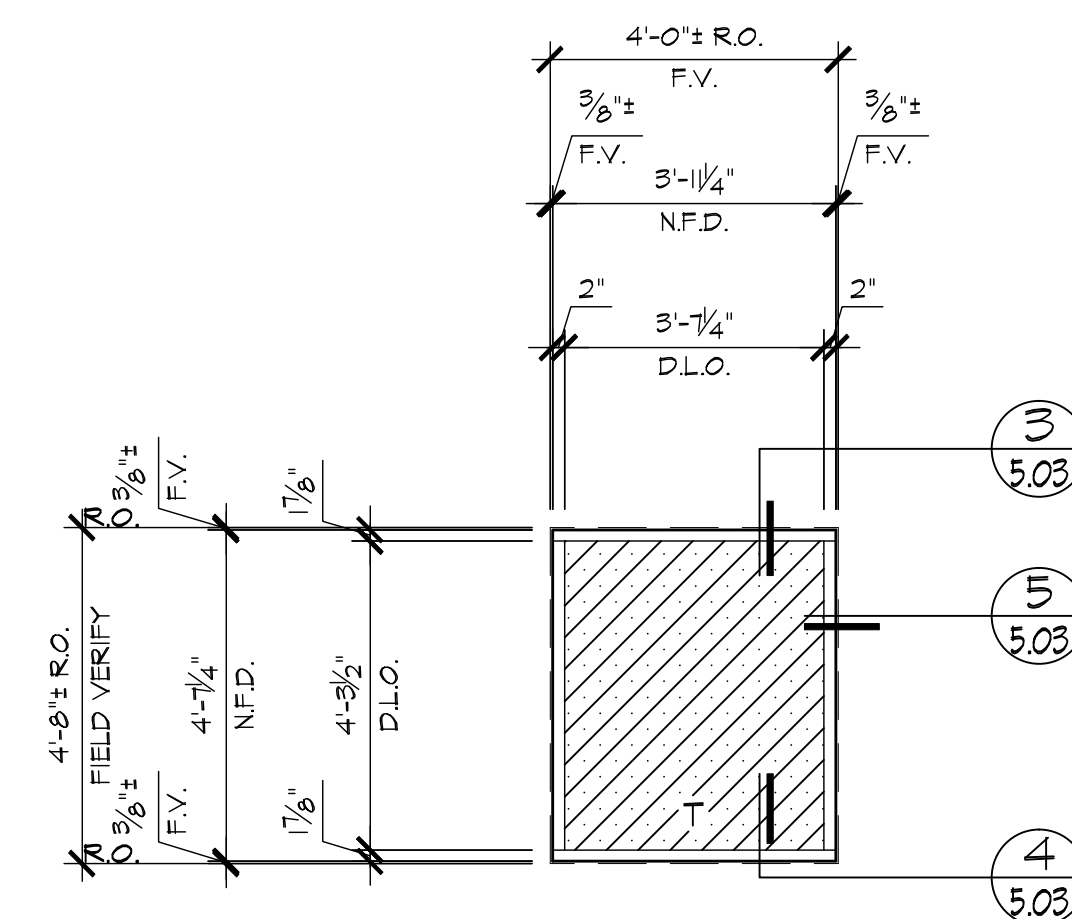

F ELEVATION
3.01 LOCATION ~ INTERIOR (05451) 27
1 REQ'D (BOOK DROP, 112)


REVISIONS	BY
△	
△	
△	
△	
△	




HARRIS GLASS CO.
6918 SOUTH ATLANTIC AVENUE
BELL, CA 90201

JOB NAME:	SILVER LAKE BRANCH LIBRARY
ARCHITECT:	M2A
SHEET DESCRIPTION:	ELEVATIONS


DATE:	9/10/07
SCALE:	3/8"=1'-0"
DRAWN:	CTB
JOB NO:	066-07
SHEET NO:	3.01

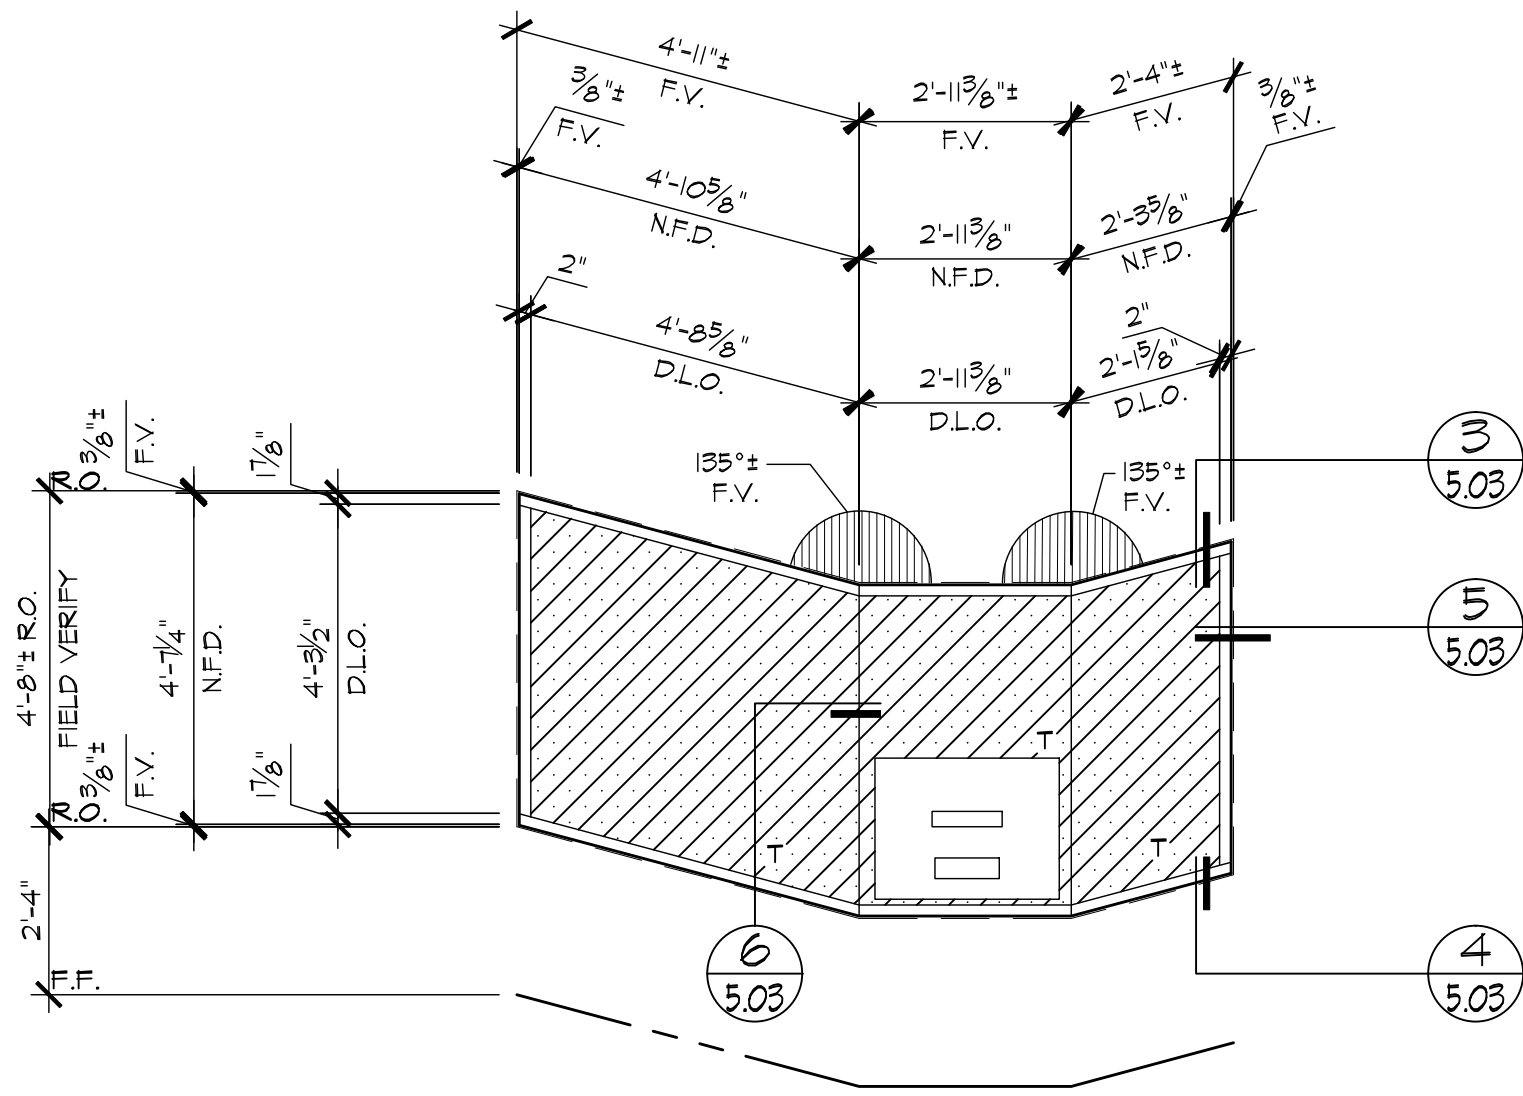


A ELEVATION (05450) 26
3.02 LOCATION ~ INTERIOR
 1 REQ'D (BOOK DROP, 112)

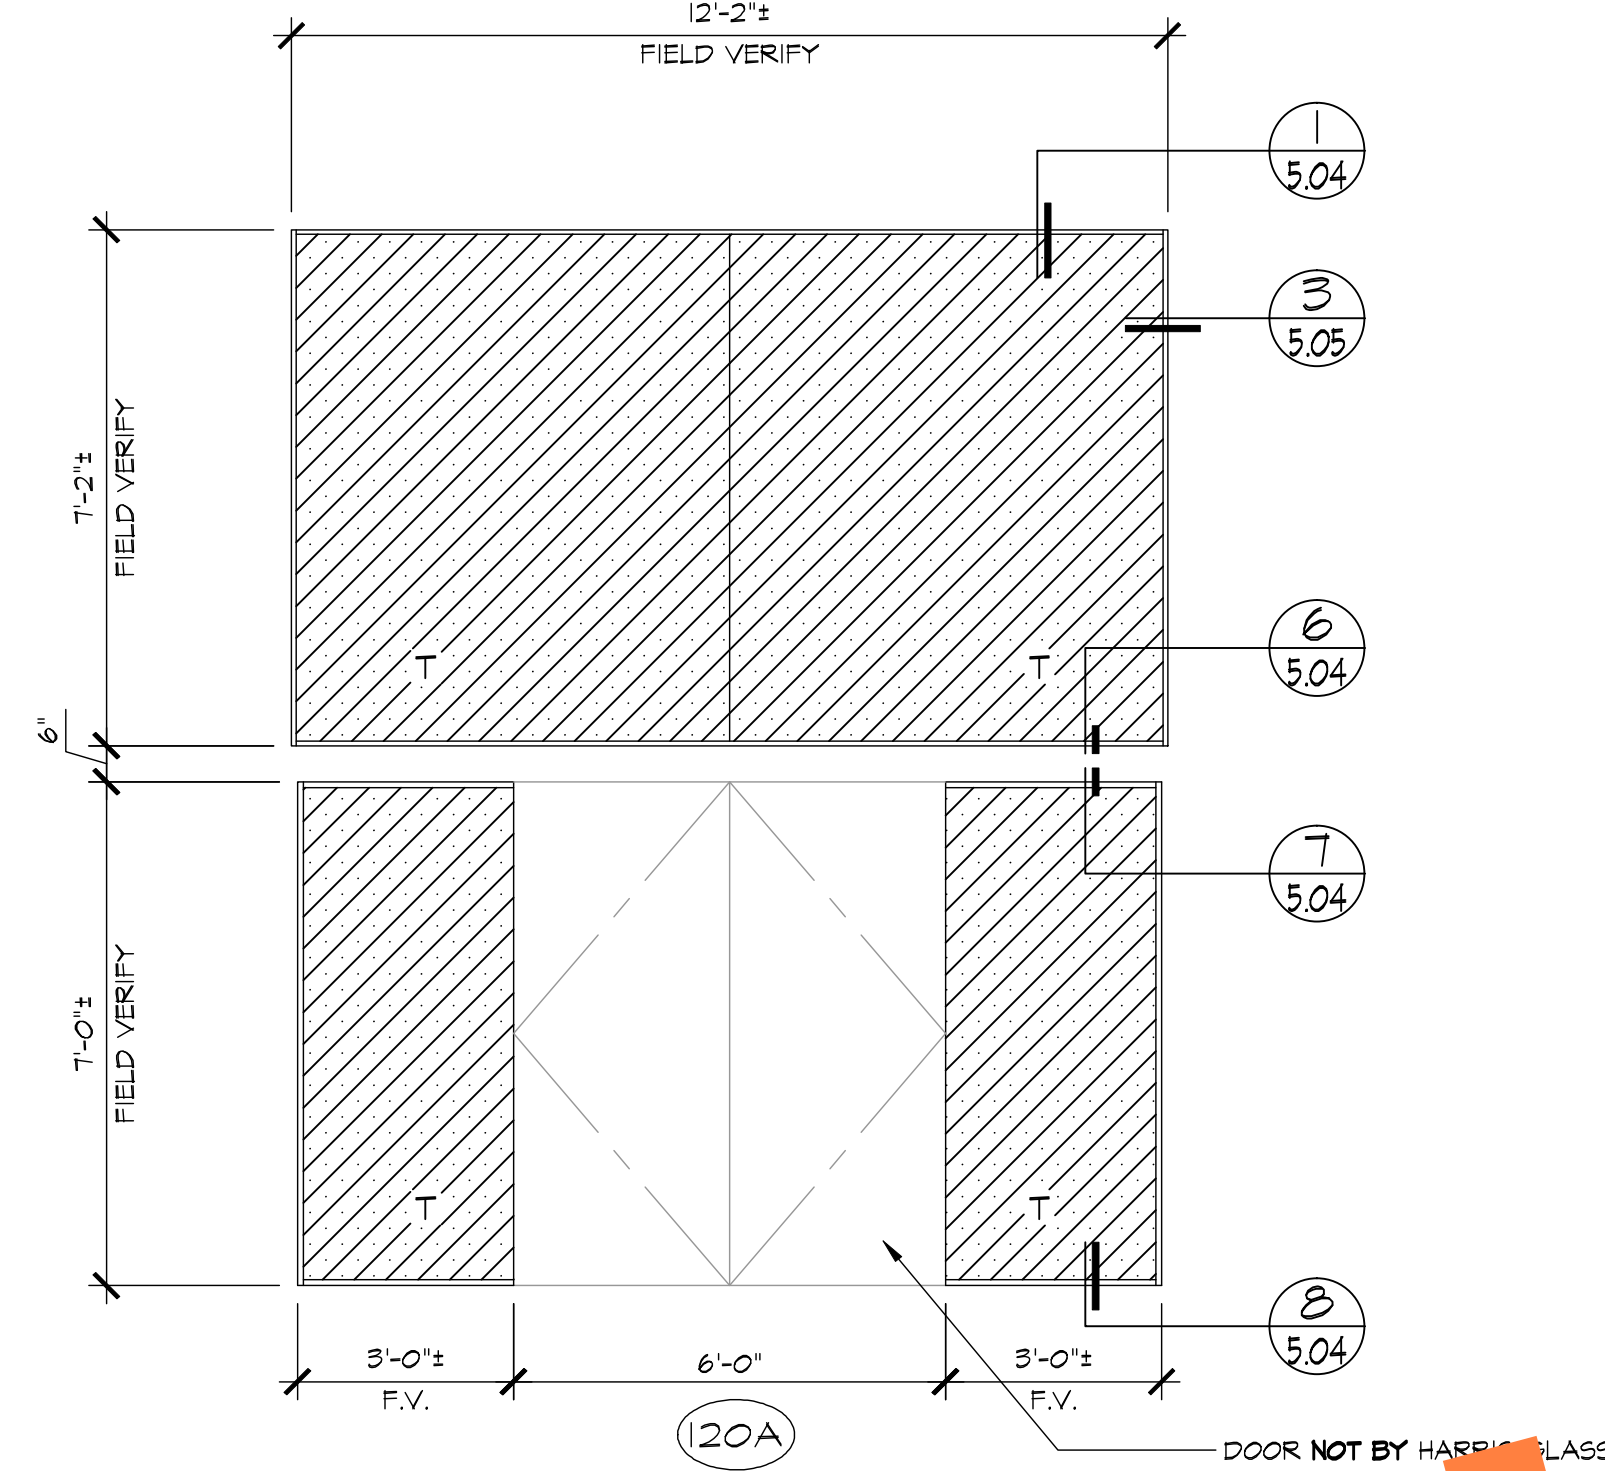


B ELEVATION (3/4" CENTER SASH) 22
3.02 LOCATION ~ INTERIOR
 1 REQ'D (MEETING ROOM, 120)

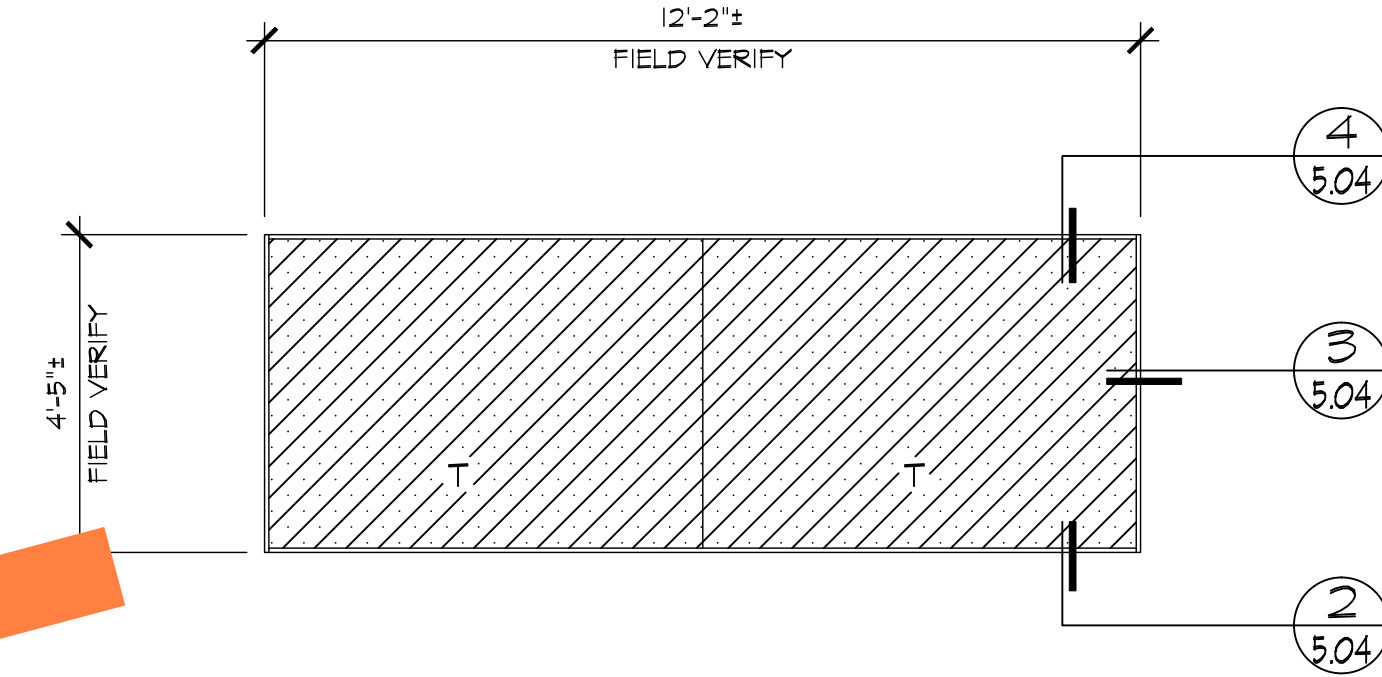

C ELEVATION (3/4" CENTER SASH) 23
3.02 LOCATION ~ INTERIOR
 1 REQ'D @ EL. 112'-0" (ABOVE LOBBY CANOPY)

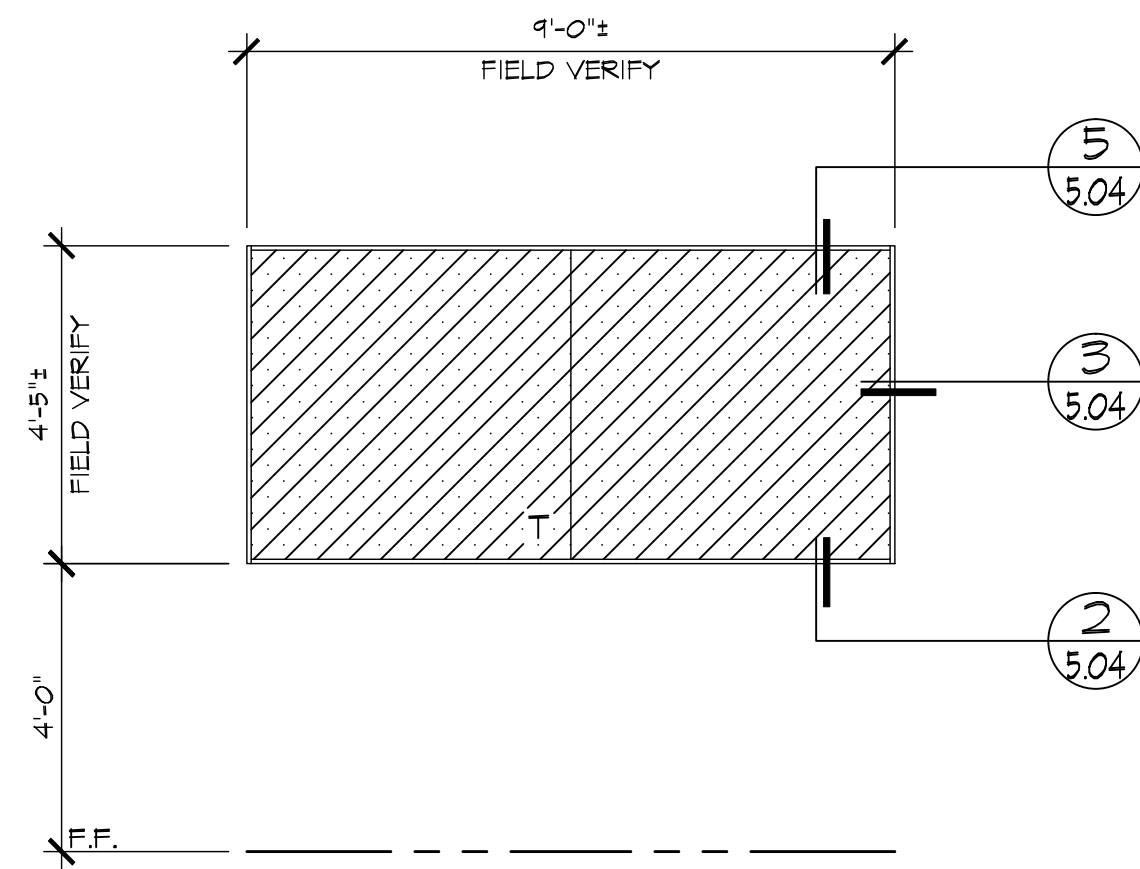

D ELEVATION (3/4" CENTER SASH) 24
3.02 LOCATION ~ INTERIOR
 1 REQ'D (REFERENCE DESK)

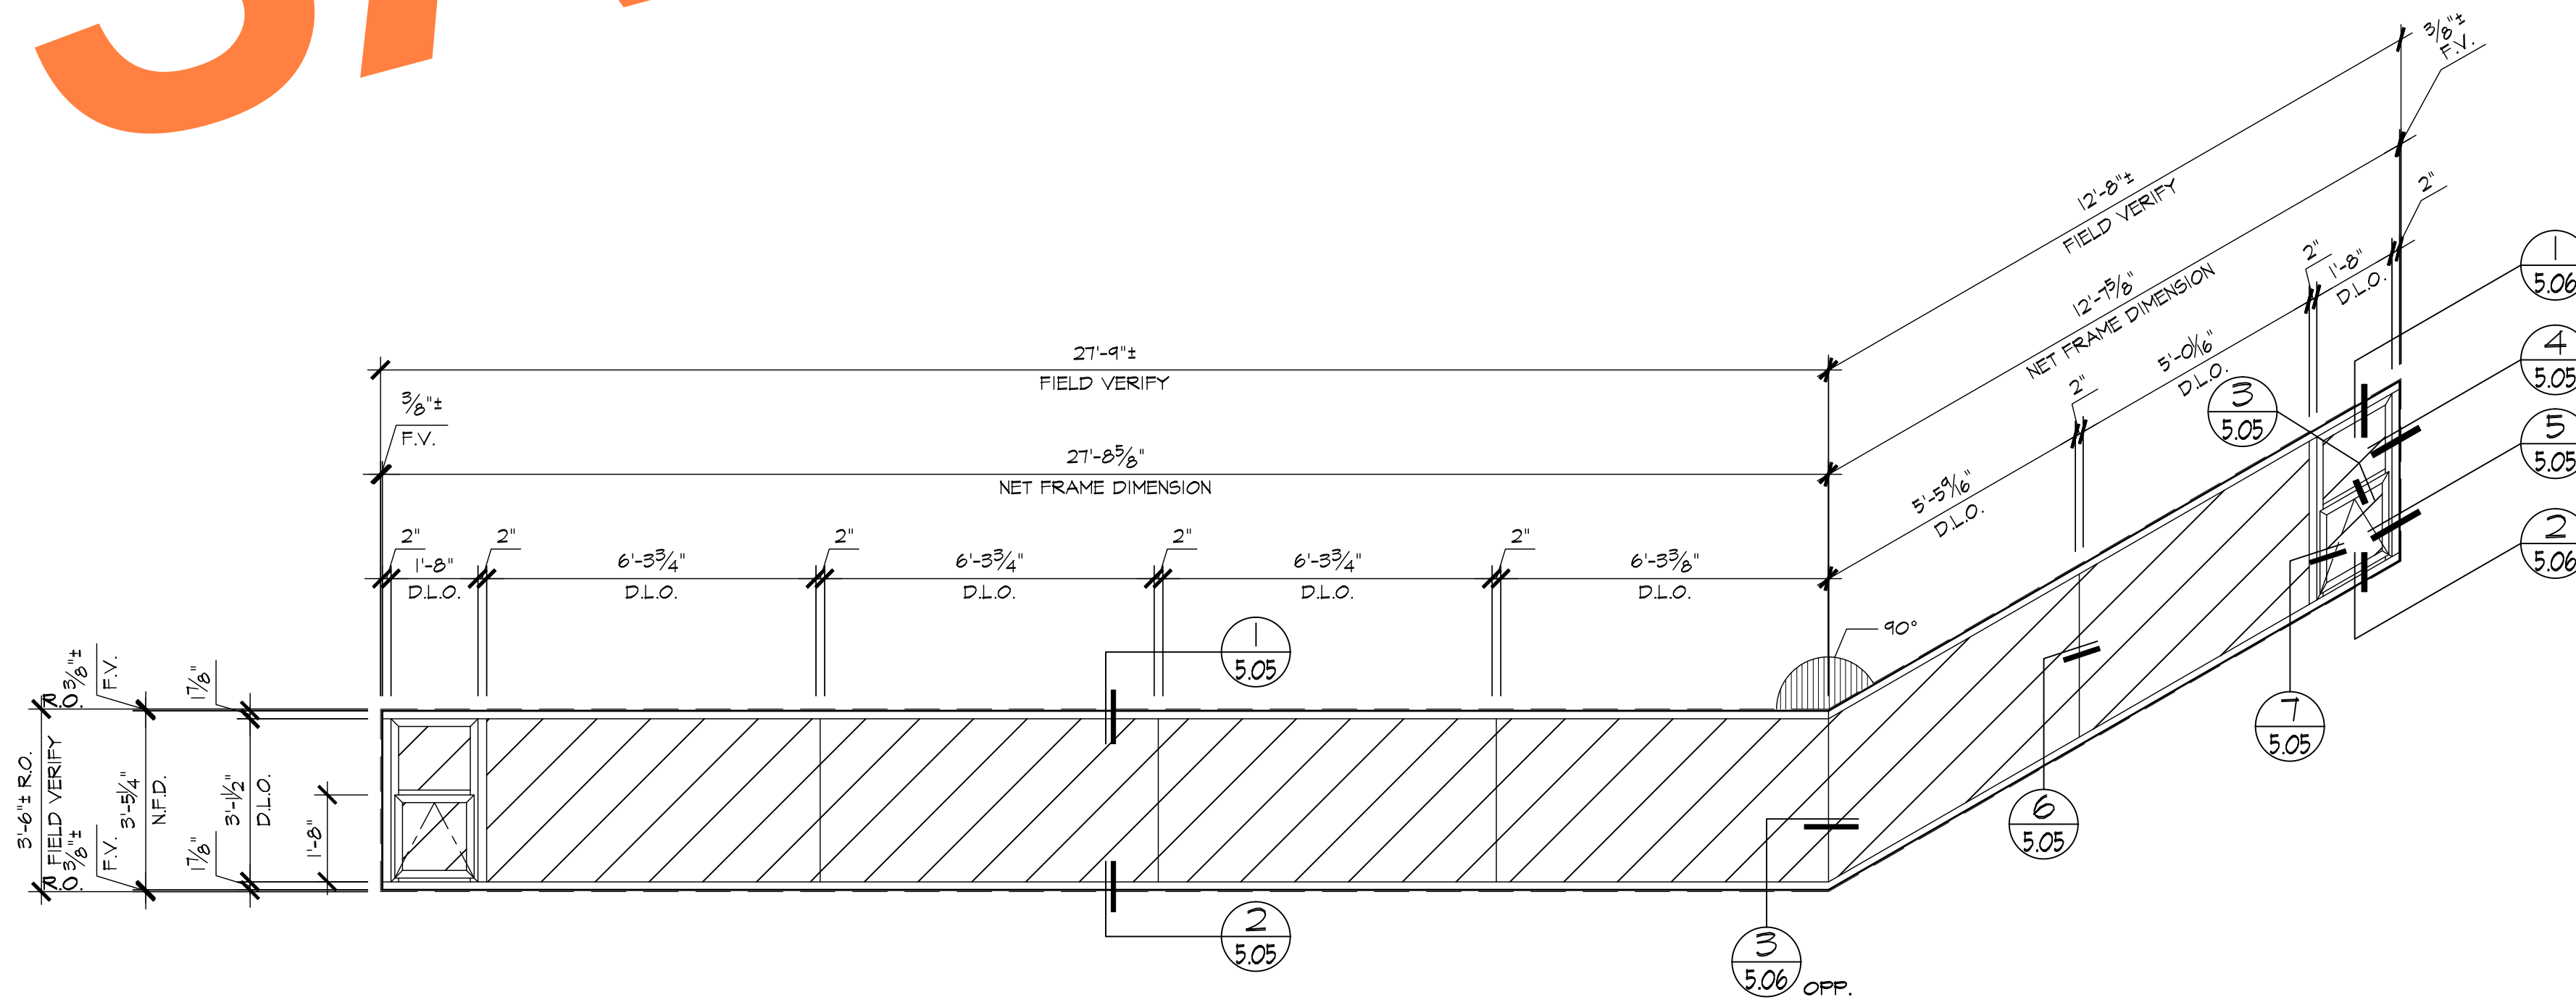

E ELEVATION (05451; 200) 11 12
3.02 LOCATION
 CLERESTORY ~ 1 REQ'D (NORTH)

REVISIONS	BY
△	
△	
△	
△	
△	




HARRIS GLASS CO.
 6918 SOUTH ATLANTIC AVENUE
 BELL, CA 90201


JOB NAME:	SILVER LAKE BRANCH LIBRARY
ARCHITECT:	M2A
SHEET DESCRIPTION:	ELEVATIONS

DATE:	9/10/07
SCALE:	3/8"=1'-0"
DRAWN:	CTB
JOB NO:	066-07
SHEET NO:	


3.02

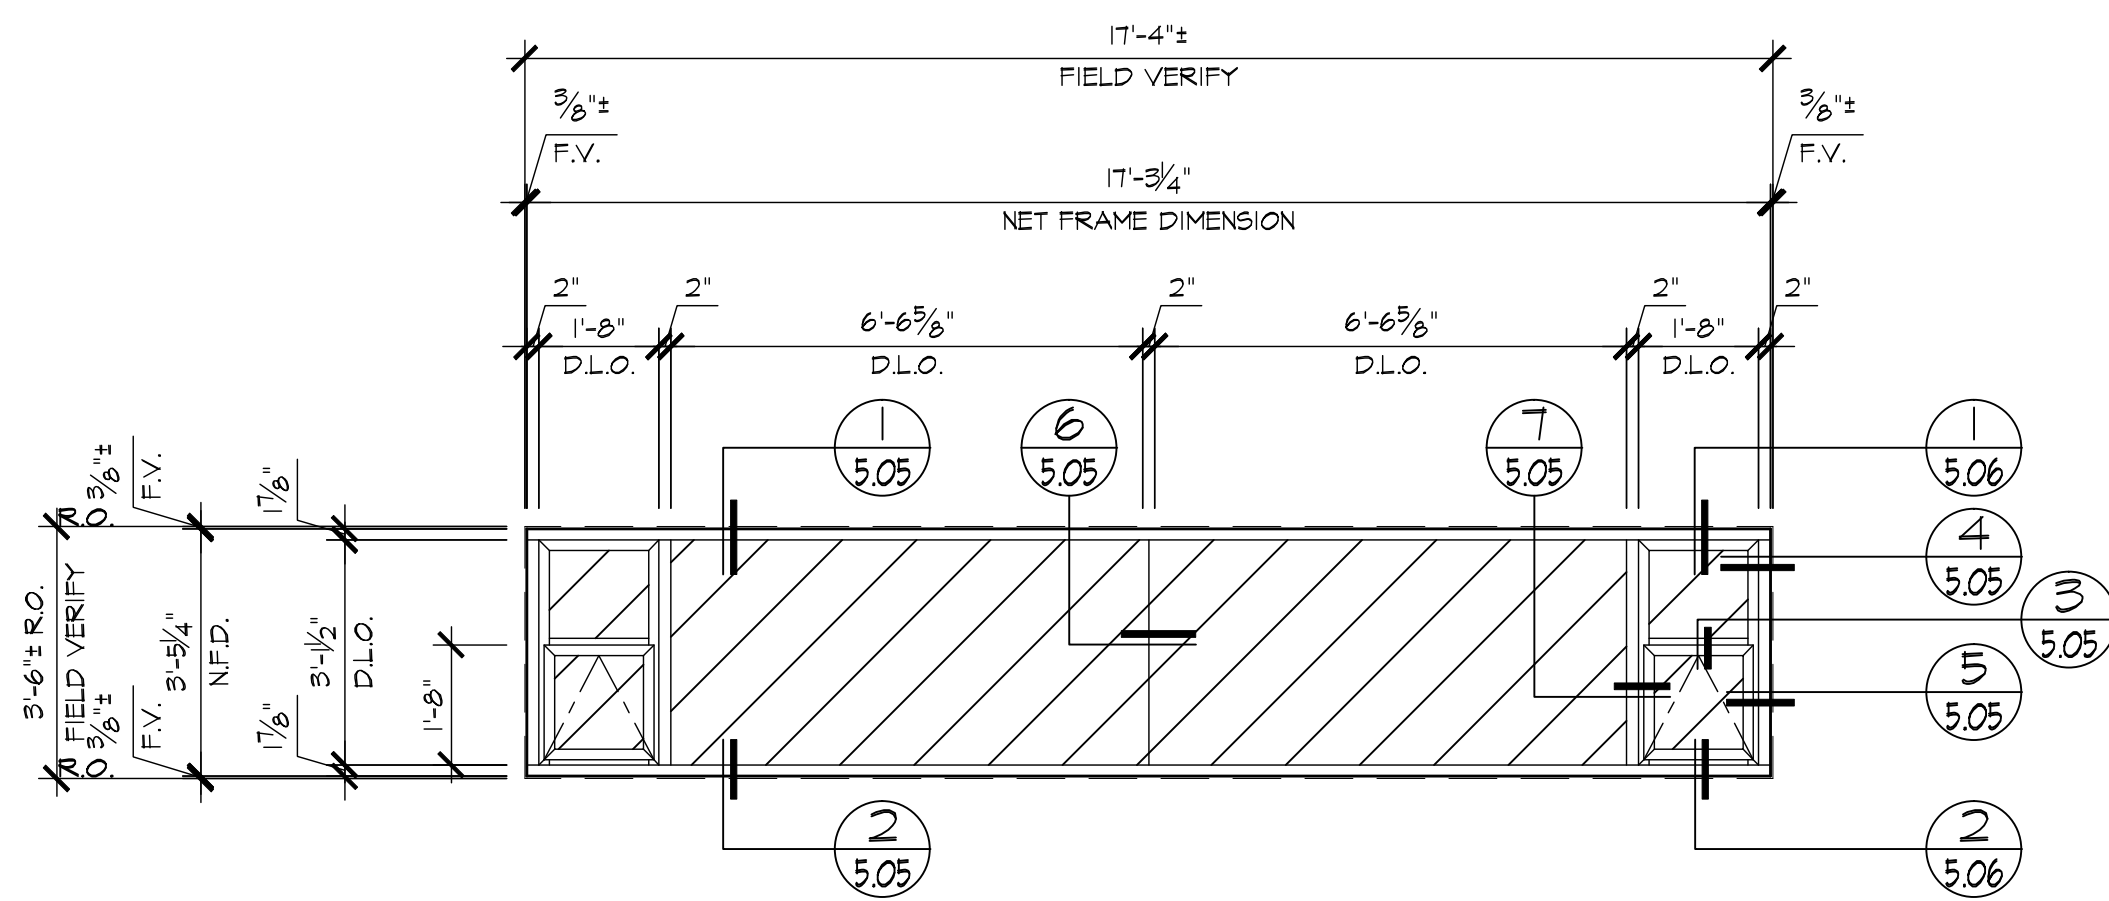

A ELEVATION
3.03 LOCATION
CLERESTORY ~ 1 REQ'D (WEST)

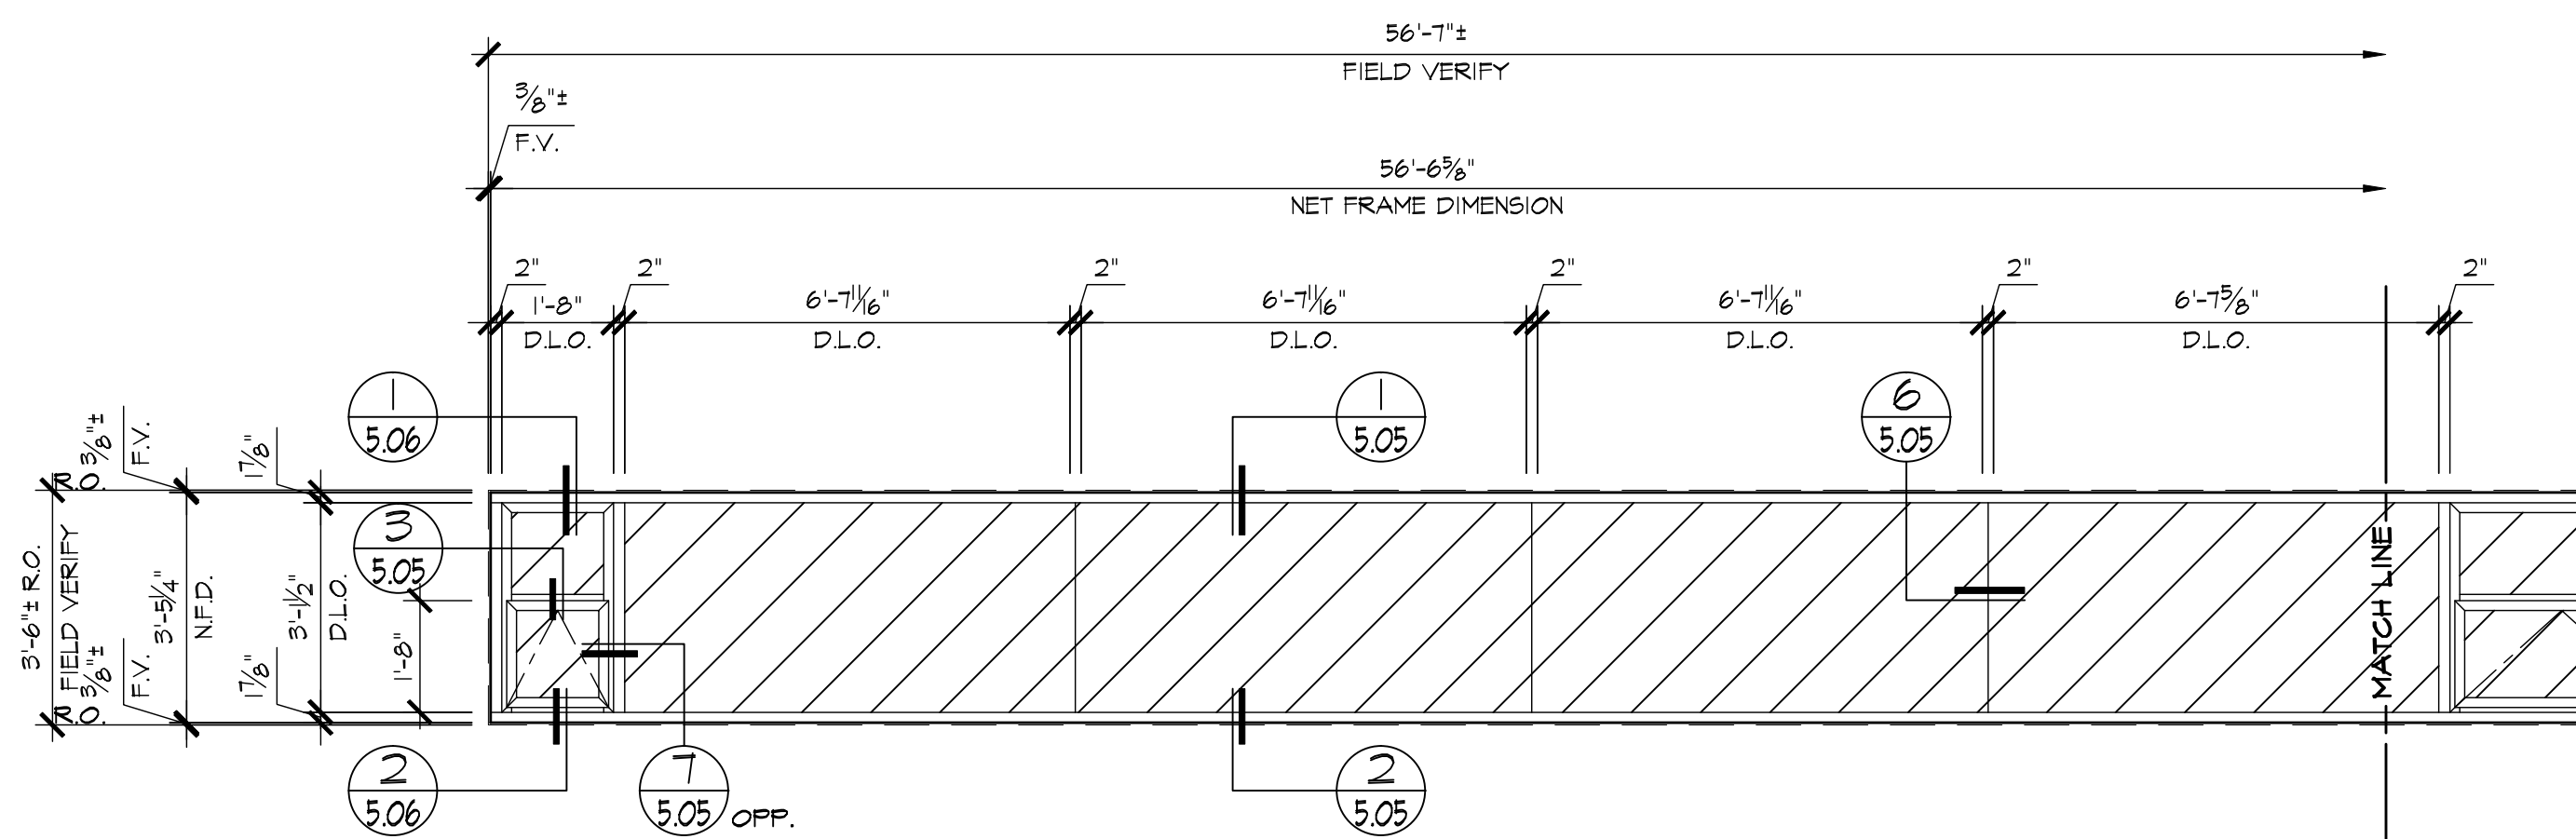

B ELEVATION
3.03 LOCATION
CLERESTORY ~ 1 REQ'D (WEST)

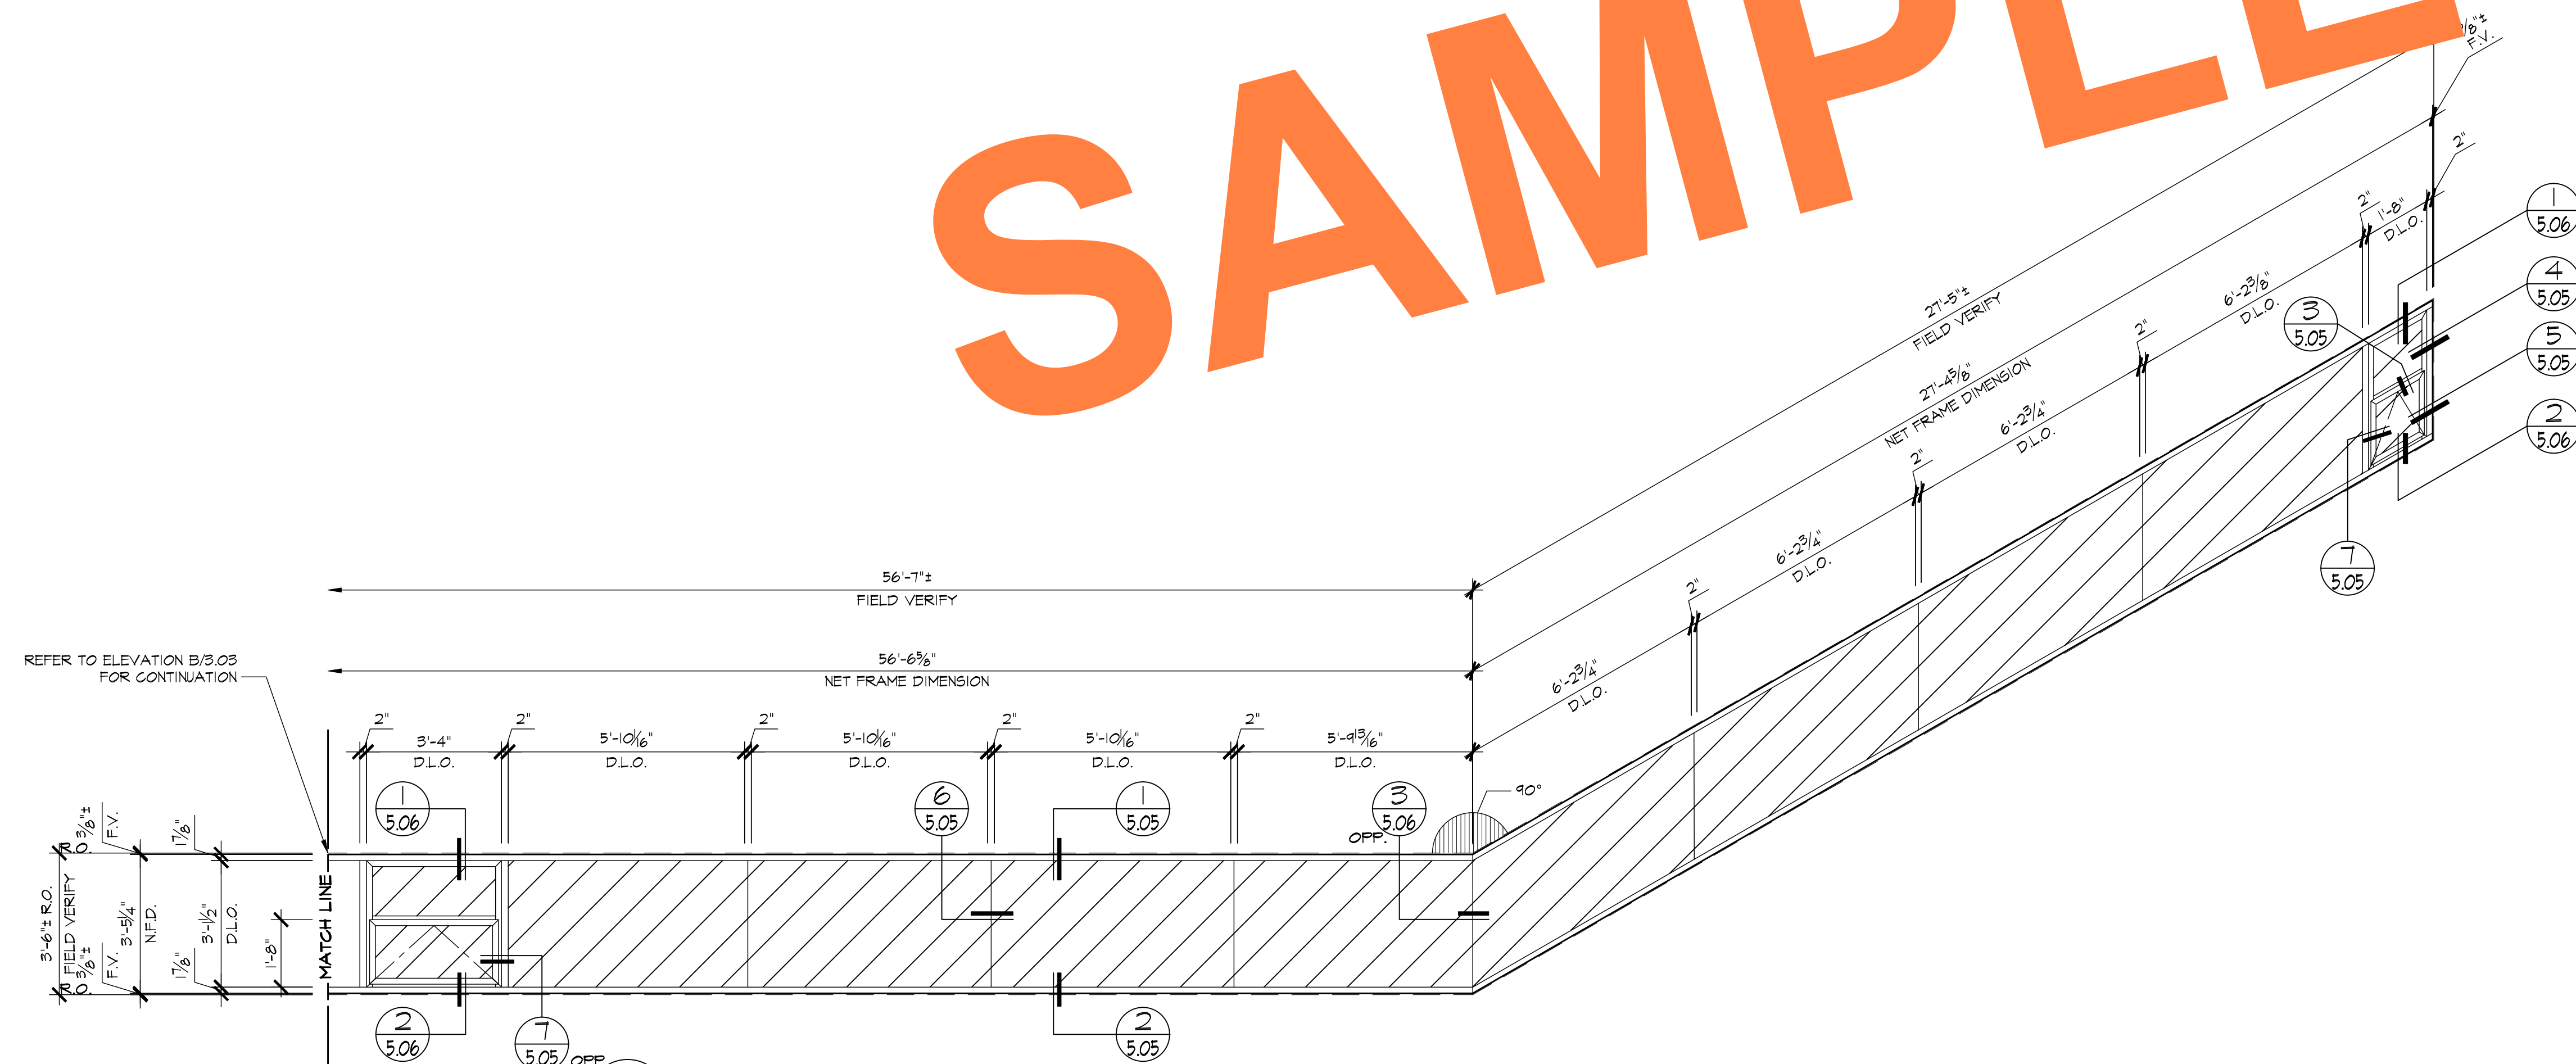



C ELEVATION
3.03 LOCATION
CLERESTORY ~ 1 REQ'D (WEST)

REVISIONS	BY
△	
△	
△	
△	
△	

BMR
DRAFTING SERVICE
SINCE 1988
23846 SUNNYMEAD BLVD.
SUITE 80
MORENO VALLEY, CA 92553
B: (951) 243-7814
F: (951) 243-7873

HARRIS GLASS CO.
6918 SOUTH ATLANTIC AVENUE
BELL, CA 90201


JOB NAME:	SILVER LAKE BRANCH LIBRARY
ARCHITECT:	M2A
SHEET DESCRIPTION:	ELEVATIONS
DATE:	9/10/07
SCALE:	3/8"=1'-0"
DRAWN:	CTB
JOB NO:	066-07
SHEET NO:	3.03

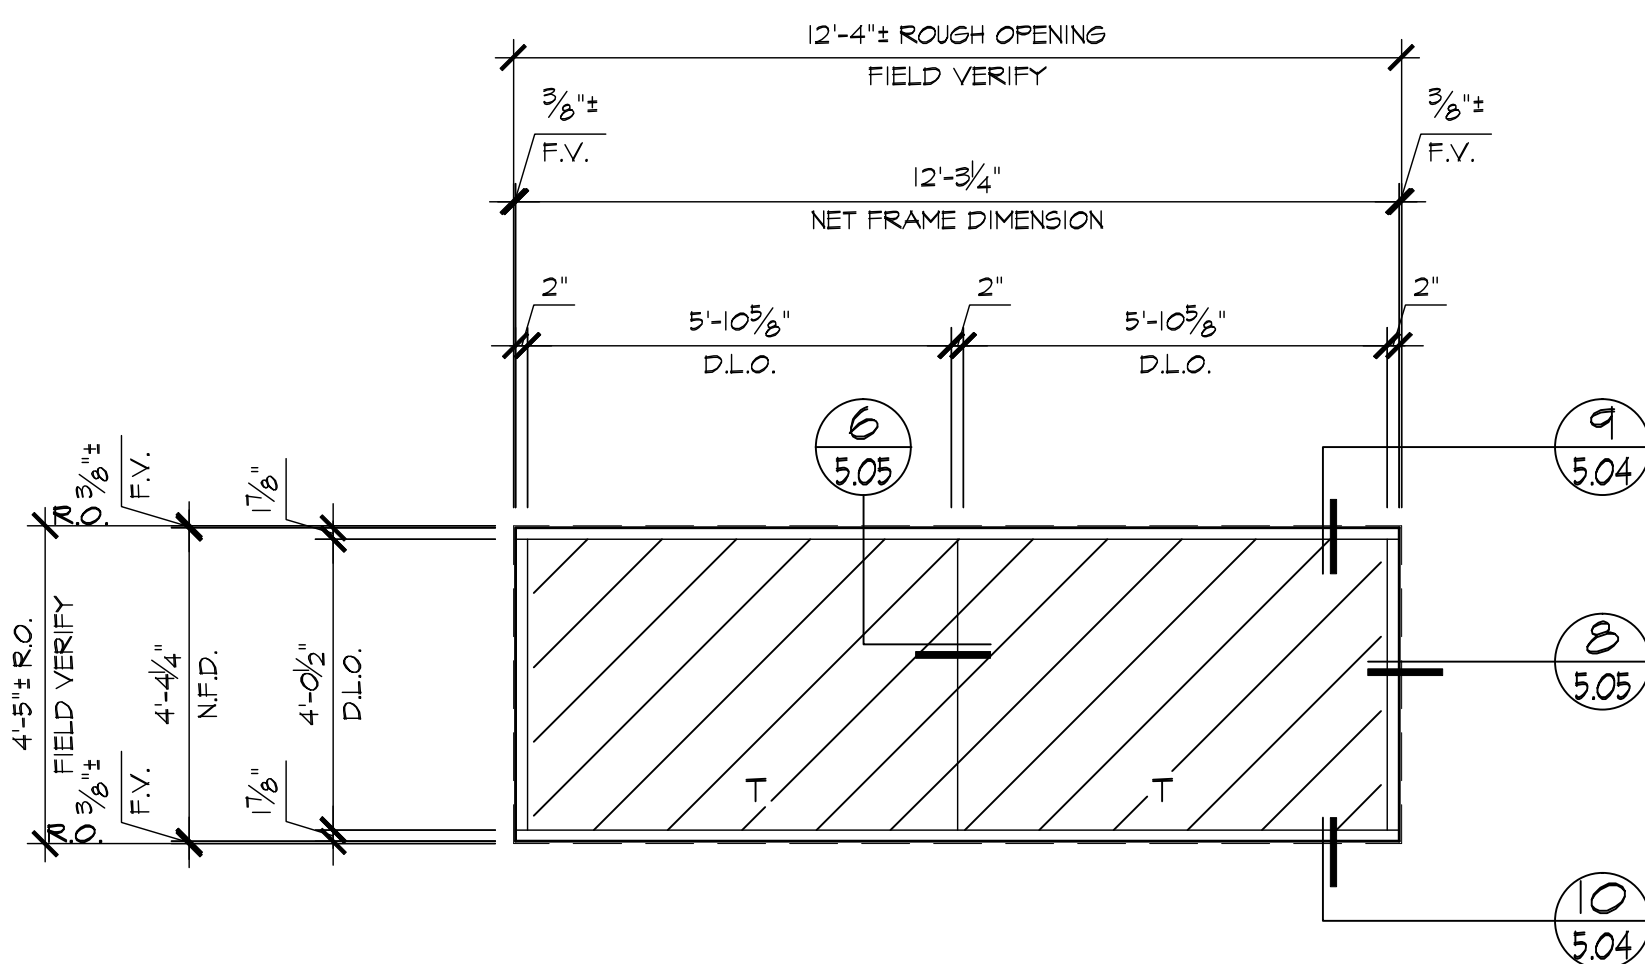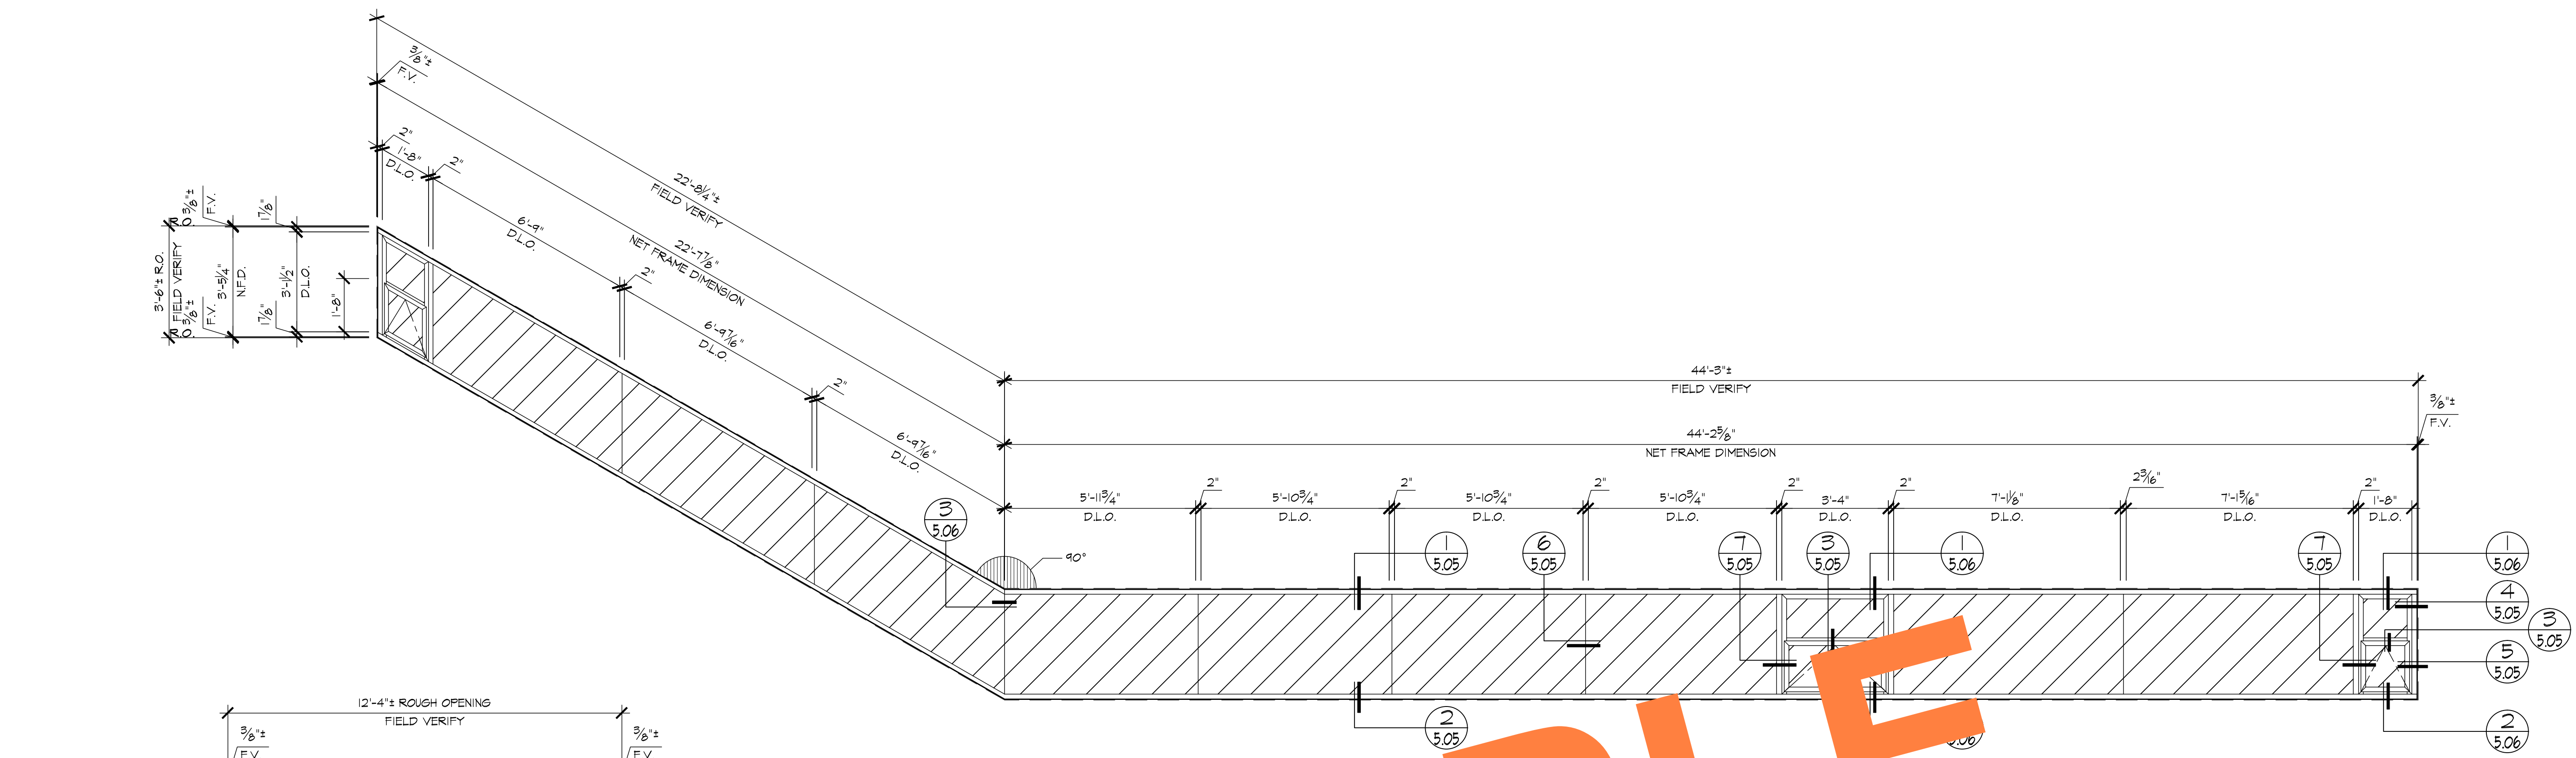

B ELEVATION
3.04 LOCATION
 CLERESTORY ABOVE LOBBY CANOPY ~ 1 REQ'D (EAST)

SAMPLE

THIS DIMENSION IS BASED
 UPON GLENDALE METAL &
 STEEL DRAWING E13

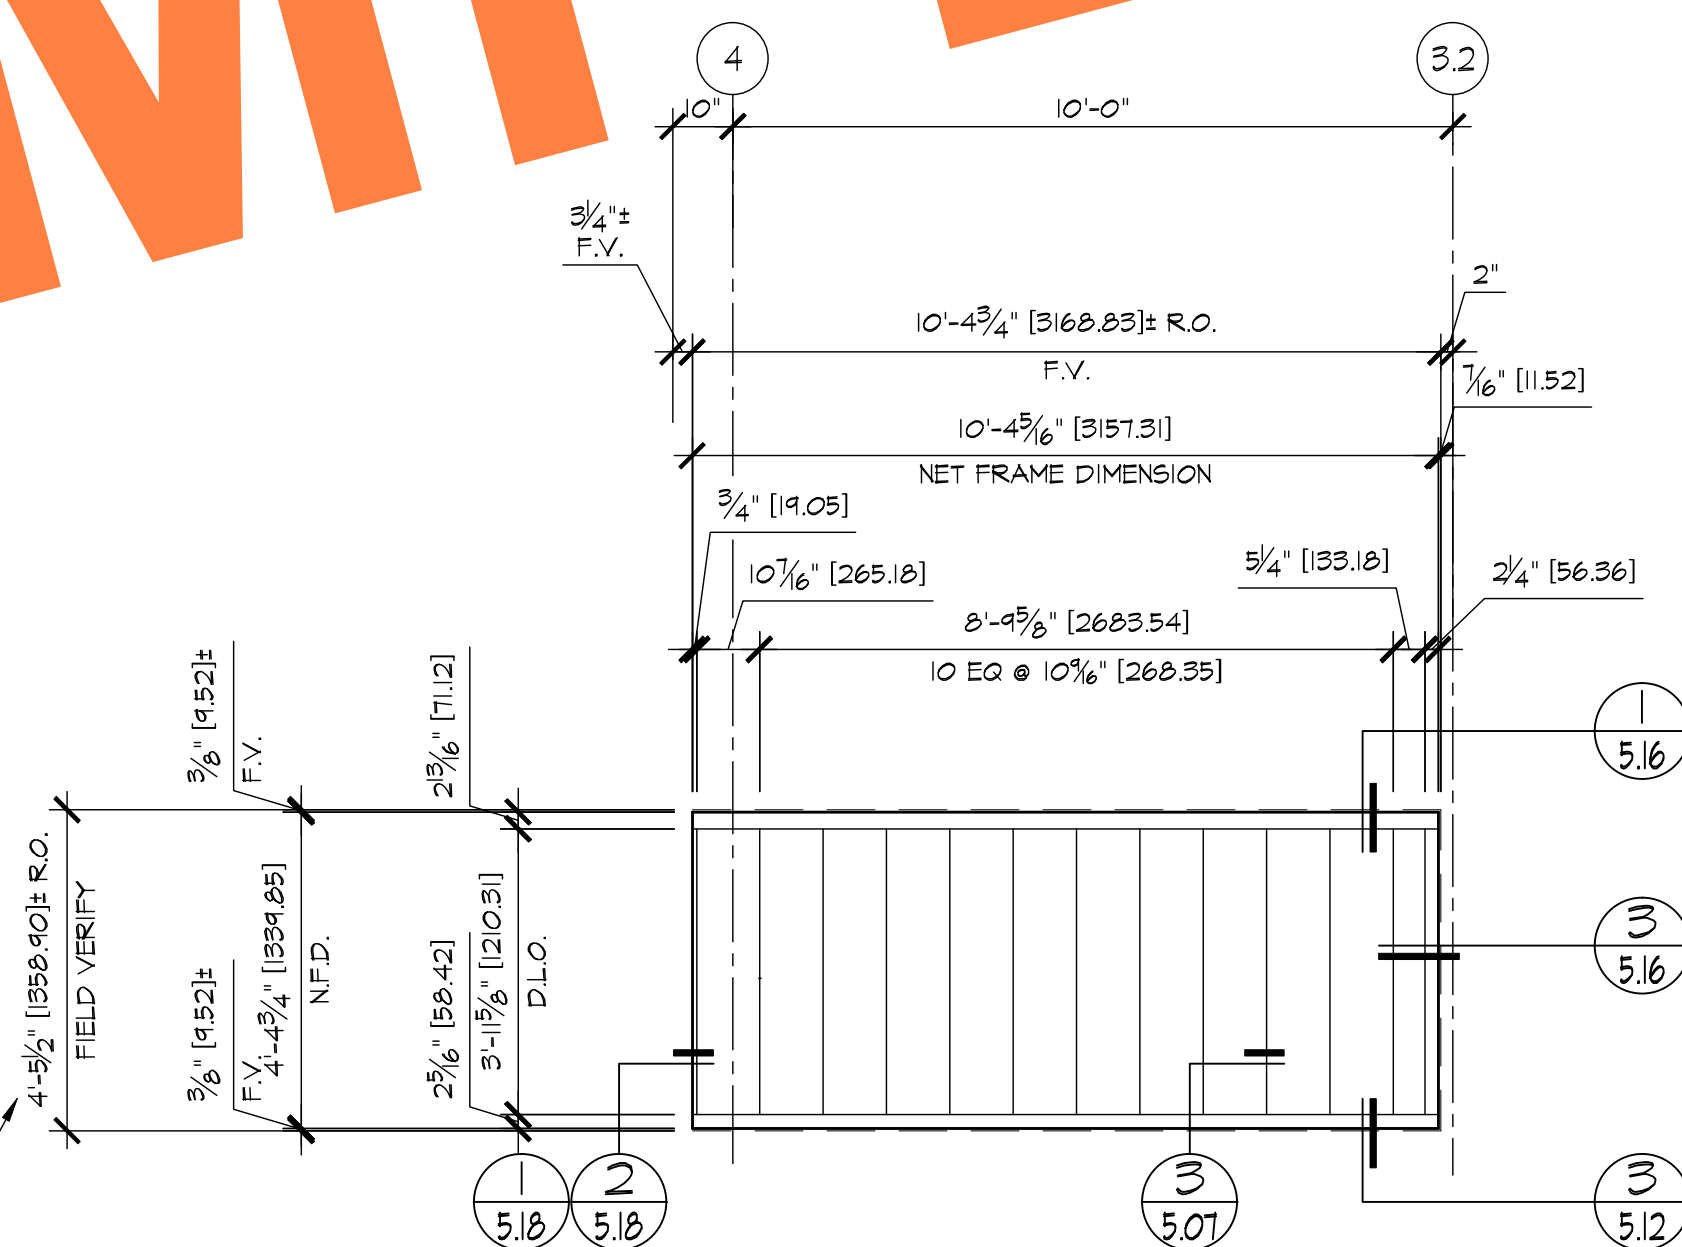

C ELEVATION
3.04 LOCATION
 1st. FLR. ~ 1 REQ'D (NORTH)
 1st. FLR. ~ 1 REQ'D (SOUTH)

REVISIONS	BY
△	
△	
△	
△	
△	


BMR
 DRAFTING SERVICE
 SINCE 1988
 23846 SUNNYMEAD BLVD.
 SUITE #5
 MORENO VALLEY, CA 92553
 B: (951) 243-7614
 F: (951) 243-7673

HARRIS GLASS CO.
 6918 SOUTH ATLANTIC AVENUE
 BELL, CA 90201


JOB NAME: SILVER LAKE BRANCH LIBRARY
 ARCHITECT: M2A
 SHEET DESCRIPTION: ELEVATIONS

DATE: 9/10/07
 SCALE: 3/8"=1'-0"
 DRAWN: CTB
 JOB NO: 066-07
 SHEET NO:

3.04

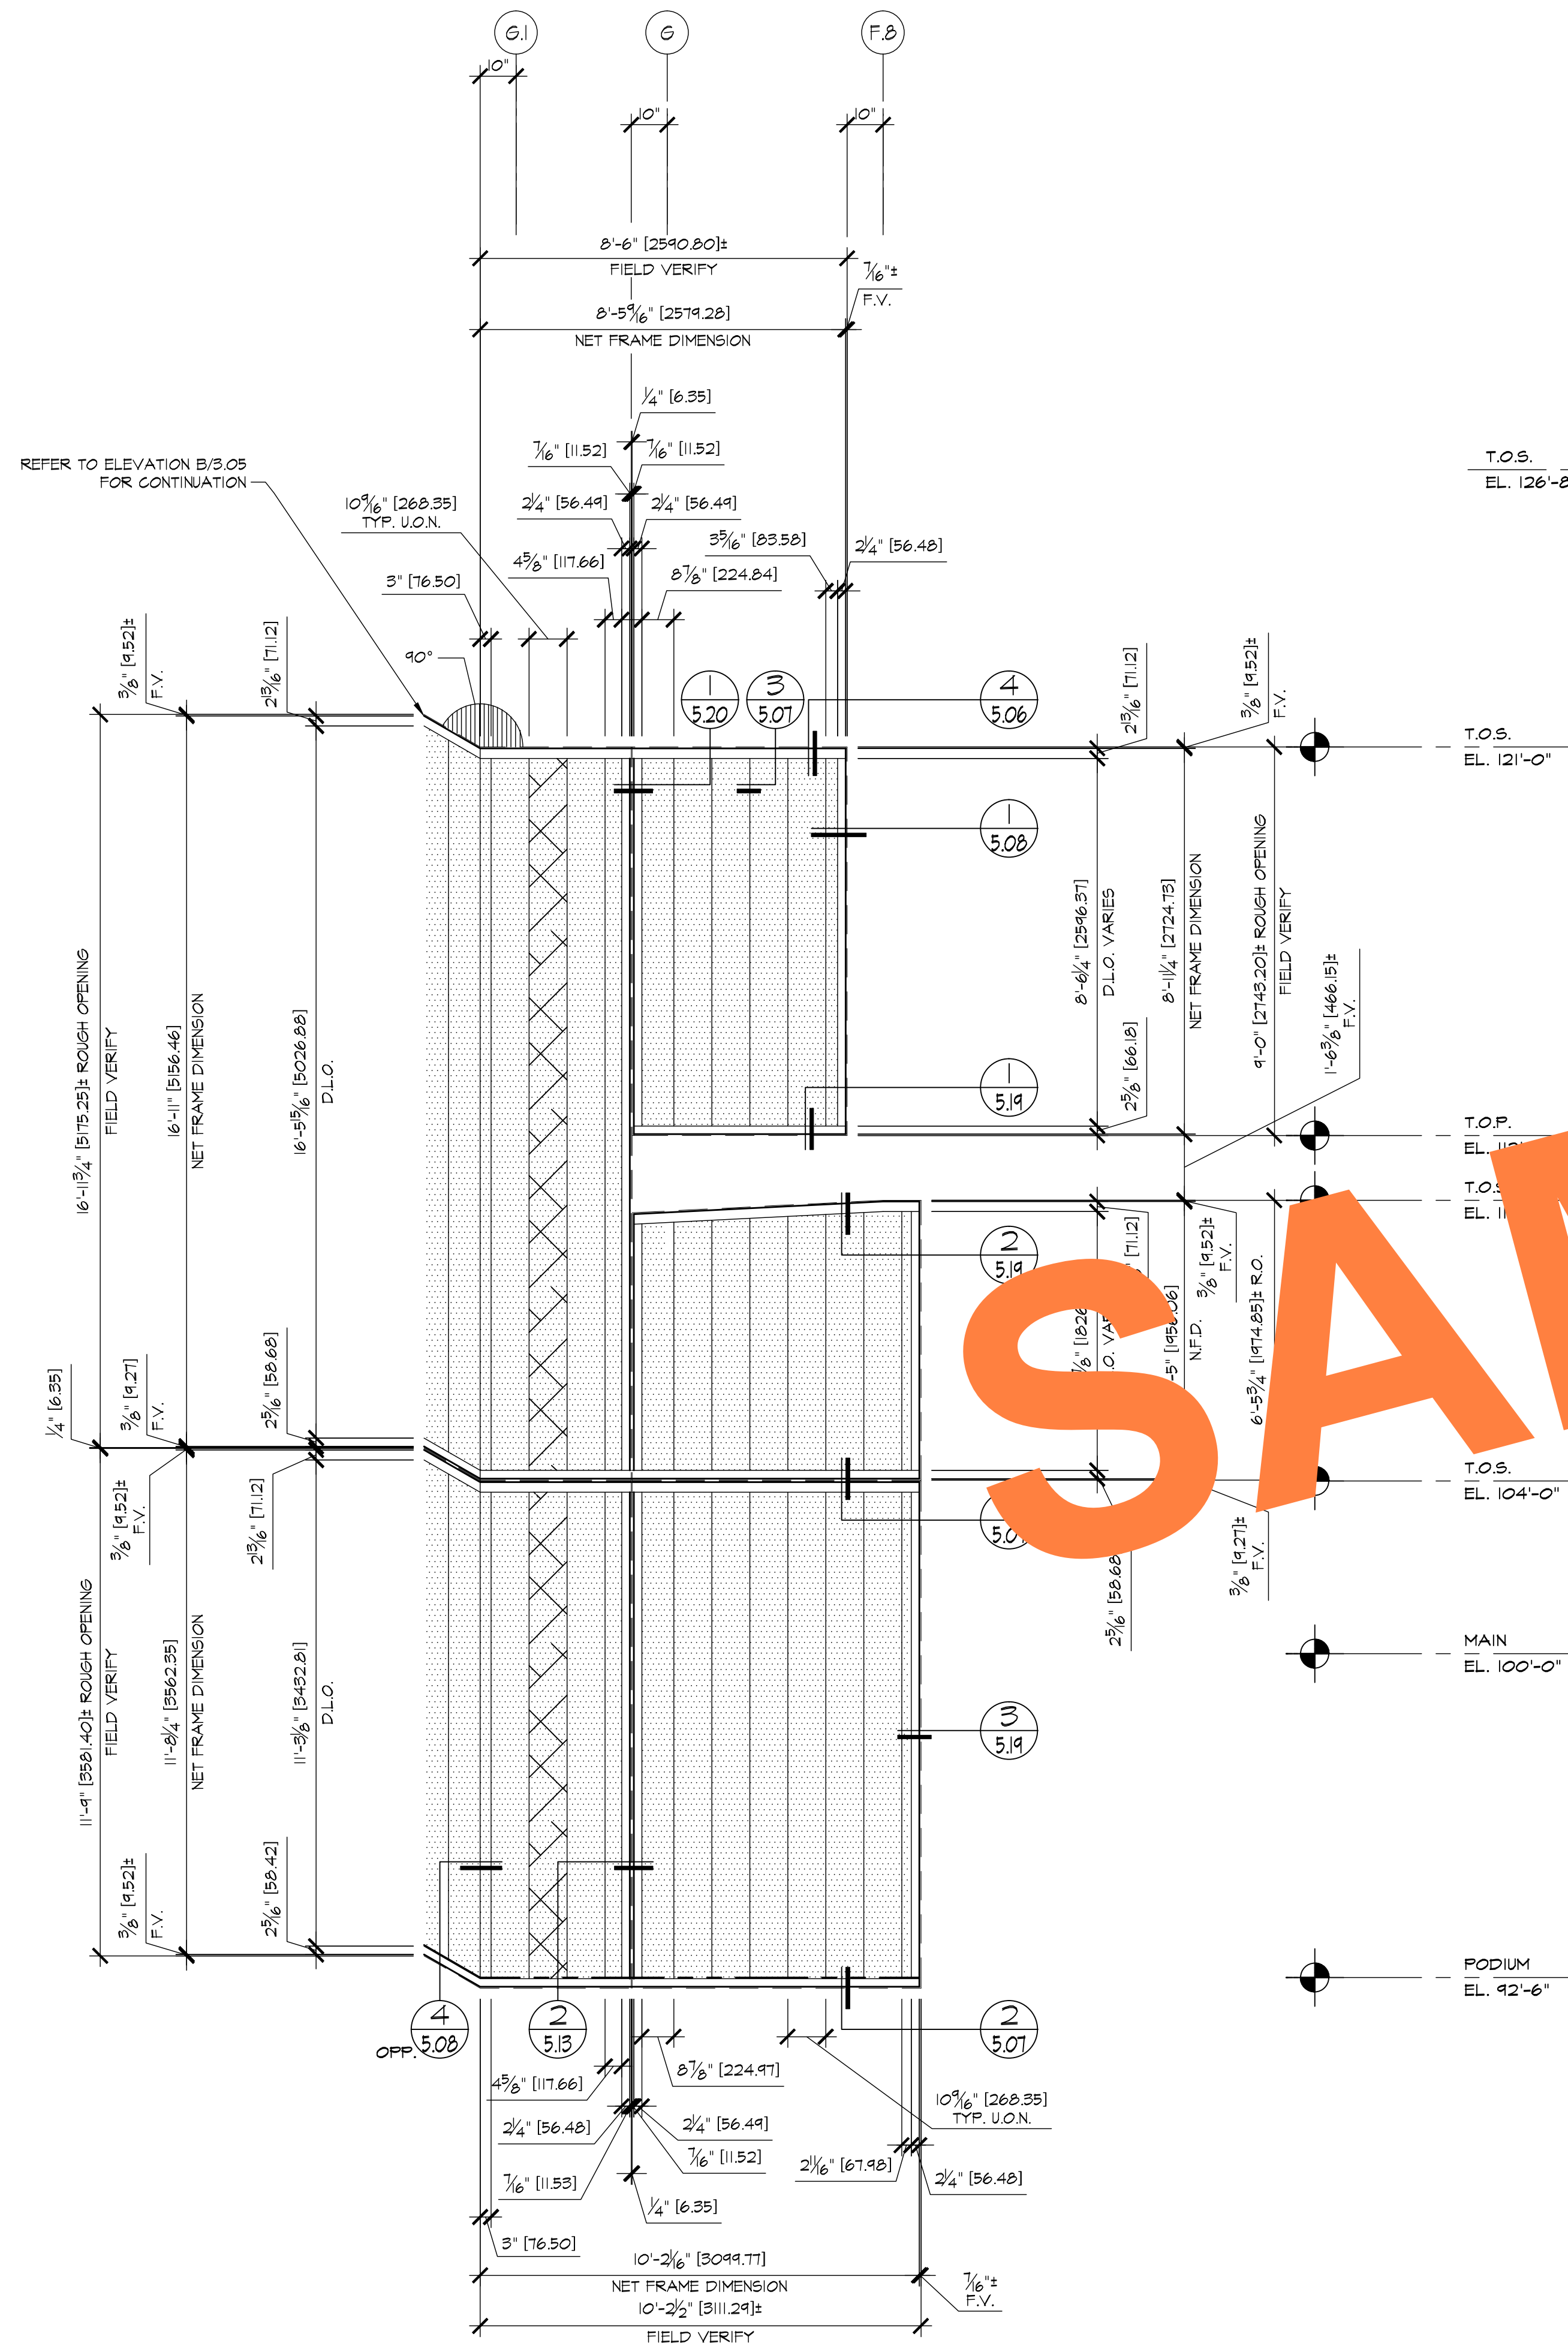


A ELEVATION
3.05 LOCATION
1st. FLR. ~ 1 REQ'D (WEST)
(CHANNEL GLASS SYSTEM)

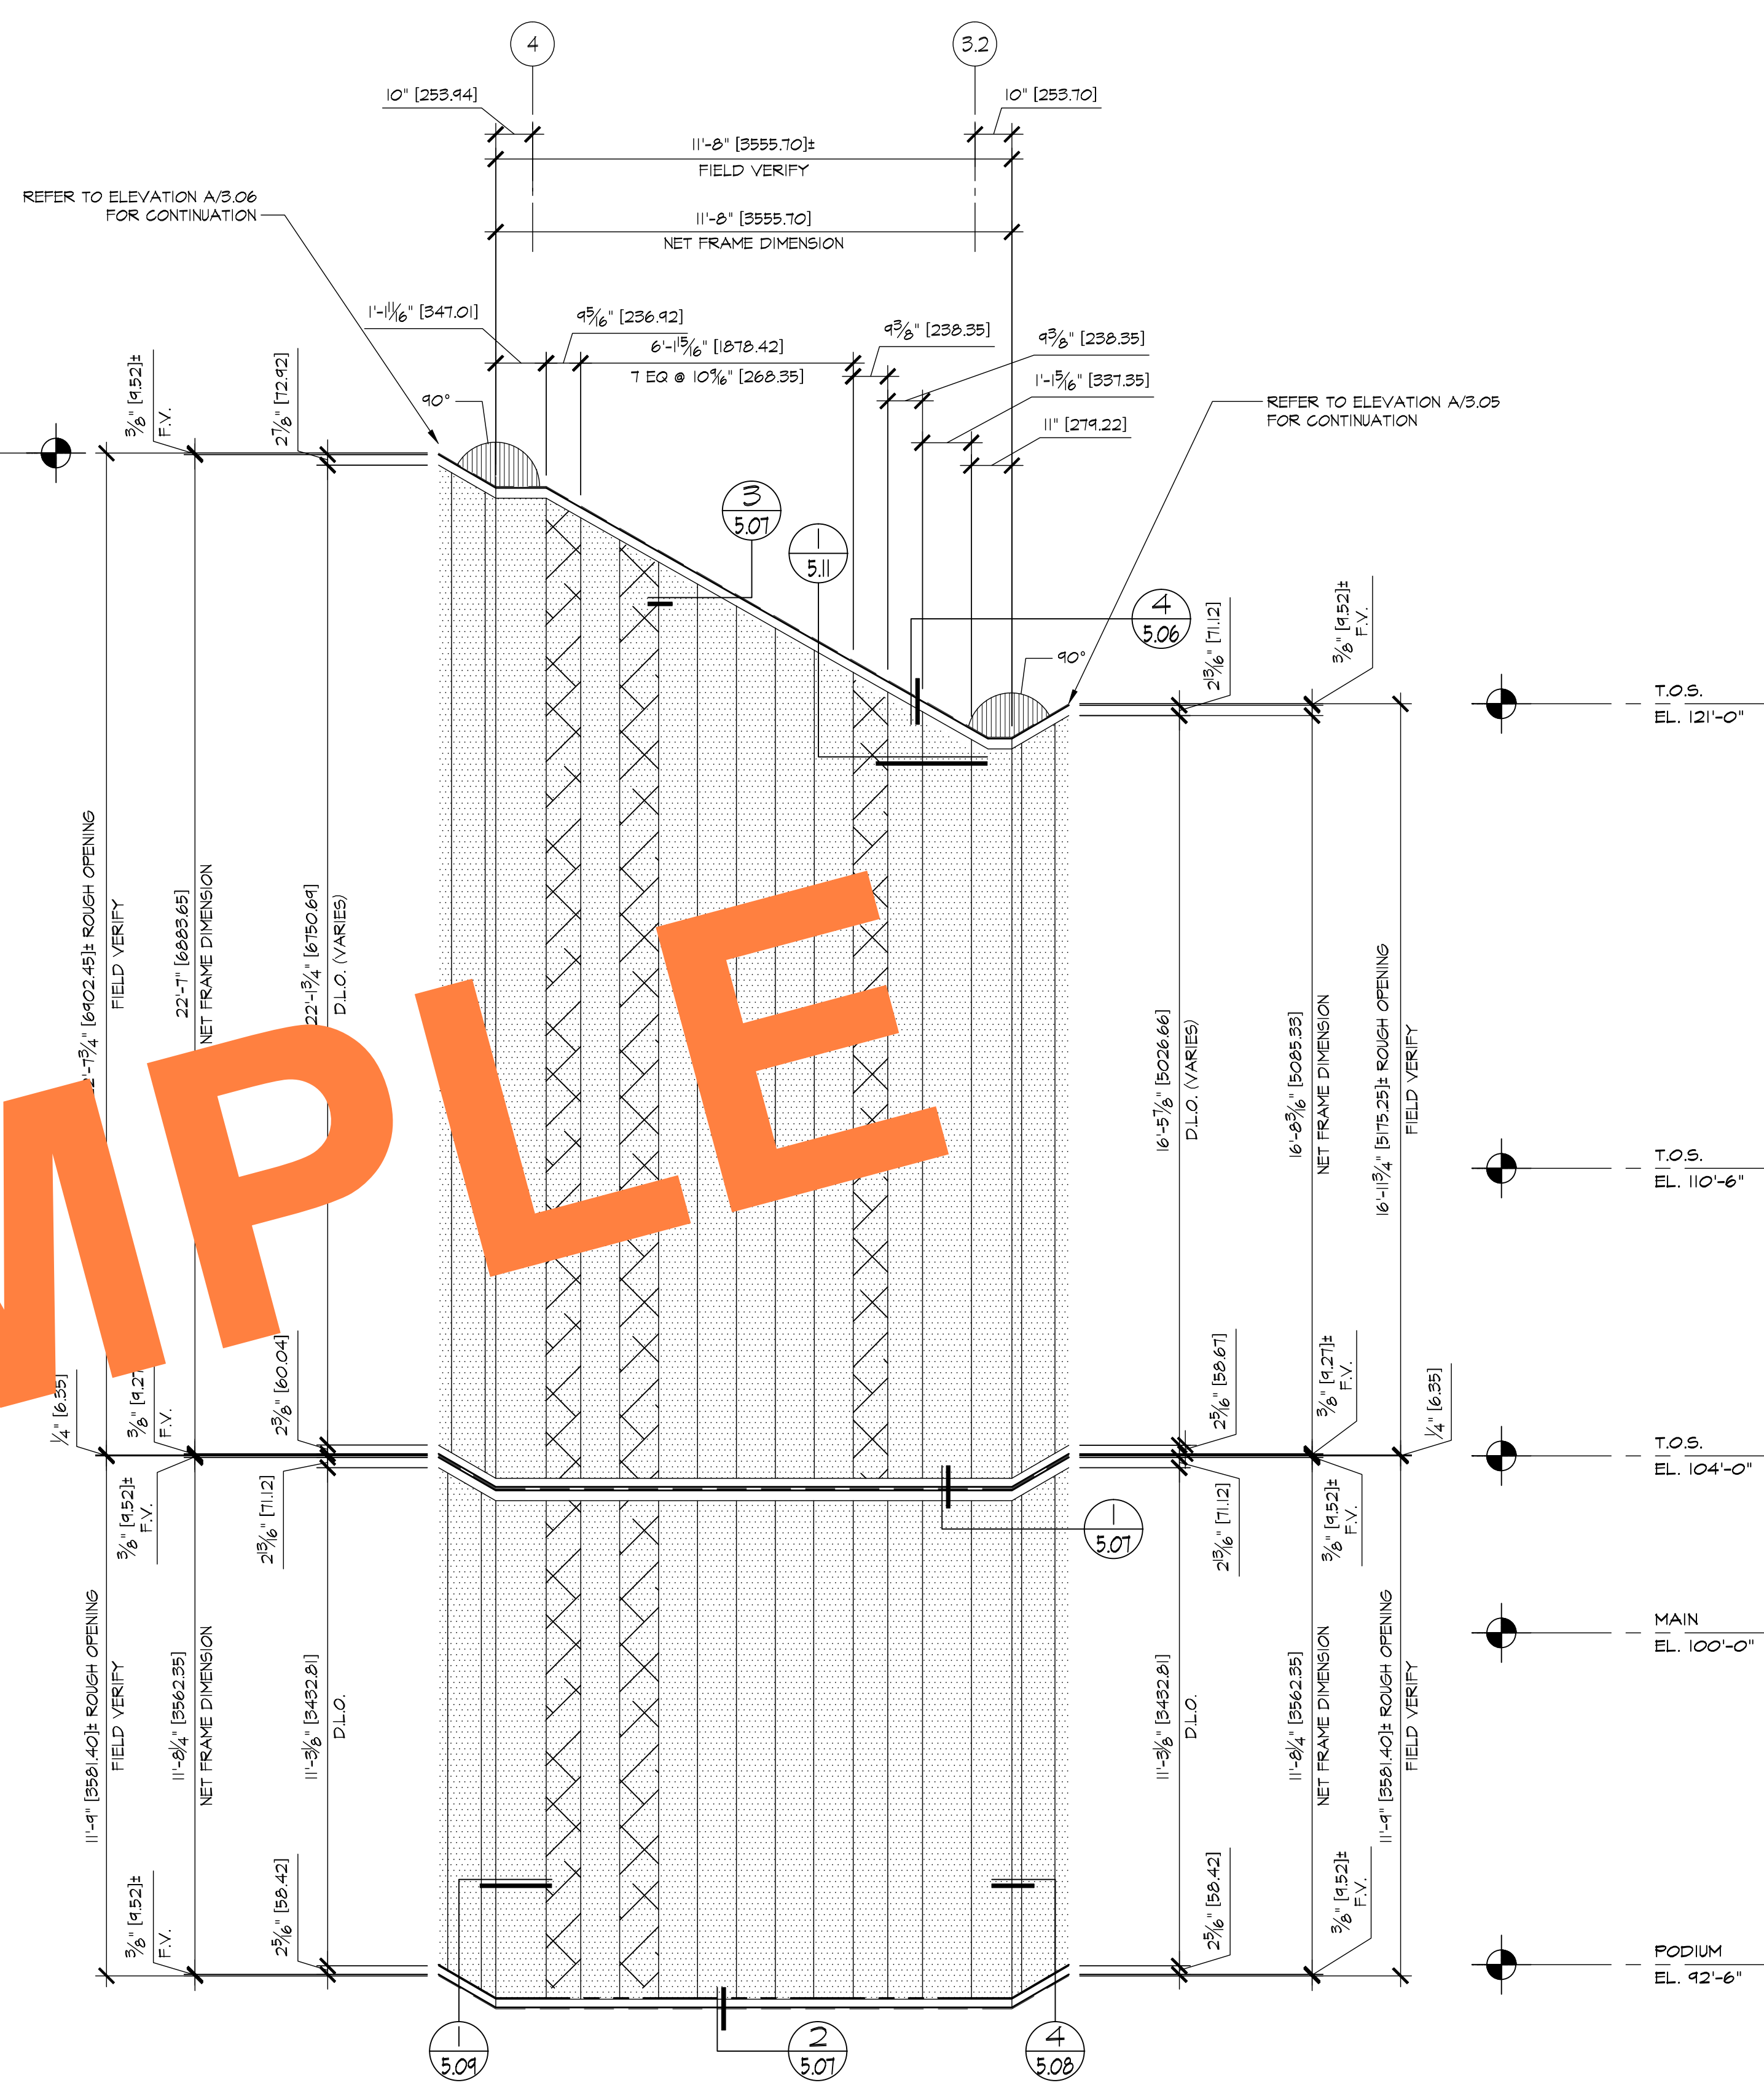


B ELEVATION
3.05 LOCATION
1st. FLR. ~ 1 REQ'D (NORTH)
(CHANNEL GLASS SYSTEM)

REVISIONS		BY
△		
△		
△		
△		
△		
BMR DRAFTING SERVICE SINCE 1988 23846 SUNNYMEAD BLVD. SUITE B MORENO VALLEY, CA 92553 P: (951) 243-7614 F: (951) 243-7673		
HARRIS GLASS CO. 6918 SOUTH ATLANTIC AVENUE BELL, CA 90201		
JOB NAME:	SILVER LAKE BRANCH LIBRARY	
ARCHITECT:	M2A	
SHEET DESCRIPTION:	ELEVATIONS	
DATE:	9/10/07	
SCALE:	3/8"=1'-0"	
DRAWN:	CTB	
JOB NO:	066-07	
SHEET NO:	3.05	

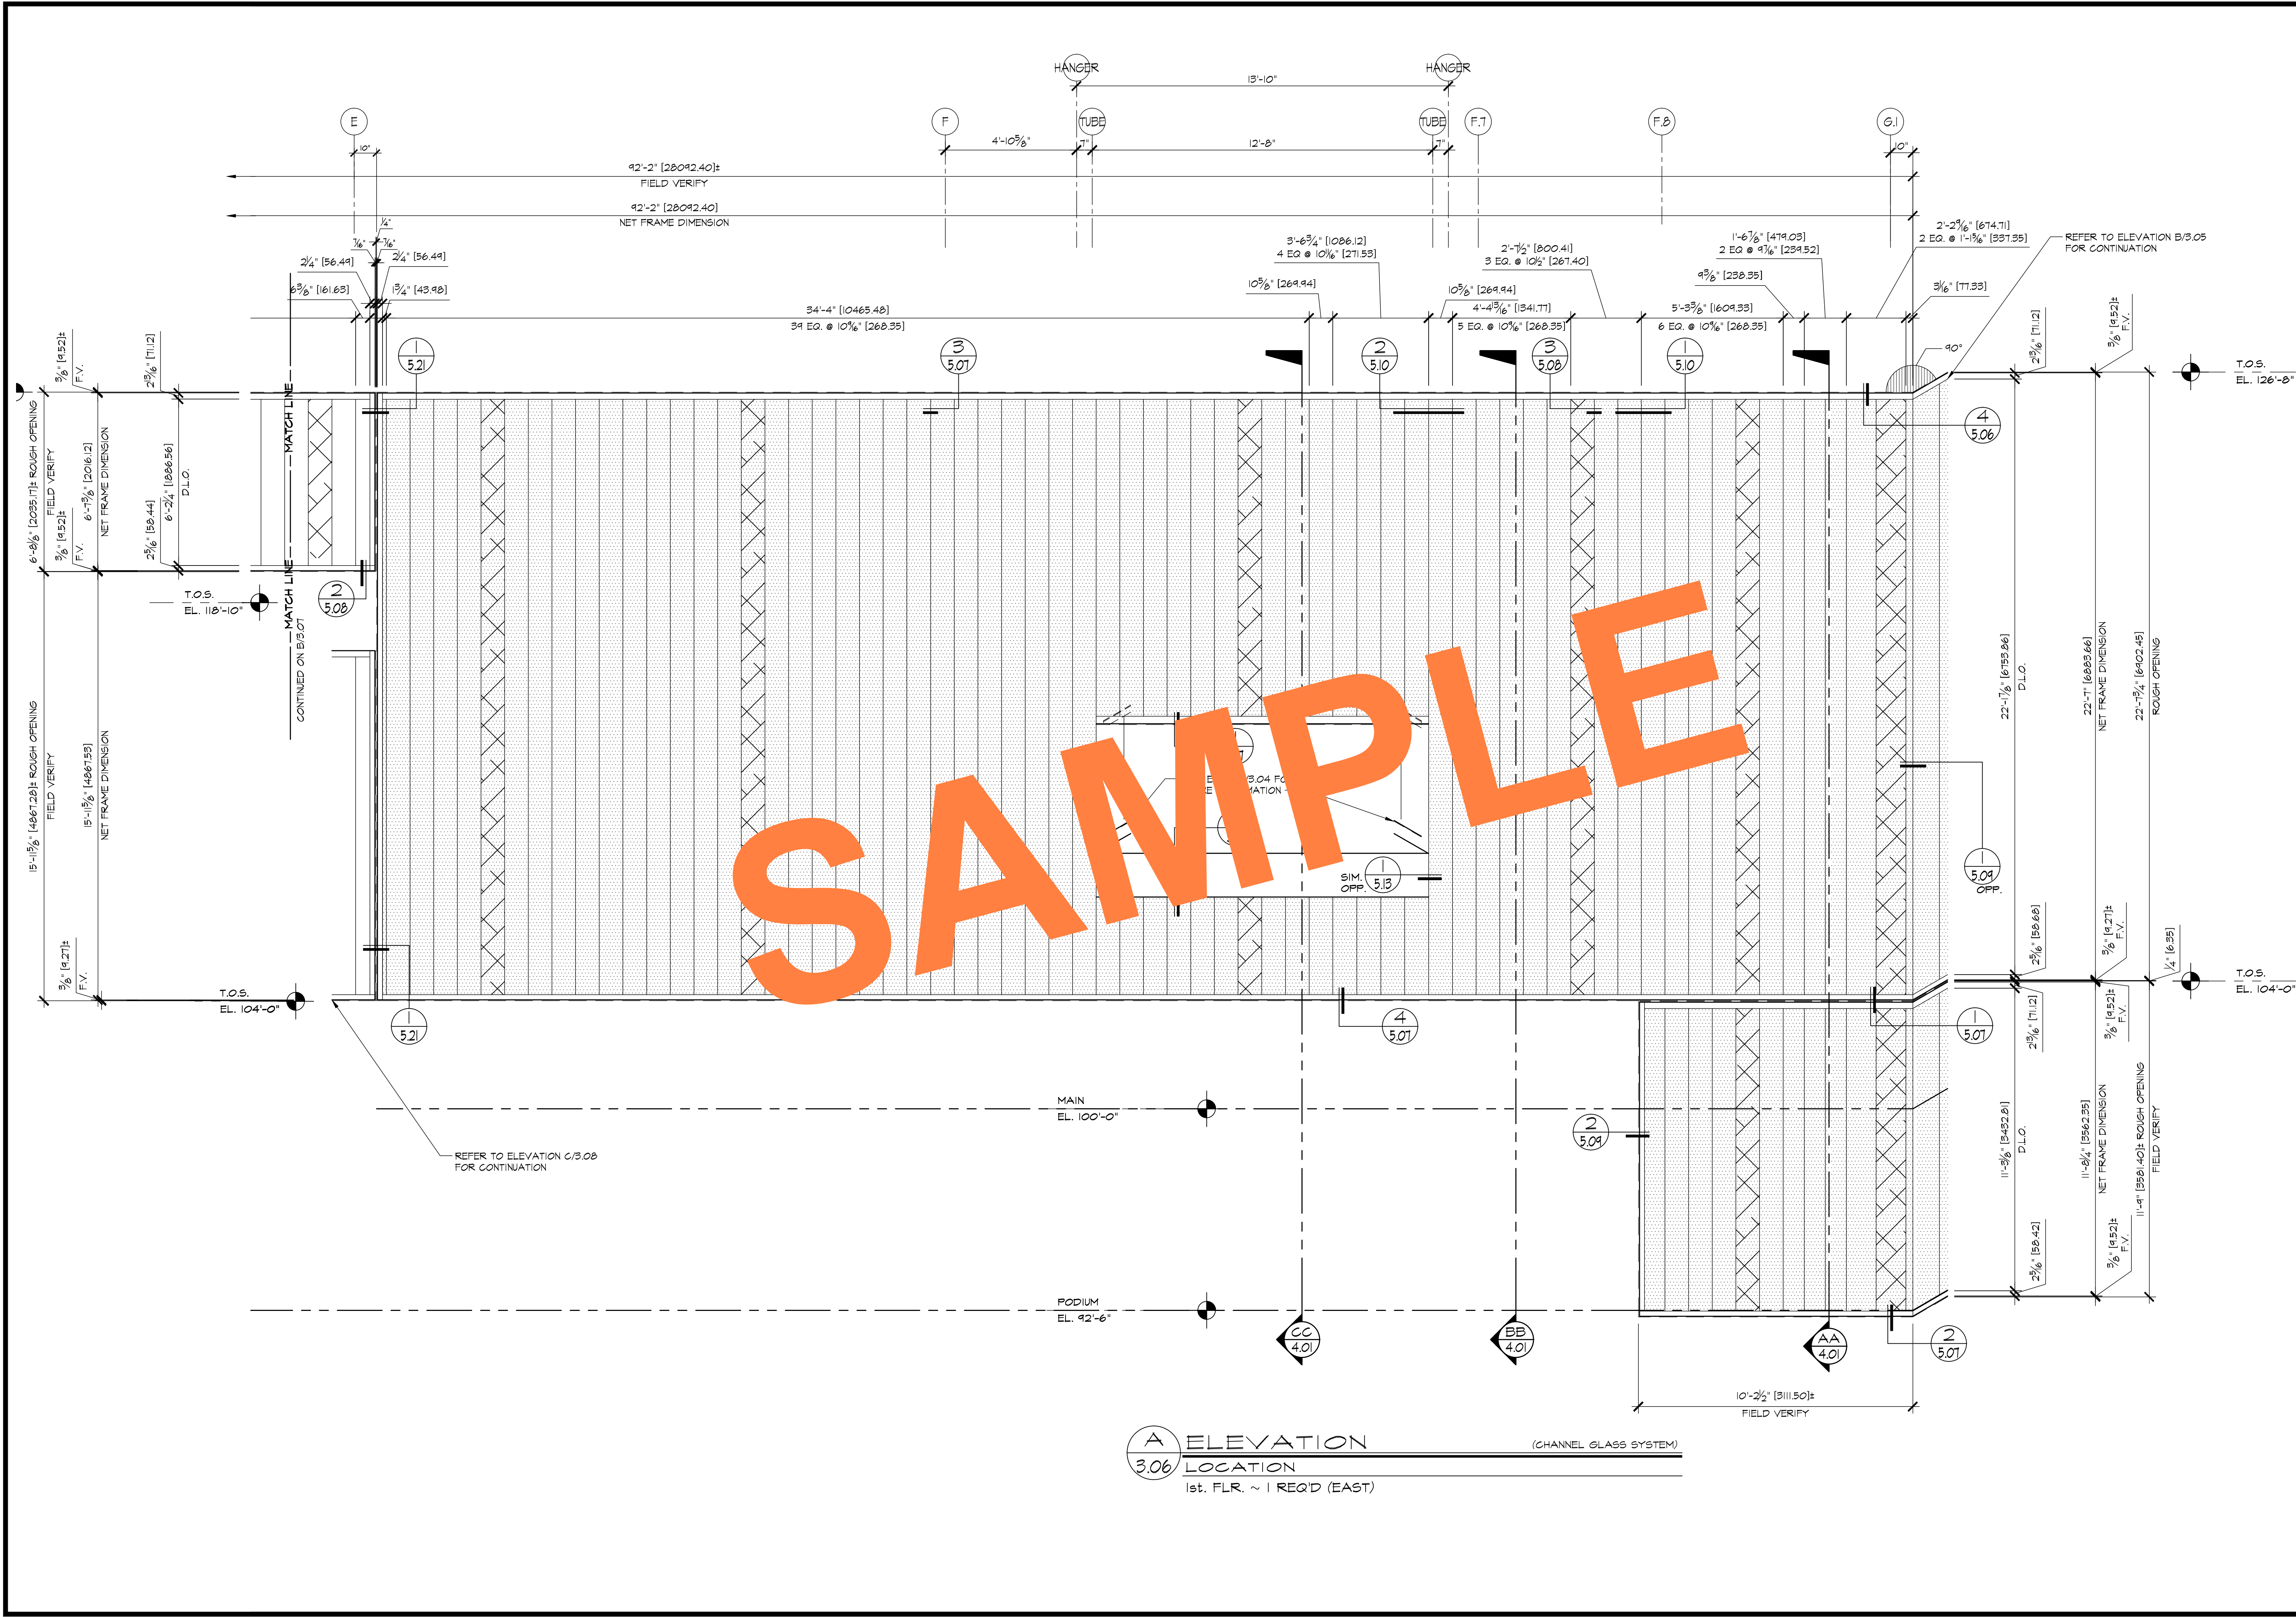

REVISIONS		BY
△		
△		
△		
△		
△		
DRAFTING SERVICE SINCE 1988 23846 SUNNYMEAD BLVD. SUITE #5 MORENO VALLEY, CA 92553 B: (951) 243-7814 F: (951) 243-7873		
HARRIS GLASS CO. 6918 SOUTH ATLANTIC AVENUE BELL, CA 90201		
JOB NAME:	SILVER LAKE BRANCH LIBRARY	
ARCHITECT:	M2A	
SHEET DESCRIPTION:	ELEVATIONS	
DATE:	9/10/07	
SCALE:	3/8"=1'-0"	
DRAWN:	CTB	
JOB NO:	066-07	
SHEET NO:	3.06	

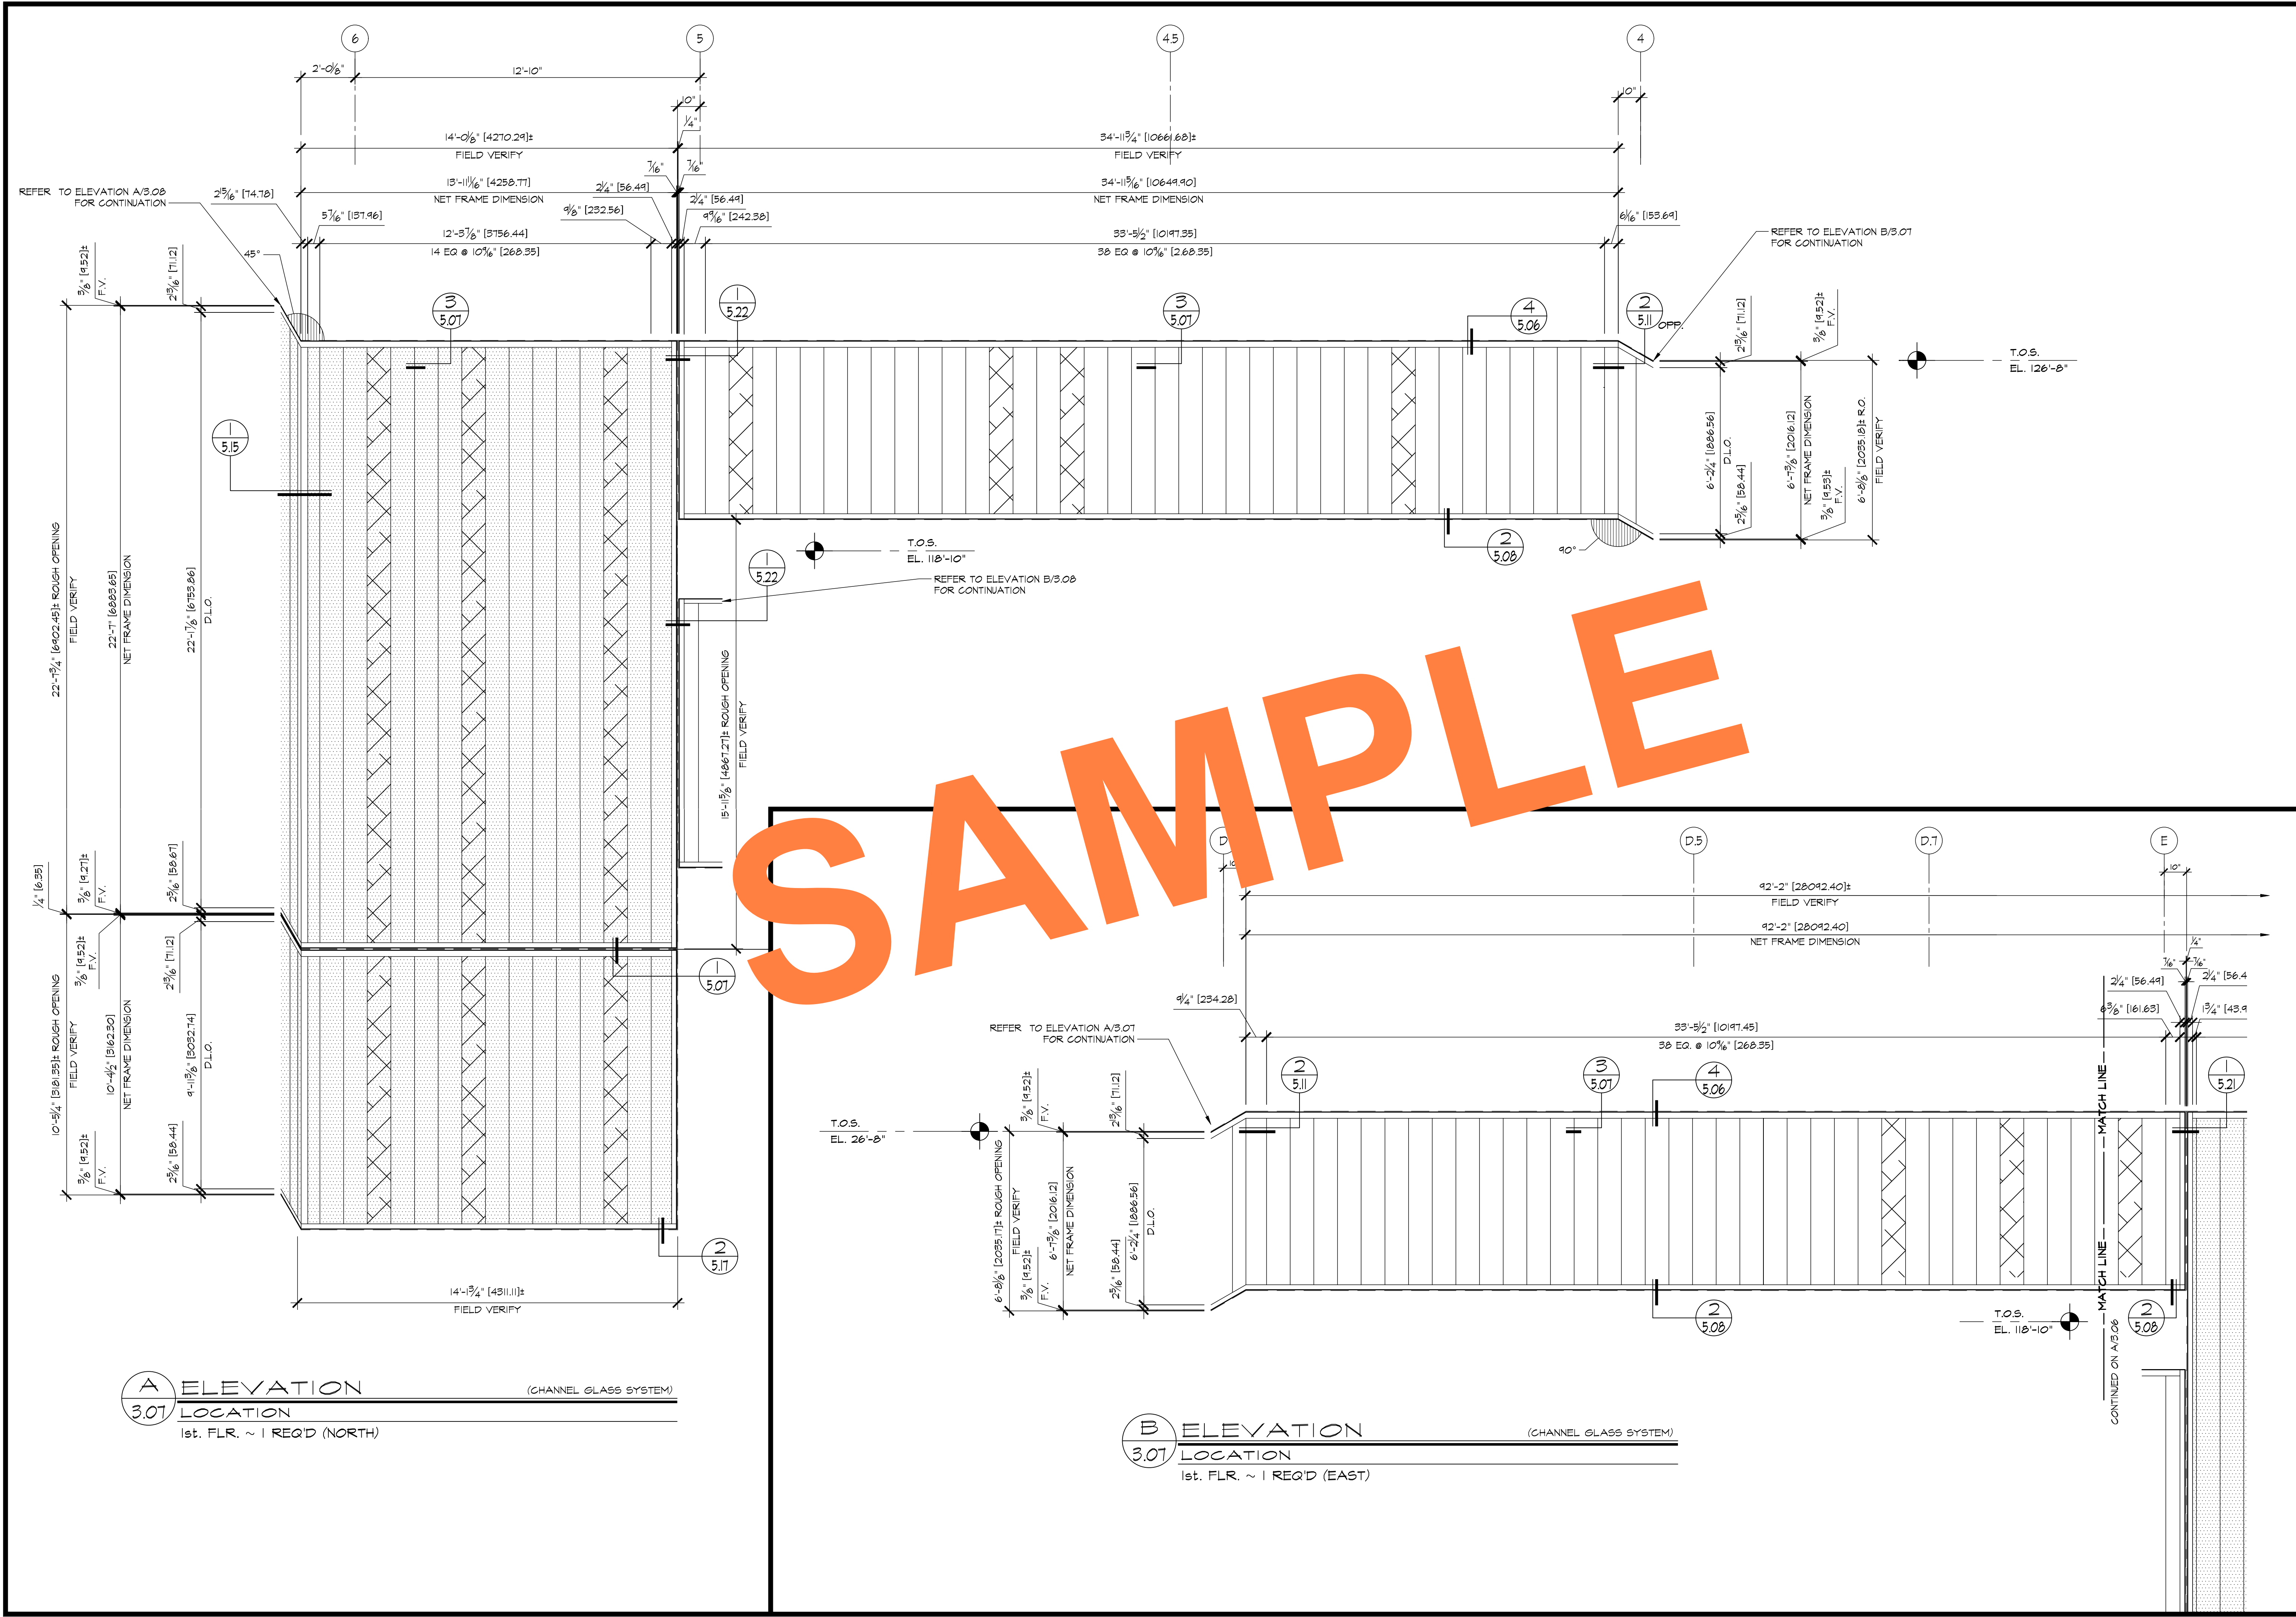


REVISIONS		BY
△		
△		
△		
△		
△		

BMR	
DRAFTING SERVICE	
SINCE 1988	
23846 SUNNYMEAD BLVD.	
SUITE 8	
MORENO VALLEY, CA 92553	
B: (951) 243-7614	
F: (951) 243-7673	


HARRIS GLASS CO.	
6918 SOUTH ATLANTIC AVENUE	
BELL, CA 90201	

JOB NAME:	SILVER LAKE BRANCH LIBRARY
ARCHITECT:	M2A
SHEET DESCRIPTION:	ELEVATIONS


DATE:	9/10/07
SCALE:	3/8"=1'-0"
DRAWN:	CTB
JOB NO:	066-07
SHEET NO:	3.07

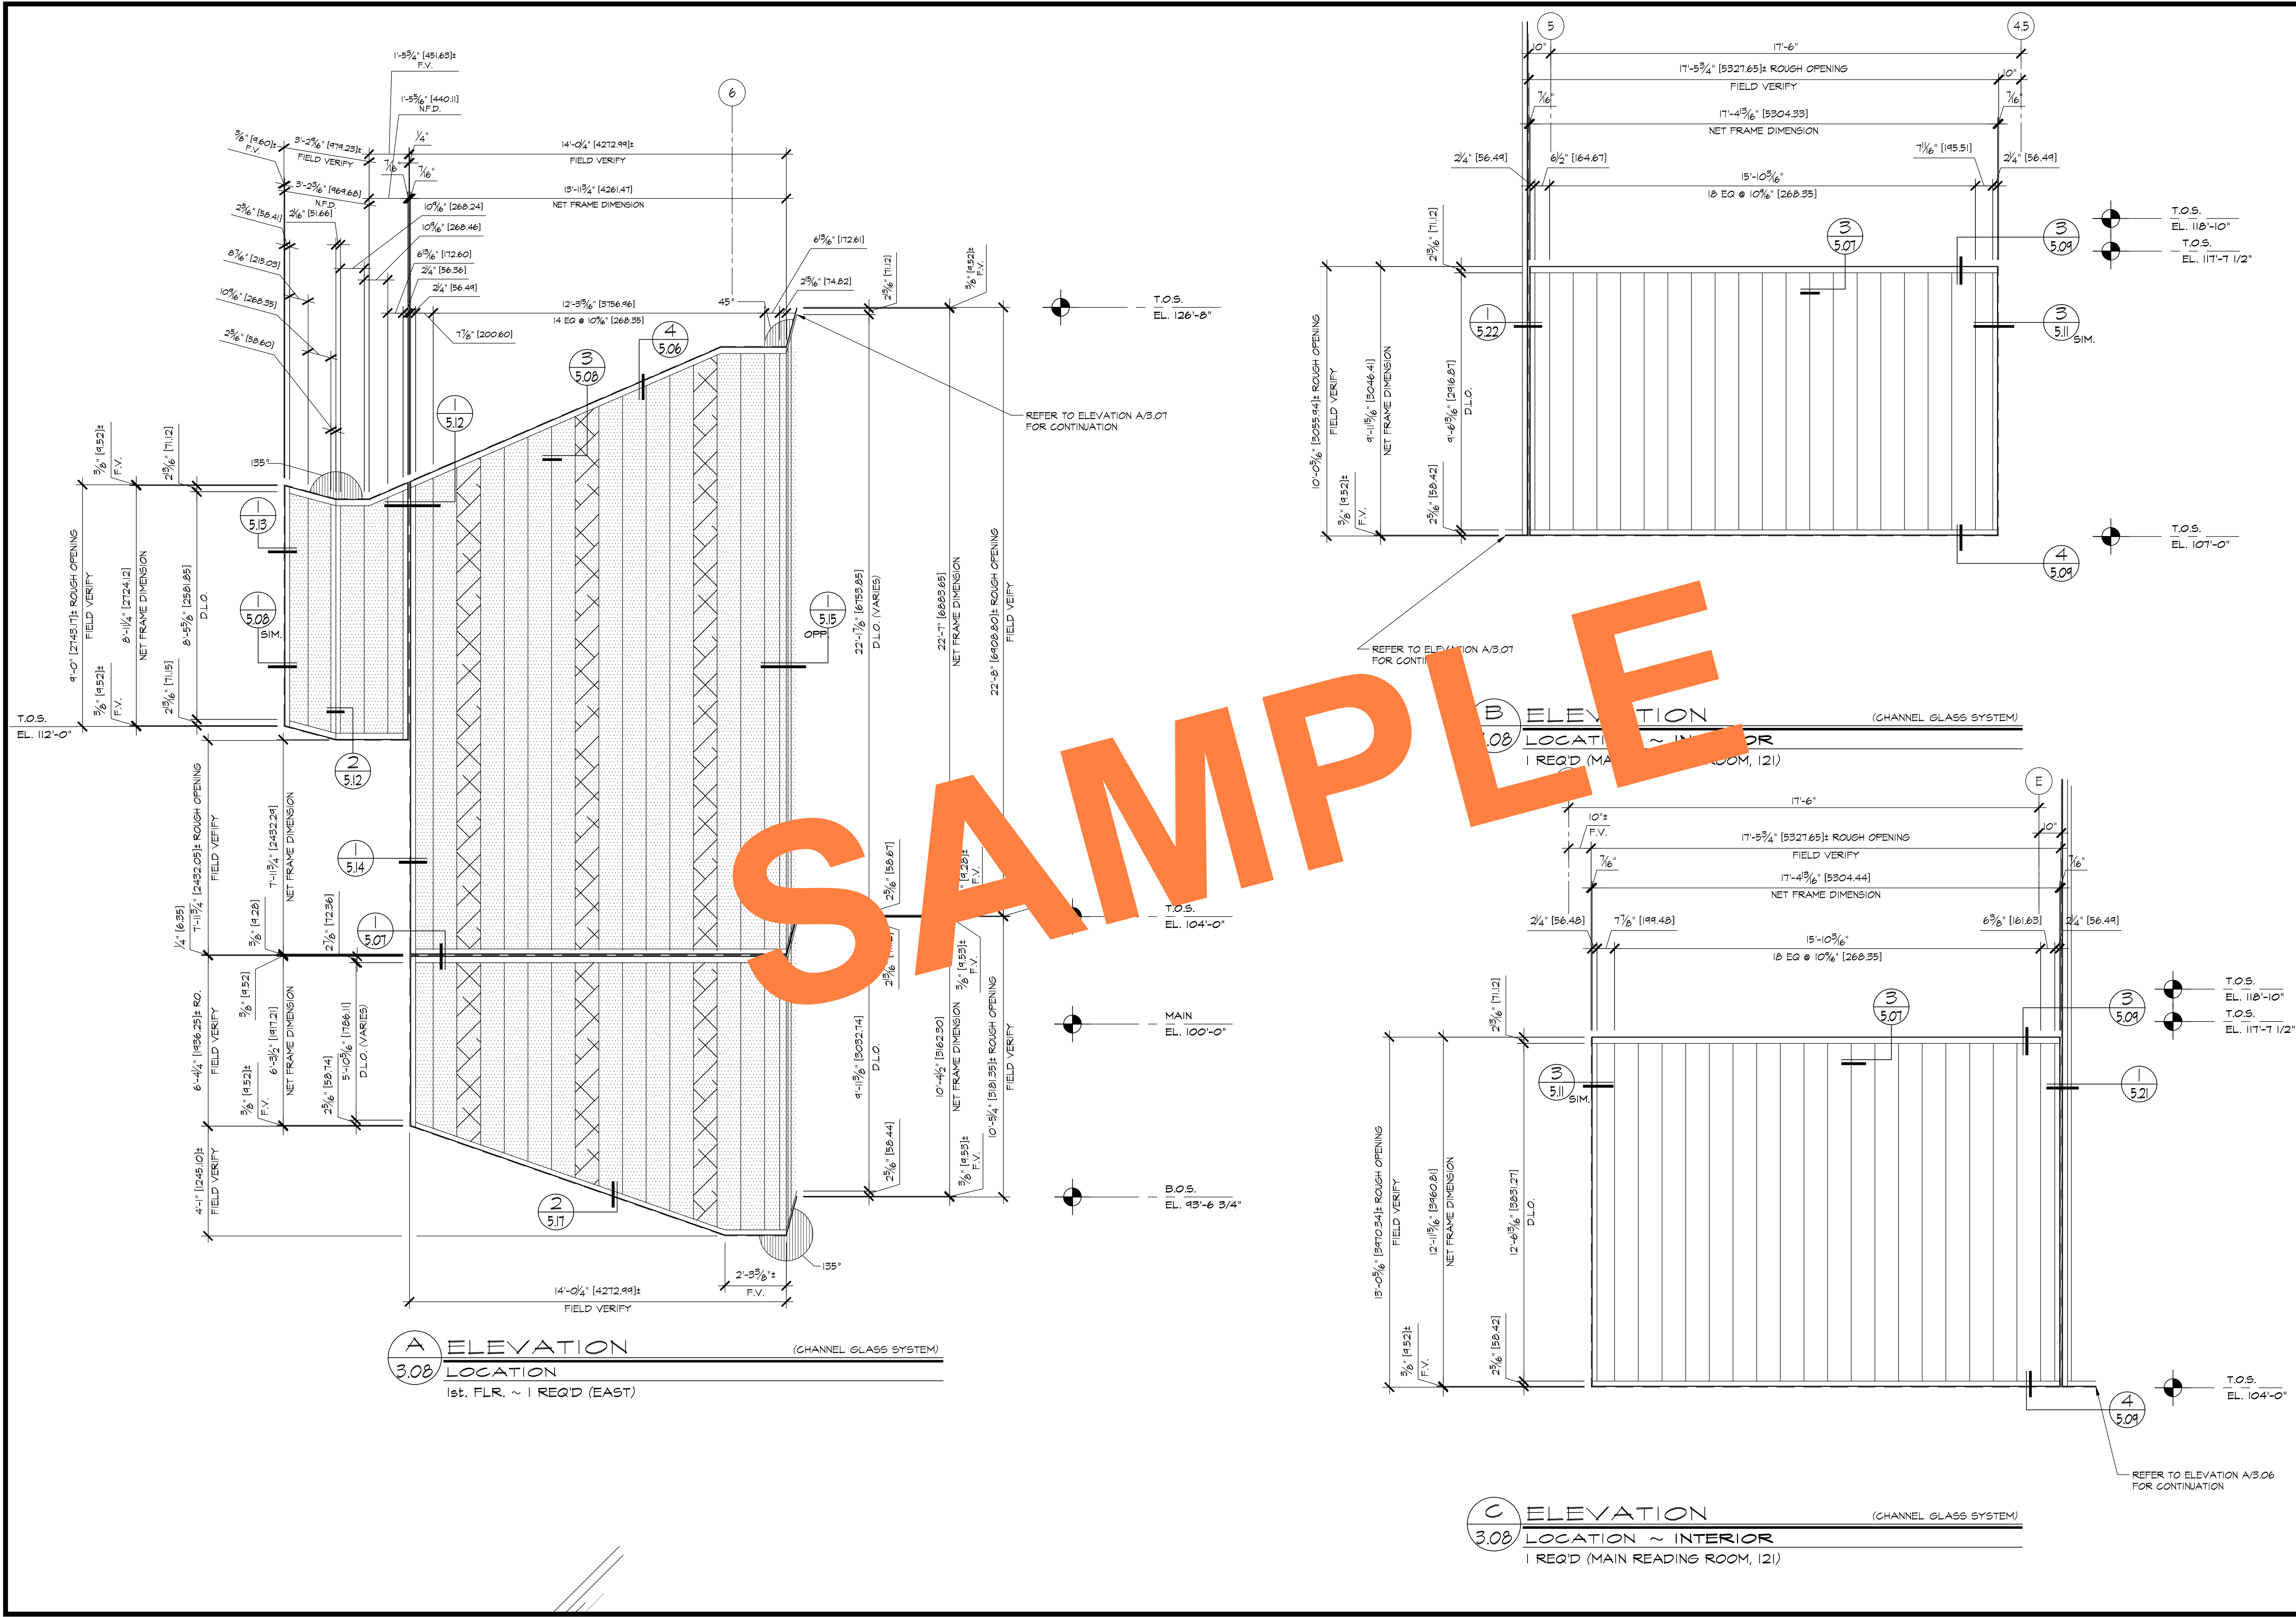


REVISIONS		BY
△		
△		
△		
△		
△		
BMR DRAFTING SERVICE SINCE 1988 23846 SUNNYMEAD BLVD. SUITE 8 MORENO VALLEY, CA 92553 B: (951) 243-7614 F: (951) 243-7673		
HARRIS GLASS CO. 6918 SOUTH ATLANTIC AVENUE BELL, CA 90201		
JOB NAME:	SILVER LAKE BRANCH LIBRARY	
ARCHITECT:	M2A	
SHEET DESCRIPTION:	ELEVATIONS	
DATE:	9/10/07	
SCALE:	3/8"=1'-0"	
DRAWN:	CTB	
JOB NO:	066-07	
SHEET NO:	3.08	

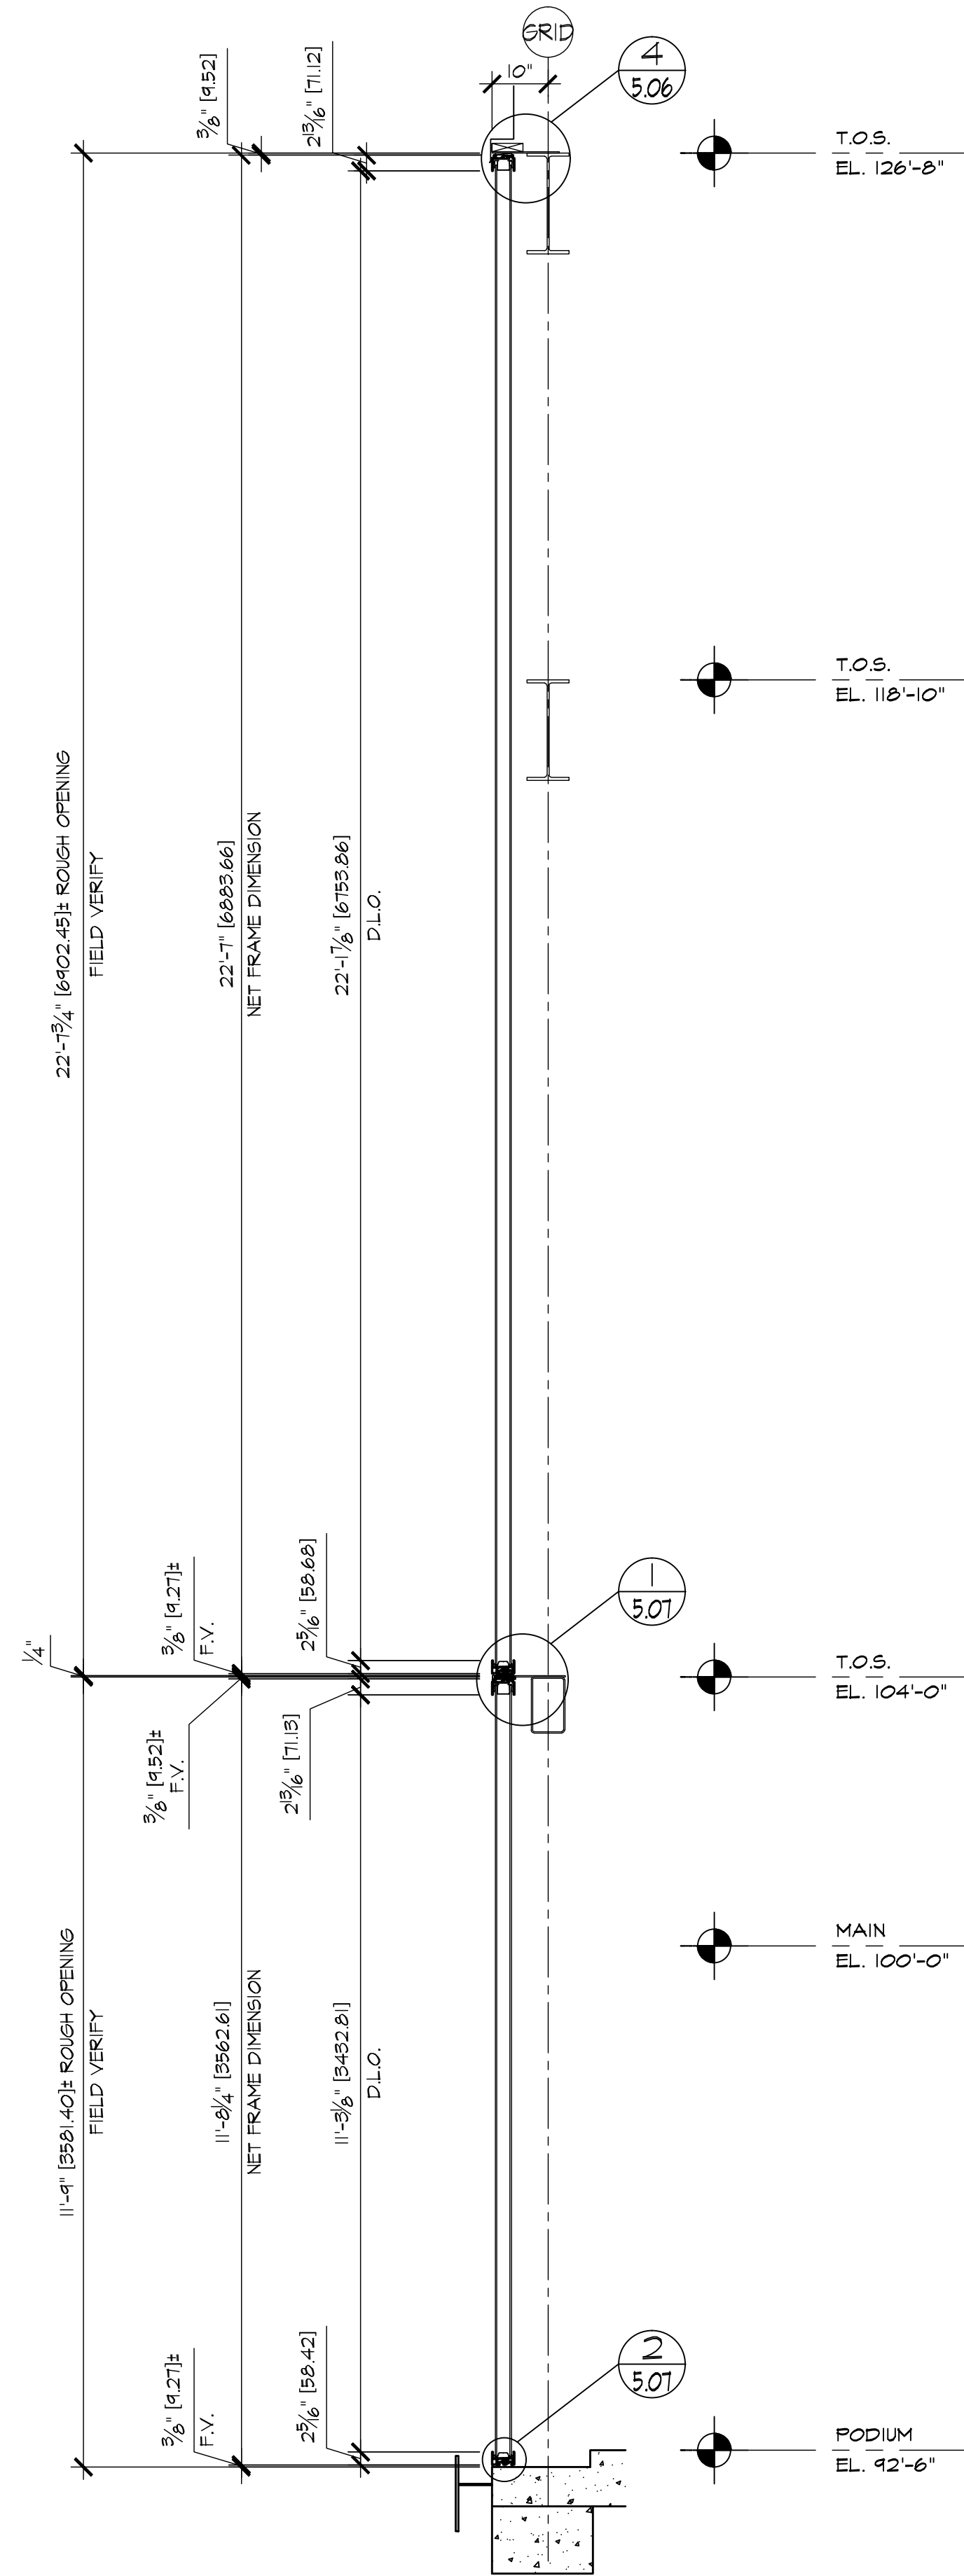

AA WALL SECTION
4.01 ARCH'L: 1/A3.6

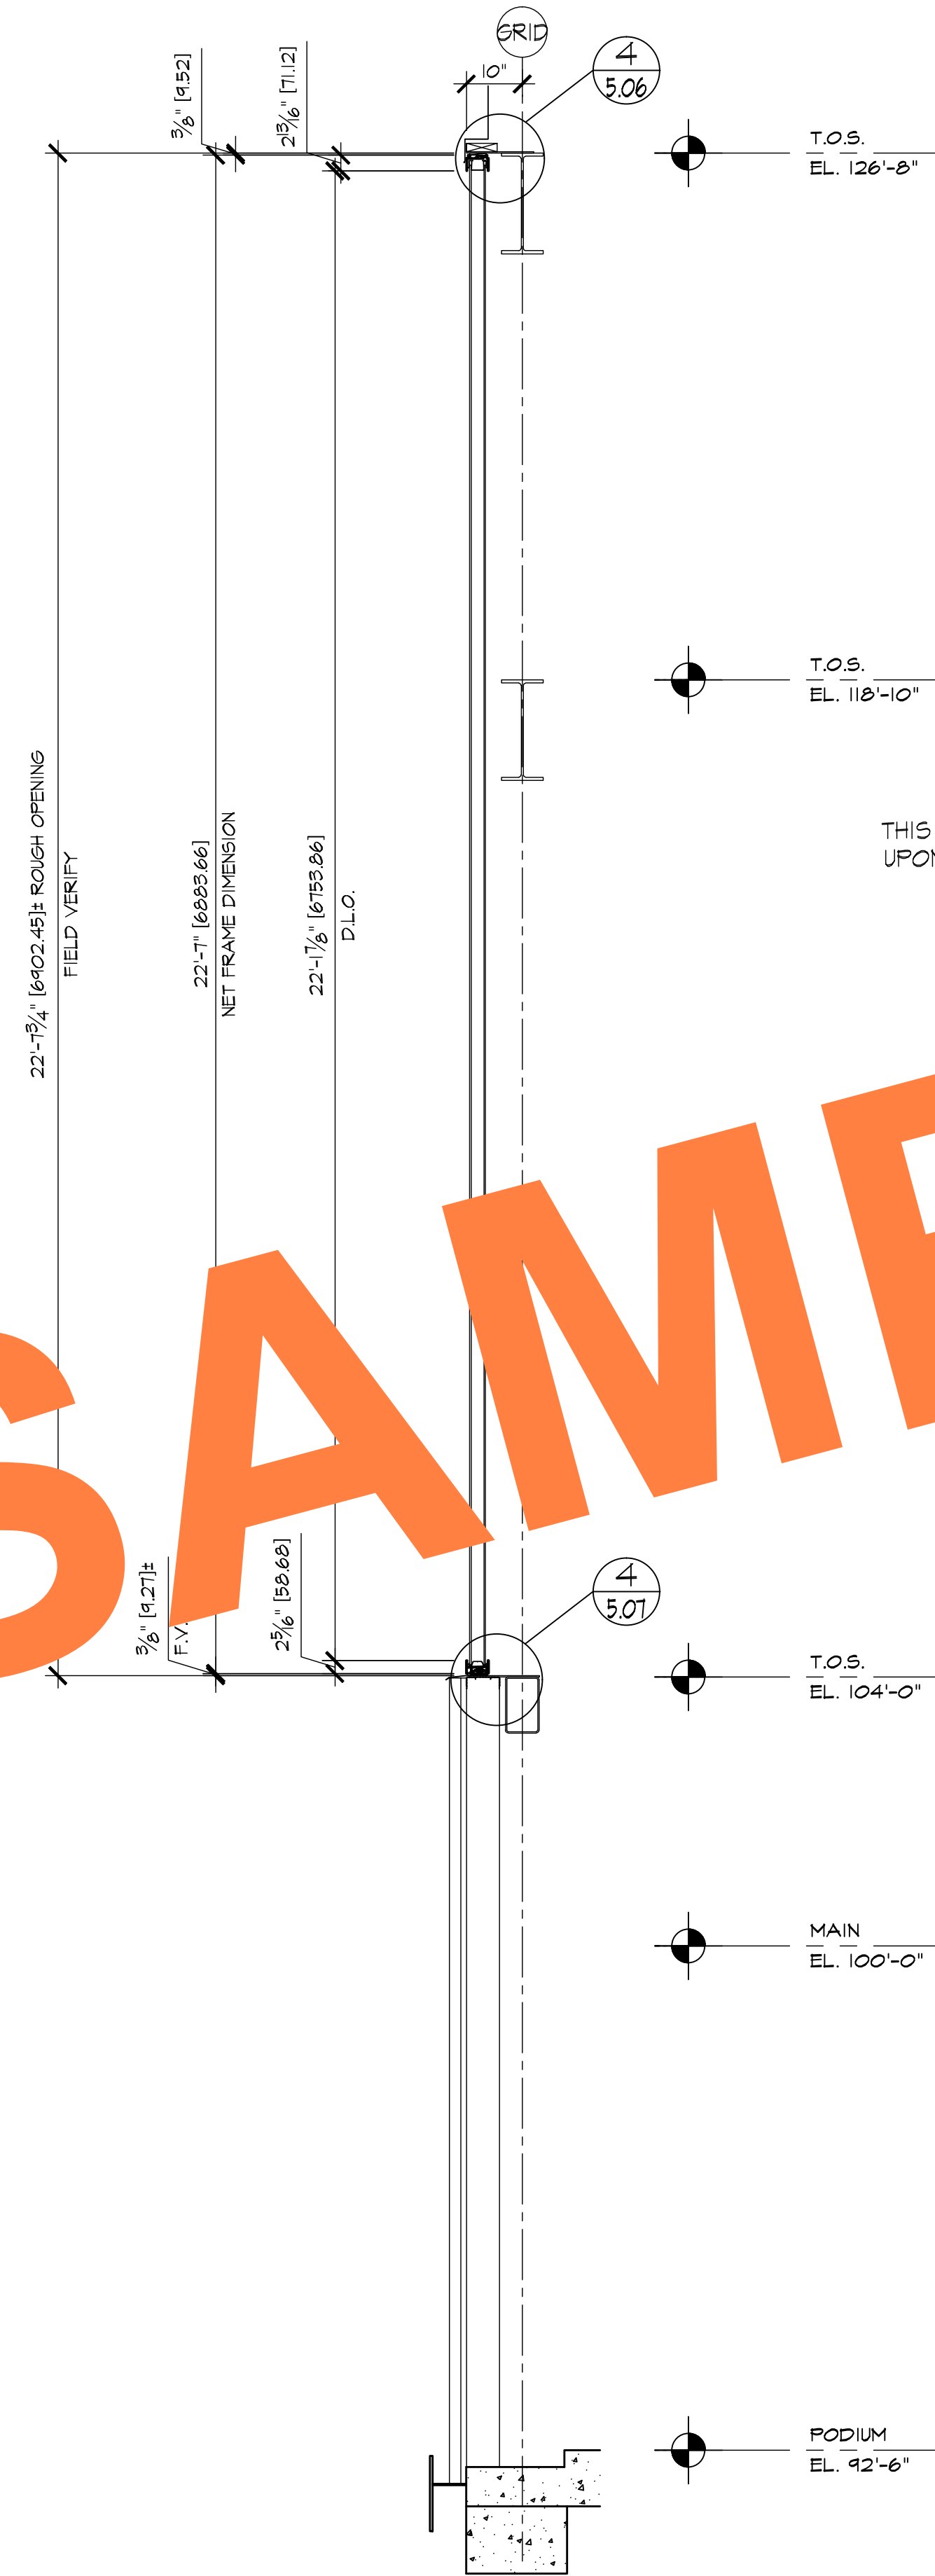

BB WALL SECTION
4.01 ARCH'L: 2/A3.6

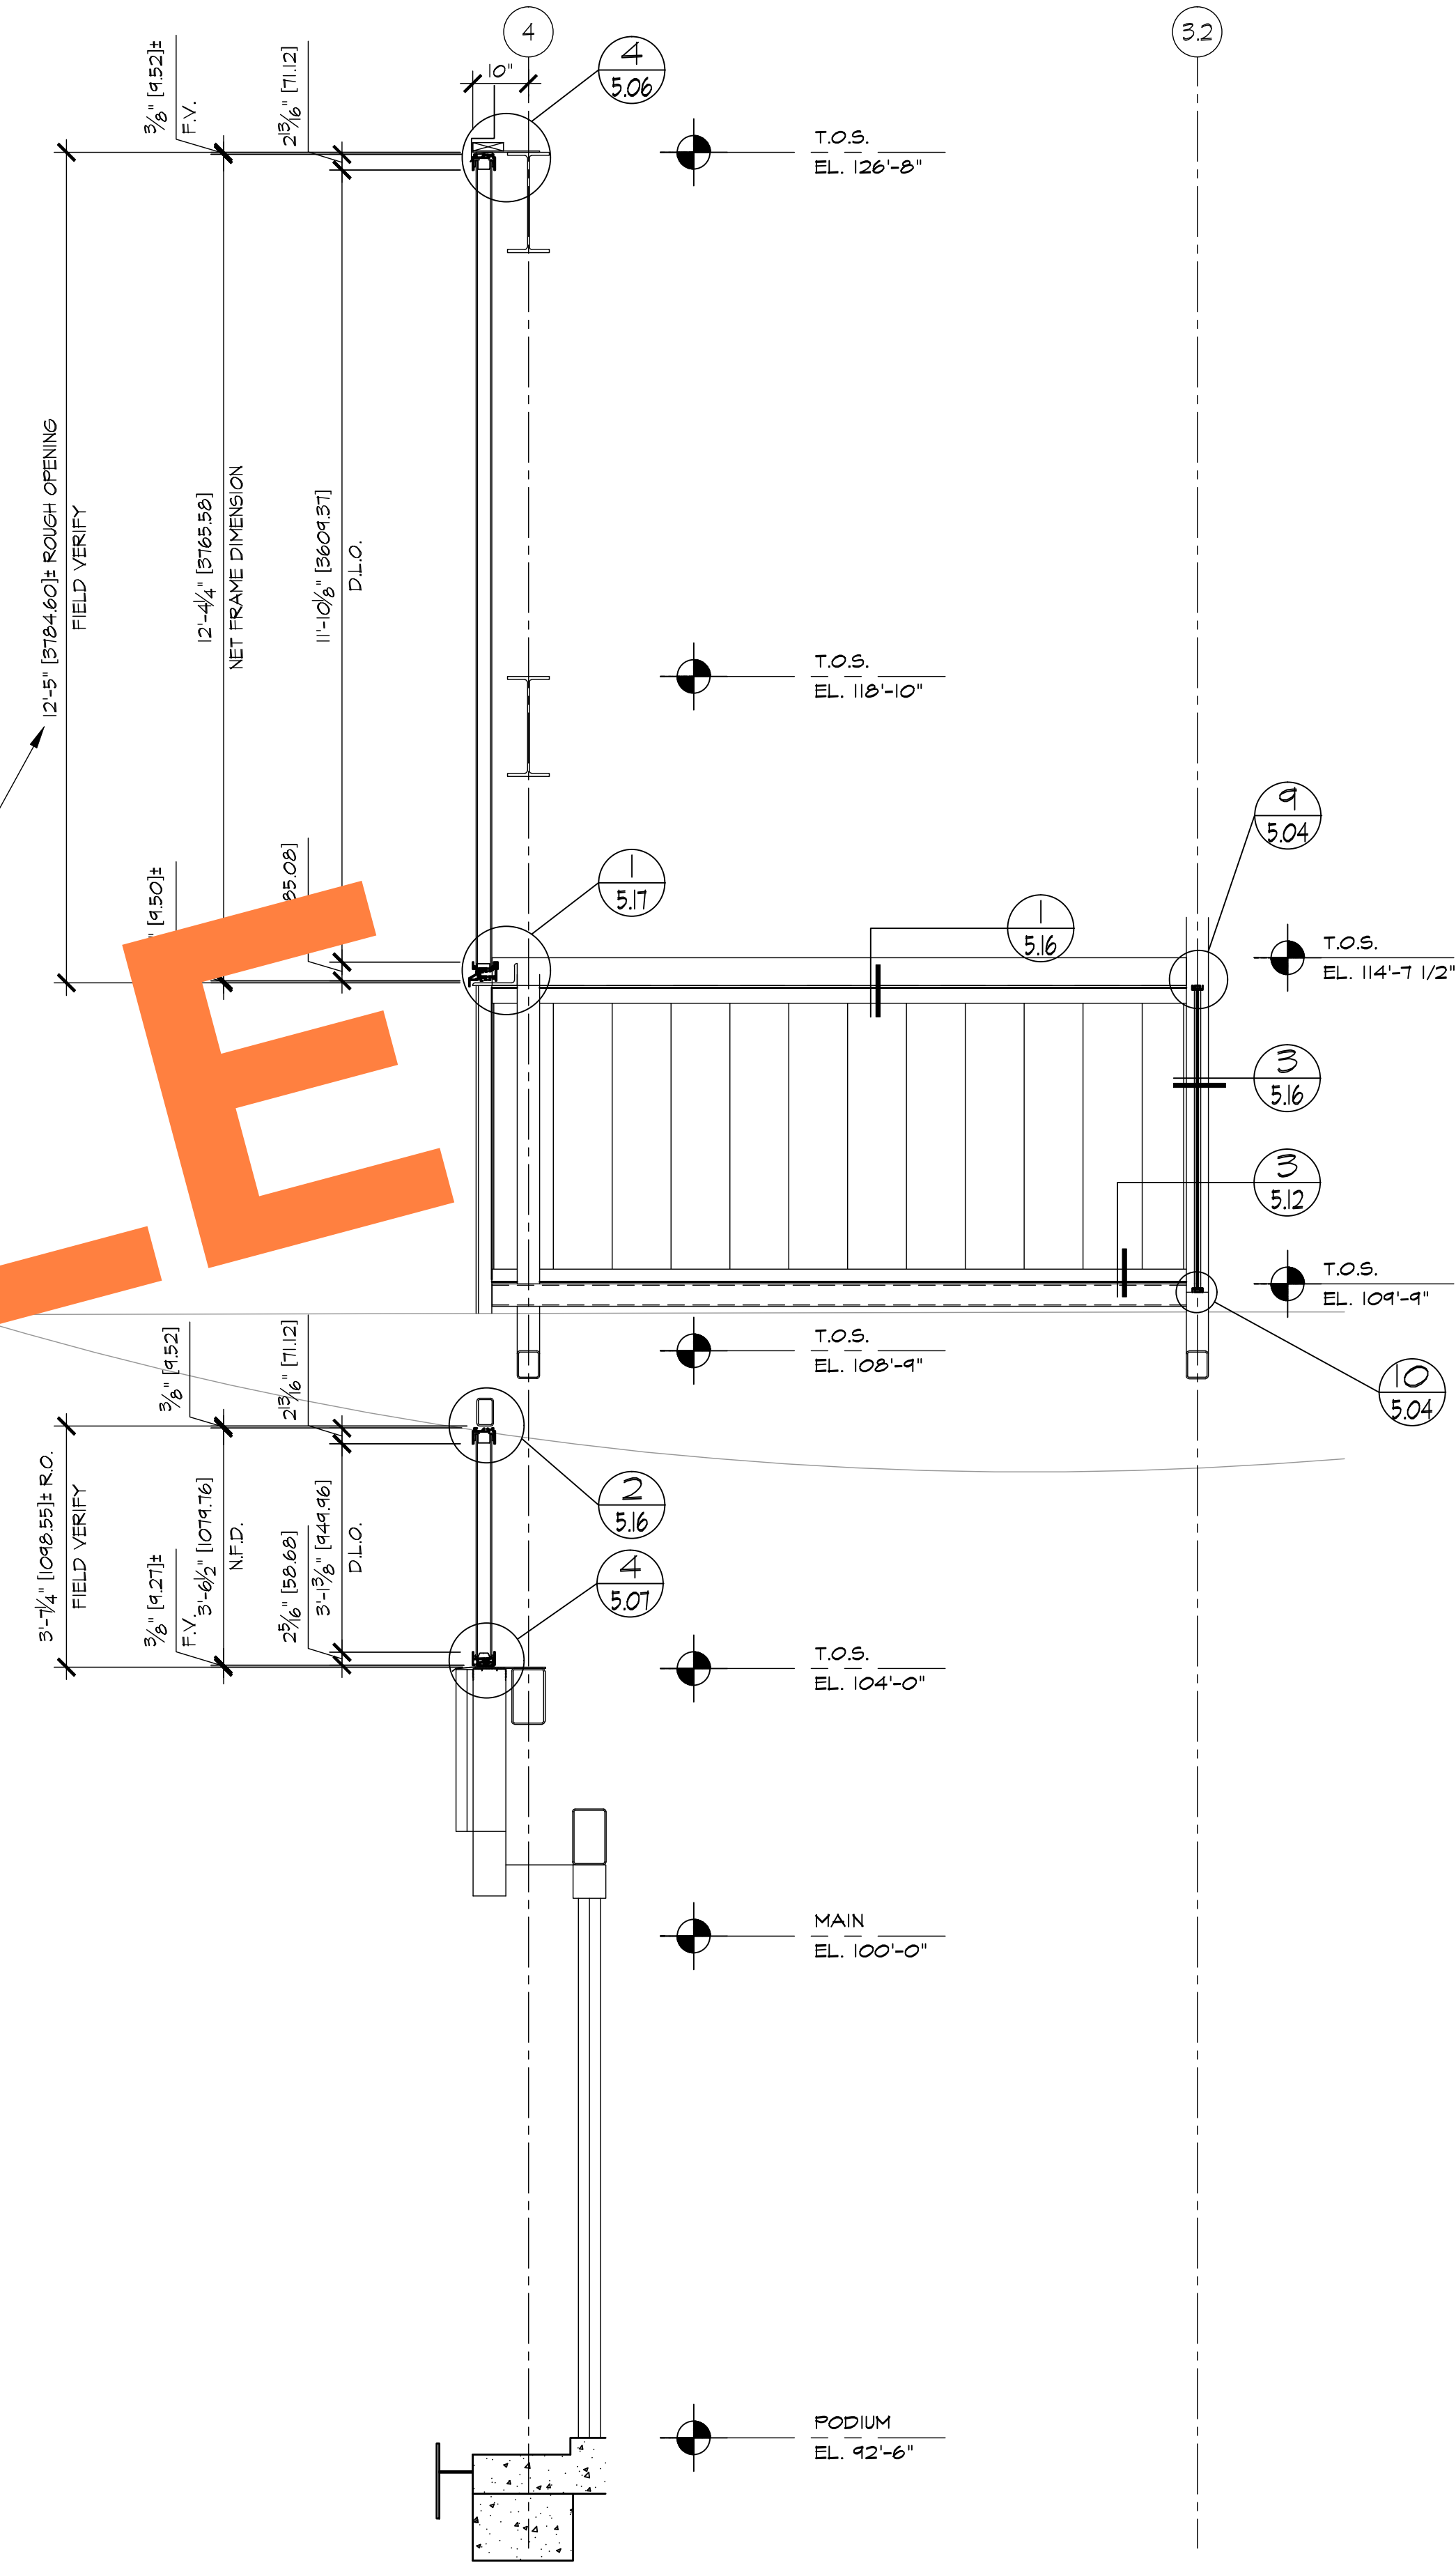


CC WALL SECTION
4.01 ARCH'L: 3/A3.6

REVISIONS	BY
△	
△	
△	
△	
△	


BMR
DRAFTING SERVICE
SINCE 1988
23846 SUNNYMEAD BLVD.
SUITE 80
MORENO VALLEY, CA 92553
B: (951) 243-7614
F: (951) 243-7673

HARRIS GLASS CO.
6918 SOUTH ATLANTIC AVENUE
BELL, CA 90201


JOB NAME:	SILVER LAKE BRANCH LIBRARY
ARCHITECT:	M2A
SHEET DESCRIPTION:	WALL SECTIONS
DATE:	9/10/07
SCALE:	1/2"=1'-0"
DRAWN:	CTB
JOB NO:	066-07
SHEET NO:	4.01

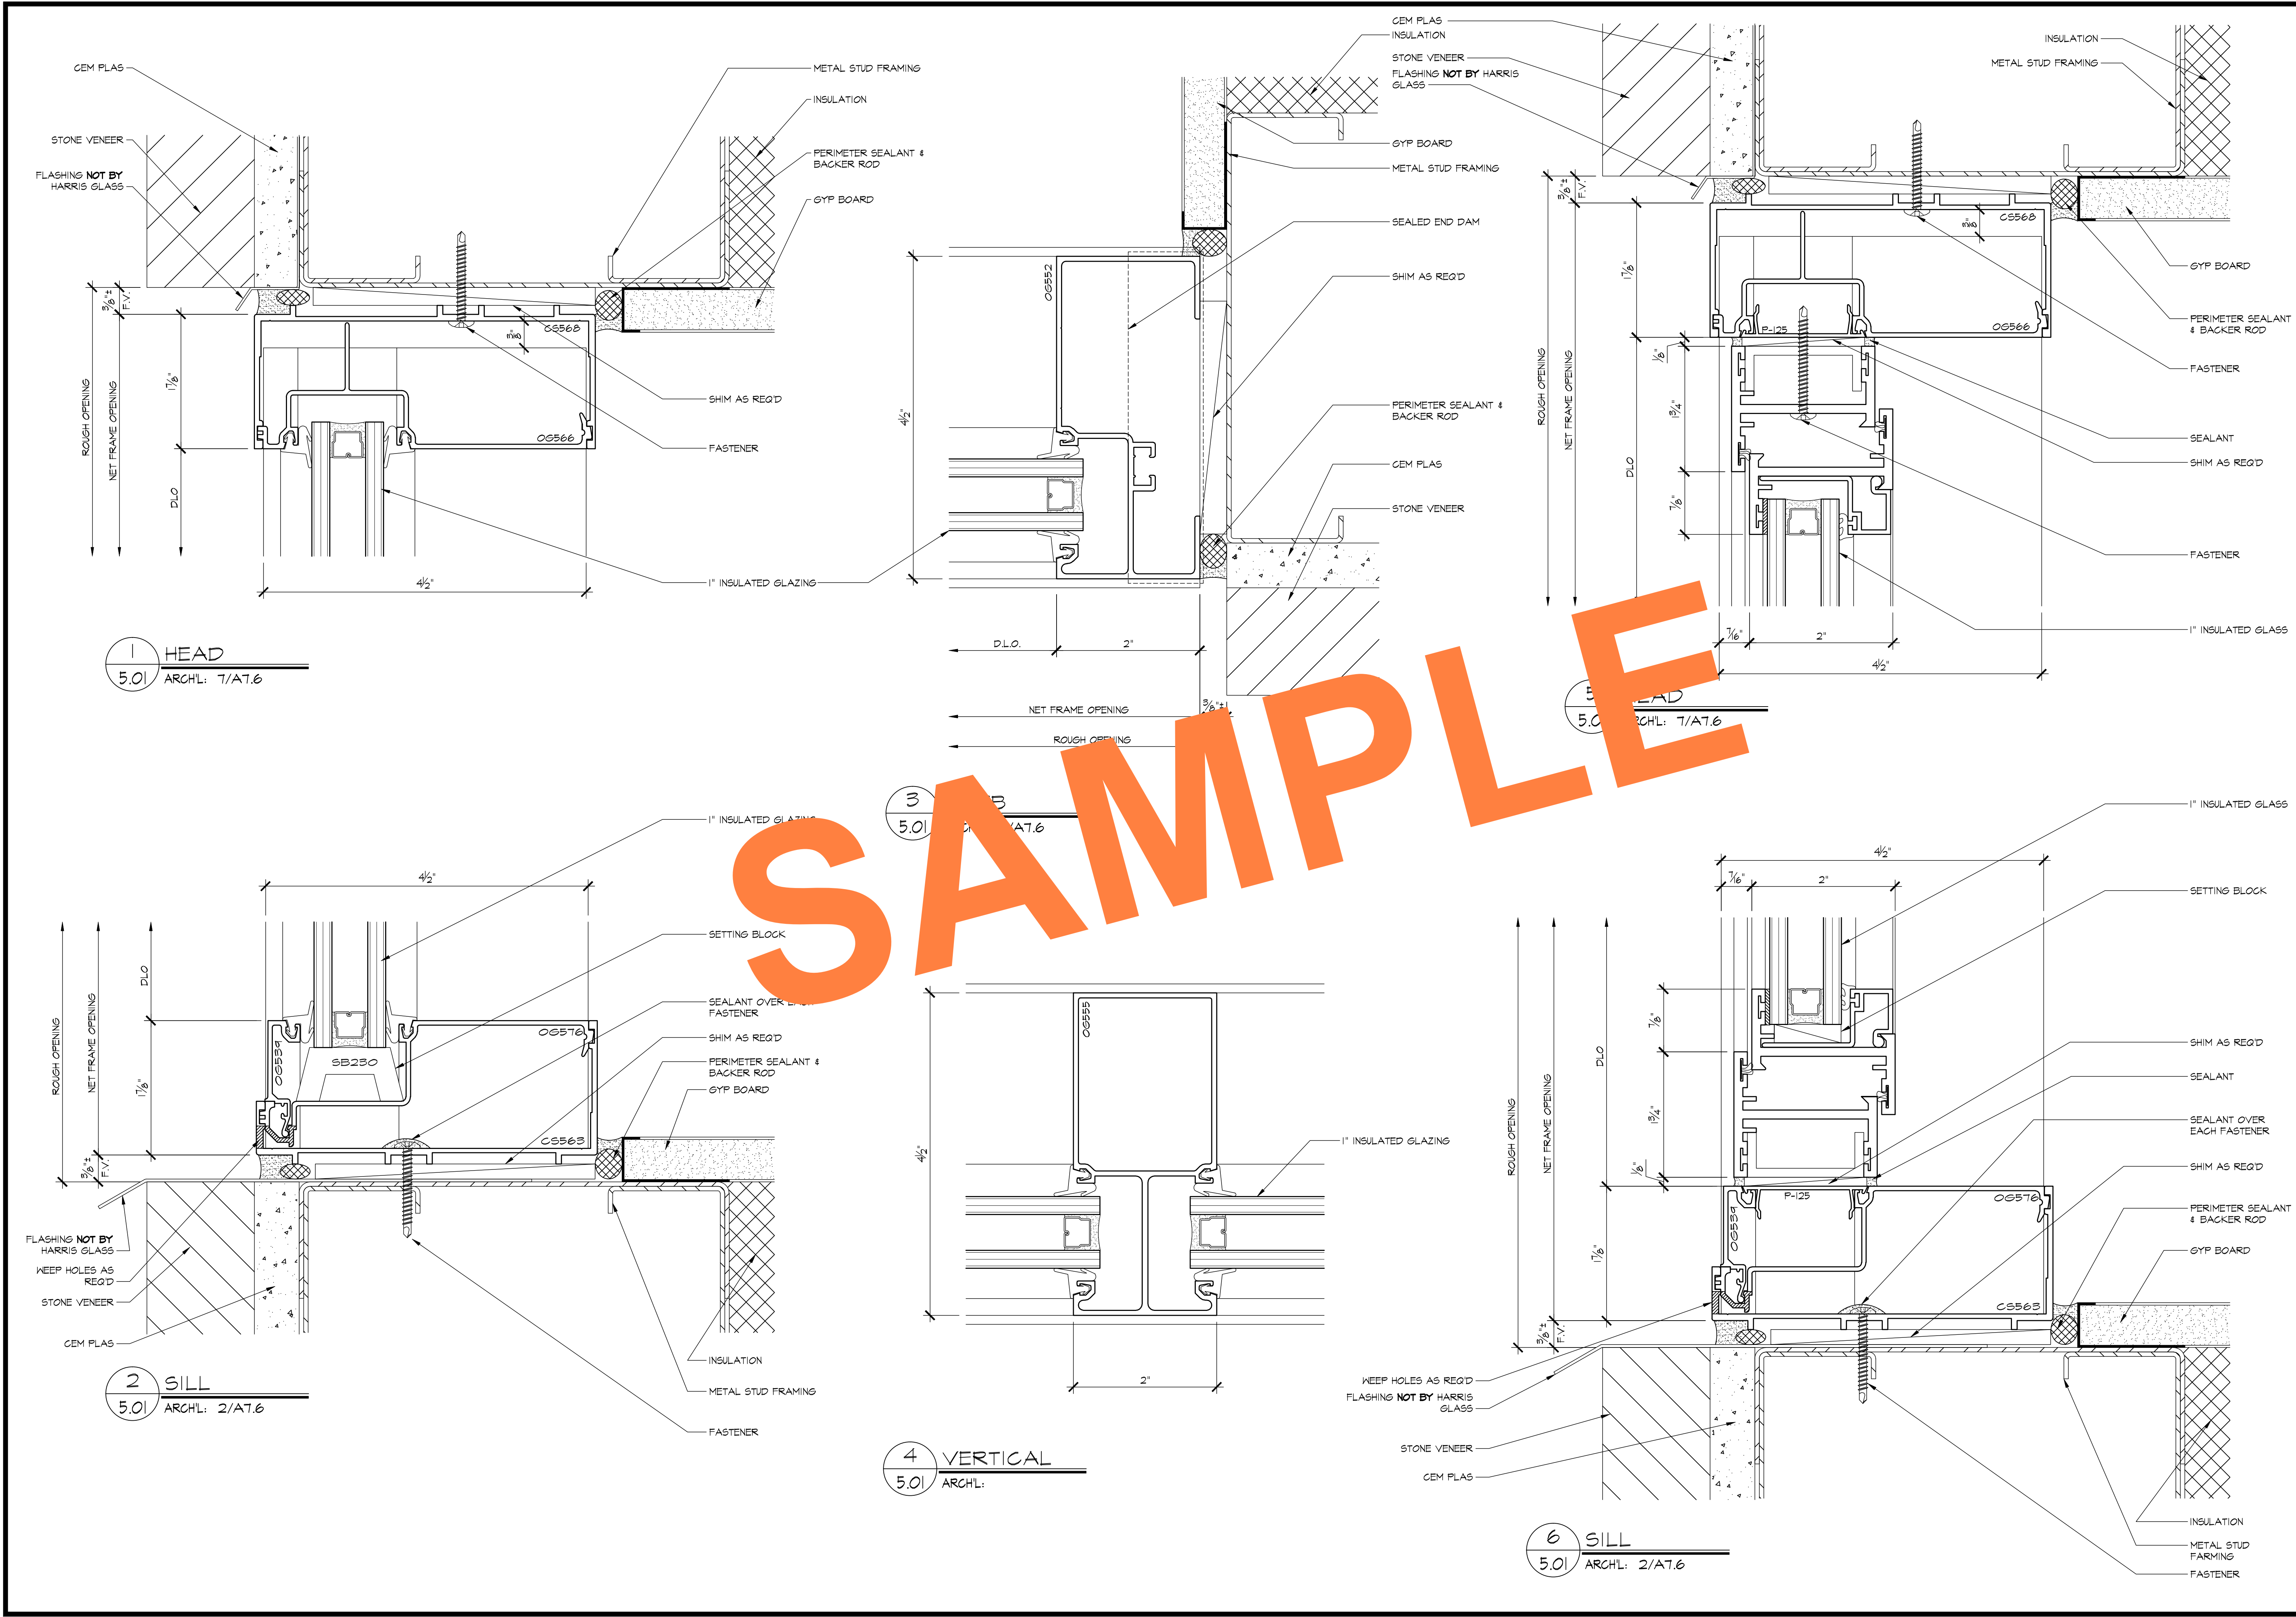


REVISIONS		BY
△		
△		
△		
△		
△		
BMR		
DRAFTING SERVICE SINCE 1988		
23846 SUNNYMEAD BLVD. SUITE B		
MORENO VALLEY, CA 92553		
B: (951) 243-7614		
F: (951) 243-7673		
HARRIS GLASS CO.		
6918 SOUTH ATLANTIC AVENUE		
BELL, CA 90201		
JOB NAME:	SILVER LAKE BRANCH LIBRARY	
ARCHITECT:	M2A	
SHEET DESCRIPTION:	DETAILS	
DATE:	9/10/07	
SCALE:	FULL	
DRAWN:	CTB	
JOB NO:	066-07	
SHEET NO:	5.01	

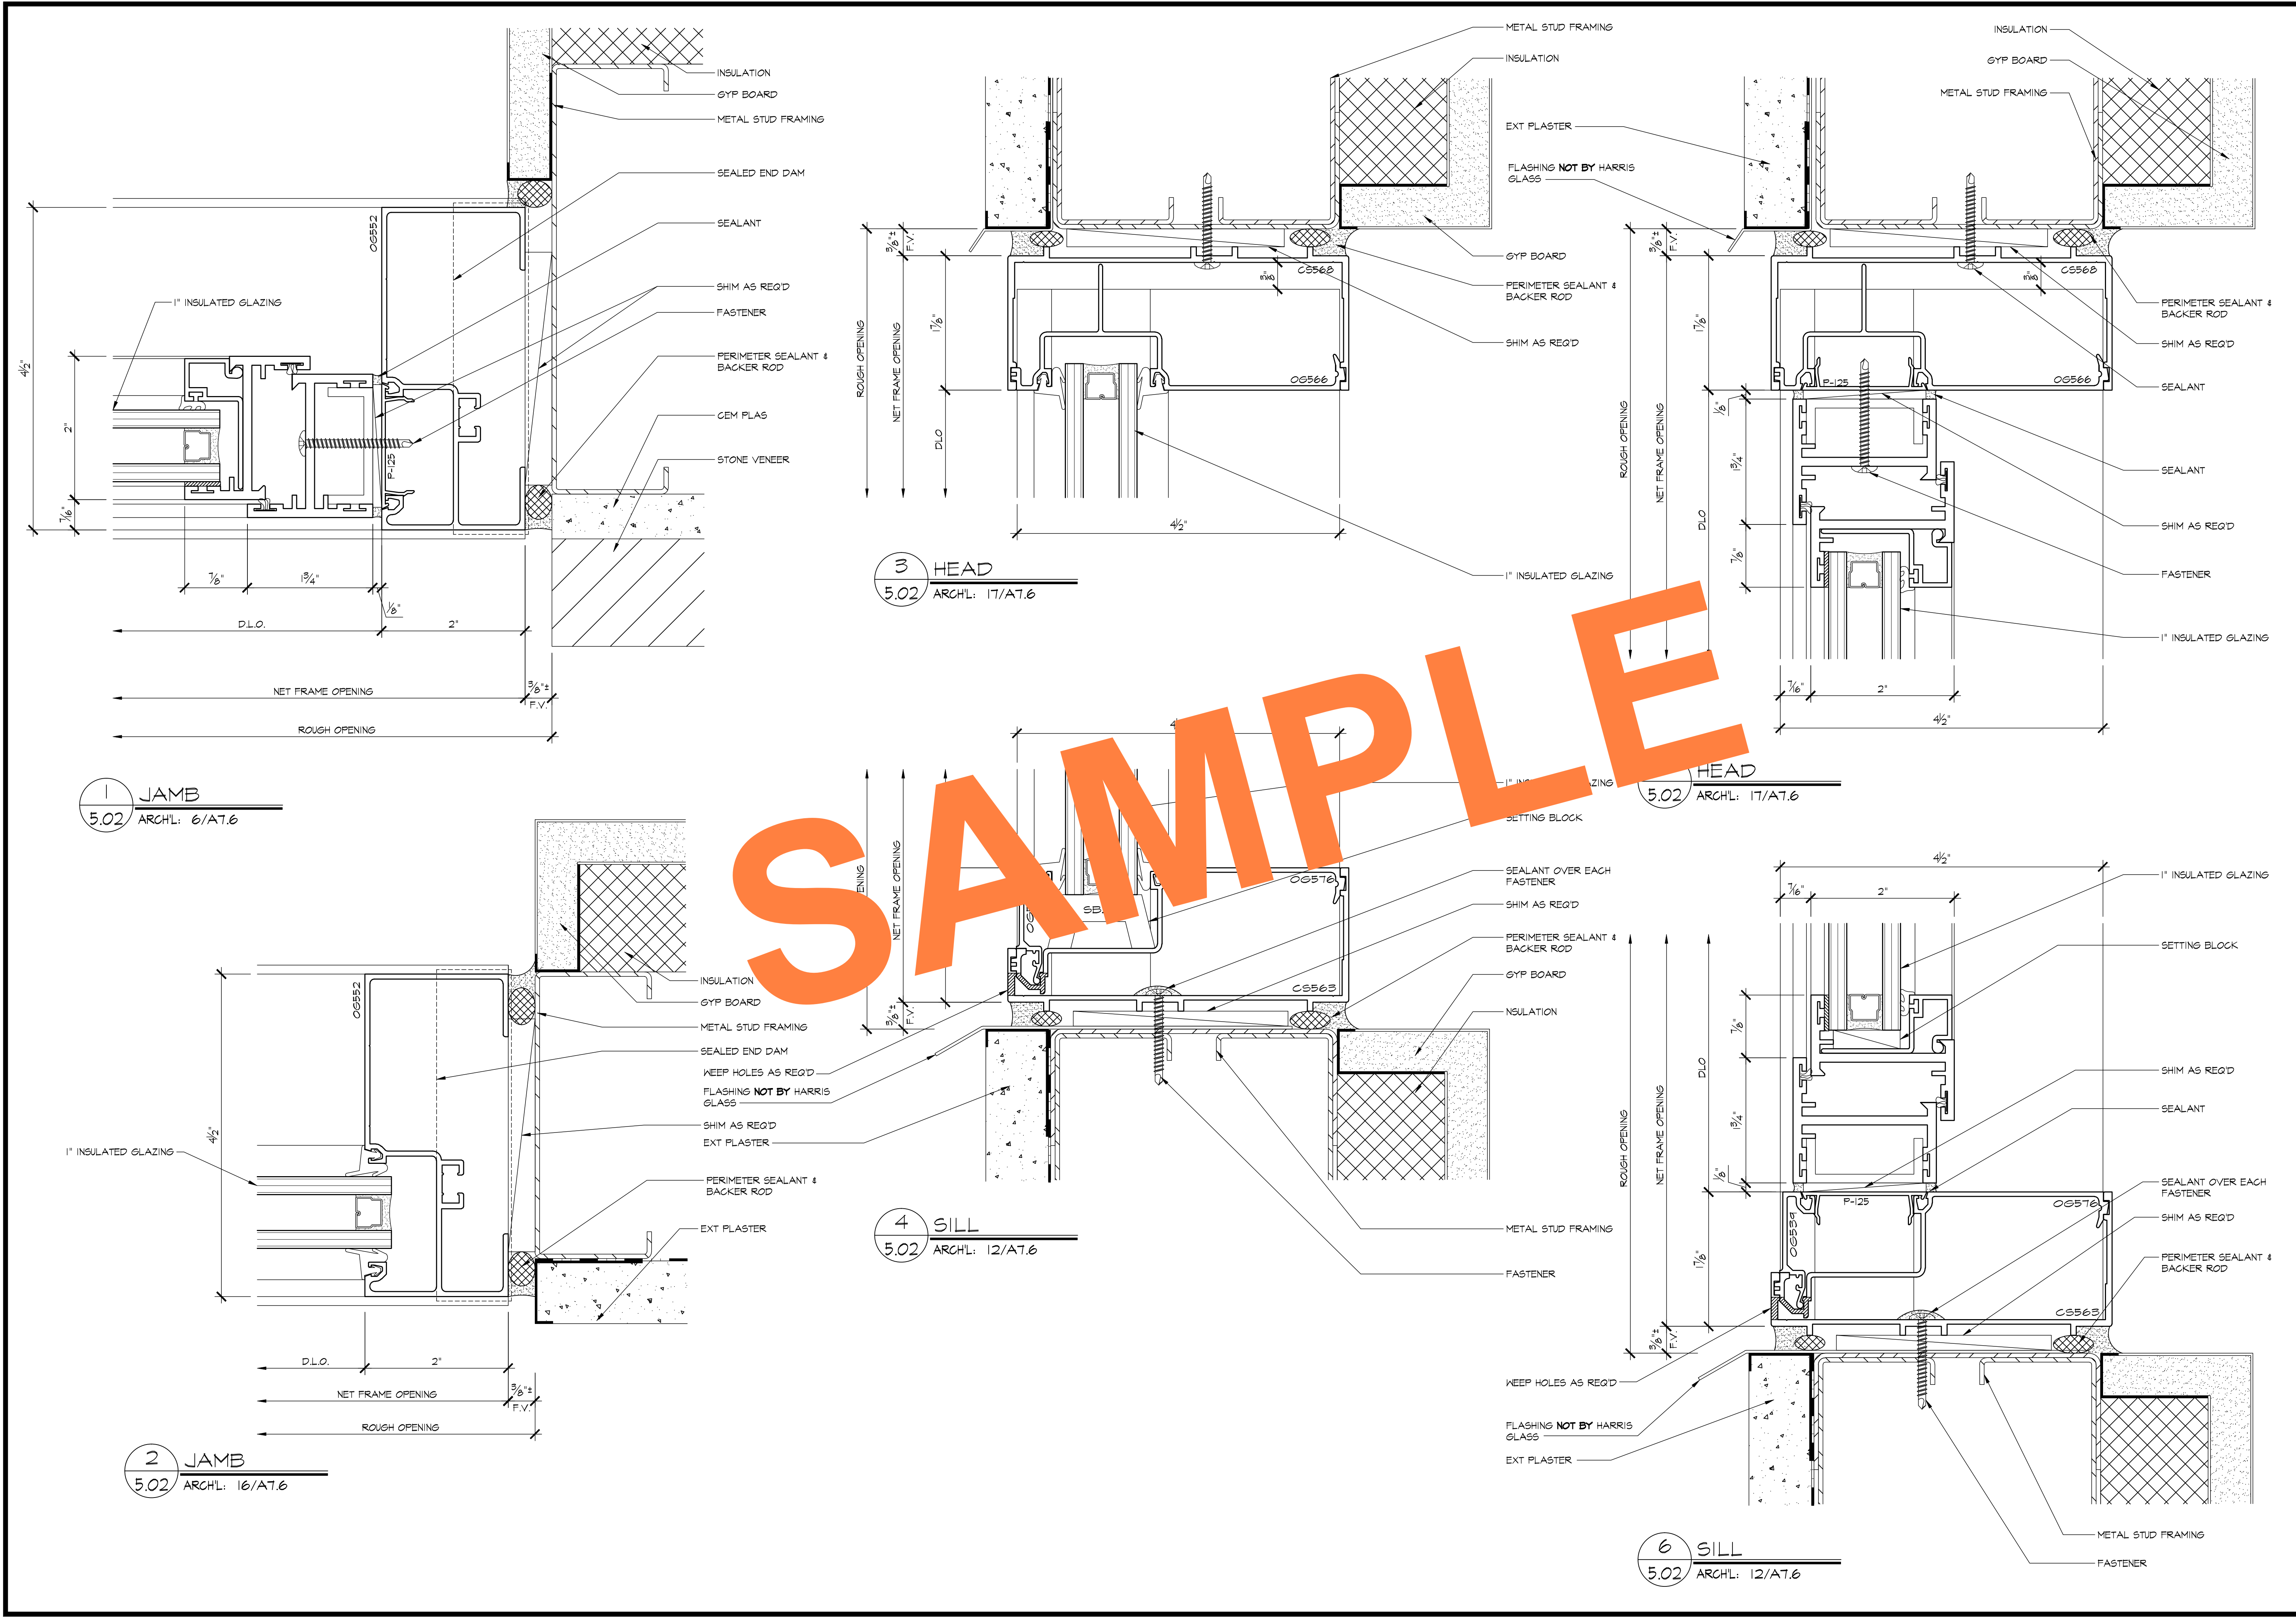


REVISIONS		BY
BMR DRAFTING SERVICE SINCE 1988 23846 SUNNYMEAD BLVD. SUITE #6 MORENO VALLEY, CA 92553 P: (951) 243-7614 F: (951) 243-7673		
HARRIS GLASS CO. 6918 SOUTH ATLANTIC AVENUE BELL, CA 90201		
JOB NAME:	SILVER LAKE BRANCH LIBRARY	
ARCHITECT:	M2A	
SHEET DESCRIPTION:	DETAILS	
DATE:	9/10/07	
SCALE:	FULL	
DRAWN:	CTB	
JOB NO:	066-07	
SHEET NO:	5.02	

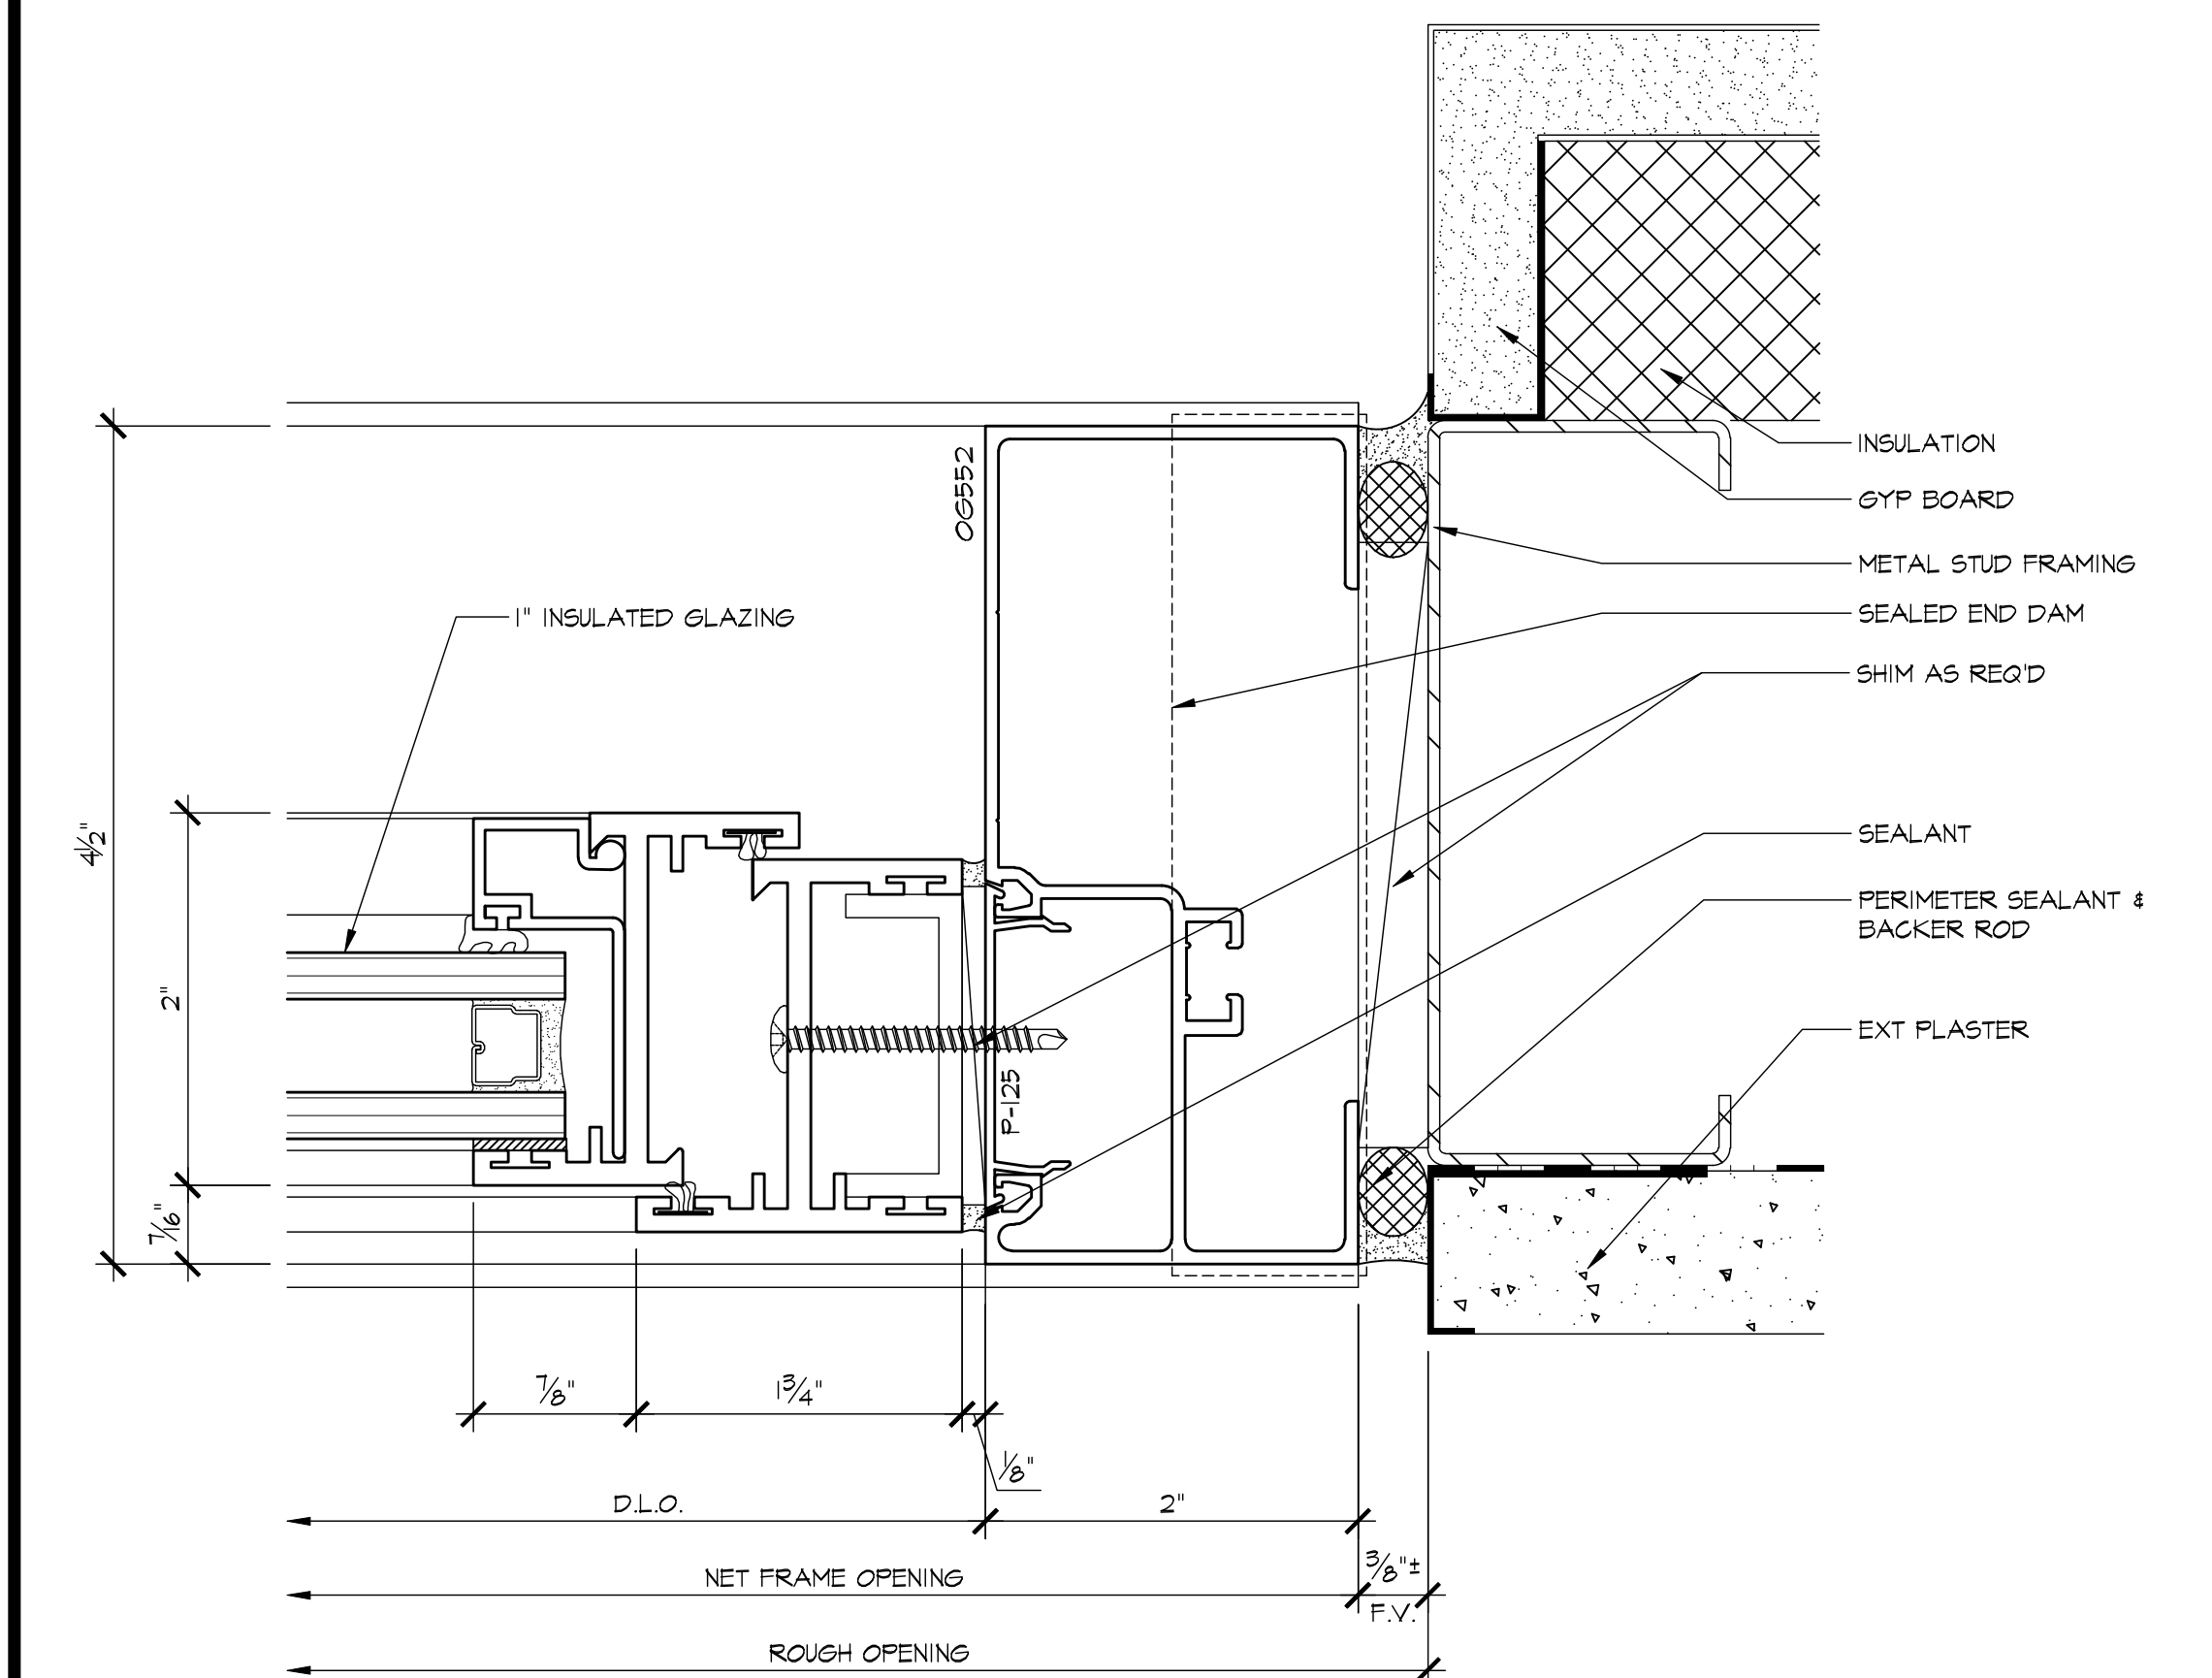


1 JAMB
5.03 ARCHL: 11/A7.6

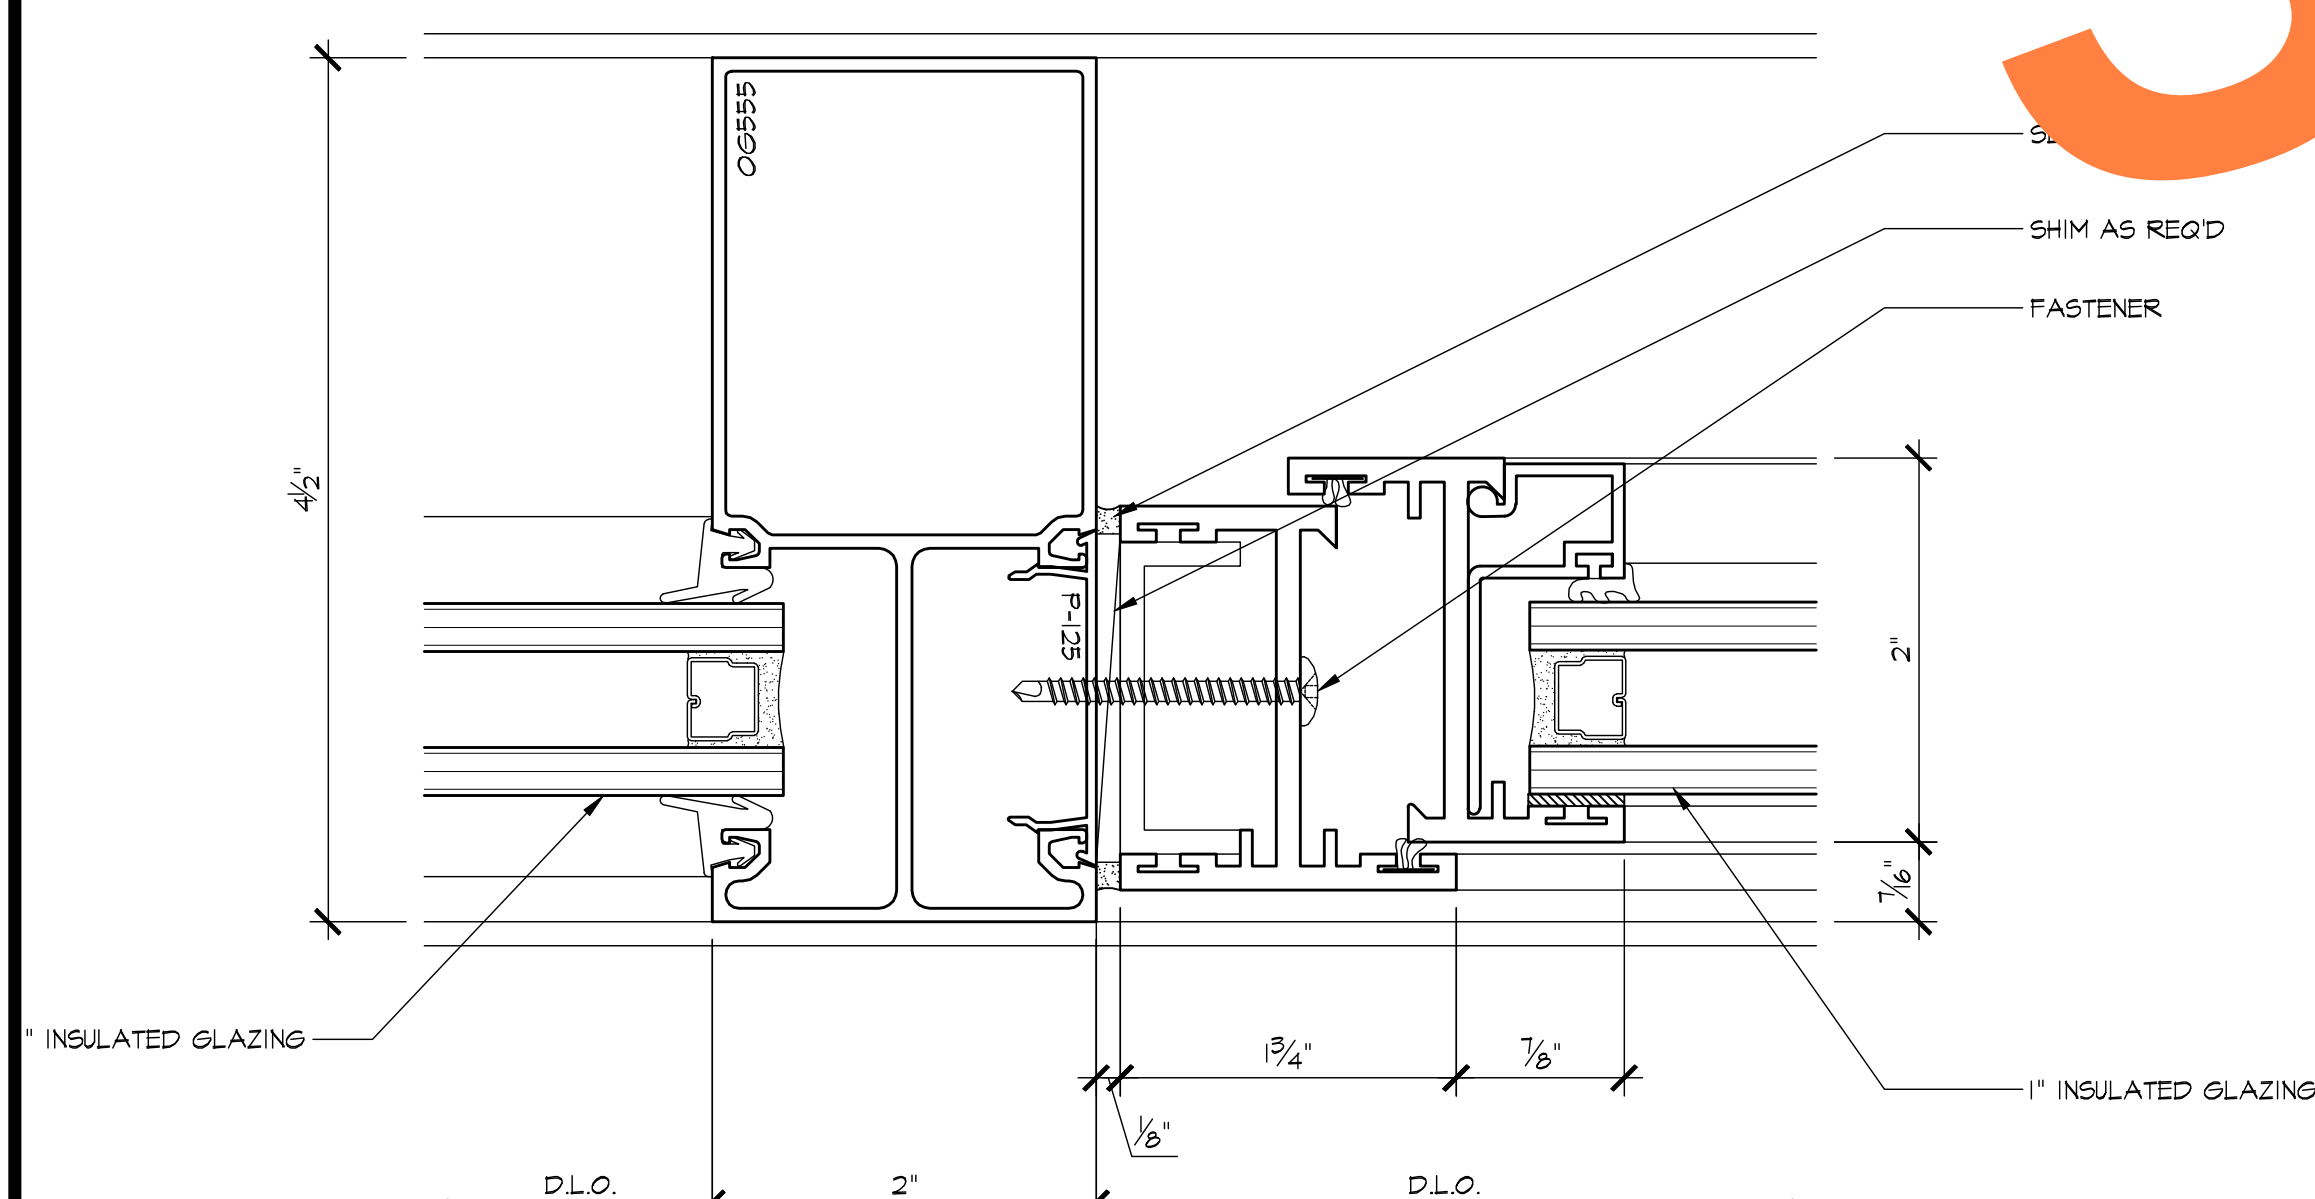


2 VERTICAL
5.03 ARCHL:

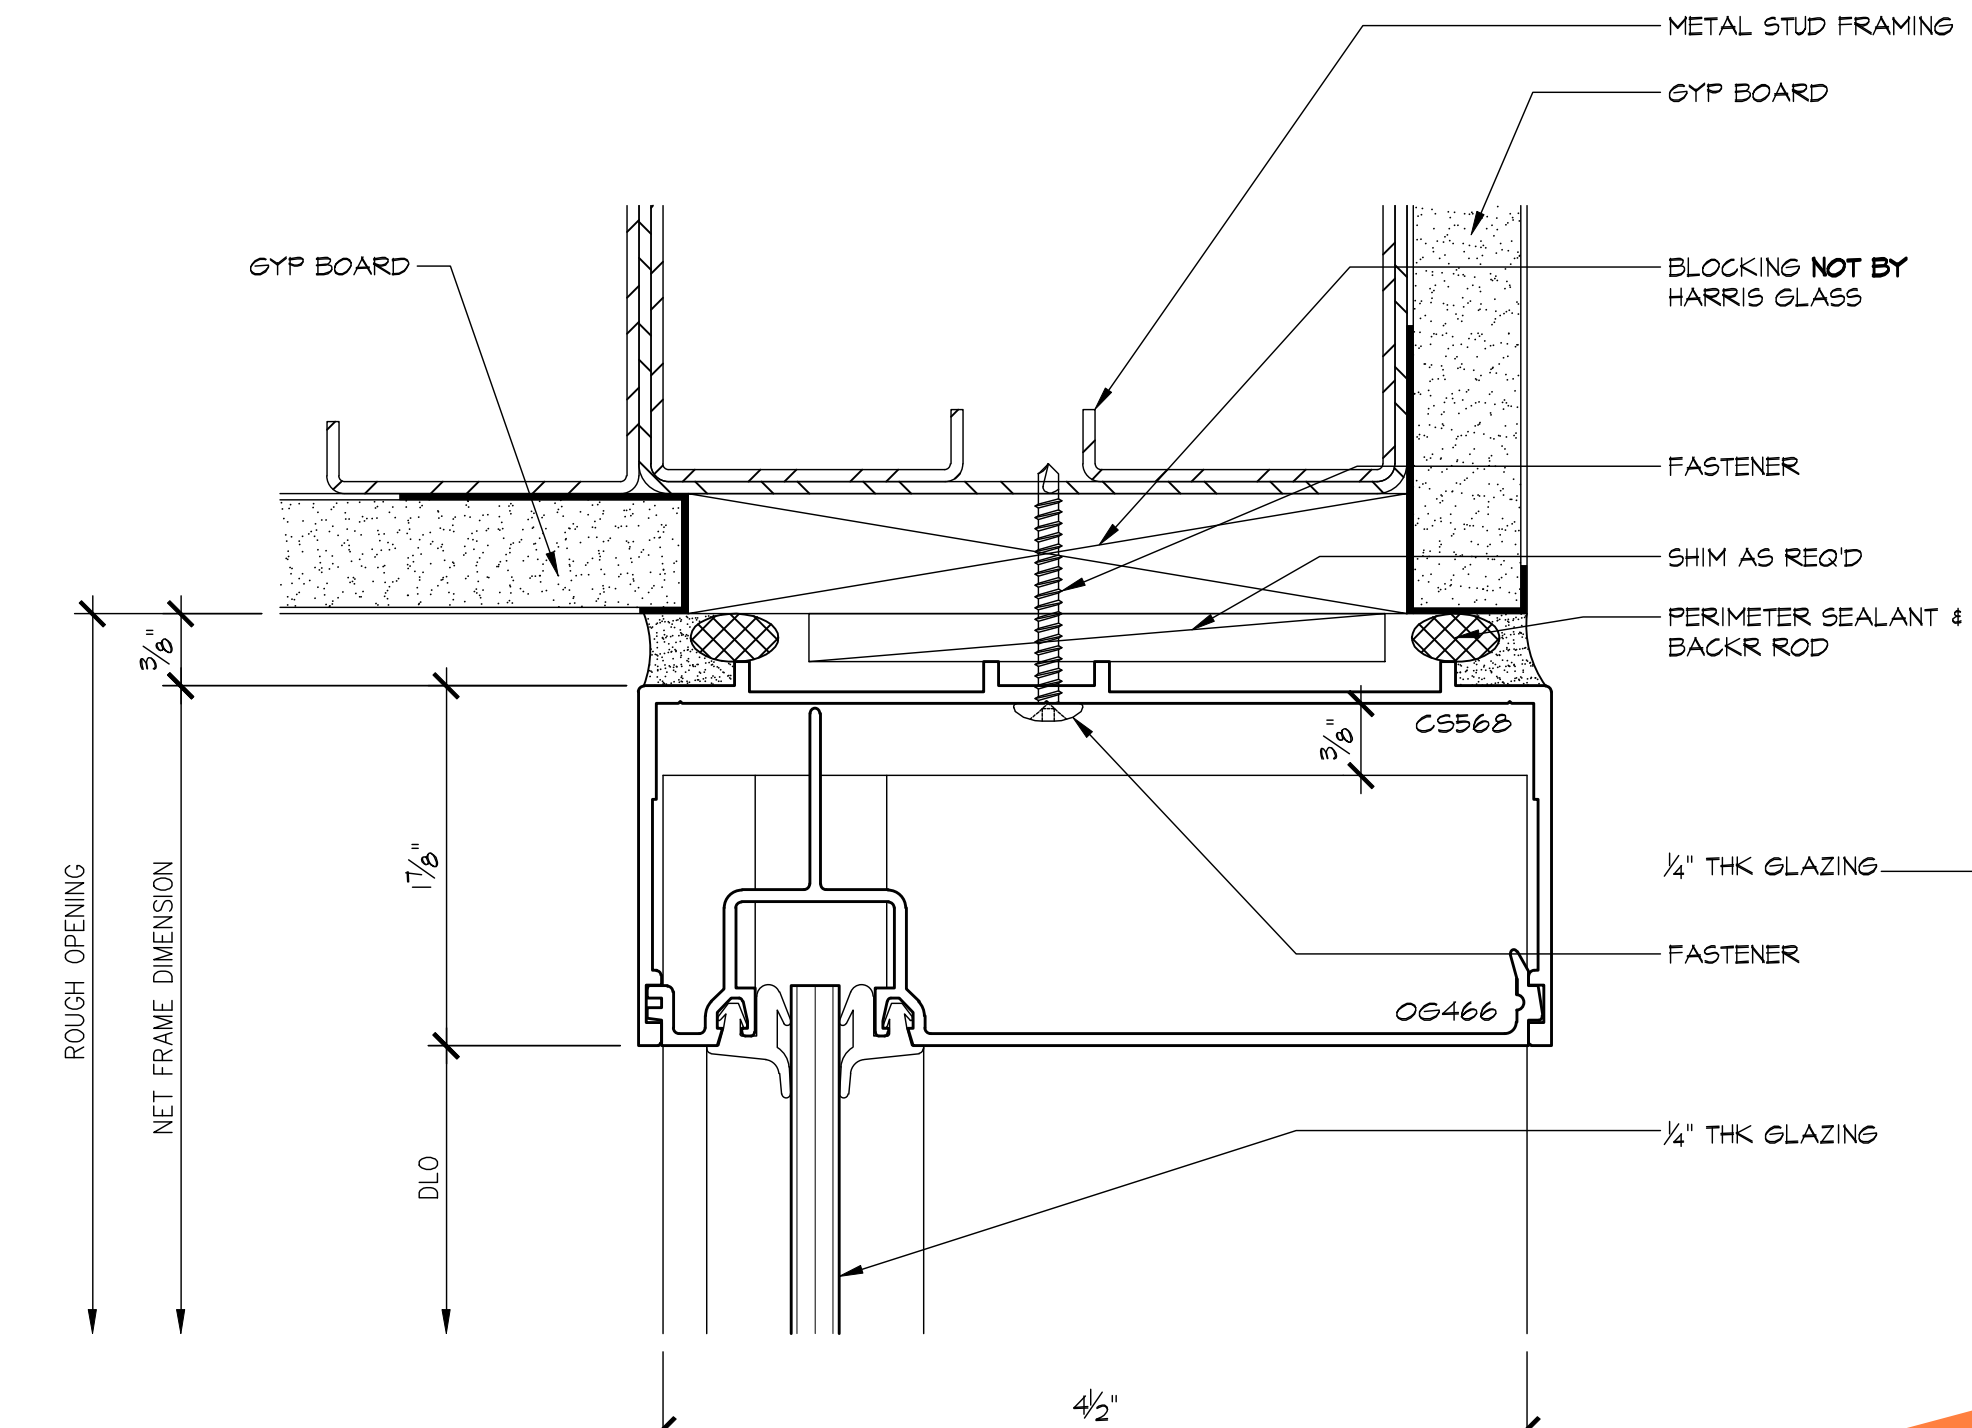


3 HEAD
5.03 ARCHL: 8/A8.5

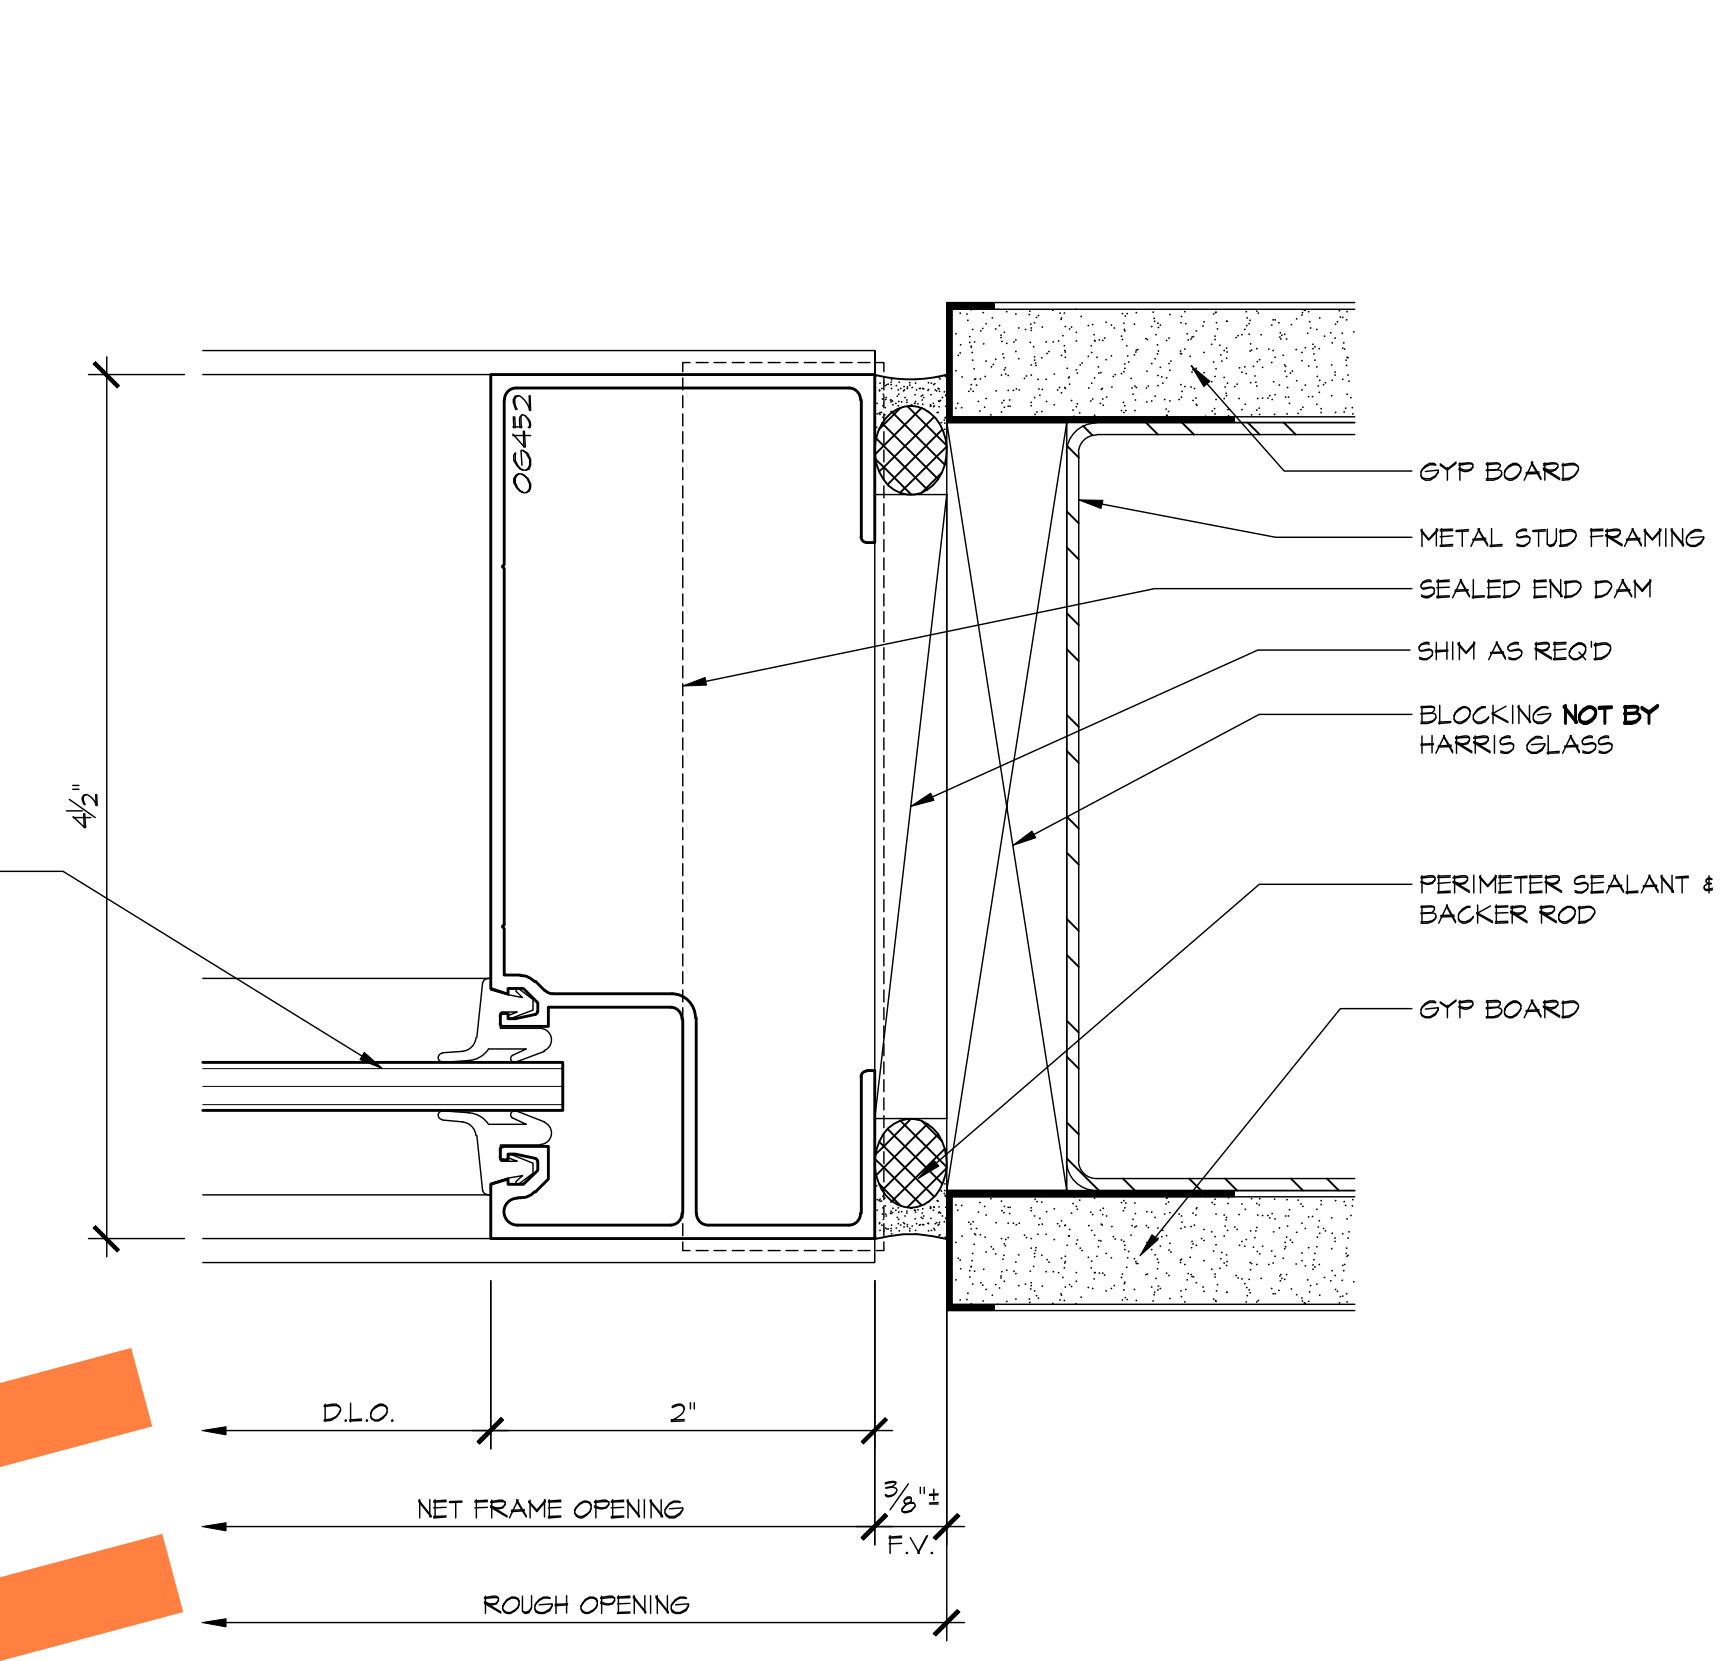

5 S
5.03 ARCHL: 6/A8.5

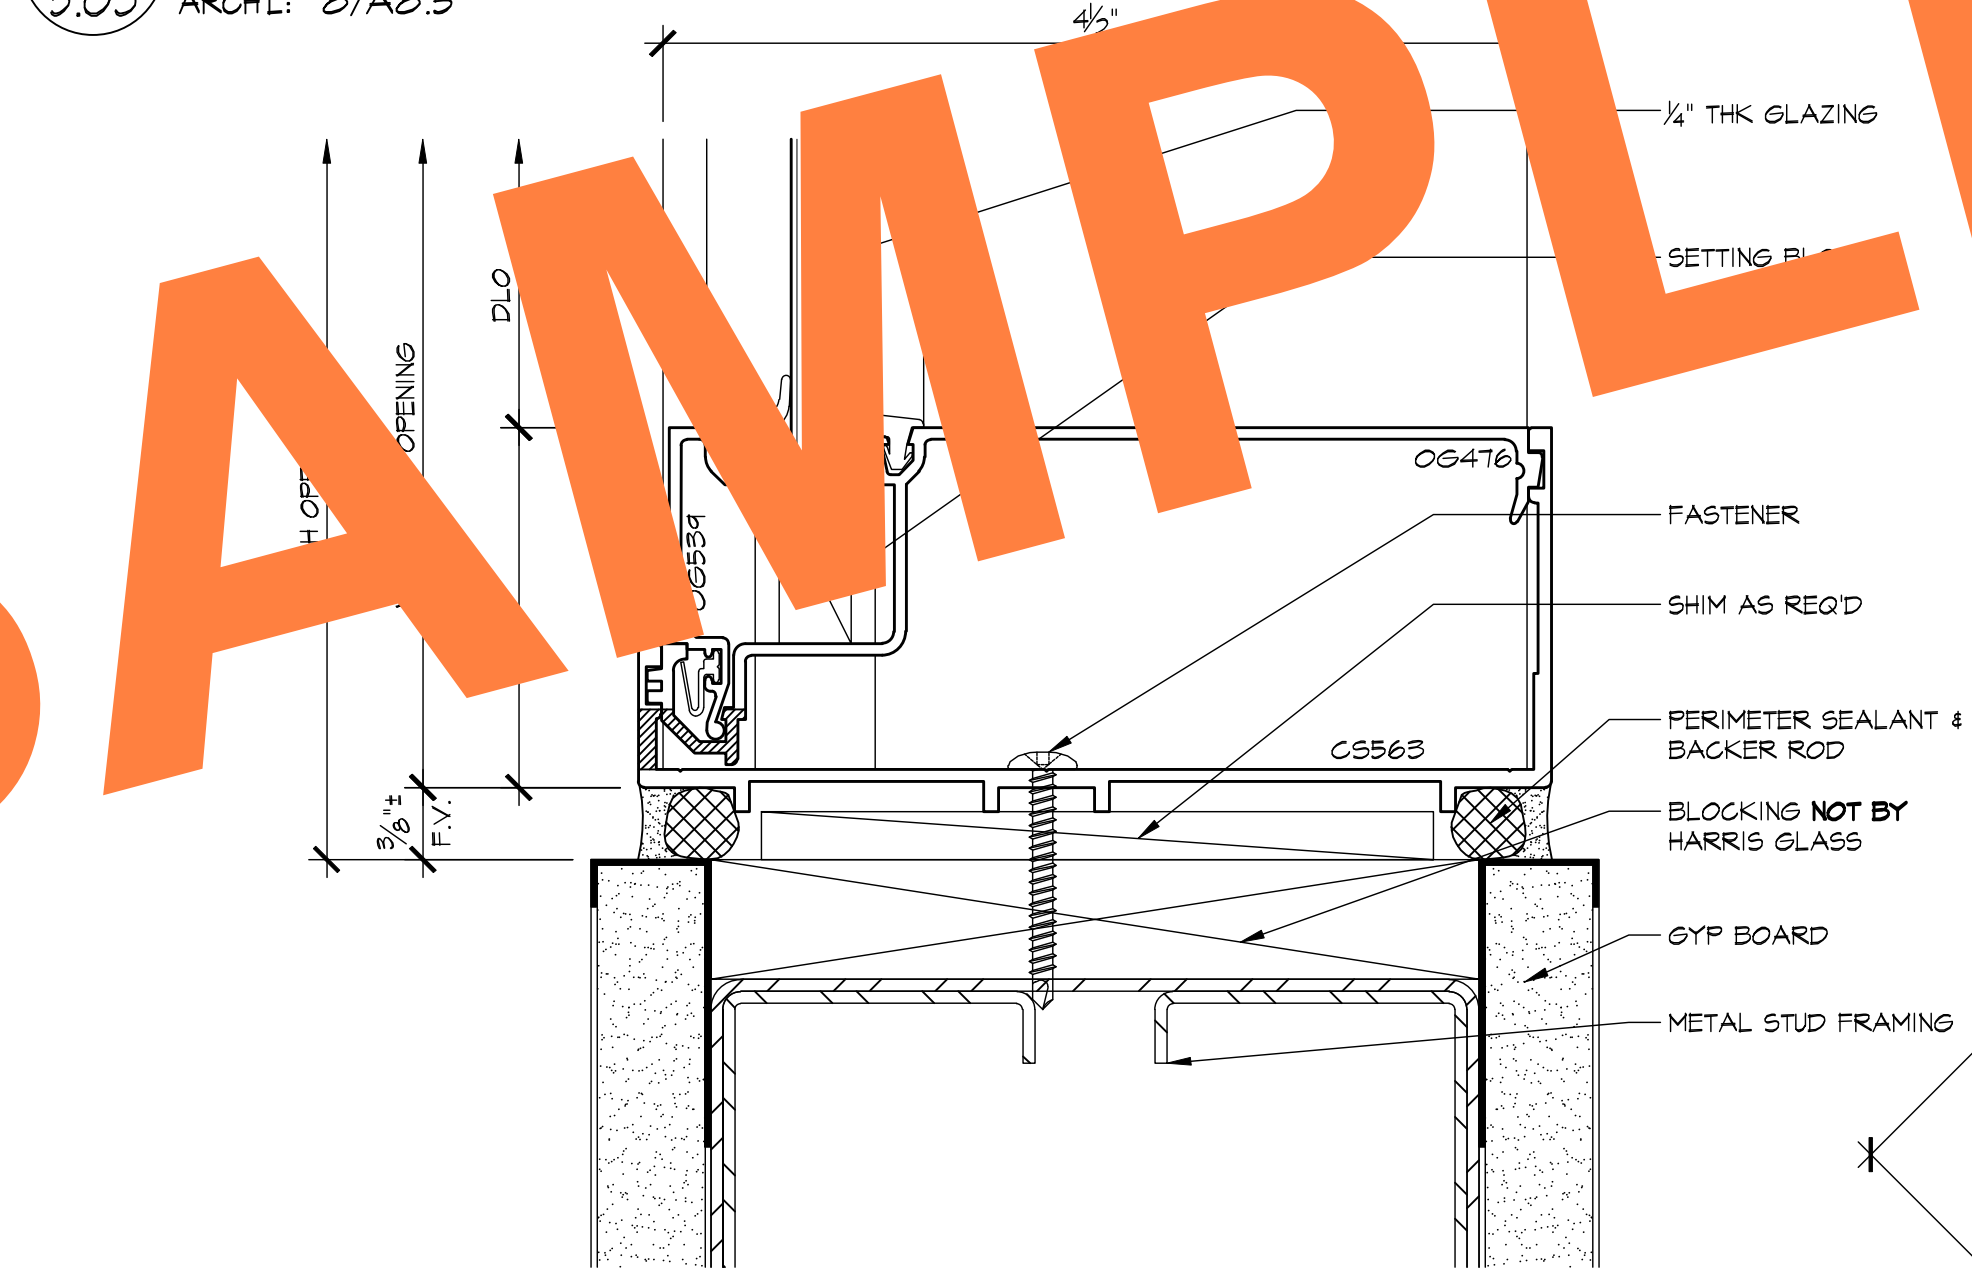

4 SILL
5.03 ARCHL: 9/A8.5

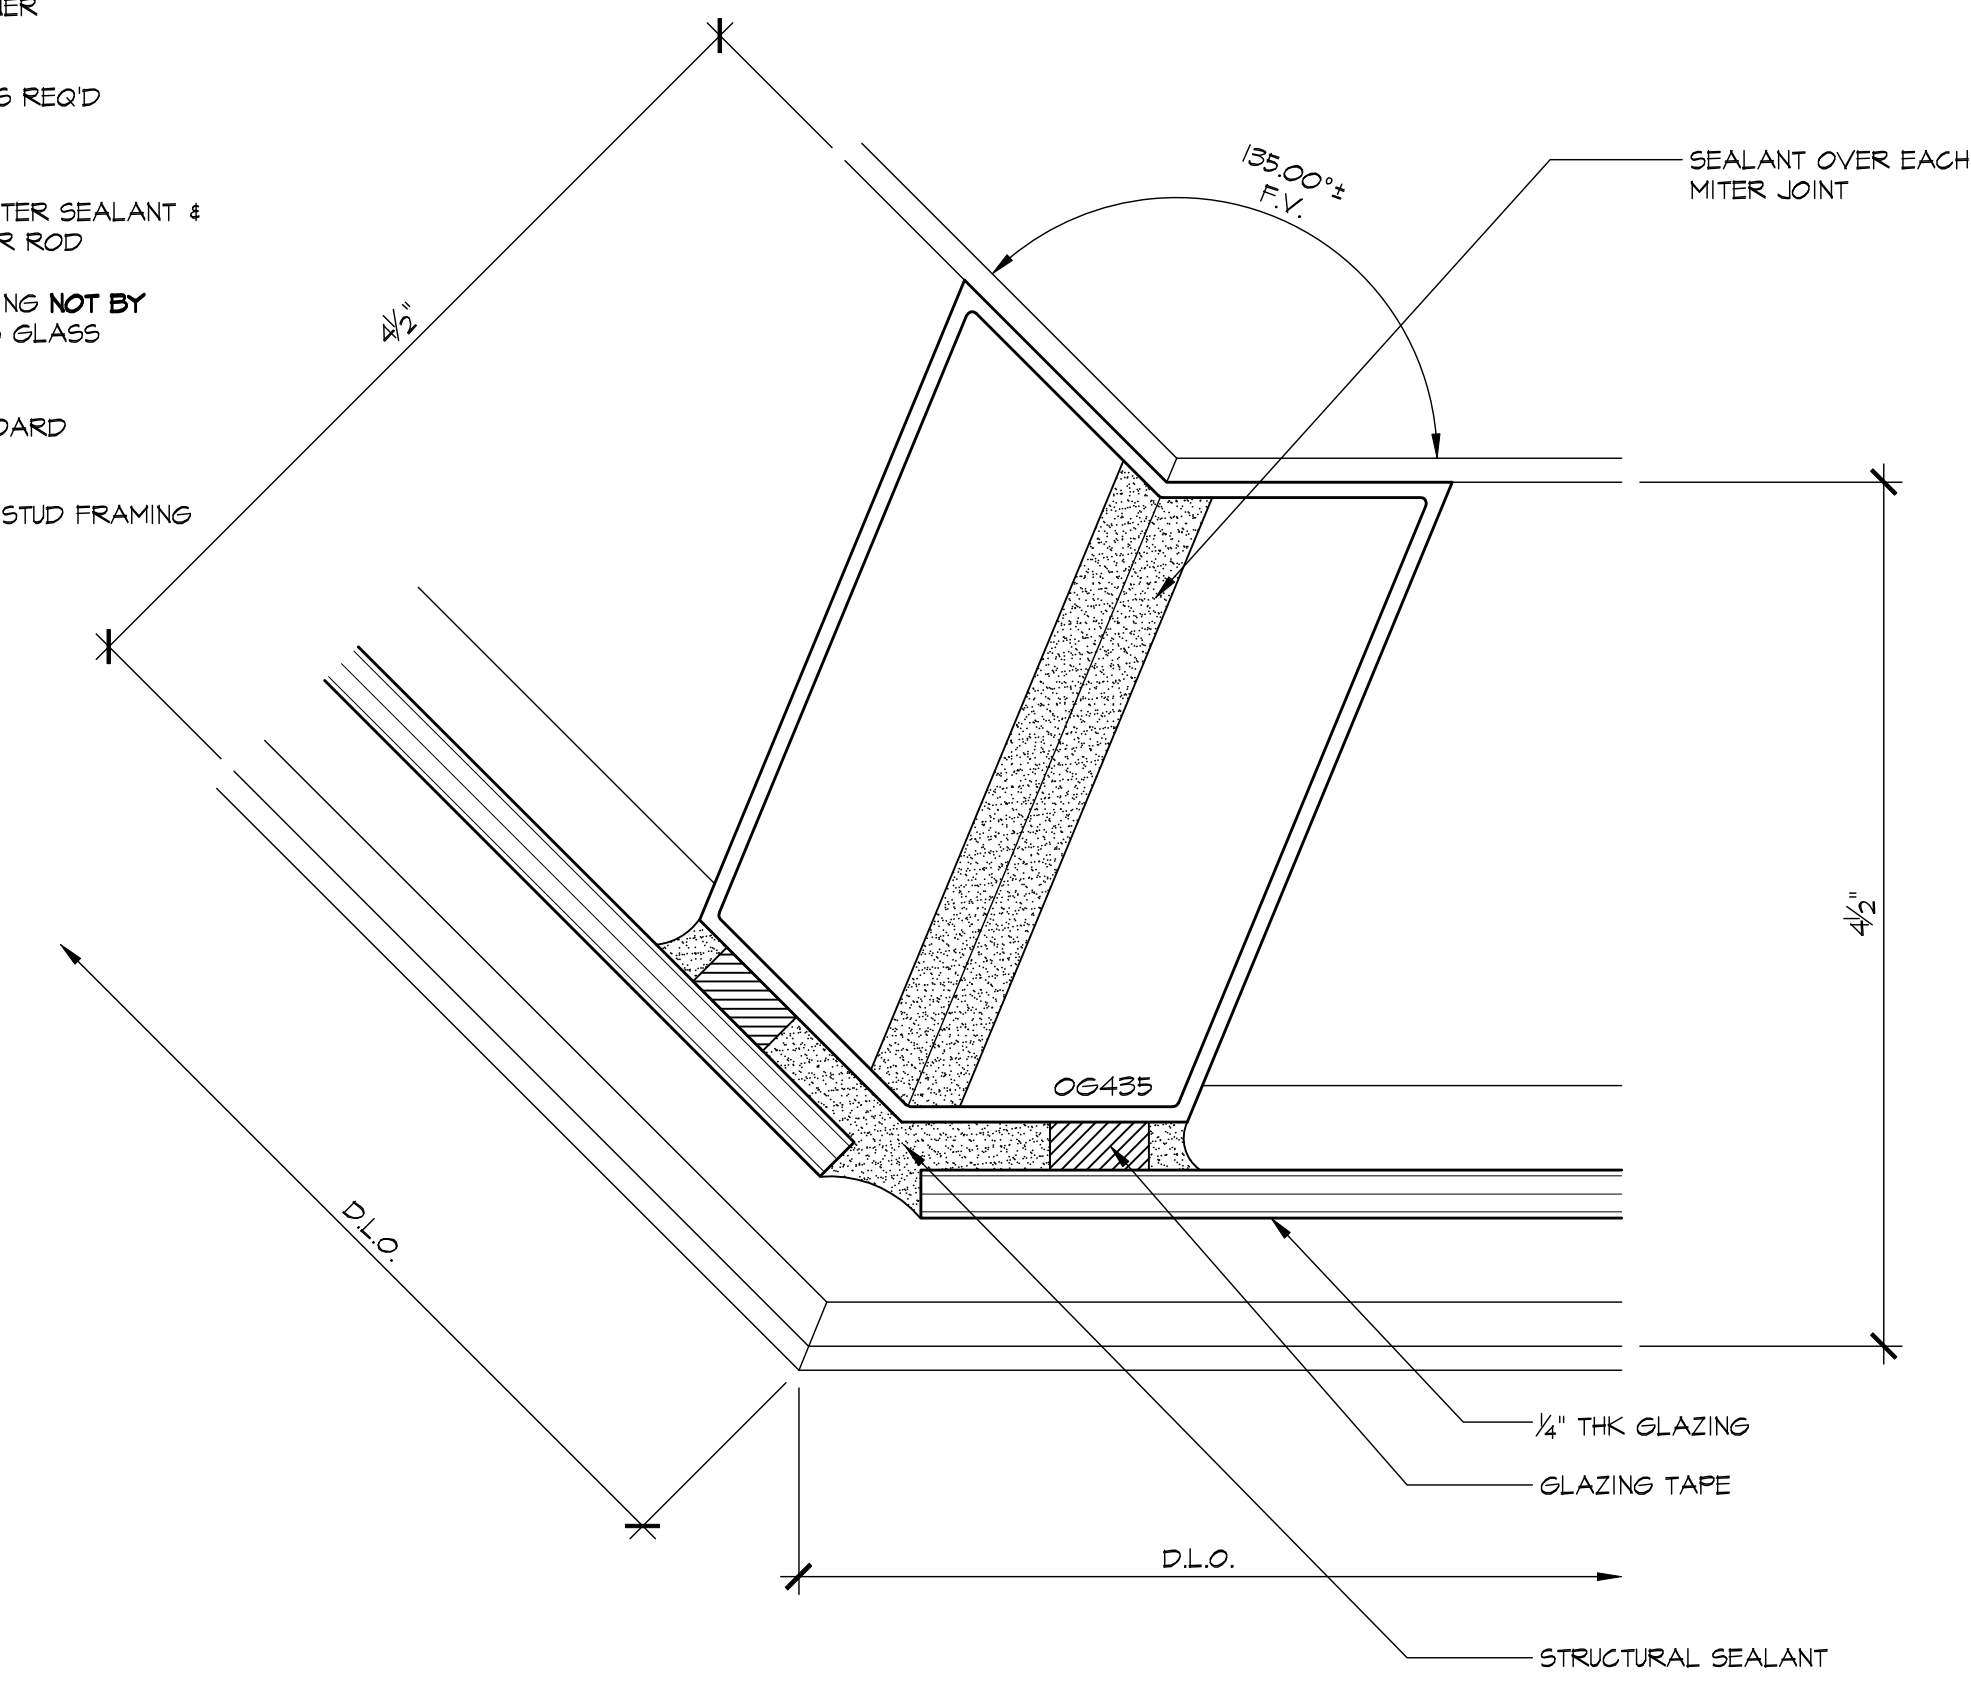









6 CORNER
5.03 ARCHL: 7/A8.5

REVISIONS	BY
△	
△	
△	
△	
△	

BMR
DRAFTING SERVICE
SINCE 1988
23846 SUNNYMEAD BLVD.
SUITE #9
MORENO VALLEY, CA 92553
B: (951) 243-7614
F: (951) 243-7673

HARRIS GLASS CO.
6918 SOUTH ATLANTIC AVENUE
BELL, CA 90201

JOB NAME:	SILVER LAKE BRANCH LIBRARY
ARCHITECT:	M2A
SHEET DESCRIPTION:	DETAILS
DATE:	9/10/07
SCALE:	FULL
DRAWN:	CTB
JOB NO:	066-07
SHEET NO:	5.03

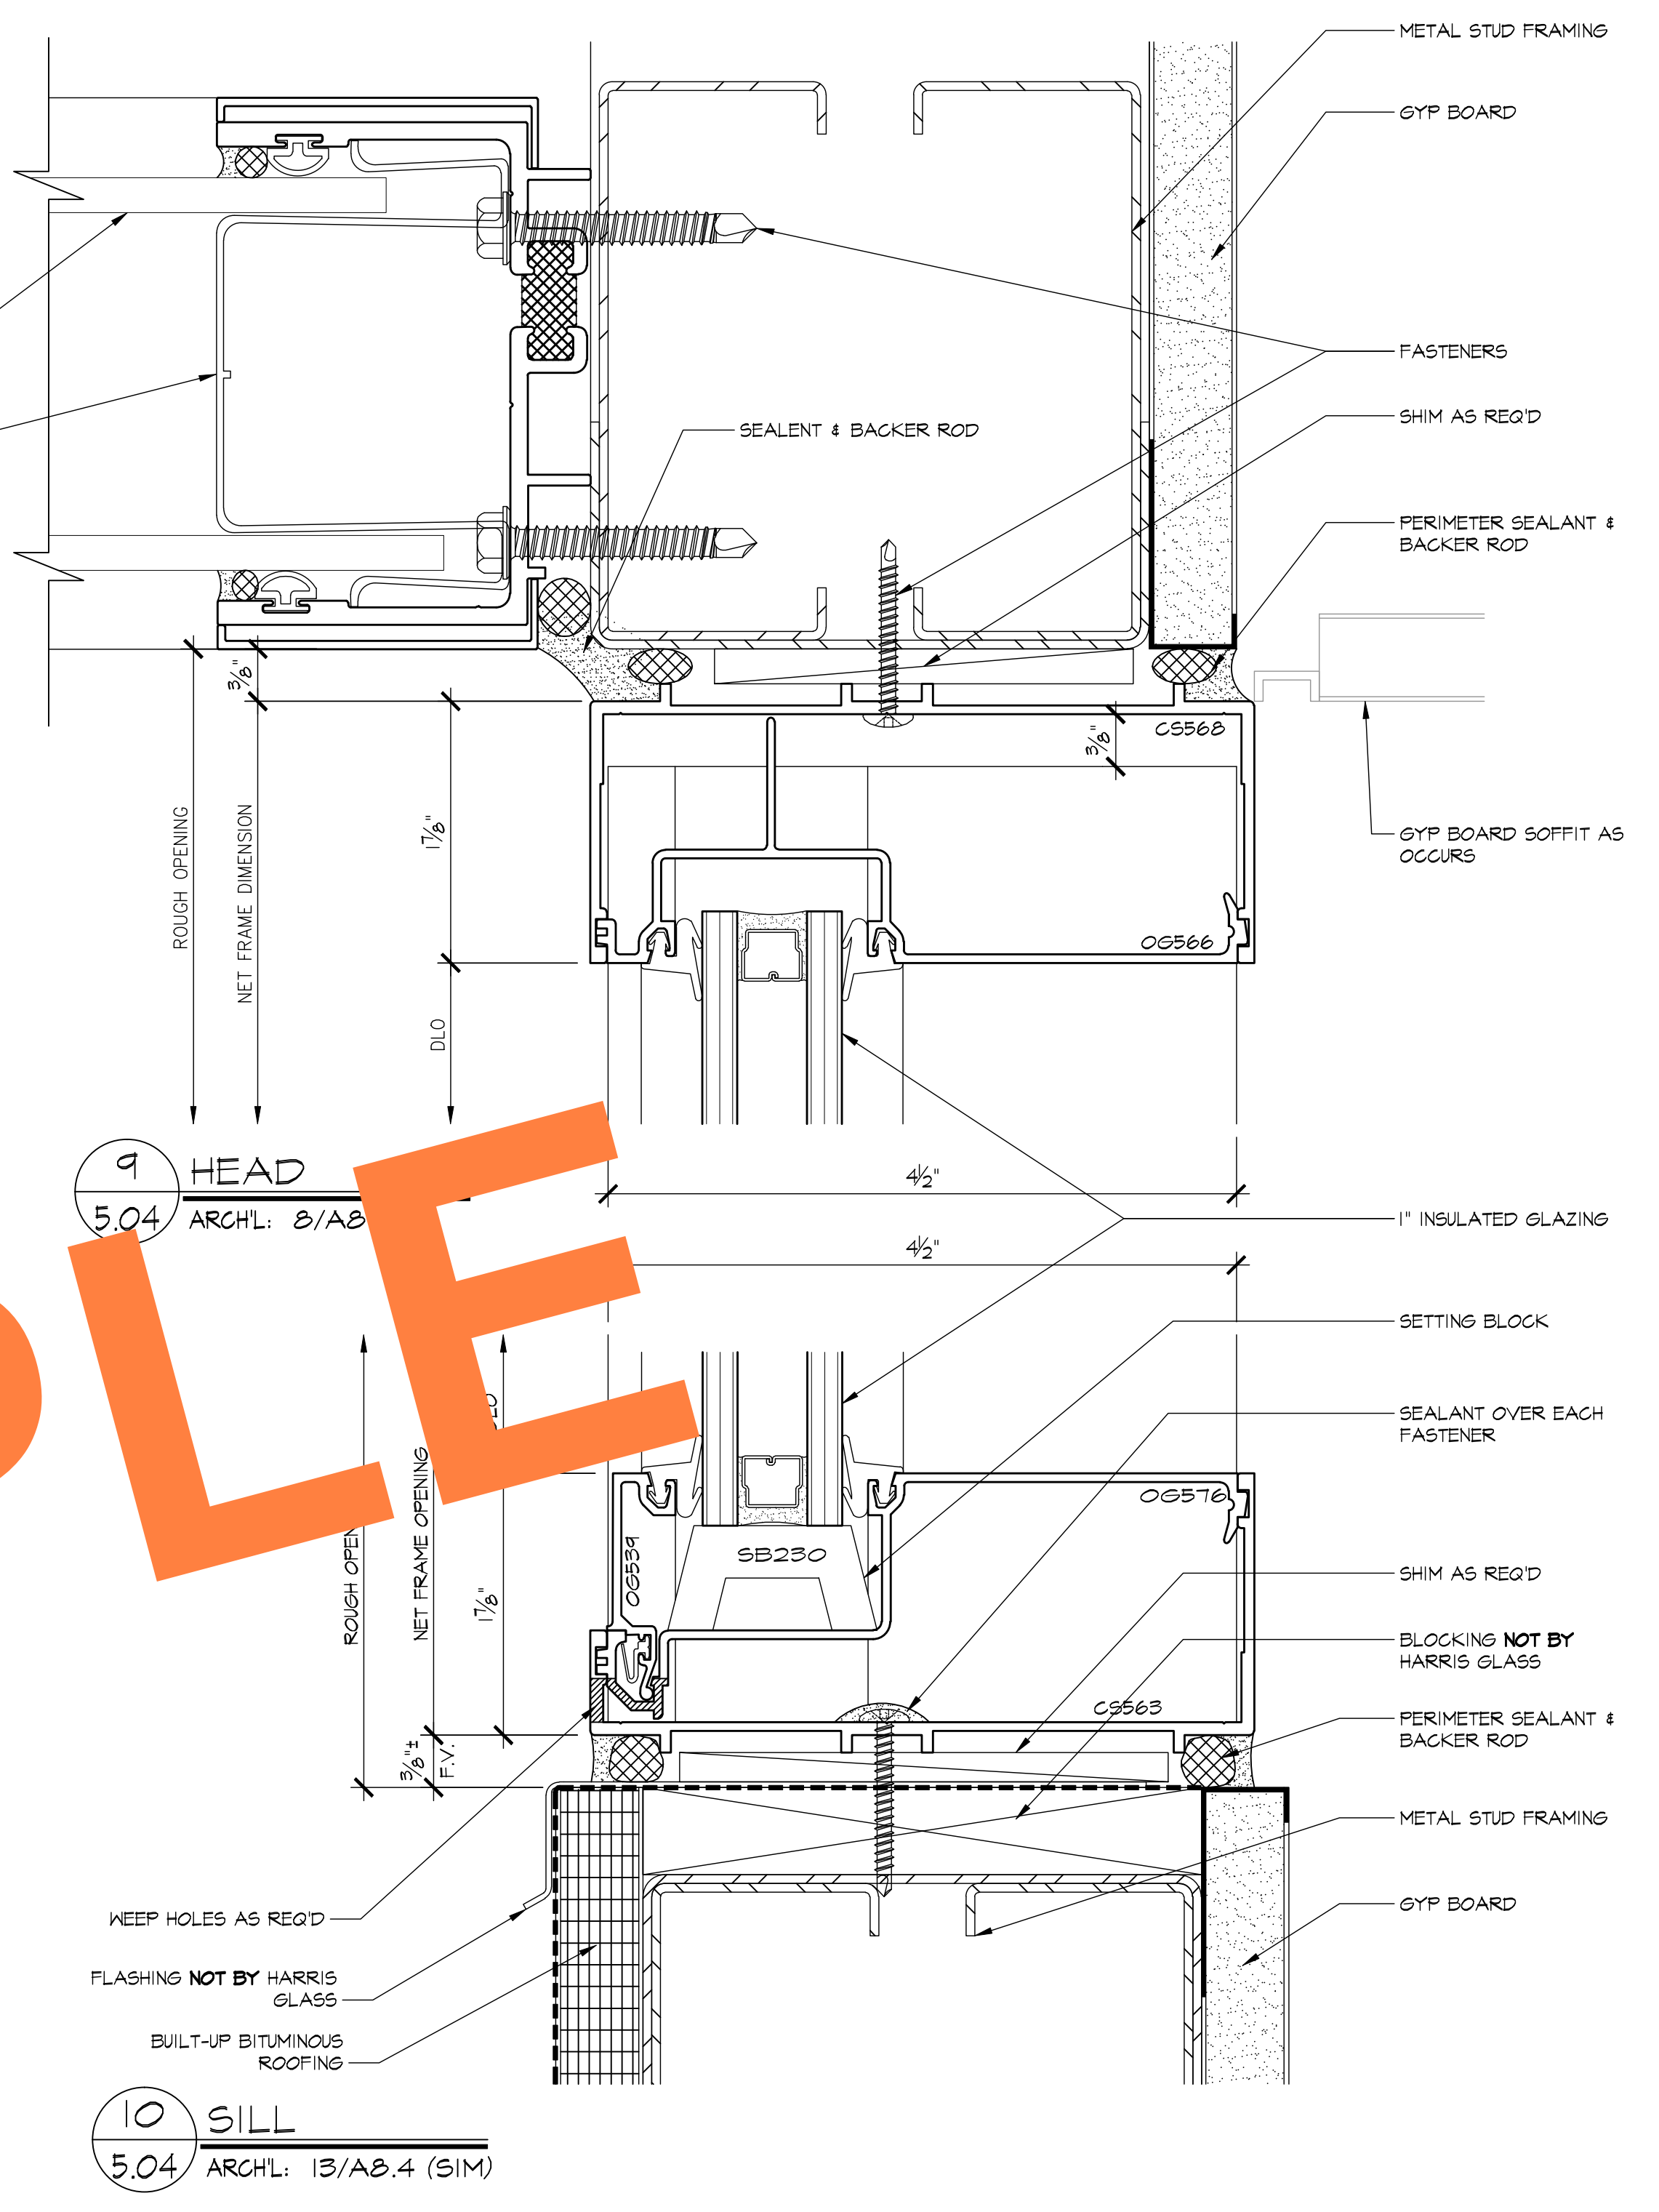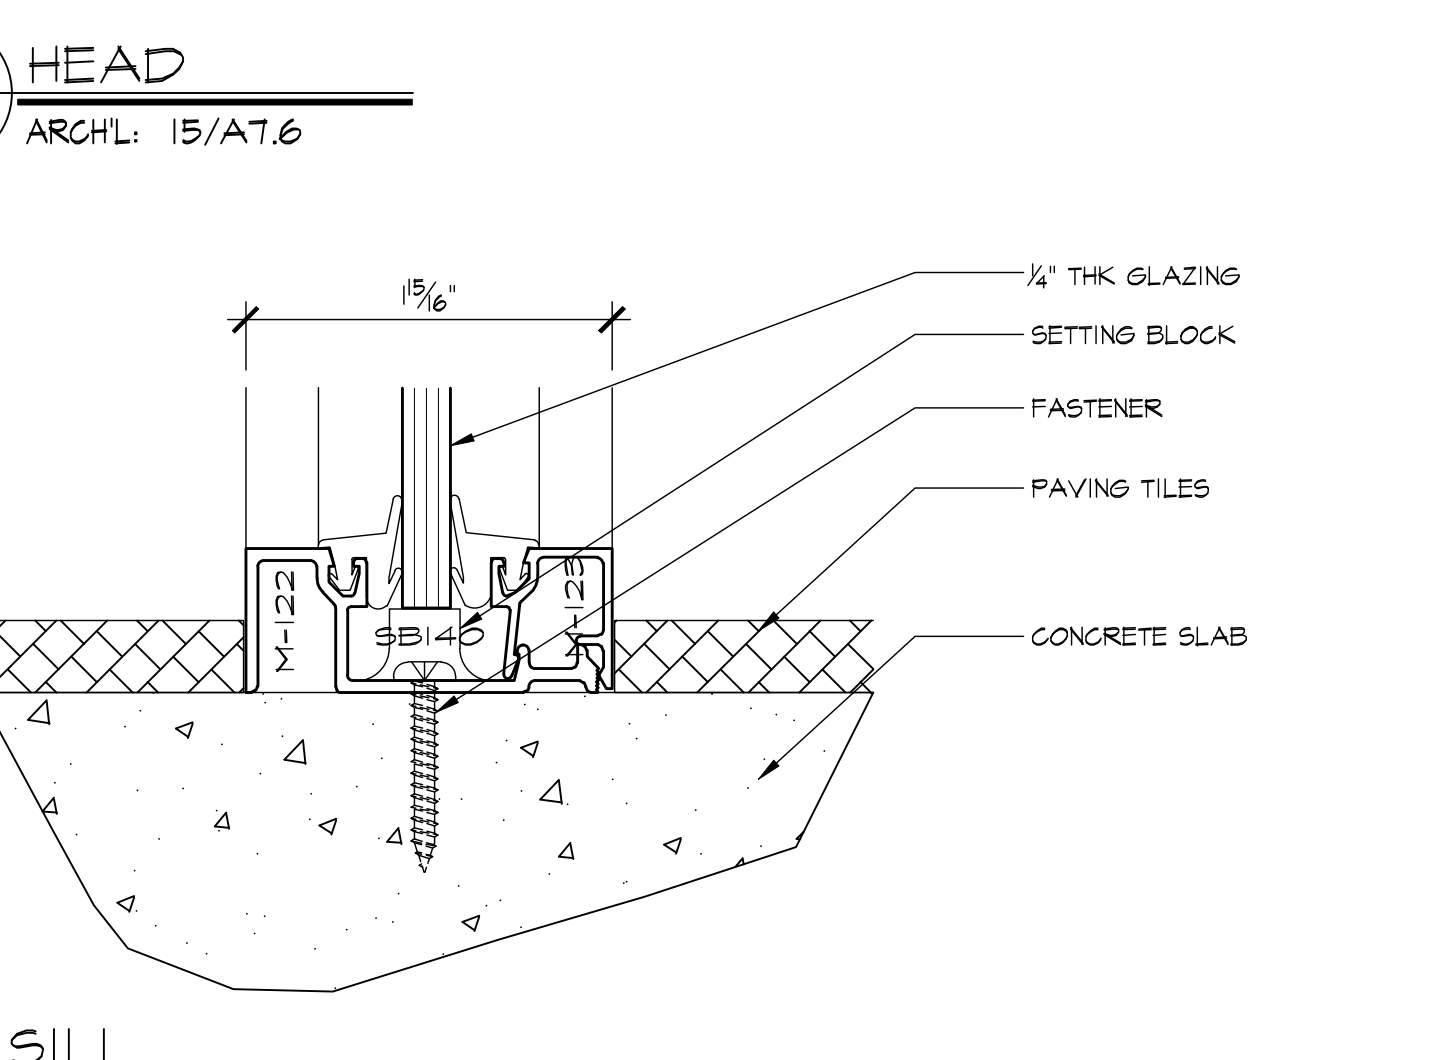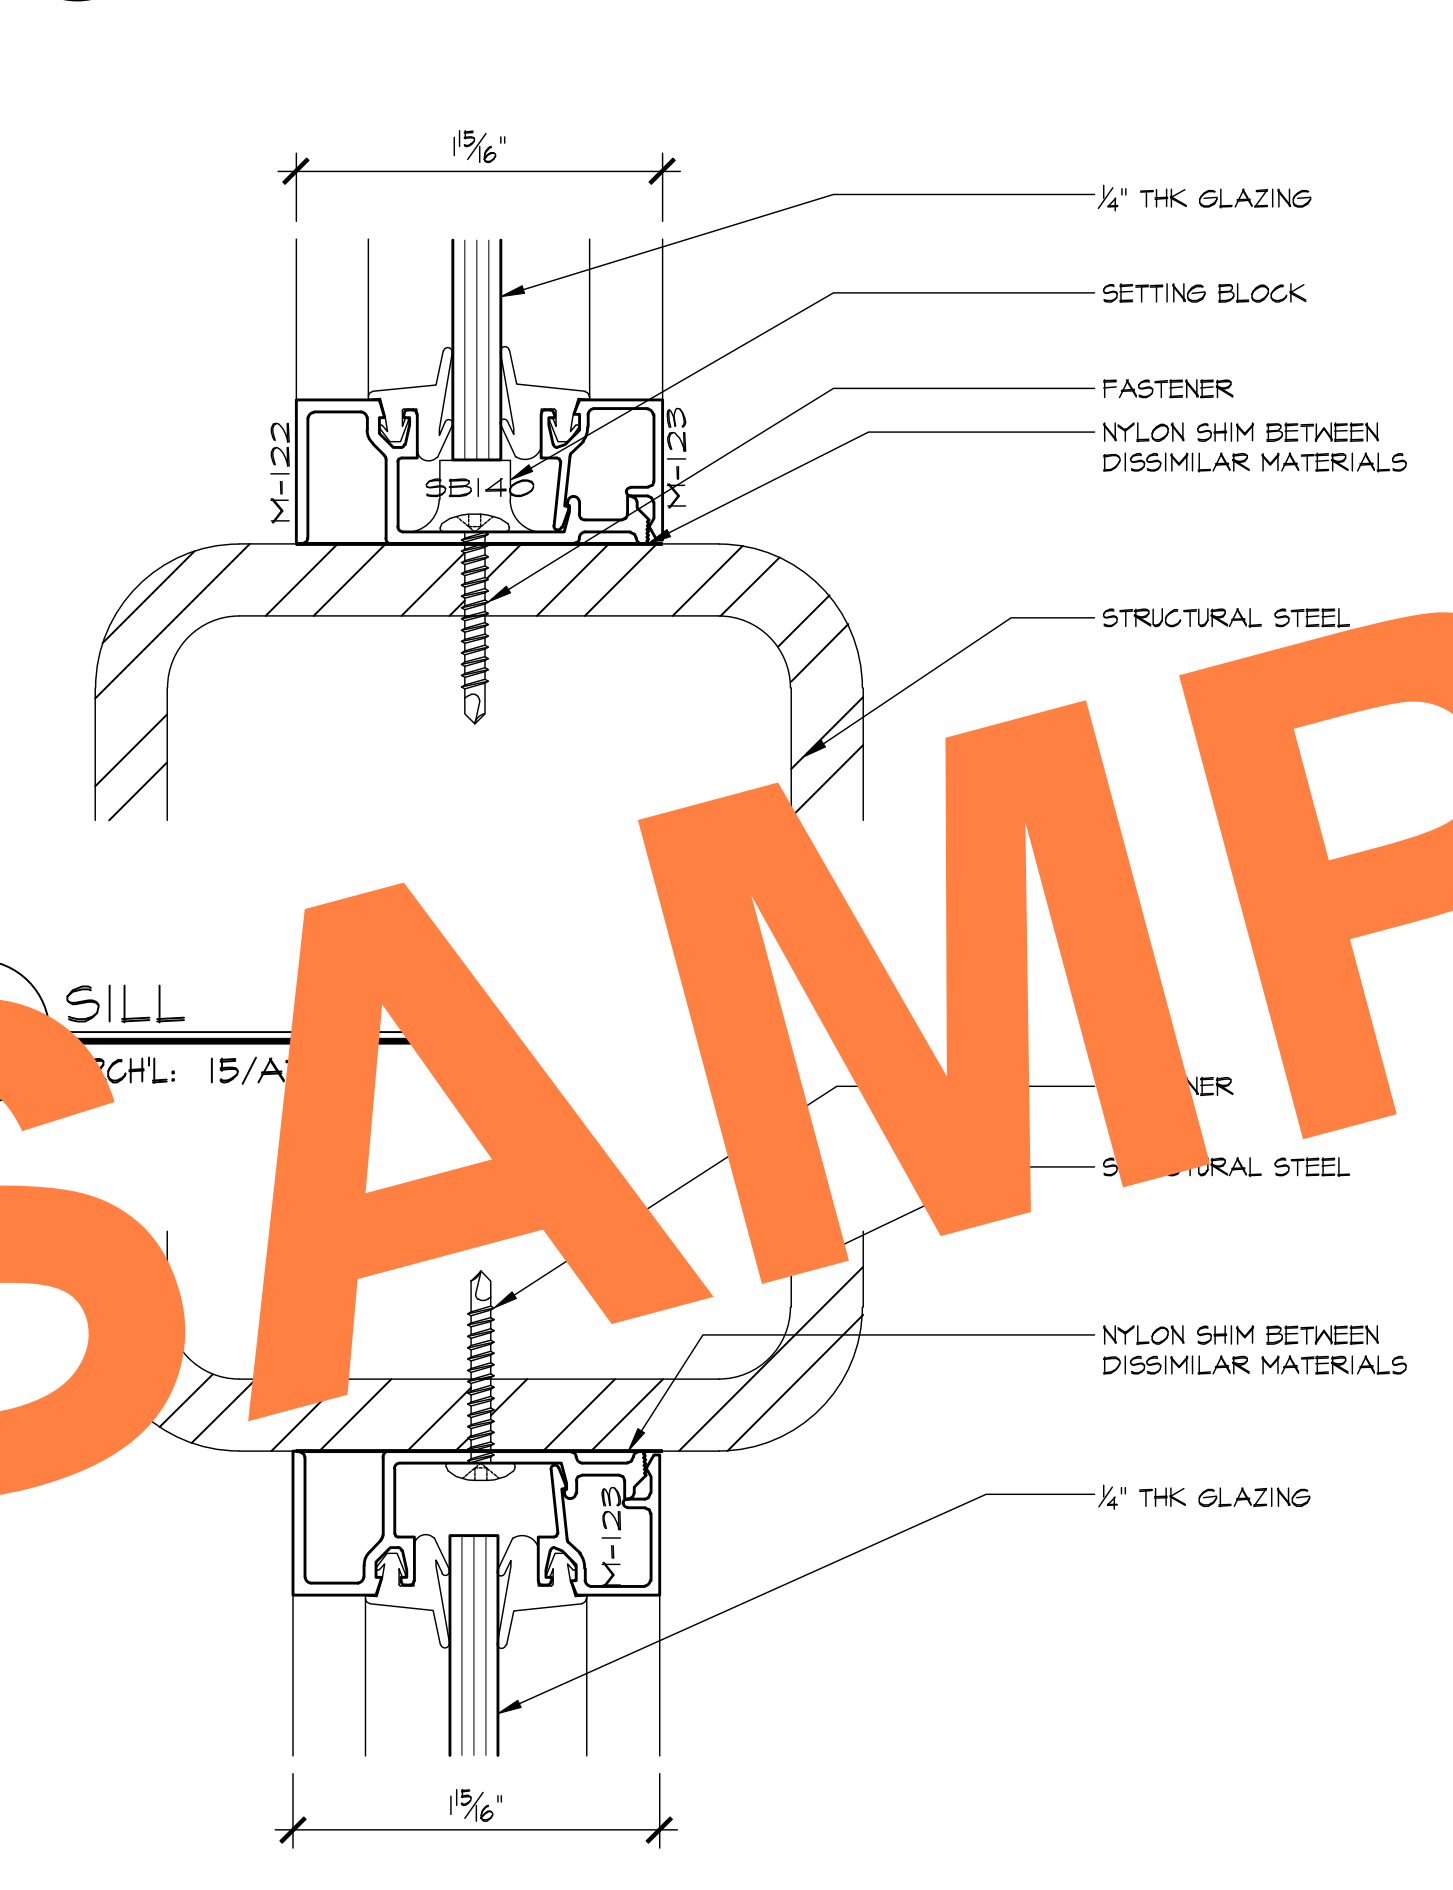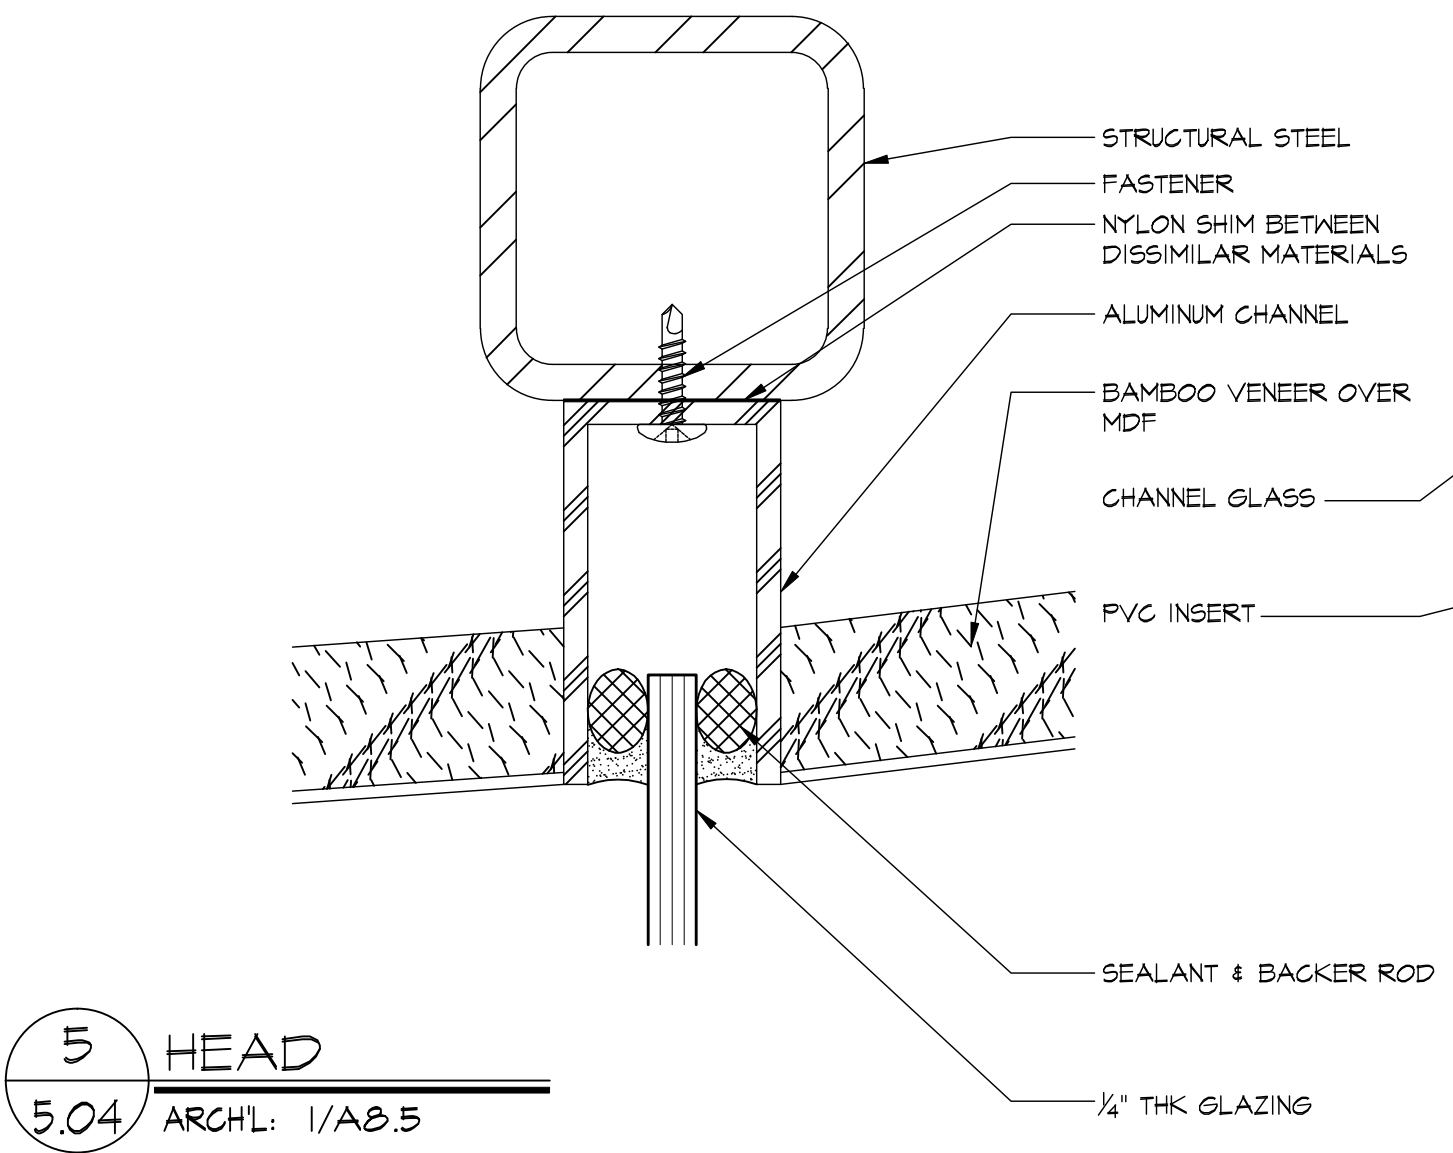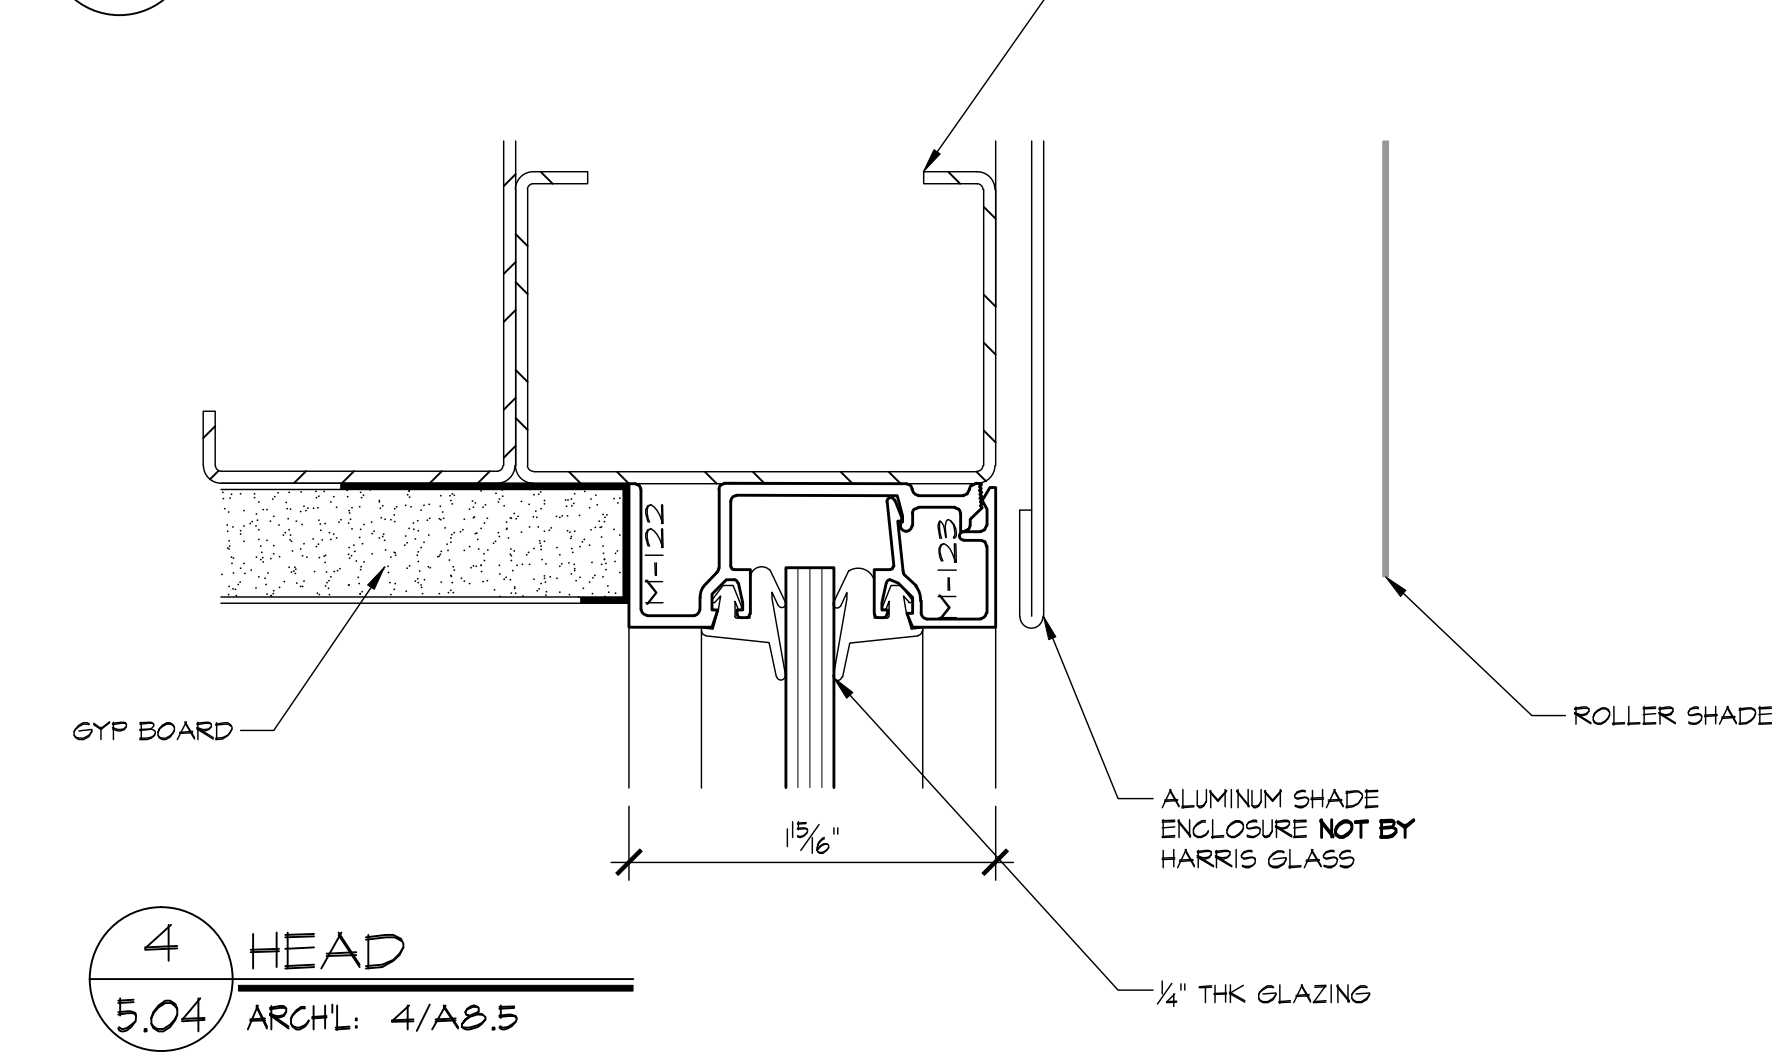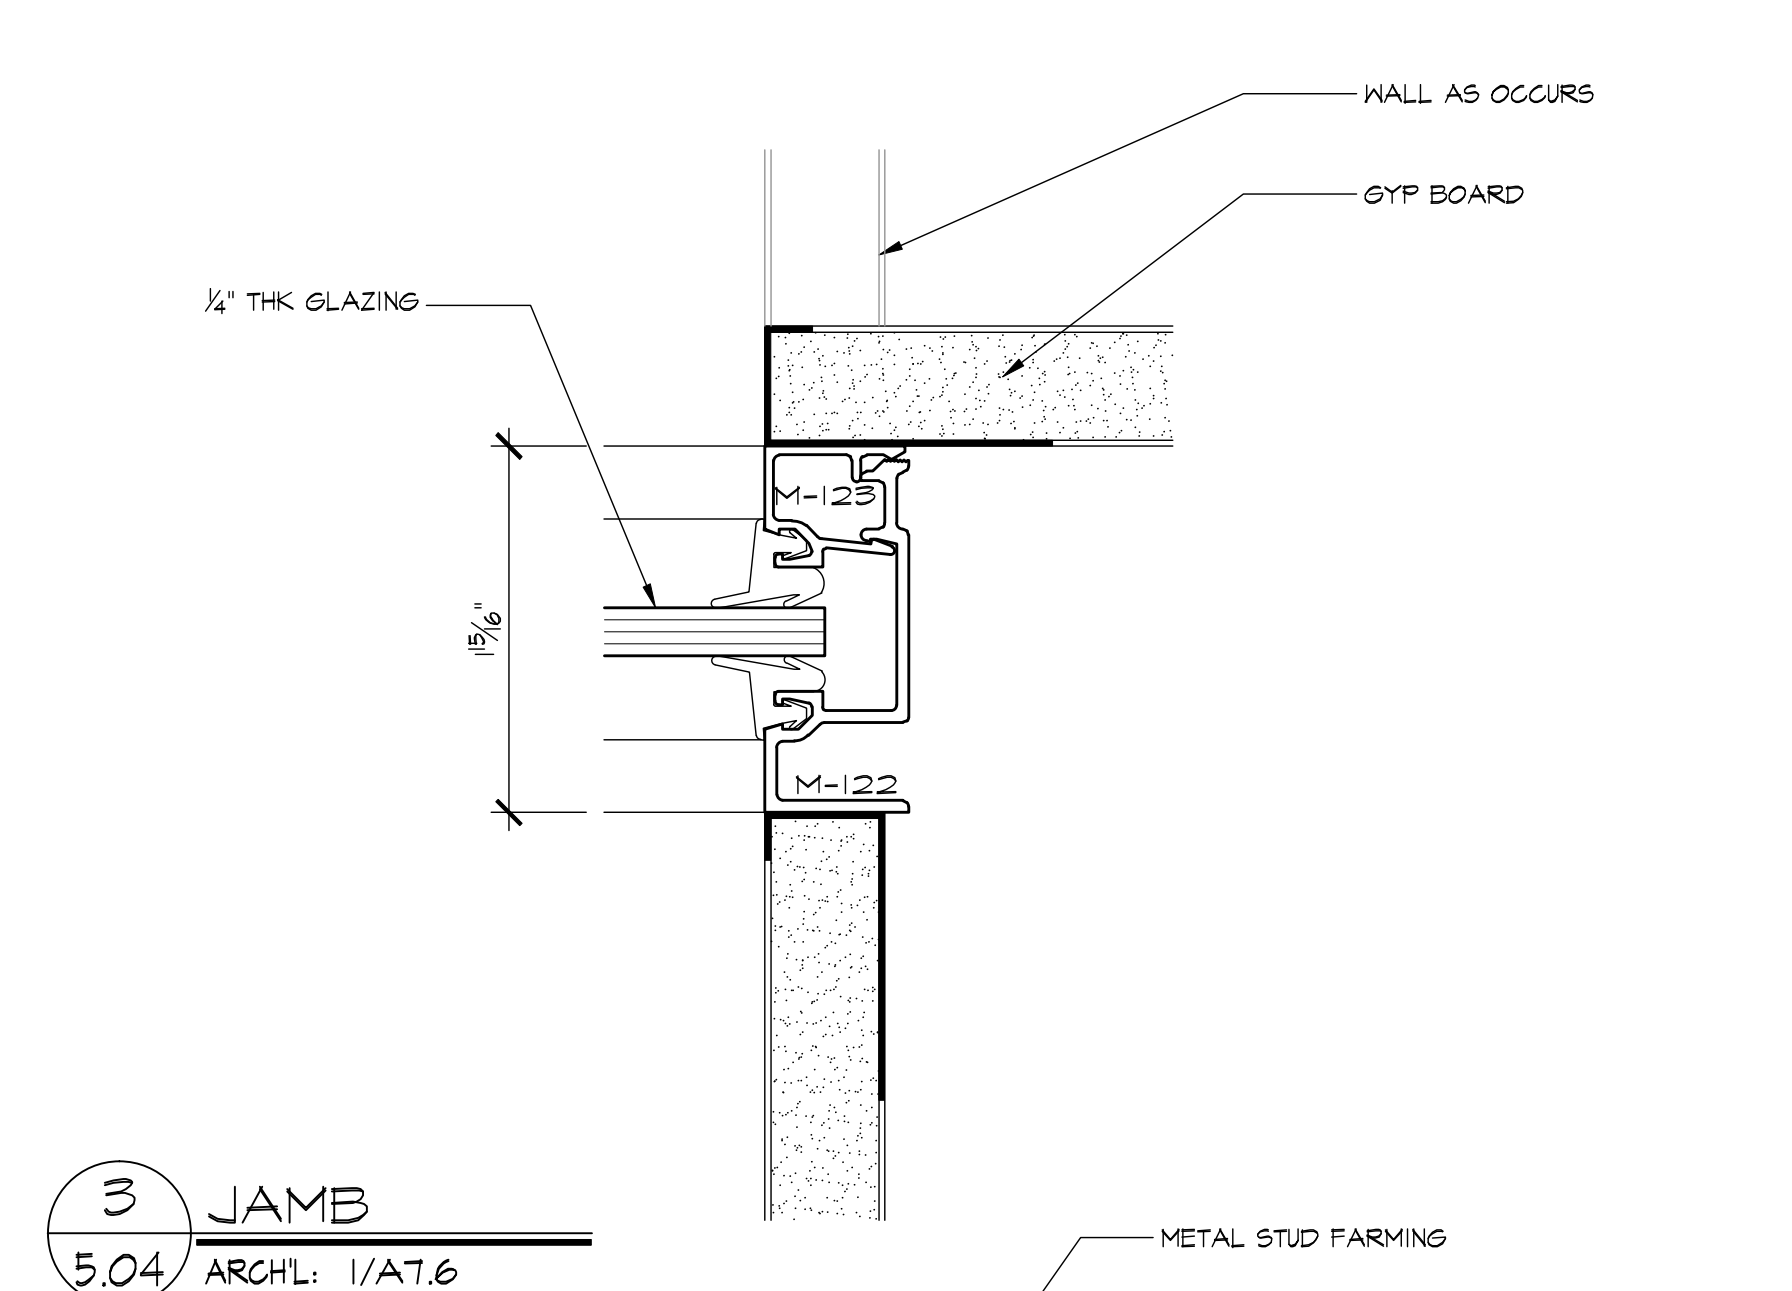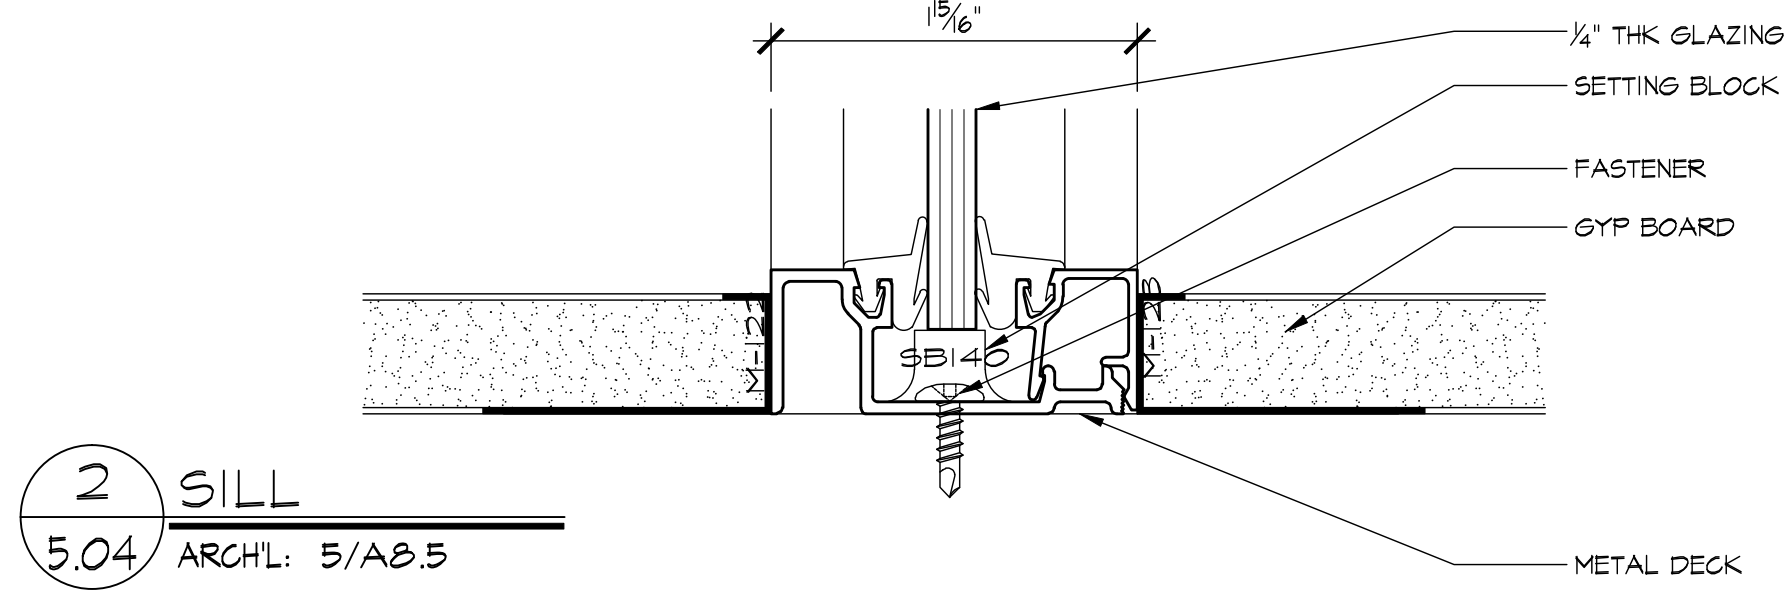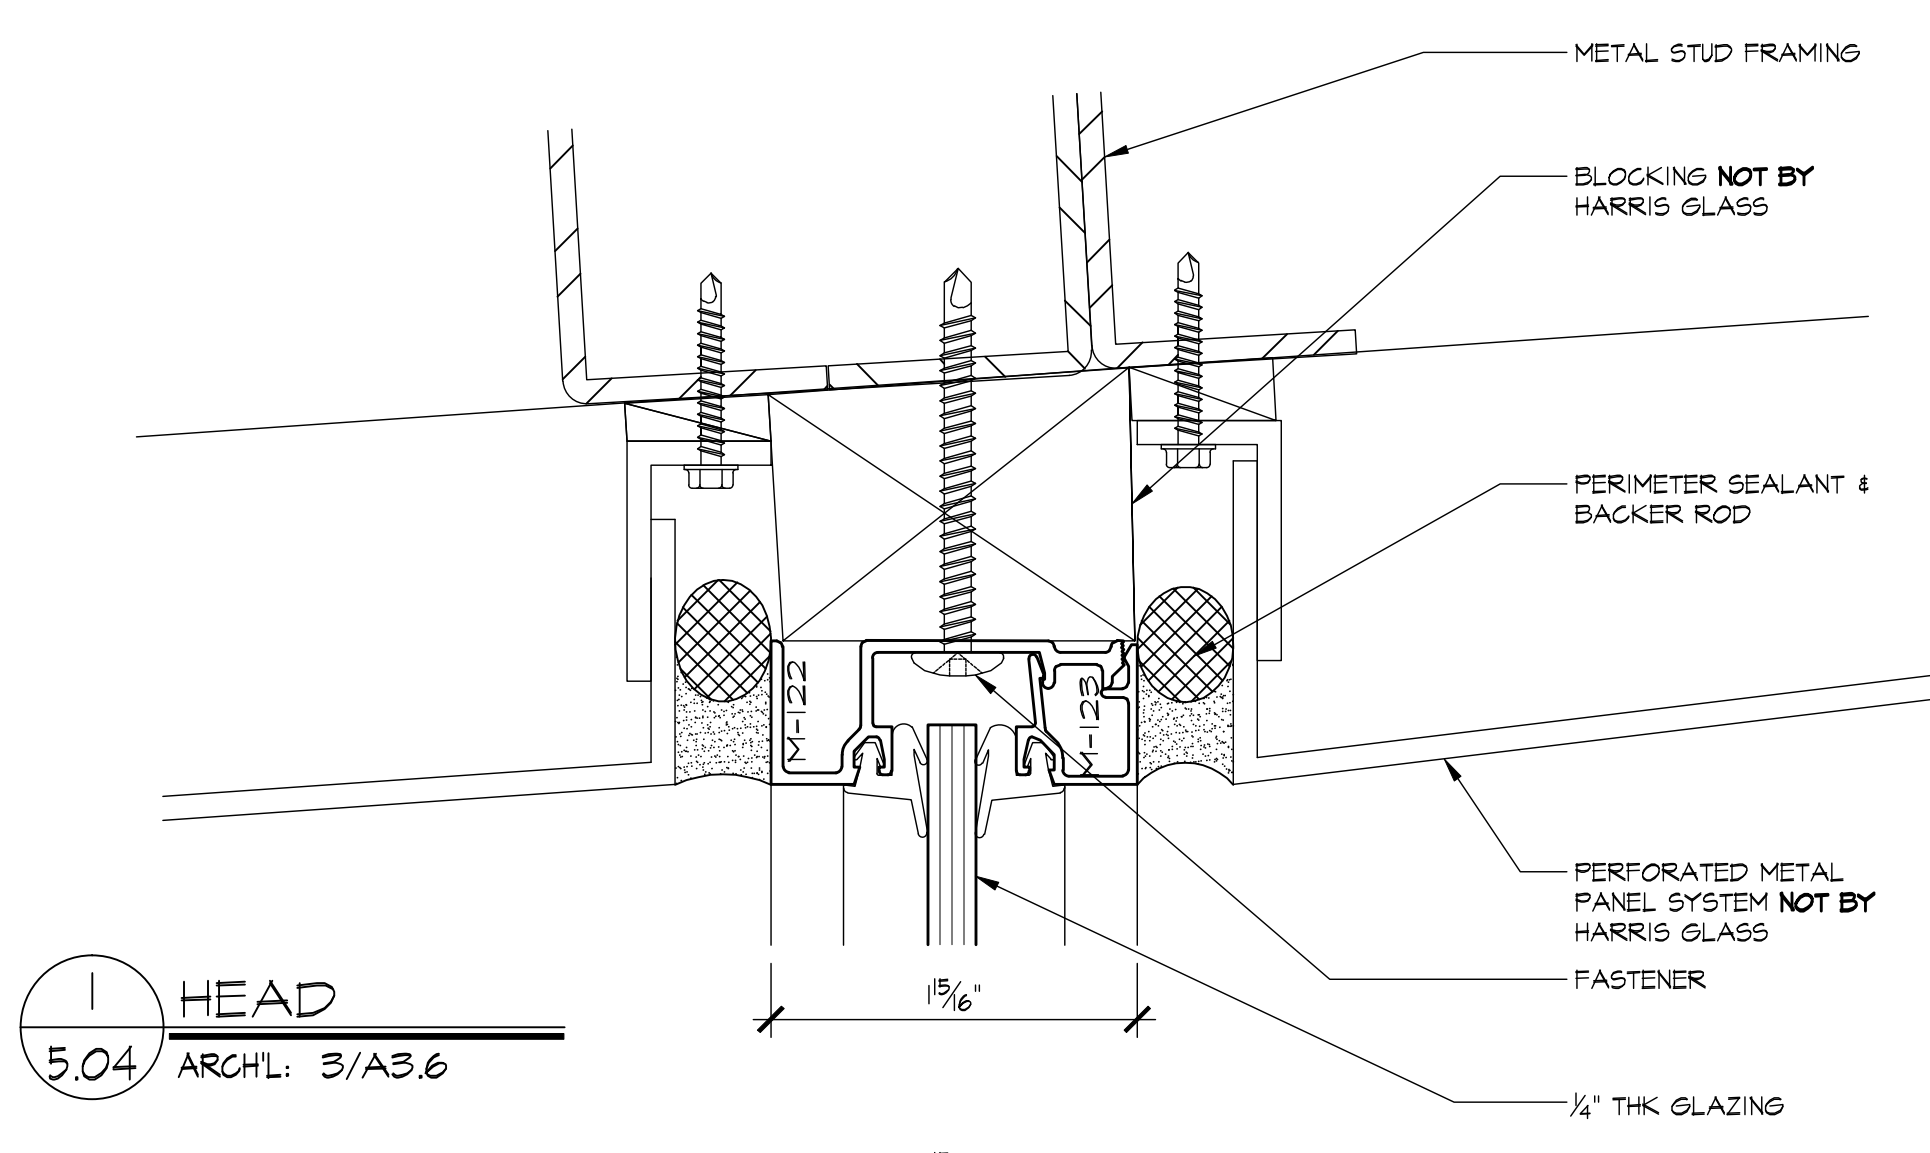


REVISIONS	BY
△	
△	
△	
△	
△	


BMR	
DRAFTING SERVICE SINCE 1988	
23846 SUNNYMEAD BLVD. SUITE B MORENO VALLEY, CA 92553	
B: (951) 243-7614 F: (951) 243-7673	

HARRIS GLASS CO.	
6918 SOUTH ATLANTIC AVENUE	
BELL, CA 90201	


JOB NAME:	SILVER LAKE BRANCH LIBRARY
ARCHITECT:	M2A
SHEET DESCRIPTION:	DETAILS
DATE:	9/10/07
SCALE:	FULL
DRAWN:	CTB
JOB NO:	066-07
SHEET NO:	5.04

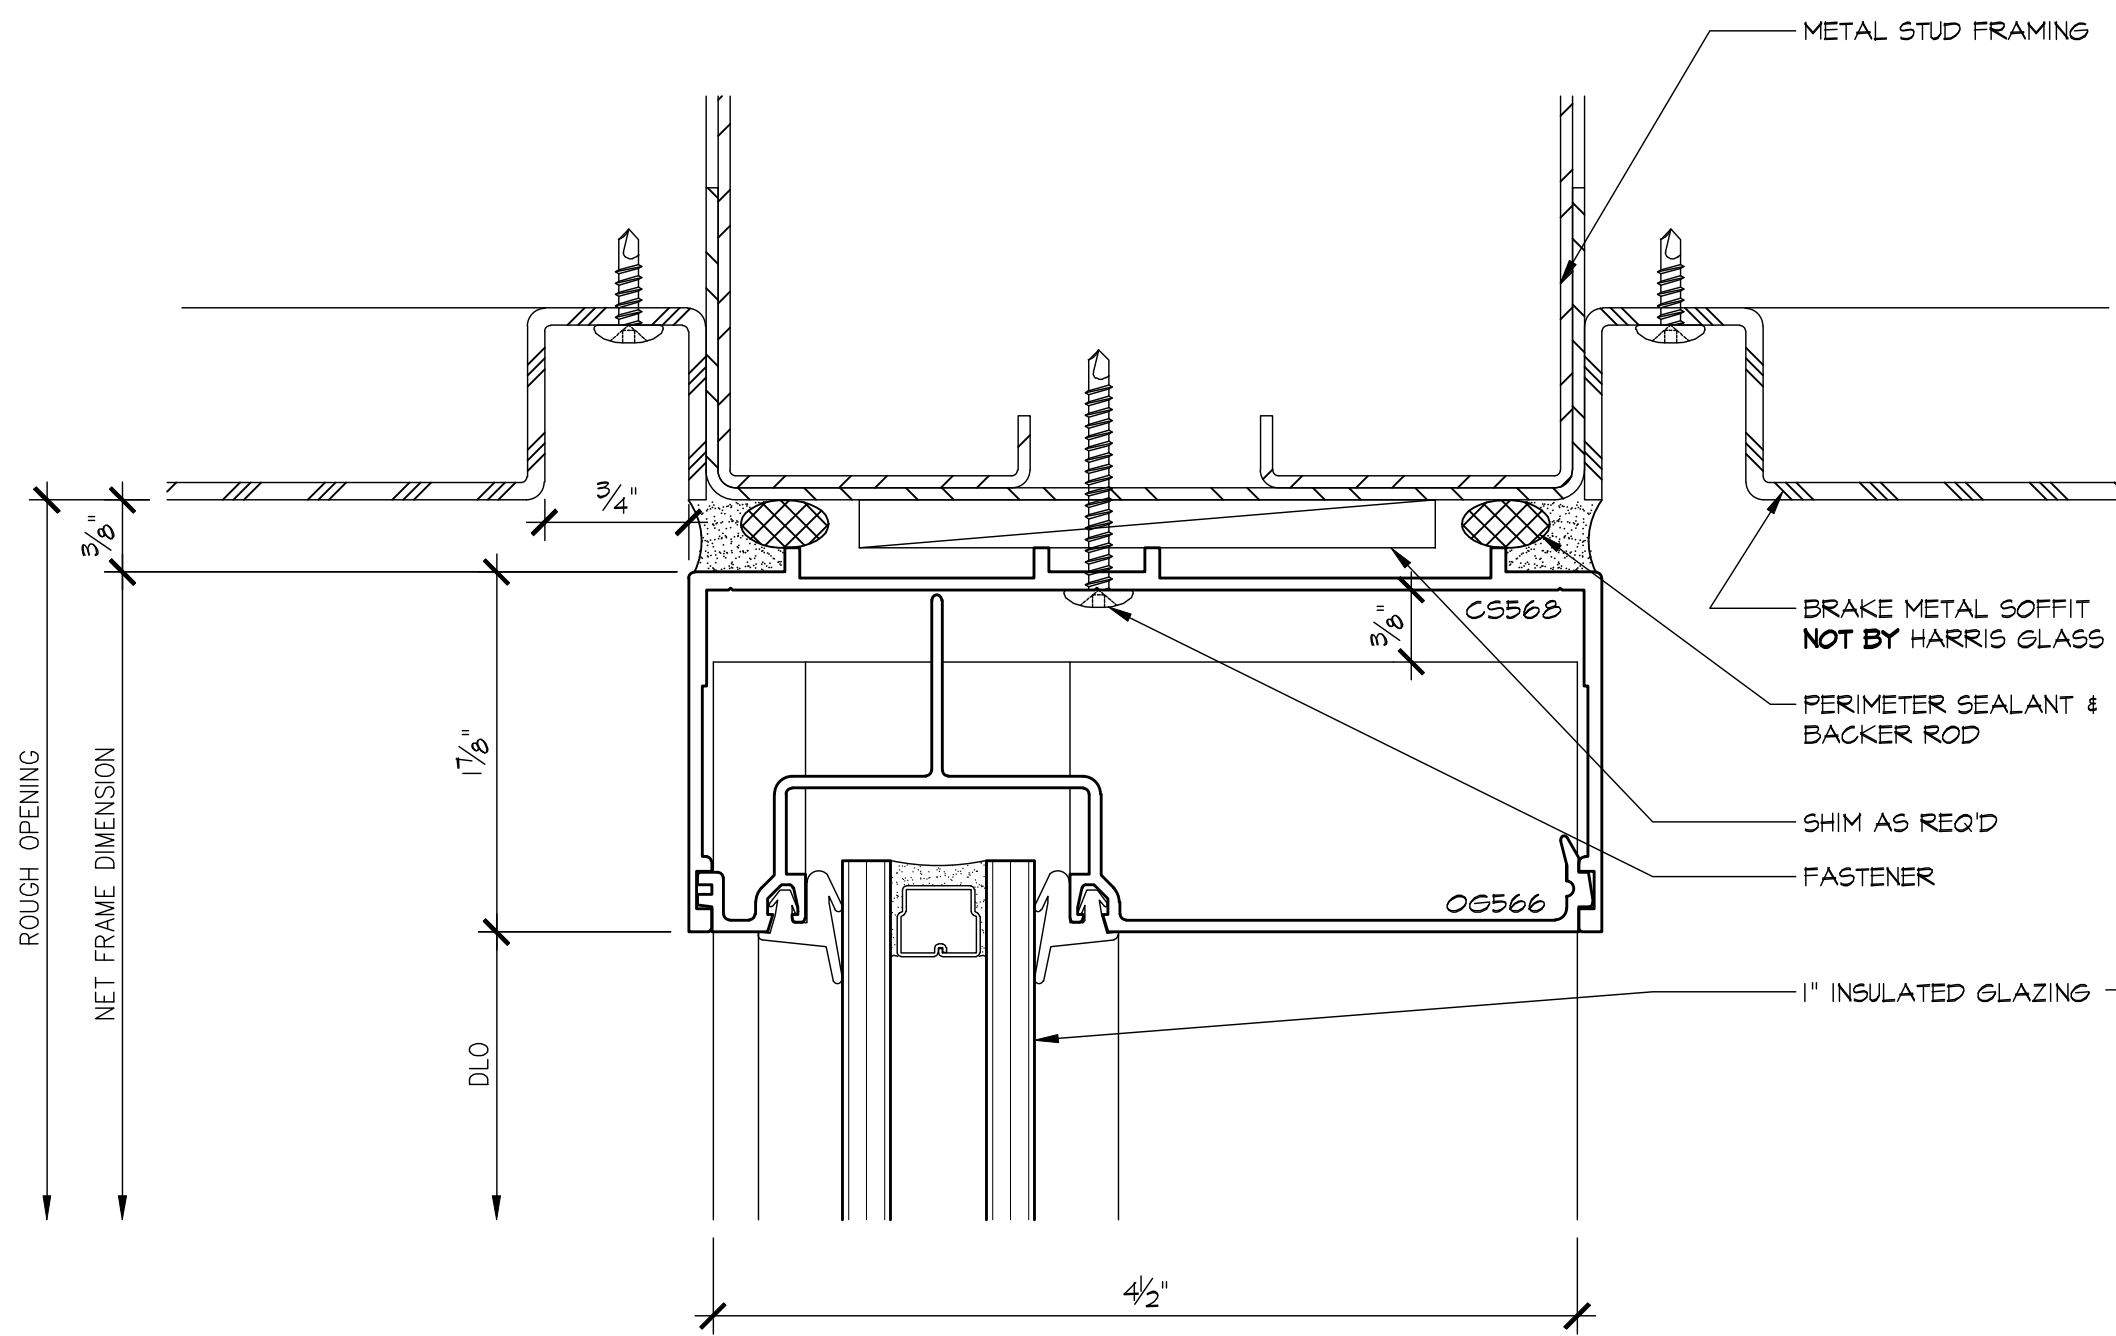


1 HEAD
5.05 ARCHL: 20/A7.4

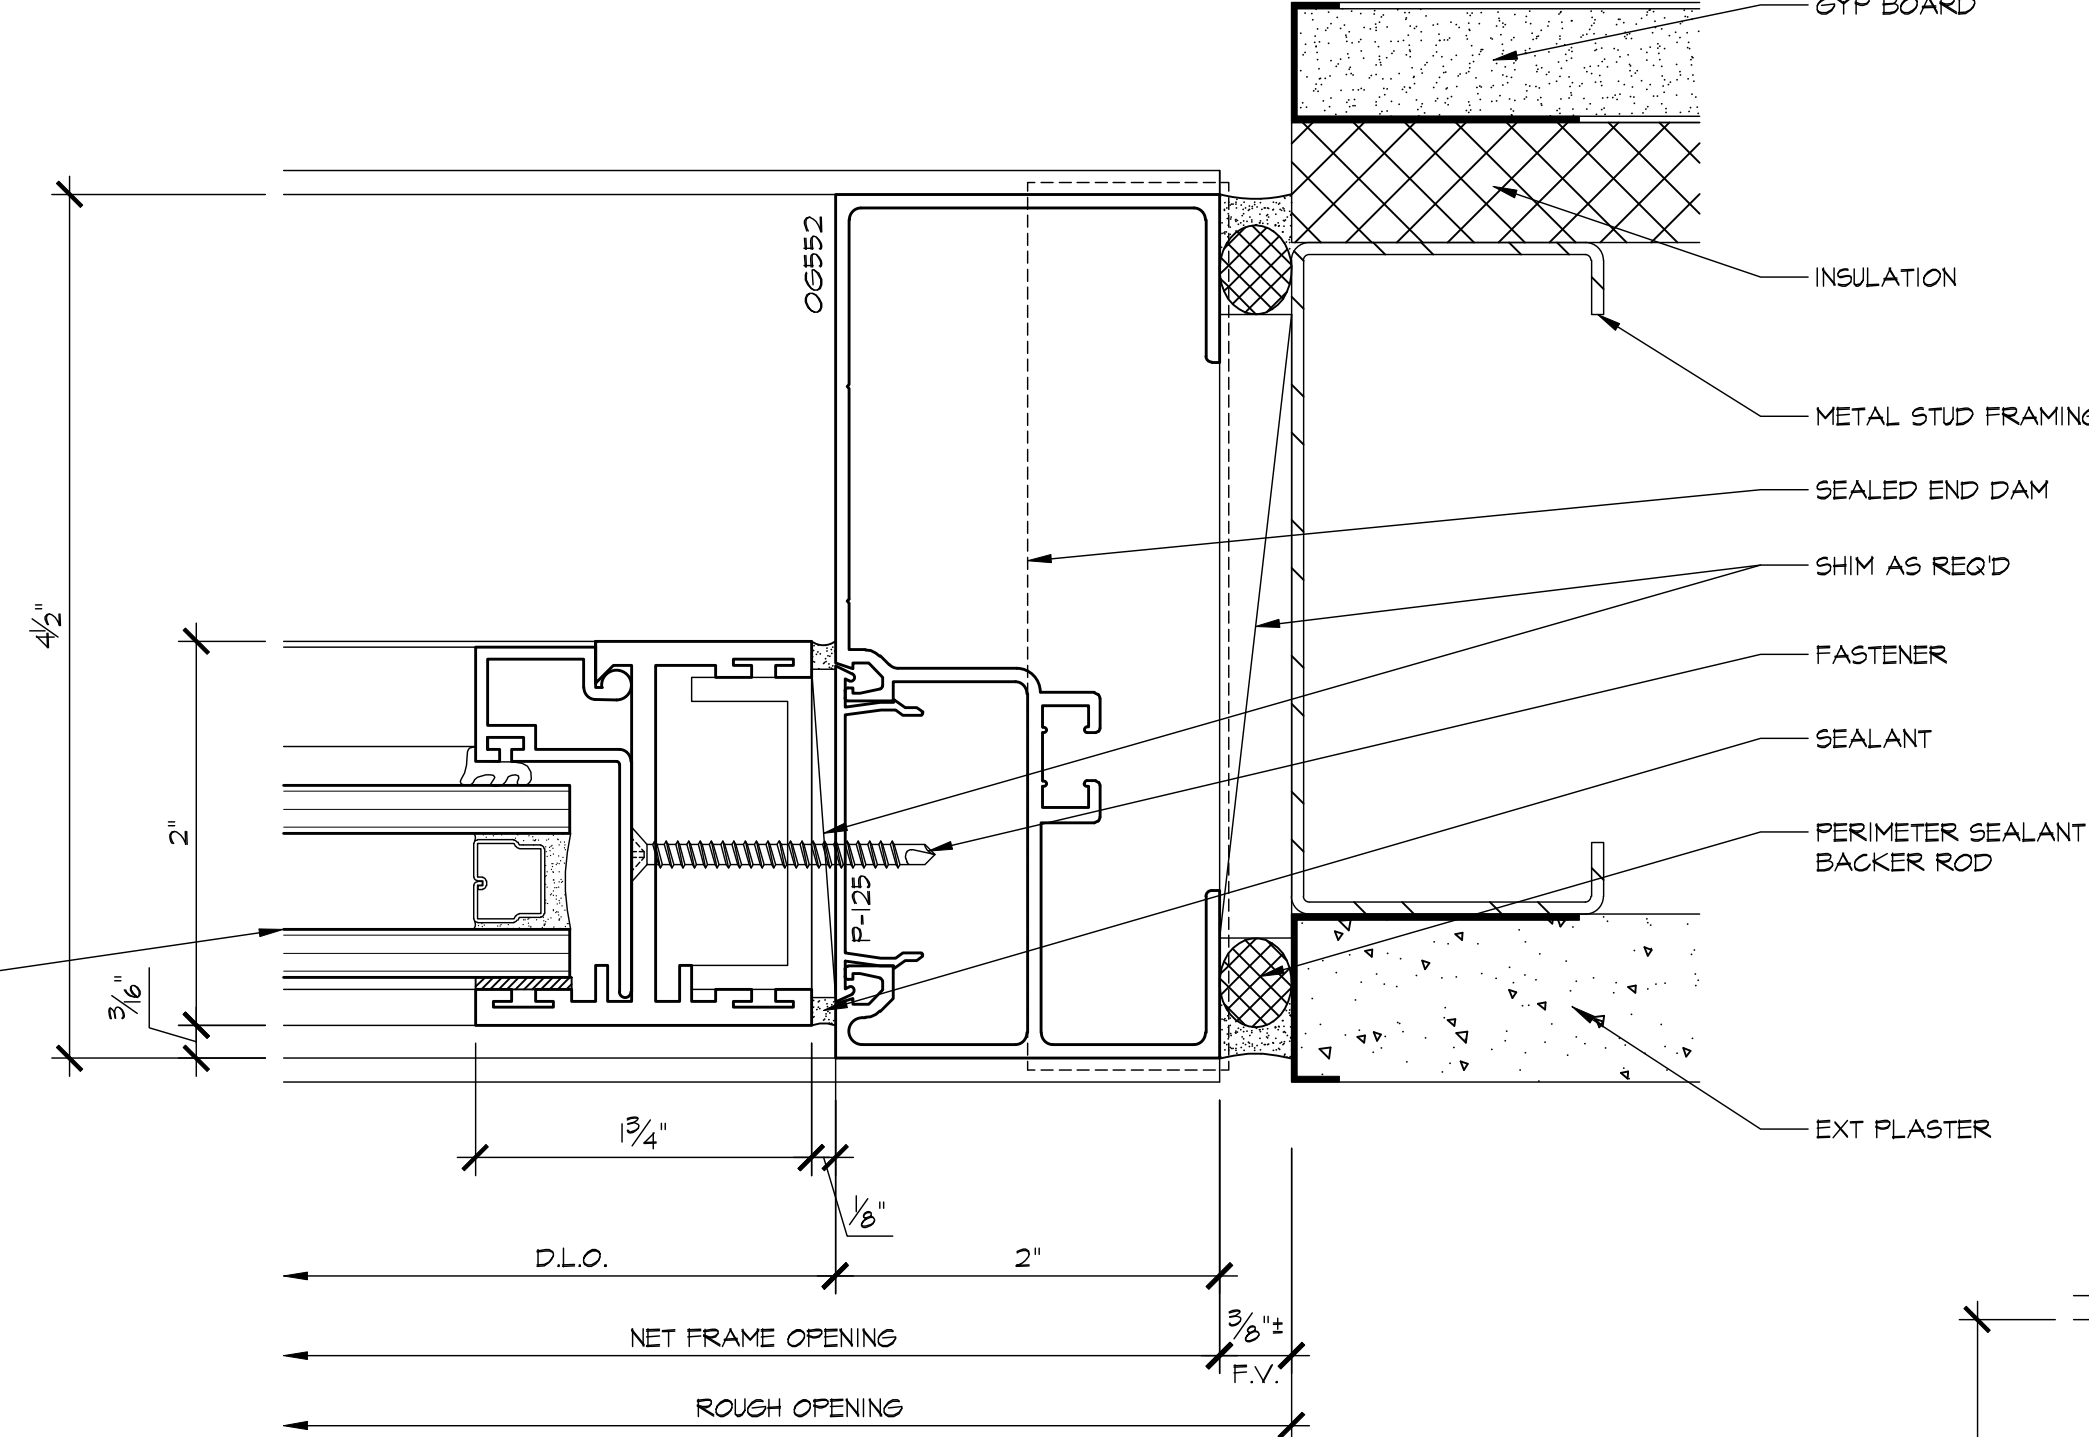


4 JAMB
5.05 ARCHL: 14/A7.4

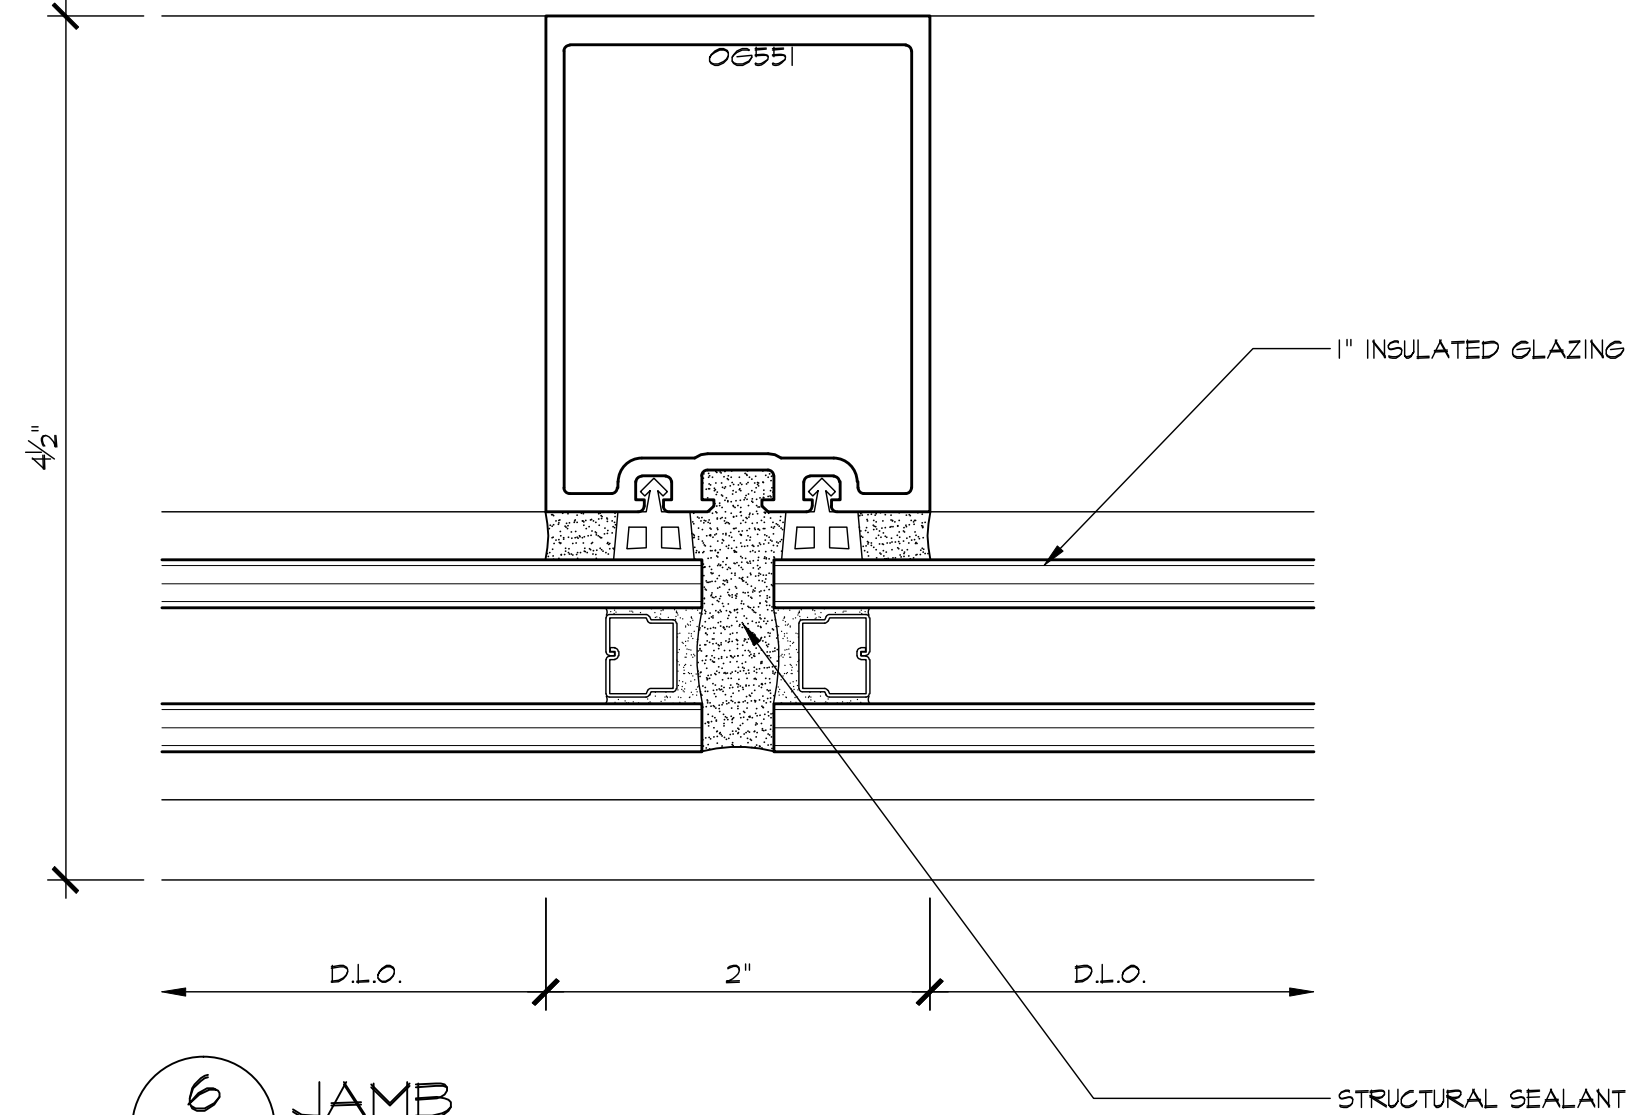


6 JAMB
5.05 ARCHL: 12/A7.4

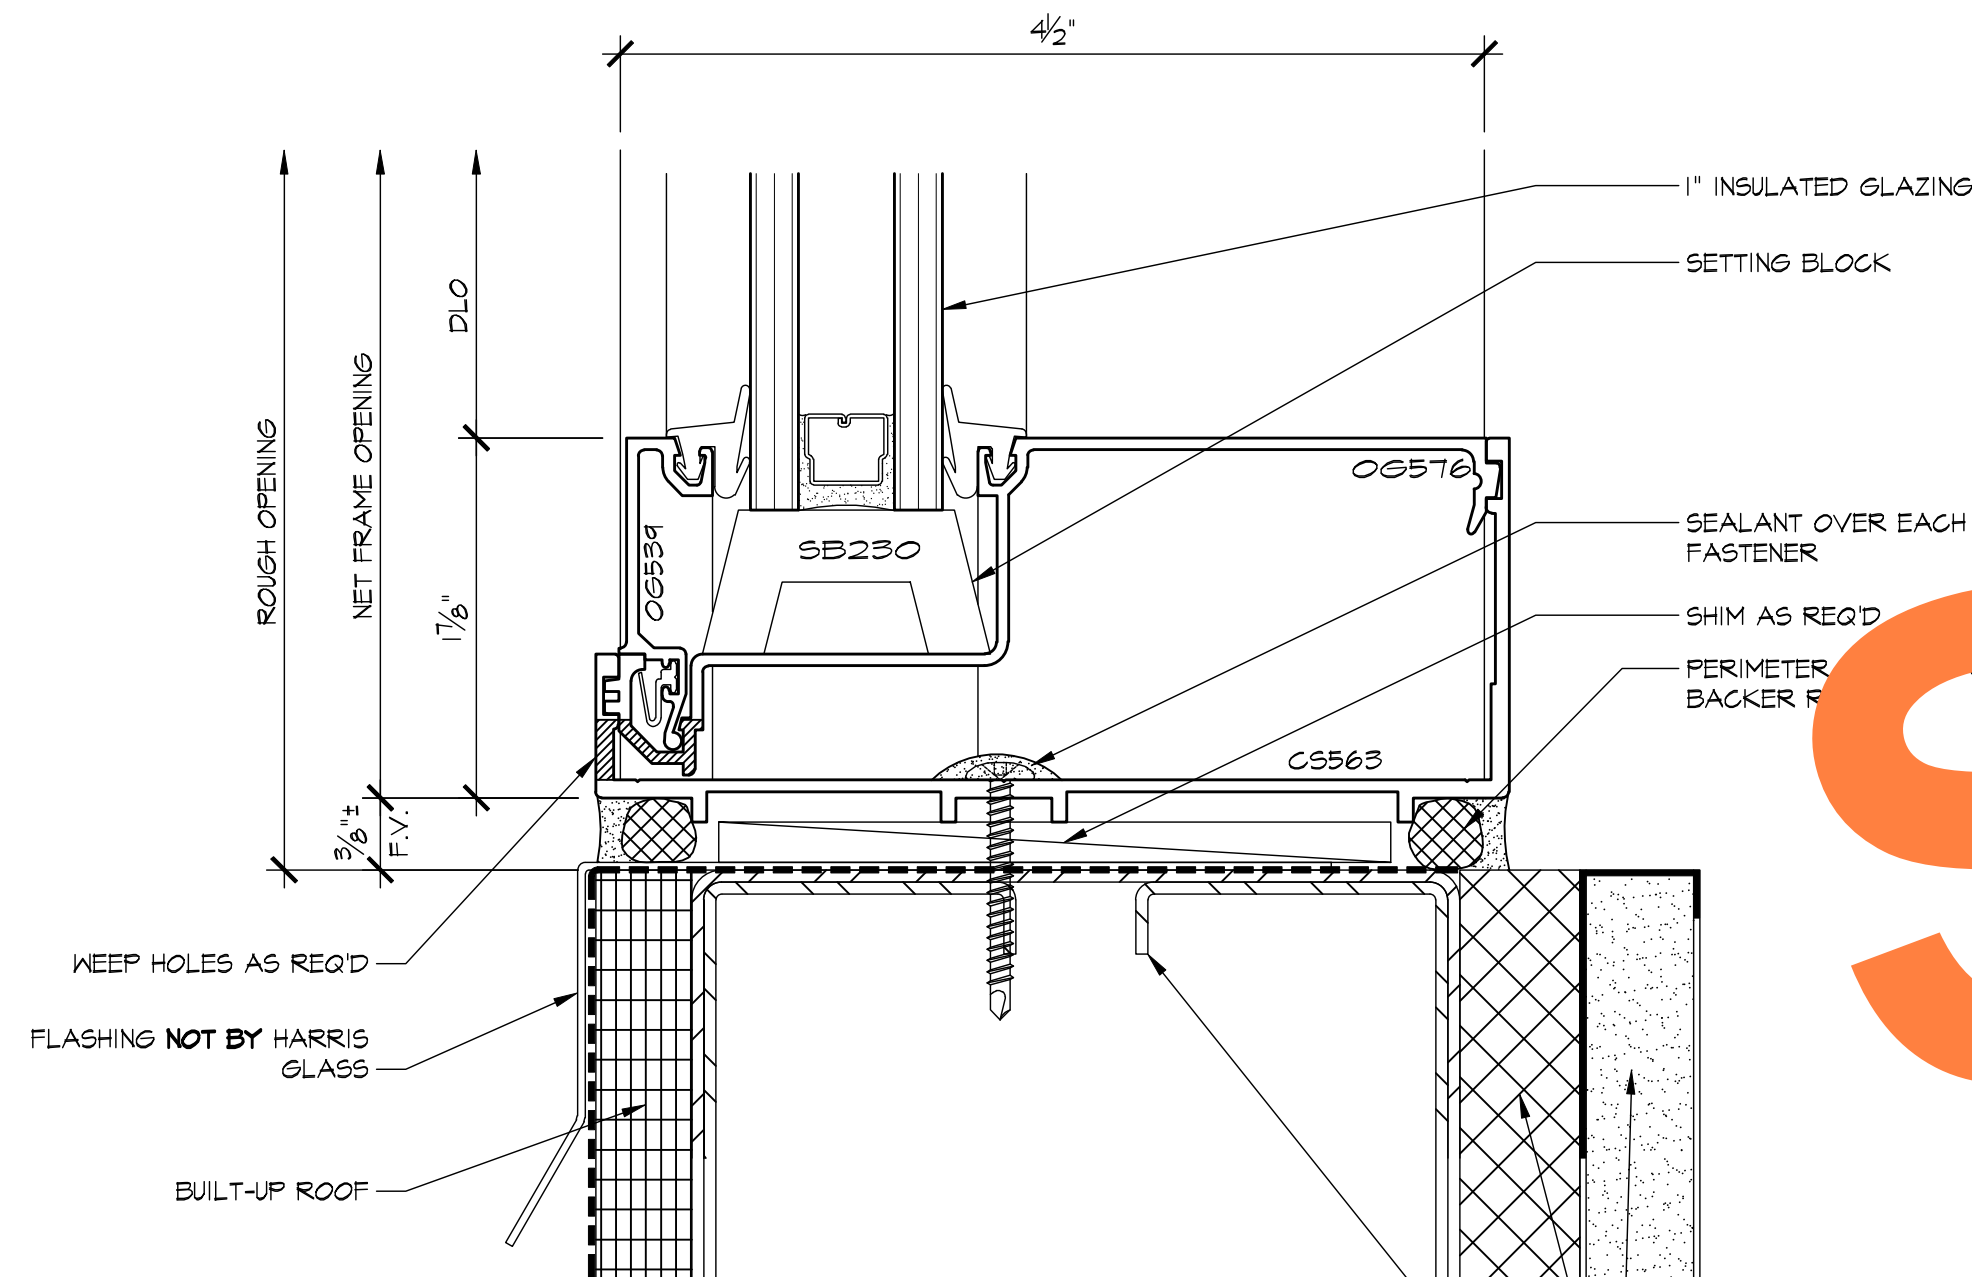


2 SILL
5.05 ARCHL: 15/A7.4

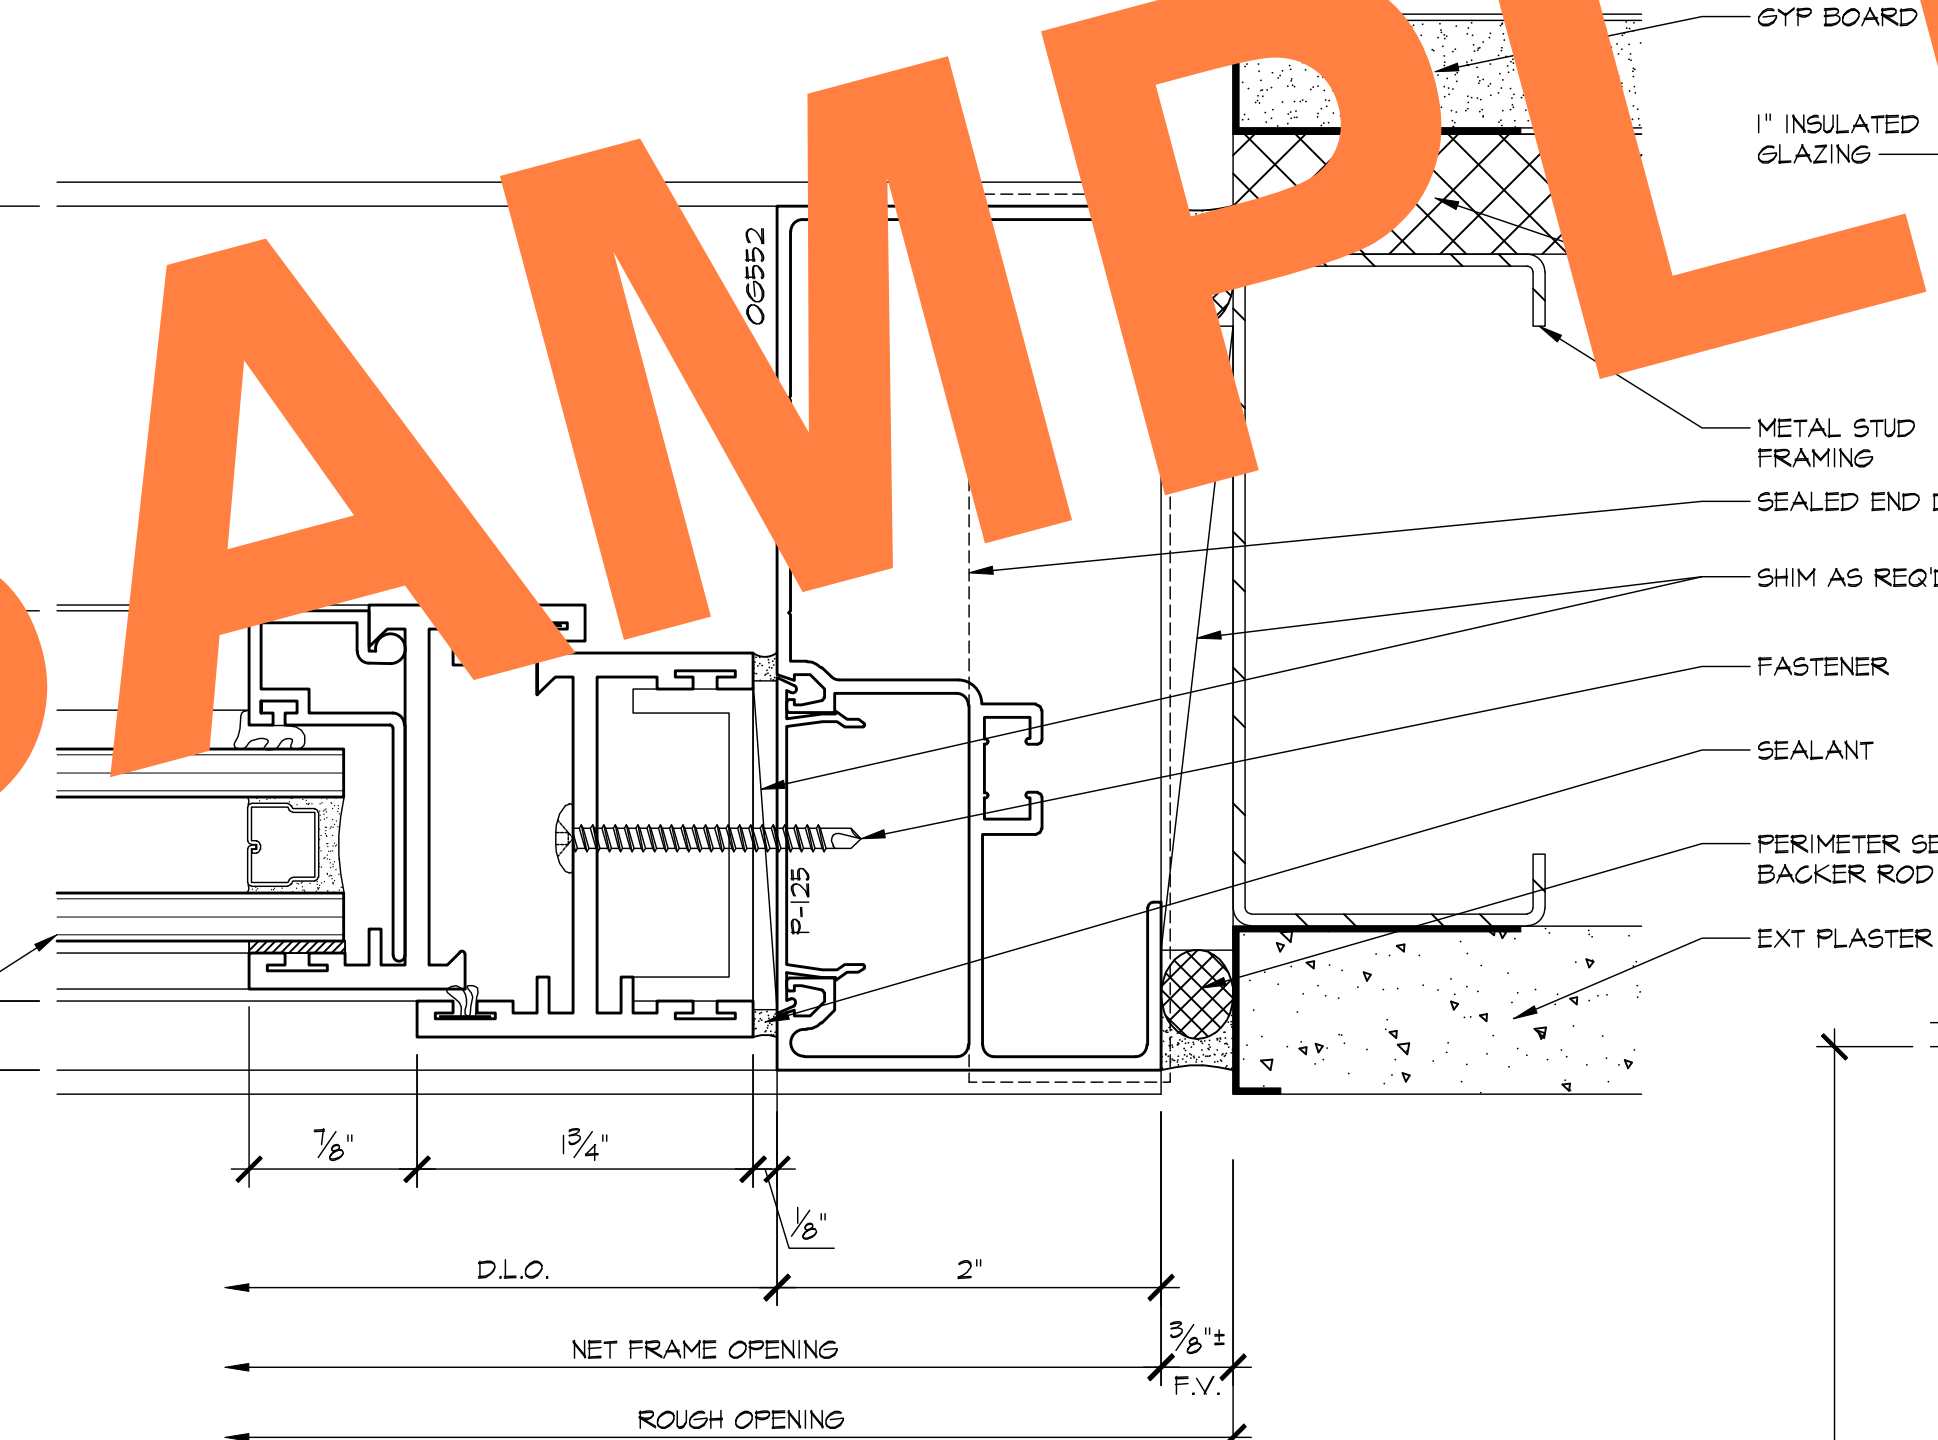


5 JAMB
5.05 ARCHL: 14/A7.4

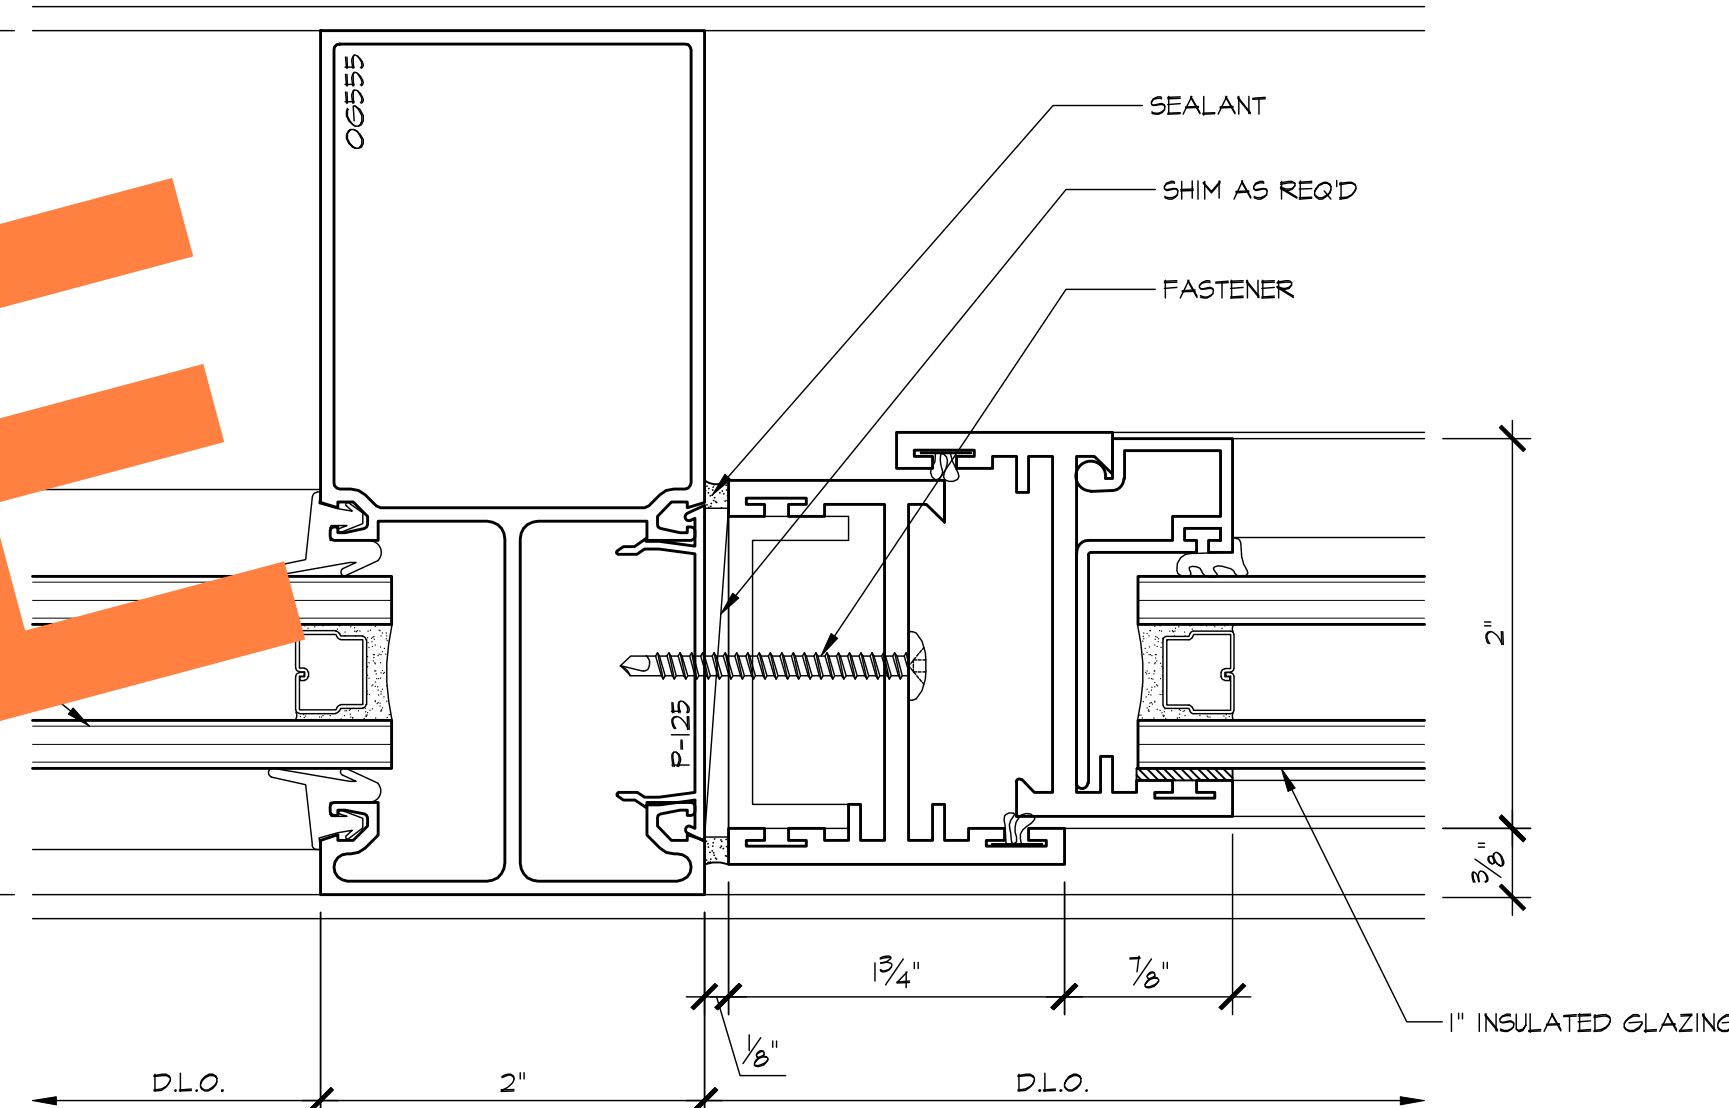

7 VERTICAL
5.05 ARCHL: 13/A7.4

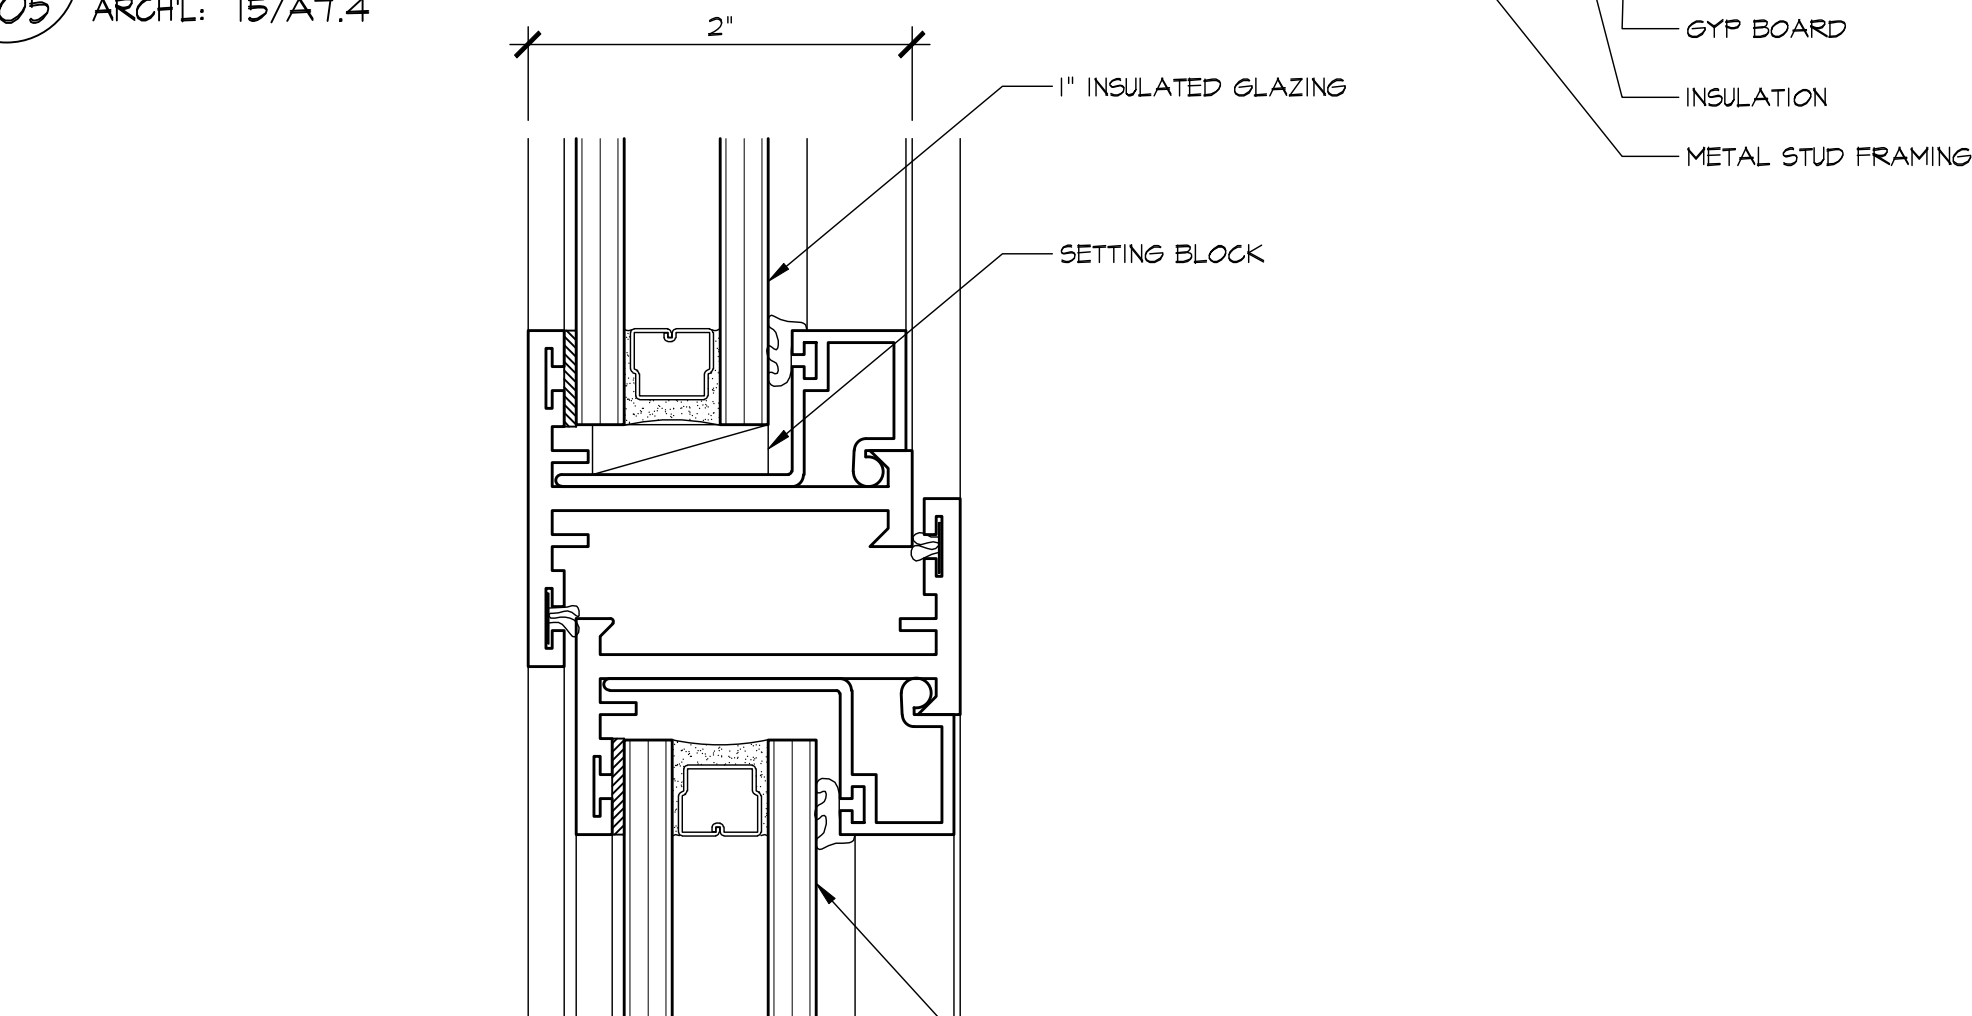

3 HORIZONTAL
5.05 ARCHL:

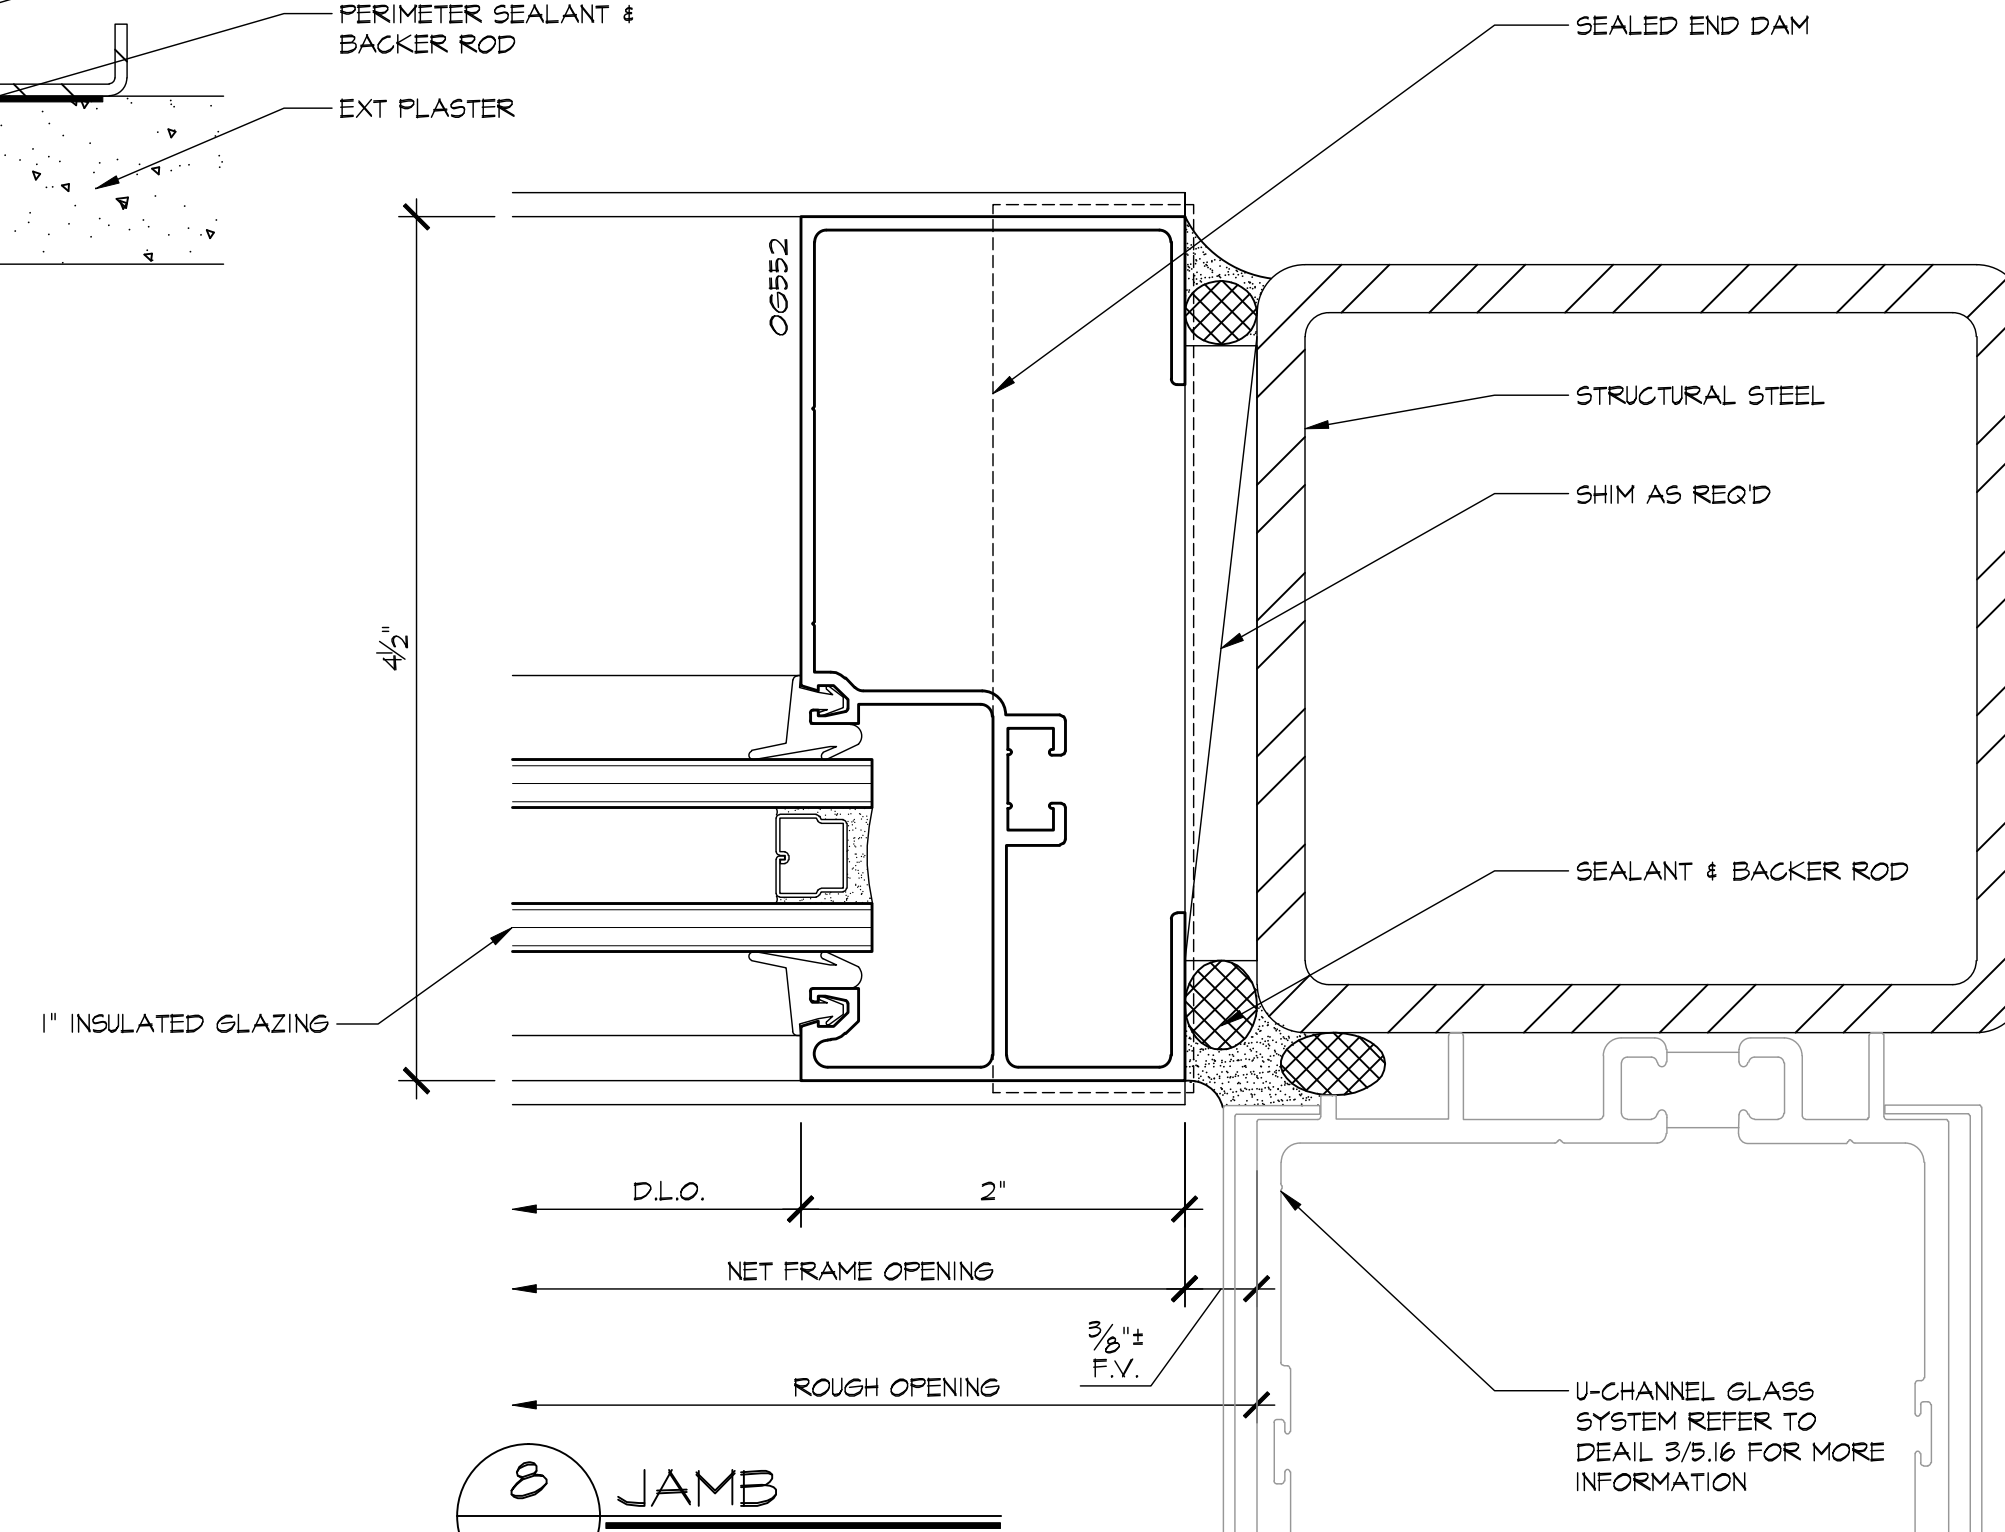



8 JAMB
5.05 ARCHL:

REVISIONS	BY
△	
△	
△	
△	
△	


BMR
DRAFTING SERVICE
SINCE 1988
23846 SUNNYMEAD BLVD.
SUITE 80
MORENO VALLEY, CA 92553
B: (951) 243-7614
F: (951) 243-7673

HARRIS GLASS CO.
6918 SOUTH ATLANTIC AVENUE
BELL, CA 90201


JOB NAME:	SILVER LAKE BRANCH LIBRARY
ARCHITECT:	M2A
SHEET DESCRIPTION:	DETAILS
DATE:	9/10/07
SCALE:	FULL
DRAWN:	CTB
JOB NO:	066-07
SHEET NO:	5.05

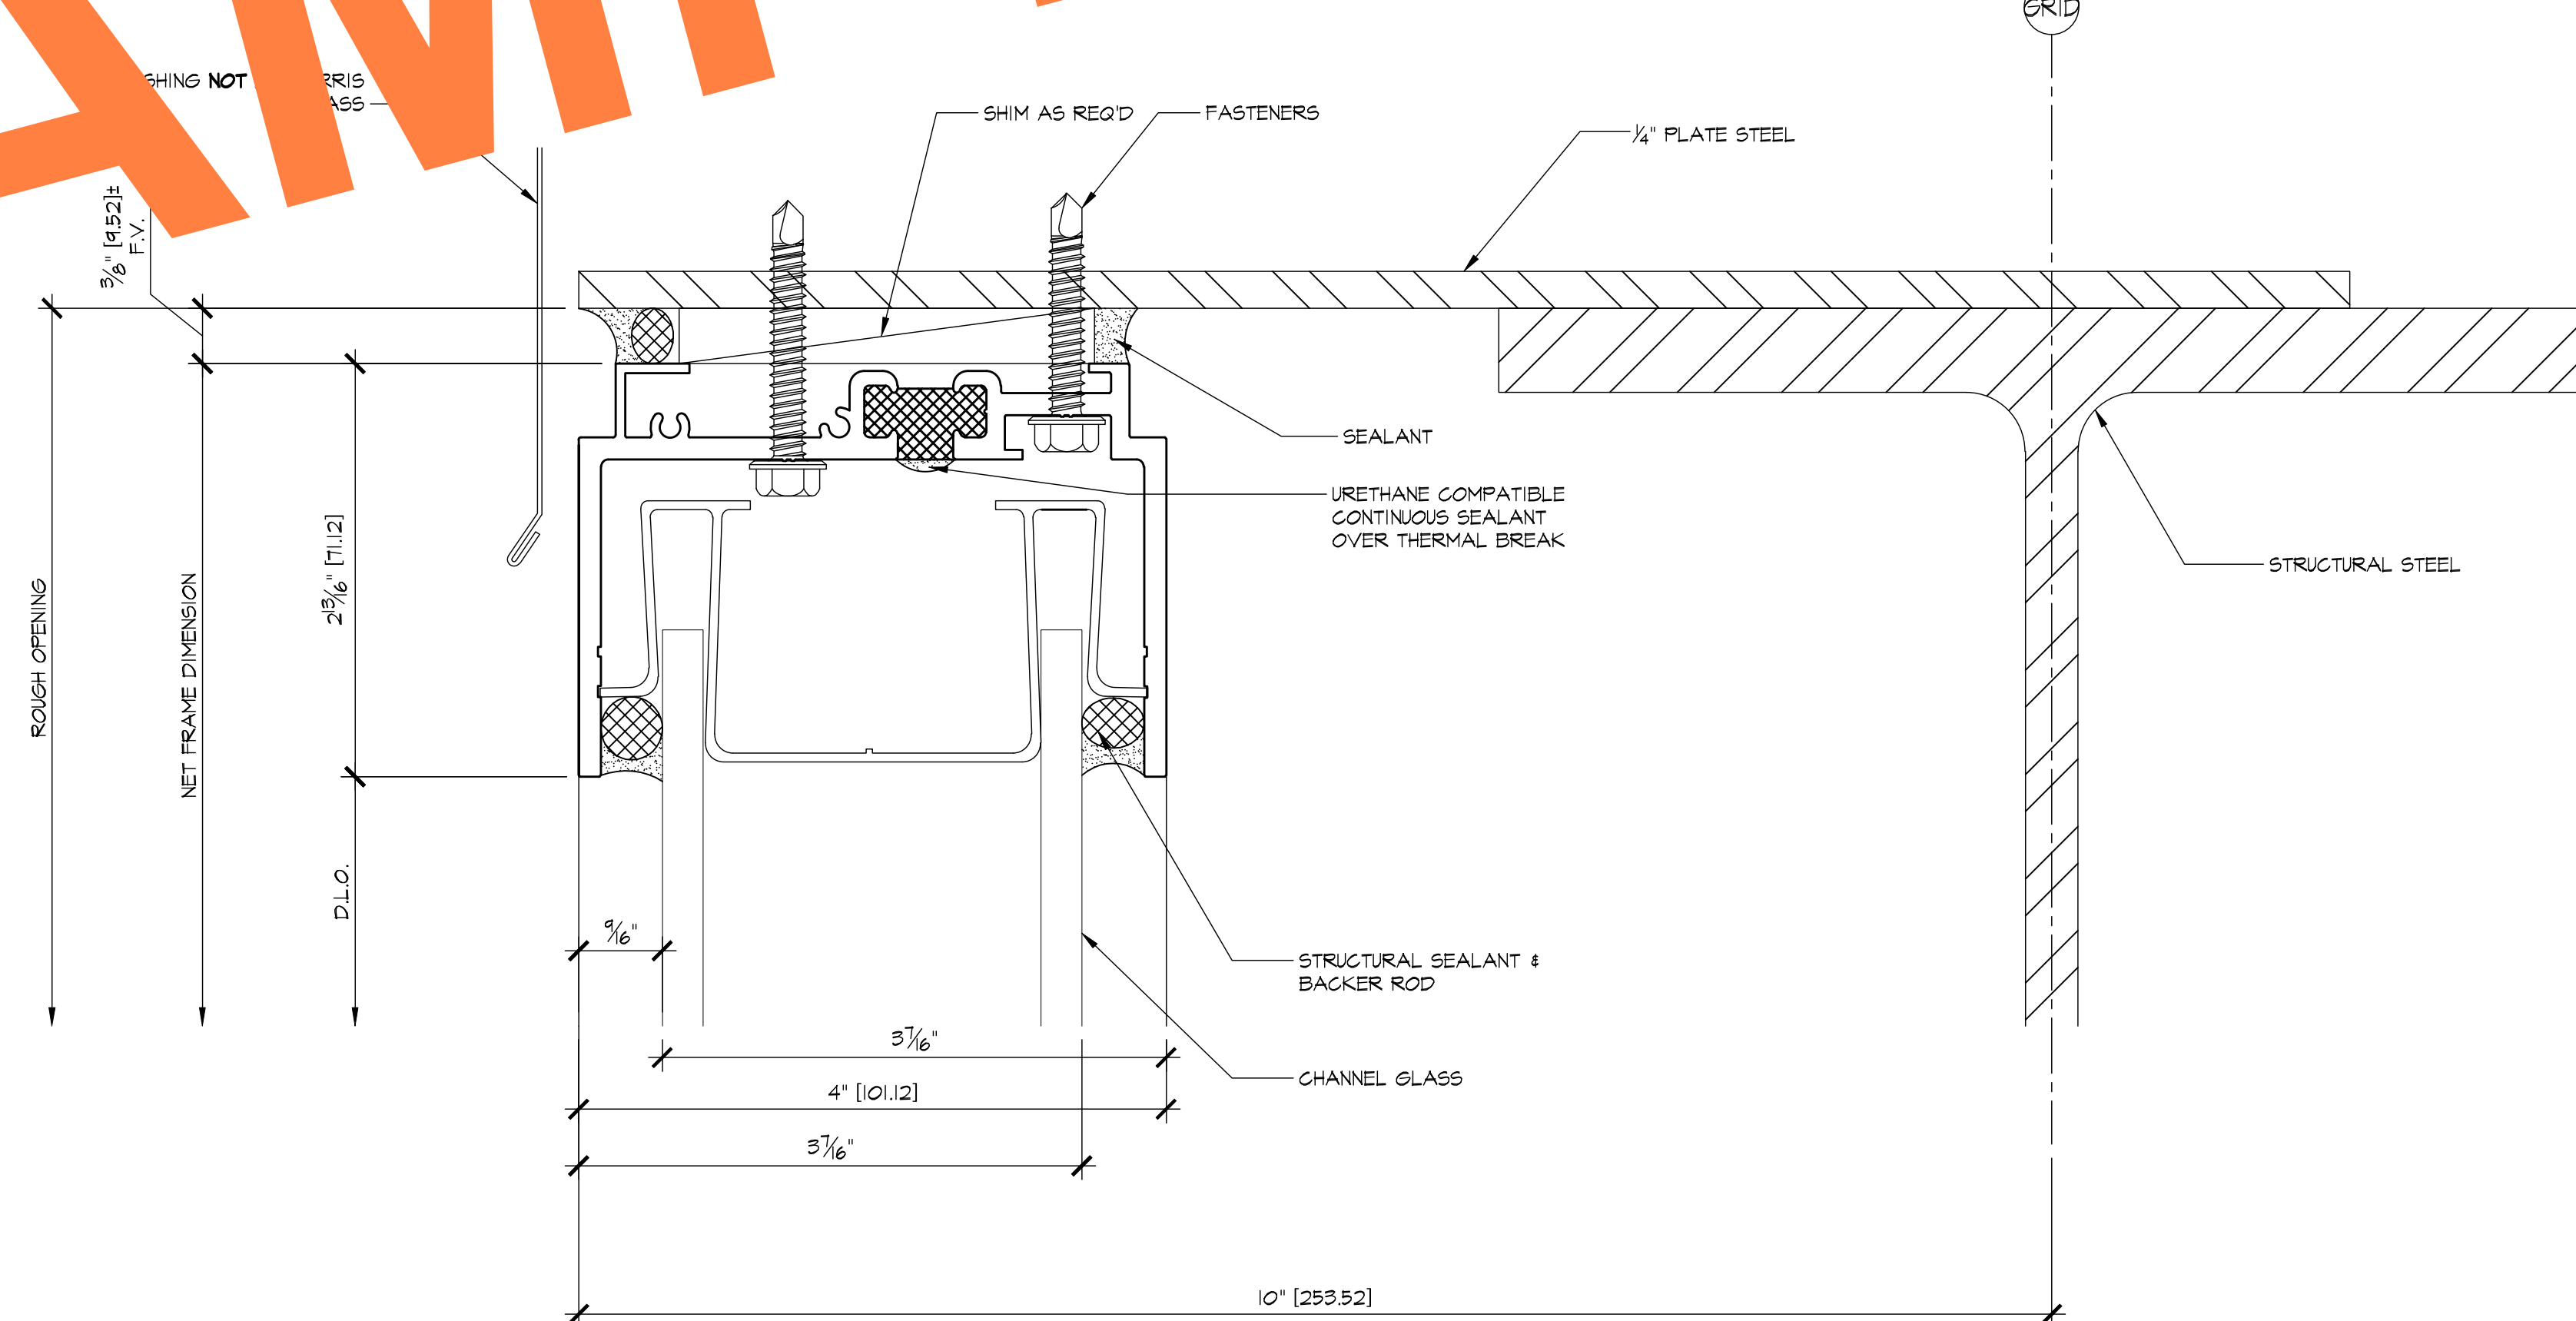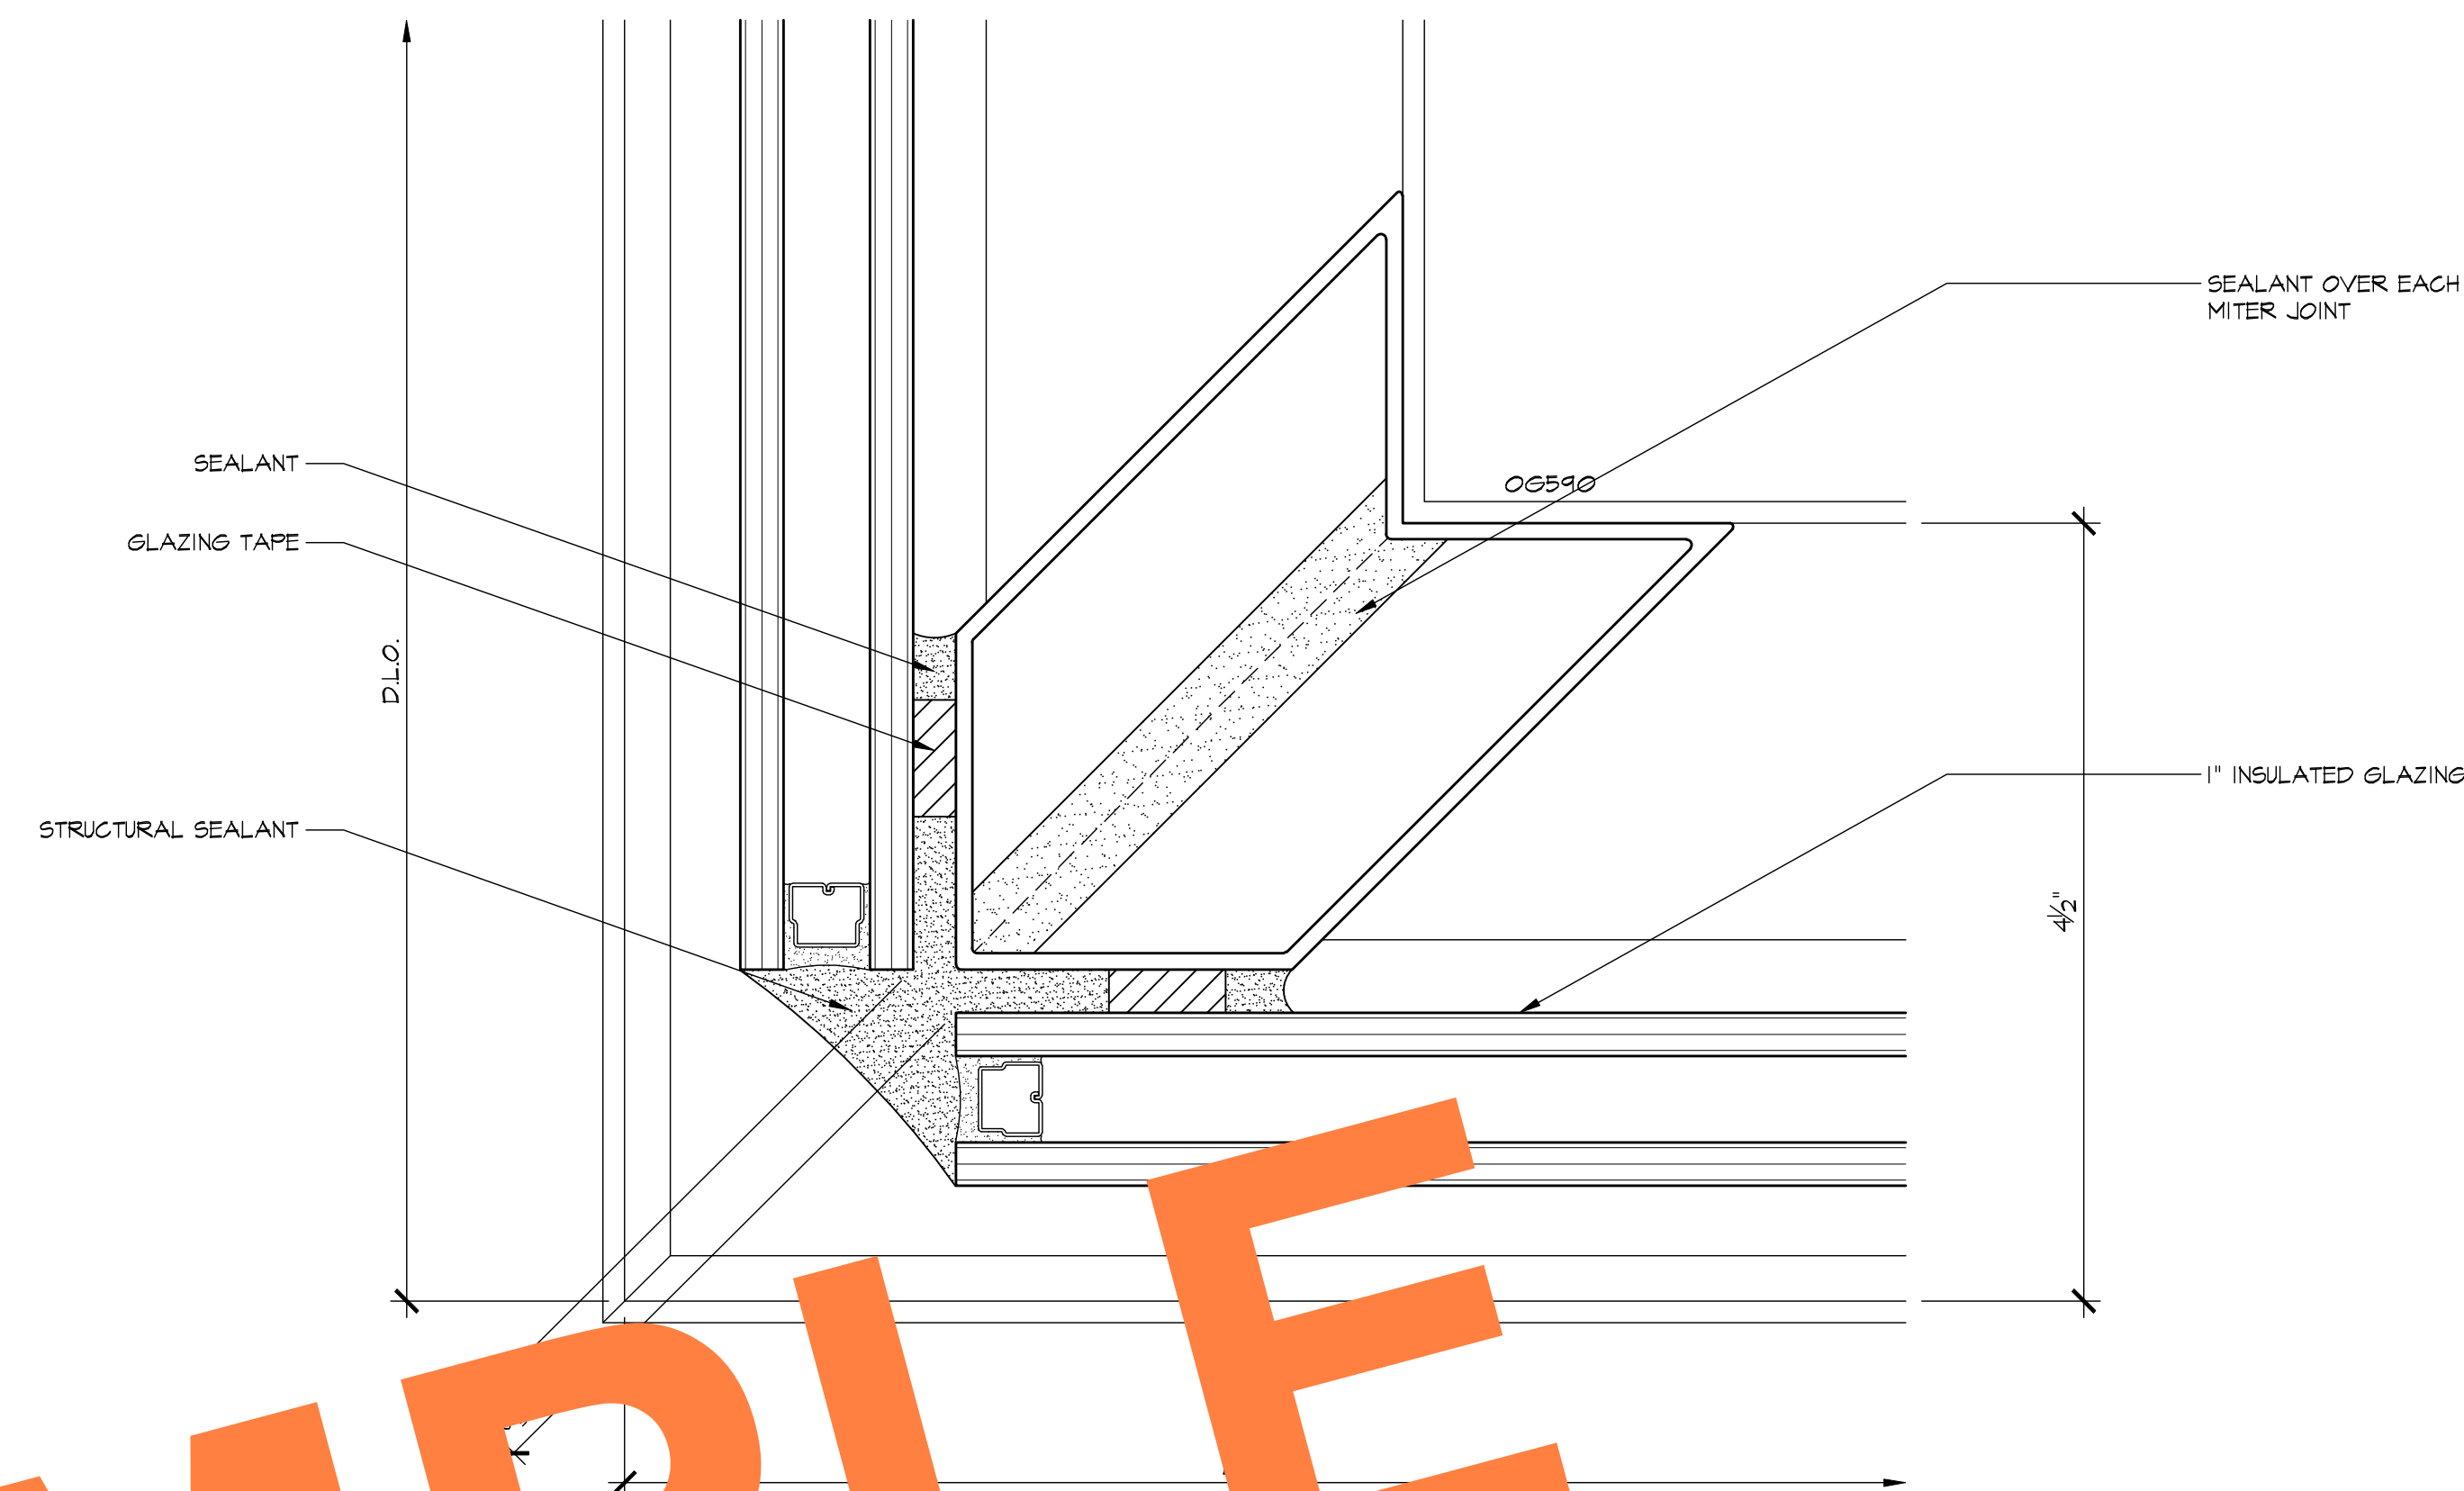


JOB NAME: SILVER LAKE BRANCH LIBRARY ARCHITECT: M2A SHEET DESCRIPTION: DETAILS		HARRIS GLASS CO. 6918 SOUTH ATLANTIC AVENUE BELL, CA 90201		REVISIONS △ △ △ △ △	BY
DATE: 9/10/07 SCALE: FULL DRAWN: CTB JOB NO: 066-07 SHEET NO: 5.06		 BMR DRAFTING SERVICE SINCE 1988 23846 SUNNYMEAD BLVD. SUITE #6 MORENO VALLEY, CA 92553 P: (951) 243-7614 F: (951) 243-7673			

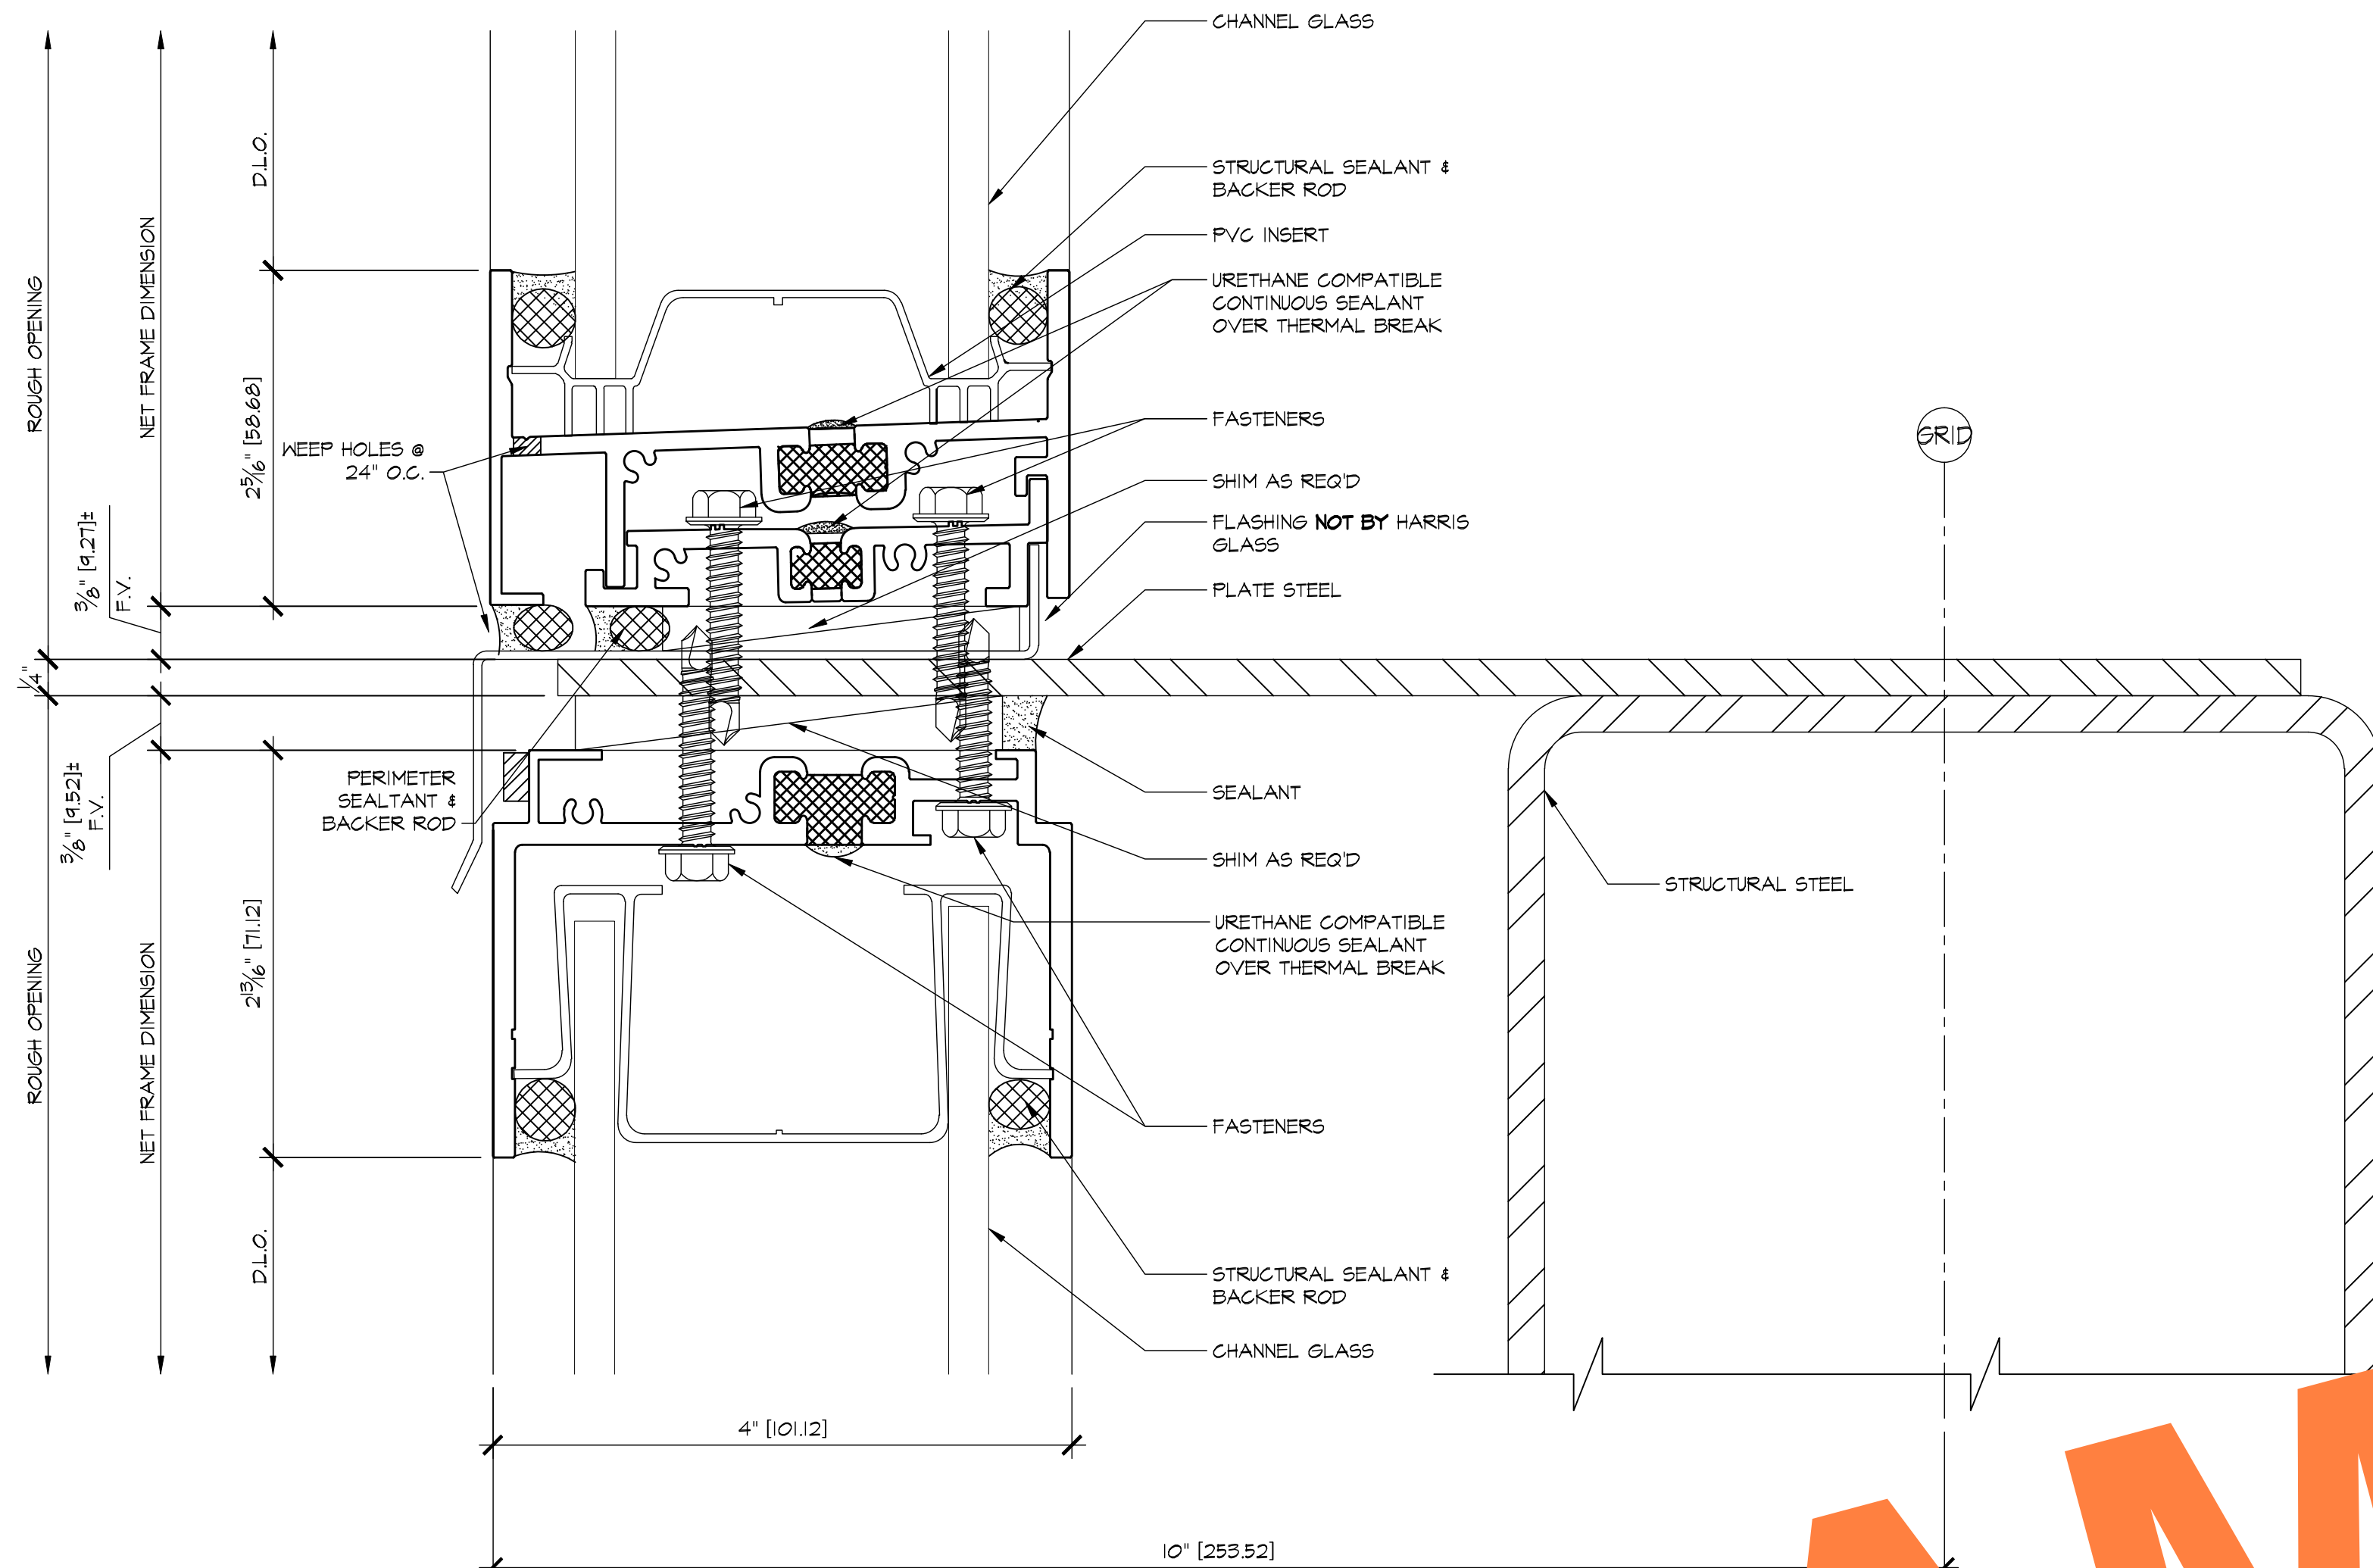


1 SILL/HEAD
5.07 ARCHL: 12/A7.3

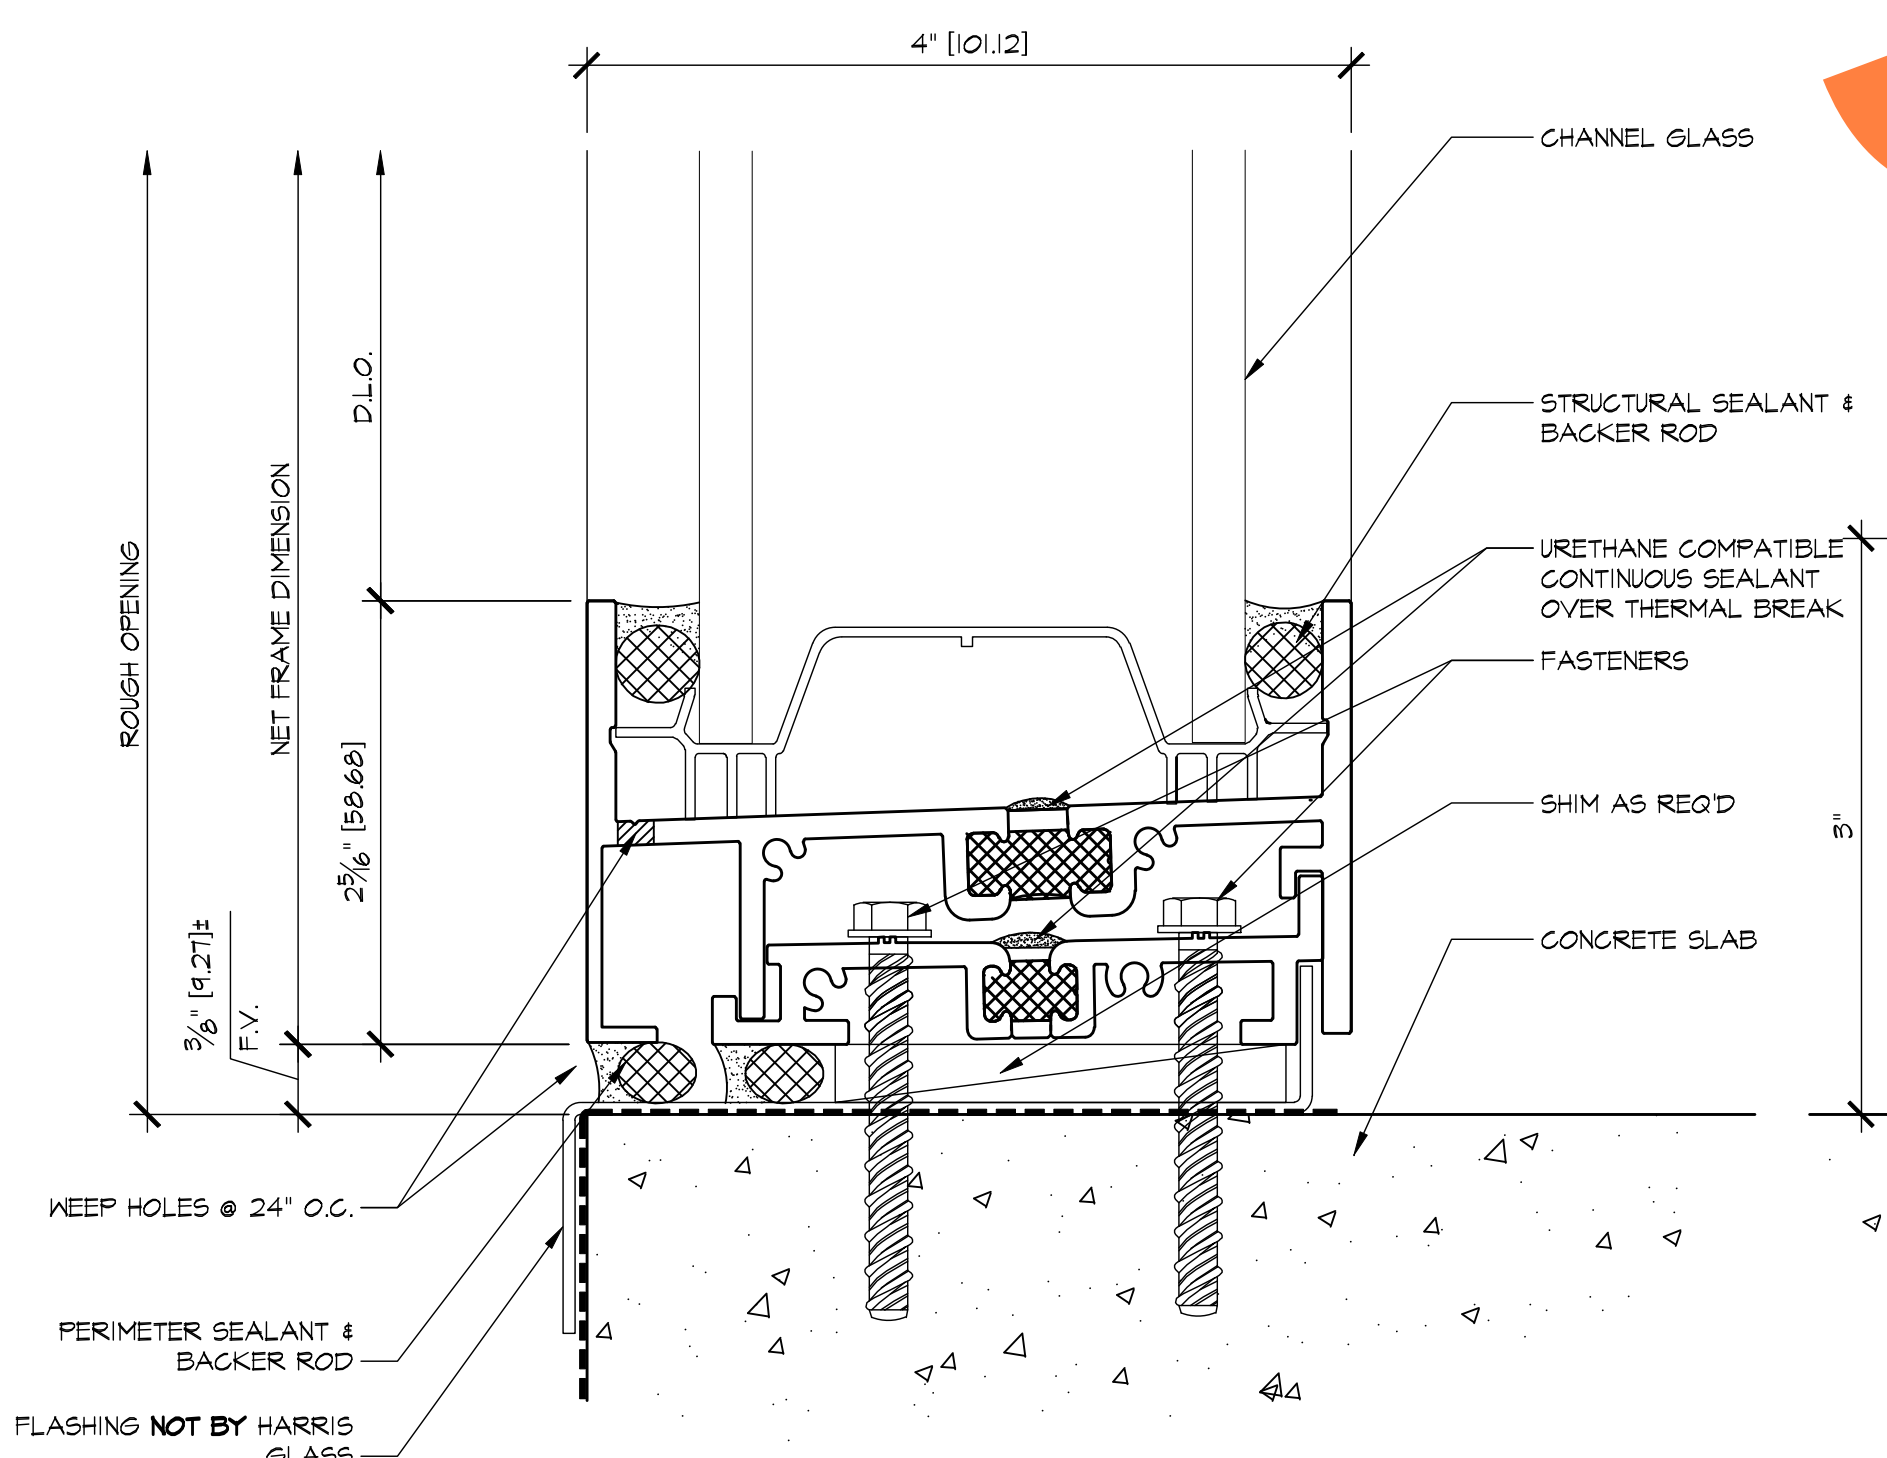

2 SILL
5.07 ARCHL: 7/A7.3

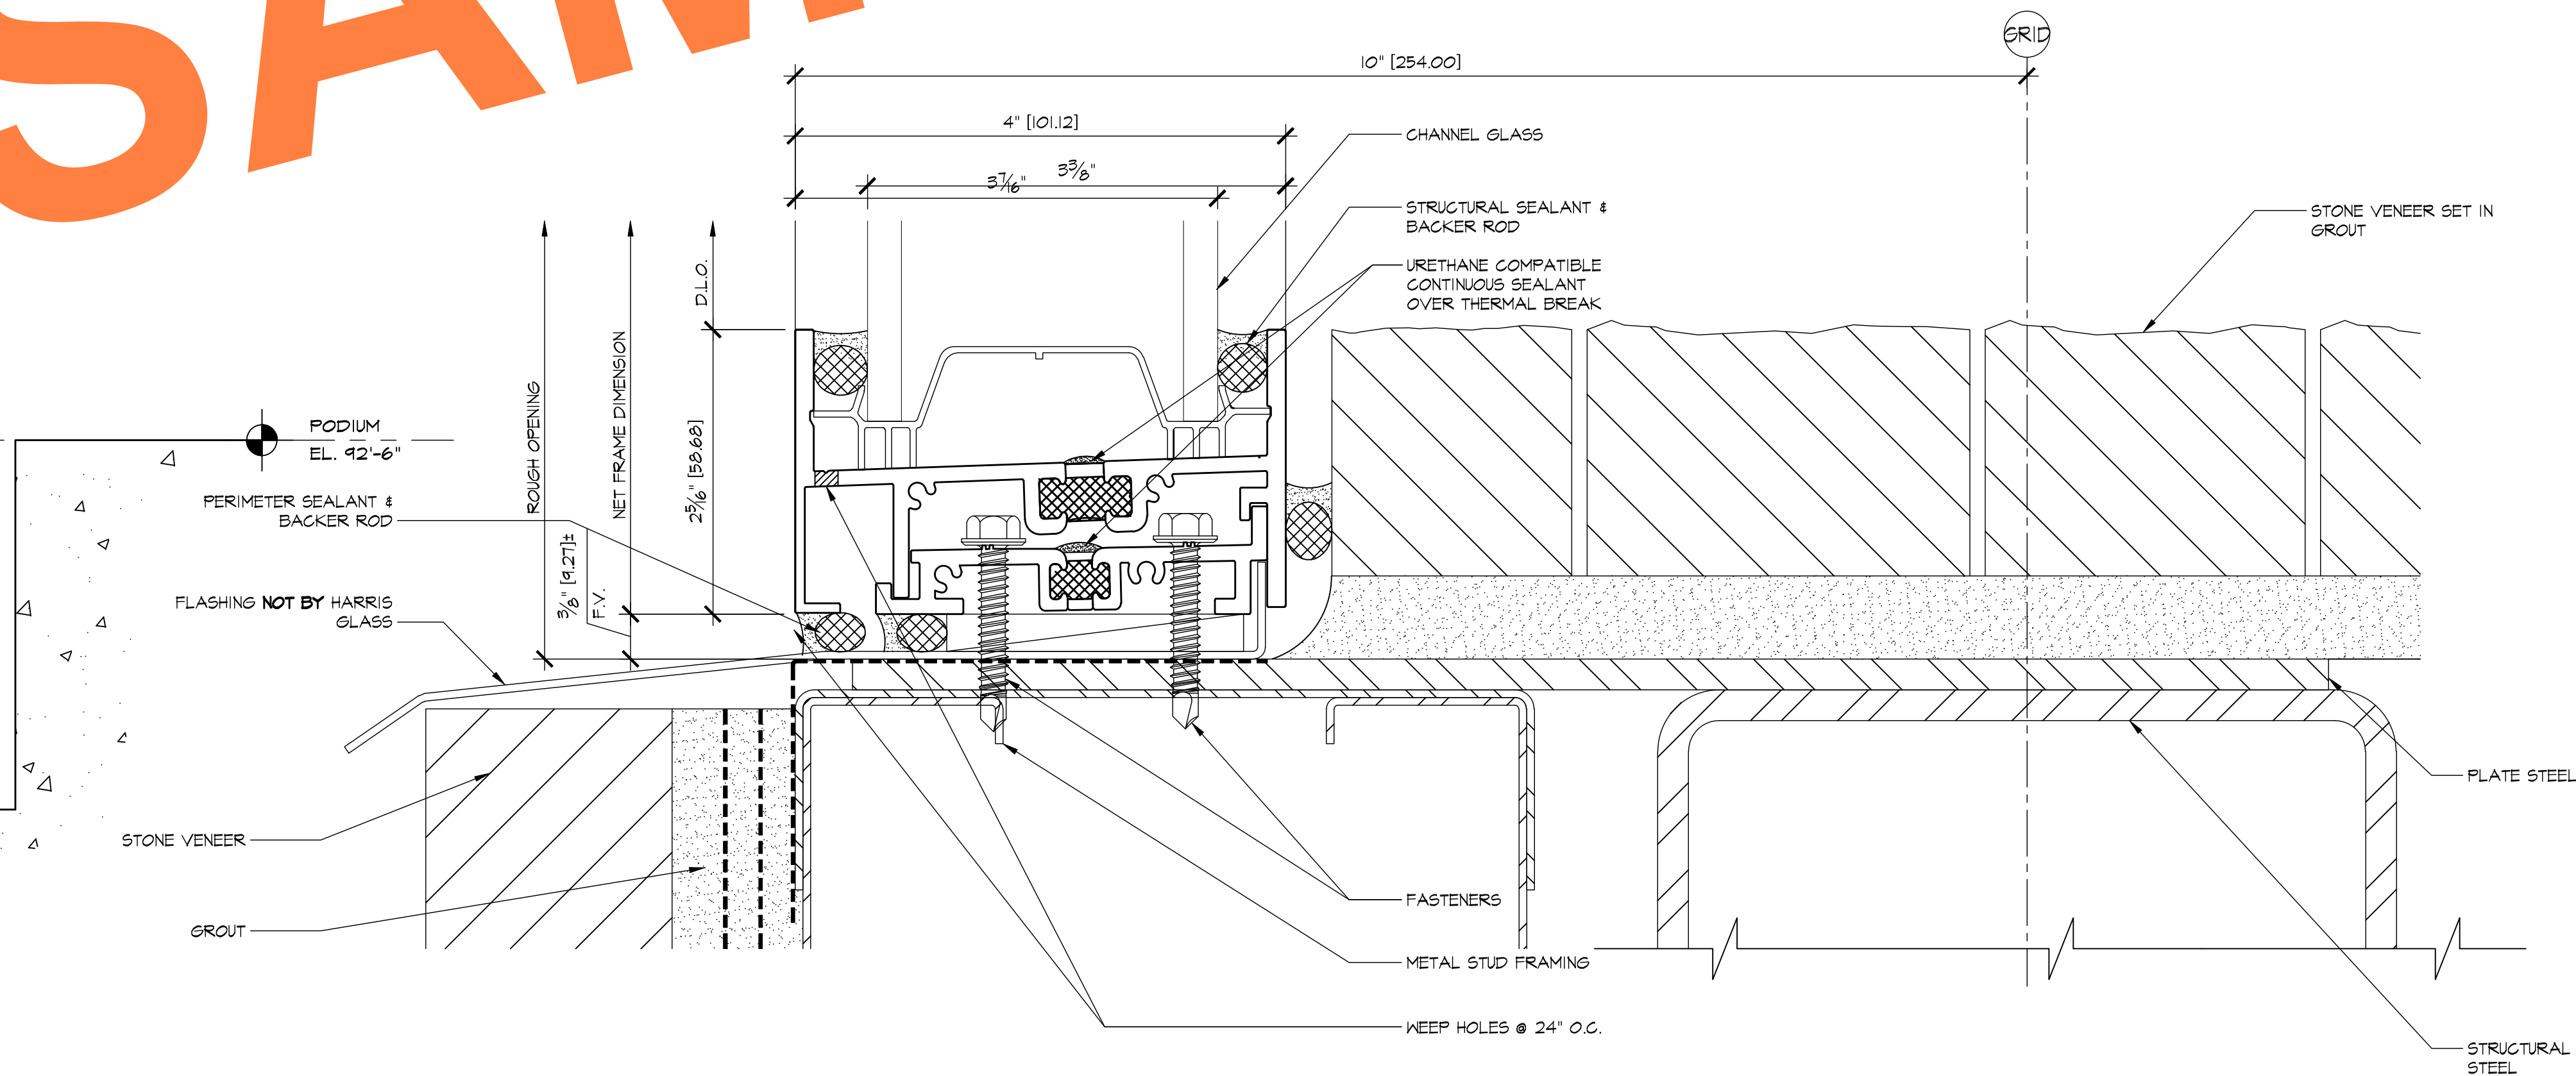


4 SILL
5.07 ARCHL: 13/A7.3

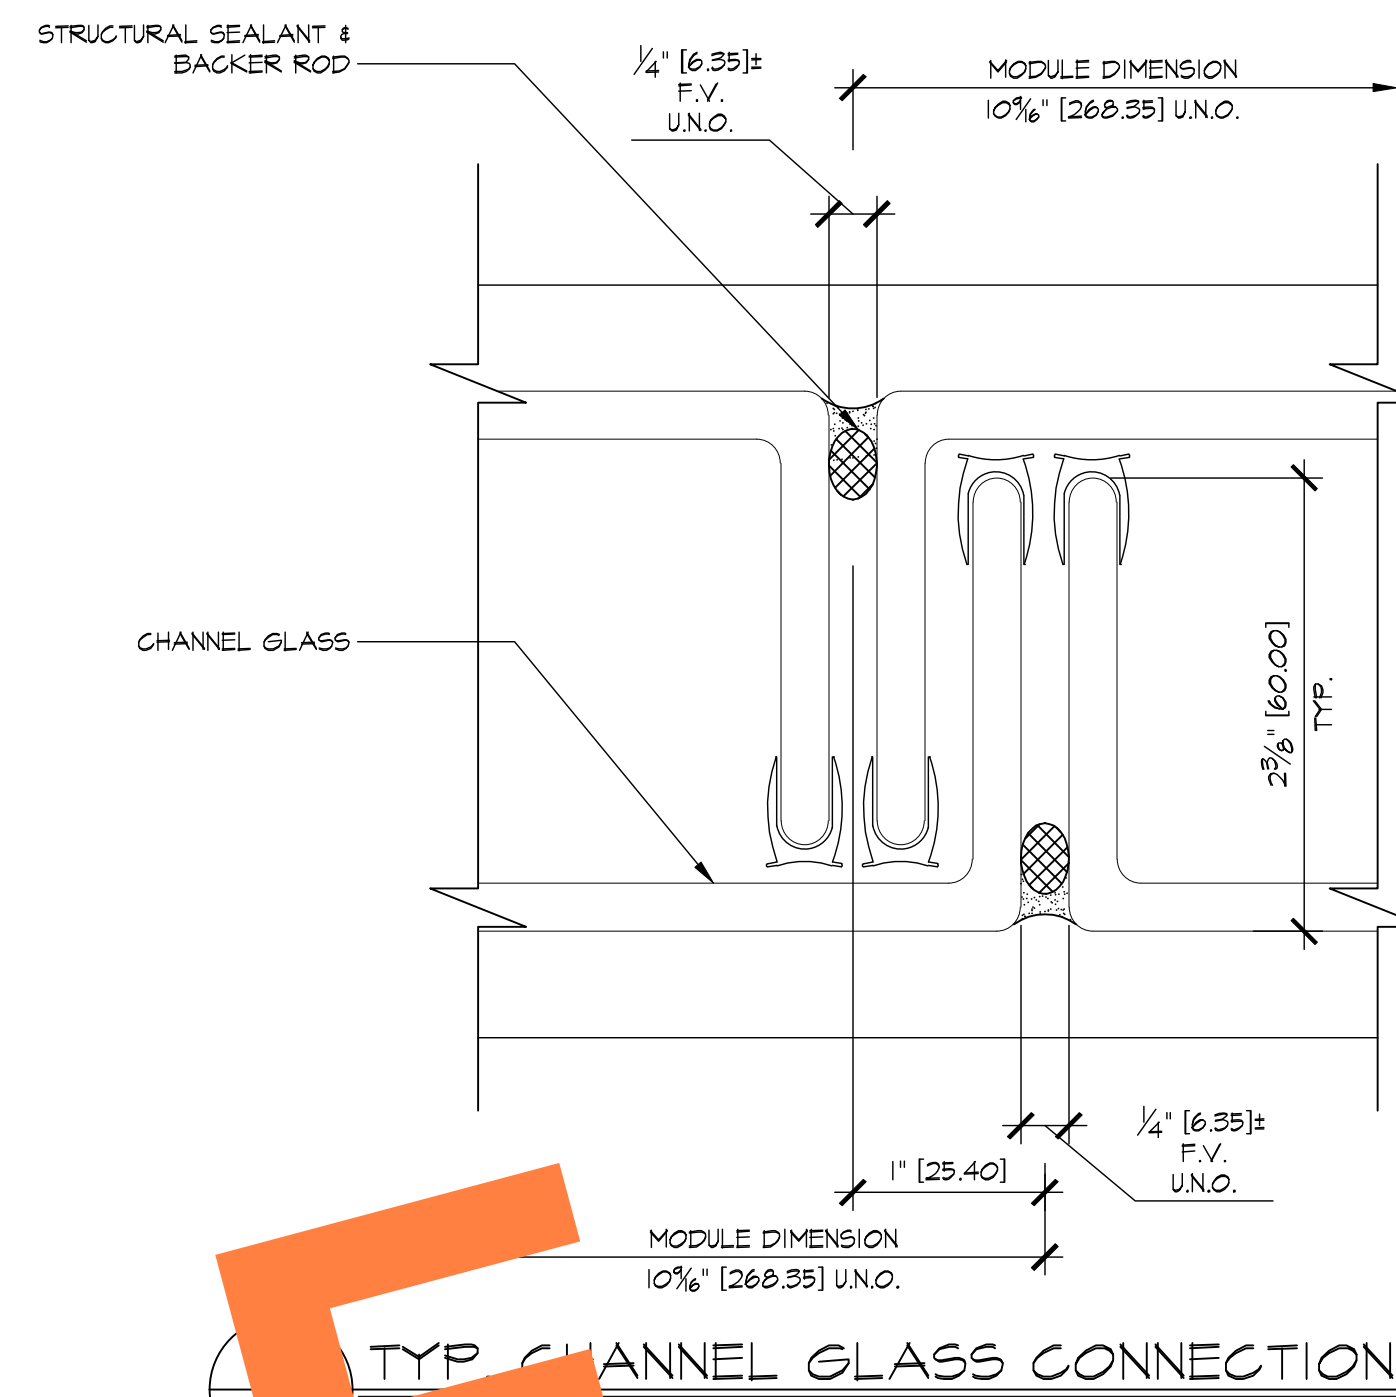


TYP CHANNEL GLASS CONNECTION

REVISIONS	BY
△	
△	
△	
△	
△	


BMR DRAFTING SERVICE SINCE 1988 23846 SUNNYMEAD BLVD. SUITE B MORENO VALLEY, CA 92553 B: (951) 243-7614 F: (951) 243-7673	
HARRIS GLASS CO. 6918 SOUTH ATLANTIC AVENUE BELL, CA 90201	
JOB NAME:	SILVER LAKE BRANCH LIBRARY
ARCHITECT:	M2A
SHEET DESCRIPTION:	DETAILS
DATE:	9/10/07
SCALE:	FULL
DRAWN:	CTB
JOB NO:	066-07
SHEET NO:	5.07

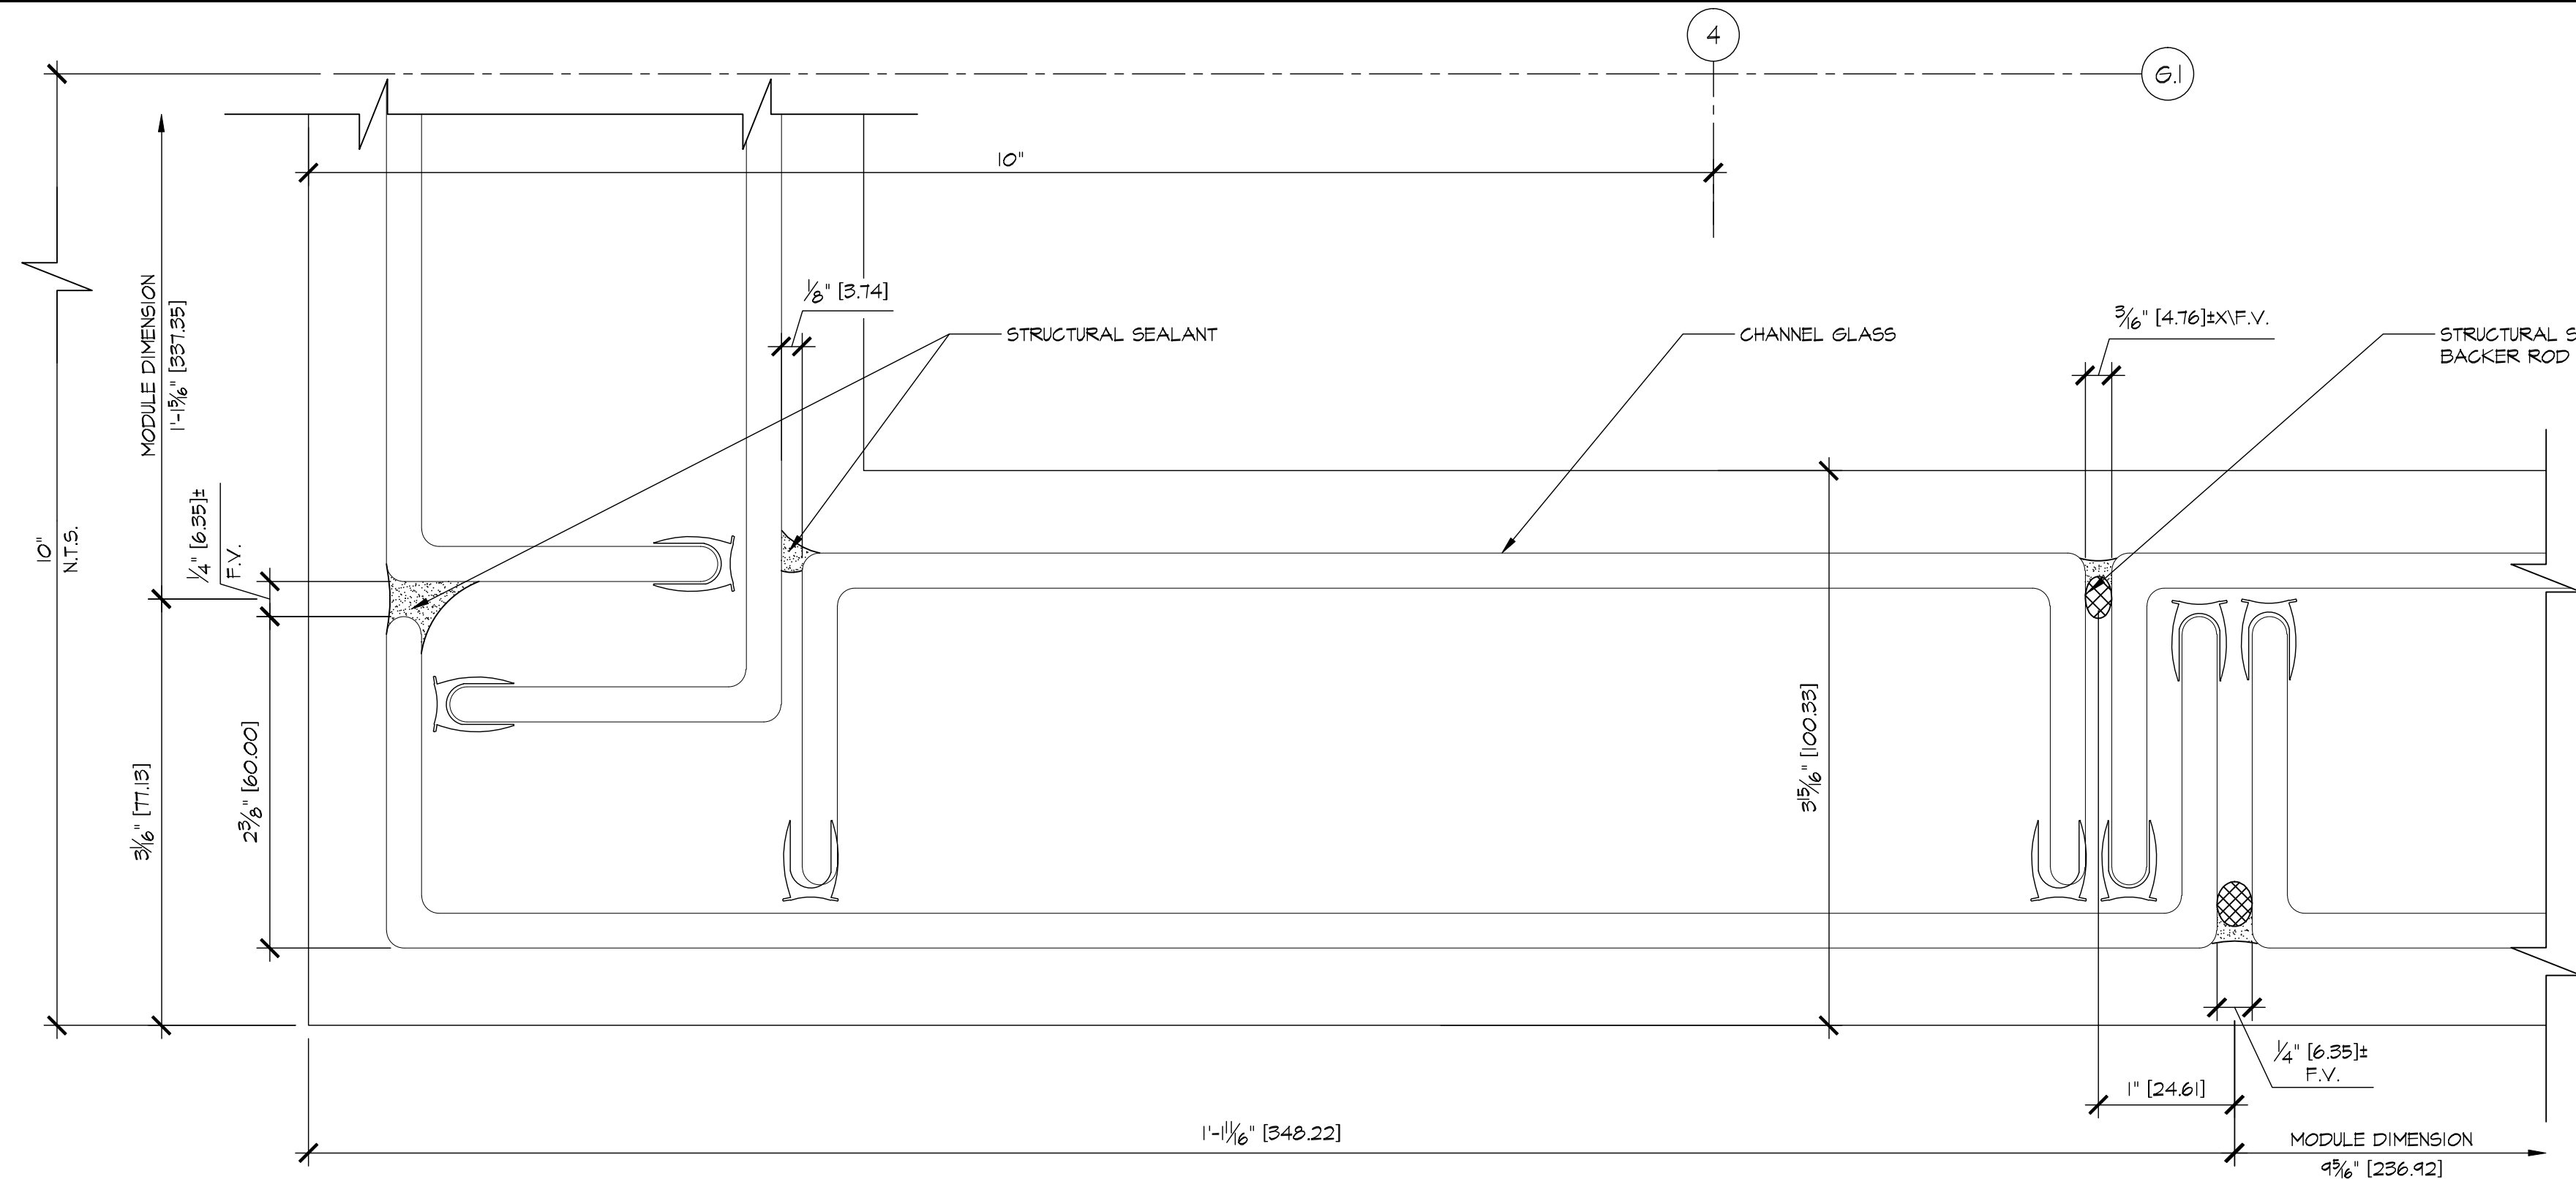


1 CHANNEL GLASS CORNER
5.09 ARCH'L: 9/A7.3 (SIM)

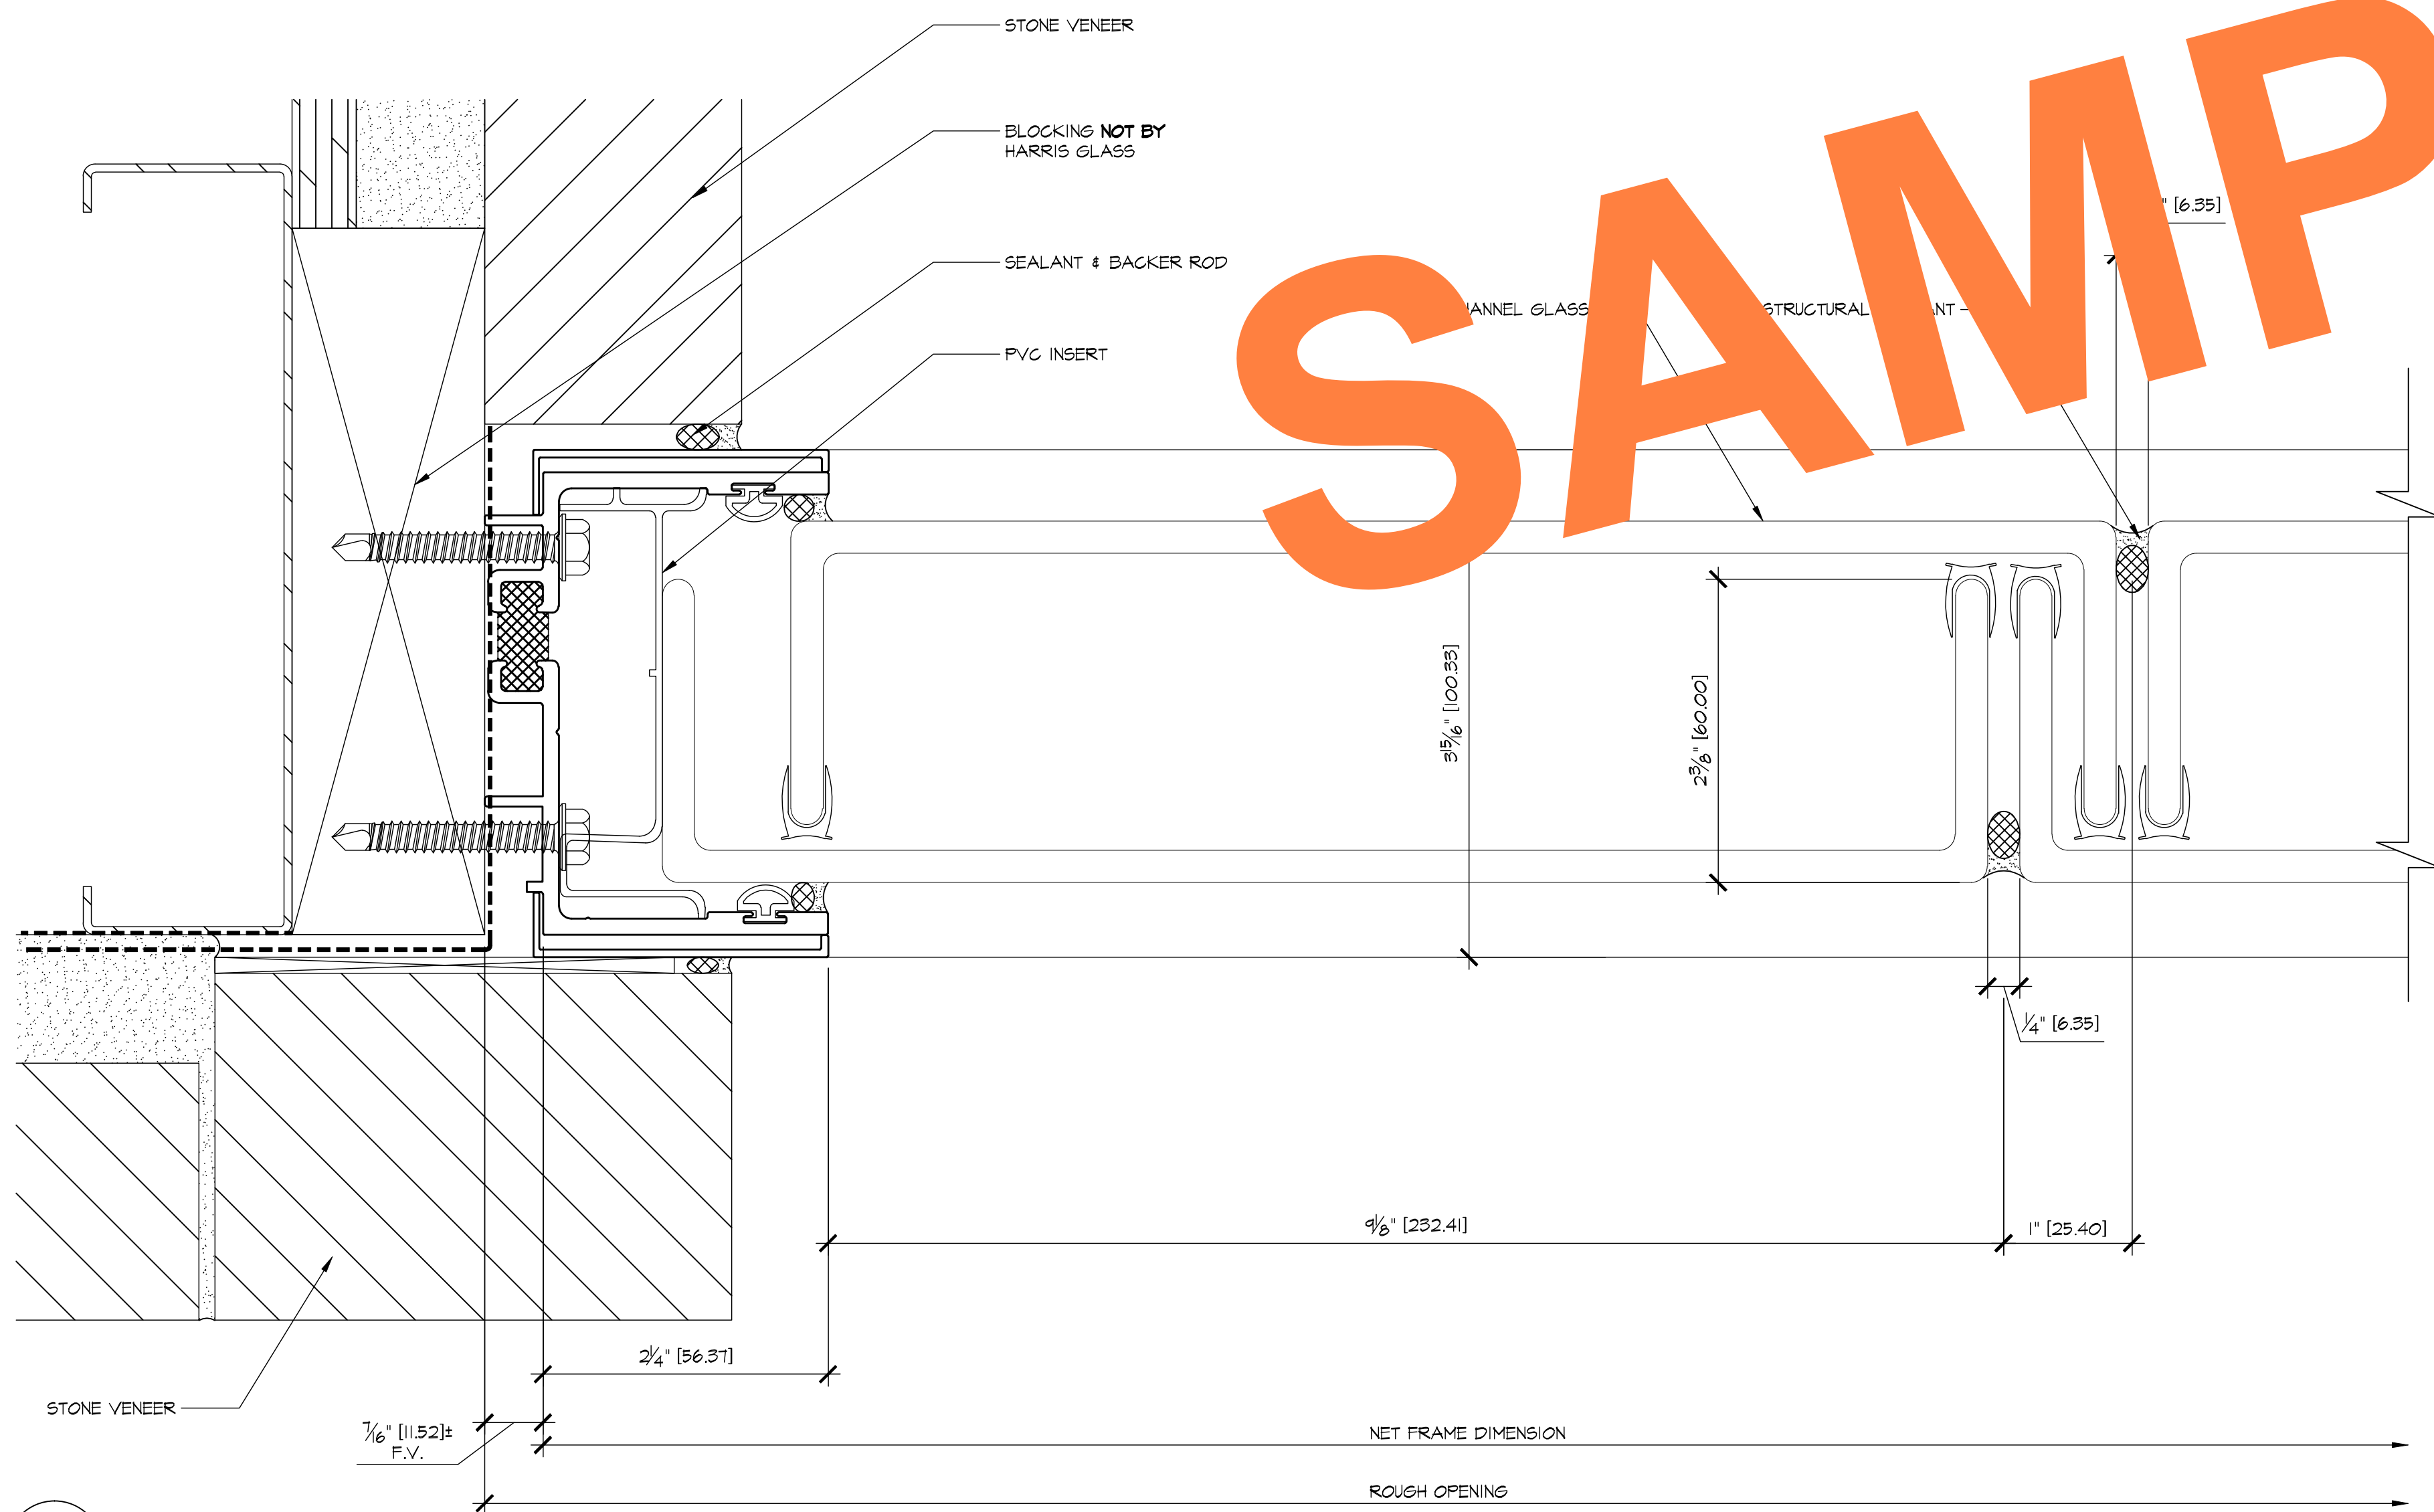

2 JAMB
5.09 ARCH'L: 8/A7.3

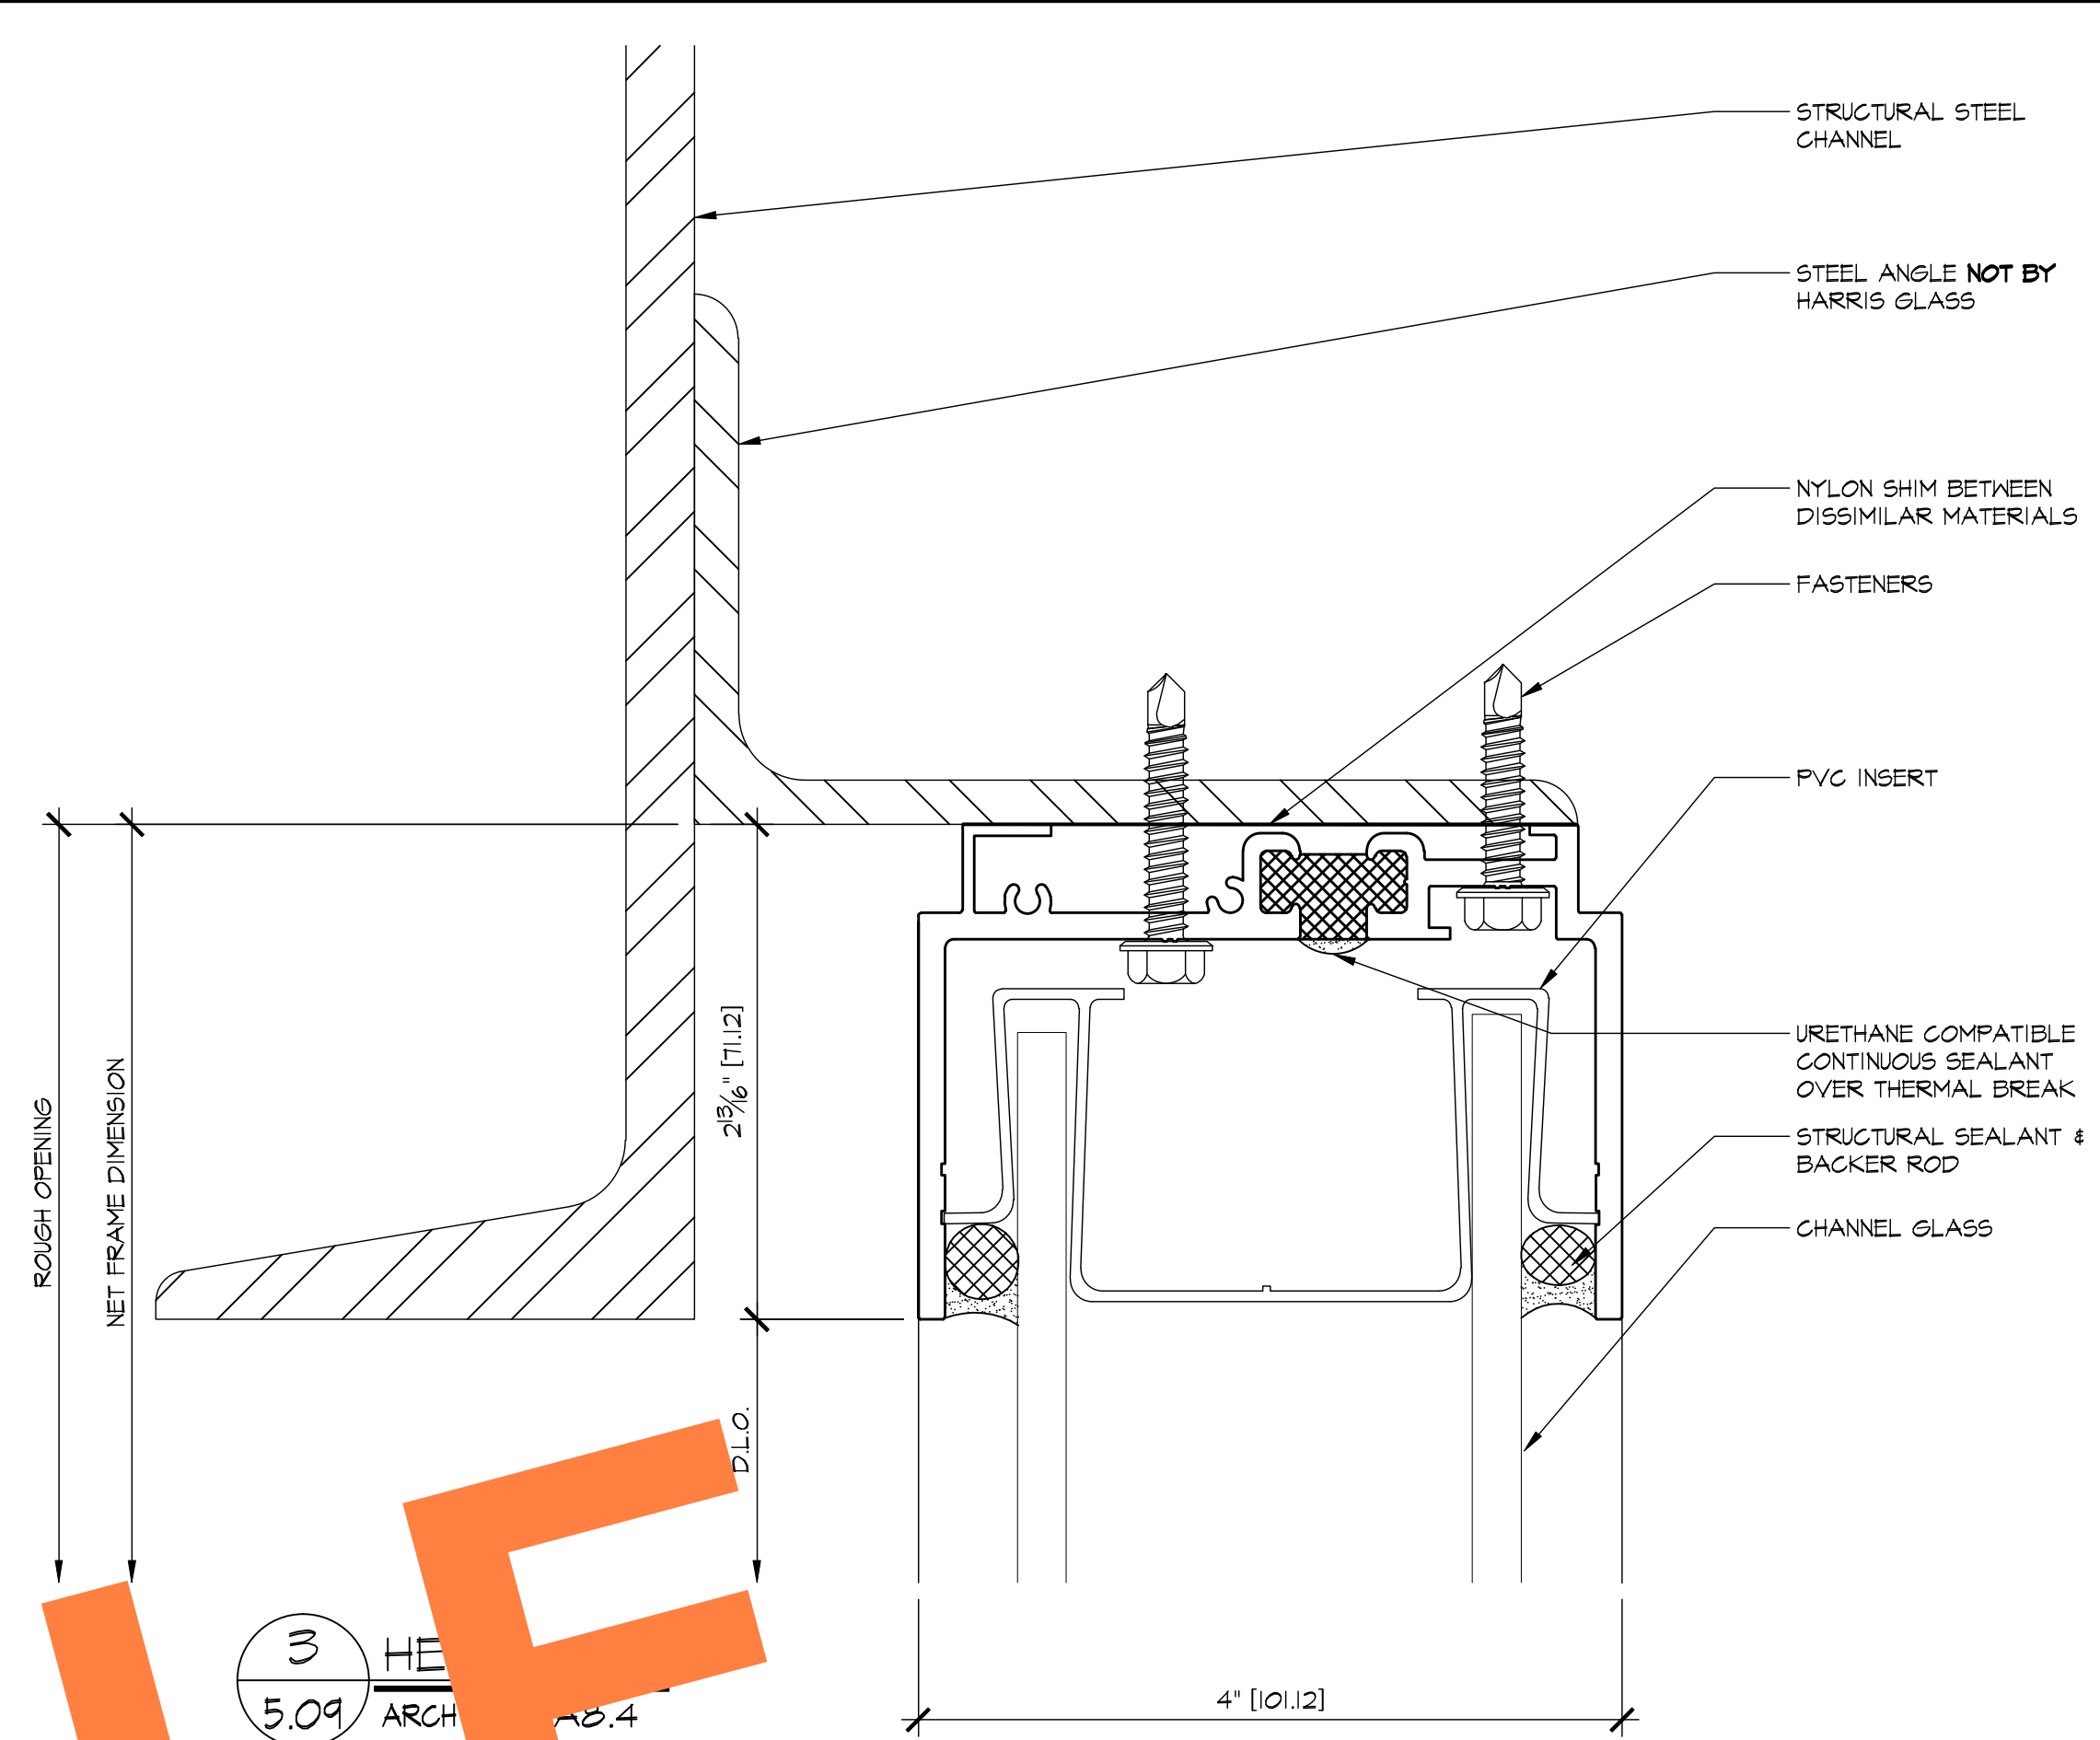

3 HEADER
5.09 ARCH'L: 8.4

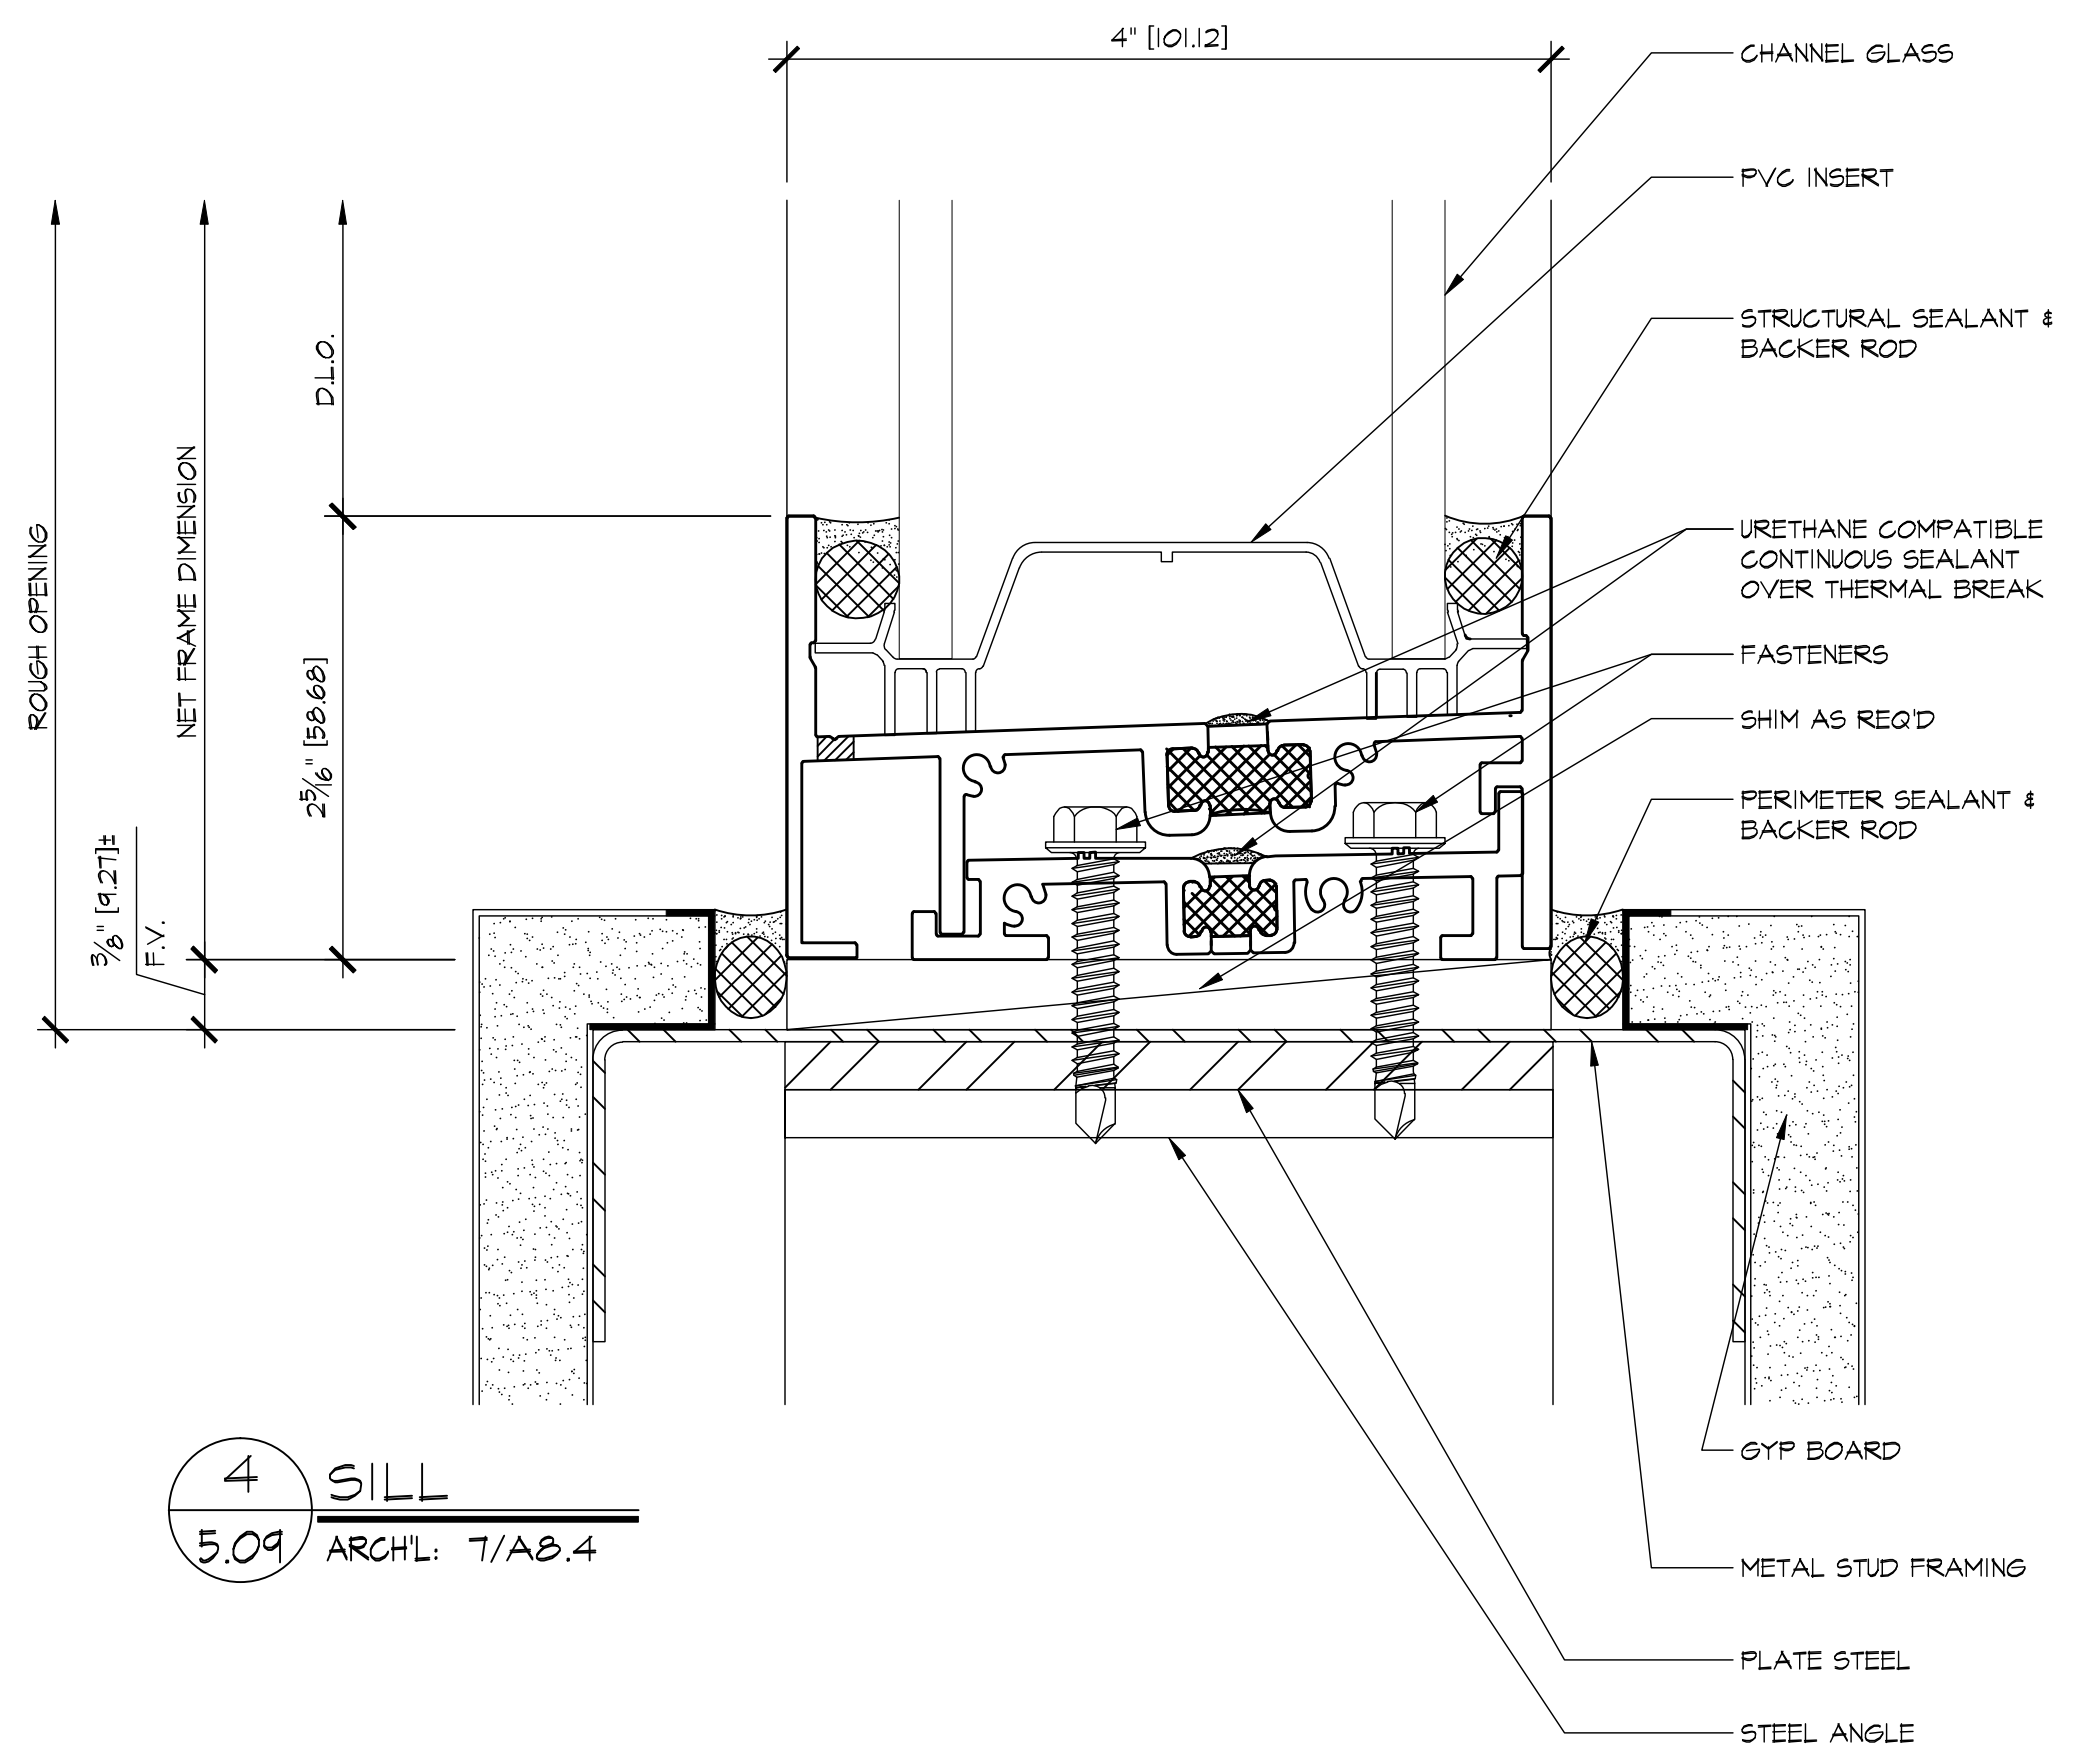


4 SILL
5.09 ARCH'L: 7/A8.4

REVISIONS	BY
△	
△	
△	
△	
△	


BMR
DRAFTING SERVICE
SINCE 1988
23846 SUNNYMEAD BLVD.
SUITE #5
MORENO VALLEY, CA 92553
B: (951) 243-7614
F: (951) 243-7673

HARRIS GLASS CO.
6918 SOUTH ATLANTIC AVENUE
BELL, CA 90201

JOB NAME:	SILVER LAKE BRANCH LIBRARY
ARCHITECT:	M2A
SHEET DESCRIPTION:	DETAILS
DATE:	9/10/07
SCALE:	FULL
DRAWN:	CTB
JOB NO:	066-07
SHEET NO:	5.09

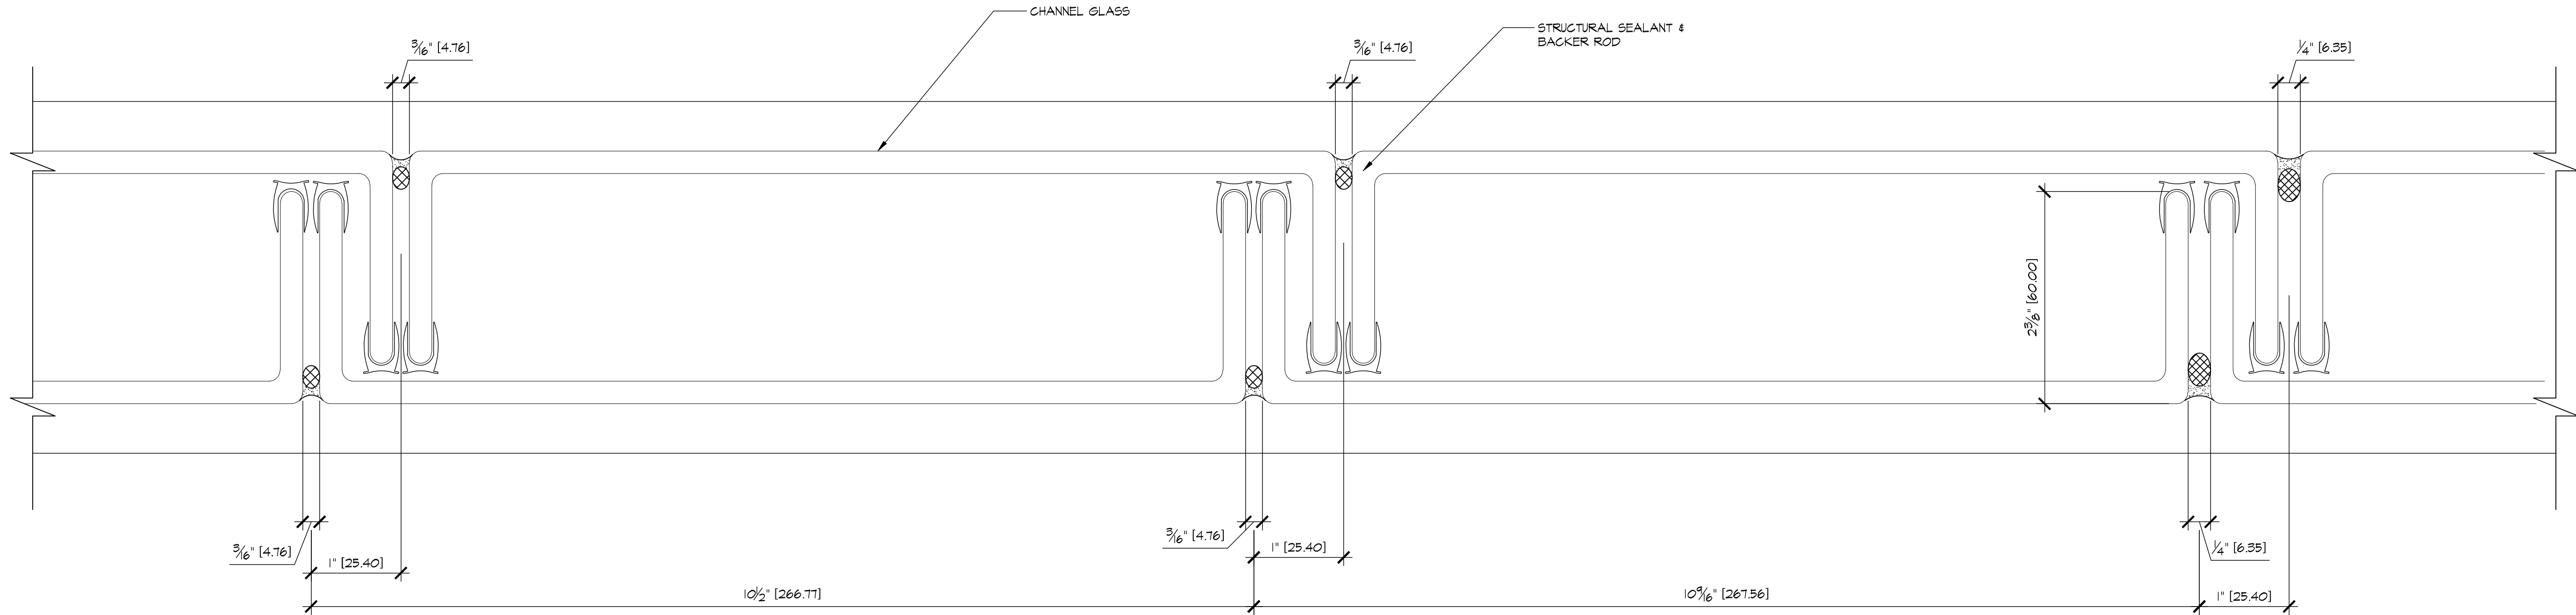


1 CHANNEL GLASS CONNECTION
5.10 ARCH'L:

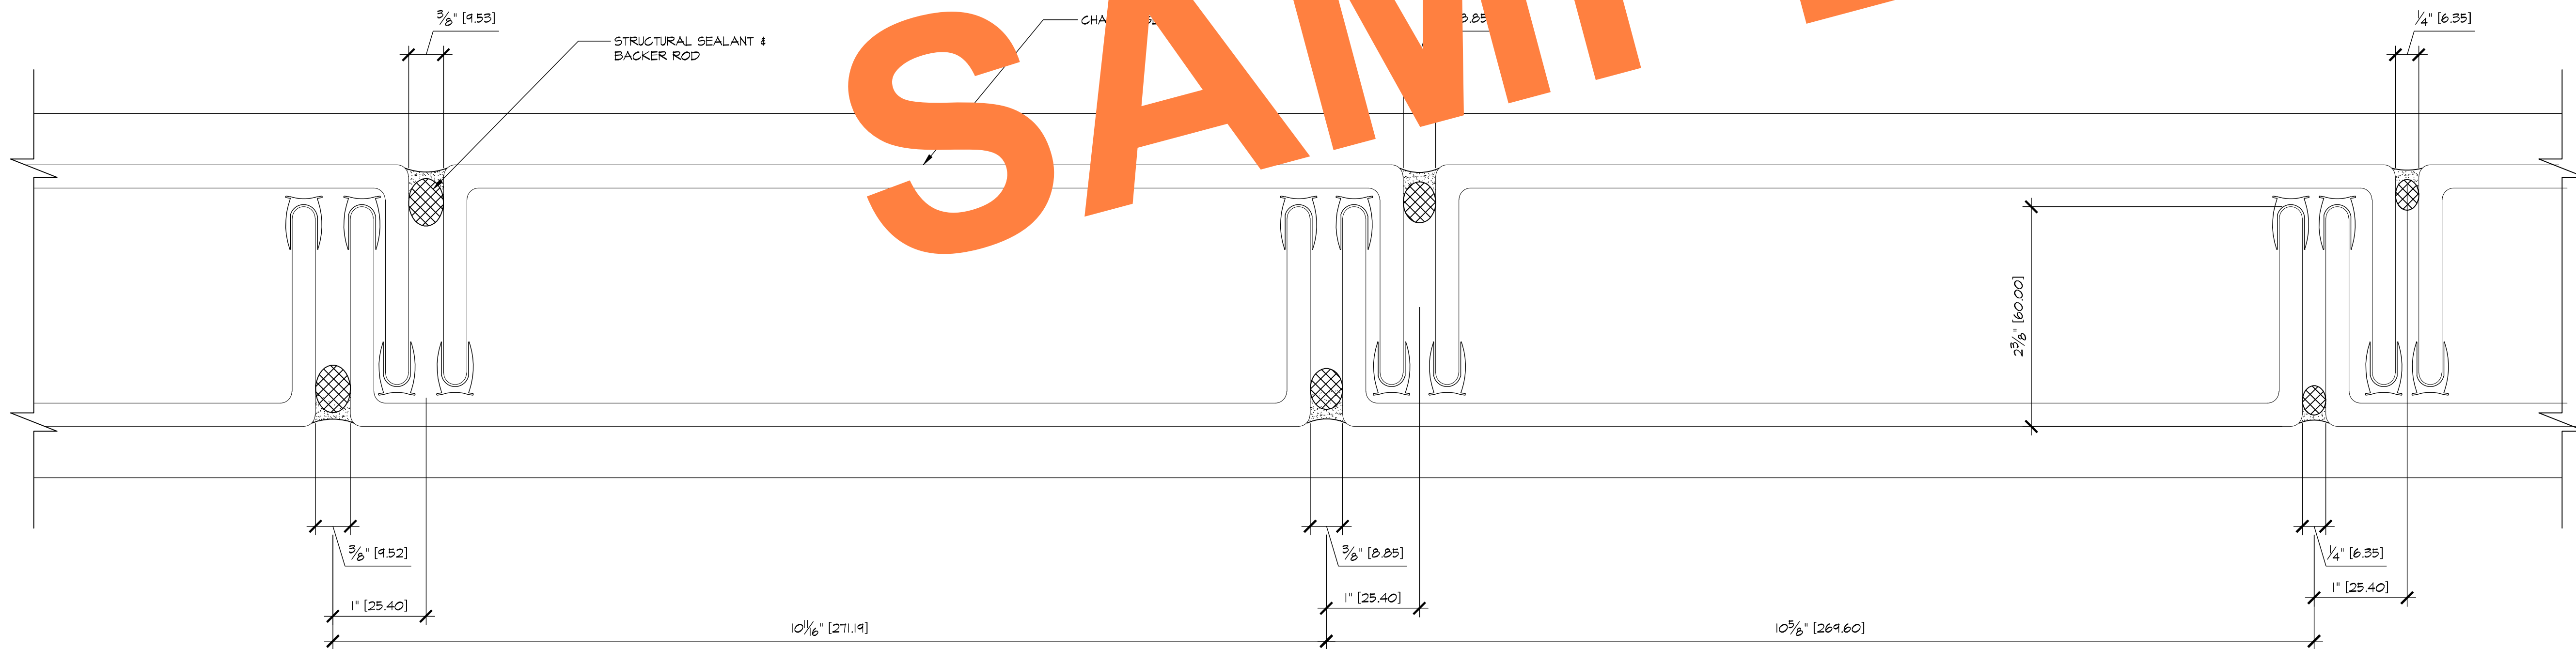

2 CHANNEL GLASS CONNECTION
5.10 ARCH'L:


REVISIONS	BY
△	
△	
△	
△	
△	

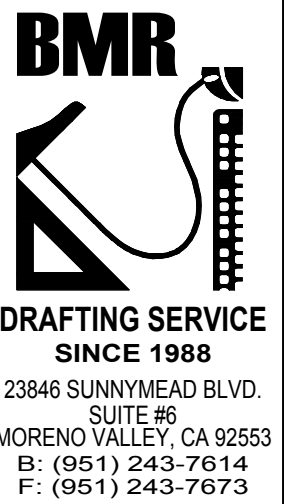


HARRIS GLASS CO.
6918 SOUTH ATLANTIC AVENUE
BELL, CA 90201

JOB NAME:	SILVER LAKE BRANCH LIBRARY
ARCHITECT:	M2A
SHEET DESCRIPTION:	DETAILS


DATE:	9/10/07
SCALE:	FULL
DRAWN:	CTB
JOB NO:	066-07
SHEET NO:	

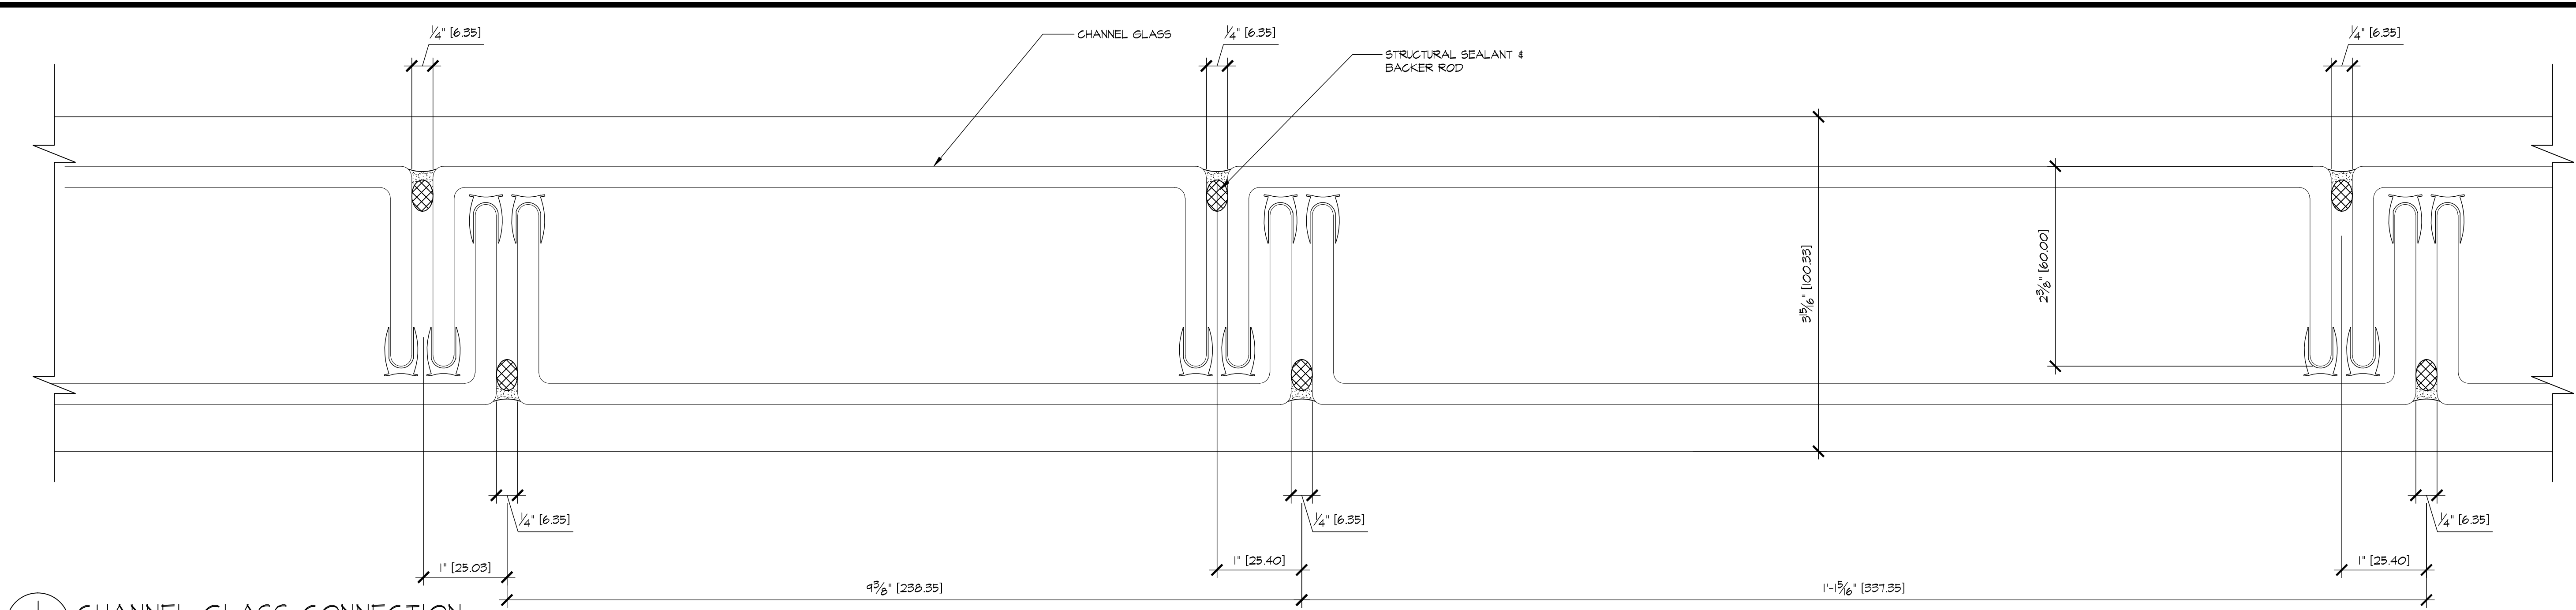

1 CHANNEL GLASS CONNECTION
5.11 ARCH'L:

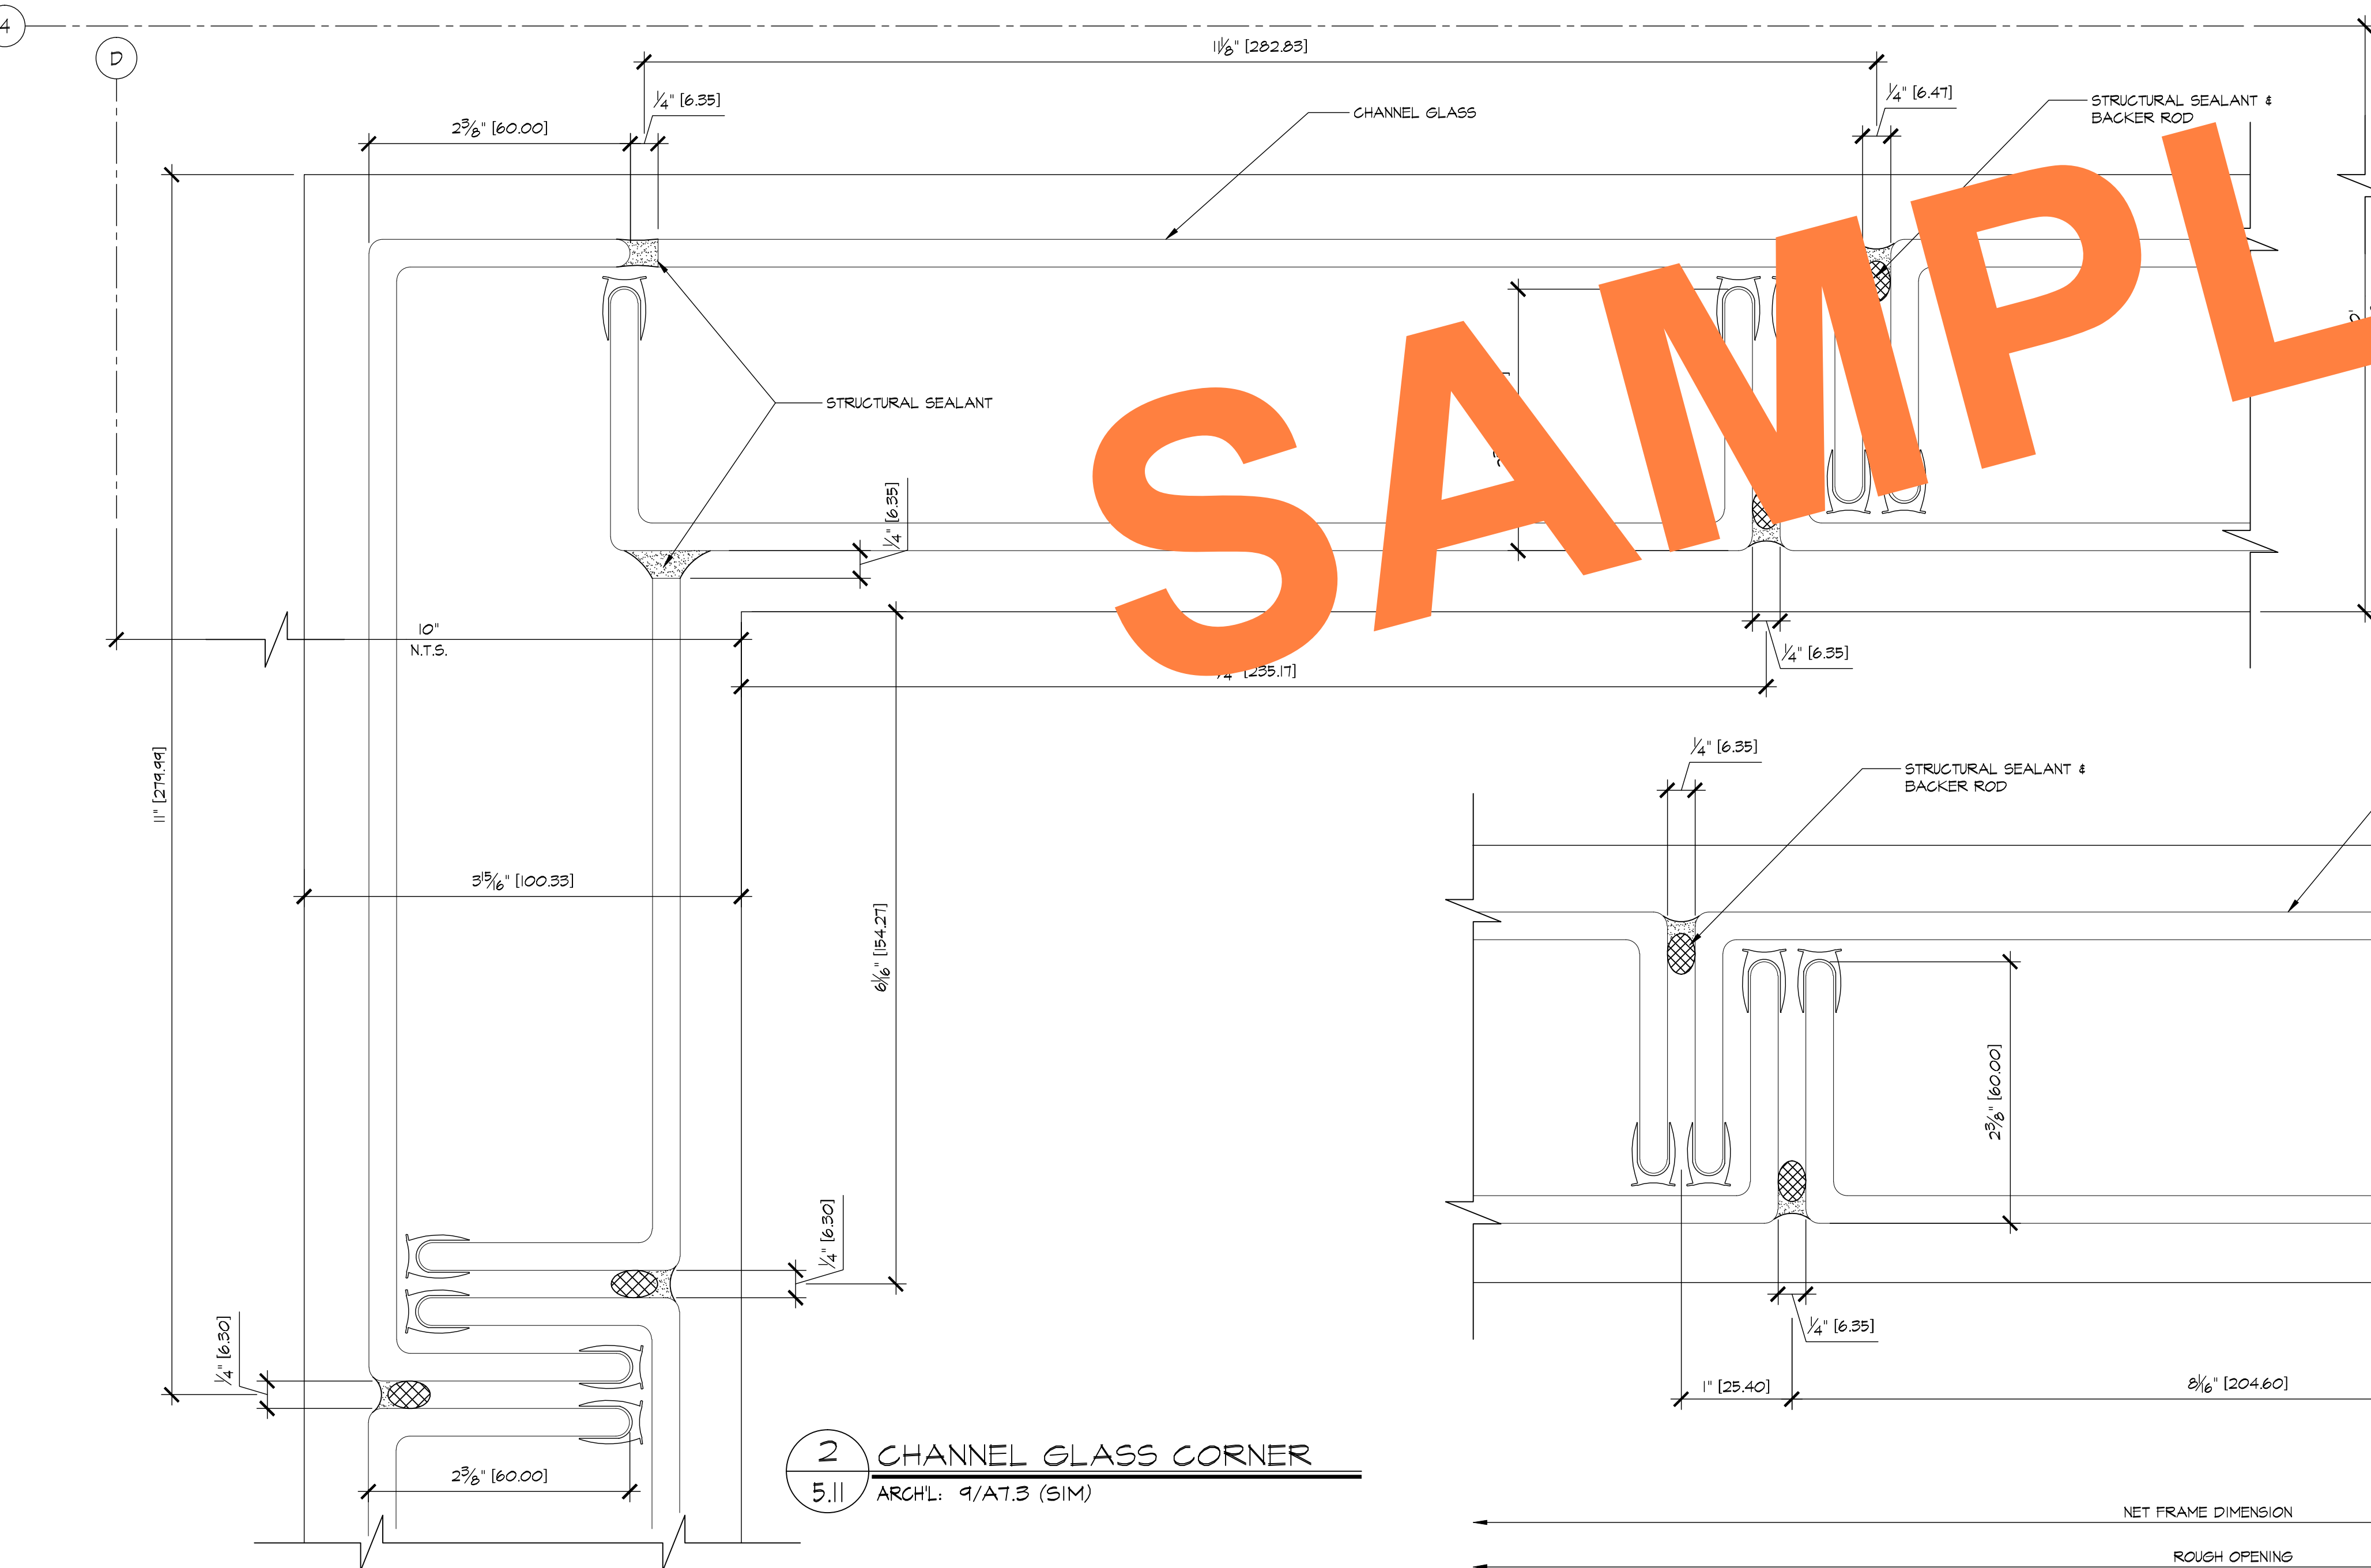

2 CHANNEL GLASS CORNER
5.11 ARCH'L: 9/A7.3 (SIM)

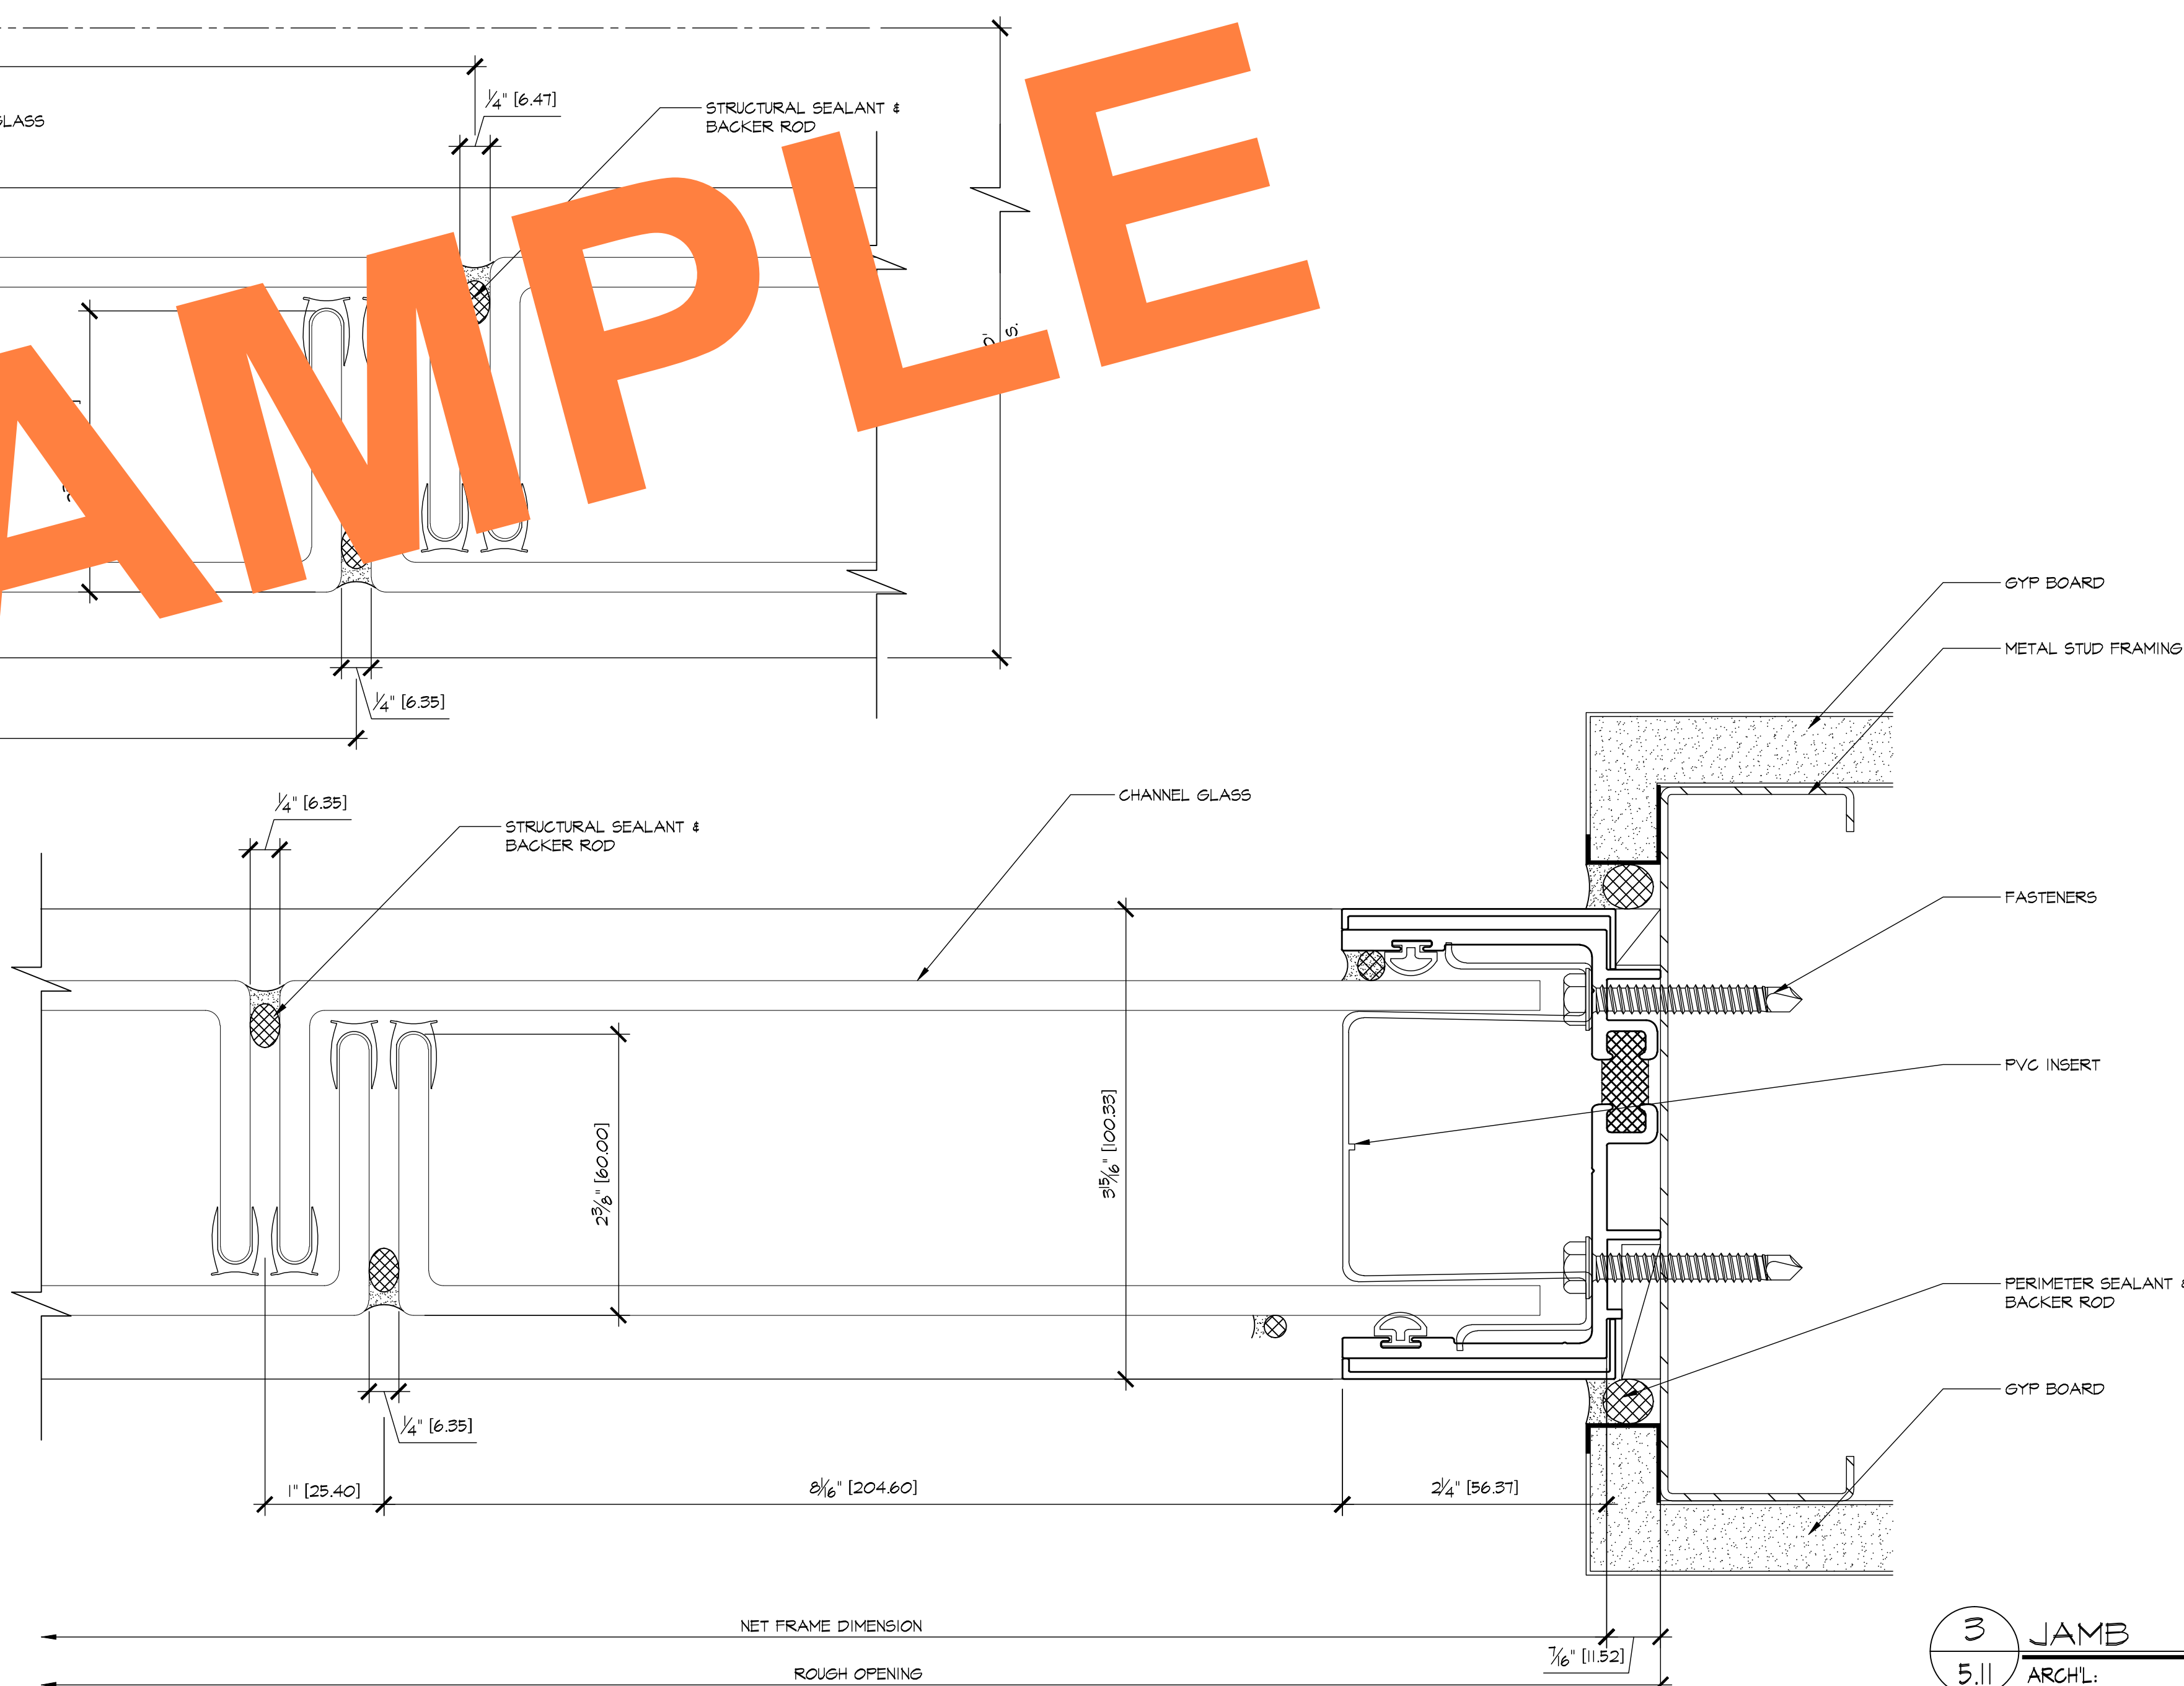


3 JAMB
5.11 ARCH'L:

REVISIONS	BY
△	
△	
△	
△	
△	


BMR
DRAFTING SERVICE
SINCE 1988
23846 SUNNYMEAD BLVD.
SUITE #6
MORENO VALLEY, CA 92553
B: (951) 243-7614
F: (951) 243-7673

HARRIS GLASS CO.
6918 SOUTH ATLANTIC AVENUE
BELL, CA 90201


JOB NAME: SILVER LAKE BRANCH LIBRARY	ARCHITECT: M2A	SHEET DESCRIPTION: DETAILS
DATE: 9/10/07	SCALE: FULL	DRAWN: CTB
JOB NO: 066-07	SHEET NO:	5.11

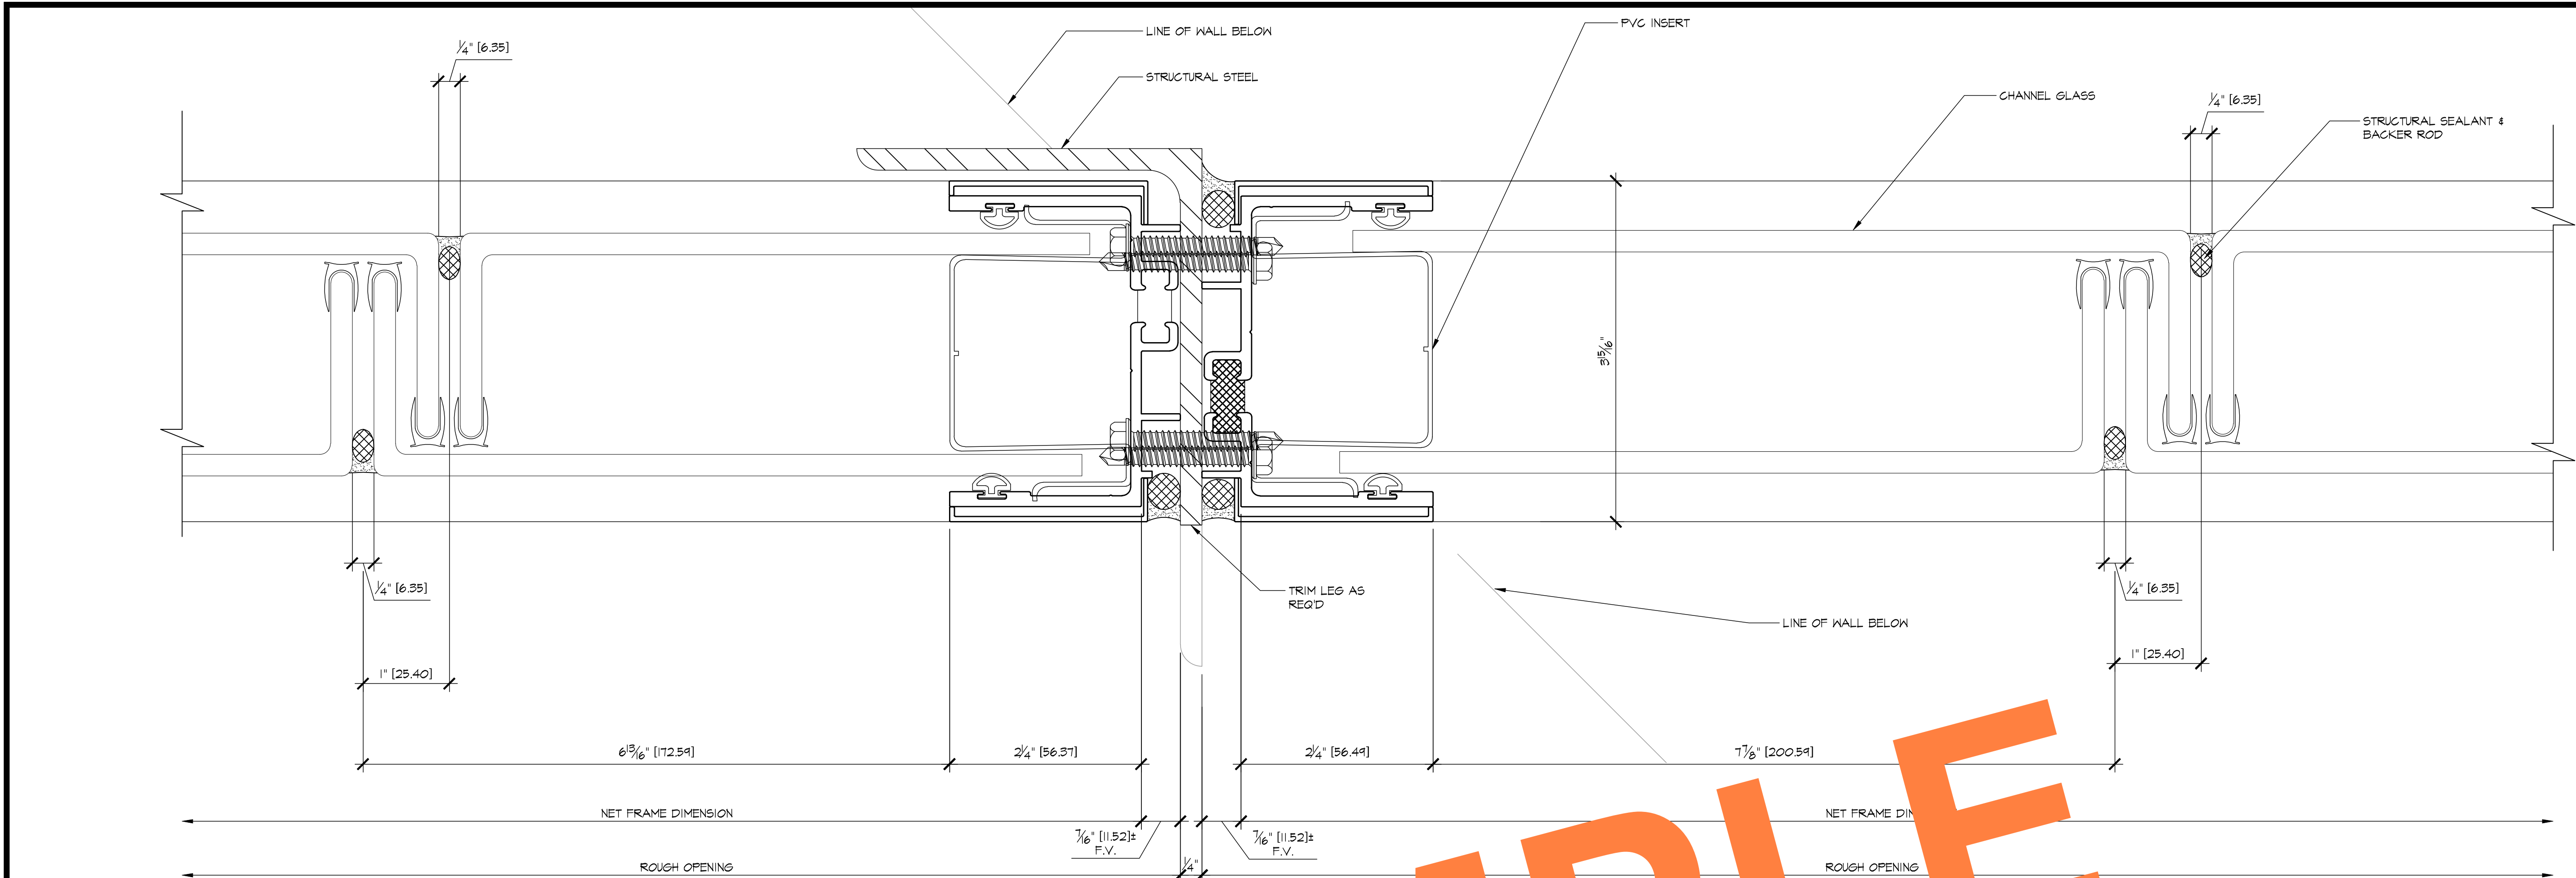

1 JAMB
5.12 ARCH'L: 3/A7.7

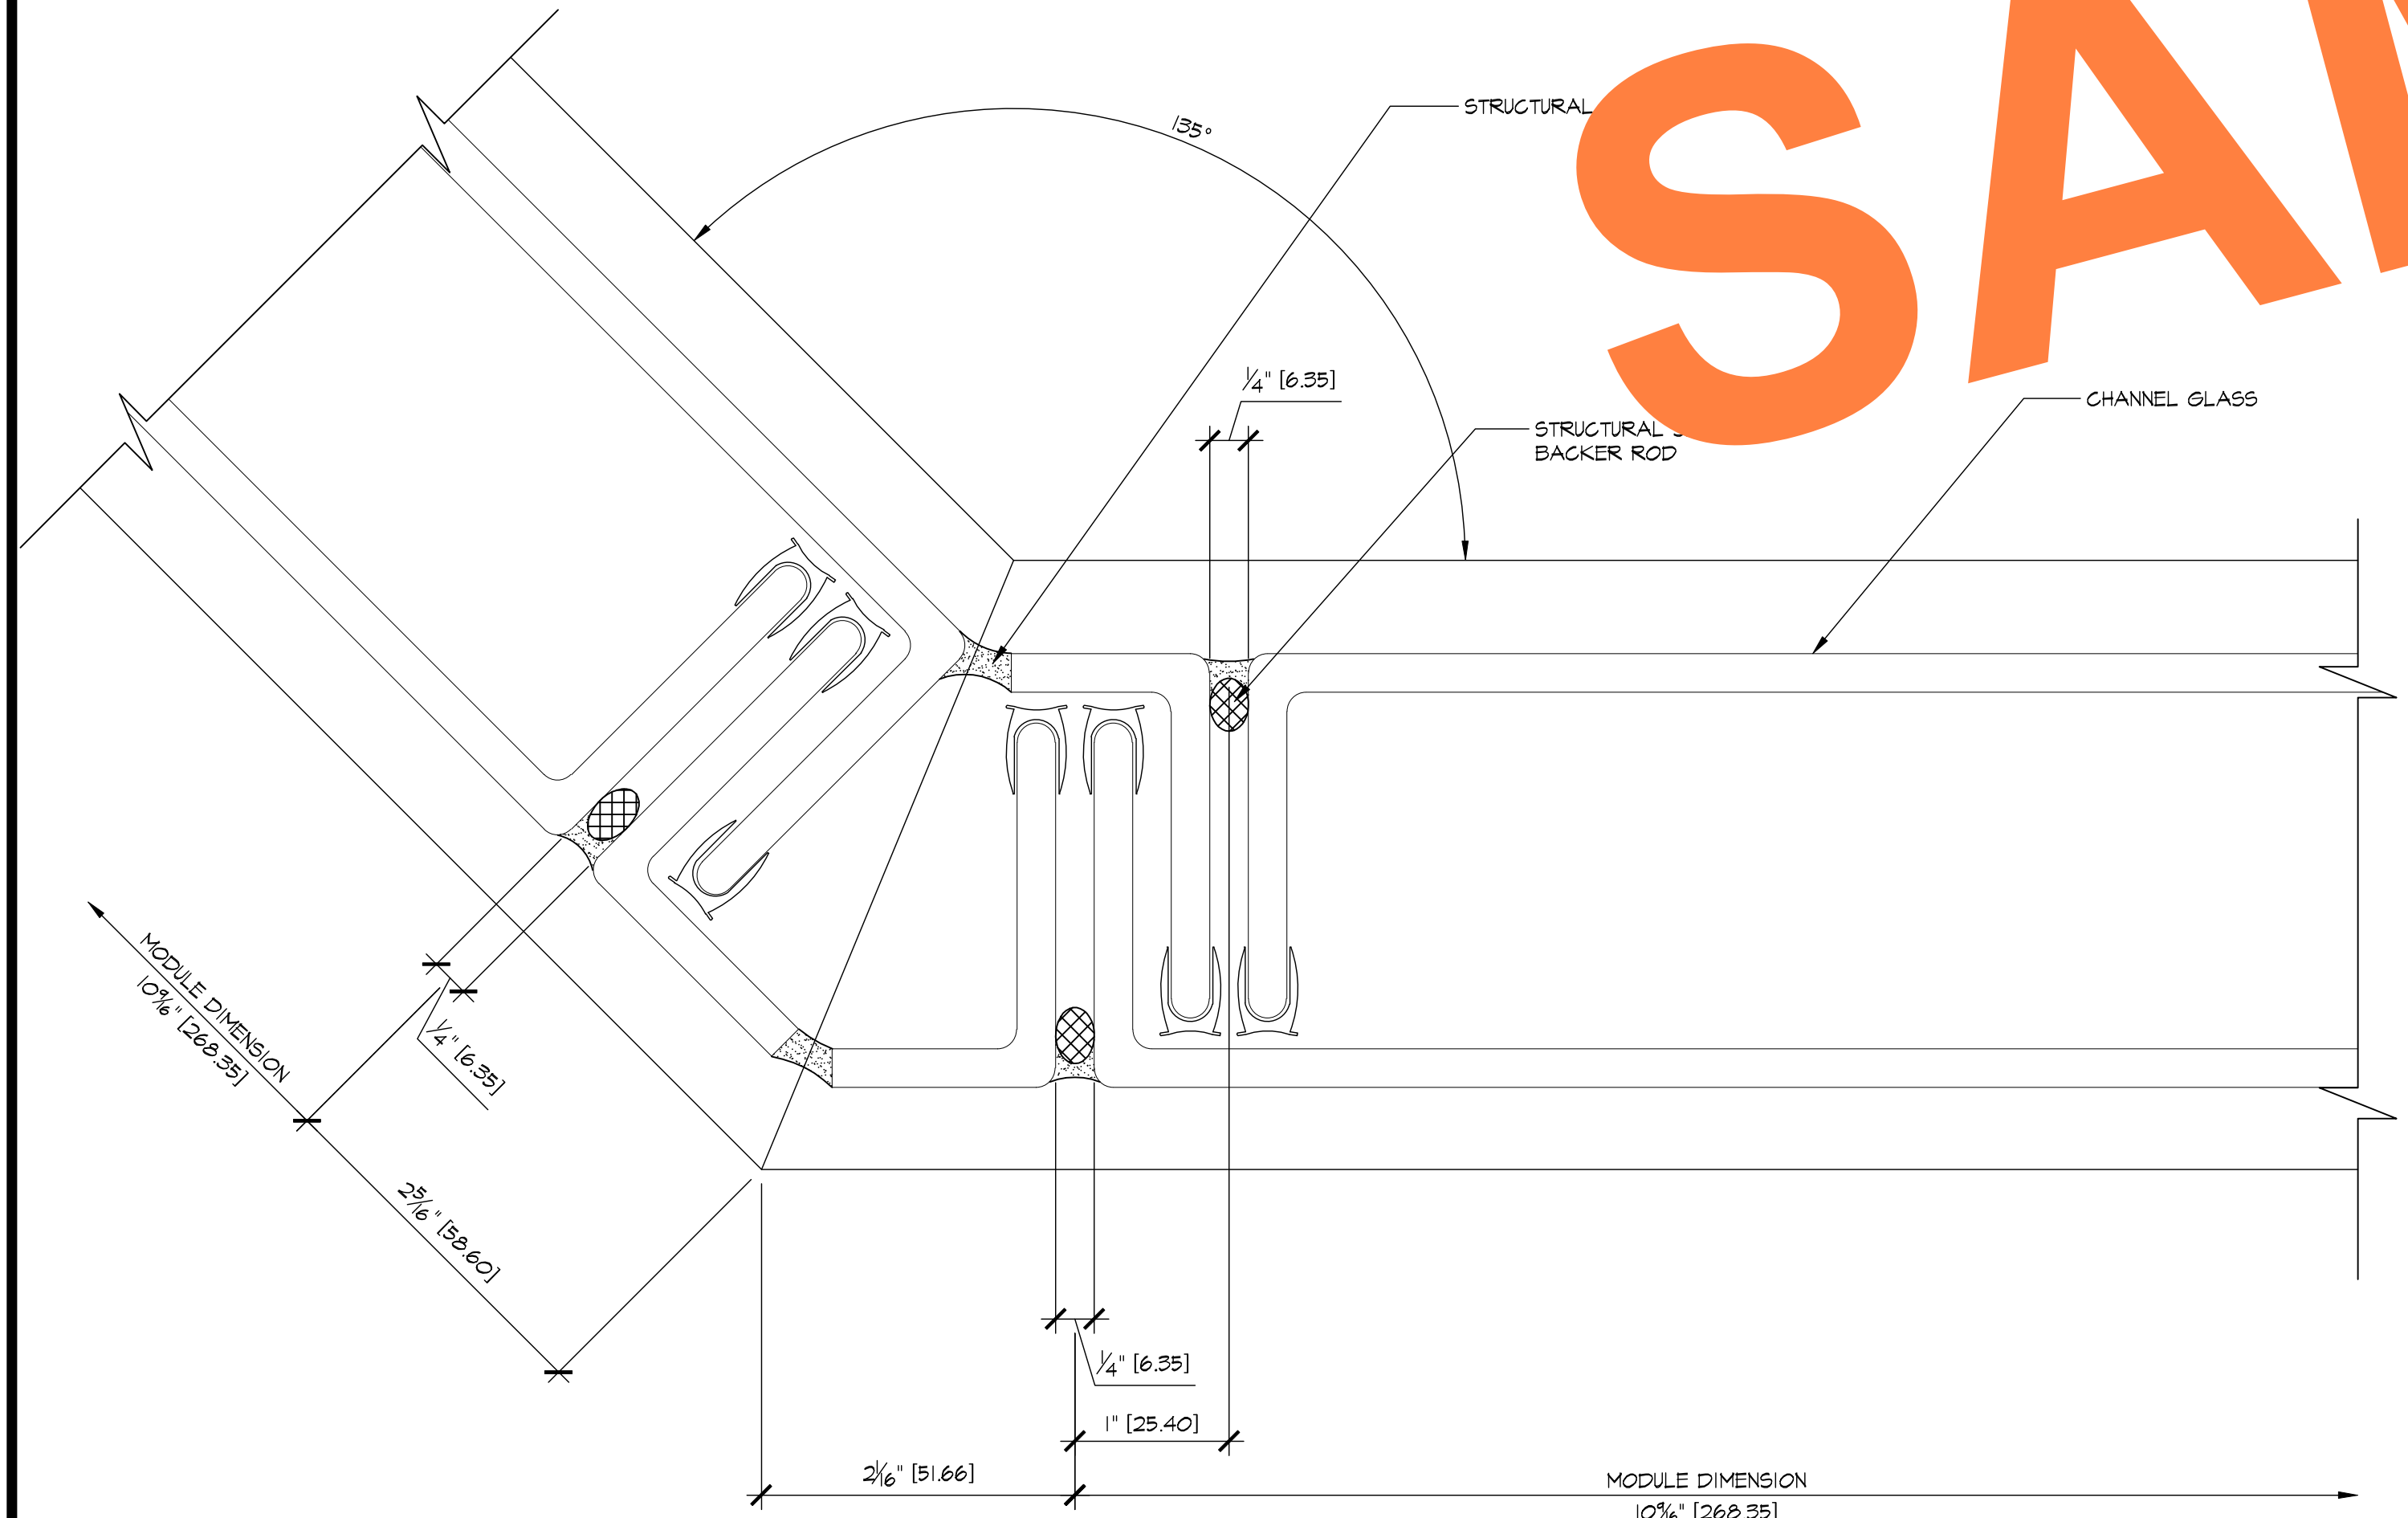

2 CHANNEL GLASS CORNER
5.12 ARCH'L: 4/A7.7

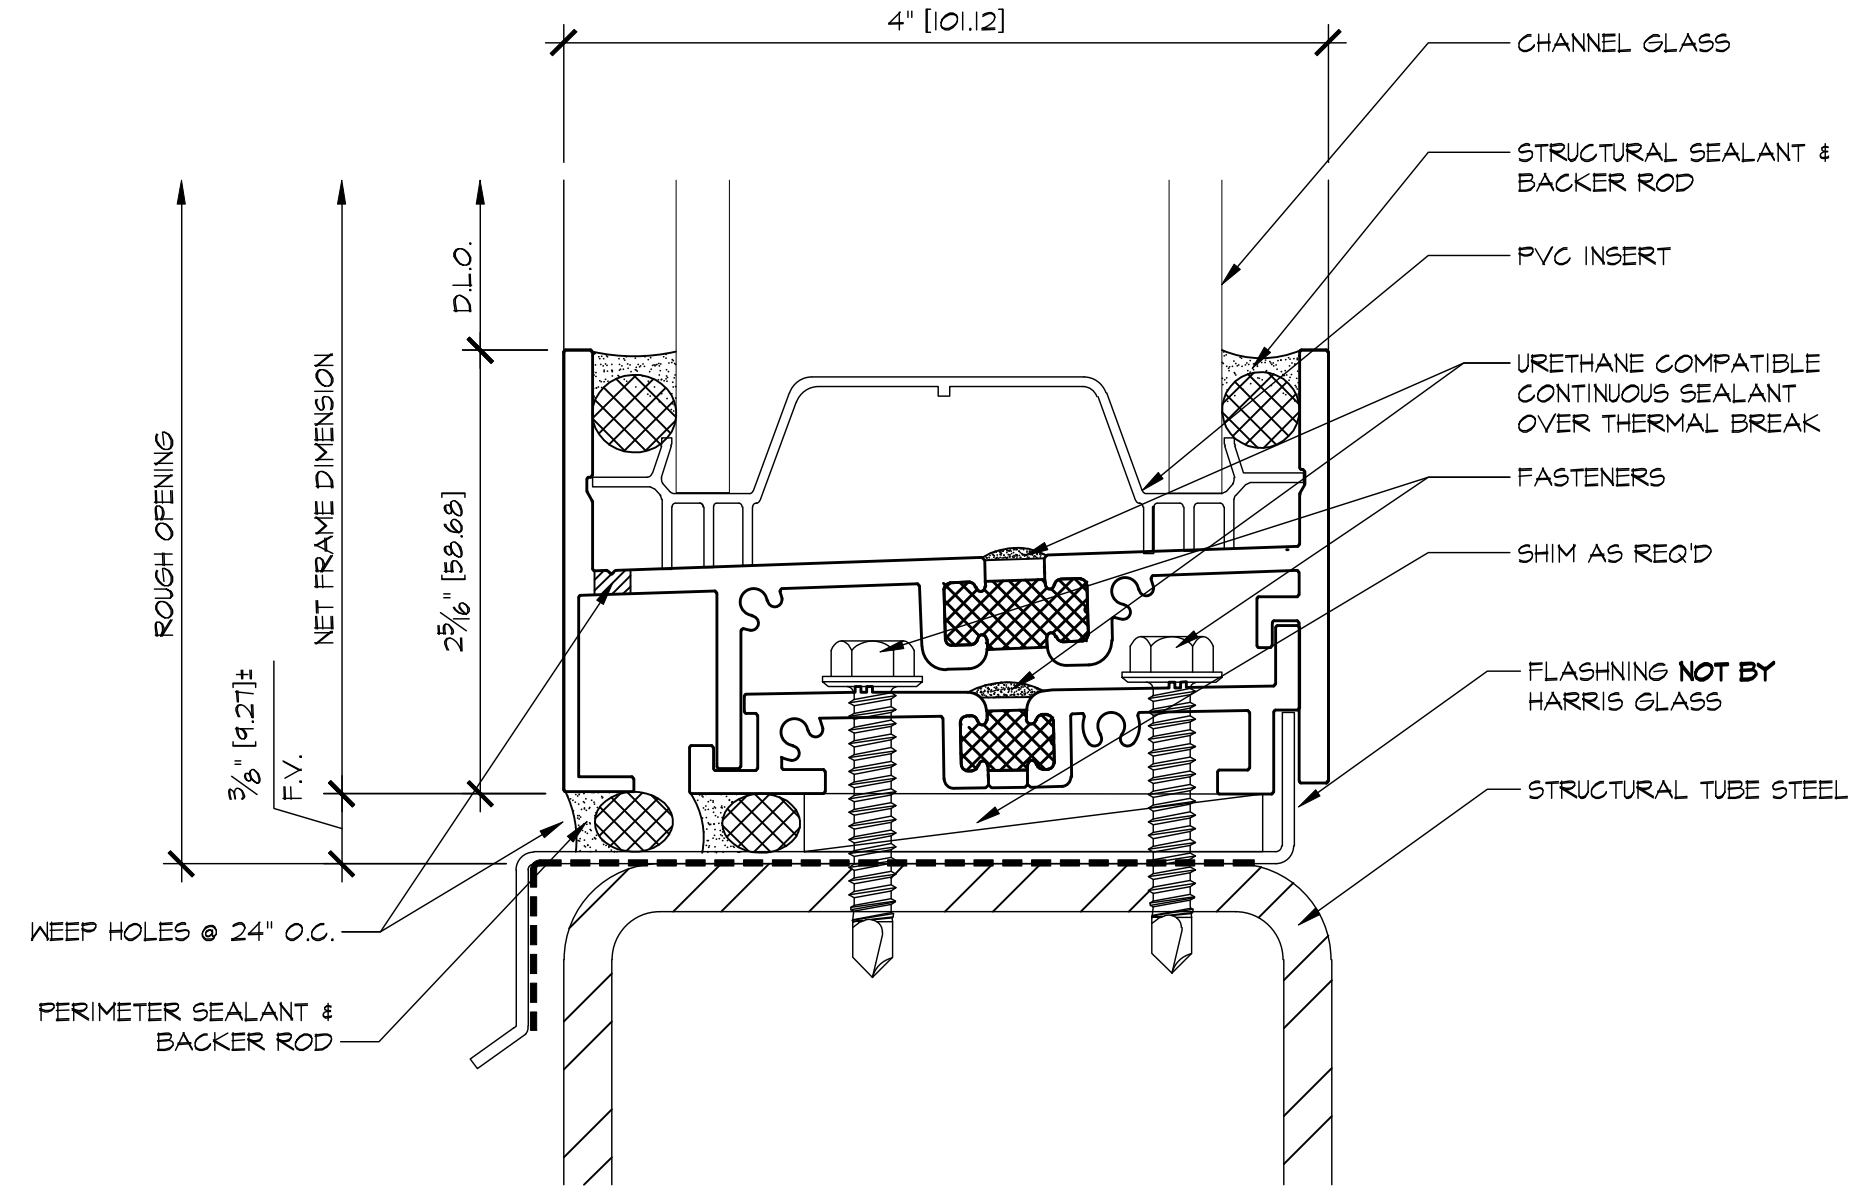


3 SILL
5.12 ARCH'L: 15/A7.3

REVISIONS	BY
△	
△	
△	
△	
△	


BMR
DRAFTING SERVICE
SINCE 1988
23846 SUNNYMEAD BLVD.
SUITE #9
MORENO VALLEY, CA 92553
B: (951) 243-7614
F: (951) 243-7673

HARRIS GLASS CO.
6918 SOUTH ATLANTIC AVENUE
BELL, CA 90201

JOB NAME:	SILVER LAKE BRANCH LIBRARY
ARCHITECT:	M2A
SHEET DESCRIPTION:	DETAILS
DATE:	9/10/07
SCALE:	FULL
DRAWN:	CTB
JOB NO:	066-07
SHEET NO:	5.12

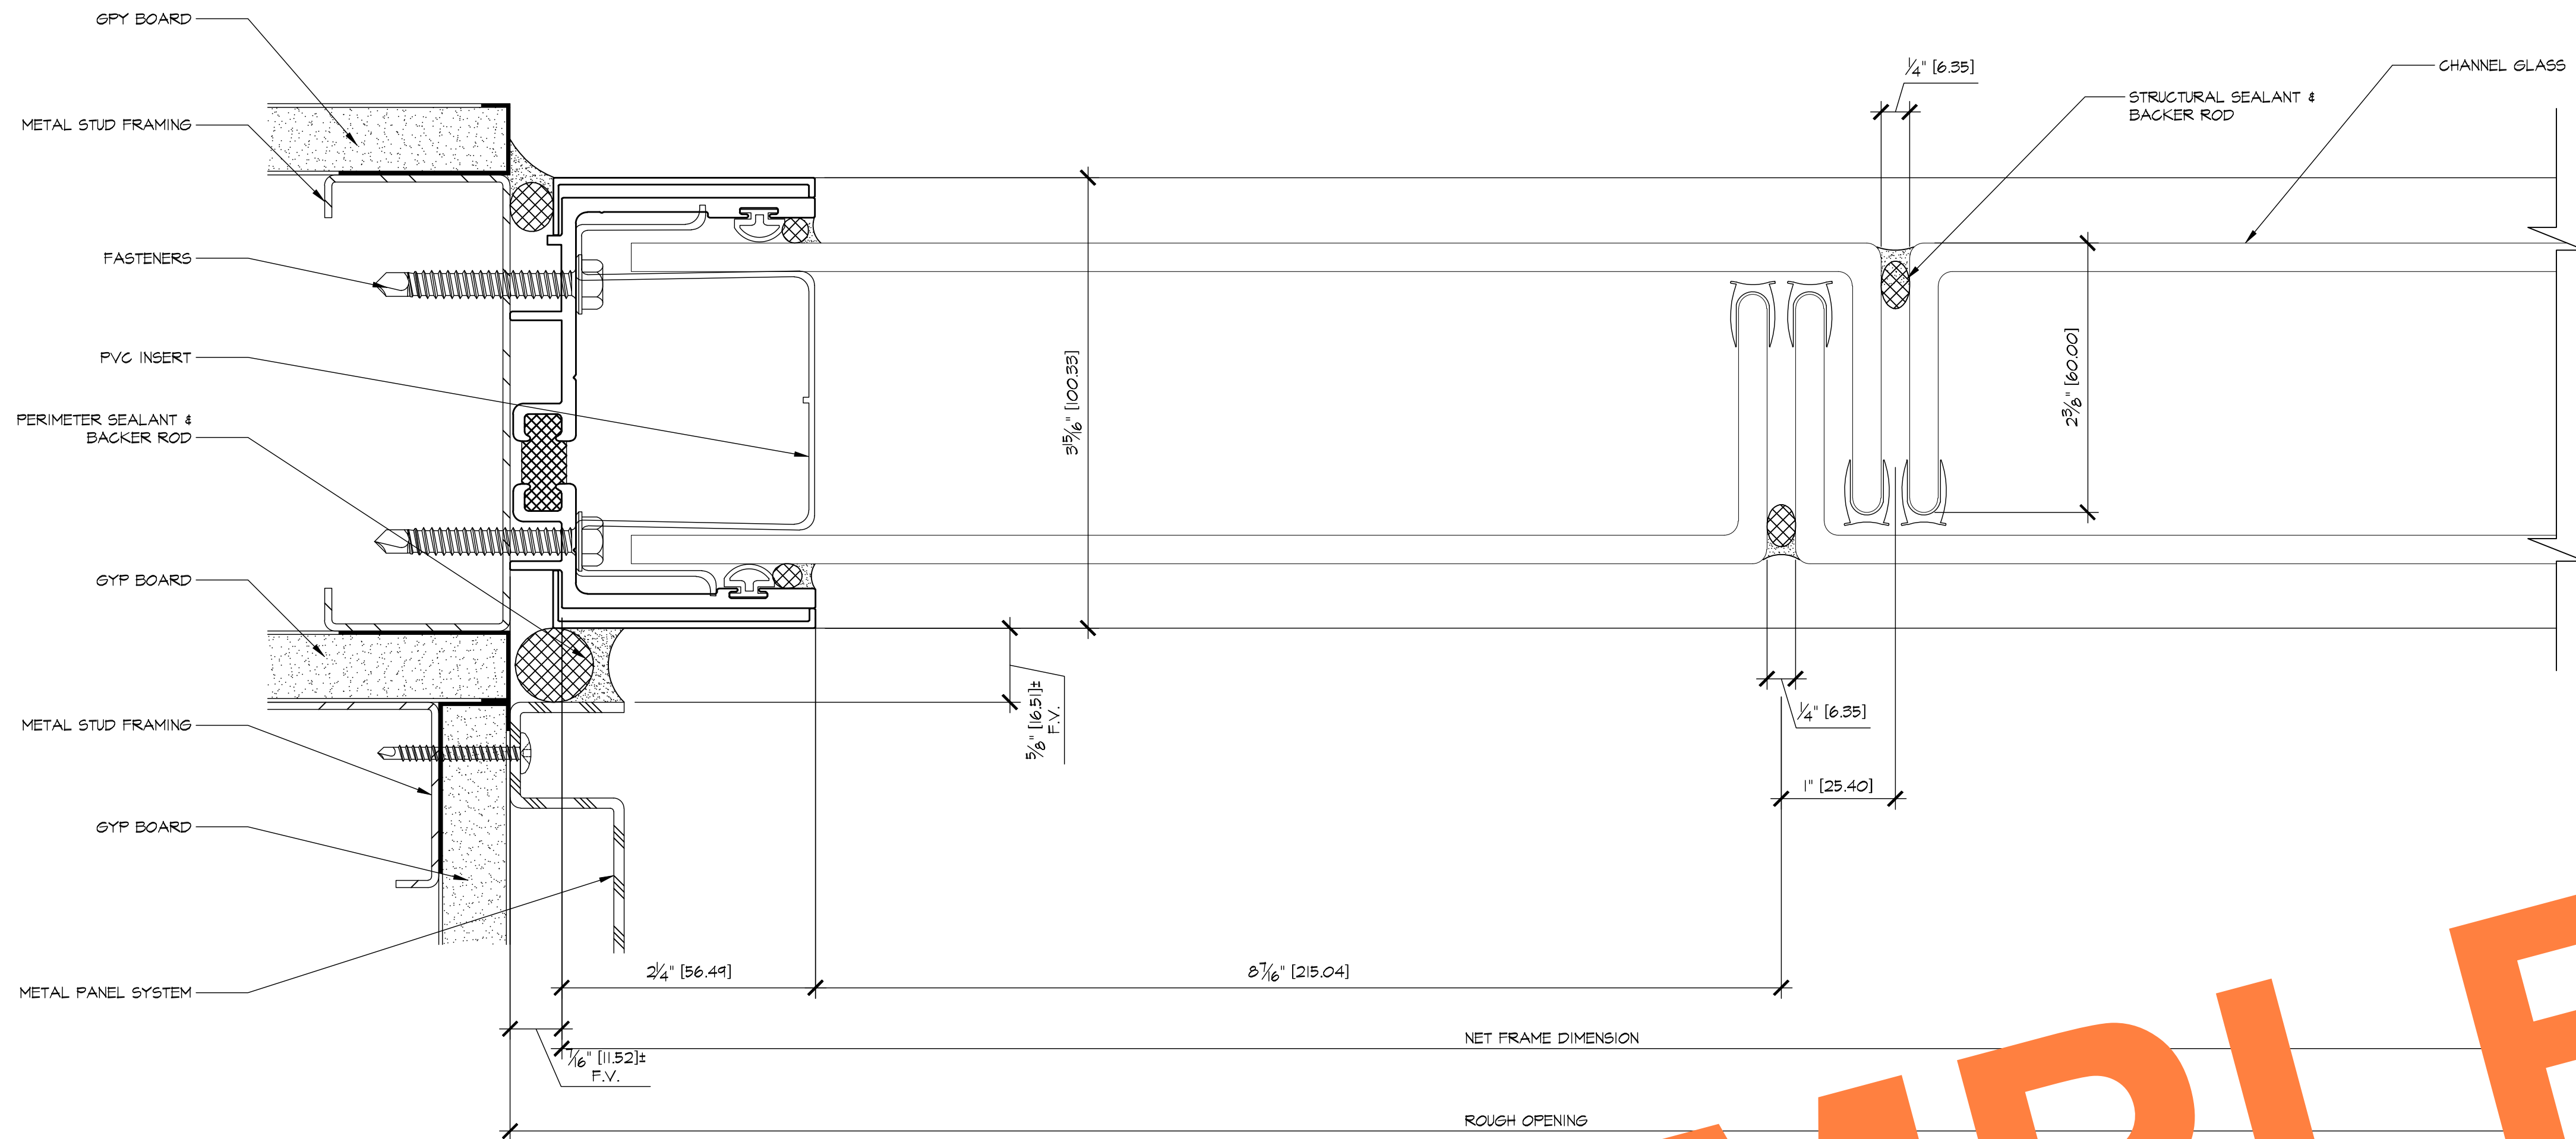

1 JAMB
5.13 ARCH'L: 19/A7.4

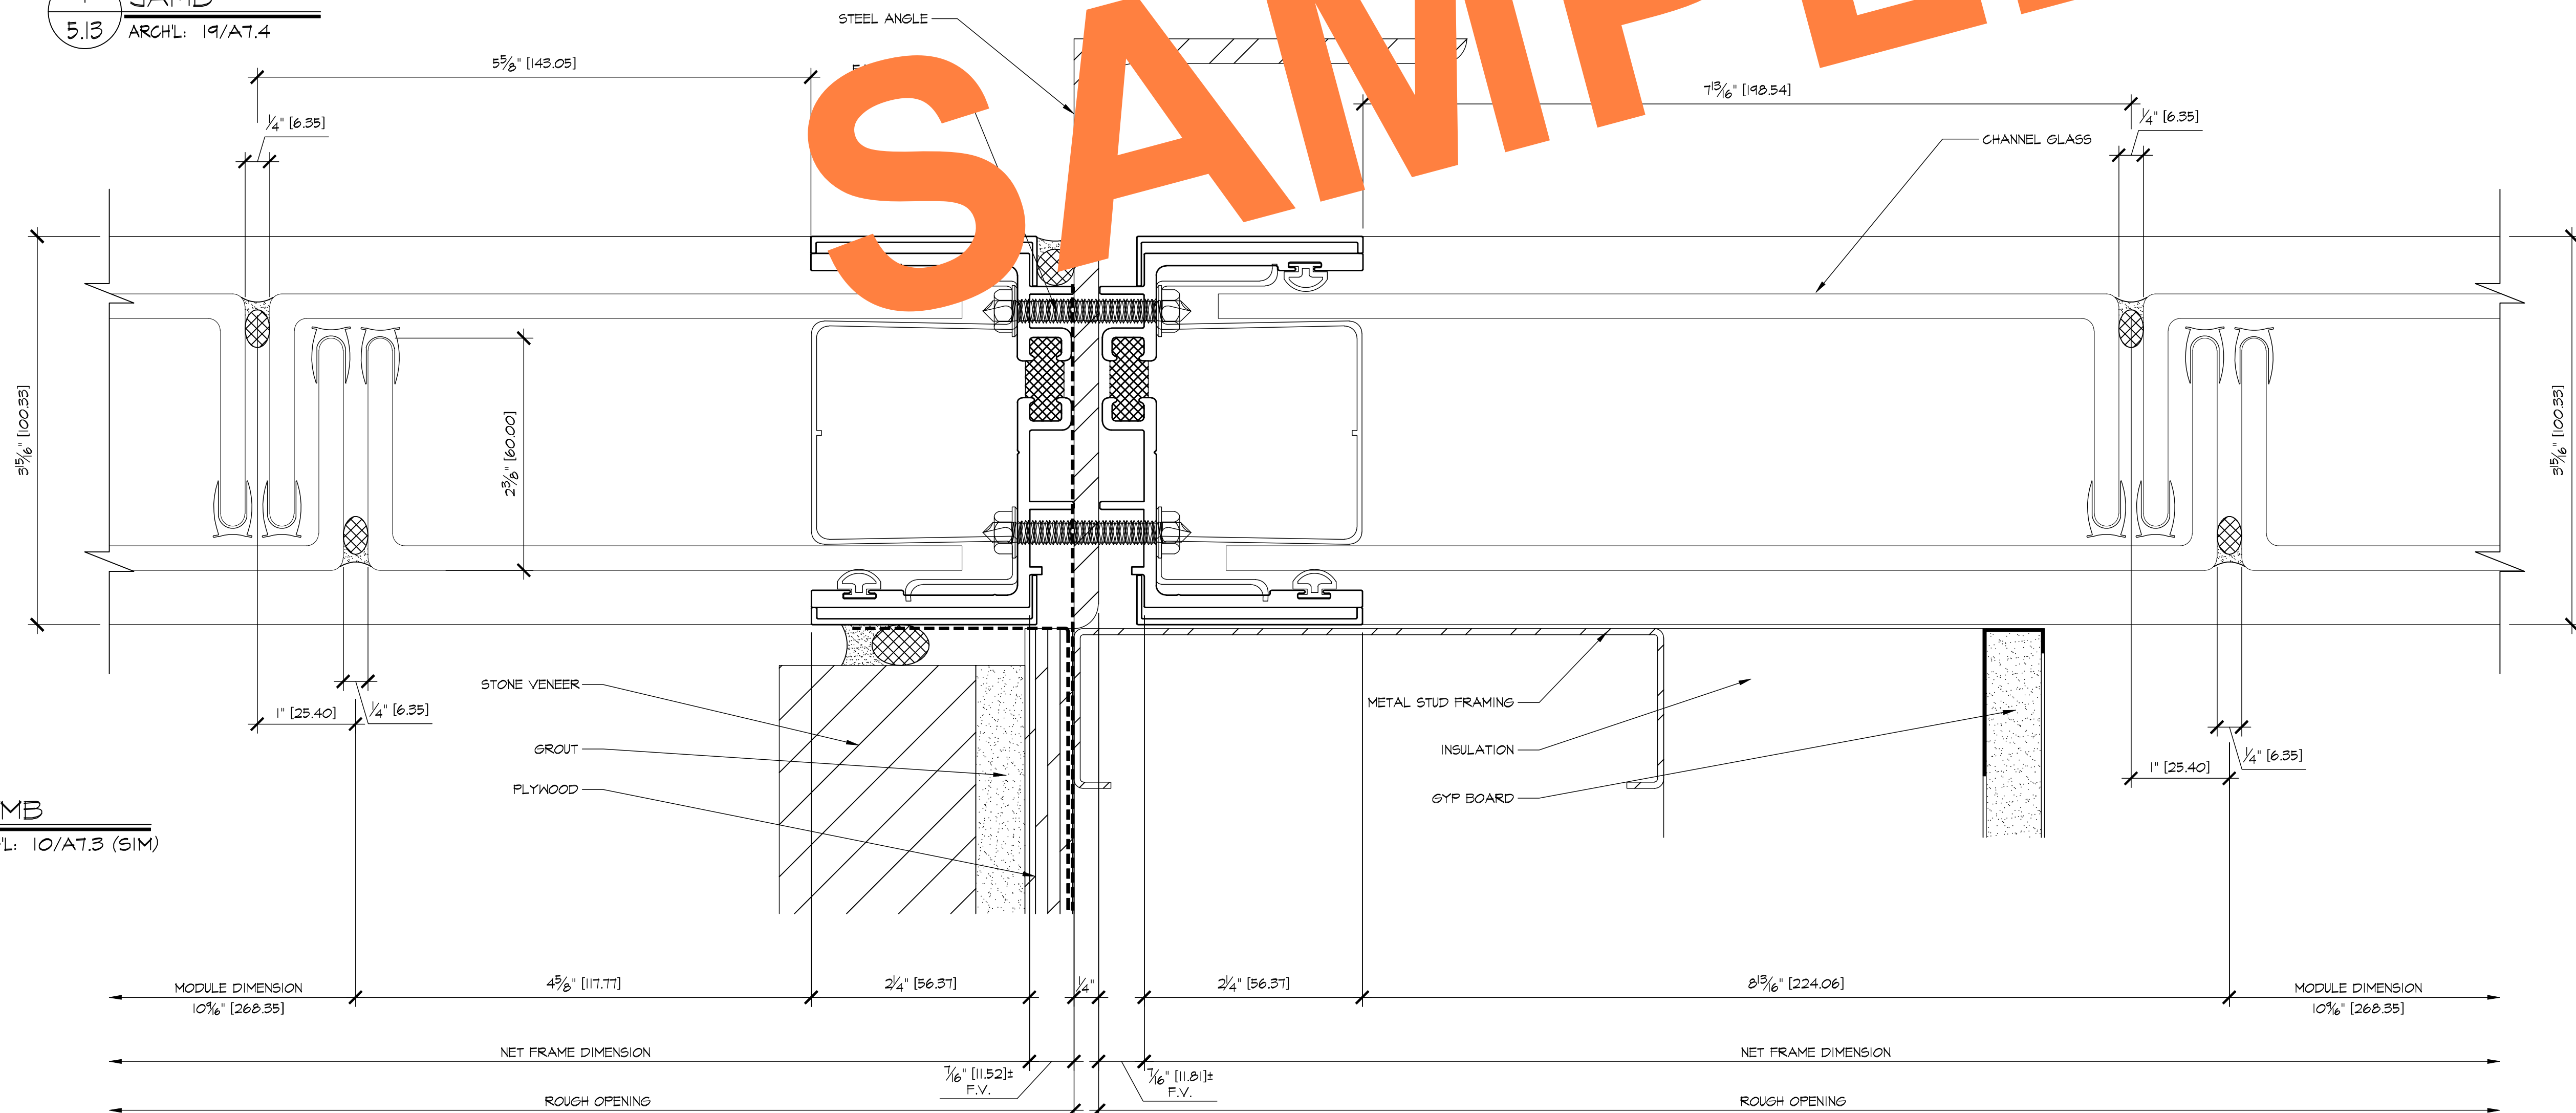

2 JAMB
5.13 ARCH'L: 10/A7.3 (SIM)

REVISIONS	BY
△	
△	
△	
△	
△	


BMR
DRAFTING SERVICE
SINCE 1988
23846 SUNNYMEAD BLVD.
SUITE #9
MORENO VALLEY, CA 92553
B: (951) 243-7614
F: (951) 243-7673

HARRIS GLASS CO.
6918 SOUTH ATLANTIC AVENUE
BELL, CA 90201

JOB NAME: SILVER LAKE BRANCH LIBRARY
ARCHITECT: M2A
SHEET DESCRIPTION: DETAILS

DATE: 9/10/07
SCALE: FULL
DRAWN: CTB
JOB NO: 066-07
SHEET NO:

5.13

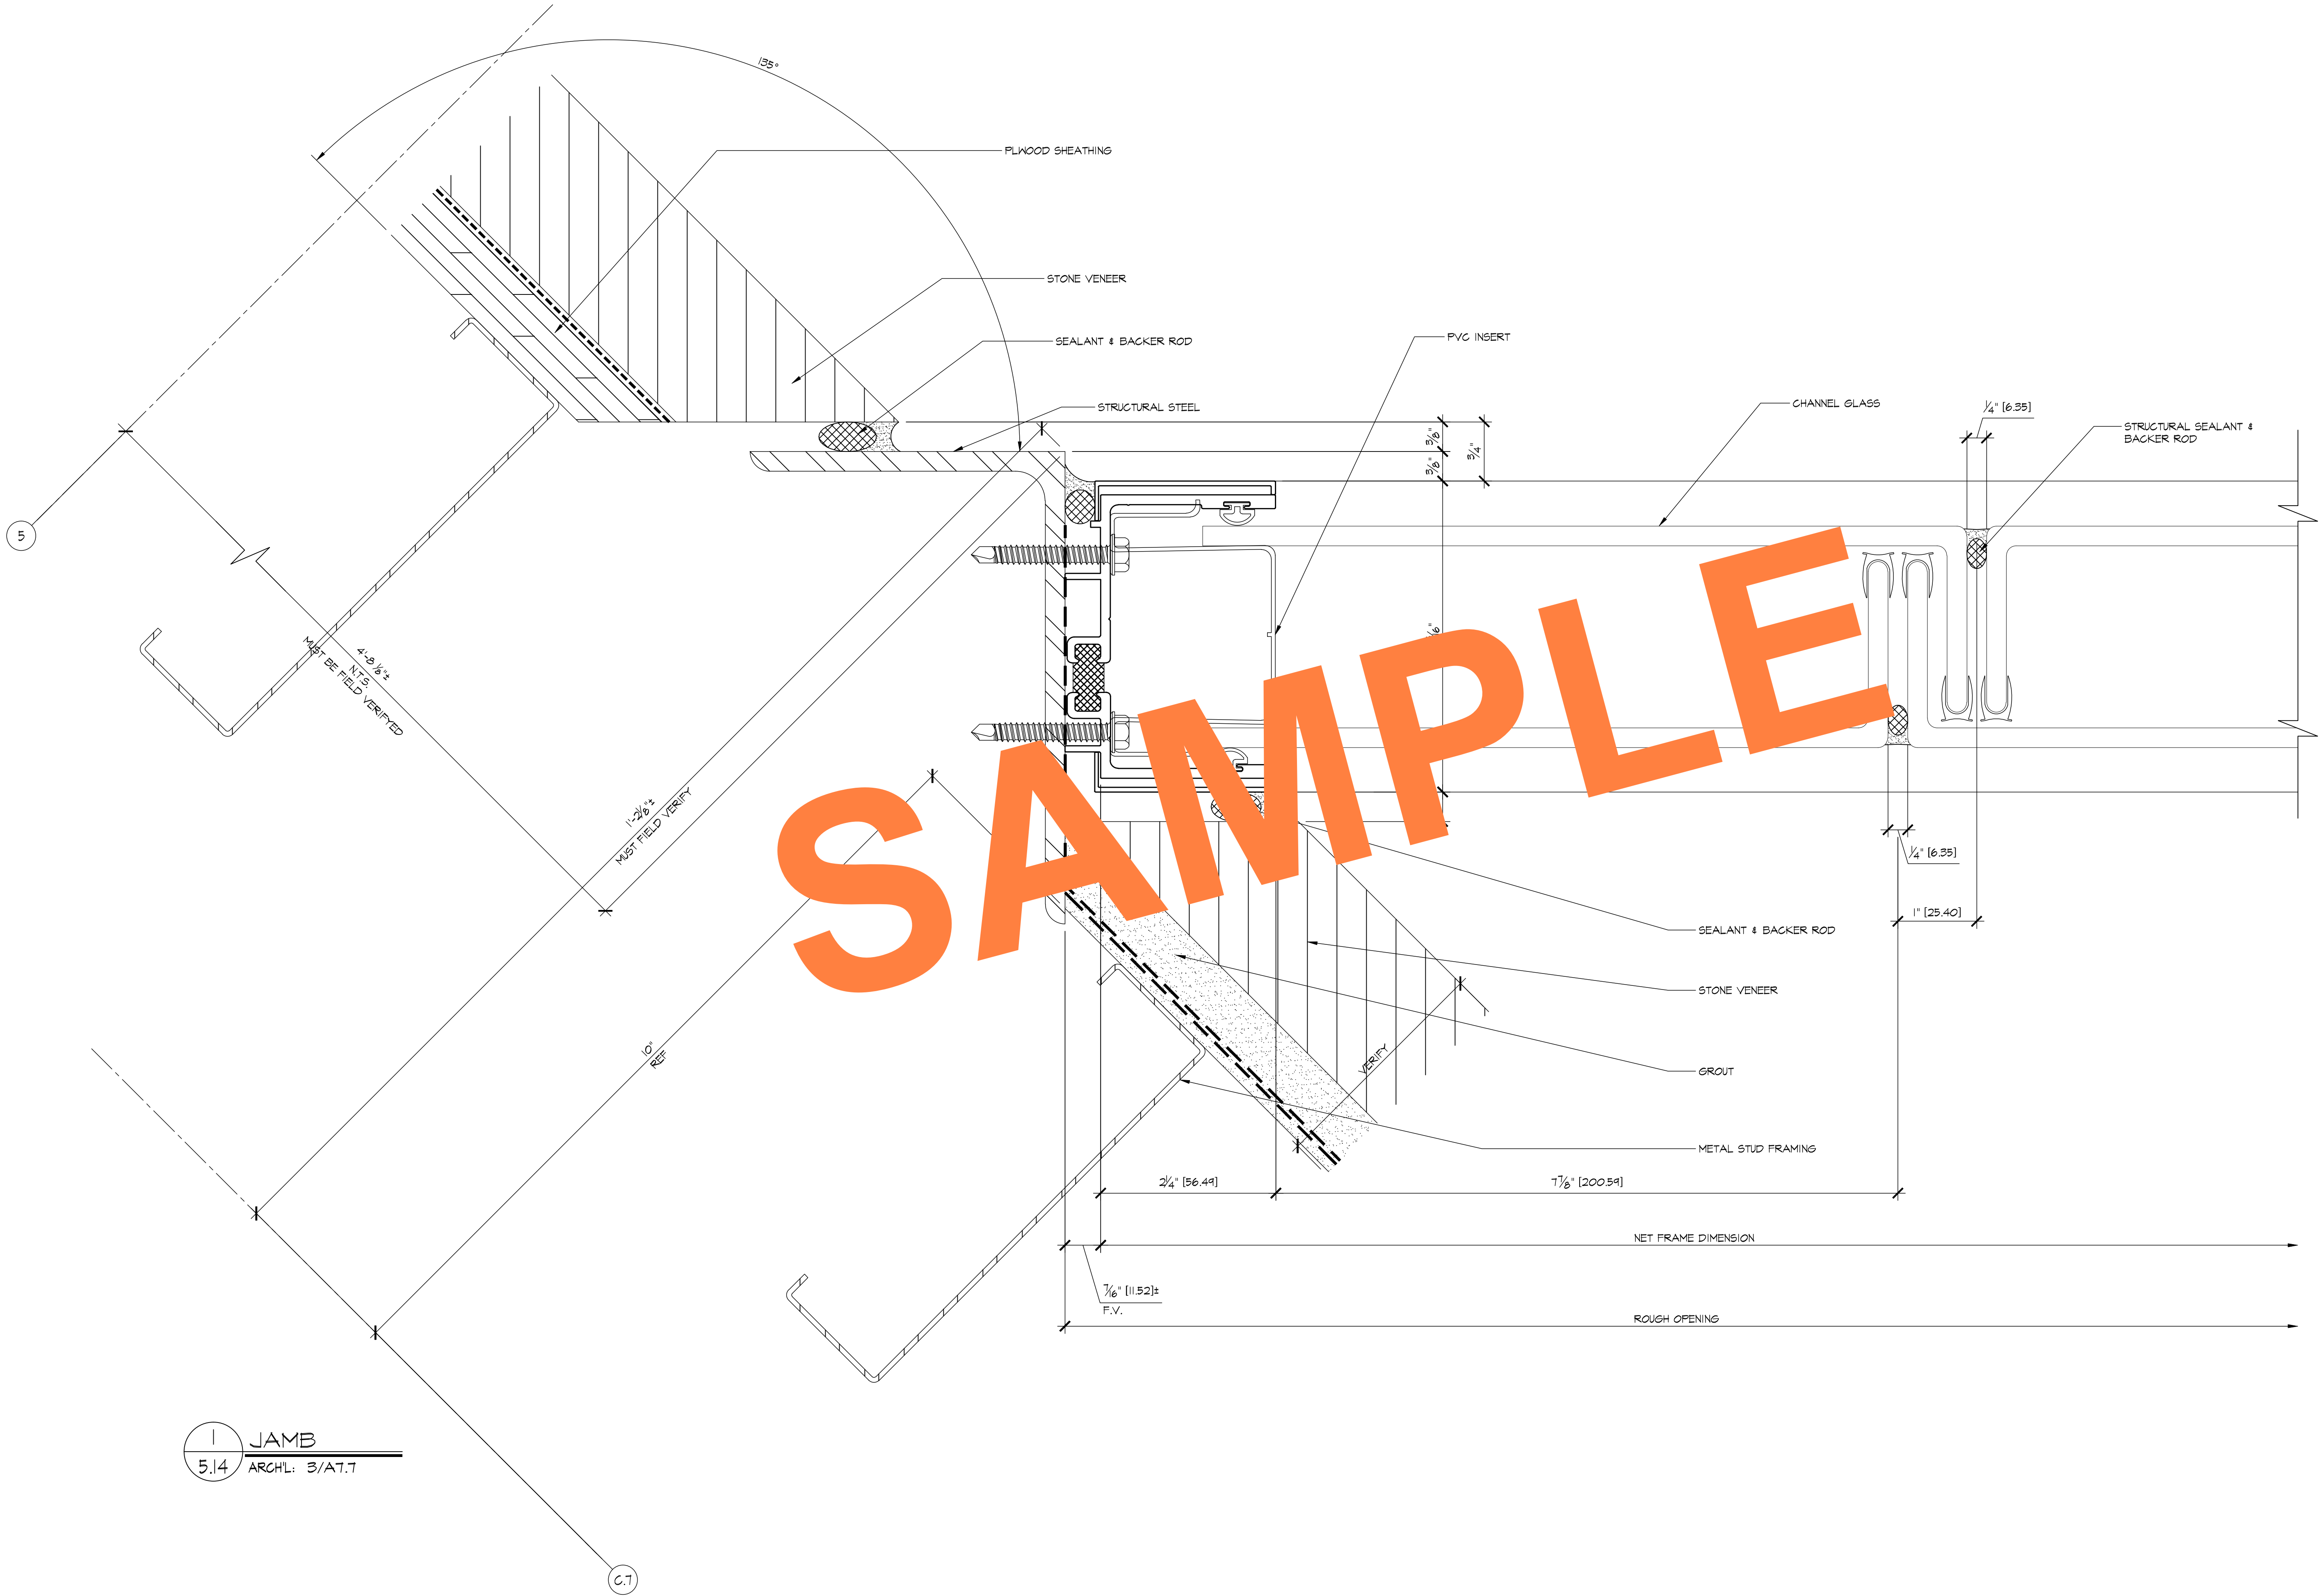

1 JAMB
5.14 ARCHL: 3/A7.7

REVISIONS	BY
△	
△	
△	
△	
△	


BMR
DRAFTING SERVICE
SINCE 1988
23846 SUNNYMEAD BLVD.
SUITE B
MORENO VALLEY, CA 92553
B: (951) 243-7614
F: (951) 243-7673

HARRIS GLASS CO.
6918 SOUTH ATLANTIC AVENUE
BELL, CA 90201


JOB NAME: SILVER LAKE BRANCH LIBRARY
ARCHITECT: M2A
SHEET DESCRIPTION: DETAILS

DATE: 9/10/07
SCALE: FULL
DRAWN: CTB
JOB NO: 066-07
SHEET NO:

5.14

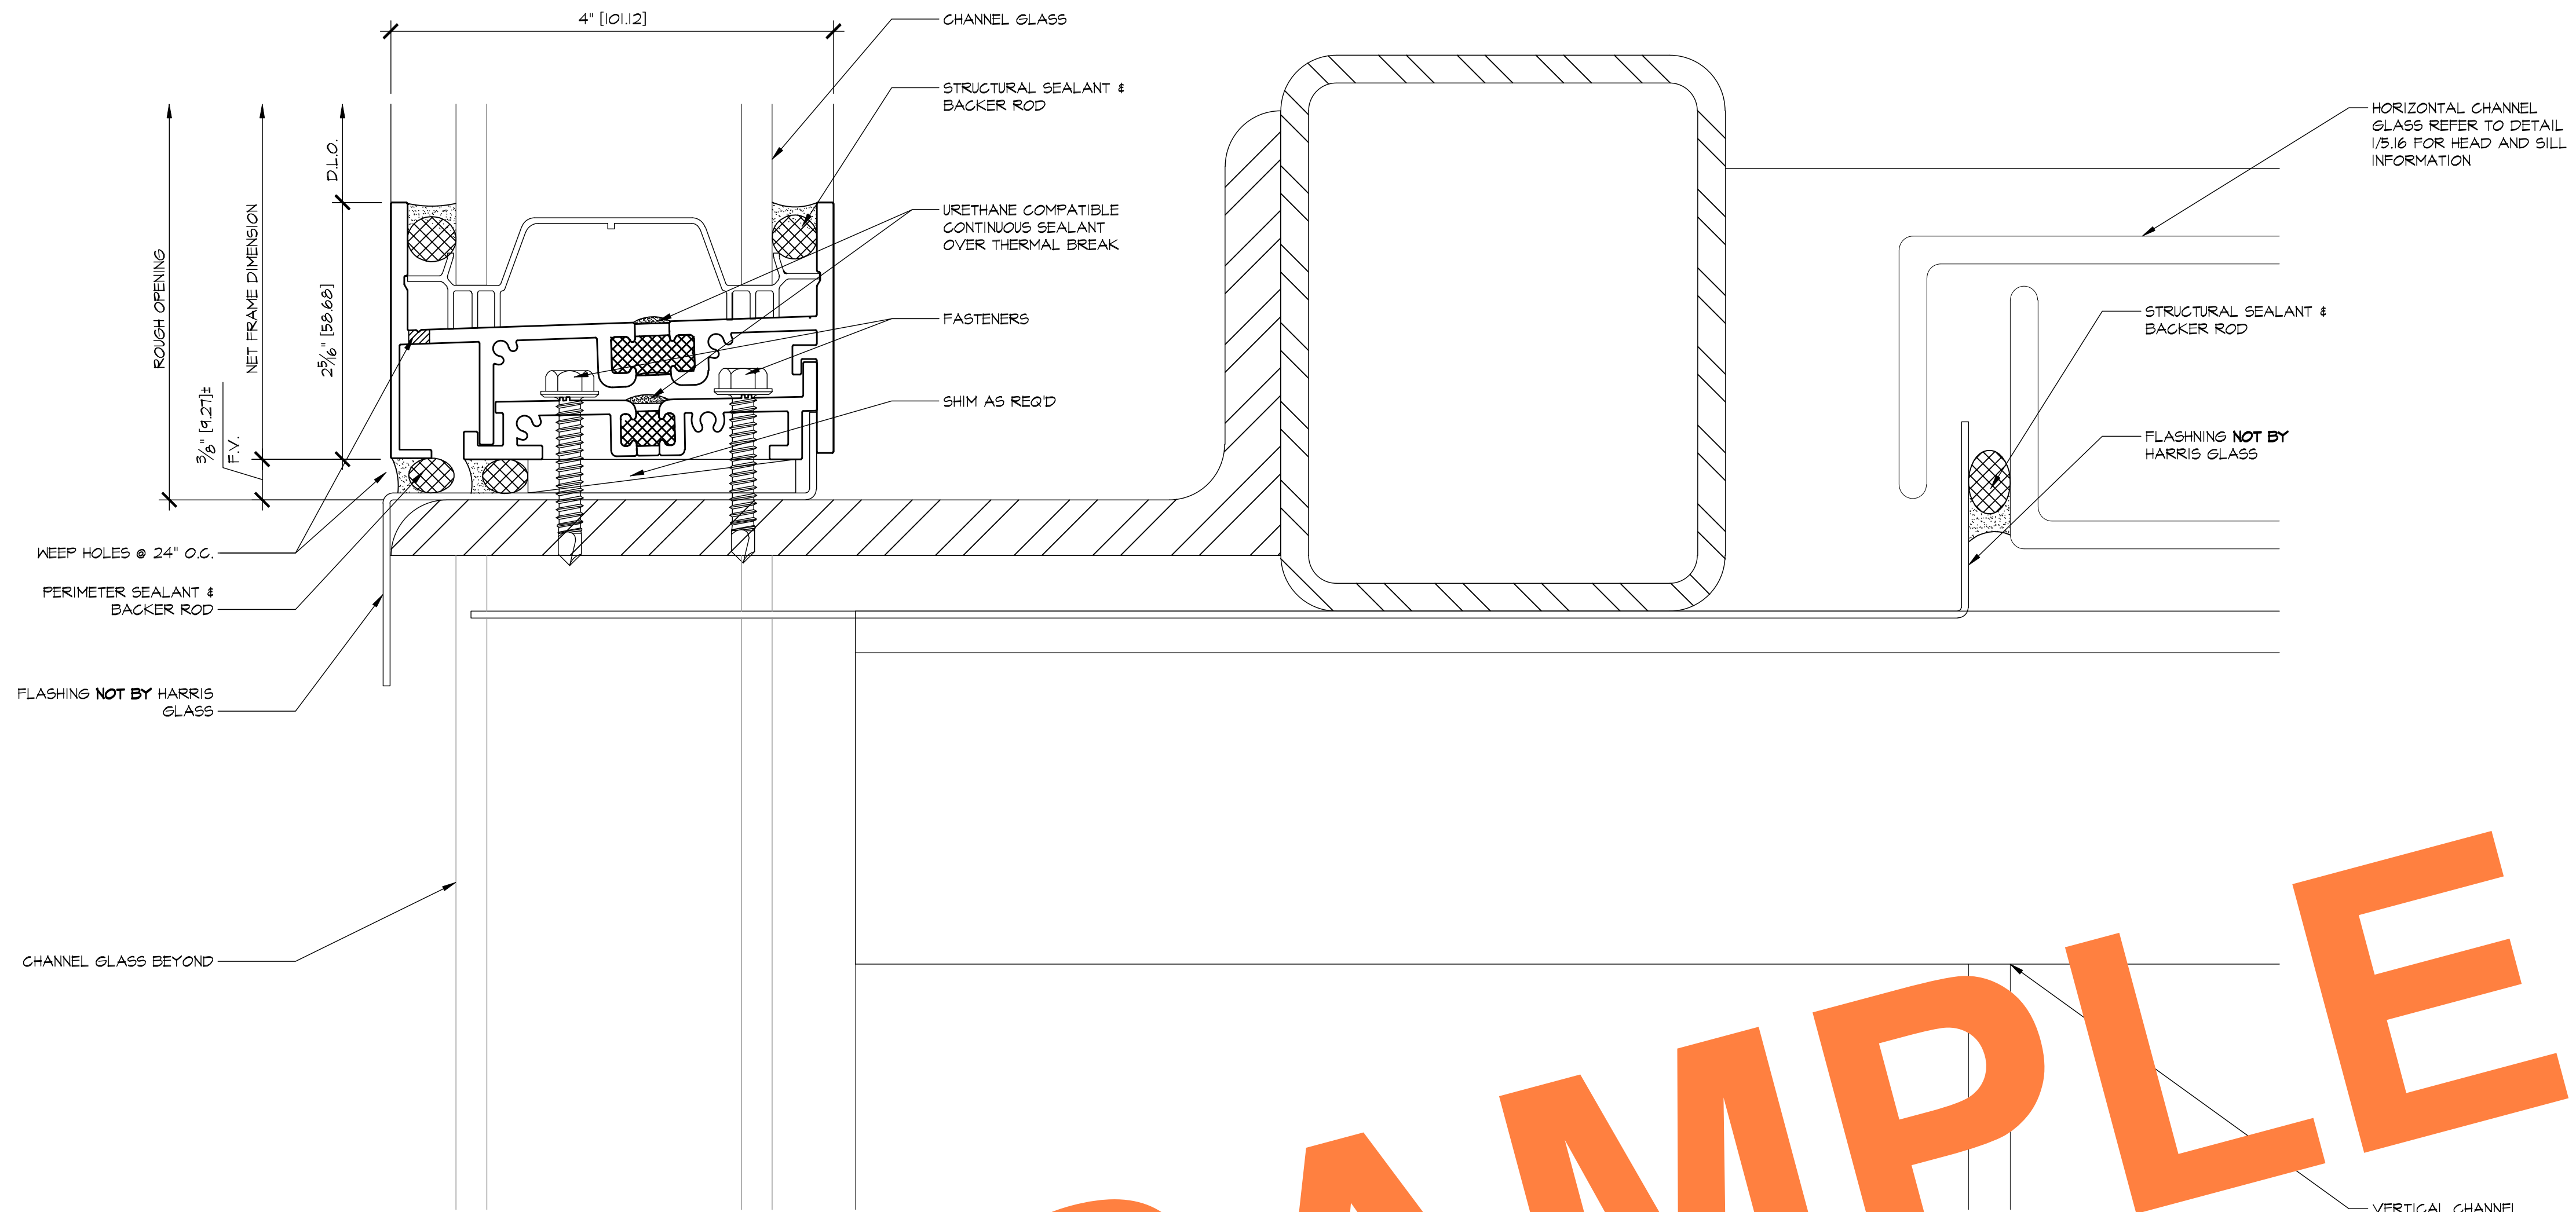

1 SILL
5.17 ARCHL: 17/A7.3

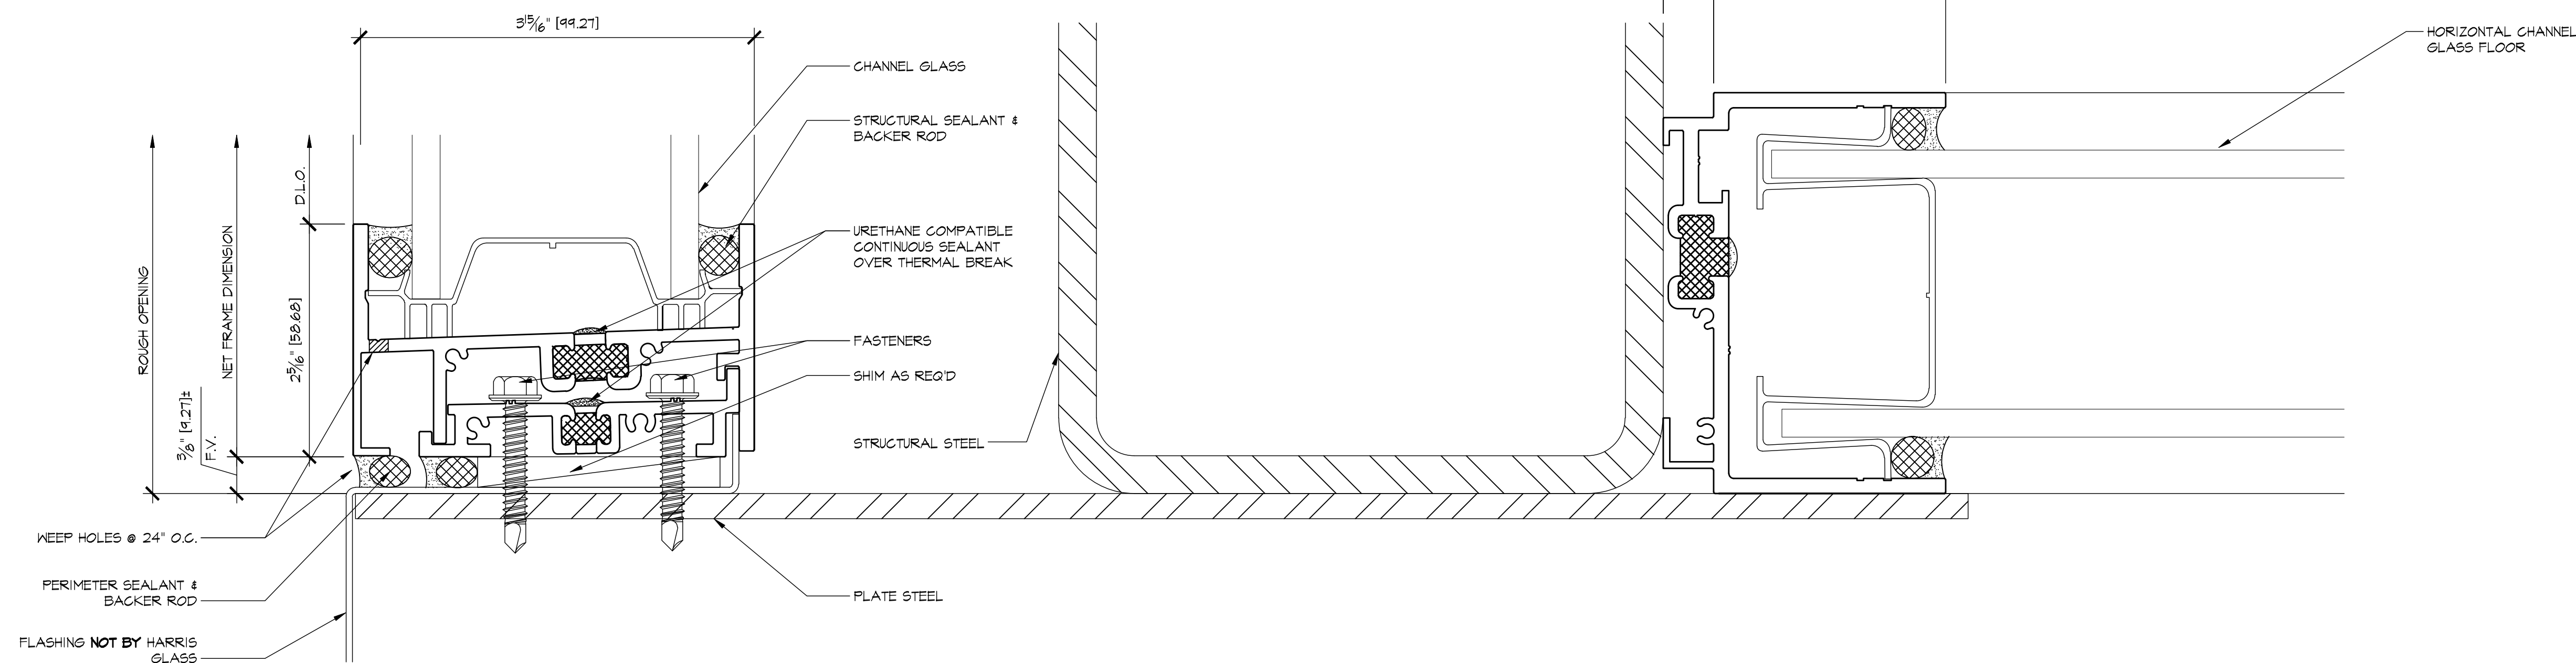

2 SILL
5.17 ARCHL: 4/A7.2

SAMPLE

REVISIONS	BY
△	
△	
△	
△	
△	


BMR
DRAFTING SERVICE
SINCE 1988
23846 SUNNYMEAD BLVD.
SUITE 8
MORENO VALLEY, CA 92553
B: (951) 243-7614
F: (951) 243-7673

HARRIS GLASS CO.
6918 SOUTH ATLANTIC AVENUE
BELL, CA 90201



JOB NAME: SILVER LAKE BRANCH LIBRARY
ARCHITECT: M2A
SHEET DESCRIPTION: DETAILS

DATE: 9/10/07
SCALE: FULL
DRAWN: CTB
JOB NO: 066-07
SHEET NO:

5.17

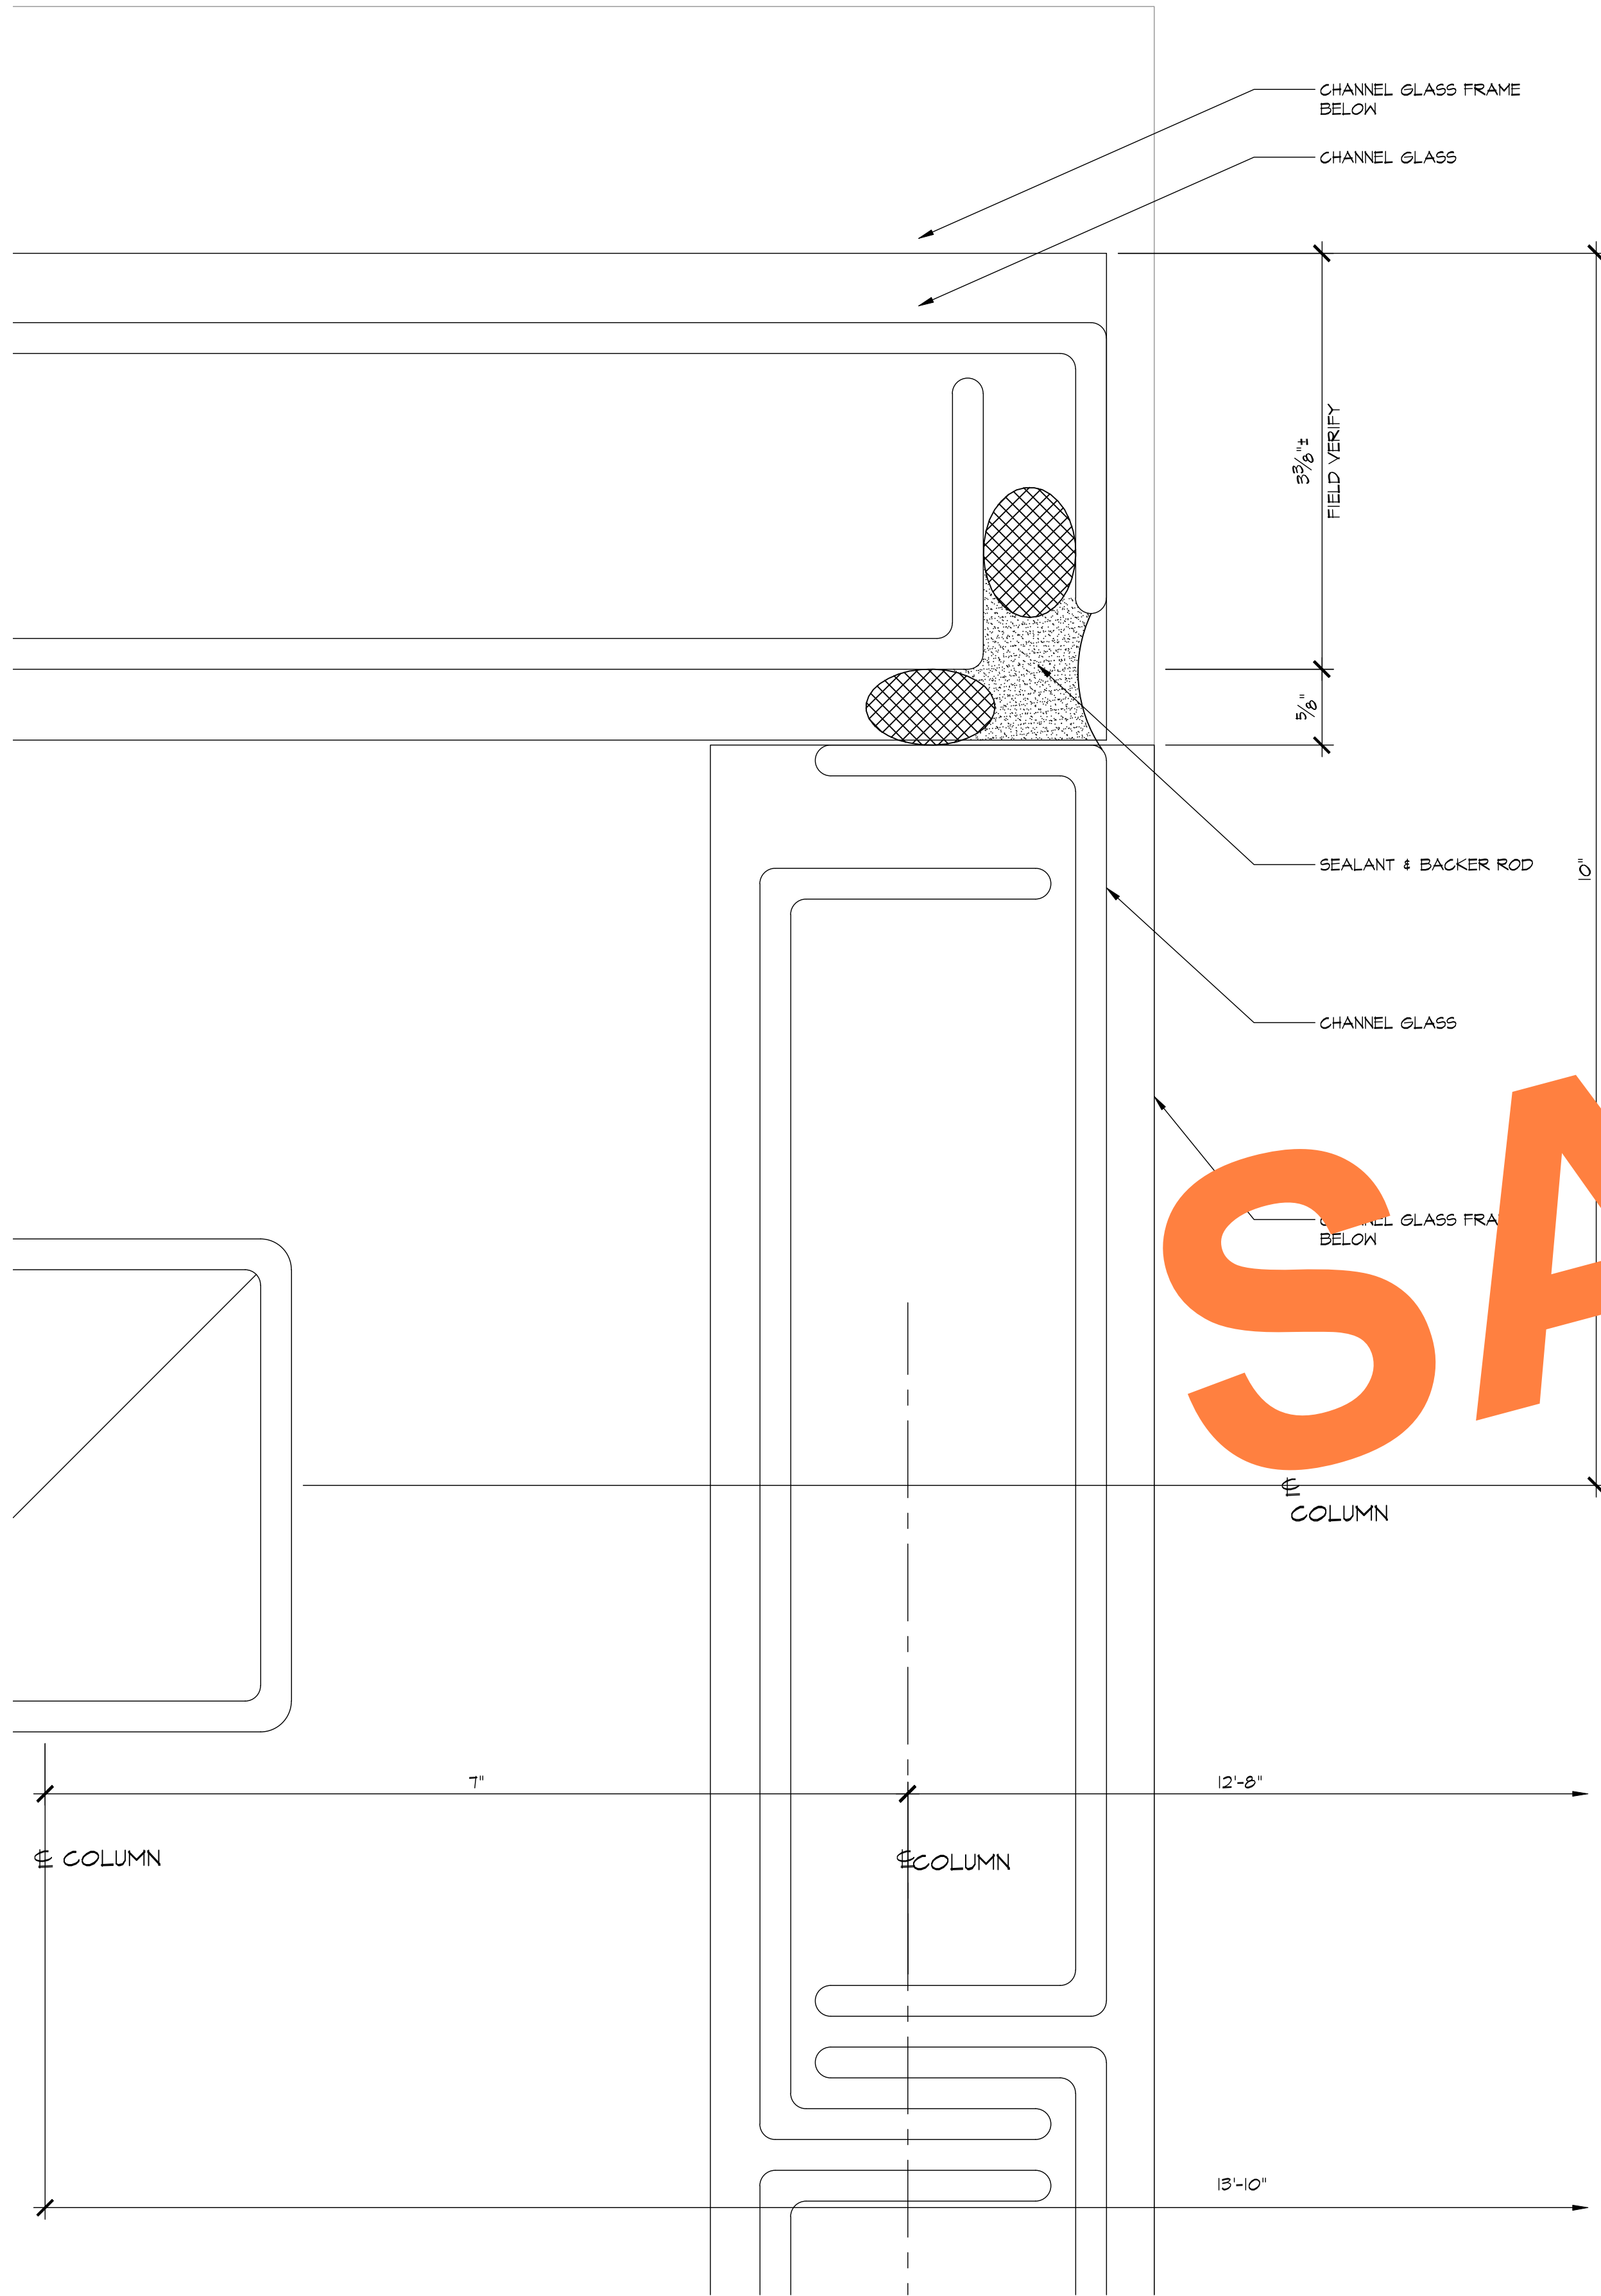

1 JAMB
5.18 ARCHL: 19/A7.3

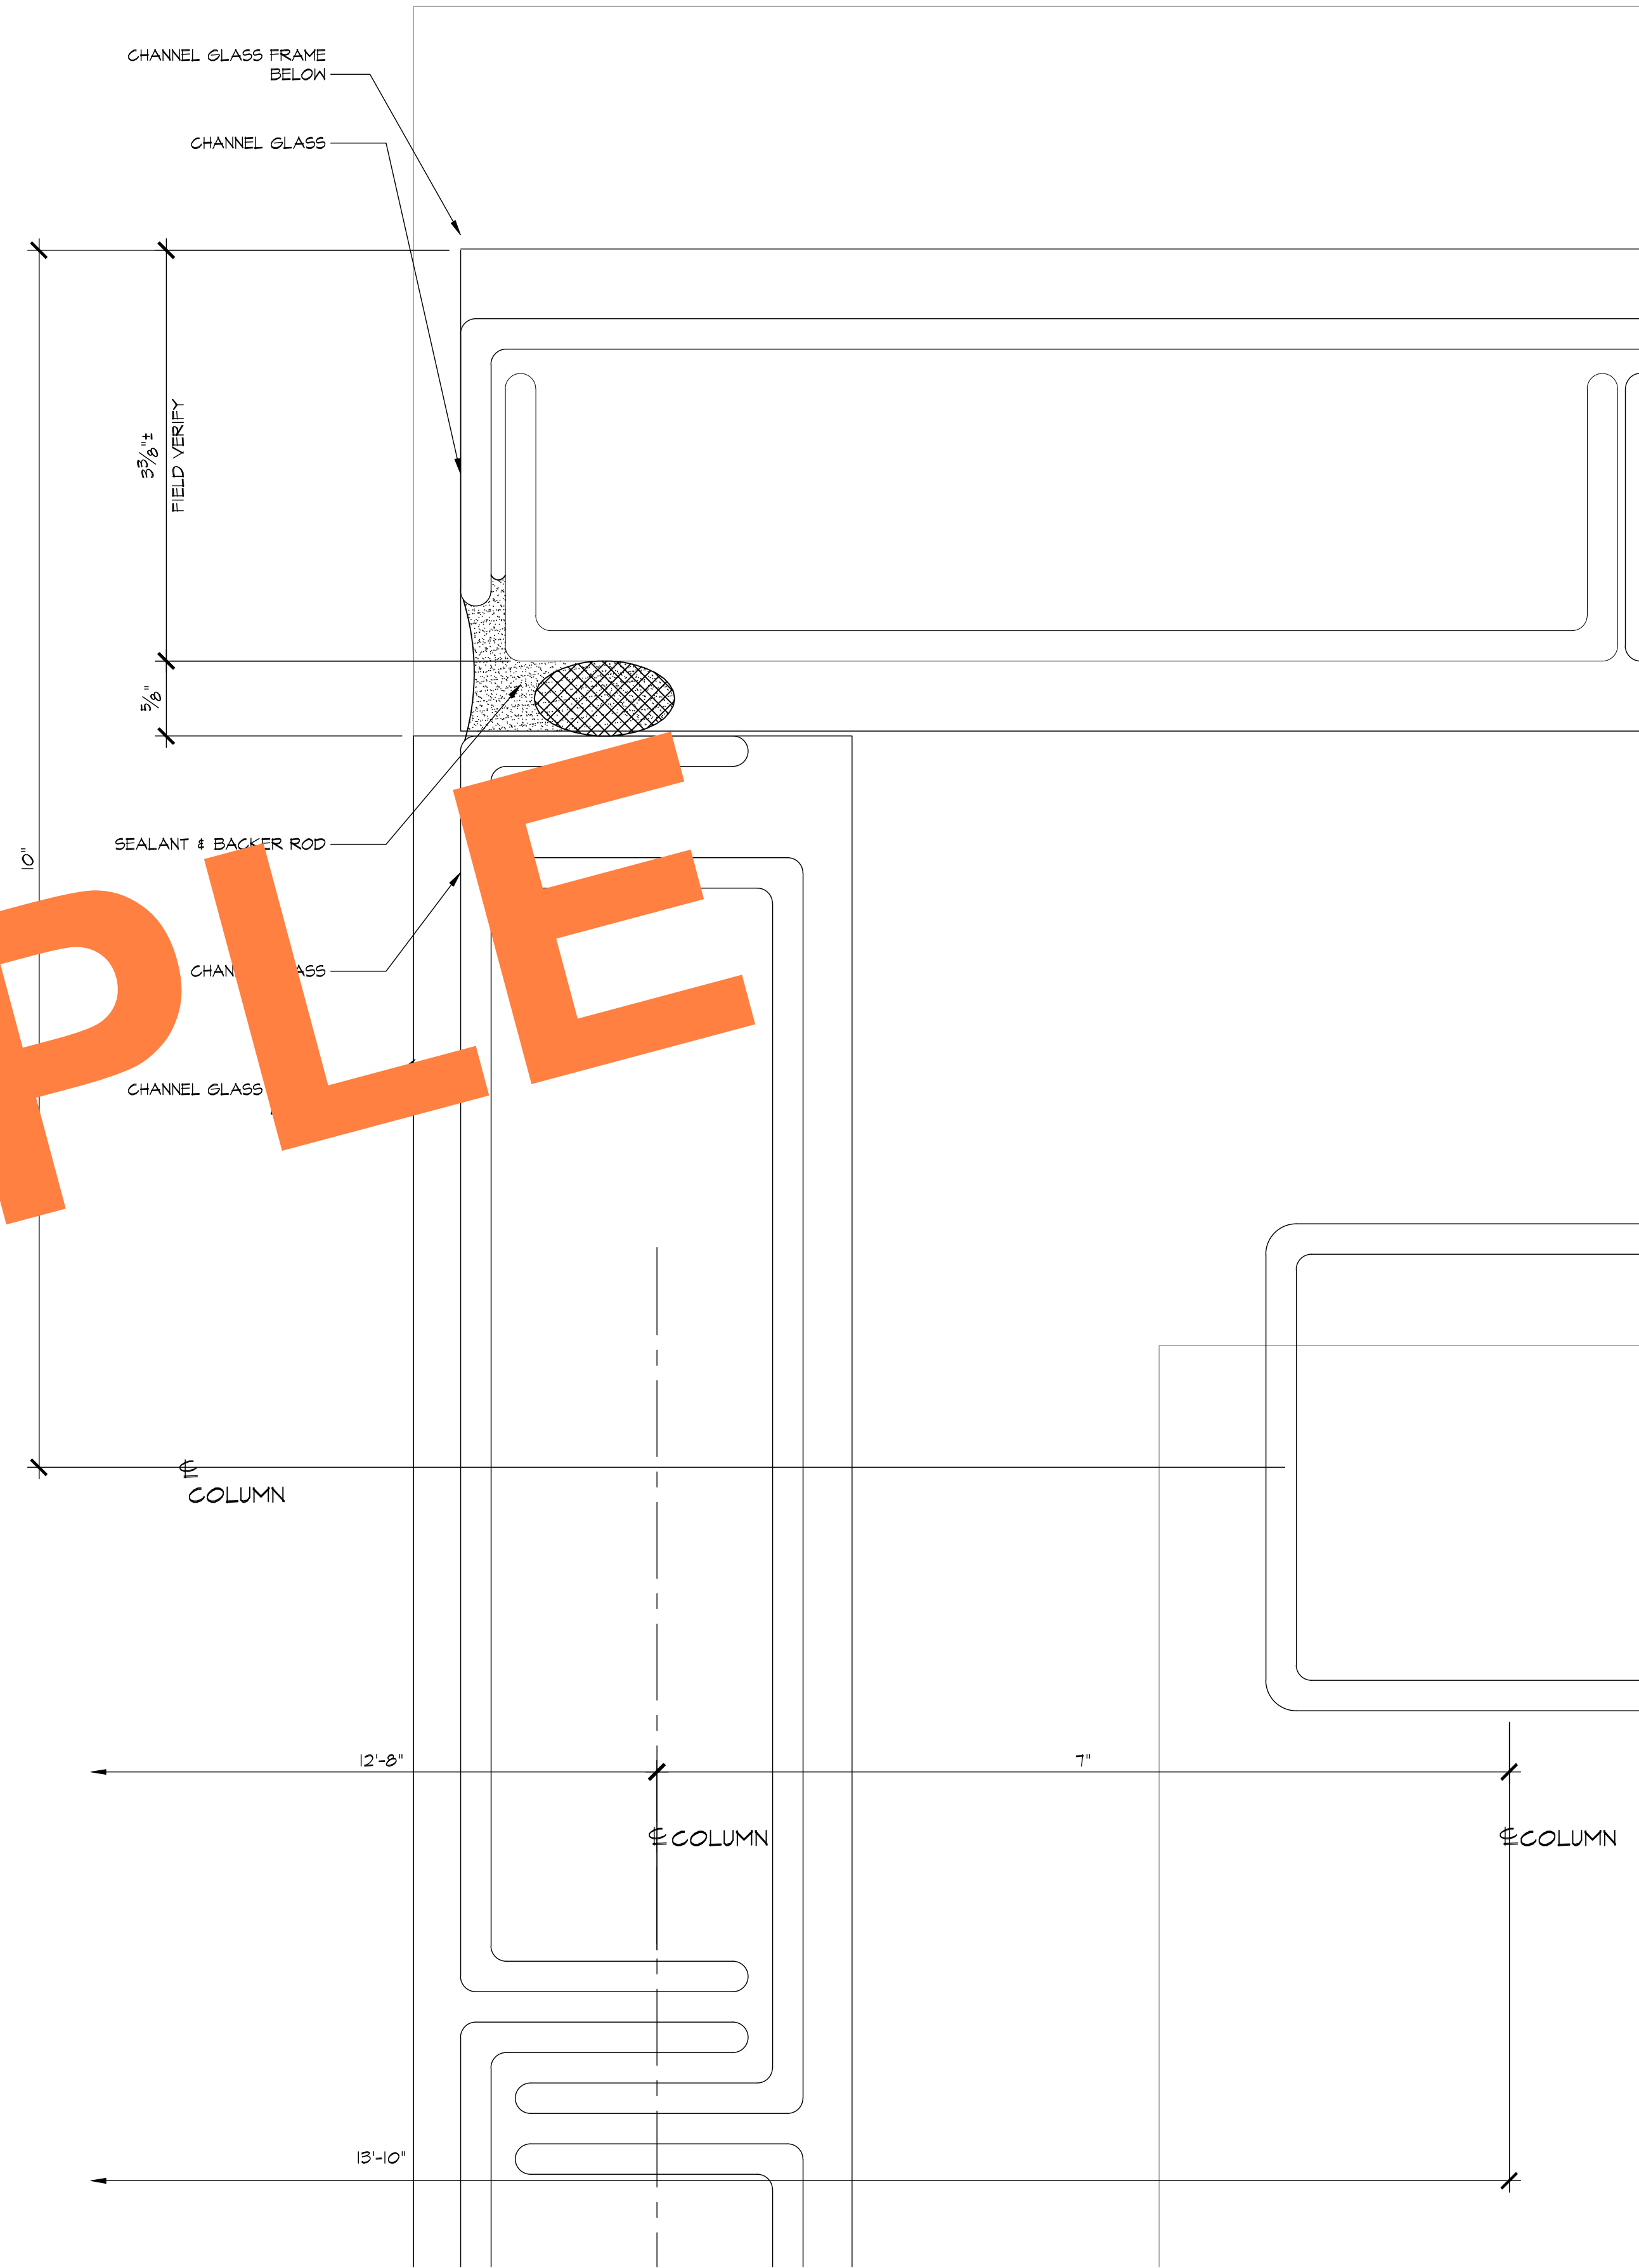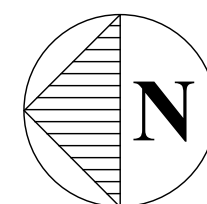

2 JAMB
5.18 ARCHL: 19/A7.3

REVISIONS	BY
△	
△	
△	
△	
△	


BMR
DRAFTING SERVICE
SINCE 1988
23846 SUNNYMEAD BLVD.
SUITE B
MORENO VALLEY, CA 92553
B: (951) 243-7614
F: (951) 243-7673

HARRIS GLASS CO.
6918 SOUTH ATLANTIC AVENUE
BELL, CA 90201


JOB NAME: SILVER LAKE BRANCH LIBRARY
ARCHITECT: M2A
SHEET DESCRIPTION: DETAILS

DATE: 9/10/07
SCALE: FULL
DRAWN: CTB
JOB NO: 066-07
SHEET NO:


5.18

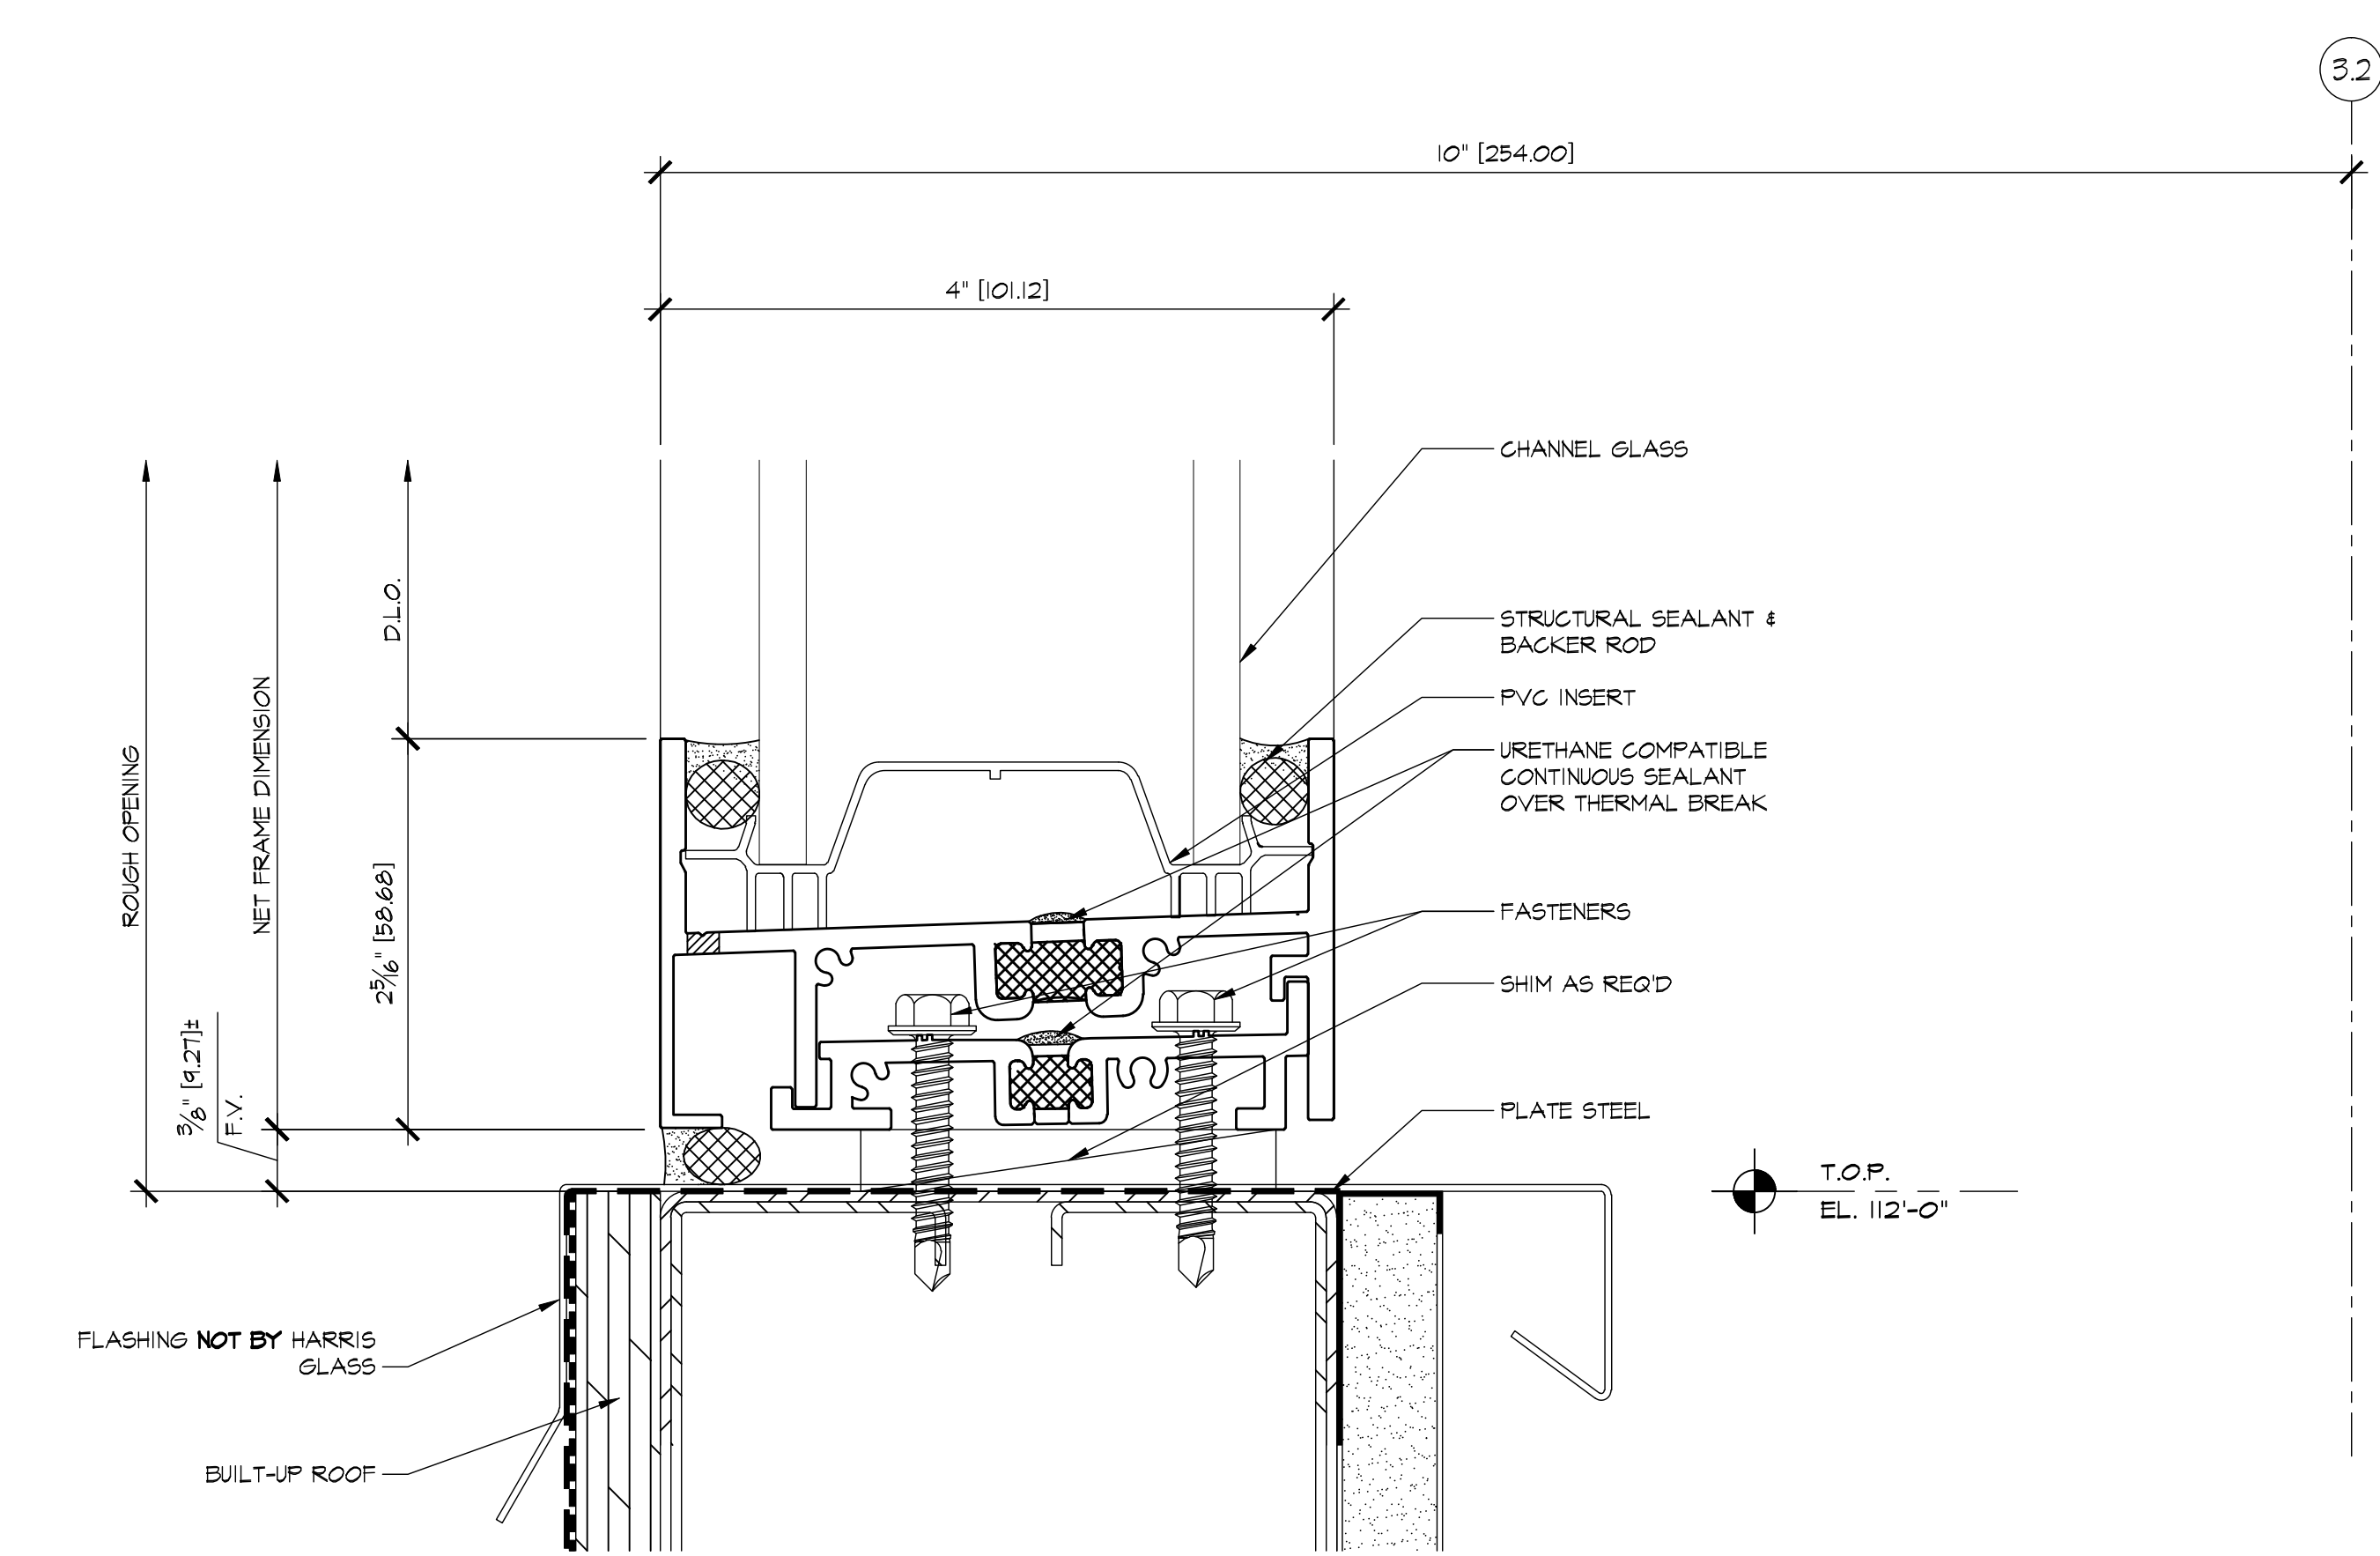

1 SILL
5.19 ARCHL:

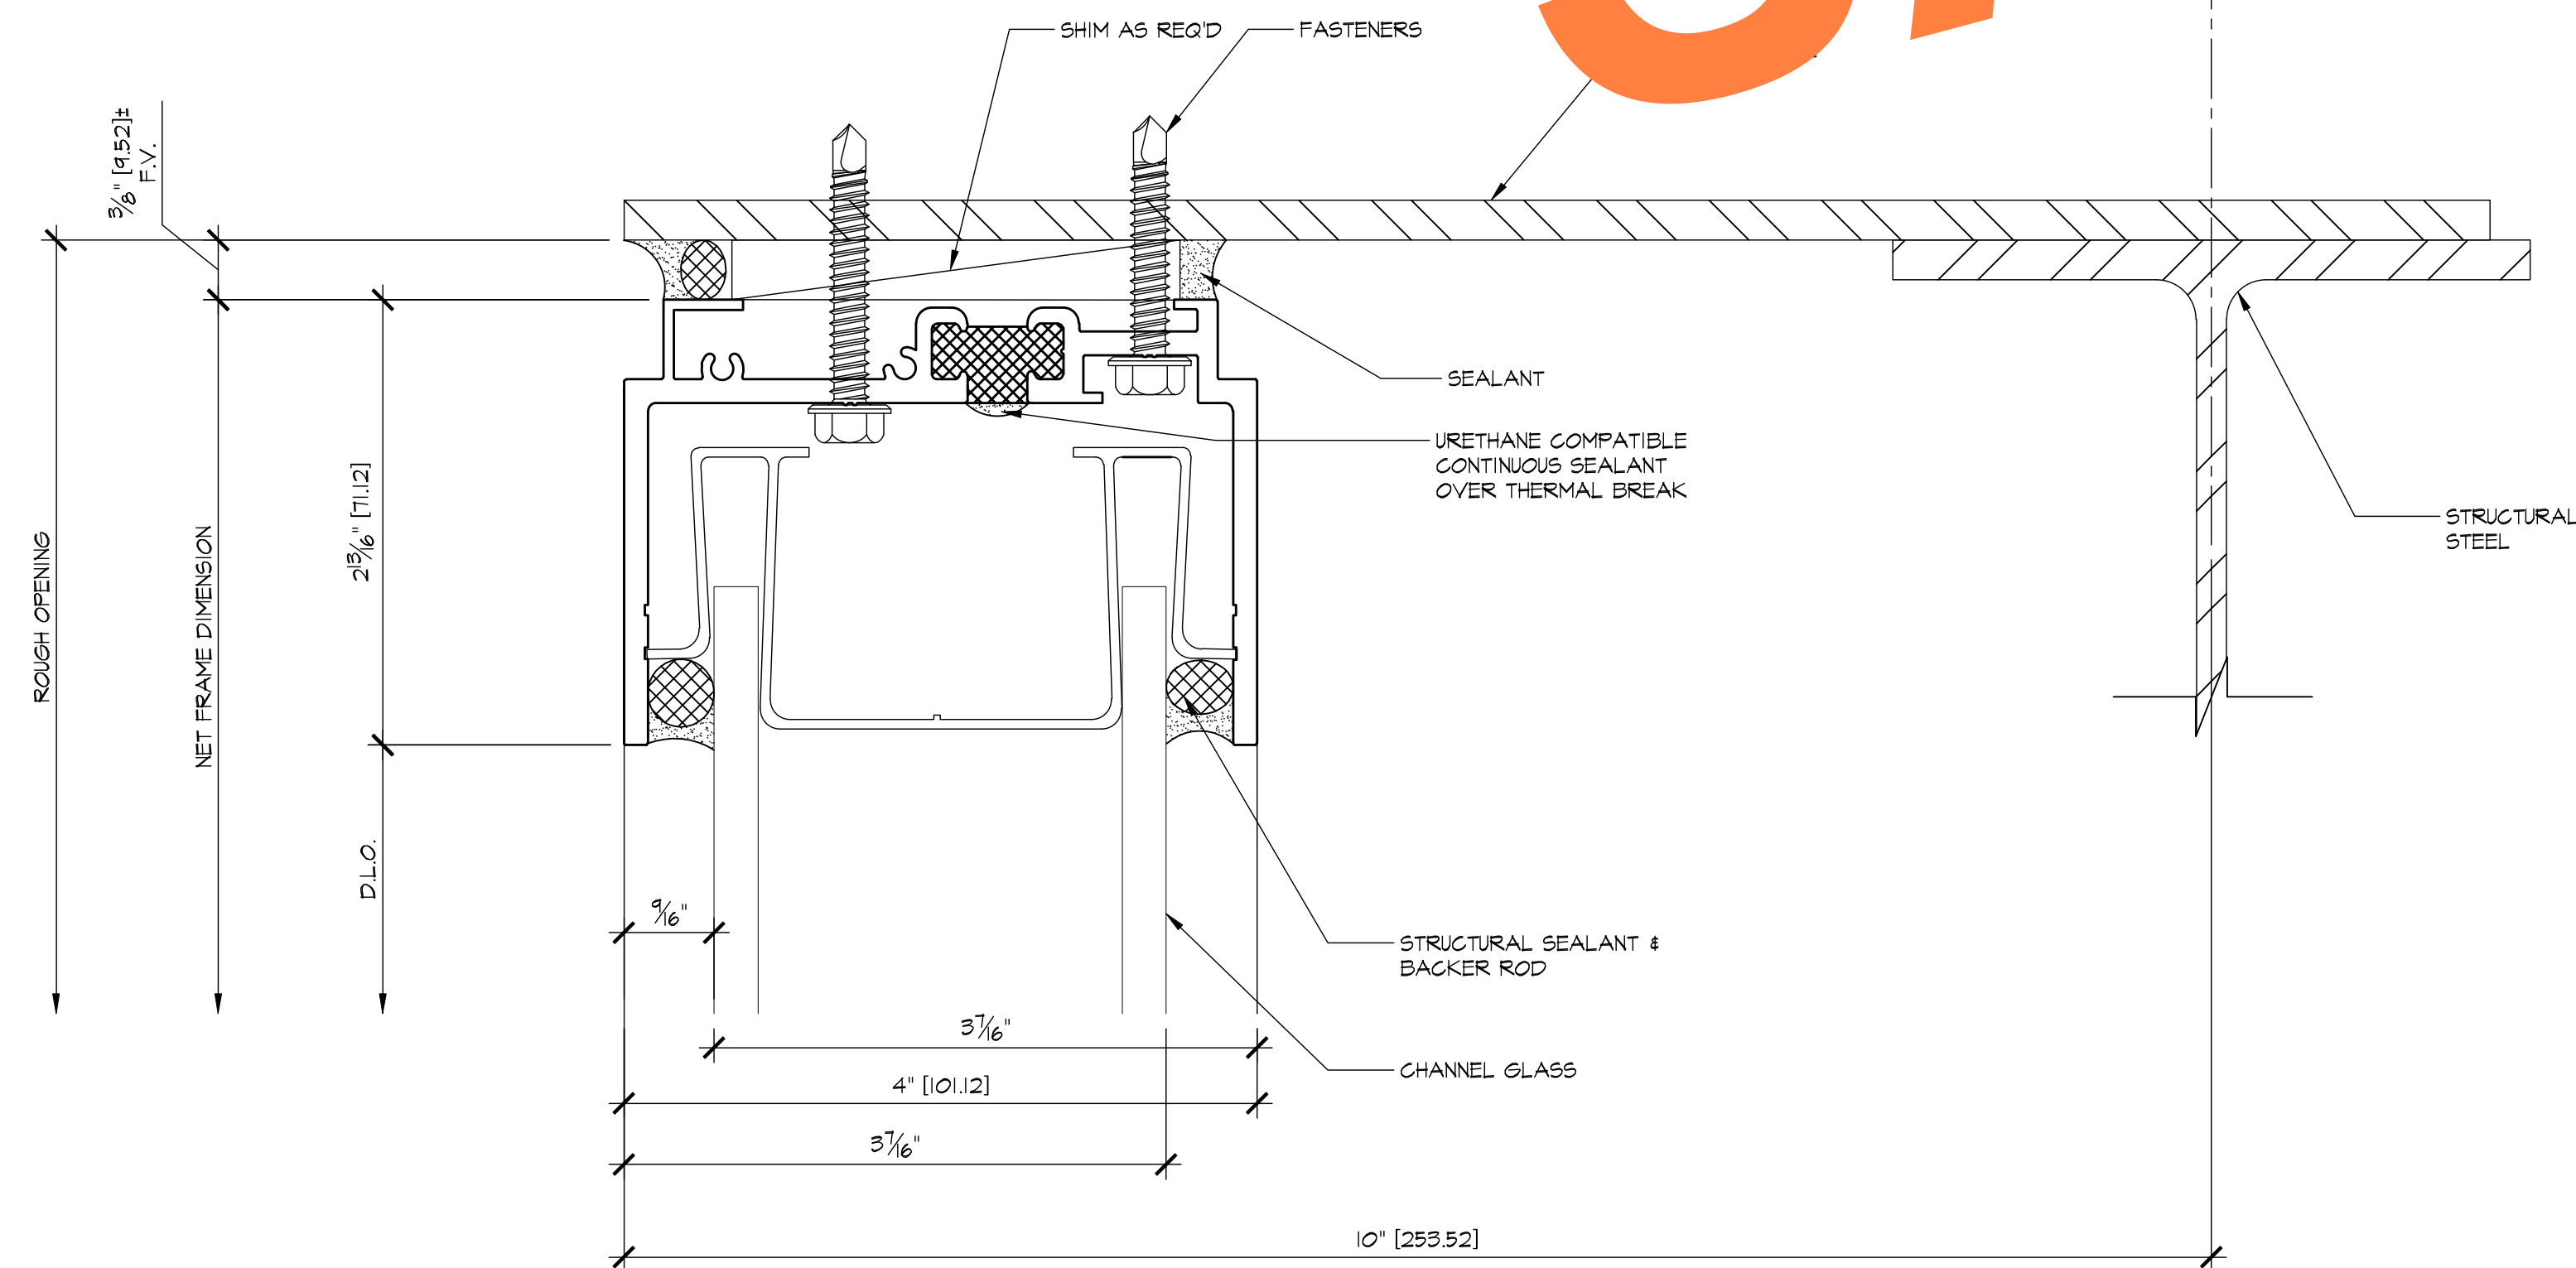

2 HEAD
5.19 ARCHL:

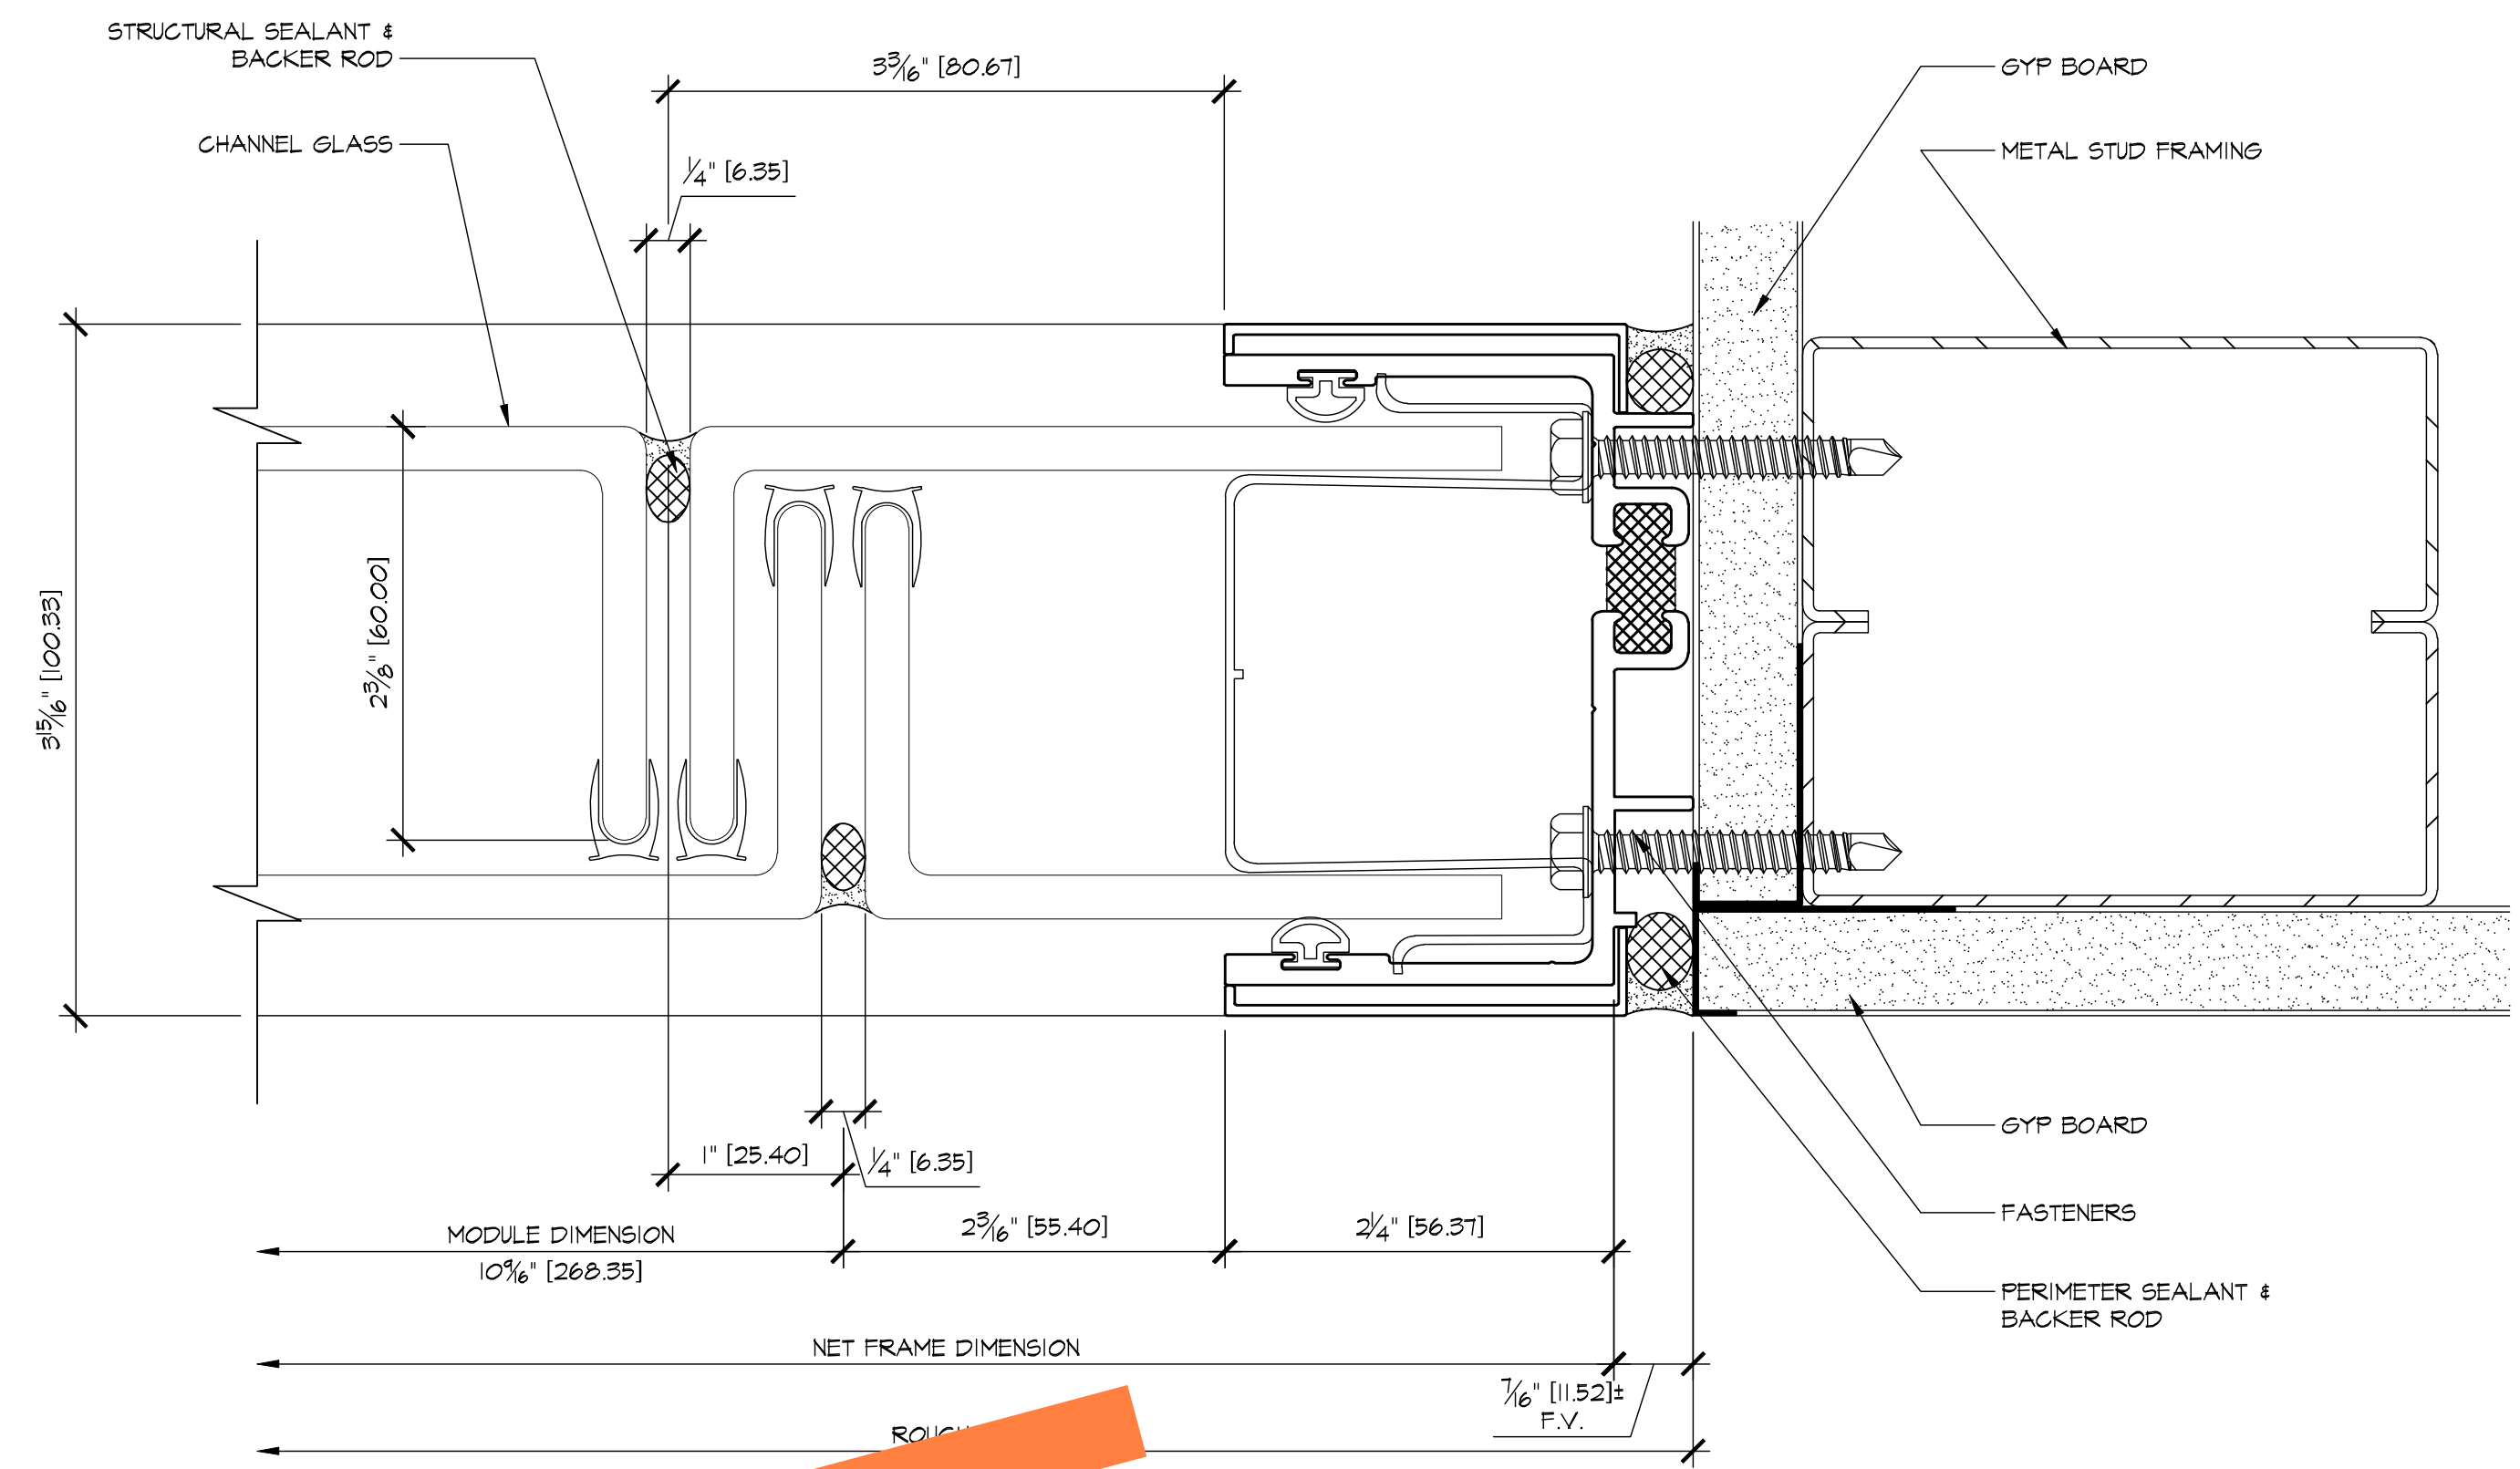

3 JAMB
5.19 ARCHL:

REVISIONS	BY
△	
△	
△	
△	
△	




HARRIS GLASS CO.
6918 SOUTH ATLANTIC AVENUE
BELL, CA 90201

JOB NAME:	SILVER LAKE BRANCH LIBRARY
ARCHITECT:	M2A
SHEET DESCRIPTION:	DETAILS

DATE:	2-20-08
SCALE:	FULL
DRAWN:	CTB
JOB NO:	066-07
SHEET NO:	

5.19

3.2

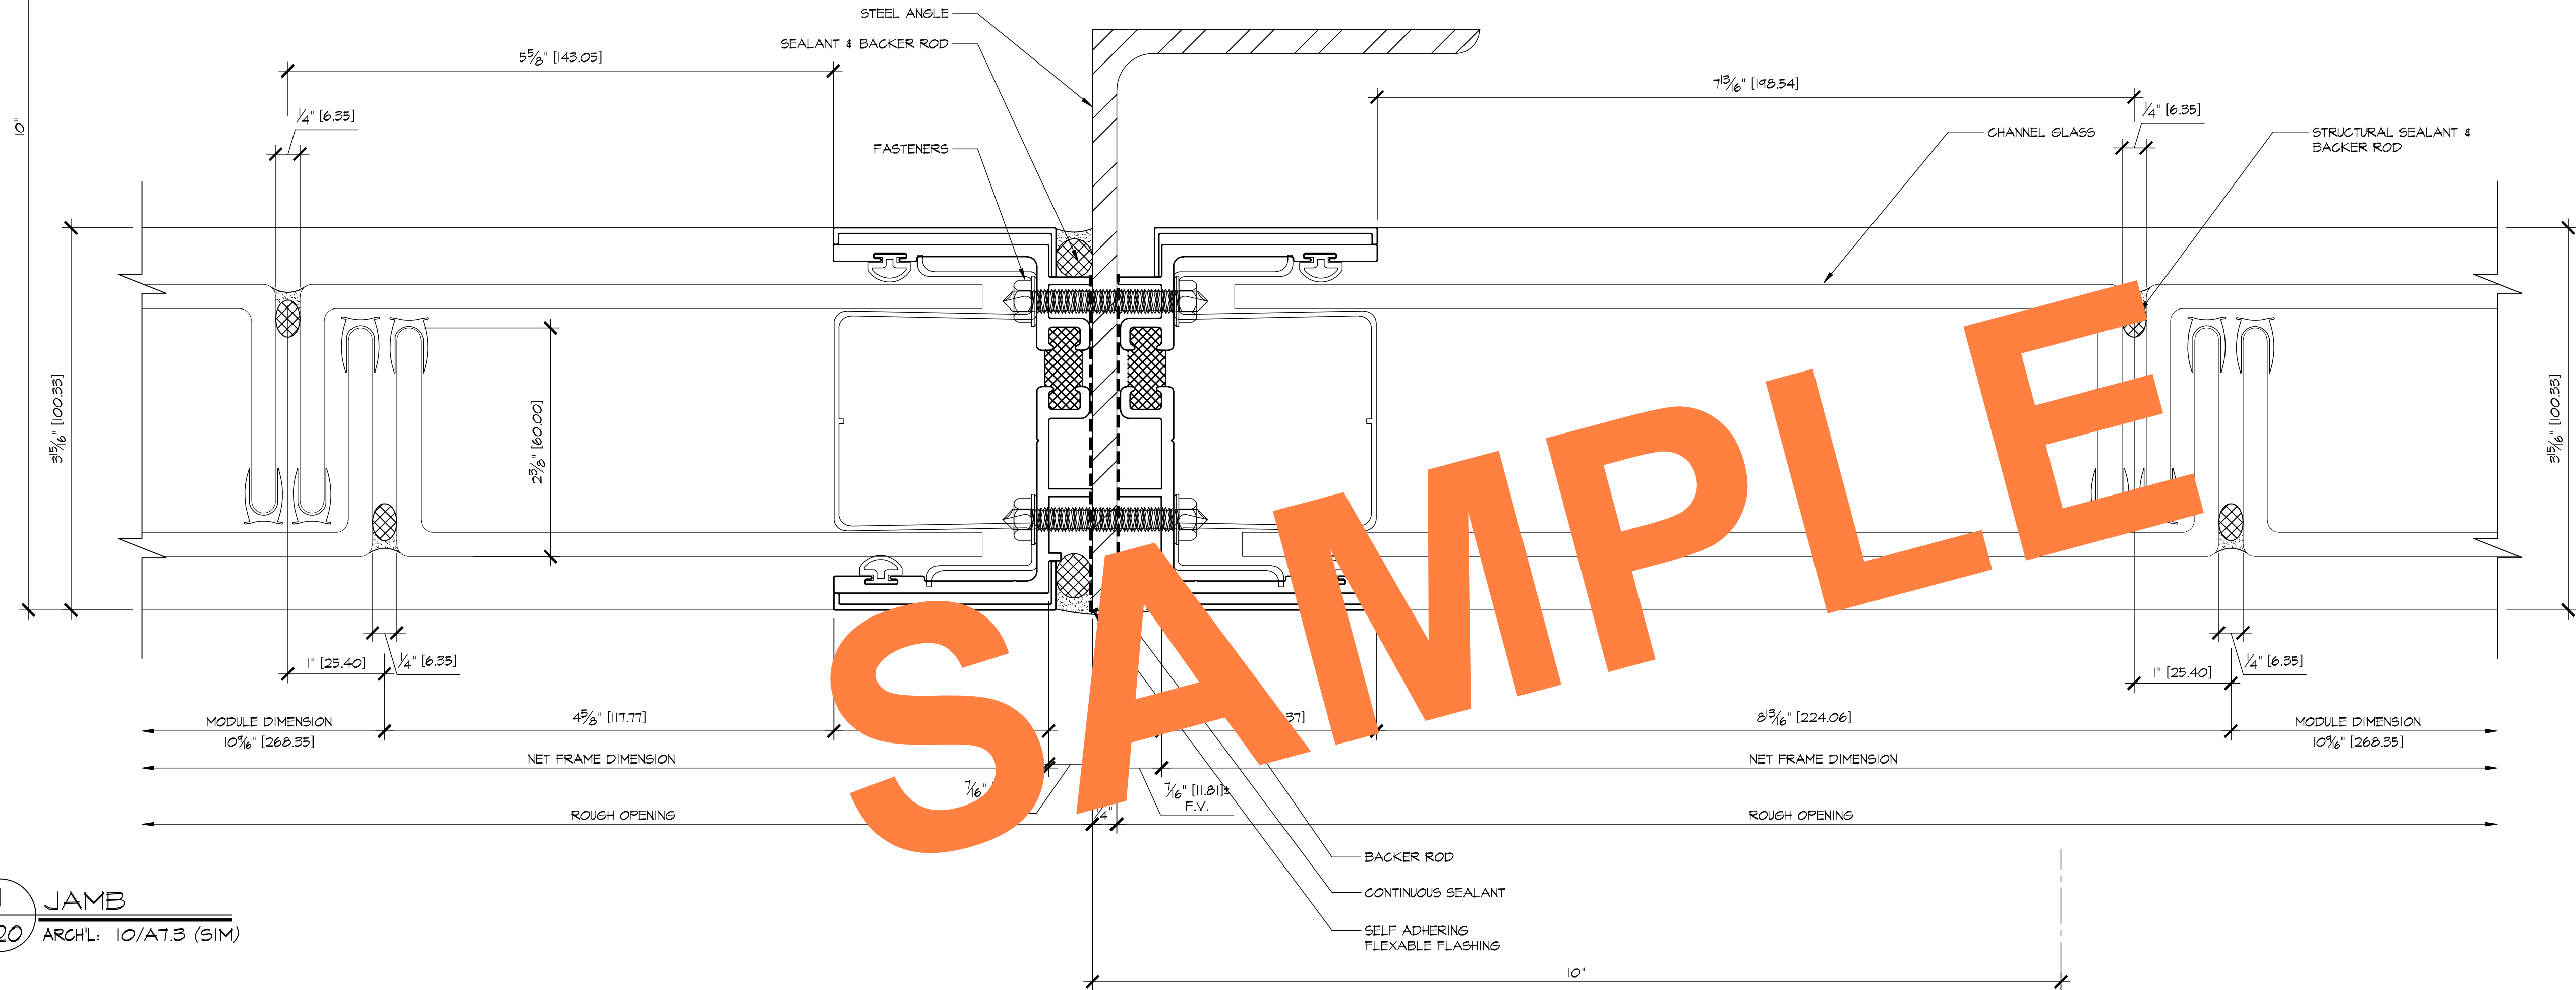

1 JAMB
5.20 ARCH'L: 10/A7.3 (SIM)

REVISIONS	BY
△	
△	
△	
△	
△	

BMR
DRAFTING SERVICE
SINCE 1988
23846 SUNNYMEAD BLVD.
SUITE #5
MORENO VALLEY, CA 92553
B: (951) 243-7614
F: (951) 243-7673

HARRIS GLASS CO.
6918 SOUTH ATLANTIC AVENUE
BELL, CA 90201

JOB NAME: SILVER LAKE BRANCH LIBRARY
ARCHITECT: M2A
SHEET DESCRIPTION: DETAILS

DATE: 2-20-08


SCALE: FULL

DRAWN: CTB

JOB NO: 066-07

SHEET NO:

5.20

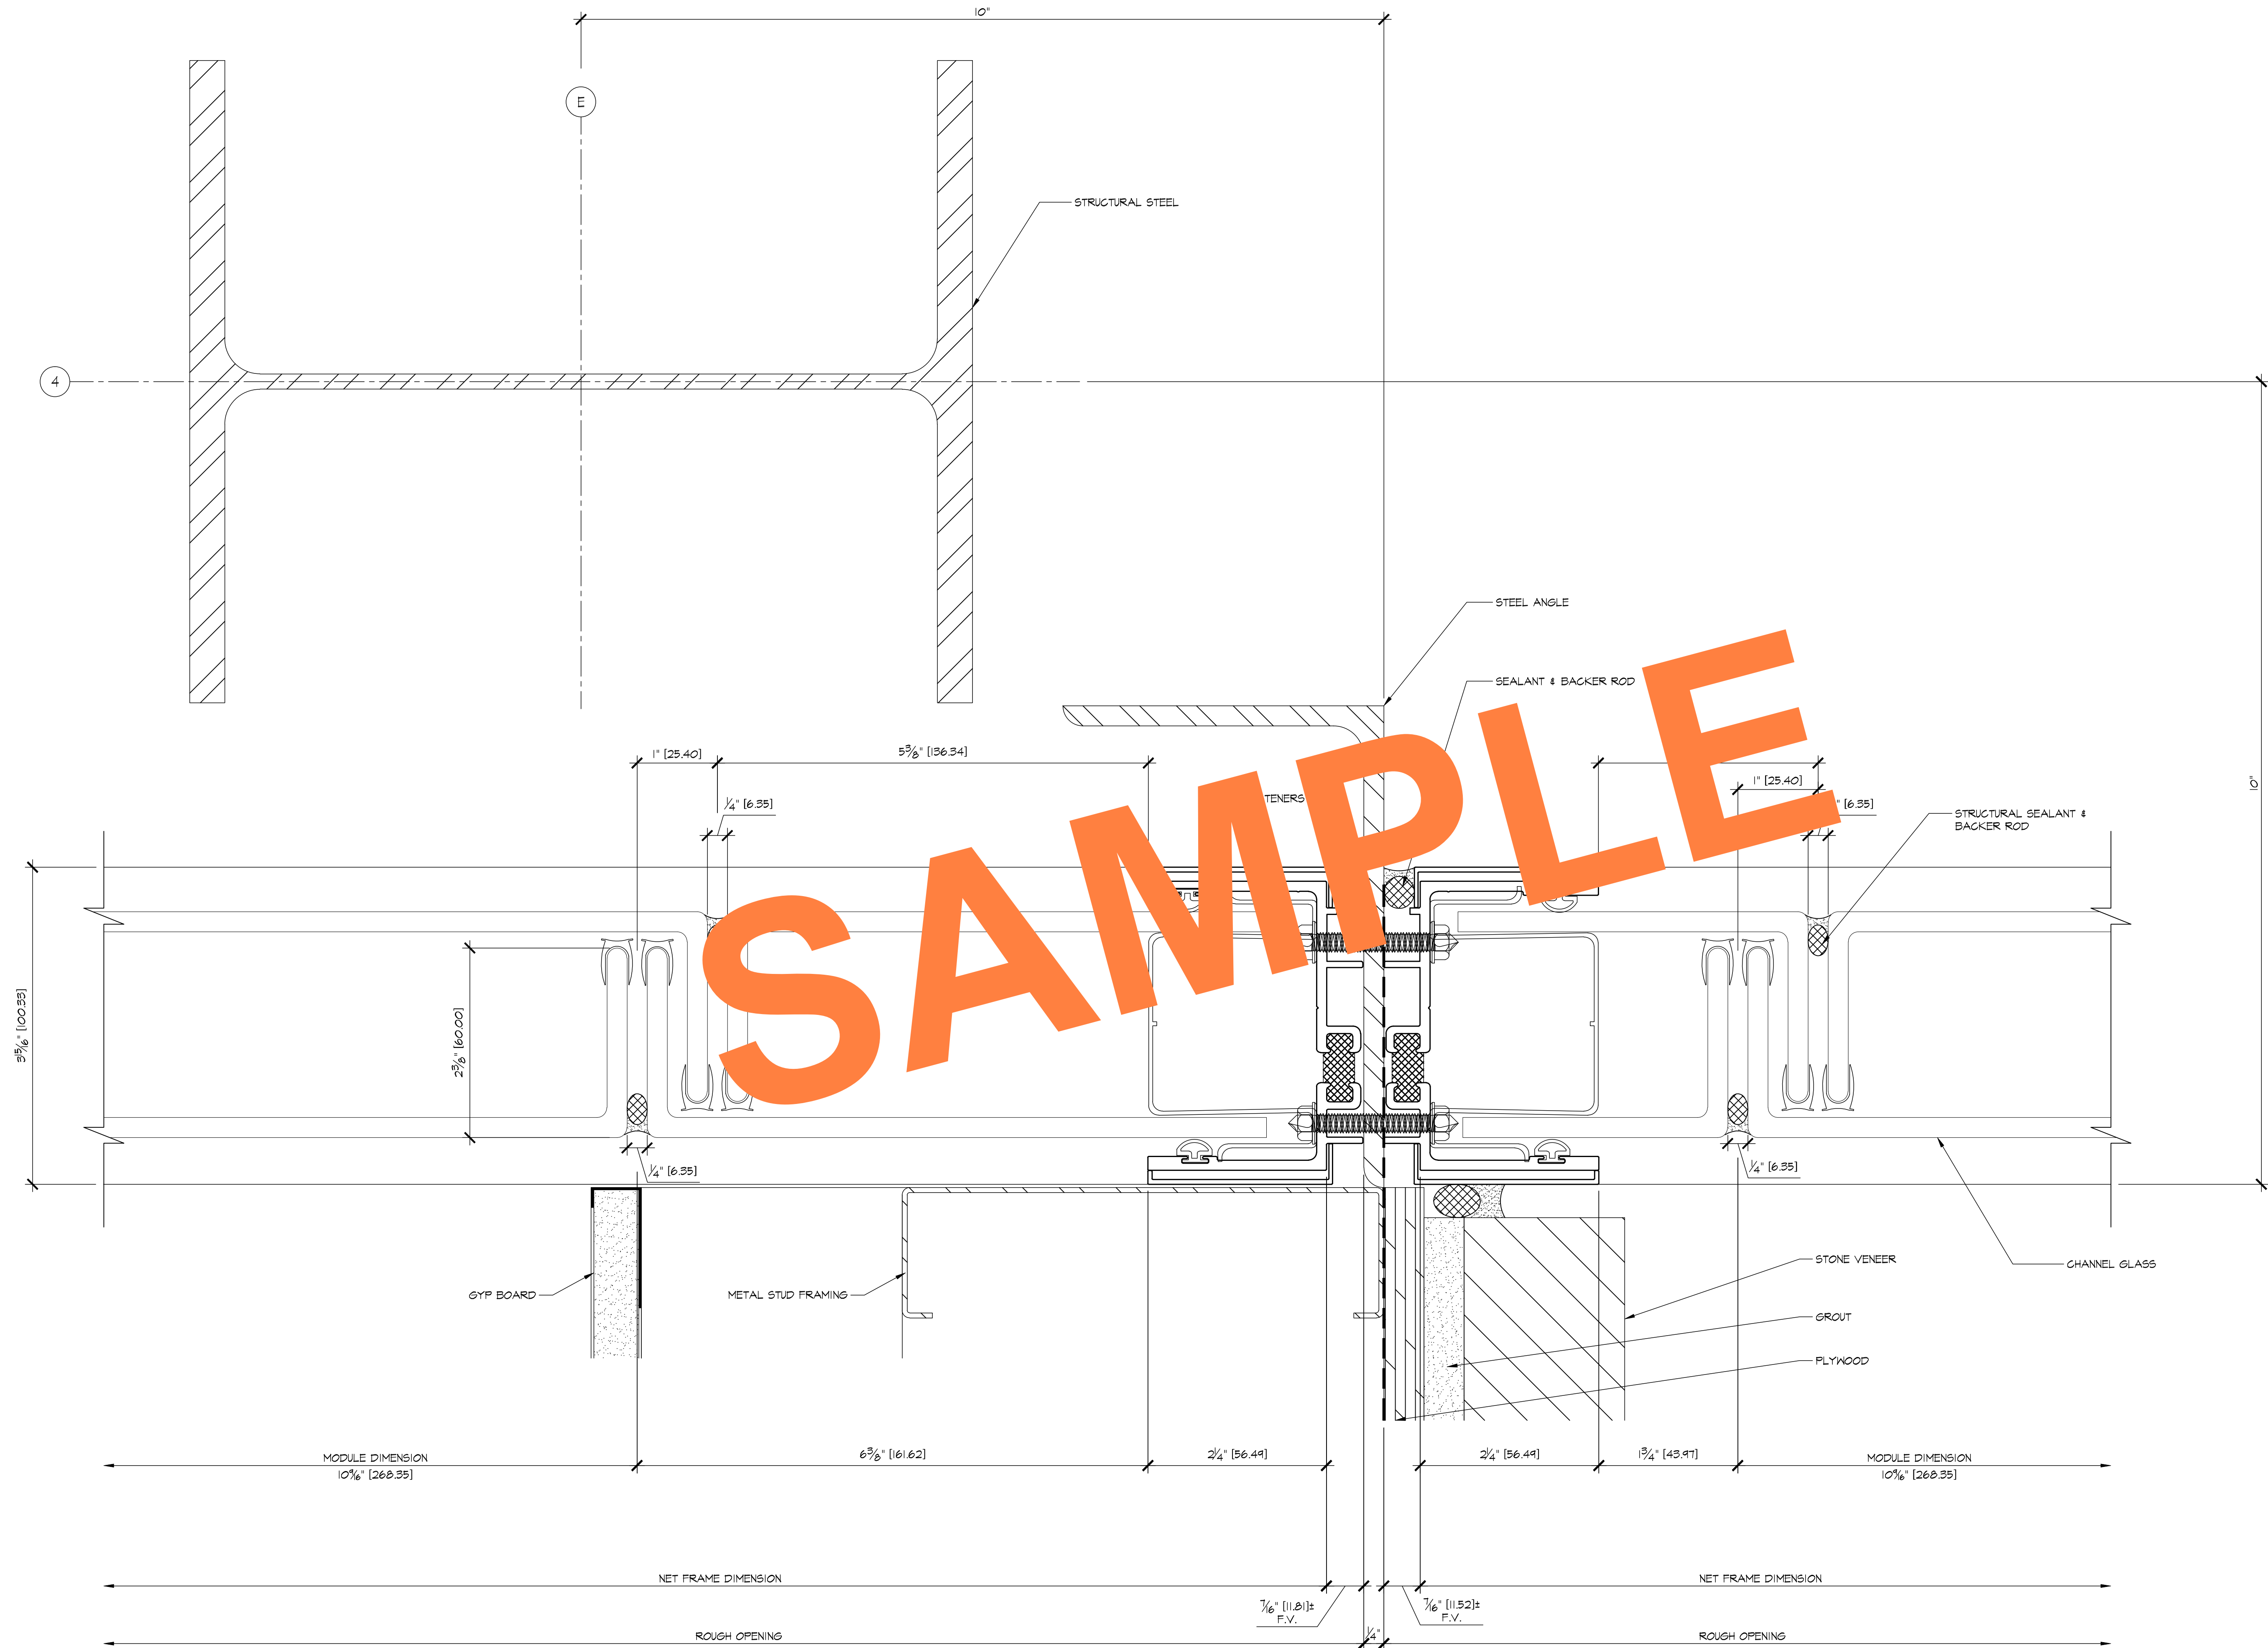

REVISIONS	BY
△	
△	
△	
△	
△	

BMR
DRAFTING SERVICE
SINCE 1988
23846 SUNNYMEAD BLVD.
SUITE #9
MORENO VALLEY, CA 92553
B: (951) 243-7614
F: (951) 243-7673

HARRIS GLASS CO.
6918 SOUTH ATLANTIC AVENUE
BELL, CA 90201

JOB NAME: SILVER LAKE BRANCH LIBRARY
ARCHITECT: M2A
SHEET DESCRIPTION: DETAILS


DATE: 2-20-08

SCALE: FULL

DRAWN: CTB

JOB NO: 066-07

SHEET NO:

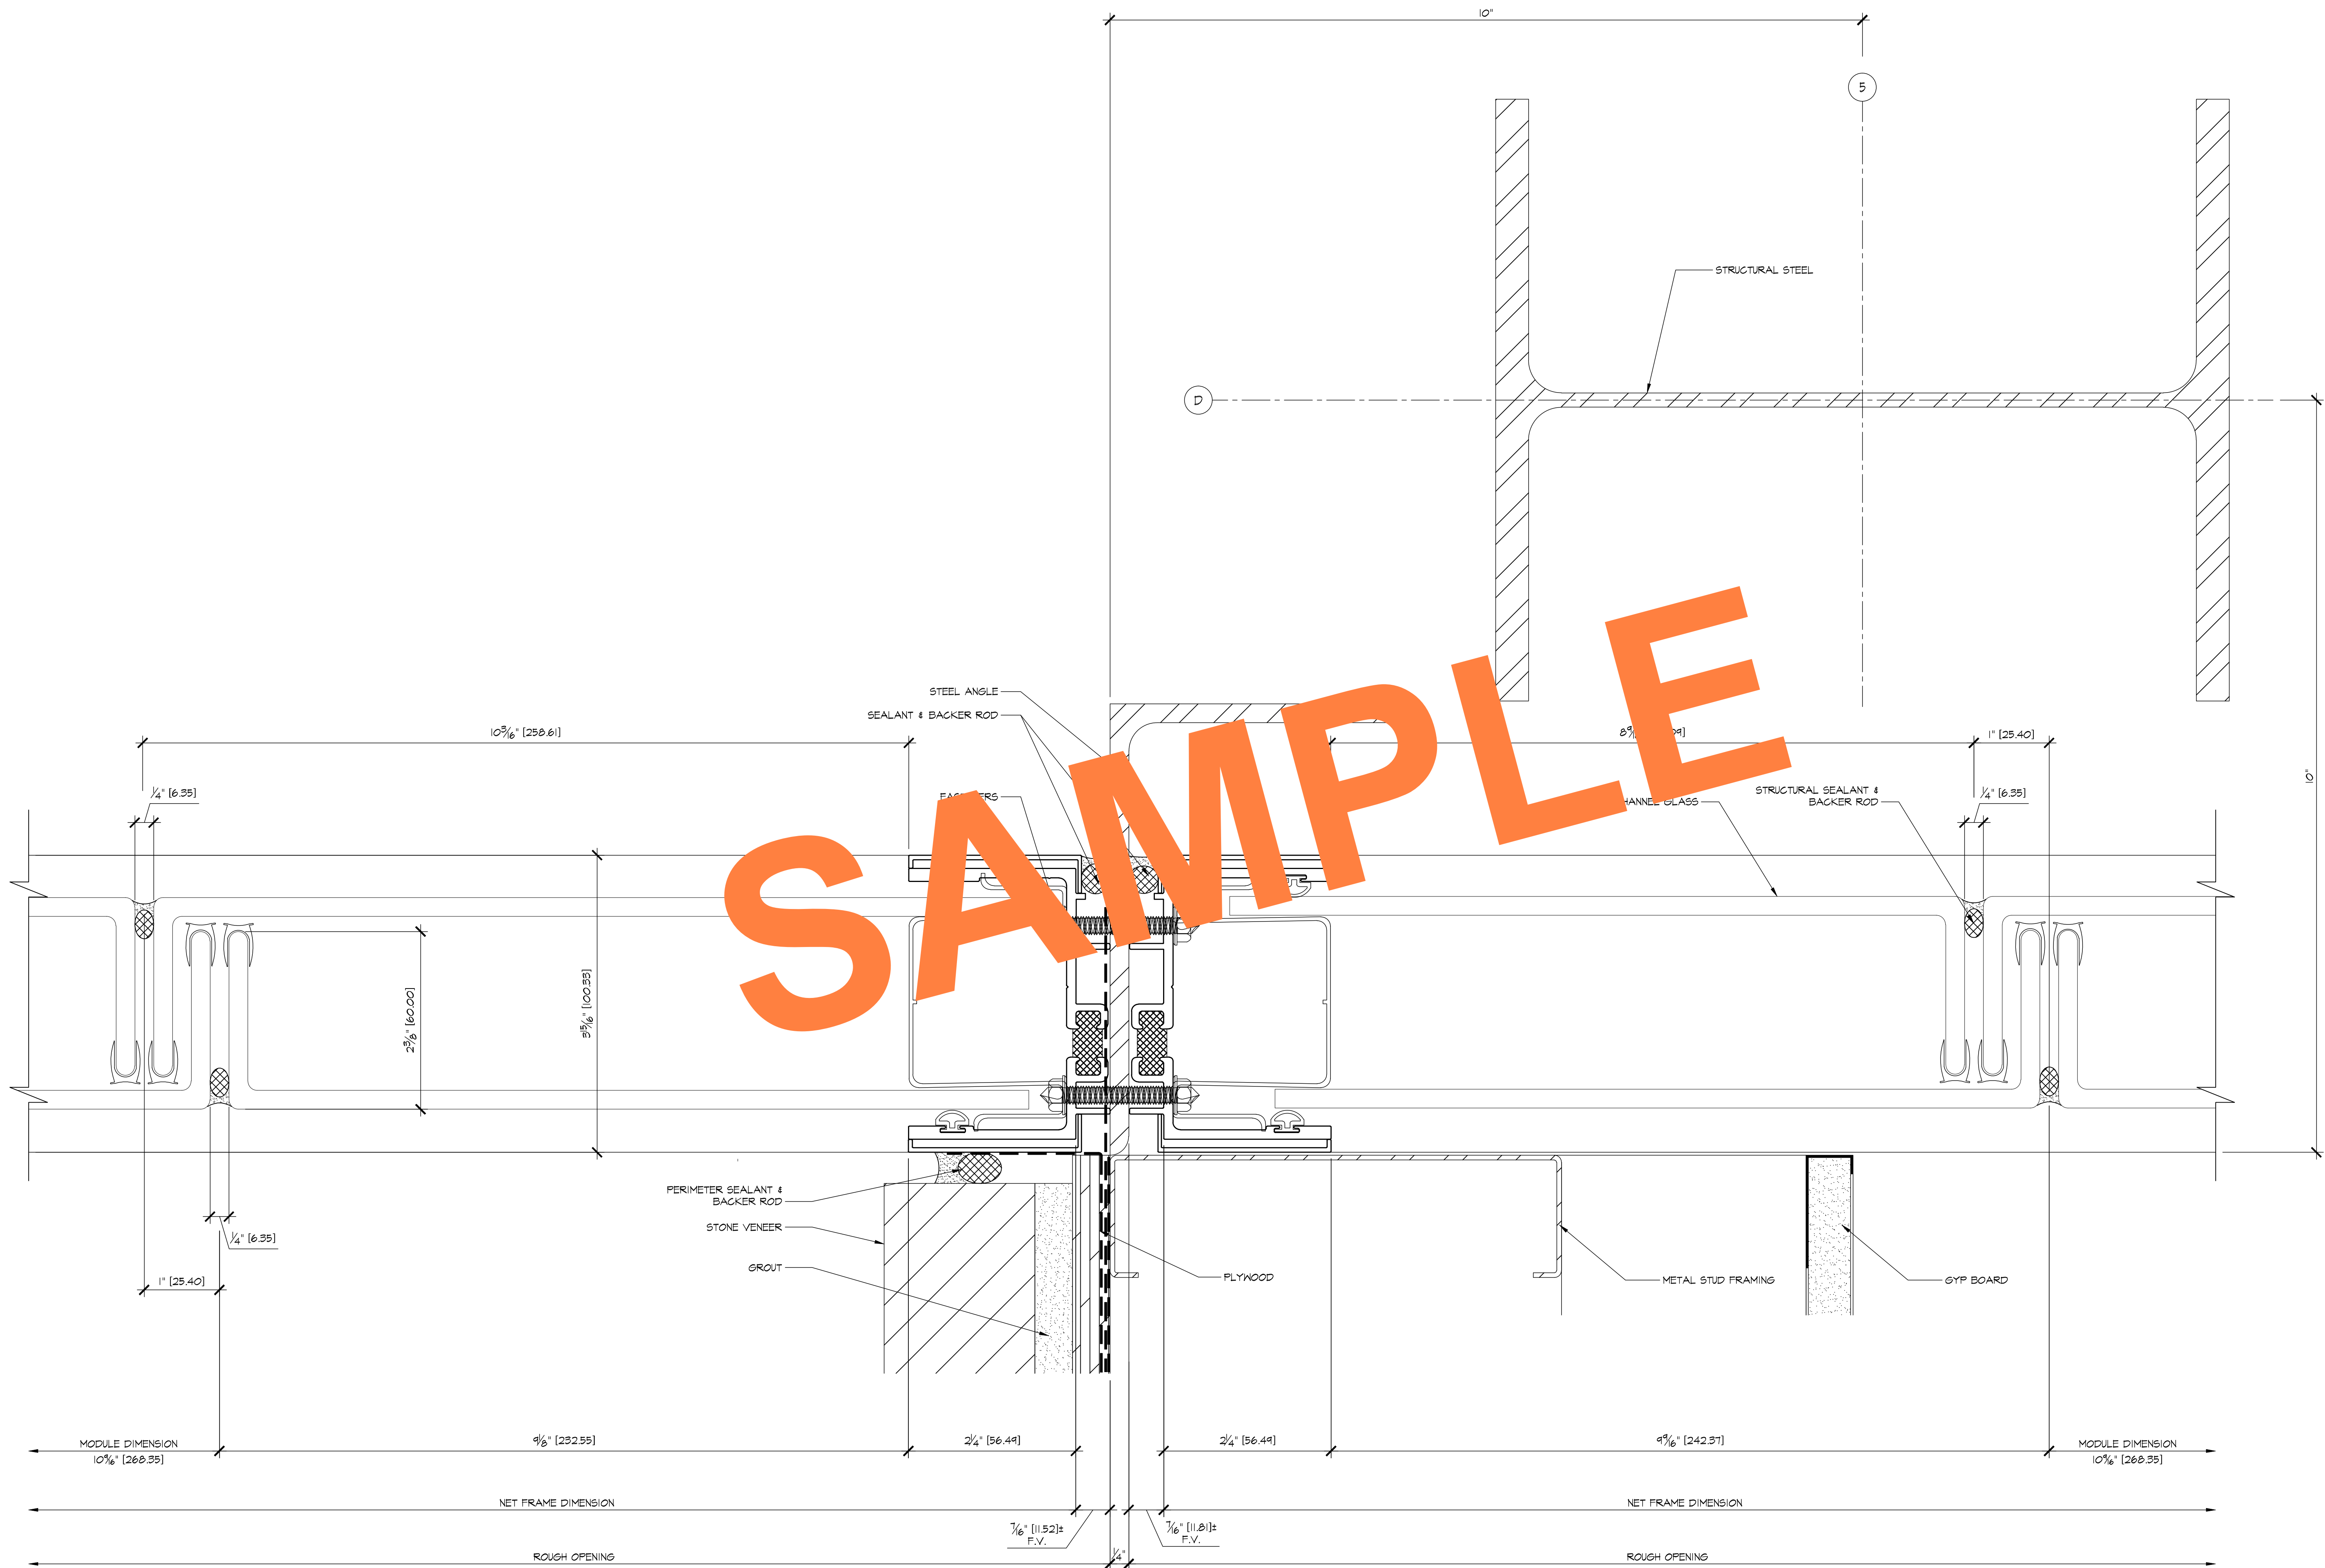

1 JAMB
5.22 ARCHL: 10/A7.3

REVISIONS	BY
△	
△	
△	
△	
△	



HARRIS GLASS CO.
6918 SOUTH ATLANTIC AVENUE
BELL, CA 90201

JOB NAME: SILVER LAKE BRANCH LIBRARY
ARCHITECT: M2A
SHEET DESCRIPTION: DETAILS
DATE: 2-20-08

SCALE: FULL
DRAWN: CTB
JOB NO: 066-07
SHEET NO:
5.22